


R/W PROJECT NUMBER 1146 1 22	SHEET NUMBER	TOTAL SHEETS
FEDERAL PROJECT NUMBER F07(19)	4.0	
PLAT OF RIGHT OF WAY REQUIRED FOR 1146 1 00 APPLETON — WITTENBERG (HORTONVILLE — NEW LONDON) U.S.H. 45 OUTAGAMIE COUNTY		

Conventional Signs and Abbreviations

AC.	ACRES	L.H.E.	LIMITED HIGHWAY EASEMENT
AC.REM.	ACRES REMAINING	N.	NORTH
B.	BARN	P.L.	PROPERTY LINE
BLDG.	BUILDING	R.	RANGE
CO.	COMPANY	RD.	ROAD
CORP.	CORPORATION	R/W	RIGHT OF WAY
C.T.H.	COUNTY TRUNK HIGHWAY	S.	SHED
D.	DEED	S.T.H.	STATE TRUNK HIGHWAY
E.	EAST	T.	TOWN
ET. AL.	AND OTHERS	TEMP.	TEMPORARY
G.	GARAGE	VOL.	VOLUME
GN	GRID NORTH	W.	WEST
H.	HOUSE	WIS.	WISCONSIN
INC.	INCORPORATED	L.C.	LAND CONTRACT
PED.	PEDESTAL	P.D.	PRIVATE DRIVE
●	R/W MONUMENT		NO ACCESS(OTHER THAN ACQUISITION)
			NO ACCESS (ACQUISITION)

BEGIN RELOCATION ORDER
PROJECT 1146 1 22 / F07(19)
STATION 335 + 69.30
773.51 FEET SOUTH OF AND 1,345.10 FEET EAST
OF THE WEST ONE QUARTER OF SECTION 35,
TOWNSHIP 22 NORTH, RANGE 15 EAST.
X. 2,353,057.931
Y. 186,259.047

END RELOCATION ORDER
PROJECT 1146 1 22 / F07(19)
STATION 624 + 20.15
9.28 FEET NORTH OF AND 1,080.15 FEET EAST
OF THE WEST ONE QUARTER CORNER OF SECTION 18,
TOWNSHIP 22 NORTH, RANGE 15 EAST.
X. 2,331,352.883
Y. 202,282.453

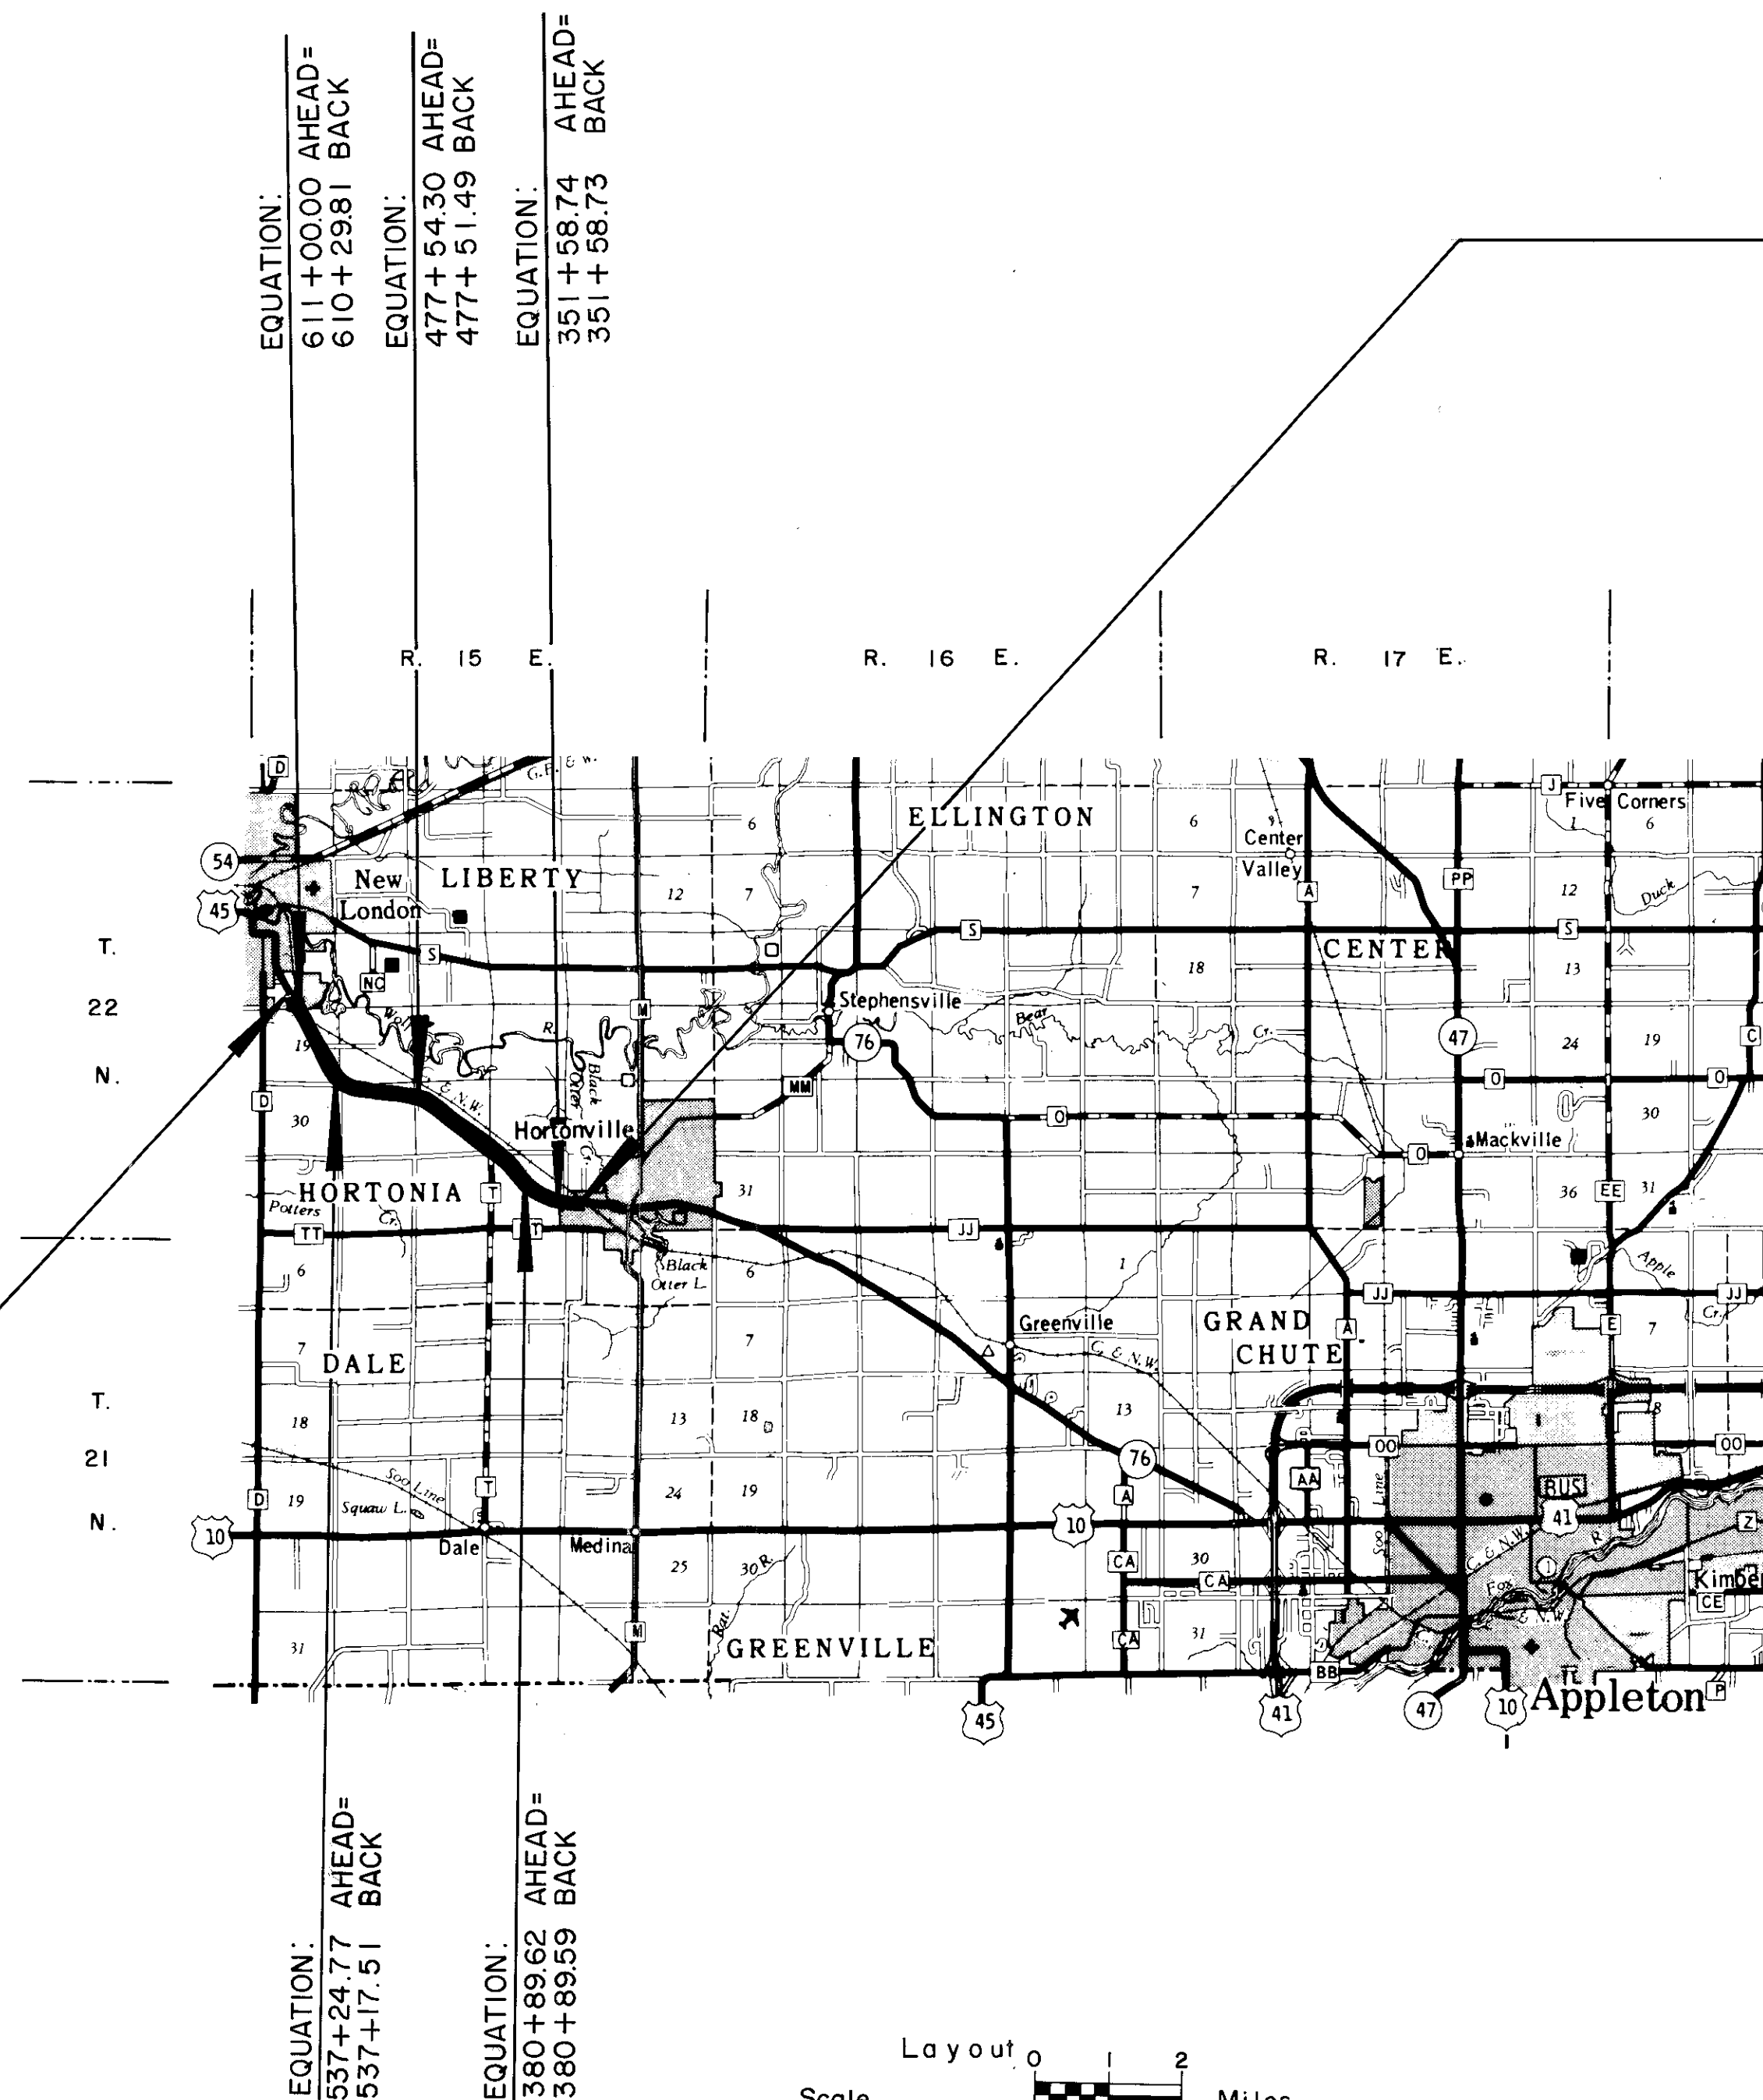

NOTES

COORDINATES AND BEARINGS ON THIS PLAT ARE ORIENTED TO THE WISCONSIN COORDINATE SYSTEM CENTRAL ZONE. ALL PLAT DISTANCES ARE GROUND LENGTH AND MAY BE CONVERTED TO GRID LENGTH BY MULTIPLYING THE DISTANCE BY THE GRID FACTOR PROVIDED ON THE DETAIL SHEETS.

RIGHT OF WAY MONUMENTS ARE TYPE 2 AND ARE PLACED PRIOR TO OR AT THE TIME OF LAND TITLE TRANSFER.

RIGHT OF WAY BOUNDARIES ARE DEFINED WITH COURSES OF THE PERIMETER OF THE HIGHWAY LANDS REFERENCED TO THE U.S. PUBLIC LAND SURVEY OR OTHER SURVEYS OF PUBLIC RECORD.

BOOK NUMBER 1188 & 1188A

Layout 0 1 2 Miles
Scale
Total Net Length of Centerline = 5.449 Mi.

REVISION DATE	STATE OF WISCONSIN
3 - 26 - 86	DEPARTMENT OF TRANSPORTATION
6 - 20 - 86	Approved:
12 - 9 - 88	Date 5/10/85 <i>C. J. Mulvey</i> District Transportation Director
	Approved: <i>B. J. Mulvey</i> Date 6/19/85 Director, Bureau of Real Estate
	U.S. DEPARTMENT OF TRANSPORTATION FEDERAL HIGHWAY ADMINISTRATION REGION 5 WISCONSIN DIVISION
	Approved:
	Date _____ Division Administrator

SCHEDULE OF LANDS & INTERESTS REQUIRED

AREAS SHOWN IN THE TOTAL ACRES COLUMN MAY BE APPROXIMATE AND ARE DERIVED FROM TAX ROLLS OR OTHER AVAILABLE SOURCES AND MAY NOT INCLUDE LANDS OF THE OWNER WHICH ARE NOT CONTIGUOUS TO THE AREA TO BE ACQUIRED.

REVISION DATE
3-26-86
6-20-86
12-9-88

ROUTE

COUNTY

DATE

R/W PROJECT NUMBER

1146 1 22

FEDERAL PROJECT NUMBER

F 07(19)

SHEET
NUMBER

4.1


U.S.H. 45

OUTAGAMIE

5-10-85

PARCEL NUMBER	SHEET NUMBER	OWNER (S)	INTEREST REQUIRED	TOTAL ACRES	R/W ACRES REQUIRED NEW	EXISTING	TOTAL	TOTAL ACRES REM.	L.H.E. ACRES TEMP.	L.H.E. ACRES PERM.	PARCEL NUMBER	SHEET NUMBER	OWNER (S)	INTEREST REQUIRED	TOTAL ACRES	R/W ACRES REQUIRED NEW	EXISTING	TOTAL	TOTAL ACRES REM.	L.H.E. ACRES TEMP.	L.H.E. ACRES PERM.
1	4.6&4.7	AMERICAN TOY & FURNITURE CO.,INC.	FEE & ACCESS RTS.	14.38	0.50	0.46	0.96	13.42	—	—	61	4.19	HILLSHIRE FARM COMPANY	FEE, ACCESS RTS. & L.H.E.	101.85	0.38	—	0.38	101.47	0.05	—
2											62	4.19	FREDERICK J. MATTICK	FEE, ACCESS RTS. & L.H.E.	2.10	0.02	—	0.02	2.08	0.13	—
3	4.6	GUY TEW	L.H.E.	0.72	—	—	—	—	0.02	—	63	4.20	ROBERT H. BROWN	FEE	0.96	0.10	—	0.10	0.86	—	—
4	4.6	JOSEPH J. PONTILLO	L.H.E.	0.28	—	—	—	—	0.01	—	64	4.20	DONNA MYERS	FEE	10.46	0.09	0.25	0.34	10.12	—	—
5	4.6&4.7	RADTKE REAL ESTATE DEVELOPMENT, INC.	FEE & L.H.E.	16,613 S.F.	4,943 S.F.	—	4,943 S.F.	11,670 S.F.	805 S.F.	—	65	4.20	LARRY E. & PATRICIA M. GUERIN	FEE	2.42	0.06	—	0.06	2.36	—	—
6	4.7	RICHARD R. & JUDY SWENSON	FEE & ACCESS RTS.	0.82	0.07	0.08	0.15	0.67	—	—	66	4.20	WILLIAM A. & DOROTHY J. SCHMIDT	FEE	2.20	0.06	0.16	0.22	1.98	—	—
7	4.7	ARLYN W. & LOIS B. WESTPHAL	FEE & ACCESS RTS.	1.18	0.03	0.04	0.07	1.11	—	—	67	4.20	ROBERT D. JR. & CYNTHIA M. SCHULZ	FEE	1.17	0.05	0.13	0.18	0.99	—	—
8	4.7	DONALD RADTKE	FEE & ACCESS RTS.	57.56	0.30	1.34	1.64	55.92	—	—	68	4.20&4.21	GEORGE E. & MYRA J. HANLON	FEE	1.71	0.08	0.10	0.18	1.53	—	—
9	4.6-4.15	WIS. ELECTRIC POWER CO. (43)	RELEASE OF RIGHTS	—	—	—	—	—	—	—	69	4.20&4.21	MARTIN F. ABRAHAM, ESTATE	FEE	9.89	0.09	0.25	0.34	9.55	—	—
10	4.7-4.16, 4.18, 4.20	WIS. BELL, INC. (44)	RELEASE OF RIGHTS	—	—	—	—	—	—	—	70	4.21	RICHARD L. & DONNA M. WOLFRATH	FEE	0.79	0.08	—	0.08	0.71	—	—
11	4.7	ST. PETER & PAUL CEMETERY	FEE & ACCESS RTS.	2.88	0.01	0.04	0.05	2.83	—	—	71	4.21	ANTON KNUPPPEL	L.H.E.	1.00	—	—	—	—	0.01	—
12	4.7	VERNON A. & BETTY J. KNAPP	FEE & ACCESS RTS.	19.00	0.39	0.57	0.96	18.04	—	—	72	4.21	RICHARD C. GABRIEL	L.H.E.	4.94	—	—	—	—	0.01	—
13	4.7	LYLE L. & CAROL A. WICKMAN	FEE & ACCESS RTS.	17.10	0.28	0.67	0.95	16.15	—	—	73	4.21	KASSLAND, INC. (L.C.)	FEE	4.31	0.03	—	0.03	4.28	—	—
14	4.7	GUY R. & CHERYL A. KLUGE	FEE & ACCESS RTS.	22.67	0.07	0.41	0.48	22.19	—	—	74	4.6, 4.7, 4.19	WIS. GAS COMPANY (44)	RELEASE OF RIGHTS	—	—	—	—	—	—	—
15	4.8	ARNOLD P. GASSNER & KENNETH D. GEURTS	FEE & ACCESS RTS.	13.87	0.30	0.44	0.74	13.13	—	—	75										
16	4.8	DENNIS L. CLEGG	FEE & ACCESS RTS.	29.50	0.01	0.02	0.03	29.47	—	—	76										
17	4.8	NETTIE B. FULCER	FEE & ACCESS RTS.	5.43	0.03	0.26	0.29	5.14	—	—	77	4.6	C. & NW TRANSPORTATION CO.	AGREEMENT	—	—	—	—	—	—	—
18	4.8	TOWN OF HORTONIA	FEE & ACCESS RTS.	3.20	0.02	0.27	0.29	2.91	—	—	78	4.8	MICHAEL E. HOIER	ACCESS RIGHTS	3.52	—	—	—	—	—	—
19	4.8	ELIZABETH R. ZITSKE	FEE & ACCESS RTS.	7.75	0.11	0.31	0.42	7.33	—	—	79	4.8	RAYMOND J. & JULIA SPRANGERS	ACCESS RIGHTS	29.59	—	—	—	—	—	—
20	4.8	EDMUND W. & JANICE E. KOCK (L.C.)	FEE & ACCESS RTS.	1.42	0.02	—	0.02	1.40	—	—	80	4.8	JACK N. & ANDREA B. MEVIS	ACCESS RIGHTS	1.54	—	—	—	—	—	—
21	4.8	THOMAS F. & SANDRA BAUMANN	FEE & ACCESS RTS.	1.76	0.20	0.08	0.28	1.48	—	—	81	4.11	ROBERT & DARLENE M. WOLFRATH	FEE & ACCESS RIGHTS	12.19	0.13	0.41	0.54	11.65	—	—
22	4.9	MILDRED KLUGE	FEE & ACCESS RTS.	16.00	0.03	0.66	0.69	15.31	—	—	82	4.11	ROBERT H. WOLFRATH	ACCESS RIGHTS	90.29	—	—	—	—	—	—
23	4.9	ANNE REYNOLDS (L.C.)	FEE & ACCESS RTS.	21.50	0.01	0.59	0.60	20.90	—	—	83	4.11	SHIRLEY A. OFTEPAHL	ACCESS RIGHTS	1.00	—	—	—	—	—	—
24	4.9	JOHN W. & MARY K. SHARKEY	FEE, ACCESS RTS. & L.H.E.	1.50	0.06	—	0.06	1.44	0.05	—	84										
25	4.9&4.10	JOSEPH SAMBS & CARL SAMBS ESTATE	FEE & ACCESS RTS.	290.36	1.44	3.50	4.94	285.42	—	—	85	4.18	ROBERT J. & MAURITA SELLS	ACCESS RIGHTS	36.00	—	—	—	—	—	—
26	4.10	JOSEPH & ELIZABETH GAIGG	FEE & ACCESS RTS.	25.77	0.74	1.32	2.06	23.71	—	—	86										
27	4.11	WIS. ELECTRIC POWER CO.	FEE & ACCESS RTS.	5.00	0.18	0.26	0.44	4.56	—	—	87	4.19	DONALD D. & MARLENE J. WEILAND	ACCESS RIGHTS	0.70	—	—	—	—	—	—
28	4.9&4.11	WESLEY & HELEN MARTIN	FEE & ACCESS RTS.	217.47	0.22	0.49	0.71	216.76	—	—	88	4.6	WIRE PRODUCTS COMPANY	FEE	6.64	0.03	0.03	0.06	6.58	—	—
29	4.11	FRANK E. KOLBE	FEE & ACCESS RTS.	3.09	0.43	—	0.43	2.66	—	—	89	4.21	TERRY L. & GEORGIA A. SCHOENROCK	FEE	6,534 S.F.	208 S.F.	—	208 S.F.	6,326 S.F.	—	—
30	4.11	PETER G. & DOLORES L. CHRISTENSEN	FEE & ACCESS RTS.	14.36	0.19	—	0.19	14.17	—	—	90	4.21	VIVIAN M. MARTIN	FEE	17,860 S.F.	553 S.F.	—	553 S.F.	17,307 S.F.	—	—
31	4.11	C.A. WIECKERT	FEE	489,693 S.F.	300 S.F.	—	300 S.F.	489,393 S.F.	—	—	91										
32	4.12	THOMAS & MARY A. LATHROP	FEE & ACCESS RTS.	68.00	1.04	2.71	3.75	64.25	—	—	92	4.21	NATHAN F. LEIDER & CELESTE L. MONTBRIAND	FEE	15,402 S.F.	84 S.F.	—	84 S.F.	15,318 S.F.	—	—
33	4.12	RONALD C. & JANICE A. SUPRISE	ACCESS RTS. & L.H.E.	2.27	—	—	—	—	0.02	—	93										
34	4.12	WILLIAM R. & CAROL J. SCHIEDERMAYER	FEE, ACCESS RTS. & L.H.E.	80.57	0.05	2.29	2.34	78.23	0.05	—	94	4.19	THOMAS L. O'BRIEN	ACCESS RIGHTS	0.65	—	—	—	—	—	—
35	4.12	MICHAEL F. SCHIEDERMAYER	FEE & ACCESS RTS.	1.50	0.04	—	0.04	1.46	—	—	95	4.10	CARL SAMBS ESTATES	FEE & ACCESS RIGHTS	32.50	0.17	1.31	1.48	31.02	—	—
36	4.12	RAYMOND W. JR. & ROSEMARY C. ELLIOTT	FEE & ACCESS RTS.	2.00	0.25	—	0.25	1.75	—	—											
37	4.13	RANDAL L. & JAYNE HEDTKE	FEE & ACCESS RTS.	8.20	0.09	0.81	0.90	7.30	—	—											
38	4.13	ROBERT BOLINSKE (L.C.)	FEE & ACCESS RTS.	17.70	0.12	0.81	0.93	16.77	—	—											
39	4.14	JOHN F. & LENA COEL	FEE & ACCESS RTS.	1.00	0.07	—	0.07	0.93	—	—											
40	4.14	RAYMOND F. & MARLENE A. PAMPERIN	FEE & ACCESS RTS.	15.00	0.45	0.63	1.08	13.92	—	—											
41	4.14	ROBERT A. & JANICE G. MOELLER	FEE, ACCESS RTS. & L.H.E.	14.00	0.26	0.80	1.06	12.94	0.11	—											
42	4.14	KENNETH J. & LOIS KARPF	FEE & ACCESS RTS.	21.50	0.65	1.13	1.78	19.72	—	—											
43	4.14	MICHAEL & JOAN S. SUSZKO	FEE & ACCESS RTS.	5.10	0.29	0.52	0.81	4.29	—	—											
44	4.14	GILBERT E. & LEILA EVERTS	FEE & ACCESS RTS.	53.50	0.32	0.48	0.80	52.70	—	—											
45	4.14&4.15	EDWARD J. SULLIVAN	FEE & ACCESS RTS.	118.22	1.01	1.34	2.35	115.87	—	—											
46	4.15	GOETZ BROADCASTING CORPORATION	FEE & ACCESS RTS.	6.10	0.20	—	0.20	5.90	—	—											
47	4.15	DALTON, ROBERT, RICHARD WOLFRATH	FEE & ACCESS RTS.	0.70	0.18	—	0.18	0.52	—	—											
48	4.15	MARIE BOYLAN	FEE & ACCESS RTS.	7.40	0.23	0.60	0.83	6.57	—	—											
49	4.16	FAITH BAPTIST CHURCH OF NEW LONDON	FEE & ACCESS RTS.	5.40	0.38	—	0.38	5.02	—	—											
50	4.16	NEW LONDON HERITAGE HISTORICAL SOCIETY, INC.	ACCESS RTS.	1.31	—	—	—	—	—	—											
51	4.16&4.17	HERBERT W. & ALICE M. LATHROP (L.C.)	FEE & ACCESS RTS.	103.13	0.58	3.40	3.98	99.15	—	—											
52	4.16	JAMES K. LATHROP	FEE & ACCESS RTS.	5.00	0.07	—	0.07	4.93	—	—											
53	4.17	MYRTLE J. WORM	FEE & ACCESS RTS.	40.00	0.01	0.83	0.84	39.16	—	—											
54	4.18	DANIEL R. MC FAUL	FEE & ACCESS RTS.	15.00	0.19	0.77	0.96	14.04	—	—											
55	4.18	MARLIN V. & DOROTHY M. BLONDEY	FEE & ACCESS RTS.	18.75	0.30	0.80	1.10	17.65	—	—											
56	4.19	RAYMOND PAMPERIN	FEE & ACCESS RTS.	3.00	0.01	—	0.01	2.99	—	—											
57	4.19	DAVID J. & VICKI E. FELCKOWSKI	FEE & ACCESS RTS.	2.30	0.15	—	0.15	2.15	—	—											
58	4.19	NORMAN J. KAWELL	FEE & ACCESS RTS.	6.55	0.07	0.41	0.48	6.07	—	—											
59	4.19	SKELGAS, INC.	FEE, ACCESS RTS. & L.H.E.	2.46	0.05	—	0.05	2.41	0.03	—											
60	4.19	CARLTON L. & JOSEPHINE A. HEIDMAN	FEE & ACCESS RTS.	1.30	0.04	—	0.04	1.26	—	—											


CITY OF NEW LONDON

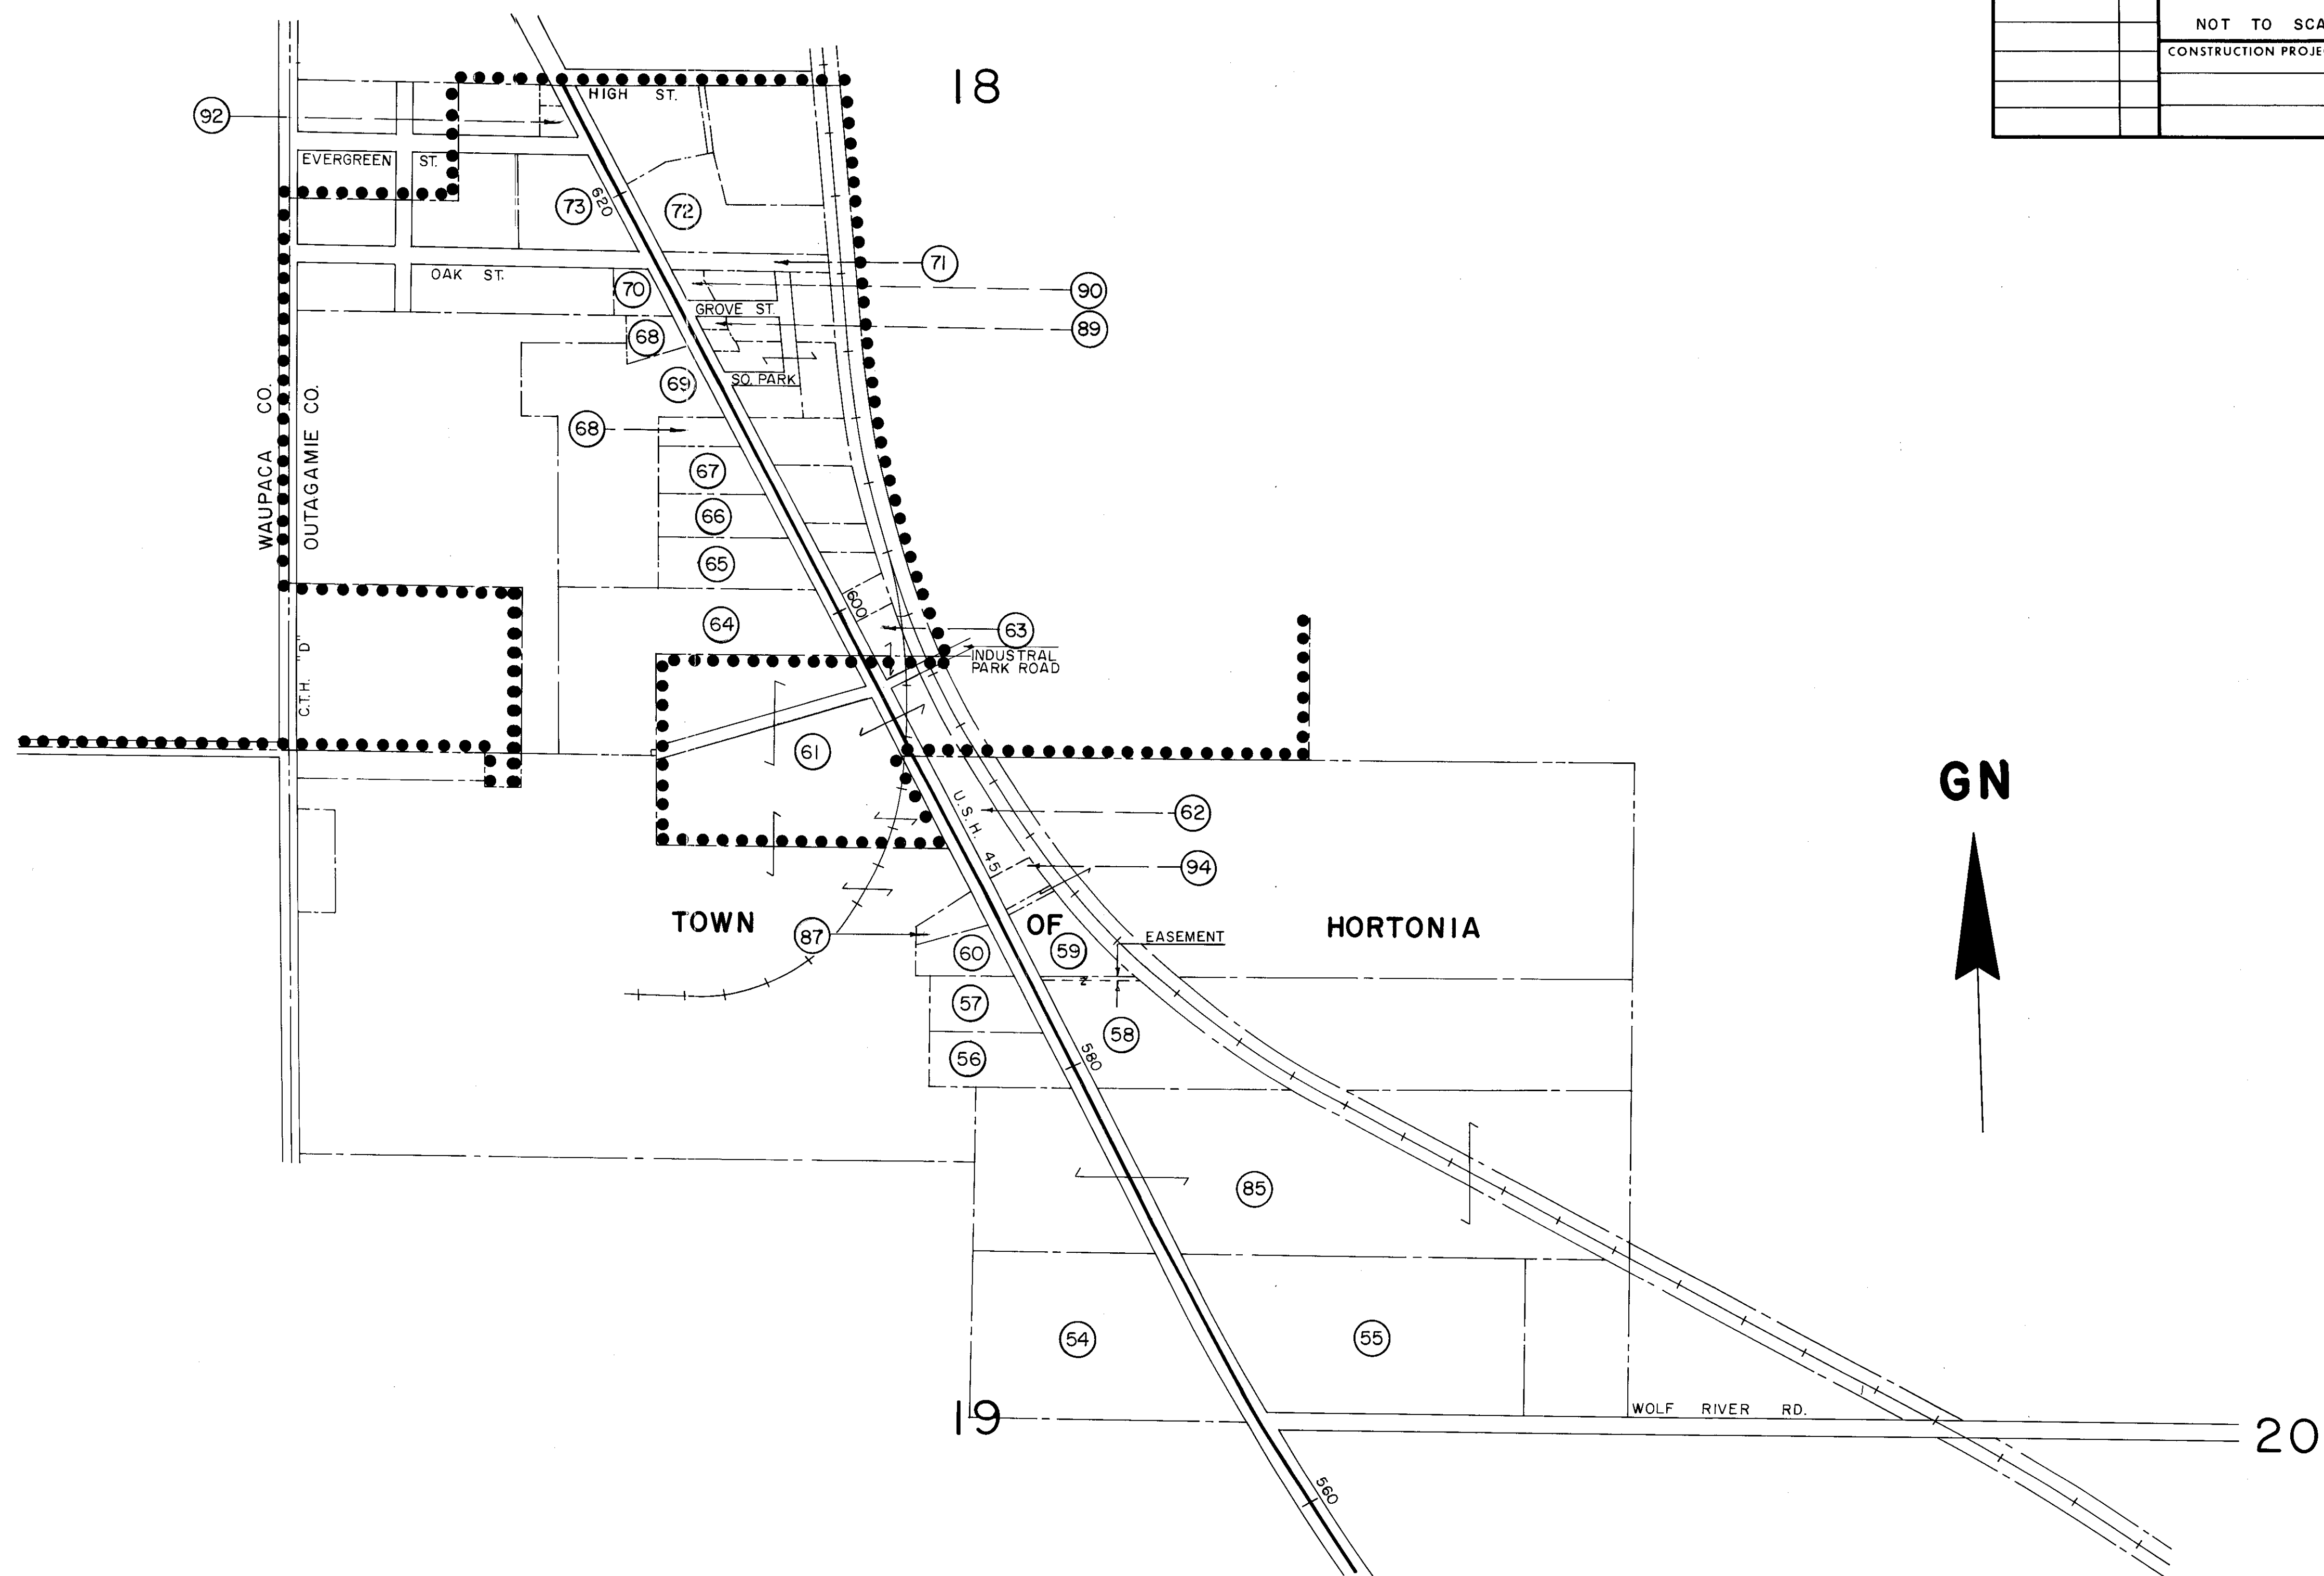

REVISION DATE	R/W PROJECT NUMBER	SHEET NUMBER
3-26-86	1146 1 22	4.5
6-20-86	F07(19)	
12-9-88		
PLAT OF RIGHT OF WAY REQUIRED FOR 1146 1 00 APPLETON - WITTENBERG (HORTONVILLE - NEW LONDON) U.S. H. 45 OUTAGAMIE COUNTY DATE NOT TO SCALE 5-10-85 CONSTRUCTION PROJECT NUMBER		

REVISION DATE	R/W PROJECT NUMBER 1146 1 22	SHEET NUMBER 4.16
3-26-86	FEDERAL PROJECT NUMBER F 07 (19)	
6-20-86		
12-9-88	N.C.	
PLAT OF RIGHT OF WAY REQUIRED FOR 1146 1 00 APPLETON - WITTENBERG (HORTONVILLE - NEW LONDON) U.S.H. 45 OUTAGAMIE COUNTY SCALE 200FT. DATE 5-10-85 CONSTRUCTION PROJECT NUMBER		

BEARING ORIENTATION AND GRID CONVERSION
COORDINATES AND RIGHT OF WAY PLAT BEARINGS ARE ORIENTED TO THE WISCONSIN COORDINATE SYSTEM WITH 0 DEGREES, 0 MINUTES, 0 SECONDS BEING GRID NORTH. THE DIFFERENCE BETWEEN PROJECT PLAT BEARINGS REPRESENT PLANE ANGLES IN DEGREES, MINUTES AND SECONDS TO THE NEAREST SECOND. R/W PLAT DISTANCES ARE GROUND LENGTHS UNLESS OTHERWISE NOTED AND MAY BE CONVERTED TO GRID LENGTHS BY MULTIPLYING PLAT DISTANCES BY .999945

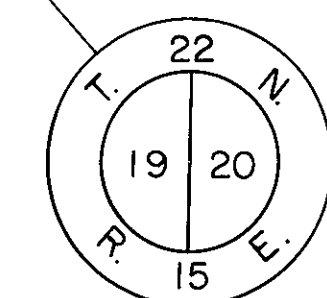

RK NAIL
X 2,335,662.602
Y 197,015.934

GN



TOWN

OF

HORTONIA

PI. = 532 + 04.86
X = 2,335,994.418
Y = 194,337.566
L = 229°-27'-23"
Δ = 49°-27'-23"
D = 4°-30'
T = 586.38'
L = 1,099.03'
R = 1,273.24'

SCHEDULE OF SIGNS & INTERESTS REQUIRED

PARCEL NUMBER	SHEET NUMBER	SIGN OWNER	INTEREST REQUIRED	SIGN REFERENCE
				D.S. L.M.

SE - SE

SLOPE INTERCEPTS

(51)
38.64 AC. REM.

CROSS ROAD
PI. = 47+47.06
X = 2,335,945.296
Y = 194,363.838
L = 150°-12'-35"
Δ = 29°-47'-25"
D = 38°-11'-50"
T = 39.90'
L = 77.99'
R = 150.00'
PC = 47+07.16
PT = 47+85.15

ARC = 68.74'
L.C. = 68.73'
L.C.B. = S 35°-36'-27"E
R = 1,180.92'




PT. 537+24.77 AHEAD =
537+17.51 BACK

SW - SW

(10)
EASEMENT
VOL. 227 D, 346

531+50 U.S.H. 45 =
48+96.19 CROSS RD.


RAILROAD SPIKE
X 2,335,726.000
Y 194,364.168

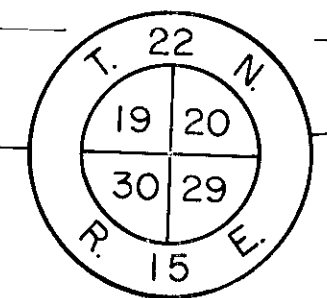


BEARING ORIENTATION AND GRID CONVERSION

COORDINATES AND RIGHT OF WAY PLAT BEARINGS ARE ORIENTED TO THE WISCONSIN COORDINATE SYSTEM WITH 0 DEGREES, 0 MINUTES, 0 SECONDS BEING GRID NORTH. THE DIFFERENCE BETWEEN PROJECT PLAT BEARINGS REPRESENT PLANE ANGLES IN DEGREES, MINUTES AND SECONDS TO THE NEAREST SECOND. R/W PLAT DISTANCES ARE GROUND LENGTHS UNLESS OTHERWISE NOTED AND MAY BE CONVERTED TO GRID LENGTHS BY MULTIPLYING PLAT DISTANCES BY .999945

REVISION DATE	R/W PROJECT NUMBER	SHEET NUMBER
3-26-86	1146 1 22	4.18
6-20-86	N.C. F07(19)	
12-9-88	N.C.	
PLAT OF RIGHT OF WAY REQUIRED FOR 1146 1 00 APPLETON - WITTENBERG (HORTONVILLE - NEW LONDON) U.S.H. 45 OUTAGAMIE COUNTY SCALE 200Ft. DATE 5-10-85 CONSTRUCTION PROJECT NUMBER		

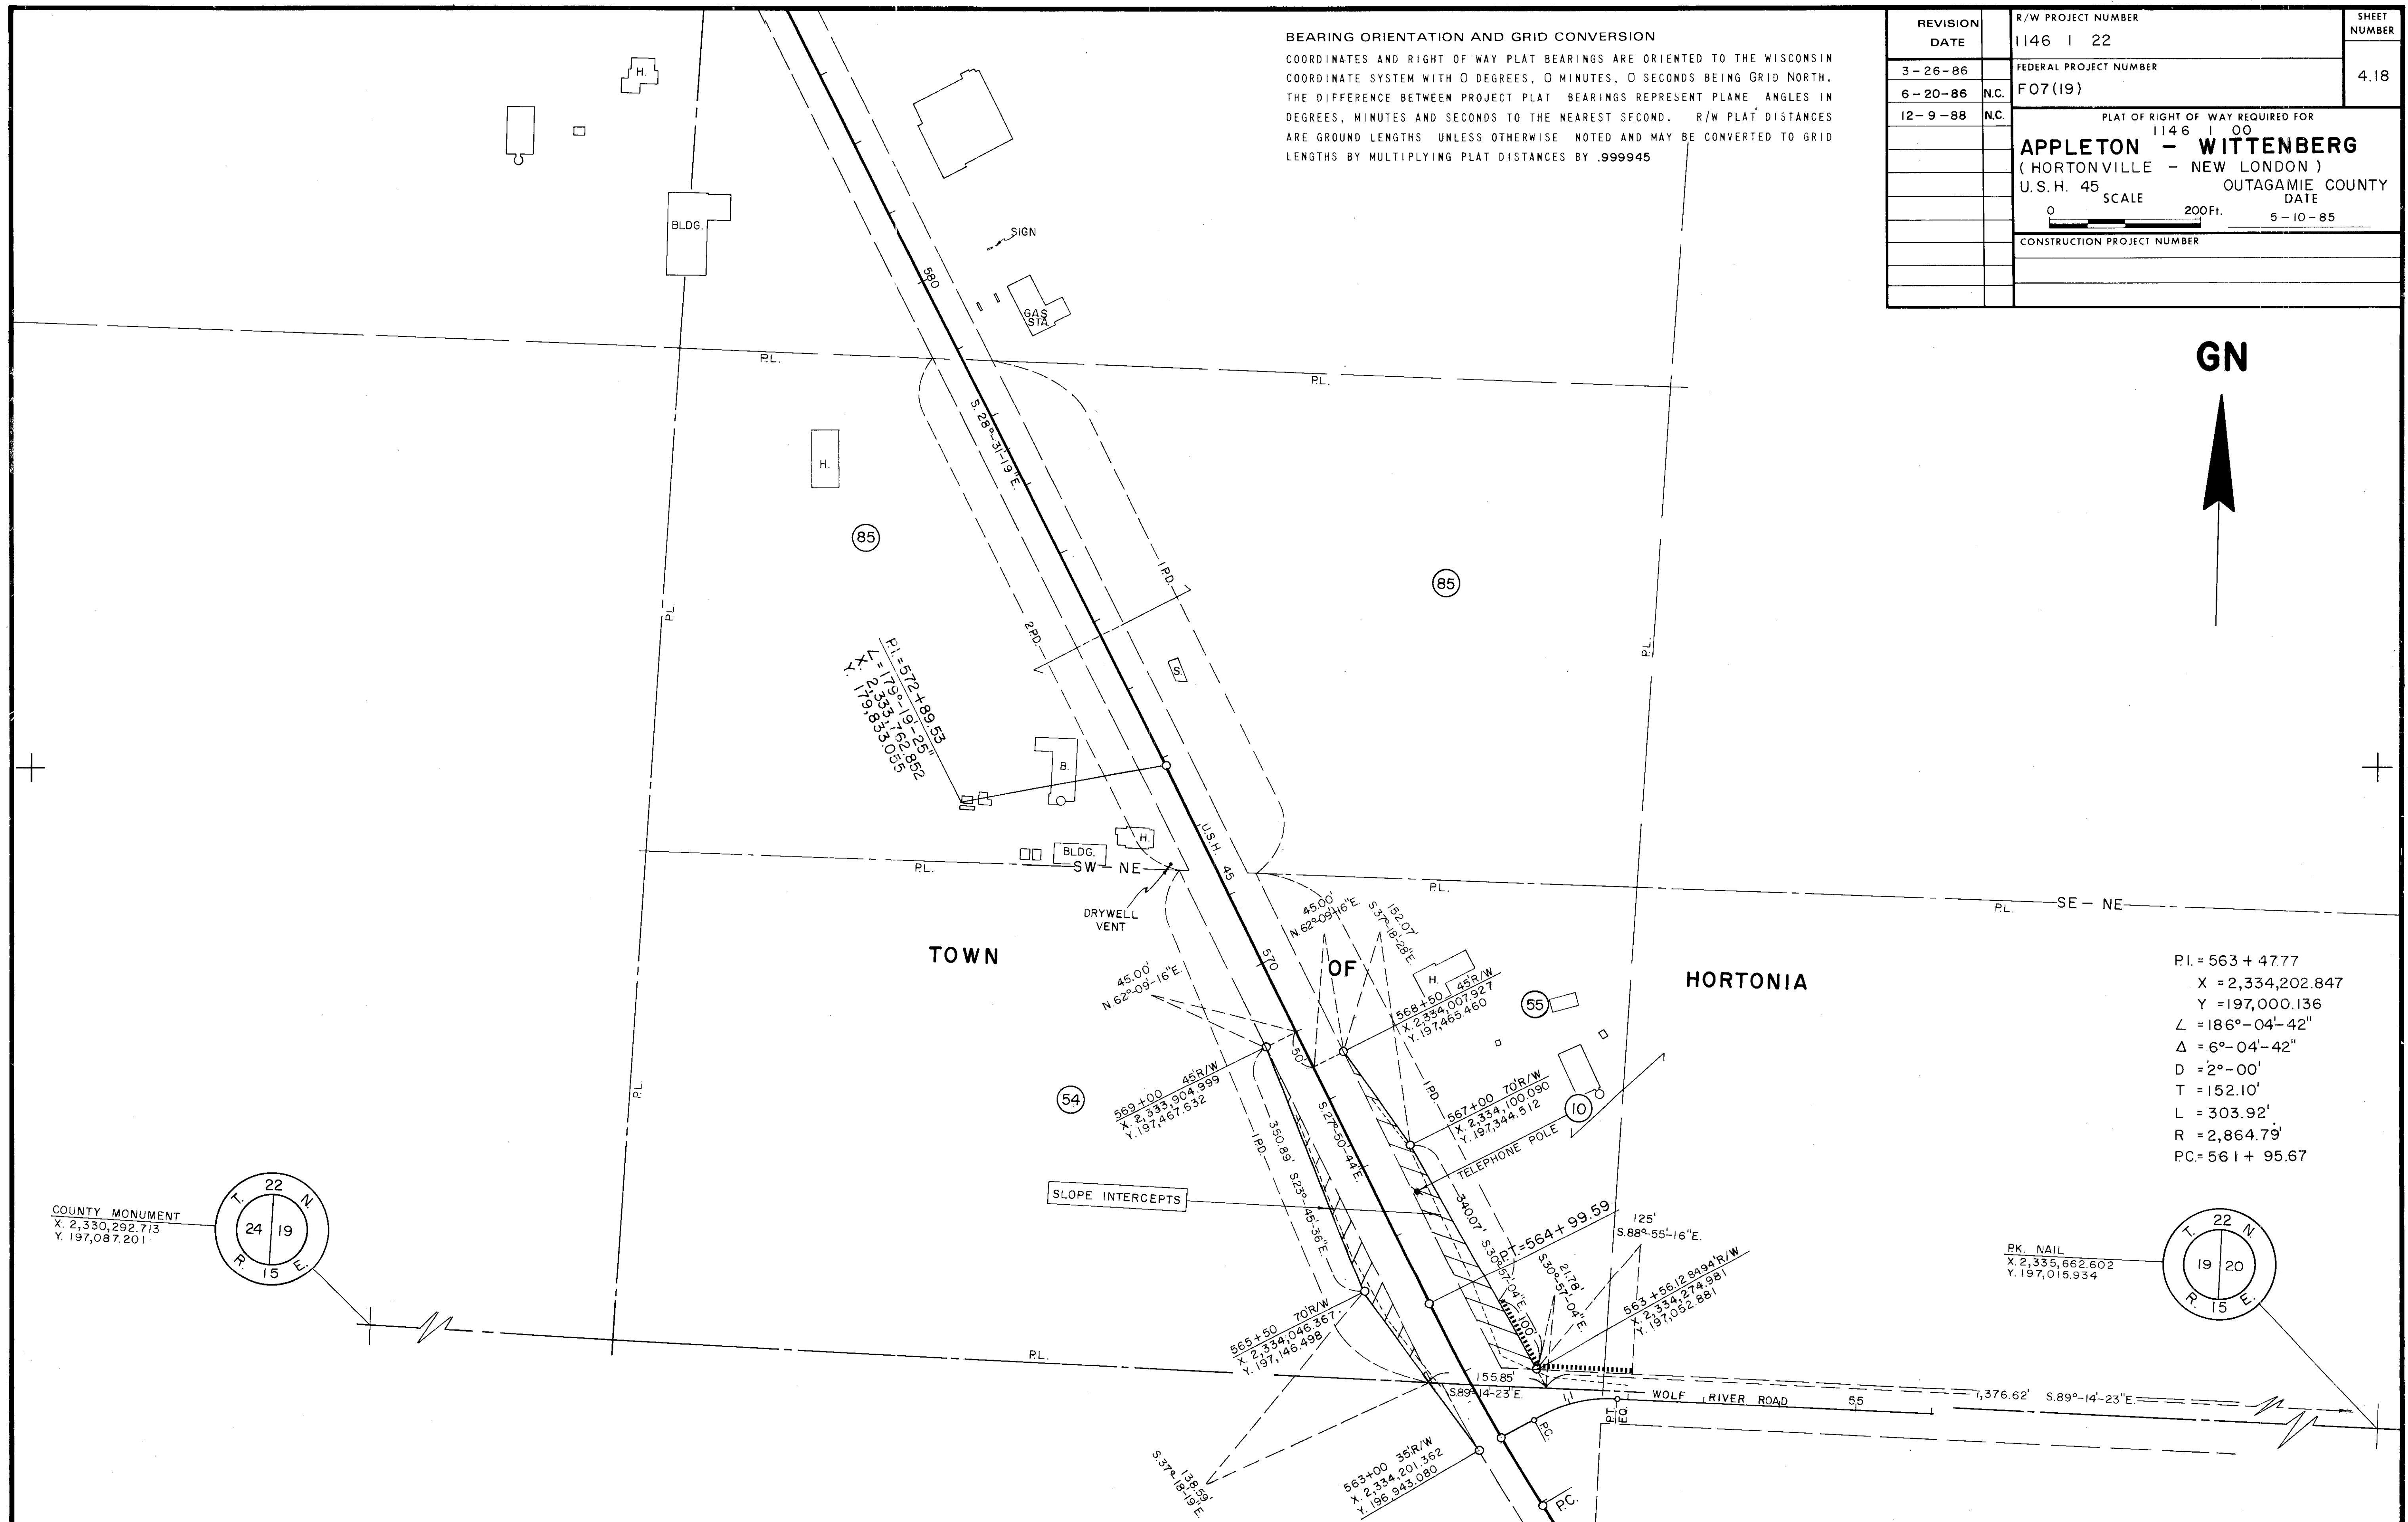

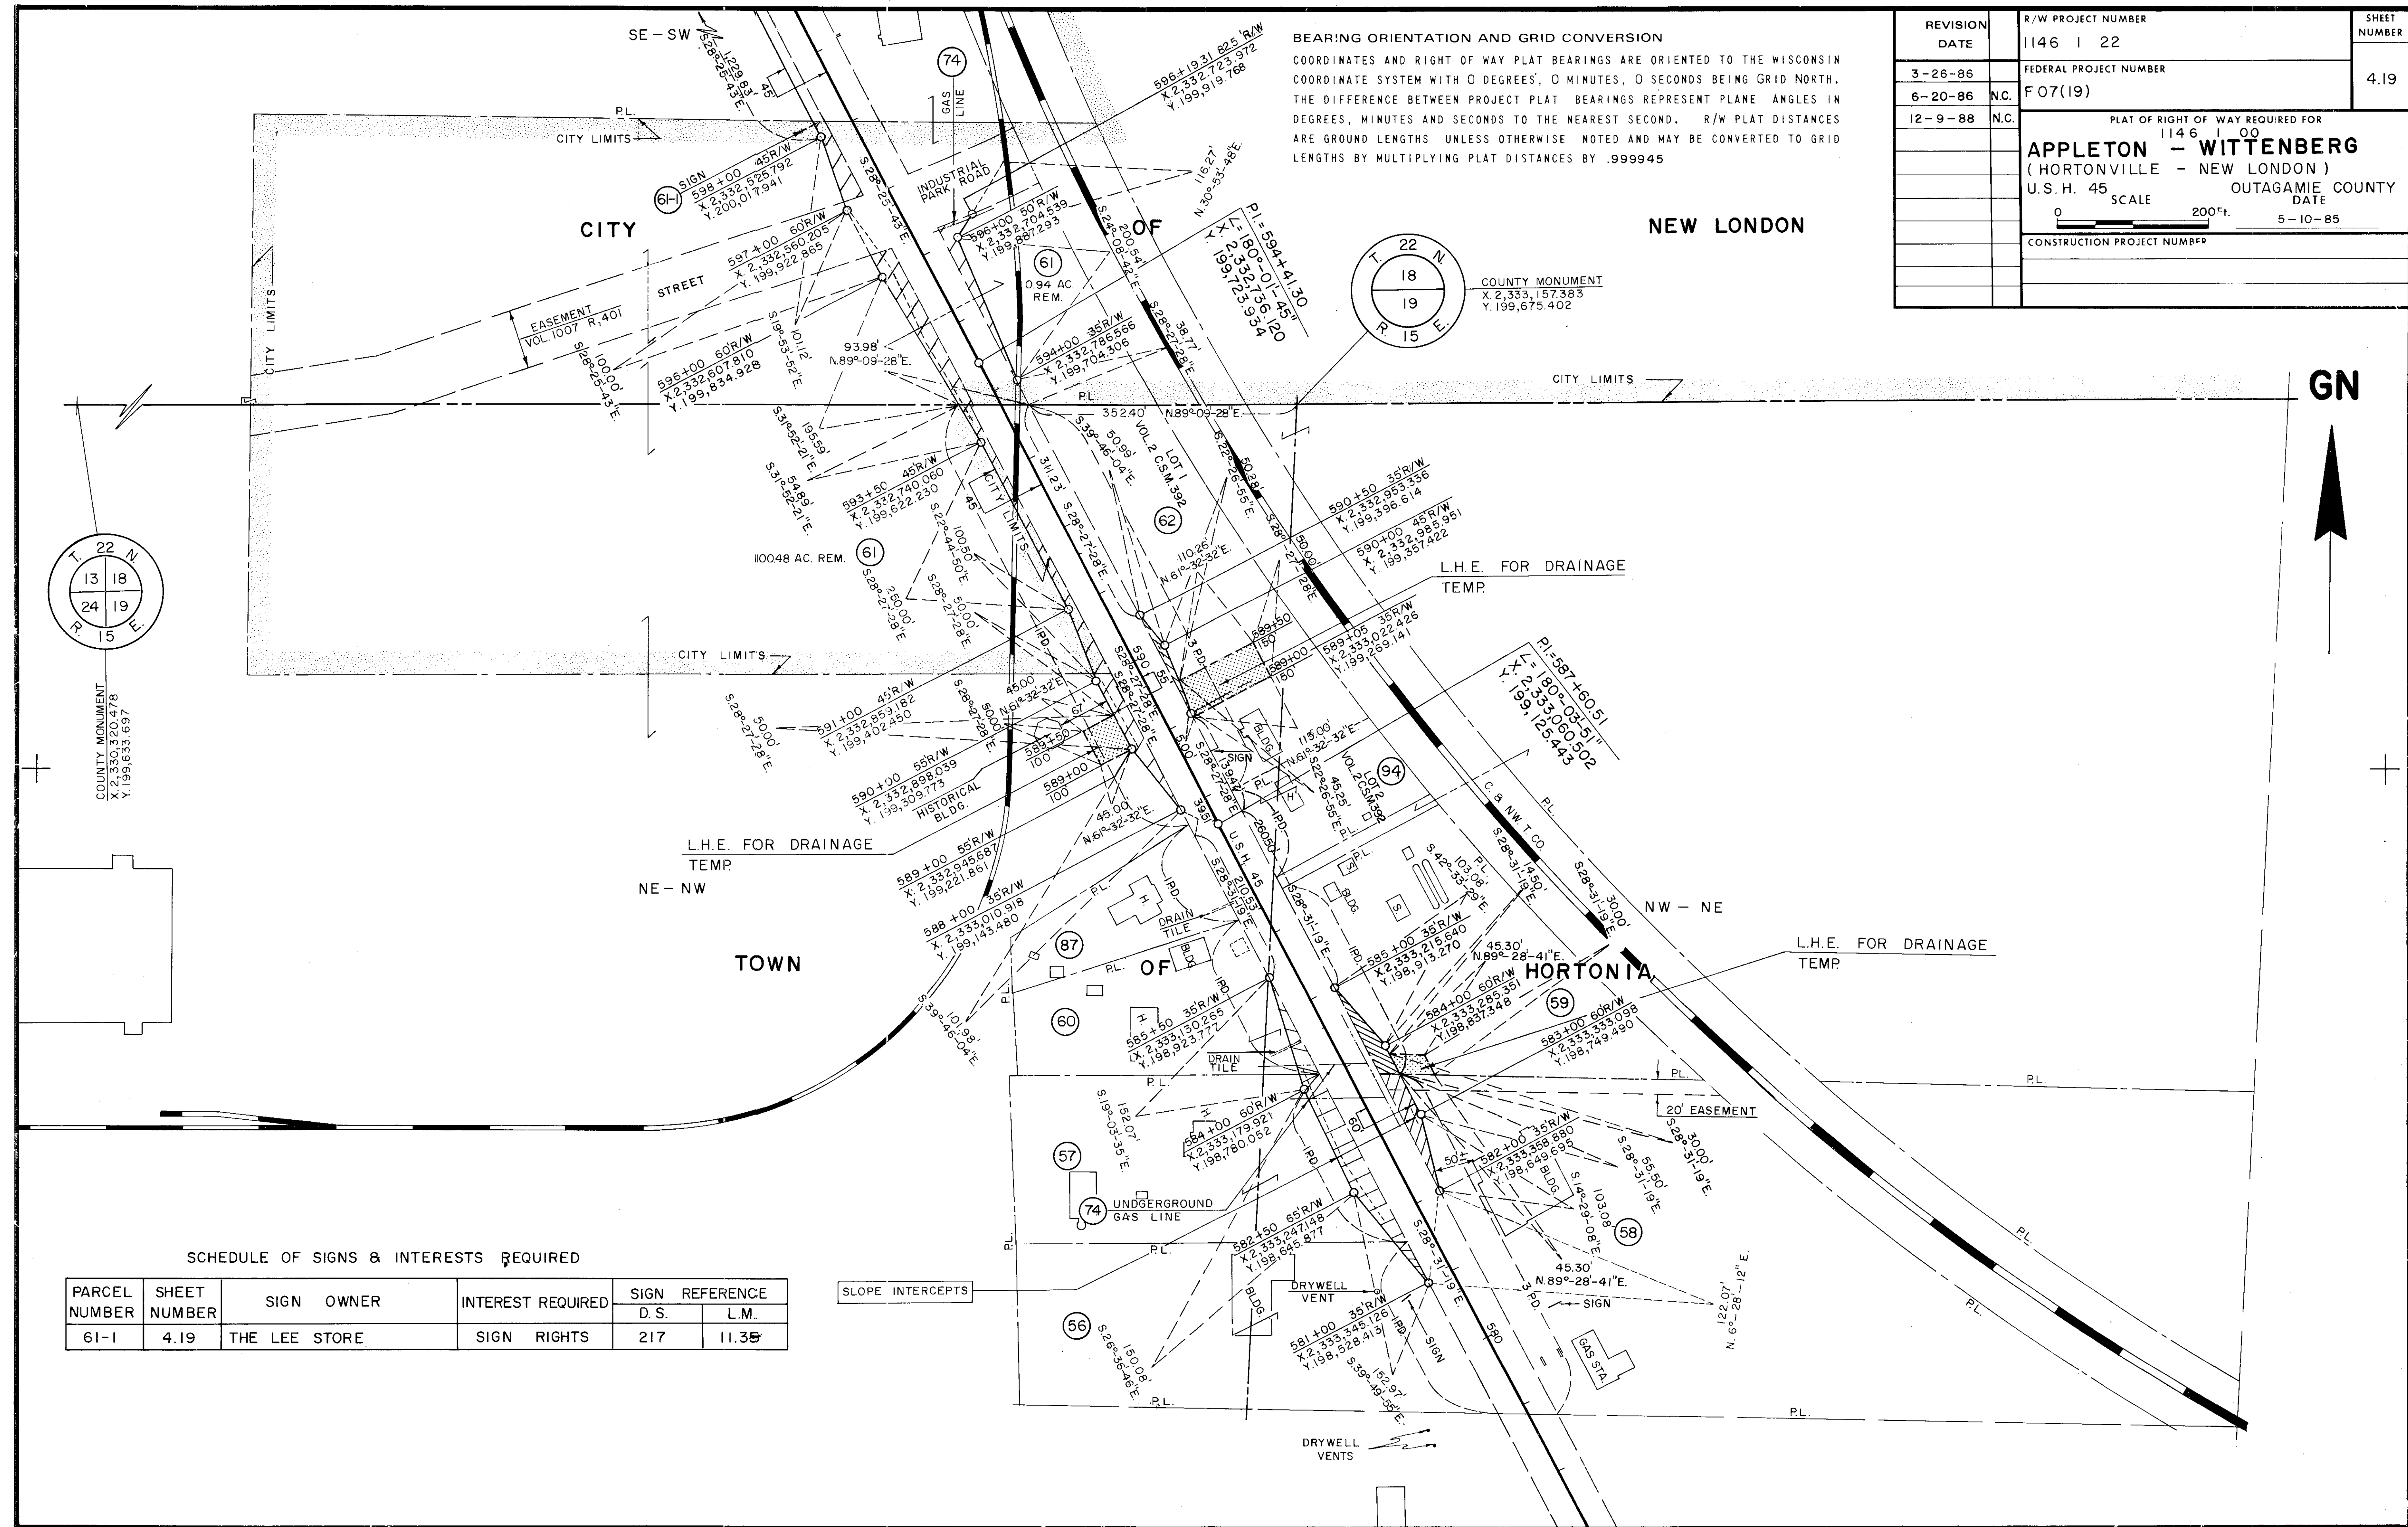

BEARING ORIENTATION AND GRID CONVERSION
COORDINATES AND RIGHT OF WAY PLAT BEARINGS ARE ORIENTED TO THE WISCONSIN COORDINATE SYSTEM WITH 0 DEGREES, 0 MINUTES, 0 SECONDS BEING GRID NORTH. THE DIFFERENCE BETWEEN PROJECT PLAT BEARINGS REPRESENT PLANE ANGLES IN DEGREES, MINUTES AND SECONDS TO THE NEAREST SECOND. R/W PLAT DISTANCES ARE GROUND LENGTHS UNLESS OTHERWISE NOTED AND MAY BE CONVERTED TO GRID LENGTHS BY MULTIPLYING PLAT DISTANCES BY .999945

REVISION DATE	R/W PROJECT NUMBER	SHEET NUMBER
3-26-86	1146 1 22	4.19
6-20-86	F 07(19)	
12-9-88		
PLAT OF RIGHT OF WAY REQUIRED FOR 1146 1 00 APPLETON - WITTENBERG (HORTONVILLE - NEW LONDON) U.S.H. 45 SCALE 200' = 1" DATE 5-10-85 CONSTRUCTION PROJECT NUMBER		


SCHEDULE OF SIGNS & INTERESTS REQUIRED

PARCEL NUMBER	SHEET NUMBER	SIGN OWNER	INTEREST REQUIRED	SIGN REFERENCE	
				D.S.	L.M.
61-1	4.19	THE LEE STORE	SIGN RIGHTS	217	11.35

BEARING ORIENTATION AND GRID CONVERSION

COORDINATE AND RIGHT-OF-WAY PLAT BEARINGS ARE REFERRED TO THE WISCONSIN COORDINATE SYSTEM WITH 0 DEGREES, 0 MINUTES, 0 SECONDS BEING GRID NORTH. THE DIFFERENCE BETWEEN PROJECT PLAT BEARINGS REPRESENT PLANE ANGLES IN DEGREES, MINUTES AND SECONDS TO THE NEAREST SECOND. R/W PLAT DISTANCES ARE GROUND LENGTHS UNLESS OTHERWISE NOTED AND MAY BE CONVERTED TO R/W LENGTHS BY MULTIPLYING PLAT DISTANCES BY .9999945.

RIGHT-OF-WAY BOUNDARIES ARE DEFINED WITH COURSES OF THE PERIMETER OF THE HIGHWAY LANDS REFERENCED TO THE U.S. PUBLIC LAND SURVEY OR OTHER SURVEYS OF PUBLIC RECORD. OTHER INFORMATION IS PROVIDED TO SUPPLEMENT THE BASIC PERIMETER DESCRIPTION AND SHALL NOT BE CONSTRUED TO PREVAIL OVER THE PERIMETER DESCRIPTION.

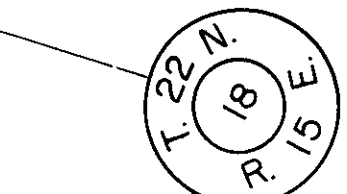

RK MAIL
X 2,331,045.822
Y 202,296.389

REVISION	DATE	R/W PROJECT NUMBER	PLAT NUMBER
3-26-86	N.C.	1146 1 22	4.21
6-20-86	N.C.	F07(19)	
12-9-88	N.C.		
PLAT OF RIGHT OF WAY REQUIRED 1146 1 00 APPLETON — WITTENBERG (HORTONVILLE — NEW LONDON) U.S.H. 45 OUTAGAMIE COUNTY SCALE 1" = 100 FT. 5-10-85 CONSTRUCTION PROJECT NUMBER			

CITY OF
NEW LONDON

TOWN OF HORTONIA

END RELOCATION ORDER
PROJECT 1146 1 22/F07(19)
STATION 624+20.15
X 2,331,352.883
Y 202,282.453


L.H.E. FOR SLOPING
TEMP.

EASEMENT
INGRESS & EGRESS
J 5867-36

EQUATION

P.L.
610+29.81 BACK =
611+00.00 AHEAD
L = 180°-04'-08"
X 2,331,979.929
Y 201,120.807

DEWRIGHT'S
ADDITION

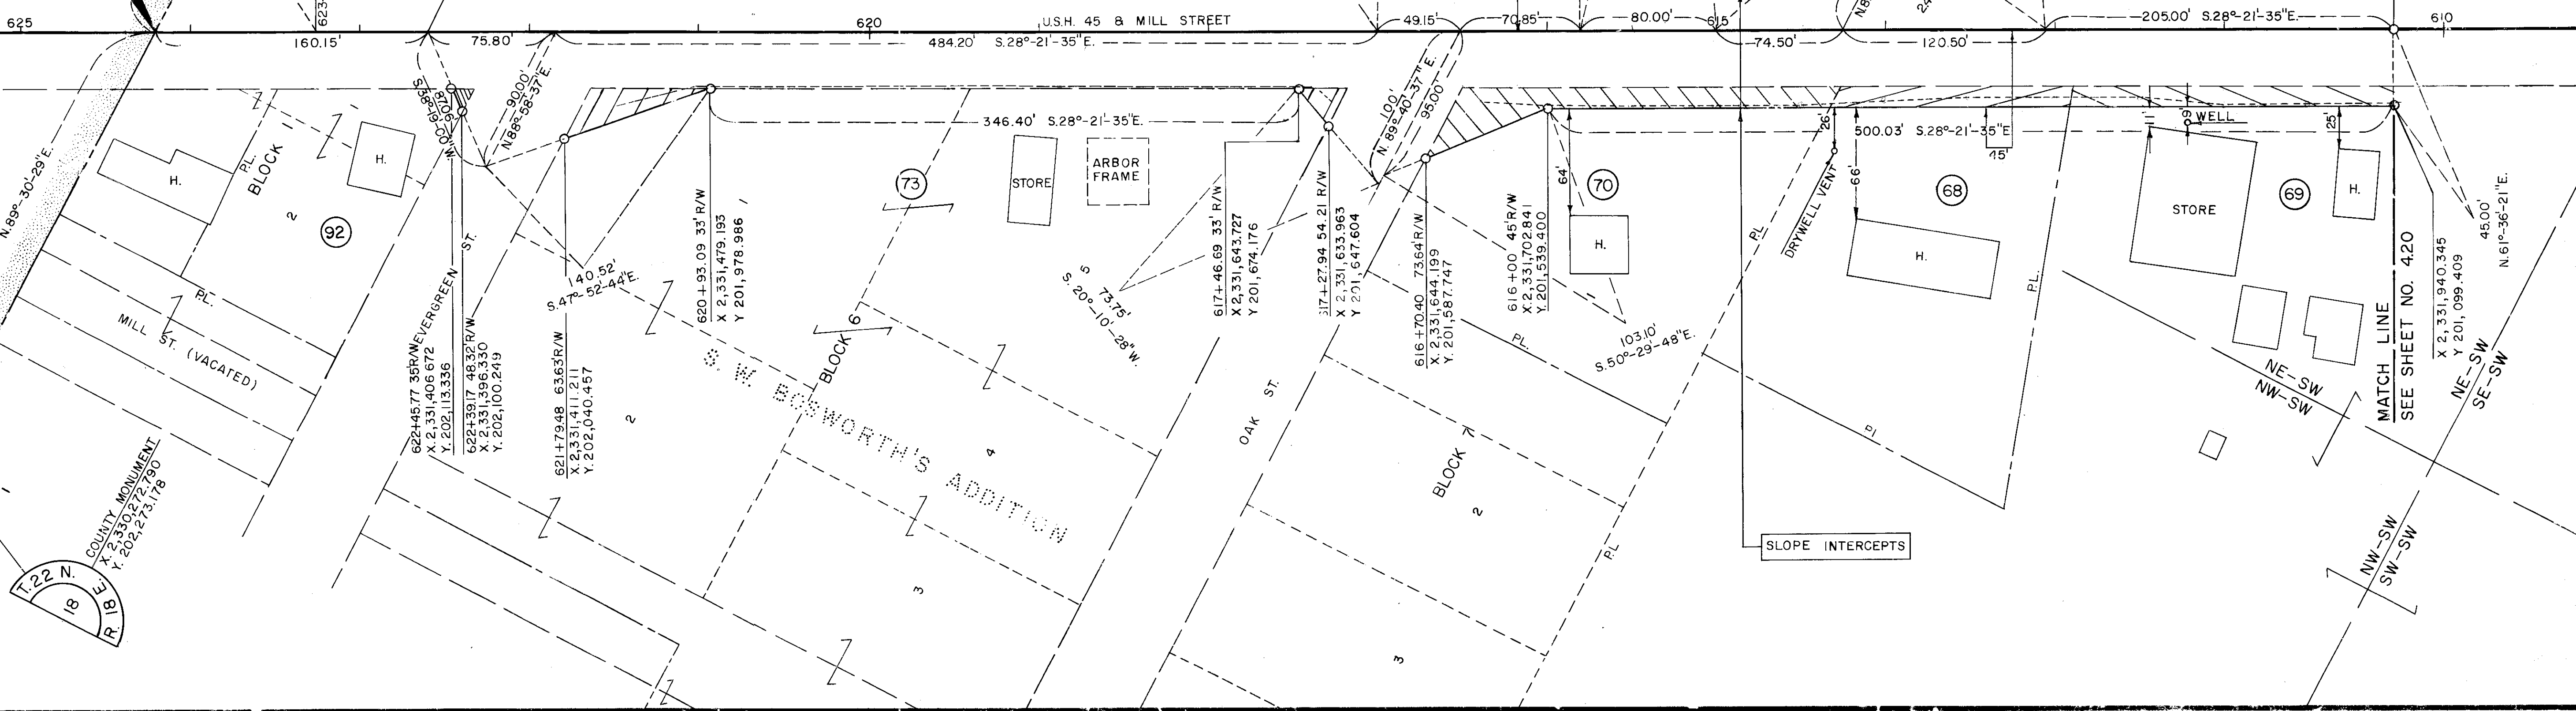

COUNTY MONUMENT
X 2,330,272.780
Y 202,273.178

MATCH LINE
SEE SHEET NO. 420

SLOPE INTERCEPTS