

NOTES:
COORDINATES AND BEARINGS SHOWN ON THIS PLAT ARE REFERENCED TO THE WISCONSIN COUNTY COORDINATE SYSTEM, OUTAGAMIE COUNTY ZONE, NAD 83 (1997) ADJUSTMENT. THE COORDINATES SHOWN ARE GRID COORDINATES AND ARE TO BE USED AS GRID OR GROUND VALUES ON THIS PLAT. RIGHT-OF-WAY BOUNDARIES ARE DEFINED WITH COURSES OF THE PERIMETER OF THE HIGHWAY LANDS REFERENCED TO THE U.S. PUBLIC LAND SURVEY SYSTEM OR OTHER "SURVEYS OF PUBLIC RECORD".

PROPERTY LINES SHOWN ON THIS PLAT ARE DRAWN FROM DATA DERIVED FROM MAPS AND DOCUMENTS OF PUBLIC RECORD AND/OR EXISTING OCCUPATIONAL LINES. THIS PLAT MAY NOT BE A TRUE REPRESENTATION OF EXISTING PROPERTY LINES, EXCLUDING RIGHT-OF-WAY LINES, AND SHOULD NOT BE USED AS A SUBSTITUTE FOR AN ACCURATE FIELD SURVEY.

THE FIELD LOCATION AND DESCRIPTION OF ALL SECTION/QUARTER CORNERS, EXISTING MONUMENTS, EXISTING ROADWAYS AND RAILROAD TRACKS WAS PROVIDED BY McMAHON. TYPE 2 RIGHT-OF-WAY MONUMENTS AND STANDARDS AS SHOWN ON THIS PLAT WILL BE PLACED BY McMAHON PRIOR TO THE COMPLETION OF THE PROJECT.

EXISTING HIGHWAY RIGHT-OF-WAY SHOWN HEREIN IS BASED ON THE FOLLOWING POINTS OF REFERENCE:
EXISTING HIGHWAY RIGHT-OF-WAY FOR STH 15 ESTABLISHED FROM PREVIOUS PROJECTS 1146-1-22, T 010-2(10) AND DIVISION JOB NO. 3869.
EXISTING HIGHWAY RIGHT-OF-WAY FOR CROSS ROAD ESTABLISHED FROM TOWN ROAD RECORDS DATED SEPTEMBER 8TH, 1854 AND BY STATE STATUTE.
EXISTING HIGHWAY RIGHT-OF-WAY FOR LEDGE HILL ROAD ESTABLISHED BY STATE STATUTE.


FOR CURRENT ACCESS/DRIVEWAY INFORMATION CONTACT THE WISCONSIN DEPARTMENT OF TRANSPORTATION REGIONAL OFFICE IN GREEN BAY.


UTILITY INFORMATION IS NOT SHOWN ON THIS PLAT.

FOUND MONUMENTATION COORDINATE TABLE				
POINT NO.	STATION	OFFSET	DESCRIPTION	R/W POINT NO.
IP536	531+68.27	164.82'	1" I.P./CAP	RW47
IP537	531+91.64	152.82'	1" I.P./CAP	
IP538	20+35.69"CR"	48.38'	NO. 10 REBAR	
IP551	545+00.07	45.01'	1" I.P./CAP	RW51
IP571	547+00.03	45.11'	1" I.P./CAP	RW104
IP572	543+95.56	71.81'	NO. 6 REBAR	
IP573	542+99.87	79.99'	1" I.P./CAP	RW103
IP574	541+52.28	60.04'	1" I.P./CAP	RW102
IP575	537+66.42	41.06'	1" I.P./CAP	RW100
IP577	536+00.05	49.97'	1" I.P./CAP	RW98


COURSE TABLE		
LINE #	LENGTH	BEARING
L1	33.01'	N0°03'24"E
L2	100.50'	N27°10'14"W
L3	68.73'	N65°29'05"E
L4	15.00'	S32°52'52"E
L5	12.00'	N57°07'08"E
L6	8.01'	S32°52'52"E
L7	134.86' (134.87')	S24°53'26"E
L8	58.35' (66.18')	S32°59'22"E
L9	97.05' (89.33')	S41°04'54"E
L10	40.33'	N32°52'56"W
L11	192.43'	S88°38'47"W
L12	168.33'	S1°00'32"W
L13	66.00'	N88°59'28"W
L14	167.26'	N1°00'32"E

MAG/P.K. NAIL
Y = 597864.50
X = 743743.02

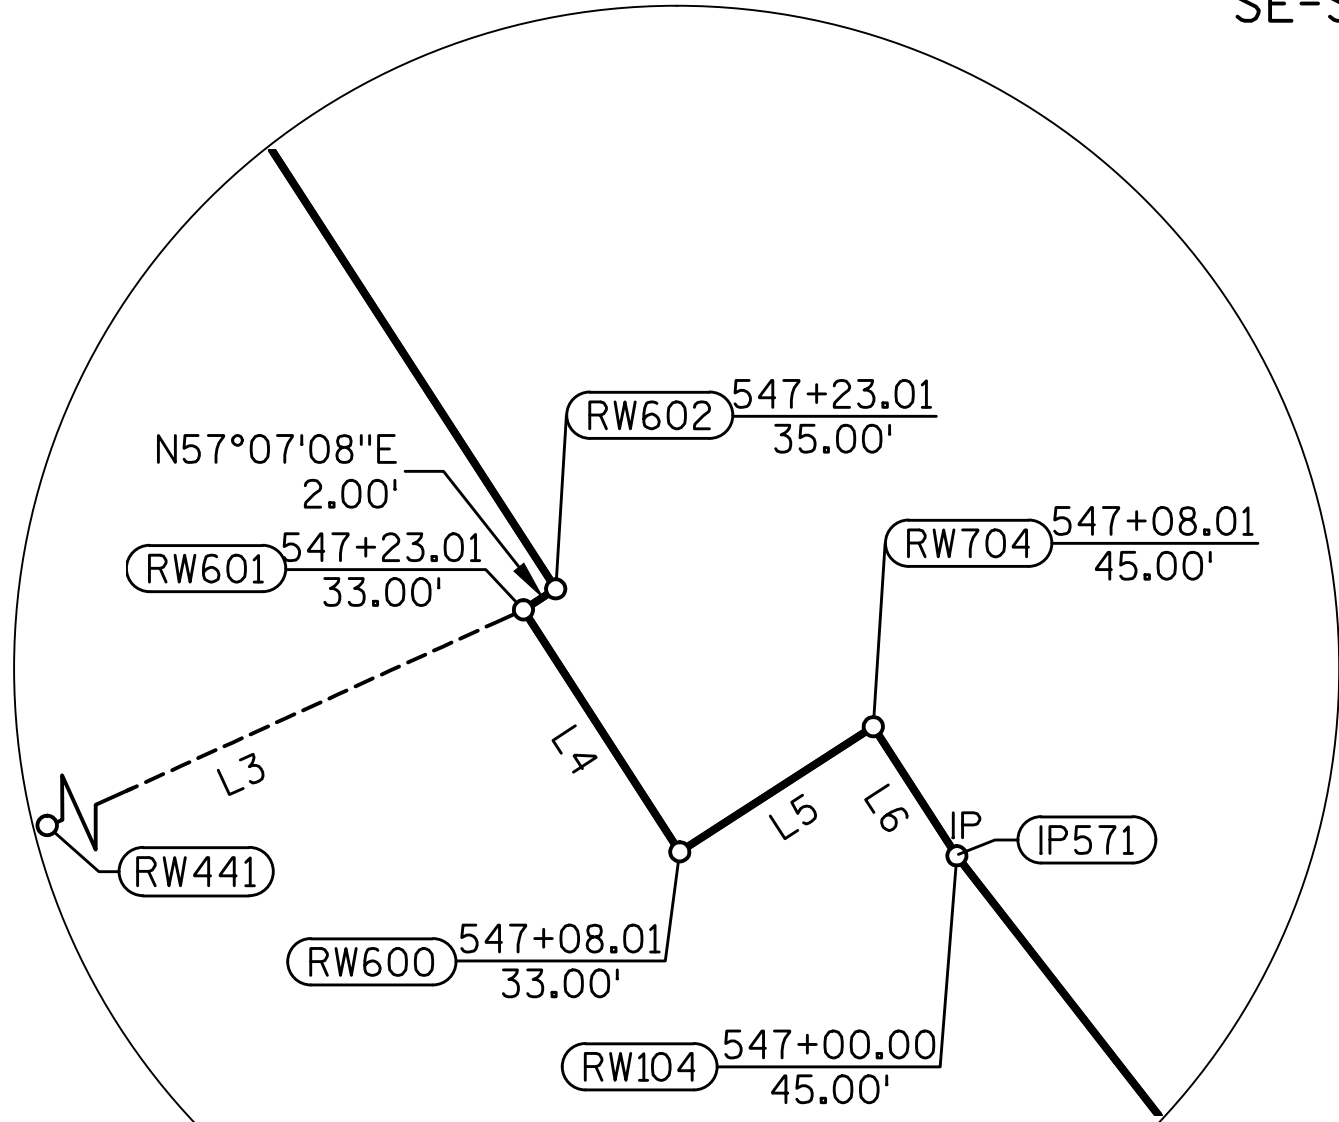

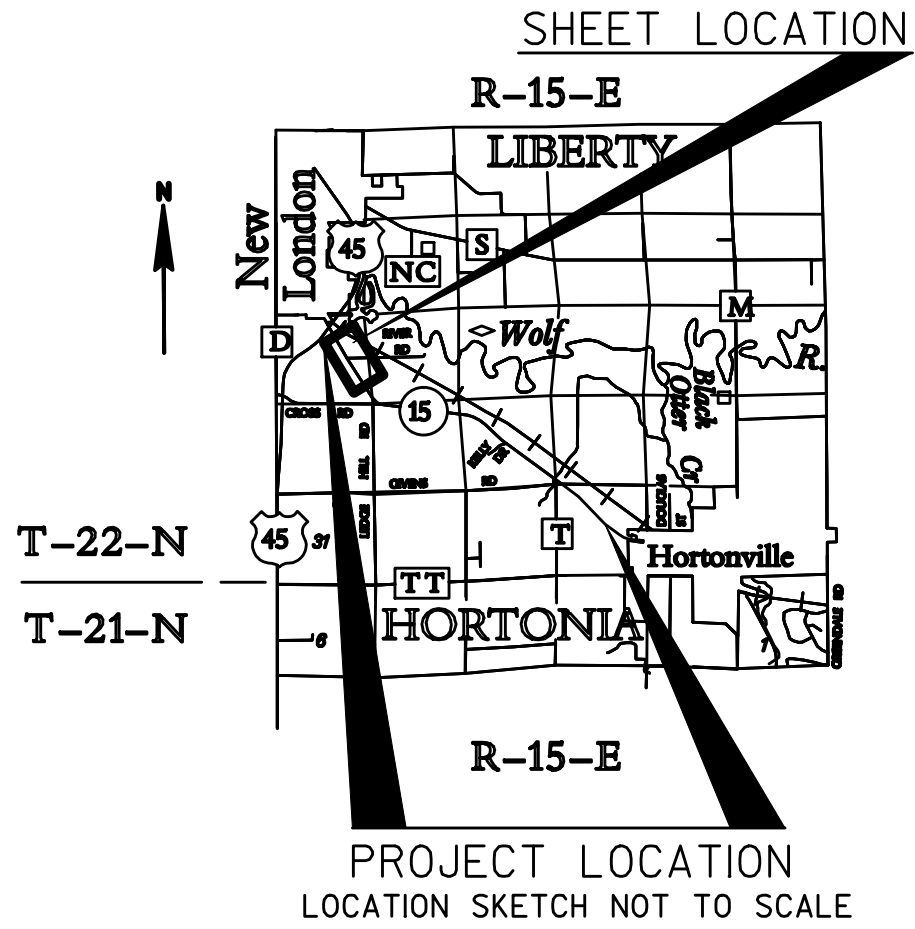

EXISTING MONUMENTATION TABLE				
POINT NO.	STATION	OFFSET	DESCRIPTION	R/W POINT NO.
IP554	559+74.50	35.09'	1" I.P./CAP	RW443
IP565	562+33.14	145.29'	1" I.P./CAP	
IP566	561+49.93	64.99'	1" I.P./CAP	RW106
IP569	550+80.40	35.15'	NO. 6 REBAR	
IP578	564+51.29	53.88'	1" I.P./CAP	RW446
IP599	568+50.00	45.00'	1" I.P./CAP	RW110
IP600	566+99.93	70.09'	1" I.P./CAP	RW109

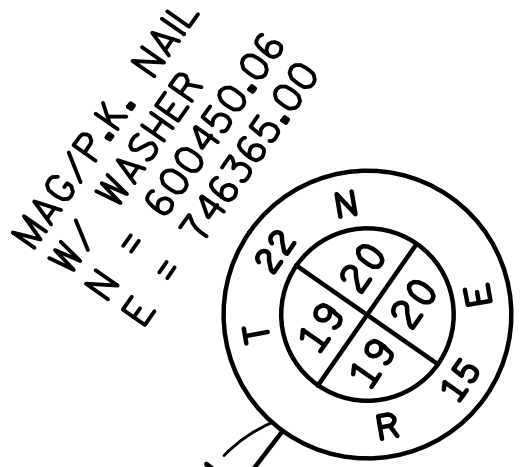

TRANSPORTATION PROJECT PLAT NO: 6430-06-00 - 4.17

THAT PART OF THE SW1/4-NE1/4, SE1/4-NE1/4, NE1/4-SE1/4 AND NW1/4-SE1/4 OF SECTION 19, TOWN 22 NORTH, RANGE 15 EAST, TOWN OF HORTONIA, OUTAGAMIE COUNTY, WISCONSIN.

THE STATE OF WISCONSIN HAS DEEMED IT NECESSARY TO MONUMENT RIGHT-OF-WAY INTERESTS PREVIOUSLY ACQUIRED UNDER SECTIONS 82.01, 82.31(1), 82.31(2), AND 84.09 OF THE WISCONSIN STATE STATUTES AND DOES HEREBY CERTIFY THE DEPARTMENT OF TRANSPORTATION HAS SURVEYED THE HIGHWAY RIGHT-OF-WAY; THAT THIS PLAT IS A TRUE AND CORRECT REPRESENTATION OF THE EXTERIOR BOUNDARIES OF THE LAND SURVEYED AND SHOWS ACCURATE MEASUREMENTS THEREOF.

NOTES:

COORDINATES AND BEARINGS SHOWN ON THIS PLAT ARE REFERENCED TO THE WISCONSIN COUNTY COORDINATE SYSTEM, OUTAGAMIE COUNTY ZONE, NAD 83 (1997) ADJUSTMENT. THE COORDINATES SHOWN ARE GRID COORDINATES AND ARE TO BE USED AS GRID OR GROUND VALUES ON THIS PLAT.


RIGHT-OF-WAY BOUNDARIES ARE DEFINED WITH COURSES OF THE PERIMETER OF THE HIGHWAY LANDS REFERENCED TO THE U.S. PUBLIC LAND SURVEY SYSTEM OR OTHER "SURVEYS OF PUBLIC RECORD".

PROPERTY LINES SHOWN ON THIS PLAT ARE DRAWN FROM DATA DERIVED FROM MAPS AND DOCUMENTS OF PUBLIC RECORD AND/OR EXISTING OCCUPATIONAL LINES. THIS PLAT MAY NOT BE A TRUE REPRESENTATION OF EXISTING PROPERTY LINES, EXCLUDING RIGHT-OF-WAY LINES, AND SHOULD NOT BE USED AS A SUBSTITUTE FOR AN ACCURATE FIELD SURVEY.

THE FIELD LOCATION AND DESCRIPTION OF ALL SECTION/QUARTER CORNERS, EXISTING MONUMENTS, EXISTING ROADWAYS AND RAILROAD TRACKS WAS PROVIDED BY McMAHON. TYPE 2 RIGHT-OF-WAY MONUMENTS AND STANDARDS AS SHOWN ON THIS PLAT WILL BE PLACED BY McMAHON PRIOR TO THE COMPLETION OF THE PROJECT.

EXISTING HIGHWAY RIGHT-OF-WAY SHOWN HEREIN IS BASED ON THE FOLLOWING POINTS OF REFERENCE:
EXISTING HIGHWAY RIGHT-OF-WAY FOR STH 15 ESTABLISHED FROM PREVIOUS PROJECTS 1146-1-22, 1146-22-21.402 AND DIVISION JOB NO. 3869.
EXISTING HIGHWAY RIGHT-OF-WAY FOR RIVER ROAD ESTABLISHED FROM PREVIOUS PROJECTS 1146-1-22 AND SURVEYS OF PUBLIC RECORD.

FOR CURRENT ACCESS/DRIVEWAY INFORMATION CONTACT THE WISCONSIN DEPARTMENT OF TRANSPORTATION REGIONAL OFFICE IN GREEN BAY. UTILITY INFORMATION IS NOT SHOWN ON THIS PLAT.

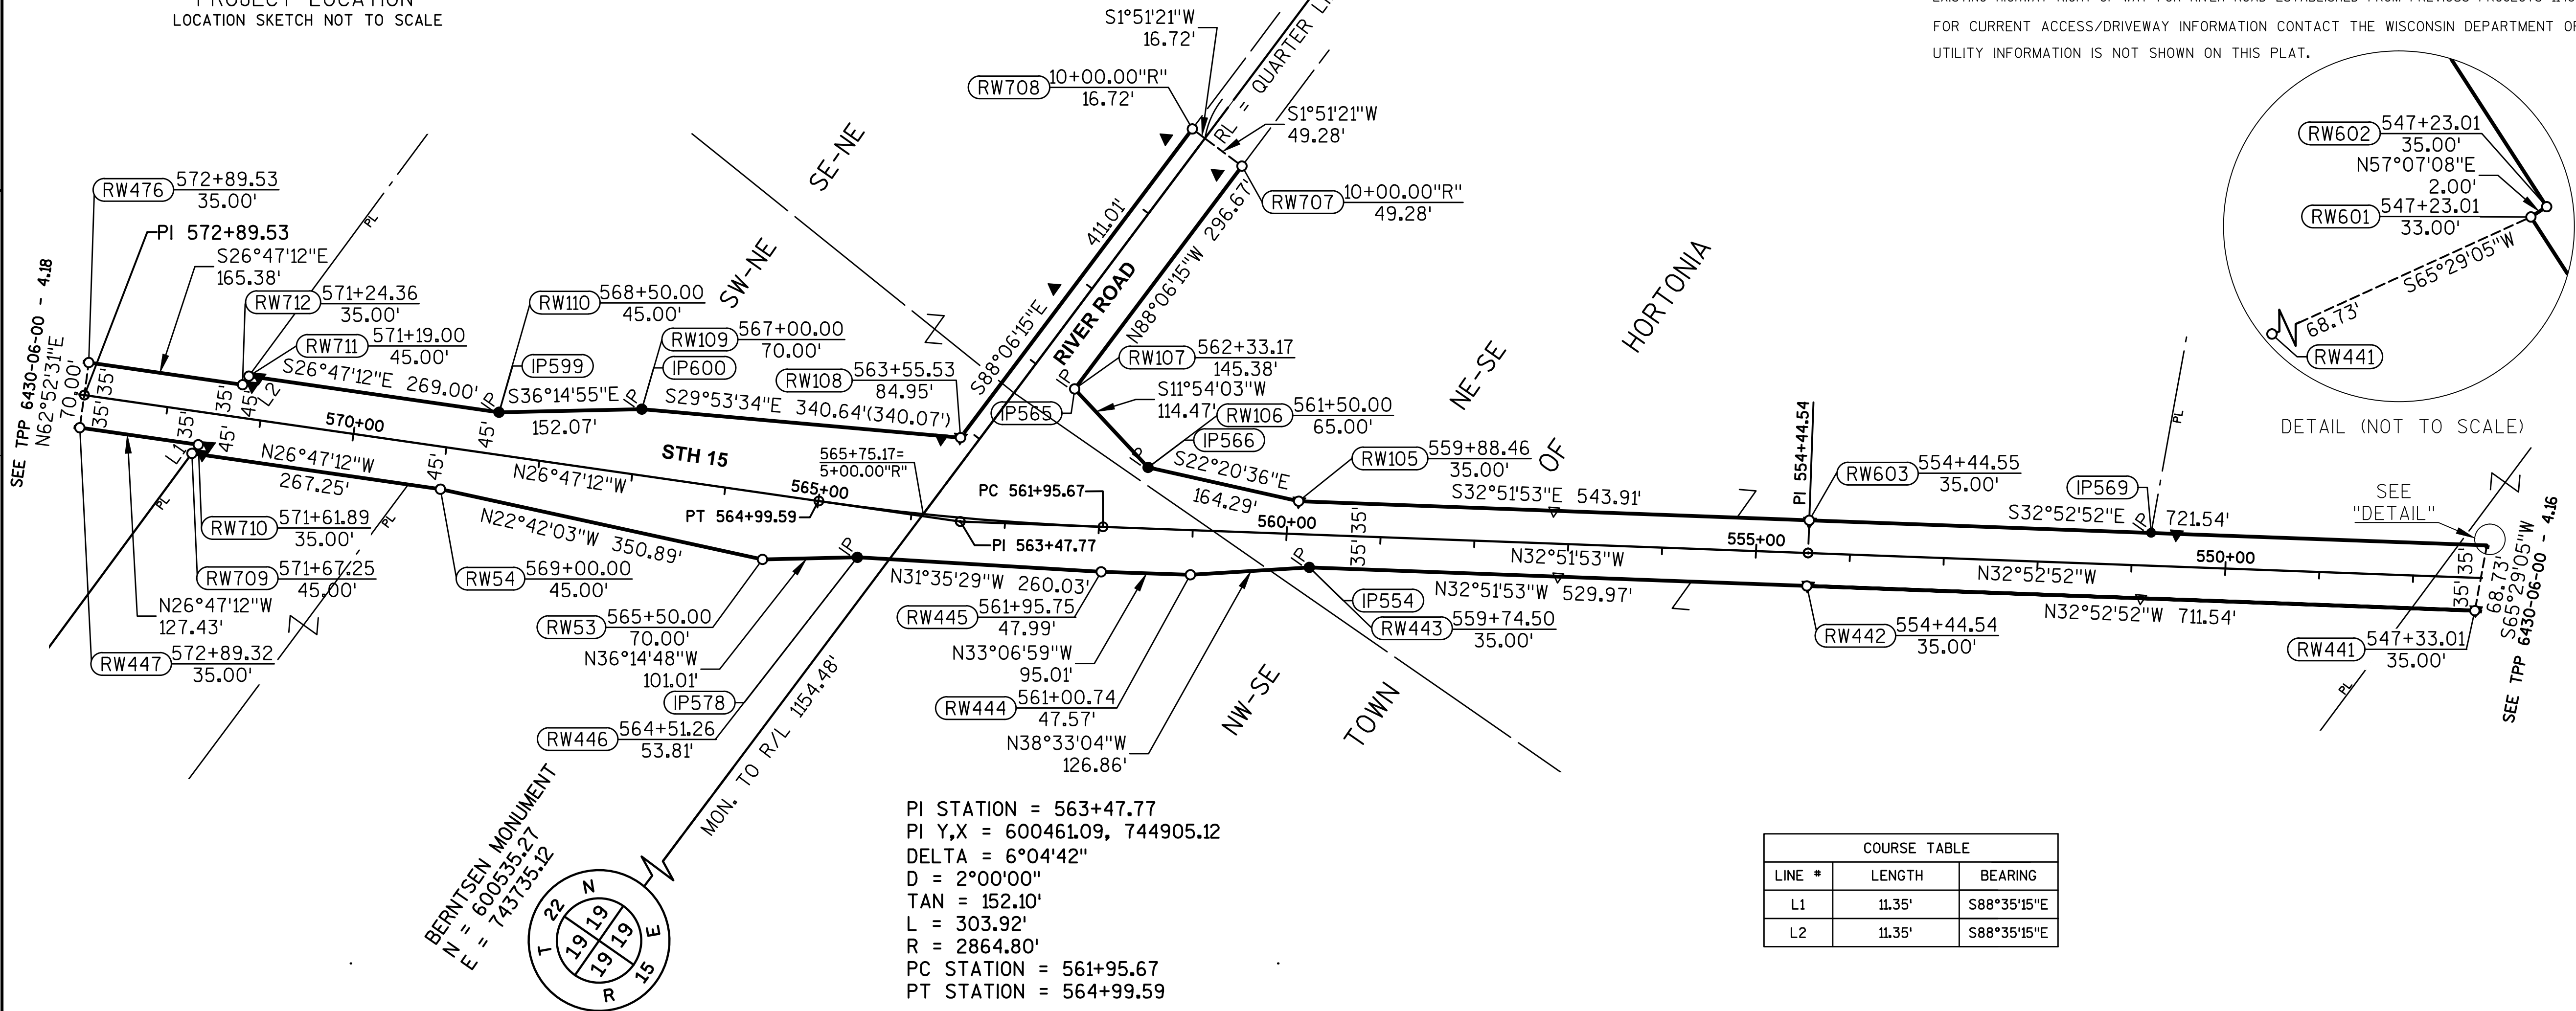

RIGHT-OF-WAY COORDINATE TABLE		
POINT NO.	Y	X
RW53	600610.32	744751.36
RW54	600934.03	744615.95
RW105	600178.29	745129.50
RW106	600330.24	745067.04
RW107	600442.25	745090.65
RW108	600512.00	744978.51
RW109	600807.32	744808.74
RW110	600929.96	744718.83
RW441	599085.87	745752.16
RW442	599683.42	745365.87
RW443	600128.57	745078.28
RW444	600227.78	744999.22
RW445	600307.36	744947.31
RW446	600528.86	744811.09
RW447	601286.09	744449.42
RW476	601318.00	744511.72
RW601	599114.39	745814.70
RW602	599115.48	745816.38
RW603	599721.42	745424.66
RW707	600432.43	745387.15
RW708	600498.40	745389.29
RW709	601172.61	744495.51
RW710	601172.33	744506.85
RW711	601170.09	744597.60
RW712	601170.37	744586.25

CONVENTIONAL ABBREVIATIONS

ACCESS POINT/ DRIVEWAY CONNECTION	AP	RELEASE OF RIGHTS
ACCESS RIGHTS	AR	REMAINING
ACRES	AC.	RIGHT-OF-WAY
AND OTHERS	ET. AL.	STATION
CENTERLINE	C/L	TEMPORARY LIMITED EASEMENT
CERTIFIED SURVEY MAP	CSM	VOLUME
CORNER	COR.	
DOCUMENT	DOC.	
EASEMENT	EASE.	
HIGHWAY EASEMENT	H.E.	
LAND CONTRACT	LC	
MONUMENT	MON.	
NUMBER	NO.	
PAGE	P.	
PROPERTY LINE	PL	
RECORDED AS	(100')	
REFERENCE LINE	R/L	

CURVE DATA


ROR	FOUND IRON PIPE	FEE (HATCH VARIES)	LCH
REM.	WITH WISDOT CAP	TEMPORARY LIMITED EASEMENT	LCB
R/W	R/W MONUMENT	PERMANENT LIMITED EASEMENT	R
SEC.	R/W STANDARD		D
STA.	SIGN	R/W BOUNDARY POINT	DELTA
TLE	SECTION CORNER MONUMENT	SIGN NUMBER (OFF PREMISE)	TAN
V.	SECTION CORNER SYMBOL	BUILDING	

CONVENTIONAL SYMBOLS

IP	EXISTING R/W LINE	---
(IF UNLESS NOTED)	EXISTING H.E. LINE	---
● (X) SET	PROPERTY LINE	---
▲ (X) SET	LOT & TIE LINES	---
⊕	SLOPE INTERCEPTS	---
⊗	CORPORATE LIMITS	---
⊙	NO ACCESS (BY PREVIOUS ACQUISITION/CONTROL)	---
⊖	NO ACCESS (BY ACQUISITION)	---
⊗	NO ACCESS (BY STATUTORY AUTHORITY)	---
⊙	SECTION LINE	---
⊖	QUARTER LINE	---
⊗	SIXTEENTH LINE	---
⊙	EXISTING CENTERLINE	---
⊖	PROPOSED REFERENCE LINE	---
⊗	PARALLEL OFFSET	---

SCALE, FEET
0 100 200


COURSE TABLE		
LINE #	LENGTH	BEARING
L1	11.35'	S88°35'15"E
L2	11.35'	S88°35'15"E

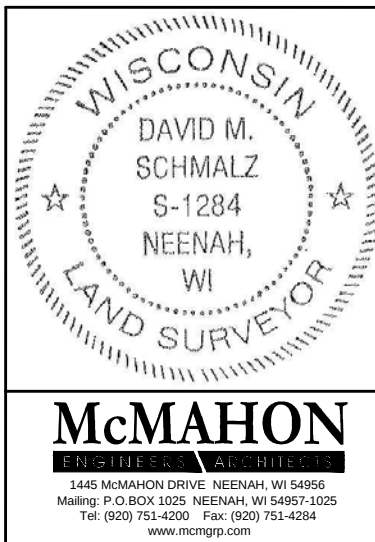

I, DAVID M. SCHMALZ, REGISTERED LAND SURVEYOR, HEREBY CERTIFY THAT IN FULL COMPLIANCE WITH THE PROVISIONS OF SECTION 84.095 OF THE WISCONSIN STATUTES AND UNDER THE DIRECTION OF THE DEPARTMENT OF TRANSPORTATION, I HAVE SURVEYED AND MAPPED TRANSPORTATION PROJECT PLAT 6430-06-00-4.17 AND THAT SUCH PLAT CORRECTLY REPRESENTS ALL EXTERIOR BOUNDARIES OF THE SURVEYED LAND.

DAVID M. SCHMALZ, R.L.S. 1284
AGENT FOR McMAHON

6/10/11
DATE

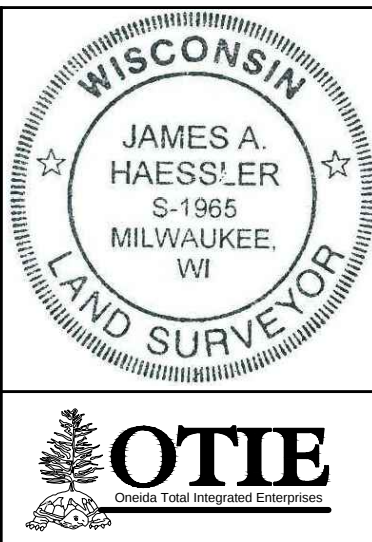

I, JAMES A. HAESSLER, REGISTERED LAND SURVEYOR, HEREBY CERTIFY THAT IN FULL COMPLIANCE WITH THE PROVISIONS OF SECTION 84.095 OF THE WISCONSIN STATUTES AND UNDER THE DIRECTION OF THE DEPARTMENT OF TRANSPORTATION, I HAVE SURVEYED AND MAPPED TRANSPORTATION PROJECT PLAT 6430-06-00-4.17 AND THAT SUCH PLAT CORRECTLY REPRESENTS ALL EXTERIOR BOUNDARIES OF THE SURVEYED LAND.

JAMES A. HAESSLER, R.L.S. 1965
AGENT FOR OTIE

6/10/11
DATE


THIS MONUMENTATION PLAT IS APPROVED FOR THE WISCONSIN DEPARTMENT OF TRANSPORTATION.
NORMAN H. PAWELCZYK
REAL ESTATE SUPERVISOR

7/5/11
DATE


RESERVED FOR REGISTER OF DEEDS
PROJECT NUMBER 6430-06-00-4.17
AMENDMENT NO: _____

ACCEPTED FOR RECORDING AND FILING IN THE OFFICE OF THE REGISTER OF DEEDS IN OUTAGAMIE COUNTY, WISCONSIN AT 9:11 AM ON July 8, 2011
AS DOCUMENT 1915102 AND FILED IN Cabinet L Page 160

SIGNATURE OF REGISTER OF DEEDS

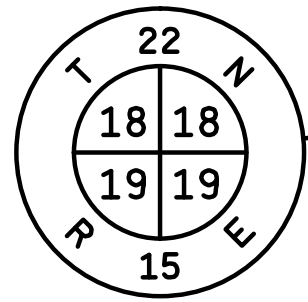


BERNTSEN MONUMENT
Y = 603155.33
X = 743909.27

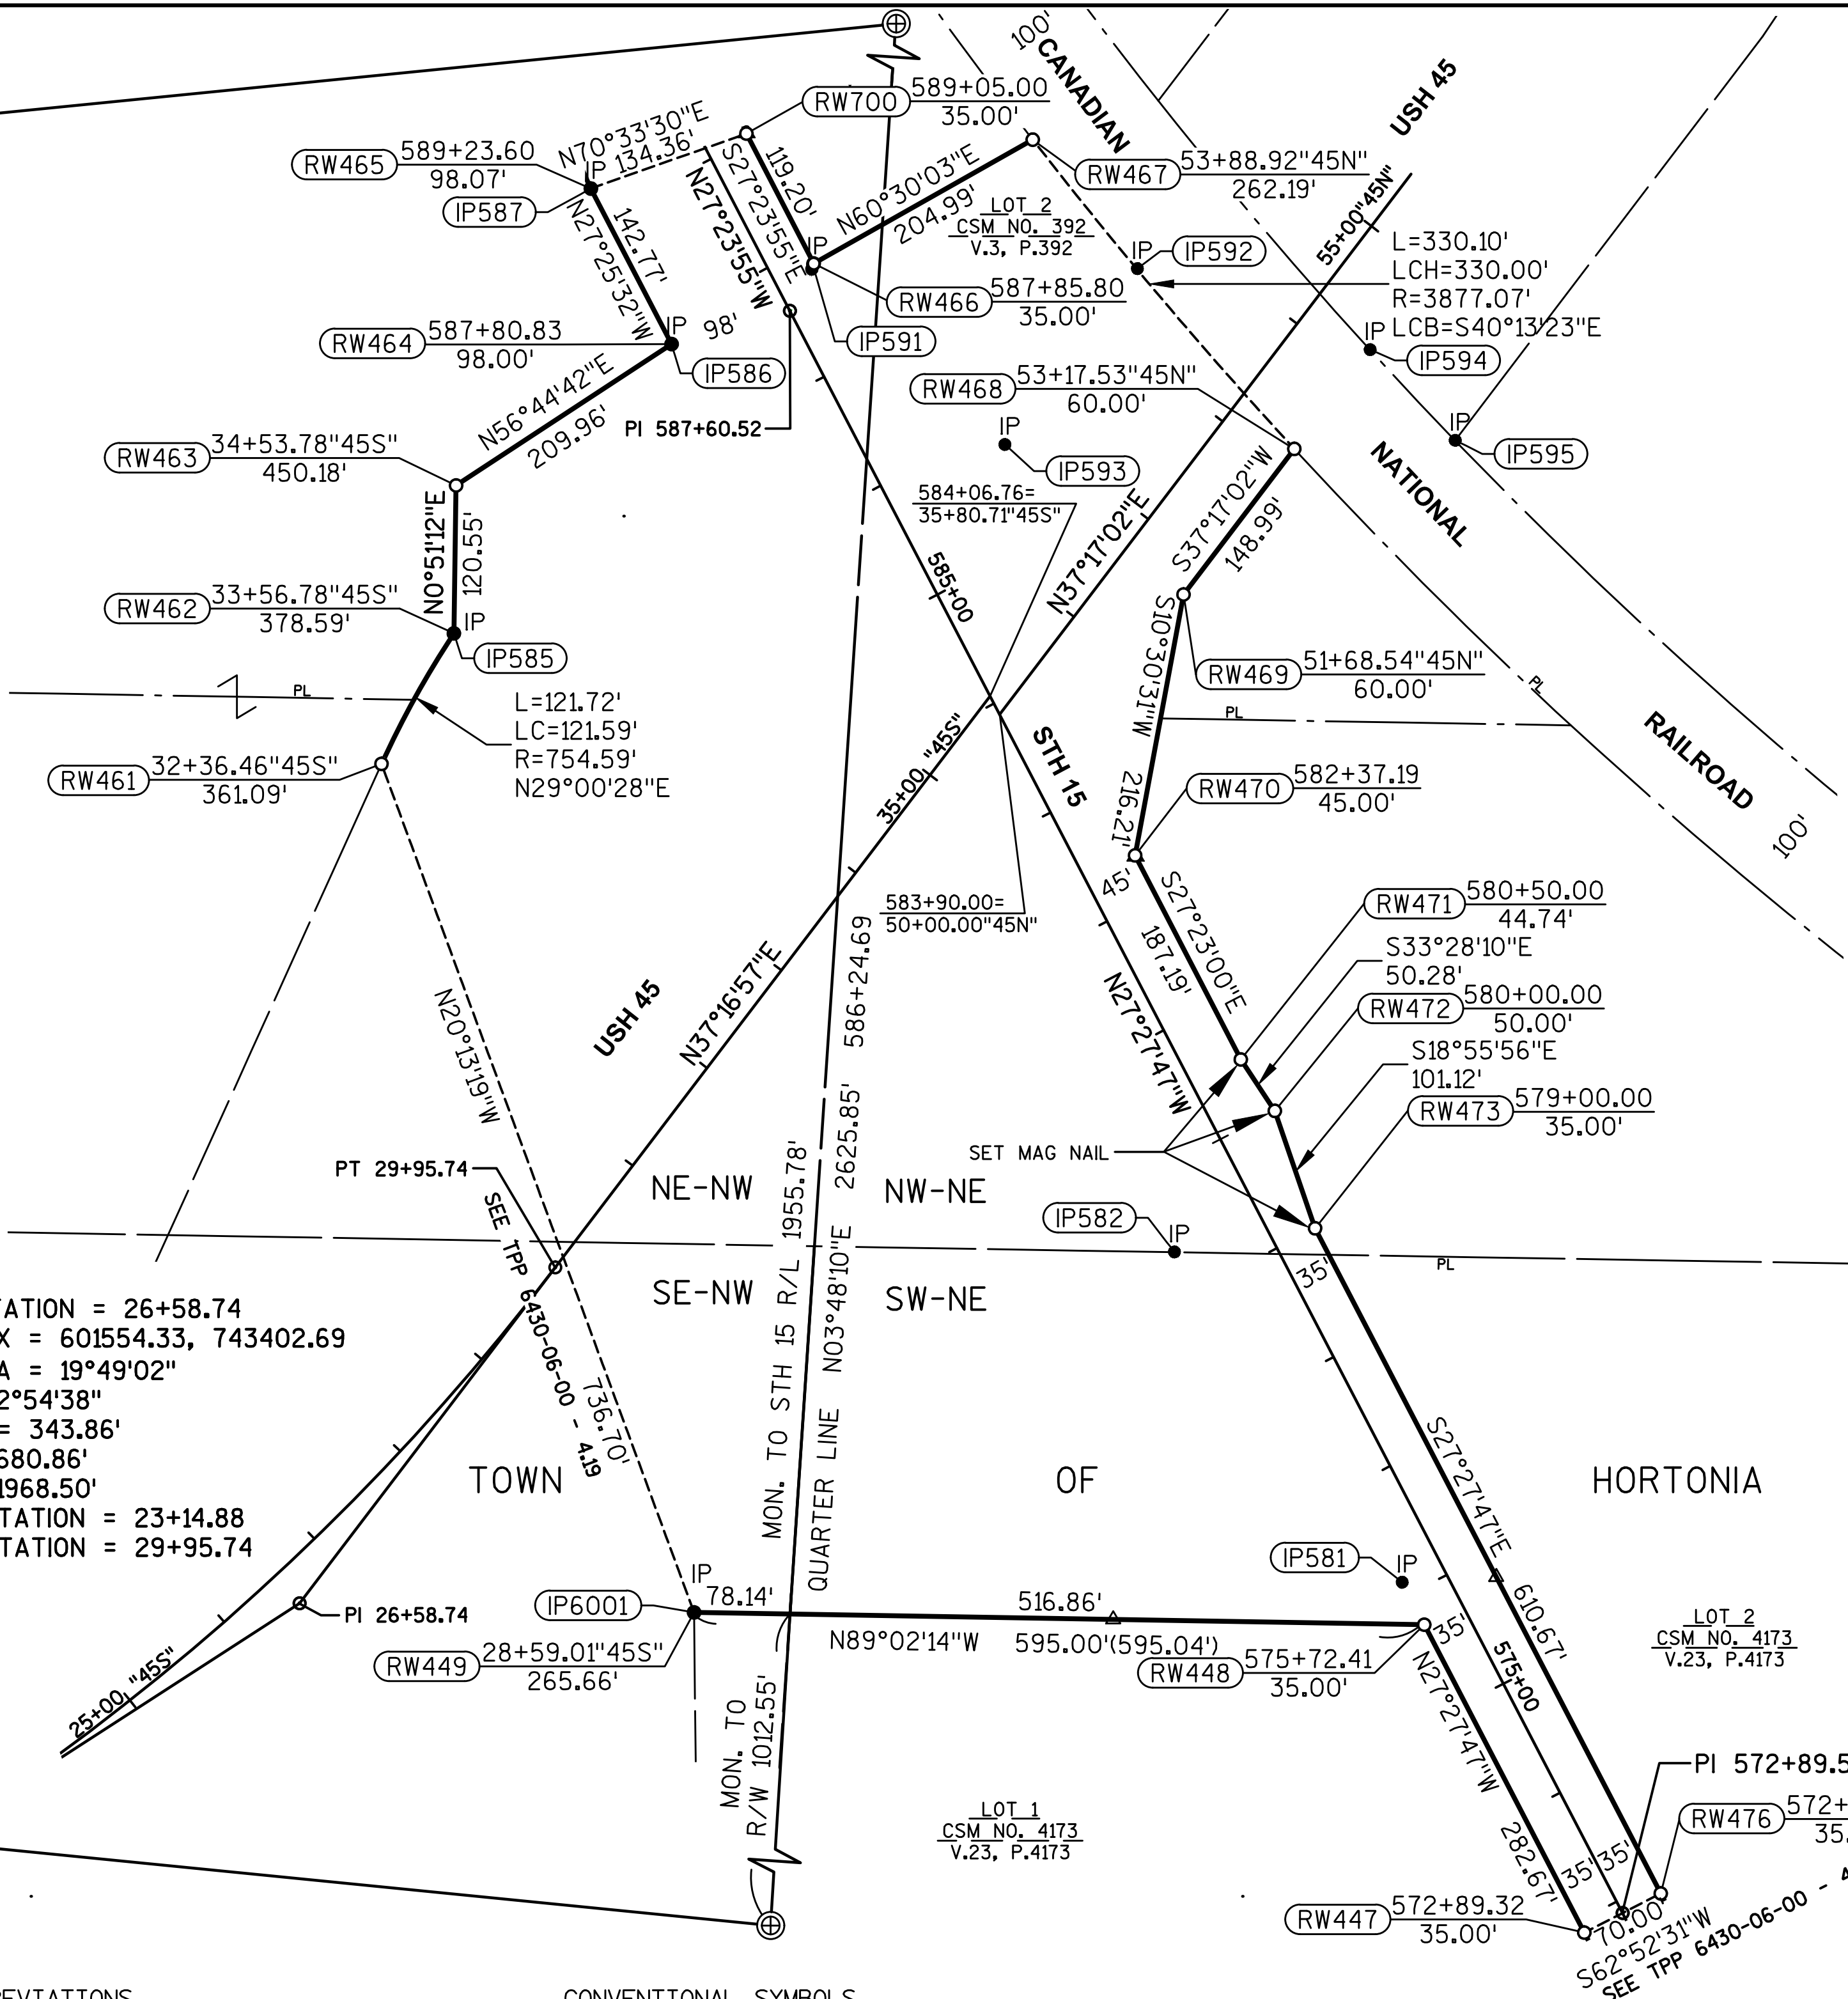

PI STATION = 26+58.74
PI Y,X = 601554.33, 743402.69
DELTA = 19°49'02"
D = 2°54'38"
TAN = 343.86'
L = 680.86'
R = 1968.50'
PC STATION = 23+14.88
PT STATION = 29+95.74

BERNTSEN MONUMENT
Y = 600535.27
X = 743735.12

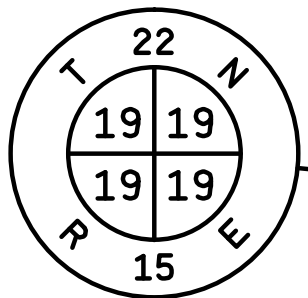

CONVENTIONAL ABBREVIATIONS

ACCESS POINT / DRIVEWAY CONNECTION
ACCESS RIGHTS
ACRES
AND OTHERS
CENTERLINE
CERTIFIED SURVEY MAP
CORNER
DOCUMENT
EASEMENT
HIGHWAY EASEMENT
LAND CONTRACT
MONUMENT
NUMBER
PAGE
PROPERTY LINE
RECORDED AS
REFERENCE LINE

AP
AR
AC.
ET.AL.
C/L
CSM
COR.
DOC.
EASE.
H.E.
LC
MON.
NO.
P.
PL
(100')
R/L

RELEASE OF RIGHTS
REMAINING
RIGHT-OF-WAY
SECTION
STATION
TEMPORARY LIMITED EASEMENT
VOLUME

CURVE DATA
LONG CHORD
LONG CHORD BEARING
RADIUS
DEGREE OF CURVE
CENTRAL ANGLE OR DELTA
LENGTH OF CURVE
TANGENT

ROR
REM.
R/W
SEC.
STA.
TLE
V.

LCH
LCB
R
D
DELTA
L
TAN


FOUND IRON PIPE
WITH WISDOT CAP
R/W MONUMENT
R/W STANDARD
SIGN
SECTION CORNER MONUMENT
SECTION CORNER SYMBOL

FEE (HATCH VARIES)
TEMPORARY LIMITED
EASEMENT
PERMANENT LIMITED
EASEMENT
R/W BOUNDARY POINT
PARCEL NUMBER
SIGN NUMBER
(OFF PREMISE)
BUILDING

EXISTING R/W LINE
EXISTING H.E. LINE
PROPERTY LINE
LOT & TIE LINES
SLOPE INTERCEPTS
CORPORATE LIMITS
NO ACCESS
(BY PREVIOUS ACQUISITION/CONTROL)
NO ACCESS
(BY ACQUISITION)
NO ACCESS
(BY STATUTORY AUTHORITY)
SECTION LINE
QUARTER LINE
SIXTEENTH LINE
EXISTING CENTERLINE
PROPOSED REFERENCE LINE
PARALLEL OFFSET

IP
(IF UNLESS NOTED)
▲ (SET)
SIGN
CORPORATE LIMITS
NO ACCESS
(BY PREVIOUS ACQUISITION/CONTROL)
NO ACCESS
(BY ACQUISITION)
NO ACCESS
(BY STATUTORY AUTHORITY)
SECTION LINE
QUARTER LINE
SIXTEENTH LINE
EXISTING CENTERLINE
PROPOSED REFERENCE LINE
PARALLEL OFFSET

SCALE, FEET
0 100 200

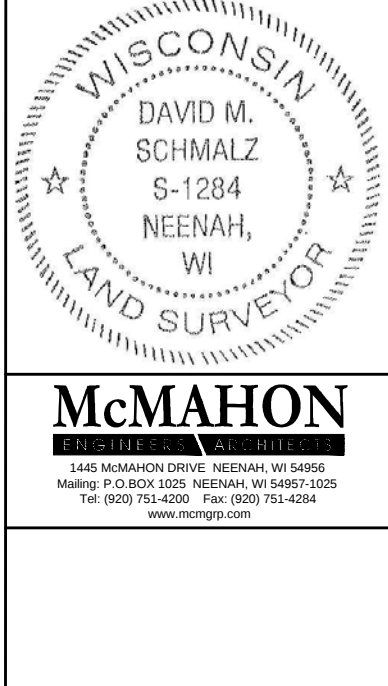

I, DAVID M. SCHMALZ, REGISTERED LAND SURVEYOR, HEREBY CERTIFY THAT IN FULL COMPLIANCE WITH THE PROVISIONS OF SECTION 84.095 OF THE WISCONSIN STATUTES AND UNDER THE DIRECTION OF THE DEPARTMENT OF TRANSPORTATION, I HAVE SURVEYED AND MAPPED TRANSPORTATION PROJECT PLAT 6430-06-00-4.18 AND THAT SUCH PLAT CORRECTLY REPRESENTS ALL EXTERIOR BOUNDARIES OF THE SURVEYED LAND.

David M. Schmalz
DAVID M. SCHMALZ, R.L.S. 1284
AGENT FOR McMAHON
6/10/11
DATE



I, JAMES A. HAESSLER, REGISTERED LAND SURVEYOR, HEREBY CERTIFY THAT IN FULL COMPLIANCE WITH THE PROVISIONS OF SECTION 84.095 OF THE WISCONSIN STATUTES AND UNDER THE DIRECTION OF THE DEPARTMENT OF TRANSPORTATION, I HAVE SURVEYED AND MAPPED TRANSPORTATION PROJECT PLAT 6430-06-00-4.18 AND THAT SUCH PLAT CORRECTLY REPRESENTS ALL EXTERIOR BOUNDARIES OF THE SURVEYED LAND.

James A. Haessler
JAMES A. HAESSLER, R.L.S. 1985
AGENT FOR OTIE
7/5/11
DATE

THIS MONUMENTATION PLAT IS APPROVED FOR THE WISCONSIN DEPARTMENT OF TRANSPORTATION.
Norman H. Pawelczyk
NORMAN H. PAWELCZYK
REAL ESTATE SUPERVISOR

RESERVED FOR REGISTER OF DEEDS
PROJECT NUMBER 6430-06-00-4.18
AMENDMENT NO:.....

ACCEPTED FOR RECORDING AND FILING IN THE OFFICE OF THE REGISTER OF DEEDS IN OUTAGAMIE COUNTY, WISCONSIN AT 1:11 PM ON July 8, 2011 AS DOCUMENT 1915103 AND FILED IN Cabinet L Page 161

Jennie Flury
SIGNATURE OF REGISTER OF DEEDS

TRANSPORTATION PROJECT PLAT NO: 6430-06-00 - 4.18

THAT PART OF THE NW1/4-NE1/4, SW1/4-NE1/4, NE1/4-NW1/4 AND SE1/4-NW1/4 OF SECTION 19, TOWN 22 NORTH, RANGE 15 EAST, TOWN OF HORTONIA, OUTAGAMIE COUNTY, WISCONSIN.

THE STATE OF WISCONSIN HAS DEEMED IT NECESSARY TO MONUMENT RIGHT-OF-WAY INTERESTS PREVIOUSLY ACQUIRED UNDER SECTIONS 82.01, 82.31(1), 82.31(2), AND 84.09 OF THE WISCONSIN STATE STATUTES AND DOES HEREBY CERTIFY THE DEPARTMENT OF TRANSPORTATION HAS SURVEYED THE HIGHWAY RIGHT-OF-WAY; THAT THIS PLAT IS A TRUE AND CORRECT REPRESENTATION OF THE EXTERIOR BOUNDARIES OF THE LAND SURVEYED AND SHOWS ACCURATE MEASUREMENTS THEREOF.

NOTES:

COORDINATES AND BEARINGS SHOWN ON THIS PLAT ARE REFERENCED TO THE WISCONSIN COUNTY COORDINATE SYSTEM, OUTAGAMIE COUNTY ZONE, NAD 83 (1997) ADJUSTMENT. THE COORDINATES SHOWN ARE GRID COORDINATES AND ARE TO BE USED AS GRID OR GROUND VALUES ON THIS PLAT.

RIGHT-OF-WAY BOUNDARIES ARE DEFINED WITH COURSES OF THE PERIMETER OF THE HIGHWAY LANDS REFERENCED TO THE U.S. PUBLIC LAND SURVEY SYSTEM OR OTHER "SURVEYS OF PUBLIC RECORD".

PROPERTY LINES SHOWN ON THIS PLAT ARE DRAWN FROM DATA DERIVED FROM MAPS AND DOCUMENTS OF PUBLIC RECORD AND/OR EXISTING OCCUPATIONAL LINES. THIS PLAT MAY NOT BE A TRUE REPRESENTATION OF EXISTING PROPERTY LINES, EXCLUDING RIGHT-OF-WAY LINES, AND SHOULD NOT BE USED AS A SUBSTITUTE FOR AN ACCURATE FIELD SURVEY.

THE FIELD LOCATION AND DESCRIPTION OF ALL SECTION/QUARTER CORNERS, EXISTING MONUMENTS, EXISTING ROADWAYS AND RAILROAD TRACKS WAS PROVIDED BY McMAHON. TYPE 2 RIGHT-OF-WAY MONUMENTS AND STANDARDS AS SHOWN ON THIS PLAT WILL BE PLACED BY McMAHON PRIOR TO THE COMPLETION OF THE PROJECT.

EXISTING HIGHWAY RIGHT-OF-WAY SHOWN HEREIN IS BASED ON THE FOLLOWING POINTS OF REFERENCE:


EXISTING HIGHWAY RIGHT-OF-WAY FOR STH 15 ESTABLISHED FROM PREVIOUS PROJECTS 1146-4-21, 1146-11-22, 1146-1-22, T 010-2(10) AND DIVISION JOB NO. 3869. EXISTING HIGHWAY RIGHT-OF-WAY FOR USH 45 ESTABLISHED FROM PREVIOUS PROJECTS 1146-32-22, 1146-32-21, 1146-11-22 AND 1146-4-21.


FOR CURRENT ACCESS/DRIVEWAY INFORMATION CONTACT THE WISCONSIN DEPARTMENT OF TRANSPORTATION REGIONAL OFFICE IN GREEN BAY.

UTILITY INFORMATION IS NOT SHOWN ON THIS PLAT.

RIGHT-OF-WAY COORDINATE TABLE		
POINT NO.	Y	X
RW447	601286.09	744449.42
RW448	601536.90	744319.06
RW449	601546.90	743724.15
RW461	602238.19	743469.50
RW462	602344.53	743528.46
RW463	602465.07	743530.26
RW464	602580.20	743705.83
RW465	602706.92	743640.07
RW466	602645.82	743821.63
RW467	602746.76	744000.05
RW468	602494.79	744213.15
RW469	602376.25	744122.90
RW470	602163.66	744083.46
RW471	601997.45	744169.56
RW472	601955.51	744197.29
RW473	601859.86	744230.09
RW476	601318.00	744511.72
RW700	602751.64	743766.78

FOUND MONUMENTATION COORDINATE TABLE				
POINT	STATION	OFFSET	DESCRIPTION	R/W POINT NO.
IP581	576+11.46	35.01'	1" I.P./CAP	
IP582	579+35.76	75.56'	1" I.P./CAP	
IP585	33+56.90"45S"	378.55'	1" I.P./CAP	RW462
IP586	587+80.86	98.04'	1" I.P./CAP	RW464
IP587	589+23.57	98.11'	1" I.P./CAP	RW465
IP591	587+85.76	33.90'	NO. 6 REBAR	RW466
IP592	53+56.97"45N"	130.70'	1" I.P./CAP	
IP593	51+77.61"45N"	129.77'	1" I.P./CAP	
IP594	54+19.36"45N"	60.17'	1" I.P./CAP	
IP595	54+02.56"45N"	160.07'	1" I.P./CAP	
IP6001	28+59.01"45S"	265.66'	1" I.P./CAP	RW449

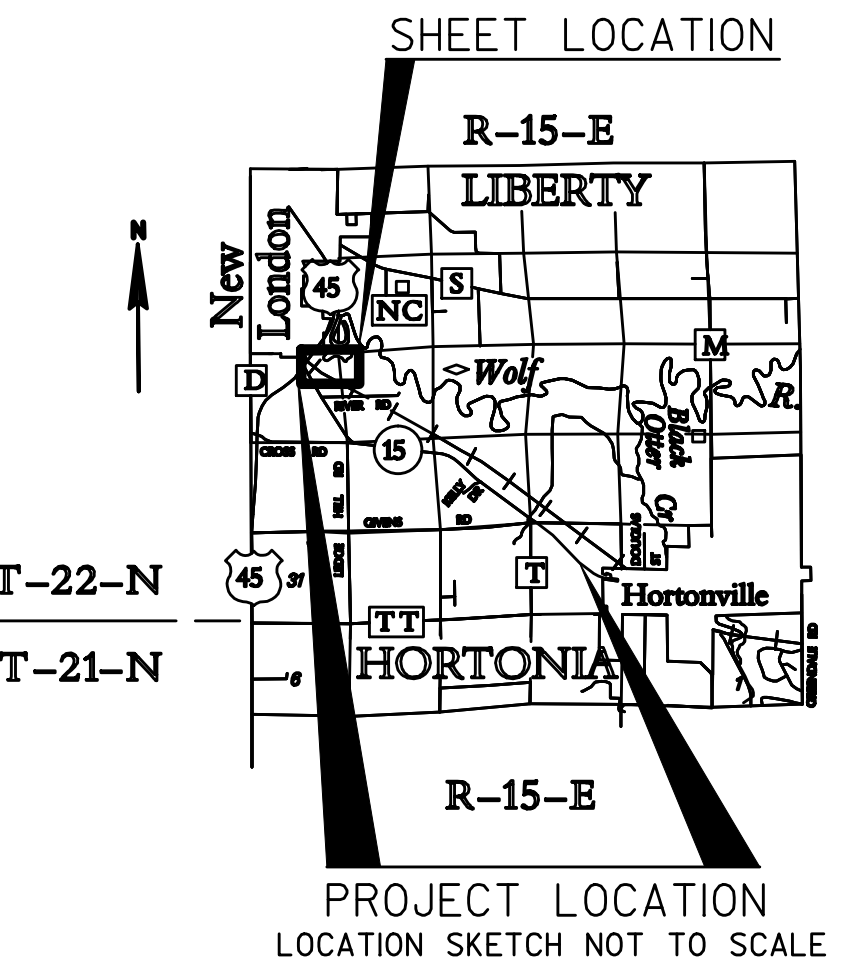

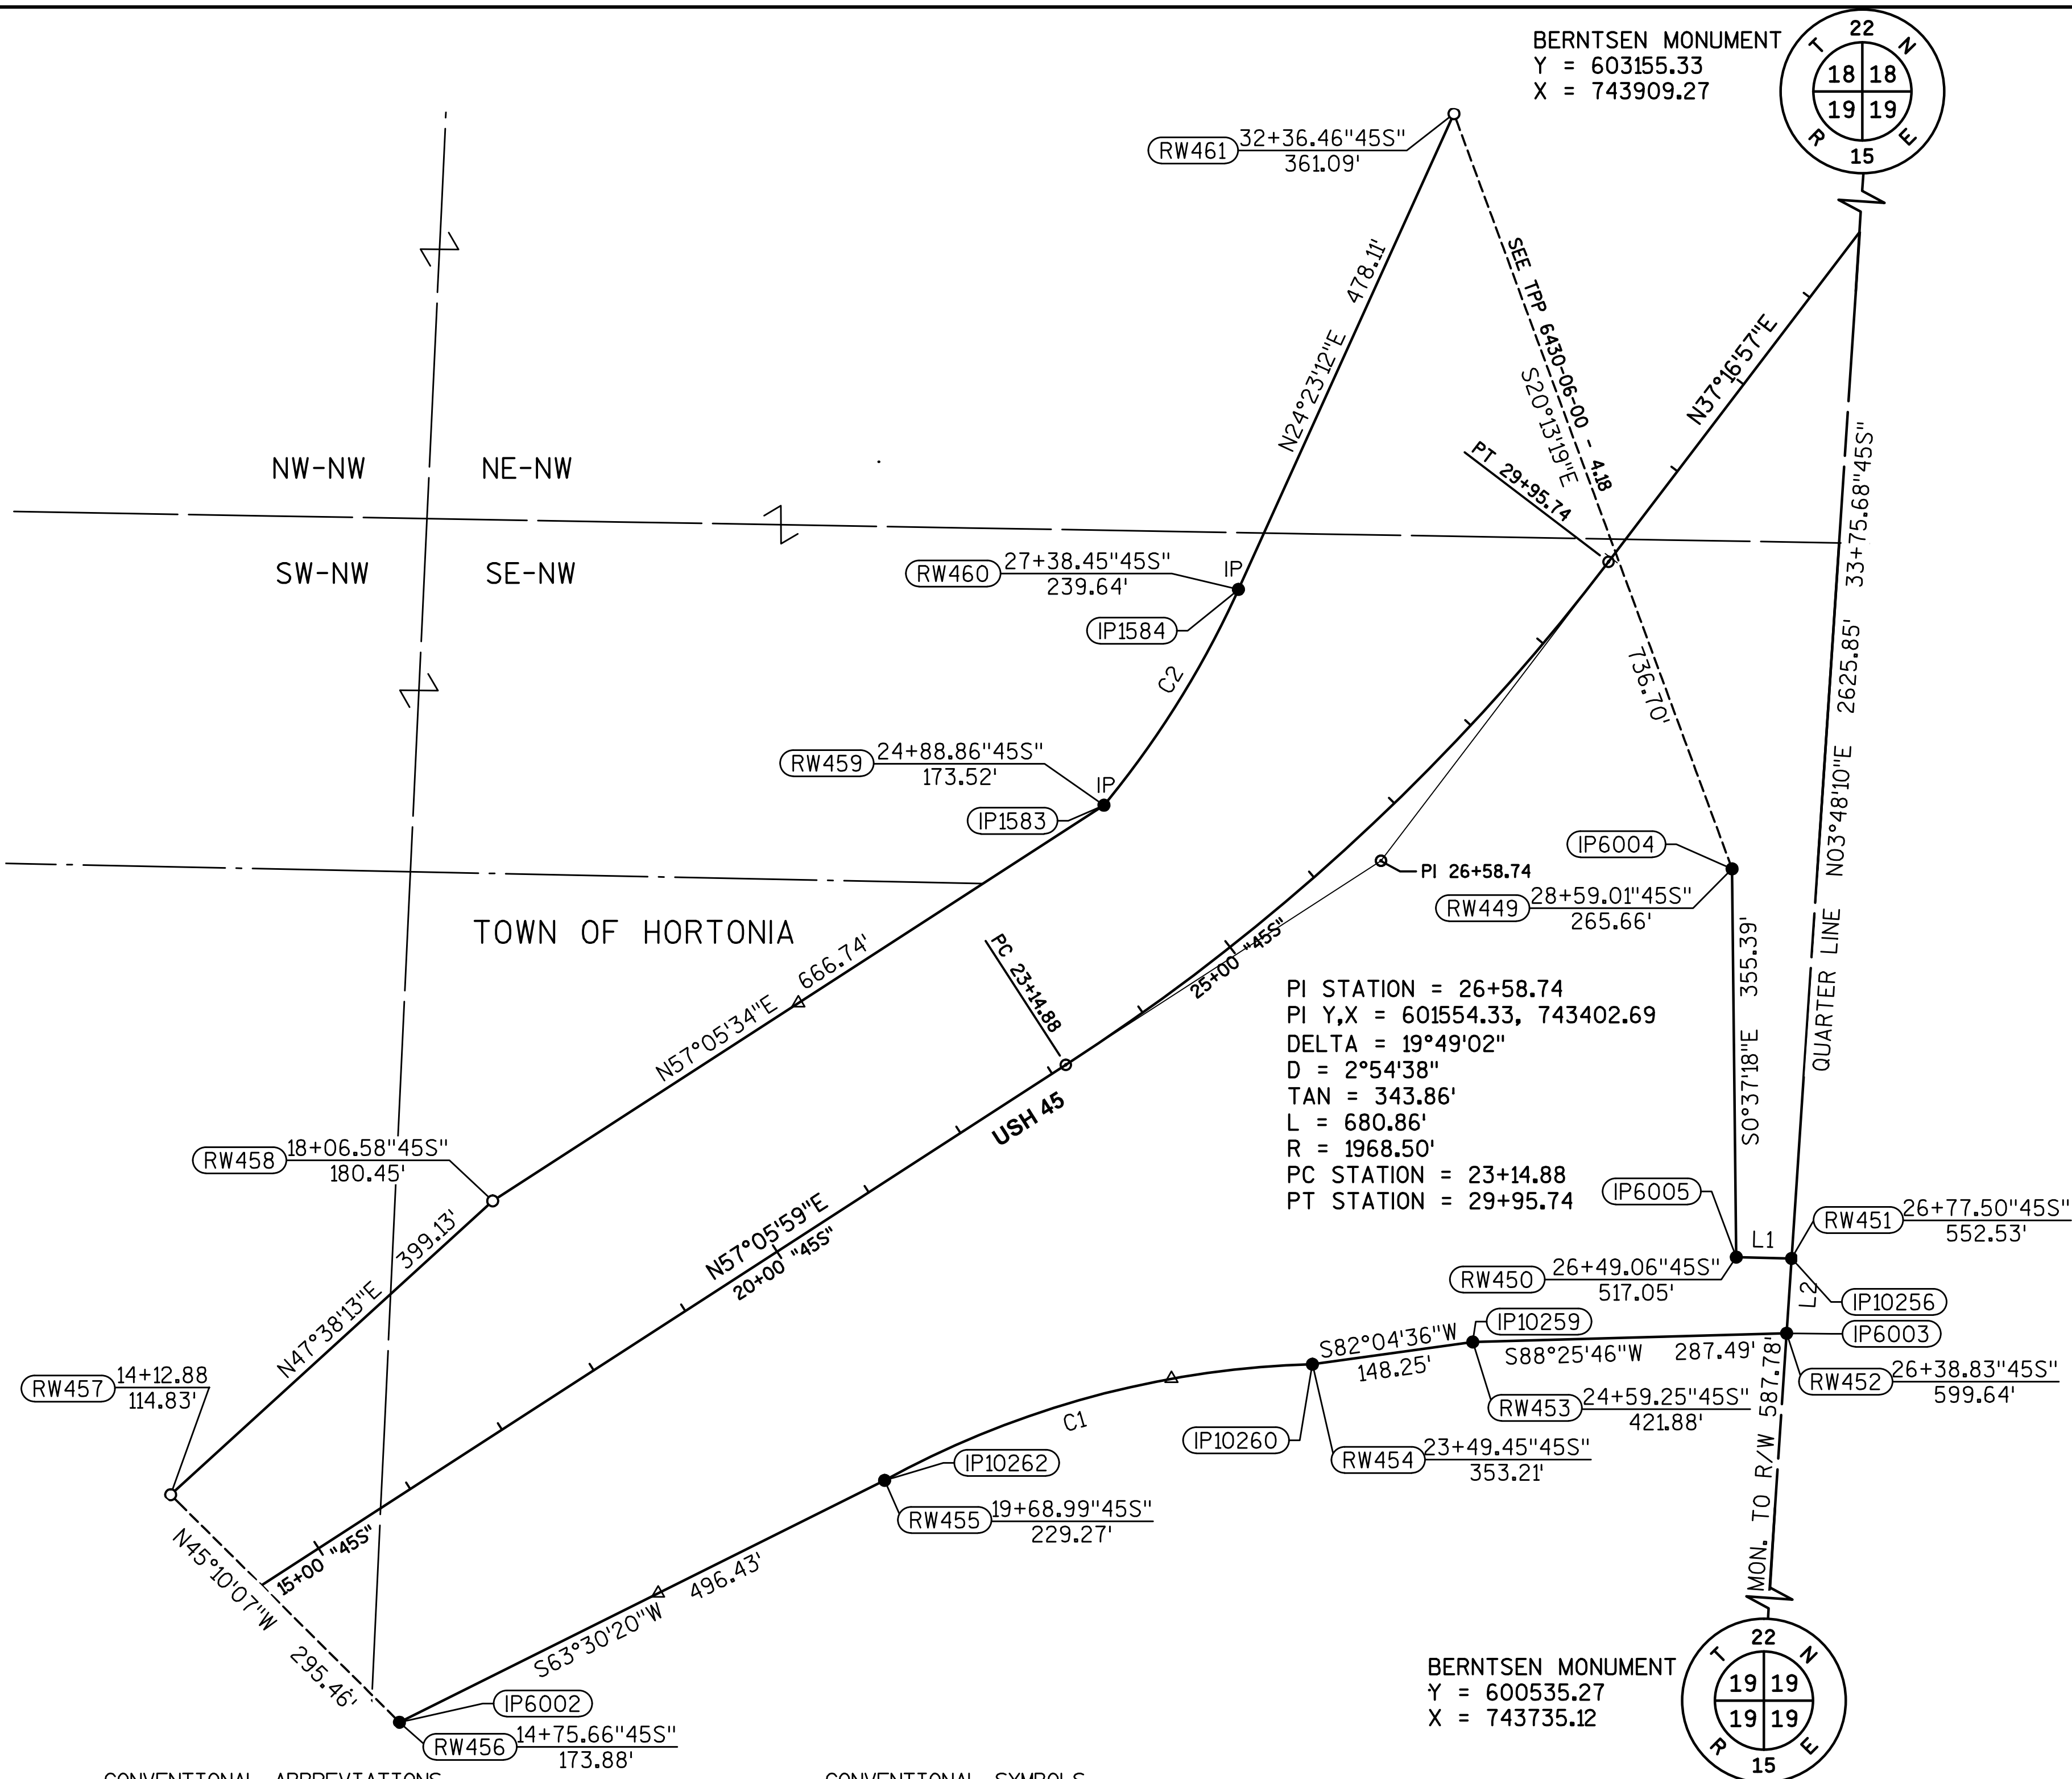

TRANSPORTATION PROJECT PLAT NO: 6430-06-00 - 4.19

THAT PART OF THE NE1/4-NW1/4, SW1/4-NW1/4 AND SE1/4-NW1/4 OF SECTION 19, TOWN 22 NORTH, RANGE 15 EAST, TOWN OF HORTONIA, OUTAGAMIE COUNTY, WISCONSIN.

THE STATE OF WISCONSIN HAS DEEMED IT NECESSARY TO MONUMENT RIGHT-OF-WAY INTERESTS PREVIOUSLY ACQUIRED UNDER SECTIONS 82.01, 82.31(1), 82.31(2), AND 84.09 OF THE WISCONSIN STATE STATUTES AND DOES HEREBY CERTIFY THE DEPARTMENT OF TRANSPORTATION HAS SURVEYED THE HIGHWAY RIGHT-OF-WAY; THAT THIS PLAT IS A TRUE AND CORRECT REPRESENTATION OF THE EXTERIOR BOUNDARIES OF THE LAND SURVEYED AND SHOWS ACCURATE MEASUREMENTS THEREOF.

NOTES:

COORDINATES AND BEARINGS SHOWN ON THIS PLAT ARE REFERENCED TO THE WISCONSIN COUNTY COORDINATE SYSTEM, OUTAGAMIE COUNTY ZONE, NAD 83 (1997) ADJUSTMENT. THE COORDINATES SHOWN ARE GRID COORDINATES AND ARE TO BE USED AS GRID OR GROUND VALUES ON THIS PLAT. RIGHT-OF-WAY BOUNDARIES ARE DEFINED WITH COURSES OF THE PERIMETER OF THE HIGHWAY LANDS REFERENCED TO THE U.S. PUBLIC LAND SURVEY SYSTEM OR OTHER "SURVEYS OF PUBLIC RECORD".


PROPERTY LINES SHOWN ON THIS PLAT ARE DRAWN FROM DATA DERIVED FROM MAPS AND DOCUMENTS OF PUBLIC RECORD AND/OR EXISTING OCCUPATIONAL LINES. THIS PLAT MAY NOT BE A TRUE REPRESENTATION OF EXISTING PROPERTY LINES, EXCLUDING RIGHT-OF-WAY LINES, AND SHOULD NOT BE USED AS A SUBSTITUTE FOR AN ACCURATE FIELD SURVEY.

THE FIELD LOCATION AND DESCRIPTION OF ALL SECTION/QUARTER CORNERS, EXISTING MONUMENTS, EXISTING ROADWAYS AND RAILROAD TRACKS WAS PROVIDED BY McMAHON. TYPE 2 RIGHT-OF-WAY MONUMENTS AND STANDARDS AS SHOWN ON THIS PLAT WILL BE PLACED BY McMAHON PRIOR TO THE COMPLETION OF THE PROJECT.

EXISTING HIGHWAY RIGHT-OF-WAY SHOWN HEREIN IS BASED ON THE FOLLOWING POINTS OF REFERENCE:
EXISTING HIGHWAY RIGHT-OF-WAY FOR USH 45 ESTABLISHED FROM PREVIOUS PROJECT 1146-11-22.

FOR CURRENT ACCESS/DRIVEWAY INFORMATION CONTACT THE WISCONSIN DEPARTMENT OF TRANSPORTATION REGIONAL OFFICE IN GREEN BAY.


UTILITY INFORMATION IS NOT SHOWN ON THIS PLAT.

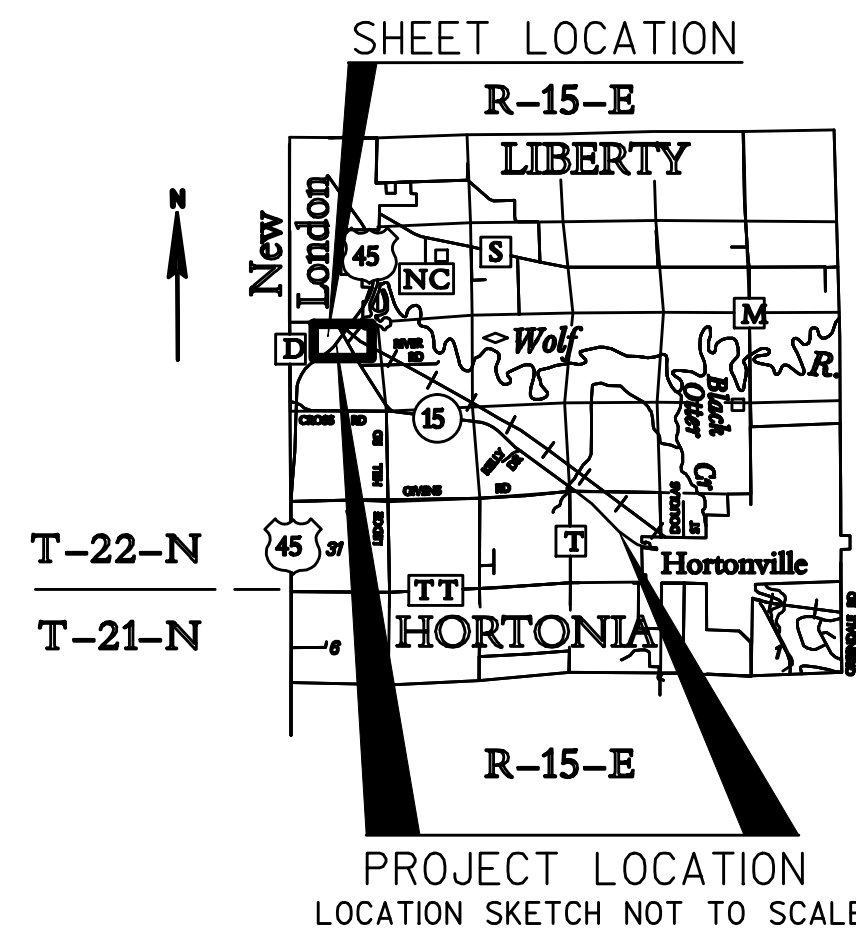

COURSE TABLE					
LINE #/CURVE #	CHORD LENGTH	BEARING	RADIUS	DELTA	CURVE LENGTH
C1	405.93'	S74°49'29"W	862.86'	27°12'35"	409.77'
C2	232.79'	N31°56'13"E	885.83'	15°06'02"	233.47'
L1	50.66'	S88°35'15"E			
L2	68.68'	S3°48'10"W			

RIGHT-OF-WAY COORDINATE TABLE		
POINT NO.	Y	X
RW449	601546.90	743724.15
RW450	601191.53	743728.00
RW451	601190.28	743778.65
RW452	601121.75	743774.10
RW453	601113.87	743486.71
RW454	601093.44	743339.87
RW455	600987.18	742948.10
RW456	600765.71	742503.81
RW457	600974.02	742294.27
RW458	601242.96	742589.19
RW459	601605.19	743148.95
RW460	601802.74	743272.09
RW461	602238.19	743469.50


FOUND MONUMENTATION COORDINATE TABLE				
POINT	STATION	OFFSET	DESCRIPTION	R/W POINT NO.
IP583	24+88.86"45S"	173.52'	1" I.P./CAP	RW459
IP584	27+38.36"45S"	239.46'	1" I.P./CAP	RW460
IP6002	14+75.66"45S"	173.88'	1" I.P./CAP	RW456
IP6003	26+38.83"45S"	599.64'	1" I.P./CAP	RW452
IP6004	28+59.01"45S"	265.66'	NO. 6 REBAR	RW449
IP6005	26+49.06"45S"	517.05'	NO. 6 REBAR	RW450
IP10256	26+77.61"45S"	552.35'	1" I.P./CAP	RW451
IP10259	24+59.09"45S"	421.82'	1" I.P./CAP	RW453
IP10260	23+49.30"45S"	353.29'	1" I.P./CAP	RW454
IP10262	19+69.17"45S"	229.34'	1" I.P./CAP	RW455

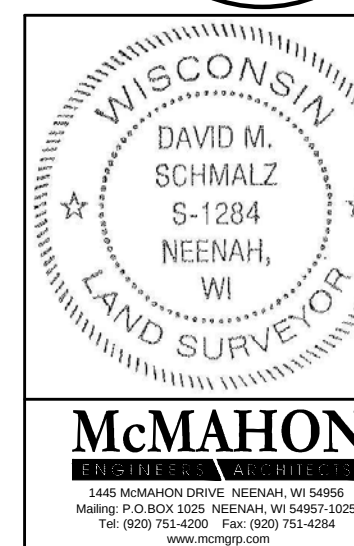

I, DAVID M. SCHMALZ, REGISTERED LAND SURVEYOR, HEREBY CERTIFY THAT IN FULL COMPLIANCE WITH THE PROVISIONS OF SECTION 84.095 OF THE WISCONSIN STATUTES AND UNDER THE DIRECTION OF THE DEPARTMENT OF TRANSPORTATION, I HAVE SURVEYED AND MAPPED TRANSPORTATION PROJECT PLAT 6430-06-00-4.19 AND THAT SUCH PLAT CORRECTLY REPRESENTS ALL EXTERIOR BOUNDARIES OF THE SURVEYED LAND.

DAVID M. SCHMALZ, R.L.S. 1284
AGENT FOR McMAHON

6/10/11
DATE

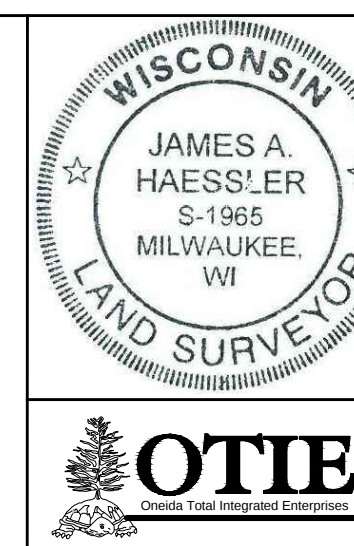

I, JAMES A. HAESSLER, REGISTERED LAND SURVEYOR, HEREBY CERTIFY THAT IN FULL COMPLIANCE WITH THE PROVISIONS OF SECTION 84.095 OF THE WISCONSIN STATUTES AND UNDER THE DIRECTION OF THE DEPARTMENT OF TRANSPORTATION, I HAVE SURVEYED AND MAPPED TRANSPORTATION PROJECT PLAT 6430-06-00-4.19 AND THAT SUCH PLAT CORRECTLY REPRESENTS ALL EXTERIOR BOUNDARIES OF THE SURVEYED LAND.

JAMES A. HAESSLER, R.L.S. 1965
AGENT FOR OTIE

6/10/11
DATE

THIS MONUMENTATION PLAT IS APPROVED FOR THE WISCONSIN DEPARTMENT OF TRANSPORTATION.

NORMAN H. PAWELCZYK

NORMAN H. PAWELCZYK
REAL ESTATE SUPERVISOR

7/5/11
DATE

RESERVED FOR REGISTER OF DEEDS
PROJECT NUMBER 6430-06-00-4.19
AMENDMENT NO:-----

ACCEPTED FOR RECORDING AND FILING IN THE OFFICE OF THE REGISTER OF DEEDS IN OUTAGAMIE COUNTY, WISCONSIN AT 9:11 AM ON July 8, 2011 AS DOCUMENT 1915104 AND FILED IN Cabinet 1 Page 162

Signature of Register of Deeds

2500