

| COUNTY AND HIGHWAY | ROUTE AND SECTION | CLASS AND AGREEMENT |         | FEDERAL DIVISION OFFICE | SHEET NUMBER | TOTAL SHEETS |
|--------------------|-------------------|---------------------|---------|-------------------------|--------------|--------------|
|                    |                   | STATE               | FEDERAL |                         |              |              |
| 42.1               | 2.5               |                     | 11.13   | WIS. 5N                 | 4            |              |

SCHEDULE OF LAND AND INTEREST REQUIRED

NOTE: ACQUIRE EASEMENT FOR HIGHWAY PURPOSES EXCEPT AS OTHERWISE SPECIFIED

| NO.                                                              | OWNER                         | ACRES REQ'D | RODS OF FENCING TO MOVE | TO BUILD | INTEREST REQUIRED      |
|------------------------------------------------------------------|-------------------------------|-------------|-------------------------|----------|------------------------|
| 1                                                                | EMIL KLECZKA                  | 5.10        | 78                      |          |                        |
| 2                                                                | ANTONE REVOLINSKI             | 5.08        | 78                      |          |                        |
| 3                                                                | ANDREW STYRCULA               | 2.89        | 39                      |          |                        |
| 4                                                                | WALTER BORZYCH                | 1.83        |                         |          |                        |
| 5                                                                | JOHN RACE                     | 1.0         |                         |          | FEE SIMPLE             |
| 6                                                                | JOHN BRAMSCHREIBER            | 4.03        | 47                      |          |                        |
| 7                                                                | VERNON FULLER                 | 0.87        |                         |          | FEE SIMPLE             |
| 8                                                                | ANNA ZEMANEK                  | 0.41        |                         |          | " "                    |
| 9                                                                | GEO. H. WEDGWOOD              | 16.60       | 262                     |          | INCL. L.H.E.           |
| 10                                                               | HAROLD ALLEN                  | 2.17        | 27                      |          |                        |
| 11                                                               | CHESTER BINKOWSKI             | 0.72        |                         |          | FEE SIMPLE             |
| 12                                                               | HATTIE ALLEN                  | 7.74        | 134                     |          |                        |
| 13                                                               | FRANK KUSS                    | 8.08        | 123                     |          |                        |
| 14                                                               | RAYMOND PETERS                | 0.59        |                         |          | FEE SIMPLE             |
| 15                                                               | ROBERT PETERS                 | 0.58        |                         |          | " "                    |
| 16                                                               | FRANK PETERS                  | 0.58        |                         |          | " "                    |
| 17                                                               | CLARENCE JOSS                 | 0.58        |                         |          | " "                    |
| 18                                                               | JOSEPH M. KOPKE               | 1.06        |                         |          | " "                    |
| 19                                                               | ANDREW WIJAS                  | 9.63        | 189                     |          | INCL RESTR. DEV. RIGHT |
| 20                                                               | LOUIS SEFICK                  | 4.92        | 82                      |          |                        |
| 21                                                               | ARLINGTON PAGEL               | 9.93        | 160                     |          |                        |
| 22                                                               | J. KITTREDGE JR. & C. COLLIER | 4.62        | 82                      |          |                        |
| 23                                                               | ANDREW VOLLMER                | ±200        |                         |          |                        |
| 24                                                               | OLBERTA WHIPPLE               | 4.64        | 47                      |          |                        |
| 25                                                               | GEORGE CARRIVEAU              | 9.70        | 160                     |          |                        |
| 26                                                               | EDWARD GOHR                   | 4.12        | 66                      |          |                        |
| 27                                                               | FRANK PYREK                   |             |                         |          | RESTR. DEV. RIGHT      |
| 28                                                               | RICHARD AND RETA ALLEN        | 0.94        |                         |          | FEE SIMPLE             |
| 29                                                               | LEO WIJAS                     | 0.32        |                         |          | FEE SIMPLE             |
| 30                                                               | JOSEPH CHATTELL               | 4.98        | 78                      |          |                        |
| 31                                                               | OTTO STEINKRAUS               | 0.65        |                         |          | FEE SIMPLE             |
| 32                                                               | NORBERT HEIMKE                | 6.58        | 114                     |          |                        |
| 33                                                               | JOSEPH BEATTY                 | 0.03        |                         |          |                        |
| 34                                                               | JOSEPH SOT                    | 6.80        | 82                      |          | FEE SIMPLE             |
| 35                                                               | SCHOOL DIST. NO. 4            | 0.06        | 3                       |          | " "                    |
| NOTE: SCHEDULE CONTINUED ON SHEET 4.3 FOR PARCELS 36 TO 43 INCL. |                               |             |                         |          |                        |
| 45                                                               | ANTONE REVOLINSKI             | 0.19        |                         | 12       |                        |
| 48                                                               | GEORGE CARRIVEAU              |             |                         |          | L.H.E.                 |
| 49                                                               | HATTIE ALLEN                  |             |                         |          | "                      |
| 50                                                               | FRANK KUSS                    |             |                         |          | "                      |
| 51                                                               | JOHN SOT JR.                  | 1.61        | 41                      |          | FEE SIMPLE             |

SEE SHEET 4.1


SEE SHEET 4.2

STA. 9+21.8 END OF  
RELOCATION ORDER ("C" LINE)

STA. 0+00 "C" LINE =  
STA. 681+24.5 "A" LINE

STA. 575+00 AHEAD =  
STA. 574+00 BACK

STA. 279+56.5 BEG. OF  
RELOCATION ORDER

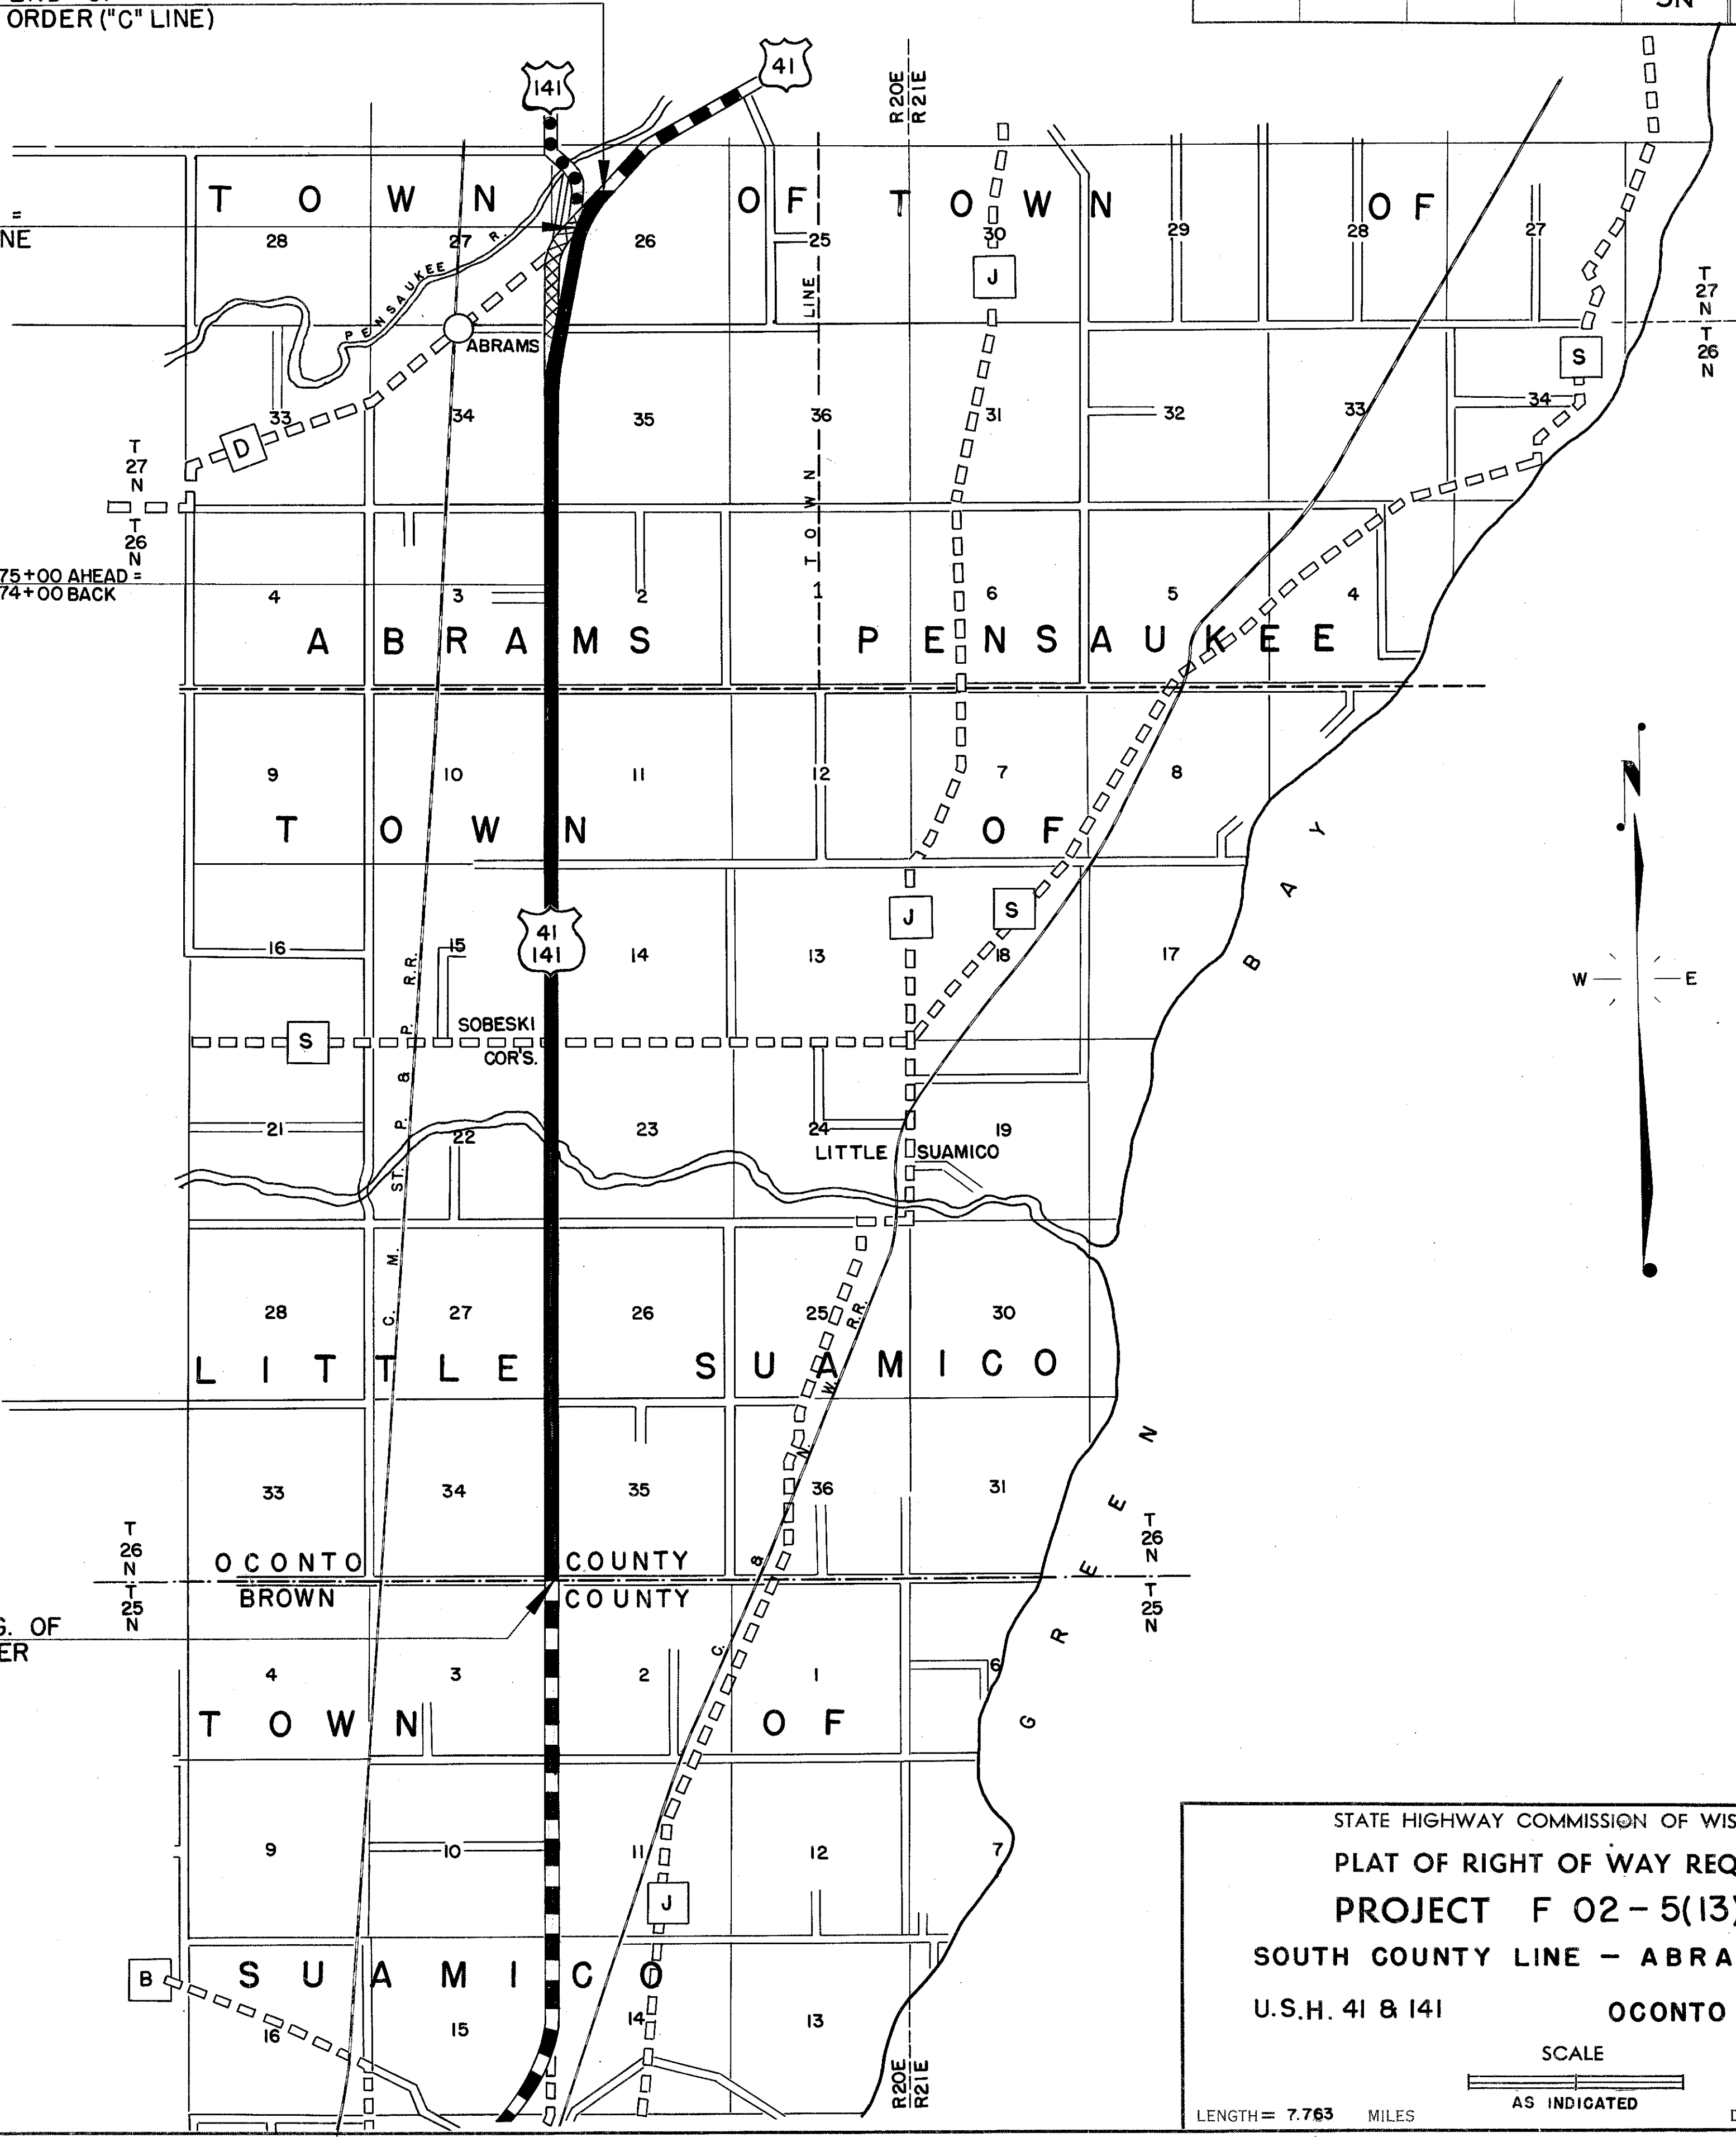

STATE HIGHWAY COMMISSION OF WISCONSIN  
PLAT OF RIGHT OF WAY REQUIRED  
PROJECT F 02 - 5(13)  
SOUTH COUNTY LINE - ABRAMS ROAD  
U.S.H. 41 & 141  
OCONTO COUNTY

SCALE  
AS INDICATED  
LENGTH = 7.763 MILES

MAY 5, 1955 - MAR. 30, 1954  
MAY 11, 1954  
APRIL 7, 1954  
FEB. 2, 1954  
OCT. 15, 1953  
AUG. 19, 1953  
DATED JUNE 5, 1953









| COUNTY AND HIGHWAY | ROUTE AND SECTION | CLASS AND AGREEMENT |         | FEDERAL DIVISION OFFICE | SHEET NUMBER | TOTAL SHEETS |
|--------------------|-------------------|---------------------|---------|-------------------------|--------------|--------------|
|                    |                   | STATE               | FEDERAL |                         |              |              |
| 42.1               | 2.5               |                     | 11.13   | WIS. 5N                 | 4.2          |              |

0.15 ACRE DECLARED EXCESS PROPERTY BY THE COMMISSION 11-9-55. SALE APPROVED BY THE GOVERNOR 11-10-55. AT PRIVATE SALE, 0.10 ACRE SOLD TO ANDREW WIJAS FOR \$15.00 AND 0.05 ACRE SOLD TO LEO WIJAS FOR \$10.00 BY Q.C.D.S. DATED 11-18-55.

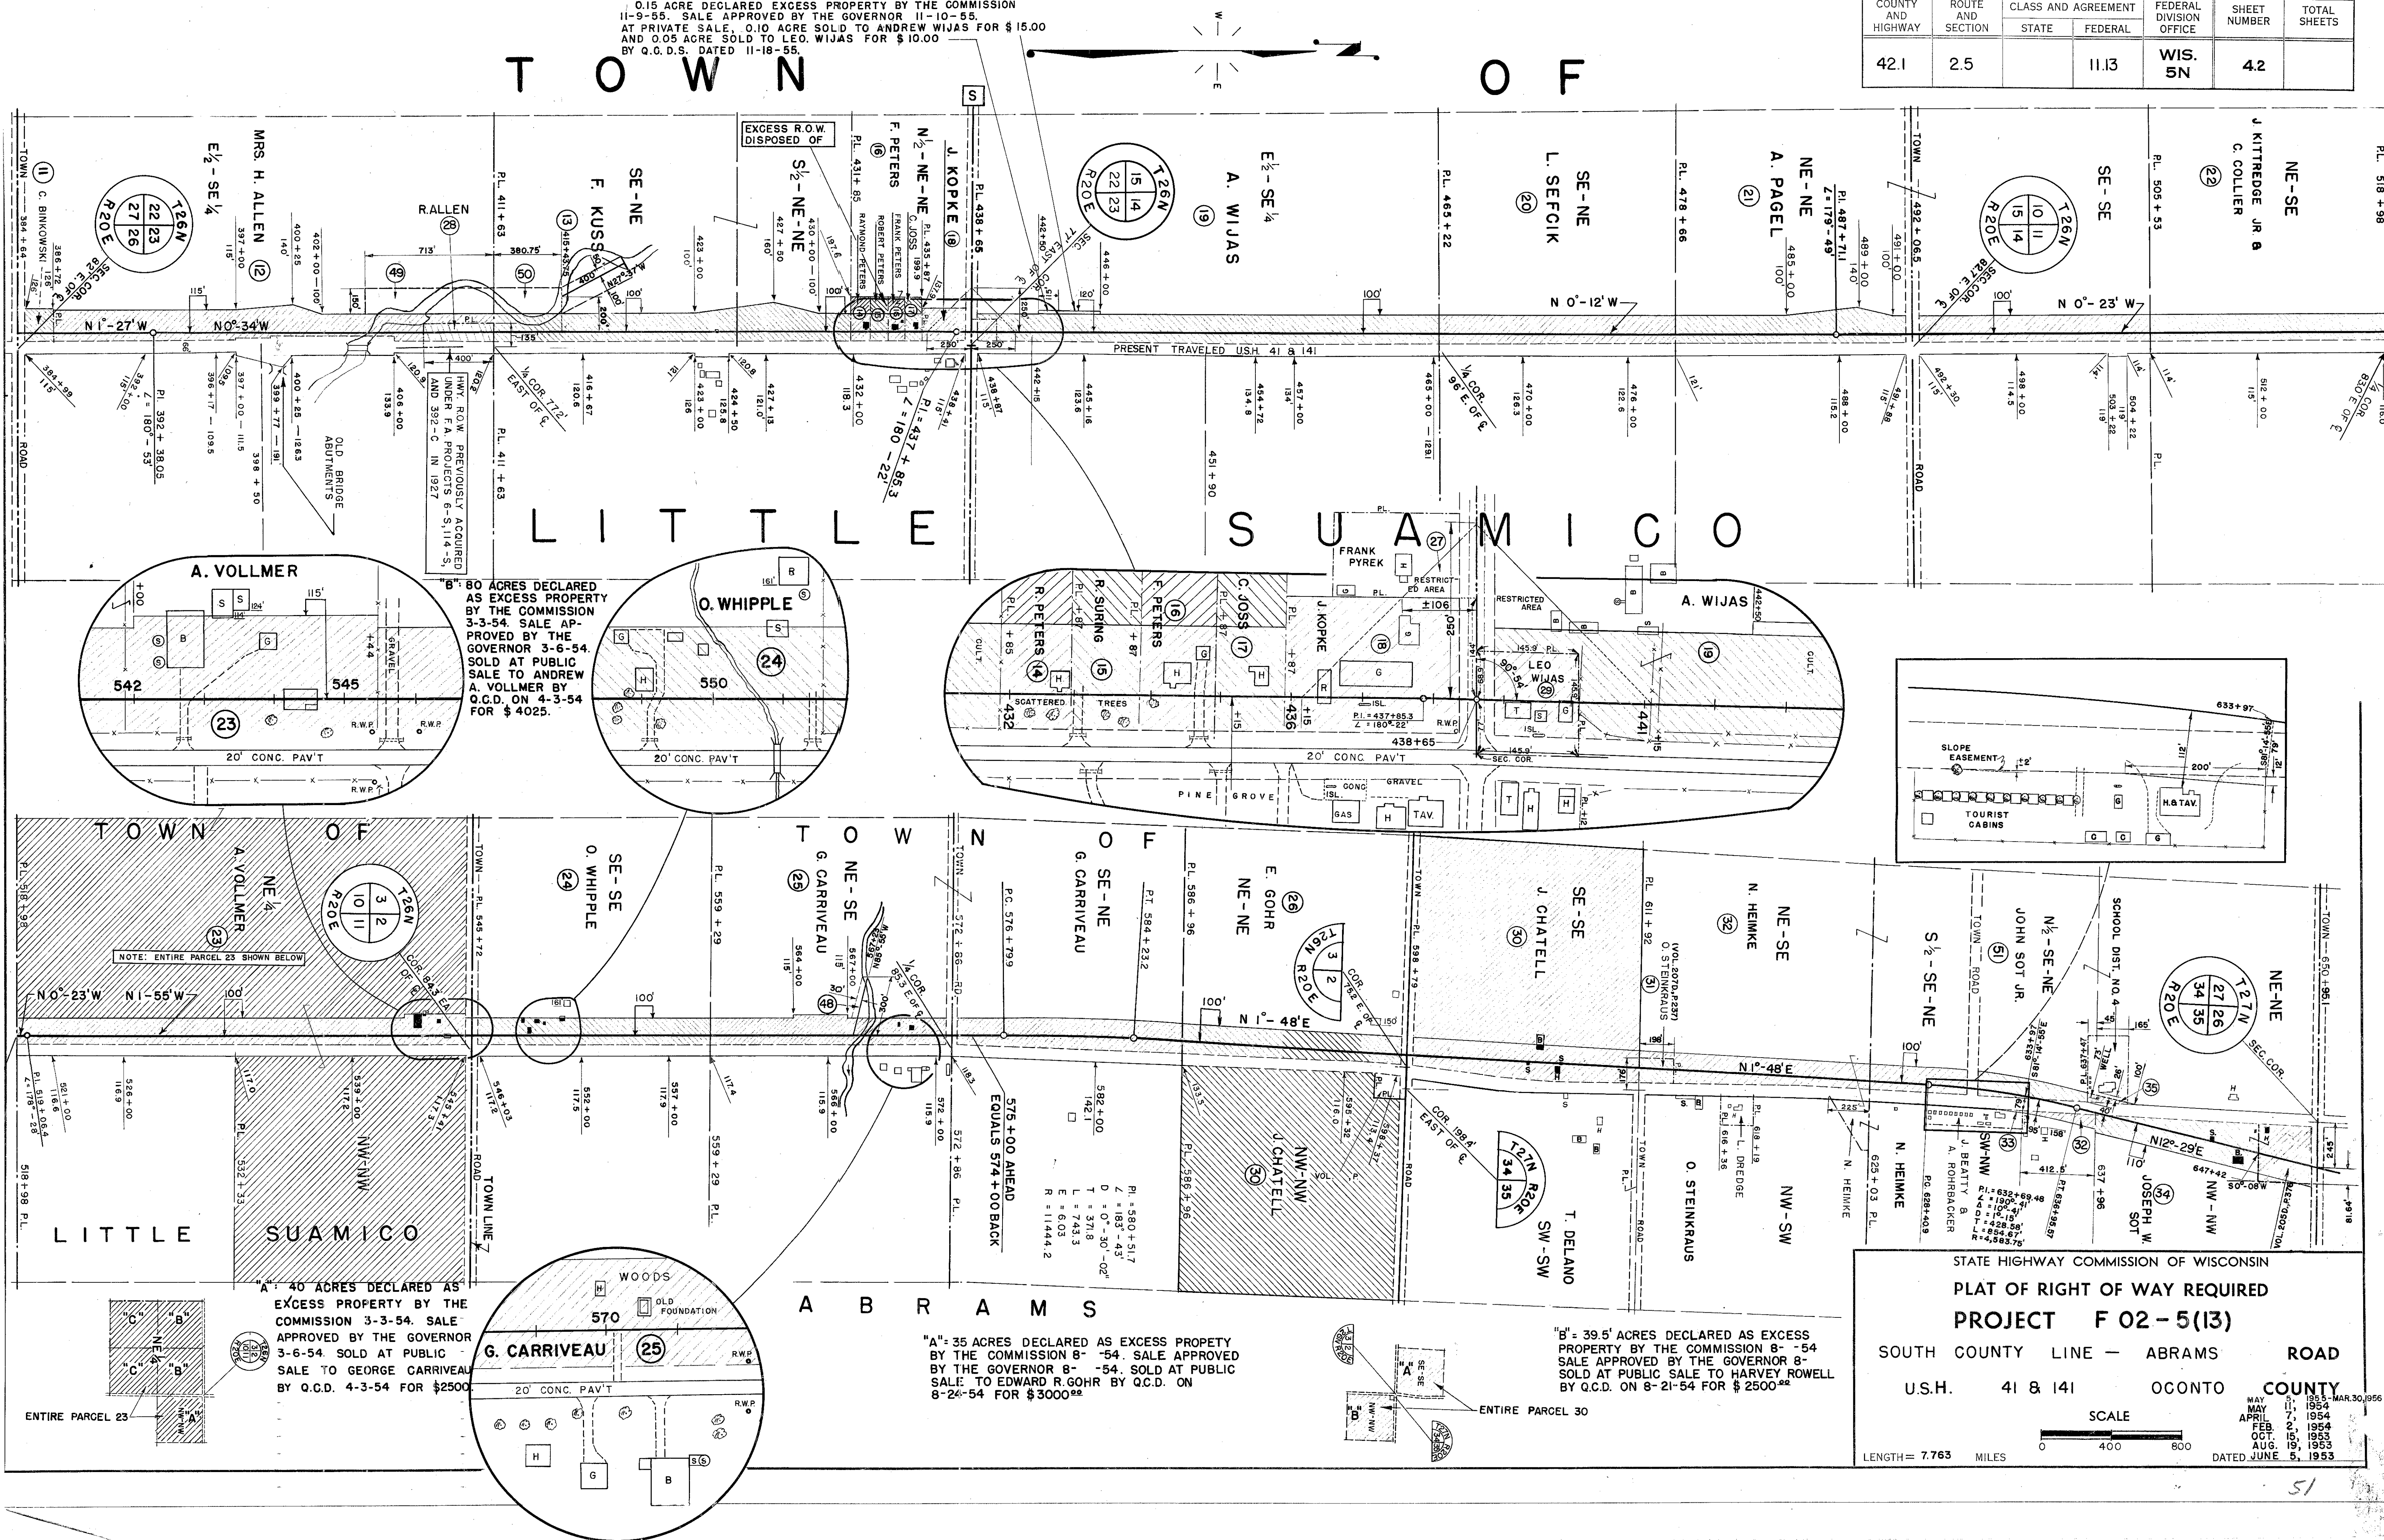



| COUNTY AND HIGHWAY | ROUTE AND SECTION | CLASS AND AGREEMENT |         | FEDERAL DIVISION OFFICE | SHEET NUMBER | TOTAL SHEETS |
|--------------------|-------------------|---------------------|---------|-------------------------|--------------|--------------|
| 42.1               | 2.5               | STATE               | FEDERAL | 11.13                   | 4.3          |              |
|                    |                   |                     |         | WIS. 5N                 |              |              |

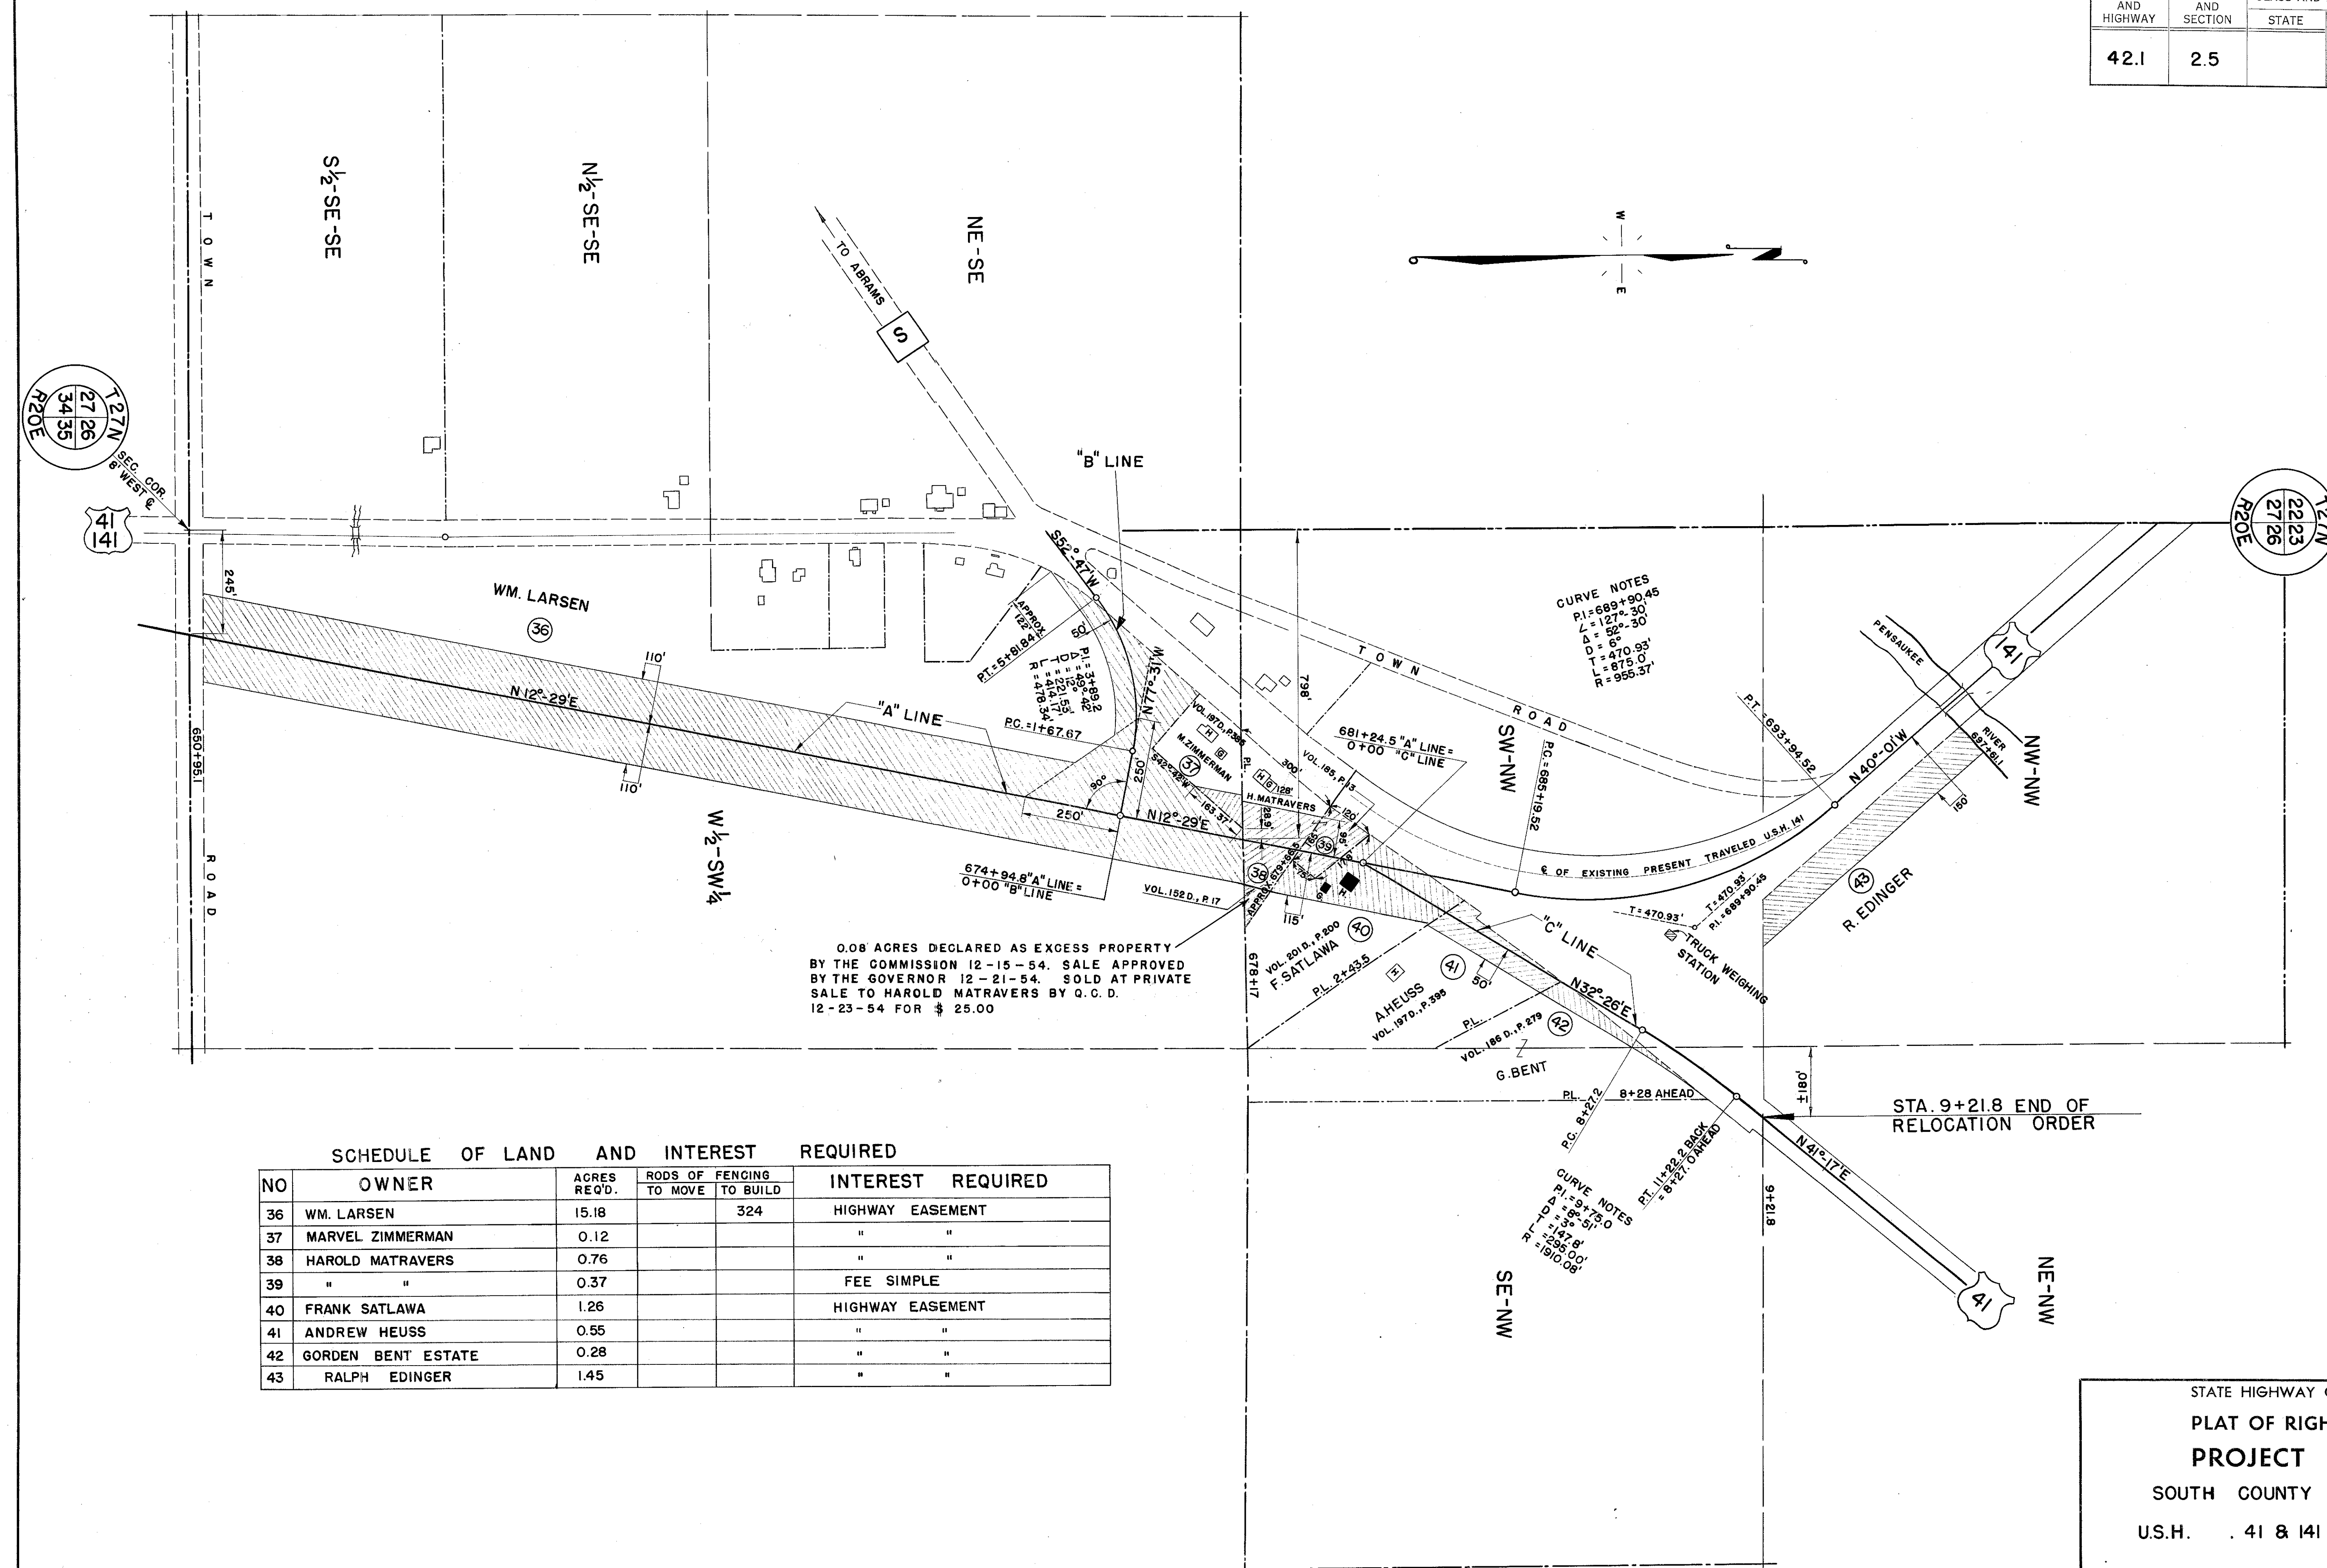

SCHEDULE OF LAND AND INTEREST REQUIRED

| NO | OWNER              | ACRES REQ'D. | RODS OF FENCING TO MOVE | FENCING TO BUILD | INTEREST REQUIRED |
|----|--------------------|--------------|-------------------------|------------------|-------------------|
| 36 | WM. LARSEN         | 15.18        |                         | 324              | HIGHWAY EASEMENT  |
| 37 | MARVEL ZIMMERMAN   | 0.12         |                         |                  | " "               |
| 38 | HAROLD MATRAVERS   | 0.76         |                         |                  | " "               |
| 39 | " "                | 0.37         |                         |                  | FEE SIMPLE        |
| 40 | FRANK SATLAWA      | 1.26         |                         |                  | HIGHWAY EASEMENT  |
| 41 | ANDREW HEUSS       | 0.55         |                         |                  | " "               |
| 42 | GORDEN BENT ESTATE | 0.28         |                         |                  | " "               |
| 43 | RALPH EDINGER      | 1.45         |                         |                  | " "               |

STATE HIGHWAY COMMISSION OF WISCONSIN  
 PLAT OF RIGHT OF WAY REQUIRED  
 PROJECT F 02 - 5(13)  
 SOUTH COUNTY LINE - ABRAMS ROAD  
 U.S.H. 41 & 141 OCONTO COUNTY

SCALE  
 0 200 400  
 LENGTH = 7.763 MILES

MAR 30, 1956  
 MAY 5, 1955  
 MAY 11, 1954  
 APRIL 7, 1954  
 DATED FEB. 2, 1954