
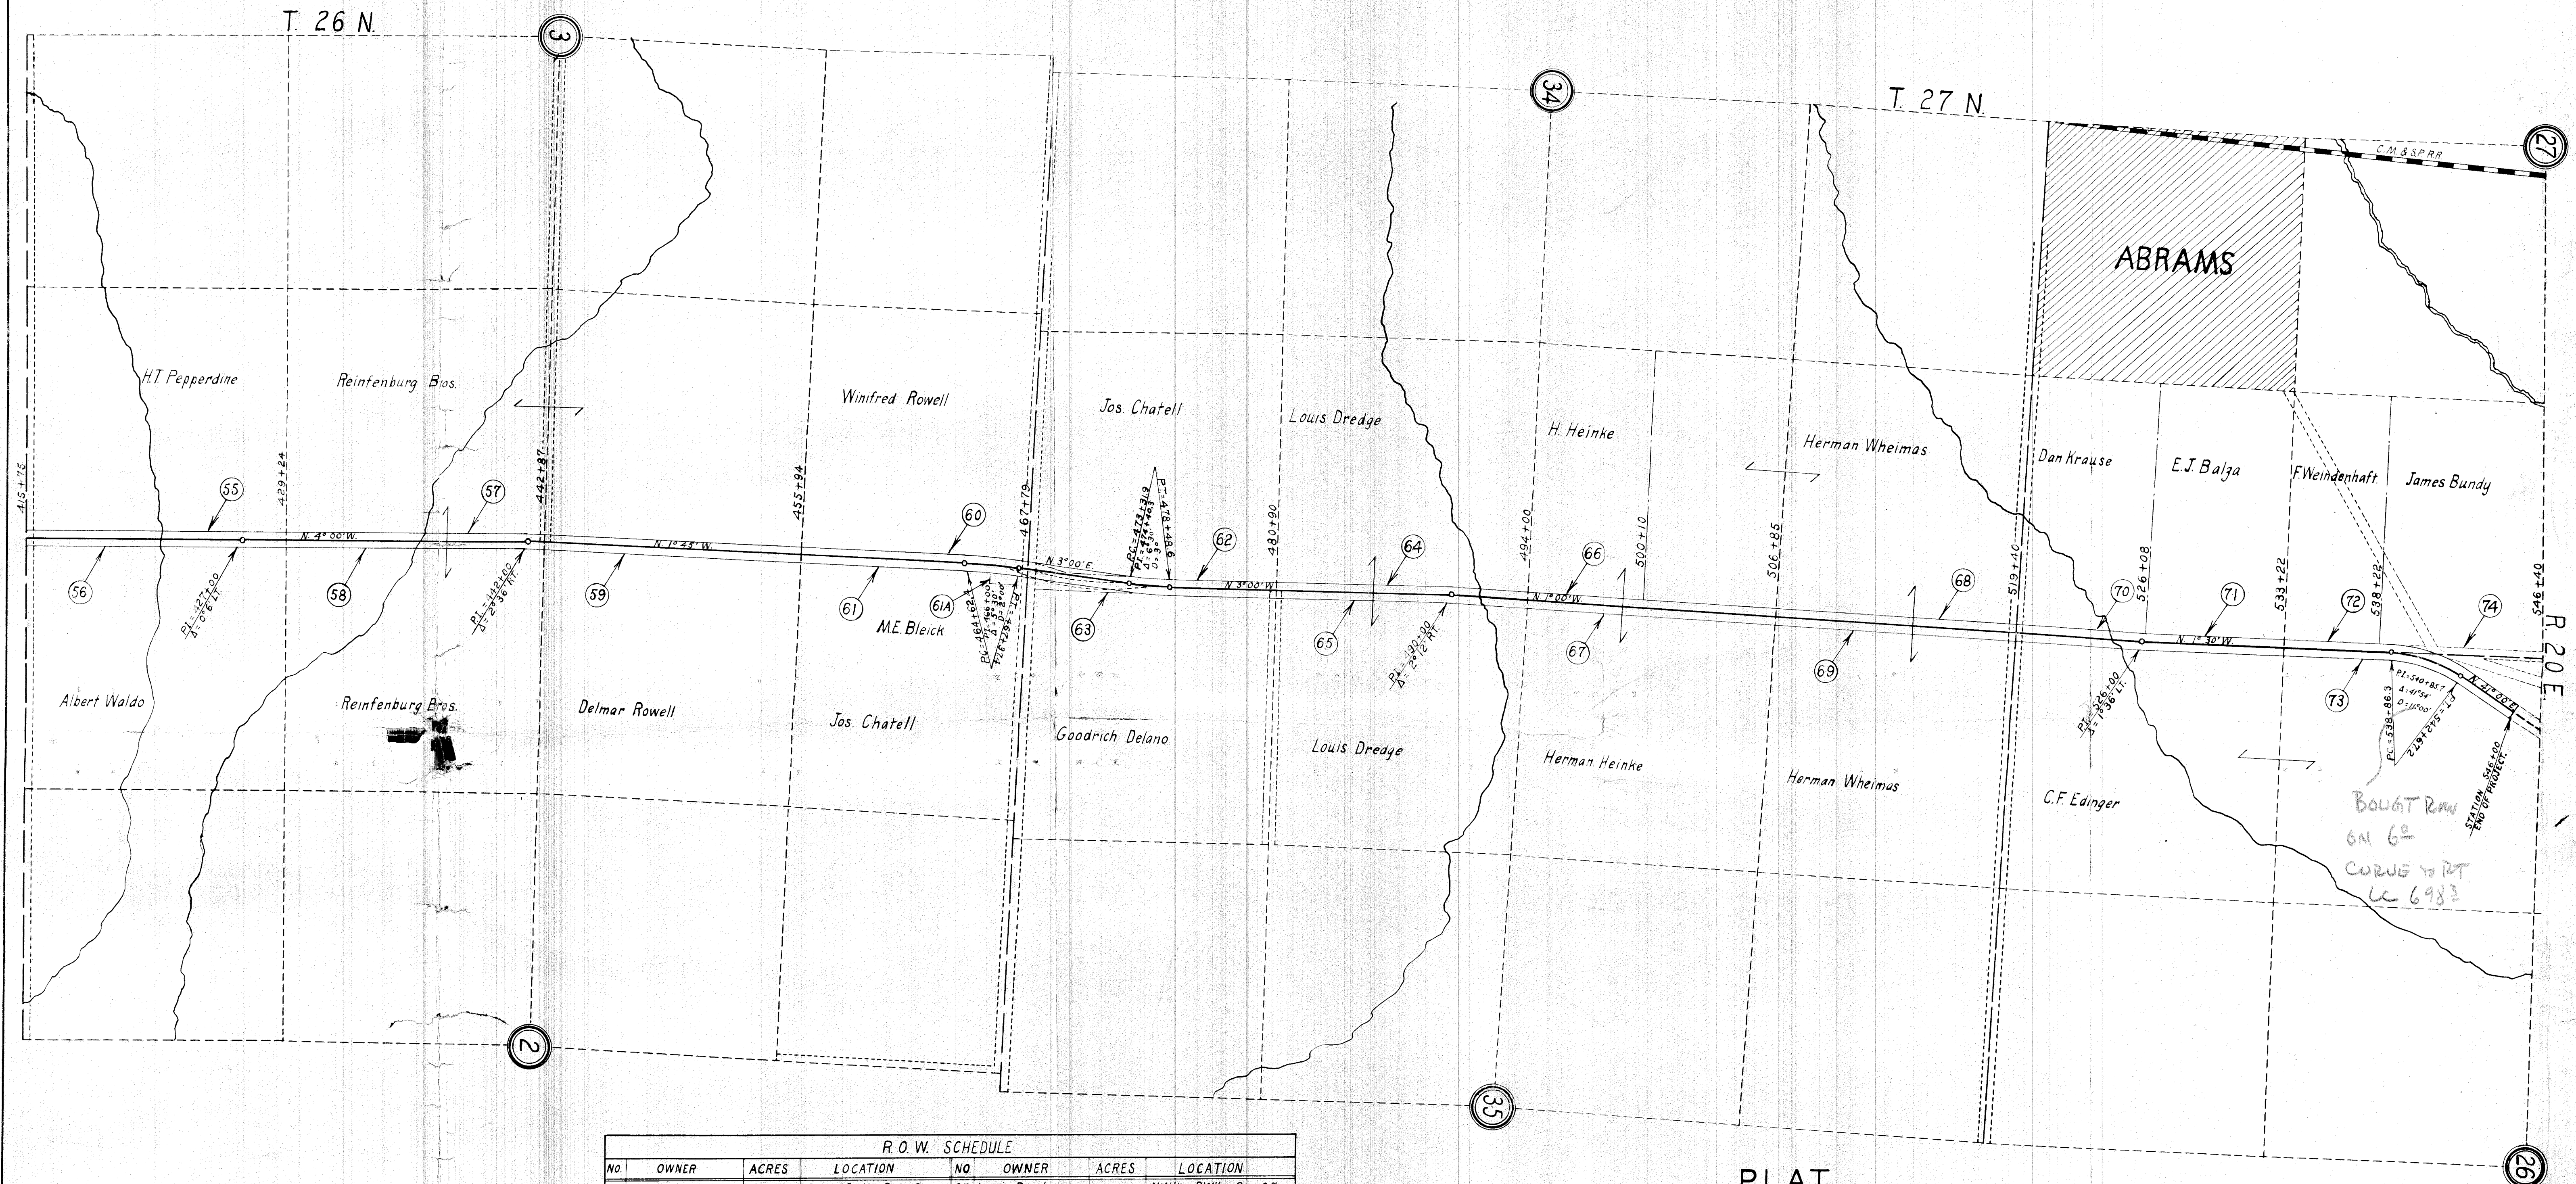


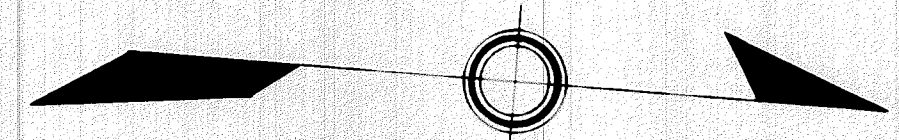

R. O. W. SCHEDULE							
NO.	OWNER	ACRES	LOCATION	NO.	OWNER	ACRES	LOCATION
55	HTPepperdine		SE 1/4-SE 1/4 Sec. 3	65	Louis Dredge		NW 1/4-SW 1/4 Sec. 35
56	Albert Waldo		SW 1/4-SW 1/4 Sec. 2	66	Herman Heinke		SE 1/4-NE 1/4 Sec. 34
57	Reinfenburg Bros.		NE 1/4-SE 1/4 Sec. 3	67	Herman Heinke		SW 1/4- NW 1/4 Sec. 35
58	Reinfenburg Bros.		NW 1/4-SW 1/4 Sec. 2	68	Herman Wheimas		NE 1/4-NE 1/4 Sec. 34
59	Delmar Rowell		SW 1/4-NW 1/4 Sec.2	69	Herman Wheimas		NW 1/4-NW 1/4 Sec. 35
60	Winifred Rowell		NE 1/4-NE 1/4 Sec. 3	70	Dan Krause		SE 1/4-SE 1/4 Sec. 27
61	Jos. Chatell		NW 1/4-NW 1/4 Sec.2	71	E.J.Balga		SE 1/4-SE 1/4 Sec. 27
61A	M.E. Bleick		NW 1/4-NW 1/4 Sec.2	72	F.Weindenhaft		NE 1/4-SE 1/4 Sec. 27
62	Jos. Chatell		SE 1/4-SE 1/4 Sec. 34	73	C.F.Edinger		W 1/2-SW 1/4 Sec. 26
63	Goodrich Delano		SW 1/4-SW 1/4 Sec. 35	74	James Bundy		NE 1/4-SE 1/4 Sec. 27
64	Louis Dredge		NE 1/4-SE 1/4 Sec.34				

PLAT
OF
GREEN BAY-OCNTO-MARINETTE ROAD
BETWEEN
SUAMICO-ABRAMS
SHOWING RIGHT OF WAY REQ'D.

PLAT
OF
RIGHT OF WAY
REQUIRED
WISCONSIN HIGHWAY COMMISSION
MADISON WIS
SCALE 1" = 400 FEET.