

REV. DATE: 02/19/93
PLOT NAME: 55CRW-0
FILE NAME: 55CRW-0
ORIGINATOR: WISCONSIN DEPARTMENT OF TRANSPORTATION & ASSOCIATES, INC.

R/W PROJECT NUMBER 4050-02-21	SHEET NUMBER	TOTAL SHEETS
FEDERAL PROJECT NUMBER	4.0	11

PLAT OF RIGHT OF WAY REQUIRED FOR

SHERWOOD - NORTH COUNTY LINE

S.T.H. 55 CALUMET CO.


CONVENTIONAL SIGNS AND ABBREVIATIONS

AC.	ACRES	PED	PEDESTAL
AC. REM.	ACRES REMAINING	●	R/W MONUMENT
A.P.	ACCESS POINT	P.L.	PROPERTY LINE
B.	BARN	P.L.E.	PERMANENT LIMITED EASEMENT
BLDG.	BUILDING	R.	RANGE
CO.	COMPANY	RD.	ROAD
CORP.	CORPORATION	R/W	RIGHT OF WAY
C.T.H.	COUNTY TRUNK HIGHWAY	S.	SHED
D.	DEED	S.T.H.	STATE TRUNK HIGHWAY
E.	EAST	T.	TOWN
ET. AL.	AND OTHERS	TEMP.	TEMPORARY
G.	GARAGE	T.L.E.	TEMPORARY LIMITED EASEMENT
GN	GRID NORTH	VOL.	VOLUME
H.	HOUSE	W.	WEST
INC.	INCORPORATED	WIS.	WISCONSIN
L.C.	LAND CONTRACT		
N	NORTH		

COMPENSABLE NON-COMPENSABLE

POWER POLE	■	□
TELEPHONE POLE	●	○
SIGN	⌢	⌢
TELEPHONE PEDESTAL	■	□

NO ACCESS (BY ACQUISITION)	
NO ACCESS (BY STATUTORY AUTHORITY)	●●●●●
NO ACCESS (BY PREVIOUS PROJECT)	◆◆◆◆◆

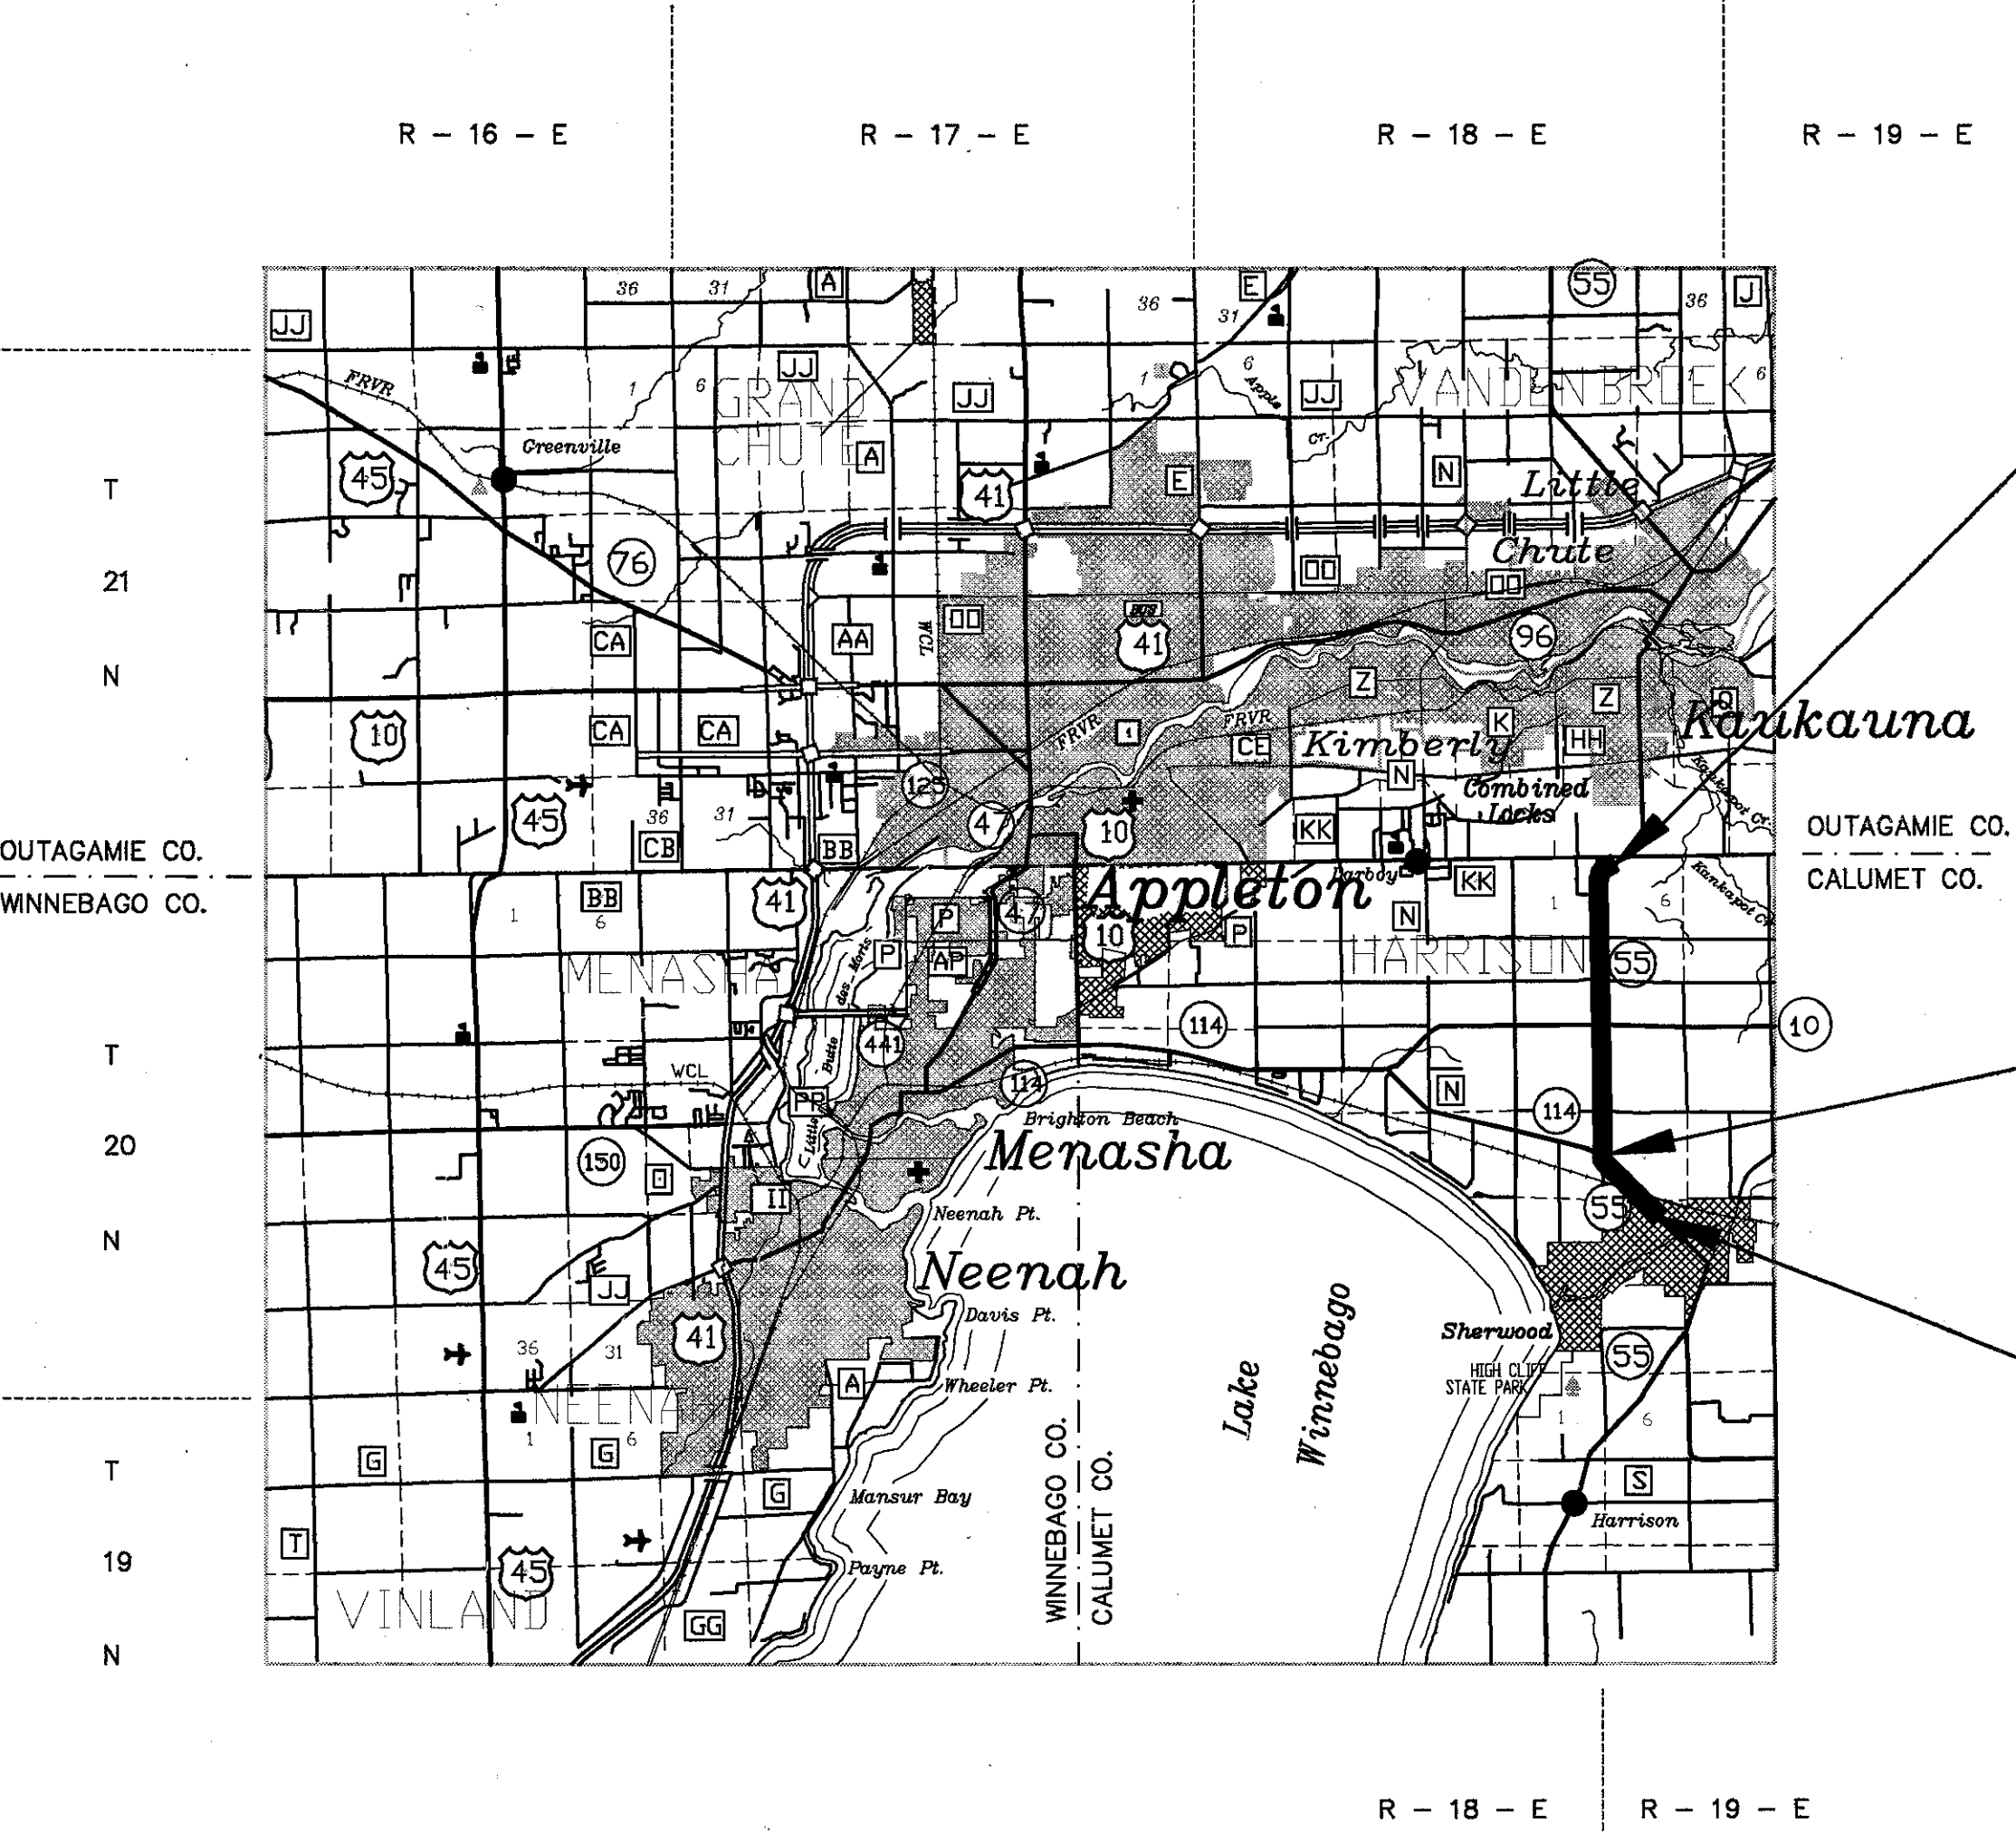

END RELOCATION ORDER

PROJECT 4050-02-21
STATION 178+20.94
1,717.142 FEET NORTH OF AND 604.385 FEET
EAST OF THE WEST S.T.H. 114 CORNER OF SECTION
6, TOWNSHIP 20 NORTH, RANGE 19 EAST.
Y 821,163.635
X 2,419,040.906

FOR STATION EQUATIONS
SEE DETAIL SHEET 4.4

BEGIN RELOCATION ORDER


PROJECT 4050-02-21
STATION 405+47.31
0.073 FEET NORTH OF AND 39.047 FEET
WEST OF THE EAST 1/4 CORNER OF SECTION
30, TOWNSHIP 20 NORTH, RANGE 19 EAST.
Y 798,296.215
X 2,423,732.838

NOTES

COORDINATES AND BEARINGS ON THIS PLAT ARE ORIENTED TO THE WISCONSIN COORDINATE SYSTEM SOUTH ZONE. ALL PLAT DISTANCES ARE GROUND LENGTH AND MAY BE CONVERTED TO GRID LENGTH BY MULTIPLYING THE DISTANCE BY THE GRID FACTOR PROVIDED ON THE DETAIL SHEETS.

RIGHT OF WAY MONUMENTS ARE TYPE 2 AND ARE PLACED PRIOR TO OR AT THE TIME OF LAND TITLE TRANSFER.

RIGHT OF WAY BOUNDARIES ARE DEFINED WITH COURSES OF THE PERIMETER OF THE HIGHWAY LANDS REFERENCED TO THE U.S. PUBLIC LAND SURVEY OR OTHER SURVEYS OF PUBLIC RECORD.

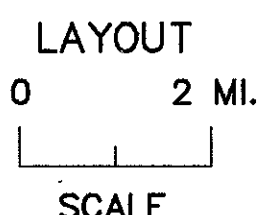

TOTAL NET LENGTH OF CENTERLINE = 4.70 MI.


REVISION DATE 9-21-93 2-1-94 12-21-95 11-12-96	STATE OF WISCONSIN DEPARTMENT OF TRANSPORTATION APPROVED: DATE: 2/24/93 <i>James L. Jones</i> DISTRICT DIRECTOR
--	---

INDEX OF PARCELS

PARCEL NO.	SHEET NO.	OWNER
1	4.2	WILLIAM M. & THERESA F. SCHLAACK
2	4.2	JOSEPH & CECILIA SMET
3	4.2	ROBERT H. & ELIZABETH O. STEFFES
4	4.3	ROMAN, JR. & VIRGINIA SALM
5	4.4	WALLACE & FAYE A. RUSCH
6	4.4	WAYNE A. & CAROL J. FISCHER
7	4.5	CARMEN THIEL
8	4.5	CLETUS H. & MARY ANN MEYERHOFER
9	4.5	KEITH A. & TAMMY J. PROSPON
10	4.5	WHITE CLOVER DAIRY, INC.
11	4.5	MORNING STAR DAIRY
12	4.5	ROBERT J. & NOREEN M. OTTO
13	4.5	BRUCE & LORI MEYERHOFER
14	4.5	WALTER & MARTHA MARCHESKE
15	4.6	JOSEPH J. & KAY L. SPRANGERS
16	4.6	KENNETH L. TENNESSEN
17	4.7	PAUL J. & RUTH STUMPF
18	4.7	LAWRENCE F. & CAROL E. KAUER
19	4.7, 4.8, 4.9	DAVID E. & MARGARET E. WITTMANN (L.C.)
20	4.9	JAMES & BEVERLY LEHRER
21	4.9	LYLE F. & LOLA A. NIENHAUS
22	4.9	RALPH M. & SUZANNE HOPFENSBERGER
23	4.9	EARL F. & MARY HOPFENSBERGER
24	4.9	MELVIN N. BAETEN
25	4.10	JOHN L. & RUTH A. VAN TREECK
26	4.10	CLETUS & LOUISE VAN TREECK & JOHN VAN TREECK, JR. & RUTH VAN TREECK
27	4.2-4.5	STOCKBRIDGE & SHERWOOD TELEPHONE CO. TDS.
28	4.5	WISCONSIN ELECTRIC POWER CO.
29	4.5	WISCONSIN GAS CO.
30	4.6	STOCKBRIDGE & SHERWOOD TELEPHONE CO. TDS.
31	4.9	WISCONSIN ELECTRIC POWER CO.
32	4.7, 4.9, 4.10	WISCONSIN BELL, INC.
33	4.3, 4.4	JOSEPH D., JR. & PAMELA M. GRISHABER

AREAS SHOWN IN THE TOTAL ACRES COLUMN MAY BE APPROXIMATE AND ARE DERIVED FROM TAX ROLLS OR OTHER AVAILABLE SOURCES AND MAY NOT INCLUDE LANDS OF THE OWNER WHICH ARE NOT CONTIGUOUS TO THE AREA TO BE ACQUIRED.

REVISION DATE 9-21-93 2-1-94 12-21-95 11-12-96	ROUTE S.T.H. 55	COUNTY CALUMET	DATE 2-24-93	R/W PROJECT NUMBER 4050-02-21	SHEET NUMBER 4.1
	NOT TO SCALE			FEDERAL PROJECT NUMBER	

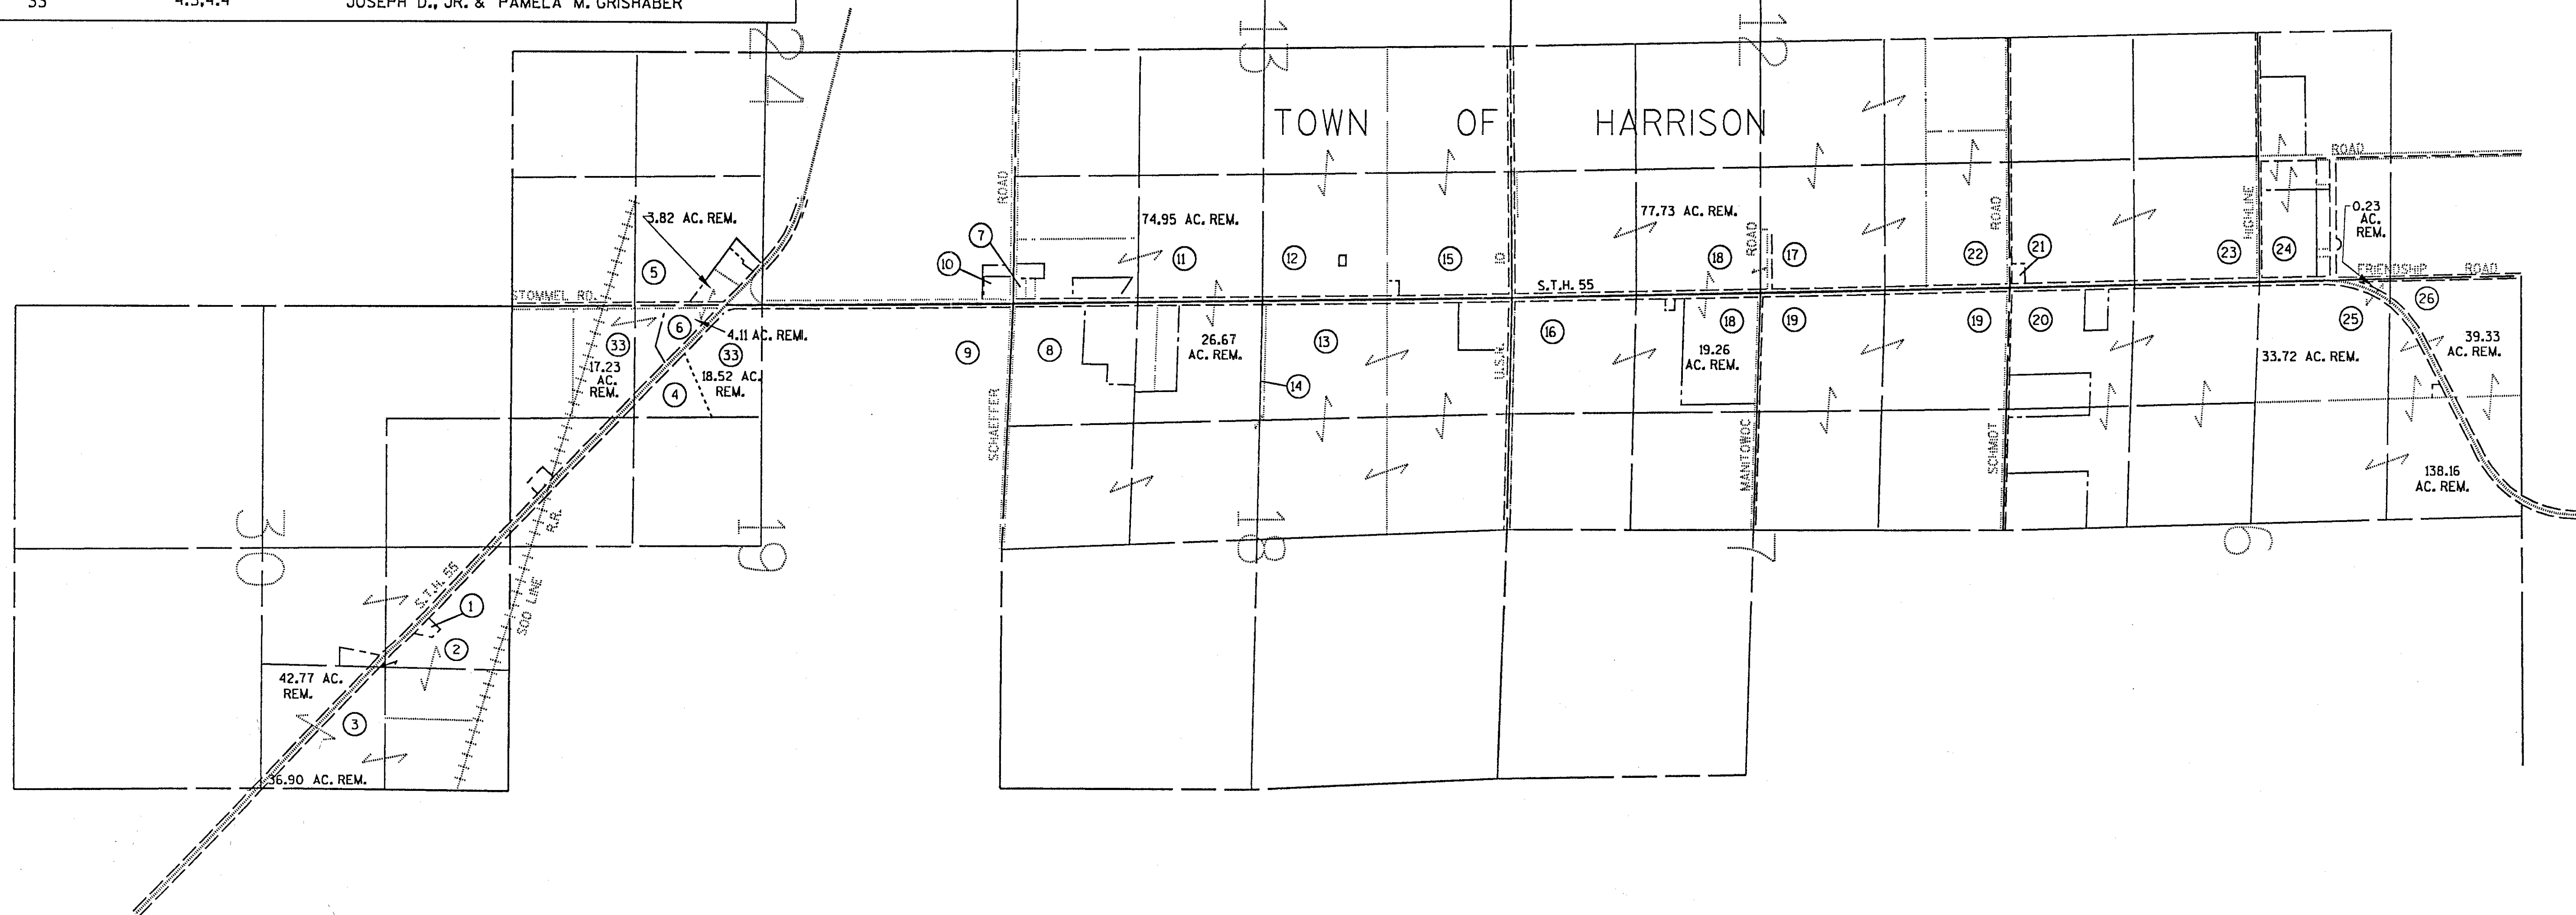

PLOT SCALE: 1"=1

PLOT NAME:

REV. DATE: 02/19/93
1-10-94

ORIGINATOR: KAPUR & ASSOCIATES, INC.


LEVELS ON: 1, 2, 3, 4, 5, 6, 7, 8, 9, 10, 11, 12, 13, 14, 15, 16, 17, 18, 19, 20, 21, 22, 23, 24, 25, 26, 27, 28, 29, 30, 31, 32, 33, 34, 35, 36, 37, 38, 39, 40, 41, 42, 43, 44, 45, 46, 47, 48, 49, 50, 51, 52, 53, 54, 55, 56, 57, 58, 59, 60, 61, 62, 63

ORIGINATOR: KAPUR & ASSOCIATES, INC. REV. DATE: 02/19/93 9-21-93 PLOT NAME: PLOT SCALE: 1"=50'

LEVELS ON= 1,2,3,4,5,6,7,8,9,10,11,12,13,14,15,16,17,18,19,20,21,22,23,24,25,26,27,28,29,30,31,32,33,34,35,36,37,38,39,40,41,42,43,44,45,46,47,48,49,50,51,52,53,54,55,56,57,58,59,60,61,62,63

SCHEDULE OF LANDS & INTERESTS REQUIRED									
PARCEL NUMBER	SHEET NUMBER	OWNER	INTEREST REQUIRED	TOTAL ACRES	R/W ACRES REQUIRED			TOTAL ACRES REM.	T.L.E. ACRES
					NEW	EXISTING	TOTAL		
1	4.2	WILLIAM M. & THERESA F. SCHLACK	T.L.E.	1.0	-	-	-	1.0	0.03
2	4.2	JOSEPH & CECELIA SMET	T.L.E.	40.20	-	-	-	40.20	0.14
3	4.2	ROBERT H. & ELIZABETH O. STEFFES	FEE	80	0.05	0.28	0.33	79.67	-
27	4.2-4.5	STOCKBRIDGE & SHERWOOD TELEPHONE CO.,TDS (40)	RELEASE OF RIGHTS	-	-	-	-	-	-

REVISION DATE 9-21-93 2-1-94 N.C. 12-21-95 N.C. 11-12-96 N.C.	ROUTE	COUNTY	DATE	R/W PROJECT NUMBER	SHEET NUMBER
	S.T.H. 55	CALUMET	2-24-93	4050-02-21	
	SCALE, FT. 0 100	GRID FACTOR 0.999975	FEDERAL PROJECT NUMBER	4.2	

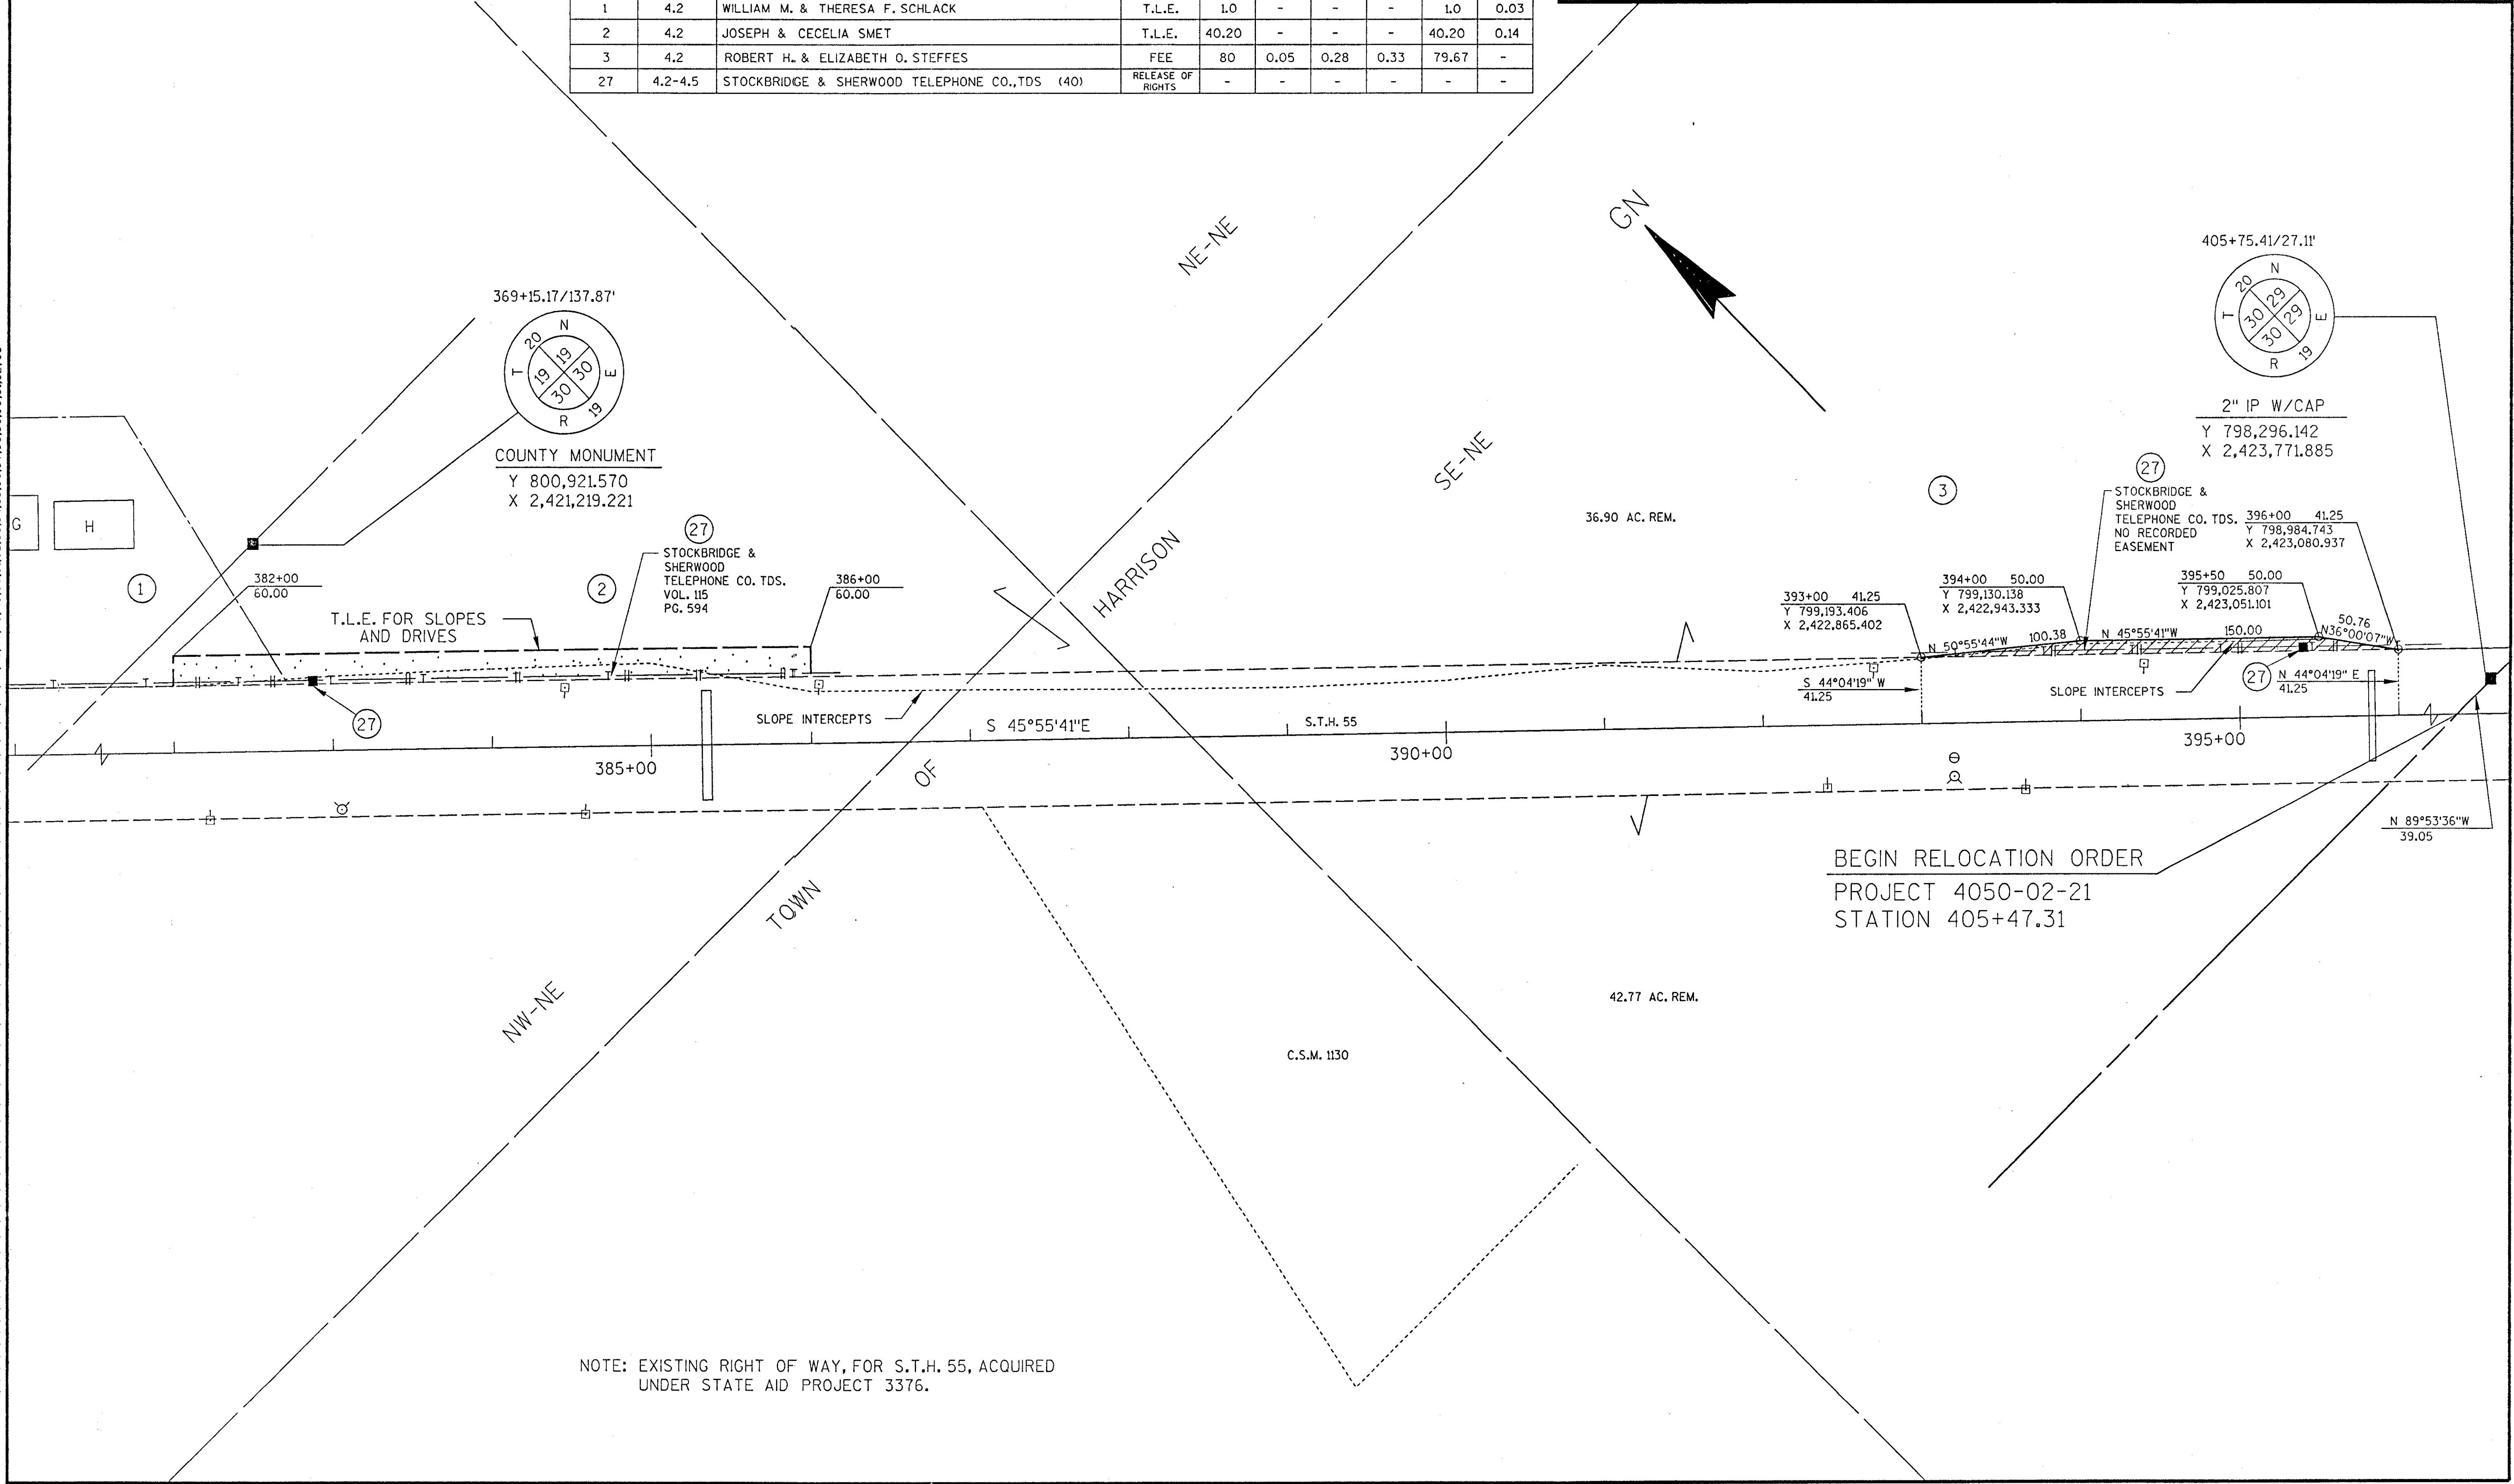


ORIGINATOR: KAPUR & ASSOCIATES, INC. REV. DATE: 02/19/93 9-21-93 PLOT NAME: PLOT SCALE: 1"=50'

LEVELS ON: 1,2,3,4,5,6,7,8,9,10,11,12,13,14,15,16,17,18,19,20,21,22,23,24,25,26,27,28,29,30,31,32,33,34,35,36,37,38,39,40,41,42,43,44,45,46,47,48,49,50,51,52,53,54,55,56,57,58,59,60,61,62,63

SCHEDULE OF LANDS & INTERESTS REQUIRED									
PARCEL NUMBER	SHEET NUMBER	OWNER	INTEREST REQUIRED	TOTAL ACRES	R/W ACRES REQUIRED			TOTAL ACRES REM.	T.L.E. ACRES
					NEW	EXISTING	TOTAL		
4	4.3,4.4	ROMAN, JR. & VIRGINIA SALM	FEE	7.22	0.09	0.49	0.58	6.64	-
27	4.2-4.5	STOCKRIDGE & SHERWOOD TELEPHONE CO.,TDS (40)	RELEASE OF RIGHTS	-	-	-	-	-	-
33	4.3 & 4.4	JOSEPH D., JR. & PAMELA M. GRISHABER	FEE	36.30	0.09	0.46	0.55	35.75	-


REVISION DATE 9-21-93 2-1-94 N.C. 12-21-95 N.C. 11-12-96 N.C.	ROUTE	COUNTY	DATE	R/W PROJECT NUMBER	SHEET NUMBER
	S.T.H. 55	CALUMET	2-24-93	4050-02-21	
	SCALE, FT.	GRID FACTOR		FEDERAL PROJECT NUMBER	
	0 100	0.9999975			4.3

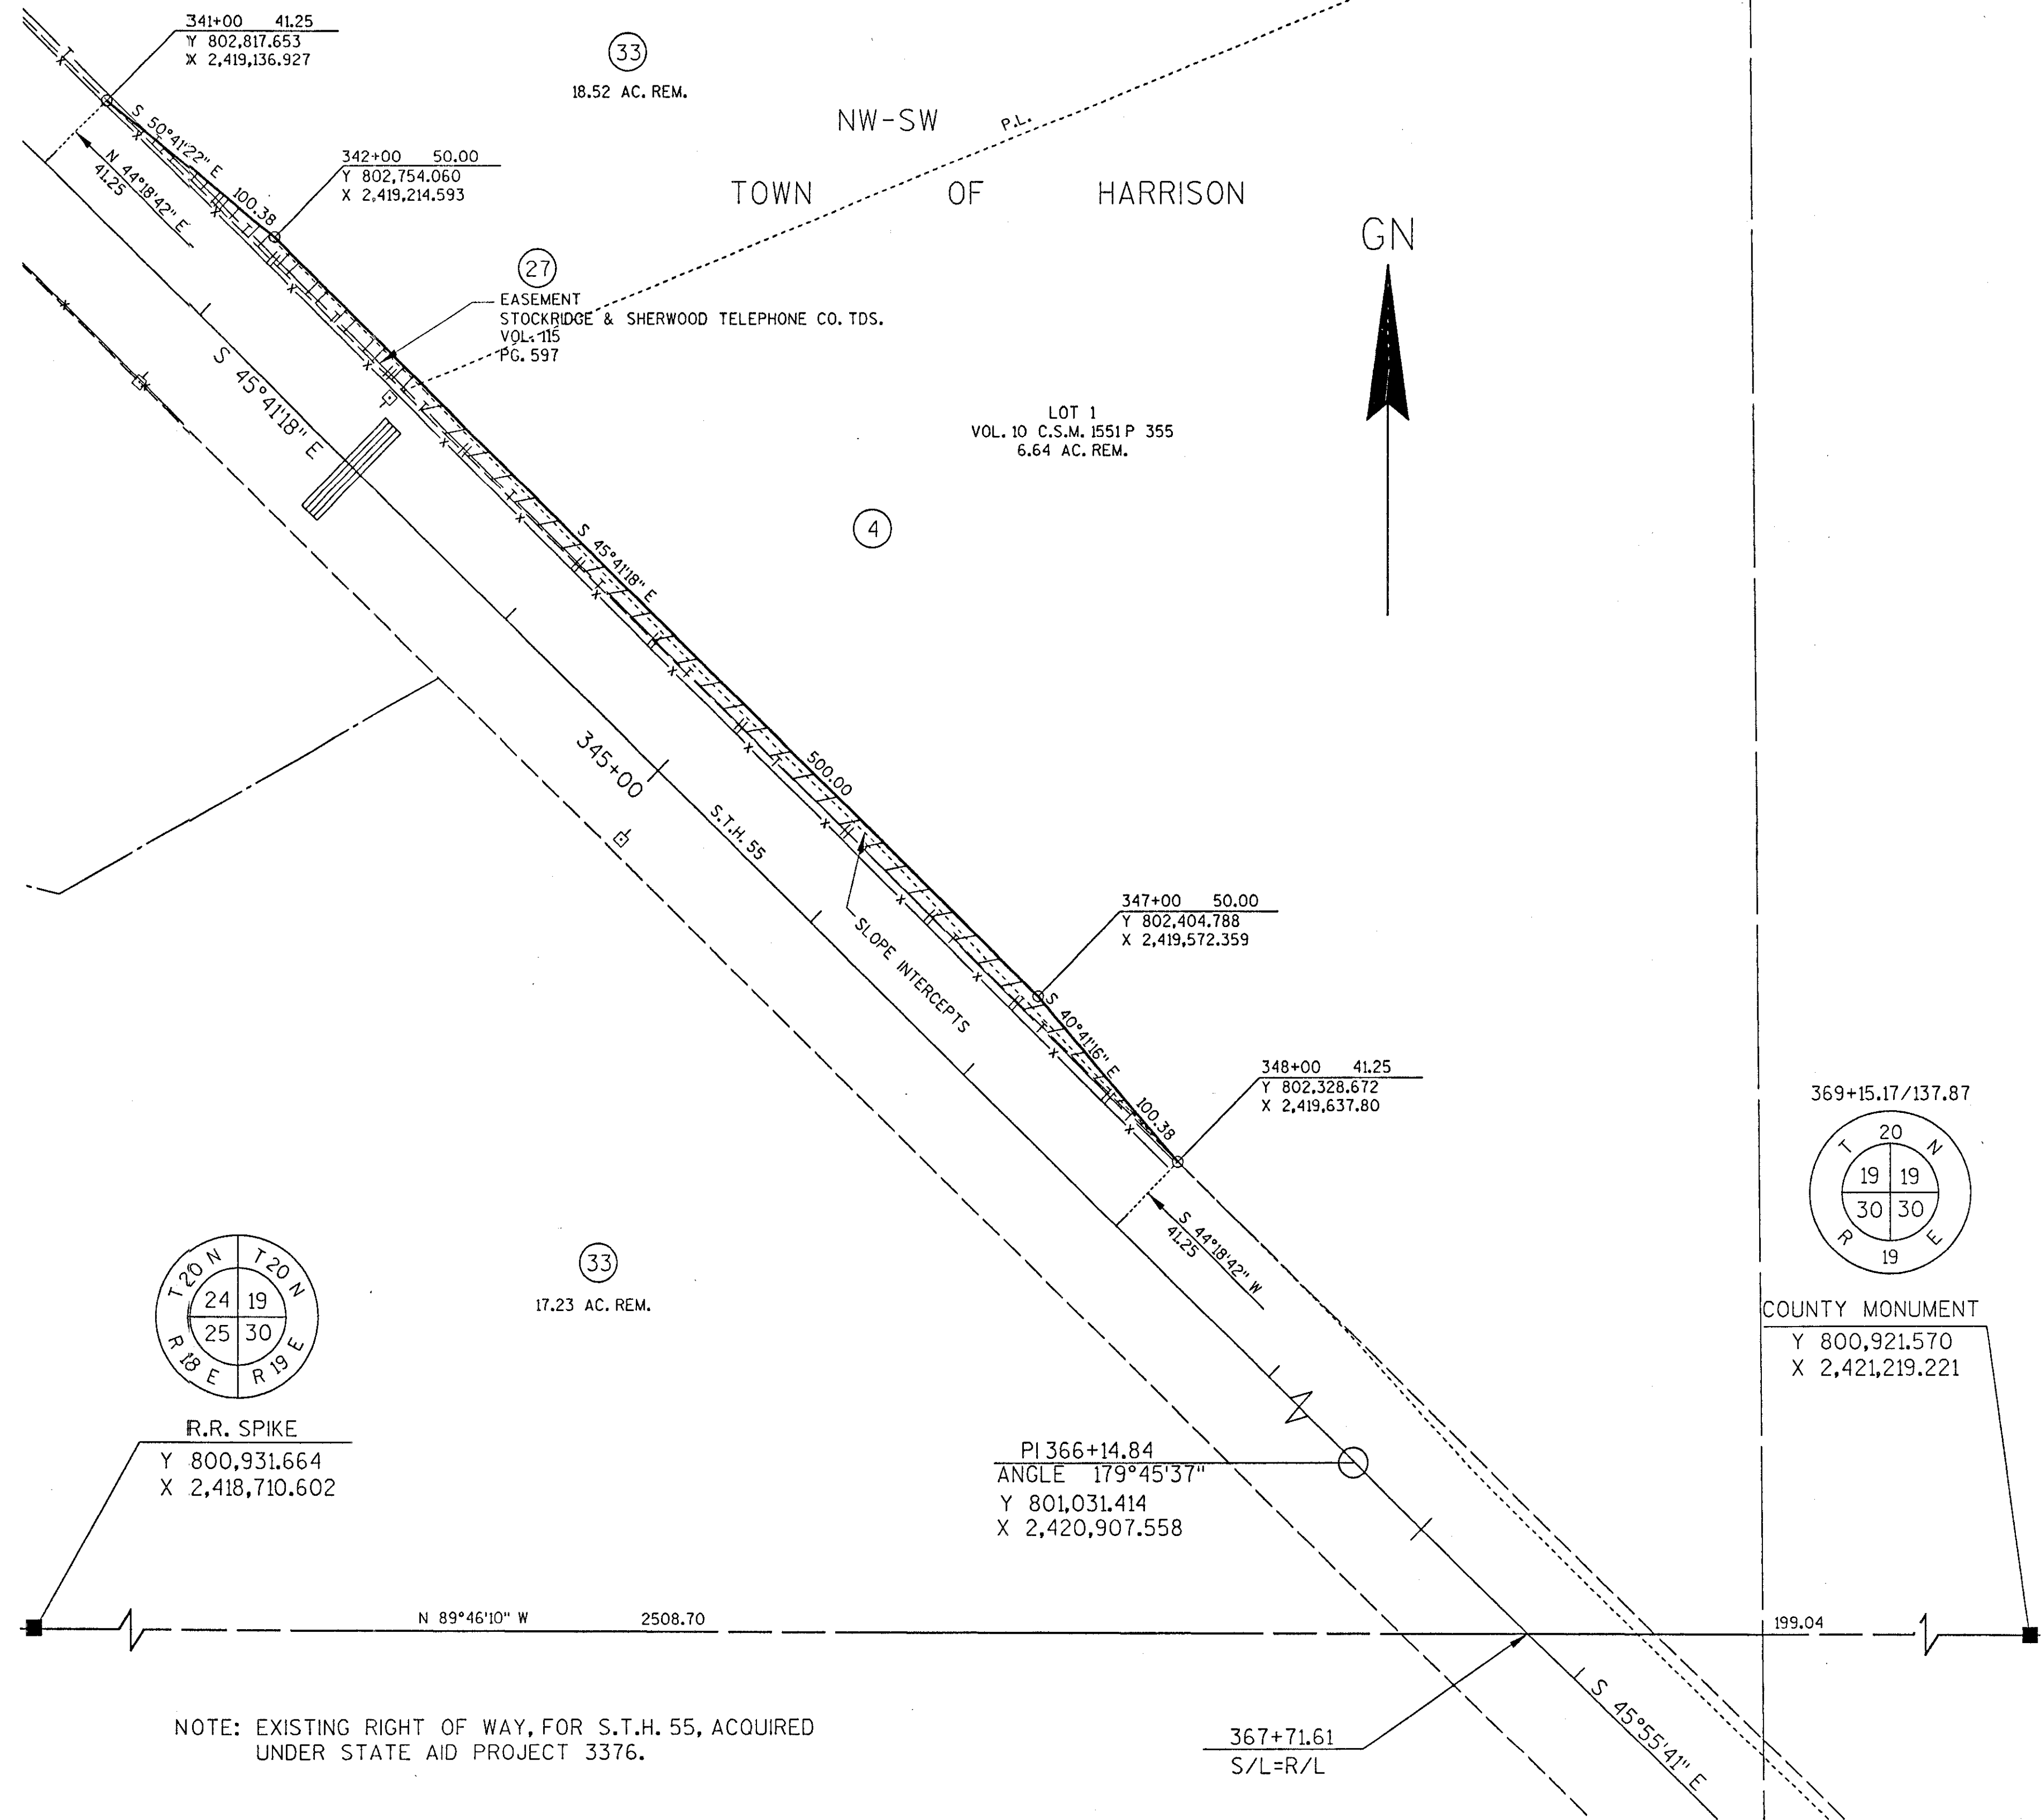

SCHEDULE OF LANDS & INTERESTS REQUIRED

PARCEL NUMBER	SHEET NUMBER	OWNER	INTEREST REQUIRED	TOTAL ACRES	R/W ACRES REQUIRED			TOTAL ACRES REM.	T.L.E. ACRES
					NEW	EXISTING	TOTAL		
5	4.4	WALLACE & FAYE A. RUSCH	FEE	67.63	0.39	0.22	0.61	67.02	-
6	4.4	WAYNE A. & CAROL J. FISCHER	FEE	9.89	1.40	0.64	2.04	7.85	-
27	4.2-4.5	STOCKBRIDGE & SHERWOOD TELEPHONE CO.,TDS (40)	RELEASE OF RIGHTS	-	-	-	-	-	-
33	4.3 & 4.4	JOSEPH D., JR. & PAMELA M. GRISHABER	FEE	SEE SHEET	4.3				

REVISION DATE 9-21-93 2-1-94 12-21-95 N.C. 11-12-96 N.C.	ROUTE	COUNTY	DATE	R/W PROJECT NUMBER	SHEET NUMBER
	S.T.H. 55	CALUMET	2-24-93	4050-02-21	
	SCALE, FT.	GRID FACTOR		FEDERAL PROJECT NUMBER	
	0 100	0.999975			4,4

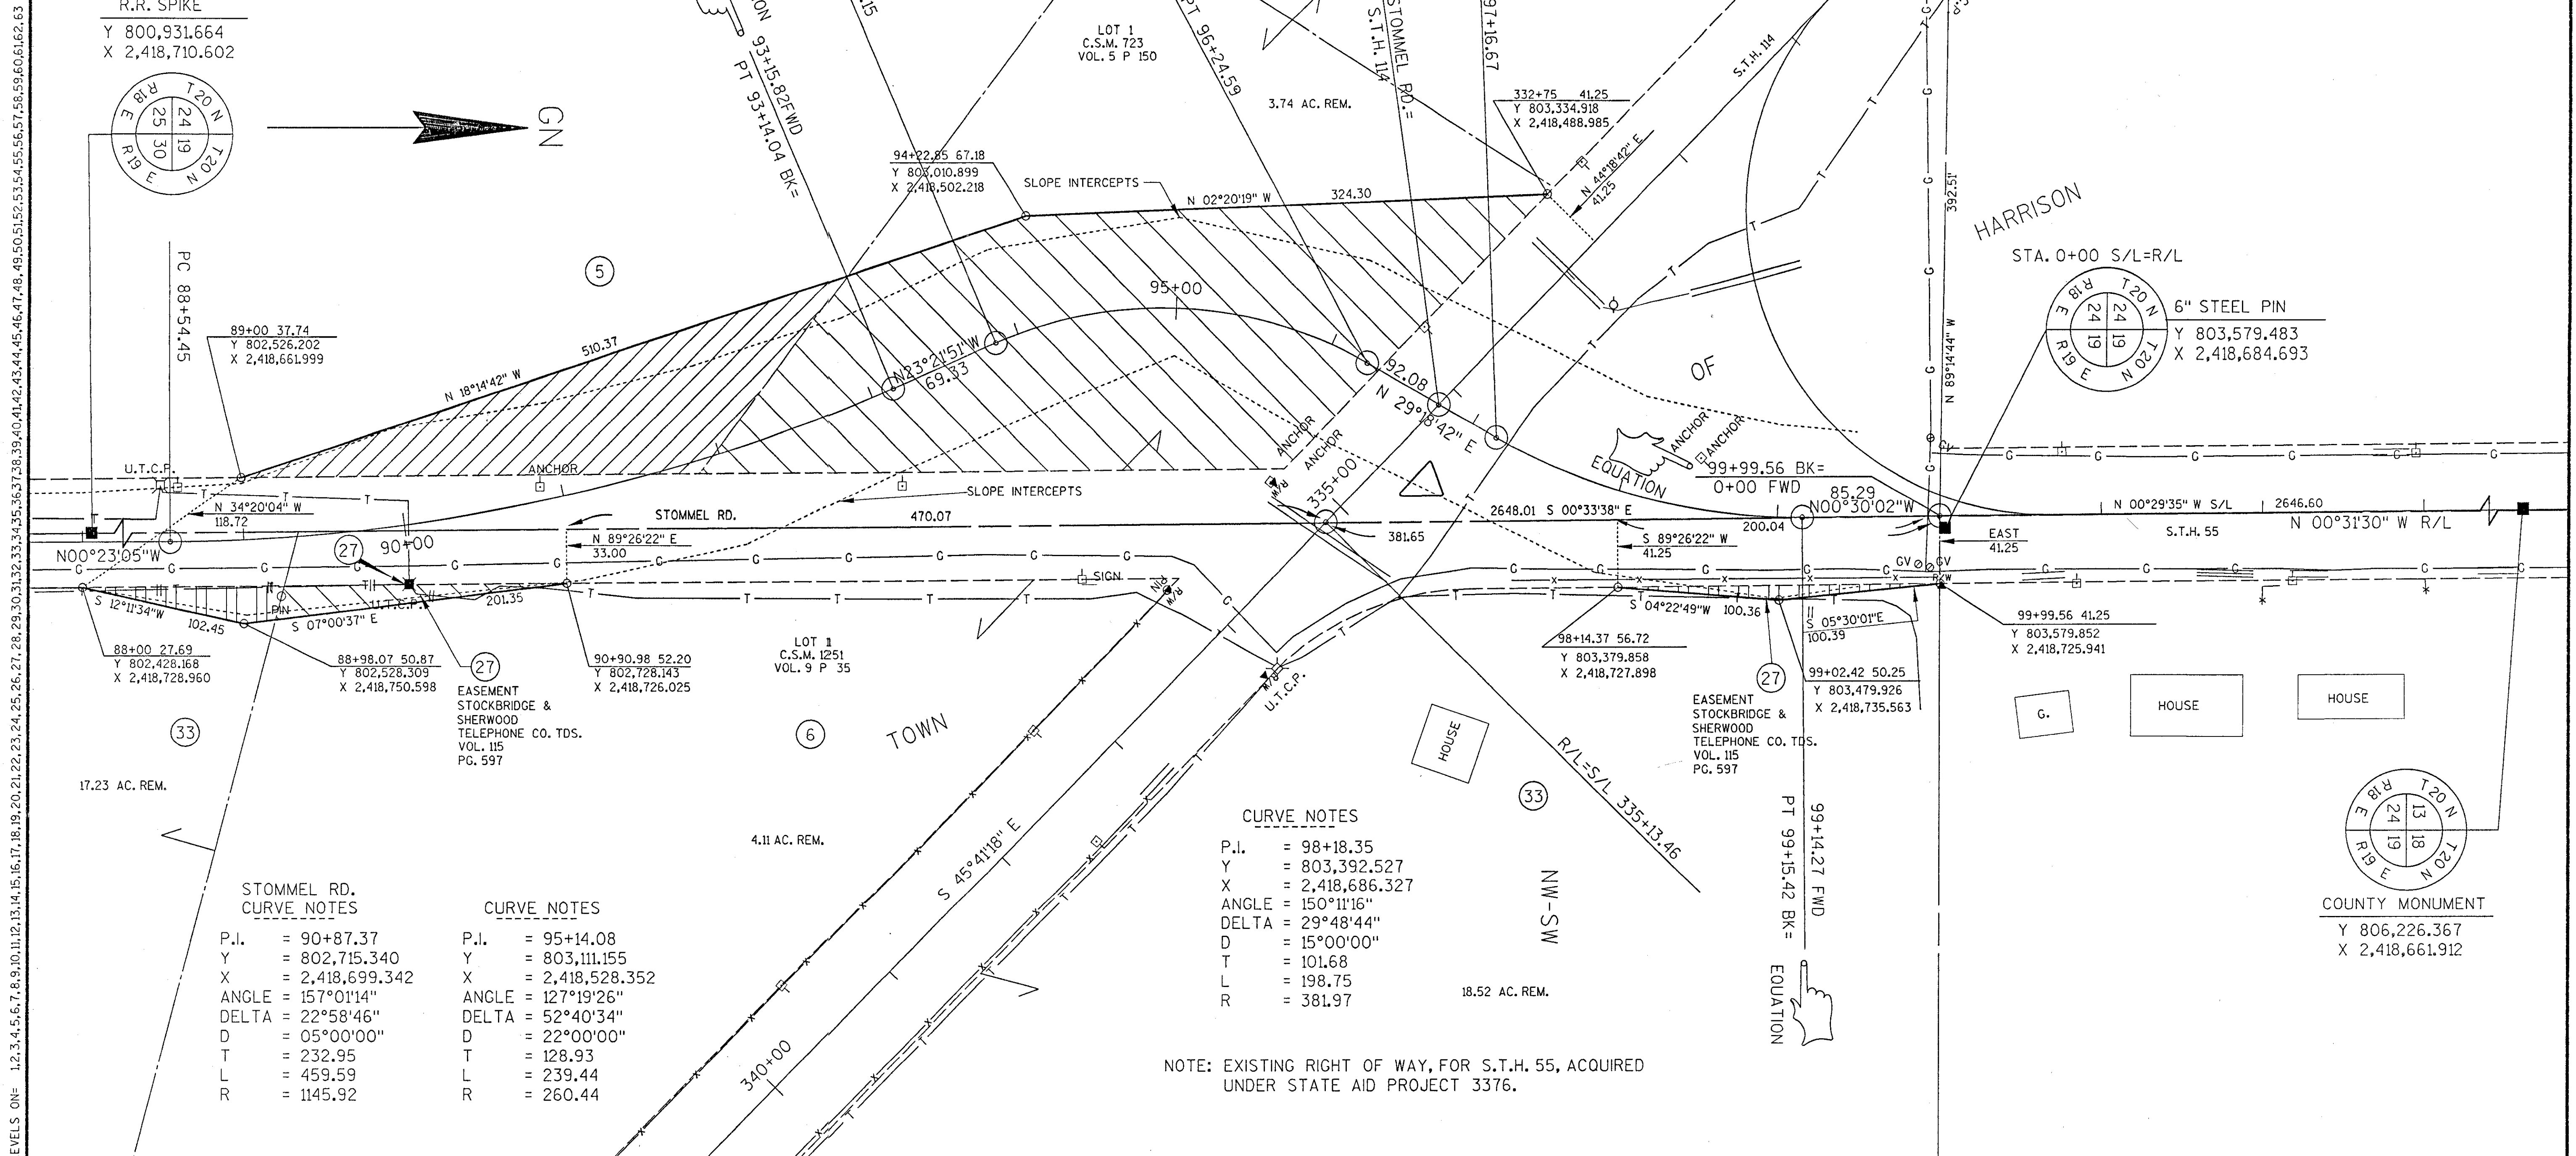

ORIGINATOR: KAPUR & ASSOCIATES, INC. REV. DATE: 02/19/93 1-25-94 PLOT SCALE: 1"=50' FILE NAME: 55CRW-4


REV. DATE: 02/19/93
PLOT NAME: 02-2-94
ORIGINATOR: KAPUR & ASSOCIATES, INC.
PLOT SCALE: 1"=50'

LEVELS ON= 12,3,4,5,6,7,8,9,10,11,12,13,14,15,16,17,18,19,20,21,22,23,24,25,26,27,28,29,30,31,32,33,34,35,36,37,38,39,40,41,42,43,44,45,46,47,48,49,50,51,52,53,54,55,56,57,58,59,60,61,62,63


SCHEDULE OF LANDS & INTERESTS REQUIRED

PARCEL NUMBER	SHEET NUMBER	OWNER	INTEREST REQUIRED	TOTAL ACRES	R/W ACRES REQUIRED			TOTAL ACRES REM.	T.L.E. ACRES
					NEW	EXISTING	TOTAL		
7	4.5	CARMEN THIEL	FEE	0.65	0.05	0.15	0.20	0.45	-
8	4.5	CLETUS H. & MARY ANN MEYERHOFER	FEE	27.53	0.06	0.14	0.20	27.33	-
9	4.5	KEITH A. & TAMMY J. PROPSON	FEE	37.38	0.03	0.12	0.15	37.23	-
10	4.5	WHITE CLOVER DAIRY, INC.	FEE	3.00	0.04	0.11	0.15	2.85	-
11	4.5	MORNING STAR DAIRY	FEE	101.88	0.08	0.18	0.26	101.62	-
12	4.5	ROBERT J. & NOREEN M. OTTO	FEE	80.00	0.15	0.24	0.39	79.61	-
13	4.5	BRUCE & LORI MEYERHOFER	FEE	140.00	0.07	0.13	0.20	139.80	-
14	4.5	WALTER & MARTHA MARCHESKE	FEE	109.50	0.01	0.02	0.03	109.47	-
27	4.2-4.5	STOCKRIDGE & SHERWOOD TELEPHONE CO. TDS. (40)	RELEASE OF RIGHTS	-	-	-	-	-	-
28	4.5	WISCONSIN ELECTRIC POWER CO. (41)	RELEASE OF RIGHTS	-	-	-	-	-	-
29	4.5	WISCONSIN GAS CO. (42)	RELEASE OF RIGHTS	-	-	-	-	-	-

REVISION DATE 9-21-93 2-1-94 12-21-95 N.C. 11-12-96 N.C.	ROUTE	COUNTY	DATE	R/W PROJECT NUMBER	SHEET NUMBER
	S.T.H. 55	CALUMET	2-24-93	4050-02-21	4.5
SCALE, FT. 0 100		GRID FACTOR 0.999975		FEDERAL PROJECT NUMBER	

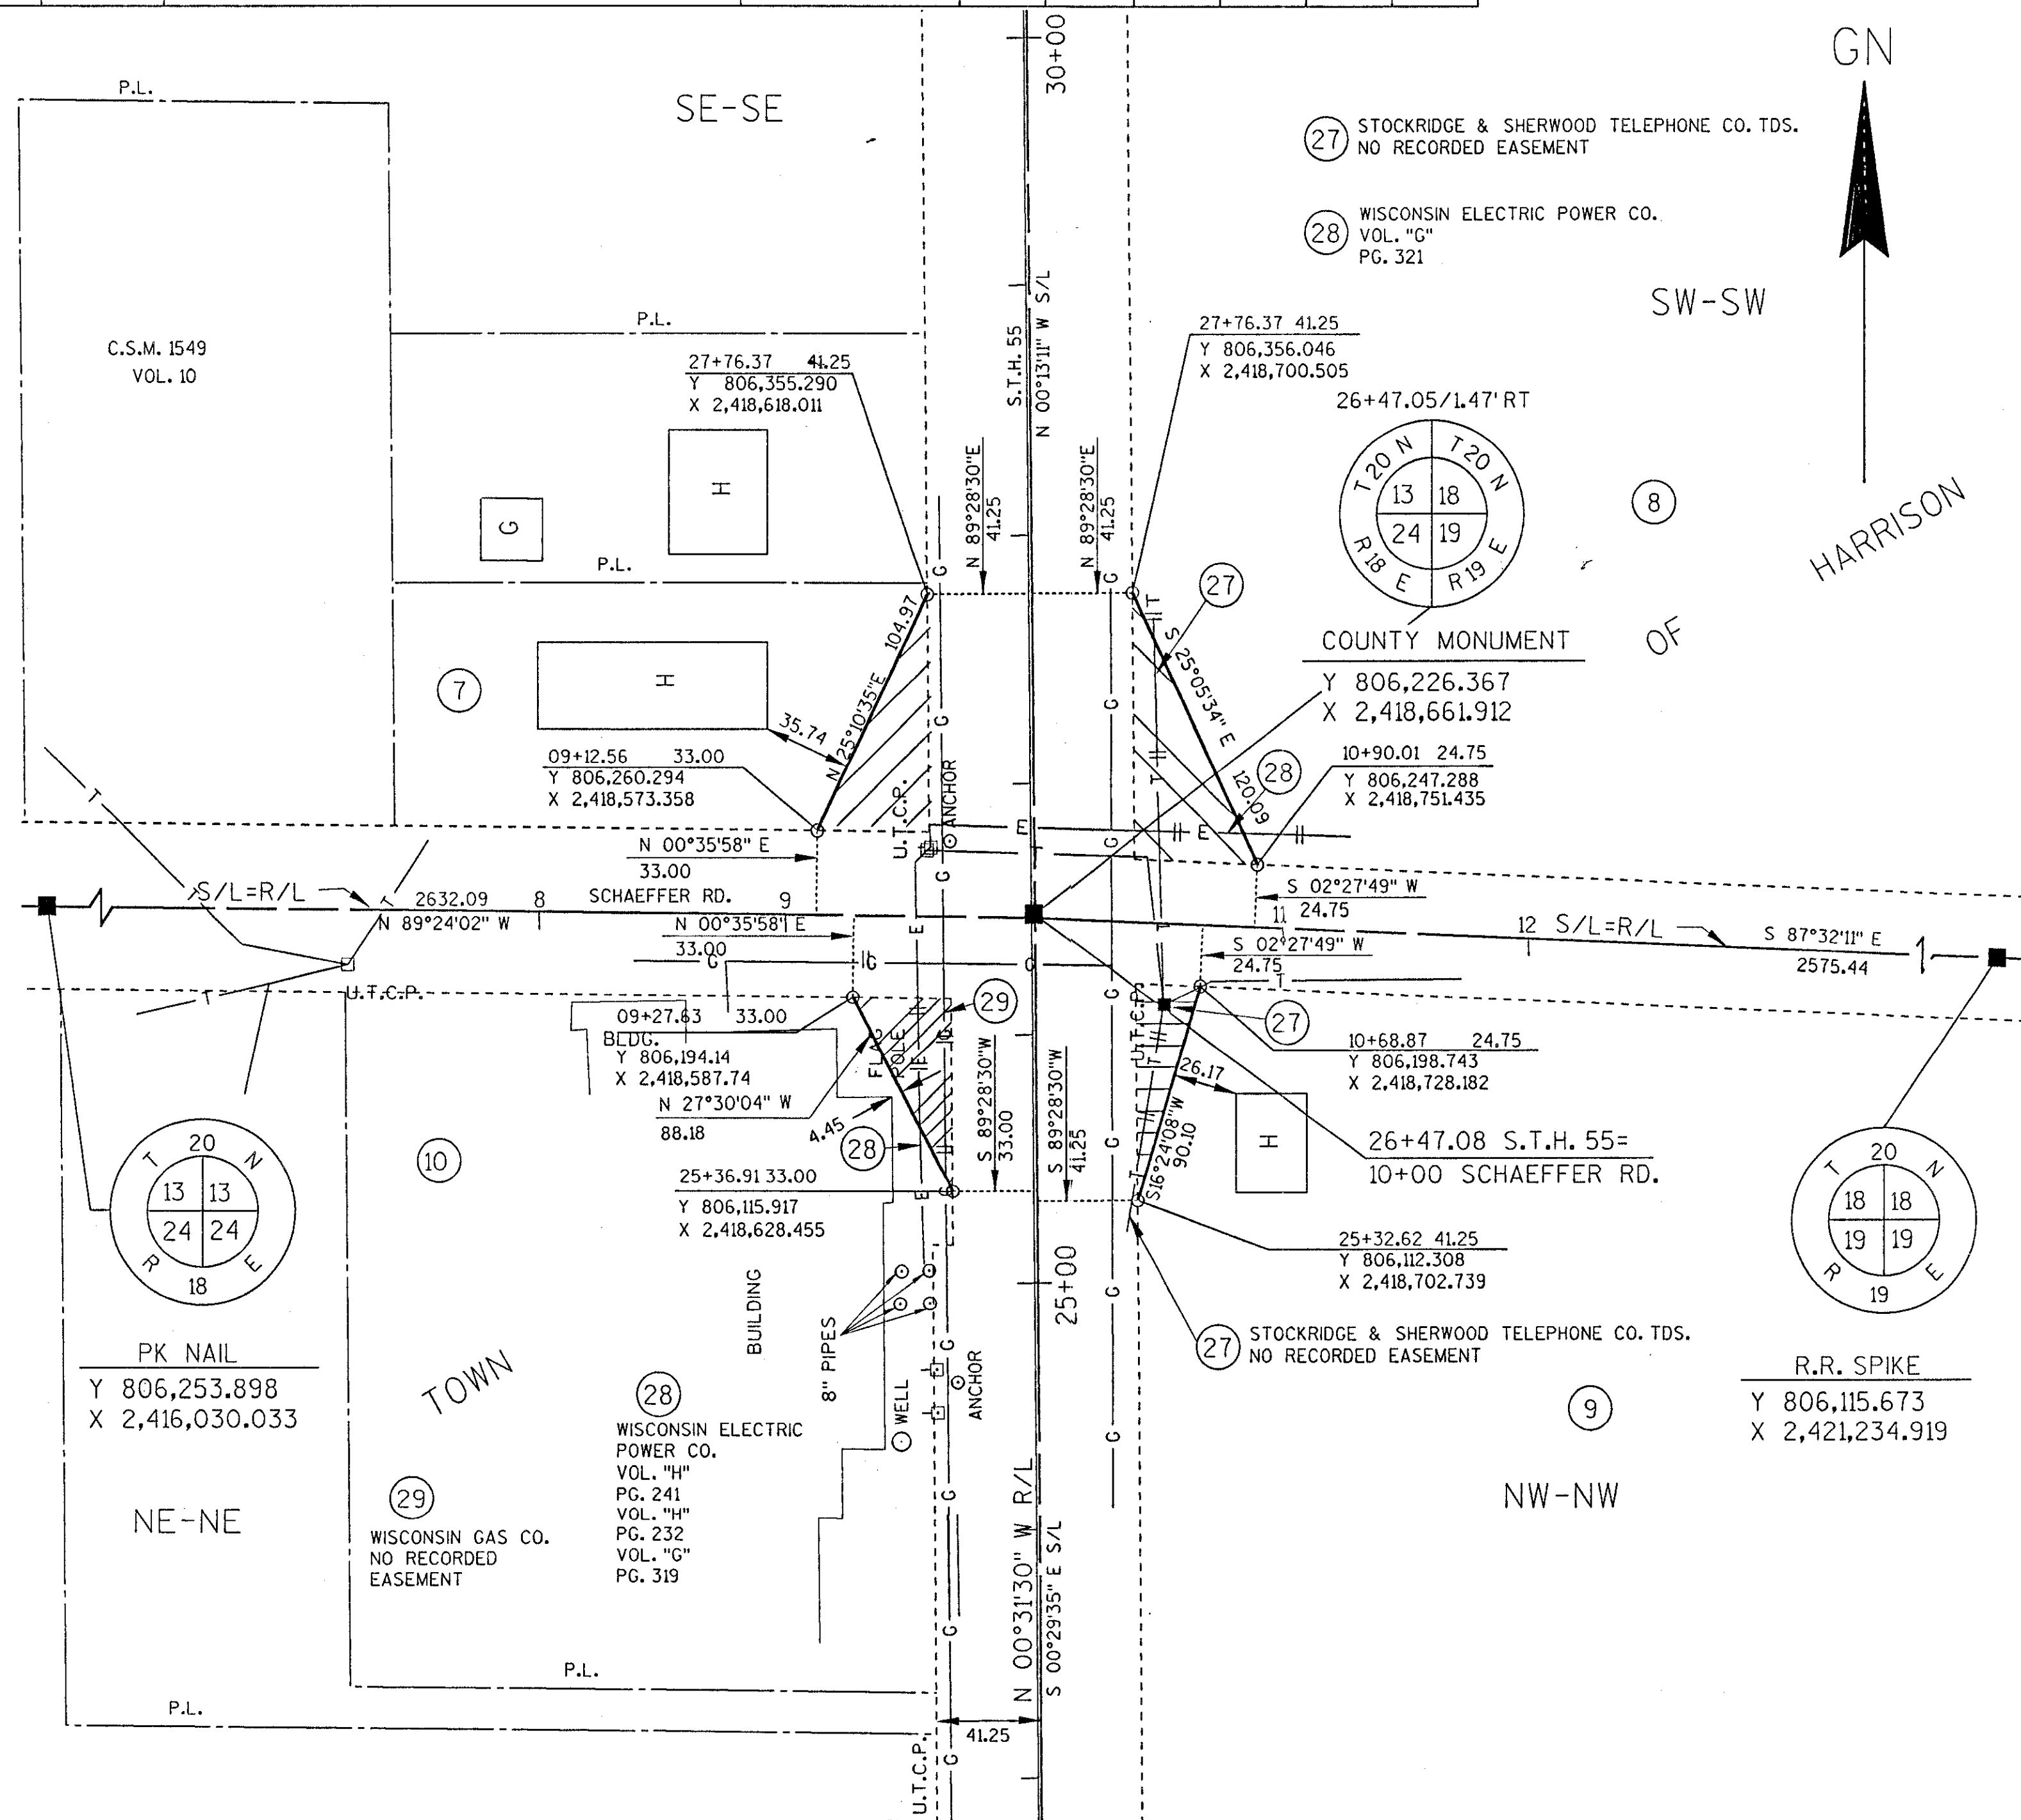

NOTE: EXISTING RIGHT OF WAY, FOR U.S.H. 55, ACQUIRED UNDER STATE AID PROJECT NO. 3376 AND SURVEY DEED OF RECORD, C.S.M. 1549.

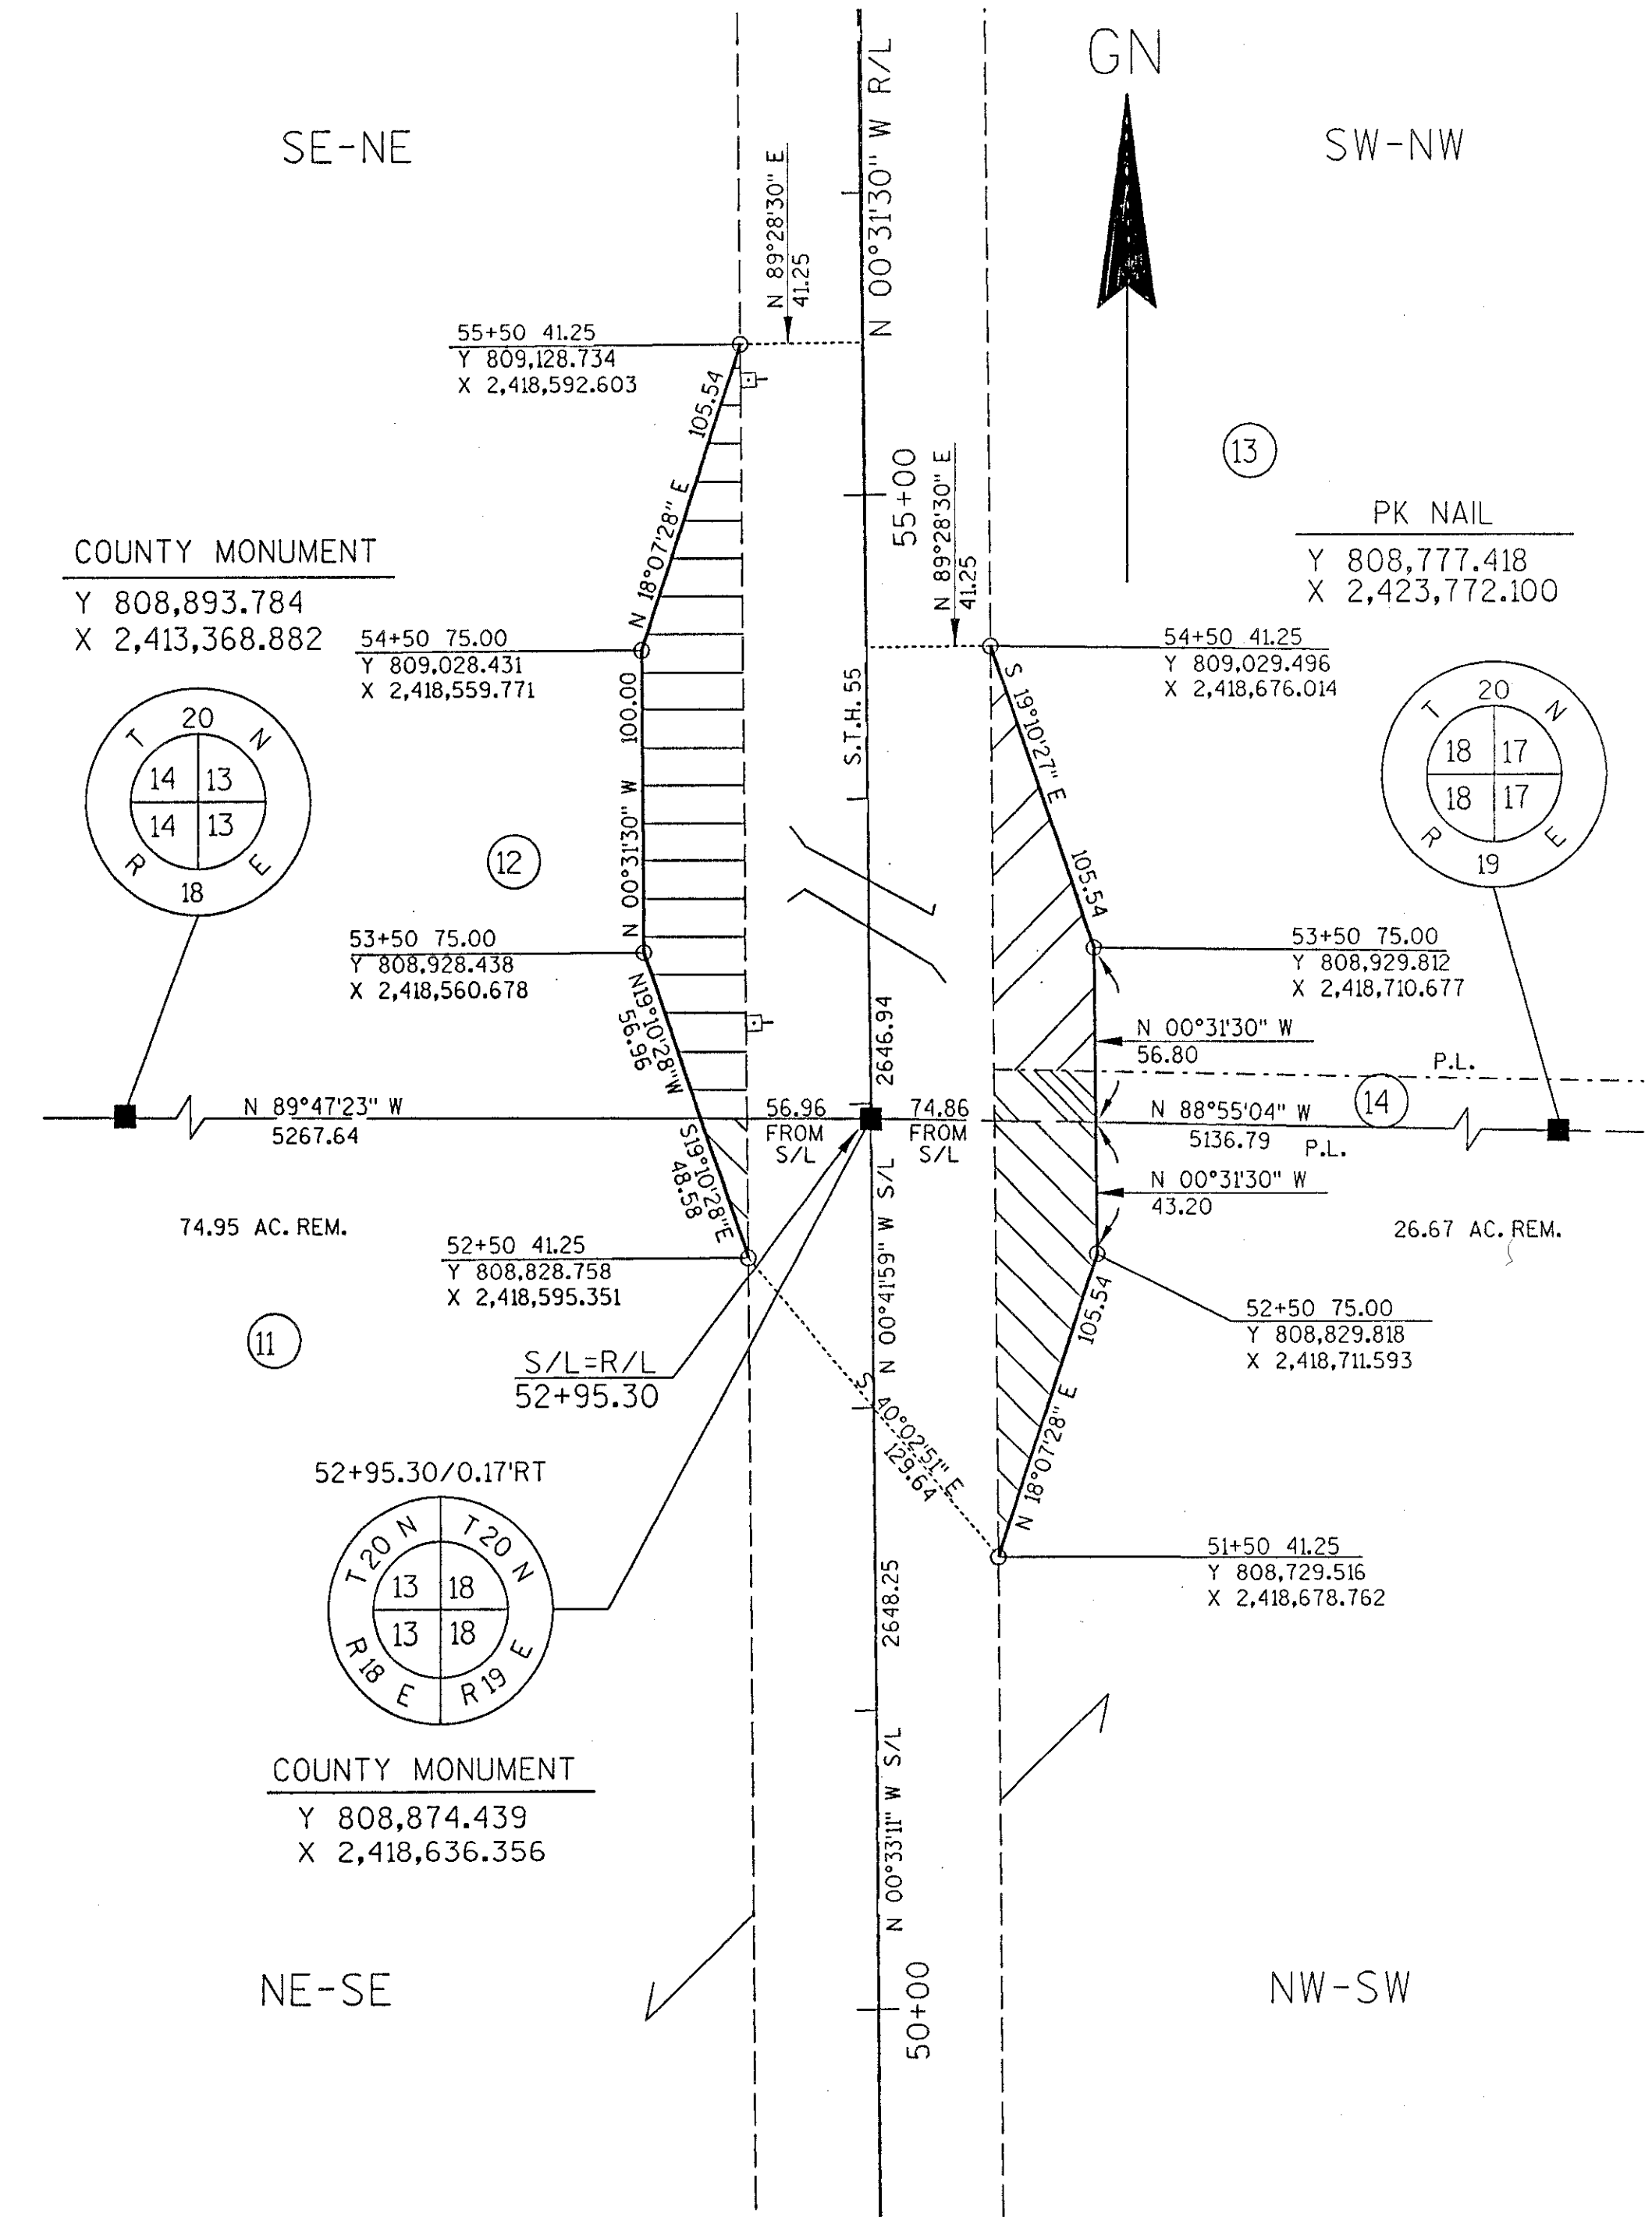

NOTE: EXISTING RIGHT OF WAY, FOR U.S.H. 55, ACQUIRED UNDER STATE AID PROJECT NO. 3376.

02/19/93
12-19-95
11-12-96

ORIGINATOR: KAPUR & ASSOCIATES, INC.

REV. DATE: 02/19/93
12-19-95
11-12-96

PLOT NAME:

PLOT SCALE: 1"=50'

LEVELS ONE 1,2,3,4,5,6,7,8,9,10,11,12,13,14,15,16,17,18,19,20,21,22,23,24,25,26,27,28,29,30,31,32,33,34,35,36,37,38,39,40,41,42,43,44,45,46,47,48,49,50,51,52,53,54,55,56,57,58,59,60,61,62,63

SCHEDULE OF LANDS & INTERESTS REQUIRED

PARCEL NUMBER	SHEET NUMBER	OWNER	INTEREST REQUIRED	TOTAL ACRES	R/W ACRES REQUIRED			TOTAL ACRES REM.	T.L.E. ACRES
					NEW	EXISTING	TOTAL		
15	4.6	JOSEPH J. & KAY L. SPRANGERS	FEE	79.44	0.15	0.28	0.43	79.01	-
16	4.6	KENNETH L. TENNESSEN	FEE	49.24	0.08	0.38	0.46	48.78	-
30	4.6	STOCKBRIDGE & SHERWOOD TELEPHONE CO. TDS. (45)	RELEASE OF RIGHTS	-	-	-	-	-	-

REVISION DATE
9-21-93 N.C.
2-1-94 N.C.
12-21-95
11-12-96


ROUTE COUNTY DATE
S.T.H. 55 CALUMET 2-24-93
SCALE, FT. GRID FACTOR
0 100 0.999975

R/W PROJECT NUMBER
4050-02-21

FEDERAL PROJECT NUMBER



SHEET NUMBER

4.6

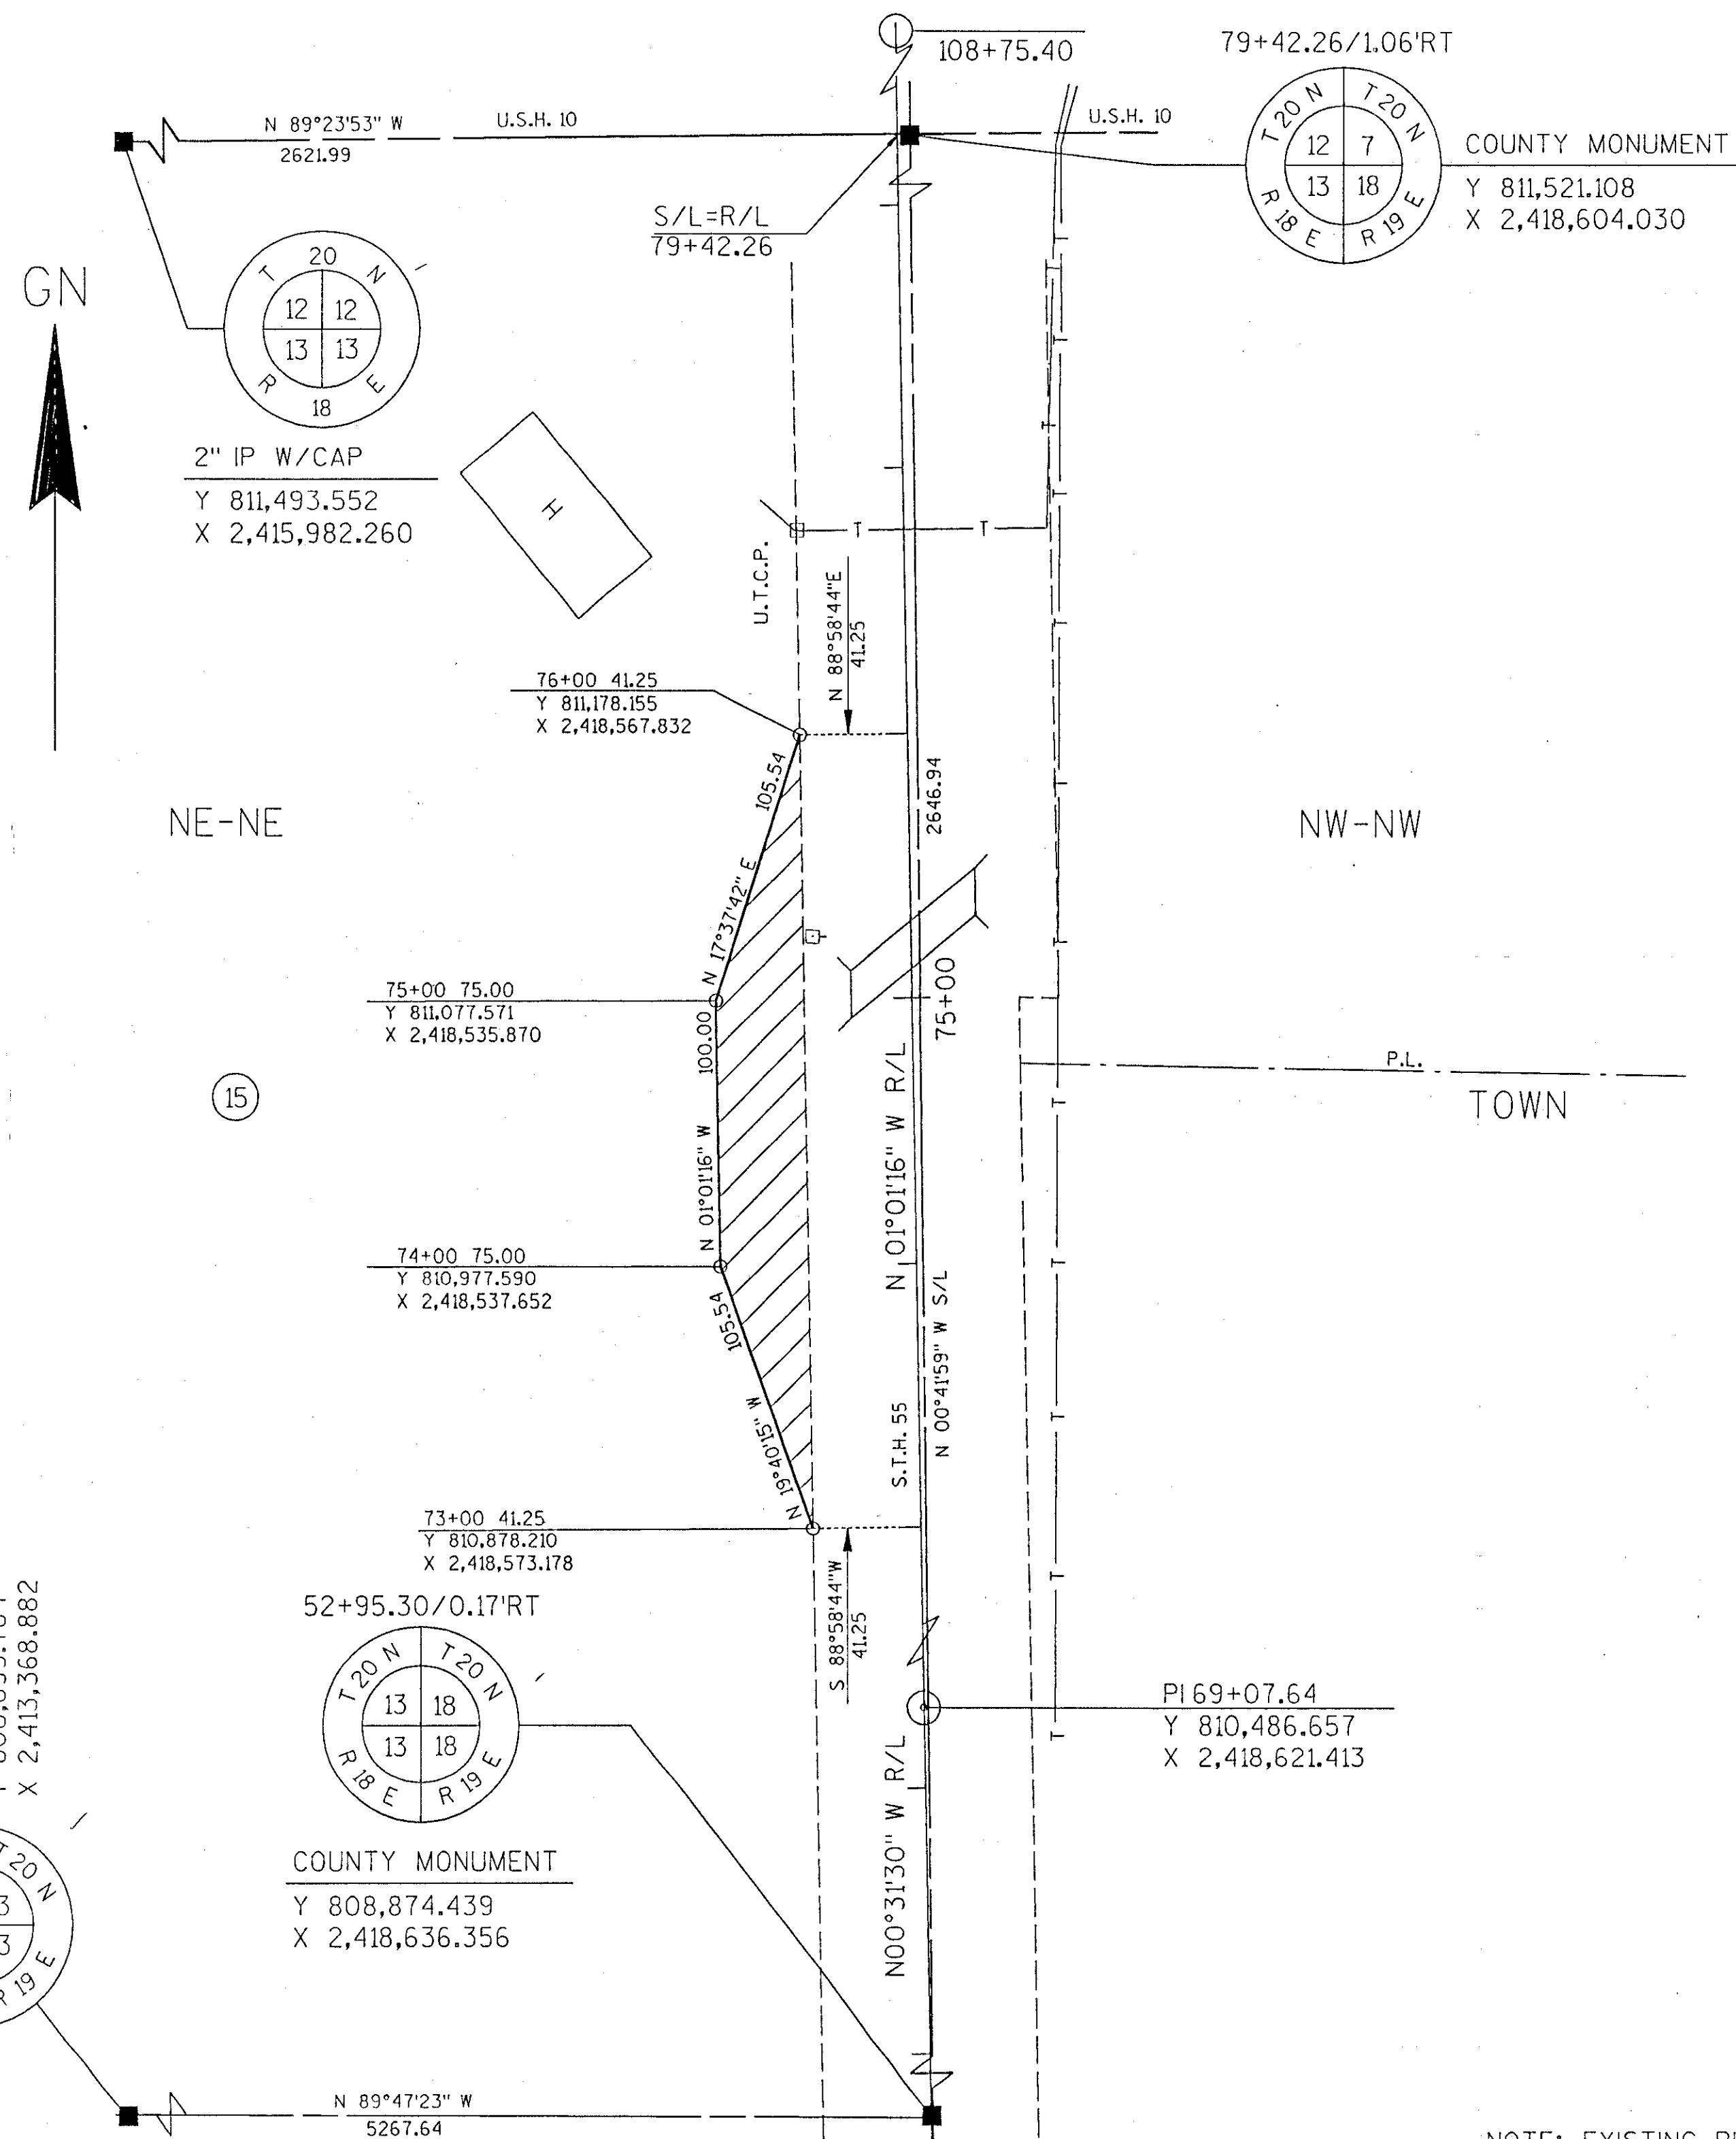

SE-SE

OF HARRISON

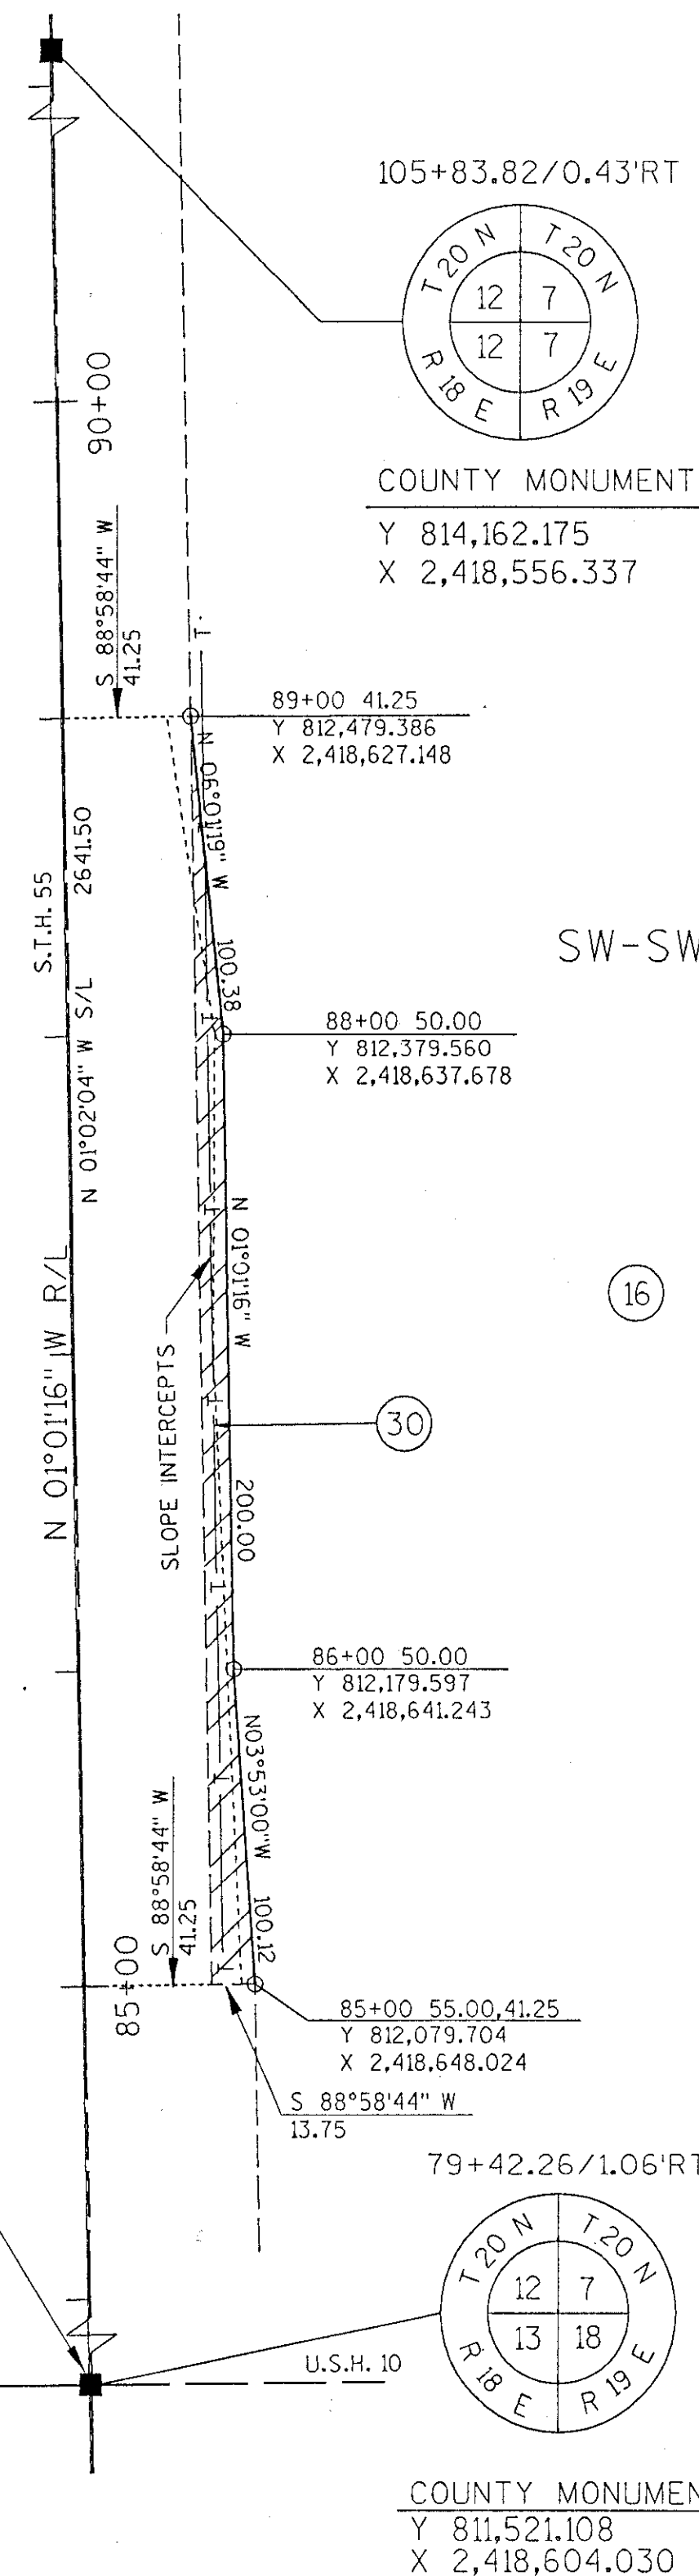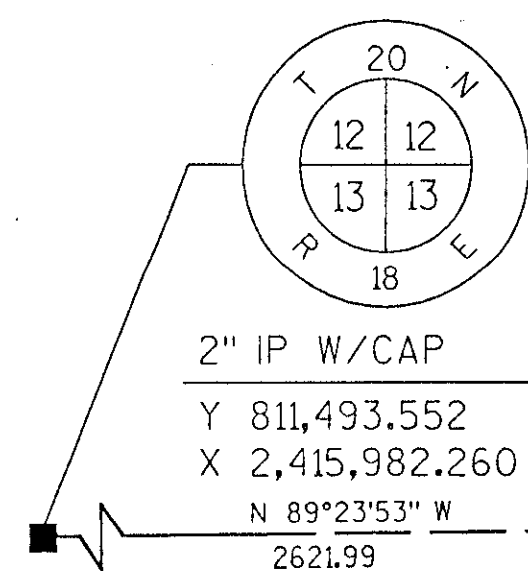


NOTE: EXISTING RIGHT OF WAY, FOR S.T.H. 55, ACQUIRED UNDER STATE AID PROJECT NO.3376.

REV. DATE: 02/19/93
1-10-94
PLOT NAME:
PLOT SCALE: 1"=50'

SCHEDULE OF LANDS & INTERESTS REQUIRED

PARCEL NUMBER	SHEET NUMBER	OWNER	INTEREST REQUIRED	TOTAL ACRES	R/W ACRES REQUIRED			TOTAL ACRES REM.	T.L.E. ACRES	P.L.E. ACRES
					NEW	EXISTING	TOTAL			
17	4.7	PAUL J. & RUTH STUMPF	FEE	109.6	0.18	0.24	0.42	109.18	-	-
18	4.7	LAWRENCE F. & CAROL E. KAUER	FEE & P.L.E.	97.42	0.02	0.08	0.10	97.32	-	0.03
19	4.7,4.8,4.9	VID E. & MARGARET E. WITTMANN (L.C.)	FEE, T.L.E. & P.L.E.	109.4	1.52	1.95	3.47	105.93	0.06	0.06
32	4.7,4.9,4.10	WISCONSIN BELL, INC. (43)	RELEASE OF RIGHTS	-	-	-	-	-	-	-

REVISION DATE 9-21-93 2-1-94 12-21-95 N.C. 11-12-96 N.C.	ROUTE	COUNTY	DATE	R/W PROJECT NUMBER	SHEET NUMBER
	S.T.H. 55	CALUMET	2-24-93	4050-02-21	
SCALE, FT. 0 100				FEDERAL PROJECT NUMBER	4.7
GRID FACTOR 0.999975					

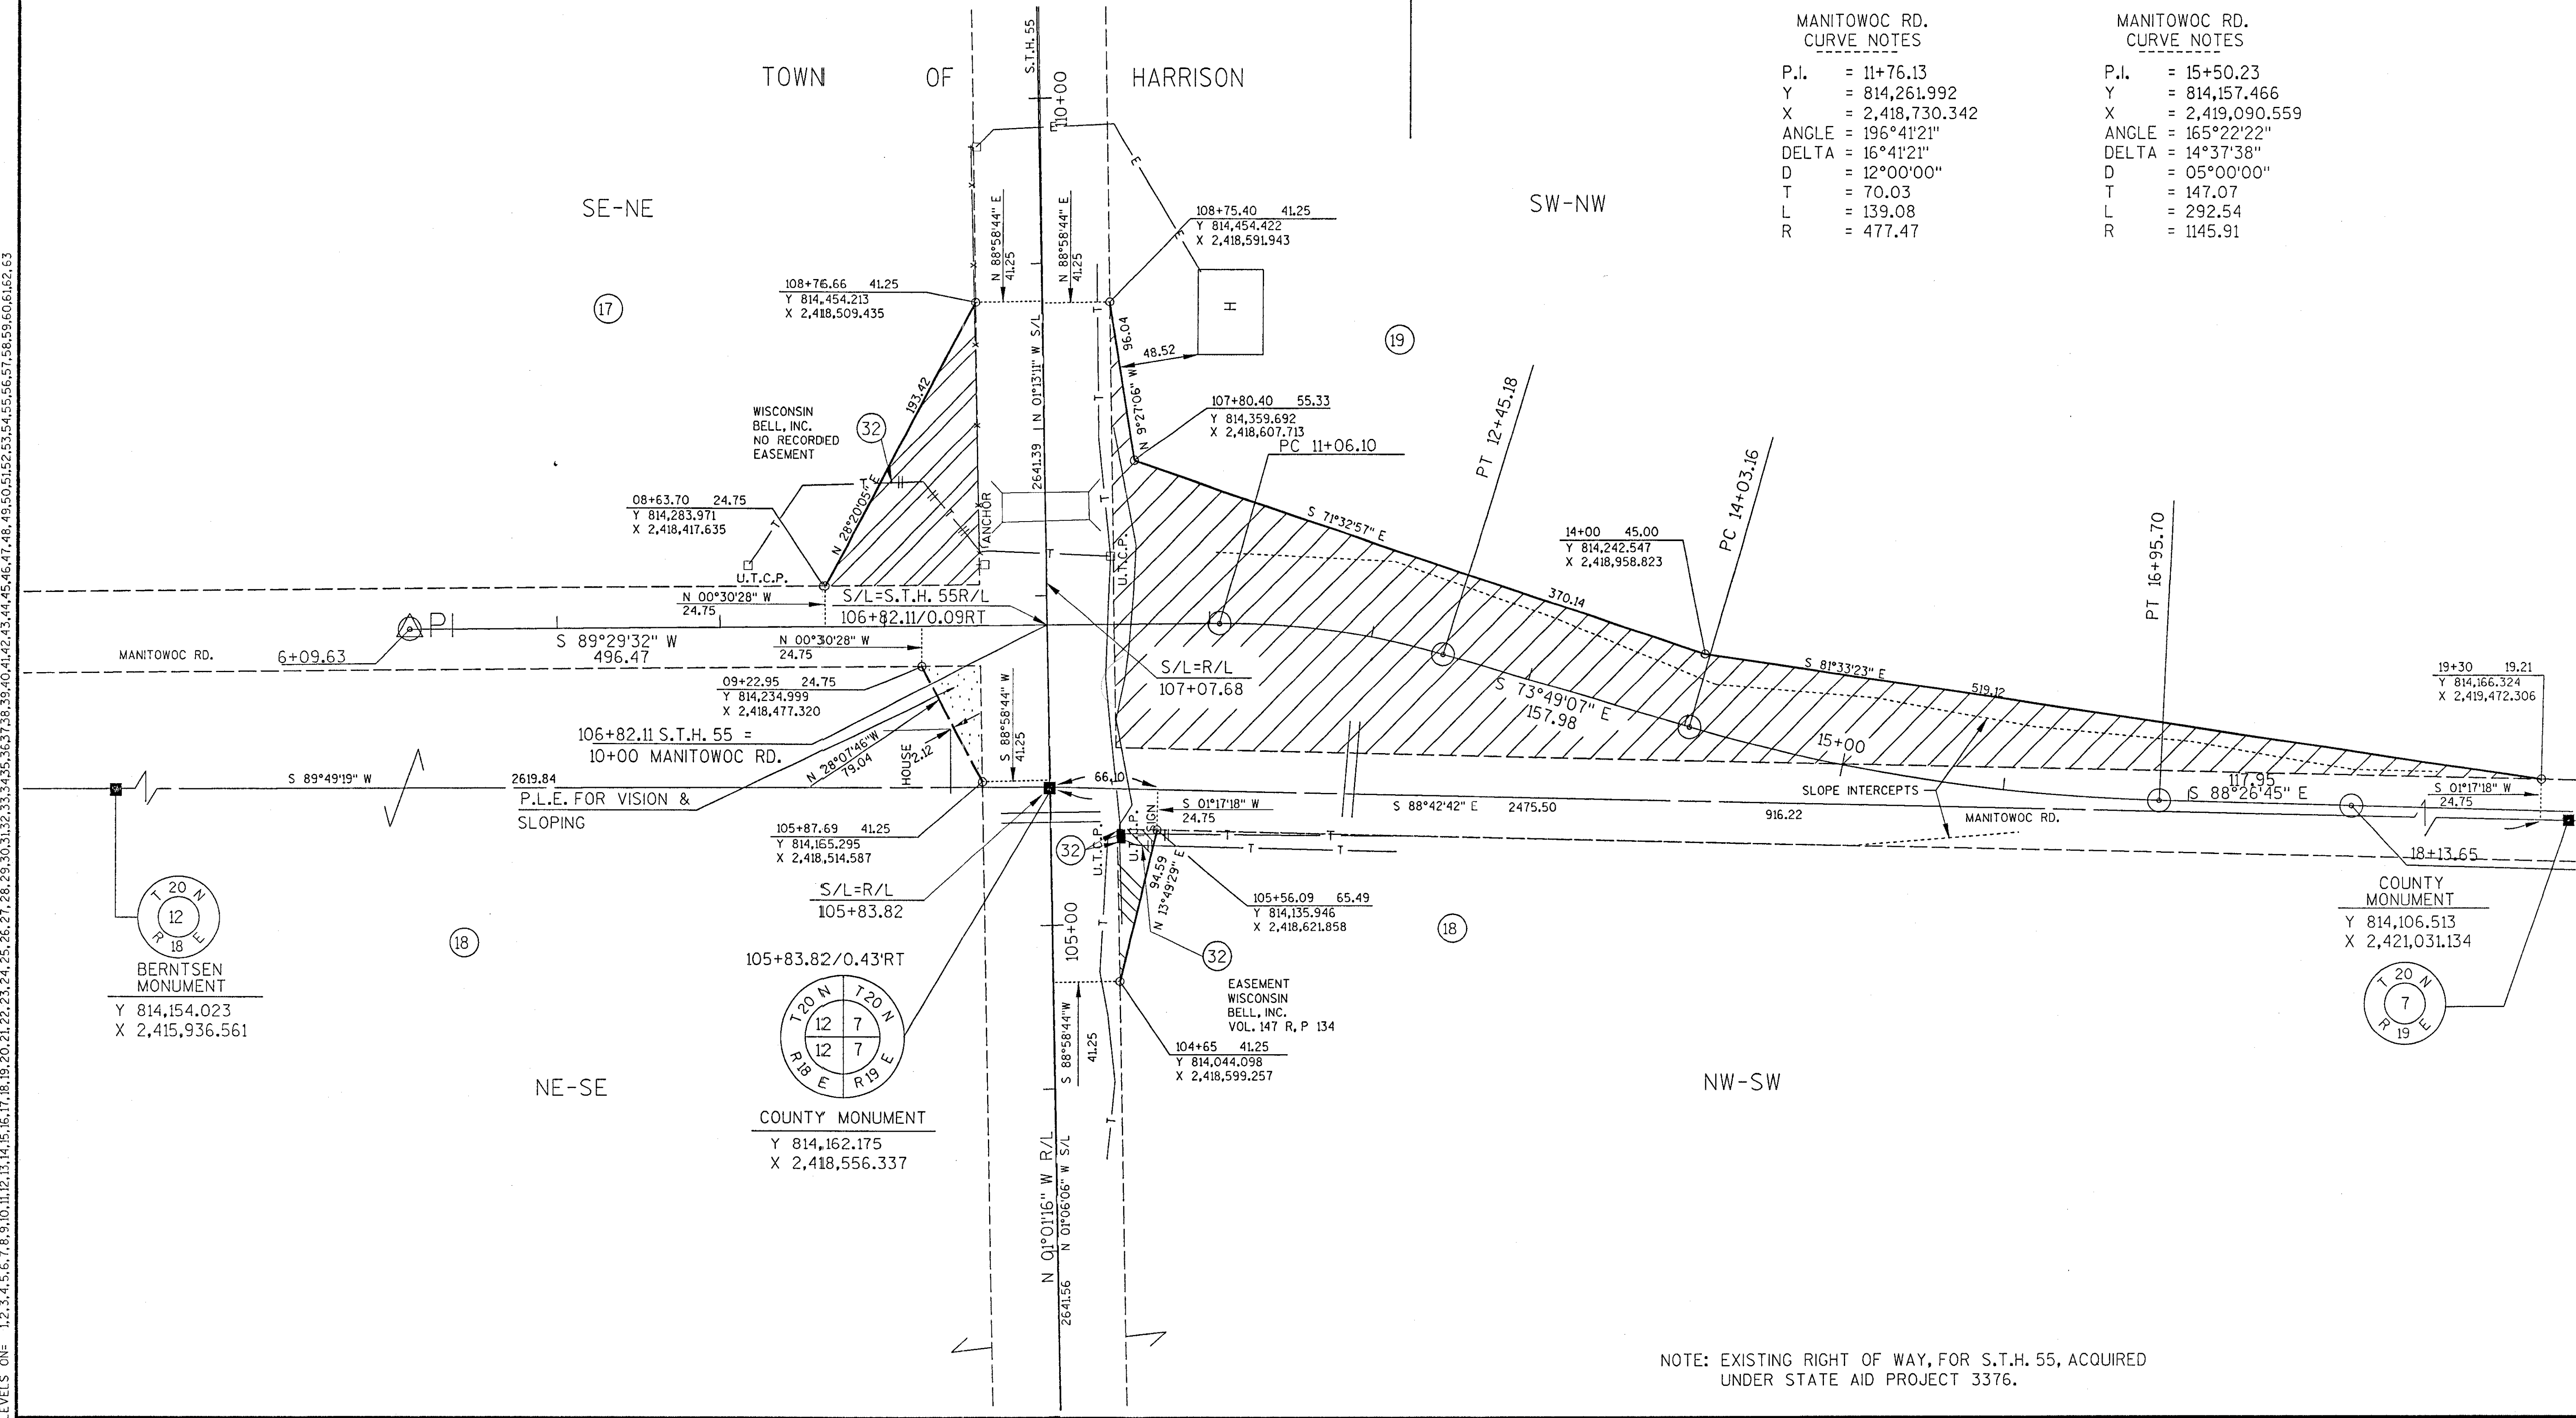

MANITOWOC RD.
CURVE NOTES

P.I. = 11+76.13
Y = 814,261.992
X = 2,418,730.342
ANGLE = 196°41'21"
DELTA = 16°41'21"
D = 12°00'00"
T = 70.03
L = 139.08
R = 477.47

MANITOWOC RD.
CURVE NOTES

P.I. = 15+50.23
Y = 814,157.466
X = 2,419,090.559
ANGLE = 165°22'22"
DELTA = 14°37'38"
D = 05°00'00"
T = 147.07
L = 292.54
R = 1145.91

NOTE: EXISTING RIGHT OF WAY, FOR S.T.H. 55, ACQUIRED UNDER STATE AID PROJECT 3376.

REV. DATE: 02/19/93
1-10-94
PLOT NAME:
PLOT SCALE: 1"=50'


ORIGINATOR: KAPUR & ASSOCIATES, INC.

LEVELS ONE= 1,2,3,4,5,6,7,8,9,10,11,12,13,14,15,16,17,18,19,20,21,22,23,24,25,26,27,28,29,30,31,32,33,34,35,36,37,38,39,40,41,42,43,44,45,46,47,48,49,50,51,52,53,54,55,56,57,58,59,60,61,62,63

SCHEDULE OF LANDS & INTERESTS REQUIRED

PARCEL NUMBER	SHEET NUMBER	OWNER	INTEREST REQUIRED	TOTAL ACRES	R/W ACRES REQUIRED			TOTAL ACRES REM.	T.L.E. ACRES
					NEW	EXISTING	TOTAL		
19	4.7,4.8,4.9	DAVID E. & MARGARET E. WITTMANN (L.C.)	FEE, T.L.E. & P.L.E.	SEE	PAGE	4.7			

REVISION DATE 9-21-93 2-1-94 12-21-95 N.C. 11-12-96 N.C.I	ROUTE	COUNTY	DATE	R/W PROJECT NUMBER	SHEET NUMBER
	S.T.H. 55	CALUMET	2-24-93	4050-02-21	
	SCALE, FT.		GRID FACTOR	FEDERAL PROJECT NUMBER	4.8
	0100				

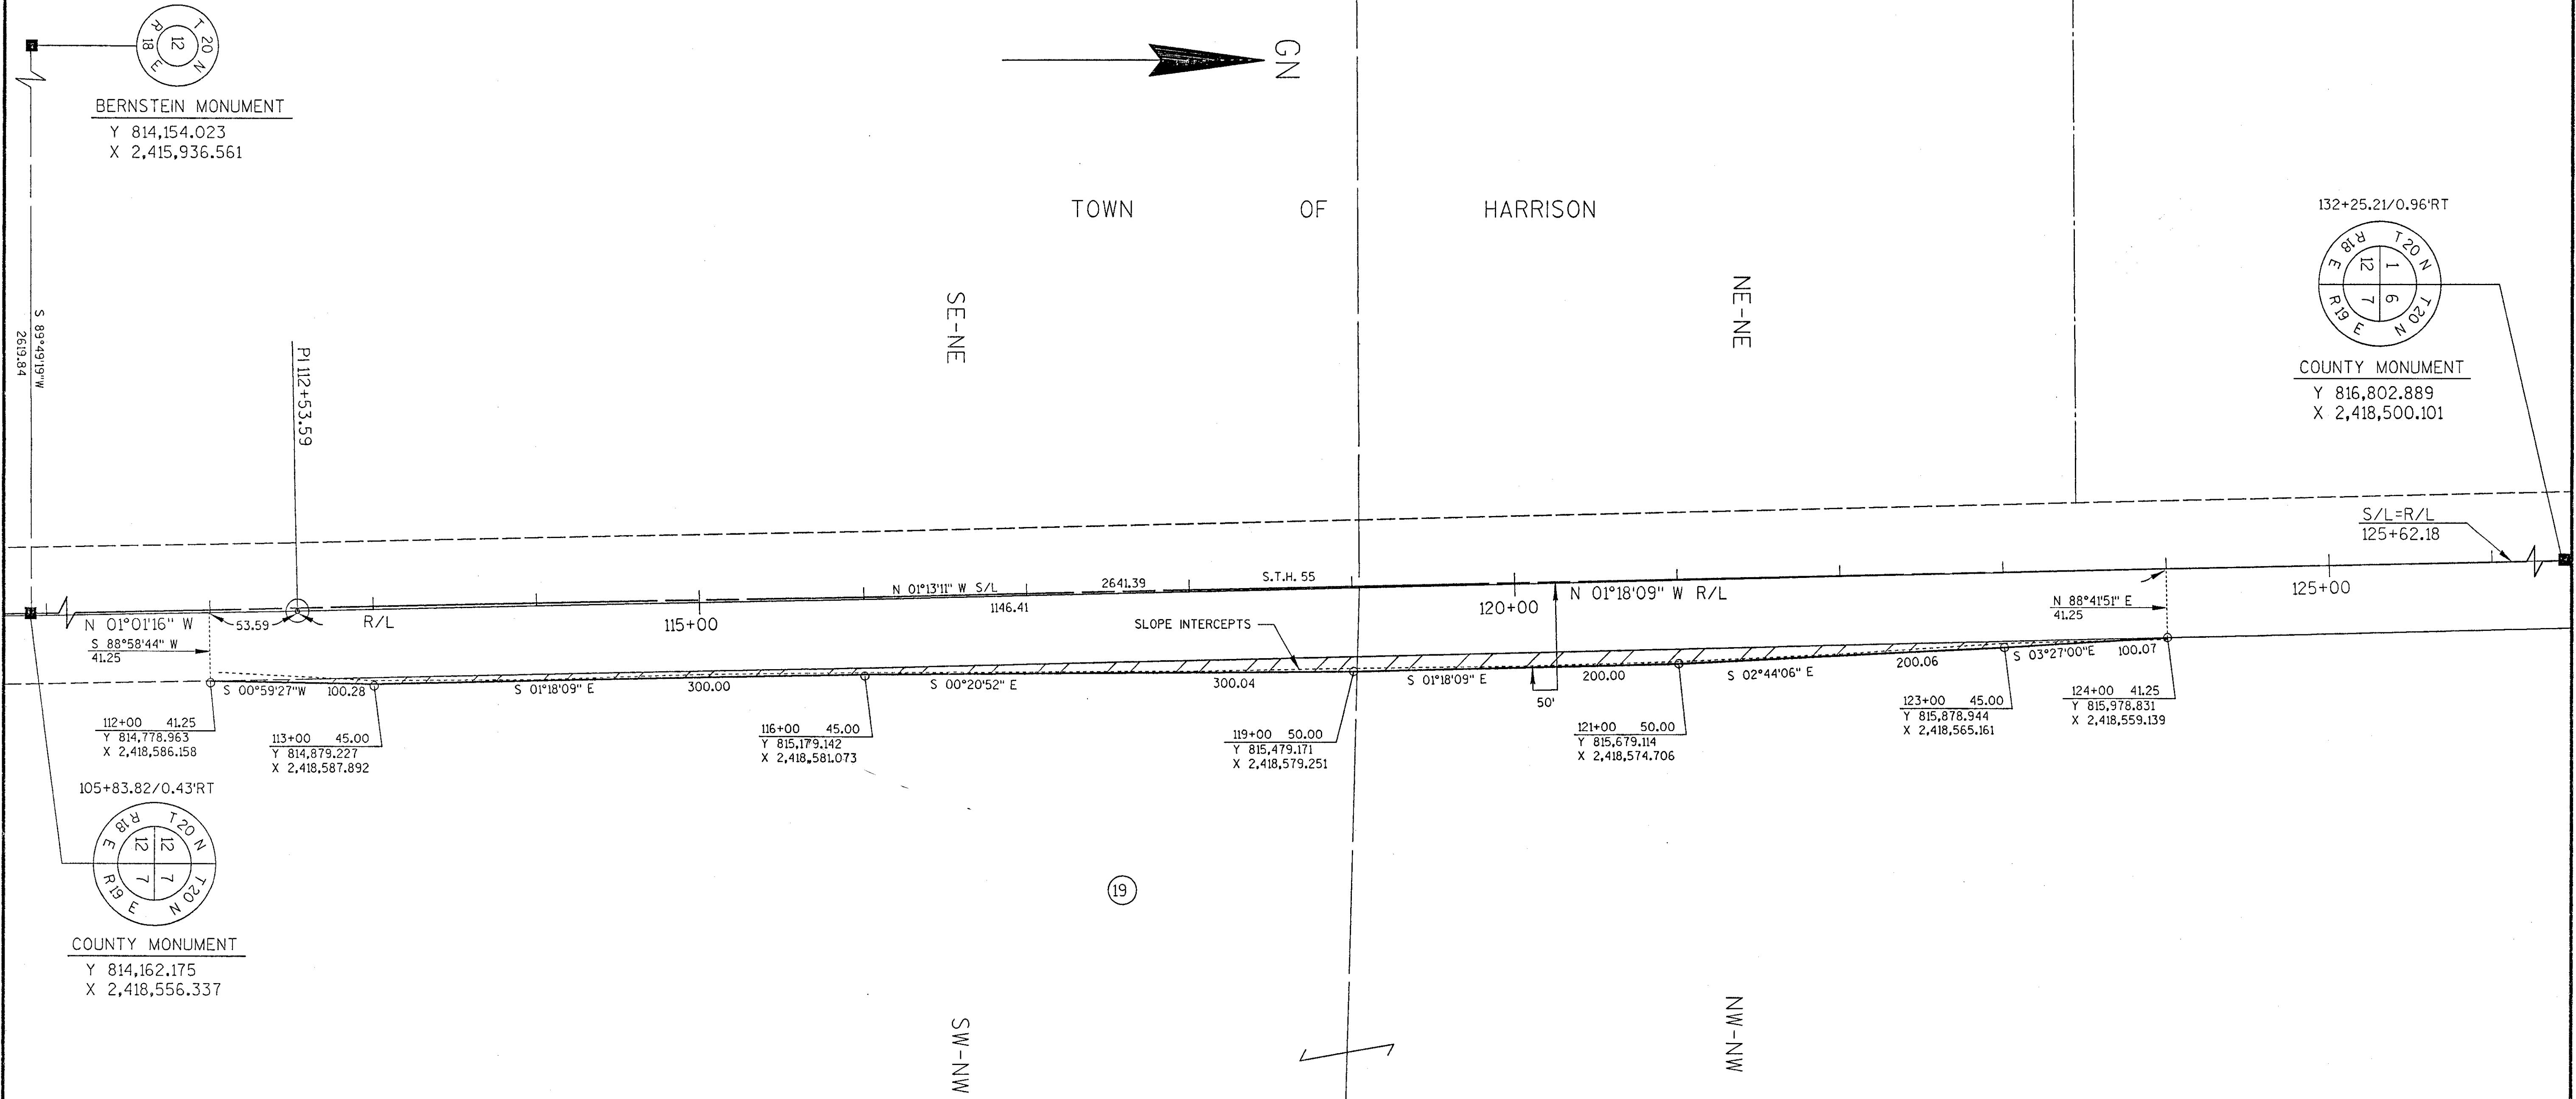

NOTE: EXISTING RIGHT OF WAY, FOR S.T.H. 55, ACQUIRED UNDER STATE AID PROJECT 3376.


SCHEDULE OF LANDS & INTERESTS REQUIRED

PARCEL NUMBER	SHEET NUMBER	OWNER	INTEREST REQUIRED	TOTAL ACRES	R/W ACRES REQUIRED			TOTAL ACRES REM.	T.L.E. ACRES
					NEW	EXISTING	TOTAL		
19	4.7,4.8,4.9	DAVID E. & MARGARET WITTMANN (L.C.)	FEE T.L.E. & P.L.E.	SEE SHEET	4.7				
20	4.9	JAMES & BEVERLY LEHRER	FEE	126.73	0.04	0.16	0.20	126.53	-
21	4.9	LYLE F. & LOLA A. NIENHAUS	FEE	0.77	0.03	0.13	0.16	0.61	-
22	4.9	RALPH M. & SUZANNE HOPFENSBERGER	FEE	33.34	0.16	0.22	0.38	32.96	-
23	4.9	EARL F. & MARY HOPFENSBERGER	FEE	76.90	0.06	0.15	0.21	76.69	-
24	4.9	MELVIN N. BAETEN	FEE	29.23	0.06	0.15	0.21	29.02	-
31	4.9	WISCONSIN ELECTRIC POWER CO. (44)	RELEASE OF RIGHTS	-	-	-	-	-	-
32	4.7,4.9,4.10	WISCONSIN BELL, INC. (43)	RELEASE OF RIGHTS	-	-	-	-	-	-

REVISION DATE
9-21-93
2-1-94
12-21-95 N.C.
11-12-96 N.C.

ROUTE COUNTY DATE
S.T.H. 55 CALUMET 2-24-93
SCALE, FT. GRID FACTOR
0 100 0.999975

R/W PROJECT NUMBER
4050-02-21
FEDERAL PROJECT NUMBER
SHEET NUMBER
4.9

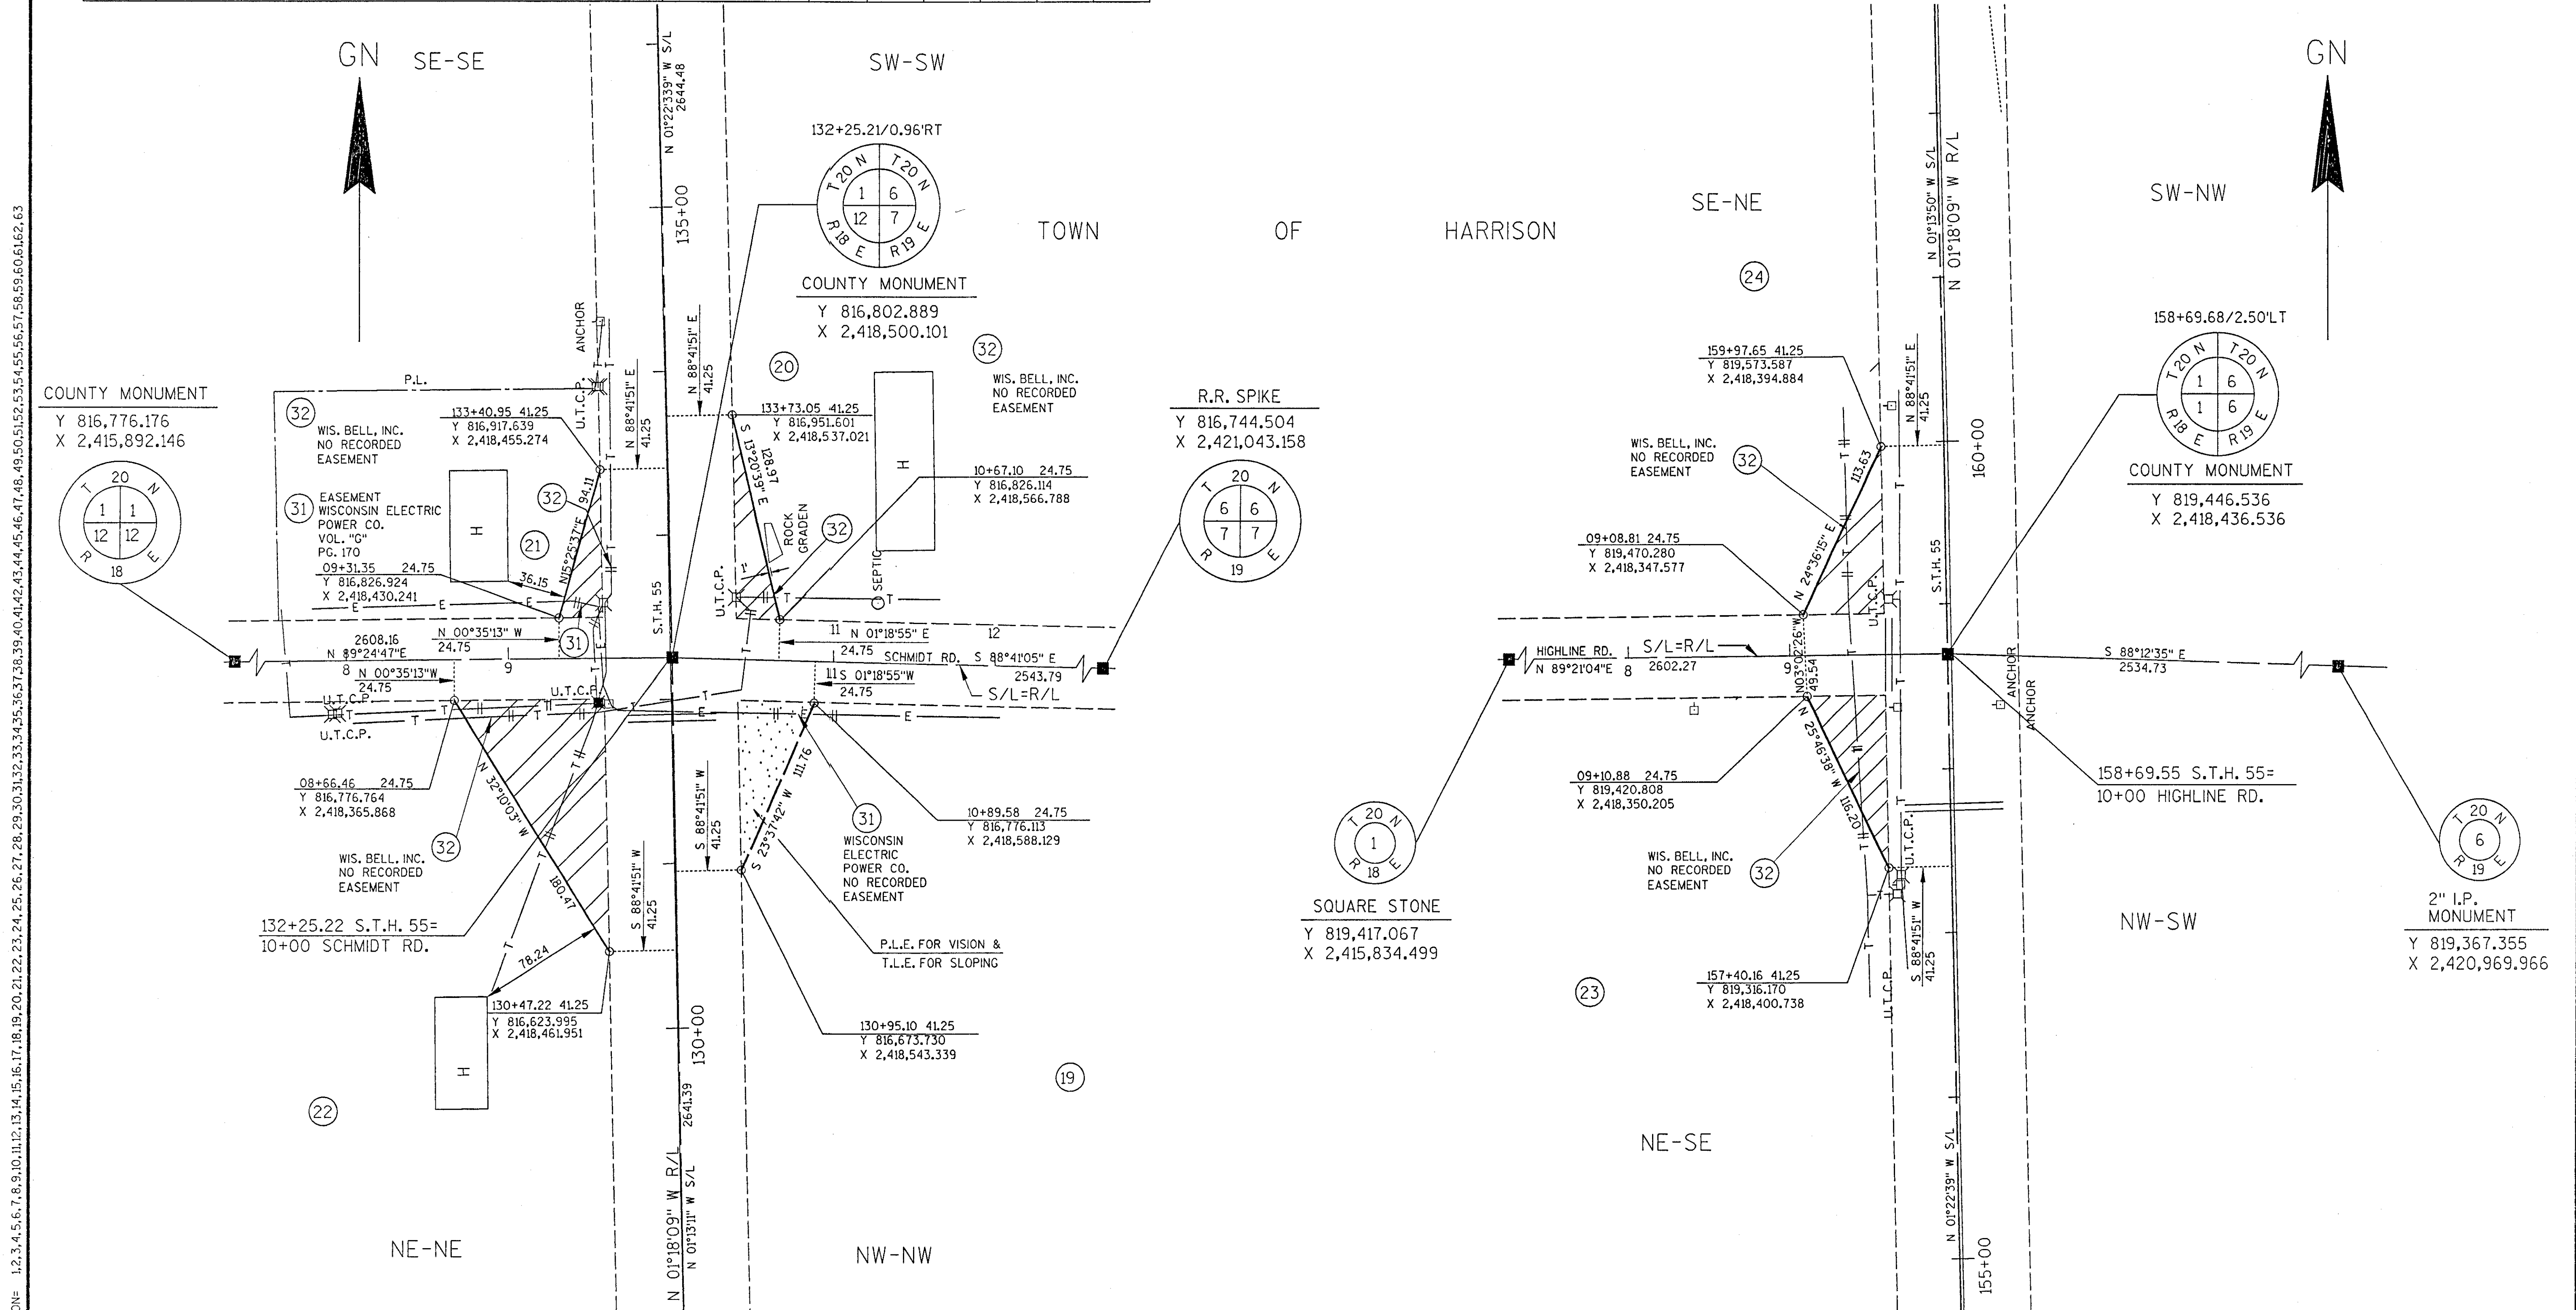

NOTE: EXISTING RIGHT OF WAY, FOR S.T.H. 55, ACQUIRED UNDER STATE AID PROJECT NO. 3376.


ORIGINATOR: KAPUR & ASSOCIATES, INC. REV. DATE: 6-9-93 1-10-94 PLOT SCALE: 1"=50' PLOT NAME: FILE NAME: 55CRW9

ORIGINATOR: KAPUR & ASSOCIATES, INC. REV. DATE: 02/19/93 9-21-93 PLOT NAME: PLOT SCALE: 1"=50'

LEVELS ON= 1,2,3,4,5,6,7,8,9,10,11,12,13,14,15,16,17,18,19,20,21,22,23,24,25,26,27,28,29,30,31,32,33,34,35,36,37,38,39,40,41,42,43,44,45,46,47,48,49,50,51,52,53,54,55,56,57,58,59,60,61,62,63

SCHEDULE OF LANDS & INTERESTS REQUIRED									
PARCEL NUMBER	SHEET NUMBER	OWNER	INTEREST REQUIRED	TOTAL ACRES	R/W ACRES REQUIRED			TOTAL ACRES REM.	T.L.E. ACRES
					NEW	EXISTING	TOTAL		
25	4.10	JOHN L. & RUTH A. VAN TREECK	FEE	35.92	0.48	1.49	1.97	33.95	-
26	4.10	CLETUS & LOUISE VAN TREECK & JOHN VAN TREECK, JR. & RUTH VAN TREECK	FEE	178.47	0.08	0.90	0.98	177.49	-
32	4,7,4,9,4,10	WISCONSIN BELL, INC. (43)	RELEASE OF RIGHTS	-	-	-	-	-	-

REVISION DATE 9-21-93 2-1-94 N.C. 12-21-95 N.C. 11-12-96 N.C.	ROUTE S.T.H. 55	COUNTY CALUMET	DATE 2-24-93	R/W PROJECT NUMBER 4050-02-21	SHEET NUMBER 4.10
	SCALE, FT. 0 100	GRID FACTOR 0.999975		FEDERAL PROJECT NUMBER	

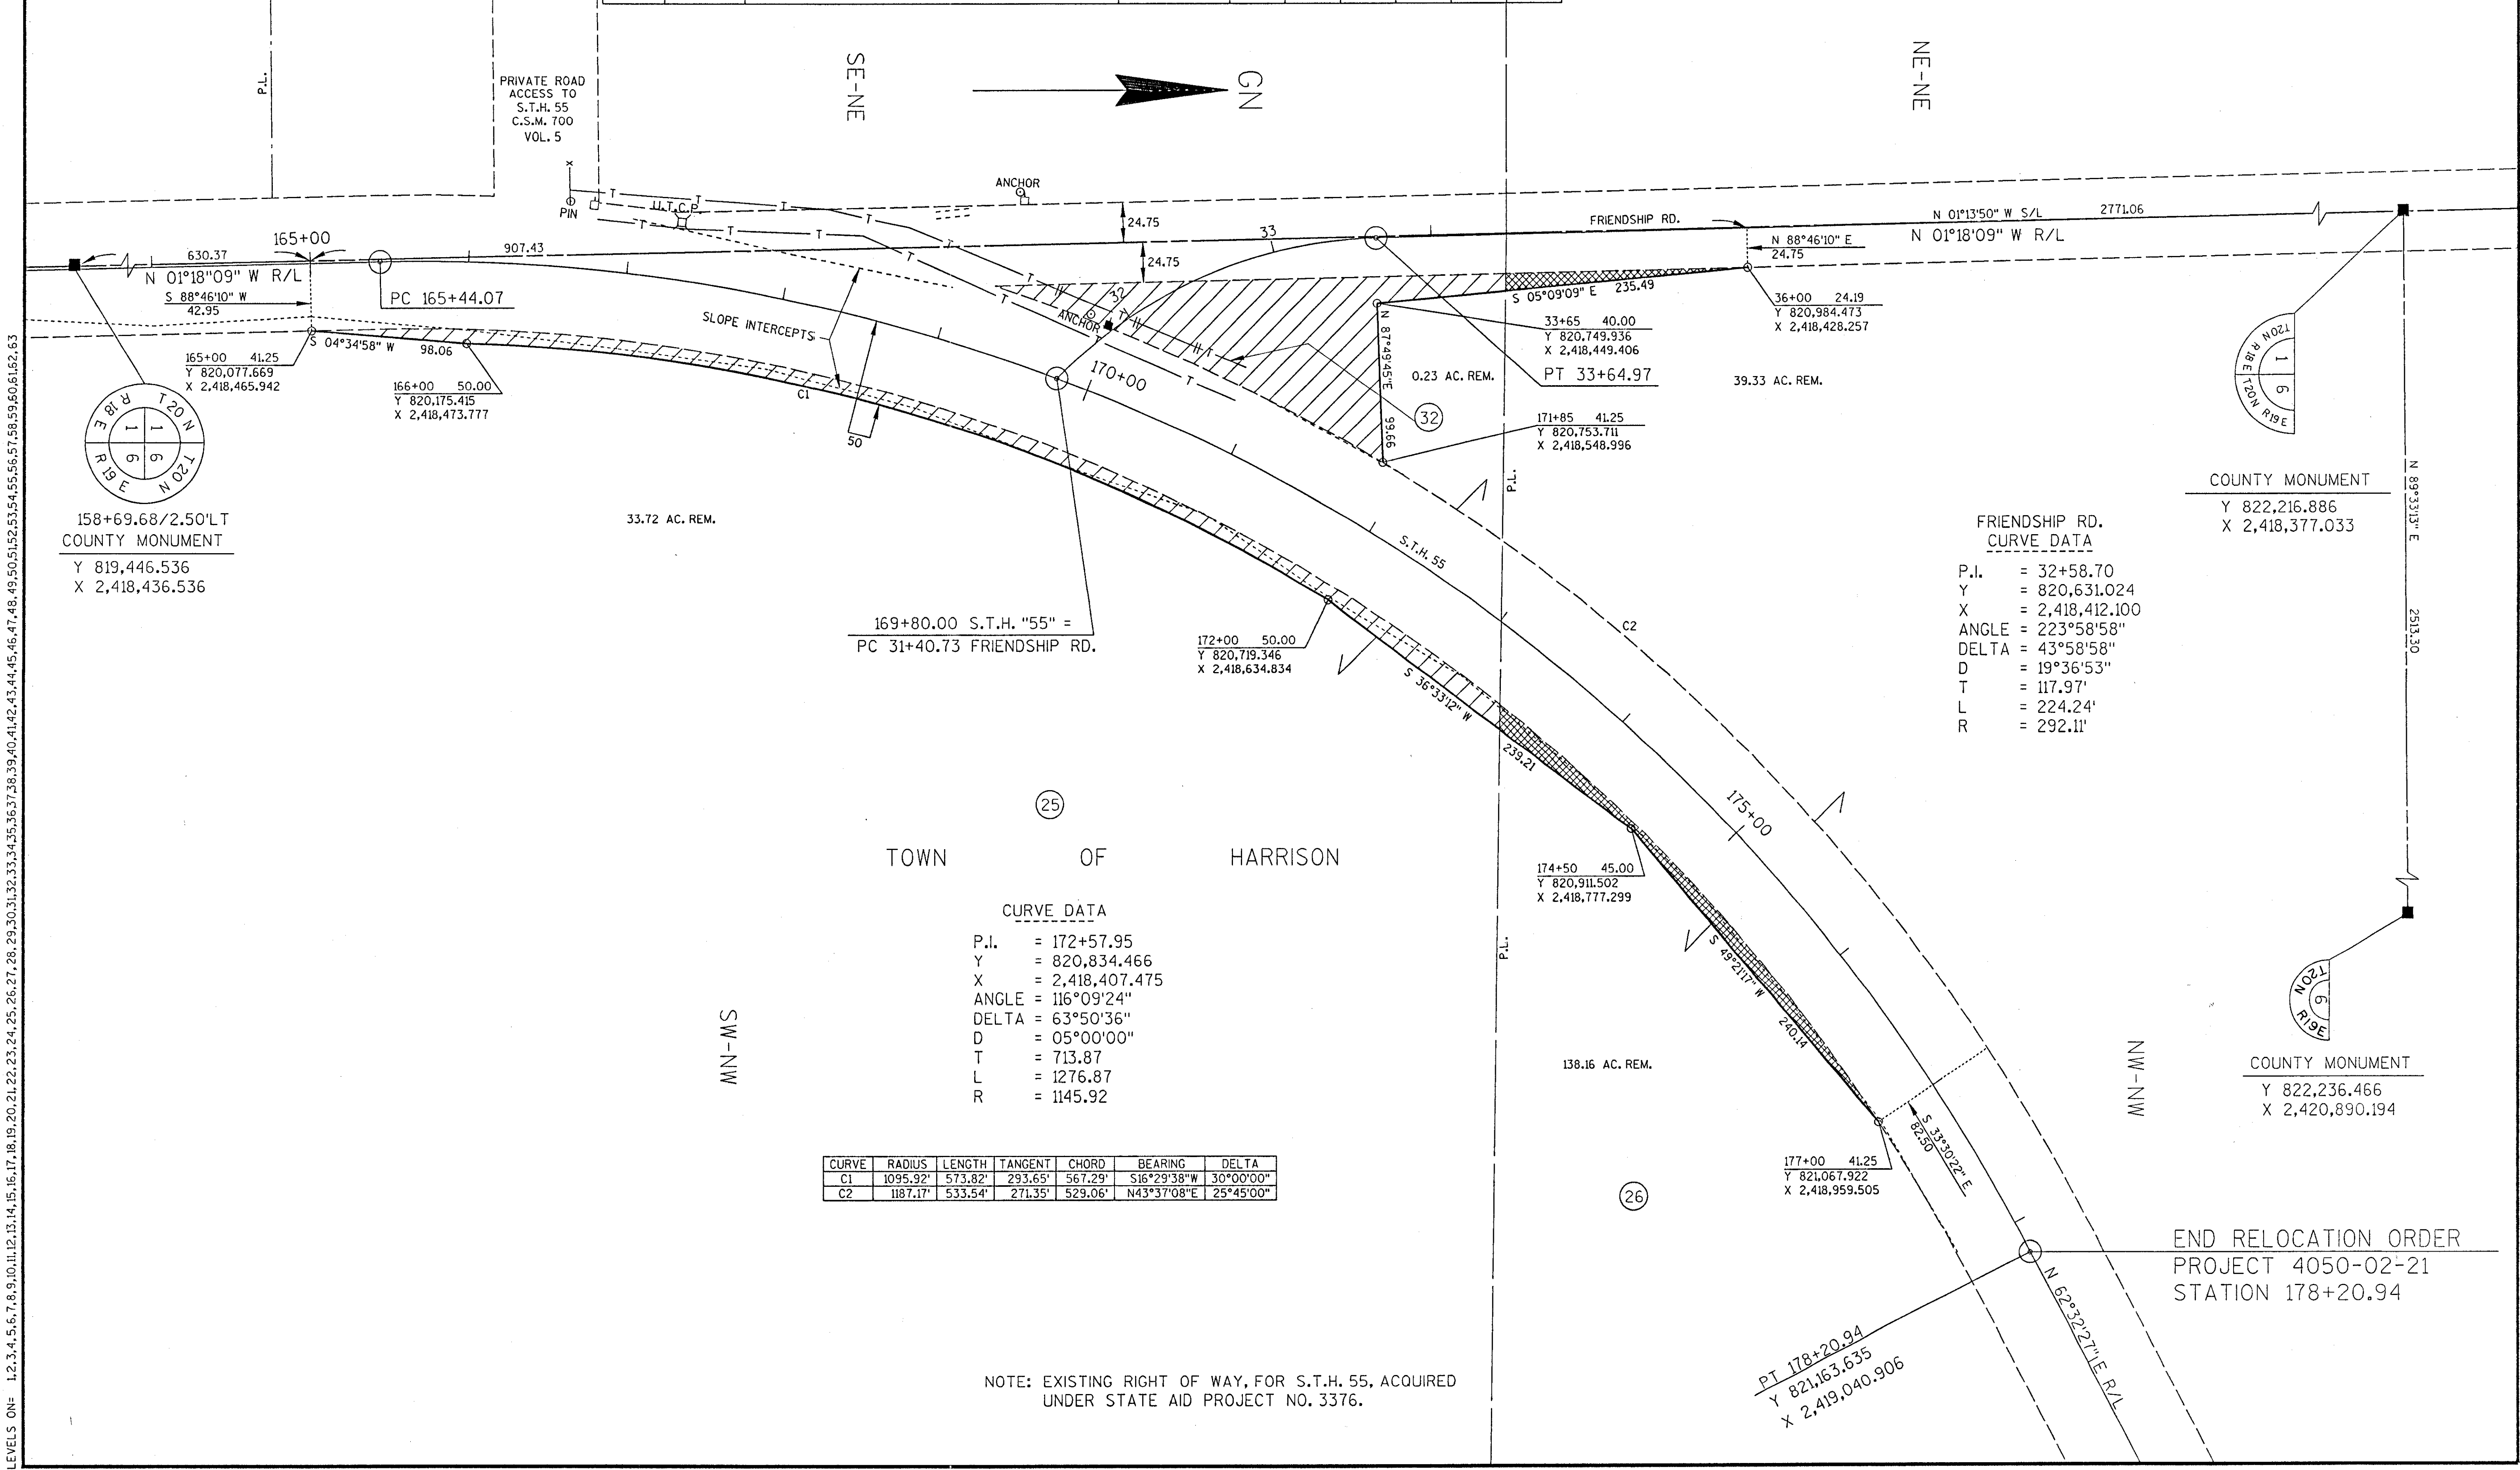

NOTE: EXISTING RIGHT OF WAY, FOR S.T.H. 55, ACQUIRED UNDER STATE AID PROJECT NO. 3376.