
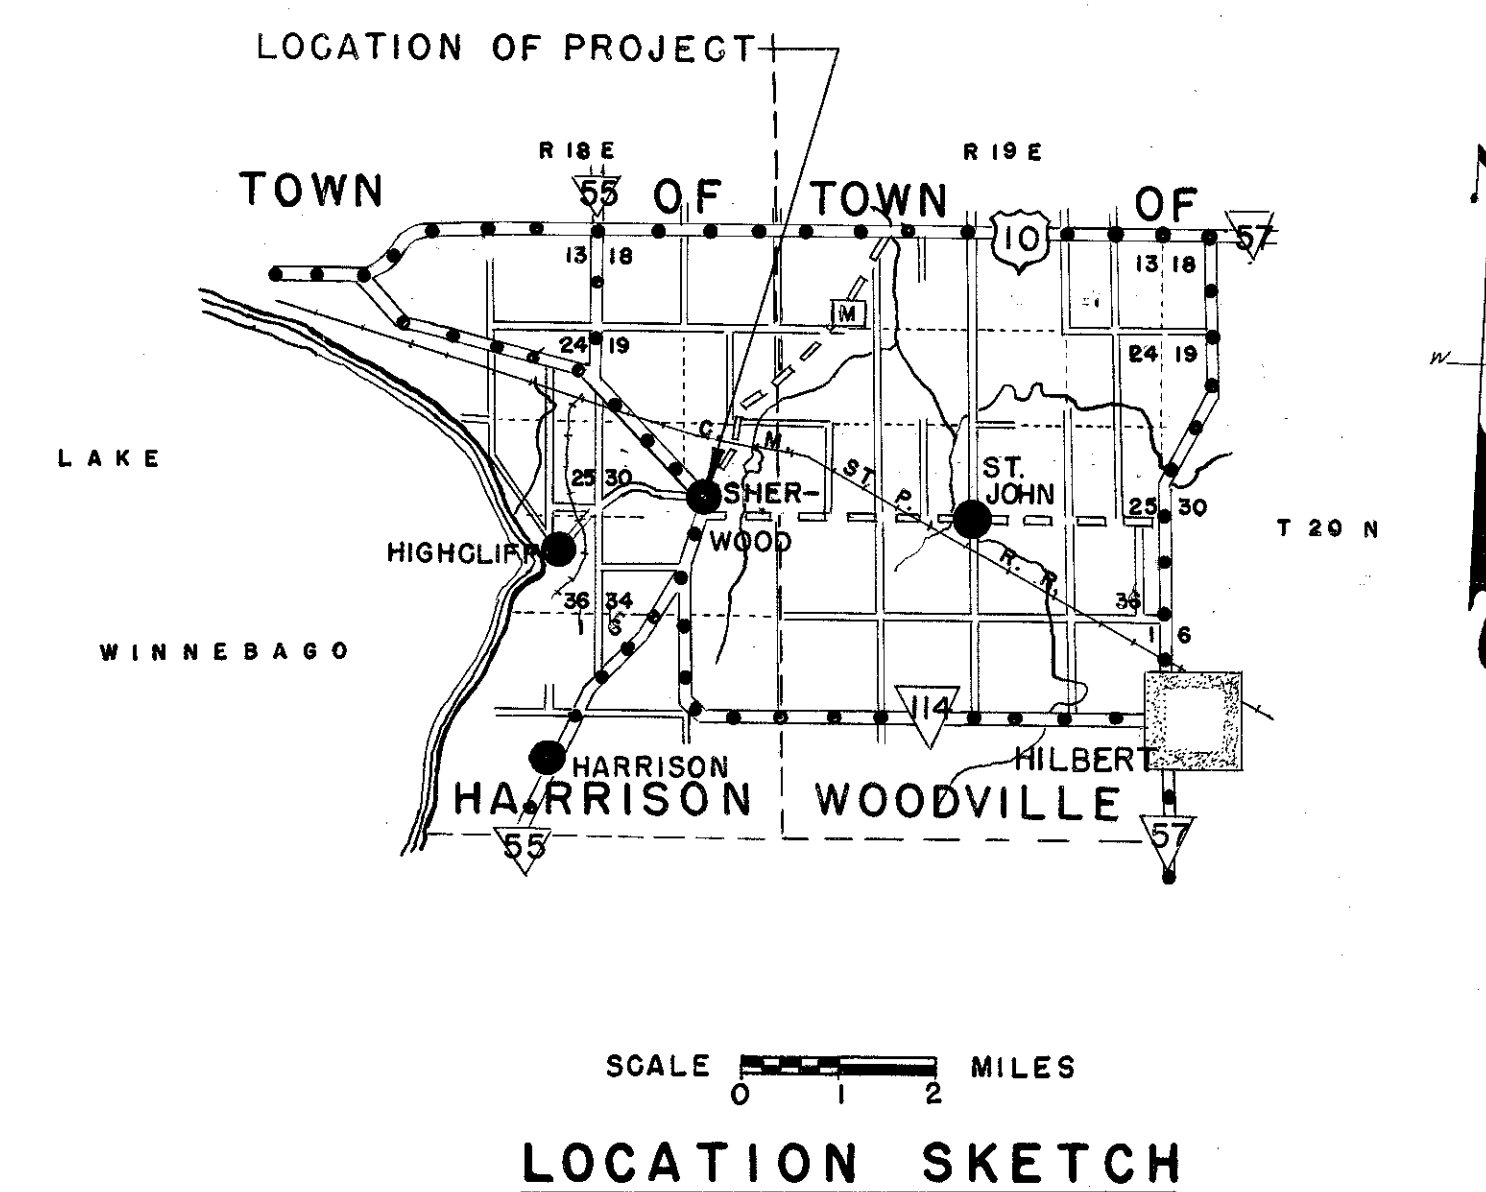


COUNTY AND HIGHWAY	ROUTE AND SECTION	CLASS AND AGREEMENT		FEDERAL DIVISION OFFICE	SHEET NUMBER	TOTAL SHEETS
		STATE	FEDERAL			
8.2	392.0	11.3		WIS. 5N	4	22

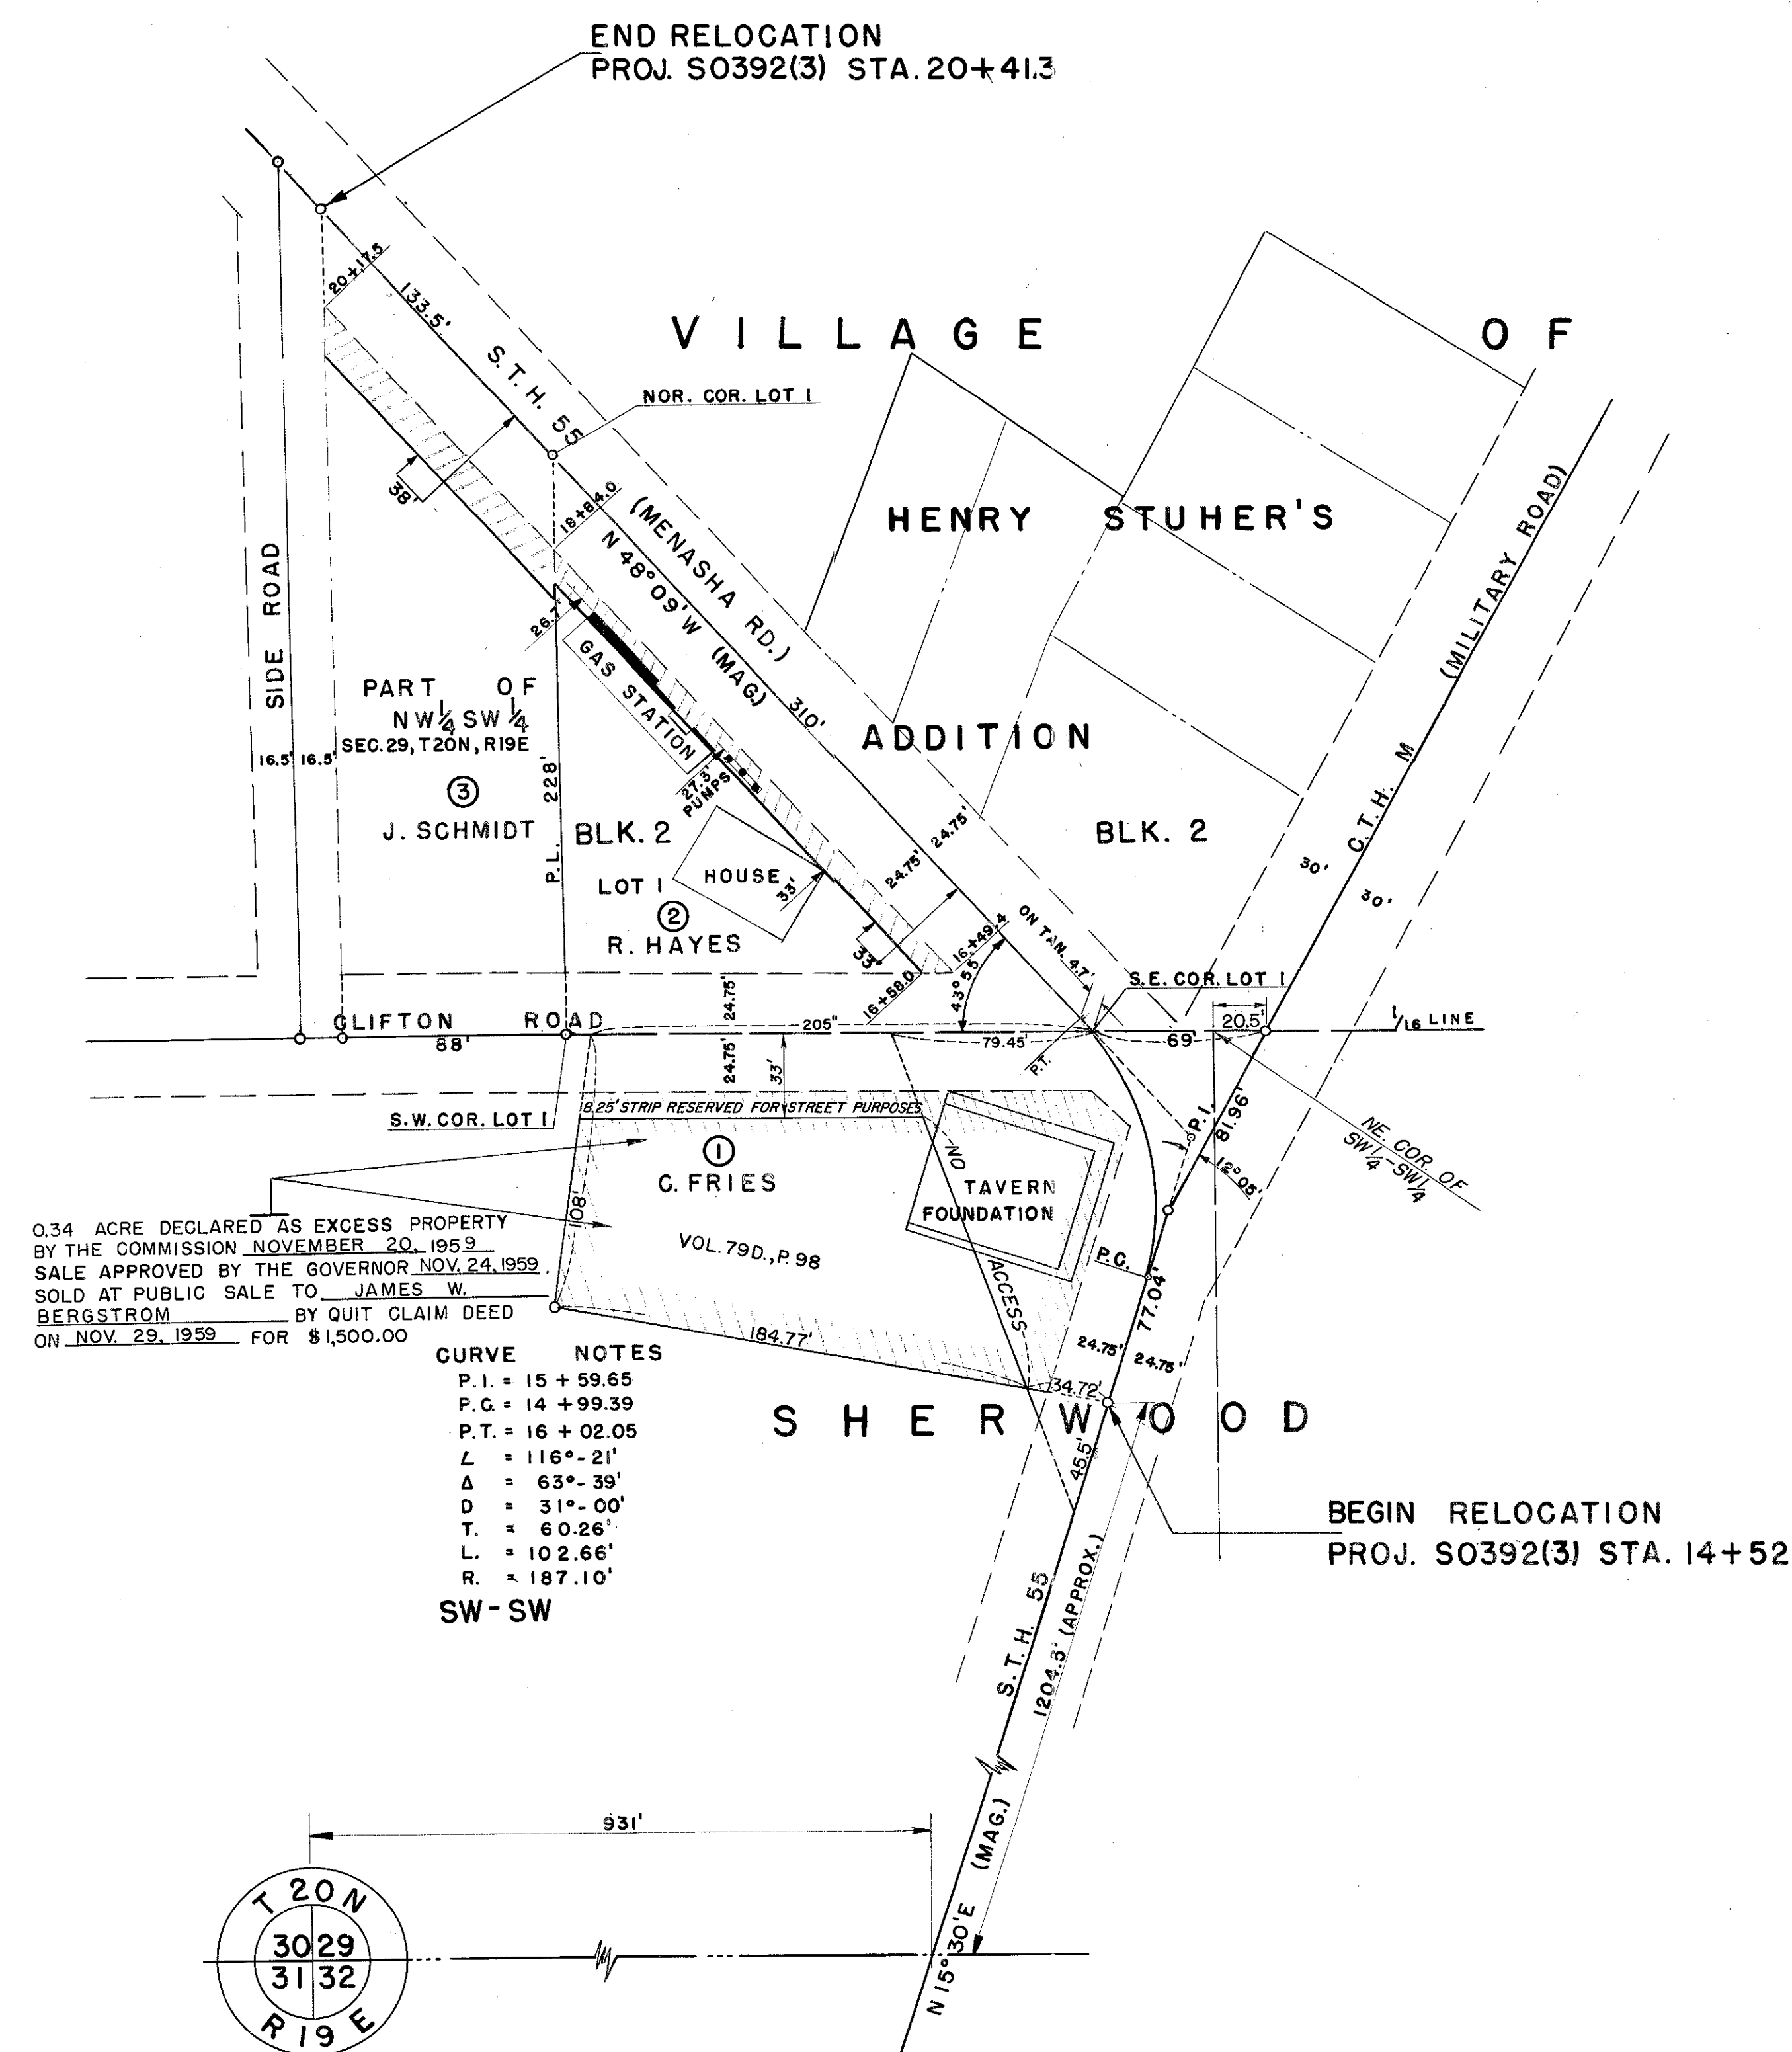

SCHEDULE OF LAND AND INTEREST REQUIRED			
NOTE: ACQUIRE EASEMENTS FOR HIGHWAY PURPOSES EXCEPT AS OTHERWISE SPECIFIED			
NO.	OWNER	REQ'D. ACRES	REQ'D. SQ. FEET
1	C. FRIES	0.18	
2	R. HAYES	0.04	
3	J. SCHMIDT	0.04	

STATE HIGHWAY COMMISSION OF WISCONSIN

PLAT OF RIGHT OF WAY REQUIRED

PROJECT S 0392(3)

VILLAGE OF SHERWOOD

S. T. H. 55 GALUMET COUNTY

SCALE

0 50' 100'

JAN. 15, 1960
APRIL 24, 1952
DATED JULY 1951

LENGTH = 0.112 MILES