


FED. ROAD DIST. NO.	STATE	STATE PROJ. NO.	SHEET NO.	TOTAL SHEETS
4	WIS.	3869	4	

DIVISION JOB NO. 3869

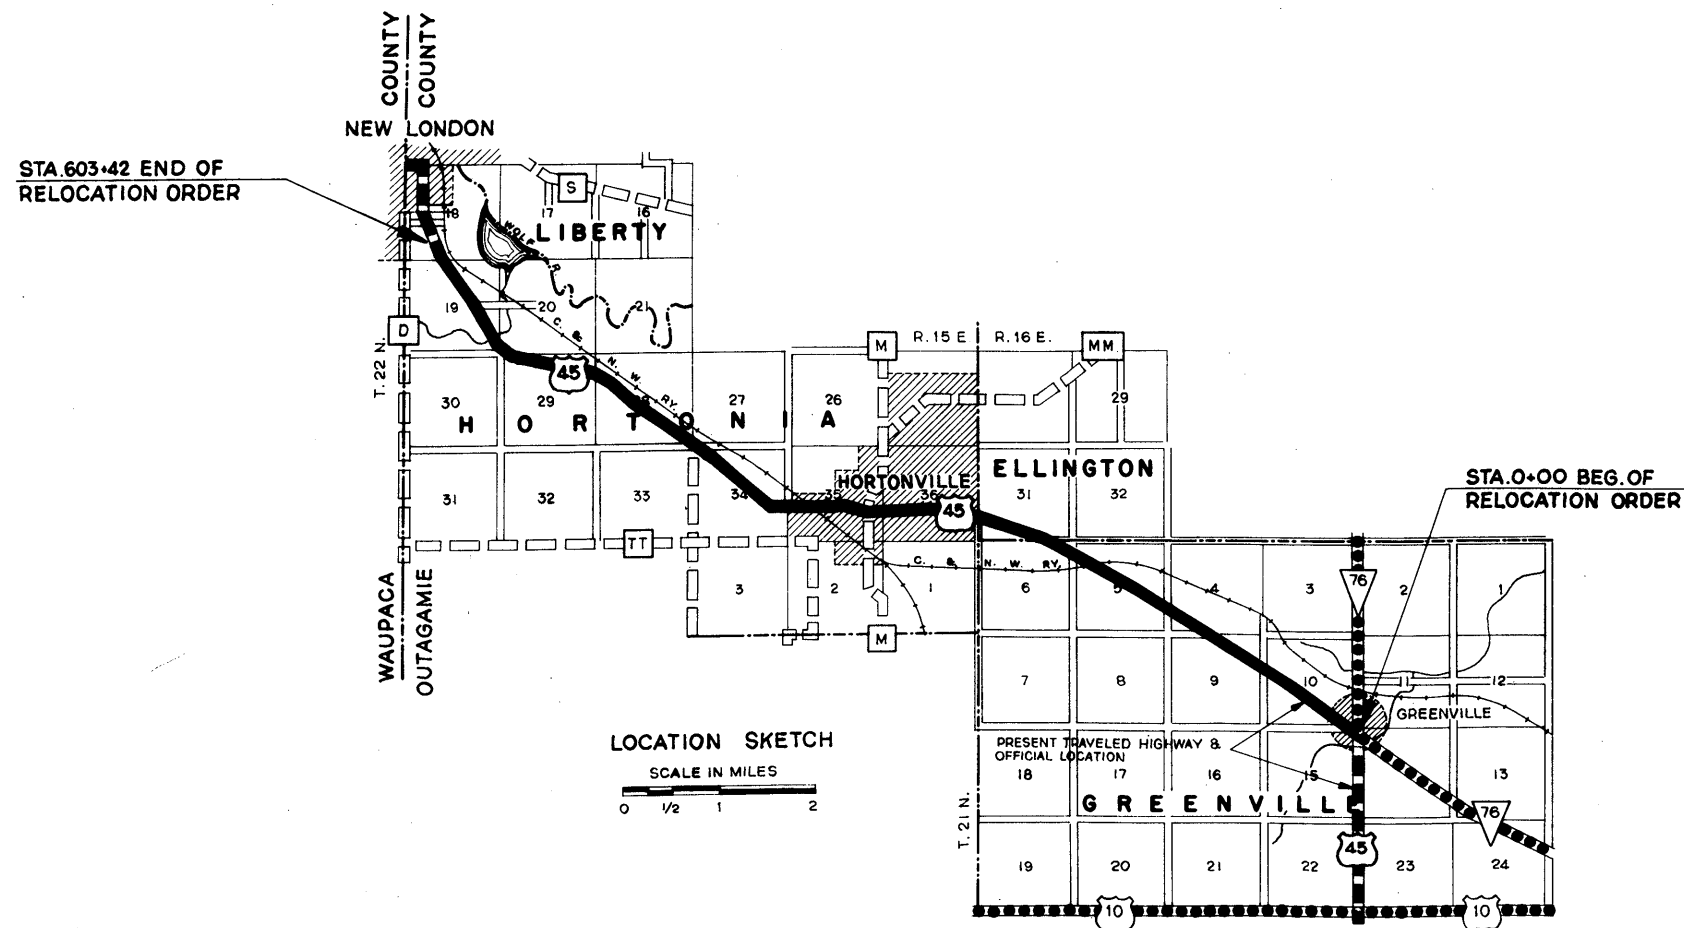

NO.	OWNER	ACRES REQ'D.	RODS OF FENCING	
			TO MOVE	TO BUILD
1	F. REIMER	1.91	95	6
2	C. BECKER	0.24	85	
3	E. BALGIE	0.55	99	
4	W. BECKER	1.35	180	
5	U. JULIUS	0.43	189	
6	R. WINTER	0.87	207	
7	F. LEITZKE	0.28	30	
8	A. ZUEHLKE	0.93	161	
9	A. HANDSCHKE	1.21	118	
10	H. WARNING	1.04	274	
11	W. SCHMIT	0.39	100	
12	A. LEMBCKE	0.10		
13	R. JACK	0.84	202	
14	E. DOUGLAS	0.23	134	
15	R. JACK	0.17	44	
16	W. HOIER	0.10	25	
17	W. HOIER	0.04	3	
18	I. WATSON, EST.	0.10	46	
19	A. OTTO	0.40	130	
20	R. HARP	0.30	81	
21	W. WATSON	0.26	21	
22	J. BIRMINGHAM	0.04	22	
23	M. LIPPOLD	0.64	152	
24	A. SCHARTEAU	0.13	42	
25	FOX VALLEY CANNING CO.	0.09	20	
26	E. FULCER, JR.	0.22	17	
27	E. FULCER, SR.	0.21	18	
28	D. DORSEY	0.53	98	
29	M. SAMBS	0.78	156	
30	T. HOFFMAN	0.68	187	
31	W. KOHLER	0.54	178	
32	T. JORGENSEN	0.15	28	
33	L. LATHROP	0.33	95	
34	W. ROLFS	0.42	88	
35	B. BOLINSKI	0.20	40	
36	C. GEHRKE	0.27	79	
37	MNAACK BROS.	0.35	120	
38	M. ROHLOFF	0.46	150	
39	J. SULLIVAN	0.36	141	
40	H. RUHSAM	0.80	278	
41	C. BLECK	0.12	8	
42	I. BABCOCK	0.33	15	
43	I. SELLS	0.35	53	
44	I. BABCOCK	0.22	61	
45	W. RADICHEL	0.32	60	
49	W. REBERG	0.10		
47	O. BINDER	0.05		
9-A	MRS. WIESLER	0.16	16	
15-A	B. WARNING	0.21	45	
16-A	W. HOIER	0.32	46	
23-A	M. LIPPOLD	0.21		


REVISED MAR. 16, 1964
REVISED FEB. 3, 1942
REVISED SEPT. 18, 1941
REVISED JULY 1, 1941

24-A	A. SCHARTEAU	0.09		
27-A	E. FULCER, SR.	AGREEMENT	FOR ENCROACH'MT.	
28-A	D. DORSEY	AGREEMENT	FOR ENCROACH'MT.	
31-A	L. THERN	0.04		

PLAT OF RIGHT OF WAY REQUIRED
DIVISION JOB NO. 3869
GREENVILLE - NEW LONDON ROAD
U.S.H.NO. 45 OUTAGAMIE COUNTY
SCALE

FED. ROAD DIST. NO.	STATE	STATE PROJ. NO.	SHEET NO.	TOTAL SHEETS
4	WIS.	3869	9	

DIVISION JOB NO. 3869

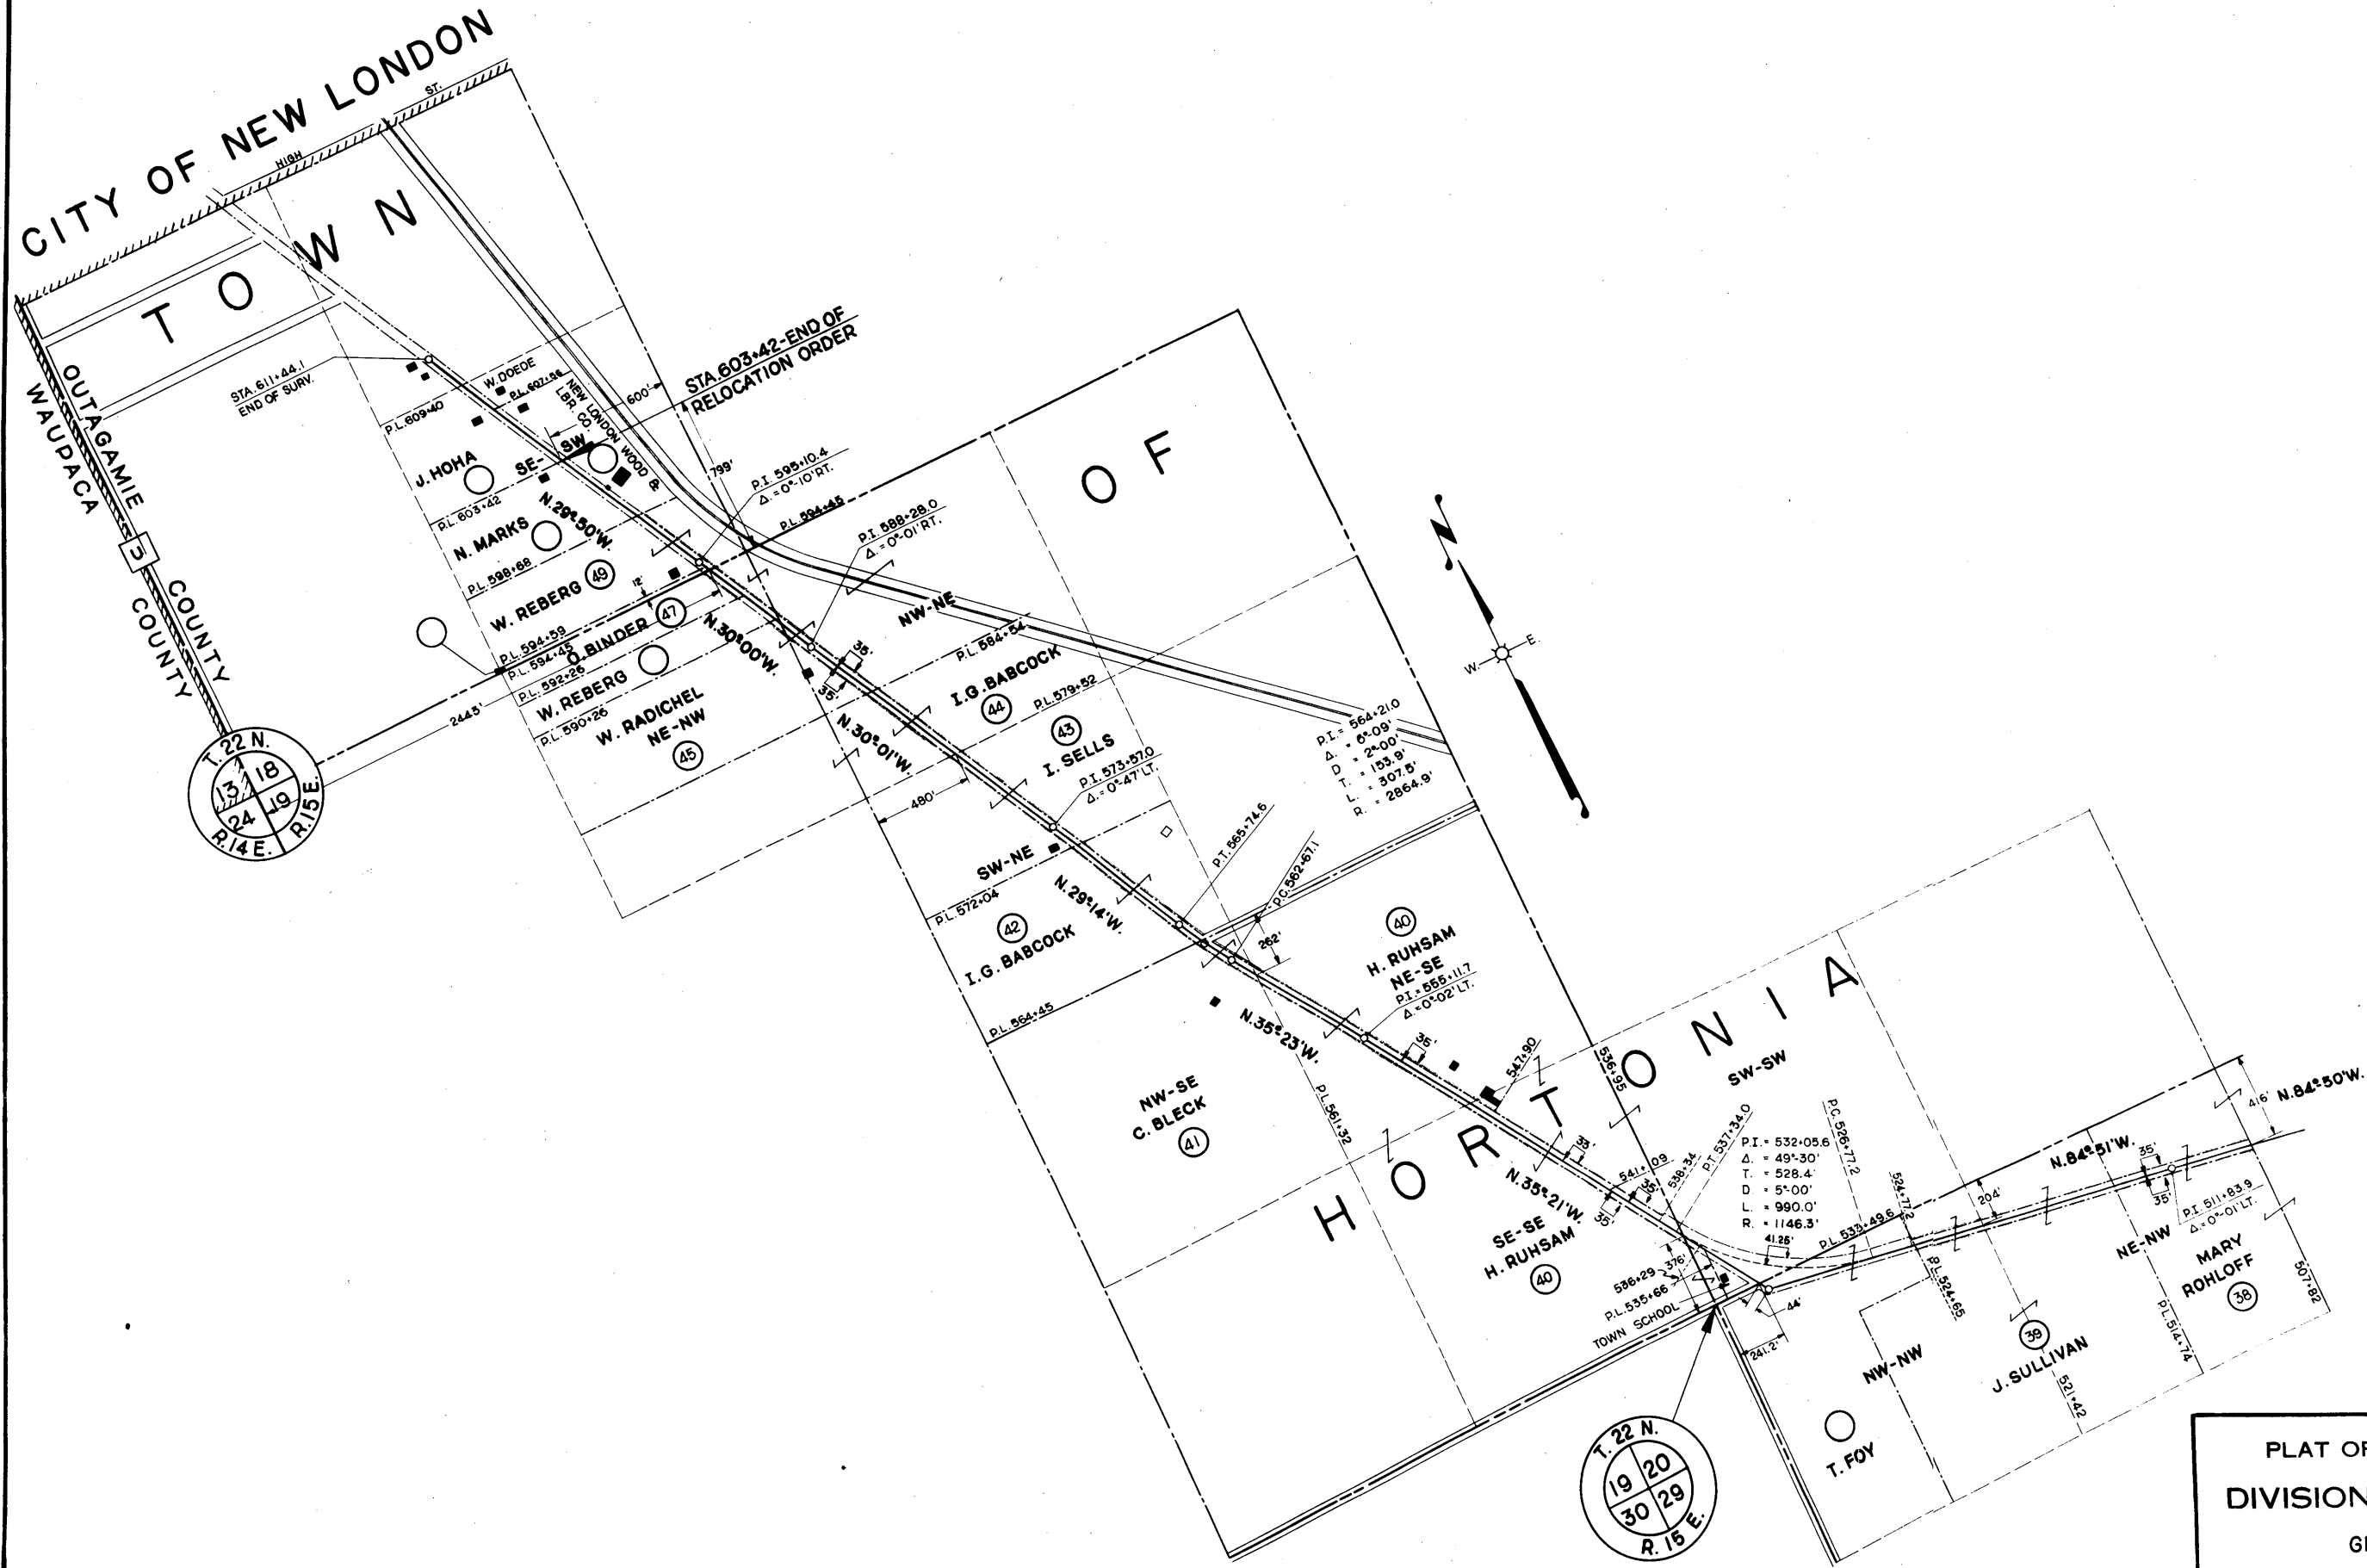

REVISED MAR. 16, 1964
REVISED FEB. 3, 1942
REVISED SEPT. 18, 1941
REVISED JULY 1, 1941

PLAT OF RIGHT OF WAY REQUIRED
DIVISION JOB NO. 3869
GREENVILLE - NEW LONDON ROAD
U.S.H.NO. 45 OUTAGAMIE COUNTY
SCALE
0' 400' 800'