

SCHEDULE OF LANDS AND INTERESTS REQUIRED


NOTE: ACQUIRE EASEMENTS FOR HIGHWAY PURPOSES EXCEPT AS OTHERWISE NOTED

NO.	OWNER	ACRES REQ'D.	RODS OF FENCING TO MOVE	RODS OF FENCING TO BUILD	INTEREST REQUIRED
1	U. S. OF AMERICA	92.41			FREE SPECIAL USE PERMIT TO THE STATE
2	N. J. STEPHENS	2.28		80	
3	OCONTO COUNTY	2.91		102	DEED OF DEDICATION
4	H. HAYNES & W. HAYNES	4.66		164	
5	H. HAMLIN	4.63		163	
6	R. LENNINGTON	4.70		165	
7	C. V. MARTIN	0.67			
8	LULU W. PLAIN	4.13			

EQUATION
 STA. 381+58.2 (S.T.H. 64) = END OF STATE PROJ. NO. 191.0 (I)
 STA. 527+43.2 (S.T.H. 32) = BEG. OF STATE PROJ. NO. 42.1 (I)

STA. 501+00 END OF RELOCATION ORDER
 END STATE PROJ. NO. 42.1 (I)

NOTE
 EXCEPT WHEN OTHERWISE NOTED, ALL BEARINGS ON THIS PLAT ARE TRUE BEARINGS COMPUTED FROM POLARIS OBSERVATIONS.

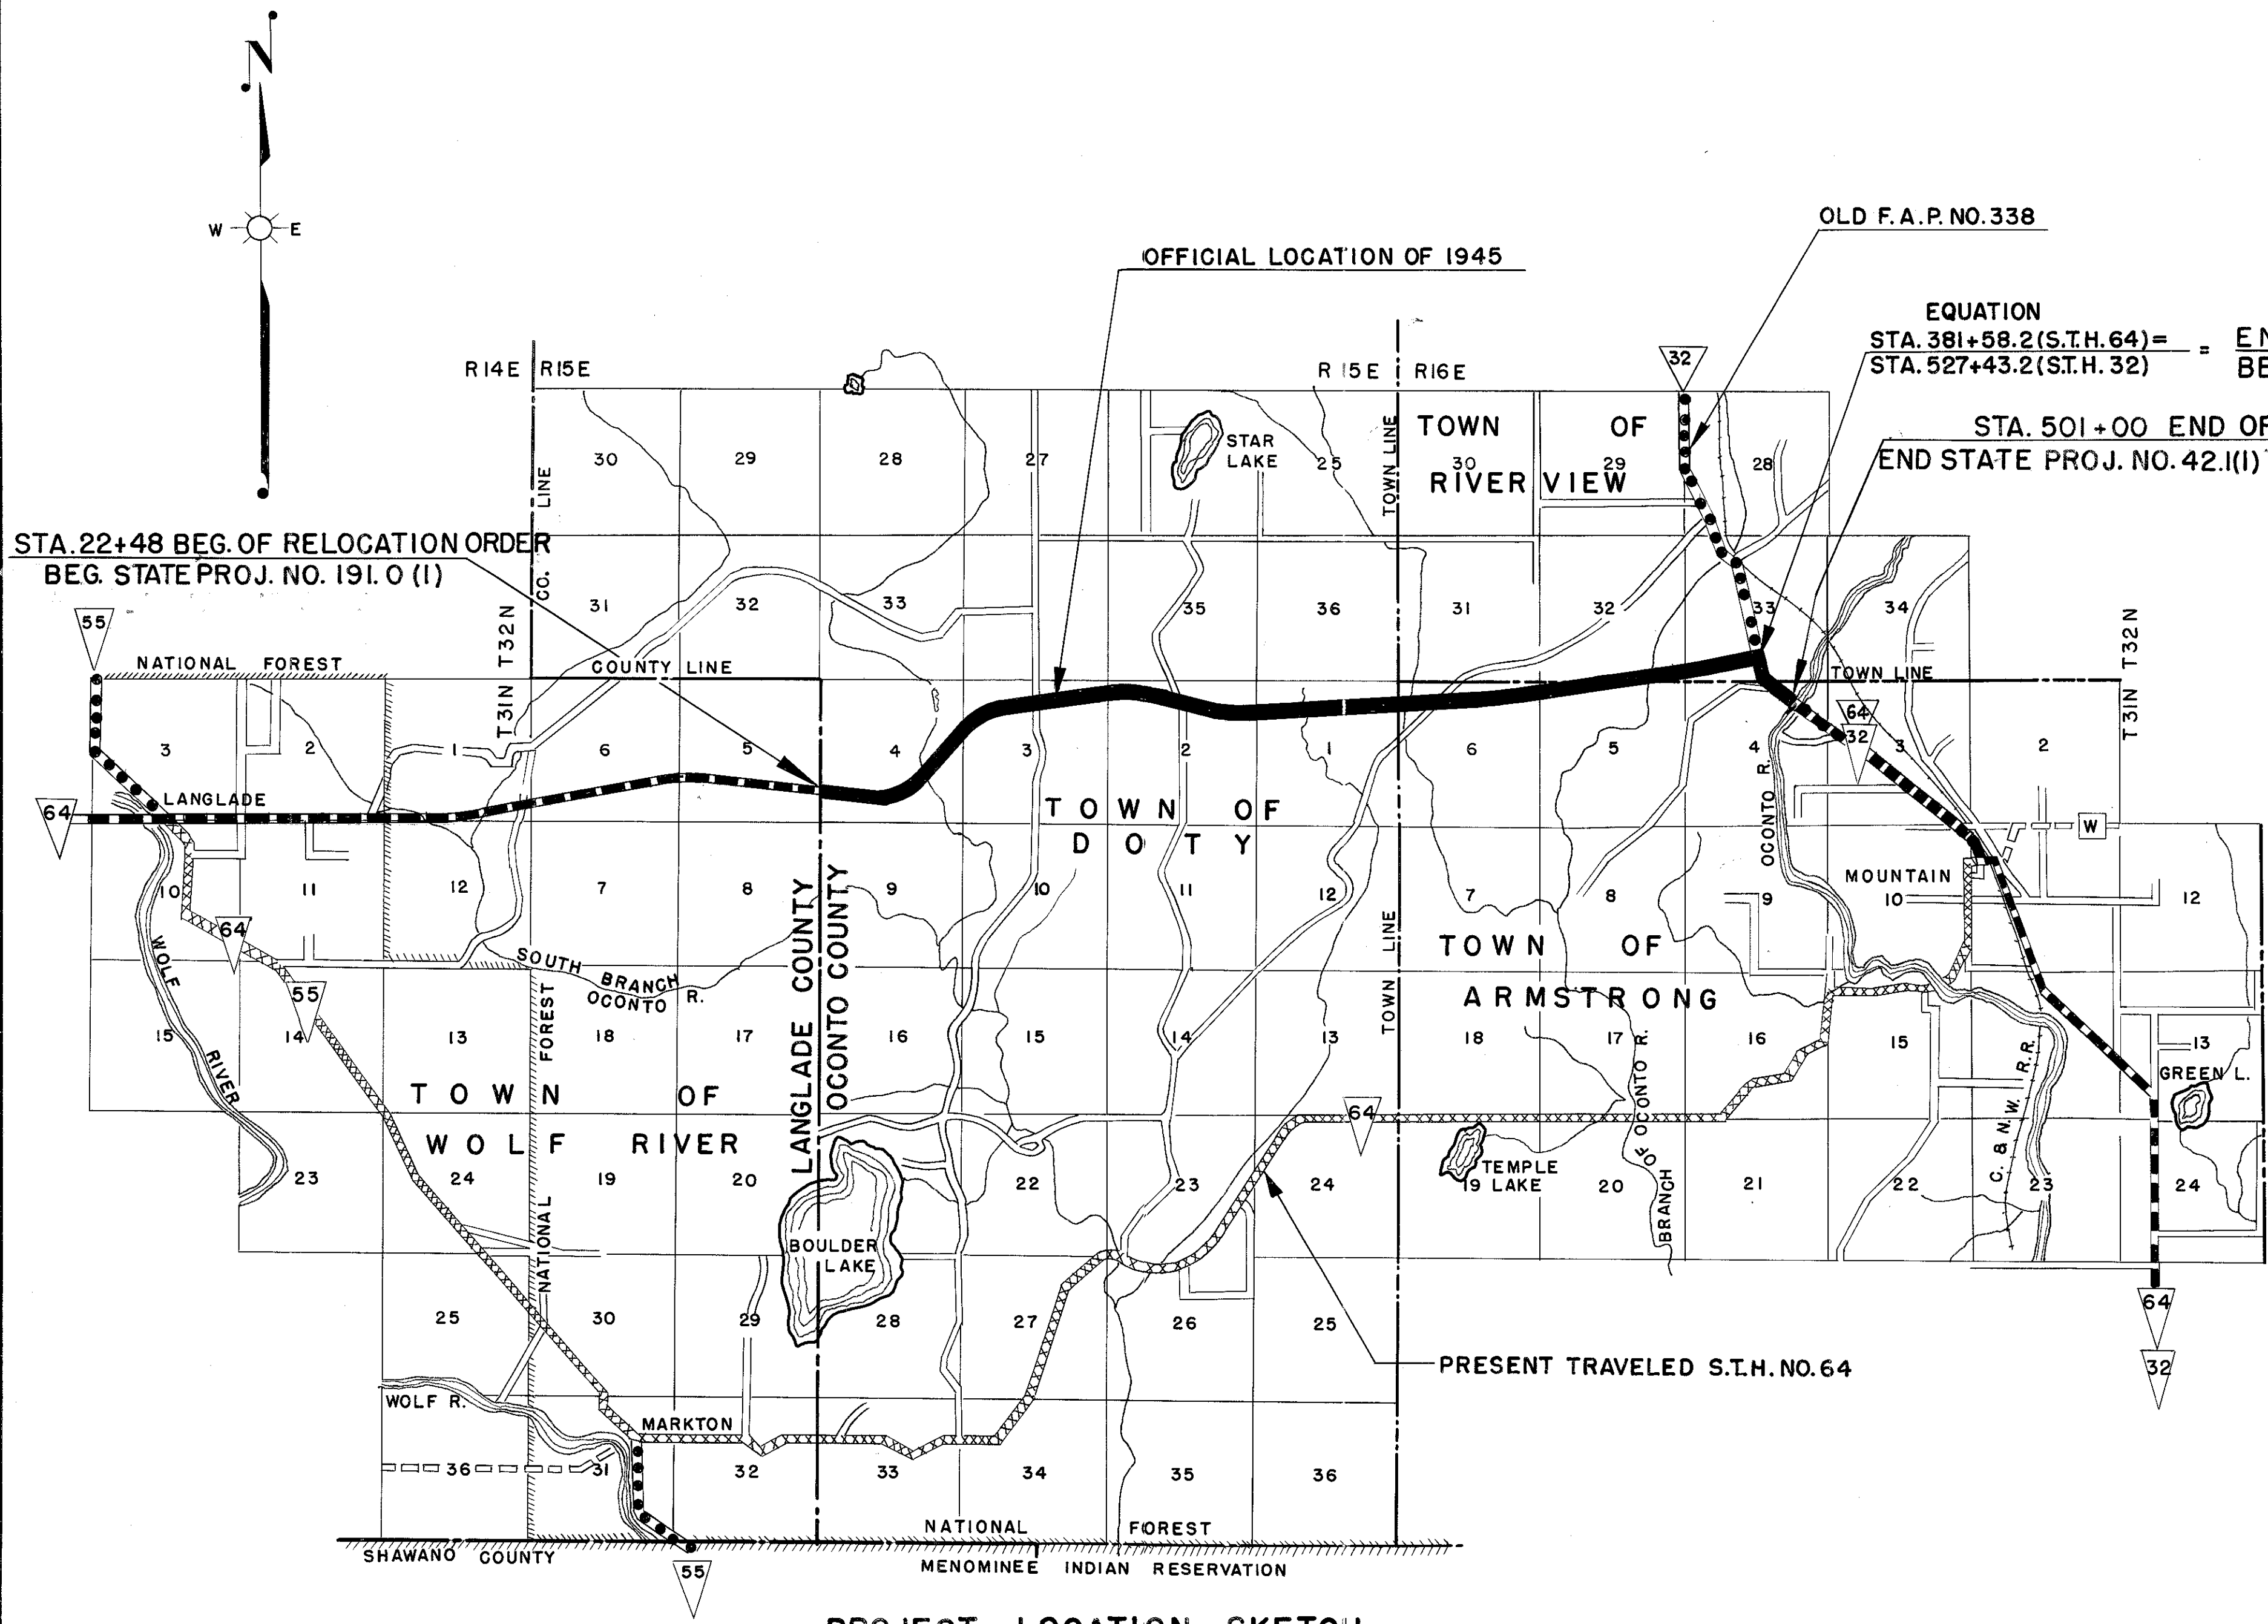

PROJECT LOCATION SKETCH

SCALE
 0 0.5 1.0 2.0
 (MILES)

STATE HIGHWAY COMMISSION OF WISCONSIN
 PLAT OF RIGHT OF WAY REQUIRED

STATE PROJECT NO. 191.0 (I) & 42.1 (I)

WEST COUNTY LINE - MOUNTAIN

ROAD

S.T.H. NO. 64

OCONTO


COUNTY

LENGTH 6.922 MI.

JUNE 5, 1948
 DATED JULY 23, 1946

FED. ROAD DIST. NO.	STATE	PROJ.	SHEET NO.	TOTAL SHEETS
4	WISC.	50191(S)	4.1	127

DIVISION JOB NO. 3976

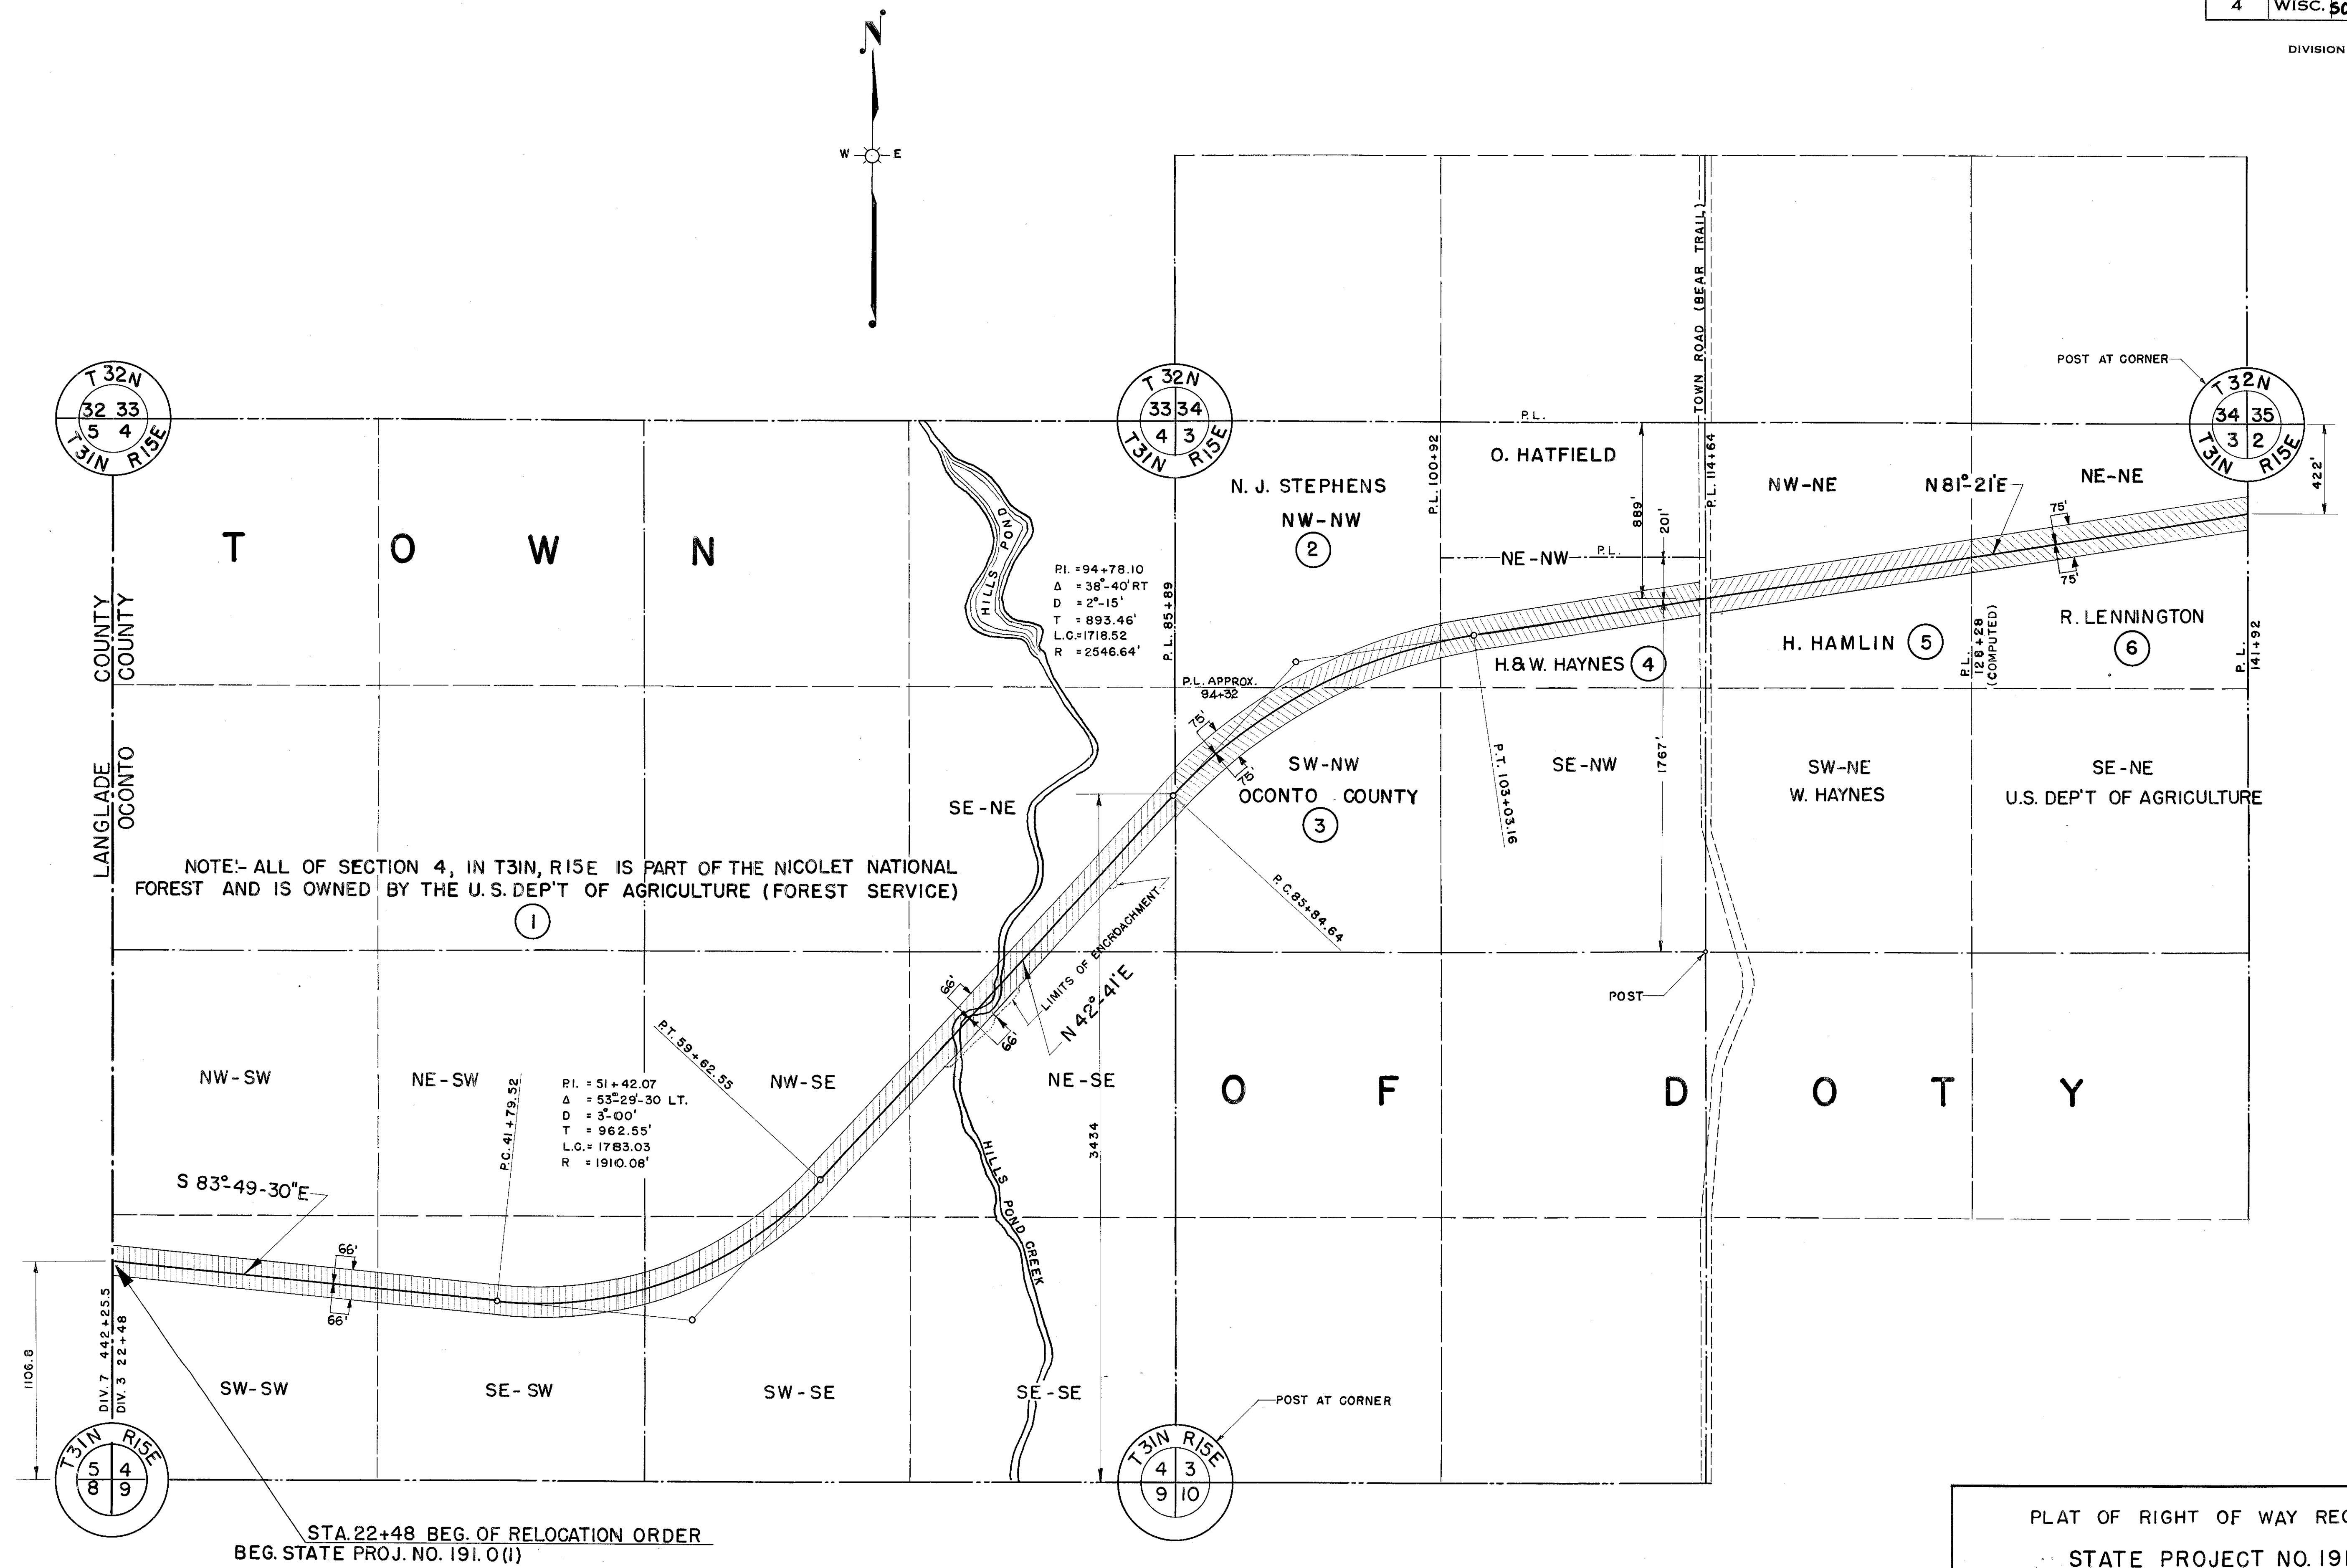

57

SCALE  0' 200' 400' 800'

JUNE 5, 1948
DATED JULY 23, 1946

JUNE 5, 1948
JULY 23, 1946