

Conventional Signs and Abbreviations


AC.	ACRES	L.H.E.	LIMITED HIGHWAY EASEMENT
AC.REM.	ACRES REMAINING	N.	NORTH
B.	BARN	P.L.	PROPERTY LINE
BLDG.	BUILDING	R.	RANGE
CO.	COMPANY	R.D.	ROAD
CORP.	CORPORATION	R/W	RIGHT OF WAY
C.T.H.	COUNTY TRUNK HIGHWAY	S.	SHED
D.	DEED	S.T.H.	STATE TRUNK HIGHWAY
E.	EAST	T.	TOWN
ET.AL.	AND OTHERS	TEMP.	TEMPORARY
G.	GARAGE	VOL.	VOLUME
GN	GRID NORTH	W.	WEST
H.	HOUSE	WIS.	WISCONSIN
INC.	INCORPORATED	L.C.	LAND CONTRACT
PED.	PEDESTAL	P.D.	PRIVATE DRIVEWAY
●	R/W MONUMENT		
.....	NO ACCESS (OTHER THAN ACQUISITION)		
	NO ACCESS (ACQUISITION)		

EQUATION:
551+50.07 AHEAD=
551+39.01 BACK

BEGIN RELOCATION ORDER
PROJECT 9133 I 21/F042(12)
STATION 527 + 44.49
739.37 FEET NORTH OF AND 138.55 FEET WEST OF
THE SOUTH ONE QUARTER CORNER OF SECTION 33,
TOWNSHIP 32 NORTH, RANGE 16 EAST.
N. 503,842.589
E. 2,385,363.037

END RELOCATION ORDER

PROJECT 9133 I 21/F042(12)
STATION 714 + 52.13
257.14 FEET NORTH OF AND 121.23 FEET EAST OF
THE WEST ONE QUARTER CORNER OF SECTION 16,
TOWNSHIP 32 NORTH, RANGE 16 EAST.
N. 521,926.832
E. 2,382,672.561

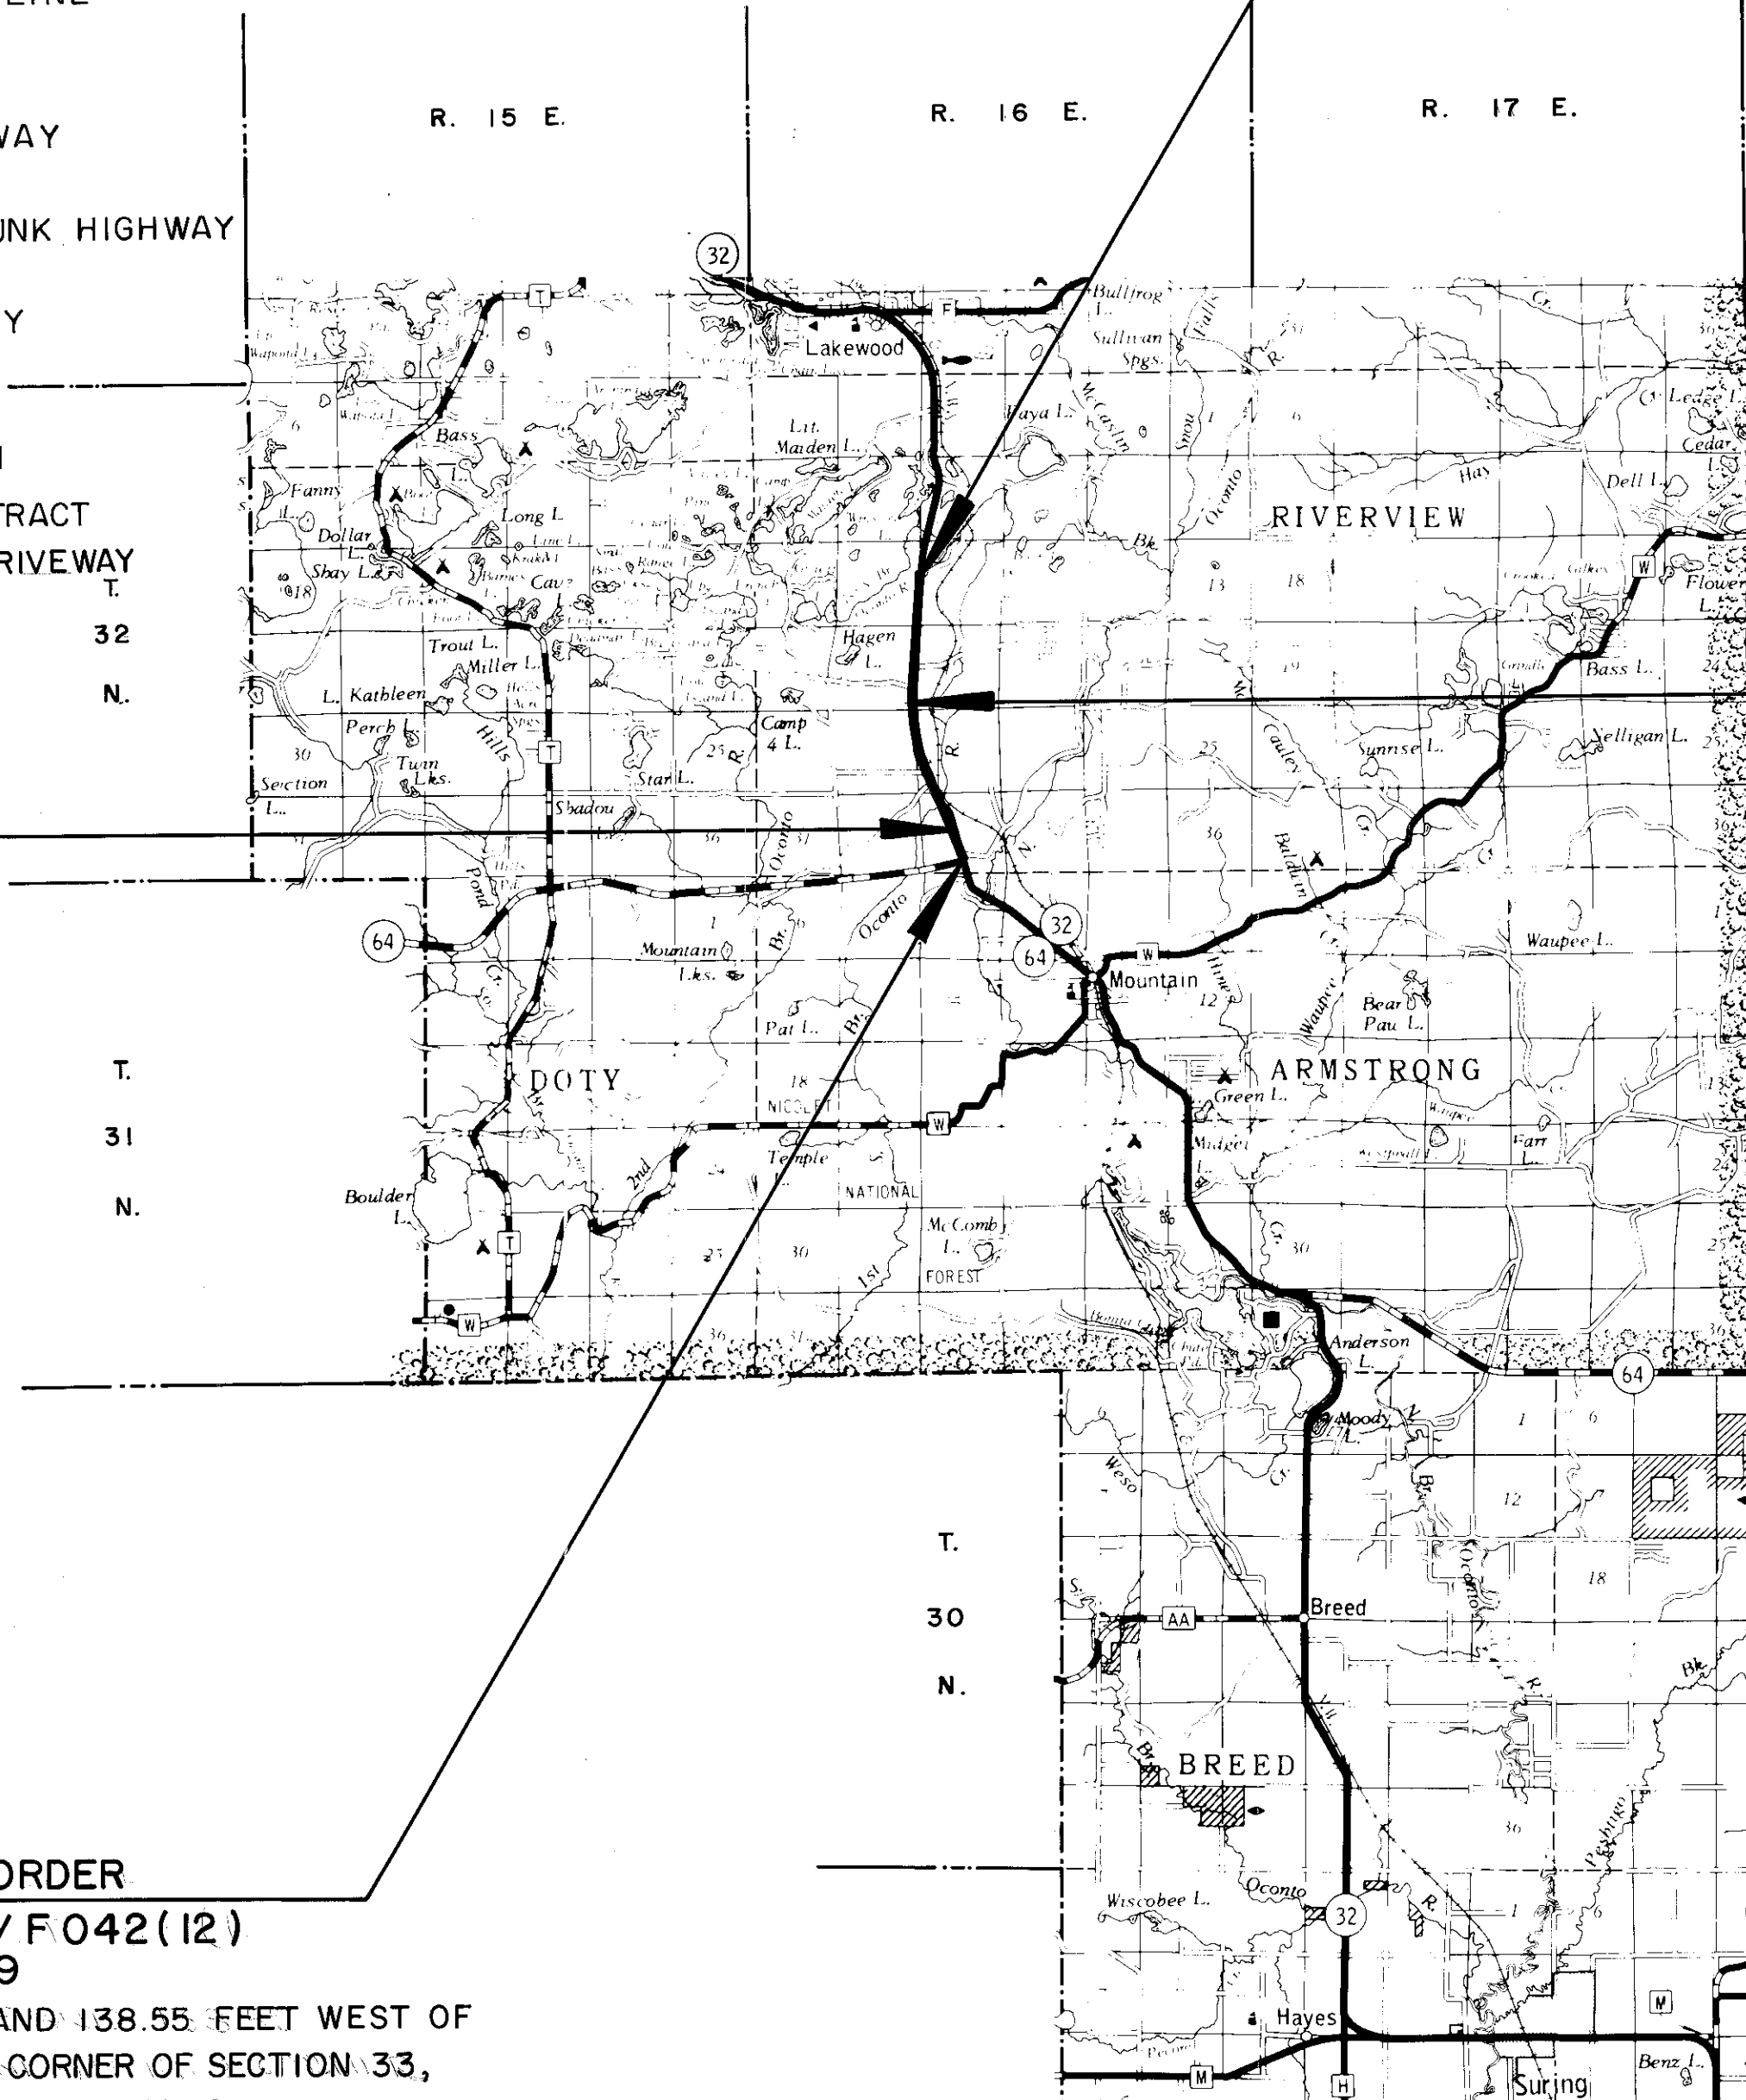

EQUATION:
636+10.27 AHEAD=
636+04.77 BACK

GN

Layout 0 1 2
Scale Miles

Total Net Length of Centerline = 3.540 Mi.

R/W PROJECT NUMBER	SHEET NUMBER	TOTAL SHEETS
9133 I 21	21	4.0
FEDERAL PROJECT NUMBER		
F042(12)		


PLAT OF RIGHT OF WAY REQUIRED FOR 9133 I 00
SURING - NORTH COUNTY LINE ROAD (NO. JCT. S.T.H. 64 - THELEN ROAD)
S.T.H. 32 OCONTO COUNTY
CONSTRUCTION PROJECT NUMBER

PARCEL NO.	SHEET NO.	OWNER
1	43,44,46,47,49	WIS. PUBLIC SERVICE CORP
2	43-49	UNITED STATES OF AMERICA
3	43	SOUTH MILWAUKEE 1400 FISHING & HUNTING CLUB
4	43,45-49	GENERAL TELEPHONE CO. OF WIS.
5	44	LAWRENCE KRYZANEK
6	44	RALPH DAVIS
7	47	DICKIE L. BOOTH
8	47	RICHARD B. LOSSE, JR.
9	47	CLIFTON W. HANSEN
10	47	EDWIN O. SKIPPAR & KATHE GRIGSBY
11	47	HARRIET E. STORZER & KENNETH CARTER
12	48	MYRON WESNER
13	48	WAGNER GAS & ELECTRIC, INC.
14	48	GEORGE STRICKLER
15	48	GENERAL TELEPHONE CO. OF WIS.
16	48	ROBERT S. GAJESKI
17	48	ROBERT E. NOOYEN
18	49	PATRICK & EDWARD GRADY
19	49	THOMAS ELBE, SR.

REVISION DATE	STATE OF WISCONSIN DEPARTMENT OF TRANSPORTATION
3-30-84	
5-17-84	Approved: <i>CRD</i> Date: 12/5/83 District Transportation Director
	Approved: <i>B. J. Smalle</i> Date: 1/12/84 Director Bureau of Real Estate
	U.S. DEPARTMENT OF TRANSPORTATION FEDERAL HIGHWAY ADMINISTRATION REGION 5 WISCONSIN DIVISION
	Approved: _____ Date: _____ Division Administrator


ALL COORDINATES SHOWN ON THIS PLAN ARE REFERENCED
TO THE WISCONSIN COORDINATE SYSTEM CENTRAL ZONE.

REVISION	R/W PROJECT NUMBER	SHEET
DATE	9133 1 21	NUMBER
3-30-84	N.C. FEDERAL PROJECT NUMBER	4.1
5-17-84	N.C. F 042(12)	
	PLAT OF RIGHT OF WAY REQUIRED FOR	
	9133 1 00	
	SURING-NORTH COUNTY LINE ROAD	
	(NO. JCT. S.T.H. 64-THELEN ROAD)	
	S.T.H. 32	OCONTO COUNTY
		DATE
	NOT TO SCALE	12-5-83
	CONSTRUCTION PROJECT NUMBER	

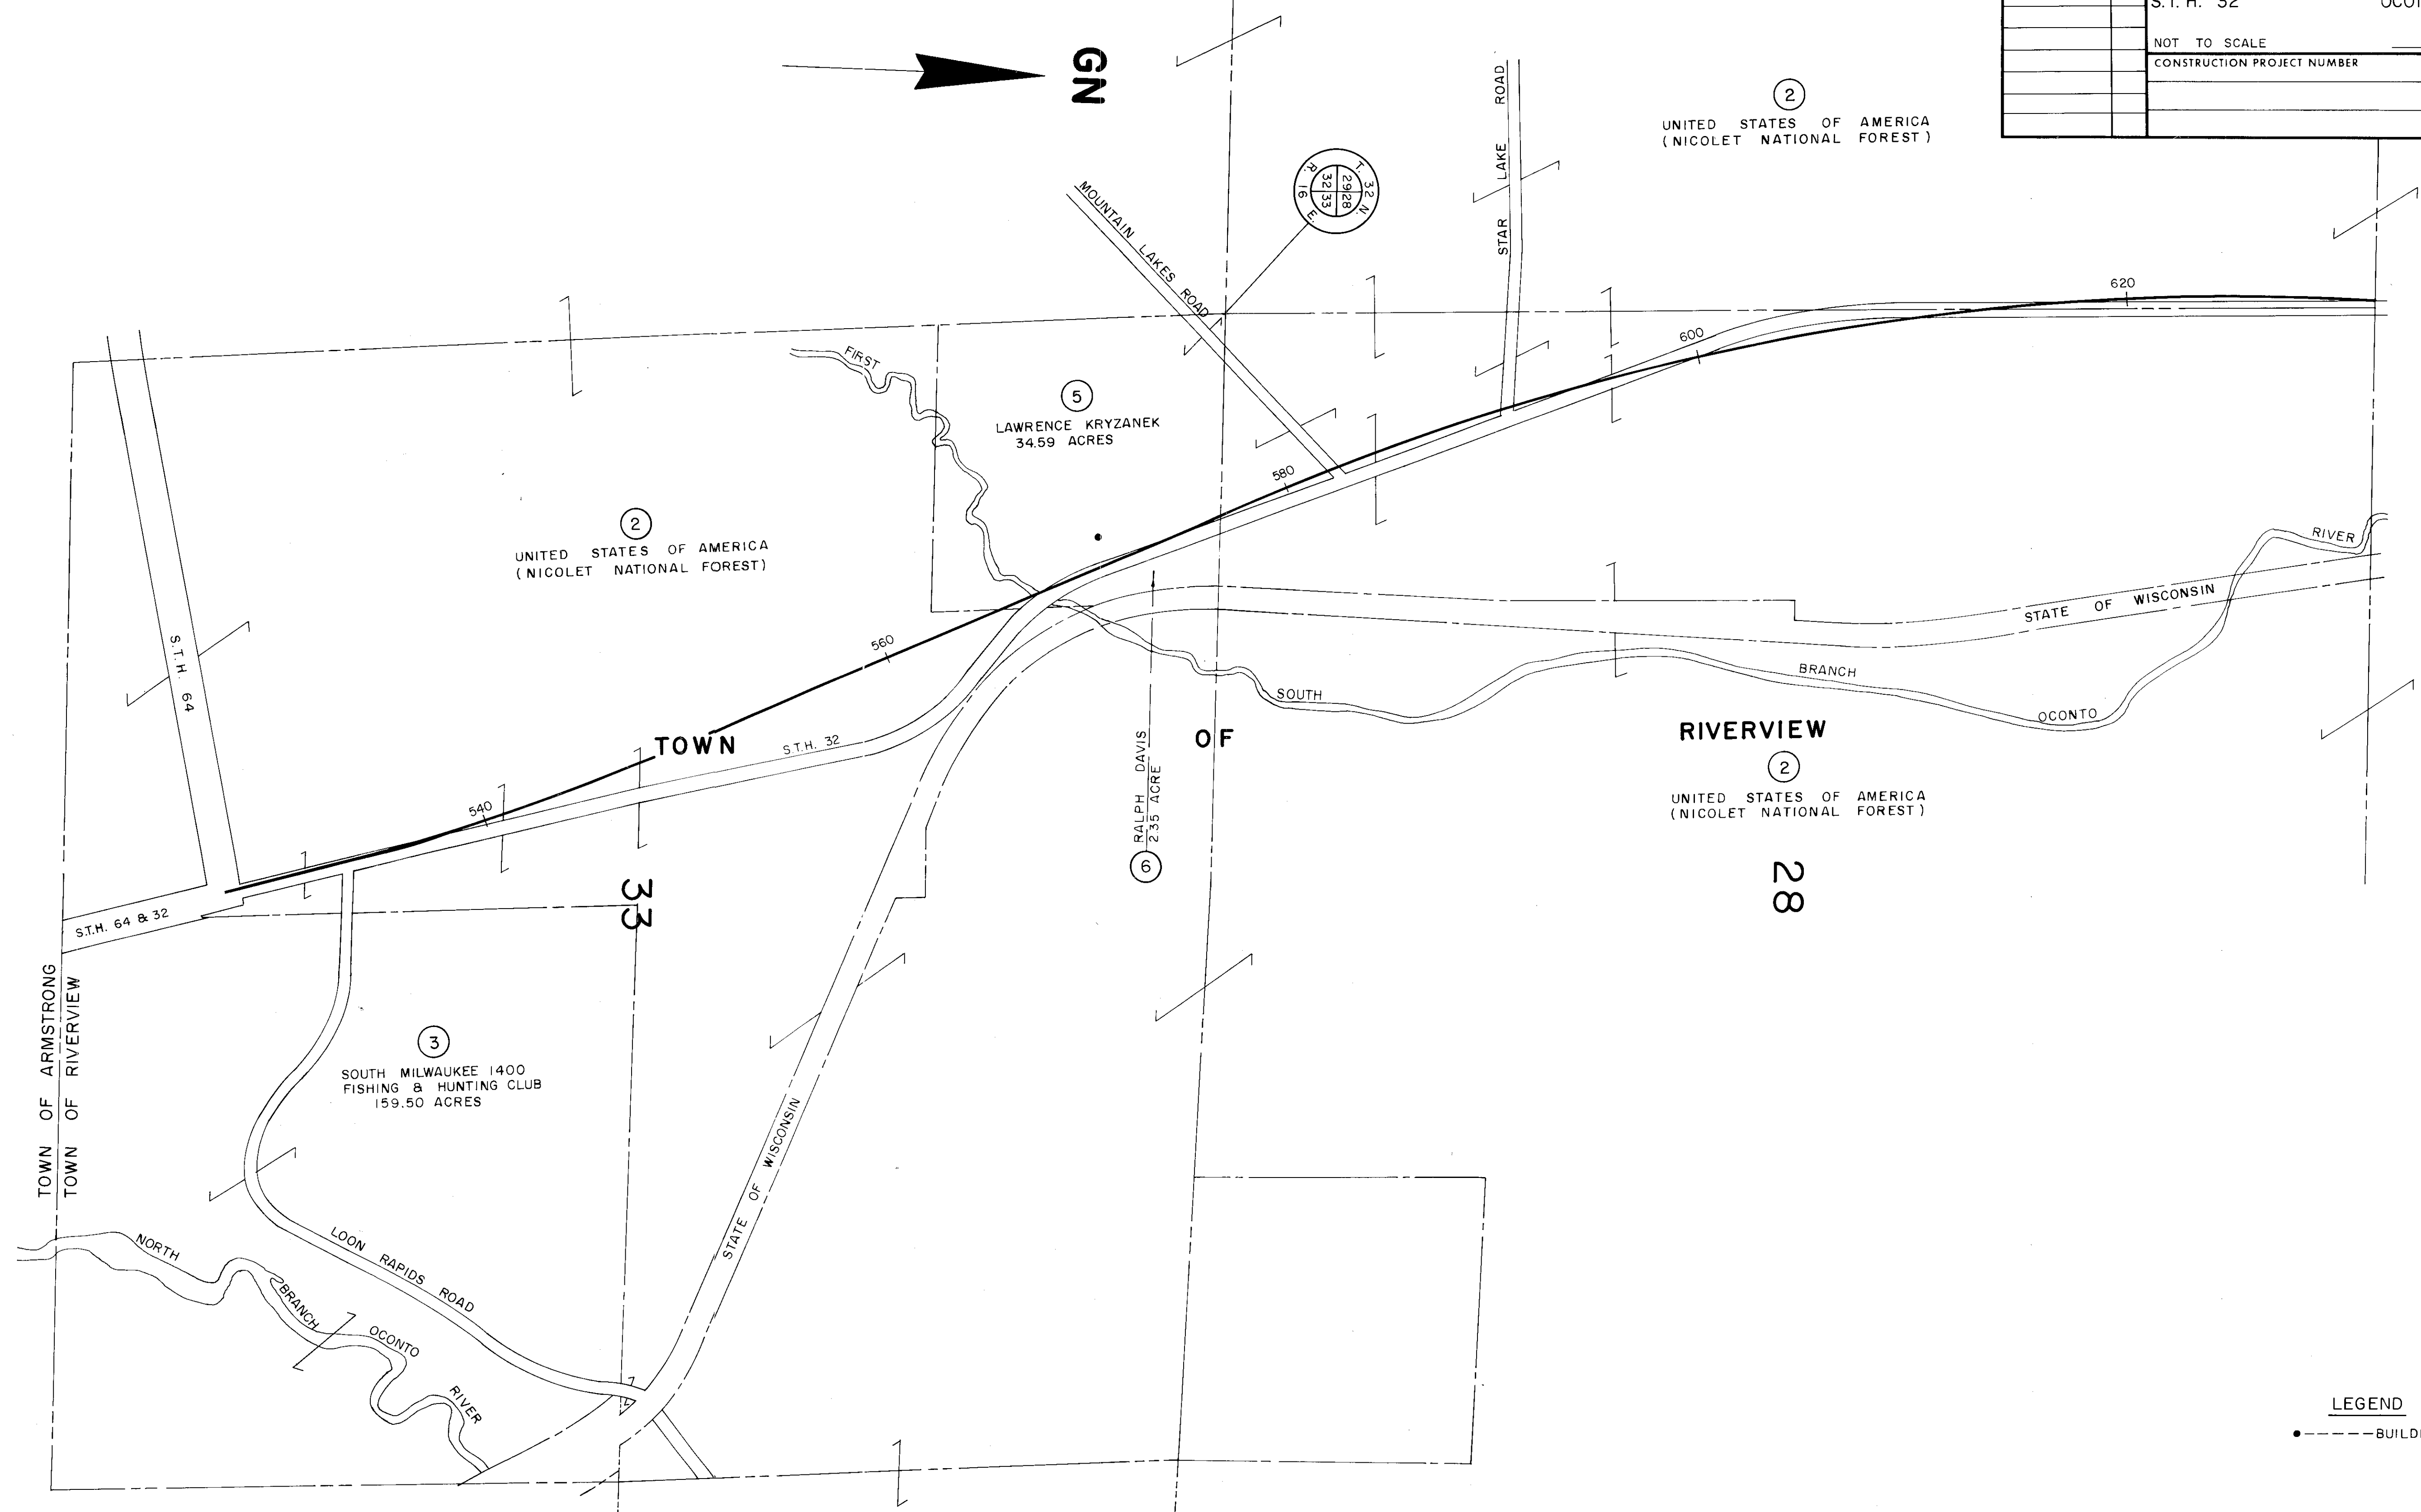

LEGEND
 •---• BUILDINGS

REVISION DATE	R/W PROJECT NUMBER	SHEET NUMBER
3-30-84	9133 1 21	4.2
5-17-84	N.C. FEDERAL PROJECT NUMBER F 042(12)	
	PLAT OF RIGHT OF WAY REQUIRED FOR 9133 1 00 SURING-NORTH COUNTY LINE ROAD (NO. JCT. S.T.H. 64 - THELEN ROAD) S.T.H. 32 OCONTO COUNTY DATE NOT TO SCALE 12-5-83 CONSTRUCTION PROJECT NUMBER	

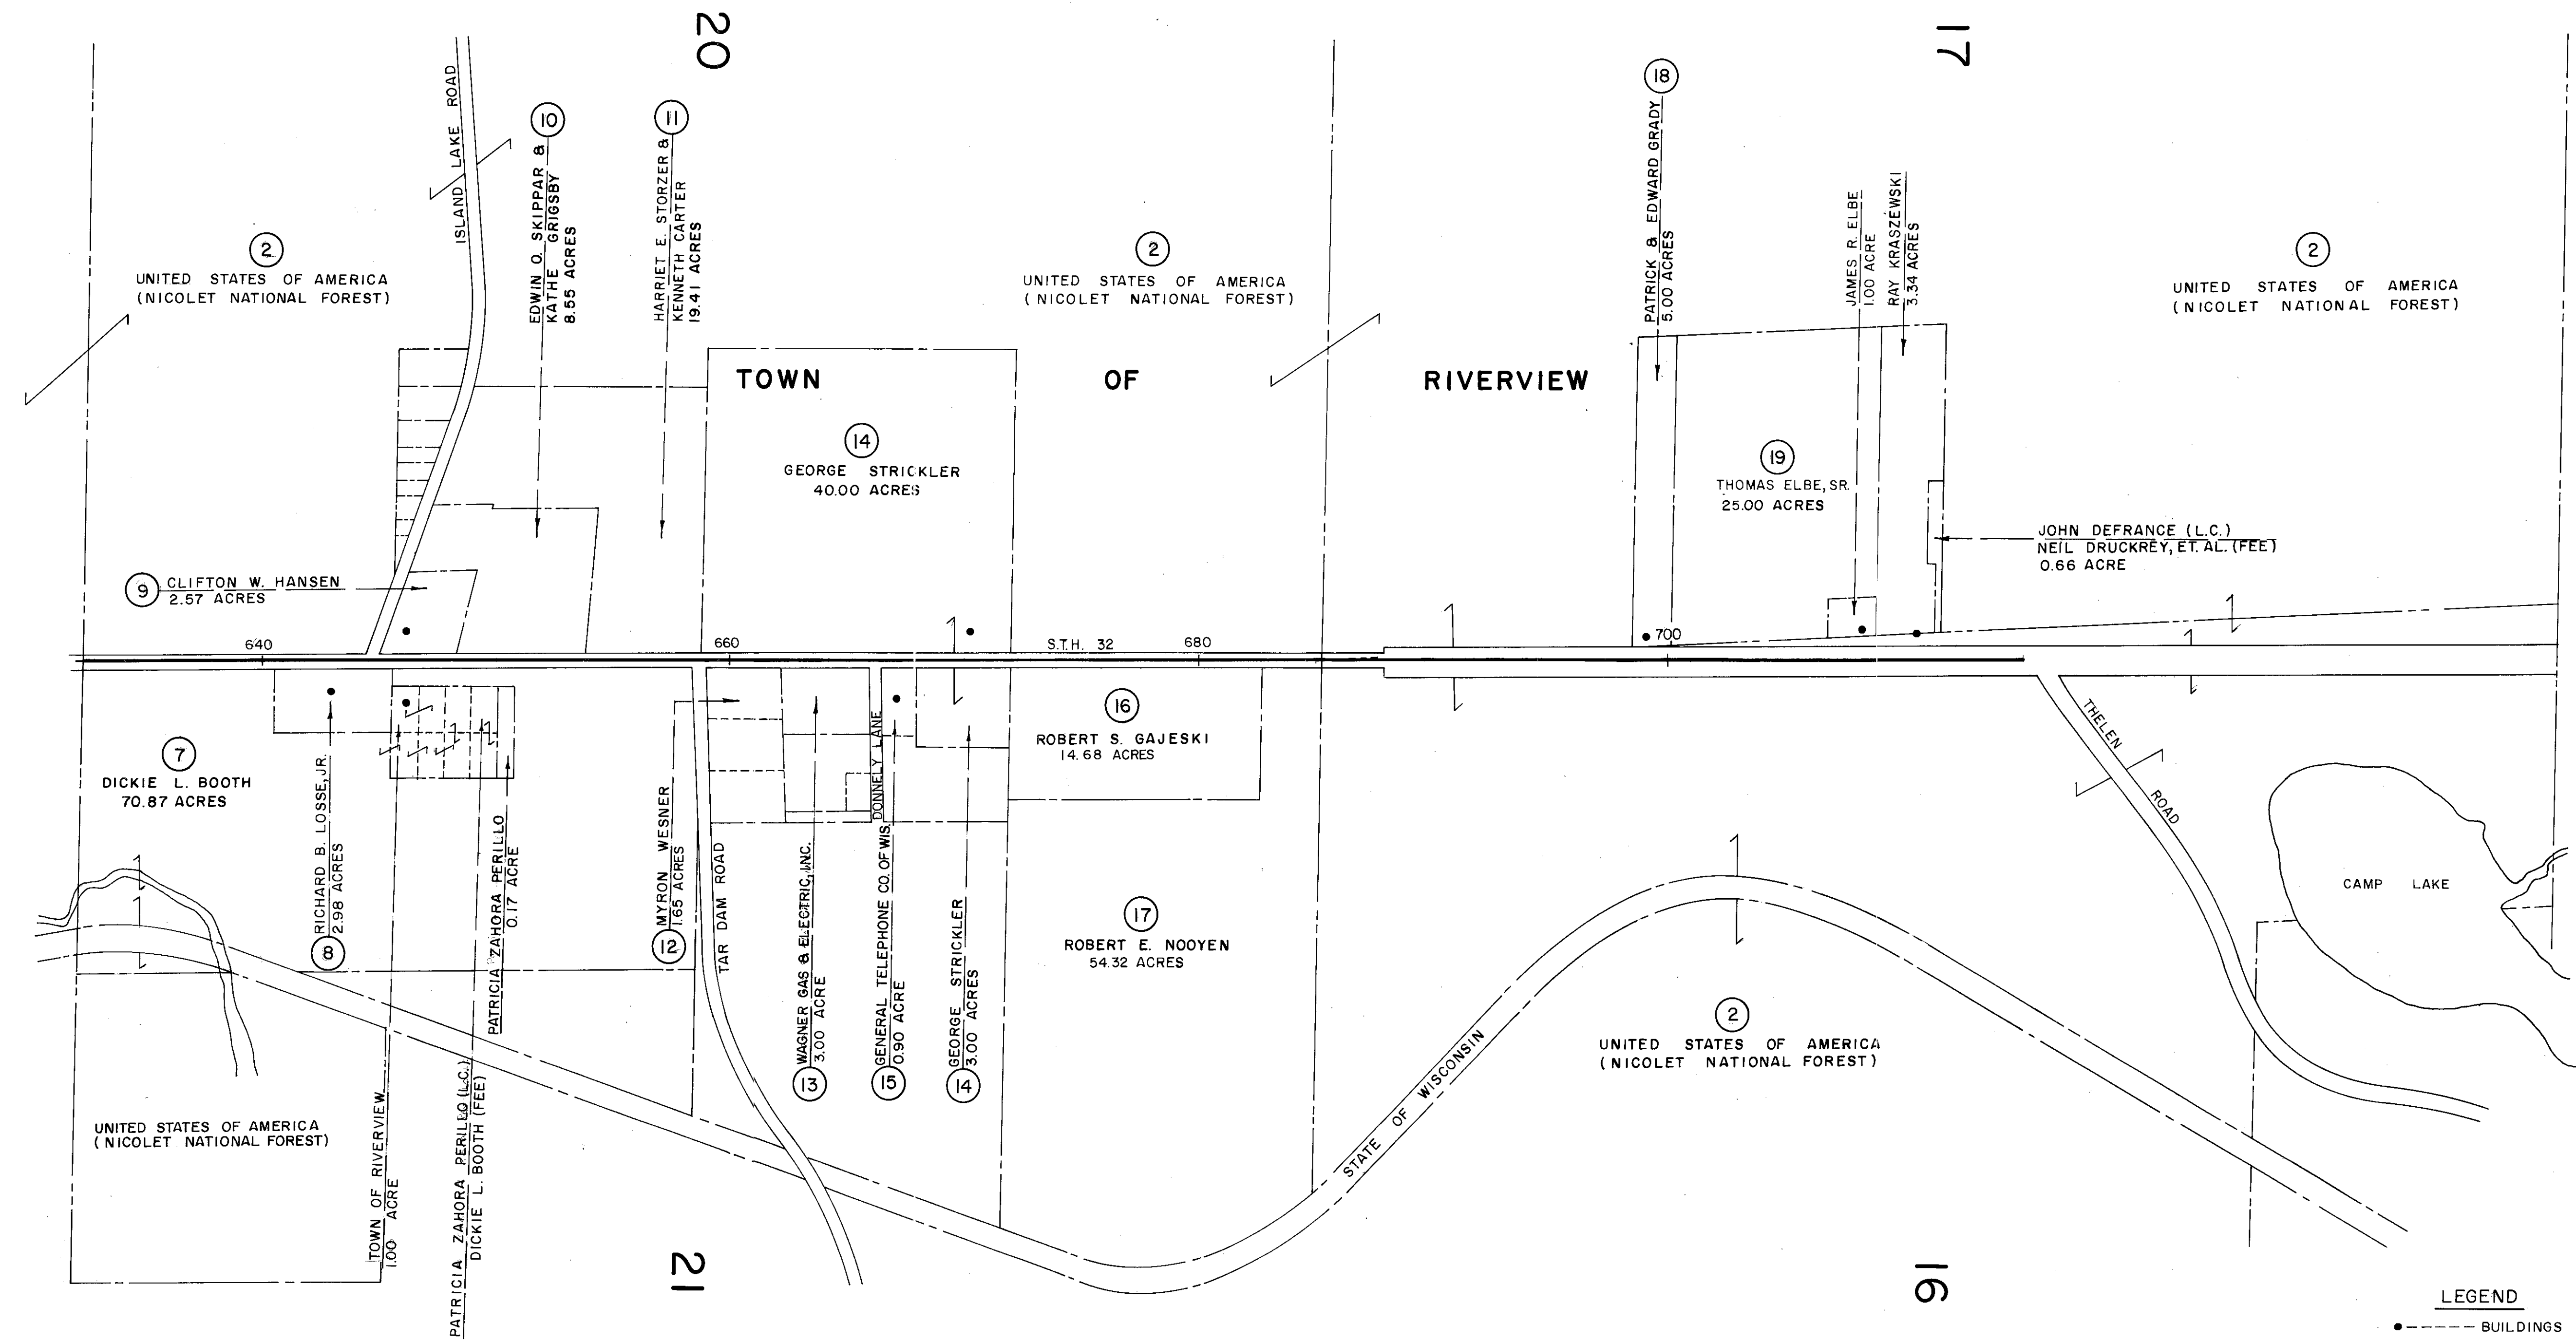

BEARING ORIENTATION AND GRID CONVERSION

COORDINATES AND RIGHT-OF-WAY PLAT BEARINGS ARE ORIENTED TO THE WISCONSIN COORDINATE SYSTEM WITH 0 DEGREES, 0 MINUTES, 0 SECONDS BEING GRID NORTH. THE DIFFERENCE BETWEEN PROJECT PLAT BEARINGS REPRESENT PLANE ANGLES IN DEGREES, MINUTES AND SECONDS TO THE NEAREST SECOND. R/W PLAT DISTANCES ARE GROUND LENGTHS UNLESS OTHERWISE NOTED AND MAY BE CONVERTED TO GRID LENGTHS BY MULTIPLYING PLAT DISTANCES BY .999908

RIGHT-OF-WAY BOUNDARIES ARE DEFINED WITH COURSES OF THE PERIMETER OF THE HIGHWAY LANDS REFERENCED TO THE U.S. PUBLIC LAND SURVEY OR OTHER SURVEYS OF PUBLIC RECORD. OTHER INFORMATION IS PROVIDED TO SUPPLEMENT THE BASIC PERIMETER DESCRIPTION AND SHALL NOT BE CONSTRUED TO PREVAIL OVER THE PERIMETER DESCRIPTION.

SCHEDULE OF LANDS & INTERESTS REQUIRED

* STATE FUNDING ONLY

PARCEL NUMBER	SHEET NUMBER	OWNER	INTEREST REQUIRED	L.H.E. ACRES		R/W ACRES REQ'D.			TOTAL ACRES REM.	OPERATIONS PROJECT I.D.
				TEMP.	PERM.	NEW	EXISTING	TOTAL		
* 1	43, 44, 46, 47, 49	WIS. PUBLIC SERVICE CORP.	RELEASE OF RIGHTS	—	—	—	—	—	—	9133 1 41
2	43-49	UNITED STATES OF AMERICA	HIGHWAY EASEMENT	—	—	42.03	—	42.03	—	9133 1 21
3	43	SOUTH MILWAUKEE 1400 FISHING & HUNTING CLUB	FEE	—	—	0.02	0.07	0.09	159.41	9133 1 21
* 4	43, 45-49	GENERAL TELEPHONE CO. OF WIS.	RELEASE OF RIGHTS	—	—	—	—	—	—	9133 1 41

REVISION DATE	R/W PROJECT NUMBER	SHEET NUMBER
3-30-84	9133 1 21	4.3
5-17-84	N.C.	
FEDERAL PROJECT NUMBER		
F 042 (12)		
PLAT OF RIGHT OF WAY REQUIRED FOR		
9133 1 00		
SURING-NORTH COUNTY LINE ROAD		
(NO. JCT. S.T.H. 64 - THELEN ROAD)		
S.T.H. 32	OCONTO COUNTY	DATE
SCALE	200 FT.	12-5-83
CONSTRUCTION PROJECT NUMBER		

BEGIN RELOCATION ORDER
PROJECT 9133 1 21/F042(12)
STATION 527+44.49
N. 503,842.589
E. 2,385,363.037

TOWN OF RIVERVIEW

PI = 543 + 90.28
N = 505,428.723
E = 2,384,924.483
L = 168°-43'-58"
Δ = 11°-16'-02"
D = 0°-45'
T = 753.58'
L = 1,502.31'
E = 37.08'
R = 7,639.44
PT. 551 + 39.01 BACK-
551 + 50.07 AHEAD

① EASEMENT
WIS. PUBLIC SERVICE CORP.
VOL. 138 D, 84

EASEMENT FOR TREE PLANTING &
HIGHWAY BEAUTIFICATION BY COUNTY
BOARD RESOLUTION & ORDINANCE
DATED NOV. 15, 1932

③ COUNTY MONUMENT
N. 505,748.519
E. 2,385,314.793

LOON RAPIDS ROAD
PI = 11 + 06.91
N = 504,444.499
E = 2,385,325.461
L = 204°-08'-21"
Δ = 24°-08'-21"
D = 15°-00'
T = 81.68'
L = 160.93'
E = 8.63'
R = 381.97'
PC = 10 + 25.23
PT = 11 + 86.16

③ SOUTH MILWAUKEE 1400
FISHING & HUNTING CLUB
159.41 AC. REM.

TOWN OF ARMSTRONG
TOWN OF RIVERVIEW

PIPE WITH CAP
N. 503,103.284
E. 2,385,501.572

④ TELEPHONE
POLES

④ TELEPHONE
POLES

SLOPE INTERCEPTS

BEARING ORIENTATION AND GRID CONVERSION

COORDINATES AND RIGHT-OF-WAY PLAT BEARINGS ARE ORIENTED TO THE WISCONSIN COORDINATE SYSTEM WITH 0 DEGREES, 0 MINUTES, 0 SECONDS BEING GRID NORTH. THE DIFFERENCE BETWEEN PROJECT PLAT BEARINGS REPRESENT PLANE ANGLES IN DEGREES, MINUTES AND SECONDS TO THE NEAREST SECOND. R/W PLAT DISTANCES ARE GROUND LENGTHS UNLESS OTHERWISE NOTED AND MAY BE CONVERTED TO GRID LENGTHS BY MULTIPLYING PLAT DISTANCES BY .999908

RIGHT-OF-WAY BOUNDARIES ARE DEFINED WITH COURSES OF THE PERIMETER OF THE HIGHWAY LANDS REFERENCED TO THE U.S. PUBLIC LAND SURVEY OR OTHER SURVEYS OF PUBLIC RECORD. OTHER INFORMATION IS PROVIDED TO SUPPLEMENT THE BASIC PERIMETER DESCRIPTION AND SHALL NOT BE CONSTRUED TO PREVAIL OVER THE PERIMETER DESCRIPTION.


P.I. = 543+90.28
N = 505,428.723
E = 2,384,924.483
Δ = 168°-43'-58"
Δ = 11°-16'-02"
D = 0°-45'
T = 753.58'
L = 1,502.31'
E = 37.08'
R = 7,639.44'
PC = 536+36.70

SCHEDULE OF LANDS & INTERESTS REQUIRED

* STATE FUNDING ONLY

PARCEL NUMBER	SHEET NUMBER	OWNER	INTEREST REQUIRED	L.H.E. ACRES		R/W ACRES REQ'D.			TOTAL ACRES REM.	OPERATIONS PROJECT I.D.
				TEMP.	PERM.	NEW	EXISTING	TOTAL		
* 1	4.3,44	WIS. PUBLIC SERVICE CORP.	RELEASE OF RIGHTS	—	—	—	—	—	—	9133 41
2	4.3-49	UNITED STATES OF AMERICA	HIGHWAY EASEMENT	—	SEE	SHEET	NO.	4.3	—	9133 21
5	4.4	LAWRENCE KRYZANEK	FEE & ACCESS RTS.	—	—	1.20	—	1.20	33.39	9133 21
6	4.4	RALPH DAVIS	FEE & ACCESS RTS.	—	—	0.11	—	0.11	2.24	9133 21

REVISION DATE	R/W PROJECT NUMBER	SHEET NUMBER
3-30-84	9133 21	4.4
5-17-84	FEDERAL PROJECT NUMBER F 042(12)	
PLAT OF RIGHT OF WAY REQUIRED FOR 9133 00 SURING-NORTH COUNTY LINE ROAD (NO. JCT. S.T.H. 64-THELEN ROAD) S.T.H. 32 OCONTO COUNTY SCALE 200Ft. DATE 12-5-83 CONSTRUCTION PROJECT NUMBER		

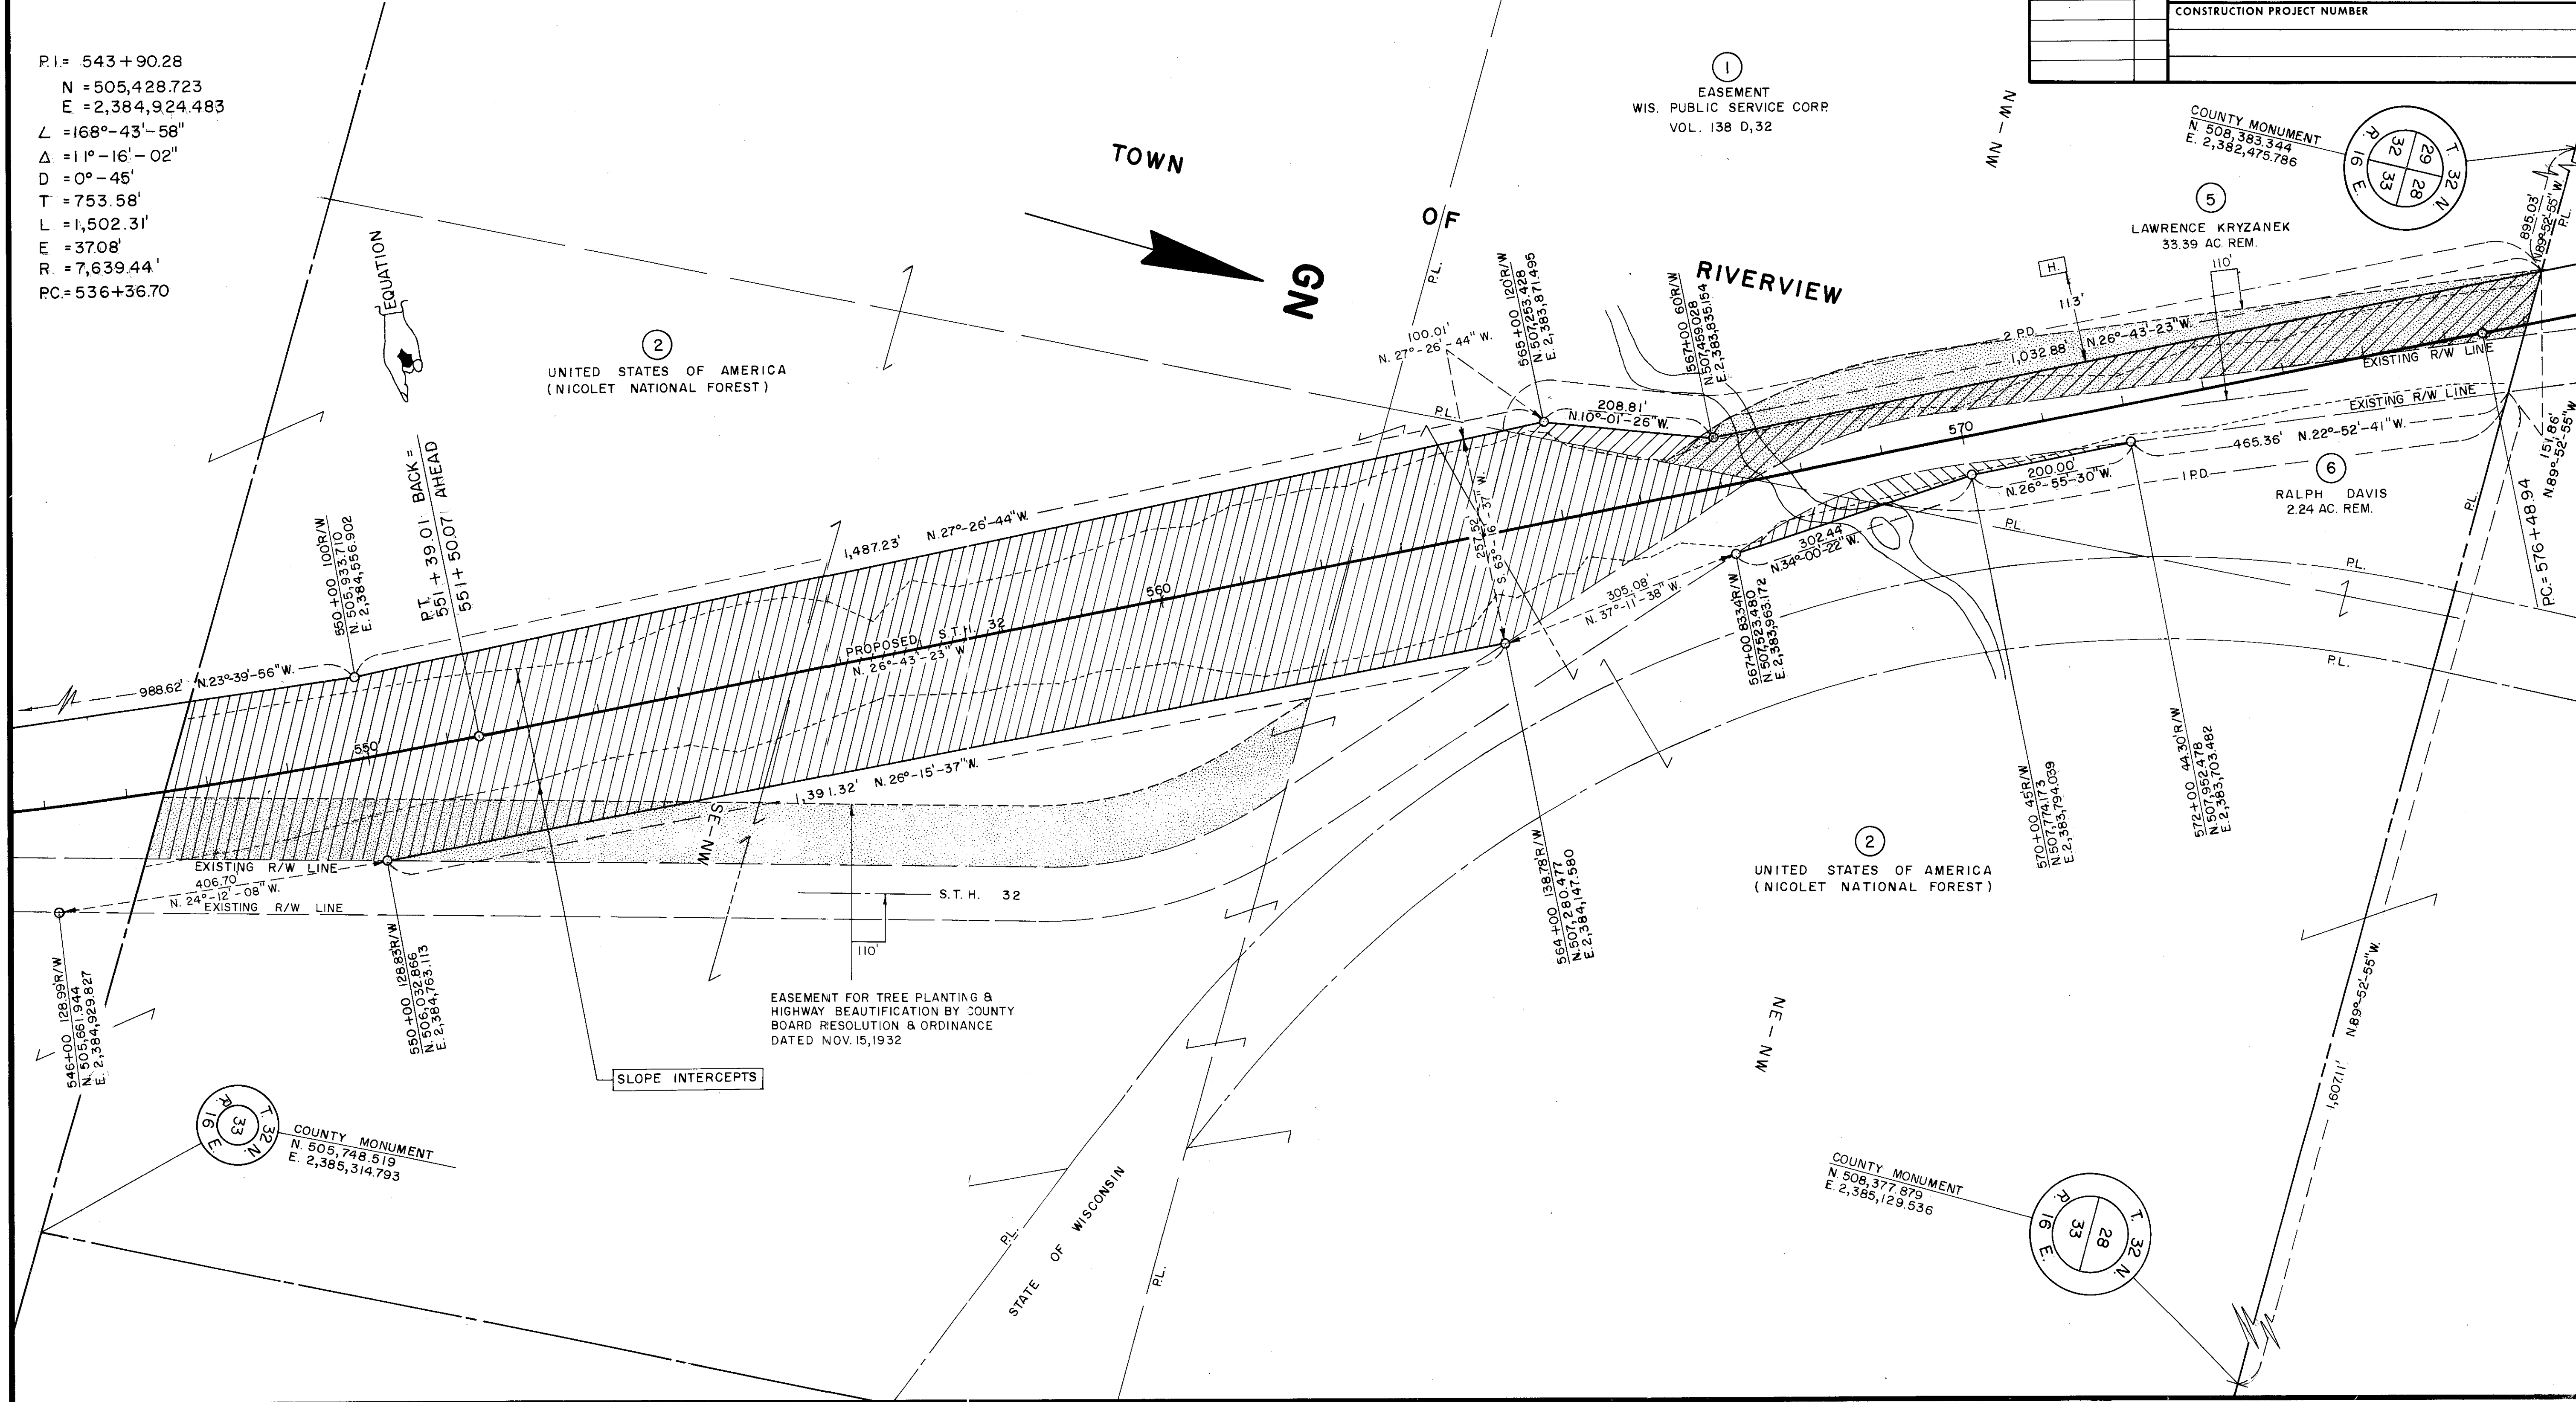

BEARING ORIENTATION AND GRID CONVERSION

COORDINATES AND RIGHT-OF-WAY PLAT BEARINGS ARE ORIENTED TO THE WISCONSIN COORDINATE SYSTEM WITH 0 DEGREES, 0 MINUTES, 0 SECONDS BEING GRID NORTH. THE DIFFERENCE BETWEEN PROJECT PLAT BEARINGS REPRESENT PLANE ANGLES IN DEGREES, MINUTES AND SECONDS TO THE NEAREST SECOND. R/W PLAT DISTANCES ARE GROUND LENGTHS UNLESS OTHERWISE NOTED AND MAY BE CONVERTED TO GRID LENGTHS BY MULTIPLYING PLAT DISTANCES BY .999908


RIGHT-OF-WAY BOUNDARIES ARE DEFINED WITH COURSES OF THE PERIMETER OF THE HIGHWAY LANDS REFERENCED TO THE U.S. PUBLIC LAND SURVEY OR OTHER SURVEYS OF PUBLIC RECORD. OTHER INFORMATION IS PROVIDED TO SUPPLEMENT THE BASIC PERIMETER DESCRIPTION AND SHALL NOT BE CONSTRUED TO PREVAIL OVER THE PERIMETER DESCRIPTION.

* STATE FUNDING ONLY

SCHEDULE OF LANDS & INTERESTS REQUIRED

PARCEL NUMBER	SHEET NUMBER	OWNER	INTEREST REQUIRED	L.H.E. ACRES		R/W ACRES REQ'D.			TOTAL ACRES REM.	OPERATIONS PROJECT I.D.
				TEMP.	PERM.	NEW	EXISTING	TOTAL		
2	43-49	UNITED STATES OF AMERICA	HIGHWAY EASEMENT			SEE SHEET NO.		4.3		9133 1 21
* 4	43-49	GENERAL TELEPHONE CO. OF WIS.	RELEASE OF RIGHTS							9133 1 41

REVISION DATE	R/W PROJECT NUMBER	SHEET NUMBER
3-30-84	9133 1 21	4.5
5-17-84	N.C.	
FEDERAL PROJECT NUMBER		
F 042 (12)		
PLAT OF RIGHT OF WAY REQUIRED FOR		
9133 1 00		
SURING-NORTH COUNTY LINE ROAD		
(NO. JCT. S.T.H. 64 - HELEN ROAD)		
S.T.H. 32		OCONTO COUNTY
SCALE		DATE
0 200Ft.		12-5-83
CONSTRUCTION PROJECT NUMBER		

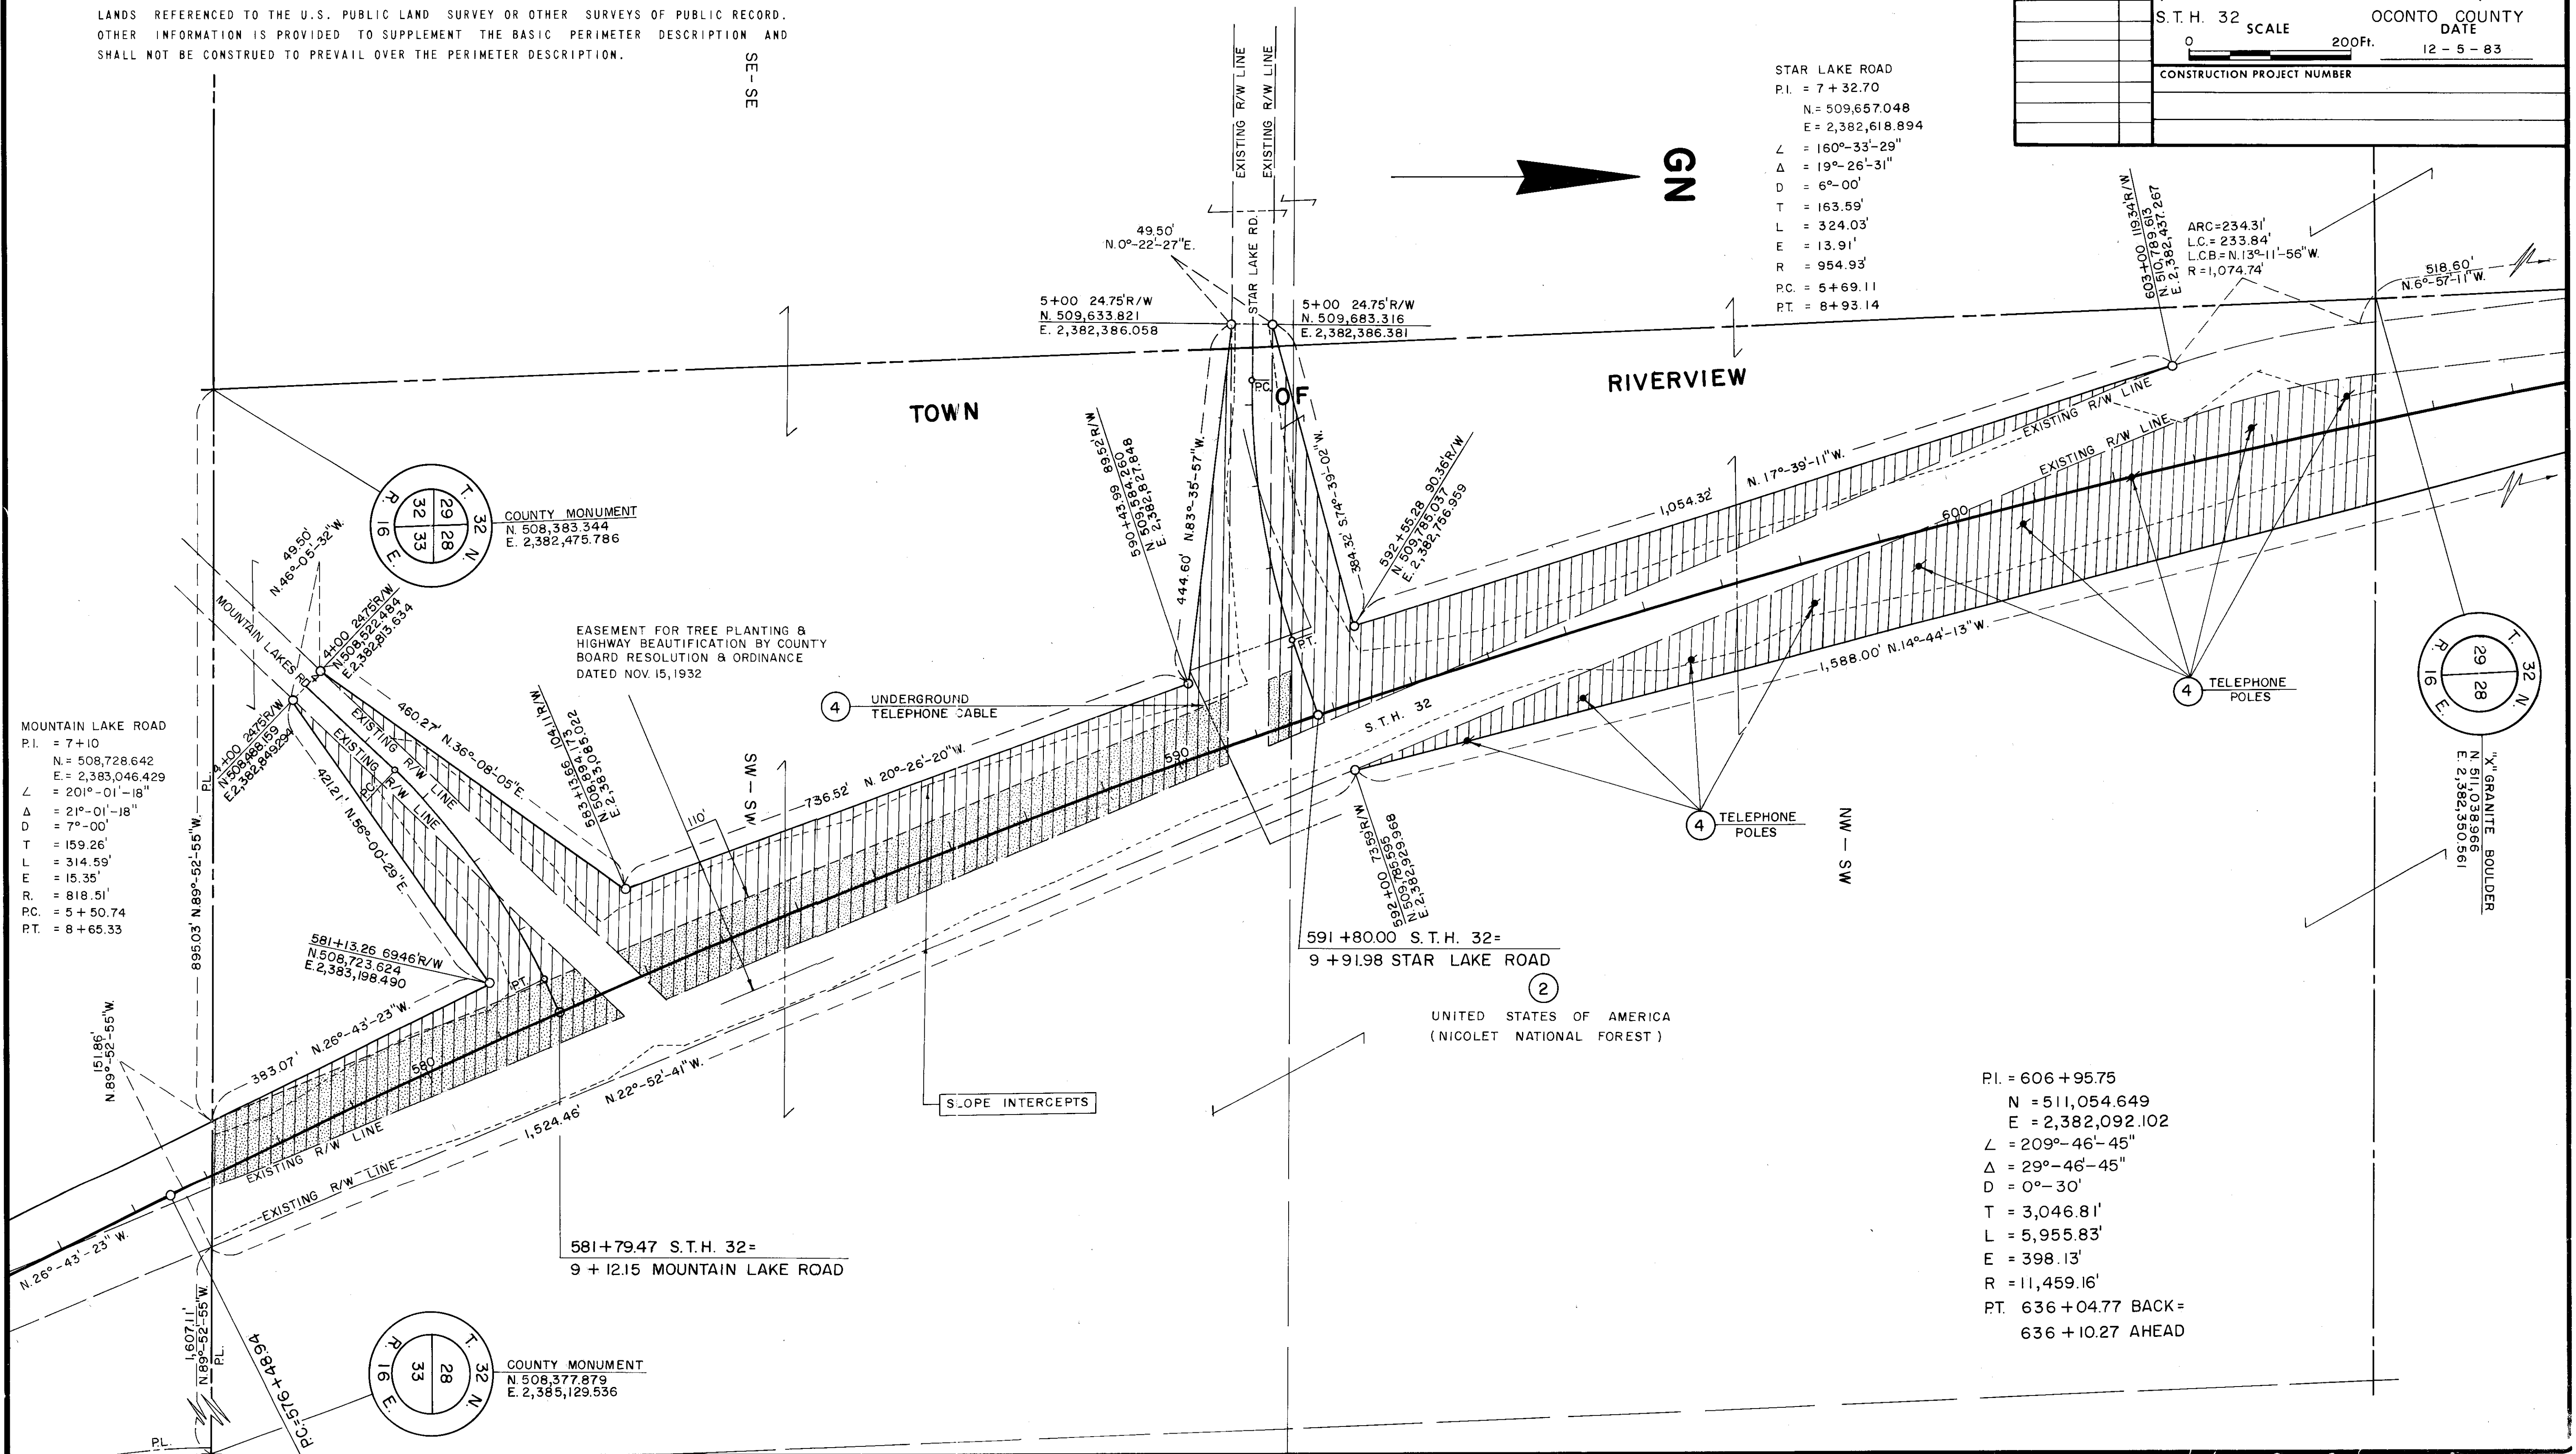

PI. = 606 + 95.75
 N = 511,054.649
 E = 2,382,092.102
 L = 209°-46'-45"
 Δ = 29°-46'-45"
 D = 0°-30'
 T = 3,046.81'
 L = 5,955.83'
 E = 398.13'
 R = 11,459.16'
 PT. 636 + 04.77 BACK =
 636 + 10.27 AHEAD

BEARING ORIENTATION AND GRID CONVERSION

COORDINATES AND RIGHT-OF-WAY PLAT BEARINGS ARE ORIENTED TO THE WISCONSIN COORDINATE SYSTEM WITH 0 DEGREES, 0 MINUTES, 0 SECONDS BEING GRID NORTH. THE DIFFERENCE BETWEEN PROJECT PLAT BEARINGS REPRESENT PLANE ANGLES IN DEGREES, MINUTES AND SECONDS TO THE NEAREST SECOND. R/W PLAT DISTANCES ARE GROUND LENGTHS UNLESS OTHERWISE NOTED AND MAY BE CONVERTED TO GRID LENGTHS BY MULTIPLYING PLAT DISTANCES BY .999908


RIGHT-OF-WAY BOUNDARIES ARE DEFINED WITH COURSES OF THE PERIMETER OF THE HIGHWAY LANDS REFERENCED TO THE U.S. PUBLIC LAND SURVEY OR OTHER SURVEYS OF PUBLIC RECORD. OTHER INFORMATION IS PROVIDED TO SUPPLEMENT THE BASIC PERIMETER DESCRIPTION AND SHALL NOT BE CONSTRUED TO PREVAIL OVER THE PERIMETER DESCRIPTION.

SCHEDULE OF LANDS & INTERESTS REQUIRED

* STATE FUNDING ONLY

PARCEL NUMBER	SHEET NUMBER	OWNER	INTEREST REQUIRED	L.H.E. ACRES		R/W ACRES REQ'D.		TOTAL ACRES REM.	OPERATIONS PROJECT I.D.
				TEMP.	PERM.	NEW	EXISTING		
* 1	43, 44, 46, 47, 49	WIS. PUBLIC SERVICE CORP.	RELEASE OF RIGHTS	—	—	—	—	—	9133 1 41
2	43-49	UNITED STATES OF AMERICA	HIGHWAY EASEMENT	—	SEE SHEET	NO.	4.3	—	9133 1 21
* 4	43, 45-49	GENERAL TELEPHONE CO. OF WIS.	RELEASE OF RIGHTS	—	—	—	—	—	9133 1 41

REVISION DATE	R/W PROJECT NUMBER	SHEET NUMBER
3-30-84	9133 1 21	4.6
5-17-84	FEDERAL PROJECT NUMBER F 042(12)	
	PLAT OF RIGHT OF WAY REQUIRED FOR 9133 1 00 SURING-NORTH COUNTY LINE ROAD (NO. JCT. S.T.H. 64 - THELEN ROAD) S.T.H. 32 OCONTO COUNTY SCALE DATE 0 200Ft. 12-5-83 	
	CONSTRUCTION PROJECT NUMBER	

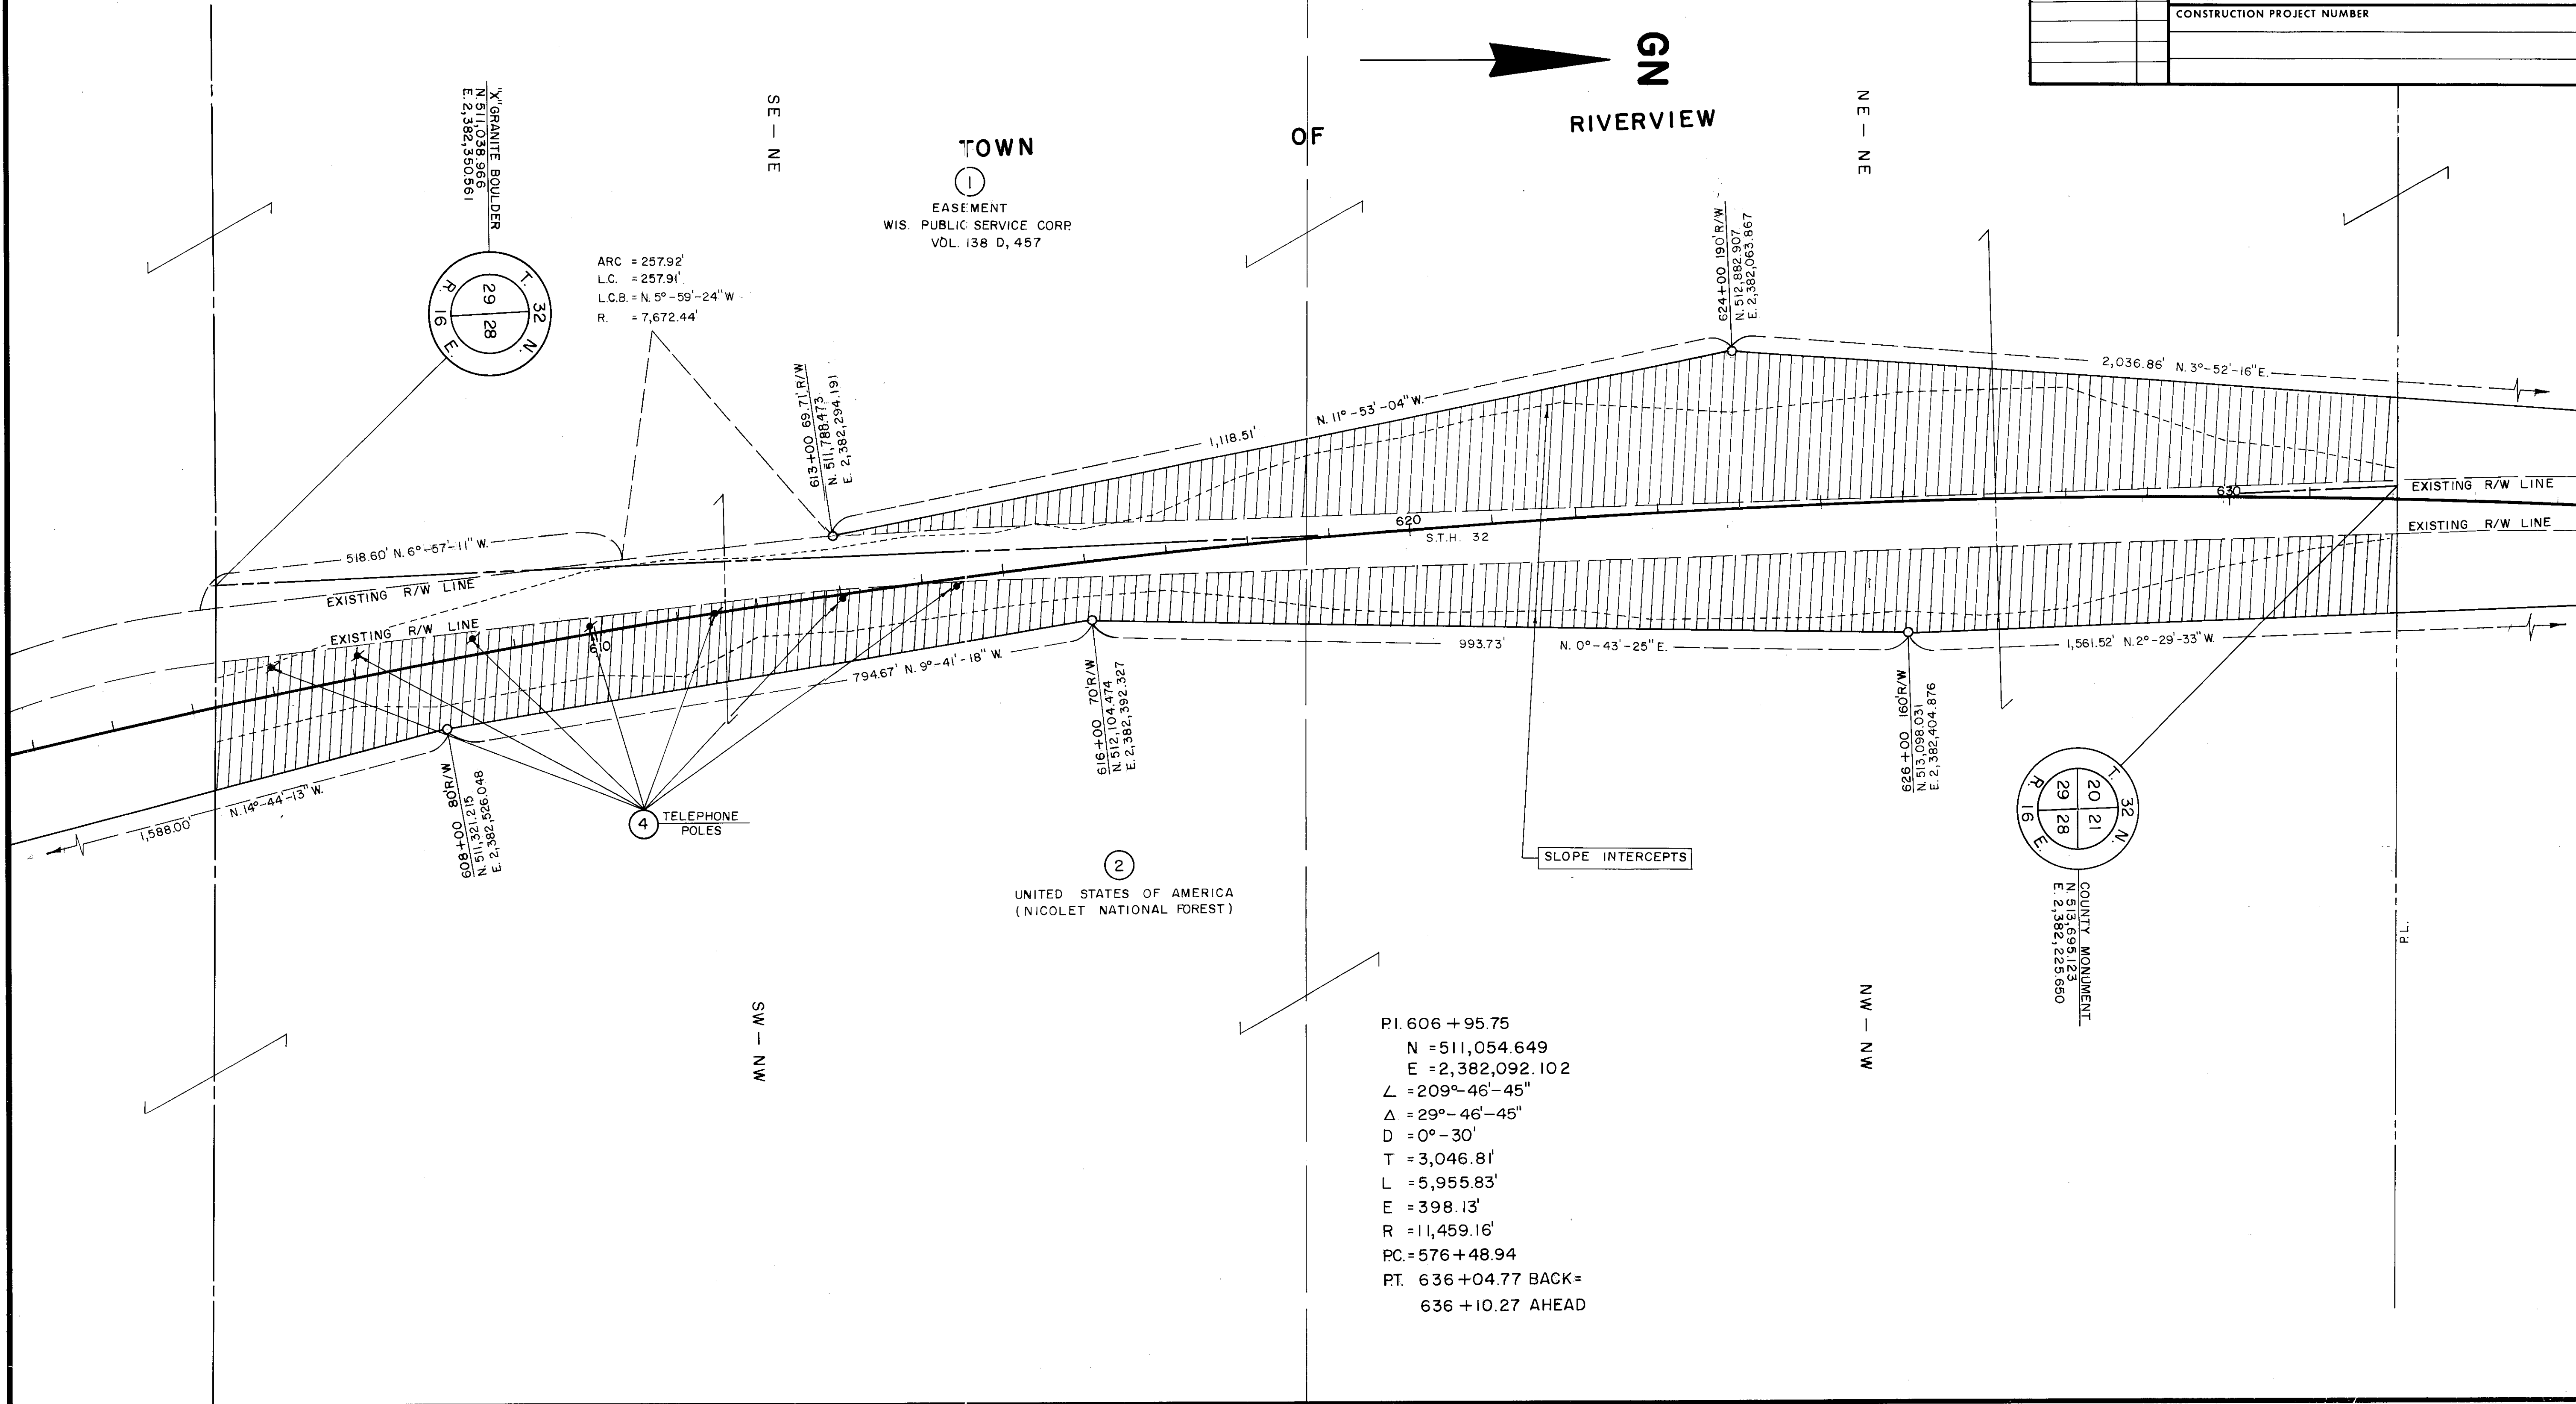

BEARING ORIENTATION AND GRID CONVERSION

COORDINATES AND RIGHT-OF-WAY PLAT BEARINGS ARE ORIENTED TO THE WISCONSIN COORDINATE SYSTEM WITH 0 DEGREES, 0 MINUTES, 0 SECONDS BEING GRID NORTH. THE DIFFERENCE BETWEEN PROJECT PLAT BEARINGS REPRESENT PLANE ANGLES IN DEGREES, MINUTES AND SECONDS TO THE NEAREST SECOND. R/W PLAT DISTANCES ARE GROUND LENGTHS UNLESS OTHERWISE NOTED AND MAY BE CONVERTED TO GRID LENGTHS BY MULTIPLYING PLAT DISTANCES BY .999908


RIGHT-OF-WAY BOUNDARIES ARE DEFINED WITH COURSES OF THE PERIMETER OF THE HIGHWAY LANDS REFERENCED TO THE U.S. PUBLIC LAND SURVEY OR OTHER SURVEYS OF PUBLIC RECORD. OTHER INFORMATION IS PROVIDED TO SUPPLEMENT THE BASIC PERIMETER DESCRIPTION AND SHALL NOT BE CONSTRUED TO PREVAIL OVER THE PERIMETER DESCRIPTION.

* STATE FUNDING ONLY

SCHEDULE OF LANDS & INTERESTS REQUIRED

PARCEL NUMBER	SHEET NUMBER	OWNER	INTEREST REQUIRED	L.H.E. ACRES		R/W ACRES REQ'D.			TOTAL ACRES REM.	OPERATIONS PROJECT I.D.
				TEMP.	PERM.	NEW	EXISTING	TOTAL		
* 1	43.44	WIS. PUBLIC SERVICE CORP.	RELEASE OF RIGHTS	—	—	—	—	—	—	9133 41
2	43-49	UNITED STATES OF AMERICA	HIGHWAY EASEMENT	—	—	—	—	—	—	9133 21
4	43	GENERAL TELEPHONE CO. OF WIS.	RELEASE OF RIGHTS	—	—	—	—	—	—	9133 41
7	4.7	DICKIE L. BOOTH	FEE & ACCESS RTS.	—	—	2.83	2.26	5.09	65.78	9133 21
8	4.7	RICHARD B. LOSSE, JR.	FEE & ACCESS RTS. & L.H.E.	0.11	—	0.31	—	0.31	2.67	9133 21
9	4.7	CLIFTON W. HANSEN	FEE & ACCESS RTS.	—	—	0.15	—	0.15	2.42	9133 21
10	4.7	EDWIN O. SKIPPAR & KATHE GRIGSBY	FEE & ACCESS RTS.	—	—	0.47	0.43	0.90	7.65	9133 21
11	4.7	HARRIET E. STORZER & KENNETH CARTER	FEE & ACCESS RTS.	—	—	0.55	0.38	0.93	18.48	9133 21

REVISION DATE	R/W PROJECT NUMBER	SHEET NUMBER
3-30-84	9133 21	4.7
5-17-84	F 042(12)	
FEDERAL PROJECT NUMBER		
PLAT OF RIGHT OF WAY REQUIRED FOR		
SURING-NORTH COUNTY LINE ROAD		
(NO. JCT. S.T.H. 64 - THELEN ROAD)		
S.T.H. 32		
SCALE		
0 200Ft. 12-5-83		
CONSTRUCTION PROJECT NUMBER		

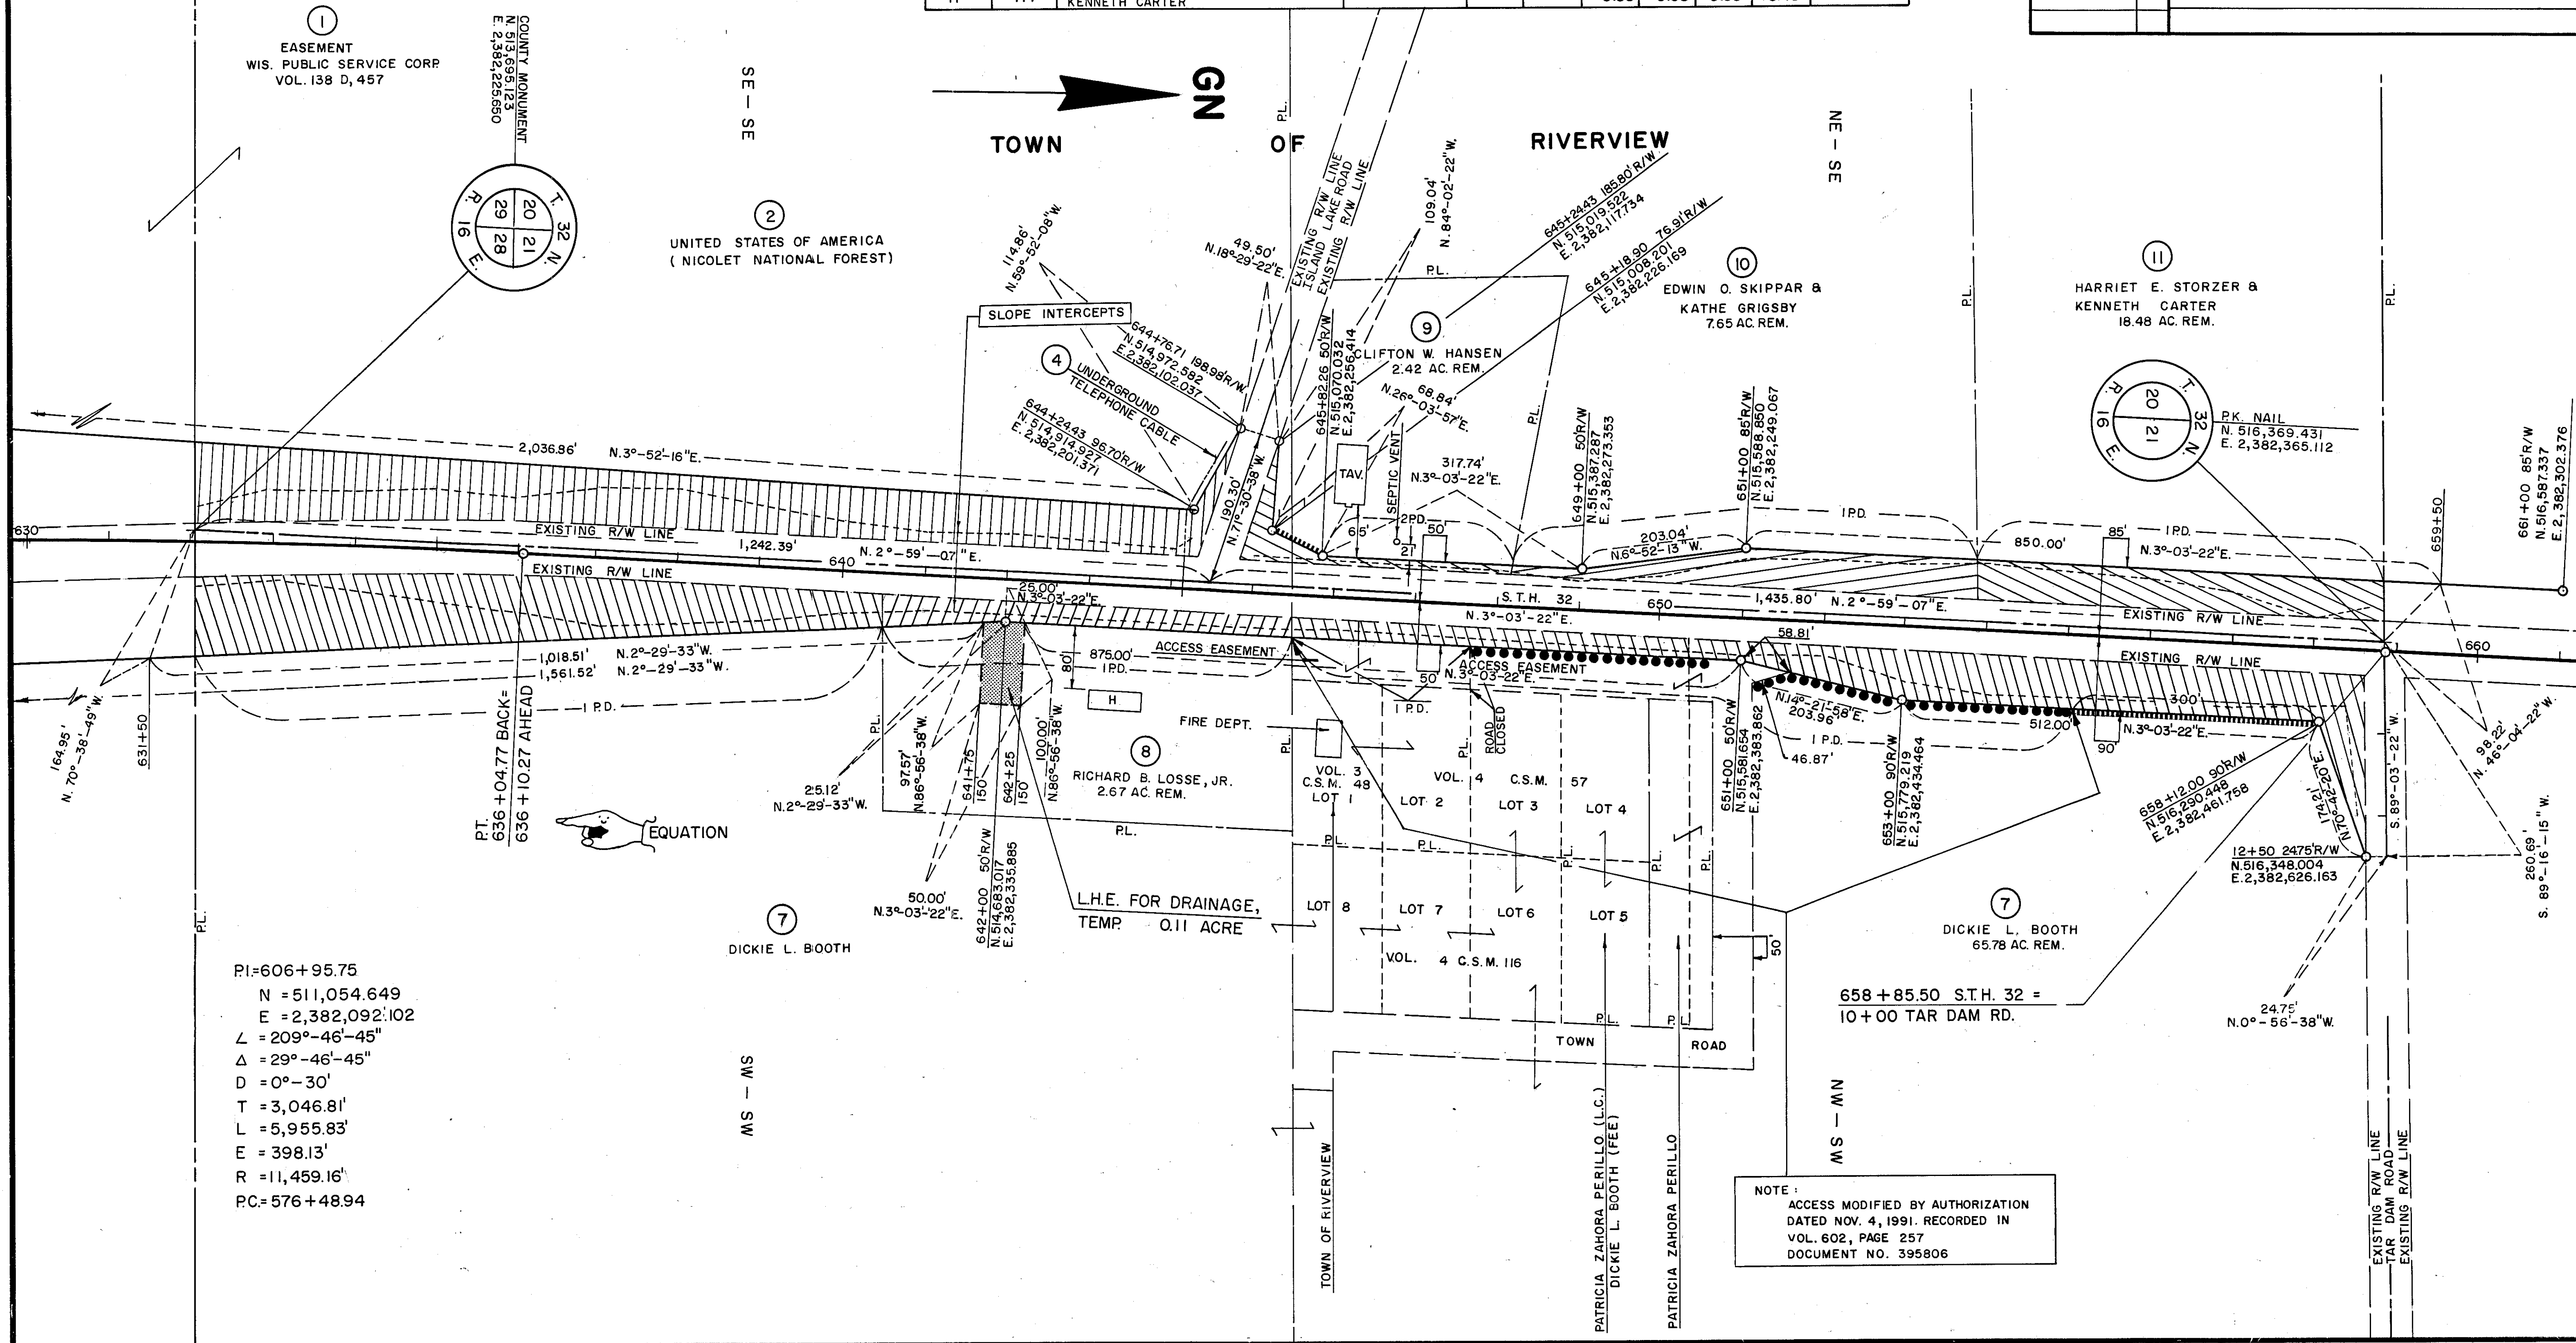


COORDINATES AND RIGHT-OF-WAY PLAT BEARINGS ARE ORIENTED TO THE WISCONSIN COORDINATE SYSTEM WITH 0 DEGREES, 0 MINUTES, 0 SECONDS BEING GRID NORTH. THE DIFFERENCE BETWEEN PROJECT PLAT BEARINGS REPRESENT PLANE ANGLES IN DEGREES, MINUTES AND SECONDS TO THE NEAREST SECOND. R/W PLAT DISTANCES ARE GROUND LENGTHS UNLESS OTHERWISE NOTED AND MAY BE CONVERTED TO GRID LENGTHS BY MULTIPLYING PLAT DISTANCES BY .999908

RIGHT-OF-WAY BOUNDARIES ARE DEFINED WITH COURSES OF THE PERIMETER OF THE HIGHWAY LANDS REFERENCED TO THE U.S. PUBLIC LAND SURVEY OR OTHER SURVEYS OF PUBLIC RECORD. OTHER INFORMATION IS PROVIDED TO SUPPLEMENT THE BASIC PERIMETER DESCRIPTION AND SHALL NOT BE CONSTRUED TO PREVAIL OVER THE PERIMETER DESCRIPTION.

* STATE FUNDING ONLY

PARCEL NUMBER	SHEET NUMBER	OWNER	INTEREST REQUIRED	L.H.E. ACRES		R/W ACRES REQ'D.			TOTAL ACRES REM.	OPERATIONS PROJECT I.D.
				TEMP.	PERM.	NEW	EXISTING	TOTAL		
2	4.3-4.9	UNITED STATES OF AMERICA	HIGHWAY EASEMENT		SEE	SHEET	NO.	4.3		9133 21
* 4	4.3, 4.5-4.9	GENERAL TELEPHONE CO. OF WIS.	RELEASE OF RIGHTS	—	—	—	—	—	—	9133 41
12	4.8	MYRON WESNER	FEE & ACCESS RTS.	—	—	0.56	—	0.56	1.09	9133 21
13	4.8	WAGNER GAS & ELECTRIC, INC.	FEE & ACCESS RTS.	—	—	0.53	0.30	0.83	2.17	9133 21
14	4.8	GEORGE STRICKLER	FEE & ACCESS RTS.	—	—	1.29	1.00	2.29	40.71	9133 21
15	4.8	GENERAL TELEPHONE CO. OF WIS.	FEE & ACCESS RTS.	—	—	0.12	—	0.12	0.78	9133 21
16	4.8	ROBERT S. GAJESKI	FEE & ACCESS RTS.	—	—	1.47	0.80	2.27	12.41	9133 21
17	4.8	ROBERT E. NOOYEN	FEE & ACCESS RTS.	—	—	0.36	0.20	0.56	53.76	9133 21

REVISION DATE	R/W PROJECT NUMBER 9133 1 21	SHEET NUMBER
3 - 30 - 84 5 - 17 - 84	N.C. FEDERAL PROJECT NUMBER F042(12)	4.8
	PLAT OF RIGHT OF WAY REQUIRED FOR 9133 1 00 SURING-NORTH COUNTY LINE ROAD (NO. JCT. S.T.H. 64 - THELEN ROAD) S.T.H. 32 OCONTO COUNTY SCALE DATE 0 200ft. 12 - 5 - 83 	
	CONSTRUCTION PROJECT NUMBER	

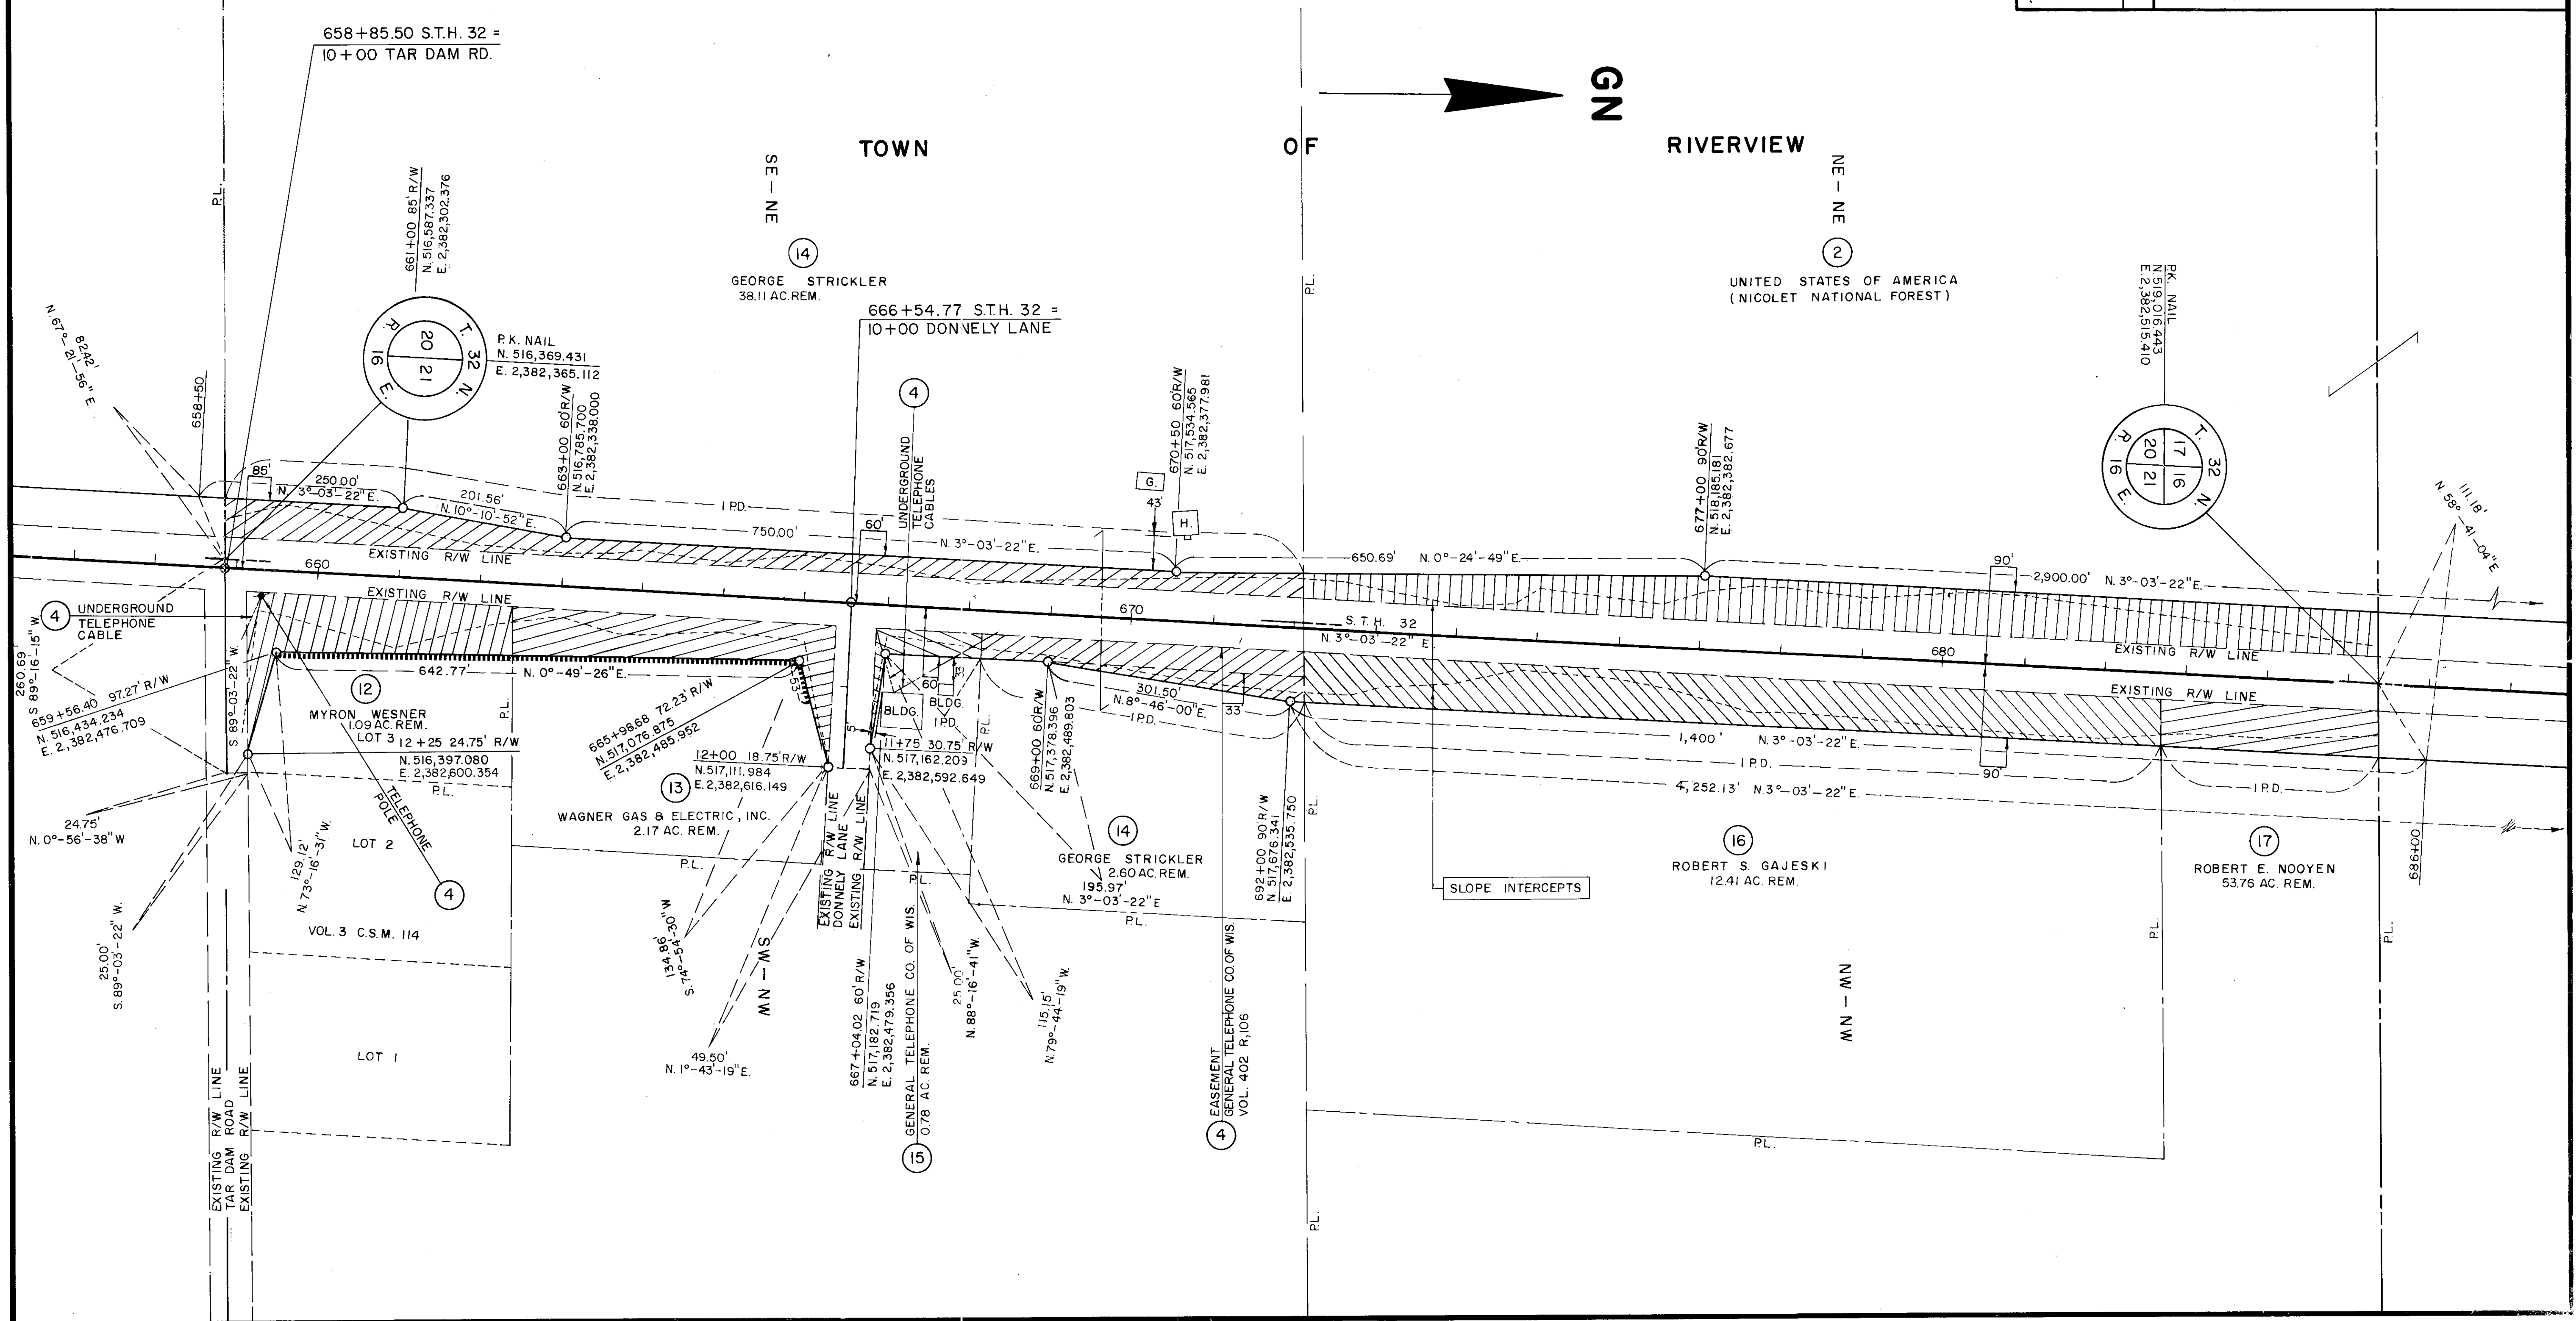

30279

RIGHT-OF-WAY BOUNDARIES ARE DEFINED WITH COURSES OF THE PERIMETER OF THE HIGHWAY LANDS REFERENCED TO THE U.S. PUBLIC LAND SURVEY OR OTHER SURVEYS OF PUBLIC RECORD. OTHER INFORMATION IS PROVIDED TO SUPPLEMENT THE BASIC PERIMETER DESCRIPTION AND SHALL NOT BE CONSTRUED TO PREVAIL OVER THE PERIMETER DESCRIPTION.

* STATE FUNDING ONLY

PARCEL NUMBER	SHEET NUMBER	OWNER	INTEREST REQUIRED	L.H.E. ACRES		R/W ACRES REQ'D.			TOTAL ACRES REM.	OPERATIONS PROJECT I.D.
				TEMP.	PERM.	NEW	EXISTING	TOTAL		
* 1	43,44, 46-49	WIS. PUBLIC SERVICE CORP.	RELEASE OF RIGHTS	—	—	—	—	—	—	9133 1 4
2	43-49	UNITED STATES OF AMERICA	HIGHWAY EASEMENT		SEE	SHEET	NO.	4.3		9133 1 2
* 4	43 45-49	GENERAL TELEPHONE CO. OF WIS.	RELEASE OF RIGHTS	—	—	—	—	—	—	9133 1 4
18	49	PATRICK & EDWARD GRADY	FEE & ACCESS RTS.	—	—	0.13	—	0.13	4.87	9133 1 2
19	49	THOMAS ELBE, SR.	FEE & ACCESS RTS.	—	—	0.20	—	0.20	24.80	9133 1 2

[illegible]