


Conventional Signs and Abbreviations

AC.	ACRES	L.H.E.	LIMITED HIGHWAY EASEMENT
AC.REM.	ACRES REMAINING	N.	NORTH
B.	BARN	P.L.	PROPERTY LINE
BLDG.	BUILDING	R.	RANGE
CO.	COMPANY	RD.	ROAD
CORP.	CORPORATION	R/W	RIGHT OF WAY
C.T.H.	COUNTY TRUNK HIGHWAY	S.	SHED
D.	DEED	S.T.H.	STATE TRUNK HIGHWAY
E.	EAST	T.	TOWN
ET.AL.	AND OTHERS	TEMP.	TEMPORARY
G.	GARAGE	VOL.	VOLUME
GN	GRID NORTH	W.	WEST
H.	HOUSE	WIS.	WISCONSIN
INC.	INCORPORATED	L.C.	LAND CONTRACT
PED.	PEDESTAL	PD.	PRIVATE DRIVEWAY
●	R/W MONUMENT		
.....	NO ACCESS (OTHER THAN ACQUISITION)		
	NO ACCESS (ACQUISITION)		

EQUATION:
318 + 24.03 AHEAD =
318 + 24.88 BACK

EQUATION:
310 + 00 AHEAD =
308 + 19.14 BACK

BEGIN RELOCATION ORDER
PROJECT 9150 I 21 / F036(21)
STATION 299 + 94.50
674.44 FEET NORTH OF AND 1,146.70 FEET EAST
OF THE WEST ONE QUARTER CORNER OF SECTION 11,
TOWNSHIP 31 NORTH, RANGE 16 EAST
N. 495,650.109
E. 2,394,173.253

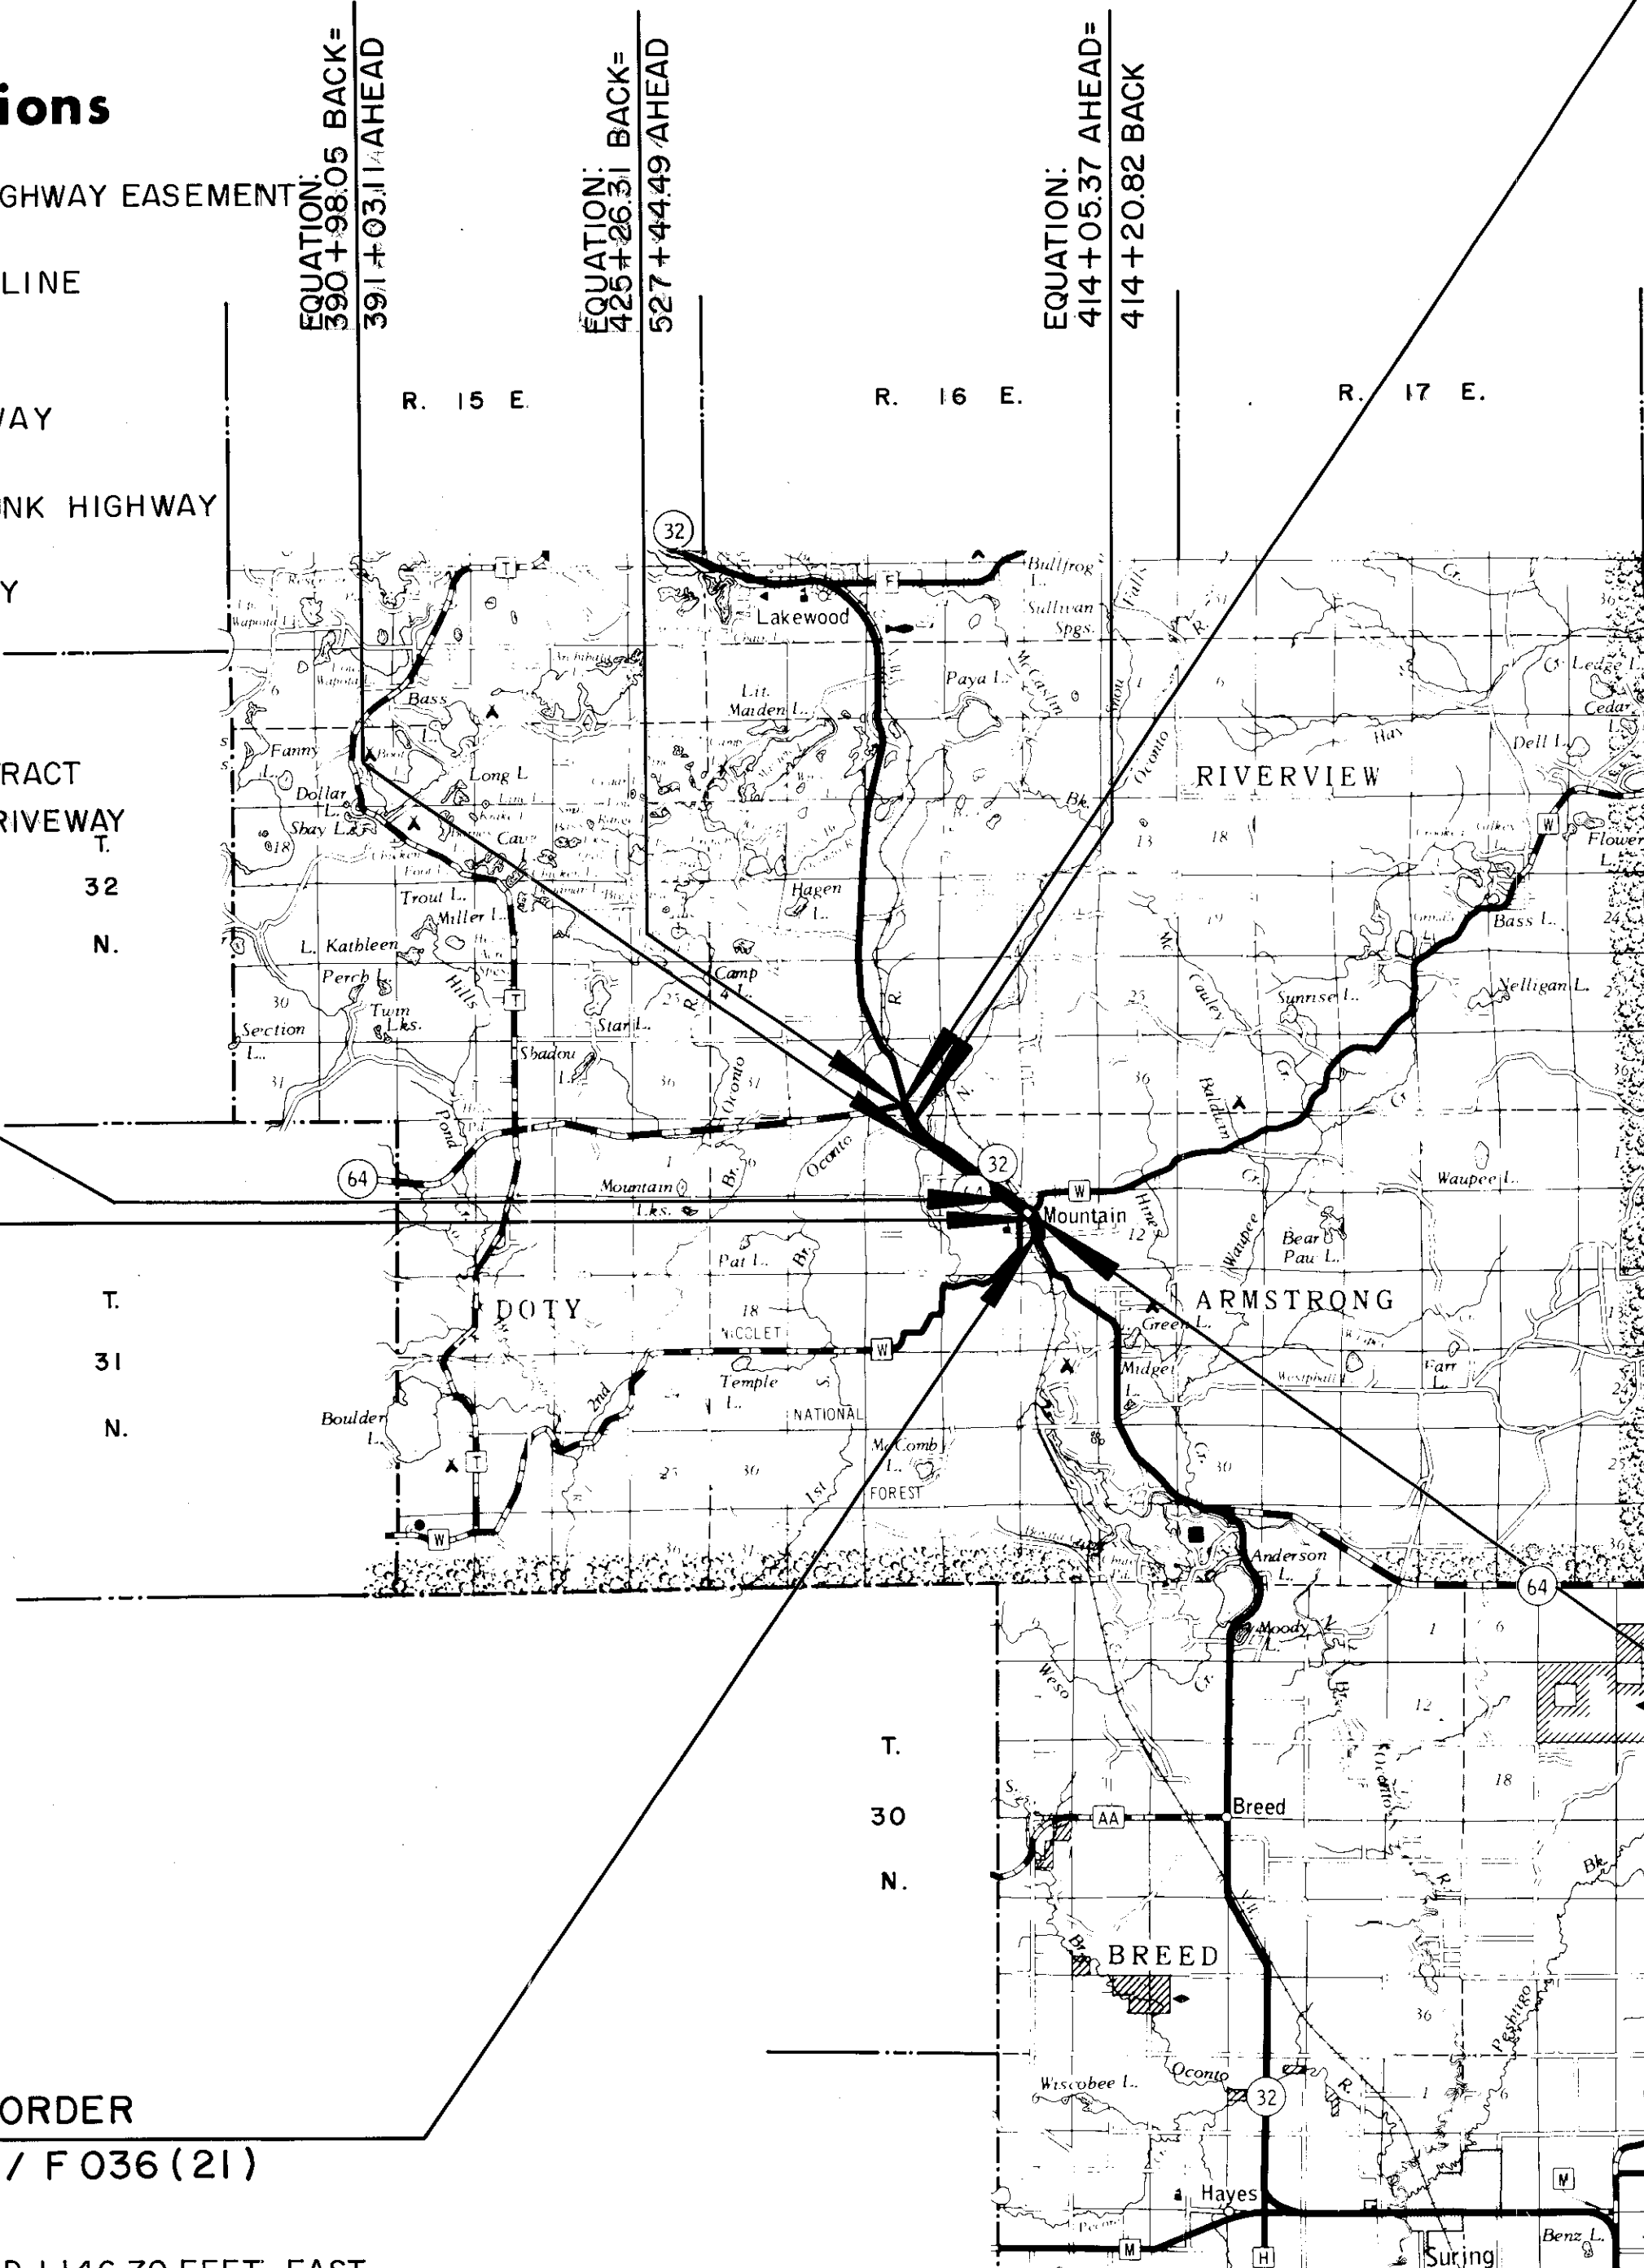

Layout 0 1 2 Miles
Scale
Total Net Length of Centerline = 2.348 Mi.

END RELOCATION ORDER
PROJECT 9150 I 21 / F036(21)
STATION 527 + 79.83
773.43 FEET NORTH OF AND 14796 FEET WEST OF
THE SOUTH ONE QUARTER CORNER OF SECTION 33,
TOWNSHIP 32 NORTH, RANGE 16 EAST
N. 503,876.643
E. 2,385,353.621

PARCEL NUMBER	SHEET NUMBER	OWNER	PARCEL NUMBER	SHEET NUMBER	OWNER
36	4.11	HARRY RUHE	1	4.4	MOUNTAIN FIRE DEPARTMENT
37	4.11&4.12	UNITED STATES OF AMERICA	2	4.4	CITIZENS BANK
38	4.12	SOUTH MILWAUKEE 1400 FISHING & HUNTING CLUB	3	4.5	AUGUST H. MILLER
39	4.6	GERALD ROYCE (L.C.)	4	4.5	ROVELLA ANDERSON
40	4.6	MARYLAIN MC CLAIN	5	4.5	OCONTO COUNTY
41	4.6	RALPH MC CLAIN	6	4.5	KRIS A. NIEMAN
42	4.4	ALICE WALLACE & EDITH MELUM (L.C.)	7	4.5	CITIZENS BANK
43			8	4.5	PAUL JANSSEN (L.C.)
44	4.5	MICHAEL T. STRITCHKO	9	4.5	DONALD BARTELS
45	4.9	NANCY JEAN HUBBARD	10	4.6	RONALD H. HEUSER
46	4.5	TOWN OF ARMSTRONG	11	4.6	LUCILE J. DENKER, ET. AL.
47	4.5	EVELYN VIEAUX & JOE PLEAU	12	4.5, 4.6, 4.8, 4.11	WIS. PUBLIC SERVICE CORP.
			13	4.6	WALTER PETTIT
			14	4.6	RUDOLPH SAFFRAN
			15	4.6-4.8	HARVEY A. COLEMAN
			16	4.7	ORVILLE BELONGIA
			17	4.7	RAYMOND J. MORTINGER
			18	4.8	SIGFRED LINDQUIST
			19	4.8	ELMER HUBBARD
			20		
			21		
			22	4.8	JERRY A. RASMUSSEN & NANCY A. SIGL
			23	4.8	BUCK EYE GAS PRODUCTS CO.
			24	4.8	LLOYD SCHAUT
			25	4.9	TERRENCE R. HANES
			26	4.9	DALE R. SCHAAL
			27	4.9	KENNETH GEIMER
			28	4.9	NANCY JEAN HUBBARD
			29	4.9	CRYSTAL MAE VANTINE & EDWARD E. FECHNER
			30	4.10	BERNARD BOWMAN
			31	4.10	ARNOLD & STEVEN GORAL
			32	4.10	DARIO J. ROSSI & ANIELA OLESKO
			33	4.10	RICHARD URBAN
			34	4.10&4.11	MARJORIE RUHE
			35	4.10	MARK PAUL ZINGLER

GN


EQUATION:
305 + 04.17 AHEAD =
305 + 05.06 BACK

R/W PROJECT NUMBER 9150 I 21	SHEET NUMBER 4.0	TOTAL SHEETS
FEDERAL PROJECT NUMBER F 036 (21)		
PLAT OF RIGHT OF WAY REQUIRED FOR 9150 I 01		
SURING - NORTH COUNTY LINE ROAD (MOUNTAIN - NO. JCT. S.T.H. 64)		
S.T.H. 32		OCONTO COUNTY
CONSTRUCTION PROJECT NUMBER		

REVISION DATE	STATE OF WISCONSIN DEPARTMENT OF TRANSPORTATION
7-17-84	
10-12-84	Approved: _____ Date: 12/2/85 _____ District Transportation Director
6-17-86	Approved: _____ Date: 2/13/87 B. J. Miller _____ Director Bureau of Real Estate
	U.S. DEPARTMENT OF TRANSPORTATION FEDERAL HIGHWAY ADMINISTRATION REGION 5 WISCONSIN DIVISION
	Approved: _____ Date: _____ Division Administrator

ALL COORDINATES SHOWN ON THIS PLAN ARE REFERENCED
TO THE WISCONSIN COORDINATE SYSTEM CENTRAL ZONE.

REVISION DATE	R/W PROJECT NUMBER	SHEET NUMBER	
7-17-84	9150 1 21	4.1	
10-12-84	FEDERAL PROJECT NUMBER		
6-17-86	F 036 (21)		
	PLAT OF RIGHT OF WAY REQUIRED FOR 9150 1 01		
	SURING-NORTH COUNTY LINE ROAD (MOUNTAIN - NO. JCT. S.T.H. 64)		
	S.T. H. 32		OCONTO COUNTY DATE
	NOT TO SCALE		12-21-83
	CONSTRUCTION PROJECT NUMBER		

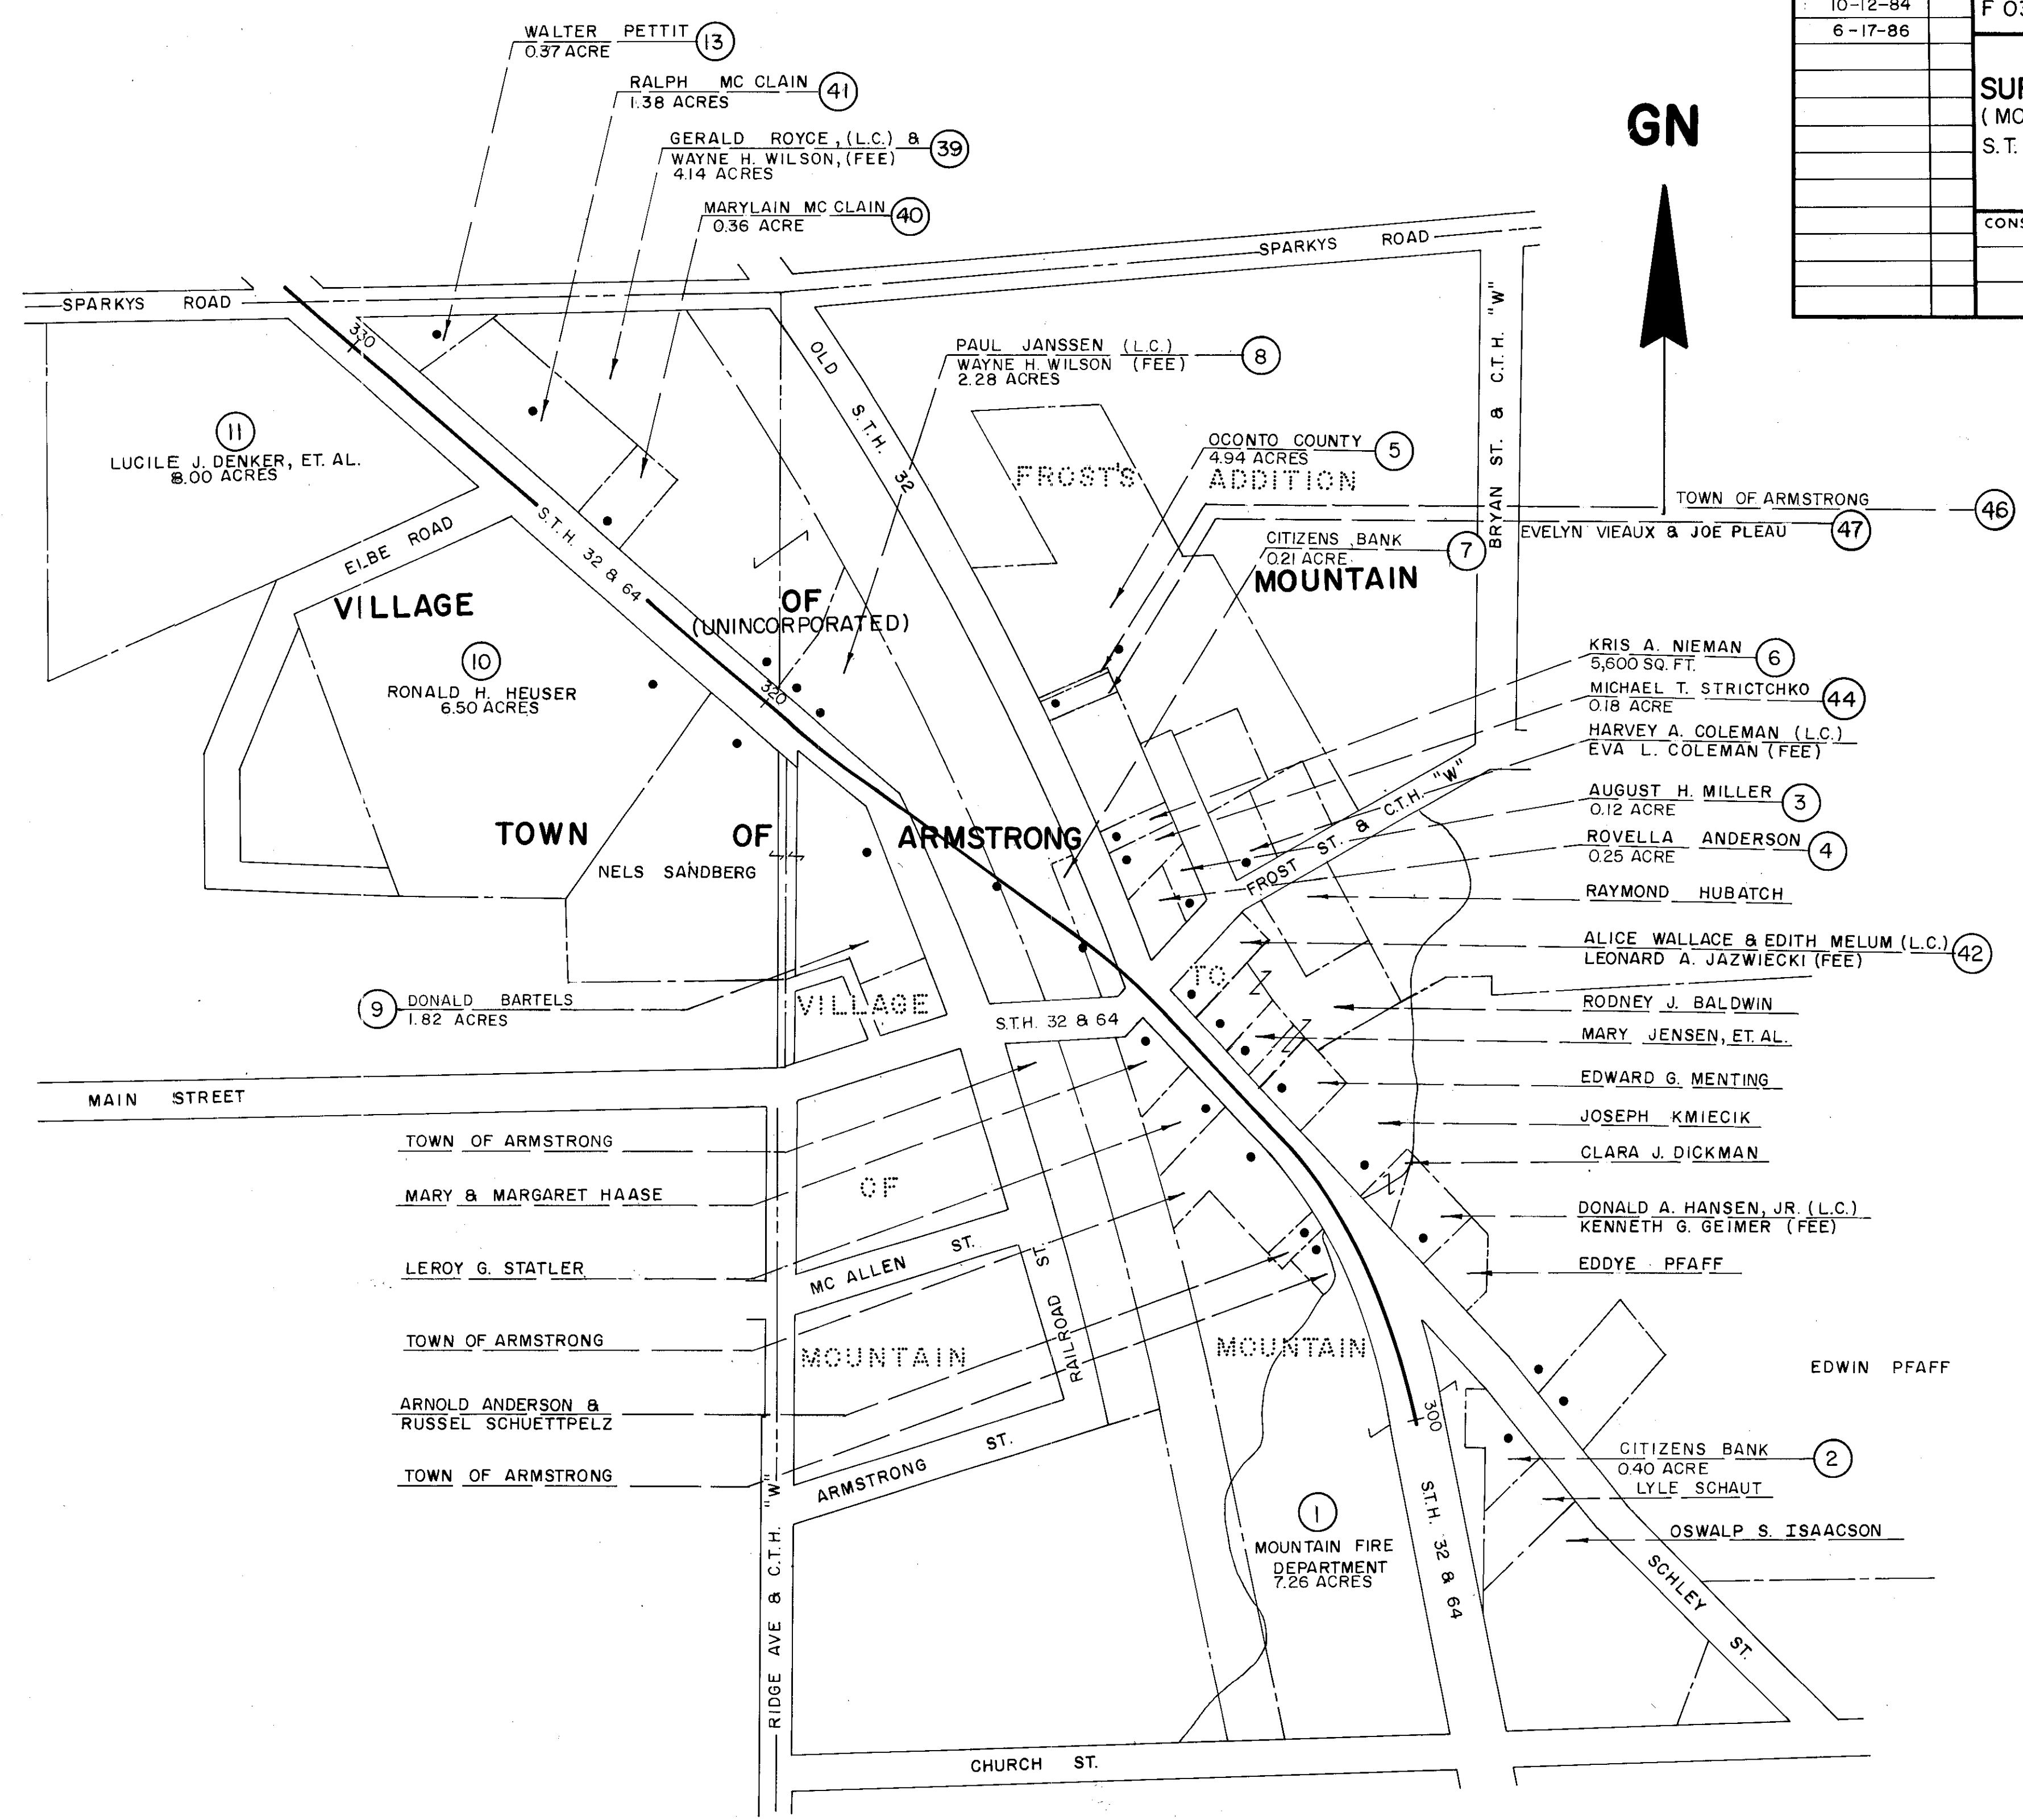


LEGEND
 •---• BUILDINGS


10

11

REVISION DATE	R/W PROJECT NUMBER	SHEET NUMBER
7-17-84	9150 1 21	4.2
10-12-84	FEDERAL PROJECT NUMBER	
6-17-86	F036(21)	
	PLAT OF RIGHT OF WAY REQUIRED FOR 9150 1 01	
	SURING-NORTH COUNTY LINE ROAD	
	(MOUNTAIN - NO. JCT. S.T.H. 64)	
	S.T.H. 32 OCONTO COUNTY	
	DATE	
	NOT TO SCALE 12-21-83	
	CONSTRUCTION PROJECT NUMBER	

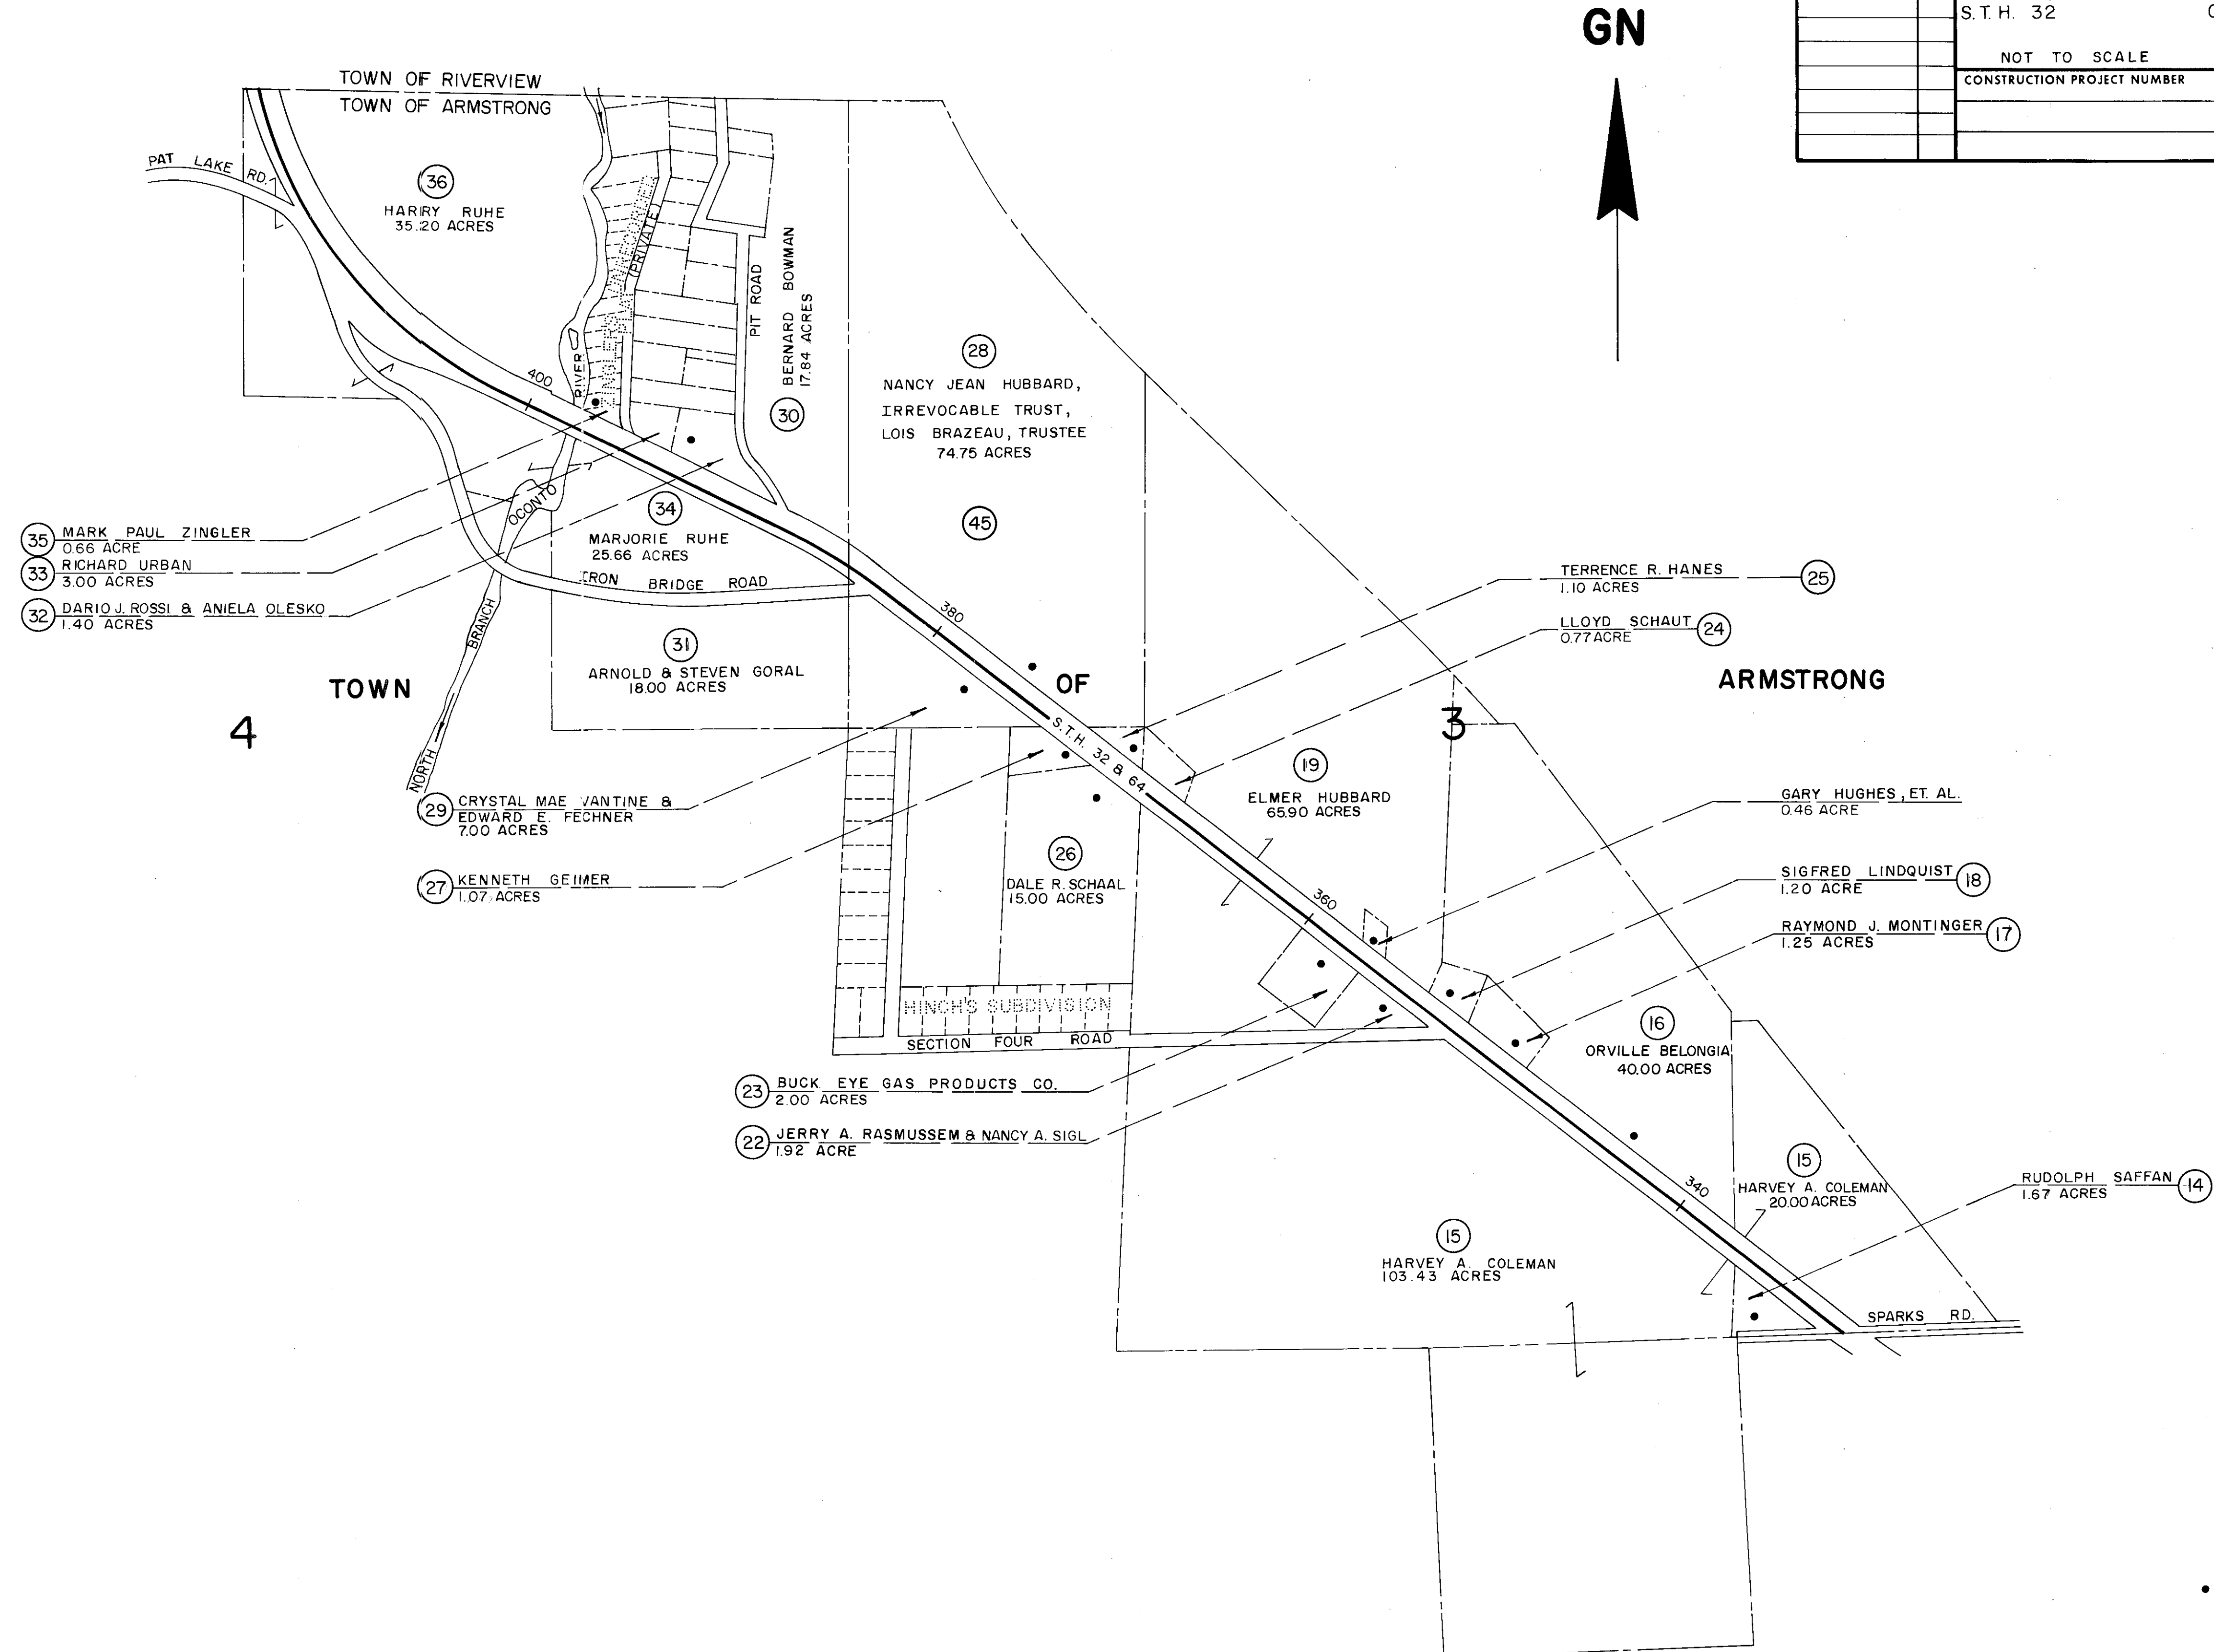

REVISION DATE	R/W PROJECT NUMBER	SHEET NUMBER
7-17-84	9150 1 21	4.3
10-12-84	N.C. FEDERAL PROJECT NUMBER	
6-17-86	N.C. F 036(21)	
PLAT OF RIGHT OF WAY REQUIRED FOR 9150 1 01		
SURING-NORTH COUNTY LINE ROAD		
(MOUNTAIN - NO. JCT. S.T.H. 64)		
S.T.H. 32 OCONTO COUNTY DATE		
NOT TO SCALE 12-21-83		
CONSTRUCTION PROJECT NUMBER		

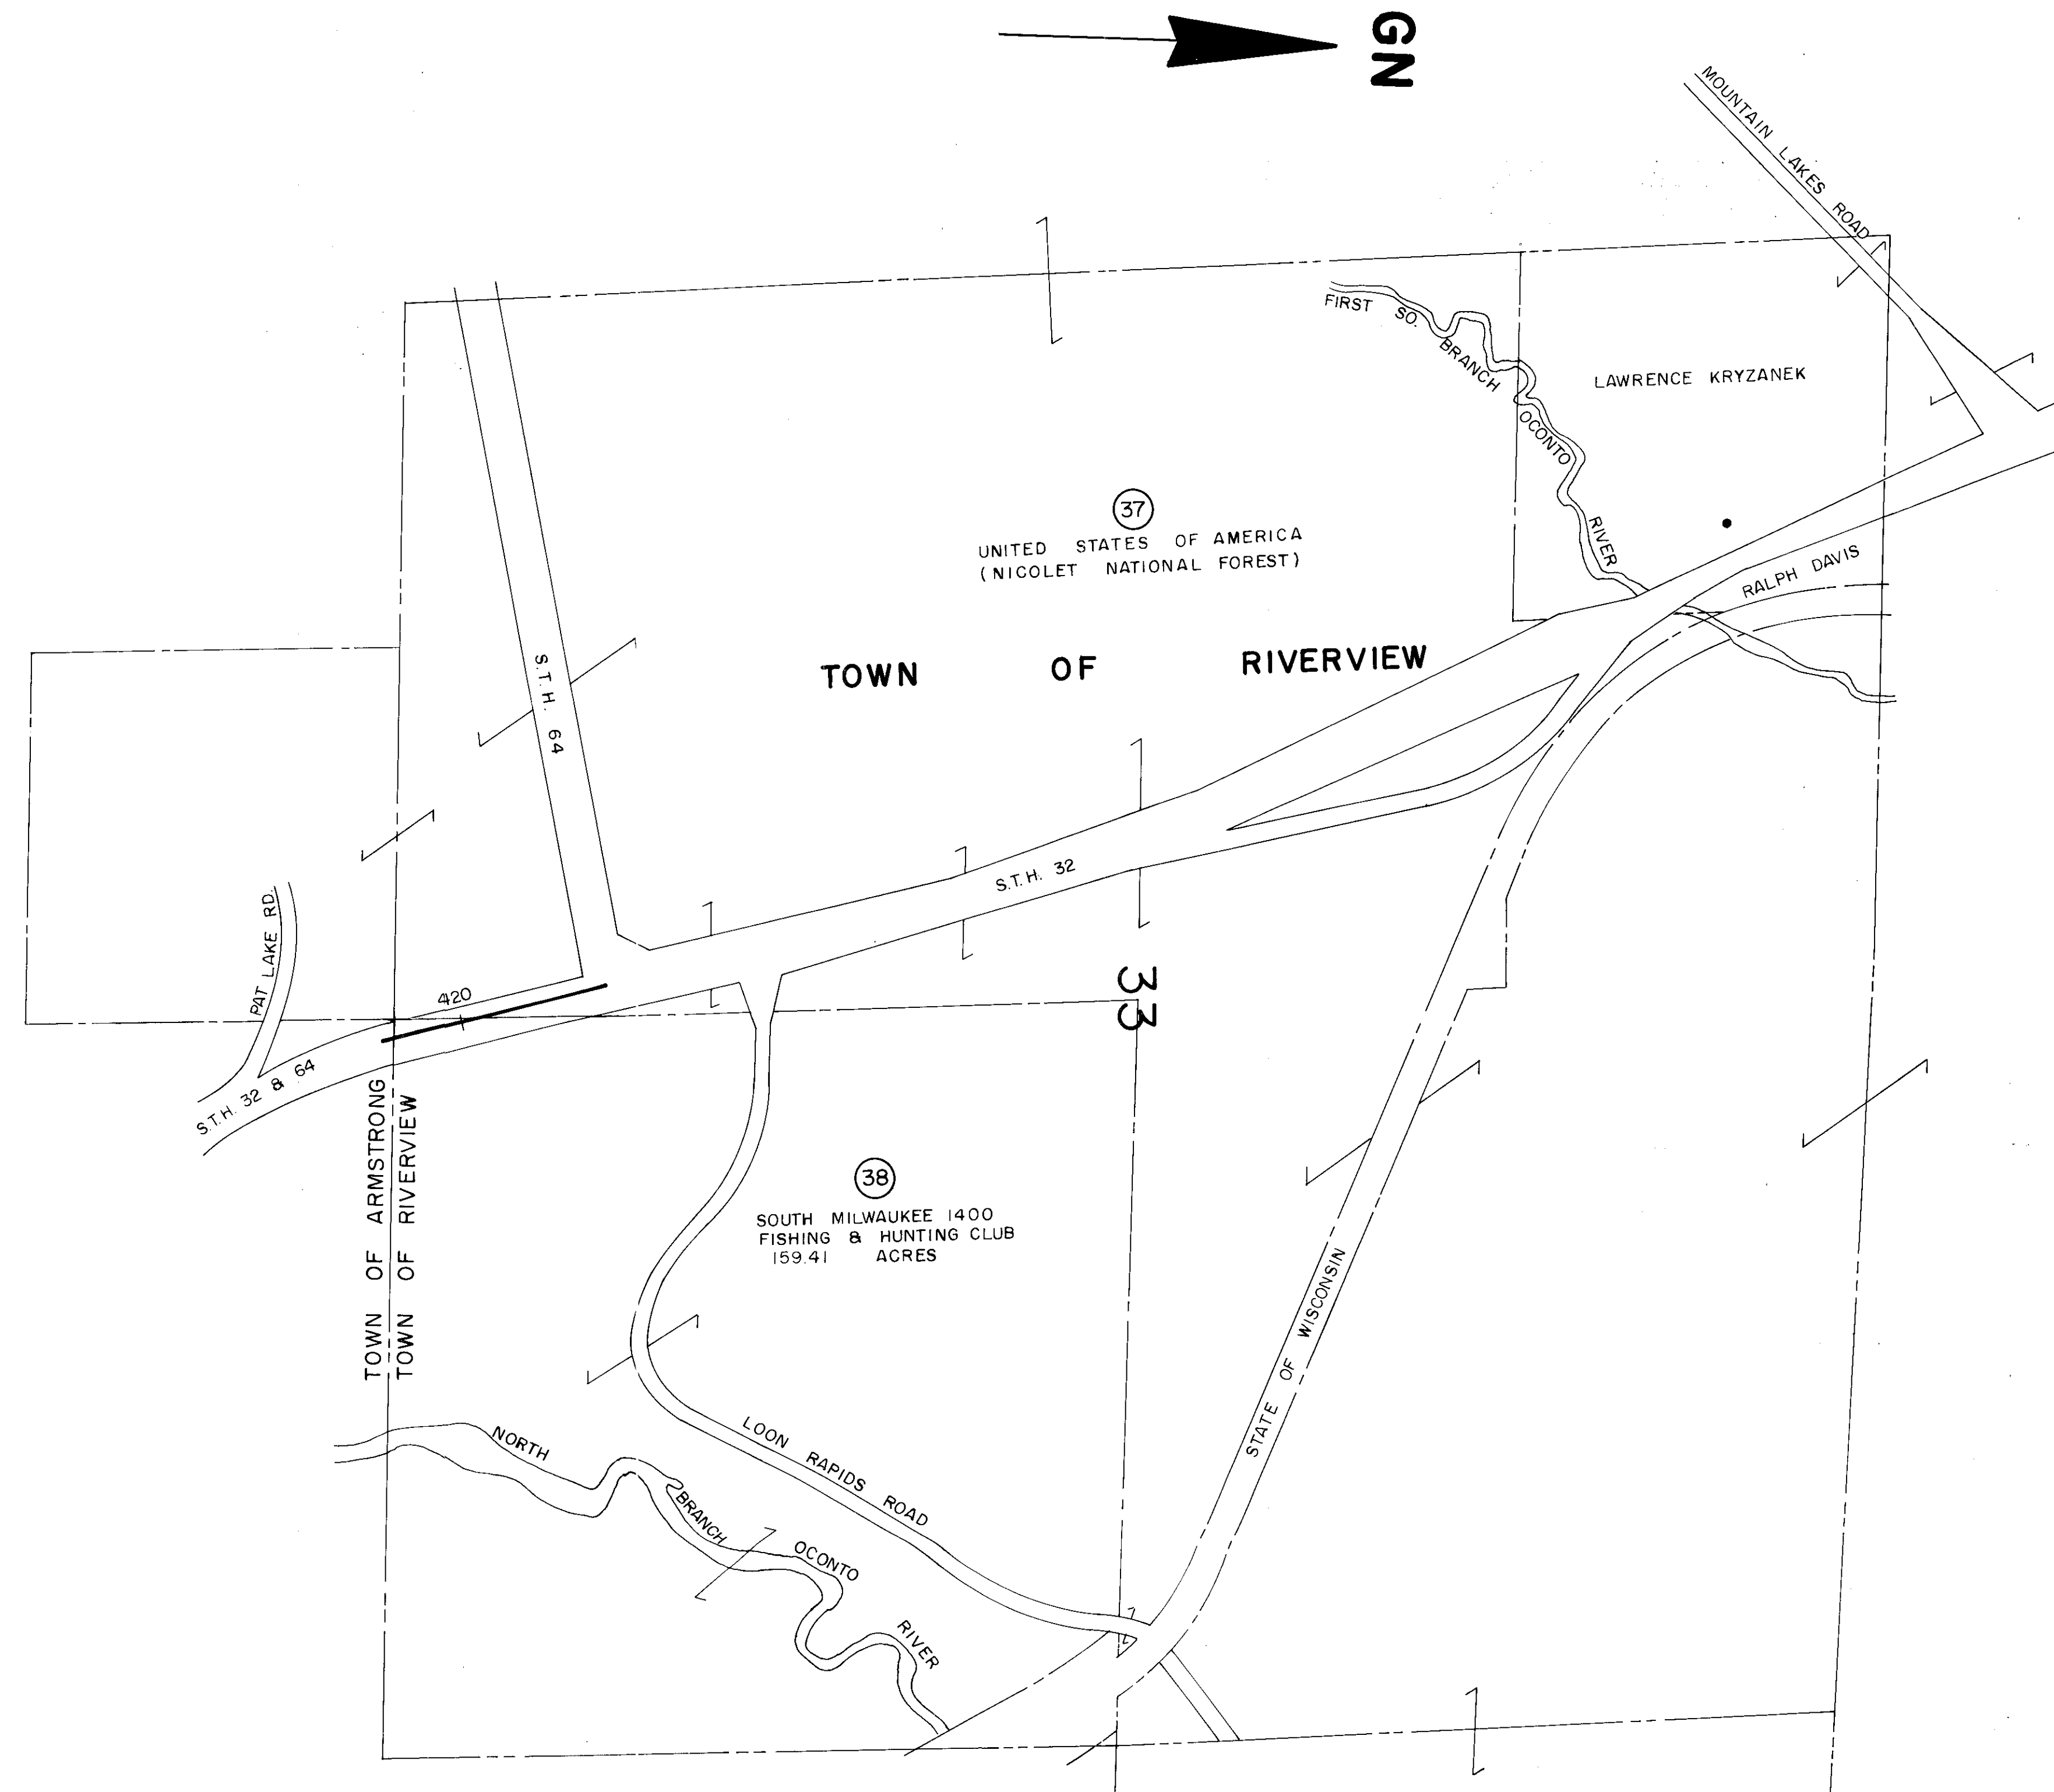

LEGEND
 •-----BUILDINGS

BEARING ORIENTATION AND GRID CONVERSION


COORDINATES AND RIGHT-OF-WAY PLAT BEARINGS ARE ORIENTED TO THE WISCONSIN COORDINATE SYSTEM WITH 0 DEGREES, 0 MINUTES, 0 SECONDS BEING GRID NORTH. THE DIFFERENCE BETWEEN PROJECT PLAT BEARINGS REPRESENT PLANE ANGLES IN DEGREES, MINUTES AND SECONDS TO THE NEAREST SECOND. R/W PLAT DISTANCES ARE GROUND LENGTHS UNLESS OTHERWISE NOTED AND MAY BE CONVERTED TO GRID LENGTHS BY MULTIPLYING PLAT DISTANCES BY .999908

RIGHT-OF-WAY BOUNDARIES ARE DEFINED WITH COURSES OF THE PERIMETER OF THE HIGHWAY LANDS REFERENCED TO THE U.S. PUBLIC LAND SURVEY OR OTHER SURVEYS OF PUBLIC RECORD. OTHER INFORMATION IS PROVIDED TO SUPPLEMENT THE BASIC PERIMETER DESCRIPTION AND SHALL NOT BE CONSTRUED TO PREVAIL OVER THE PERIMETER DESCRIPTION.

SCHEDULE OF LANDS & INTERESTS REQUIRED

PARCEL NUMBER	SHEET NUMBER	OWNER	INTEREST REQUIRED	L.H.E. ACRES		R/W ACRES REQ'D.		TOTAL ACRES REM.	OPERATIONS PROJECT I.D.
				TEMP.	PERM.	NEW	EXISTING		
1	4.4	MOUNTAIN FIRE DEPARTMENT	FEE & ACCESS RTS.	—	—	0.16	—	0.16	9150 1 21
2	4.4	CITIZENS BANK	FEE & ACCESS RTS.	—	—	0.04	0.06	0.10	9150 1 21
42	4.4	ALICE WALLACE & EDITH MECUM (L.C.)	L.H.E.	0.02	—	—	—	—	9150 1 21
43									

REVISION DATE		R/W PROJECT NUMBER 9150 1 21	SHEET NUMBER
7-17-84		FEDERAL PROJECT NUMBER	4.4
10-12-84		F036(21)	
6-17-86	N.C.		
		PLAT OF RIGHT OF WAY REQUIRED FOR 9150 1 01	
		SURING-NORTH COUNTY LINE ROAD (MOUNTAIN - NO. JCT. S.T.H. 64)	
		S.T. H. 32	OCONTO COUNTY
		SCALE	DATE
		0  100 Ft.	12-21-83
		CONSTRUCTION PROJECT NUMBER	

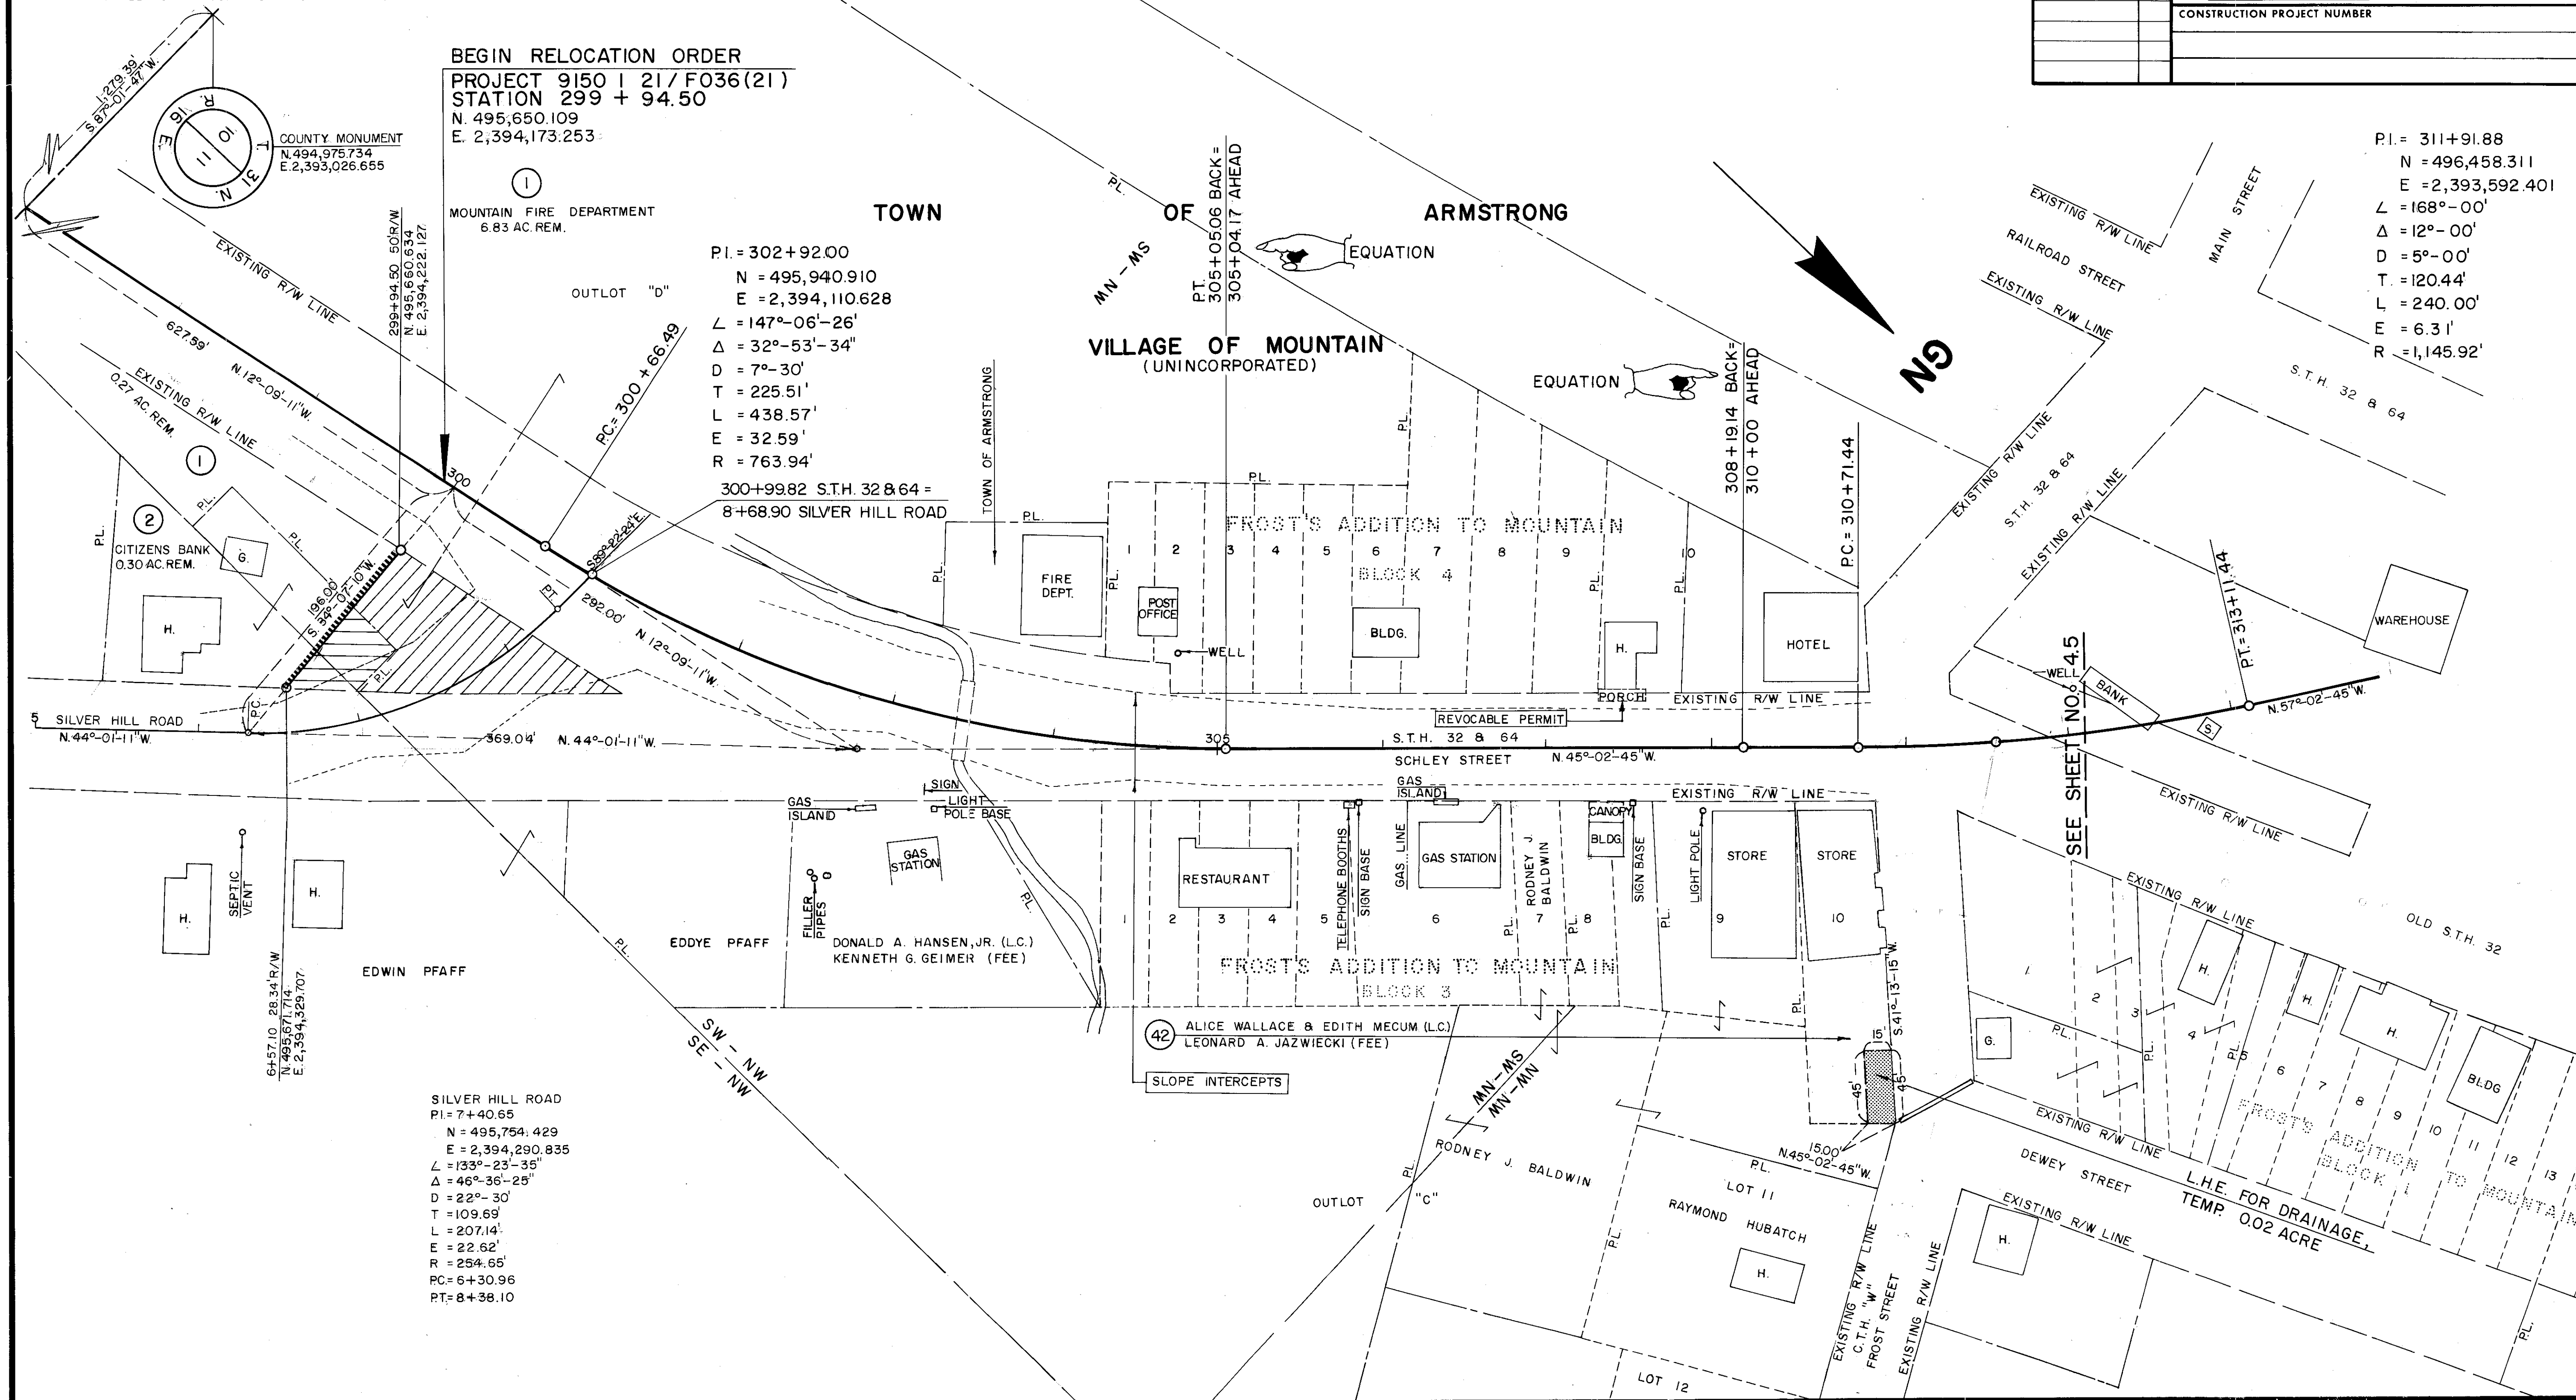


COORDINATES AND RIGHT-OF-WAY PLAT BEARINGS ARE ORIENTED TO THE WISCONSIN COORDINATE SYSTEM WITH 0 DEGREES, 0 MINUTES, 0 SECONDS BEING GRID NORTH. THE DIFFERENCE BETWEEN PROJECT PLAT BEARINGS REPRESENT PLANE ANGLES IN DEGREES, MINUTES AND SECONDS TO THE NEAREST SECOND. R/W PLAT DISTANCES ARE GROUND LENGTHS UNLESS OTHERWISE NOTED AND MAY BE CONVERTED TO GRID LENGTHS BY MULTIPLYING PLAT DISTANCES BY .999908

ARC = 278.16'
L.C. = 278.13'
L.C.B. = N.21°-26'-46"W.
R = 5,579.65'

* STATE FUNDING ONLY

PARCEL NUMBER	SHEET NUMBER	OWNER	INTEREST REQUIRED	L.H.E. ACRES		R/W ACRES REQ'D.			TOTAL ACRES REM.	OPERATIONS PROJECT I.D.
				TEMP.	PERM.	NEW	EXISTING	TOTAL		
3	4.5	AUGUST H. MILLER	FEE	—	—	0.04	—	0.04	0.08	9150 21
4	4.5	ROVELLA ANDERSON	FEE	—	—	0.22	—	0.22	0.03	9150 21
5	4.5	OCONTO COUNTY	L.H.E.	0.22	—	—	—	—	—	9150 21
6	4.5	KRIS A. NIEMAN	FEE	—	—	36 SQ.FT.	—	36 SQ.FT.	5,564 SQ. FT.	9150 21
7	4.5	CITIZENS BANK	FEE	—	—	0.21	—	0.21	—	9150 21
8	4.5	PAUL JANSSEN (L.C.)	FEE	—	—	0.66	—	0.66	1.62	9150 21
9	4.5	DONALD BARTELS	FEE & L.H.E.	0.02	—	0.22	—	0.22	1.60	9150 21
* 12	4.5 46,484.11	WIS. PUBLIC SERVICE CORP.	RELEASE OF RTS.	—	—	—	—	—	—	9150 41
44	4.5	MICHAEL T. STRITCHKO	FEE	—	—	0.05	—	0.05	0.13	9150 21
46	4.5	TOWN OF ARMSTRONG	L.H.E.	—	0.04	—	—	—	—	9150 21
47	4.5	EVELYN VIEAUX & JOE PLEAU	L.H.E.	—	500 SQ.FT.	—	—	—	—	9150 21

REVISION DATE	R/W PROJECT NUMBER 9150 I 2I	SHEET NUMBER
7-17-84	FEDERAL PROJECT NUMBER	4.5
10-12-84	F036(21)	
6-17-86		
	PLAT OF RIGHT OF WAY REQUIRED FOR 9150 I OI	
	SURING-NORTH COUNTY LINE ROAD	
	(MOUNTAIN - NO. JCT. S.T.H. 64)	
	S.T.H. 32	OCONTO COUNTY DATE
	0 SCALE 100Ft.	12-21-83
	CONSTRUCTION PROJECT NUMBER	

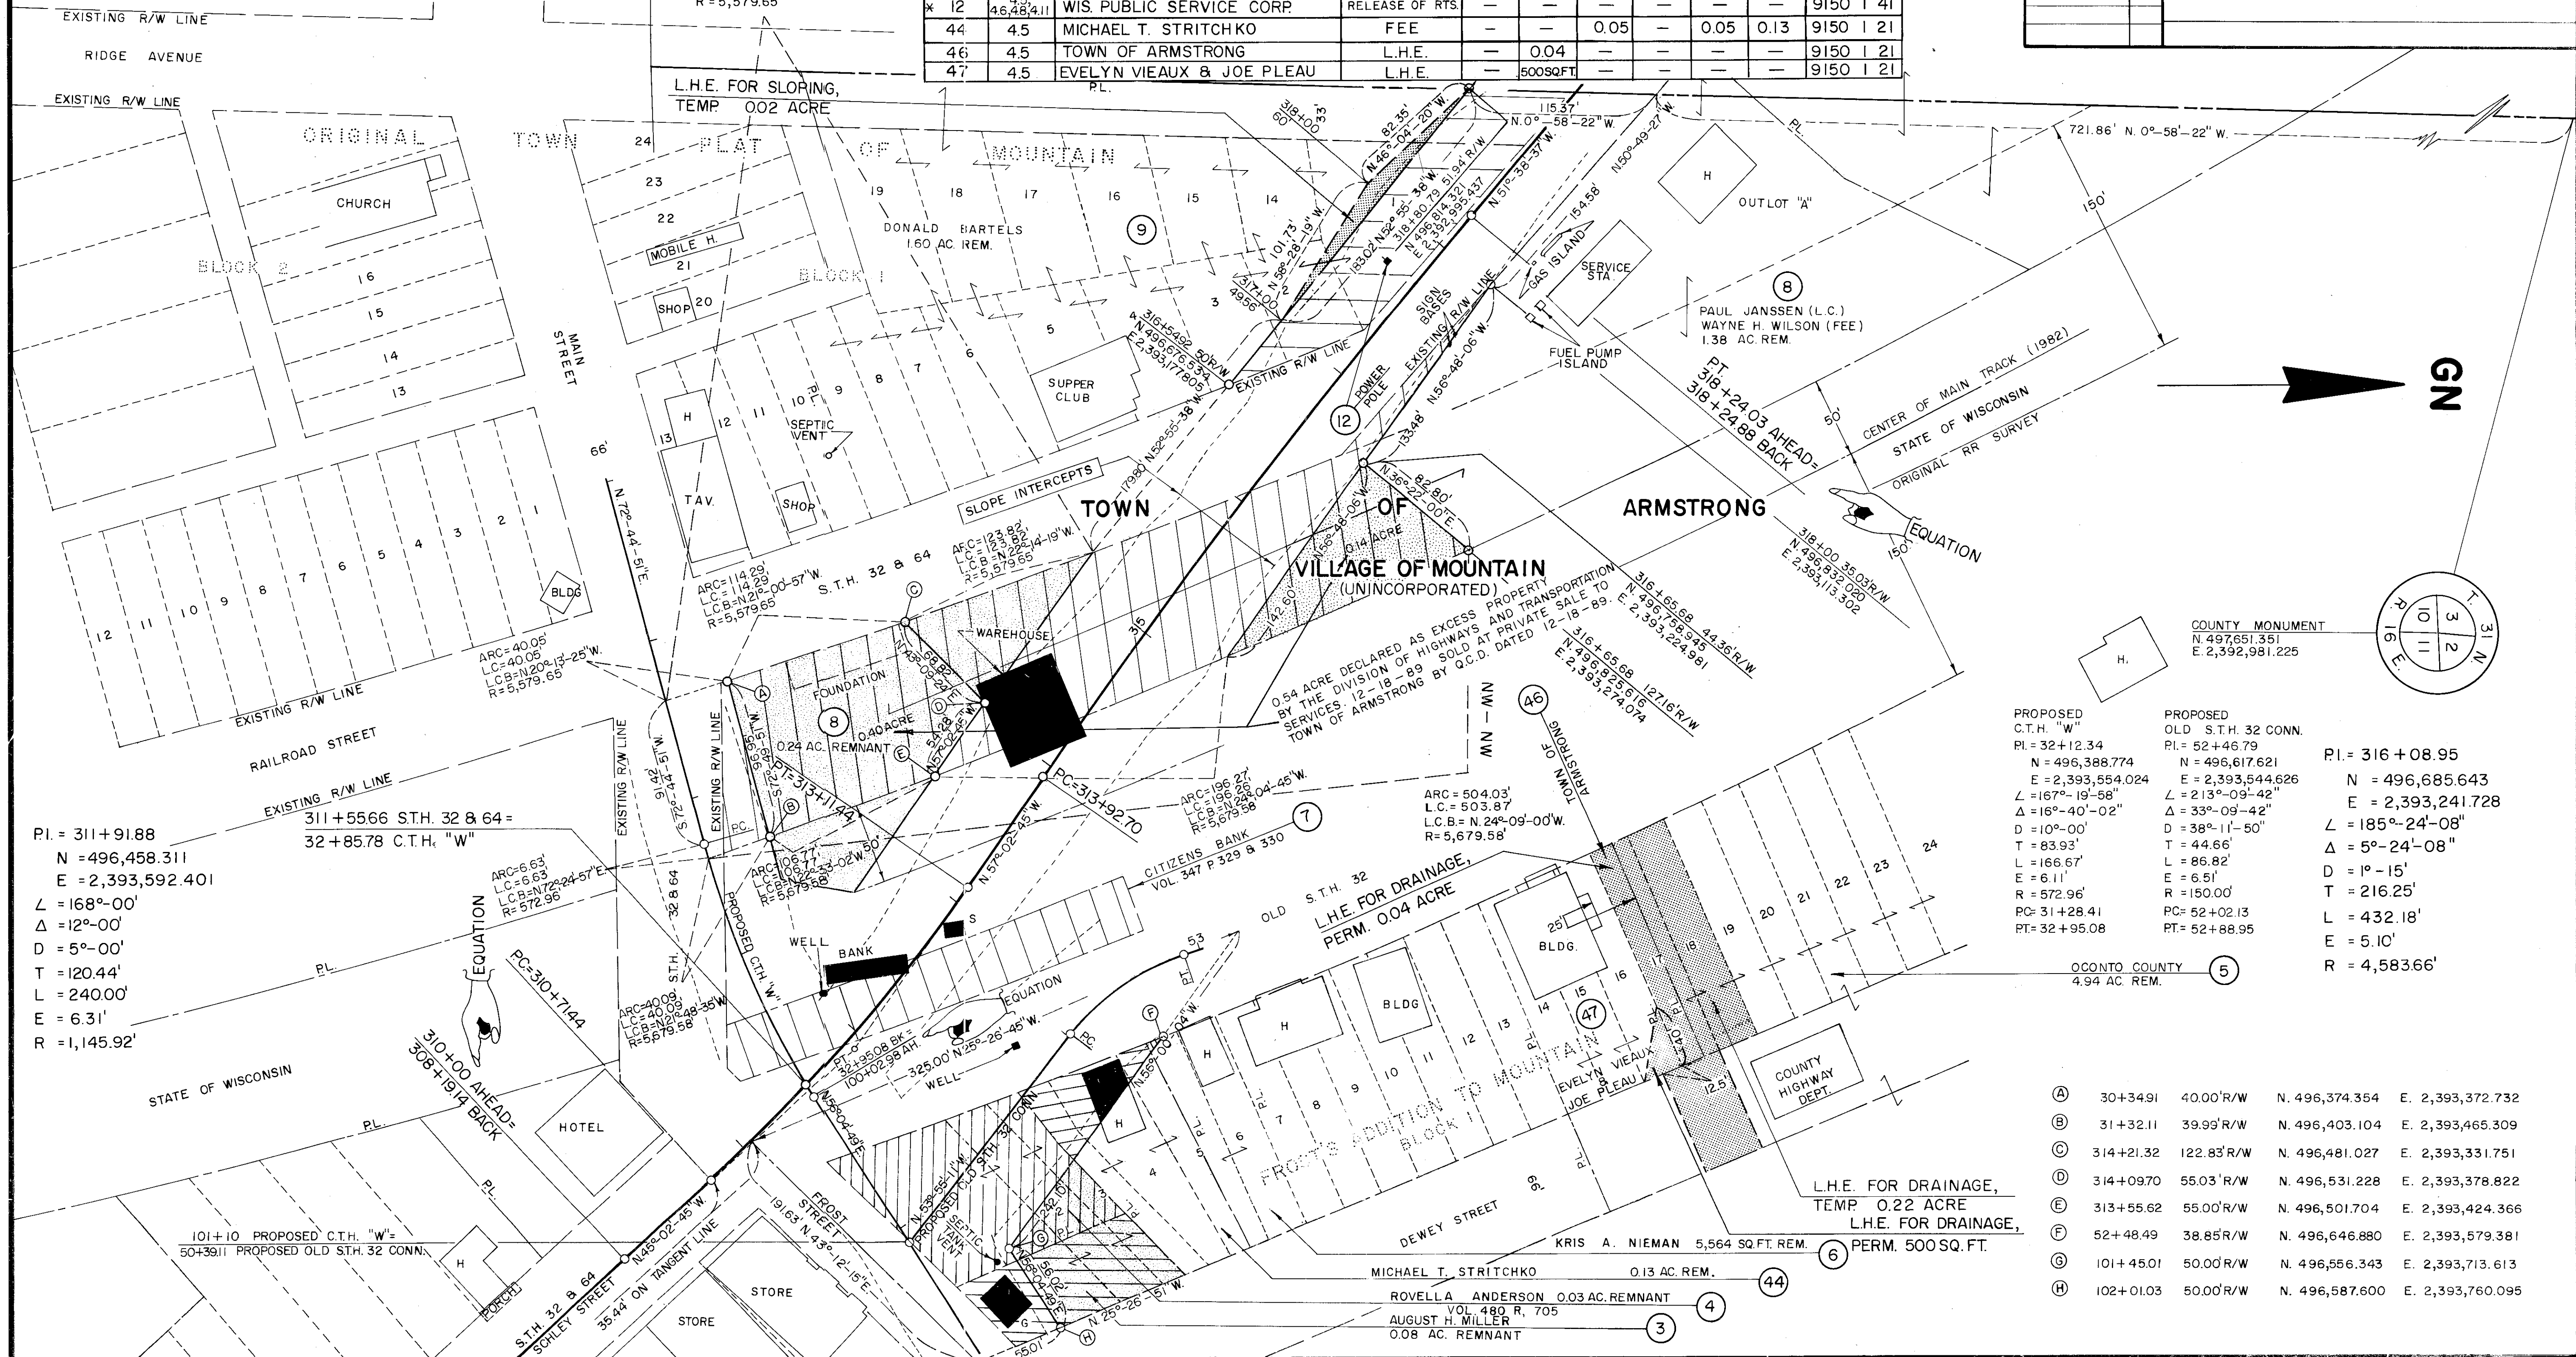


BEARING ORIENTATION AND GRID CONVERSION

COORDINATES AND RIGHT-OF-WAY PLAT BEARINGS ARE ORIENTED TO THE WISCONSIN COORDINATE SYSTEM WITH 0 DEGREES, 0 MINUTES, 0 SECONDS BEING GRID NORTH. THE DIFFERENCE BETWEEN PROJECT PLAT BEARINGS REPRESENT PLANE ANGLES IN DEGREES, MINUTES AND SECONDS TO THE NEAREST SECOND. R/W PLAT DISTANCES ARE GROUND LENGTHS UNLESS OTHERWISE NOTED AND MAY BE CONVERTED TO GRID LENGTHS BY MULTIPLYING PLAT DISTANCES BY .999908

RIGHT-OF-WAY BOUNDARIES ARE DEFINED WITH COURSES OF THE PERIMETER OF THE HIGHWAY LANDS REFERENCED TO THE U.S. PUBLIC LAND SURVEY OR OTHER SURVEYS OF PUBLIC RECORD. OTHER INFORMATION IS PROVIDED TO SUPPLEMENT THE BASIC PERIMETER DESCRIPTION AND SHALL NOT BE CONSTRUED TO PREVAIL OVER THE PERIMETER DESCRIPTION.

REVISION DATE	R/W PROJECT NUMBER 9150 1 21	SHEET NUMBER 4.6
7-17-84	FEDERAL PROJECT NUMBER F 036(21)	
10-12-84	N.C.	
6-17-86	N.C.	
PLAT OF RIGHT OF WAY REQUIRED FOR 9150 1 01 SURING-NORTH COUNTY LINE ROAD (MOUNTAIN - NO. JCT. S.T.H. 64) S.T.H. 32 OCONTO COUNTY SCALE 200 FT. DATE 12-21-83 CONSTRUCTION PROJECT NUMBER		

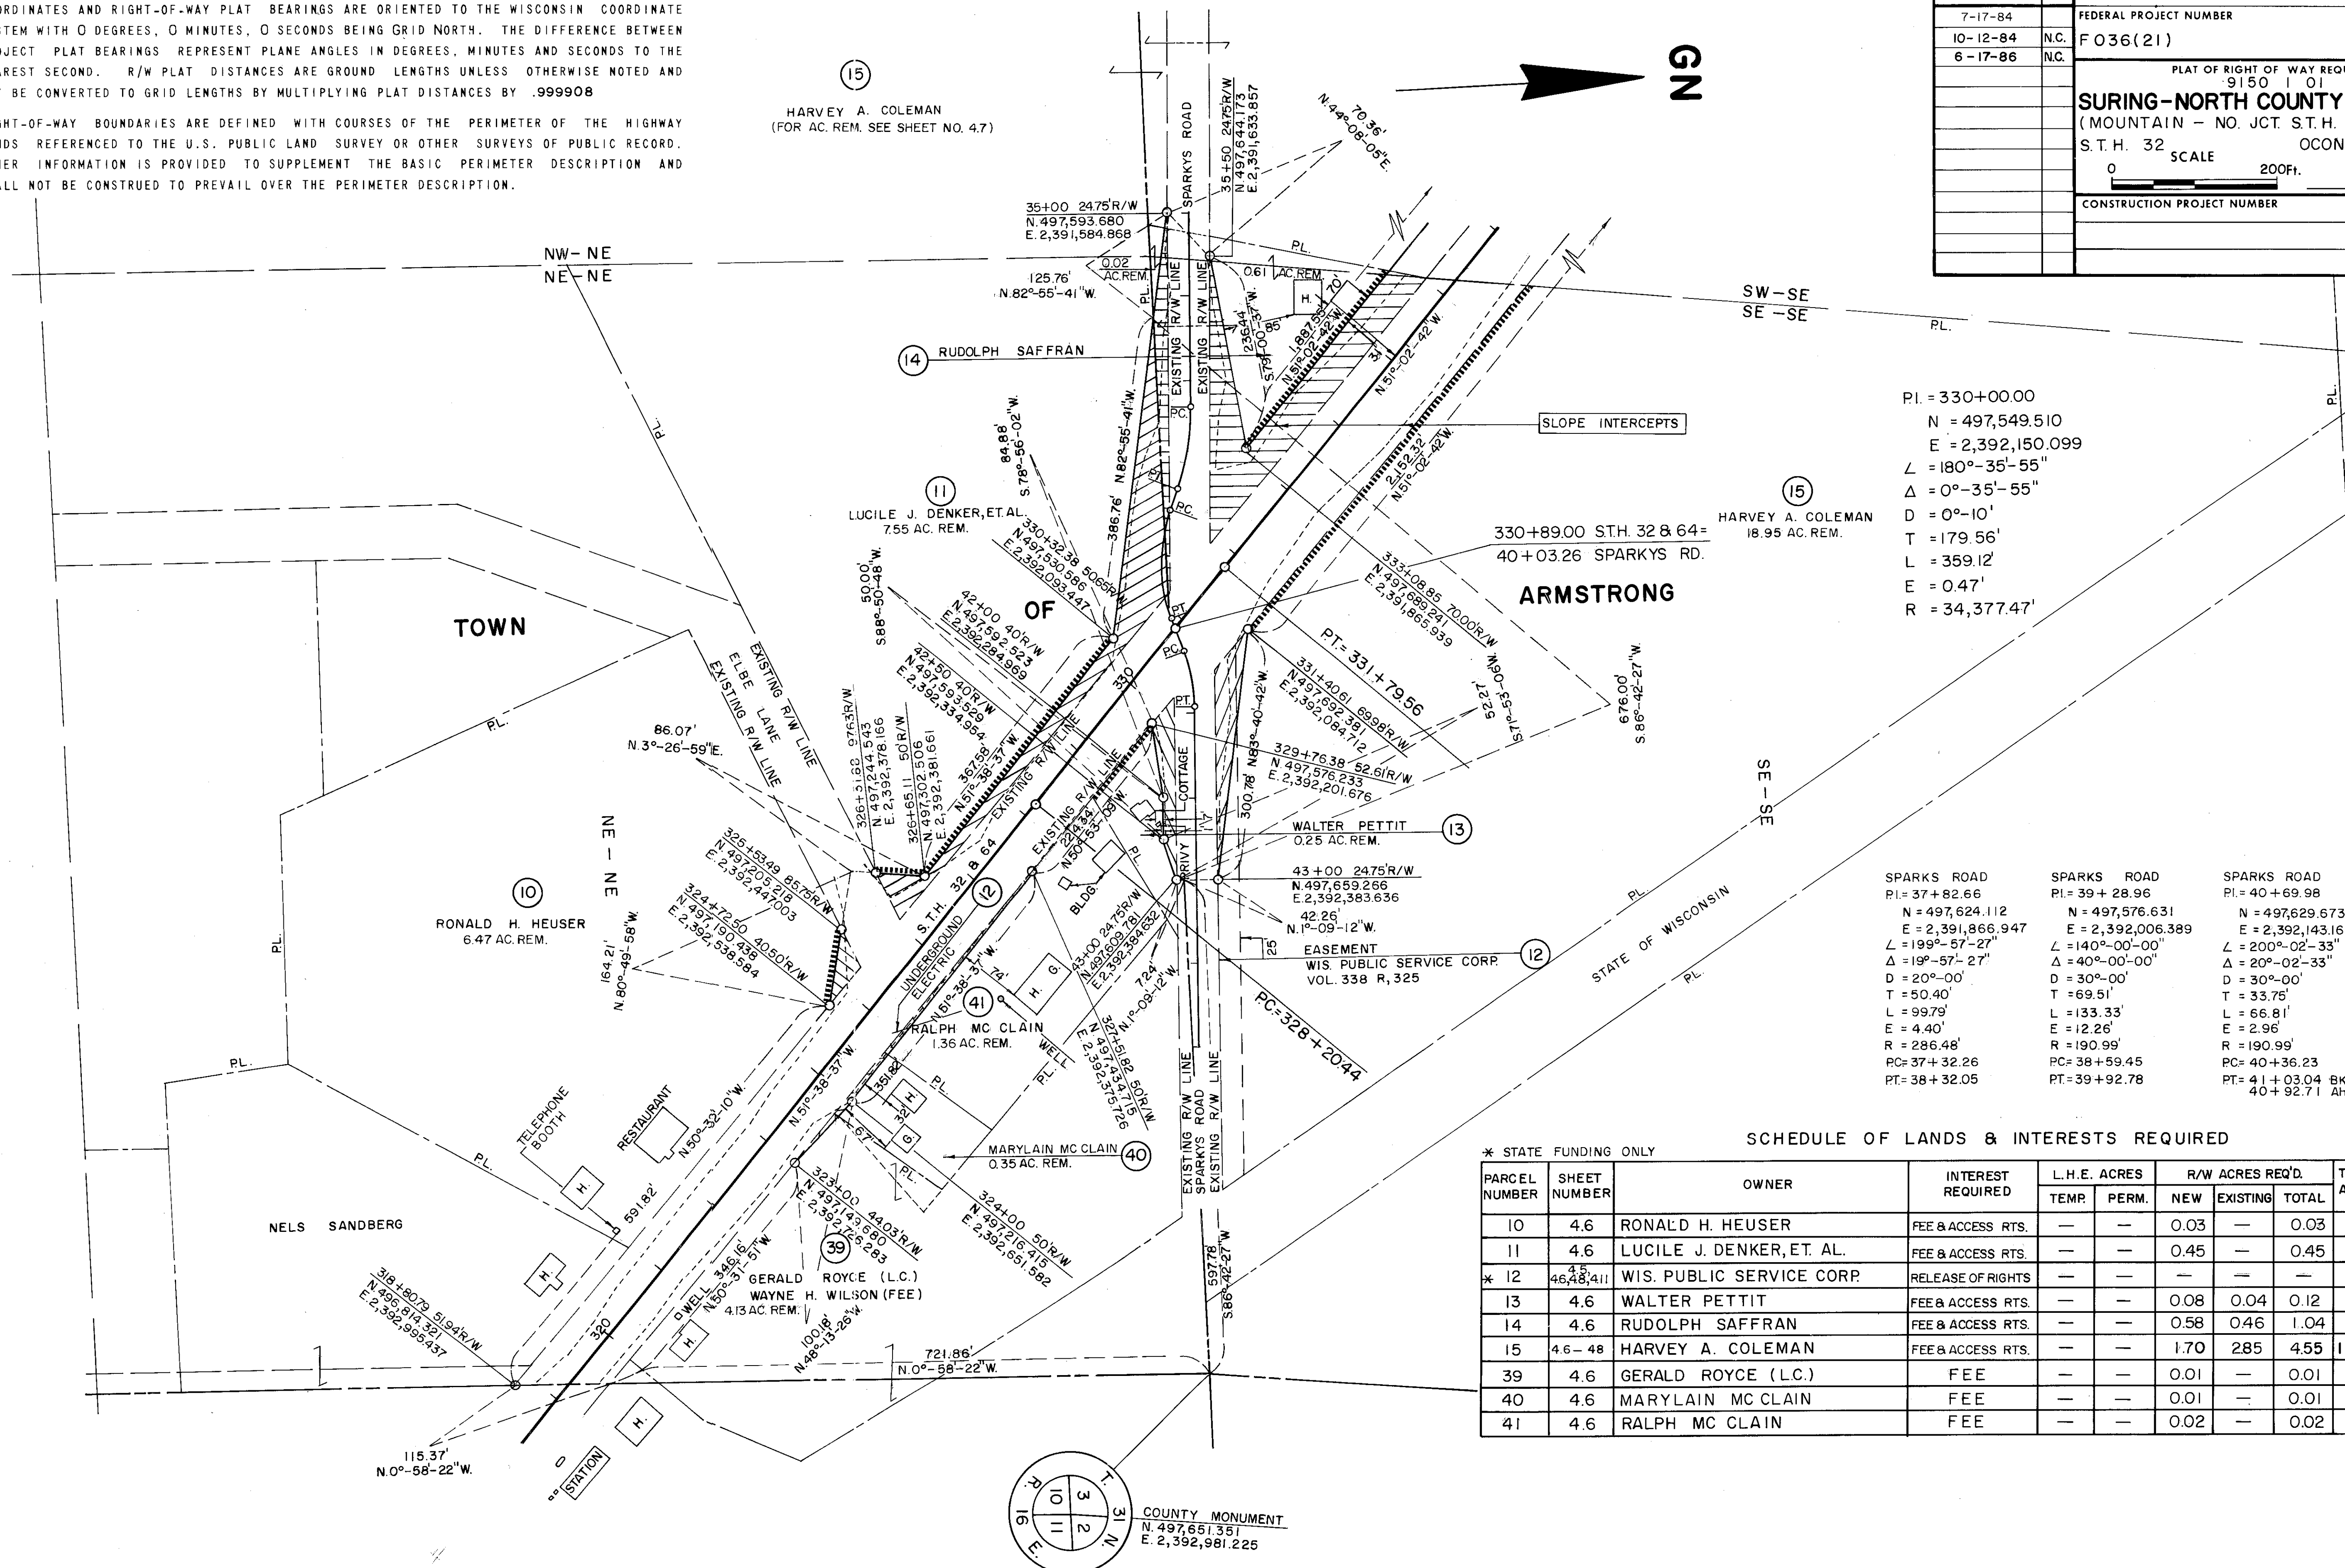


PI = 330+00.00
N = 497,549.510
E = 2,392,150.099
L = 180°-35'-55"
Δ = 0°-35'-55"
D = 0°-10'
T = 179.56'
L = 359.12'
E = 0.47'
R = 34,377.47'

SPARKS ROAD PI = 37+82.66 N = 497,624.112 E = 2,391,866.947 L = 199°-57'-27" Δ = 19°-57'-27" D = 20°-00' T = 50.40' L = 99.79' E = 4.40' R = 286.48' PC = 37+32.26 PT = 38+32.05	SPARKS ROAD PI = 39+28.96 N = 497,576.631 E = 2,392,006.389 L = 140°-00'-00" Δ = 40°-00'-00" D = 30°-00' T = 69.51' L = 133.33' E = 12.26' R = 190.99' PC = 38+59.45 PT = 39+92.78	SPARKS ROAD PI = 40+69.98 N = 497,629.673 E = 2,392,143.169 L = 200°-02'-33" Δ = 20°-02'-33" D = 30°-00' T = 33.75' L = 66.81' E = 2.96' R = 190.99' PC = 40+36.23 PT = 41+03.04 BK. 40+92.71 AH.
--	--	--

SCHEDULE OF LANDS & INTERESTS REQUIRED

* STATE FUNDING ONLY

PARCEL NUMBER	SHEET NUMBER	OWNER	INTEREST REQUIRED	L.H.E. ACRES		R/W ACRES REQ'D		TOTAL ACRES REM.	OPERATIONS PROJECT I.D.
				TEMP.	PERM.	NEW	EXISTING		
10	4.6	RONALD H. HEUSER	FEE & ACCESS RTS.	—	—	0.03	—	0.03	9150 1 21
11	4.6	LUCILE J. DENKER, ET. AL.	FEE & ACCESS RTS.	—	—	0.45	—	0.45	9150 1 21
* 12	4.6	WIS. PUBLIC SERVICE CORP.	RELEASE OF RIGHTS	—	—	—	—	—	9150 1 41
13	4.6	WALTER PETTIT	FEE & ACCESS RTS.	—	—	0.08	0.04	0.12	9150 1 21
14	4.6	RUDOLPH SAFFRAN	FEE & ACCESS RTS.	—	—	0.58	0.46	1.04	9150 1 21
15	4.6-48	HARVEY A. COLEMAN	FEE & ACCESS RTS.	—	—	1.70	285	4.55	9150 1 21
39	4.6	GERALD ROYCE (L.C.)	FEE	—	—	0.01	—	0.01	9150 1 21
40	4.6	MARYLAIN MC CLAIN	FEE	—	—	0.01	—	0.01	9150 1 21
41	4.6	RALPH MC CLAIN	FEE	—	—	0.02	—	0.02	9150 1 21

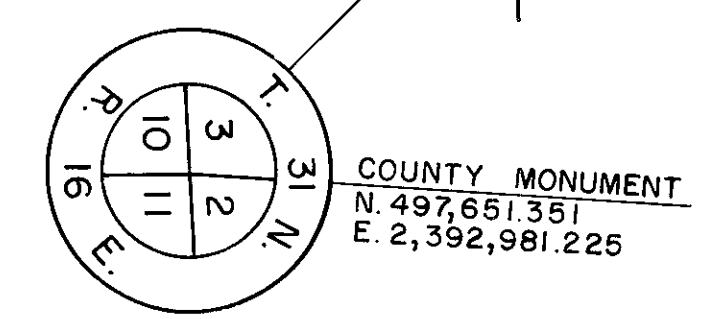


BEARING ORIENTATION AND GRID CONVERSION

COORDINATES AND RIGHT-OF-WAY PLAT BEARINGS ARE ORIENTED TO THE WISCONSIN COORDINATE SYSTEM WITH 0 DEGREES, 0 MINUTES, 0 SECONDS BEING GRID NORTH. THE DIFFERENCE BETWEEN PROJECT PLAT BEARINGS REPRESENT PLANE ANGLES IN DEGREES, MINUTES AND SECONDS TO THE NEAREST SECOND. R/W PLAT DISTANCES ARE GROUND LENGTHS UNLESS OTHERWISE NOTED AND MAY BE CONVERTED TO GRID LENGTHS BY MULTIPLYING PLAT DISTANCES BY .999908

RIGHT-OF-WAY BOUNDARIES ARE DEFINED WITH COURSES OF THE PERIMETER OF THE HIGHWAY LANDS REFERENCED TO THE U.S. PUBLIC LAND SURVEY OR OTHER SURVEYS OF PUBLIC RECORD. OTHER INFORMATION IS PROVIDED TO SUPPLEMENT THE BASIC PERIMETER DESCRIPTION AND SHALL NOT BE CONSTRUED TO PREVAIL OVER THE PERIMETER DESCRIPTION.

SCHEDULE OF LANDS & INTERESTS REQUIRED

PARCEL NUMBER	SHEET NUMBER	OWNER	INTEREST REQUIRED	L.H.E. ACRES		R/W ACRES REQ'D.			TOTAL ACRES REM.	OPERATIONS PROJECT I.D.
				TEMP.	PERM.	NEW	EXISTING	TOTAL		
15	4.6 — 4.8	HARVEY A. COLEMAN	FEE & ACCESS RTS.	—	SEE	SHEET	NO.	4.6	—	9150 21
16	4.7	ORVILLE BELONGIA	ACCESS RIGHTS	—	—	—	—	—	—	9150 21
17	4.7	RAYMOND J. MORTINGER	ACCESS RIGHTS	—	—	—	—	—	—	9150 21

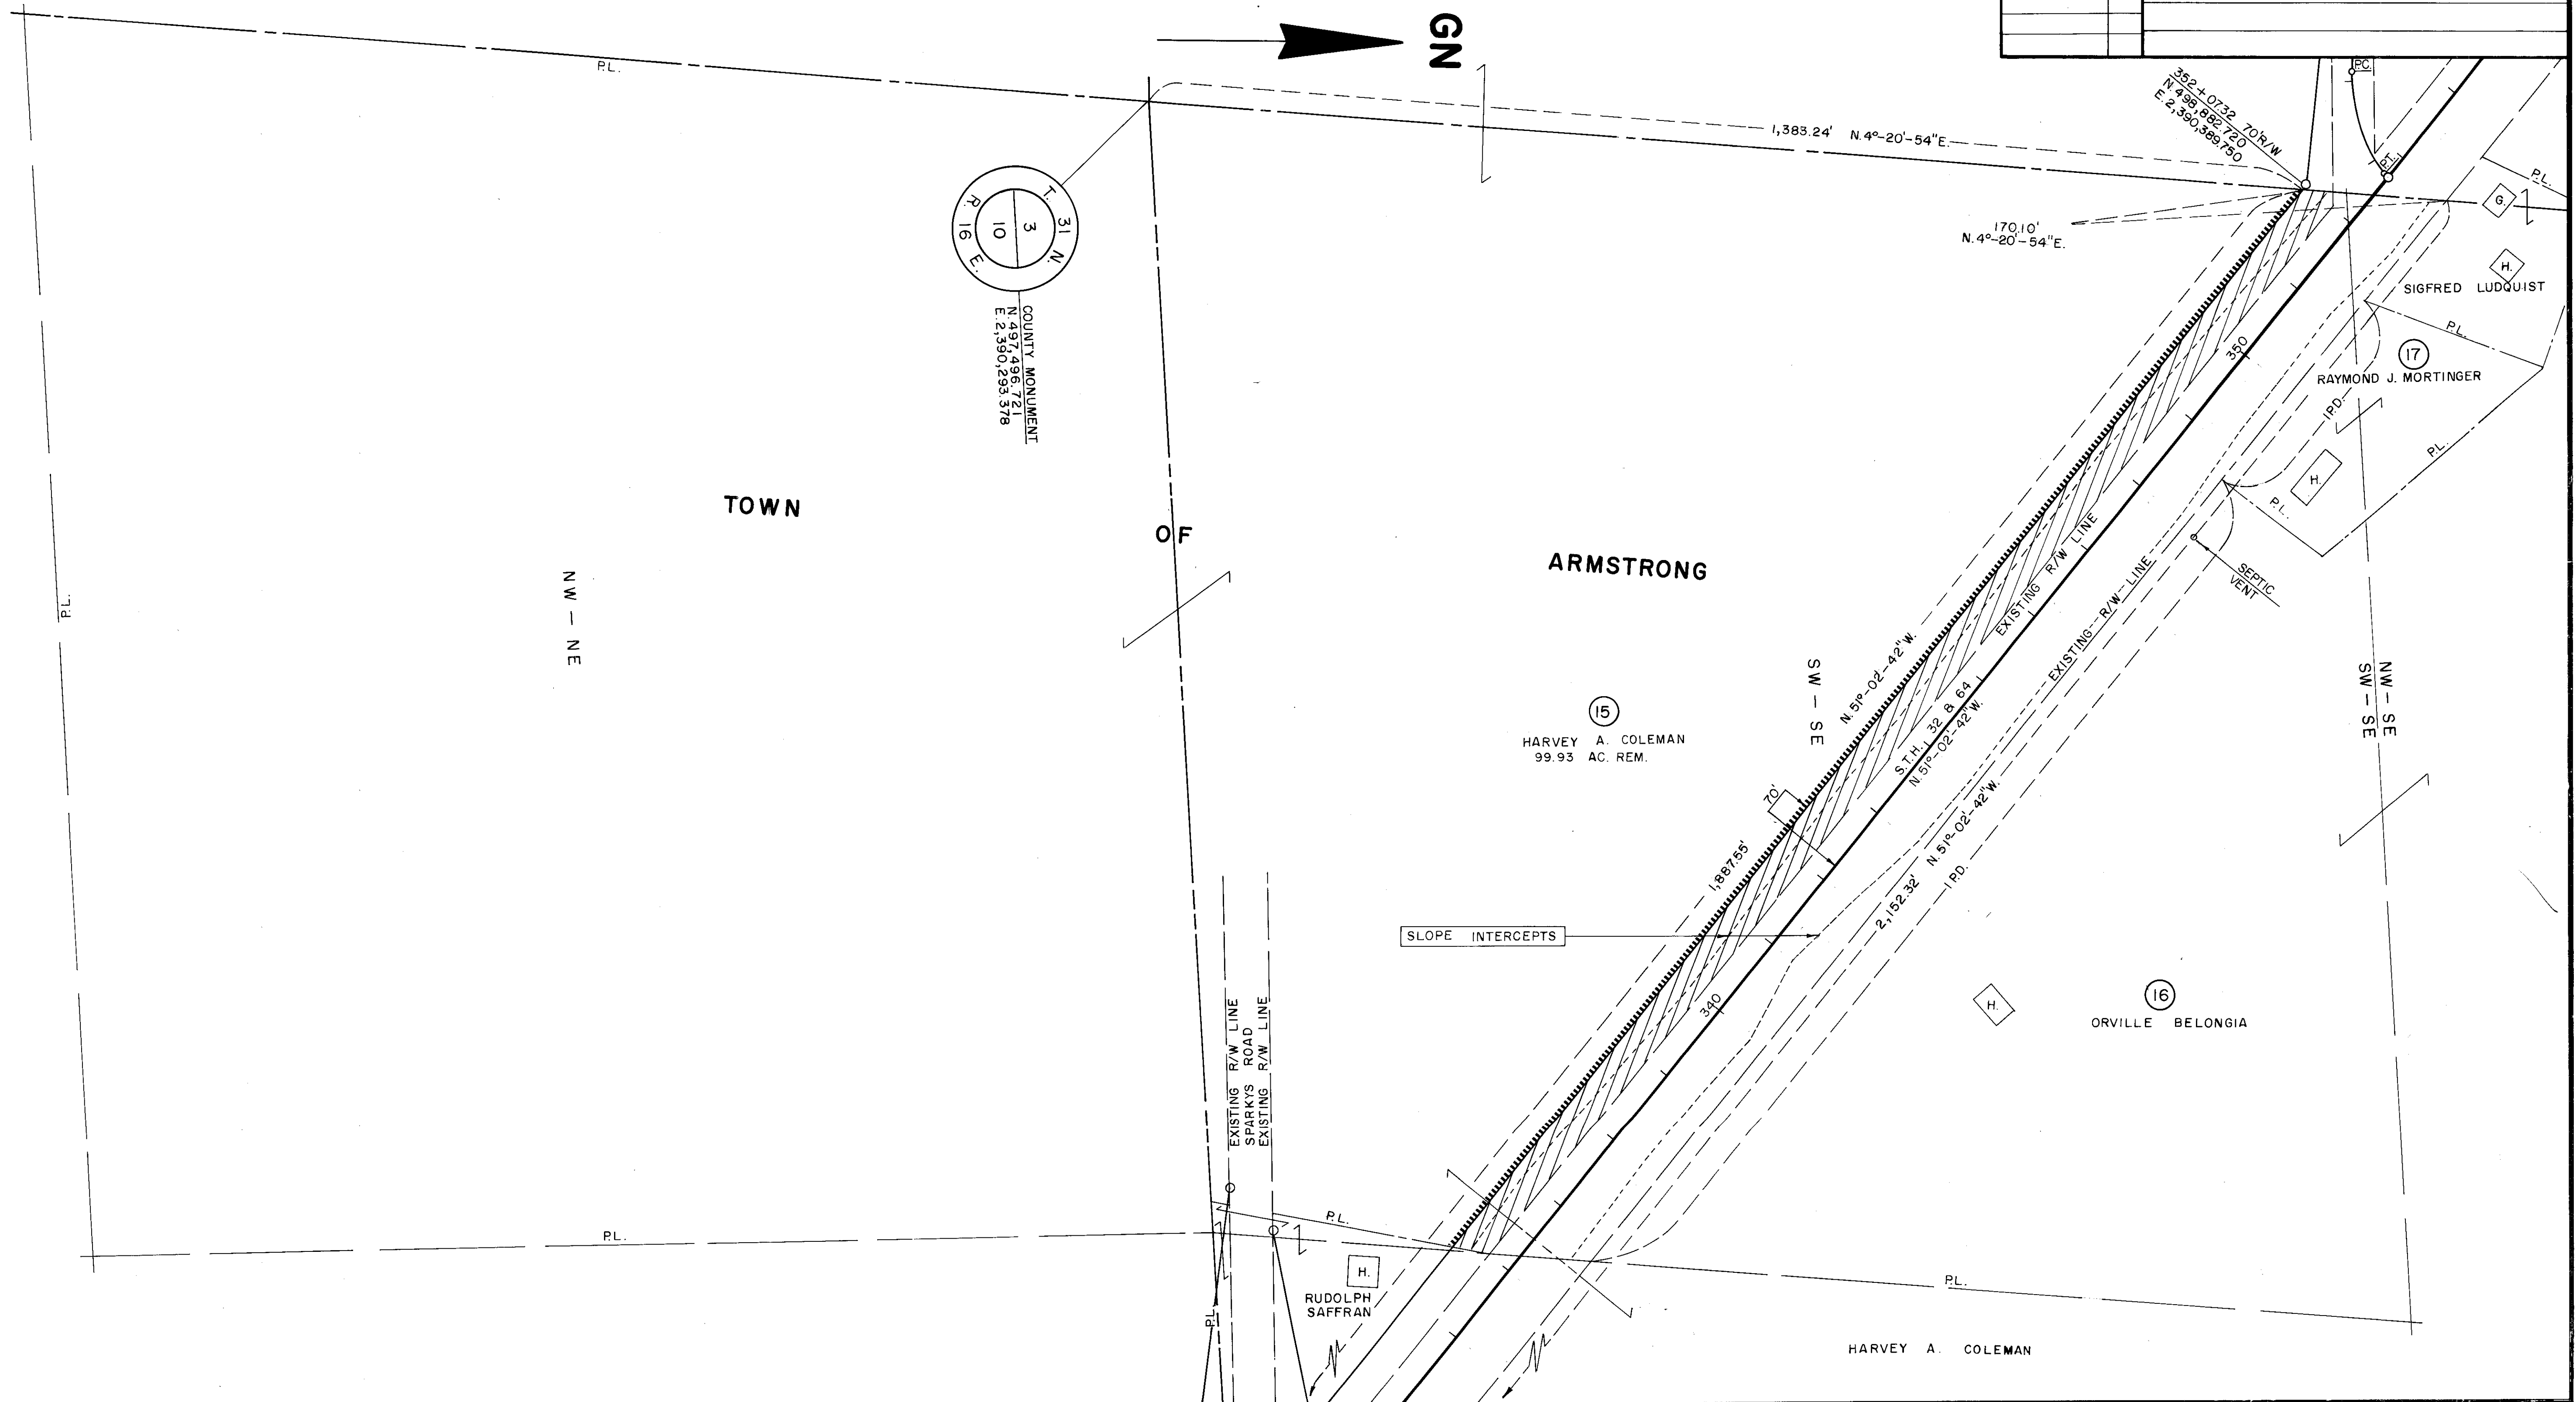
[illegible]

COORDINATES AND RIGHT-OF-WAY PLAT BEARINGS ARE ORIENTED TO THE WISCONSIN COORDINATE SYSTEM WITH 0 DEGREES, 0 MINUTES, 0 SECONDS BEING GRID NORTH. THE DIFFERENCE BETWEEN PROJECT PLAT BEARINGS REPRESENT PLANE ANGLES IN DEGREES, MINUTES AND SECONDS TO THE NEAREST SECOND. R/W PLAT DISTANCES ARE GROUND LENGTHS UNLESS OTHERWISE NOTED AND MAY BE CONVERTED TO GRID LENGTHS BY MULTIPLYING PLAT DISTANCES BY .999908

X STATE FUNDING ONLY		SCHEDULE OF LANDS & INTERESTS REQUIRED	
1	2	3	4
5	6	7	8
9	10	11	12
13	14	15	16
17	18	19	20
21	22	23	24
25	26	27	28
29	30	31	32
33	34	35	36
37	38	39	40
41	42	43	44
45	46	47	48
49	50	51	52
53	54	55	56
57	58	59	60
61	62	63	64
65	66	67	68
69	70	71	72
73	74	75	76
77	78	79	80
81	82	83	84
85	86	87	88
89	90	91	92
93	94	95	96
97	98	99	100

* STATE	FUNDING	OWNER	INTEREST REQUIRED	L.H.E. ACRES		R/W ACRES REQ'D.			TOTAL ACRES REM.	OPERATIONS PROJECT I.D.
				TEMP.	PERM.	NEW	EXISTING	TOTAL		
* 12	45 46,48,411	WIS. PUBLIC SERVICE CORP.	RELEASE OF RIGHTS	—	—	—	—	—	—	9150 41
18	4.8	SIGFRED LUNDQUIST	ACCESS RIGHTS	—	—	—	—	—	—	9150 21
19	4.8	ELMER HUBBARD	FEE & ACCESS RTS.	—	—	0.80	2.39	3.19	62.71	9150 21
20										
21										
22	4.8	JERRY A. RASMUSSEN & NANCY A. SIGL	FEE & ACCESS RTS.	—	—	0.29	0.20	0.49	1.43	9150 21
23	4.8	BUCK EYE GAS PRODUCTS CO.	FEE & ACCESS RTS	—	—	0.19	—	0.19	1.81	9150 21
24	4.8	LLOYD SCHAUT	ACCESS RIGHTS	—	—	—	—	—	—	9150 21
15	4.6 — 4.8	HARVEY A. COLEMAN	FEE & ACCESS RTS	SEE	SHEET	NO.	4.6			9150 21

REVISION DATE	R/W PROJECT NUMBER 9150 1 21	SHEET NUMBER
7-17-84	FEDERAL PROJECT NUMBER	4.8
10-12-84	F036(21)	
6-17-86	N.C.	
	PLAT OF RIGHT OF WAY REQUIRED FOR 9150 1 01 SURING-NORTH COUNTY LINE ROAD (MOUNTAIN - NO. JCT. S.T.H. 64) S.T.H. 32 OCONTO COUNTY SCALE DATE 0 200ft. 12-21-83 	
	CONSTRUCTION PROJECT NUMBER	

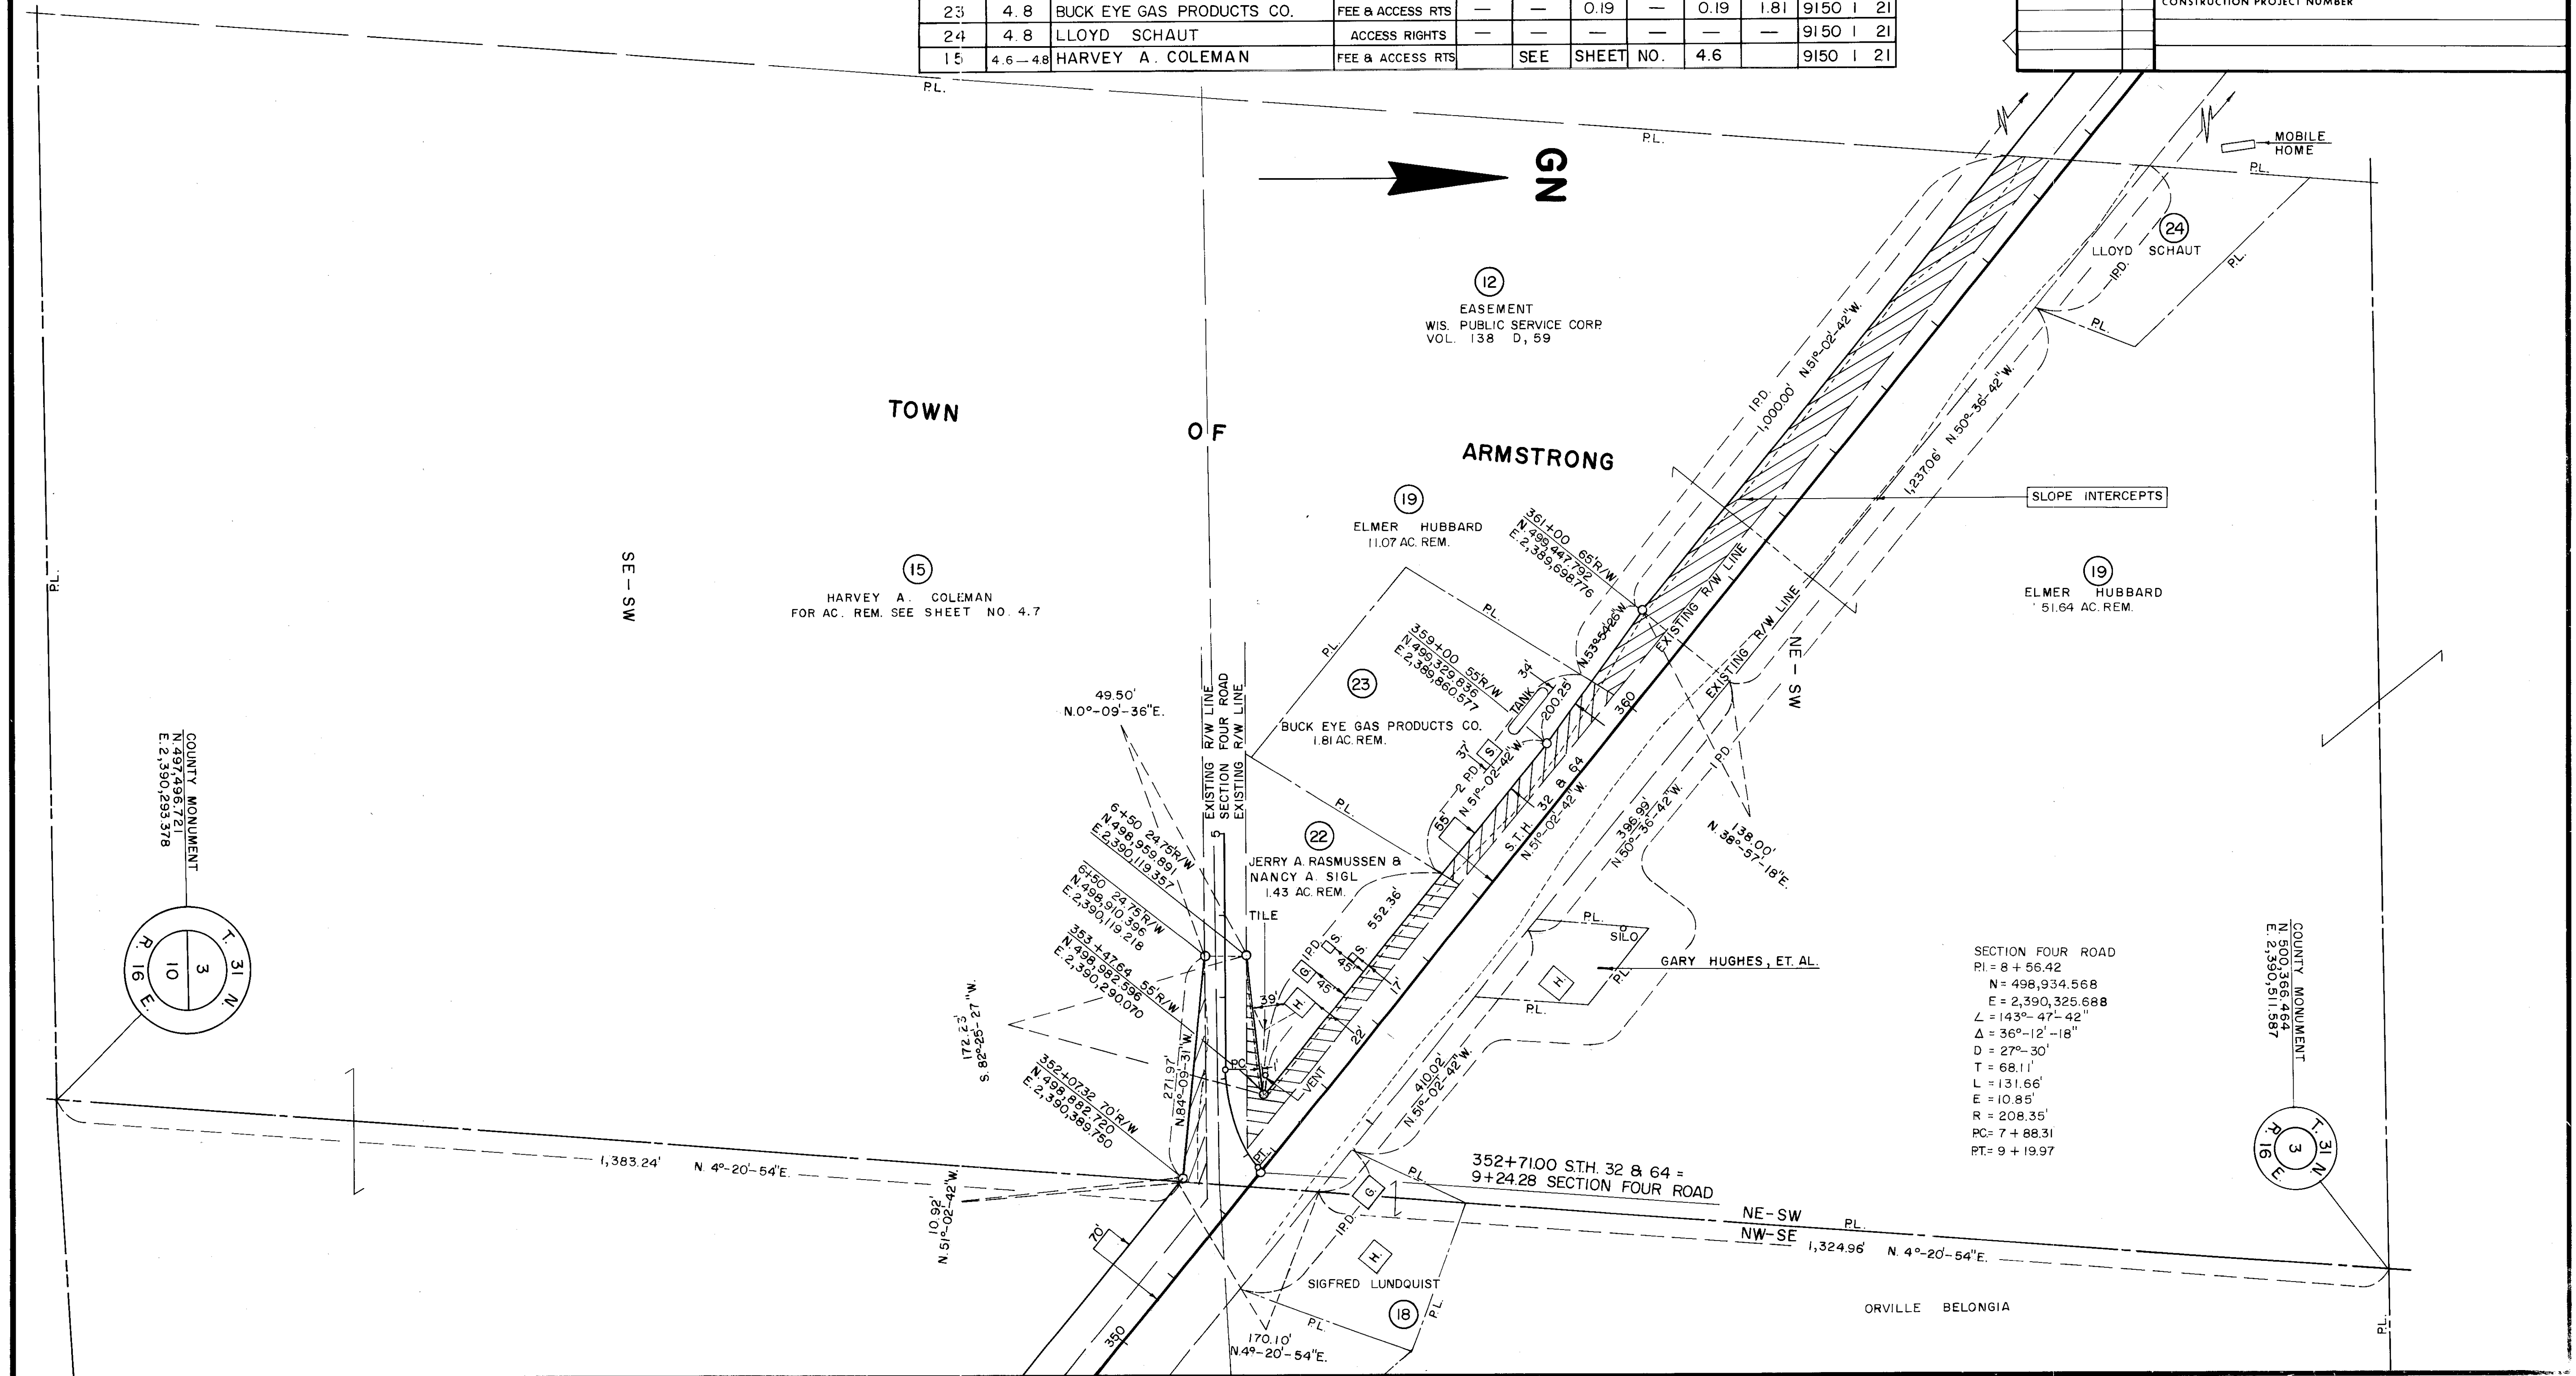


COORDINATES AND RIGHT-OF-WAY PLAT BEARINGS ARE ORIENTED TO THE WISCONSIN COORDINATE SYSTEM WITH 0 DEGREES, 0 MINUTES, 0 SECONDS BEING GRID NORTH. THE DIFFERENCE BETWEEN PROJECT PLAT BEARINGS REPRESENT PLANE ANGLES IN DEGREES, MINUTES AND SECONDS TO THE NEAREST SECOND. R/W PLAT DISTANCES ARE GROUND LENGTHS UNLESS OTHERWISE NOTED AND MAY BE CONVERTED TO GRID LENGTHS BY MULTIPLYING PLAT DISTANCES BY .999908

SCHEDULE OF LANDS & INTERESTS REQUIRED

PARCEL NUMBER	SHEET NUMBER	OWNER	INTEREST REQUIRED	L.H.E. ACRES		R/W ACRES REQ'D.			TOTAL ACRES REM.	OPERATIONS PROJECT I.D.
				TEMP.	PERM.	NEW	EXISTING	TOTAL		
25	4.9	TERRENCE R. HANES	ACCESS RIGHTS	—	—	—	—	—	—	9150 21
26	4.9	DALE R. SCHAAL	FEE & ACCESS RTS.	—	—	0.39	—	0.39	14.61	9150 21
27	4.9	KENNETH GEIMER	FEE & ACCESS RTS.	—	—	0.27	—	0.27	0.80	9150 21
28	4.9	NANCY JEAN HUBBARD	ACCESS RIGHTS	—	—	—	—	—	—	9150 21
29	4.9	CRYSTAL MAE VANTINE & EDWARD E. FECHNER	FEE & ACCESS RTS.	—	—	1.00	1.24	2.24	4.76	9150 21
45	4.9	NANCY JEAN HUBBARD	L.H.E. (TEMP.)	—	—	—	—	—	—	9150 21

REVISION DATE		R/W PROJECT NUMBER 9150 1 21		SHEET NUMBER	
/ 7-17-84		FEDERAL PROJECT NUMBER F 036(21)		4.9	
10-12-84					
6-17-86		N.C.			
		PLAT OF RIGHT OF WAY REQUIRED FOR 9150 1 01 SURING-NORTH COUNTY LINE ROAD (MOUNTAIN - NO. JCT. S.T.H. 64) S.T.H. 32 OCONTO COUNTY SCALE DATE 0 200Ft. 12-21-83 			
		CONSTRUCTION PROJECT NUMBER			

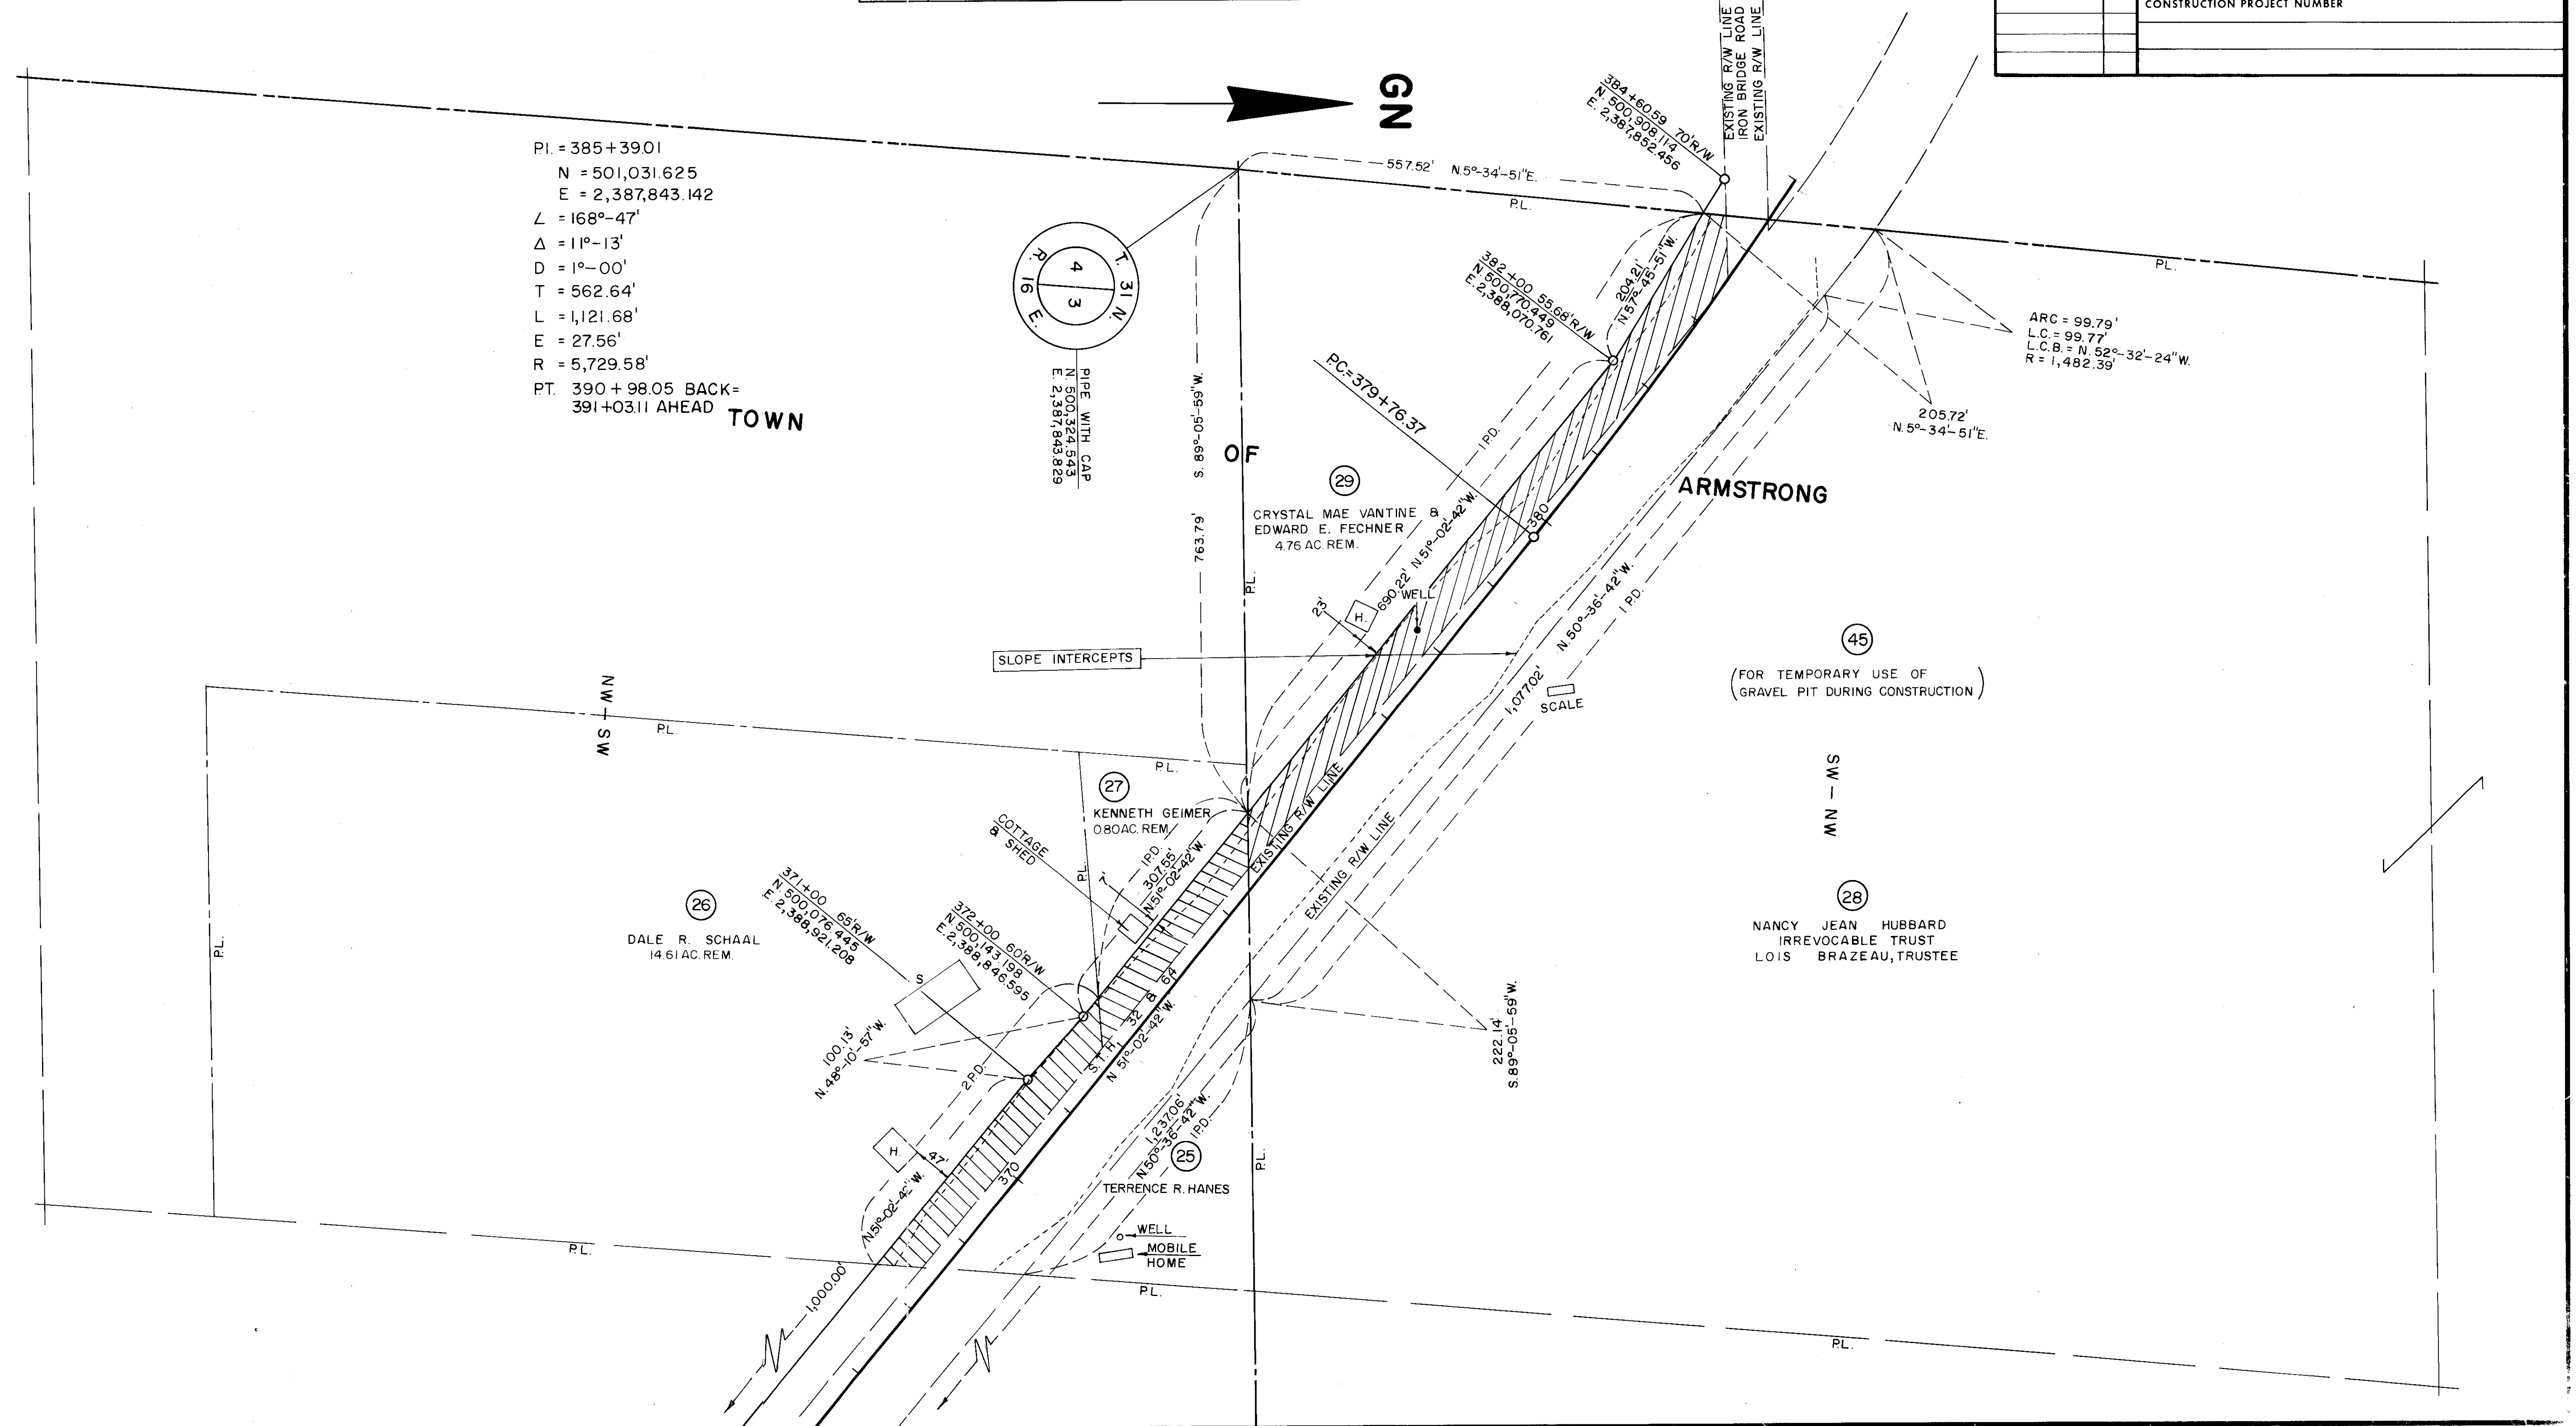

BEARING ORIENTATION AND GRID CONVERSION


COORDINATES AND RIGHT-OF-WAY PLAT BEARINGS ARE ORIENTED TO THE WISCONSIN COORDINATE SYSTEM WITH 0 DEGREES, 0 MINUTES, 0 SECONDS BEING GRID NORTH. THE DIFFERENCE BETWEEN PROJECT PLAT BEARINGS REPRESENT PLANE ANGLES IN DEGREES, MINUTES AND SECONDS TO THE NEAREST SECOND. R/W PLAT DISTANCES ARE GROUND LENGTHS UNLESS OTHERWISE NOTED AND MAY BE CONVERTED TO GRID LENGTHS BY MULTIPLYING PLAT DISTANCES BY .999908

RIGHT-OF-WAY BOUNDARIES ARE DEFINED WITH COURSES OF THE PERIMETER OF THE HIGHWAY LANDS REFERENCED TO THE U.S. PUBLIC LAND SURVEY OR OTHER SURVEYS OF PUBLIC RECORD. OTHER INFORMATION IS PROVIDED TO SUPPLEMENT THE BASIC PERIMETER DESCRIPTION AND SHALL NOT BE CONSTRUED TO PREVAIL OVER THE PERIMETER DESCRIPTION.

SCHEDULE OF LANDS & INTERESTS REQUIRED

PARCEL NUMBER	SHEET NUMBER	OWNER	INTEREST REQUIRED	L.H.E. ACRES		R/W ACRES REQ'D.			TOTAL ACRES REM.	OPERATIONS PROJECT I.D.
				TEMP.	PERM.	NEW	EXISTING	TOTAL		
30	4.10	BERNARD BOWMAN	FEE & ACCESS RTS.	—	—	0.65	0.12	0.77	17.07	9150 1 21
31	4.10	ARNOLD & STEVEN GORAL	FEE & ACCESS RTS.	—	—	0.06	0.30	0.36	17.64	9150 1 21
32	4.10	DARIO J. ROSSI & ANIELA OLESKO	FEE & ACCESS RTS.	—	—	0.18	0.11	0.29	1.11	9150 1 21
33	4.10	RICHARD URBAN	L.H.E. & ACCESS RTS.	0.05	—	—	—	—	—	9150 1 21
34	4.10 & 4.11	MARJORIE RUHE	FEE & ACCESS RTS.	—	—	6.50	0.46	6.96	18.70	9150 1 21
35	4.10	MARK PAUL ZINGLER	L.H.E. & ACCESS RTS.	0.02	—	—	—	—	—	9150 1 21

REVISION DATE		R/W PROJECT NUMBER	SHEET NUMBER
		9150 1 21	
7-17-84		FEDERAL PROJECT NUMBER	4.10
10-12-84	N.C.	F036 (21)	
6-17-86	N.C.		
		PLAT OF RIGHT OF WAY REQUIRED FOR 9150 1 01	
		SURING-NORTH COUNTY LINE ROAD	
		(MOUNTAIN - NO. JCT. S.T.H. 64)	
		S.T.H. 32	OCONTO COUNTY
		SCALE	DATE
		0 200Ft.	12-21-83
			
		CONSTRUCTION PROJECT NUMBER	

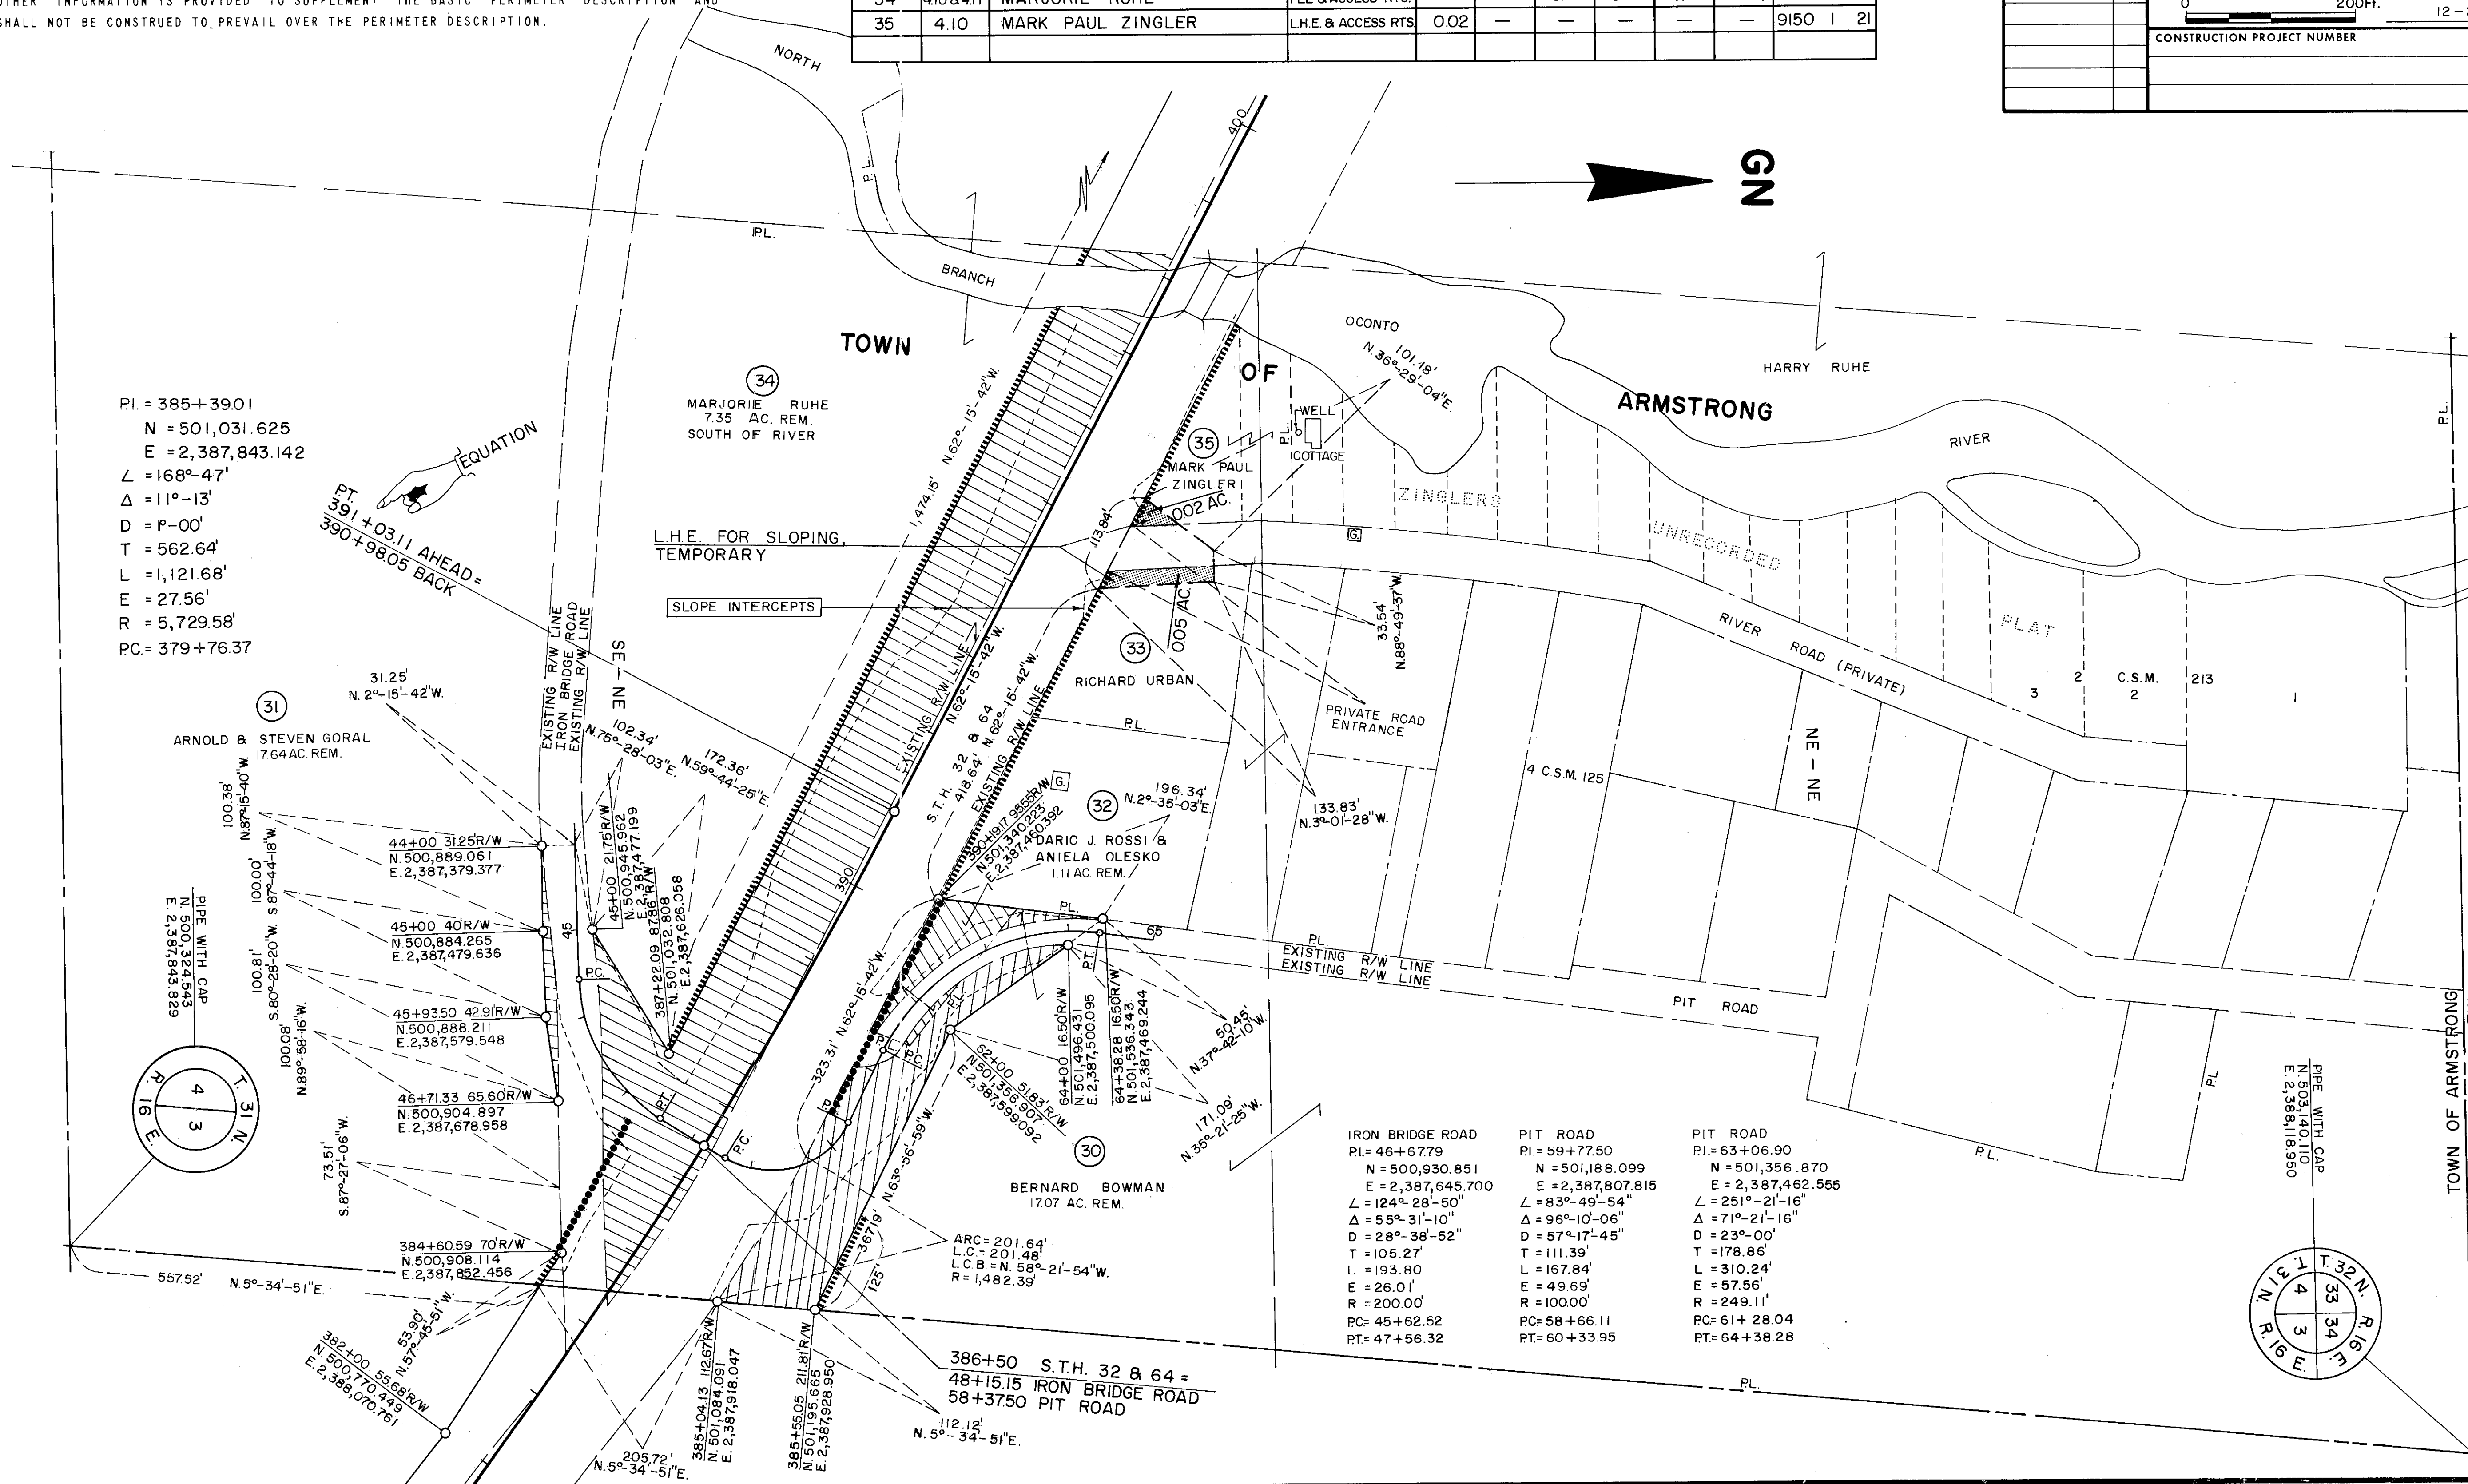


BEARING ORIENTATION AND GRID CONVERSION

COORDINATES AND RIGHT-OF-WAY PLAT BEARINGS ARE ORIENTED TO THE WISCONSIN COORDINATE SYSTEM WITH 0 DEGREES, 0 MINUTES, 0 SECONDS BEING GRID NORTH. THE DIFFERENCE BETWEEN PROJECT PLAT BEARINGS REPRESENT PLANE ANGLES IN DEGREES, MINUTES AND SECONDS TO THE NEAREST SECOND. R/W PLAT DISTANCES ARE GROUND LENGTHS UNLESS OTHERWISE NOTED AND MAY BE CONVERTED TO GRID LENGTHS BY MULTIPLYING PLAT DISTANCES BY .999908

RIGHT-OF-WAY BOUNDARIES ARE DEFINED WITH COURSES OF THE PERIMETER OF THE HIGHWAY LANDS REFERENCED TO THE U.S. PUBLIC LAND SURVEY OR OTHER SURVEYS OF PUBLIC RECORD. OTHER INFORMATION IS PROVIDED TO SUPPLEMENT THE BASIC PERIMETER DESCRIPTION AND SHALL NOT BE CONSTRUED TO PREVAIL OVER THE PERIMETER DESCRIPTION.

REVISION	DATE	R/W PROJECT NUMBER	SHEET NUMBER
7-17-84		9150 1 21	4.11
10-12-84	N.C.	FEDERAL PROJECT NUMBER	
6-17-86	N.C.	F036(21)	
		PLAT OF RIGHT OF WAY REQUIRED FOR	
		9150 1 01	
		SURING-NORTH COUNTY LINE ROAD	
		(MOUNTAIN - NO. JCT. S.T.H. 64)	
		S.T.H. 32	OCONTO COUNTY
		SCALE	DATE
		0 200FT.	12-21-83
		CONSTRUCTION PROJECT NUMBER	

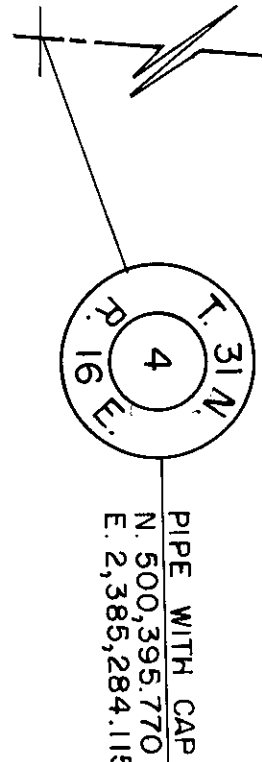

IRON BRIDGE ROAD
 PL=6+10.00
 N=502,143.244
 E=2,385,849.868
 L=160°-04'-34"
 Δ=19°-55'-26"
 D=12°-00'
 T=83.86'
 L=166.03'
 E=7.31'
 R=477.47'
 PC=5+26.14
 PT=6+92.17

IRON BRIDGE ROAD
 PL=11+25.50
 N=502,583.984
 E=2,385,579.333
 L=209°-27'-47"
 Δ=29°-27'-47"
 D=28°-38'-52"
 T=52.59'
 L=102.85'
 E=6.80'
 R=200.00'
 PC=10+72.91
 PT=11+75.76

PAT LAKE ROAD
 PL=47+75.60
 N=502,673.137
 E=2,385,574.610
 L=148°-33'-29"
 Δ=31°-26'-31"
 D=20°-00'
 T=80.64'
 L=157.21'
 E=11.13'
 R=286.48'
 PC=46+94.96
 PT=48+52.17

EASEMENT
 WIS. PUBLIC SERVICE CORP.
 VOL. 138 B, 84

MARJORIE RUHE
 7.25 AC. REM.

PI=407+92.01
 N=502,079.467
 E=2,385,850.527
 L=226°-48'-21"
 Δ=46°-48'-21"
 D=3°-30'
 T=708.51'
 L=1,337.32'
 E=146.74'
 R=1,637.02'

* STATE FUNDING ONLY

SCHEDULE OF LANDS & INTERESTS REQUIRED

PARCEL NUMBER	SHEET NUMBER	OWNER	INTEREST REQUIRED	L.H.E. ACRES		R/W ACRES REQ'D.			TOTAL ACRES REM.	OPERATIONS PROJECT I.D.
				TEMP.	PERM.	NEW	EXISTING	TOTAL		
* 12	46,48,4.11	WIS. PUBLIC SERVICE CORP.	RELEASE OF RIGHTS	—	—	—	—	—	—	9150 1 41
34	410 & 4.11	MARJORIE RUHE	FEE & ACCESS RTS.	—	SEE SHEET	NO.	4.10	—	—	9150 1 21
36	4.11	HARRY RUHE	ACCESS RIGHTS	—	—	—	—	—	—	9150 1 21
37	4.11 & 4.12	UNITED STATES OF AMERICA	HIGHWAY EASEMENT	—	—	0.96	—	0.96	—	9150 1 21

BEARING ORIENTATION AND GRID CONVERSION

COORDINATES AND RIGHT-OF-WAY PLAT BEARINGS ARE ORIENTED TO THE WISCONSIN COORDINATE SYSTEM WITH 0 DEGREES, 0 MINUTES, 0 SECONDS BEING GRID NORTH. THE DIFFERENCE BETWEEN PROJECT PLAT BEARINGS REPRESENT PLANE ANGLES IN DEGREES, MINUTES AND SECONDS TO THE NEAREST SECOND. R/W PLAT DISTANCES ARE GROUND LENGTHS UNLESS OTHERWISE NOTED AND MAY BE CONVERTED TO GRID LENGTHS BY MULTIPLYING PLAT DISTANCES BY .999908

RIGHT-OF-WAY BOUNDARIES ARE DEFINED WITH COURSES OF THE PERIMETER OF THE HIGHWAY LANDS REFERENCED TO THE U.S. PUBLIC LAND SURVEY OR OTHER SURVEYS OF PUBLIC RECORD. OTHER INFORMATION IS PROVIDED TO SUPPLEMENT THE BASIC PERIMETER DESCRIPTION AND SHALL NOT BE CONSTRUED TO PREVAIL OVER THE PERIMETER DESCRIPTION.

SCHEDULE OF LANDS & INTERESTS REQUIRED

PARCEL NUMBER	SHEET NUMBER	OWNER	INTEREST REQUIRED	L.H.E. ACRES		R/W ACRES REQ'D.			TOTAL ACRES REM.	OPERATIONS PROJECT I.D.
				TEMP.	PERM.	NEW	EXISTING	TOTAL		
37	4.11 & 4.12	UNITED STATES OF AMERICA	HIGHWAY EASEMENT		SEE	SHEET NO.	4.11		9150 1 21	
38	4.12	SOUTH MILWAUKEE 1400 FISHING & HUNTING CLUB	FEE & ACCESS RTS.	—	—	0.05	1.39	1.44	157.97	9150 1 21

REVISION DATE		R/W PROJECT NUMBER 9150 1 21	SHEET NUMBER
7-17-84		FEDERAL PROJECT NUMBER	4.12
10-12-84	N.C.	F036(21)	
6-17-86	N.C.		
		PLAT OF RIGHT OF WAY REQUIRED FOR 9150 1 01	
		SURING-NORTH COUNTY LINE ROAD (MOUNTAIN — NO. JCT. S.T.H. 64)	
		S.T.H. 32	OCONTO COUNTY DATE
		0 SCALE 200ft.	12-21-83
		CONSTRUCTION PROJECT NUMBER	

