

ACCESS POINT
ACCESS RIGHTS
ACRES
CHORD BEARING
CHORD DISTANCE
DEED
DOCUMENT
EAST BOUND
GAS VALVE
INLET
LENGTH OF CURVE
MANHOLE
MONUMENT
NORTH BOUND
PAGE
PERMANENT
PERMANENT LIMITED EASEMENT
PRIVATE DRIVEWAY
PROPERTY LINE
RADIUS
REFERENCE LINE
REMAINING
RIGHT OF WAY
SECTION
SECTION LINE
FOUND IRON PIPE
STATION
TEMPORARY LIMITED EASEMENT
TIE POINT
VOLUME
ADJOINING LANDS
WITH SAME OWNER
PARALLEL TO LINE
BEING TO BE RAZED
FEE ACQUISITION
BEGIN POINT
END POINT

AP
AR
AC
CH BRG
CH DIS
(D)
DOC
EB
GV
□ IL
L
● MH
MON
NB
PG
PERM
PLE
PO
PL
RAD
R
REM
R/W
SEC
S
IP ● STA
TLE
DB1
VOL

SECTION CORNER
(MATERIAL AS NOTED)
SET R/W MONUMENT W/CAP
(1-3/4" OUTSIDE DIA. x 18")
IRON PIPE 1.13 LBS/FT)
FOUND TYPE 2 MON.
FOUND 3/4" REBAR
SET P.K. NAIL
PROPOSED R/W
BOUNDARY POINT
CORPORATE LIMITS
EXISTING R/W
SECTION LINE
QUARTER LINE
SIXTEENTH LINE
PROPOSED OR NEW R/W LINE
PROPOSED EASEMENT LINE
PARCEL NUMBER
UTILITY NUMBER
SIGN NUMBER
PROPERTY LINE
LOT, TIE AND OTHER MINOR
DASHED LINES
ACCESS RESTRICTED
(By Previous Project/
Control)
ACCESS RESTRICTED
(By Acquisition)
NO ACCESS
(By Statutory Authority)
LIMITED EASEMENT
(Temporary)
LIMITED EASEMENT
(Permanent)

00'
VARIOUS
HATCHING

WATER	_____ W _____	
GAS	_____ G _____	
TELEPHONE	_____ T _____	
OVERHEAD TRANSMISSION LINES	_____ OH _____	
ELECTRIC CABLE TELEVISION	_____ E _____	
FIBER OPTIC	_____ FO _____	
SANITARY SEWER	_____ SAN _____	
STORM SEWER	_____ SS _____	
	NON-COMPENSABLE	COMPENSABLE
POWER POLE	⊕	⬮
TELEPHONE POLE	⊗	⬮
TELEPHONE PEDESTAL	⌵	⌵
ELECTRIC TOWER	⊠	

RIGHT OF WAY BOUNDARIES ARE DEFINED WITH COURSES OF THE PERIMETER OF THE HIGHWAY LANDS AND ARE REFERENCED TO THE US PUBLIC LAND SURVEY OR OTHER SURVEYS OF PUBLIC RECORD.

RIGHT OF WAY MONUMENTS ARE TYPE 2 AND WILL BE PLACED PRIOR TO OR AT THE TIME OF LAND TITLE TRANSFER.

AREAS SHOWN IN THE TOTAL ACRES COLUMN OF THE SCHEDULE OF LANDS & INTEREST TABLE MAY BE APPROXIMATE AND ARE DERIVED FROM TAX ROLLS OR OTHER AVAILABLE SOURCES AND MAY NOT INCLUDE LANDS OF THE OWNER WHICH ARE NOT CONTIGUOUS TO THE AREA TO BE ACQUIRED.

COORDINATES AS SHOWN ARE NOT INTENDED TO BE USED FOR RETRACEMENT PURPOSES AND MUST BE VERIFIED WITH THE COUNTY SURVEY DEPARTMENT.

POSITIONS SHOWN ON THIS PLAT ARE WISCONSIN COUNTY COORDINATES, OCONTO COUNTY, NAD 83 (2007) IN US SURVEY FEET. VALUES SHOWN ARE GRID COORDINATES, GRID BEARINGS, GRID DISTANCES. GRID DISTANCES MAY BE USED AS GROUND DISTANCES.

PROPERTY LINES SHOWN ON THIS PLAT ARE DRAWN FROM DATA DERIVED FROM MAPS AND DOCUMENTS OF PUBLIC RECORD AND/OR EXISTING OCCUPATIONAL LINES. THIS PLAT MAY NOT BE A TRUE REPRESENTATION OF EXISTING PROPERTY LINES AND SHOULD NOT BE USED AS A SUBSTITUTE FOR AN ACCURATE FIELD SURVEY.

EXISTING RIGHT OF WAY WAS ACQUIRED FROM PROJECT(S): 9190-24-00

EXISTING ACCESS CONTROL WAS ACQUIRED UNDER PROJECT(S)/DOC.#: 9133-01-21


RIGHT OF WAY REFERENCE LINE MAY NOT BE THE SAME AS THE CONSTRUCTION REFERENCE LINE.

OWNER'S NAMES ARE SHOWN FOR REFERENCE PURPOSES ONLY, AND ARE SUBJECT TO CHANGE PRIOR TO TRANSFER OF LAND INTERESTS TO DEPARTMENT OF TRANSPORTATION.

SECTION CORNER
(MATERIAL AS NOTED)
SET R/W MONUMENT W/CAP
(1-3/4" OUTSIDE DIA.x18"
IRON PIPE 1.13 LBS/FT)
FOUND TYPE 2 MON.
FOUND 3/4" REBAR
SET P.K. NAIL
PROPOSED R/W
BOUNDARY POINT
CORPORATE LIMITS
EXISTING R/W
SECTION LINE
QUARTER LINE
SIXTEENTH LINE
PROPOSED OR NEW R/W LINE
PROPOSED EASEMENT LINE
PARCEL NUMBER
UTILITY NUMBER
SIGN NUMBER
PROPERTY LINE
LOT, TIE AND OTHER MINOR
DASHED LINES
ACCESS RESTRICTED
(By Previous Project/
Control)
ACCESS RESTRICTED
(By Acquisition)
NO ACCESS
(By Statutory Authority)
LIMITED EASEMENT
(Temporary)
LIMITED EASEMENT
(Permanent)


PRW000

BEGIN RELOCATION ORDER
PROJECT 9190-24-21
STATION 636+00.46
Y=305647.708
X=443374.866

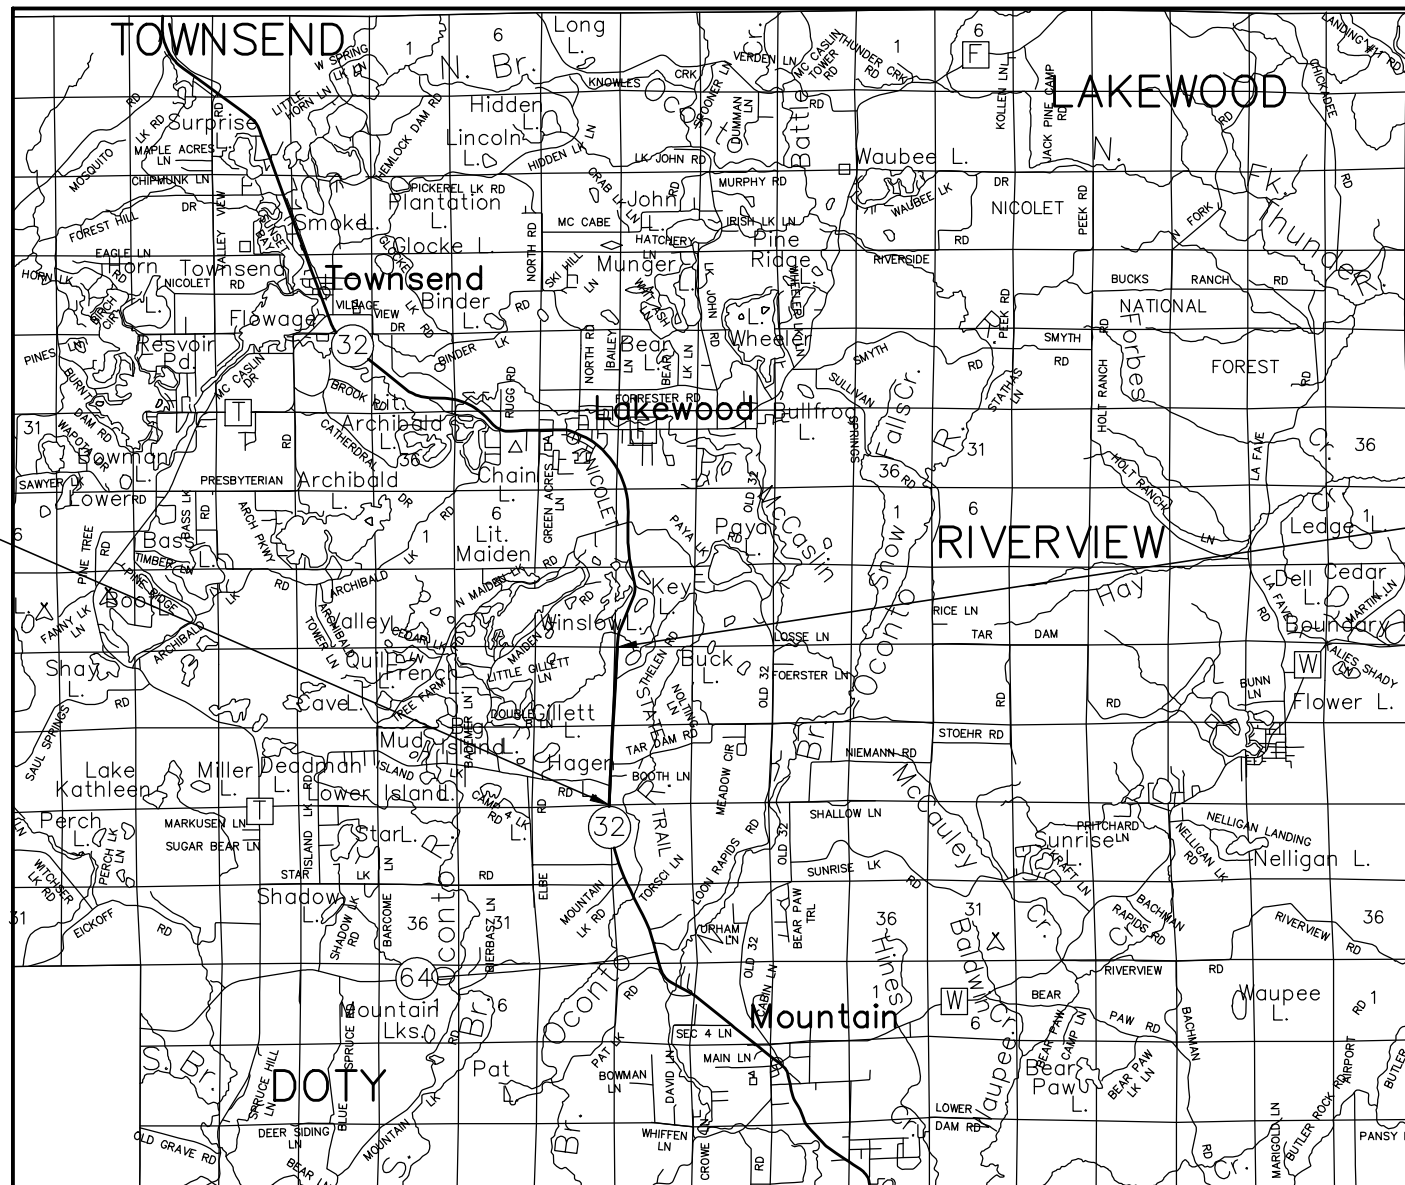


LAYOUT
0 1.0 MI.
SCALE

TOTAL NET LENGTH OF CENTERLINE = 1.00 MI.

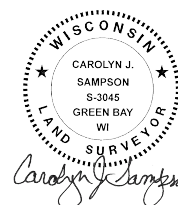

REVISION DATE 	STATE OF WISCONSIN DEPARTMENT OF TRANSPORTATION APPROVED : DATE: <u>7/31/15</u>  CURT VAN EREM
---	---

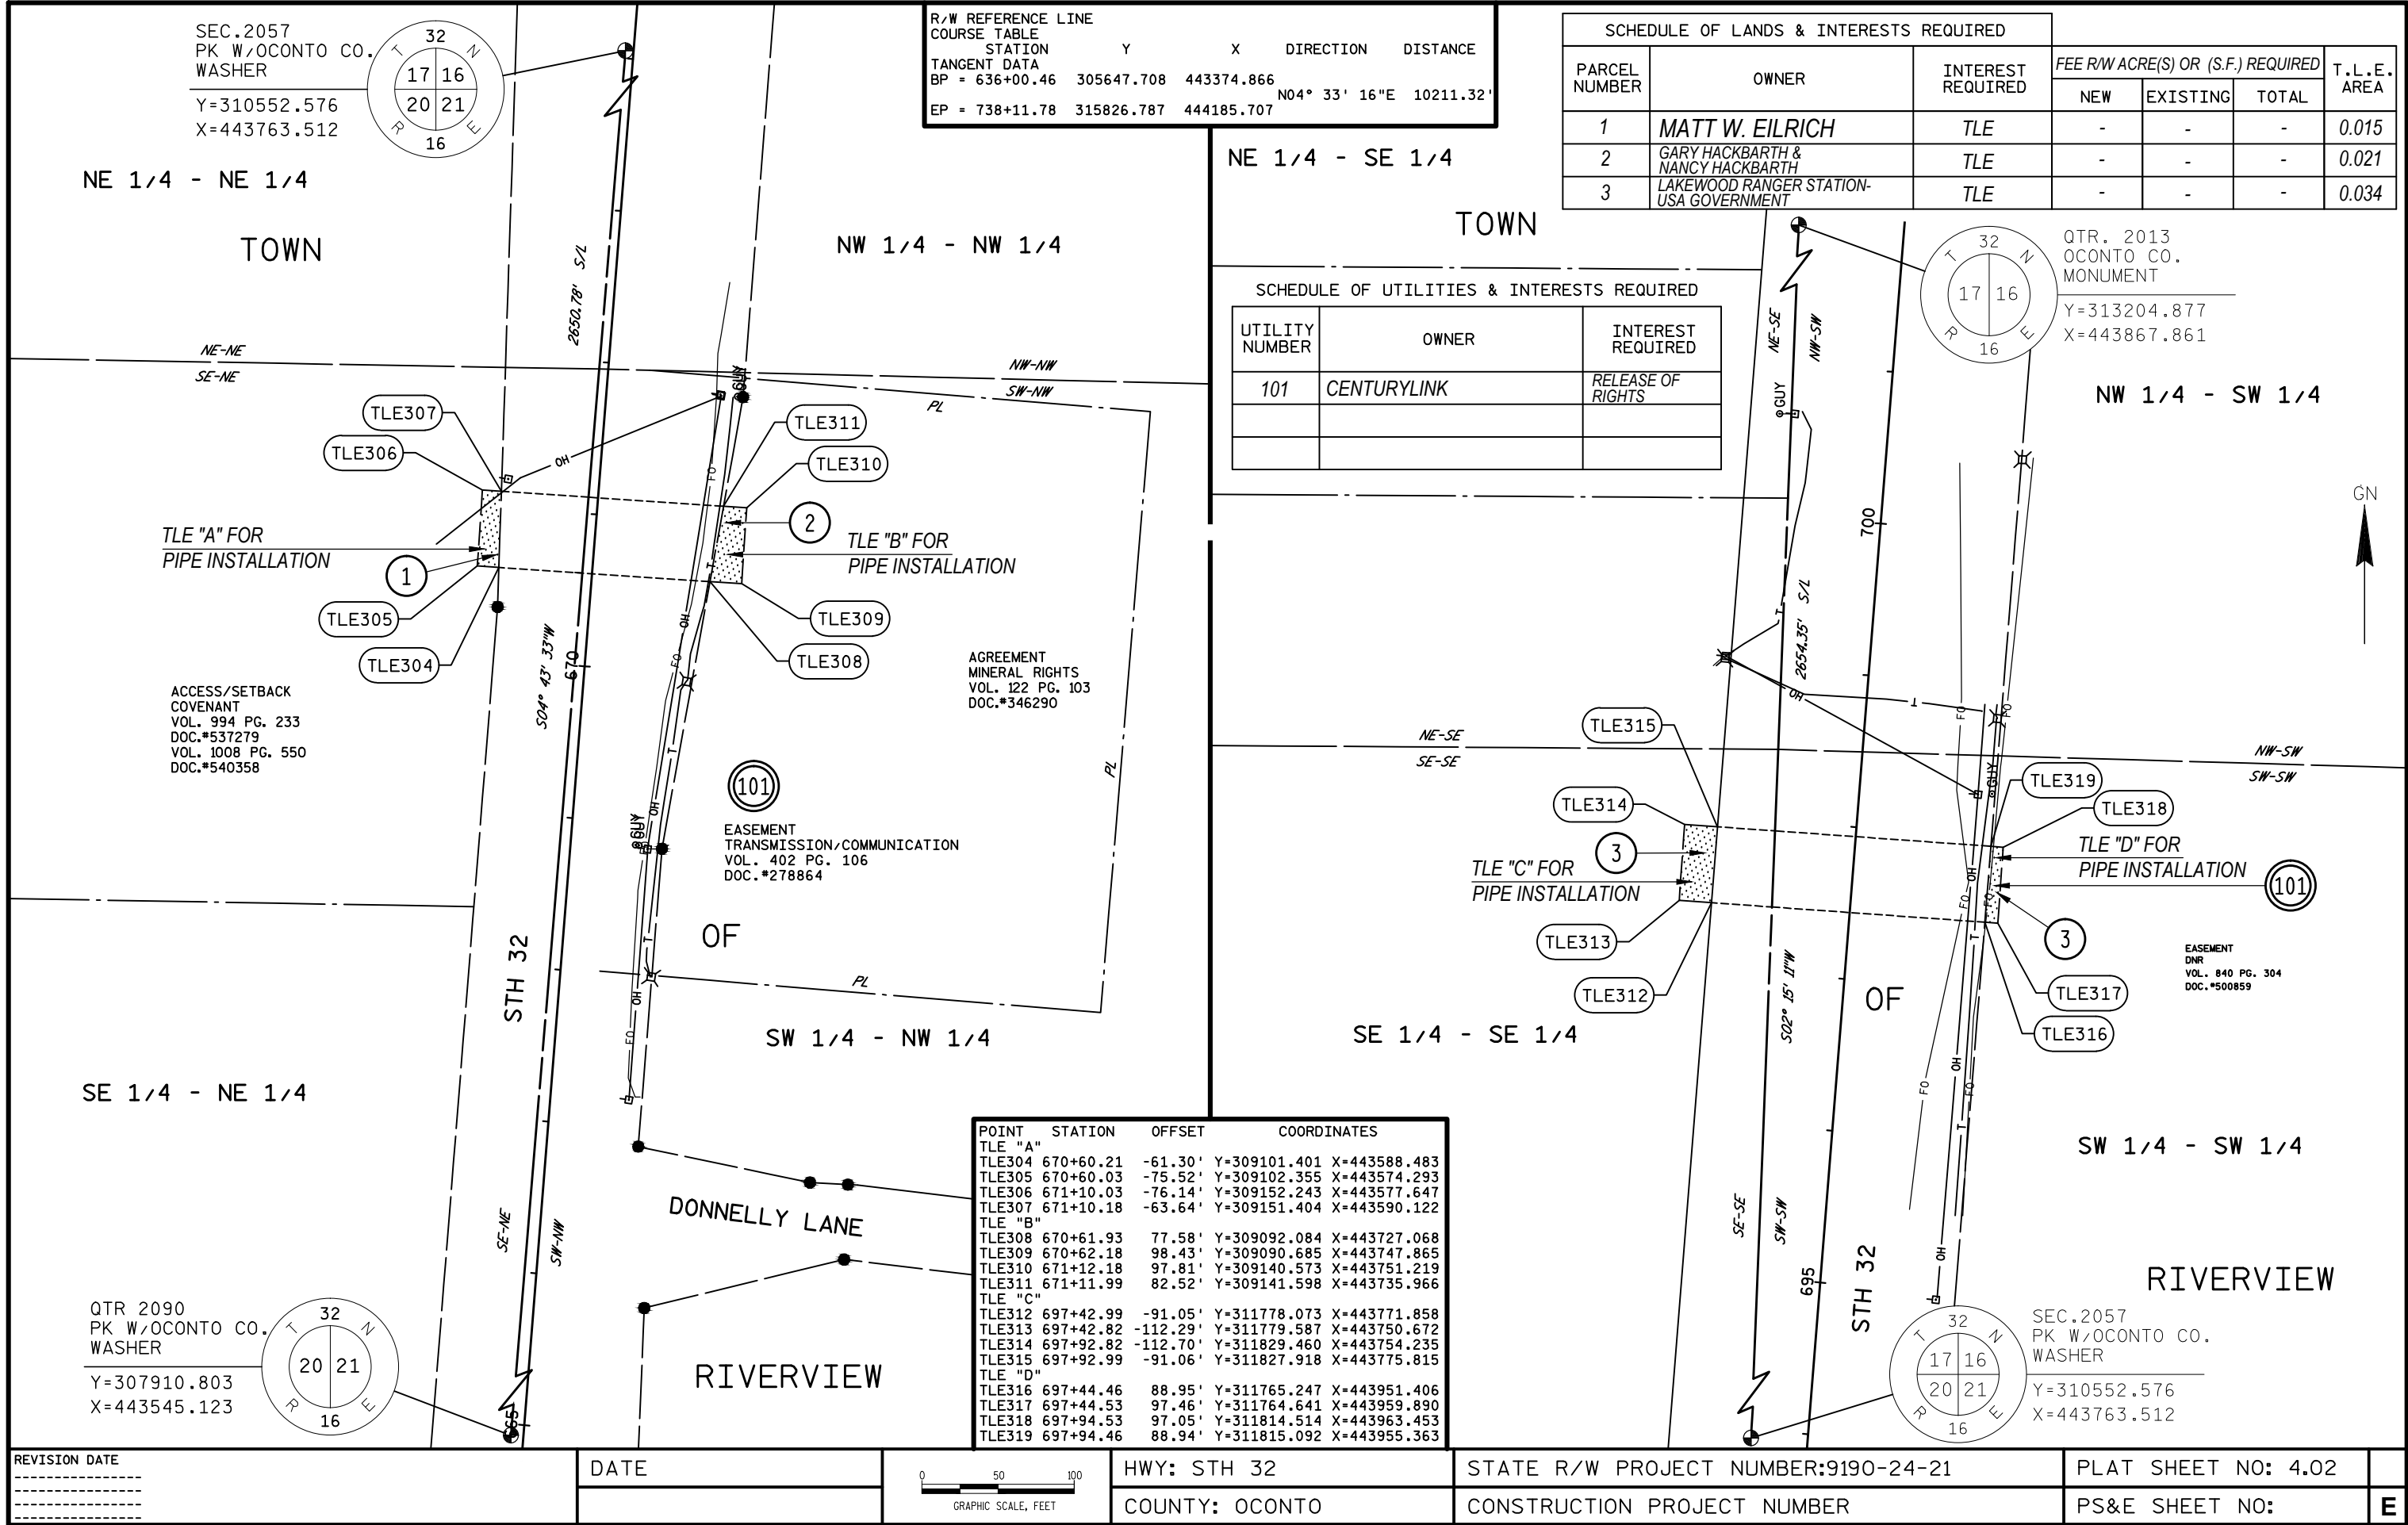

R/W REFERENCE LINE COURSE TABLE				
STATION	Y	X	DIRECTION	DISTANCE
TANGENT DATA				
BP = 636+00.46	305647.708	443374.866	N04° 33' 16"E	10211.32'
EP = 738+11.78	315826.787	444185.707		

SCHEDULE OF LANDS & INTERESTS REQUIRED						
PARCEL NUMBER	OWNER	INTEREST REQUIRED	FEE R/W ACRE(S) OR (S.F.) REQUIRED			T.L.E. AREA
			NEW	EXISTING	TOTAL	
1	MATT W. EILRICH	TLE	-	-	-	0.015
2	GARY HACKBARTH & NANCY HACKBARTH	TLE	-	-	-	0.021
3	LAKEWOOD RANGER STATION-USA GOVERNMENT	TLE	-	-	-	0.034

SCHEDULE OF UTILITIES & INTERESTS REQUIRED		
UTILITY NUMBER	OWNER	INTEREST REQUIRED
101	CENTURYLINK	RELEASE OF RIGHTS

POINT	STATION	OFFSET	COORDINATES	
TLE "A"				
TLE304	670+60.21	-61.30'	Y=309101.401	X=443588.483
TLE305	670+60.03	-75.52'	Y=309102.355	X=443574.293
TLE306	671+10.03	-76.14'	Y=309152.243	X=443577.647
TLE307	671+10.18	-63.64'	Y=309151.404	X=443590.122
TLE "B"				
TLE308	670+61.93	77.58'	Y=309092.084	X=443727.068
TLE309	670+62.18	98.43'	Y=309090.685	X=443747.865
TLE310	671+12.18	97.81'	Y=309140.573	X=443751.219
TLE311	671+11.99	82.52'	Y=309141.598	X=443735.966
TLE "C"				
TLE312	697+42.99	-91.05'	Y=311778.073	X=443771.858
TLE313	697+42.82	-112.29'	Y=311779.587	X=443750.672
TLE314	697+92.82	-112.70'	Y=311829.460	X=443754.235
TLE315	697+92.99	-91.06'	Y=311827.918	X=443775.815
TLE "D"				
TLE316	697+44.46	88.95'	Y=311765.247	X=443951.406
TLE317	697+44.53	97.46'	Y=311764.641	X=443959.890
TLE318	697+94.53	97.05'	Y=311814.514	X=443963.453
TLE319	697+94.46	88.94'	Y=311815.092	X=443955.363