
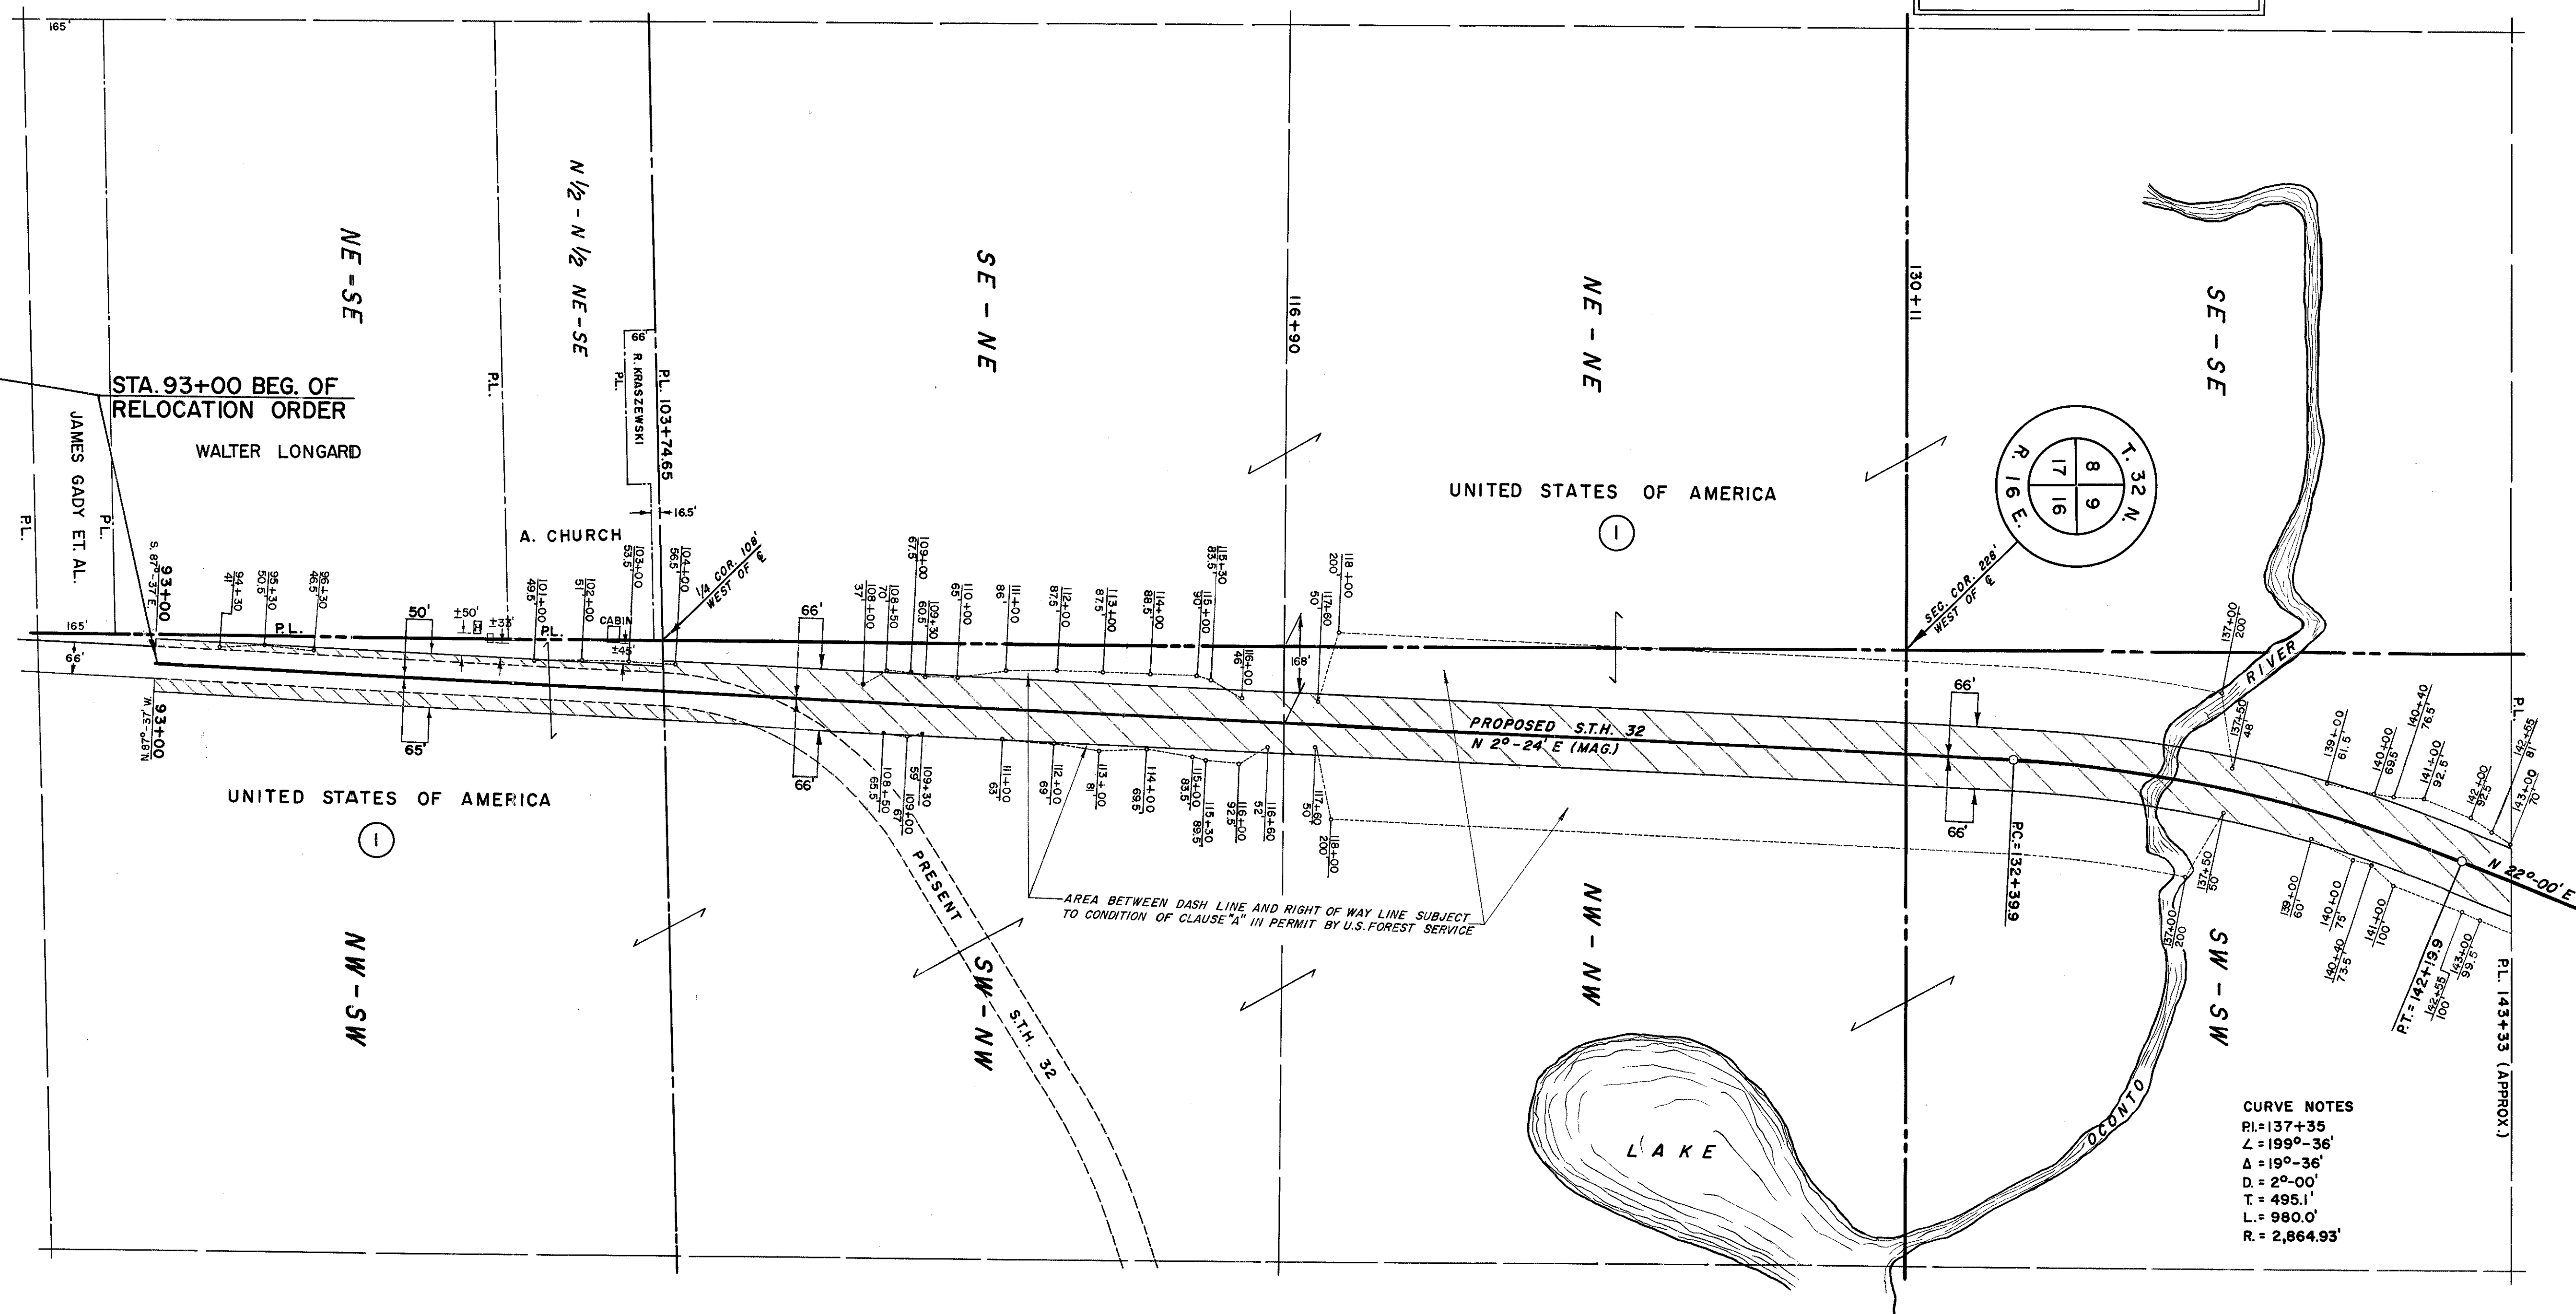


COUNTY AND HIGHWAY	ROUTE AND SECTION	CLASS AND AGREEMENT		FEDERAL DIVISION OFFICE	SHEET NUMBER	TOTAL SHEETS
		STATE	FEDERAL			
42.1	42.1	21.6		4	4	67

EXISTING R.O.W. S.T.H. 32 WAS ACQUIRED UNDER FEDERAL AID PROJECT 338 MOUNTAIN - LAKEWOOD ROAD

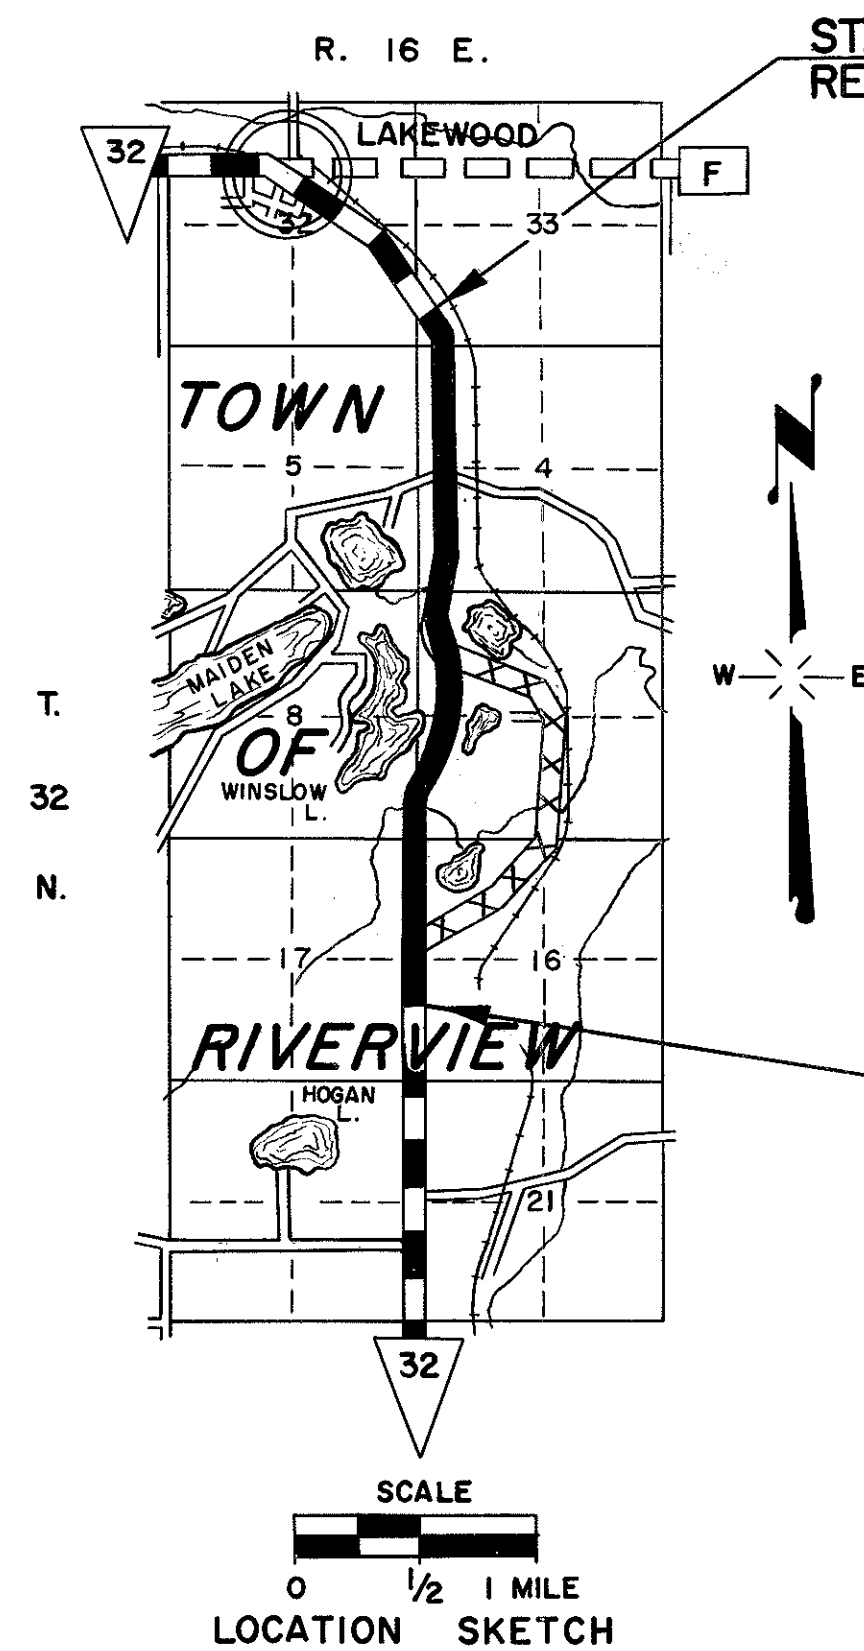

SCHEDULE OF LAND AND INTEREST REQUIRED

NO.	OWNER	ACRES REQ'D.	RODS OF FENCING		INTEREST REQUIRED
			TO MOVE	TO BUILD	
1	UNITED STATES OF AMERICA	13.25			SPECIAL PERMIT

* TO BE ACQUIRED BY THE STATE OF WISCONSIN.

STATE HIGHWAY COMMISSION OF WISCONSIN

PLAT OF RIGHT OF WAY REQUIRED

PROJECT T 042-1(6)

MOUNTAIN - LAKEWOOD ROAD

S.T.H. 32 OCONTO COUNTY

SCALE


LENGTH = 2.879 MILES

0' 100' 200' 400'

AUGUST 11, 1959
MAY 27, 1959
DATED MARCH 20, 1959

COUNTY AND HIGHWAY	ROUTE AND SECTION	CLASS AND AGREEMENT		FEDERAL DIVISION OFFICE	SHEET NUMBER	TOTAL SHEETS
		STATE	FEDERAL			
42.1	42.1	21.6		4	4.1	67

EXISTING R.O.W. S.H. 32 WAS ACQUIRED
UNDER FEDERAL AID PROJECT 338
MOUNTAIN - LAKEWOOD ROAD

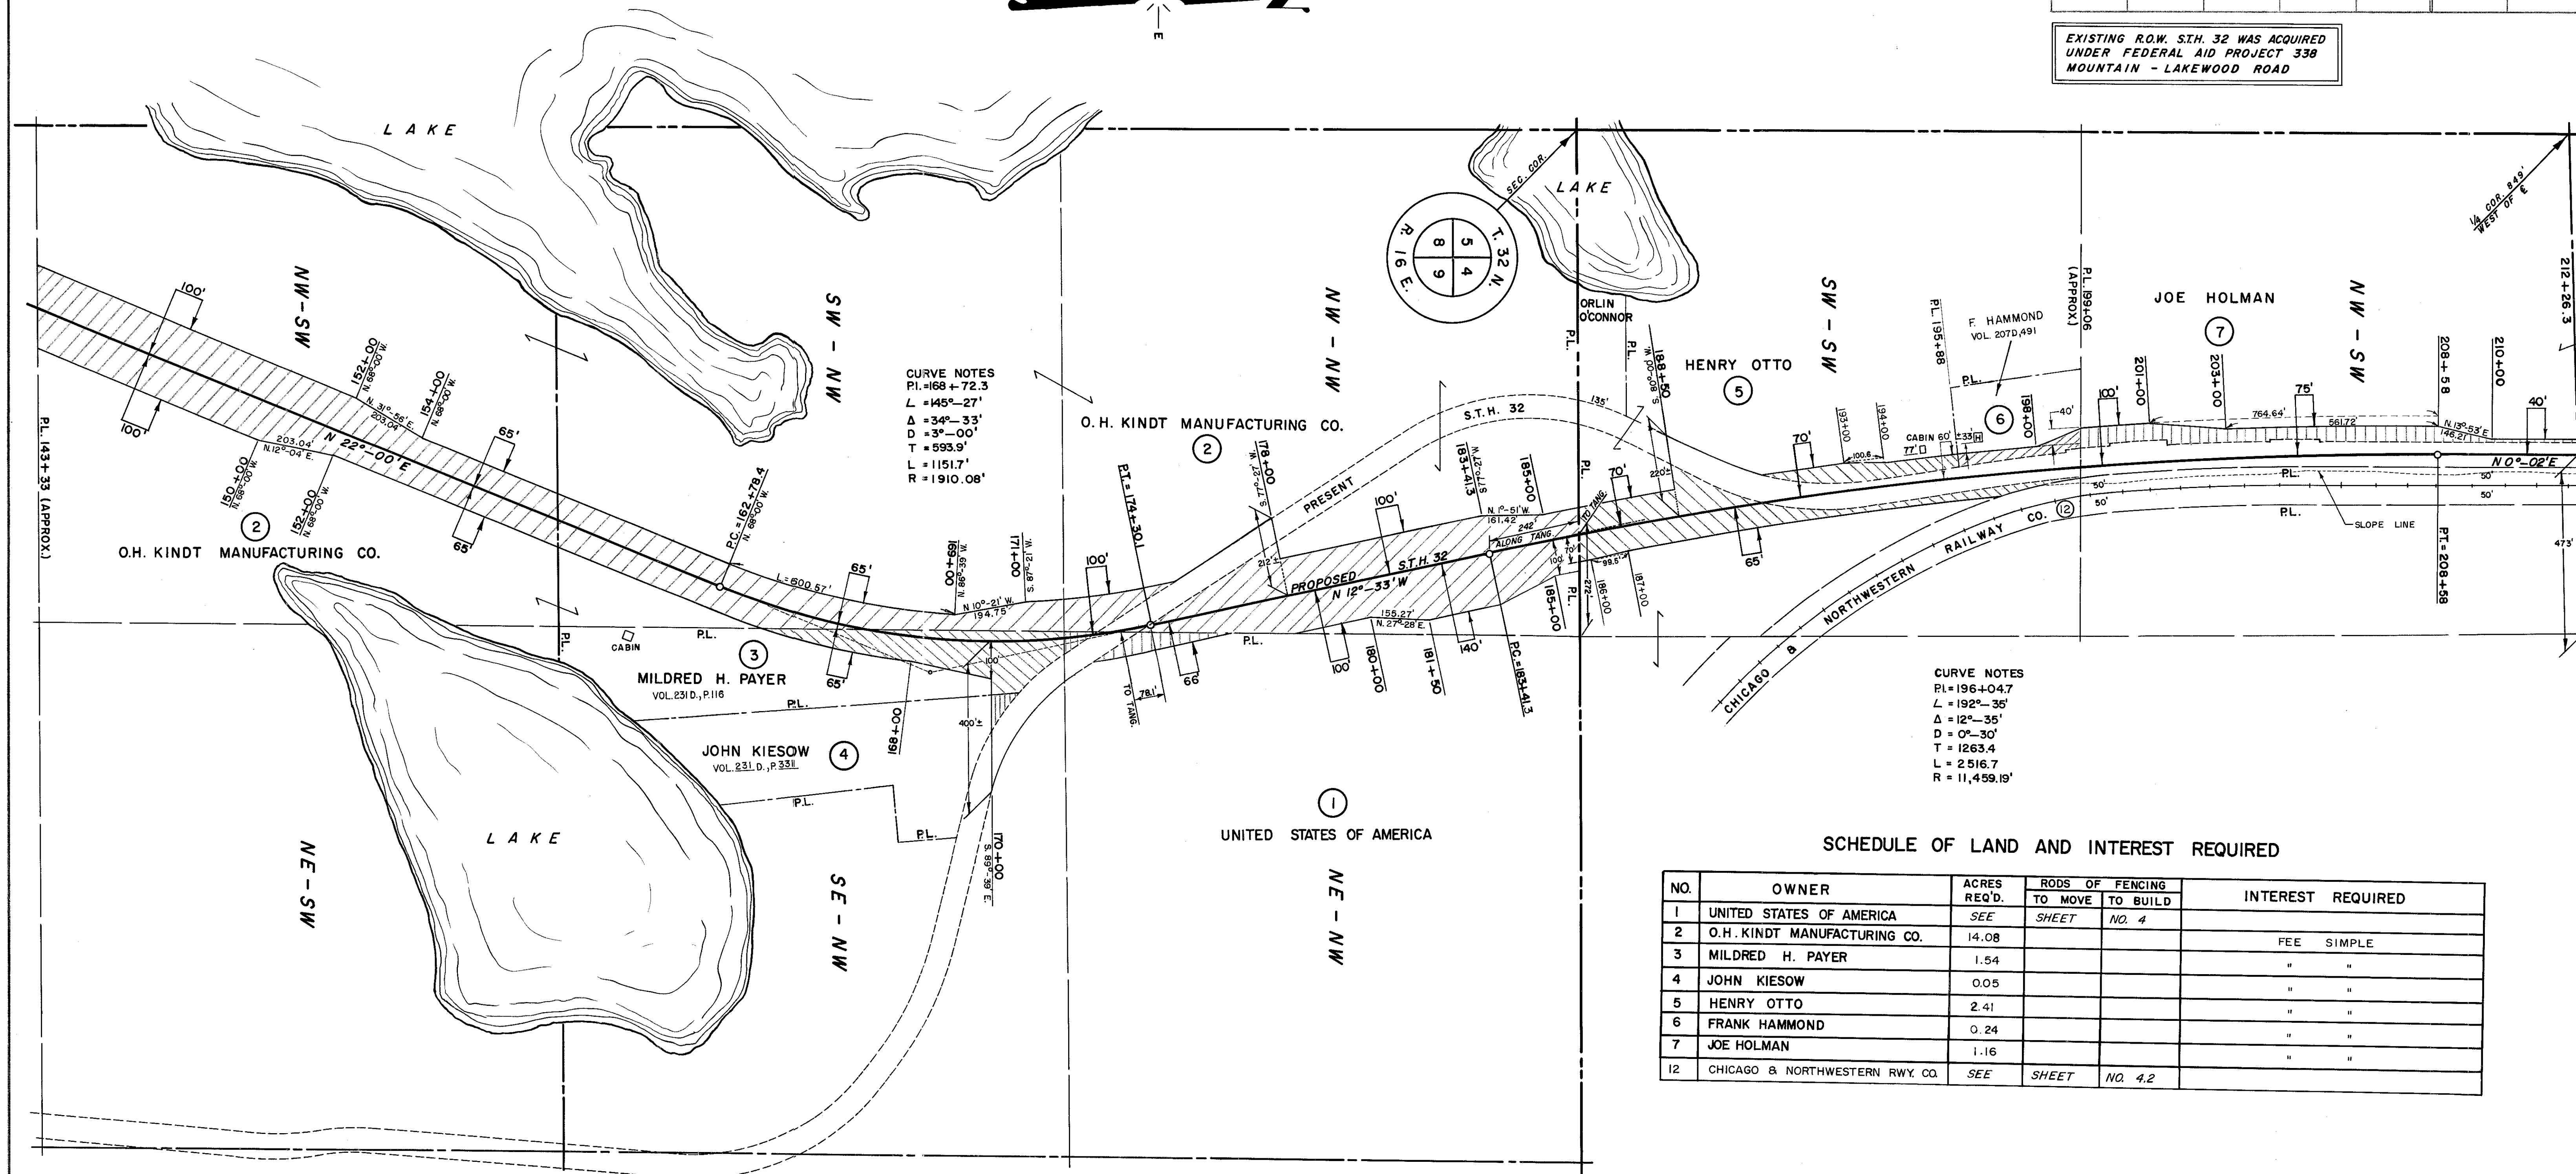

SCHEDULE OF LAND AND INTEREST REQUIRED

NO.	OWNER	ACRES REQ'D.	RODS OF FENCING		INTEREST REQUIRED
			TO MOVE	TO BUILD	
1	UNITED STATES OF AMERICA	SEE	SHEET	NO. 4	
2	O. H. KINDT MANUFACTURING CO.	14.08			FEE SIMPLE
3	MILDRED H. PAYER	1.54			" "
4	JOHN KIESOW	0.05			" "
5	HENRY OTTO	2.41			" "
6	FRANK HAMMOND	0.24			" "
7	JOE HOLMAN	1.16			" "
12	CHICAGO & NORTHWESTERN R.W. CO.	SEE	SHEET	NO. 4.2	

STATE HIGHWAY COMMISSION OF WISCONSIN

PLAT OF RIGHT OF WAY REQUIRED

PROJECT T 042-1(6)

MOUNTAIN - LAKEWOOD ROAD

S.H. 32 OCONTO COUNTY

SCALE




LENGTH = 2.879

MILES

AUGUST 11, 1959
WAY 27, 1959
DATED MARCH 20, 1959

COUNTY AND HIGHWAY	ROUTE AND SECTION	CLASS AND AGREEMENT		FEDERAL DIVISION OFFICE	SHEET NUMBER	TOTAL SHEETS
		STATE	FEDERAL			
42.1	42.1	21.6		4	4.2	67

EXISTING R.O.W. ALONG S.T.H. 32 WAS ACQUIRED UNDER FEDERAL AID PROJECT 338 MOUNTAIN - LAKEWOOD ROAD

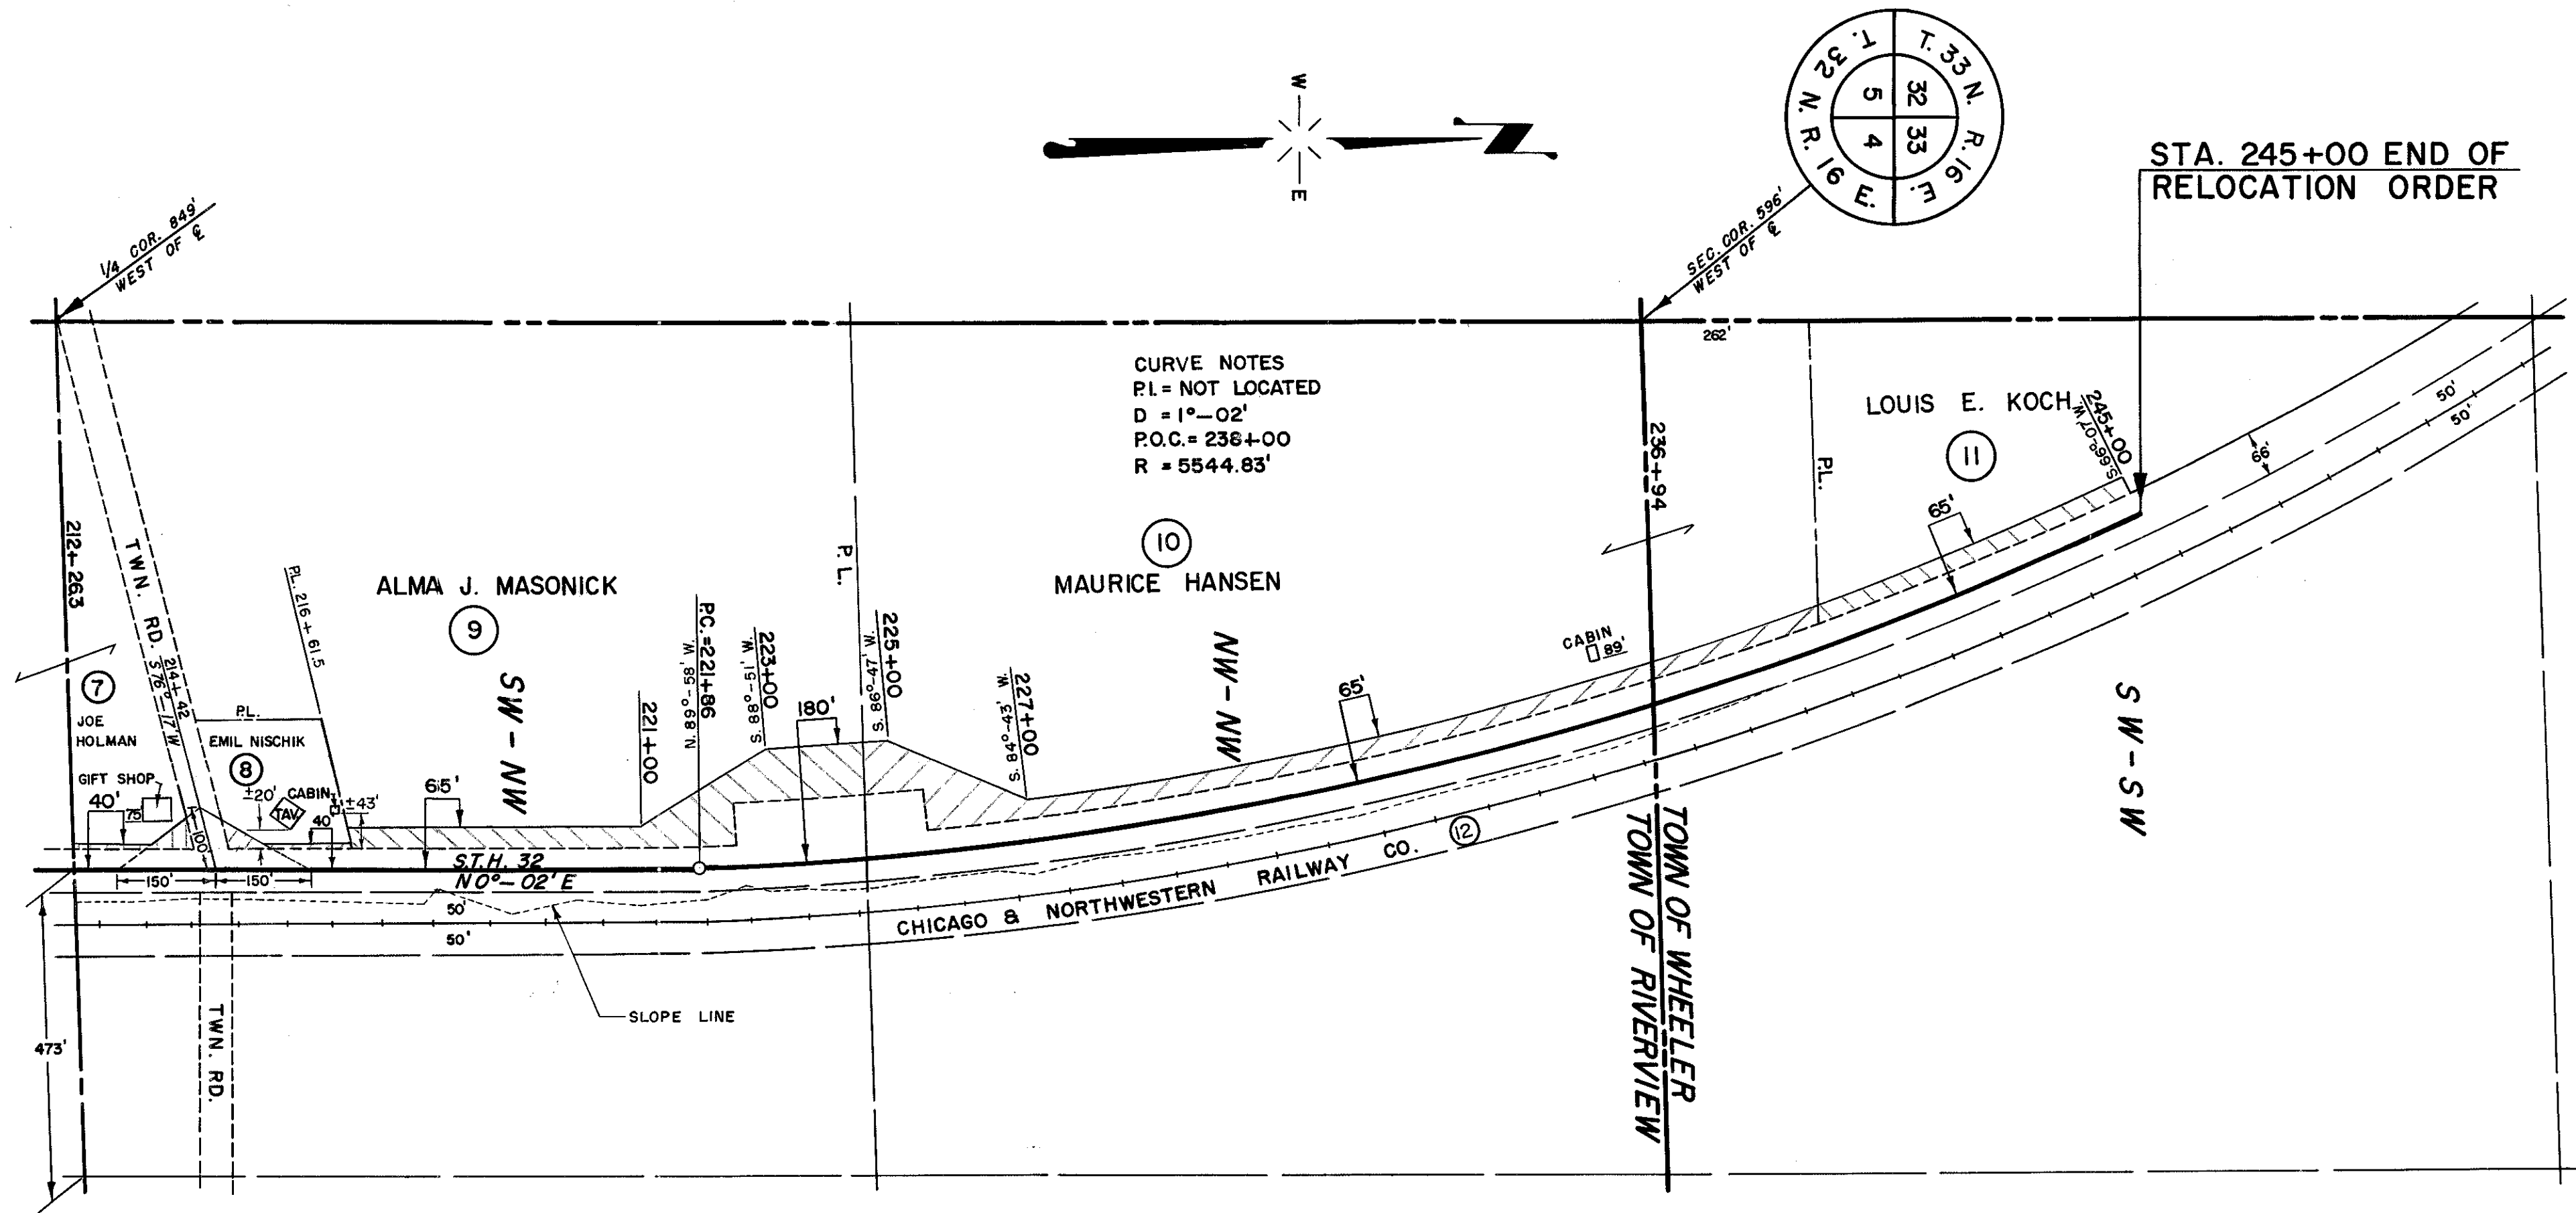

SCHEDULE OF LAND AND INTEREST REQUIRED

NO.	OWNER	ACRES REQ'D.	RODS OF FENCING		INTEREST REQUIRED
			TO MOVE	TO BUILD	
7	JOE HOLMAN	SEE	SHEET	NO. 4.1	
8	EMIL NISCHIK	0.05			FEE SIMPLE
9	ALMA J. MASONICK	1.00			" "
10	MAURICE HANSEN	1.25			" "
11	LOUIS E. KOCH	0.39			" "
* 12	CHICAGO & NORTHWESTERN RWY CO.				LICENSE

* TO BE ACQUIRED BY THE STATE OF WISCONSIN.

STATE HIGHWAY COMMISSION OF WISCONSIN
PLAT OF RIGHT OF WAY REQUIRED
PROJECT T 042-1(6)
MOUNTAIN - LAKEWOOD ROAD
S.T.H. 32 OCONTO COUNTY

SCALE
0' 100' 200' 400'
LENGTH - 2.879 MILES

AUGUST 11, 1959
MAY 27, 1963
DATED MARCH 20, 1959