

STATE OF WISCONSIN DEPARTMENT OF TRANSPORTATION


TRANSPORTATION PROJECT PLAT TITLE SHEET

PROJECT NO. 1450-04-21

CITY OF GREEN BAY, NORWOOD AVENUE - MILITARY AVENUE

USH 141 (VELP AVENUE)

BROWN COUNTY

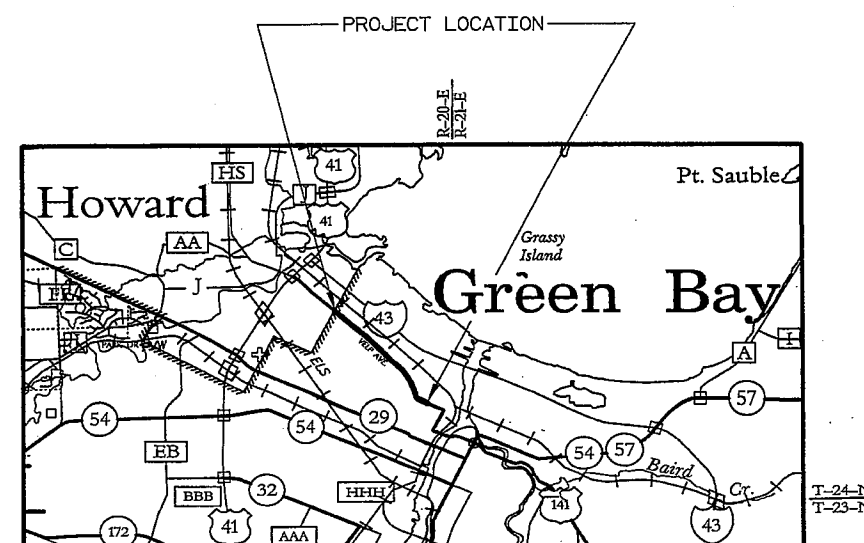

CONVENTIONAL ABBREVIATIONS		
ACCESS POINT	AP	REFERENCE LINE
ACCESS RIGHTS	AR	RELEASE OF RIGHTS
ACRES	AC.	REMAINING
AND OTHERS	ET. AL.	RIGHT-OF-WAY
CENTERLINE	C/L	SECTION
CERTIFIED SURVEY MAP	CSM	STATION
CORNER	COR.	TEMPORARY LIMITED EASEMENT
DOCUMENT	DOC.	VOLUME
EASEMENT	EASE.	CURVE DATA
HIGHWAY EASEMENT	H.E.	LONG CHORD
LAND CONTRACT	LC	LONG CHORD BEARING
MONUMENT	MON.	RADIUS
PAGE	P.	DEGREE OF CURVE
PERMANENT LIMITED EASEMENT	PLE	CENTRAL ANGLE OR DELTA
PROPERTY LINE	PL	LENGTH OF CURVE
RECORDED AS	(100')	TANGENT

CONVENTIONAL SYMBOLS		
FOUND IRON PIPE/PIN	(IF UNLESS NOTED)	PROPOSED R/W LINE
R/W MONUMENT	• (SET)	EXISTING EASEMENT
R/W STANDARD	Δ (SET)	PROPERTY LINE
SIGN	ISIGN	LOT & TIE LINES
SECTION CORNER MONUMENT	⊙	CORPORATE LIMITS
SECTION CORNER SYMBOL	⊙	NO ACCESS (BY PREVIOUS ACQUISITION/CONTROL)
FEE (HATCH VARIES)	⊙	NO ACCESS (BY ACQUISITION)
TEMPORARY LIMITED EASEMENT	⊙	NO ACCESS (BY STATUTORY AUTHORITY)
PERMANENT LIMITED EASEMENT	⊙	SECTION LINE
R/W BOUNDARY POINT	⊙	QUARTER LINE
PARCEL NUMBER	⊙	SIXTEENTH LINE
SIGN NUMBER (OFF PREMISE)	⊙	EXISTING CENTERLINE
BUILDING	⊙	PROPOSED REFERENCE LINE
		PARALLEL OFFSET

CONVENTIONAL UTILITY SYMBOLS		
WATER	—W—	
GAS	—G—	
TELEPHONE	—T—	
OVERHEAD	—OH—	
TRANSMISSION LINES	—E—	
ELECTRIC	—E—	
CABLE TELEVISION	—TV—	
FIBER OPTIC	—FO—	
SANITARY SEWER	—SAN—	
STORM SEWER	—SS—	
NON COMPENSABLE	—N—	
POWER POLE	⊙	COMPENSABLE
TELEPHONE POLE	⊙	COMPENSABLE
TELEPHONE PEDESTAL	⊙	COMPENSABLE
ELECTRIC TOWER	⊙	COMPENSABLE

NOTES:

COORDINATES AND BEARINGS SHOWN ON THIS PLAT ARE REFERENCED TO THE WISCONSIN COUNTY COORDINATE SYSTEM, BROWN COUNTY ZONE, NAD83 (91) ADJUSTMENT. THE COORDINATES SHOWN ARE GRID COORDINATES AND ARE TO BE USED AS GRID OR GROUND VALUES ON THIS PLAT. ALL DISTANCES ARE GROUND LENGTHS.

RIGHT-OF-WAY MONUMENTS ARE TYPE 2, TYPICALLY 3/4" X 24" REBAR, AND WILL BE PLACED PRIOR TO THE COMPLETION OF THE PROJECT.

RIGHT-OF-WAY BOUNDARIES ARE DEFINED WITH COURSES OF THE PERIMETER OF THE HIGHWAY LANDS REFERENCED TO THE U.S. PUBLIC LAND SURVEY SYSTEM OR OTHER "SURVEYS OF PUBLIC RECORD".

PROPERTY LINES SHOWN ON THIS PLAT ARE DRAWN FROM DATA DERIVED FROM MAPS AND DOCUMENTS OF PUBLIC RECORD AND/OR EXISTING OCCUPATIONAL LINES. THIS PLAT MAY NOT BE A TRUE REPRESENTATION OF EXISTING PROPERTY LINES, EXCLUDING RIGHT-OF-WAY LINES, AND SHOULD NOT BE USED AS A SUBSTITUTE FOR AN ACCURATE FIELD SURVEY.

DIMENSIONING FOR THE NEW R/W IS MEASURED ALONG AND PERPENDICULAR TO NEW REFERENCE LINES.

EXISTING HIGHWAY RIGHT-OF-WAY FOR SIDE ROADS ESTABLISHED FROM FOUND SURVEY MONUMENTS, RECORDED PLATS, AND OTHER SURVEYS OF RECORD.

EXISTING ACCESS CONTROL AS SHOWN BASED ON EXISTING PROJECT ID NUMBER 1220-5-25, IH 43


THE NOTES, CONVENTIONAL SIGNS, AND ABBREVIATIONS ARE ASSOCIATED WITH EACH TRANSPORTATION PROJECT PLAT FOR PROJECT 1450-04-21.

DISTANCES SHOWN FROM BUILDINGS TO R/W LINES ARE APPROXIMATE ONLY.

TEMPORARY LIMITED EASEMENT
A TEMPORARY LIMITED EASEMENT (TLE) IS A RIGHT FOR CONSTRUCTION PURPOSES, AS DEFINED HEREIN, INCLUDING THE RIGHT TO OPERATE NECESSARY EQUIPMENT THEREON AND THE RIGHT OF INGRESS AND EGRESS, AS LONG AS REQUIRED FOR SUCH PUBLIC PURPOSE, INCLUDING THE RIGHT TO PRESERVE, PROTECT, REMOVE, OR PLANT THEREON ANY VEGETATION THAT THE HIGHWAY AUTHORITIES MAY DEEM NECESSARY OR DESIRABLE. ALL TLEs ARE TO TERMINATE ON 12/31/14 OR THE DATE THE CONSTRUCTION OF THIS PROJECT IS COMPLETED, WHICHEVER OCCURS FIRST.

PERMANENT LIMITED EASEMENT
A PERMANENT LIMITED EASEMENT (PLE) IS A RIGHT FOR CONSTRUCTION AND MAINTENANCE PURPOSES, AS DEFINED HEREIN, INCLUDING THE RIGHT TO OPERATE NECESSARY EQUIPMENT THEREON AND THE RIGHT OF INGRESS AND EGRESS AS LONG AS REQUIRED FOR SUCH PUBLIC PURPOSE, INCLUDING THE RIGHT TO PRESERVE, PROTECT, REMOVE, OR PLANT THEREON ANY VEGETATION THAT THE HIGHWAY AUTHORITIES MAY DEEM NECESSARY OR DESIRABLE, BUT WITHOUT PREJUDICE TO THE OWNER'S RIGHT TO MAKE OR CONSTRUCT IMPROVEMENT ON SAID LANDS OR TO FLATTEN THE SLOPES, PROVIDING SAID ACTIVITIES WOULD NOT IMPAIR OR OTHERWISE ADVERSELY AFFECT THE HIGHWAY FACILITIES.

RESERVED FOR REGISTER OF DEEDS
PROJECT NUMBER 1450-04-21- 4.01
SHEET 2 OF 2
AMENDMENT NO:

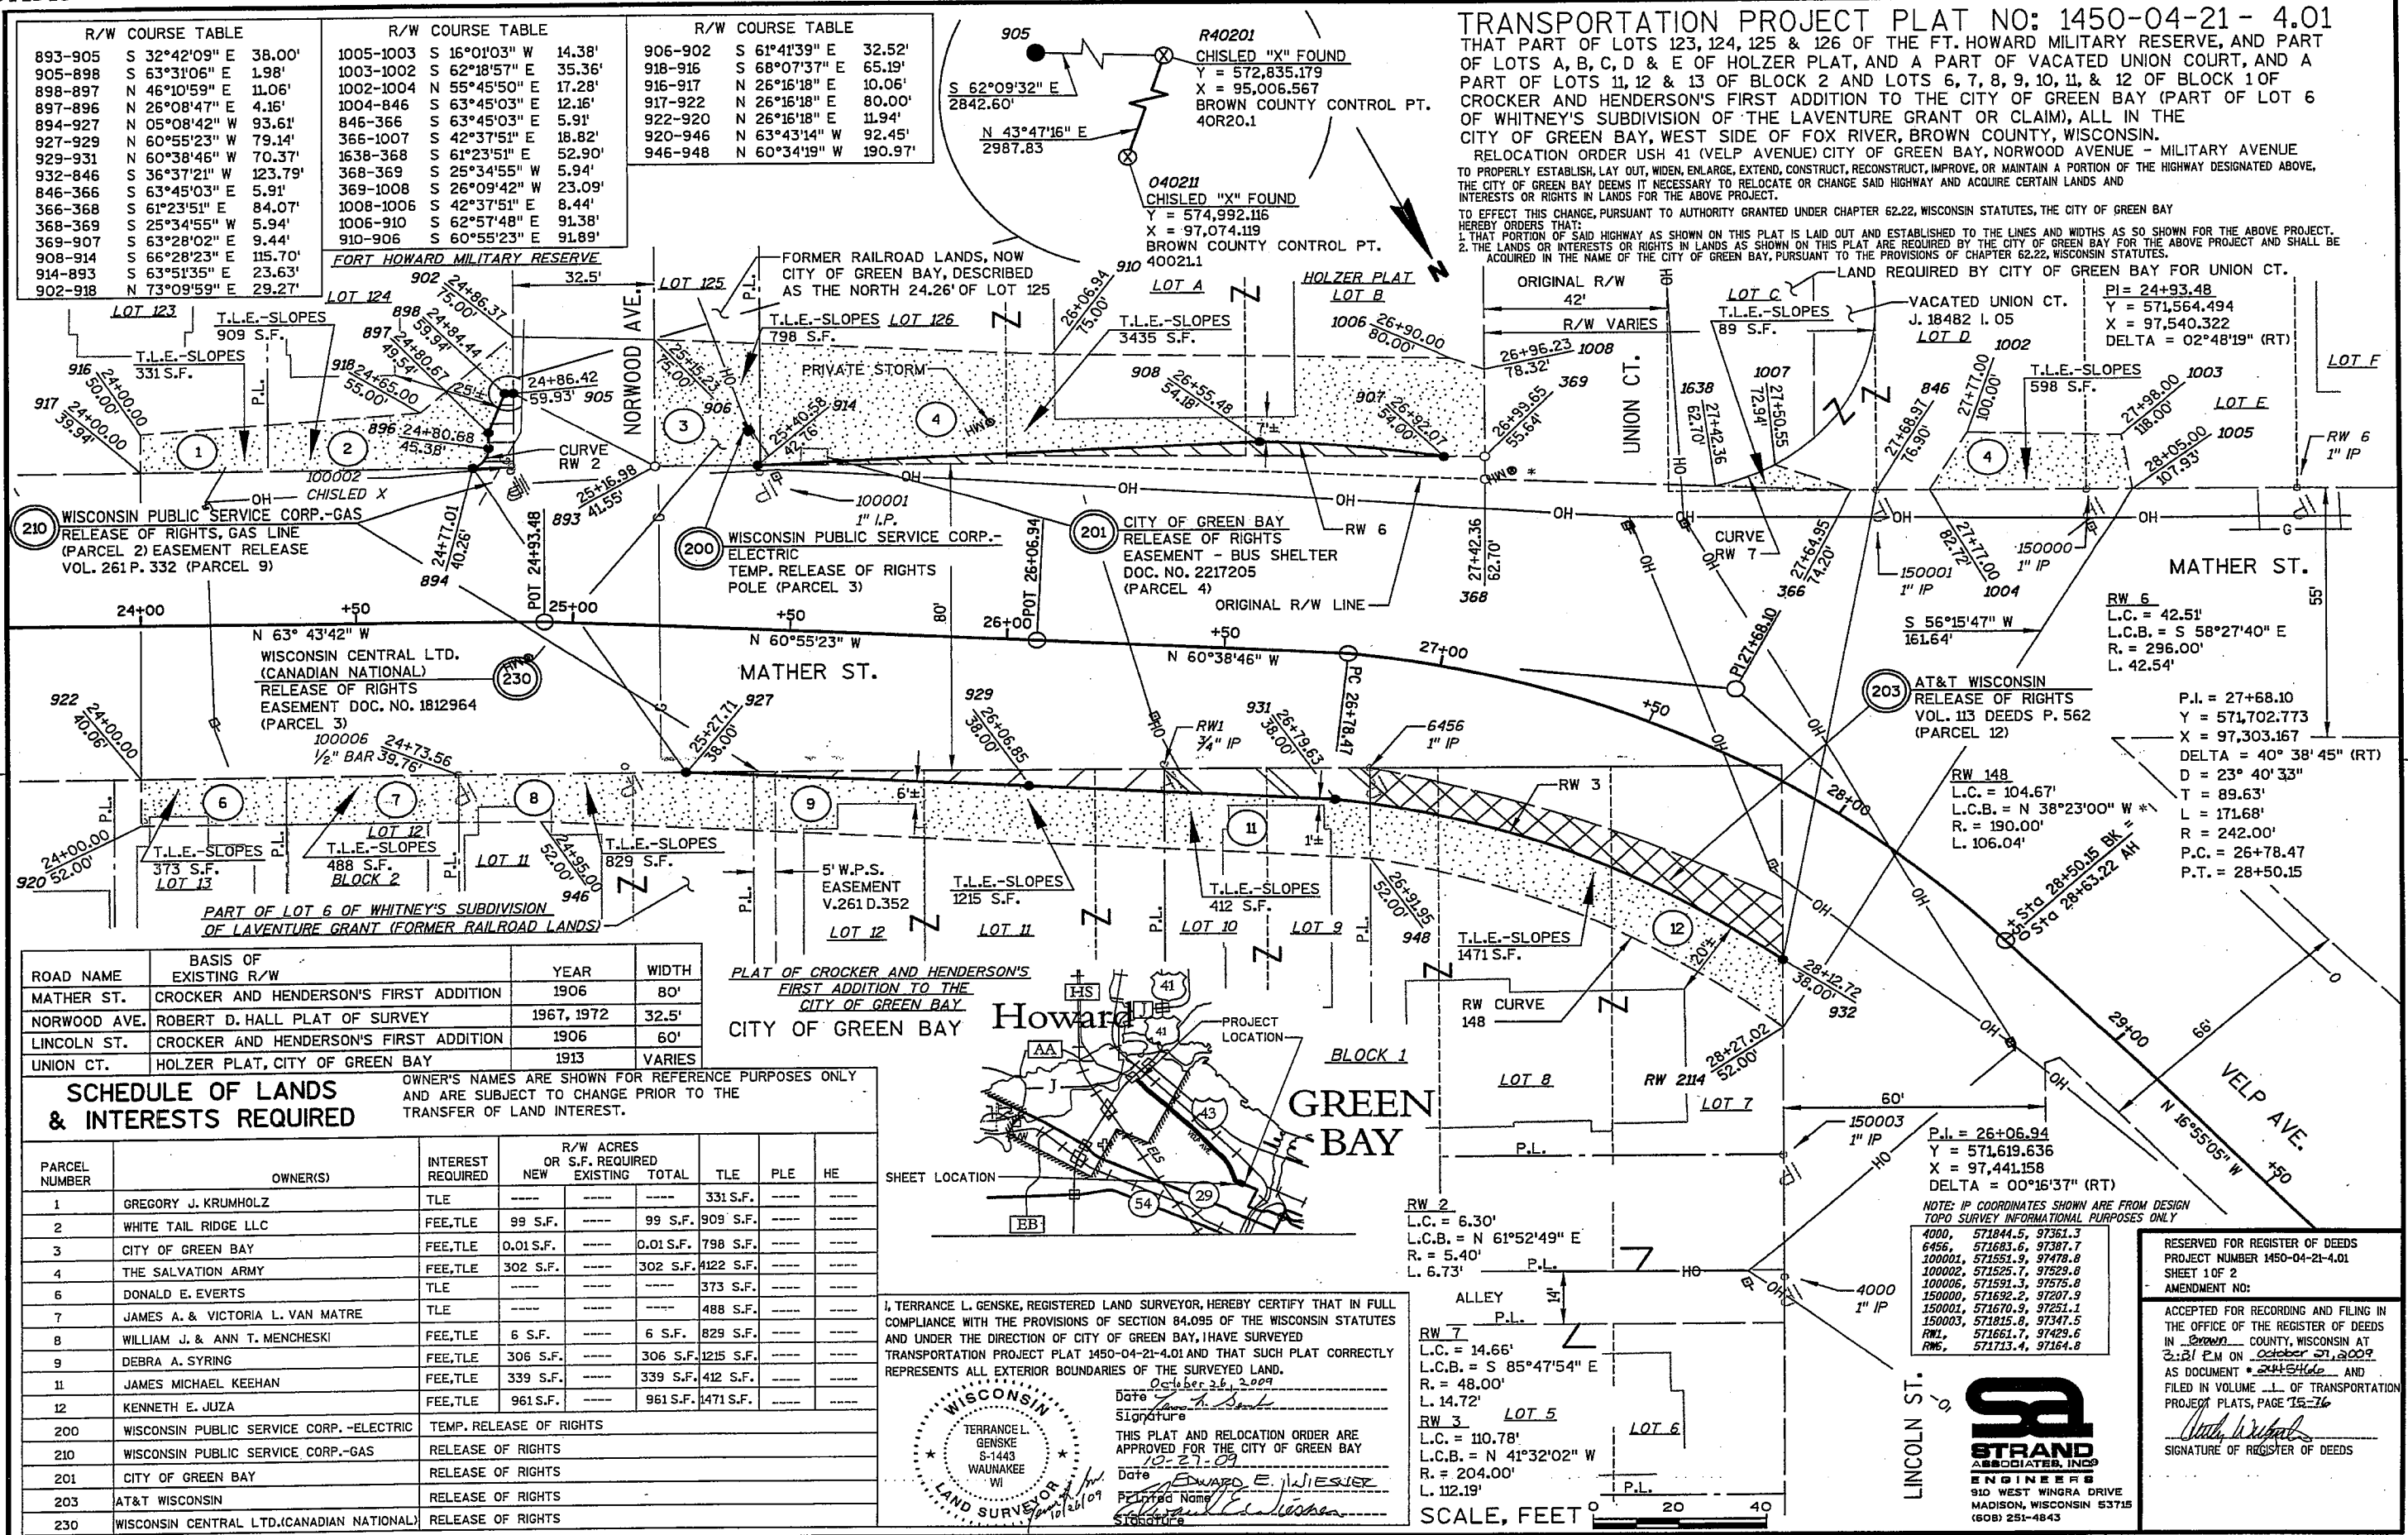

SCHEDULE OF LANDS & INTERESTS REQUIRED

OWNER'S NAMES ARE SHOWN FOR REFERENCE PURPOSES ONLY AND ARE SUBJECT TO CHANGE PRIOR TO THE TRANSFER OF LAND INTEREST TO THE CITY OF GREEN BAY.

PARCEL NUMBER	OWNER(S)	INTEREST REQUIRED	R/W ACRES NEW OR S.F. REQUIRED EXISTING	TLE	PLE	HE
14	JEFFREY & JANET WIDI	FEE, TLE	6291 S.F.	1215 S.F.	---	---
16	LEONARD J. TREPANIER	FEE, TLE	795 S.F.	1130 S.F.	---	---
17	DANIEL R. & NANCY M. JUNIO	FEE, TLE	7 S.F.	670 S.F.	---	---
18	RANDALL J. & JOAN M. FAMEREE	FEE, TLE	98 S.F.	2430 S.F.	---	---
19	JOAN ANN GERBERS	FEE, TLE	5 S.F.	979 S.F.	---	---
21	JODI L. NEUMAN	FEE, TLE	2 S.F.	766 S.F.	---	---
22	TIMOTHY J. CALAWAY	FEE, TLE	0.1 S.F.	782 S.F.	---	---

R/W COURSE TABLE

583-2113	N 26°10'30" E	192.51'
976-822	N 76°15'30" W	107.28'
822-9429	S 16°58'55" E	254.20'
9429-1036	S 16°55'05" E	244.36'
1012-379	S 63°45'03" E	14.30'
379-583	N 36°49'54" E	86.01'
1012-1013	N 63°45'03" W	7.20'
1013-1014	N 50°16'10" W	8.88'
1014-1015	S 27°15'22" W	2.07'
965-977	N 16°55'05" W	143.38'
977-988	N 26°17'08" E	45.47'
988-979	N 63°41'38" W	10.00'
979-976	S 26°17'08" W	52.35'
976-2075	S 16°55'05" E	183.14'
2075-2076	S 16°55'05" E	21.92'

R/W COURSE TABLE

1015-1009	N 63°45'03" W	9.16'
1009-1010	N 47°52'55" E	13.69'
1010-1016	N 16°55'05" W	128.00'
1016-1017	N 56°43'25" W	15.62'
1017-1018	N 14°02'44" E	17.49'
1018-1026	N 16°55'05" W	329.81'
1026-822	N 72°44'03" E	16.72'
962-963	N 73°04'55" E	13.00'
963-2074	N 16°55'05" W	26.79'
2074-2073	N 16°55'05" W	21.92'
2073-964	N 16°55'04" W	6.29'
964-965	N 85°52'50" W	13.93'
2113-2112	N 63°25'50" W	0.17'
2112-2111	S 26°34'10" W	25.97'
2115-2108	S 73°04'55" W	19.06'
2112-2119	N 63°25'50" W	12.00'
2117-2116	S 73°04'55" W	7.06'
2116-962	N 16°55'05" W	103.97'

TRANSPORTATION PROJECT PLAT NO: 1450-04-21- 4.02


THAT PART OF LOTS 19, 20 & 21 OF E. MORROWS SUBDIVISION OF LOT NUMBER SEVEN (7) OF WHITNEY'S SUBDIVISION OF THE LAVENTURE GRANT OR CLAIM; AND LOTS 1, 2, 30 & 31 OF BLOCK 4 OF SHEA AND GALLAGHER'S ADDITION, AND A PART OF PARCEL A OF VOL. 1 C.S.M. P. 121, ALL IN THE CITY OF GREEN BAY, WEST SIDE OF FOX RIVER, BROWN COUNTY, WISCONSIN. RELOCATION ORDER USH 141 (VELP AVENUE) CITY OF GREEN BAY, NORWOOD AVENUE - MILITARY AVENUE

TO PROPERLY ESTABLISH, LAY OUT, WIDEN, ENLARGE, EXTEND, CONSTRUCT, RECONSTRUCT, IMPROVE, OR MAINTAIN A PORTION OF THE HIGHWAY DESIGNATED ABOVE, THE CITY OF GREEN BAY DEEMS IT NECESSARY TO RELOCATE OR CHANGE SAID HIGHWAY AND ACQUIRE CERTAIN LANDS AND INTERESTS OR RIGHTS IN LANDS FOR THE ABOVE PROJECT.

TO EFFECT THIS CHANGE, PURSUANT TO AUTHORITY GRANTED UNDER CHAPTER 62.22, WISCONSIN STATUTES, THE CITY OF GREEN BAY HEREBY ORDERS THAT:

1. THAT PORTION OF SAID HIGHWAY AS SHOWN ON THIS PLAT IS LAY OUT AND ESTABLISHED TO THE LINES AND WIDTHS AS SO SHOWN FOR THE ABOVE PROJECT.
2. THE LANDS OR INTERESTS OR RIGHTS IN LANDS AS SHOWN ON THIS PLAT ARE REQUIRED BY THE CITY OF GREEN BAY FOR THE ABOVE PROJECT AND SHALL BE ACQUIRED IN THE NAME OF THE CITY OF GREEN BAY, PURSUANT TO THE PROVISIONS OF CHAPTER 62.22, WISCONSIN STATUTES.

PT	STATION	OFFSET
2111	30+15.06	129.25'
2116	29+96.03	50.00'
2117	29+96.03	57.06'

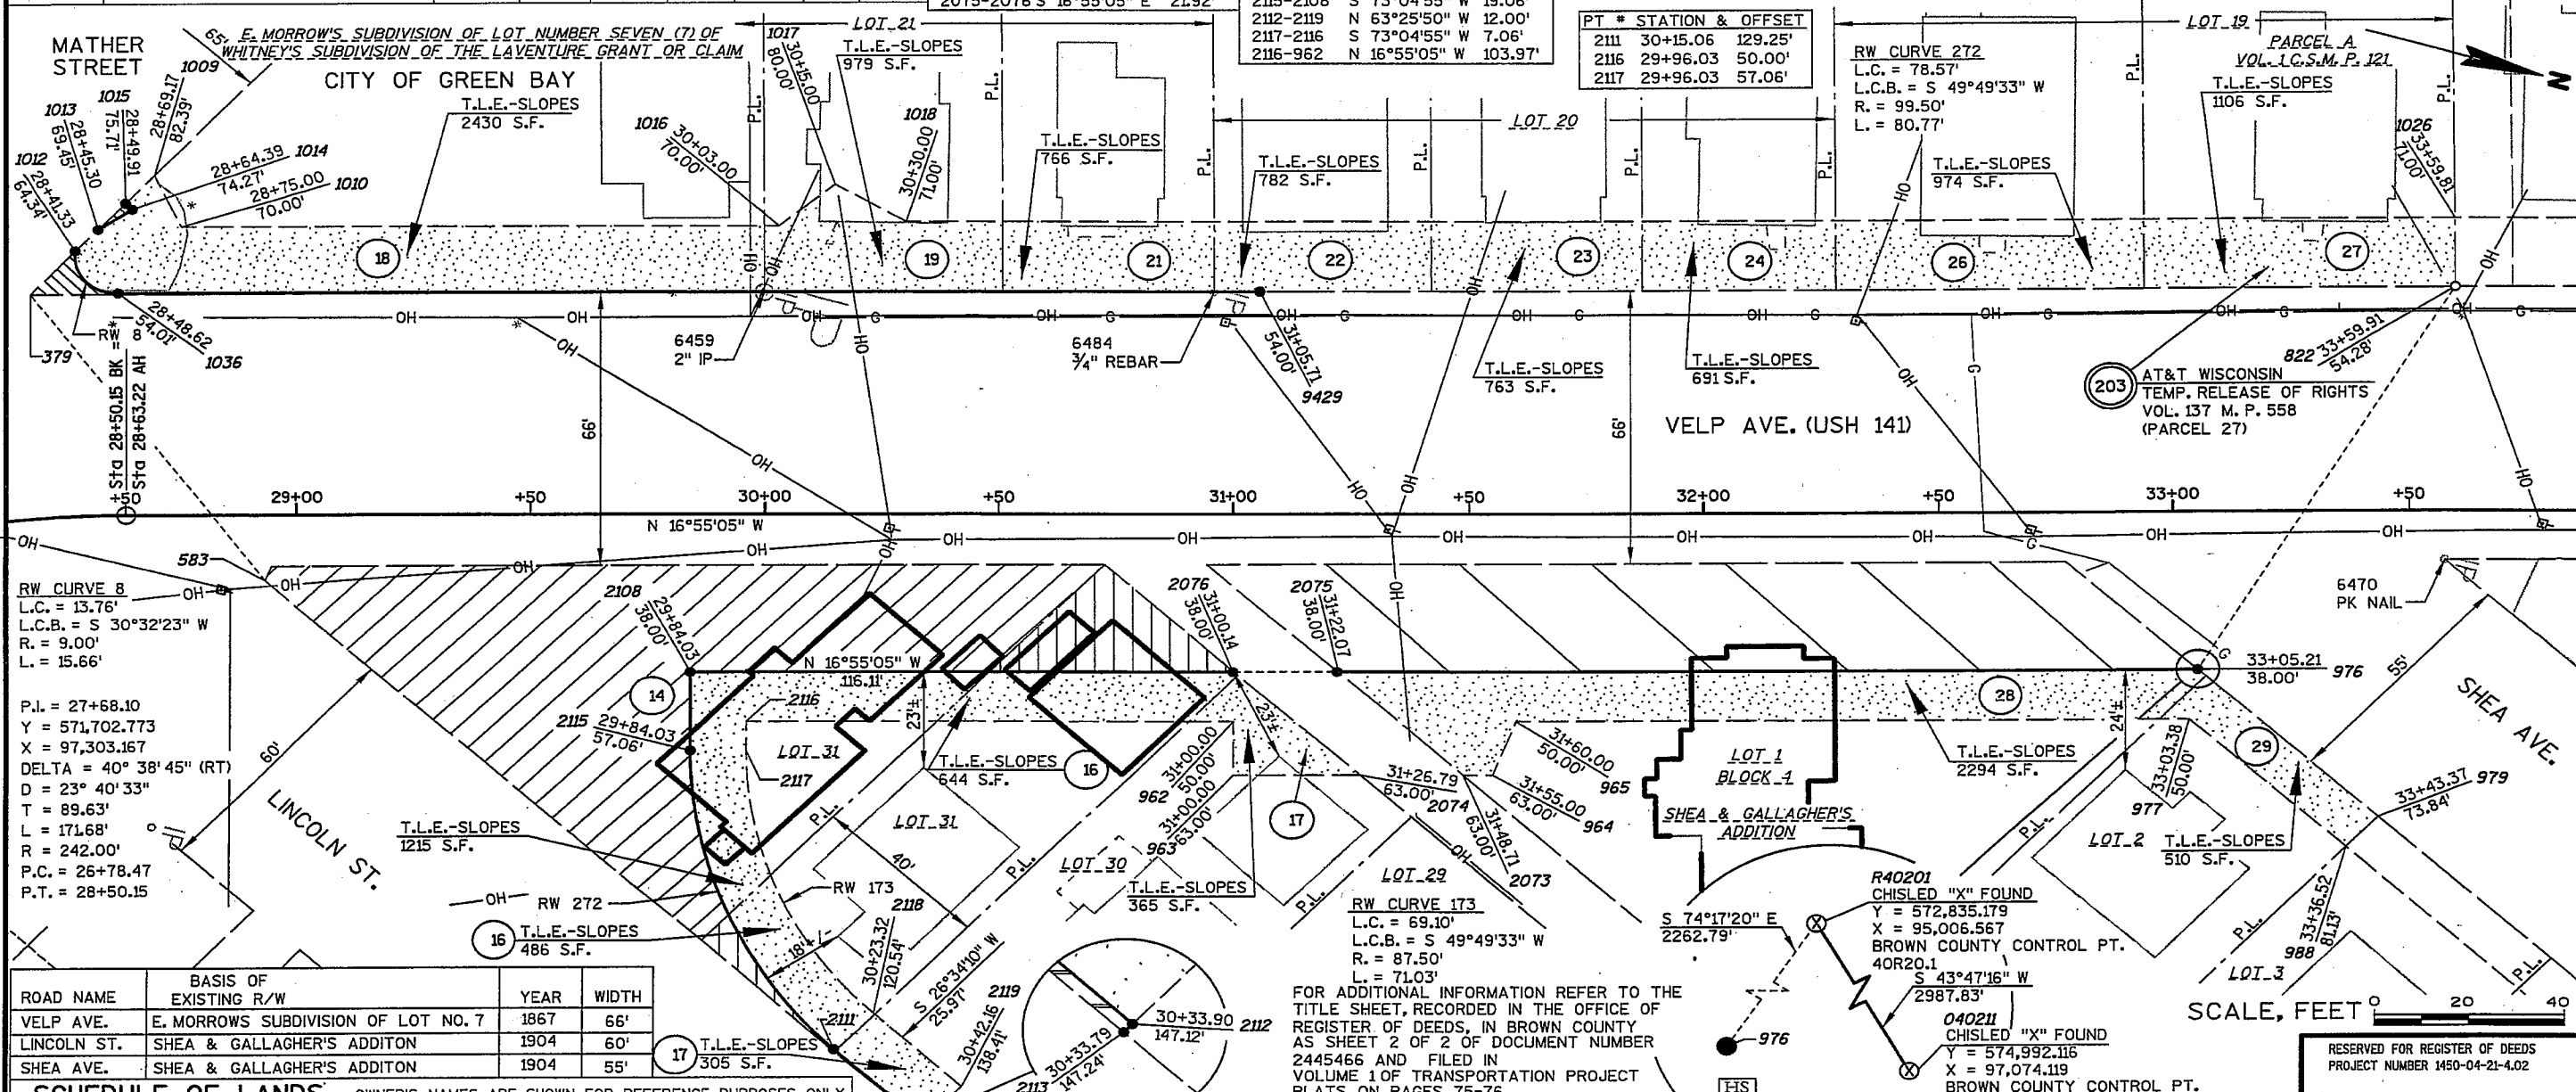


ROAD NAME	BASIS OF EXISTING R/W	YEAR	WIDTH
VELP AVE.	E. MORROWS SUBDIVISION OF LOT NO. 7	1867	66'
LINCOLN ST.	SHEA & GALLAGHER'S ADDITION	1904	60'
SHEA AVE.	SHEA & GALLAGHER'S ADDITION	1904	55'

SCHEDULE OF LANDS & INTERESTS REQUIRED


OWNER'S NAMES ARE SHOWN FOR REFERENCE PURPOSES ONLY AND ARE SUBJECT TO CHANGE PRIOR TO THE TRANSFER OF LAND INTEREST TO THE CITY OF GREEN BAY.

PARCEL NUMBER	OWNER(S)	INTEREST REQUIRED	R/W ACRES NEW OR S.F. REQUIRED EXISTING	TLE	PLE	HE
23	KENNETH M. FULTON	TLE	---	763 S.F.	---	---
24	WILVER B. & JUANITA H. VELIZ	TLE	---	691 S.F.	---	---
26	KIM J. & IRIS A. JOHNSON	TLE	---	974 S.F.	---	---
27	MARY S. VALITCHKA	TLE	---	1106 S.F.	---	---
28	CLARENCE E. BAIRL	FEE, TLE	4778 S.F.	2294 S.F.	---	---
29	CARRIE J. STOVEN	TLE	---	510 S.F.	---	---
203	AT&T WISCONSIN	TEMP. RELEASE OF RIGHTS	---	---	---	---

I, TERRANCE L. GENSKE, REGISTERED LAND SURVEYOR, HEREBY CERTIFY THAT IN FULL COMPLIANCE WITH THE PROVISIONS OF SECTION 84.095 OF THE WISCONSIN STATUTES AND UNDER THE DIRECTION OF CITY OF GREEN BAY, I HAVE SURVEYED TRANSPORTATION PROJECT PLAT 1450-04-21-4.02 AND THAT SUCH PLAT CORRECTLY REPRESENTS ALL EXTERIOR BOUNDARIES OF THE SURVEYED LAND.

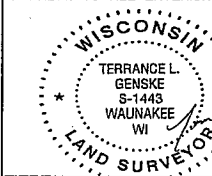

THIS PLAT AND RELOCATION ORDER ARE APPROVED BY THE CITY OF GREEN BAY
11-12-09
Date
Signature
Signature

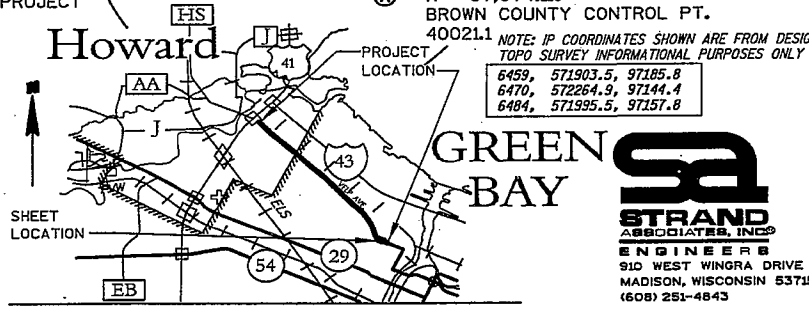


RESERVED FOR REGISTER OF DEEDS
PROJECT NUMBER 1450-04-21-4.02
AMENDMENT NO:
ACCEPTED FOR RECORDING AND FILING IN THE OFFICE OF THE REGISTER OF DEEDS IN BROWN COUNTY, WISCONSIN AT 2:37 PM ON November 12, 2009 AS DOCUMENT #2447884 AND FILED IN VOLUME 11 OF TRANSPORTATION PROJECT PLATS, PAGE 17.
Signature of Register of Deeds

TRANSPORTATION PROJECT PLAT NO: 1450-04-21- 4.03

THAT PART OF LOTS 16 AND 17 OF BLOCK 1 AND LOTS 3, 4, 5 & 6 OF BLOCK 4 OF SHEA AND GALLAGHER'S ADDITION (BEING A PART OF LOT 4 OF THE LAVENTURE GRANT OR CLAIM), IN THE CITY OF GREEN BAY, WEST SIDE OF FOX RIVER, BROWN COUNTY, WISCONSIN.

RELOCATION ORDER USH 141 (VELP AVENUE) CITY OF GREEN BAY, NORWOOD AVENUE - MILITARY AVENUE TO PROPERLY ESTABLISH, LAY OUT, WIDEN, ENLARGE, EXTEND, CONSTRUCT, RECONSTRUCT, IMPROVE, OR MAINTAIN A PORTION OF THE HIGHWAY DESIGNATED ABOVE, THE CITY OF GREEN BAY DEEMS IT NECESSARY TO RELOCATE OR CHANGE SAID HIGHWAY AND ACQUIRE CERTAIN LANDS AND INTERESTS OR RIGHTS IN LANDS FOR THE ABOVE PROJECT.

TO EFFECT THIS CHANGE, PURSUANT TO AUTHORITY GRANTED UNDER CHAPTER 62.22, WISCONSIN STATUTES, THE CITY OF GREEN BAY HEREBY ORDERS THAT:
1. THAT PORTION OF SAID HIGHWAY AS SHOWN ON THIS PLAT IS LAY OUT AND ESTABLISHED TO THE LINES AND WIDTHS AS SO SHOWN FOR THE ABOVE PROJECT.
2. THE LANDS OR INTERESTS OR RIGHTS IN LANDS AS SHOWN ON THIS PLAT ARE REQUIRED BY THE CITY OF GREEN BAY FOR THE ABOVE PROJECT AND SHALL BE ACQUIRED IN THE NAME OF THE CITY OF GREEN BAY, PURSUANT TO THE PROVISIONS OF CHAPTER 62.22, WISCONSIN STATUTES.

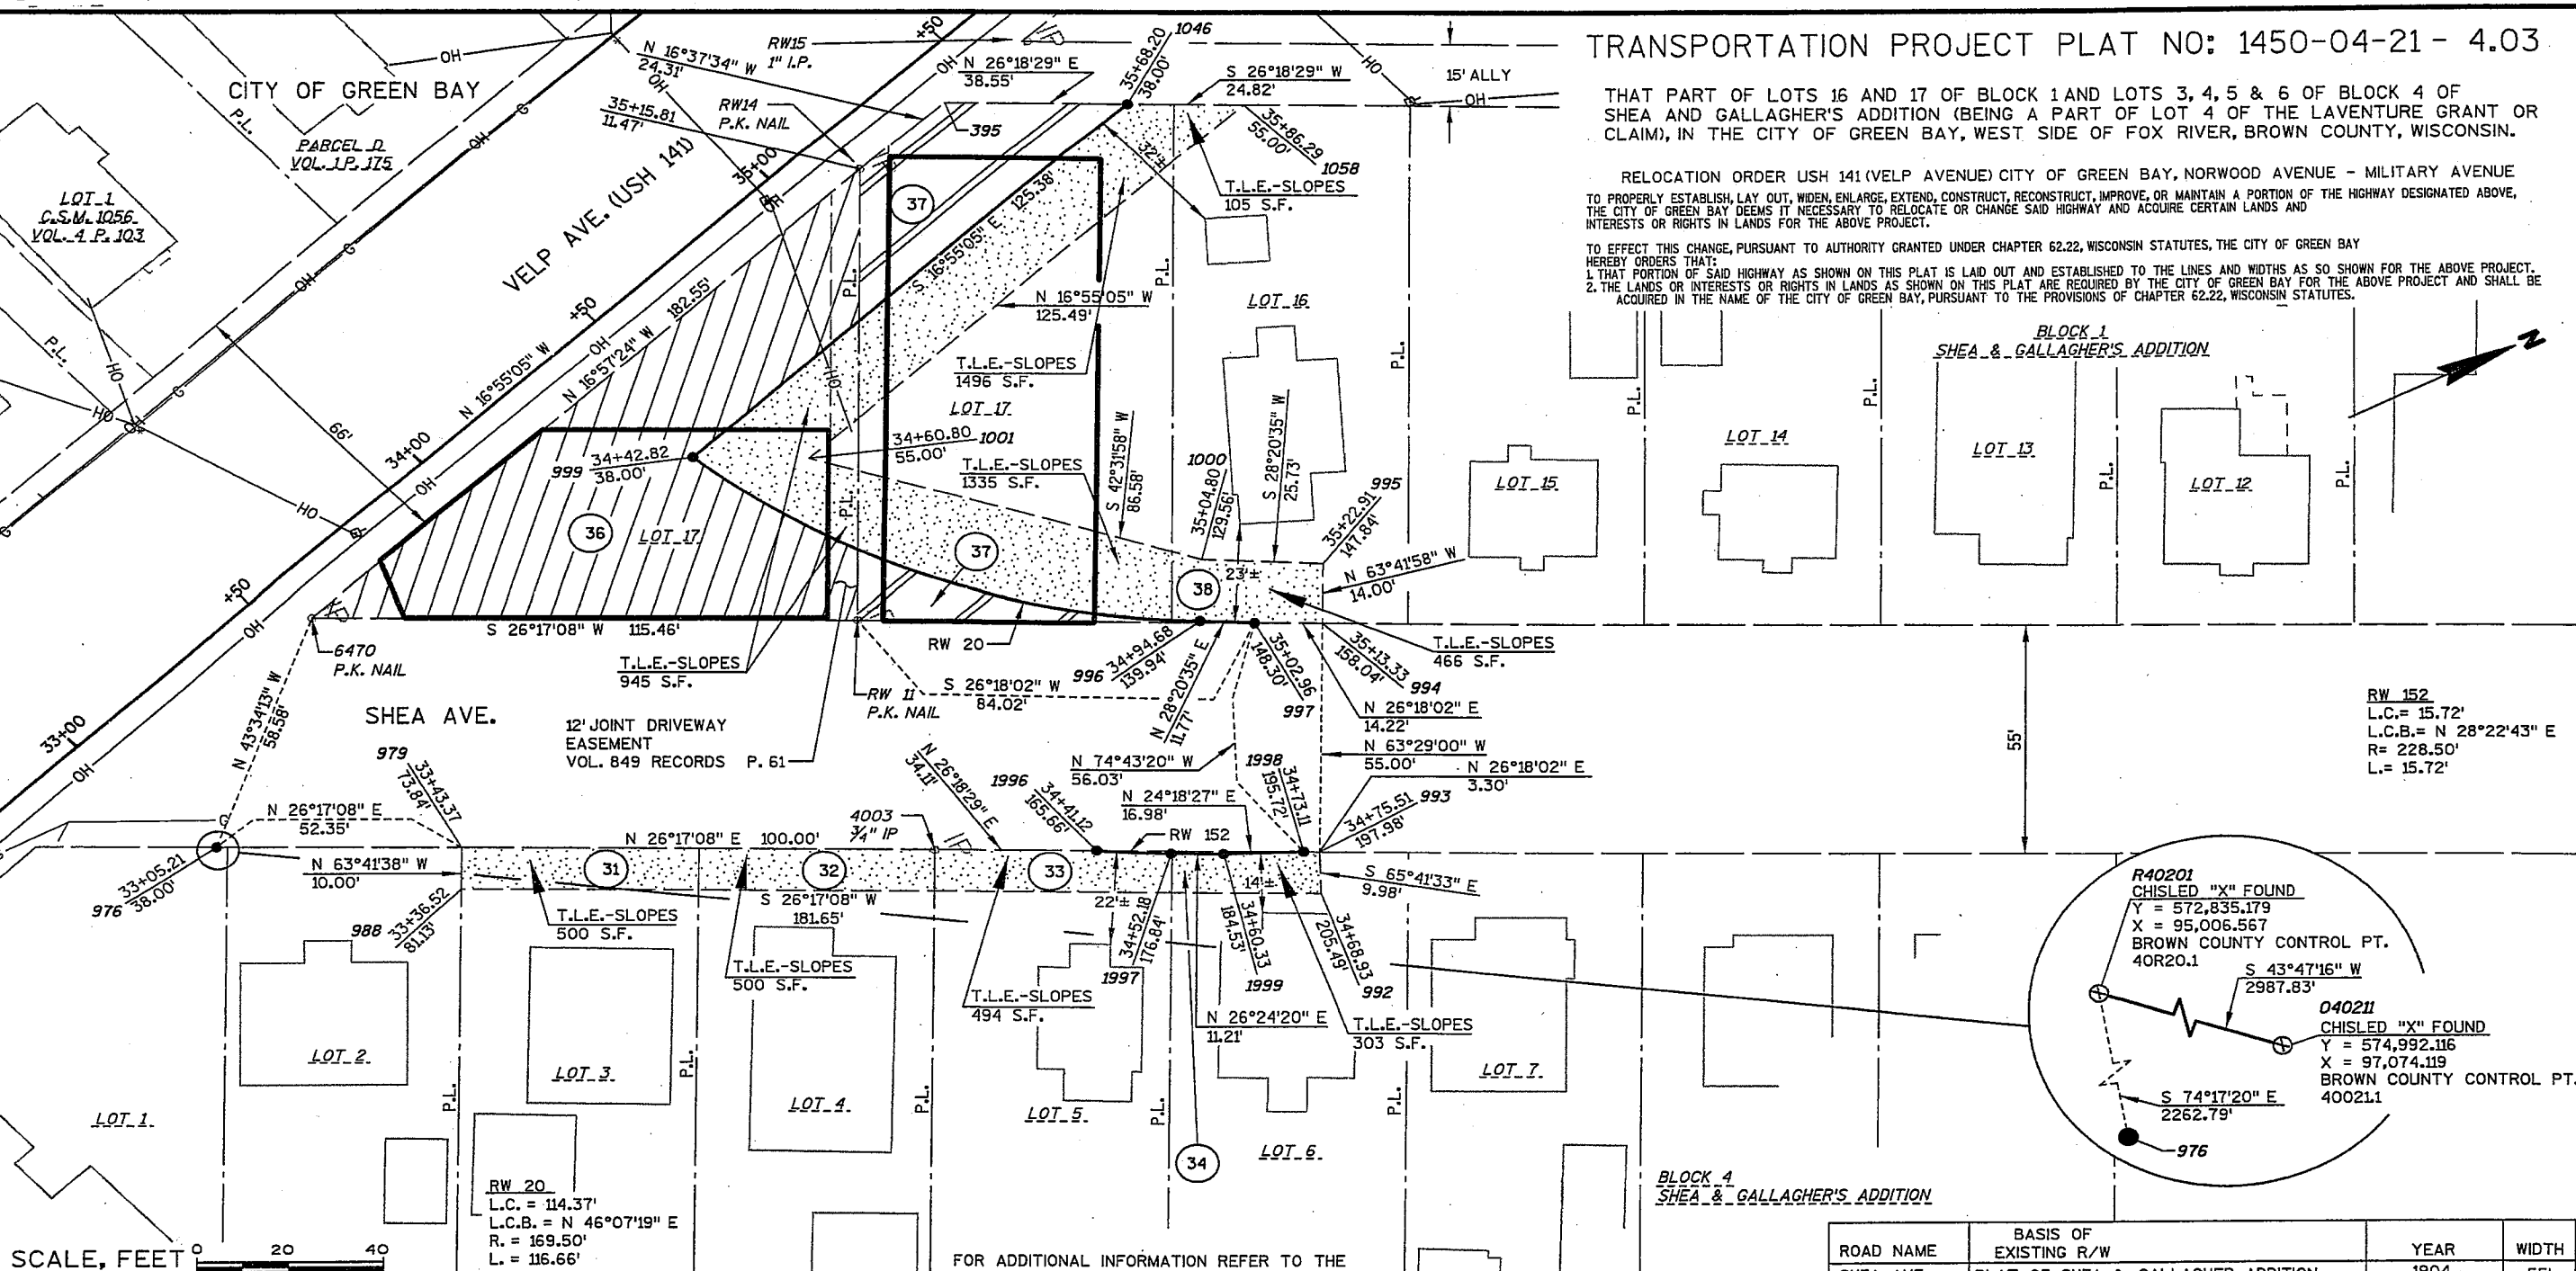

SCALE, FEET 0 20 40

SCHEDULE OF LANDS & INTERESTS REQUIRED

PARCEL NUMBER	OWNER(S)	INTEREST REQUIRED	R/W ACRES NEW OR S.F. REQUIRED EXISTING	TOTAL	TLE	PLE	HE
31	SHAWN C. & ERIN M. ROSS	TLE	---	---	500 S.F.	---	---
32	PATRICK F. BONVILLE	TLE	---	---	500 S.F.	---	---
33	KENNETH MC COY	FEE, TLE	6 S.F.	6 S.F.	494 S.F.	---	---
34	SHARON R. THORNE	FEE, TLE	11 S.F.	11 S.F.	303 S.F.	---	---
36	TIAN YOU HU & BAO QIN HE *	FEE, TLE	5252 S.F.	5252 S.F.	945 S.F.	---	---
37	MELLEN SALES & SERVICE, LLP	FEE, TLE	1757 S.F.	1757 S.F.	2831 S.F.	---	---
38	ANN J. VANDEN PLAS	FEE, TLE	5 S.F.	5 S.F.	571 S.F.	---	---

* ATTORNEY-IN-FACT BOA QIN HE

OWNER'S NAMES ARE SHOWN FOR REFERENCE PURPOSES ONLY AND ARE SUBJECT TO CHANGE PRIOR TO THE TRANSFER OF LAND INTEREST.

FOR ADDITIONAL INFORMATION REFER TO THE TITLE SHEET, RECORD IN THE OFFICE OF REGISTER OF DEEDS, IN BROWN COUNTY AS SHEET 2 OF 2 OF DOCUMENT NUMBER 2445466 AND FILED IN VOLUME 1 OF TRANSPORTATION PROJECT PLATS ON PAGES 75-76


I, TERRANCE L. GENSKE, REGISTERED LAND SURVEYOR, HEREBY CERTIFY THAT IN FULL COMPLIANCE WITH THE PROVISIONS OF SECTION 84.095 OF THE WISCONSIN STATUTES AND UNDER THE DIRECTION OF CITY OF GREEN BAY, I HAVE SURVEYED TRANSPORTATION PROJECT PLAT 1450-04-21-4.03 AND THAT SUCH PLAT CORRECTLY REPRESENTS ALL EXTERIOR BOUNDARIES OF THE SURVEYED LAND.

Date: 10/29/2009
Signature: [Signature]
THIS PLAT AND RELOCATION ORDER ARE APPROVED FOR THE CITY OF GREEN BAY
Date: 11-12-09
Signature: [Signature]
P.F. Name: [Name]
Signature: [Signature]



ROAD NAME	BASIS OF EXISTING R/W	YEAR	WIDTH
SHEA AVE.	PLAT OF SHEA & GALLAGHER ADDITION	1904	55'
VELP AVE.	E. MORROWS SUBDIVISION	1869	66'

NOTE: IF COORDINATES SHOWN ARE FROM DESIGN TOPO SURVEY INFORMATION PURPOSES ONLY
4003, 572359.0, 97252.4
6470, 572264.9, 97144.4
RW11, 572368.4, 97195.6
RW14, 572416.2, 97098.2
RW15, 572461.6, 97085.4

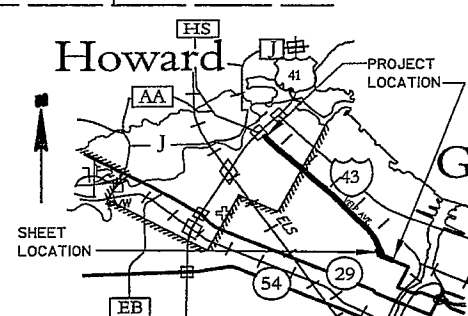

STRAND ASSOCIATES, INC.
ENGINEERS
910 WEST WINGRA DRIVE
MADISON, WISCONSIN 53715
(608) 251-4943

RESERVED FOR REGISTER OF DEEDS
PROJECT NUMBER 1450-04-21-4.03

AMENDMENT NO:

ACCEPTED FOR RECORDING AND FILING IN THE OFFICE OF THE REGISTER OF DEEDS IN BROWN COUNTY, WISCONSIN AT 2:57 PM ON November 12, 2009 AS DOCUMENT #2447885 AND FILED IN VOLUME 1 OF TRANSPORTATION PROJECT PLATS, PAGE 78.

[Signature]
SIGNATURE OF REGISTER OF DEEDS

SCHEDULE OF LANDS & INTERESTS REQUIRED

OWNER'S NAMES ARE SHOWN FOR REFERENCE PURPOSES ONLY AND ARE SUBJECT TO CHANGE PRIOR TO THE TRANSFER OF LAND INTEREST.

PARCEL NUMBER	OWNER(S)	INTEREST REQUIRED	R/W ACROSS OR S.F. REQUIRED NEW	EXISTING TOTAL	TLE S.F.	PLE	HE
39	G & K PROPERTIES, LLC	FEE, TLE	4737 S.F.	4737 S.F.	3082 S.F.	----	----
41	MICHAEL D. & VICKI L. RADUE	TLE	----	----	1203 S.F.	----	----
42	BRYAN & MOLLY SETZER	TLE	----	----	1357 S.F.	----	----
43	GREGORY J. & DAWN R. MEYERS	TLE	----	----	1357 S.F.	----	----
44	WISCONSIN HOUSING & ECONOMIC DEVELOPMENT AUTHORITY	TLE	----	----	780 S.F.	----	----
46	WILLIAM J. & SHANNON L. EVERARD	FEE, TLE	16 S.F.	16 S.F.	1043 S.F.	----	----
47	NANCY KECKHAVER	FEE, TLE	16 S.F.	16 S.F.	1038 S.F.	----	----
48	DANIEL F. & BONNIE M. PAYETTE	FEE, TLE	1 S.F.	1 S.F.	983 S.F.	----	----
203	AT&T WISCONSIN	RELEASE OF RIGHTS	----	----	----	----	----

E. MORROW'S SUBDIVISION OF LOT NUMBER SEVEN (7) OF WHITNEY'S SUBDIVISION OF THE LAVENTURE GRANT OR CLAIM FOR ADDITIONAL INFORMATION REFER TO THE TITLE SHEET, RECORDED IN THE OFFICE OF REGISTER OF DEEDS, IN BROWN COUNTY AS SHEET 2 OF 2 OF DOCUMENT NUMBER 2445466 AND FILED IN VOLUME 1 OF TRANSPORTATION PROJECT PLATS ON PAGES 75-76

TRANSPORTATION PROJECT PLAT NO: 1450-04-21-4.04


THAT PART OF LOTS 16, 17 & 18 OF E. MORROW'S SUBDIVISION OF LOT NUMBER 7 OF WHITNEY'S SUBDIVISION OF THE LAVENTURE GRANT OR CLAIM, AND A PART OF LOTS 1 AND 2 OF BLOCK 1 OF SHEA & GALLAGHER'S ADDITION (BEING A PART OF LOT 4 OF THE LAVENTURE GRANT OR CLAIM), AND LOT 1 OF VOL. 4 C.S.M.'S P. 103, PARCEL D OF VOL. 1 C.S.M.'S P. 75 AND PARCEL A OF VOL. 1 C.S.M.'S, P. 159 IN THE CITY OF GREEN BAY, WEST SIDE OF FOX RIVER, BROWN COUNTY, WISCONSIN.

RELOCATION ORDER USH 141 (VELP AVENUE) CITY OF GREEN BAY, NORWOOD AVENUE - MILITARY AVENUE

TO PROPERLY ESTABLISH, LAY OUT, WIDEN, ENLARGE, EXTEND, CONSTRUCT, RECONSTRUCT, IMPROVE, OR MAINTAIN A PORTION OF THE HIGHWAY DESIGNATED ABOVE, THE CITY OF GREEN BAY DEEMS IT NECESSARY TO RELOCATE OR CHANGE SAID HIGHWAY AND ACQUIRE CERTAIN LANDS AND INTERESTS OR RIGHTS IN LANDS FOR THE ABOVE PROJECT.

TO EFFECT THIS CHANGE, PURSUANT TO AUTHORITY GRANTED UNDER CHAPTER 62.22, WISCONSIN STATUTES, THE CITY OF GREEN BAY

HEREBY ORDERS THAT:
1. THAT PORTION OF SAID HIGHWAY AS SHOWN ON THIS PLAT IS LAY OUT AND ESTABLISHED TO THE LINES AND WIDTHS AS SO SHOWN FOR THE ABOVE PROJECT.
2. THE LANDS OR INTERESTS OR RIGHTS IN LANDS AS SHOWN ON THIS PLAT ARE REQUIRED BY THE CITY OF GREEN BAY FOR THE ABOVE PROJECT AND SHALL BE ACQUIRED IN THE NAME OF THE CITY OF GREEN BAY, PURSUANT TO THE PROVISIONS OF CHAPTER 62.22, WISCONSIN STATUTES.

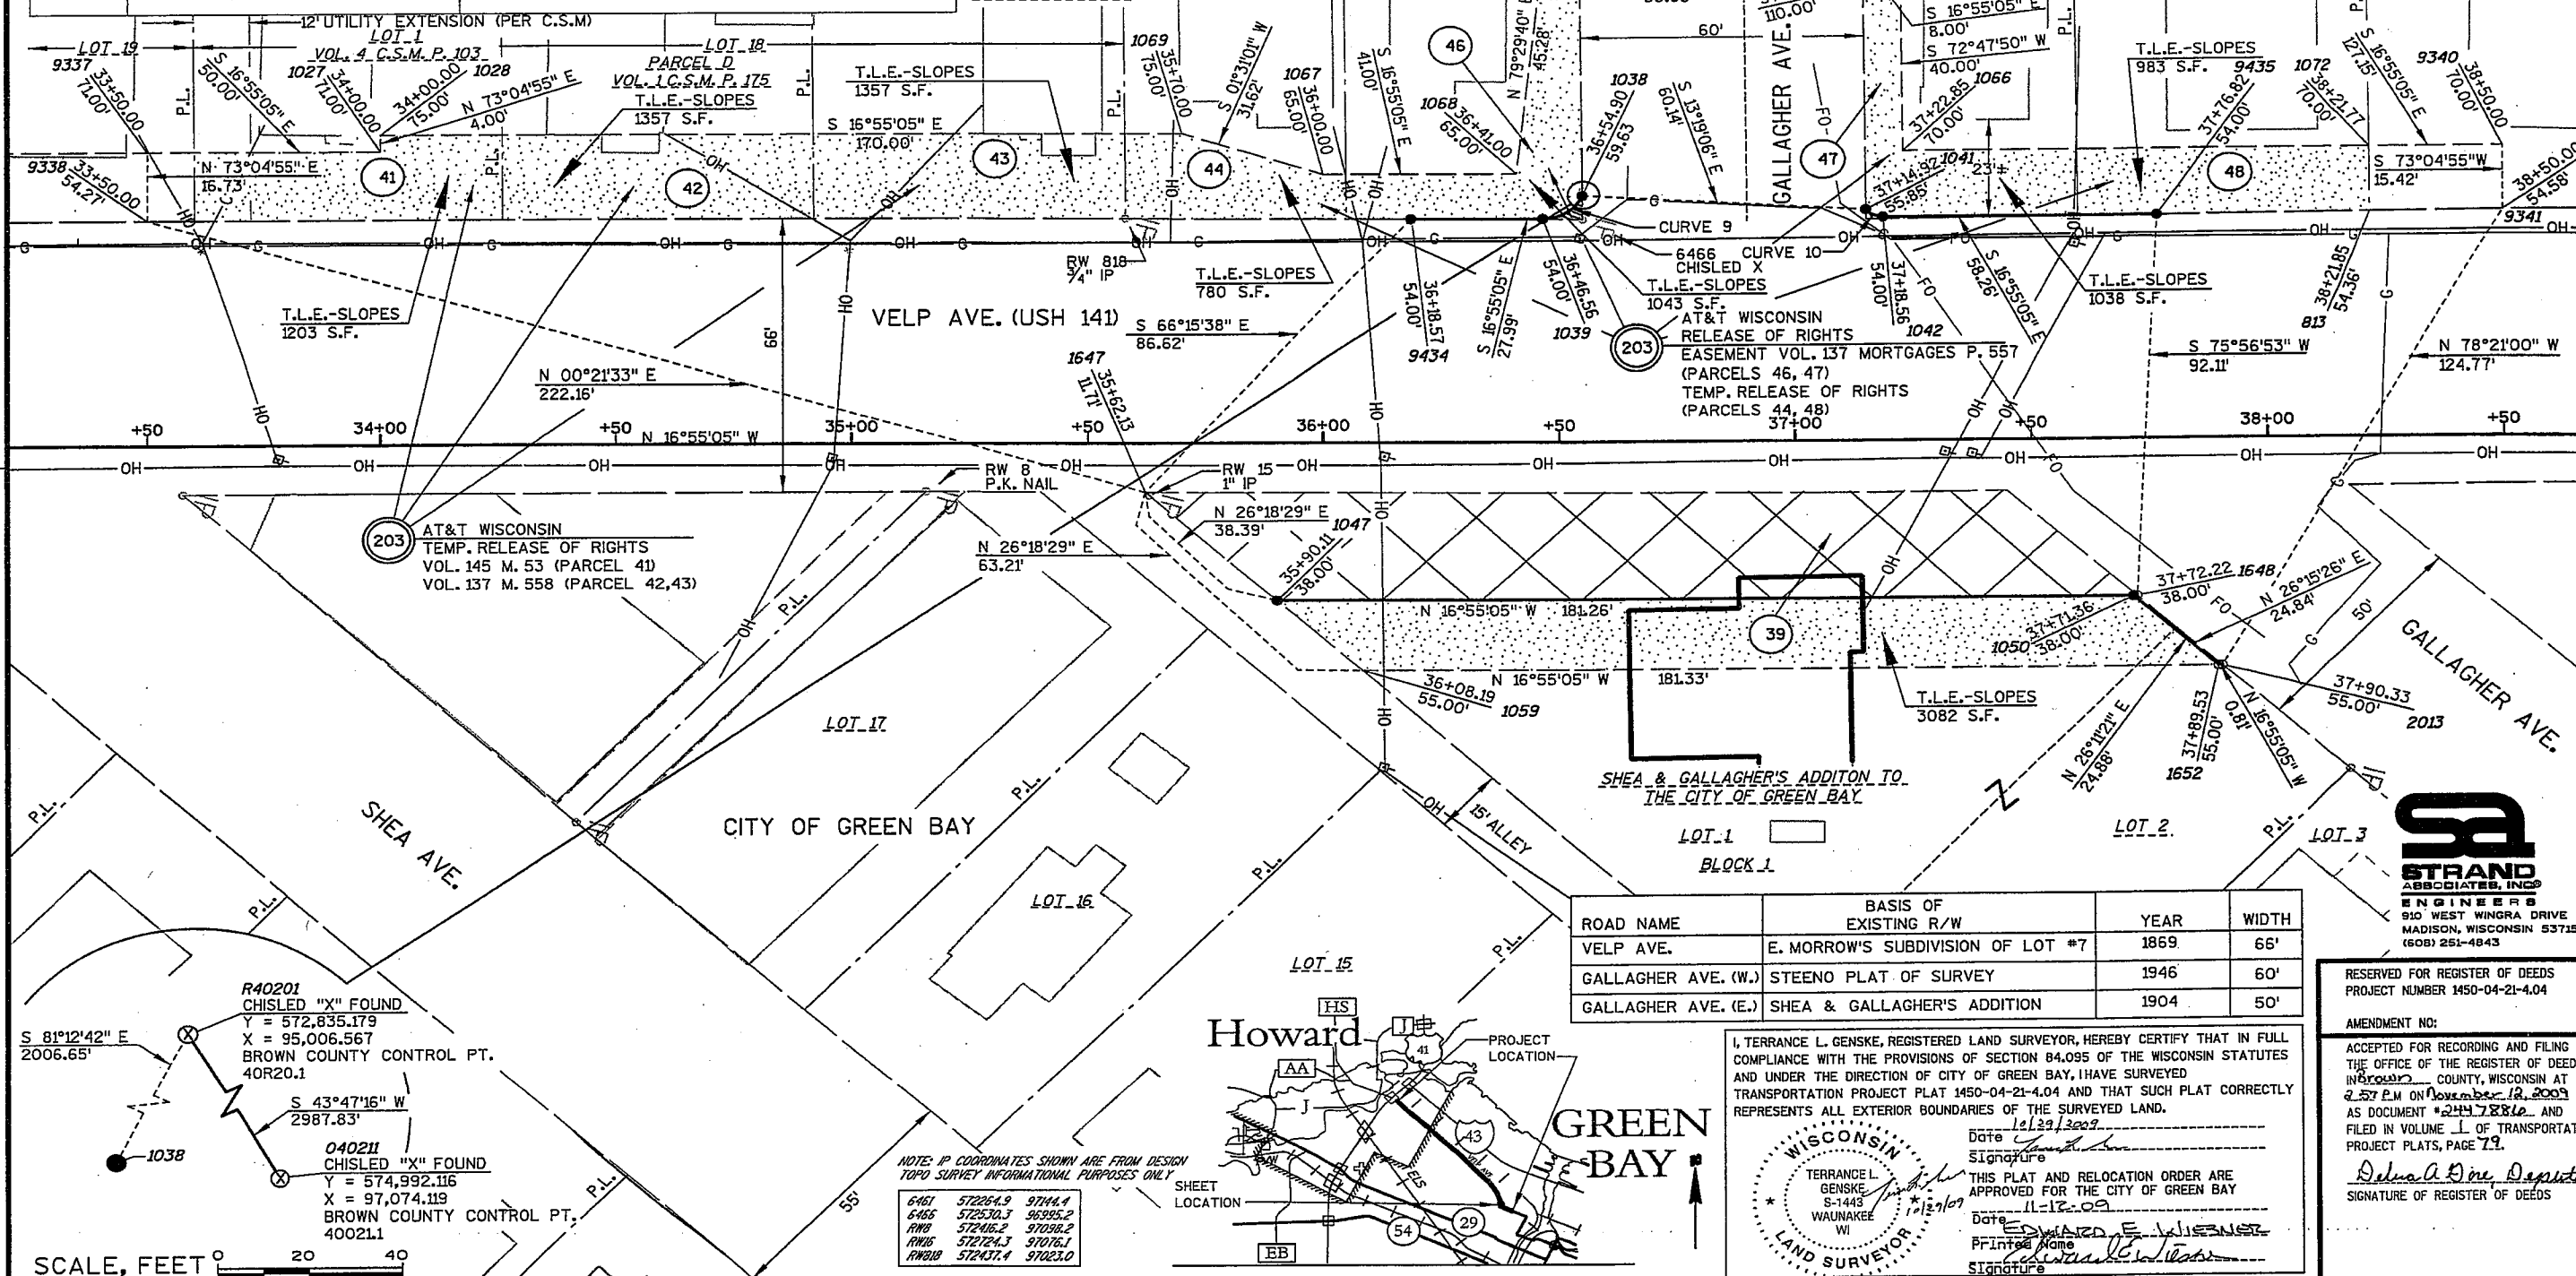

ROAD NAME	BASIS OF EXISTING R/W	YEAR	WIDTH
VELP AVE.	E. MORROW'S SUBDIVISION OF LOT #7	1869	65'
GALLAGHER AVE. (W.)	STEENO PLAT OF SURVEY	1946	60'
GALLAGHER AVE. (E.)	SHEA & GALLAGHER'S ADDITION	1904	50'

I, TERRANCE L. GENSK, REGISTERED LAND SURVEYOR, HEREBY CERTIFY THAT IN FULL COMPLIANCE WITH THE PROVISIONS OF SECTION 84.095 OF THE WISCONSIN STATUTES AND UNDER THE DIRECTION OF CITY OF GREEN BAY, I HAVE SURVEYED TRANSPORTATION PROJECT PLAT 1450-04-21-4.04 AND THAT SUCH PLAT CORRECTLY REPRESENTS ALL EXTERIOR BOUNDARIES OF THE SURVEYED LAND.

DATE: 10/29/2009
SIGNATURE: [Signature]
THIS PLAT AND RELOCATION ORDER ARE APPROVED FOR THE CITY OF GREEN BAY
DATE: 11-12-09
PRINTED NAME: EDWARD E. WIJNBERG
SIGNATURE: [Signature]

RESERVED FOR REGISTER OF DEEDS
PROJECT NUMBER 1450-04-21-4.04

AMENDMENT NO:

ACCEPTED FOR RECORDING AND FILING IN THE OFFICE OF THE REGISTER OF DEEDS IN BROWN COUNTY, WISCONSIN AT 2:57 P.M. ON November 12, 2009 AS DOCUMENT #2447886 AND FILED IN VOLUME 1 OF TRANSPORTATION PROJECT PLATS, PAGE 79.

Signature of Register of Deeds

SCHEDULE OF LANDS
& INTERESTS REQUIRED

PARCEL NUMBER	OWNER(S)	INTEREST REQUIRED	R/W ACRES OR S.F. REQUIRED NEW EXISTING TOTAL	TLE	PLE	HE
39	G & K PROPERTIES LLC	FEE,TLE	34 S.F. --- 34 S.F.	652 S.F.	---	---
49	DALE K. CARLSON	FEE,TLE	24 S.F. --- 24 S.F.	725 S.F.	---	---
51	SUSAN C. STOUT	FEE,TLE	12 S.F. --- 12 S.F.	604 S.F.	---	---
52	THOMAS & MARY SMITS	FEE,TLE	5101 S.F. --- 5101 S.F.	3884 S.F.	---	---
53	ERIC A. SHAURETTE	TLE	---	1014 S.F.	---	---
54	STEVEN GAPP	TLE	---	1003 S.F.	---	---
56	HAROLD KEHOE	TLE	---	1013 S.F.	---	---
57	TL CONSTRUCTION MANAGEMENT CO. LLC	TLE	---	1025 S.F.	---	---

OWNER'S NAMES ARE SHOWN FOR REFERENCE PURPOSES ONLY AND ARE SUBJECT TO CHANGE PRIOR TO THE TRANSFER OF LAND INTEREST.

I, TERRANCE L. GENSKE, REGISTERED LAND SURVEYOR, HEREBY CERTIFY THAT IN FULL COMPLIANCE WITH THE PROVISIONS OF SECTION 84.095 OF THE WISCONSIN STATUTES AND UNDER THE DIRECTION OF CITY OF GREEN BAY, I HAVE SURVEYED TRANSPORTATION PROJECT PLAT 1450-04-21-4.05 AND THAT SUCH PLAT CORRECTLY REPRESENTS ALL EXTERIOR BOUNDARIES OF THE SURVEYED LAND.



THIS PLAT AND RELOCATION ORDER ARE APPROVED FOR THE CITY OF GREEN BAY
DATE 11-12-09
PR. ISSUED NAME
SIGNATURE

ROAD NAME	BASIS OF EXISTING R/W	YEAR	WIDTH
VELP AVE.	E. MORROW'S SUBDIVISION OF LOT #7	1869	66'
GALLAGHER AVE. (E.)	SHEA & GALLAGHER'S ADDITION	1904	50'


TRANSPORTATION PROJECT PLAT NO: 1450-04-21- 4.05

THAT PART OF LOTS 12, 13, 14, & 15 OF E. MORROW'S SUBDIVISION OF LOT NUMBER 7 OF THE LAVENTURE GRANT OR CLAIM, AND A PART OF LOTS A, 1, & 2 OF E.A. NEUFELD PLAT; AND A PART OF LOTS 1, 2, 3 AND 4 OF BLOCK 1 OF SHEA AND GALLAGHER'S ADDITION; AND A PART OF LOT 4 OF WHITNEY'S SUBDIVISION OF THE LAVENTURE GRANT OR CLAIM, ALL IN THE CITY OF GREEN BAY, WEST SIDE OF FOX RIVER, BROWN COUNTY, WISCONSIN.

RELOCATION ORDER USH 141 (VELP AVENUE) CITY OF GREEN BAY, NORWOOD AVENUE - MILITARY AVENUE
TO PROPERLY ESTABLISH, LAY OUT, WIDEN, ENLARGE, EXTEND, CONSTRUCT, RECONSTRUCT, IMPROVE, OR MAINTAIN A PORTION OF THE HIGHWAY DESIGNATED ABOVE, THE CITY OF GREEN BAY DEEMS IT NECESSARY TO RELOCATE OR CHANGE SAID HIGHWAY AND ACQUIRE CERTAIN LANDS AND INTERESTS OR RIGHTS IN LANDS FOR THE ABOVE PROJECT.

TO EFFECT THIS CHANGE, PURSUANT TO AUTHORITY GRANTED UNDER CHAPTER 62.22, WISCONSIN STATUTES, THE CITY OF GREEN BAY HEREBY ORDERS THAT:
1. THAT PORTION OF SAID HIGHWAY AS SHOWN ON THIS PLAT IS LAY OUT AND ESTABLISHED TO THE LINES AND WIDTHS AS SO SHOWN FOR THE ABOVE PROJECT.
2. THE LANDS OR INTERESTS OR RIGHTS IN LANDS AS SHOWN ON THIS PLAT ARE REQUIRED BY THE CITY OF GREEN BAY FOR THE ABOVE PROJECT AND SHALL BE ACQUIRED IN THE NAME OF THE CITY OF GREEN BAY, PURSUANT TO THE PROVISIONS OF CHAPTER 62.22, WISCONSIN STATUTES.

SCALE, FEET

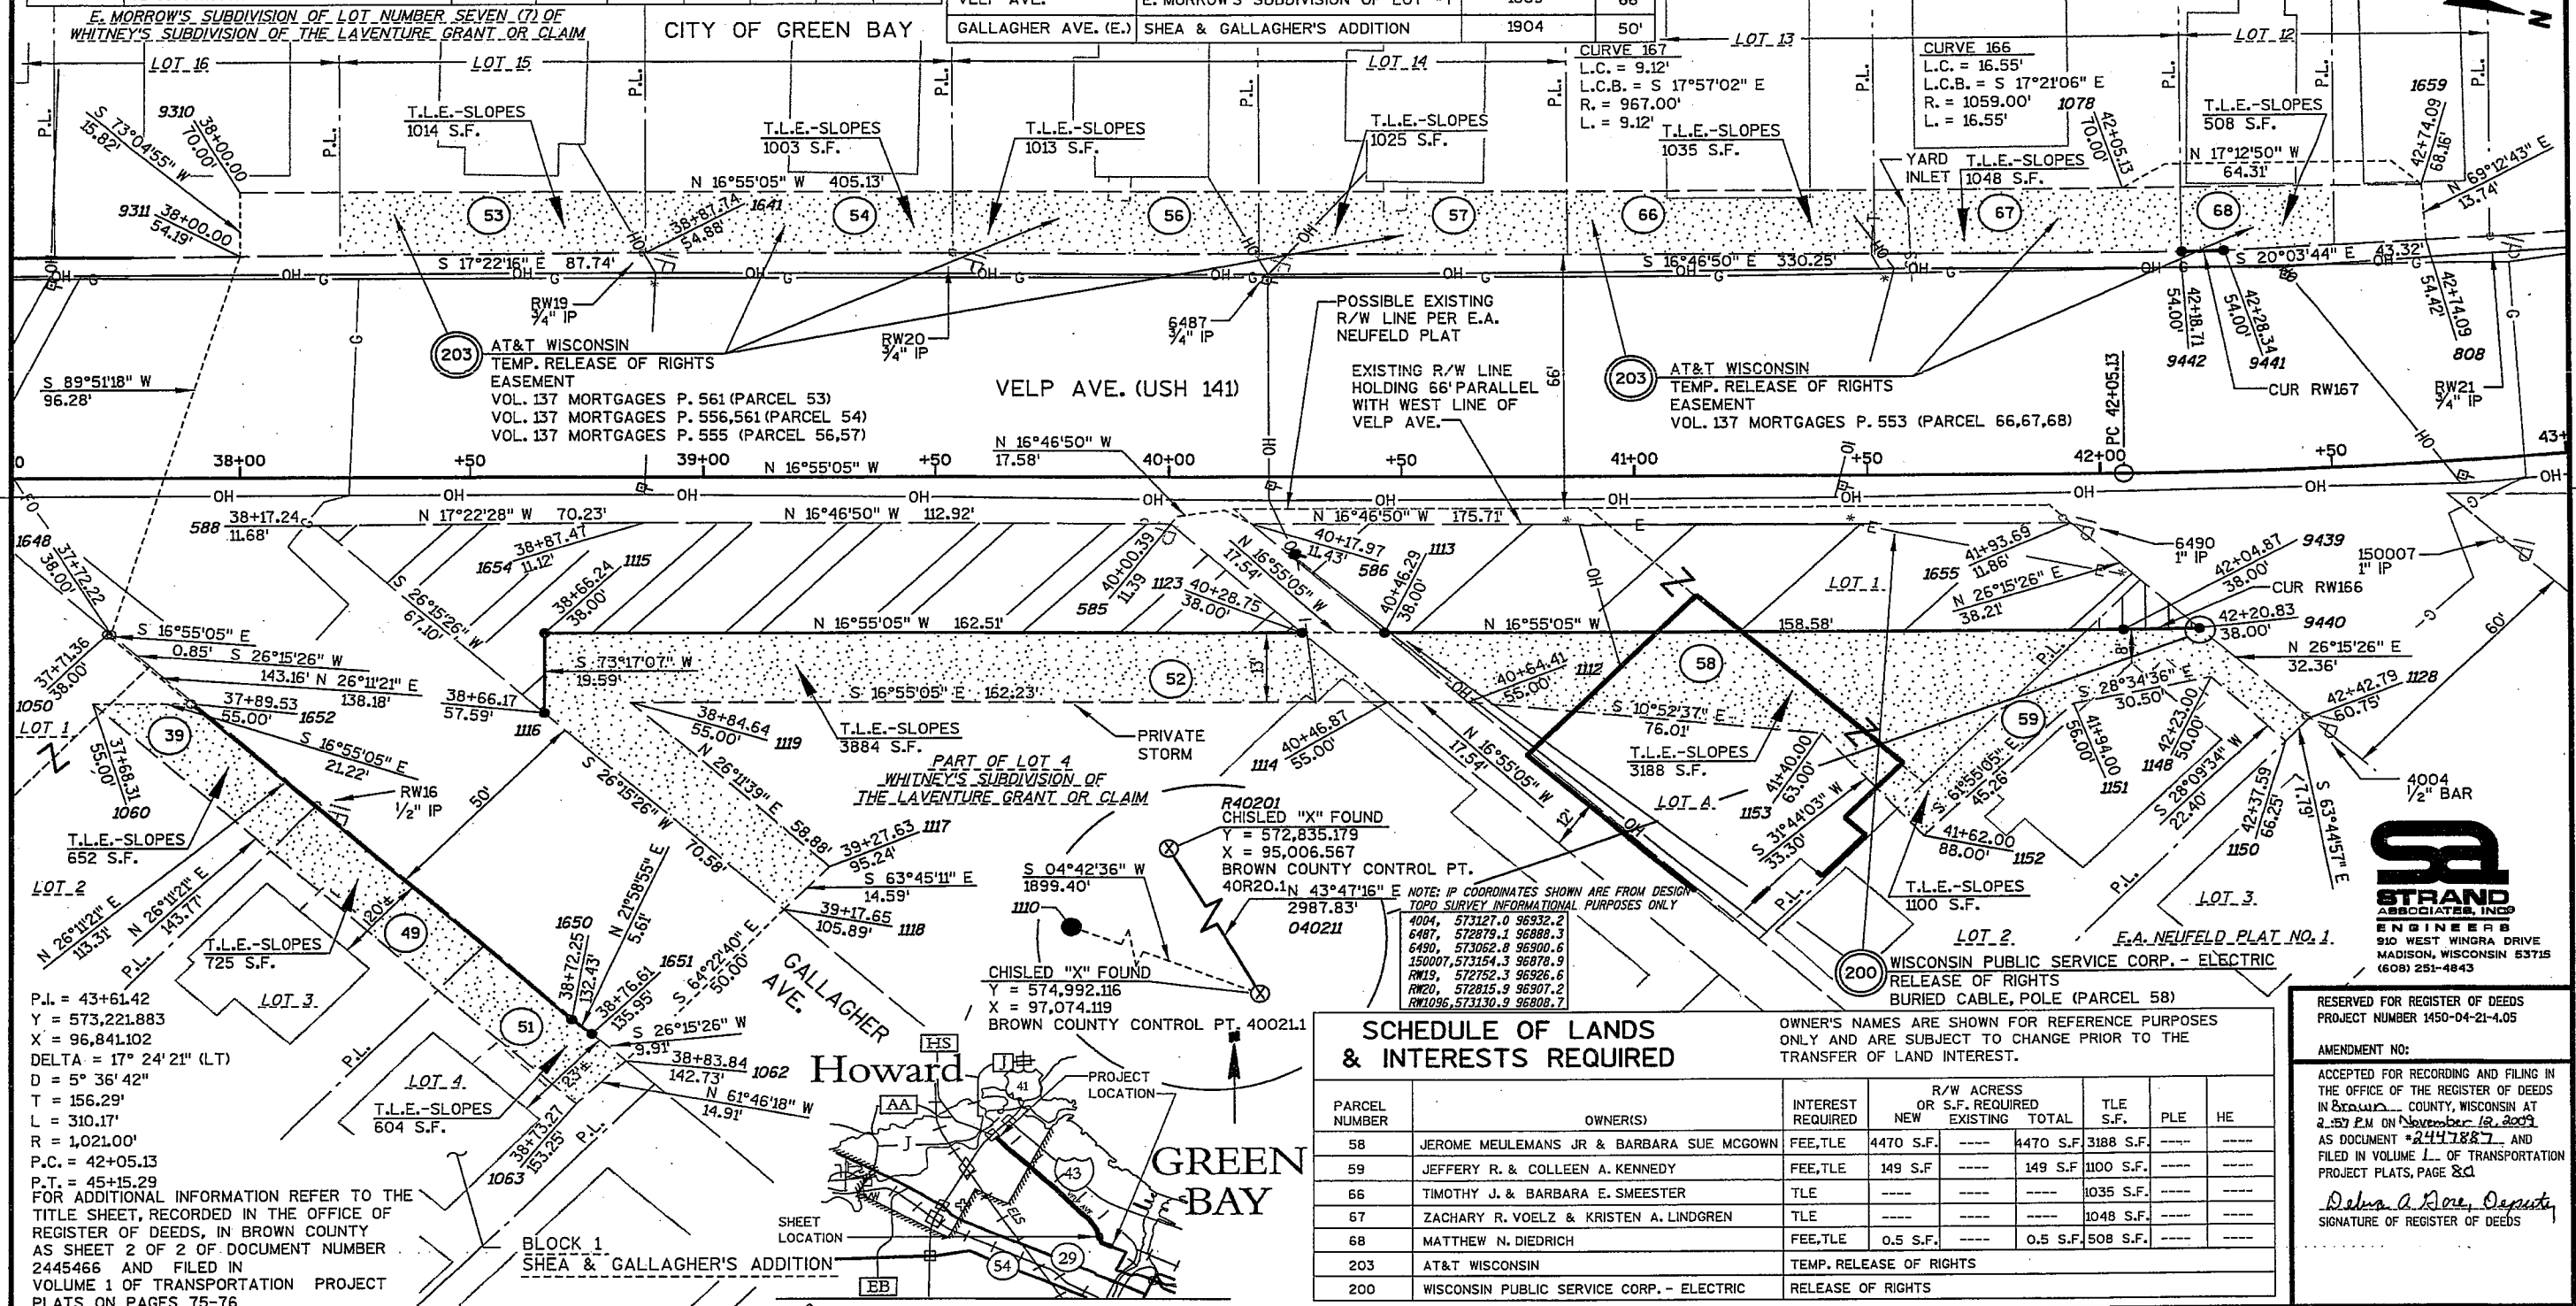SCHEDULE OF LANDS
& INTERESTS REQUIRED

PARCEL NUMBER	OWNER(S)	INTEREST REQUIRED	R/W ACRES OR S.F. REQUIRED NEW EXISTING TOTAL	TLE S.F.	PLE	HE
58	JEROME MEULEMANS JR & BARBARA SUE MCGOWN	FEE,TLE	4470 S.F. --- 4470 S.F.	3188 S.F.	---	---
59	JEFFERY R. & COLLEEN A. KENNEDY	FEE,TLE	149 S.F. --- 149 S.F.	1100 S.F.	---	---
66	TIMOTHY J. & BARBARA E. SWEESTER	TLE	---	1035 S.F.	---	---
67	ZACHARY R. VOELZ & KRISTEN A. LINDGREN	TLE	---	1048 S.F.	---	---
68	MATTHEW N. DIEDRICH	FEE,TLE	0.5 S.F. --- 0.5 S.F.	508 S.F.	---	---
203	AT&T WISCONSIN	TEMP. RELEASE OF RIGHTS	---	---	---	---
200	WISCONSIN PUBLIC SERVICE CORP. - ELECTRIC	RELEASE OF RIGHTS	---	---	---	---

OWNER'S NAMES ARE SHOWN FOR REFERENCE PURPOSES ONLY AND ARE SUBJECT TO CHANGE PRIOR TO THE TRANSFER OF LAND INTEREST.

RESERVED FOR REGISTER OF DEEDS
PROJECT NUMBER 1450-04-21-4.05

AMENDMENT NO:

ACCEPTED FOR RECORDING AND FILING IN THE OFFICE OF THE REGISTER OF DEEDS IN BROWN COUNTY, WISCONSIN AT 2:57 PM ON November 18, 2009 AS DOCUMENT #2447887, AND FILED IN VOLUME 1 OF TRANSPORTATION PROJECT PLATS, PAGE 80

Delia A. Rose, Deputy
SIGNATURE OF REGISTER OF DEEDS

TRANSPORTATION PROJECT PLAT NO: 1450-04-21 - 4.06

THAT PART OF LOTS 3,4,5,6,33,34,35,36 & 37 OF THE PLAT OF E.A. NEUFELD, ALSO BEING A PART OF LOTS 3 AND 4 OF WHITNEY'S SUBDIVISION OF THE LAVENTURE GRANT OR CLAIM ALL IN THE CITY OF GREEN BAY, WEST SIDE OF FOX RIVER, BROWN COUNTY, WISCONSIN.

RELOCATION ORDER USH 141 (VELP AVENUE) CITY OF GREEN BAY, NORWOOD AVENUE - MILITARY AVENUE

TO PROPERLY ESTABLISH, LAY OUT, WIDEN, ENLARGE, EXTEND, CONSTRUCT, RECONSTRUCT, IMPROVE, OR MAINTAIN A PORTION OF THE HIGHWAY DESIGNATED ABOVE, THE CITY OF GREEN BAY DEEMS IT NECESSARY TO RELOCATE OR CHANGE SAID HIGHWAY AND ACQUIRE CERTAIN LANDS AND INTERESTS OR RIGHTS IN LANDS FOR THE ABOVE PROJECT.

TO EFFECT THIS CHANGE, PURSUANT TO AUTHORITY GRANTED UNDER CHAPTER 62.22, WISCONSIN STATUTES, THE CITY OF GREEN BAY HEREBY ORDERS THAT:

1. THAT PORTION OF SAID HIGHWAY AS SHOWN ON THIS PLAT IS LAID OUT AND ESTABLISHED TO THE LINES AND WIDTHS AS SO SHOWN FOR THE ABOVE PROJECT.
2. THE LANDS OR INTERESTS OR RIGHTS IN LANDS AS SHOWN ON THIS PLAT ARE REQUIRED BY THE CITY OF GREEN BAY FOR THE ABOVE PROJECT AND SHALL BE ACQUIRED IN THE NAME OF THE CITY OF GREEN BAY, PURSUANT TO THE PROVISIONS OF CHAPTER 62.22, WISCONSIN STATUTES.

CURVE 153
L.C. = 36.15'
L.C.B. = N 21°11'16" W
R. = 922.37'
L. = 36.15'

PARCEL 1
A.C.S.M.S.
P. 192

E. MORROW'S SUBDIVISION OF LOT NUMBER SEVEN (7) OF WHITNEY'S SUBDIVISION OF THE LAVENTURE GRANT OR CLAIM

WISCONSIN PUBLIC SERVICE CORP. - GAS
GAS LINE
(PARCEL 74)

POSSIBLE EXISTING R/W LINE
PER E.A. NEUFELD PLAT

EXISTING R/W LINE HOLDING
66' PARALLEL WITH WEST LINE
OF VELP AVE.

R/W VARIES

N 00°29'41" W
152.02'

OH

OH

OH

OH

OH

OH

OH

OH

OH

OH

OH

OH

OH

OH

OH

OH

OH

OH

OH

OH

OH

OH

OH

OH

OH

OH

OH

OH

OH

OH

OH

OH

OH

OH

OH

OH

OH

OH

OH

OH

OH

OH

OH

OH

OH

OH

OH

OH

OH

OH

OH

OH

OH

OH

SCHEDULE OF LANDS & INTERESTS REQUIRED


PARCEL NUMBER	OWNER(S)	INTEREST REQUIRED	R/W ACROSS OR S.F. REQUIRED	NEW	EXISTING	TOTAL	TLE	PLE	HE
61	LEON J. & PATRICIA M. PETERS	TLE	---	---	---	431 S.F.	---	---	---
62	SADONNA M. BLINDAUER	FEE, TLE	6 S.F.	---	6 S.F.	493 S.F.	---	---	---
63	CHRISTOPHER A. VANLANEN & KATIE T. LEPAK	FEE, TLE	56 S.F.	---	56 S.F.	495 S.F.	---	---	---
64	THOMAS J. & ALISON L. GRAF	FEE, TLE	25 S.F.	---	25 S.F.	296 S.F.	---	---	---
74	STEVEN LEE DERPINGHAUS	FEE, TLE	2492 S.F.	---	2492 S.F.	202 S.F.	---	---	---
76	RICHARD M. & BARBARA J. MAYTAN	FEE, TLE	1764 S.F.	---	1764 S.F.	1892 S.F.	---	---	---
77	SARAH J. LECLAIR & STEVEN R. HUTJENS	FEE, TLE	322 S.F.	---	322 S.F.	2380 S.F.	---	---	---
210	WISCONSIN PUBLIC SERVICE CORP. - GAS	RELEASE OF RIGHTS	---	---	---	---	---	---	---

OWNER'S NAMES ARE SHOWN FOR REFERENCE PURPOSES ONLY AND ARE SUBJECT TO CHANGE PRIOR TO THE TRANSFER OF LAND INTEREST.

I, TERRANCE L. GENSKE, REGISTERED LAND SURVEYOR, HEREBY CERTIFY THAT IN FULL COMPLIANCE WITH THE PROVISIONS OF SECTION 84.095 OF THE WISCONSIN STATUTES AND UNDER THE DIRECTION OF CITY OF GREEN BAY, I HAVE SURVEYED TRANSPORTATION PROJECT PLAT 1450-04-21-4.06 AND THAT SUCH PLAT CORRECTLY REPRESENTS ALL EXTERIOR BOUNDARIES OF THE SURVEYED LAND.



Date: 10/29/2009
Signature: [Signature]
THIS PLAT AND RELOCATION ORDER ARE APPROVED FOR THE CITY OF GREEN BAY
Date: 11-12-09
Signature: [Signature]
Printed Name: [Name]
Signature: [Signature]

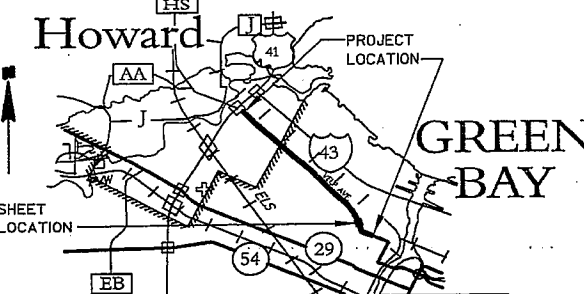

RESERVED FOR REGISTER OF DEEDS
PROJECT NUMBER 1450-04-21-4.06
AMENDMENT NO:
ACCEPTED FOR RECORDING AND FILING IN THE OFFICE OF THE REGISTER OF DEEDS IN BROWN COUNTY, WISCONSIN AT 2:59 PM ON November 12, 2009 AS DOCUMENT #2447888 AND FILED IN VOLUME 1 OF TRANSPORTATION PROJECT PLATS, PAGE 81.
Debra A. Dore, Deputy
SIGNATURE OF REGISTER OF DEEDS

OWNER'S NAMES ARE SHOWN FOR REFERENCE PURPOSES ONLY AND ARE SUBJECT TO CHANGE PRIOR TO THE TRANSFER OF LAND INTEREST.

PARCEL NUMBER	OWNER(S)	INTEREST REQUIRED	R/W ACRES OR S.F. REQUIRED			TLE	PLE	HE
			NEW	EXISTING	TOTAL			
69	GREGORY J. KRUMHOLZ	TLE	----	----	----	459 S.F.	----	----
71	WILLIAM TRAVIS	FEE,TLE	9 S.F.	----	9 S.F.	594 S.F.	----	----
72	DAVID S. BIRSCHBACH	FEE,TLE	77 S.F.	----	77 S.F.	1377 S.F.	----	----
73	EDWARD C. & JUDITH A. BROTT	FEE,TLE	22 S.F.	----	22 S.F.	1645 S.F.	----	----
78	JEFFREY T. & DEBRA L. HENDRICKS	FEE,TLE	3234 S.F.	----	3234 S.F.	2401 S.F.	----	----
81	KEVIN F. & THERESA A. PATNODE & DEREK L. & SHERI A. BEAULEAU	FEE,TLE	27 S.F.	----	27 S.F.	1099 S.F.	----	----
203	AT&T WISCONSIN	RELEASE OF RIGHTS						

FOR ADDITIONAL INFORMATION REFER TO THE
TITLE SHEET, RECORDED IN THE OFFICE OF
REGISTER OF DEEDS, IN BROWN COUNTY
AS SHEET 2 OF 2 OF DOCUMENT NUMBER
2445466 AND FILED IN
VOLUME 1 OF TRANSPORTATION PROJECT
PLATS ON PAGES 75-76

R40201
CHISLED "X" FOUND
Y = 572,835.179
X = 95,006.567
BROWN COUNTY CONTROL PT.

TRANSPORTATION PROJECT PLAT NO: 1450-04-21 - 4.07

THAT PART OF LOT 3 OF WHITNEY'S SUBDIVISION OF THE LAVENTURE GRANT OR CLAIM;
ALSO A PART OF LOTS 10, 11 AND 12 OF E. MORROW'S SUBDIVISION OF LOT NUMBER 7
OF WHITNEY'S SUBDIVISION OF THE LAVENTURE GRANT OR CLAIM, IN THE CITY OF
GREEN BAY, WEST SIDE OF FOX RIVER, BROWN COUNTY, WISCONSIN.


RELOCATION ORDER USH 141(VELP AVENUE) CITY OF GREEN BAY, NORWOOD AVENUE - MILITARY AVENUE

TO PROPERLY ESTABLISH, LAY OUT, WIDEN, ENLARGE, EXTEND, CONSTRUCT, RECONSTRUCT, IMPROVE, OR MAINTAIN A PORTION OF THE HIGHWAY DESIGNATED ABOVE, THE CITY OF GREEN BAY DEEMS IT NECESSARY TO RELOCATE OR CHANGE SAID HIGHWAY AND ACQUIRE CERTAIN LANDS AND INTERESTS OR RIGHTS IN LANDS FOR THE ABOVE PROJECT.

TO EFFECT THIS CHANGE, PURSUANT TO AUTHORITY GRANTED UNDER CHAPTER 62.22, WISCONSIN STATUTES, THE CITY OF GREEN BAY HEREBY ORDERS THAT:

1. THAT PORTION OF SAID HIGHWAY AS SHOWN ON THIS PLAT IS LAID OUT AND ESTABLISHED TO THE LINES AND WIDTHS AS SO SHOWN FOR THE ABOVE PROJECT.
2. THE LANDS OR INTERESTS OR RIGHTS IN LANDS AS SHOWN ON THIS PLAT ARE REQUIRED BY THE CITY OF GREEN BAY FOR THE ABOVE PROJECT AND SHALL BE ACQUIRED IN THE NAME OF THE CITY OF GREEN BAY, PURSUANT TO THE PROVISIONS OF CHAPTER 62.22, WISCONSIN STATUTES.

E. MORROW'S SUBDIVISION OF LOT NUMBER SEVEN (7) OF
WHITNEY'S SUBDIVISION OF THE LAVENTURE GRANT OR CLAIM

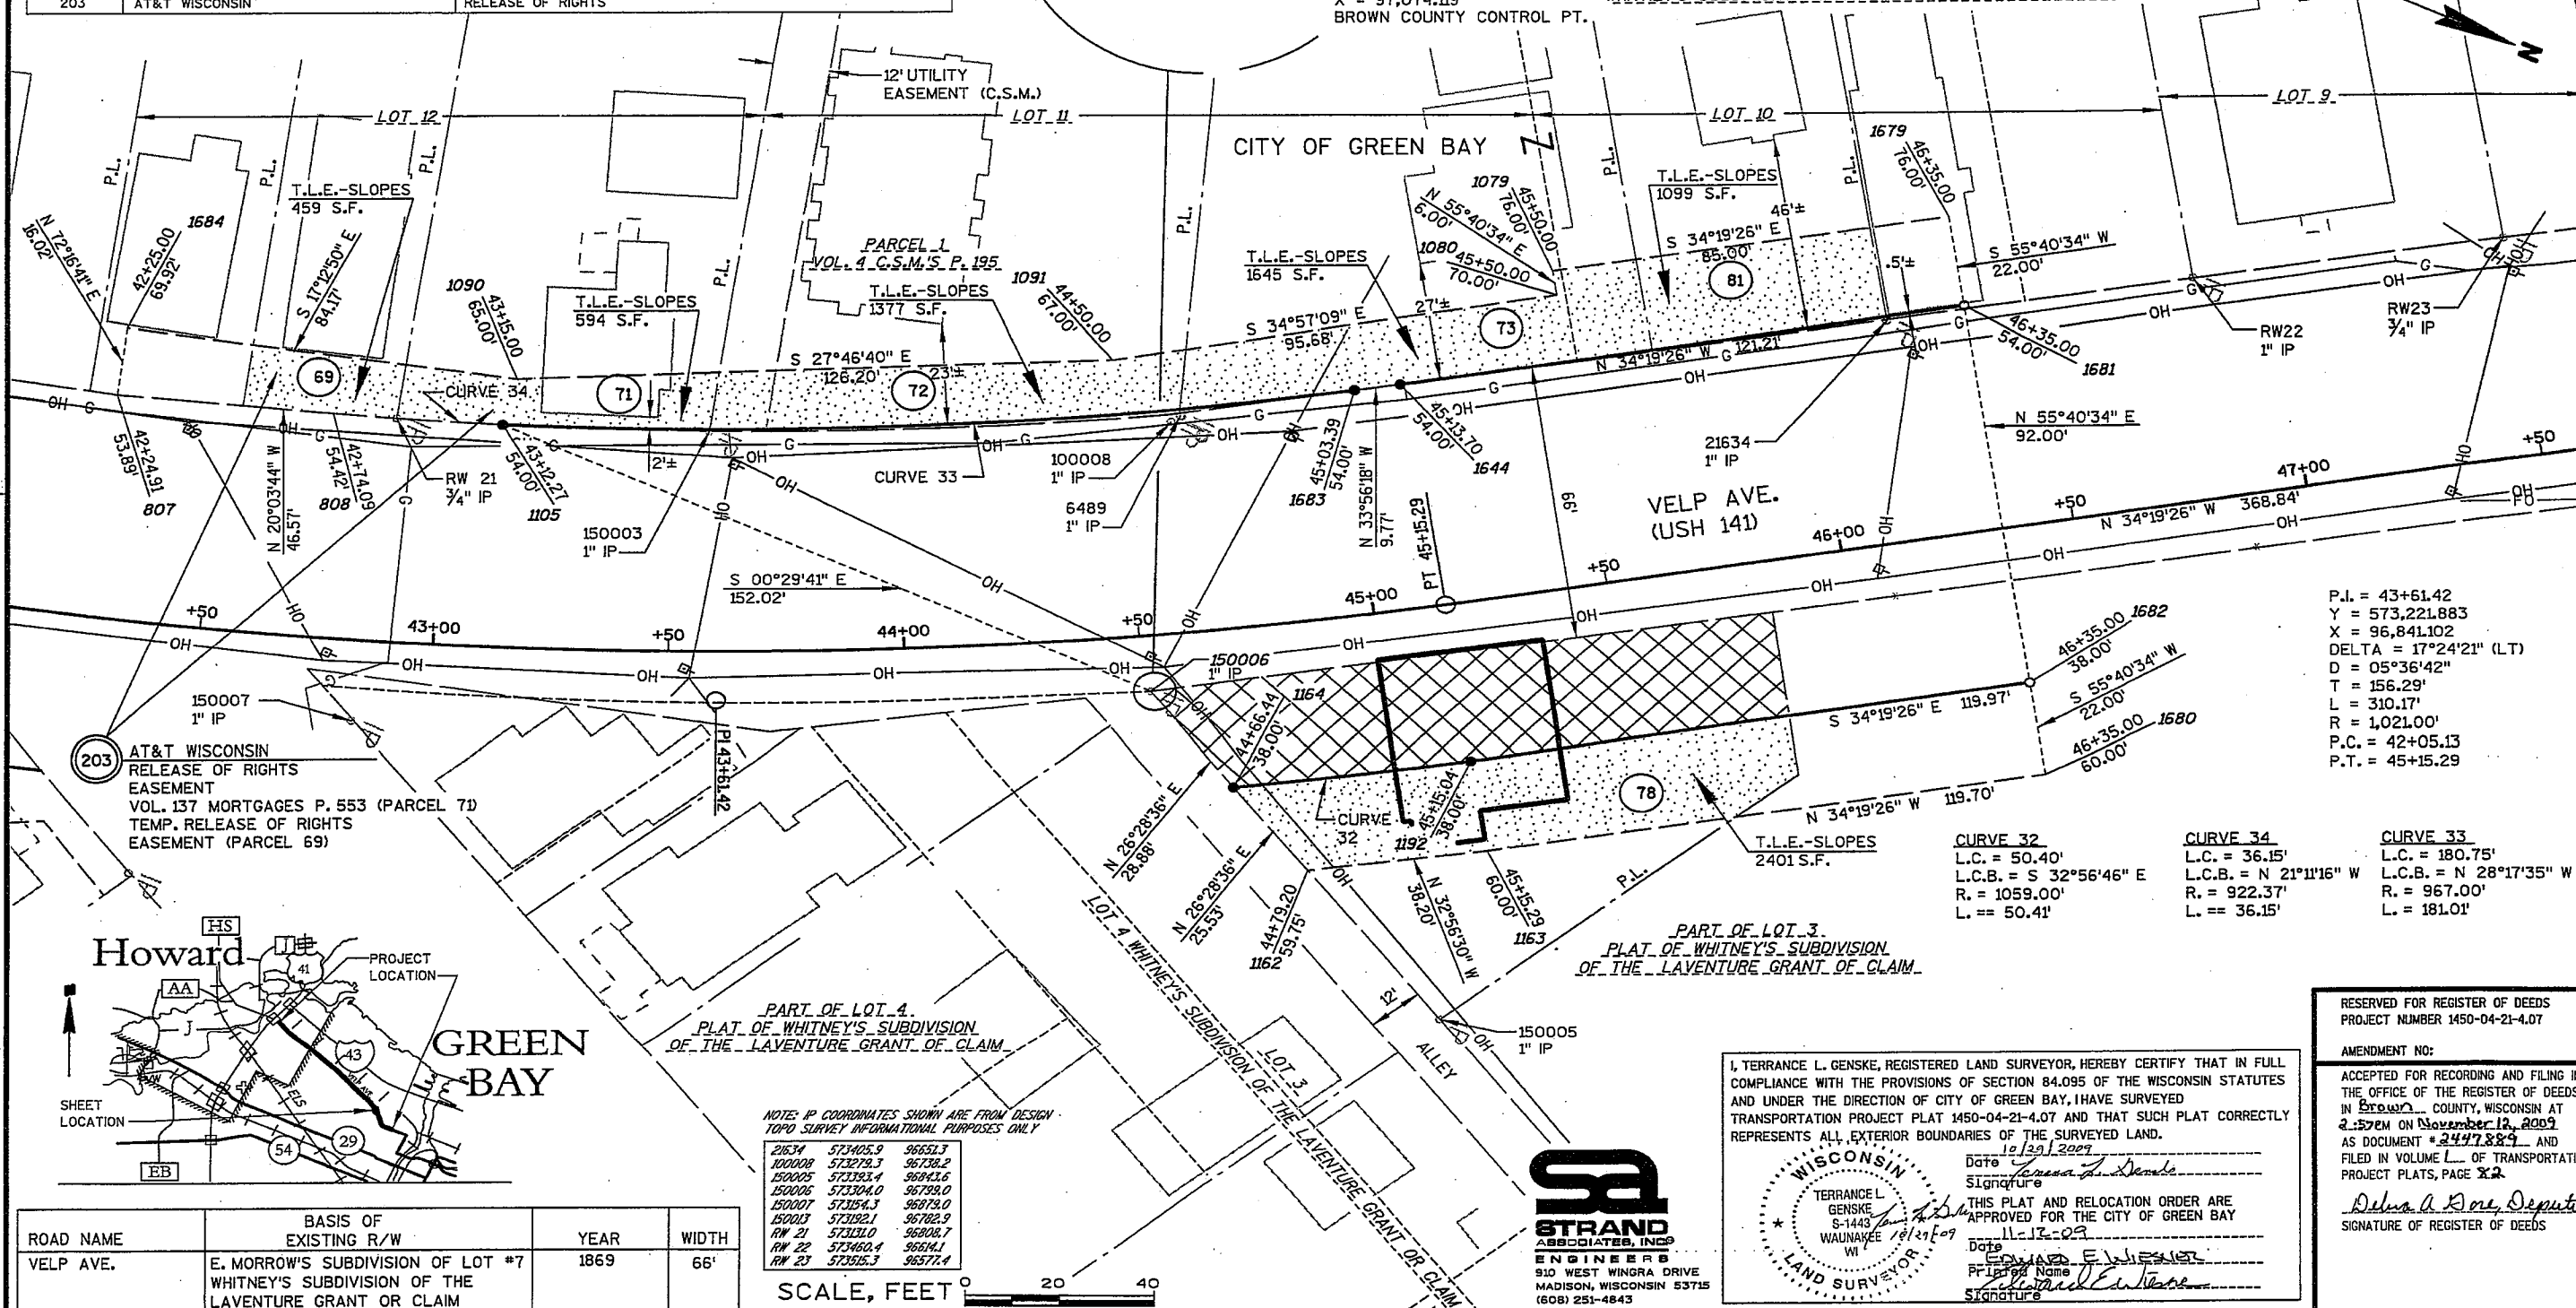

RESERVED FOR REGISTER OF DEEDS
PROJECT NUMBER 1450-04-21-4.07

AMENDMENT NO:

ACCEPTED FOR RECORDING AND FILING IN
THE OFFICE OF THE REGISTER OF DEEDS
IN Brown COUNTY, WISCONSIN AT
2:57PM ON November 12, 2009
AS DOCUMENT # 2447889 AND
FILED IN VOLUME L OF TRANSPORTATION
PROJECT PLATS, PAGE 82

Delva A. Dore, Deputy
SIGNATURE OF REGISTER OF DEEDS

I, TERRANCE L. GENSEK, REGISTERED LAND SURVEYOR, HEREBY CERTIFY THAT IN FULL COMPLIANCE WITH THE PROVISIONS OF SECTION 84.095 OF THE WISCONSIN STATUTES AND UNDER THE DIRECTION OF CITY OF GREEN BAY, I HAVE SURVEYED TRANSPORTATION PROJECT PLAT 1450-04-21-4.07 AND THAT SUCH PLAT CORRECTLY REPRESENTS ALL EXTERIOR BOUNDARIES OF THE SURVEYED LAND.

Date 10/29/2009
Teresa L. Dene

Signature _____
THIS PLAT AND RELOCATION ORDER ARE
APPROVED FOR THE CITY OF GREEN BA

Date EDWARD E. WILSON

Signature Edward Entine

SA
STRAND
ASSOCIATES, INC.
ENGINEERS
910 WEST WINGRA DR
MADISON, WISCONSIN 53706
(608) 251-4843

NOTE: IP COORDINATES SHOWN ARE FROM DESIGN
TOPO SURVEY INFORMATIONAL PURPOSES ONLY

21634	573405.9	96651.3
100008	573279.3	96738.2
150005	573393.4	96843.6
150006	573304.0	96799.0
150007	573154.3	96879.0
150013	573192.1	96782.9
RW 21	573331.0	96808.7
RW 22	573460.4	96614.1
RW 23	573515.3	96577.4

SCALE, FEET 0 20 40

ROAD NAME	BASIS OF EXISTING R/W	YEAR	WIDTH
VELP AVE.	E. MORROW'S SUBDIVISION OF LOT #7 WHITNEY'S SUBDIVISION OF THE LAVENTURE GRANT OR CLAIM	1869	66'

FILE NAME : S:\MAD\1000--1099\1089\160\Mlcros\Deslgn\0471\TPP\040107_rp.dgn
APPRAISAL PLAT DATE :

PLOT DATE : 10/29/2009

PLOT BY : _username_

PLOT NAME :

PLOT SCALE : \$\$.....plotscale.....\$\$

4.07

ROAD NAME	BASIS OF EXISTING R/W	YEAR	WIDTH
VELP AVE.	E. MORROW'S SUBDIVISION OF LOT #7 WHITNEY'S SUBDIVISION OF THE FRANCIS LAVENTURE CLAIM	1869	66'
COLUMBIA AVE.	WEST - VOL. 1 C.S.M. P. 259	1961	60'
COLUMBIA AVE.	EAST - VOL. 2 C.S.M. P. 351	1967	80'


FOR ADDITIONAL INFORMATION REFER TO THE TITLE SHEET, RECORDED IN THE OFFICE OF REGISTER OF DEEDS, IN BROWN COUNTY AS SHEET 2 OF 2 OF DOCUMENT NUMBER 2445466 AND FILED IN VOLUME 1 OF TRANSPORTATION PROJECT PLATS ON PAGES 75-76

TRANSPORTATION PROJECT PLAT NO: 1450-04-21-4.08

THAT PART OF LOTS 8, 9 & 10 OF E. MORROW'S SUBDIVISION OF LOT NUMBER 7 OF WHITNEY'S SUBDIVISION OF THE LAVENTURE GRANT OR CLAIM; AND A PART OF LOT 3 OF THE PLAT OF WHITNEY'S SUBDIVISION OF THE LAVENTURE GRANT OR CLAIM; ALSO BEING A PART OF PARCEL A OF VOL. 1 C.S.M.'S P. 259, ALL IN THE CITY OF GREEN BAY, WEST SIDE OF FOX RIVER, BROWN COUNTY, WISCONSIN.

RELOCATION ORDER USH 141 (VELP AVENUE) CITY OF GREEN BAY, NORWOOD AVENUE - MILITARY AVENUE
TO PROPERLY ESTABLISH, LAY OUT, WIDEN, ENLARGE, EXTEND, CONSTRUCT, RECONSTRUCT, IMPROVE, OR MAINTAIN A PORTION OF THE HIGHWAY DESIGNATED ABOVE, THE CITY OF GREEN BAY DEEMS IT NECESSARY TO RELOCATE OR CHANGE SAID HIGHWAY AND ACQUIRE CERTAIN LANDS AND INTERESTS OR RIGHTS IN LANDS FOR THE ABOVE PROJECT.

TO EFFECT THIS CHANGE, PURSUANT TO AUTHORITY GRANTED UNDER CHAPTER 62.22, WISCONSIN STATUTES, THE CITY OF GREEN BAY HEREBY ORDERS THAT:
1. THAT PORTION OF SAID HIGHWAY AS SHOWN ON THIS PLAT IS LAY OUT AND ESTABLISHED TO THE LINES AND WIDTHS AS SO SHOWN FOR THE ABOVE PROJECT.
2. THE LANDS OR INTERESTS OR RIGHTS IN LANDS AS SHOWN ON THIS PLAT ARE REQUIRED BY THE CITY OF GREEN BAY FOR THE ABOVE PROJECT AND SHALL BE ACQUIRED IN THE NAME OF THE CITY OF GREEN BAY, PURSUANT TO THE PROVISIONS OF CHAPTER 62.22, WISCONSIN STATUTES.

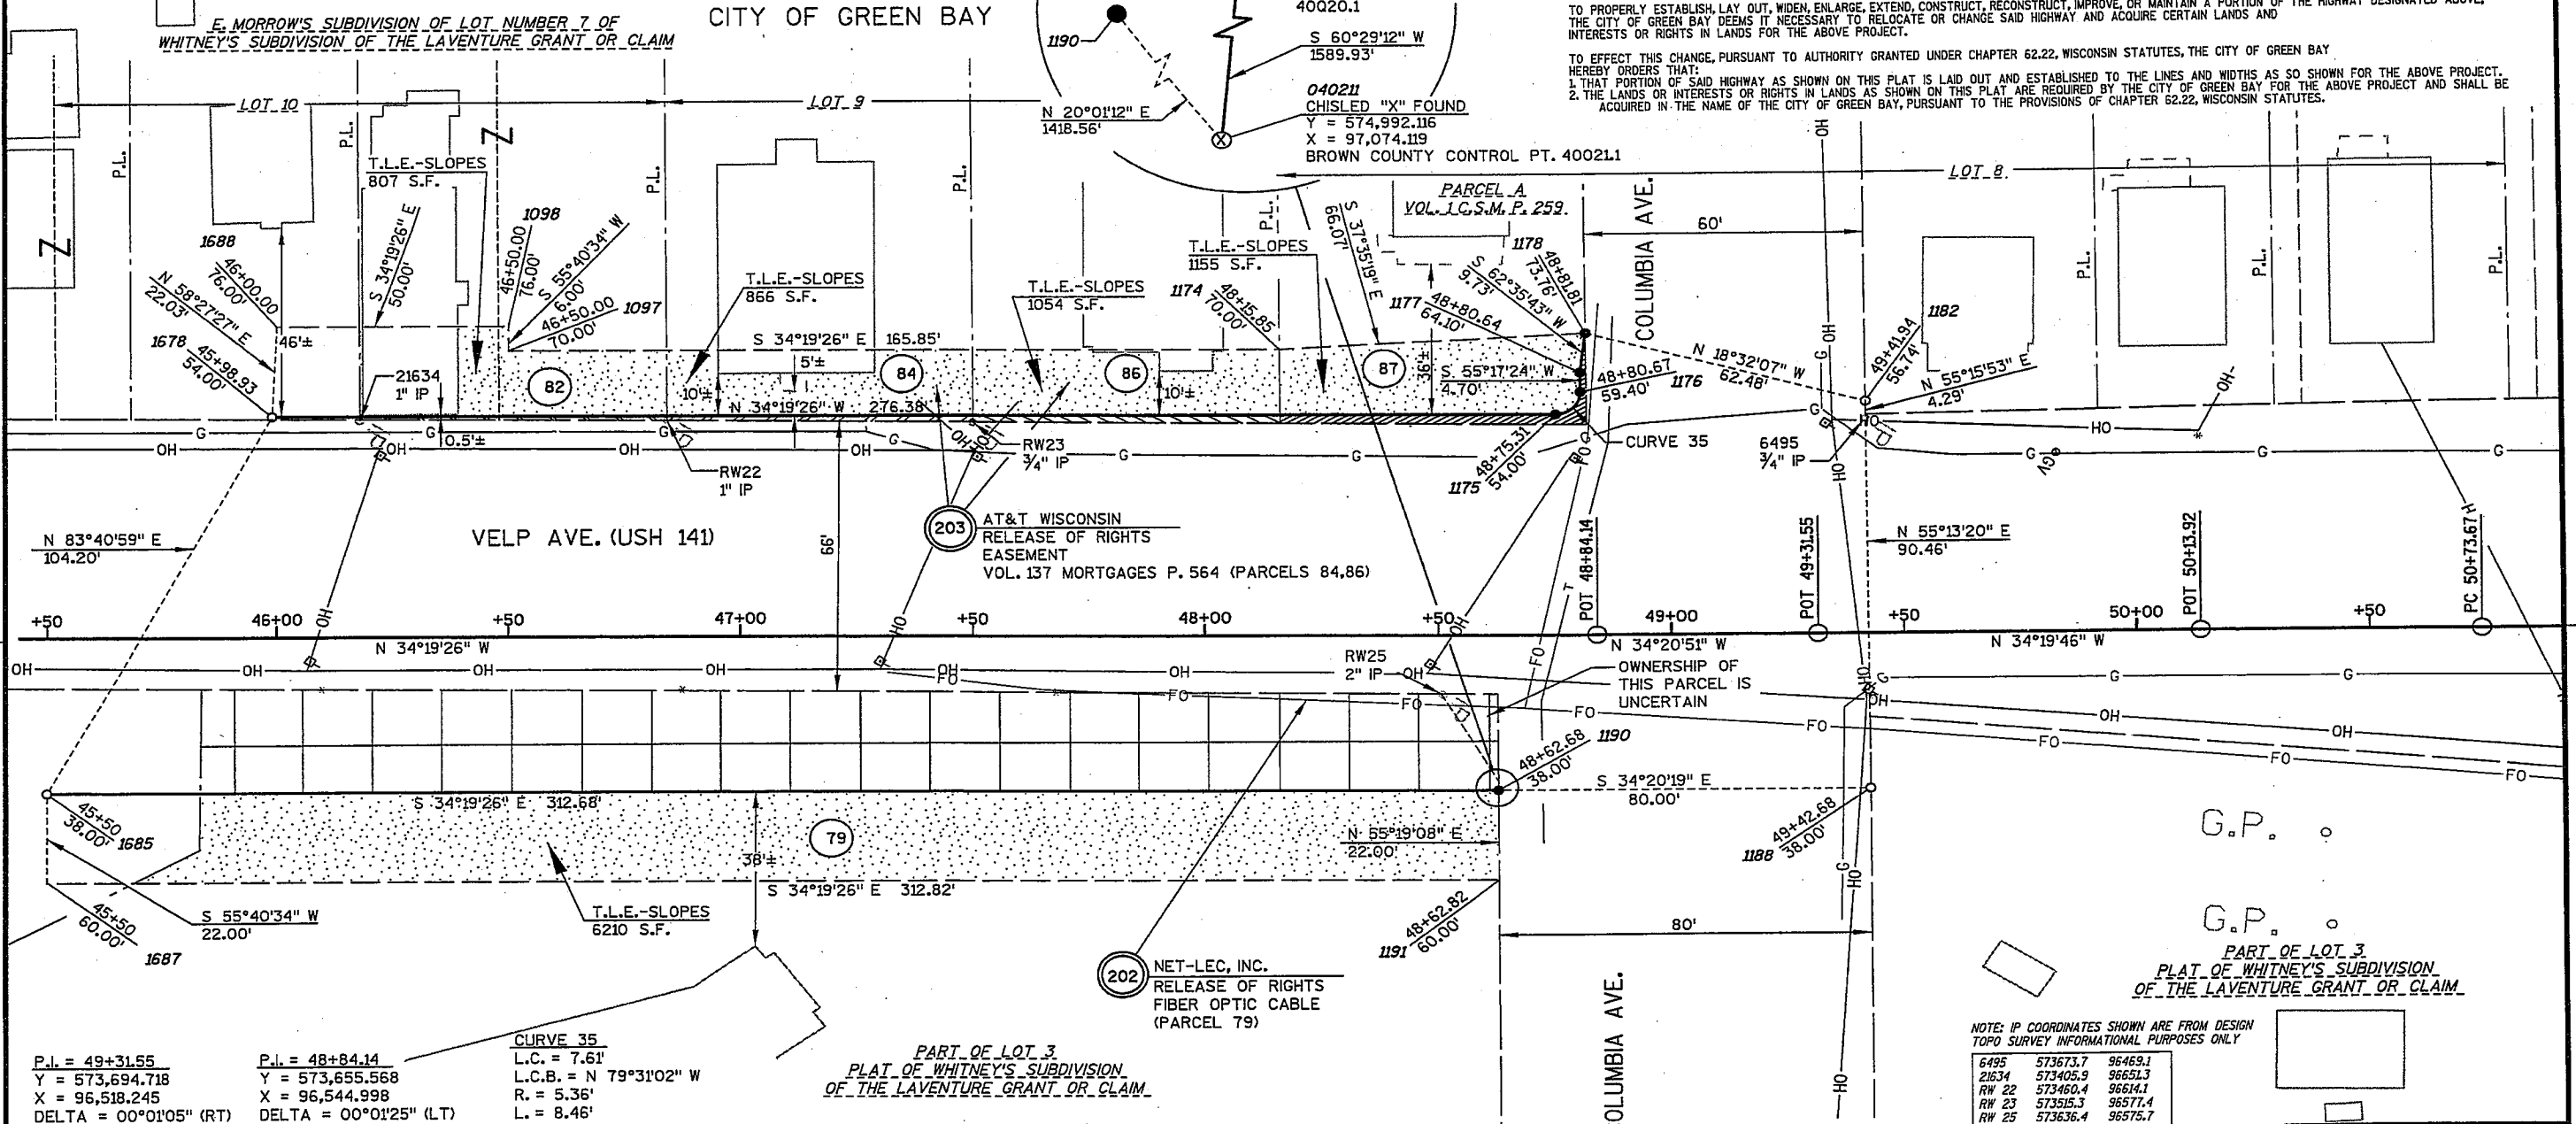

P.L. = 49+31.55
Y = 573,694.718
X = 96,518.245
DELTA = 00°01'05" (RT)

P.L. = 48+84.14
Y = 573,655.568
X = 96,544.998
DELTA = 00°01'25" (LT)

CURVE 35
L.C. = 7.61'
L.C.B. = N 79°31'02" W
R. = 5.36'
L. = 8.46'


PART OF LOT 3
PLAT OF WHITNEY'S SUBDIVISION
OF THE LAVENTURE GRANT OR CLAIM

SCHEDULE OF LANDS & INTERESTS REQUIRED


OWNER'S NAMES ARE SHOWN FOR REFERENCE PURPOSES ONLY AND ARE SUBJECT TO CHANGE PRIOR TO THE TRANSFER OF LAND INTEREST.

PARCEL NUMBER	OWNER(S)	INTEREST REQUIRED	R/W ACRES OR S.F. REQUIRED NEW	EXISTING	TOTAL	TLE	PLE	HE
79	JOHN C. KEEGAN	FEE, TLE	6867 S.F.	---	6867 S.F.	6210 S.F.	---	---
82	DONALD L. & JEAN P. FREY	FEE, TLE	61 S.F.	---	61 S.F.	807 S.F.	---	---
84	CHRISTINE T. MILLER	FEE, TLE	90 S.F.	---	90 S.F.	866 S.F.	---	---
86	PATRICK M. KROUTH	FEE, TLE	119 S.F.	---	119 S.F.	1054 S.F.	---	---
87	LARRY S. & LAURIE A. TIMM SR	FEE, TLE	174 S.F.	---	174 S.F.	1155 S.F.	---	---
203	AT&T WISCONSIN	RELEASE OF RIGHTS	---	---	---	---	---	---
202	NET-LEC, INC.	RELEASE OF RIGHTS	---	---	---	---	---	---

I, TERRANCE L. GENSKE, REGISTERED LAND SURVEYOR, HEREBY CERTIFY THAT IN FULL COMPLIANCE WITH THE PROVISIONS OF SECTION 84.095 OF THE WISCONSIN STATUTES AND UNDER THE DIRECTION OF CITY OF GREEN BAY, I HAVE SURVEYED TRANSPORTATION PROJECT PLAT 1450-04-21-4.08 AND THAT SUCH PLAT CORRECTLY REPRESENTS ALL EXTERIOR BOUNDARIES OF THE SURVEYED LAND.

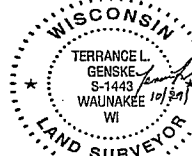

Date: 10/29/2009
Signature: [Signature]
THIS PLAT AND RELOCATION ORDER ARE APPROVED FOR THE CITY OF GREEN BAY
Date: 11-12-09
Printed Name: EDWARD E. WISNER
Signature: [Signature]

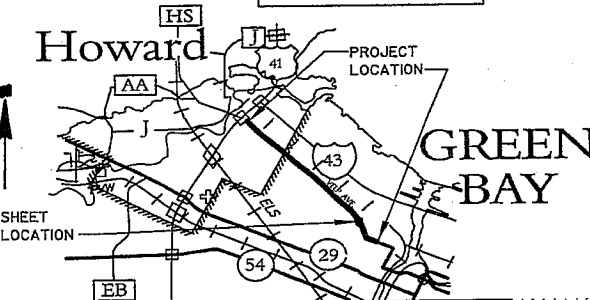


SCALE, FEET 0 20 40

RESERVED FOR REGISTER OF DEEDS
PROJECT NUMBER 1450-04-21-4.08

AMENDMENT NO:

ACCEPTED FOR RECORDING AND FILING IN THE OFFICE OF THE REGISTER OF DEEDS IN GREEN BAY COUNTY, WISCONSIN AT 2:57 PM ON November 19, 2009 AS DOCUMENT #2447890 AND FILED IN VOLUME 1 OF TRANSPORTATION PROJECT PLATS, PAGE 83.

Signature of Register of Deeds

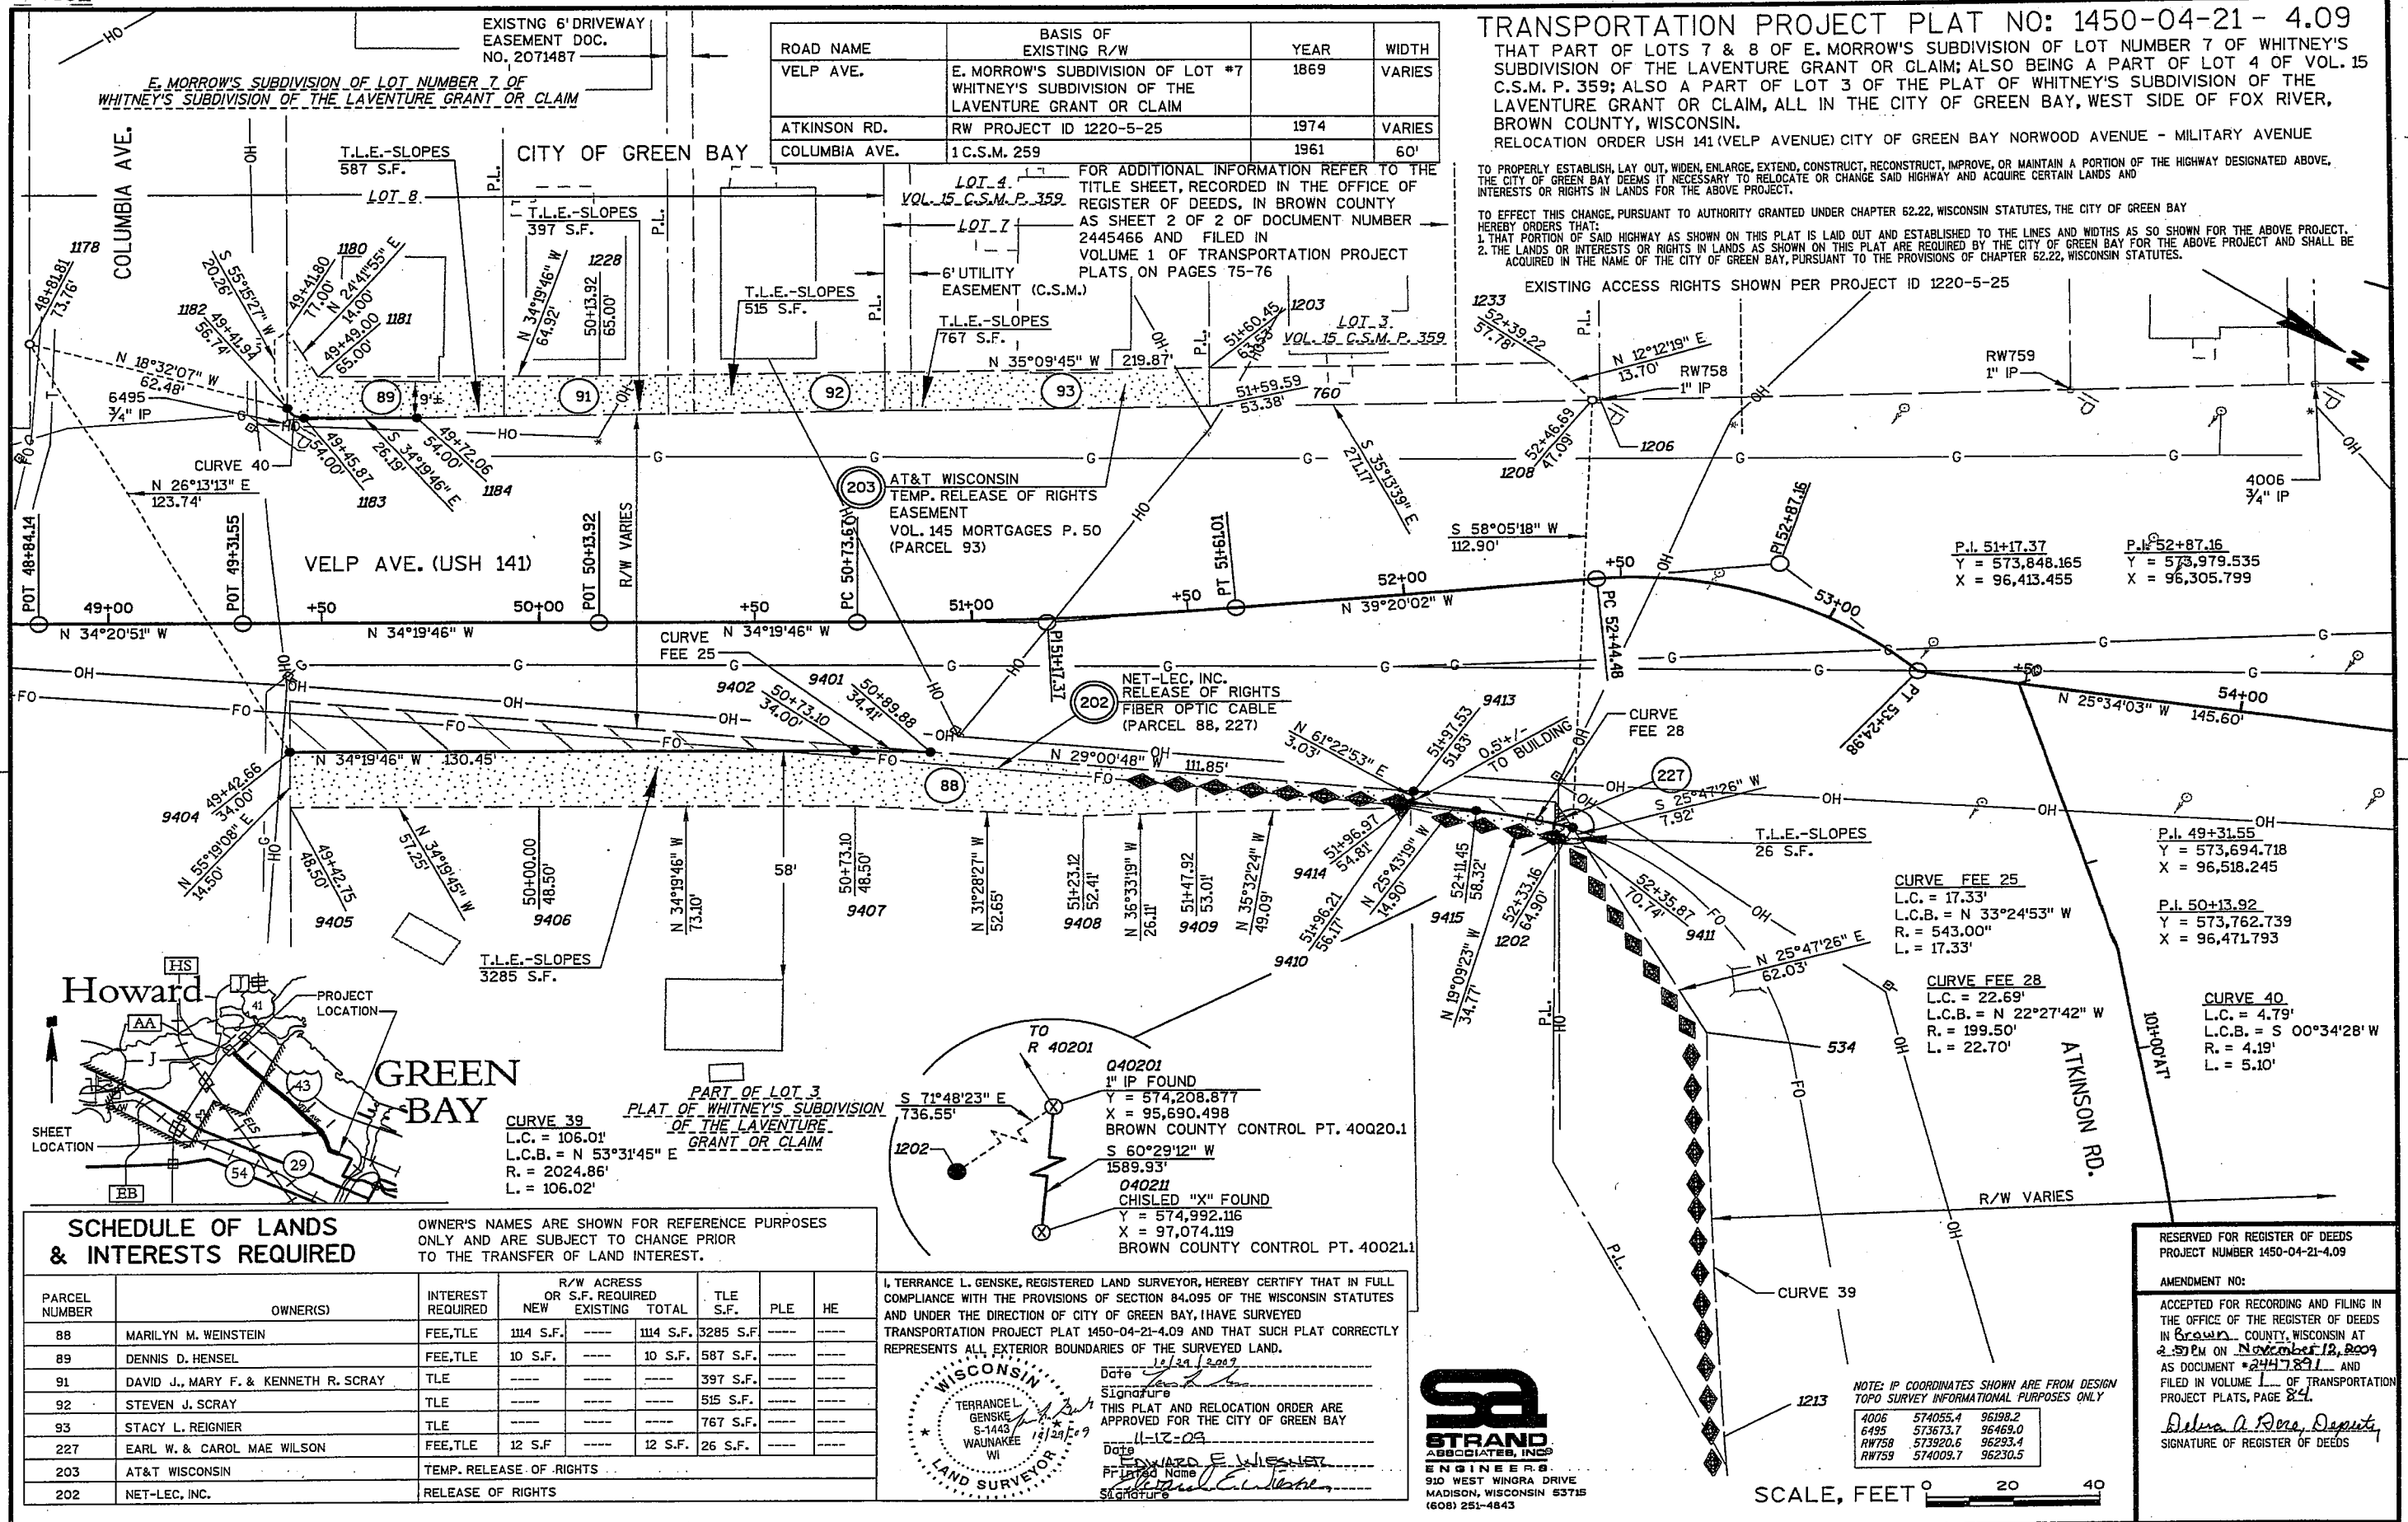

SCHEDULE OF LANDS & INTERESTS REQUIRED

OWNER'S NAMES ARE SHOWN FOR REFERENCE PURPOSES ONLY AND ARE SUBJECT TO CHANGE PRIOR TO THE TRANSFER OF LAND INTEREST.

PARCEL NUMBER	OWNER(S)	INTEREST REQUIRED	R/W ACRES OR S.F. REQUIRED NEW	EXISTING	TOTAL	TLE	PLE	HE
94	*	FEE, TLE	0.2 S.F.	----	0.2 S.F.	1028 S.F.	----	----
96	ALYSSA M. GOLDMAN	FEE, TLE	1312 S.F.	----	1312 S.F.	1824 S.F.	----	----
97	TCG HOLDINGS 309 LLC	FEE, TLE	1657 S.F.	----	1657 S.F.	1238 S.F.	----	----
98	VANDENBOOGART CAROL J. REVOCABLE TRUST	FEE, TLE	1005 S.F.	----	1005 S.F.	2101 S.F.	----	----
203	AT&T WISCONSIN	TEMP. RELEASE OF RIGHTS						

* PAUL G. & BEVERLY A. MURRAY, VENDOR
MICHAEL K. MURRAY, PURCHASER

ROAD NAME	BASIS OF EXISTING R/W	YEAR	WIDTH
VELP AVE.	E. MORROW'S SUBDIVISION OF LOT #7 OF WHITNEY'S SUBDIVISION OF THE LAVENTURE GRANT OR CLAIM	1869	VARIES

E. MORROW'S SUBDIVISION OF LOT NUMBER SEVEN (7) OF WHITNEY'S SUBDIVISION OF THE LAVENTURE GRANT OR CLAIM



EXISTING ACCESS RIGHTS SHOWN PER PROJECT ID 1220-5-25

TRANSPORTATION PROJECT PLAT NO: 1450-04-21 - 4.10


THAT PART OF LOTS 1, 2 & 3 OF VOL. 15 C.S.M.S P. 359, ALSO BEING A PART OF LOT 3 VOL. 7 C.S.M.P. 223, LOTS 4, 5, 6, & 7 OF E. MORROW'S SUBDIVISION OF LOT NUMBER SEVEN (7) OF WHITNEY'S SUBDIVISION OF THE LAVENTURE GRANT OR CLAIM; ALL IN THE CITY OF GREEN BAY, WEST SIDE OF FOX RIVER, BROWN COUNTY, WISCONSIN.

RELOCATION ORDER USH 141 (VELP AVENUE) CITY OF GREEN BAY, NORWOOD AVENUE - MILITARY AVENUE
TO PROPERLY ESTABLISH, LAY OUT, WIDEN, ENLARGE, EXTEND, CONSTRUCT, RECONSTRUCT, IMPROVE, OR MAINTAIN A PORTION OF THE HIGHWAY DESIGNATED ABOVE, THE CITY OF GREEN BAY DEEMS IT NECESSARY TO RELOCATE OR CHANGE SAID HIGHWAY AND ACQUIRE CERTAIN LANDS AND INTERESTS OR RIGHTS IN LANDS FOR THE ABOVE PROJECT.

TO EFFECT THIS CHANGE, PURSUANT TO AUTHORITY GRANTED UNDER CHAPTER 62.22, WISCONSIN STATUTES, THE CITY OF GREEN BAY HEREBY ORDERS THAT:
1. THAT PORTION OF SAID HIGHWAY AS SHOWN ON THIS PLAT IS LAY OUT AND ESTABLISHED TO THE LINES AND WIDTHS AS SO SHOWN FOR THE ABOVE PROJECT.
2. THE LANDS OR INTERESTS OR RIGHTS IN LANDS AS SHOWN ON THIS PLAT ARE REQUIRED BY THE CITY OF GREEN BAY FOR THE ABOVE PROJECT AND SHALL BE ACQUIRED IN THE NAME OF THE CITY OF GREEN BAY, PURSUANT TO THE PROVISIONS OF CHAPTER 62.22, WISCONSIN STATUTES.

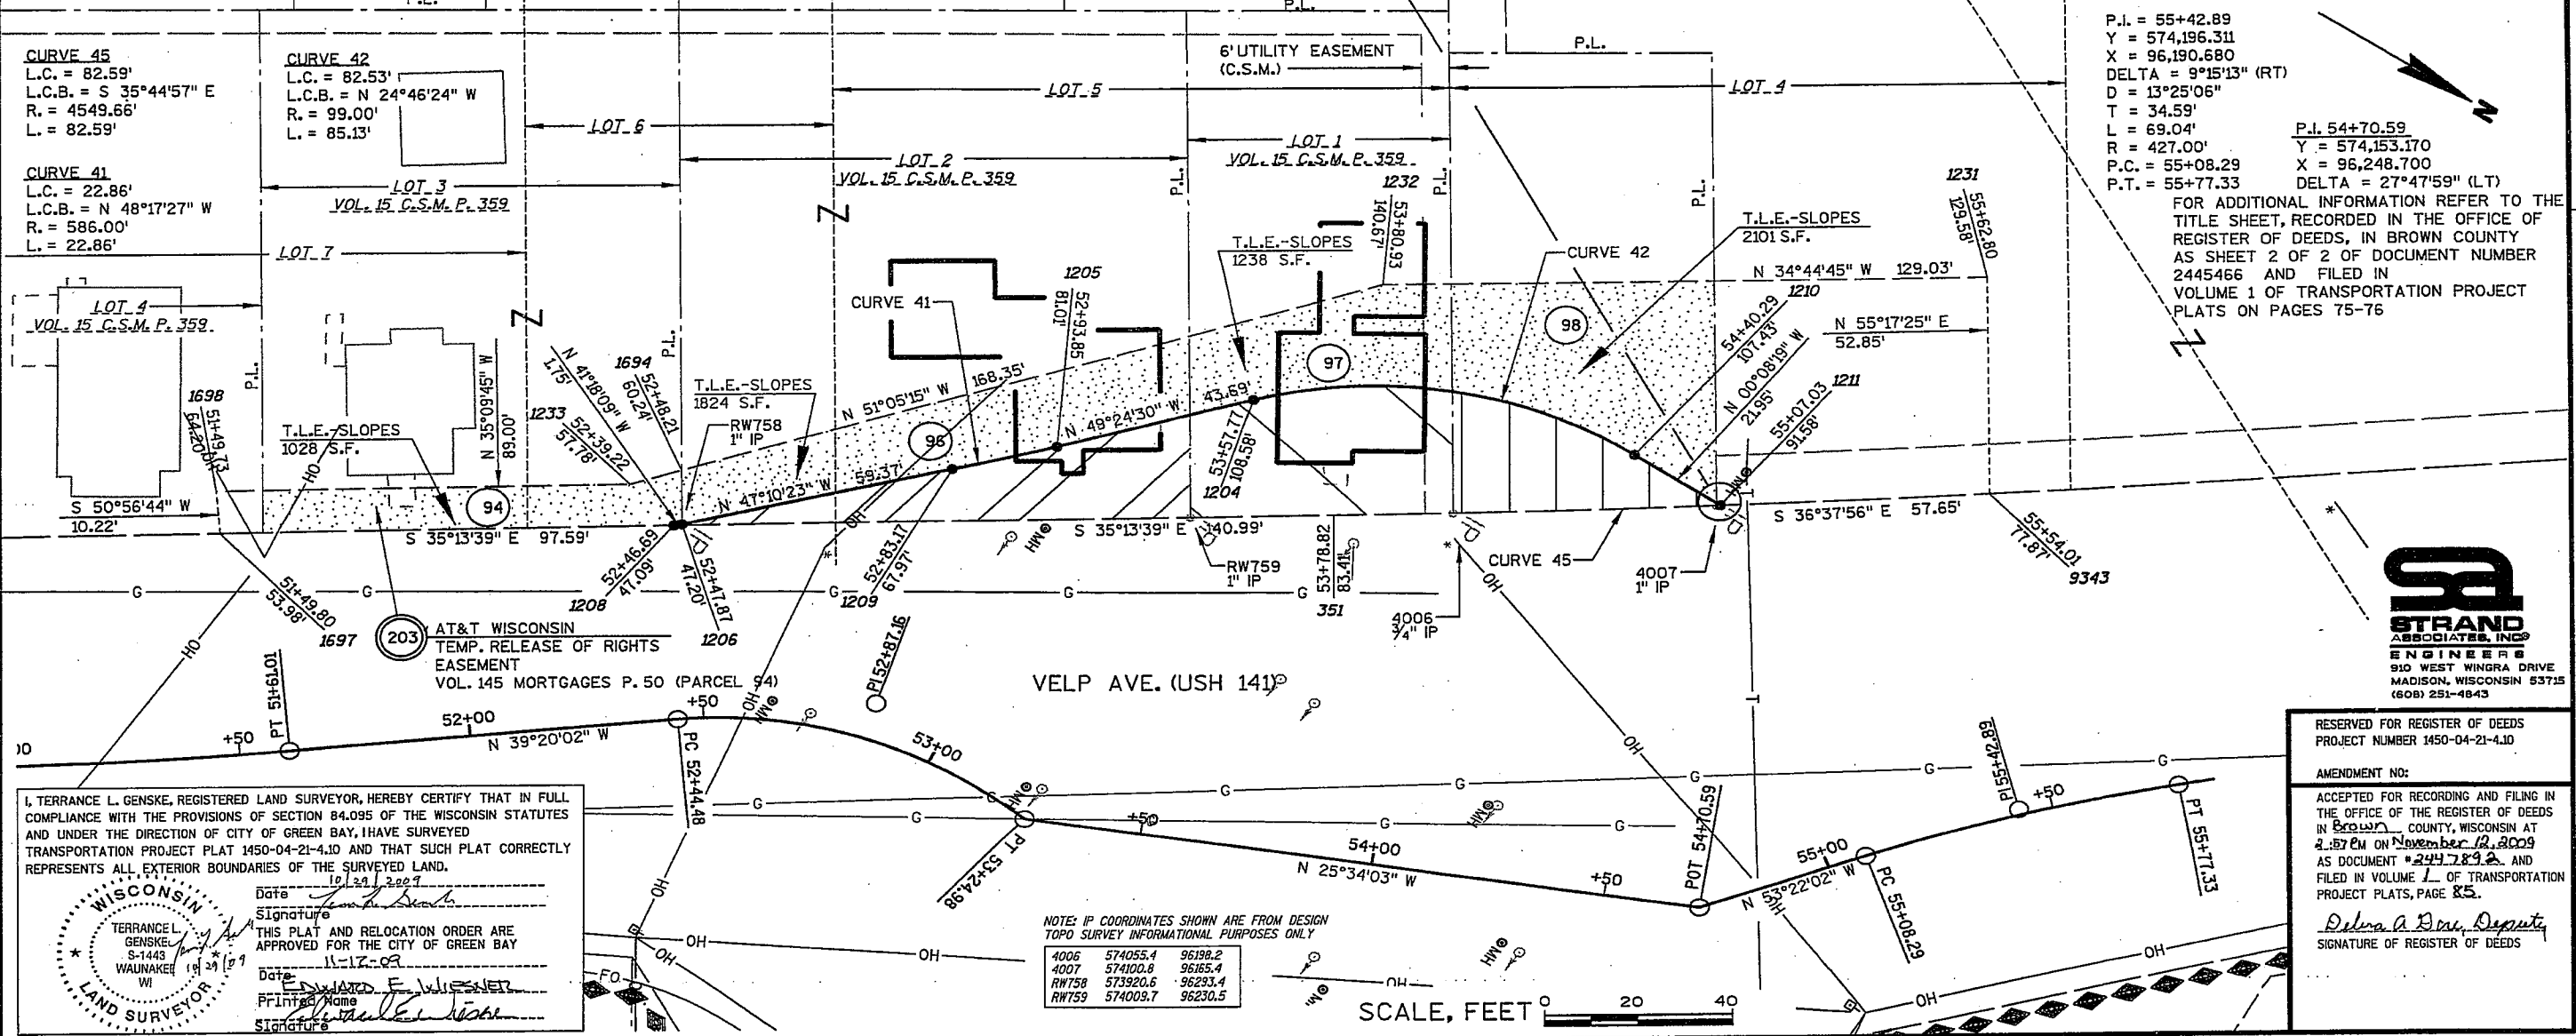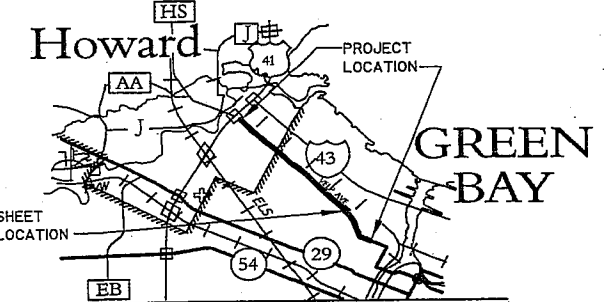

I, TERRANCE L. GENSKE, REGISTERED LAND SURVEYOR, HEREBY CERTIFY THAT IN FULL COMPLIANCE WITH THE PROVISIONS OF SECTION 84.095 OF THE WISCONSIN STATUTES AND UNDER THE DIRECTION OF CITY OF GREEN BAY, I HAVE SURVEYED TRANSPORTATION PROJECT PLAT 1450-04-21-4.10 AND THAT SUCH PLAT CORRECTLY REPRESENTS ALL EXTERIOR BOUNDARIES OF THE SURVEYED LAND.

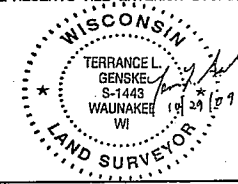

Date: 10/29/2009
Signature: [Signature]
THIS PLAT AND RELOCATION ORDER ARE APPROVED FOR THE CITY OF GREEN BAY
Date: 11-17-09
Signature: [Signature]
Printed Name: [Name]
Signature: [Signature]

NOTE: IP COORDINATES SHOWN ARE FROM DESIGN TOPO SURVEY INFORMATIONAL PURPOSES ONLY

4006	574055.4	96198.2
4007	574100.8	96165.4
RW758	573920.6	96293.4
RW759	574009.7	96230.5

SCALE, FEET

0 20 40



RESERVED FOR REGISTER OF DEEDS
PROJECT NUMBER 1450-04-21-4.10

AMENDMENT NO:

ACCEPTED FOR RECORDING AND FILING IN THE OFFICE OF THE REGISTER OF DEEDS IN BROWN COUNTY, WISCONSIN AT 4:57 PM ON November 12, 2009 AS DOCUMENT #2447892, AND FILED IN VOLUME 1 OF TRANSPORTATION PROJECT PLATS, PAGE 85.

Delva A. Davis, Deputy
SIGNATURE OF REGISTER OF DEEDS

ROAD NAME	BASIS OF EXISTING R/W	YEAR	WIDTH
ETHEL AVE.	PLAT OF COLONIAL VILLAGE	1948	60'
GRAY ST.	R/W PROJECT ID 1220-5-25	1974	VARIES

FOR ADDITIONAL INFORMATION REFER TO THE TITLE SHEET, RECORDED IN THE OFFICE OF REGISTER OF DEEDS, IN BROWN COUNTY AS SHEET 2 OF 2 OF DOCUMENT NUMBER 2445466 AND FILED IN VOLUME 1 OF TRANSPORTATION PROJECT PLATS ON PAGES 75-76

CITY OF GREEN BAY

TRANSPORTATION PROJECT PLAT NO: 1450-04-21 - 4.12


THAT PART OF LOTS 12, 13, 14, 15 AND 16 OF BLOCK 7, OF THE SUBDIVISION OF BLOCKS 7, 8 & 9 OF THE PLAT OF COLONIAL VILLAGE; ALSO A PART OF THE WHITNEY OR LAVENTURE GRANT OR CLAIM, IN THE CITY OF GREEN BAY, WEST SIDE OF FOX RIVER, BROWN COUNTY, WISCONSIN.

RELOCATION ORDER USH 141 (VELP AVENUE) CITY OF GREEN BAY, NORWOOD AVENUE - MILITARY AVENUE

TO PROPERLY ESTABLISH, LAY OUT, WIDEN, ENLARGE, EXTEND, CONSTRUCT, RECONSTRUCT, IMPROVE, OR MAINTAIN A PORTION OF THE HIGHWAY DESIGNATED ABOVE, THE CITY OF GREEN BAY DEEMS IT NECESSARY TO RELOCATE OR CHANGE SAID HIGHWAY AND ACQUIRE CERTAIN LANDS AND INTERESTS OR RIGHTS IN LANDS FOR THE ABOVE PROJECT.

TO EFFECT THIS CHANGE, PURSUANT TO AUTHORITY GRANTED UNDER CHAPTER 62.22, WISCONSIN STATUTES, THE CITY OF GREEN BAY HEREBY ORDERS THAT:

1. THAT PORTION OF SAID HIGHWAY AS SHOWN ON THIS PLAT IS LAY OUT AND ESTABLISHED TO THE LINES AND WIDTHS AS SO SHOWN FOR THE ABOVE PROJECT.
2. THE LANDS OR INTERESTS OR RIGHTS IN LANDS AS SHOWN ON THIS PLAT ARE REQUIRED BY THE CITY OF GREEN BAY FOR THE ABOVE PROJECT AND SHALL BE ACQUIRED IN THE NAME OF THE CITY OF GREEN BAY, PURSUANT TO THE PROVISIONS OF CHAPTER 62.22, WISCONSIN STATUTES.

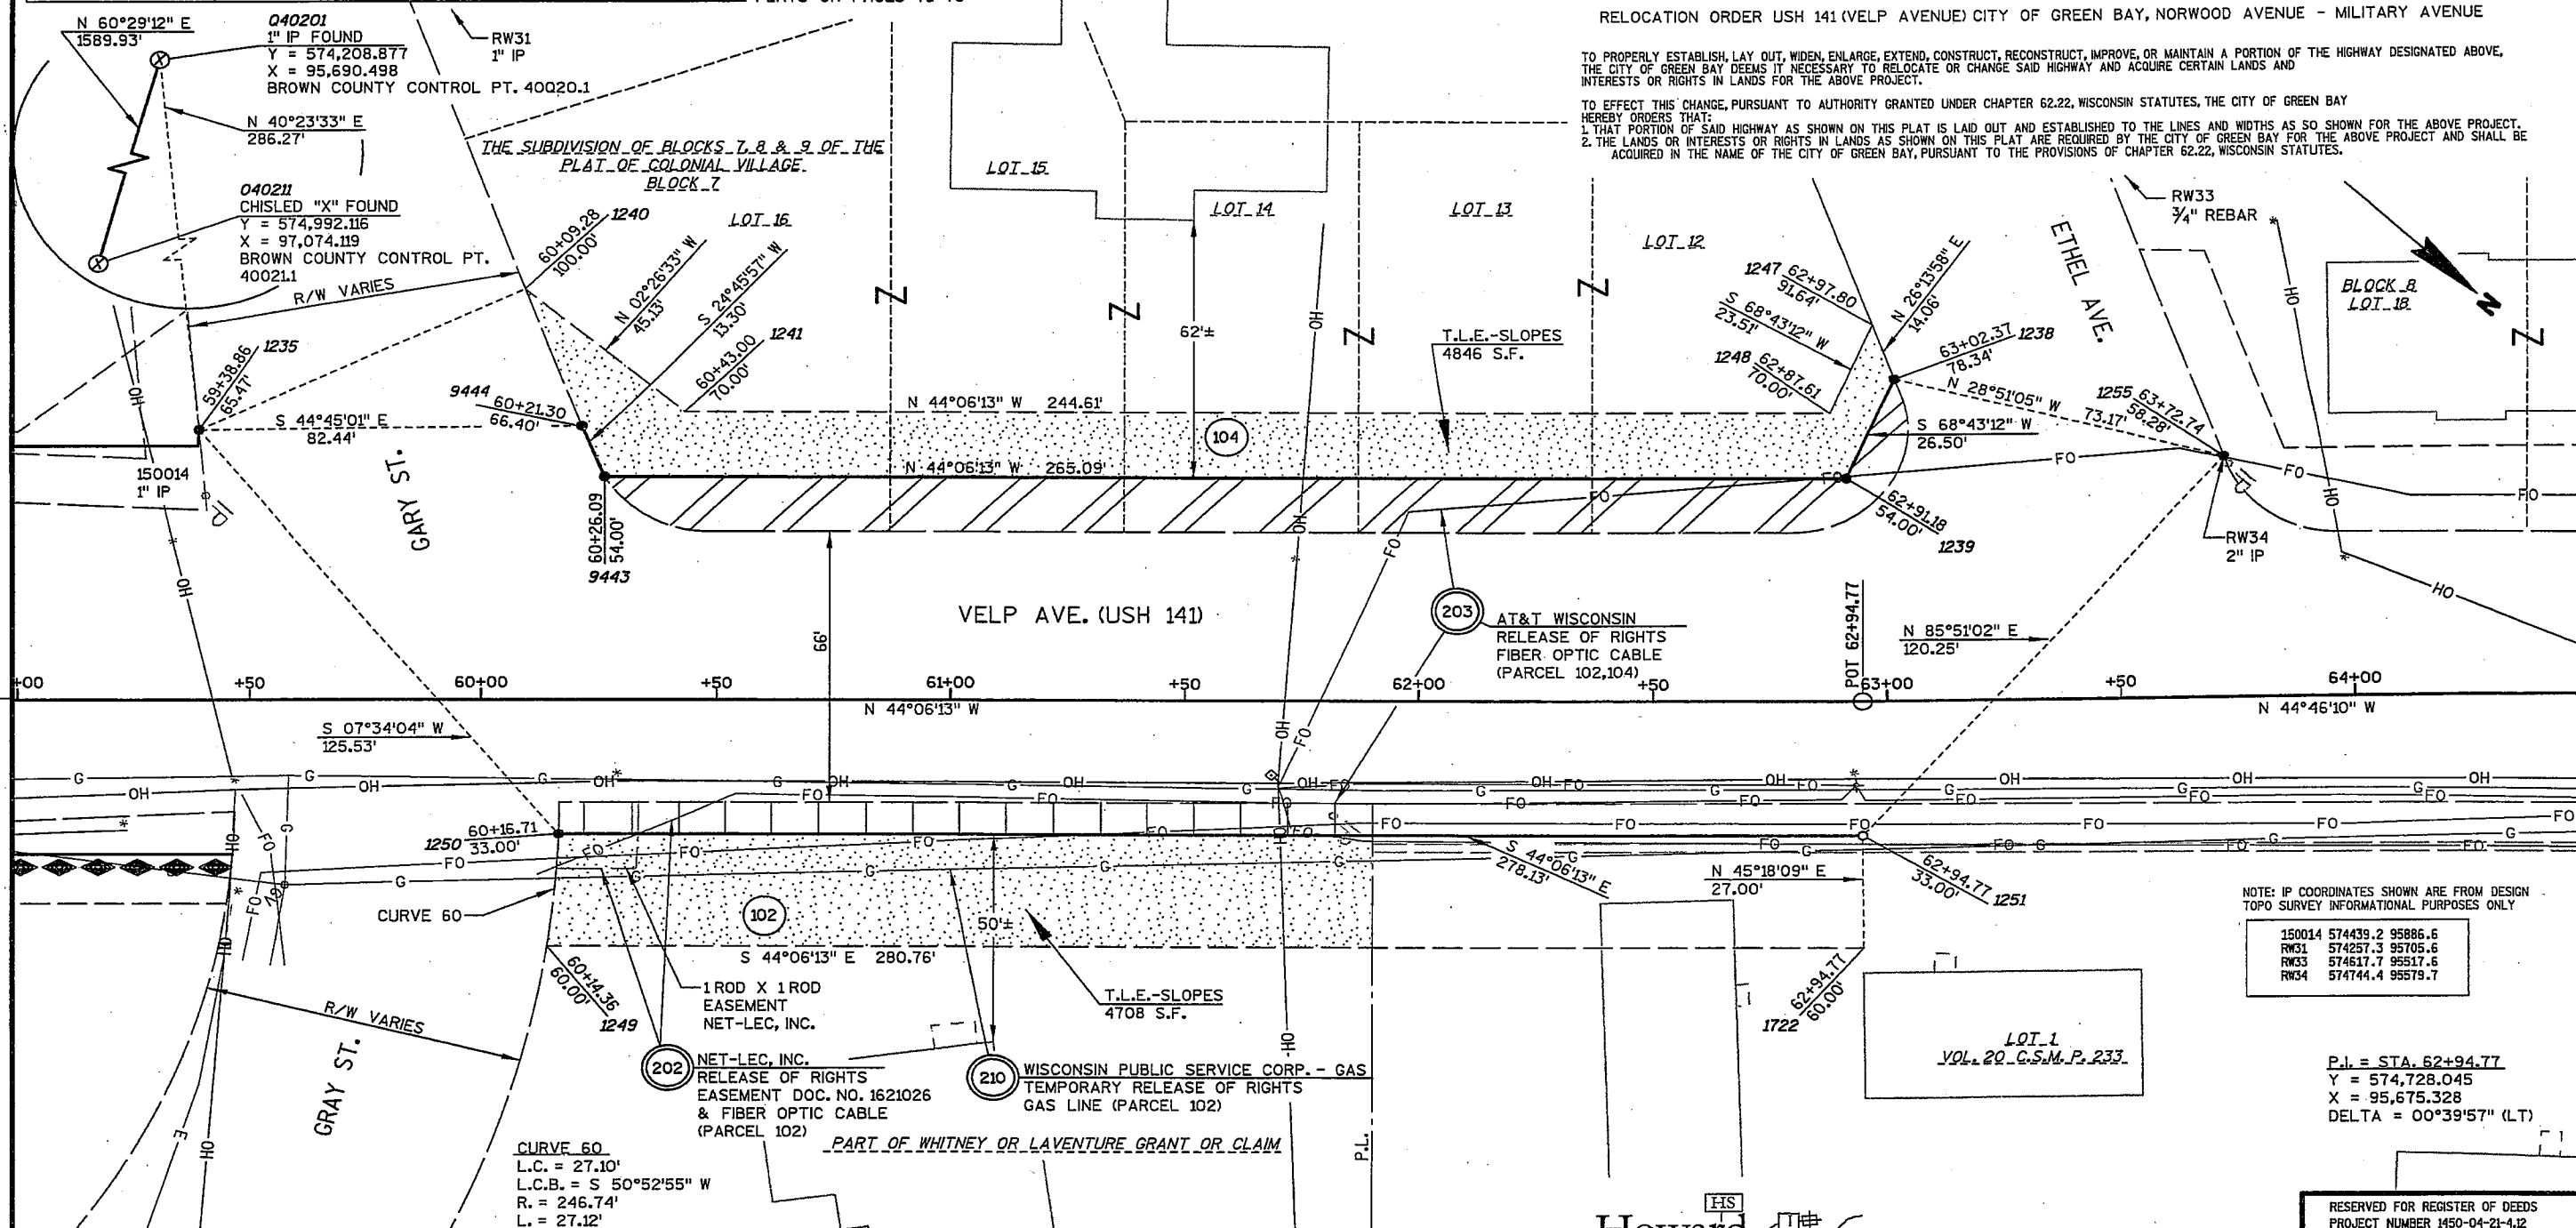

NOTE: IP COORDINATES SHOWN ARE FROM DESIGN TOPO SURVEY INFORMATIONAL PURPOSES ONLY

150014	574439.2	95886.6
RW31	574257.3	95705.6
RW33	574617.7	95517.6
RW34	574744.4	95519.7

P.L. = STA. 62+94.77
Y = 574,728.045
X = 95,675.328
DELTA = 00°39'57" (LT)

SCHEDULE OF LANDS & INTERESTS REQUIRED


PARCEL NUMBER	OWNER(S)	INTEREST REQUIRED	R/W ACRES OR S.F. REQUIRED	NEW	EXISTING	TOTAL	TLE	PLE	HE
102	THOMAS G. ATKINSON, JR. & MARY ATKINSON	FEE, TLE	1367 S.F.	---	1367 S.F.	1367 S.F.	4708 S.F.	---	---
104	HQ HOLDINGS, LLC	FEE, TLE	3614 S.F.	---	3614 S.F.	3614 S.F.	4846 S.F.	---	---
210	WISCONSIN PUBLIC SERVICE CORP. - GAS	TEMPORARY RELEASE OF RIGHTS							
202	NET-LEC, INC.	RELEASE OF RIGHTS							
203	AT&T WISCONSIN	RELEASE OF RIGHTS							

OWNER'S NAMES ARE SHOWN FOR REFERENCE PURPOSES ONLY AND ARE SUBJECT TO CHANGE PRIOR TO THE TRANSFER OF LAND INTEREST.

I, TERRANCE L. GENSKE, REGISTERED LAND SURVEYOR, HEREBY CERTIFY THAT IN FULL COMPLIANCE WITH THE PROVISIONS OF SECTION 84.095 OF THE WISCONSIN STATUTES AND UNDER THE DIRECTION OF CITY OF GREEN BAY, I HAVE SURVEYED TRANSPORTATION PROJECT PLAT 1450-04-21-4.12 AND THAT SUCH PLAT CORRECTLY REPRESENTS ALL EXTERIOR BOUNDARIES OF THE SURVEYED LAND.



Date: 10/29/2009
Signature: [Signature]
THIS PLAT AND RELOCATION ORDER ARE APPROVED FOR THE CITY OF GREEN BAY
Date: 11-12-09
Signature: [Signature]
P. [Signature]
Signature: [Signature]

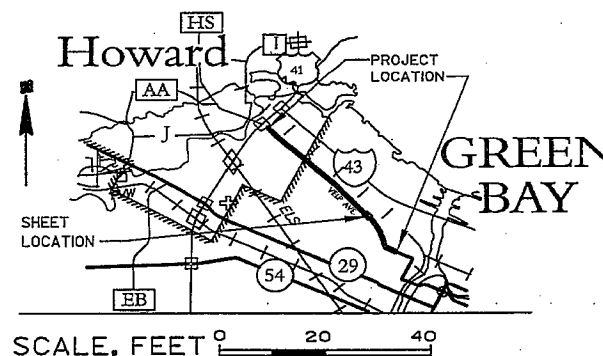


STRAND ASSOCIATES, INC.
ENGINEERS
310 WEST WINGRA DRIVE
MADISON, WISCONSIN 53715
(608) 251-4843

RESERVED FOR REGISTER OF DEEDS
PROJECT NUMBER 1450-04-21-4.12

AMENDMENT NO:

ACCEPTED FOR RECORDING AND FILING IN THE OFFICE OF THE REGISTER OF DEEDS IN BROWN COUNTY, WISCONSIN AT 2:57 PM ON November 12, 2009 AS DOCUMENT #2447894 AND FILED IN VOLUME 1 OF TRANSPORTATION PROJECT PLATS, PAGE 87.

Delia A. Dora, Deputy
SIGNATURE OF REGISTER OF DEEDS

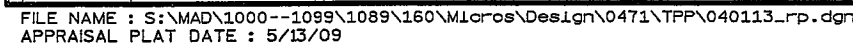


PLOT DATE : 10/29/2009

PLOT BY : Username


PLOT NAME :

PLOT SCALE : \$\$.....plotscale.....\$\$

4.13

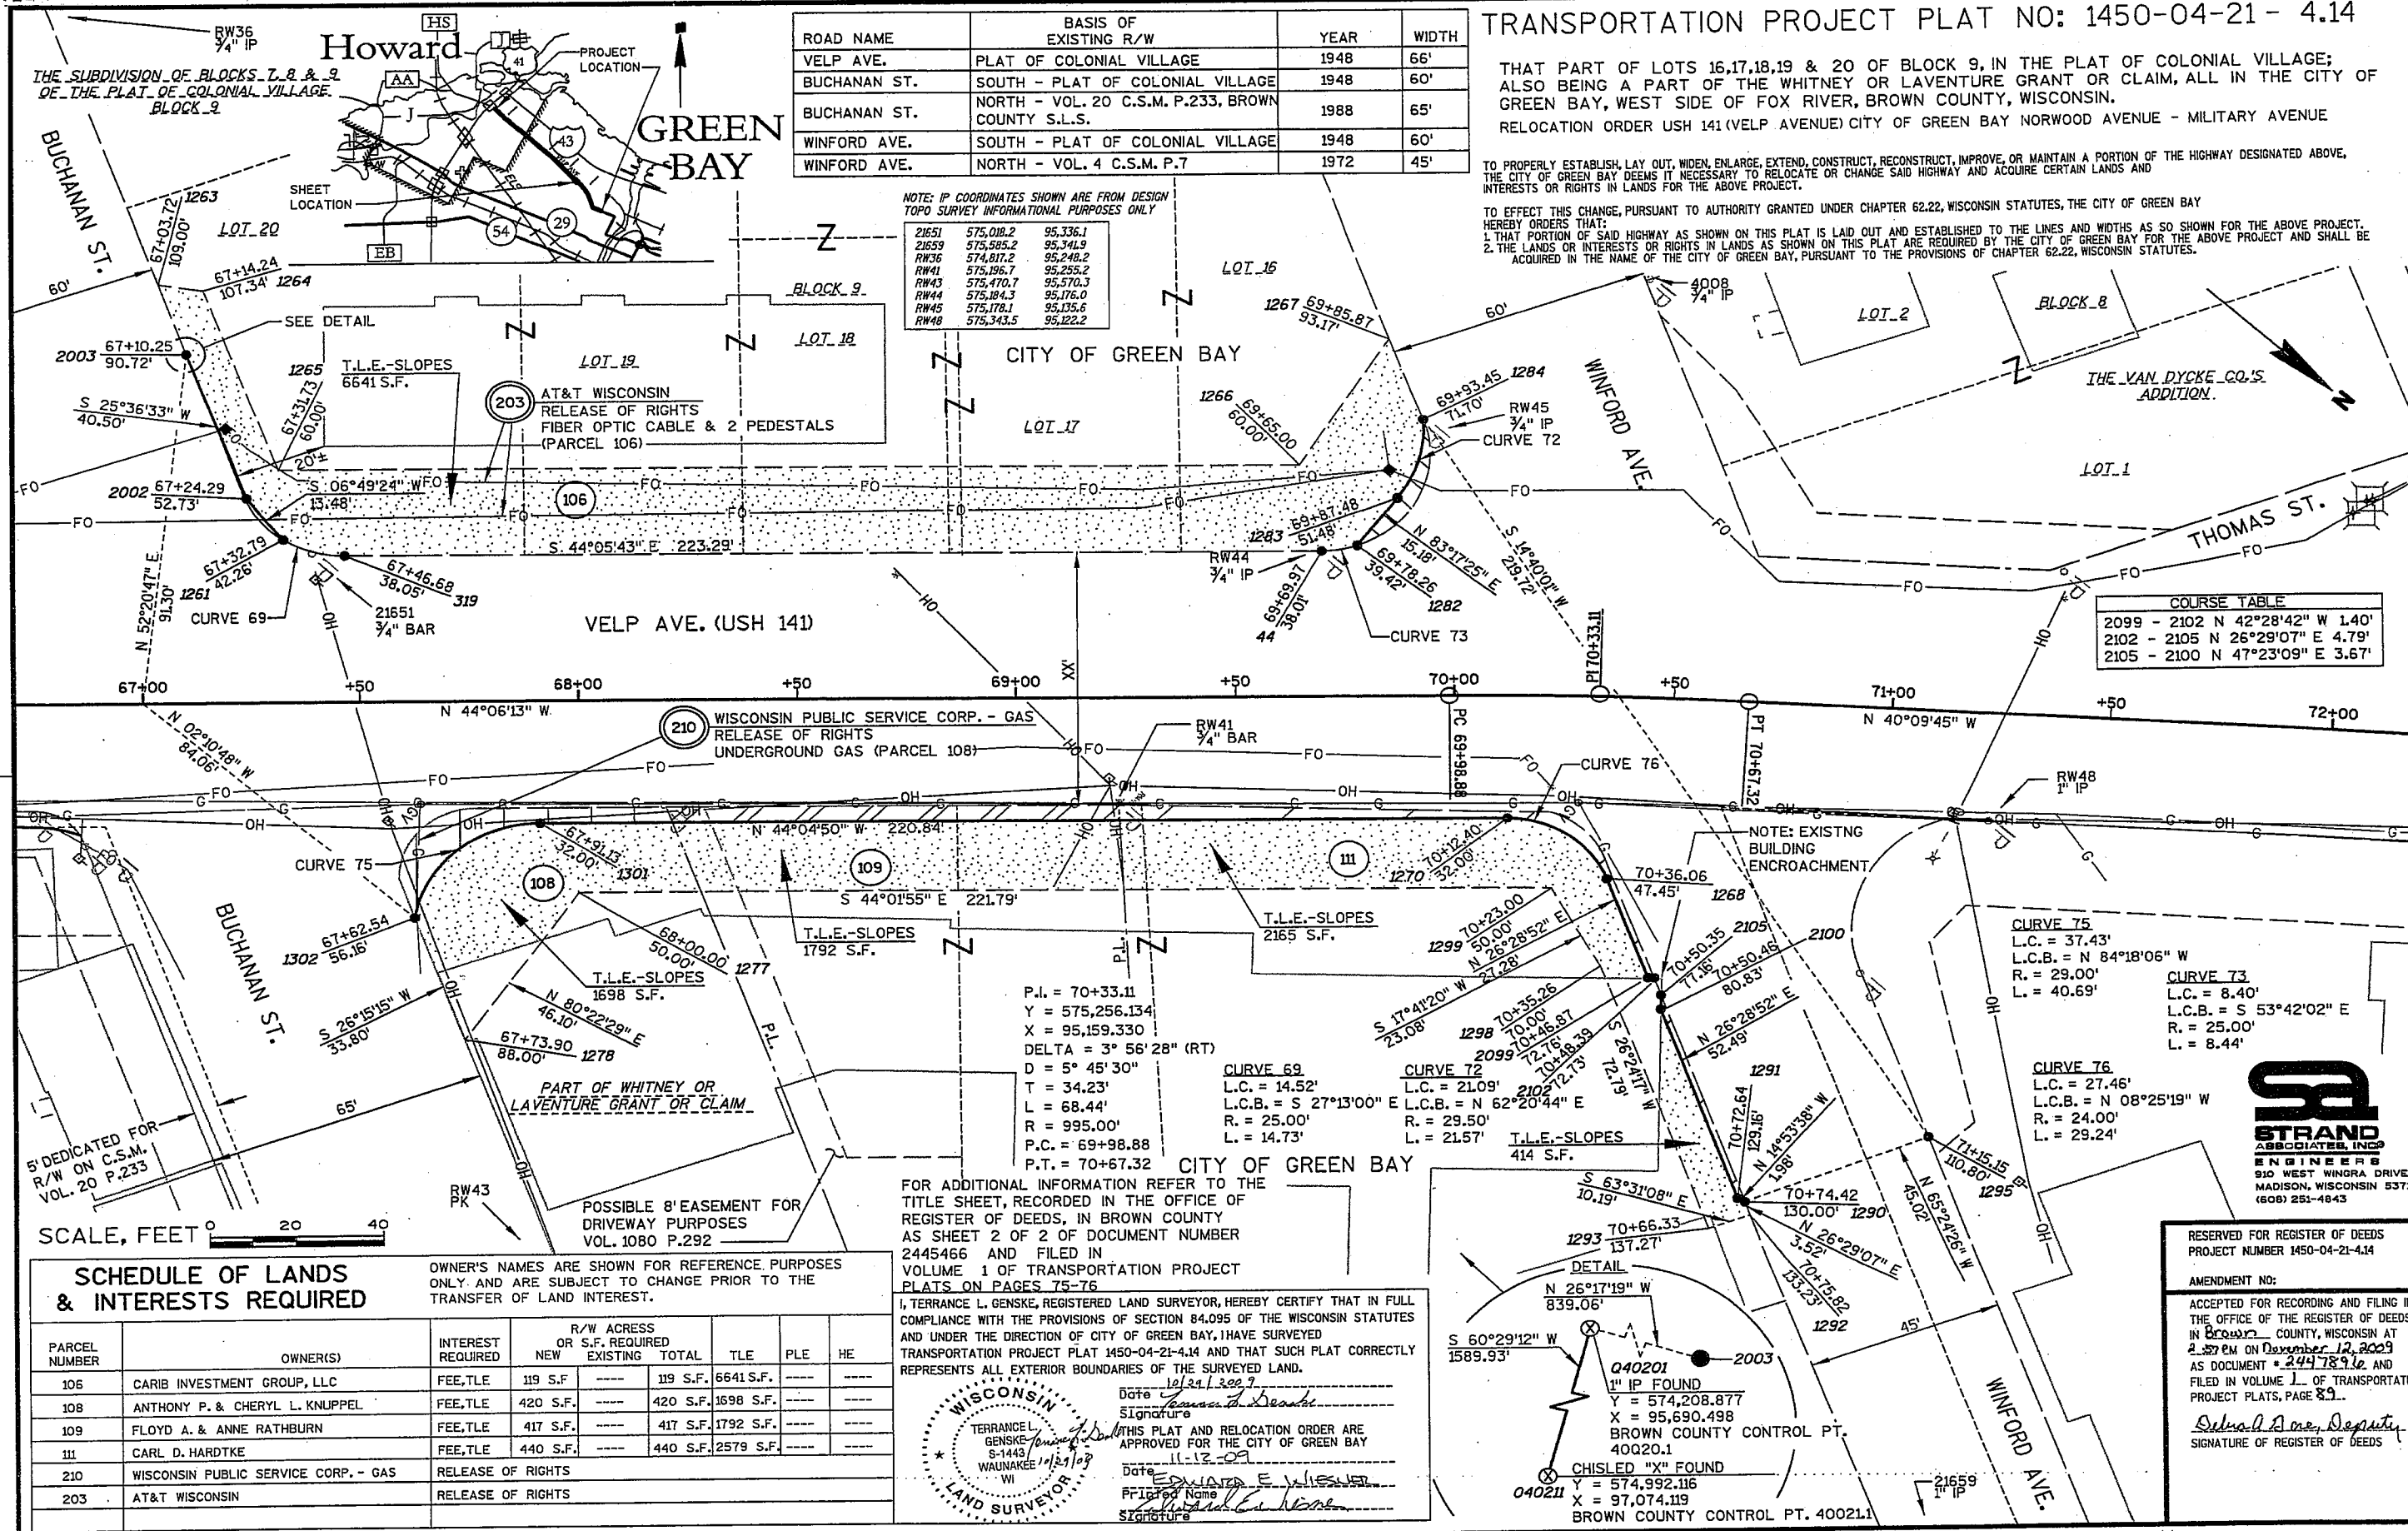

4.15

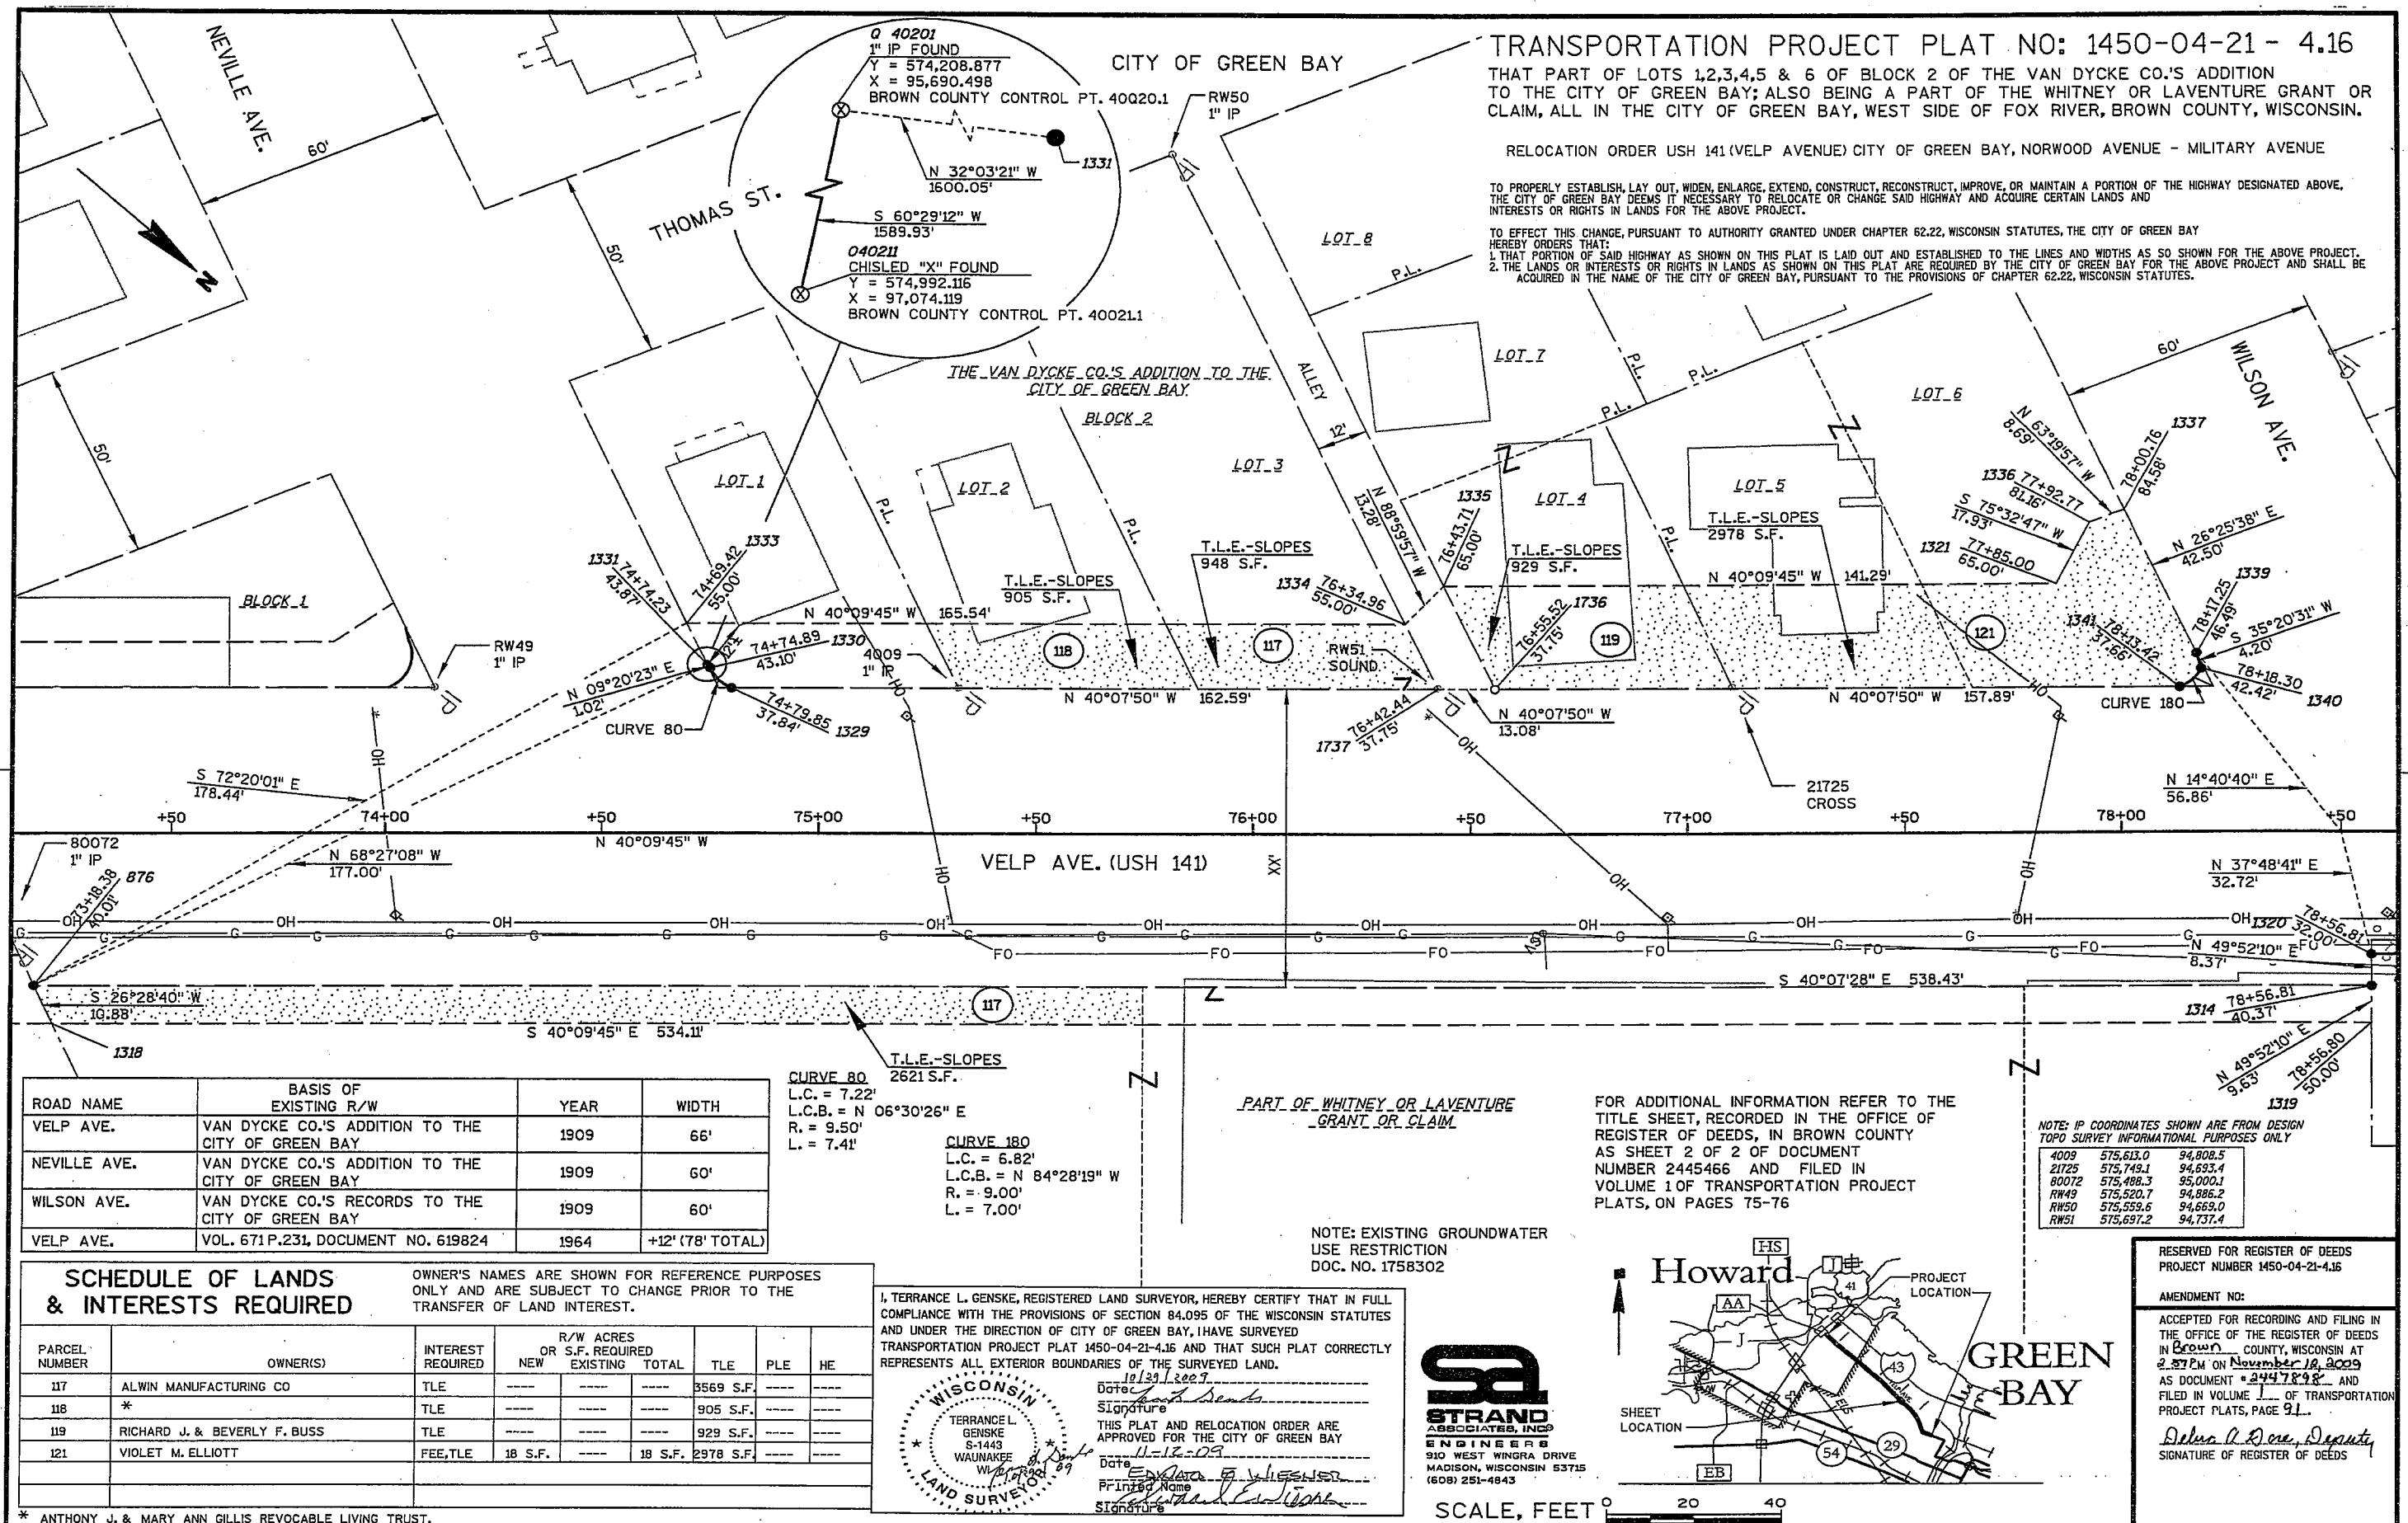

ROAD NAME	BASIS OF EXISTING R/W	YEAR	WIDTH
VELP AVE.	THE VAN DYCKE CO.'S ADDITION TO THE CITY OF GREEN BAY	1909	66'
MARSHALL AVE.	THE VAN DYCKE CO.'S ADDITION TO THE CITY OF GREEN BAY	1909	60'
WILSON AVE.	THE VAN DYCKE CO.'S ADDITION TO THE CITY OF GREEN BAY	1909	60'
RUG ROAD	VOL. 12 C.S.M. P. 221	1983	60'

040201
1" IP FOUND
Y = 574,208.877
X = 95,690.498
BROWN COUNTY CONTROL PT. 40Q20.1

040211
CHISLED "X" FOUND
Y = 574,992.116
X = 97,074.119
BROWN COUNTY CONTROL PT. 40Q21.1

FOR ADDITIONAL INFORMATION REFER TO THE TITLE SHEET, RECORD IN THE OFFICE OF REGISTER OF DEEDS, IN BROWN COUNTY AS SHEET 2 OF 2 OF DOCUMENT NUMBER 2445466 AND FILED IN VOLUME 1 OF TRANSPORTATION PROJECT PLATS ON PAGES 75-76


TRANSPORTATION PROJECT PLAT NO: 1450-04-21-4.17


THAT PART OF LOTS 1, 2, 3, 4, 5, AND 6 OF BLOCK 3 OF THE VAN DYCKE CO.'S ADDITION TO THE CITY OF GREEN BAY; ALSO BEING A PART OF THE WHITNEY OR LAVENTURE GRANT OR CLAIM, ALL IN THE CITY OF GREEN BAY, WEST SIDE OF FOX RIVER, BROWN COUNTY, WISCONSIN.

RELOCATION ORDER USH 141 (VELP AVENUE) CITY OF GREEN BAY, NORWOOD AVENUE - MILITARY AVENUE

TO PROPERLY ESTABLISH, LAY OUT, WIDEN, ENLARGE, EXTEND, CONSTRUCT, RECONSTRUCT, IMPROVE, OR MAINTAIN A PORTION OF THE HIGHWAY DESIGNATED ABOVE, THE CITY OF GREEN BAY DEEMS IT NECESSARY TO RELOCATE OR CHANGE SAID HIGHWAY AND ACQUIRE CERTAIN LANDS AND INTERESTS OR RIGHTS IN LANDS FOR THE ABOVE PROJECT.

TO EFFECT THIS CHANGE, PURSUANT TO AUTHORITY GRANTED UNDER CHAPTER 62.22, WISCONSIN STATUTES, THE CITY OF GREEN BAY HEREBY ORDERS THAT:
1. THAT PORTION OF SAID HIGHWAY AS SHOWN ON THIS PLAT IS LAYED OUT AND ESTABLISHED TO THE LINES AND WIDTHS AS SO SHOWN FOR THE ABOVE PROJECT.
2. THE LANDS OR INTERESTS OR RIGHTS IN LANDS AS SHOWN ON THIS PLAT ARE REQUIRED BY THE CITY OF GREEN BAY FOR THE ABOVE PROJECT AND SHALL BE ACQUIRED IN THE NAME OF THE CITY OF GREEN BAY, PURSUANT TO THE PROVISIONS OF CHAPTER 62.22, WISCONSIN STATUTES.

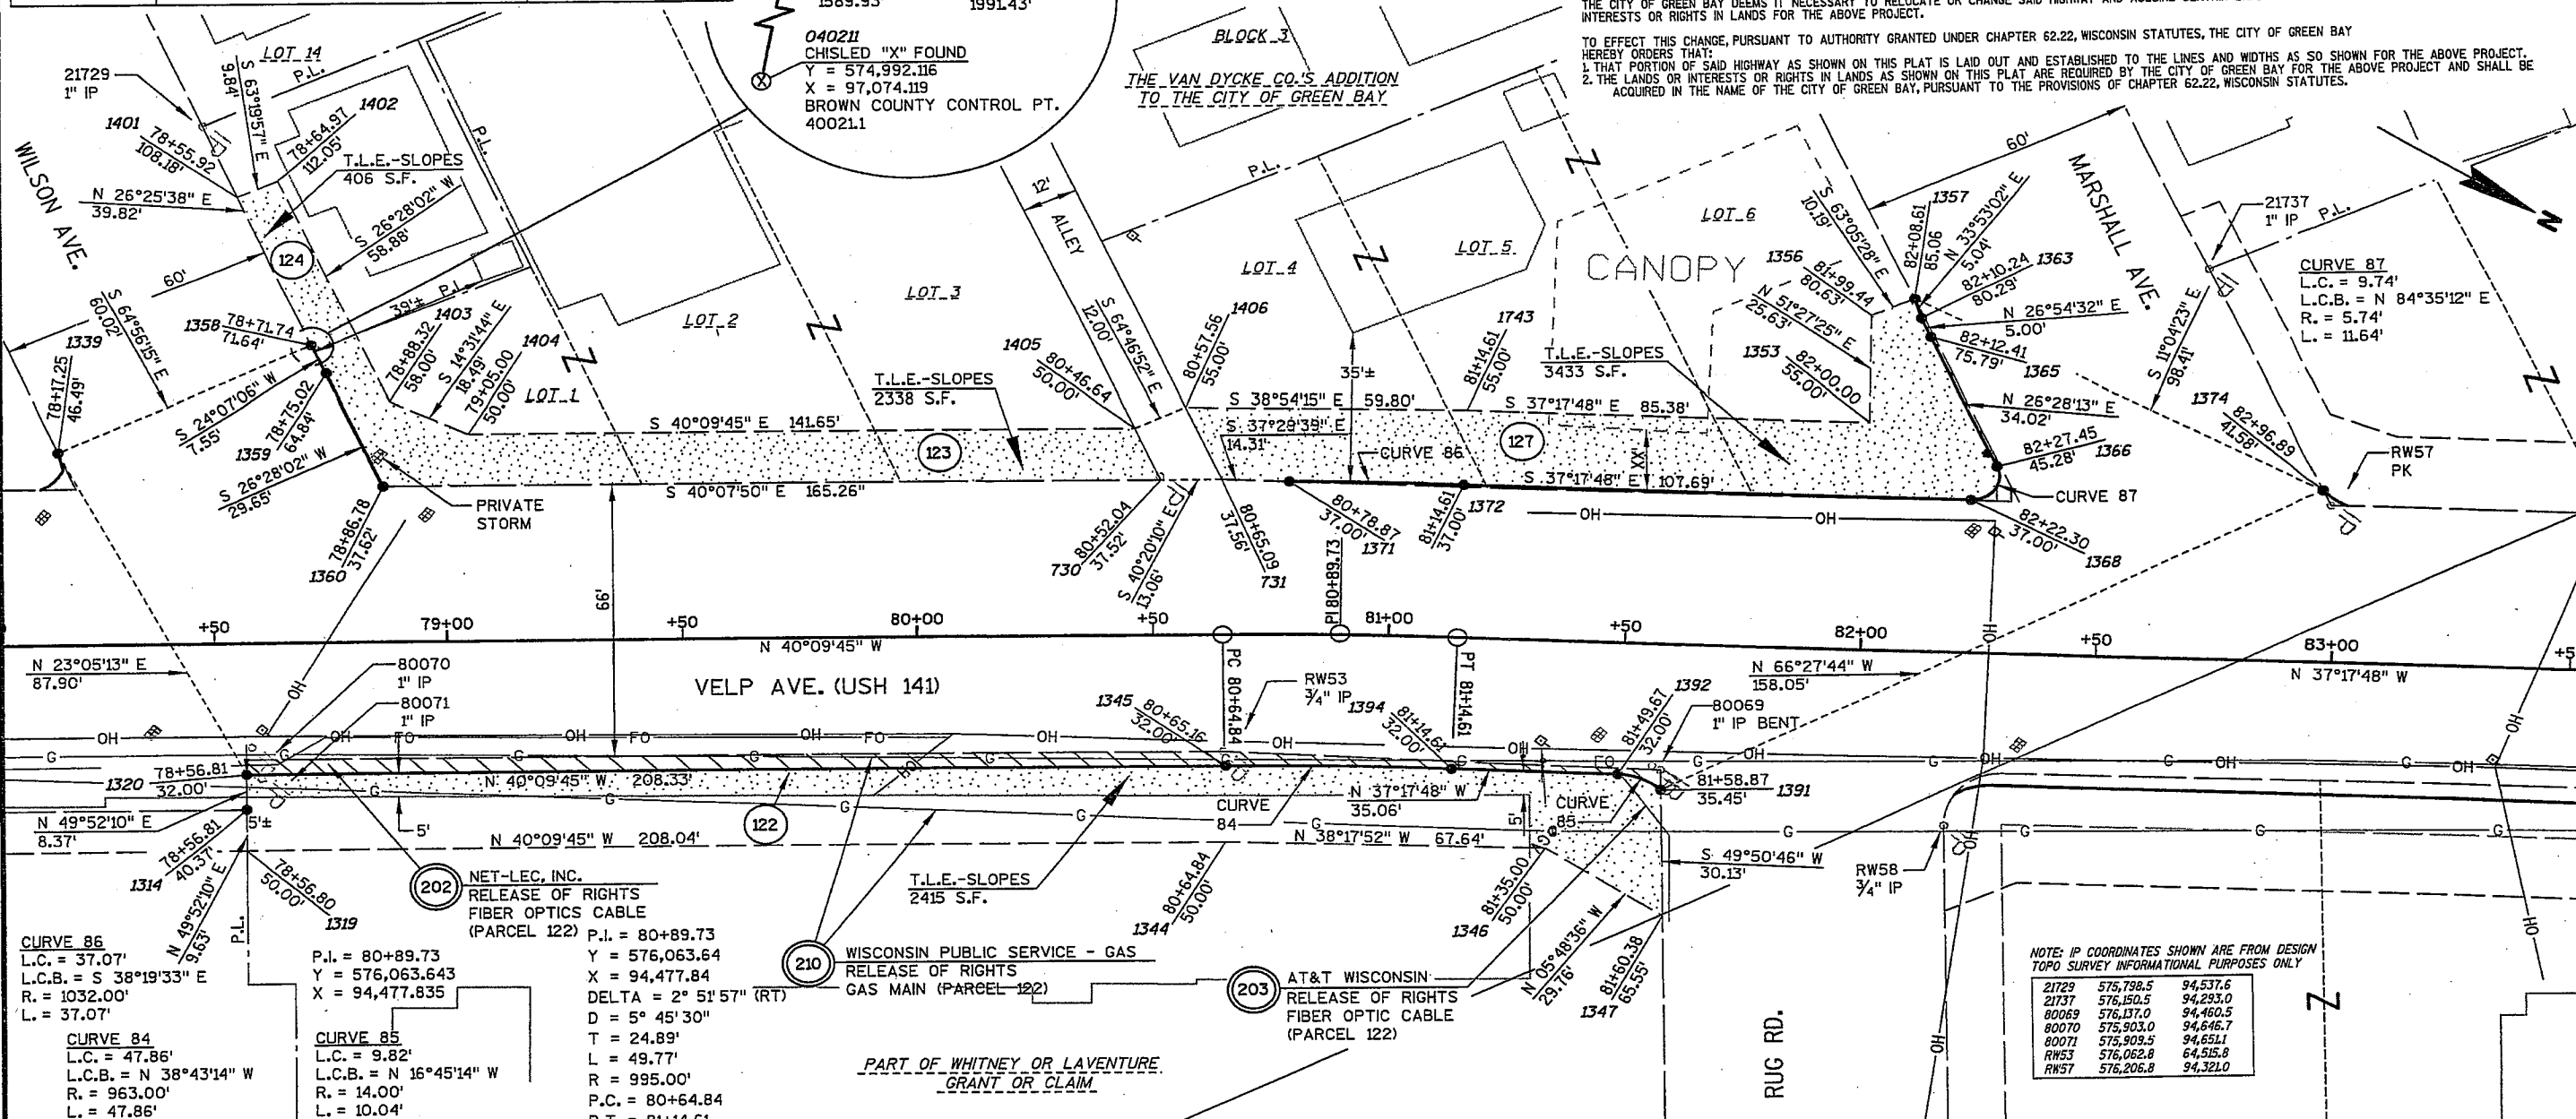

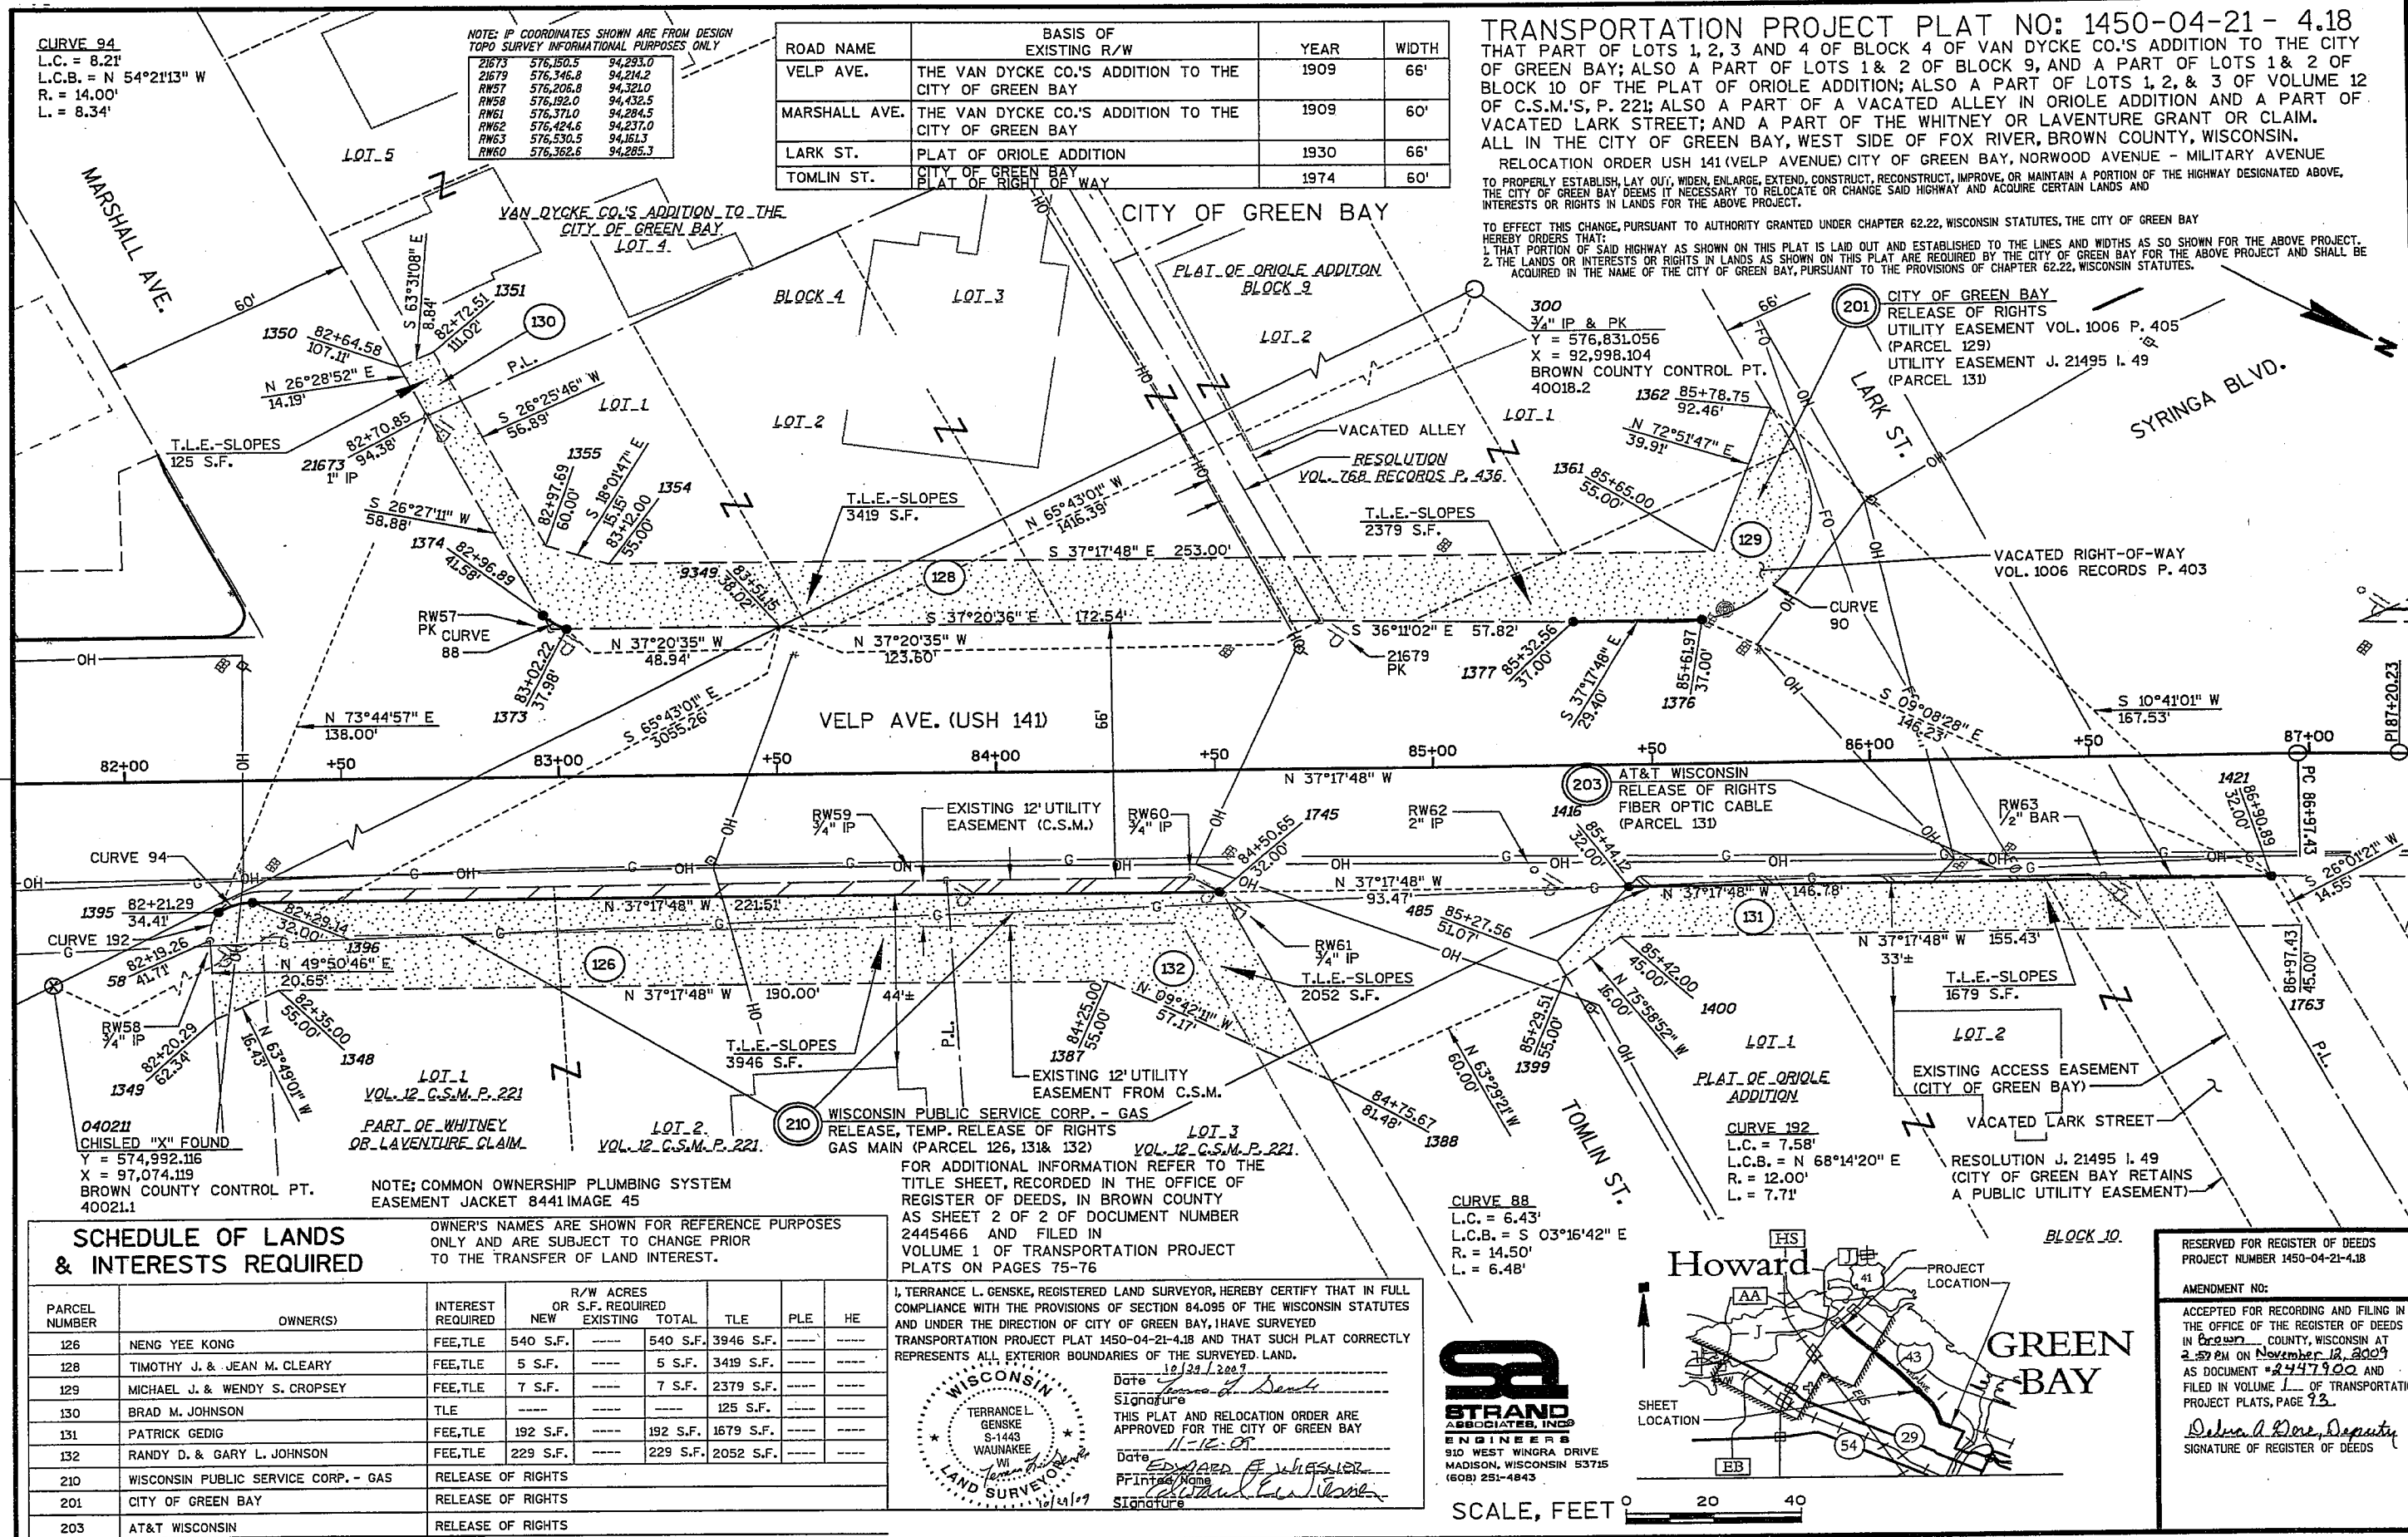




ROAD NAME	BASIS OF EXISTING R/W	YEAR	WIDTH
VELP AVE.	PLAT OF ORIOLE ADDITION	1930	66'
THRUSH ST.	PLAT OF ORIOLE ADDITION	1930	66'
ROYAL BLVD.	PLAT OF ORIOLE ADDITION	1930	102'

NOTE: IP COORDINATES SHOWN ARE FROM DESIGN TOPO SURVEY INFORMATIONAL PURPOSES ONLY

100019	576,995.9	93,802.1
150020	577,011.5	93,773.0
RW72	577,120.8	93,680.3
RW75	577,341.9	93,491.1
RW437	576,984.1	93,796.4

FOR ADDITIONAL INFORMATION REFER TO THE TITLE SHEET, RECORDED IN THE OFFICE OF REGISTER OF DEEDS, IN BROWN COUNTY AS SHEET 2 OF 2 OF DOCUMENT NUMBER 2445466 AND FILED IN VOLUME 1 OF TRANSPORTATION PROJECT PLATS ON PAGES 75-76

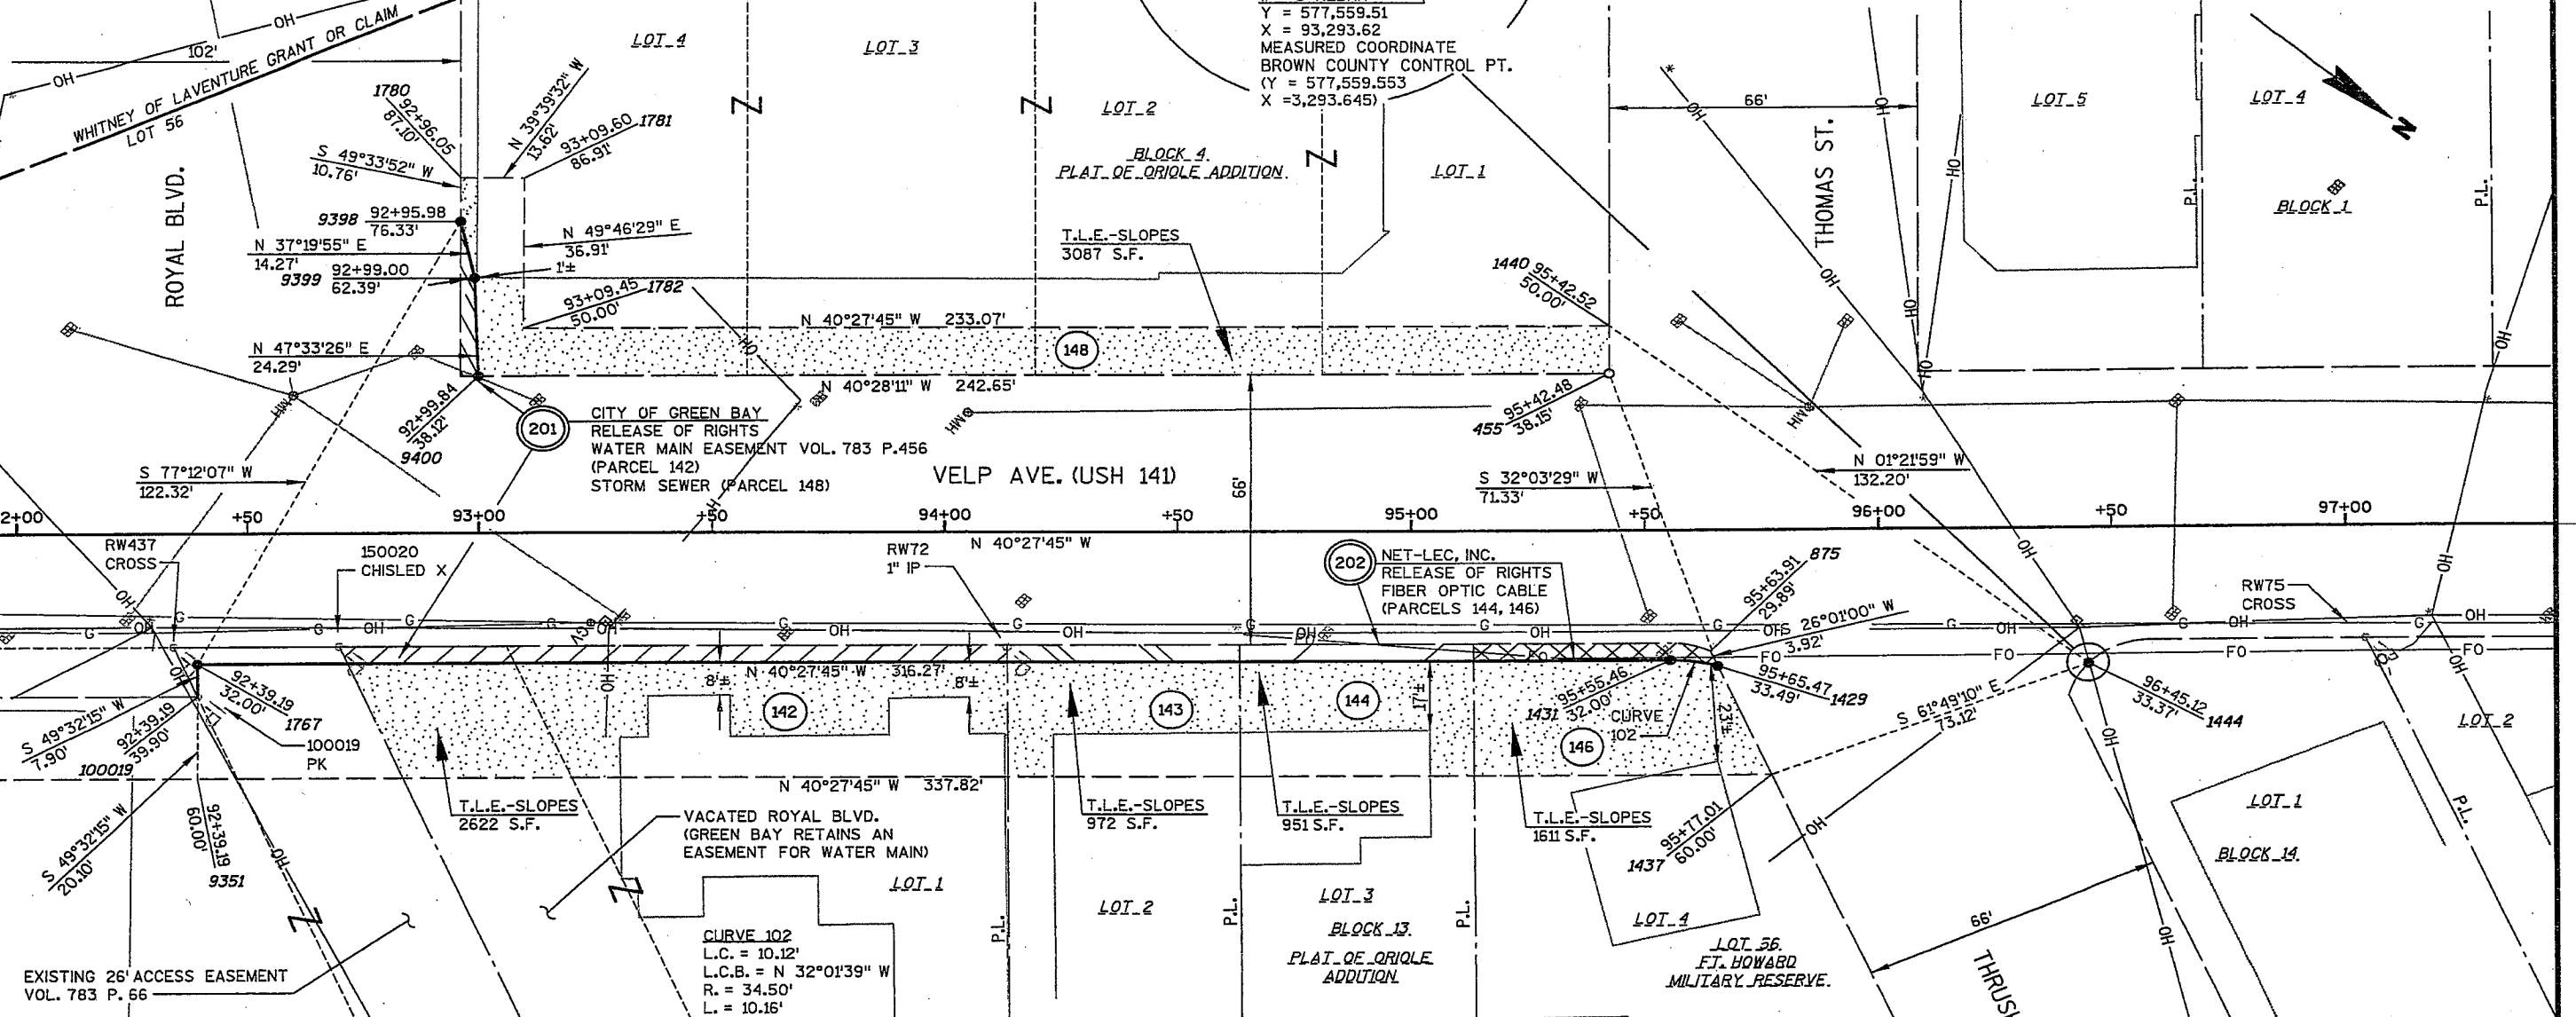

SCHEDULE OF LANDS & INTERESTS REQUIRED


PARCEL NUMBER	OWNER(S)	INTEREST REQUIRED	R/W ACROSS OR S.F. REQUIRED	NEW EXISTING TOTAL	TLE	PLE	HE
142	CARL D. HARDTKE	FEE, TLE	587 S.F.	587 S.F.	2622 S.F.		
143	*	FEE, TLE	206 S.F.	206 S.F.	972 S.F.		
144	ENGEBOS INVESTMENTS, LLC	FEE, TLE	206 S.F.	206 S.F.	951 S.F.		
146	MIRHASHEMI INC.	FEE, TLE	210 S.F.	210 S.F.	1611 S.F.		
148	ASSOCIATED BANK, NATIONAL ASSOCIATION	FEE, TLE	104 S.F.	104 S.F.	3087 S.F.		
201	CITY OF GREEN BAY	RELEASE OF RIGHTS					
202	NET-LEC, INC.	RELEASE OF RIGHTS					

OWNER'S NAMES ARE SHOWN FOR REFERENCE PURPOSES ONLY AND ARE SUBJECT TO CHANGE PRIOR TO THE TRANSFER OF LAND INTEREST.

I, TERRANCE L. GENSKE, REGISTERED LAND SURVEYOR, HEREBY CERTIFY THAT IN FULL COMPLIANCE WITH THE PROVISIONS OF SECTION 84.095 OF THE WISCONSIN STATUTES AND UNDER THE DIRECTION OF CITY OF GREEN BAY, I HAVE SURVEYED TRANSPORTATION PROJECT PLAT 1450-04-21-4.21 AND THAT SUCH PLAT CORRECTLY REPRESENTS ALL EXTERIOR BOUNDARIES OF THE SURVEYED LAND.



Date: 10/29/2009
Signature: [Signature]
THIS PLAT AND RELOCATION ORDER ARE APPROVED FOR THE CITY OF GREEN BAY
Date: 11-12-2009
Signature: [Signature]
Printer Name: [Signature]
Signature: [Signature]

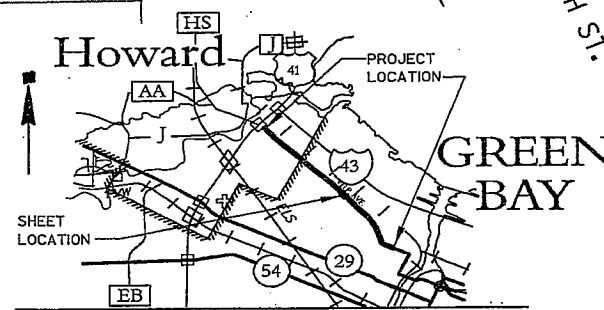

SCALE, FEET 0 20 40

STRAND ASSOCIATES, INC.
ENGINEERS
910 WEST WINGRA DRIVE
MADISON, WISCONSIN 53715
(608) 251-4843

RESERVED FOR REGISTER OF DEEDS
PROJECT NUMBER 1450-04-21-4.21

AMENDMENT NO:

ACCEPTED FOR RECORDING AND FILING IN THE OFFICE OF THE REGISTER OF DEEDS IN BROWN COUNTY, WISCONSIN AT 2:57 PM ON November 18, 2009 AS DOCUMENT #2447903 AND FILED IN VOLUME 1 OF TRANSPORTATION PROJECT PLATS, PAGE 96.

Debra A. Novak, Deputy
SIGNATURE OF REGISTER OF DEEDS

FOR ADDITIONAL INFORMATION REFER TO THE TITLE SHEET, RECORDED IN THE OFFICE OF REGISTER OF DEEDS, IN BROWN COUNTY AS SHEET 2 OF 2 OF DOCUMENT NUMBER 2445466 AND FILED IN VOLUME 1 OF TRANSPORTATION PROJECT PLATS ON PAGES 75-76

NOTE: IF COORDINATES SHOWN ARE FROM DESIGN TOPO SURVEY INFORMATIONAL PURPOSES ONLY

6448	577,559.5	93,293.6
150022	577,496.9	93,254.7
RW75	577,349.9	93,491.1
RW81	577,509.3	93,260.8
RW436	577,455.2	93,307.7


ROAD NAME	BASIS OF EXISTING R/W	YEAR	WIDTH
VELP AVE.	PLAT OF ORIOLE ADDITION	1930	66'
PLATTEN ST.	PLAT OF ORIOLE ADDITION	1930	66'
THRUSH ST.	PLAT OF ORIOLE ADDITION	1930	66'

TRANSPORTATION PROJECT PLAT NO: 1450-04-21- 4.22
THAT PART OF LOTS 1,2,3,4 & 5 OF BLOCK 1, AND LOTS 1 & 2 OF BLOCK 14 OF THE PLAT OF ORIOLE ADDITION, ALSO BEING A PART OF LOT 56 OF THE FT. HOWARD MILITARY RESERVATION, ALL IN THE CITY OF GREEN BAY, WEST SIDE OF FOX RIVER, BROWN COUNTY, WISCONSIN.

RELOCATION ORDER USH 141 (VELP AVENUE) CITY OF GREEN BAY, NORWOOD AVENUE - MILITARY AVENUE

TO PROPERLY ESTABLISH, LAY OUT, WIDEN, ENLARGE, EXTEND, CONSTRUCT, RECONSTRUCT, IMPROVE, OR MAINTAIN A PORTION OF THE HIGHWAY DESIGNATED ABOVE, THE CITY OF GREEN BAY DEEMS IT NECESSARY TO RELOCATE OR CHANGE SAID HIGHWAY AND ACQUIRE CERTAIN LANDS AND INTERESTS OR RIGHTS IN LANDS FOR THE ABOVE PROJECT.

TO EFFECT THIS CHANGE, PURSUANT TO AUTHORITY GRANTED UNDER CHAPTER 62.22, WISCONSIN STATUTES, THE CITY OF GREEN BAY HEREBY ORDERS THAT:
1. THAT PORTION OF SAID HIGHWAY AS SHOWN ON THIS PLAT IS LAY OUT AND ESTABLISHED TO THE LINES AND WIDTHS AS SO SHOWN FOR THE ABOVE PROJECT.
2. THE LANDS OR INTERESTS OR RIGHTS IN LANDS AS SHOWN ON THIS PLAT ARE REQUIRED BY THE CITY OF GREEN BAY FOR THE ABOVE PROJECT AND SHALL BE ACQUIRED IN THE NAME OF THE CITY OF GREEN BAY, PURSUANT TO THE PROVISIONS OF CHAPTER 62.22, WISCONSIN STATUTES.

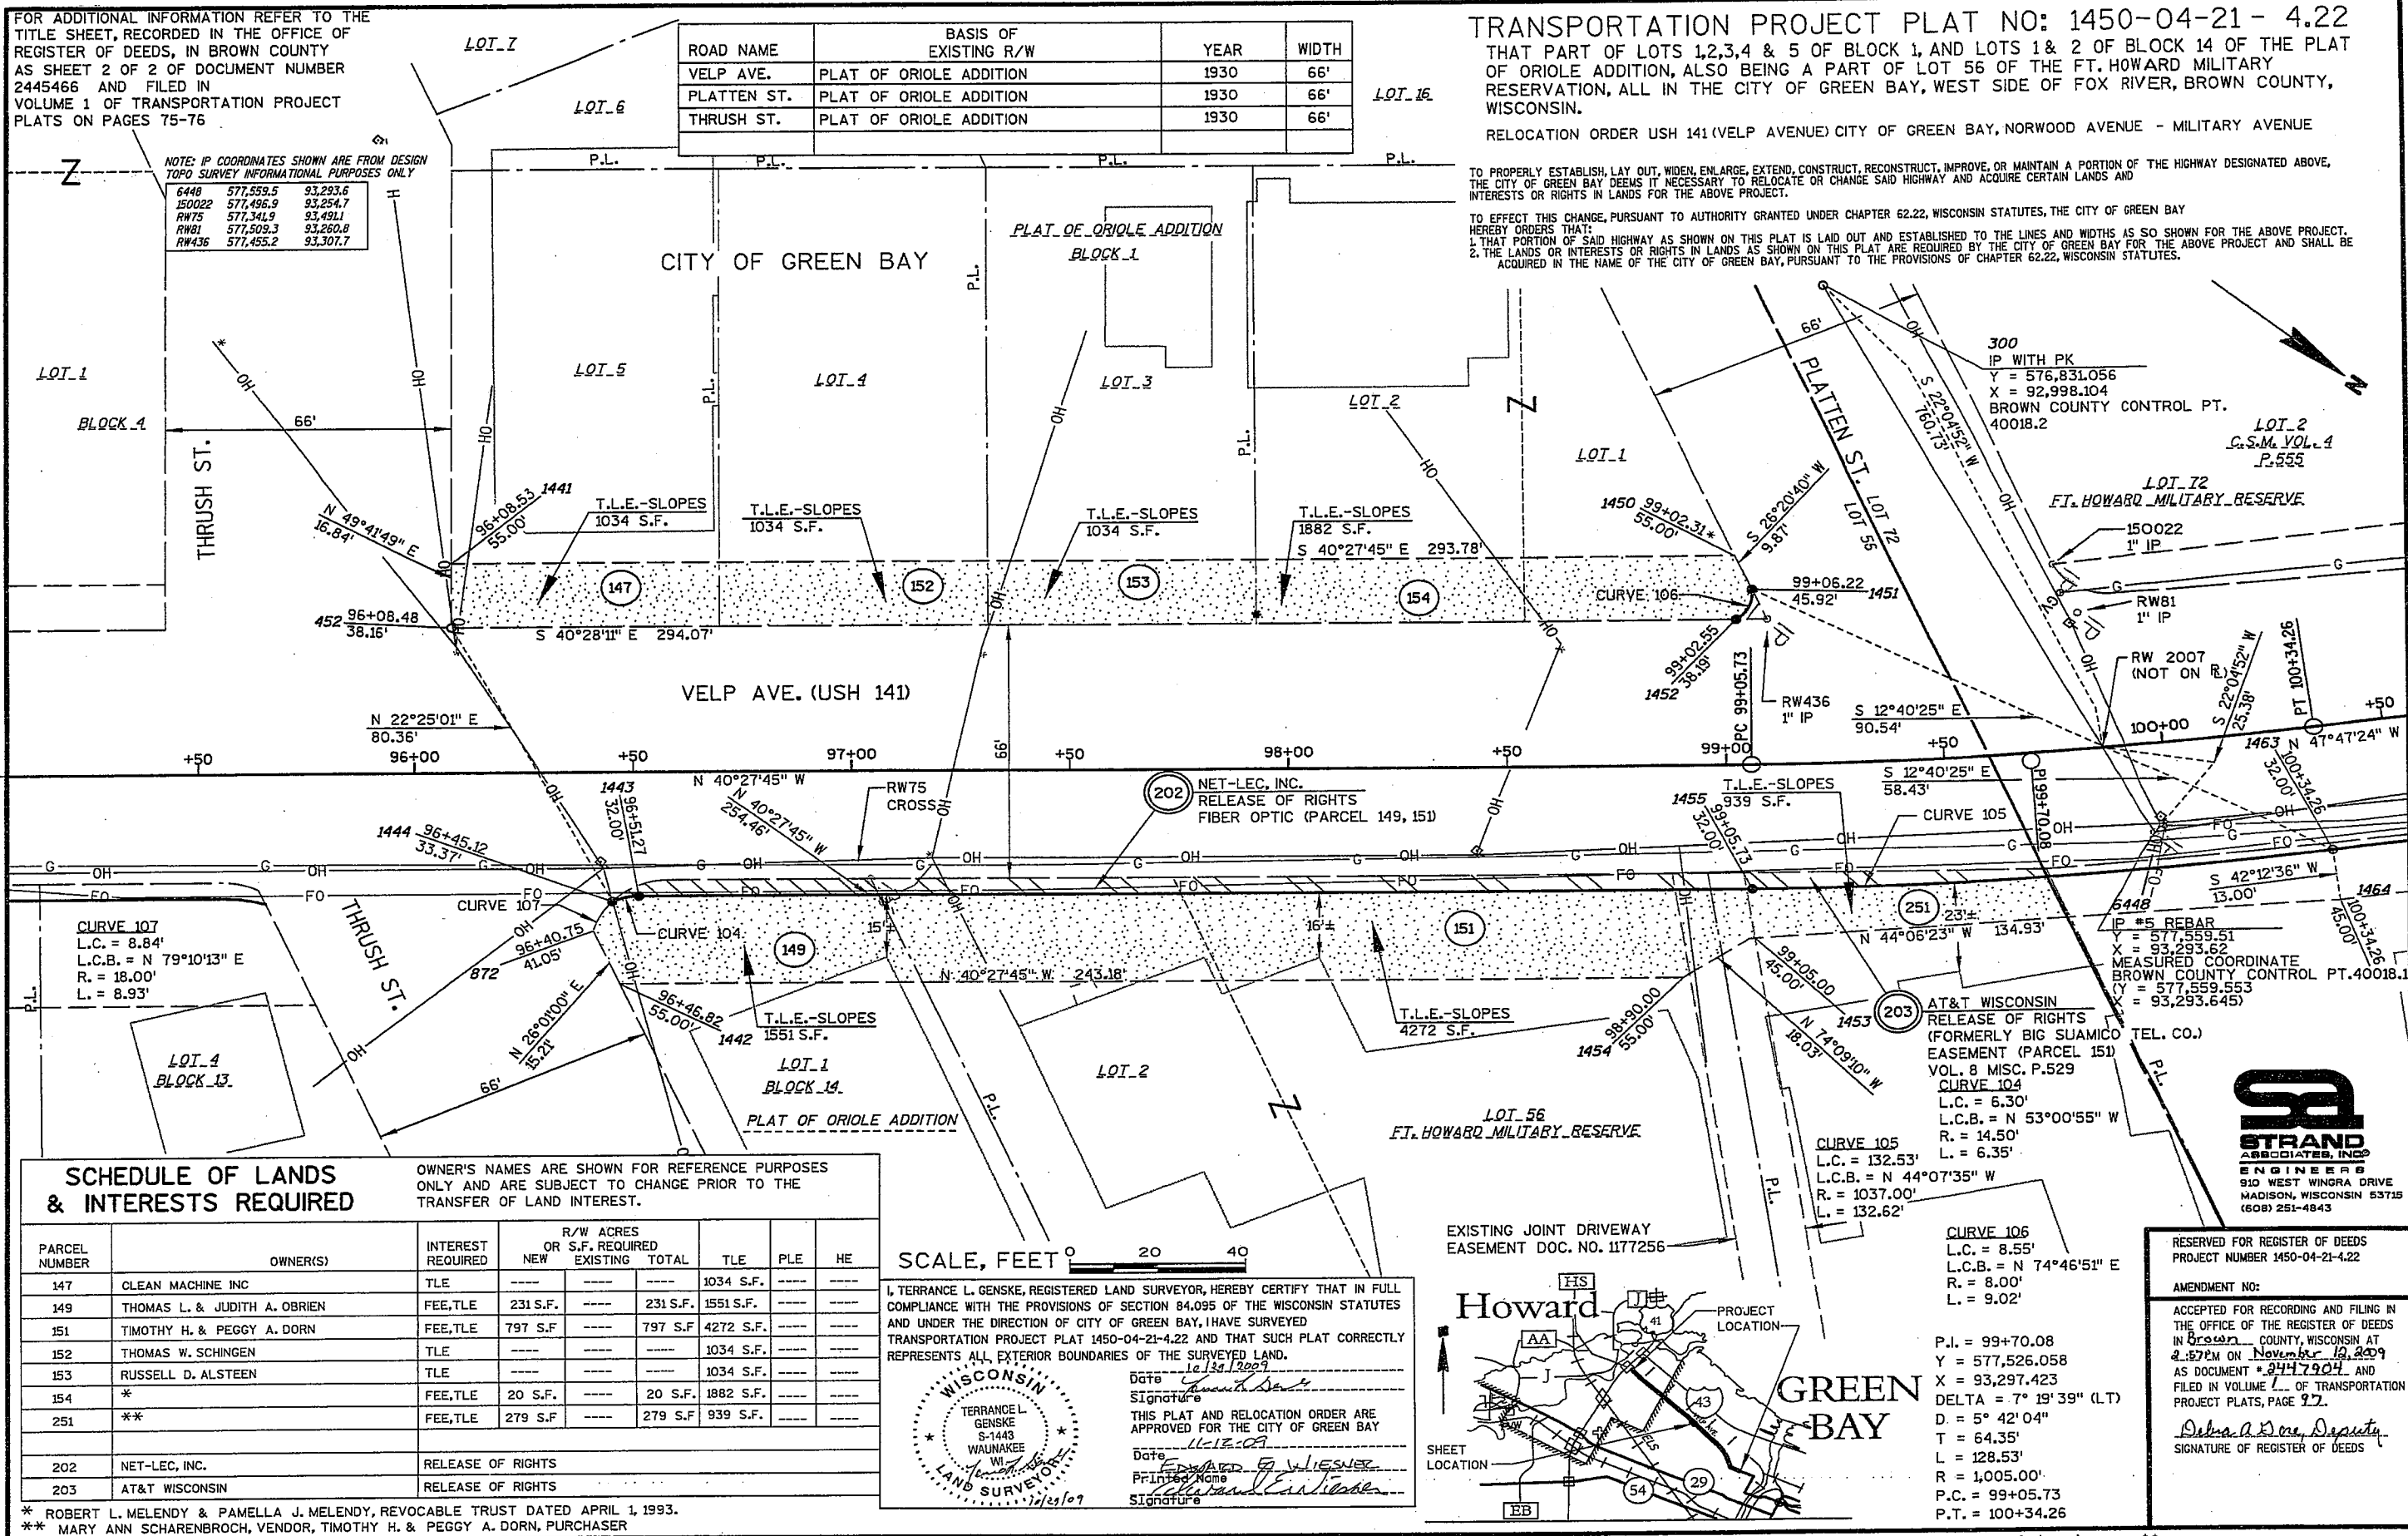

SCHEDULE OF LANDS & INTERESTS REQUIRED


OWNER'S NAMES ARE SHOWN FOR REFERENCE PURPOSES ONLY AND ARE SUBJECT TO CHANGE PRIOR TO THE TRANSFER OF LAND INTEREST.

PARCEL NUMBER	OWNER(S)	INTEREST REQUIRED	R/W ACRES OR S.F. REQUIRED	NEW	EXISTING	TOTAL	TLE	PLE	HE
147	CLEAN MACHINE INC	TLE	---	---	---	1034 S.F.	---	---	---
149	THOMAS L. & JUDITH A. OBRIEN	FEE, TLE	231 S.F.	---	---	231 S.F.	1551 S.F.	---	---
151	TIMOTHY H. & PEGGY A. DORN	FEE, TLE	797 S.F.	---	---	797 S.F.	4272 S.F.	---	---
152	THOMAS W. SCHINGEN	TLE	---	---	---	1034 S.F.	---	---	---
153	RUSSELL D. ALSTEEN	TLE	---	---	---	1034 S.F.	---	---	---
154	*	FEE, TLE	20 S.F.	---	---	20 S.F.	1882 S.F.	---	---
251	**	FEE, TLE	279 S.F.	---	---	279 S.F.	939 S.F.	---	---
202	NET-LEC, INC.	RELEASE OF RIGHTS	---	---	---	---	---	---	---
203	AT&T WISCONSIN	RELEASE OF RIGHTS	---	---	---	---	---	---	---

* ROBERT L. MELENDY & PAMELLA J. MELENDY, REVOCABLE TRUST DATED APRIL 1, 1993.
** MARY ANN SCHARENBRUCH, VENDOR, TIMOTHY H. & PEGGY A. DORN, PURCHASER


SCALE, FEET 0 20 40

I, TERRANCE L. GENSKE, REGISTERED LAND SURVEYOR, HEREBY CERTIFY THAT IN FULL COMPLIANCE WITH THE PROVISIONS OF SECTION 84.095 OF THE WISCONSIN STATUTES AND UNDER THE DIRECTION OF CITY OF GREEN BAY, I HAVE SURVEYED TRANSPORTATION PROJECT PLAT 1450-04-21-4.22 AND THAT SUCH PLAT CORRECTLY REPRESENTS ALL EXTERIOR BOUNDARIES OF THE SURVEYED LAND.

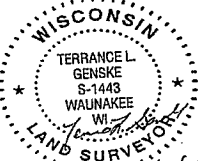

Date: 10/29/2009
Signature: [Signature]
THIS PLAT AND RELOCATION ORDER ARE APPROVED FOR THE CITY OF GREEN BAY
Date: 11/12/09
Signature: [Signature]
Printed Name: Edward F. Wiesner
Signature: [Signature]

EXISTING JOINT DRIVEWAY EASEMENT DOC. NO. 1177256

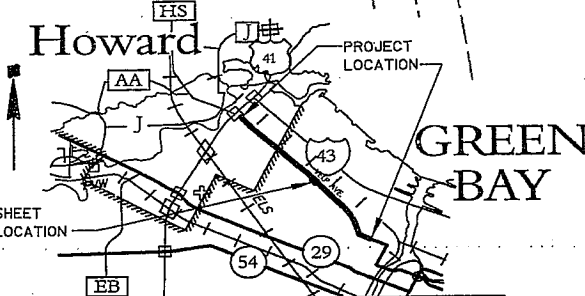

P.I. = 99+70.08
Y = 577,526.058
X = 93,297.423
DELTA = 7° 19' 39" (LT)
D = 5° 42' 04"
T = 64.35'
L = 128.53'
R = 1,005.00'
P.C. = 99+05.73
P.T. = 100+34.26


RESERVED FOR REGISTER OF DEEDS PROJECT NUMBER 1450-04-21-4.22

AMENDMENT NO:

ACCEPTED FOR RECORDING AND FILING IN THE OFFICE OF THE REGISTER OF DEEDS IN BROWN COUNTY, WISCONSIN AT 2:57 PM ON November 12, 2009 AS DOCUMENT #2447904 AND FILED IN VOLUME 1 OF TRANSPORTATION PROJECT PLATS, PAGE 97.

[Signature]
SIGNATURE OF REGISTER OF DEEDS



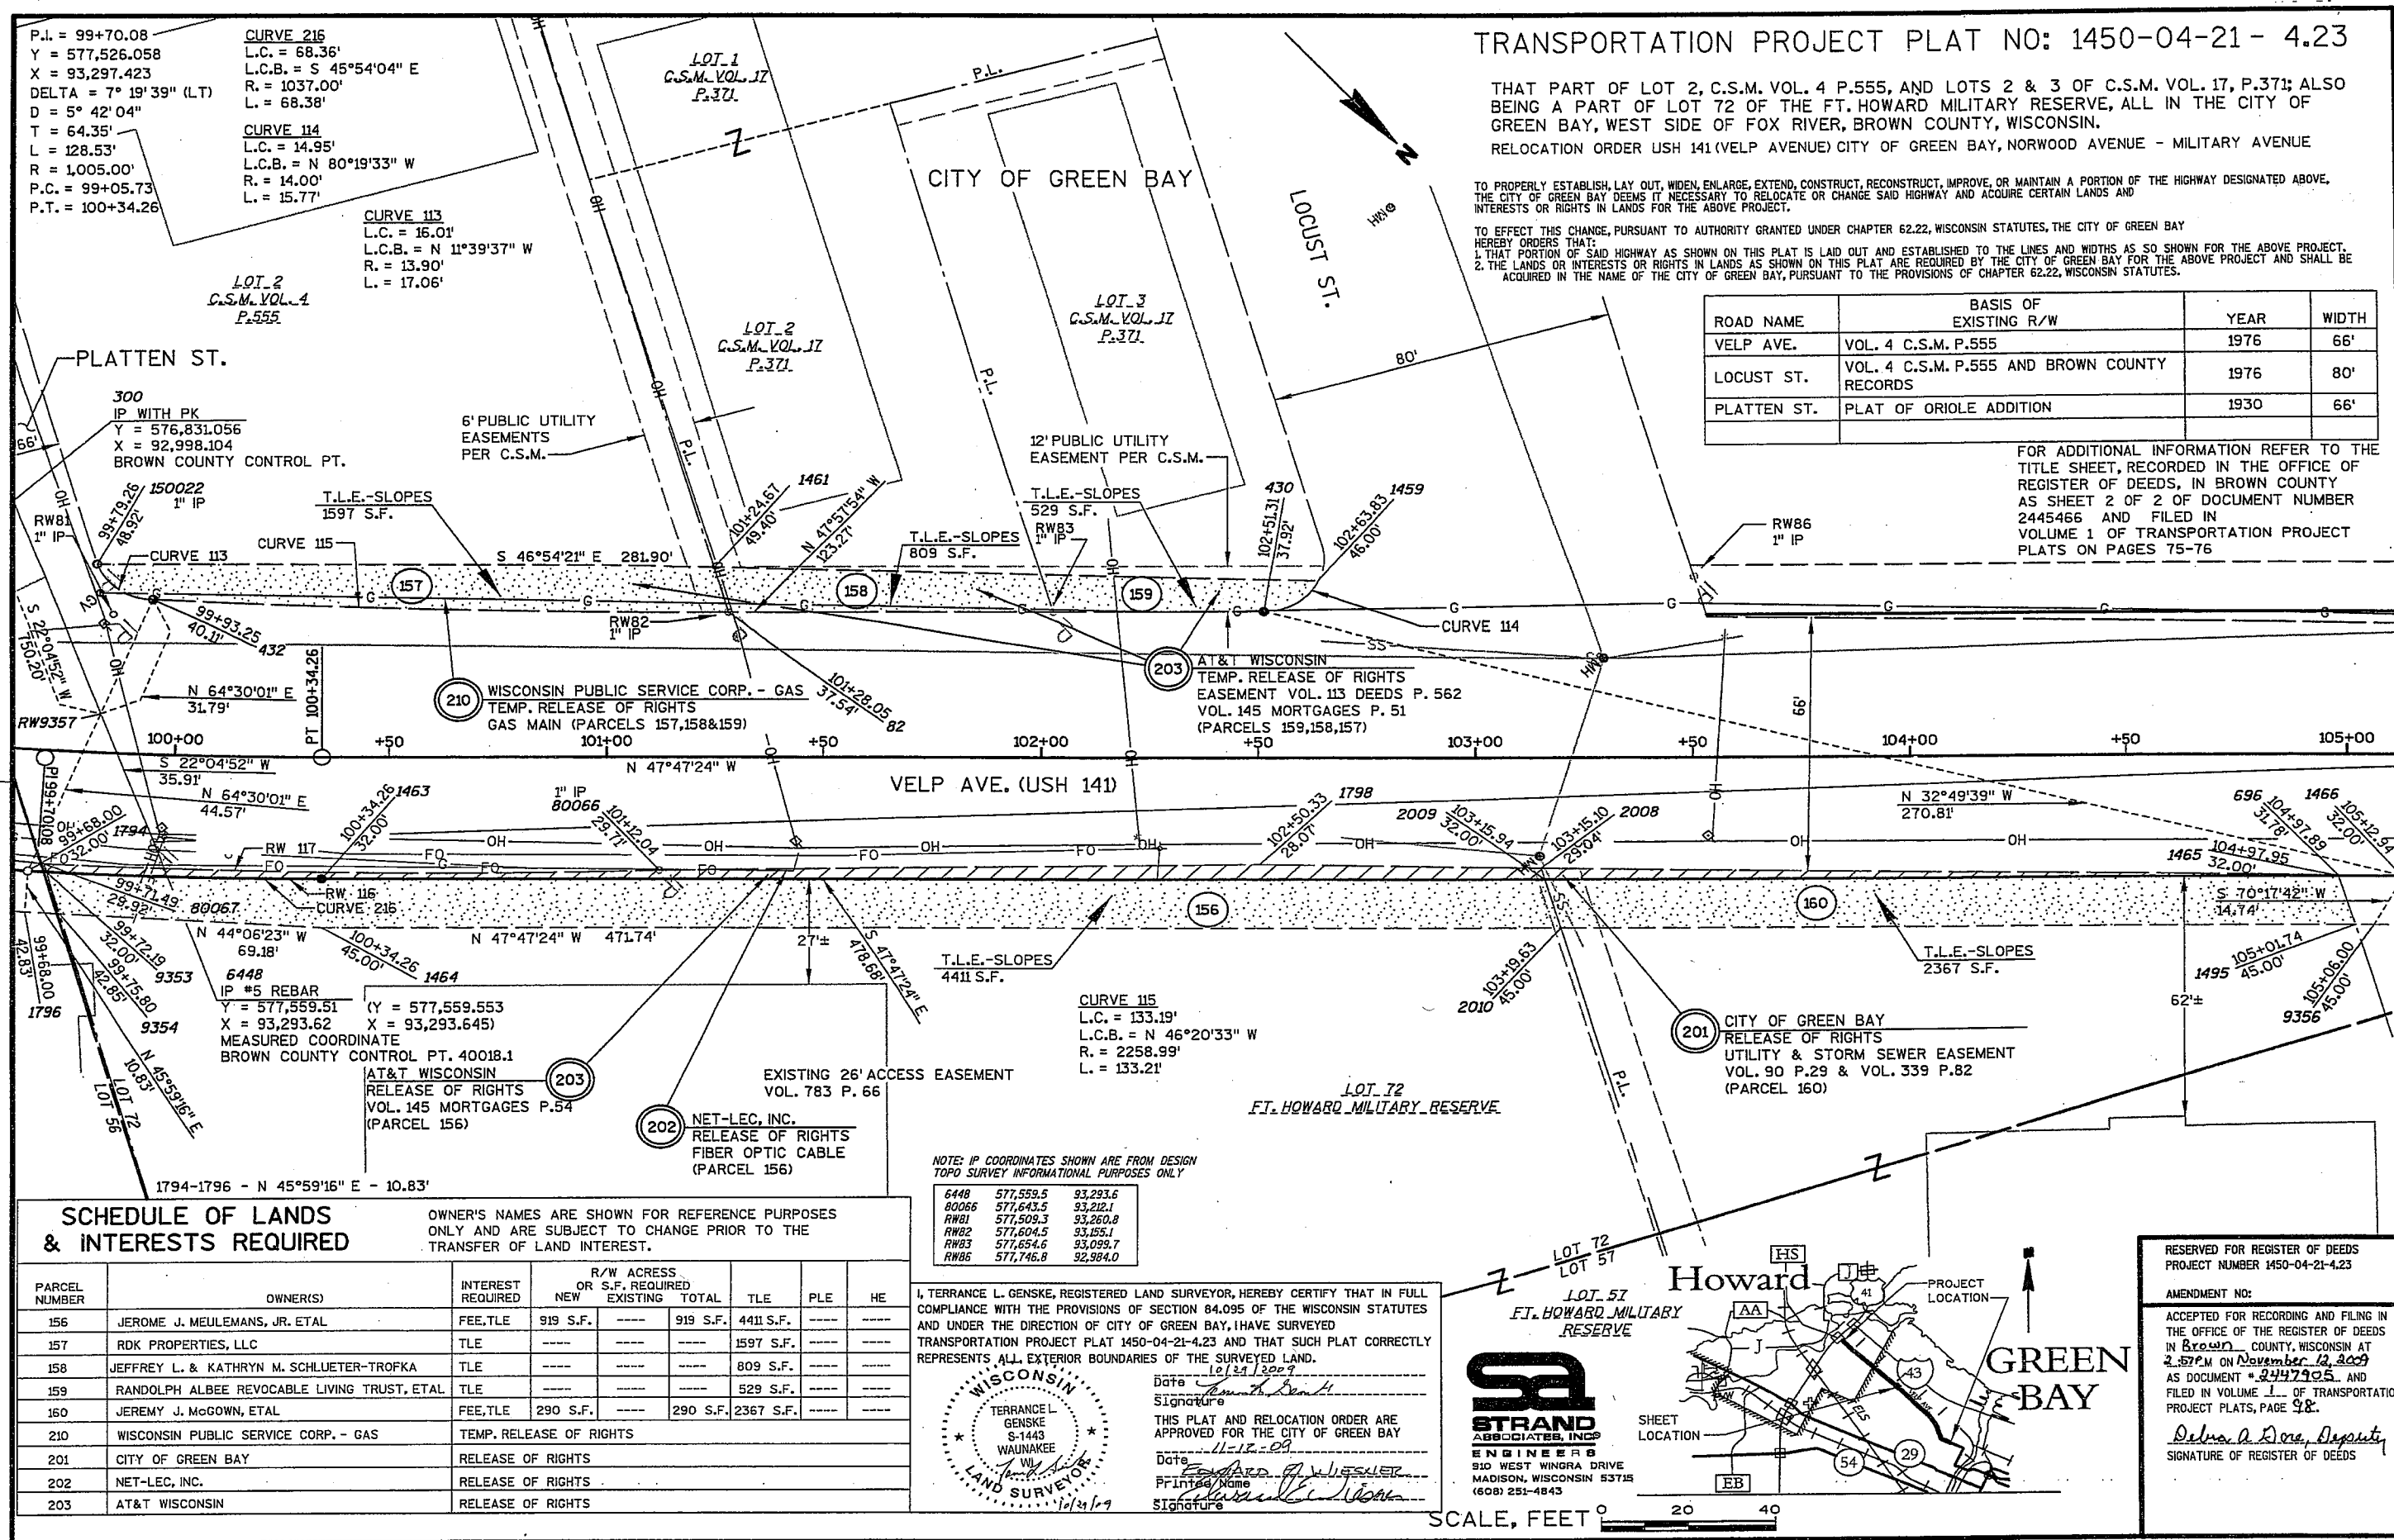

ROAD NAME	BASIS OF EXISTING R/W	YEAR	WIDTH
VELP AVE.	VARIES SURVEY AND BROWN COUNTY	VARIES	66'
LOCUST ST.	VOL. 4 C.S.M.'S P. 555	1974	80'

NOTE: THERE ARE CONFLICTS BETWEEN EXISTING SURVEY, FOUND IRONS,
AND RECORD RIGHT-OF-WAY WIDTHS IN THIS AREA.

FOR ADDITIONAL INFORMATION REFER TO THE
TITLE SHEET, RECORDED IN THE OFFICE OF
REGISTER OF DEEDS, IN BROWN COUNTY
AS SHEET 2 OF 2 OF DOCUMENT NUMBER
2445466 AND FILED IN
VOLUME 1 OF TRANSPORTATION PROJECT
PLATS ON PAGES 75-76

P.L. = 107+36.14
Y = 578,040.846
X = 92,729.888
DELTA = 3° 46' 16" (LT)
D = 5° 43' 46"
T = 32.92'
L = 65.82'
R = 1,000.00'
P.C. = 107+03.21
P.T. = 107+69.03

TRANSPORTATION PROJECT PLAT NO: 1450-04-21 - 4.24


THAT PART OF LOTS 57 AND 72 OF THE FT. HOWARD MILITARY RESERVE, IN THE CITY OF GREEN BAY, WEST SIDE OF FOX RIVER, BROWN COUNTY, WISCONSIN.

RELOCATION ORDER USH 141 (VELP AVENUE) CITY OF GREEN BAY, NORWOOD AVENUE - MILITARY AVENUE

TO PROPERLY ESTABLISH, LAY OUT, WIDEN, ENLARGE, EXTEND, CONSTRUCT, RECONSTRUCT, IMPROVE, OR MAINTAIN A PORTION OF THE HIGHWAY DESIGNATED ABOVE, THE CITY OF GREEN BAY DEEMS IT NECESSARY TO RELOCATE OR CHANGE SAID HIGHWAY AND ACQUIRE CERTAIN LANDS AND INTERESTS OR RIGHTS IN LANDS FOR THE ABOVE PROJECT.

TO EFFECT THIS CHANGE, PURSUANT TO AUTHORITY GRANTED UNDER CHAPTER 62.22, WISCONSIN STATUTES, THE CITY OF GREEN BAY HEREBY ORDERS THAT:

1. THAT PORTION OF SAID HIGHWAY AS SHOWN ON THIS PLAT IS LAID OUT AND ESTABLISHED TO THE LINES AND WIDTHS AS SO SHOWN FOR THE ABOVE PROJECT.
2. THE LANDS OR INTERESTS OR RIGHTS IN LANDS AS SHOWN ON THIS PLAT ARE REQUIRED BY THE CITY OF GREEN BAY FOR THE ABOVE PROJECT AND SHALL BE ACQUIRED IN THE NAME OF THE CITY OF GREEN BAY, PURSUANT TO THE PROVISIONS OF CHAPTER 62.22, WISCONSIN STATUTES.

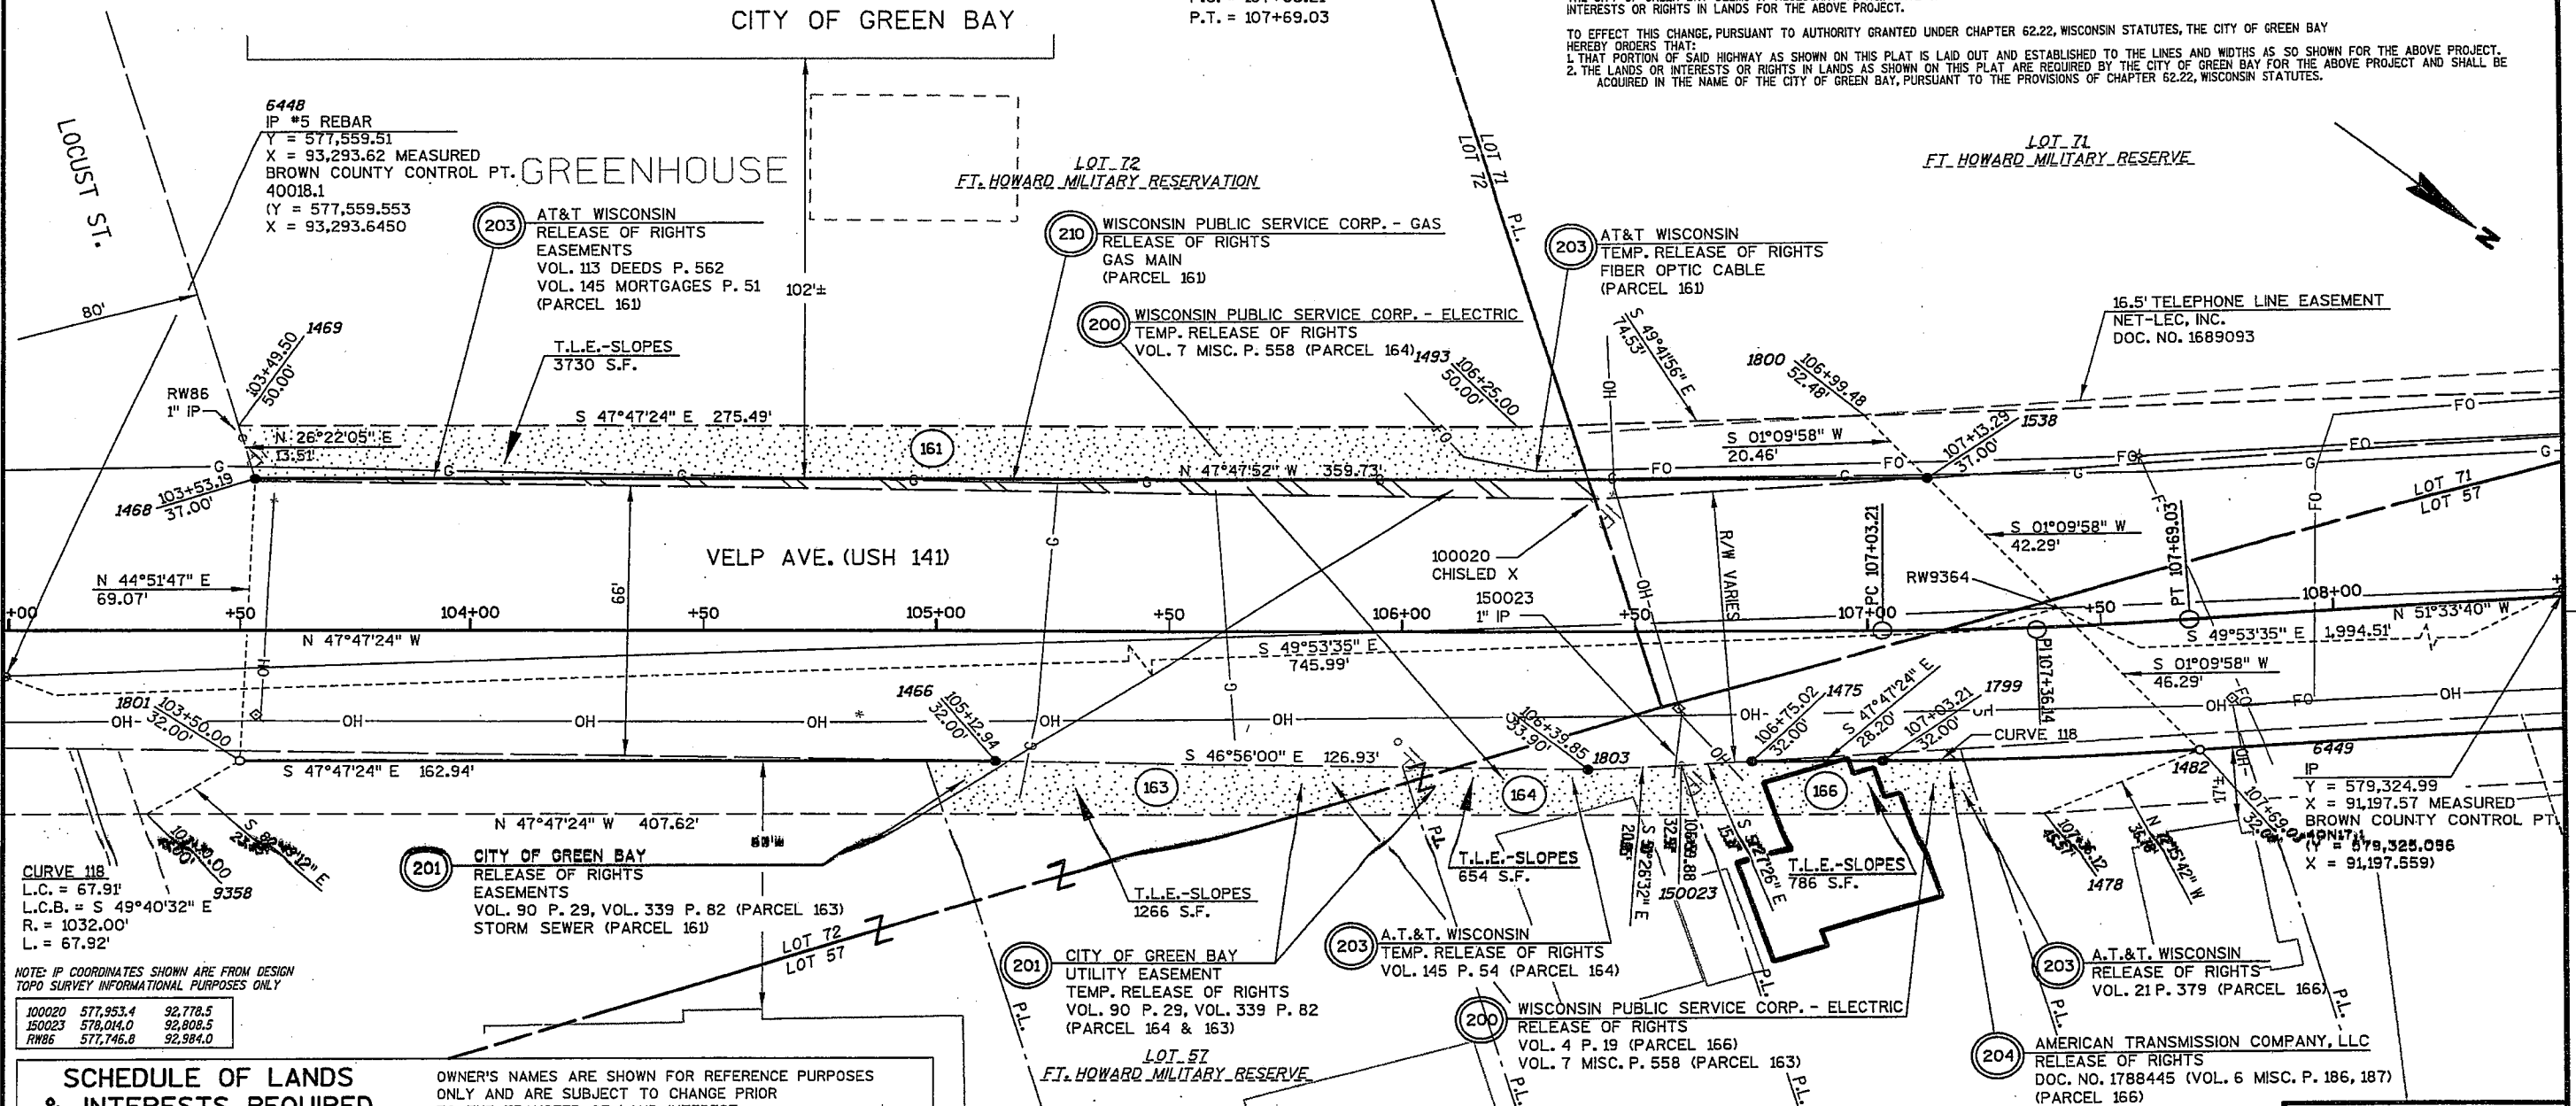

SCHEDULE OF LANDS & INTERESTS REQUIRED


[illegible]

OWNER'S NAMES ARE SHOWN FOR REFERENCE PURPOSES ONLY AND ARE SUBJECT TO CHANGE PRIOR TO THE TRANSFER OF LAND INTEREST.

I, TERRANCE L. GENSKE, REGISTERED LAND SURVEYOR, HEREBY CERTIFY THAT IN FULL COMPLIANCE WITH THE PROVISIONS OF SECTION 84.095 OF THE WISCONSIN STATUTES AND UNDER THE DIRECTION OF CITY OF GREEN BAY, I HAVE SURVEYED TRANSPORTATION PROJECT PLAT 1450-04-21-4.24 AND THAT SUCH PLAT CORRECTLY REPRESENTS ALL EXTERIOR BOUNDARIES OF THE SURVEYED LAND.



Date 10/29/2009
 Signature [Signature]
 THIS PLAT AND RELOCATION ORDER ARE
 APPROVED FOR THE CITY OF GREEN BAY
 Date 11-12-09
 Signature [Signature]
 Printed Name EDWARD F. JAKUBOWICZ
 Signature [Signature]

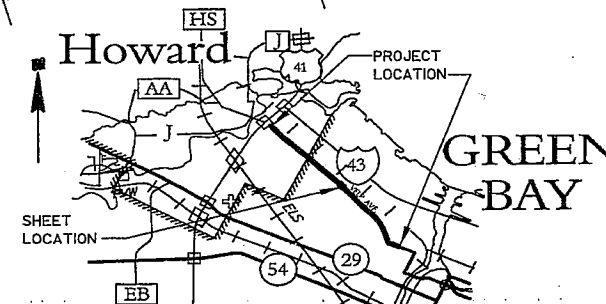

STRAND ASSOCIATES, INC.
ENGINEERS
910 WEST WINGRA
MADISON, WISCONSIN
(608) 251-4843

RESERVED FOR REGISTER OF DEEDS
PROJECT NUMBER 1450-04-21-4.24

AMENDMENT NO:

ACCEPTED FOR RECORDING AND FILING IN
THE OFFICE OF THE REGISTER OF DEEDS
IN Brown COUNTY, WISCONSIN AT
2:57 PM ON November 12, 2009
AS DOCUMENT # 2447906 AND
FILED IN VOLUME 1 OF TRANSPORTATION
PROJECT PLATS, PAGE 99.

Delma A. Dore, Deputy
SIGNATURE OF REGISTER OF DEEDS

ALL AREAS SHOWN ARE IN ACRES UNLESS OTHERWISE NOTED.

FILE NAME : S:\MAD\1000--1099\1089\160\Micros\DesIgn\0471\TPP\040124_rp.dgn
APPRAISAL PLAT DATE : 5/14/09

PLOT DATE : 11/3/2009

PLOT BY : _username_

PLOT NAME :

PLOT SCALE : \$\$.....plotscale.....\$\$

4.24

P.L. = 107+36.14
Y = 578,040.846
X = 92,729.888
DELTA = 3° 46' 16" (LT)
D = 5° 43' 46"
T = 32.92'
L = 65.82'
R = 1,000.00'
P.C. = 107+03.21
P.T. = 107+69.03

P.L. = 111+42.36
Y = 578,293.394
X = 92,411.694
DELTA = 8° 15' 48" (RT)
D = 5° 45' 30"
T = 71.88'
L = 143.50'
R = 995.00'
P.C. = 110+70.47
P.T. = 112+13.98

ROAD NAME	BASIS OF EXISTING R/W	YEAR	WIDTH
VELP AVE.	VOL. 6 C.S.M.'S P.405	1977	66', 68'
VELP AVE.	MAU ASSOCIATES A.L.T.A. SURVEY	1999	66'

NOTE: THE EXISTING RIGHT-OF-WAY IN THIS AREA CONFLICTS BETWEEN VARIOUS SURVEYS AND FOUND IRONS.

FOR ADDITIONAL INFORMATION REFER TO THE TITLE SHEET, RECORDED IN THE OFFICE OF REGISTER OF DEEDS, IN BROWN COUNTY AS SHEET 2 OF 2 OF DOCUMENT NUMBER 2445466 AND FILED IN VOLUME 1 OF TRANSPORTATION PROJECT PLATS ON PAGES 75-76

NOTE: IP COORDINATES SHOWN ARE FROM DESIGN TOPO SURVEY INFORMATIONAL PURPOSES ONLY

80064	578,205.8	92,571.5
100020	577,953.4	92,778.5
100021	578,248.1	92,407.7
150023	578,014.0	92,808.5
RW87	578,153.0	92,637.2
RW88	578,098.1	92,594.9
RW89	578,281.0	92,480.9


TRANSPORTATION PROJECT PLAT NO: 1450-04-21- 4.25

THAT PART OF LOTS 57 & 71 OF THE FT. HOWARD MILITARY RESERVE, ALSO BEING A PART OF LOT 2 OF VOL. 6 C.S.M.'S P.405, ALL IN THE CITY OF GREEN BAY, WEST SIDE OF FOX RIVER, BROWN COUNTY, WISCONSIN.

RELOCATION ORDER USH 141 (VELP AVENUE) CITY OF GREEN BAY, NORWOOD AVENUE - MILITARY AVENUE

TO PROPERLY ESTABLISH, LAY OUT, WIDEN, ENLARGE, EXTEND, CONSTRUCT, RECONSTRUCT, IMPROVE, OR MAINTAIN A PORTION OF THE HIGHWAY DESIGNATED ABOVE, THE CITY OF GREEN BAY DEEMS IT NECESSARY TO RELOCATE OR CHANGE SAID HIGHWAY AND ACQUIRE CERTAIN LANDS AND INTERESTS OR RIGHTS IN LANDS FOR THE ABOVE PROJECT.

TO EFFECT THIS CHANGE, PURSUANT TO AUTHORITY GRANTED UNDER CHAPTER 62.22, WISCONSIN STATUTES, THE CITY OF GREEN BAY HEREBY ORDERS THAT:
1. THAT PORTION OF SAID HIGHWAY AS SHOWN ON THIS PLAT IS Laid OUT AND ESTABLISHED TO THE LINES AND WIDTHS AS SO SHOWN FOR THE ABOVE PROJECT.
2. THE LANDS OR INTERESTS OR RIGHTS IN LANDS AS SHOWN ON THIS PLAT ARE REQUIRED BY THE CITY OF GREEN BAY FOR THE ABOVE PROJECT AND SHALL BE ACQUIRED IN THE NAME OF THE CITY OF GREEN BAY, PURSUANT TO THE PROVISIONS OF CHAPTER 62.22, WISCONSIN STATUTES.

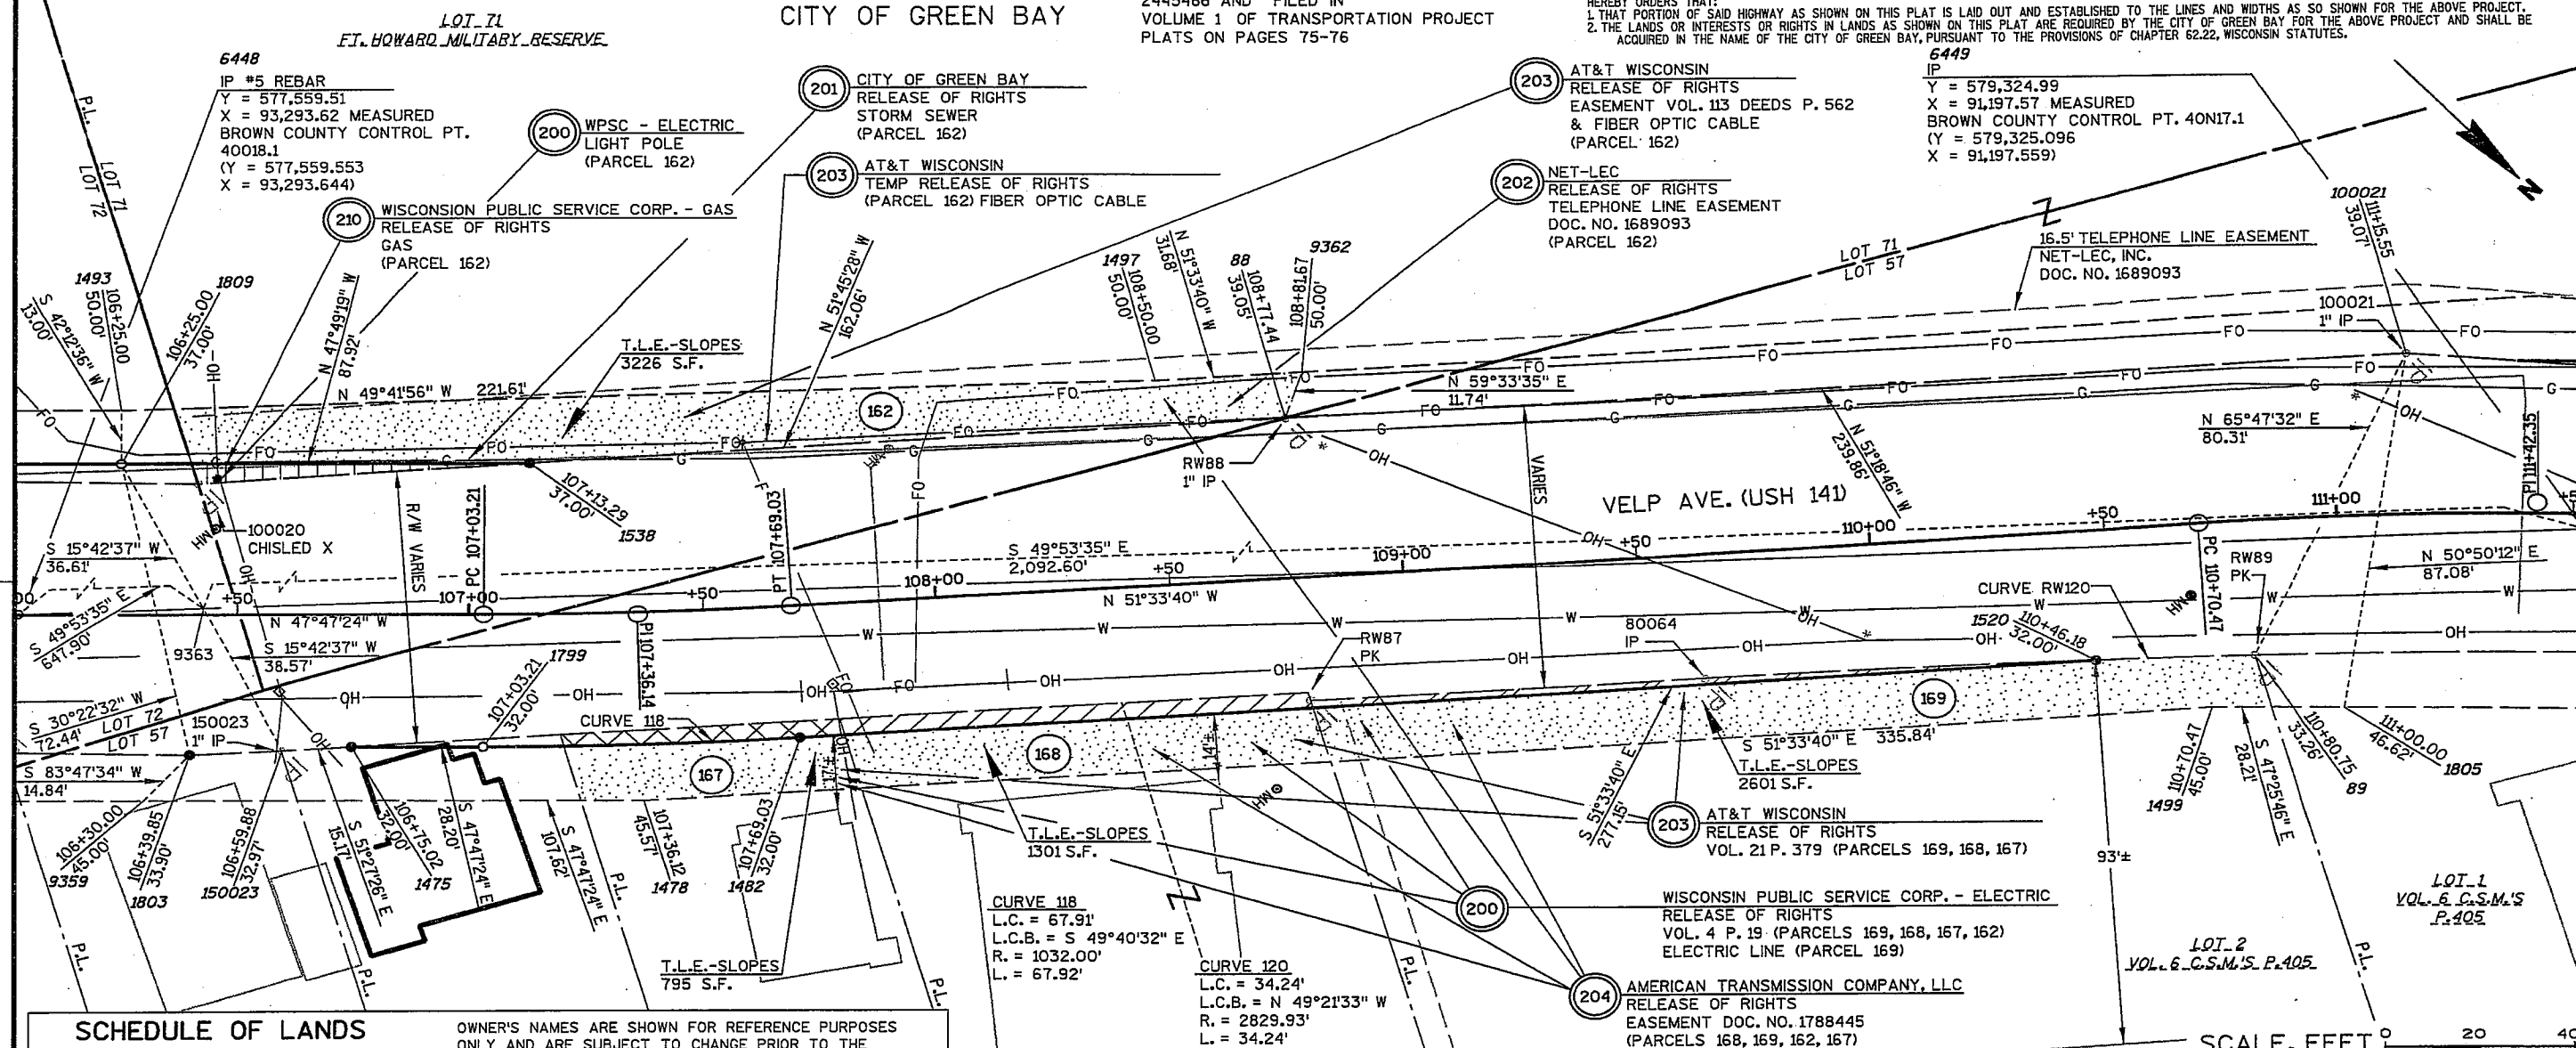


SCHEDULE OF LANDS & INTERESTS REQUIRED

PARCEL NUMBER	OWNER(S)	INTEREST REQUIRED	R/W ACROSS OR S.F. REQUIRED NEW	EXISTING	TOTAL	TLE	PLE	HE
162	FORT HOWARD MEMORIAL PARK LLC	FEE, TLE	179 S.F.	---	179 S.F.	3226 S.F.	---	---
167	RYAN L. & SARAH E. COUNARD	FEE, TLE	217 S.F.	---	217 S.F.	795 S.F.	---	---
168	MEDD FAMILY TRUST	FEE, TLE	384 S.F.	---	384 S.F.	1301 S.F.	---	---
169	*	FEE, TLE	213 S.F.	---	213 S.F.	2601 S.F.	---	---
200	WISCONSIN PUBLIC SERVICE CORP. - ELECTRIC	RELEASE OF RIGHTS						
210	WISCONSIN PUBLIC SERVICE CORP. - GAS	RELEASE OF RIGHTS						
202	NET-LEC	RELEASE OF RIGHTS						
203	AT&T WISCONSIN	RELEASE OF RIGHTS						
201	CITY OF GREEN BAY	RELEASE OF RIGHTS						
204	AMERICAN TRANSMISSION COMPANY	RELEASE OF RIGHTS						


OWNER'S NAMES ARE SHOWN FOR REFERENCE PURPOSES ONLY AND ARE SUBJECT TO CHANGE PRIOR TO THE TRANSFER OF LAND INTEREST.

NOTE: POSSIBLE BLANKET EASEMENT TO NORTHERN PAPERMILLS ON LOT 57 PER VOL. 6 MISC. P. 185 (PARCELS 162, 167, 168 & 169)

I, TERRANCE L. GENSKE, REGISTERED LAND SURVEYOR, HEREBY CERTIFY THAT IN FULL COMPLIANCE WITH THE PROVISIONS OF SECTION 84.095 OF THE WISCONSIN STATUTES AND UNDER THE DIRECTION OF CITY OF GREEN BAY, I HAVE SURVEYED TRANSPORTATION PROJECT PLAT 1450-04-21-4.25 AND THAT SUCH PLAT CORRECTLY REPRESENTS ALL EXTERIOR BOUNDARIES OF THE SURVEYED LAND.

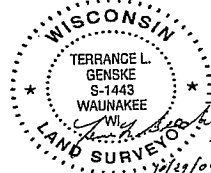

Date: 10/29/2009
Signature: [Signature]
THIS PLAT AND RELOCATION ORDER ARE APPROVED FOR THE CITY OF GREEN BAY
Date: 11/16/2009
Printed Name: EDWARD F. WIESNER
Signature: [Signature]

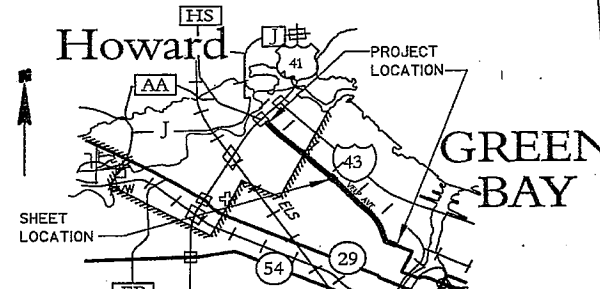

RESERVED FOR REGISTER OF DEEDS PROJECT NUMBER 1450-04-21-4.25

AMENDMENT NO:

ACCEPTED FOR RECORDING AND FILING IN THE OFFICE OF THE REGISTER OF DEEDS IN BROWN COUNTY, WISCONSIN AT 2:37 PM ON November 12, 2009 AS DOCUMENT #2447907, AND FILED IN VOLUME 1 OF TRANSPORTATION PROJECT PLATS, PAGE 100.

Debra A. Dore, Deputy
SIGNATURE OF REGISTER OF DEEDS

ROAD NAME	BASIS OF EXISTING R/W	YEAR	WIDTH
VELP AVE.	MAU SURVEY (CEMETERY)	1999	66'
VELP AVE.	MAU PLAT OF SURVEY (BOB'S BAIT)	1998, 2008	66'

FOR ADDITIONAL INFORMATION REFER TO THE TITLE SHEET, RECORDED IN THE OFFICE OF REGISTER OF DEEDS, IN BROWN COUNTY AS SHEET 2 OF 2 OF DOCUMENT NUMBER 2445466 AND FILED IN VOLUME 1 OF TRANSPORTATION PROJECT PLATS ON PAGES 75-76

TRANSPORTATION PROJECT PLAT NO: 1450-04-21 - 4.27


PART OF LOT 58 OF THE FT. HOWARD MILITARY RESERVE, IN THE CITY OF GREEN BAY, WEST SIDE OF FOX RIVER, BROWN COUNTY, WISCONSIN.

RELOCATION ORDER USH 141 (VELP AVENUE) CITY OF GREEN BAY NORWOOD AVENUE - MILITARY AVENUE

TO PROPERLY ESTABLISH, LAY OUT, WIDEN, ENLARGE, EXTEND, CONSTRUCT, RECONSTRUCT, IMPROVE, OR MAINTAIN A PORTION OF THE HIGHWAY DESIGNATED ABOVE, THE CITY OF GREEN BAY DEEMS IT NECESSARY TO RELOCATE OR CHANGE SAID HIGHWAY AND ACQUIRE CERTAIN LANDS AND INTERESTS OR RIGHTS IN LANDS FOR THE ABOVE PROJECT.

TO EFFECT THIS CHANGE, PURSUANT TO AUTHORITY GRANTED UNDER CHAPTER 62.22, WISCONSIN STATUTES, THE CITY OF GREEN BAY HEREBY ORDERS THAT:
1. THAT PORTION OF SAID HIGHWAY AS SHOWN ON THIS PLAT IS LAY OUT AND ESTABLISHED TO THE LINES AND WIDTHS AS SO SHOWN FOR THE ABOVE PROJECT.
2. THE LANDS OR INTERESTS OR RIGHTS IN LANDS AS SHOWN ON THIS PLAT ARE REQUIRED BY THE CITY OF GREEN BAY FOR THE ABOVE PROJECT AND SHALL BE ACQUIRED IN THE NAME OF THE CITY OF GREEN BAY, PURSUANT TO THE PROVISIONS OF CHAPTER 62.22, WISCONSIN STATUTES.

CITY OF GREEN BAY

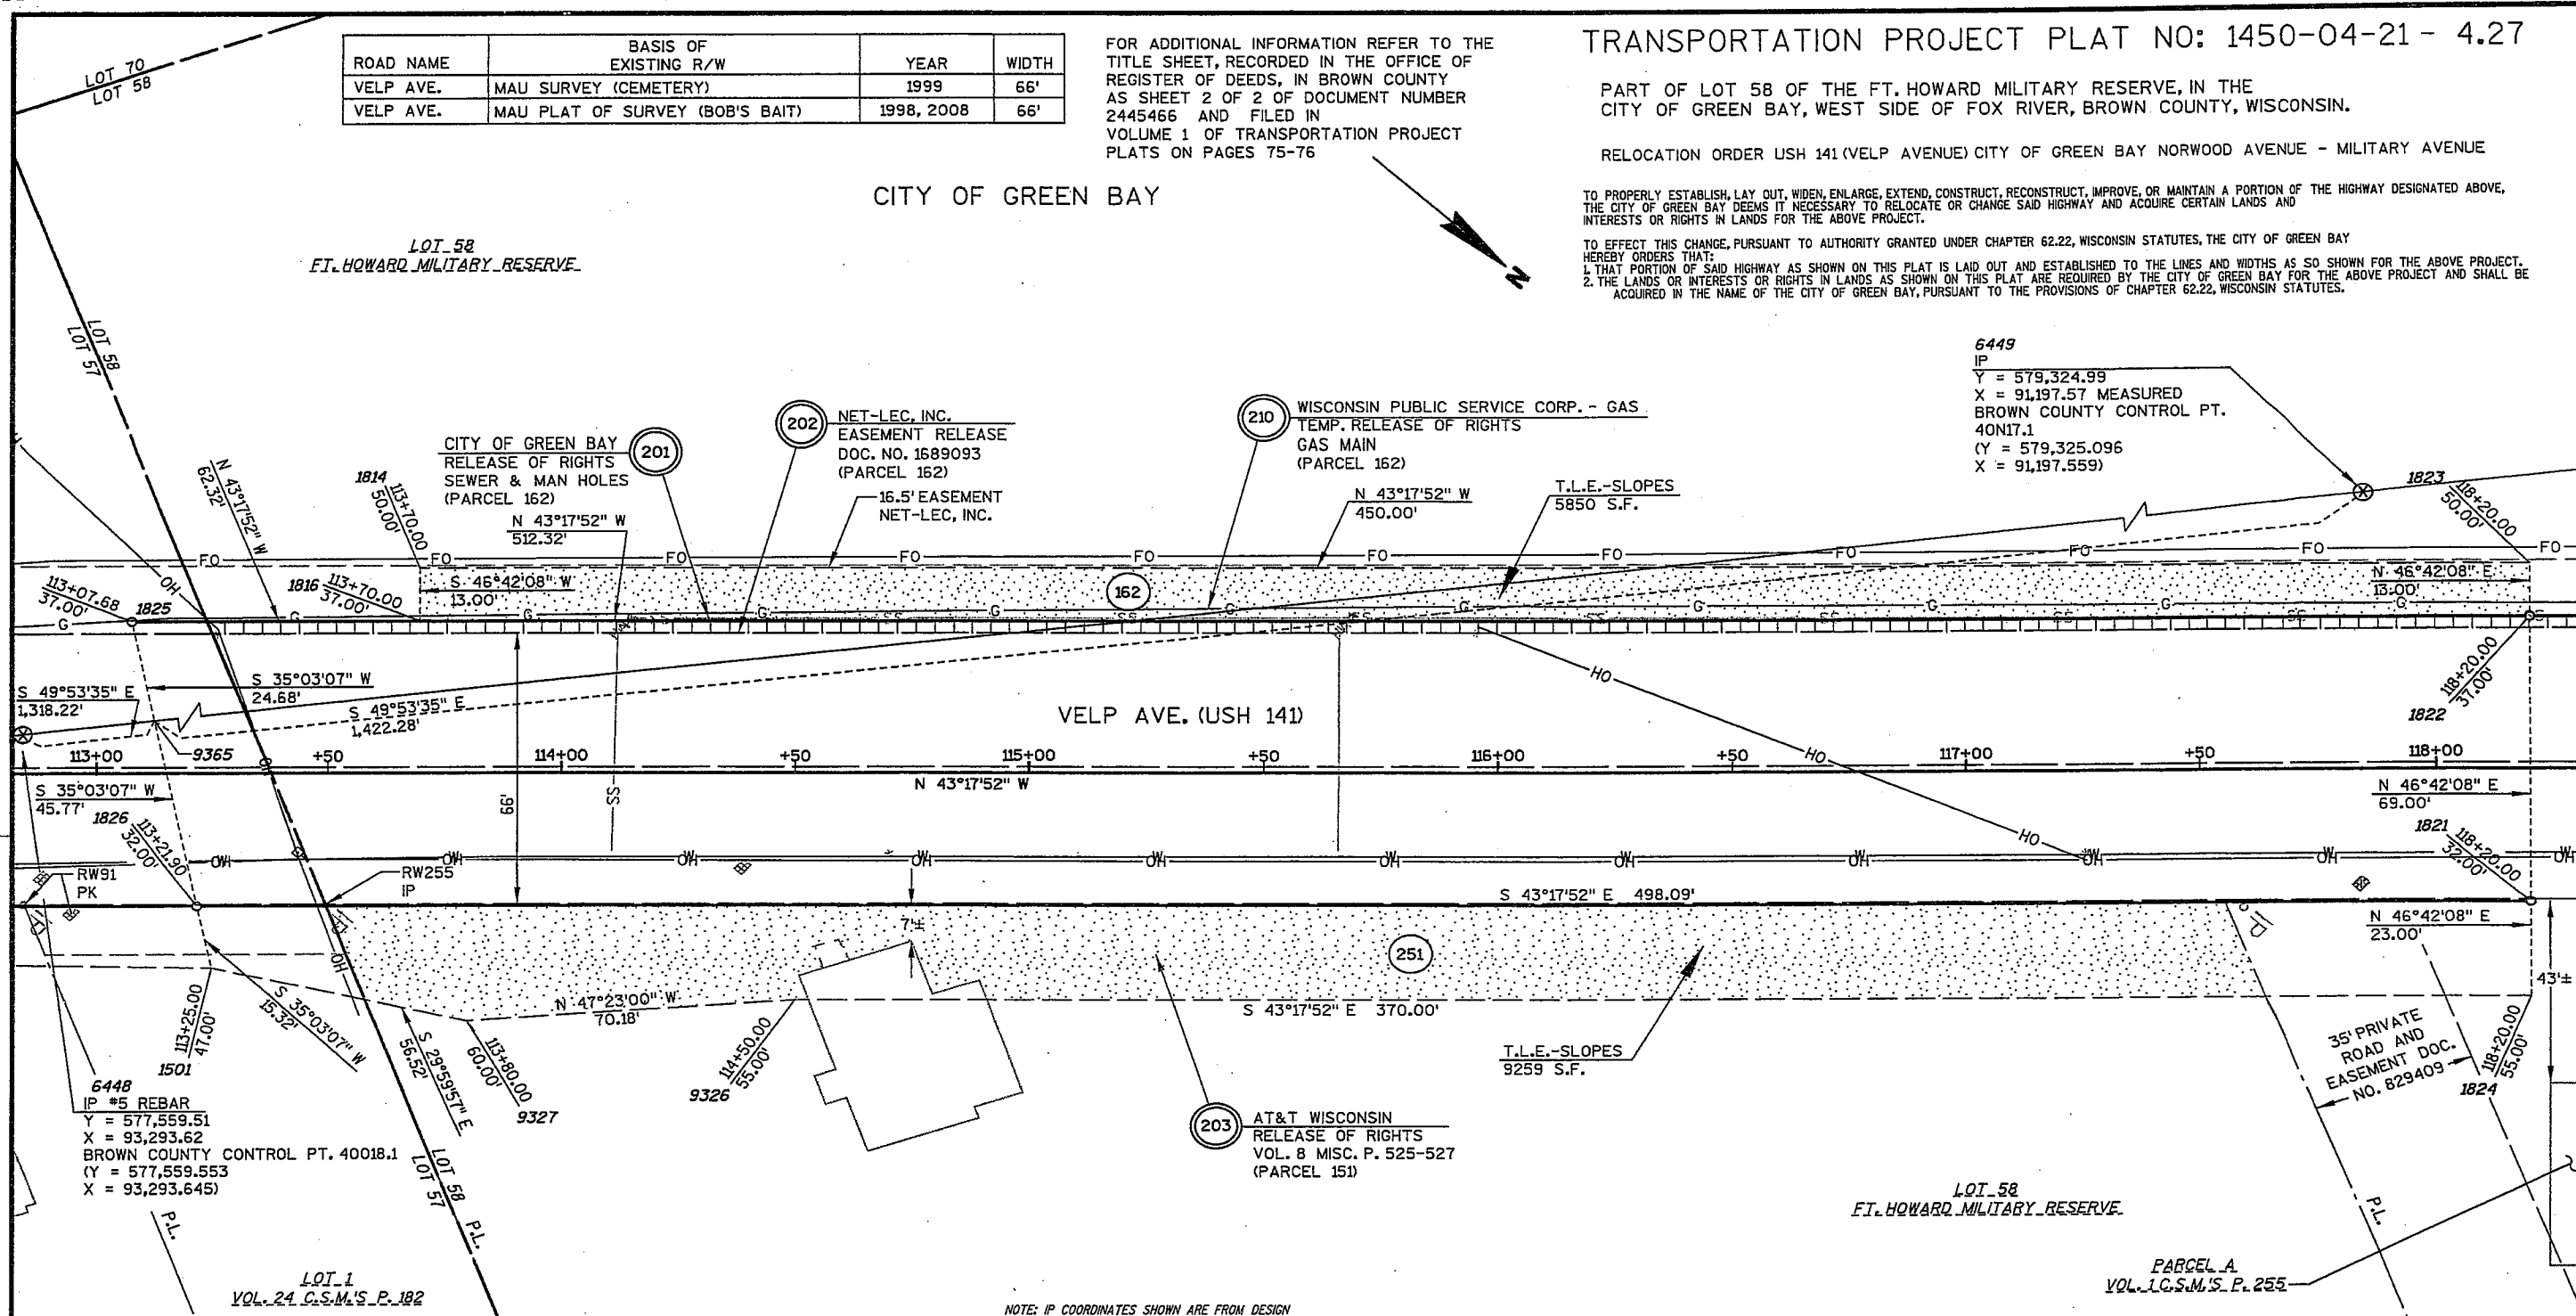

SCHEDULE OF LANDS & INTERESTS REQUIRED

OWNER'S NAMES ARE SHOWN FOR REFERENCE PURPOSES ONLY AND ARE SUBJECT TO CHANGE PRIOR TO THE TRANSFER OF LAND INTEREST.


PARCEL NUMBER	OWNER(S)	INTEREST REQUIRED	R/W ACRES OR S.F. REQUIRED	NEW	EXISTING	TOTAL	TLE	PLE	HE
251	*	FEE, TLE	193 S.F.	---	193 S.F.	9259 S.F.	---	---	---
162	FORT HOWARD MEMORIAL PARK LLC	FEE, TLE	1412 S.F.	---	1412 S.F.	5850 S.F.	---	---	---
210	WISCONSIN PUBLIC SERVICE CORP. - GAS	TEMPORARY RELEASE OF RIGHTS							
201	CITY OF GREEN BAY	RELEASE OF RIGHTS							
202	NET-LEC, INC.	RELEASE OF RIGHTS							
203	AT&T WISCONSIN	RELEASE OF RIGHTS							

* MARY ANN SCHARENBRUCH, VENDOR
TIMOTHY H. & PEGGY A. DORN, PURCHASER

NOTE: IF COORDINATES SHOWN ARE FROM DESIGN TOPO SURVEY INFORMATIONAL PURPOSES ONLY


RW91	578418.7	92337.1
RW255	578466.1	92292.5

I, TERRANCE L. GENSKE, REGISTERED LAND SURVEYOR, HEREBY CERTIFY THAT IN FULL COMPLIANCE WITH THE PROVISIONS OF SECTION 84.095 OF THE WISCONSIN STATUTES AND UNDER THE DIRECTION OF CITY OF GREEN BAY, I HAVE SURVEYED TRANSPORTATION PROJECT PLAT 1450-04-21-4.27 AND THAT SUCH PLAT CORRECTLY REPRESENTS ALL EXTERIOR BOUNDARIES OF THE SURVEYED LAND.

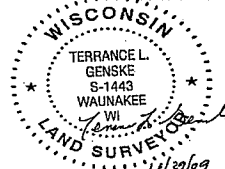

Date: 10/29/2009
Signature: [Signature]
This plat and relocation order are approved for the City of Green Bay.
Date: 11-18-09
Printed Name: EDWARD E. WIESNER
Signature: [Signature]

STRAND ASSOCIATES, INC.
ENGINEERS
910 WEST WINGRA DRIVE
MADISON, WISCONSIN 53715
(608) 251-4843

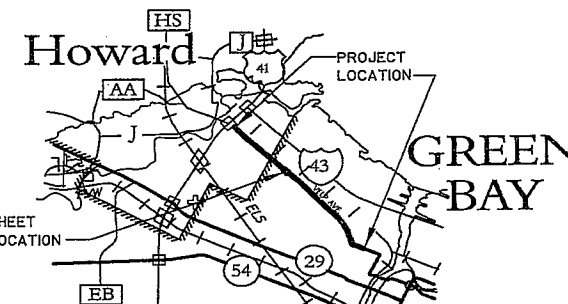

SCALE, FEET 0 20 40

RESERVED FOR REGISTER OF DEEDS
PROJECT NUMBER 1450-04-21-4.27

AMENDMENT NO:

ACCEPTED FOR RECORDING AND FILING IN THE OFFICE OF THE REGISTER OF DEEDS IN BROWN COUNTY, WISCONSIN AT 2:27 PM ON November 13, 2009 AS DOCUMENT # 2447909 AND FILED IN VOLUME 1 OF TRANSPORTATION PROJECT PLATS, PAGE 102

Debra A. Dorn, Deputy
SIGNATURE OF REGISTER OF DEEDS

ROAD NAME	BASIS OF EXISTING R/W	YEAR	WIDTH
VELP AVE.	MAU SURVEY (CEMETERY)	1999	66'
VELP AVE.	MAU PLAT OF SURVEY (BOB'S BAIT)	1998	66'

FOR ADDITIONAL INFORMATION REFER TO THE TITLE SHEET, RECORDED IN THE OFFICE OF REGISTER OF DEEDS, IN BROWN COUNTY AS SHEET 2 OF 2 OF DOCUMENT NUMBER 2445466 AND FILED IN VOLUME 1 OF TRANSPORTATION PROJECT PLATS ON PAGES 75-76


TRANSPORTATION PROJECT PLAT NO: 1450-04-21 - 4.28

PART OF LOT 58 OF THE FT. HOWARD MILITARY RESERVE, AND A PART OF PARCEL A OF VOL. 1 C.S.M.'S P. 255, AND A PART OF LOT 1 OF VOL. 54 C.S.M.'S, P. 133, ALL IN THE CITY OF GREEN BAY, WEST SIDE OF FOX RIVER, BROWN COUNTY WISCONSIN. RELOCATION ORDER USH 141 (VELP AVENUE) CITY OF GREEN BAY NORWOOD AVENUE - MILITARY AVENUE

TO PROPERLY ESTABLISH, LAY OUT, WIDEN, ENLARGE, EXTEND, CONSTRUCT, RECONSTRUCT, IMPROVE, OR MAINTAIN A PORTION OF THE HIGHWAY DESIGNATED ABOVE, THE CITY OF GREEN BAY DEEMS IT NECESSARY TO RELOCATE OR CHANGE SAID HIGHWAY AND ACQUIRE CERTAIN LANDS AND INTERESTS OR RIGHTS IN LANDS FOR THE ABOVE PROJECT.

TO EFFECT THIS CHANGE, PURSUANT TO AUTHORITY GRANTED UNDER CHAPTER 62.22, WISCONSIN STATUTES, THE CITY OF GREEN BAY HEREBY ORDERS THAT:
1. THAT PORTION OF SAID HIGHWAY AS SHOWN ON THIS PLAT IS LAY OUT AND ESTABLISHED TO THE LINES AND WIDTHS AS SO SHOWN FOR THE ABOVE PROJECT.
2. THE LANDS OR INTERESTS OR RIGHTS IN LANDS AS SHOWN ON THIS PLAT ARE REQUIRED BY THE CITY OF GREEN BAY FOR THE ABOVE PROJECT AND SHALL BE ACQUIRED IN THE NAME OF THE CITY OF GREEN BAY, PURSUANT TO THE PROVISIONS OF CHAPTER 62.22, WISCONSIN STATUTES.

CITY OF GREEN BAY

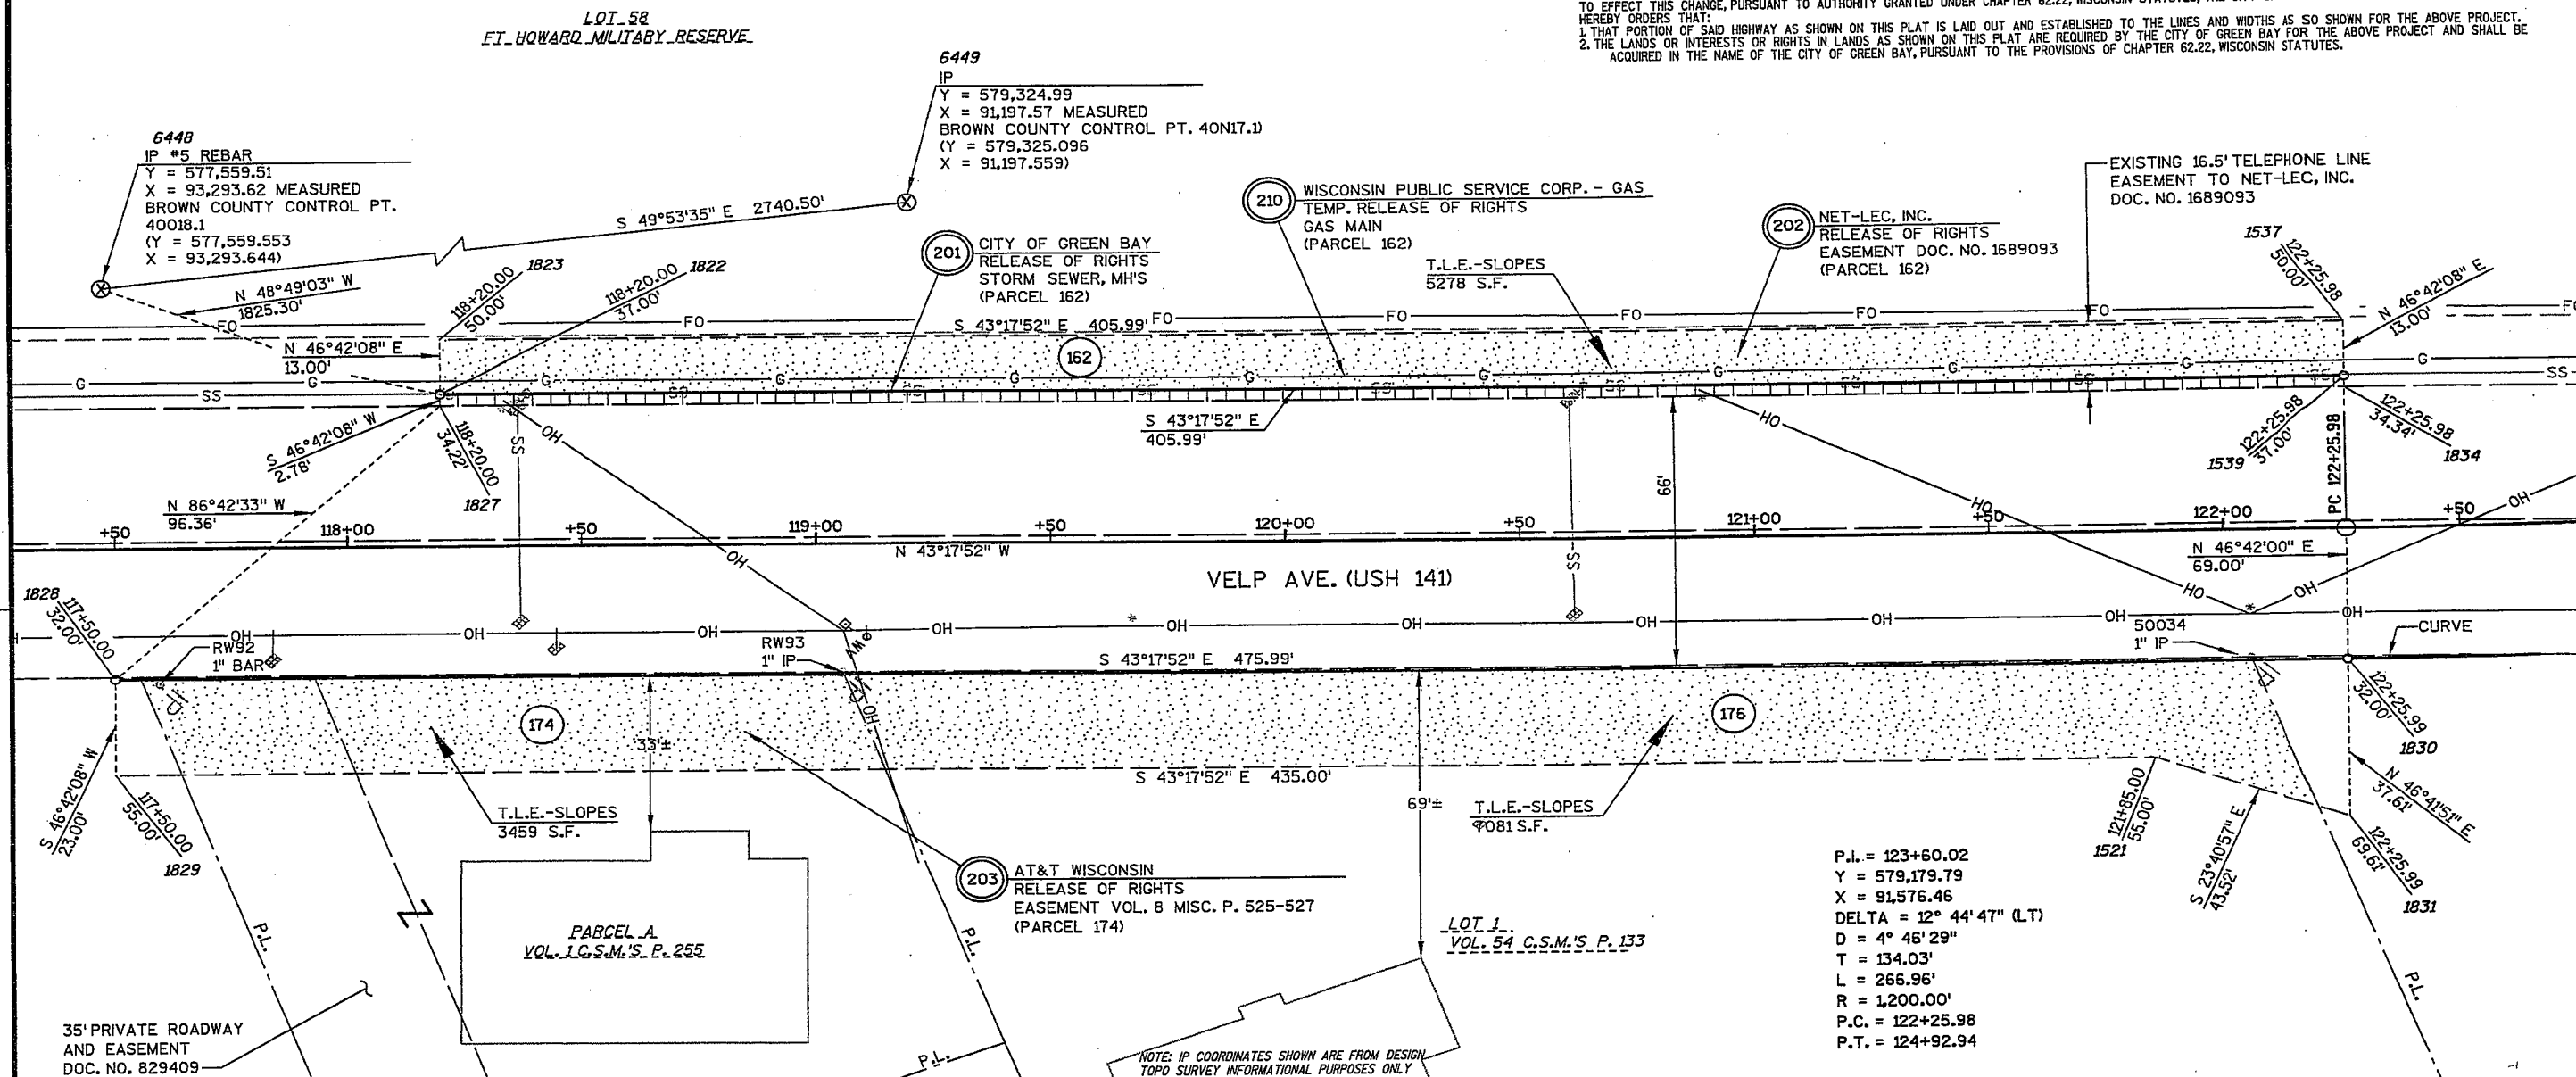


P.I. = 123+60.02
Y = 579,179.79
X = 91,576.46
DELTA = 12° 44' 47" (LT)
D = 4° 46' 29"
T = 134.03'
L = 266.96'
R = 1,200.00'
P.C. = 122+25.98
P.T. = 124+92.94

SCHEDULE OF LANDS & INTERESTS REQUIRED


OWNER'S NAMES ARE SHOWN FOR REFERENCE PURPOSES ONLY AND ARE SUBJECT TO CHANGE PRIOR TO THE TRANSFER OF LAND INTEREST.

PARCEL NUMBER	OWNER(S)	INTEREST REQUIRED	R/W ACRES OR S.F. REQUIRED NEW	EXISTING TOTAL	TLE	PLE	HE
162	FORT HOWARD MEMORIAL PARK, LL	FEE, TLE	1104 S.F.	1104 S.F.	5278 S.F.		
176	GRANT STREET MINI WAREHOUSES, LLC	FEE, TLE	183 S.F.	183 S.F.	7081 S.F.		
174	THOMAS H. & PATRICIA A. HENRICH	FEE, TLE	83 S.F.	83 S.F.	3459 S.F.		
210	WISCONSIN PUBLIC SERVICE CORP. - GAS	TEMP. RELEASE OF RIGHTS					
201	CITY OF GREEN BAY	RELEASE OF RIGHTS					
202	NET-LEC, INC.	RELEASE OF RIGHTS					
203	AT&T WISCONSIN	RELEASE OF RIGHTS					

I, TERRANCE L. GENSKE, REGISTERED LAND SURVEYOR, HEREBY CERTIFY THAT IN FULL COMPLIANCE WITH THE PROVISIONS OF SECTION 84.095 OF THE WISCONSIN STATUTES AND UNDER THE DIRECTION OF CITY OF GREEN BAY, I HAVE SURVEYED TRANSPORTATION PROJECT PLAT 1450-04-21-4.28 AND THAT SUCH PLAT CORRECTLY REPRESENTS ALL EXTERIOR BOUNDARIES OF THE SURVEYED LAND.

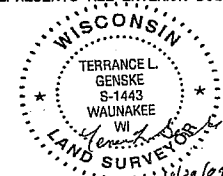

Date: 10/29/2009
Signature: [Signature]
THIS PLAT AND RELOCATION ORDER ARE APPROVED FOR THE CITY OF GREEN BAY
Date: 11-12-09
Signature: [Signature]
P.L. Name: [Signature]
Signature: [Signature]

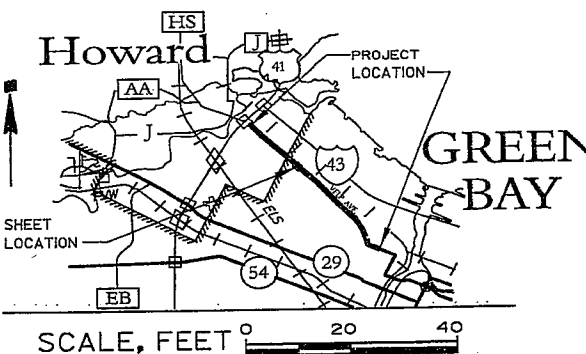

RESERVED FOR REGISTER OF DEEDS
PROJECT NUMBER 1450-04-21-4.28

AMENDMENT NO:

ACCEPTED FOR RECORDING AND FILING IN THE OFFICE OF THE REGISTER OF DEEDS IN BROWN COUNTY, WISCONSIN AT 2:57 PM ON November 12, 2009 AS DOCUMENT #2447910 AND FILED IN VOLUME 1 OF TRANSPORTATION PROJECT PLATS, PAGE 103.

Delia A. Dine, Deputy
SIGNATURE OF REGISTER OF DEEDS

4.29

TRANSPORTATION PROJECT PLAT NO: 1450-04-21 - 4.30

THAT PART OF LOT 58 OF THE FT. HOWARD MILITARY RESERVE, IN THE CITY OF GREEN BAY, WEST SIDE OF FOX RIVER, BROWN COUNTY, WISCONSIN.


RELOCATION ORDER USH 141 (VELP AVENUE) CITY OF GREEN BAY, NORWOOD AVENUE - MILITARY AVENUE

TO PROPERLY ESTABLISH, LAY OUT, WIDEN, ENLARGE, EXTEND, CONSTRUCT, RECONSTRUCT, IMPROVE, OR MAINTAIN A PORTION OF THE HIGHWAY DESIGNATED ABOVE, THE CITY OF GREEN BAY DEEMS IT NECESSARY TO RELOCATE OR CHANGE SAID HIGHWAY AND ACQUIRE CERTAIN LANDS AND INTERESTS OR RIGHTS IN LANDS FOR THE ABOVE PROJECT.

TO EFFECT THIS CHANGE, PURSUANT TO AUTHORITY GRANTED UNDER CHAPTER 62.22, WISCONSIN STATUTES, THE CITY OF GREEN BAY HEREBY ORDERS THAT:
1. THAT PORTION OF SAID HIGHWAY AS SHOWN ON THIS PLAT IS LAYED OUT AND ESTABLISHED TO THE LINES AND WIDTHS AS SO SHOWN FOR THE ABOVE PROJECT.
2. THE LANDS OR INTERESTS OR RIGHTS IN LANDS AS SHOWN ON THIS PLAT ARE REQUIRED BY THE CITY OF GREEN BAY FOR THE ABOVE PROJECT AND SHALL BE ACQUIRED IN THE NAME OF THE CITY OF GREEN BAY, PURSUANT TO THE PROVISIONS OF CHAPTER 62.22, WISCONSIN STATUTES.

ROAD NAME	BASIS OF EXISTING R/W	YEAR	WIDTH
VELP AVE.	MAU SURVEY (CEMETERY)	1999	66'
VELP AVE.	MAU PLAT OF SURVEY (BOB'S BAIT)	1998	66'
MILITARY AVE.	C.S.M. VOL. 37 P. 377	1998	100'

FOR ADDITIONAL INFORMATION REFER TO THE TITLE SHEET, RECORDED IN THE OFFICE OF REGISTER OF DEEDS, IN BROWN COUNTY AS SHEET 2 OF 2 OF DOCUMENT NUMBER 2445466 AND FILED IN VOLUME 1 OF TRANSPORTATION PROJECT PLATS ON PAGES 75-76

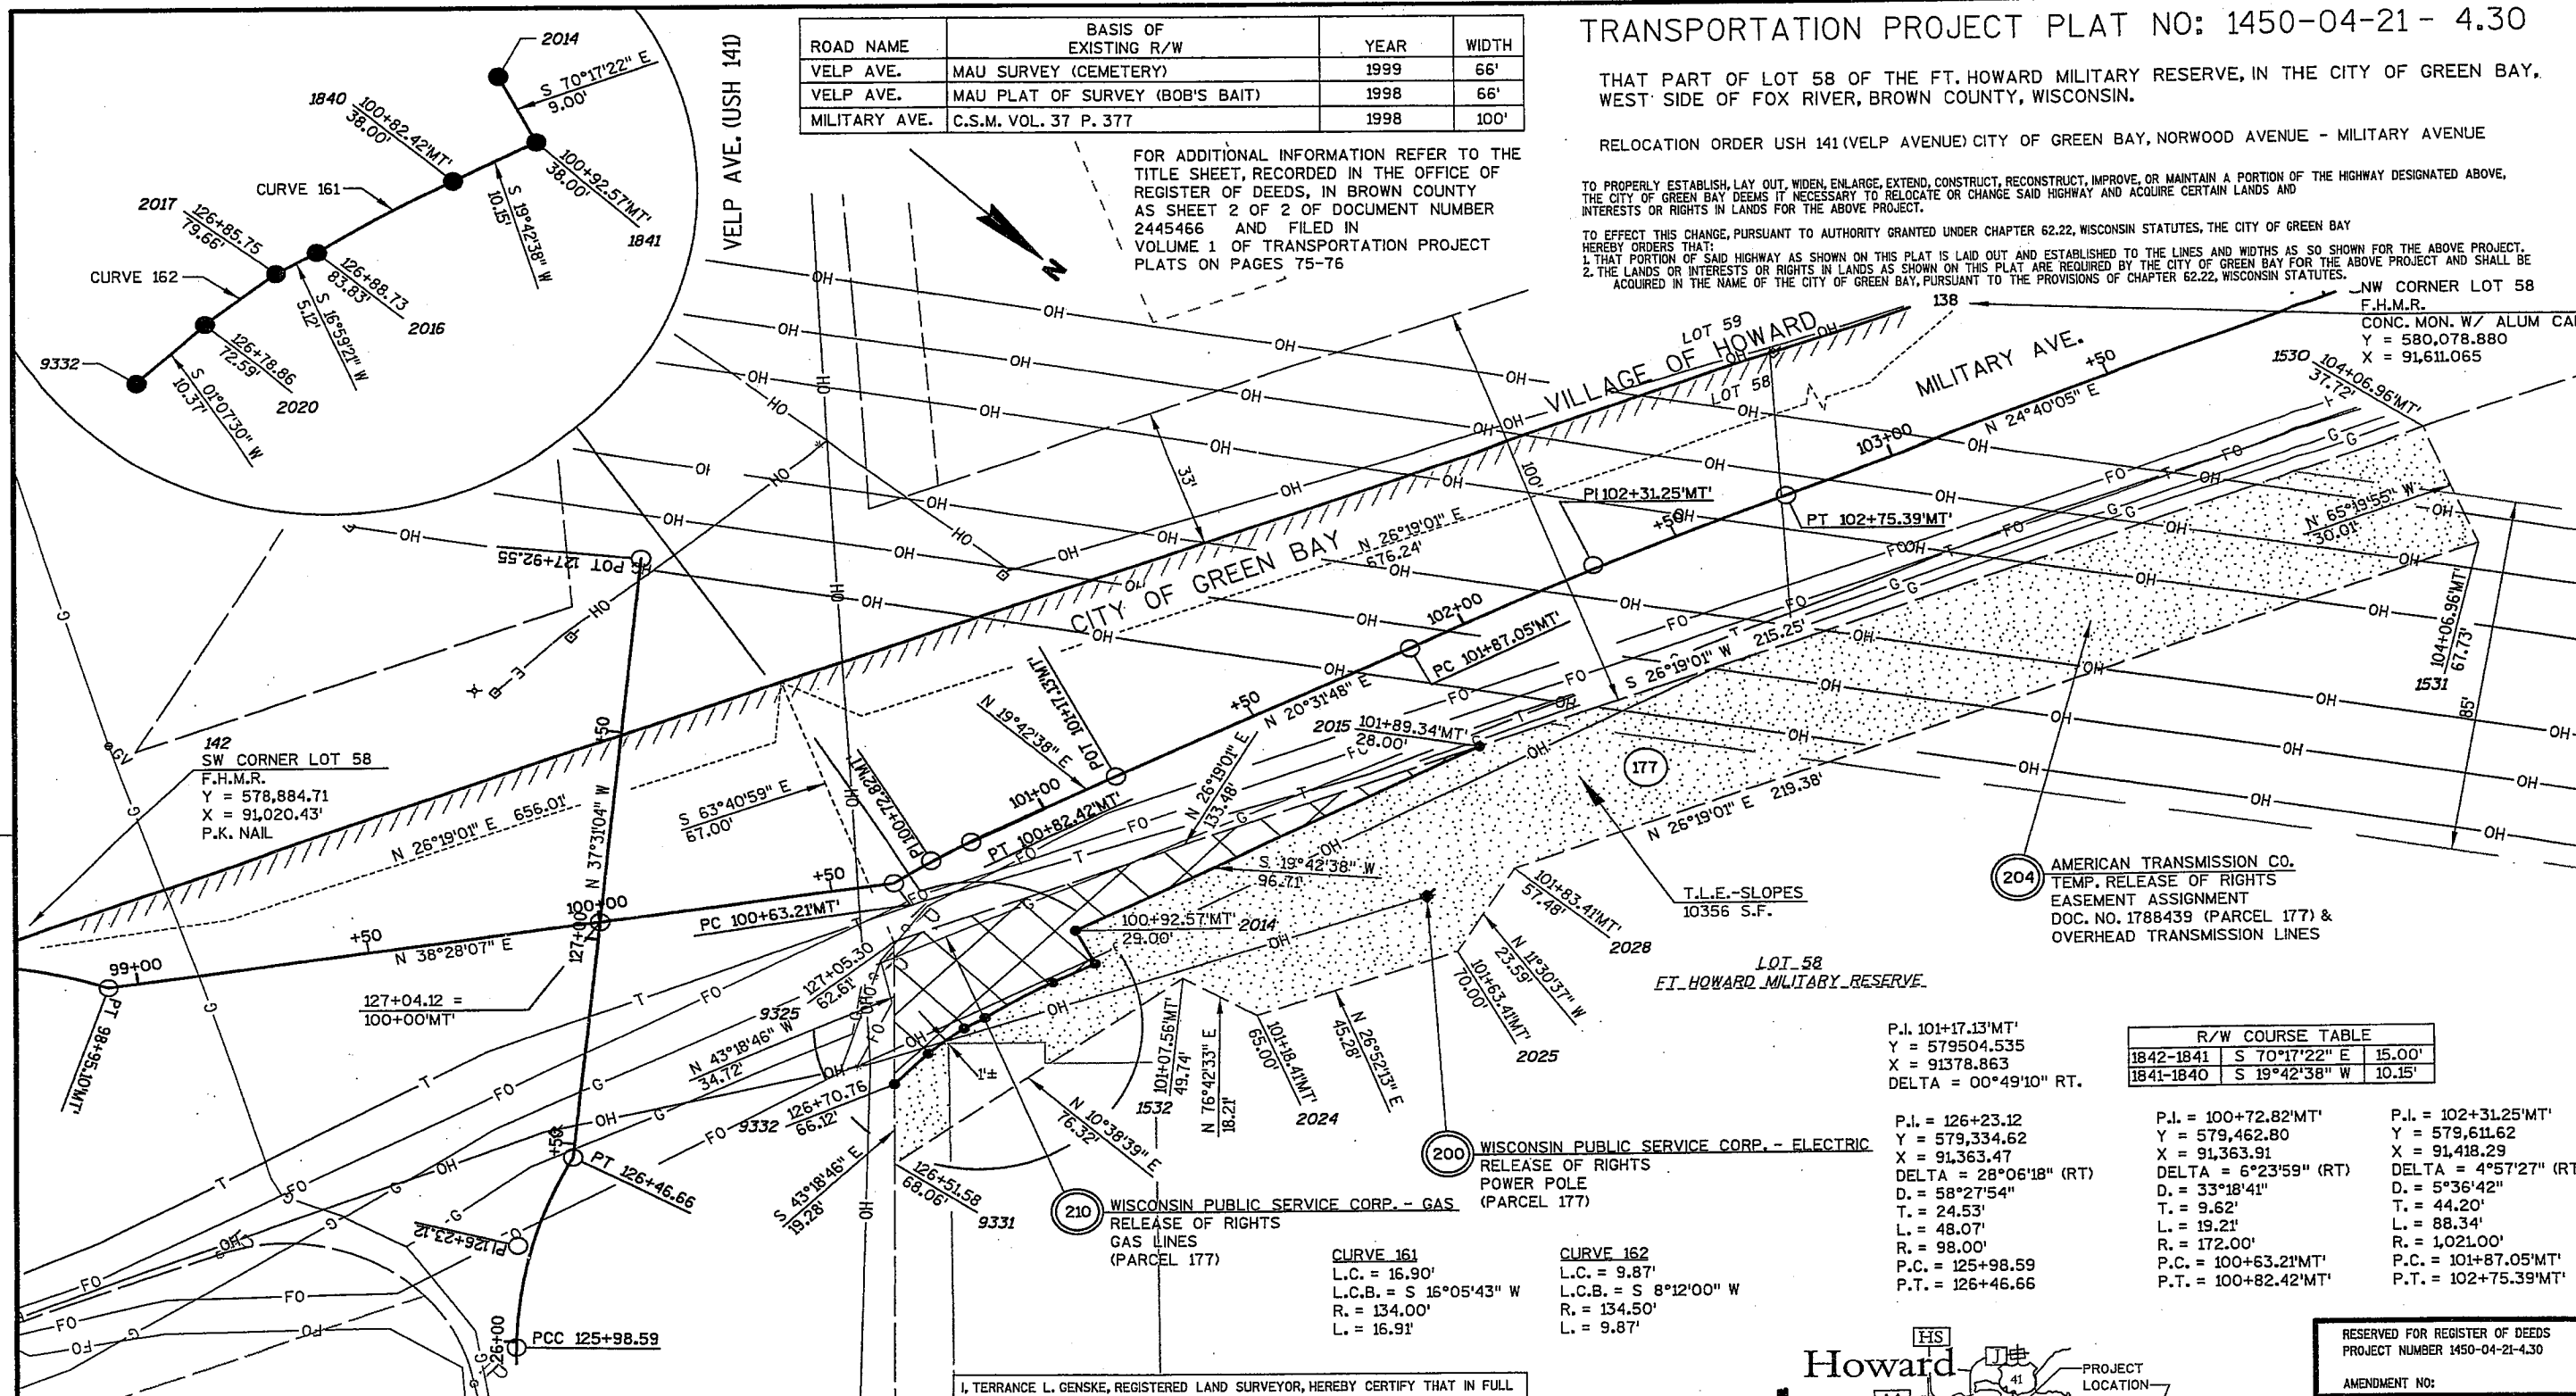

P.I. 101+17.13'MT'
Y = 579504.535
X = 91378.863
DELTA = 00°49'10" RT.

R/W COURSE TABLE		
1842-1841	S 70°17'22" E	15.00'
1841-1840	S 19°42'38" W	10.15'

P.I. = 126+23.12
Y = 579,334.62
X = 91,363.47
DELTA = 28°06'18" (RT)
D. = 58°27'54"
T. = 24.53'
L. = 48.07'
R. = 98.00'
P.C. = 125+98.59
P.T. = 126+46.66

P.I. = 100+72.82'MT'
Y = 579,462.80
X = 91,363.91
DELTA = 6°23'59" (RT)
D. = 33°18'41"
T. = 9.62'
L. = 19.21'
R. = 172.00'
P.C. = 100+63.21'MT'
P.T. = 100+82.42'MT'

P.I. = 102+31.25'MT'
Y = 579,611.62
X = 91,418.29
DELTA = 4°57'27" (RT)
D. = 5°36'42"
T. = 44.20'
L. = 88.34'
R. = 1,021.00'
P.C. = 101+87.05'MT'
P.T. = 102+75.39'MT'

SCHEDULE OF LANDS & INTERESTS REQUIRED

PARCEL NUMBER	OWNER(S)	INTEREST REQUIRED	R/W ACRES OR S.F. REQUIRED NEW EXISTING TOTAL	TLE	PLE	HE
177	COMMON CENTS INVESTMENTS INC.	FEE, TLE	1563 S.F.	---	1563 S.F.	10356 S.F.
200	WISCONSIN PUBLIC SERVICE CORP. - ELECTRIC	RELEASE OF RIGHTS				
210	WISCONSIN PUBLIC SERVICE CORP. - GAS	RELEASE OF RIGHTS				
204	AMERICAN TRANSMISSION COMPANY	TEMP. RELEASE OF RIGHTS				


OWNER'S NAMES ARE SHOWN FOR REFERENCE PURPOSES ONLY AND ARE SUBJECT TO CHANGE PRIOR TO THE TRANSFER OF LAND INTEREST.

I, TERRANCE L. GENSKE, REGISTERED LAND SURVEYOR, HEREBY CERTIFY THAT IN FULL COMPLIANCE WITH THE PROVISIONS OF SECTION 84.095 OF THE WISCONSIN STATUTES AND UNDER THE DIRECTION OF CITY OF GREEN BAY, I HAVE SURVEYED TRANSPORTATION PROJECT PLAT 1450-04-21-4.30 AND THAT SUCH PLAT CORRECTLY REPRESENTS ALL EXTERIOR BOUNDARIES OF THE SURVEYED LAND.



DATE: 10/21/2009
SIGNATURE: [Signature]
THIS PLAT AND RELOCATION ORDER ARE APPROVED FOR THE CITY OF GREEN BAY
DATE: 11-12-09
SIGNATURE: [Signature]
P.F. Name: [Signature]
Signature: [Signature]

STRAND ASSOCIATES, INC.
ENGINEERS
910 WEST WINGRA DRIVE
MADISON, WISCONSIN 53715
(608) 251-4843

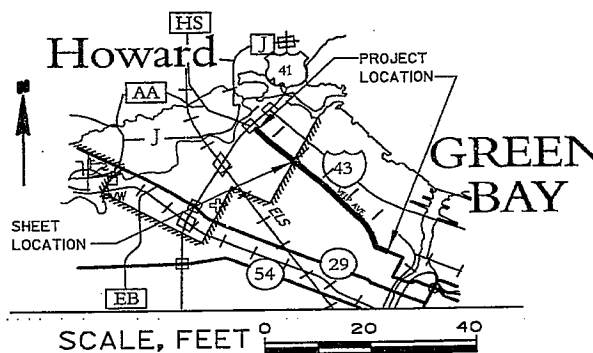

RESERVED FOR REGISTER OF DEEDS
PROJECT NUMBER 1450-04-21-4.30

AMENDMENT NO:

ACCEPTED FOR RECORDING AND FILING IN THE OFFICE OF THE REGISTER OF DEEDS IN BROWN COUNTY, WISCONSIN AT 2:57 PM ON November 12, 2009 AS DOCUMENT #2447912 AND FILED IN VOLUME 1 OF TRANSPORTATION PROJECT PLATS, PAGE 105.

[Signature]
SIGNATURE OF REGISTER OF DEEDS