

R/W PROJECT NUMBER	SHEET NUMBER	TOTAL SHEETS
4010 3 21	4.0	
FEDERAL PROJECT NUMBER		
F 070 (8)		

PLAT OF RIGHT OF WAY REQUIRED FOR
4010 3 00

SHEBOYGAN FALLS — IH 43

S.T.H. 28 SHEBOYGAN COUNTY

CONSTRUCTION PROJECT NUMBER

PARCEL NUMBER	SHEET NUMBER	OWNER
1	42-46	KOHLER COMPANY
2	42,45,46	WIS. POWER & LIGHT CO.
3	42-46	CITY OF SHEBOYGAN FALLS


REVISION DATE	STATE OF WISCONSIN DEPARTMENT OF TRANSPORTATION
11-9-83	
5-11-84	Approved:
8-15-89	Date <u>9/1/89</u> <u>C. P. E.</u> District Transportation Director
	Approved: <u>10/24/89</u> <u>B. J. Mull</u> Director, Bureau of Real Estate
	U.S. DEPARTMENT OF TRANSPORTATION FEDERAL HIGHWAY ADMINISTRATION REGION 5 WISCONSIN DIVISION
	Approved:
	Date _____ Division Administrator

Conventional Signs and Abbreviations

AC.	ACRES	L.H.E.	LIMITED HIGHWAY EASEMENT
AC.REM.	ACRES REMAINING	N.	NORTH
B.	BARN	P.L.	PROPERTY LINE
BLDG.	BUILDING	R.	RANGE
CO.	COMPANY	RD.	ROAD
CORP.	CORPORATION	R/W	RIGHT OF WAY
C.T.H.	COUNTY TRUNK HIGHWAY	S.	SHED
D.	DEED	S.T.H.	STATE TRUNK HIGHWAY
E.	EAST	T.	TOWN
ET. AL.	AND OTHERS	TEMP.	TEMPORARY
G.	GARAGE	VOL.	VOLUME
GN	GRID NORTH	W.	WEST
H.	HOUSE	WIS.	WISCONSIN
INC.	INCORPORATED	L.C.	LAND CONTRACT
PED.	PEDESTAL	A.P.	ACCESS POINT
●	R/W MONUMENT		NO ACCESS (OTHER THAN ACQUISITION)
			NO ACCESS (ACQUISITION)

END RELOCATION ORDER

PROJECT 4010 3 21 / F070(8)
STATION 280 + 00
43.93 FEET NORTH OF AND 853.45 FEET EAST
OF THE SOUTH ONE QUARTER CORNER OF SECTION 32,
TOWNSHIP 15 NORTH, RANGE 23 EAST.
N. 633,943.104
E. 2,590,353.977

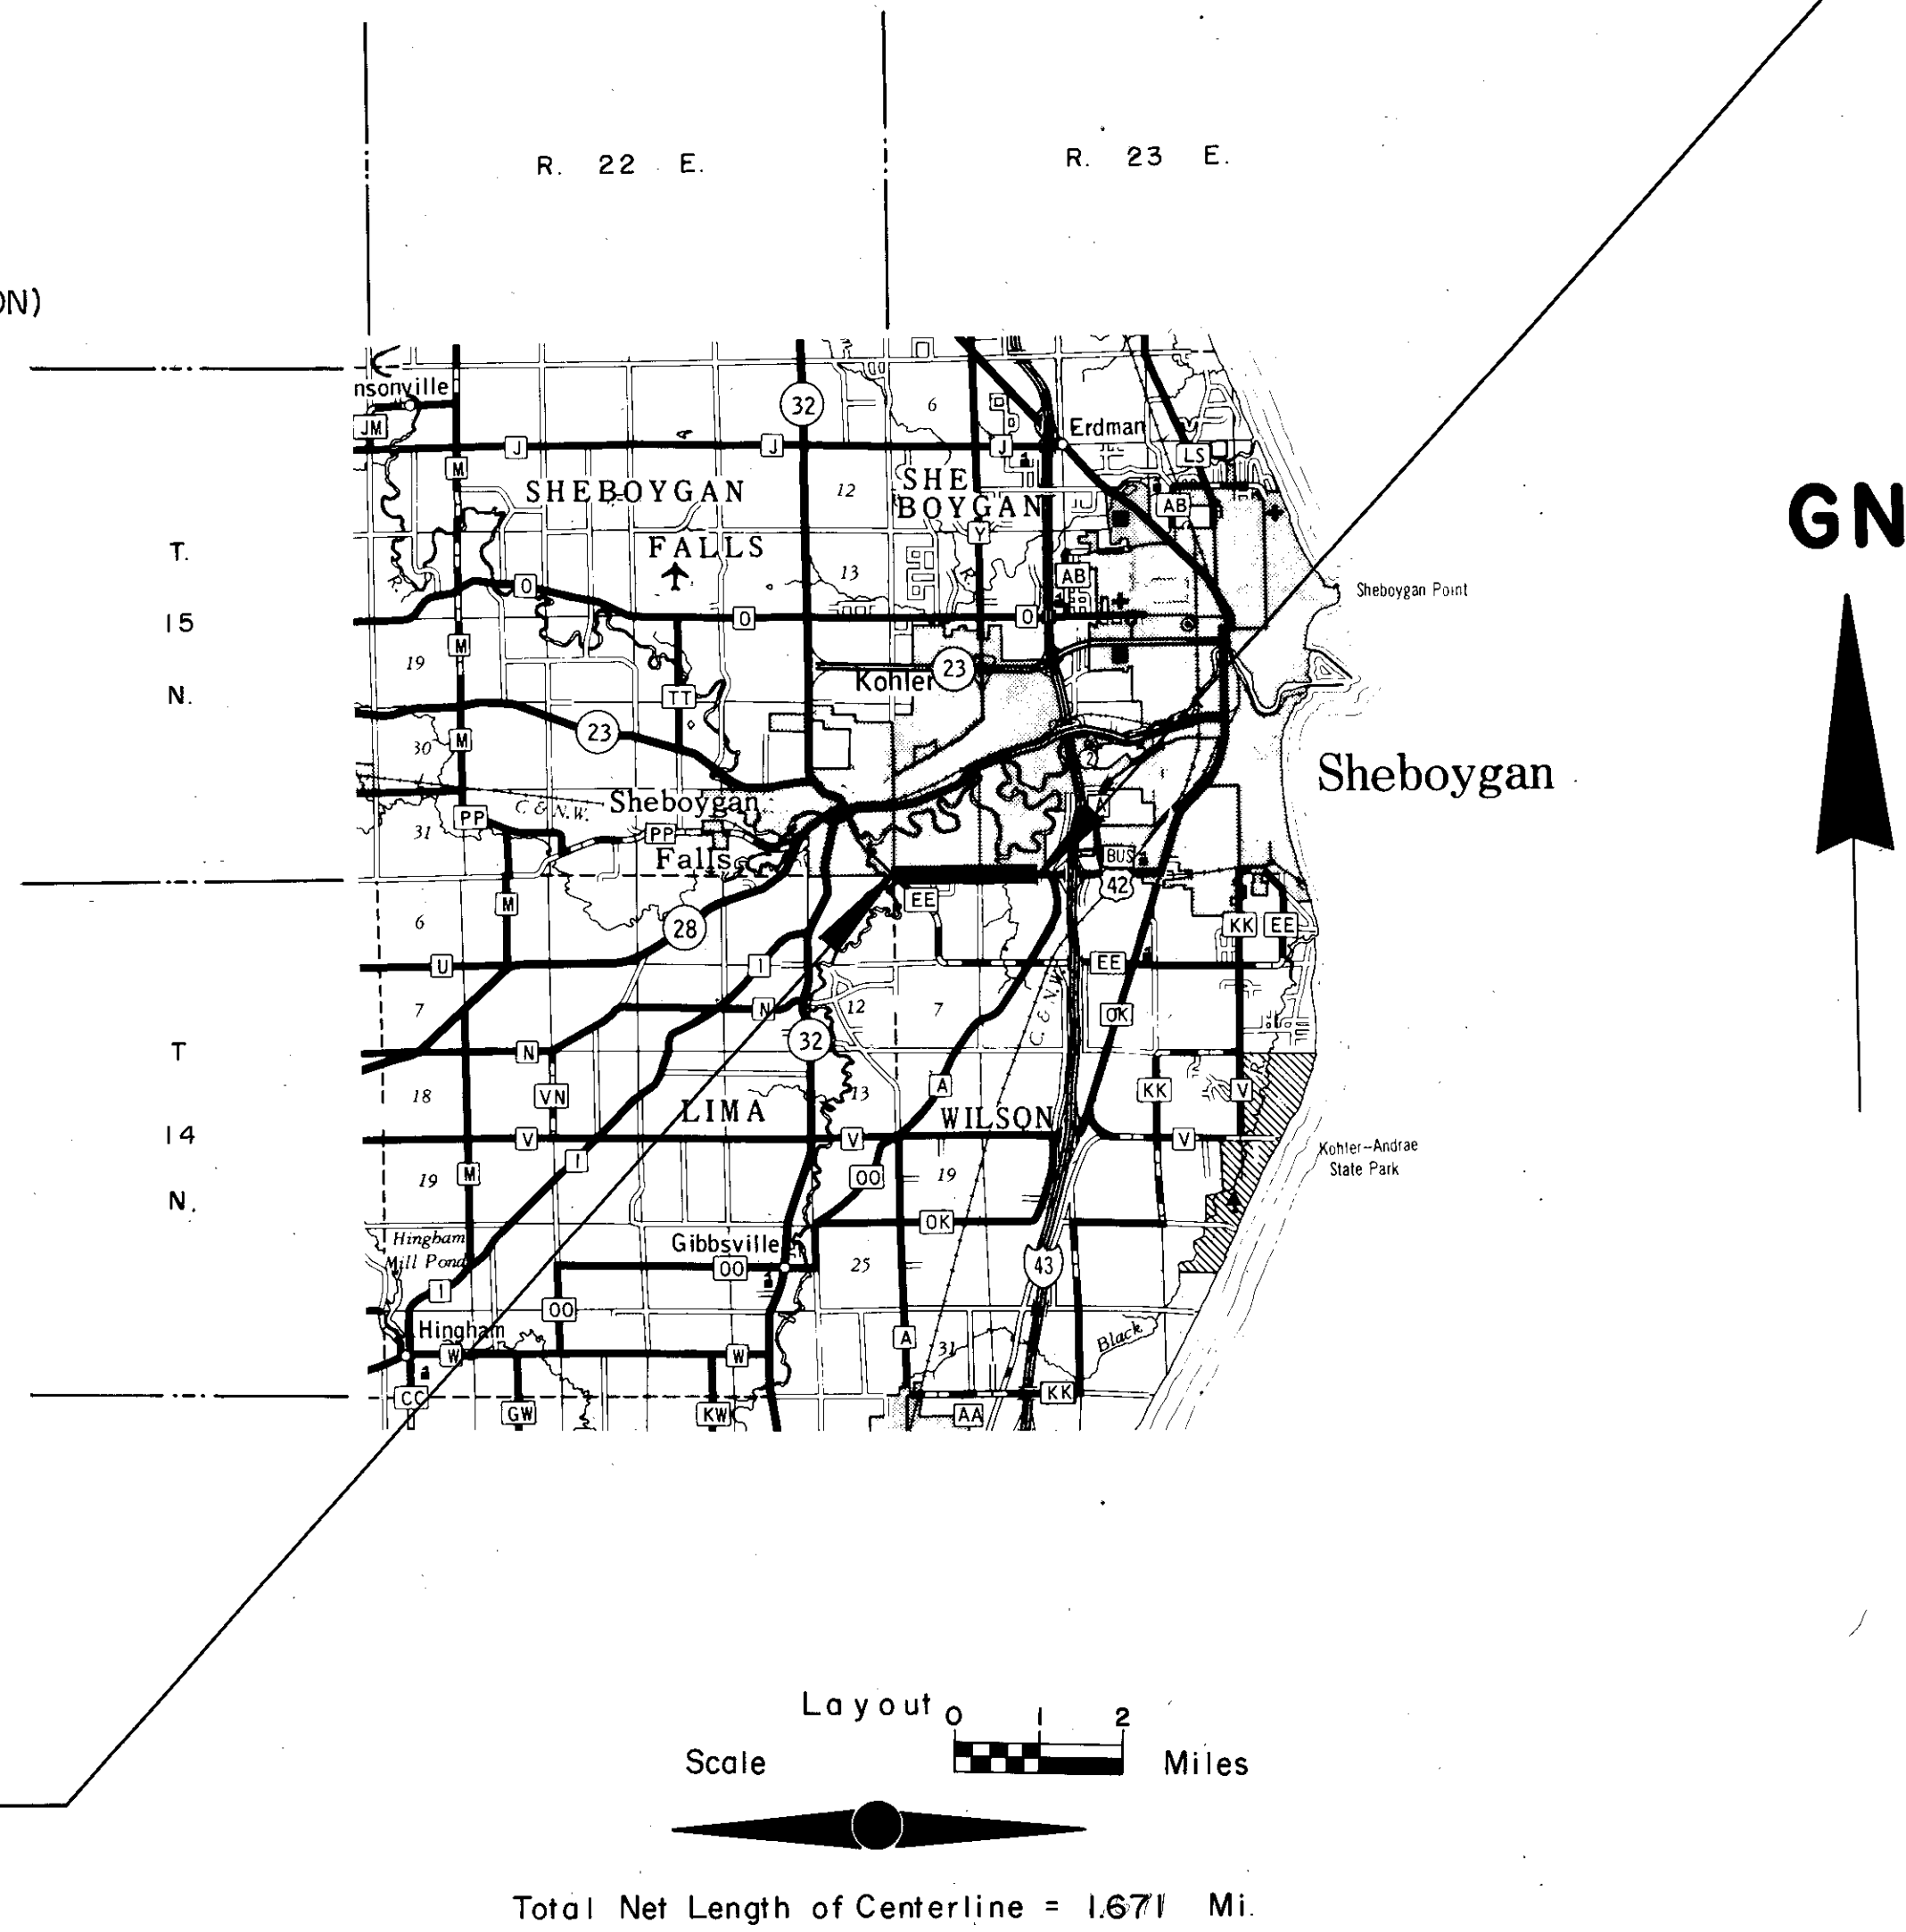


BEGIN RELOCATION ORDER
PROJECT 4010 3 21 / F070(8)
STATION 191 + 79.55
9.33 FEET NORTH OF AND 0.46 FOOT WEST
OF THE SOUTHWEST CORNER OF SECTION 31,
TOWNSHIP 15 NORTH, RANGE 23 EAST.
N. 633,733.800
E. 2,581,537.235

Total Net Length of Centerline = 1.671 Mi.

ALL COORDINATES SHOWN ON THIS PLAN ARE REFERENCED
TO THE WISCONSIN COORDINATE SYSTEM SOUTH ZONE.


REVISION	DATE	R/W PROJECT NUMBER	SHEET NUMBER
11-9-83	N.C.	4010 3 21	4.1
5-11-84	N.C.	FEDERAL PROJECT NUMBER	
8-15-89	N.C.	F070(8)	
PLAT OF RIGHT OF WAY REQUIRED FOR			
4010 3 00			
SHEBOYGAN FALLS — IH 43			
S.T.H. 28 SHEBOYGAN COUNTY			
DATE			
NOT TO SCALE 9-1-83			
CONSTRUCTION PROJECT NUMBER			

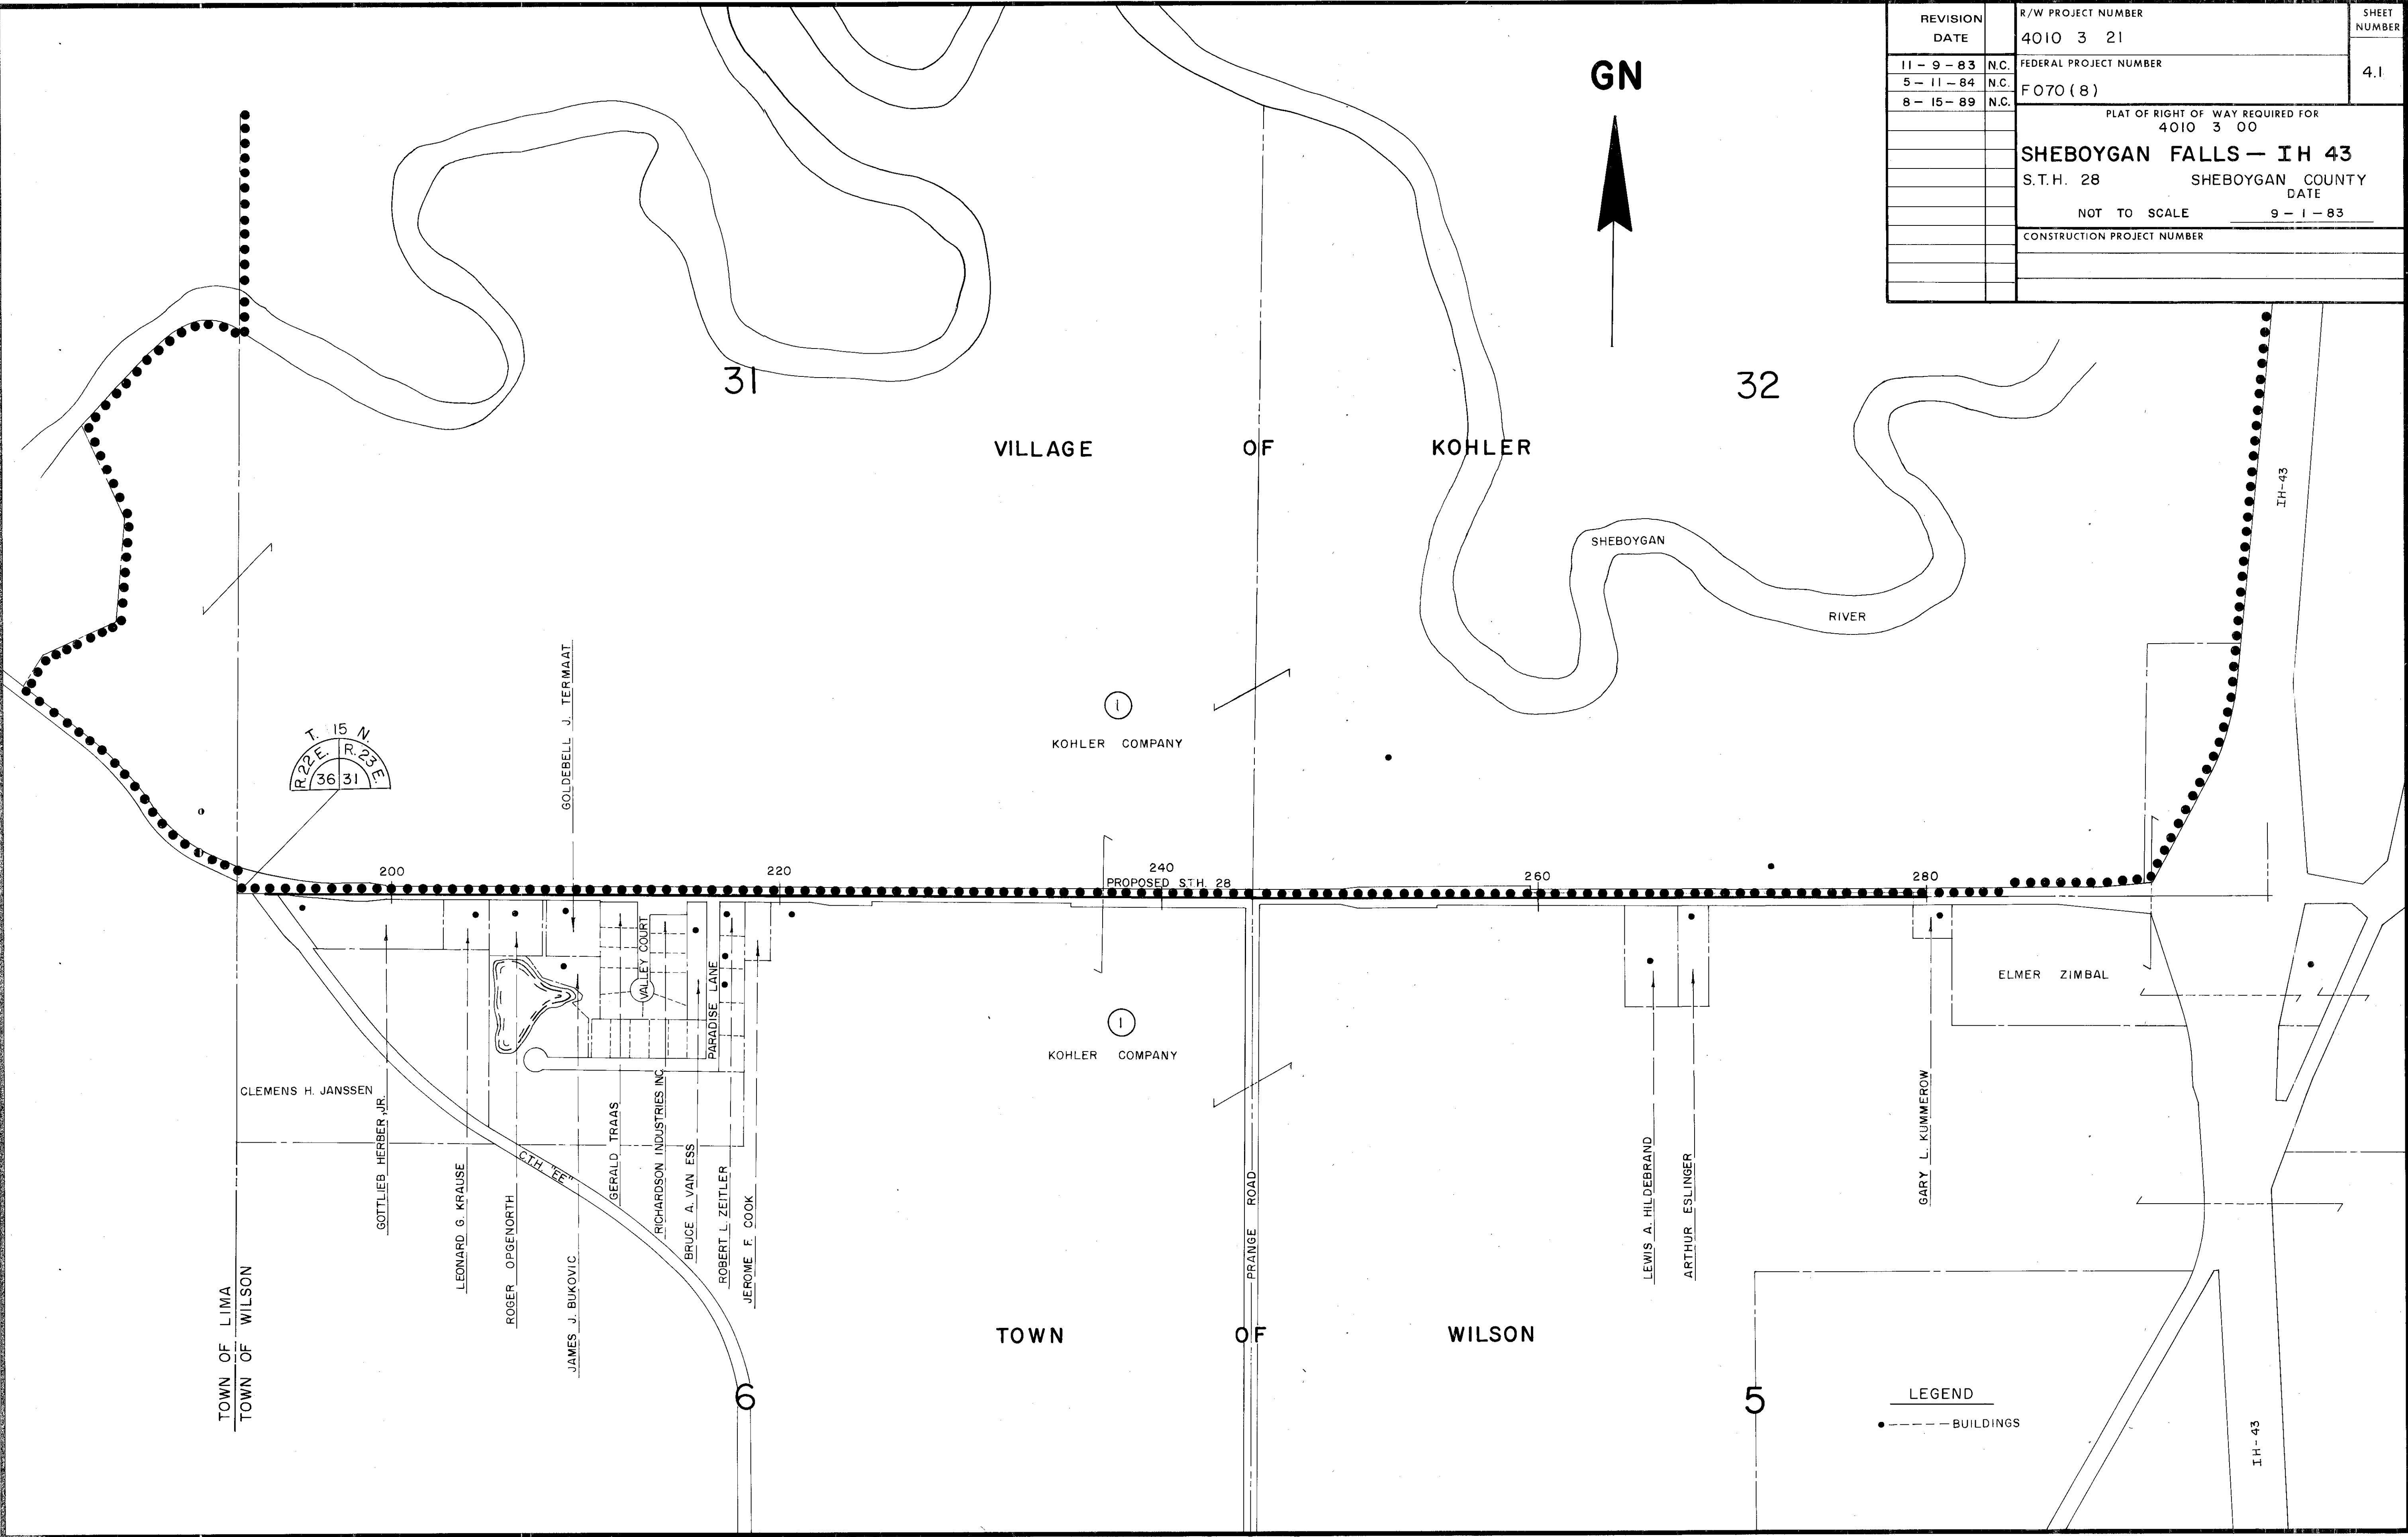

COORDINATES AND RIGHT-OF-WAY PLAT BEARINGS ARE ORIENTED TO THE WISCONSIN COORDINATE SYSTEM WITH 0 DEGREES, 0 MINUTES, 0 SECONDS BEING NORTH. THE DIFFERENCE BETWEEN PROJECT PLAT BEARINGS REPRESENT PLANE ANGLES IN DEGREES, MINUTES AND SECONDS TO THE NEAREST SECOND. R/W PLAT DISTANCES ARE GROUND LENGTHS UNLESS OTHERWISE NOTED AND MAY BE CONVERTED TO GRID LENGTHS BY MULTIPLYING PLAT DISTANCES BY 0.999995.

RIGHT-OF-WAY BOUNDARIES ARE DEFINED WITH COURSES OF THE PERIMETER OF THE HIGHWAY LANDS REFERENCED TO THE U.S. PUBLIC LAND SURVEY OR OTHER SURVEYS OF PUBLIC RECORD. OTHER INFORMATION IS PROVIDED TO SUPPLEMENT THE BASIC PERIMETER DESCRIPTION AND SHALL NOT BE CONSTRUED TO PREVAIL OVER THE PERIMETER DESCRIPTION.

REVISION DATE	R/W PROJECT NUMBER 4010 3 21	SHEET NUMBER
11- 9 - 83	FEDERAL PROJECT NUMBER	4.2
5-11- 84	F070(8)	
8- 15 - 89	N.C.	
	PLAT OF RIGHT OF WAY REQUIRED FOR 4010 3 00 SHEBOYGAN FALLS - IH 43 S.T.H. 28 SHEBOYGAN COUNTY SCALE DATE 0 200 Ft. 9 - 1 - 83 	
	CONSTRUCTION PROJECT NUMBER	

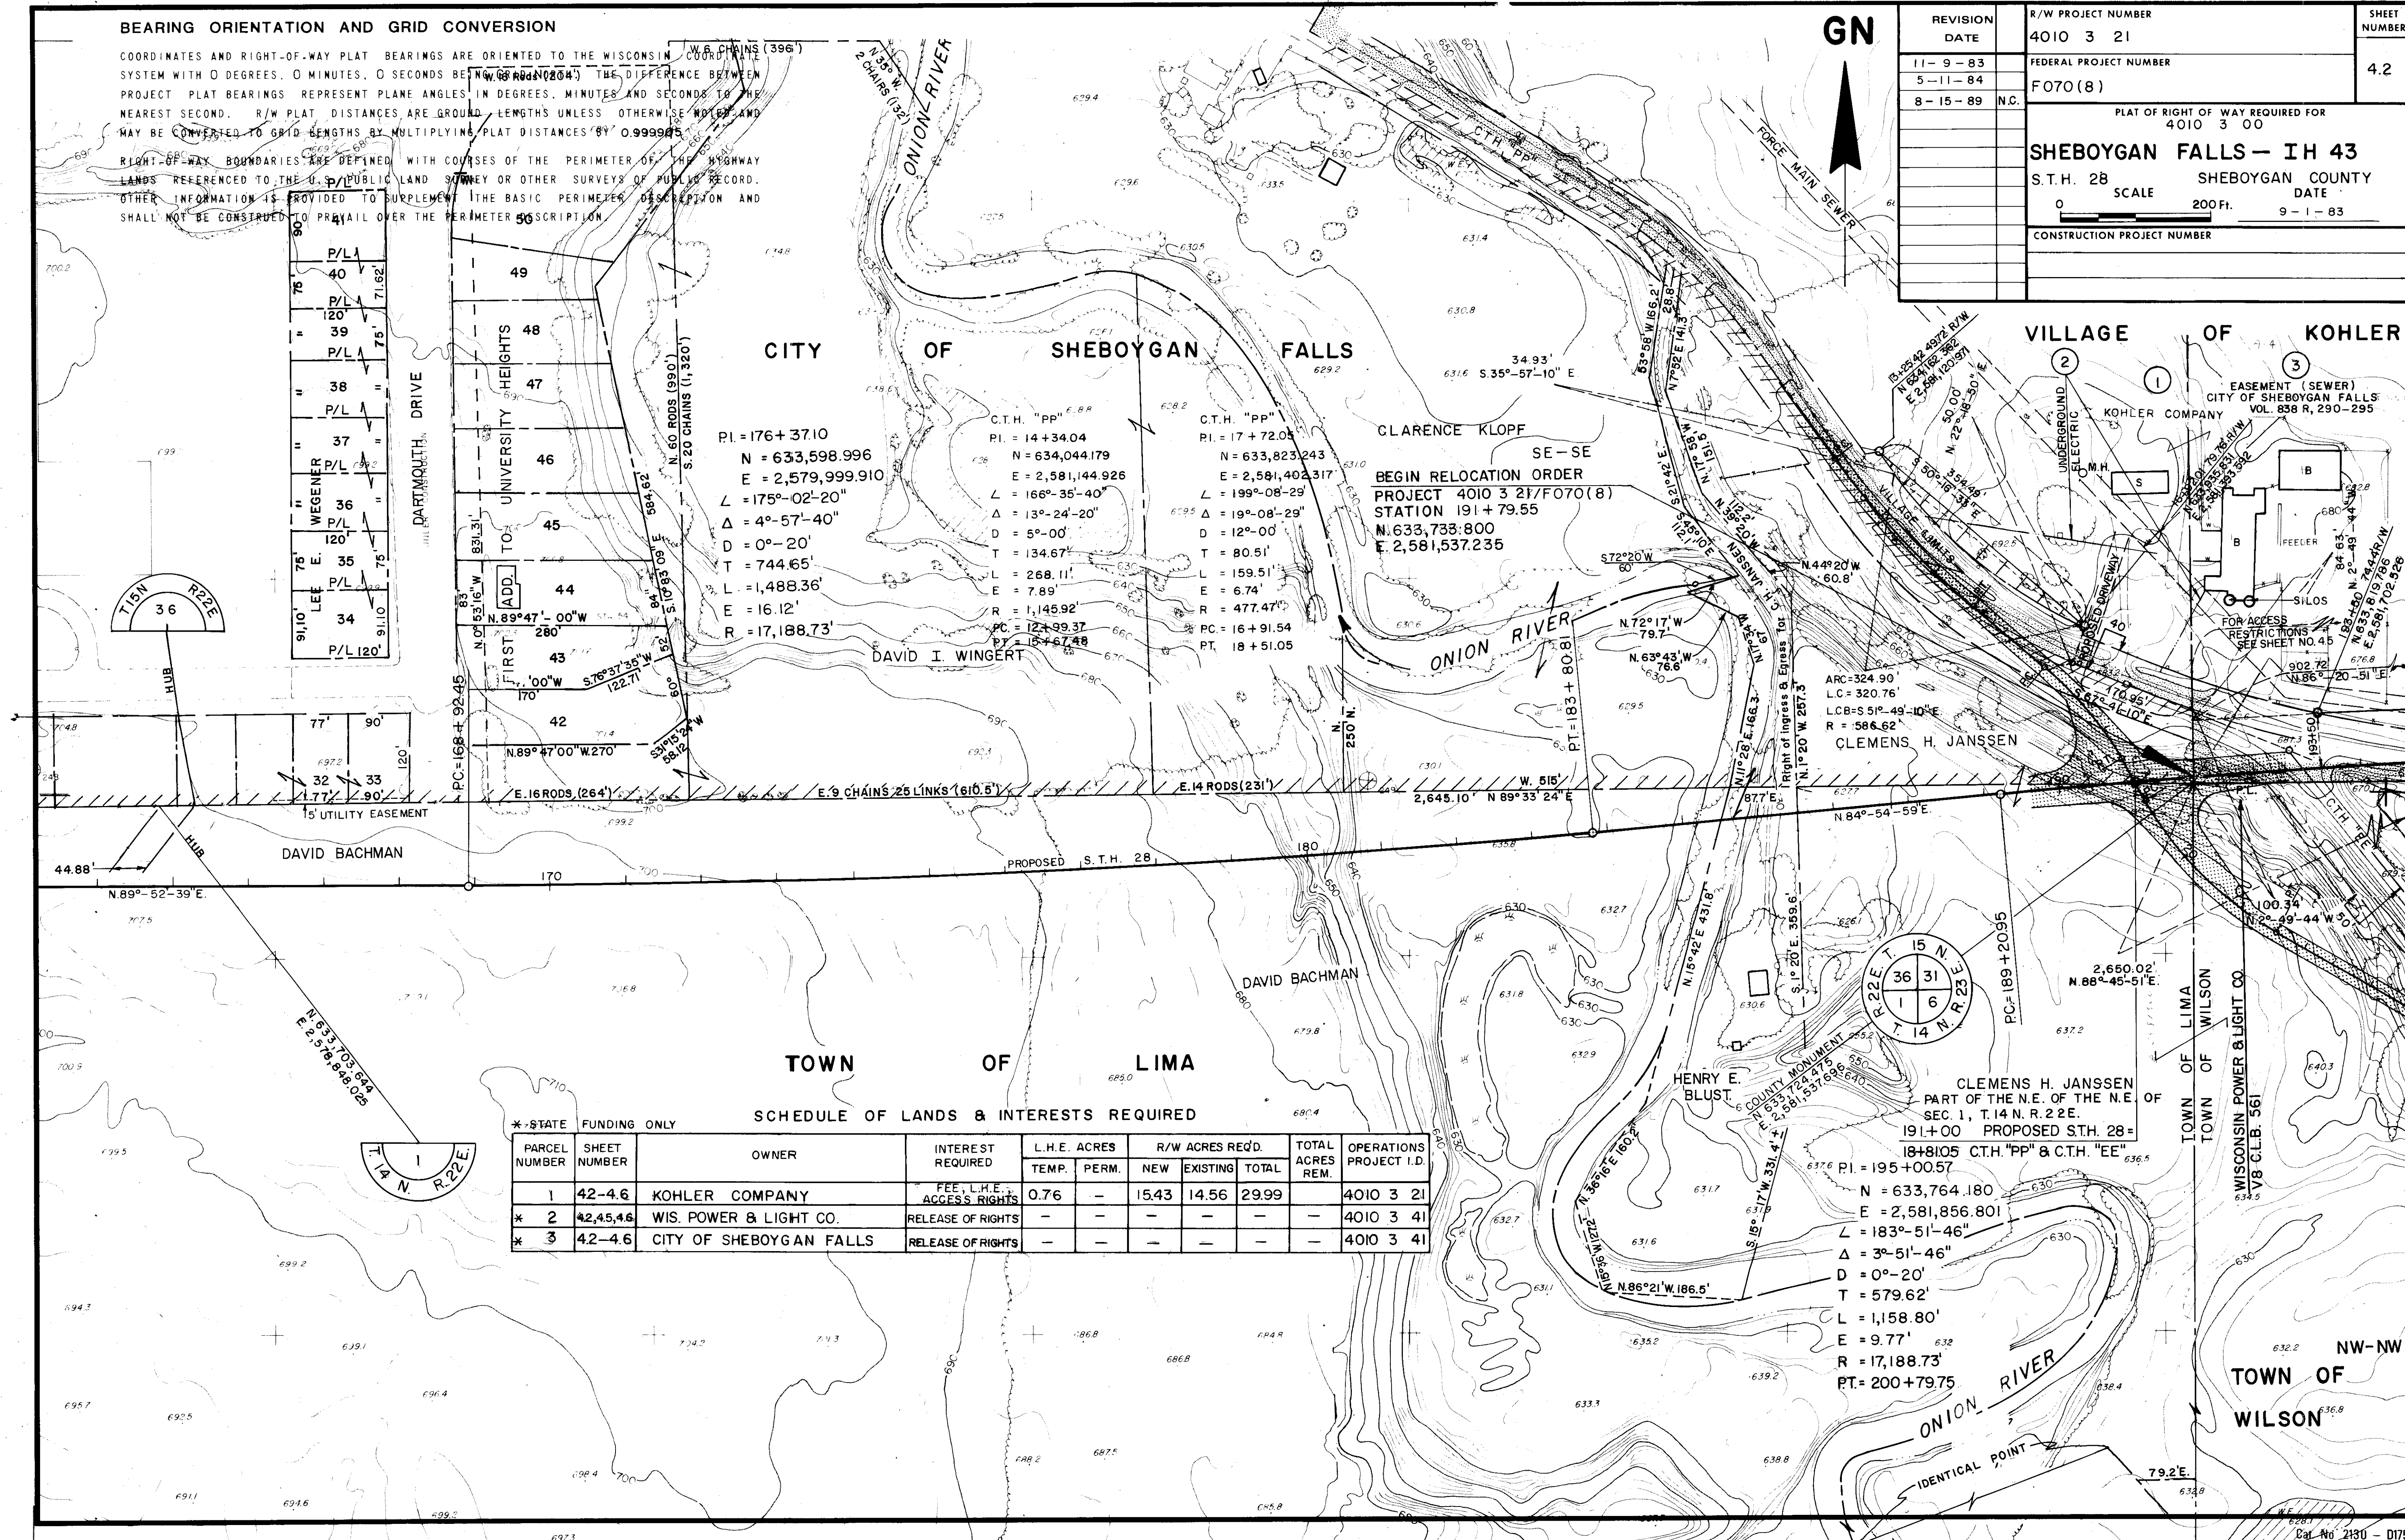

BEARING ORIENTATION AND GRID CONVERSION

COORDINATES AND RIGHT-OF-WAY PLAT BEARINGS ARE ORIENTED TO THE WISCONSIN COORDINATE SYSTEM WITH 0 DEGREES, 0 MINUTES, 0 SECONDS BEING GRID NORTH. THE DIFFERENCE BETWEEN PROJECT PLAT BEARINGS REPRESENT PLANE ANGLES IN DEGREES, MINUTES AND SECONDS TO THE NEAREST SECOND. R/W PLAT DISTANCES ARE GROUND LENGTHS UNLESS OTHERWISE NOTED AND MAY BE CONVERTED TO GRID LENGTHS BY MULTIPLYING PLAT DISTANCES BY 0.999905

RIGHT-OF-WAY BOUNDARIES ARE DEFINED WITH COURSES OF THE PERIMETER OF THE HIGHWAY LANDS REFERENCED TO THE U.S. PUBLIC LAND SURVEY OR OTHER SURVEYS OF PUBLIC RECORD. OTHER INFORMATION IS PROVIDED TO SUPPLEMENT THE BASIC PERIMETER DESCRIPTION AND SHALL NOT BE CONSTRUED TO PREVAIL OVER THE PERIMETER DESCRIPTION.


SCHEDULE OF LANDS & INTERESTS REQUIRED

* STATE FUNDING ONLY

PARCEL NUMBER	SHEET NUMBER	OWNER	INTEREST REQUIRED	L.W.E. ACRES		R/W ACRES REQ'D.			TOTAL ACRES REM.	OPERATIONS PROJECT I.D.
				TEMP.	PERM.	NEW	EXISTING	TOTAL		
11	42-46	KOHLER COMPANY	SEE L.H.E. ACCESS RIGHTS	—	—	SEE SHEET NO.	—	42	—	4010 3 21
* 3	42-46	CITY OF SHEBOYGAN FALLS	RELEASE OF RIGHTS	—	—	—	—	—	—	4010 3 41

GN

REVISION DATE	R/W PROJECT NUMBER	SHEET NUMBER
11-9-83	4010 3 21	43
5-11-84	FEDERAL PROJECT NUMBER	
8-15-89	F070(8)	
PLAT OF RIGHT OF WAY REQUIRED FOR 4010 3 00		
SHEBOYGAN FALLS—IH 43		
S.T.H. 28 SHEBOYGAN COUNTY		
SCALE 200 FT. DATE 9-1-83		
CONSTRUCTION PROJECT NUMBER		

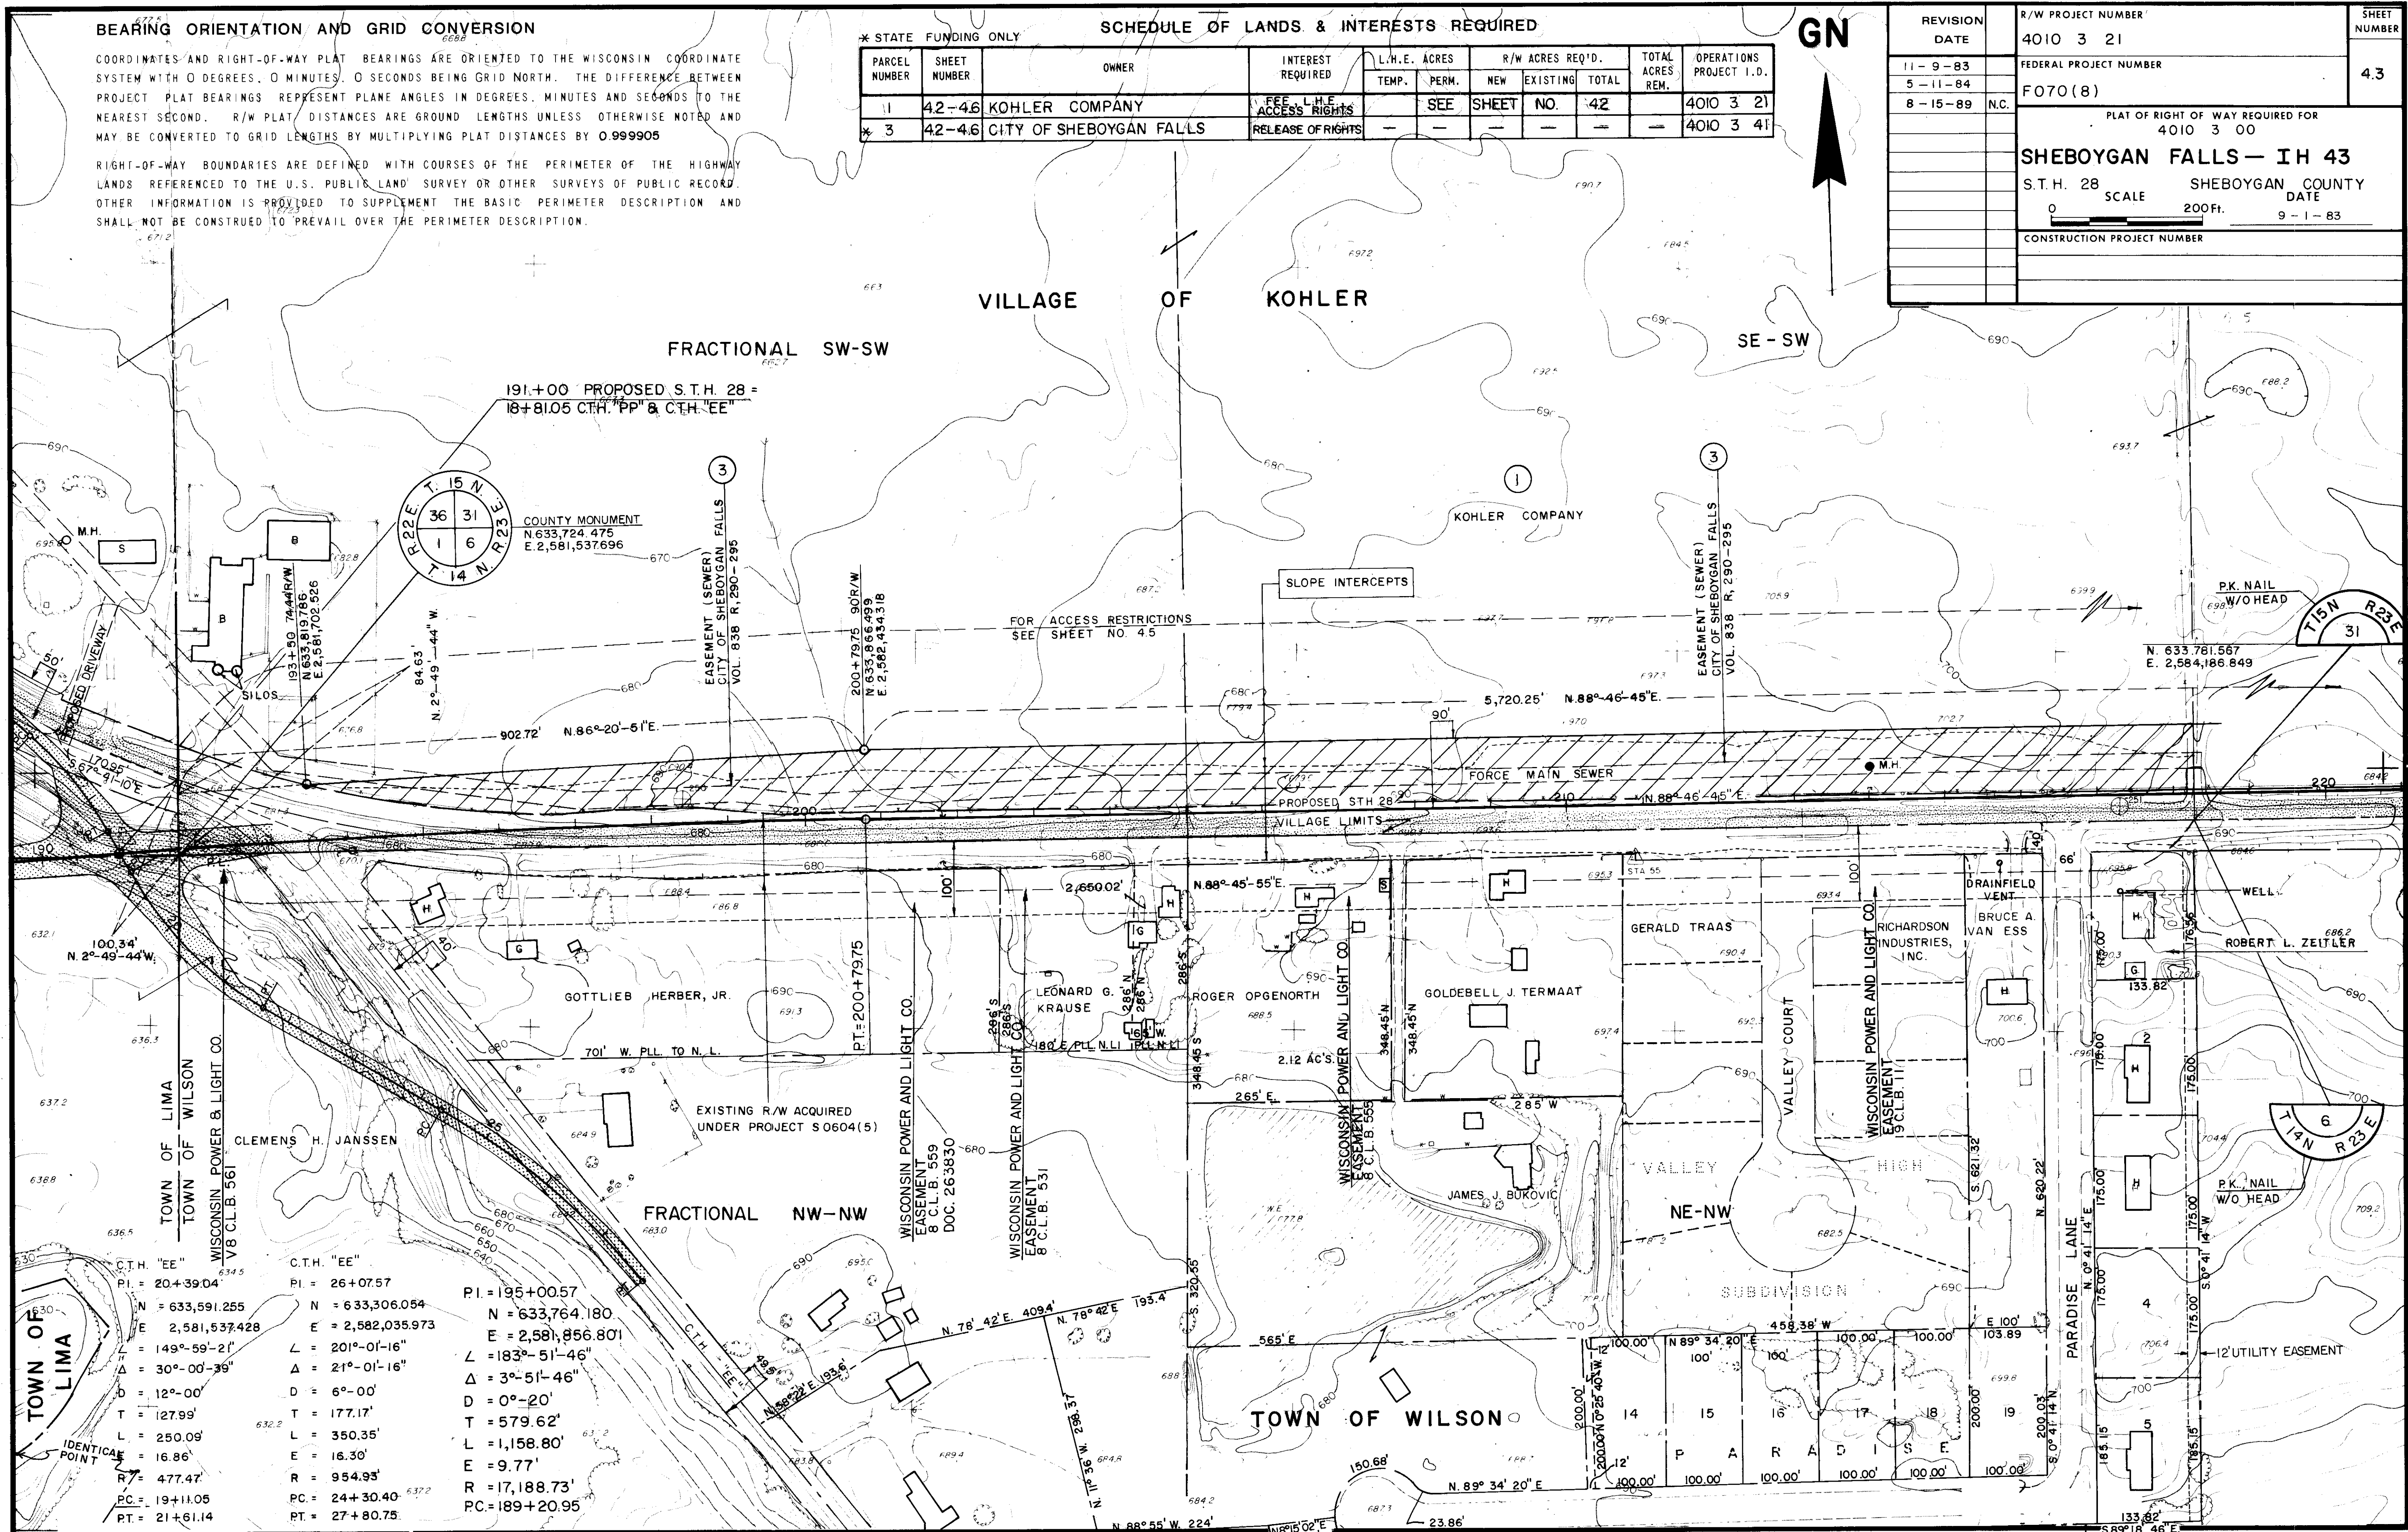

CTH. "EE"	CTH. "EE"	CTH. "EE"
PI = 20+39.04	PI = 26+07.57	PI = 195+00.57
N = 633,591.255	N = 633,306.054	N = 633,764.180
E = 2,581,537.428	E = 2,582,035.973	E = 2,581,856.801
L = 149°-59'-21"	L = 201°-01'-16"	L = 183°-51'-46"
Δ = 30°-00'-39"	Δ = 21°-01'-16"	Δ = 3°-51'-46"
D = 12°-00'	D = 6°-00'	D = 0°-20'
T = 127.99'	T = 177.17'	T = 579.62'
L = 250.09'	L = 350.35'	L = 1,158.80'
E = 16.86'	E = 16.30'	E = 9.77'
R = 477.47'	R = 954.93'	R = 17,188.73'
PC = 19+11.05	PC = 24+30.40	PC = 189+20.95
PT = 21+61.14	PT = 27+80.75	

BEARING ORIENTATION AND GRID CONVERSION

COORDINATES AND RIGHT-OF-WAY PLAT BEARINGS ARE ORIENTED TO THE WISCONSIN COORDINATE SYSTEM WITH 0 DEGREES, 0 MINUTES, 0 SECONDS BEING GRID NORTH. THE DIFFERENCE BETWEEN PROJECT PLAT BEARINGS REPRESENT PLANE ANGLES IN DEGREES, MINUTES AND SECONDS TO THE NEAREST SECOND. R/W PLAT DISTANCES ARE GROUND LENGTHS UNLESS OTHERWISE NOTED AND MAY BE CONVERTED TO GRID LENGTHS BY MULTIPLYING PLAT DISTANCES BY 0.999905

RIGHT-OF-WAY BOUNDARIES ARE DEFINED WITH COURSES OF THE PERIMETER OF THE HIGHWAY LANDS REFERENCED TO THE U.S. PUBLIC LAND SURVEY OR OTHER SURVEYS OF PUBLIC RECORD. OTHER INFORMATION IS PROVIDED TO SUPPLEMENT THE BASIC PERIMETER DESCRIPTION AND SHALL NOT BE CONSTRUED TO PREVAIL OVER THE PERIMETER DESCRIPTION.


* STATE FUNDING ONLY

SCHEDULE OF LANDS & INTERESTS REQUIRED

PARCEL NUMBER	SHEET NUMBER	OWNER	INTEREST REQUIRED	L.H.E. ACRES		R/W ACRES REQ'D.			TOTAL ACRES REM.	OPERATIONS PROJECT I.D.
				TEMP.	PERM.	NEW	EXISTING	TOTAL		
1	42-46	KOHLER COMPANY	FREE L.H.E. ACCESS RIGHTS		SEE	SHEET	NO.	4.2		4010 3 21
* 3	42-46	CITY OF SHEBOYGAN FALLS	RELEASE OF RIGHTS							4010 3 41

GN

REVISION DATE	R/W PROJECT NUMBER	SHEET NUMBER
11-9-83	4010 3 21	4.4
5-11-84	FEDERAL PROJECT NUMBER	
8-15-89	F070(8)	
PLAT OF RIGHT OF WAY REQUIRED FOR 4010 3 00		
SHEBOYGAN FALLS - IH 43		
S.T.H. 28	SHEBOYGAN COUNTY	DATE
0	SCALE 200FT.	9-1-83
CONSTRUCTION PROJECT NUMBER		

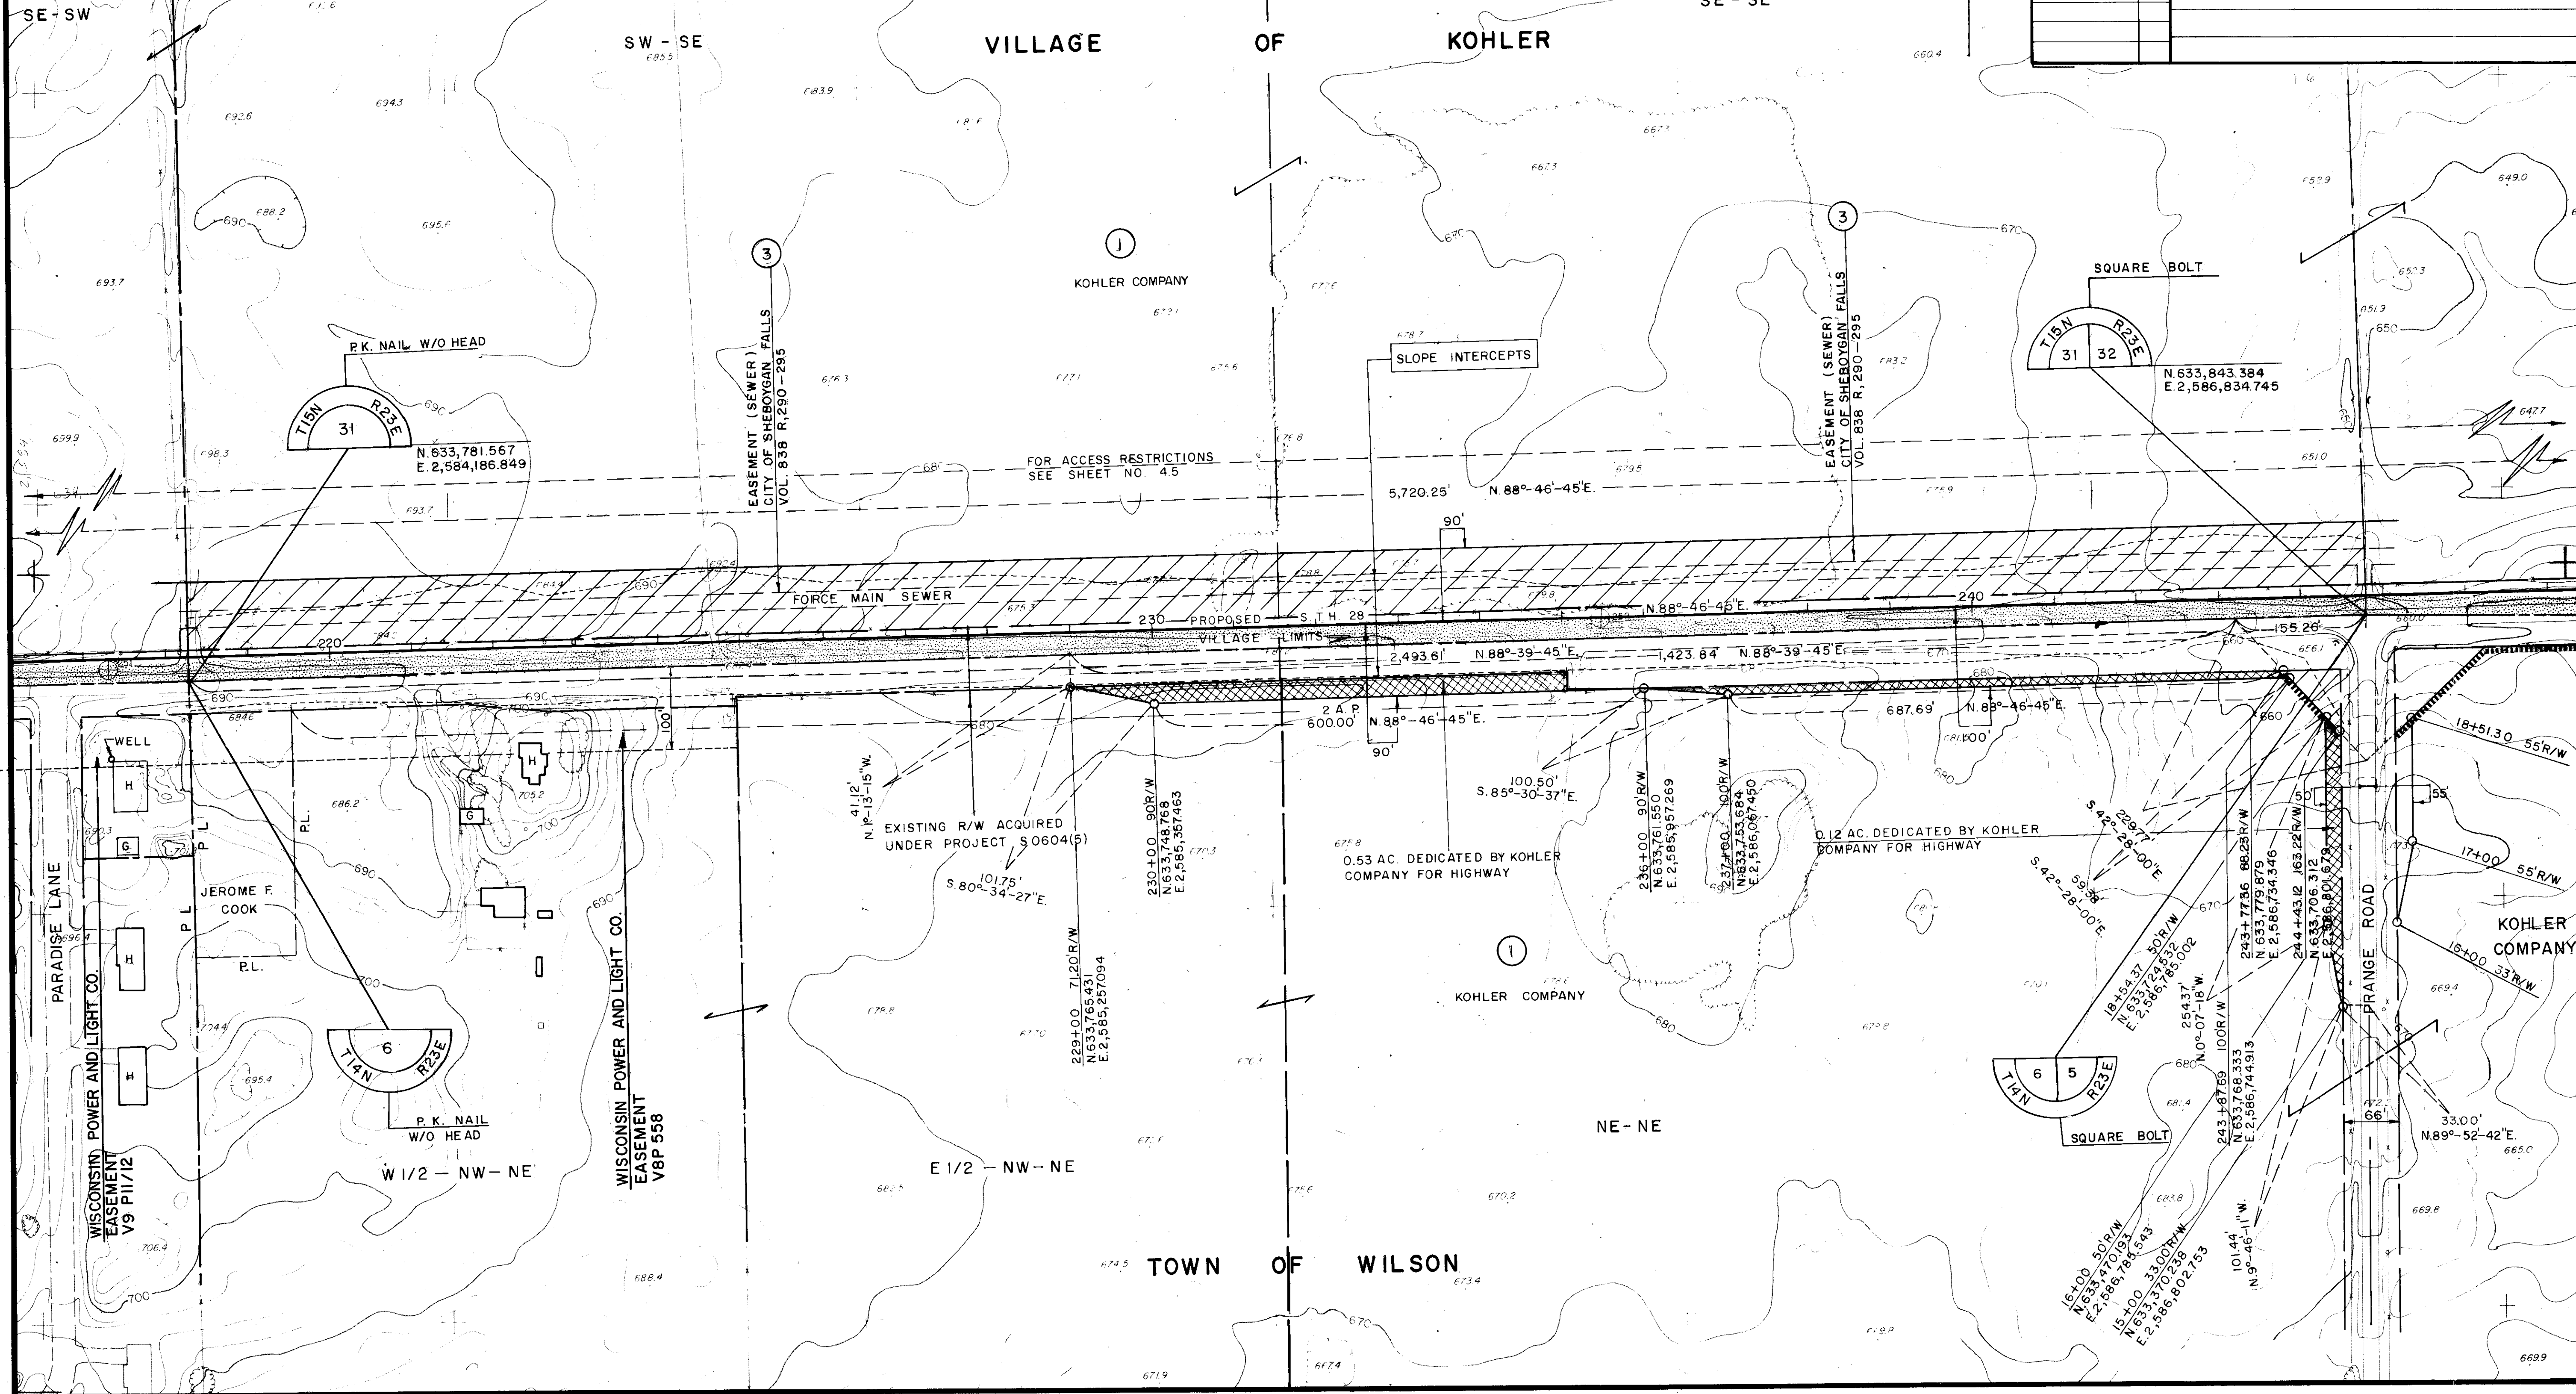

BEARING ORIENTATION AND GRID CONVERSION

COORDINATES AND RIGHT-OF-WAY PLAT BEARINGS ARE ORIENTED TO THE WISCONSIN COORDINATE SYSTEM WITH 0 DEGREES, 0 MINUTES, 0 SECONDS BEING GRID NORTH. THE DIFFERENCE BETWEEN PROJECT PLAT BEARINGS REPRESENT PLANE ANGLES IN DEGREES, MINUTES AND SECONDS TO THE NEAREST SECOND. R/W PLAT DISTANCES ARE GROUND LENGTHS UNLESS OTHERWISE NOTED AND MAY BE CONVERTED TO GRID LENGTHS BY MULTIPLYING PLAT DISTANCES BY 0.999905.

RIGHT-OF-WAY BOUNDARIES ARE DEFINED WITH COURSES OF THE PERIMETER OF THE HIGHWAY LANDS REFERENCED TO THE U.S. PUBLIC LAND SURVEY OR OTHER SURVEYS OF PUBLIC RECORD. OTHER INFORMATION IS PROVIDED TO SUPPLEMENT THE BASIC PERIMETER DESCRIPTION AND SHALL NOT BE CONSTRUED TO PREVAIL OVER THE PERIMETER DESCRIPTION.

SCHEDULE OF LANDS & INTERESTS REQUIRED

PARCEL NUMBER	SHEET NUMBER	OWNER	INTEREST REQUIRED	L.H.E. ACRES		R/W ACRES REQ'D.			TOTAL ACRES REM.	OPERATIONS PROJECT I.D.
				TEMP.	PERM.	NEW	EXISTING	TOTAL		
1	42-46	KOHLER COMPANY	FEE, L.H.E. ACCESS RIGHTS	—	—	SEE SHEET	NO.	4.2	—	4010 3 21
2	42,45,46	WIS. POWER & LIGHT CO.	RELEASE OF RIGHTS	—	—	—	—	—	—	4010 3 41
3	42-46	CITY OF SHEBOYGAN FALLS	RELEASE OF RIGHTS	—	—	—	—	—	—	4010 3 41

GN

REVISION DATE	R/W PROJECT NUMBER	SHEET NUMBER
11-9-83	4010 3 21	4.5
5-11-84	FEDERAL PROJECT NUMBER	
8-15-89	F070(8)	
PLAT OF RIGHT OF WAY REQUIRED FOR 4010 3 00		
SHEBOYGAN FALLS — IH 43		
S.T.H. 28	SHEBOYGAN COUNTY	DATE
0	SCALE 200Ft.	9-1-83
CONSTRUCTION PROJECT NUMBER		

