


Index of Sheets

Sheet No. 4.0 Title Sheet
 Sheet No. 4.1 Schedule of Lands & Interests Required
 Sheet No. 4.2 Layout Showing Property Boundaries & Acreage
 Sheet No. 4.3-4.10 Plan & Parcel Sheets

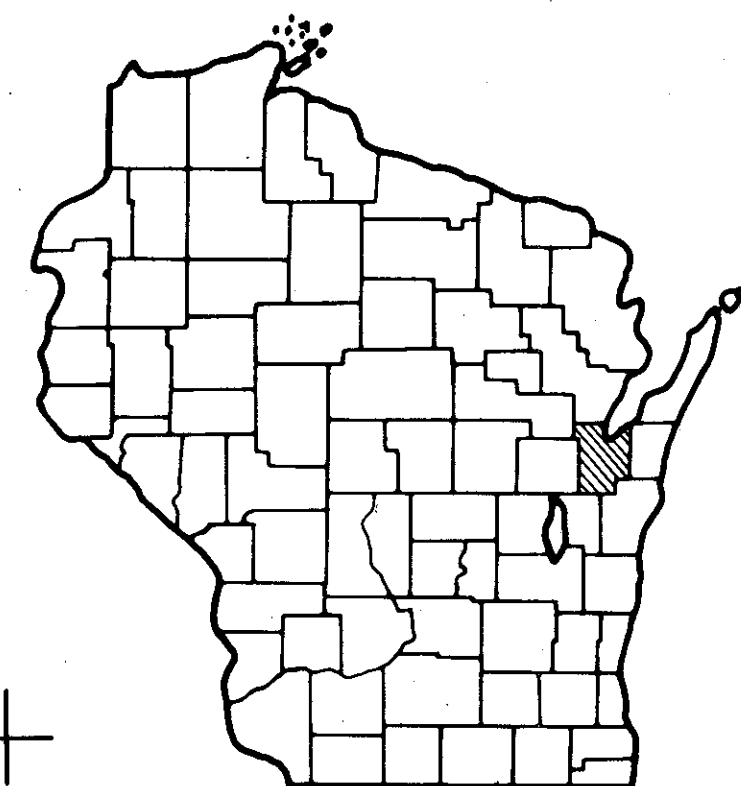

STATE OF WISCONSIN

DEPARTMENT OF TRANSPORTATION DIVISION OF HIGHWAYS

PLAT OF RIGHT OF WAY REQUIRED FOR

MILWAUKEE - GREEN BAY ROAD

C.T.H. "TT" INTERCHANGE

(C.T.H. "N" - DANZ AVENUE)

S.T.H. 54 - S.T.H. 57

I H 43

BROWN COUNTY

BROWN COUNTY

PROJECT IDENTIFICATION NUMBER	FEDERAL PROJECT DESIGNATION
1220 5 23	I 57-I(15)III


PROJECT IDENTIFICATION NUMBER	FEDERAL PROJECT DESIGNATION
1486 1 21	

END PROJECTS 1220 5 23 / I 57-I(15)III
 STATION 739 + 12.81

37.04 FEET SOUTH OF AND 4.56 FEET WEST OF THE
 INTERSECTION OF THE CENTERLINE OF DANZ AVENUE AND THE
 SOUTH LINE OF PRIVATE CLAIM NO. 44.EAST SIDE FOX RIVER.
 N 257.011.373
 E 2,530,072.291

BEGIN PROJECTS 1220 5 23 / I 57-I(15)III
 STATION 661 + 32.67

2,008.56 FEET SOUTH OF AND 1,421.43 FEET
 EAST OF THE NORTHWEST CORNER OF SECTION 34,
 TOWNSHIP 24 NORTH,RANGE 21 EAST.
 N 253.935.510
 E 2,536,776.801

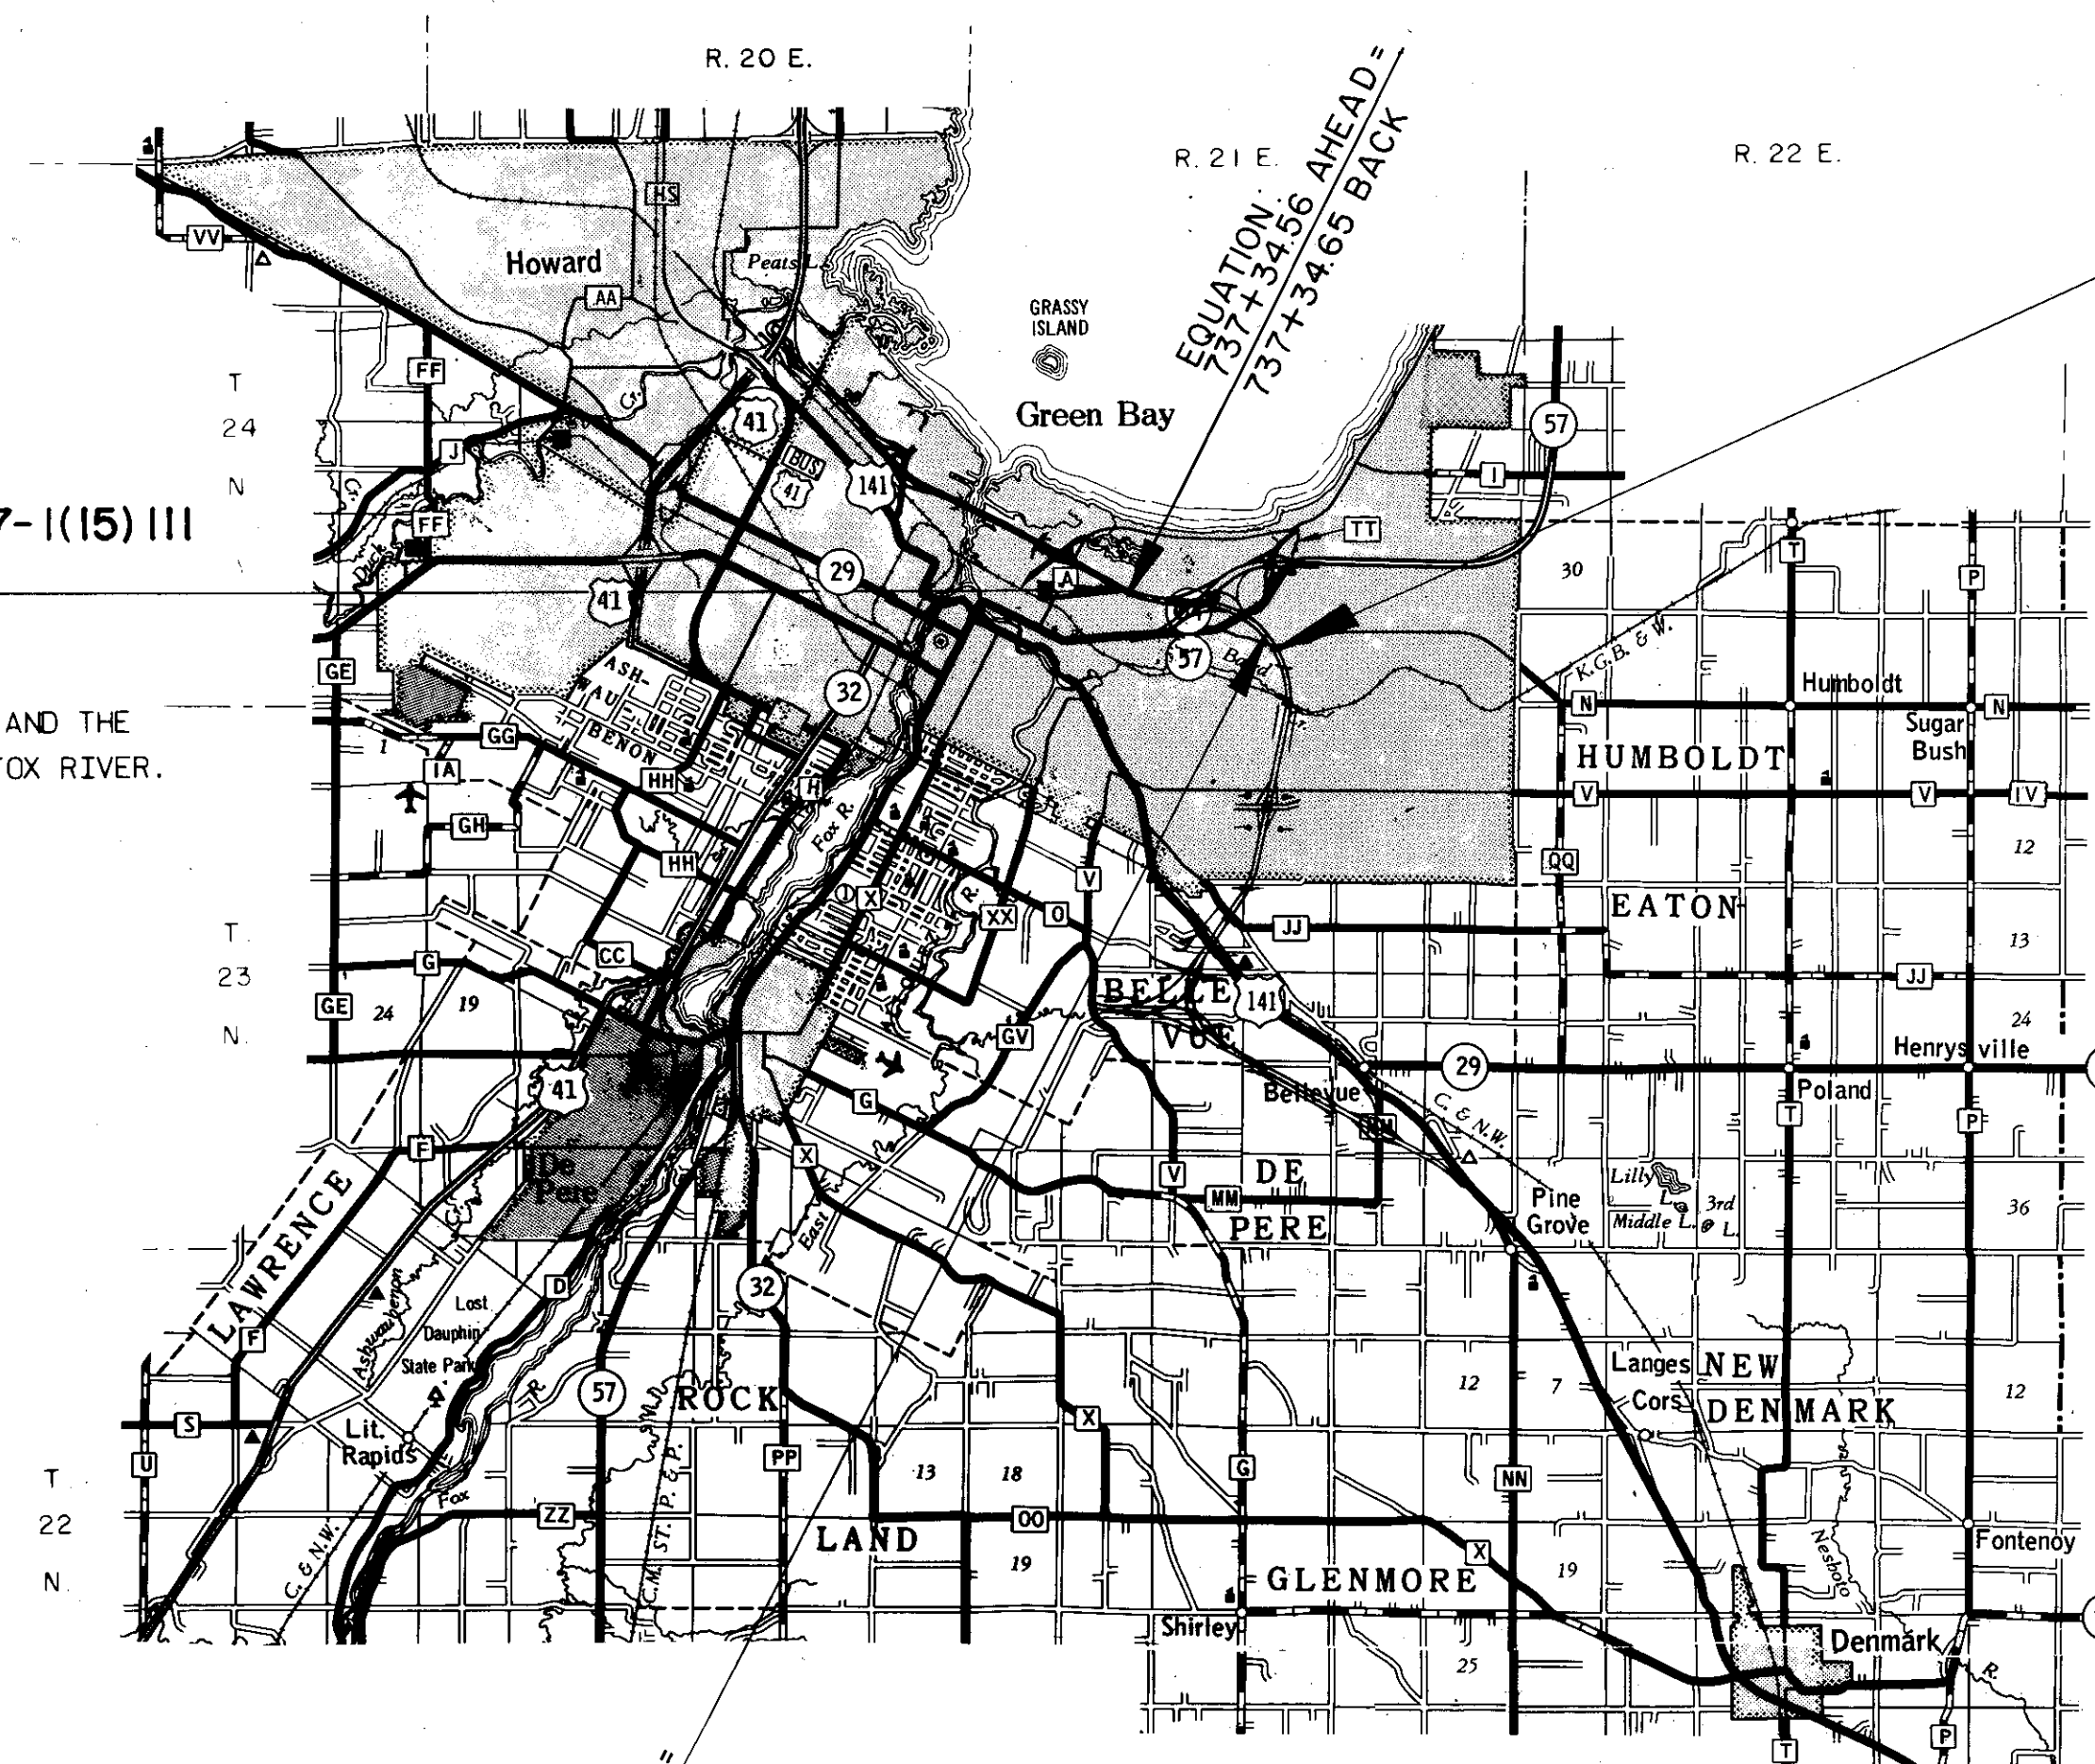

Layout
 Scale 0 1 2 Miles

Total Net Length of Centerline = 1.474 Mi.

GN

ALL COORDINATES SHOWN ON THIS PLAN ARE REFERENCED
 TO THE WISCONSIN COORDINATE SYSTEM CENTRAL ZONE.

REVISION DATE	STATE OF WISCONSIN DEPARTMENT OF TRANSPORTATION DIVISION OF HIGHWAYS
9-23-74	Correct
12-3-74	
9-17-76	Date <u>6/11/74</u> <u>C.R. Ryan</u> District Engineer
12-14-76	Recommended for Approval:
3-17-86	Date <u>8/12/74</u> <u>L.C. Schmidt</u> Chief of Facilities Development
4-21-94	Approved: <u>B. J. Strick</u> Director, Bureau of Right of Way
	U.S. DEPARTMENT OF TRANSPORTATION FEDERAL HIGHWAY ADMINISTRATION REGION 5 WISCONSIN DIVISION
	Approved:
	Date _____ Division Engineer

1220 5 23 / I 57-I(15)III
 1486 1 21

4.0

STATE LINE		*HIGHWAY HIGHWAY SEPARATION		CEMETERY	
COUNTY LINE		HIGHWAY OVERPASS		FOUNDATION	
TOWNSHIP AND RANGE LINES		*RAIL LINE OVERPASS		GAS PUMP ISLAND	
SECTION LINE				BUILDING	
QUARTER LINE				IRON PIN	
SIXTEENTH LINE				POWER POLE	
NEW CENTERLINE		ALL OTHER BRIDGES		TELEPHONE POLE	
NEW R/W LINE		STREAM OR RIVER		RAIL LINE	
OLD R/W LINE		LAKE		TRANSMISSION TOWER AND LINE	
PROPERTY LINE		CATTLE PASS		UNDERGROUND CABLE MARKER	
CORPORATE LIMITS		⚡ RELOCATED STREAM OR RIVER		WELL	
SLOPE INTERCEPTS		*TRAVELED WAY		STONE MONUMENT	
LOT, TIE AND OTHER MINOR DASHED LINES		(Shown only in area of Frontage Roads, Interchanges or Dual Lanes)		SEPTIC TANK	
UNDERGROUND FACILITY (POWER, TELEPHONE, TELEGRAPH, GAS, ETC.)		NO ACCESS (OTHER THAN ACQUISITION)		WINDMILL	
NO ACCESS (ACQUISITION)					
*LIMITED HIGHWAY EASEMENT		PRIVATE CLAIM LINE			
* (Shading omitted on Aerial Half-tones)		FLUID PRODUCTS PIPE LINE			
ACCESS RIGHTS ACQUIRED BY THE CITY OF GREEN BAY		SANITARY SEWER & STORM SEWER			


A. P.	ACCESS POINT	L. C.	LENGTH OF CHORD
AC.	ACRES	M. H.	MAN HOLE
AC. REM.	ACRES REMAINING	NE	NORTHEAST
AVE.	AVENUE	NW	NORTHWEST
BLDG.	BUILDING	P	PAGE
CONN.	CONNECTION	P. C.	POINT OF CURVATURE
CO.	COMPANY	P. I.	POINT OF INTERSECTION
CORP.	CORPORATION	P. L.	PROPERTY LINE
D	DEGREE OF CURVE	P. T.	POINT OF TANGENCY
E	EXTERNAL OF CURVE	R	RADIUS OF CURVE
E. S. F. R.	EAST SIDE FOX RIVER	R/W	RIGHT OF WAY
ET. AL.	AND OTHERS	S.	SHED
G.	GARAGE	SE	SOUTHEAST
GN	GRID NORTH	ST.	STREET
GOV'T.	GOVERNMENT	SW	SOUTHWEST
GOV'T. LOT	GOVERNMENT LOT	STA.	STATION
H.	HOUSE	T	TANGENT LENGTH OF CURVE
I	INTERSECTION ANGLE	T.	TOWNSHIP
INC.	INCORPORATED	VOL.	VOLUME
L	LENGTH OF CURVE	WIS.	WISCONSIN
		Δ	CENTRAL ANGLE OR DELTA

PARCEL NUMBER	SHEET NUMBER	OWNER	INTEREST REQUIRED	SHEET R/W REQUIRED SQ.FT.	ACRES REQUIRED			TOTAL REMAINING ACRES	OPERATIONS PROJECT I.D.
					NEW R/W REQUIRED	ACRES IN EXISTING R/W	TOTAL ACRES		
1	4.3	REX J. BASTEN	FEE	-	6.43	-	6.43	10.31	1220 5 23
2	4.3	LAWRENCE P. DANIELS	FEE	-	10.02	-	10.02	13.89	1220 5 23
3	4.3-4.4-4.5	HAPLEY WITTIG	FEE	-	74.66	-	74.66	33.23	1220 5 23
4	4.4&4.6	OGDEN ROTHE	FEE	-	29.21	-	29.21	25.97	1220 5 23
5	4.4&4.5	CITY OF GREEN BAY	FEE & RELEASE OF RIGHTS	-	0.73	-	0.73	70.33	1220 5 23
6	4.5	SHIRLEY GILLAUME & MYRTLE ABBEG	FEE	-	13.44	-	13.44	-	1220 5 23
7	4.5	JOSEPHINE ALBERTS	FEE	-	2.09	-	2.09	8.92	1220 5 23
8	4.5	CHARLES F. MERKATORIS ET. AL.	FEE	-	8.94	-	8.94	10.90	1220 5 23
9	4.6	HAROLD DE KEYSER ET. AL.	FEE	-	5.59	-	5.59	4.98	1220 5 23
10	4.6	ROBERT PETITJEAN ET. AL.	FEE	-	4.44	-	4.44	3.98	1220 5 23
11	4.6	LANGLADE OPERATING CO.	FEE	-	0.06	-	0.06	1.12	1220 5 23
12	4.6	LEONARD SCHELLER	FEE	-	1.28	-	1.28	16.92	1220 5 23
13	4.6	ANNA MARIE TUREK	FEE	-	0.83	-	0.83	3.13	1220 5 23
14	4.6	JAHNKE BEVERAGE CO.	FEE	-	0.04	-	0.04	0.39	1220 5 23
15				-		-			
16	4.7&4.8	MARY MAHON HEIRS	FEE	-	12.83	-	12.83	148.43	1220 5 23
17	4.7	MOSKI CORP.	FEE & ACCESS RIGHTS	-	6.37	-	6.37	15.69	1220 5 23
18	4.7	MARY LIEBMAN ET. AL.	FEE	-	3.92	-	3.92	1.98	1220 5 23
19	4.8	STAVROULA GAVERAS	FEE	-	10.09	-	10.09	28.58	1220 5 23
119	4.8	STAVROULA GAVERAS	FEE	-	1.72	-	1.72		1486 1 21
20									
21									
22									
123	4.8&4.9.	TILLMANN LANDSCAPE NURSERY, INC.	FEE	-	5.27	-	5.27	1.28	1486 1 21
24	4.8	LEO J. ZEHREN	FEE	-	5.56	-	5.56	9.64	1220 5 23
124	4.8	LEO J. ZEHREN	FEE	-	7.55	-	7.55		1486 1 21
25	4.9	LEO J. ZEHREN	FEE	-	1.71	-	1.71	12.01	1220 5 23
125	4.9	LEO J. ZEHREN	FEE	-	0.90	-	0.90		1486 1 21

PARCEL NUMBER	SHEET NUMBER	SIGN OWNER	INTEREST REQUIRED	SIGN REFERENCE				OPERATIONS PROJECT I.D.
				INVENTORY	SECTION	PAGE	LINE	
32-1	4 10	ORDE ADVERTISING COMPANY	SIGN RIGHTS	1966	111-3.35	155	30	1220 5 23

1220 5 23 / I 57-1 (15) III
1486 1 21 4.1

REVISION DATE		PROJECT I.D. 1220 5 23 1486 1 21	SHEET NUMBER	TOTAL SHEETS
9-23-74		FEDERAL PROJECT DESIGNATION I 57-1(15) III	4.2	
12-3-74	N.C.			
9-17-76				
12-14-76	N.C.	LAYOUT SHOWING PROPERTY BOUNDARIES & ACREAGE I H 43 BROWN COUNTY NOT TO SCALE DATE 6-11-74		
3-17-86	N.C.			
4-21-94	N.C.			
Const. Project				

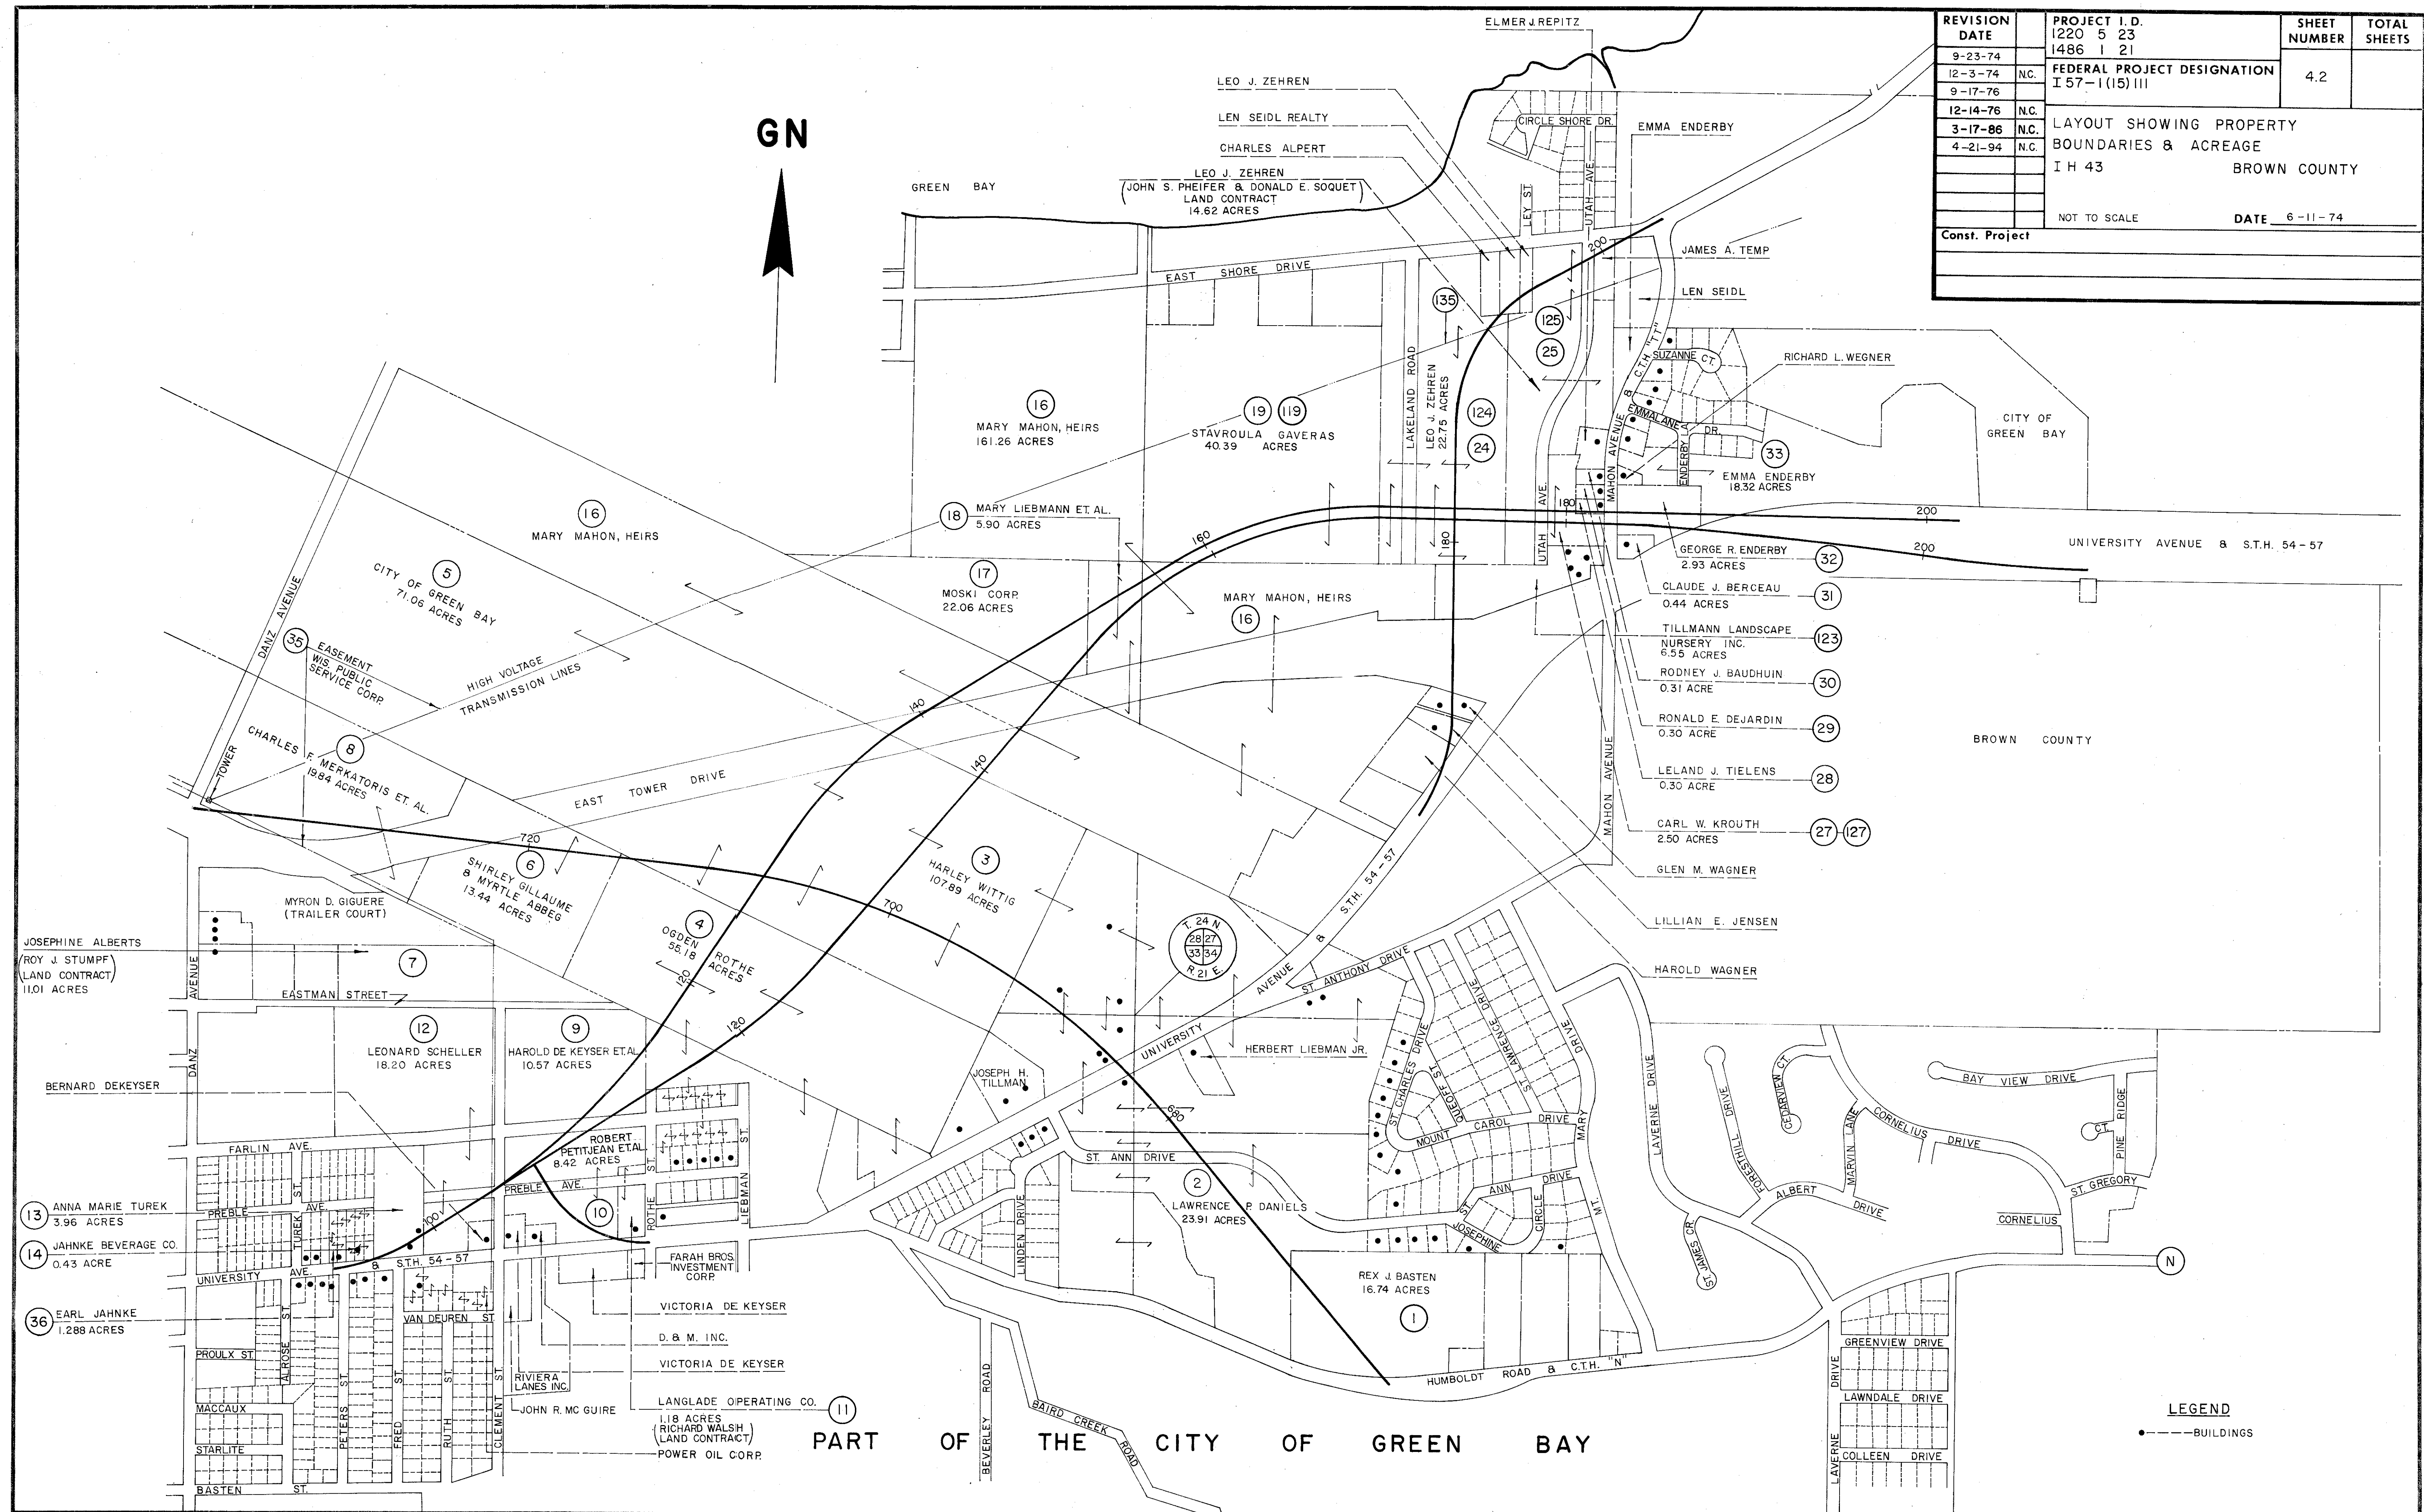

PART OF THE CITY OF GN
GREEN BAY

REVISION DATE	PROJECT I.D.	SHEET NUMBER	TOTAL SHEETS
9-23-74	1220 5 23	1486 1 21	
12-3-74	N.C.		
9-17-76	FEDERAL PROJECT DESIGNATION	4.3	
12-14-76	I 57-1(15) III		
3-17-86	PLAT OF RIGHT OF WAY REQUIRED		
4-21-94	I.H. 43		
	BROWN COUNTY		

SCALE 0 200 FT.

DATE 6-11-74


Const. Project

PROPOSED I.H. 43
P.L. = 696+07.46
N = 256,660.000
E = 2,534,500.000
I = 136°-42'-34.54"
Δ = 43°-17'-25.46"
D = 1°-30'
T = 1,515.82'
L = 2,886.03'
E = 289.78'
R = 3,819.72'
P.T. = 709+77.67

UTILITY AGREEMENT NO.	SHEET NUMBER	NAME	INTEREST REQUIRED	PROJECT I.D.
UA6	49-43-44	CITY OF GREEN BAY	SECTION 84.295(4M)WS	1220 5 47
UA7	49-43-44	GREEN BAY WATER DEPT.		

"BEARING ORIENTATION AND GRID CONVERSION"
RIGHT OF WAY PLAT BEARINGS ARE ORIENTED TO THE WISCONSIN COORDINATE SYSTEM WITH 0 DEGREES, 0 MINUTES, 0 SECONDS BEING "GRID NORTH". THE DIFFERENCE BETWEEN PROJECT PLAT BEARINGS REPRESENT PLANE ANGLES IN DEGREES, MINUTES AND SECONDS. R/W PLAT DISTANCES ARE GROUND LENGTHS UNLESS OTHERWISE NOTED AND MAY BE CONVERTED TO GRID LENGTHS BY MULTIPLYING PLAT DISTANCES BY .999926.


1220 5 23 / I 57-1(15) III
BEGIN PROJECTS 1486 1 21
STATION 661+32.67
N 253,935.510
E 2,536,776.801

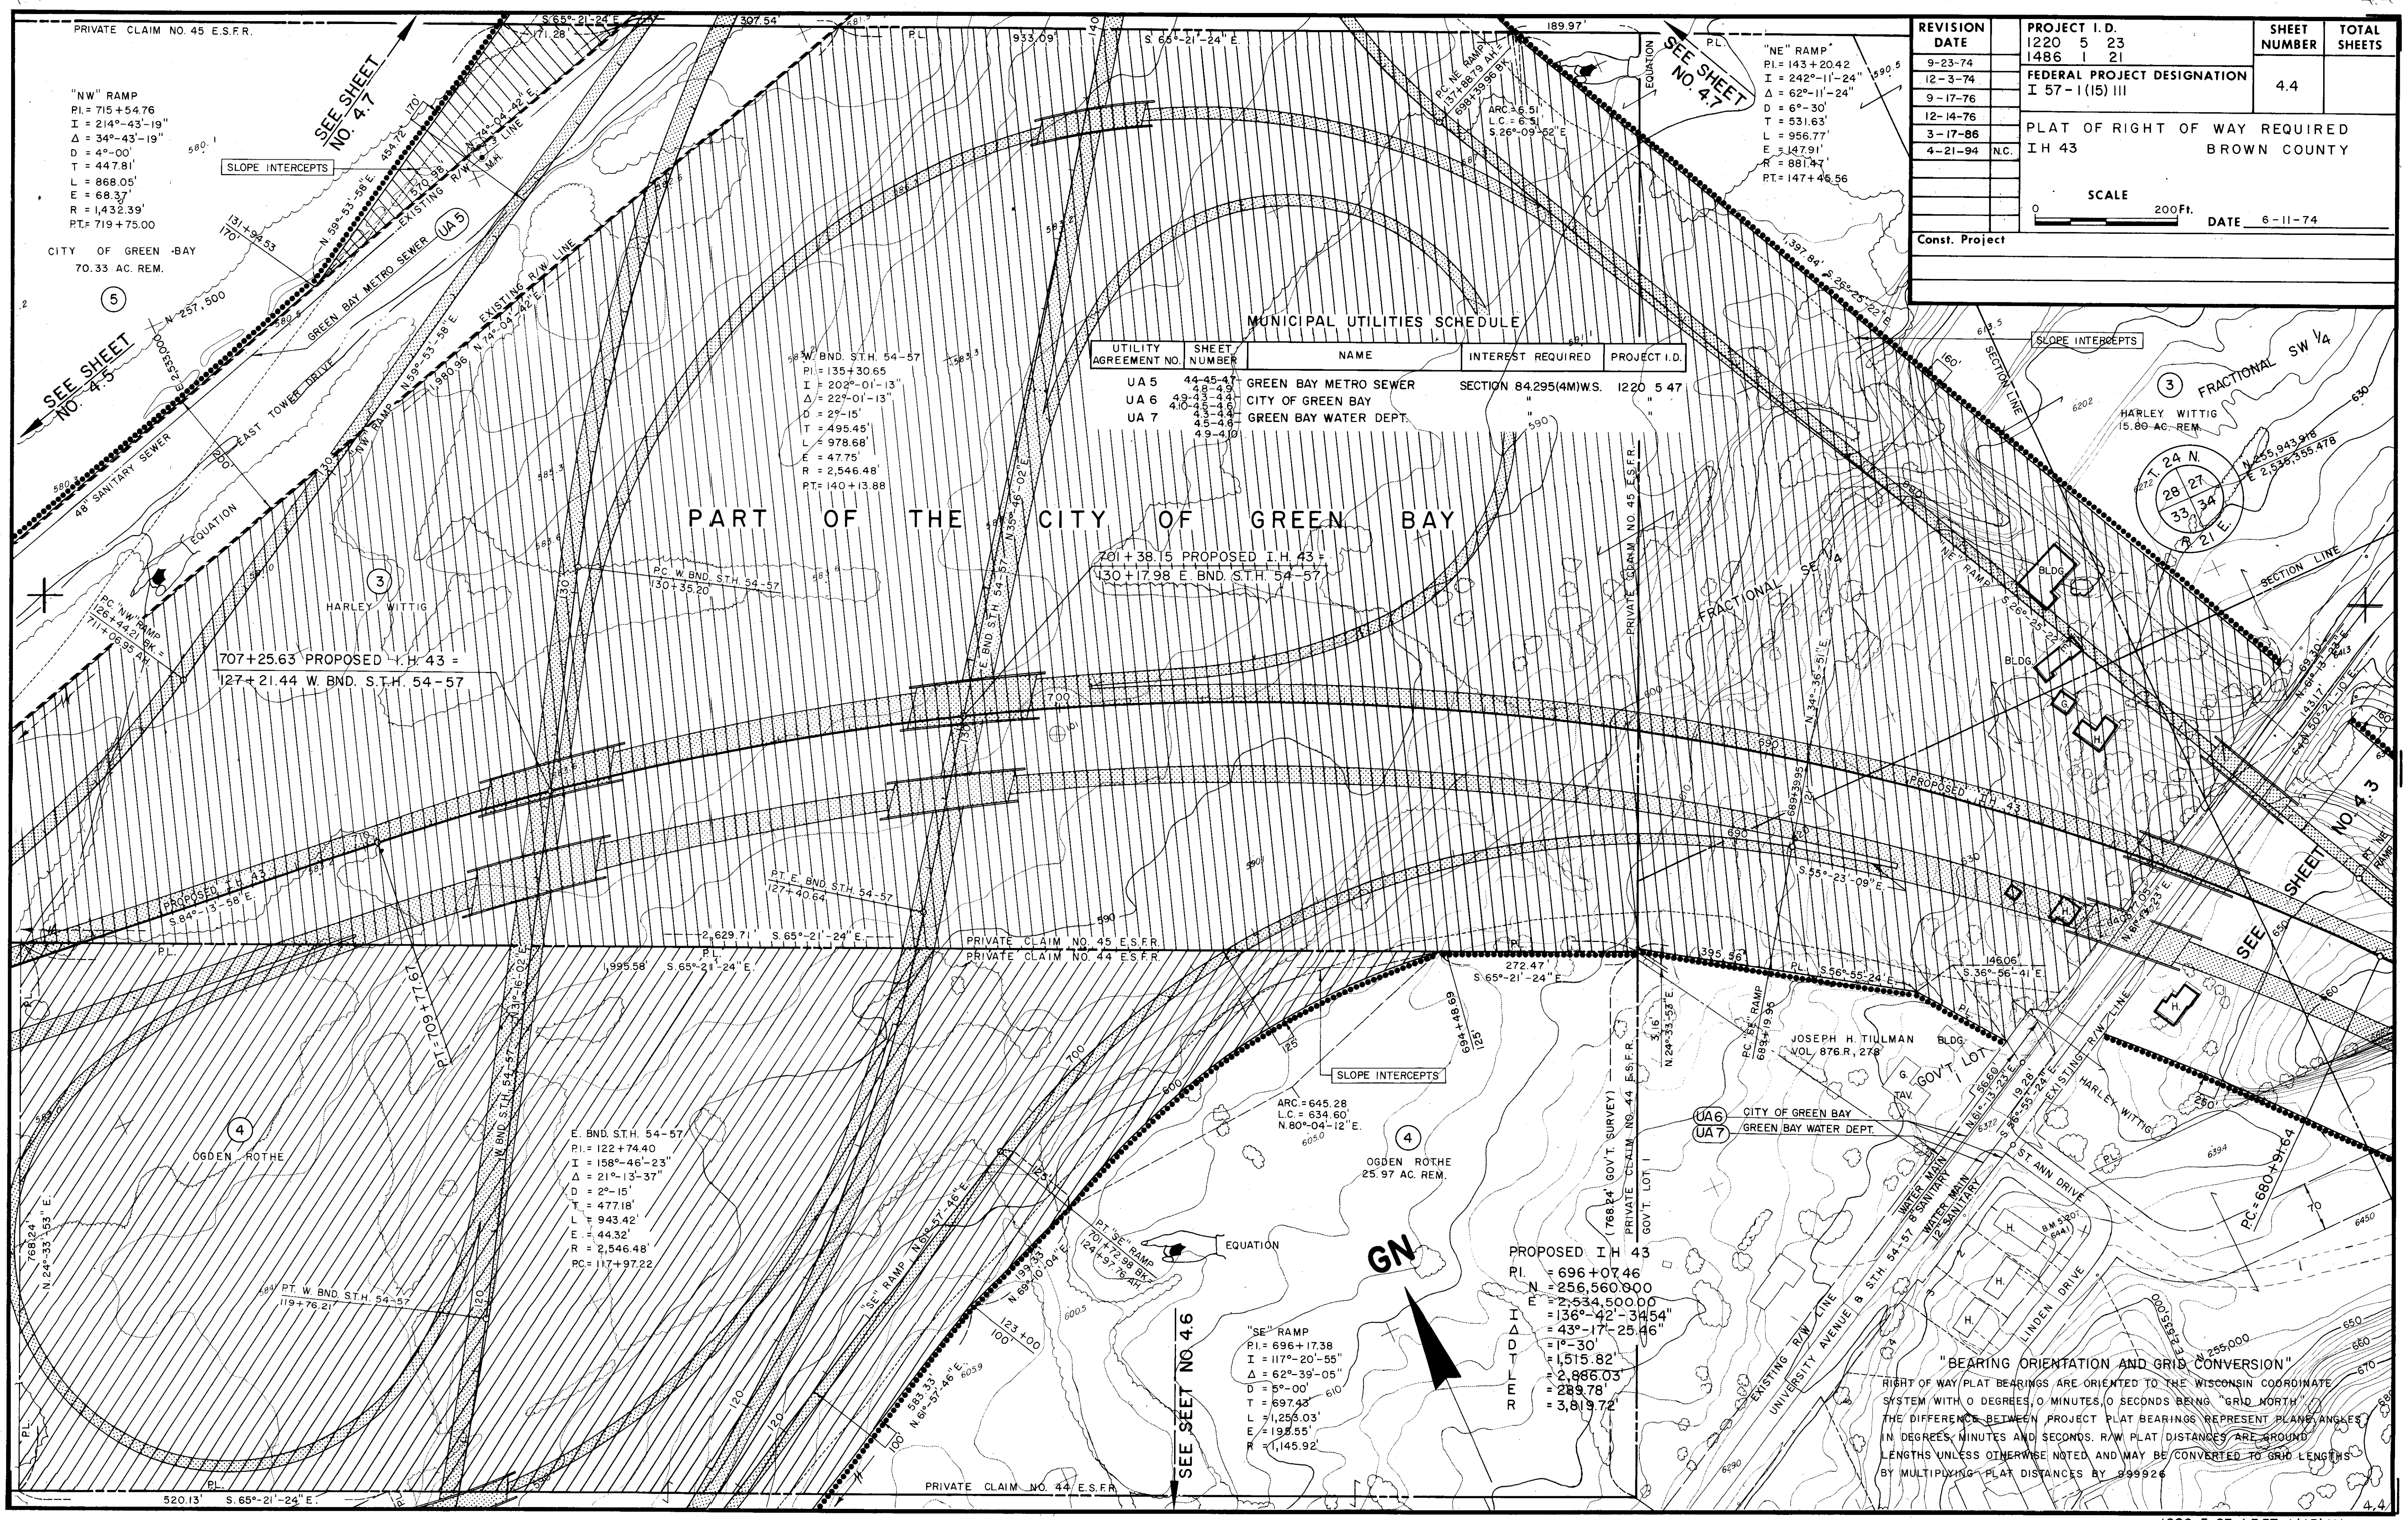


REVISION	DATE	PROJECT I.D.	SHEET NUMBER	TOTAL SHEETS
9-23-74	1220 5 23	1486 1 21		
12-3-74		FEDERAL PROJECT DESIGNATION	4.4	
9-17-76		I 57-1(15) III		
12-14-76		PLAT OF RIGHT OF WAY REQUIRED		
3-17-86		I H 43		
4-21-94	N.C.	BROWN COUNTY		
SCALE 0 200 FT. DATE 6-11-74				
Const. Project				

MUNICIPAL UTILITIES SCHEDULE				
UTILITY AGREEMENT NO.	SHEET NUMBER	NAME	INTEREST REQUIRED	PROJECT I.D.
UA 5	44-45-47	GREEN BAY METRO SEWER	SECTION 84.295(4M)WS.	1220 5 47
UA 6	49-50-51	CITY OF GREEN BAY		
UA 7	45-46	GREEN BAY WATER DEPT.		

"BEARING ORIENTATION AND GRID CONVERSION"
RIGHT OF WAY PLAT BEARINGS ARE ORIENTED TO THE WISCONSIN COORDINATE SYSTEM WITH 0 DEGREES, 0 MINUTES, 0 SECONDS BEING "GRID NORTH". THE DIFFERENCE BETWEEN PROJECT PLAT BEARINGS REPRESENT PLANE ANGLES IN DEGREES, MINUTES AND SECONDS. RAW PLAT DISTANCES ARE GROUND LENGTHS UNLESS OTHERWISE NOTED AND MAY BE CONVERTED TO GRID LENGTHS BY MULTIPLYING PLAT DISTANCES BY 999926.

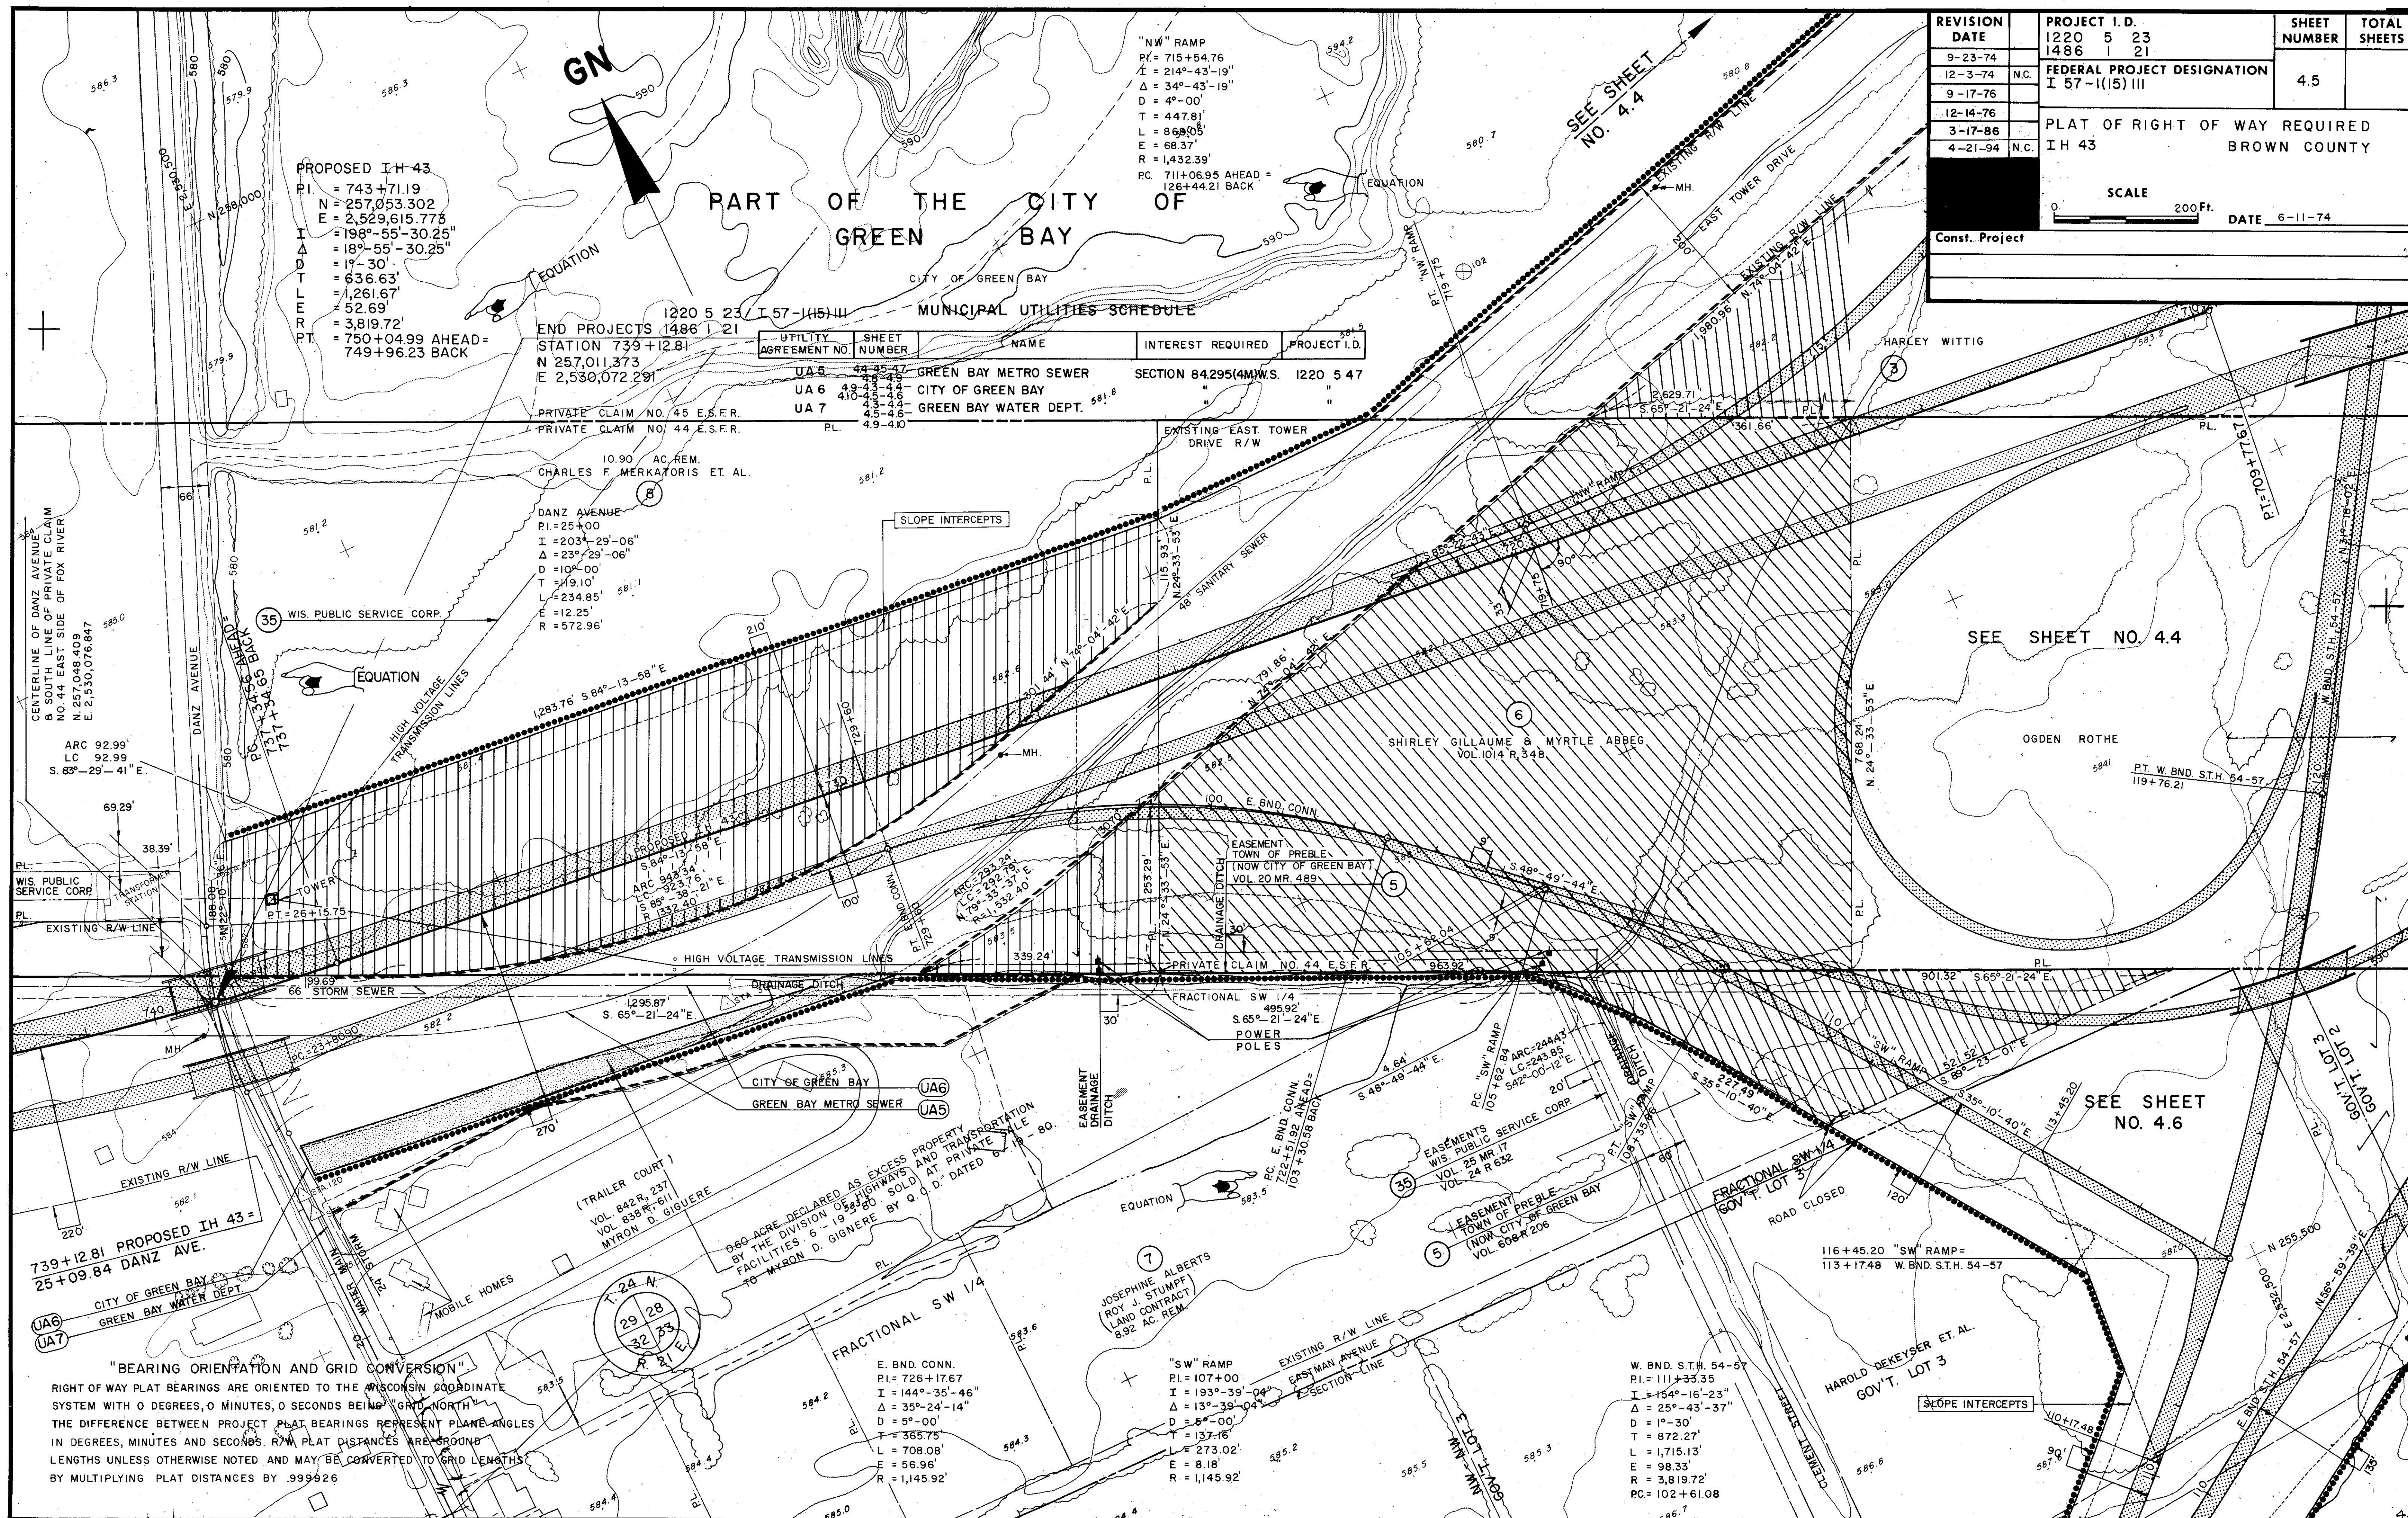

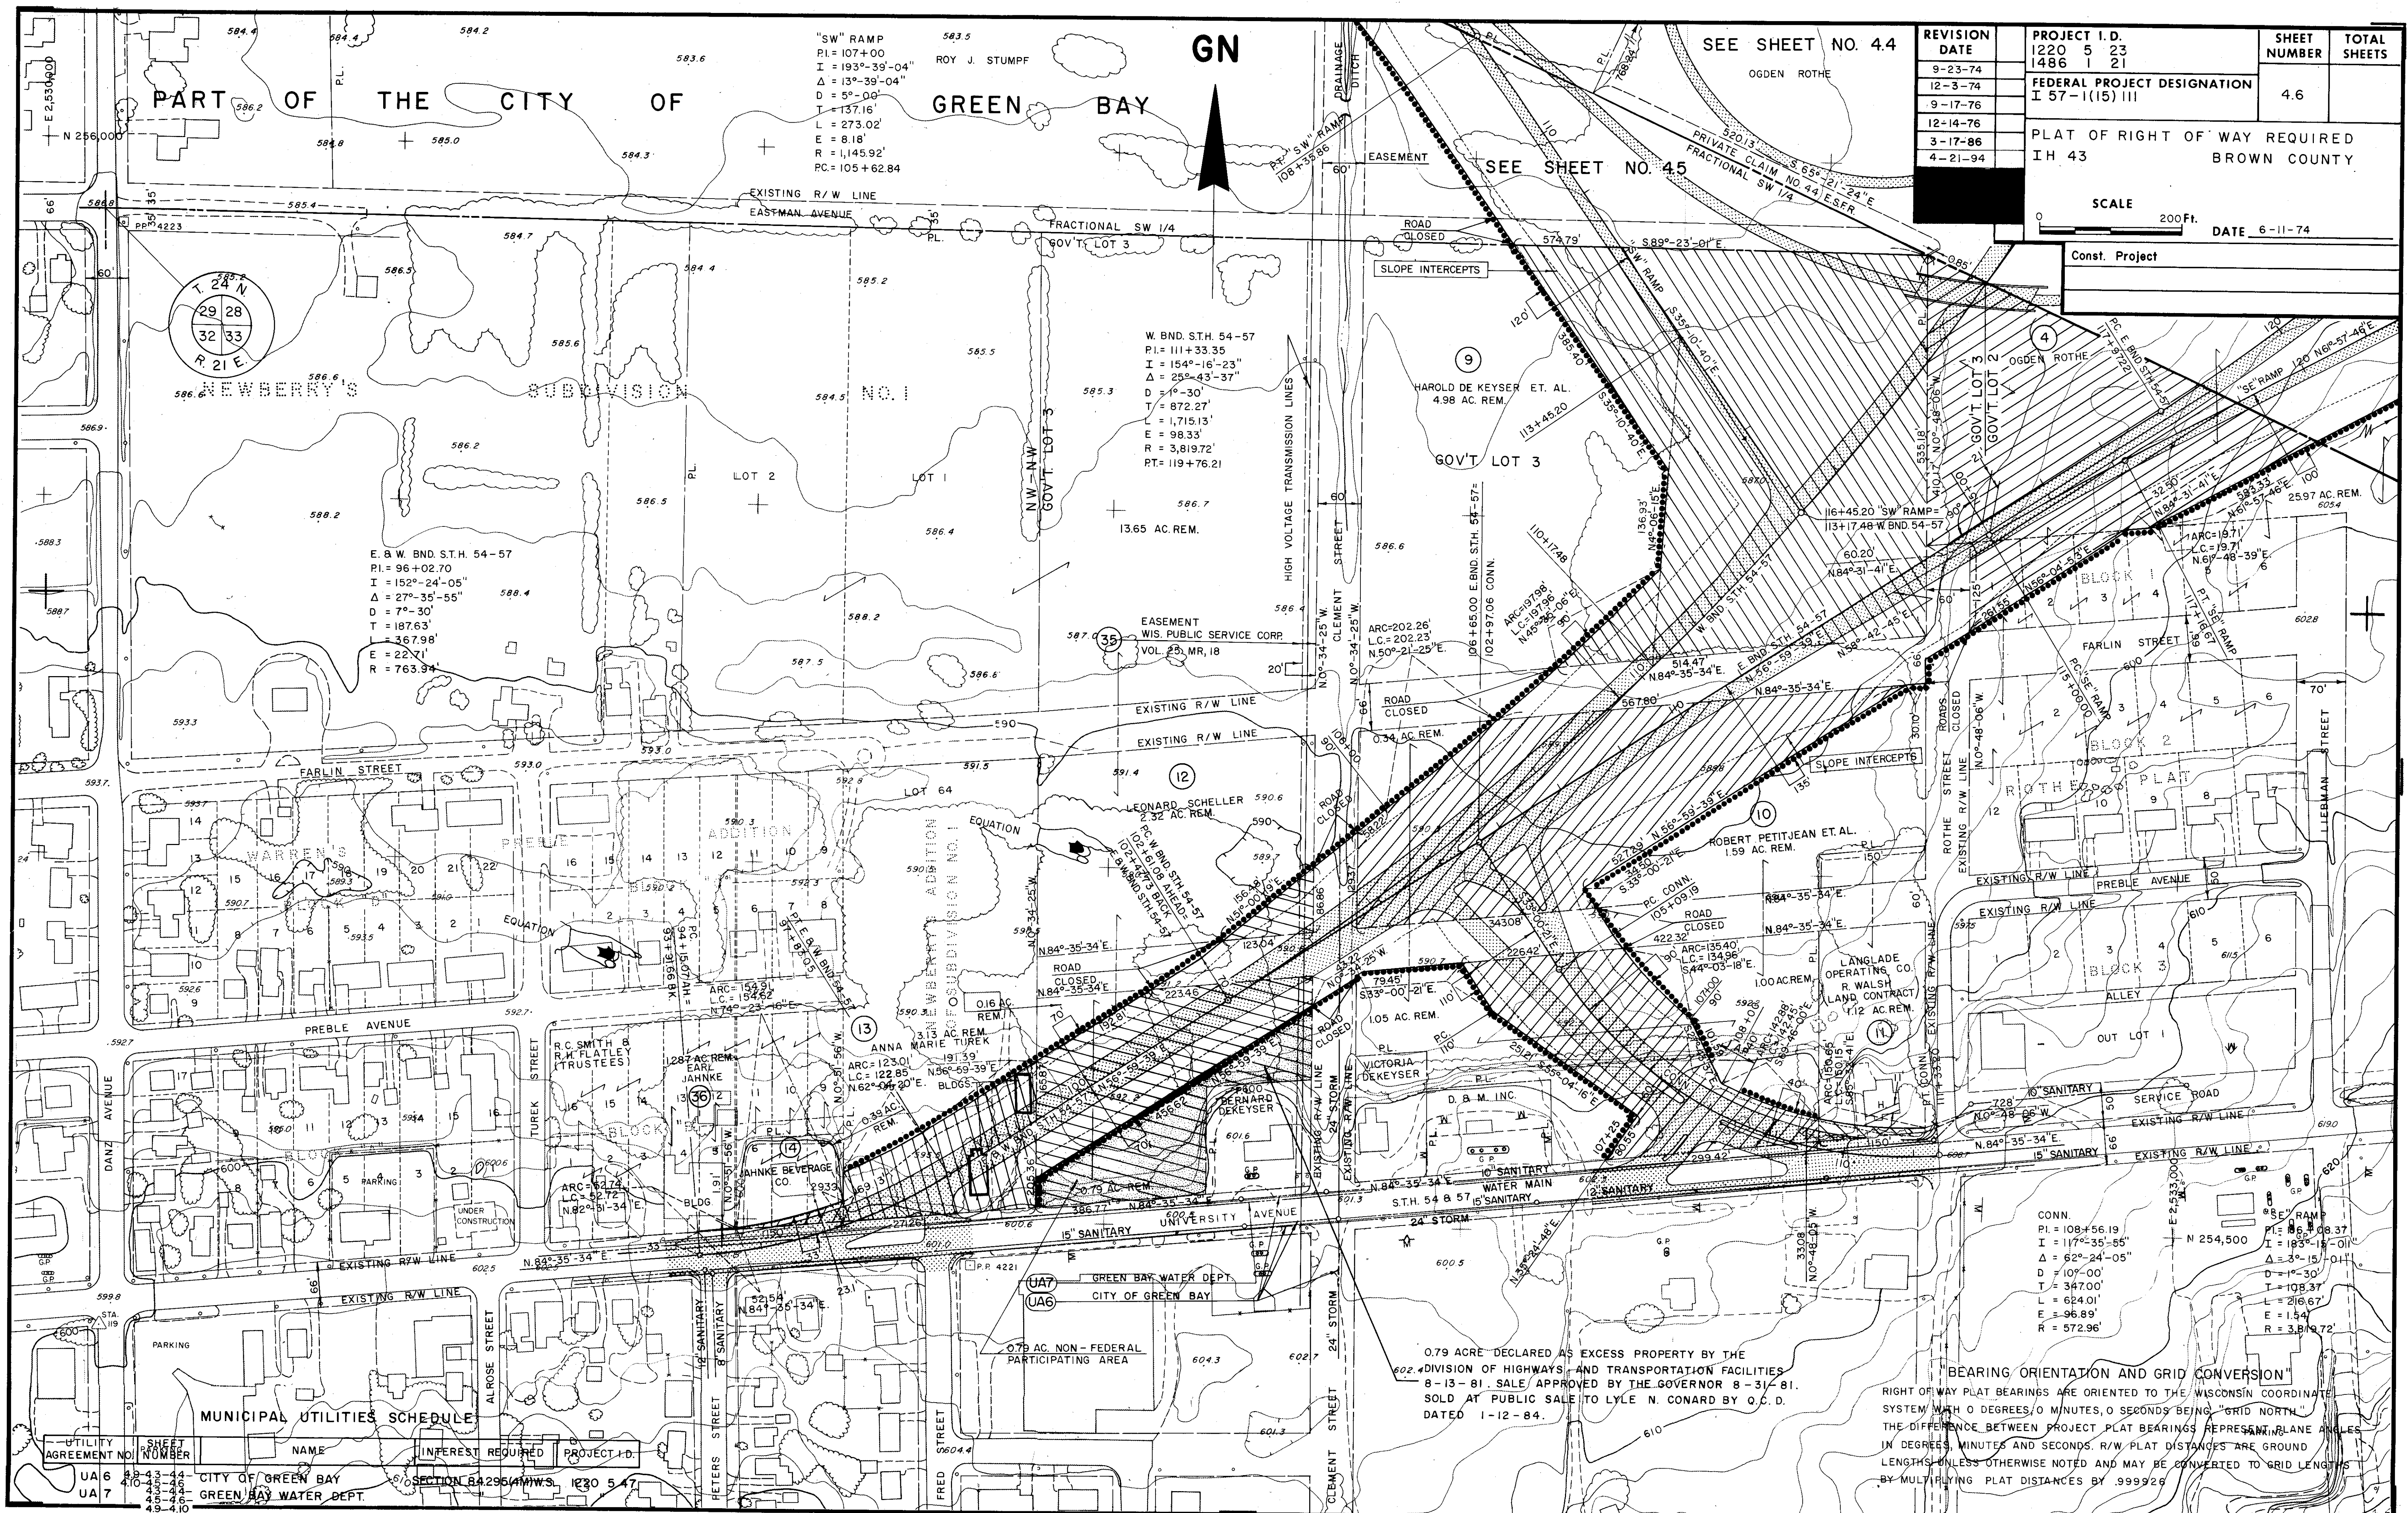


SEE SHEET NO. 4.4

REVISION DATE	PROJECT I.D.	SHEET NUMBER	TOTAL SHEETS
9-23-74	1220 5 23	1486 1 21	
12-3-74			
9-17-76	FEDERAL PROJECT DESIGNATION	4.6	
12-14-76	I 57-1(15) III		
3-17-86	PLAT OF RIGHT OF WAY REQUIRED		
4-21-94	I.H. 43		
	BROWN COUNTY		

SCALE 200 FT. DATE 6-11-74

GN

PART OF THE CITY OF GREEN BAY

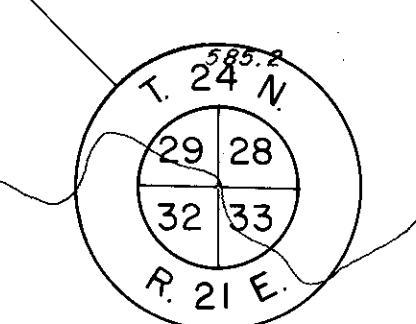

E. & W. BND. STH. 54-57
PI = 96+02.70
I = 152°-24'-05"
Δ = 27°-35'-55"
D = 7°-30'
T = 187.63'
L = 367.98'
E = 22.71'
R = 763.34'

W. BND. STH. 54-57
PI = 111+33.35
I = 154°-16'-23"
Δ = 25°-43'-37"
D = 1°-30'
T = 872.27'
L = 1,715.13'
E = 98.33'
R = 3,819.72'
PT = 119+76.21


EASEMENT
WIS. PUBLIC SERVICE CORP.
VOL. 23, MR. 18

0.79 ACRE DECLARED AS EXCESS PROPERTY BY THE
DIVISION OF HIGHWAYS, AND TRANSPORTATION FACILITIES
8-13-81. SALE APPROVED BY THE GOVERNOR 8-31-81.
SOLD AT PUBLIC SALE TO LYLE N. CONARD BY Q.C.D.
DATED 1-12-84.

BEARING, ORIENTATION AND GRID CONVERSION
RIGHT OF WAY PLAT BEARINGS ARE ORIENTED TO THE WISCONSIN COORDINATE
SYSTEM WITH 0 DEGREES, 0 MINUTES, 0 SECONDS BEING "GRID NORTH".
THE DIFFERENCE BETWEEN PROJECT PLAT BEARINGS REPRESENTS PLANE ANGLES
IN DEGREES, MINUTES AND SECONDS. R/W PLAT DISTANCES ARE GROUND
LENGTHS UNLESS OTHERWISE NOTED AND MAY BE CONVERTED TO GRID LENGTHS
BY MULTIPLYING PLAT DISTANCES BY .999926

MUNICIPAL UTILITIES SCHEDULE

UTILITY AGREEMENT NO.	SHEET NUMBER	NAME	INTEREST REQUIRED	PROJECT I.D.
UA 6	43-44	CITY OF GREEN BAY		SECTION 842964 MW.S. 1220 5 23
UA 7	45-46	GREEN BAY WATER DEPT.		

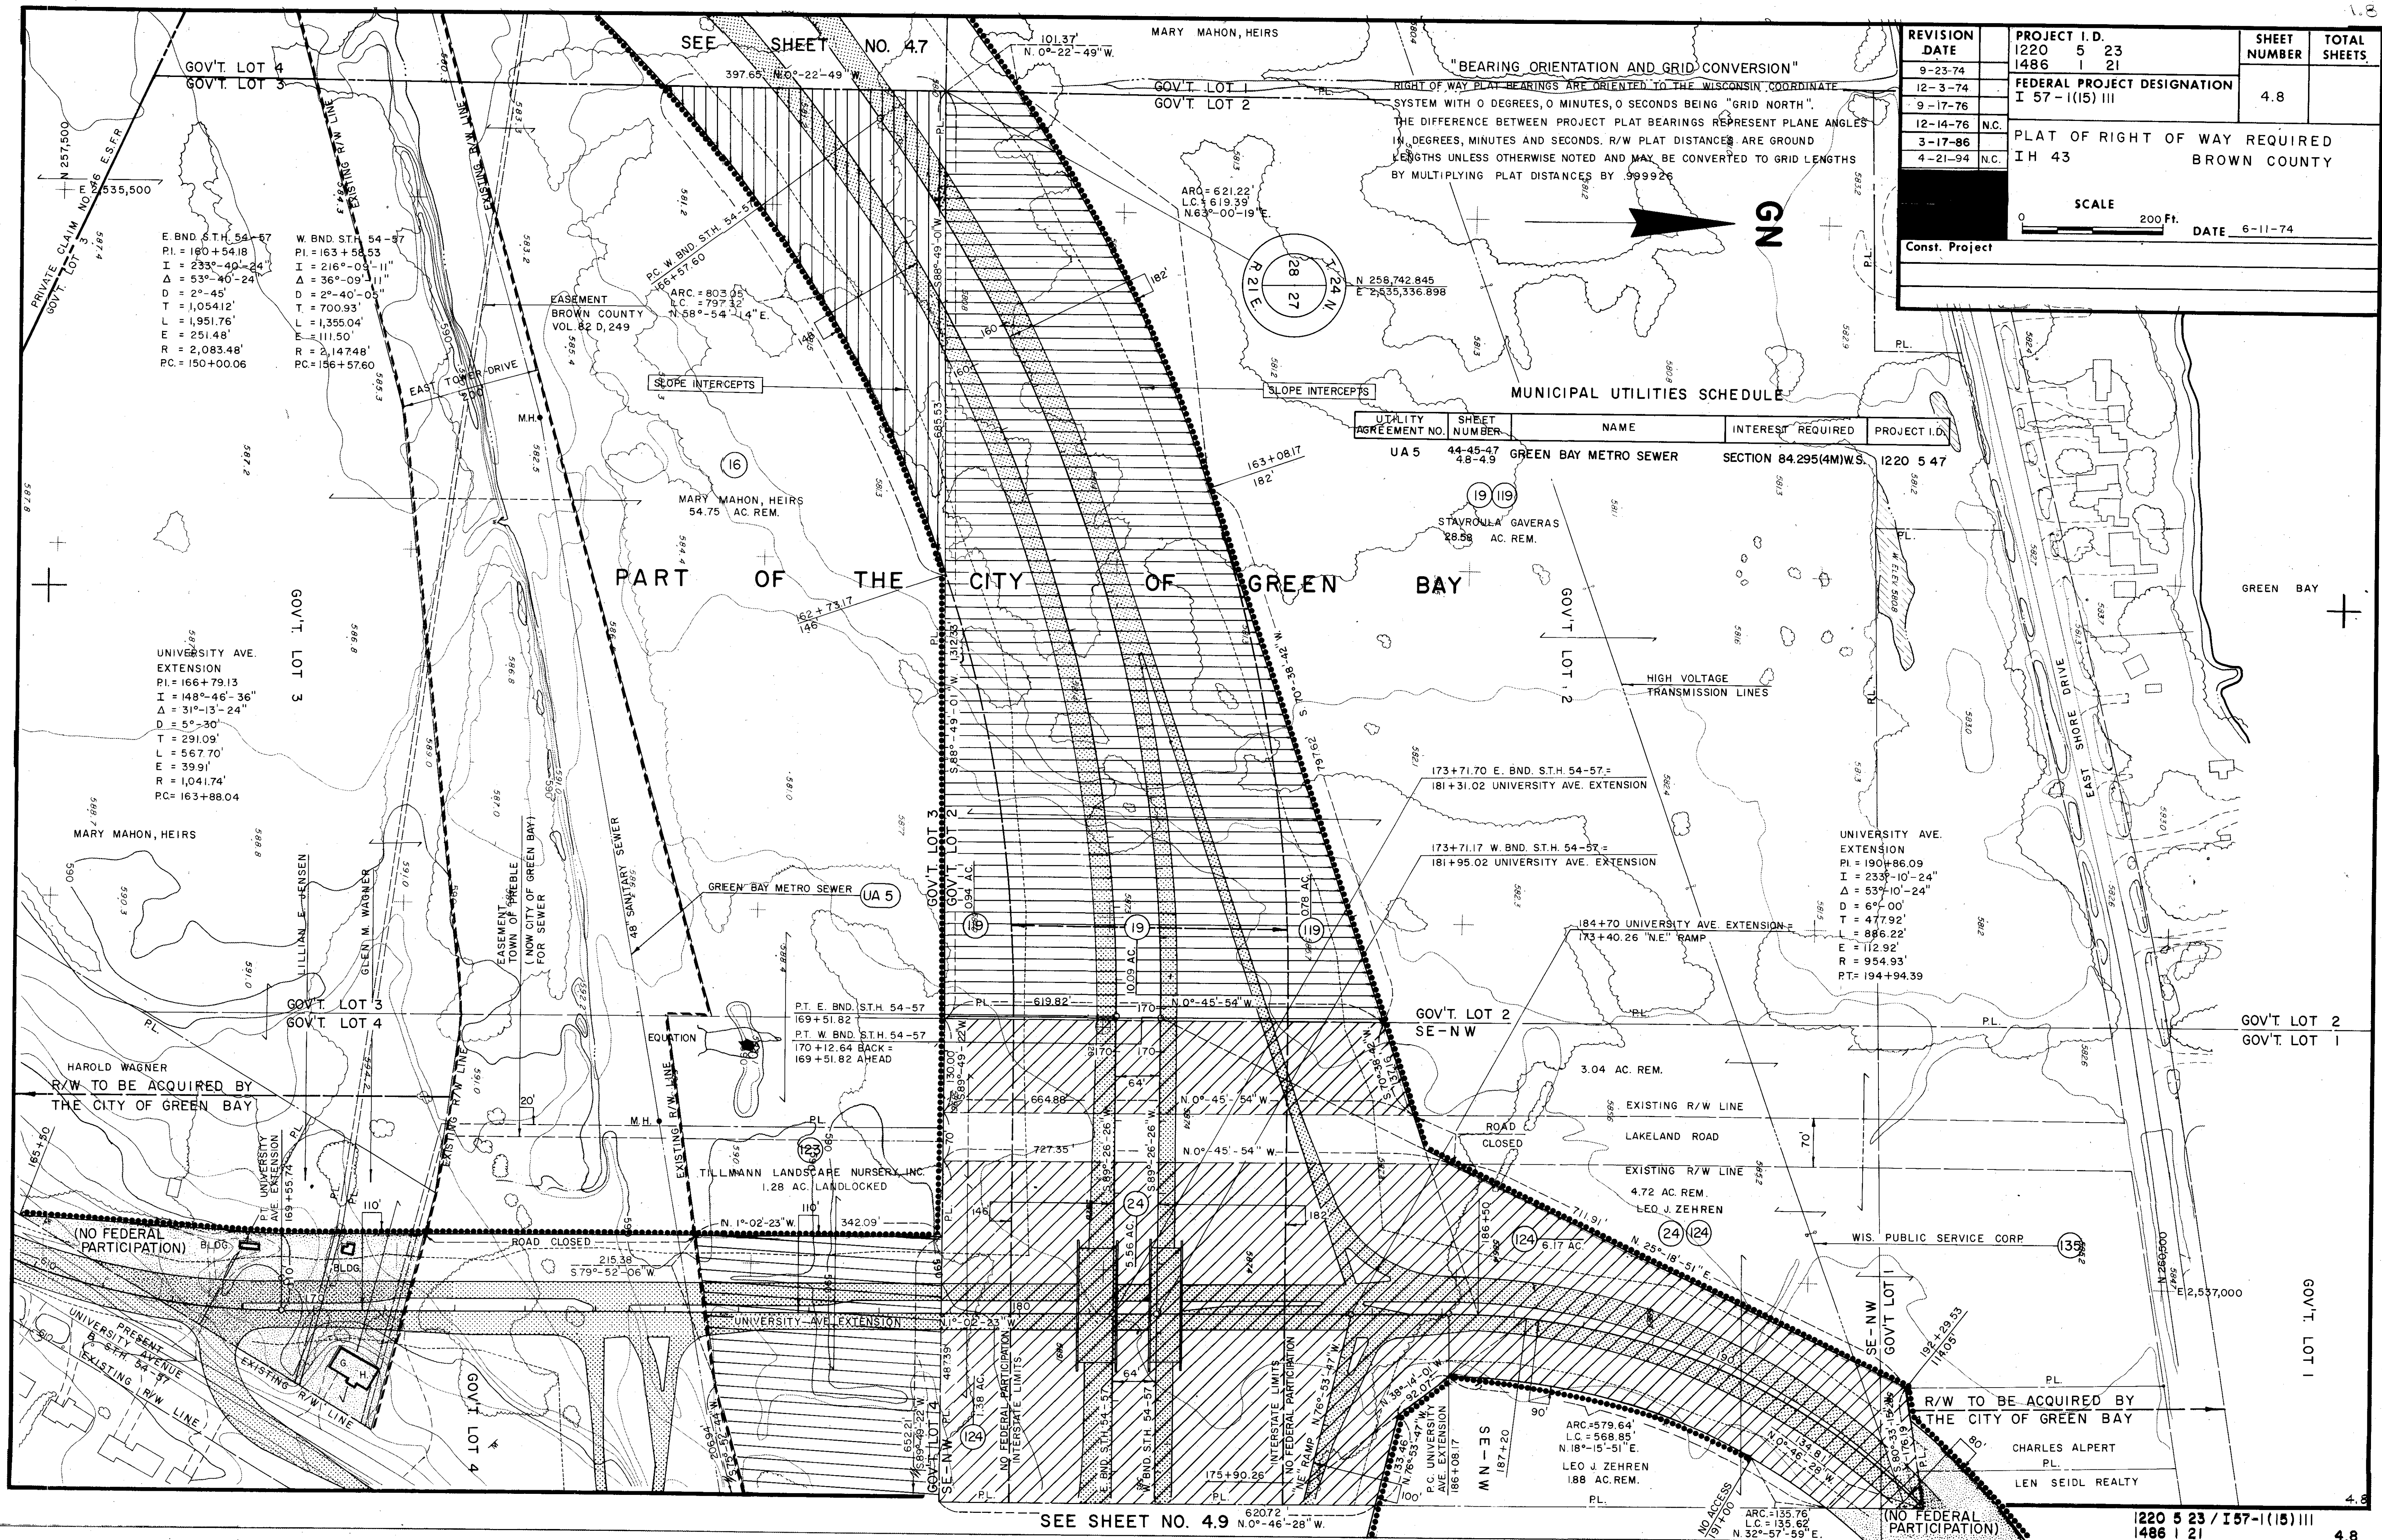


REVISION DATE	PROJECT I.D.	SHEET NUMBER	TOTAL SHEETS
9-23-74	1220 5 23 1486 1 21	4.8	
12-3-74	FEDERAL PROJECT DESIGNATION I 57-1(15) III		
9-17-76			
12-14-76	N.C.		
3-17-86	PLAT OF RIGHT OF WAY REQUIRED IH 43		
4-21-94	N.C.		

SCALE 0 200 Ft. DATE 6-11-74

Const. Project

UTILITY AGREEMENT NO.	SHEET NUMBER	NAME	INTEREST REQUIRED	PROJECT I.D.
UA 5	44-45-47 48-49	GREEN BAY METRO SEWER	SECTION 84.295(4M)WS.	1220 5 47

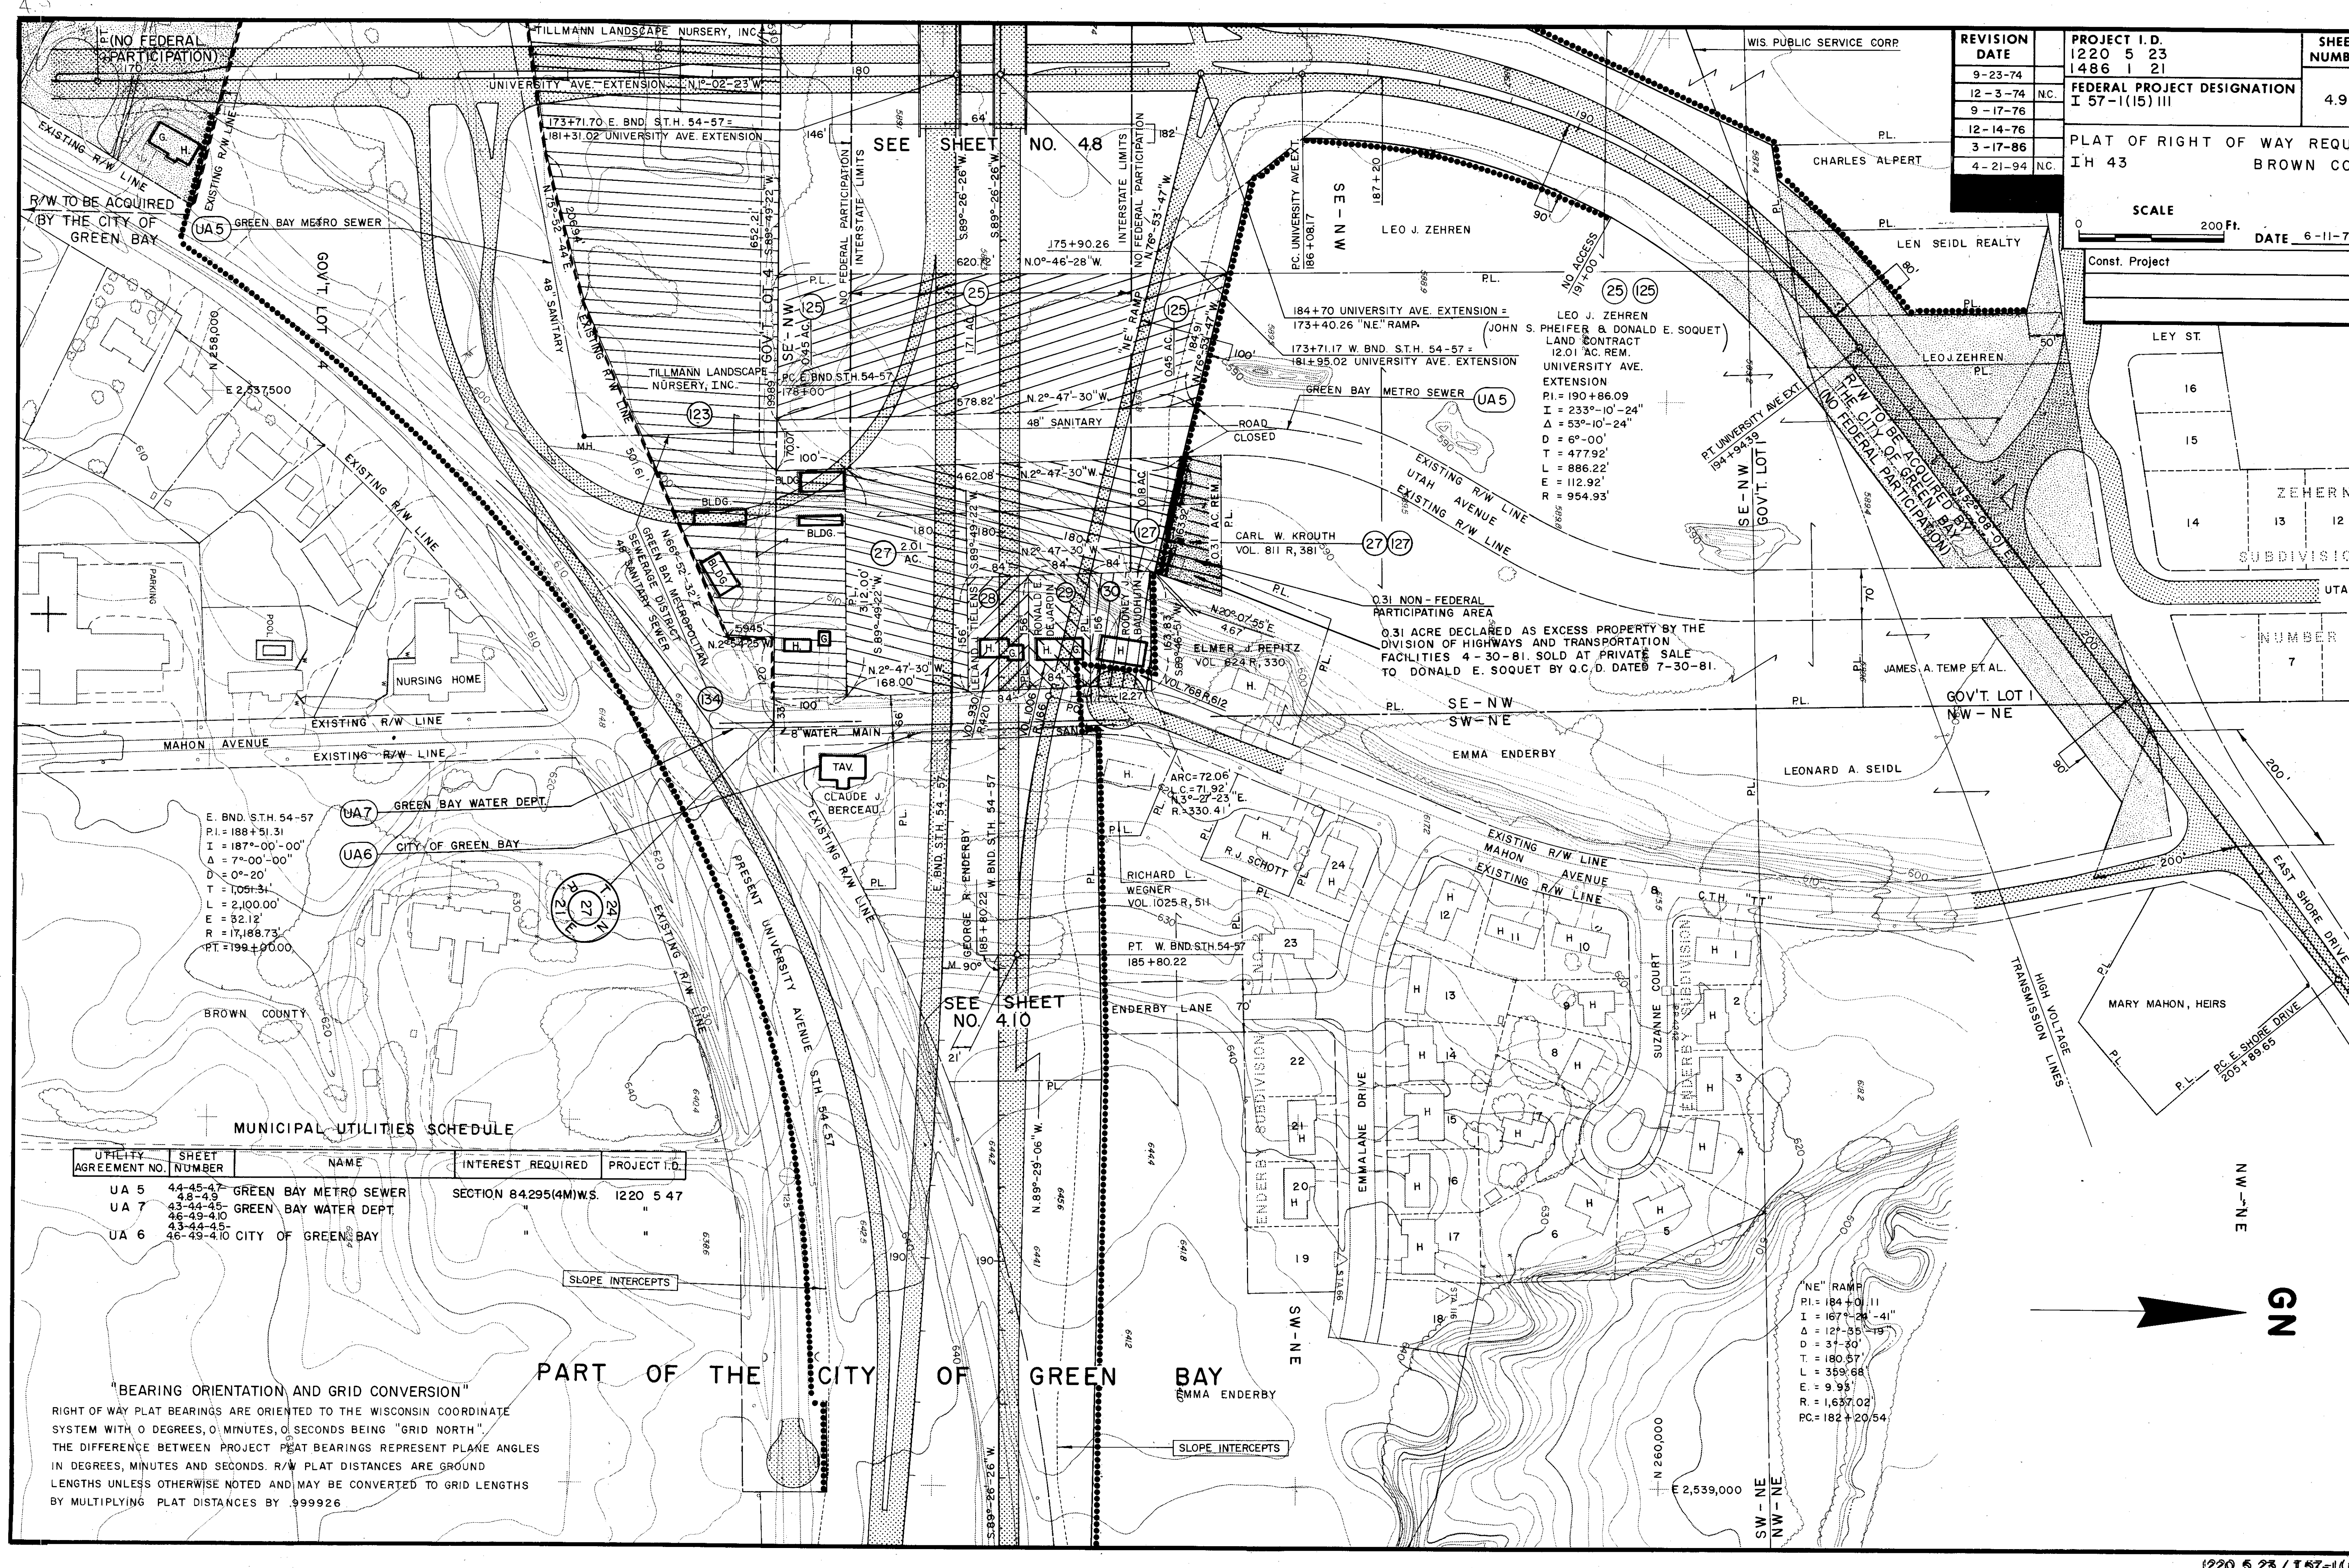


REVISION DATE	PROJECT I.D.	SHEET NUMBER	TOTAL SHEETS
9-23-74	1220 5 23	4.9	
12-3-74	1486 1 21		
9-17-76	FEDERAL PROJECT DESIGNATION		
12-14-76	I 57-1(15) III		
3-17-86	PLAT OF RIGHT OF WAY REQUIRED		
4-21-94	IH 43		
	BROWN COUNTY		

SCALE 200 Ft. DATE 6-11-74

CONST. PROJECT	NUMBER	1	2	
----------------	--------	---	---	---	---	---	---	---	---	---	----	----	-----

UTILITY AGREEMENT NO.	SHEET NUMBER	NAME	INTEREST REQUIRED	PROJECT I.D.
UA 5	44-45-47	GREEN BAY METRO SEWER	SECTION 84.295(4M) W.S.	1220 5 47
UA 7	43-44-45	GREEN BAY WATER DEPT.	"	"
UA 6	43-44-45	CITY OF GREEN BAY	"	"


"BEARING ORIENTATION AND GRID CONVERSION"
RIGHT OF WAY PLAT BEARINGS ARE ORIENTED TO THE WISCONSIN COORDINATE SYSTEM WITH 0 DEGREES, 0 MINUTES, 0 SECONDS BEING "GRID NORTH". THE DIFFERENCE BETWEEN PROJECT PLAT BEARINGS REPRESENT PLANE ANGLES IN DEGREES, MINUTES AND SECONDS. R/W PLAT DISTANCES ARE GROUND LENGTHS UNLESS OTHERWISE NOTED AND MAY BE CONVERTED TO GRID LENGTHS BY MULTIPLYING PLAT DISTANCES BY .999926

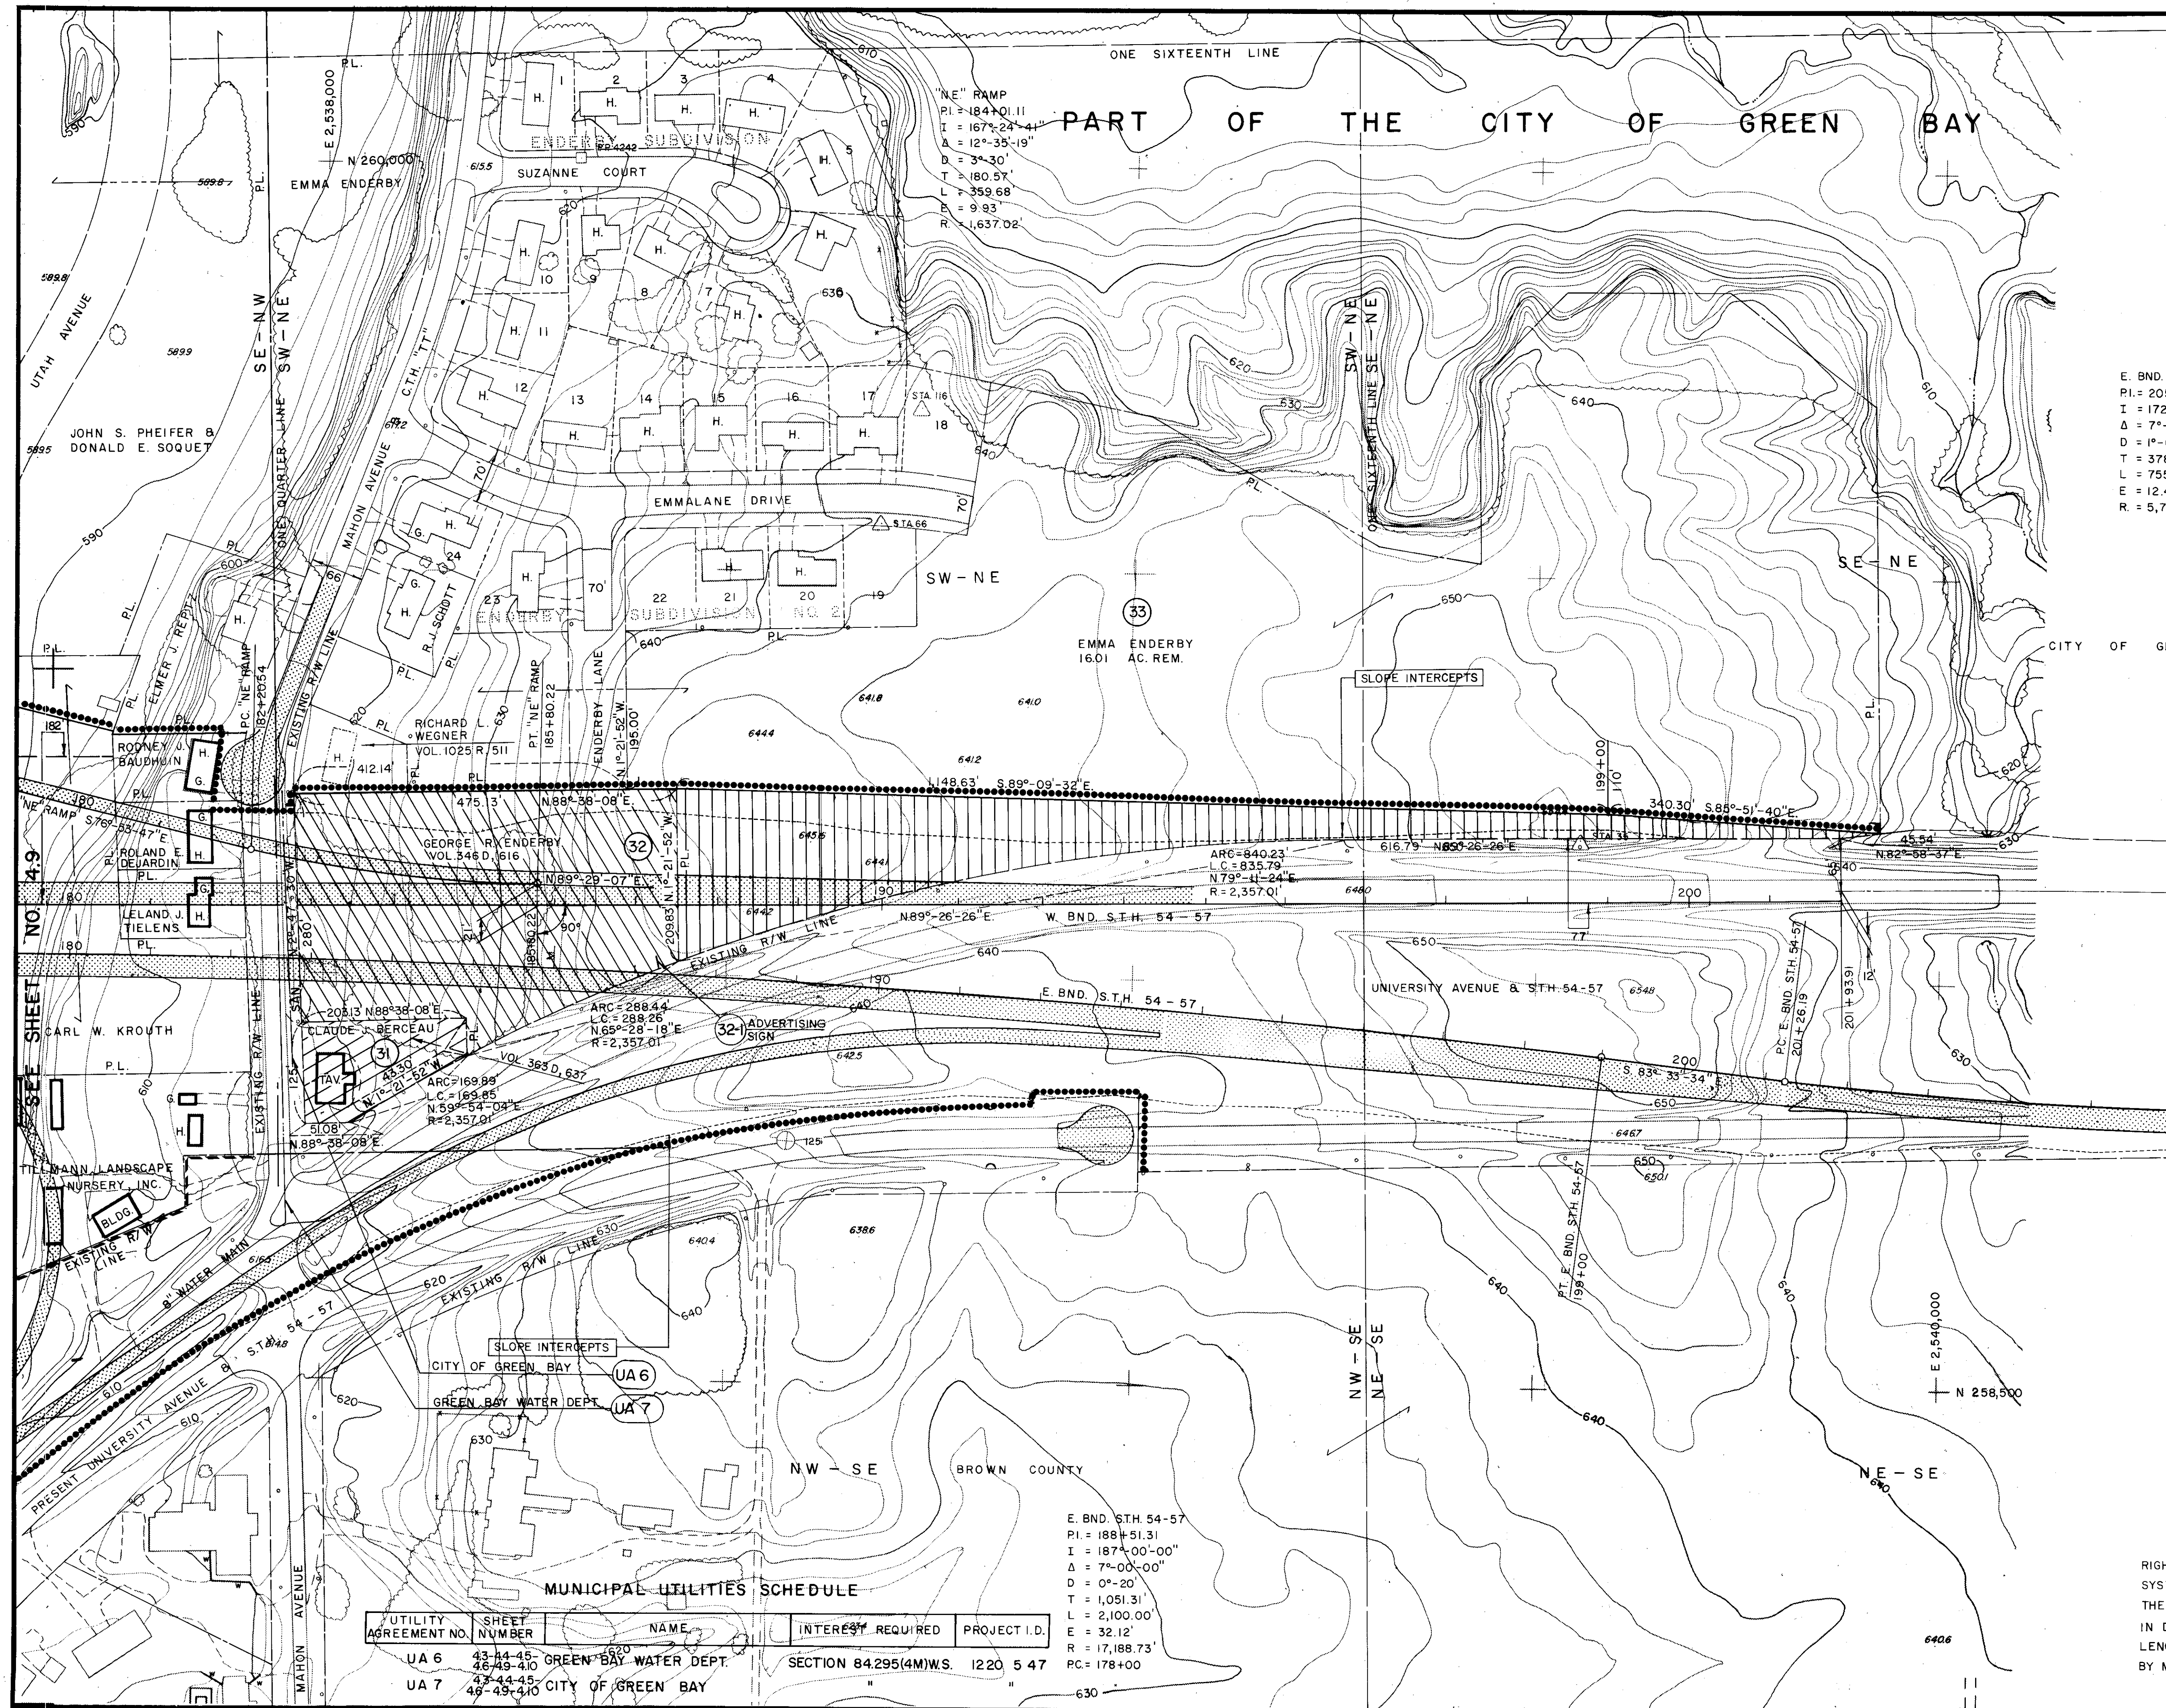


REVISION DATE	PROJECT I.D.	SHEET NUMBER	TOTAL SHEETS
9-23-74	1220 5 23	4.10	
12-3-74	1486 1 21		
9-17-76	FEDERAL PROJECT DESIGNATION		
12-14-76	I 57-1(15) III		
3-17-86	PLAT OF RIGHT OF WAY REQUIRED		
4-21-94	IH 43		
	BROWN COUNTY		
SCALE 0 200 Ft.			
DATE 6-11-74			
Const. Project			

E. BND. STH. 54-57
PI = 205+04.29
I = 172°-26'-56"
Δ = 7°-33'-04"
D = 1°-00'
T = 378.10'
L = 755.11'
E = 12.46'
R = 5,729.58'

GN

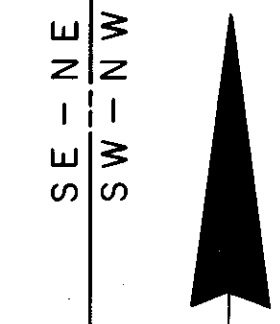

SECTION LINE
SE - NE
SW - NW

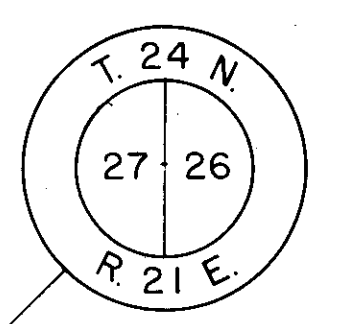

UTILITY AGREEMENT NO.	SHEET NUMBER	NAME	INTEREST REQUIRED	PROJECT I.D.
UA 6	43-44-45	GREEN BAY WATER DEPT.	SECTION 84.295(4M)WS.	1220 5 47
UA 7	46-49-40	CITY OF GREEN BAY		

"BEARING ORIENTATION AND GRID CONVERSION"
RIGHT OF WAY PLAT BEARINGS ARE ORIENTED TO THE WISCONSIN COORDINATE SYSTEM WITH 0 DEGREES, 0 MINUTES, 0 SECONDS BEING "GRID NORTH". THE DIFFERENCE BETWEEN PROJECT PLAT BEARINGS REPRESENT PLANE ANGLES IN DEGREES, MINUTES AND SECONDS. R/W PLAT DISTANCES ARE GROUND LENGTHS UNLESS OTHERWISE NOTED AND MAY BE CONVERTED TO GRID LENGTHS BY MULTIPLYING PLAT DISTANCES BY .999926