

STATE OF WISCONSIN
DEPARTMENT OF TRANSPORTATION

TRANSPORTATION PROJECT PLAT TITLE SHEET


PROJECT NO. 1110-10-21

WAUPUN - ROSENDALE

NEITMAN RD - 1/2 MILE NORTH OF WILLOW CREEK RD

STH 26

FOND DU LAC COUNTY

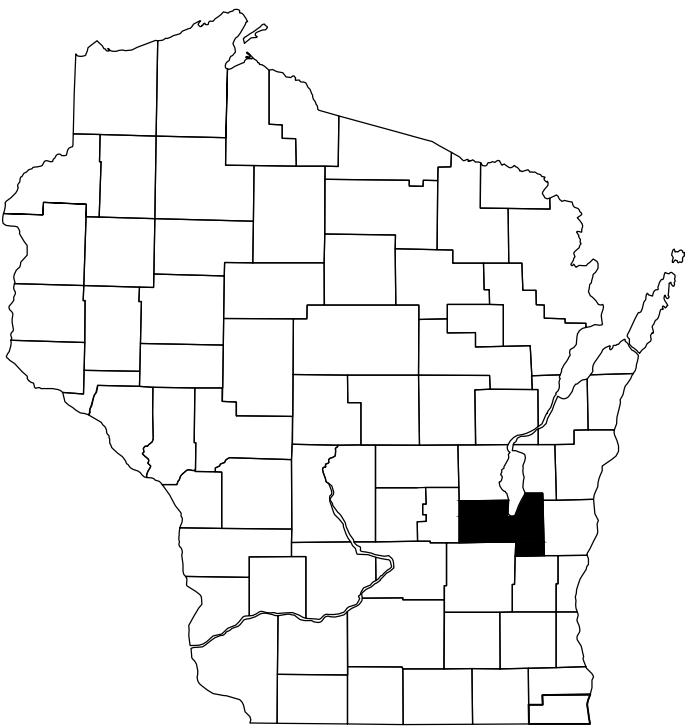

CONVENTIONAL ABBREVIATIONS	
ACCESS POINT/ DRIVEWAY CONNECTION	AP
ACCESS RIGHTS	AR
ACRES	AC.
AND OTHERS	ET.AL.
CENTERLINE	C/L
CERTIFIED SURVEY MAP	CSM
CORNER	COR.
DOCUMENT	DOC.
EASEMENT	EASE.
HIGHWAY EASEMENT	H.E.
LAND CONTRACT	LC
LIFE ESTATE	LE
MONUMENT	MON.
NORTHEAST	NE
NORTHWEST	NW
PAGE	P.
PERMANENT LIMITED EASEMENT	PLE
PROPERTY LINE	PL
RECORDED AS	(100')
REFERENCE LINE	R/L
RELEASE OF RIGHTS	ROR
REMAINING	REM.
RIGHT-OF-WAY	R/W
SECTION	SEC.
SOUTHEAST	SE
SOUTHWEST	SW
STATION	STA.
TEMPORARY LIMITED EASEMENT	TLE
VOLUME	V.

CURVE DATA

LONG CHORD	LCH
LONG CHORD BEARING	LCB
RADIUS	R
DEGREE OF CURVE	D
CENTRAL ANGLE OR DELTA	DELTA
LENGTH OF CURVE	L
TANGENT	TAN
POINT OF CURVATURE	PC
POINT OF INTERSECTION	PI
POINT OF TANGENCY	PT

CONVENTIONAL SYMBOLS	
FOUND IRON PIPE/PIN	1/2" (1" UNLESS NOTED)
R/W POINT, MONUMENT	●
R/W POINT, NON-MONUMENTED	○
R/W STANDARD	△ (SET)
SIGN	ISIGN
SECTION CORNER MONUMENT	⊙
SECTION CORNER SYMBOL	⊕
FEE (HATCH VARIES)	1/2" (1" UNLESS NOTED)
TEMPORARY LIMITED EASEMENT	1/2" (1" UNLESS NOTED)
PERMANENT LIMITED EASEMENT	1/2" (1" UNLESS NOTED)
R/W BOUNDARY POINT	1/2" (1" UNLESS NOTED)
PARCEL NUMBER	103
UTILITY PARCEL NUMBER	92
SIGN NUMBER (OFF PREMISE)	21
BUILDING	1/2" (1" UNLESS NOTED)
BUILDING TO BE REMOVED	1/2" (1" UNLESS NOTED)

CONVENTIONAL UTILITY SYMBOLS	
WATER	W
GAS	G
TELEPHONE	T
OVERHEAD	OH
TRANSMISSION LINES	—
ELECTRIC	E
CABLE TELEVISION	TV
FIBER OPTIC	FO
SANITARY SEWER	SAN
STORM SEWER	SS
NON COMPENSABLE	■
POWER POLE	⊙
TELEPHONE POLE	⊙
TELEPHONE PEDESTAL	⊙
ELECTRIC TOWER	⊙

NOTES:

POSITIONS SHOWN ON THIS PLAT ARE WISCONSIN COUNTY COORDINATES, FOND DU LAC COUNTY, NAD83 (2007) IN US SURVEY FEET. VALUES SHOWN ARE GRID COORDINATES, GRID BEARINGS, AND GRID DISTANCES. GRID DISTANCES MAY BE USED AS GROUND DISTANCES.

RIGHT-OF-WAY MONUMENTS ARE TYPE 2 MONUMENTS (TYPICALLY 1" X 24" IRON PIPE) AND WILL BE PLACED PRIOR TO THE COMPLETION OF THE PROJECT.

FOR THE LATEST ACCESS/DRIVEWAY INFORMATION CONTACT THE PLANNING DEPARTMENT OF THE WISCONSIN DEPARTMENT OF TRANSPORTATION OFFICE IN GREEN BAY, WI.


RIGHT-OF-WAY BOUNDARIES ARE DEFINED WITH COURSES OF THE PERIMETER OF THE HIGHWAY LANDS REFERENCED TO THE U.S. PUBLIC LAND SURVEY SYSTEM OR OTHER "SURVEYS OF PUBLIC RECORD".

PROPERTY LINES SHOWN ON THIS PLAT ARE DRAWN FROM DATA DERIVED FROM MAPS AND DOCUMENTS OF PUBLIC RECORD AND/OR EXISTING OCCUPATIONAL LINES. THIS PLAT MAY NOT BE A TRUE REPRESENTATION OF EXISTING PROPERTY LINES, EXCLUDING RIGHT-OF-WAY LINES, AND SHOULD NOT BE USED AS A SUBSTITUTE FOR AN ACCURATE FIELD SURVEY.

EXISTING HIGHWAY RIGHT-OF-WAY SHOWN HEREIN IS BASED ON THE FOLLOWING POINTS OF REFERENCE:
EXISTING HIGHWAY RIGHT-OF-WAY FOR STH-26 ESTABLISHED FROM PREVIOUS PROJECT 1114-05-20.
EXISTING HIGHWAY RIGHT-OF-WAY FOR WILLOW CREEK ROAD ESTABLISHED FROM PREVIOUS PROJECT 1114-05-20 AND CSM 6711.

A **TEMPORARY LIMITED EASEMENT (TLE)** IS A RIGHT FOR CONSTRUCTION PURPOSES, AS DEFINED HEREIN, INCLUDING THE RIGHT TO OPERATE NECESSARY EQUIPMENT THEREON AND THE RIGHT OF INGRESS AND EGRESS, AS LONG AS REQUIRED FOR SUCH PUBLIC PURPOSE, INCLUDING THE RIGHT TO PRESERVE, PROTECT, REMOVE, OR PLANT THEREON ANY VEGETATION THAT THE HIGHWAY AUTHORITIES MAY DEEM NECESSARY OR DESIRABLE. ALL TLE'S ARE TO EXPIRE AT THE COMPLETION OF THE CONSTRUCTION PROJECT FOR WHICH THIS INSTRUMENT IS GIVEN

DIMENSIONING FOR THE NEW RIGHT-OF-WAY IS MEASURED ALONG AND PERPENDICULAR TO NEW REFERENCE LINES.

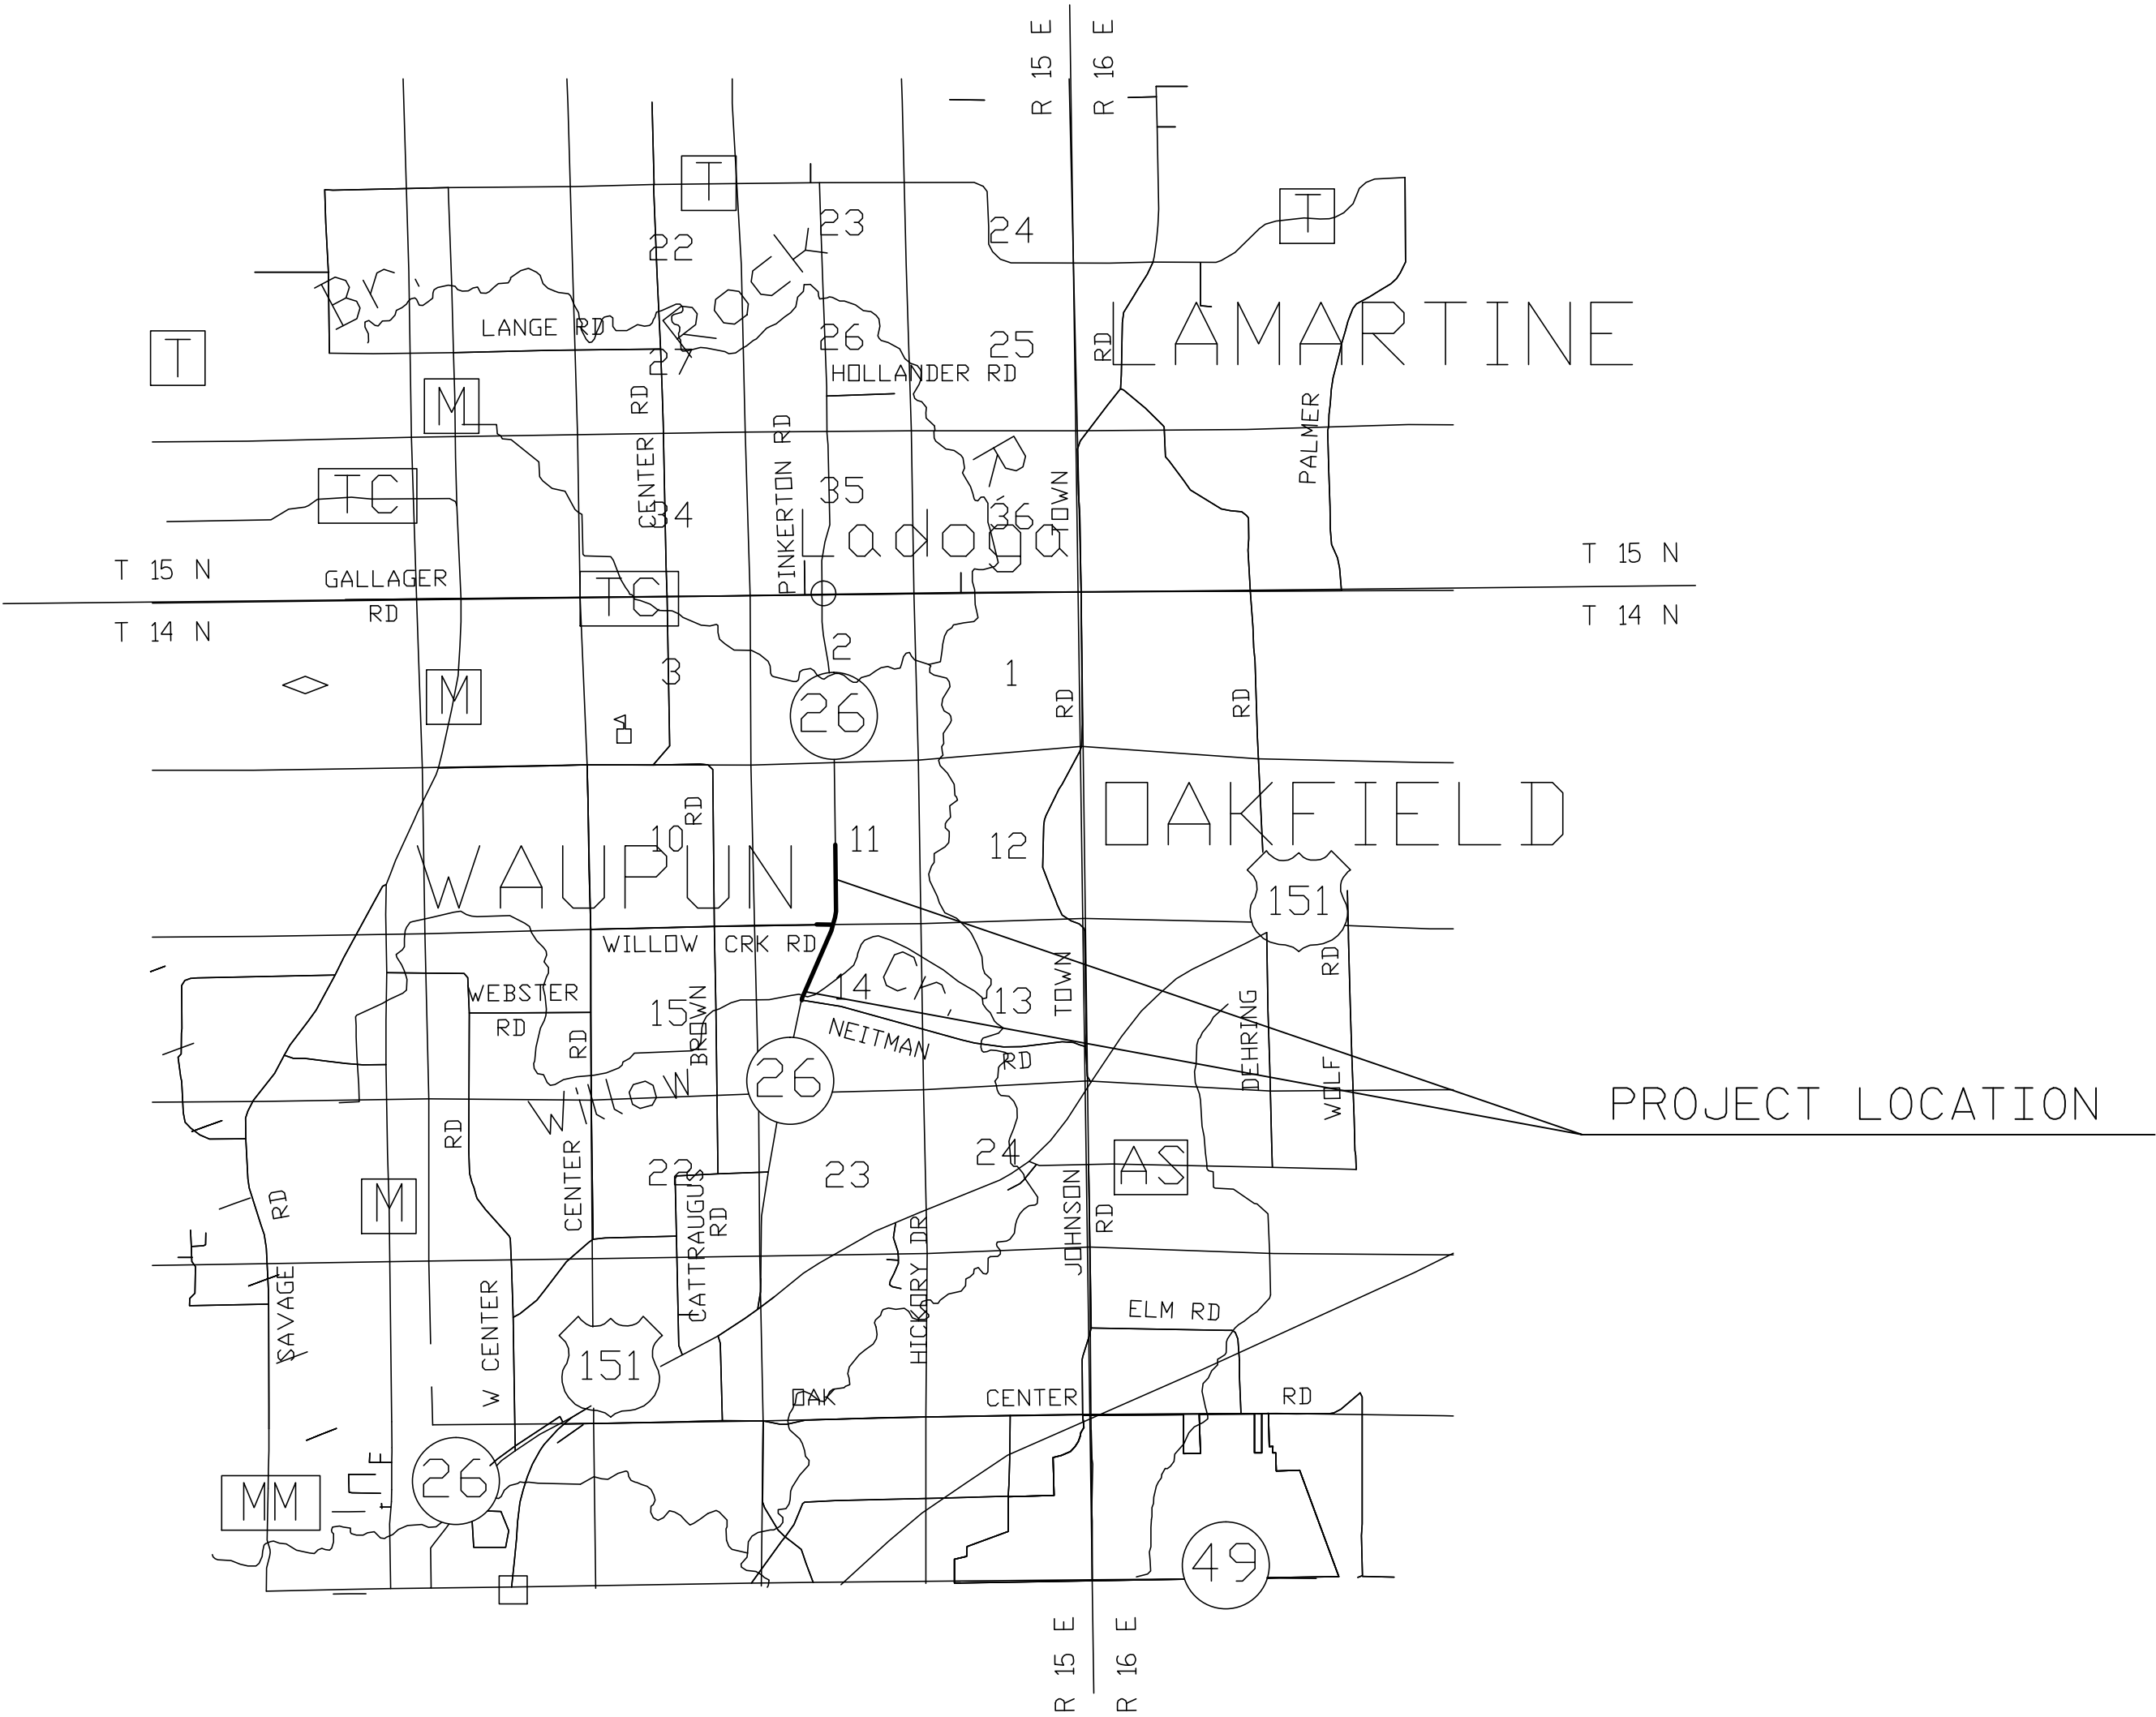

LAYOUT
NO SCALE



ORIGINAL PLAT PREPARED BY R.A. Smith National Beyond Surveying and Engineering 16745 W. Bluemound Road, Brookfield, WI 53005 262-785-1500 Fax: 262-785-4666 www.ra-smithnational.com	
TPP PROJECT NUMBER 1110-10-21 - 4.01 SHEET 2 OF 2	

TRANSPORTATION PROJECT PLAT NO: 1110-10-21 - 4.01

THAT PART OF LOTS 1 & 2 OF CSM 3534 LOCATED IN AND INCLUDING THE NE1/4-NW1/4 SECTION 14, AND THAT PART OF LOTS 1 AND 2 CSM 6711 LOCATED IN AND INCLUDING THE SE1/4-SW1/4, SECTION 11, AND THAT PART OF THE THE NW 1/4-NE1/4, SECTION 14, AND THAT PART OF THE SW1/4-SE1/4, SECTION 11, ALL IN TOWNSHIP 14 NORTH, RANGE 15 EAST, TOWN OF WAUPUN, FOND DU LAC COUNTY, WISCONSIN.

RELOCATION ORDER STH 26, 1/4 MILE SOUTH OF WILLOW CREEK RD - 1/4 MILE NORTH OF WILLOW CREEK RD TO PROPERLY ESTABLISH, LAY OUT, WIDEN, ENLARGE, EXTEND, CONSTRUCT, RECONSTRUCT, IMPROVE, OR MAINTAIN A PORTION OF THE HIGHWAY DESIGNATED ABOVE, THE STATE OF WISCONSIN DEPARTMENT OF TRANSPORTATION DEEMS IT NECESSARY TO RELOCATE OR CHANGE SAID HIGHWAY AND ACQUIRE CERTAIN LANDS AND INTERESTS OR RIGHTS IN LANDS FOR THE ABOVE NAMED PROJECT, TO EFFECT THIS CHANGE, PURSUANT TO AUTHORITY GRANTED UNDER SECTIONS 84.02 (3), 84.09 AND 84.30, WISCONSIN STATUTES, THE DEPARTMENT OF TRANSPORTATION HEREBY ORDERS THAT:

1. THAT PORTION OF SAID HIGHWAY AS SHOWN ON THIS PLAT IS LAID OUT AND ESTABLISHED TO THE LINES AND WIDTHS AS SO SHOWN FOR THE ABOVE PROJECT.
2. THE LANDS OR INTERESTS OR RIGHTS IN LANDS AS SHOWN ON THIS PLAT ARE REQUIRED BY THE DEPARTMENT FOR THE ABOVE PROJECT AND SHALL BE ACQUIRED IN THE NAME OF THE STATE OF WISCONSIN, PURSUANT TO THE PROVISIONS OF SECTION 84.09 (1) OR (2), WISCONSIN STATUTES.

