


Tab 89

Index of Sheets

Sheet No.	4.0	TITLE
Sheet No.	4.1	SCHEDULE OF LANDS & INTERESTS REQUIRED
Sheet No.	4.2-4.3	LAYOUT SHOWING PROPERTY BOUNDARIES & ACREAGE
Sheet No.	4.4-4.8	PLAN & PARCEL SHEETS

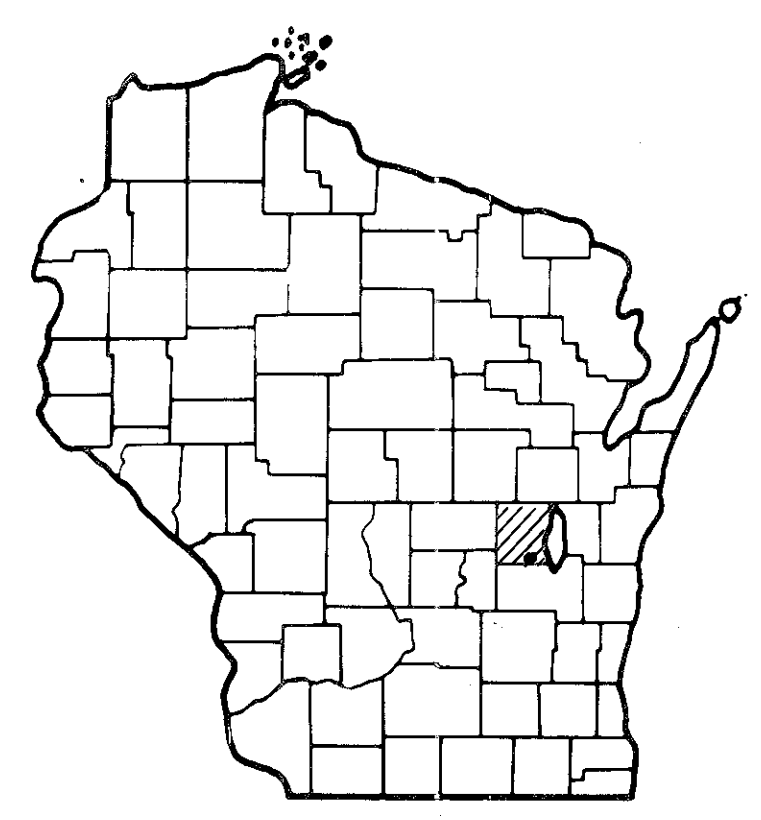

STATE OF WISCONSIN
DEPARTMENT OF TRANSPORTATION
DIVISION OF HIGHWAYS




PLAT OF RIGHT OF WAY REQUIRED FOR

SOUTH COUNTY LINE - S.T.H. 26 ROAD
U.S.H. 41 FREEWAY
WINNEBAGO COUNTY

PROJECT IDENTIFICATION NUMBER
1109-1-21

END RELOCATION ORDER
PROJECT 1109-1-21 STATION 275+64
± 87 FEET EAST OF AND ± 1,325 FEET NORTH OF THE
SOUTHWEST CORNER OF SECTION 10, TOWNSHIP 17 NORTH,
RANGE 16 EAST.
N 716,058.014
E 2,373,153.548

BEGIN RELOCATION ORDER
PROJECT 1109-1-21 STATION 50+85.13
0.20 FEET SOUTH OF AND 90.29 FEET EAST OF THE NORTHWEST CORNER
OF SECTION 3, TOWNSHIP 16 NORTH, RANGE 16 EAST.
N 693,579.64
E 2,373,354.48

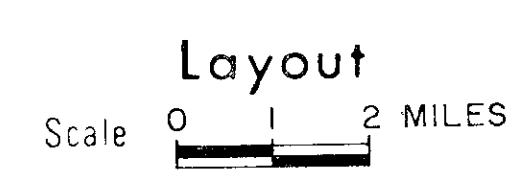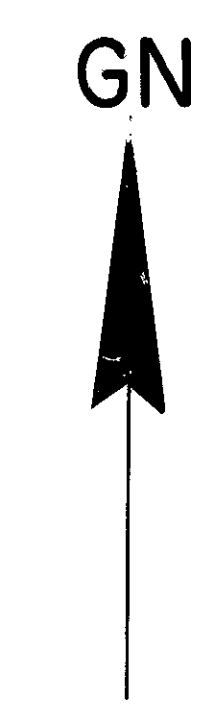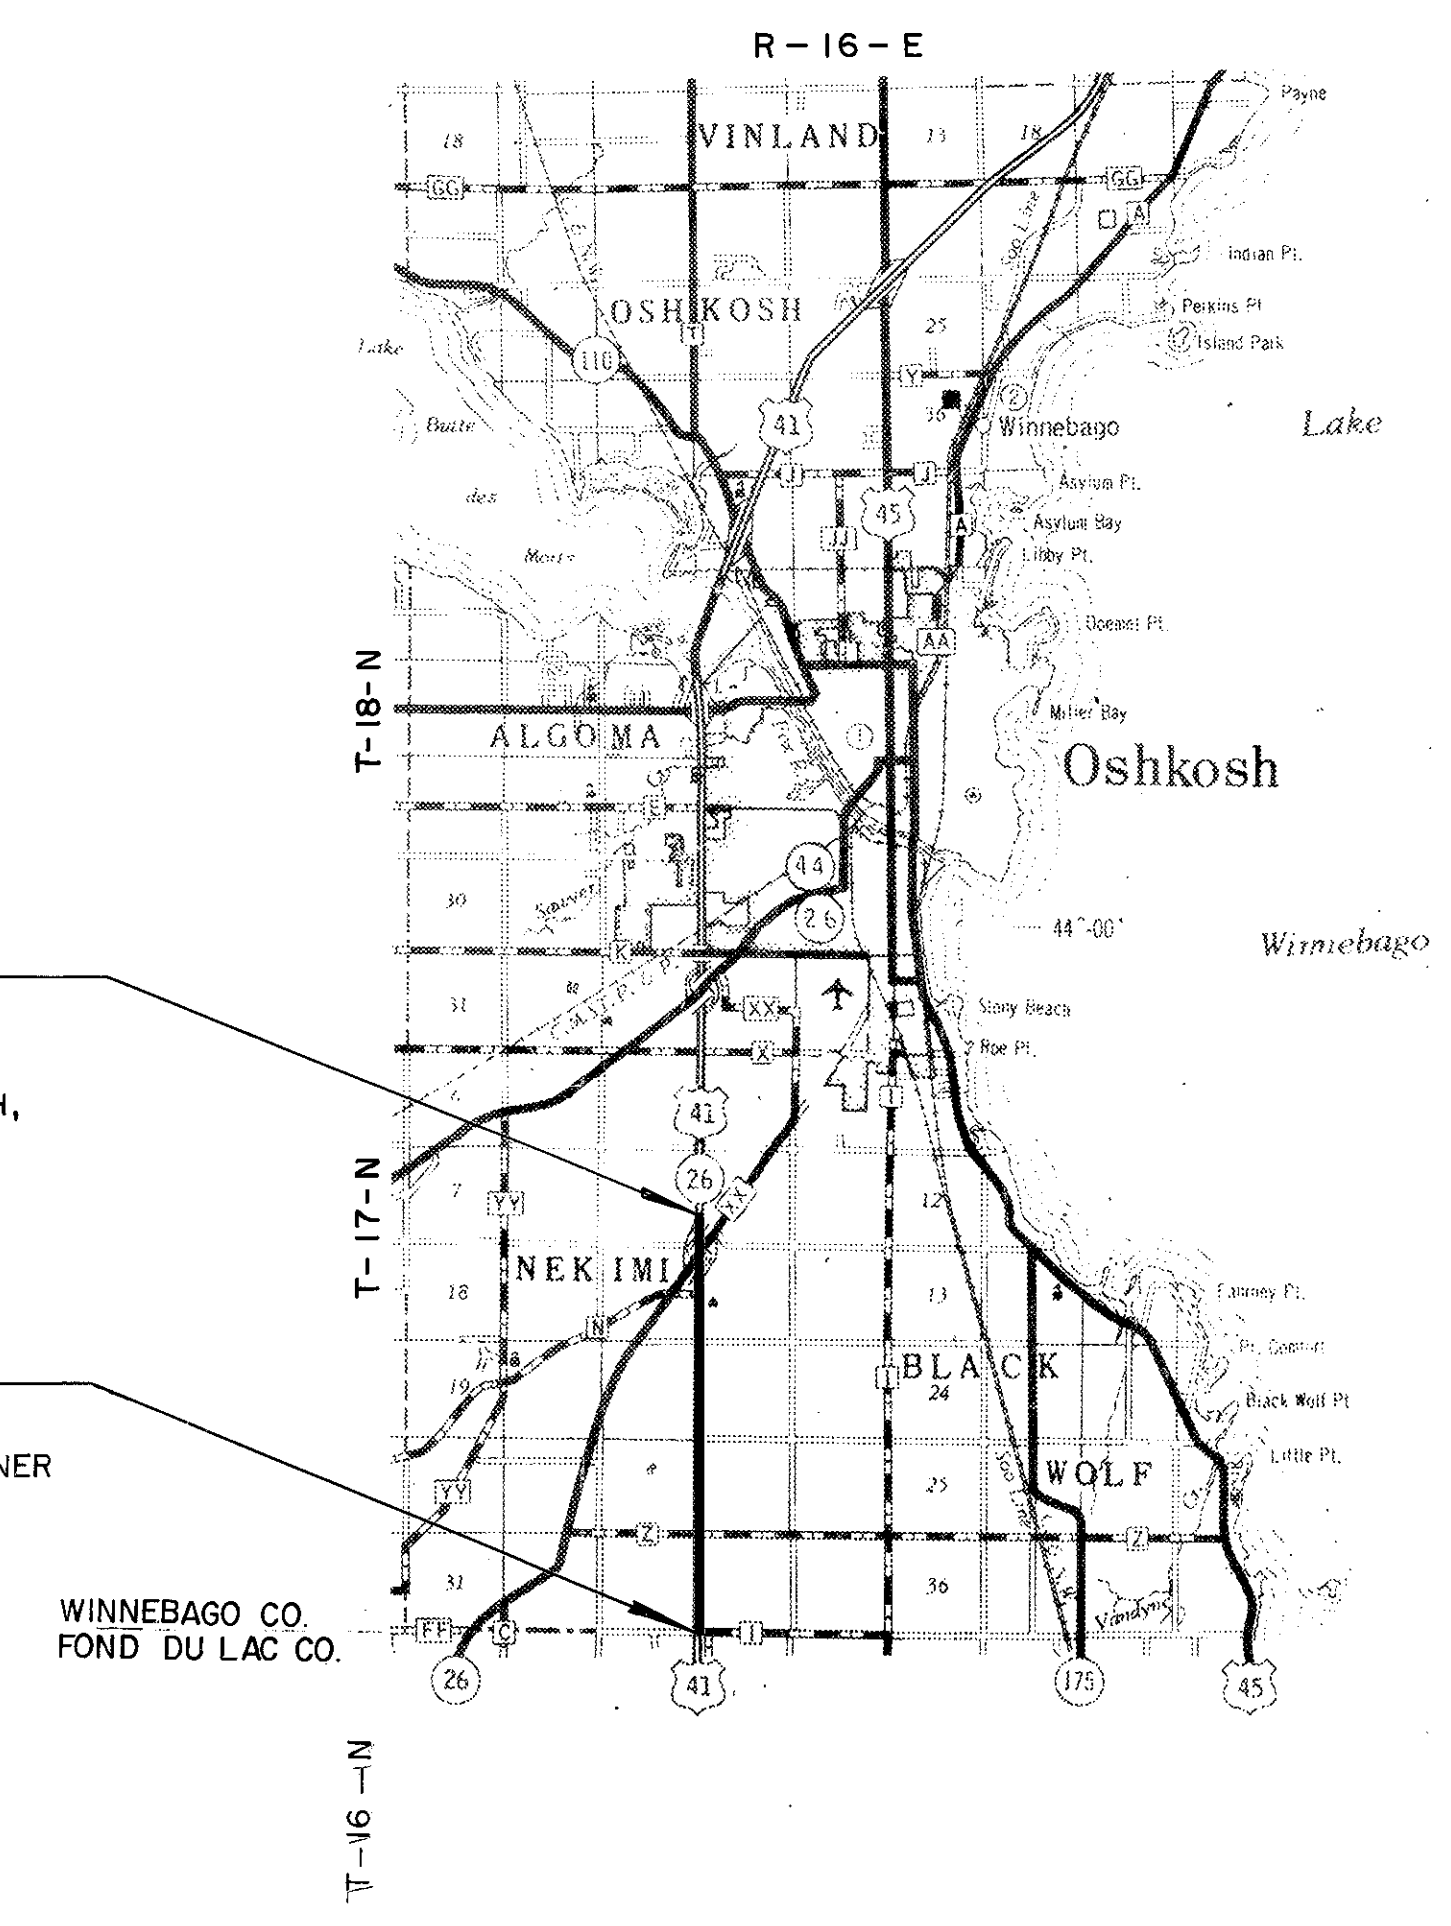

Total Net Length of Centerline = 4.258 Mi.

REVISION DATE	STATE OF WISCONSIN DEPARTMENT OF TRANSPORTATION DIVISION OF HIGHWAYS
3-24-75	Correct.
10-22-75	
7-1-76	Date <u>8/30/74</u> <u>C. D. Ryan</u> District Engineer
4-26-78	Recommended for Approval:
5-22-79	Date _____ Chief of Facilities Development
1-15-80	Approved
2-9-84	Date _____ Director, Bureau of Right of Way
9-17-85	
	U.S. DEPARTMENT OF TRANSPORTATION FEDERAL HIGHWAY ADMINISTRATION REGION 5 WISCONSIN DIVISION
	Approved
	Date _____ Division Engineer


CONVENTIONAL SIGNS					
STATE LINE		*HIGHWAY HIGHWAY SEPARATION		CEMETERY	
COUNTY LINE		HIGHWAY OVERPASS		FOUNDATION	
TOWNSHIP AND RANGE LINES		*RAIL LINE OVERPASS		GAS PUMP ISLAND	
SECTION LINE				BUILDING	
QUARTER LINE				IRON PIN	
SIXTEENTH LINE		ALL OTHER BRIDGES		POWER POLE	
NEW CENTERLINE		STREAM OR RIVER		TELEPHONE POLE	
NEW R/W LINE		LAKE		RAIL LINE	
OLD R/W LINE				TRANSMISSION TOWER AND LINE	
PROPERTY LINE		CATTLE PASS		UNDERGROUND CABLE MARKER	
CORPORATE LIMITS		†RELOCATED STREAM OR RIVER		WELL	
SLOPE INTERCEPTS		*TRAVELED WAY (Shown only in area of Frontage Roads, Interchanges or Dual Lanes)		STONE MONUMENT	
LOT, TIE AND OTHER MINOR DASHED LINES				SEPTIC TANK	
UNDERGROUND FACILITY (POWER, TELEPHONE, TELEGRAPH, GAS, ETC.)				WINDMILL	
NO ACCESS					
*LIMITED HIGHWAY EASEMENT					
* (Shading omitted on Aerial Half-tones)					
STANDARD ABBREVIATIONS					
ABANDON	ABND.	DEGREE OF CURVE	D	PRIVATE DRIVE	P.D.
ABSTRACT	ABS.	ESTATE	EST	PROJECT	PROJ.
ACCESS POINT	A.P.	EXISTING	EX	PROPERTY LINE	P.L.
ACRES	AC.	EXTERNAL DISTANCE	E	QUIT CLAIM DEED	Q.C.D.
ADDITION	ADD.	FIELD ENTRANCE	F.E.	RADIUS	R.
AGRICULTURAL	AGRI.	FOOT (FEET)	FT.	RAILROAD	R.R.
AHEAD	AH.	FOUNDATION	FDN.	RAILWAY	RY.
AND OTHERS	ET AL.	FRAME	FR.	REFERENCE LINE	R.L.
AND WIFE	ET UX.	GARAGE	G.	RELOCATED	REL.
APARTMENT	APT.	GOVERNMENT	GOV'T.	REQUIRED	REQ'D.
ASSUMED	(A)	HIGHWAY	HWY.	RESIDENTIAL	RES.
AUXILIARY REFERENCE LINE	A.R.L.	HOTEL	HO.	RIGHT	RT.
AVENUE	AVE.	HOUSE	H.	RIGHT OF WAY	R/W.
BACK	BK.	INCORPORATED	INC.	ROAD	RD.
BARN	B.	INTERSTATE HIGHWAY	I.H.	SCALED	(S)
BLOCK	BLK.	IRON PIN	I.P.	SECTION	SEC.
BOULEVARD	BLVD.	ISLAND	IS.	SEPTIC TANK	SEP.
BUILDINGS	BLDGS.	LEFT	LT.	SERVICE STATION	S.S.
CEMETERY	CEM.	LENGTH OF CURVE	L.	SHED	S.
CENTERLINE	¢	LESSEE	LSE.	SOUTHEAST	S.E.
CENTRAL ANGLE OR DELTA	Δ	LESSOR	LSR.	SOUTHWEST	S.W.
CHANNEL	CH.	LIMITED HIGHWAY EASEMENT	L.H.E.	STATE TRUNK HIGHWAY	S.T.H.
CHANNEL CHANGE	CH.CH.	MILE	MI.	STATION	STA.
CHICKEN HOUSE	C.H.	MILK HOUSE	M.H.	STORE	ST.
COMMERCIAL	COMM.	MONUMENT	MON.	STREET	ST.
COMPANY	CO.	NORTHEAST	N.E.	TANGENT LENGTH OF CURVE	T.
COMPUTED	(C)	NORTHWEST	N.W.	TAVERN	TAV.
CORN CRIB	C.C.	OUTLOT	O.L.	TRANSIT LINE	T.
CORNER	COR.	PARALLEL	PLL.	UNITED STATES HIGHWAY	U.S.H.
CORPORATION	CORP.	POINT OF COMPOUND CURVE	P.C.C.	WAREHOUSE	WH.
COUNTY TRUNK HIGHWAY	C.T.H.	POINT OF CURVATURE	P.C.	WELL	W.
CREEK	CR.	POINT OF INTERSECTION	P.I.		
CULVERT	CULV. OR C.	POINT OF TANGENCY	P.T.		
DEED	(D)				

SCHEDULE OF LANDS AND INTERESTS REQUIRED

* TO BE ACQUIRED IN THE NAME OF THE STATE OF WISCONSIN

PARCEL NUMBER	SHEET NUMBER	OWNER	INTERESTS REQUIRED	ACRES	PROJECT I.D.
1	4.4	CHARLES A. WITTE	FEE & L.H.E.	6.35	1109-1-21
2	4.4	ELLA POTRATZ	FEE & L.H.E.	2.73	1109-1-21
3	4.4, 4.5	POTRATZ BROTHERS	FEE & L.H.E.	21.86	1109-1-21
* 4	4.4	EMRO MARKETING CO.	FEE SIMPLE	1.22	1109-1-21
5	4.4	JOHN H. SPIERING	FEE SIMPLE	0.02	1109-1-21
6	4.5	ETHEL G. BARNSKY	FEE SIMPLE	0.46	1109-1-21
7					
8	4.5	RICHARD L. HUGHES, JR.	FEE SIMPLE	0.57	1109-1-21
9	4.5	SILAS ANDERSON	FEE & L.H.E.	14.15	1109-1-21
10	4.5, 4.6	MYRON G. THOMAS	FEE SIMPLE	7.36	1109-1-21
11	4.6	HARVEY POTRATZ	FEE & L.H.E.	5.18	1109-1-21
12	4.6	THOMAS C. JONES	FEE SIMPLE	0.32	1109-1-21
13	4.6	HARRIET A. JONES	FEE SIMPLE	3.27	1109-1-21
14	4.6	LAWRENCE C. BASLER	FEE SIMPLE	0.07	1109-1-21
15	4.6	SILAS ANDERSON	FEE SIMPLE	2.74	1109-1-21
16	4.6	BURTON BARTHELS	FEE & L.H.E.	2.42	1109-1-21
17	4.6	ARTHUR W. TIGERT	FEE SIMPLE	3.77	1109-1-21
18	4.6, 4.7	CLARENCE H. JOHNSON	FEE SIMPLE	2.07	1109-1-21
19	4.6, 4.7	H.K.F.G. CORP.	FEE SIMPLE	1.39	1109-1-21
20	4.7	LELAND BRADLEY	FEE & L.H.E.	2.32	1109-1-21
21	4.7	ALFRED A. BARTEL	FEE SIMPLE	0.21	1109-1-21
22	4.7	WILLIAM J. DOUGHERTY	FEE SIMPLE	0.79	1109-1-21
23	4.7	RICHARD D. YEARWOOD	FEE SIMPLE	0.28	1109-1-21
24	4.7	MERLE KURTZ, ET. AL.	FEE SIMPLE	0.07	1109-1-21
25	4.7	GARRY H. DECKER	FEE SIMPLE	2.50	1109-1-21
26	4.7	ARTHUR J. WUEST	FEE SIMPLE	2.88	1109-1-21
27	4.7, 4.8	FLORA KRUEGER, ET. AL.	FEE SIMPLE & ACCESS RIGHTS	6.49	1109-1-21
28	4.7	ELLA STUEBE, ET. AL.	FEE SIMPLE	1.59	1109-1-21
* 29	4.5, 4.6	WISCONSIN PUBLIC SERVICE CORP.	RELEASE OF RIGHTS	--	1109-1-40
30					
31	4.8	ESTHER B. RHYNER	FEE SIMPLE	0.57	1109-1-21
32	4.8	JAMES R. TIGERT	FEE SIMPLE	1.49	1109-1-21
33	4.8	MICHAEL J. HOOK	FEE SIMPLE	0.08	1109-1-21
34	4.8	ARNOLD HAPPERSETT	FEE SIMPLE	4.67	1109-1-21
35	4.5	ROBERT D. BERNDT	FEE SIMPLE	0.76	1109-1-21
36	4.7	SHARON A. NILES	FEE SIMPLE	0.11	1109-1-21
37	4.5	ETHEL G. BARNSKY	FEE SIMPLE	0.62	1109-1-21
38	4.4	JOHN H. SPIERING	FEE SIMPLE	0.07	1109-1-21
39	4.8	JOHN B. KING & PERCY MOREMAN	FEE SIMPLE	2.38	1109-1-21
40					
* 41	4.7	GARRY H. DECKER	FEE SIMPLE	1.65	1109-1-21
* 42	4.7	ELVA HINTZ & SHIRLEY M. JUEDES	FEE SIMPLE	2.38	1109-1-21

REVISION DATE	PROJECT I.D.	SHEET NUMBER	TOTAL SHEETS
3-24-75	1109-1-21	4.1	
10-22-75	FEDERAL PROJECT DESIGNATION		
7-1-76			
4-26-78			
5-22-79			
1-15-80	SOUTH COUNTY LINE - S.T.H. 26 ROAD		
2-9-84			
9-17-85	U.S.H. 41 FREEWAY WINNEBAGO COUNTY		
	DATE 8-30-74		
CONST. PROJECT			

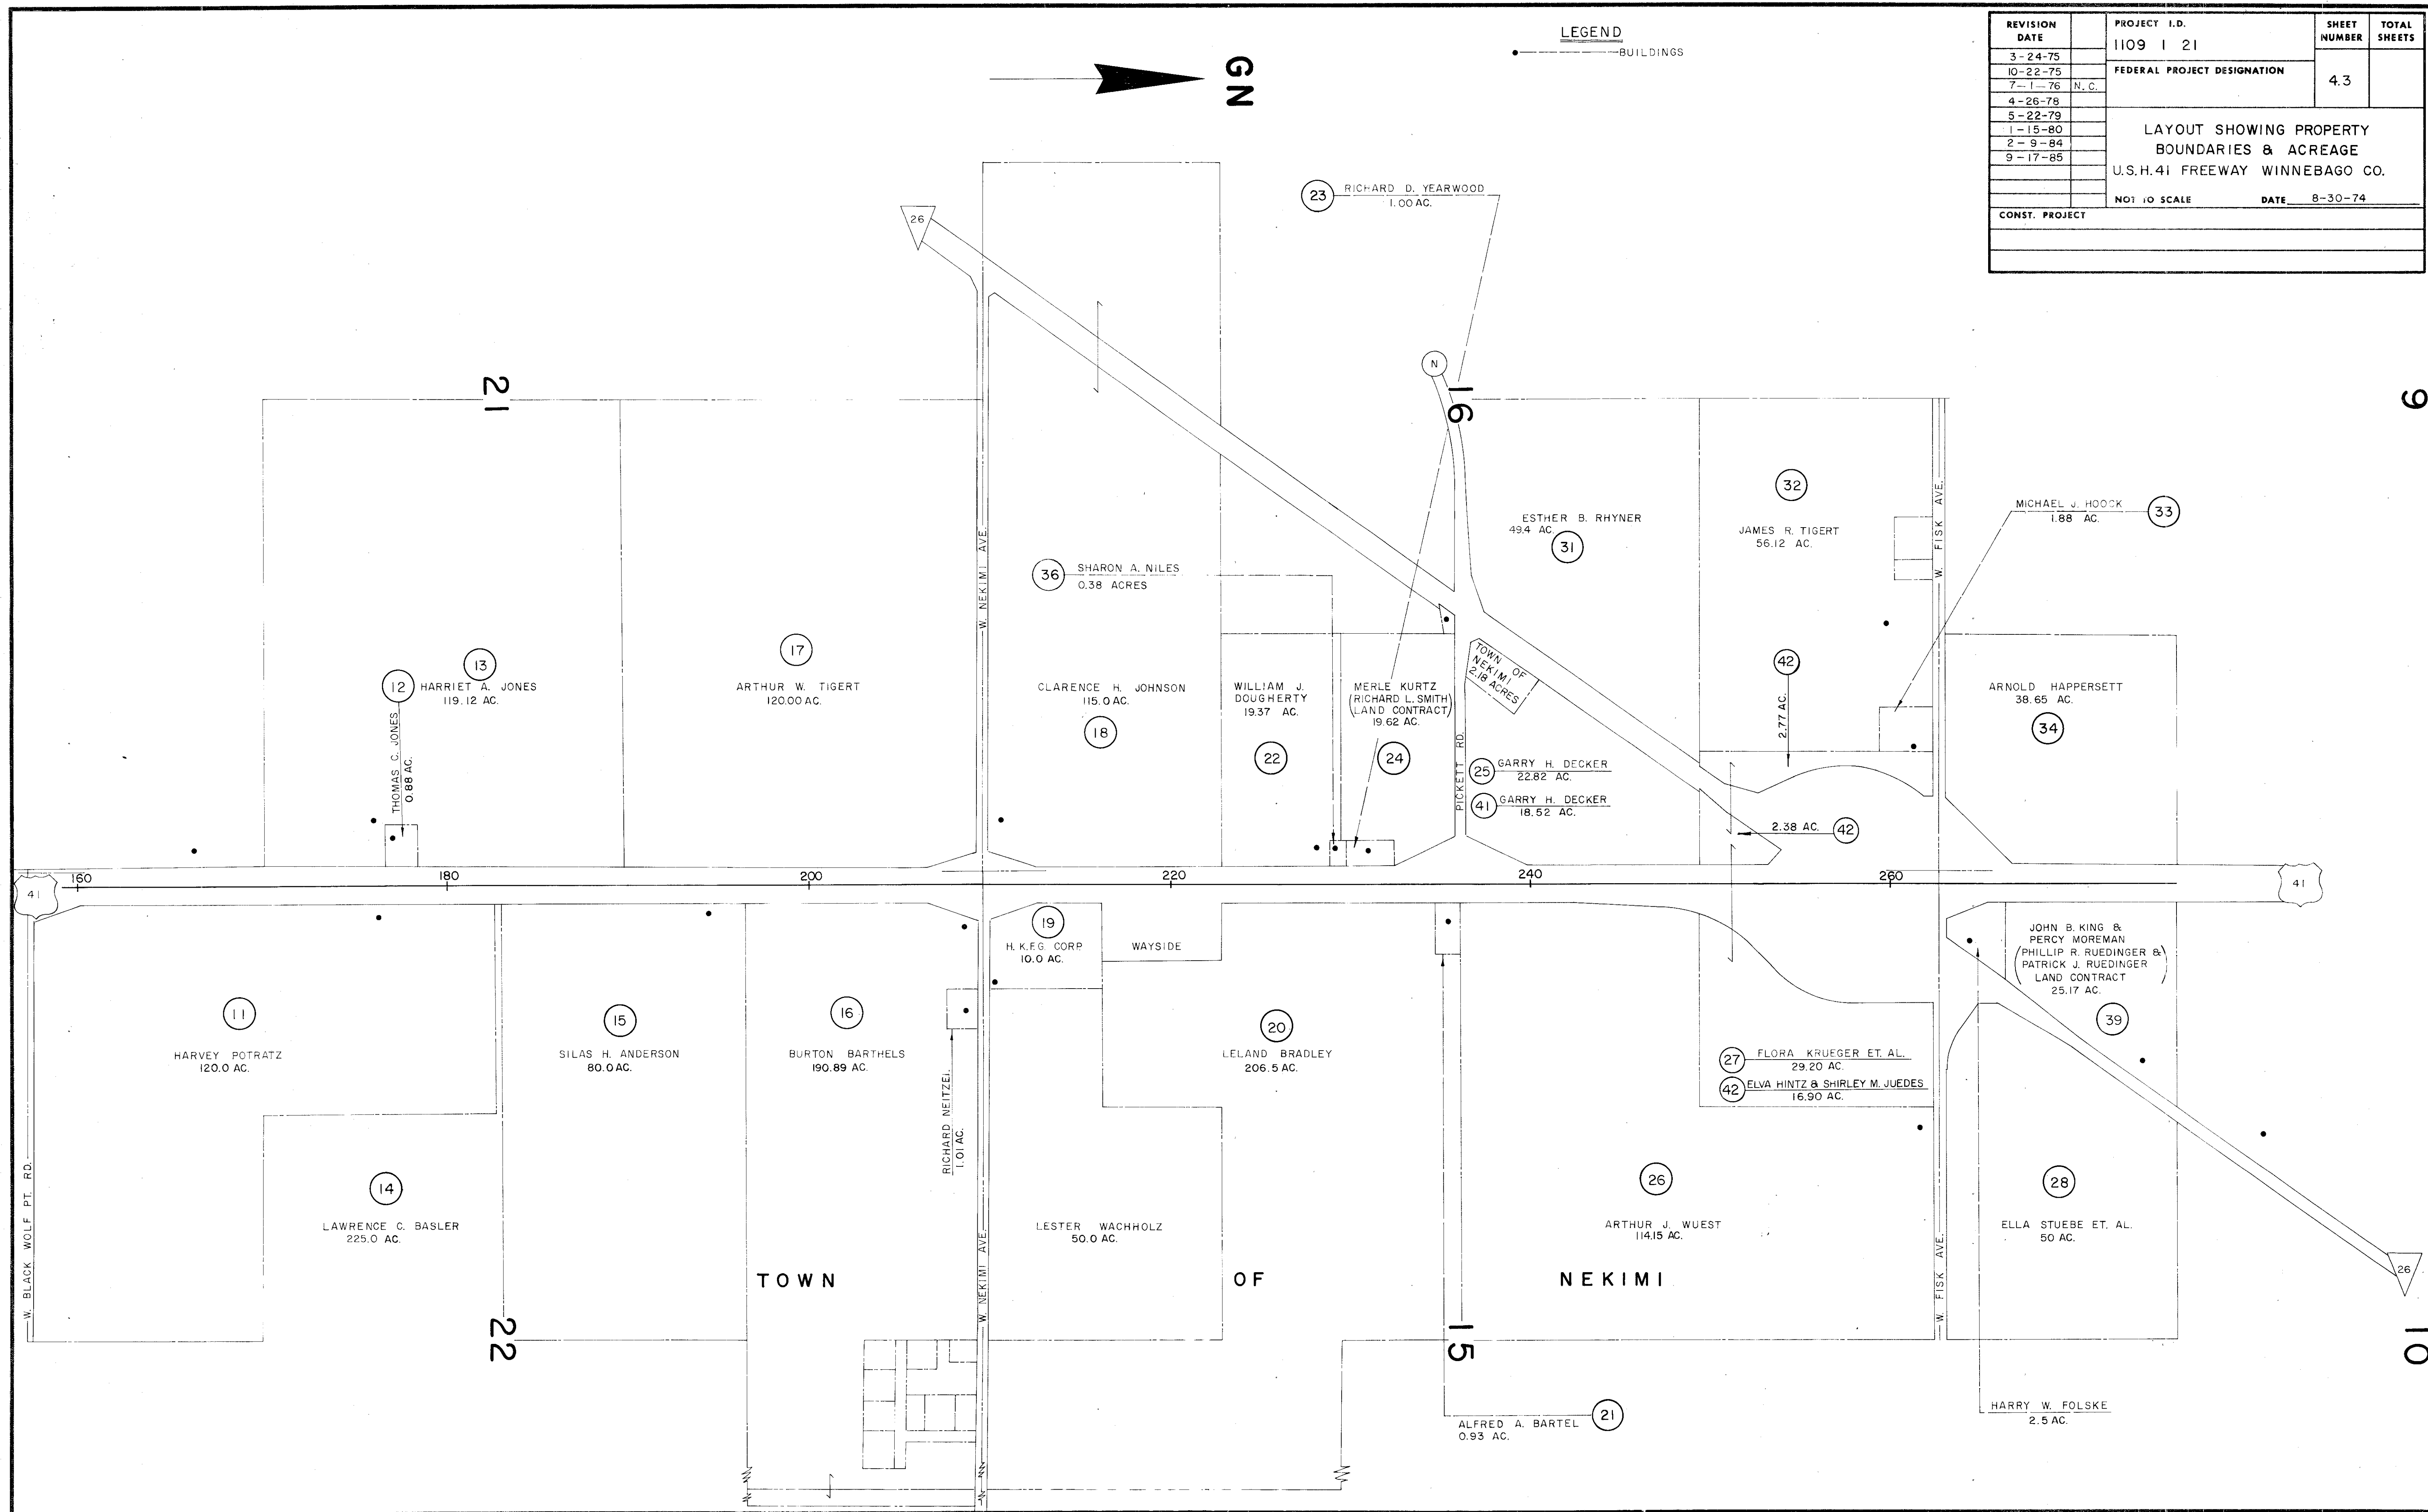

REVISION DATE	PROJECT I.D.	SHEET NUMBER	TOTAL SHEETS
3-24-75	1109 1 21	4.3	
10-22-75	FEDERAL PROJECT DESIGNATION		
7-1-76	N. C.		
4-26-78			
5-22-79			
1-15-80			
2-9-84			
9-17-85			
LAYOUT SHOWING PROPERTY BOUNDARIES & ACREAGE			
U.S.H.41 FREEWAY WINNEBAGO CO.			
NOT TO SCALE		DATE	8-30-74
CONST. PROJECT			

FOND DU LAC COUNTY
WINNEBAGO COUNTY

BEARING ORIENTATION AND GRID CONVERSION
PLAT BEARINGS ARE ORIENTED TO WISCONSIN COORDINATE SYSTEM
WITH 0 DEGREES 0 MINUTES 0 SECONDS BEING "GRID NORTH".
PLAT DISTANCES ARE GROUND LENGTHS AND CAN BE CONVERTED TO
GRID LENGTHS BY MULTIPLYING PLAT DISTANCES BY (.9999762).
BEARINGS ARE SHOWN TO THE NEAREST SECOND.


SCHEDULE OF SIGNS AND INTERESTS REQUIRED

* TO BE ACQUIRED IN THE NAME OF THE STATE OF WISCONSIN

PARCEL NUMBER	SIGN OWNER	INTEREST REQUIRED	SIGN REFERENCE				PROJECT I.D.
			INVENTORY	SECTION	PAGE	LINE	
1-1	PELLES & JOHNSON	SIGN RIGHTS	1966	102-1038	145	67	1109-1-21
3-1	JESUIT RETREAT HOUSE	"	1972	102-1062	13	-	"

SCHEDULE OF LANDS AND INTERESTS REQUIRED					
PARCEL NUMBER	SHEET NUMBER	OWNER	INTERESTS REQUIRED	ACRES	PROJECT I.D.
1	4.4	CHARLES A. WITTE	FEE & L.H.E.	6.35	1109-1-21
2	"	ELLA POTRATZ	"	2.73	"
3	4.4-4.5	POTRATZ BROTHERS	"	21.86	"
4	4.4	EMRO MARKETING CO.	FEE SIMPLE	1.22	"
5	"	JOHN H. SPIERING	"	0.02	"
9	"	SILAS ANDERSON	FEE & L.H.E.	14.15	"
38	44	JOHN H. SPIERING	FEE SIMPLE	0.07	"

REVISION DATE	PROJECT I.D.	SHEET NUMBER	TOTAL SHEETS
3-24-75	1109-1-21	4.4	
10-22-75			
7-1-76			
4-26-78			
5-22-79			
1-15-80			
2-9-84			
9-17-85			
FEDERAL PROJECT DESIGNATION			
PLAT OF RIGHT OF WAY REQUIRED			
U.S.H. 41 FREEWAY WINNEBAGO COUNTY			
SCALE 200 400 Ft.			
DATE 8-30-74			
CONST. PROJECT			

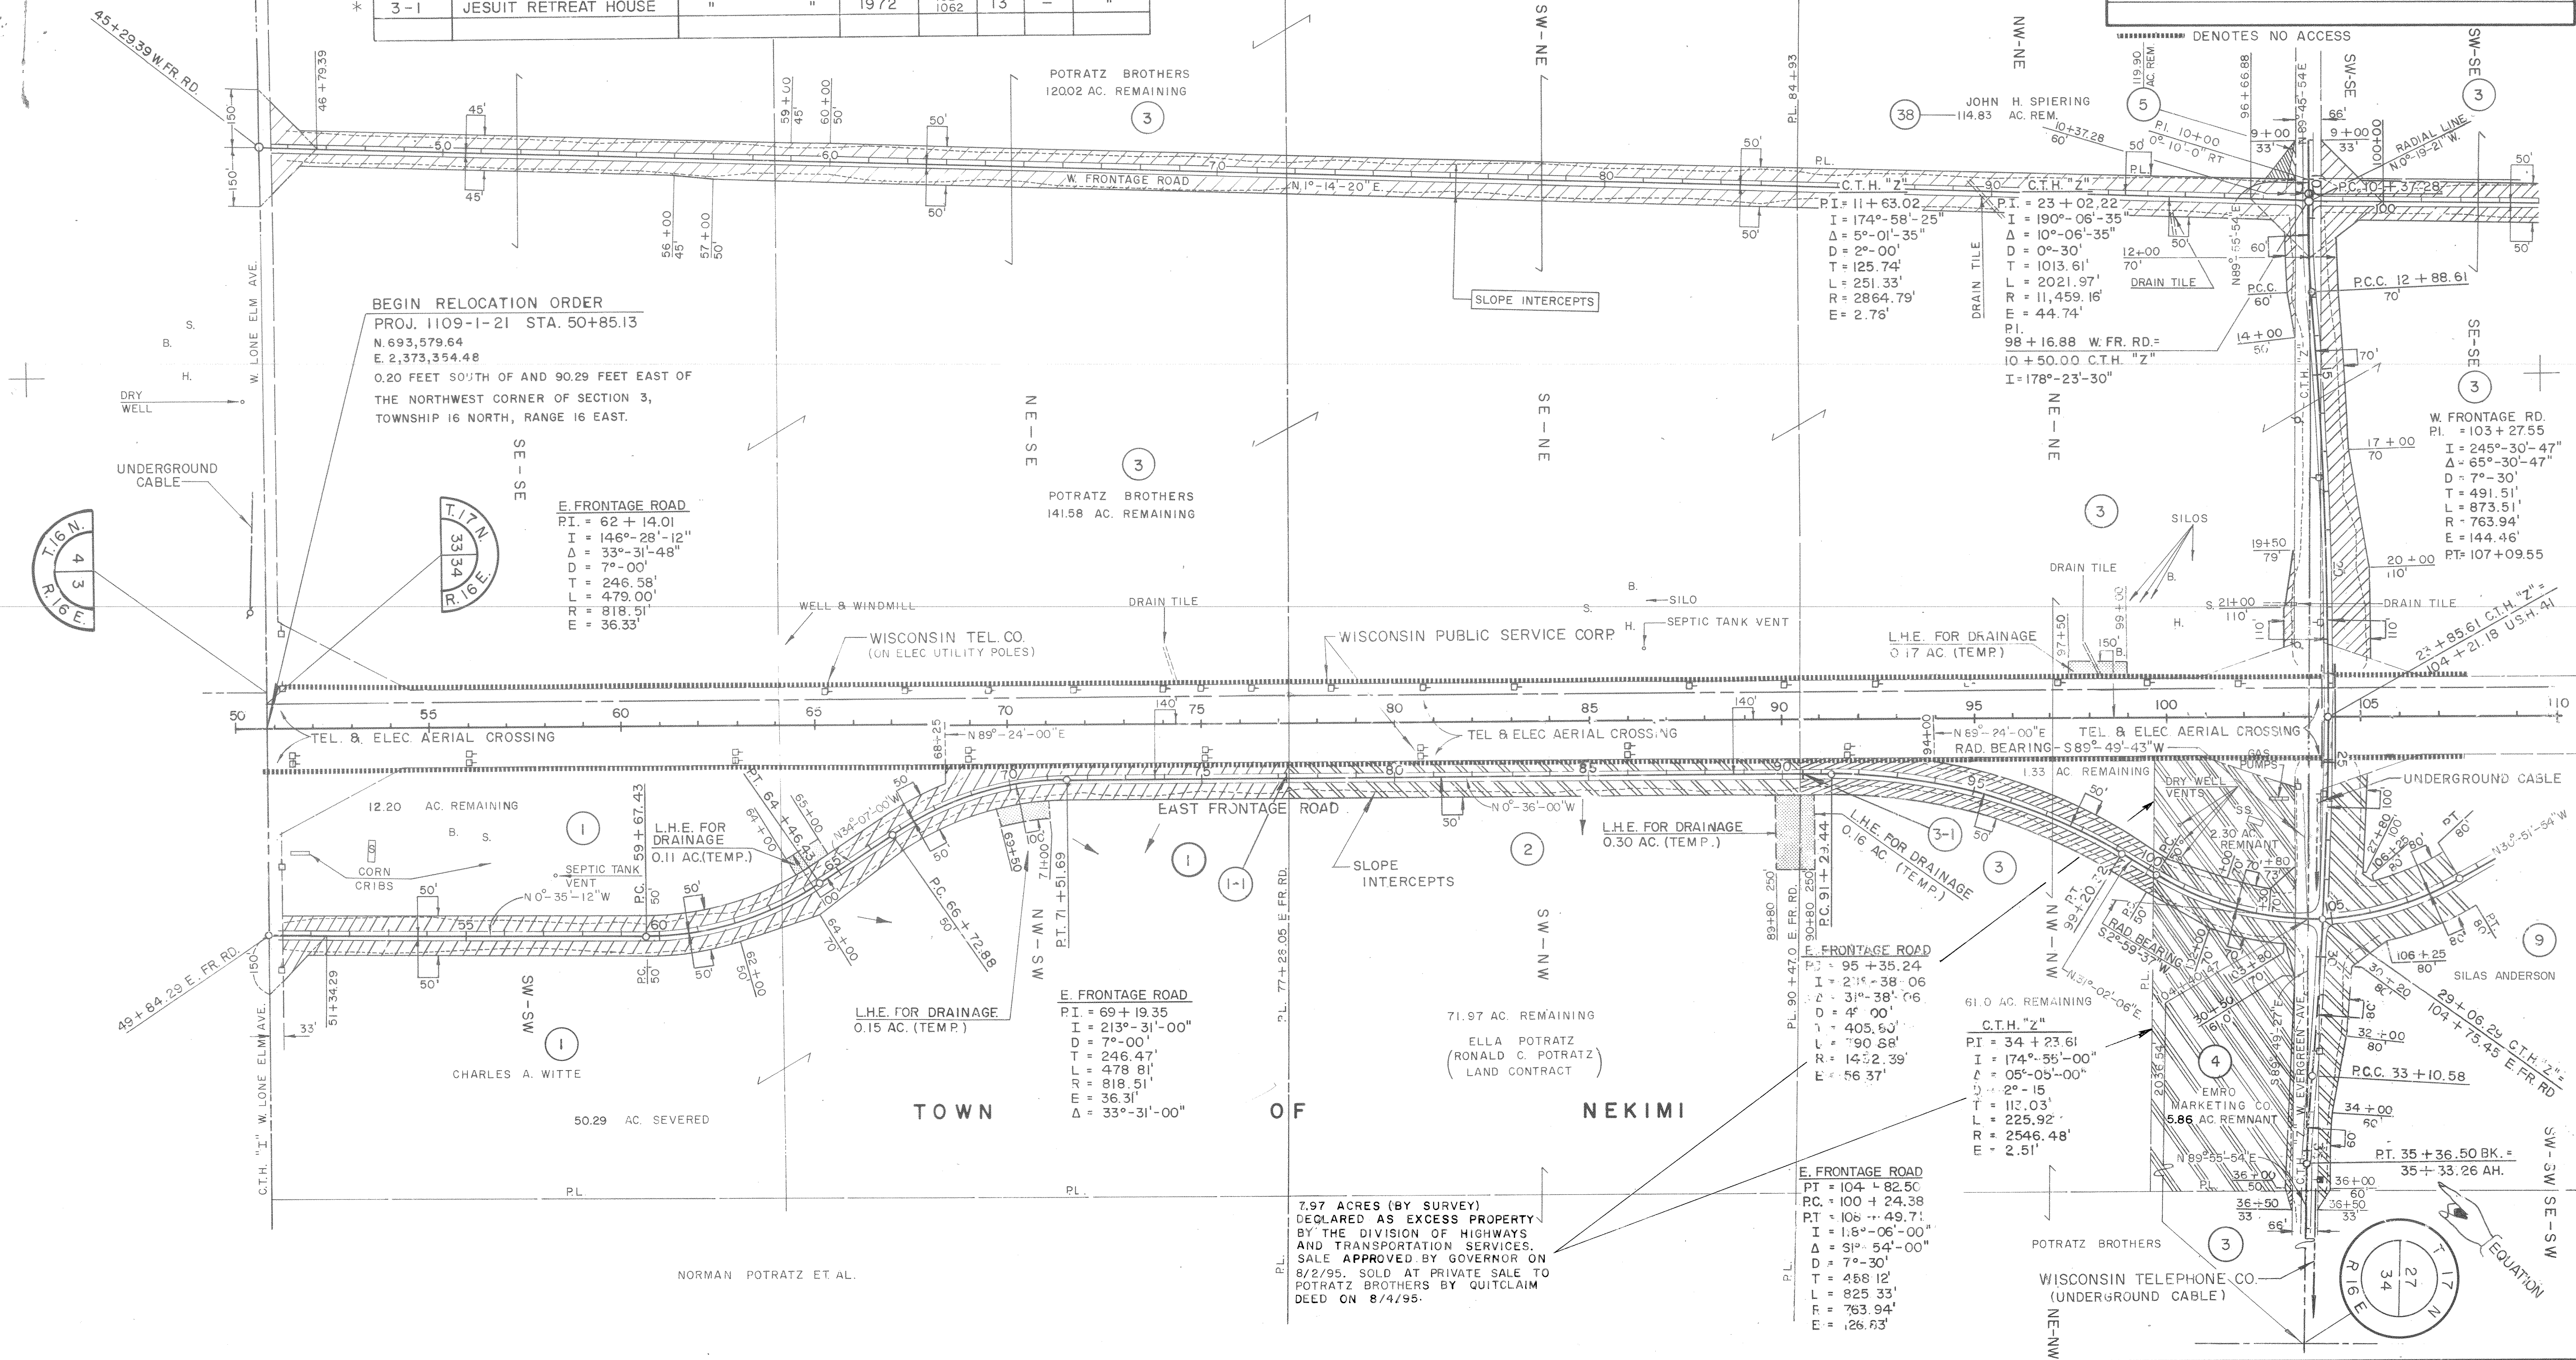

7.97 ACRES (BY SURVEY)
DECLARED AS EXCESS PROPERTY
BY THE DIVISION OF HIGHWAYS
AND TRANSPORTATION SERVICES.
SALE APPROVED BY GOVERNOR ON
8/2/95. SOLD AT PRIVATE SALE TO
POTRATZ BROTHERS BY QUITCLAIM
DEED ON 8/4/95.

E. FRONTAGE ROAD

PI = 104+82.50
I = 118°-06'-00"
Δ = 61°-54'-00"
D = 7°-30'
T = 458.12'
L = 925.33'
R = 763.94'
E = 126.83'
PT = 100+24.38

PI = 113+99.10
I = 210°-16'-06"
Δ = 30°-16'-06"
D = 4°-00'
T = 387.41'
L = 756.71'
R = 1432.39'
E = 51.47'

W. FRONTAGE ROAD

PI = 110+89.59
I = 270°-07'-56"
Δ = 90°-07'-56"
D = 12°-30'
T = 459.43'
L = 721.06'
R = 458.37'
E = 190.61'

PI = 120+89.36
I = 89°-38'-26"
Δ = 90°-21'-34"
D = 12°-30'
T = 461.25'
L = 722.88'
R = 458.37'
E = 191.90'

BEARING ORIENTATION AND GRID CONVERSION
PLAT BEARINGS ARE ORIENTED TO WISCONSIN COORDINATE SYSTEM
WITH 0 DEGREES 0 MINUTES 0 SECONDS BEING GRID NORTH
PLAT DISTANCES ARE GROUND LENGTHS AND CAN BE CONVERTED TO
GRID LENGTHS BY MULTIPLYING PLAT DISTANCES BY (.9999762).
BEARINGS ARE SHOWN TO THE NEAREST SECOND.

TO BE ACQUIRED IN THE NAME OF THE STATE OF WISCONSIN
SCHEDULE OF SIGNS AND INTERESTS REQUIRED

PARCEL NUMBER	SIGN OWNER	INTEREST REQUIRED	SIGN REFERENCE				PROJECT I.D.
			INVENTORY	SECTION	PAGE	LINE	
9-1	PELLES & JOHNSON	SIGN RIGHTS	1972	102-11.38	13	-	1109-1-21
9-2	PELLES & JOHNSON	"	1966	102-11.66	145	71	"
9-3	PELLES & JOHNSON	"	"	"	"	"	"
9-4	PELLES & JOHNSON	"	1972	102-11.79	13	-	"
9-5	PELLES & JOHNSON	"	PERMIT 1974	102-11.48	-	-	"

TO BE ACQUIRED IN THE NAME OF THE STATE OF WISCONSIN
SCHEDULE OF LANDS AND INTERESTS REQUIRED

PARCEL NUMBER	SHEET NUMBER	OWNER	INTERESTS REQUIRED	ACRES	PROJECT I.D.
3	4.4-4.5	POTRATZ BROTHERS	FEE & L.H.E.	21.86	1109-1-21
6	4.5	ETHEL G. BARNSKY	FEE SIMPLE	0.46	"
8	"	RICHARD L. HUGHES, JR.	"	0.57	"
9	"	SILAS ANDERSON	FEE & L.H.E.	14.15	"
10	4.5-4.6	MYRON G. THOMAS	FEE SIMPLE	7.36	"
29	4.5-4.6	WIS. PUBLIC SERVICE CORP.	RELEASE OF RIGHTS	-	1109-1-40
35	4.5	ROBERT D. BERNDT	FEE SIMPLE	0.76	1109-1-21
37	4.5	ETHEL G. BARNSKY	FEE SIMPLE	0.62	1109-1-21


REVISION DATE	PROJECT I.D.	SHEET NUMBER	TOTAL SHEETS
3-24-75	1109 1 21		
10-22-75	N.C.		
7-1-76		4.5	
4-26-78			
5-22-79			
1-15-80			
2-9-84	N.C.		
9-17-85	N.C.		

FEDERAL PROJECT DESIGNATION

PLAT OF RIGHT OF WAY REQUIRED
U.S.H. 41 FREEWAY WINNEBAGO COUNTY

SCALE 400 Ft.
DATE 8-30-74

CONST. PROJECT

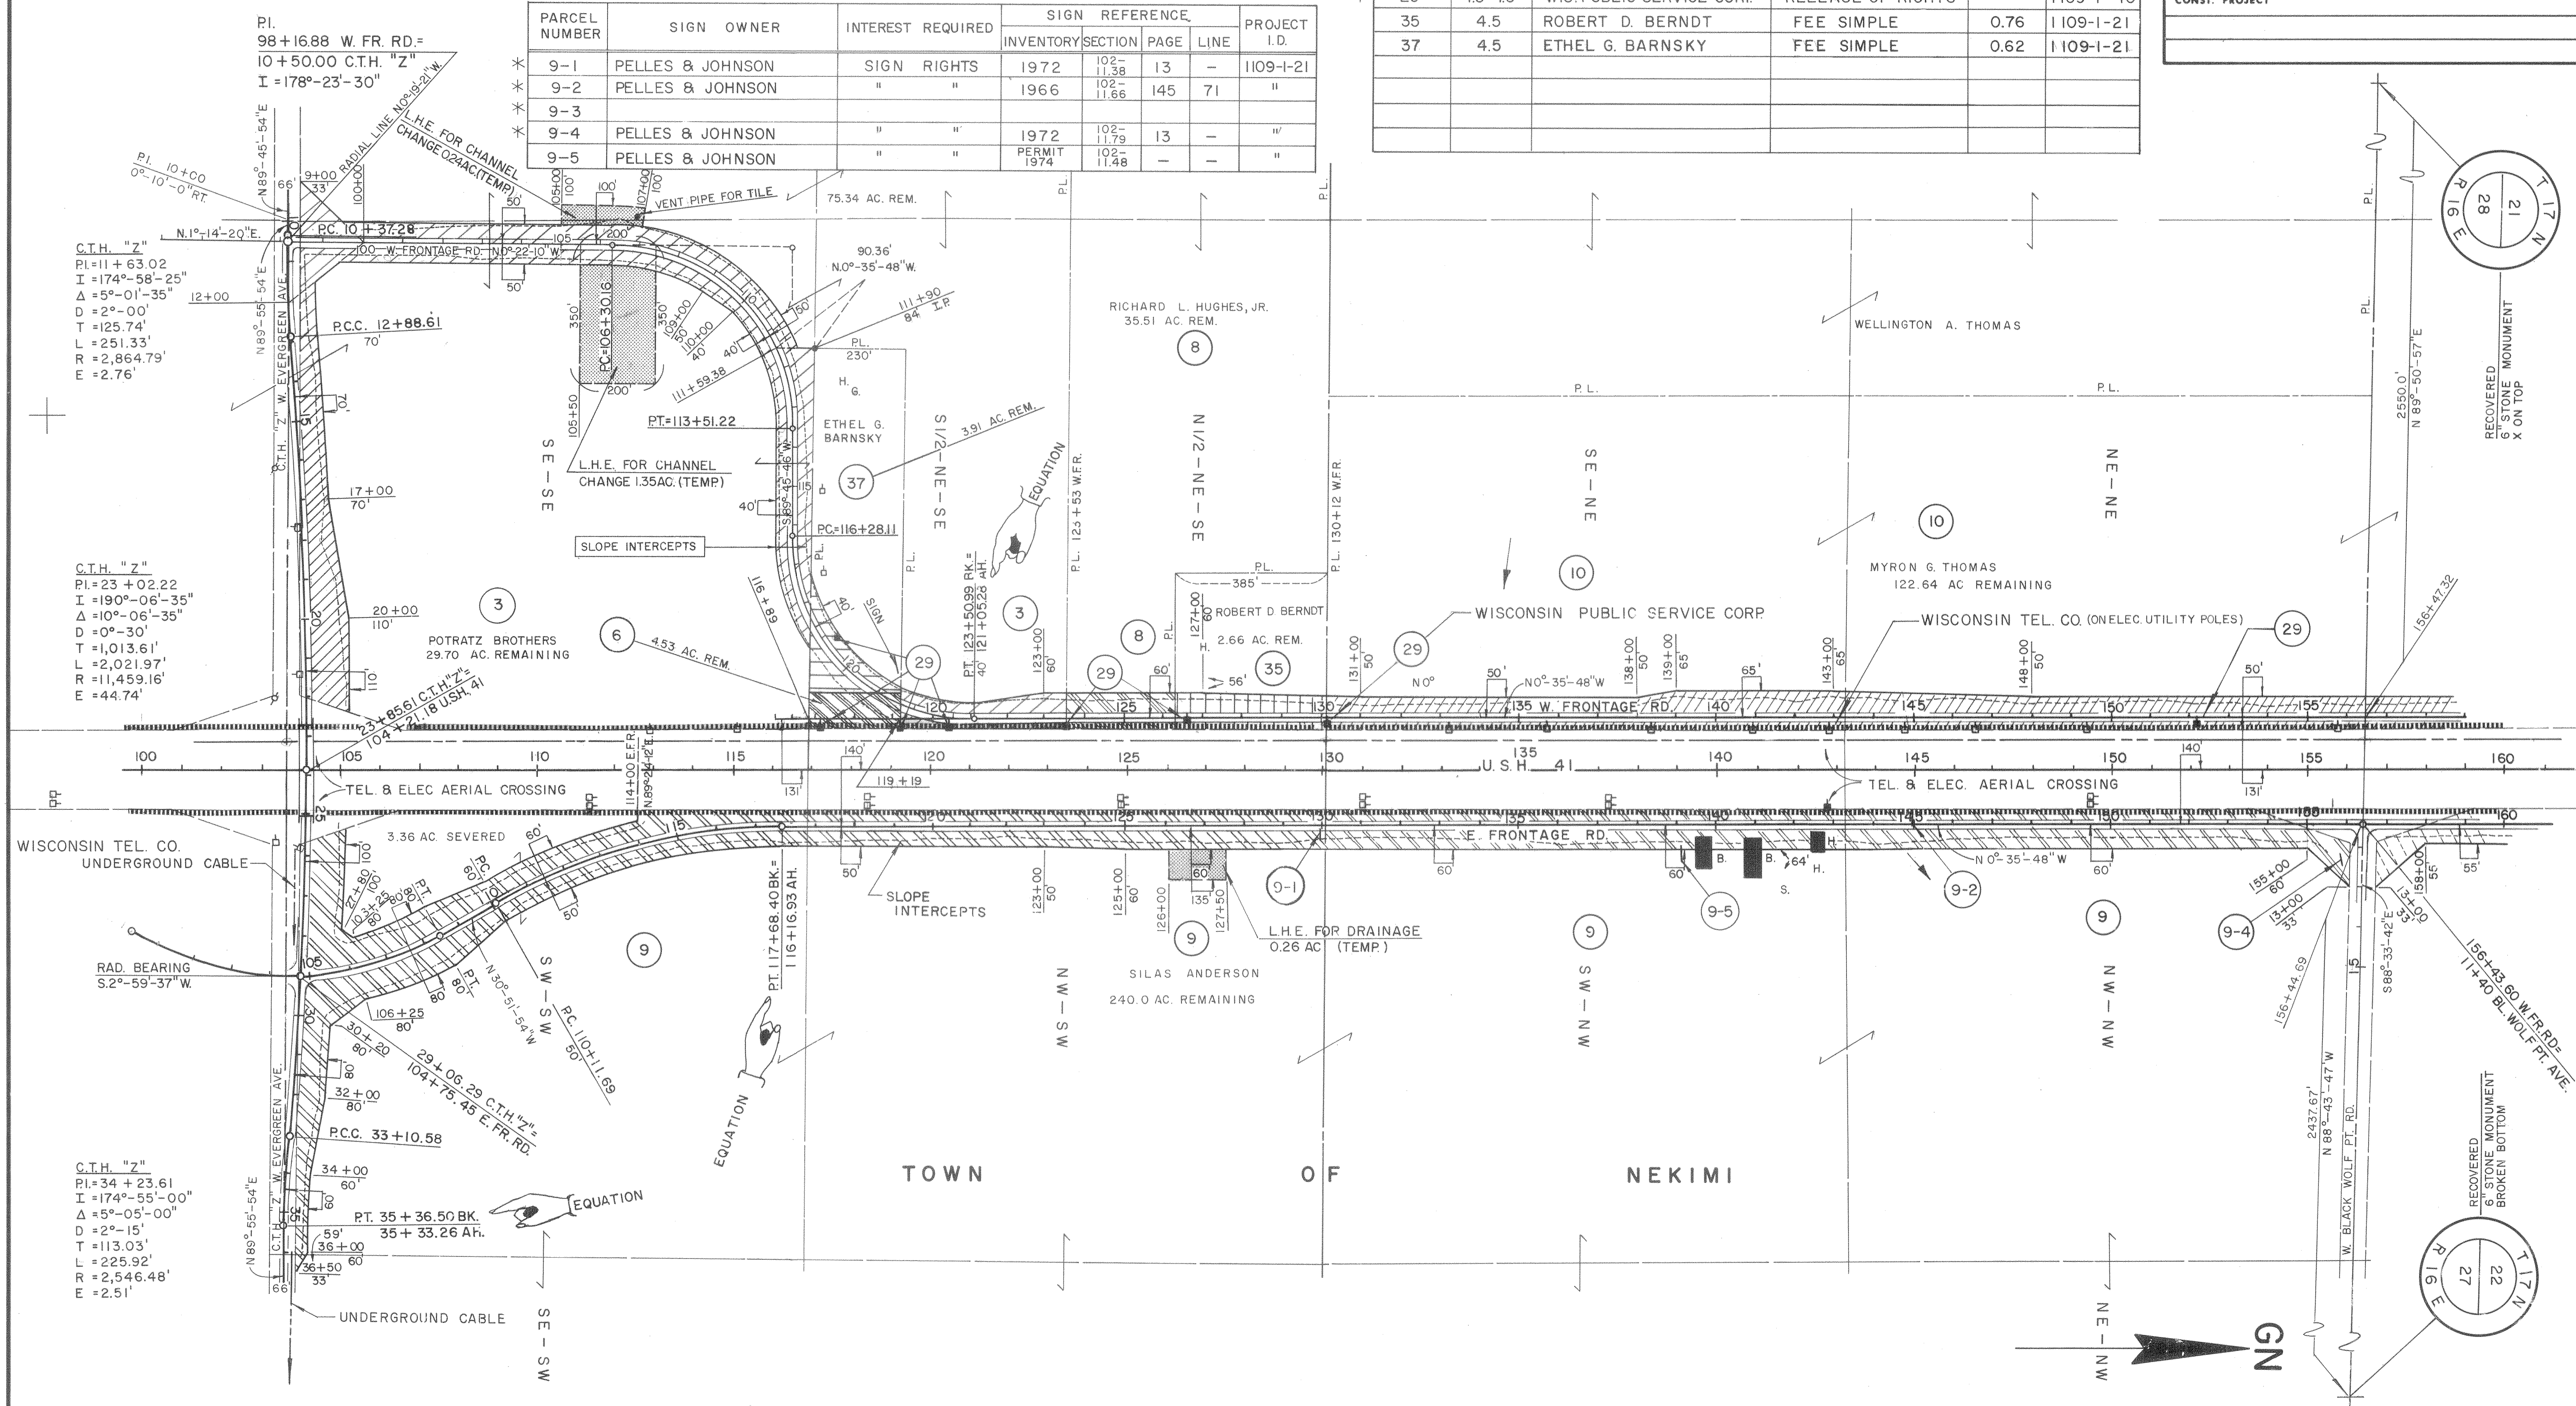

***** DENOTES NO ACCESS

BEARING ORIENTATION AND GRID CONVERSION
PLAT BEARINGS ARE ORIENTED TO WISCONSIN COORDINATE SYSTEM
WITH 0 DEGREES 0 MINUTES 0 SECONDS BEING "GRID NORTH".
PLAT DISTANCES ARE GROUND LENGTHS AND CAN BE CONVERTED TO
GRID LENGTHS BY MULTIPLYING PLAT DISTANCES BY (.999762).
BEARINGS ARE SHOWN TO THE NEAREST SECOND.

SCHEDULE OF SIGNS AND INTERESTS REQUIRED


* TO BE ACQUIRED IN THE NAME OF THE STATE OF WISCONSIN

PARCEL NUMBER	SIGN OWNER	INTEREST REQUIRED	INVENTORY	SIGN REFERENCE				PROJECT I.D.
				SECTION	PAGE	LINE		
* 11-1	PLYWOOD OSHKOSH	SIGN RIGHTS	1966	102-11.83	145	73&74		1109-1-21
* 11-2	HEINZ MFG. INC.	"	1972	102-12.80	13	-		"
* 14-2	LAWRENCE BASLER	"	1966	102-12.26	145	78		"
* 15-1								
* 16-1	TOWN MOTEL	"	1966	102-12.58	145	80		"
* 16-2	HOLIDAY INN	"	1972	102-12.61	13	-		"
* 16-3								
* 19-1	OMRO BUSINESSMENS ASSOC.	"	1966	102-12.82	145	87		"

* TO BE ACQUIRED IN THE NAME OF THE STATE OF WISCONSIN
SCHEDULE OF LANDS AND INTERESTS REQUIRED

PARCEL NUMBER	SHEET NUMBER	OWNER	INTERESTS REQUIRED	ACRES	PROJECT I.D.
10	4.5-4.6	MYRON G. THOMAS	FEE SIMPLE	7.36	1109-1-21
11	4.6	HARVEY POTRATZ	FEE & L.H.E.	5.18	"
12	"	THOMAS C. JONES	FEE SIMPLE	0.32	"
13	"	HARRIET A. JONES	"	3.27	"
14	"	LAWRENCE C. BASLER	"	0.07	"
15	"	SILAS ANDERSON	"	2.74	"
16	"	BURTON BARTHEL	FEE & L.H.E.	2.42	"
17	"	ARTHUR W. TIGERT	FEE SIMPLE	3.77	"
* 29	4.5-4.6	WIS. PUBLIC SERVICE CORP.	RELEASE OF RIGHTS	-	1109-1-40
40					

REVISION DATE	PROJECT I.D.	SHEET NUMBER	TOTAL SHEETS
3-24-75	1109 1 21		
10-22-75			
7-1-76			
4-26-78			
5-22-79			
1-15-80			
2-9-84			
9-17-85	N.C.		
FEDERAL PROJECT DESIGNATION			
LAT. OF RIGHT OF WAY REQUIRED			
U.S.H. 41 FREEWAY WINNEBAGO COUNTY			
SCALE 400 Ft.			
DATE 8-30-74			
CONST. PROJECT			

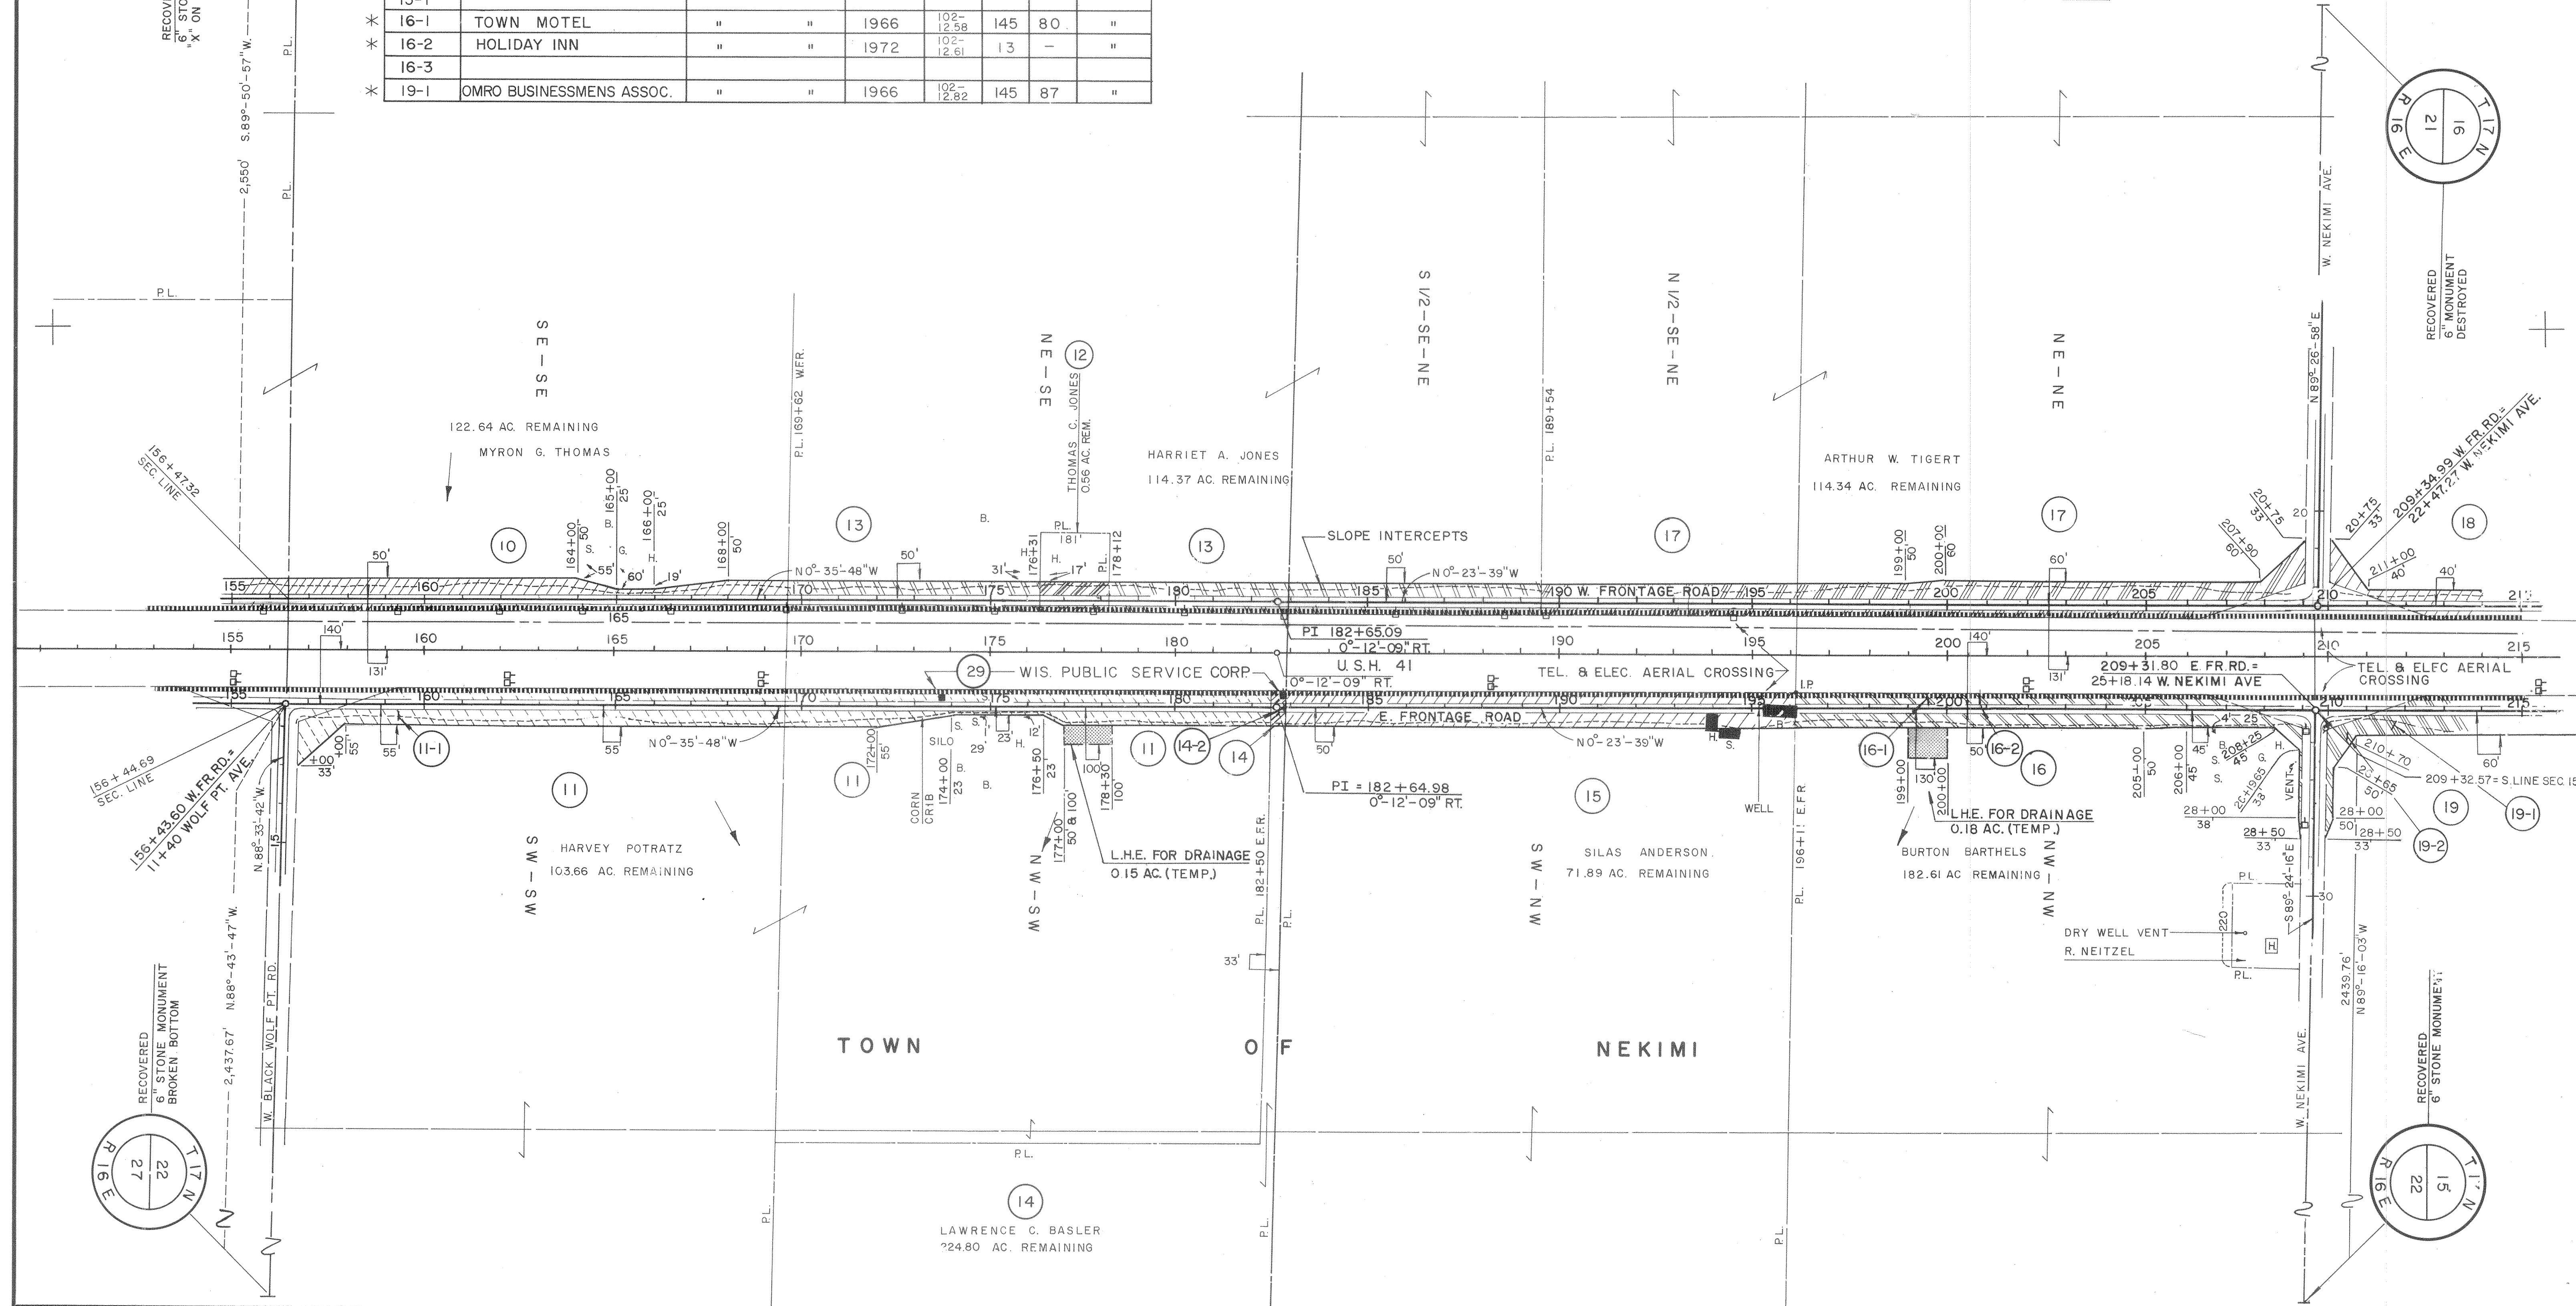


TO BE ACQUIRED IN THE NAME OF THE STATE OF WISCONSIN SCHEDULE OF LANDS AND INTERESTS REQUIRED					
PARCEL NUMBER	SHEET NUMBER	OWNER	INTERESTS REQUIRED	ACRES	PROJECT I.D.
18	4.6-4.7	CLARENCE H. JOHNSON	FEE SIMPLE	2.07	1109-1-21
19	"	H.K.F.G. CORP.	"	1.39	"
20	4.7	LELAND BRADLEY	FEE & L.H.E.	2.32	"
21	"	ALFRED A. BARTEL	FEE SIMPLE	0.21	"
22	"	WILLIAM J. DOUGHERTY	"	0.79	"
23	"	RICHARD D. YEARWOOD	"	0.28	"
24	"	MERLE KURTZ, ET AL.	"	0.07	"
25	"	GARRY H. DECKER	"	2.50	"
26	"	ARTHUR J. WUEST	"	2.88	"
27	4.7-4.8	FLORA KRUEGER, ET AL.	FEE SIMPLE & ACCESS RIGHTS	6.49	"
28	4.7	ELLA STUEBE, ET AL.	FEE SIMPLE	1.59	"
30					
36	4.7	SHARON A. NILES	FEE SIMPLE	0.11	1109-1-21
41	4.7	GARRY H. DECKER	"	1.65	"
42	4.7	ELVA HINTZ & SHIRLEY M. JUEDES	"	2.38	"

W. FRONTAGE RD.		E. FRONTAGE RD.	
PI = 241+61.41	I = 131°-43'-46"	PI = 249+11.53	I = 222°-30'-06"
Δ = 48°-16'-14"	D = 4°-00'	Δ = 42°-30'-06"	D = 4°-00'
T = 641.80'	L = 1206.77'	T = 557.05'	L = 1062.54'
R = 1432.39'	E = 137.21'	R = 1432.39'	E = 104.51'
		PI = 263+06.20	I = 105°-43'-30"
		Δ = 74°-16'-30"	D = 7°-00'
		T = 619.88'	L = 1061.07'
		R = 818.51'	E = 208.24'

W. FISK AVE	
PI = 15+60	I = 191°-15'-02.82"
Δ = 11°-15'-02.82"	D = 8°-00'
T = 70.54'	L = 140.63'
R = 716.20'	E = 3.47'
PC = 14+89.46	PT = 16+30.09

REVISION DATE	PROJECT I.D.	SHEET NUMBER	TOTAL SHEETS
3-24-75	1109 1 21	4.7	
10-22-75			
7-1-76			
4-26-78			
5-22-79			
1-15-80			
2-9-84			
9-17-85			
FEDERAL PROJECT DESIGNATION			
PLAT OF RIGHT OF WAY REQUIRED U.S.H. 41 FREEWAY WINNEBAGO COUNTY			
SCALE 400 Ft.			
DATE 8-30-74			
CONST. PROJECT			

BEARING ORIENTATION AND GRID CONVERSION
 PLAT BEARINGS ARE ORIENTED TO WISCONSIN COORDINATE SYSTEM WITH 0 DEGREES 0 MINUTES 0 SECONDS BEING 'GRID NORTH'.
 PLAT DISTANCES ARE GROUND LENGTHS AND CAN BE CONVERTED TO GRID LENGTHS BY MULTIPLYING PLAT DISTANCES BY (.9999762).
 BEARINGS ARE SHOWN TO THE NEAREST SECOND.

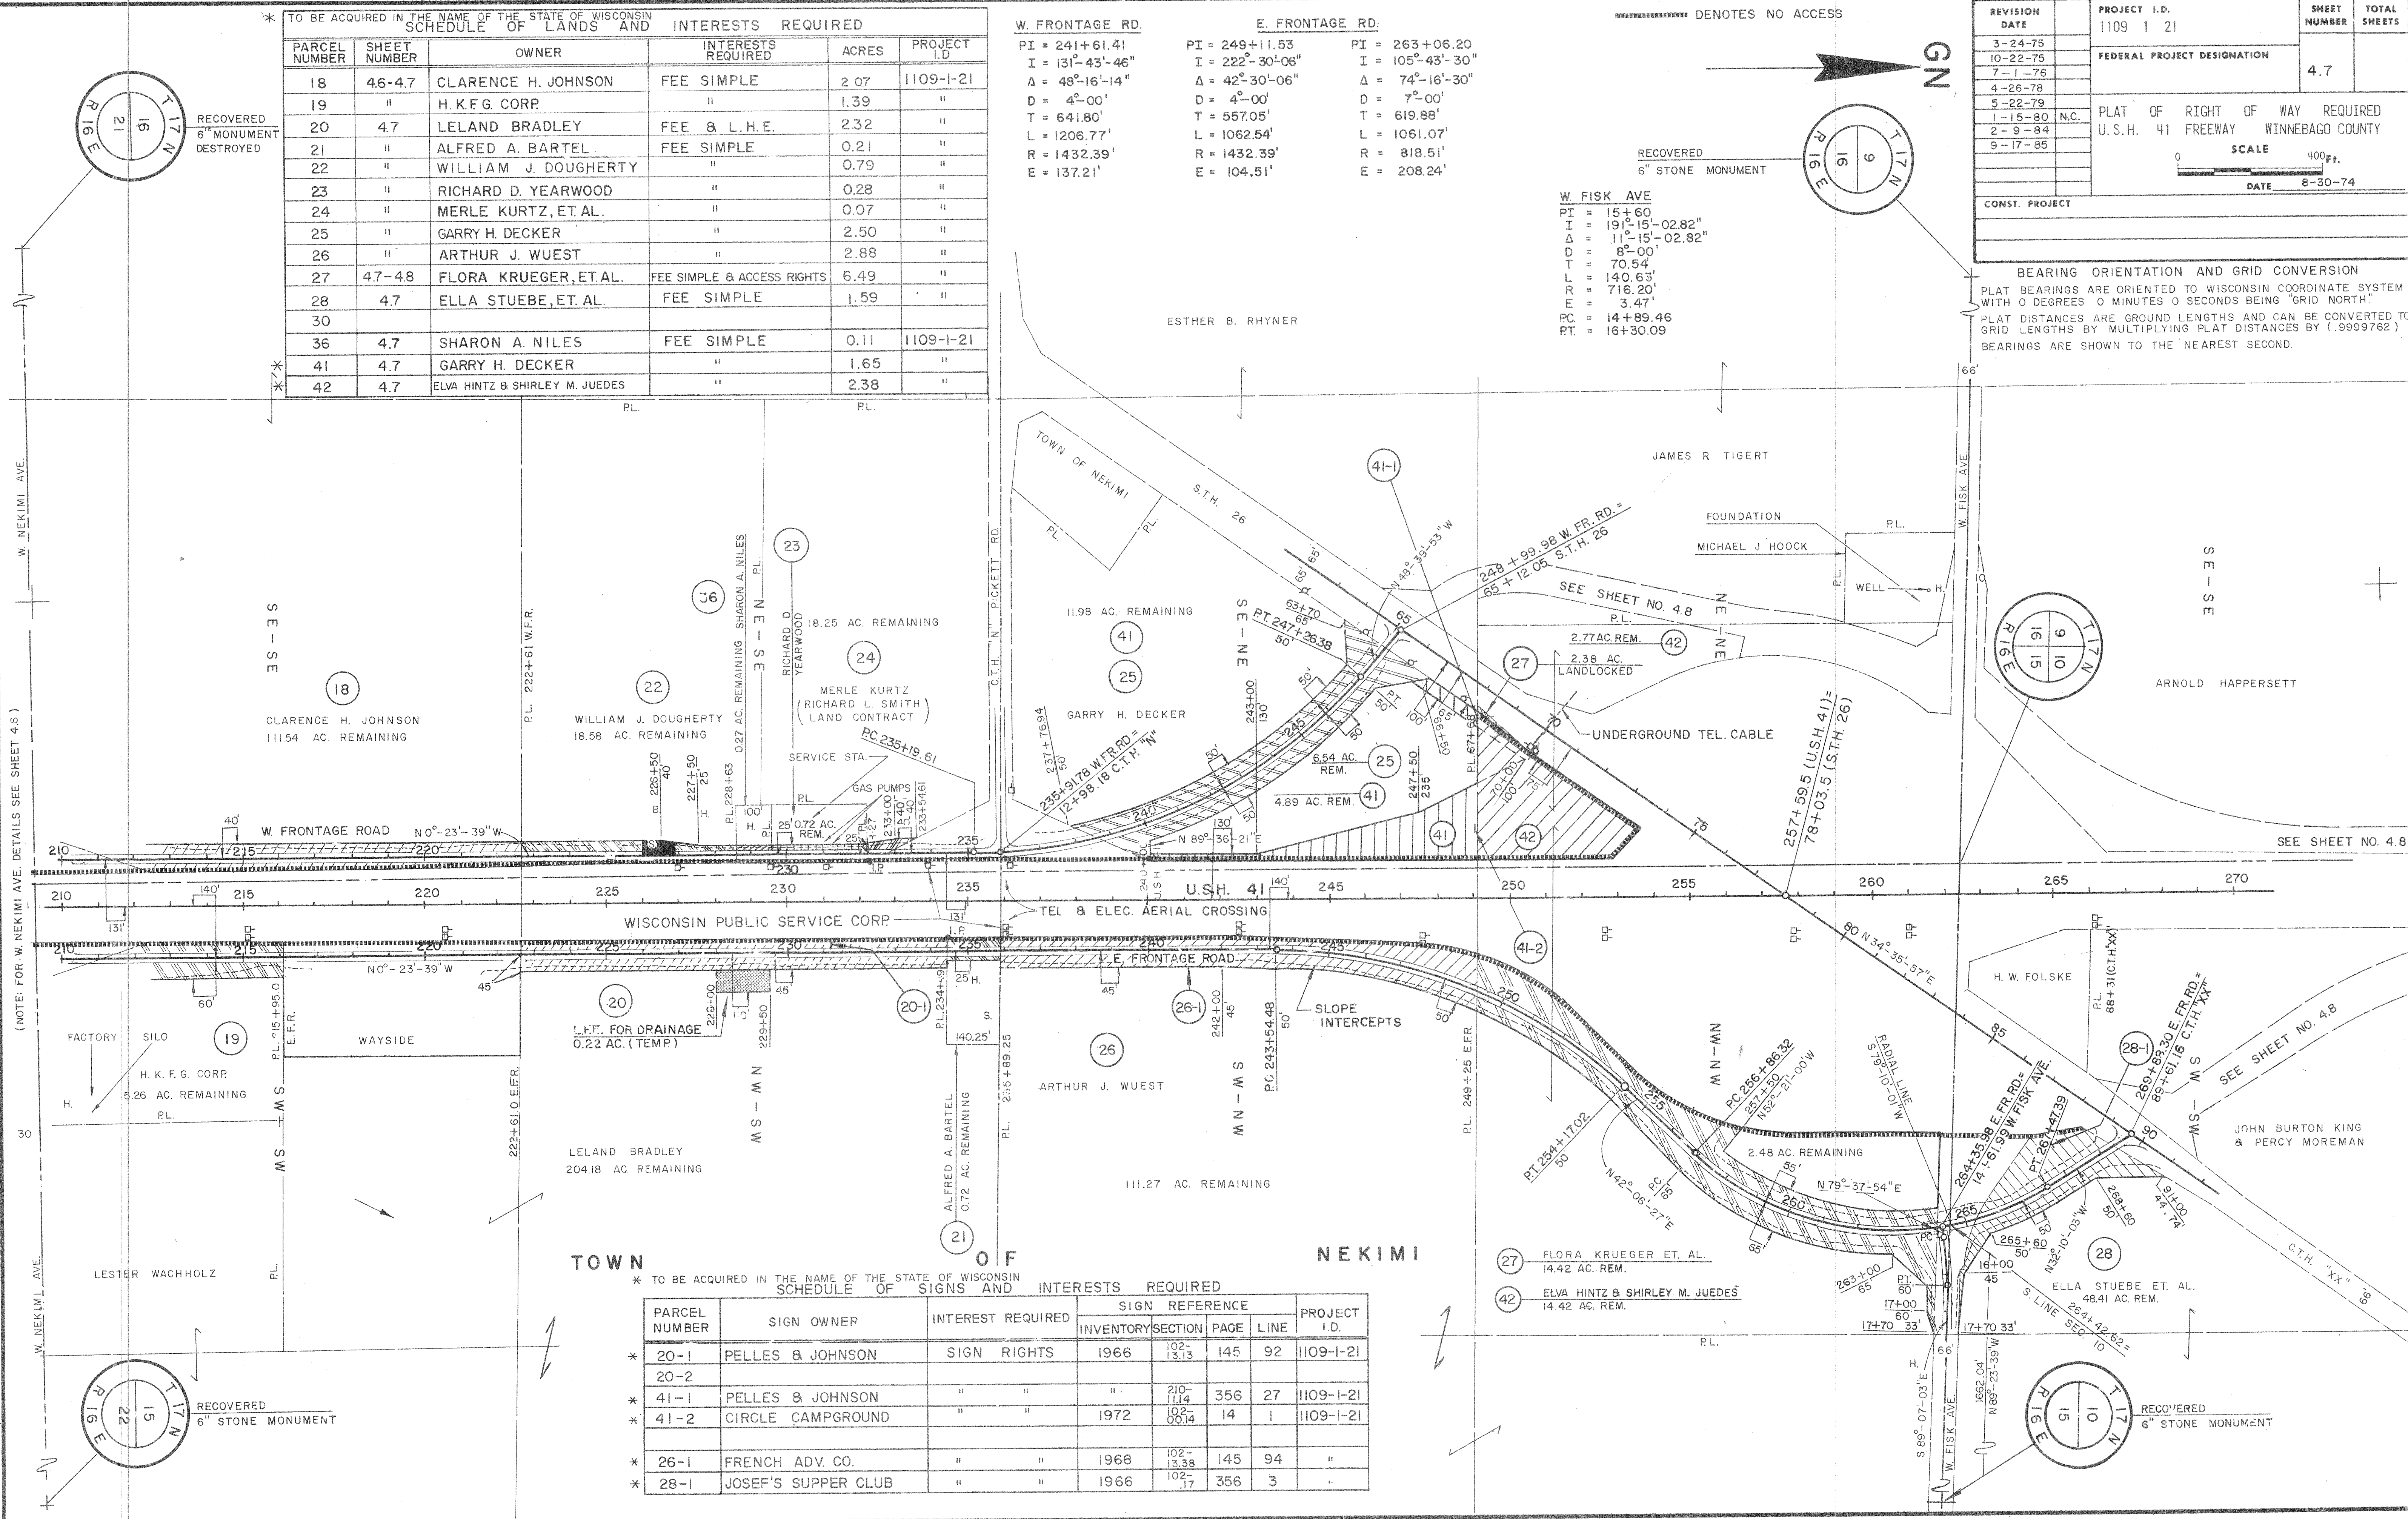

* TO BE ACQUIRED IN THE NAME OF THE STATE OF WISCONSIN SCHEDULE OF SIGNS AND INTERESTS REQUIRED					
PARCEL NUMBER	SIGN OWNER	INTEREST REQUIRED	SIGN REFERENCE		
			INVENTORY	SECTION	PAGE LINE
* 20-1	PELLES & JOHNSON	SIGN RIGHTS	1966	102-13.13	145 92
* 20-2					
* 41-1	PELLES & JOHNSON	"	"	210-11.14	356 27
* 41-2	CIRCLE CAMPGROUND	"	1972	102-00.14	14 1
* 26-1	FRENCH ADV. CO.	"	1966	102-13.38	145 94
* 28-1	JOSEF'S SUPPER CLUB	"	1966	102-17	356 3

* TO BE ACQUIRED IN THE NAME OF THE STATE OF WISCONSIN

PARCEL NUMBER	SHEET NUMBER	OWNER	INTEREST REQUIRED	ACRES	PROJECT I.D.
27	4.7-4.8	FLORA KRUEGER, ET. AL.	FEE SIMPLE & ACCESS RIGHTS	6.49	1109-1-21
31	4.8	ESTHER B. RHYNER	FEE SIMPLE	0.57	"
32	"	JAMES R. TIGERT	"	1.49	"
33	"	MICHAEL J. HOOK	"	0.08	"
34	"	ARNOLD HAPPERSETT	"	4.67	"
30					
39	4.8	JOHN B. KING & PERCY MOREMAN	FEE SIMPLE	2.38	1109-1-21

..... DENOTES NO ACCESS

REVISION DATE	PROJECT I.D.	SHEET NUMBER	TOTAL SHEETS
3-24-75	1109 1 21	4.8	
10-22-75			
7-1-76	FEDERAL PROJECT DESIGNATION		
4-26-78			
5-22-79			
1-15-80	PLAT OF RIGHT OF WAY REQUIRED		
2-9-84	U.S.H. 41 FREEWAY WINNEBAGO COUNTY		
9-17-85			
SCALE 400 FT. DATE 8-30-74			
CONST. PROJECT			

BEARING ORIENTATION AND GRID CONVERSION
 PLAT BEARINGS ARE ORIENTED TO WISCONSIN COORDINATE SYSTEM WITH 0 DEGREES 0 MINUTES 0 SECONDS BEING GRID NORTH.
 PLAT DISTANCES ARE GROUND LENGTHS AND CAN BE CONVERTED TO GRID LENGTHS BY MULTIPLYING PLAT DISTANCES BY (.999762).
 BEARINGS ARE SHOWN TO THE NEAREST SECOND.

W. FRONTAGE RD.
 PI = 251+99.98
 PC = 250+31.91
 PT = 253+48.58
 I = 227° 30'-0"
 Δ = 47° 30'-0"
 D = 15°-00'
 T = 168.07'
 L = 316.67'
 R = 381.97'
 E = 35.34'

W. FISK AVE.
 PI = 11+80
 I = 207° 27'-37"
 Δ = 27° 27'-37"
 D = 15°-00'
 T = 93.33'
 L = 183.07'
 R = 381.97'
 E = 11.24'
 PC = 10+86.67
 PT = 12+69.74

END RELOCATION ORDER
 PROJECT 1109 1 21 STA. 275+64
 N 716,058.014
 E 2,373,153.548

E. FRONTAGE RD.
 PI = 279+91.73
 I = 211° 36'-30"
 Δ = 31° 36'-30"
 D = 4°-00'
 T = 405.44'
 L = 790.21'
 R = 1,432.39'
 E = 56.28'

