



CONVENTIONAL SIGNS AND ABBREVIATIONS


STATE LINE
COUNTY LINE
TOWNSHIP AND
RANGE LINE
SECTION LINE
QUARTER LINE
SIXTEENTH LINE
NEW REFERENCE LINE
NEW R/W LINE
EXISTING R/W LINE
PROPERTY LINE
CORPORATE LIMITS
LOT, TIE AND OTHER
MINOR LINES
SLOPE INTERCEPTS
UNDERGROUND FACILITY
(GAS, TELEPHONE,
ELECTRIC, ETC.)
FENCE
TEMPORARY LIMITED
EASEMENT
PERMANENT LIMITED
EASEMENT
BEAM GUARD
TRANSMISSION
TOWER AND LINE
GAS MARKER OR
TELEPHONE PEDESTAL
CABLE TV PEDESTAL

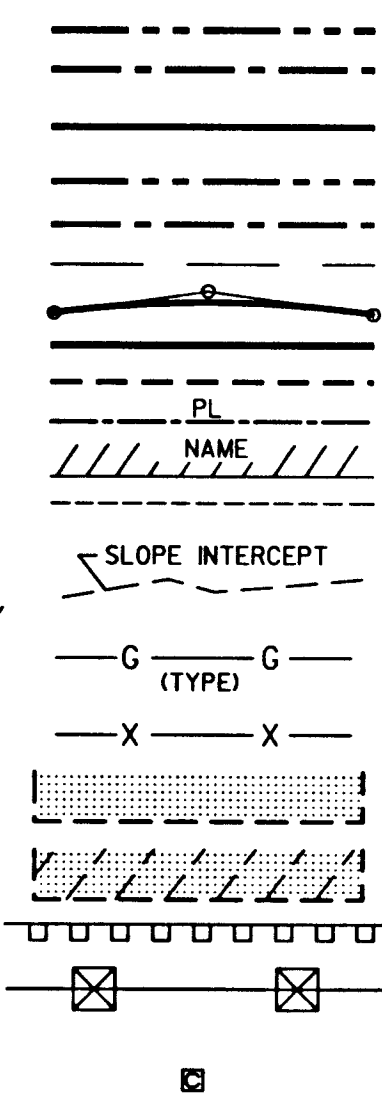

SECTION
CORNER
HAZARDOUS
UTILITY SITE
BRIDGE
STREAM OR
RIVER
LAKE
CULVERT (BOX,
PIPE OR
CATTLE PASS)
RAIL LINE
SIGN

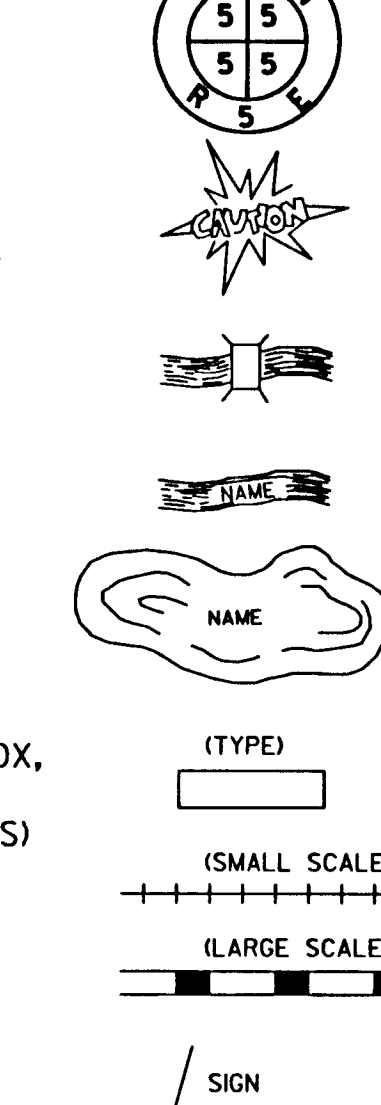

FOUNDATION
OF RUIN
BUILDING
CEMETERY
R/W MONUMENT
NON-MONUMENTED
R/W POINT
IRON PIPE FOUND
VALVE
WINDMILL
SILO, MANHOLE, VENT,
SEPTIC VENT, WELL, ETC.,
GAS PUMPS
TREES (DECIDUOUS)
(CONIFEROUS)
TREELINE/BUSH
ENCROACHING SIGN

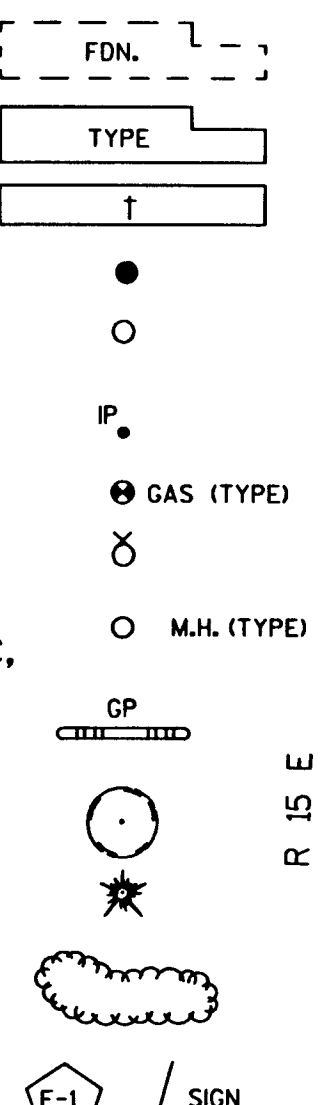

POWER POLE
TELEPHONE POLE
NO ACCESS (BY ACQUISITION)
NO ACCESS (BY STATUTORY AUTHORITY)
NO ACCESS (BY PREVIOUS PROJECT
OR COVENENT)

ACCESS POINT
ACRES
AHEAD
AND OTHERS
AZIMUTH
BACK
BARN
BITUMINUS
BUILDING
CENTERLINE
CERTIFIED SURVEY MAP
COMMERCIAL
CONCRETE
CORNER
COUNTY
COUNTY TRUNK HIGHWAY
DEED
DEGREE OF CURVE
DEPT OF TRANSPORTATION
DISTANCE
DOCUMENT
FOUNDATION
GARAGE
GLOBAL POSITIONING SYSTEM
GRAVEL
HECTARE
KILOMETER
HIGHWAY EASEMENT
HOUSE
IRON PIPE
IMAGE
LEFT
LENGTH
LONG CHORD
LONG CHORD BEARING
METER
MONUMENT

AP
AC
AH
ET AL
AZ
BK
B
BIT
BLDG
C/L
CSM
C
CONC
COR
CO
CTH
(D)
D
DOT
DIST
DOC
FDN
G
GPS
GRV
ha
km
HE
H
IP
I
LT
L
LC
LCB
m
MON

NORTHEAST
NORTHWEST
OUTLOT
PAGE
PARKER-KALON FASTENER
PAVEMENT
PERMANENT LIMITED EASEMENT
POINT OF BEGINNING
POINT OF CURVATURE
POINT OF INTERSECTION
POINT OF TANGENCY
PRIVATE ENTRANCE
PROPERTY LINE
RADIUS
RAILROAD
REEL
REFERENCE LINE
RELOCATED
REMAINING
RIGHT
RIGHT OF WAY
ROAD
SECTION
SECTION LINE
SHED
SOUTHEAST
SOUTHWEST
SPECIAL CROSSING
SQUARE FEET
SQUARE METER
STATION
TANGENT
TEMPORARY
TEMPORARY LIMITED EASEMENT
UNITED STATES GEOLOGICAL SURVEY
VOLUME
WALL

NE
NW
OL
P
PK
PAVT
PLE
POB
PC
PI
PT
PE
PL
R
RR
R
R/L
RELOC
REM
RT
R/W
RD
SEC
S/L
S
SE
SW
SC
SF
sm
STA
TAN
TEMP
TLE
USGS
V
W

NOTES:

COORDINATE SYSTEM USED IN THIS PLAT IS BASED ON GPS FOND DU LAC AND
BERLIN STATIONS, 83(9) ADJUSTMENT.


ALL COORDINATES SHOWN ON THIS PLAT ARE METRIC GROUND COORDINATES.

EXISTING HIGHWAY RIGHT OF WAY SHOWN HEREIN IS BASED ON THE FOLLOWING POINTS OF
REFERENCE AS SPECIFIED ON EACH PLAT DETAIL SHEET :

COORDINATES AND BEARINGS ON THIS PLAT ARE ORIENTED TO THE WISCONSIN COORDINATE
SYSTEM SOUTH ZONE. ALL PLAT DISTANCES ARE METRIC GROUND LENGTH AND MAY BE
CONVERTED TO GRID LENGTH BY MULTIPLYING THE DISTANCE BY THE GRID FACTOR PROVIDED
ON THE DETAIL SHEET(S).

RIGHT OF WAY MONUMENTS ARE TYPE 2 AND ARE PLACED PRIOR TO OR AT THE TIME OF
LAND TITLE TRANSFER.

RIGHT OF WAY BOUNDARIES ARE DEFINED WITH COURSES OF THE PERIMETER OF THE HIGHWAY
LANDS REFERENCED TO THE U.S. PUBLIC LAND SURVEY OR OTHER SURVEYS OF PUBLIC RECORDS.

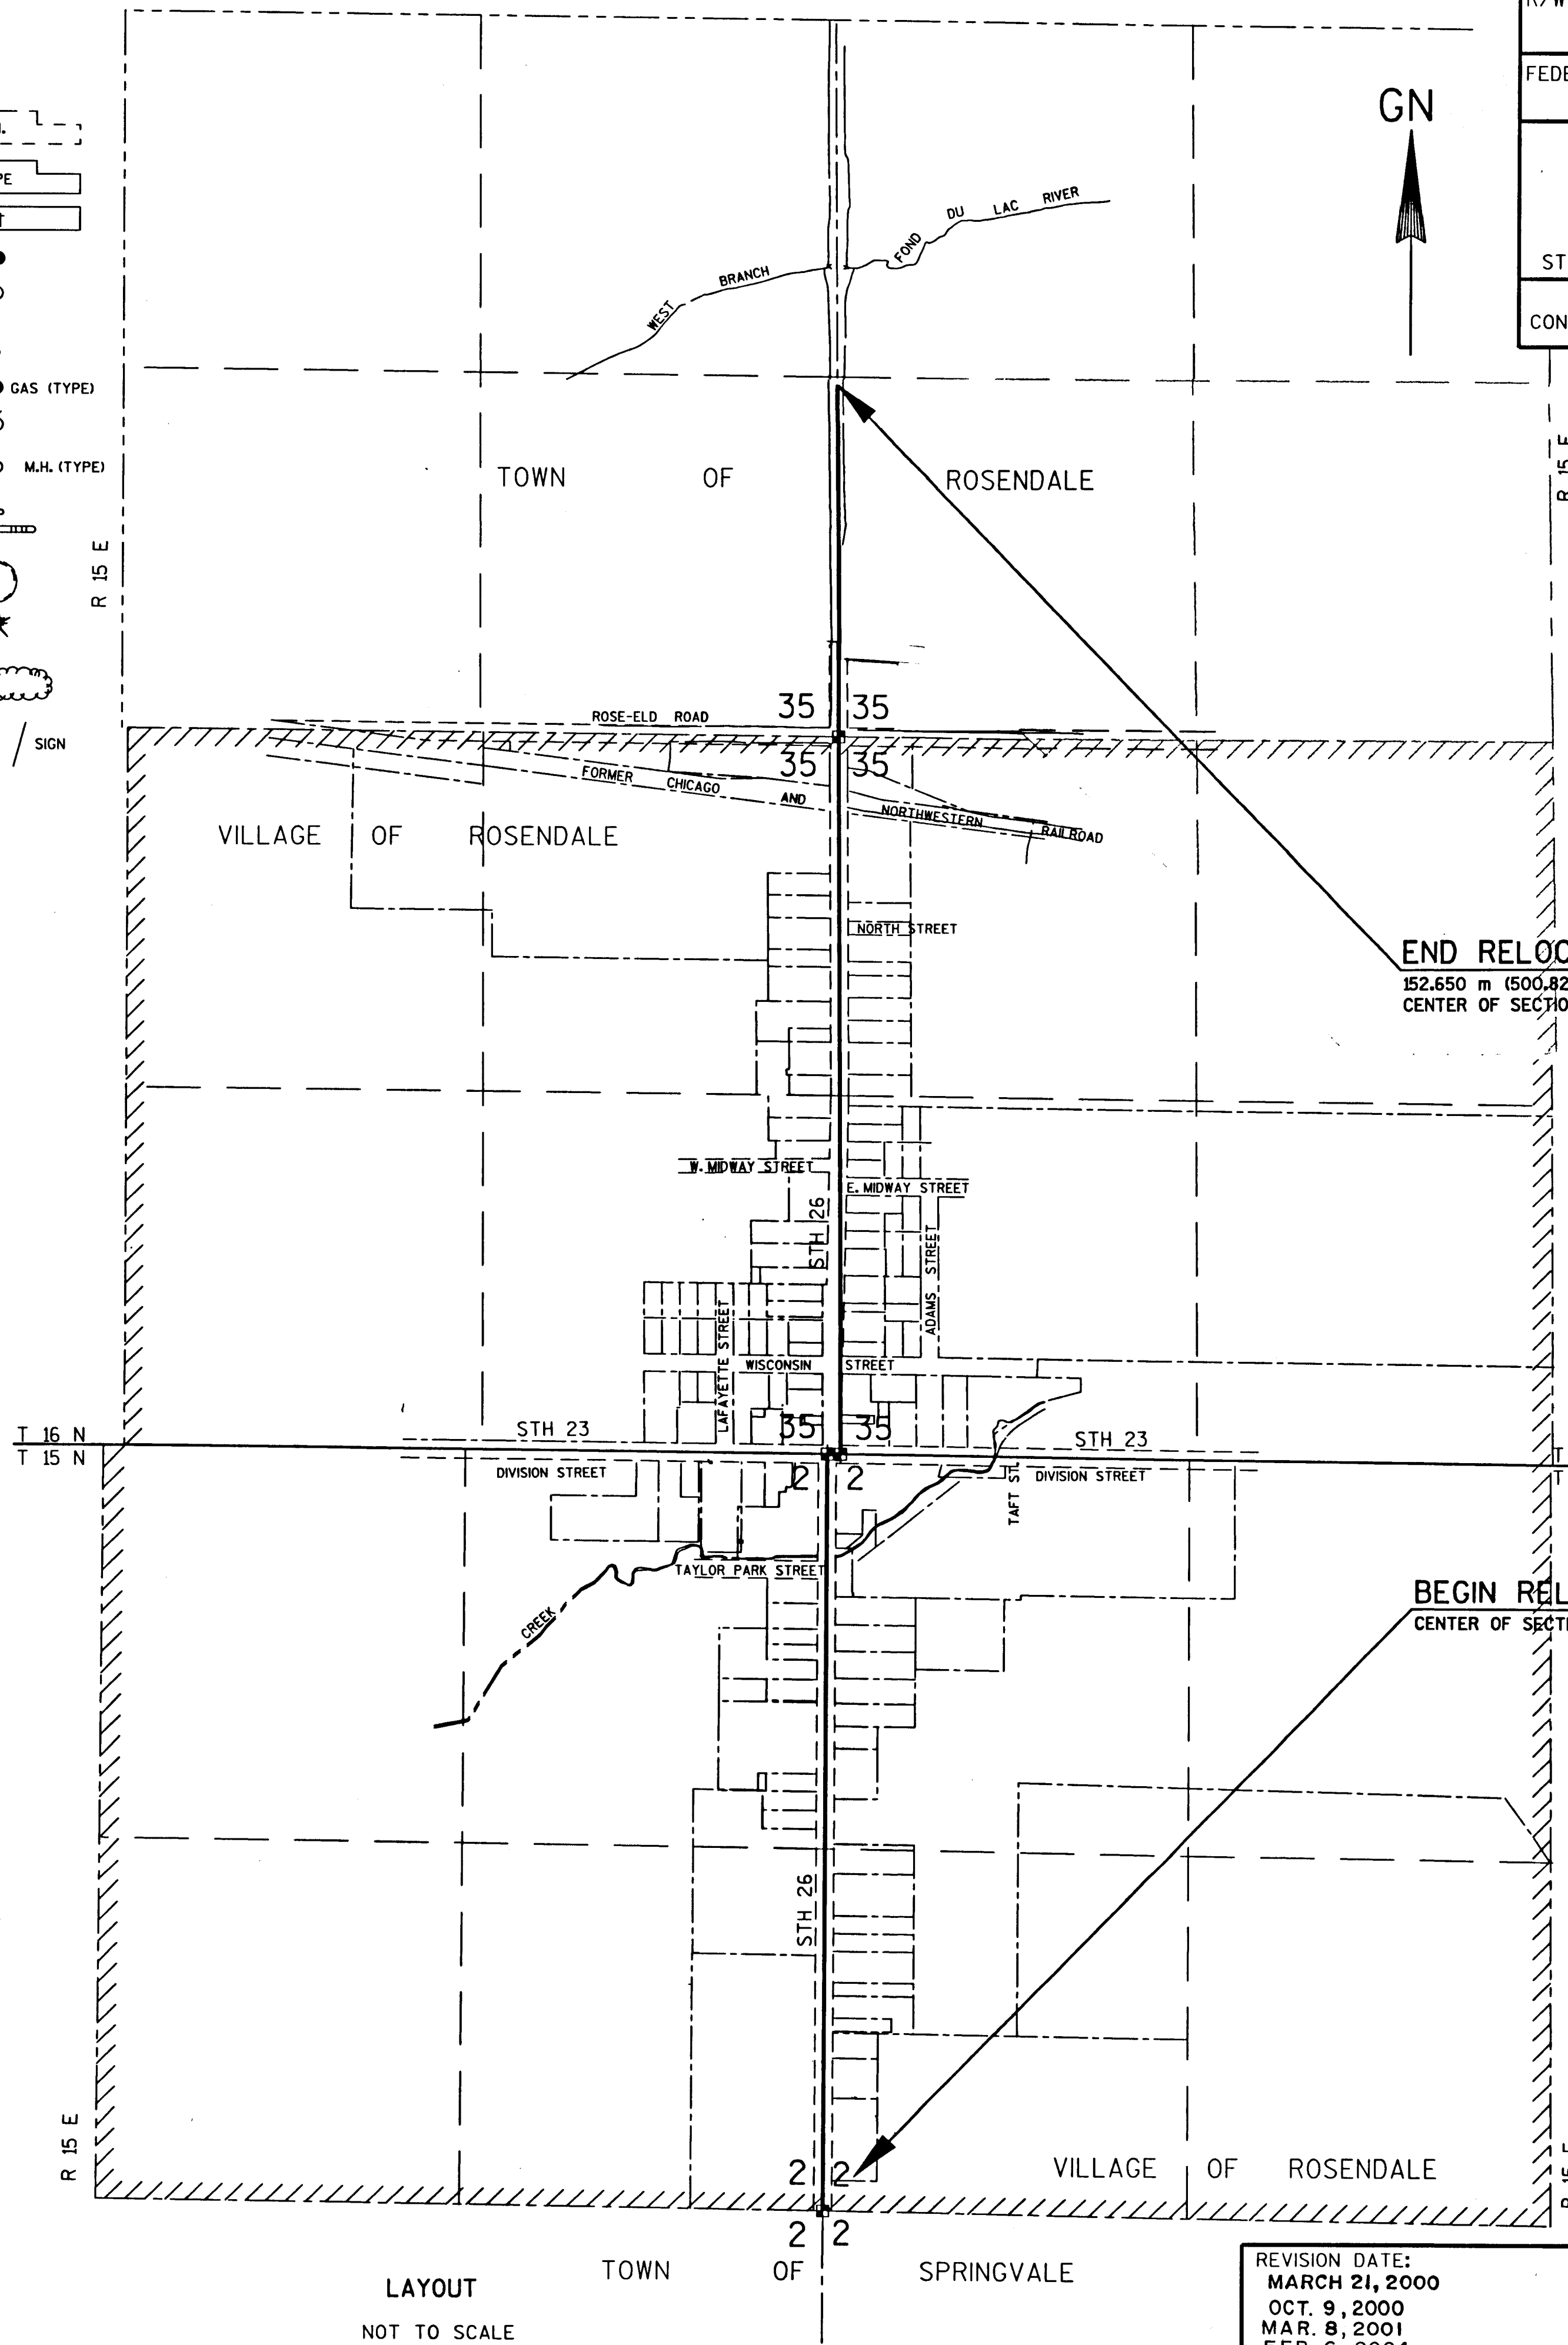

END RELOCATION ORDER STA 18+195.000


152.650 m (500.82') NORTH AND 4.01 m (13.16') WEST OF THE
CENTER OF SECTION 35, T15N, R15E, FOND DU LAC COUNTY, WISCONSIN

BEGIN RELOCATION ORDER STA 15+986.321

CENTER OF SECTION 2, T15N, R15E, FOND DU LAC COUNTY, WISCONSIN

STAKED 1/04
WADE FEINER

ORIGINAL PLAT PREPARED BY
R.A. SMITH
Engineering 414-786-1777 fax 786-0826
Driven by 3745 N. Duane Rd. Suite 301
vision Brookfield, WI 53005-5938
& ASSOCIATES, IN C.

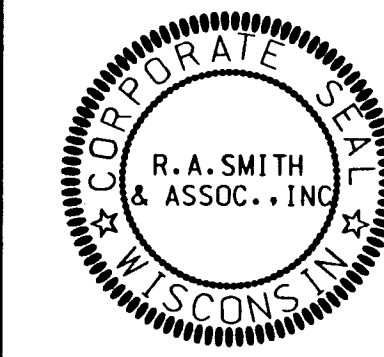

9/1/99
DATE
LAND SURVEYOR

STATE OF WISCONSIN
DEPARTMENT OF TRANSPORTATION
APPROVED FOR DISTRICT OFFICE

DATE: 9/21/99
Signature

REVISION DATE:
MARCH 21, 2000
OCT. 9, 2000
MAR. 8, 2001
FEB. 6, 2004

TOTAL NET LENGTH OF CENTERLINE • 2.209 km

SCHEDULE OF LANDS & INTERESTS REQUIRED

AREAS SHOWN IN THE TOTAL ACRES COLUMN MAY BE APPROXIMATE AND ARE DERIVED FROM TAX ROLLS OR OTHER AVAILABLE SOURCES AND MAY NOT INCLUDE LANDS OF THE OWNER WHICH ARE NOT CONTIGUOUS TO THE AREA TO BE ACQUIRED.

CONVERSION FACTOR:
HECTARES/0.404 687 = AC

*IN CASES OF ONE OWNER WITH MULTIPLE LOTS, TOTAL AREA REPRESENTS LOT(S) WITH ROW ACQIUSTION ONLY.


PARCEL NO.	SHEET NO.	OWNER	INTEREST REQUIRED	TOTAL AREA		R/W AREA REQUIRED						TOTAL AREA REM.		TLE AREA		PLE AREA		PARCEL NO.
						NEW		EXISTING		TOTAL								
				AC	ha	AC	ha	AC	ha	AC	ha	AC	ha	AC	ha	AC	ha	
1	4.4	ROSENDALE CEMETERY ASSOCIATION	PLE, TLE	-	-	-	-	-	-	-	-	-	-	0.13	0.053	0.01	0.004	1
2 ⁽²⁾	4.4, 4.5	ROSENDALE-BRANDON SCHOOL DISTRICT	TLE	-	-	-	-	-	-	-	-	-	-	0.25	0.102	-	-	2
3	4.4	BONNA S. & PATRICIA A. BADTKE	PLE, TLE	-	-	-	-	-	-	-	-	-	-	0.04	0.017	0.01	0.004	3
4 ⁽²⁾	4.4	WILLIAM A. TABBERT	TLE	-	-	-	-	-	-	-	-	-	-	0.07	0.027	-	-	4
5	4.4	WILLIAM A. & KAY E. TABBERT	TLE	-	-	-	-	-	-	-	-	-	-	0.02	0.009	-	-	5
6	4.4	ELIMINATED	-	-	-	-	-	-	-	-	-	-	-	-	-	-	-	6
7	4.4	RAYMOND L. & MARGARET R. DILTS	TLE	-	-	-	-	-	-	-	-	-	-	266 SF	0.002	-	-	7
8 ⁽²⁾	4.4	ROBERT J. & WENDY K. WENDT	TLE	-	-	-	-	-	-	-	-	-	-	87 SF	0.001	-	-	8
9	4.4	MICHAEL L. & SANDRA K. DAVIS	TLE	-	-	-	-	-	-	-	-	-	-	167 SF	0.002	-	-	9
10	4.4	KENNETH S. GRAHAM JR. & DAWN M. GRAHAM	TLE	-	-	-	-	-	-	-	-	-	-	0.01	0.004	-	-	10
11	4.4	STEVEN K. & BARBARA J. WUEST	TLE	-	-	-	-	-	-	-	-	-	-	0.01	0.004	-	-	11
12	4.4	DALE M. & MARSYL J. KUNKLE	TLE	-	-	-	-	-	-	-	-	-	-	305 SF	0.003	-	-	12
13	4.4, 4.5	LUKE Z. & DIANE S. ZIMMERMAN	TLE	-	-	-	-	-	-	-	-	-	-	0.01	0.004	-	-	13
14	4.5	RONALD C. & LAVAUN A. GILLINGHAM	TLE	-	-	-	-	-	-	-	-	-	-	0.01	0.004	-	-	14
15 ⁽²⁾	4.5	BERNICE A. HATCH	TLE	-	-	-	-	-	-	-	-	-	-	0.01	0.004	-	-	15
16	4.5	JOHN J. & TINA M. ZINKGRAF	TLE	-	-	-	-	-	-	-	-	-	-	0.01	0.004	-	-	16
17	4.5	PEACE LUTHERAN CHURCH, ET AL	TLE	-	-	-	-	-	-	-	-	-	-	0.06	0.024	-	-	17
18	4.5	ELIMINATED	-	-	-	-	-	-	-	-	-	-	-	-	-	-	-	18
19 ⁽²⁾	4.5	JEANETTE H. HILL	TLE	-	-	-	-	-	-	-	-	-	-	0.02	0.007	-	-	19
20 ⁽²⁾	4.5	DEB FAIRBANKS	TLE	-	-	-	-	-	-	-	-	-	-	0.01	0.006	-	-	20
21 ⁽²⁾	4.5	ROBERT D. OWENS	TLE	-	-	-	-	-	-	-	-	-	-	0.01	0.005	-	-	21
22 ⁽⁴⁾	4.5	BRIAN K. & VICKI L. BUECHEL	TLE	-	-	-	-	-	-	-	-	-	-	0.01	0.005	-	-	22
23	4.5	BRIAN K. & VICKI L. BUECHEL	TLE	-	-	-	-	-	-	-	-	-	-	0.02	0.009	-	-	23
24	4.5	BLUEMKE INC. (VENDOR) LAND CONTRACT LISA ELLEN ROTH (VENDEE)	TLE	-	-	-	-	-	-	-	-	-	-	0.02	0.008	-	-	24
25	4.5	A. H. BLUEMKE & SONS CO.	FEE, TLE	* 3.36	* 1.358	0.02	0.007	0.37	0.148	0.39	0.155	2.97	1.203	0.12	0.049	-	-	25
26	4.5	DAVID MARCHANT	TLE	-	-	-	-	-	-	-	-	-	-	305 SF	0.003	-	-	26
27 ⁽³⁾	4.5	BRUCE T. MARCHANT	TLE	-	-	-	-	-	-	-	-	-	-	343 SF	0.003	-	-	27
28 ⁽⁴⁾	4.5	T.J.'S PROPERTIES, LLC	TLE	-	-	-	-	-	-	-	-	-	-	0.01	0.006	-	-	28
29	4.5	STEVE C. GIESE & BEVERLY J. KINYON GIESE	TLE	-	-	-	-	-	-	-	-	-	-	0.01	0.004	-	-	29
30	4.5	ERIC & RENEE ZILLS	FEE, TLE	0.75	0.304	13 SF	1.2 sm	0.07	0.030	0.07	0.030	0.68	0.274	0.03	0.012	-	-	30
31	4.5	ROBERT A. REES	FEE, TLE	0.79	0.319	0.01	0.004	0.08	0.032	0.09	0.036	0.70	0.283	0.04	0.015	-	-	31
32	4.5	RICHARD A. SCHANILEC	FEE, TLE	0.13	0.053	0.01	0.006	0.04	0.017	0.05	0.023	0.08	0.030	0.03	0.011	-	-	32
33	4.5,4.7	VILLAGE OF ROSENDALE	PLE, TLE	-	-	-	-	-	-	-	-	-	-	0.15	0.060	0.027	0.013	33
34	4.6	ROSENDALE UNITED CHURCH OF CHRIST	FEE, TLE	0.768	0.311	0.005	0.002	-	-	0.005	0.002	0.763	0.309	0.05	0.020	-	-	34
35 ⁽⁴⁾	4.6	GORDON W. & ELDA M. PINCH IRREVOCABLE TRUST	FEE, PLE, TLE	0.49	0.198	0.02	0.010	-	-	0.02	0.010	0.47	0.188	0.07	0.028	0.01	0.003	35
36 ⁽²⁾	4.6	M & I CENTRAL STATE BANK	FEE, TLE	0.68	0.277	0.02	0.007	-	-	0.02	0.007	0.66	0.270	0.03	0.013	-	-	36
37	4.6	ROBERT W. & ROBERTA A. MARX	FEE, TLE	0.27	0.108	0.02	0.009	-	-	0.02	0.009	0.25	0.099	0.05	0.021	-	-	37
38	4.6	JAMES H. & EMAJEAN WESTPHAL	FEE, TLE	0.30	0.121	0.02	0.009	-	-	0.02	0.016	0.26	0.105	0.08	0.034	-	-	38
39 ⁽²⁾	-	ELIMINATED	-	-	-	-	-	-	-	-	-	-	-	-	-	-	-	39
40 ⁽²⁾	4.6	PICKETT COOPERATIVE, INC.	FEE, TLE	0.51	0.208	0.06	0.024	0.02	0.009	0.08	0.033	0.43	0.175	0.05	0.019	-	-	40
41	4.6	PETER G. & KAREN J. MORGAN	FEE, TLE	0.56	0.227	0.11	0.046	0.14	0.057	0.25	0.103	0.31	0.124	0.12	0.050	-	-	41
42	4.6	ROBERT E. WEGNER	FEE, TLE	0.50	0.202	0.02	0.009	0.08	0.031	0.10	0.040	0.40	0.162	0.01	0.006	-	-	42
43 ⁽²⁾	4.6	JOHN R. & CAREY A. PRESTON	FEE, TLE	0.08	0.032	0.02	0.009	-	-	0.02	0.009	0.65	0.262	0.01	0.006	-	-	43
44 ⁽²⁾	4.6	DARREN E. & RHONDA K. HUFF	FEE, TLE	0.61	0.247	0.01	0.006	0.07	0.028	0.08	0.034	0.53	0.213	0.02	0.008	-	-	44
45 ⁽³⁾	4.6	KATHY J. HOPPE	FEE, TLE	1.70	0.688	0.005	0.002	-	-	0.005	0.002	1.695	0.686	0.03	0.013	-	-	45
46	4.7	BRUCE J. & SUSAN L. BURROUGHS	TLE	-	-	-	-	-	-	-	-	-	-	0.01	0.003	-	-	46
47	4.7	DONALD L. & CAROL A. KAATZ	TLE	-	-	-	-	-	-	-	-	-	-	0.02	0.007	-	-	47
REVISION DATE: MARCH 21, 2000 OCT. 9, 2000 MARCH 8, 2001 FEB. 6, 2004		DATE :	SEPT. 21, 1999						HWY: STH 26		CONSTRUCTION NO: 1114-05-73							
				COUNTY: FOND DU LAC					STATE R/W PROJECT NO : 1114-05-23				SHEET NO: 4.1					

SCHEDULE OF LANDS & INTERESTS REQUIRED

AREAS SHOWN IN THE TOTAL ACRES COLUMN MAY BE APPROXIMATE AND ARE DERIVED FROM TAX ROLLS OR OTHER AVAILABLE SOURCES AND MAY NOT INCLUDE LANDS OF THE OWNER WHICH ARE NOT CONTIGUOUS TO THE AREA TO BE ACQUIRED.

CONVERSION FACTOR:
HECTARES/0.404 687 = AC

PARCEL NO.	SHEET NO.	OWNER	INTEREST REQUIRED	TOTAL AREA		R/W AREA REQUIRED						TOTAL AREA REM.		TLE AREA		PLE AREA		PARCEL NO.
						NEW		EXISTING		TOTAL								
				AC	ha	AC	ha	AC	ha	AC	ha	AC	ha	AC	ha	AC	ha	
48	4.7	RICHARD A. CLARK SR. & CINDY A. CLARK	TLE	-	-	-	-	-	-	-	-	-	-	0.01	0.005	-	-	48
49 ⁽⁴⁾	4.7	NATHAN W. AND AMIE E. HITZ	TLE	-	-	-	-	-	-	-	-	-	-	0.02	0.007	-	-	49
50	4.7	VIRGINIA R. MEYER	TLE	-	-	-	-	-	-	-	-	-	-	0.05	0.022	-	-	50
51	4.7	JAMES W. & MARIANNE L. RONSON	TLE	-	-	-	-	-	-	-	-	-	-	0.02	0.007	-	-	51
52 ⁽³⁾	4.7	TIMOTHY L. & VICKIE F. BROOKS	TLE	-	-	-	-	-	-	-	-	-	-	0.02	0.010	-	-	52
53 ⁽³⁾	4.7	STEVEN M. PRINK	PLE, TLE	-	-	-	-	-	-	-	-	-	-	0.04	0.015	0.01	0.004	53
54 ⁽⁴⁾	4.7	JOSEPH M. & LYNN M. SHAFER	FEE, PLE, TLE	0.208	0.084	0.005	0.002	0.012	0.005	0.017	0.007	0.191	0.077	0.01	0.005	0.01	0.003	54
55 ⁽²⁾	4.7	ROGER L. & LEAH L. HERRIED	FEE, TLE	0.418	0.169	0.002	0.001	0.029	0.012	0.031	0.013	0.387	0.156	0.05	0.020	-	-	55
56	4.7	SHELDON H. BROOKMAN	TLE	-	-	-	-	-	-	-	-	-	-	0.01	0.006	-	-	56
57 ⁽²⁾	4.7	STEVEN E. BARNES	TLE	-	-	-	-	-	-	-	-	-	-	0.01	0.006	-	-	57
58	4.7	RICK A. SMIT	TLE	-	-	-	-	-	-	-	-	-	-	0.01	0.004	-	-	58
59	4.7	THOMAS J. & MAUREEN A. HALFMAN	TLE	-	-	-	-	-	-	-	-	-	-	0.01	0.004	-	-	59
60	4.7	JOSEPH F. & ANDREA BLECHL	TLE	-	-	-	-	-	-	-	-	-	-	0.01	0.004	-	-	60
61 ⁽²⁾	4.7	PAUL WUSTRACK	TLE	-	-	-	-	-	-	-	-	-	-	0.01	0.004	-	-	61
62	4.7	DONNA THOMPSON	TLE	-	-	-	-	-	-	-	-	-	-	0.01	0.004	-	-	62
63	4.7	QUENTIN L. BRAUN	TLE	-	-	-	-	-	-	-	-	-	-	0.01	0.004	-	-	63
64 ⁽²⁾	4.7	JAMES A. & LYNN M. MILLER	TLE	-	-	-	-	-	-	-	-	-	-	0.01	0.005	-	-	64
65 ⁽²⁾	4.7,4,8	GREGORY G. & DAWN C. LENTZ	TLE	-	-	-	-	-	-	-	-	-	-	0.01	0.006	-	-	65
66 ⁽³⁾	4.8	LAWRENCE E. & DEBORA J. KAATZ	PLE, TLE	-	-	-	-	-	-	-	-	-	-	0.01	0.006	0.01	0.004	66
67 ⁽³⁾	4.8	BRUCE HOYT	PLE, TLE	-	-	-	-	-	-	-	-	-	-	0.02	0.007	0.02	0.007	67
68 ⁽³⁾	4.8	ARCHIE L. & DOROTHY A. HOBBS	PLE, TLE	-	-	-	-	-	-	-	-	-	-	0.02	0.009	0.01	0.003	68
69	4.8	ROBERT L. & RENNAE QUAST	TLE	-	-	-	-	-	-	-	-	-	-	0.03	0.011	-	-	69
70	4.8	ROYCE G. BODAH	PLE	-	-	-	-	-	-	-	-	-	-	-	-	136 SF	12.6 sm	70
71 ⁽³⁾	4.8	BARBARA H. HOCH	PLE, TLE	-	-	-	-	-	-	-	-	-	-	0.02	0.007	0.01	0.002	71
72 ⁽²⁾	4.8	WILLIAM & VIOLET E. RETZLAFF	TLE	-	-	-	-	-	-	-	-	-	-	0.04	0.015	-	-	72
73	4.8	POWER PACKAGING, INC.	TLE	-	-	-	-	-	-	-	-	-	-	0.007	0.003	-	-	73
74 ⁽³⁾	-	ELIMINATED	-	-	-	-	-	-	-	-	-	-	-	-	-	-	-	74
75 ⁽⁴⁾	4.8	ABRP ENTERPRISES, LLC	FEE, ACCESS, PLE, TLE	1.653	0.669	0.005	0.002	-	-	0.005	0.002	1.648	0.667	0.06	0.024	383 SF	35.6 sm	75
76 ⁽³⁾	4.8	DONALD L. & AGNES R. PERRY (VENDORS) LAND CONTRACT JOSEPH R. & CINDA F. PERRY (VENDEES)	PLE, TLE	-	-	-	-	-	-	-	-	-	-	0.07	0.029	0.02	0.007	76
77 ⁽³⁾	4.8	JEFFREY M. & LISA A. TOMBERLIN	PLE, TLE	-	-	-	-	-	-	-	-	-	-	0.05	0.020	0.01	0.005	77
78 ⁽²⁾	4.8	DONALD O. BONNELL	TLE	-	-	-	-	-	-	-	-	-	-	0.02	0.008	-	-	78
79	4.8	DEAN D. & SUSAN E. MITTELSTAEDT	TLE	-	-	-	-	-	-	-	-	-	-	0.02	0.008	-	-	79
80 ⁽³⁾	4.8	MICHAEL & DEBRA A. SCHMALZER	TLE	-	-	-	-	-	-	-	-	-	-	0.01	0.005			80
81	4.8	DONALD J. & MARY J. CHARNESKI	FEE, TLE	0.605	0.245	0.001	0.0004	0.0766	0.0310	0.0776	0.0314	0.5274	0.2136	0.02	0.009	-	-	81
82	4.8	HARALD & NORA FERGASON	TLE	-	-	-	-	-	-	-	-	-	-	0.02	0.008	-	-	82
83	4.8	STATE OF WISCONSIN (DEPT. OF NATURAL RESOURCES)	HE, PLE	4.15	1.679	0.02	0.007	0.07	0.027	0.09	0.034	4.06	1.645	-	-	0.03	0.012	83
84	4.8	RONALD E. GOEDEN	FEE	0.50	0.202	0.08	0.031	0.06	0.025	0.14	0.056	0.36	0.146	-	-	-	-	84
85	4.8	STEVEN CLAUSING & DANIEL CLAUSING	FEE	1.00	0.405	0.14	0.056	0.26	0.107	0.40	0.163	0.60	0.242	-	-	-	-	85
86 ⁽⁴⁾	4.9	JOEL S. STREBLOW / STREBLOW ENTERPRISES, INC. A WISCONSIN CORPORATION	FEE , ACCESS RIGHTS	38.85	15.722	1.73	0.700	1.31	0.531	3.04	1.231	35.81	14.491	-	-	-	-	86
87 ⁽⁴⁾	4.9	BELLING BROTHERS, INC., A WISCONSIN CORPORATION NKA ROSE-ELD FARMS, INC.	FEE , ACCESS RIGHTS	38.69	15.657	0.64	0.259	0.43	0.176	1.07	0.435	37.62	15.222	-	-	-	-	87
88 ⁽²⁾	4.5	A.H. BLUEMKE & SONS COMPANY	HE, TLE	2.45	0.99	HE=0.20	HE=0.082	0.44	0.180	0.64	0.262	2.14	0.864	0.31	0.127	-	-	88
89 ⁽³⁾	4.8	RICHARD A. SCHANILEC	PLE, TLE	-	-	-	-	-	-	-	-	-	-	0.03	0.013	0.01	0.003	89
90 ⁽²⁾	4.5	DEWEY D. SUSTER	TLE	-	-	-	-	-	-	-	-	-	-	0.03	0.012	-	-	90
91 ⁽²⁾	4.5	JEROLD J. FAIRBANK	TLE	-	-	-	-	-	-	-	-	-	-	0.05	0.020	-	-	91
138 ⁽⁵⁾	4.6	JAMES H. & EMAJEAN WESTPHAL	PLE	-	-	-	-	-	-	-	-	-	-	-	-	0.01	0.006	92
95 ⁽²⁾	4.5-4.9	GTE-NORTH, INC.	CONVEYANCE OF RIGHTS	-	-	-	-	-	-	-	-	-	-	-	-	-	-	95
96 ⁽²⁾	4.8, 4.9	ALLIANT ENERGY CORPORATION	CONVEYANCE OF RIGHTS	-	-	-	-	-	-	-	-	-	-	-	-	-	-	96
REVISION DATE:		MARCH 21, 2000 OCT. 9, 2000 MARCH 8, 2001 FEB. 6, 2004	DATE :	SEPT. 21, 1999				HWY: STH 26				CONSTRUCTION NO: 1114-05-73						
								COUNTY: FOND DU LAC				STATE R/W PROJECT NO : 1114-05-23				SHEET NO: 4.2		M

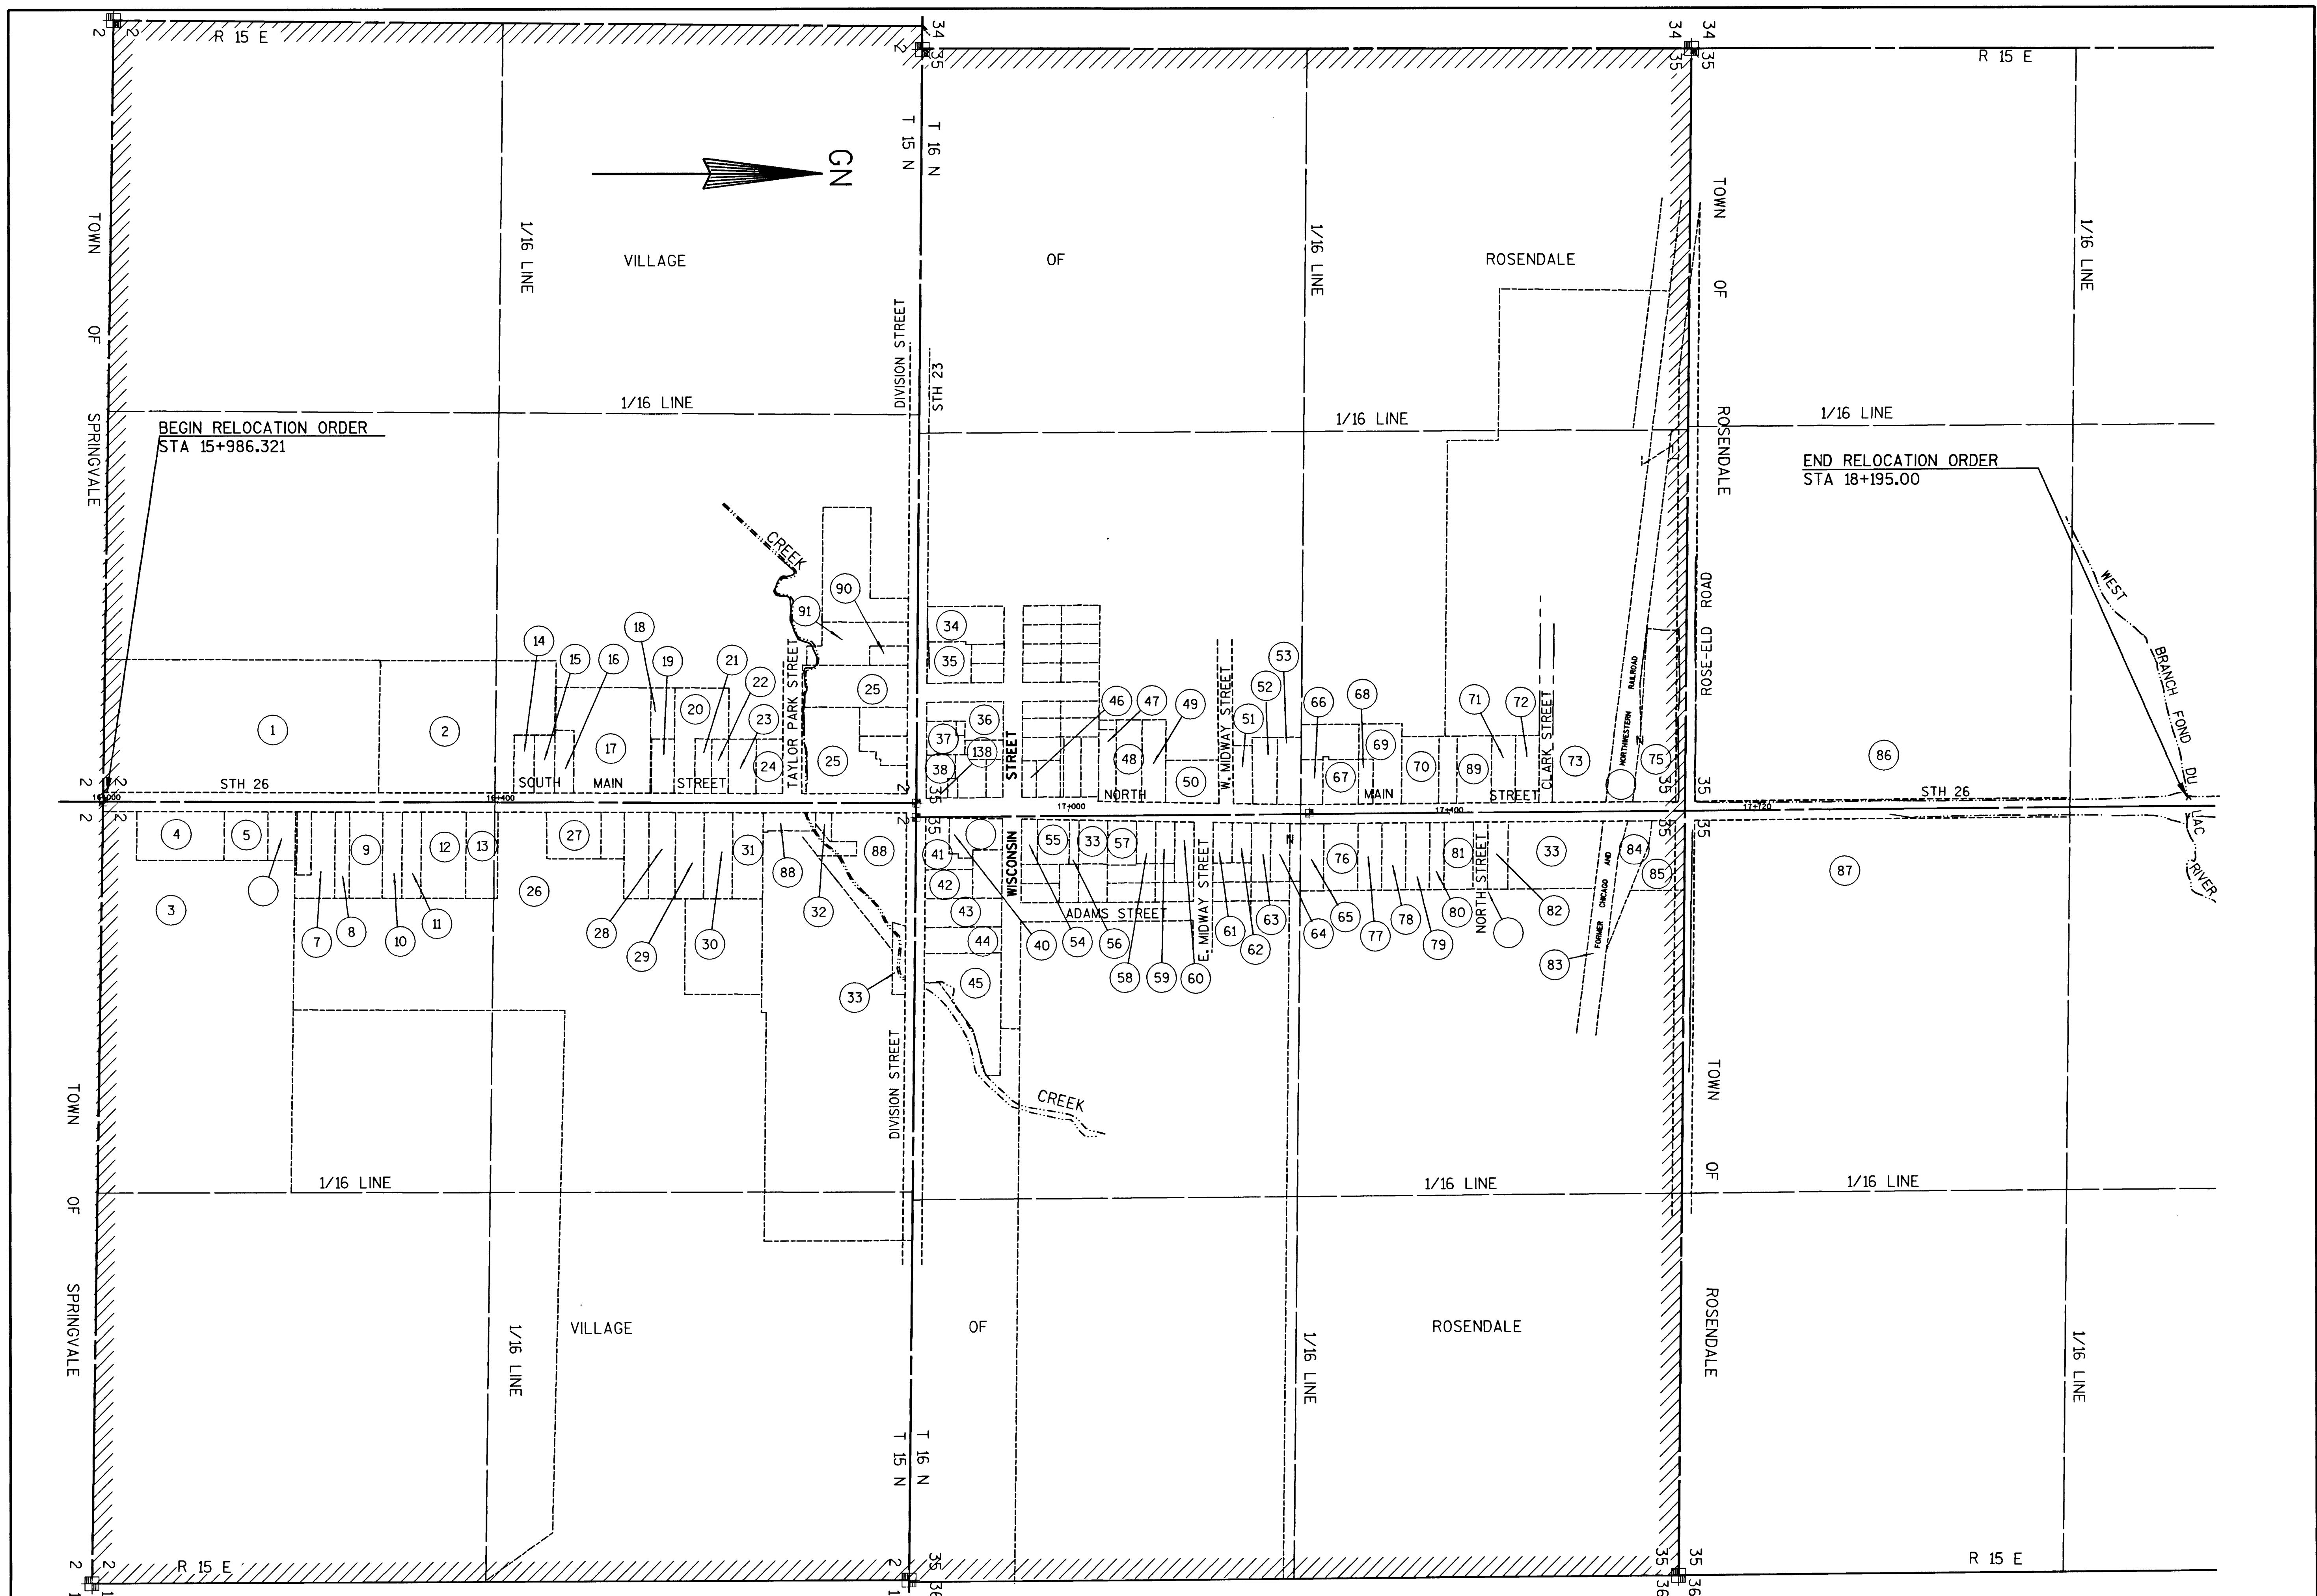

REVISION DATE: MARCH 21, 2000 OCT. 9, 2000 MARCH 8, 2001 FEB. 6, 2004	DATE	SCALE, METERS	HWY: STH 26 COUNTY: FOND DU LAC	CONSTRUCTION PROJECT NO: 1114-05-73 STATE R/W PROJECT NO : 1114-05-23	SHEET NO: 4.3	M
	SEPT 21, 1999	NOT TO SCALE				


VILLAGE

OF

ROSENDALE

TOWN
OF
SPRINGVALE

VILLAGE OF ROSENDALE

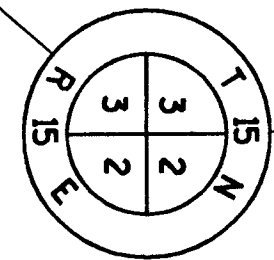

3/4" SO STEEL PIN
N : 120 091.701 m
E : 229 838.242 m

COORDINATE SYSTEM USED IN THIS PLAT IS BASED ON GPS
FOND DU LAC AND BERLIN STATIONS, 83(9) ADJUSTMENT.

①

ROSENDALE CEMETERY ASSOC

STAKED 1/4
WADE FEINER

②


ROSENDALE-BRANDON
SCHOOL DISTRICT

SE-NW

SCHOOL

BEGIN RELOCATION ORDER

PROJECT ID = 1114-05-23
STA 15+986.321
N : 120 079.421 m
E : 230 657.892 m
Y : 120 079.421 m
X : 230 657.892 m
CONC. MON. WITH BRASS CAP

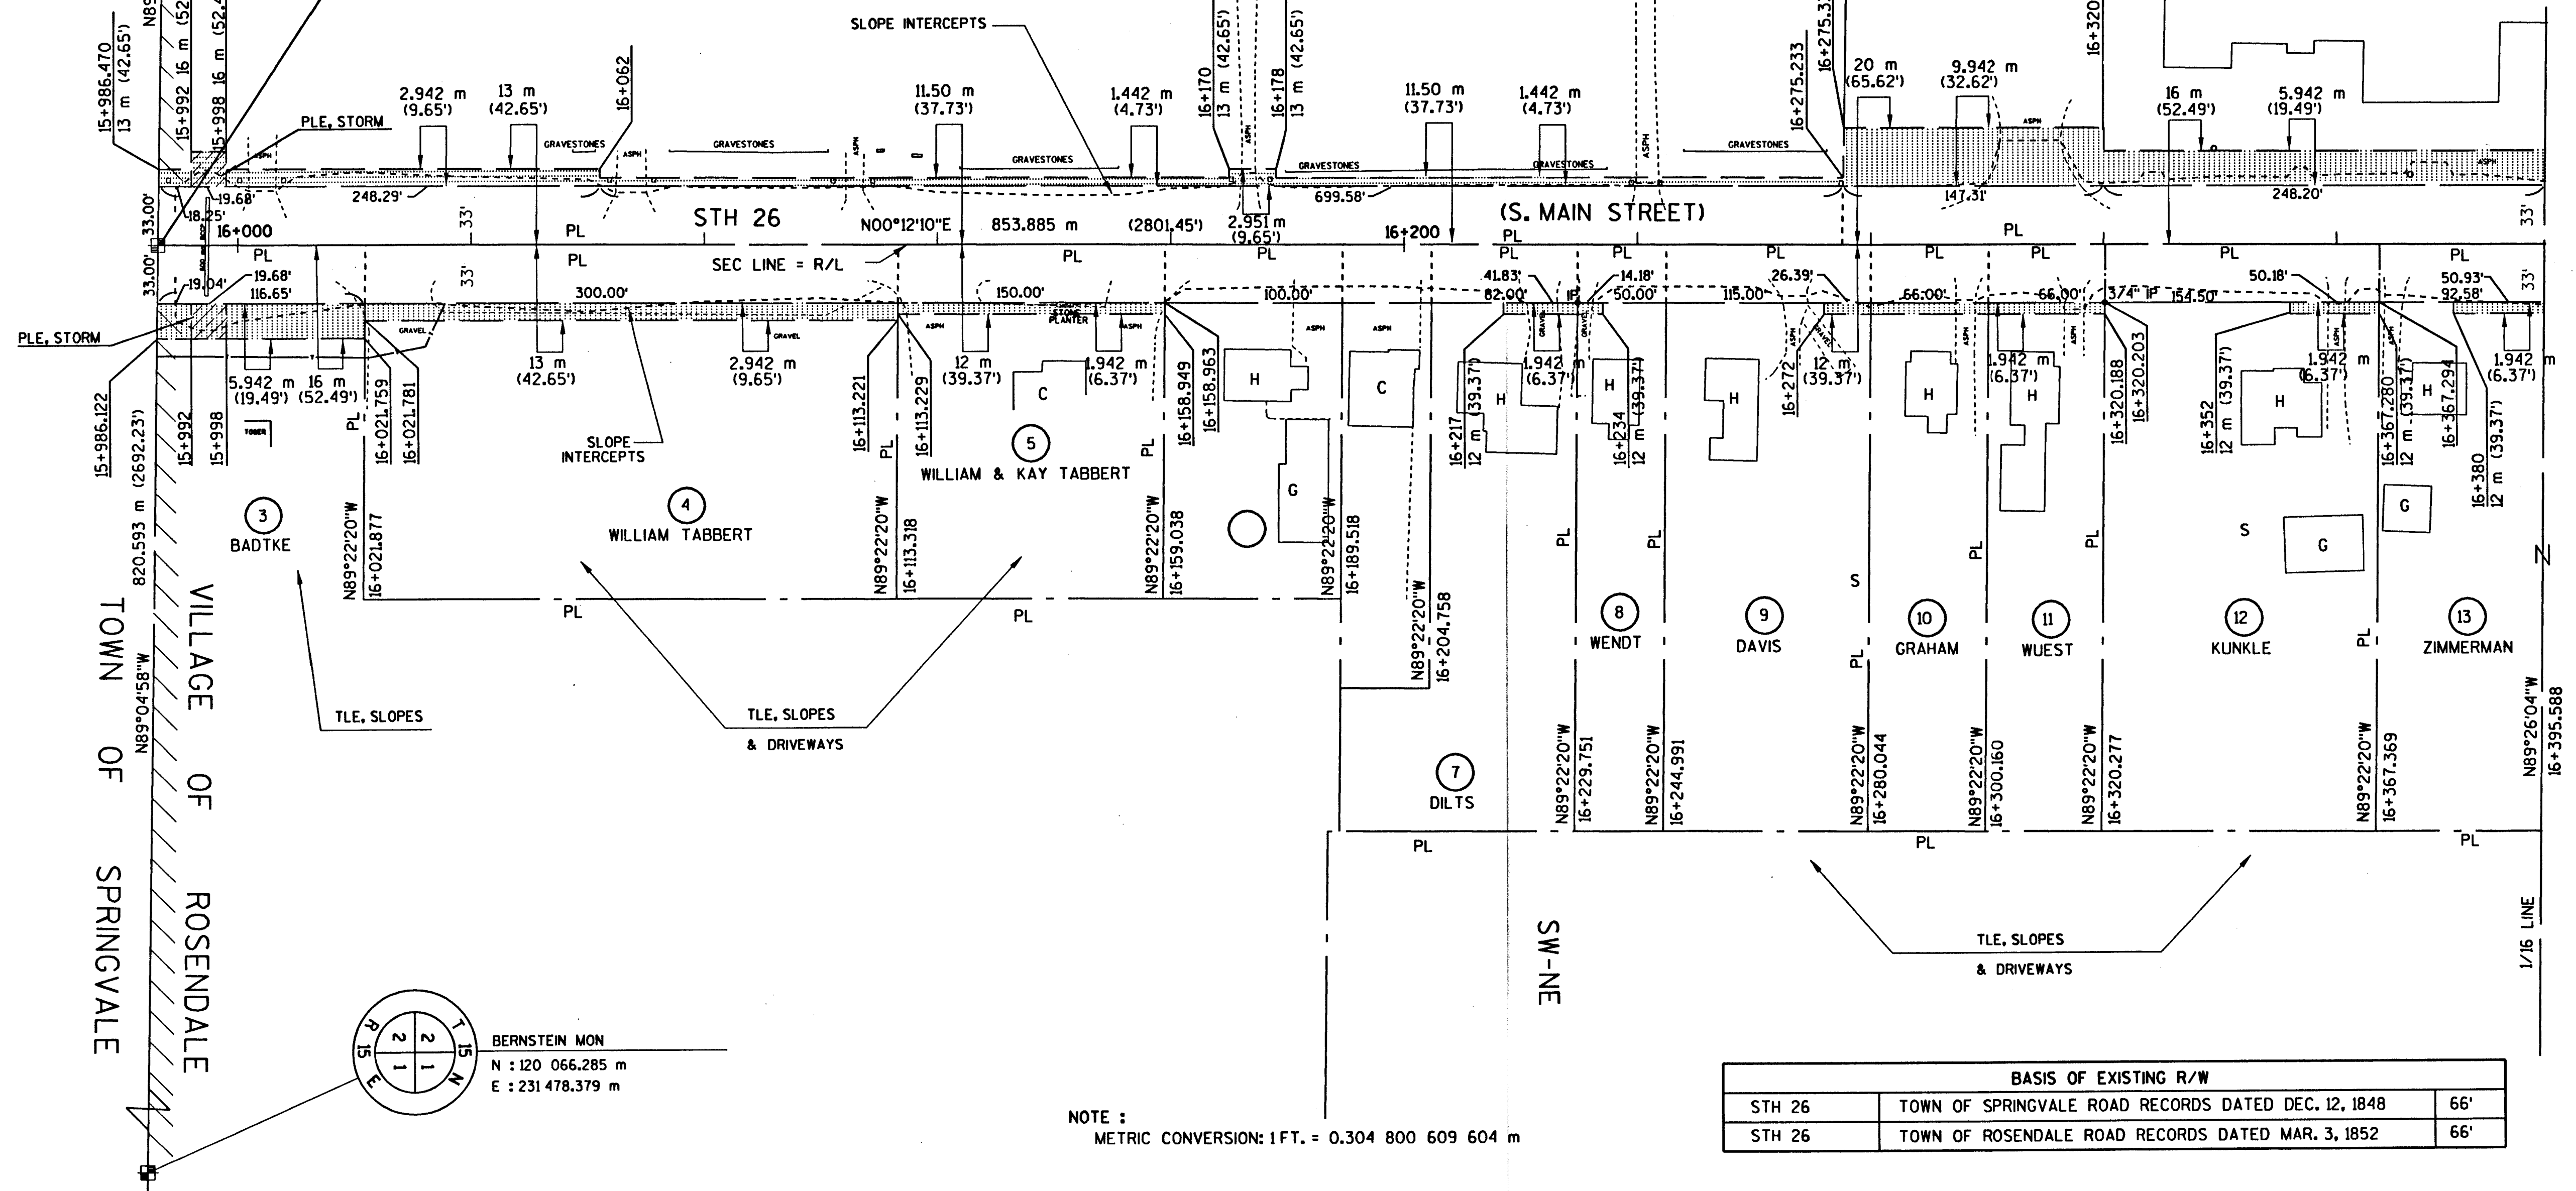

NOTE :
METRIC CONVERSION: 1 FT. = 0.304 800 609 604 m

BASIS OF EXISTING R/W		
STH 26	TOWN OF SPRINGVALE ROAD RECORDS DATED DEC. 12, 1848	66'
STH 26	TOWN OF ROSENDALE ROAD RECORDS DATED MAR. 3, 1852	66'


REVISION DATE: MARCH 21, 2000
OCT. 9, 2000
MARCH 8, 2001
FEB. 6, 2004

DATE : SEPT. 21, 1999

GRID FACTOR: N/A

SCALE, METERS

1:625

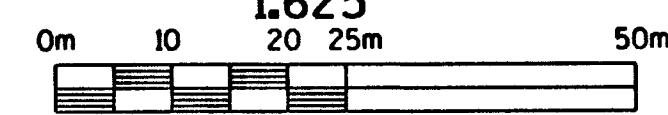

HWY: STH 26


COUNTY: FOND DU LAC

CONSTRUCTION NO: 1114-05-73

STATE R/W PROJECT NO : 1114-05-23

SHEET NO: 4.4

M

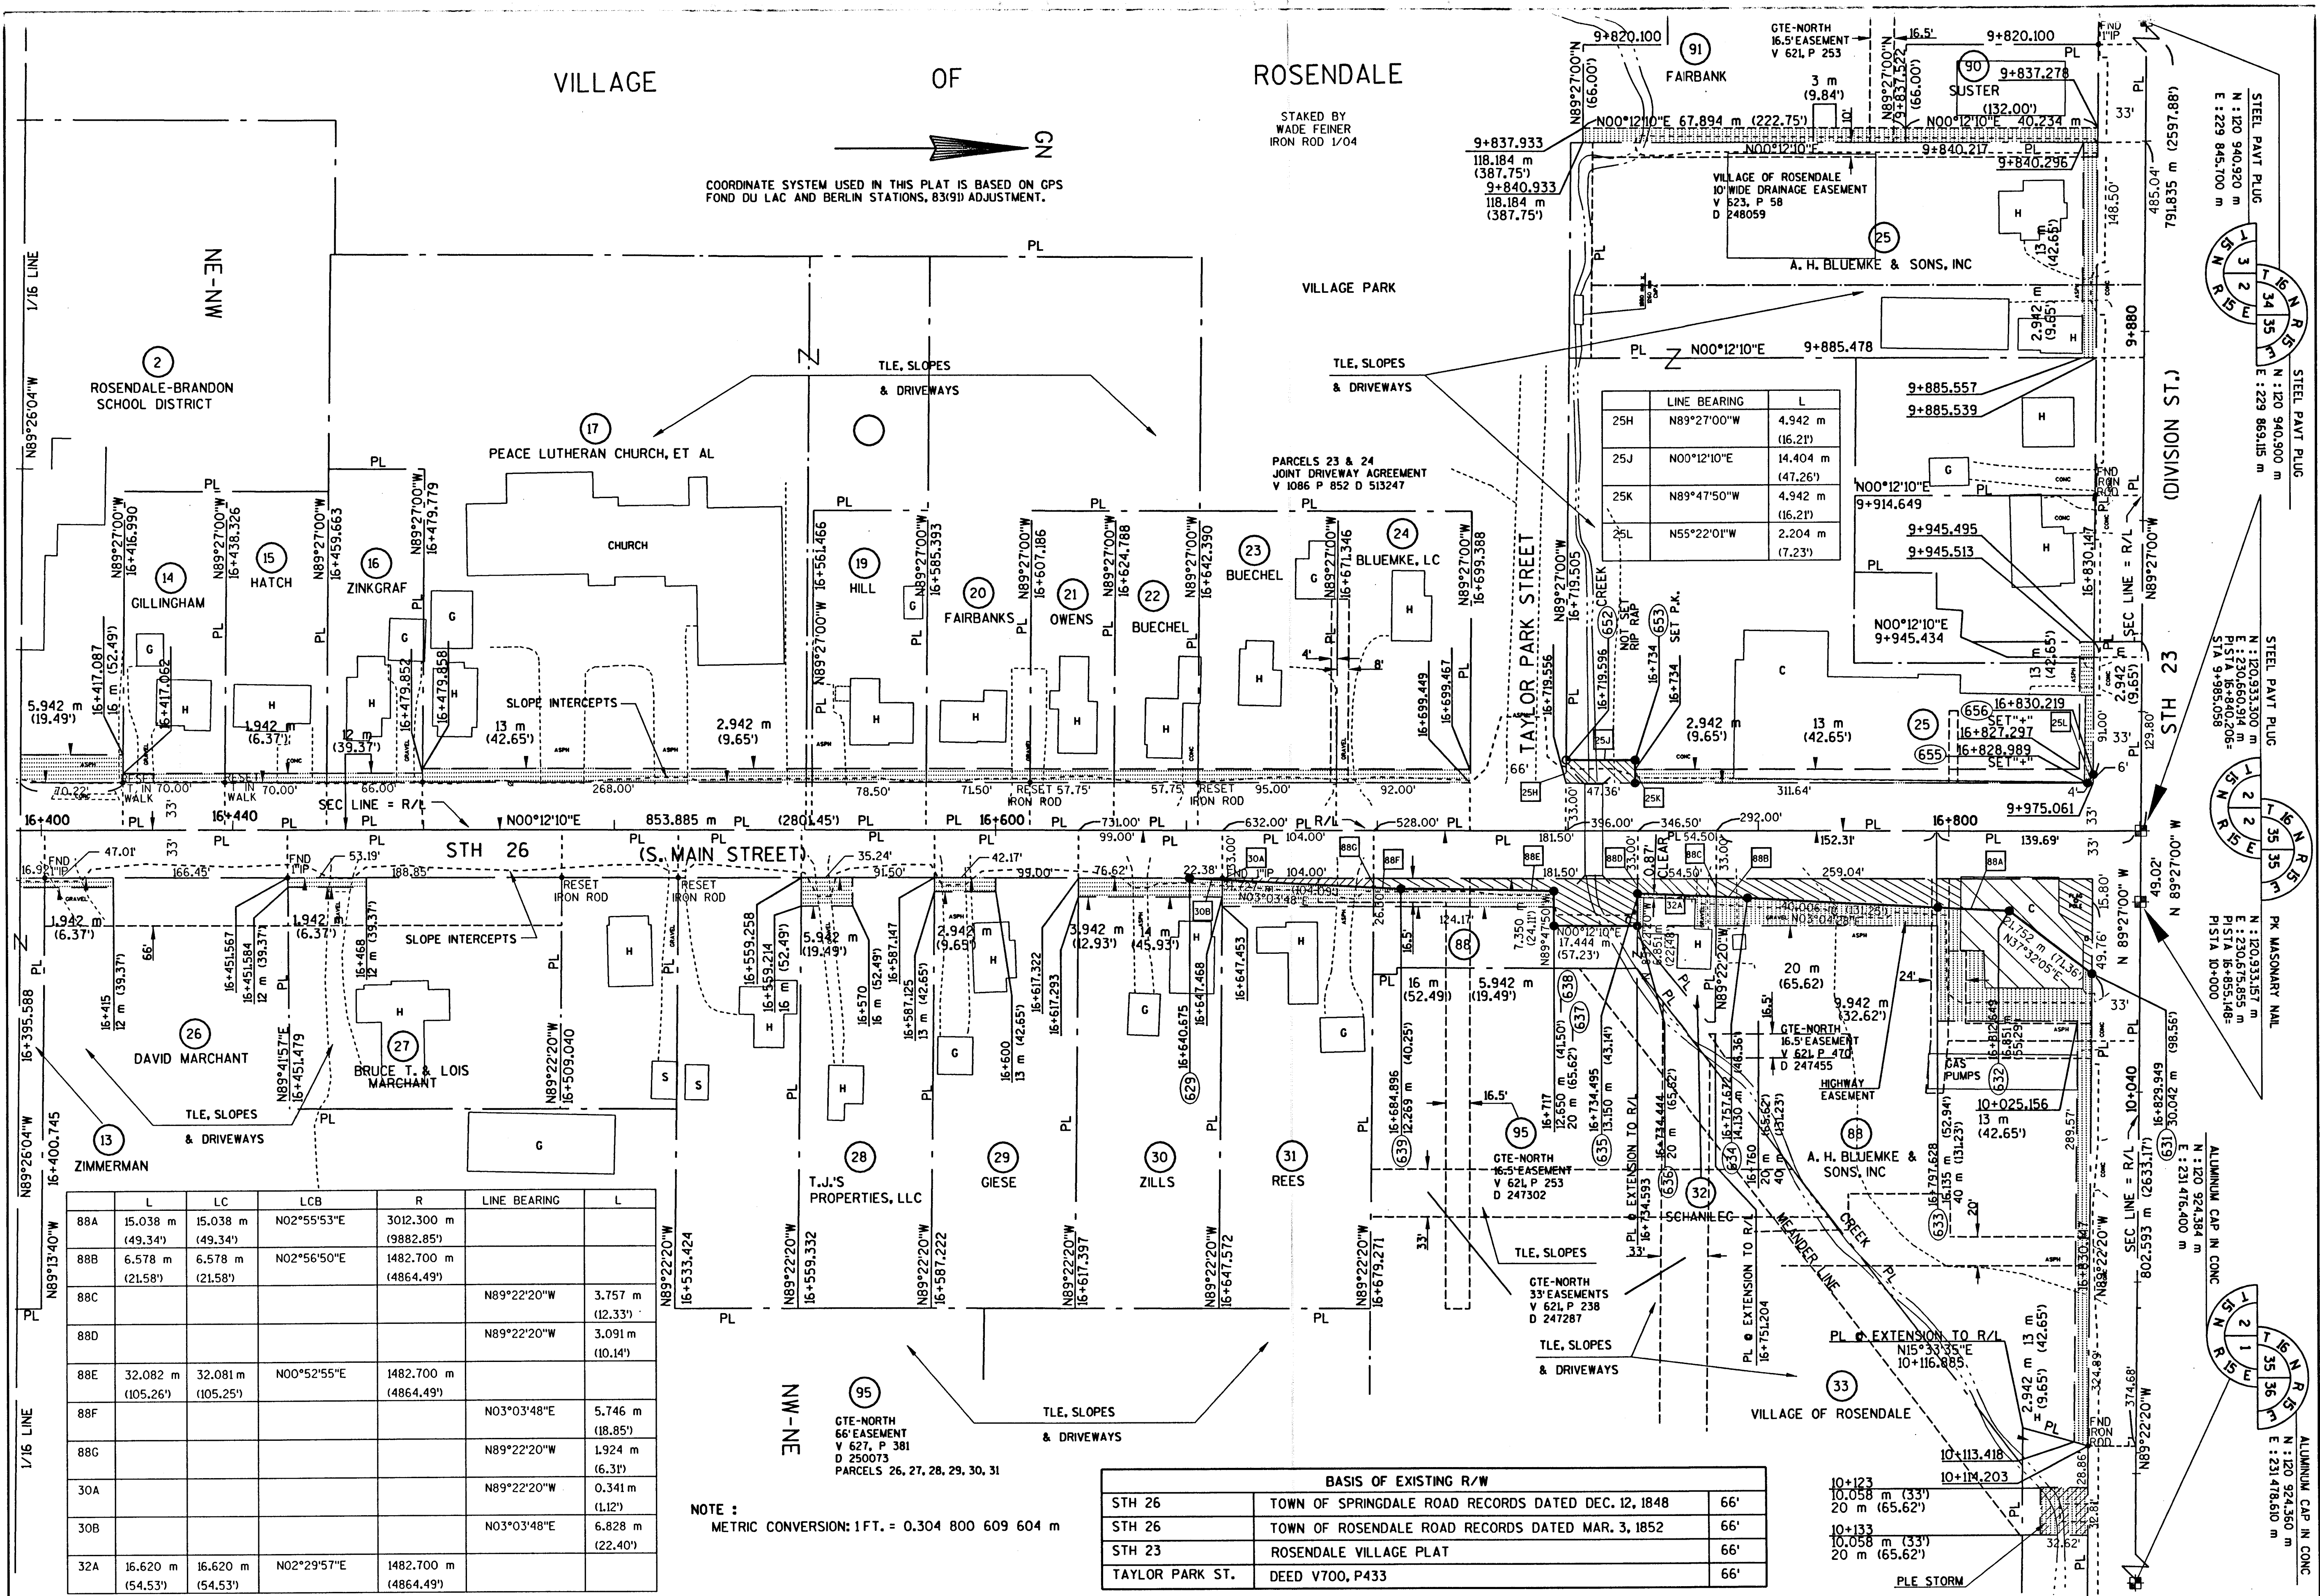

	L	LC	LCB	R	LINE BEARING	L
88A	15.038 m (49.34')	15.038 m (49.34')	N02°55'53"E	3012.300 m (9882.85')		
88B	6.578 m (21.58')	6.578 m (21.58')	N02°56'50"E	1482.700 m (4864.49')		
88C					N89°22'20"W	3.757 m (12.33')
88D					N89°22'20"W	3.091 m (10.14')
88E	32.082 m (105.26')	32.081 m (105.25')	N00°52'55"E	1482.700 m (4864.49')		
88F					N03°03'48"E	5.746 m (18.85')
88G					N89°22'20"W	1.924 m (6.31')
30A					N89°22'20"W	0.341 m (1.12')
30B					N03°03'48"E	6.828 m (22.40')
32A	16.620 m (54.53')	16.620 m (54.53')	N02°29'57"E	1482.700 m (4864.49')		

NOTE :
METRIC CONVERSION: 1 FT. = 0.304 800 609 604 m

BASIS OF EXISTING R/W		
STH 26	TOWN OF SPRINGDALE ROAD RECORDS DATED DEC. 12, 1848	66'
STH 26	TOWN OF ROSENDALE ROAD RECORDS DATED MAR. 3, 1852	66'
STH 23	ROSENDALE VILLAGE PLAT	66'
TAYLOR PARK ST.	DEED V700, P433	66'

VILLAGE OF ROSENDALE

STAKED 1/04
WADE FEINER

NEW R/W SUB-CURVES


PARCEL 40 L=53.963 m (177.04') R=3012.802 m (9884.50') LCB=S01°05'35"W LC=53.962 m (177.04')	PARCEL 41 L=1.142 m (3.75') R=3012.802 m (9884.50') LCB=N01°37'02"E LC=1.142 m (3.75')
--	--

GN

TLE, SLOPES
& DRIVEWAYS

SW - SE

COORDINATE SYSTEM USED IN THIS PLAT IS BASED ON GPS
FOND DU LAC AND BERLIN STATIONS, 83191 ADJUSTMENT.

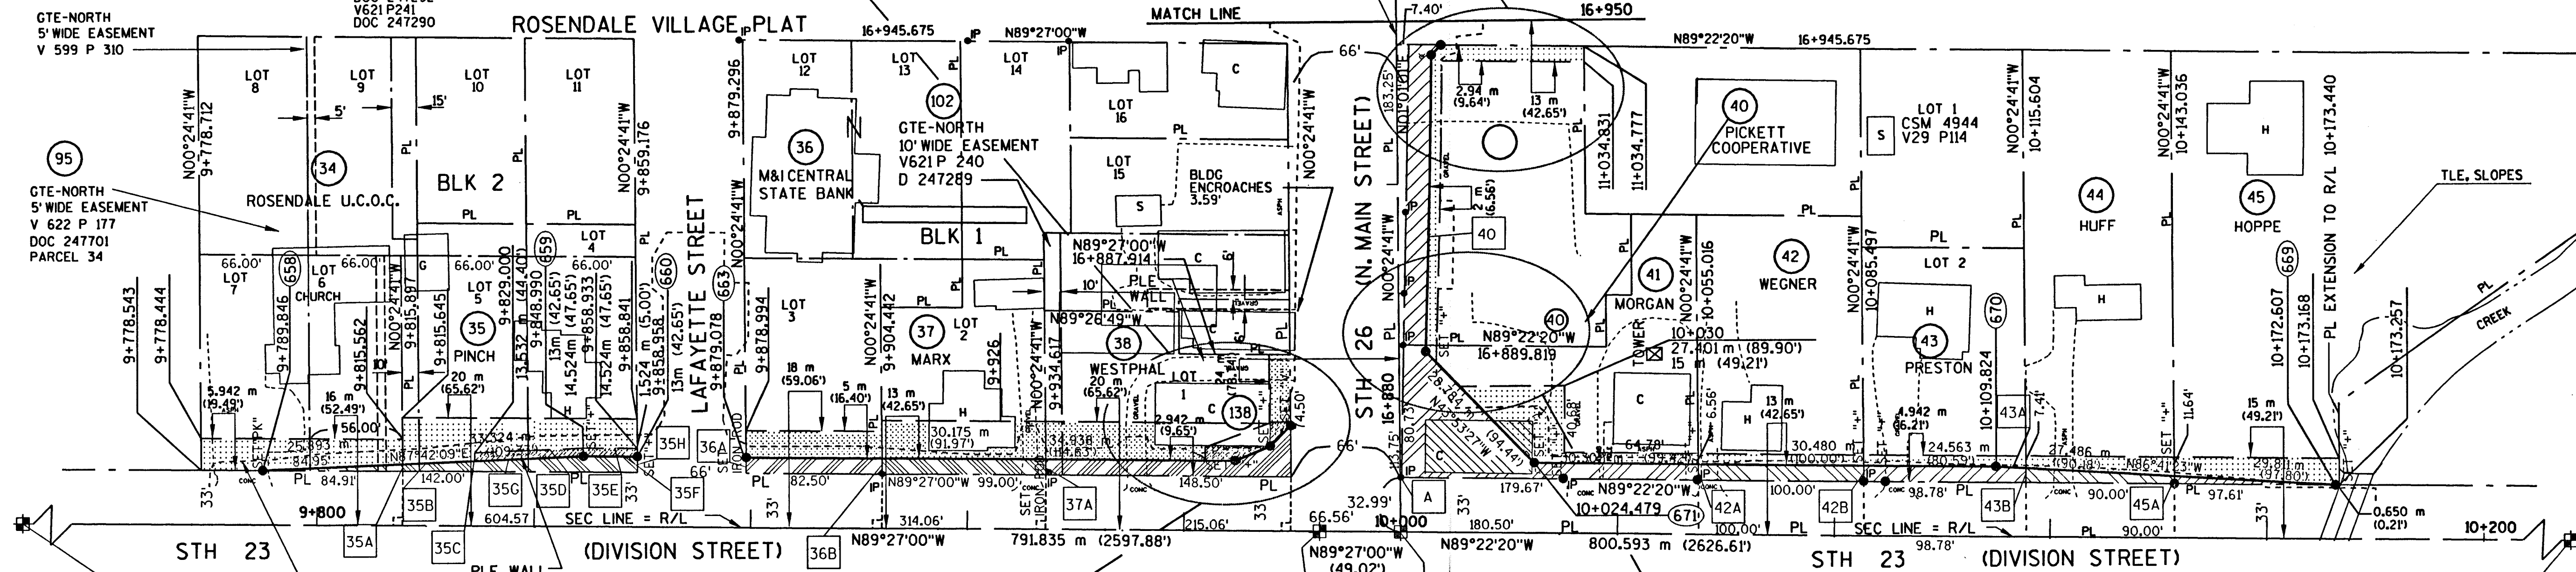


GTE-NORTH
5' WIDE EASEMENT
V 599 P 310


GTE-NORTH
15' WIDE EASEMENT
V 621 P 243
DOC 247292
V621 P241
DOC 247290

GTE-NORTH
5' WIDE EASEMENT
V 622 P 177
DOC 247701
PARCEL 34

STEEL PAVT PLUG
N : 120 940.920 m
E : 229 845.700 m

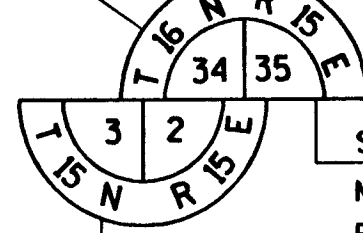


	LINE BEARING	L
A	N89°35'19"E	0.215 m (0.82')
35A	N00°24'41"W	1.286 m (4.22')
35B	N87°42'09"E	13.310 m (43.67')
35C	N00°33'00"E	1.526 m (5.01')
35D	N87°42'09"E	20.014 m (65.66')
35E	S89°27'00"E	9.943 m (32.62')
35F	N89°27'00"E	9.684 m (31.71')
35G	S87°42'09"W	20.143 m (65.66')
35H	N00°24'41"W	2.942 m (9.65')
36A	N00°24'41"W	2.942 m (9.65')
36B	N00°24'41"W	2.942 m (9.65')
37A	N00°24'41"W	2.942 m (9.65')
42A	N00°24'41"W	2.942 m (9.65')
42B	N00°24'41"W	2.942 m (9.65')
43A	N86°41'23"W	5.555 m (18.23')
43B	N00°24'41"W	2.682 m (8.80')
45A	N00°24'41"W	1.395 m (4.58')
138A	S89°27'00"E	29.401 m (96.46')
138B	N89°27'00"W	5.537 m (18.17')

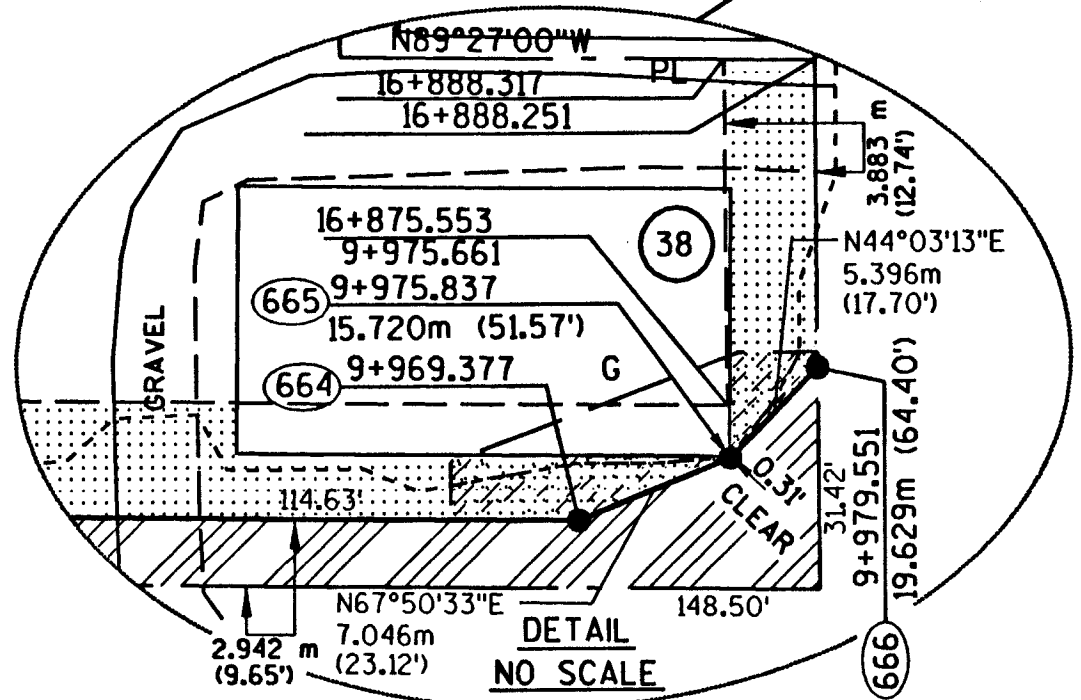


FOR PLE SEE:
138 PLE, RET WALL
DETAIL

NOTE :
METRIC CONVERSION: 1FT. = 0.304 800 609 604 m


STEEL PAVT PLUG
N : 120 933.300 m
E : 230 660.914 m
PISTA 16+855.400 =
STA 9+985.058

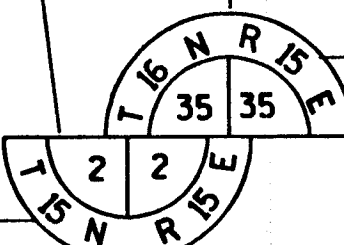

PK MASONRY NAIL
N : 120 933.157 m
E : 230 675.855 m
PISTA 16+855.148 =
PISTA 10+000.00





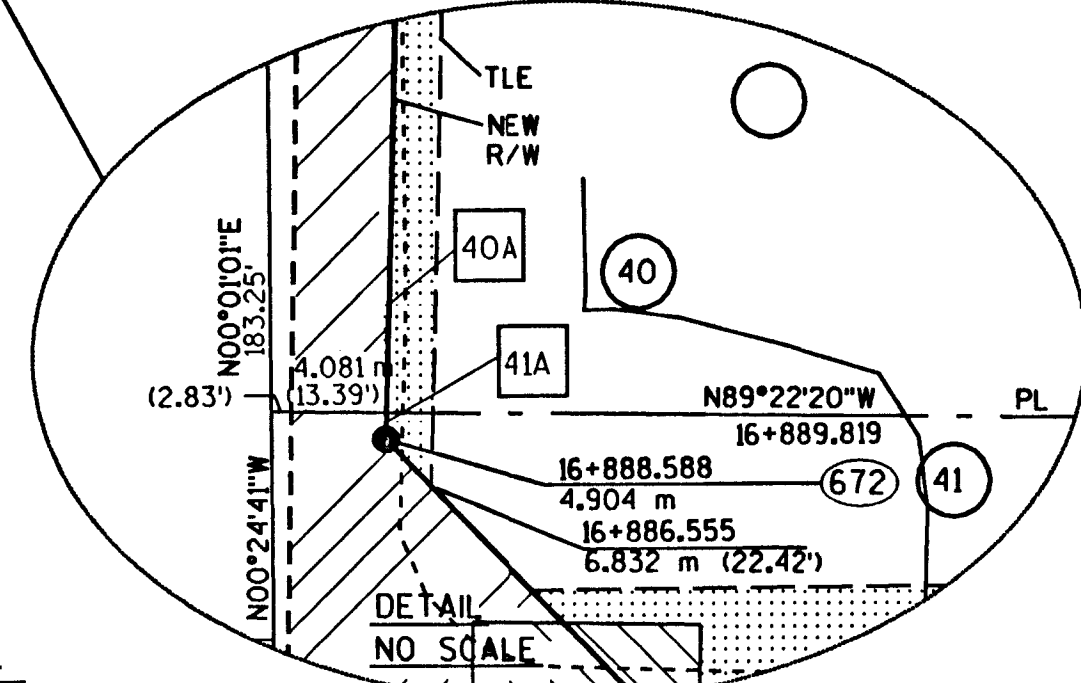


ALUMINUM CAP IN PAVT
N : 120 924.384 m
E : 231 476.400 m

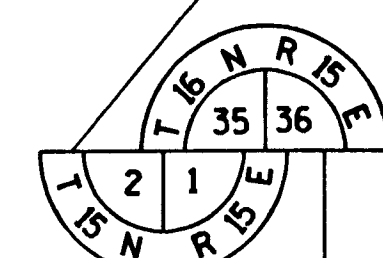

ALUMINUM CAP IN PAVT
N : 120 924.360 m
E : 231 478.610 m

BASIS OF EXISTING R/W		
STH 26	TOWN OF SPRINGDALE ROAD RECORDS DATED DEC. 12, 1848	66'
STH 26	TOWN OF ROSENDALE ROAD RECORDS DATED MAR. 3, 1852	66'
STH 23	ROSENDALE VILLAGE PLAT 1850, CSM 4944 V29 P114	66'
LAFAYETTE	ROSENDALE VILLAGE PLAT 1850	66'
W. WISCONSIN	ROSENDALE VILLAGE PLAT 1850	66'
E. WISCONSIN	G.C. HILLS ADDITION	66'

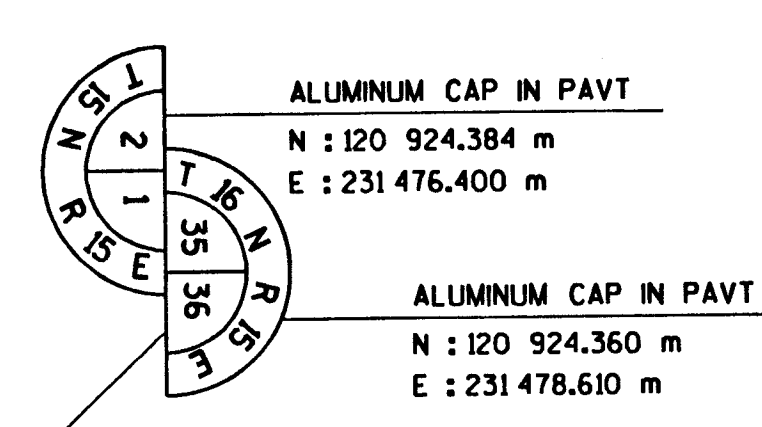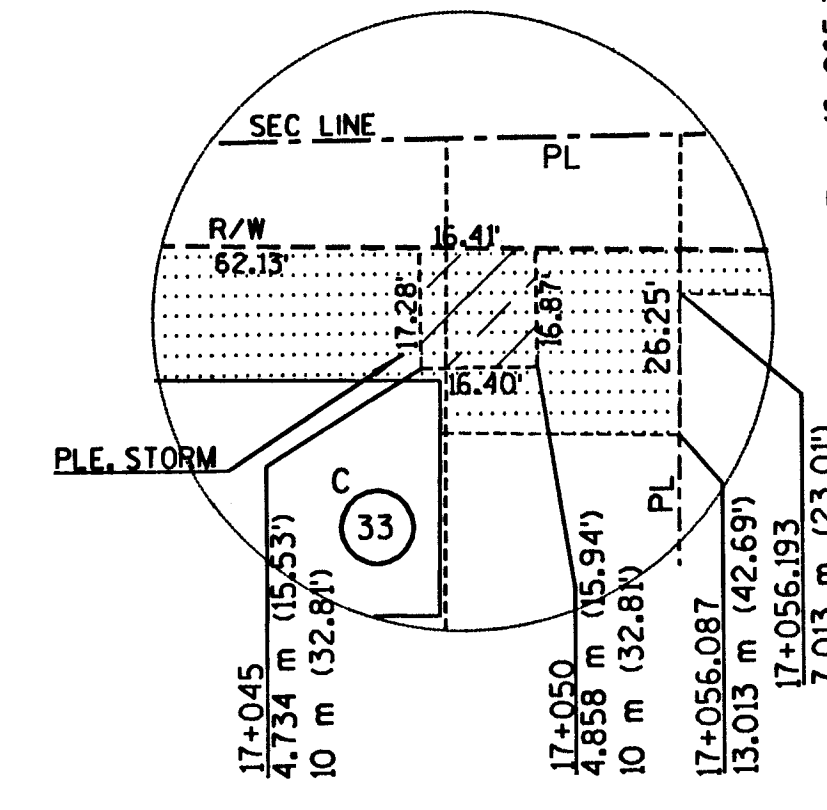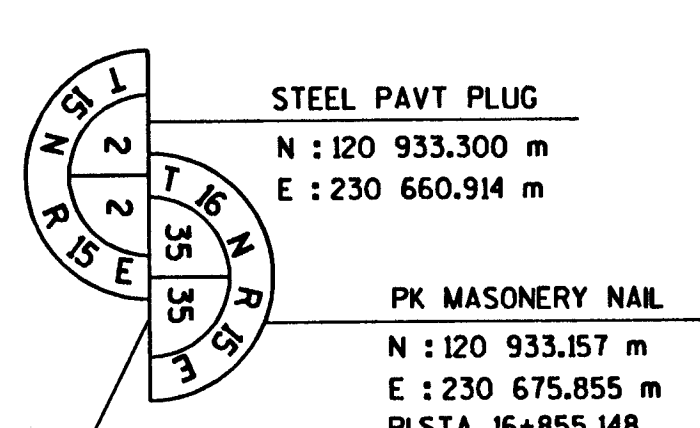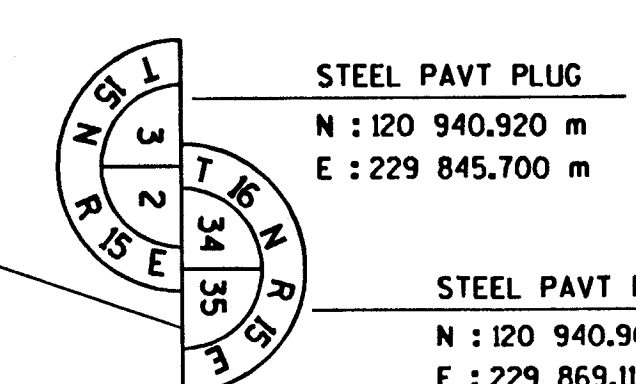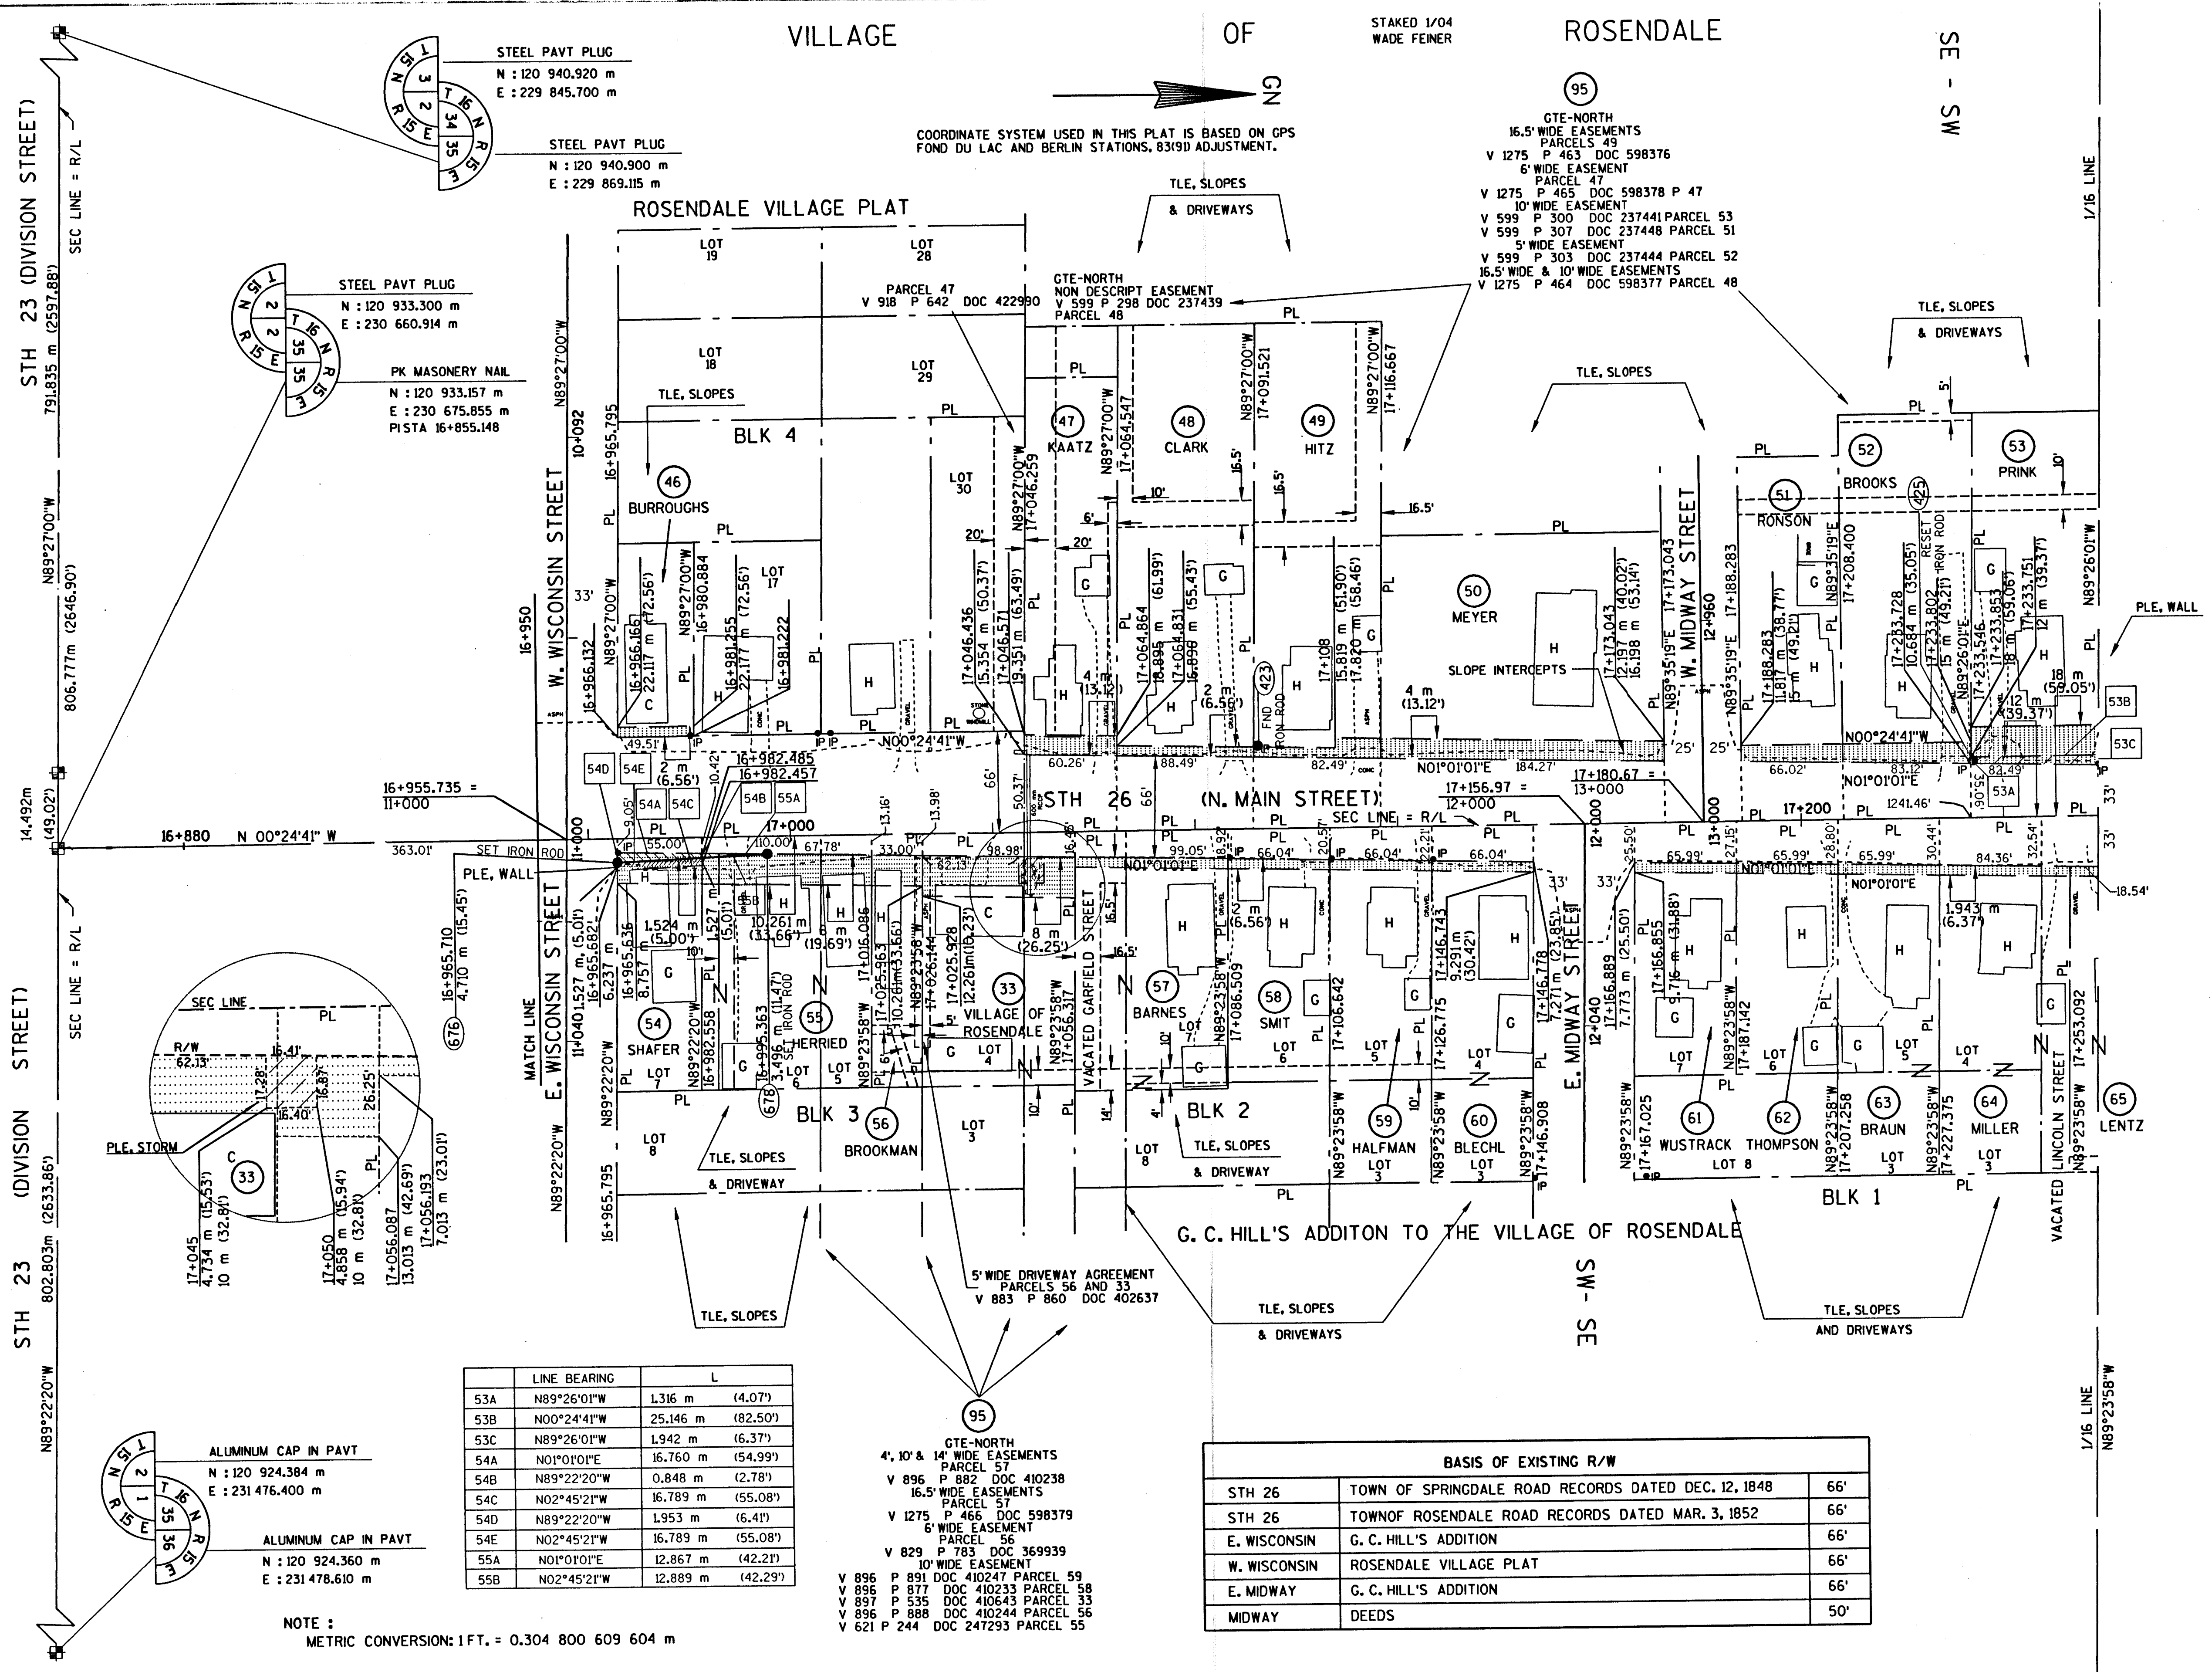

LINE BEARING	L
53A N89°26'01\"W	1.316 m (4.07')
53B N00°24'41\"W	25.146 m (82.50')
53C N89°26'01\"W	1.942 m (6.37')
54A N01°01'01\"E	16.760 m (54.99')
54B N89°22'20\"W	0.848 m (2.78')
54C N02°45'21\"W	16.789 m (55.08')
54D N89°22'20\"W	1.953 m (6.41')
54E N02°45'21\"W	16.789 m (55.08')
55A N01°01'01\"E	12.867 m (42.21')
55B N02°45'21\"W	12.889 m (42.29')

GTE-NORTH
4', 10' & 14' WIDE EASEMENTS
PARCEL 57
V 896 P 882 DOC 410238
16.5' WIDE EASEMENTS
PARCEL 57
V 1275 P 465 DOC 598379
6' WIDE EASEMENT
PARCEL 56
V 829 P 783 DOC 369939
10' WIDE EASEMENT
V 896 P 891 DOC 410247 PARCEL 59
V 896 P 871 DOC 410233 PARCEL 58
V 897 P 535 DOC 410643 PARCEL 33
V 896 P 888 DOC 410244 PARCEL 56
V 621 P 244 DOC 247293 PARCEL 55


BASIS OF EXISTING R/W		
STH 26	TOWN OF SPRINGDALE ROAD RECORDS DATED DEC. 12, 1848	66'
STH 26	TOWN OF ROSENDALE ROAD RECORDS DATED MAR. 3, 1852	66'
E. WISCONSIN	G. C. HILL'S ADDITION	66'
W. WISCONSIN	ROSENDALE VILLAGE PLAT	66'
E. MIDWAY	G. C. HILL'S ADDITION	66'
MIDWAY	DEEDS	50'

NOTE :
METRIC CONVERSION: 1 FT. = 0.304 800 609 604 m


VILLAGE OF ROSENDALE

STAKED 1/04
WADE FEINER


COORDINATE SYSTEM USED IN THIS PLAT IS BASED ON GPS
FOND DU LAC AND BERLIN STATIONS, 83(19) ADJUSTMENT.

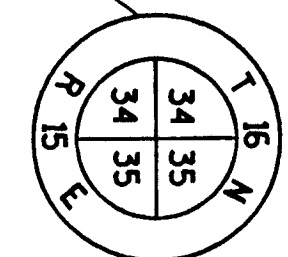


CASE ALUMINUM MON
N : 121 748.370 m
E : 229 869.780 m

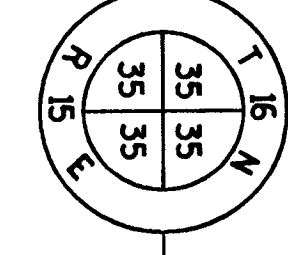


CASE ALUMINUM MON
N : 121 740.225 m
E : 230 670.062 m
STA 14+000.000

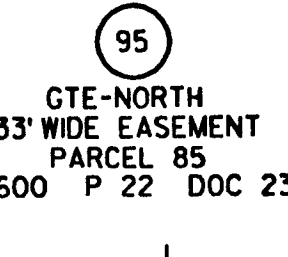

CASE ALUMINUM MON
N : 121 732.197 m
E : 231 472.697 m

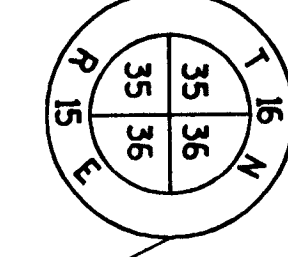


CASE ALUMINUM MON
N : 121 732.197 m
E : 231 472.697 m

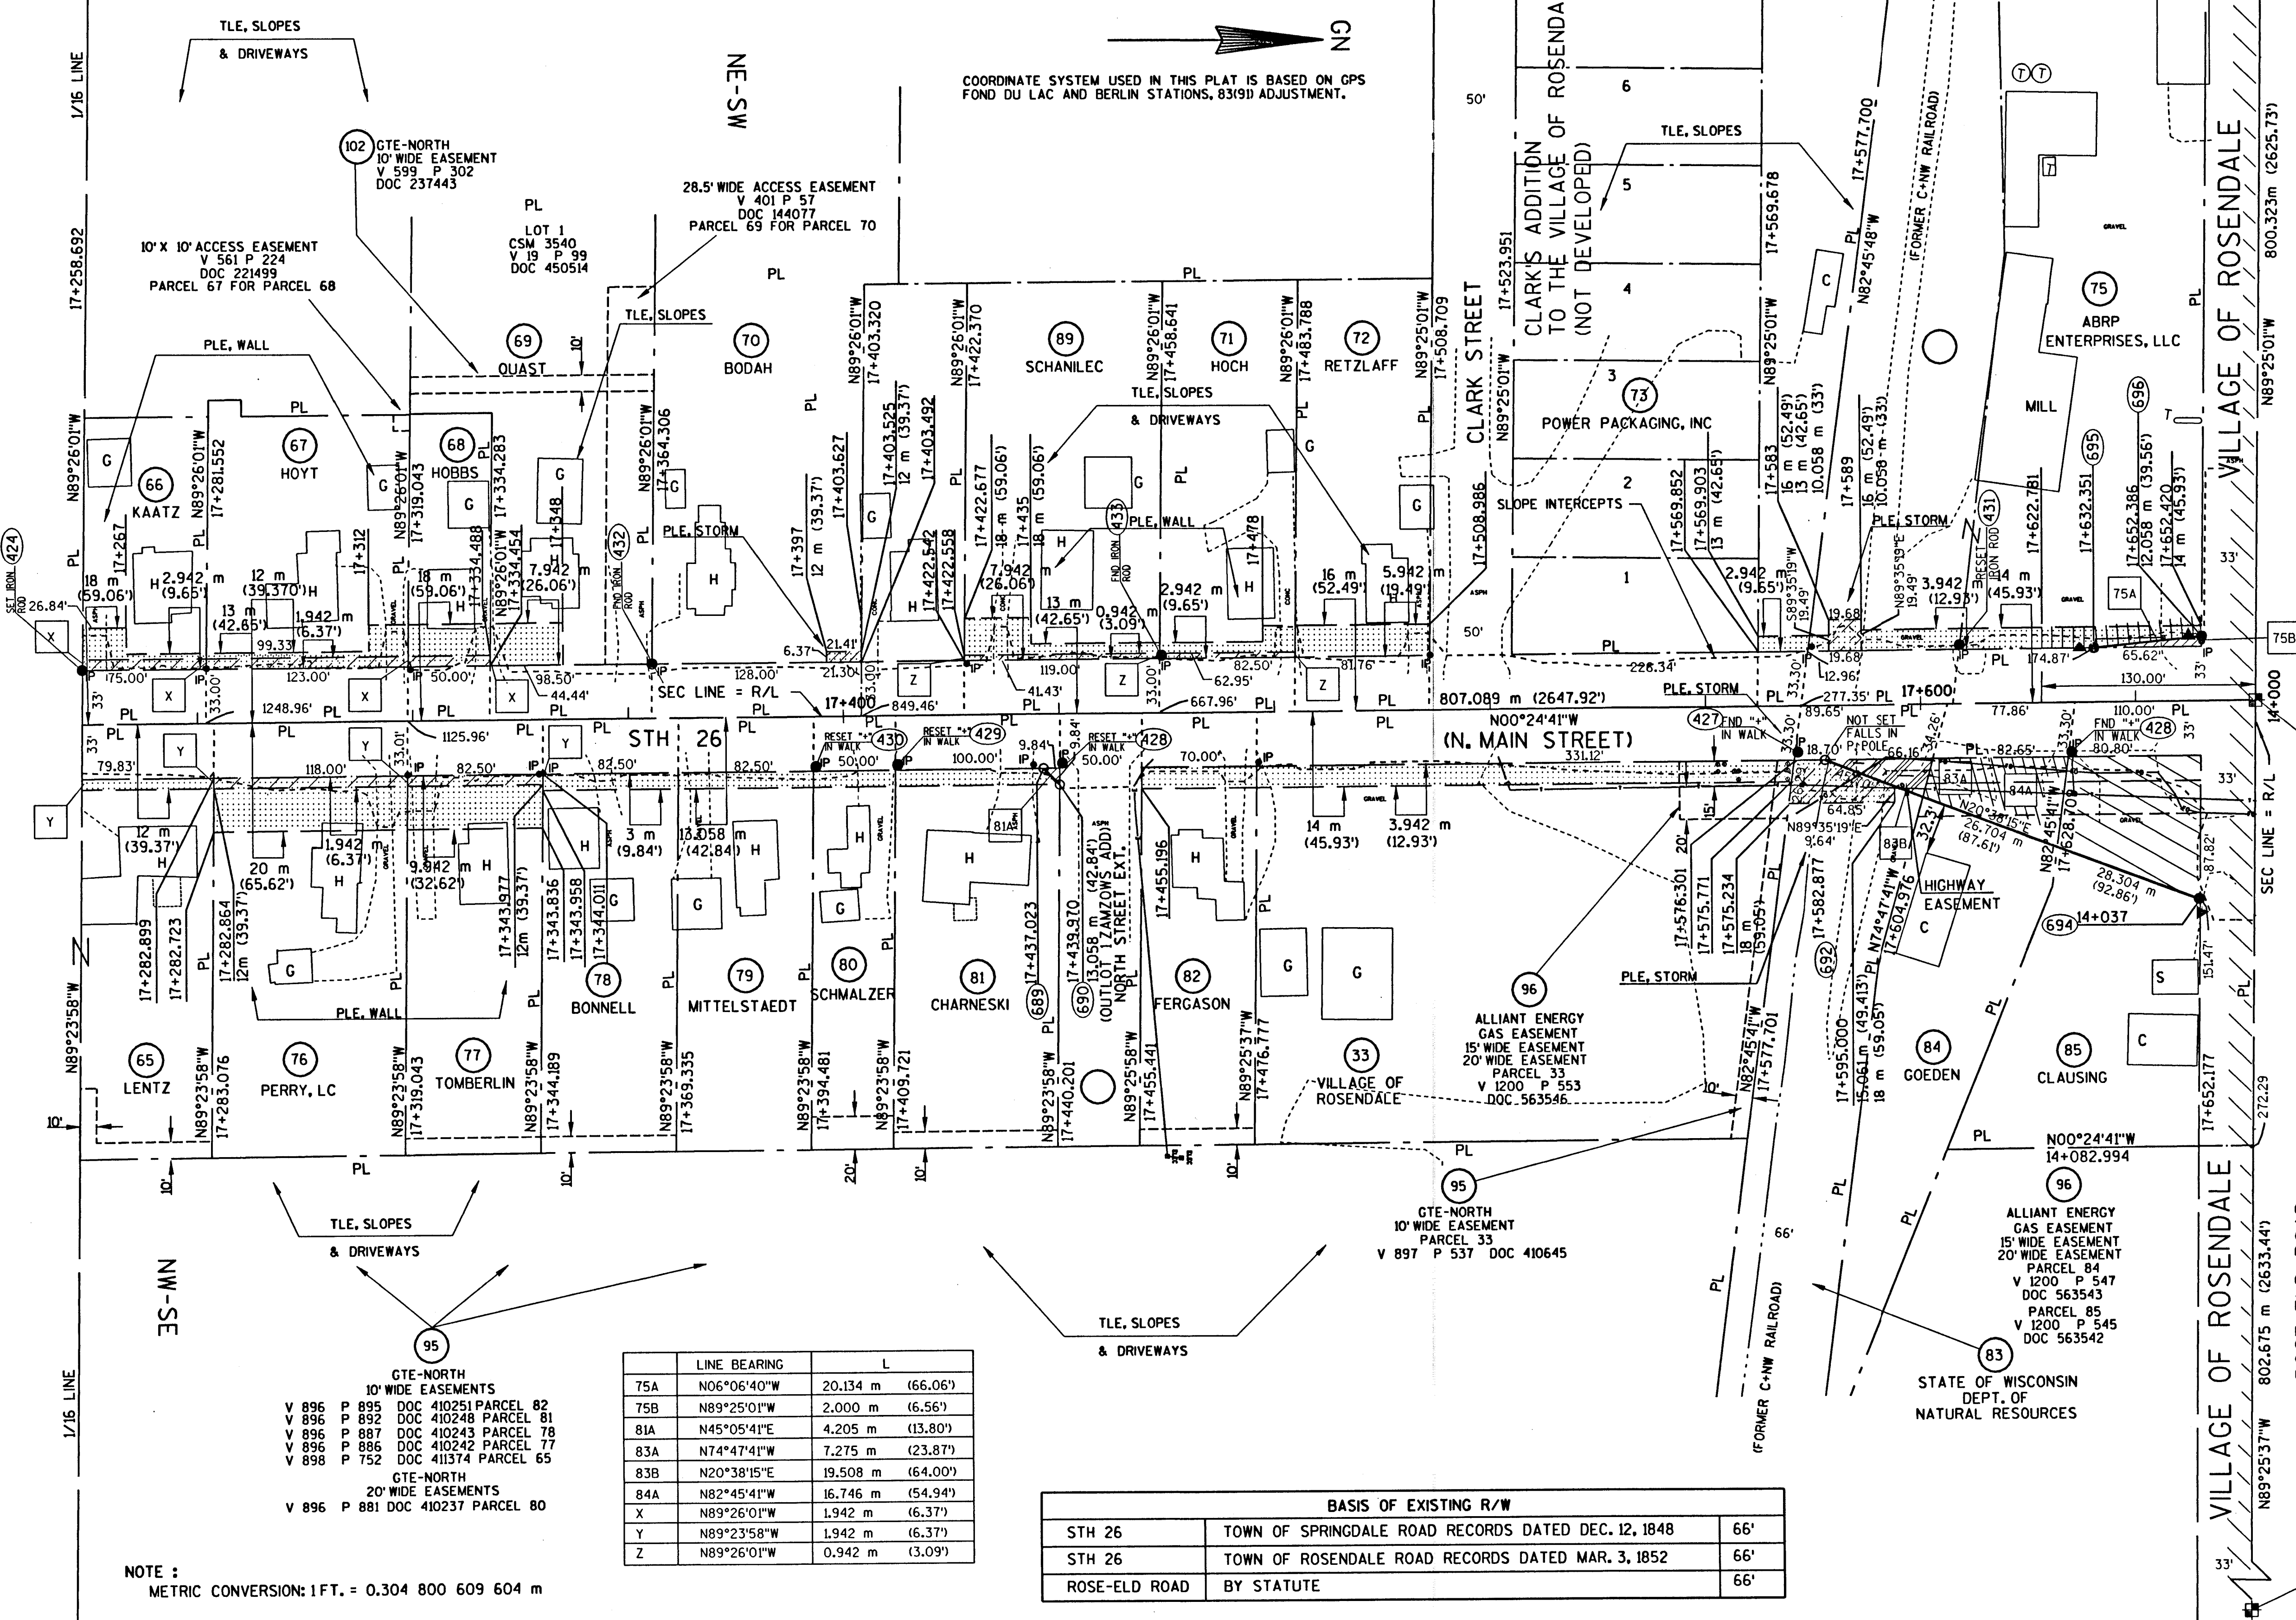

NOTE :
METRIC CONVERSION: 1 FT. = 0.304 800 609 604 m

LINE	BEARING	L
75A	N06°06'40"W	20.134 m (66.06')
75B	N89°25'01"W	2.000 m (6.56')
81A	N45°05'41"E	4.205 m (13.80')
83A	N74°47'41"W	7.275 m (23.87')
83B	N20°38'15"E	19.508 m (64.00')
84A	N82°45'41"W	16.746 m (54.94')
X	N89°26'01"W	1.942 m (6.37')
Y	N89°23'58"W	1.942 m (6.37')
Z	N89°26'01"W	0.942 m (3.09')

BASIS OF EXISTING R/W		
STH 26	TOWN OF SPRINGDALE ROAD RECORDS DATED DEC. 12, 1848	66'
STH 26	TOWN OF ROSENDALE ROAD RECORDS DATED MAR. 3, 1852	66'
ROSE-ELD ROAD	BY STATUTE	66'

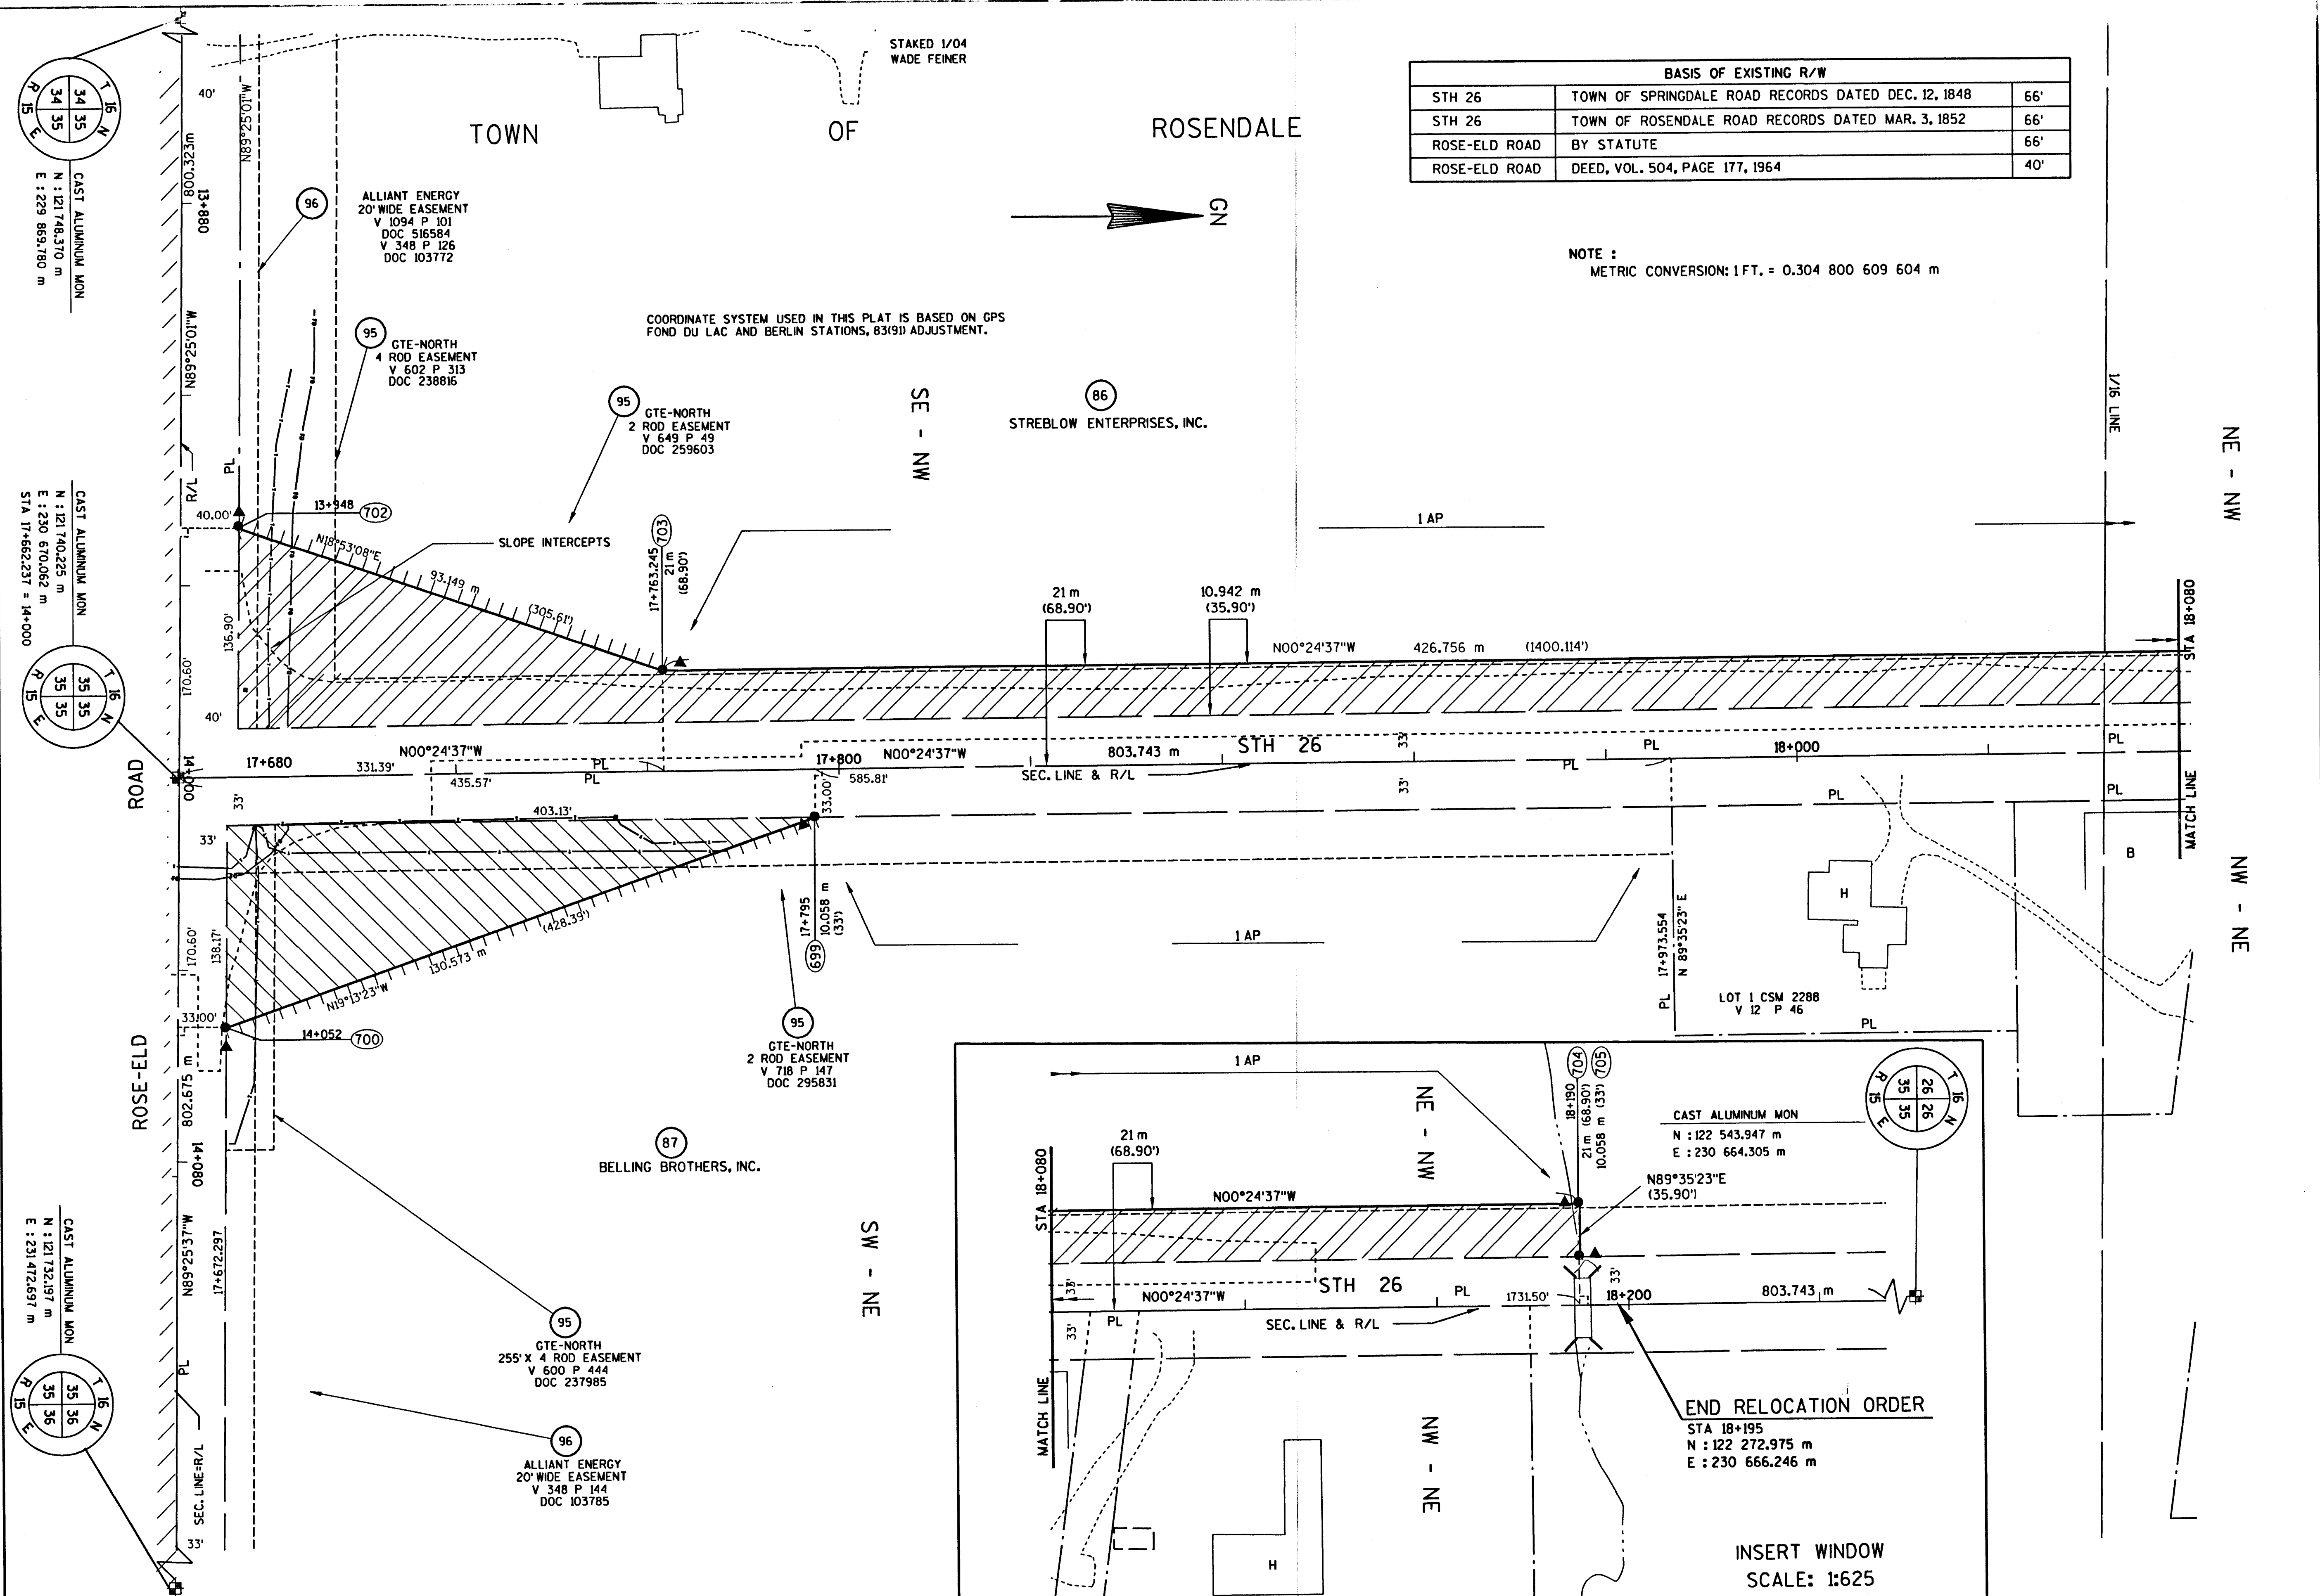

BASIS OF EXISTING R/W		
STH 26	TOWN OF SPRINGDALE ROAD RECORDS DATED DEC. 12, 1848	66'
STH 26	TOWN OF ROSENDALE ROAD RECORDS DATED MAR. 3, 1852	66'
ROSE-ELD ROAD	BY STATUTE	66'
ROSE-ELD ROAD	DEED, VOL. 504, PAGE 177, 1964	40'

NOTE :
METRIC CONVERSION: 1 FT. = 0.304 800 609 604 m

REVISION DATE: MARCH 21, 2000 OCT. 9, 2000 MARCH 8, 2001 FEB. 6, 2004	DATE : SEPT. 21, 1999	SCALE: METERS 1:625 0m 10 20 25m 50m	HWY: STH 26	CONSTRUCTION NO: 1114-05-73	SHEET NO: 4.9 M
GRID FACTOR: N/A			COUNTY: FOND DU LAC	STATE R/W PROJECT NO : 1114-05-23	