

R/W PROJECT NUMBER 1114-06-20	SHEET NUMBER	TOTAL SHEETS
FEDERAL PROJECT NUMBER	4.0	
PLAT OF RIGHT OF WAY REQUIRED FOR ROSENDALE TO OSHKOSH ROAD N. VILLAGE LIMITS OF ROSENDALE TO N. CO. LINE.		
STH 26	FOND DU LAC CO.	

CONVENTIONAL SIGNS AND ABBREVIATIONS



ACCESS POINT	A.P.	STATE LINE	
ACRES	AC.	COUNTY LINE	
AHEAD	AH.	TOWNSHIP AND RANGE LINES	
AND OTHERS	ET.AL.	SECTION LINE	
BACK	BK.	QUARTER LINE	
BARN	B	SIXTEENTH LINE	
CENTERLINE	CL	NEW CENTERLINE	
CENTRAL ANGLE OR DELTA	Δ	OLD CENTERLINE	
CONVEYANCE	CONV.	NEW R/W LINE	
CORNER	COR.	OLD R/W LINE	
DEED	(D)	PROPERTY LINE	
DIST. BETWEEN 1/4 CORNERS	(DIST.)	CORPORATE LIMITS	
DOCUMENT	DOC.	SLOPE INTERCEPTS	
ESTATE	EST.	LOT, TIE AND OTHER MINOR	
EXCLUDING	EXCL.	DASHED LINES	
FRONTAGE ROAD	FR. RD.	UNDERGROUND FACILITY (GAS)	
GARAGE	G	(TELEPHONE)	
HOUSE	H	NO ACCESS (ACQUISITION)	
LAND CONTRACT	L.C.	(BY STATUTORY AUTHORITY)	
LENGTH OF CURVE	L	(BY PROJECT)	
LIMITED HIGHWAY EASEMENT	L.H.E.	LIMITED HIGHWAY EASEMENT	
LONG CHORD	L. CH.		
MONUMENT	MON.	BRIDGE	
OUTLOT	O.L.	BUILDING	
PERMANENT	PERM.	CATTLE PASS	
PROPERTY LINE	P.L.	IRON PIPE	
QUIT CLAIM DEED	Q.C.D.	POWER POLE	
RADIUS	R	TELEPHONE PEDESTAL	
REFERENCE LINE	RL	WELL	
RELOCATED	RELOC.	SEPTIC TANK	
REMAINING	REM.	VENT	
RIGHT OF WAY	R/W	R/W MONUMENT	
SECTION	SEC.	R/W STANDARD	
SEVERED	SEV.	ACCESS RIGHTS	
STATION	STA.	CONSTRUCTION PERMIT	
TANGENT	TAN.		
TEMPORARY	TEMP.		
TRANSIT LINE	TL		

END RELOCATION ORDER
SECTION 2, STA. 892+84.44
940' S. & 2210' W. OF NE. COR. SEC. 6, T 16 N, R 15 E

BEGIN RELOCATION ORDER
SECTION 2, STA. 808+16.77
1620' W. OF E. 1/4 COR. SEC. 12, T 16 N, R 15 E

END RELOCATION ORDER
SECTION 1, STA. 696+00
930' N. & 850' E. OF CTR. SEC. 23, T 16 N, R 15 E

BEGIN RELOCATION ORDER
SECTION 1, STA. 622+57.50
925.27' S. OF CTR. SEC. 26, T 16 N, R 15 E

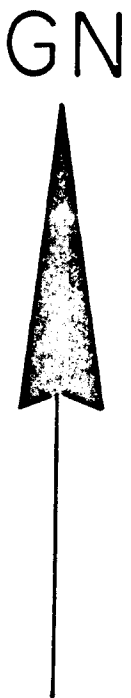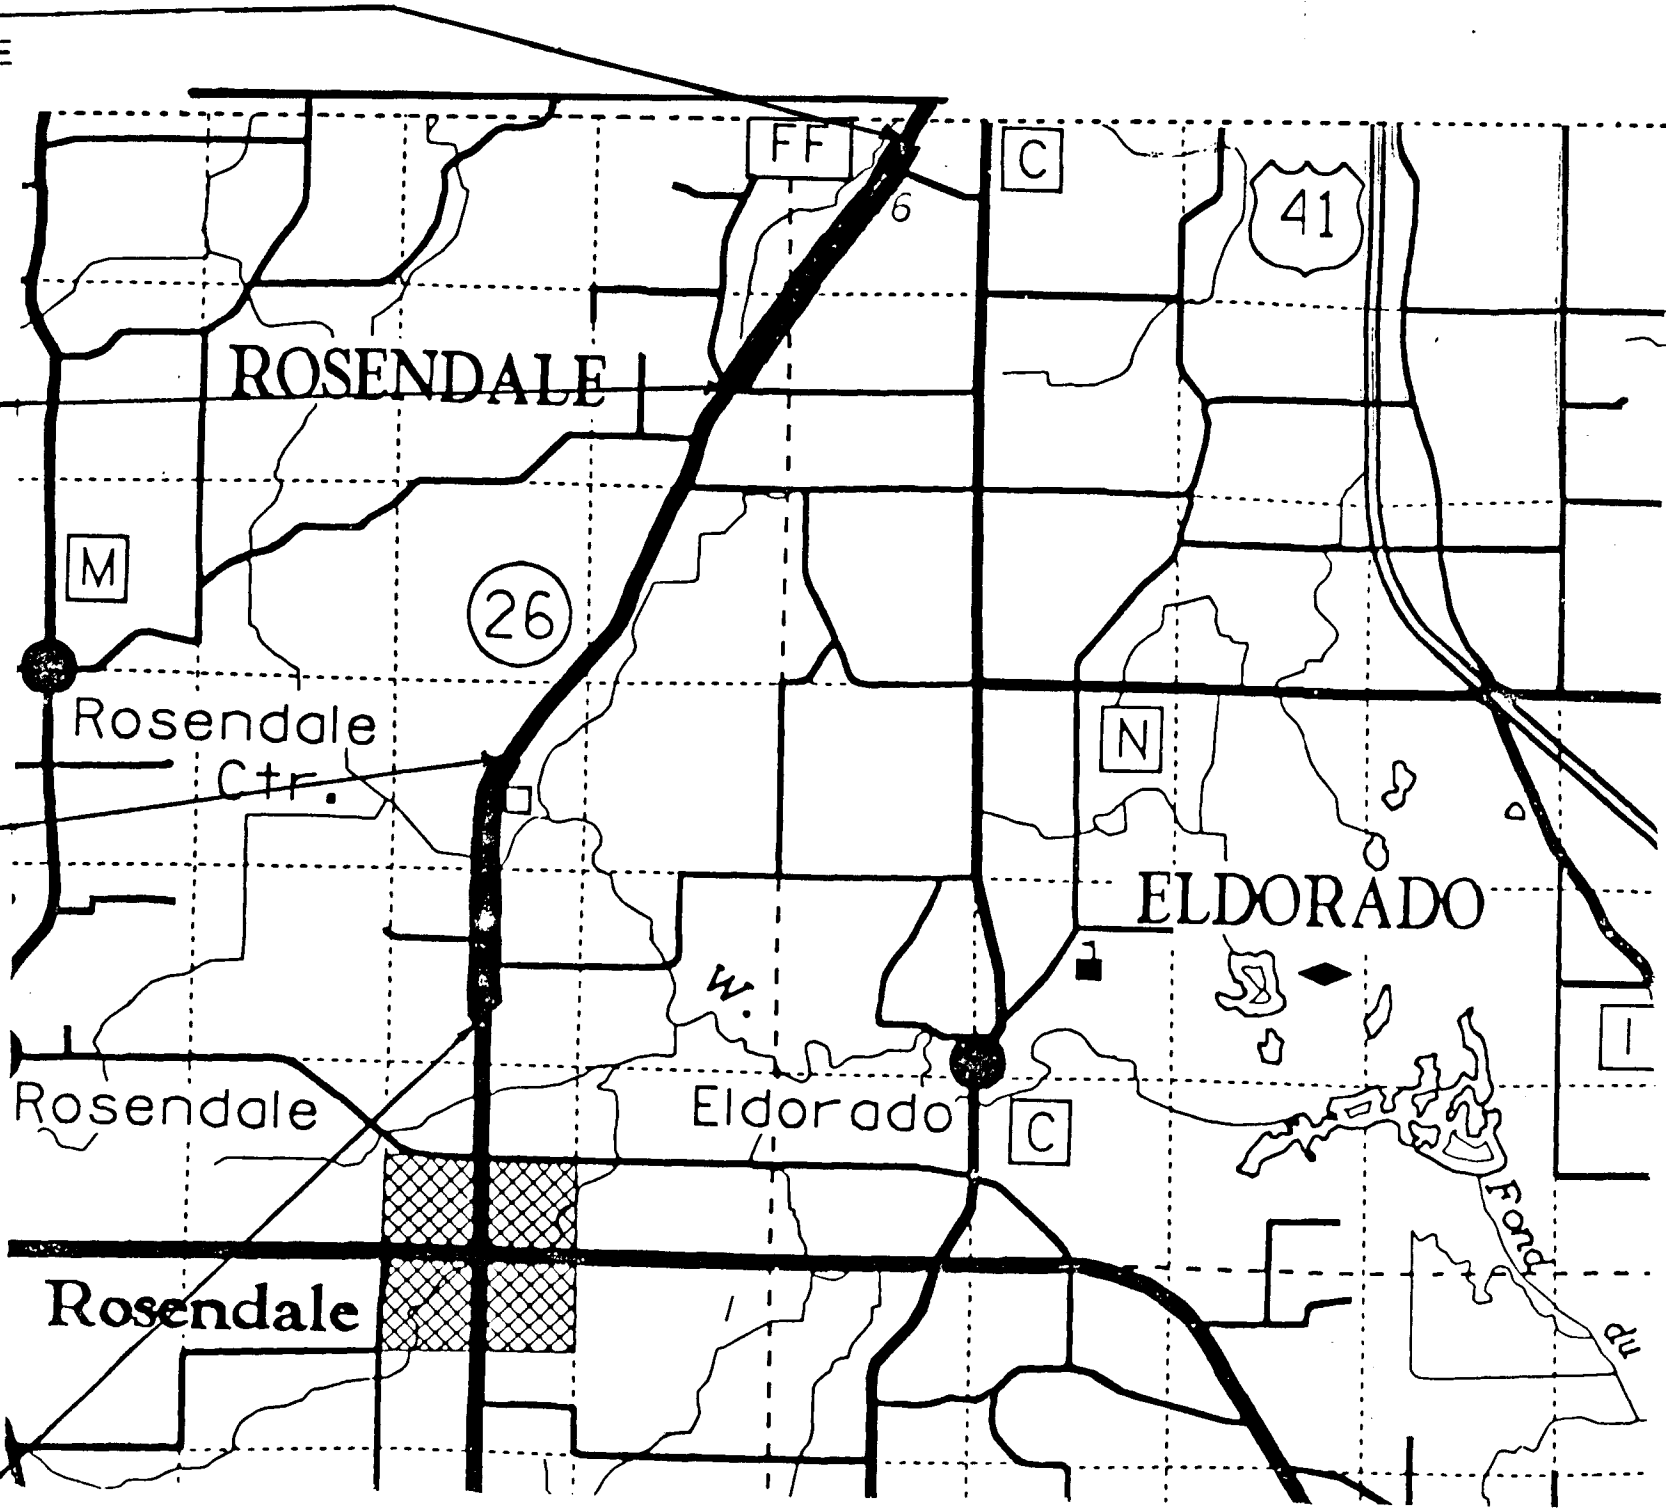

TOTAL NET LENGTH OF CENTERLINE = 2.994 MI.

NOTES

COORDINATES AND BEARINGS ON THIS PLAT ARE ORIENTED TO THE WISCONSIN COORDINATE SYSTEM ZONE. ALL PLAT DISTANCES ARE GROUND LENGTH AND MAY BE CONVERTED TO GRID LENGTH BY MULTIPLYING THE DISTANCE BY THE GRID FACTOR PROVIDED ON THE DETAIL SHEETS.

RIGHT OF WAY MONUMENTS ARE AND ARE PLACED PRIOR TO OR AT THE TIME OF LAND TITLE TRANSFER.

RIGHT OF WAY BOUNDARIES ARE DEFINED WITH COURSES OF THE PERIMETER OF THE HIGHWAY LANDS REFERENCED TO THE U.S. PUBLIC LAND SURVEY OR OTHER SURVEYS OF PUBLIC RECORD.

REVISION DATE OCT. 11, 1995	STATE OF WISCONSIN DEPARTMENT OF TRANSPORTATION
APPROVED: DATE: 1-20-94 <i>Robert R. Packer</i> DISTRICT DIRECTOR	

PLOT SCALE: 100

PLOT NAME:

REV. DATE: 1-28-94

ORIGINATOR: DISTRICT 2 RRO

LEVELS ON - 1,2,3,4,5,6,7,8,9,10,11,12,13,14,15,16,17,18,19,20,21,22,23,24,25,26,27,28,29,30,31,32,33,34,35,36,37,38,39,40,41,42,43,44,45,46,47,48,49,50,51,52,53,54,55,56,57,58,59,60,61,62,63

SCHEDULE OF LANDS & INTERESTS REQUIRED

AREAS SHOWN IN THE TOTAL ACRES COLUMN MAY BE APPROXIMATE AND ARE DERIVED FROM TAX ROLLS OR OTHER AVAILABLE SOURCES AND MAY NOT INCLUDE LANDS OF THE OWNER WHICH ARE NOT CONTIGUOUS TO THE AREA TO BE ACQUIRED.

REVISION DATE
OCT. 11, 1995

ROUTE COUNTY DATE
STH 26 FOND DU LAC 1-20-94


R/W PROJECT NUMBER
III4-06-20
FEDERAL PROJECT NUMBER


SHEET
NUMBER
4.1

PARCEL NUMBER	SHEET NUMBER	OWNER	INTEREST REQUIRED	TOTAL ACRES	R/W REQUIRED (ACRES)			TOTAL REMAINING ACRES	T.L.E. TEMP. AC.	P.L.E. PERM. AC.
					NEW	EXISTING	TOTAL			
1	4.2	GAY J. WESTON & W. THOMPSON HOYT, L.C. TO BELLING BROS. INC.	FEE	136.81	0.82	0.79	1.61	135.2	--	--
2	4.3	EVERGREEN GROWERS INC.	FEE	220.46	1.09	1.77	2.86	217.6	--	--
3	4.3	JAY T. & SHEILA M. RUST	FEE, T.L.E.	2.04	0.09	0.17	0.26	1.78	0.03	--
4 ⁽²⁾	4.4	RUSSELL J. CLAUSING	FEE	146.5	0.48	0.59	1.07	145.43	--	--
5 ⁽²⁾	4.4	KENT & MARGARET KUHNZ	FEE	123.58	0.54	1.22	1.76	121.82	--	--
6	4.5	WALTER & VIRGINIA FINCKE	FEE	86.51	0.08	0.37	0.45	86.06	--	--
7	4.5	WILLIAM L. & VICKIE PIERSTORFF	FEE	534.46	0.42	0.51	0.93	533.53	--	--
8	4.6	PETER C. & JUSTEEN J. FASHUN	FEE	1.78	0.37	--	0.37	1.41	--	--
9	4.6	CHARLES J. POINKE	FEE	156.97	0.58	0.77	1.35	155.62	--	--
10	4.6	DAVID AND ARLENE ROBERTS	FEE	44.92	0.78	1.57	2.35	42.57	--	--
11 ⁽²⁾	4.7	CYRIL H. & M. ATHLEEN SIMON	FEE	67.46	0.03	0.18	0.21	67.25	--	--
12	4.7, 4.8	RICHARD LANGENFELD	FEE, T.L.E.	279.23	1.15	2.36	3.51	275.72	0.09	--
13	4.2 TO 4.4, 4.6	G.T.E. NORTH INC.	CONVEYANCE OF RIGHTS	--	--	--	--	--	--	--
14 ⁽²⁾	4.4	WIS. POWER & LIGHT CO.	CONVEYANCE OF RIGHTS	--	--	--	--	--	--	--

REVISION DATE OCT. 11, 1995	ROUTE	COUNTY	DATE	R/W PROJECT NUMBER	SHEET
	STH 26	FOND DU LAC	1-20-94	III4-06-20	NUMBER
	SCALE, FT.	GRID FACTOR		FEDERAL PROJECT NUMBER	4.3
	0 100 200	.99992040			


LEVELS ON = 1, 2, 3, 4, 5, 6, 7, 8, 9, 10, 11, 12, 13, 14, 15, 16, 17, 18, 19, 20, 21, 22, 23, 24, 25, 26, 27, 28, 29, 30, 31, 32, 33, 34, 35, 36, 37, 38, 39, 40, 41, 42, 43, 44, 45, 46, 47, 48, 49, 50, 51, 52, 53, 54, 55, 56, 57, 58, 59, 60, 61, 62, 63

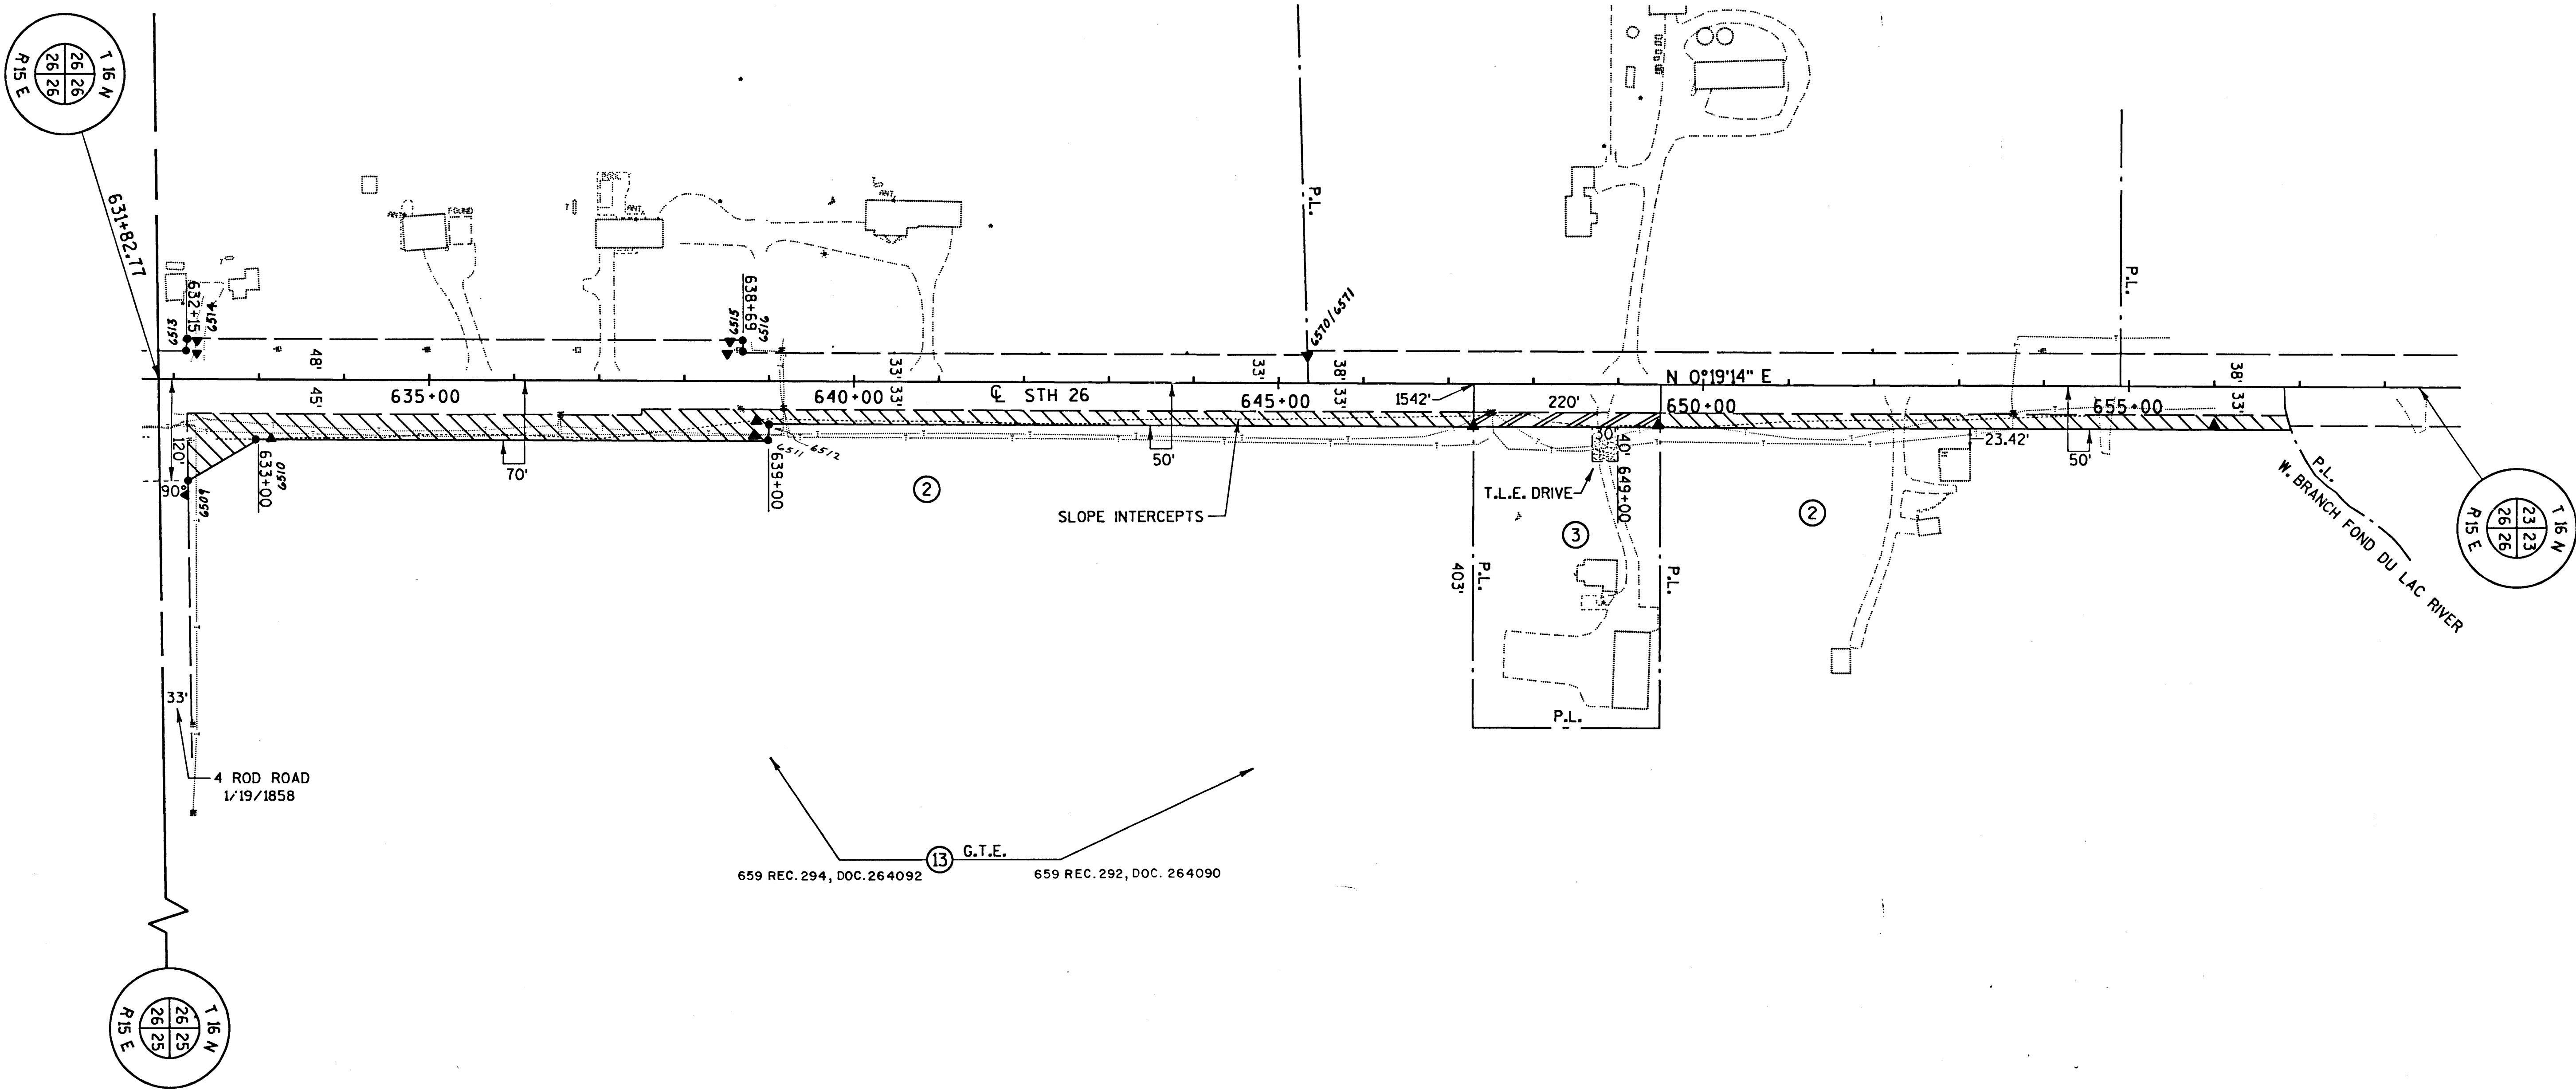

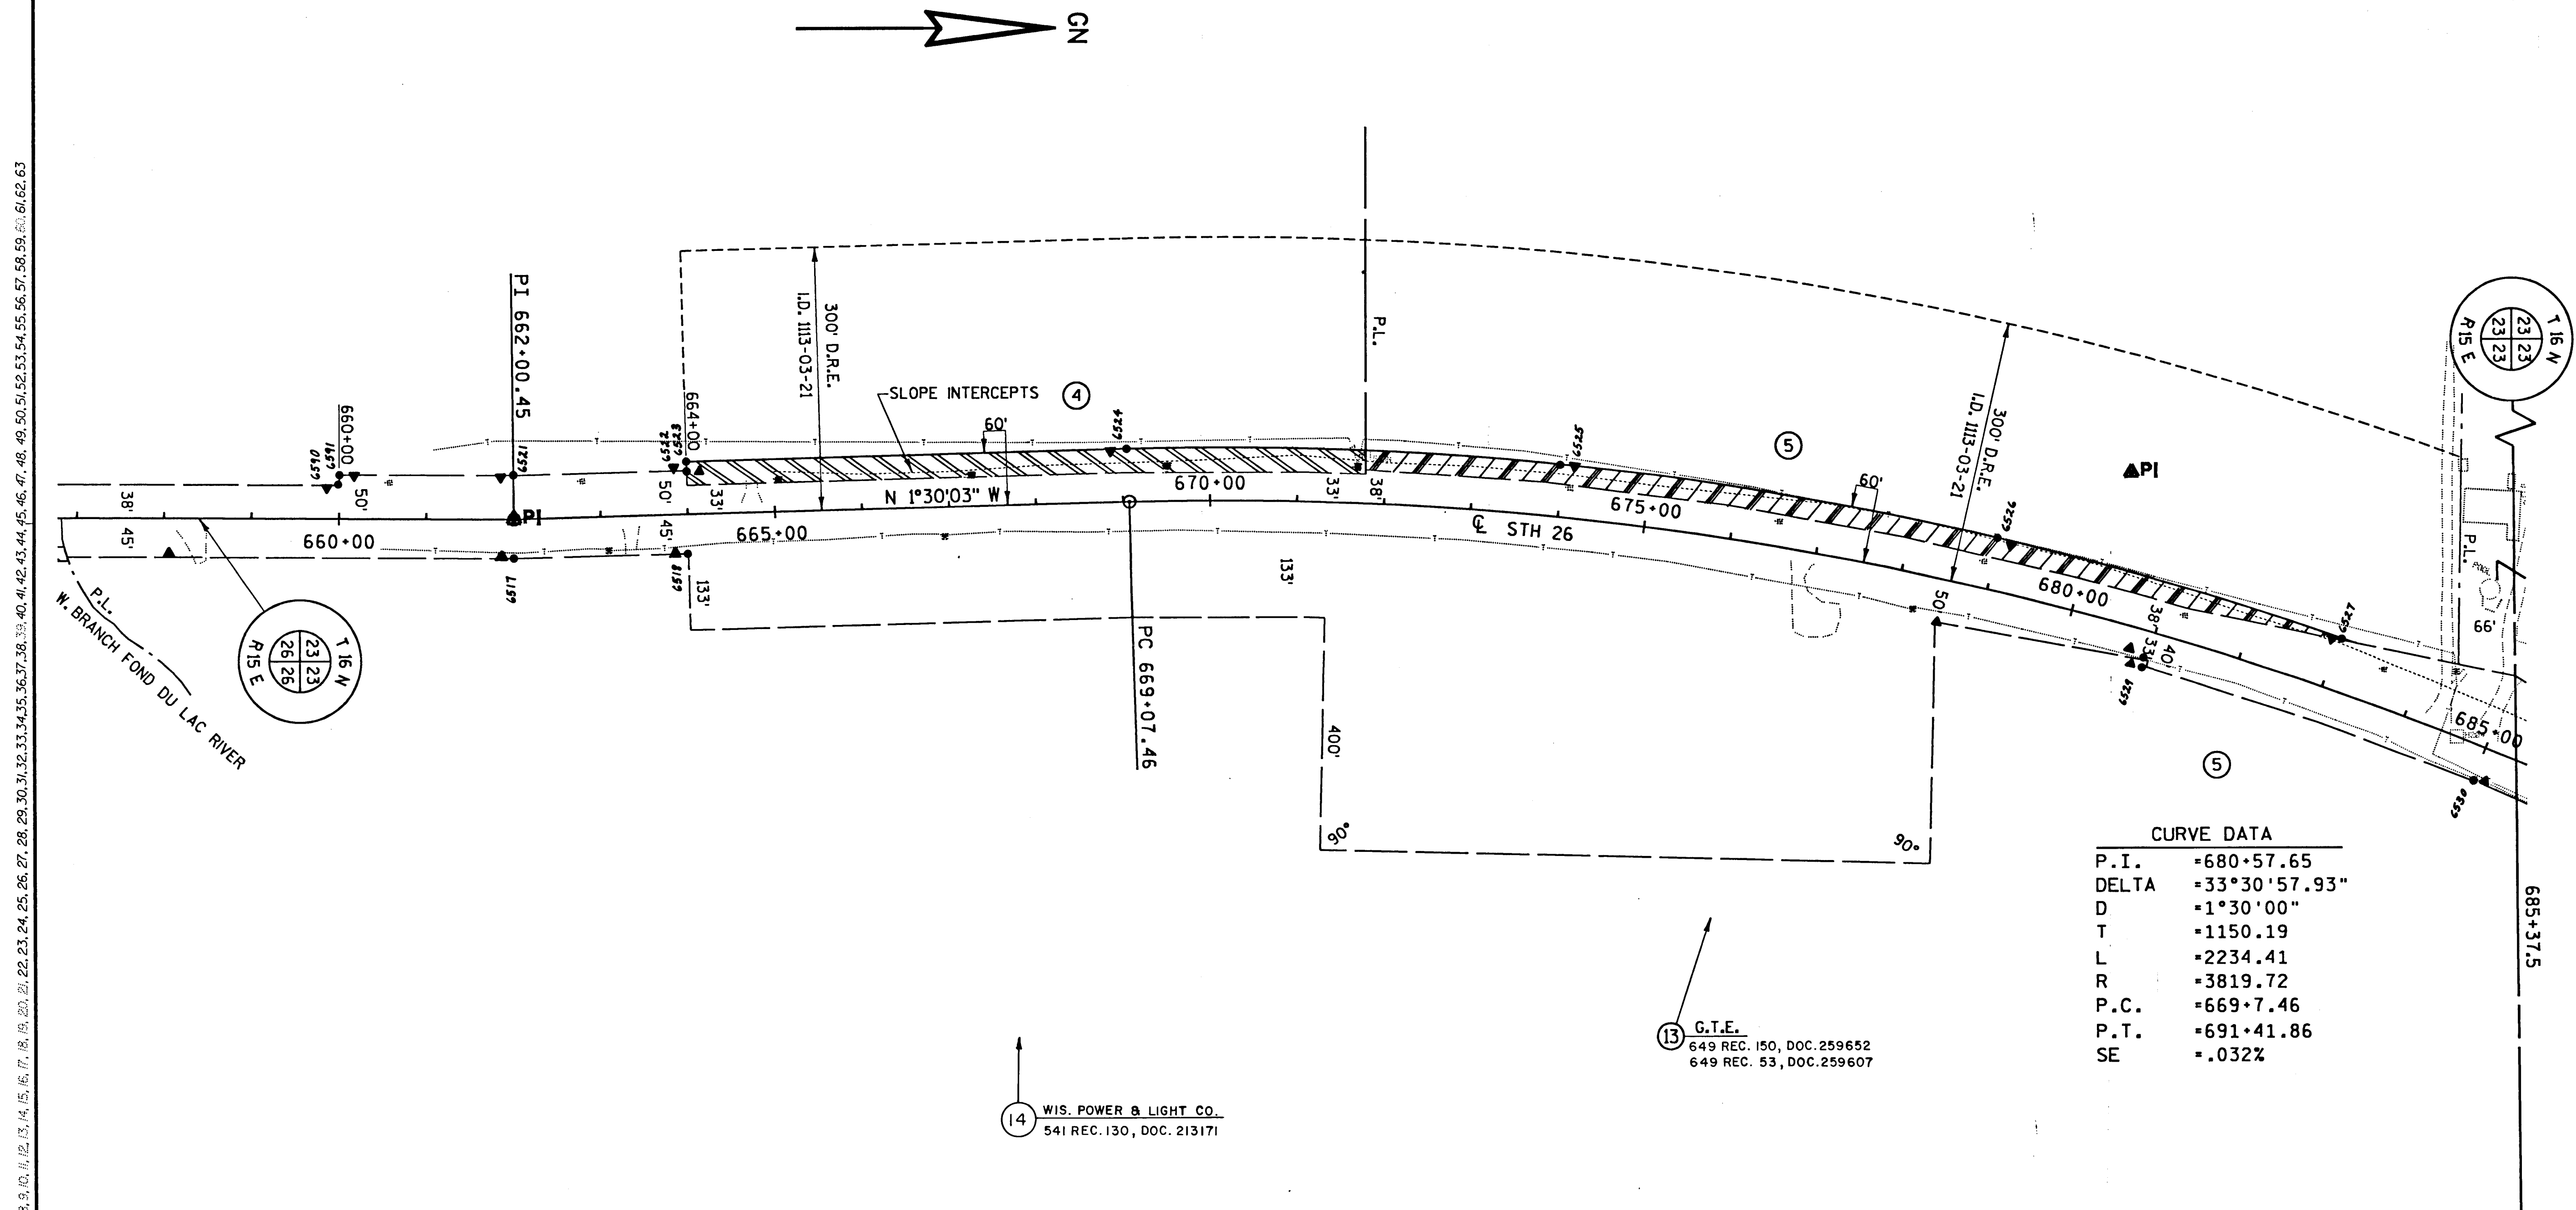

LEVELS ON = 1,2,3,4,5,6,7,8,9,10,11,12,13,14,15,16,17,18,19,20,21,22,23,24,25,26,27,28,29,30,31,32,33,34,35,36,37,38,39,40,41,42,43,44,45,46,47,48,49,50,51,52,53,54,55,56,57,58,59,60,61,62,63

REVISION DATE OCT.11,1995	ROUTE	COUNTY	DATE	R/W PROJECT NUMBER	SHEET NUMBER
	STH 26	FOND DU LAC	1-20-94	III4-06-20	
	SCALE, FT. 0 100 200	GRID FACTOR .99992040		FEDERAL PROJECT NUMBER	4.5

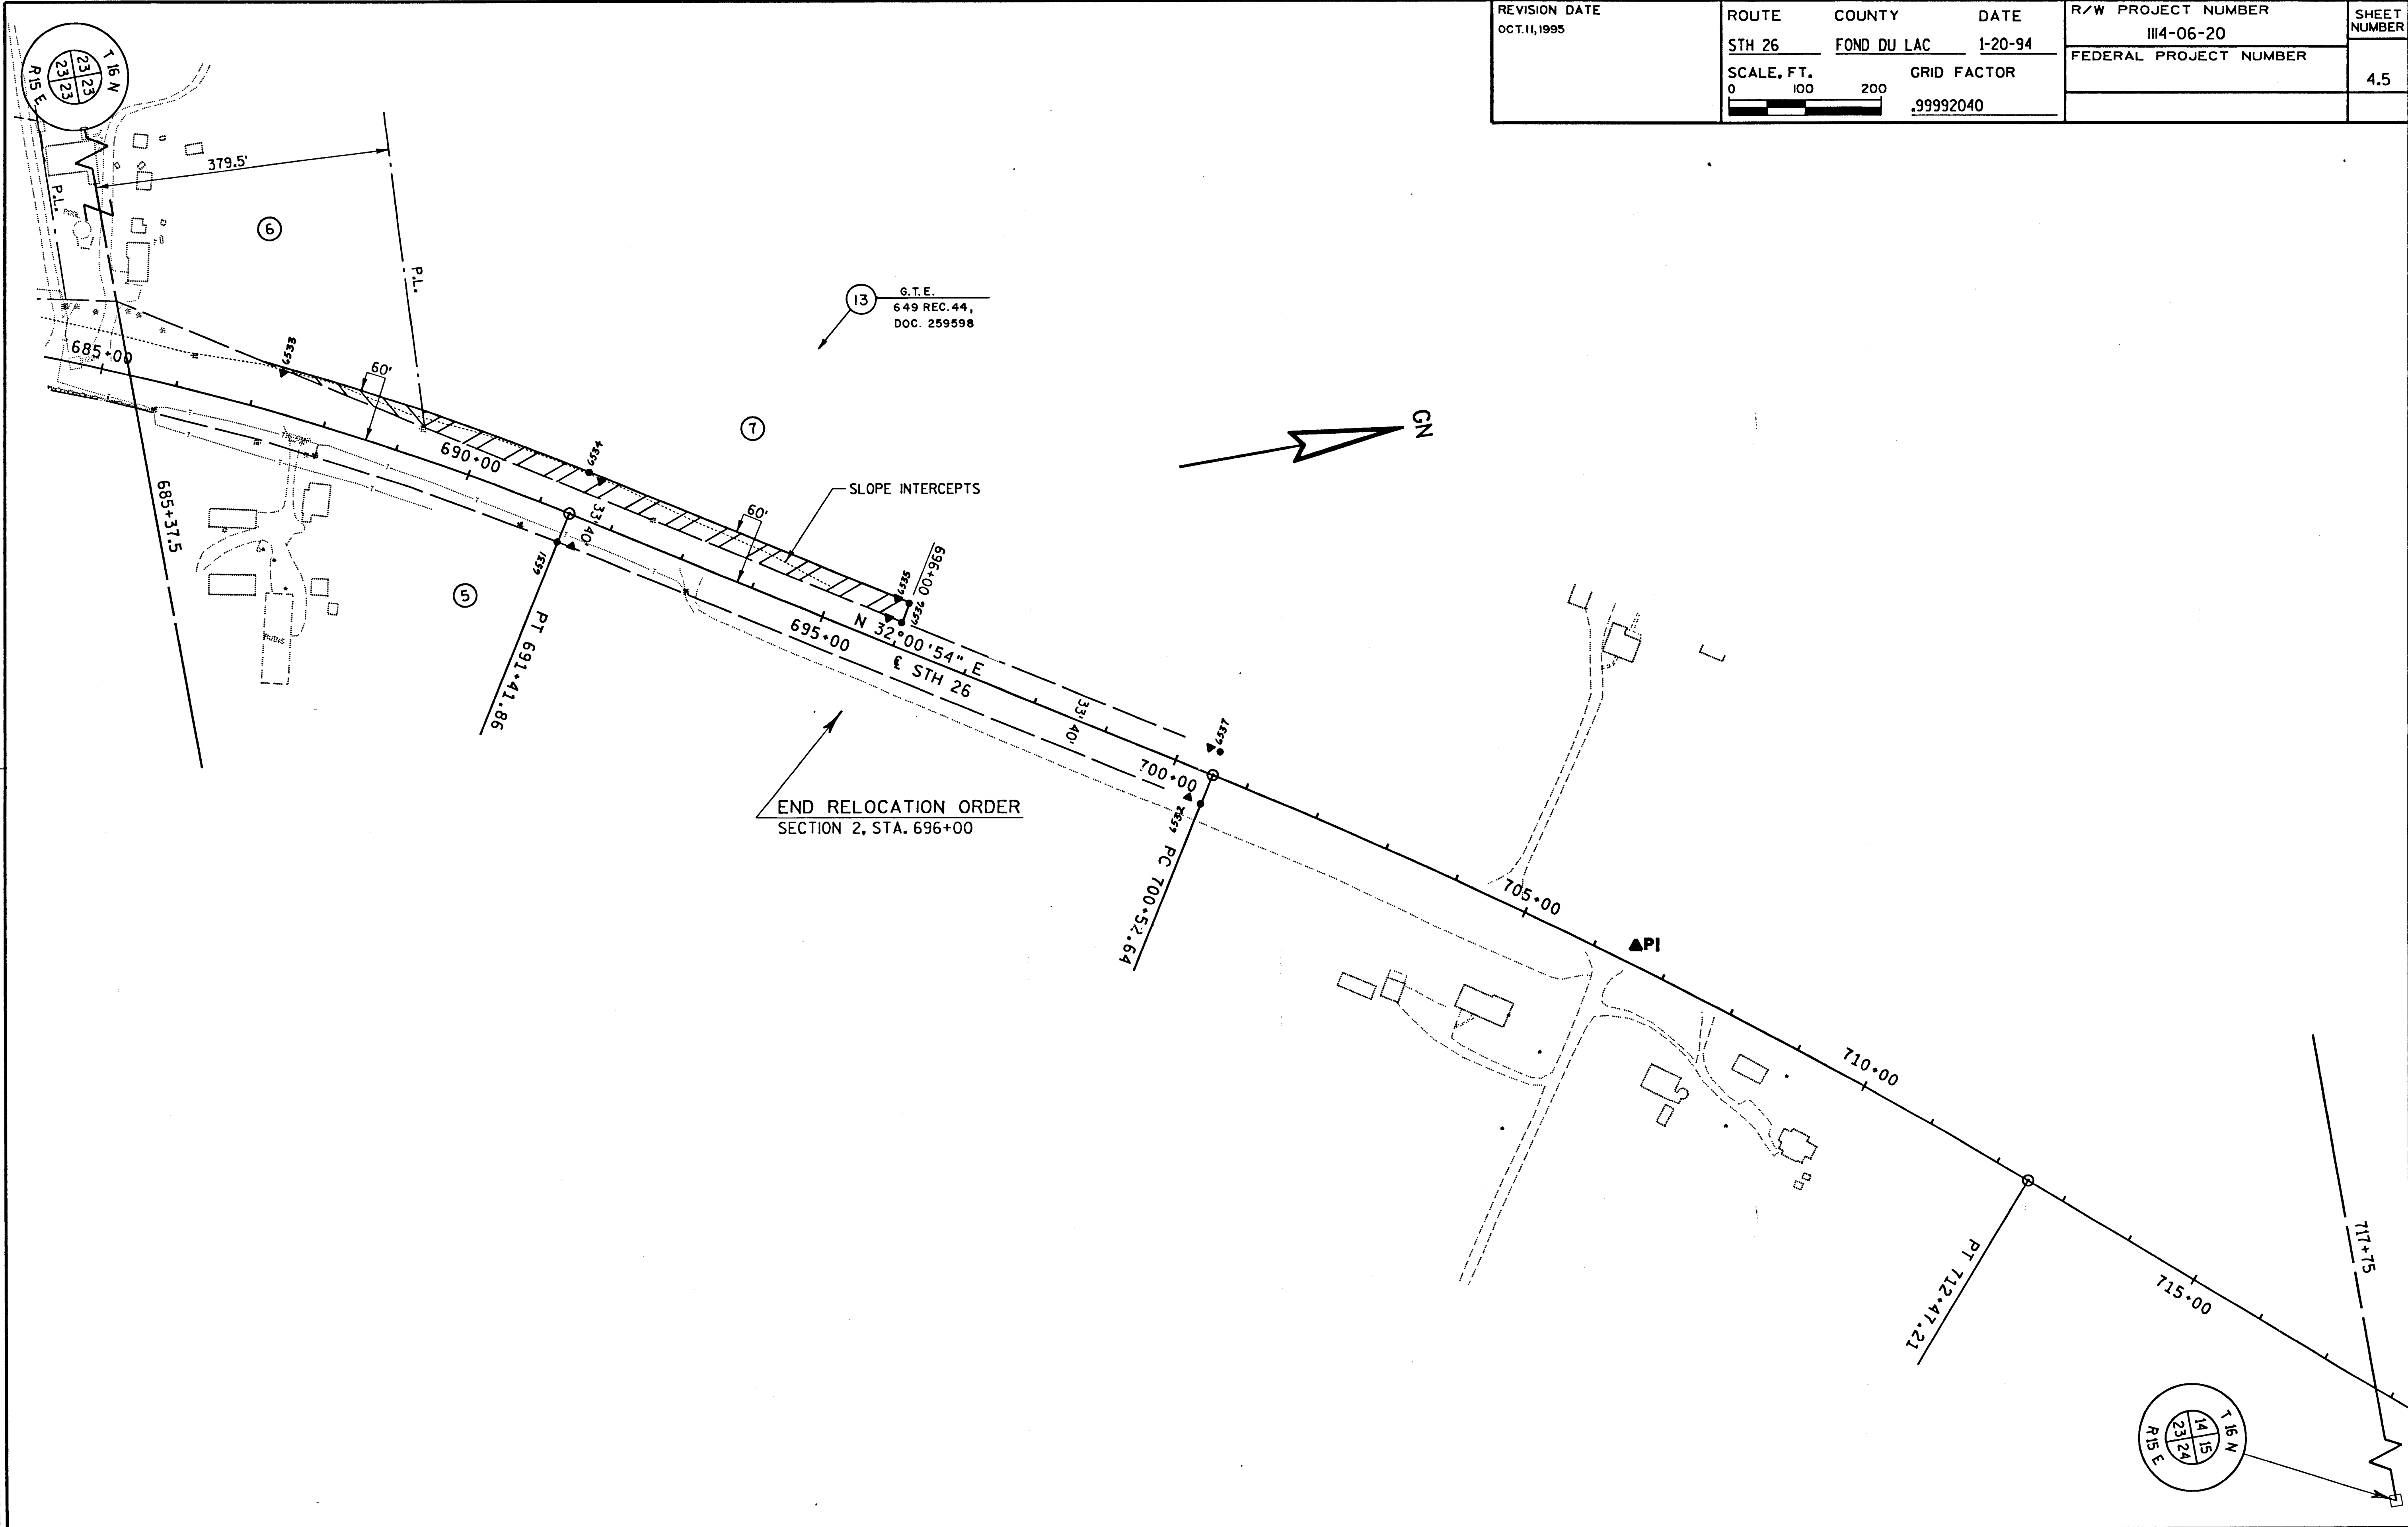

PLOT SCALE: 100


PLOT NAME:

REV. DATE: 1-28-94

ORIGINATOR: DISTRICT 2 RRO

LEVELS ON = 1, 2, 3, 4, 5, 6, 7, 8, 9, 10, 11, 12, 13, 14, 15, 16, 17, 18, 19, 20, 21, 22, 23, 24, 25, 26, 27, 28, 29, 30, 31, 32, 33, 34, 35, 36, 37, 38, 39, 40, 41, 42, 43, 44, 45, 46, 47, 48, 49, 50, 51, 52, 53, 54, 55, 56, 57, 58, 59, 60, 61, 62, 63

REVISION DATE OCT. 11, 1995	ROUTE	COUNTY	DATE	R/W PROJECT NUMBER	SHEET
	STH 26	FOND DU LAC	1-20-94	III4-06-20	NUMBER
	SCALE, FT. 0 100 200	GRID FACTOR .99992040		FEDERAL PROJECT NUMBER	4.7

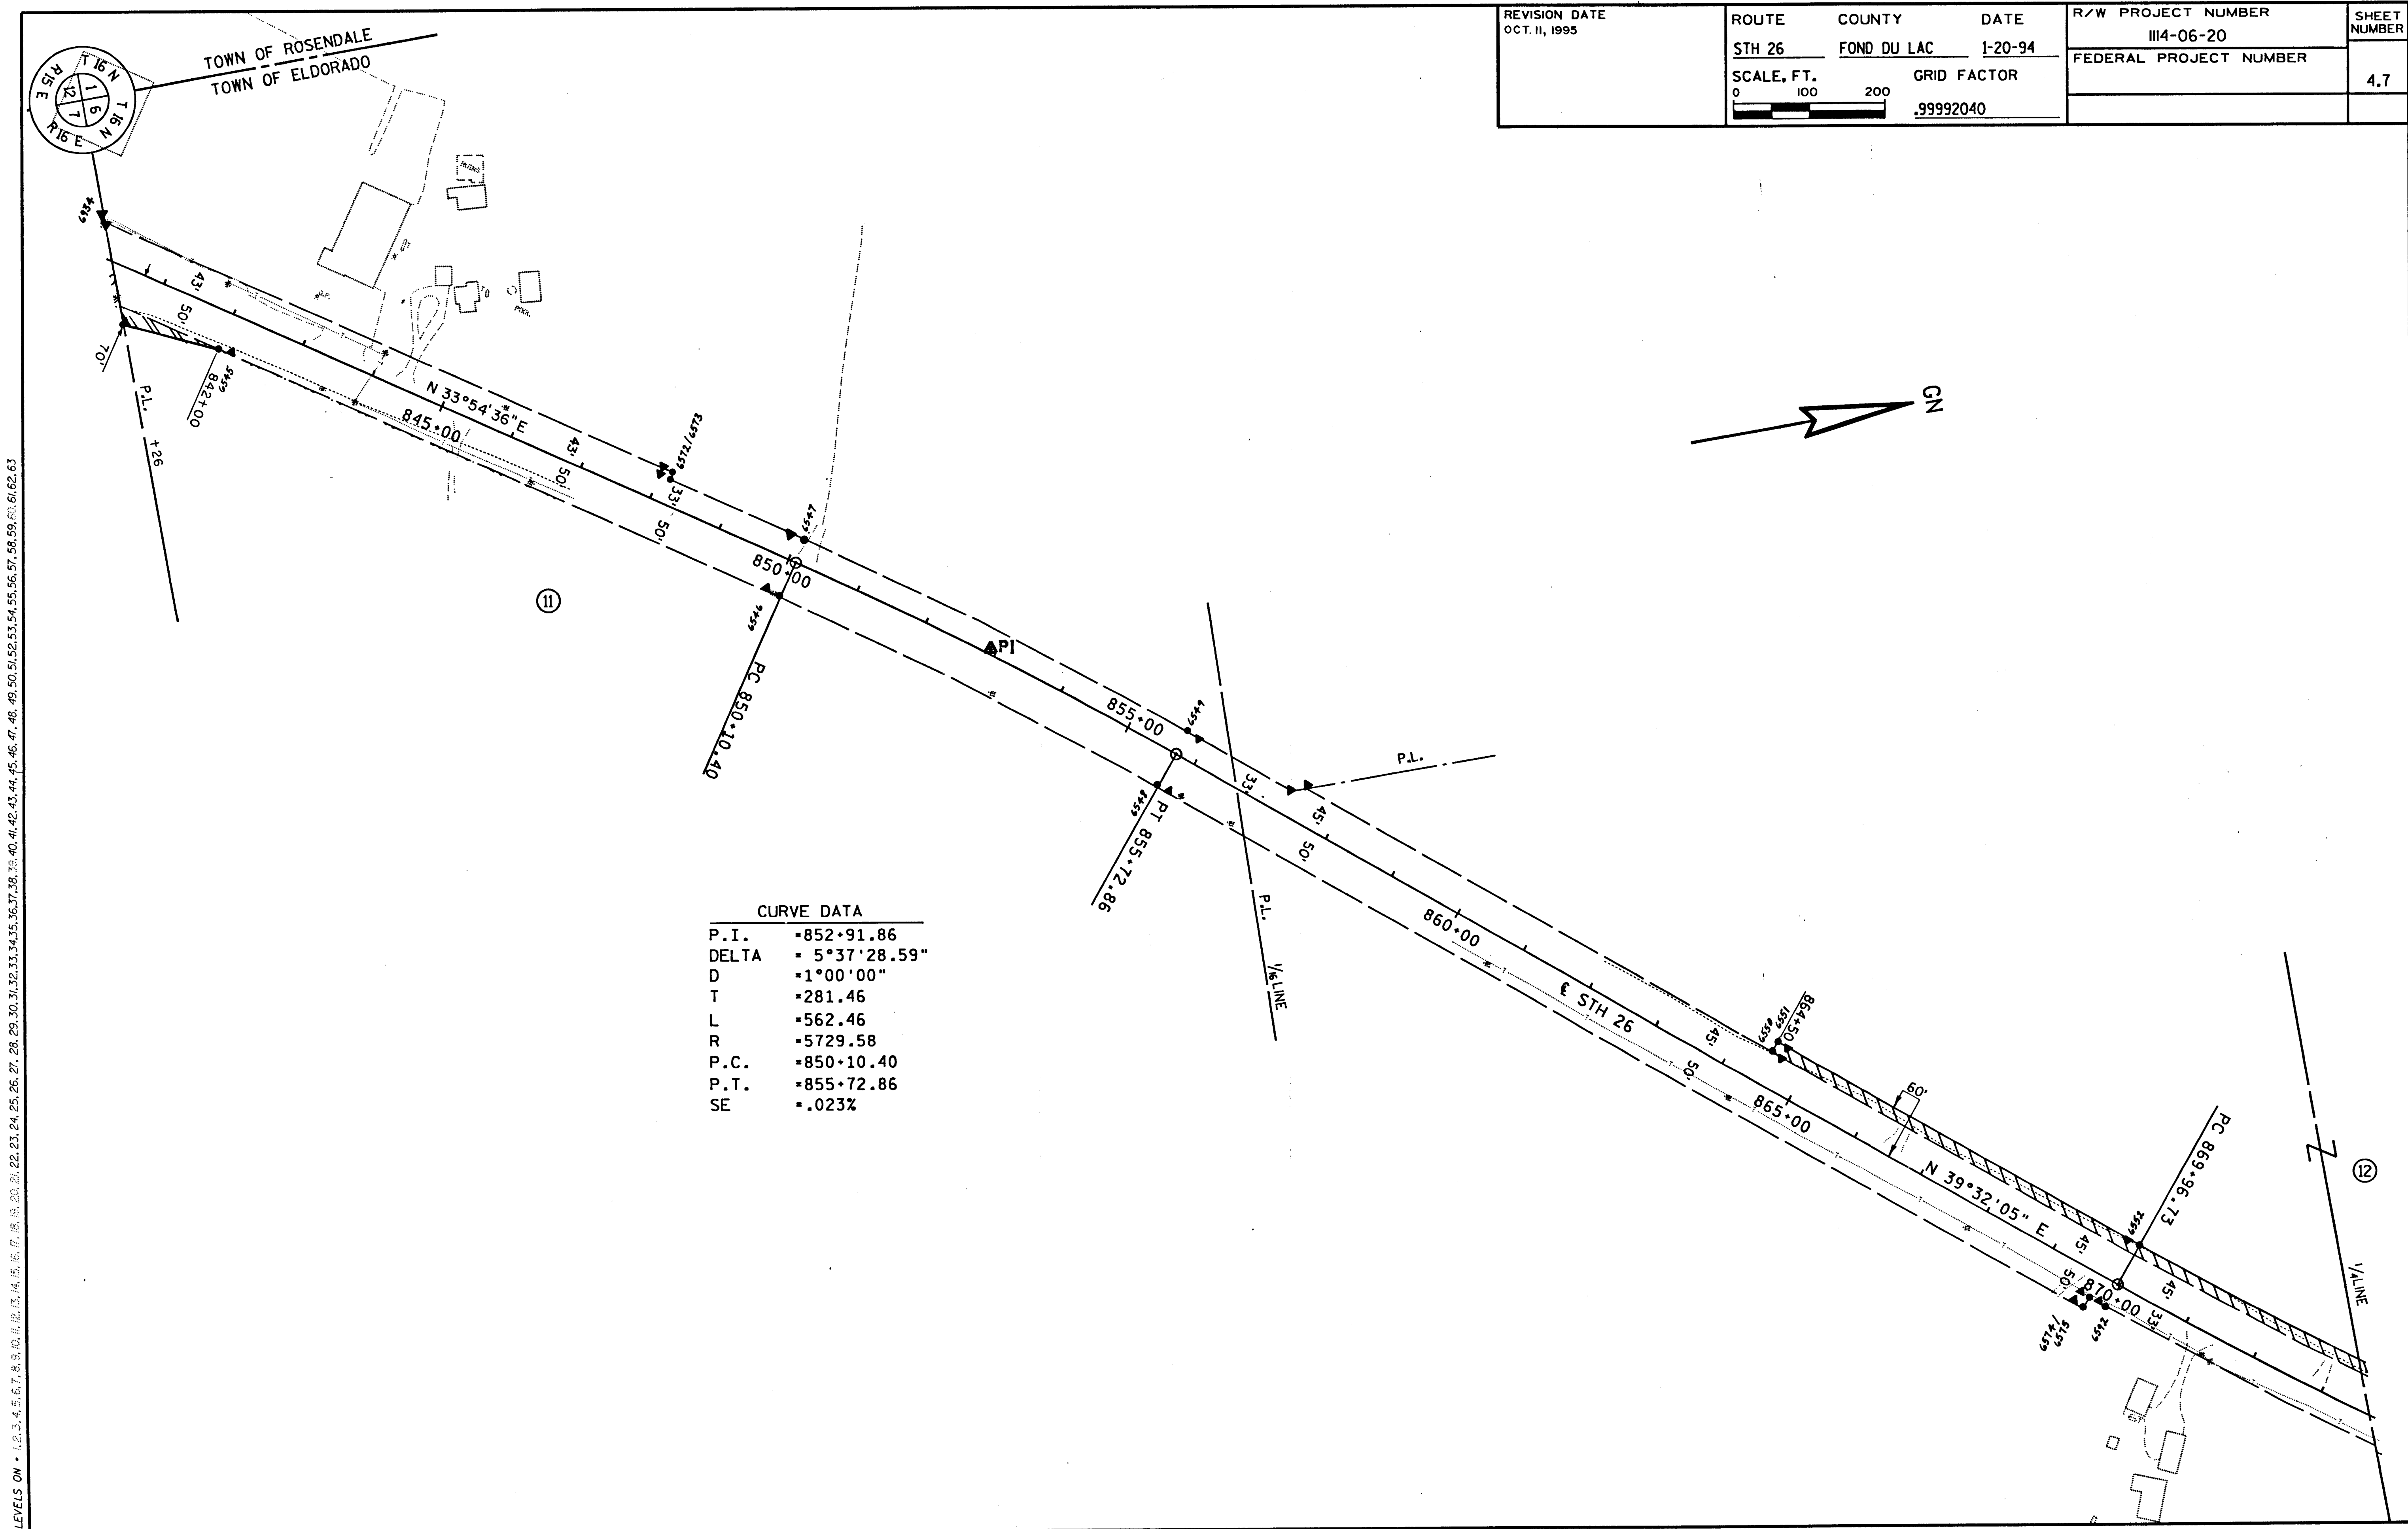

CURVE DATA	
P.I.	= 852+91.86
DELTA	= 5°37'28.59"
D	= 1°00'00"
T	= 281.46
L	= 562.46
R	= 5729.58
P.C.	= 850+10.40
P.T.	= 855+72.86
SE	= .023%

LEVELS ON = 1, 2, 3, 4, 5, 6, 7, 8, 9, 10, 11, 12, 13, 14, 15, 16, 17, 18, 19, 20, 21, 22, 23, 24, 25, 26, 27, 28, 29, 30, 31, 32, 33, 34, 35, 36, 37, 38, 39, 40, 41, 42, 43, 44, 45, 46, 47, 48, 49, 50, 51, 52, 53, 54, 55, 56, 57, 58, 59, 60, 61, 62, 63

ORIGINATOR: DISTRICT 2 RRO REV. DATE: 1-28-94 PLOT NAME: PLOT SCALE: 100

REVISION DATE OCT. 11, 1995	ROUTE	COUNTY	DATE	R/W PROJECT NUMBER	SHEET NUMBER
	STH 26	FOND DU LAC	1-20-94	III4-06-20	4.8
	SCALE, FT. 0 100 200	GRID FACTOR .99992040		FEDERAL PROJECT NUMBER	

CURVE DATA	
P.I.	=878+29.08
DELTA	=16°31'53.27"
D	=1°00'00"
T	=832.36
L	=1653.15
R	=5729.58
P.C.	=869+96.73
P.T.	=886+49.88
SE	=.023%

CURVE DATA	
P.I.	=906+44.10
DELTA	=33°02'38.89"
D	=1°15'00"
T	=1359.66
L	=2643.53
R	=4583.66
P.C.	=892+84.44
P.T.	=919+27.97
SE	=.032%

END RELOCATION ORDER
SECTION 2, STA. 892+84.44
X= 2,328,982.56
Y= 692,571.68

LEVELS ON = 1, 2, 3, 4, 5, 6, 7, 8, 9, 10, 11, 12, 13, 14, 15, 16, 17, 18, 19, 20, 21, 22, 23, 24, 25, 26, 27, 28, 29, 30, 31, 32, 33, 34, 35, 36, 37, 38, 39, 40, 41, 42, 43, 44, 45, 46, 47, 48, 49, 50, 51, 52, 53, 54, 55, 56, 57, 58, 59, 60, 61, 62, 63

PLOT SCALE: 100

PLOT NAME:

REV. DATE: 1-28-94

ORIGINATOR: DISTRICT 2 RRO