

R/W PROJECT NUMBER 1120-22-21	SHEET NUMBER	TOTAL SHEETS
FEDERAL PROJECT NUMBER	4.0	
PLAT OF RIGHT OF WAY REQUIRED FOR STH 26 INTERCHANGE		
U.S.H. 41WINNEBAGO COUNTY		

CONVENTIONAL SIGNS AND ABBREVIATIONS

AC.	ACRES	PED	PEDESTAL
AC. REM.	ACRES REMAINING	●	R/W MONUMENT
A.P.	ACCESS POINT	P.L.	PROPERTY LINE
B.	BARN	P.L.E.	PERMANENT LIMITED EASEMENT
BLDG.	BUILDING	R.	RANGE
CO.	COMPANY	PD.	ROAD
CORP.	CORPORATION	R/W	RIGHT OF WAY
C.T.H.	COUNTY TRUNK HIGHWAY	S.	SHED
D.	DEED	S.T.H.	STATE TRUNK HIGHWAY
E.	EAST	T.	TOWN
ET. AL.	AND OTHERS	TEMP.	TEMPORARY
G.	GARAGE	T.L.E.	TEMPORARY LIMITED EASEMENT
GN	GRID NORTH	VOL.	VOLUME
H.	HOUSE	W.	WEST
INC.	INCORPORATED	WIS.	WISCONSIN
L.C.	LAND CONTRACT		
N	NORTH		

	COMPENSABLE	NON-COMPENSABLE
POWER POLE	▲	□
TELEPHONE POLE	▲	□
SIGN	▲	□
TELEPHONE PEDESTAL	▲	□
NO ACCESS (BY ACQUISITION)		
NO ACCESS (BY STATUTORY AUTHORITY)		●●●●●
NO ACCESS (BY PREVIOUS PROJECT OR COVENANT)		◆◆◆◆◆


NOTES

COORDINATES AND BEARINGS ON THIS PLAT ARE ORIENTED TO THE WISCONSIN COORDINATE SYSTEM CENTRAL ZONE (NAD 27). ALL PLAT COORDINATES ARE ENGLISH GROUND DATA & CAN BE CONVERTED TO ENGLISH GRID BY MULTIPLYING BY THE PROVIDED GRID FACTOR AND ADDING TWO MILLION TO THE CONVERTED EAST VALUE. ALL PLAT DISTANCES ARE GROUND LENGTHS AND MAY BE CONVERTED TO GRID LENGTHS BY MULTIPLYING THE DISTANCE BY THE PROVIDED GRID FACTOR.

RIGHT OF WAY BOUNDARIES ARE DEFINED WITH COURSES OF THE PERIMETER OF THE HIGHWAY LANDS REFERENCED TO THE US PUBLIC LAND SURVEY OR OTHER SURVEYS OF PUBLIC RECORD.


RIGHT OF WAY MONUMENTS ARE TYPE 2 AND ARE PLACED PRIOR TO OR AT THE TIME OF LAND TITLE TRANSFER.

RIGHT OF WAY BOUNDARIES ARE DEFINED WITH COURSES OF THE PERIMETER OF THE HIGHWAY LANDS REFERENCED TO THE US PUBLIC LAND SURVEY OR OTHER SURVEYS OF PUBLIC RECORD.

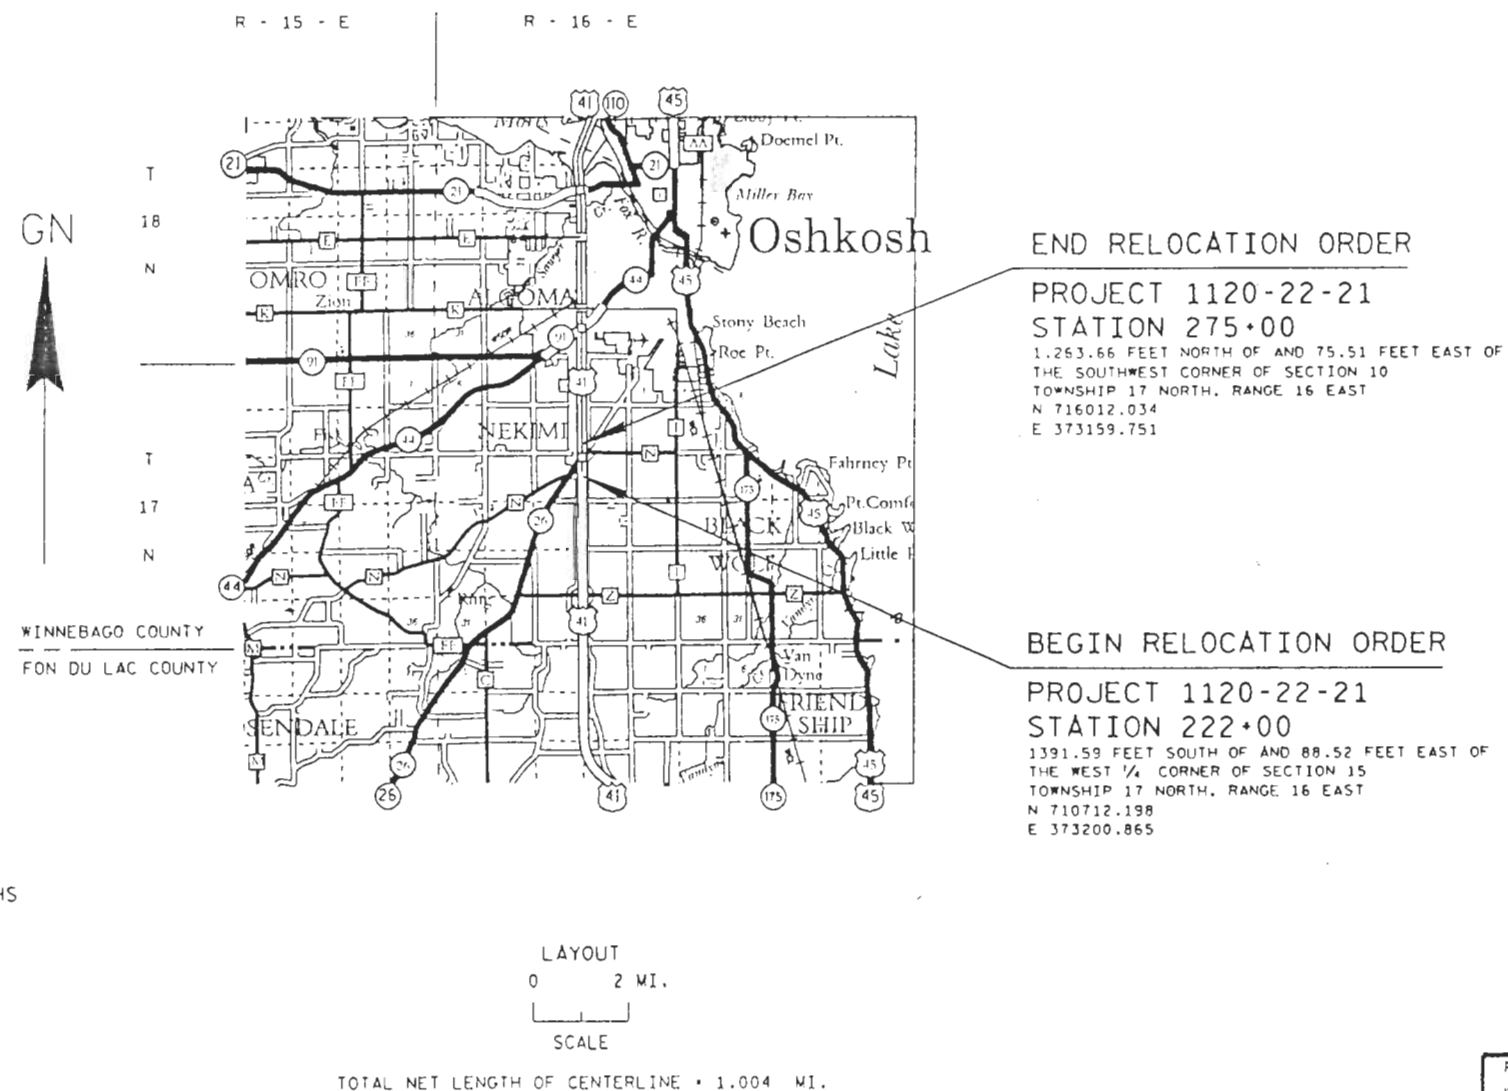

REVISION DATE 12-17-99	STATE OF WISCONSIN DEPARTMENT OF TRANSPORTATION
APPROVED: DATE: 1/12/94 Michael J. Flynn FOR DISTRICT DIRECTOR	

1120-22-21-41 1120-22-21-42 1120-22-21-43 1120-22-21-100

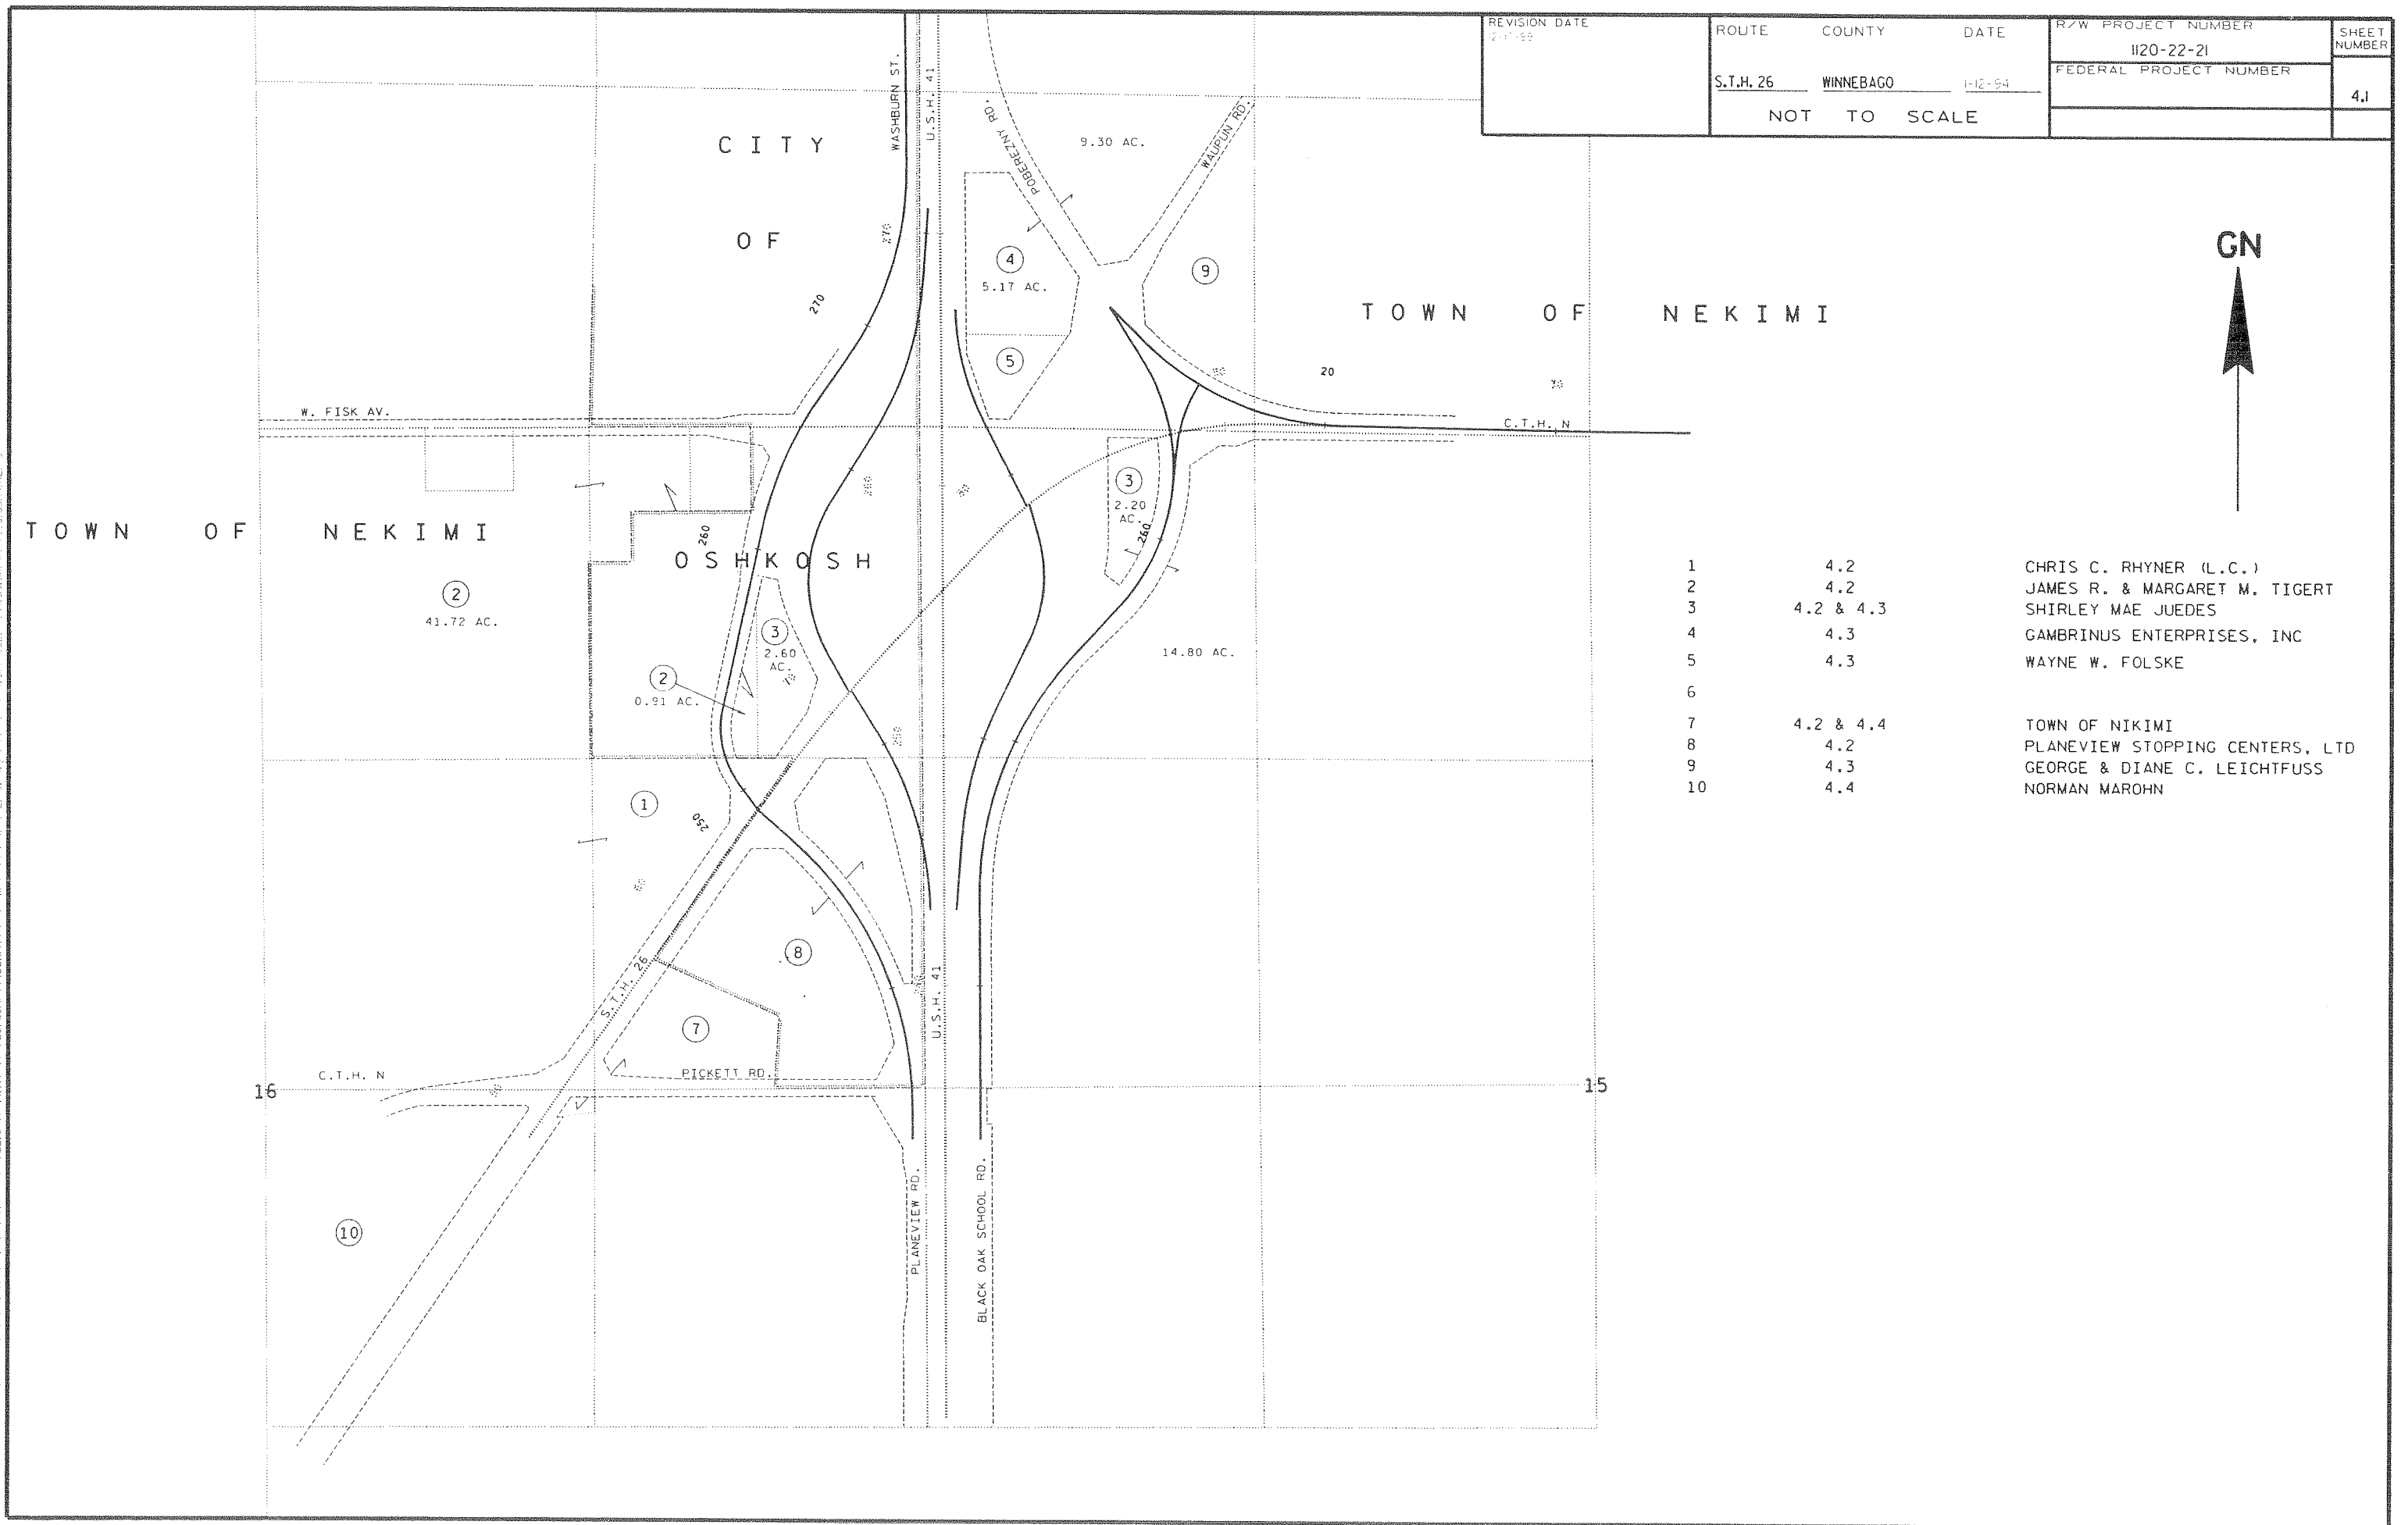


REVISION DATE 12-1-99	ROUTE S.T.H. 26	COUNTY WINNEBAGO	DATE 1-12-94	R/W PROJECT NUMBER 1120-22-21	SHEET NUMBER 41
	NOT TO SCALE			FEDERAL PROJECT NUMBER	

- 1 4.2
- 2 4.2
- 3 4.2 & 4.3
- 4 4.3
- 5 4.3
- 6
- 7 4.2 & 4.4
- 8 4.2
- 9 4.3
- 10 4.4

CHRIS C. RHYNER (L.C.)
JAMES R. & MARGARET M. TIGERT
SHIRLEY MAE JUEDES
GAMBRINUS ENTERPRISES, INC
WAYNE W. FOLSKE

TOWN OF NEKIMI
PLANEVIEW STOPPING CENTERS, LTD
GEORGE & DIANE C. LEICHTFUSS
NORMAN MAROHN

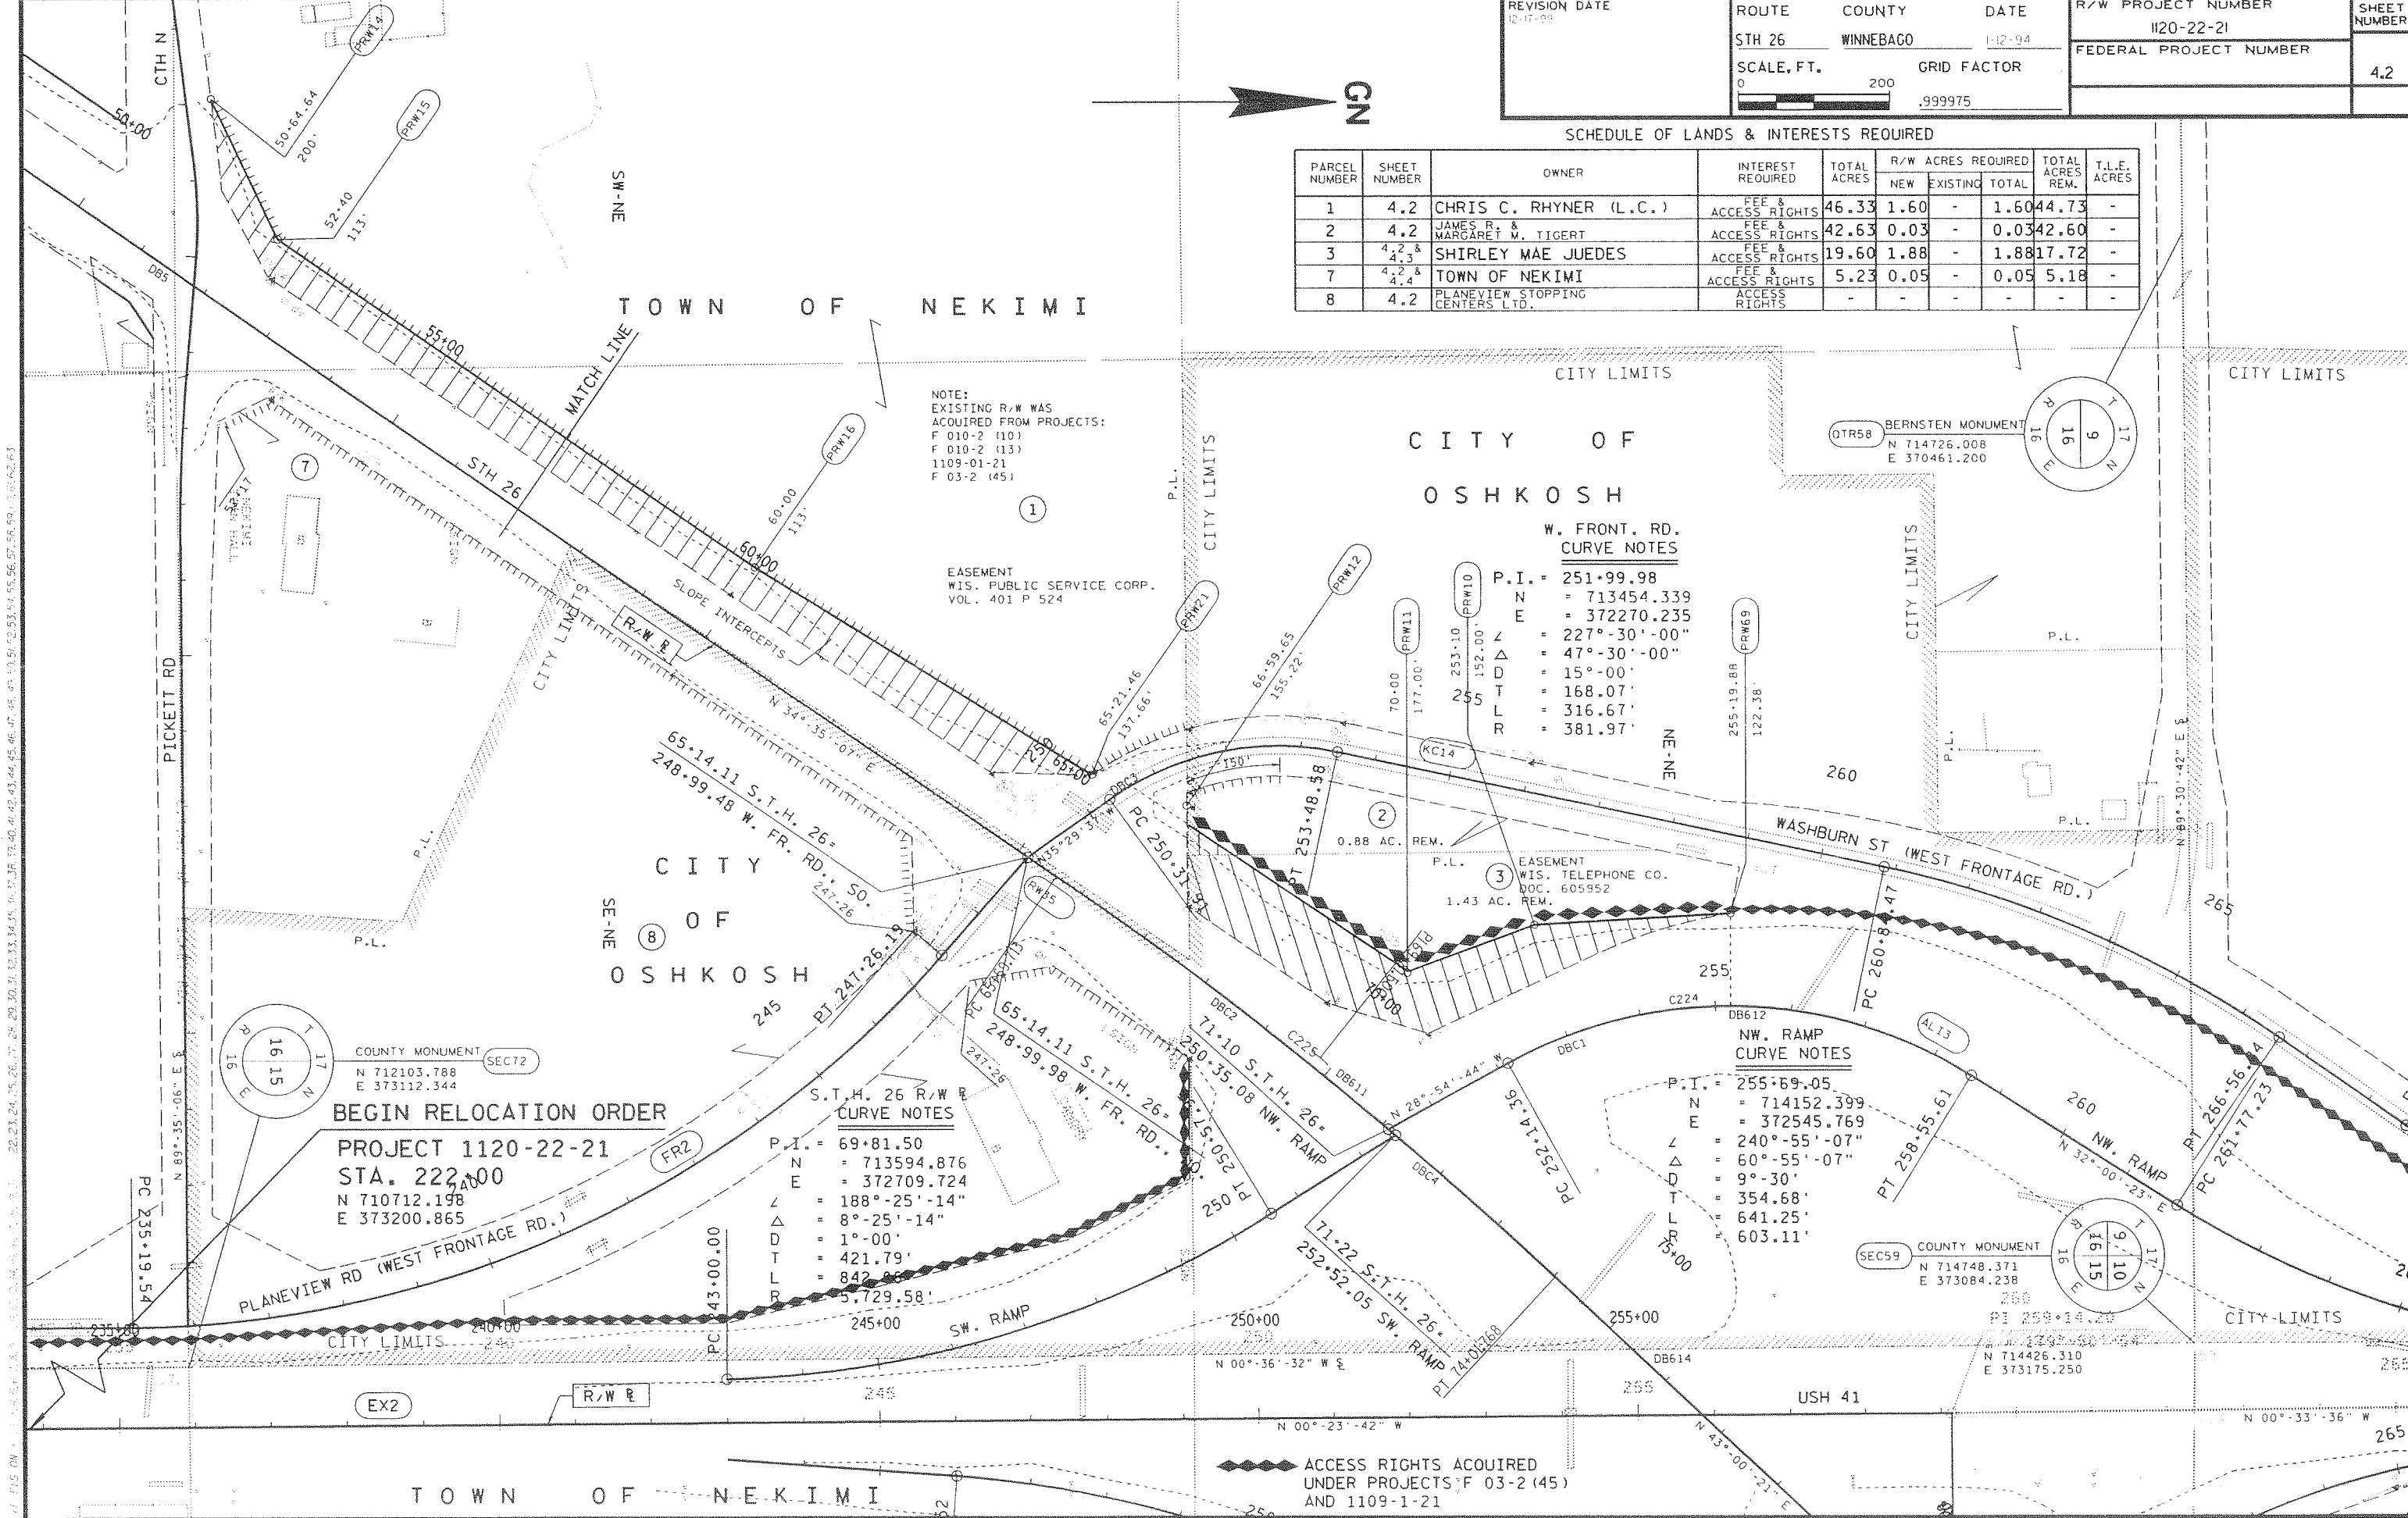

REVISION DATE 12-17-99	ROUTE STH 26	COUNTY WINNEBAGO	DATE 1-12-94	R/W PROJECT NUMBER 1120-22-21	SHEET NUMBER 4.2
	SCALE, FT. 0 200	GRID FACTOR .999975	FEDERAL PROJECT NUMBER		

SCHEDULE OF LANDS & INTERESTS REQUIRED									
PARCEL NUMBER	SHEET NUMBER	OWNER	INTEREST REQUIRED	TOTAL ACRES	R/W ACRES REQUIRED			TOTAL ACRES REM.	T.L.E. ACRES
					NEW	EXISTING	TOTAL		
1	4.2	CHRIS C. RHYNER (L.C.)	FEE & ACCESS RIGHTS	46.33	1.60	-	1.60	44.73	-
2	4.2	JAMES R. & MARGARET M. TIGERT	FEE & ACCESS RIGHTS	42.63	0.03	-	0.03	42.60	-
3	4.2, 4.3	SHIRLEY MAE JUEDES	FEE & ACCESS RIGHTS	19.60	1.88	-	1.88	17.72	-
7	4.2, 4.4	TOWN OF NEKIMI	FEE & ACCESS RIGHTS	5.23	0.05	-	0.05	5.18	-
8	4.2	PLANEVIEW STOPPING CENTERS LTD.	ACCESS RIGHTS	-	-	-	-	-	-

NOTE:
EXISTING R/W WAS
ACQUIRED FROM PROJECTS:
F 010-2 (10)
F 010-2 (13)
1109-01-21
F 03-2 (45)

EASEMENT
WIS. PUBLIC SERVICE CORP.
VOL. 401 P 524

W. FRONT. RD.
CURVE NOTES


P.I. = 251+99.98
N = 713454.339
E = 372270.235
L = 227°-30'-00"
Δ = 47°-30'-00"
D = 15°-00'
T = 168.07'
L = 316.67'
R = 381.97'

EASEMENT
WIS. TELEPHONE CO.
DOC. 605952
1.43 AC. REM.

NW. RAMP
CURVE NOTES

P.I. = 255+69.05
N = 714152.399
E = 372545.769
L = 240°-55'-07"
Δ = 60°-55'-07"
D = 9°-30'
T = 354.68'
L = 641.25'
R = 603.11'

ACCESS RIGHTS ACQUIRED
UNDER PROJECTS F 03-2 (45)
AND 1109-1-21

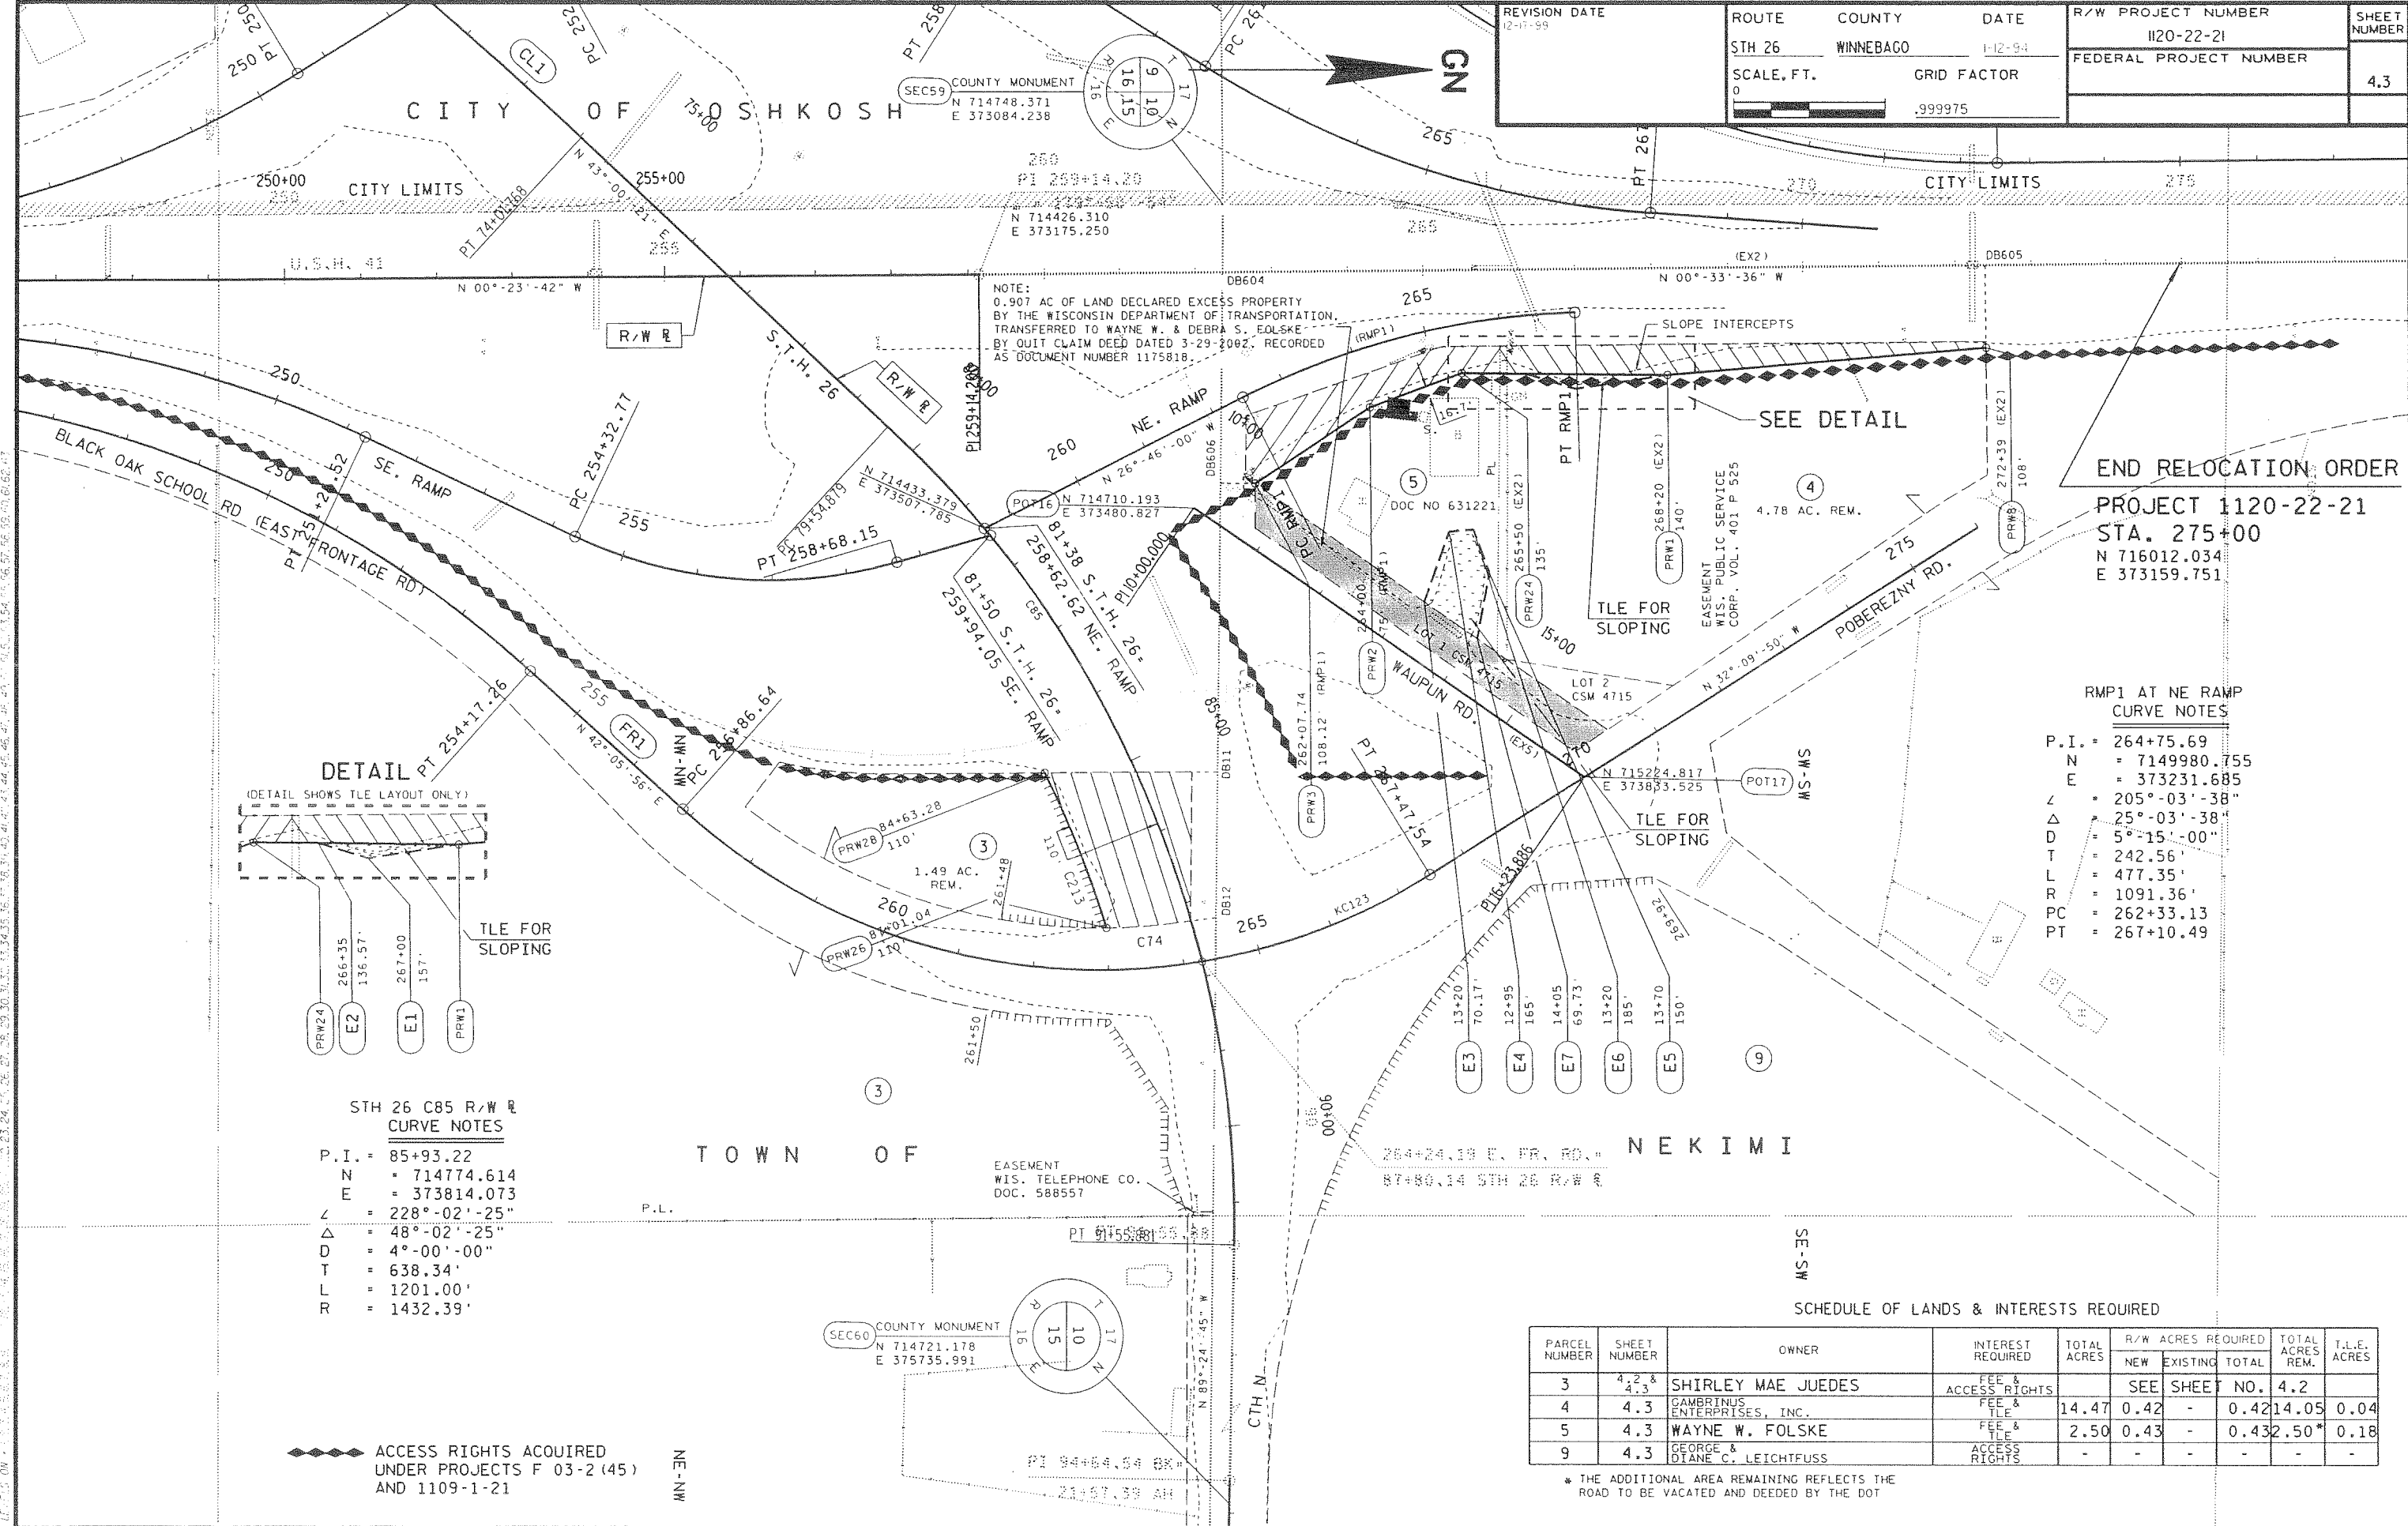

REVISION DATE 12-17-99	ROUTE STH 26	COUNTY WINNEBAGO	DATE 1-12-94	R/W PROJECT NUMBER 1120-22-21	SHEET NUMBER 4.3
	SCALE, FT. 0		GRID FACTOR .999975	FEDERAL PROJECT NUMBER	


END RELOCATION ORDER
PROJECT 1120-22-21
STA. 275+00
N 716012.034
E 373159.751

RMP1 AT NE RAMP
CURVE NOTES
P.I. = 264+75.69
N = 7149980.755
E = 373231.685
Z = 205°-03'-38"
Δ = 25°-03'-38"
D = 5°-15'-00"
T = 242.56'
L = 477.35'
R = 1091.36'
PC = 262+33.13
PT = 267+10.49


STH 26 C85 R/W R
CURVE NOTES
P.I. = 85+93.22
N = 714774.614
E = 373814.073
Z = 228°-02'-25"
Δ = 48°-02'-25"
D = 4°-00'-00"
T = 638.34'
L = 1201.00'
R = 1432.39'

SCHEDULE OF LANDS & INTERESTS REQUIRED							
PARCEL NUMBER	SHEET NUMBER	OWNER	INTEREST REQUIRED	TOTAL ACRES	R/W ACRES REQUIRED		
					NEW	EXISTING	TOTAL
3	4.2 & 4.3	SHIRLEY MAE JUEDES	FEE & ACCESS RIGHTS		SEE SHEET NO. 4.2		
4	4.3	GABRIELUS ENTERPRISES, INC.	FEE & TLE	14.47	0.42	-	0.4214.05
5	4.3	WAYNE W. FOLSKE	FEE & TLE	2.50	0.43	-	0.432.50*
9	4.3	GEORGE & DIANE C. LEICHTFUSS	ACCESS RIGHTS	-	-	-	-

* THE ADDITIONAL AREA REMAINING REFLECTS THE ROAD TO BE VACATED AND DEEDED BY THE DOT

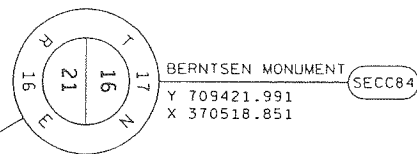

REVISION DATE 12-17-29	ROUTE STH 26	COUNTY WINNEBAGO	DATE 1-12-94	R/W PROJECT NUMBER 1120-22-21	SHEET NUMBER 4.4
	SCALE, FT. 0 200		GRID FACTOR .999975	FEDERAL PROJECT NUMBER	

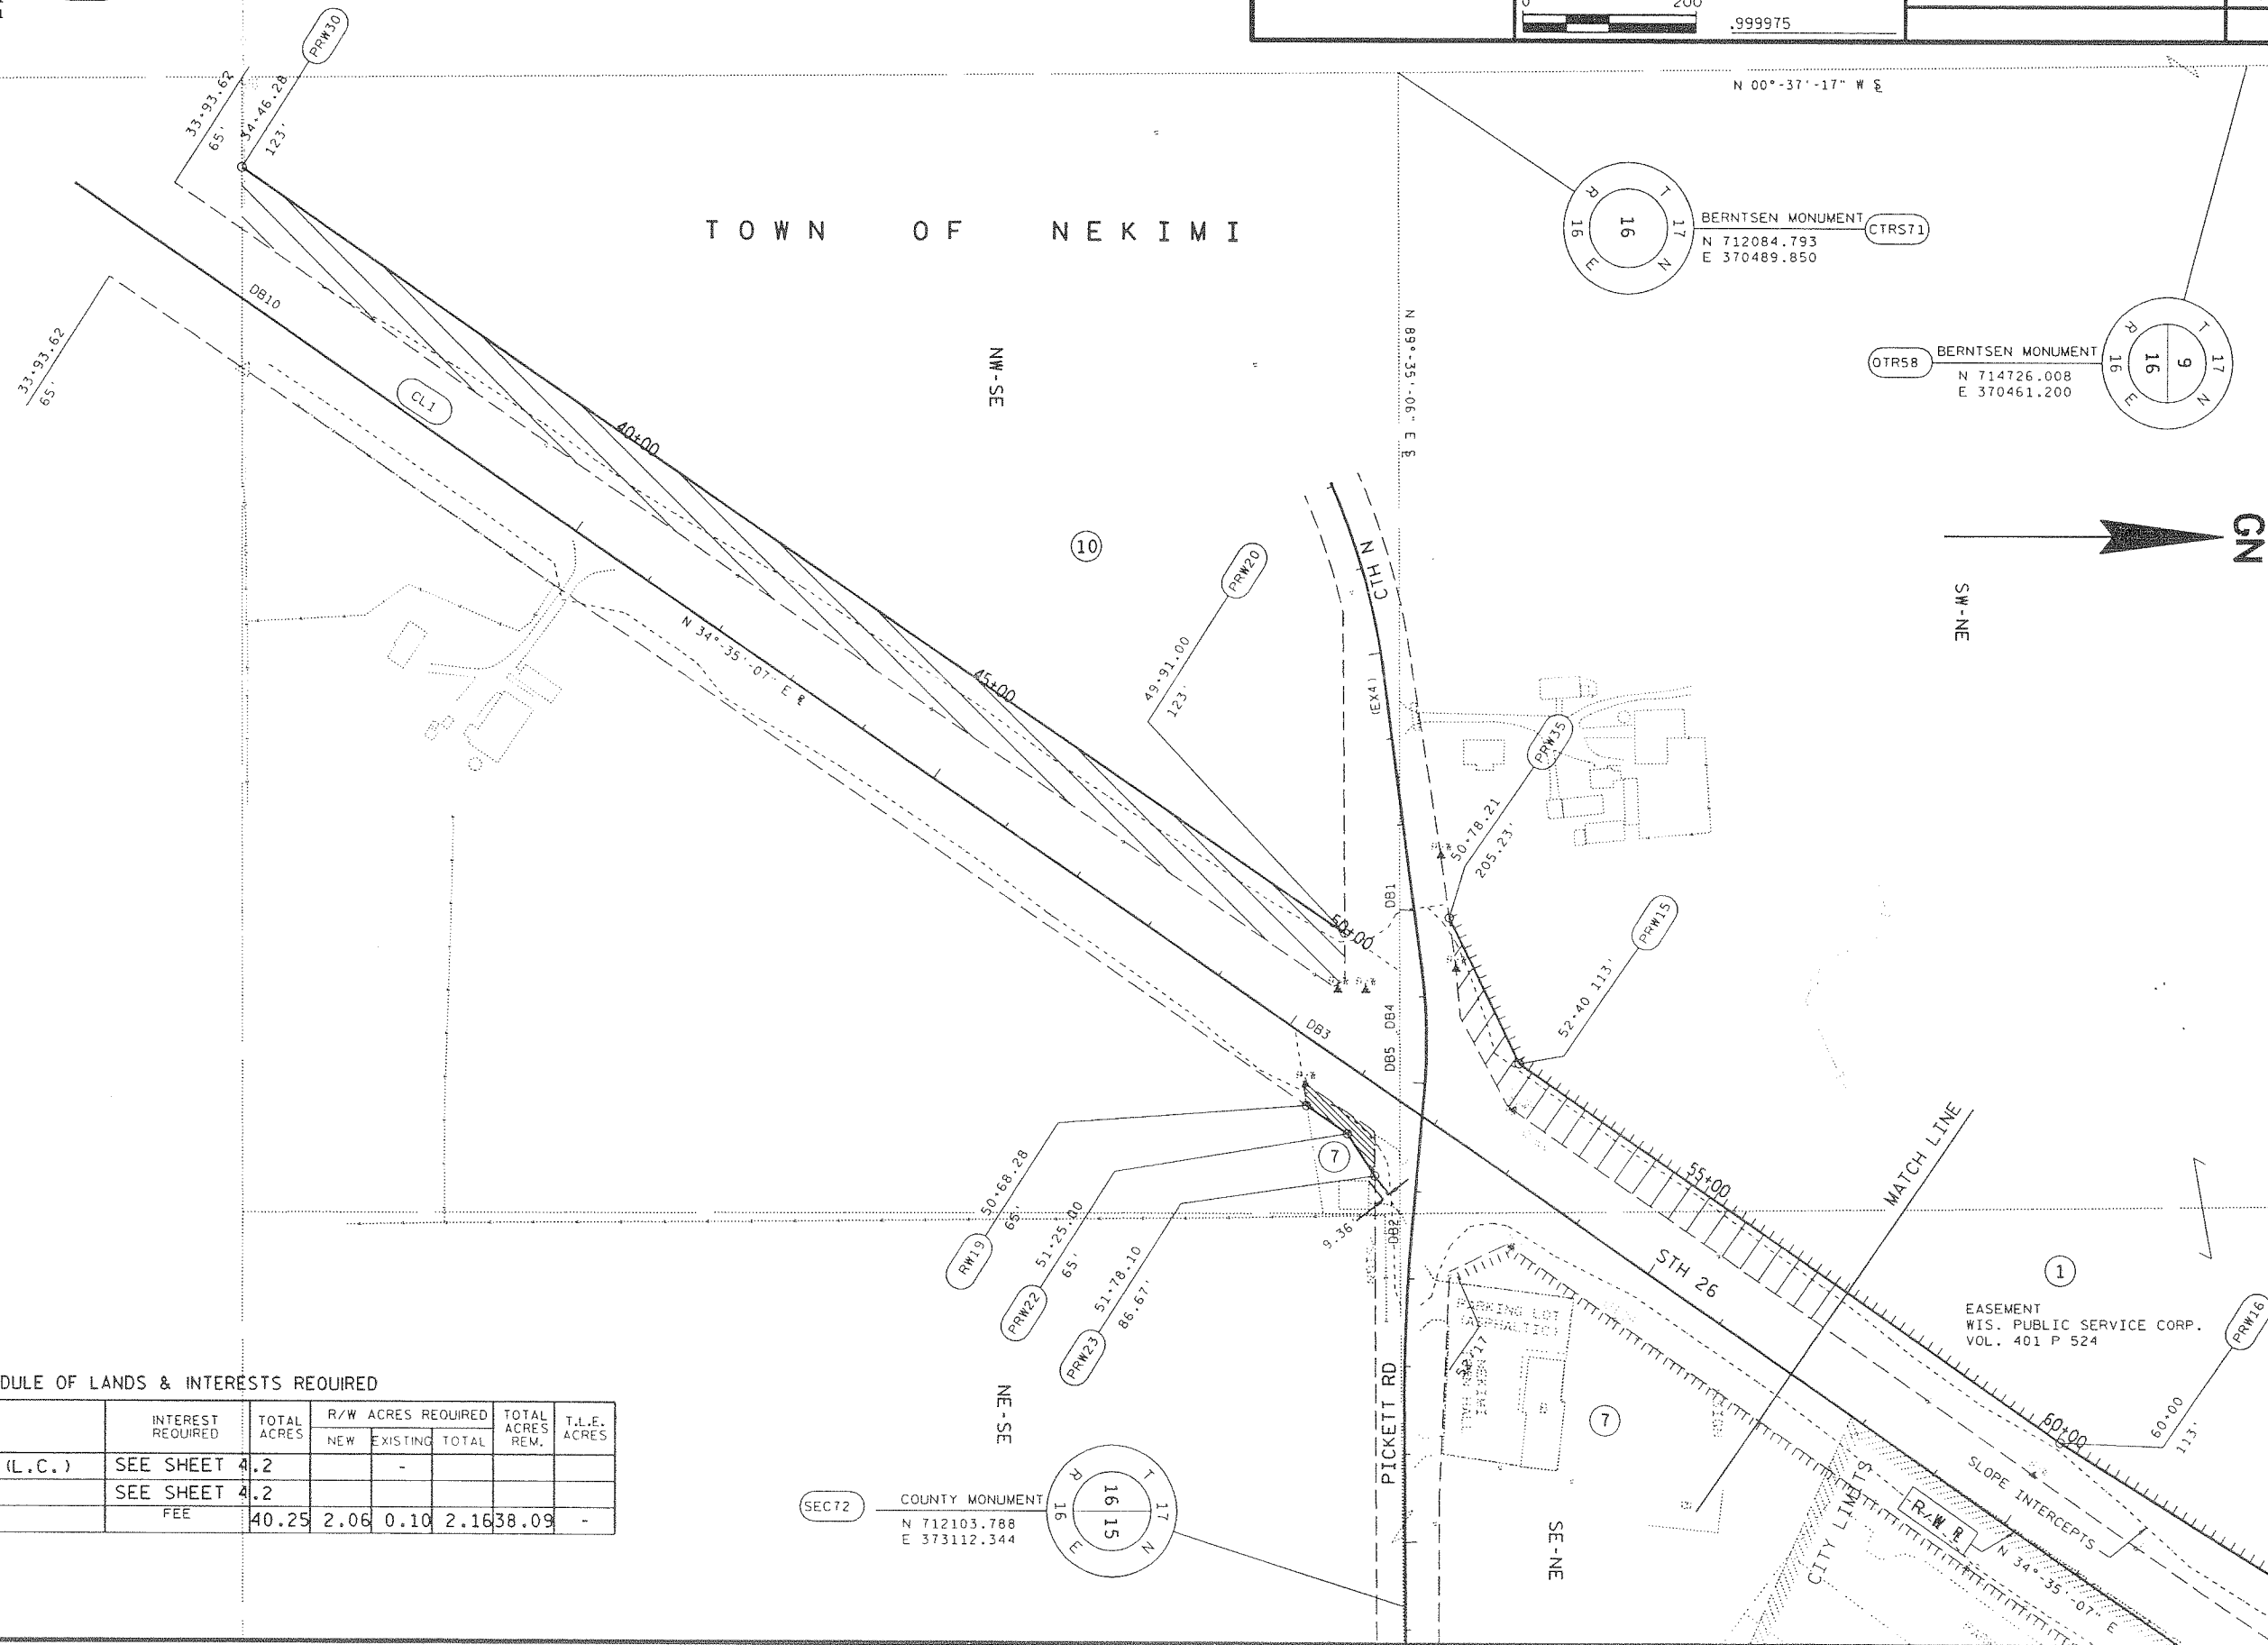


NOTE:
EXISTING R/W WAS
ACQUIRED FROM
PROJECT F 010-2 (10)

SCHEDULE OF LANDS & INTERESTS REQUIRED

PARCEL NUMBER	SHEET NUMBER	OWNER	INTEREST REQUIRED	TOTAL ACRES	R/W ACRES REQUIRED			TOTAL ACRES REM.	T.L.E. ACRES
					NEW	EXISTING	TOTAL		
1	4.3	CHRIS C. RHYNER (L.C.)	SEE SHEET 4.2			-			
7	4.2 & 4.4	TOWN OF NEKIMI	SEE SHEET 4.2						
10	4.3	NORMAN MAROHN	FEE	40.25	2.06	0.10	2.16	38.09	-

SEC72 COUNTY MONUMENT
N 712103.788
E 373112.344

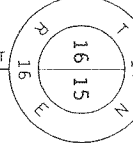

EASEMENT
WIS. PUBLIC SERVICE CORP.
VOL. 401 P 524



LEVELS (M) 3.9, 4.2, 4.3, 4.4, 4.5, 4.6, 4.7, 4.8, 4.9, 5.0, 5.1, 5.2, 5.3, 5.4, 5.5, 5.6, 5.7, 5.8, 5.9, 6.0, 6.1, 6.2, 6.3

LEVELS ON: 112022:400.DGN 20.22.23.74.25.26.27.28.29.30.31.32.33.34.35.36.37.38.39.40.41.42.43.44.45.46.47.48.49.50.51.52.53.54.55.56.57.58.59.60.61.62.63

REVISION DATE 12-17-99	ROUTE	COUNTY	DATE	R/W PROJECT NUMBER	SHEET NUMBER
				1120-22-21	
	S.T.H. 26	WINNEBAGO	1-12-94	FEDERAL PROJECT NUMBER	4.5
	NOT TO SCALE				

PARCEL 1 (DB2)					
POINT	DISTANCE	BEARING	GROUND COORDINATES		
CTRS71			N	712084.793 E	370489.850
DB1	970.94'	N 89°35'06" E	N	712091.825 E	371460.769
PRW35	52.60'	N 0°24'54" W	N	712144.428 E	371460.388
PRW15	186.24'	N 64°16'19" E	N	712225.273 E	371628.161
PRW16	760.00'	N 34°35'07" E	N	712850.967 E	372059.562
PRW21	522.04'	N 31°52'39" E	N	713294.274 E	372335.253
PC KC209	40.00'	N 54°30'22" E	N	713317.498 E	372367.820
RW35	131.93'	S 35°29'37" E	N	713210.084 E	372444.420
DB5	1356.41'	S 34°35'07" W	N	712093.373 E	371674.475
DB1	213.71'	S 89°35'06" W	N	712091.825 E	371460.769

PARCEL 2 & 3 (DB7)					
POINT	DISTANCE	BEARING	GROUND COORDINATES		
SEC59			N	714748.371 E	373084.238
DB614	743.53'	S 0°36'32" E	N	714004.882 E	373092.140
PC DBC4	138.88'	S 43°00'21" W	N	713903.322 E	372997.414
	ARC	291.76'			
	L.C.	291.73'			
	L.C.B.	S 41°32'49" W			
	R.	5729.58'			
PT DBC4	PC DBC2	DB611	N	713684.986 E	372803.926
	ARC	550.29'			
	L.C.	550.08'			
	L.C.B.	S 37°20'12" W			
	R.	5729.58'			
PT DBC2			N	713247.626 E	372470.304
RW35	45.60'	S 34°35'07" W	N	713210.084 E	372444.420
PC DBC3	131.93'	N 35°29'37" W	N	713317.498 E	372367.820
	ARC	31.26'			
	L.C.	31.25'			
	L.C.B.	N 33°08'57" W			
	R.	381.97'			
PT DBC3			N	713343.664 E	372350.730
PRW12	91.46'	N 33°43'43" E	N	713419.728 E	372401.514
PRW11	350.84'	N 33°43'43" E	N	713711.514 E	372596.322
PRW10	176.91'	N 20°20'15" W	N	713877.392 E	372534.838
RW69	257.98'	N 3°21'54" W	N	714134.928 E	372519.695
	122.38'	S 89°53'17" E	N	714134.689 E	372642.077
DB612	PC DBC1		N	714134.689 E	372642.077
	ARC	305.52'			
	L.C.	302.26'			
	L.C.B.	S 14°24'01" E			
	R.	603.11'			
PT DBC1			N	713841.924 E	372717.247
DB611	179.28'	S 28°54'44" E	N	713684.986 E	372803.926

PARCEL 3 (DB4)					
POINT	DISTANCE	BEARING	GROUND COORDINATES		
SEC59			N	714748.371 E	373084.238
DB11	743.08'	S 89°24'45" E	N	714740.751 E	373827.279
DB12	195.83'	S 89°24'45" E	N	714738.743 E	374023.098
	33.00'	S 00°35'15" W	N	714705.745 E	374022.760
PC C74			N	714705.745 E	374022.760
	ARC	111.83'			
	L.C.	111.73'			
	L.C.B.	S 4°53'02" E			
	R.	763.51'			
PT C74	PC C213		N	714594.416 E	374032.273
	ARC	219.50'			
	L.C.	219.25'			
	L.C.B.	S 68°05'50" W			
	R.	1322.39'			
PT C213			N	714512.630 E	373828.852
DB11	228.13'	N 0°23'42" W	N	714740.751 E	373827.279

PARCEL 4 (DB8)					
POINT	DISTANCE	BEARING	GROUND COORDINATES		
PRW1			N	715333.435 E	373306.390
E1	121.20'	S 8°37'24" E	N	715213.607 E	373324.562
E2	68.13'	S 16°53'06" W	N	715148.411 E	373304.773
PRW1	185.03'	N 00°30'03" E	N	715333.435 E	373306.390

PARCELS 4 & 5 (DB5)					
POINT	DISTANCE	BEARING	GROUND COORDINATES		
SEC59			N	714748.371 E	373084.238
DB604	87.88'	S 89°24'45" E	N	714747.470 E	373172.111
DB605	1003.63'	N 00°33'36" W	N	715751.048 E	373162.302
PRW8	108.00'	N 89°26'24" E	N	715752.103 E	373270.297
PRW1	420.22'	S 4°55'38" E	N	715333.435 E	373306.390
PRW24	270.05'	S 0°30'03" W	N	715063.399 E	373304.029
PRW2	129.83'	S 20°09'07" E	N	714941.514 E	373348.759
PRW3	181.44'	S 33°29'45" E	N	714790.207 E	373448.891
DB606	45.57'	S 0°35'15" W	N	714744.636 E	373448.424
DB604	276.33'	N 89°24'45" W	N	714747.470 E	373172.111

PARCEL 5 TLE (DB6)					
POINT	DISTANCE	BEARING	GROUND COORDINATES		
PRW3			N	714790.207 E	373448.891
E3	272.06'	N 34°43'18" E	N	715013.818 E	373603.852
E4	98.07'	N 70°20'37" W	N	715046.808 E	373511.494
E5	32.02'	N 4°14'06" W	N	715078.736 E	373509.130
E6	61.03'	N 69°25'01" E	N	715100.193 E	373566.267
E7	87.57'	S 79°07'59" E	N	715083.683 E	373652.268
E3	85.00'	S 34°43'18" W	N	715013.818 E	373603.852

PARCEL 5 (VACATED) (DB9)					
POINT	DISTANCE	BEARING	GROUND COORDINATES		
SEC59			N	714748.371 E	373084.238
DB606	364.20'	S 89°24'45" E	N	714744.636 E	373448.424
PRW3	45.57'	N 00°35'15" E	N	714790.207 E	373448.891
DB616	59.69'	S 89°24'45" E	N	714789.595 E	373508.574
DB617	388.18'	N 34°25'29" E	N	715109.792 E	373728.022
PL4	57.26'	N 89°24'46" W	N	715110.379 E	373670.768
PRW3	389.54'	S 34°43'18" W	N	714790.207 E	373448.891

PARCEL 7 (DB1)					
POINT	DISTANCE	BEARING	GROUND COORDINATES		
CTRS71			N	712084.793 E	370489.850
DB5	1184.66'	N 89°35'06" E	N	712093.373 E	371674.475
DB2	133.91'	N 89°35'06" E	N	712094.343 E	371808.378
PRW23	60.92'	S 56°47'09" W	N	712060.973 E	371757.411
PRW22	57.35'	S 56°47'09" W	N	712029.557 E	371709.427
RW19	56.72'	S 34°35'07" W	N	711982.858 E	371677.230
DB3	89.54'	S 81°07'48" W	N	711969.051 E	371588.758
DB5	151.01'	N 34°35'07" E	N	712093.373 E	371674.475

PARCEL 10 (DB3)					
POINT	DISTANCE	BEARING	GROUND COORDINATES		
CTRS71			N	712084.793 E	370489.850
DB4	1034.50'	N 89°35'06" E	N	712092.286 E	371524.323
DB5	150.16'	N 89°35'06" E	N	712093.373 E	371674.475
DB10	1625.08'	S 34°35'07" W	N	710755.471 E	370752.025
PRW30	150.28'	S 89°31'09" W	N	710754.210 E	370601.753
PRW20	1544.72'	N 34°35'07" E	N	712025.953 E	371478.588
DB4	80.57'	N 34°35'07" E	N	712092.286 E	371524.323