

SCHEDULE OF LANDS AND INTERESTS REQUIRED				
PARCEL NUMBER	SHEET NUMBER	OWNER	INTEREST REQUIRED	ACRES
1	4.3	MILDRED JONES	FEE	1.09
2	4.3	MYRLE E. LLOYD	"	2.57
3	4.3	BYRON OWENS	"	3.39
4	4.4	W. J. HUGHES	FEE & L.H.E.	10.38
* 5	4.6, 4.7	WIS. PUBLIC SERVICE CORP.	RELEASE OF RIGHTS	
6	4.4	GLEN SIEBENHAAR	FEE	0.19
7	4.4	RONALD BEDUHN	"	0.04
8	4.5	WILLIAM G. HUGHES	"	0.64
9	4.5	LAWRENCE D. HITCHCOCK	"	0.14
10	4.5	ELMER ZIMMERMAN	"	0.03
11	4.5	HARRY C. LEICHTFUSS	"	2.83
12	4.5	HARVEY R. POTRATZ	"	1.22
13	4.5	PAUL F. FEYEN	"	2.82
14	4.5	JOHN W. ROBERTS ET. AL.	"	3.33
15	4.6	ESTHER E. BAHR	"	1.19
16	4.6	HARVEY THOMAS	"	1.87
17	4.6	EUGENE KIND	"	1.40
18	4.6	ROSALIE WILLIAMS	"	1.58
19	4.6	REUBEN HENKE	"	4.55
20	4.7	CLARENCE H. JOHNSON	"	2.43
21	4.7	NORMAN MAROHN	"	1.33
22	4.7	MRS. DELIA SCHMITT	"	0.98
23	4.7	TOWN OF NEKIMI	"	0.03
24	4.7	CLARENCE E. RHYNER	"	2.77
25	4.7	ROBERT F. RHYNER	"	0.01

* TO BE ACQUIRED IN THE NAME OF THE STATE OF WISCONSIN

COUNTY AND HIGHWAY	ROUTE AND SECTION	CLASS AND AGREEMENT		FEDERAL DIVISION OFFICE	SHEET NUMBER	TOTAL SHEETS
		STATE	FEDERAL			
70.1	10.2	-	11.10	4	4	
CONST. PROJECT					4.1	58

STANDARD ABBREVIATIONS

APPROX.	APPROXIMATE
B.	BARN
CO.	COUNTY
C.T.H.	COUNTY TRUNK HIGHWAY
CONST.	CONSTRUCTION
CORP.	CORPORATION
DEPT.	DEPARTMENT
E.	EXTERNAL DISTANCE
G.	GARAGE
H.	HOUSE
L.	LENGTH OF CURVE
NE.	NORTHEAST
NW.	NORTHWEST
P.	PAGE
PC.	POINT OF CURVATURE
PI.	POINT OF INTERSECTION
PL.	PROPERTY LINE
PT.	POINT OF TANGENCY
R.	RADIUS
S.	SHED
SE.	SOUTHEAST
STA.	STATION
S.T.H.	STATE TRUNK HIGHWAY
S.W.	SOUTHWEST
T.	TANGENT LENGTH OF CURVE
U.S.H.	UNITED STATES HIGHWAY
VOL.	VOLUME

END RELOCATION ORDER

PROJECT F 010-2(10) STA. 67+68
APPROX. 1,320.92' SOUTH OF & 519.38' WEST OF
THE NE CORNER OF SECTION 16, T. 17 N., R. 16 E.

STA. 66+00 (AHEAD) =
STA. 346+22.8 (BACK)

STA. 321+69.75 (AHEAD) =
STA. 321+69.44 (BACK)


STA. 264+82.81 (AHEAD) =
STA. 264+75.55 (BACK)

STA. 176+96.4 (AHEAD) =
STA. 176+84.84 (BACK)

STA. 126+27.28 (AHEAD) =
STA. 126+14.76 (BACK)

BEGIN RELOCATION ORDER

PROJECT F 010-2(10) STA. 110+60.08 =
STA. 110+60.08 PROJECT T 010-2(20)
APPROX. 1,650.15' WEST OF THE SE CORNER
OF SECTION 31, T. 17 N., R. 16 E.

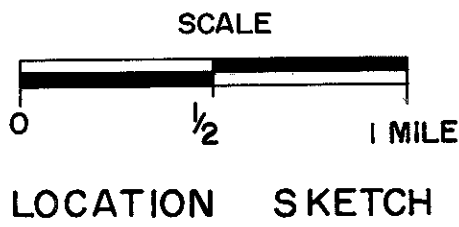

NOTE: BEARINGS SHOWN ON THIS PLAT ARE TRUE
BEARINGS OF EACH TANGENT TO THE NEAREST MINUTE.

	REVISION	STATE HIGHWAY COMMISSION OF WISCONSIN
	DATE	
	2-10-64	PLAT OF RIGHT OF WAY REQUIRED
		PROJECT F 010-2(10)
		SO. CO. LINE -- USH 41 ROAD
		S.T.H. 26 WINNEBAGO COUNTY
		SCALE
		
	LENGTH = 4.488 MILES	DATED DEC. 20, 1962

COUNTY AND HIGHWAY	ROUTE AND SECTION	CLASS AND AGREEMENT		FEDERAL DIVISION OFFICE	SHEET NUMBER	TOTAL SHEETS
		STATE	FEDERAL			
70.1	10.2	—	11.10	4	4.2	


4.3 - 58

LEGEND

- BUILDINGS

NOTE:

ACREAGE SHOWN ON ABUTTING
PROPERTIES INCLUDES AREA IN
EXISTING HIGHWAY RIGHT OF WAY

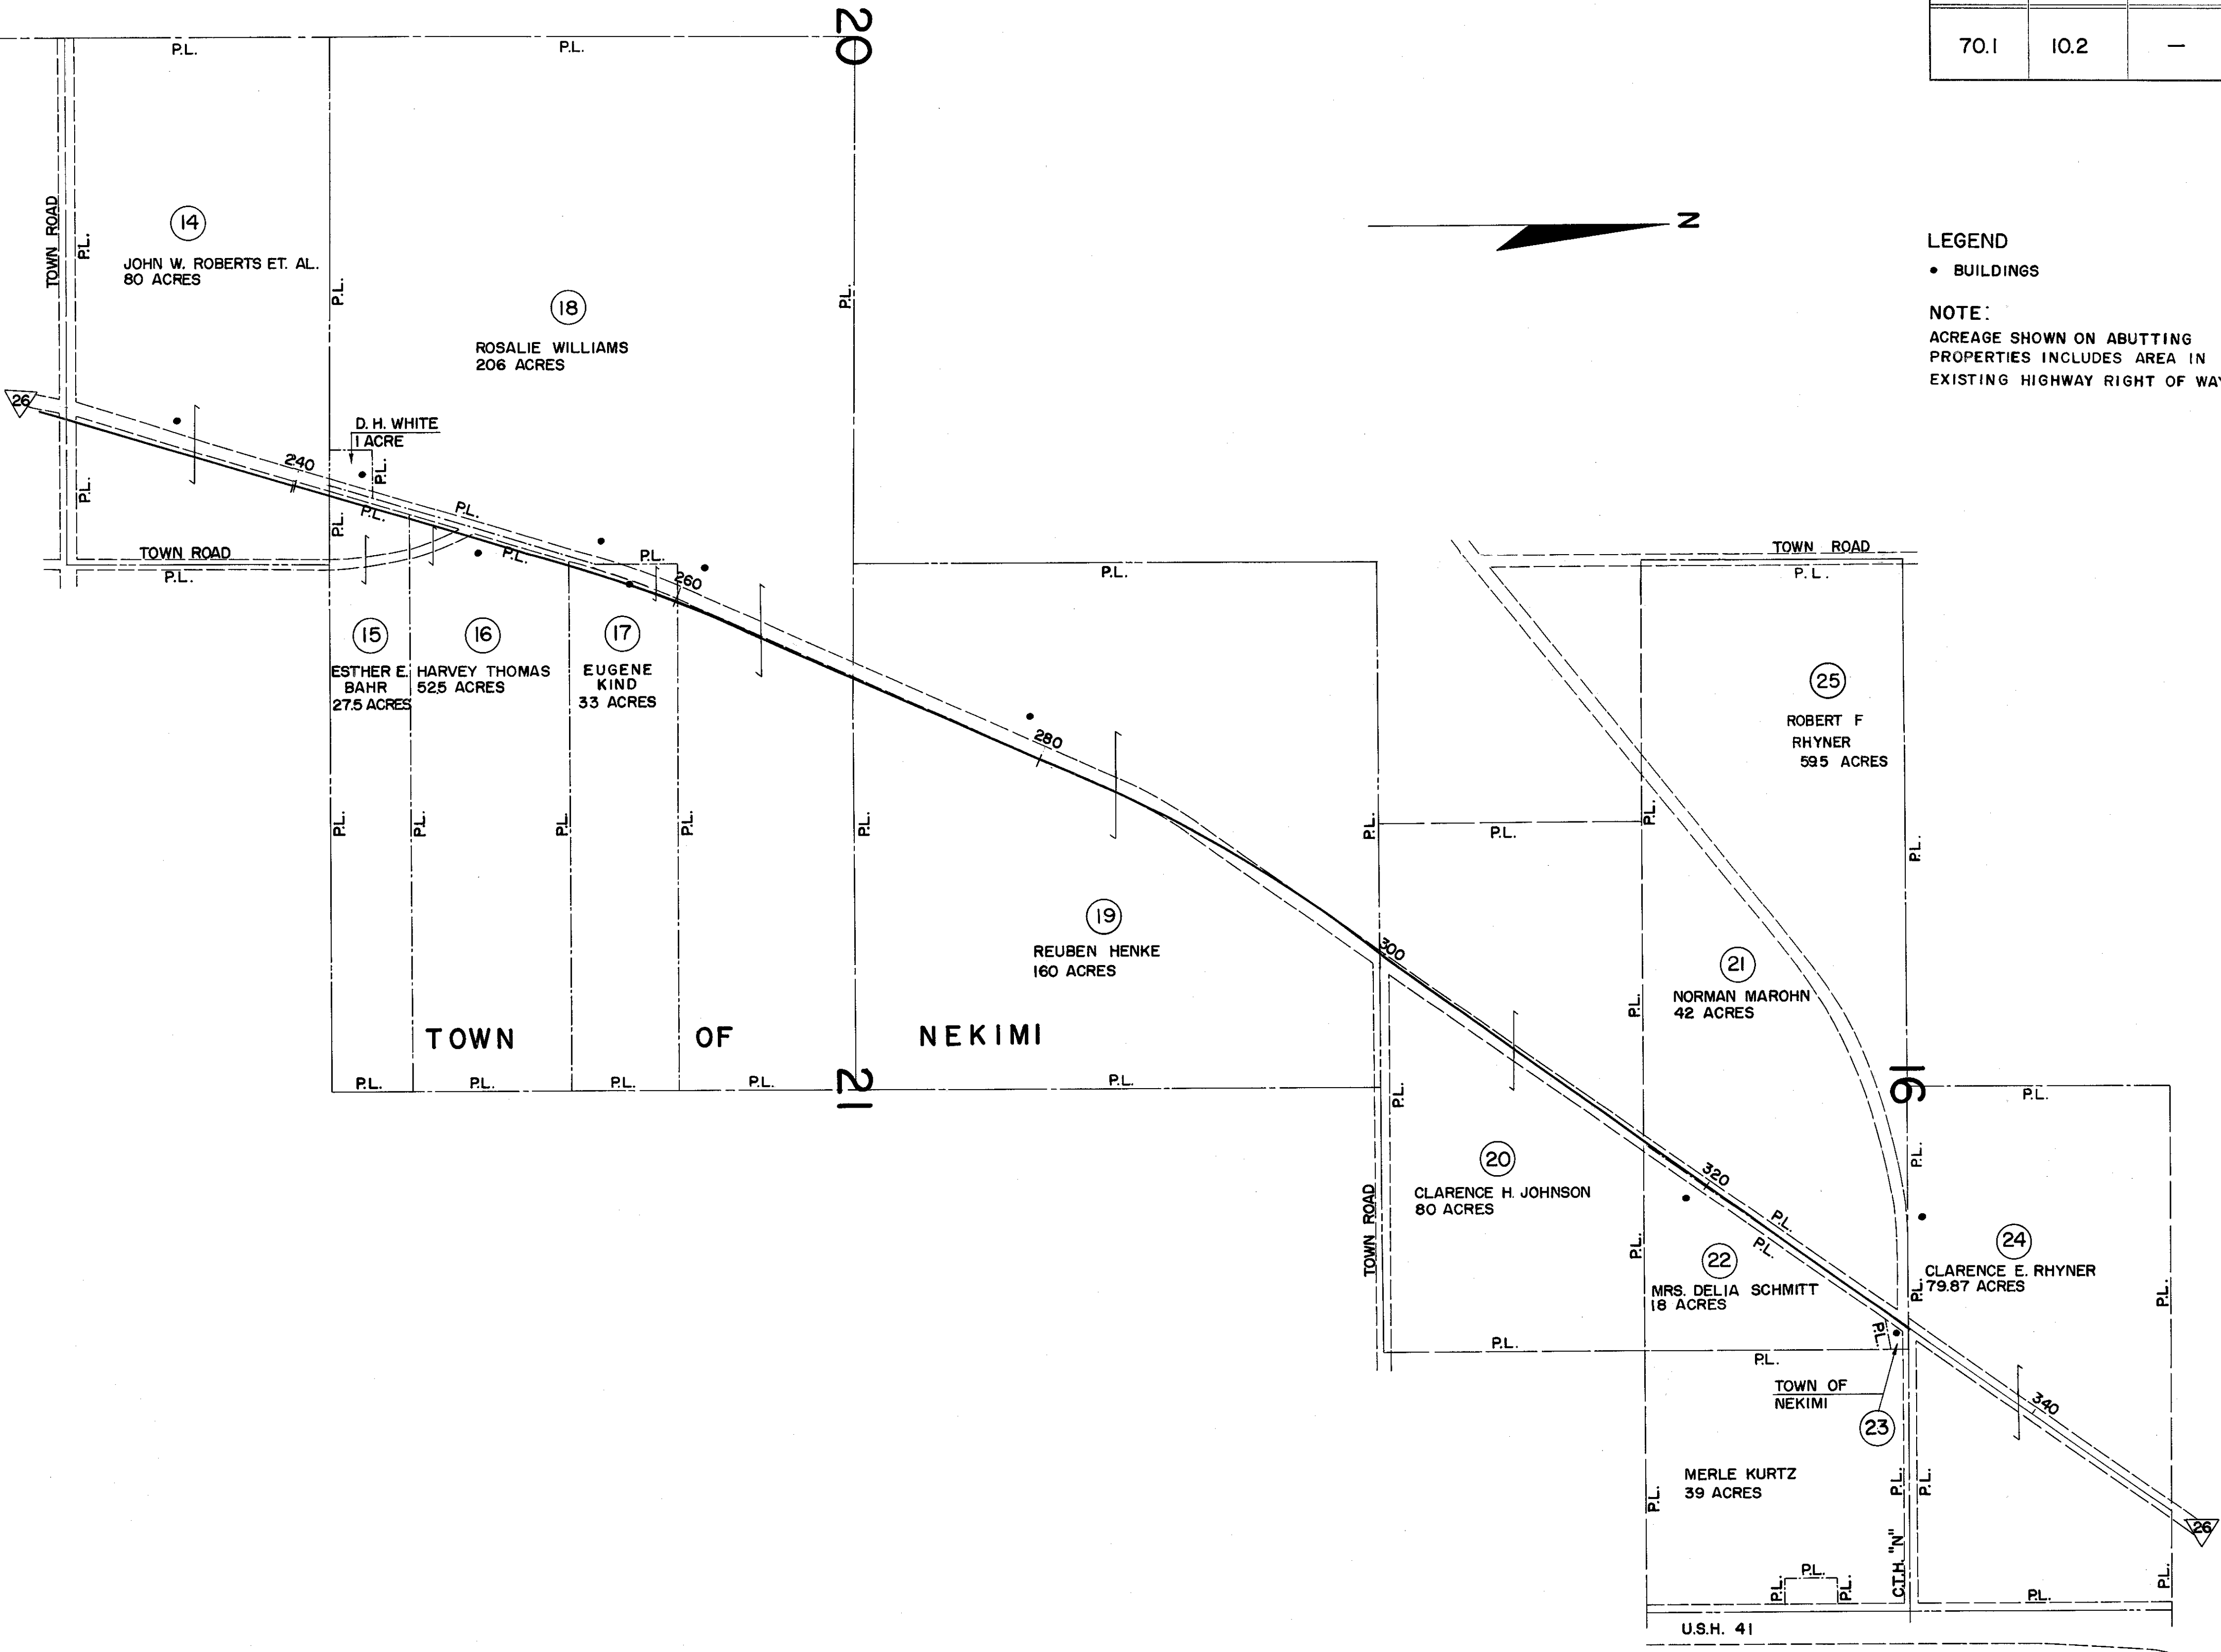

REVISION	DATE
1	2-10-64

STATE HIGHWAY COMMISSION OF WISCONSIN
PLAT OF RIGHT OF WAY REQUIRED
LAYOUT SHOWING PROPERTY BOUNDARIES & ACREAGE
PROJECT F 010-2(10)

NOT TO SCALE

DATED DEC. 20, 1962

COUNTY AND HIGHWAY	ROUTE AND SECTION	CLASS AND AGREEMENT		FEDERAL DIVISION OFFICE	SHEET NUMBER	TOTAL SHEETS
		STATE	FEDERAL			
70.1	10.2	-	11.10	4	4.7	

4.8 - 58

