


COUNTY AND HIGHWAY	ROUTE AND SECTION	CLASS AND AGREEMENT		FEDERAL DIVISION OFFICE	SHEET NUMBER	TOTAL SHEETS
		STATE	FEDERAL			
70.1	3.2		11.45	4	4	

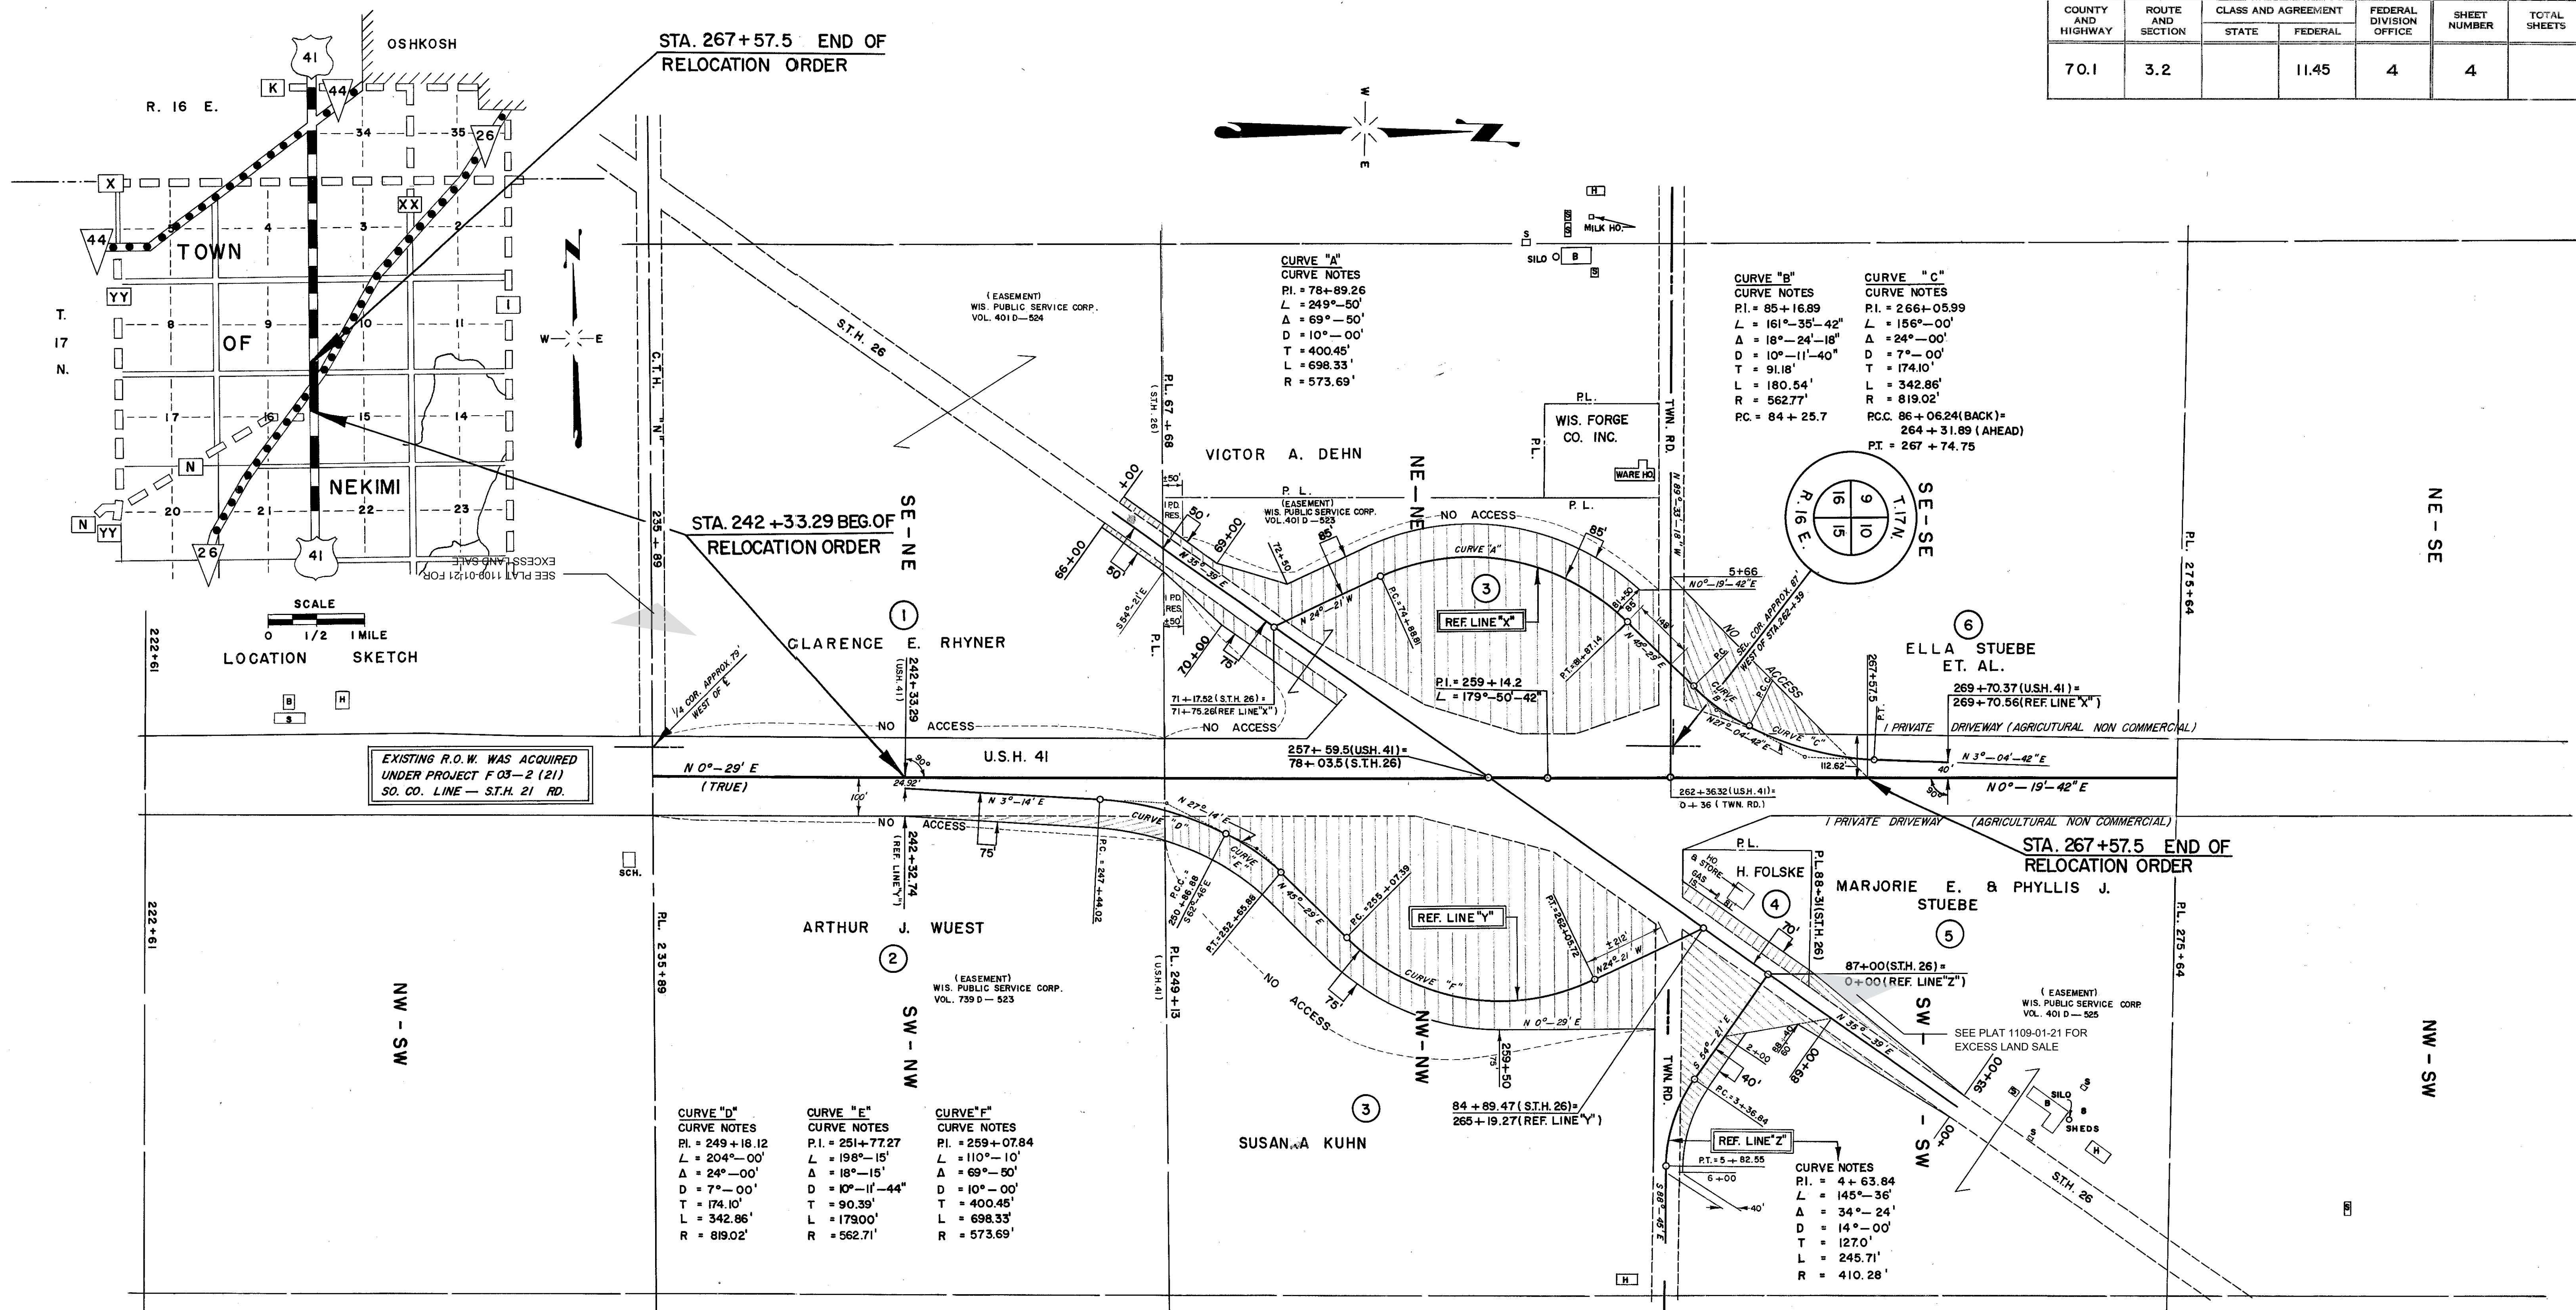

EXISTING R.O.W. WAS ACQUIRED UNDER PROJECT F 03-2 (21) SO. CO. LINE - S.T.H. 21 RD.

SCHEDULE OF LAND AND INTEREST REQUIRED

NO.	OWNER	ACRES REQ'D.	RODS OF FENCING		INTEREST REQUIRED
			TO MOVE	TO BUILD	
1	CLARENCE E. RHYNER	0.13	9		FEE SIMPLE INCLUDING ACCESS RIGHTS
2	ARTHUR J. WUEST	0.30	41		" " " " " "
3	SUSANNA KUHN	19.97			FEE SIMPLE INCLUDING PARTIAL ACCESS RIGHTS
4	HARRY W. FOLSKE	0.35			FEE SIMPLE
5	MARJORIE E. & PHYLLIS J. STUEBE	2.00	93		FEE SIMPLE INCLUDING PARTIAL ACCESS RIGHTS
6	ELLA STUEBE ET. AL.	1.35	39		" " " " " "

LEGEND

PD. - PRIVATE DRIVEWAY
RES. - RESIDENTIAL
AG. - AGRICULTURAL

STATE HIGHWAY COMMISSION OF WISCONSIN

PLAT OF RIGHT OF WAY REQUIRED

PROJECT F 03-2 (45)

SO. CO. LINE - OSHKOSH
(S.T.H. 26 INTERCHANGE)

U.S.H. 41 WINNEBAGO

ROAD

COUNTY

SCALE

0' 100' 200' 400'

LENGTH - .473

MILES

JUNE 27, 1958
APRIL 23, 1958
DATED FEBRUARY 11, 1958