

SCHEDULE OF LANDS AND INTEREST REQUIRED			
PARCEL	OWNER	ACRES	INTEREST REQ'D.
1	BENJAMIN H. DUER	1.25	FEE *
2	QUENTIN DUER	0.30	FEE *
3	HENRY PLUIM	0.58	FEE *
4	LUCILLE E. COTTER	1.14	FEE *
5	ELWIN F. TOWNE	—	*
6	WM. TESSELINK	—	*
7	ARTHUR VANDE KAMP	—	*
8	GARRET PLUIM	—	*
9	PAUL NEEVEL	0.97	FEE *
10	HENRY FLIER	—	*
11	GEORGE PLUIM	—	*

* = ACCESS RIGHTS AS SHOWN

P.I. = 1026 SB + 94.20

Δ = 2°-51'-09"

D = 0°-30'-00"

T = 285.34'

L = 570.50'

P.C. = 1024 SB + 08.86

P.T. = 1029 SB + 79.36

P.I. = 1030 NB + 48.11

Δ = 2°-01'-42"

D = 0°-15'-00"

T = 405.63'

L = 811.33'

P.C. = 1026 NB + 42.48

P.T. = 1034 NB + 53.81

P.I. = 1046 NB + 09.39

Δ = 2°-27'-20"

D = 0°-30'-00"

T = 245.71'

L = 491.11'

P.C. = 1043 NB + 63.68

P.T. = 1048 NB + 54.79

P.I. = 1066 S.B. + 76.12

Δ = 7°-23'

D = 1°-30'


T = 246.45'

L = 492.22'

P.C. = 1064 S.B. + 29.67

P.T. = 1069 S.B. + 21.89

COUNTY AND HIGHWAY	ROUTE AND SECTION	CLASS AND AGREEMENT		FEDERAL DIVISION OFFICE	SHEET NUMBER	TOTAL SHEETS
		STATE	FEDERAL			
20.1	10.1	21.30		4	4	

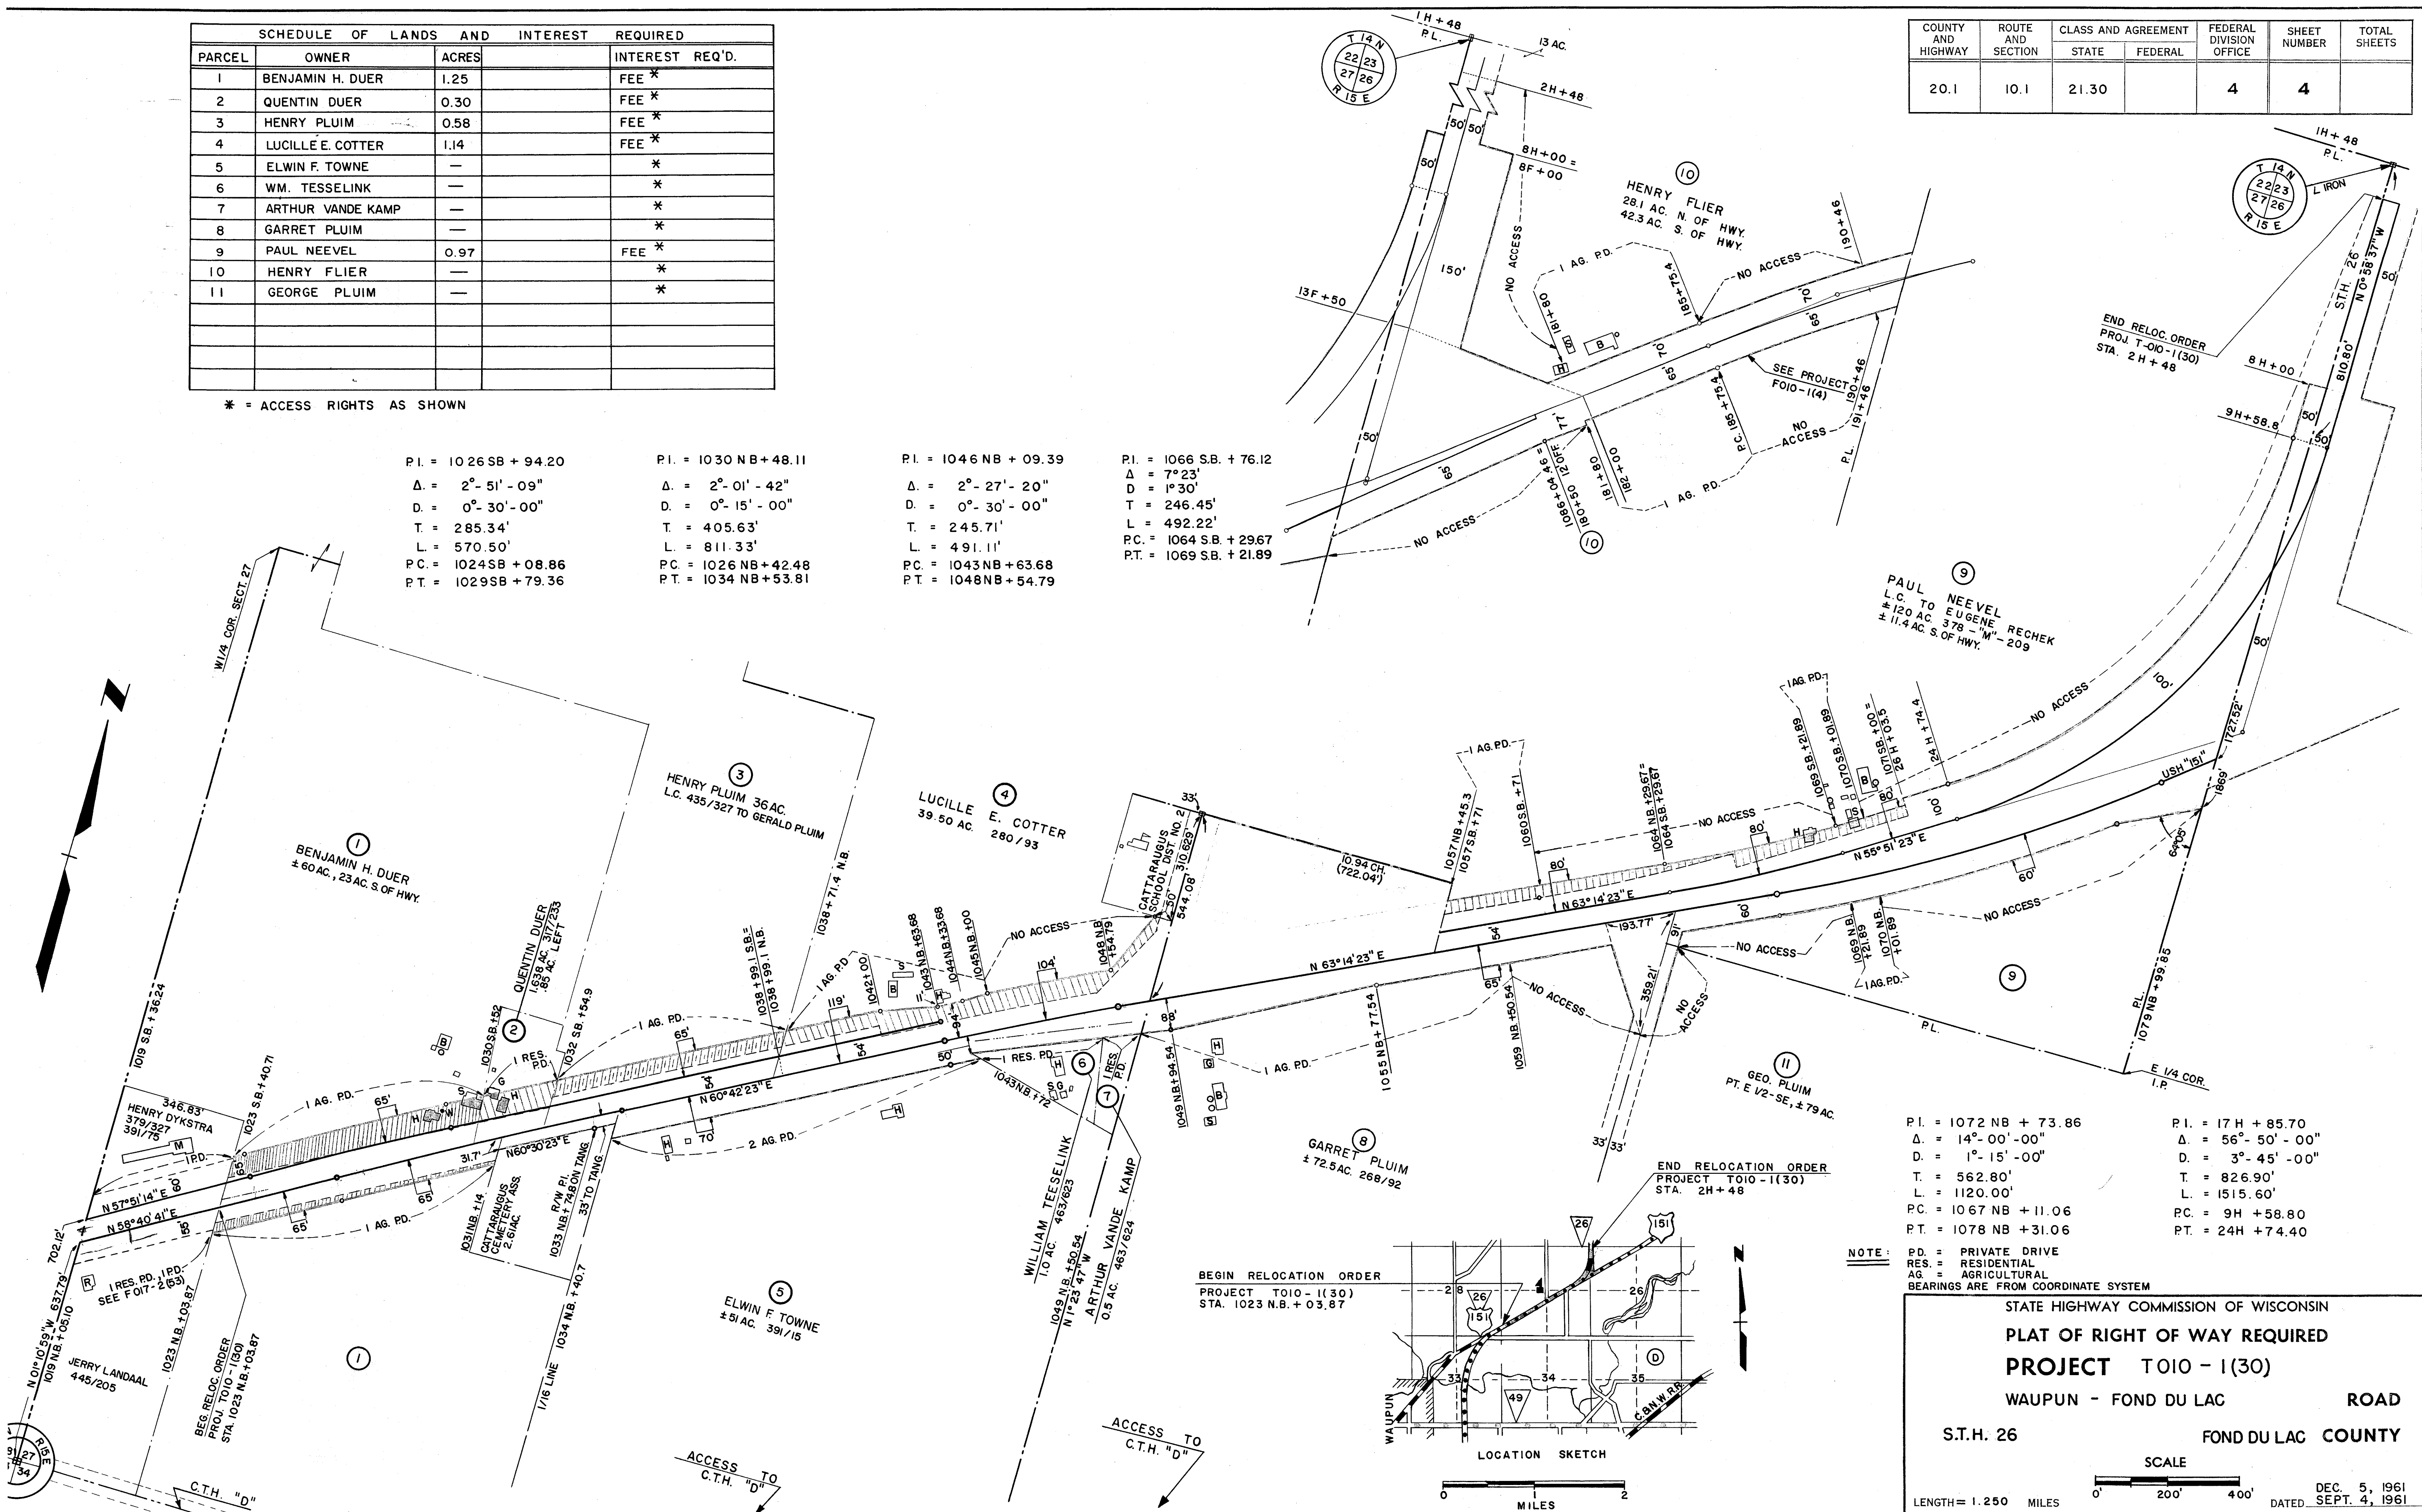

P.I. = 1072 NB + 73.86
Δ = 14°-00'-00"
D = 1°-15'-00"
T = 562.80'
L = 1120.00'
P.C. = 1067 NB + 11.06
P.T. = 1078 NB + 31.06

P.I. = 17 H + 85.70
Δ = 56°-50'-00"
D = 3°-45'-00"
T = 826.90'
L = 1515.60'
P.C. = 9 H + 58.80
P.T. = 24 H + 74.40

NOTE:
P.D. = PRIVATE DRIVE
RES. = RESIDENTIAL
AG. = AGRICULTURAL
BEARINGS ARE FROM COORDINATE SYSTEM

STATE HIGHWAY COMMISSION OF WISCONSIN

PLAT OF RIGHT OF WAY REQUIRED

PROJECT T010-1(30)

WAUPUN - FOND DU LAC

ROAD

S.T.H. 26

FOND DU LAC COUNTY

SCALE

LENGTH = 1.250 MILES

0' 200' 400'

DEC. 5, 1961
SEPT. 4, 1961