


COUNTY AND HIGHWAY	ROUTE AND SECTION	CLASS AND AGREEMENT		B. P. R. REGION DIVISION	SHEET NUMBER	TOTAL SHEETS
		STATE	FEDERAL			
27.2	84.0		13.4	4 wis.	4	
CONST. PROJECT						

STANDARD ABBREVIATIONS			
ACCESS POINT	A.P.		
ABANDON	ABND.	NORTHEAST	NE
ACRES	AC	NORTHWEST	NW
AGRICULTURAL	AGRI.	NUMBER	NO
AHEAD	AH	OUTLOT	OL
AUXILIARY REFERENCE LINE	A R L	PAVEMENT	PAV T
AVENUE	AVE	POINT OF CURVATURE	PC
BACK	BK	POINT OF INTERSECTION	PI
BARN	B	POINT OF TANGENCY	PT
BOULEVARD	BLVD	POINT OF COMPOUND CURVE	PCO
BUILDINGS	BLDGs	POINT OF REVERSE CURVE	PR
CEMETERY	CEM	POINT ON CURVE	POC
CENTERLINE	C	PRIVATE DRIVE	PRD
CHANNEL CHANGE	CH CH.	PROJECT	PROJ
CONCRETE	CONC	PROPERTY LINE	PL
CONSTRUCTION	CONST	RADIUS	R
CORR. CRIB	C C	RAILROAD	RR
CORNER	COR	RAILWAY	RA
COUNTY	CO	REFERENCE LINE	RL
COUNTY TRUNK HIGHWAY	C T H	REQUIRED	REQD
CREEK	CR.	RESIDENTIAL	RESID
CULVERT	CULV	RESTAURANT	REST
DEGREE OF CURVE	D	RIGHT	RT
DISPOSAL	DISP	RIGHT OF WAY	R W
DISTRICT	DIST	ROAD	R
ESTATE	EST	ROADWAY	R W
EXTERNAL DISTANCE	E	SCHOOL	S
FAMILY	FAMT	SECTION	SEC
FEDERAL AC PROJECT	F A P	SERVICE STATION	SS
FIRE HYDRANT	F H	SHEEL	S
FOOT CREEK	FT	SOUTHEAST	SE
FOUNTAIN	FON	SOUTHWEST	SW
GARAGE	G	SPECIAL HOUSE LINE	SHL
GOVERNMENT	GOV T	SPECIAL DRIVE	SPD
HIGHWAY	H W Y	STANDARD	ST
HIGH	HC	STATE HIGHWAY	SHW
HIGHWAY	H	STATION	ST
HIGHWAY TRAILER	H T	STORE	ST
HIGHWAY	H W Y	TANGERINE	T
HIGHWAY	H	TAVERN	T
HIGHWAY	H	TRANSVERSE	T
HIGHWAY	H	UNITED STATES HIGHWAY	US H
HIGHWAY	H	UNITED STATES GEOLOGICAL	USGS
HIGHWAY	H	SURVEY	USGS
HIGHWAY	H	UNITED STATES HIGHWAY	US H
HIGHWAY	H	WAREHOUSE	WH
HIGHWAY	H	WATER	W
HIGHWAY	H	WATER WHEEL	WW
HIGHWAY	H	WELL	W
HIGHWAY	H	WINDOW	W

SCHEDULE OF LANDS AND INTERESTS REQUIRED				
PARCEL NUMBER	SHEETS NUMBER	OWNER	INTERESTS REQUIRED	ACRES
1	4.2	GENE MASON	FEE & L.H.E.	6.31
2	4.2 & 4.3	JOHN WYSS JR.	FEE & L.H.E.	27.40
3	4.2	EVA C. BAHNUB	FEE SIMPLE	0.56
4	4.3	ANDREW C. LUND	FEE & L.H.E.	2.30
5	4.3	GEORGE MASON	FEE & L.H.E.	7.97
6	4.4	BERNIE C. WIGGEN ET AL	FEE SIMPLE	13.64
7	4.4	THOMAS MC NULTY	" "	1.23
8	4.4	CHARLES E. SWISHER	FEE & L.H.E.	4.20
9	4.5	RICHARD SCHLINK	FEE SIMPLE	0.96
10	4.4, 4.5	ALBERT M. SOFTKY	" "	2.61
11	4.5	JACKSON COUNTY	FEE SIMPLE	4.72
12	4.5	ANNETTA V. OVERLIEN	FEE SIMPLE	0.17
13	4.5	THEODORE KUBIK	" "	0.46
14	4.5	AGNES HAGEN	FEE, L.H.E. & ACCESS RTS	5.03
15	4.6	JACKSON COUNTY	FEE & L.H.E.	2.98
16	4.6	JACKSON COUNTY ET. AL.	FEE SIMPLE	0.26
17	4.6	DEAN BERG ET AL.	FEE & ACCESS RIGHTS	0.06
18	4.6	MARY LOUISE ZEMAN BROWN	FEE SIMPLE	0.97
19	4.6	MAURICE H. ROGERS	FEE & ACCESS RIGHTS	0.58
20	4.6	STATE OF WISCONSIN (ADJUTANT GENERAL)	FEE SIMPLE	0.07
21	4.6	CITY OF BLACK RIVER FALLS	FEE & L.H.E.	0.17
22	4.6	JOINT SCHOOL DISTRICT NO. 2	FEE SIMPLE	0.22
24	4.4	FRANK CLIMER ESTATE	FEE SIMPLE	0.03
25	4.3, 4.4	GENERAL TELEPHONE CO.	RELEASE OF RIGHTS	—
26	4.2, 4.3, 4.4, 4.5	JACKSON ELECTRIC CO-OP.	" " "	—
27	4.5	CHARLES KRAMETBAUER	L.H.E. & ACCESS RIGHTS	—
28	4.6	EUGENE NORTMAN	ACCESS RIGHTS	—
29	4.6	WENDELL LAVALLEY	" "	—

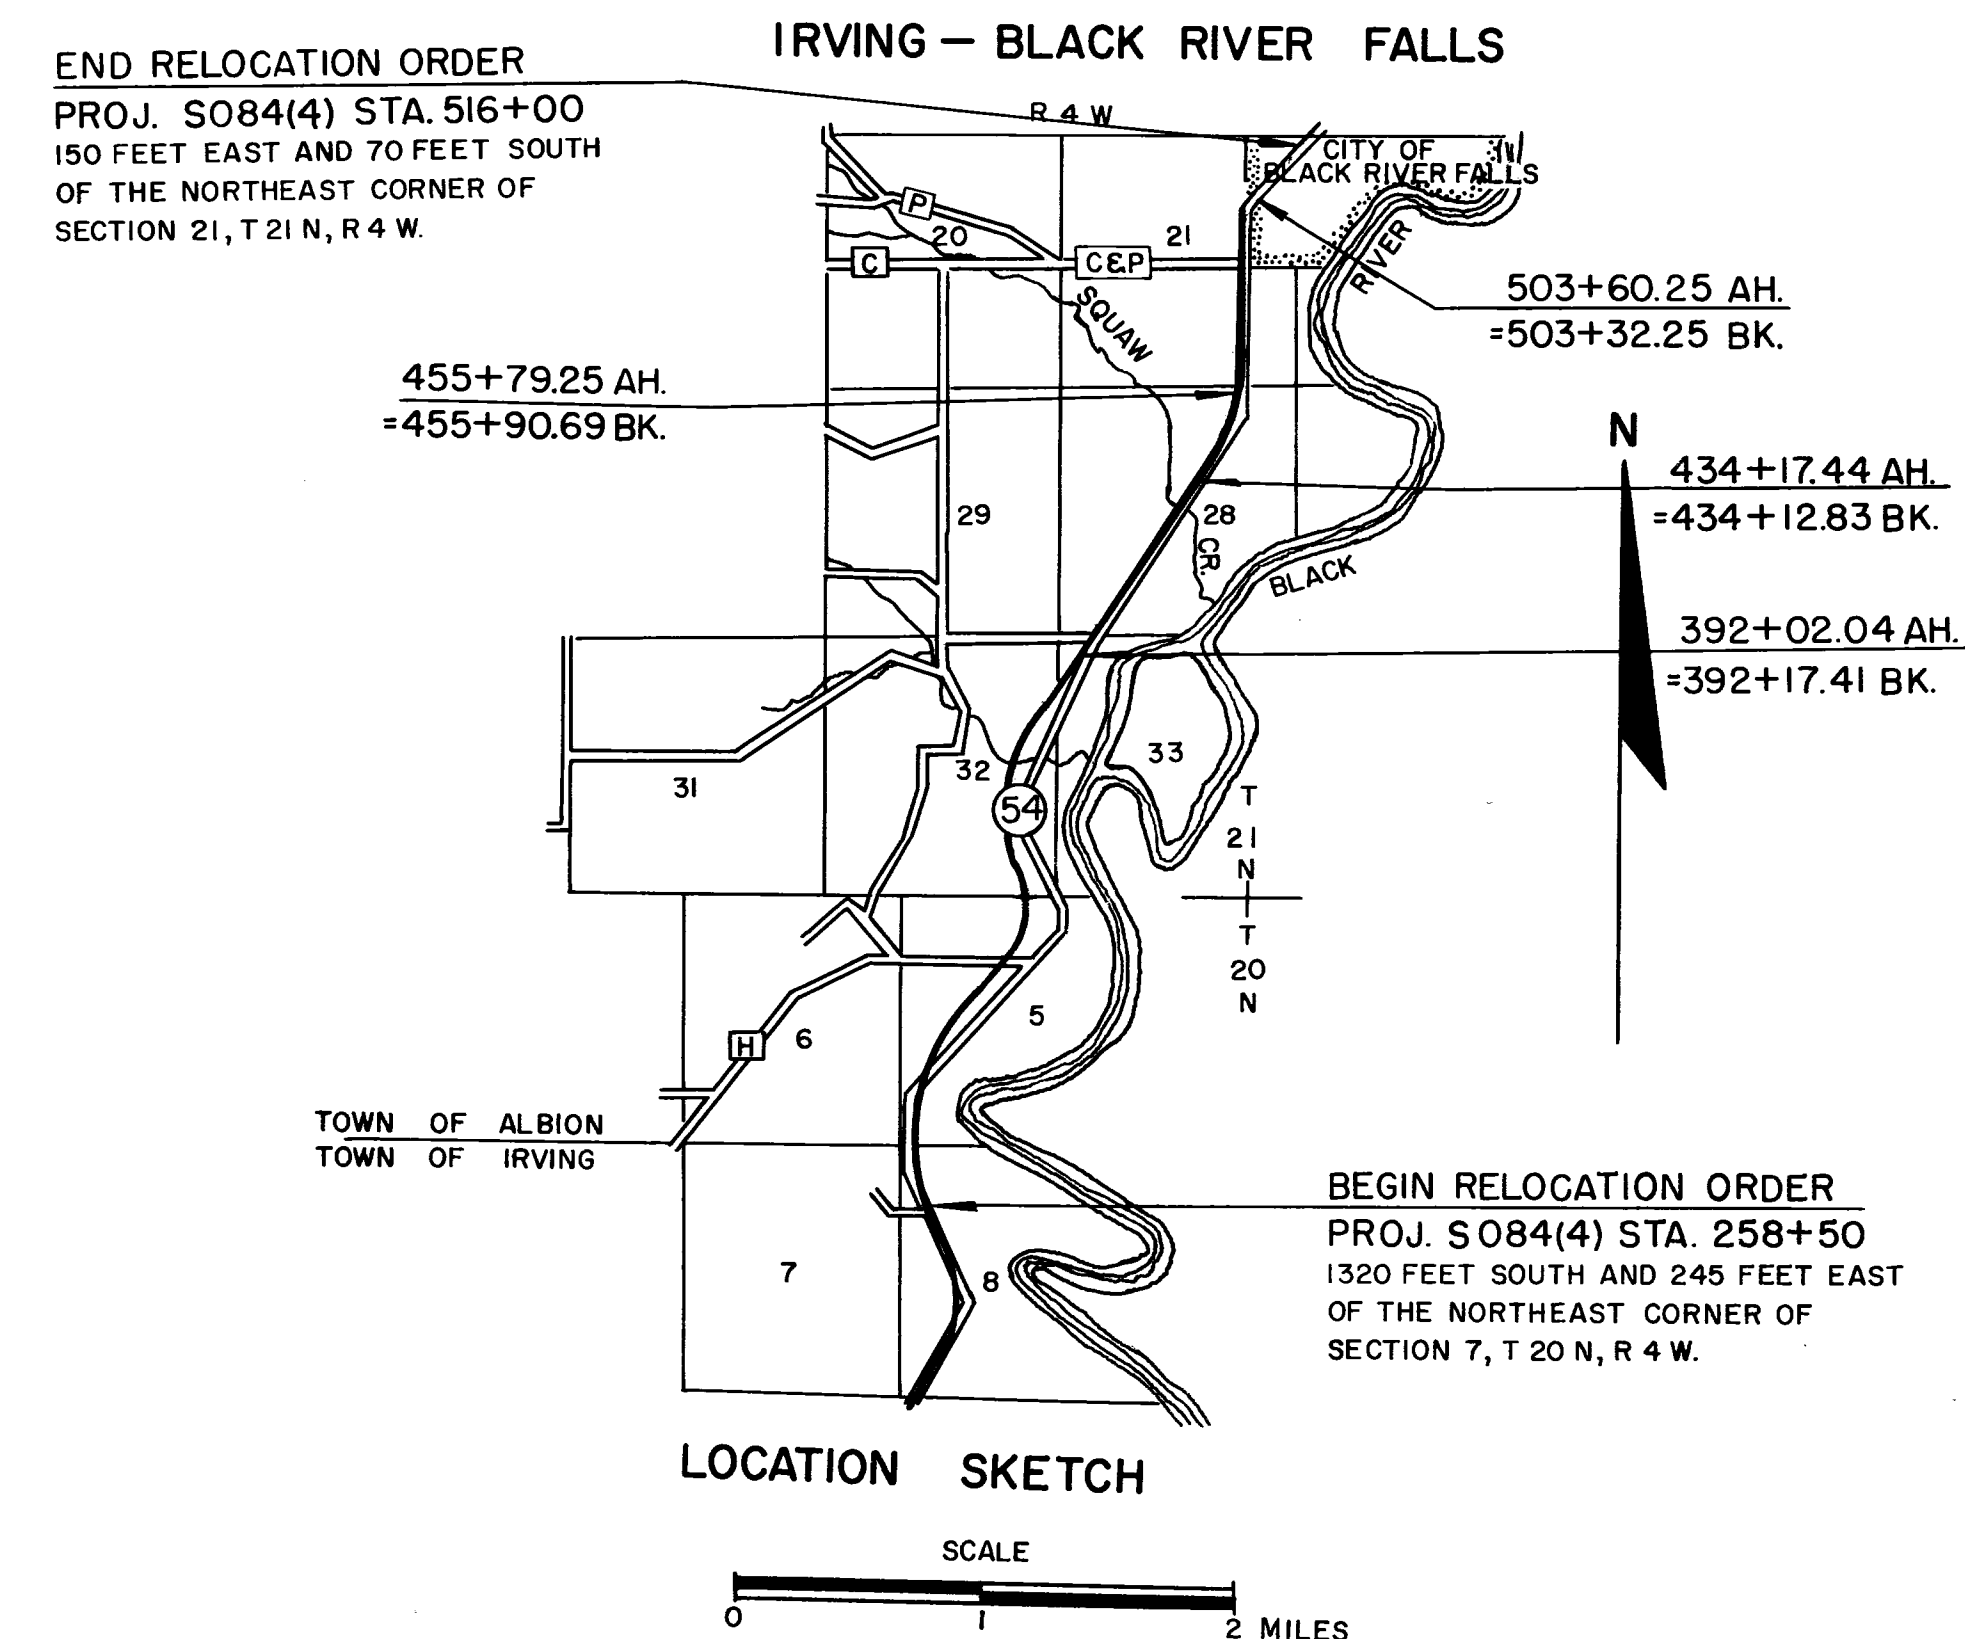


NOTE:
BEARINGS SHOWN ON THIS PLAT
ARE THE TRUE BEARINGS OF EACH
TANGENT TO THE NEAREST MINUTE.

LEGEND

|||||
DENOTES
NO ACCESS

[illegible]

COUNTY AND HIGHWAY	ROUTE AND SECTION	CLASS AND AGREEMENT		B. P. R. REGION DIVISION	SHEET NUMBER	TOTAL SHEETS
		STATE	FEDERAL			
27.2	84.0		13.4	4 WIS.	4.3	
CONST. PROJECT						

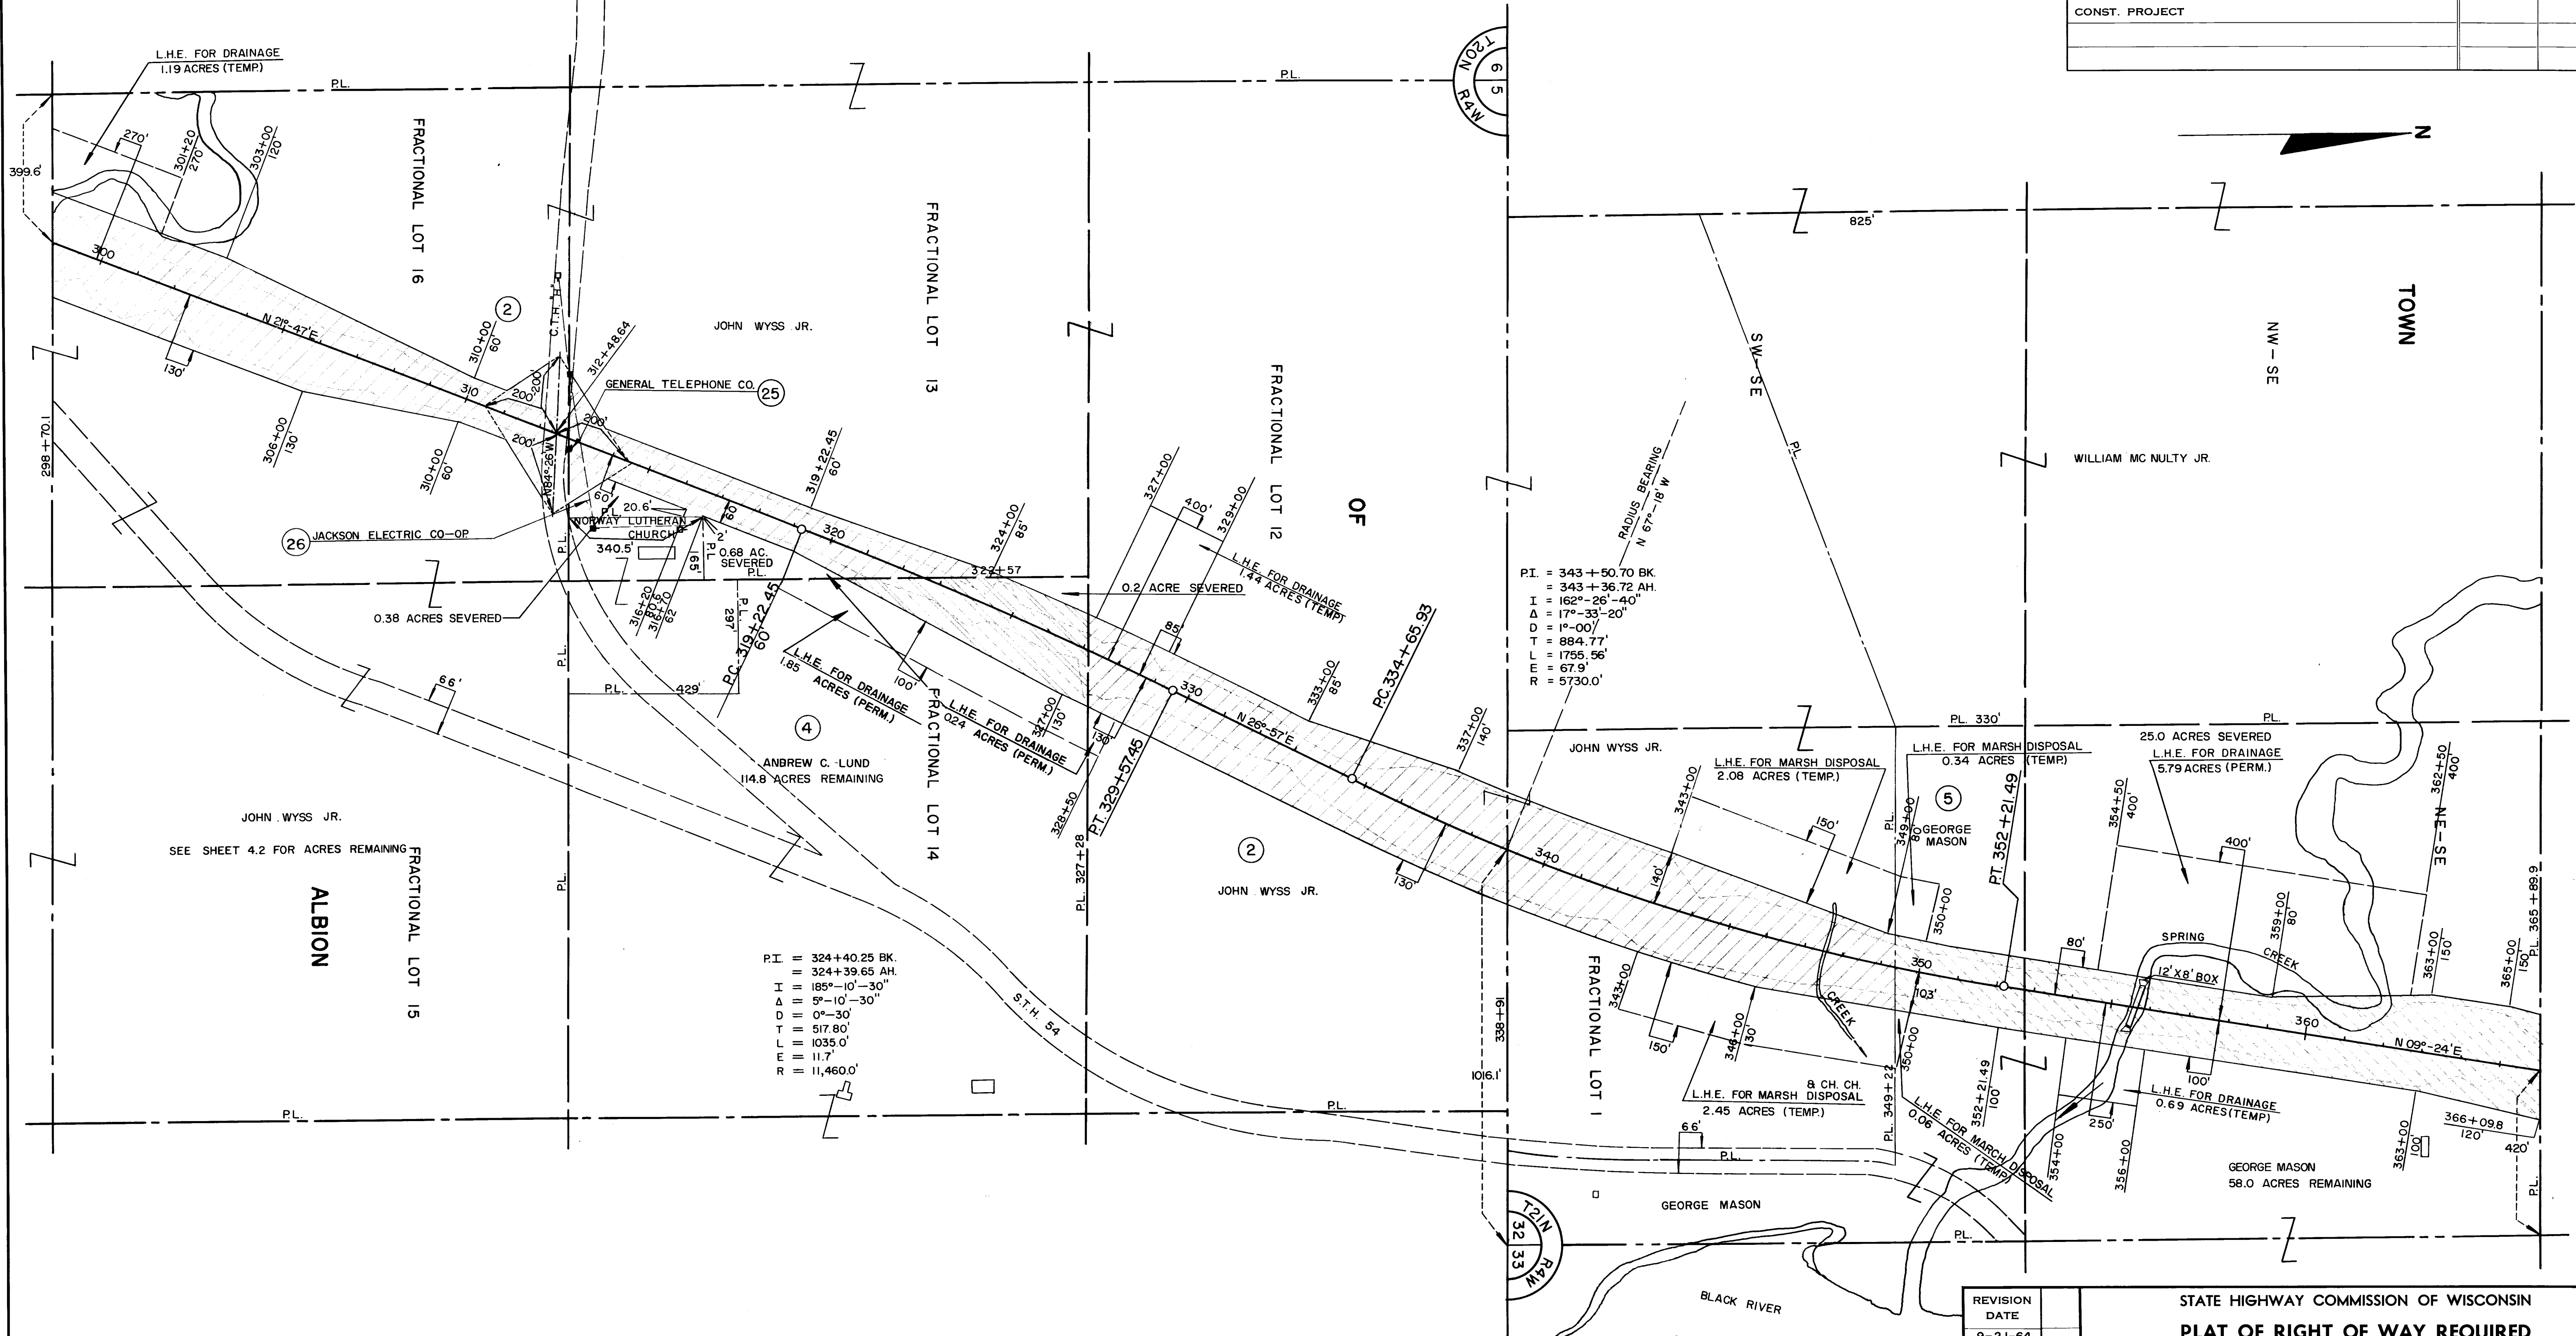

NOTE:
BEARINGS SHOWN ON THIS PLAT
ARE THE TRUE BEARINGS OF EACH
TANGENT TO THE NEAREST MINUTE.

REVISION	DATE
9-21-64	
11-18-64	
1-28-65	
11-15-79	N.C.

STATE HIGHWAY COMMISSION OF WISCONSIN
PLAT OF RIGHT OF WAY REQUIRED
PROJECT S084(4)
IRVING-BLACK RIVER FALLS ROAD


S.T.H. 54 JACKSON COUNTY

SCALE


0 200 400
 FEET

LENGTH MILES DATED JUNE 12, 1964

COUNTY AND HIGHWAY	ROUTE AND SECTION	CLASS AND AGREEMENT		B. P. R. REGION DIVISION	SHEET NUMBER	TOTAL SHEETS
		STATE	FEDERAL			
27.2	84.0		13.4	4 WIS.	4.4	
CONST. PROJECT						

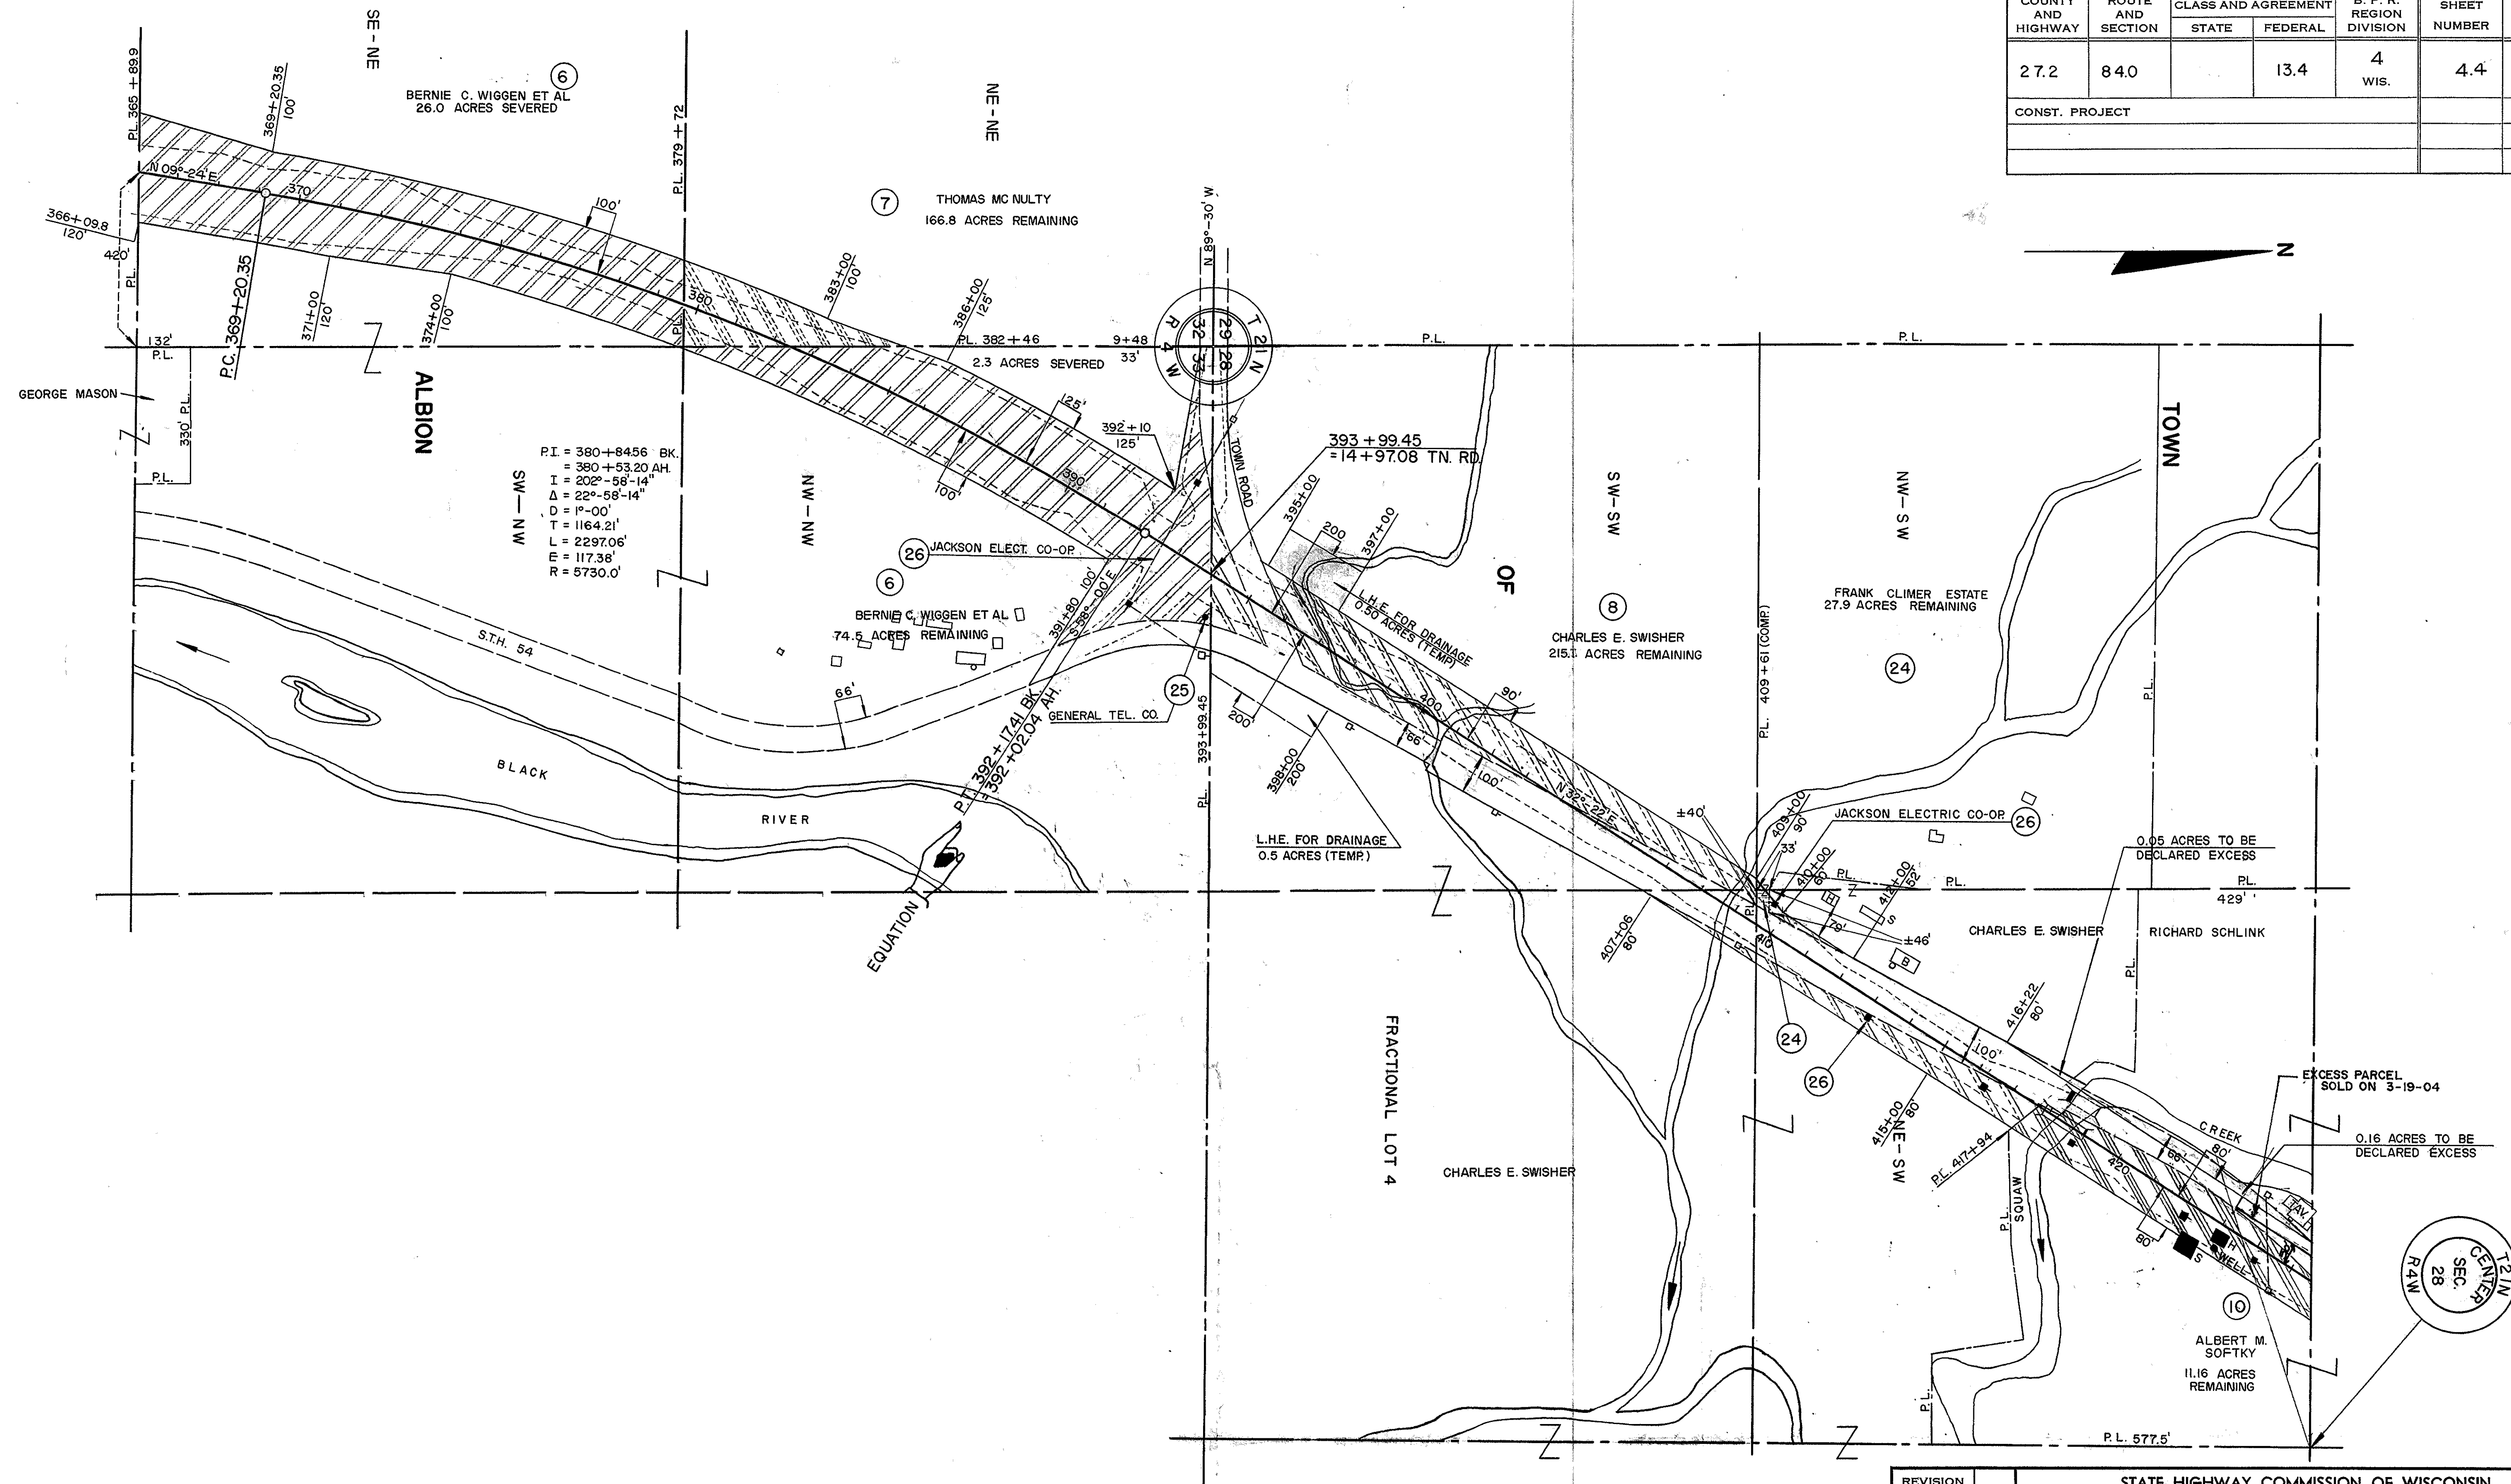

COUNTY AND HIGHWAY	ROUTE AND SECTION	CLASS AND AGREEMENT	B. P. R. REGION DIVISION	SHEET NUMBER	TOTAL SHEETS
27.2	84.0		13.4	4	4.6
CONST. PROJECT					

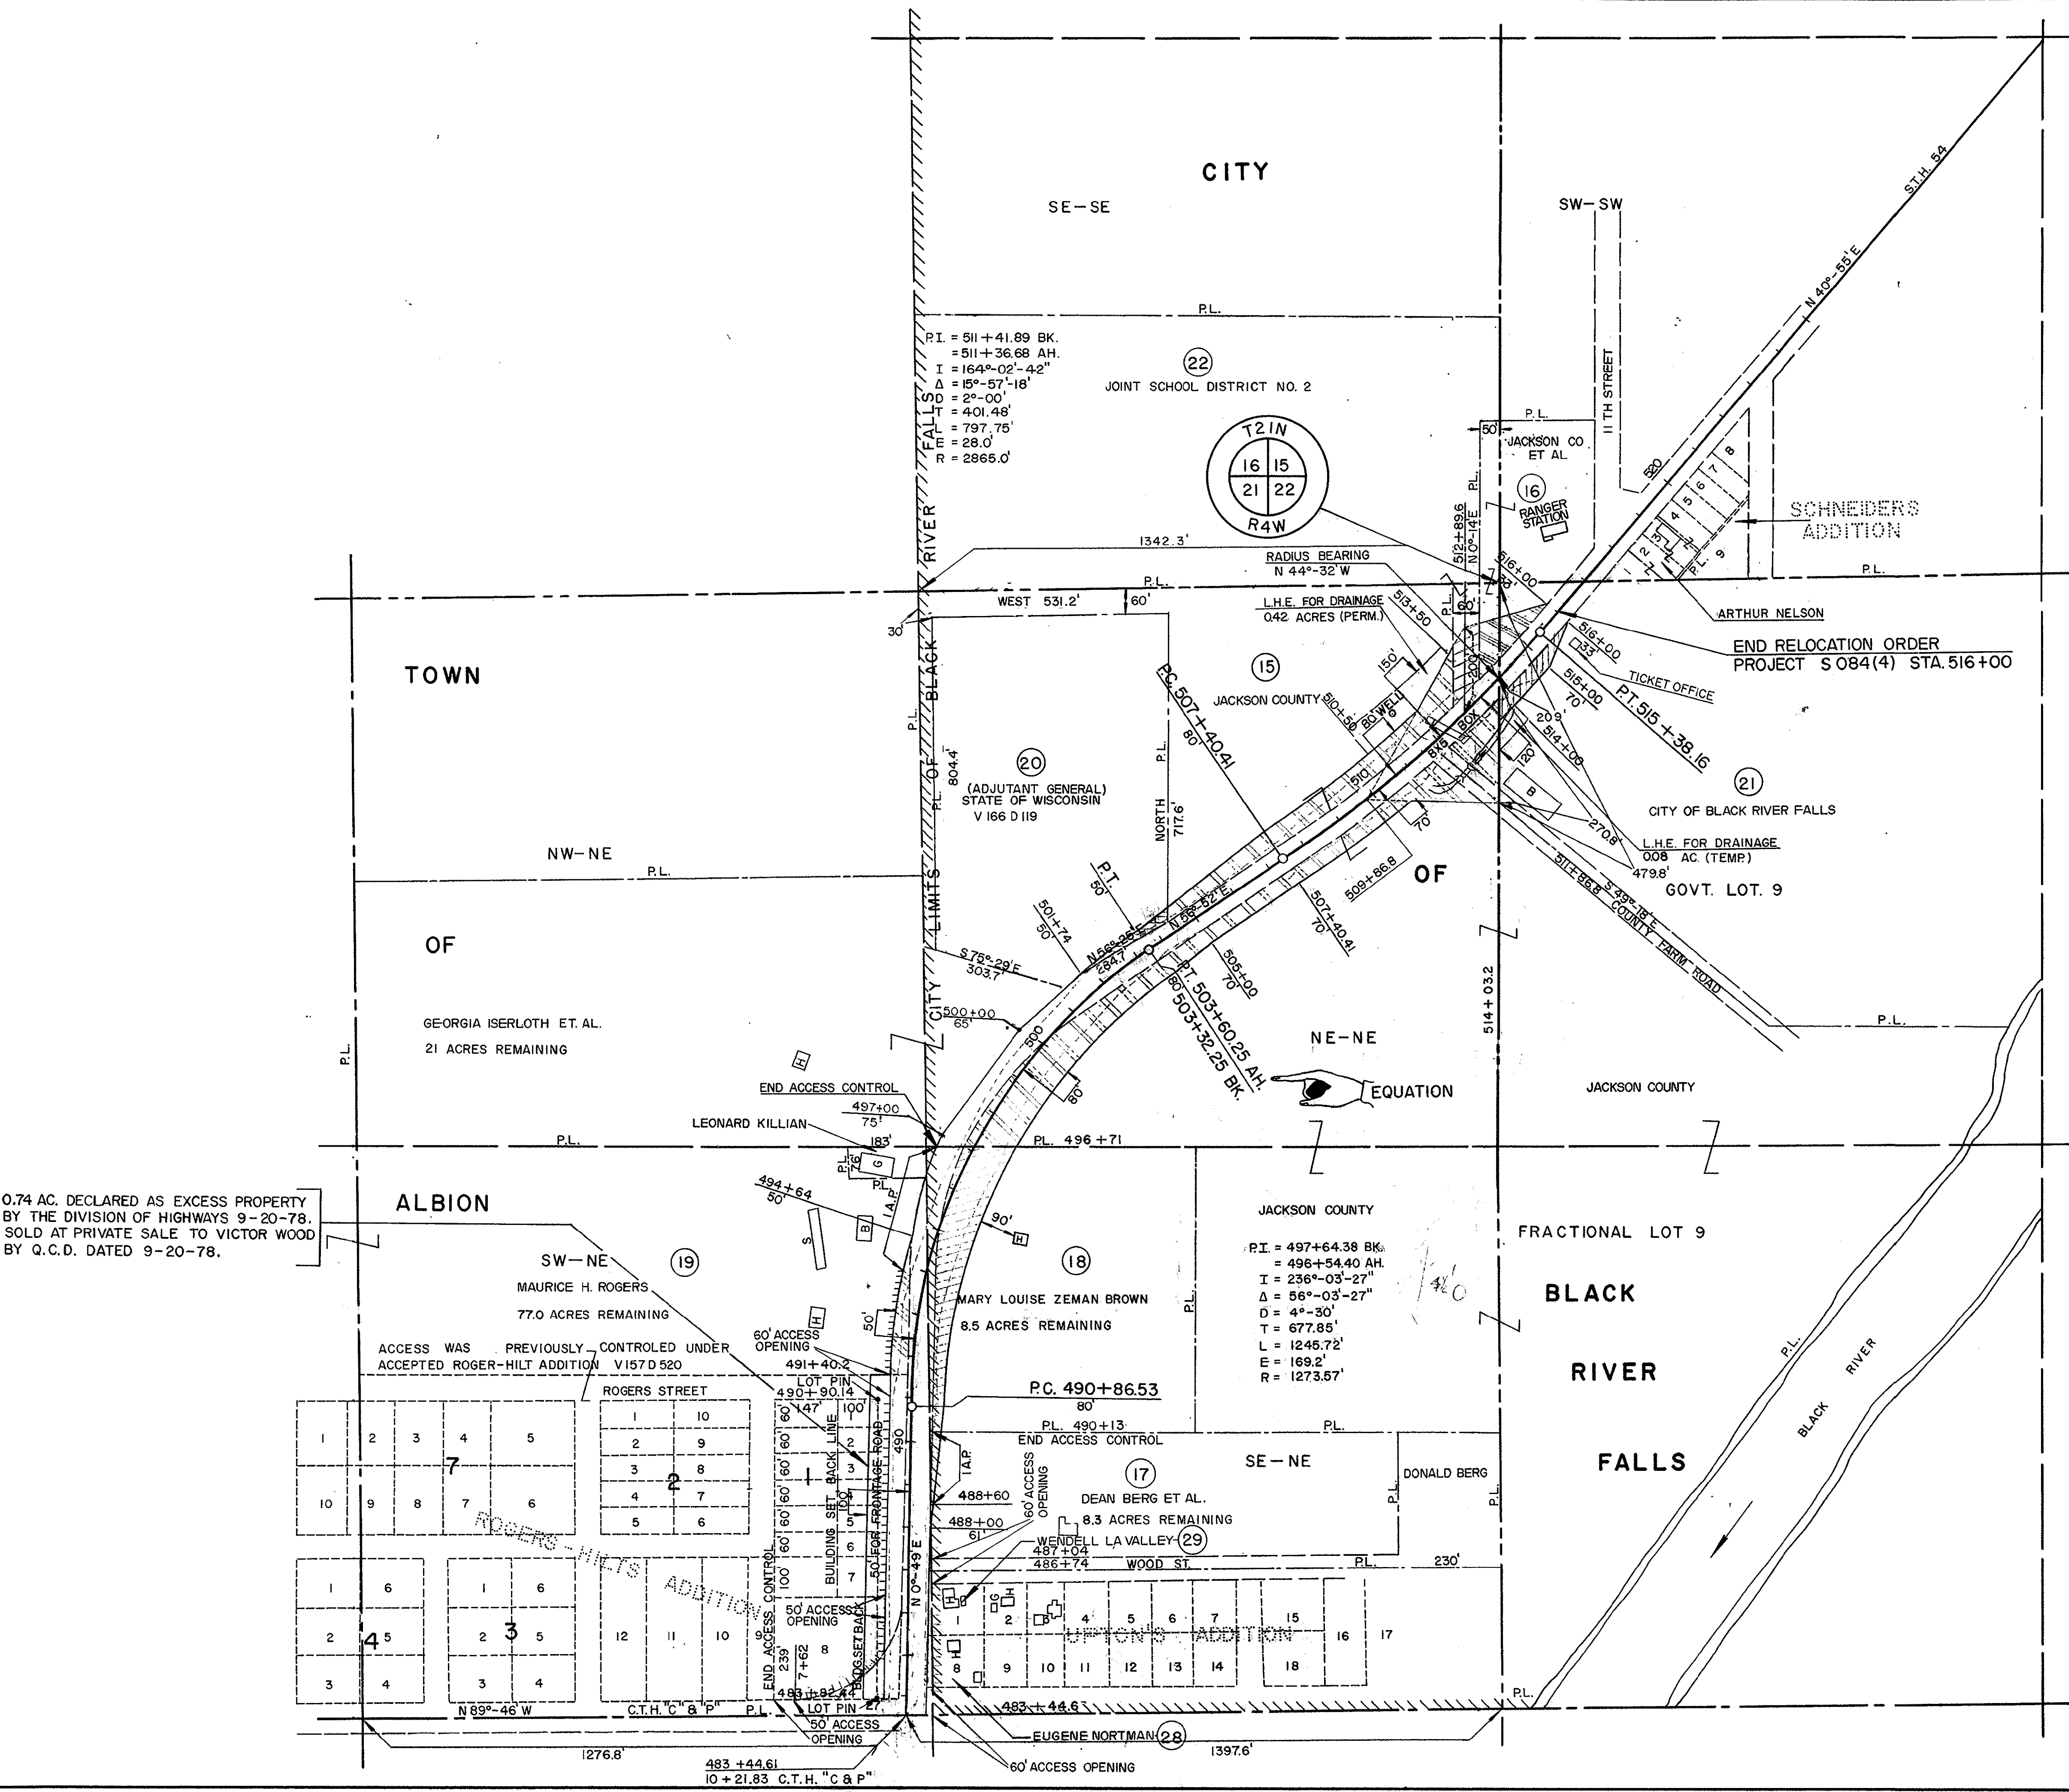

REVISION	DATE
9-21-64	
11-18-64	
1-28-65	
11-15-79	

STATE HIGHWAY COMMISSION OF WISCONSIN
PLAT OF RIGHT OF WAY REQUIRED
 PROJECT S084(4)
 IRVING-BLACK RIVER FALLS ROAD
 S.T.H. 54 JACKSON COUNTY
 SCALE
 0 200 400
 LENGTH MILES FEET
 DATED JUNE 12, 1964