


STANDARD ABBREVIATIONS

ABANDON	ABND.	MAILING ADDRESS	#0000
ABSTRACT	ABS.	MANHOLE	M.H.
ACCESS POINT	A.P.	MANUFACTURING	MFG.
ACRES	AC.	MAXIMUM	MAX.
ADDITION	ADD.	MEASURED	(M)
AGRICULTURAL	AGRI.	MILE	MI.
AHEAD	AH.	MILK ROOM	M.R.
AND OTHERS	ET. AL.	MINIMUM	MIN.
AND WIFE	ET. UX.	MONUMENT	MON.
APARTMENT	APT.	MOTEL	MO.
ASSUMED	(A)	MUNICIPAL	MCPL.
AUXILIARY REFERENCE LINE	A. R.	NORTHEAST	NE
AVENUE	AVE.	NORTHWEST	NW
BACK	BK.	NUMBER	NO.
BARN	B.	OUTLOT	O.L.
BASE LINE	B	PARALLEL	PLL
BEARING LONG CHORD	B. L. C.	PAVEMENT	PAV'T.
BITUMINOUS	BIT.	PERMANENT	PERM.
BLOCK	BLK.	POINT OF CURVATURE	P.C.
BOULEVARD	BLVD.	POINT OF INTERSECTION	P. I.
BRICK	BRK.	POINT OF TANGENCY	P.T.
BUILDINGS	BLDGS.	POINT OF COMPOUND CURVE	P. C. C.
CATCH BASIN	C. B.	POINT OF REVERSE CURVE	P. R. C.
CEMETERY	CEM.	POINT ON CURVE	P. O. C.
CENTERLINE	¢	PRIVATE DRIVE	P. D.
CENTRAL ANGLE	^	PROJECT	PROJ.
CHANNEL	CH.	PROPERTY LINE	P. L.
CHANNEL CHANGE	CH. CH.	QUIT CLAIM DEED	Q. C. D.
CHICKEN HOUSE	C. H.	RADIUS	R
COMMERCIAL	COMM.	RAILROAD	RR.
COMPANY	COM.	RAILWAY	RY.
COMPUTED	(C)	REFERENCE LINE	R
CONCRETE	CONC.	RELOCATED	REL
CONSTRUCTION	CONST.	REQUIRED	REQ'D.
CORN CRIB	C. C.	RESIDENTIAL	RES.
CORNER	COR.	RESTAURANT	REST.
CORPORATION	CORP.	RIGHT	RT.
CORRUGATED	CORR.	RIGHT OF WAY	R/W
COUNTY	CO.	ROAD	RD.
COUNTY TRUNK HIGHWAY	C. T. H.	ROADWAY	RDWY.
CREEK	CR.	SANITARY	SAN.
CULVERT	CULV.	SCALED	(S)
DEED	(D)	SCHOOL	SCH.
DEGREE OF CURVE	D	SECTION	SEC.
DISPOSAL	DISP.	SERVICE STATION	S. S.
DISTRICT	DIST.	SEPTIC TANK	SEP.
DRIVE	DR.	SIDEWALK	SWK.
DRIVEWAY	DWY.	SHED	S.
ESTATE	EST.	SOUTHEAST	SE
EXISTING	EX.	SOUTHWEST	SW
EXTERNAL DISTANCE	E	SPECIAL CROSSING	S. C.
FACTORY	FACT.	SPECIAL DRIVE	S. D.
FEDERAL AID PROJECT	F. A. P.	SQUARE	SQ.
FIELD ENTRANCE	F.E.	STANDARD	STD.
FIRE HYDRANT	F.H.	STATE TRUNK HIGHWAY	S. T. H.
FOOT (FEET)	FT.	STATION	STA.
FOUNDATION	FDN.	STORY	STY.
FRAME	FR.	STREET	ST.
GARAGE	G.	SUBDIVISION	SUBD.
GOVERNMENT	GOV'T.	SURVEY	(S)
GREEN HOUSE	G. H.	TANGENT	TAN.
HIGHWAY	HWY.	TANGENT LENGTH OF CURVE	T
HOTEL	HO.	TAPER	TAP.
HOUSE	H.	TAVERN	TAV.
HOUSE TRAILER	H. T.	TEMPORARY	TEMP.
INCHES	IN.	TRANSIT LINE	T
INCORPORATED	INC.	TRANSMISSION TOWER	T. T.
INCLUSIVE	INCL.	UNITED STATES COAST & GEODETIC SURVEY	U. S. C. & G. S.
INTERSECTION ANGLE	I.	UNITED STATES GEOLOGICAL SURVEY	U. S. G. S.
INTERSTATE HIGHWAY	I. H.	UNITED STATE HIGHWAY	U. S. Highway
IRON PIN	I. P.	VENDEE	VDE.
ISLAND	IS.	VENDOR	VDR.
LEFT	LT.	VITRIFIED	VIT.
LENGTH OF CURVE	L	WAREHOUSE	WH.
LESSEE	LSE.	WATER TOWER	W. T.
LESSOR	LSR.	WELL	W.
LIMITED HIGHWAY EASEMENT	L. H. E.	WINDMILL	WM.
MACHINERY SHED	M. S.	WOOD	WD.
MAGNETIC	MAG.		

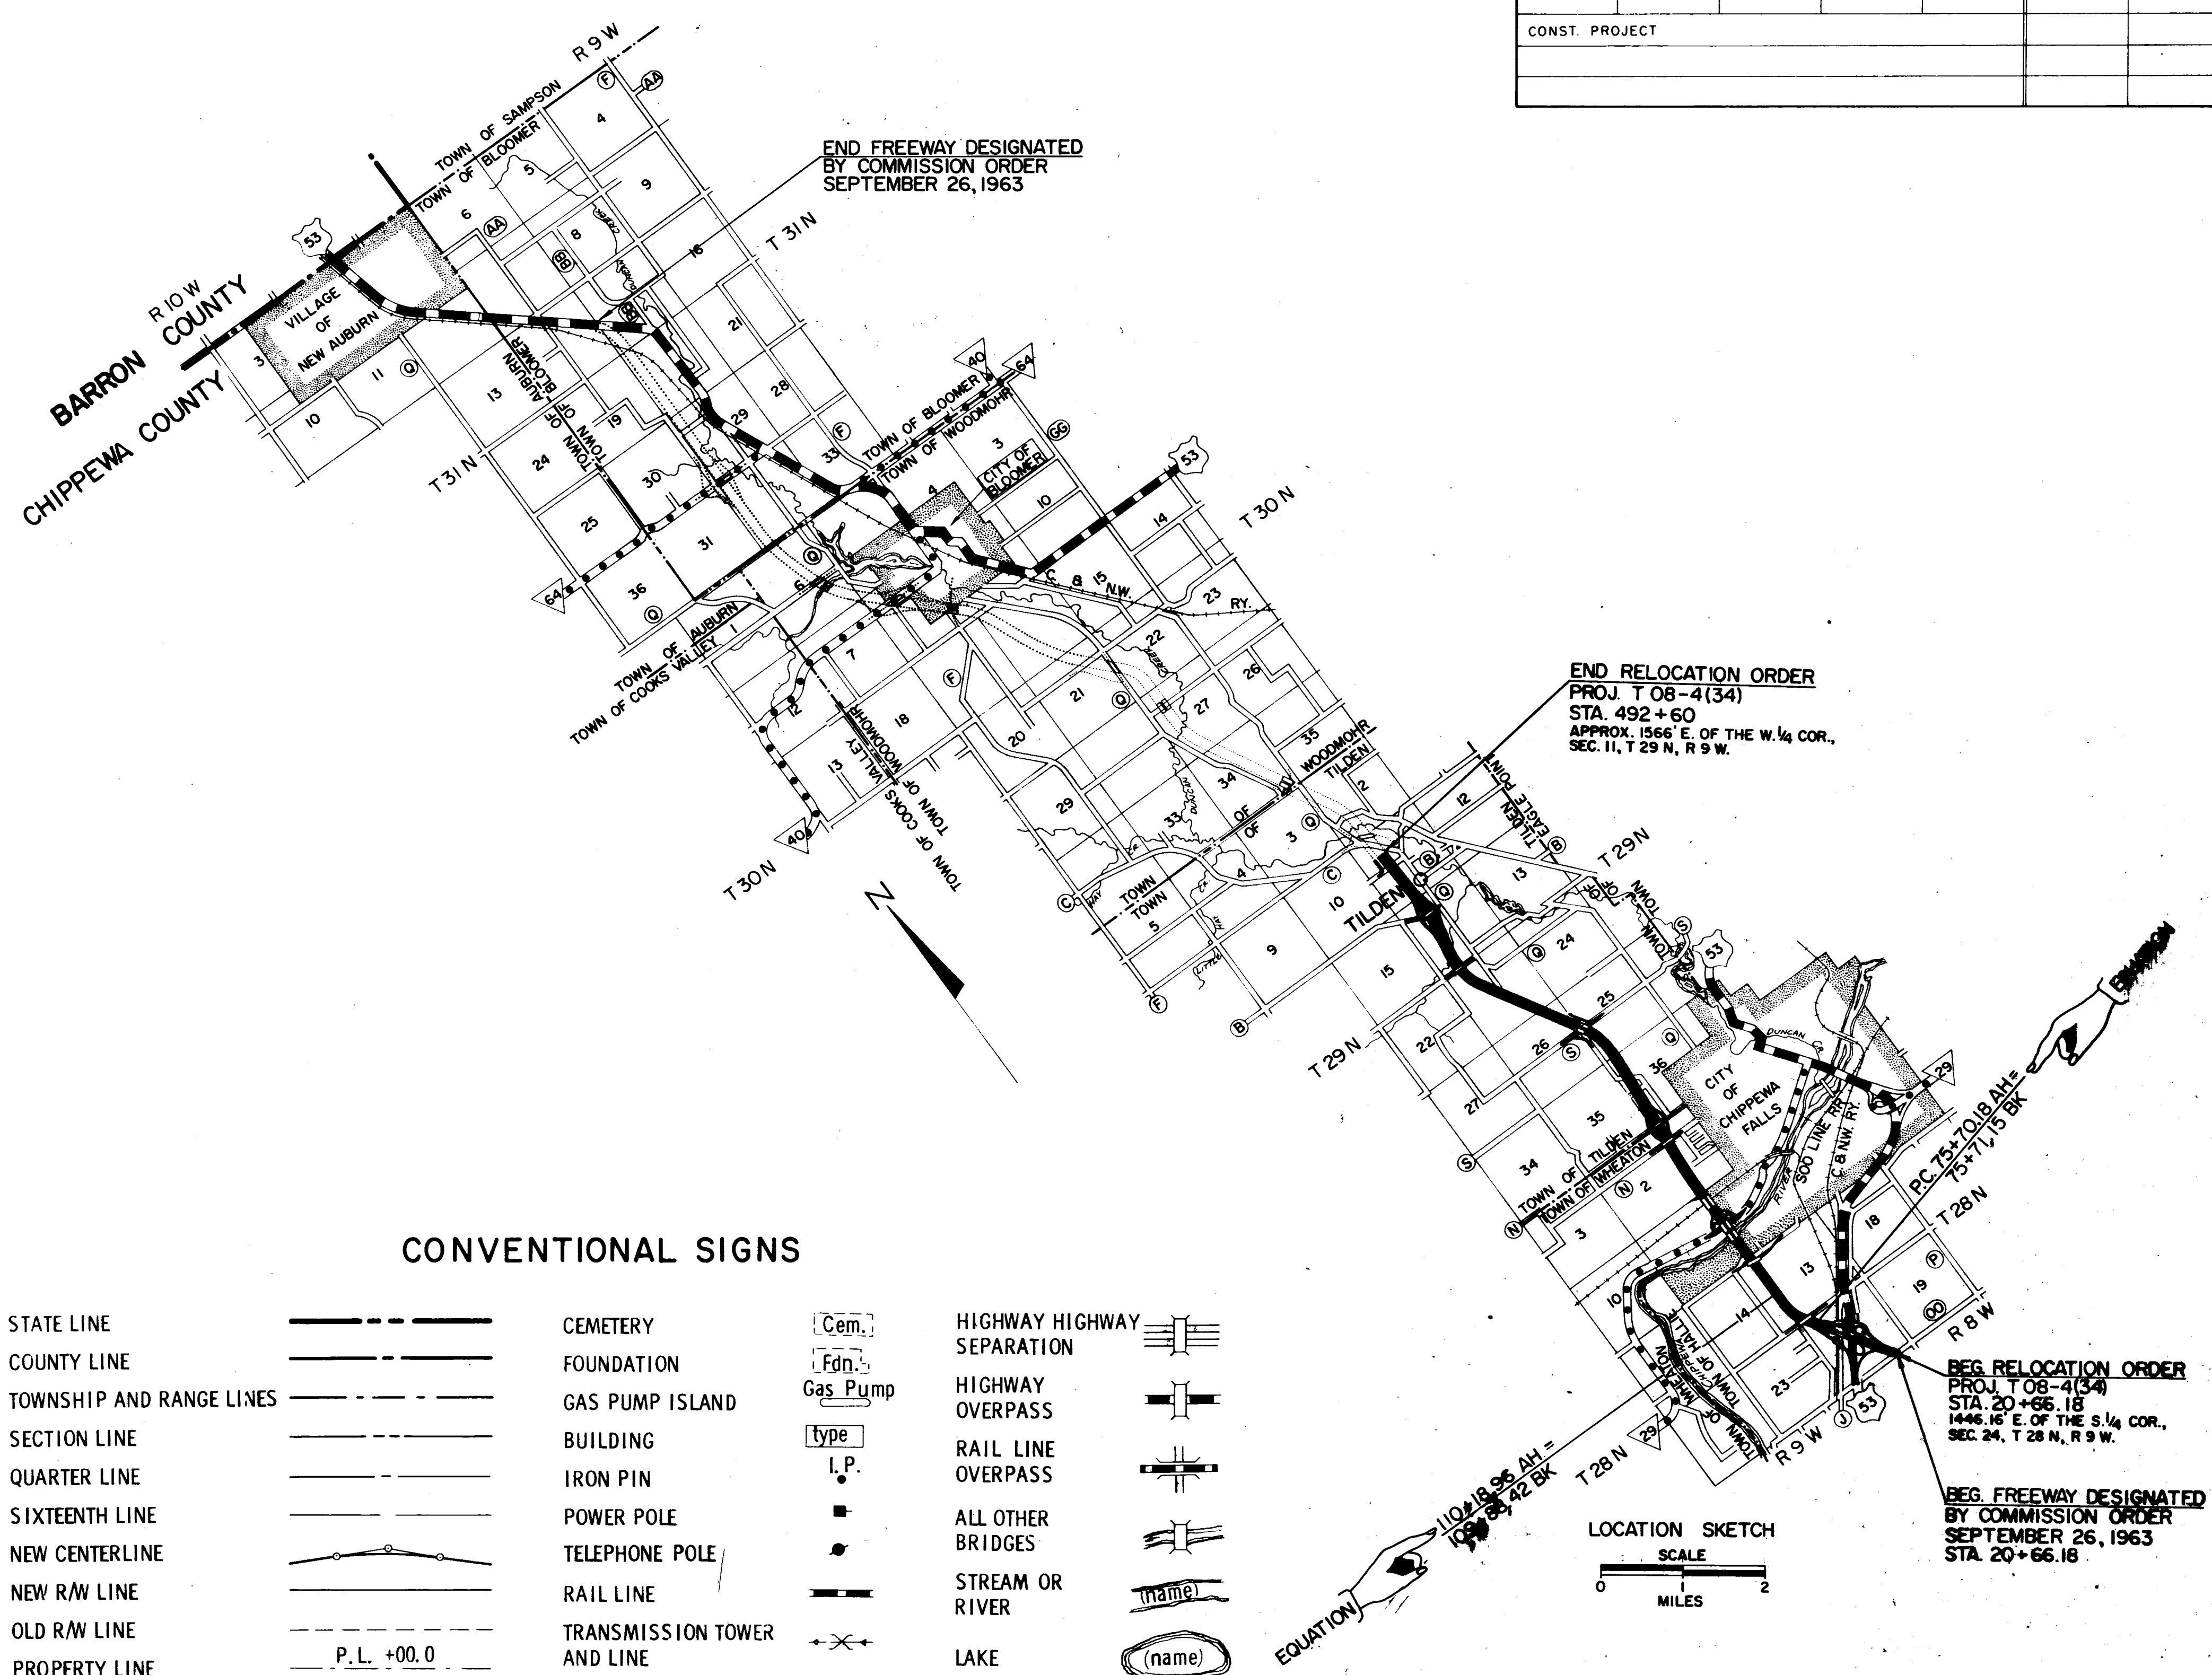

CONVENTIONAL SIGNS

STATE LINE	-----	CEMETERY	Cem.	HIGHWAY HIGHWAY SEPARATION	=====
COUNTY LINE	-----	FOUNDATION	Fdn.	HIGHWAY OVERPASS	=====
TOWNSHIP AND RANGE LINES	-----	GAS PUMP ISLAND	Gas Pump	RAIL LINE OVERPASS	=====
SECTION LINE	-----	BUILDING	type	ALL OTHER BRIDGES	=====
QUARTER LINE	-----	IRON PIN	I. P.	STREAM OR RIVER	(name)
SIXTEENTH LINE	-----	POWER POLE	■	LAKE	(name)
NEW CENTERLINE	-----	TELEPHONE POLE	●	CATTLE PASS	=====
NEW R/W LINE	-----	RAIL LINE	=====	¢ RELOCATED STREAM OR RIVER	=====
OLD R/W LINE	-----	TRANSMISSION TOWER AND LINE	=====	TRAVELED WAY (Shown only in area of Frontage Roads, Interchanges or Dual Lanes)	=====
PROPERTY LINE	-----	UNDERGROUND CABLE MARKER	-----		
CORPORATE LIMITS	NAME	WELL	☐		
SLOPE INTERCEPTS	slope intercept	STONE MONUMENT	☒		
LOT, TIE AND OTHER MINOR DASHED LINES	-----	SEPTIC TANK	○		
UNDERGROUND FACILITY (POWER, TELEPHONE, TELEGRAPH, GAS, ETC.)	(Name or Type)	WINDMILL	×		
NO ACCESS	=====				
LIMITED HIGHWAY EASEMENT	=====				

REVISION		REVISION	
DATE		DATE	
AUG. 28, 1966	N.C.	AUG. 18, 1966	N.C.
OCT. 13, 1970	N.C.	OCT. 31, 1966	N.C.
MAY 15, 1971	N.C.	OCT. 31, 1966	N.C.
SEP. 21, 1972	N.C.	NOV. 22, 1966	N.C.
JUNE 10, 1977	N.C.	JAN. 9, 1967	N.C.
NOV. 20, 1988	N.C.	FEB. 1, 1967	N.C.
AUG. 23, 1988	N.C.	MAR. 15, 1967	N.C.
AUG. 22, 2011	N.C.	SEP. 20, 1967	N.C.
		DEC. 20, 1967	N.C.
		MAR. 2, 1968	N.C.
		APR. 1, 1968	N.C.

STATE HIGHWAY COMMISSION OF WISCONSIN
PLAT OF RIGHT OF WAY REQUIRED
PROJECT 1191-3-21/ T 08-4(34)
CHIPPEWA FALLS-NORTH CO. LINE ROAD
U.S. 53-TILDEN SECTION
CHIPPEWA COUNTY

U.S. 53

LENGTH 0.988 MILES

DATED JUN. 17, 1966

B55

SCHEDULE OF LANDS AND INTERESTS REQUIRED				
PARCEL NO.	SHEET NO.	OWNER	INTERESTS REQUIRED	ACRES
1	4.6	ANTON A. HINTZ	FEE & ACCESS RIGHTS	1.74
2	4.6	JOSEPH C. BRONSTAD, ET AL	FEE & ACCESS RIGHTS	0.02
3(2)	4.4	JOSEPH J. HRDLICKA, ET AL	FEE & ACCESS RIGHTS	20.70
4(3)	4.6	RICHARD BEGLEY	FEE & ACCESS RIGHTS	0.111
5(4)	4.4	J. M. WRIGHT	FEE & ACCESS RIGHTS	5.84
6(4)	4.4	GLENN KOSMO	FEE & ACCESS RIGHTS	0.08
8(4)	4.4	HELMER LANDSEM, ET AL	FEE	1.82
9(4)	4.4 & 4.6	TOWN OF HALLIE	FEE & ACCESS RIGHTS	1.29
10(4)	4.6	GEORGE S. JOHNSON	FEE	3.90
11(4)	4.5	JAMES O. M ^C MANUS	FEE	1.31
12(4)	4.5	WALTER J. VIOLET	FEE	0.71
13(4)	4.5	MARGARET V. CLOUTIER	FEE	0.69
14(4)	4.5	ANTHONY M. JANKOSKI	FEE	0.69
15(4)	4.4	THOMAS J. MORRISSEY	FEE & ACCESS RIGHTS	1.84
16(4)	4.5	KENNETH FRITZ	FEE	1.09
17(4)	4.5	FRED D. SPICKLER	FEE & ACCESS RIGHTS	1.82
18(4)	4.7 & 4.8	NORTHERN STATES POWER CO.	AGREEMENT	—
19(4)	4.7	SOO LINE RR. COM.	AGREEMENT	—
20(4)	4.7	CHICAGO, N.W. RY. COM.	AGREEMENT	—
21(4)	4.7	NORTHERN STATES POWER COM. GAS LINE	AGREEMENT	—
22(4)	4.7	NORTHERN STATES POWER COM. TRANS. LINE	AGREEMENT	—
23(4)	4.7	MIDWESTERN GAS TRANS. COM., INC.	AGREEMENT	—
24(4)	4.7	WILLIAMS BROTHERS PIPE LINE	AGREEMENT	—
25(4)	4.7	PHILLIPS PROPERTIES, INC., ET AL	FEE & ACCESS RIGHTS	22.36
26(4)	4.7	RICHARD GOERCKE	FEE & ACCESS RIGHTS	0.36
27(4)	4.7	SENN CONSTRUCTION COM., INC	FEE, L.H.E. & ACCESS RIGHTS	20.51
28(4)	4.7	THOMAS E. DWYER	FEE & ACCESS RIGHTS	5.24
29(4)	4.7 & 4.8	ARREIN CORPORATION	FEE, L.H.E. & ACCESS RIGHTS	13.96
30(4)	4.7 & 4.8	EAU CLAIRE SAND & GRAVEL COM., INC.	FEE, L.H.E. & ACCESS RIGHTS	10.60
31(4)	4.7	FRANK J. LA COURE	FEE & ACCESS RIGHTS	0.04
32(4)	4.8	NORTHERN FREEPORT SILO COM.	FEE	0.69
33(4)	4.8	NORTHERN STATES POWER COM. TRANS. LINE	FEE, AGREEMENT & ACCESS RIGHTS	0.69
34(4)	4.8	CITY OF CHIPPEWA FALLS	FEE, RIPARIAN & ACCESS RIGHTS	18.14
35(5)	4.8	EAU CLAIRE SAND & GRAVEL COM., INC.	FEE & ACCESS RIGHTS	1.14
36(4)	4.7	WILLIAM H. PENOR	FEE	0.21
37(4)	4.8	EAU CLAIRE SAND & GRAVEL COM., INC.	FEE	0.39
38(4)	4.8	WILLIAM J. TAYLOR	FEE	0.38
39(4)	4.9	CITY OF CHIPPEWA FALLS	FEE, RIPARIAN & ACCESS RIGHTS	2.48
40(4)	4.9	EARL P. KRANIG	FEE	2.00
41(4)	4.9	HELEN LOTT	FEE	1.00
42(4)	4.9	LESTER SCHIMMEL	FEE & ACCESS RIGHTS	0.34
43(4)	4.9	DOLORES A. BEAUDETTE, ET AL	FEE & ACCESS RIGHTS	0.68
44(4)	4.9	IDA BRICK	FEE & ACCESS RIGHTS	1.38
46(4)	4.9	CHIPPEWA COUNTY	FEE & ACCESS RIGHTS	0.24
47(4)	4.8	L. PAUL OMAN	FEE	0.04
48(4)	4.9	NORMAN J. VALLEY	FEE	0.27
49(5)	4.9	ARREIN CORPORATION	FEE & ACCESS RIGHTS	0.07
51(4)	4.9	HAROLD S. FLICK	FEE & ACCESS RIGHTS	0.29
52(4)	4.9	LOWELL A. STROM	FEE & ACCESS RIGHTS	0.02
53(4)	4.9	ROBERT E. HAUKE	FEE & ACCESS RIGHTS	0.25
54(4)	4.9	DONALD E. FRANCE	FEE & ACCESS RIGHTS	8.89
55(4)	4.9	MARVIN A. KRUEGER	FEE & ACCESS RIGHTS	10.48
56(4)	4.7	LAWRENCE E. OMAN	FEE	0.03
57(4)	4.9	ROBERT E. KLEINHEINZ	FEE & ACCESS RIGHTS	0.62
58(4)	4.9	ROBERT E. KLEINHEINZ, ET AL	FEE & ACCESS RIGHTS	0.06
59(4)	4.9	SOO LINE RR. COM.	AGREEMENT	—
60(6)	4.9	LYNN ANNIS	FEE & ACCESS RIGHTS	0.20
61(4)	4.9	WILLIAM C. PARSONS	FEE & ACCESS RIGHTS	0.04



SCHEDULE OF LANDS AND INTERESTS REQUIRED				
PARCEL NO.	SHEET NO.	OWNER	INTERESTS REQUIRED	ACRES
62(4)	4.9	CHARLES ZEKA	FEE & ACCESS RIGHTS	0.02
63(4)	4.9	MARGARET M. CARDINAL	FEE	0.05
64(4)	4.9	FRANCIS E. KRANIG	FEE	0.02
65(4)	4.8	CHIPPEWA COUNTY	FEE & ACCESS RIGHTS	2.54
66(8)	4.10	EVERETT R. CRIPE	FEE, L.H.E. & ACCESS RIGHTS	29.25
67(8)	4.10	DAVID M. YOUNG	FEE & ACCESS RIGHTS	5.27
68(8)	4.10	HOWARD H. POST, ET AL	FEE, L.H.E. & ACCESS RIGHTS	9.61
69(10)	4.11	PAUL PHILLIP ECKARDT, JR.	FEE & ACCESS RIGHTS	20.75
71(10)	4.11	RAY HEBERT	FEE & ACCESS RIGHTS	5.59
72(10)	4.11	PAUL HEBERT	FEE & ACCESS RIGHTS	19.16
73(8)	4.11	WALTER A. LE BEIS	FEE & ACCESS RIGHTS	32.27
74(8)	4.12	BERNARD M ^C DONALD, ET AL	FEE, L.H.E. & ACCESS RIGHTS	26.12
75(8)	4.12	EMIL J. BOWE	FEE, L.H.E. & ACCESS RIGHTS	19.29
76(8)	4.13	NORMAN MAYER	FEE & ACCESS RIGHTS	22.50
77(8)	4.13	LEONARD RIESTERER	FEE & ACCESS RIGHTS	3.06
78(8)	4.13	LAWRENCE T. MEINEN, ET AL	FEE & ACCESS RIGHTS	15.66
79(10)	4.13	JOSEPHINE MEINEN	ACCESS RIGHTS	2.81
80(8)	4.10 & 4.12 THRU 4.16	NORTHERN STATES POWER COM.	AGREEMENT	—
81(8)	4.12	THOMAS M ^C DONALD, ET AL	FEE & L.H.E.	1.83
82(10)	4.14	CLAYTON D. BOWE	FEE, L.H.E. & ACCESS RIGHTS	35.77
83(10)	4.14	EDGAR MILLER	FEE & ACCESS RIGHTS	1.42
84(10)	4.14	RICHARD GEISSLER	FEE & ACCESS RIGHTS	4.44
85(10)	4.14	THOMAS W. BRESINA, ET AL	FEE	0.04
86(10)	4.14 & 4.15	FRANCIS STOFFEL	FEE & ACCESS RIGHTS	18.46
87(10)	4.15	ST. PETER'S CONGREGATION OF TILDEN, WIS.	FEE & ACCESS RIGHTS	2.85
88(10)	4.15	ROMAN L. MEINEN	FEE & ACCESS RIGHTS	9.24
89(8)	4.11	GILBERT LOWER	FEE & ACCESS RIGHTS	0.04
90(8)	4.5	RALPH W. KNOTT, ET AL	FEE	0.28
91(8)	4.5	CLARENCE A. FENNER	FEE	0.09
92(8)	4.5	CLARENCE P. BURICH	FEE	0.22
93(8)	4.5	IRA KITTELSON	FEE	0.29
94(9)	4.5	HERBERT F. ANDERL	FEE & ACCESS RIGHTS	0.24
95(9)	4.5	ROY C. DENZEL	FEE & ACCESS RIGHTS	0.27
96(8)	4.6	JOSEPH C. BRONSTAD, ET AL	FEE	0.88
97(8)	4.6	RICHARD BEGLEY	FEE	1.17
98(9)	4.4 & 4.6	ANTON A. HINTZ	FEE & ACCESS RIGHTS	0.96
99(9)	4.6	MARY PEARL REMINGTON	FEE & ACCESS RIGHTS	0.46
100(9)	4.6	BENNETT H. YARRINGTON	FEE	0.96
101(9)	4.6	RUTH MARCZINKA	FEE & ACCESS RIGHTS	1.00
102(11)	4.4	KERR-M ^C GEE OIL INDUSTRIES, INC.	FEE	0.23
103(11)	4.4	JOHNSON MONUMENT COM.	FEE & ACCESS RIGHTS	0.16
104(11)	4.4	JOHNSON MONUMENT COM., ET AL	FEE & ACCESS RIGHTS	1.19
105(10)	4.4	ANTON A. HINTZ	FEE & ACCESS RIGHTS	2.63
107(10)	4.4	HENRY JOLES	FEE & ACCESS RIGHTS	1.26
108(10)	4.3	KENNETH H. SCHOENBERG	FEE & ACCESS RIGHTS	4.02
109(10)	4.3	SHIRLEY NOWAK	FEE & ACCESS RIGHTS	3.82
110(10)	4.3	FREDERICK-KOEPL, INC.	FEE & ACCESS RIGHTS	1.58
111(10)	4.6	O. PERCY MAGNELL	FEE & ACCESS RIGHTS	1.16
112(12)	4.9	DOLORES A. BEAUDETTE, ET AL	L.H.E.	—
113(10)	4.9	CITY OF CHIPPEWA FALLS	L.H.E.	—
114(12)	4.13	RAYMOND M. BAUER	FEE	0.10
115(12)	4.14	GERALD SCHEMENAUER	FEE	0.15
116(14)	4.12	JEROME LELAND	FEE	0.02
117(14)	4.11	LLOYD WERMUND	FEE & ACCESS RIGHTS	0.44
118(13)	4.3, 4.4, 4.5 & 4.6	NORTHERN STATES POWER COM. DIST. LINE	AGREEMENT	—
119(14)	4.11	HENRY L. AVARD	FEE	0.96
120(14)	4.11	EDWARD J. BOEHM	FEE	0.39
121(14)	4.11	CLAYTON W. GOULET	FEE	0.44
122(14)	4.8	CITY OF CHIPPEWA FALLS	FEE	0.12

SCHEDULE OF LANDS AND INTERESTS REQUIRED				
PARCEL NO.	SHEET NO.	OWNER	INTERESTS REQUIRED	ACRES
123(15)	4.3	ZEALIOUS L. JOLES	FEE	0.24
124(15)	4.3	MELVIN L. ANDERSON	FEE	0.12
125(15)	4.3	KURTH, INC.	FEE	0.14
126(15)	4.3	JACK NOZEL, ET AL	FEE	0.10
127(15)	4.3	ELMER SIPPEL	FEE	0.26
128(15)	4.3	MIDWAY BOWL, INC.	FEE	0.04
129(15)	4.3	WEIGAND SALES COM., INC.	FEE	1.24
131(15)	4.3	KENNETH J. STOOLDRYER	FEE	0.93
132(15)	4.3	CLIFFORD SPICKLER	FEE	0.15
133(15)	4.3	LAWRENCE F. BRENNELL	FEE	0.16
134(15)	4.3	GUNDER GUNDERSON	FEE	0.19
135(15)	4.3	FRANK L. JACKSON	FEE	0.02
136(15)	4.4	SOO LINE RR. COM.	AGREEMENT	—
137(15)	4.4	CHIC, N.W. RY. COM.	AGREEMENT	—
138(15)	4.4	NORTHERN STATES POWER COM.	AGREEMENT	—
139(15)	4.4	PHILLIPS PROPERTIES, INC., ET AL	L.H.E.	—
140(15)	4.4	TOWN OF HALLIE	L.H.E.	—
142(15)	4.4	WILLIAMS BROTHERS PIPELINE COM.	AGREEMENT	—
144(16)	4.10	ABE BIERMAN	L.H.E.	—
145(16)	4.14	RICHARD GEISSLER	L.H.E.	—
146(16)	4.14	CLAYTON D. BOWE	L.H.E.	—
147(16)	4.10	HOWARD H. POST, ET AL	L.H.E.	—
148(17)	4.16	BERNARD M ^C DONALD ET AL	FEE, L.H.E. & ACCESS RIGHTS	17.72
149(17)	4.16	THOMAS M ^C DONALD ET AL	FEE, L.H.E. & ACCESS RIGHTS	4.69
150(17)	4.16	JEROME LELAND	FEE & ACCESS RIGHTS	0.25
151(17)	4.16	ALBERT BOWE	FEE	0.09
152(17)	4.16	EMIL BOWE	FEE & ACCESS RIGHTS	8.43
153(17)	4.16	VIOLA LAIRD	FEE	1.92
154(18)	4.11	GILBERT LOWER	FEE	0.10
DEDICATIONS				
127A	4.3	LAURENCE SIPPLE	FEE	0.032
129A	4.3	SHOPKO STORES	FEE	0.822
46A	4.9	CHIPPEWA COUNTY	FEE	0.29

REVISION DATE	REVISION DATE
AUG. 28, 1968	AUG. 15, 1966
OCT. 15, 1970	OCT. 5, 1966
MAY 14, 1971	OCT. 31, 1966
SEP. 21, 1972	NOV. 22, 1966
JUNE 10, 1977	N.C. JAN. 9, 1967
NOV. 20, 1986	FEB. 1, 1967
AUG. 23, 1988	MAR. 15, 1967
AUG. 22, 2011	APR. 28, 1967
	JUN. 20, 1967
	SEP. 29, 1967
	DEC. 20, 1967
	MAR. 6, 1968
	APR. 19, 1968

COUNTY AND HIGHWAY	ROUTE AND SECTION	CLASS AND AGREEMENT	B. P. R. REGION DIVISION	SHEET NUMBER	TOTAL SHEETS
9.1	8.4	23.34	4 WIS.	4.1	
CONST. PROJECT					

STATE HIGHWAY COMMISSION OF WISCONSIN	
PLAT OF RIGHT OF WAY REQUIRED	
PROJECT	
CHIPPEWA FALLS-NORTH CO. LINE ROAD	
U.S.H. 53	
CHIPPEWA COUNTY	
T 08-4(34)	
U.S.H. 53 - TILDEN SECTION	
LENGTH 8.932 MILES	
DATED JUN. 17, 1966	

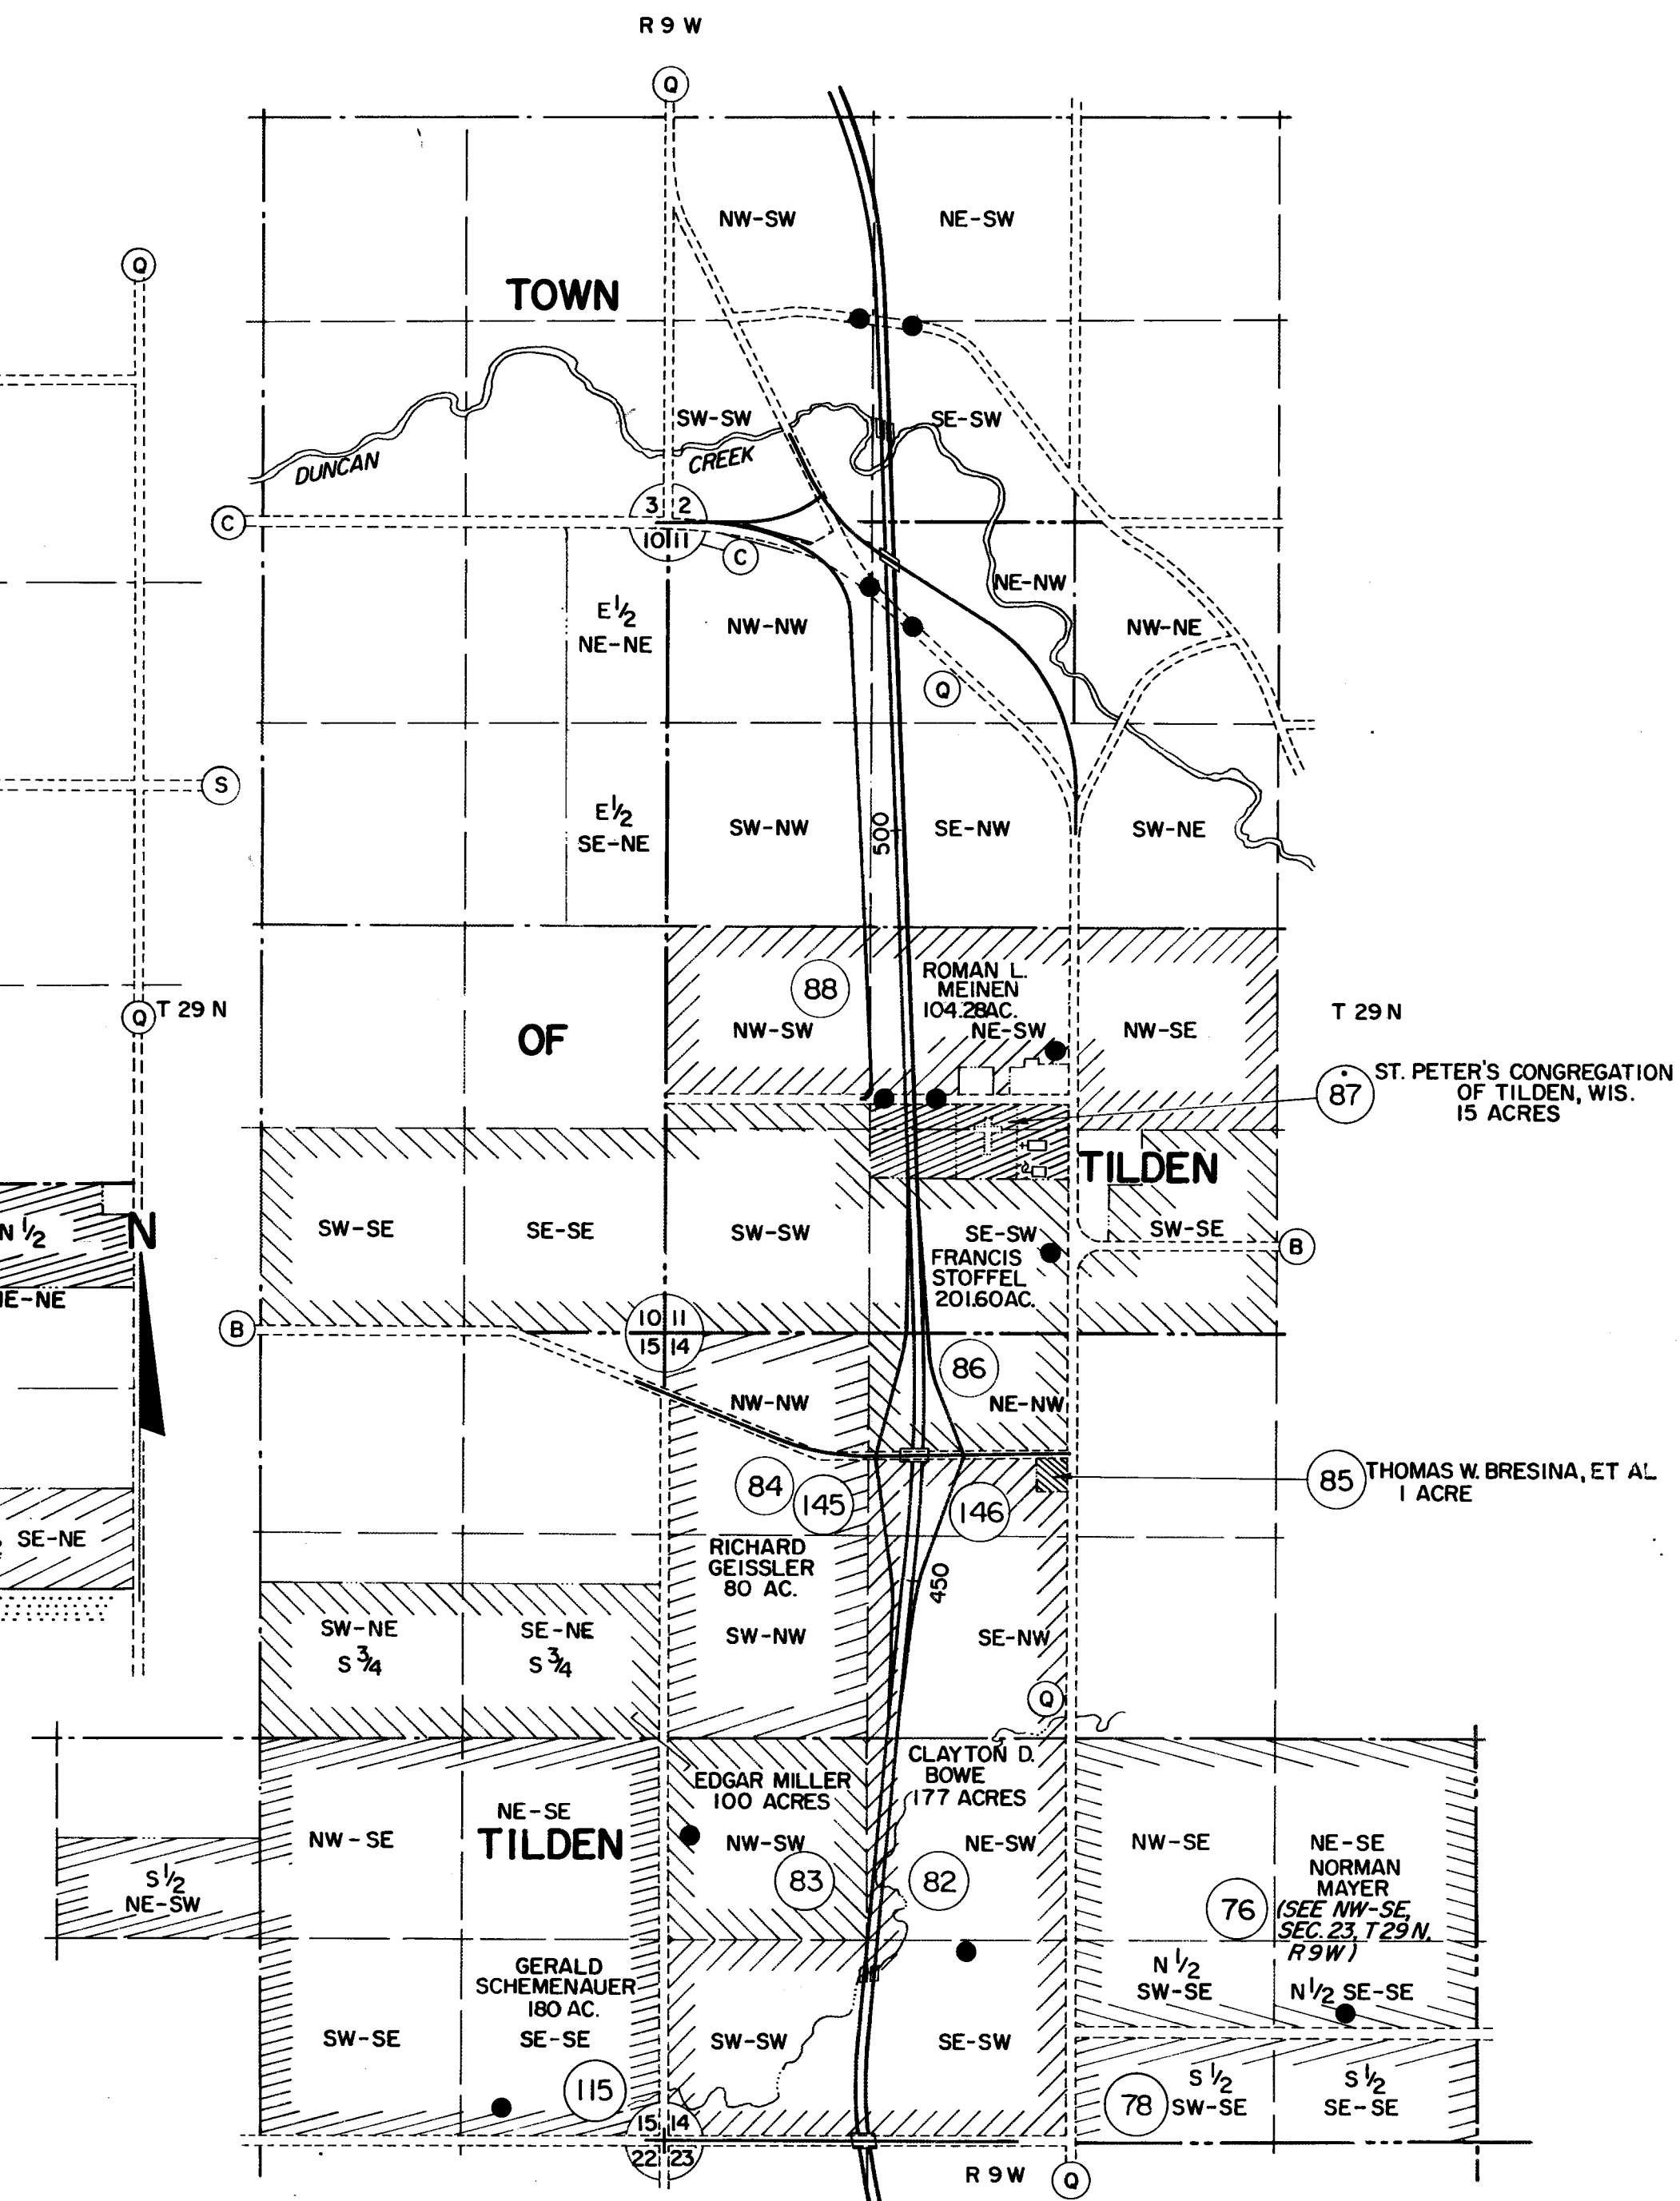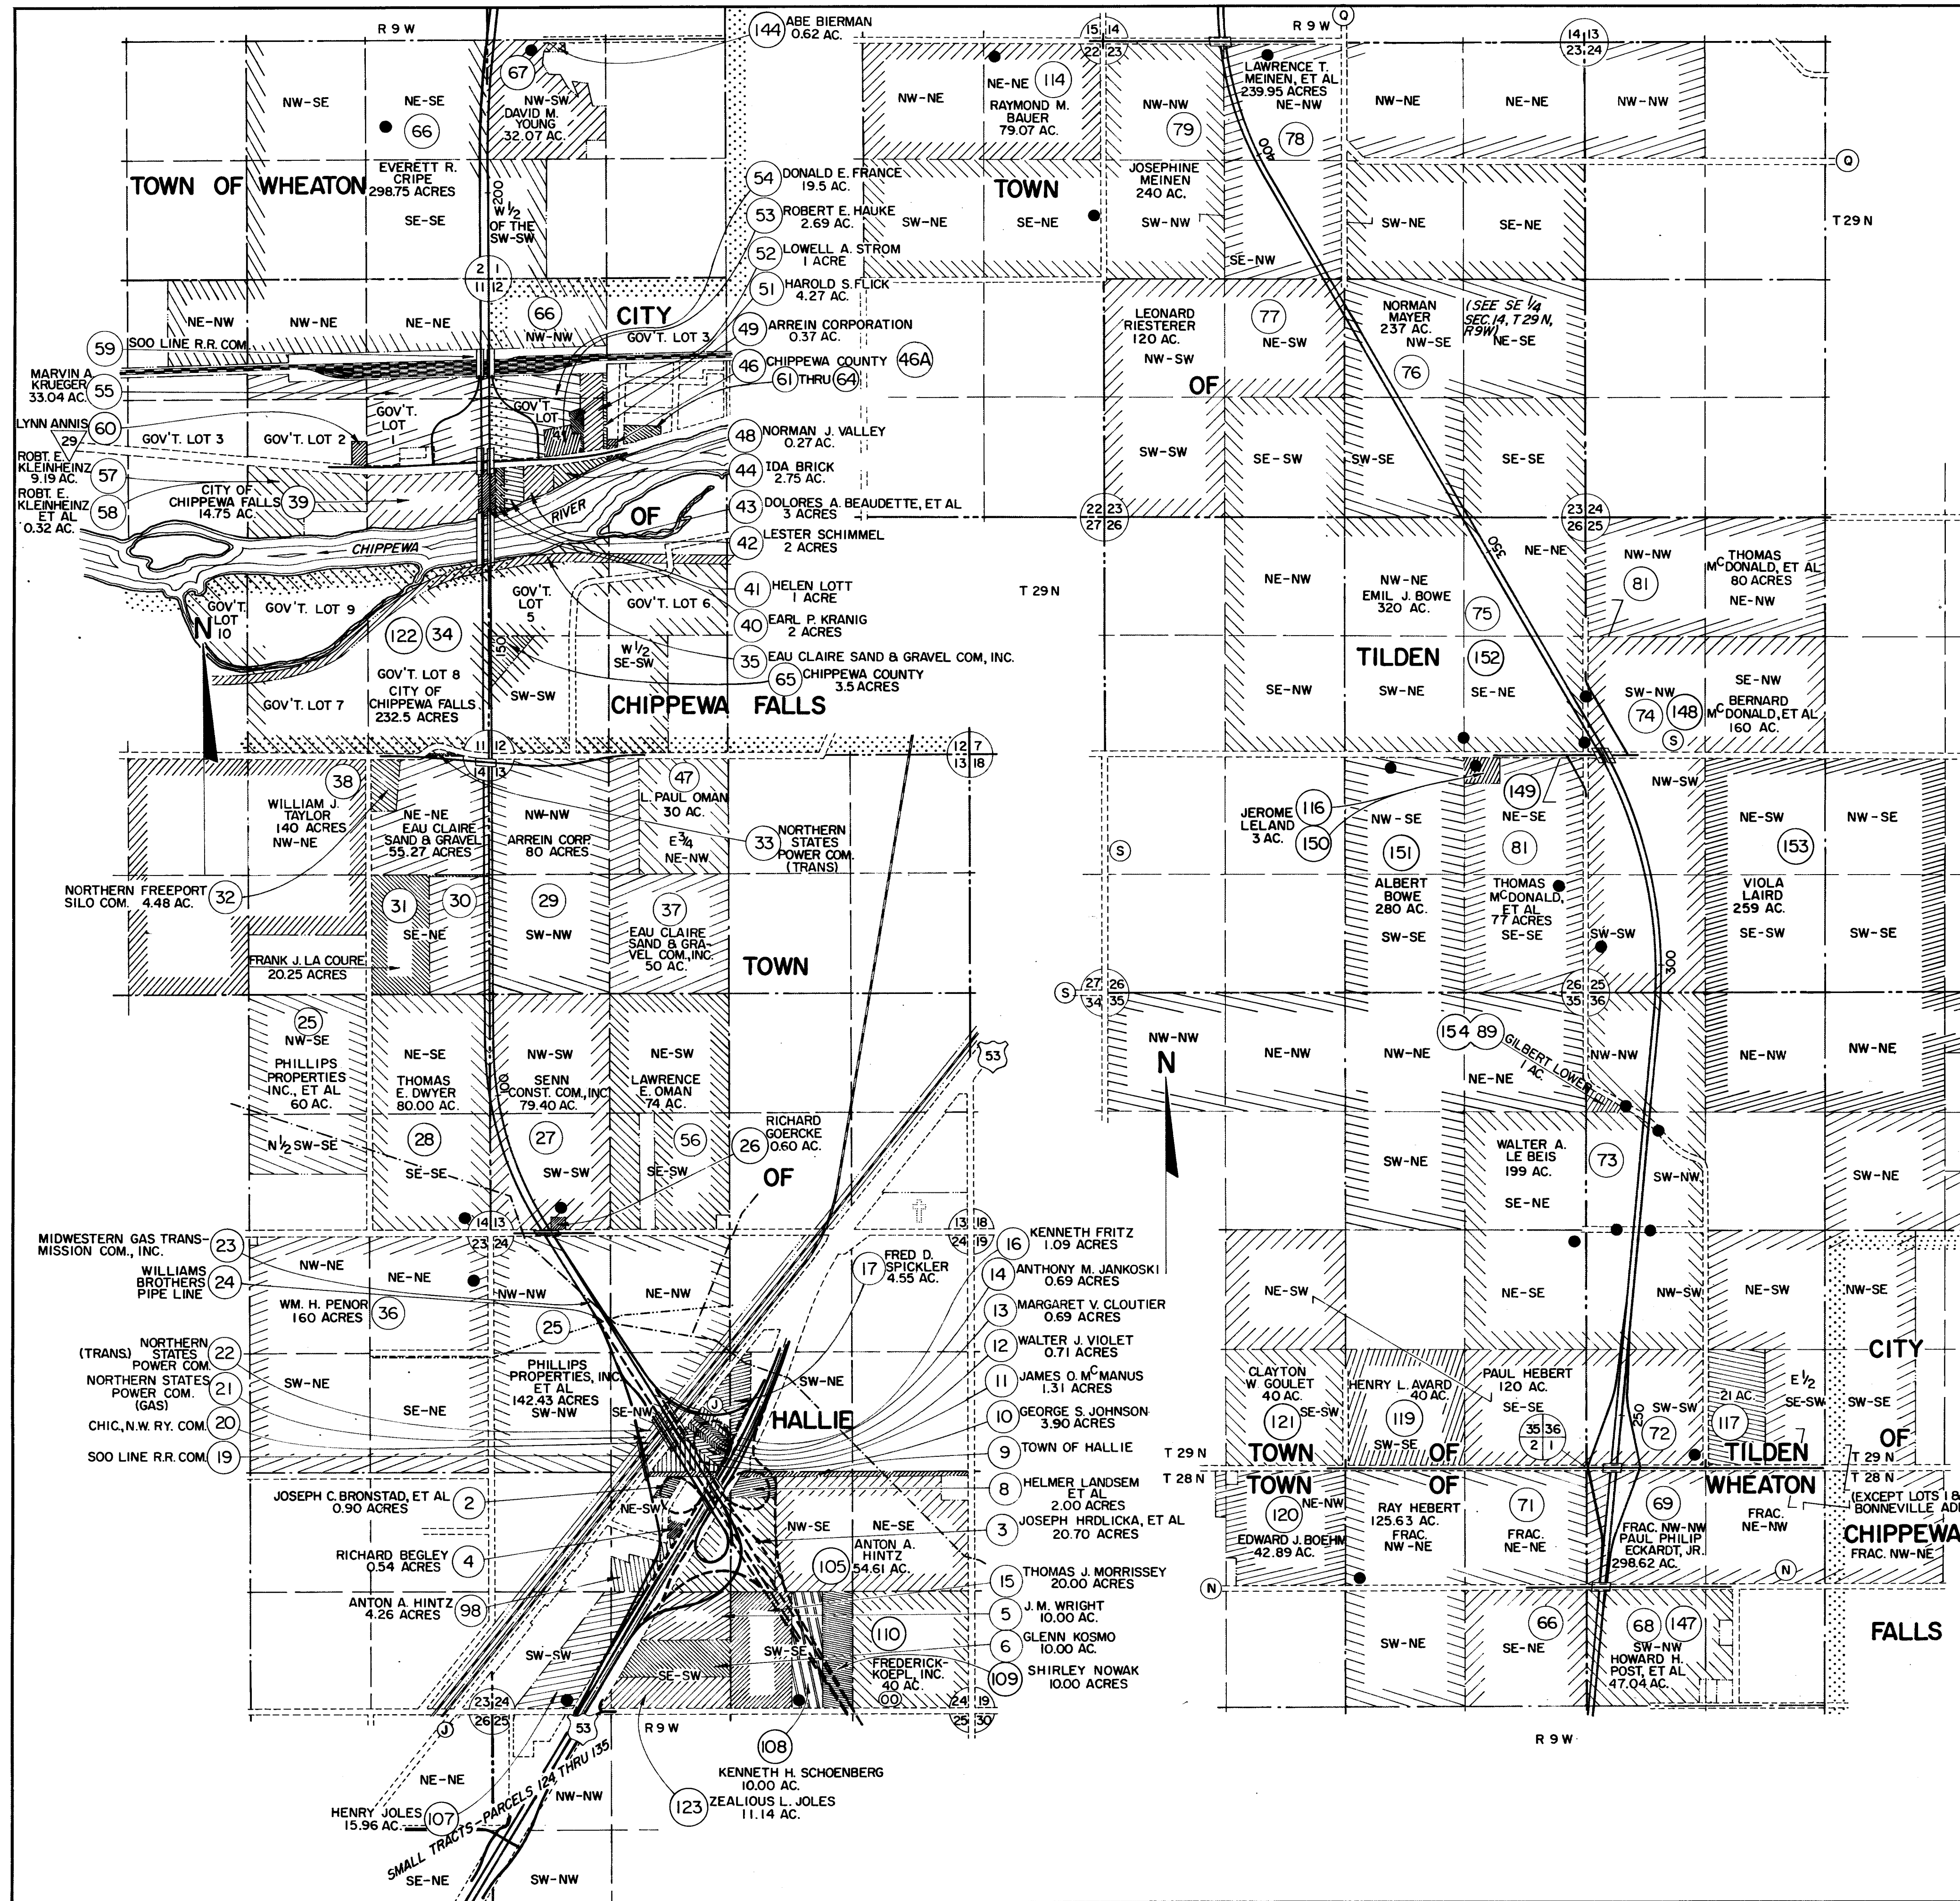

COUNTY AND HIGHWAY	ROUTE AND SECTION	CLASS AND AGREEMENT	B. P. R. REGION DIVISION	SHEET NUMBER	TOTAL SHEETS
9.1	8.4	23.34	4 WIS.	4.2	
CONST. PROJECT					

REVISION DATE	REVISION DATE
AUG. 28, 1968	N.C.
OCT. 15, 1970	OCT. 5, 1966
MAY 14, 1971	OCT. 31, 1966
SEP. 21, 1972	N.C.
JUNE 10, 1977	N.C.
NOV. 20, 1986	FEB. 1, 1967
AUG. 23, 1988	N.C.
AUG. 22, 2011	NC

STATE HIGHWAY COMMISSION OF WISCONSIN

PLAT OF RIGHT OF WAY REQUIRED

PROJECT T 08-4(34)

CHIPPEWA FALLS - NORTH CO. LINE ROAD

U.S. 53 - TILDEN SECTION

CHIPPEWA COUNTY

U.S. 53


SCALE

0 1000 2000

LENGTH 8.932 MILES

DATED JUN. 17, 1966

COUNTY AND HIGHWAY	ROUTE AND SECTION	CLASS AND AGREEMENT	B.P.R. REGION DIVISION	SHEET NUMBER	TOTAL SHEETS
9.1	8.4	23.34	4 WIS	4.3	
CONST. PROJECT					

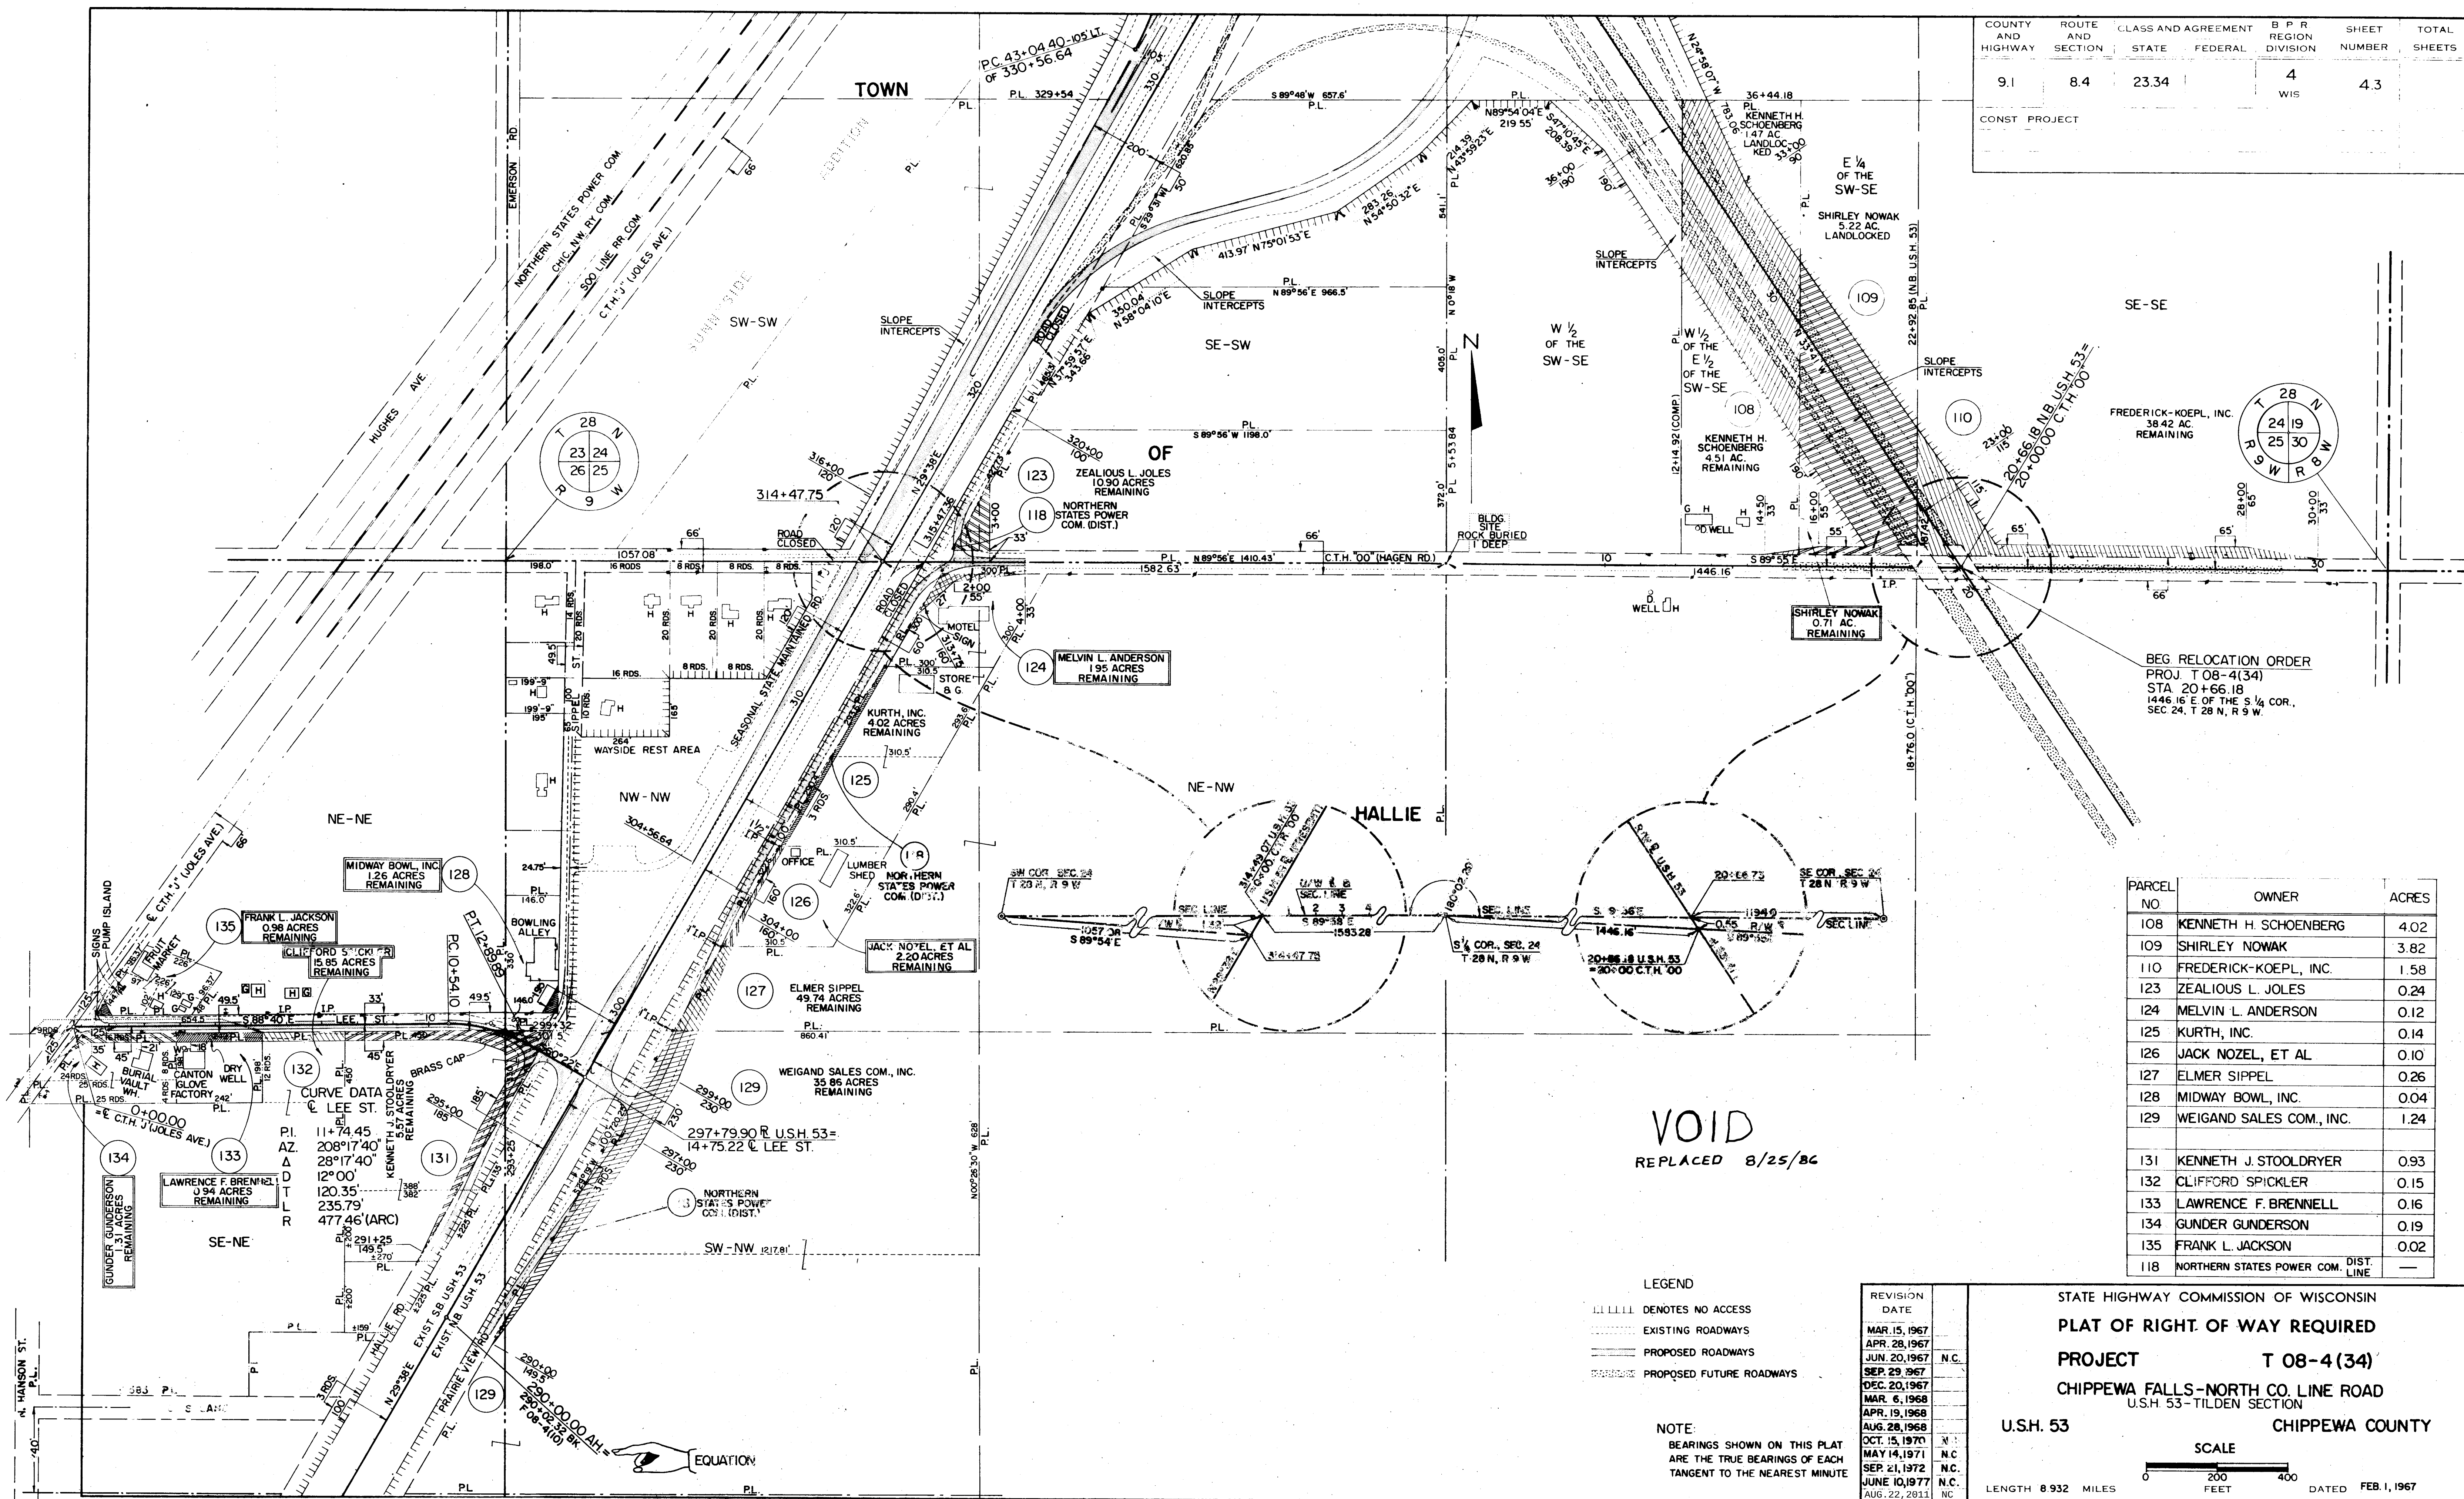

PARCEL NO	OWNER	ACRES
108	KENNETH H. SCHOENBERG	4.02
109	SHIRLEY NOWAK	3.82
110	FREDERICK-KOEPL, INC.	1.58
123	ZEALIOUS L. JOLIS	0.24
124	MELVIN L. ANDERSON	0.12
125	KURTH, INC.	0.14
126	JACK NOZEL, ET AL	0.10
127	ELMER SIPPEL	0.26
128	MIDWAY BOWL, INC.	0.04
129	WEIGAND SALES COM., INC.	1.24
131	KENNETH J. STOOLDRYER	0.93
132	CLIFFORD SPICKLER	0.15
133	LAWRENCE F. BRENNELL	0.16
134	GUNDER GUNDERSON	0.19
135	FRANK L. JACKSON	0.02
118	NORTHERN STATES POWER COM. DIST.	---

REVISION DATE	
MAR. 15, 1967	
APR. 28, 1967	
JUN. 20, 1967	N.C.
SEP. 29, 1967	
DEC. 20, 1967	
MAR. 6, 1968	
APR. 19, 1968	
AUG. 28, 1968	
OCT. 15, 1970	N.C.
MAY 14, 1971	N.C.
SEP. 21, 1972	N.C.
JUNE 10, 1977	N.C.
AUG. 22, 2011	N.C.

STATE HIGHWAY COMMISSION OF WISCONSIN
PLAT OF RIGHT OF WAY REQUIRED
PROJECT T 08-4(34)
CHIPPEWA FALLS-NORTH CO. LINE ROAD
 U.S. 53-TILDEN SECTION
CHIPPEWA COUNTY

U.S. 53

SCALE
 0 200 400
 FEET

LENGTH 8.932 MILES
 DATE FEB. 1, 1967

COUNTY AND HIGHWAY	SECTION	ACRES	INTEREST	REVISIONS	SHEET	TOTAL SHEETS
9.1	8.4	23.34		4	4.3A	
CONST. PROJECT						

THESE LANDS WERE DEDICATED TO PROVIDE FOR REVISIONS IN THE FRONTAGE ROAD BETWEEN STATION 284+00 RT. AND STATION 302+00 RT.		
DEDICATING OWNER	INTEREST	ACRES
LAURENCE SIPPEL ET AL	FEE	0.032
SHOPKO STORES, INC. ET AL	FEE	0.82

(27A) LAURENCE SIPPEL ET AL 49.71 ACRES REMAINING		
(29A) SHOPKO STORES INC. 17.07 ACRES REMAINING		
LOT 1 CSM NO. 520 VOL 1 CSM P. 742,743		
R/W COURSE TABLE		
COURSE	BEARING	DISTANCE
A	N 54°38'E	31.68'
B	S 50°22'E	20.09'
C	N 50°22'W	20.51'
D	N 4°38'E	27.29'
E	N 21°39'49"E	97.59'
F	S 4°38'W	91.14'
G	N 89°43'11"W	28.66'
H	S 21°39'49"W	3.50'
I	S 89°16'26"E	29.68'
J	N 4°38'E	3.50'

R/W CURVE DATA				
CURVE	RADIUS	LENGTH	LONG CHORD	L.C. BEARING
(A)	532.96'	132.22'	131.88'	N 47°31'35"E
(B)	612.96'	218.14'	216.99'	N 44°26'17"E
(C)	632.96'	81.03'	80.97'	N 30°44'47"E
(D)	612.96'	235.67'	234.22'	N 15°38'52"E

FRONTAGE ROAD & CURVE DATA					
P.I. 16+40.28	P.I. 20+33.25	P.I. 23+93.64			
Δ 19°00'	Δ 50°00'	Δ 19°00'			
D 10°00'	D 10°00'	D 10°00'			
T 95.88'	T 267.18'	T 95.88'			
L 190.00'	L 500.00'	L 190.00'			
R 572.96'	R 572.96'	R 572.96'			
P.C. 15+44.40	P.C. 17+66.07	P.C. 22+97.76			
P.T. 17+34.40	P.T. 22+66.07	P.T. 24+87.76			

REVISION DATE

AUG. 23, 1988

N.C.

AUG. 22, 2011

STATE HIGHWAY COMMISSION OF WISCONSIN

PLAT OF RIGHT OF WAY REQUIRED

PROJECT T 08-4(34)

CHIPPEWA FALLS-NORTH LINE ROAD

U.S.H. 53


CHIPPEWA COUNTY

SCALE


0 100 200

LENGTH 8.932 MILES

DATE NOV. 20, 1986

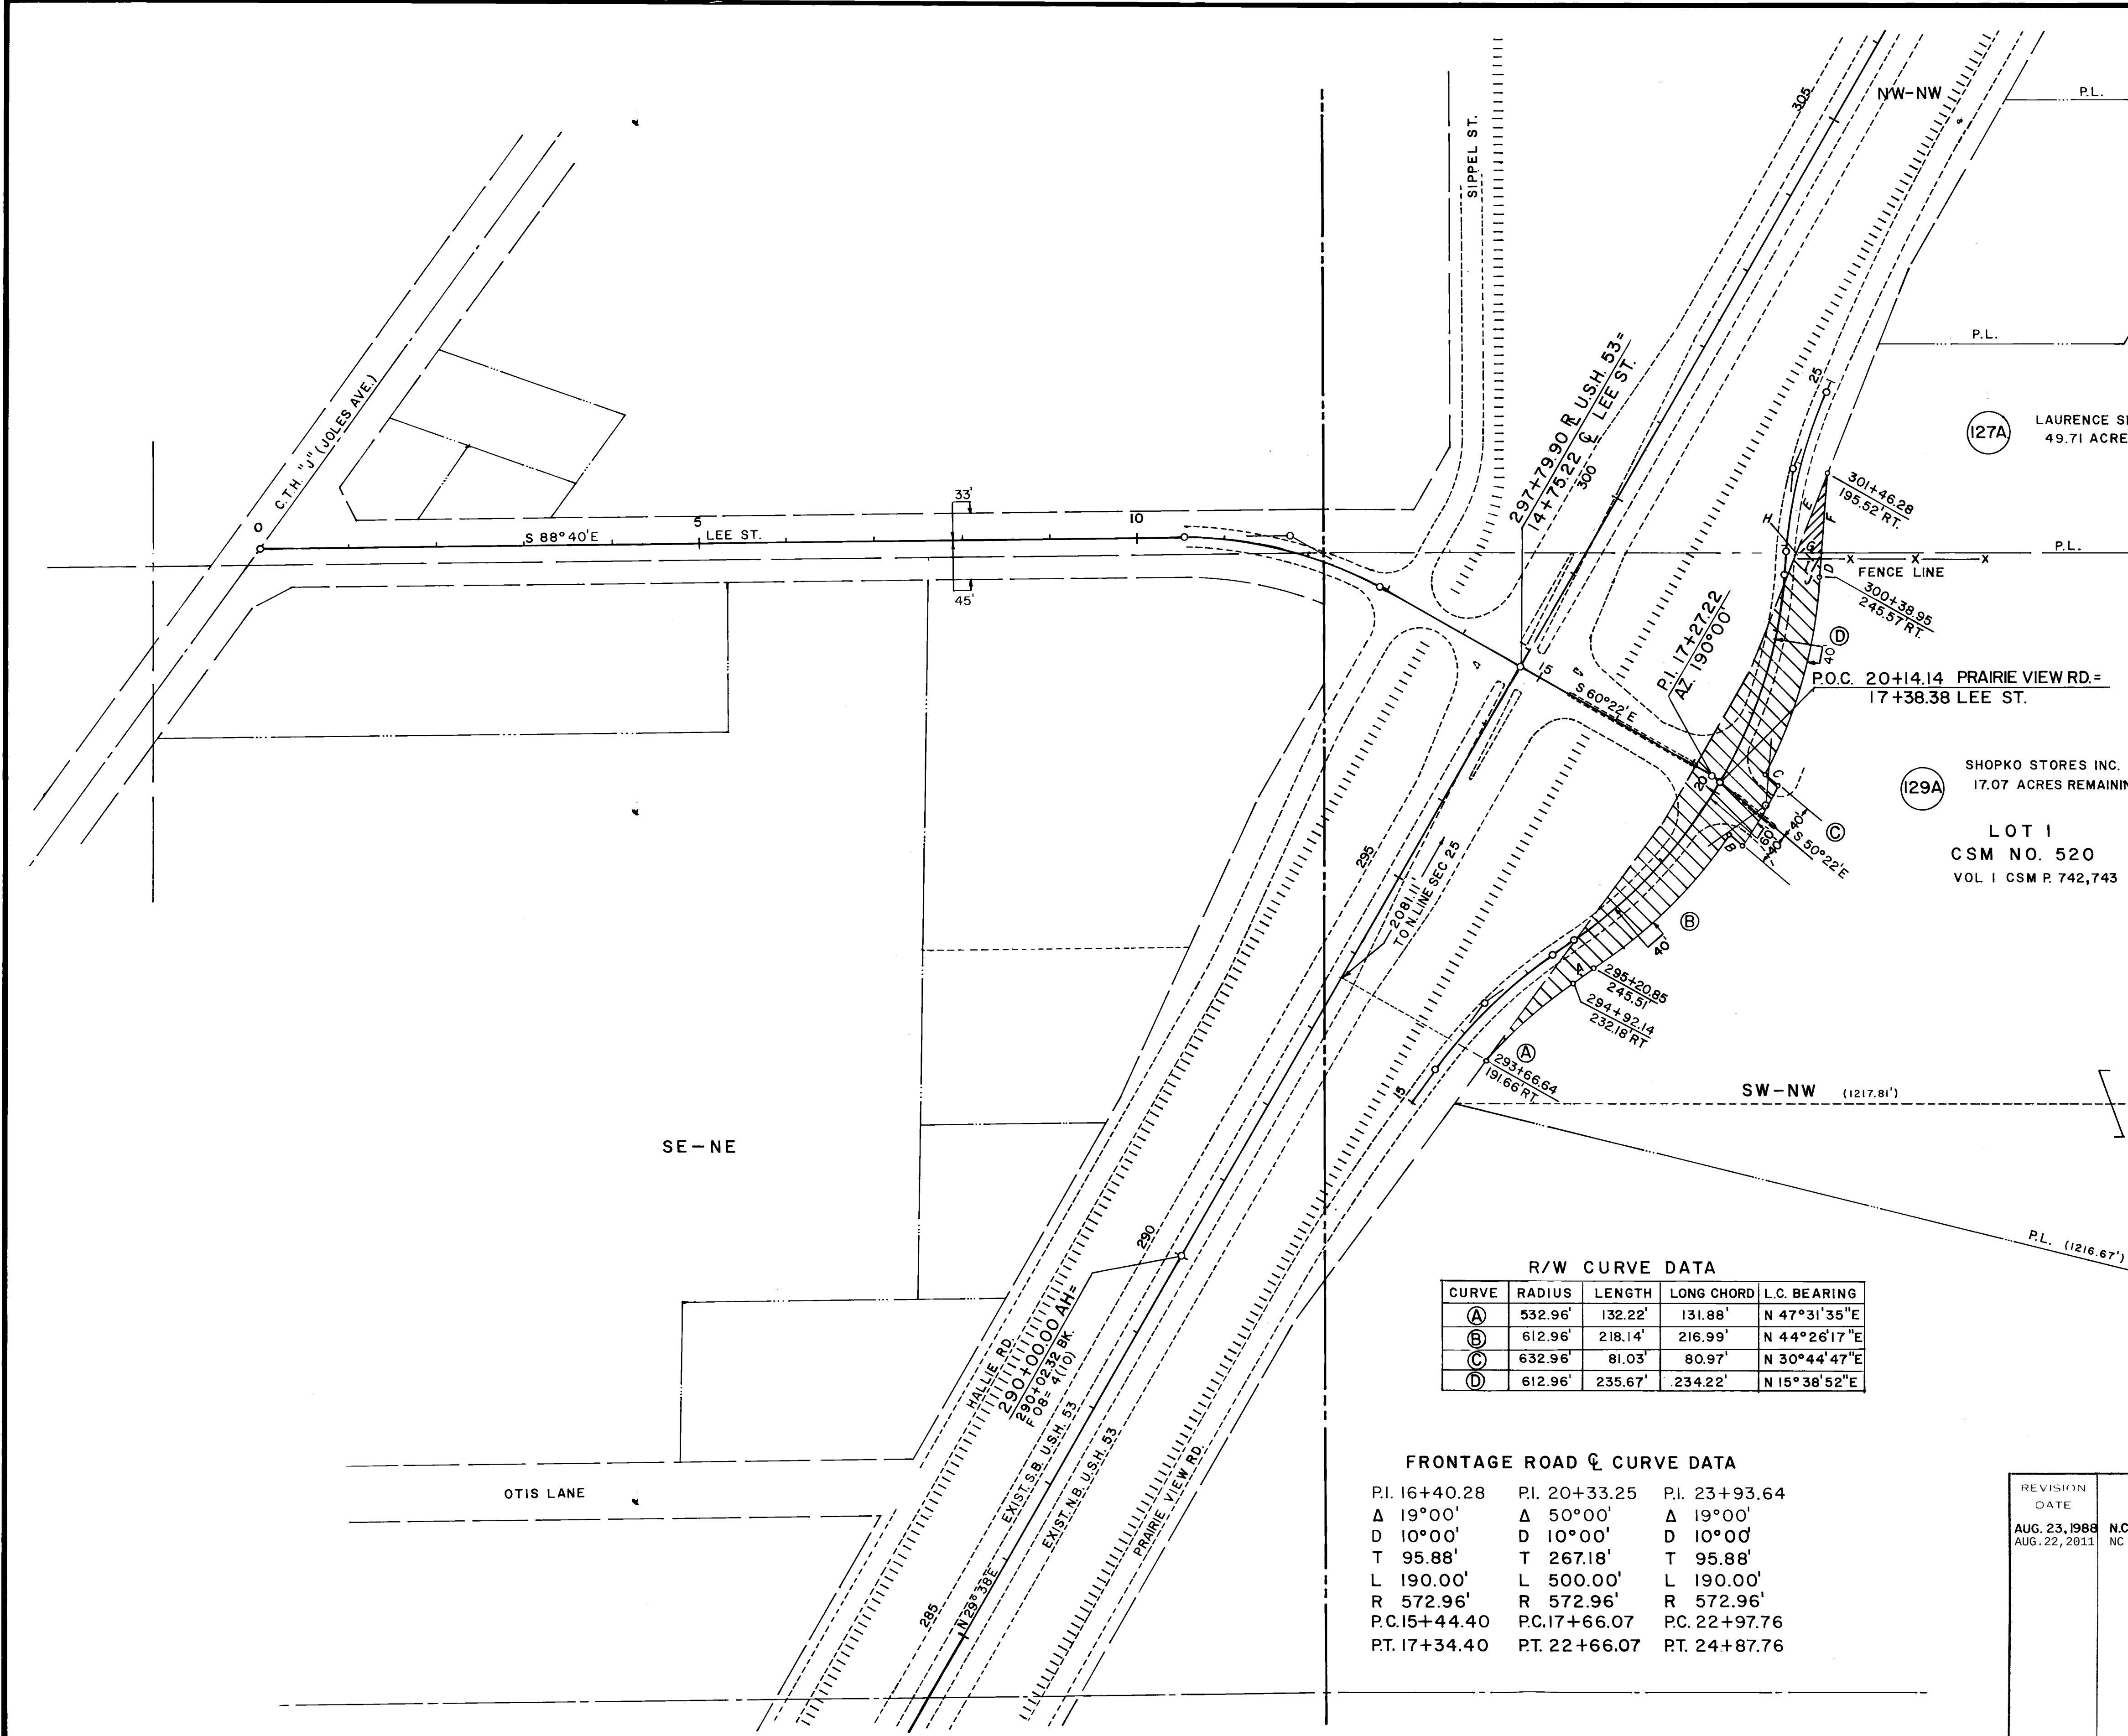


COUNTY AND HIGHWAY	ROUTE AND SECTION	CLASS AND AGREEMENT	B.P.R. REGION DIVISION	SHEET NUMBER	TOT. SHEET
9.1	8.4	23.34	4 WIS	4.3	
CONST. PROJECT					

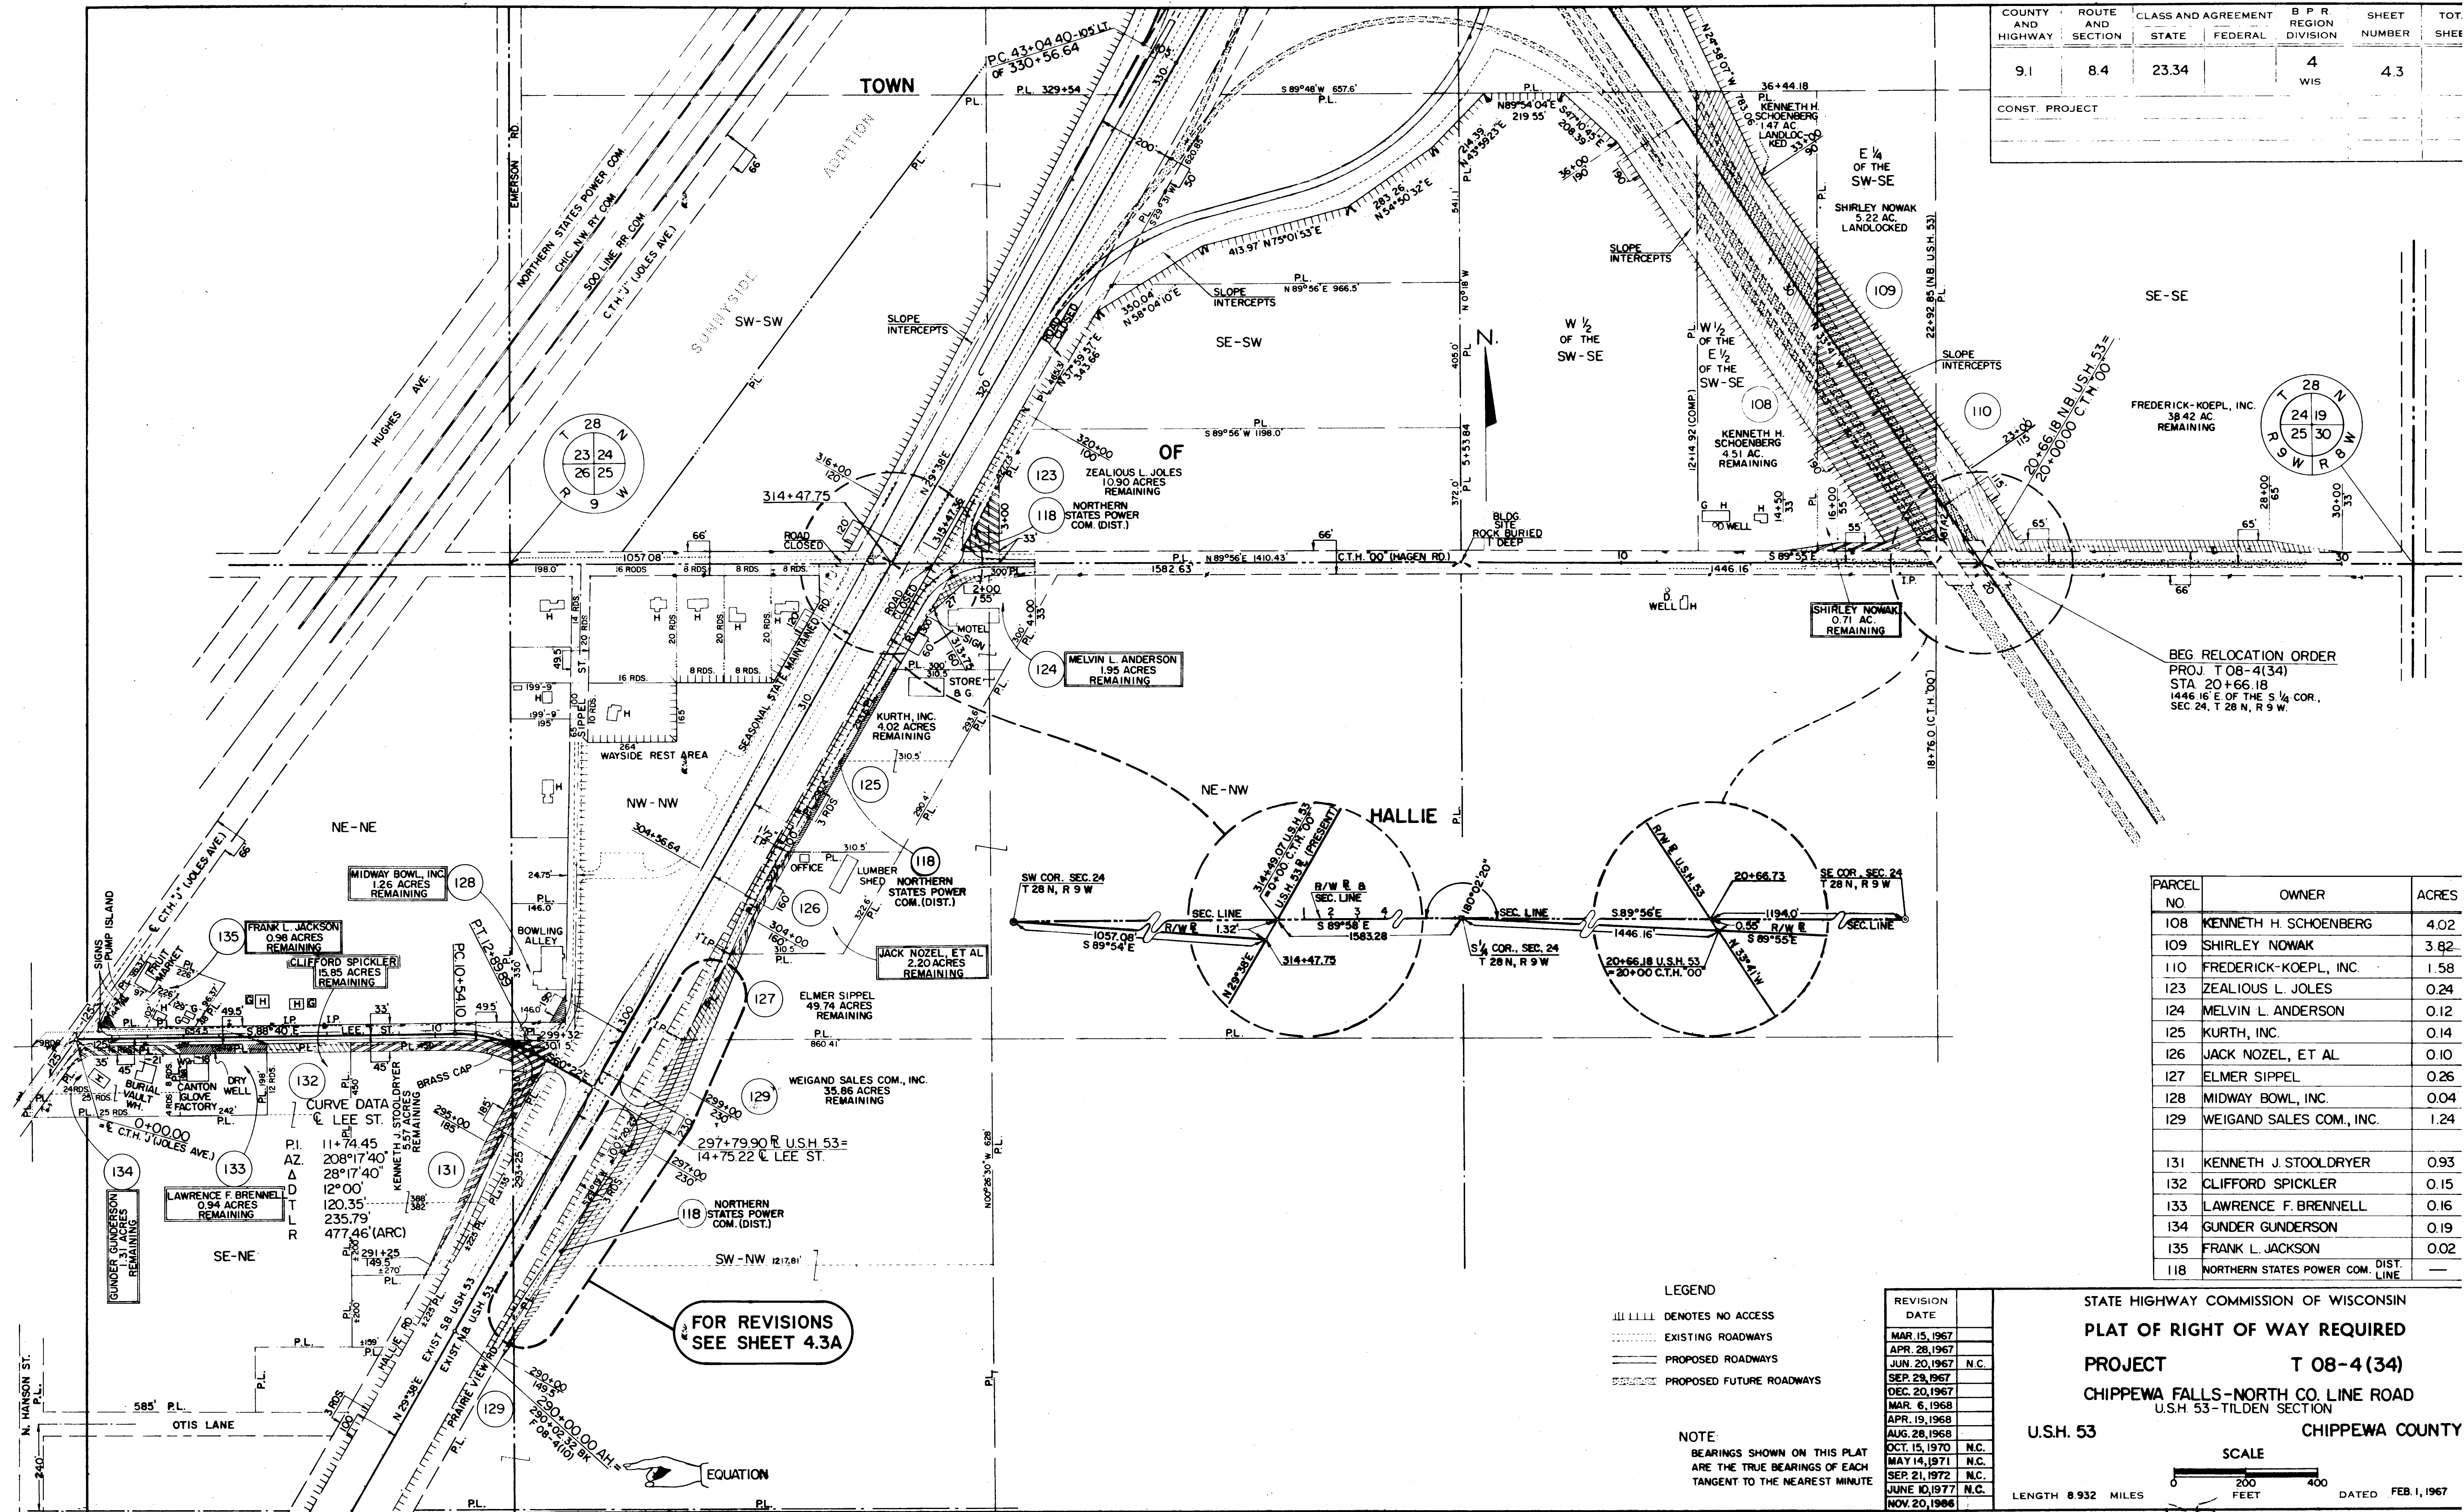

PARCEL NO	OWNER	ACRES
108	KENNETH H. SCHOENBERG	4.02
109	SHIRLEY NOWAK	3.82
110	FREDERICK-KOEPL, INC.	1.58
123	ZEALIOUS L. JOLIS	0.24
124	MELVIN L. ANDERSON	0.12
125	KURTH, INC.	0.14
126	JACK NOZEL, ET AL	0.10
127	ELMER SIPPEL	0.26
128	MIDWAY BOWL, INC.	0.04
129	WEIGAND SALES COM., INC.	1.24
131	KENNETH J. STOOLDRYER	0.93
132	CLIFFORD SPICKLER	0.15
133	LAWRENCE F. BRENNELL	0.16
134	GUNDER GUNDERSON	0.19
135	FRANK L. JACKSON	0.02
118	NORTHERN STATES POWER COM. DIST.	—

COUNTY AND HIGHWAY	ROUTE AND SECTION	CLASS AND AGREEMENT	B.P.R. REGION DIVISION	SHEET NUMBER
9.1	8.4	23.34	4 WIS	4.3
CONST. PROJECT				

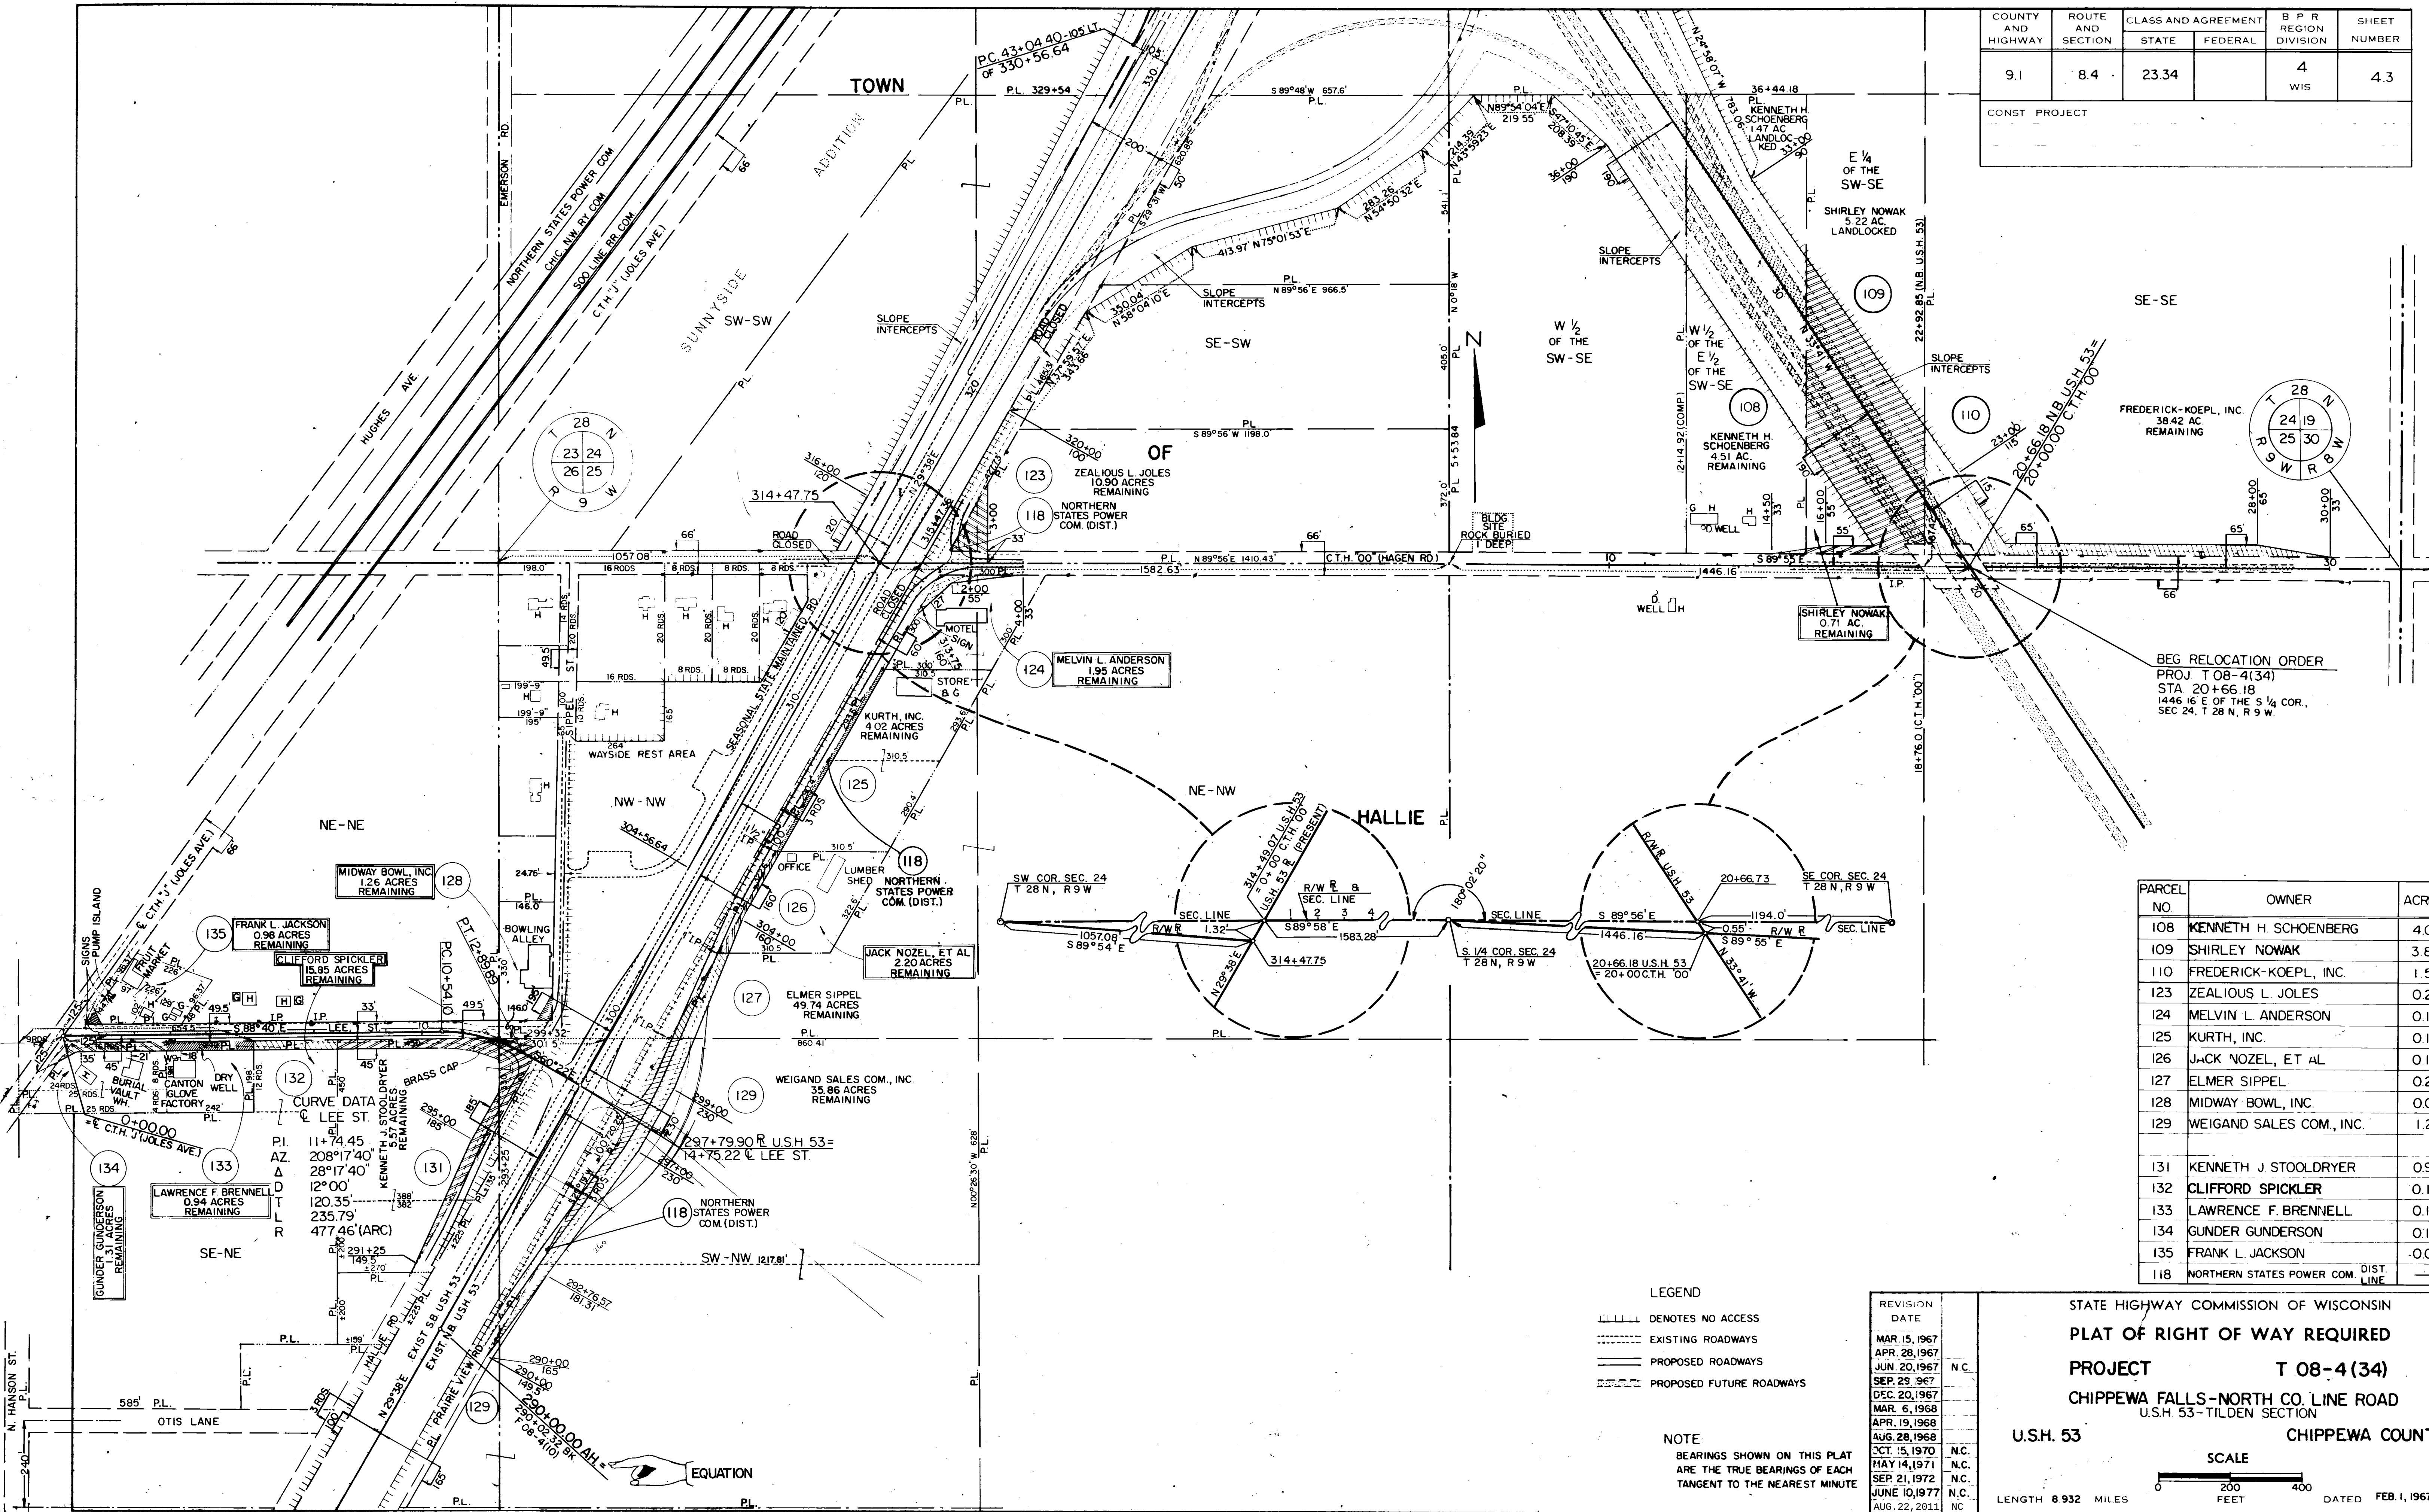

PARCEL NO	OWNER	ACRES
108	KENNETH H. SCHOENBERG	4.02
109	SHIRLEY NOWAK	3.82
110	FREDERICK-KOEPL, INC.	1.58
123	ZEALIOUS L. JOLES	0.24
124	MELVIN L. ANDERSON	0.12
125	KURTH, INC.	0.14
126	JACK NOZEL, ET AL	0.10
127	ELMER SIPPEL	0.26
128	MIDWAY BOWL, INC.	0.04
129	WEIGAND SALES COM., INC.	1.24
131	KENNETH J. STOOLDRYER	0.93
132	CLIFFORD SPICKLER	0.15
133	LAWRENCE F. BRENNELL	0.16
134	GUNDER GUNDERSON	0.19
135	FRANK L. JACKSON	0.02
118	NORTHERN STATES POWER COM. (DIST.)	—

- LEGEND
- DENOTES NO ACCESS
 - EXISTING ROADWAYS
 - PROPOSED ROADWAYS
 - PROPOSED FUTURE ROADWAYS

NOTE
BEARINGS SHOWN ON THIS PLAT
ARE THE TRUE BEARINGS OF EACH
TANGENT TO THE NEAREST MINUTE


REVISION DATE	
MAR. 15, 1967	
APR. 28, 1967	
JUN. 20, 1967	N.C.
SEP. 29, 1967	
DEC. 20, 1967	
MAR. 6, 1968	
APR. 19, 1968	
AUG. 28, 1968	
OCT. 15, 1970	N.C.
MAY 14, 1971	N.C.
SEP. 21, 1972	N.C.
JUNE 10, 1977	N.C.
AUG. 22, 2011	N.C.

STATE HIGHWAY COMMISSION OF WISCONSIN
PLAT OF RIGHT OF WAY REQUIRED
PROJECT T 08-4 (34)
CHIPPEWA FALLS-NORTH CO. LINE ROAD
 U.S. 53-TILDEN SECTION
CHIPPEWA COUNTY

U.S. 53

SCALE
 0 200 400
 FEET

LENGTH 8.932 MILES
 DATED FEB. 1, 1967

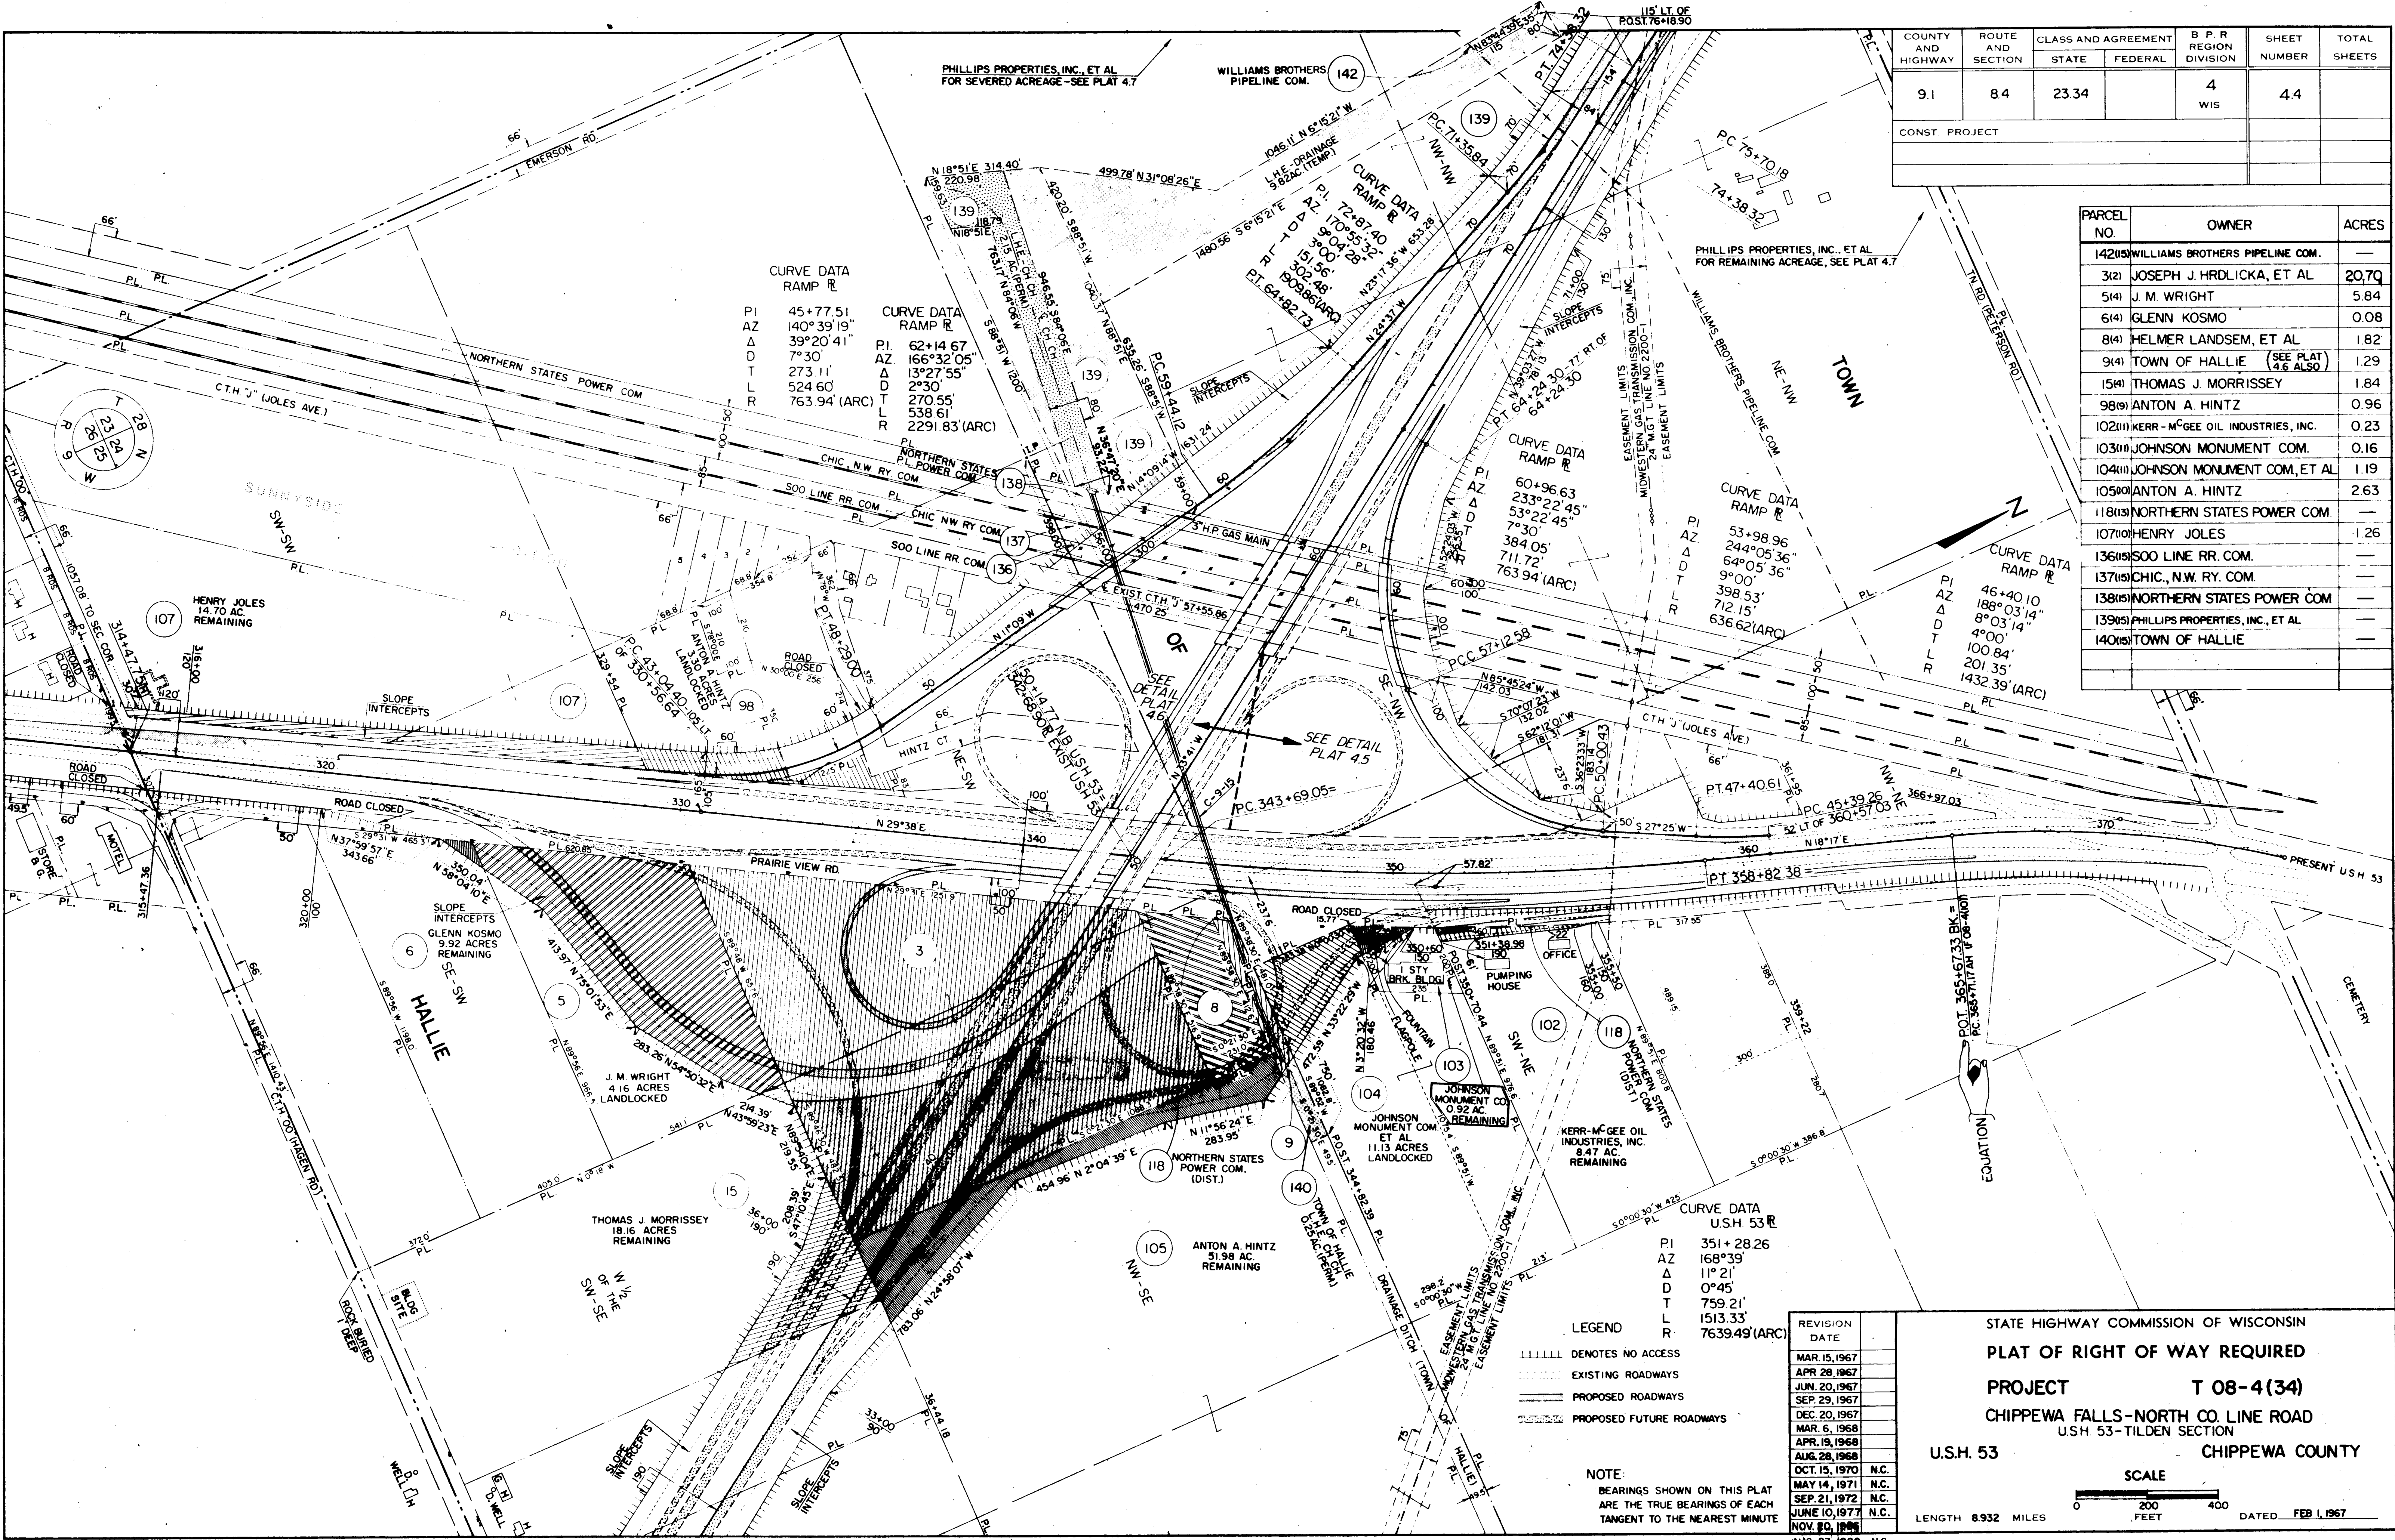

COUNTY AND HIGHWAY	ROUTE AND SECTION	CLASS AND AGREEMENT	B. P. R. REGION DIVISION	SHEET NUMBER	TOTAL SHEETS
9.1	8.4	23.34	4 WIS	4.4	
CONST. PROJECT					

PARCEL NO.	OWNER	ACRES
142(15)	WILLIAMS BROTHERS PIPELINE COM.	—
3(2)	JOSEPH J. HRDLICKA, ET AL	20.79
5(4)	J. M. WRIGHT	5.84
6(4)	GLENN KOSMO	0.08
8(4)	HELMER LANDSEM, ET AL	1.82
9(4)	TOWN OF HALLIE (SEE PLAT 4.6 ALSO)	1.29
15(4)	THOMAS J. MORRISSEY	1.84
98(9)	ANTON A. HINTZ	0.96
102(11)	KERR-MCGEE OIL INDUSTRIES, INC.	0.23
103(11)	JOHNSON MONUMENT COM.	0.16
104(11)	JOHNSON MONUMENT COM, ET AL	1.19
105(10)	ANTON A. HINTZ	2.63
118(13)	NORTHERN STATES POWER COM.	—
107(10)	HENRY JOLES	1.26
136(15)	SOO LINE RR. COM.	—
137(15)	CHIC. N.W. RY. COM.	—
138(15)	NORTHERN STATES POWER COM	—
139(15)	PHILLIPS PROPERTIES, INC., ET AL	—
140(15)	TOWN OF HALLIE	—

LEGEND
——— DENOTES NO ACCESS
——— EXISTING ROADWAYS
——— PROPOSED ROADWAYS
——— PROPOSED FUTURE ROADWAYS

NOTE:
BEARINGS SHOWN ON THIS PLAT
ARE THE TRUE BEARINGS OF EACH
TANGENT TO THE NEAREST MINUTE


REVISION DATE	
MAR 15, 1967	
APR 28, 1967	
JUN 20, 1967	
SEP 29, 1967	
DEC 20, 1967	
MAR 6, 1968	
APR 19, 1968	
AUG 28, 1968	
OCT 15, 1970	N.C.
MAY 14, 1971	N.C.
SEP 21, 1972	N.C.
JUNE 10, 1977	N.C.
NOV 10, 1996	
AUG 23, 1998	N.C.
AUG 22, 2011	N.C.

STATE HIGHWAY COMMISSION OF WISCONSIN
PLAT OF RIGHT OF WAY REQUIRED
PROJECT T 08-4(34)
CHIPPEWA FALLS-NORTH CO. LINE ROAD
U.S. 53-TILDEN SECTION
CHIPPewa COUNTY

U.S. 53

SCALE
0 200 400 FEET

LENGTH 8.932 MILES
DATED FEB 1, 1967

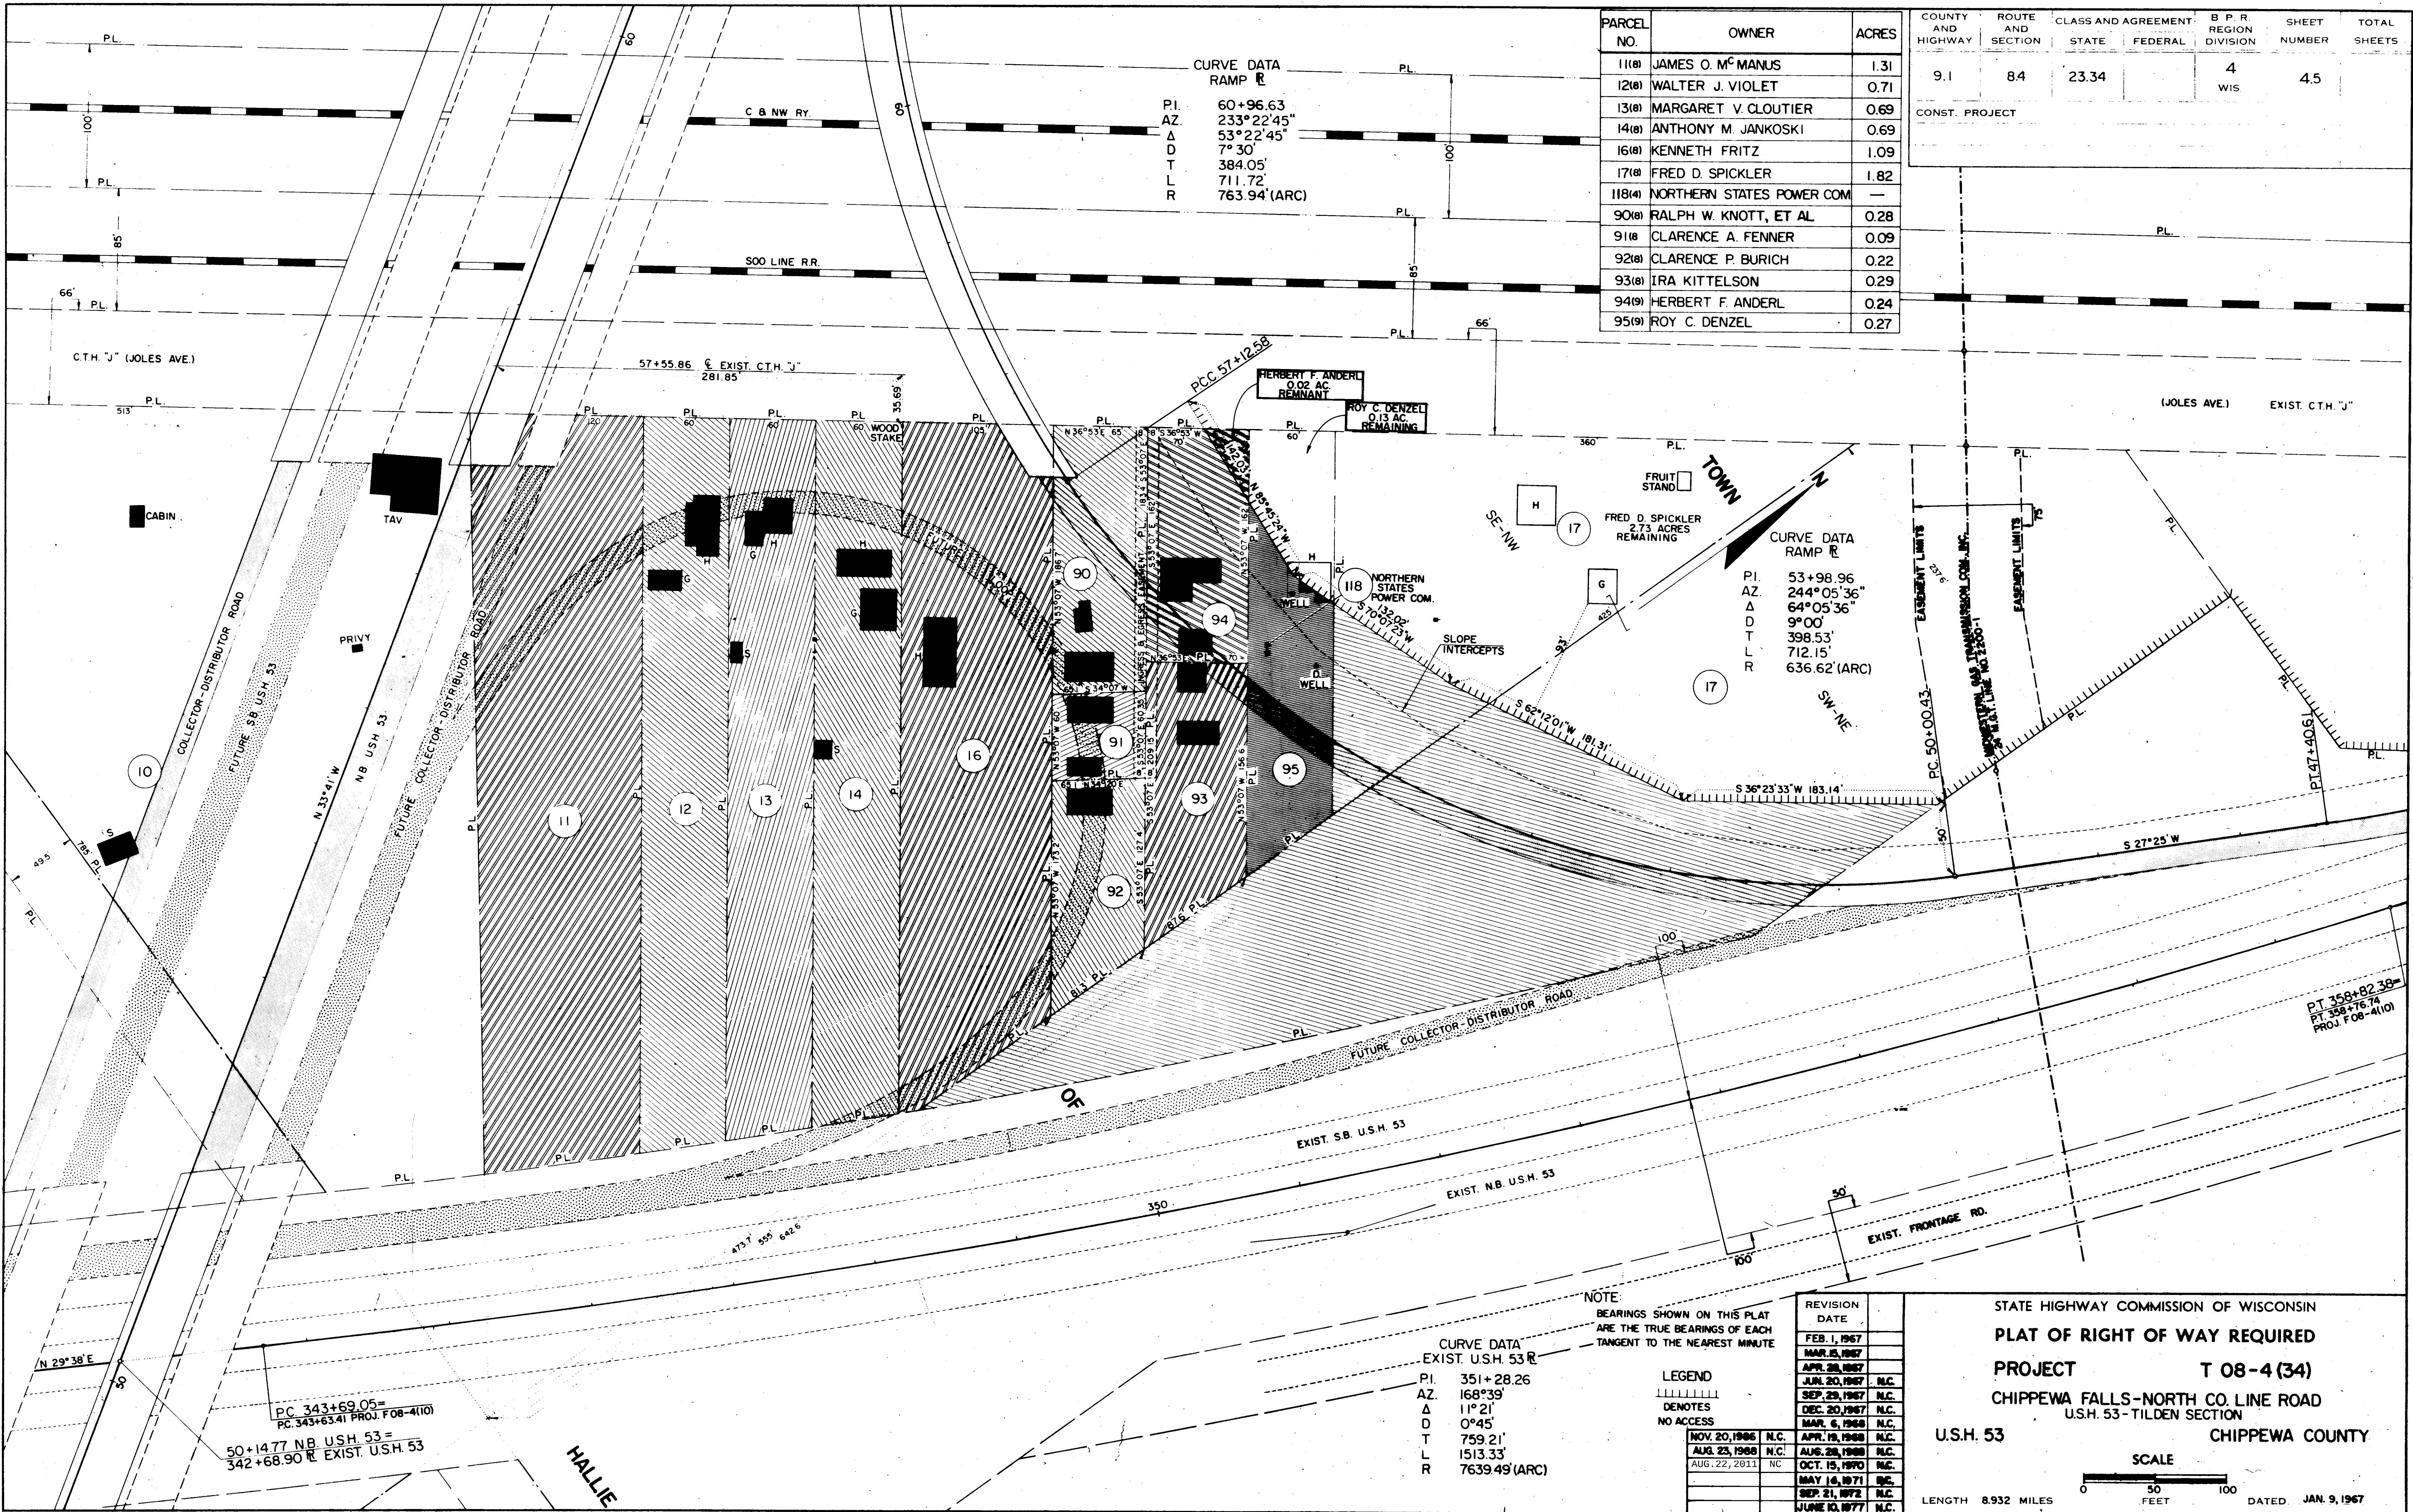

PARCEL NO.	OWNER	ACRES
11(8)	JAMES O. McMANUS	1.31
12(8)	WALTER J. VIOLET	0.71
13(8)	MARGARET V. CLOUTIER	0.69
14(8)	ANTHONY M. JANKOSKI	0.69
16(8)	KENNETH FRITZ	1.09
17(8)	FRED D. SPICKLER	1.82
118(4)	NORTHERN STATES POWER COM	—
90(8)	RALPH W. KNOTT, ET AL	0.28
91(8)	CLARENCE A. FENNER	0.09
92(8)	CLARENCE P. BURICH	0.22
93(8)	IRA KITTELSON	0.29
94(9)	HERBERT F. ANDERL	0.24
95(9)	ROY C. DENZEL	0.27

COUNTY AND HIGHWAY	ROUTE AND SECTION	CLASS AND AGREEMENT	B. P. R. REGION DIVISION	SHEET NUMBER	TOTAL SHEETS
9.1	84	23.34	4 WIS	4.5	
CONST. PROJECT					

REVISION DATE	
FEB. 1, 1967	
MAR. 15, 1967	
APR. 20, 1967	N.C.
JUN. 20, 1967	N.C.
SEP. 29, 1967	N.C.
DEC. 20, 1967	N.C.
MAR. 6, 1968	N.C.
NOV. 20, 1968	N.C.
AUG. 23, 1968	N.C.
AUG. 22, 2011	N.C.
APR. 19, 1968	N.C.
AUG. 28, 1968	N.C.
OCT. 15, 1970	N.C.
MAY 14, 1971	N.C.
SEP. 21, 1972	N.C.
JUNE 10, 1977	N.C.

STATE HIGHWAY COMMISSION OF WISCONSIN
PLAT OF RIGHT OF WAY REQUIRED
PROJECT T 08-4 (34)
CHIPPEWA FALLS-NORTH CO. LINE ROAD
U.S. 53-TILDEN SECTION
U.S. 53
CHIPPEWA COUNTY

SCALE
0 50 100
LENGTH 8.932 MILES
DATED JAN. 9, 1967

COUNTY AND HIGHWAY	ROUTE AND SECTION	CLASS AND AGREEMENT	B. P. R. REGION DIVISION	SHEET NUMBER	TOTAL SHEETS
9.1	8.4	23.24	4 WIS.	4.6	
CONST. PROJECT					

PARCEL NO.	OWNER	ACRES
1	ANTON A. HINTZ	1.74
2	JOSEPH C. BRONSTAD, ET AL.	0.02
4(13)	RICHARD BEGLEY	0.11
9(4)	TOWN OF HALLIE	PLAT 4.4
10(4)	GEORGE S. JOHNSON	3.90
118(4)	NORTHERN STATES POWER COM.	—
96(9)	JOSEPH C. BRONSTAD, ET AL.	0.88
97(9)	RICHARD BEGLEY	1.17
98(9)	ANTON A. HINTZ	0.96
99(9)	MARY PEARL REMINGTON	0.46
100(9)	BENNETT H. YARRINGTON	0.96
101(9)	RUTH MARCZINKE	1.00
111(9)	O. PERCY MAGNELL	1.16

CURVE DATA
RAMP R
P.I. 45+59.90
AZ 140°39'20"
Δ 39°20'40"
D 7°30'
T 273.11'
P.C. 43+04.40-105 LT
P.T. 45+56.64
OR 330+56.64

100 AC. ACQUIRED UNDER P.A. 108-4(34) & DECLARED EXCESS PROPERTY BY THE COMMISSION AUG. 24, 1967. SALE APPROVED BY THE GOVERNOR AUG. 31, 1967. SOLD AT PUBLIC AUCTION TO MURRAY W. LUER BY G.C.D. DATED 10/3/67 FOR \$725.00

- LEGEND
- DENOTES NO ACCESS
 - EXISTING ROADWAYS
 - ===== PROPOSED ROADWAYS
 - ===== PROPOSED FUTURE ROADWAYS

NOTE:
BEARINGS SHOWN ON THIS PLAT ARE THE TRUE BEARINGS OF EACH TANGENT TO THE NEAREST MINUTE

REVISION	DATE
FEB. 1, 1967	
MAR. 15, 1967	
APR. 28, 1967	
JUN. 20, 1967	
SEP. 25, 1967	
DEC. 20, 1967	
MAR. 6, 1968	N.C.
APR. 19, 1968	N.C.
AUG. 23, 1968	N.C.
AUG. 22, 2013	N.C.
OCT. 18, 1970	N.C.
MAY 14, 1971	N.C.
SEP. 21, 1972	N.C.
JUNE 10, 1977	N.C.

STATE HIGHWAY COMMISSION OF WISCONSIN
PLAT OF RIGHT OF WAY REQUIRED
PROJECT T 08-4(34)
CHIPPEWA FALLS-NORTH CO. LINE ROAD
 U.S. 53-TILDEN SECTION
CHIPPEWA COUNTY


U.S. 53

SCALE
 0 50 100
 FEET

LENGTH 8.932 MILES
 DATED JAN. 9, 1967

D8

COUNTY AND HIGHWAY	ROUTE AND SECTION	CLASS AND AGREEMENT	B.P.R. REGION	SHEET NUMBER	TOTAL SHEETS
9.1	8.4	23.34	4 WIS	4.7	
CONST. PROJECT					

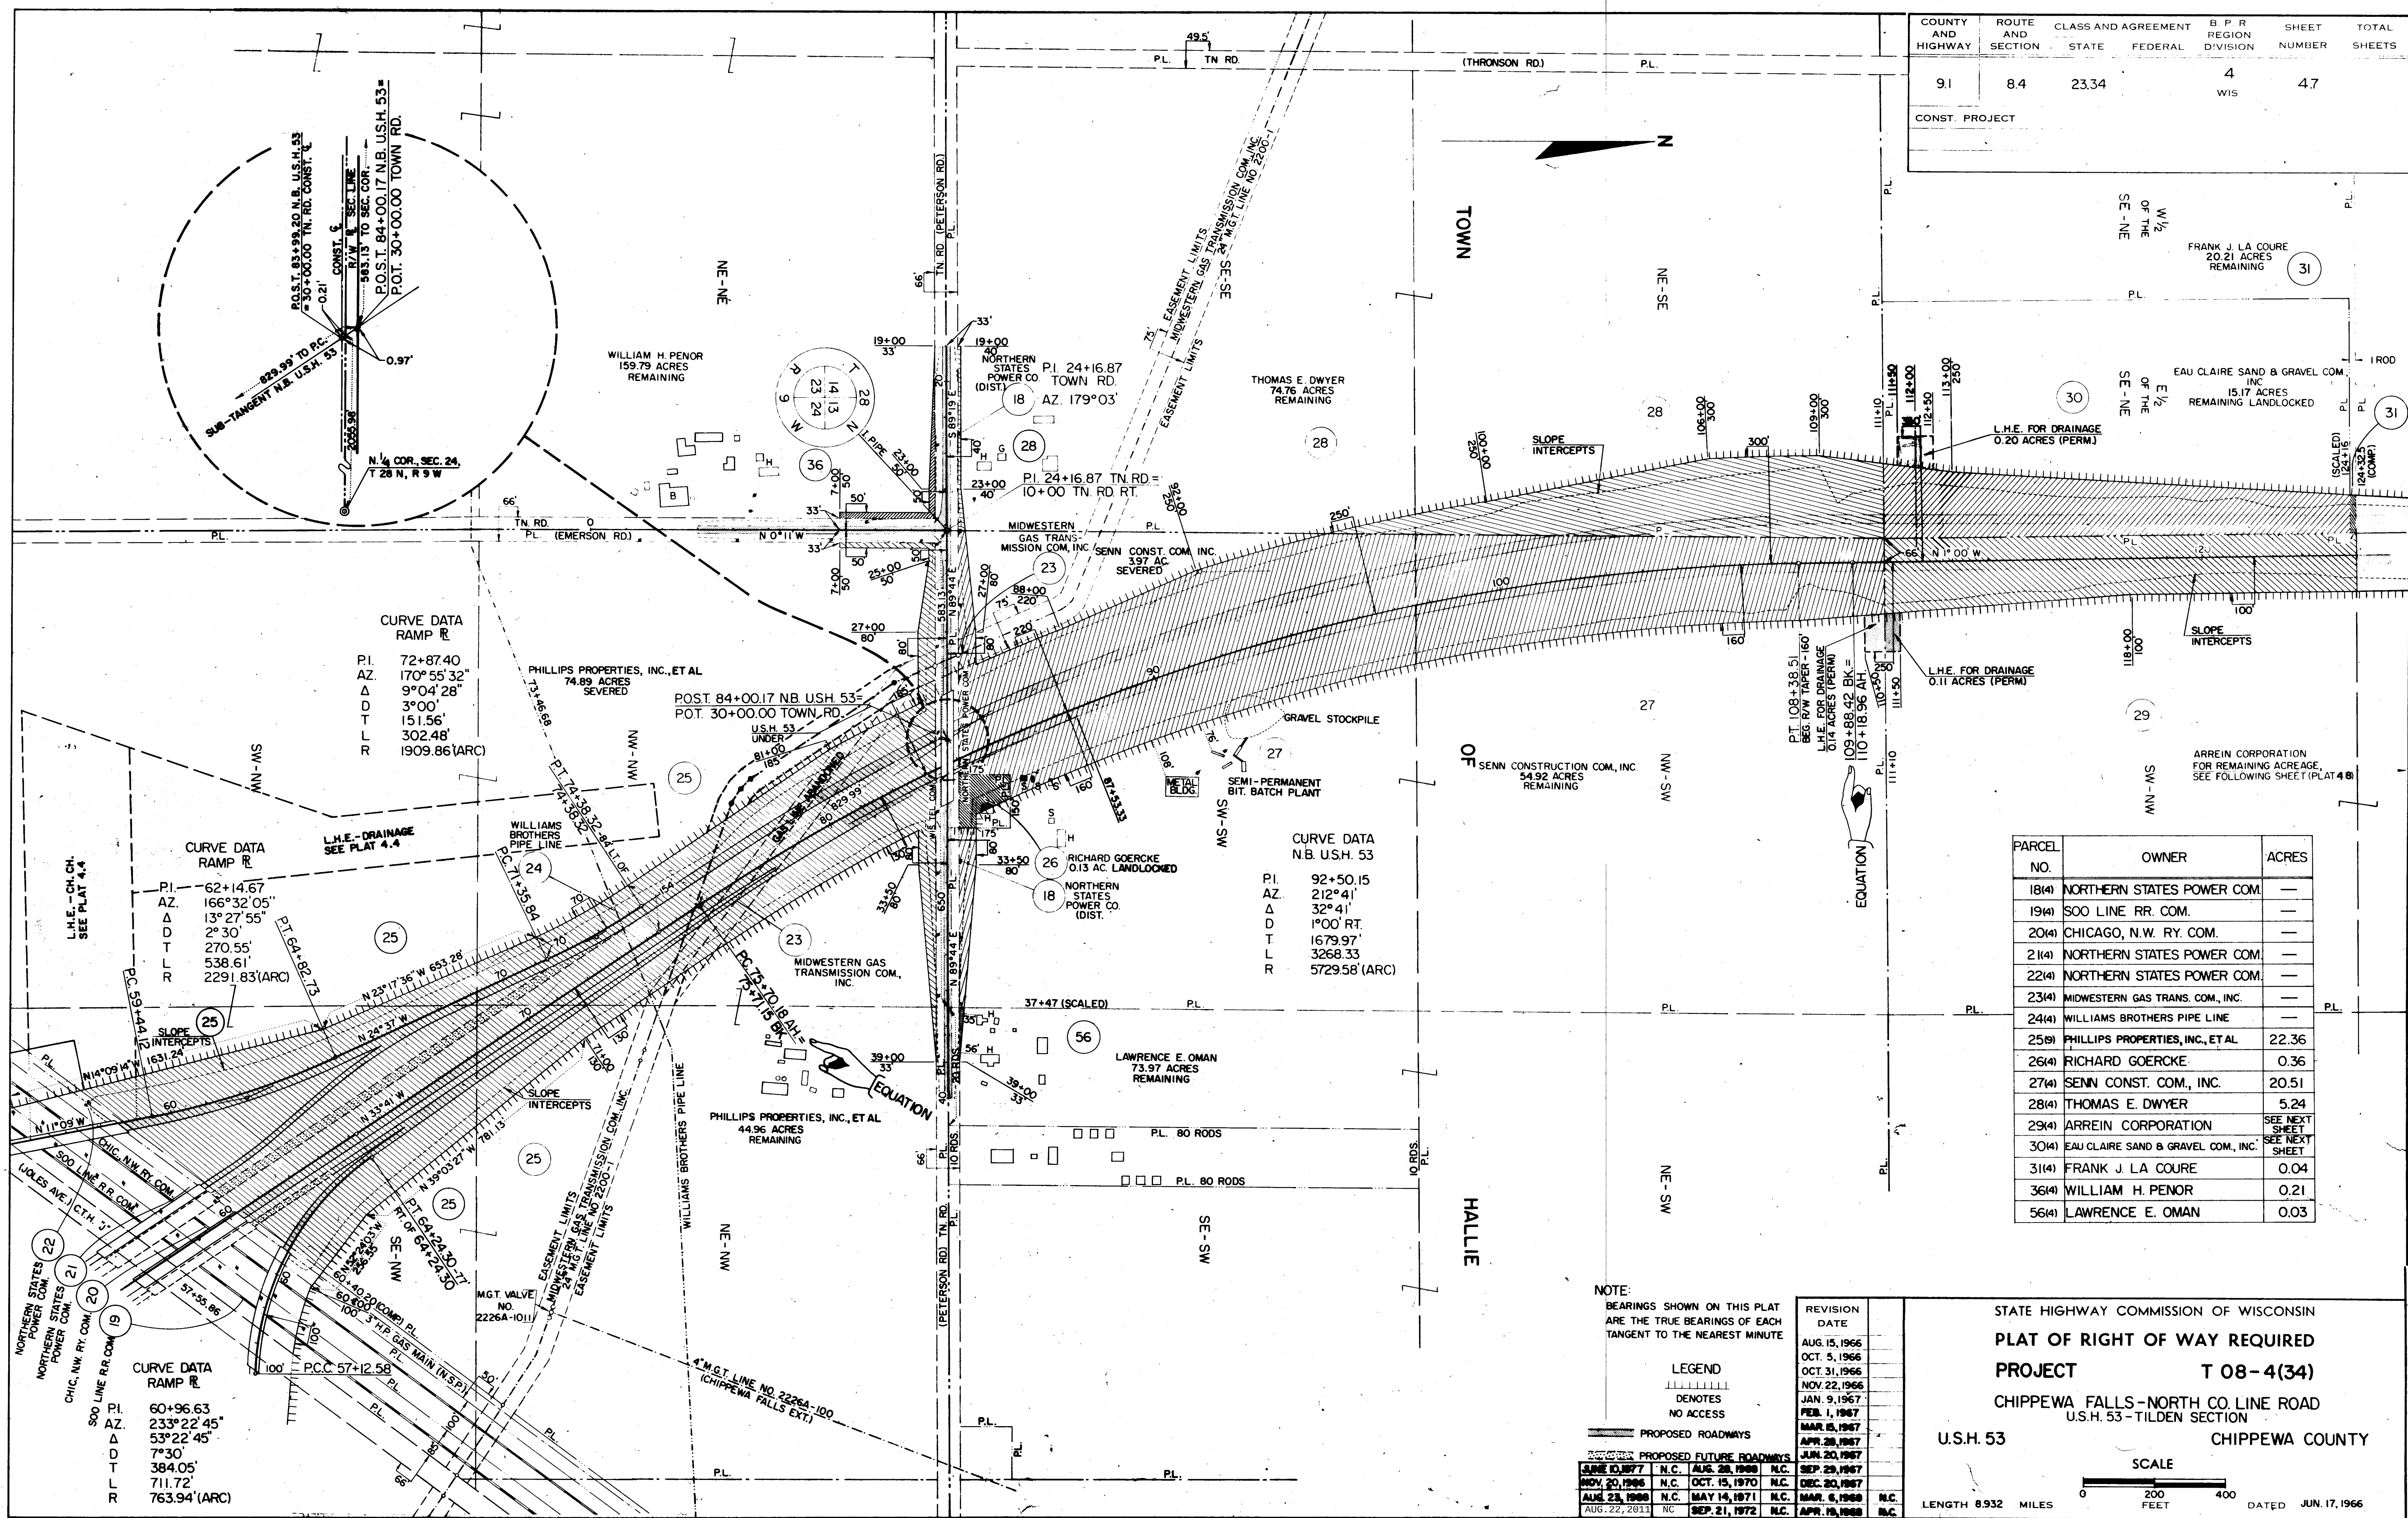

PARCEL NO.	OWNER	ACRES
18(4)	NORTHERN STATES POWER COM.	—
19(4)	SOO LINE RR. COM.	—
20(4)	CHICAGO, N.W. RY. COM.	—
21(4)	NORTHERN STATES POWER COM.	—
22(4)	NORTHERN STATES POWER COM.	—
23(4)	MIDWESTERN GAS TRANS. COM., INC.	—
24(4)	WILLIAMS BROTHERS PIPE LINE	—
25(9)	PHILLIPS PROPERTIES, INC., ET AL	22.36
26(4)	RICHARD GOERCKE	0.36
27(4)	SENN CONST. COM., INC.	20.51
28(4)	THOMAS E. DWYER	5.24
29(4)	ARREIN CORPORATION	SEE NEXT SHEET
30(4)	EAU CLAIRE SAND & GRAVEL COM., INC.	SEE NEXT SHEET
31(4)	FRANK J. LA COURE	0.04
36(4)	WILLIAM H. PENOR	0.21
56(4)	LAWRENCE E. OMAN	0.03

NOTE:
BEARINGS SHOWN ON THIS PLAT
ARE THE TRUE BEARINGS OF EACH
TANGENT TO THE NEAREST MINUTE

LEGEND
DENOTES
NO ACCESS

DATE	BY	REVISION
AUG. 15, 1966	N.C.	AUG. 28, 1966
OCT. 5, 1966	N.C.	OCT. 31, 1966
OCT. 31, 1966	N.C.	NOV. 22, 1966
NOV. 22, 1966	N.C.	JAN. 9, 1967
JAN. 9, 1967	N.C.	FEB. 1, 1967
FEB. 1, 1967	N.C.	MAR. 15, 1967
MAR. 15, 1967	N.C.	APR. 28, 1967
APR. 28, 1967	N.C.	JUN. 20, 1967
JUN. 20, 1967	N.C.	SEP. 29, 1967
SEP. 29, 1967	N.C.	NOV. 20, 1967
NOV. 20, 1967	N.C.	OCT. 15, 1970
OCT. 15, 1970	N.C.	DEC. 30, 1967
DEC. 30, 1967	N.C.	MAY 14, 1971
MAY 14, 1971	N.C.	MAR. 6, 1968
MAR. 6, 1968	N.C.	SEP. 21, 1972
SEP. 21, 1972	N.C.	APR. 19, 1968
APR. 19, 1968	N.C.	

STATE HIGHWAY COMMISSION OF WISCONSIN
PLAT OF RIGHT OF WAY REQUIRED
PROJECT T 08-4(34)
 CHIPPEWA FALLS-NORTH CO. LINE ROAD
 U.S.H. 53-TILDEN SECTION
 CHIPPEWA COUNTY

U.S.H. 53


SCALE
 0 200 400
 FEET

LENGTH 8.932 MILES
 DATED JUN. 17, 1966

D9

COUNTY AND HIGHWAY	ROUTE AND SECTION	CLASS AND AGREEMENT	B. P. R. REGION DIVISION	SHEET NUMBER	TOTAL SHEETS
9.1	8.4	23.34	4 WIS	4.8	
CONST. PROJECT					


PARCEL NO.	OWNER	ACRES
18(4)	NORTHERN STATES POWER COM.	—
29(4)	ARREIN CORPORATION	1.96
30(4)	EAU CLAIRE SAND & GRAVEL COM., INC.	0.60
32(4)	NORTHERN FREEPORT SILO COM.	0.69
33(4)	NORTHERN STATES POWER COM.	0.69
34(4)	CITY OF CHIPPEWA FALLS	18.14
35(4)	EAU CLAIRE SAND & GRAVEL COM., INC.	1.14
37(4)	EAU CLAIRE SAND & GRAVEL COM., INC.	0.39
38(4)	WILLIAM J. TAYLOR	0.38
47(4)	L. PAUL OMAN	0.04
65(4)	CHIPPEWA COUNTY	2.54
122(4)	CITY OF CHIPPEWA FALLS	0.12

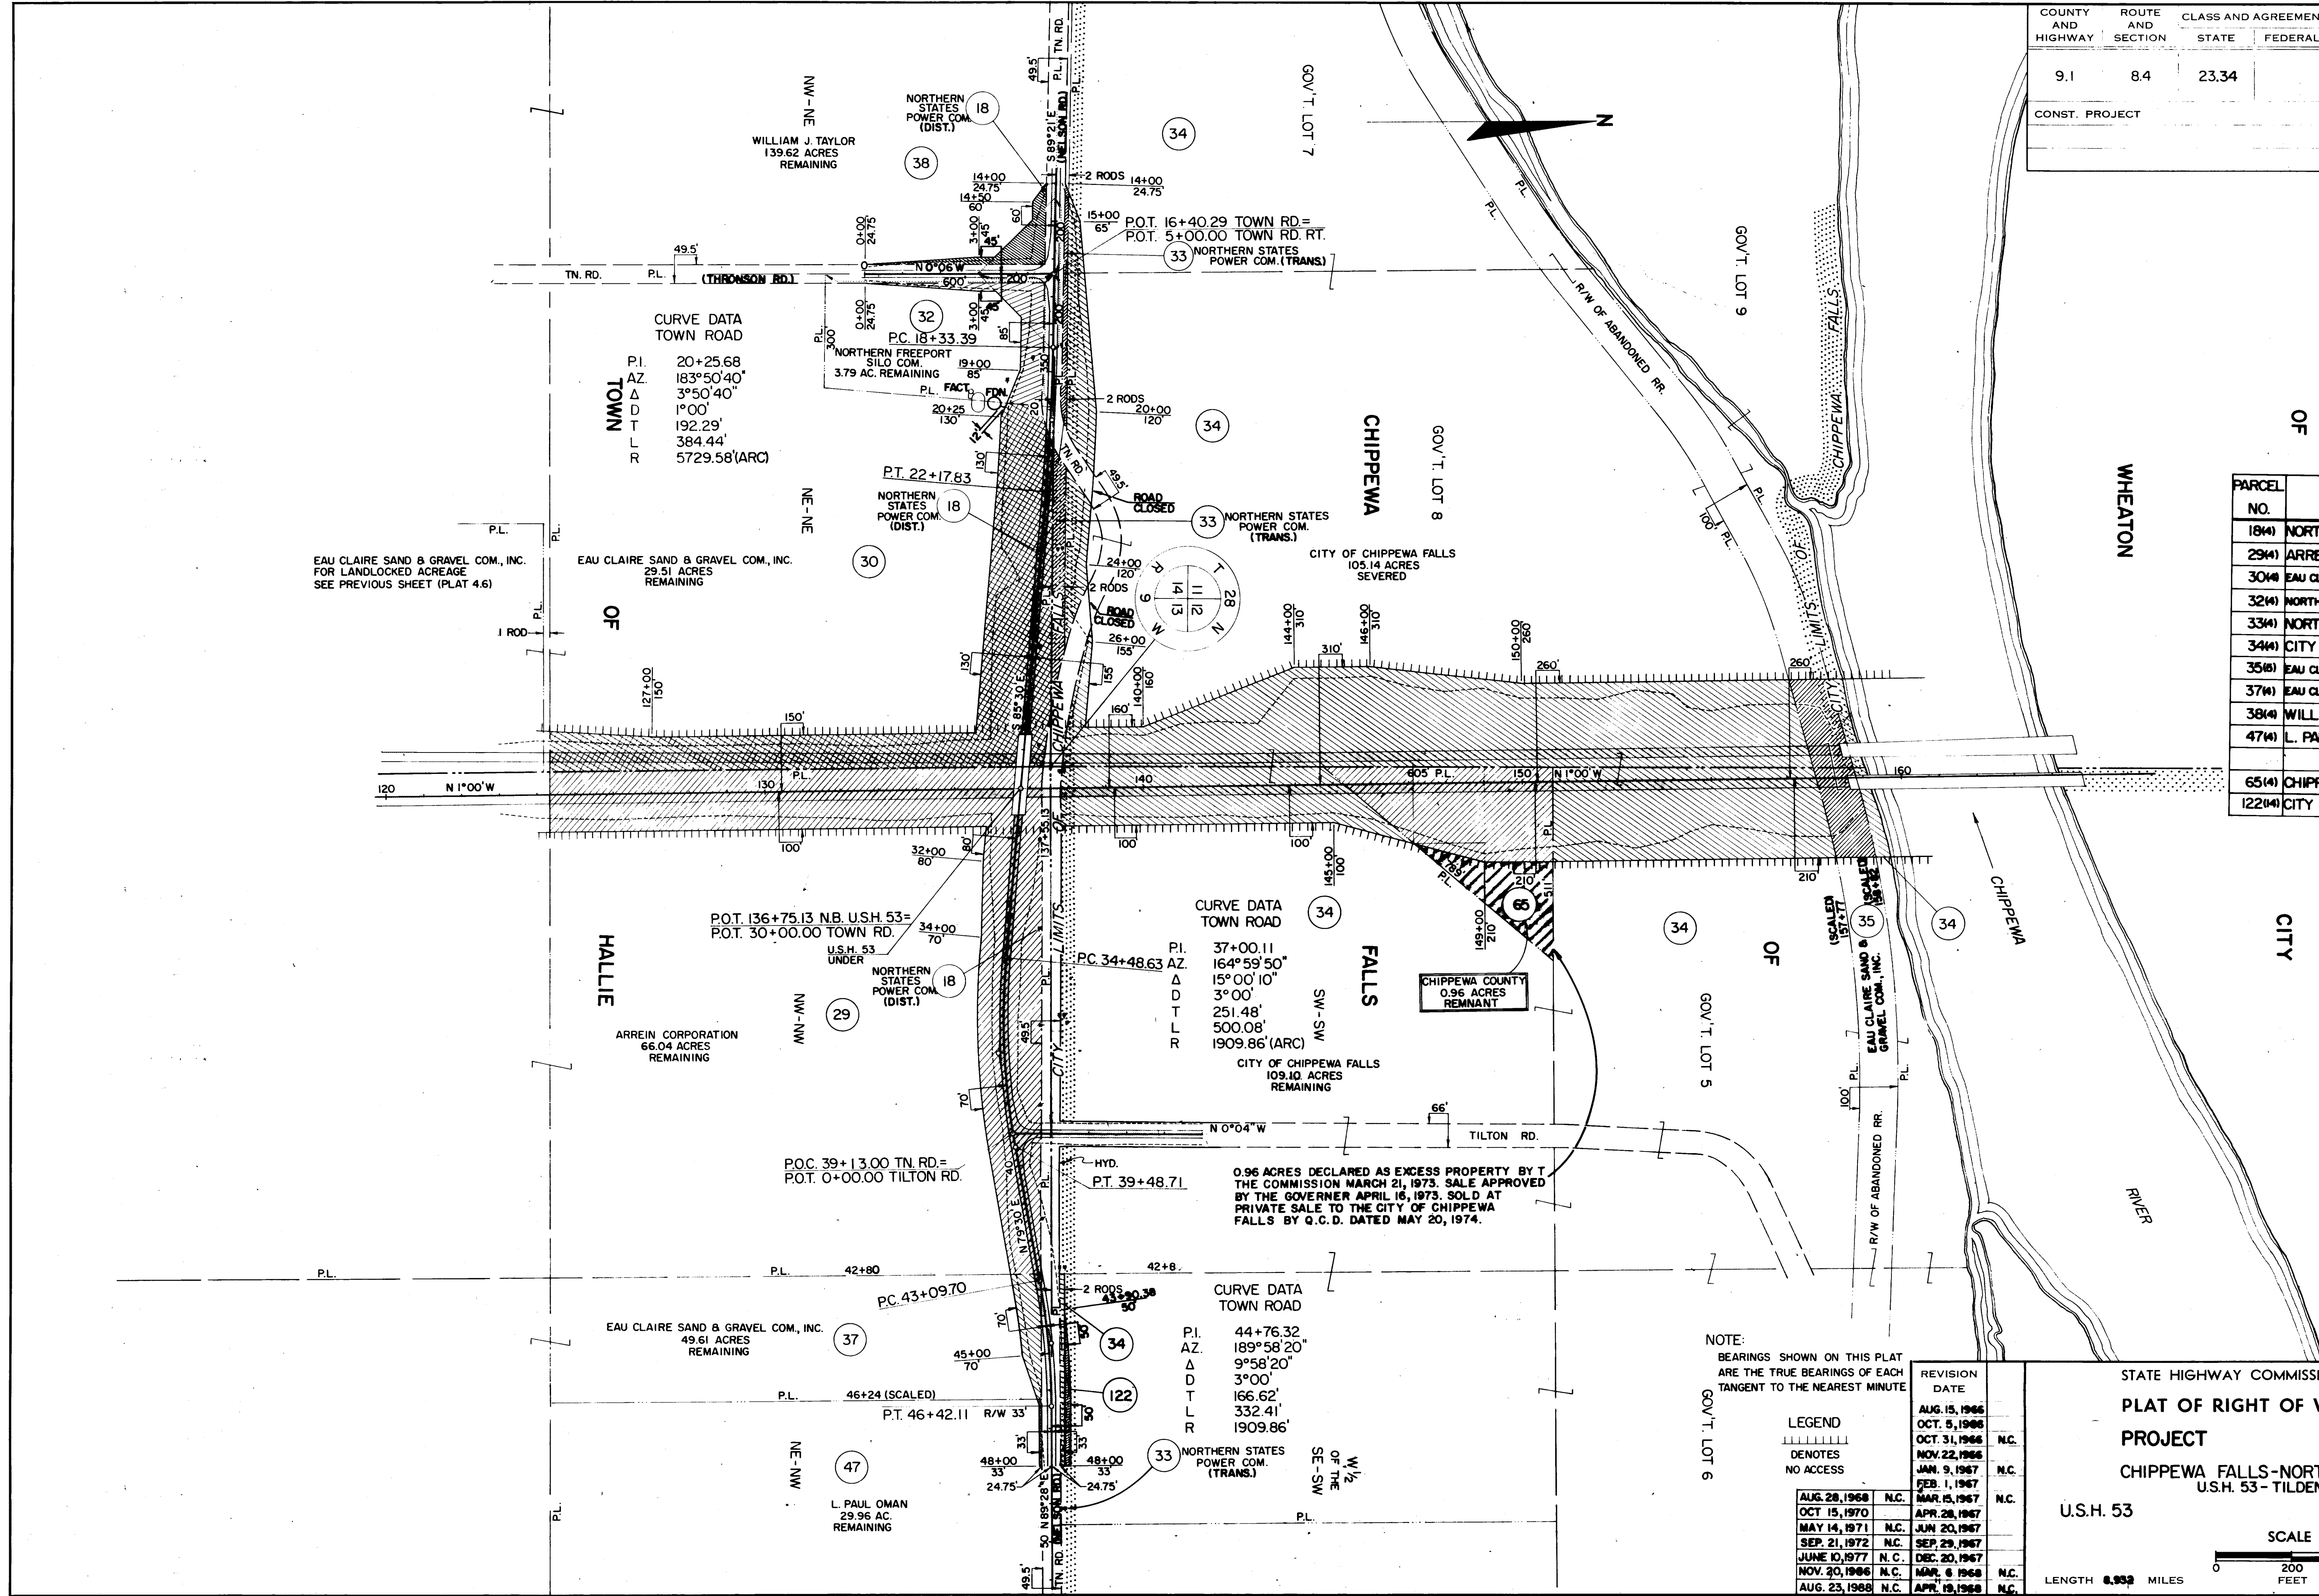

D10

COUNTY AND HIGHWAY	ROUTE AND SECTION	CLASS AND AGREEMENT	B. P. R. REGION DIVISION	SHEET NUMBER	TOTAL SHEETS
9.1	8.4	23.34	4 WIS	4.9	
CONST. PROJECT					

PARCEL NO.	OWNER	ACRES
46A	CHIPPEWA COUNTY	0.29
39(4)	CITY OF CHIPPEWA FALLS	2.48
40(4)	EARL P. KRANIG	2.00
41(4)	HELEN LOTT	1.00
42(4)	LESTER SCHIMMEL	0.34
43(4)	DOLORES A. BEAUDETTE, ET AL	0.68
44(4)	IDA BRICK	1.38
112(4)	DOLORES A. BEAUDETTE, ET AL	—
46(4)	CHIPPEWA COUNTY	0.24
48(4)	NORMAN J. VALLEY	0.27
49(5)	ARREIN CORPORATION	0.07
51(4)	HAROLD S. FLICK	0.29
52(4)	LOWELL A. STROM	0.02
53(4)	ROBERT E. HAUKE	0.25
54(4)	DONALD E. FRANCE	8.89
55(4)	MARVIN A. KRUEGER	10.48
57(4)	ROBERT E. KLEINHEINZ	0.62
58(4)	ROBERT E. KLEINHEINZ, ET AL	0.06
59(4)	SOO LINE RR. COM.	—
60(5)	LYNN ANNIS	0.20
61(4)	WILLIAM C. PARSONS	0.04
62(4)	CHARLES ZEKA	0.02
63(4)	MARGARET M. CARDINAL	0.05
64(4)	FRANCIS E. KRANIG	0.02
113(4)	CITY OF CHIPPEWA FALLS	—

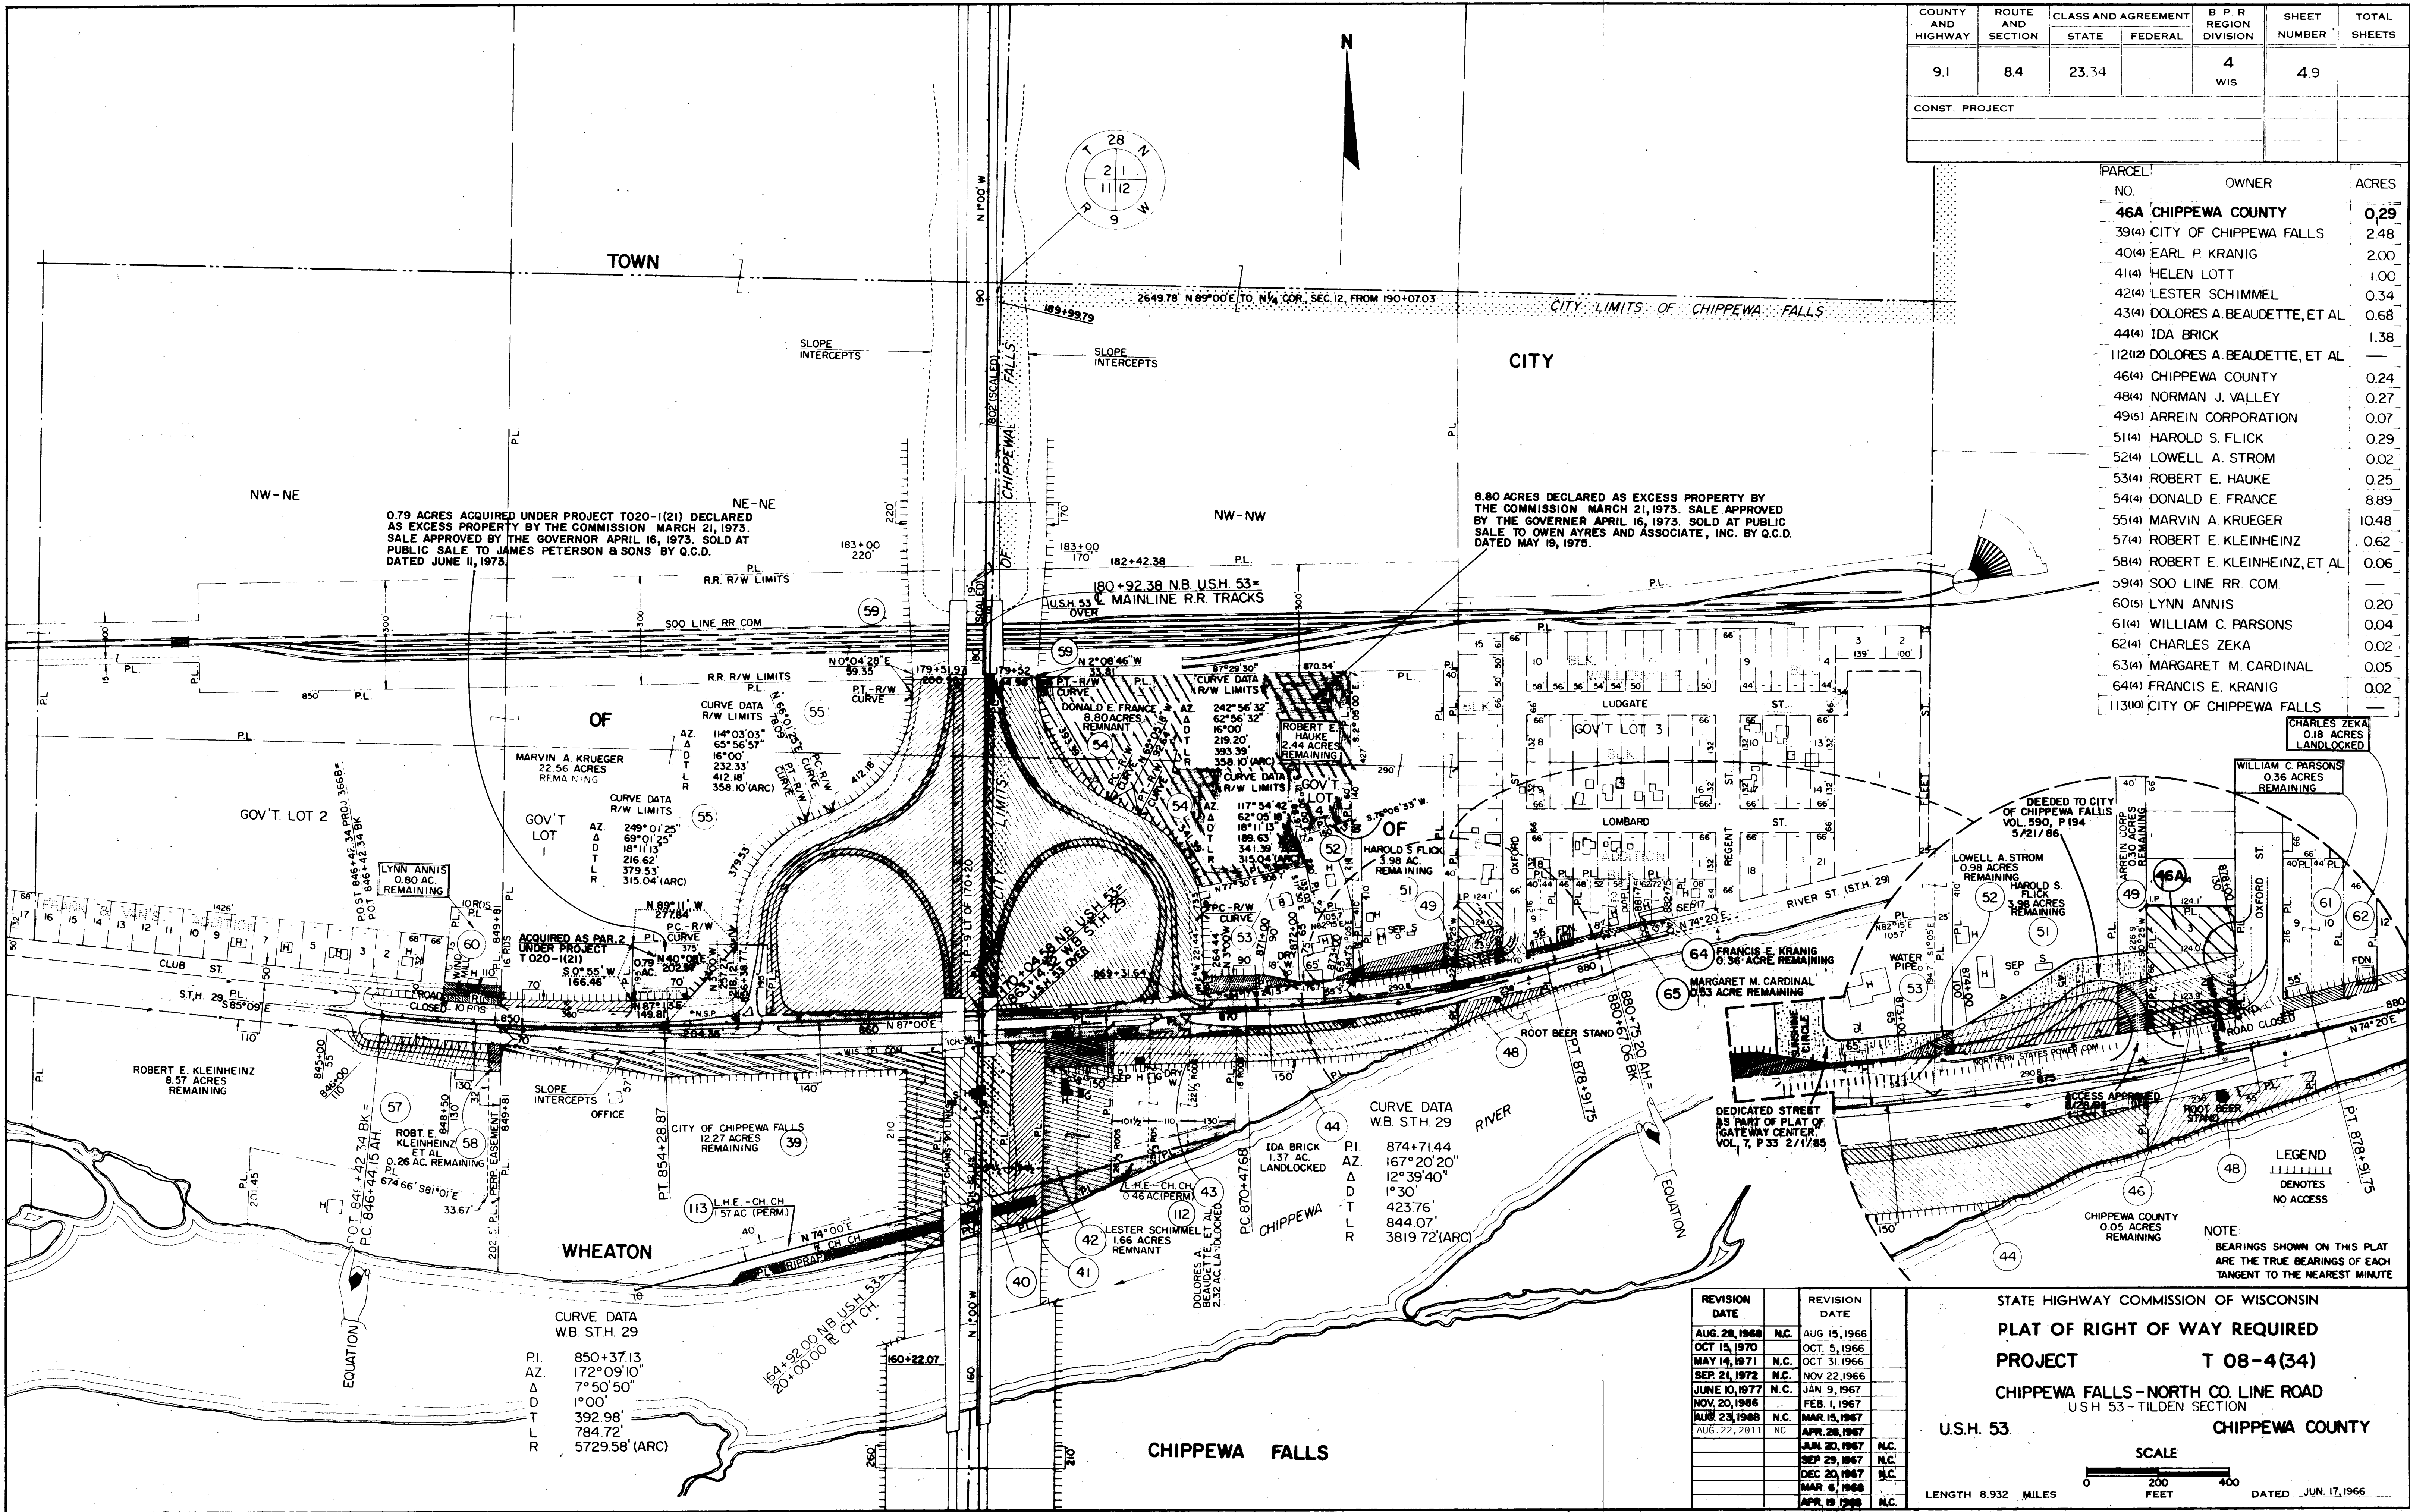


REVISION DATE	REVISION DATE
AUG. 28, 1968 N.C.	AUG. 15, 1966
OCT. 15, 1970	OCT. 5, 1966
MAY 14, 1971 N.C.	OCT. 31, 1966
SEP. 21, 1972 N.C.	NOV. 22, 1966
JUNE 10, 1977 N.C.	JAN. 9, 1967
NOV. 20, 1988	FEB. 1, 1967
AUG. 23, 1988 N.C.	MAR. 15, 1967
AUG. 22, 2011 NC	APR. 28, 1967
	JUN. 20, 1967 N.C.
	SEP. 29, 1967 N.C.
	DEC. 20, 1967 N.C.
	MAR. 6, 1968
	APR. 19, 1968 N.C.

STATE HIGHWAY COMMISSION OF WISCONSIN
PLAT OF RIGHT OF WAY REQUIRED
PROJECT T 08-4(34)
CHIPPEWA FALLS-NORTH CO. LINE ROAD
 U.S.H. 53 CHIPPWA COUNTY
 U.S.H. 53
 LENGTH 8.932 MILES
 SCALE
 0 200 400 FEET
 DATED JUN. 17, 1966

D11

COUNTY AND HIGHWAY	ROUTE AND SECTION	CLASS AND AGREEMENT	B. P. R. REGION DIVISION	SHEET NUMBER	TOTAL SHEETS
9.1	8.4	23.34	4 WIS.	4.10	
CONST. PROJECT					

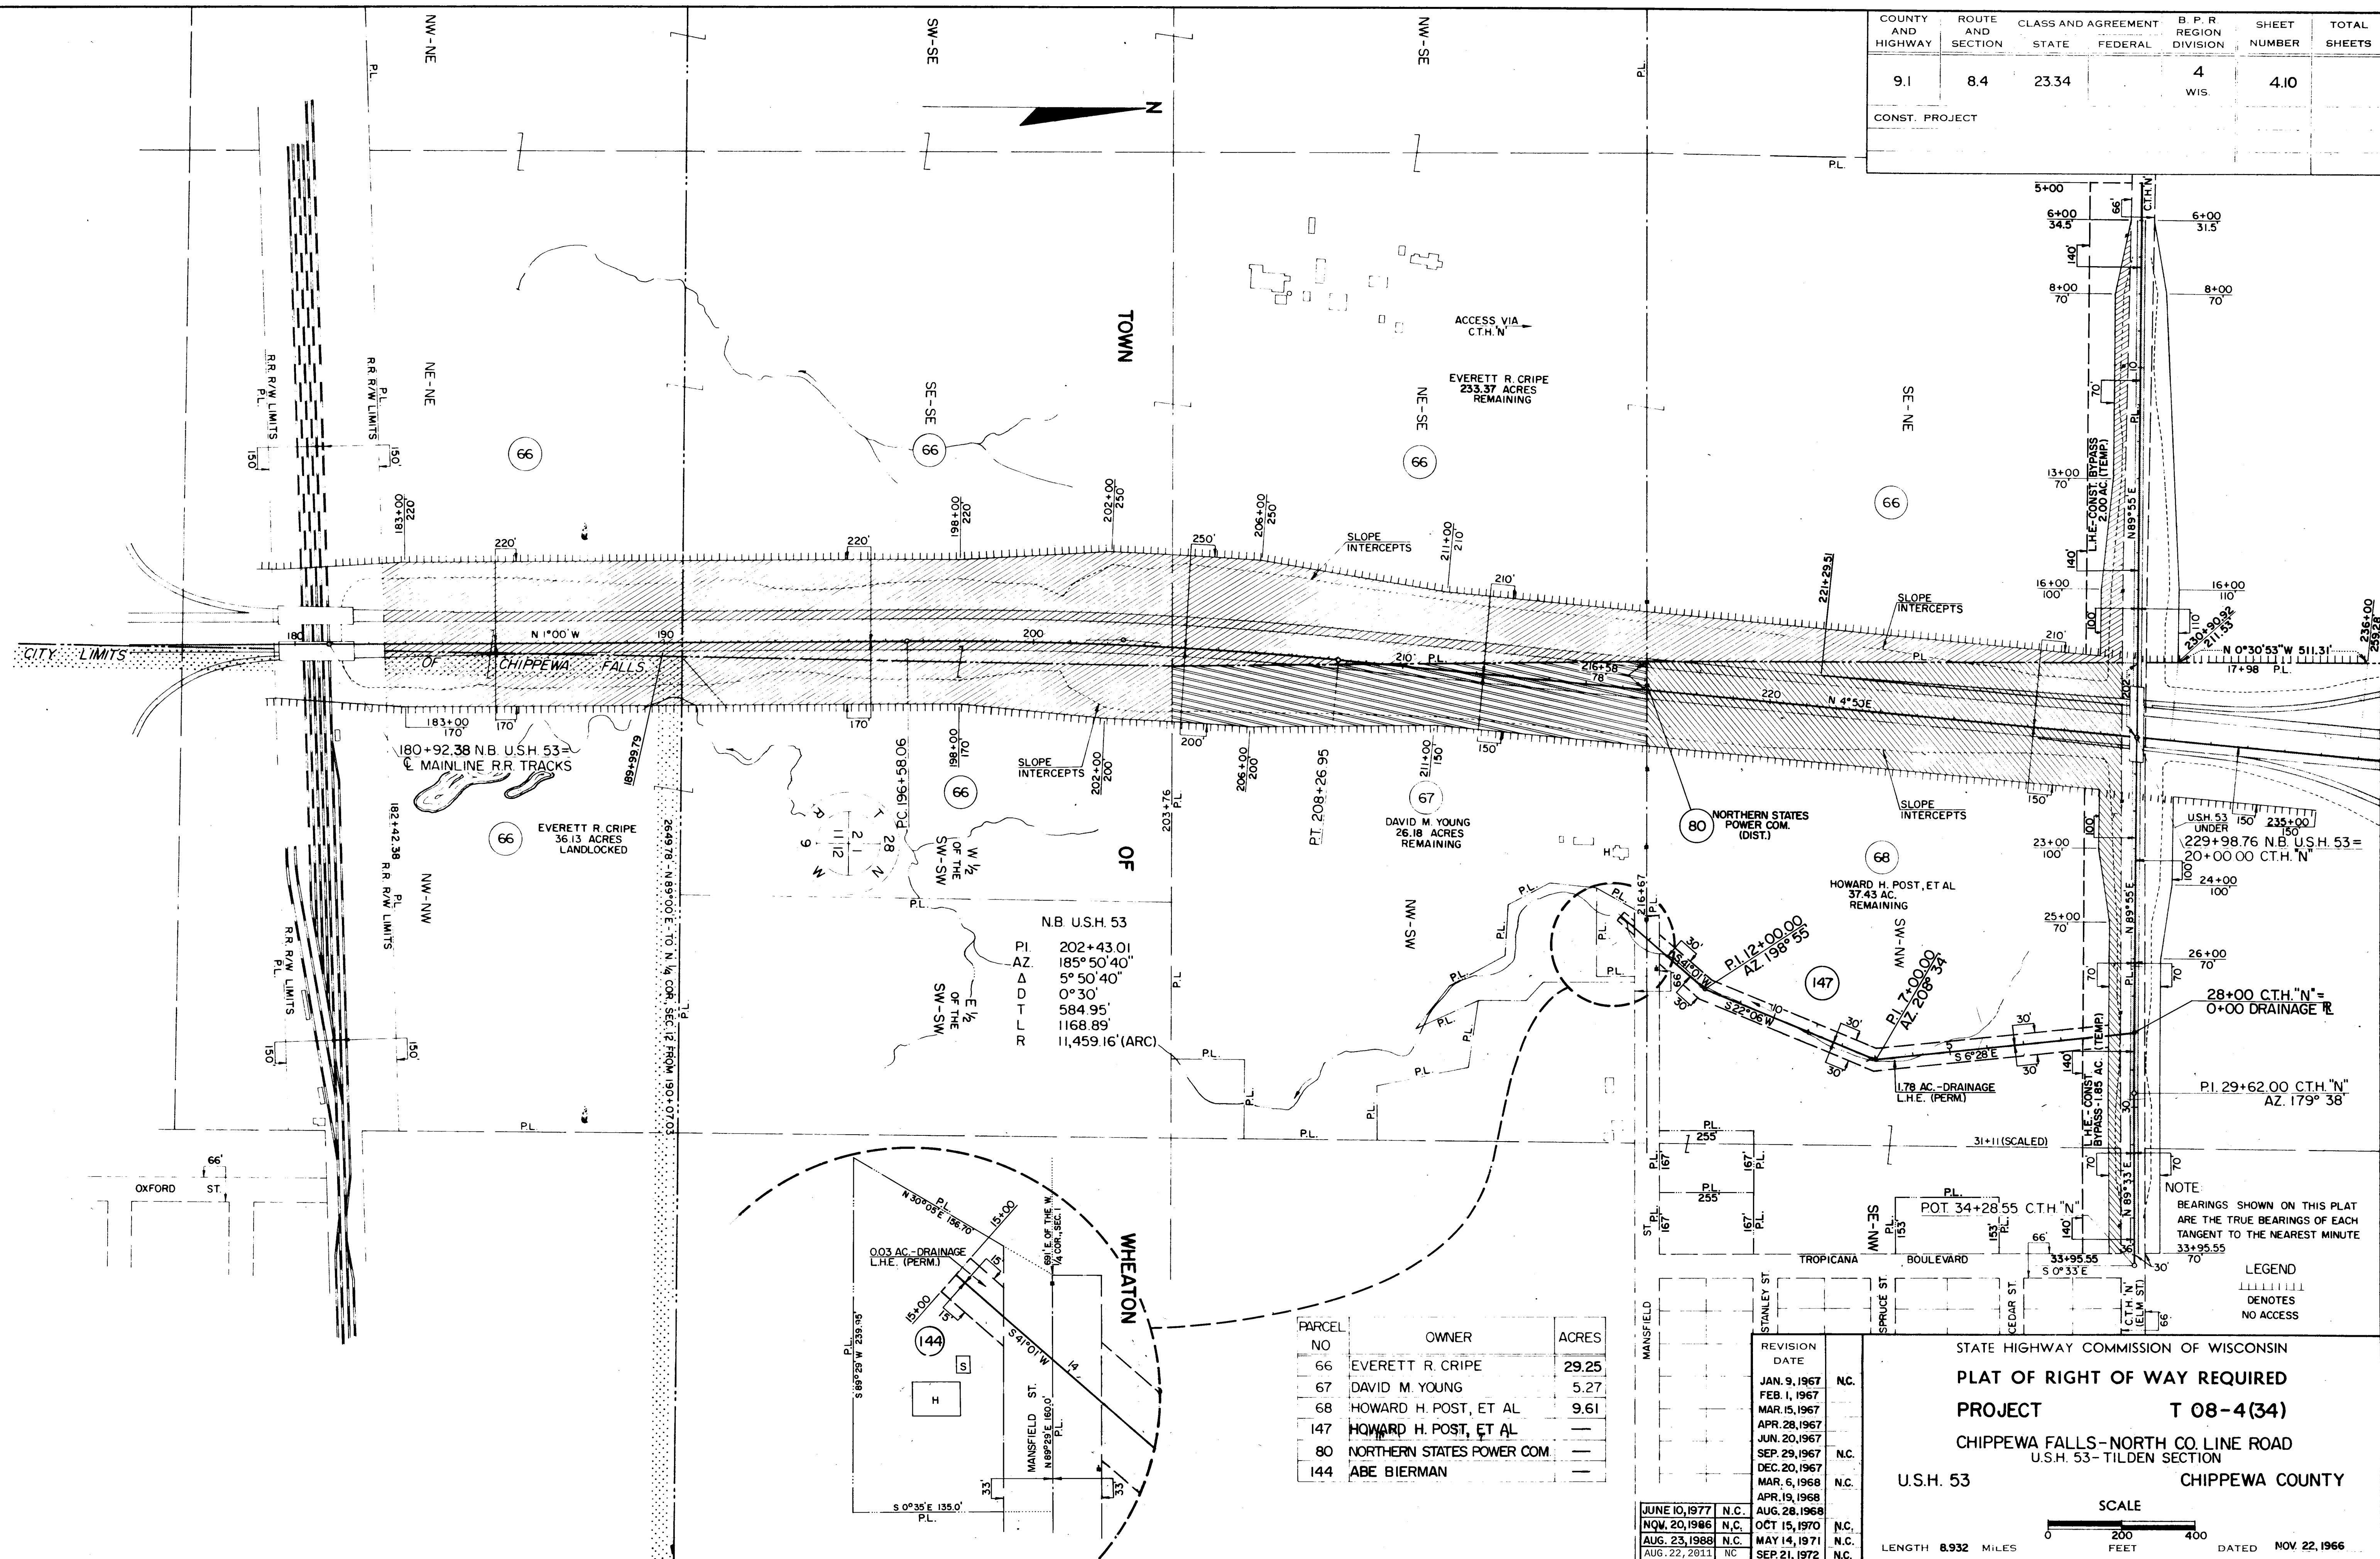

PARCEL NO	OWNER	ACRES
66	EVERETT R. CRIPPE	29.25
67	DAVID M. YOUNG	5.27
68	HOWARD H. POST, ET AL	9.61
147	HOWARD H. POST, ET AL	—
80	NORTHERN STATES POWER COM.	—
144	ABE BIERMAN	—

REVISION DATE	N.C.
JAN. 9, 1967	N.C.
FEB. 1, 1967	N.C.
MAR. 15, 1967	N.C.
APR. 28, 1967	N.C.
JUN. 20, 1967	N.C.
SEP. 29, 1967	N.C.
DEC. 20, 1967	N.C.
MAR. 6, 1968	N.C.
APR. 19, 1968	N.C.
AUG. 28, 1968	N.C.
OCT. 15, 1970	N.C.
MAY 14, 1971	N.C.
SEP. 21, 1972	N.C.


STATE HIGHWAY COMMISSION OF WISCONSIN
PLAT OF RIGHT OF WAY REQUIRED
PROJECT T 08-4(34)
 CHIPPEWA FALLS-NORTH CO. LINE ROAD
 U.S. 53-TILDEN SECTION
 CHIPPEWA COUNTY

U.S. 53

SCALE
 0 200 400
 FEET

LENGTH 8.932 MILES
 DATED NOV 22, 1966

COUNTY AND HIGHWAY	ROUTE AND SECTION	CLASS AND AGREEMENT	B. P. R. REGION DIVISION	SHEET NUMBER	TOTAL SHEETS
9.1	84	23.34	4 WIS.	4.11	
CONST. PROJECT					

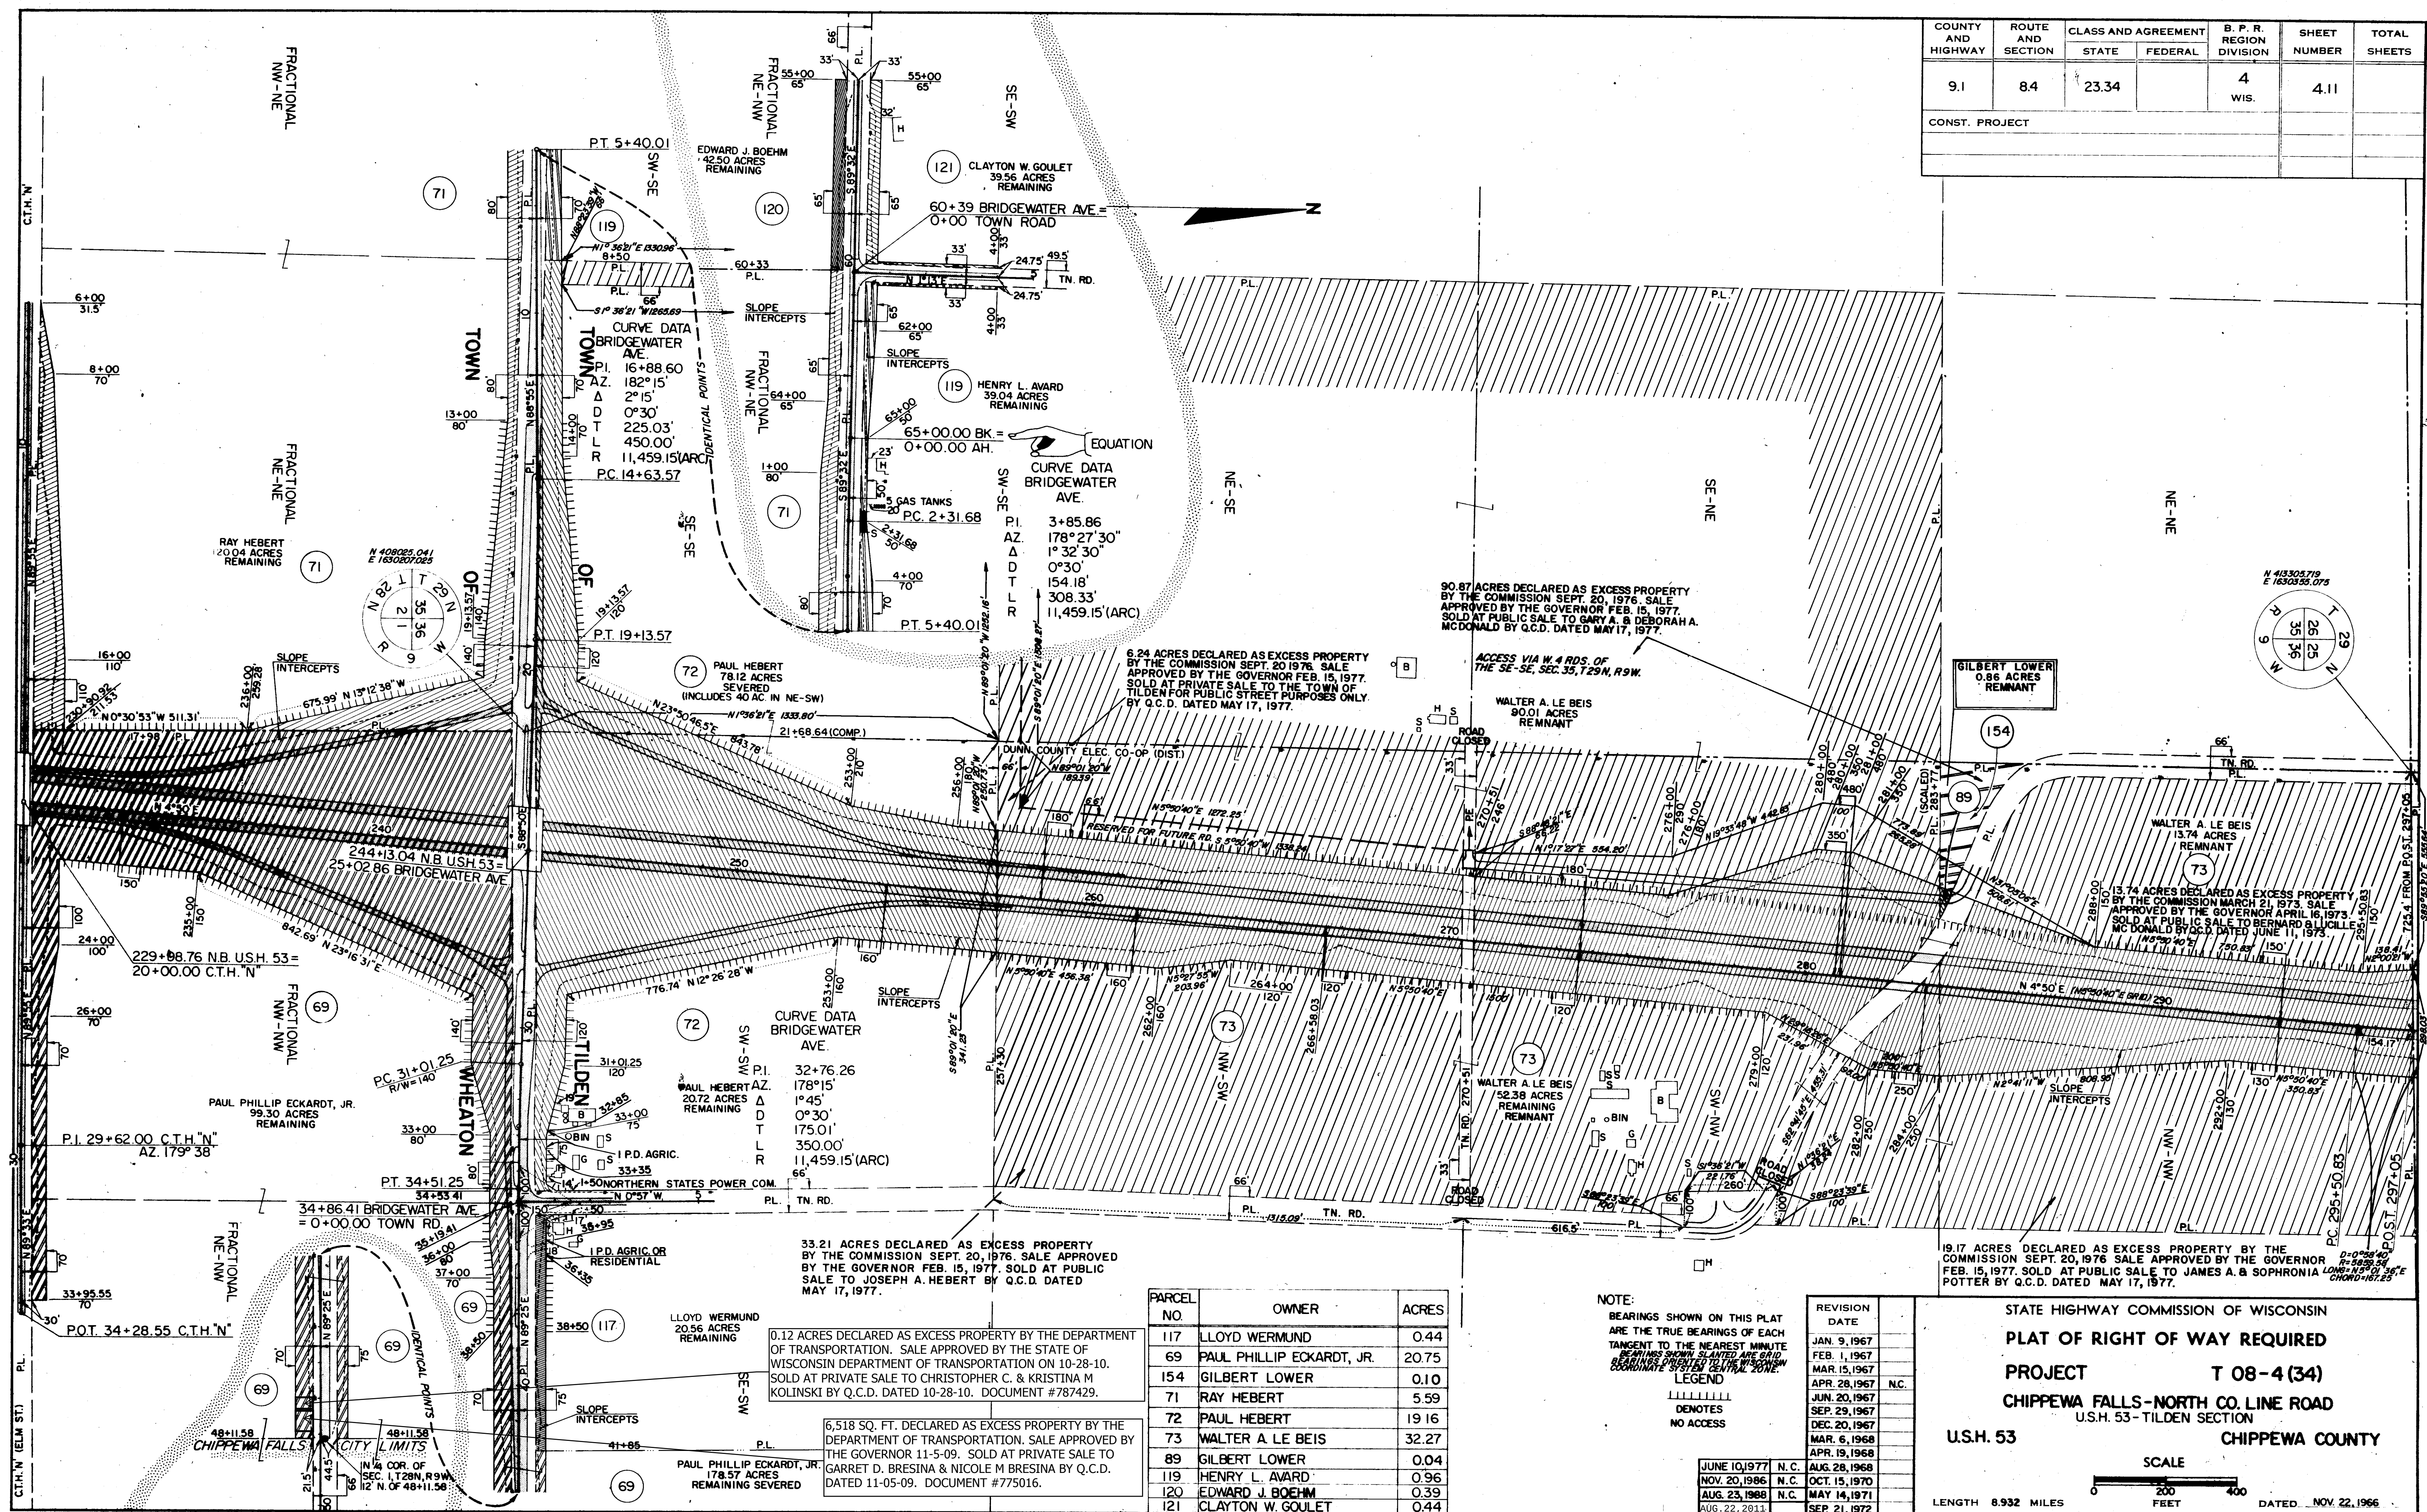

PARCEL NO.	OWNER	ACRES
117	LLOYD WERMUND	0.44
69	PAUL PHILLIP ECKARDT, JR.	20.75
154	GILBERT LOWER	0.10
71	RAY HEBERT	5.59
72	PAUL HEBERT	19.16
73	WALTER A. LE BEIS	32.27
89	GILBERT LOWER	0.04
119	HENRY L. AWARD	0.96
120	EDWARD J. BOEHM	0.39
121	CLAYTON W. GOULET	0.44

NOTE:
BEARINGS SHOWN ON THIS PLAT ARE THE TRUE BEARINGS OF EACH TANGENT TO THE NEAREST MINUTE. BEARINGS SHOWN SLANTED ARE GRID BEARINGS ADJUSTED TO THE WISCONSIN COORDINATE SYSTEM CENTRAL ZONE.

LEGEND
DENOTES NO ACCESS

REVISION DATE	
JAN. 9, 1967	
FEB. 1, 1967	
MAR. 15, 1967	
APR. 28, 1967	N.C.
JUN. 20, 1967	
SEP. 29, 1967	
DEC. 20, 1967	
MAR. 6, 1968	
APR. 19, 1968	
AUG. 28, 1968	
OCT. 15, 1970	
MAY 14, 1971	
SEP. 21, 1972	

STATE HIGHWAY COMMISSION OF WISCONSIN
PLAT OF RIGHT OF WAY REQUIRED
PROJECT T 08-4(34)
CHIPPEWA FALLS-NORTH CO. LINE ROAD
U.S. 53-TILDEN SECTION
CHIPPEWA COUNTY

U.S. 53


SCALE
 0 200 400
 FEET

LENGTH 8.932 MILES
 DATED NOV. 22, 1966


113

COUNTY AND HIGHWAY	ROUTE AND SECTION	CLASS AND AGREEMENT	B.P.R. REGION DIVISION	SHEET NUMBER	TOTAL SHEETS
9.1	8.4	23.34	4 WIS	412	
CONST. PROJECT					

NOTE: SEE PLAT 4.16 FOR REVISED ROADWAYS & RIGHT OF WAY LIMITS

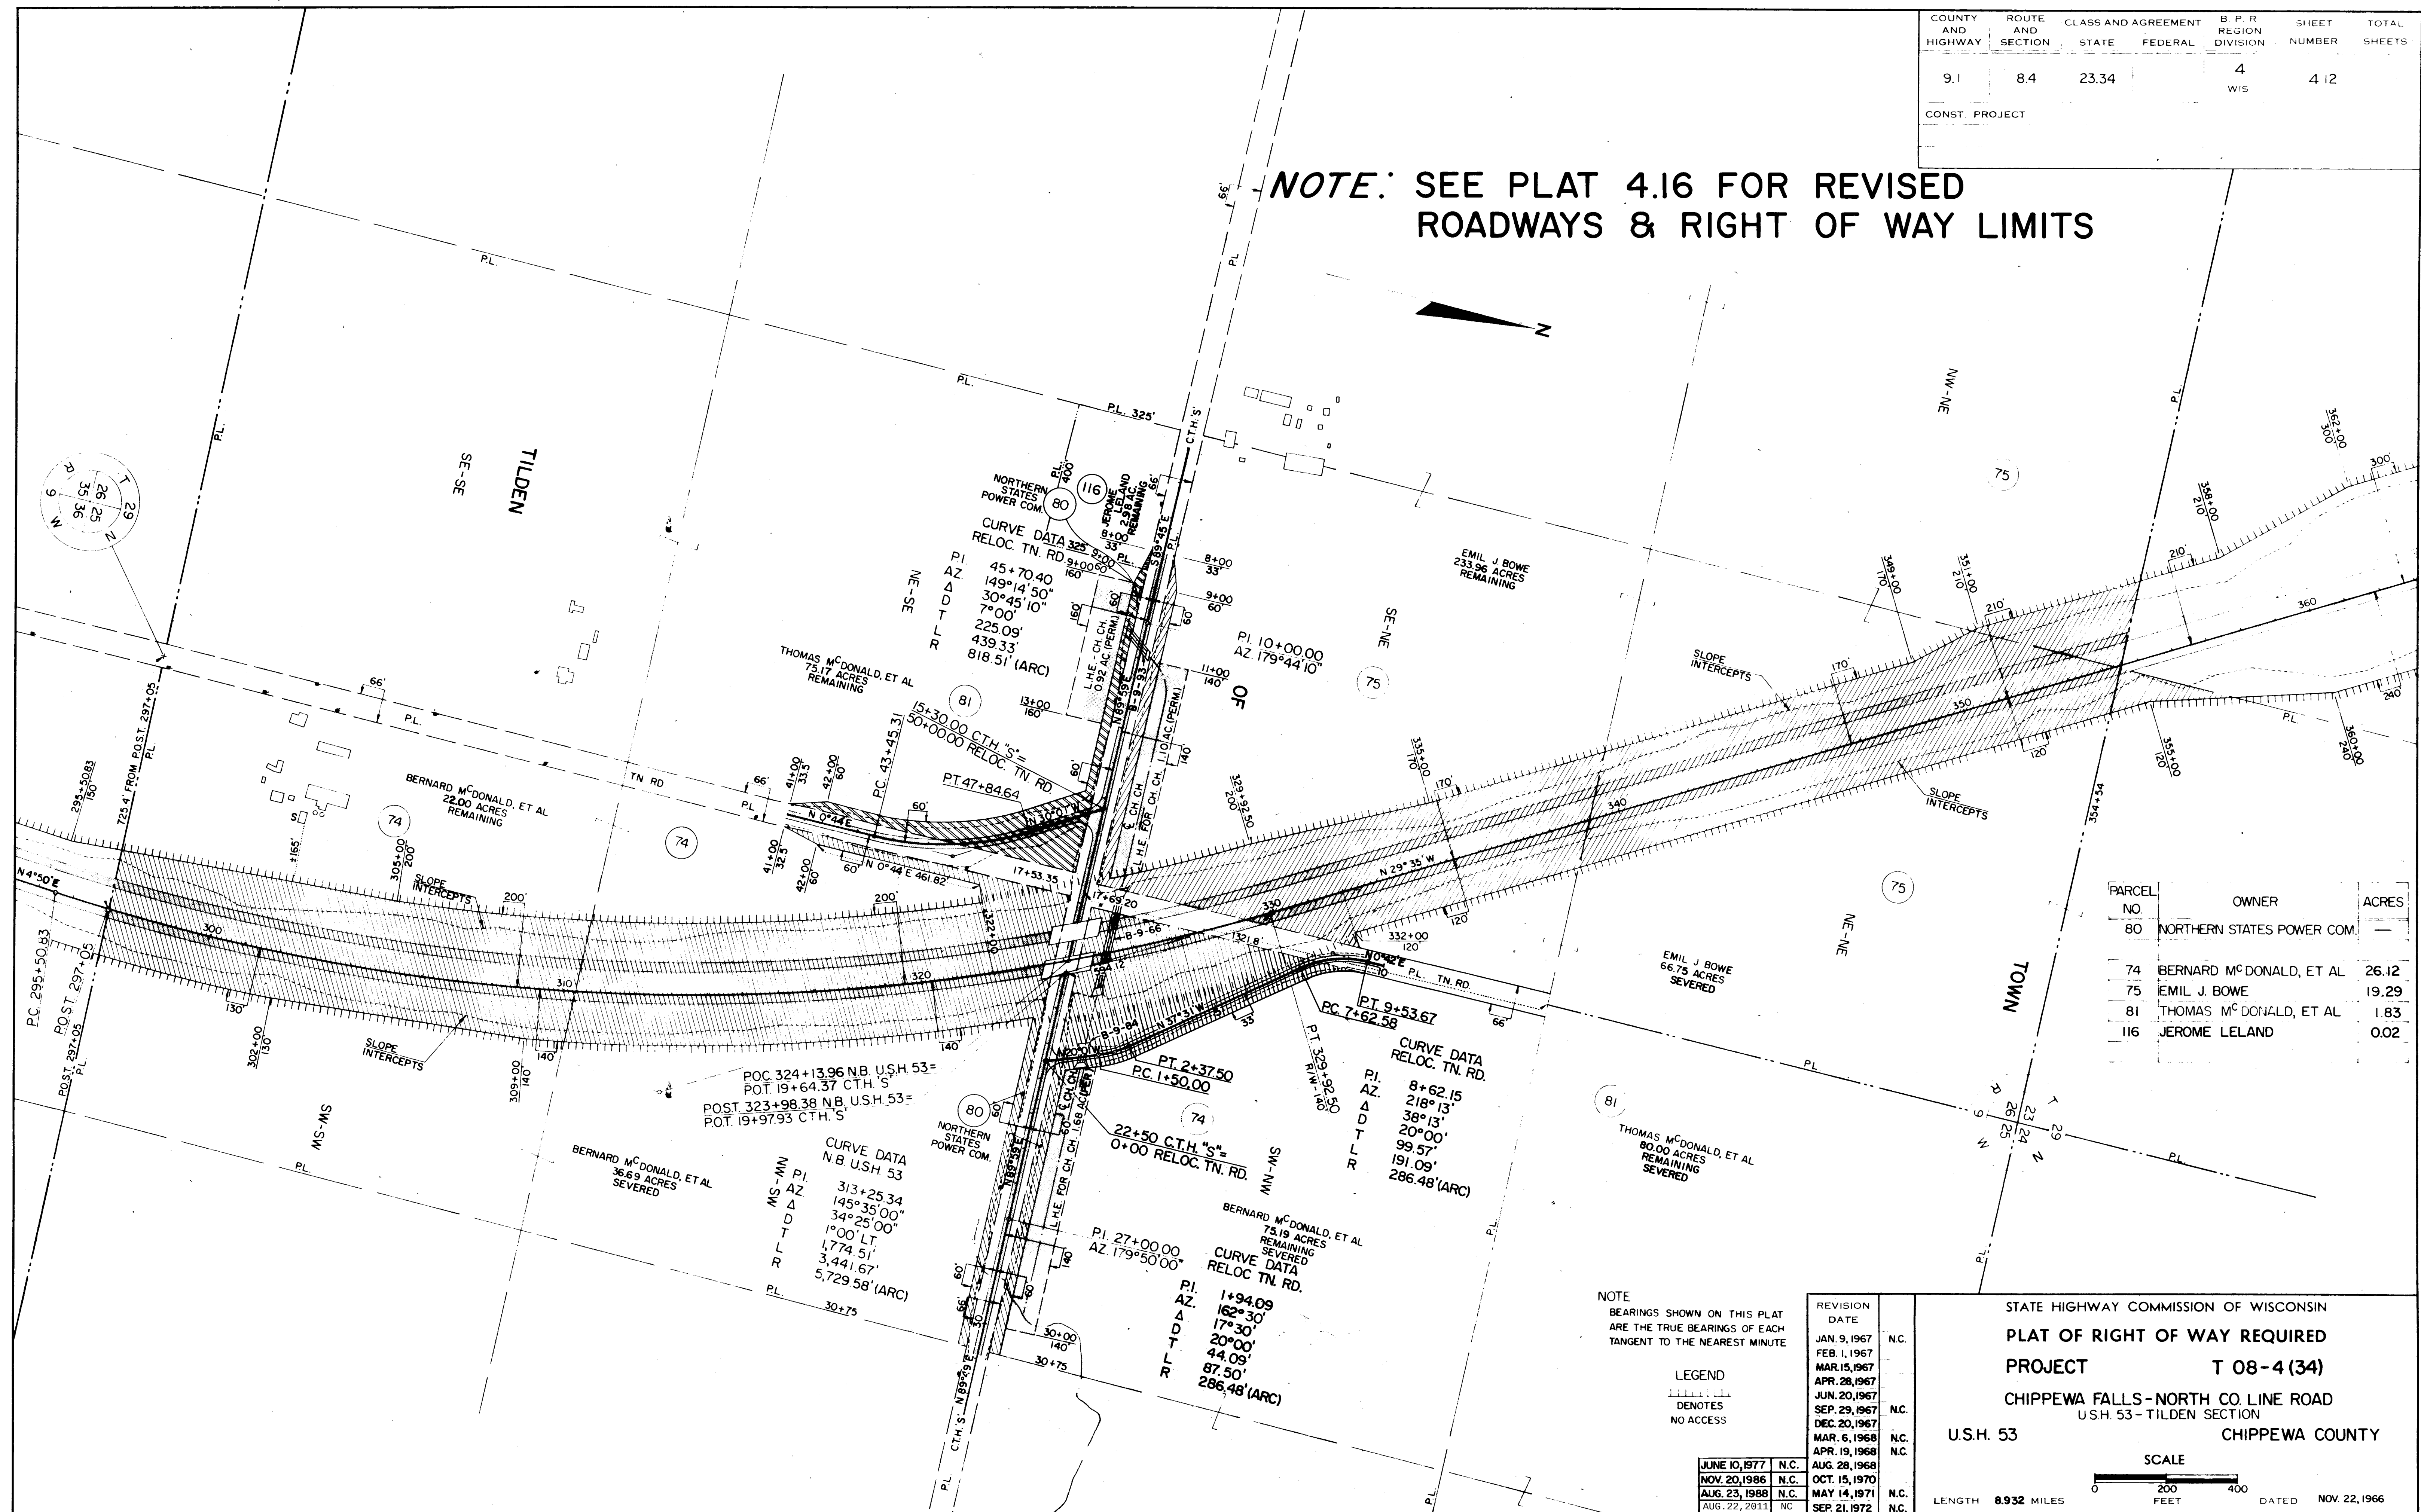

COUNTY AND HIGHWAY	ROUTE AND SECTION	CLASS AND AGREEMENT	B P R REGION DIVISION	SHEET NUMBER	TOTAL SHEETS
9.1	8.4	23.34	4 WIS	4.13	
CONST. PROJECT					

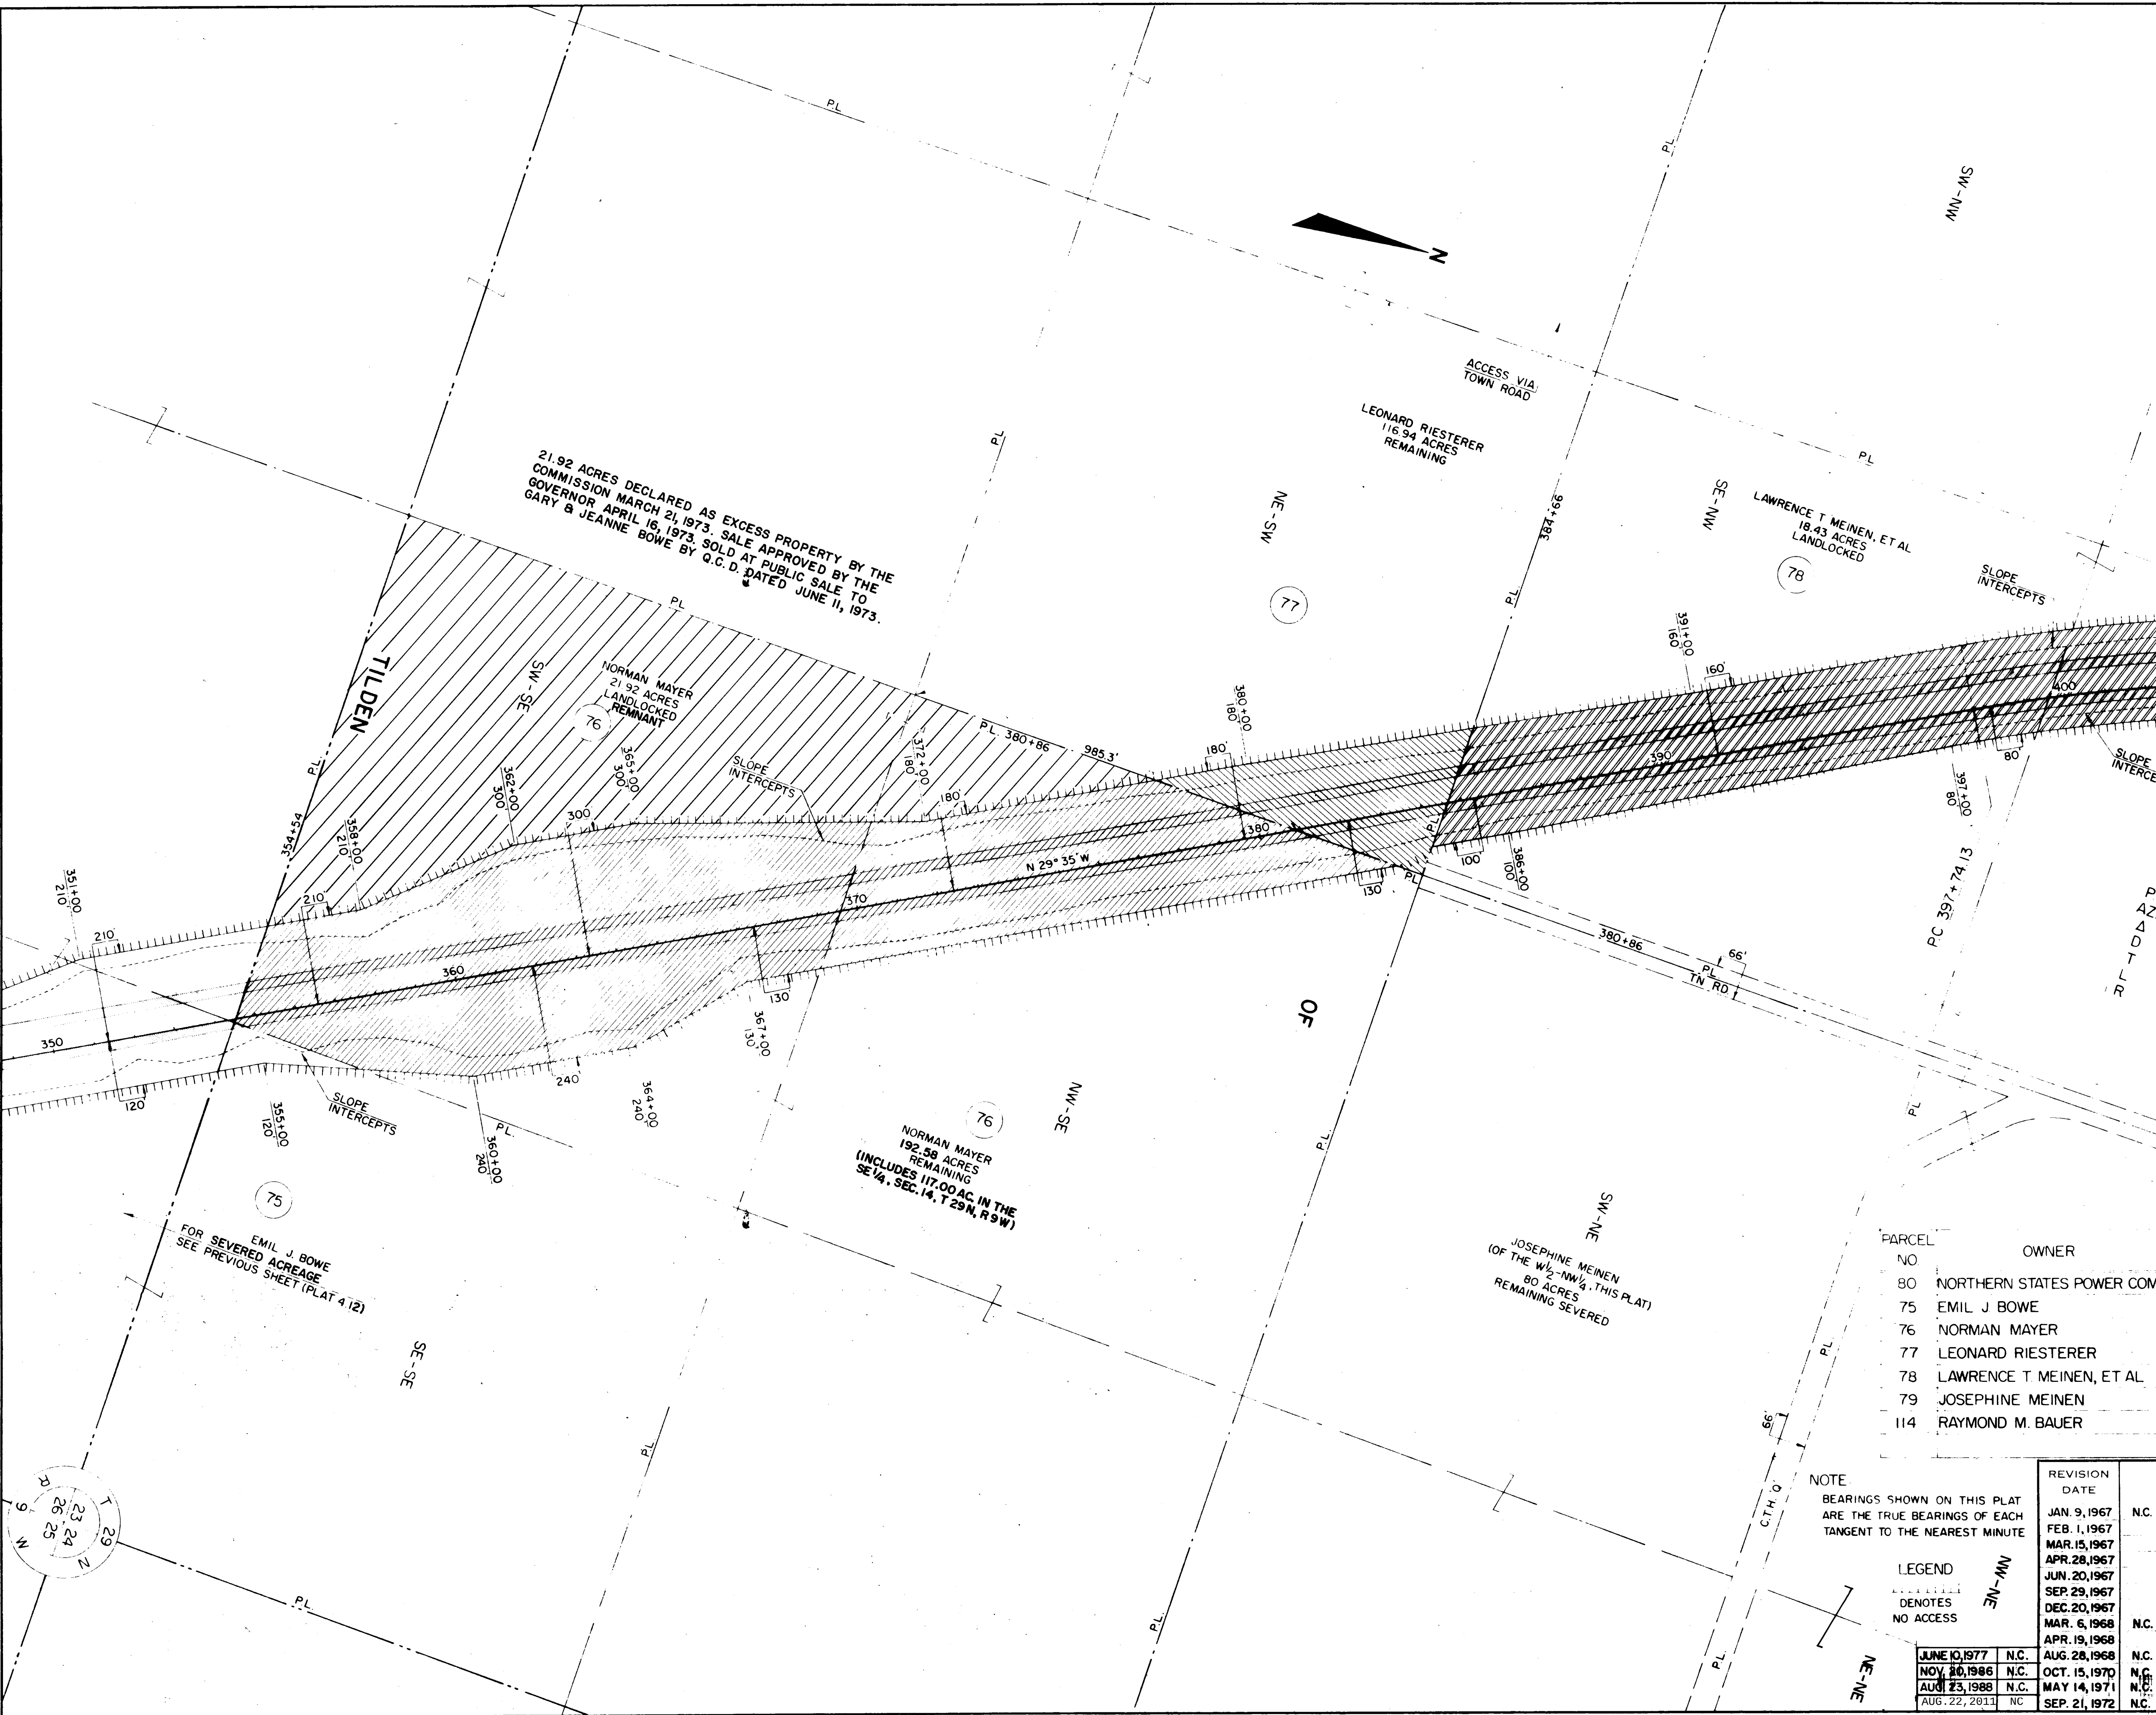

NO	OWNER	ACRES
80	NORTHERN STATES POWER COM.	SEE PREV. SHEET
75	EMIL J. BOWE	22.50
76	NORMAN MAYER	3.06
77	LEONARD RIESTERER	15.66
78	LAWRENCE T. MEINEN, ET AL	2.81
79	JOSEPHINE MEINEN	0.10
114	RAYMOND M. BAUER	

NOTE
BEARINGS SHOWN ON THIS PLAT
ARE THE TRUE BEARINGS OF EACH
TANGENT TO THE NEAREST MINUTE


LEGEND
DENOTES
NO ACCESS

REVISION DATE	BY	DATE
JAN. 9, 1967	N.C.	
FEB. 1, 1967	N.C.	
MAR. 15, 1967	N.C.	
APR. 28, 1967	N.C.	
JUN. 20, 1967	N.C.	
SEP. 29, 1967	N.C.	
DEC. 20, 1967	N.C.	
MAR. 6, 1968	N.C.	
APR. 19, 1968	N.C.	
AUG. 28, 1968	N.C.	
OCT. 15, 1970	N.C.	
MAY 14, 1971	N.C.	
SEP. 21, 1972	N.C.	

STATE HIGHWAY COMMISSION OF WISCONSIN
PLAT OF RIGHT OF WAY REQUIRED
PROJECT T 08-4(34)
CHIPPEWA FALLS-NORTH CO. LINE ROAD
U.S.H. 53
CHIPPEWA COUNTY

SCALE
0 200 400
LENGTH 8.932 MILES
DATED NOV. 22, 1966

COUNTY AND HIGHWAY	ROUTE AND SECTION	CLASS AND AGREEMENT STATE FEDERAL	B. P. R. REGION DIVISION	SHEET NUMBER	TOTAL SHEETS
9.1	8.4	23.34	4 WIS	4.14	
CONST. PROJECT					

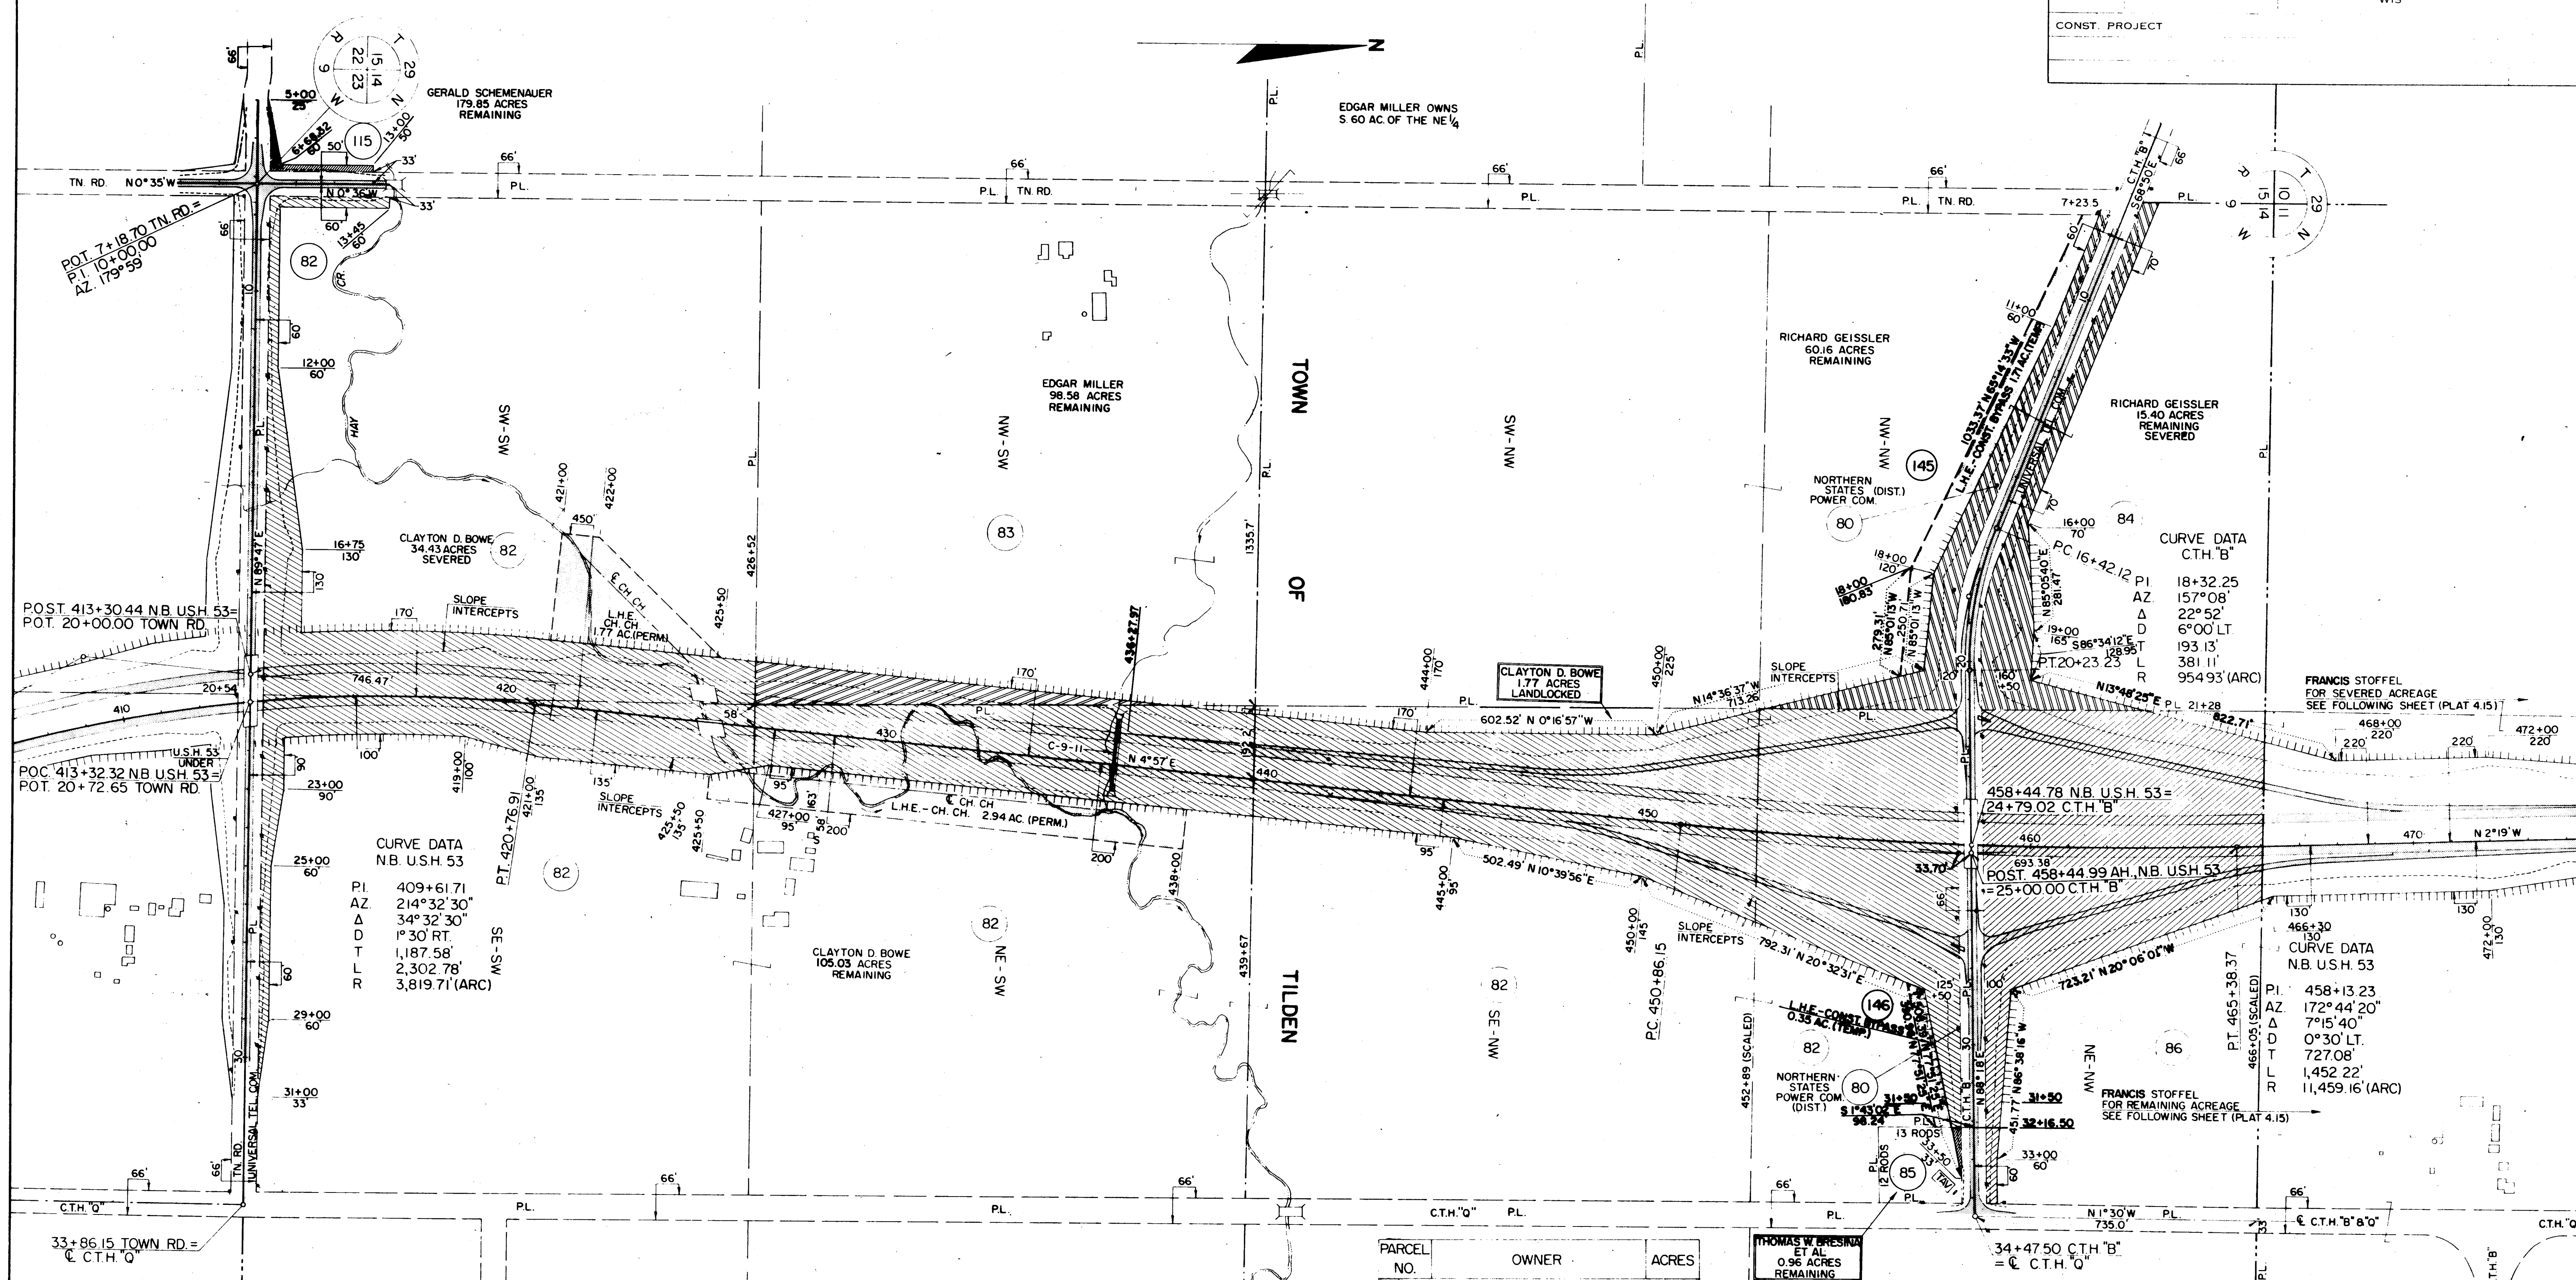

PARCEL NO.	OWNER	ACRES
80	NORTHERN STATES POWER COM.	—
82	CLAYTON D. BOWE	35.77
83	EDGAR MILLER	1.42
84	RICHARD GEISSLER	4.44
85	THOMAS W. BRESINA, ET AL	0.04
86	FRANCIS STÖFFEL	SEE NEXT SHEET
115	GERALD SCHEMENAUER	0.15
145	RICHARD GEISSLER	—
146	CLAYTON D. BOWE	—

NOTE:
BEARINGS SHOWN ON THIS PLAT
ARE THE TRUE BEARINGS OF EACH
TANGENT TO THE NEAREST MINUTE

LEGEND
DENOTES
NO ACCESS

REVISION DATE	
MAR. 15, 1967	
APR. 28, 1967	
JUN. 20, 1967	
SEP. 29, 1967	
DEC. 20, 1967	N.C.
MAR. 6, 1968	
APR. 13, 1968	
MAY 28, 1968	
OCT. 15, 1970	N.C.
MAY 14, 1971	N.C.
SEP. 21, 1972	N.C.
JUNE 10, 1977	N.C.
NOV. 20, 1986	N.C.
AUG. 23, 1988	N.C.
AUG. 22, 2011	N.C.

STATE HIGHWAY COMMISSION OF WISCONSIN
PLAT OF RIGHT OF WAY REQUIRED
PROJECT T 08-4(34)
CHIPPEWA FALLS-NORTH CO. LINE ROAD
 U.S.H. 53 - TILDEN SECTION
CHIPPEWA COUNTY


U.S.H. 53

SCALE
 0 200 400
 FEET

LENGTH 8.932 MILES DATED FEB. 1, 1967

D16

COUNTY AND HIGHWAY	ROUTE AND SECTION	CLASS AND AGREEMENT	B. P. R. REGION DIVISION	SHEET NUMBER	TOTAL SHEETS
9.1	8.4	23.34	4 WIS	4.15	
CONST. PROJECT					

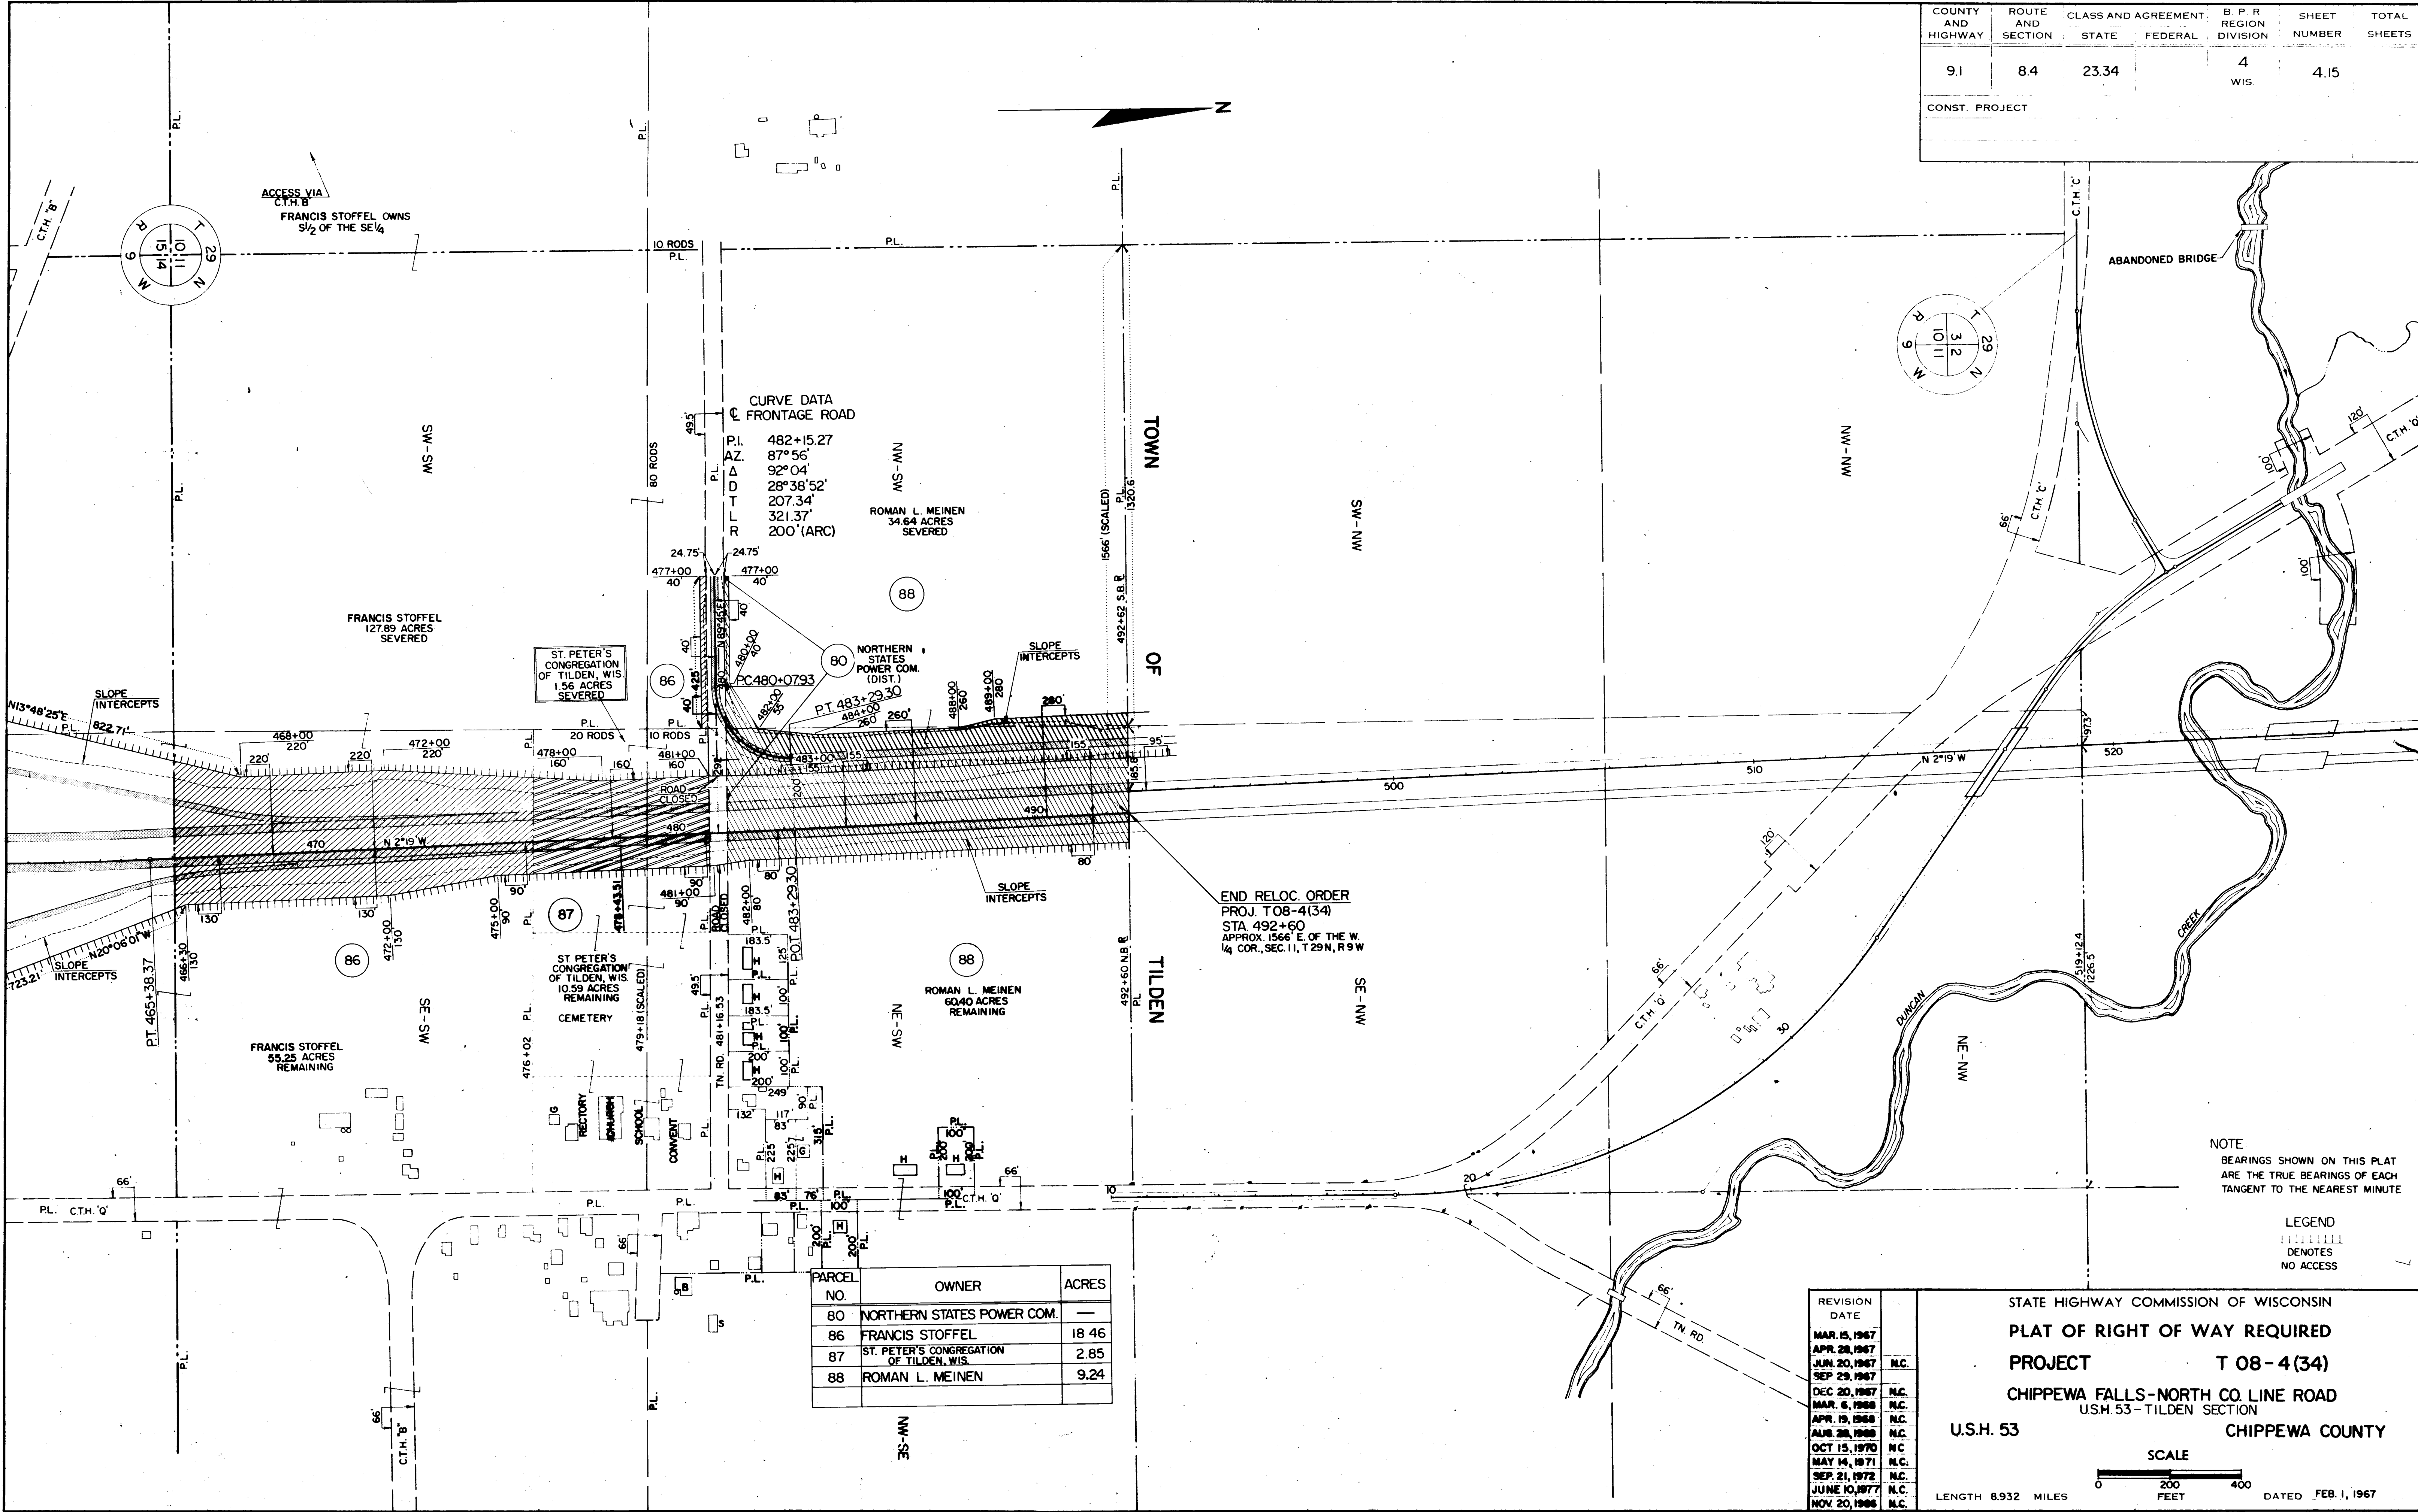

D17

COUNTY AND HIGHWAY	ROUTE AND SECTION	CLASS AND AGREEMENT	B. P. R. REGION DIVISION	SHEET NUMBER	TOTAL SHEETS
9.1	8.4	23.34	4 WIS.	4.16	
CONST. PROJECT					

LEGEND
 DENOTES
 NO ACCESS

NOTE:
 BEARINGS SHOWN ON THIS PLAT
 ARE THE TRUE BEARINGS OF EACH
 TANGENT TO THE NEAREST MINUTE

