


FED. ROAD DIST. NO.	STATE	FED. AID PROJ. NO.	SHEET NO.	TOTAL SHEETS
4	WISC.	454-C 78 REOP.	4	60


DIVISION JOB NO. 6221

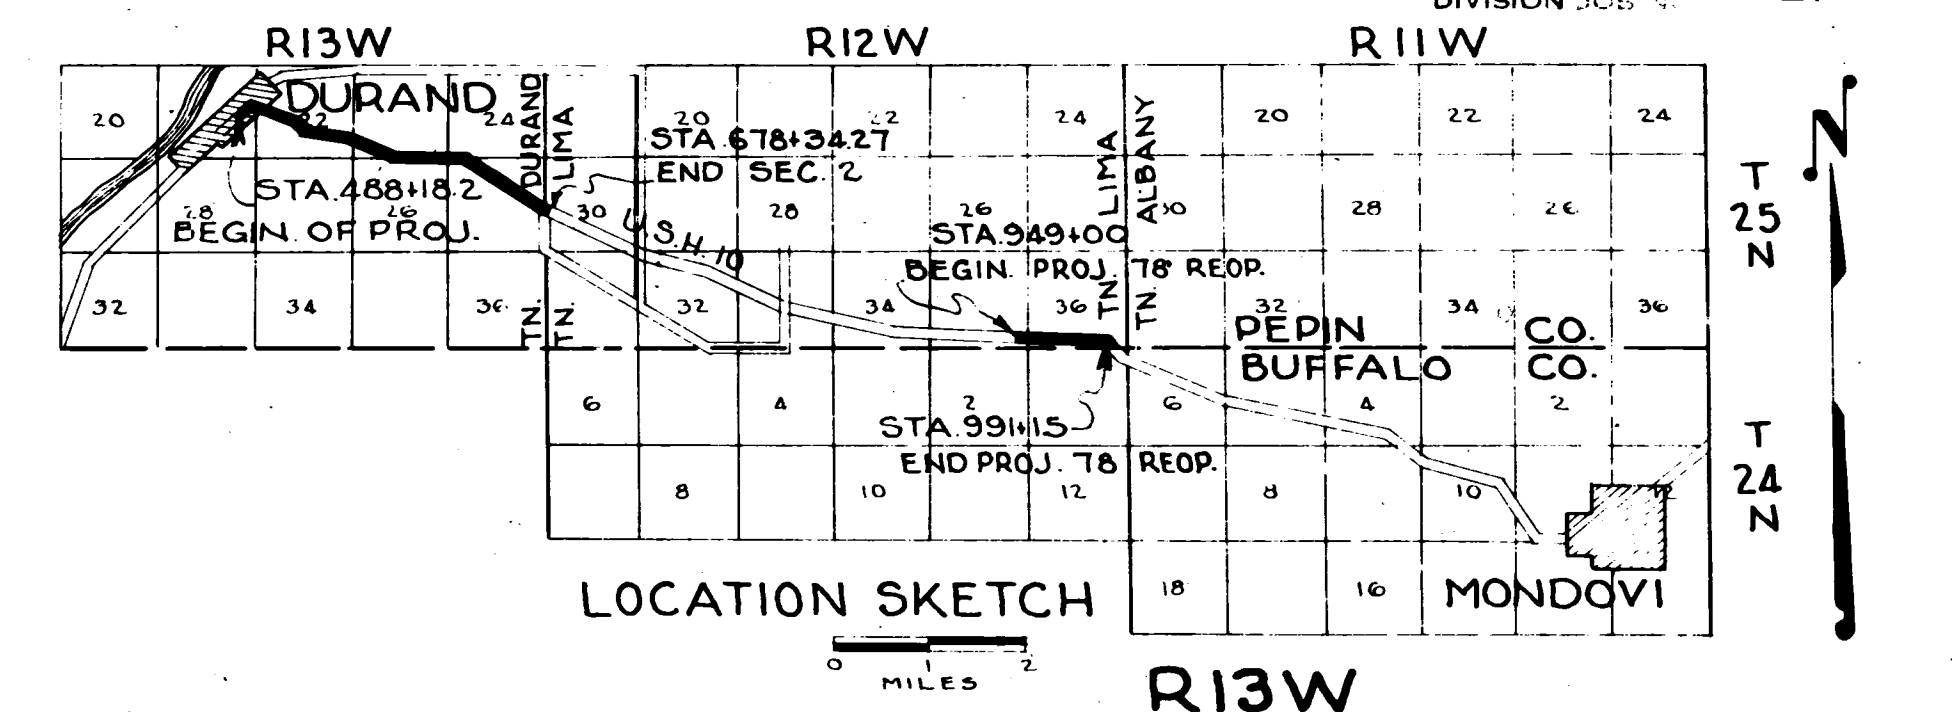

No	OWNER	ACRES	DESCRIPTION
1	H. J. FOSTER	0.75	LOTS 3, 4, 5, 6, BLK. 6 BURGESS ADD.
2	DAN BROWN	0.31	LOT 37, BLK. 3 DAN BROWN ADD.
3	ELLEN BARTON	0.21	LOT 37 & 38, BLK. 3
4	TRESIA INGRAM	0.12	LOTS 36, 37, 38, 39, 40, BLK. 5 D. BROWN ADD.
5	J.E. BOWERS	0.04	LOT 122 CITY ADD.
6	DURAND POTTERS FIELD	0.43	NW 1/4 SW 1/4 SEC. 22 T25N R13W
8	GEO. PATENODE	0.01	BLK. 6 DAN BROWN ADD.
9	ANCIL RAND EST.	1.49	NE 1/4 SW 1/4 SEC. 22 T25N R13W.
9A	ANDREW BRENNER	0.67	" " " " " "


R/W CURVE DATA
D = 3° 04' 50" R = 1859.86 LONG = N 40° 12' 04" W 221.76' CHORD = 221.76'
D = 2° 55' 24" R = 1959.86 LONG = S 39° 21' 52" E 176.53' CHORD = 176.53'

COURSE TABLES		
COU.	BEARING	DIST.
A	S 39° 12' 28" E	253.07
B	S 50° 41' 15" W	62.48
C	N 36° 47' 00" W	203.98
D	N 4° 08' 32" E	67.92
E	N 50° 44' 59" E	7.23
F	S 39° 12' 28" E	264.00
G	S 50° 41' 15" W	63.22
H	N 36° 47' 00" W	42.31
J	N 50° 41' 15" E	65.28
K	N 50° 44' 59" E	1.91
L	S 79° 49' 37" E	64.75
M	S 36° 47' 00" E	204.26
N	S 50° 41' 15" W	35.42
O	N 39° 12' 28" W	253.29
P	N 50° 41' 15" E	32.63
Q	S 36° 47' 00" E	37.89
R	N 88° 16' 42" W	41.70
S	N 39° 12' 28" W	187.00

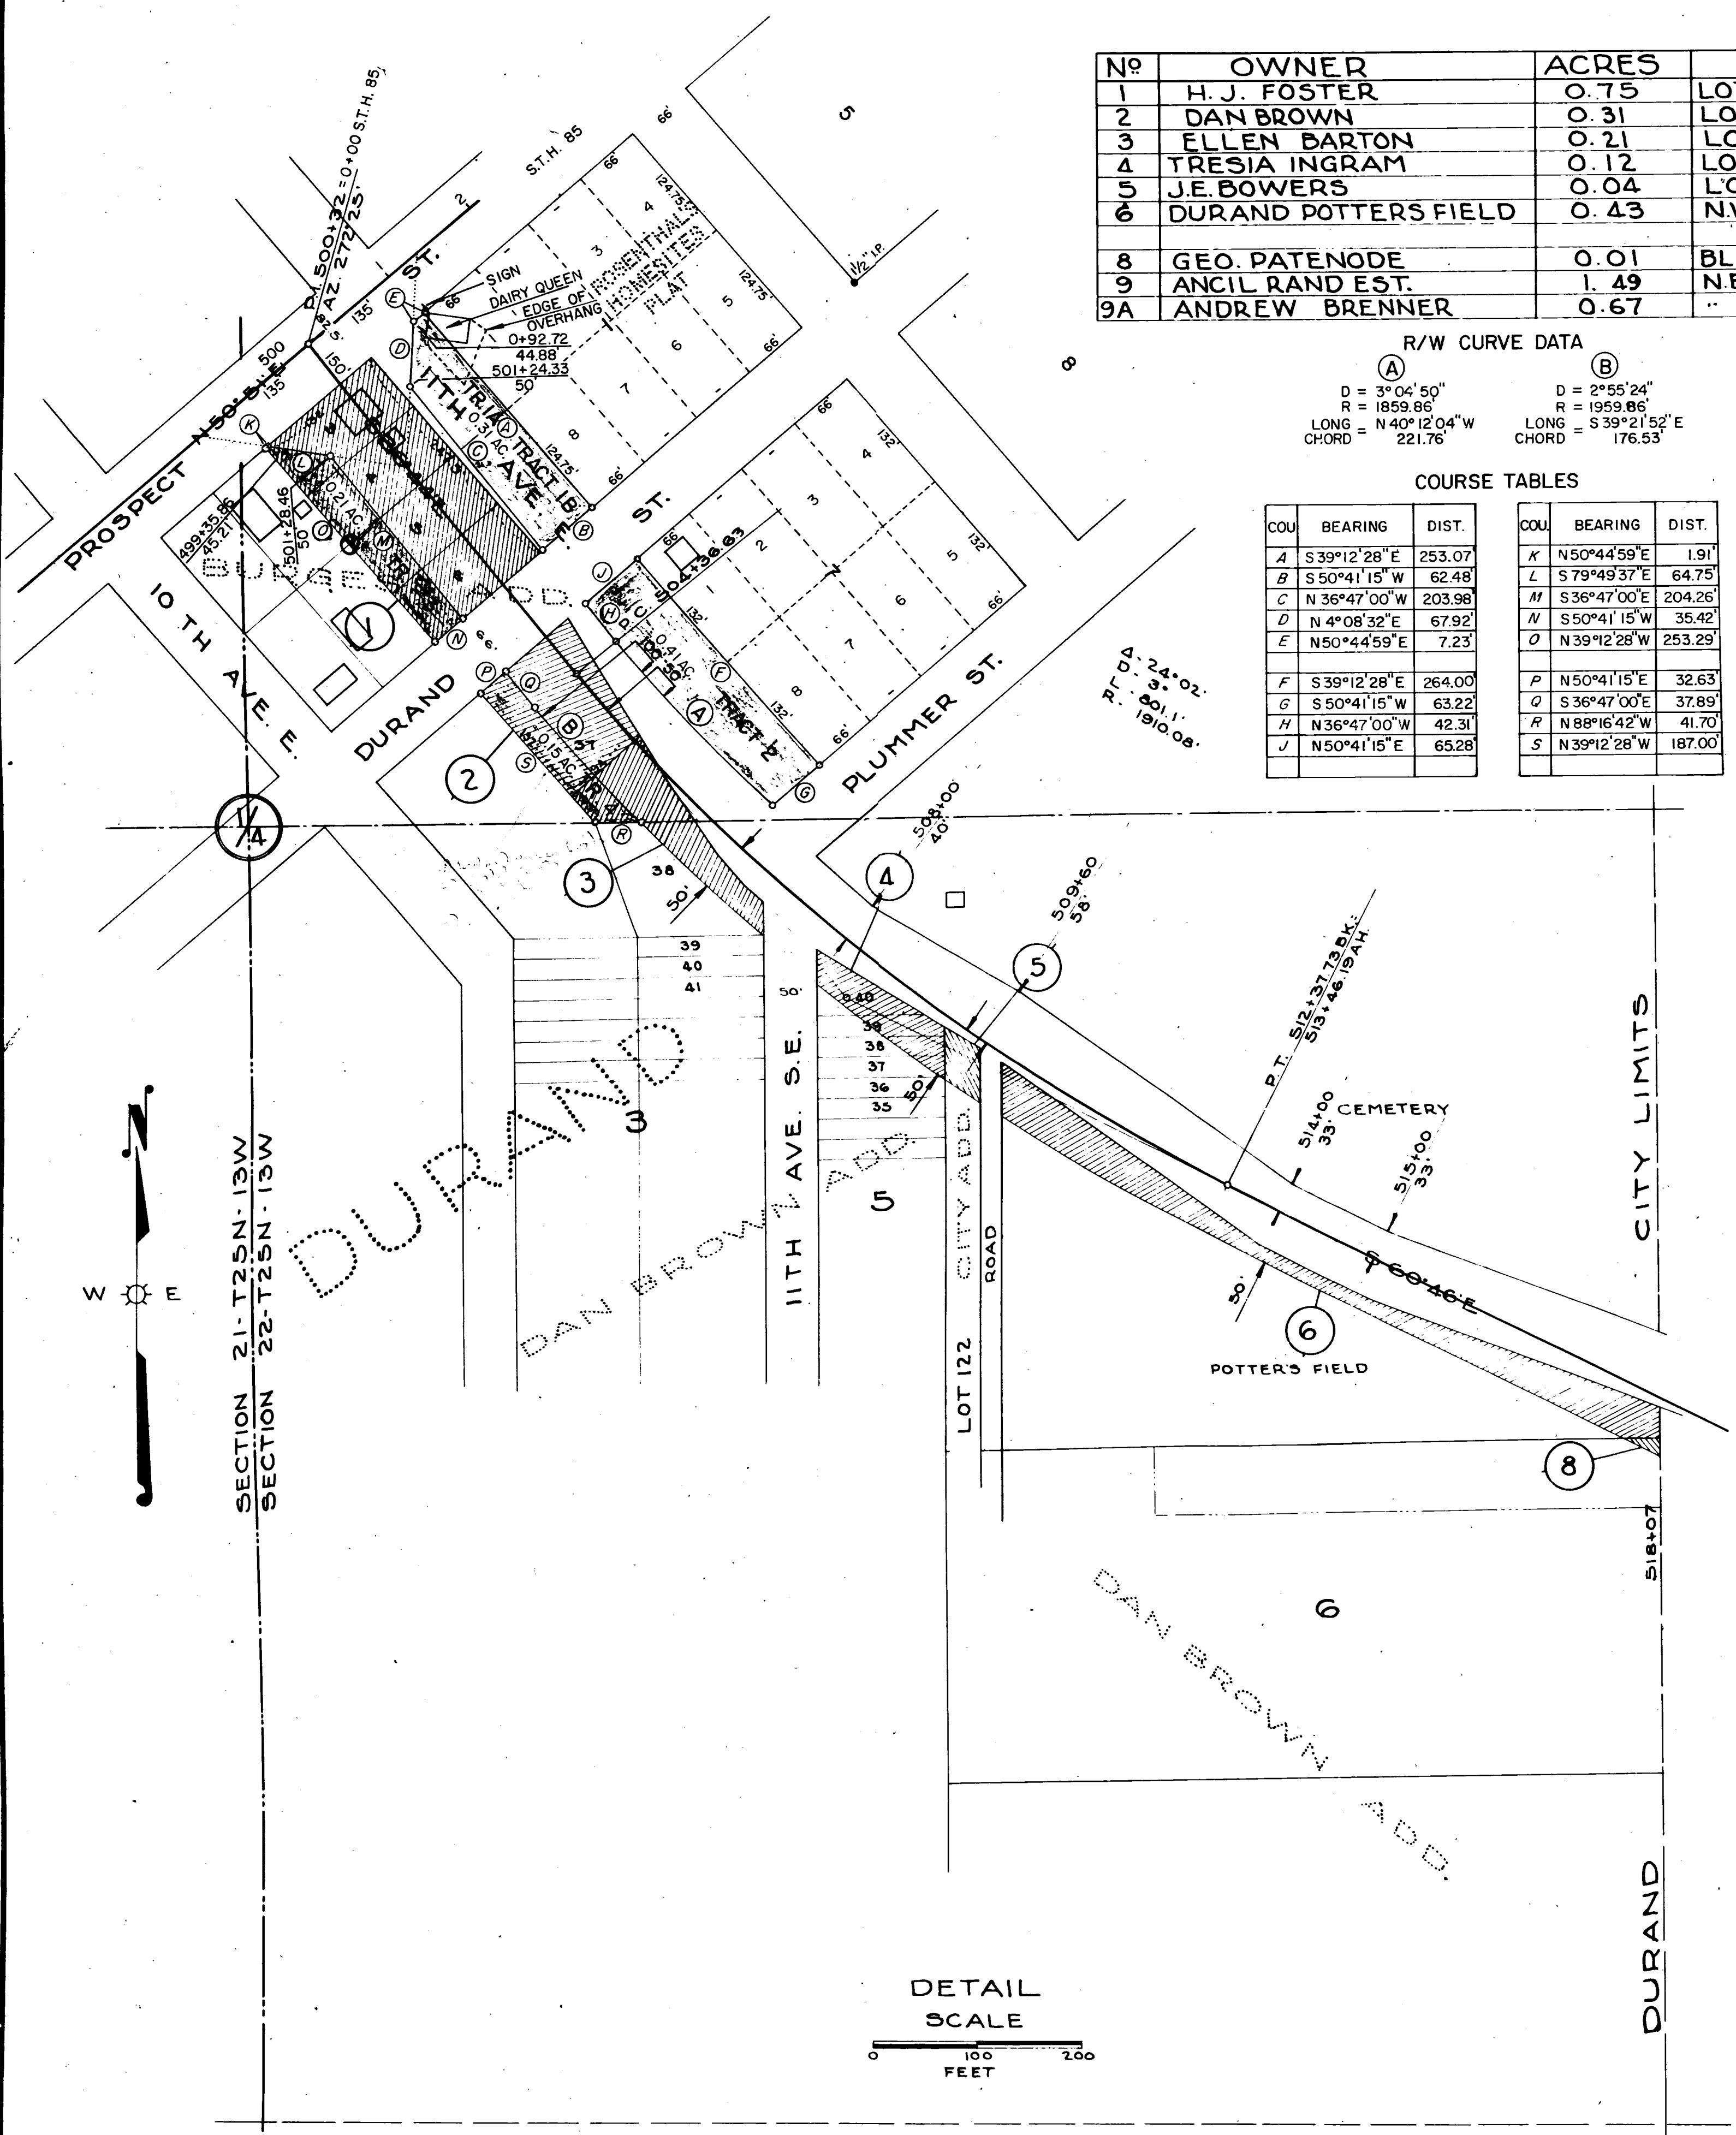

STA. 488+18.2
BEGINNING OF PROJECT 454-C
SEC. 1

EXCESS LAND SALE				
Tract No.	Acreage	Date Declared Excess	Sold to	Q.C.D. Dated
1A	0.14	5-6-1982	RUSSELL SMITH	5-6-82
1B	0.17	9-19-1982	JASON SCHOONOVER	9-19-82
2	0.41	5-6-1982	GARY OLSON	5-6-82
3	0.21	5-6-1982	KENNETH POMASL	5-6-82
4	0.15	5-6-1982	KENNETH POMASL	3-31-88

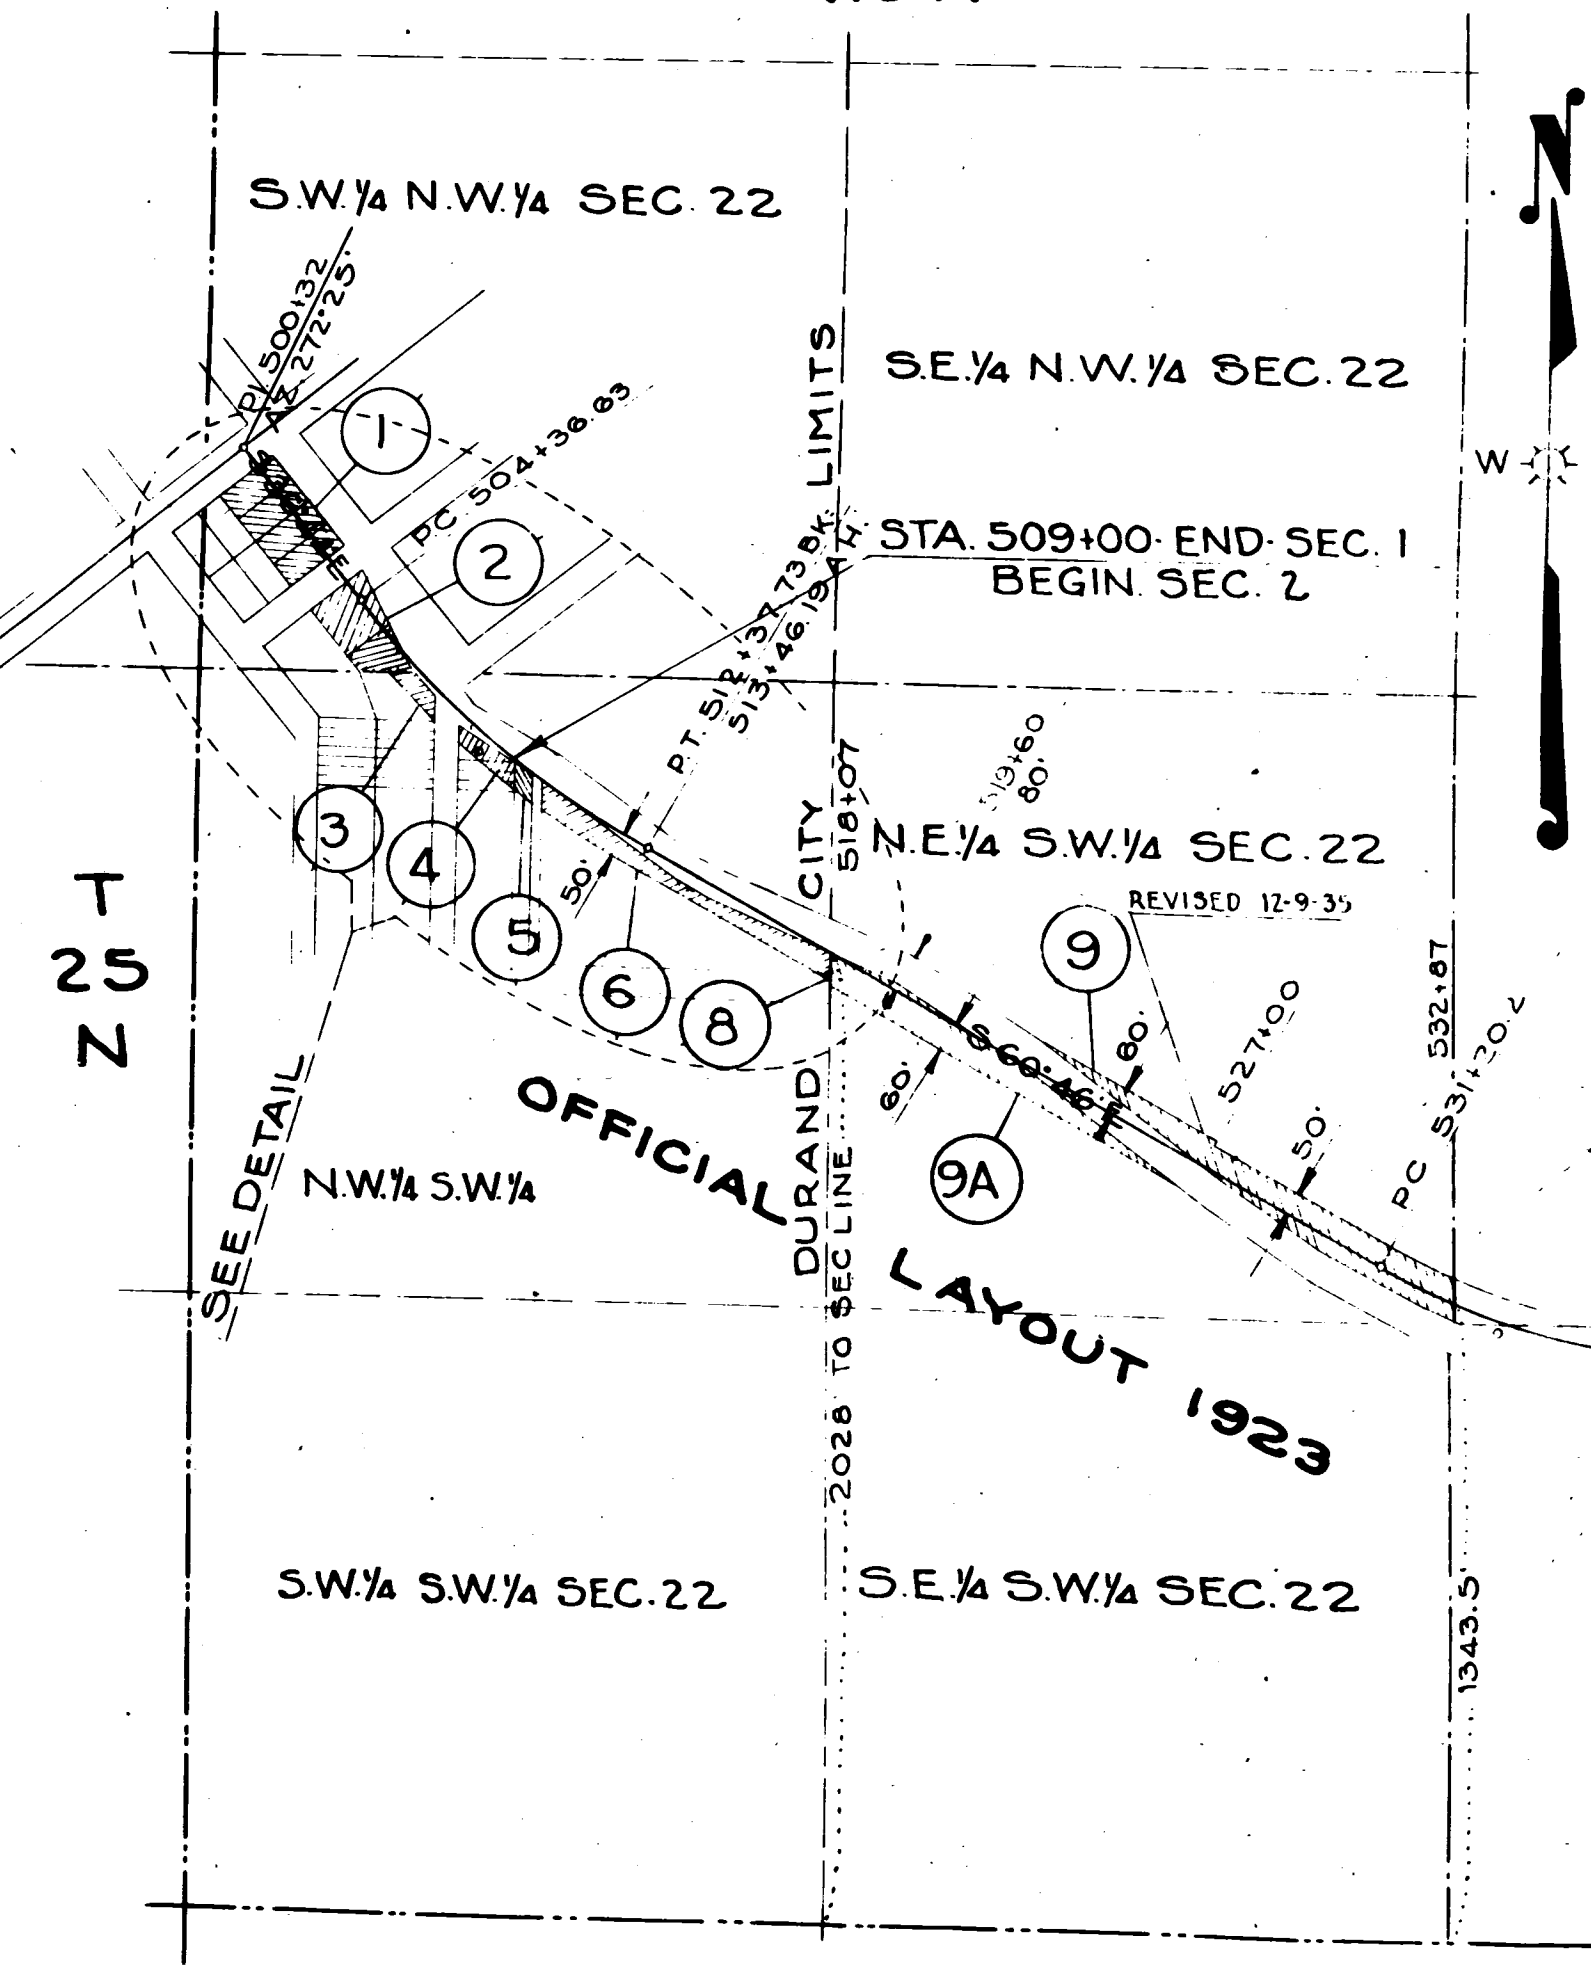


REVISED 11-11-98 N.C.
REVISED 7-1-88
REVISED 6-10-86
REVISED 12-3-80
REVISED 11-21-39
REVISED 7-5-38
REVISED 8-4-37
REVISED 12-9-35

PLAT OF RIGHT OF WAY REQUIRED
FED. AID PROJECT NO. 454-C 78 REOP.
DURAND-MONDOVI ROAD
U.S.H.NO.10 PEPIN COUNTY
SCALE 1000 FEET

FED. ROAD DIST. NO.	STATE	FED. AID PROJ. NO.	SHEET NO.	TOTAL SHEETS
4	WIS.	454-C 78-REOP	5	60

DIVISION JOB NO. 6221

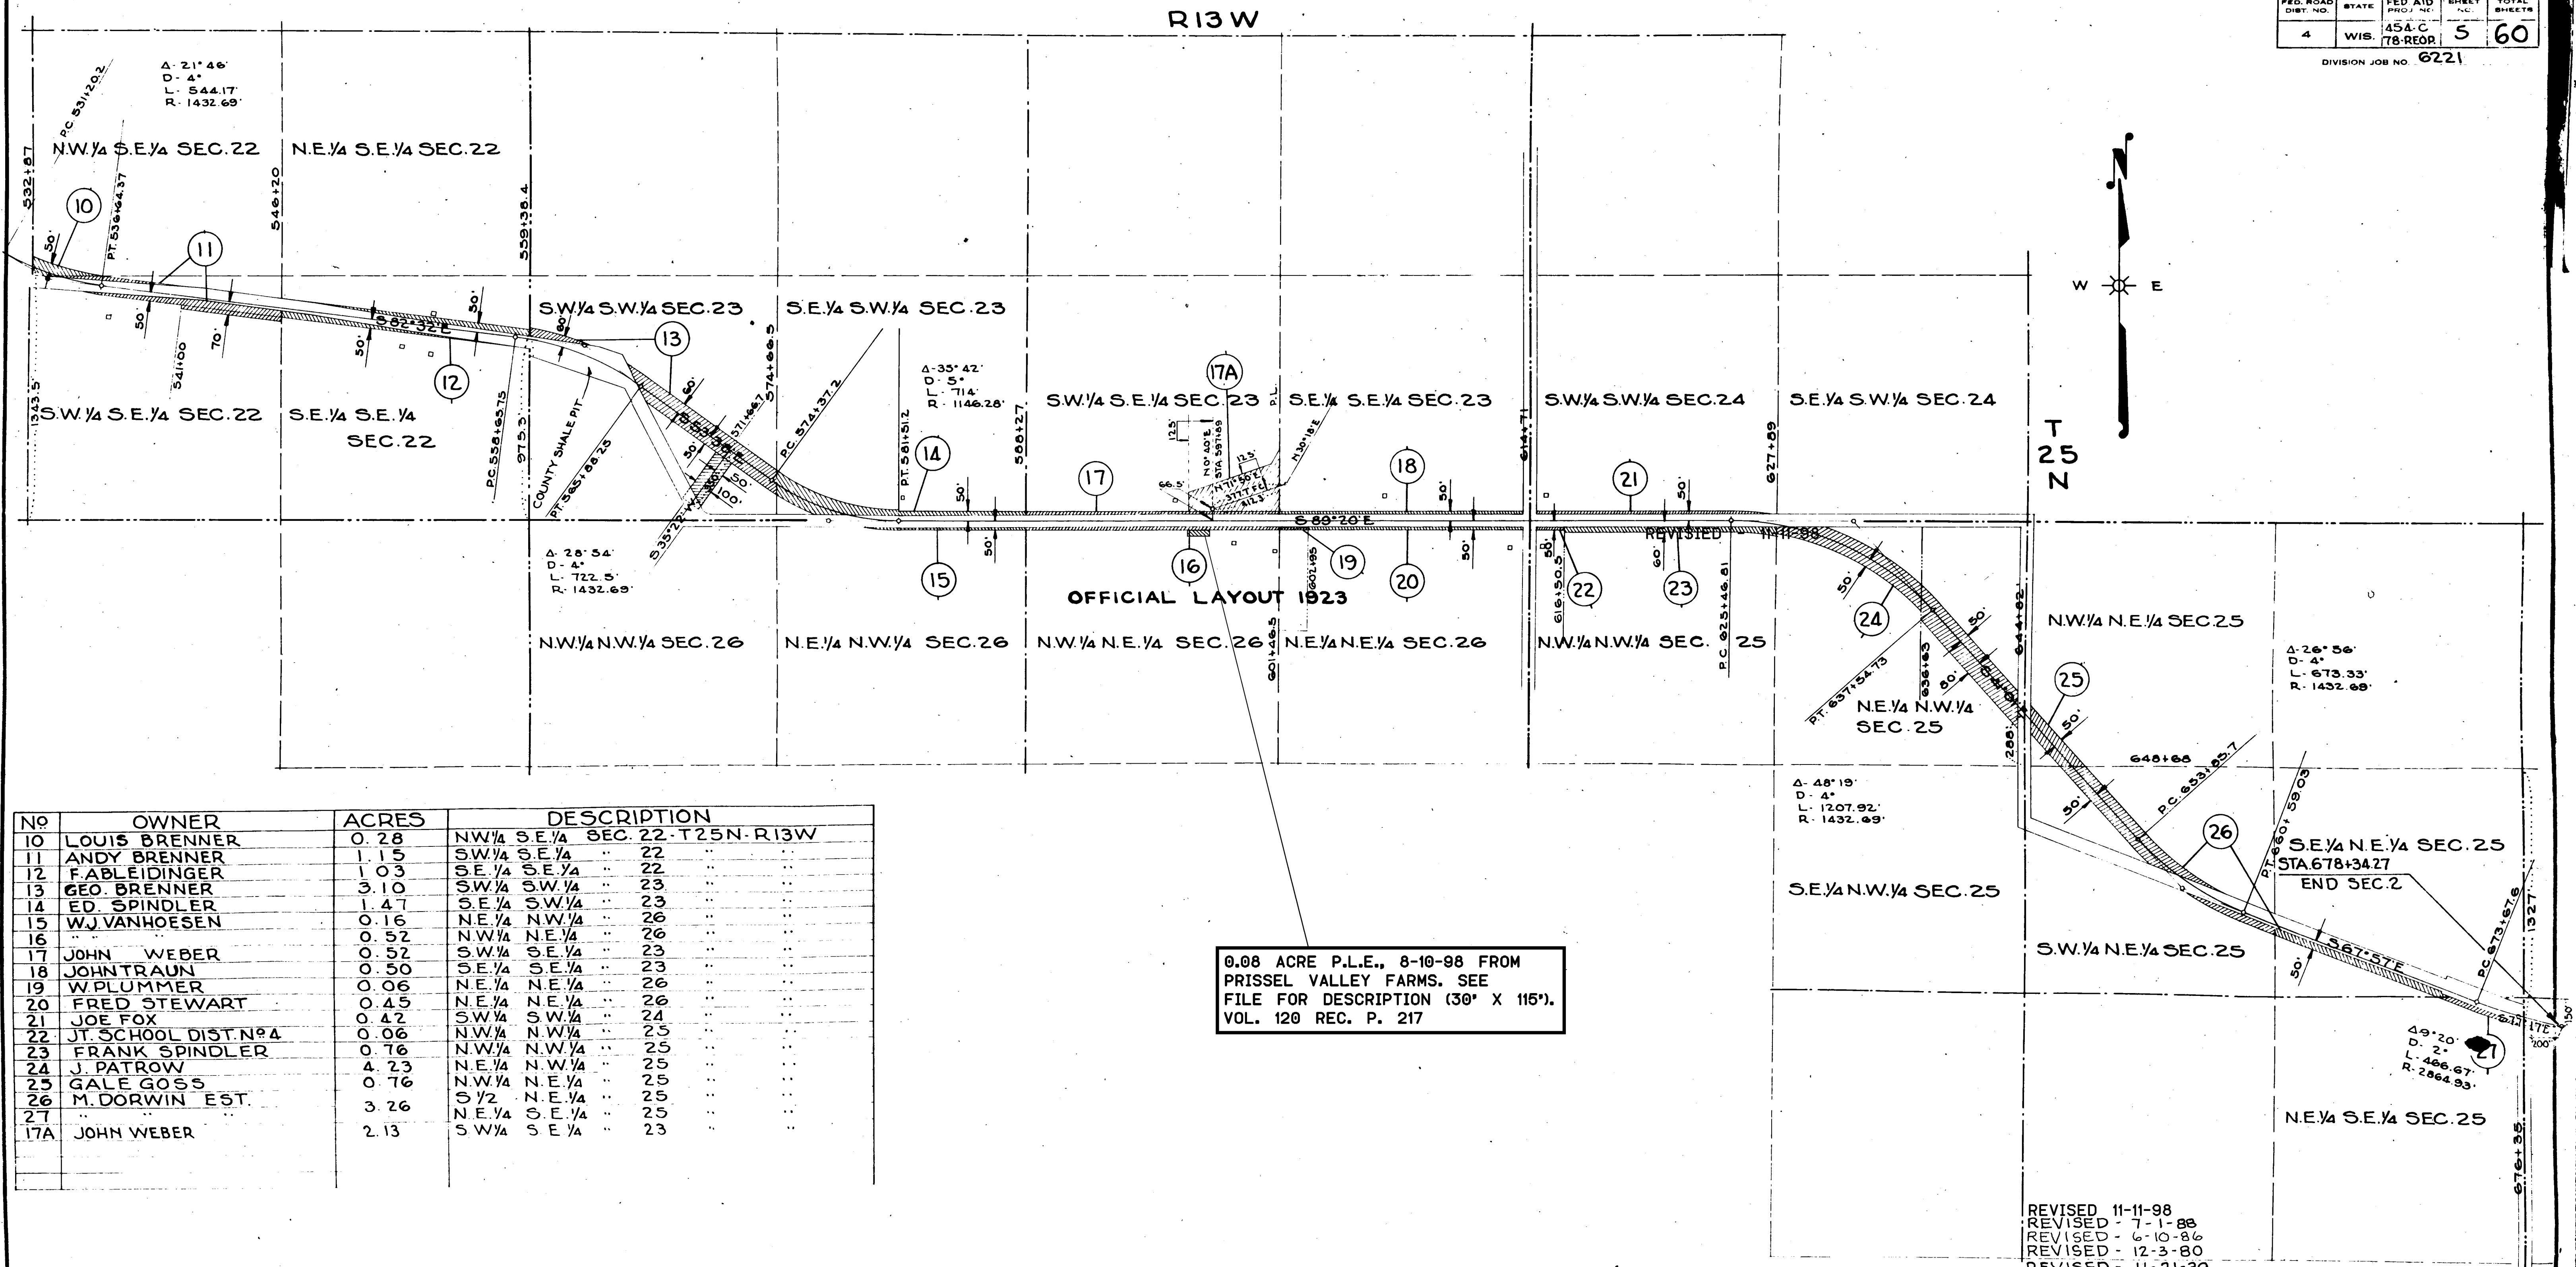

NO	OWNER	ACRES	DESCRIPTION
10	LOUIS BRENNER	0.28	NW 1/4 S.E. 1/4 SEC. 22 - T25N R13W
11	ANDY BRENNER	1.15	SW 1/4 S.E. 1/4 " 22 " "
12	FABLEIDINGER	1.03	SE 1/4 S.E. 1/4 " 22 " "
13	GEO. BRENNER	3.10	SW 1/4 S.W. 1/4 " 23 " "
14	ED. SPINDLER	1.47	SE 1/4 S.W. 1/4 " 23 " "
15	WJ. VANHOESSEN	0.16	NE 1/4 N.W. 1/4 " 26 " "
16	"	0.52	NW 1/4 NE 1/4 " 26 " "
17	JOHN WEBER	0.52	SW 1/4 SE 1/4 " 23 " "
18	JOHN TRAU	0.50	SE 1/4 SE 1/4 " 23 " "
19	W. PLUMMER	0.06	NE 1/4 NE 1/4 " 26 " "
20	FRED STEWART	0.45	NE 1/4 NE 1/4 " 26 " "
21	JOE FOX	0.42	SW 1/4 SW 1/4 " 24 " "
22	JT. SCHOOL DIST. NO. 4	0.06	NW 1/4 NW 1/4 " 25 " "
23	FRANK SPINDLER	0.76	NW 1/4 NW 1/4 " 25 " "
24	J. PATROW	4.23	NE 1/4 NW 1/4 " 25 " "
25	GALE GOSS	0.76	NW 1/4 NE 1/4 " 25 " "
26	M. DORWIN EST.	3.26	S 1/2 NE 1/4 " 25 " "
27	"	"	NE 1/4 SE 1/4 " 25 " "
17A	JOHN WEBER	2.13	SW 1/4 SE 1/4 " 23 " "


REVISED 11-11-98
 REVISED 7-1-88
 REVISED 6-10-86
 REVISED 12-3-80
 REVISED 11-21-39
 REVISED 7-5-38
 REVISED 8-4-37
 REVISED 12-9-35

PLAT OF RIGHT OF WAY REQUIRED
 FED. AID PROJECT NO. 454-C 78 REOP.
 DURAND - MONDOVI ROAD
 U. S. H. NO. 10 PEPIN COUNTY

SCALE

1000 FEET

K78

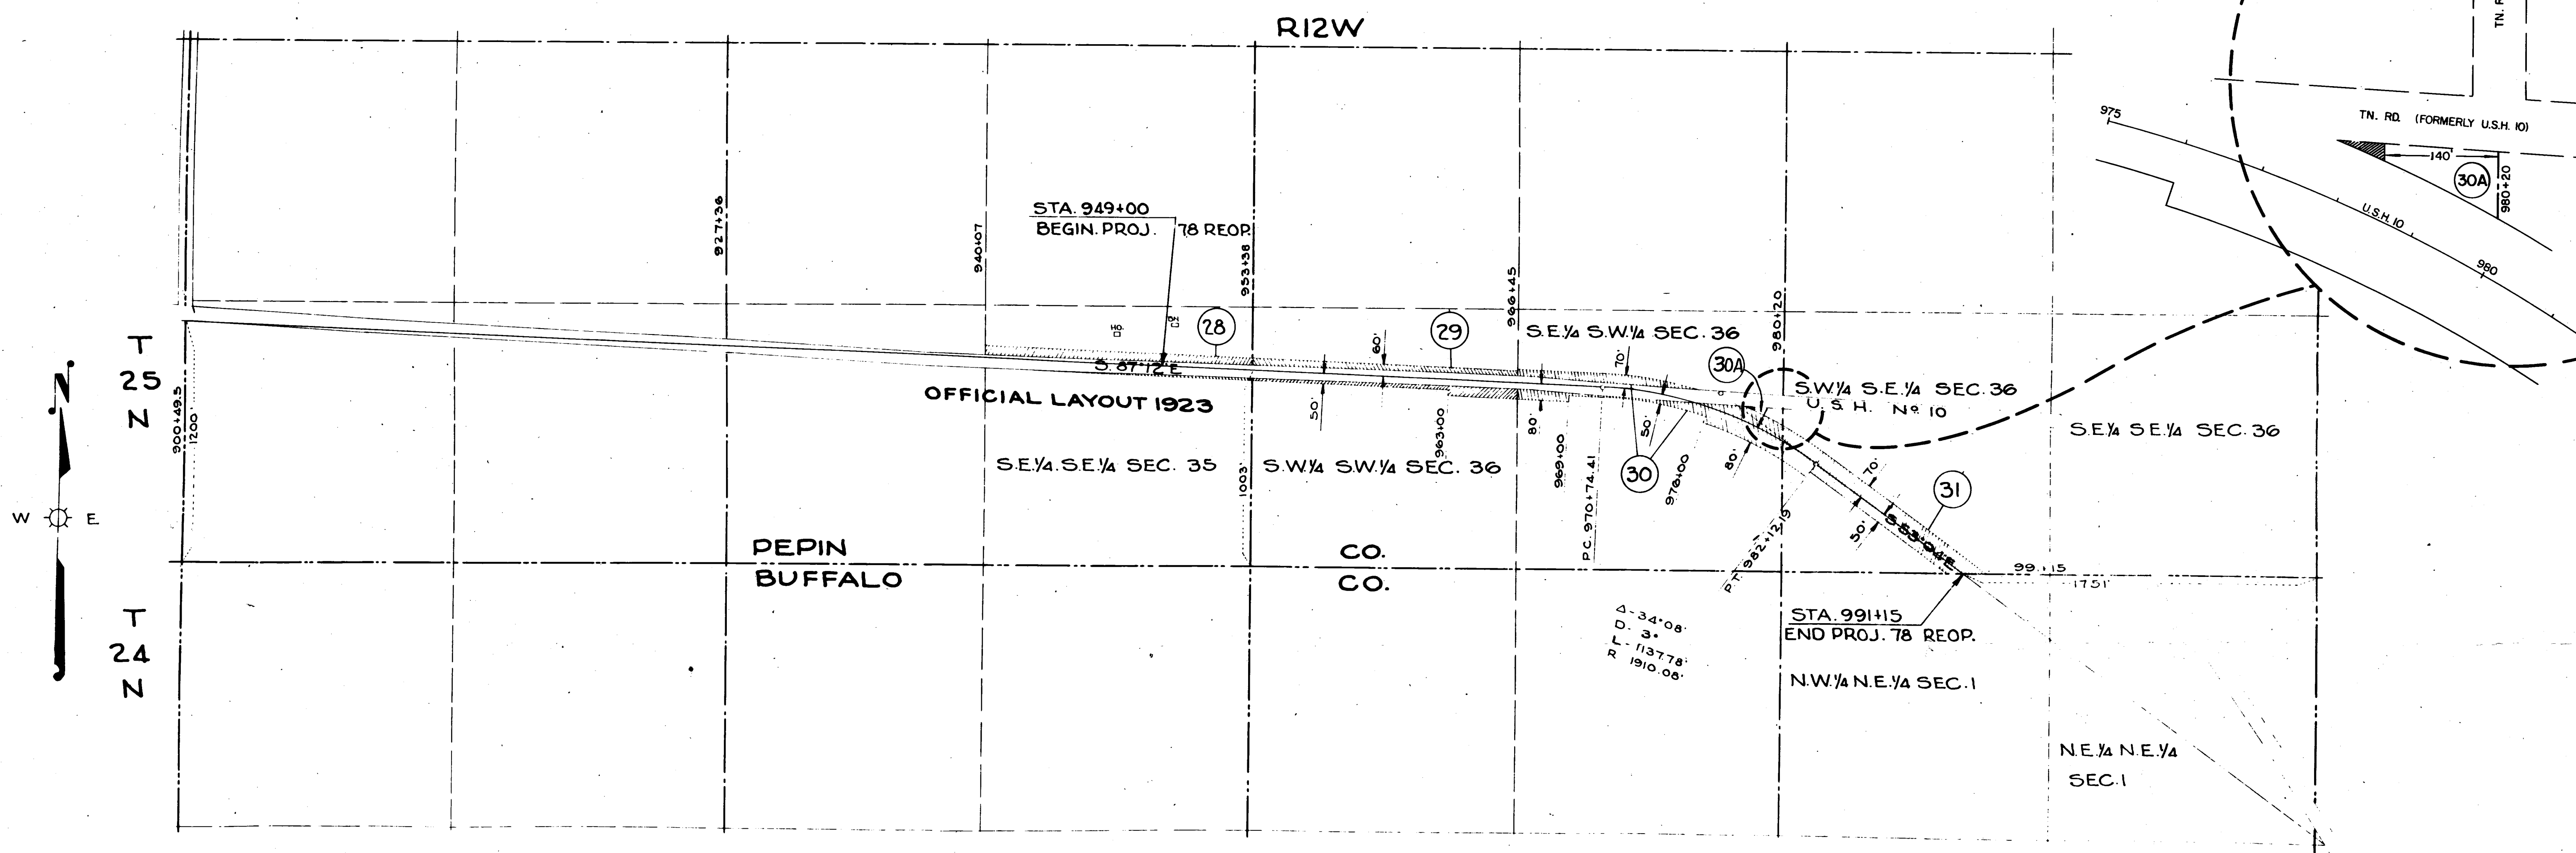

Nº	OWNER	ACRES	DESCRIPTION
28	JOE BRUNNER	1.34	SE 1/4 SE 1/4 SEC 35 T25N R12W
29		1.56	SW 1/4 SW 1/4 " 36
30	JOHN ANIBAS	2.86	SE 1/4 SW 1/4 " 36
31	S. FALKNER	3.17	SW 1/4 SE 1/4 " 36
30A	DOROTHY M. ANIBAS	0.04	SE 1/4 SW 1/4 " 36

REVISED 11-11-98 N.C.
REVISED 7-1-88
REVISED 6-10-86
REVISED 12-3-80
REVISED 1-21-39
REVISED 7-5-38
REVISED 8-4-37
REVISED 12-9-35

PLAT OF RIGHT OF WAY REQUIRED
FED. AID PROJECT NO. 454C
78 REOP
DURAND-MONDOVI ROAD
U.S. H.NO. 10 PEPIN COUNTY
SCALE
1000 FEET

K79