






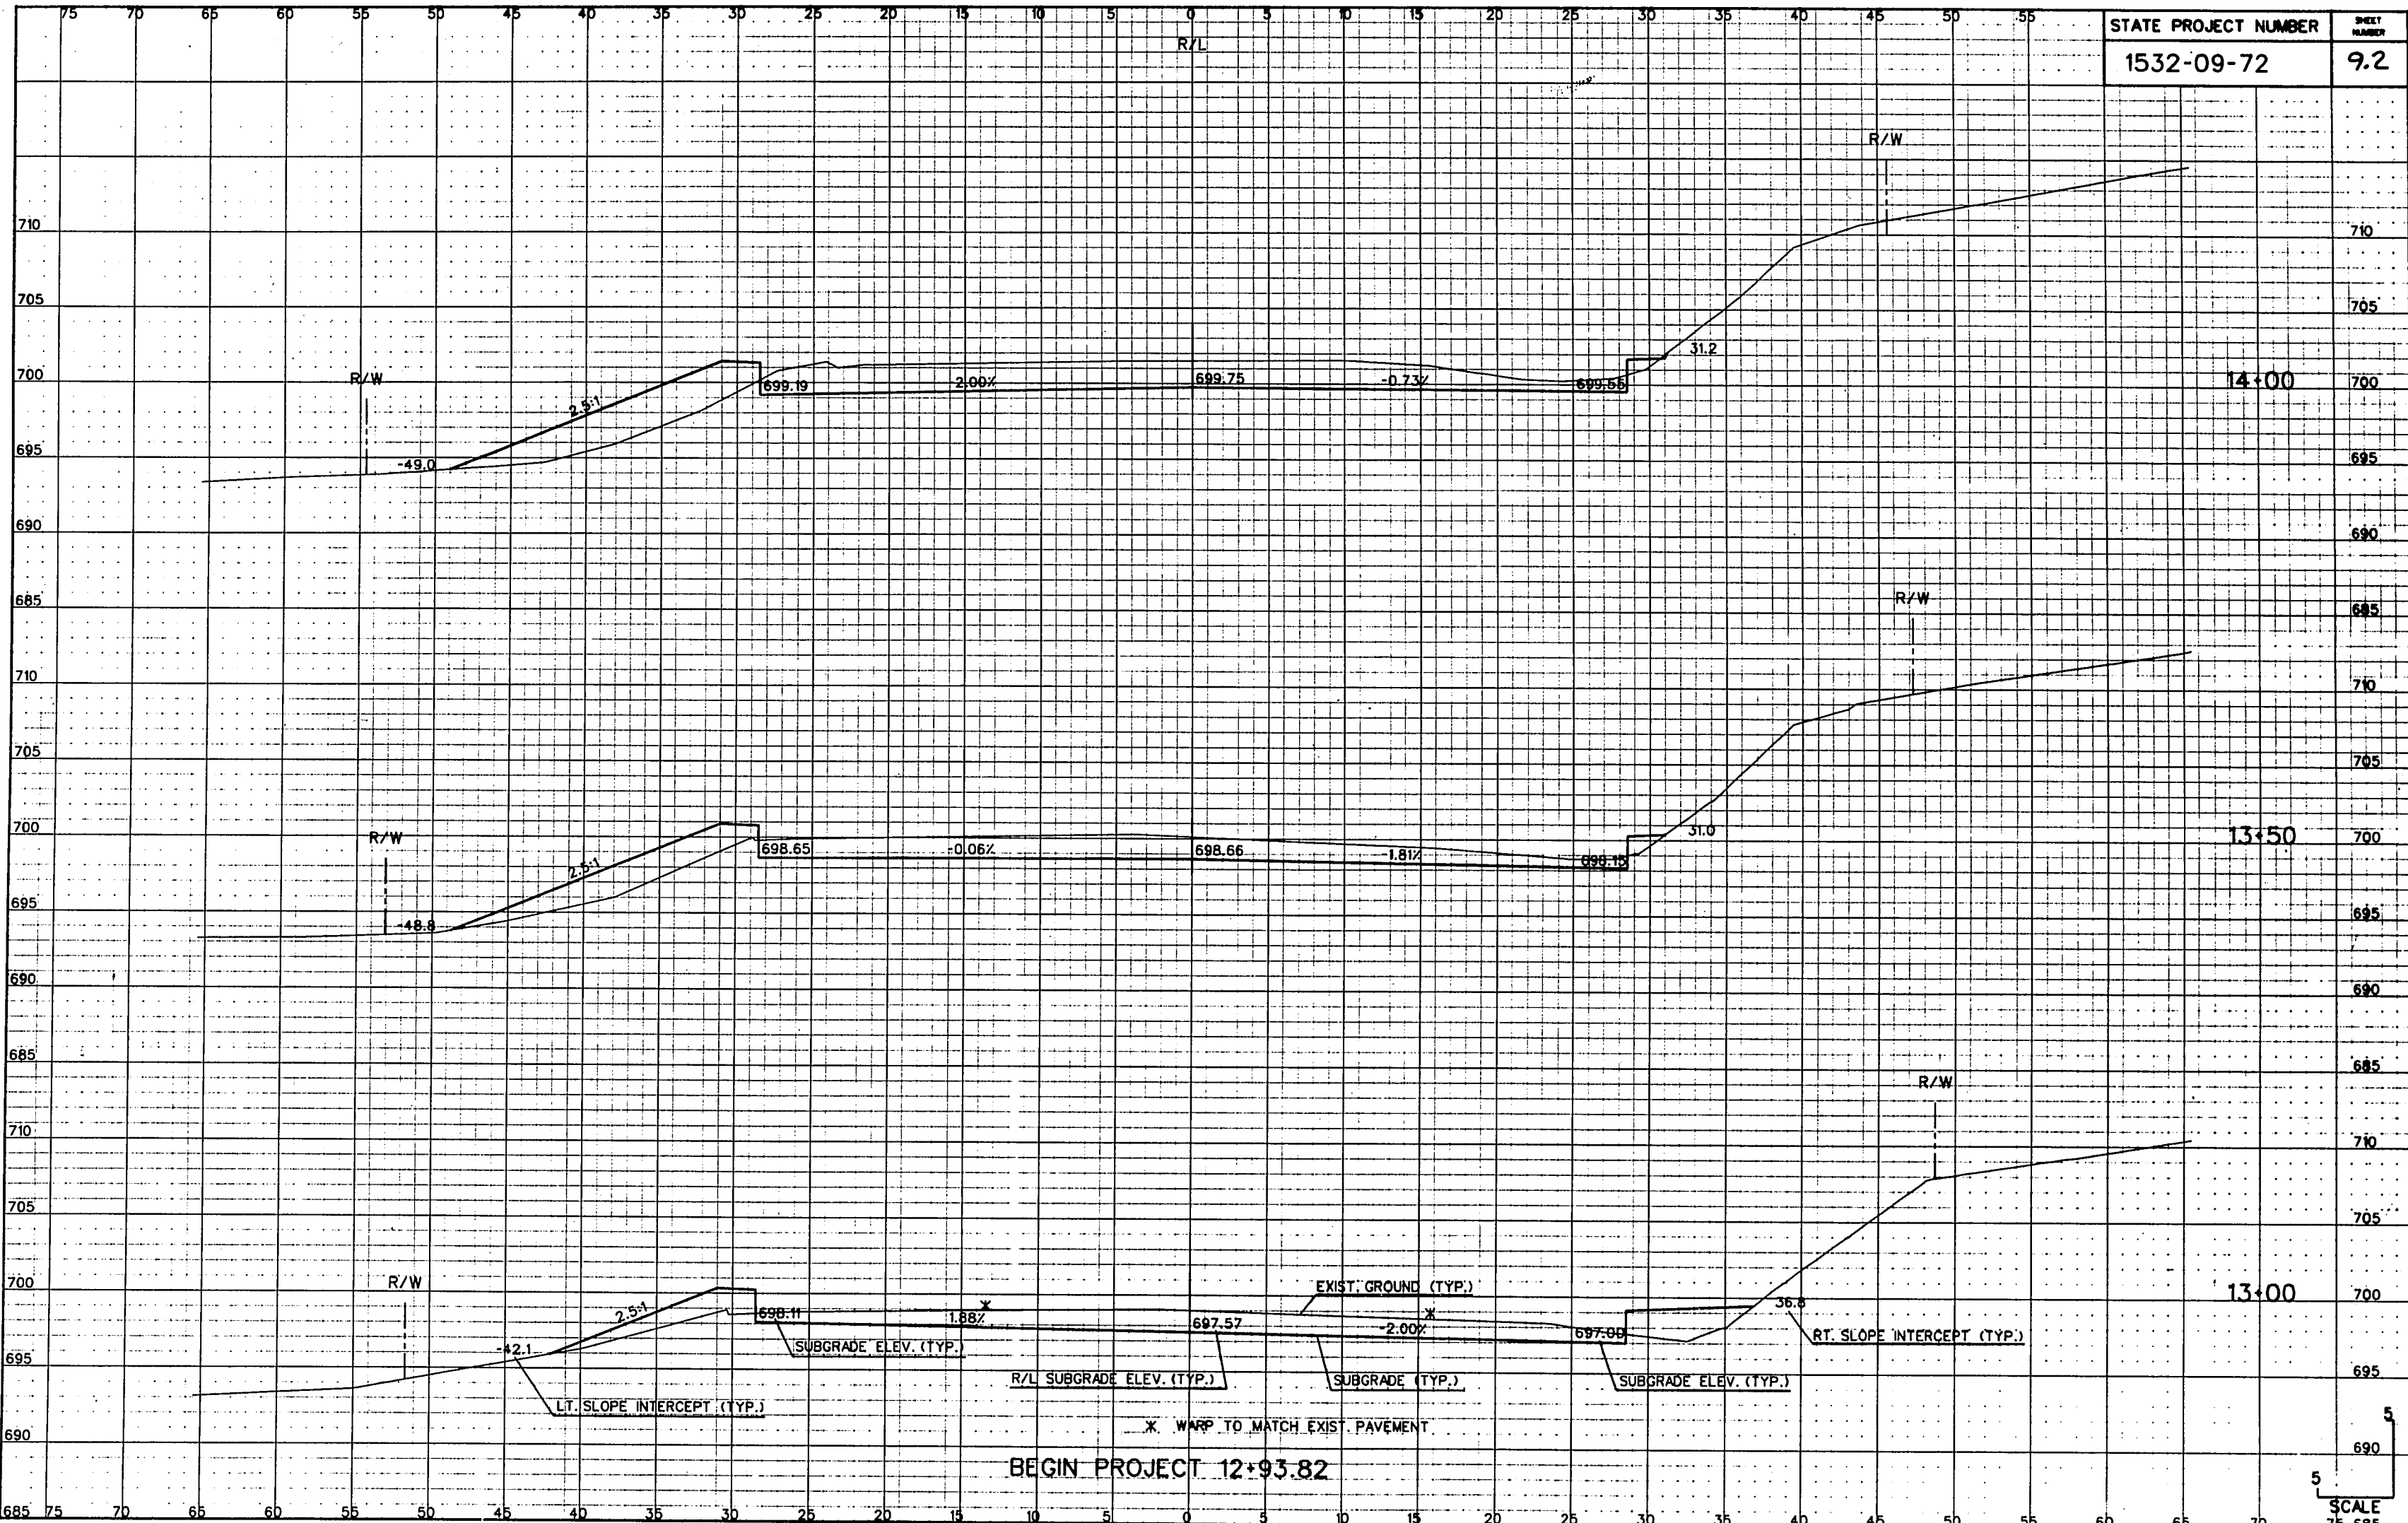


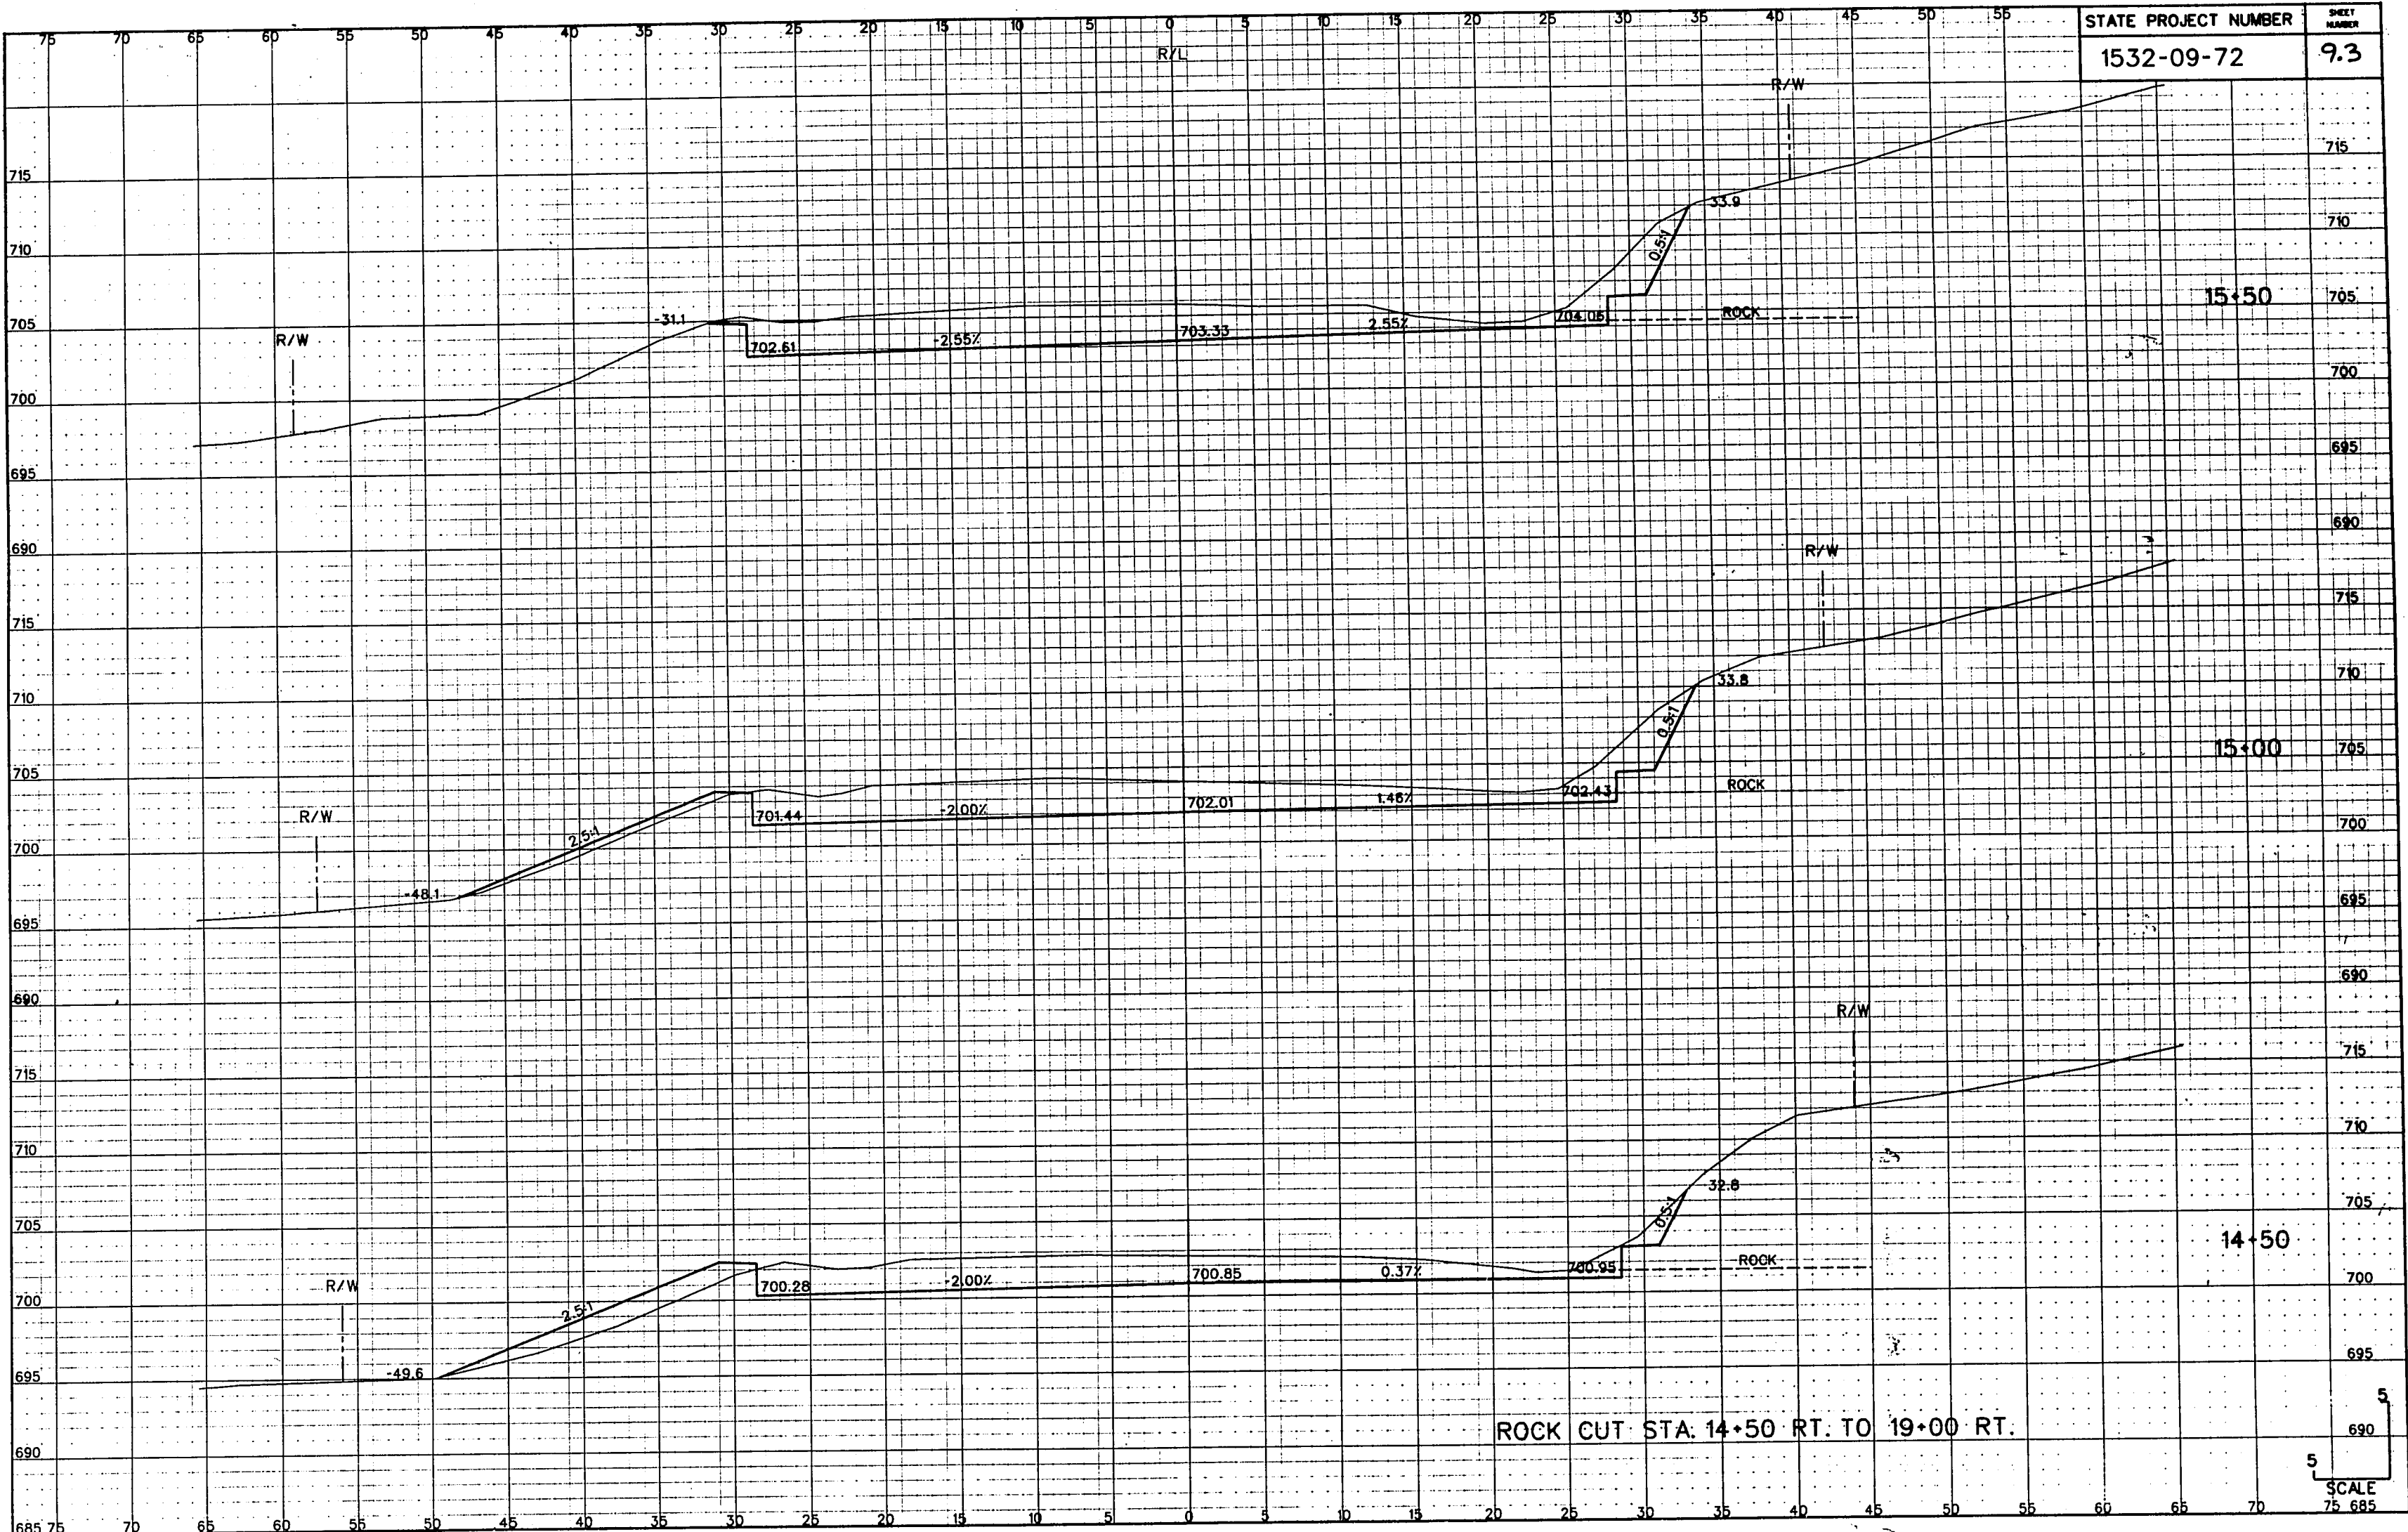

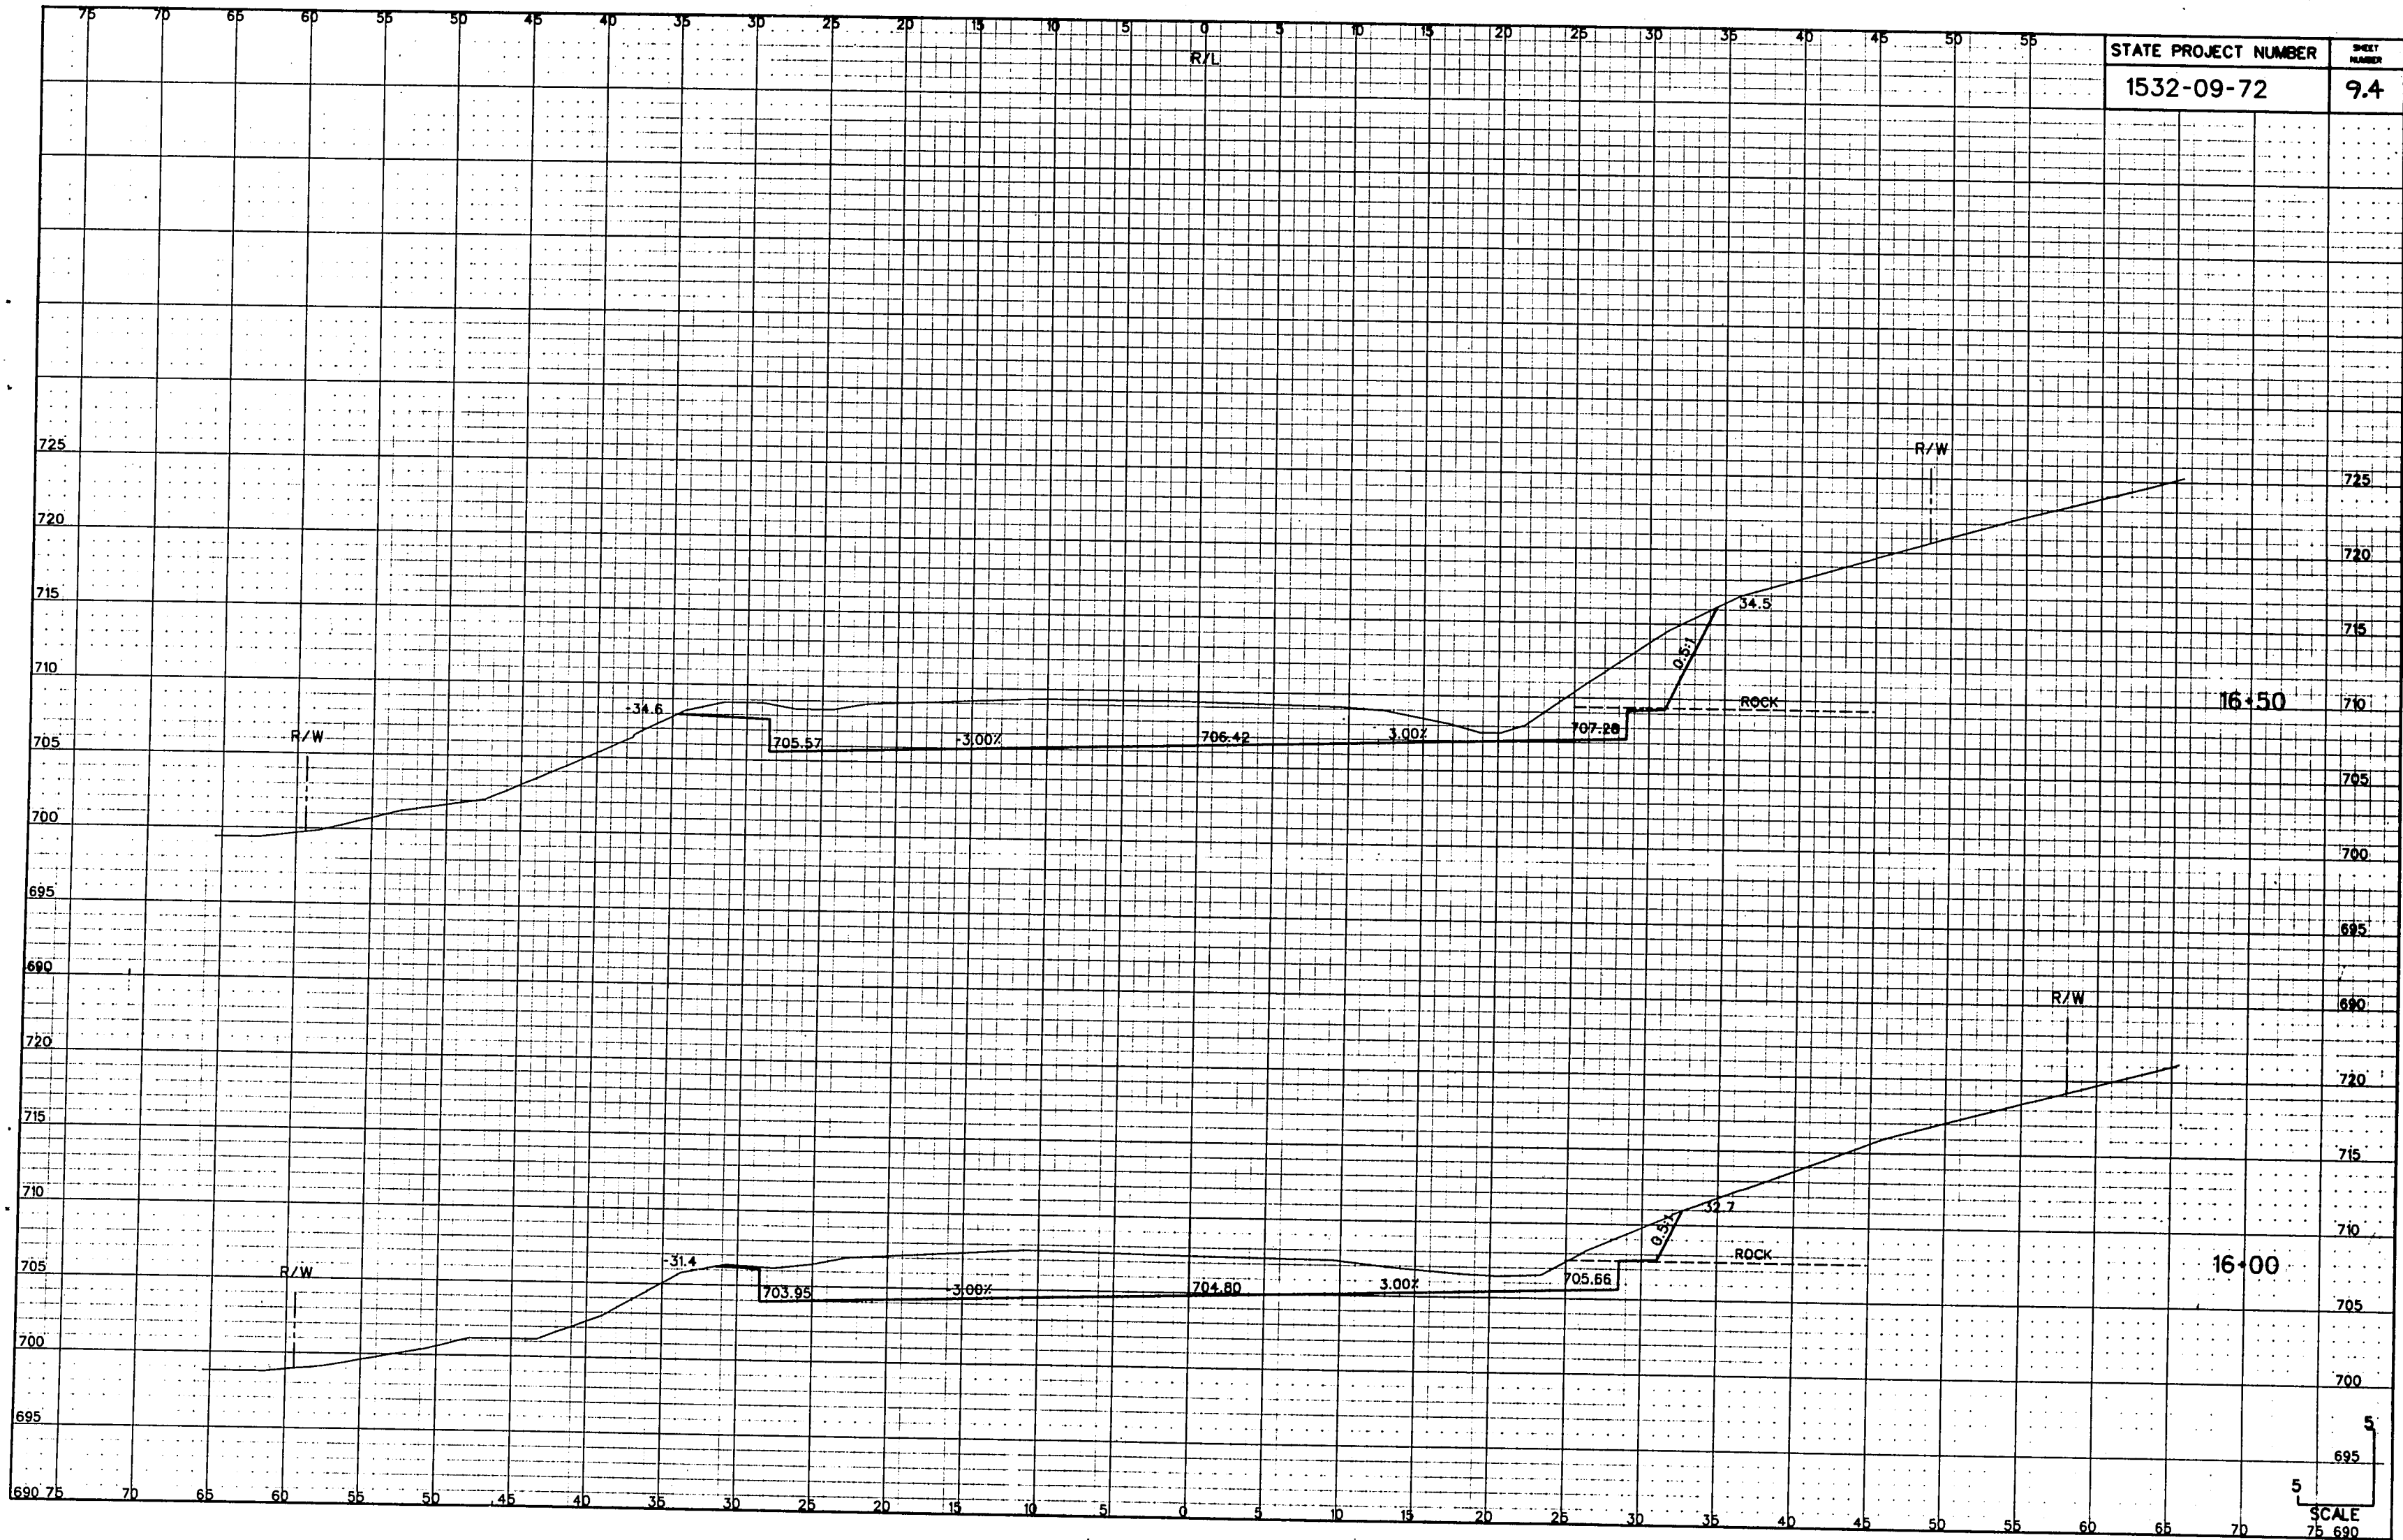

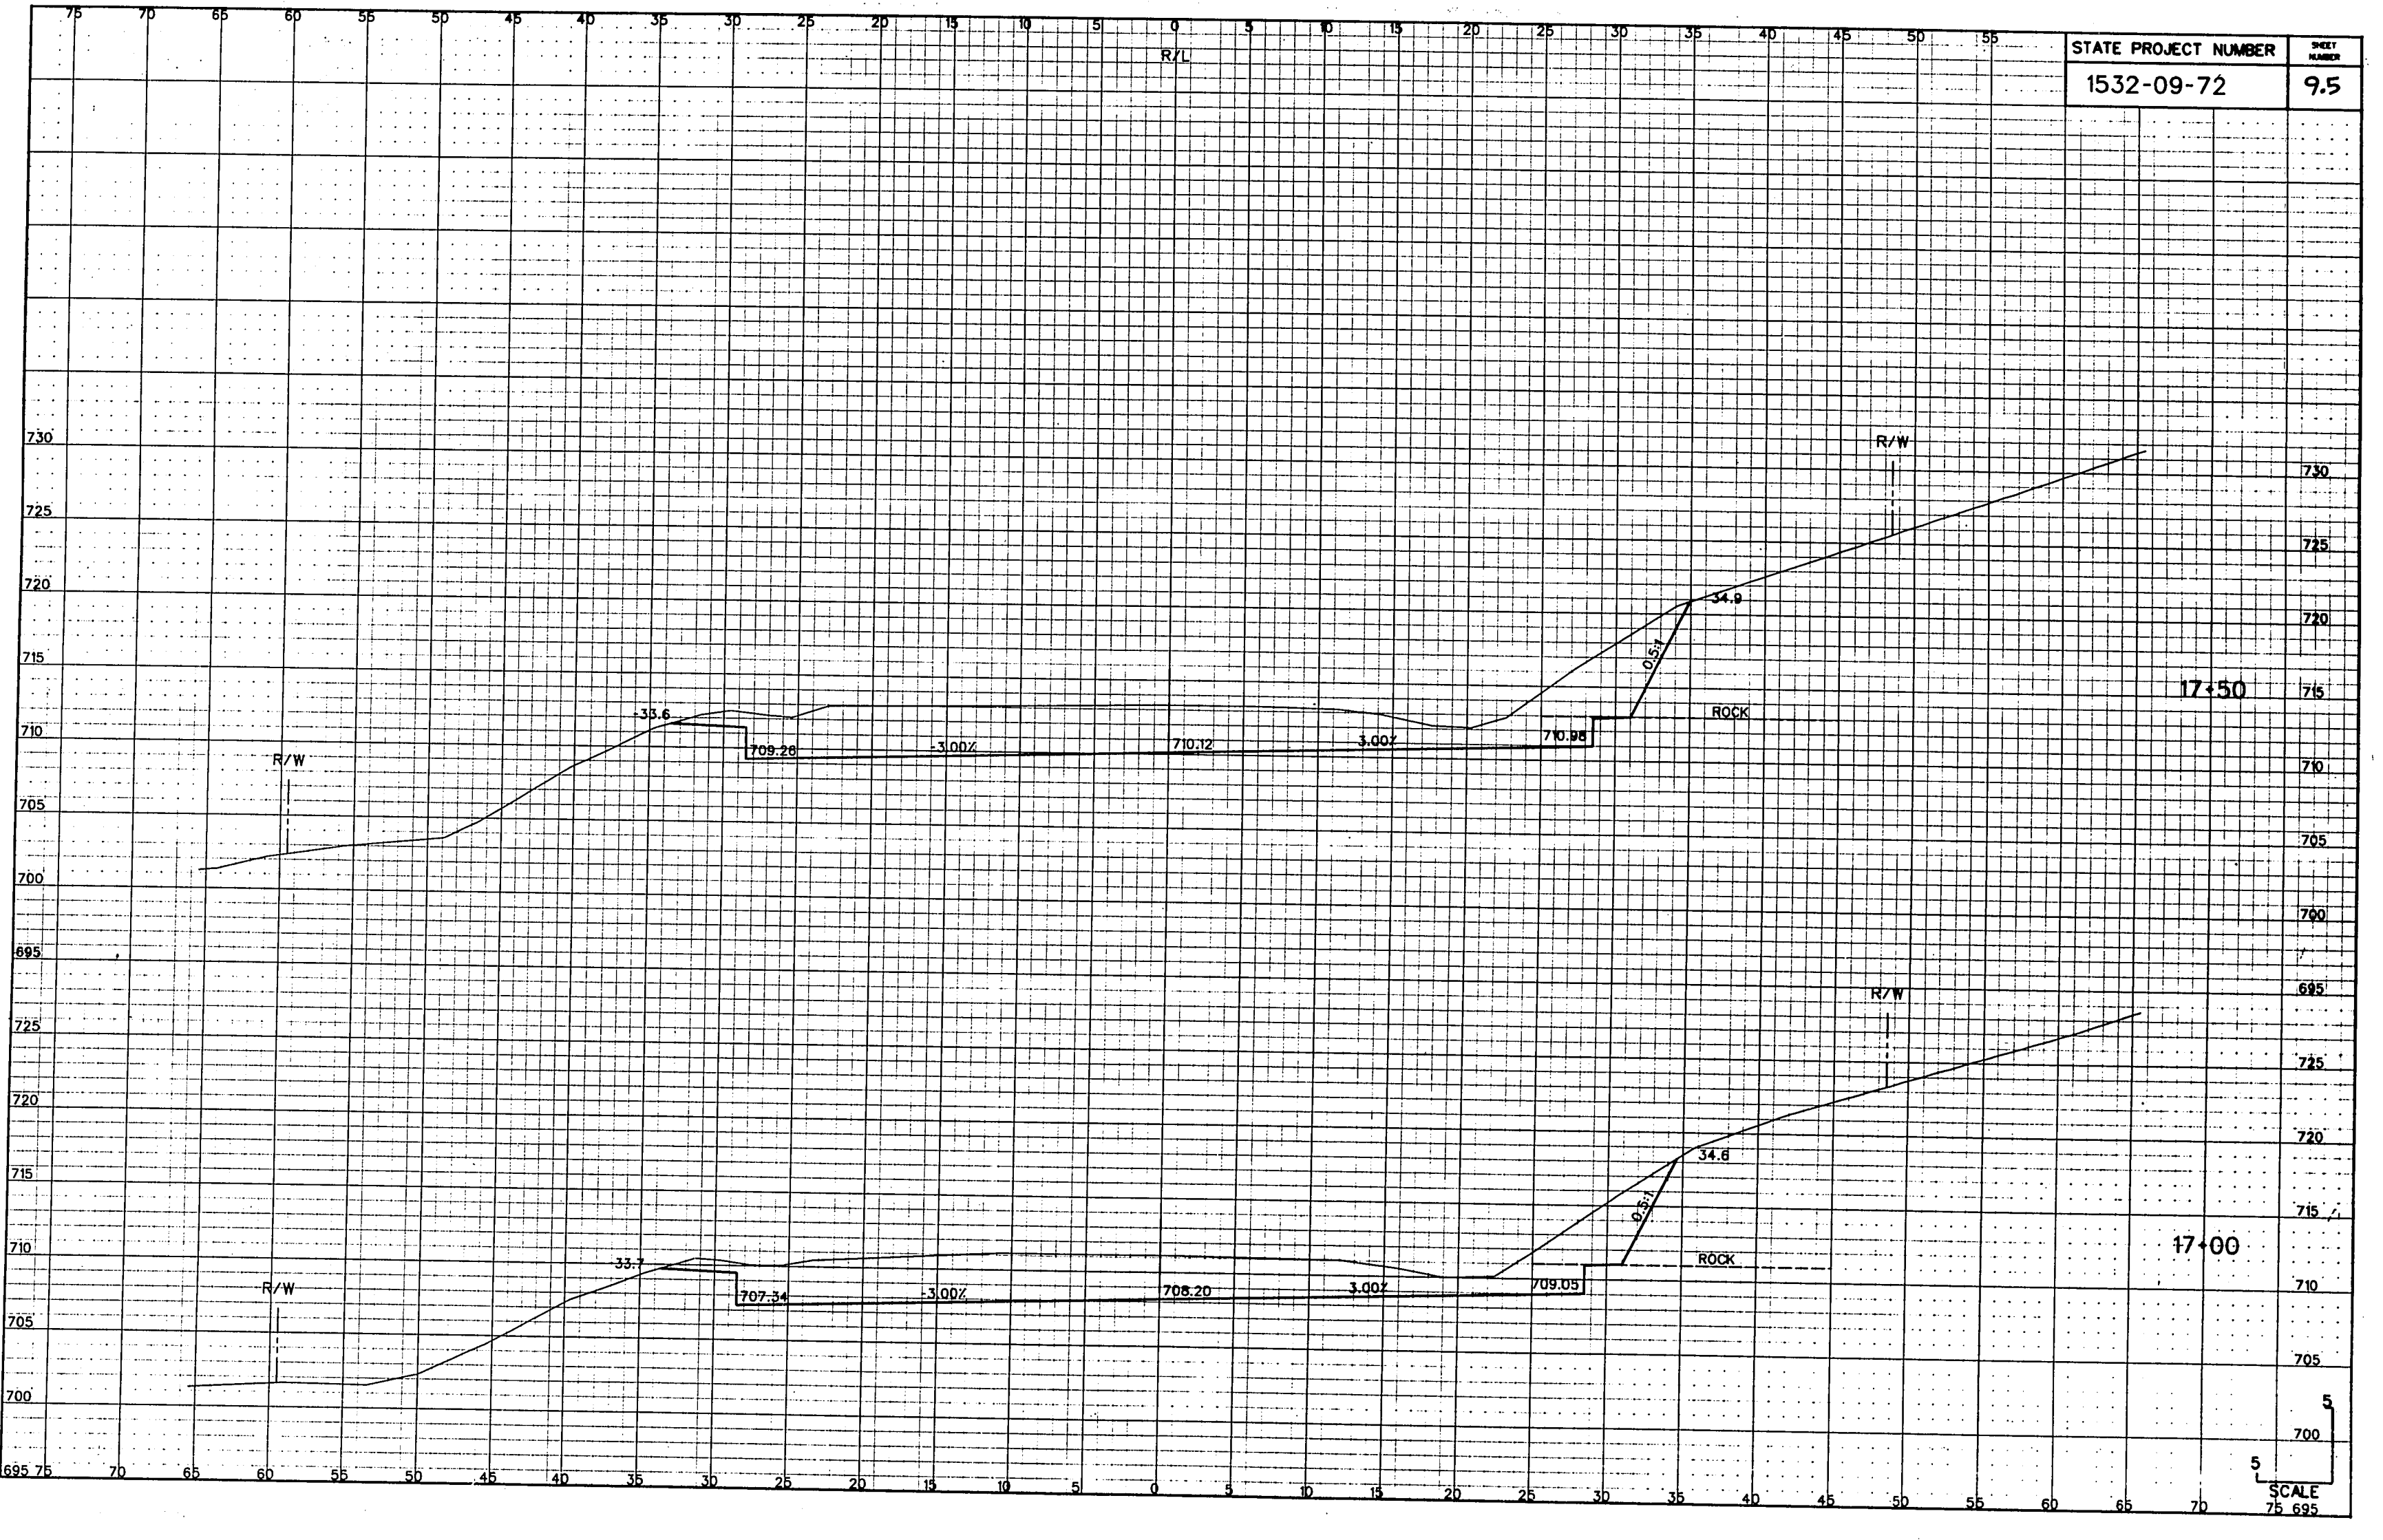

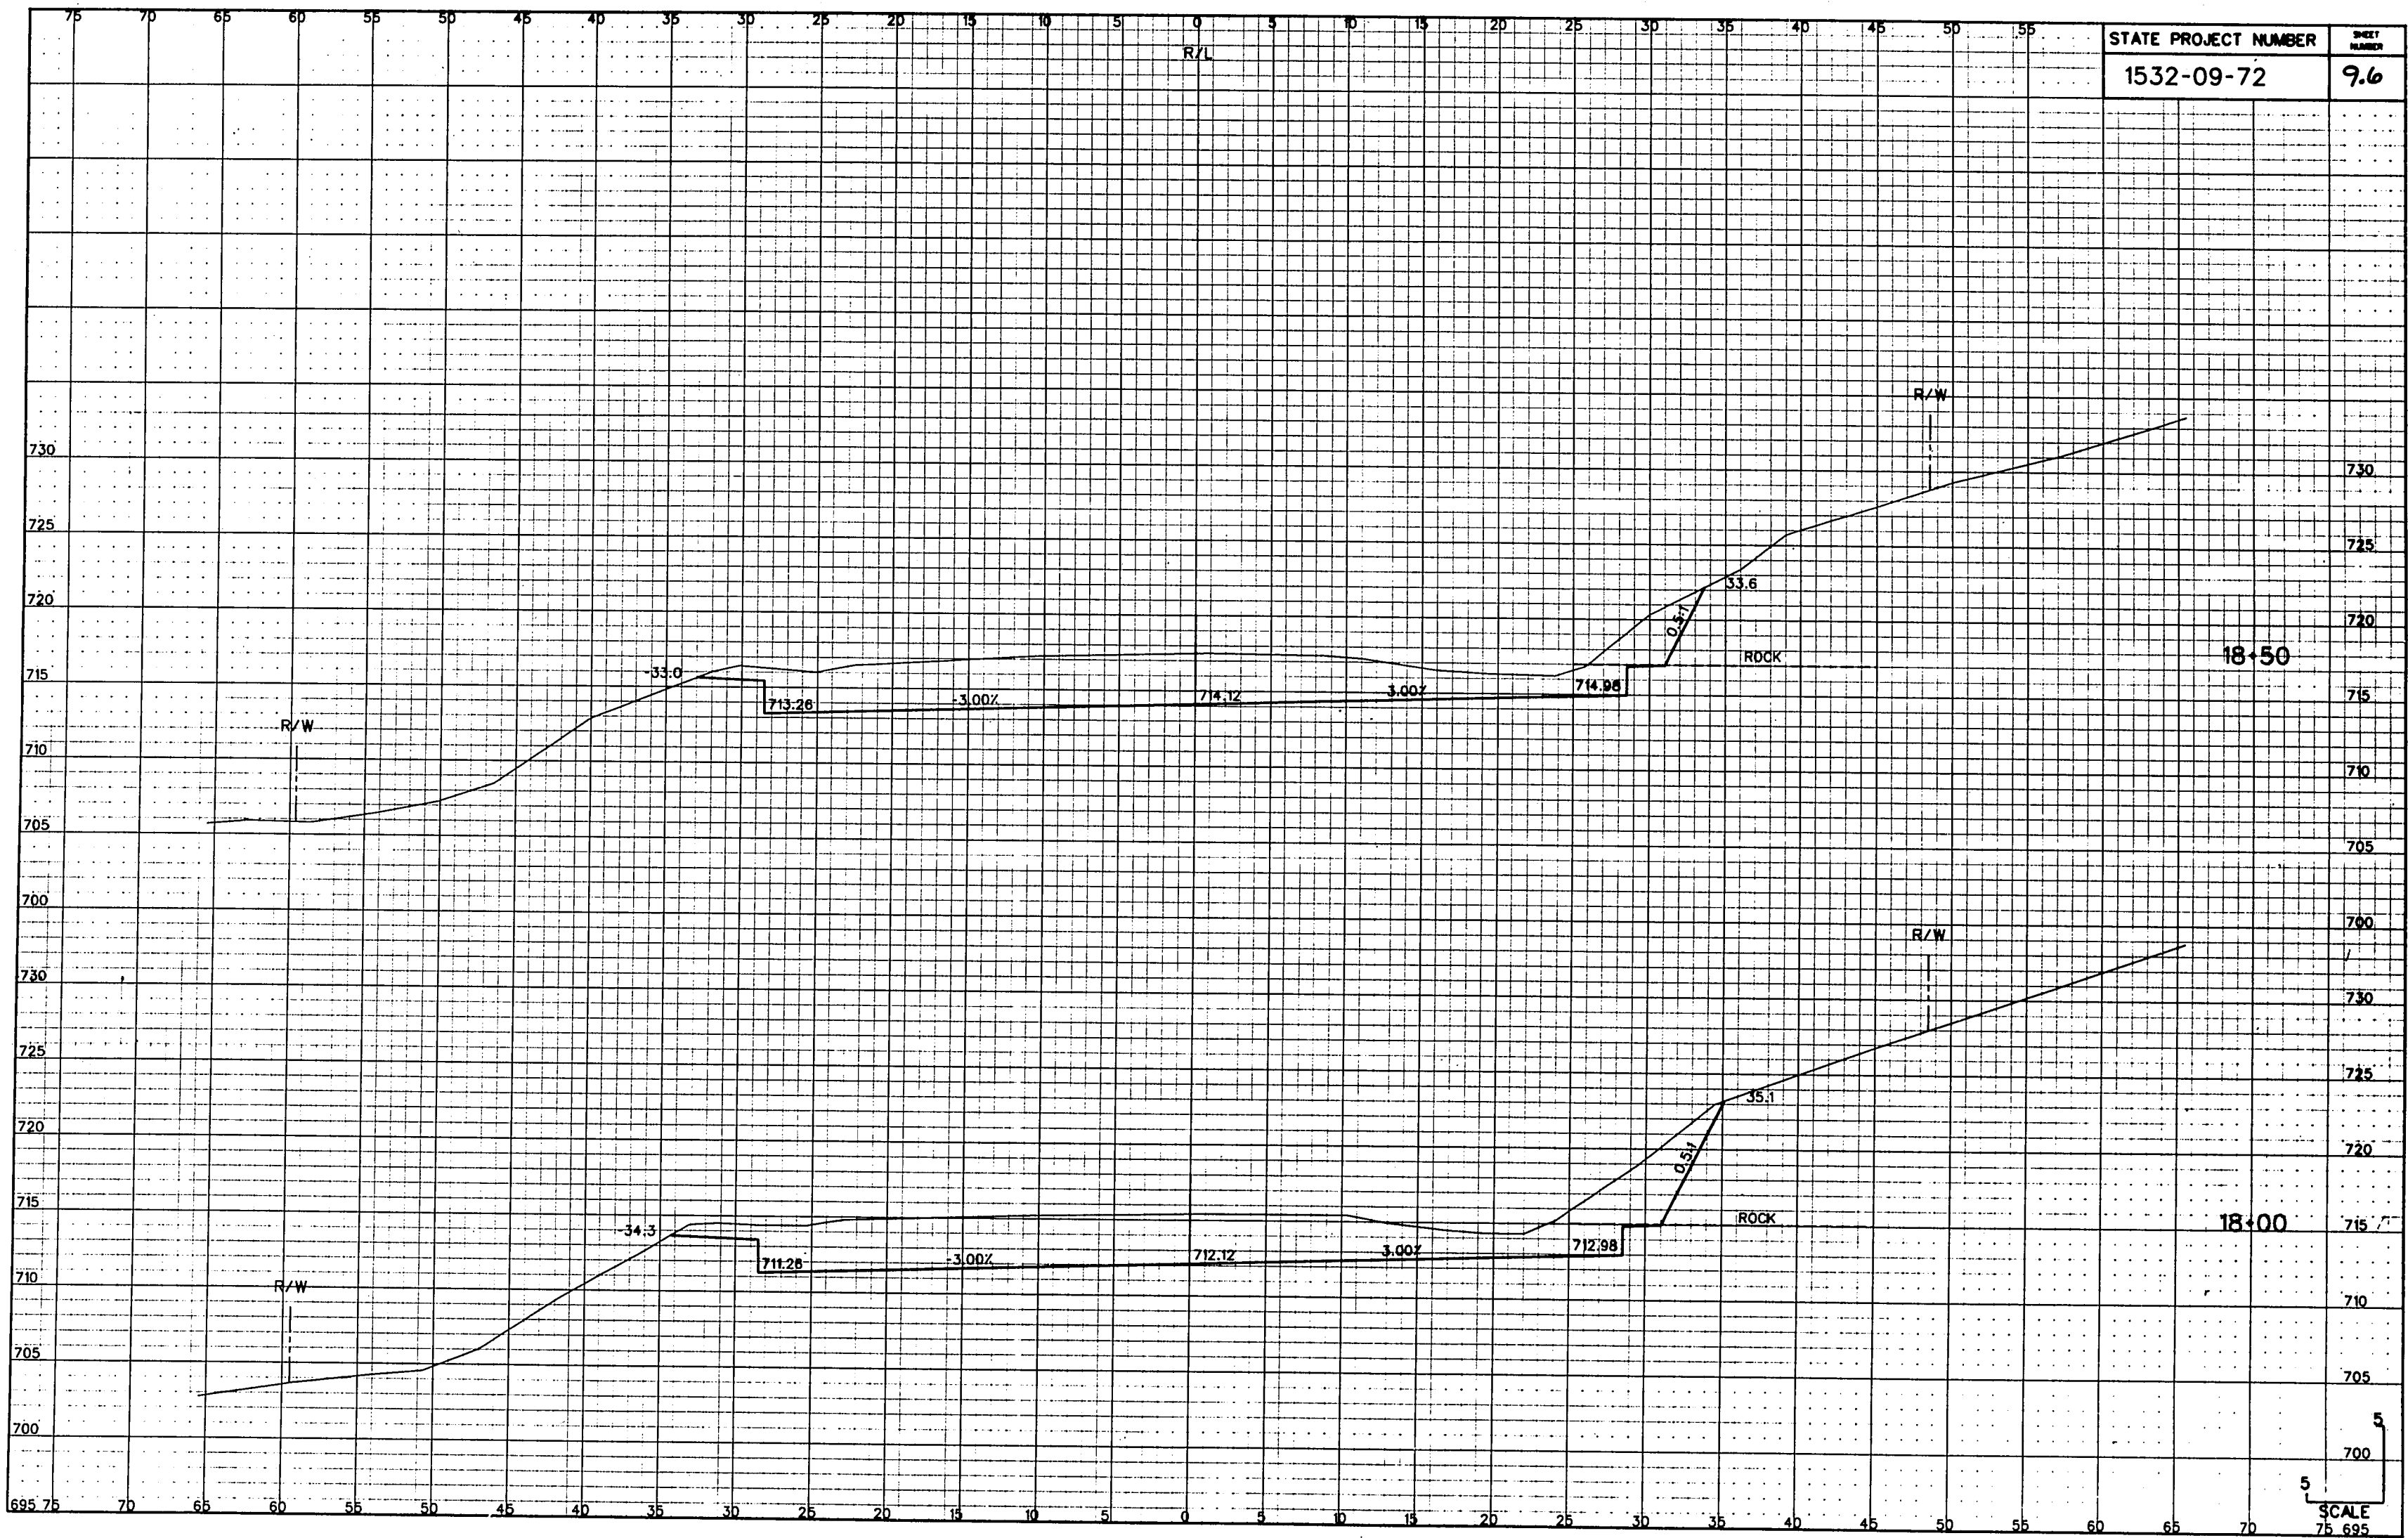


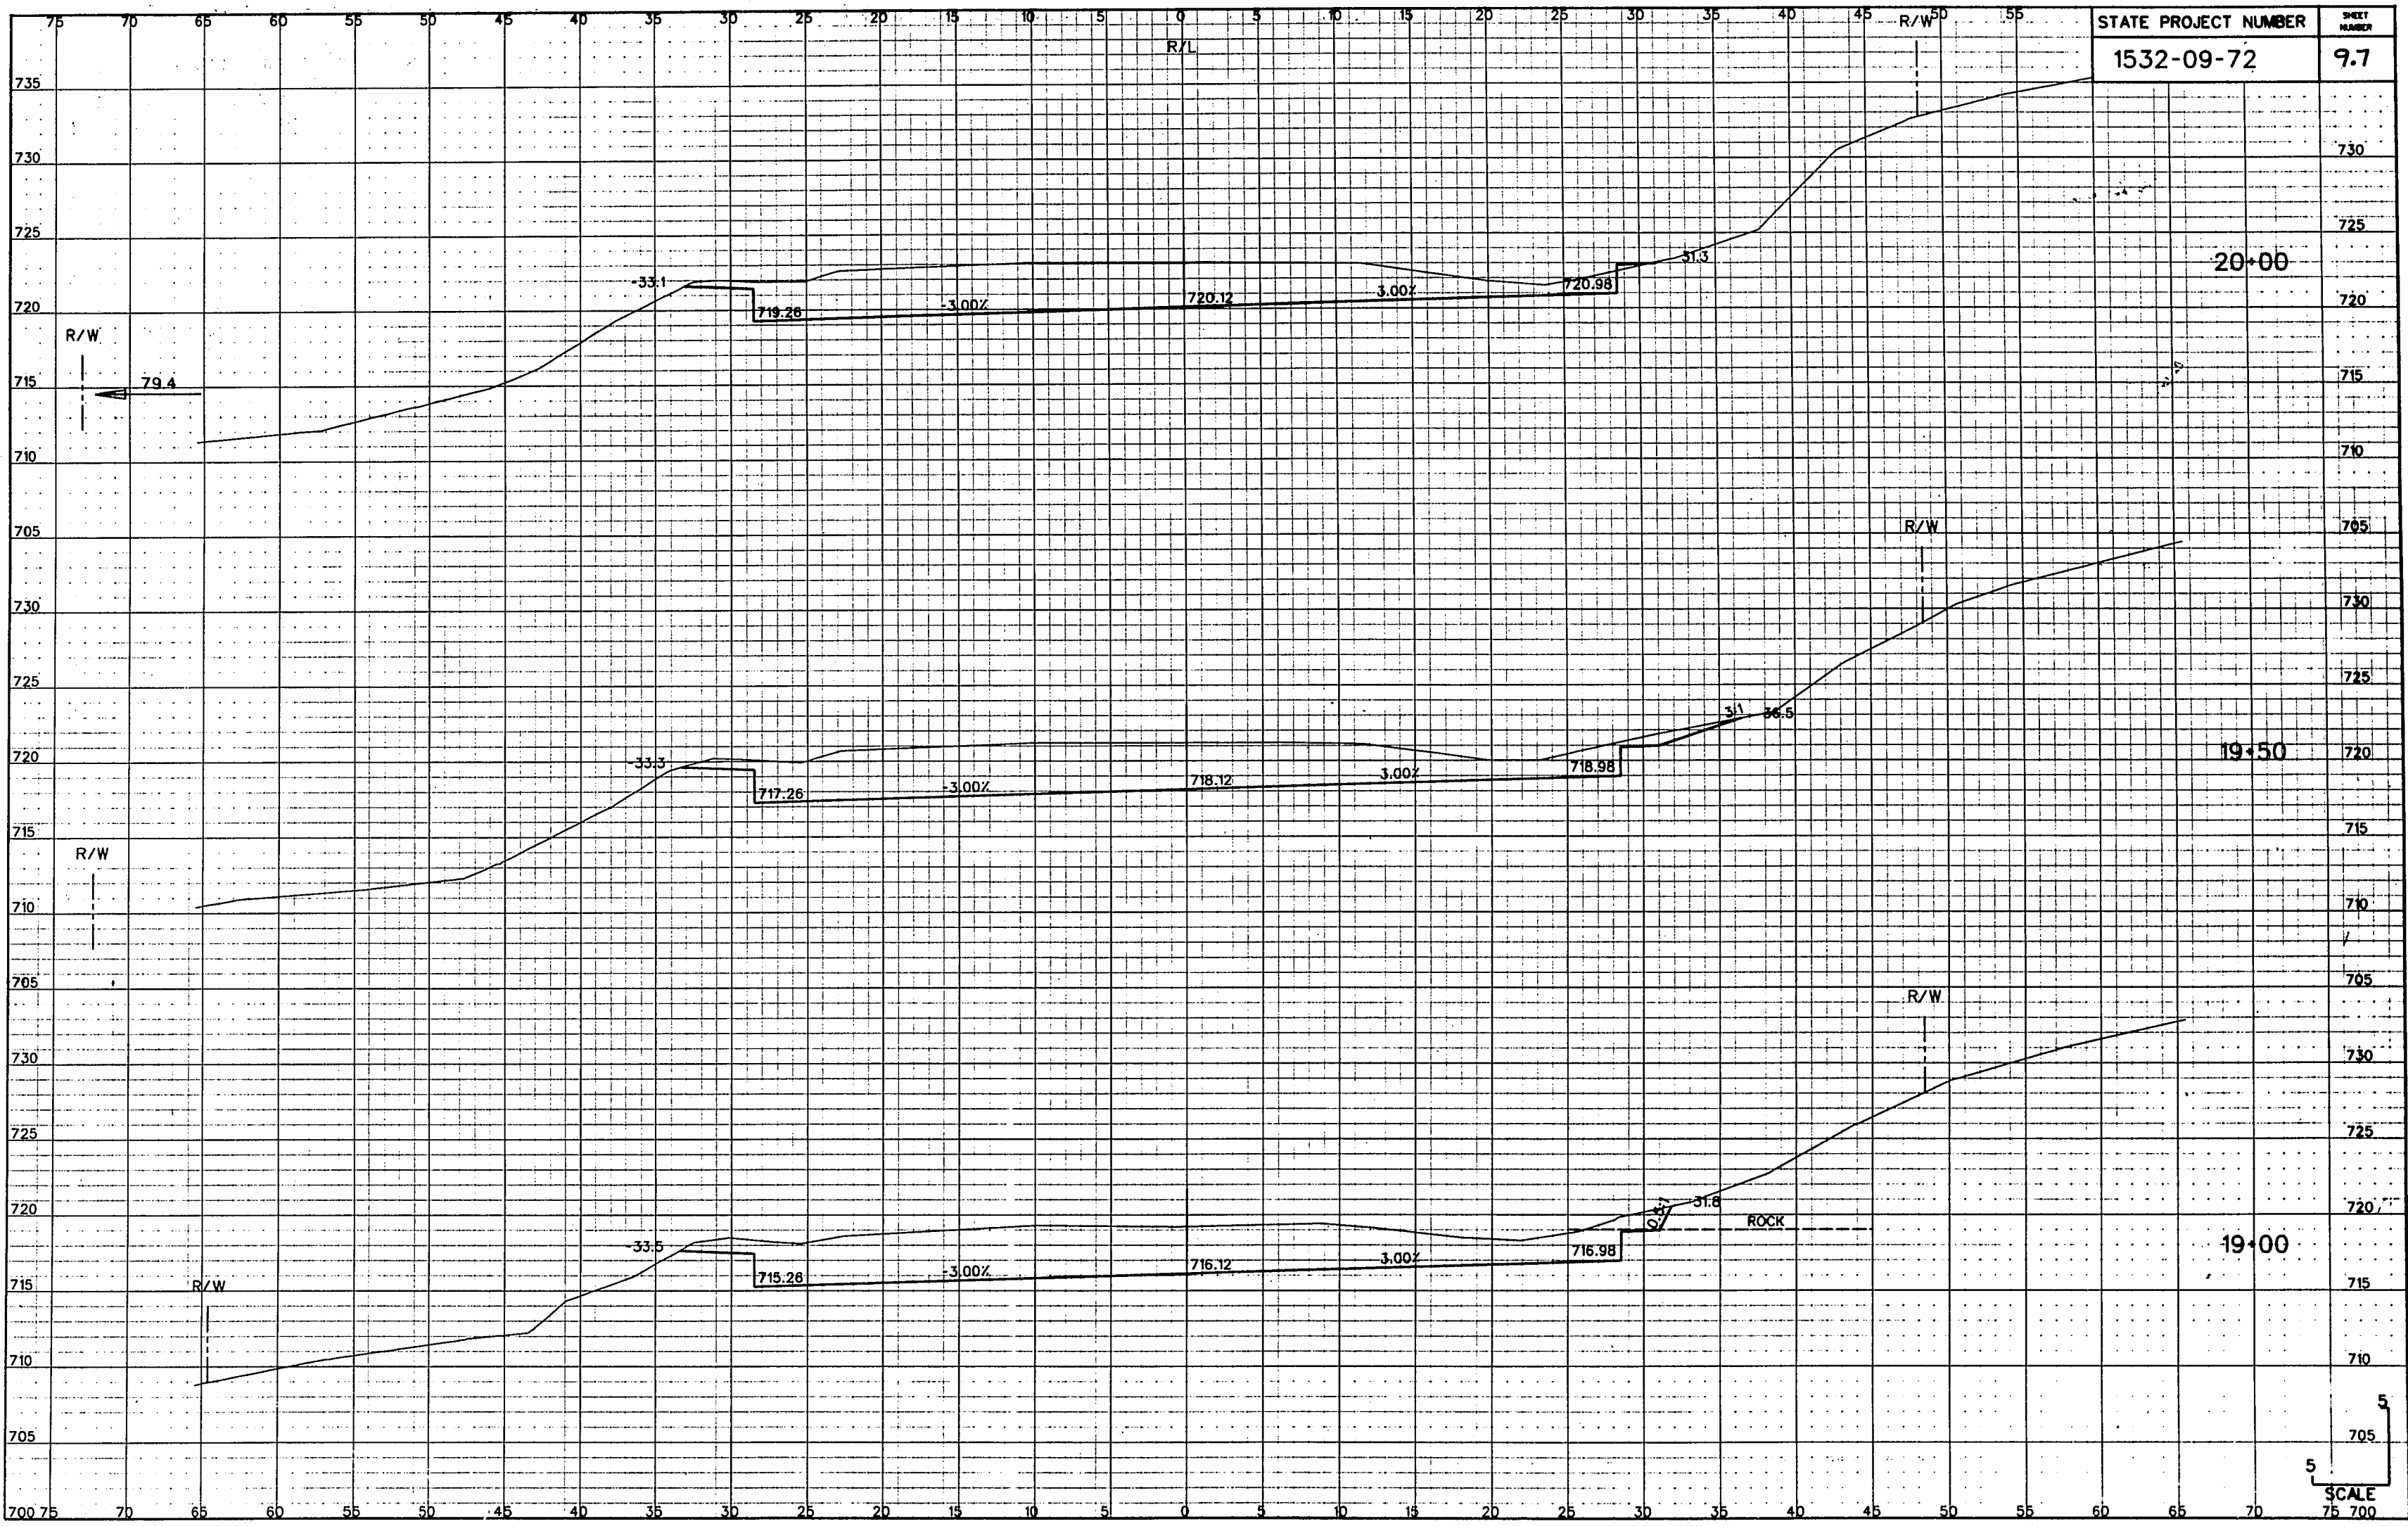


STATE PROJECT NUMBER
1532-09-72

SHEET
NUMBER
9.7

SCALE
75 700

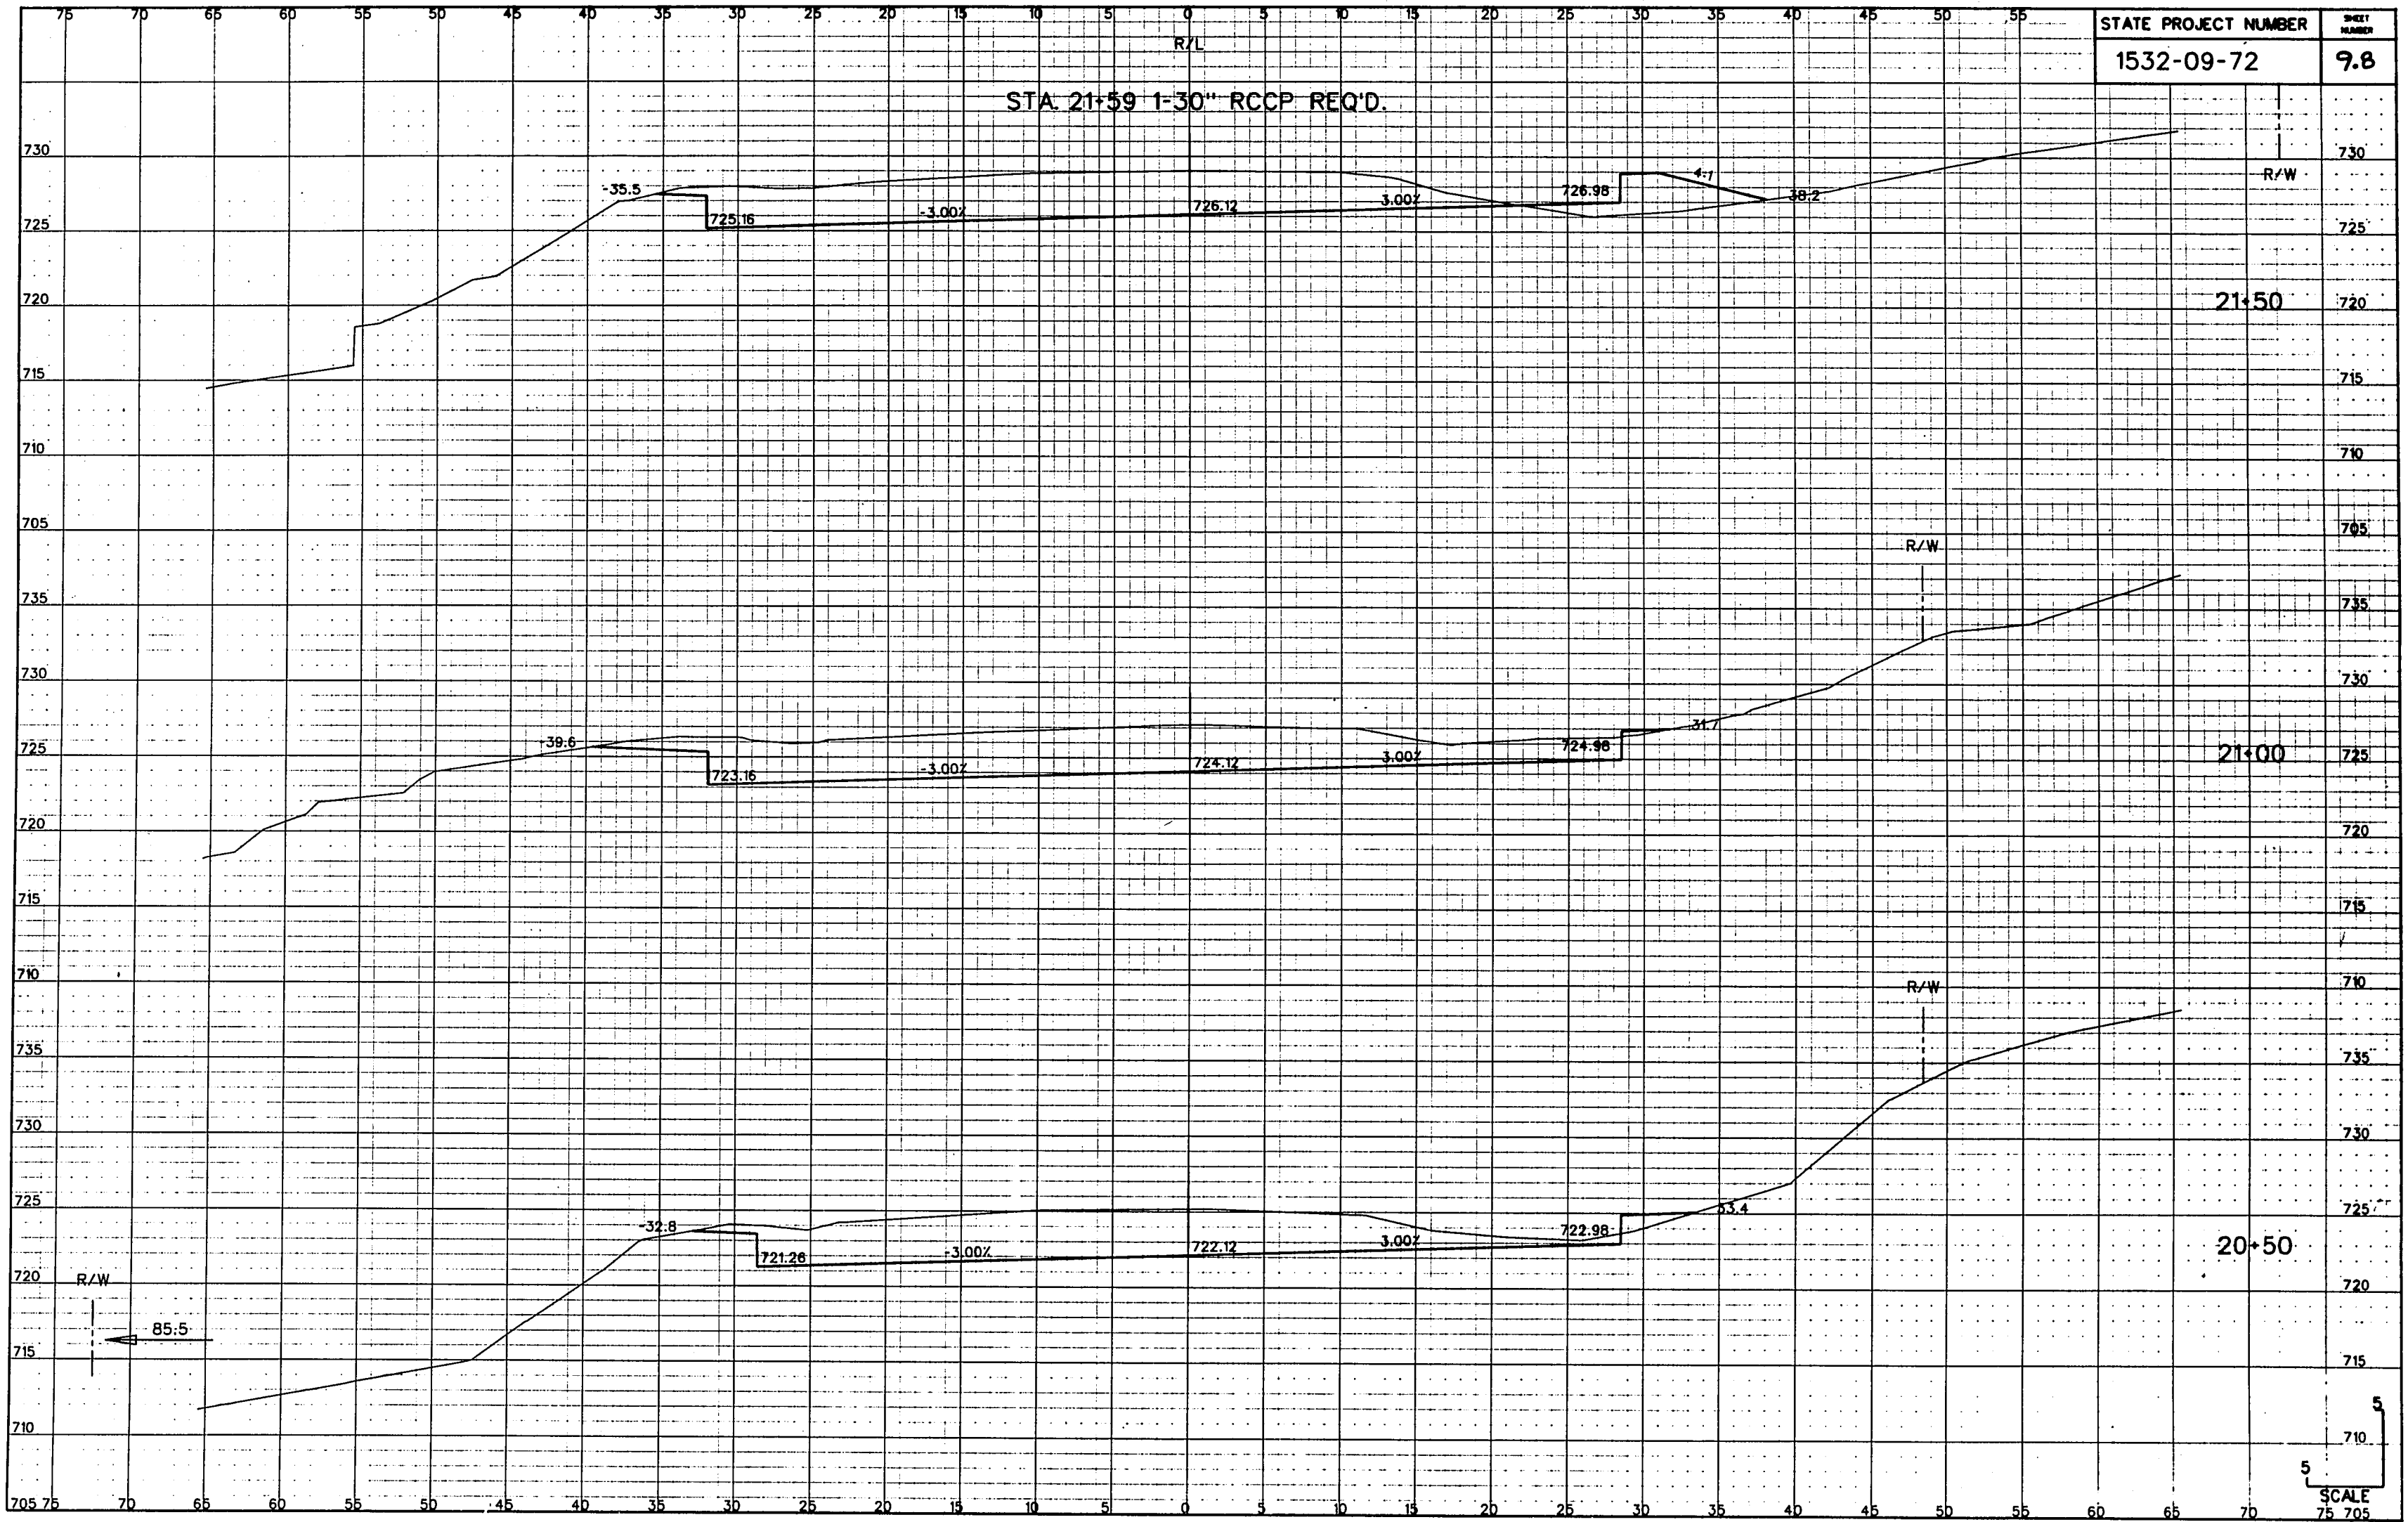

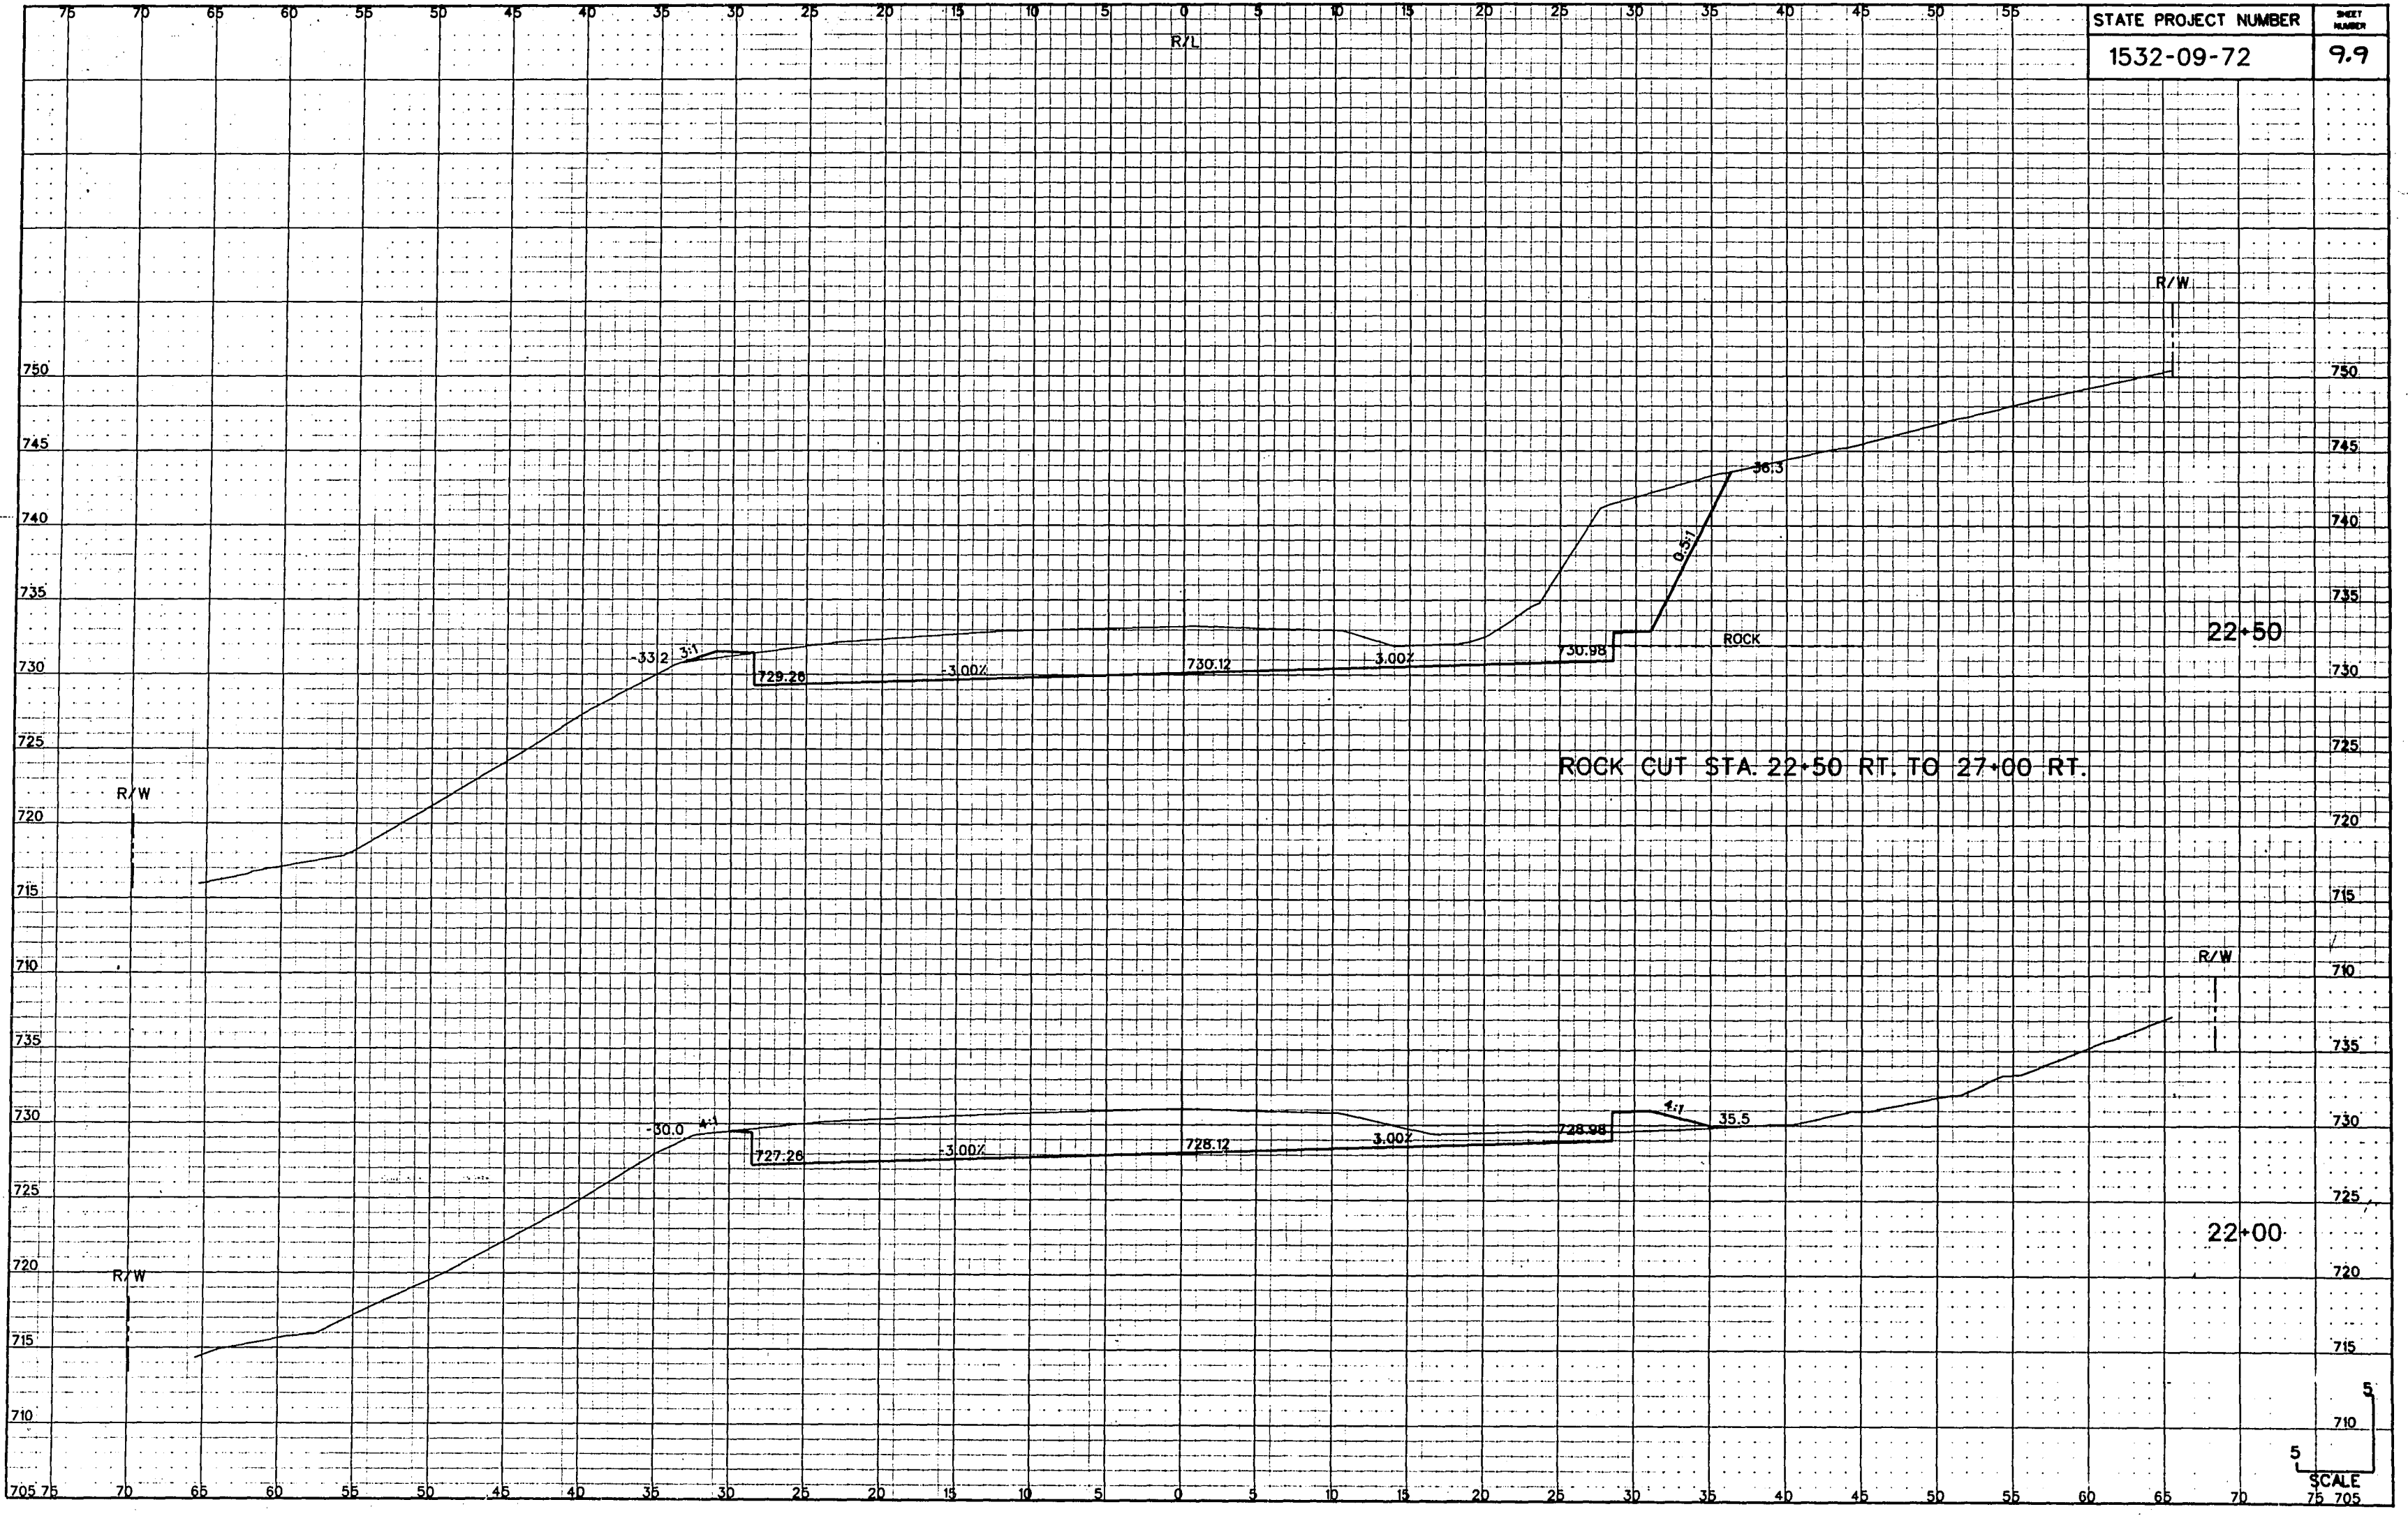


STATE PROJECT NUMBER
1532-09-72

SHEET
NUMBER
9.9

ROCK CUT STA. 22+50 RT. TO 27+00 RT.


5
5
SCALE

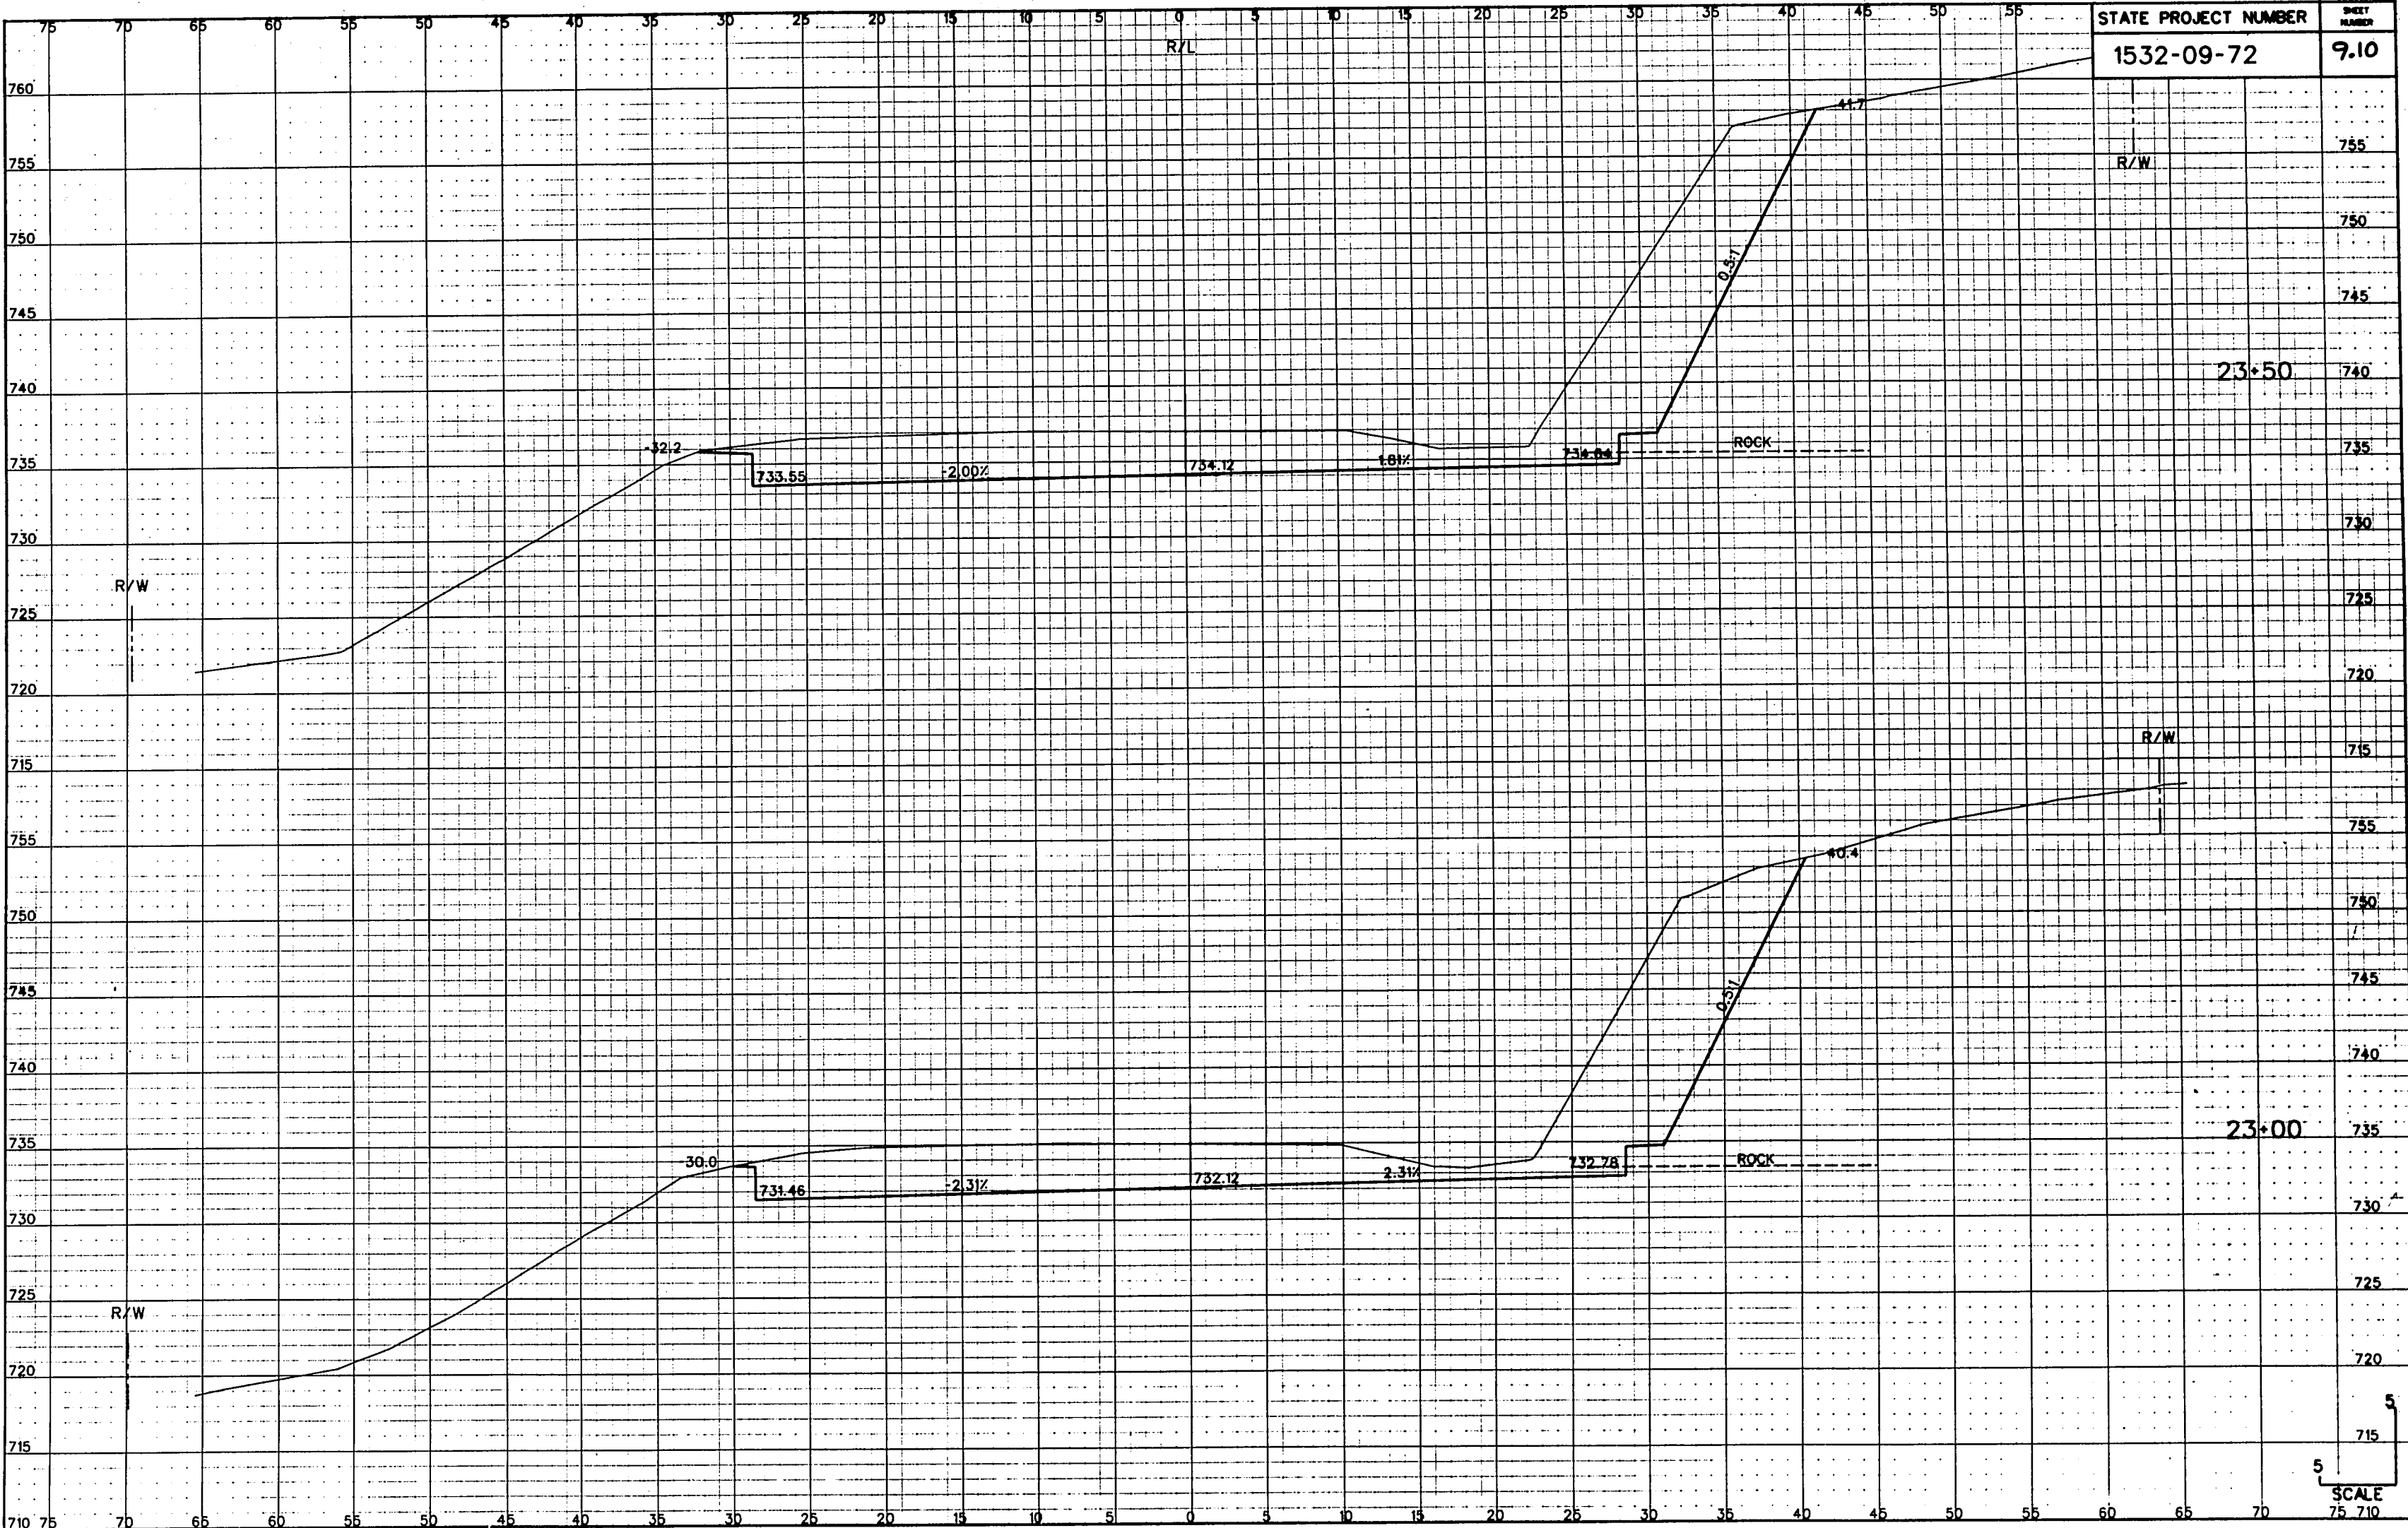



STATE PROJECT NUMBER	SHEET NUMBER
1532-09-72	9.10


23+50

23+00

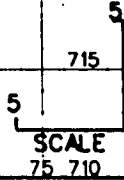


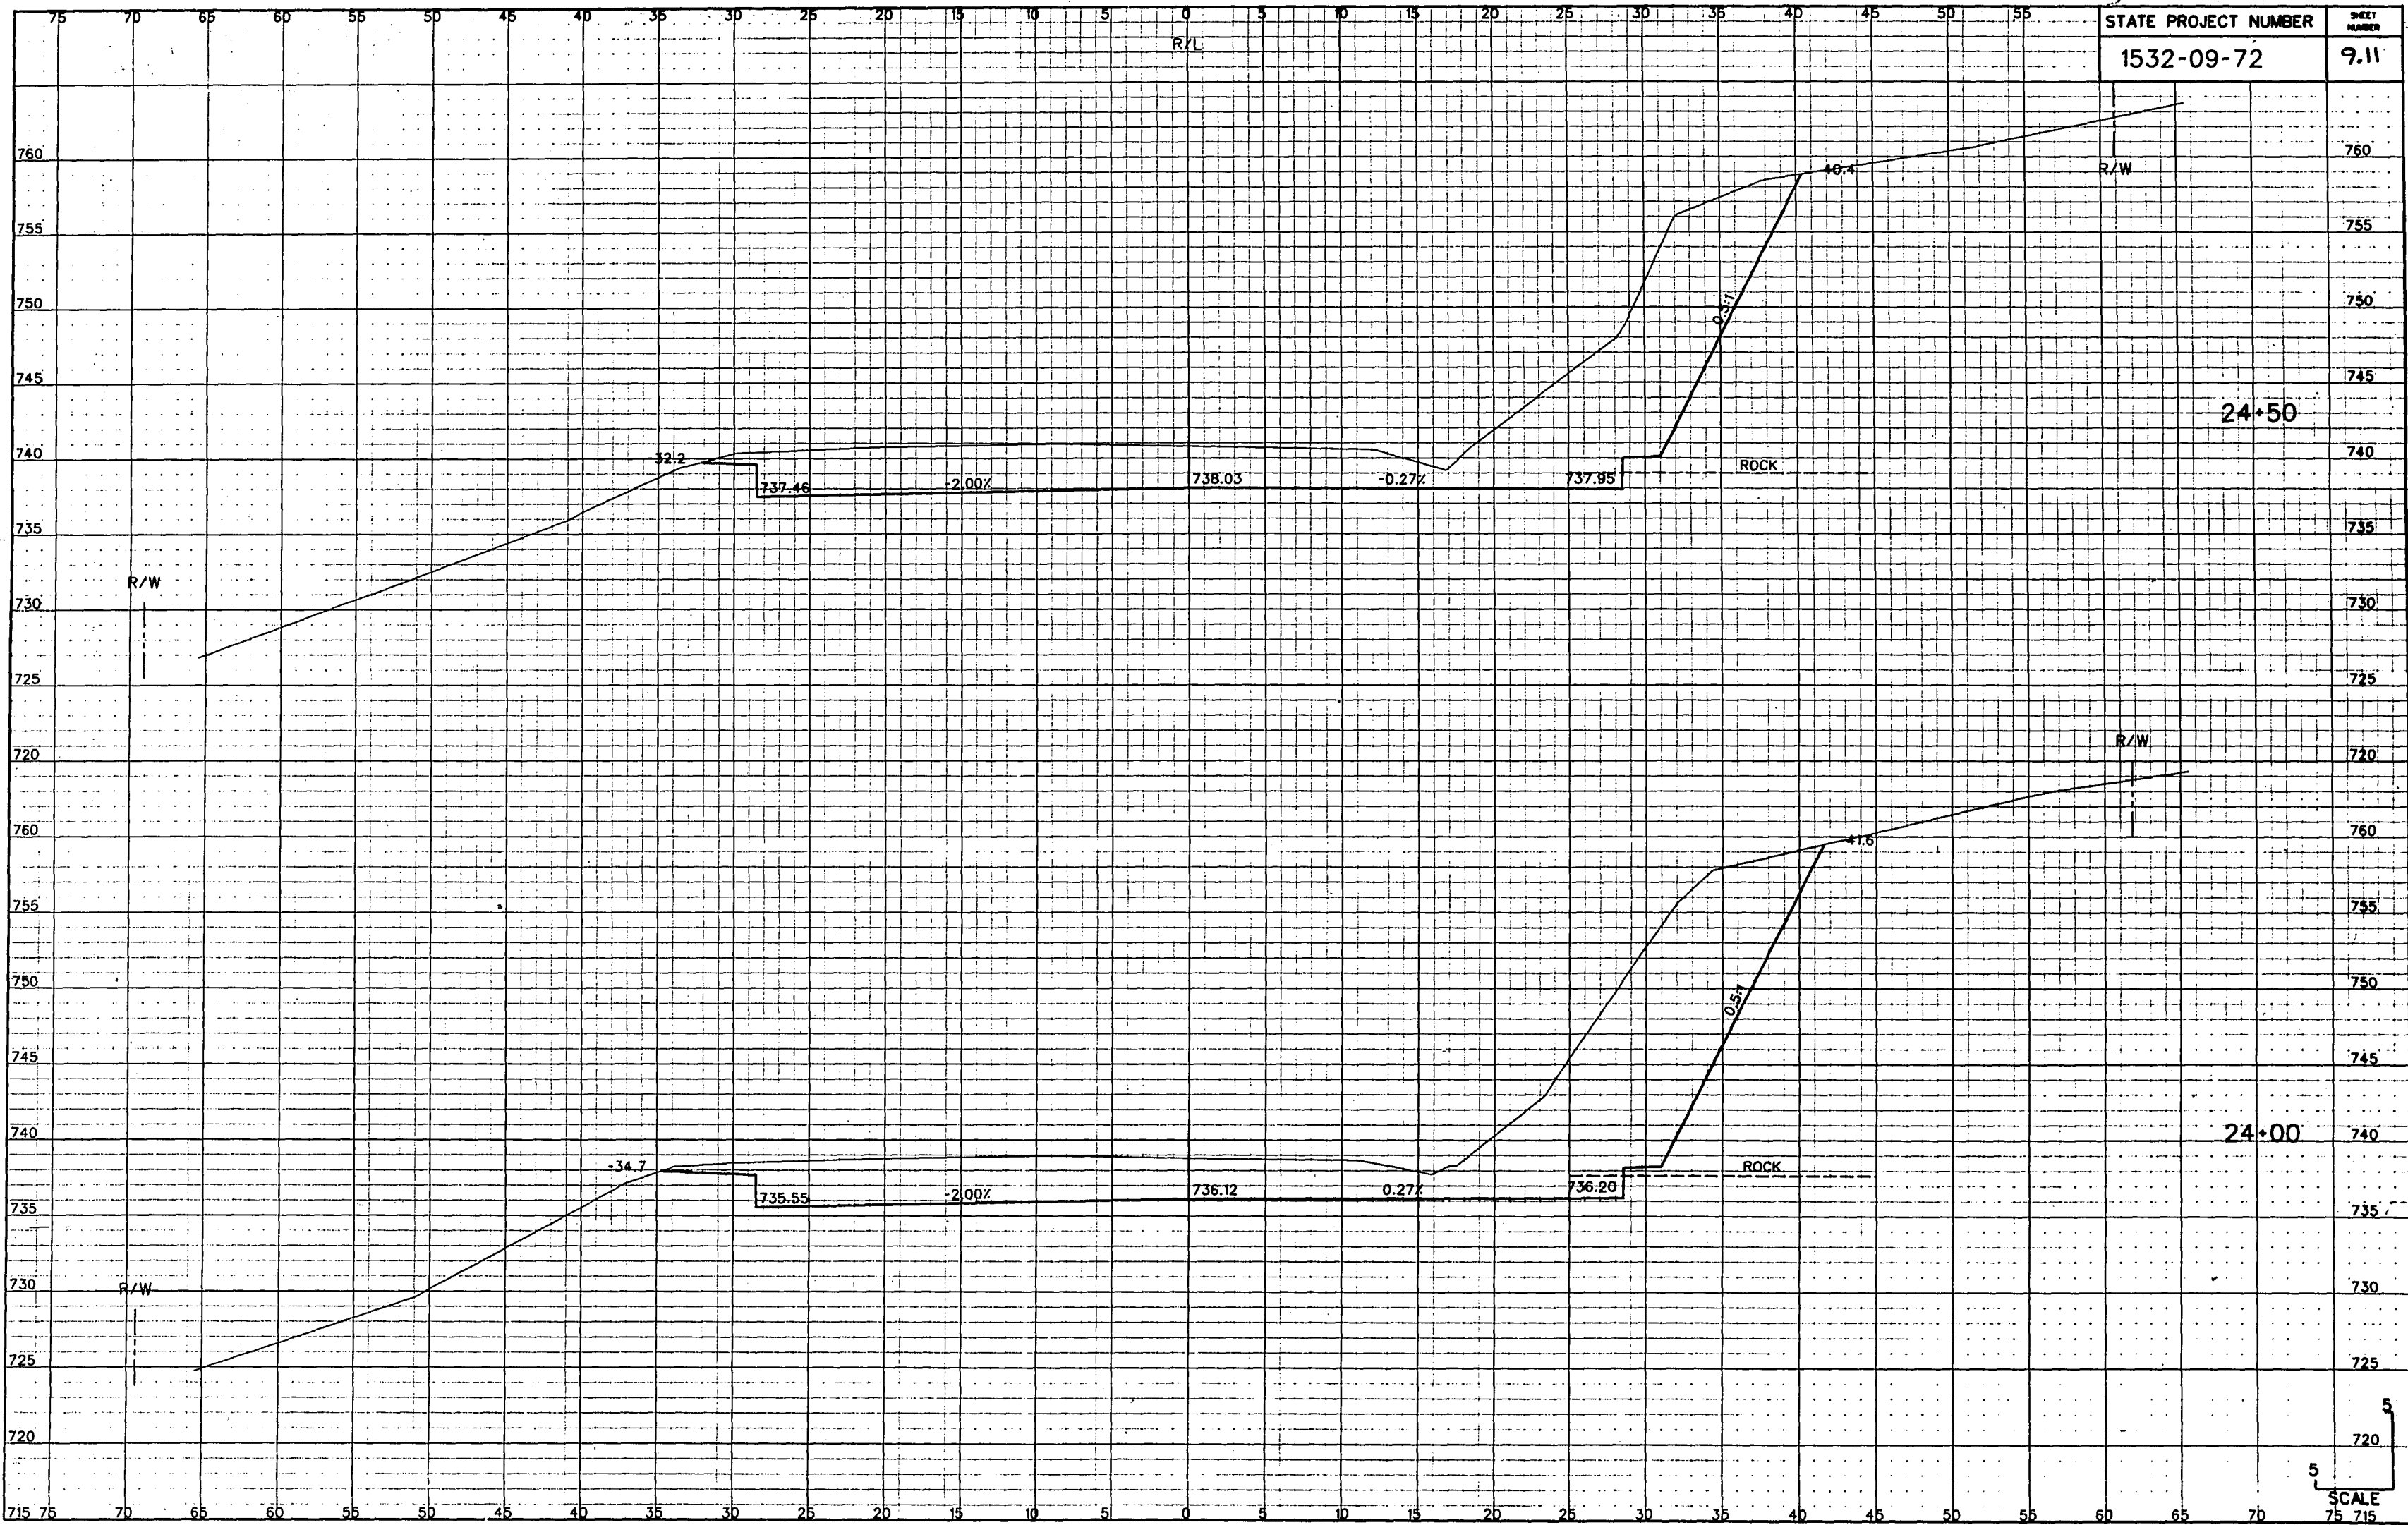

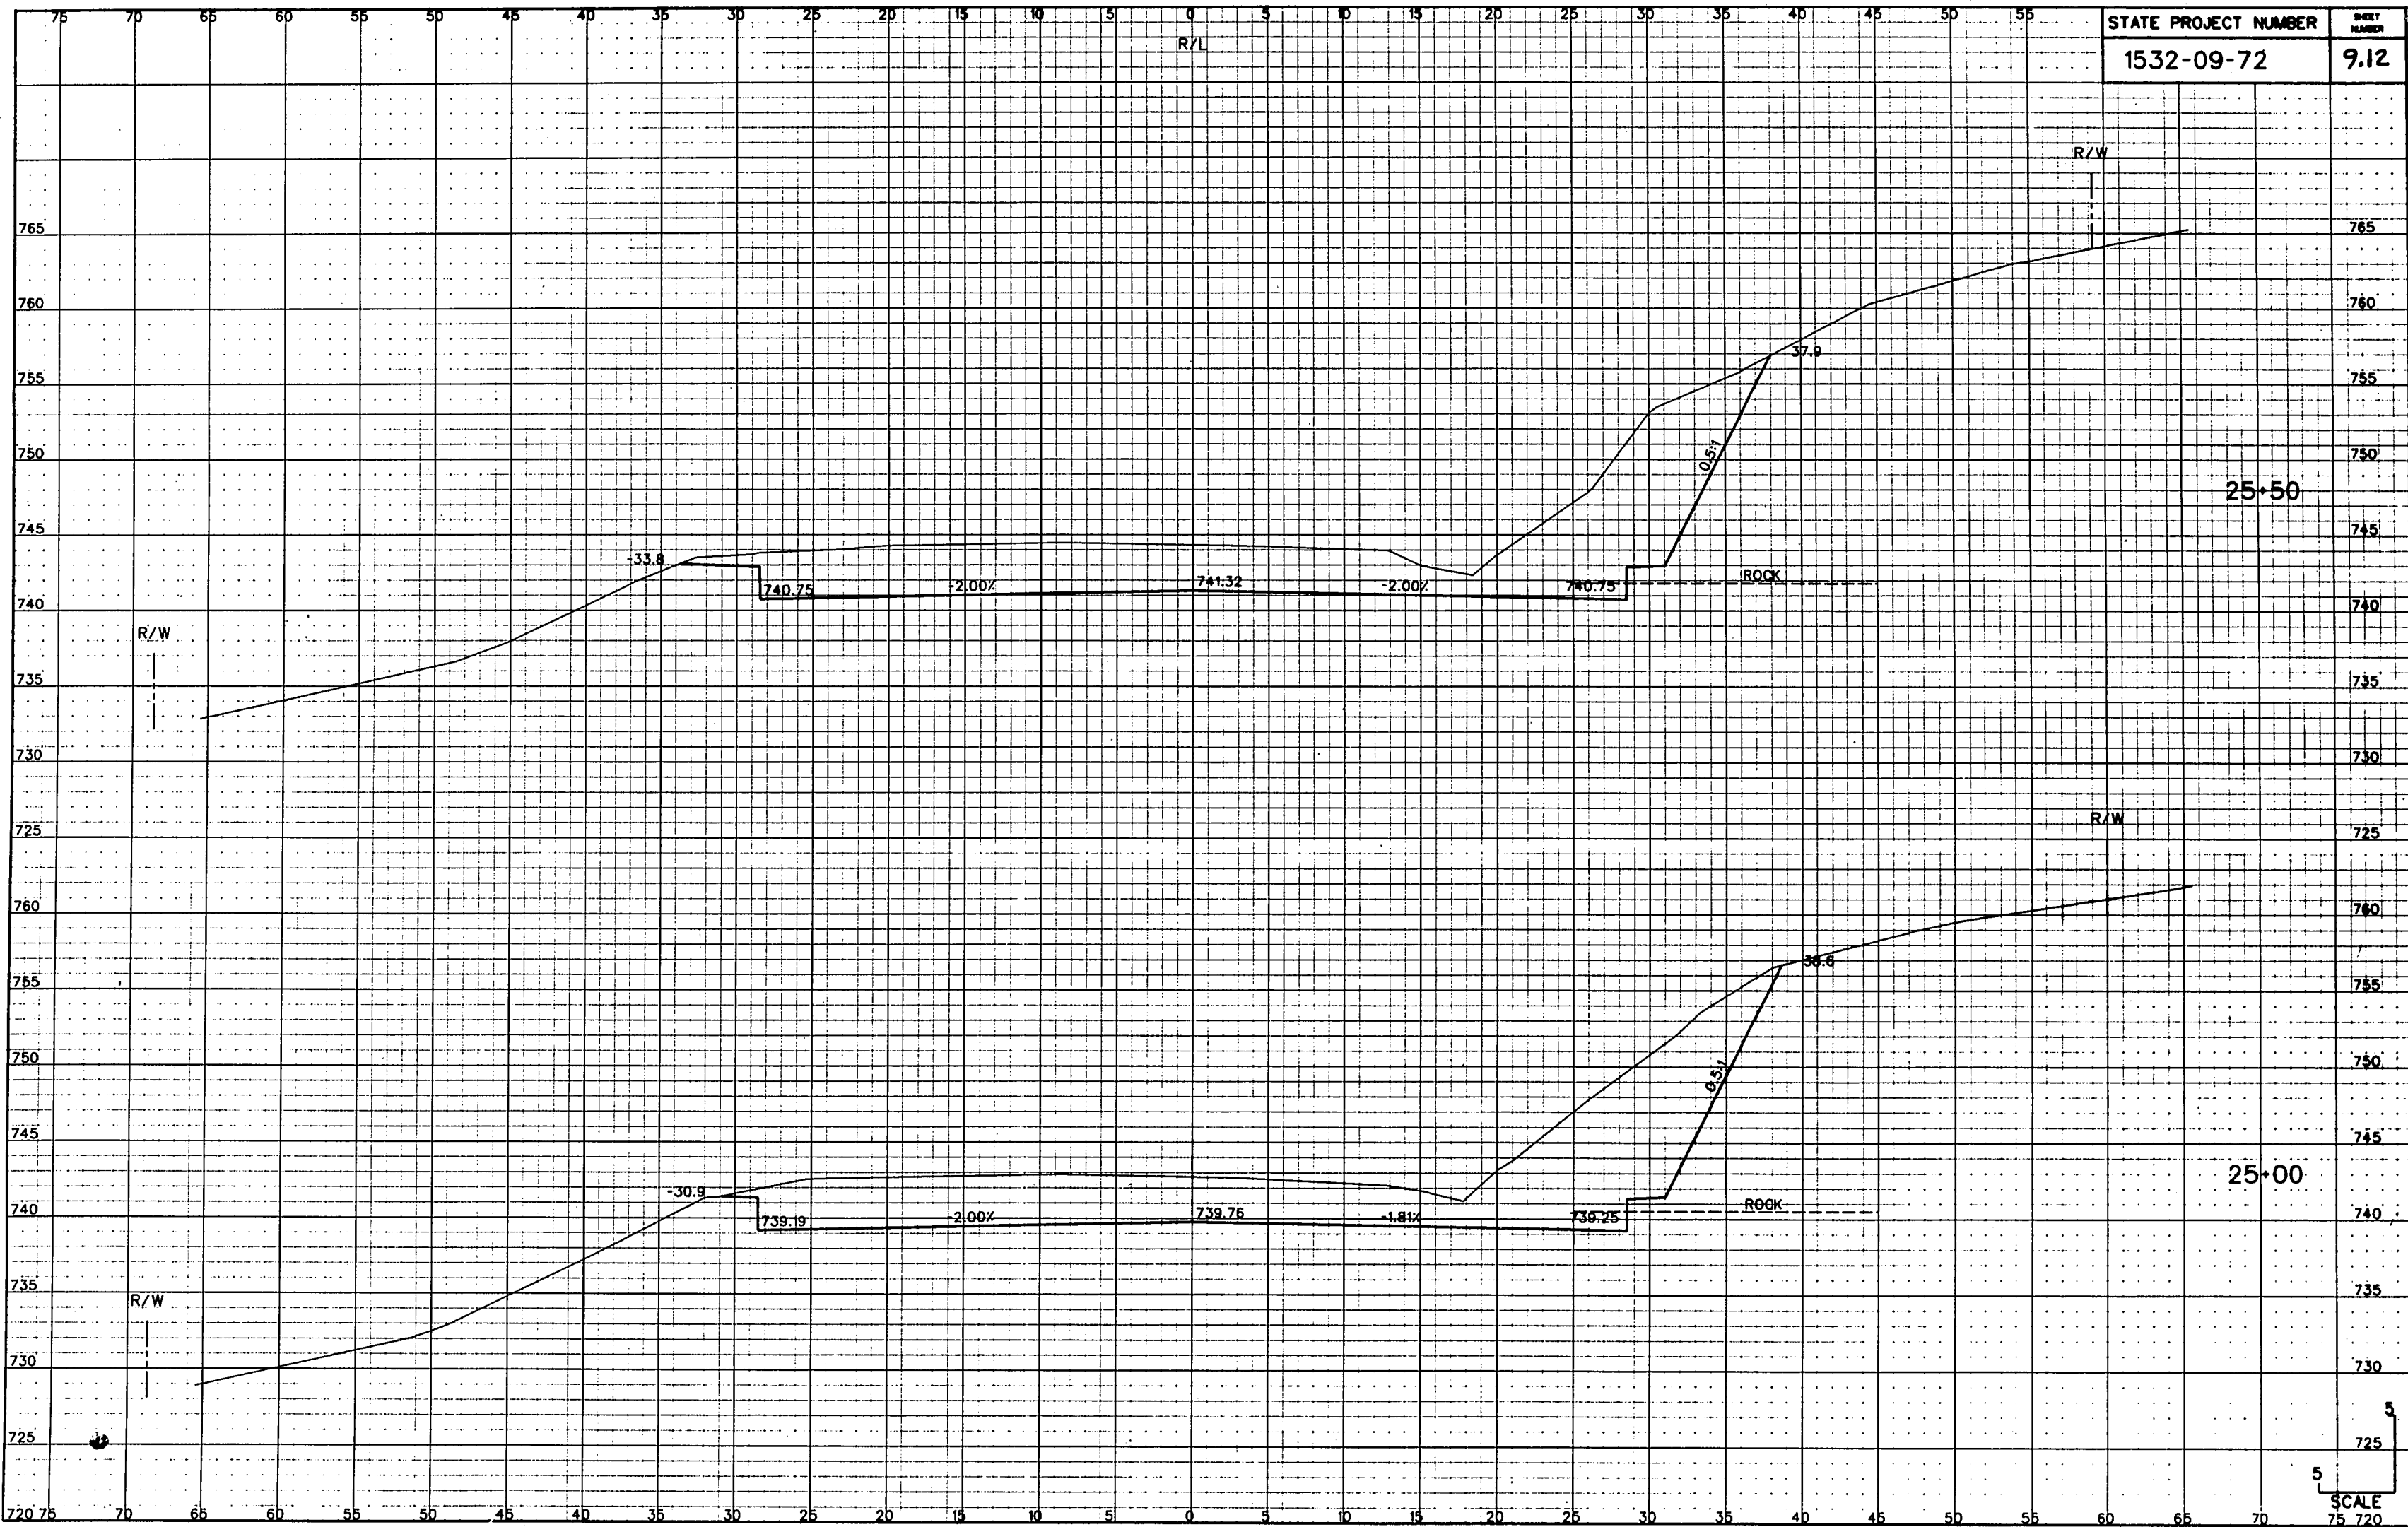

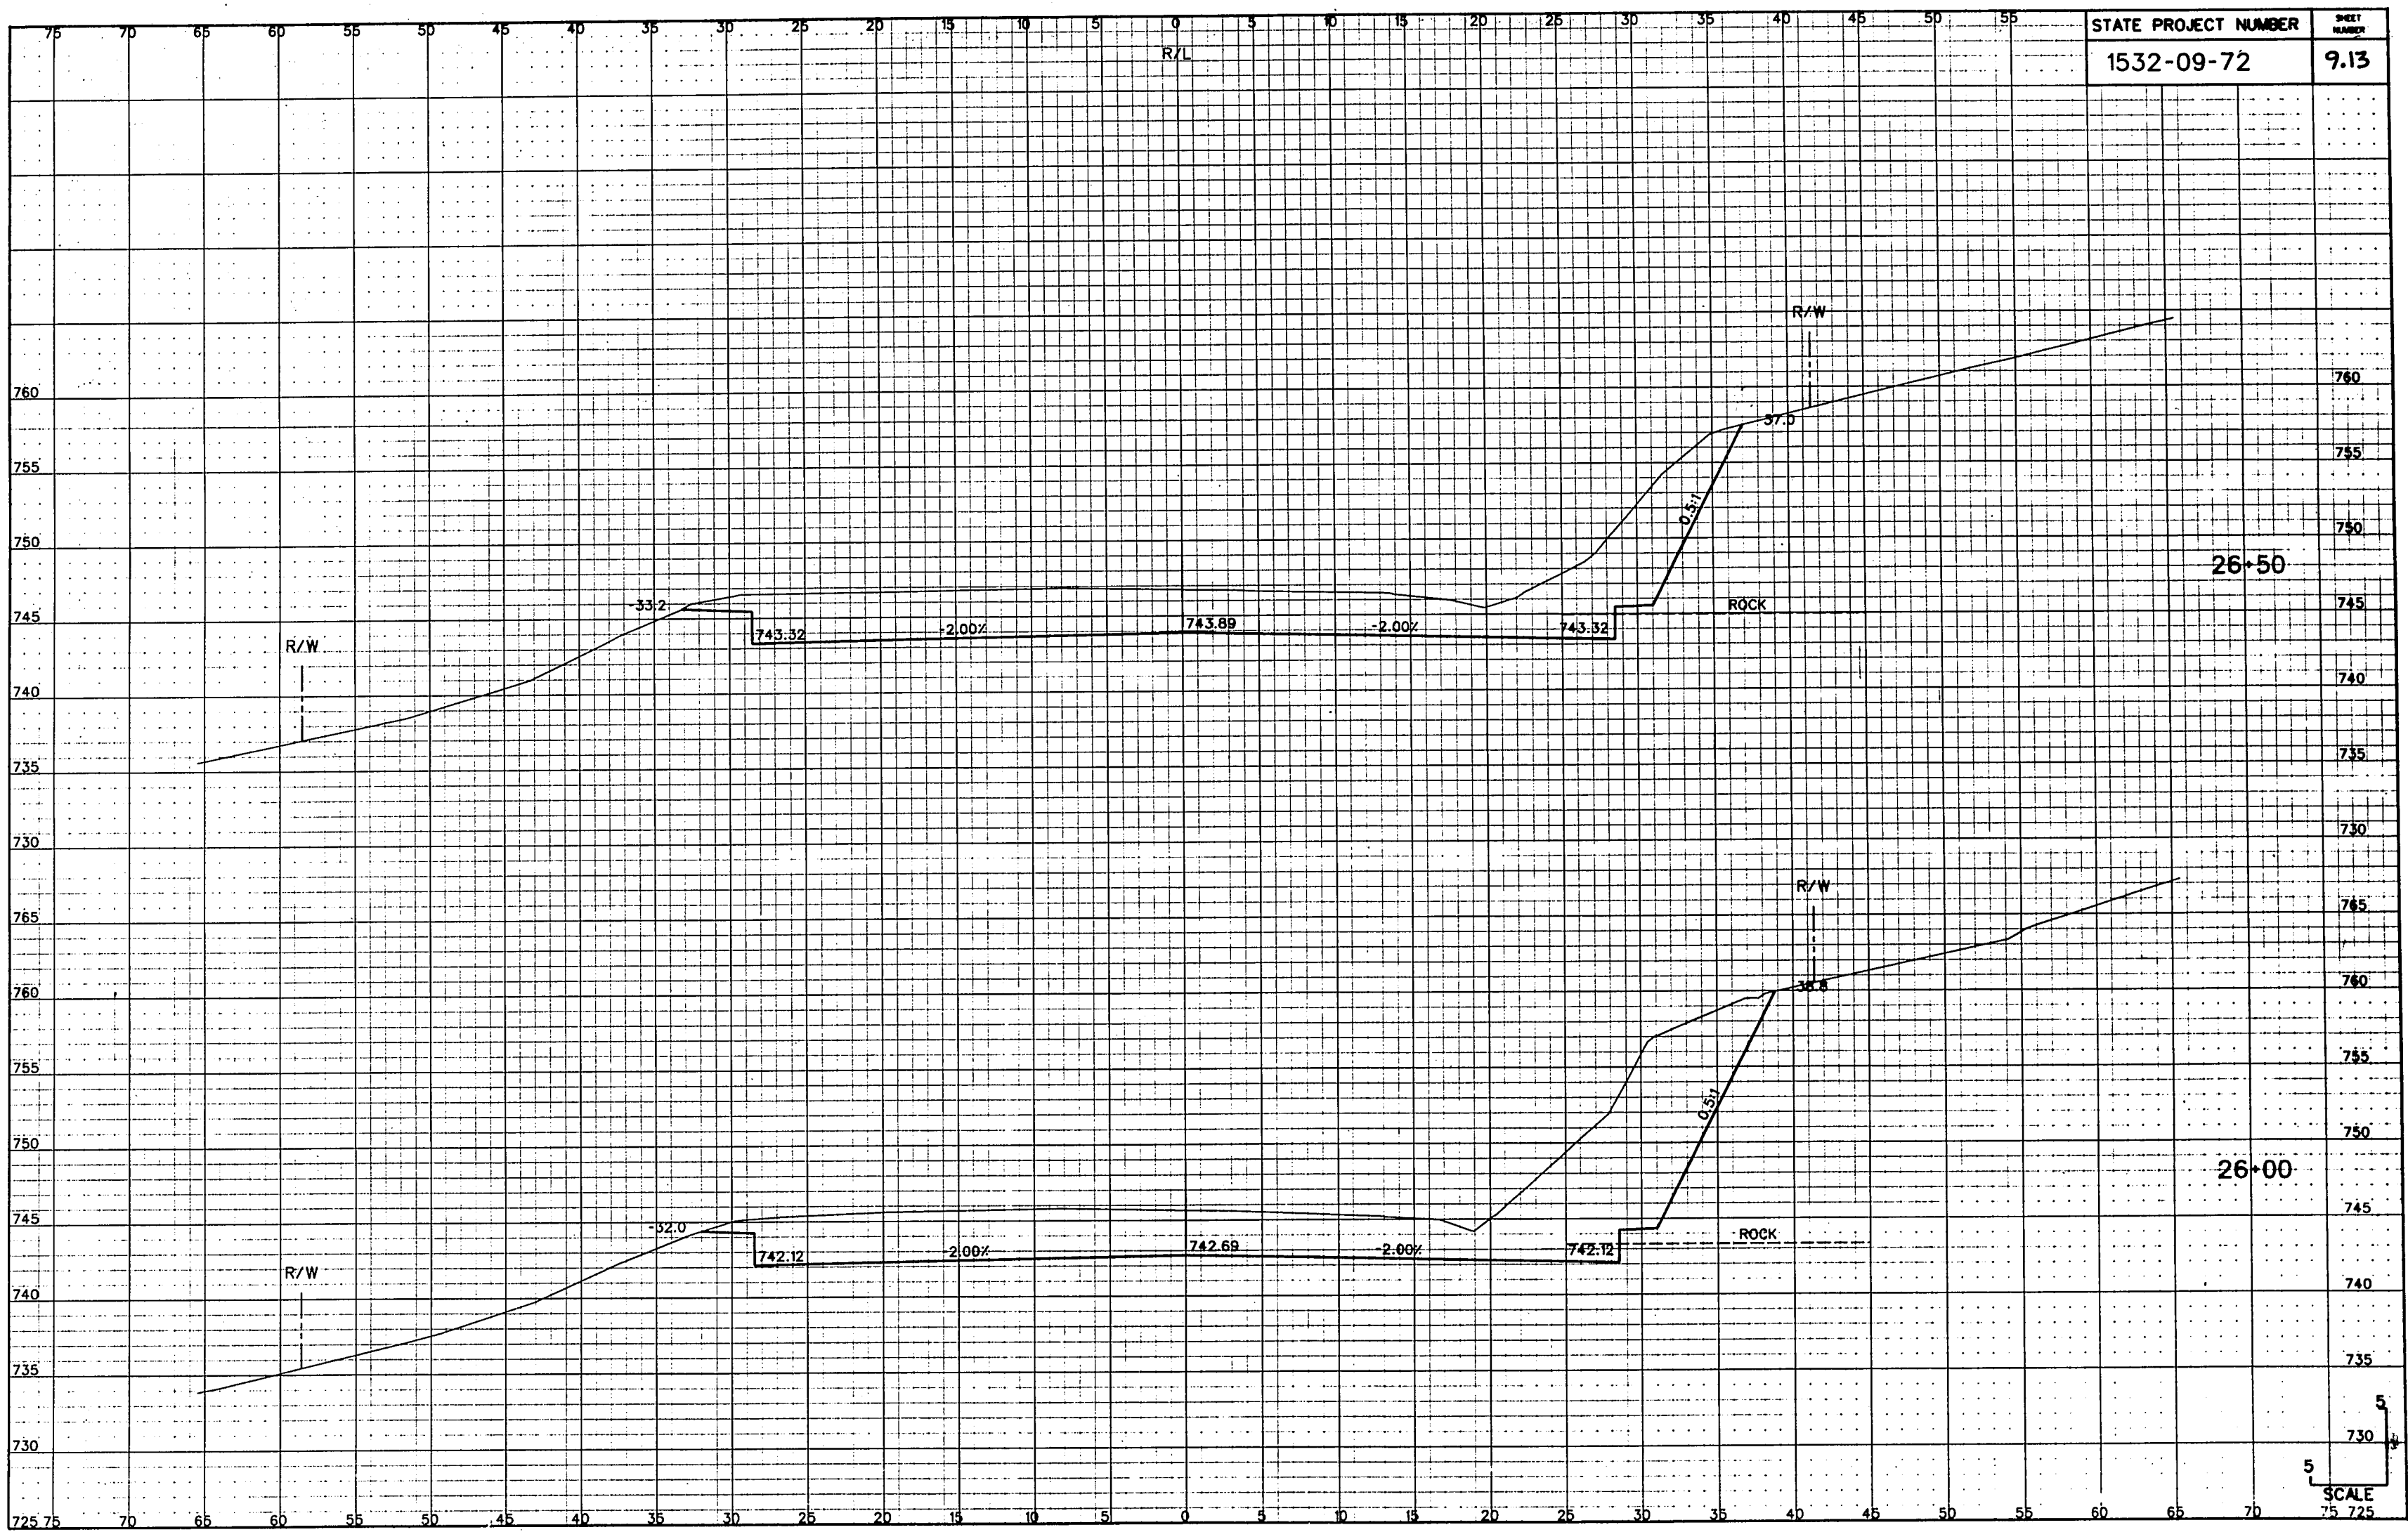


STATE PROJECT NUMBER	SHEET NUMBER
1532-09-72	9.13

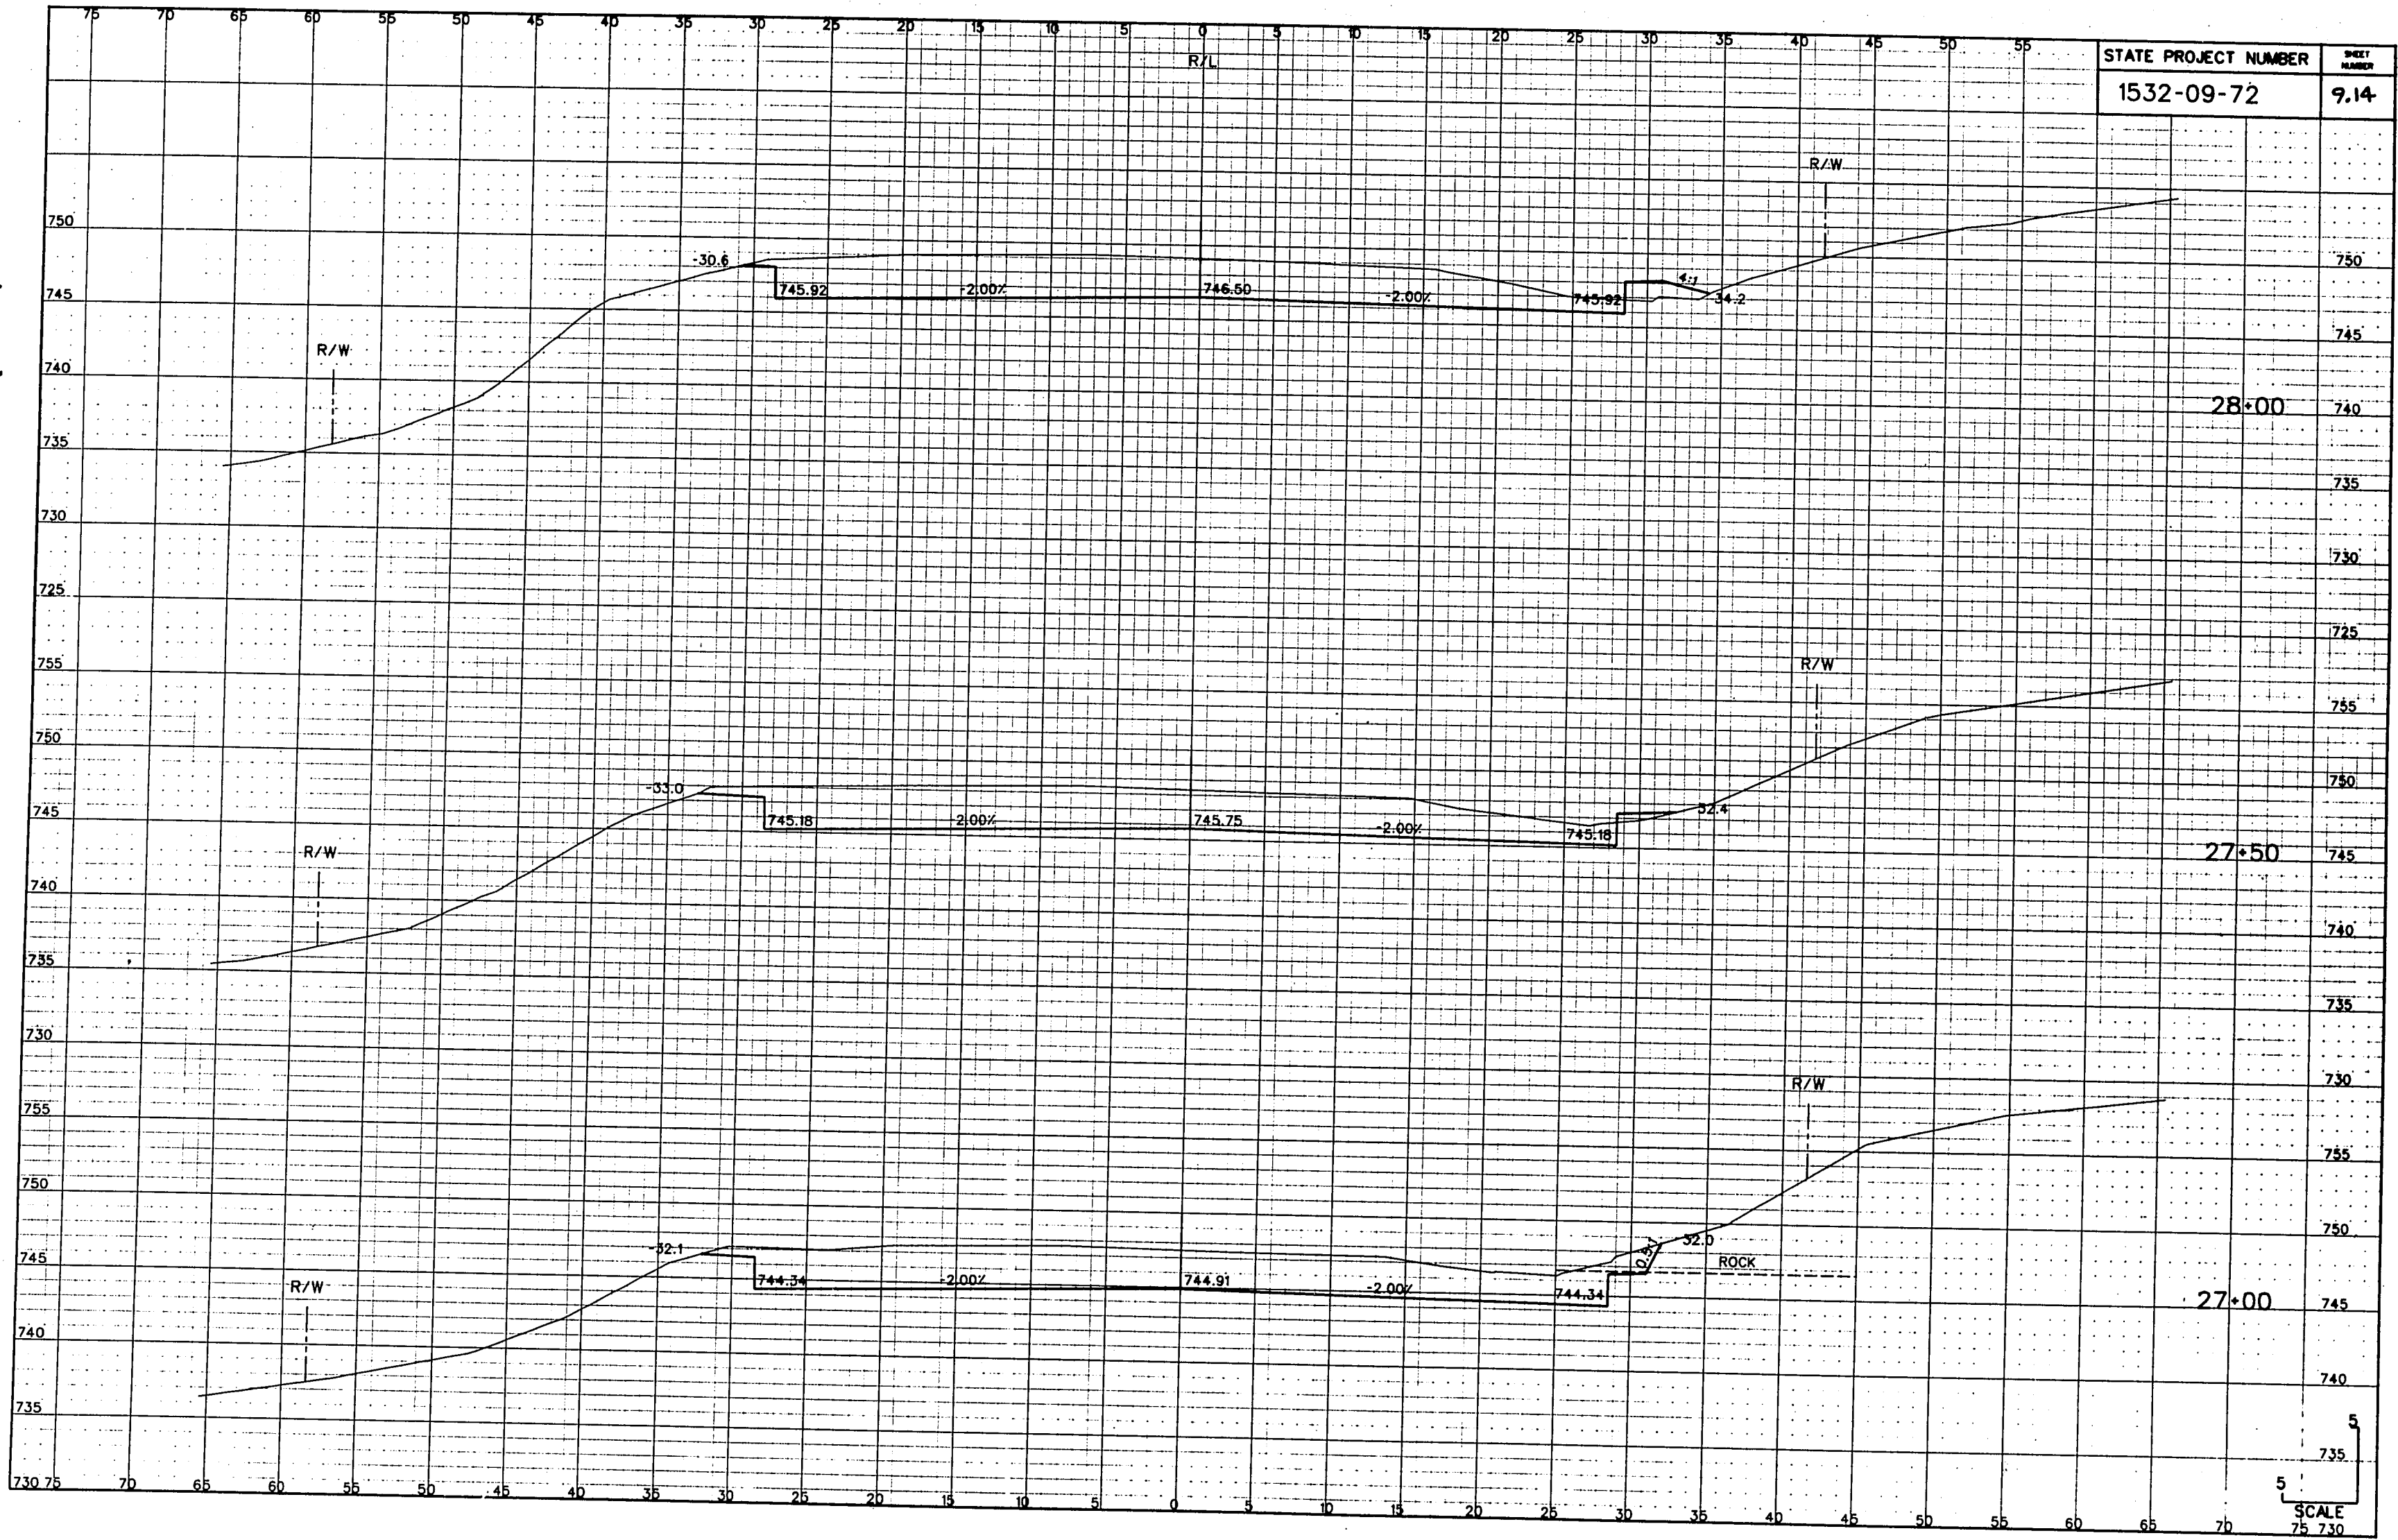


STATE PROJECT NUMBER
1532-09-72


SHEET
NUMBER
9.14


SCALE
75 730

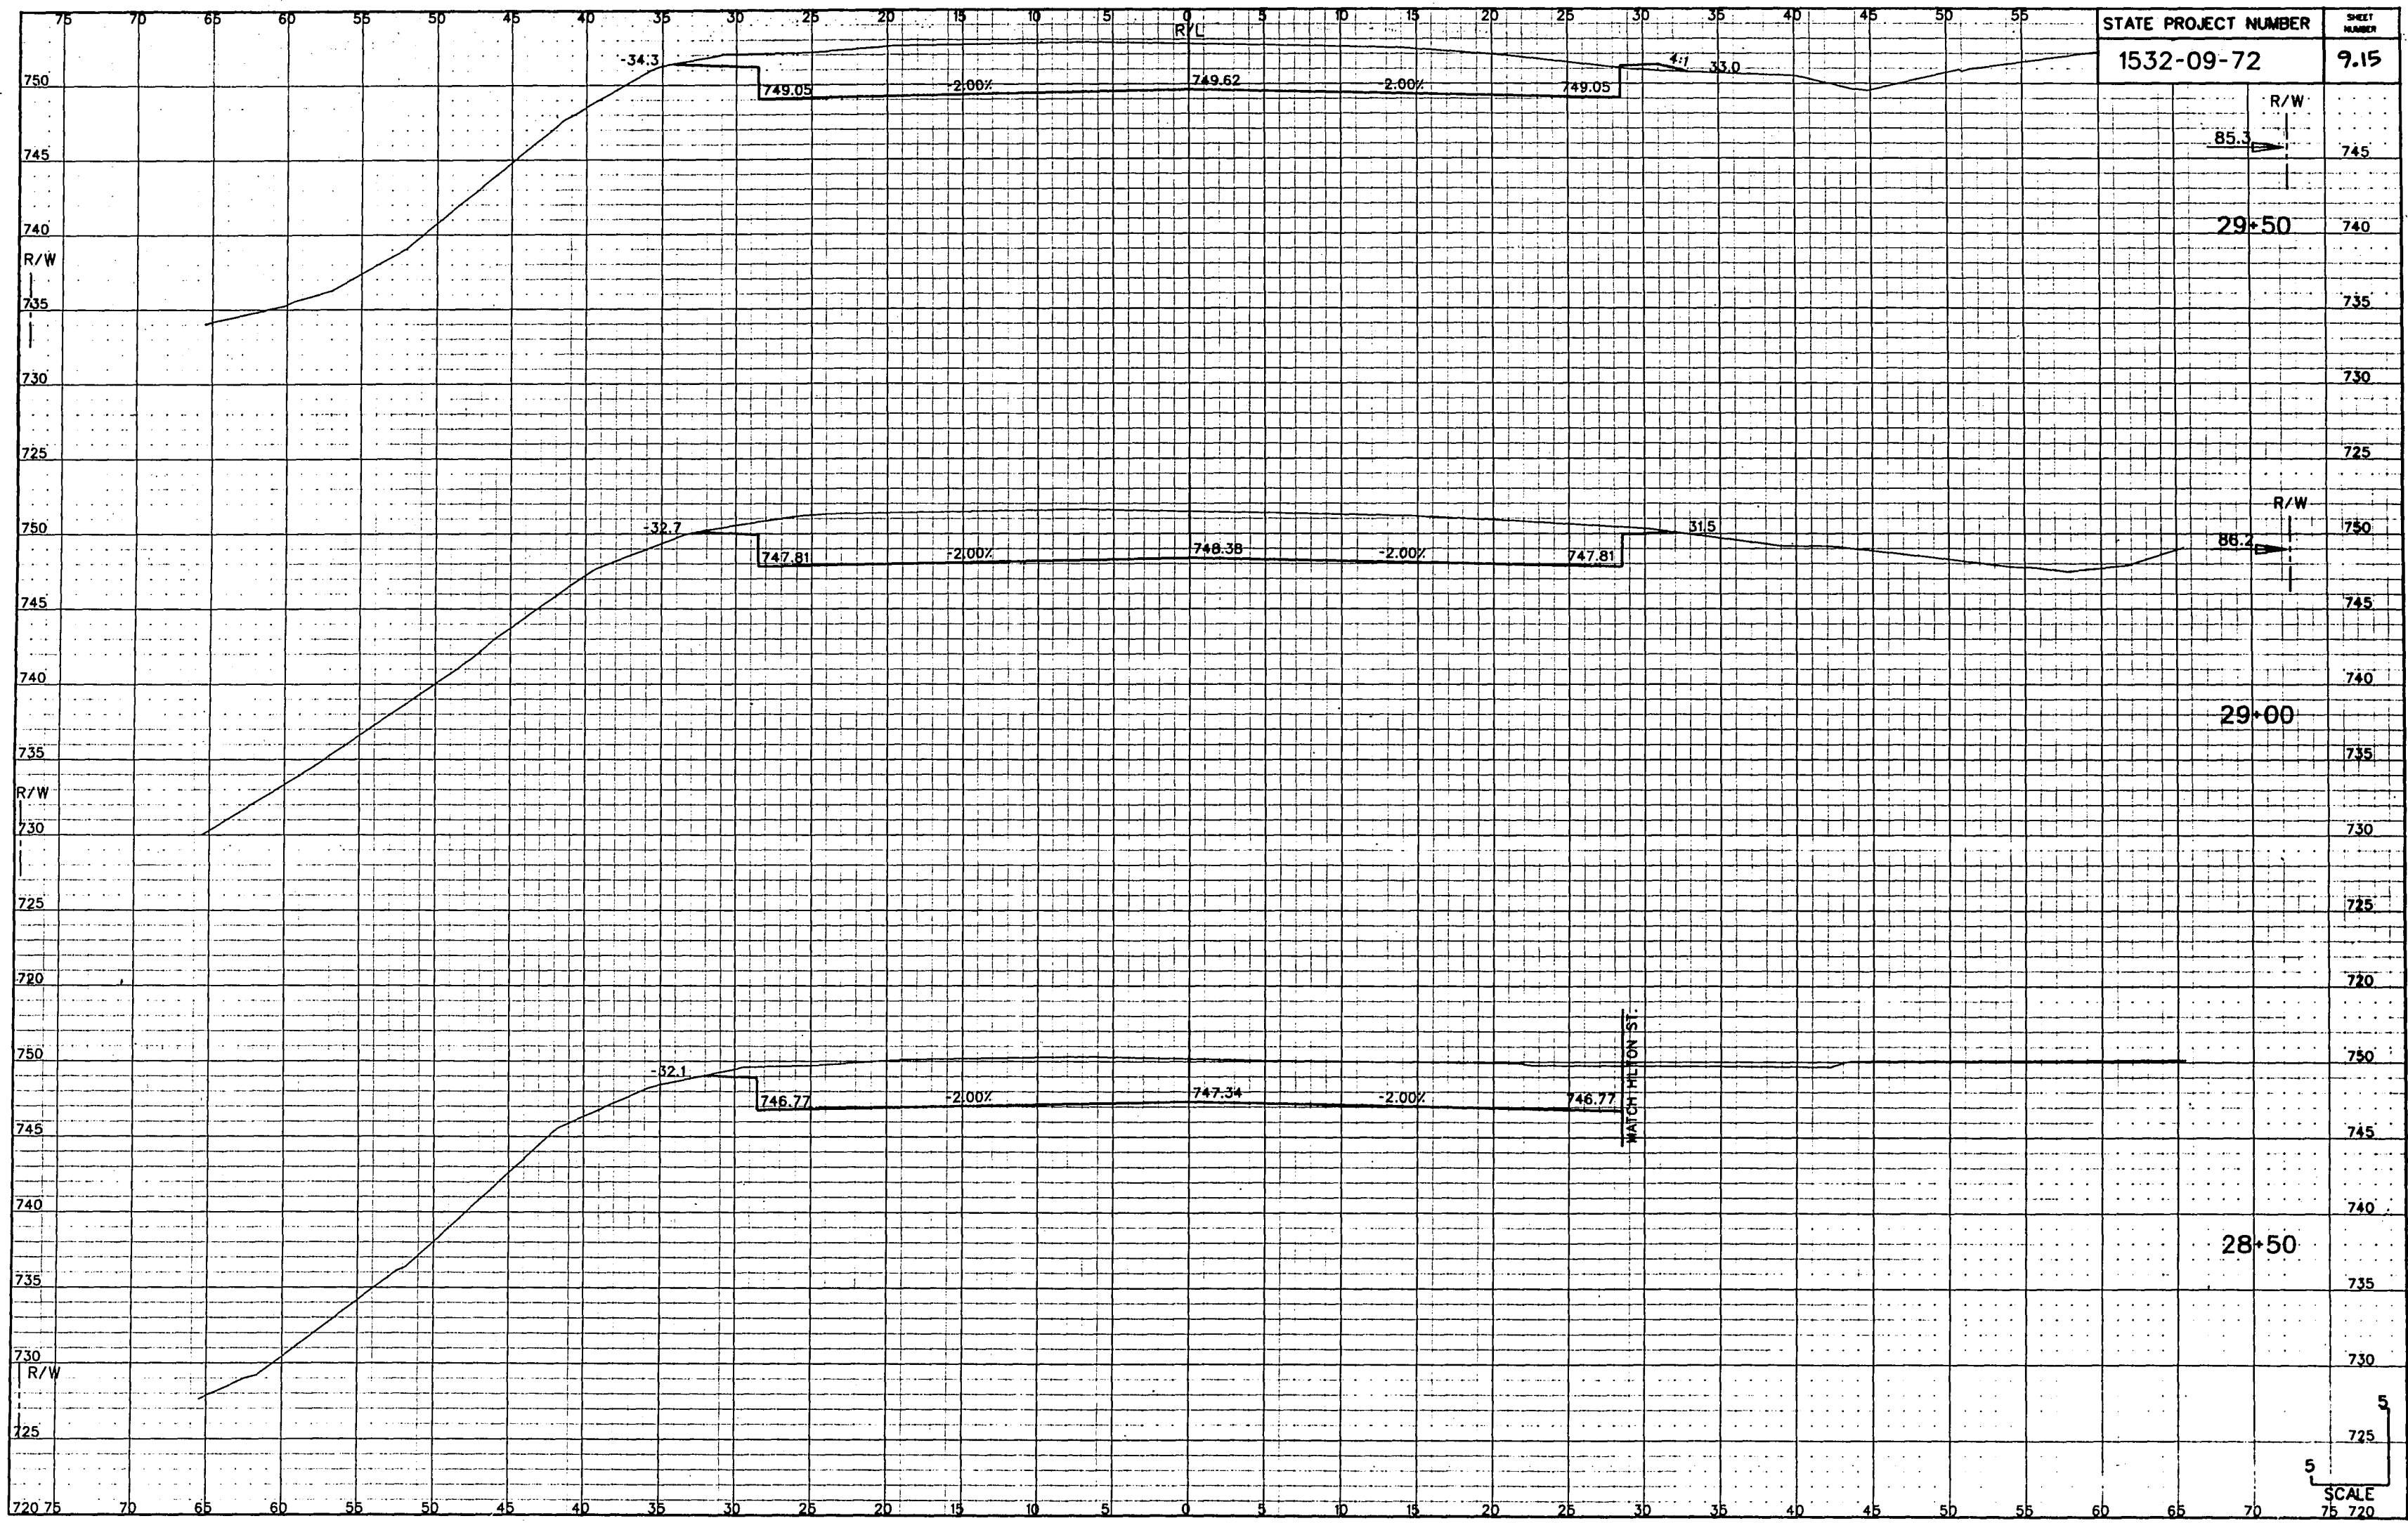


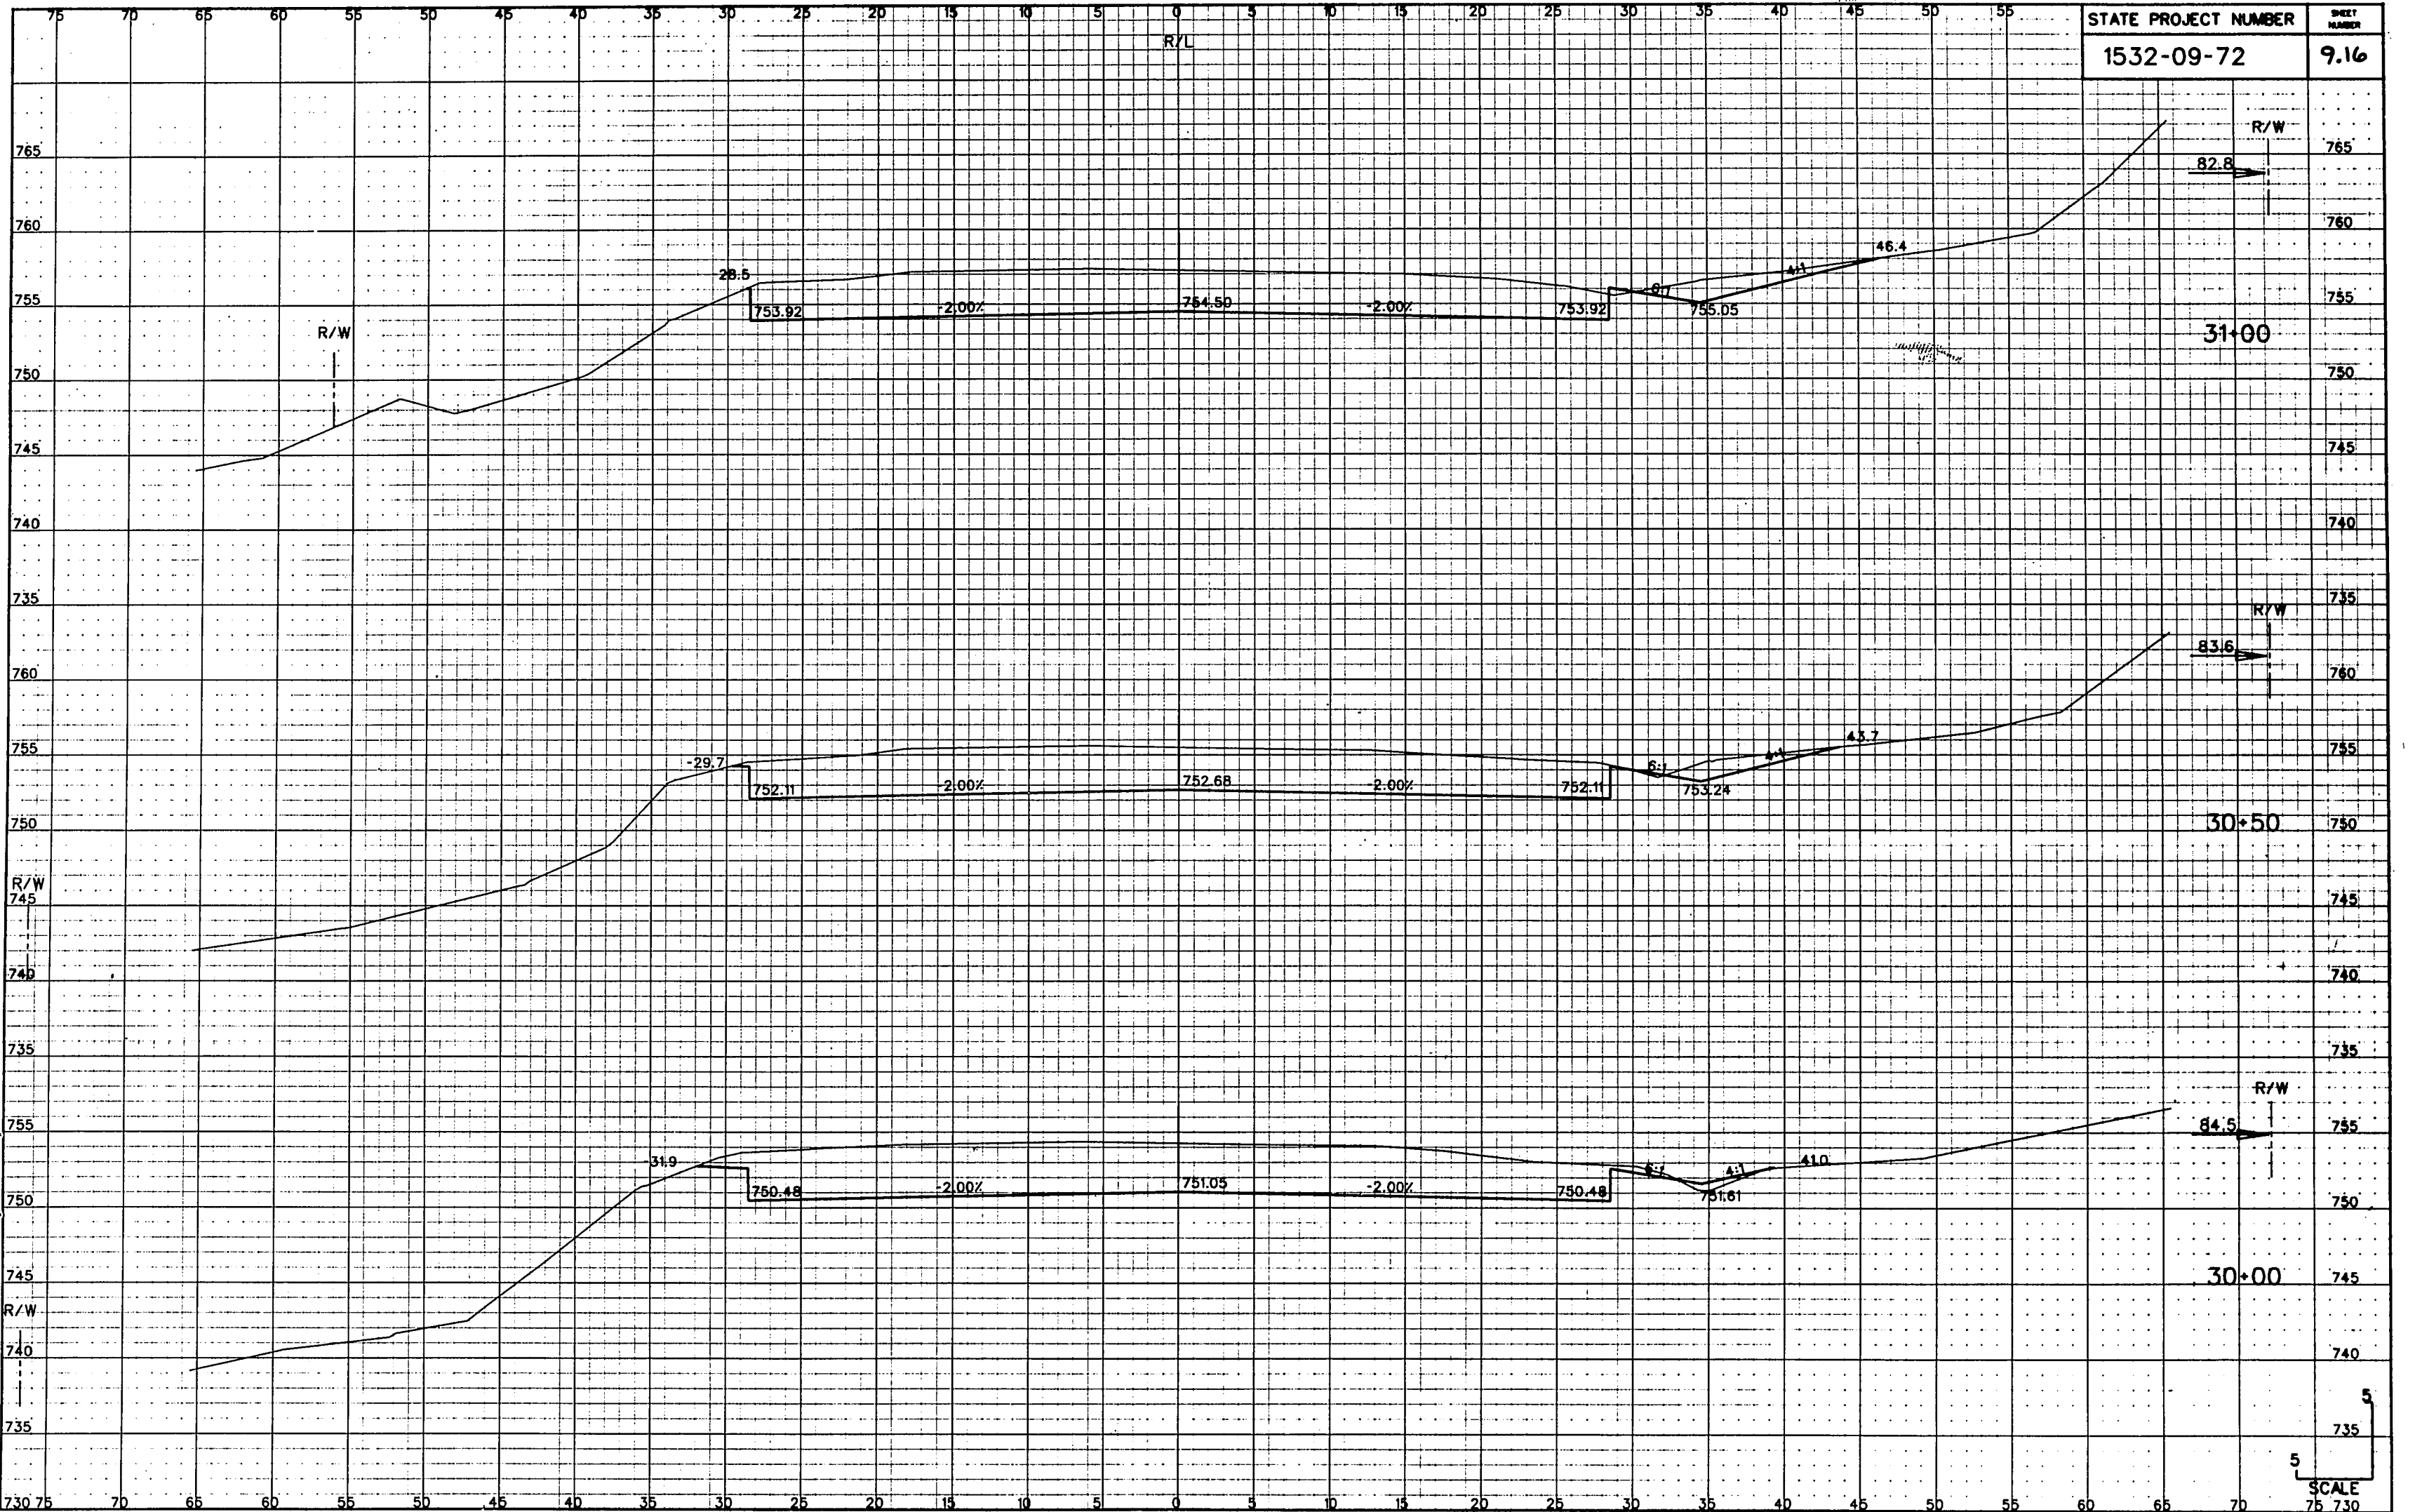


5
735
5
SCALE
75 730

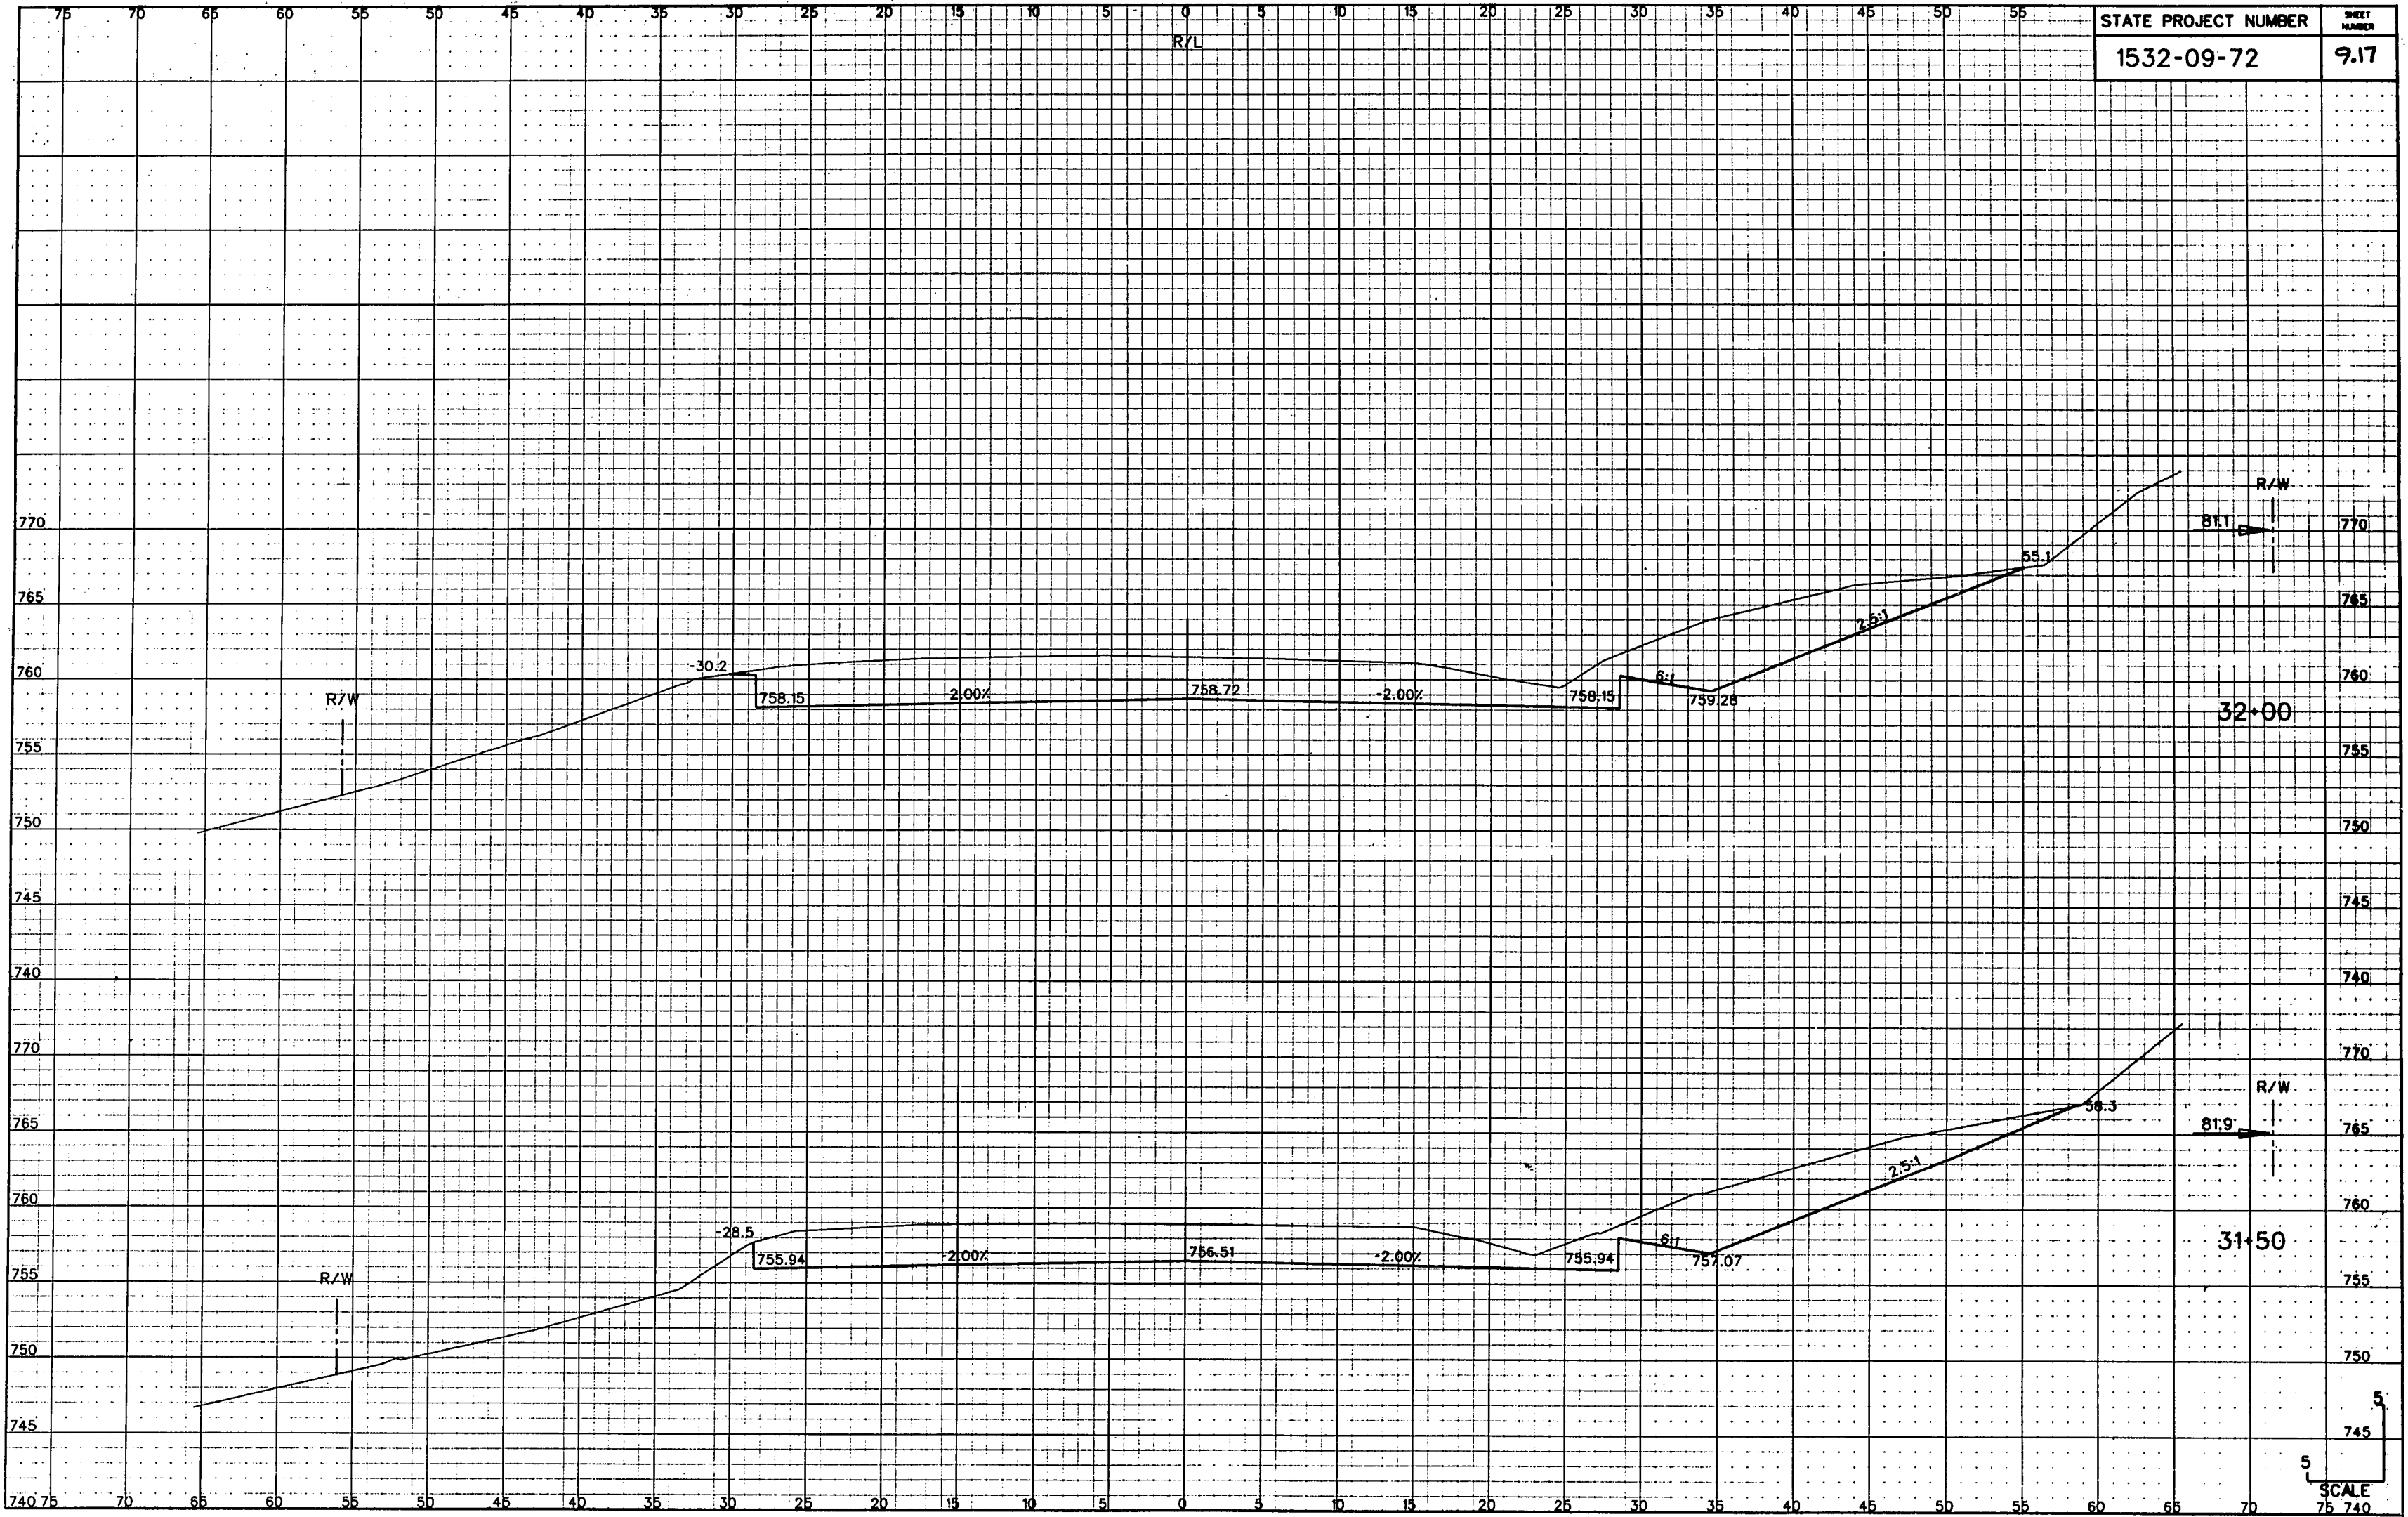

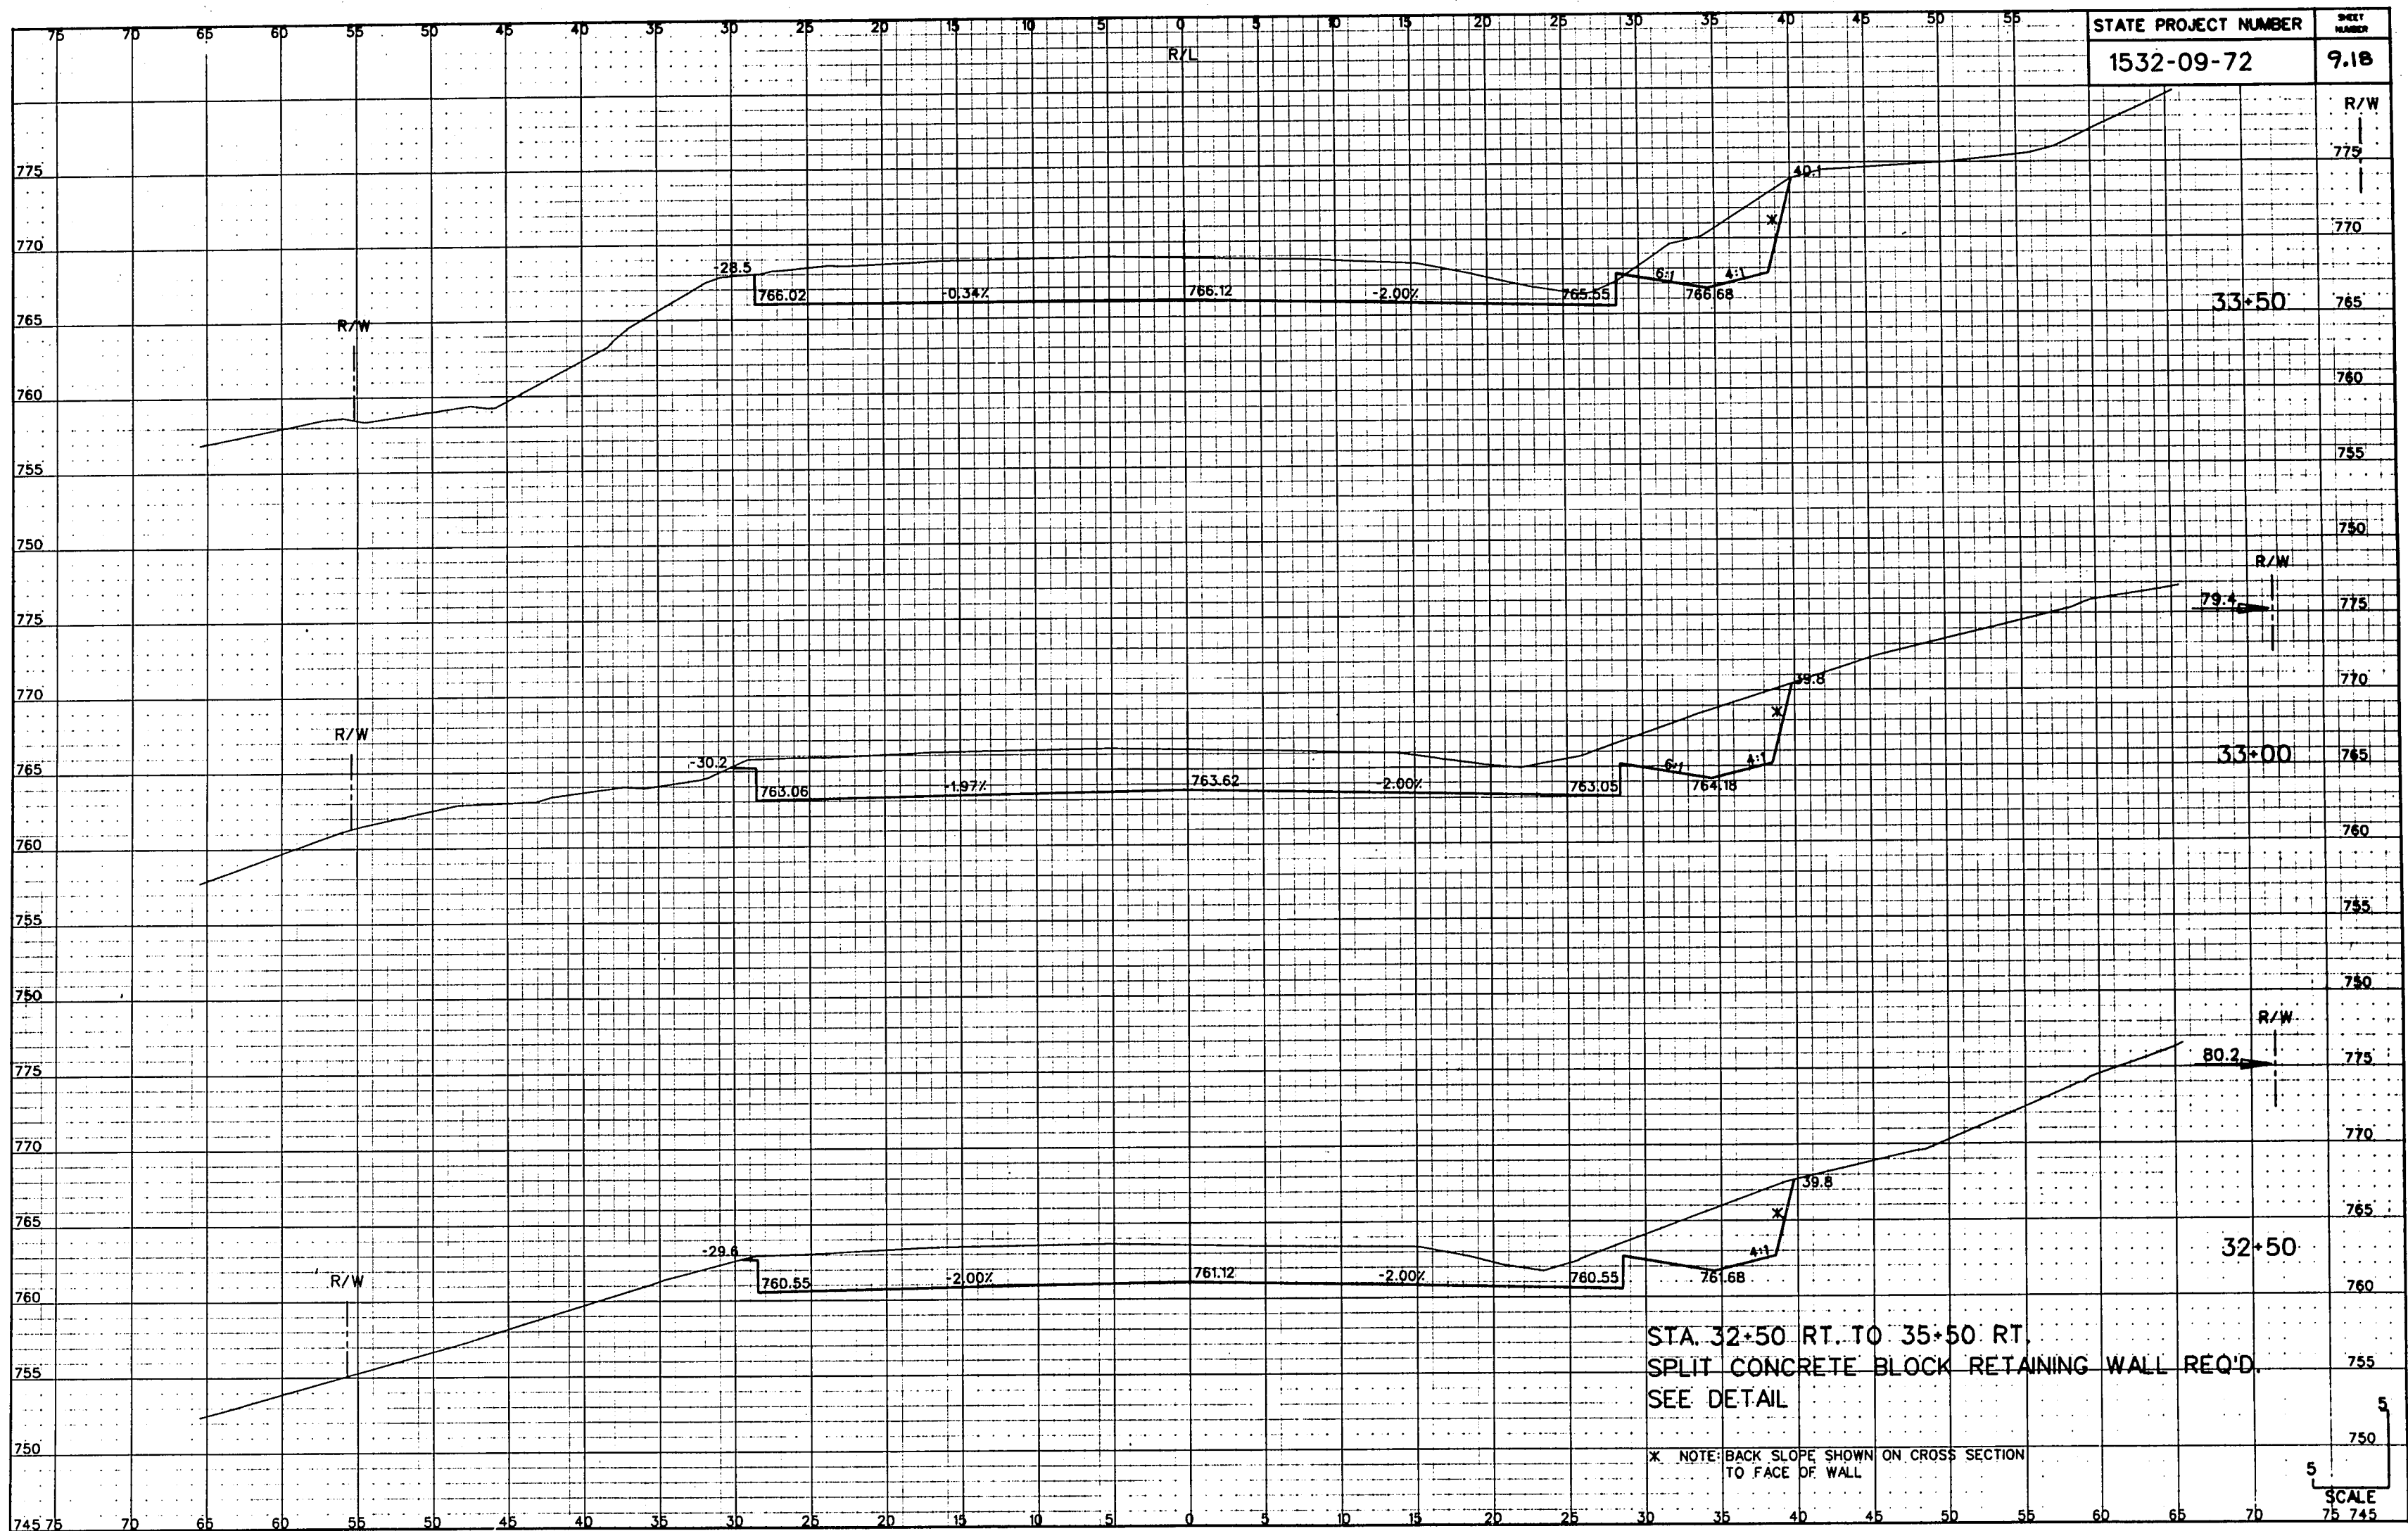

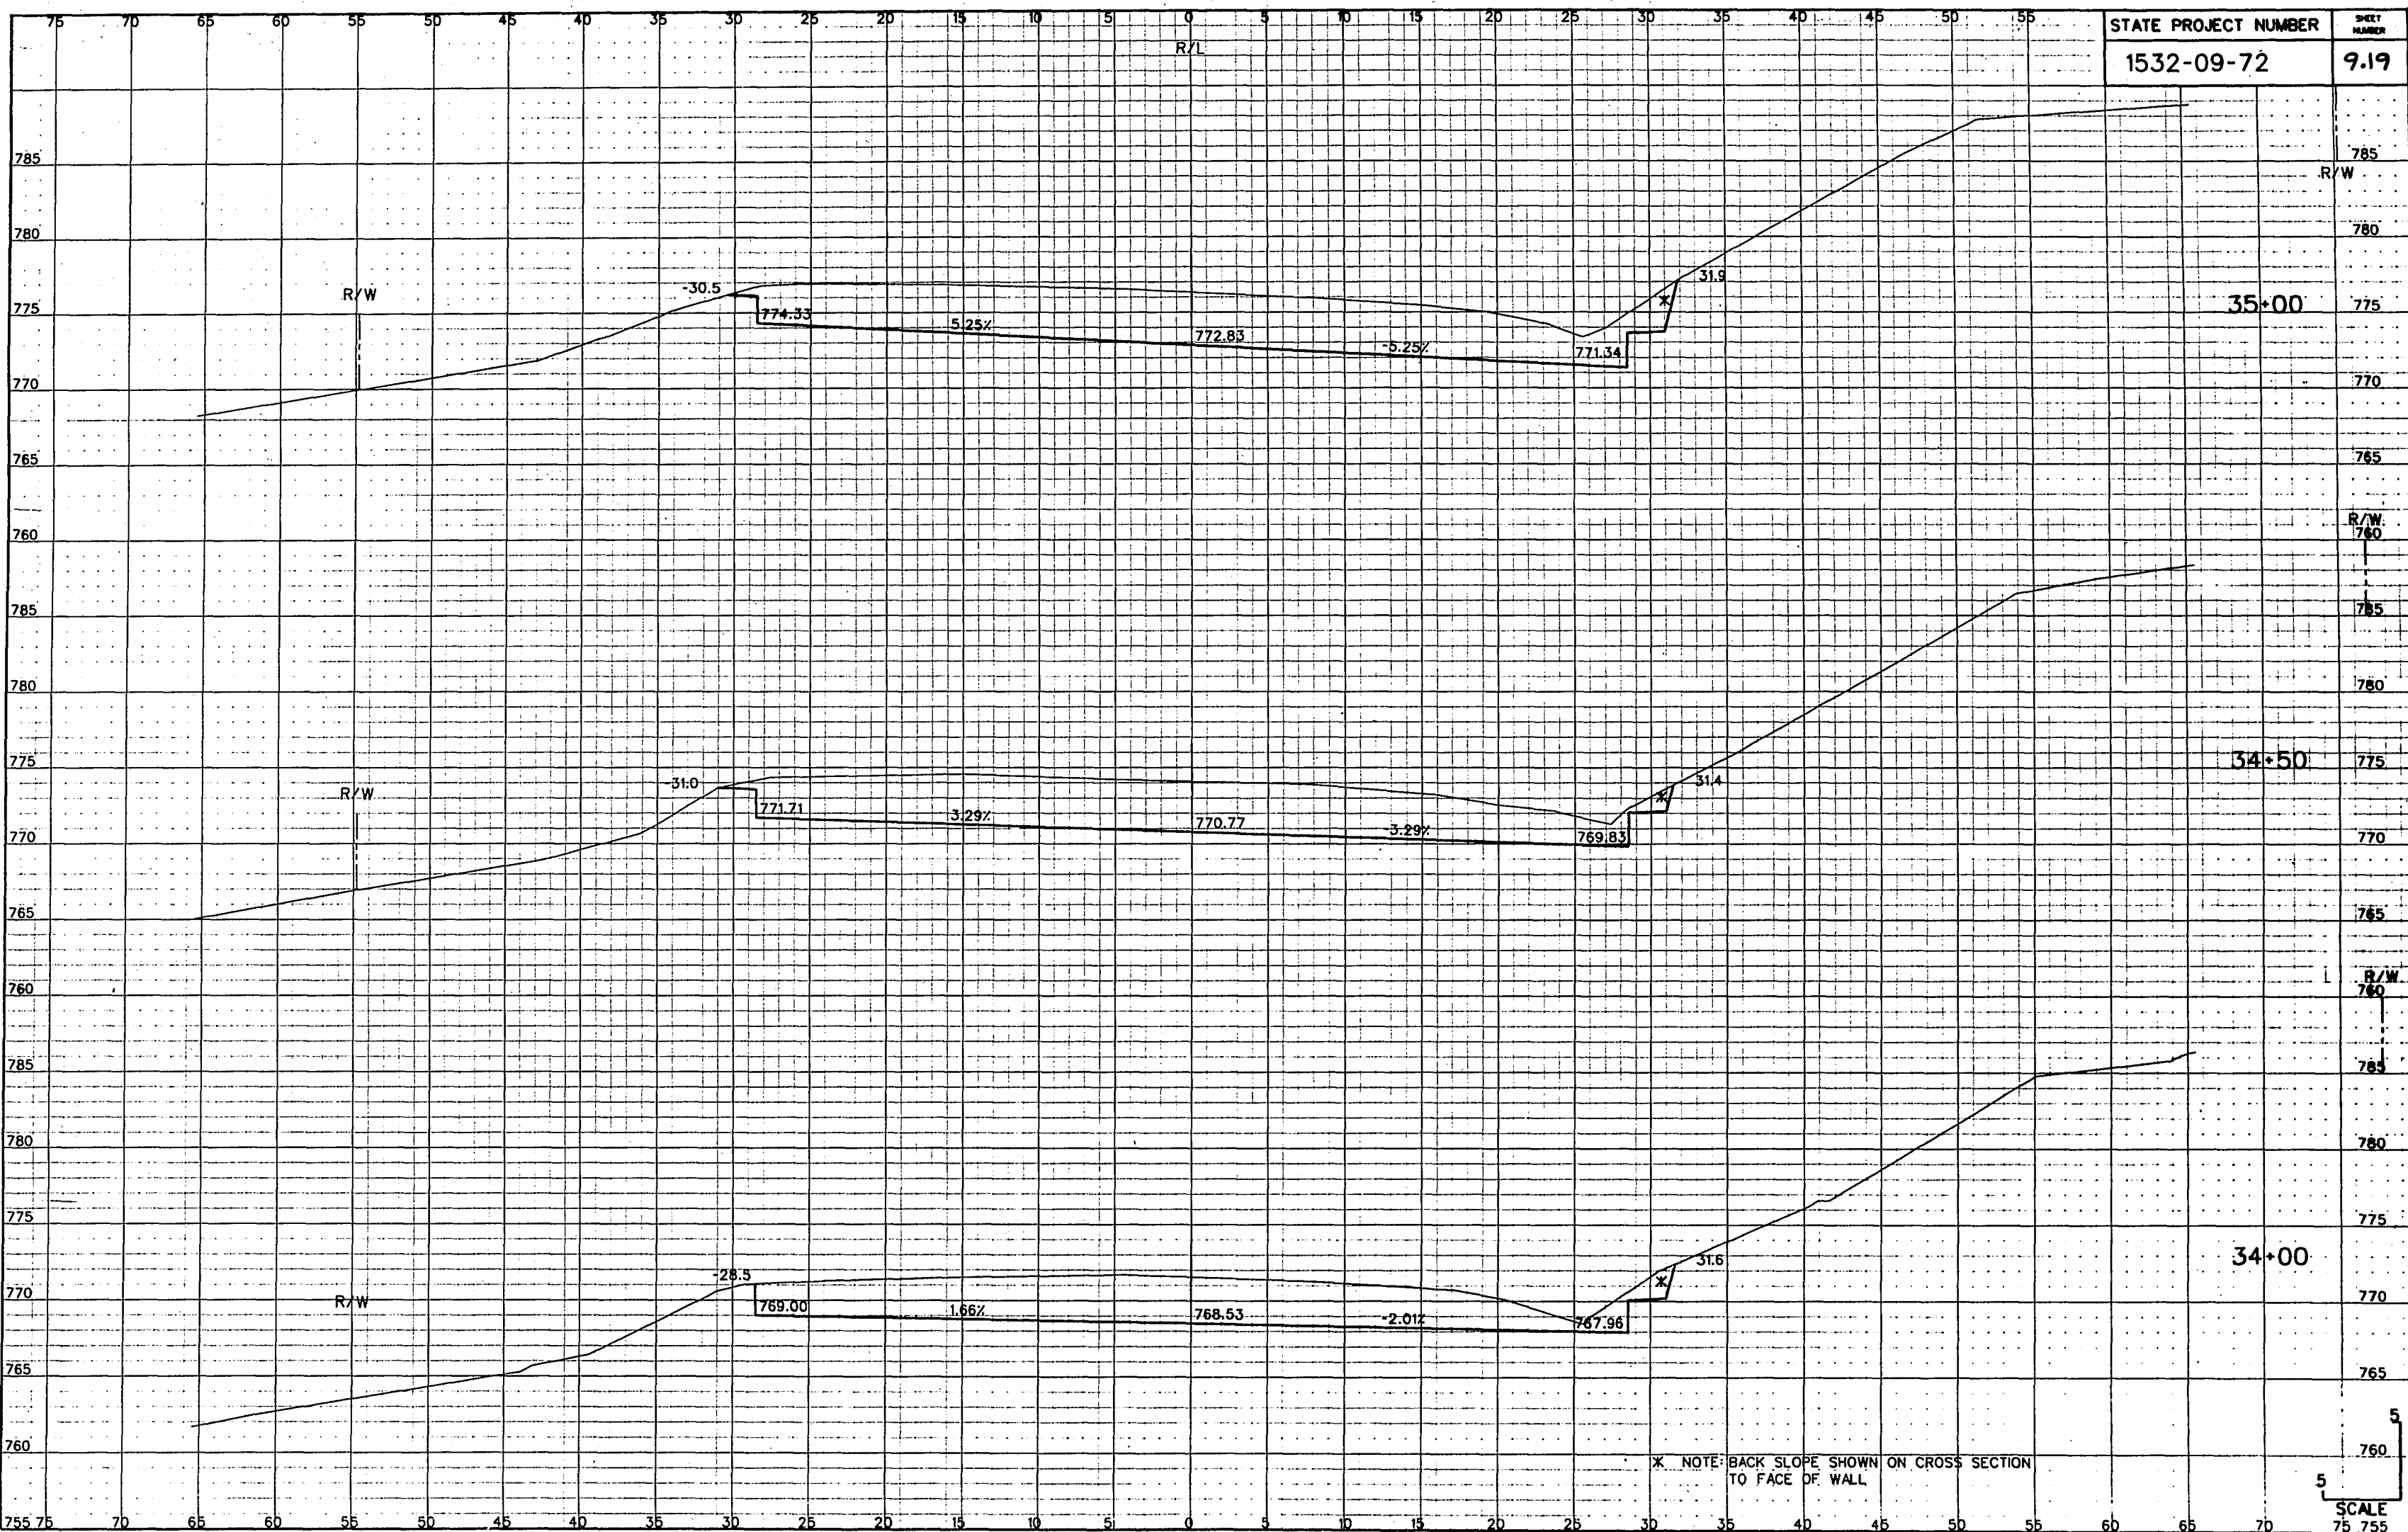

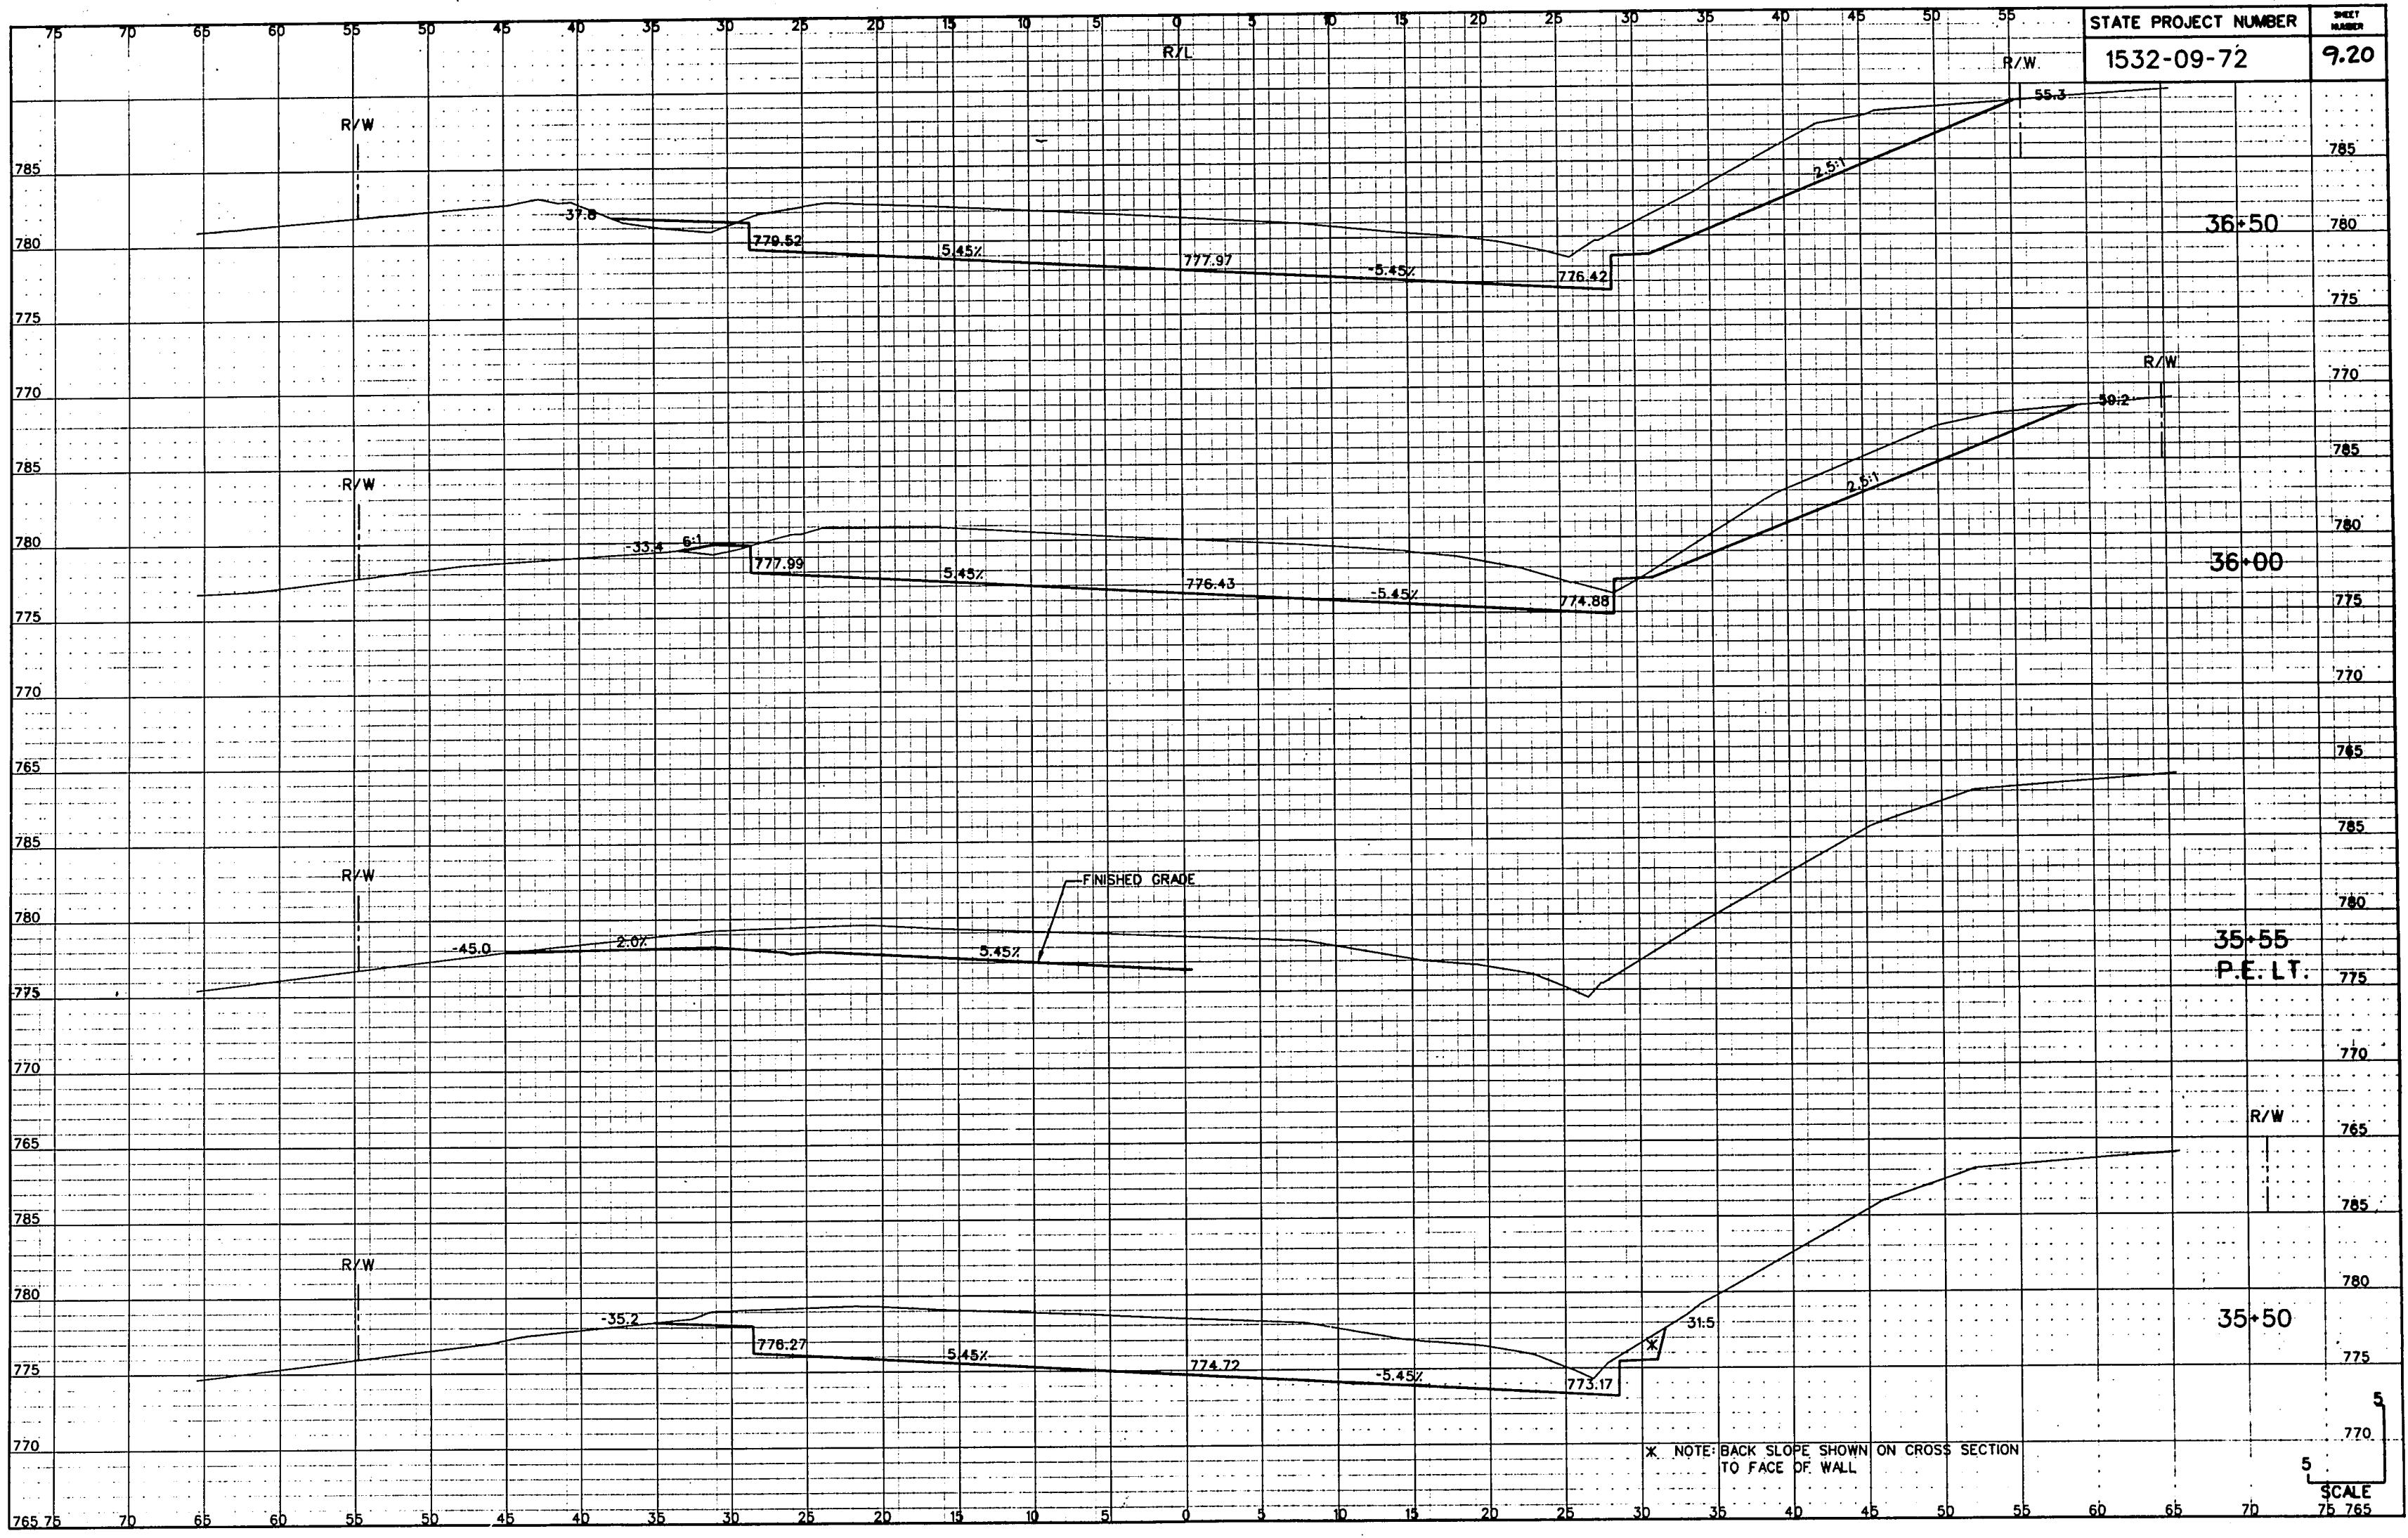

STATE PROJECT NUMBER

SHEET NUMBER

1532-09-72

9.20

785

780

775

770

785

780

775

770

765

785

780

775

770

765

785

780

775

770

765

785

780

775

770

785

780

775

770

765

785

780

775

770

765

785

780

775

770

765

765

R/L

R/W

R/W

R/W

R/W


R/W


FINISHED GRADE

R/W

X. NOTE: BACK SLOPE SHOWN ON CROSS SECTION TO FACE OF WALL

SCALE

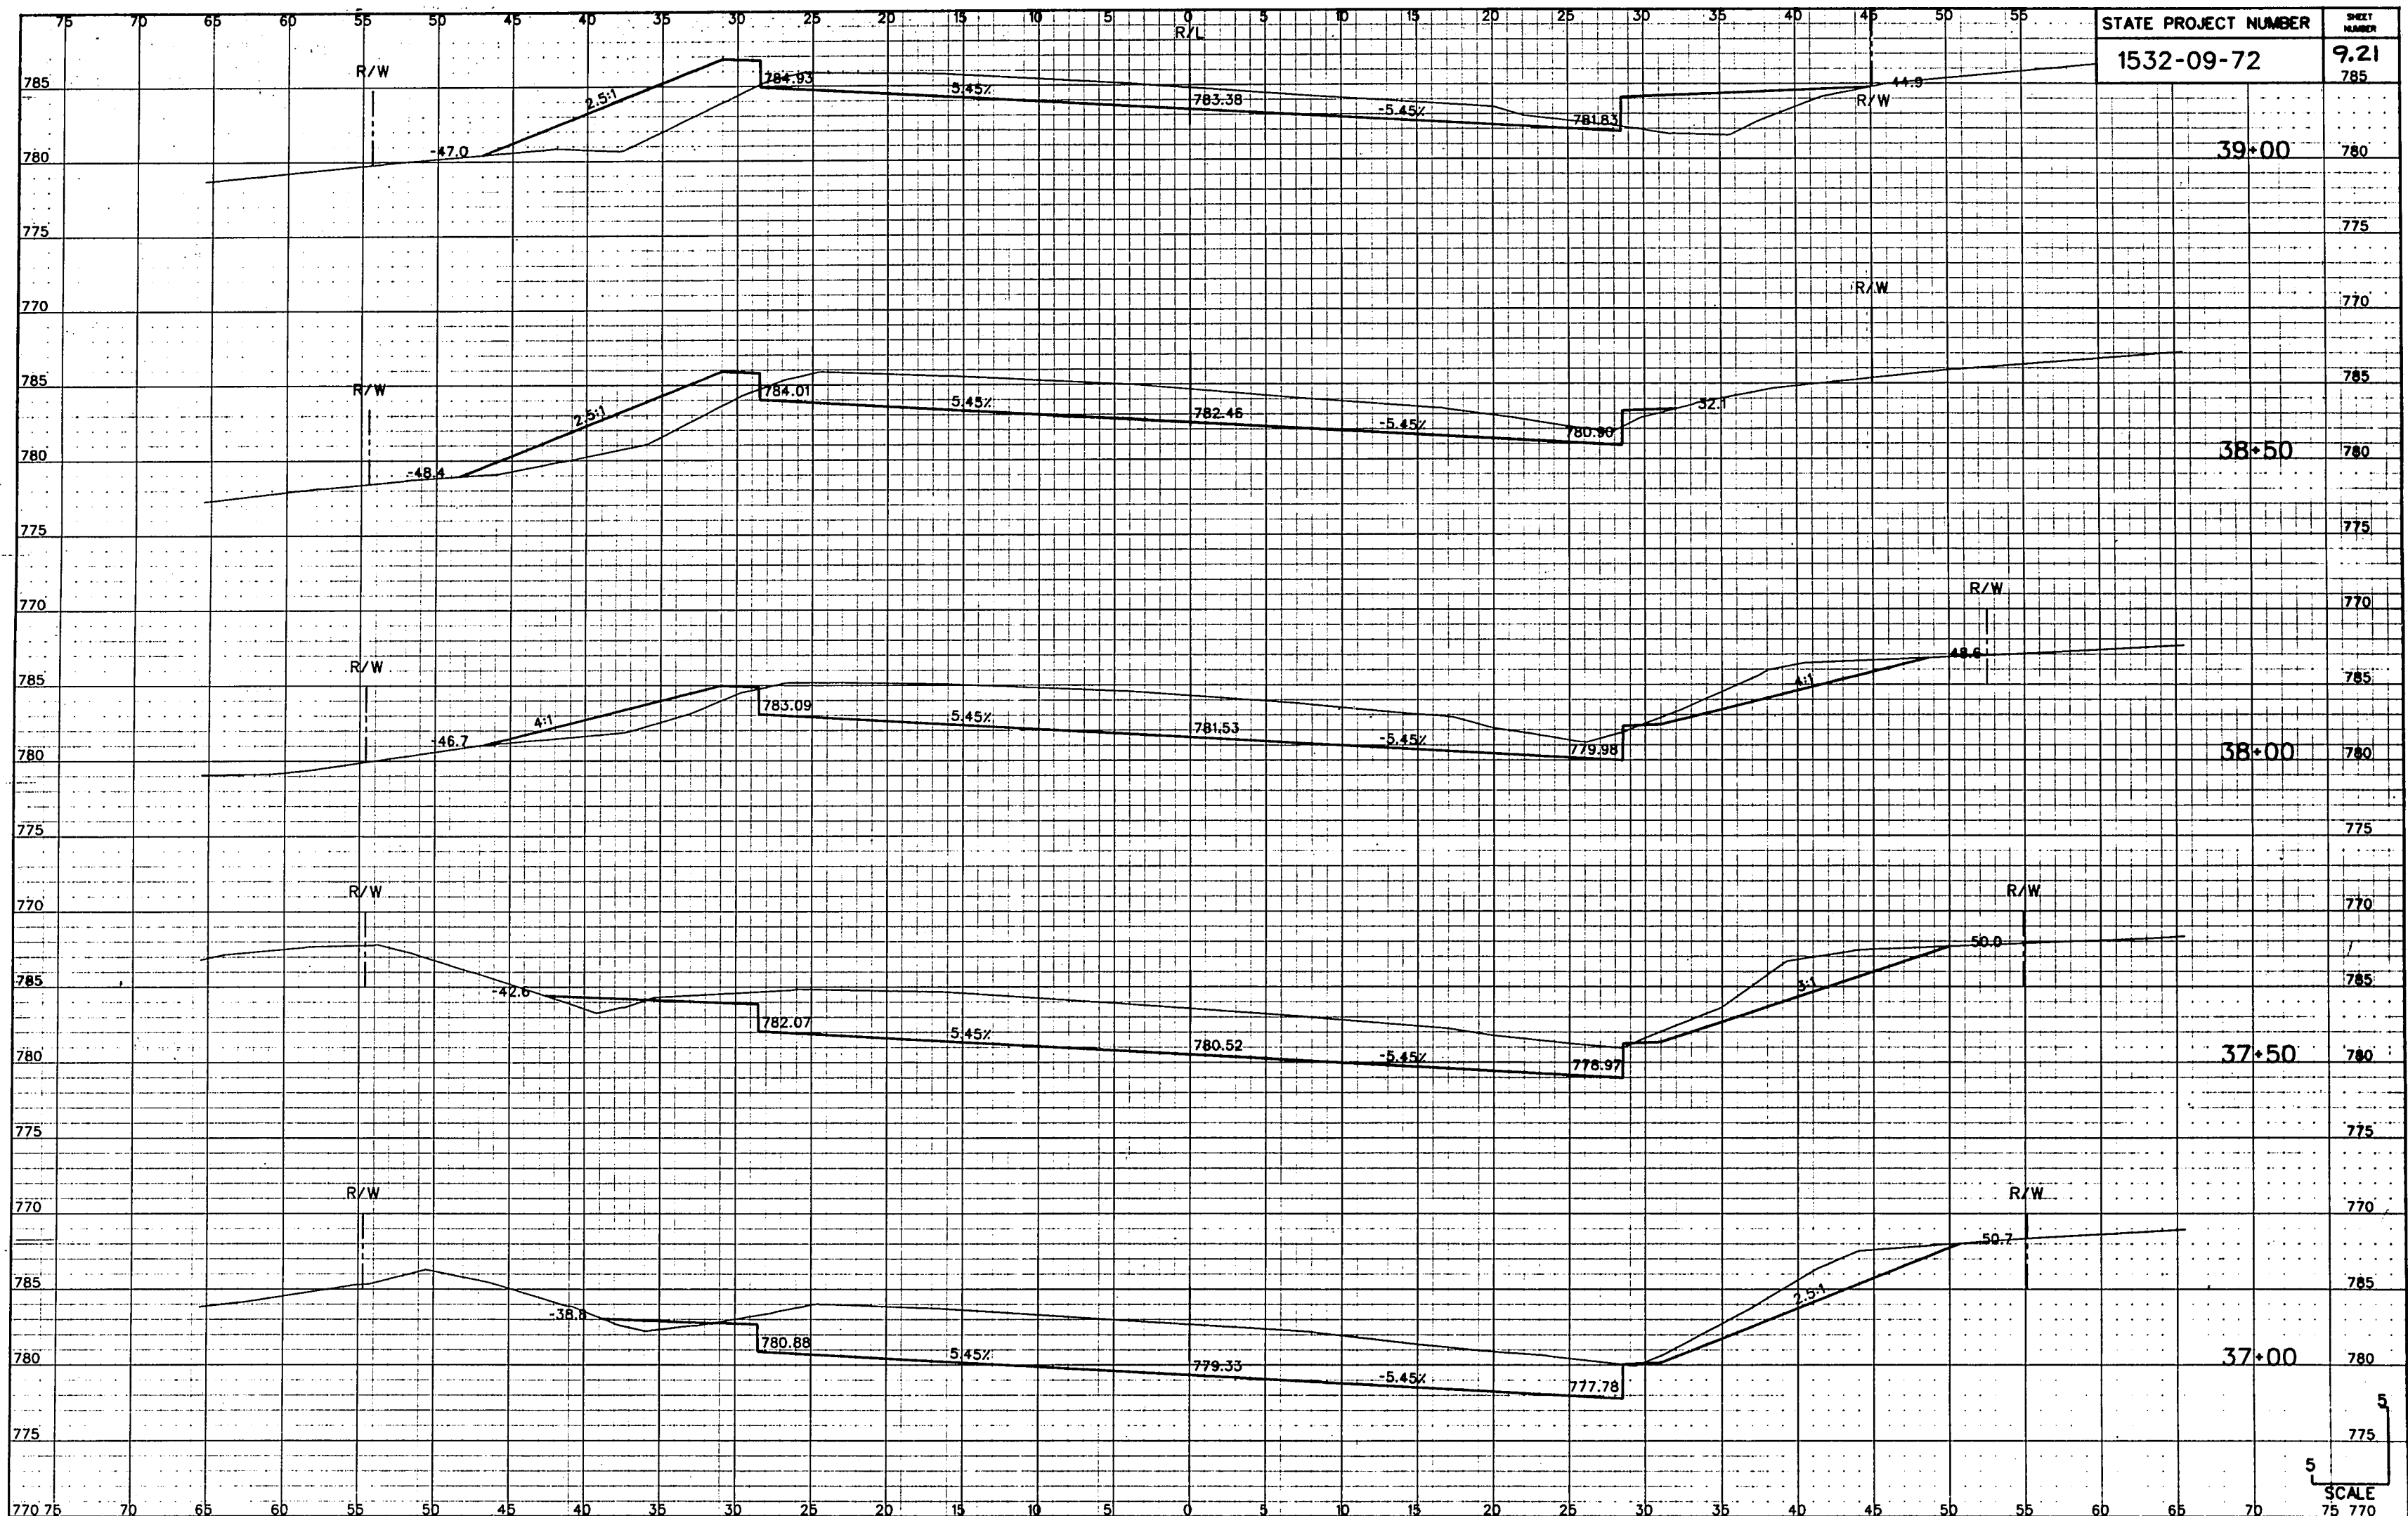

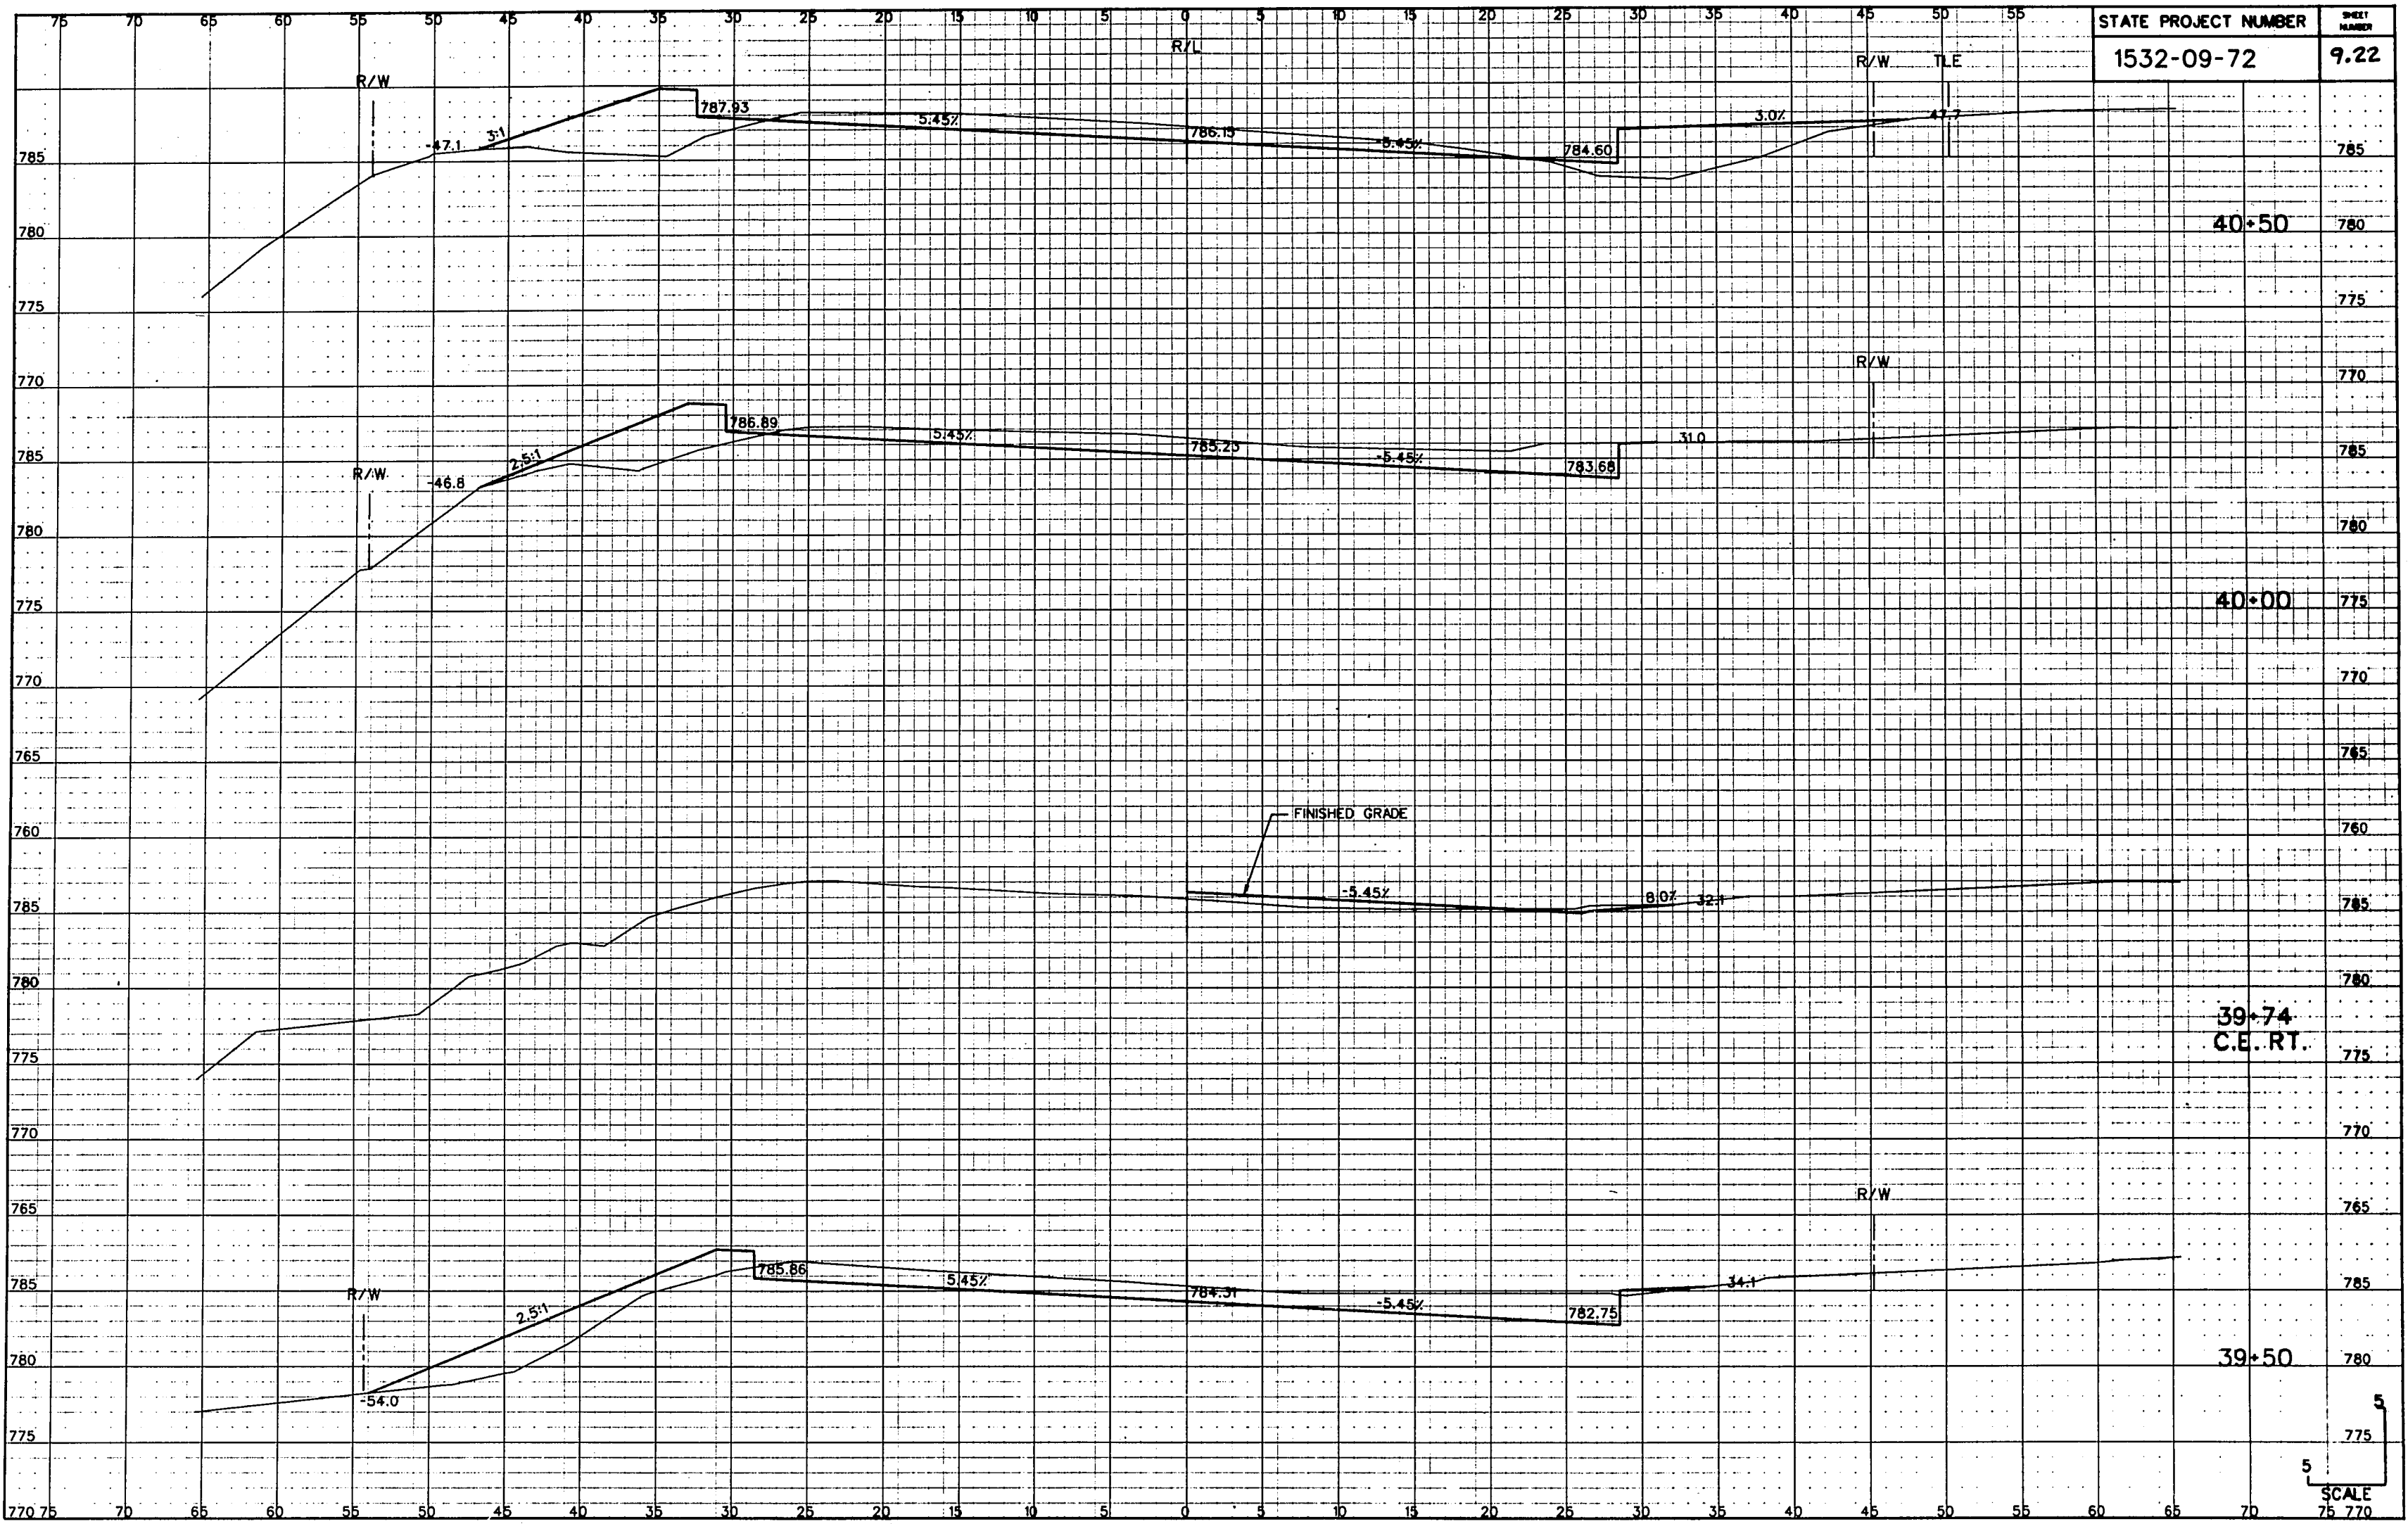

STATE PROJECT NUMBER

SHEET NUMBER

1532-09-72


9.22


40+50


40+00


39+74
C.E. RT.


39+50

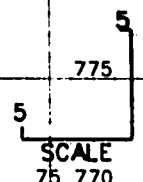


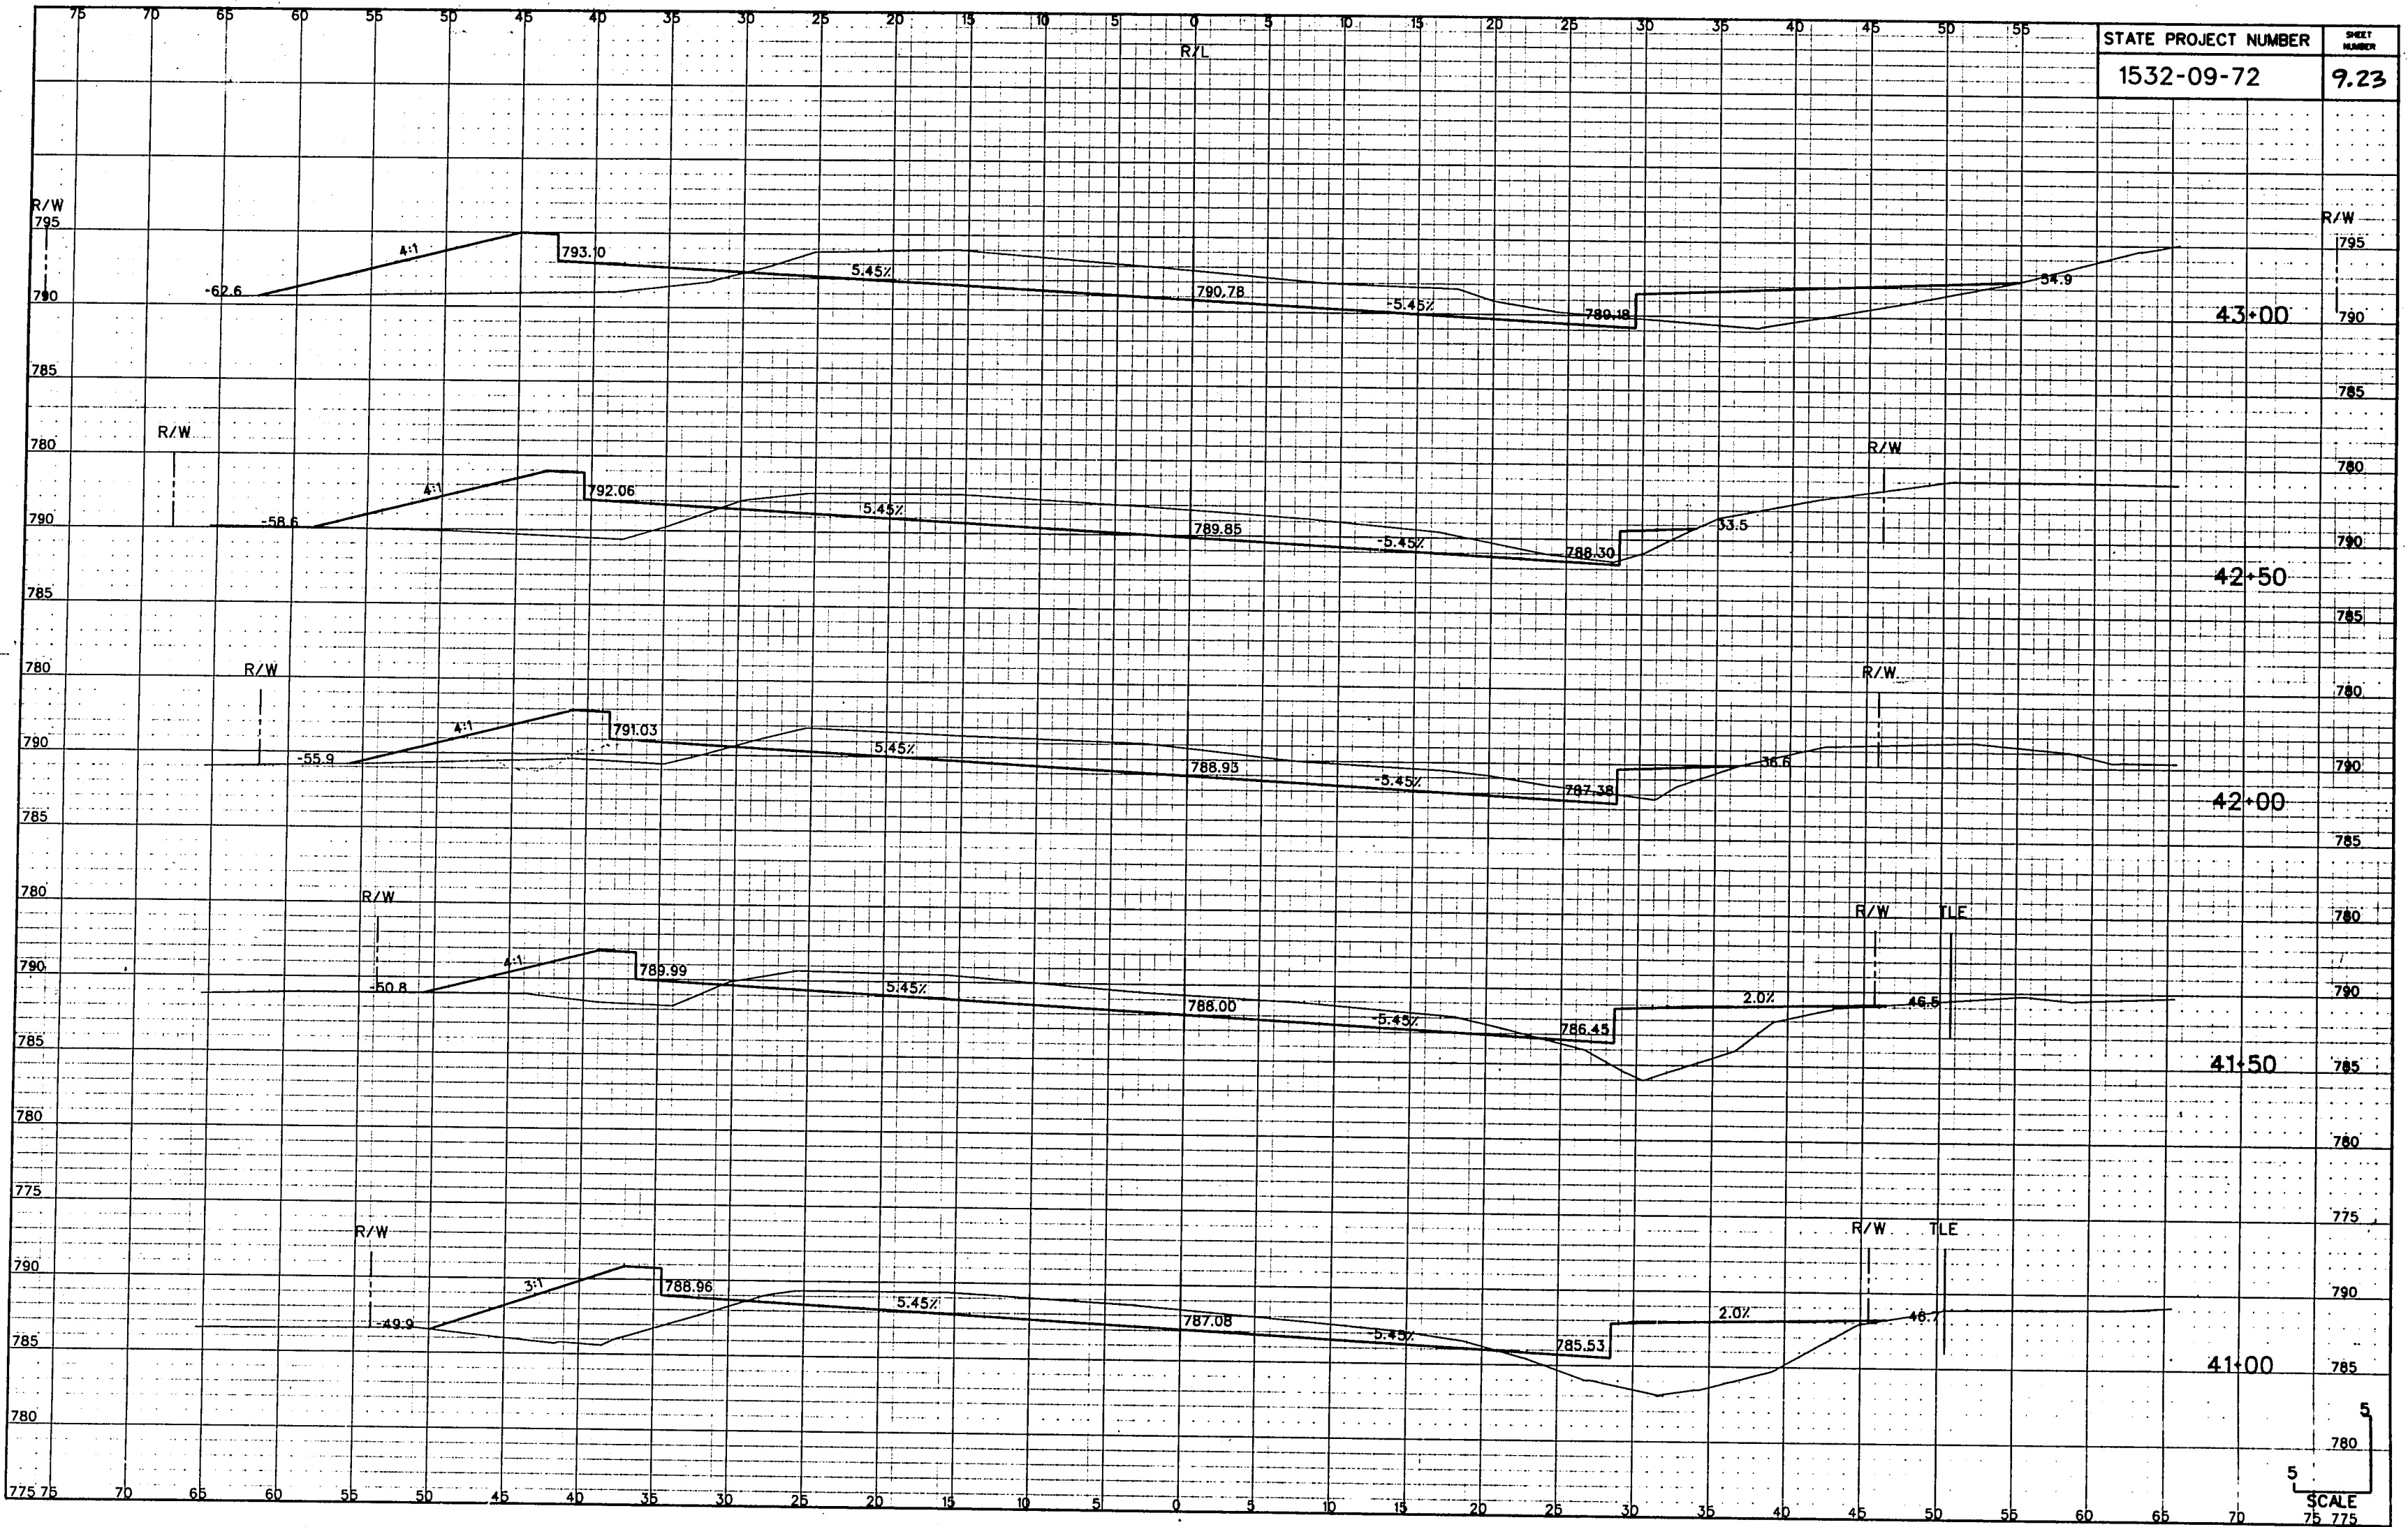


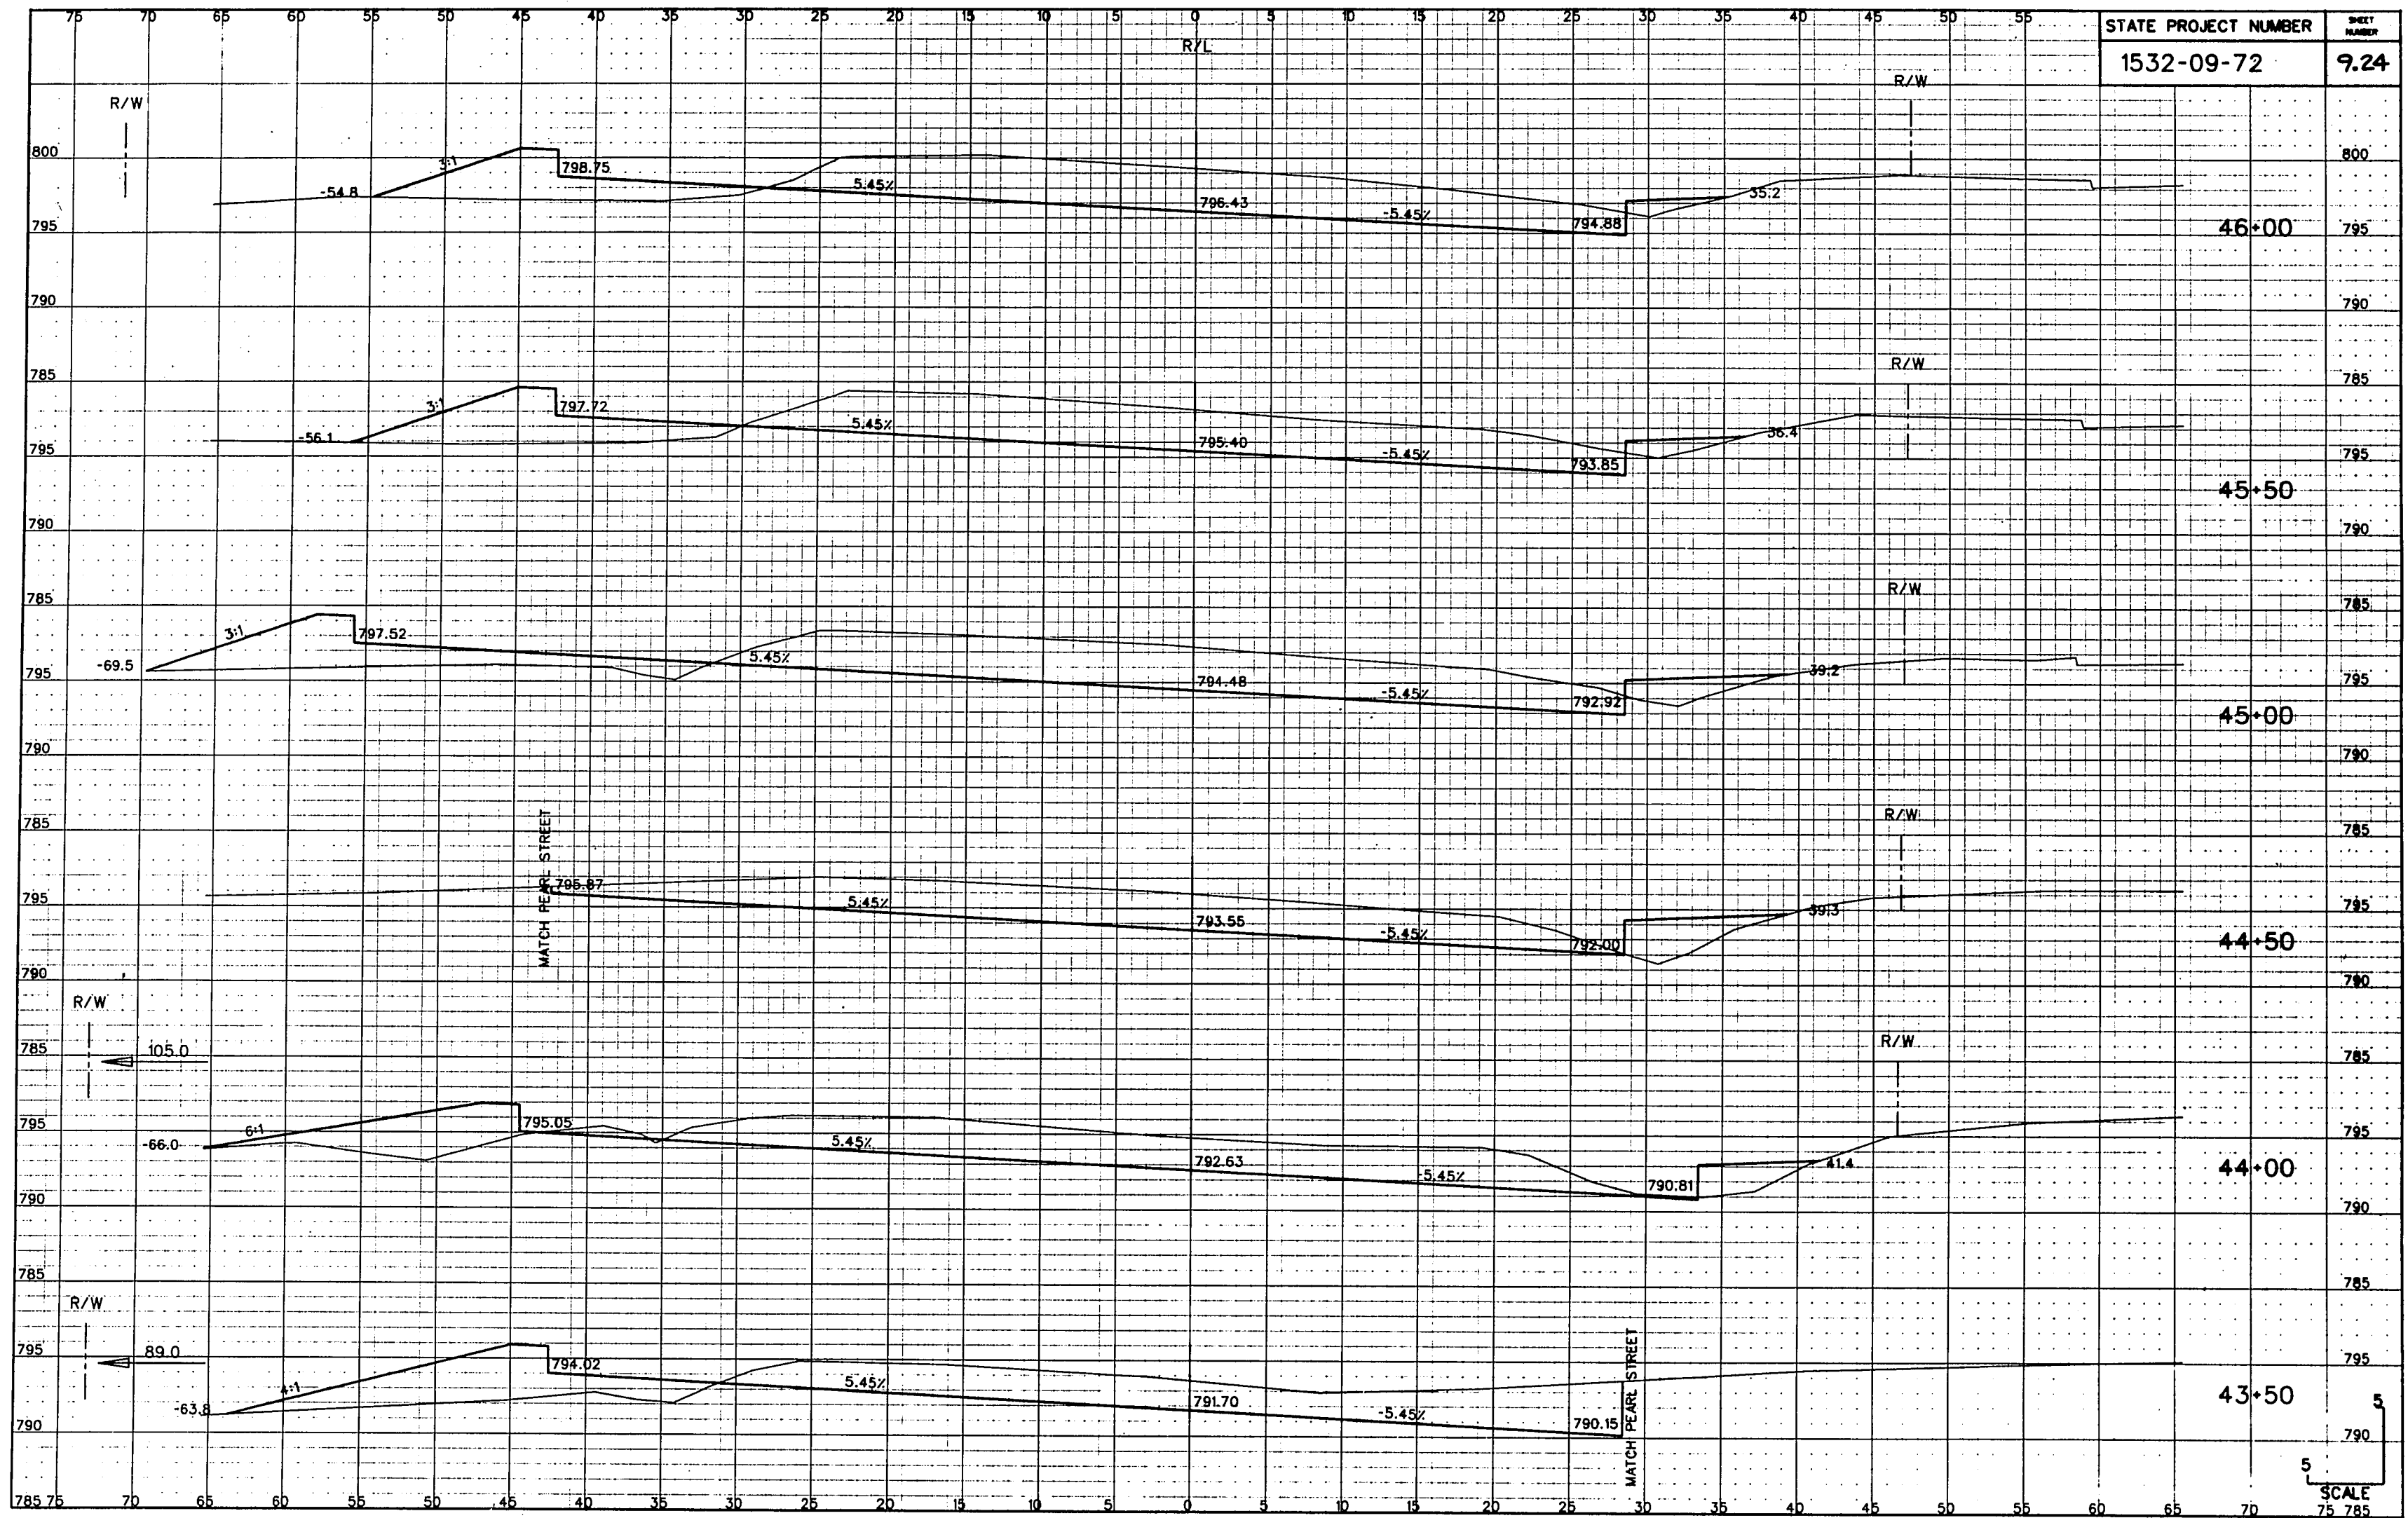

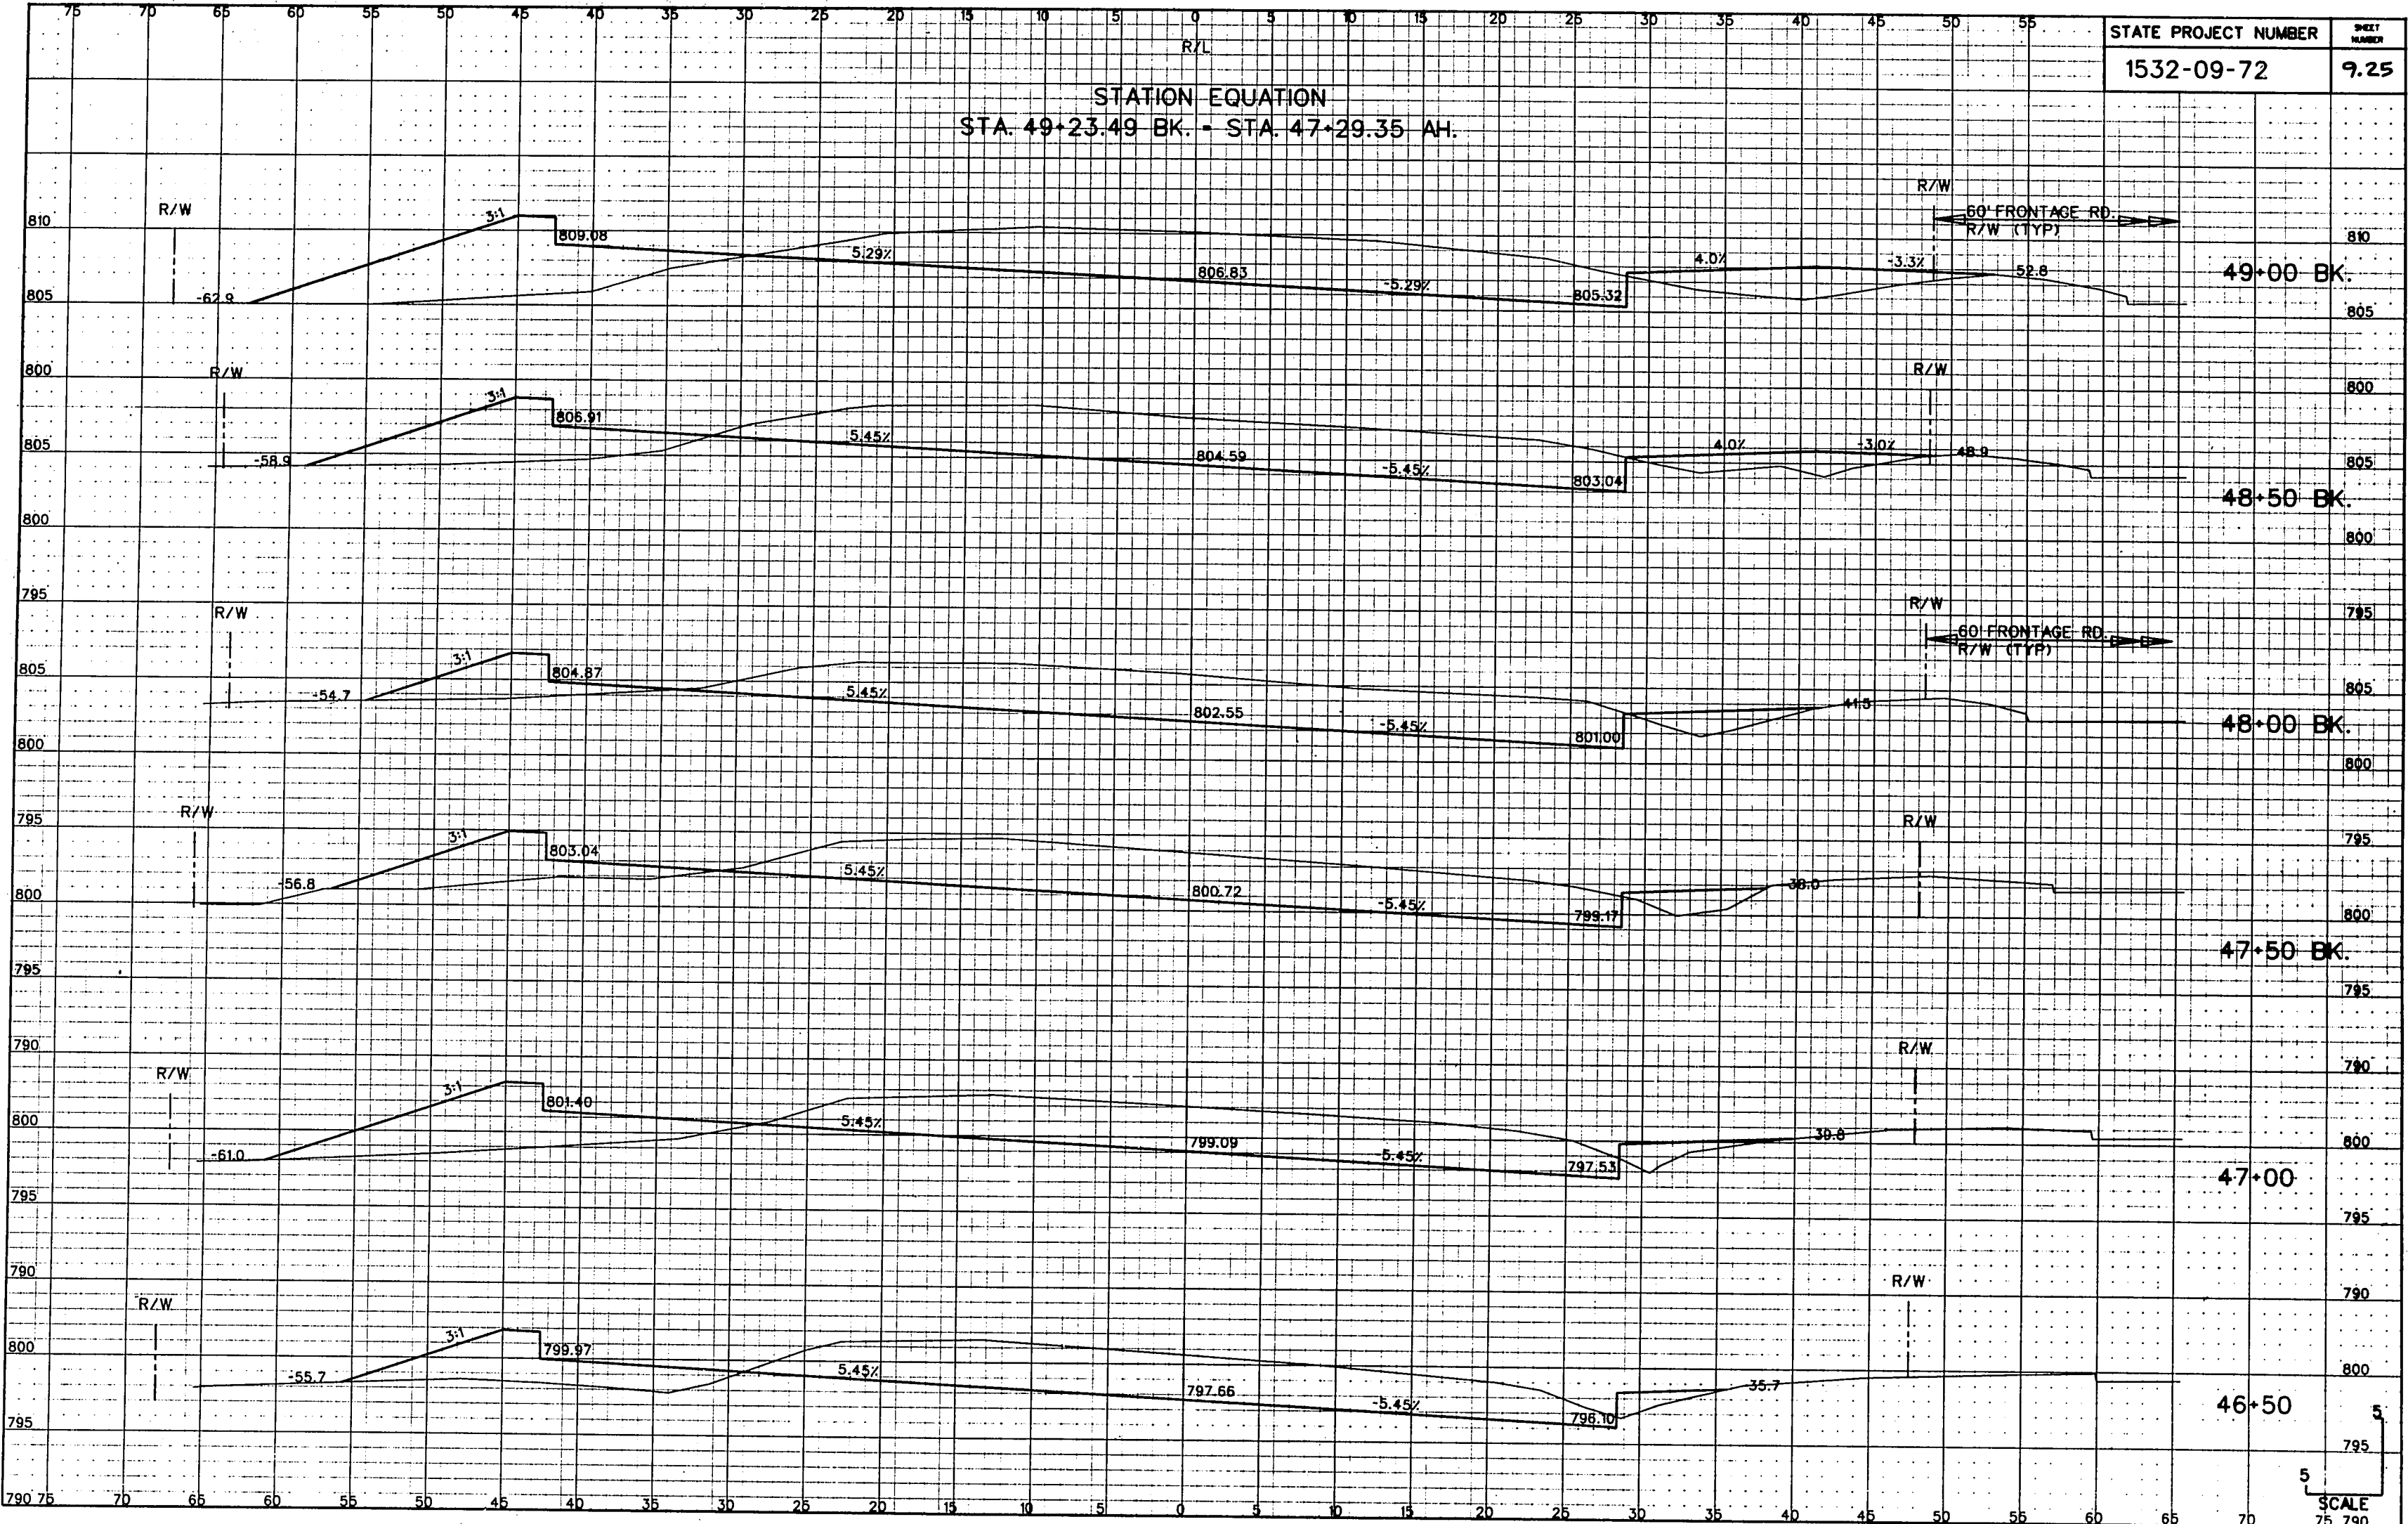


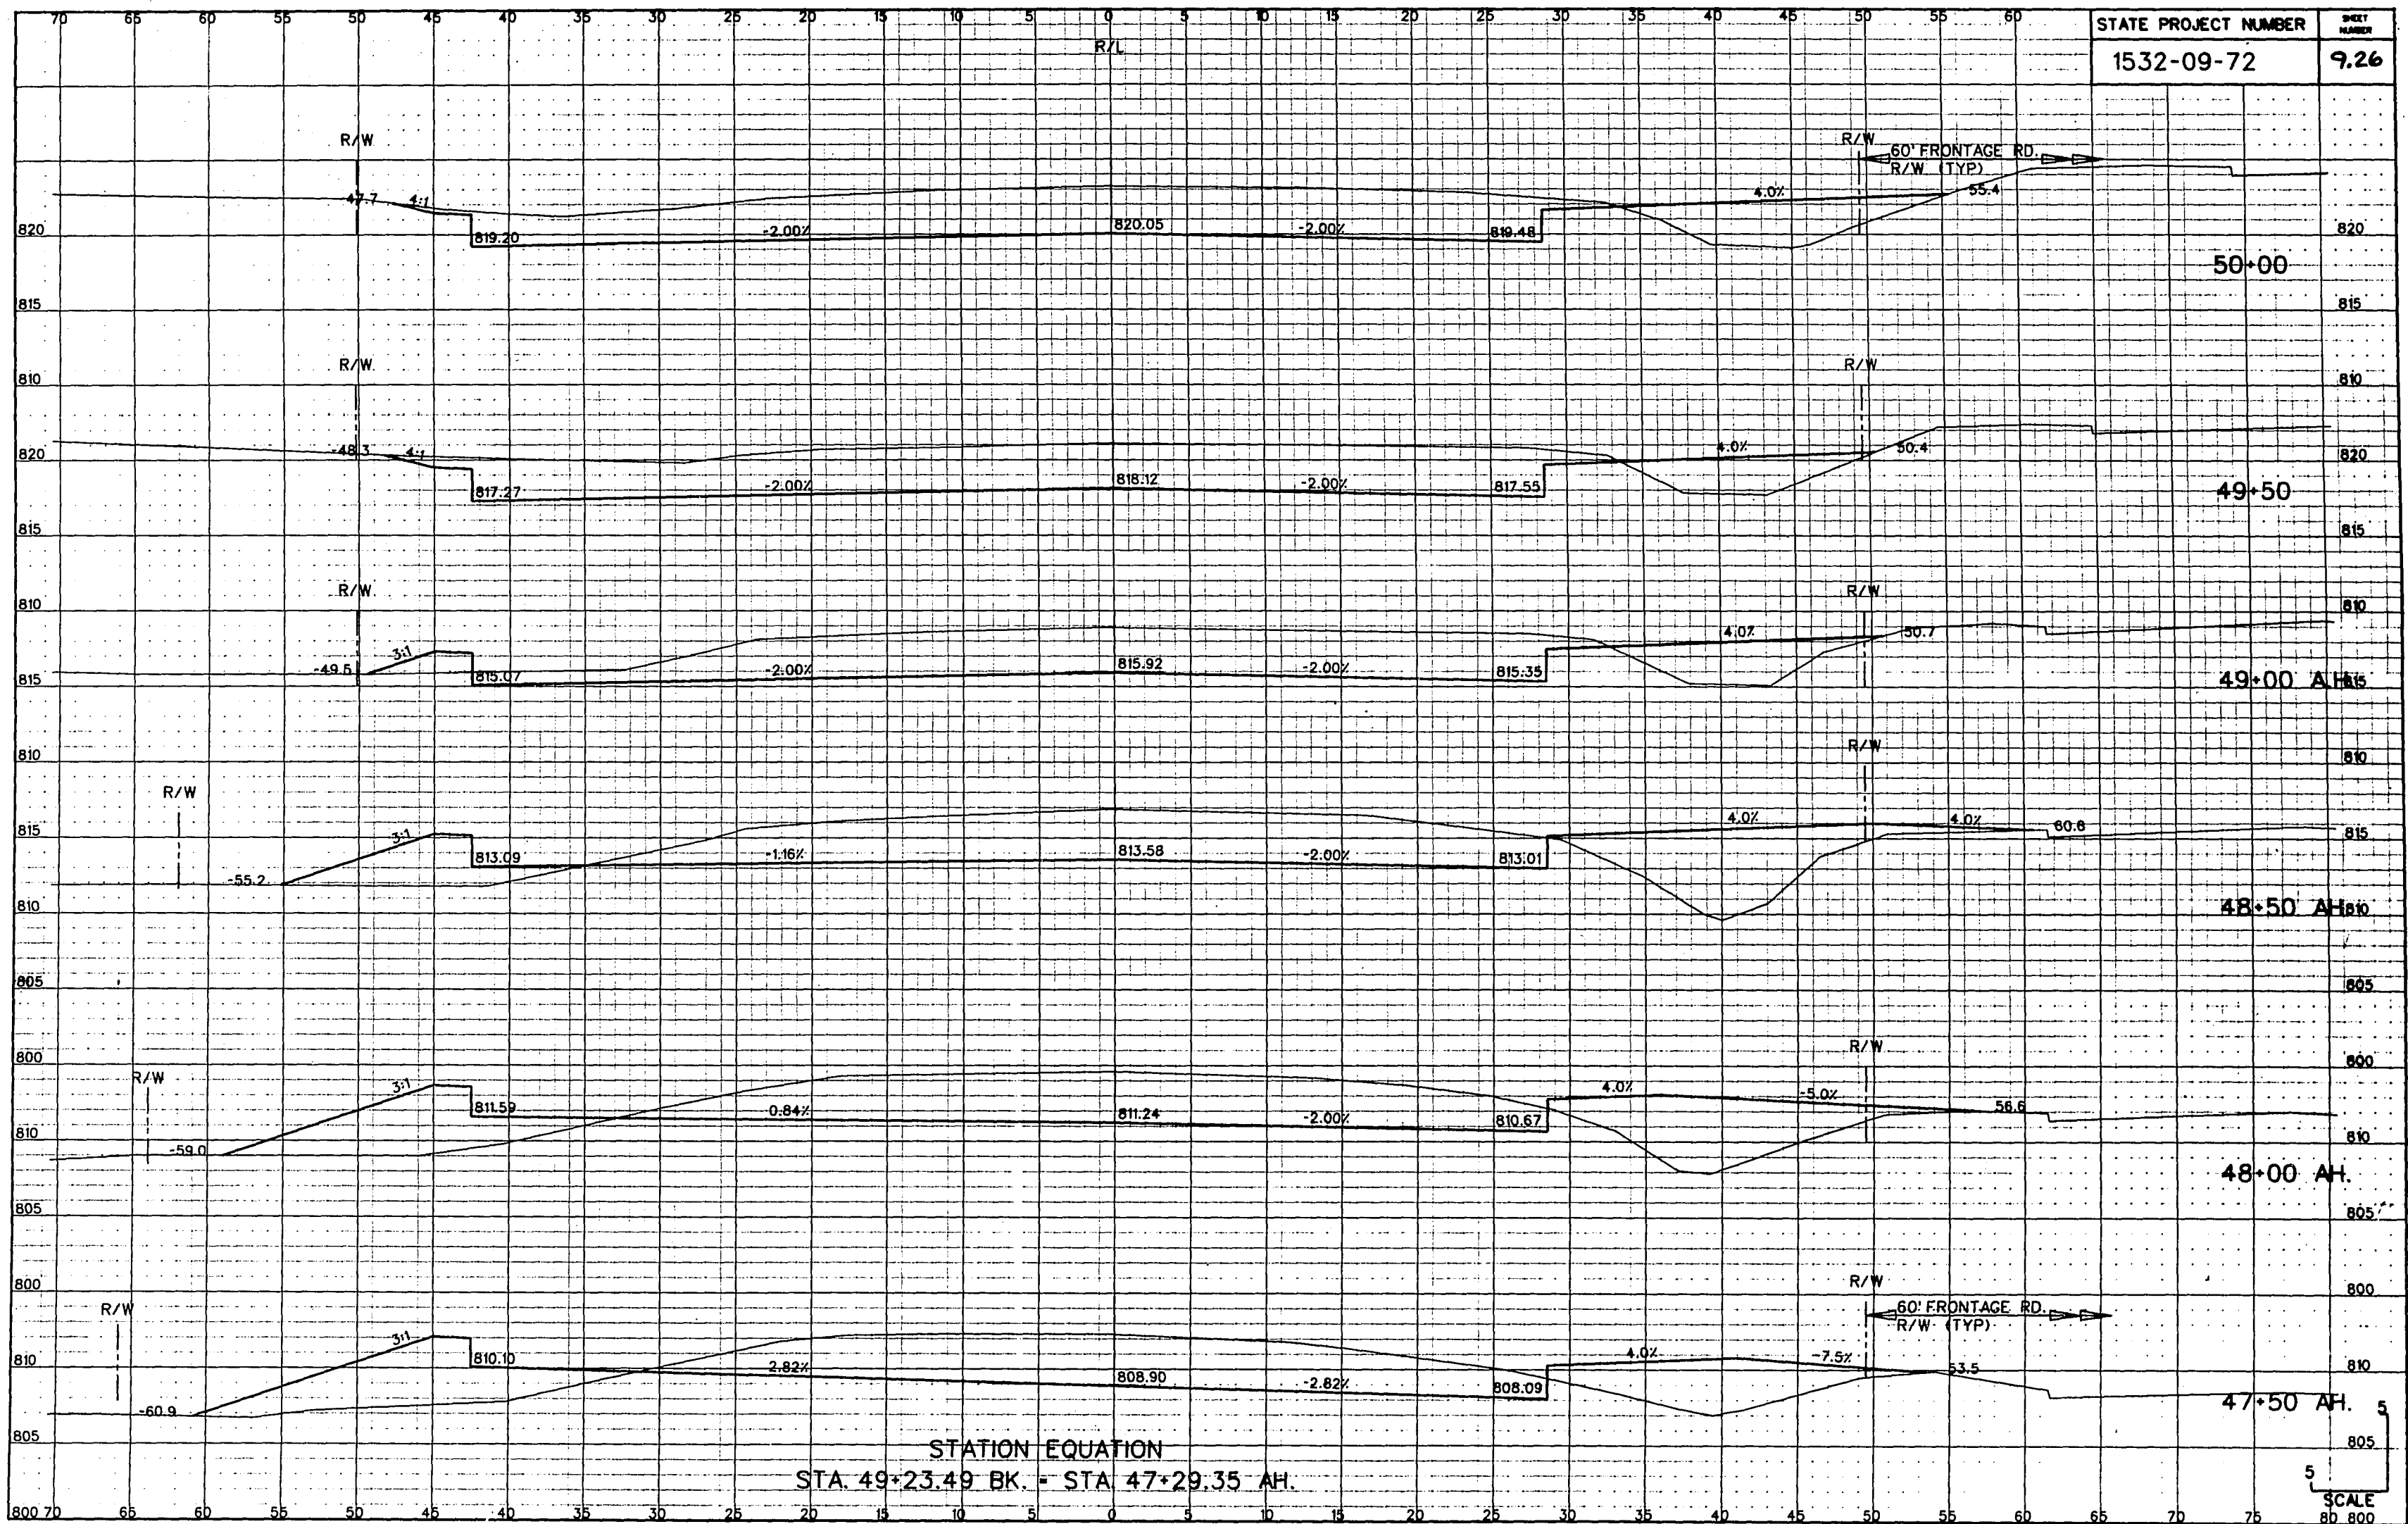


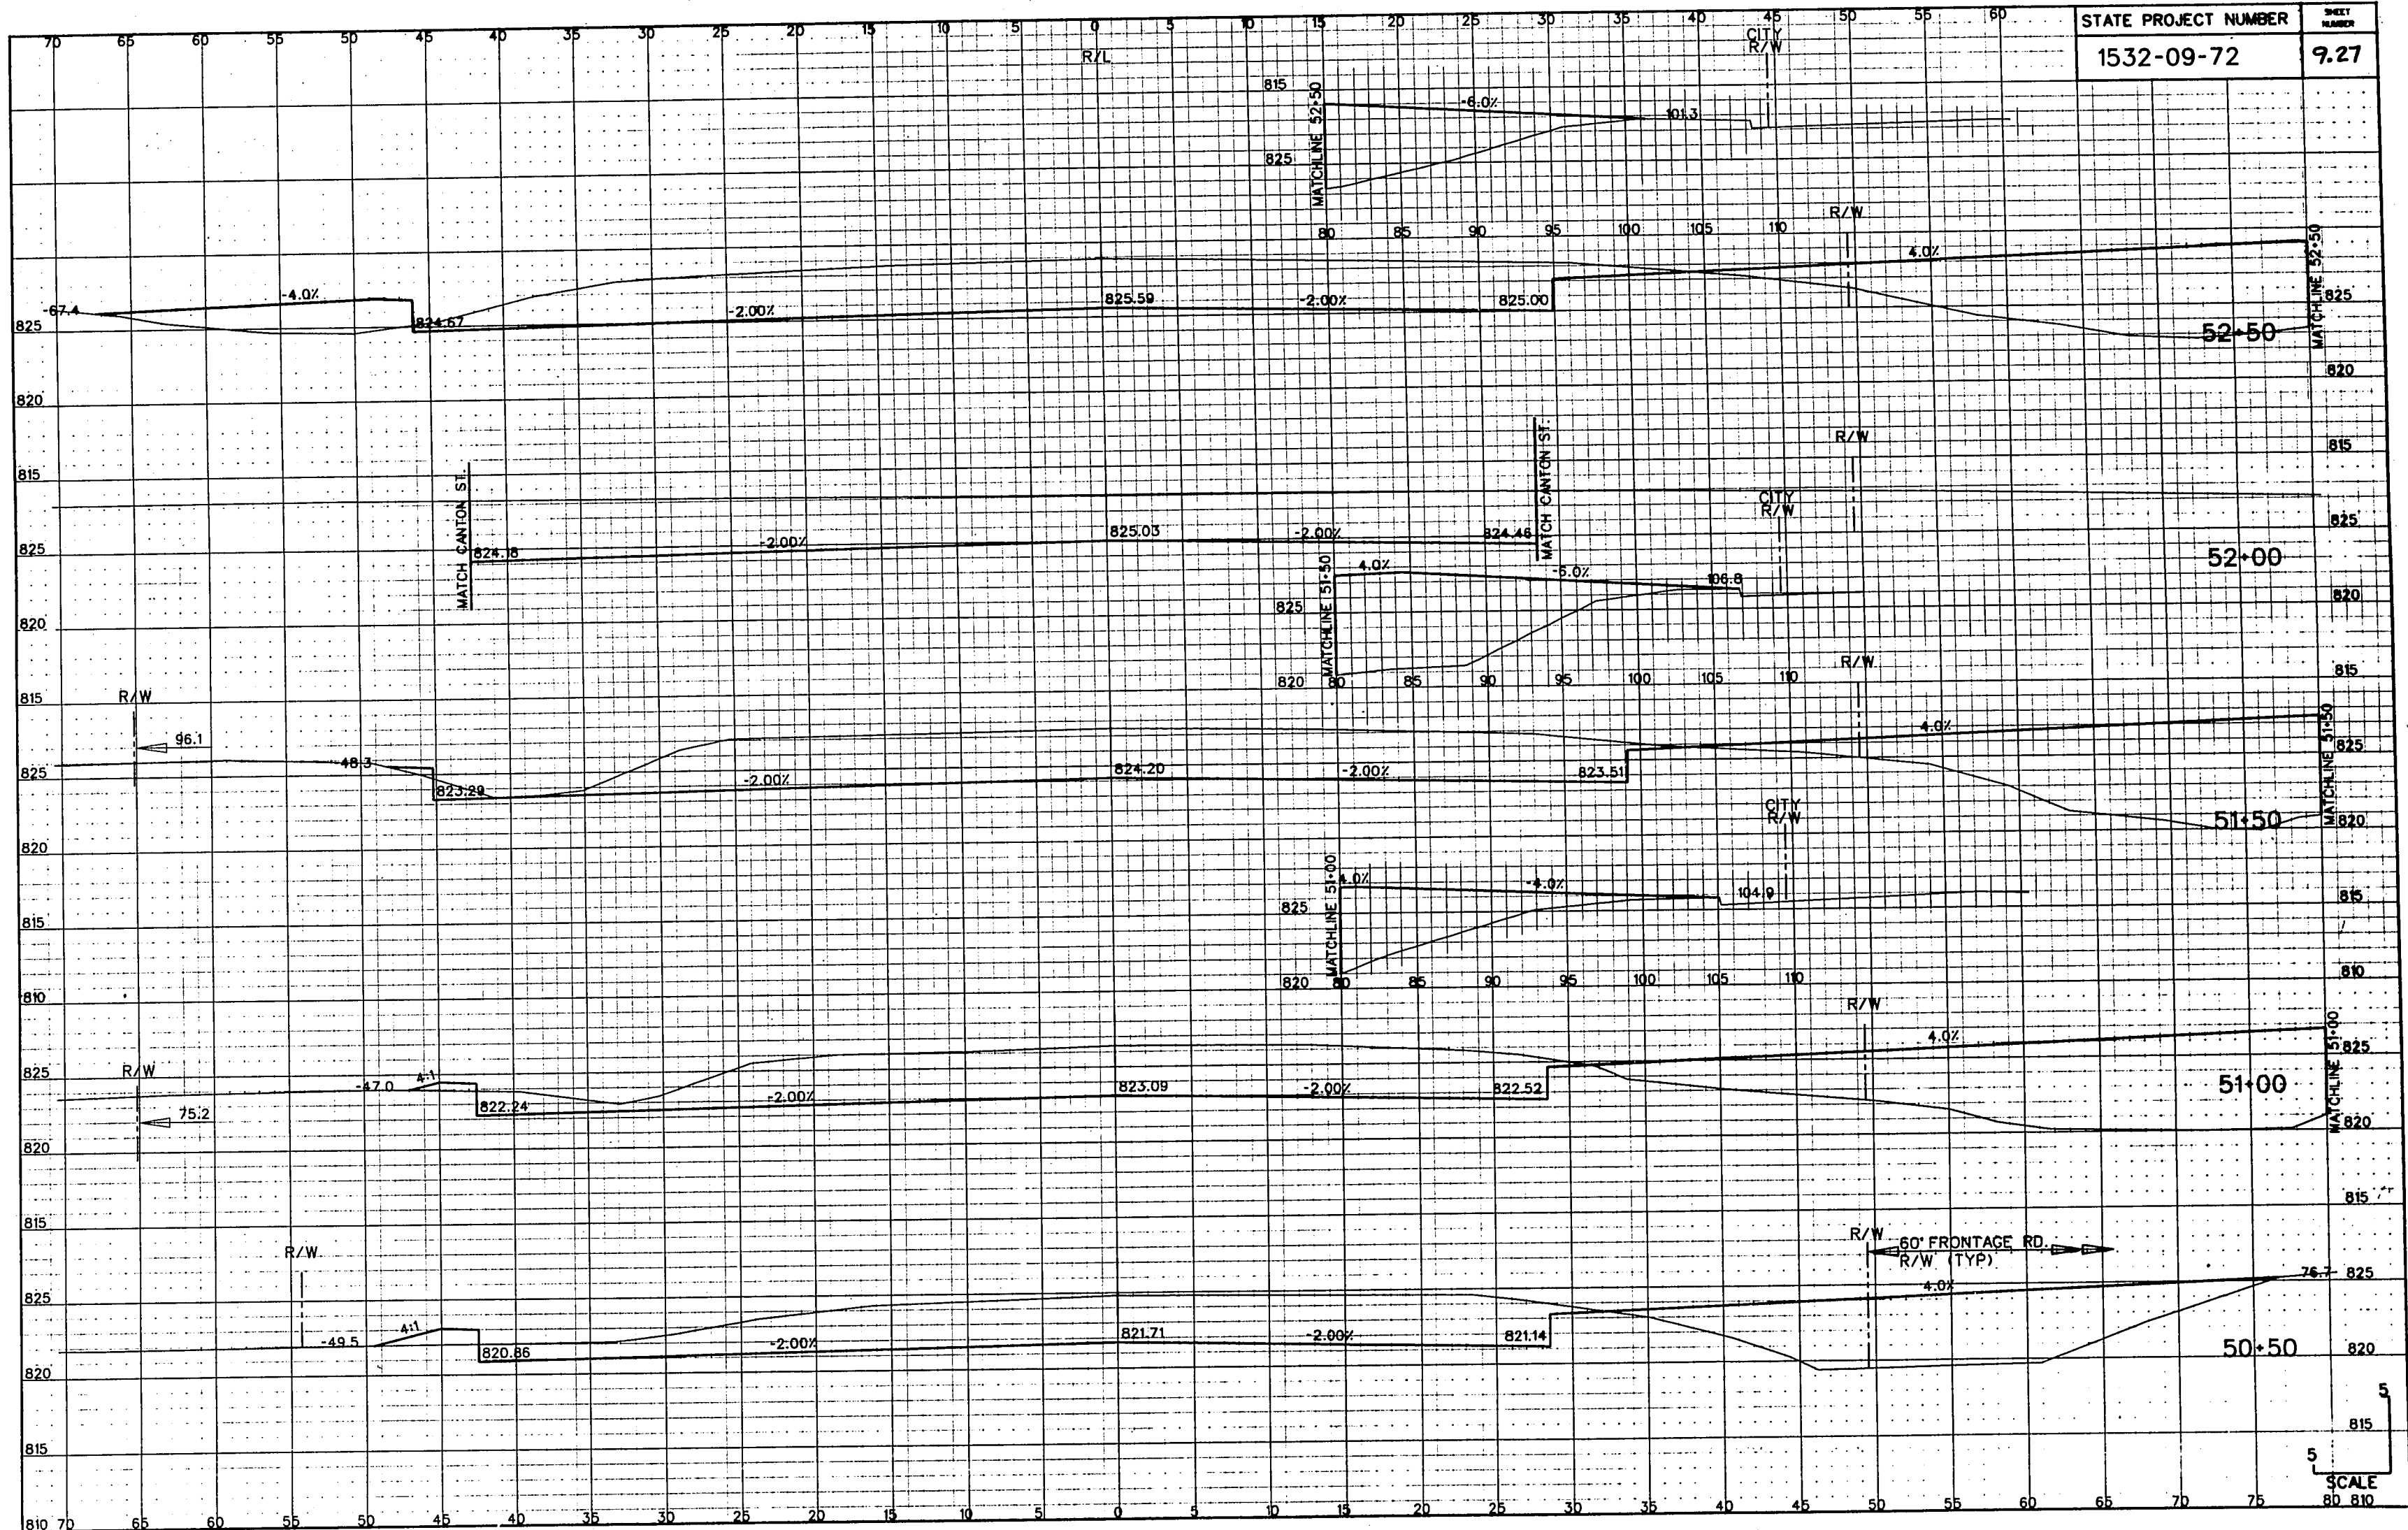


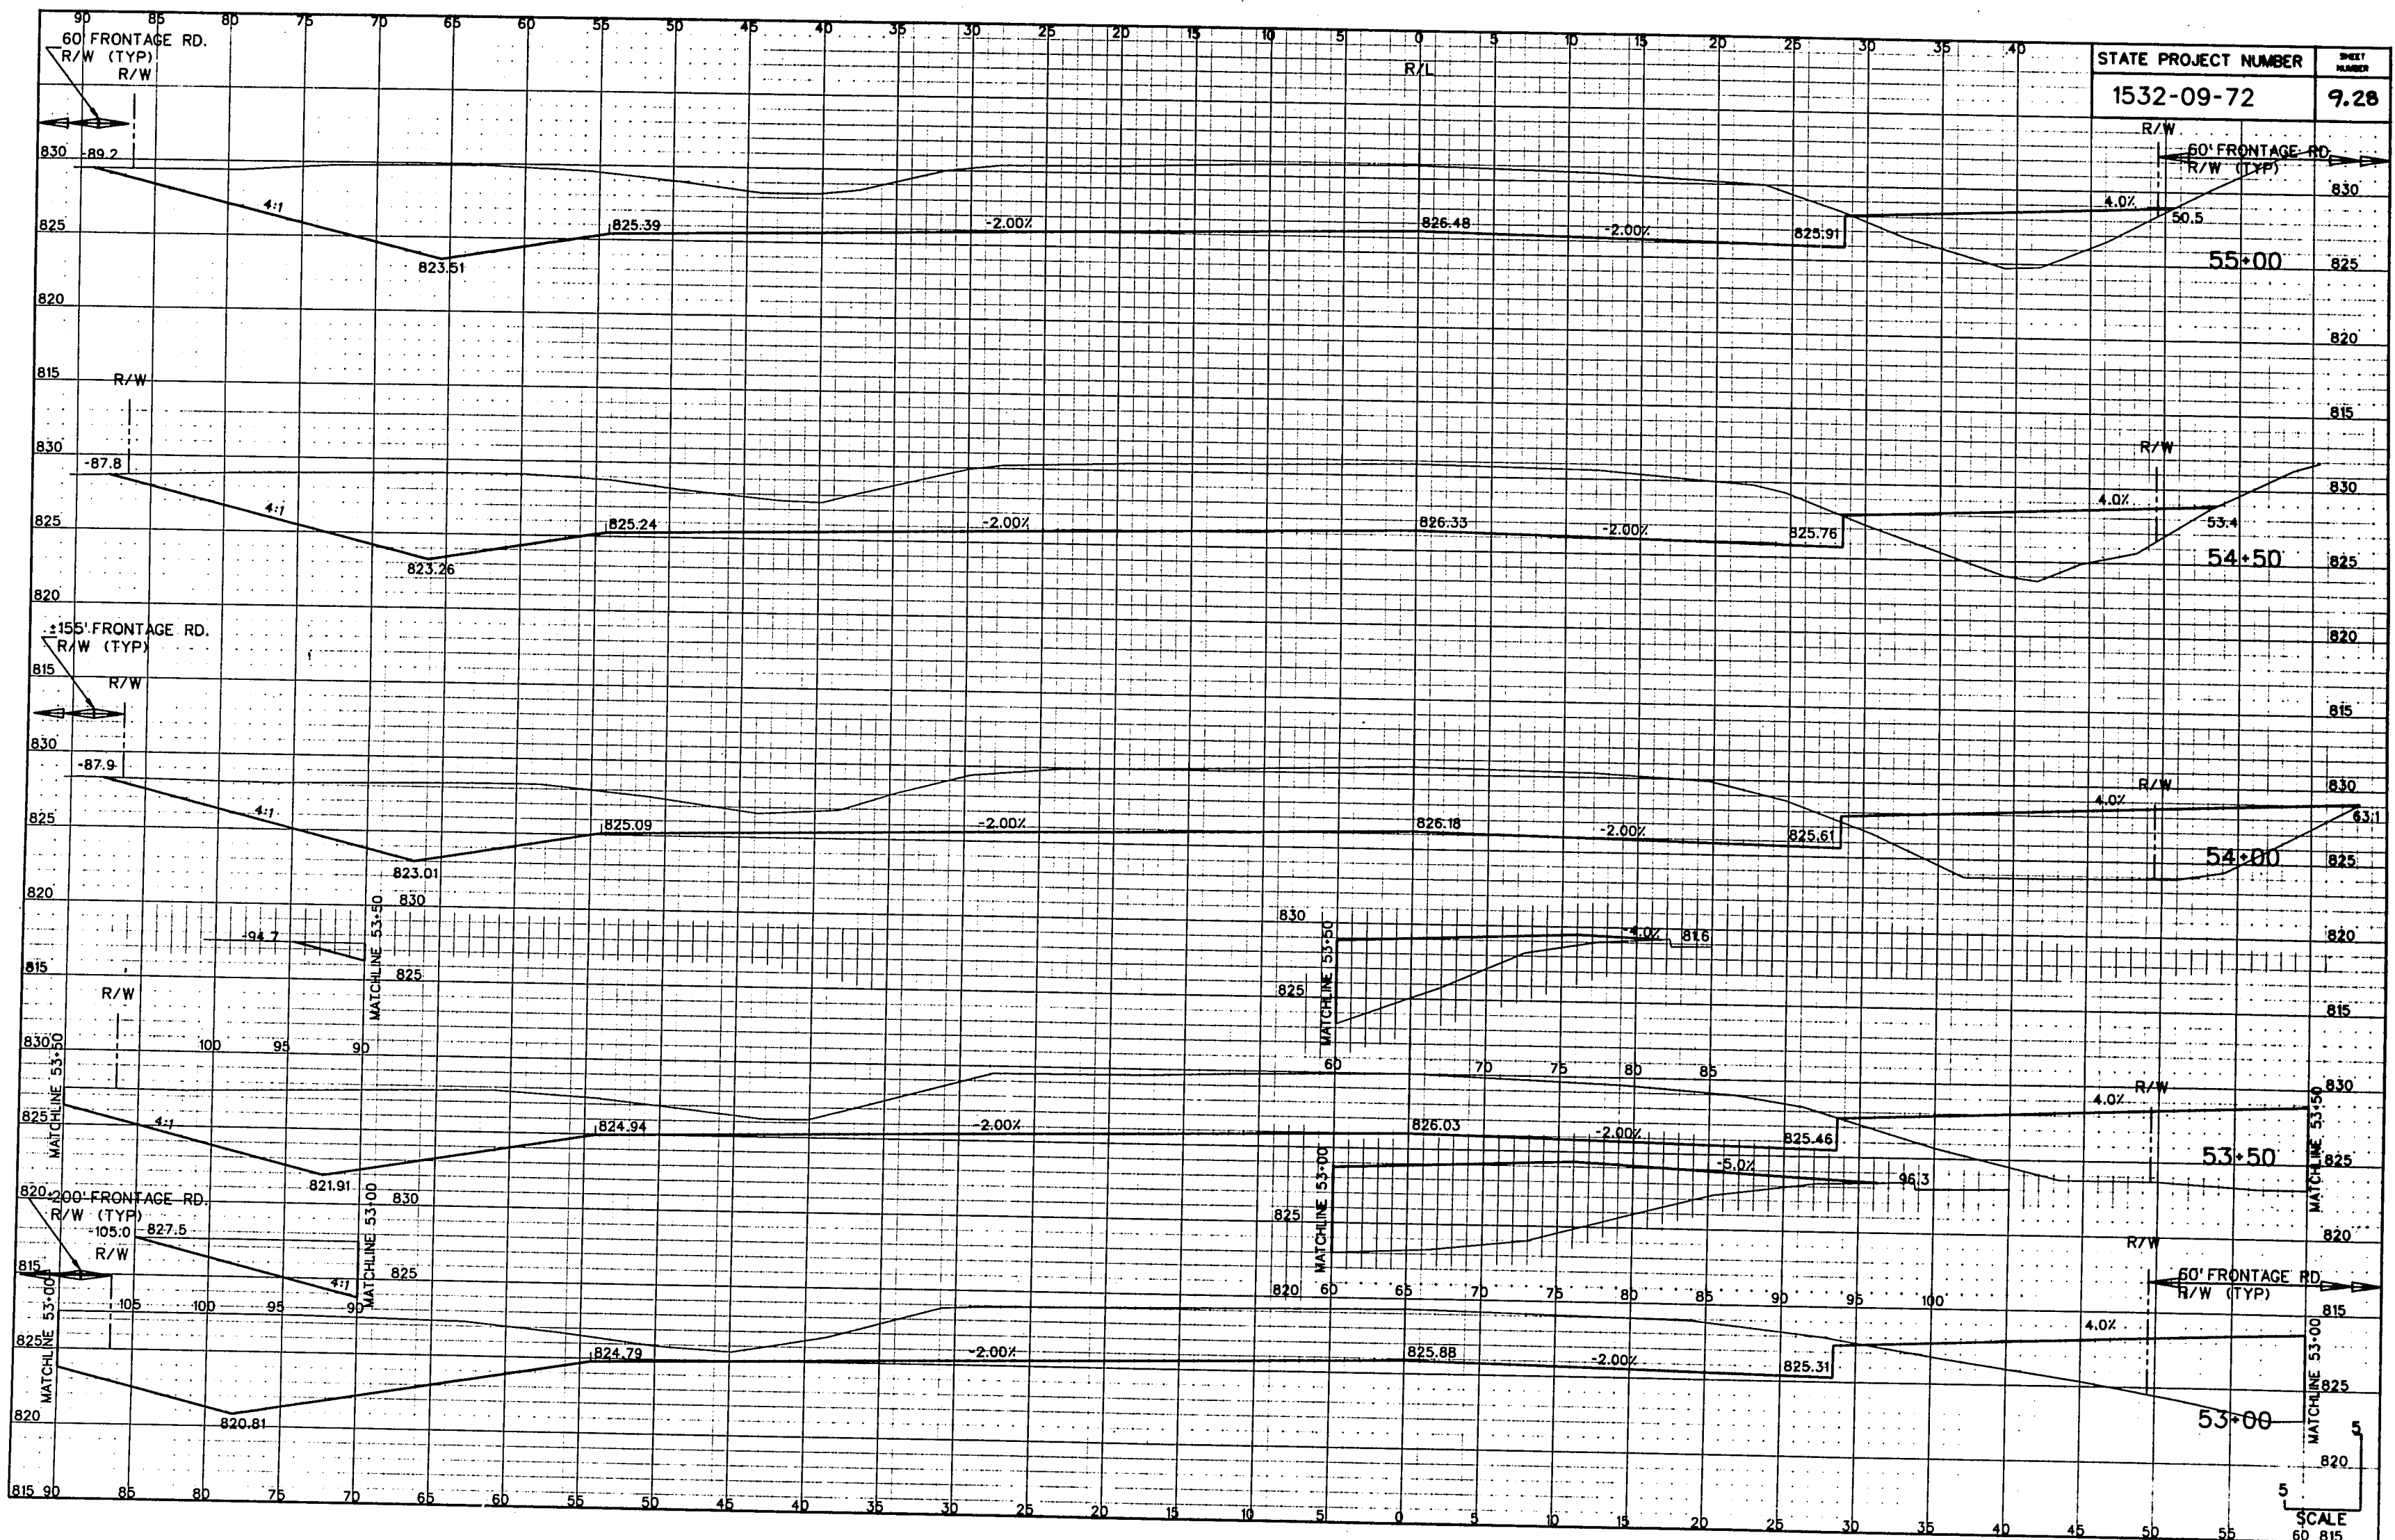


STATE PROJECT NUMBER	SHEET NUMBER
1532-09-72	9.28

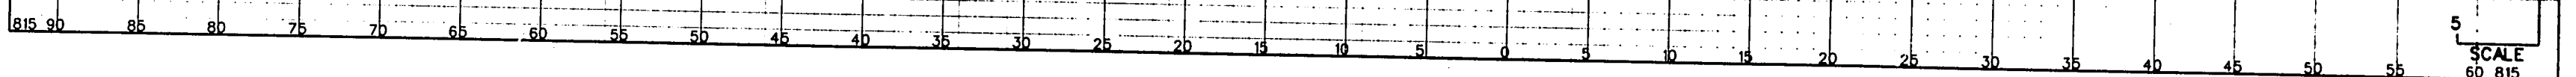

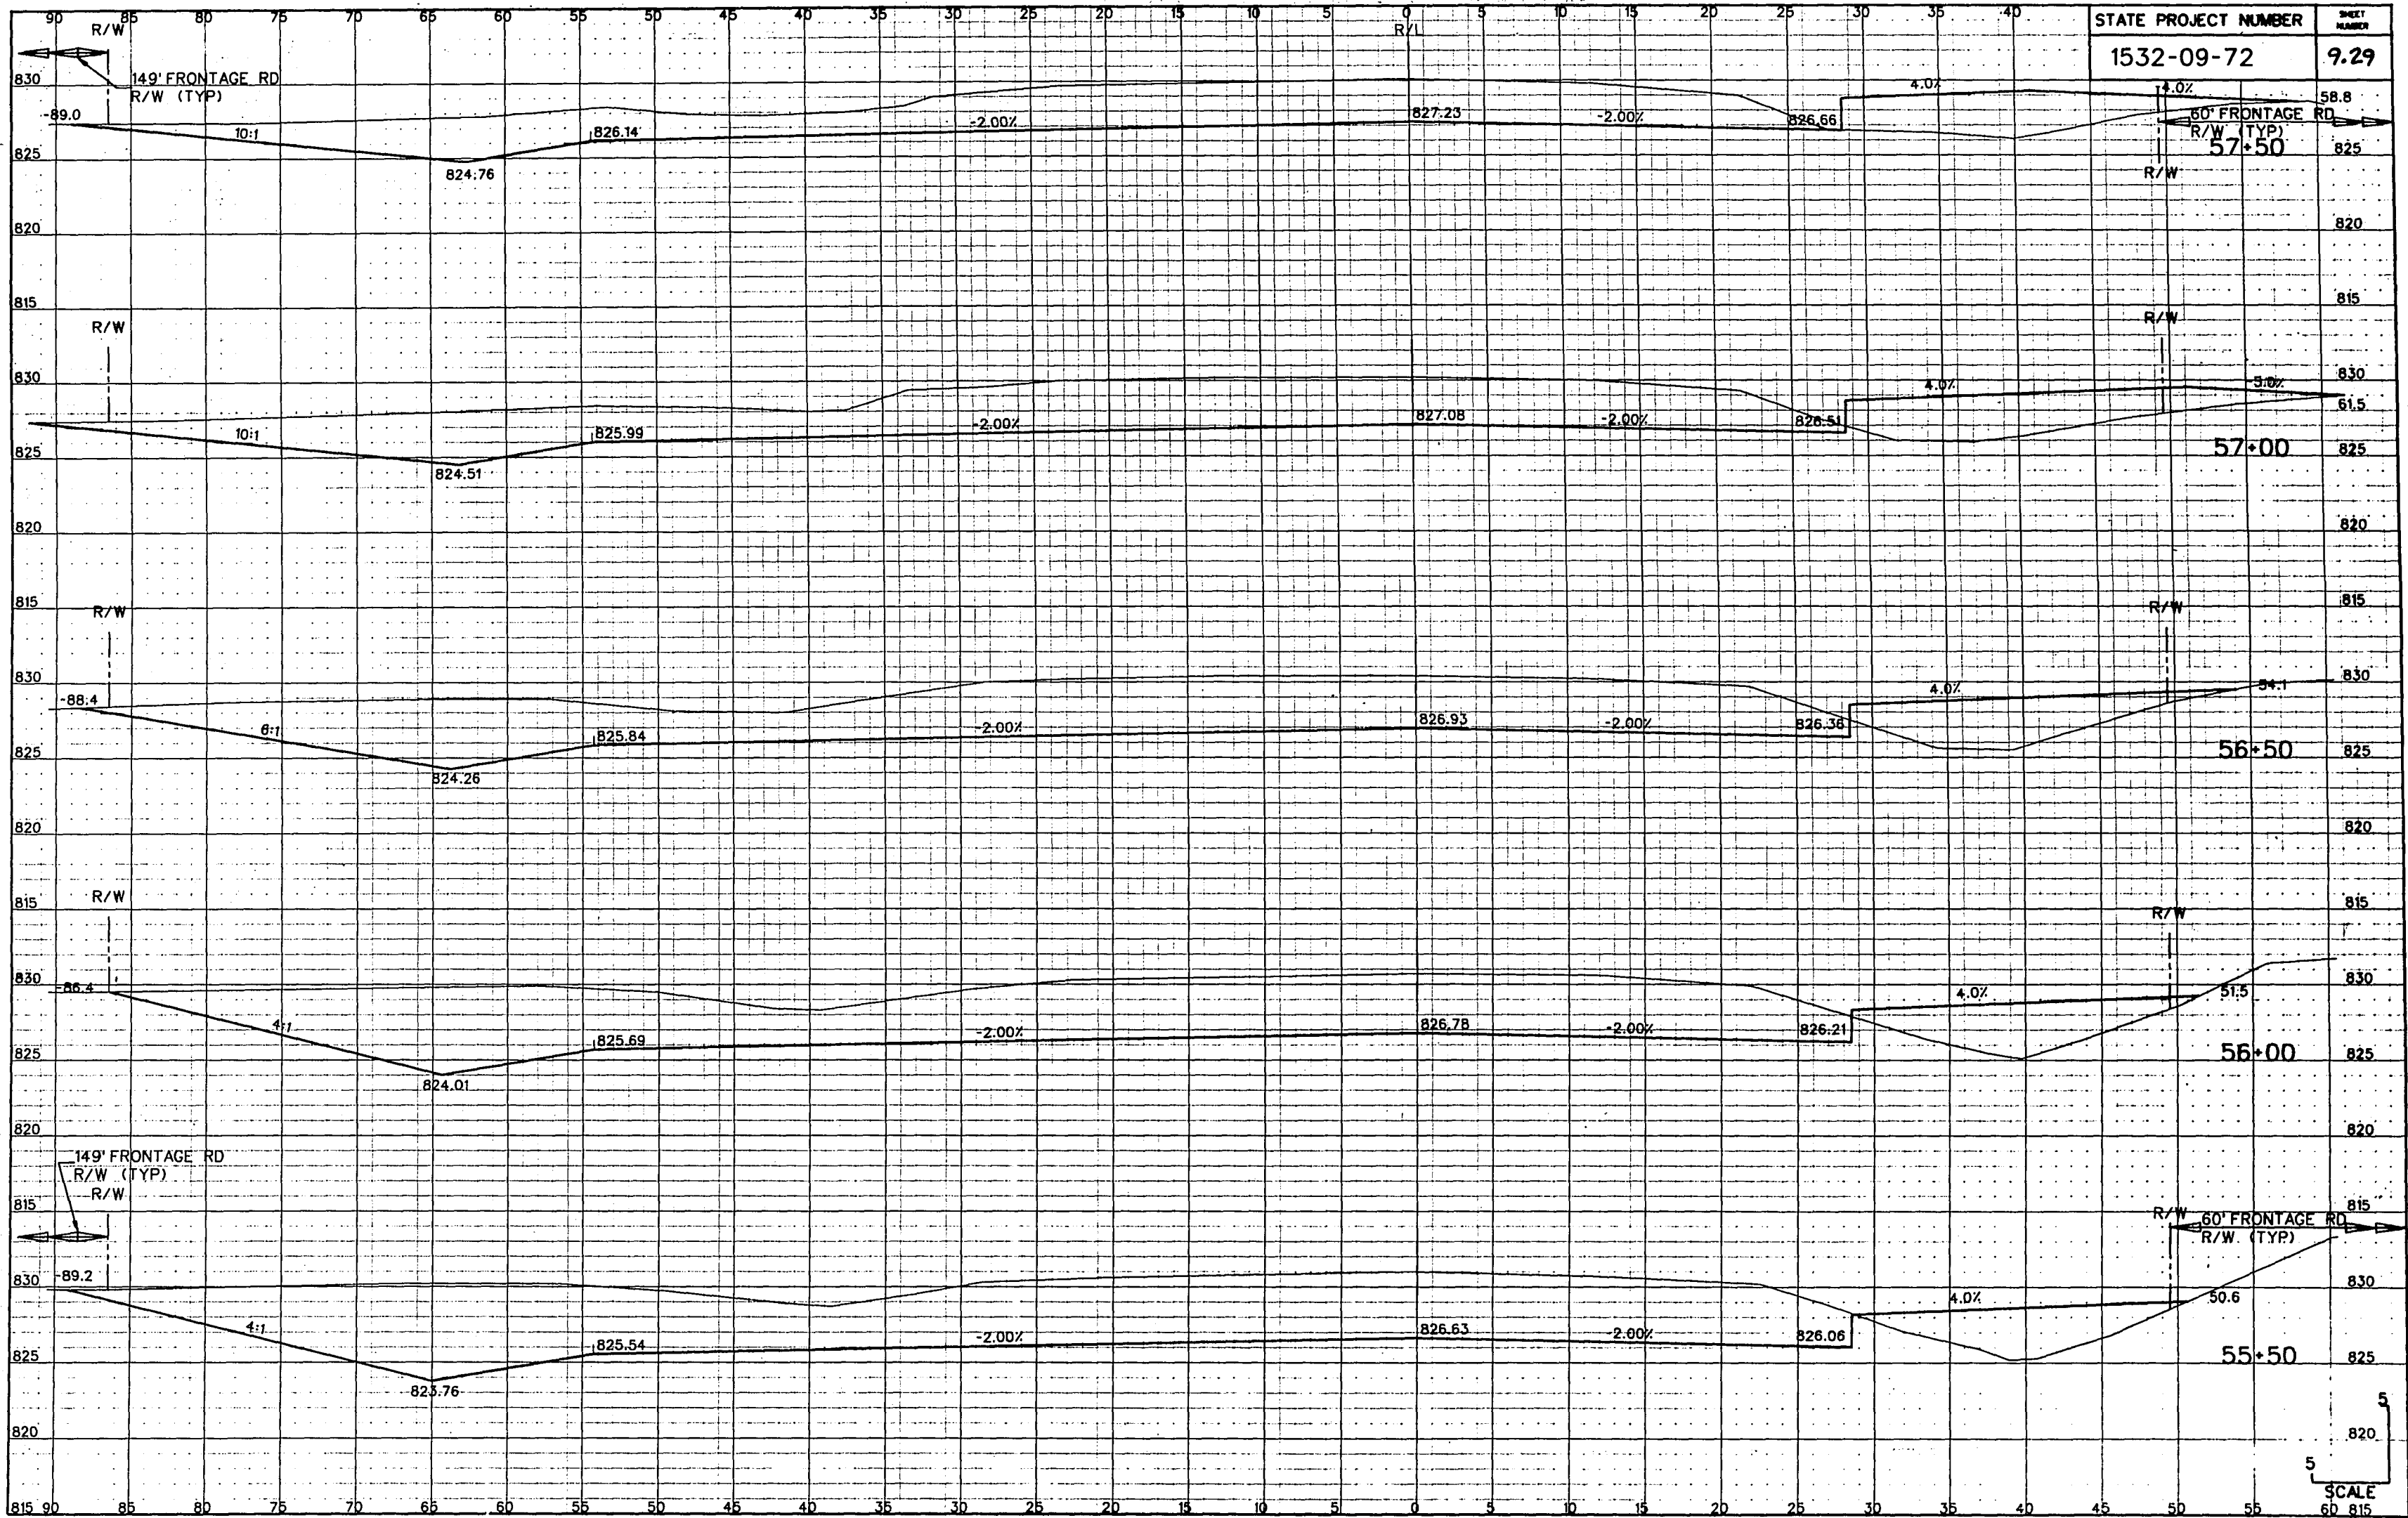

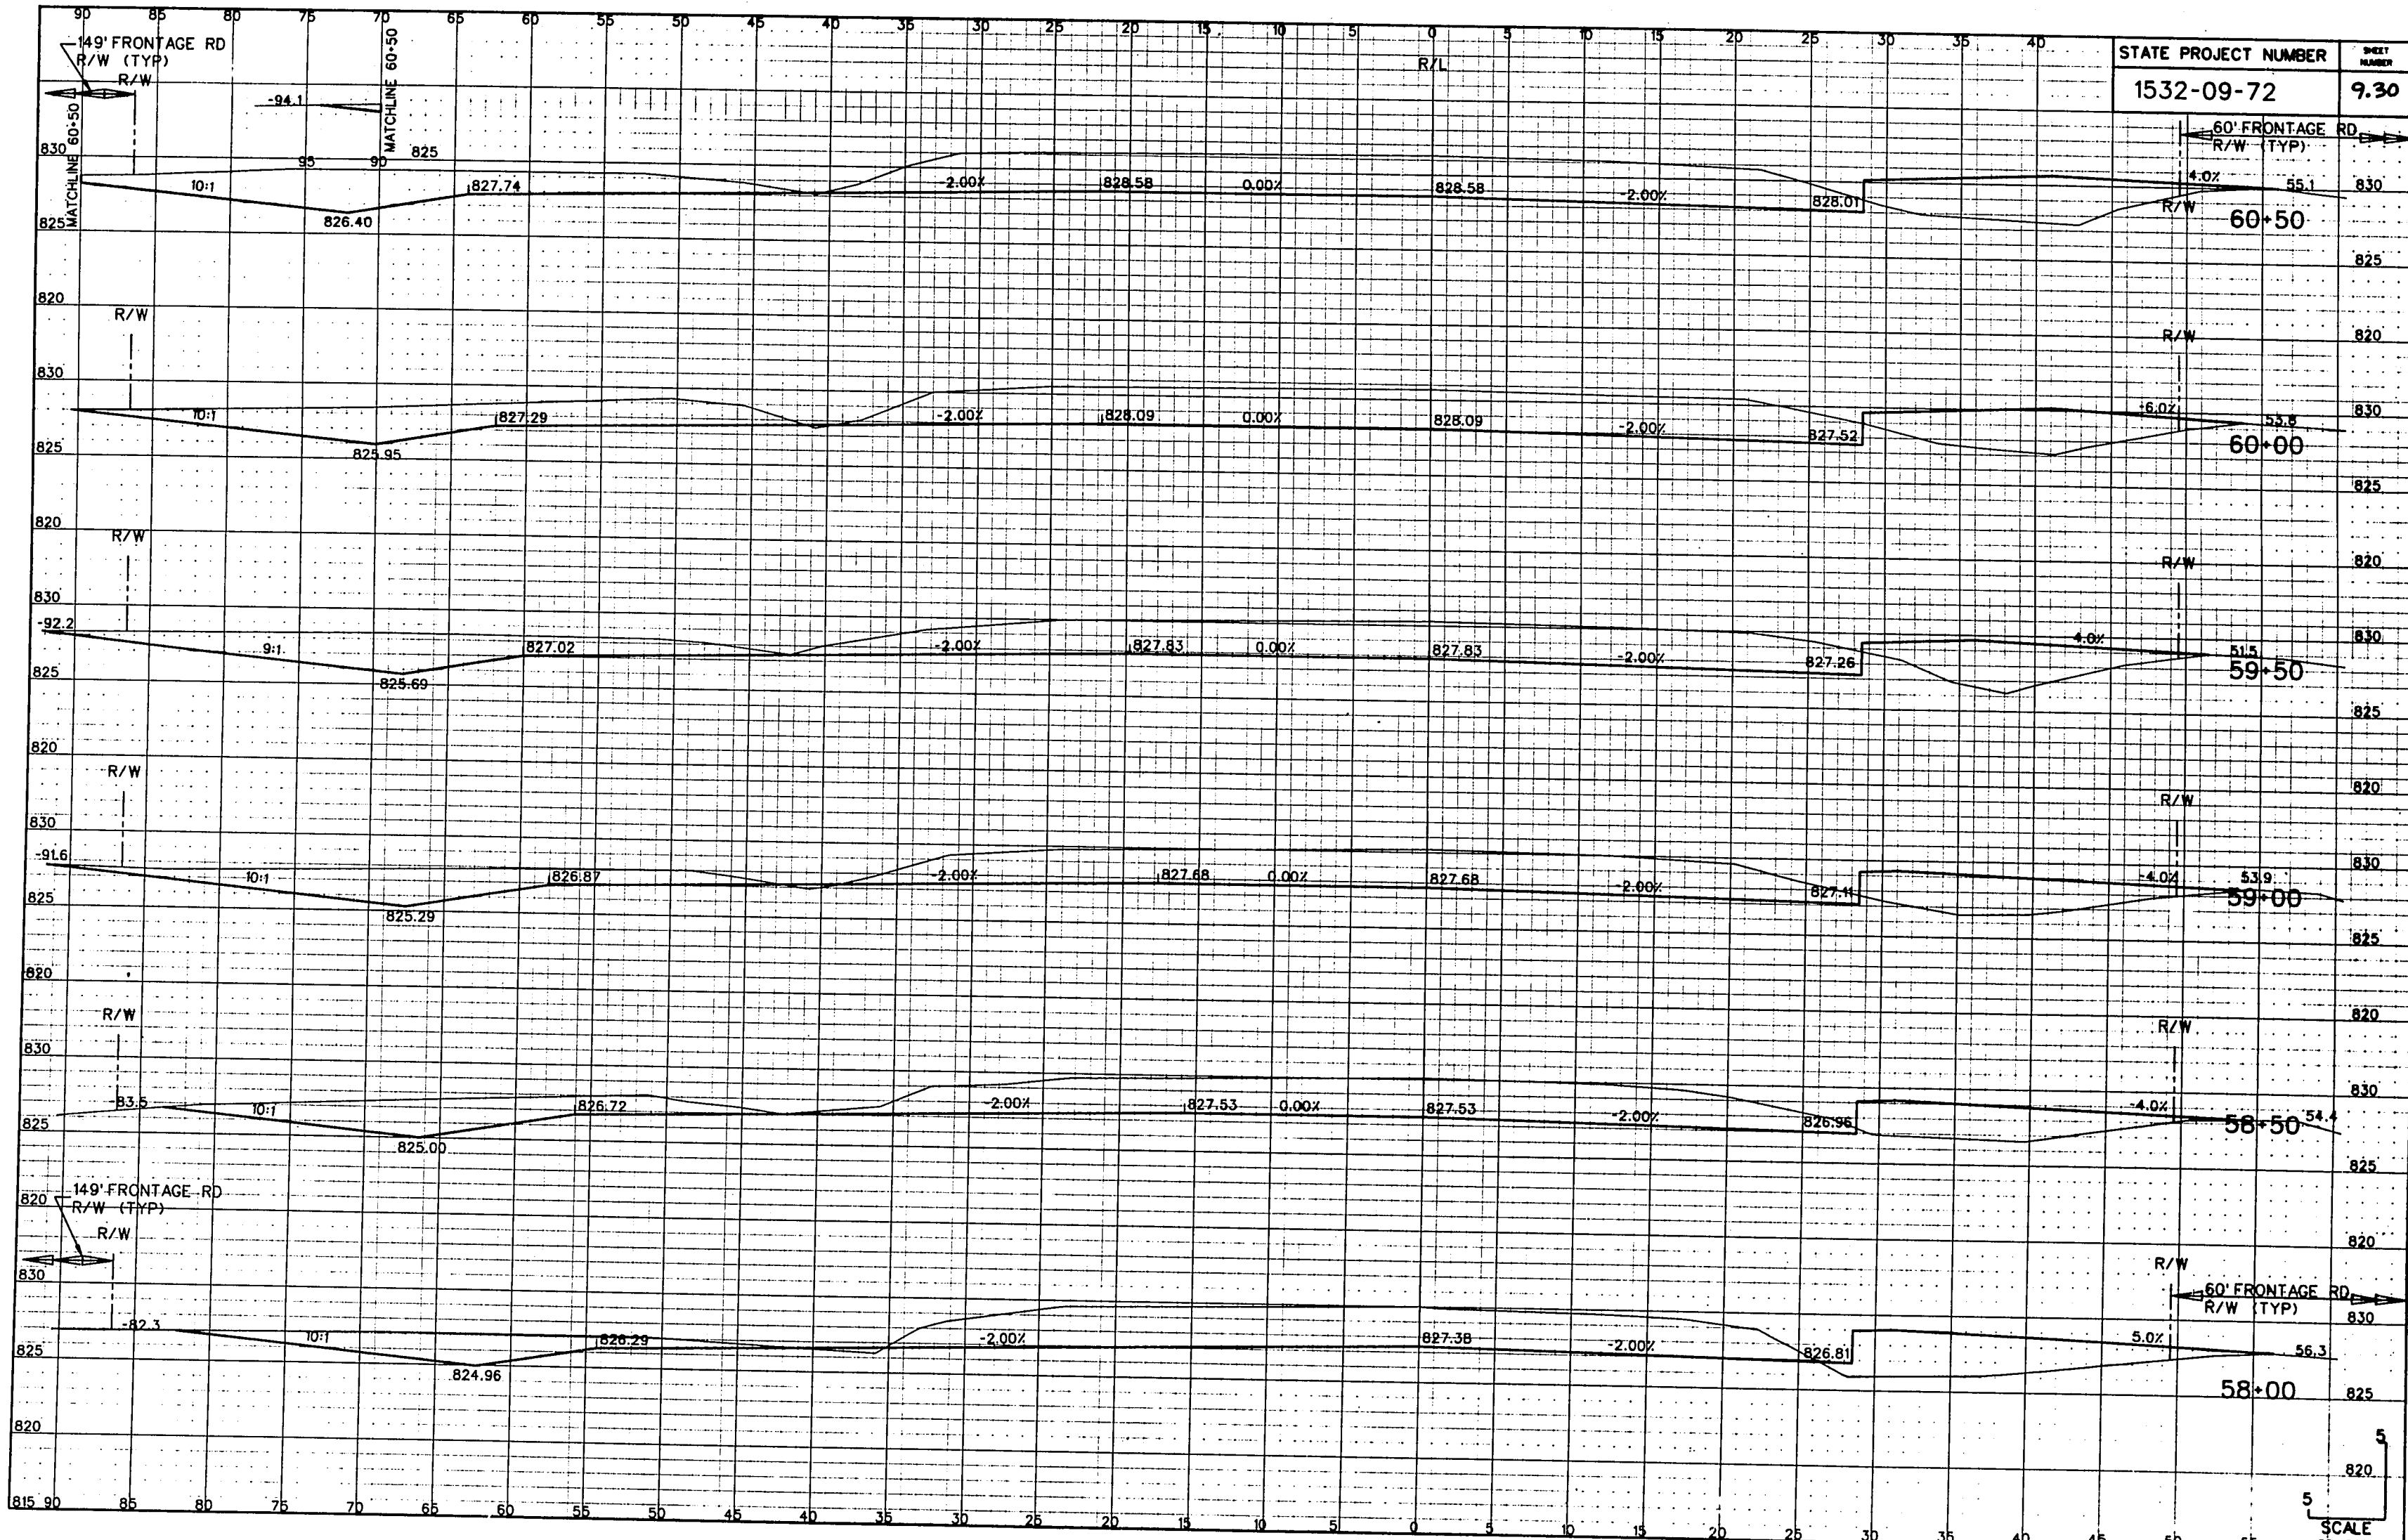


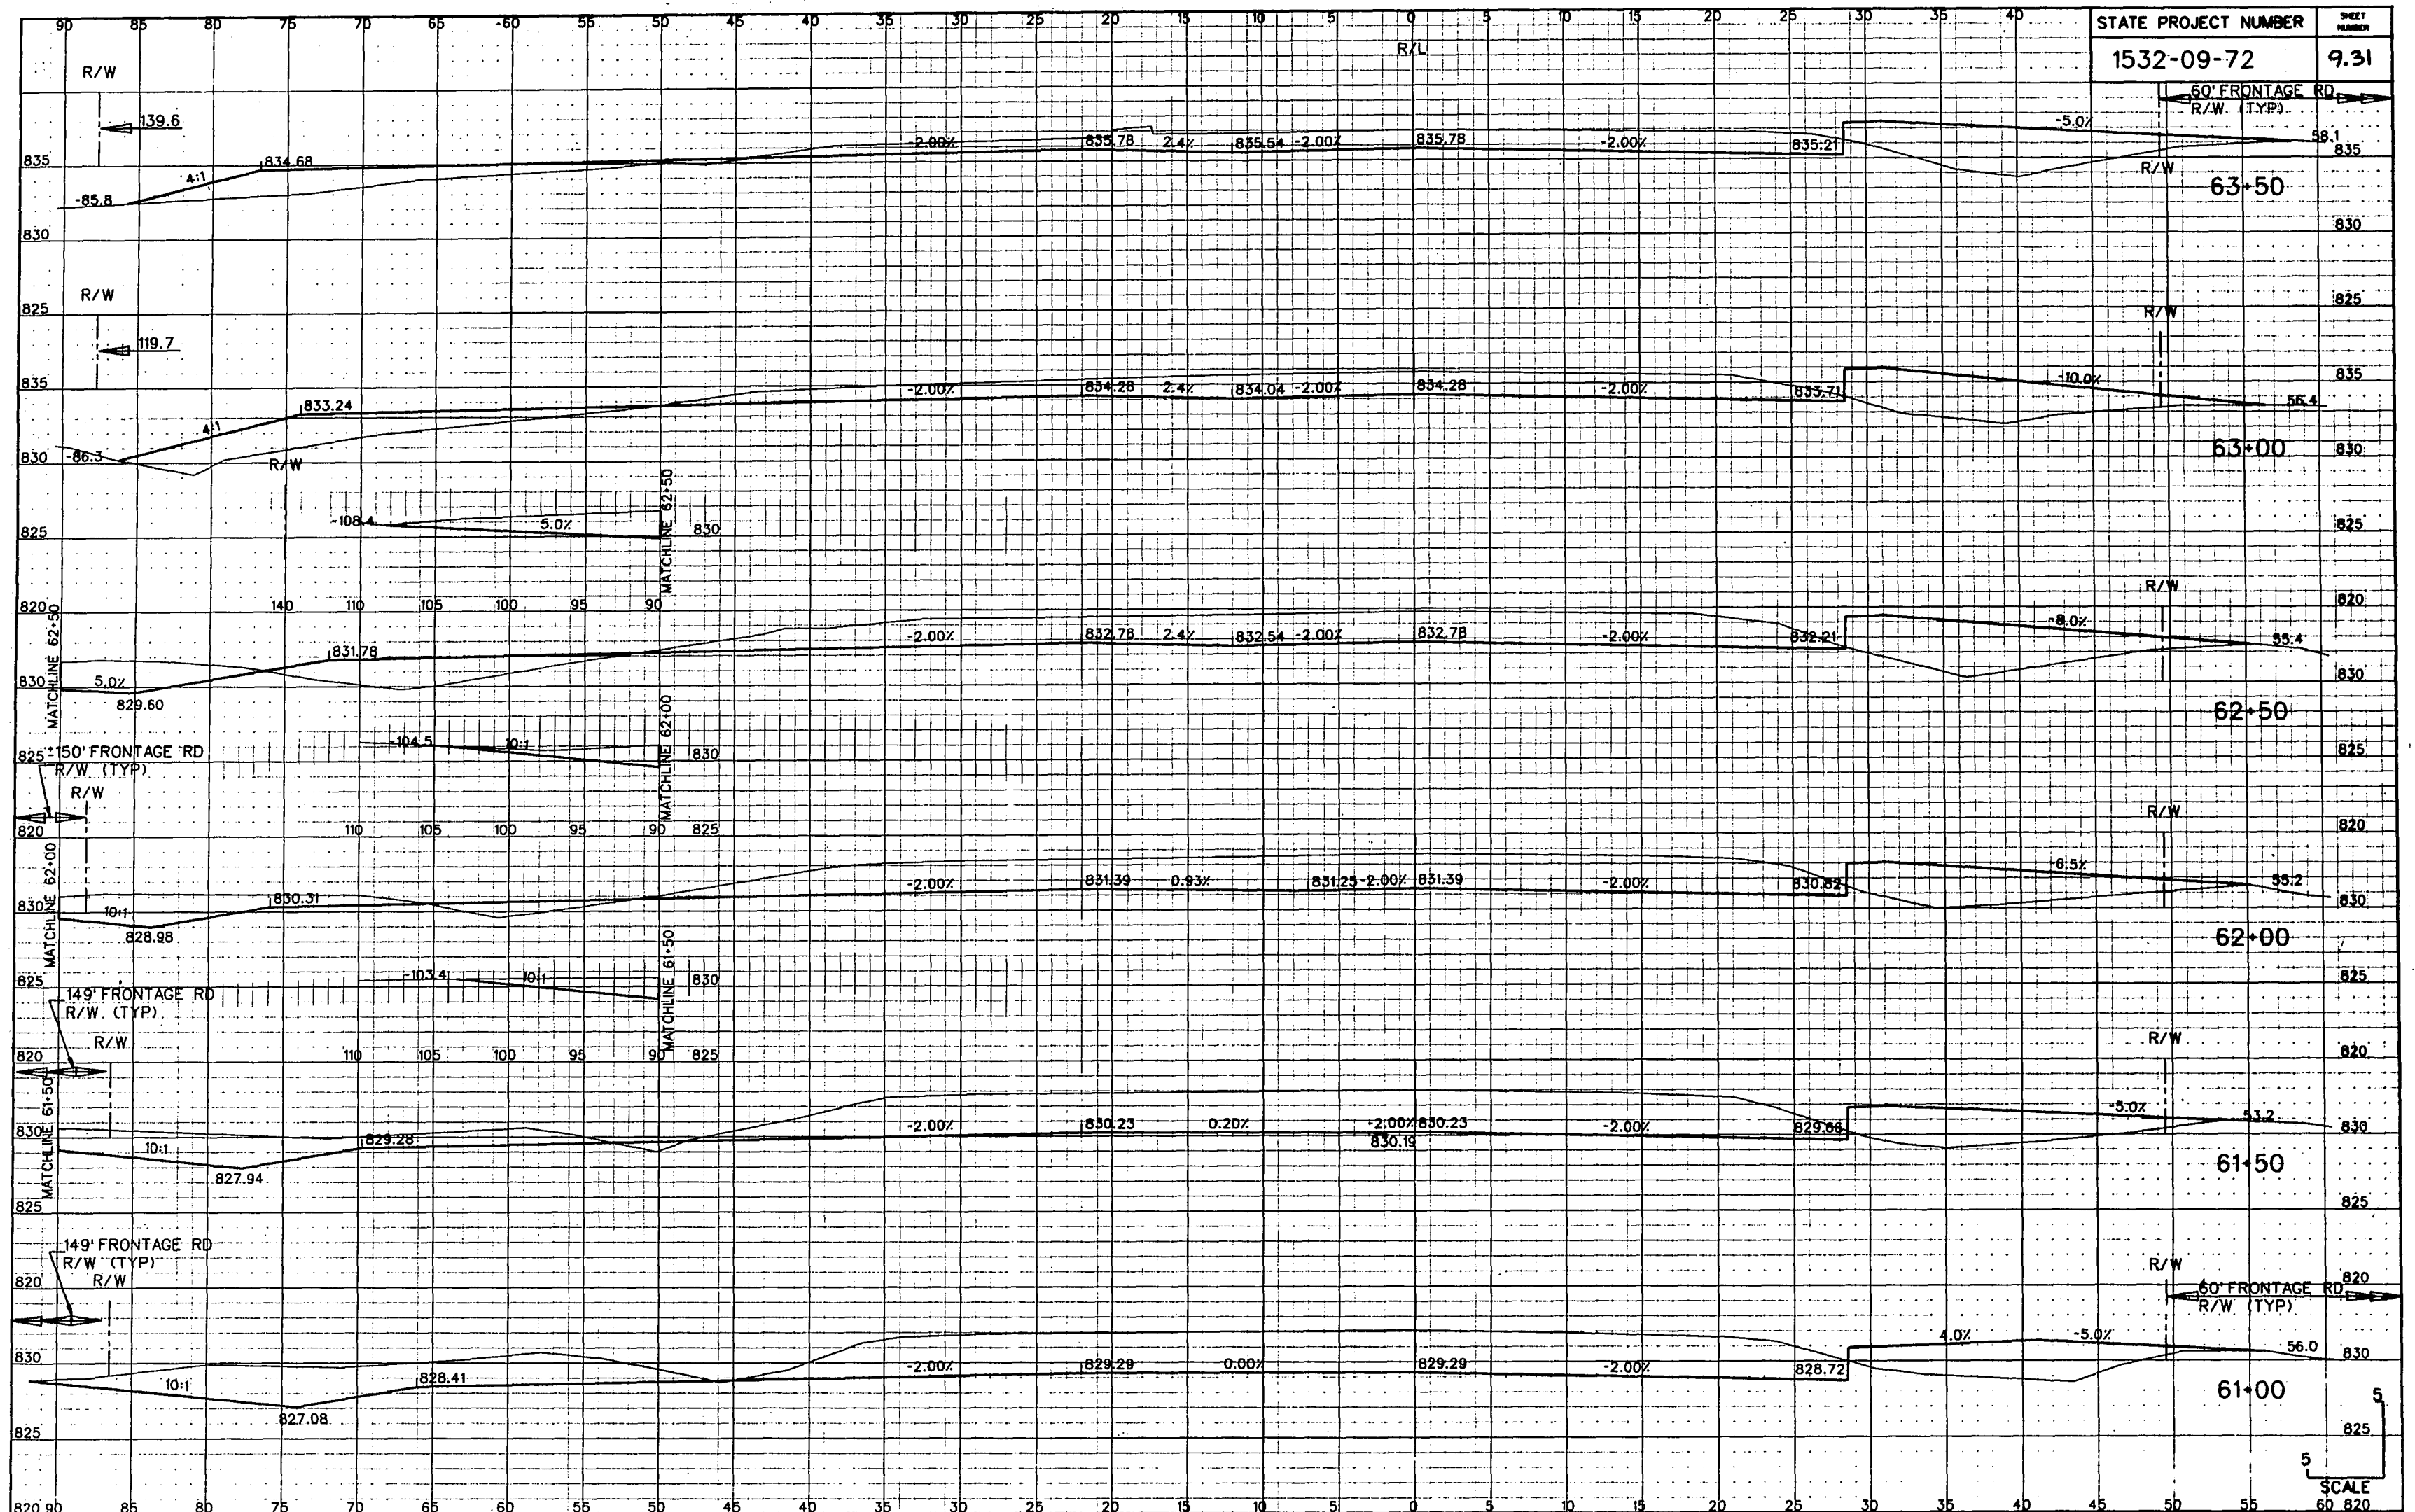



STATE PROJECT NUMBER
1532-09-72


SHEET NUMBER
9.31


SCALE
60 820

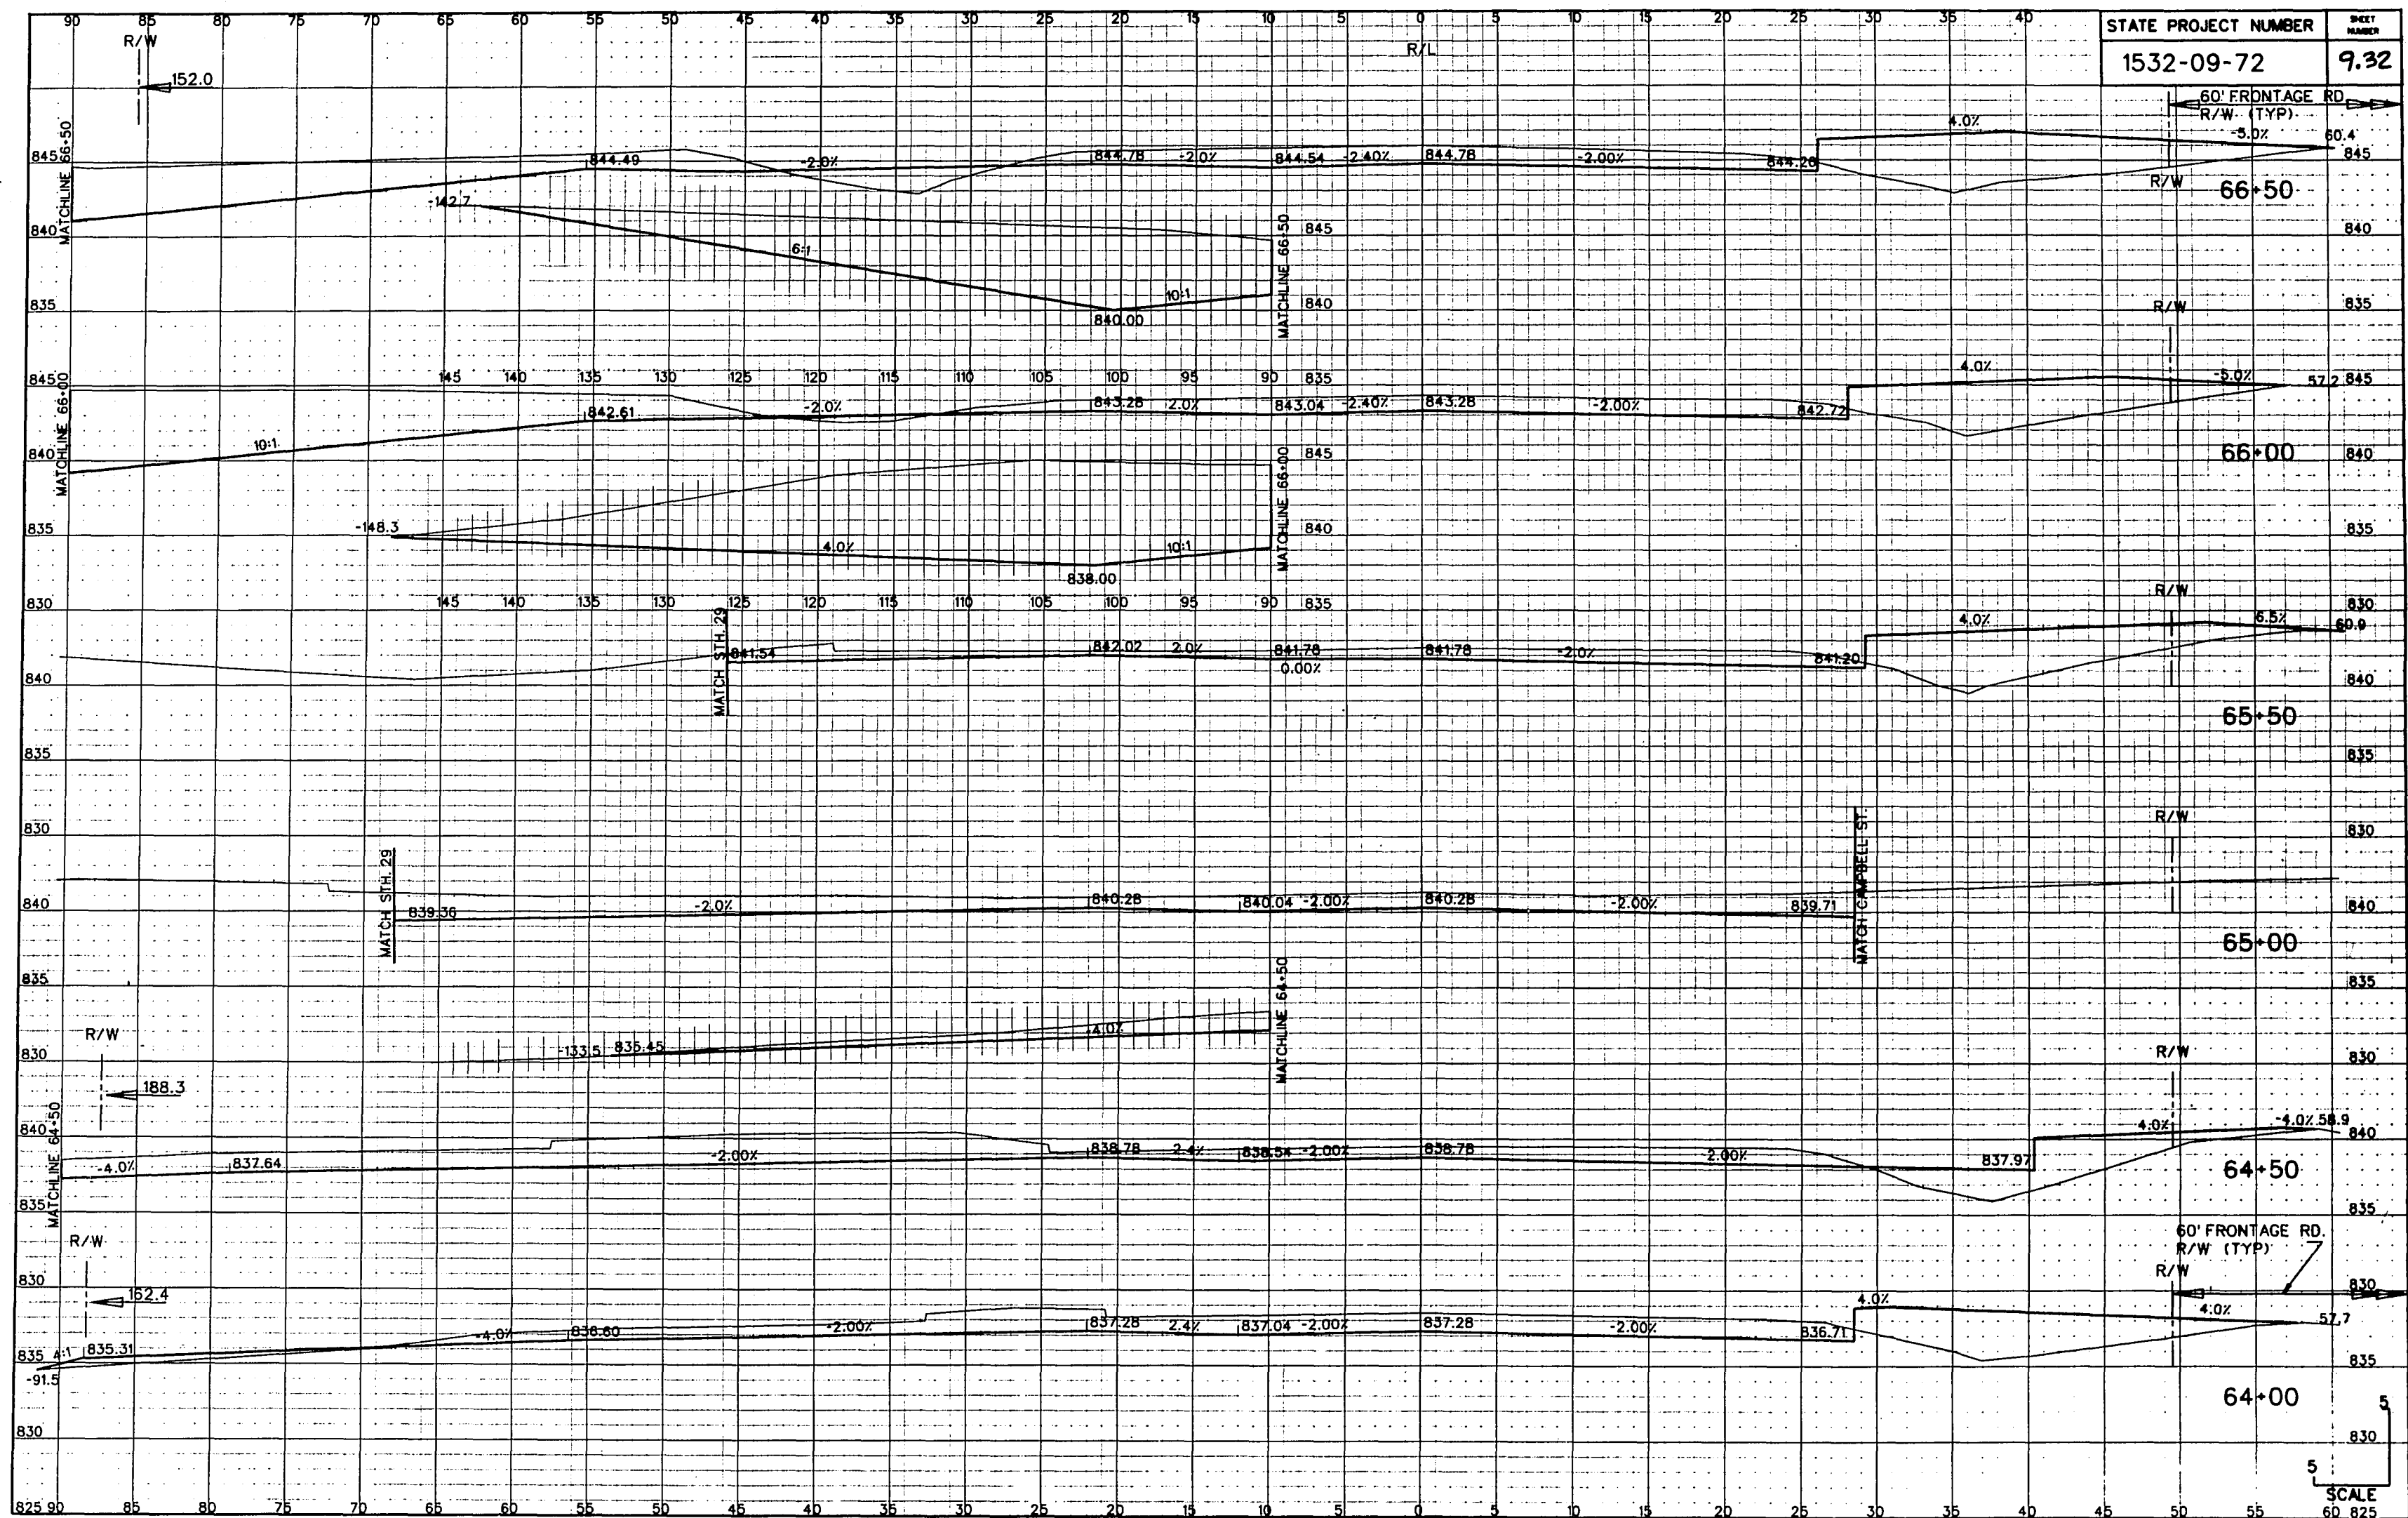

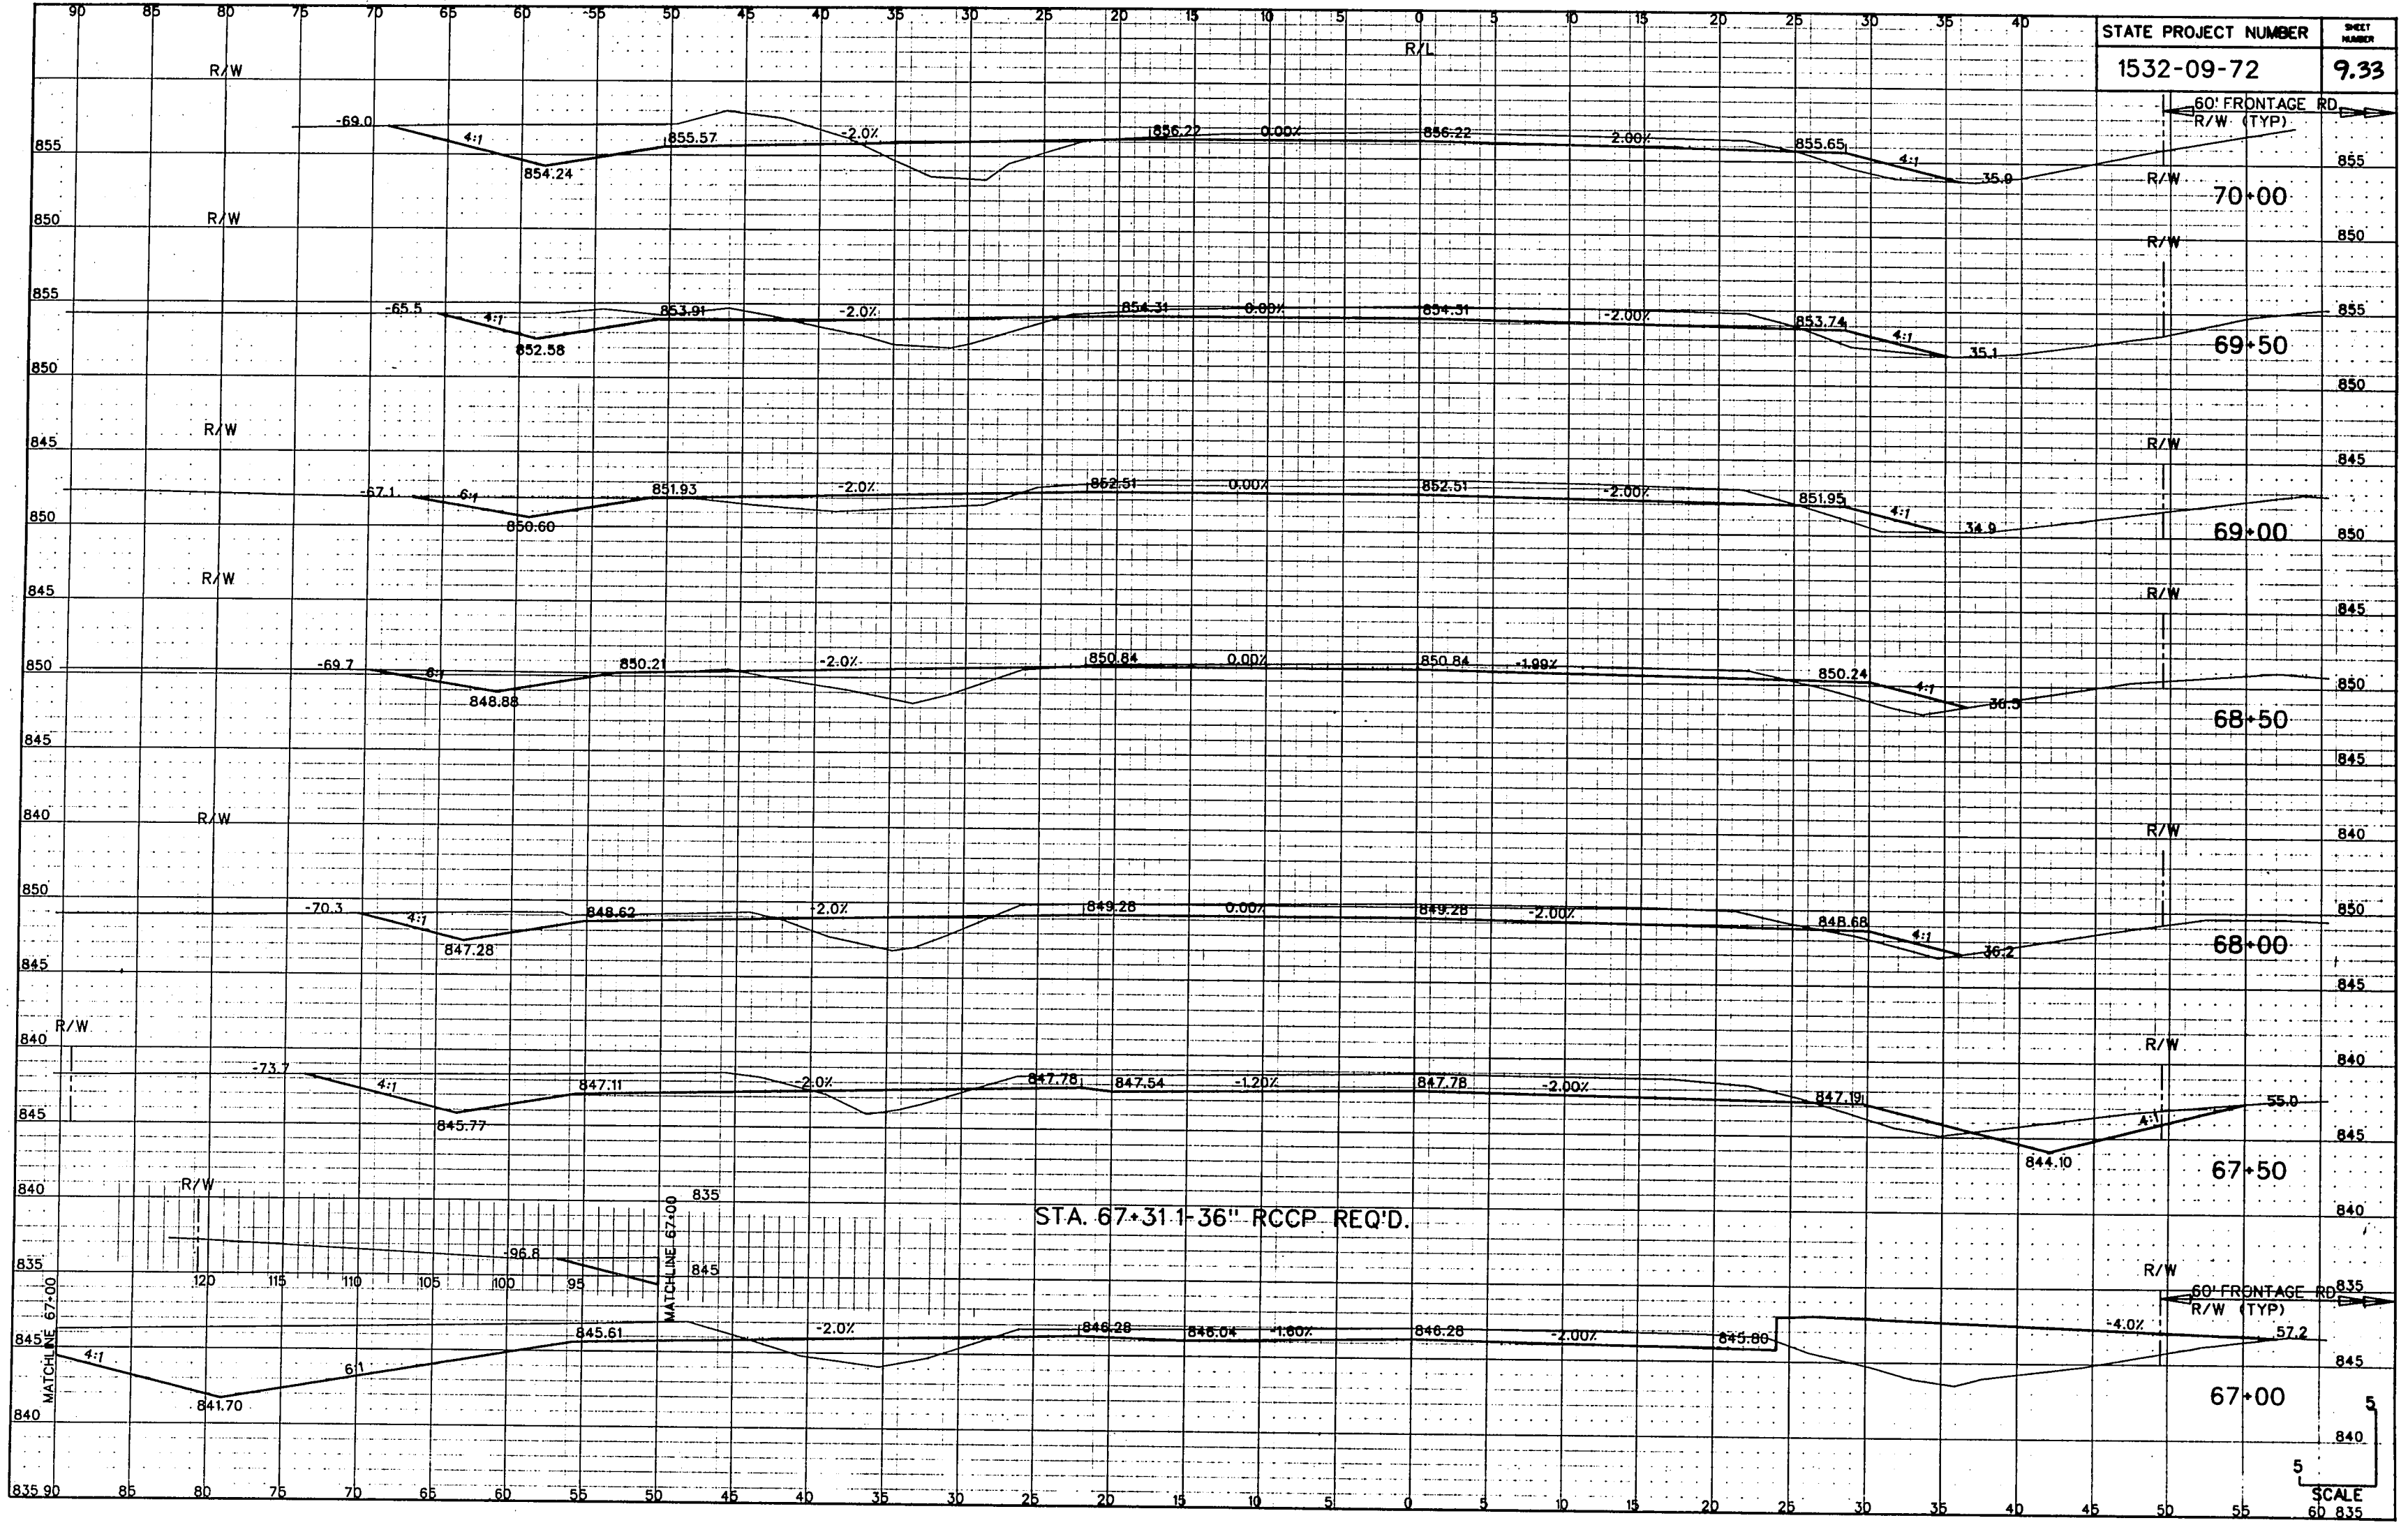


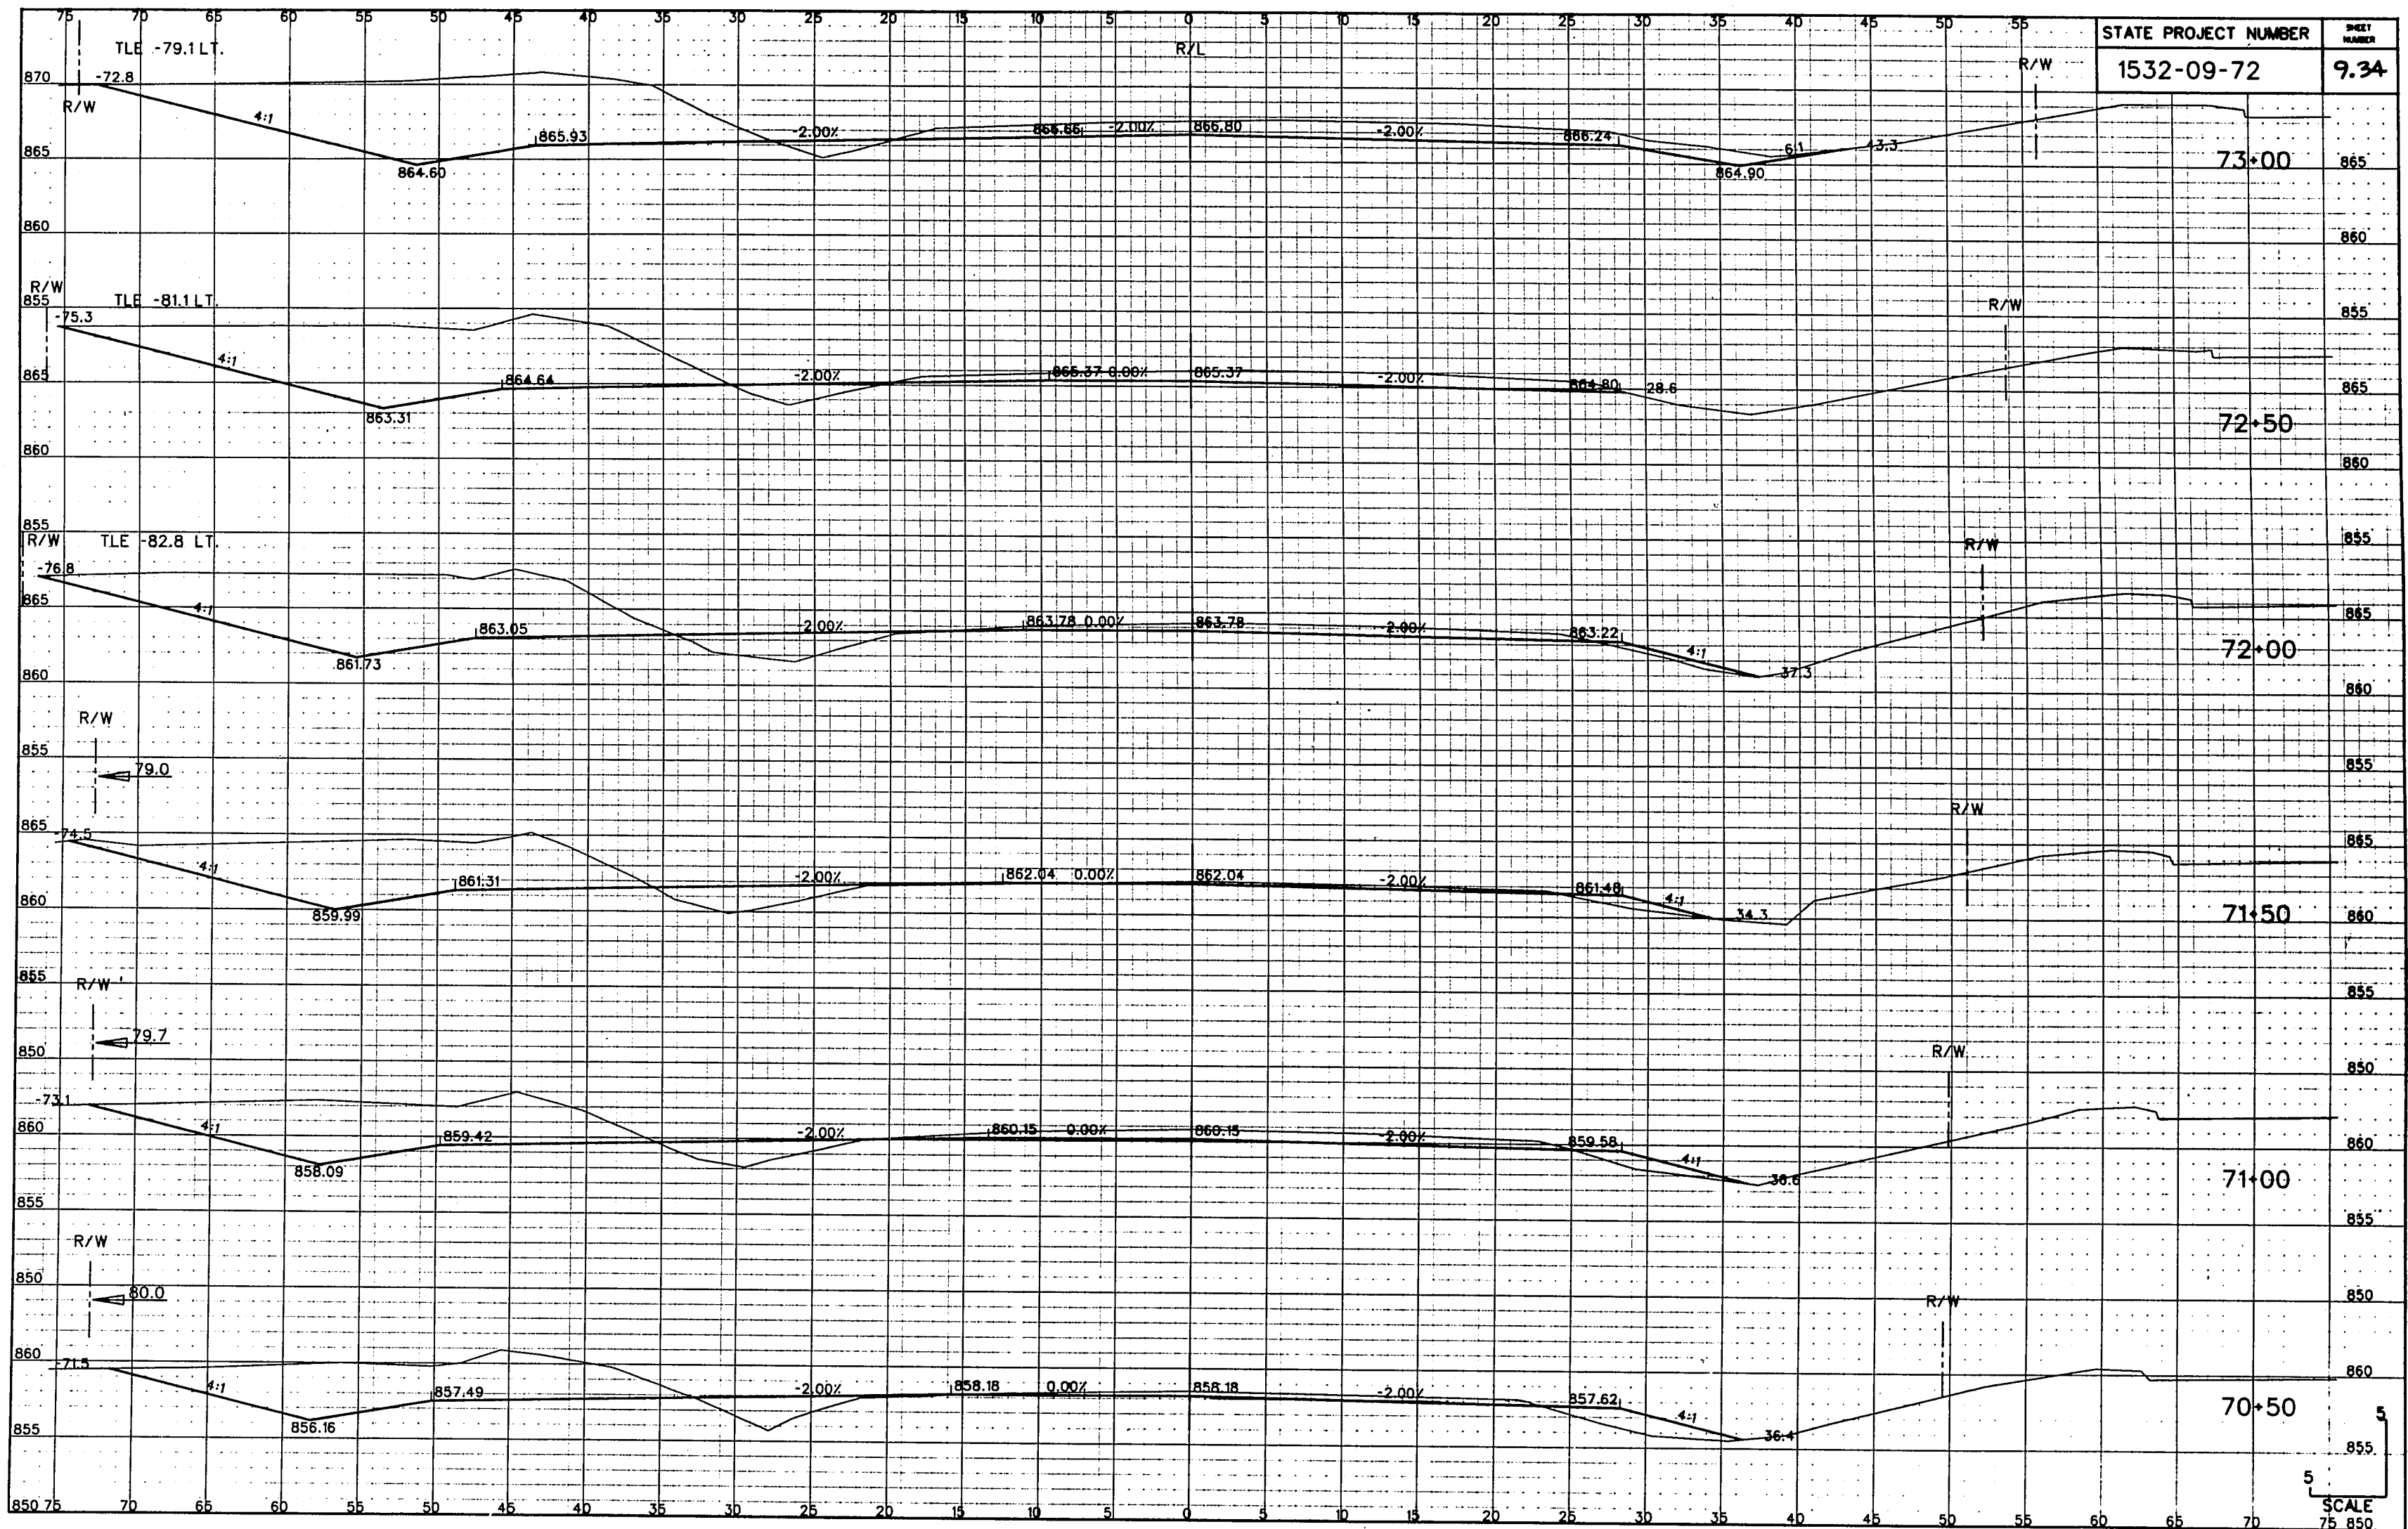

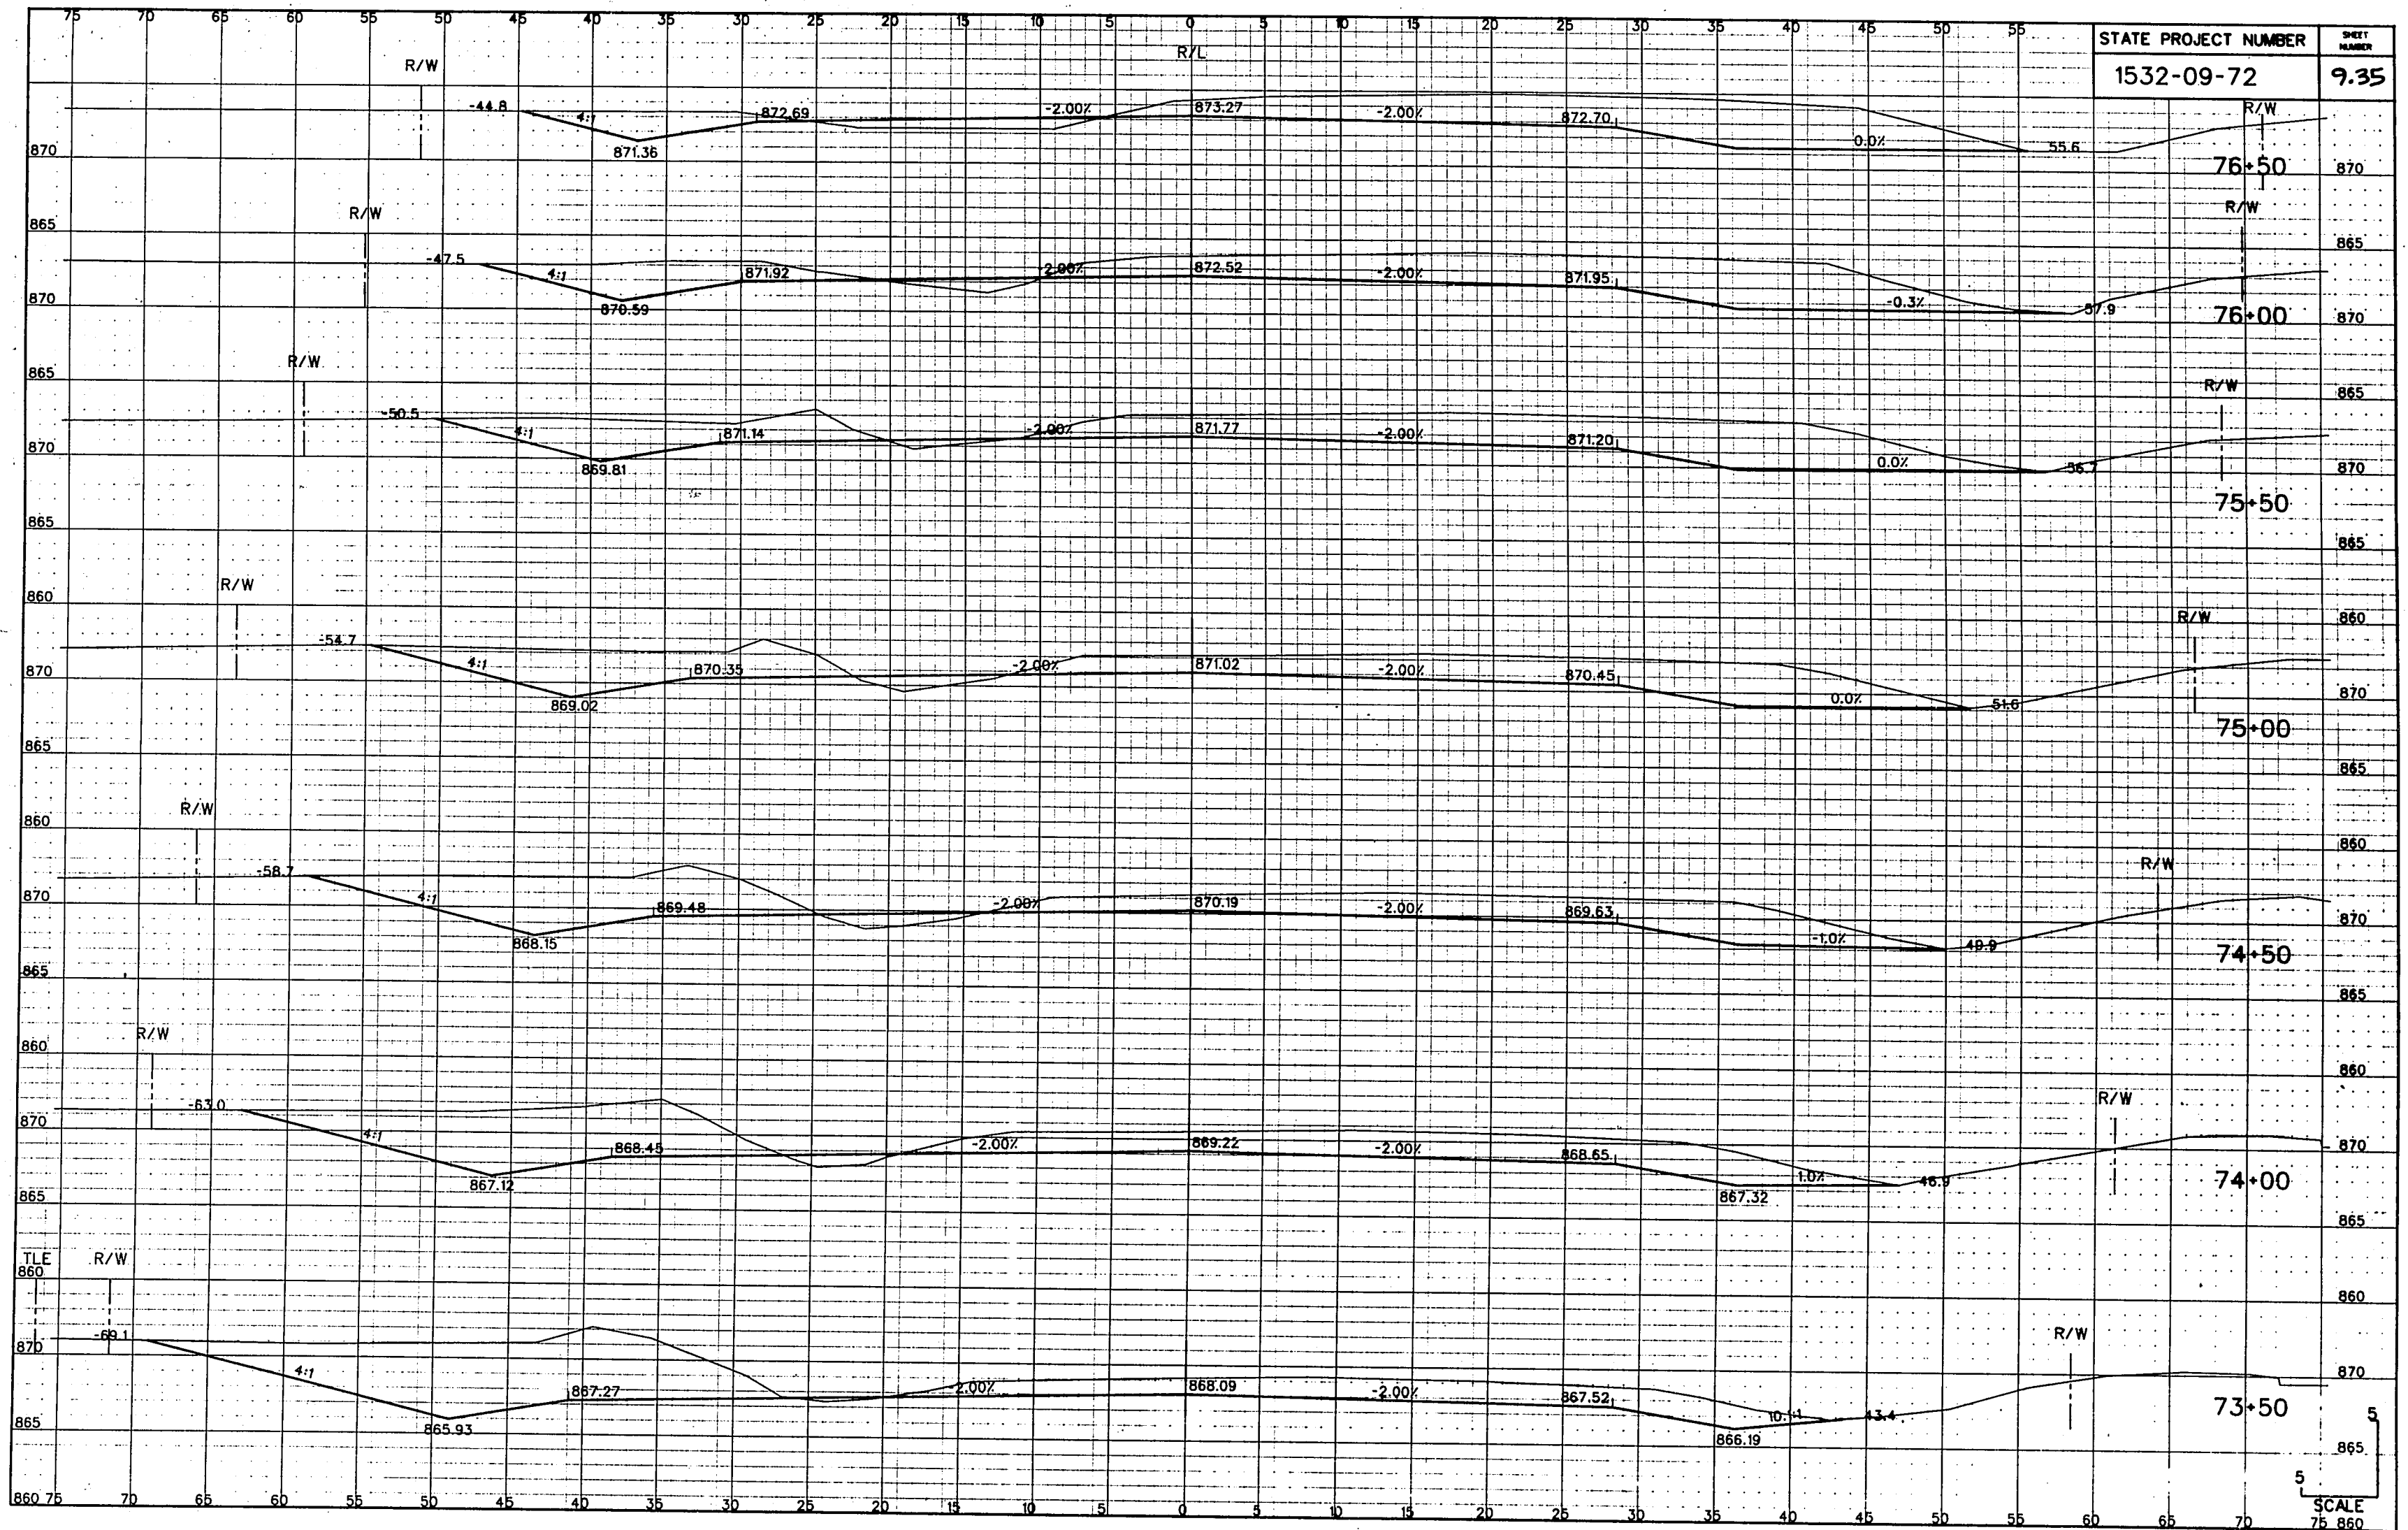

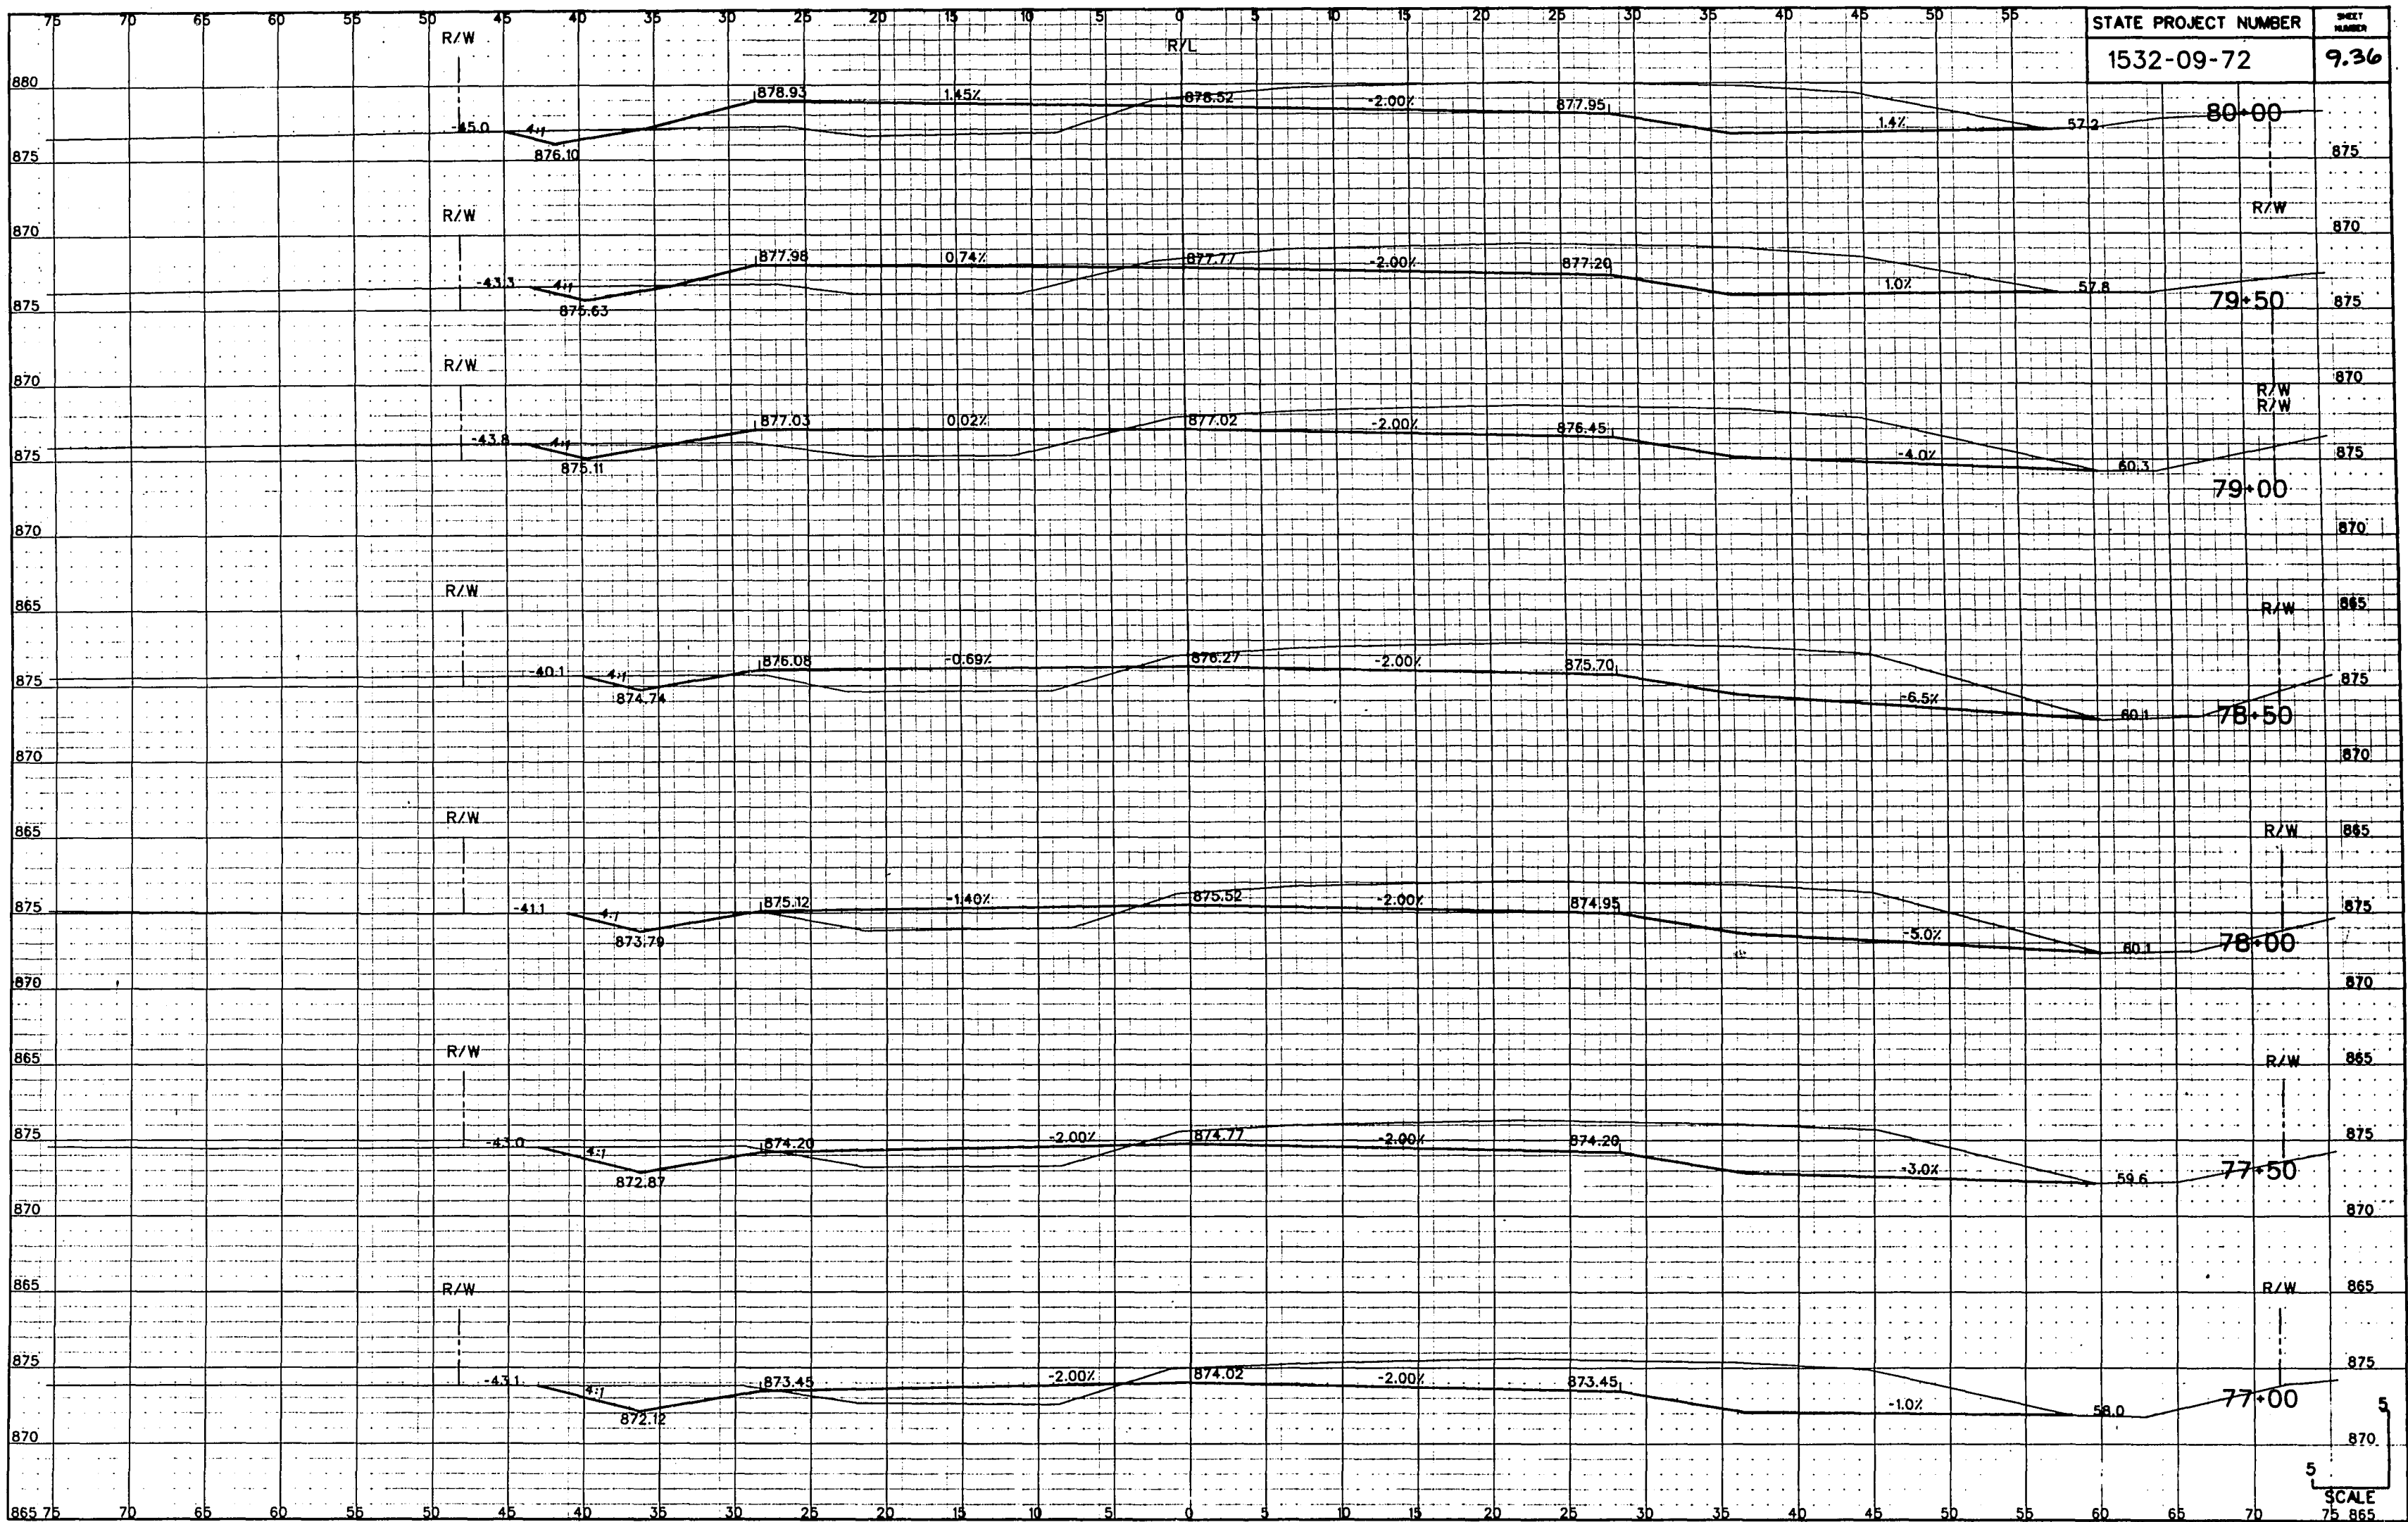




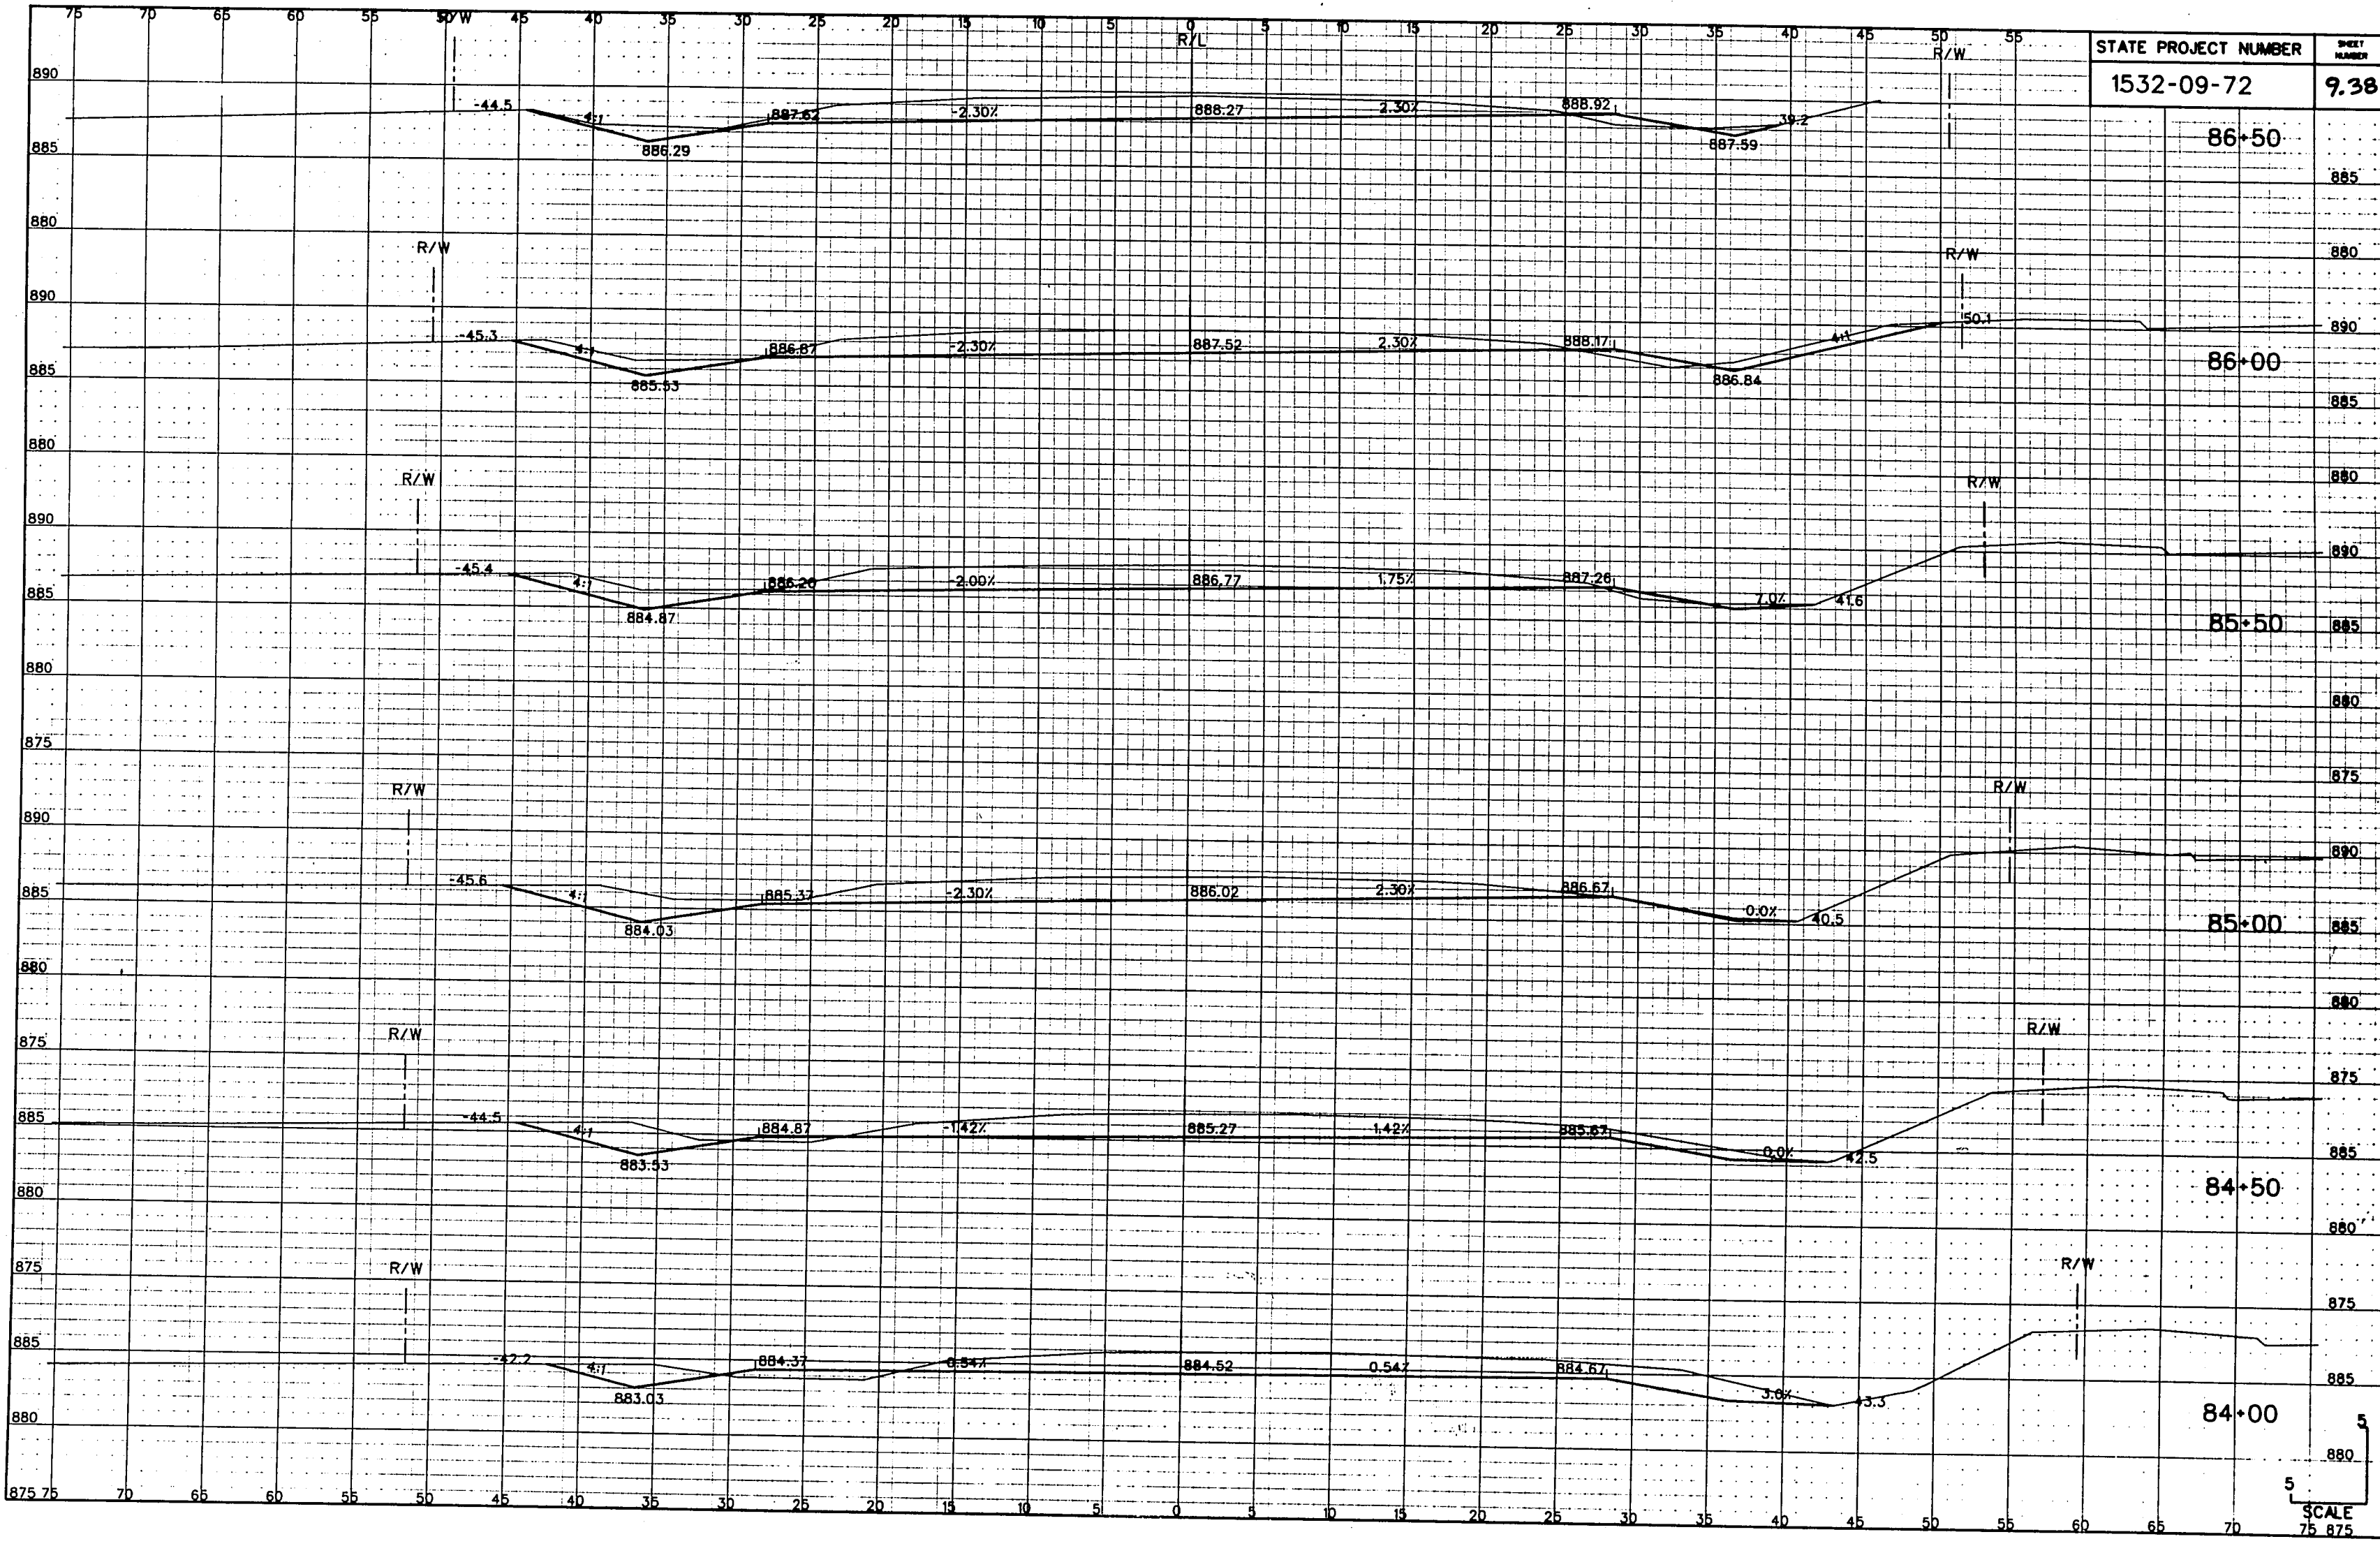



STATE PROJECT NUMBER
1532-09-72


SHEET
NUMBER
9.38

SCALE
75 875

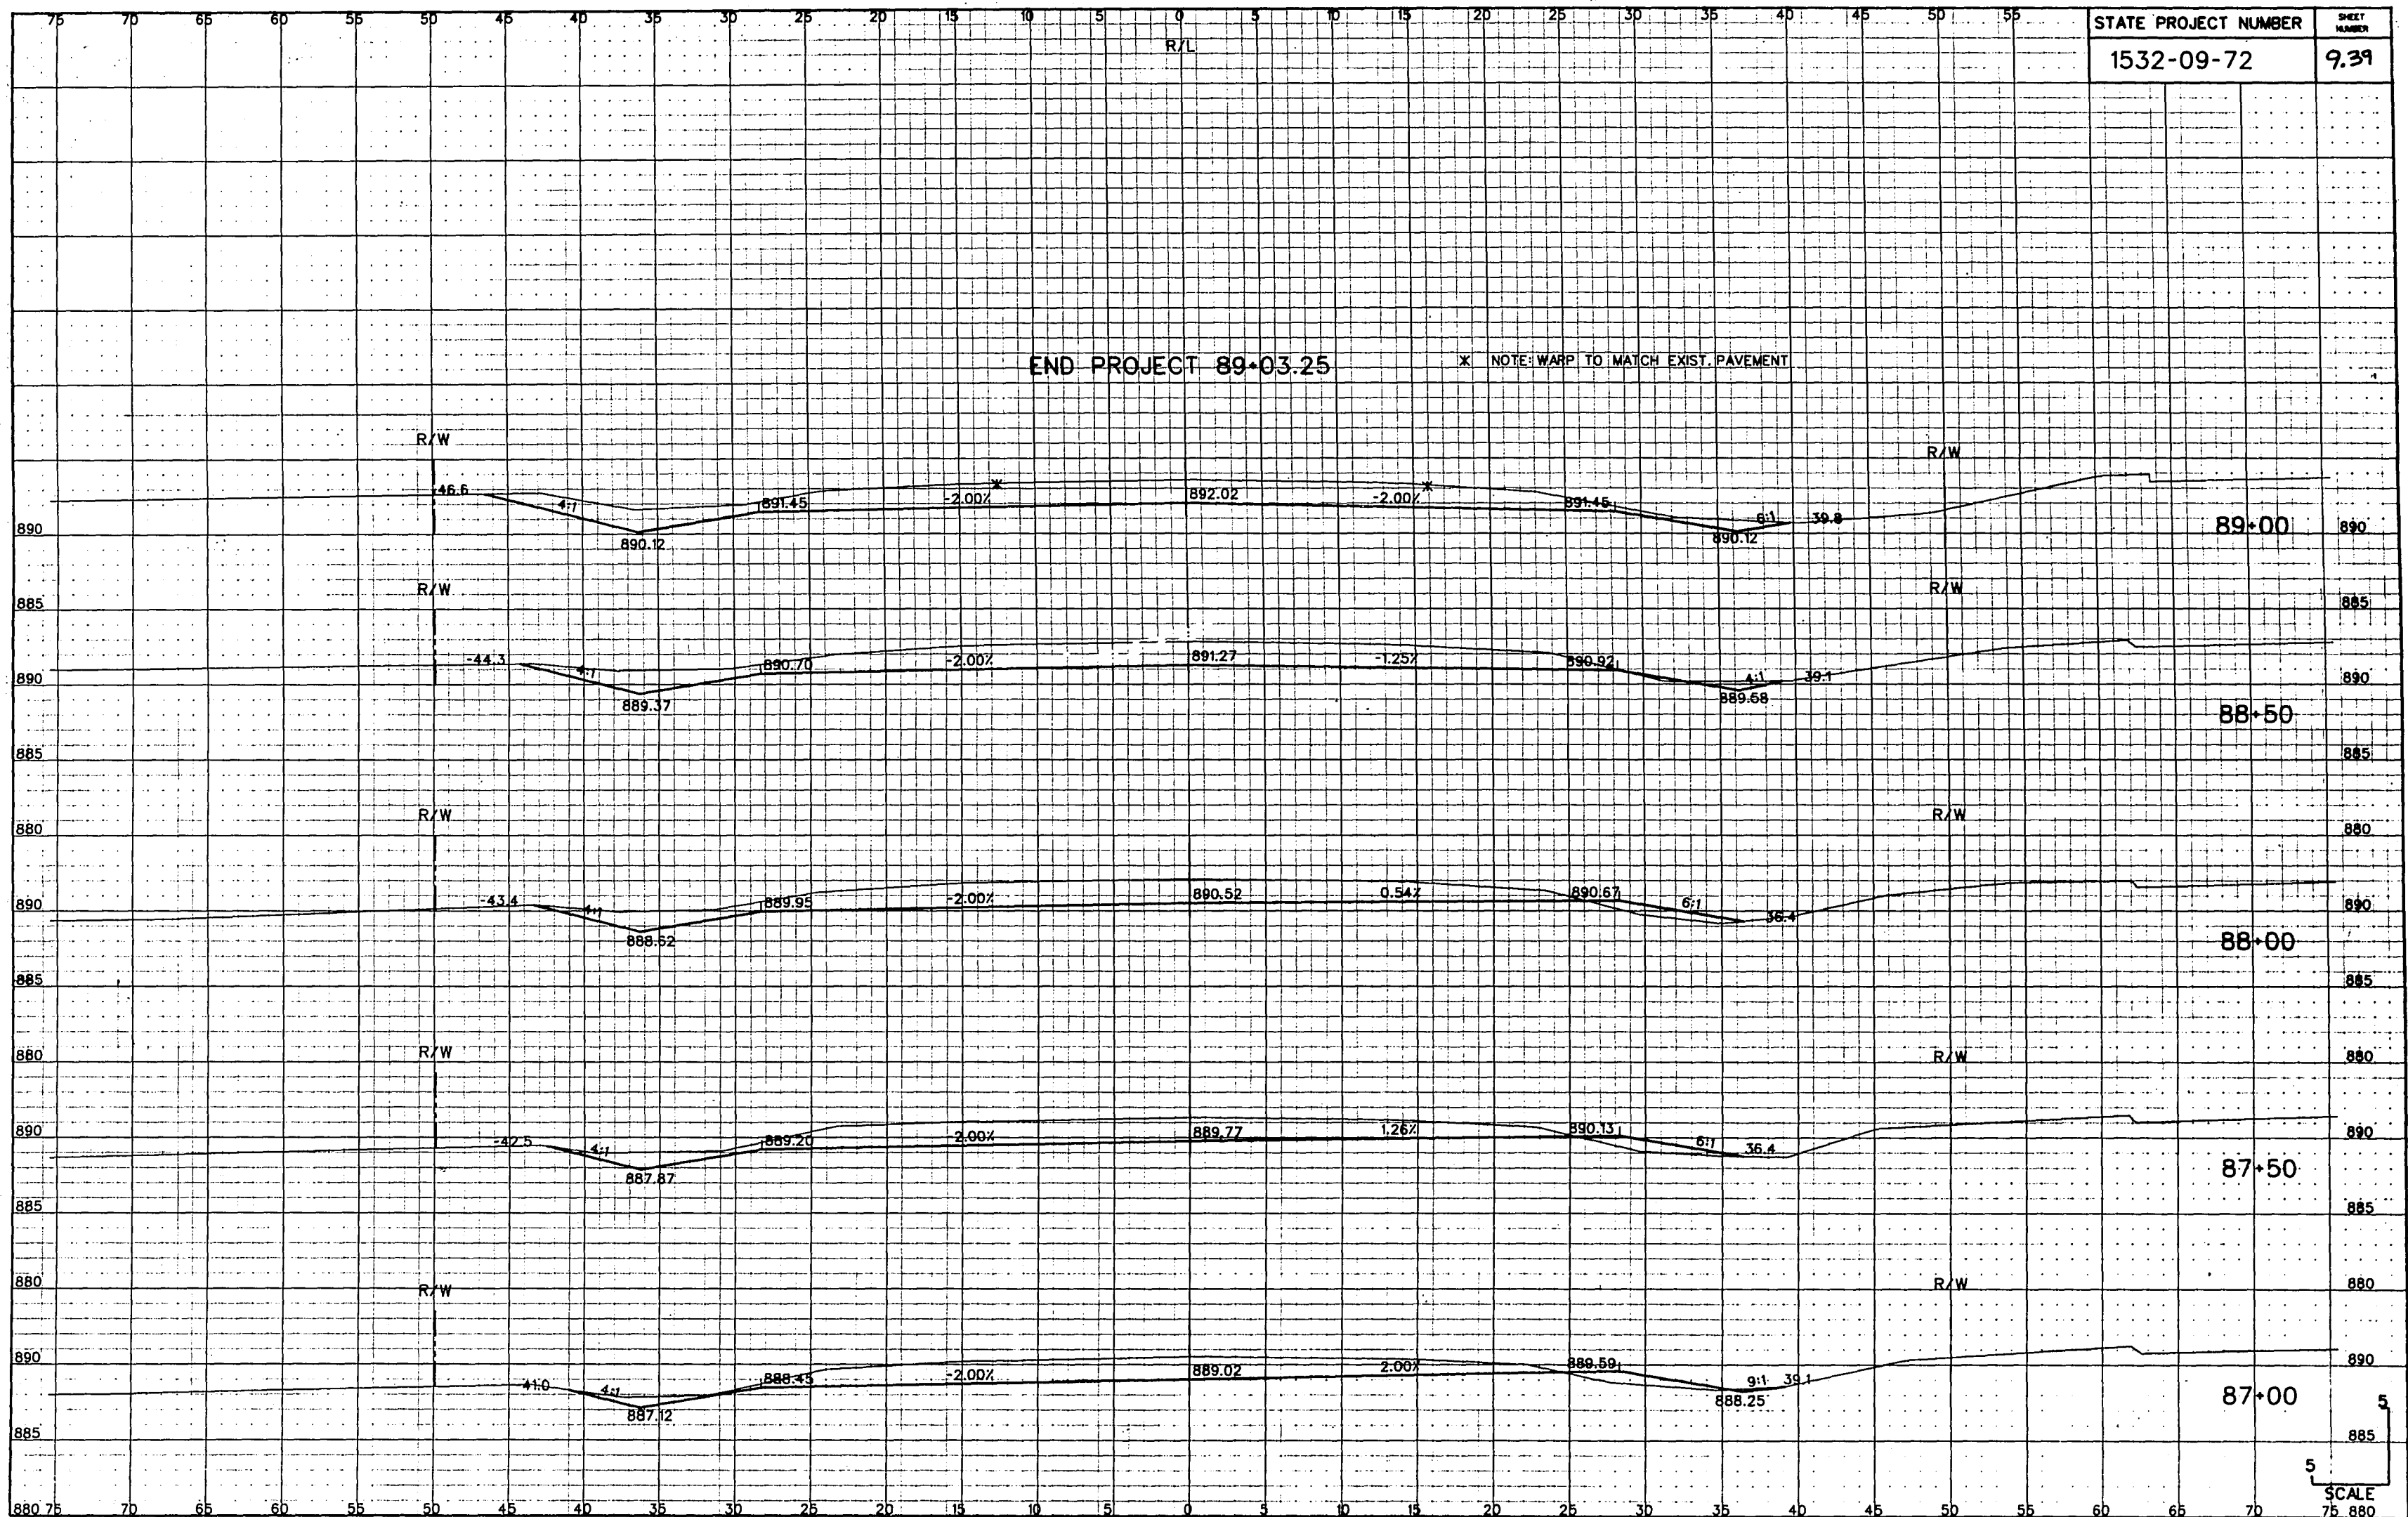

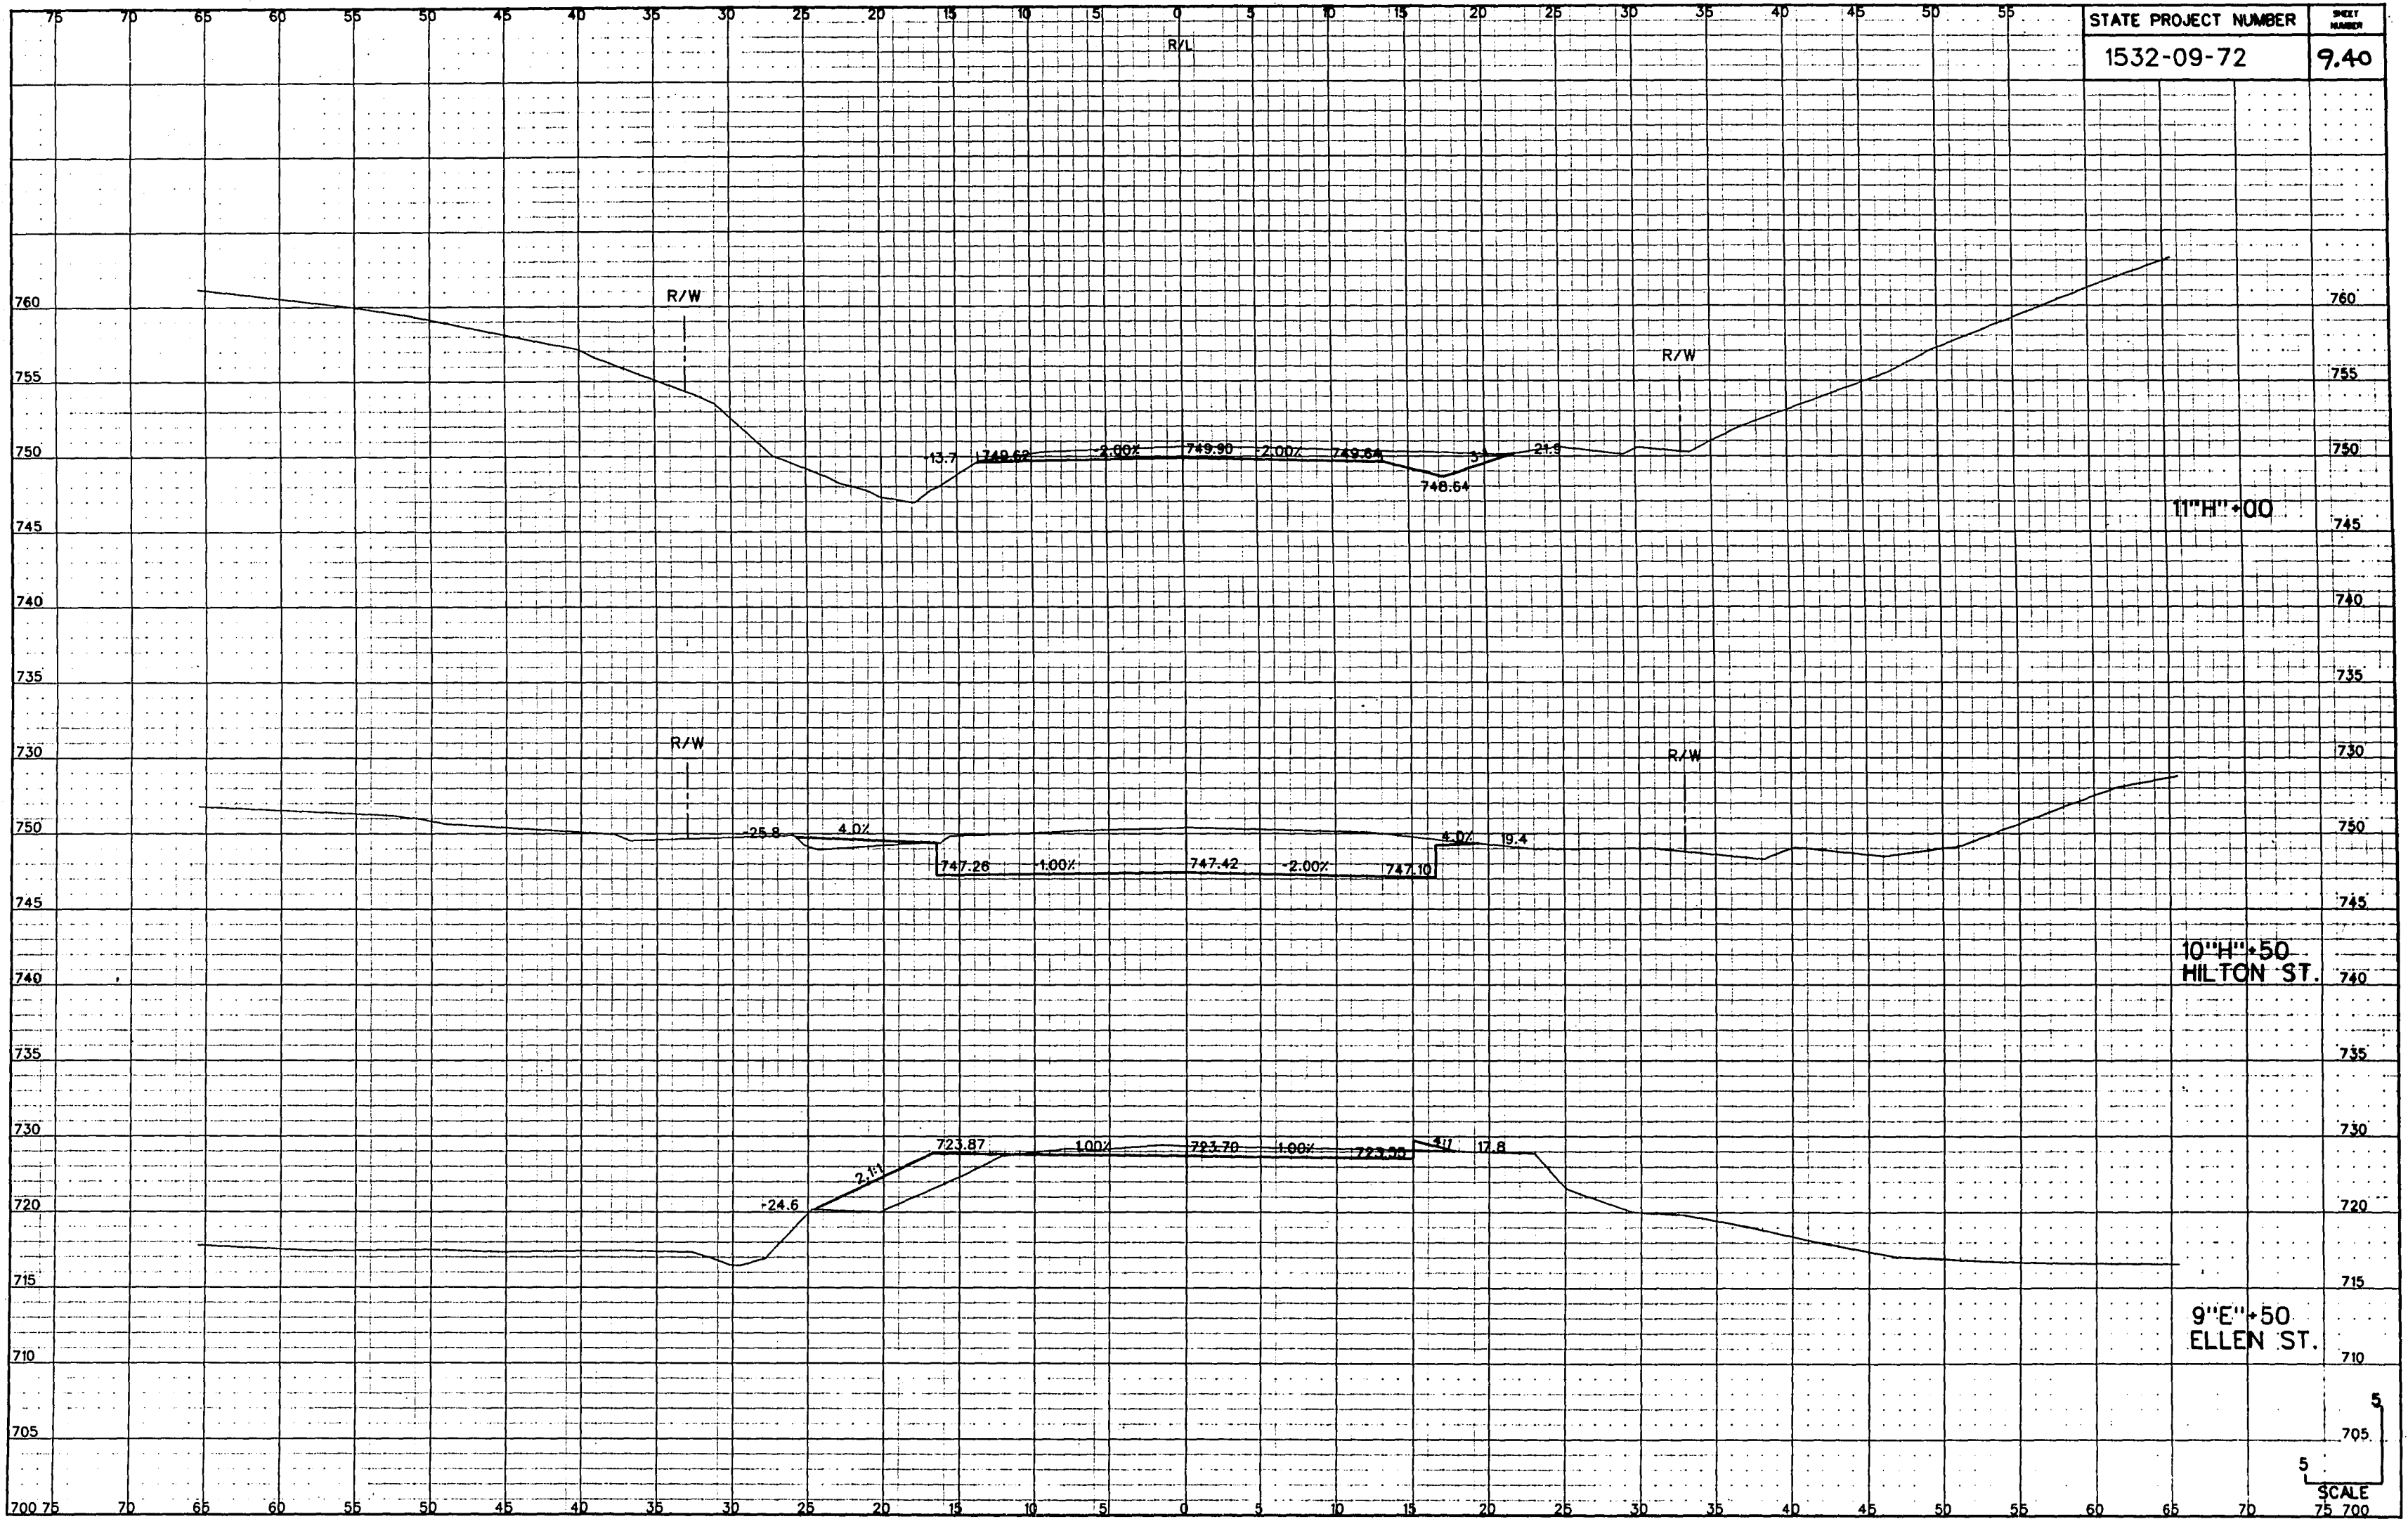

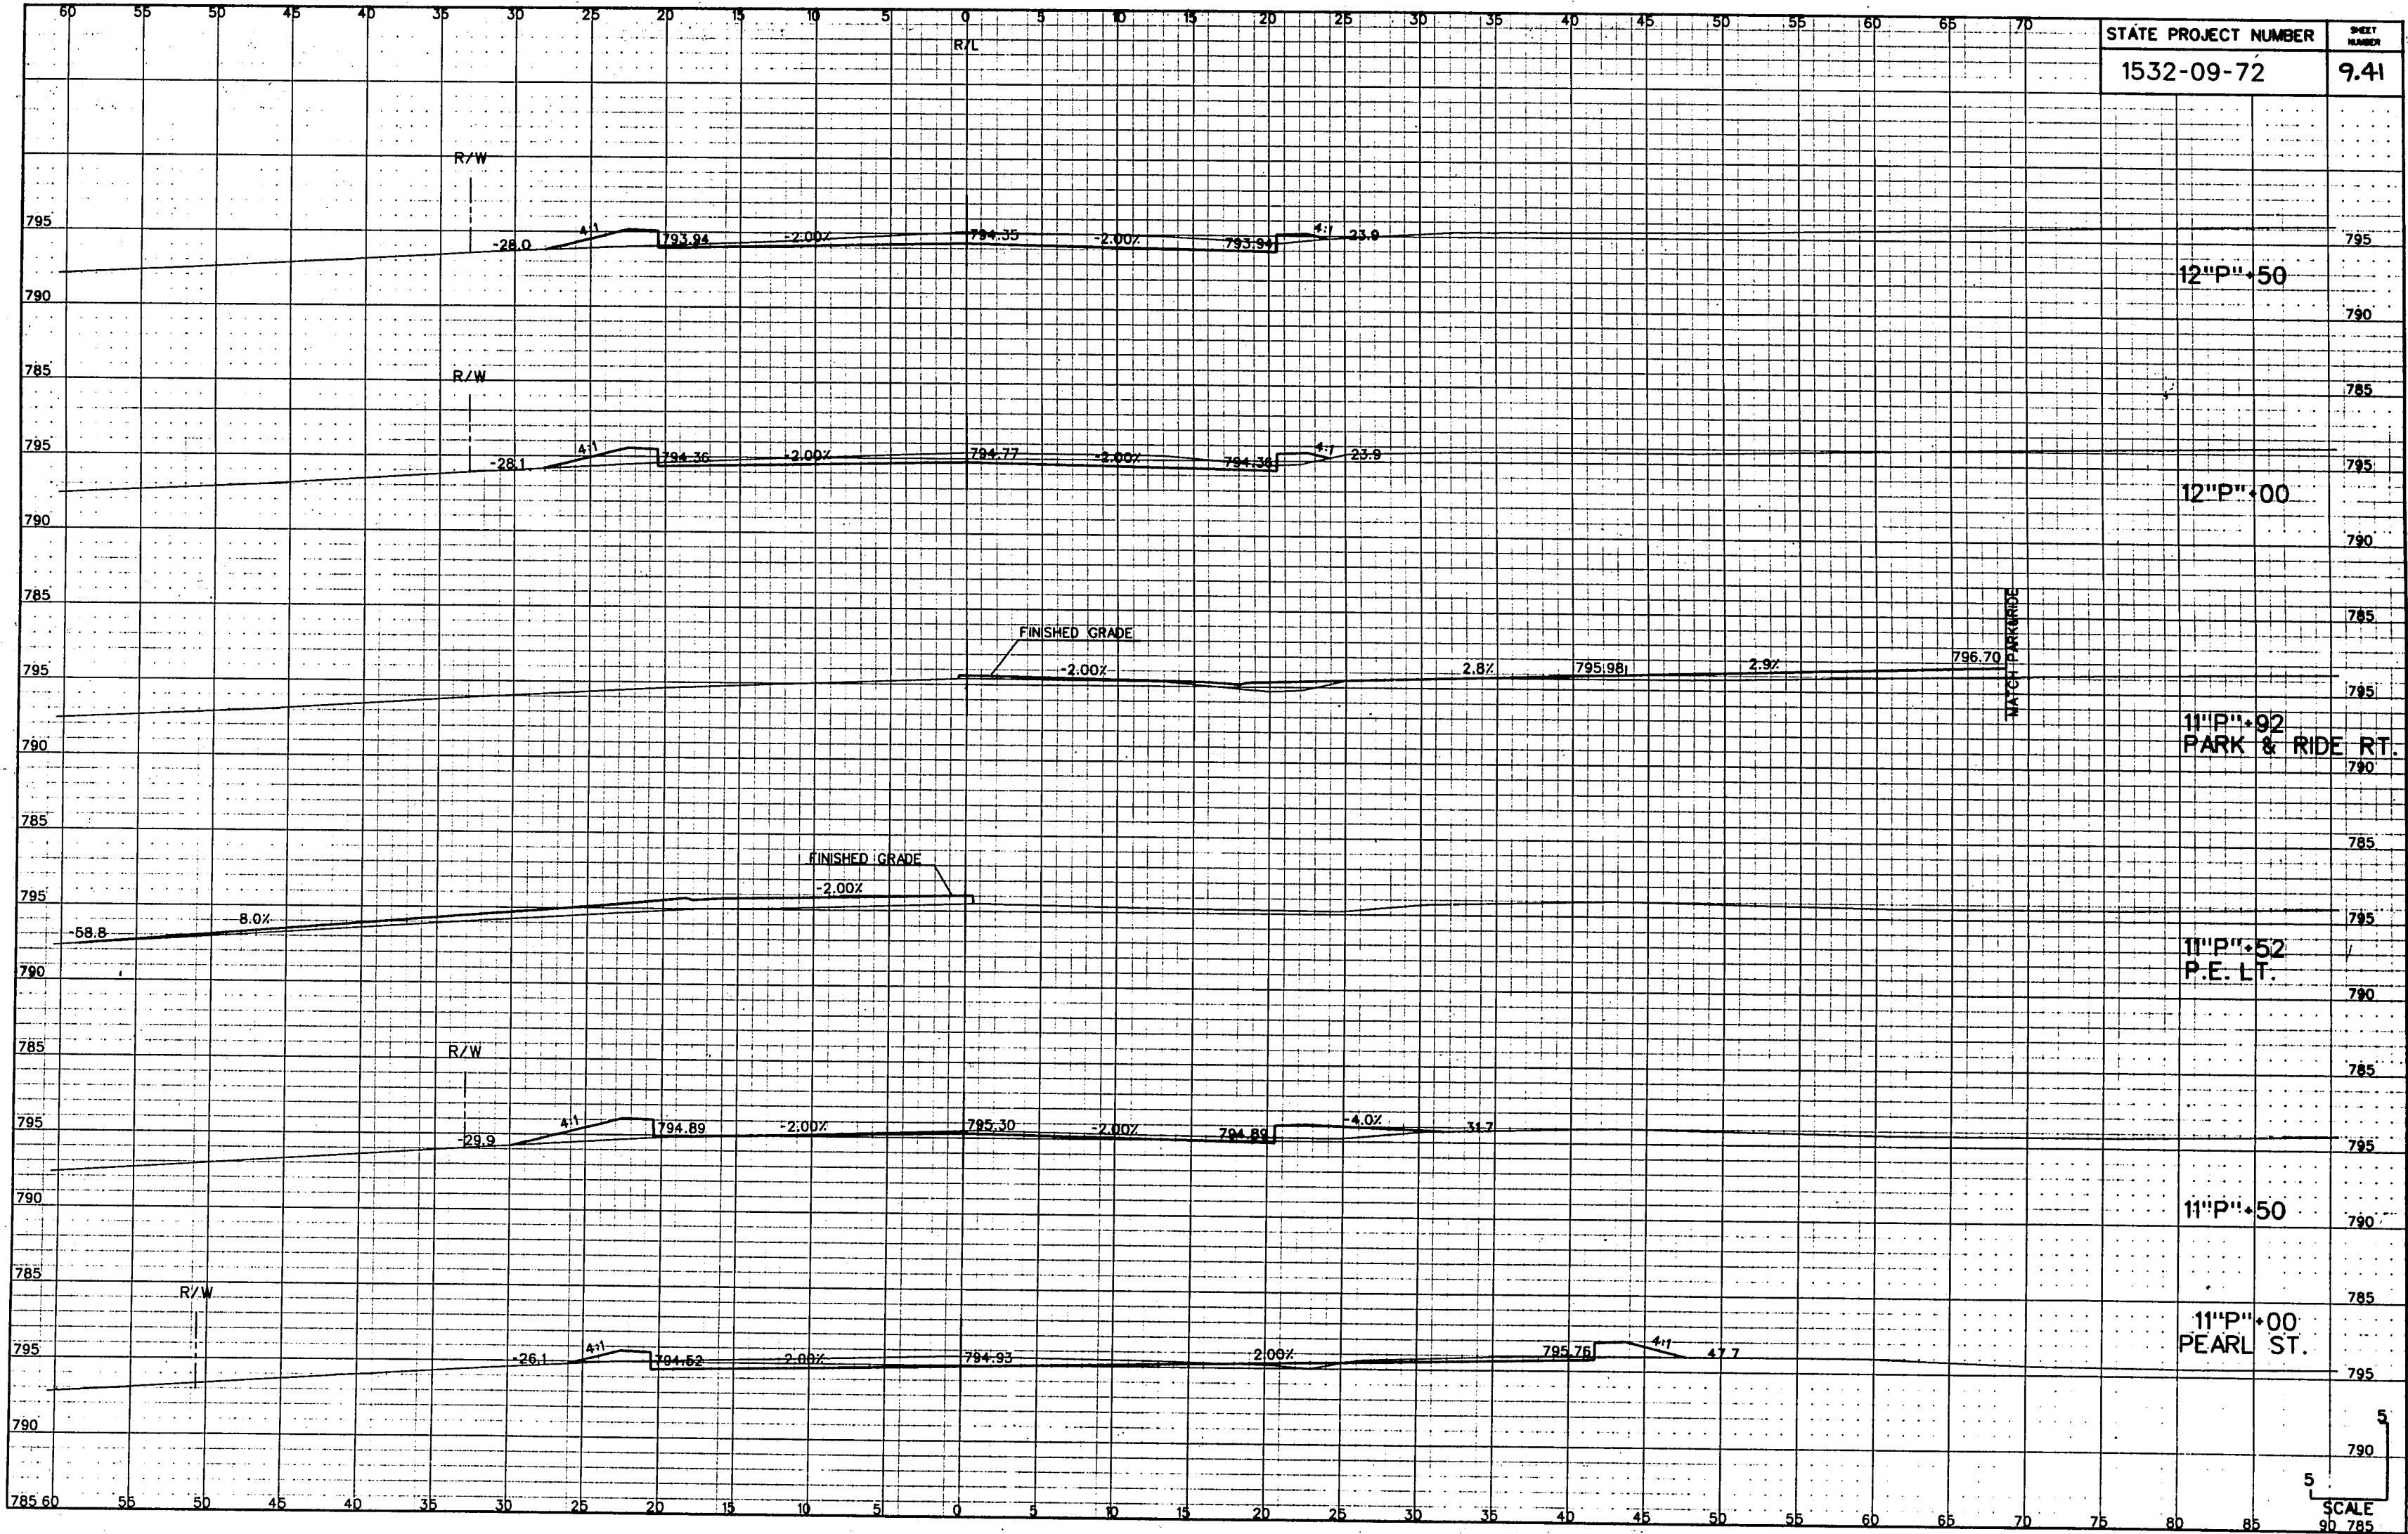

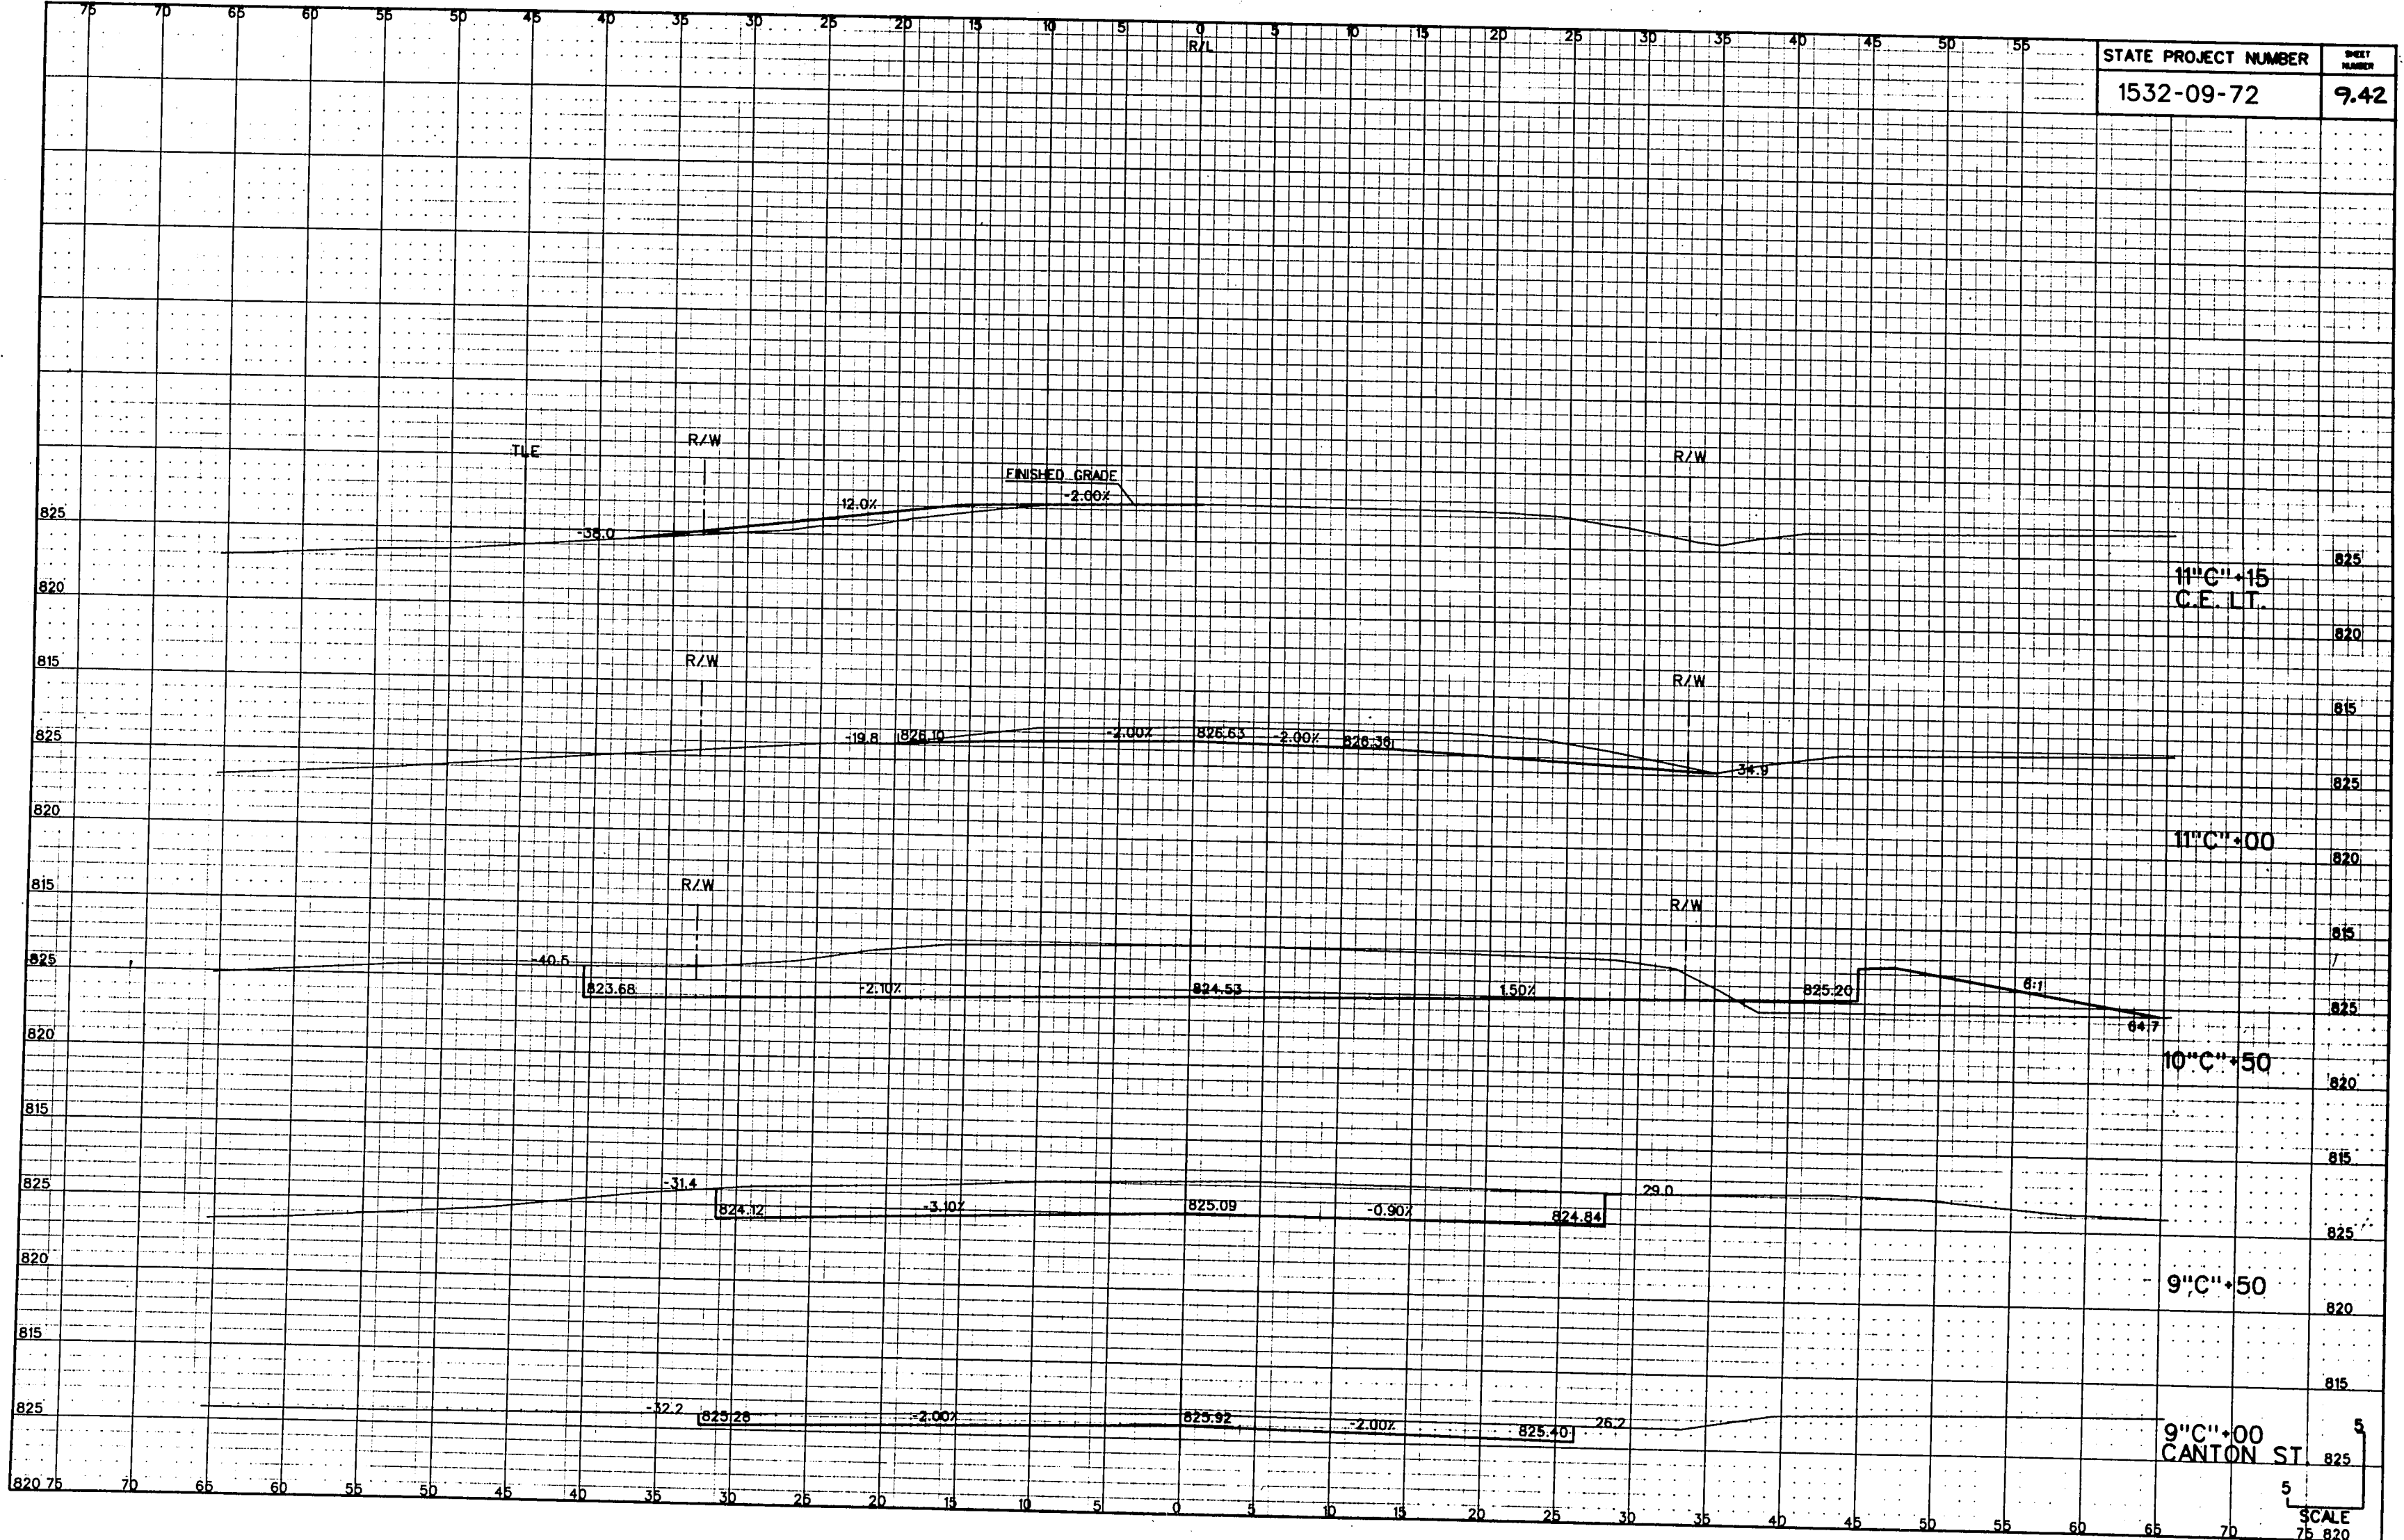

STATE PROJECT NUMBER	SHEET NUMBER
1532-09-72	9.42

11'C'+15
C.E. LT.

11'C'+00

10'C'+50

9'C'+50

9'C'+00
CANTON ST

