


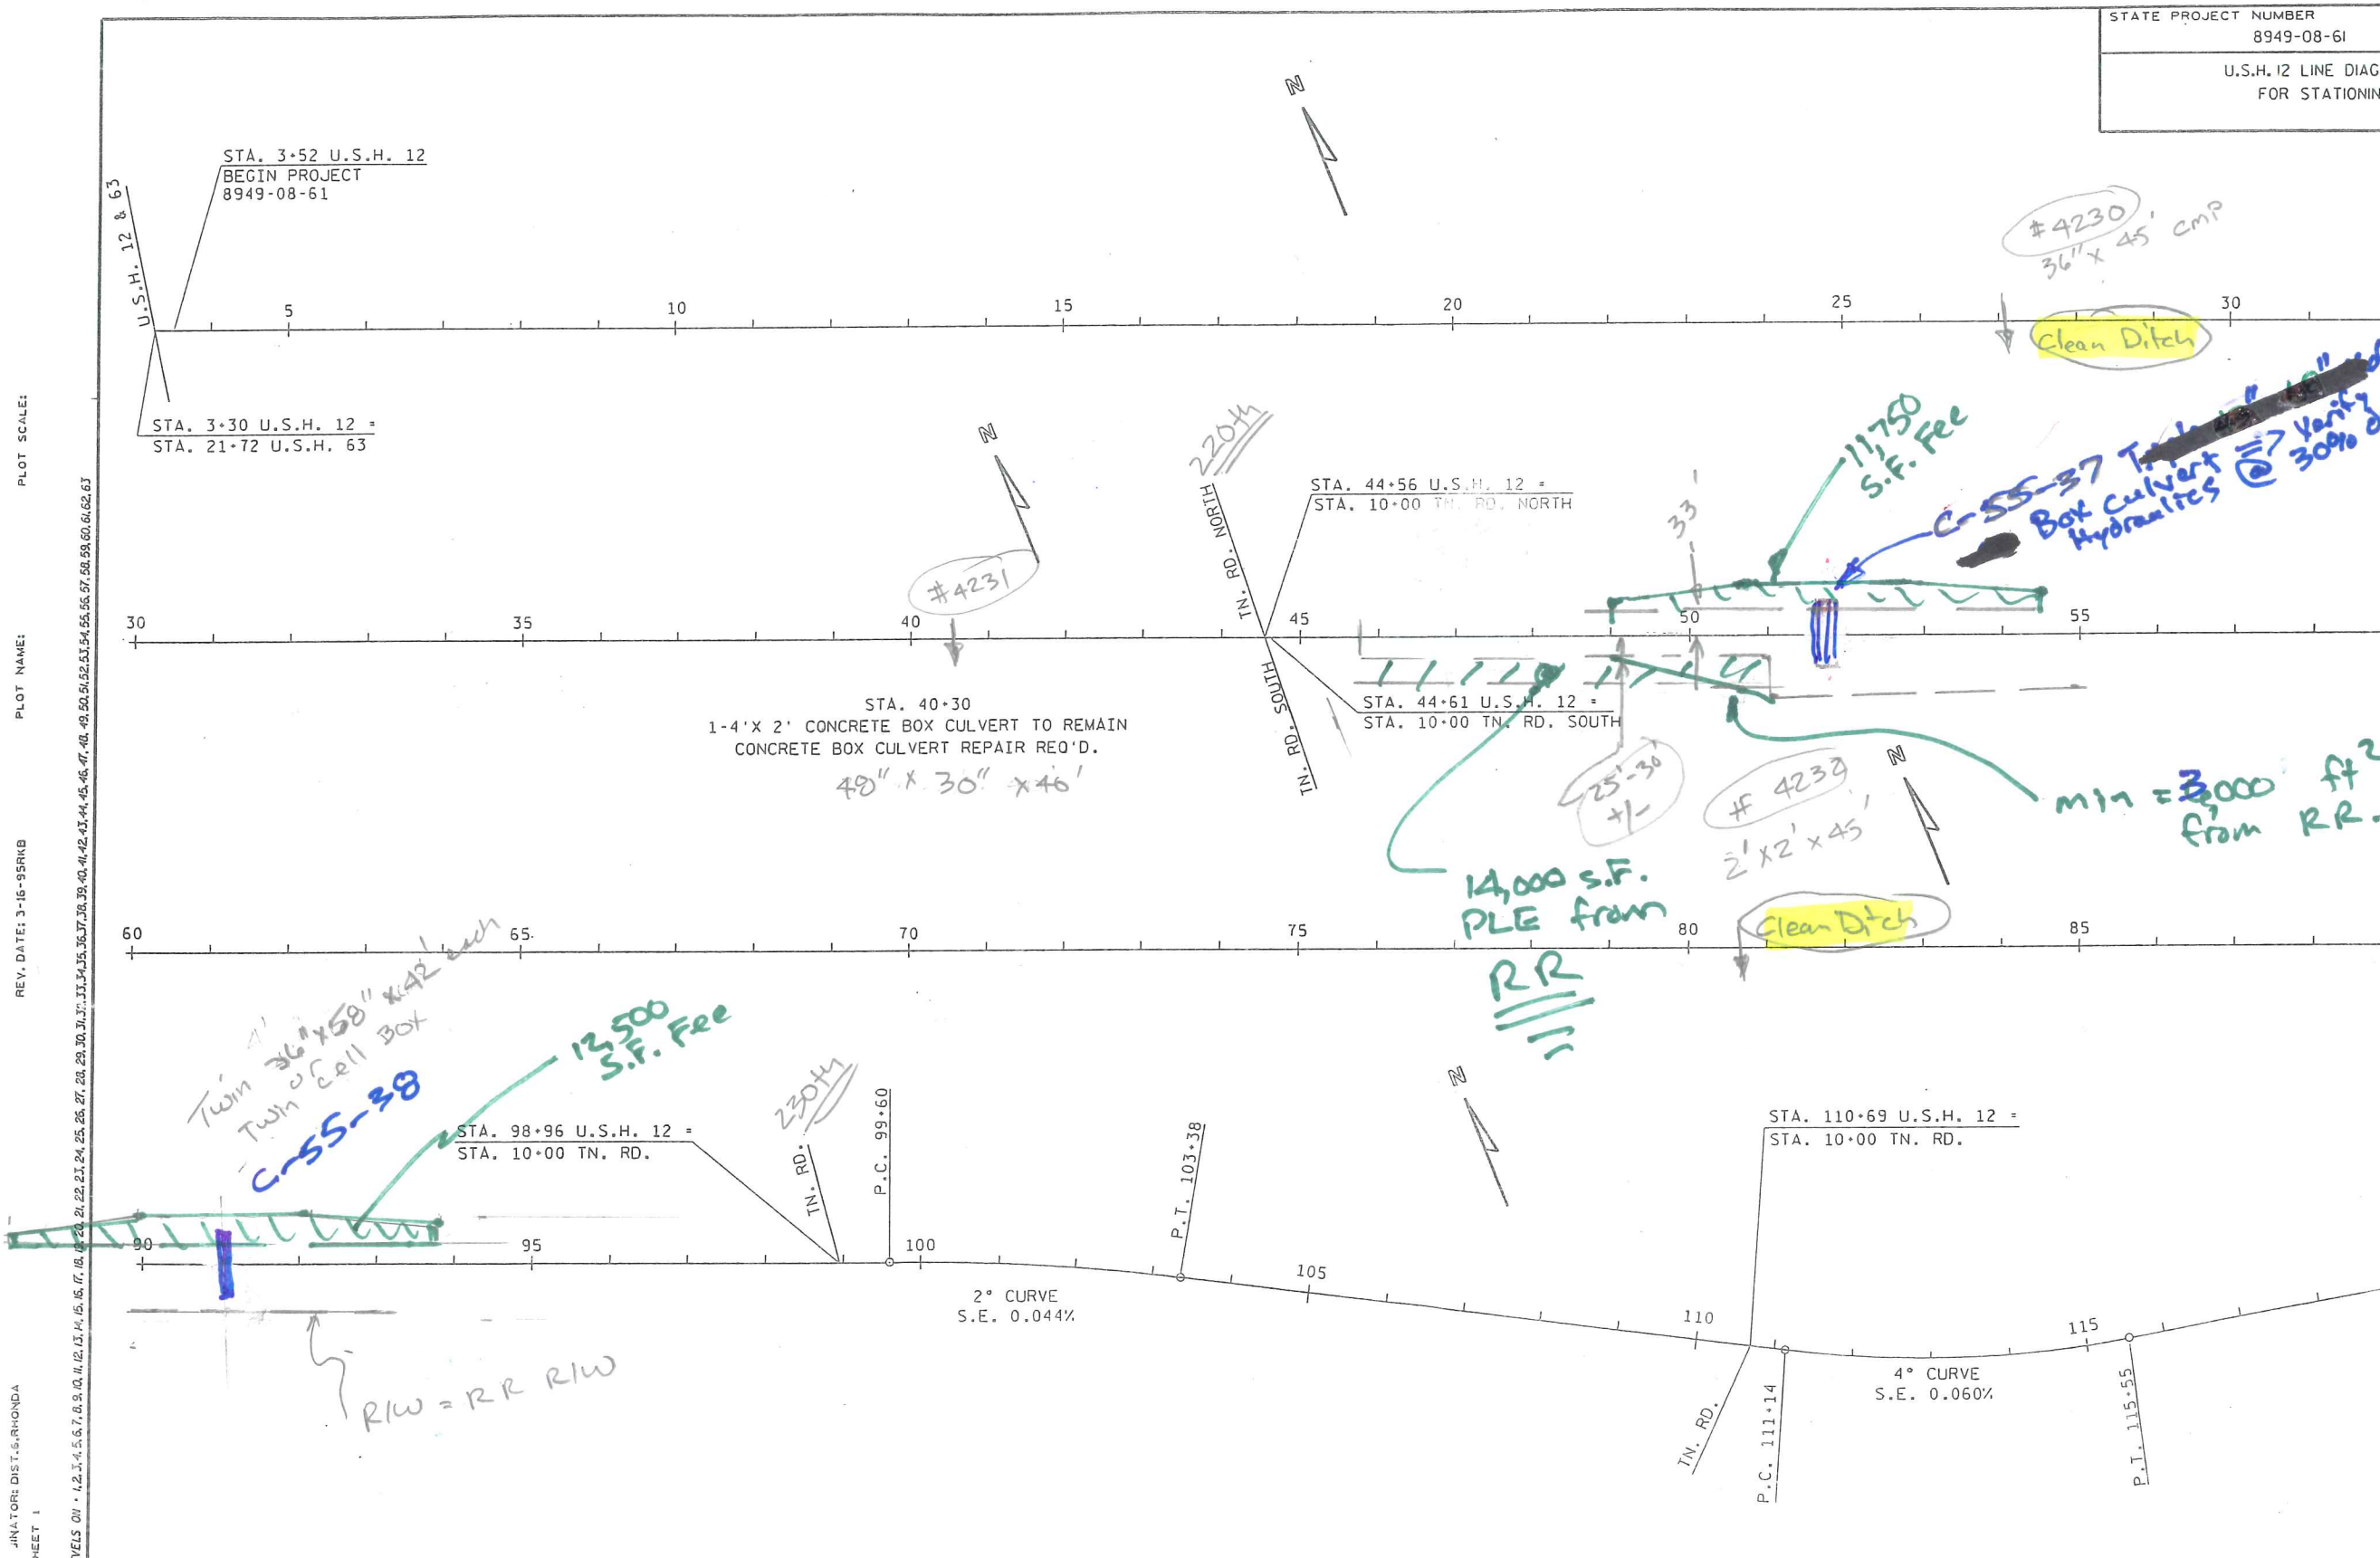

PLOT SCALE:

PLOT NAME:

REV. DATE: 3-16-95RKB

JUNIOR DIST. & RHONDA
HEET 1


PLOT SCALE:


PLOT NAME:

REV. DATE: 9-20-96 RNB

ORIGINAL: DIST. 5, ARHONDA
SHEET 2

LEVELS ON: 1, 2, 3, 4, 5, 6, 7, 8, 9, 10, 11, 12, 13, 14, 15, 16, 17, 18, 19, 20, 21, 22, 23, 24, 25, 26, 27, 28, 29, 30, 31, 32, 33, 34, 35, 36, 37, 38, 39, 40, 41, 42, 43, 44, 45, 46, 47, 48, 49, 50, 51, 52, 53, 54, 55, 56, 57, 58, 59, 60, 61, 62, 63

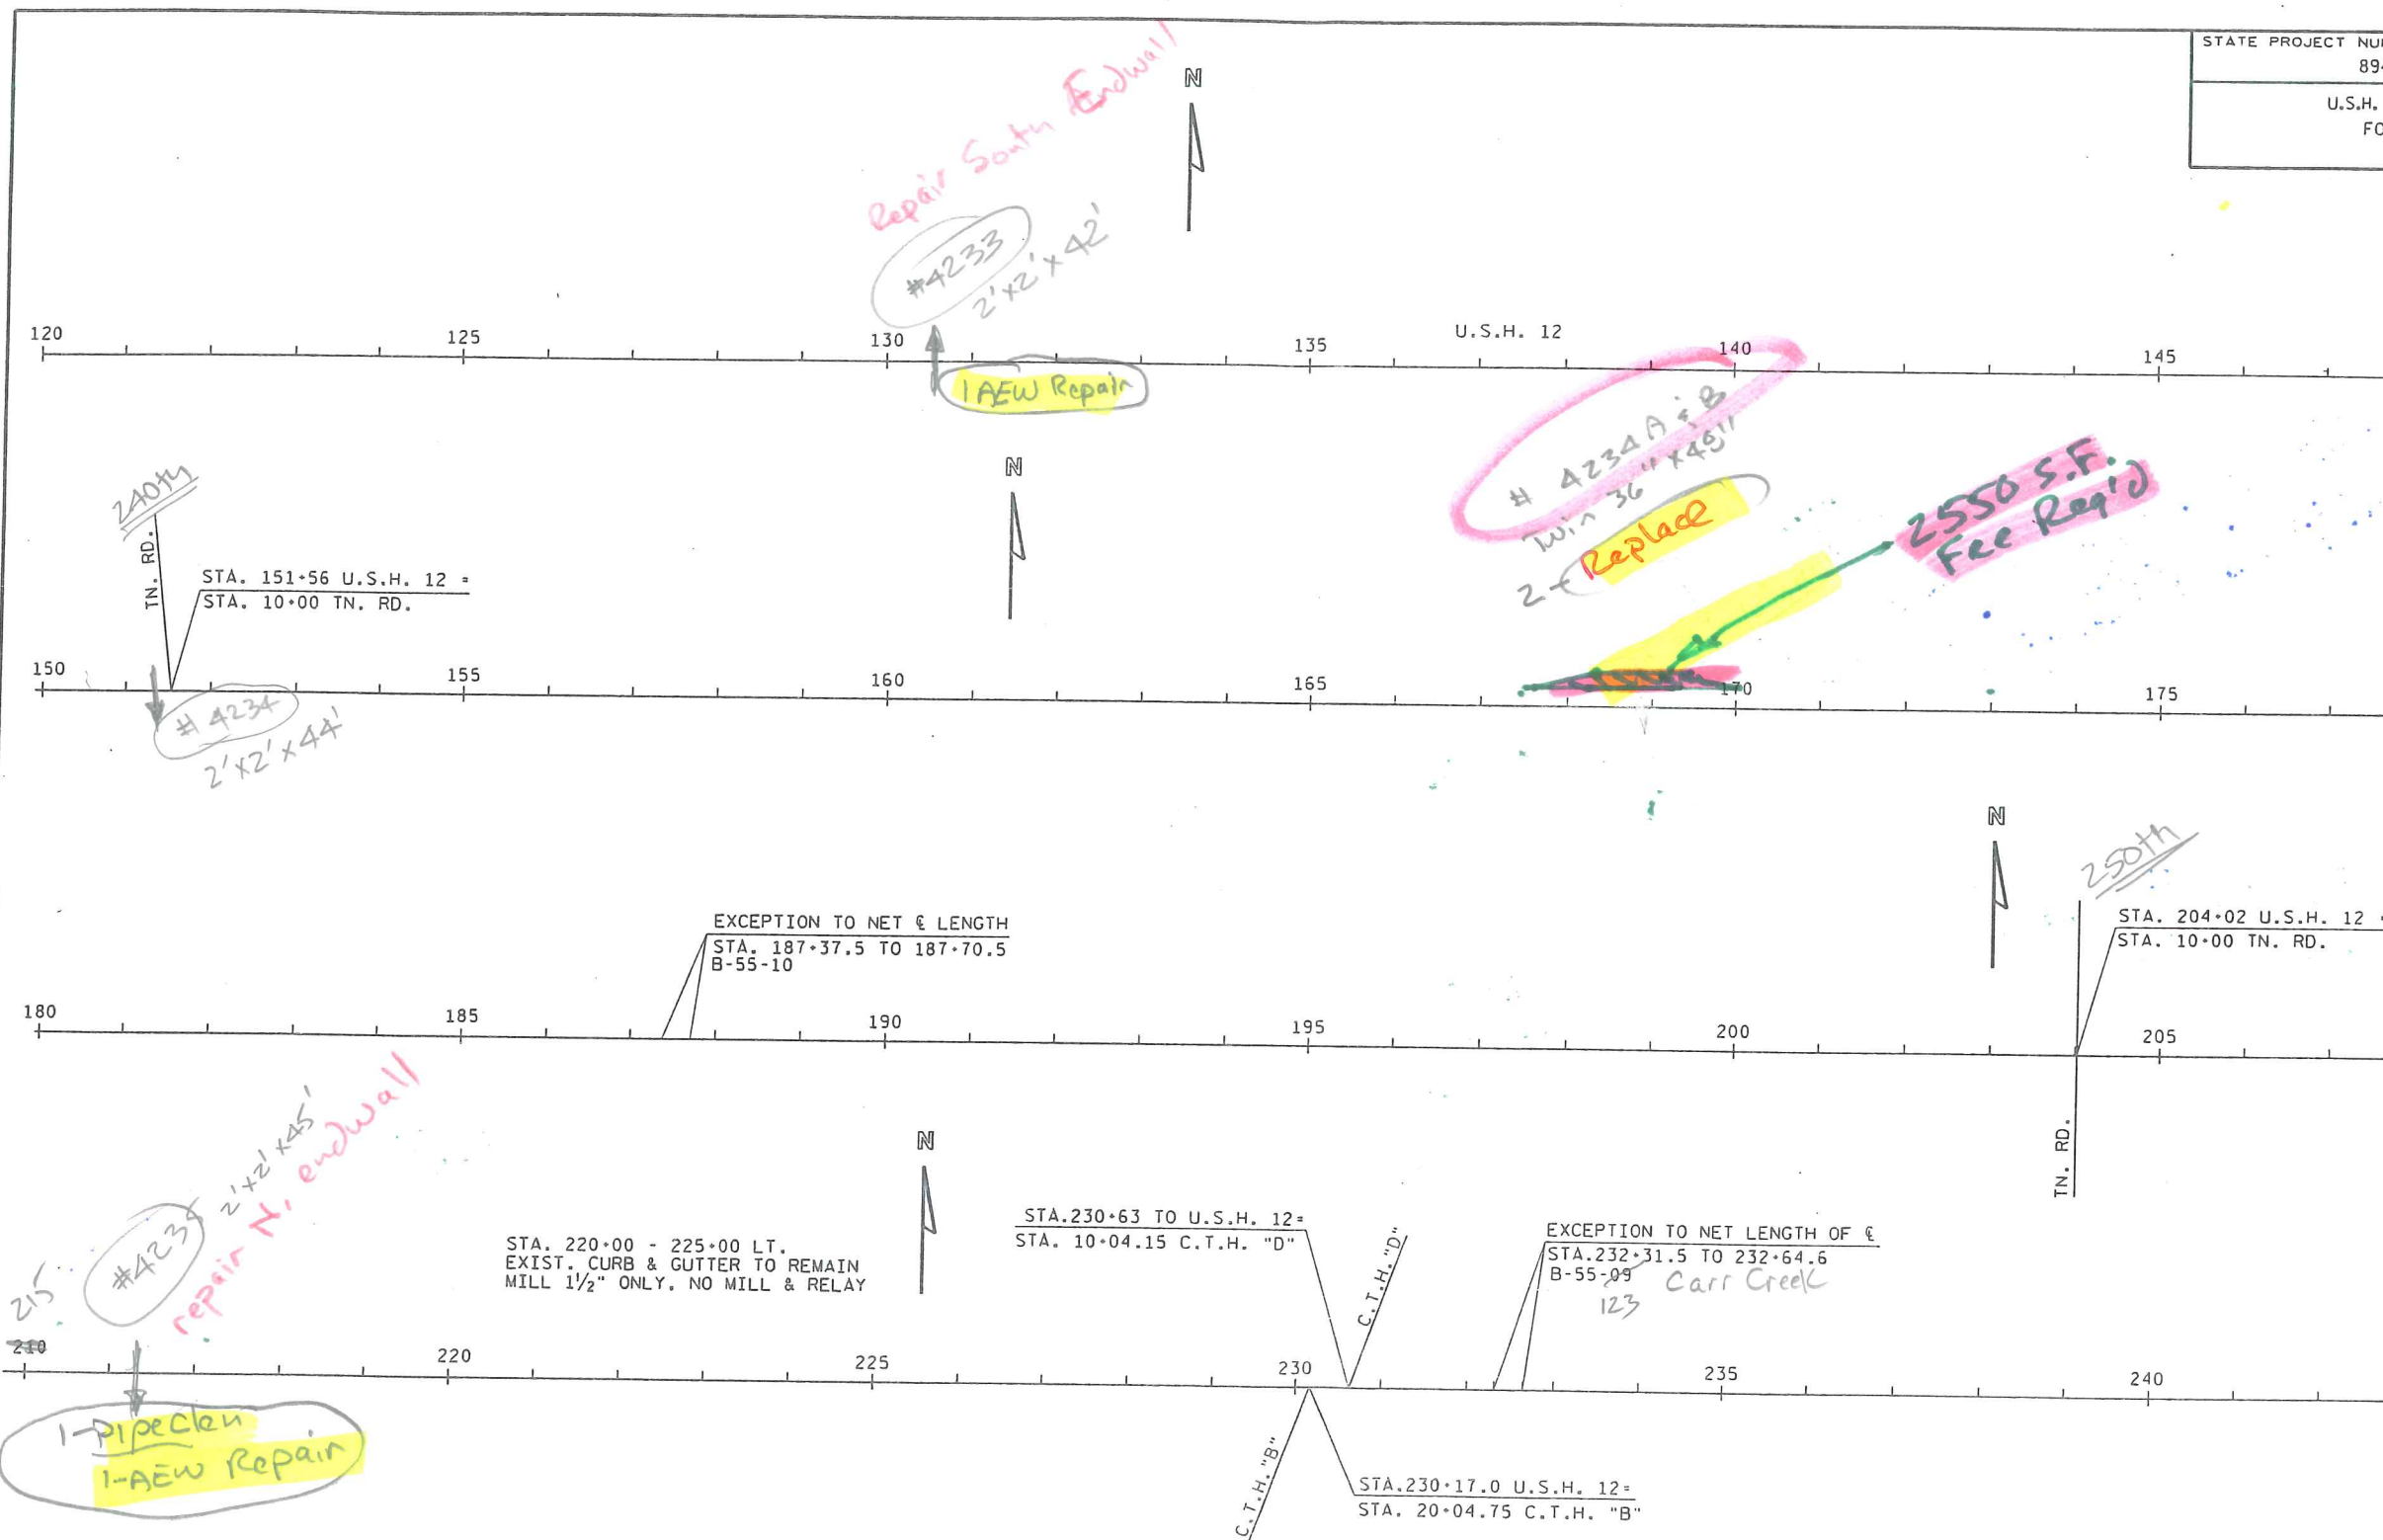

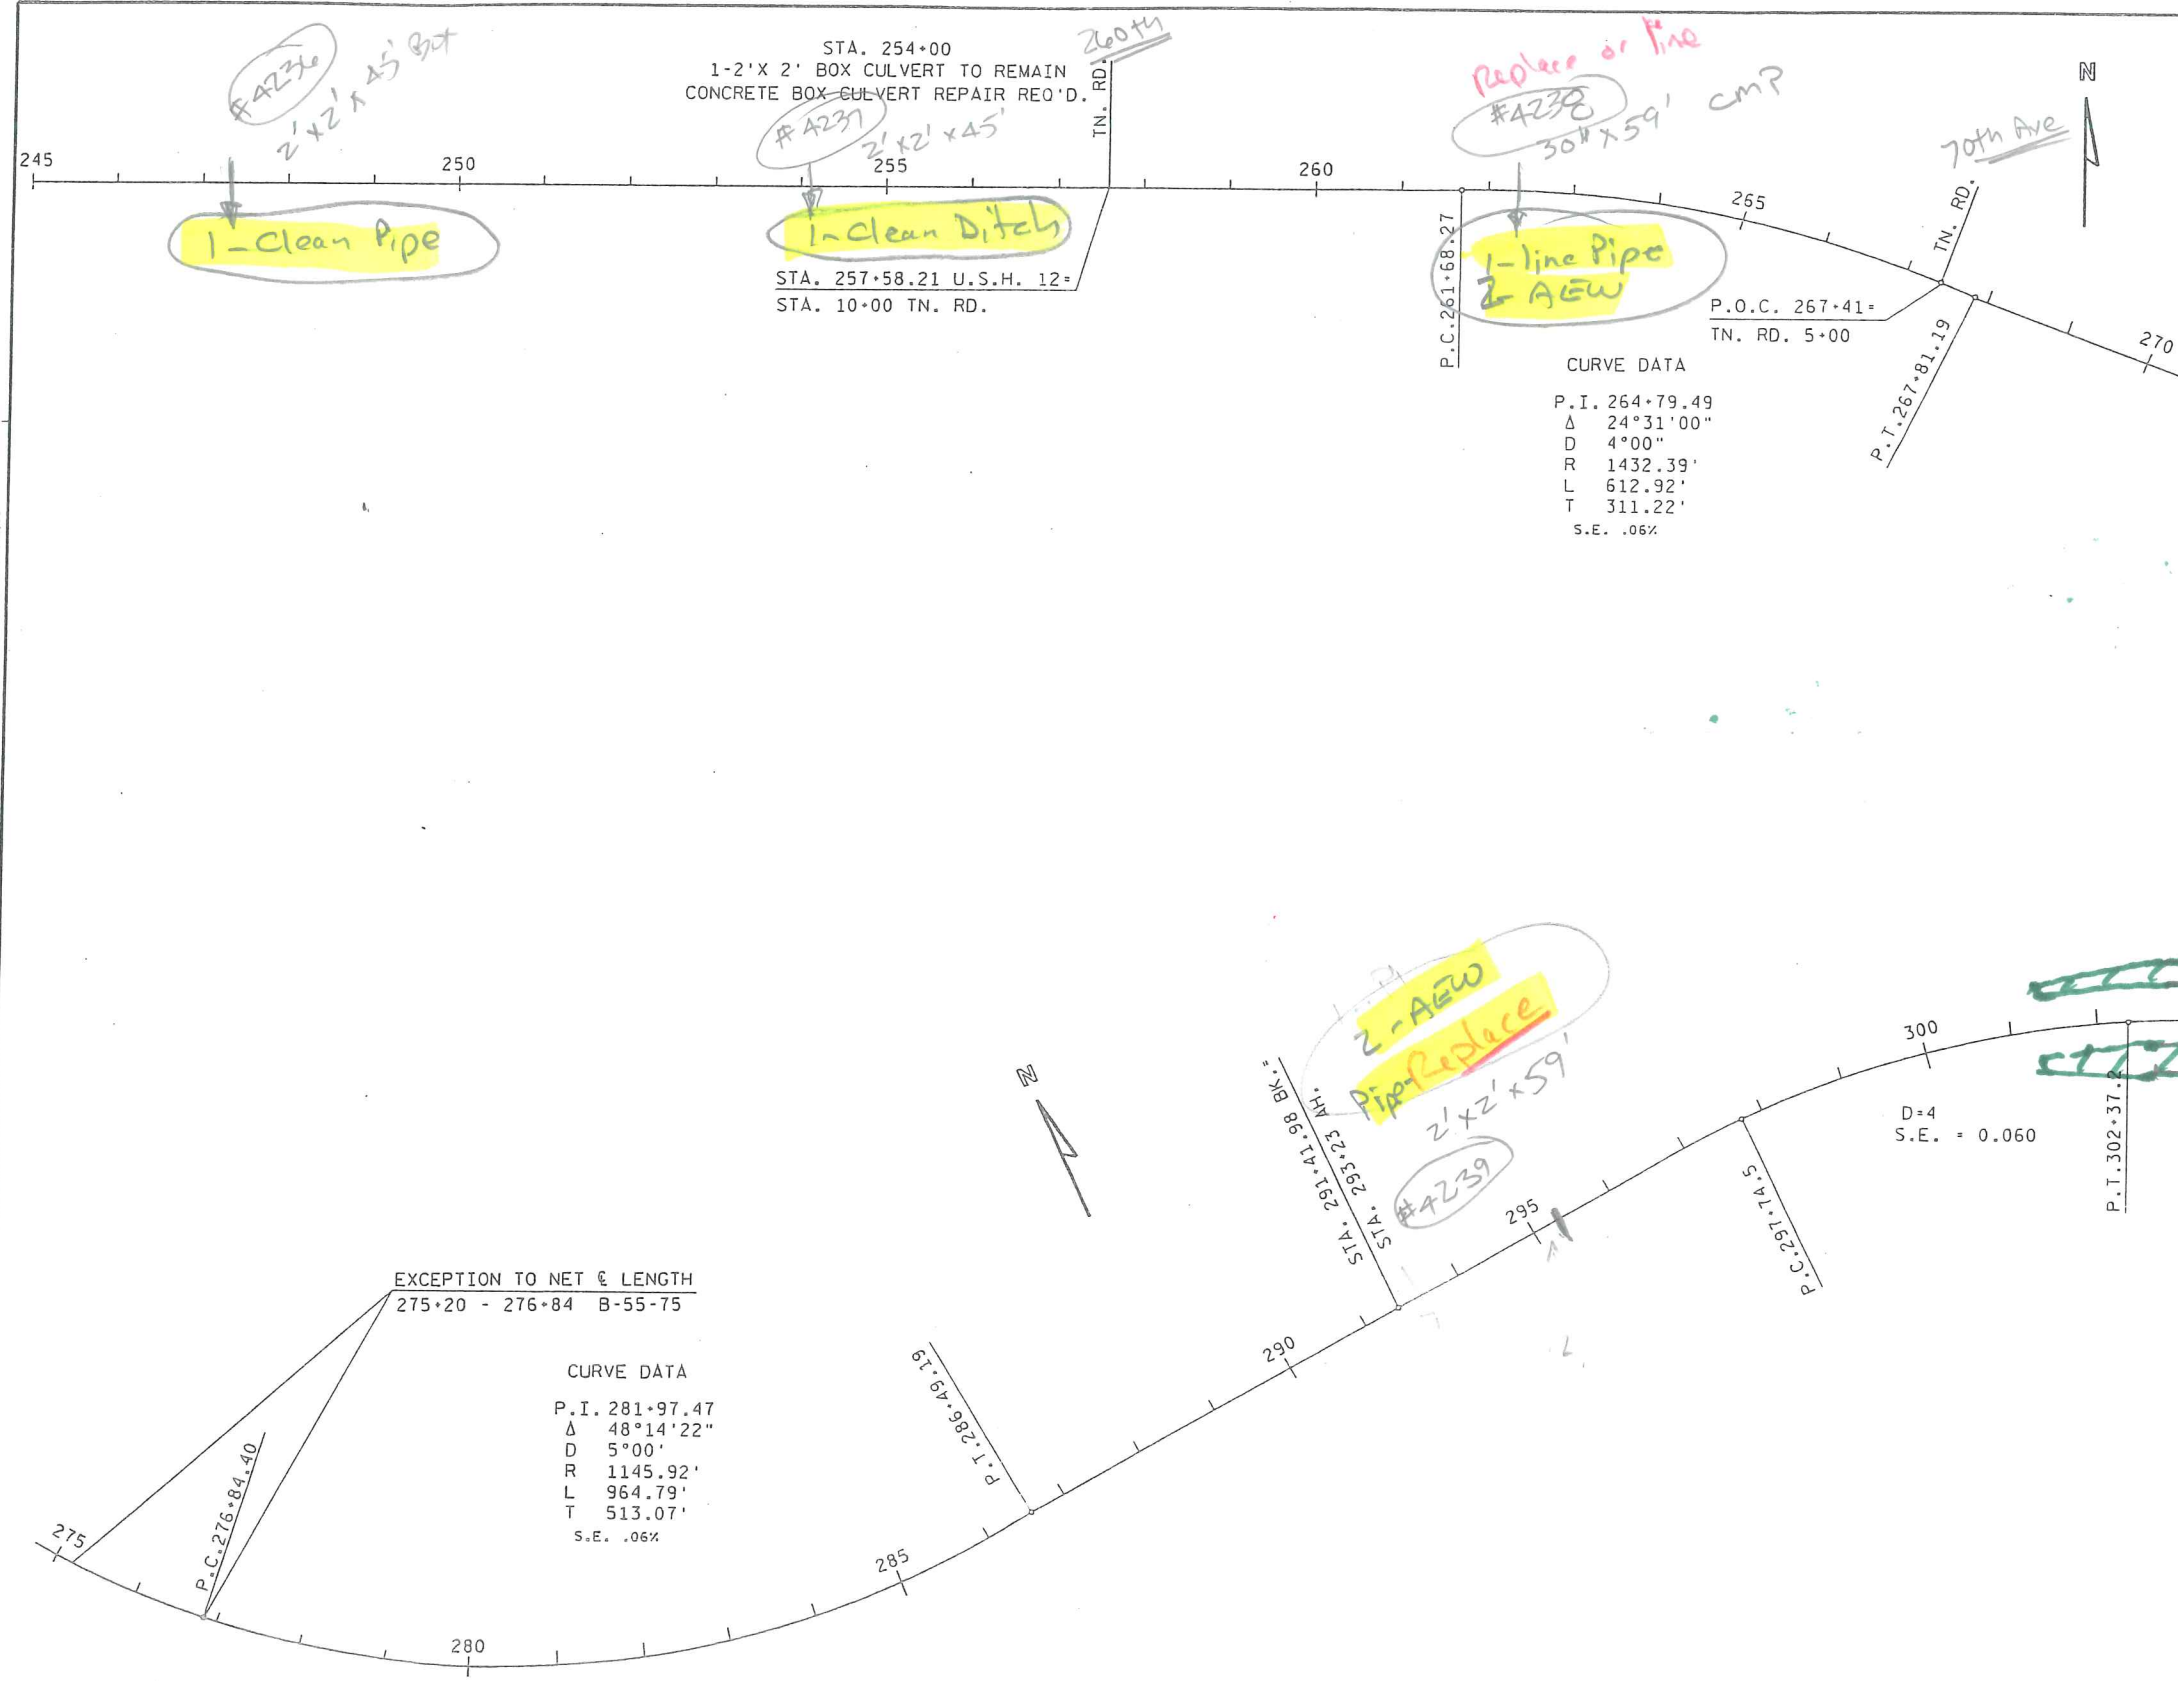

EXCEPTION TO NET & LENGTH
275+20 - 276+84 B-55-75


CURVE DATA
P.I. 281+97.47
Δ 48°14'22\"
D 5°00'
R 1145.92'
L 964.79'
T 513.07'
S.E. .06%

ORIGINATOR: DIST. 6 RUMONDA
SHEET 3
REV. DATE: 3-16-95 RKB
PLOT NAME:
PLOT SCALE:


REV. DATE: 3-16-95 RKB

ORIGINATOR: DIST. 6, RHONDA
SHEET 4


LEVELS ON: 1, 2, 3, 4, 5, 6, 7, 8, 9, 10, 11, 12, 13, 14, 15, 16, 17, 18, 19, 20, 21, 22, 23, 24, 25, 26, 27, 28, 29, 30, 31, 32, 33, 34, 35, 36, 37, 38, 39, 40, 41, 42, 43, 44, 45, 46, 47, 48, 49, 50, 51, 52, 53, 54, 55, 56, 57, 58, 59, 60, 61, 62, 63

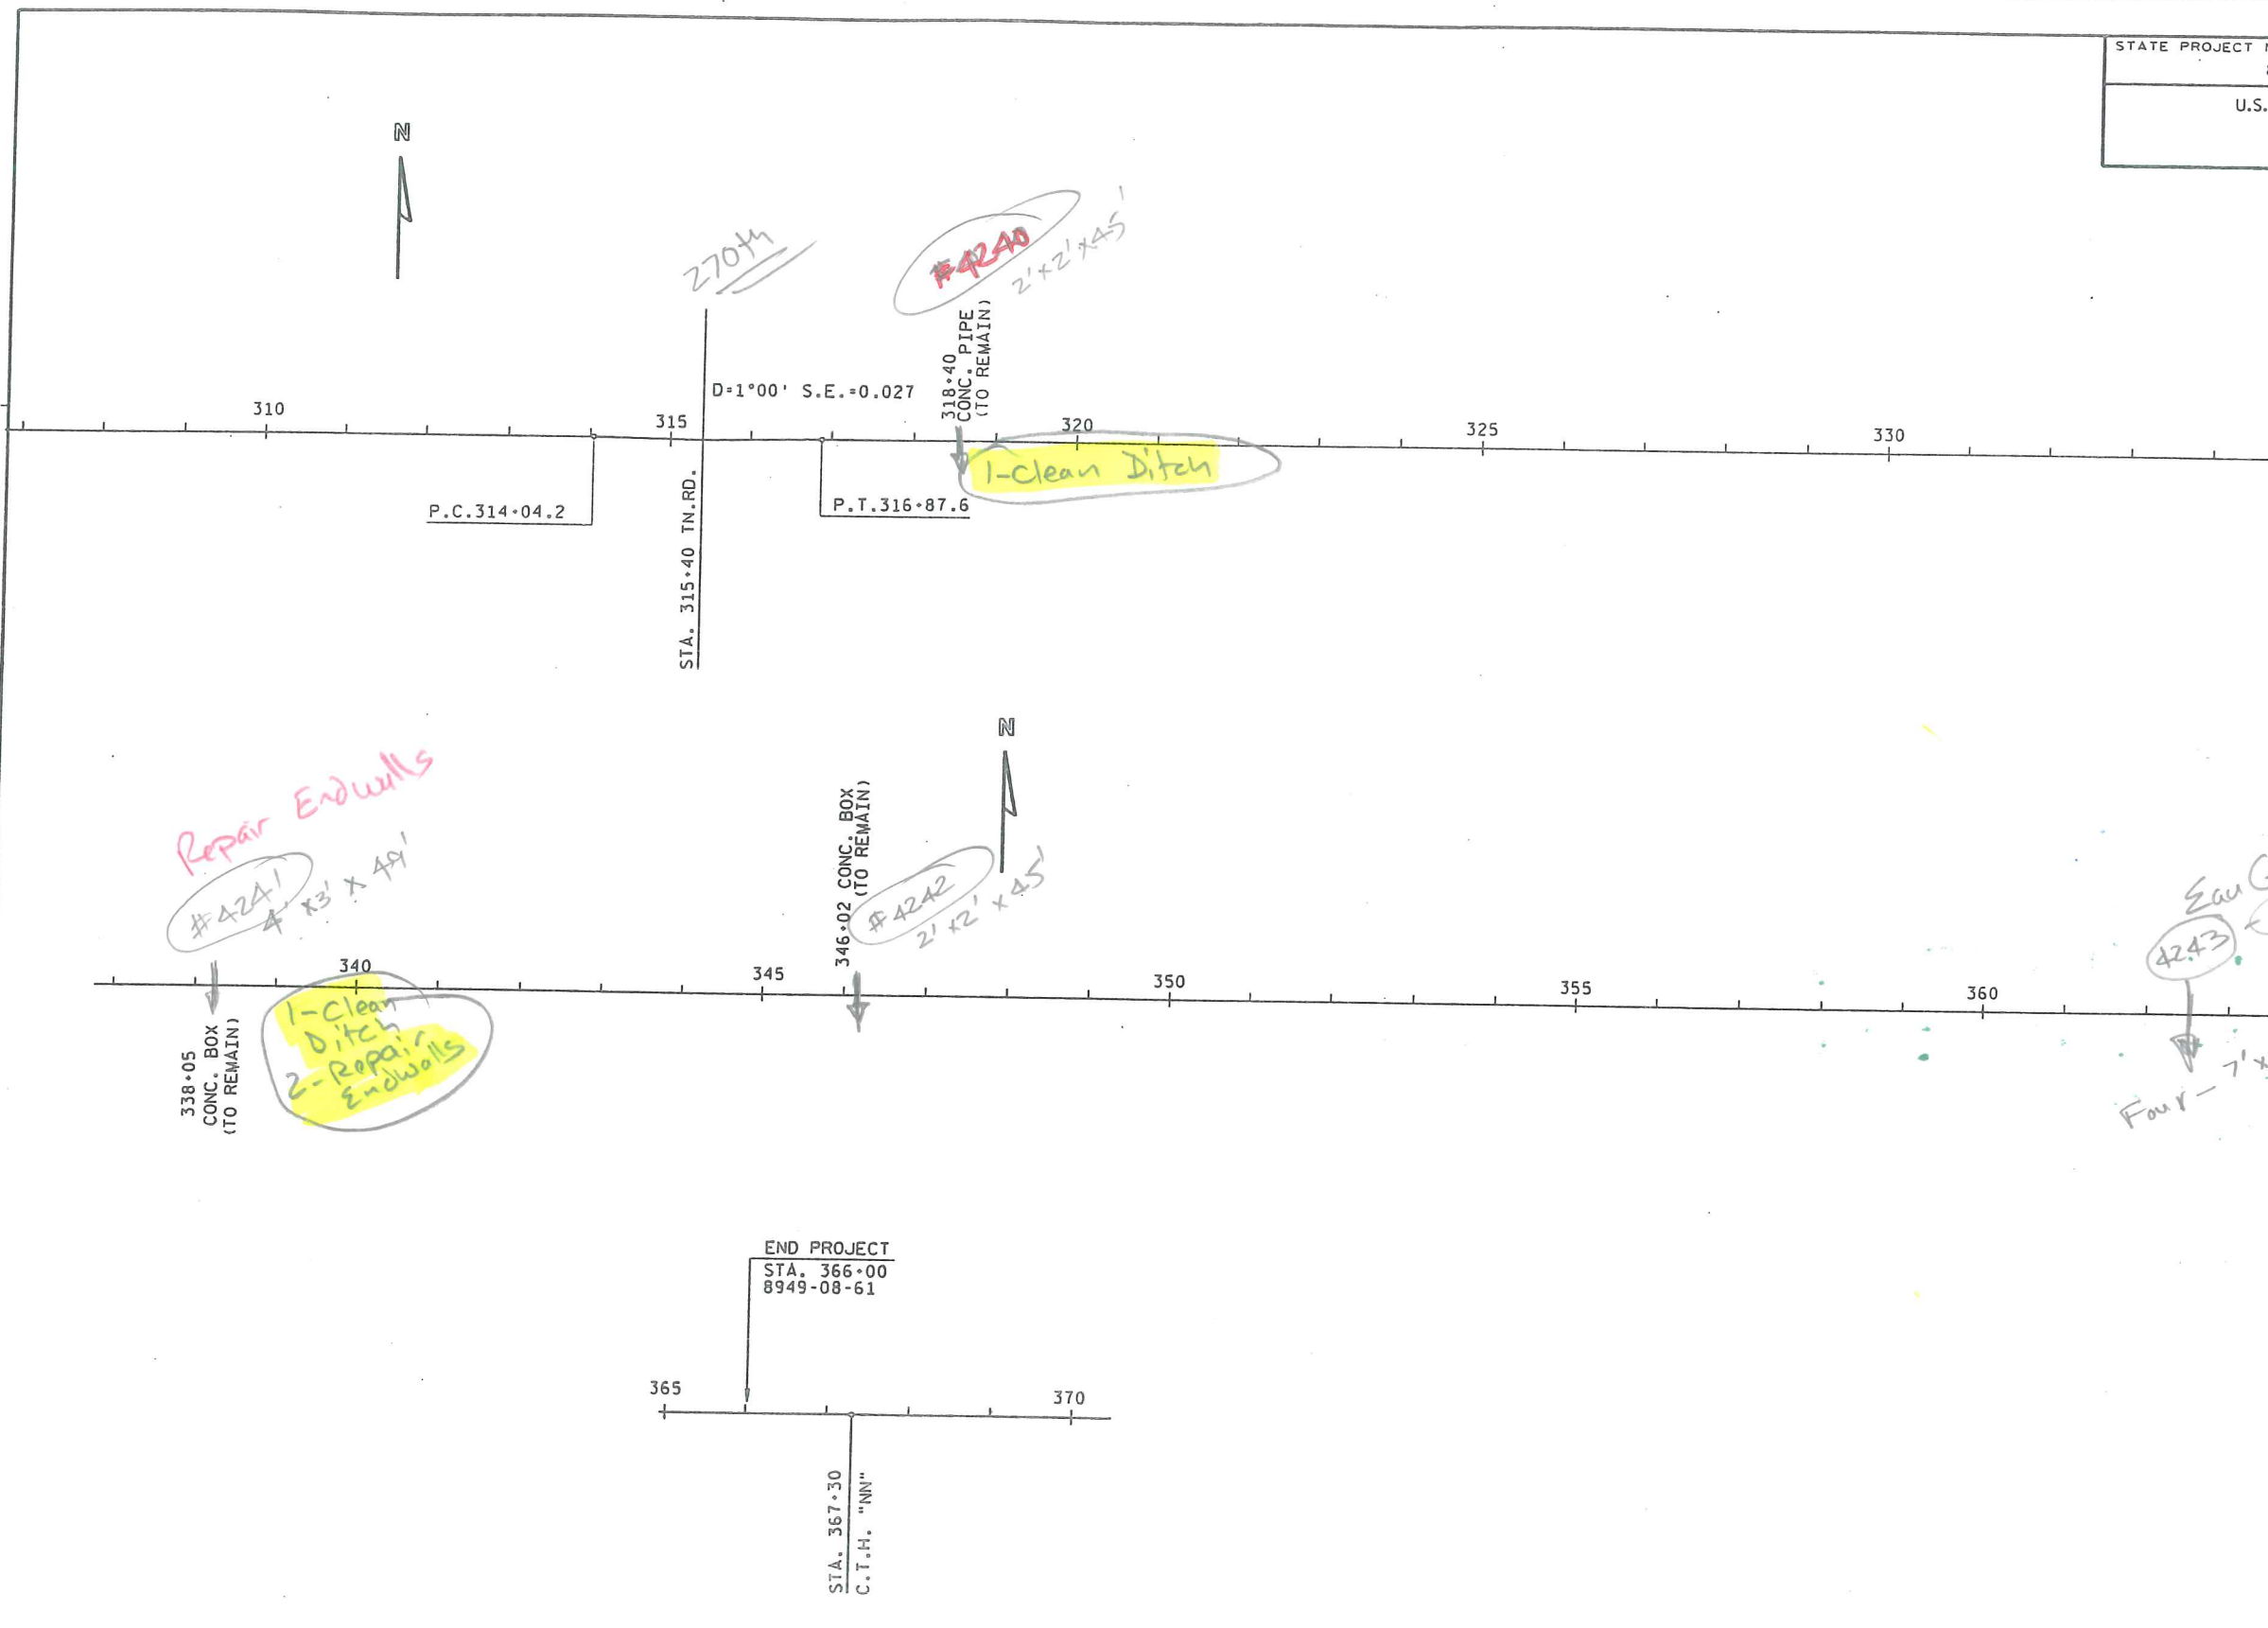

LEVELS ON - 1, 2, 3, 4, 5, 6, 7, 8, 9, 10, 11, 12, 13, 14, 15, 16, 17, 18, 19, 20, 21, 22, 23, 24, 25, 26, 27, 28, 29, 30, 31, 32, 33, 34, 35, 36, 37, 38, 39, 40, 41, 42, 43, 44, 45, 46, 47, 48, 49, 50, 51, 52, 53, 54, 55, 56, 57, 58, 59, 60, 61, 62, 63

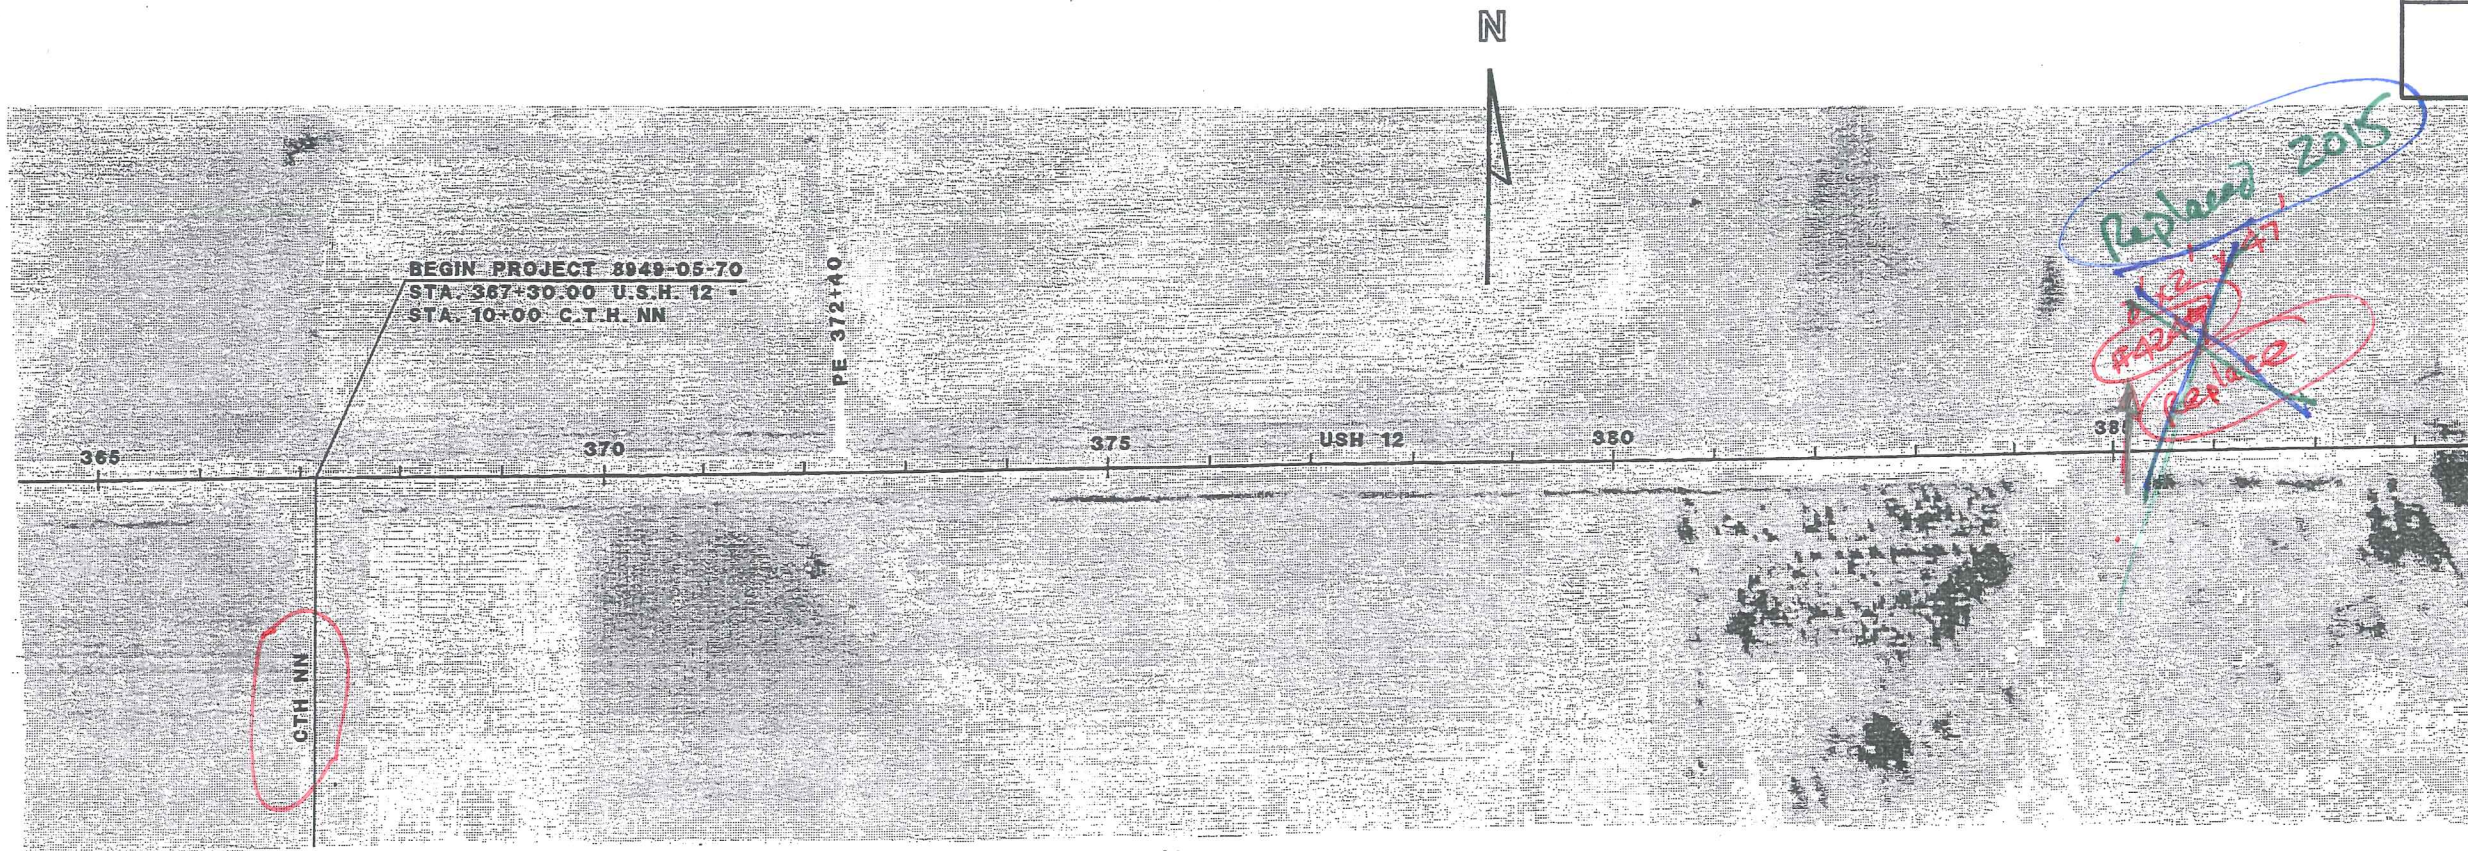


NET LENGTH OF CENTERLINE STA. 367+30 TO STA. 393+00 = 2570 LIN. FT.

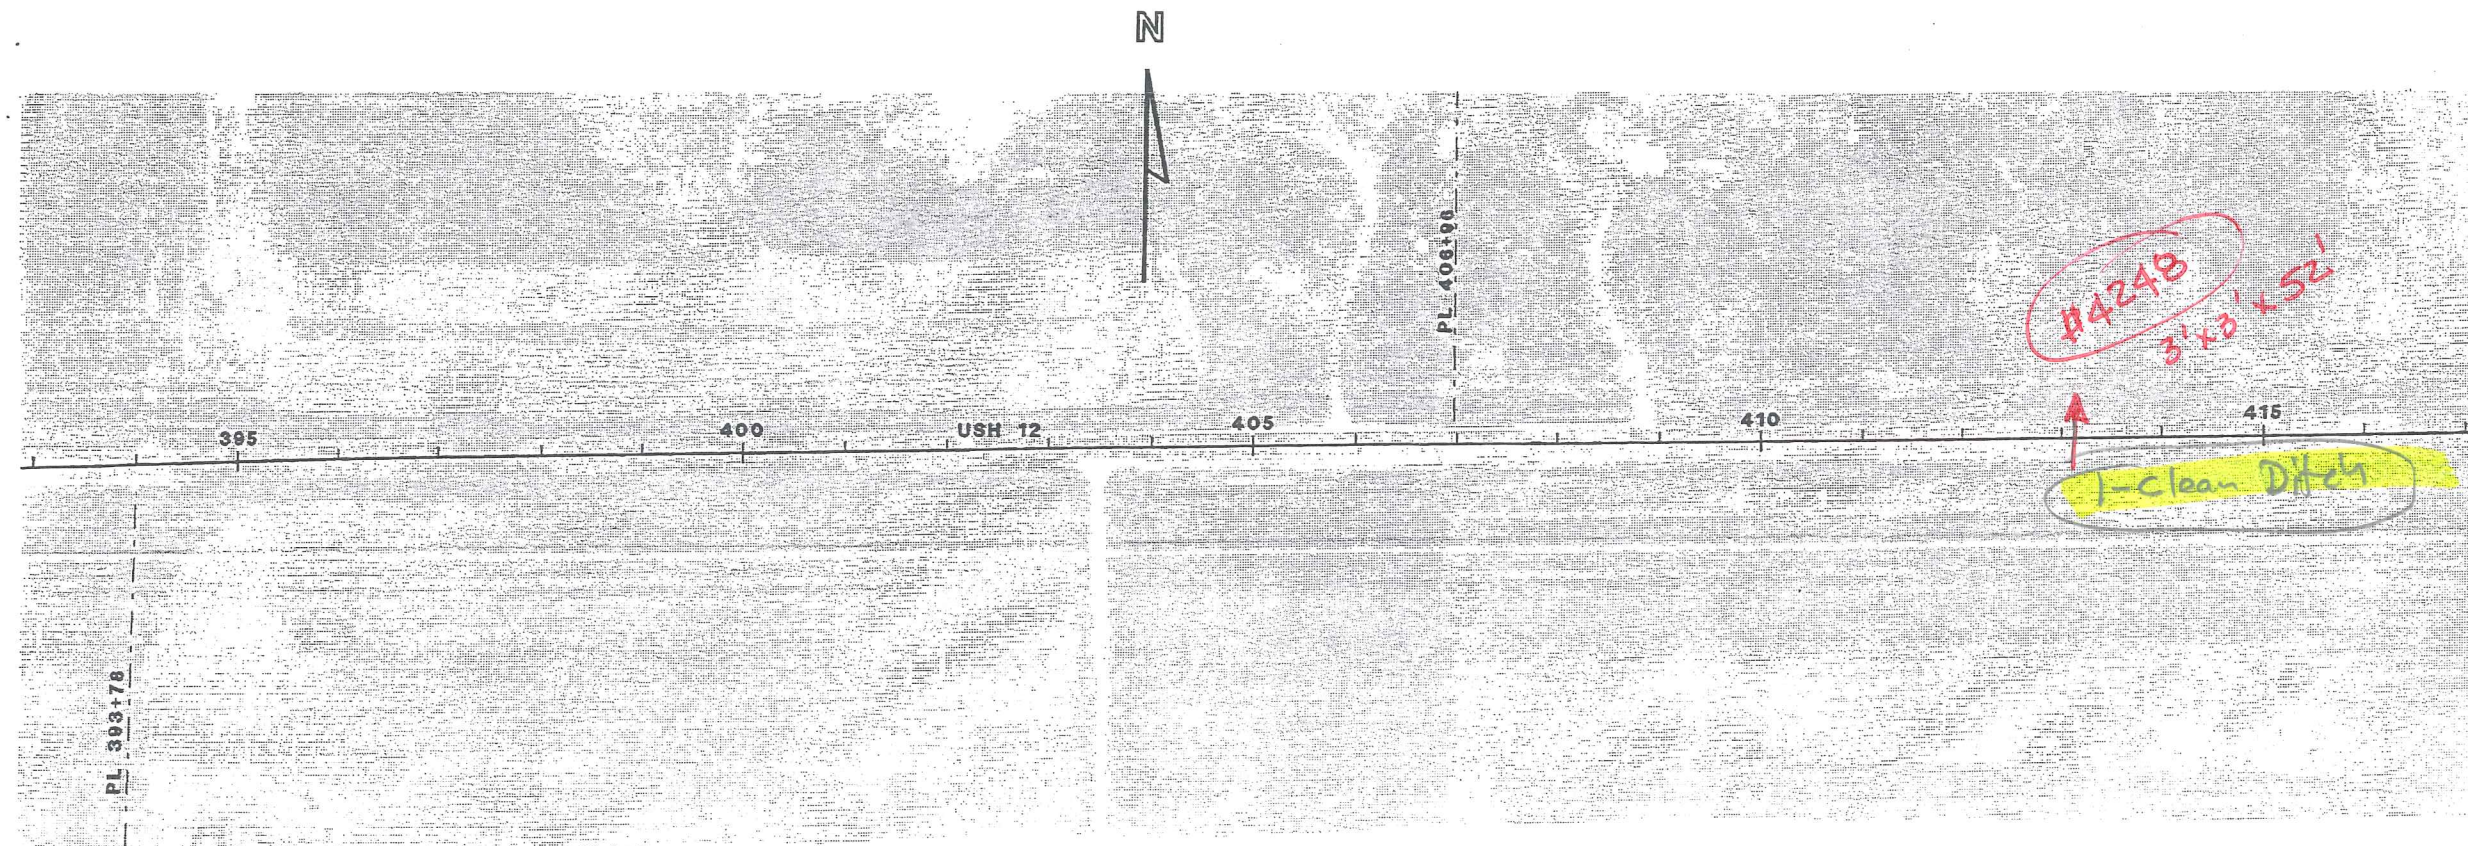


NET LENGTH OF CENTERLINE STA. 393+00 TO STA. 421+00 = 2800 LIN. FT.

LEVELS ON - 1, 2, 3, 4, 5, 6, 7, 8, 9, 10, 11, 12, 13, 14, 15, 16, 17, 18, 19, 20, 21, 22, 23, 24, 25, 26, 27, 28, 29, 30, 31, 32, 33, 34, 35, 36, 37, 38, 39, 40, 41, 42, 43, 44, 45, 46, 47, 48, 49, 50, 51, 52, 53, 54, 55, 56, 57, 58, 59, 60, 61, 62, 63

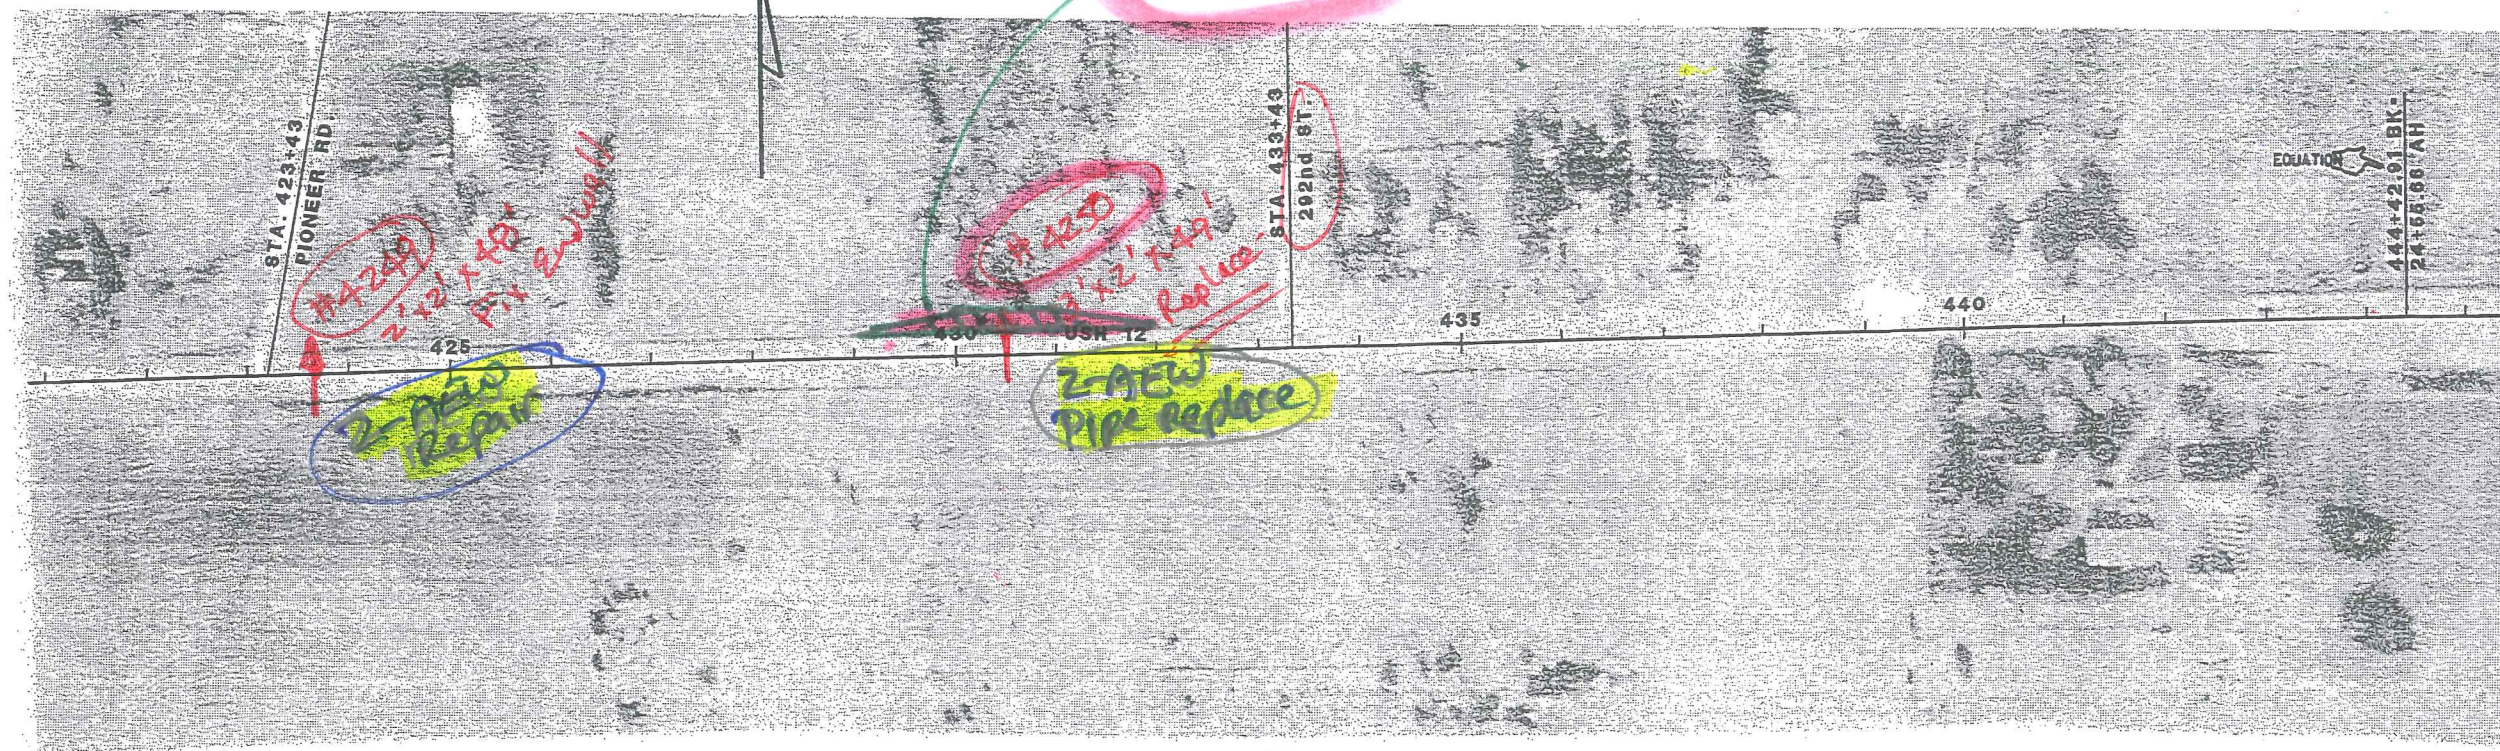

NET LENGTH OF CENTERLINE STA. 421+00 TO STA. 20+00 = 2798.57 LIN. FT.

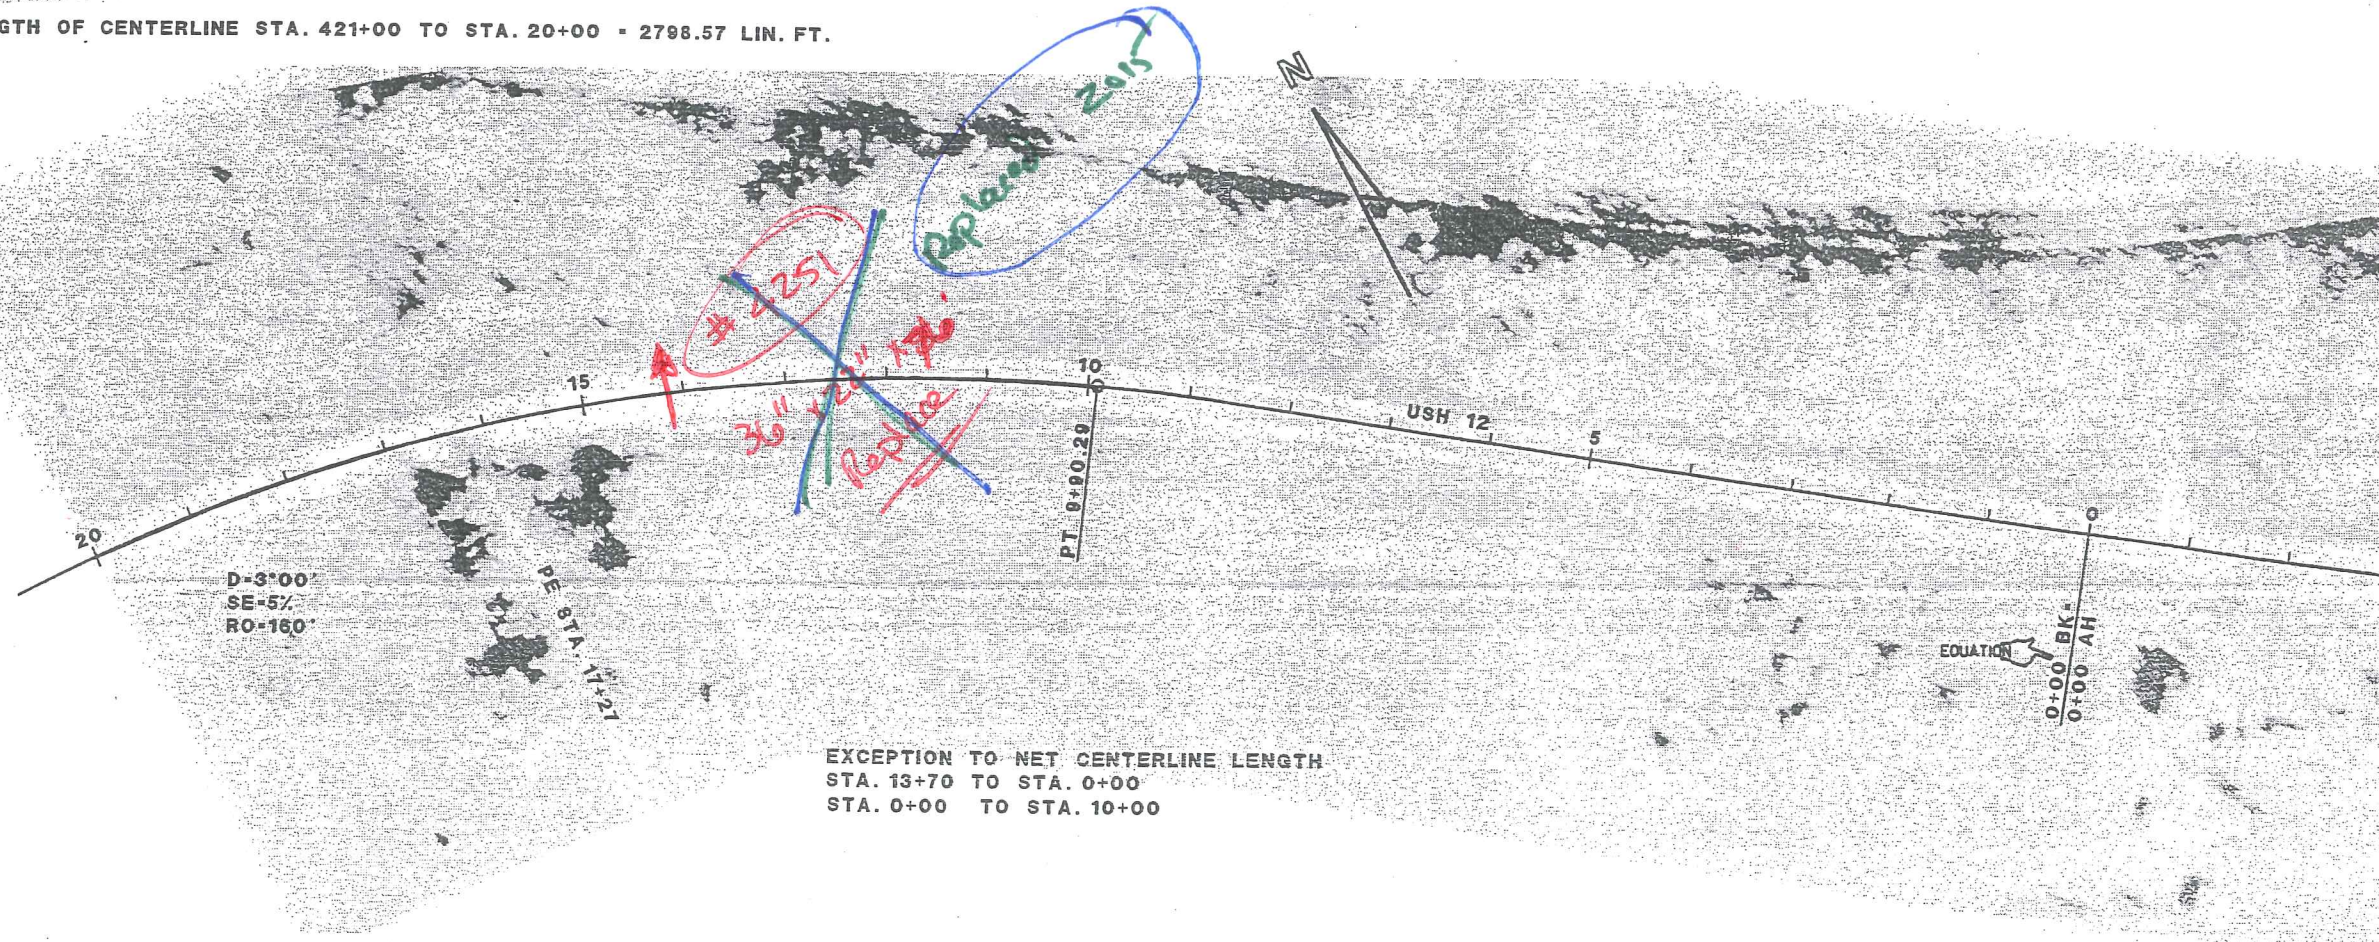

EXCEPTION TO NET CENTERLINE LENGTH
STA. 13+70 TO STA. 0+00
STA. 0+00 TO STA. 10+00

