


Conventional Signs and Abbreviations

ACRES
AND OTHERS
CONCRETE
CORNER
DOCUMENT
GARAGE
GAS LINE
HOUSE
LIMITED HIGHWAY EASEMENT
MONUMENT
OUT LOT
PROPERTY LINE
QUIT CLAIM DEED
REMAINING
SHED
UNDER GROUND CABLE

AC.
ET AL
CONC.
COR.
DOC.
G
--G--
H
L.H.E.
MON.
O.L.
P.L.
Q.C.D.
REM.
S
U.G.

Parcel Number	Sheet Number	Owner
1	4.1, 4.2, 4.3, 4.4, 4.5 & 4.6	Chicago & Northwestern Transportation Co.
2	4.3 & 4.4	CITY OF SHELL LAKE
5	4.5	Shell Lake School

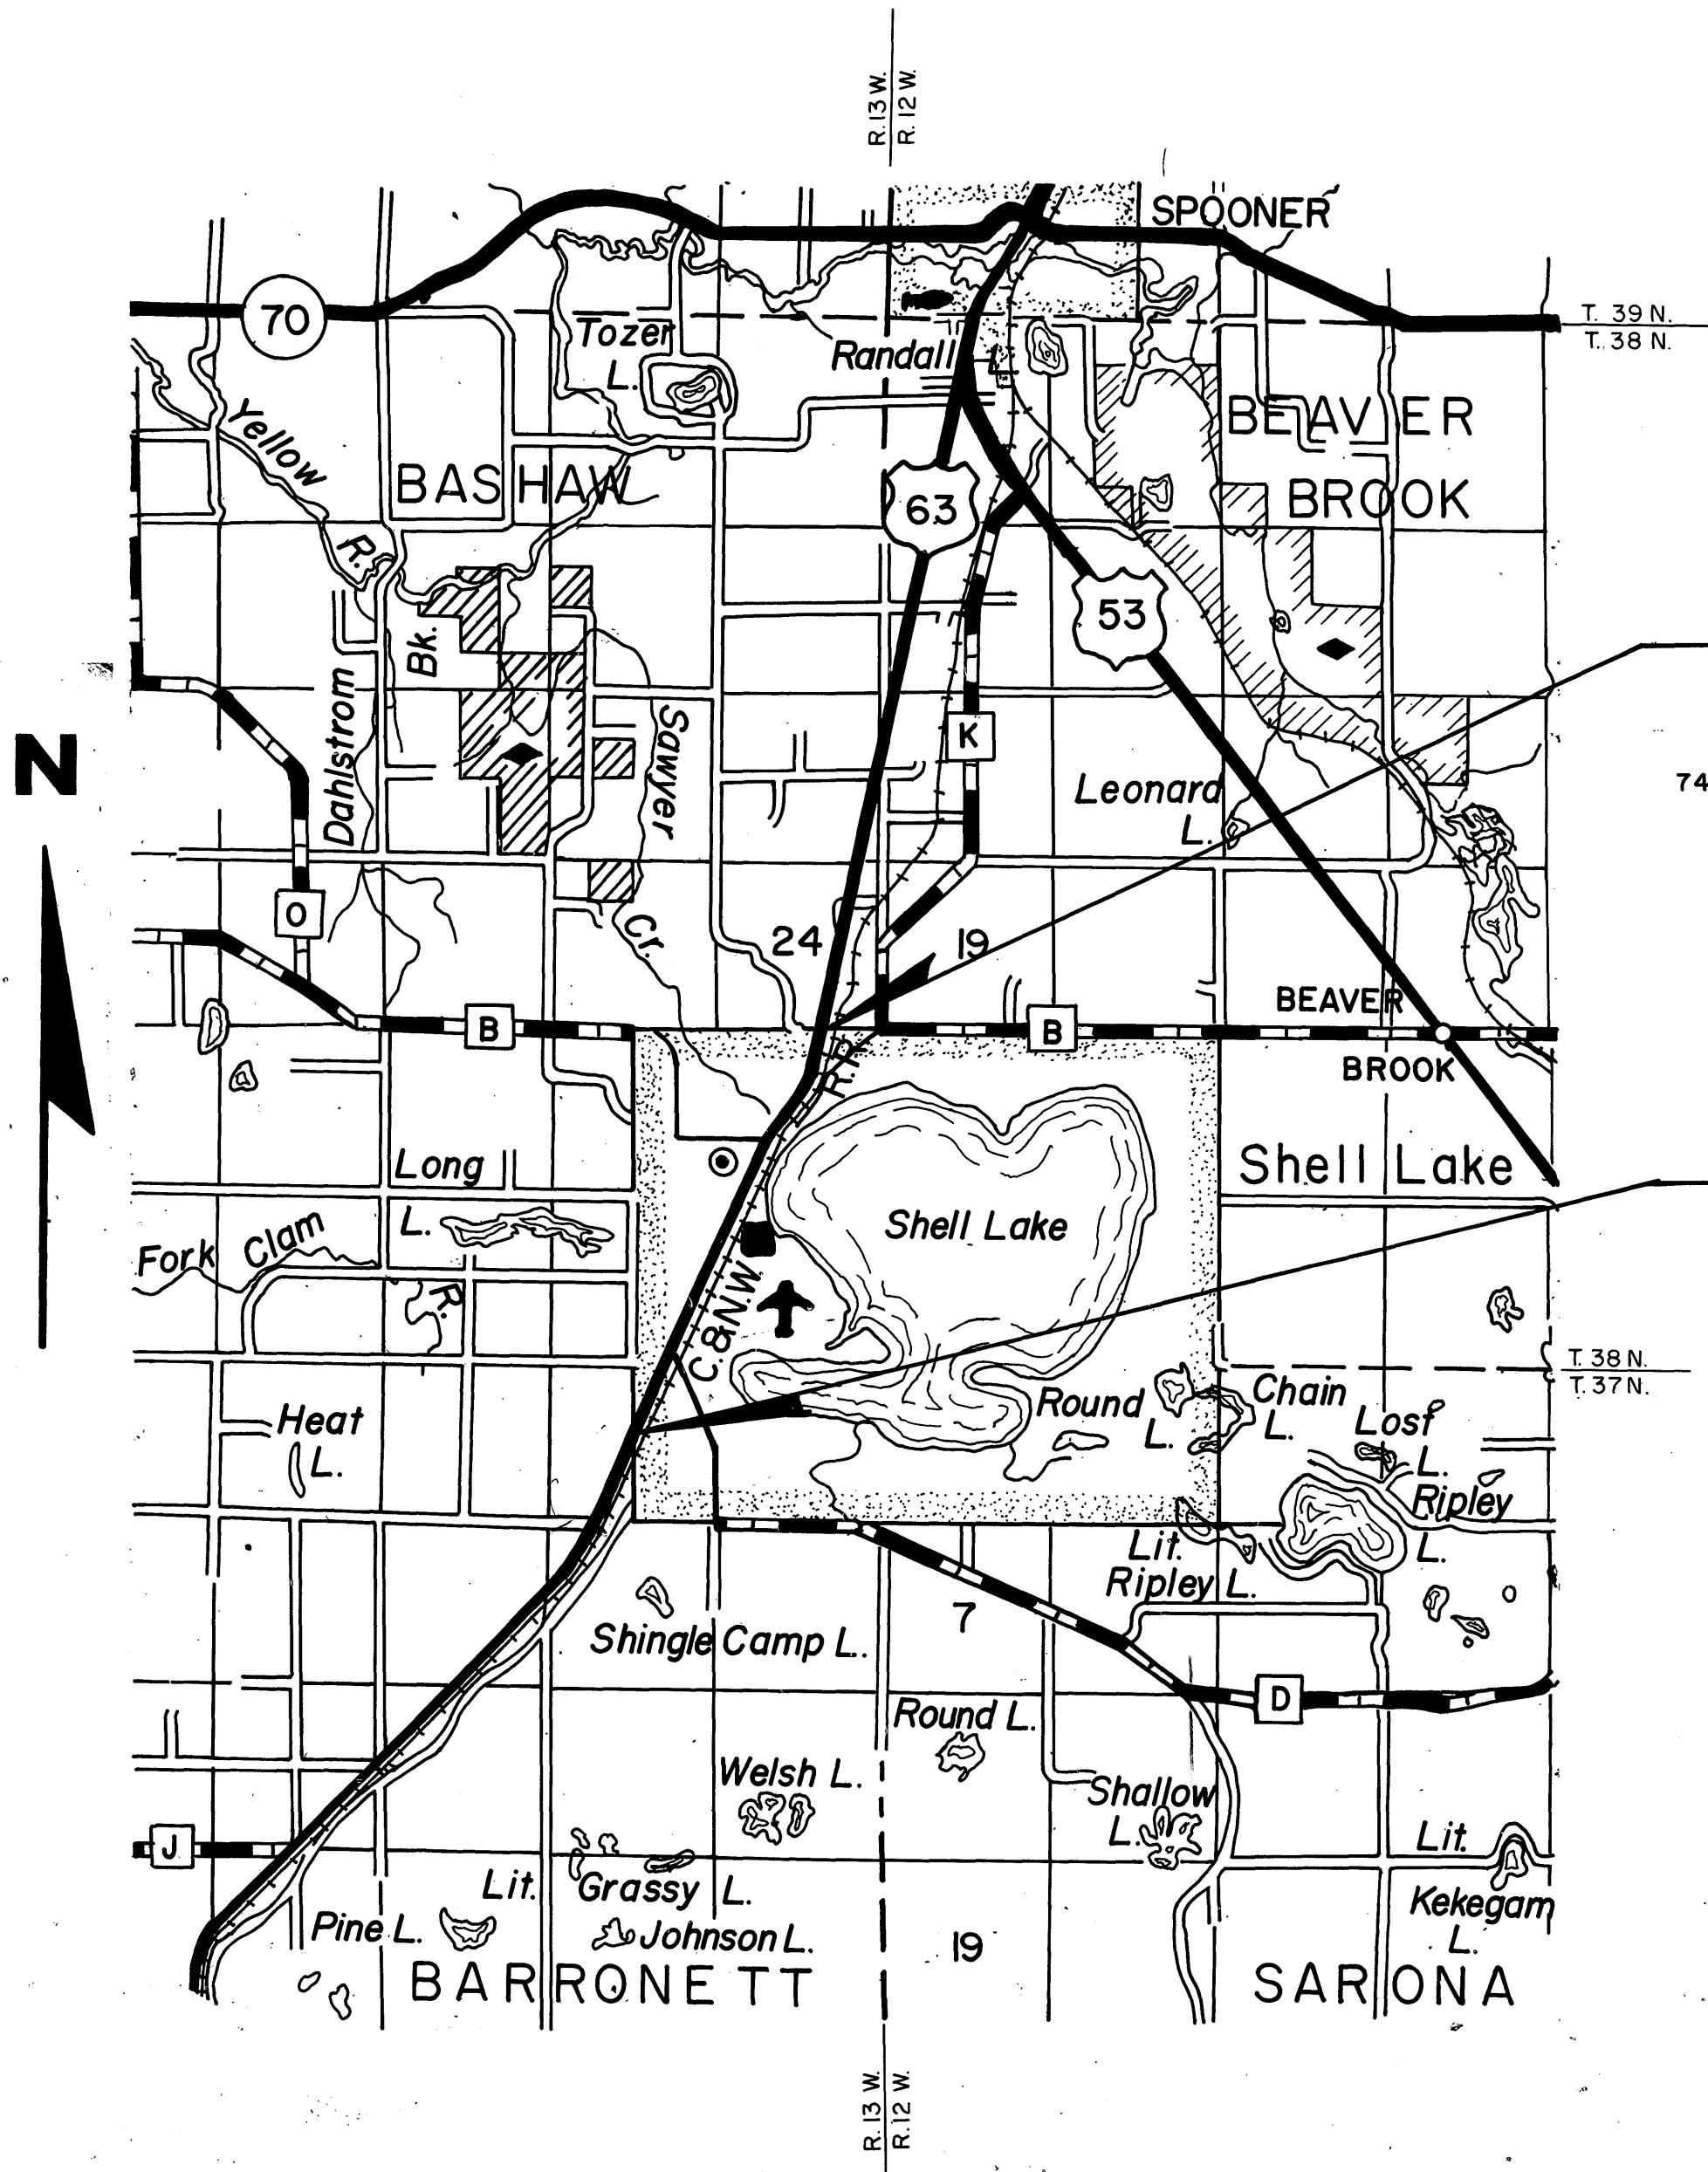


End Relocation Order Project I.D. 1000-58-21

Sta. 504+88.18
N. 105119.971
E. 102431.018
740.25' S. 88° 34' 47" W. OF THE N. 1/4 COR. OF SEC. 5, T.38N., R.13W.

Begin Relocation Order Project I.D. 1000-58-21

Sta. 360+00.00
N. 91917.320
E. 96712.708
2715.81' SOUTH AND 168.86'E. OF THE N. 1/4 CORNER OF SECTION 2,
T.37 N., R.13 W.


COORDINATES SHOWN ON THIS PROJECT
ARE ASSIGNED PROJECT COORDINATES.

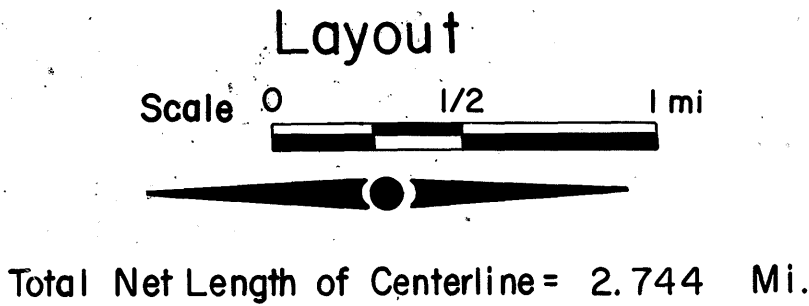

R/W PROJECT NUMBER	SHEET NUMBER	TOTAL SHEETS
1000-58-21	4.0	
FEDERAL PROJECT NUMBER		
PLAT OF RIGHT OF WAY REQUIRED FOR		
City of Shell Lake		
Abandoned Chicago & Northwestern Railroad Line		
Washburn County		
CONSTRUCTION PROJECT NUMBER		

REVISION DATE	STATE OF WISCONSIN DEPARTMENT OF TRANSPORTATION	
11-29-83		
1-23-85		
5-30-89 NC	Approved: <i>Del. R. Loughlin</i>	District Transportation Director (ACTING)
8-16-01	Date: 10/18/82	
	Approved:	
	Date:	Director, Bureau of Real Estate
	U.S. DEPARTMENT OF TRANSPORTATION FEDERAL HIGHWAY ADMINISTRATION REGION 5 WISCONSIN DIVISION	
	Approved:	
	Date:	Division Administrator

REVISION DATE	R/W PROJECT NUMBER 1000-58-21	SHEET NUMBER 4.1
11-29-83	FEDERAL PROJECT NUMBER	
1-23-85	N.C.	
5-30-89	N.C.	
8-16-01		
PLAT OF RIGHT OF WAY REQUIRED FOR City of Shell Lake Abandoned Chicago & Northwestern Railroad Line—Washburn County SCALE 0 50 100 200 Ft. DATE OCTOBER 18, 1982 CONSTRUCTION PROJECT NUMBER		

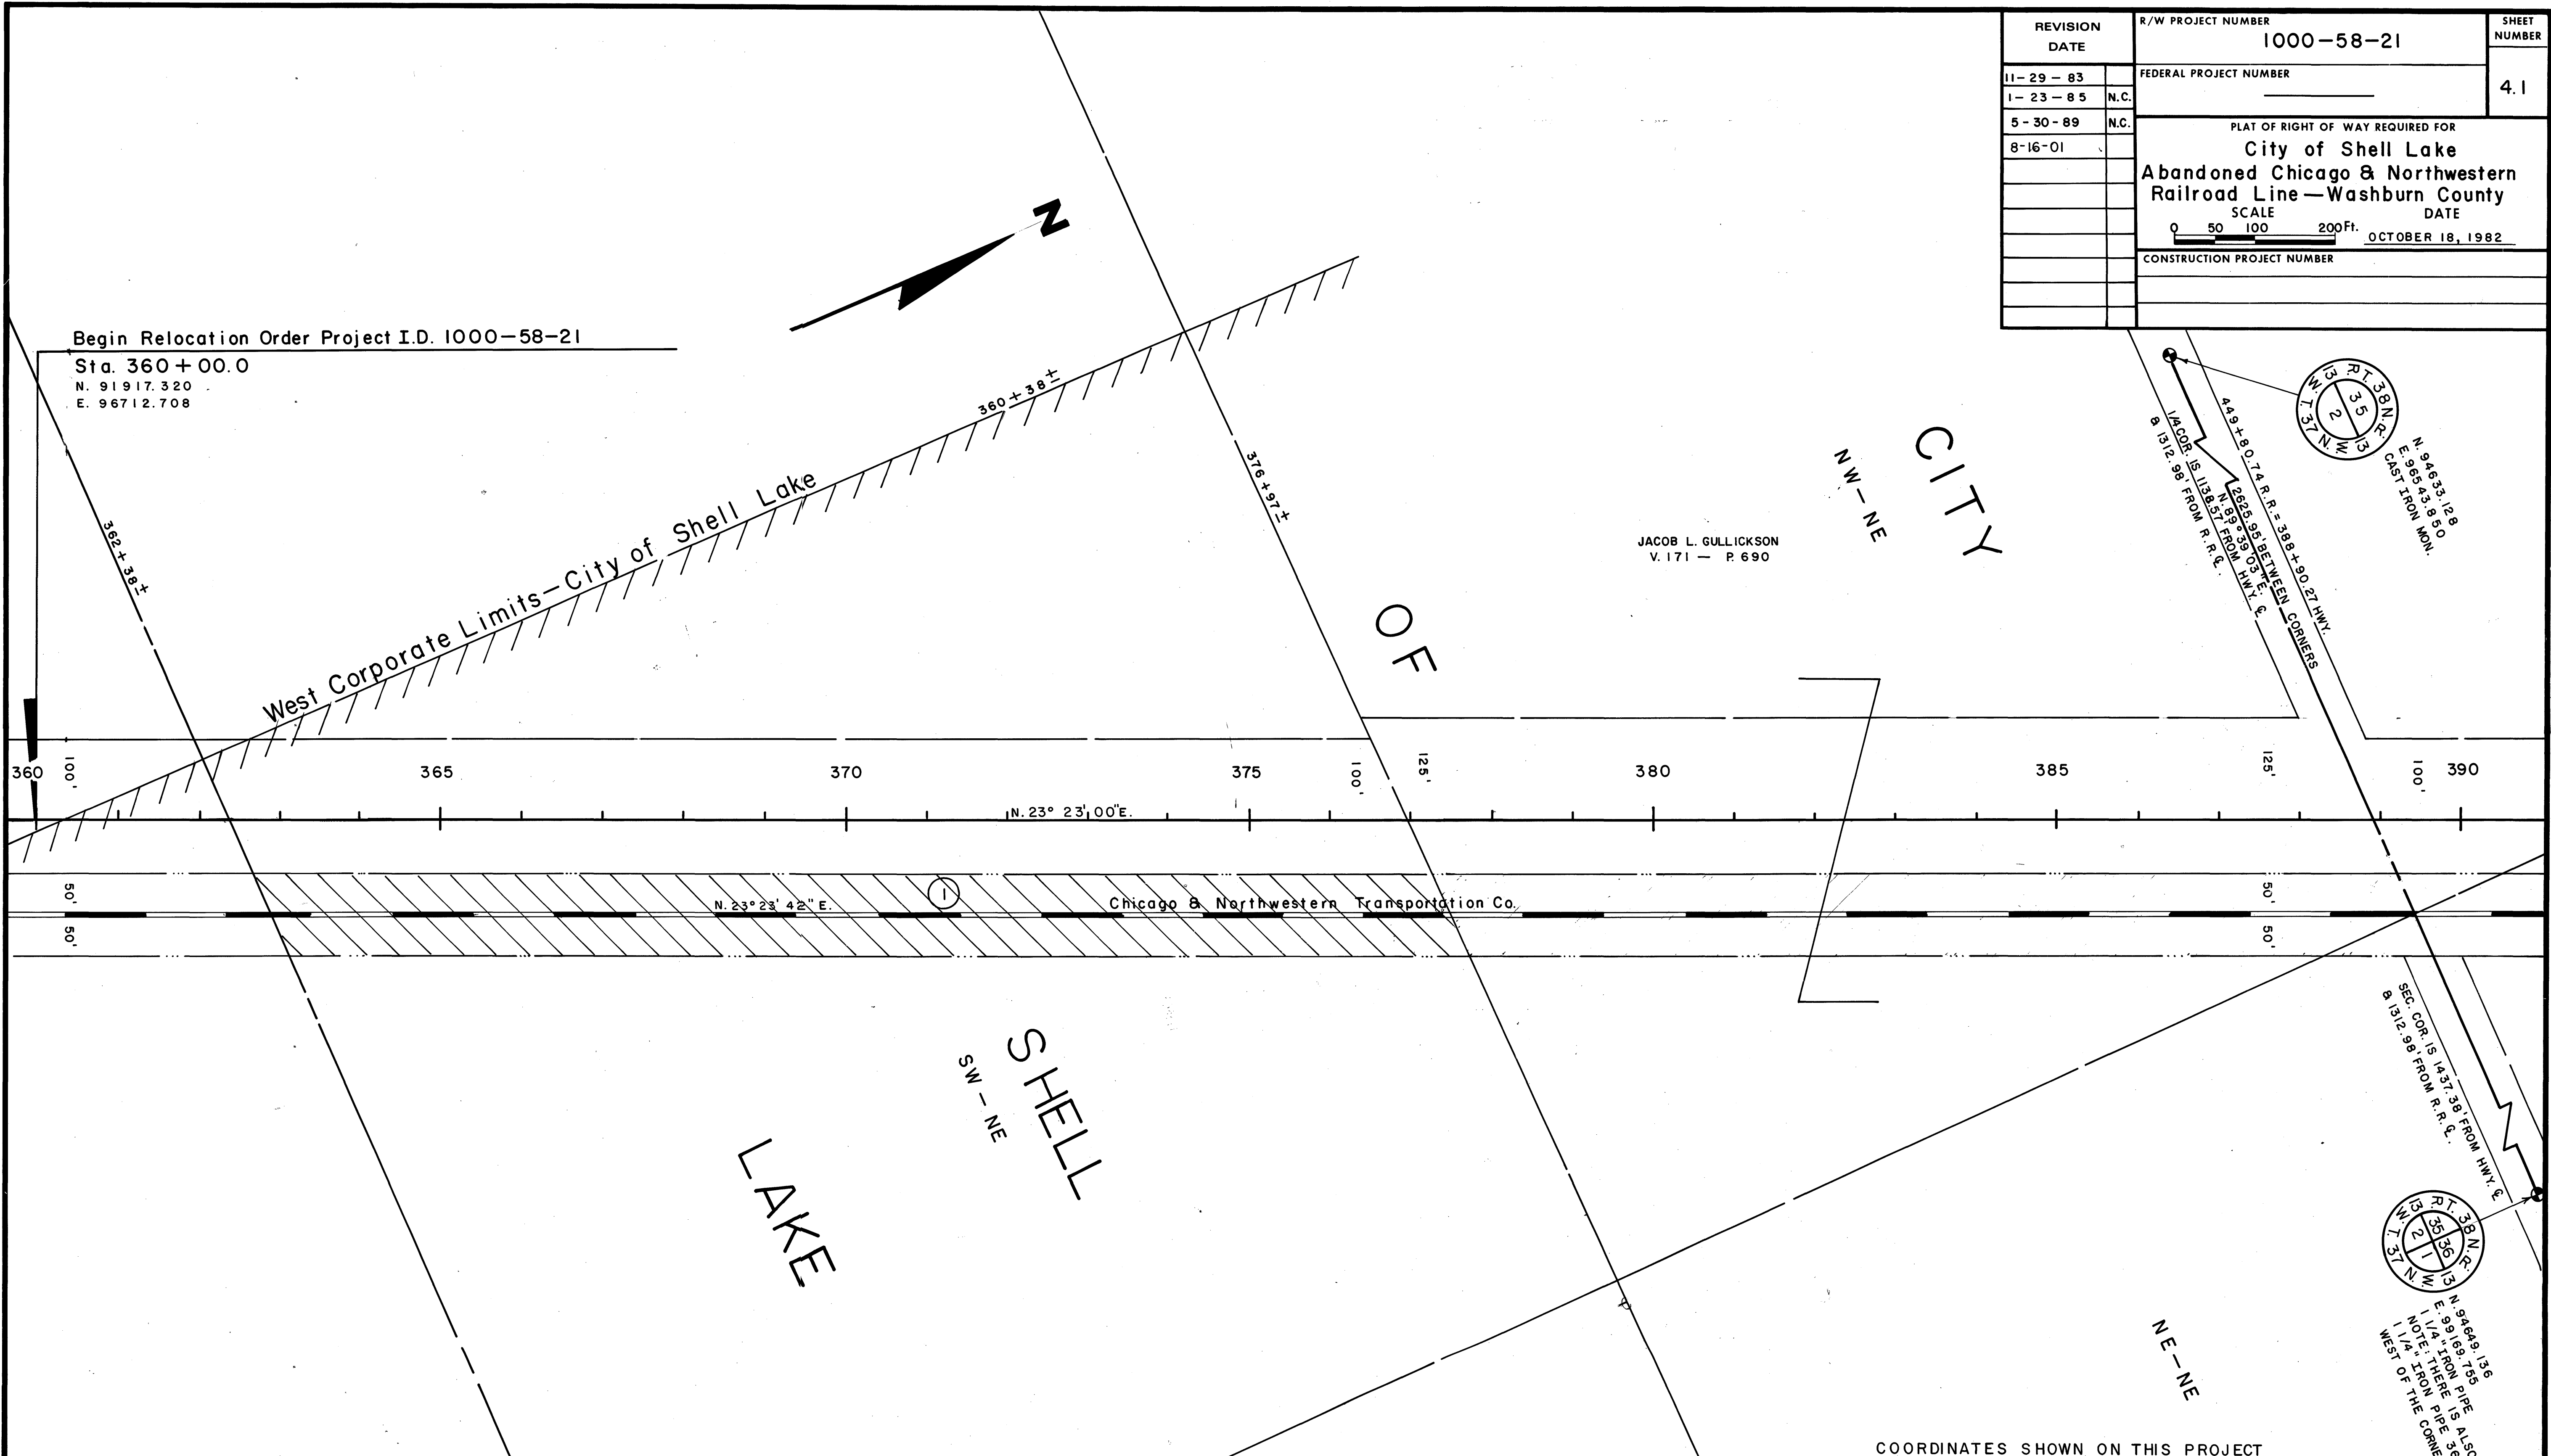


Schedule of Lands and Interest Required							
Parcel Number	Owner	Interest Required	L. H. E. Acres	Acres Required			Operations I. D.
				New R/W Required	Existing R/W	Total R/W Required	
1	Chicago & Northwestern Transportation Co.	Fee	—	3.35		30.90 *	1000-58-21
			—				

* DENOTES PROJECT TOTAL

COORDINATES SHOWN ON THIS PROJECT ARE ASSIGNED PROJECT COORDINATES.


Schedule of Lands and Interest Required								
Parcel Number	Owner	Interest Required	L.H.E. Acres	Acres Required			Remaining Acres	Operations I.D.
				New R/W Required	Existing R/W	Total R/W Required		
1	Chicago & Northwestern Transportation Co.	Fee	—	6.40	—	6.40	—	1000-58-21

REVISION DATE		R/W PROJECT NUMBER		SHEET NUMBER
		1000-58-21		
11-29-83		FEDERAL PROJECT NUMBER		4.2
1-23-85	N.C.			
5-30-89	N.C.			
8-16-01				

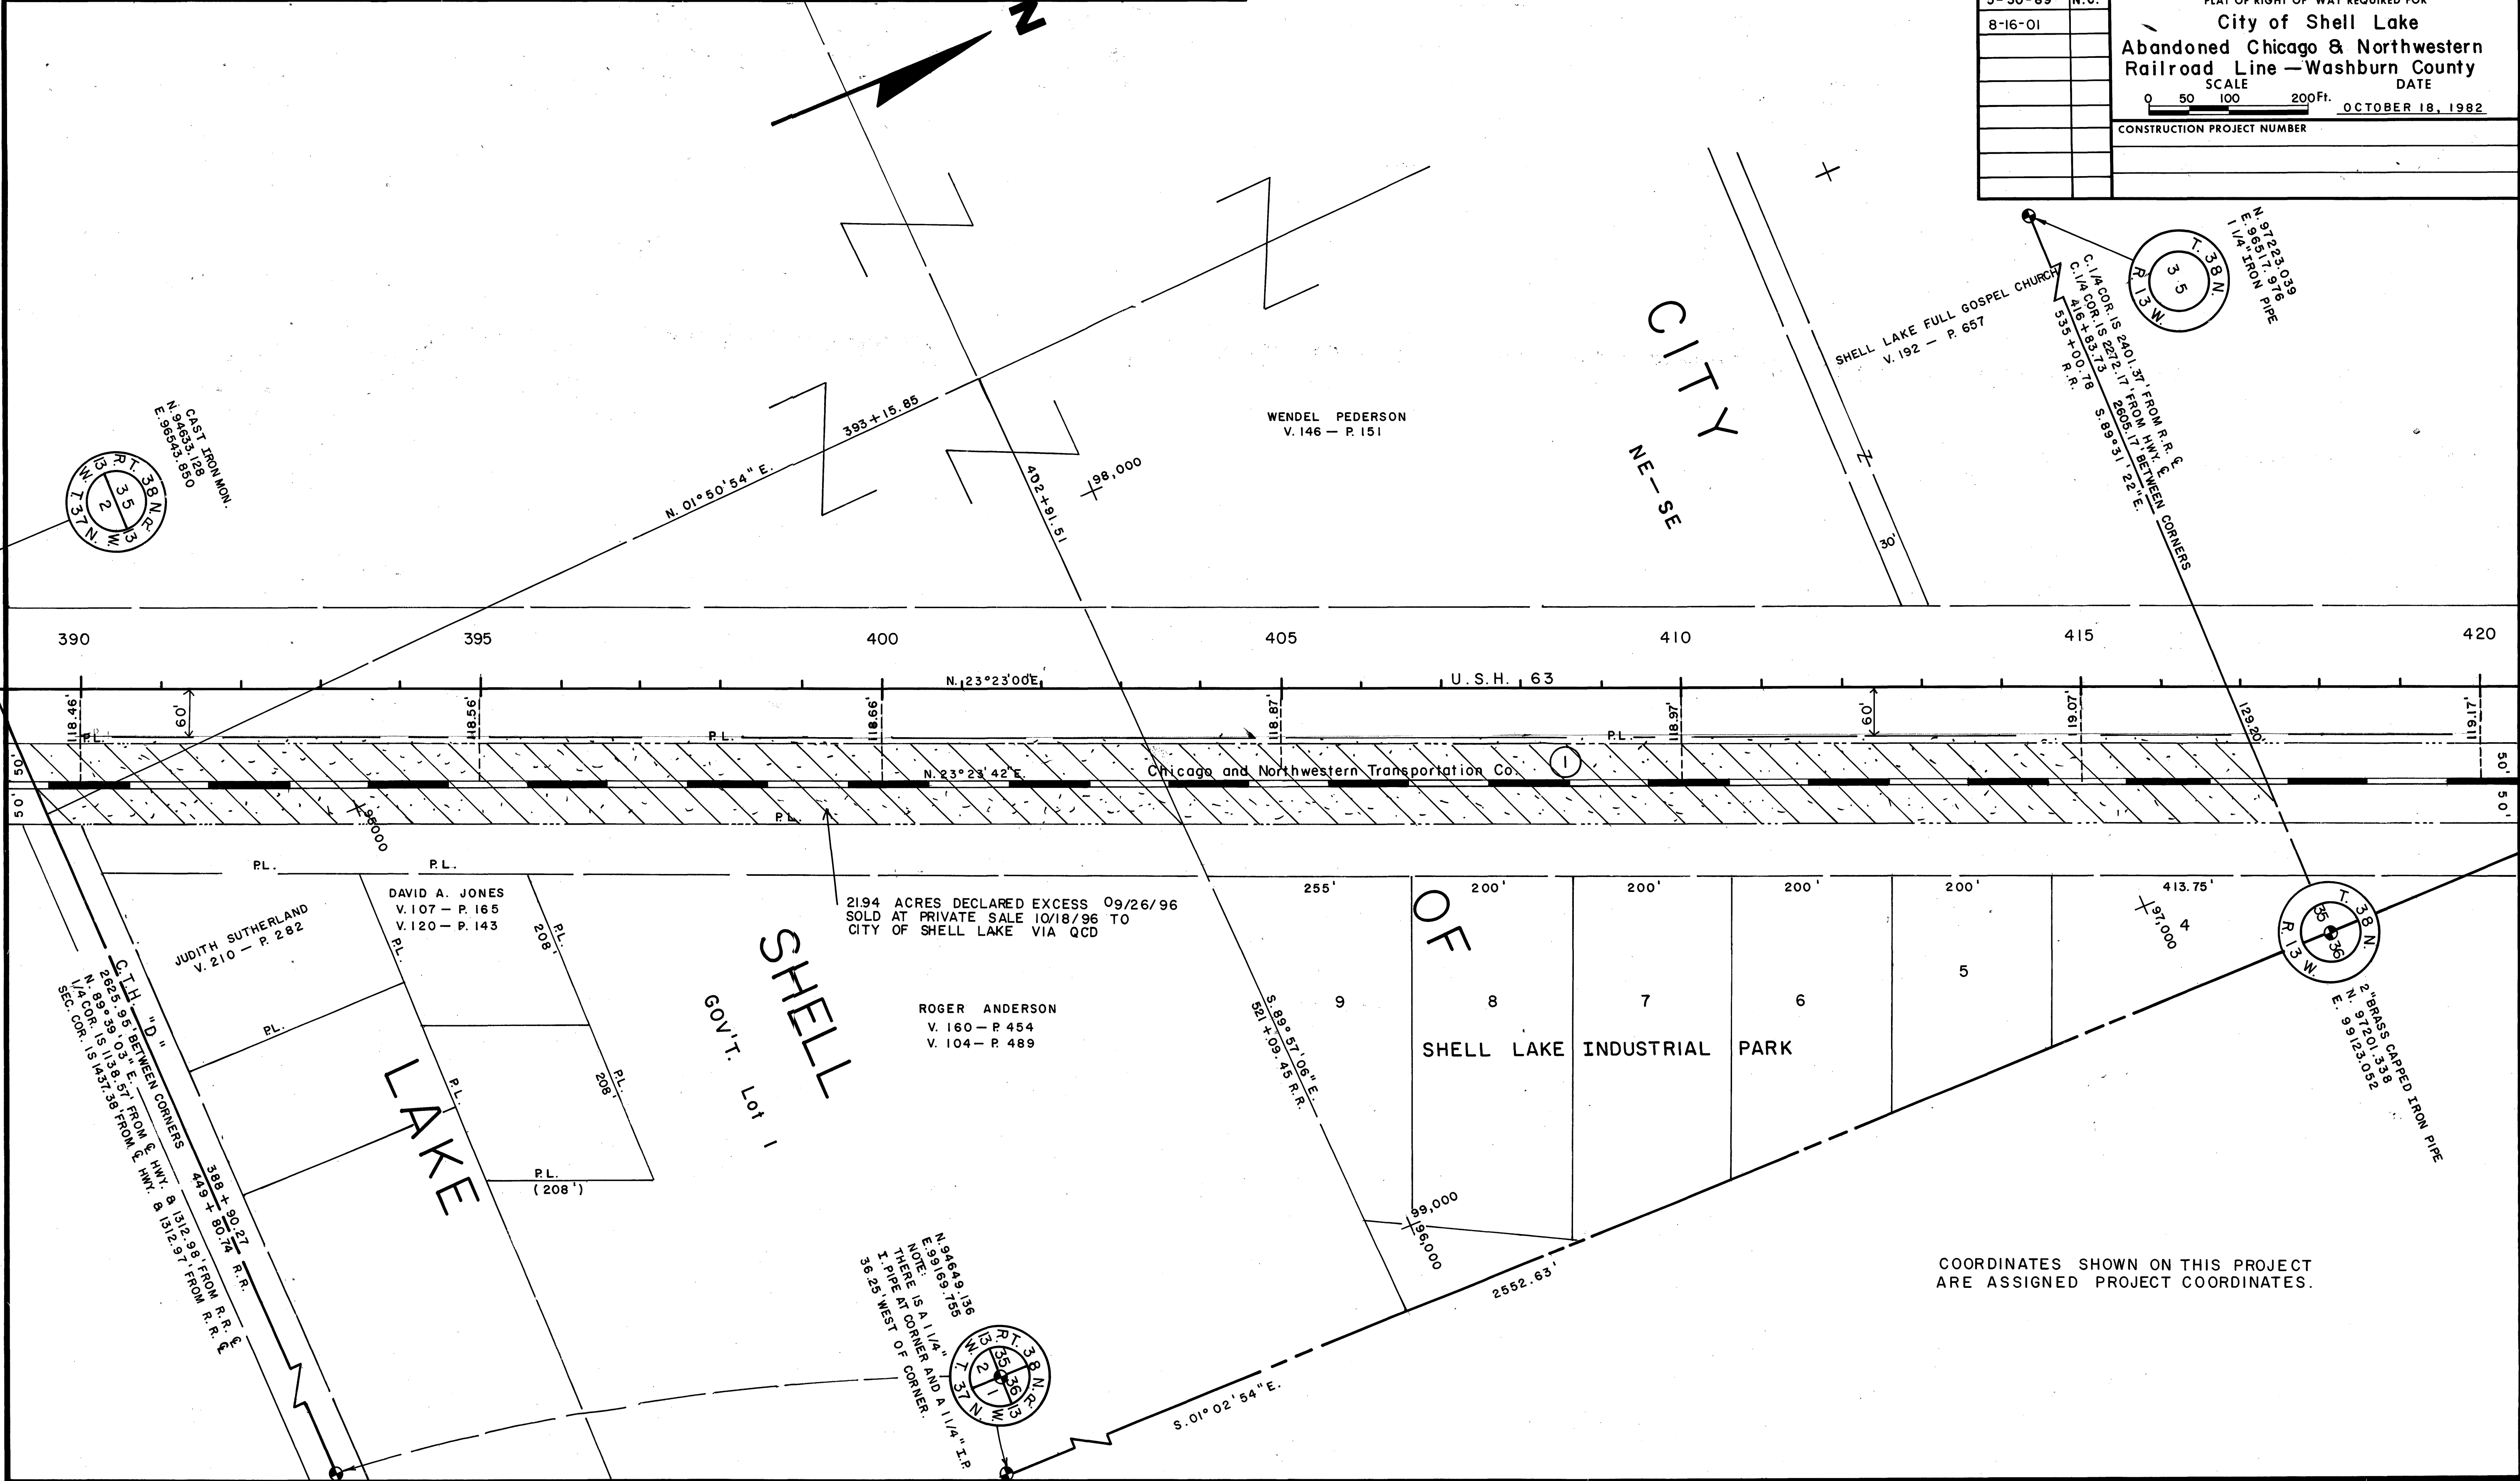

COORDINATES SHOWN ON THIS PROJECT ARE ASSIGNED PROJECT COORDINATES.

REVISION		R/W PROJECT NUMBER	SHEET
DATE		1000-58-21	NUMBER
11-29-83		FEDERAL PROJECT NUMBER	4.4
1-23-85		PLAT OF RIGHT OF WAY REQUIRED FOR	
5-30-89		City of Shell Lake	
8-16-01		Abandoned Chicago & Northwestern	
		Railroad Line-Washburn County	
		SCALE	DATE
		0 50 100 200 Ft.	OCTOBER 18, 1982
		CONSTRUCTION PROJECT NUMBER	

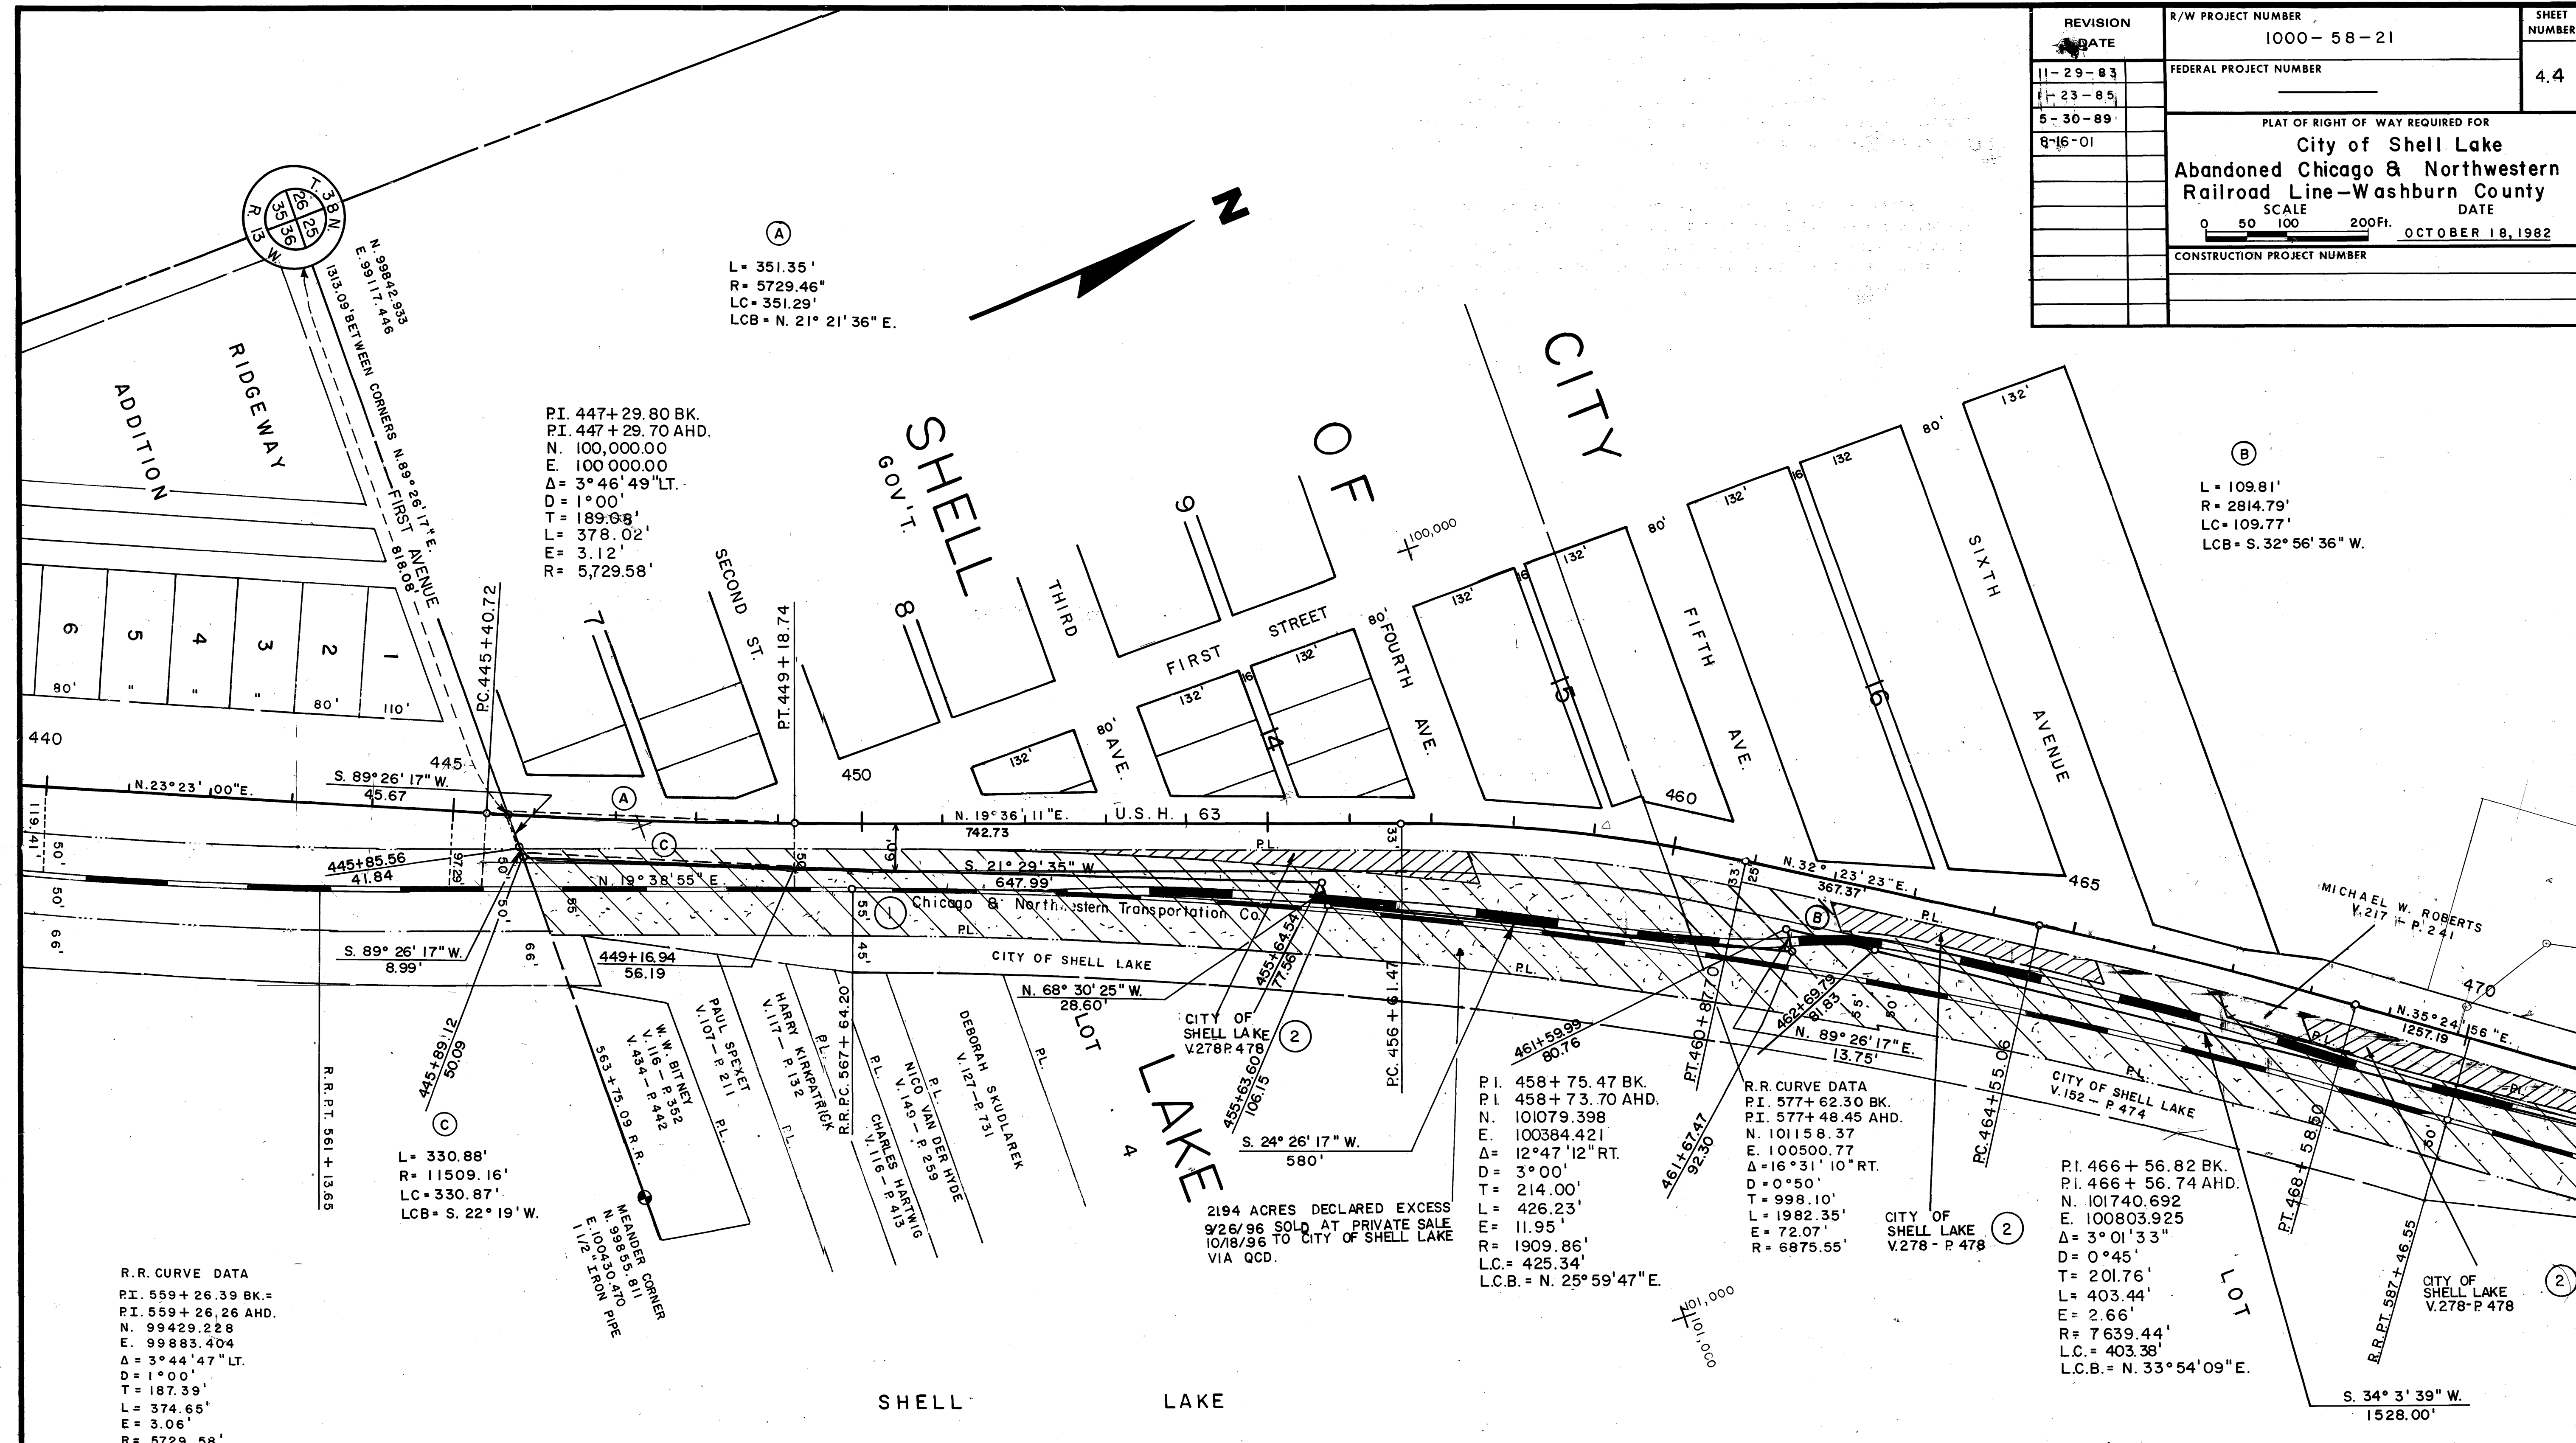


4	MICHAEL W. ROBERTS	FEE	—	0.07	—	0.07	—	1000-58-21
Schedule of Lands and Interest Required								
Parcel Number	Owner	Interest Required	L.H.E. Acres	Acres Required			Remaining Acres	Operations I. D.
				New R/W Required	Existing R/W	Total R/W Required		
1	Chicago & Northwestern Transportation Co.	Fee	—	11.45	—	11.45	—	1000-58-21
2	CITY OF SHELL LAKE	Fee	—	1.07	—	1.07	—	1000-58-21

REVISION DATE		R/W PROJECT NUMBER	SHEET NUMBER
11-29-83		1000-58-21	4.5
1-23-85		FEDERAL PROJECT NUMBER	
5-30-89		PLAT OF RIGHT OF WAY REQUIRED FOR	
8-16-01		City of Shell Lake	
		Abandoned Chicago & Northwestern Railroad Line - Washburn County	DATE
		SCALE	OCTOBER 18, 1982
		CONSTRUCTION PROJECT NUMBER	

P.I. 489+29.81 BK.=
 P.I. 489+30.28 AHD.
 N. 103593.19
 E. 102121.18
 $\Delta = 23^\circ 56' 38''$ LT.
 D = 2° 00'
 T = 607.46'
 L = 1197.19'
 E = 63.70'
 R = 2864.79'

R.R. CURVE DATA
 P.I. 605+13.40 BK.
 P.I. 605+00.09 AHD.
 N. 103390.48
 E. 102132.52
 $\Delta = 21^\circ 46' 54''$ LT.
 D = 2° 00'
 T = 551.19'
 L = 1089.08'
 E = 52.54'
 R = 2864.79'

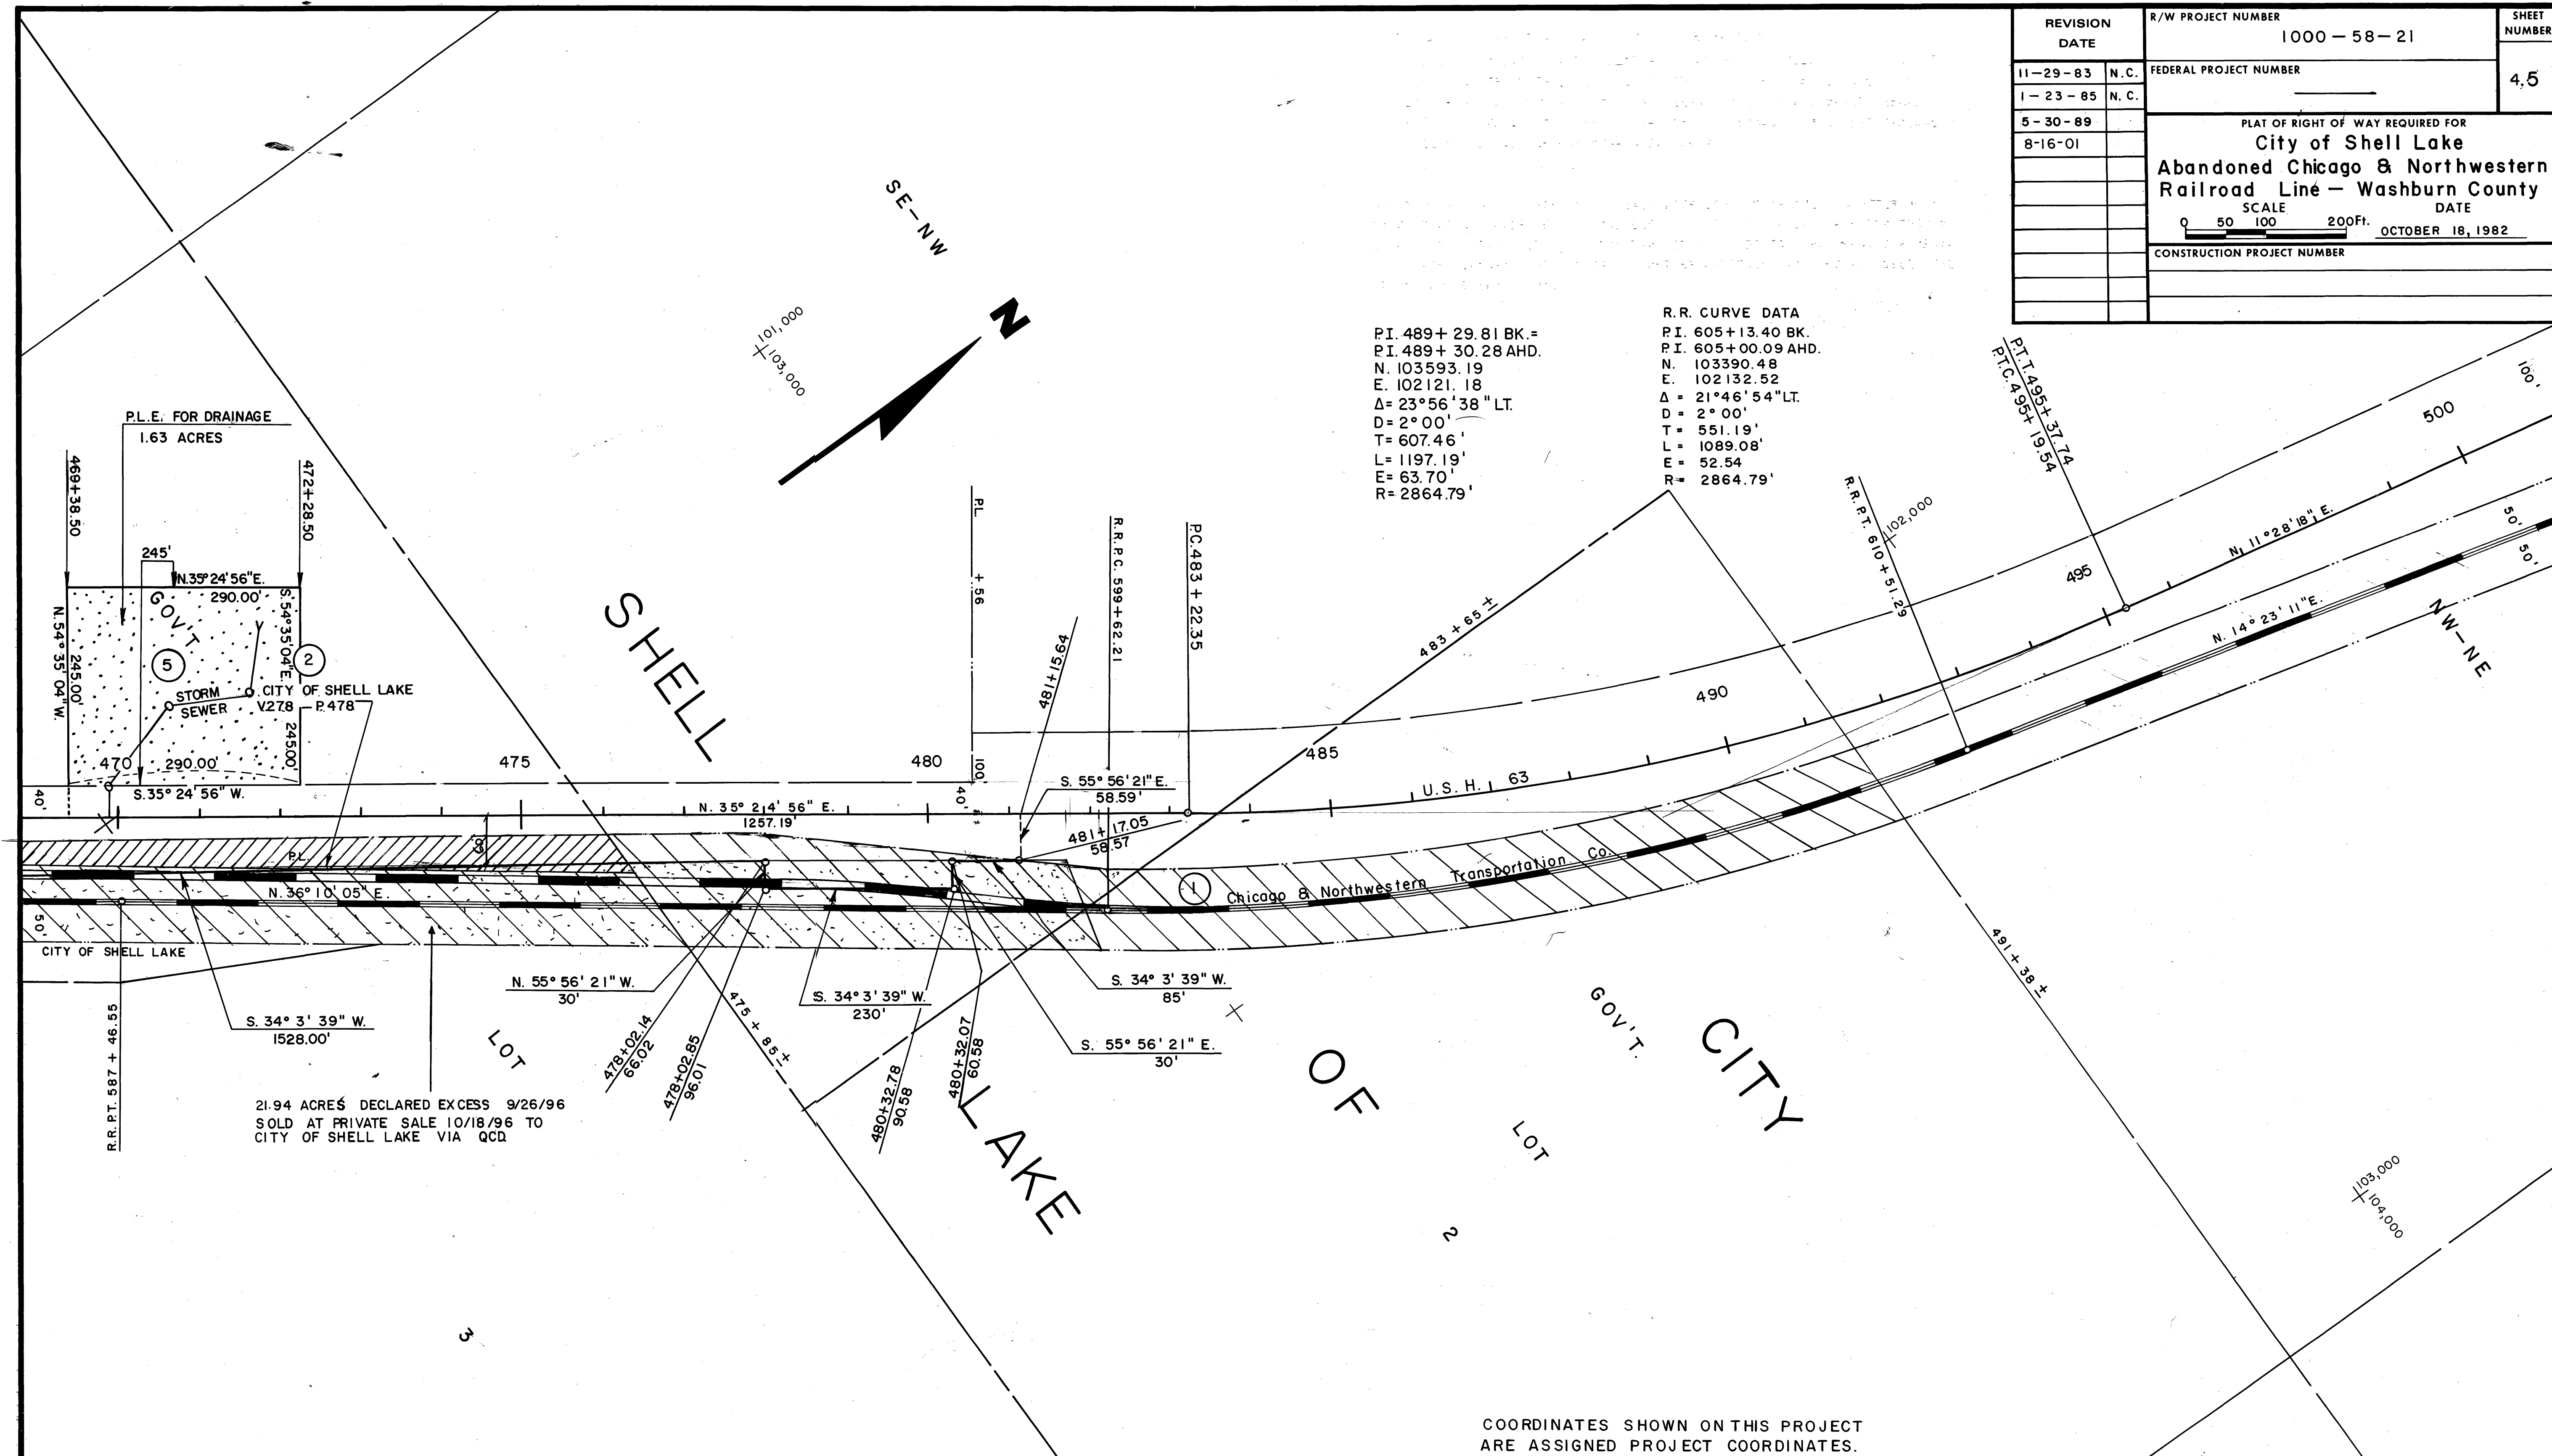

21.94 ACRES DECLARED EXCESS 9/26/96
 SOLD AT PRIVATE SALE 10/18/96 TO
 CITY OF SHELL LAKE VIA QCD

COORDINATES SHOWN ON THIS PROJECT
 ARE ASSIGNED PROJECT COORDINATES.


Schedule of Lands and Interest Required								
Parcel Number	Owner	Interest Required	H.E. Acres	Acres Required			Remaining Acres	Operations I. D.
				New R/W Required	Existing R/W	Total R/W Required		
1	Chicago & Northwestern Transportation Co.	Fee	—	SEE	SHEET	4.4	—	1000-58-21
2	CITY OF SHELL LAKE	Fee	—	SEE	SHEET	4.4	—	1000-58-21
5	Shell Lake School	—	1.63 (P.L.E.)	—	—	—	—	1000-58-21

PI. 489+29.81 BK.=
PI. 489+30.28 AHD.
N. 103593.19
E. 102121.18
Δ = 23°56'38" LT.
D = 2°00'
T = 607.46'
L = 1197.19'
E = 63.70'
R = 2864.73'

RAIL ROAD CURVE DATA
PI. 605+13.40 BK.=
PI. 605+00.09 AHD.
N. 103390.48
E. 102132.52
Δ = 21°46'54" LT.
D = 2°00'
T = 551.19'
L = 1089.08'
E = 52.54'
R = 2864.79'
P.C. 599+62.21

RAILROAD CURVE DATA
PI. 623+18.57 BK.=
PI. 623+13.95 AHD.
N. 105151.976
E. 102584.354
Δ = 17°34'00" RT.
D = 3°00'
T = 295.09'
L = 585.56'
E = 22.66'
R = 1909.86'
P.C. 626+09.04

N. 105101.62
E. 101690.99
2" BRASS CAPPED
IRON PIPE

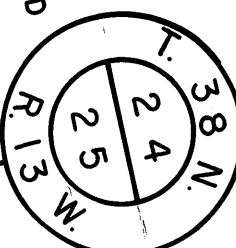

1/4 COR. S. 74° 02' 51" S. 88° 34' 47" W. OF E. U.S.H. 63
1/4 COR. 906.48' TO RAILROAD

End Relocation Order Project I.D. 1000-58-21
Sta. 504+88.18
N. 105119.971
E. 102431.018

+102,000

+103,000
+106,000

COORDINATES SHOWN ON THIS PROJECT
ARE ASSIGNED PROJECT COORDINATES.

Schedule of Lands and Interest Required

Parcel Number	Owner	Interest Required	L. H. E. Acres	Acres Required			Remaining Acres	Operations I. D.
				New R/W Required	Existing R/W	Total R/W Required		
1	Chicago & Northwestern Transportation Co.	Fee	—	3.10	—	3.10	—	1000-58-21