

STATE OF WISCONSIN DEPARTMENT OF TRANSPORTATION

MAP OF CONTROLLED ACCESS
SIREN - WEBSTER ROAD
S.T.H. 35 & 70 BURNETT COUNTY
CONTROLLED ACCESS PROJECT 8010-9-29

STATE PROJECT NUMBER	SHEET NO.
8010-9-29	1 OF 7

FINDING, DETERMINATION AND DECLARATION APPROVED BY
THE ADMINISTRATOR OF THE DIVISION OF HIGHWAYS AND
TRANSPORTATION SERVICES ON JANUARY 23, 1986
RECORDED JANUARY 27, 1986 IN VOLUME 403 OF RECORDS
PAGE 246 AS DOCUMENT NO. 242311 BURNETT
COUNTY REGISTRY EFFECTIVE FEBRUARY 5, 1986 THE
DATE OF PUBLICATION.

EXCEPTION TO NET C. LENGTH
STA. 384+16.5 - 435+28.5


BEGIN PROJECT 8010-9-29 (S.T.H. 70)
STA. 2+50

FOR RIGHT OF WAY WIDTHS REFER TO PROJECTS
S0157 (5)
8012-01-21
T028-3 (12)
T028-4 (14)
T0157 (21)

STANDARD ABBREVIATIONS
PRIVATE DRIVEWAY P.D.
PROPERTY LINE P.L.
PUBLIC HIGHWAY P.H.
OUTLOT O.L.
SPECIAL CROSSING S.C.

TOTAL NET LENGTH OF CENTERLINE =
S.T.H. 35 6.761 MILES
S.T.H. 70 1.679 MILES
TOTAL 8.440 MILES

LAYOUT
0 1 2
MILES

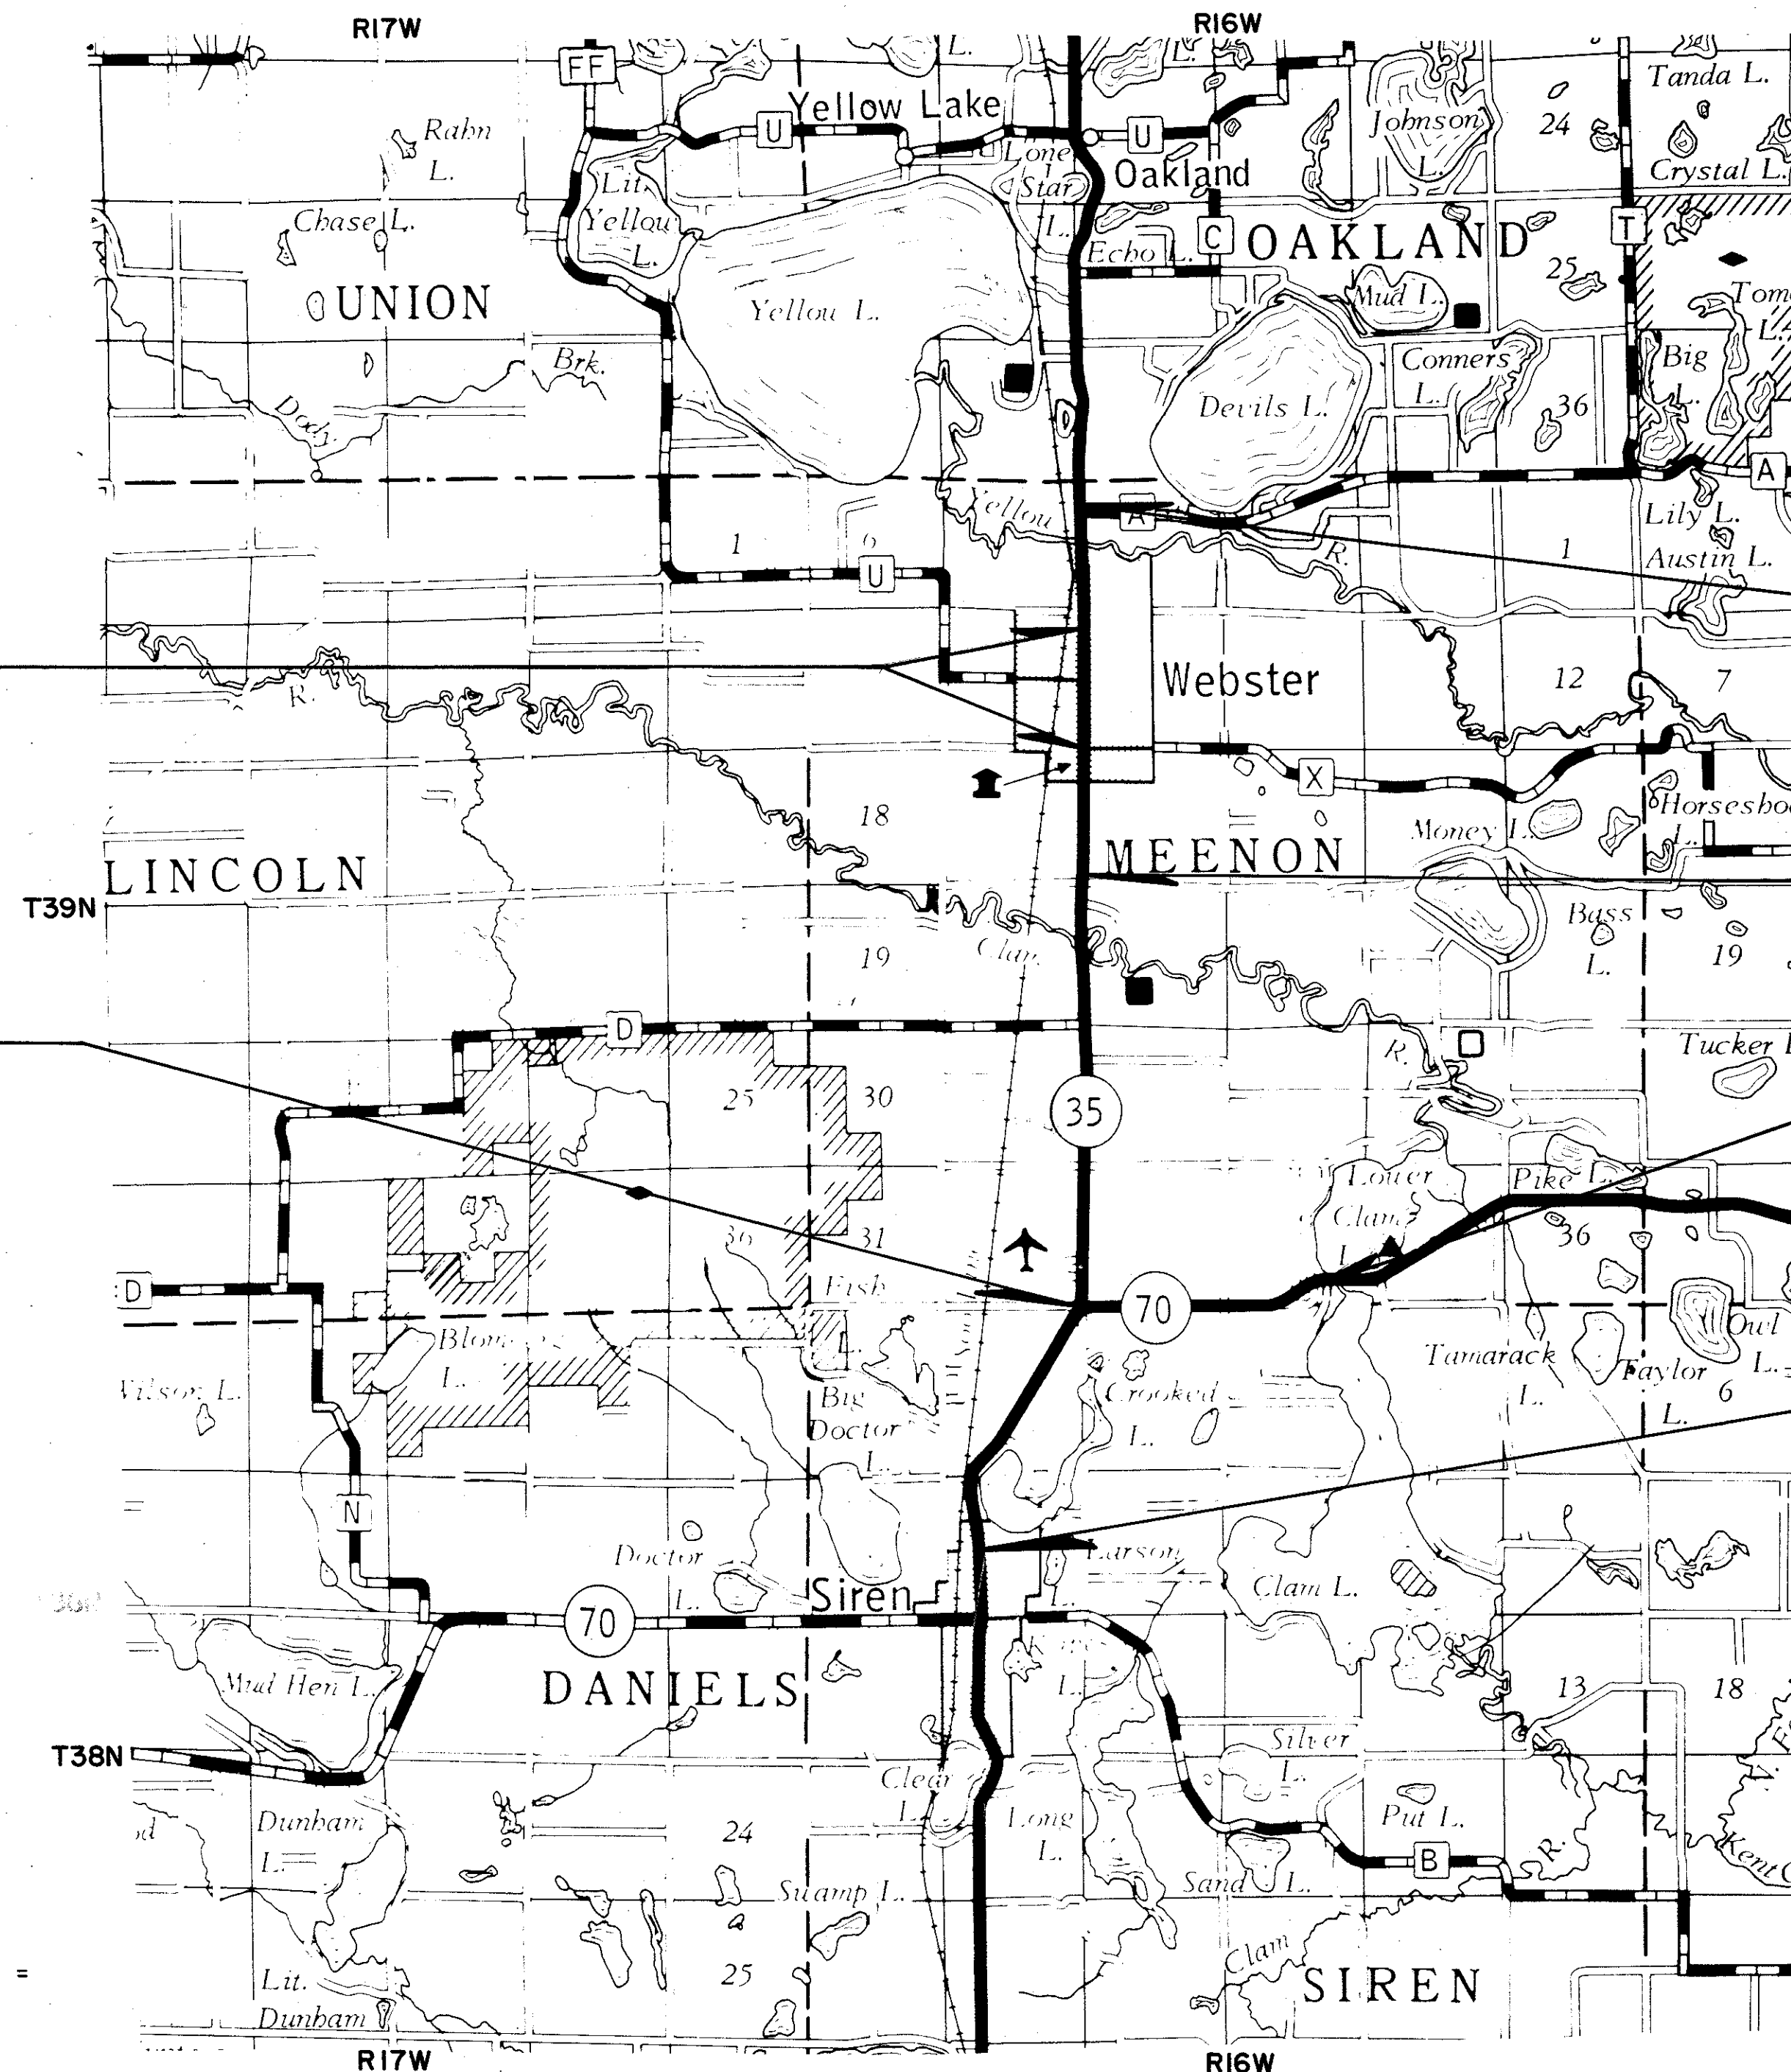

END PROJECT 8010-9-29 (S.T.H. 35)
STA. 478+19.69

E.Q. STA. 1044+67.6 BK. =
STA. 334+49.1 AHD.

END PROJECT 8010-9-29 (S.T.H. 70)
STA. 91+61

BEGIN PROJECT 8010-9-29 (S.T.H. 35)
STA. 780+02.3


THIS CONTROLLED ACCESS PLAN
APPROVED AND ADOPTED ON MAY 1, 1986
PURSUANT TO
FINDING DETERMINATION AND DECLARATIONS
BY THE
WISCONSIN DEPARTMENT OF TRANSPORTATION
Division of Highways and Transportation Services

Marvin Schaeffer
ADMINISTRATOR


REVISED & AMENDED

CORRECTED

REVISION DATE	R/W PROJECT NUMBER 8010-9-29	SHEET NUMBER 2 OF 7
	FEDERAL PROJECT NUMBER	
PLAT OF RIGHT OF WAY REQUIRED FOR CONTROLLED ACCESS SIREN - WEBSTER ROAD S.T.H. 35 & 70 BURNETT COUNTY		DATE
SCALE 0 100 200 400 Ft.		
CONSTRUCTION PROJECT NUMBER		

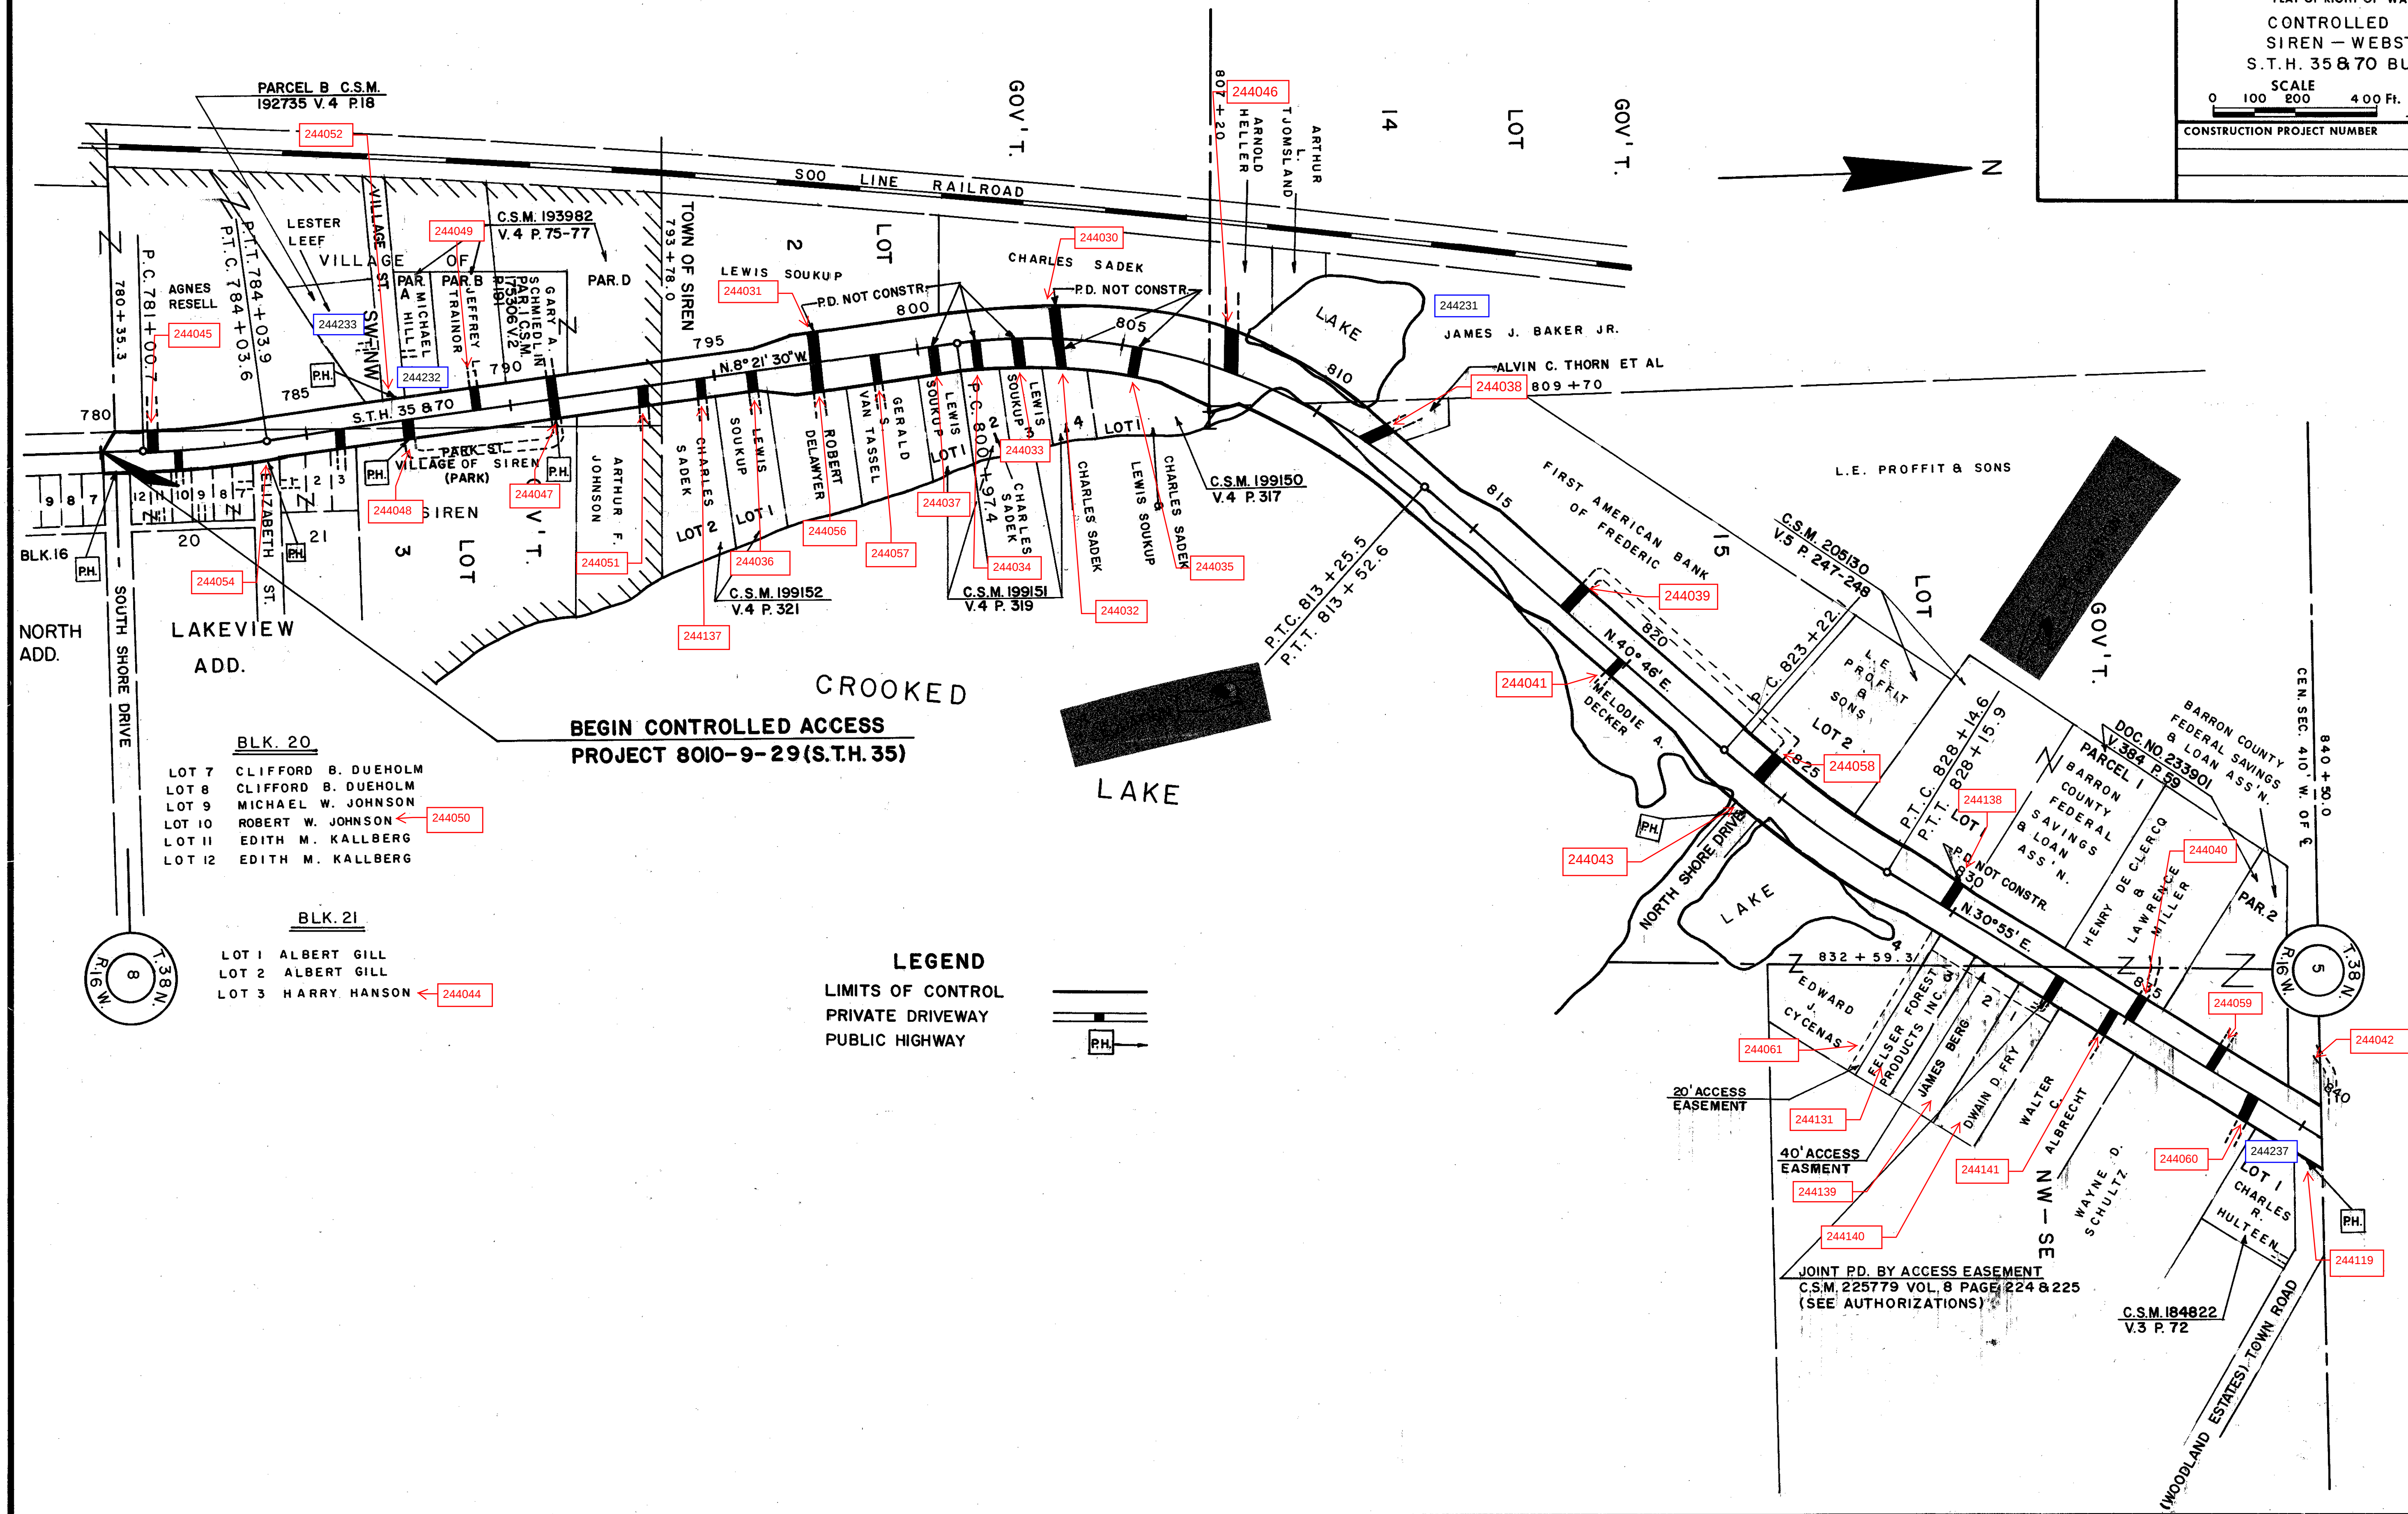


REVISION DATE	R/W PROJECT NUMBER 8010-9-29	SHEET NUMBER 3 OF 7
	FEDERAL PROJECT NUMBER	
	PLAT OF RIGHT OF WAY REQUIRED FOR CONTROLLED ACCESS SIREN - WEBSTER ROAD S.T.H. 35 & 70 BURNETT COUNTY SCALE 0 100 200 400 Ft. _____ DATE	
	CONSTRUCTION PROJECT NUMBER _____ _____ _____	

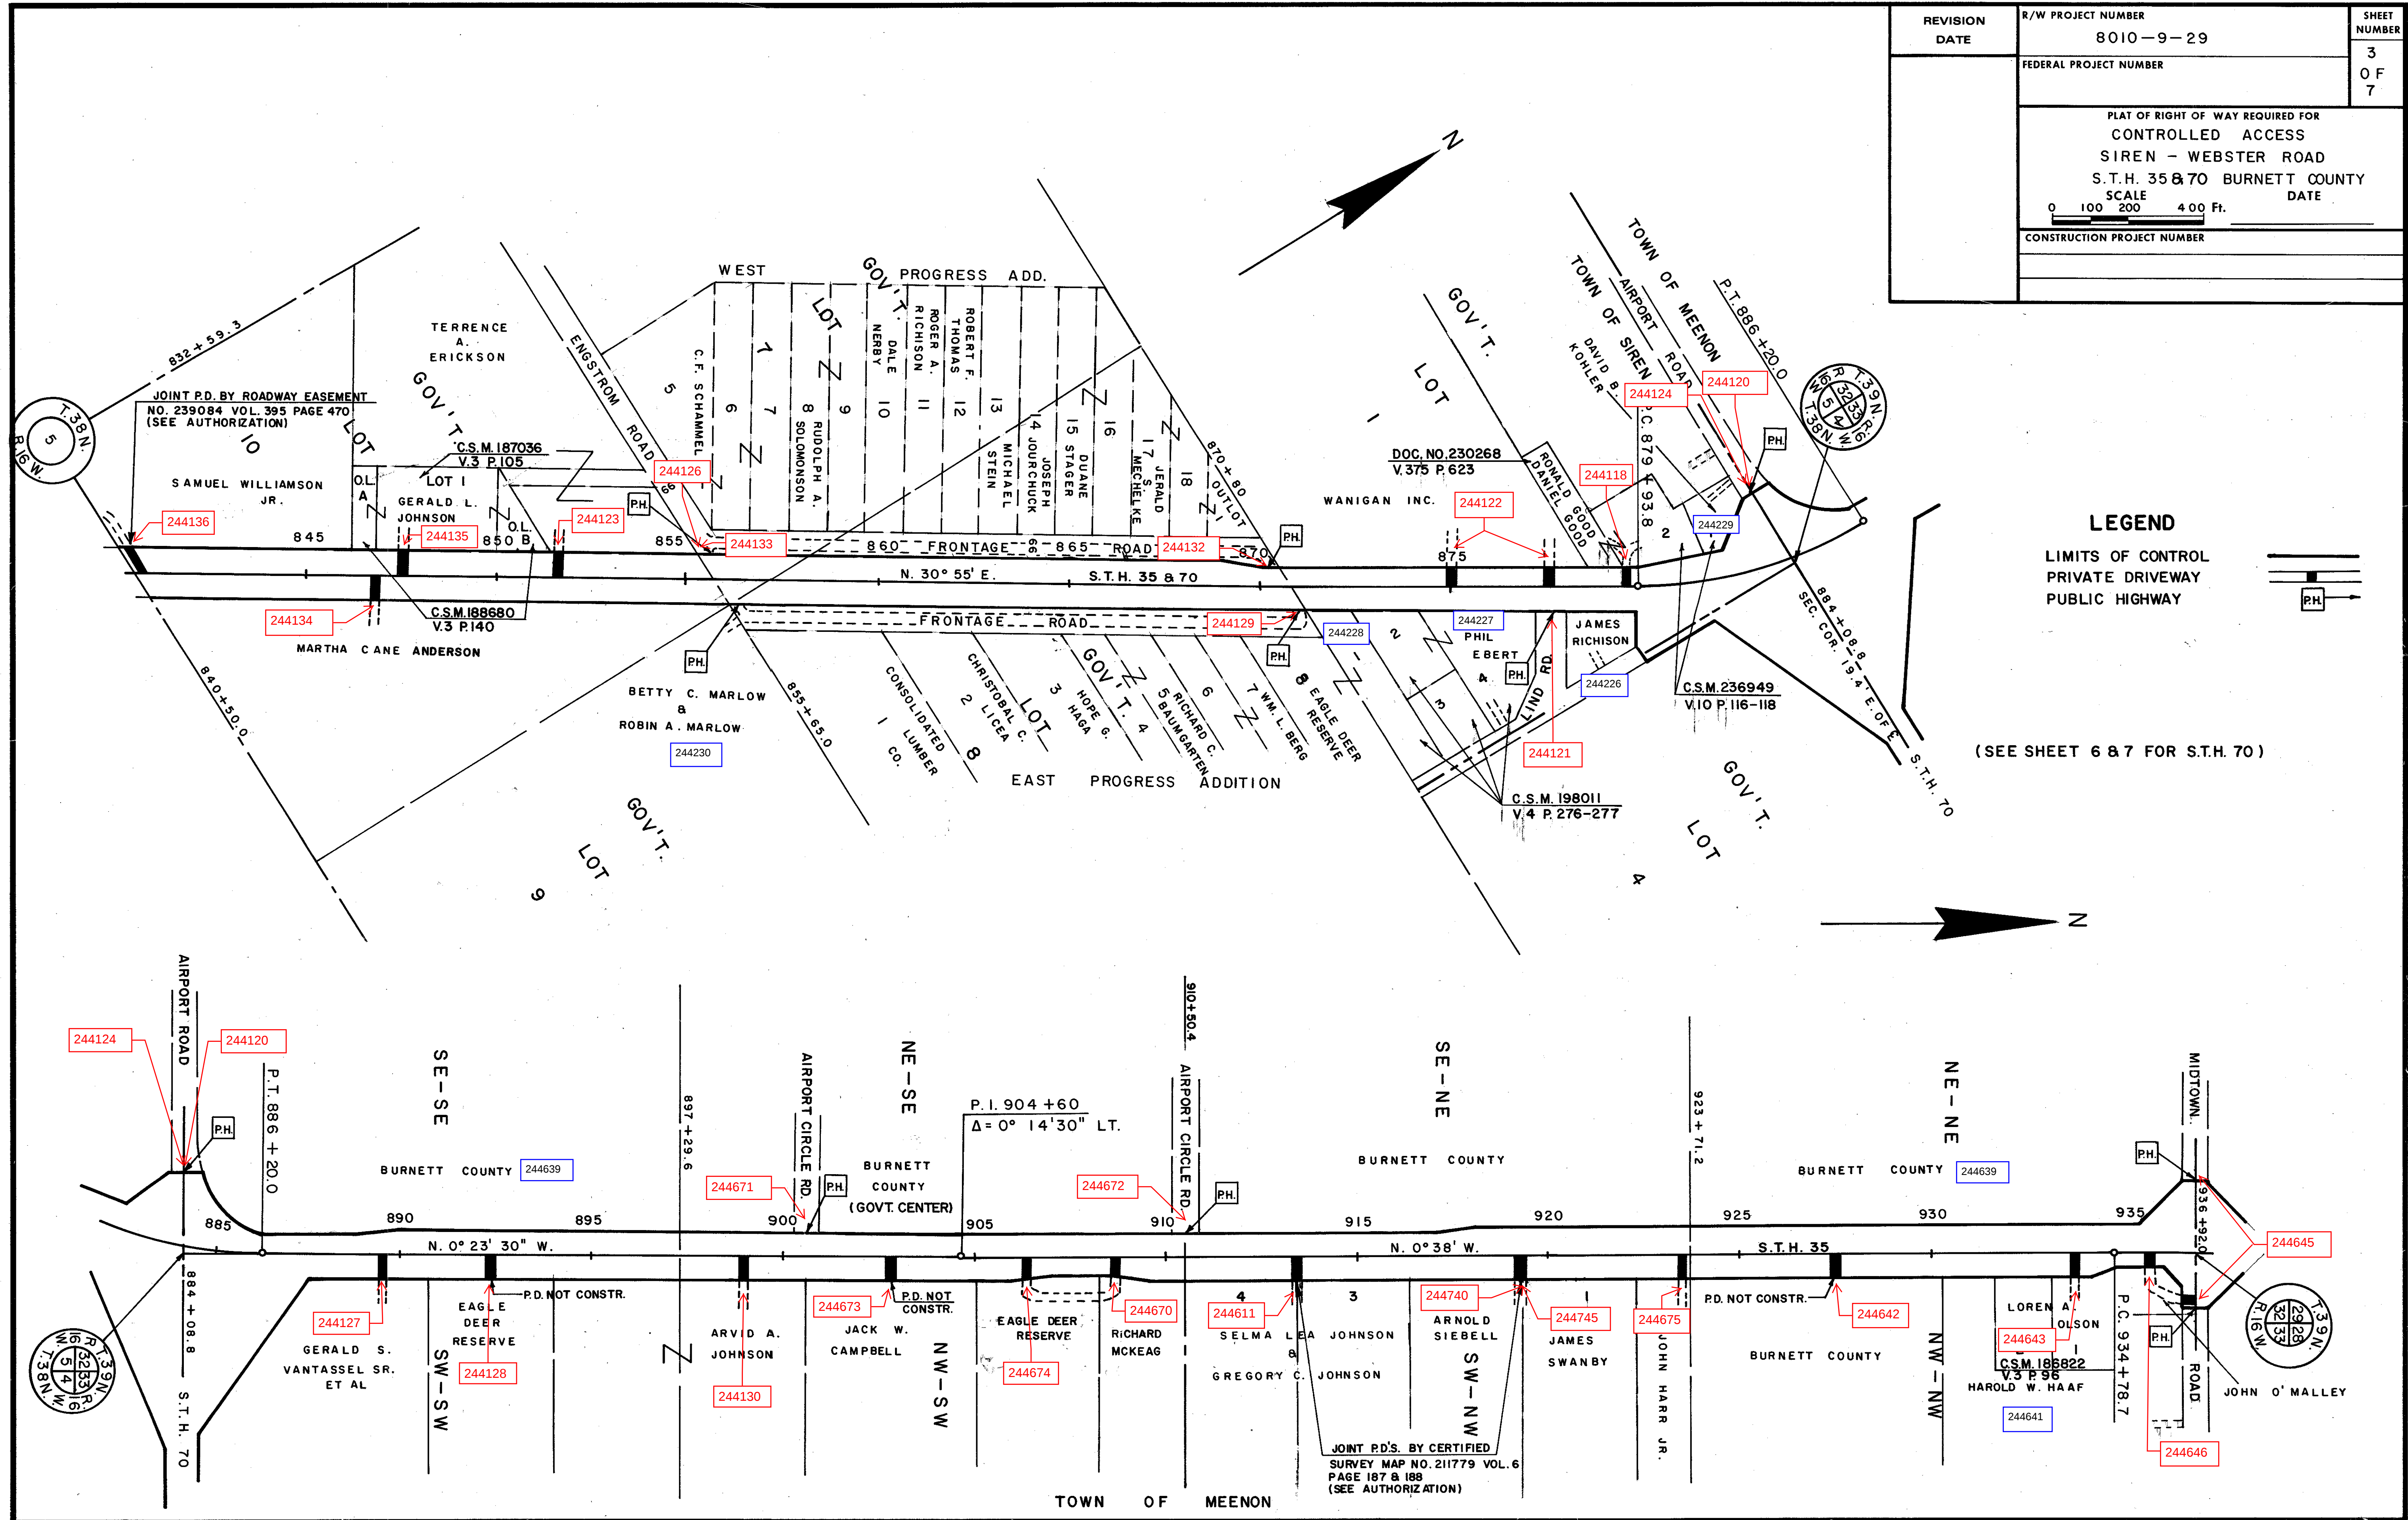


LEGEND

LIMITS OF CONTROL
PRIVATE DRIVEWAY
PUBLIC HIGHWAY

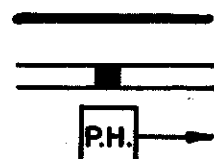


REVISION DATE	R/W PROJECT NUMBER 8010-9-29	SHEET NUMBER 4 OF 7
	FEDERAL PROJECT NUMBER	
PLAT OF RIGHT OF WAY REQUIRED FOR CONTROLLED ACCESS SIREN - WEBSTER ROAD S.T.H. 35 & 70 BURNETT COUNTY		
SCALE 0 100 200 400 Ft. 		DATE _____
CONSTRUCTION PROJECT NUMBER _____ _____ _____		


TOWN OF MEENON

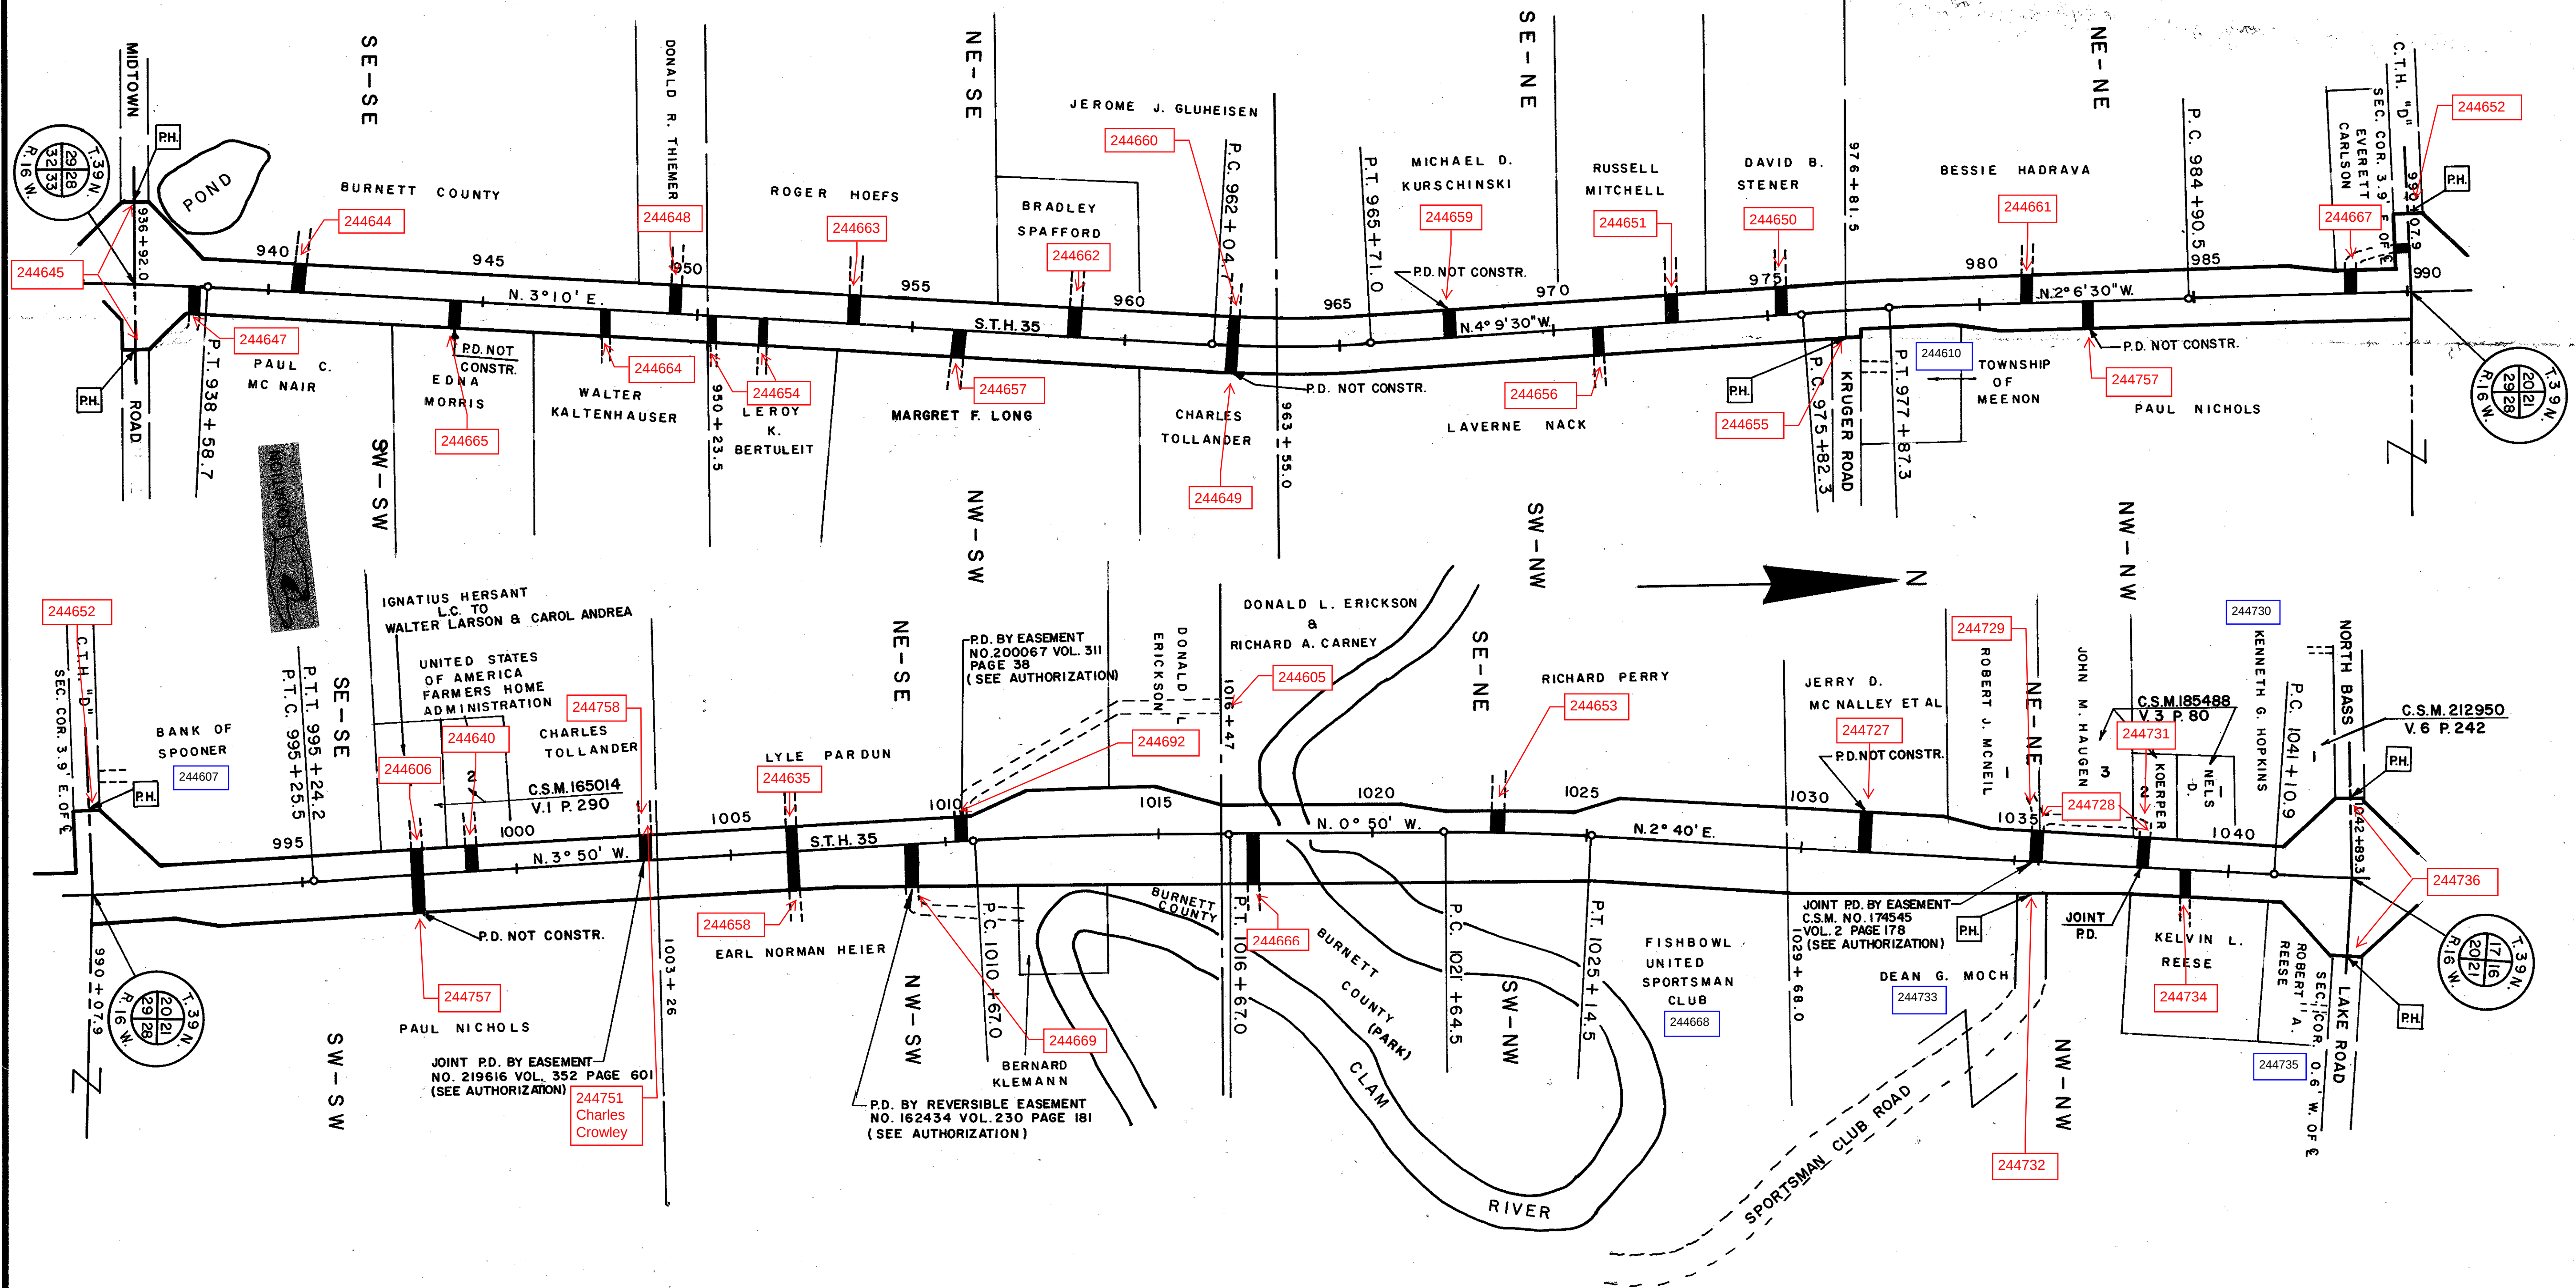

REVISION DATE	R/W PROJECT NUMBER 8010-9-29	SHEET NUMBER 5 OF 7
	FEDERAL PROJECT NUMBER	
	PLAT OF RIGHT OF WAY REQUIRED FOR CONTROLLED ACCESS SIREN — WEBSTER ROAD S.T.H. 35 & 70 BURNETT COUNTY SCALE 0 100 200 400 Ft. DATE	
	CONSTRUCTION PROJECT NUMBER	

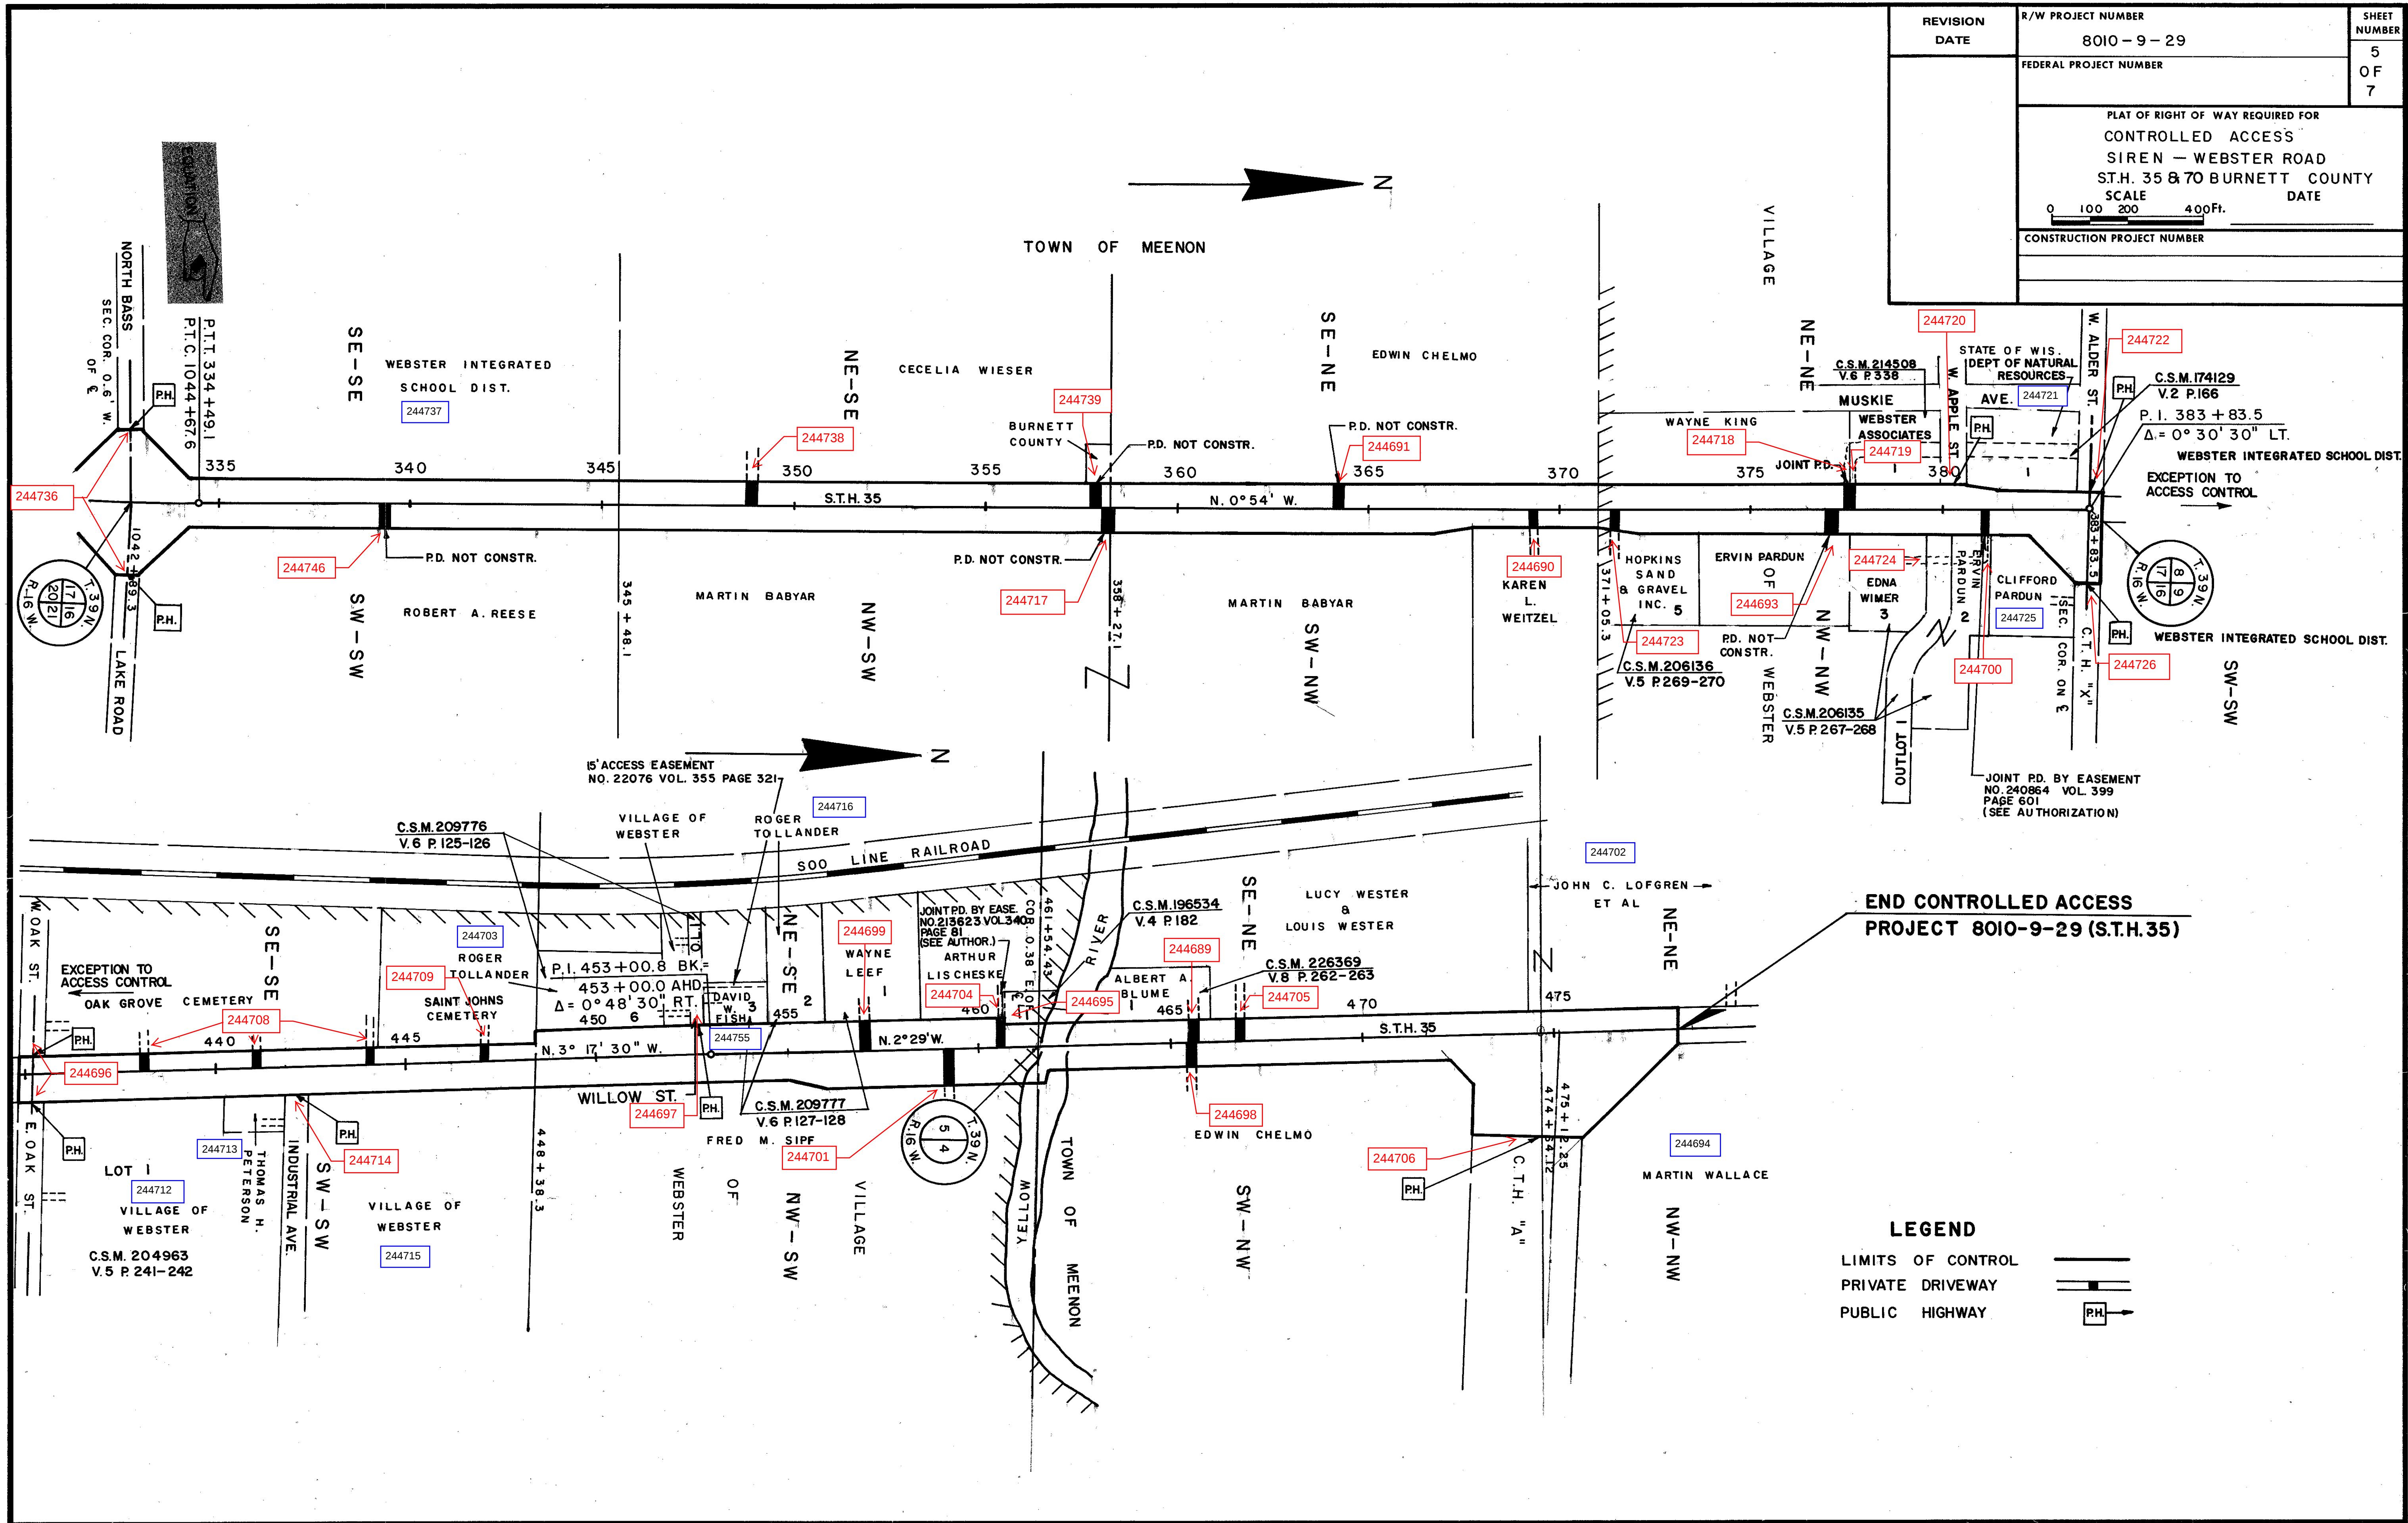

REVISION DATE	R/W PROJECT NUMBER 8010-9-29	SHEET NUMBER 6 OF 7
	FEDERAL PROJECT NUMBER	
PLAT OF RIGHT OF WAY REQUIRED FOR CONTROLLED ACCESS SIREN - WEBSTER ROAD S.T.H. 35 & 70 BURNETT COUNTY DATE _____ SCALE 0 100 200 400 Ft. CONSTRUCTION PROJECT NUMBER _____		

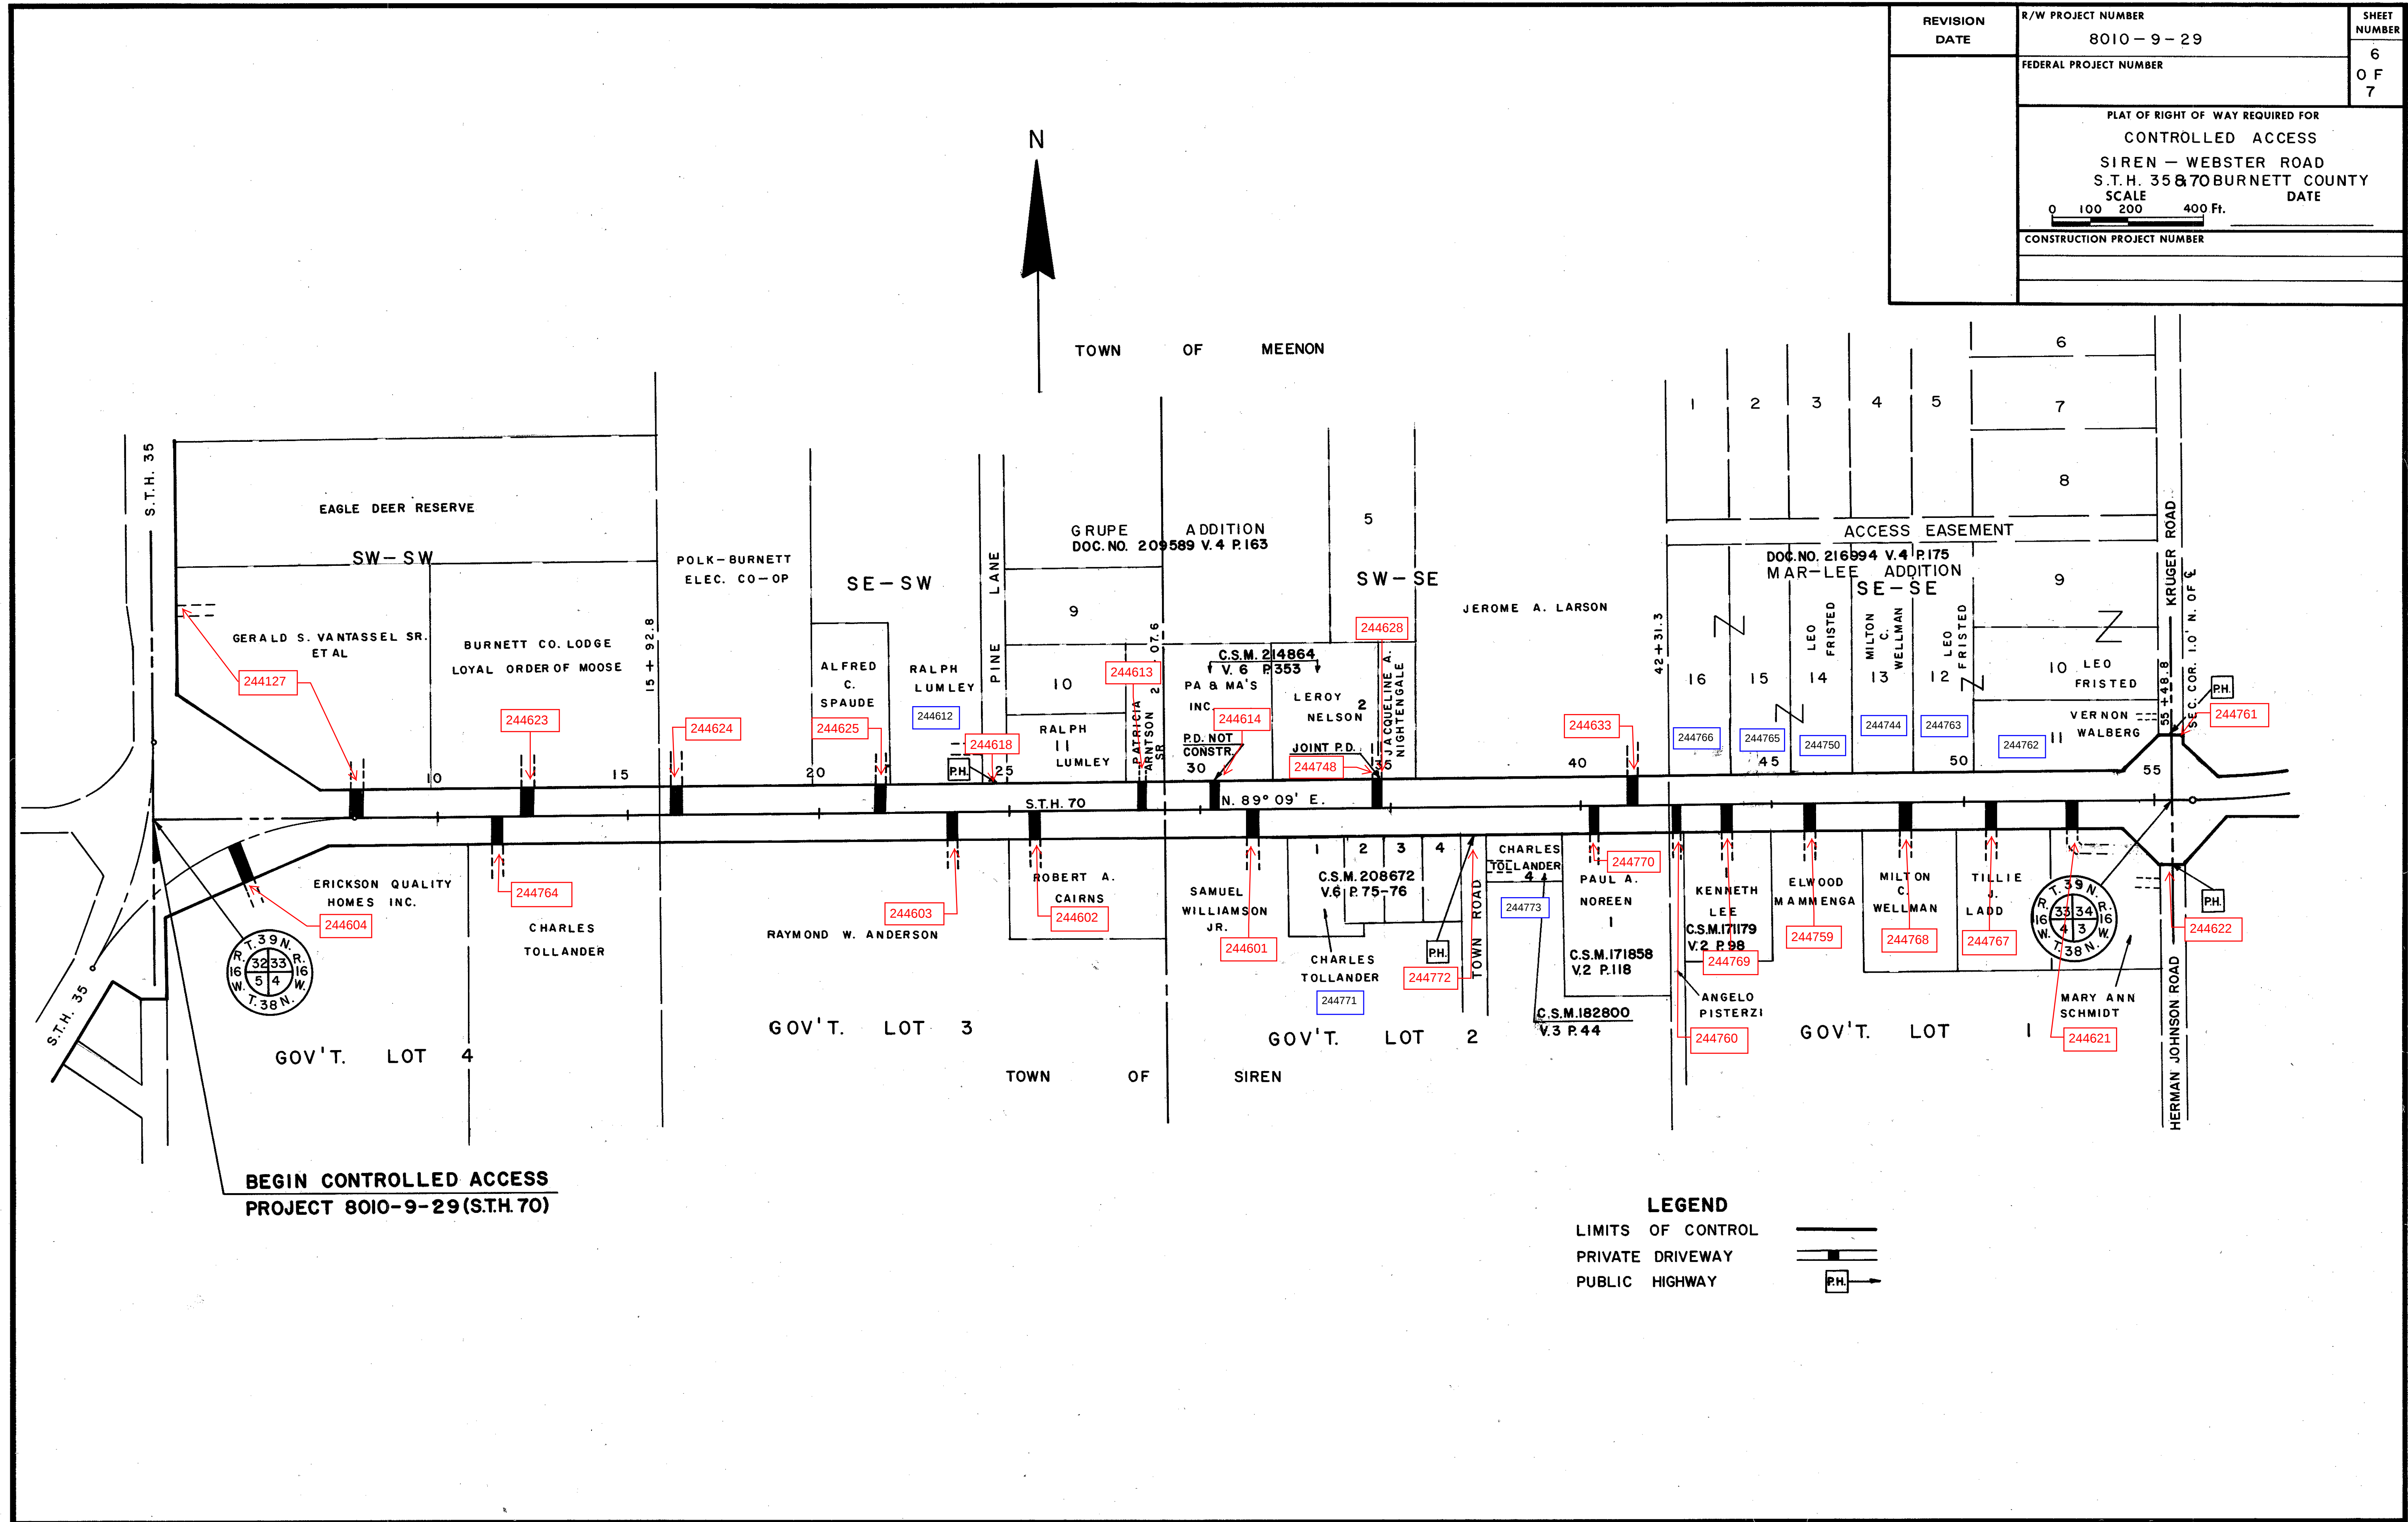

REVISION DATE	R/W PROJECT NUMBER 8010-9-29	SHEET NUMBER 7 OF 7
	FEDERAL PROJECT NUMBER	
PLAT OF RIGHT OF WAY REQUIRED FOR CONTROLLED ACCESS SIREN - WEBSTER ROAD S.T.H. 35 & 70 BURNETT COUNTY SCALE 0 100 200 400 Ft. DATE CONSTRUCTION PROJECT NUMBER		

