


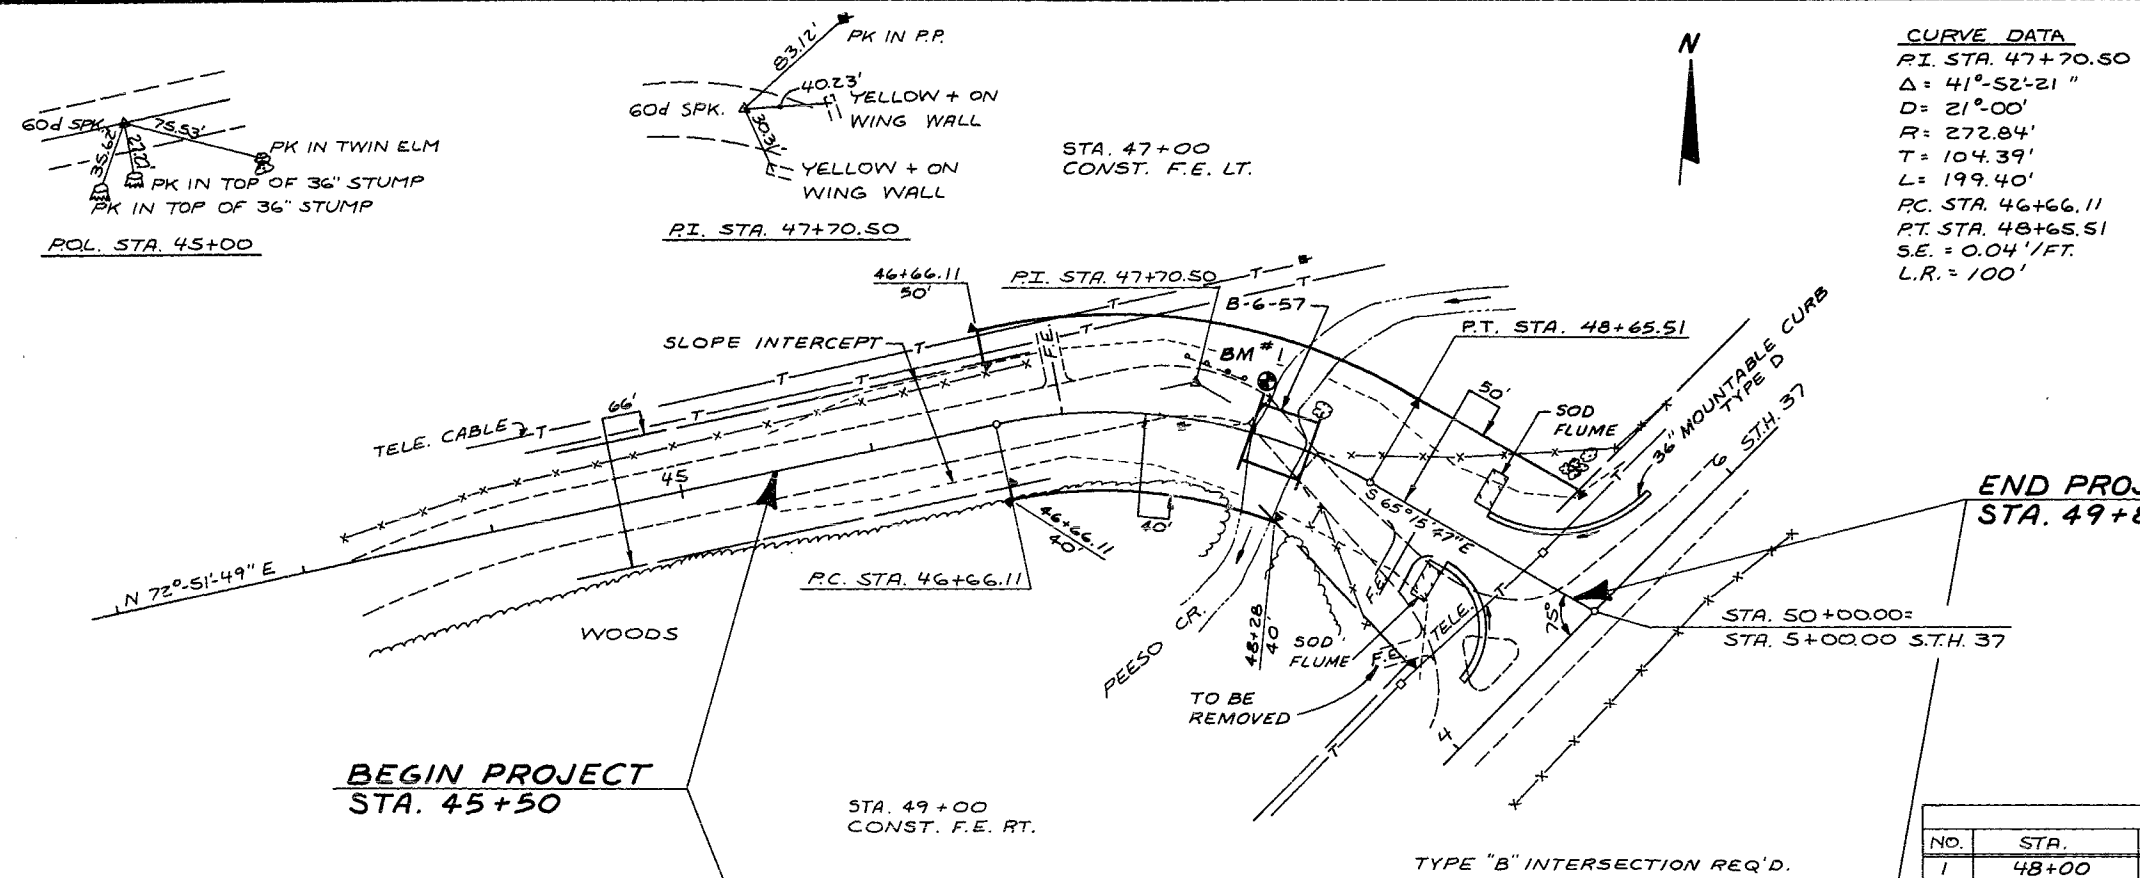

| BENCH MARKS |                |                                       |                |
|-------------|----------------|---------------------------------------|----------------|
| NO.         | STA.           | DESCRIPTION                           | ELEV.          |
| 1           | 48+00          | BLUE □ ON N.E. WING WALL              | 17' LT. 822.83 |
| 2           | 3+92 S.T.H. 37 | YELLOW PAINT ON N.E. CORNER BOX CULV. | 24' RT. 827.36 |
| 1           | 47+99          | Wis. D.O.T. Plaque IN S.W. Wing       | 822.63         |

| YARDAGE SUMMARY        |          |
|------------------------|----------|
| STA. 45+50 TO 49+87.58 |          |
| UNCL. EXC.             | 419 C.Y. |
| FILL                   | 503 C.Y. |
| SHR 30%                |          |
| BORROW                 | 235 C.Y. |

