



S.P.T. DIVISION	PROJECT	DATE	SHEET
4	FO19-1(40)	5 77	FO19-1(41) 3-13

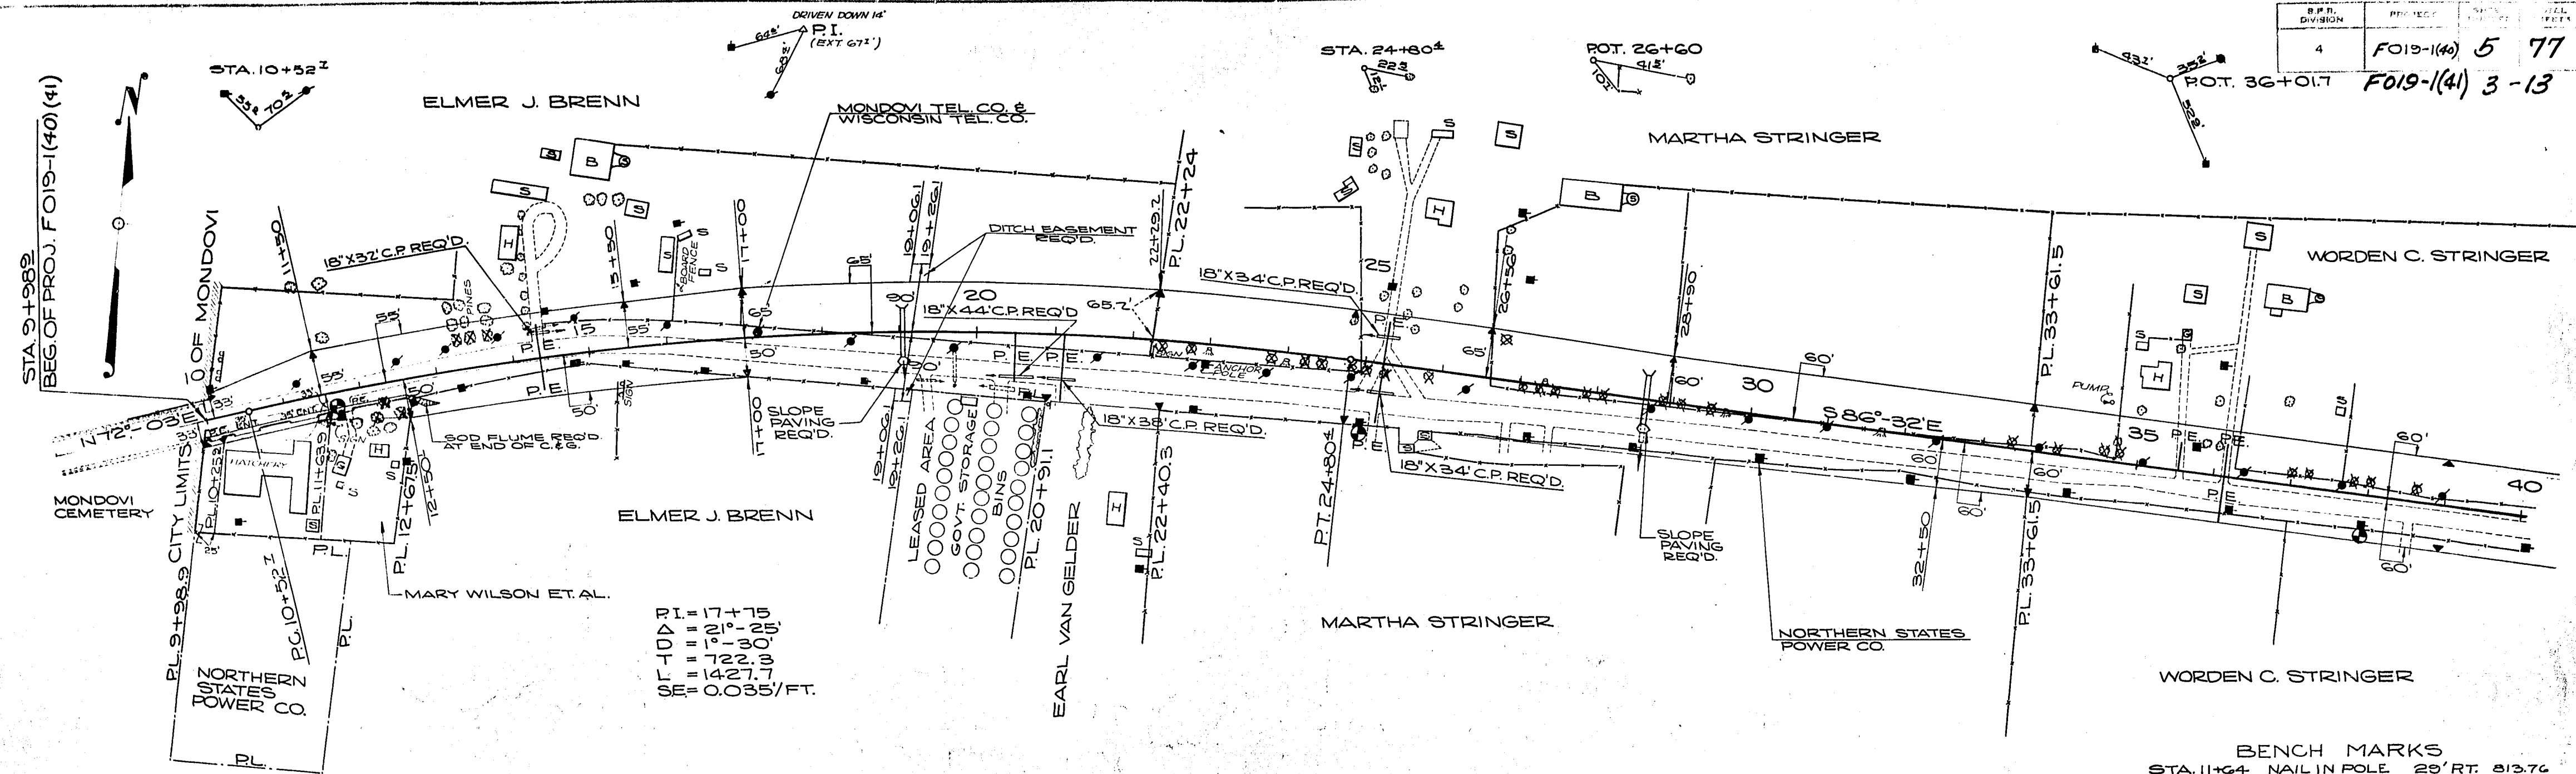


NET LENGTH OF CENTERLINE STA. 9+98.9 - 40+00 = 3001.1 LIN. FT.

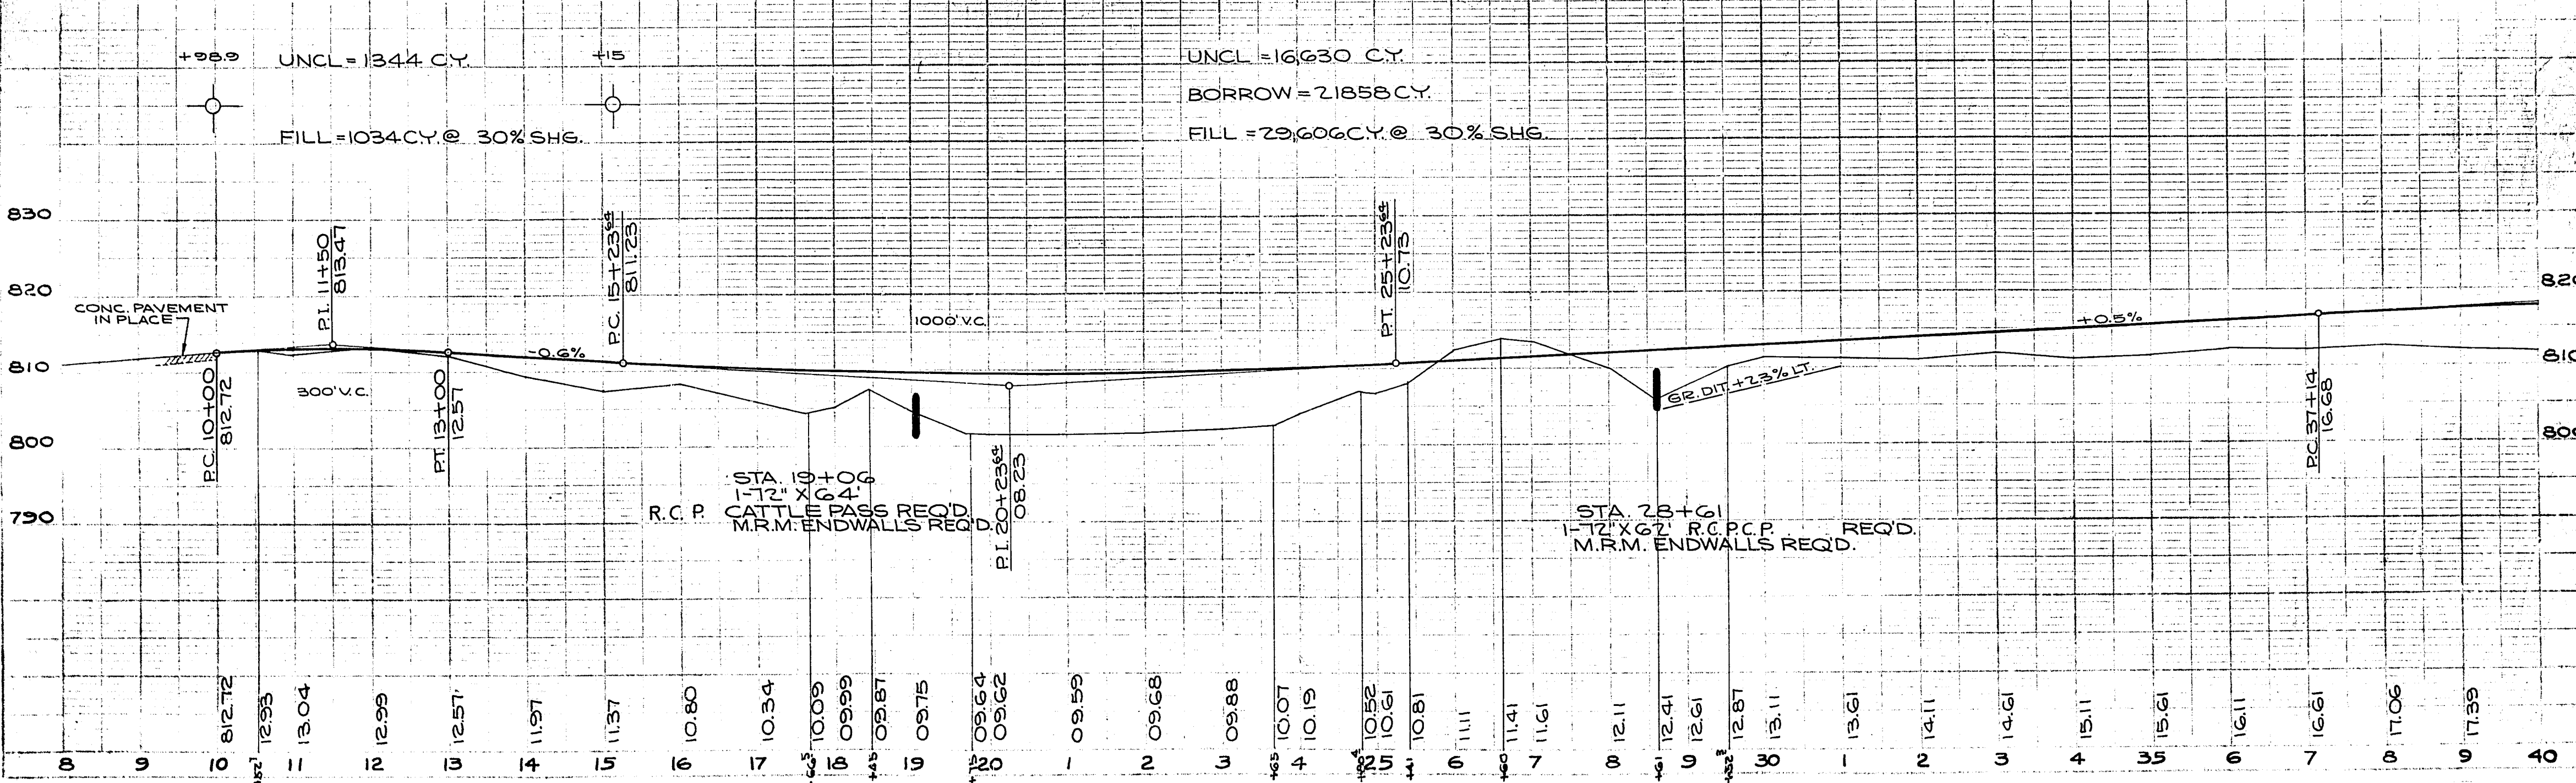


DATE: 11-1-50
 DESIGNED BY: W.B.
 CHECKED BY: W.B.
 SCALE: 1" = 40' HORIZ.
 1" = 10' VERT.
 SHEET NO. 4
 TOTAL SHEETS 77

PROJECT: FO19-1(40)
 SHEET NO. 6
 TOTAL SHEETS 77
 DATE: 11-1-50

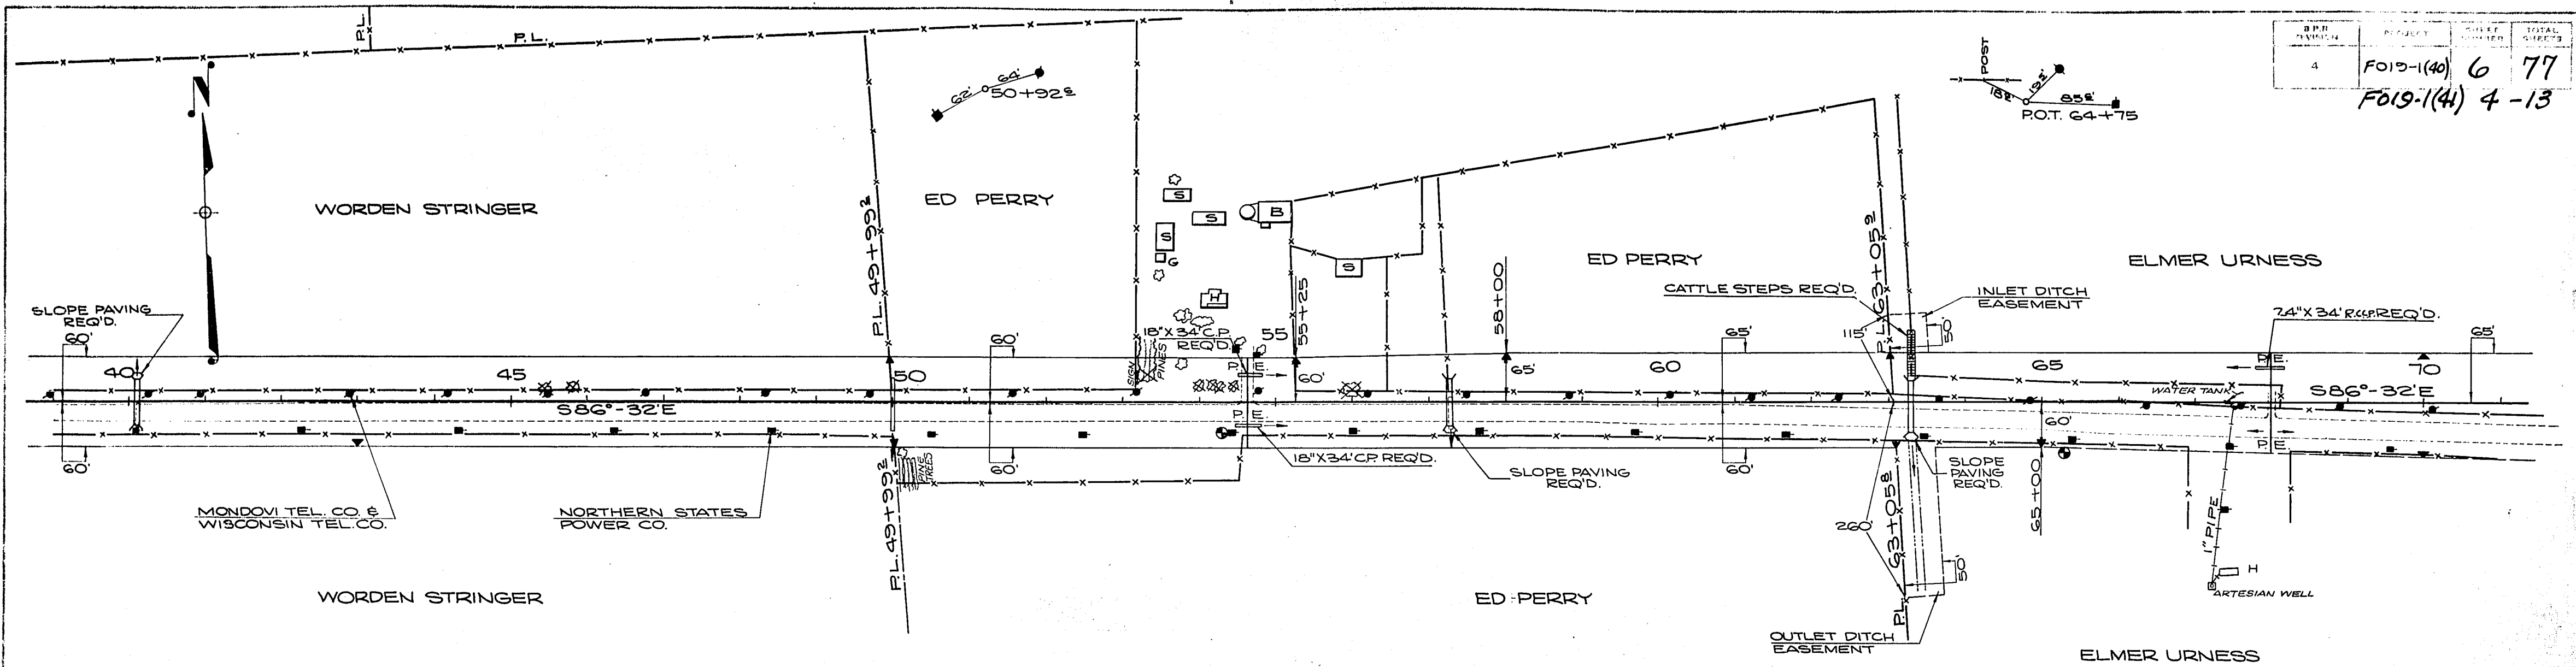

NET LENGTH OF CENTERLINE STA. 40+00 - 70+00 = 3000 LIN. FT.

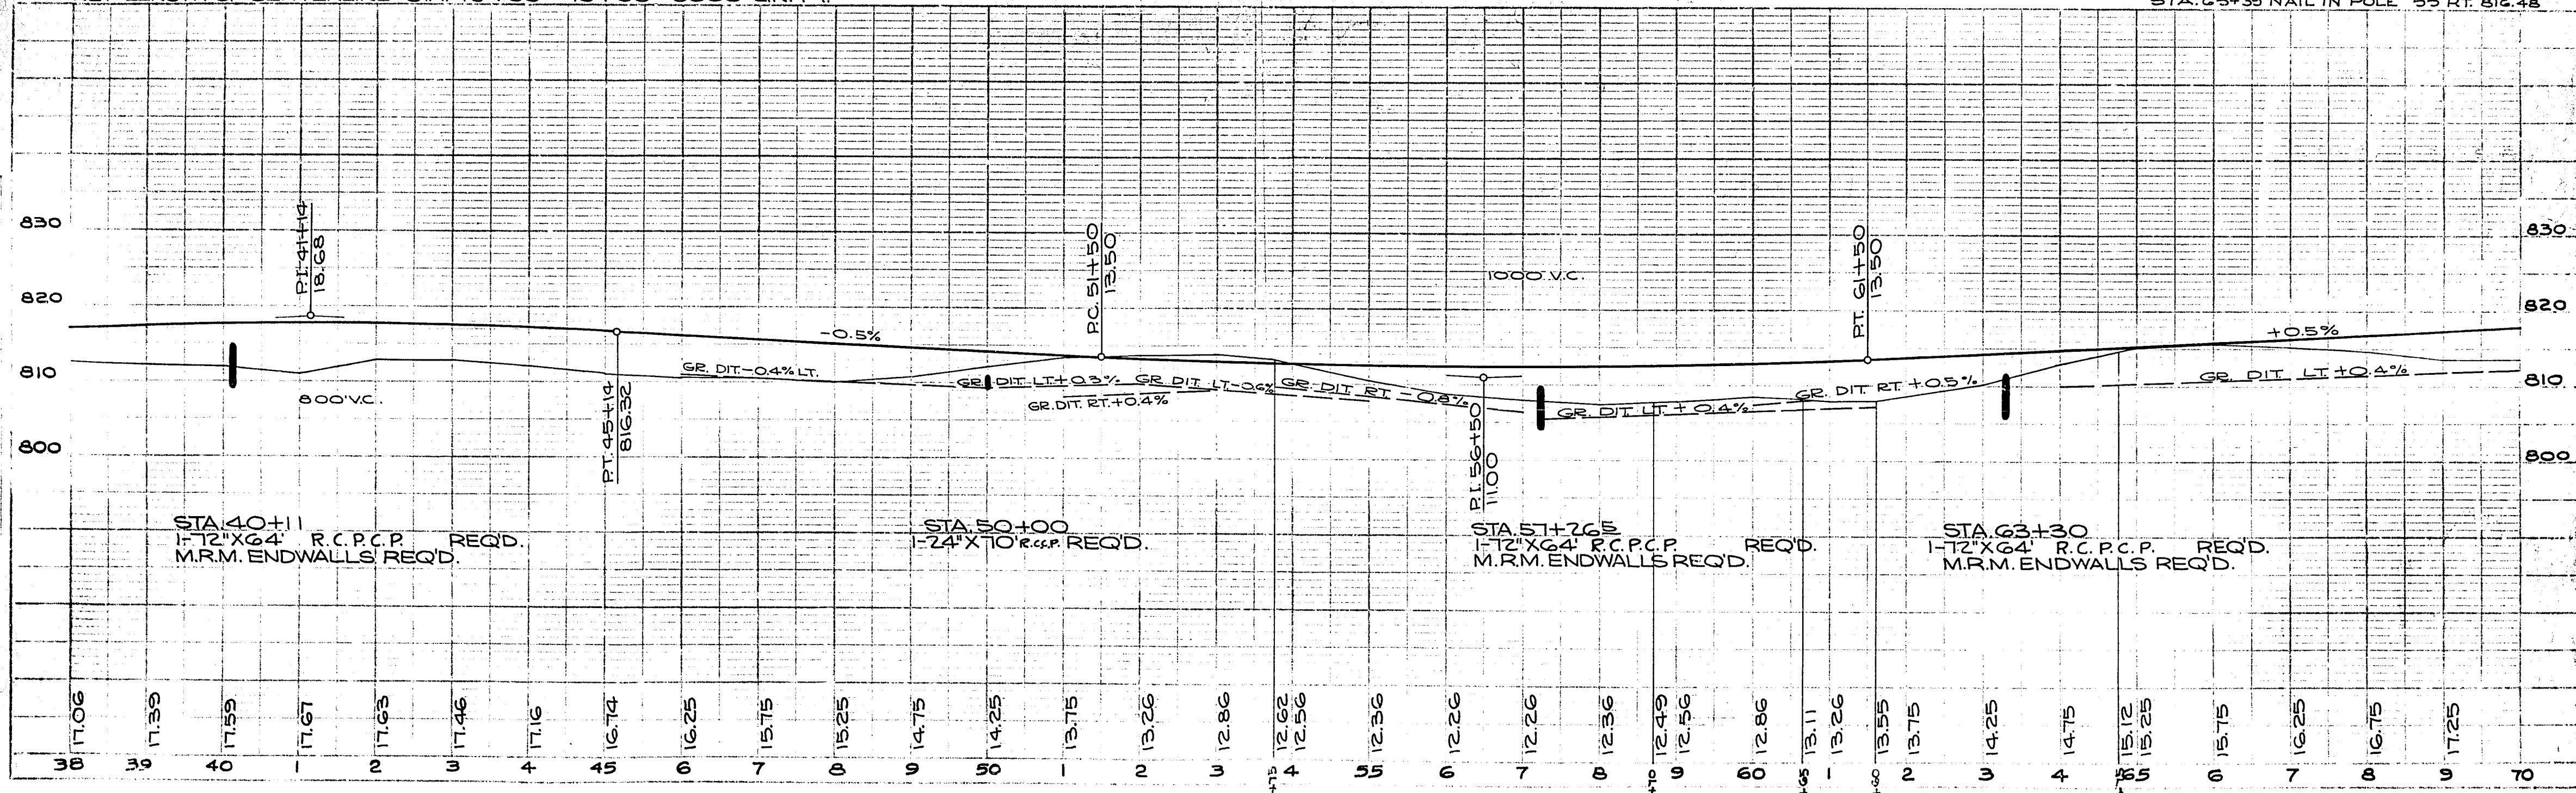


DATE: 11-1-50
 DESIGNED BY: W.B.
 CHECKED BY: W.B.
 SCALE: 1" = 40' HORIZ.
 1" = 10' VERT.
 SHEET NO. 4
 TOTAL SHEETS 77

DATE	PROJECT	SHEET	TOTAL
FO19-1(4)	7	77	
FO19-1(4) 5-13			

PI = 94+43.8
Δ = 15°-48'
T = 0°-36'
L = 1325.17
SE = 2633.3
SE = 0.018/FT.

Post 0.212 282.0 Post
P.C. STA. 83+47 L

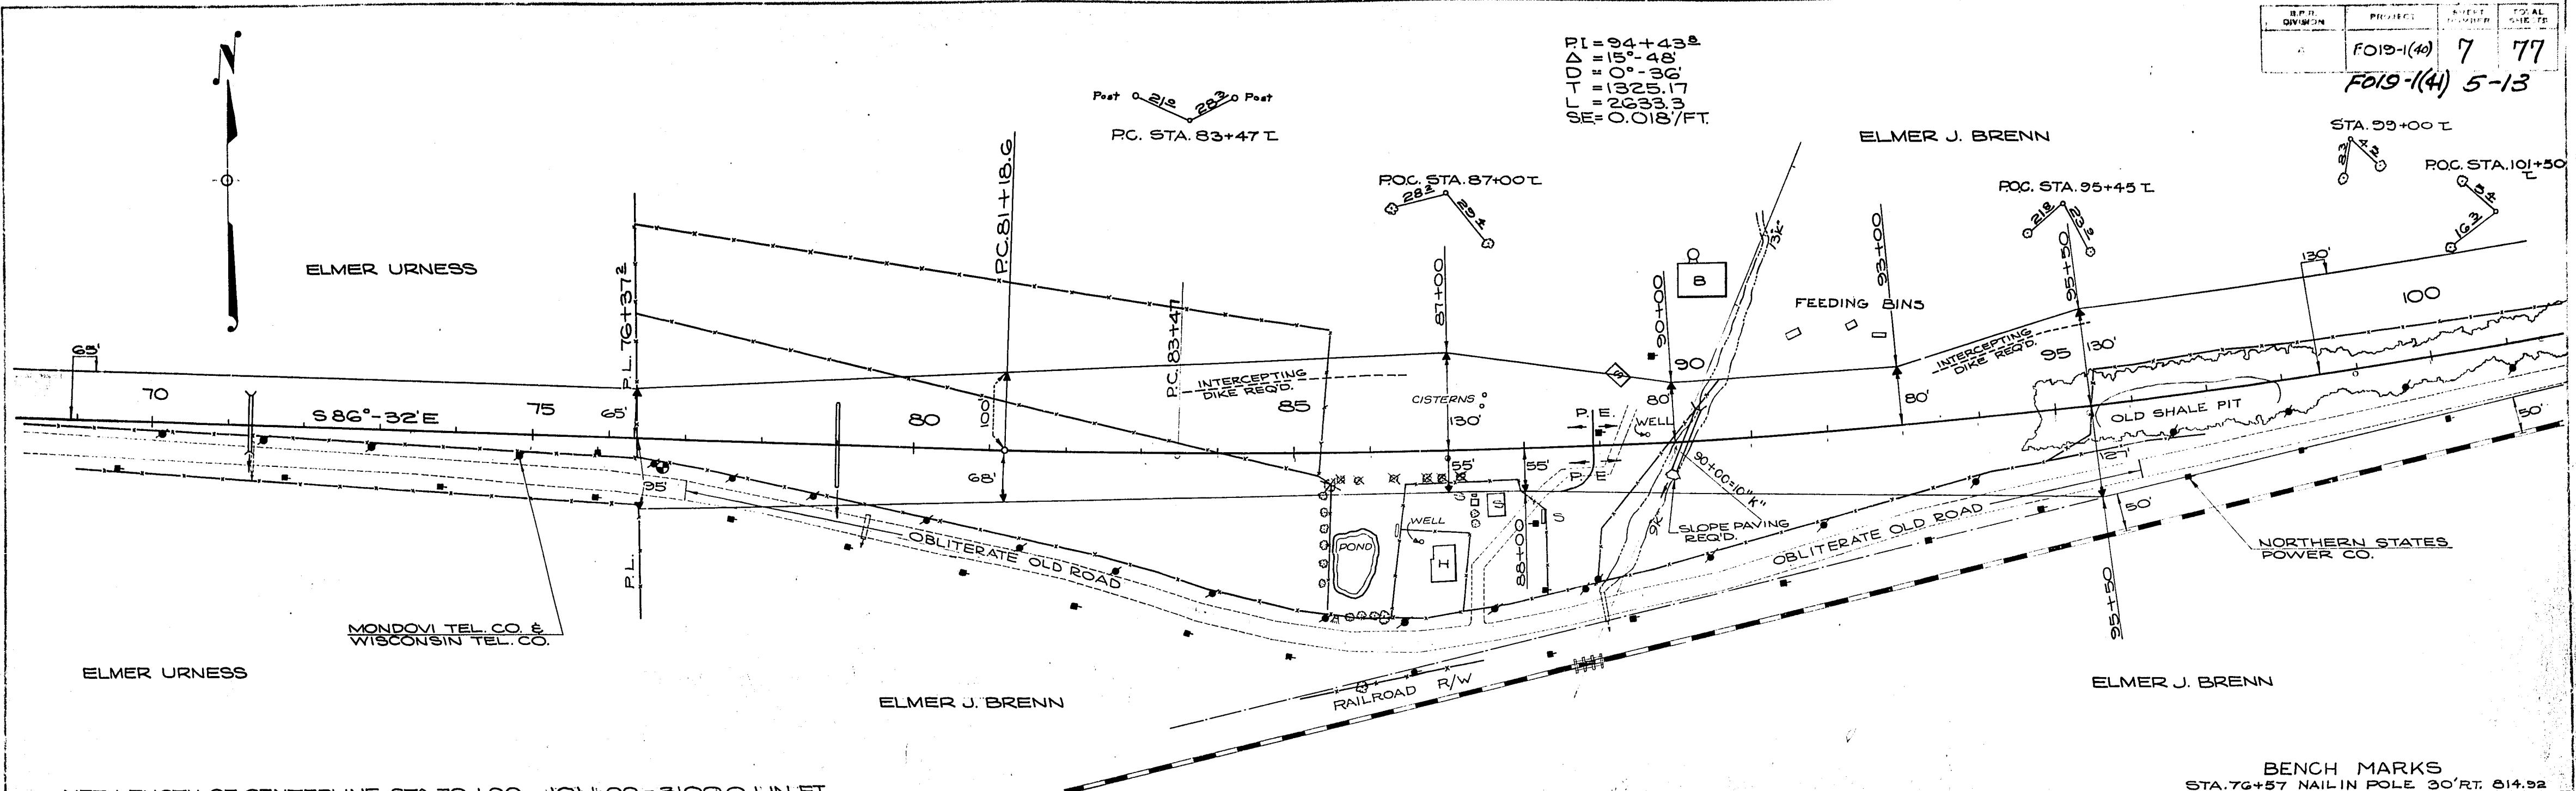


NET LENGTH OF CENTERLINE STA. 70+00 - 101+00 = 3100.0 LIN. FT.

BENCH MARKS
STA. 76+57 NAIL IN POLE 30' RT. 814.92


UNCL. = 67,465 C.Y.

FILL = { 39,605 C.Y. @ 30% SHG.
2,549 C.Y. @ 21% SHG.
12,398 C.Y. @ 04% SHG.

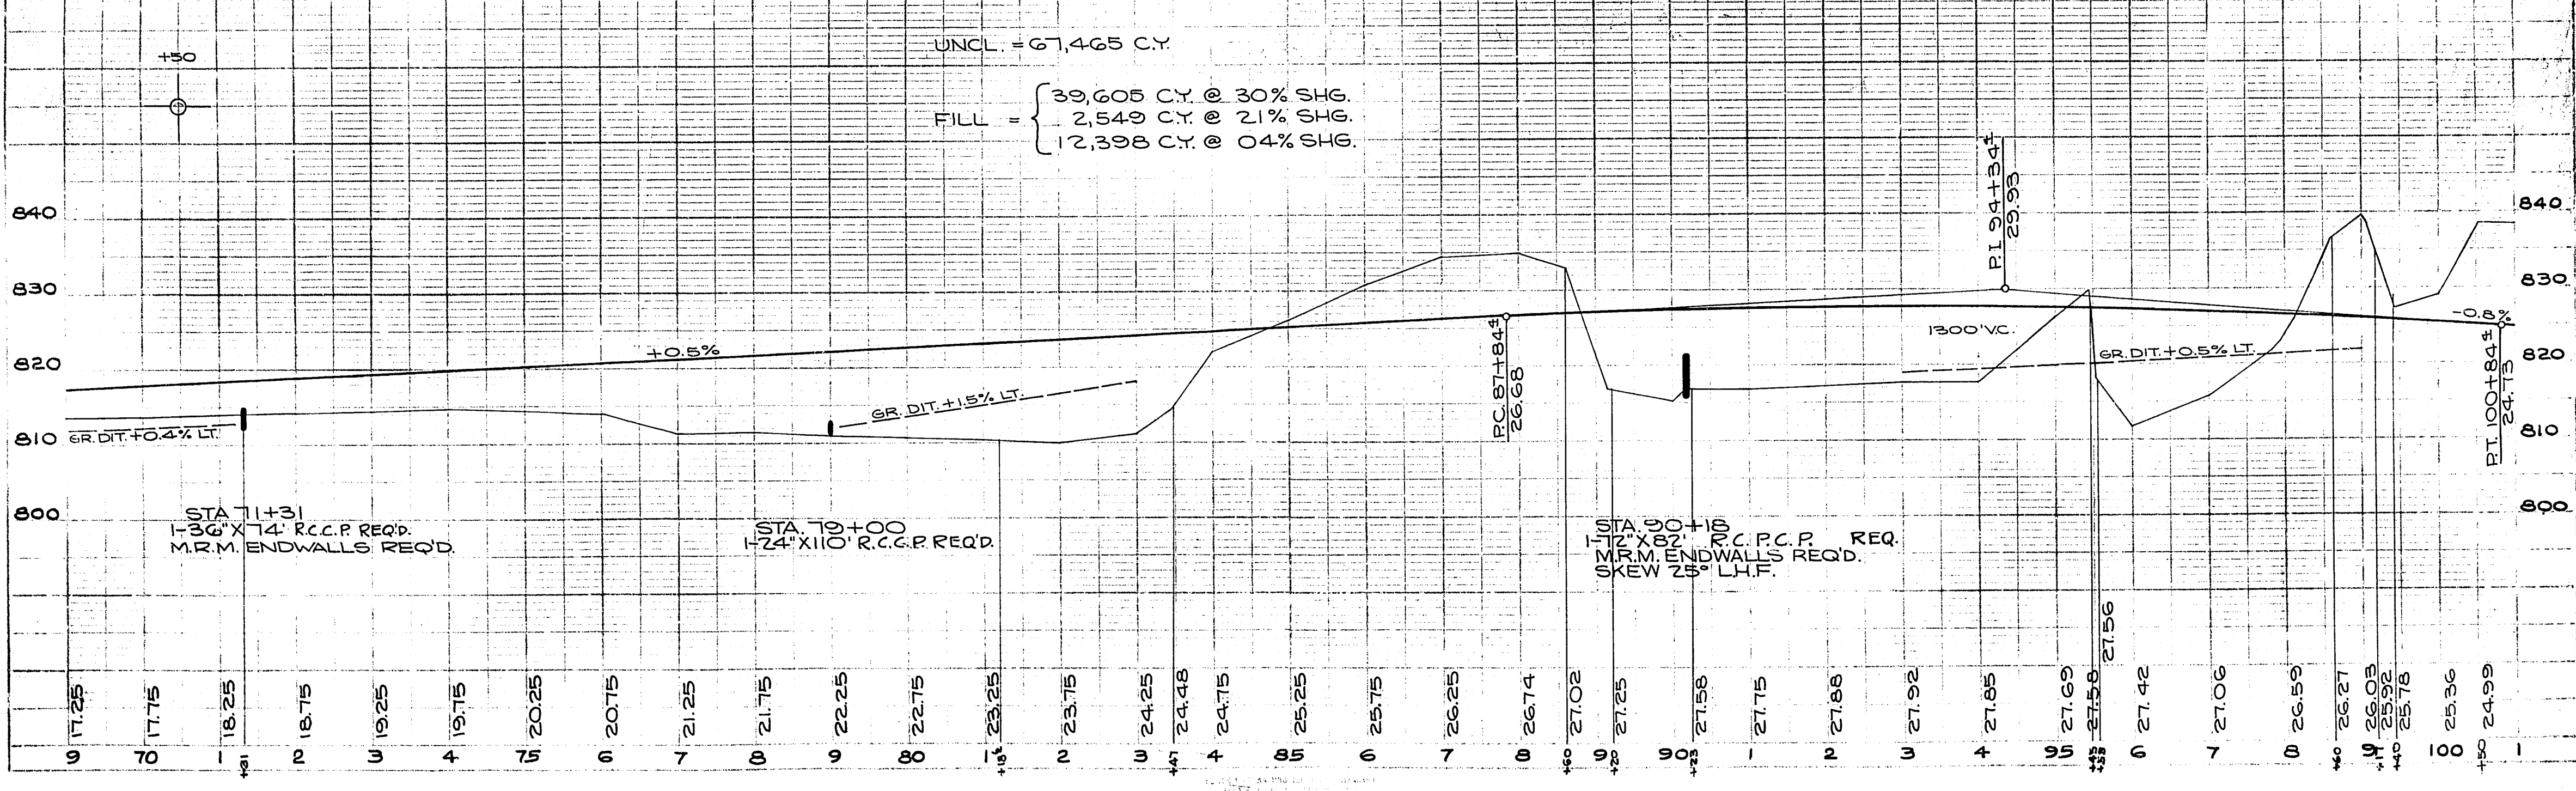


DATE: 8-28-58
 DESIGNED BY: R.E.E.
 CHECKED BY: R.E.E.
 PLANNED BY: R.E.E.
 DRAWN BY: R.E.E.
 SCALE: 1"=40'


DATE: 8-28-58
 DESIGNED BY: R.E.E.
 CHECKED BY: R.E.E.
 PLANNED BY: R.E.E.
 DRAWN BY: R.E.E.
 SCALE: 1"=40'


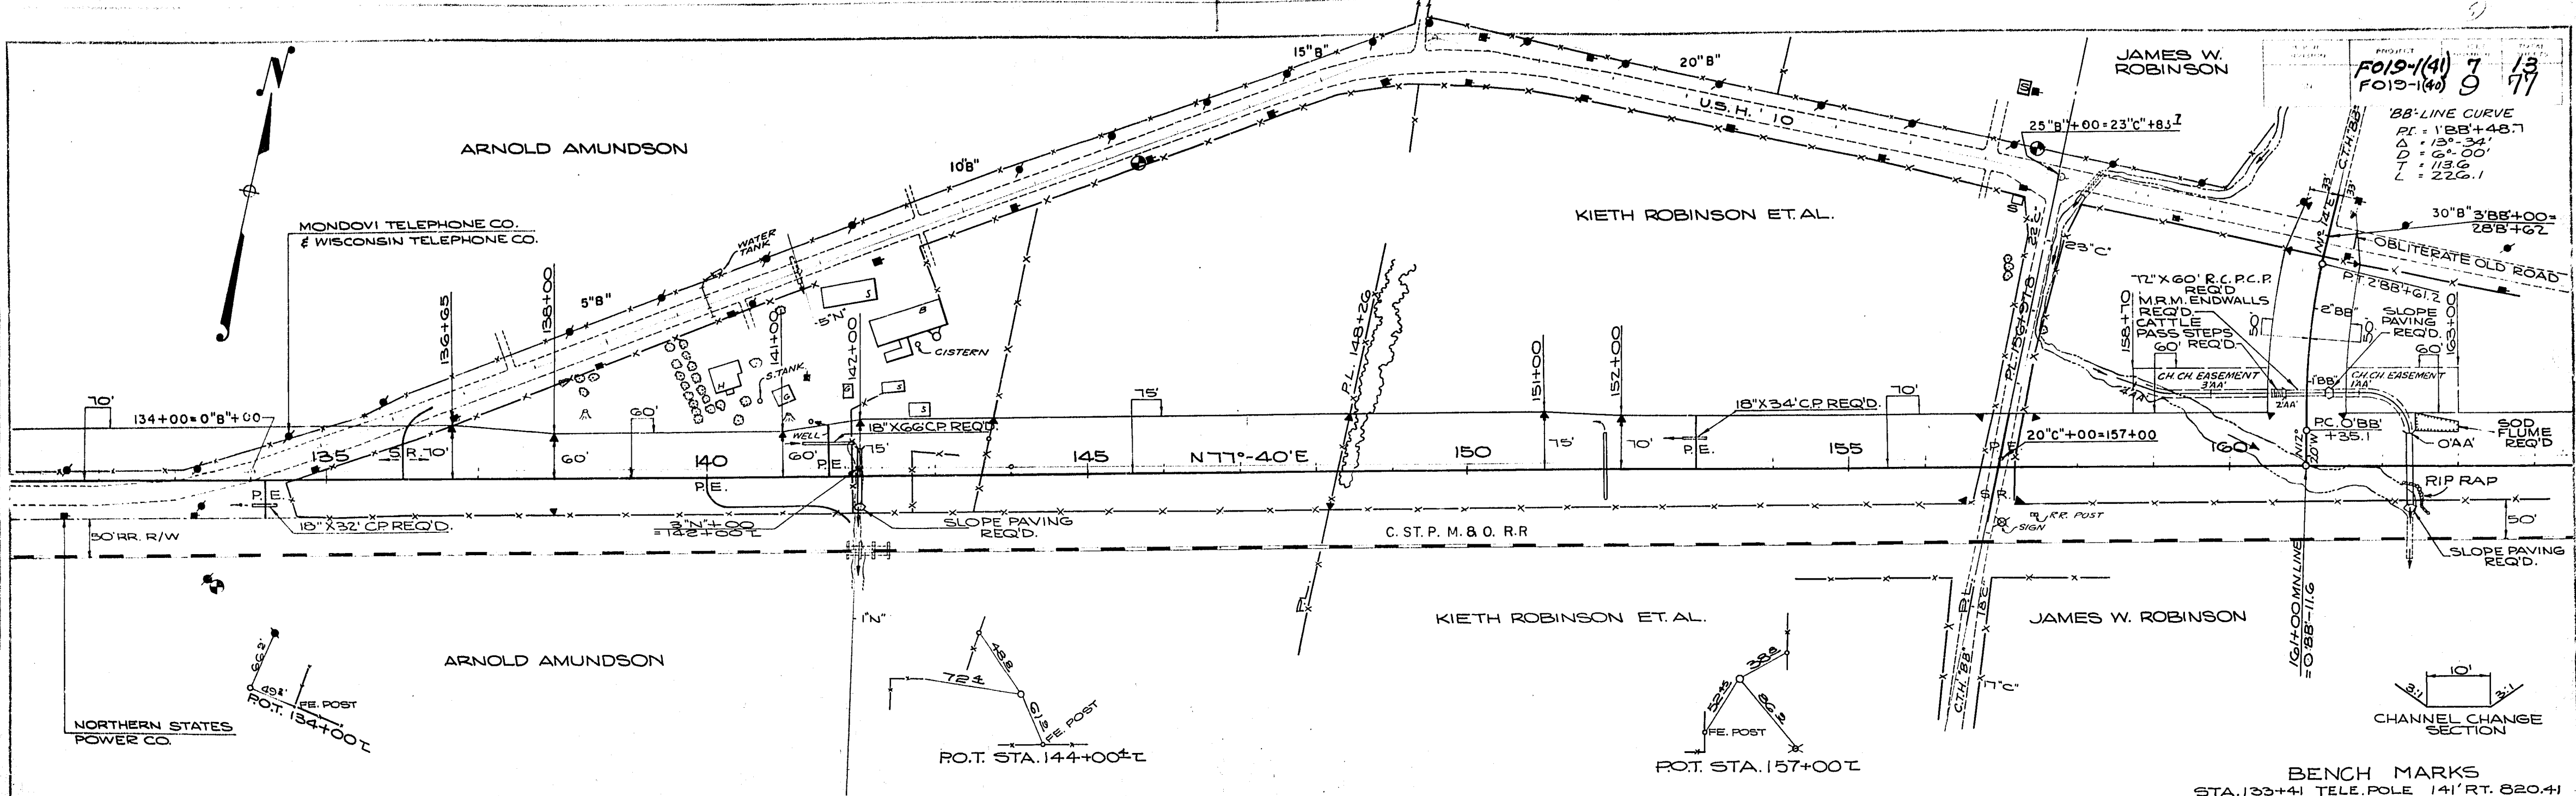


FO19-1(41) 7 13
 FO19-1(40) 9 77
 188' LINE CURVE
 PI = 188'+48.7
 Δ = 13°-34'
 D = 6°-00'
 T = 113.6
 L = 226.1

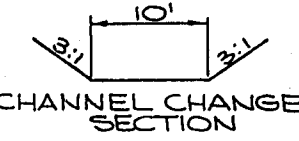

BENCH MARKS
 STA. 133+41 TELE. POLE 141' RT. 820.41
 STA. 12'8"51 POWER POLE 25' RT. 823.29
 STA. 24'8"62 U.S.G.S. 30' LT. 825.71

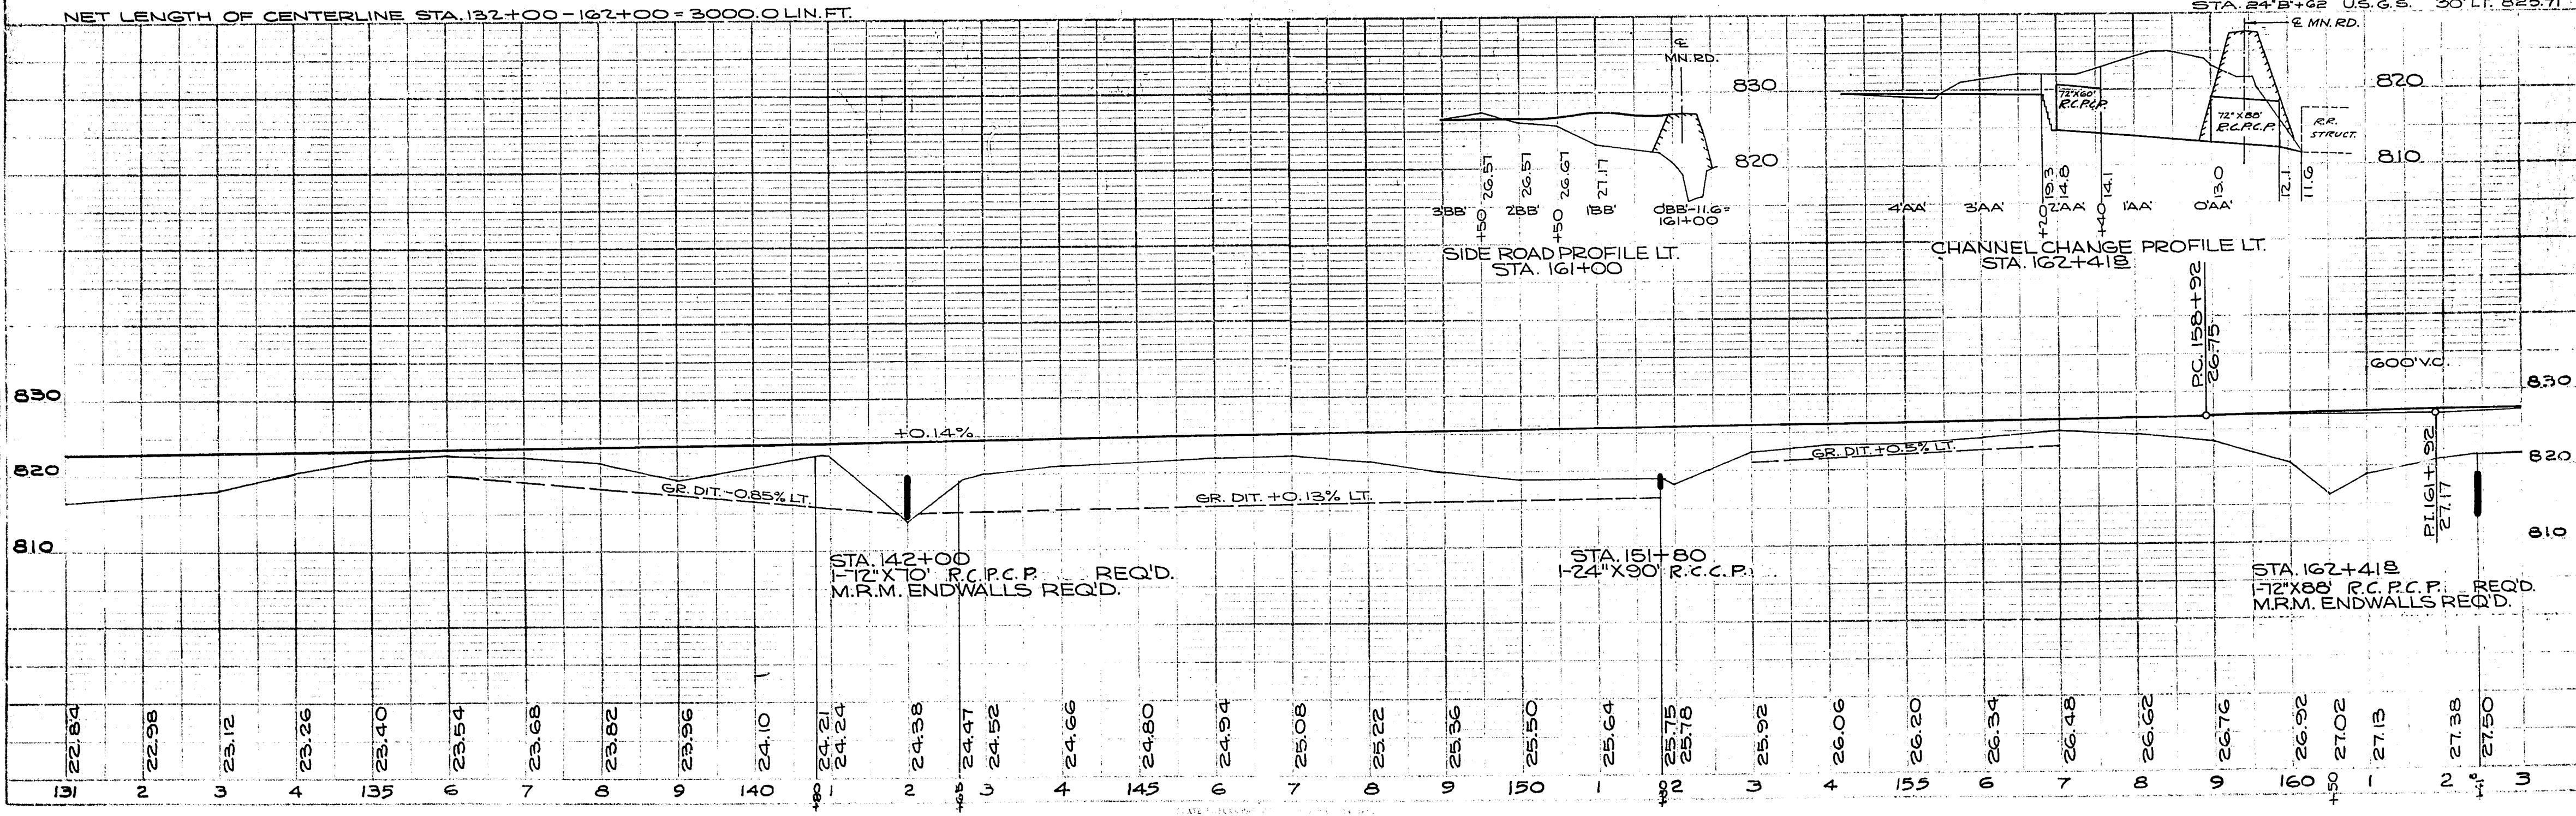


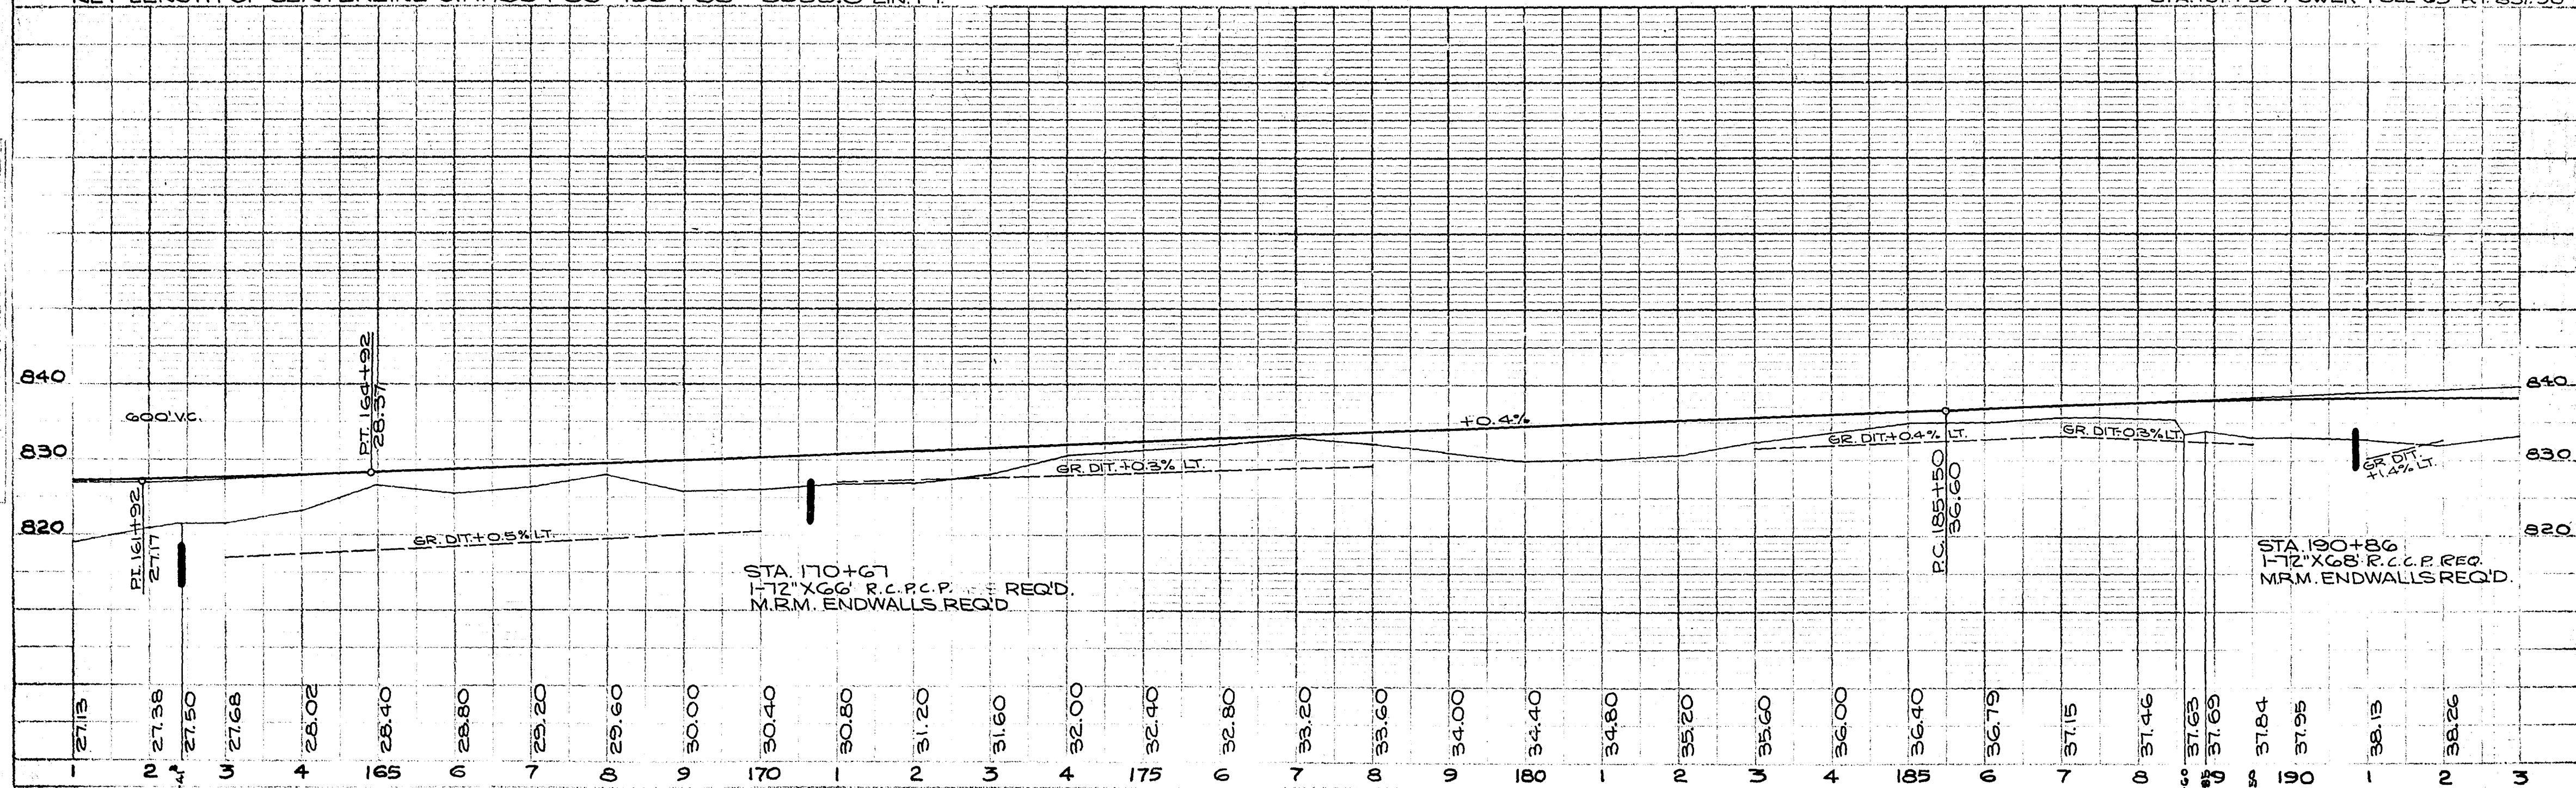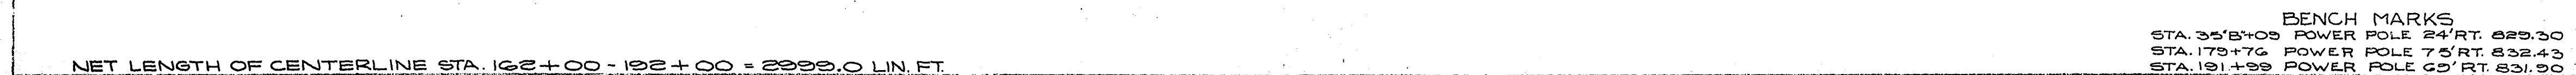

FO19-1(40) 11 77
FO19-1(41) 9-13


PLAN
DATE 09-01-01
BY J. H. HILLIARD
CHECKED BY J. H. HILLIARD
DESIGNED BY J. H. HILLIARD
DRAWN BY J. H. HILLIARD




PROFILE
DATE 09-01-01
BY J. H. HILLIARD
CHECKED BY J. H. HILLIARD
DESIGNED BY J. H. HILLIARD
DRAWN BY J. H. HILLIARD

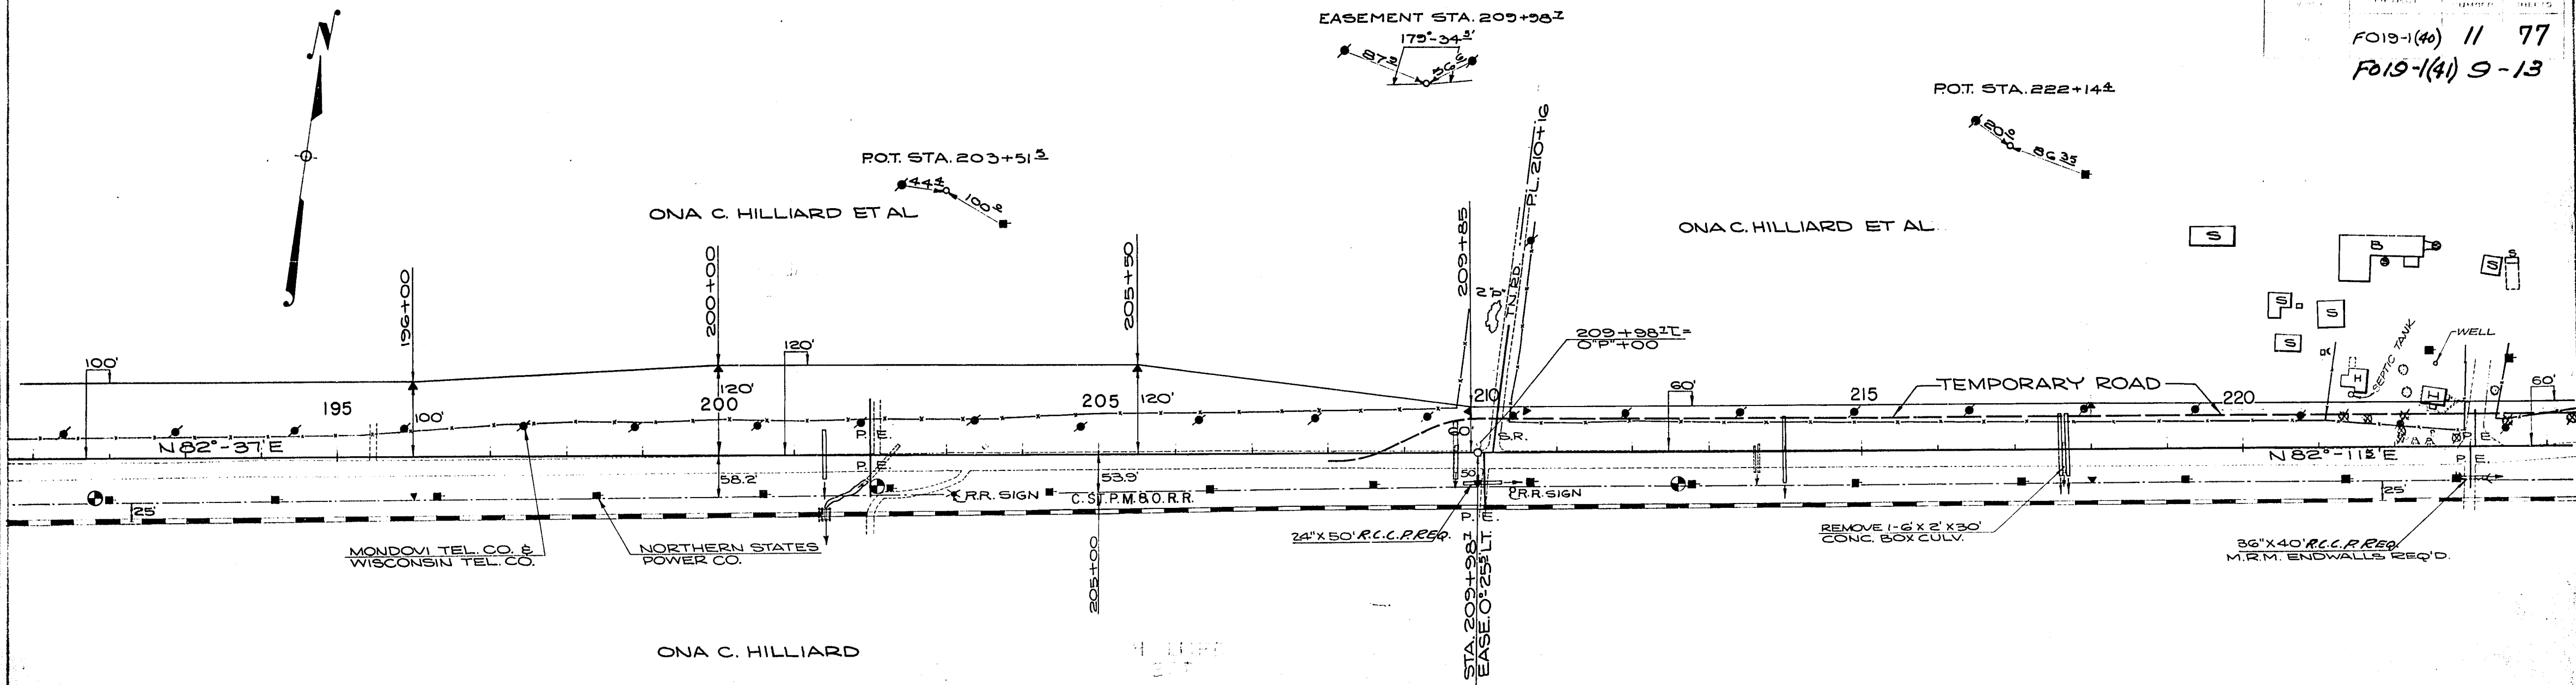

NET LENGTH OF CENTERLINE STA. 192+00 - 222+00 = 3000.0 LIN. FT.


BENCH MARKS
STA. 191+99 POWER POLE 65' RT. 831.50
STA. 202+24 POWER POLE 60' RT. 835.20
STA. 212+73 POWER POLE 56' RT. 825.88

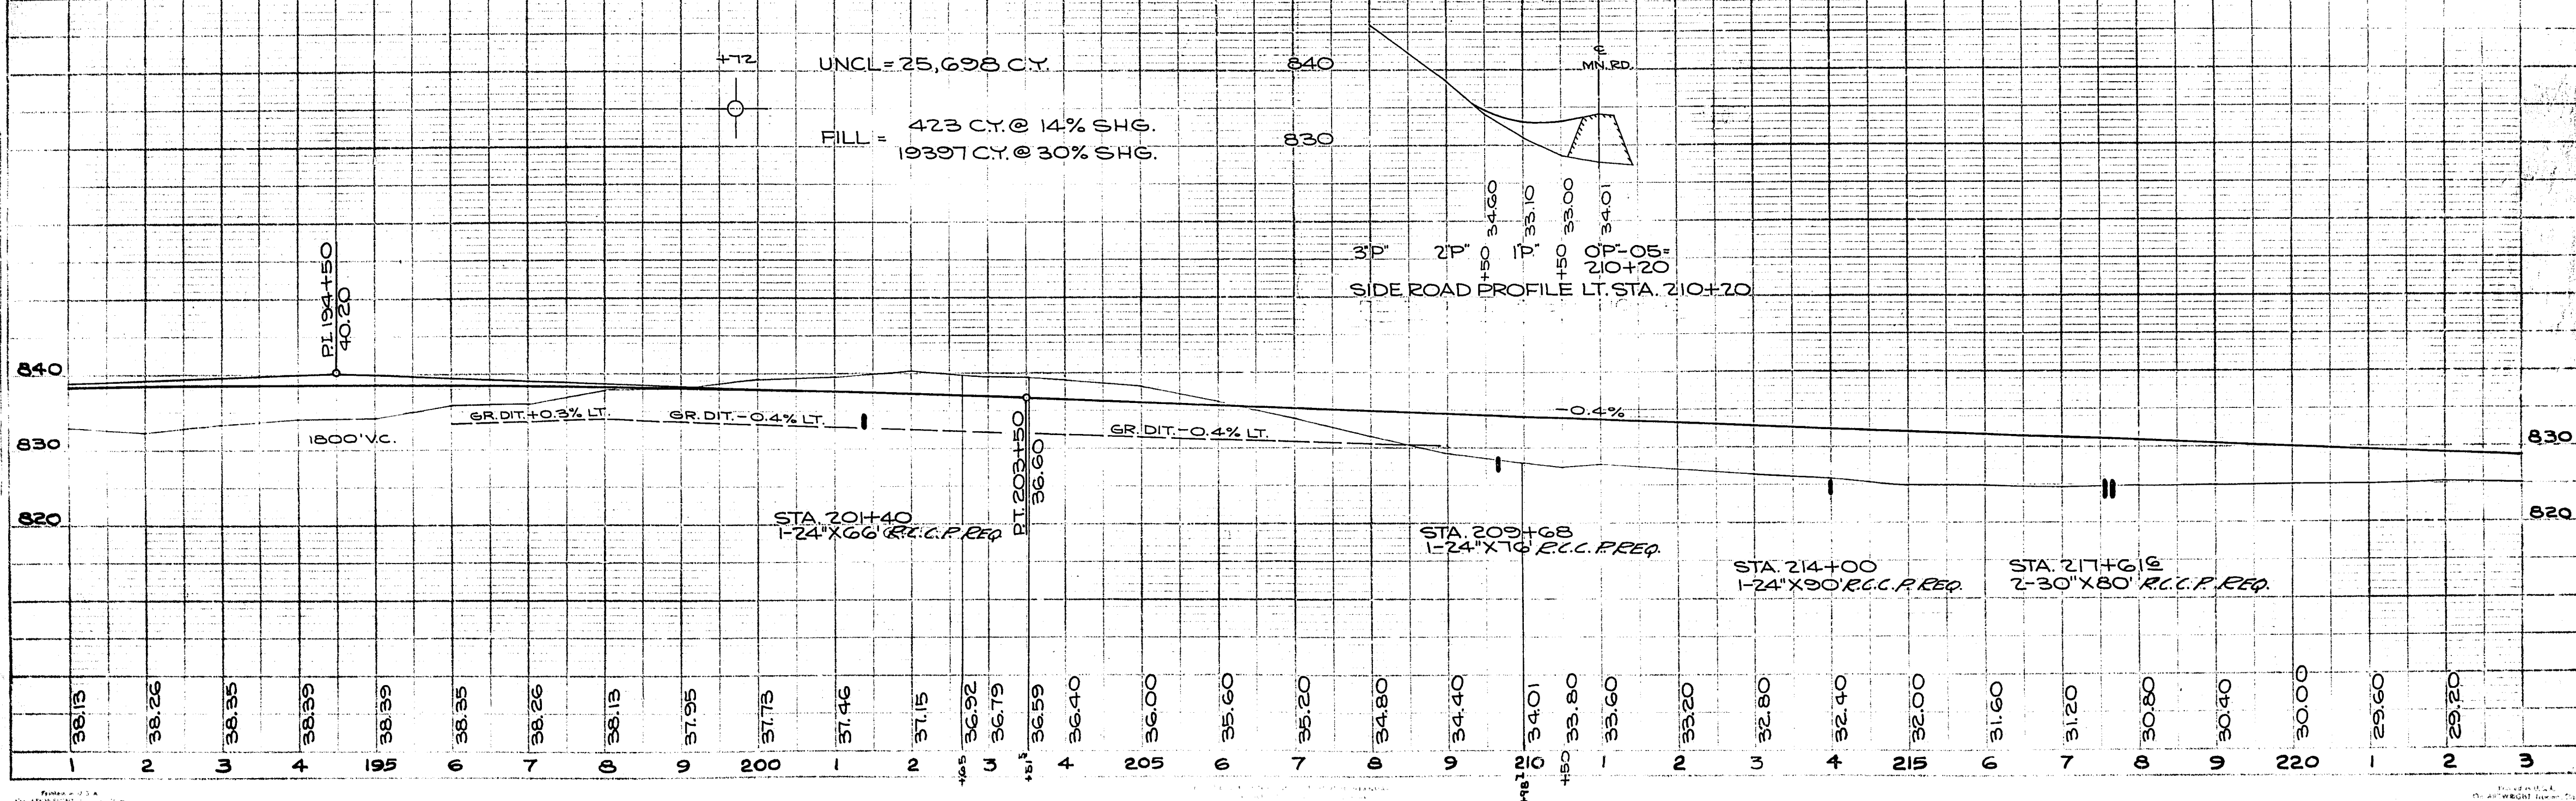

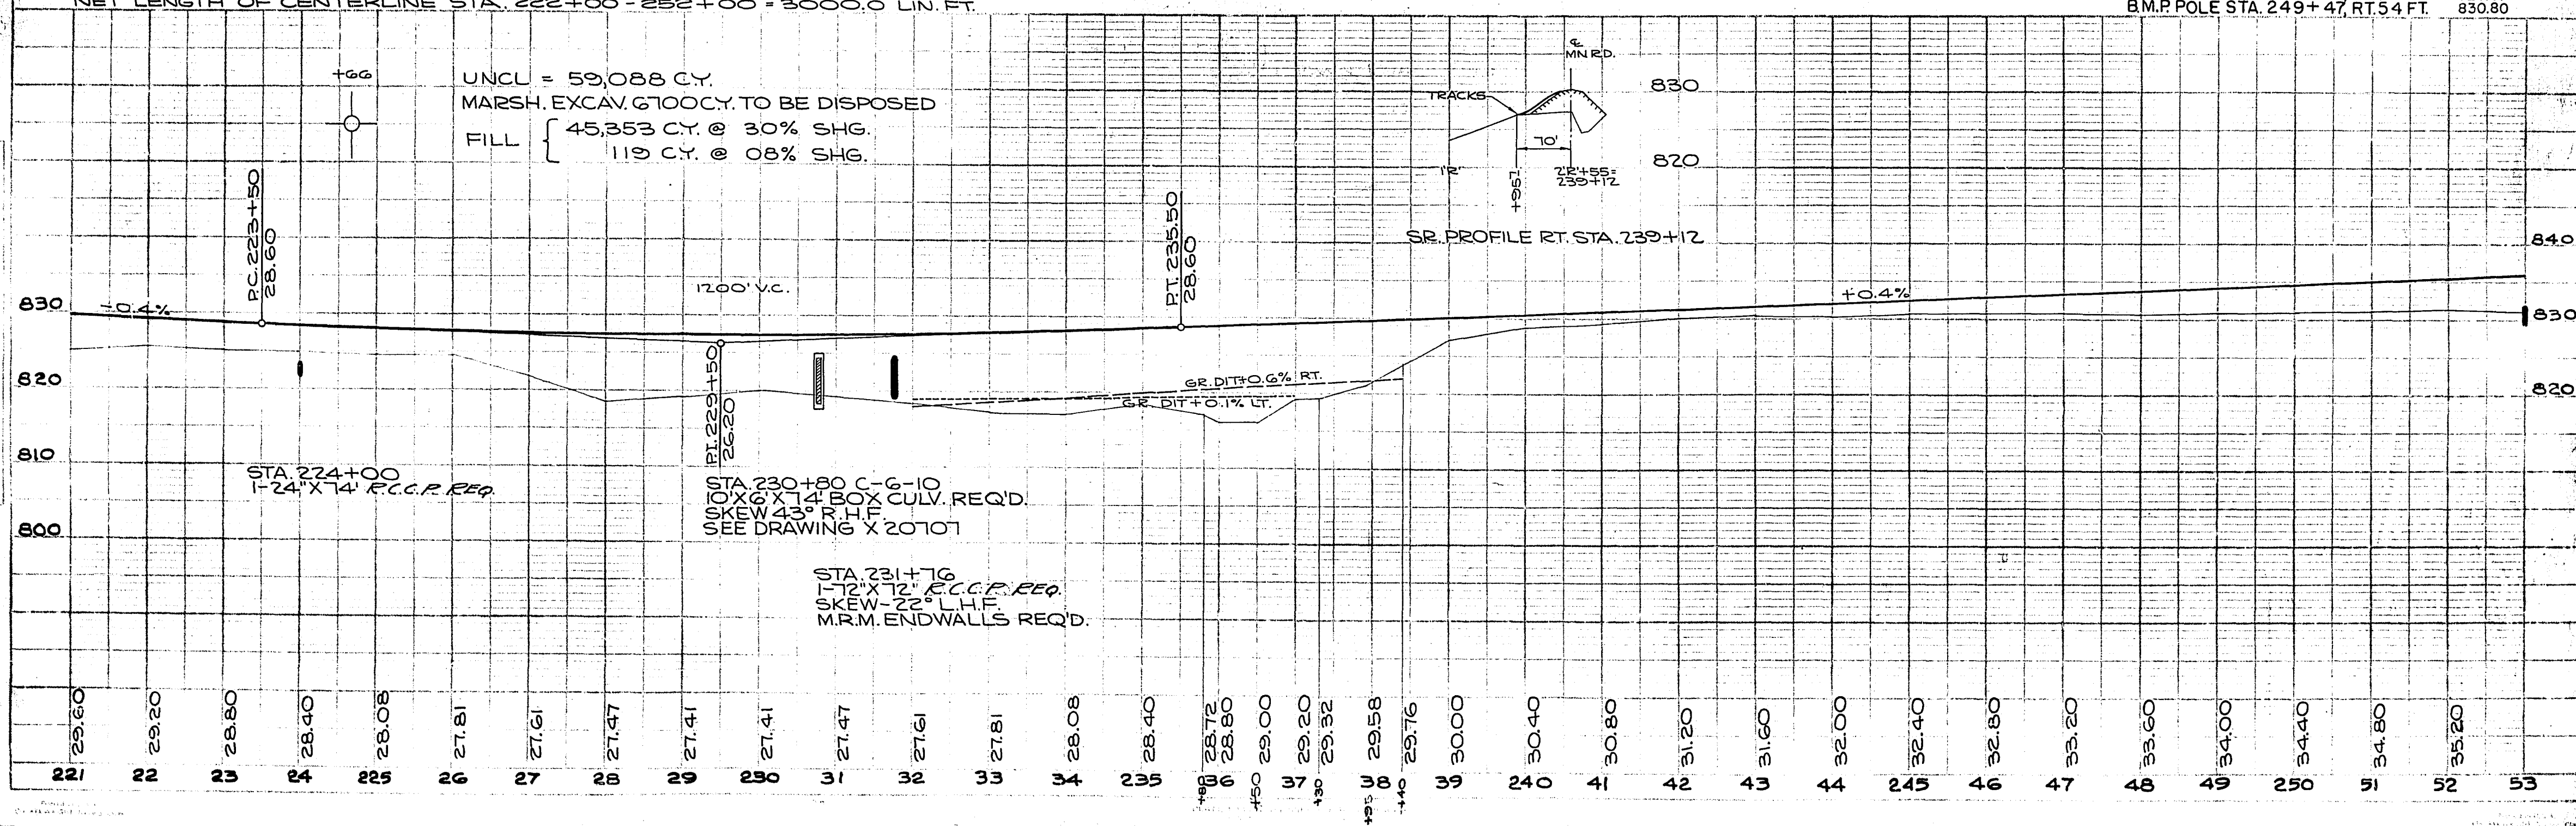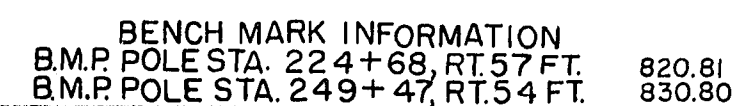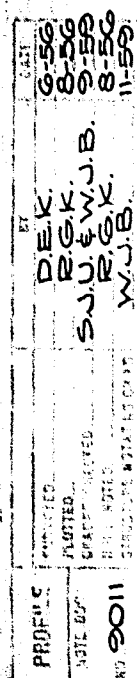


FO19-1(40) 13 77
FO19-1(41) 11-13

PI = 283+91
Δ = 9°-16'
D = 0°-12'
L = 2322.0
T = 4633.3
SE = 0.015/FT.

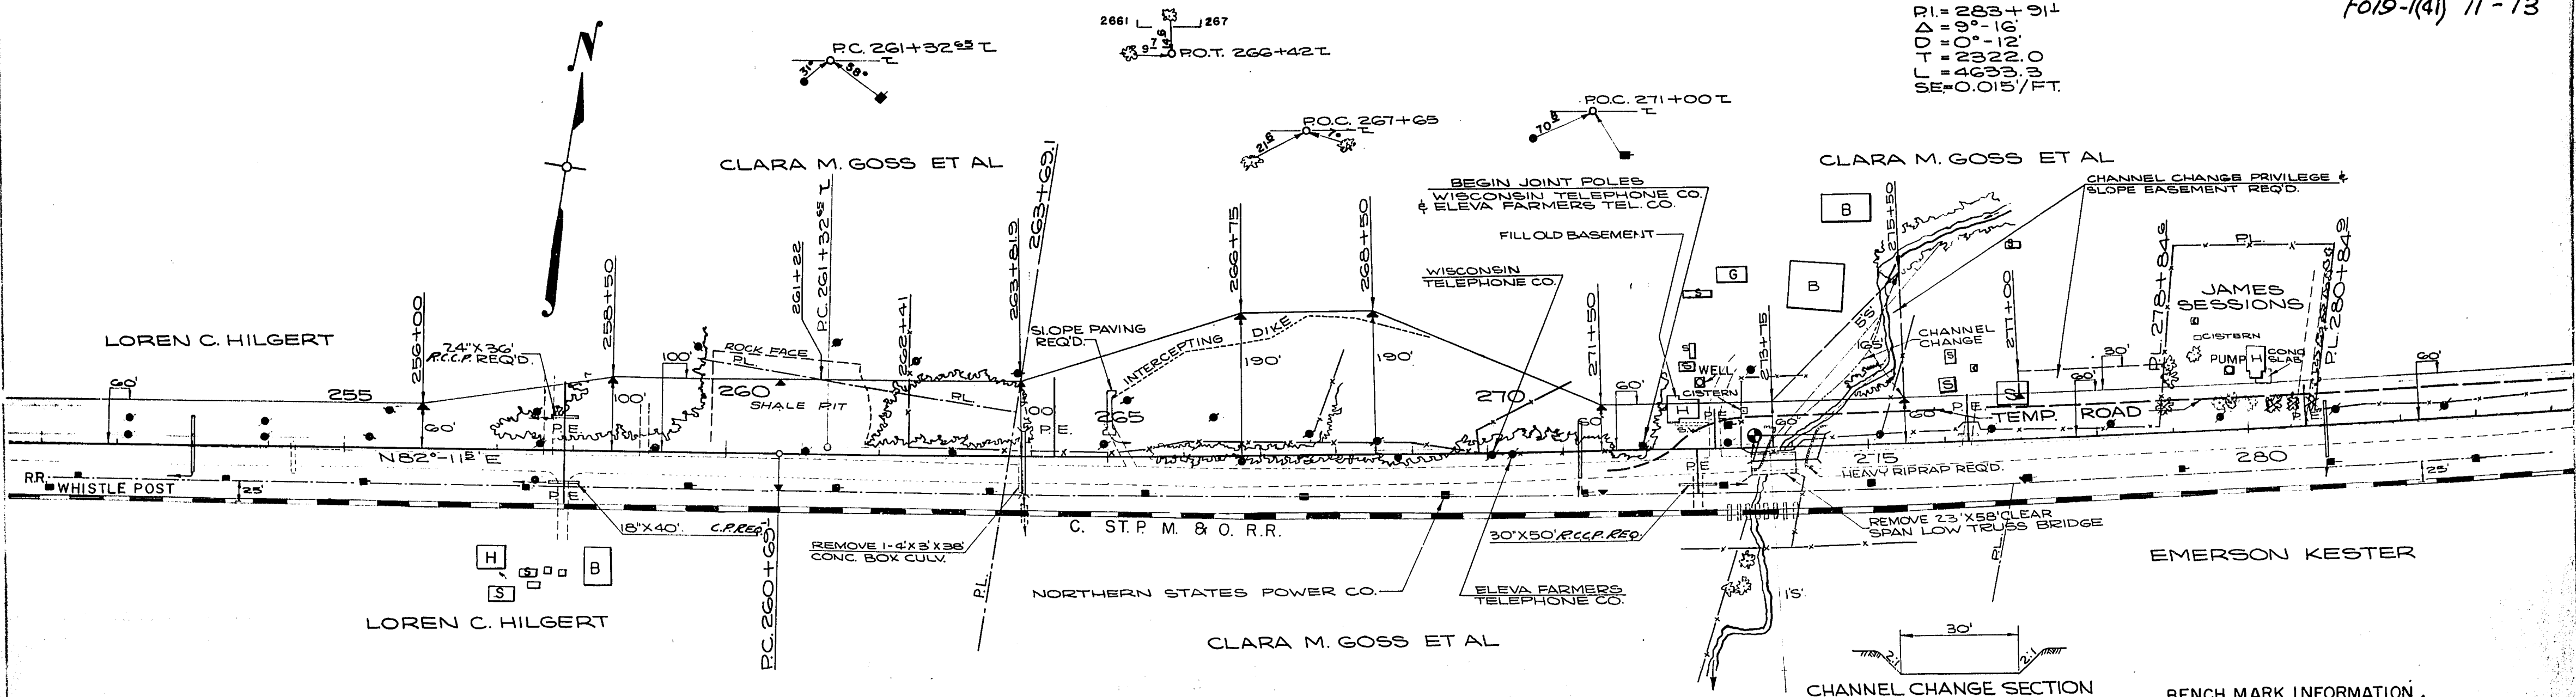

NET LENGTH OF CENTERLINE STA. 252+00 - 282+00 = 3000.0 LIN. FT.

BENCH MARK INFORMATION
B.M. BRIDGE COR. STA. 273+43.1 833.09

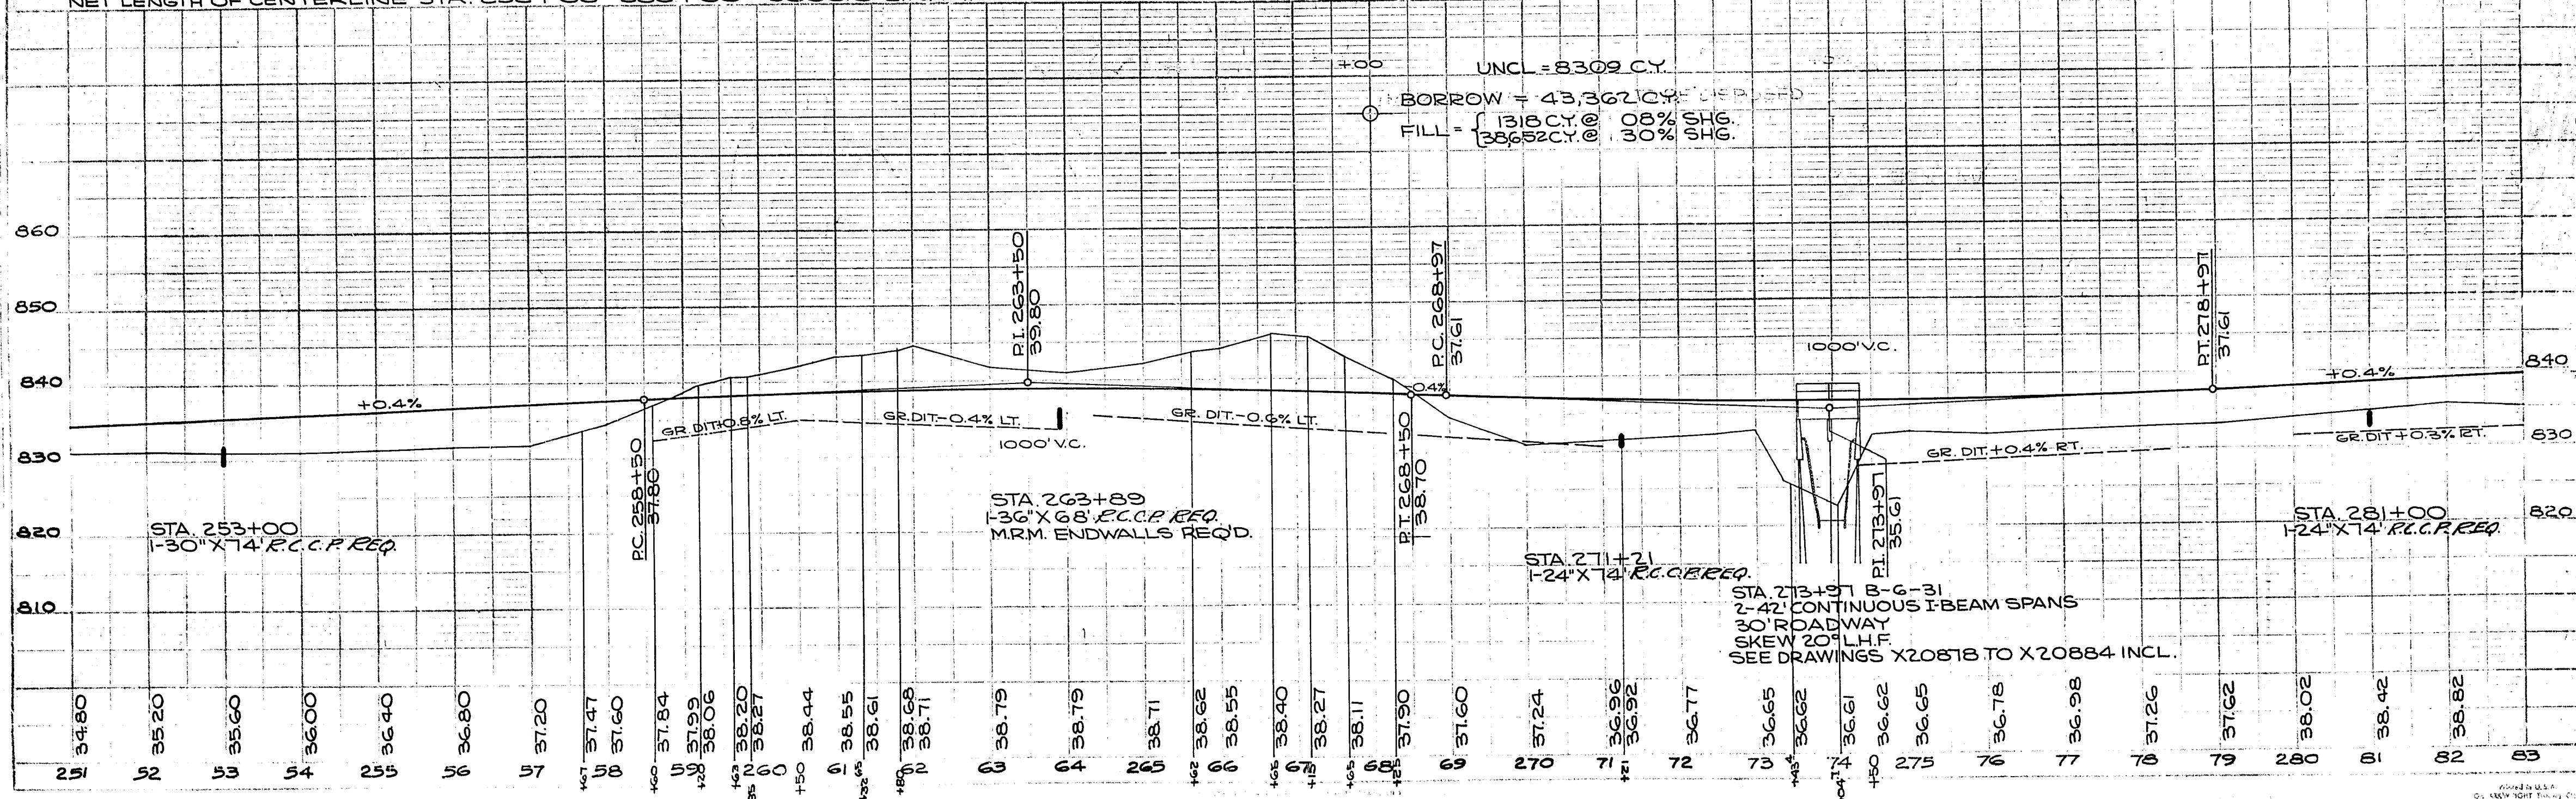

FO19-1(40) 14 77
FO19-1(41) 12-13

DATE 6-56
BY DEK
CHECKED R.G.K.
E.L.V.
9009



DATE 6-56
BY DEK
CHECKED R.G.K.
E.L.V.
9009



PROF. 2
DATE 6-56
BY DEK
CHECKED R.G.K.
E.L.V.
9009

DATE 6-56
BY DEK
CHECKED R.G.K.
E.L.V.
9009

DATE 6-56
BY DEK
CHECKED R.G.K.
E.L.V.
9009

PROF. 2
DATE 6-56
BY DEK
CHECKED R.G.K.
E.L.V.
9009

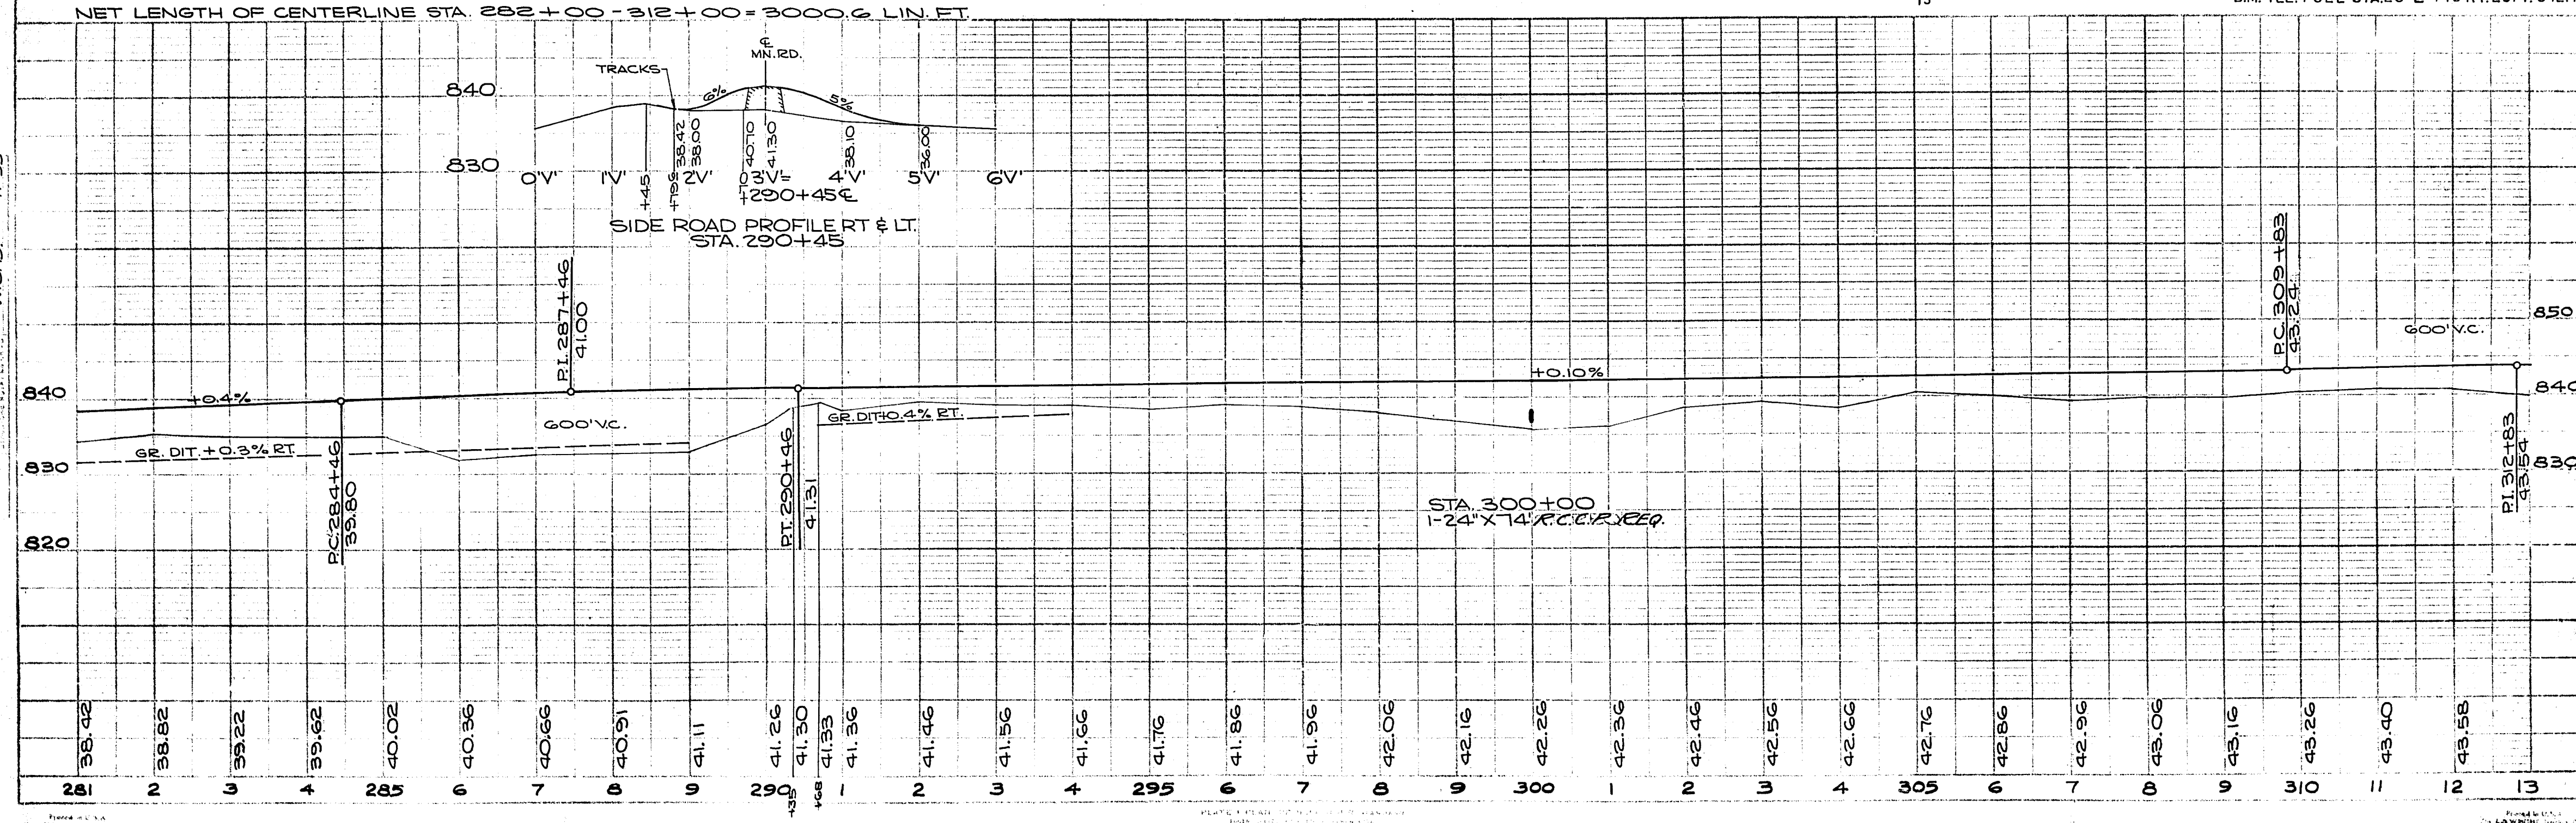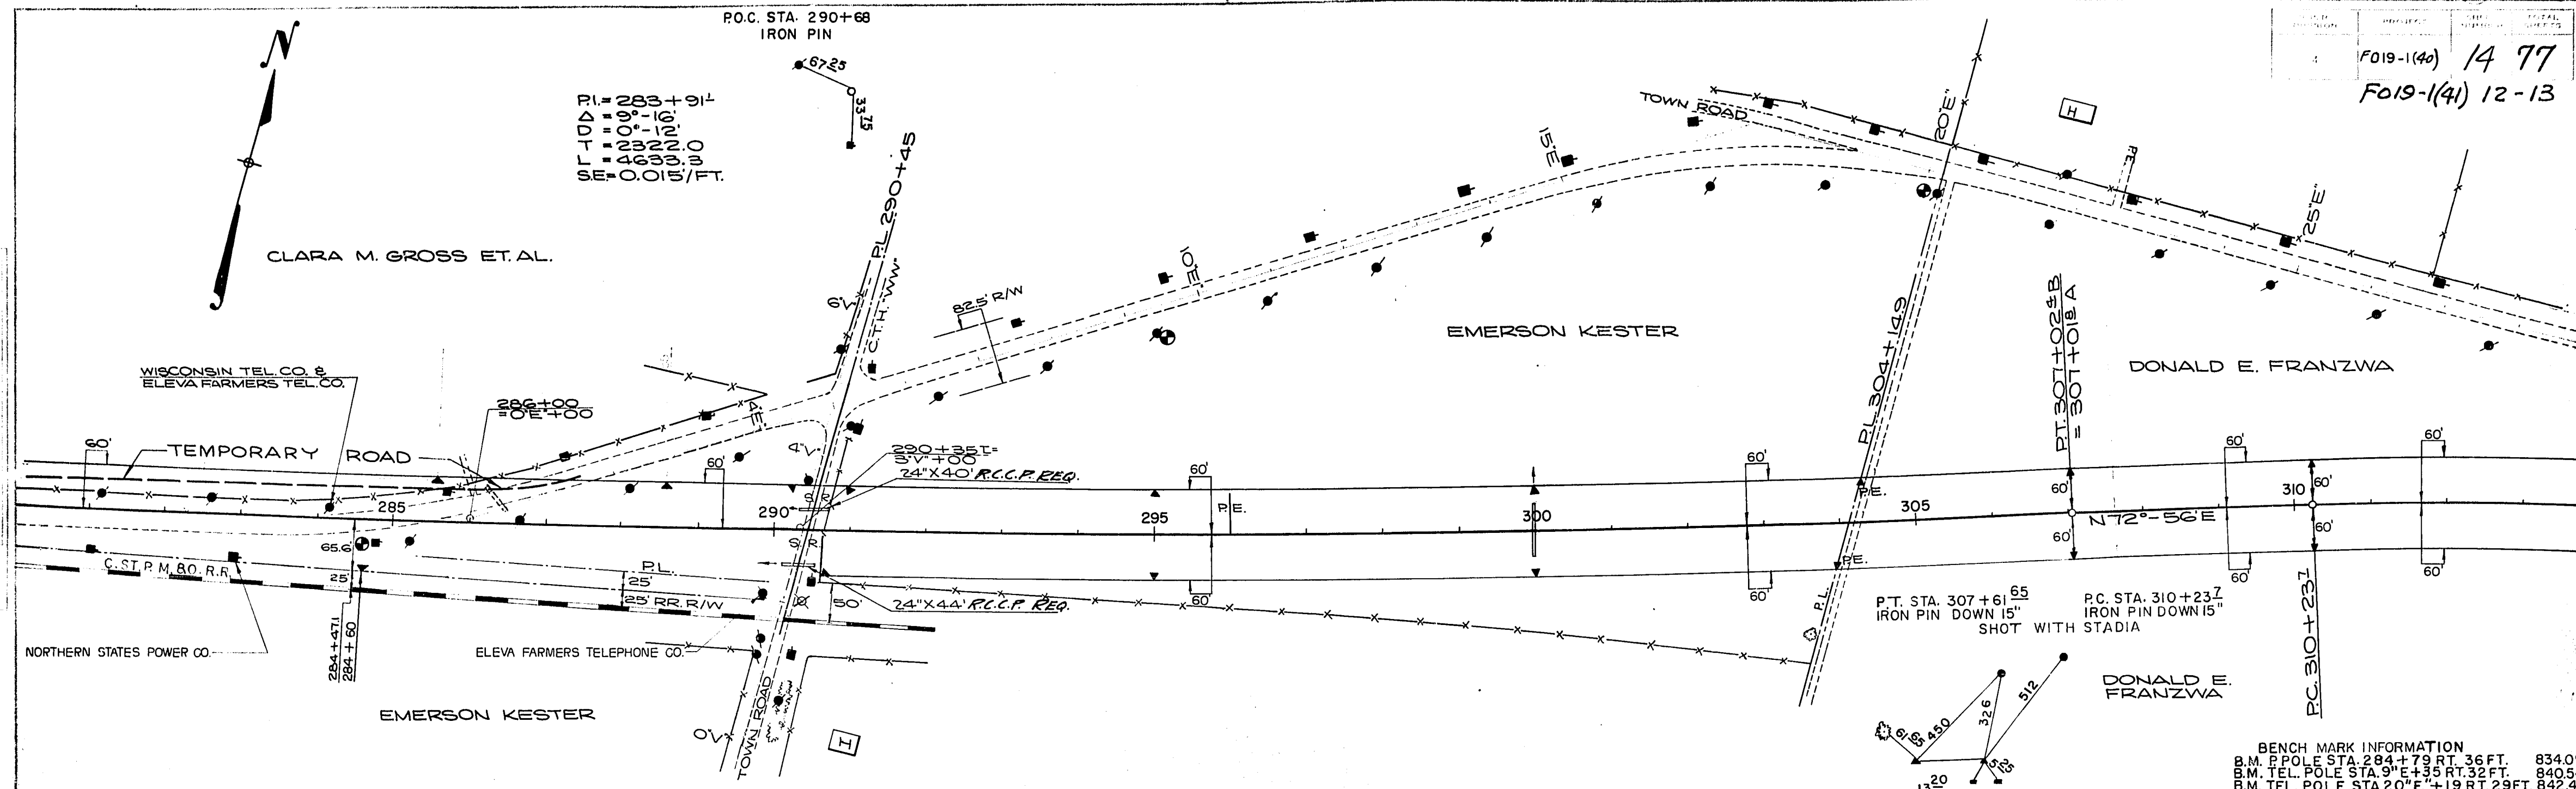

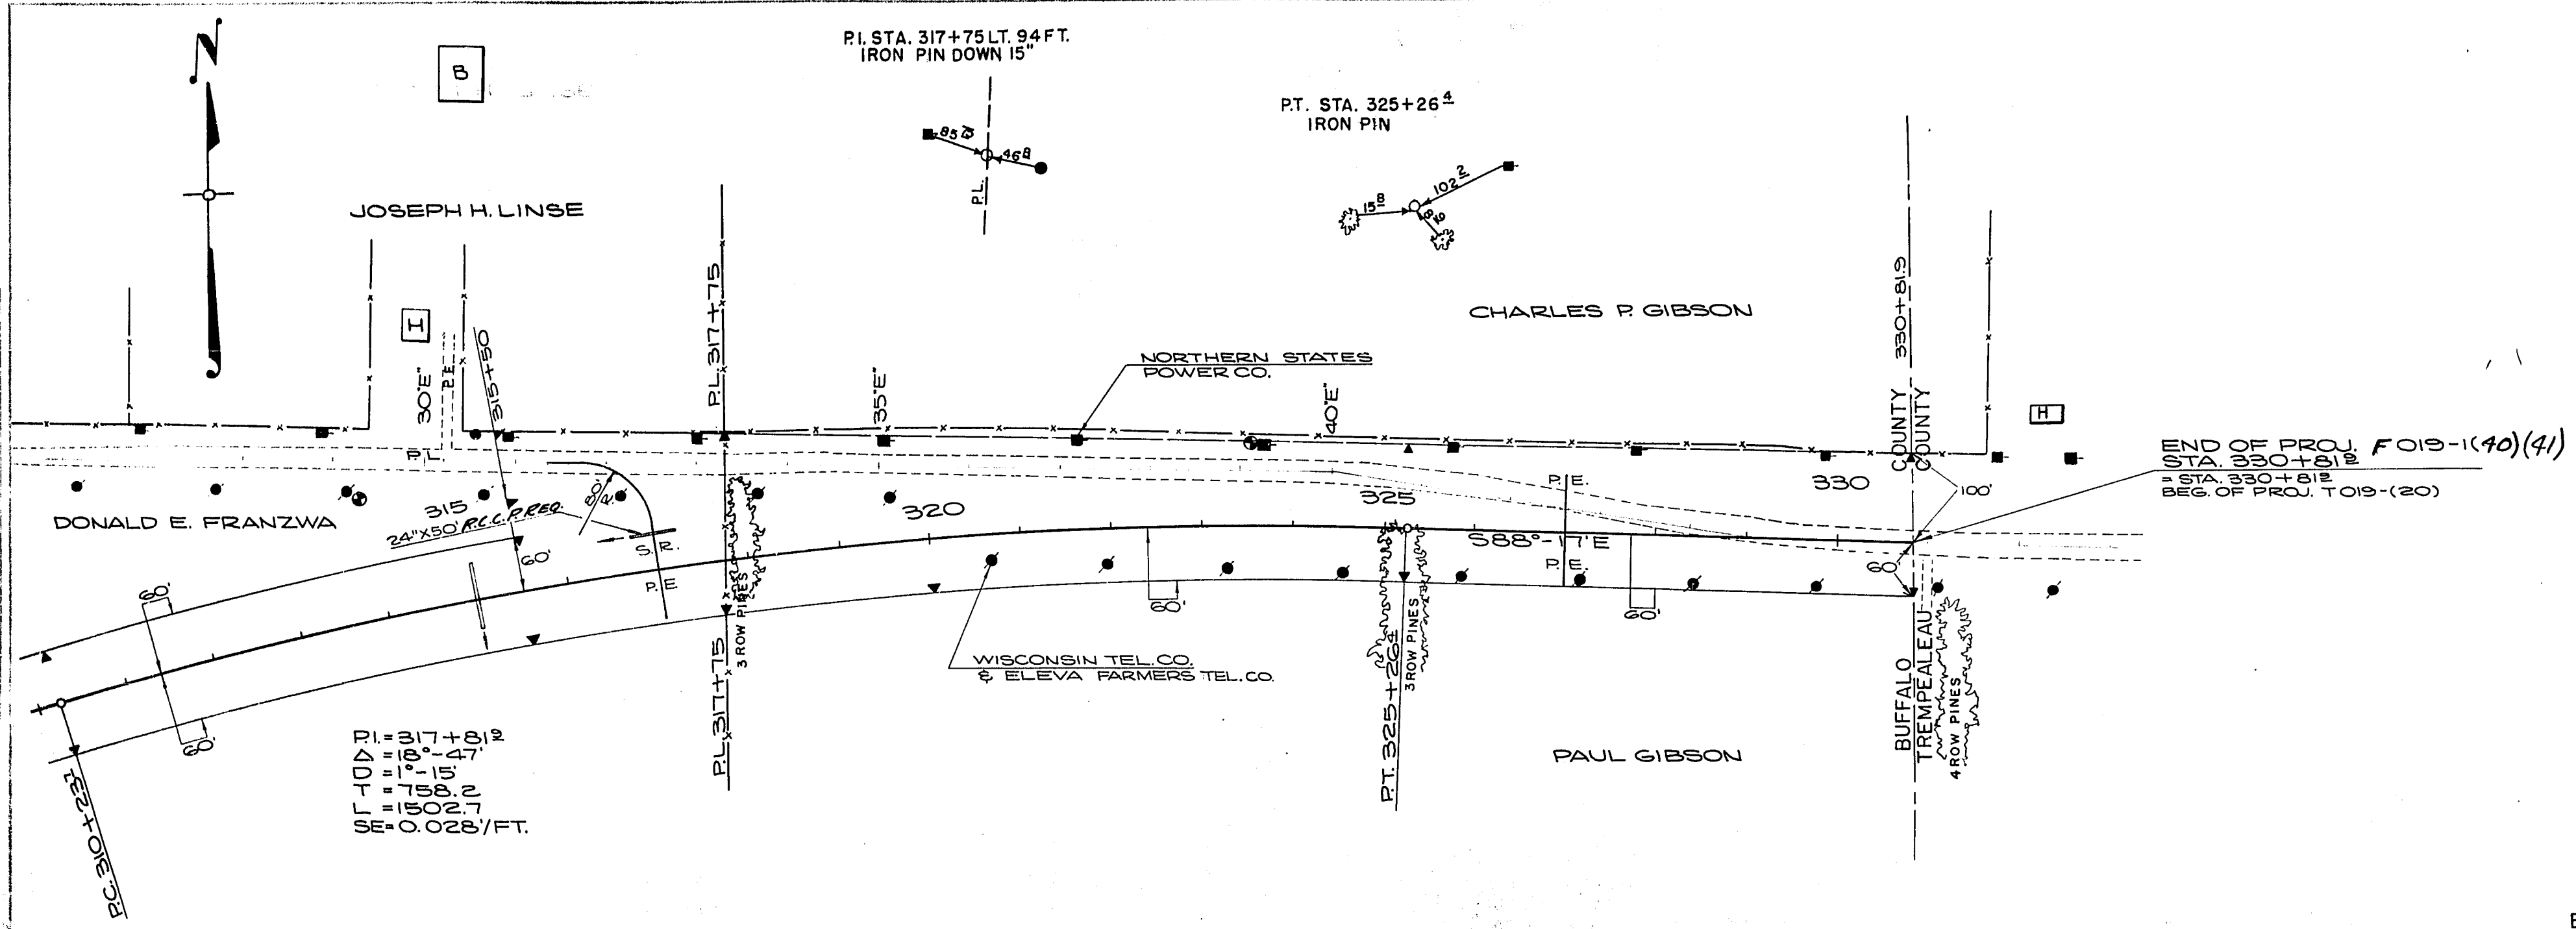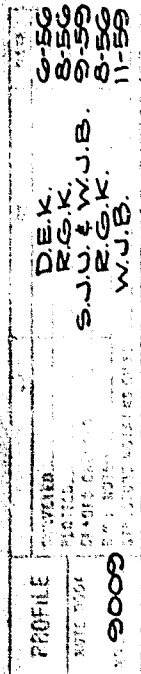

BENCH MARK INFORMATION
B.M. P. POLE STA. 323 + 67 LT. 92 FT. 847.42
B.M. TEL. POLE STA. 29 "E" + 16 RT. 33 FT. 841.75

