


COUNTY AND HIGHWAY	ROUTE AND SECTION	CLASS AND AGREEMENT		FEDERAL DIVISION OFFICE	SHEET NUMBER	TOTAL SHEETS
		STATE	FEDERAL			
6.1	19.1	21.19		4	4.1	

F019-1(40) 4.1-77

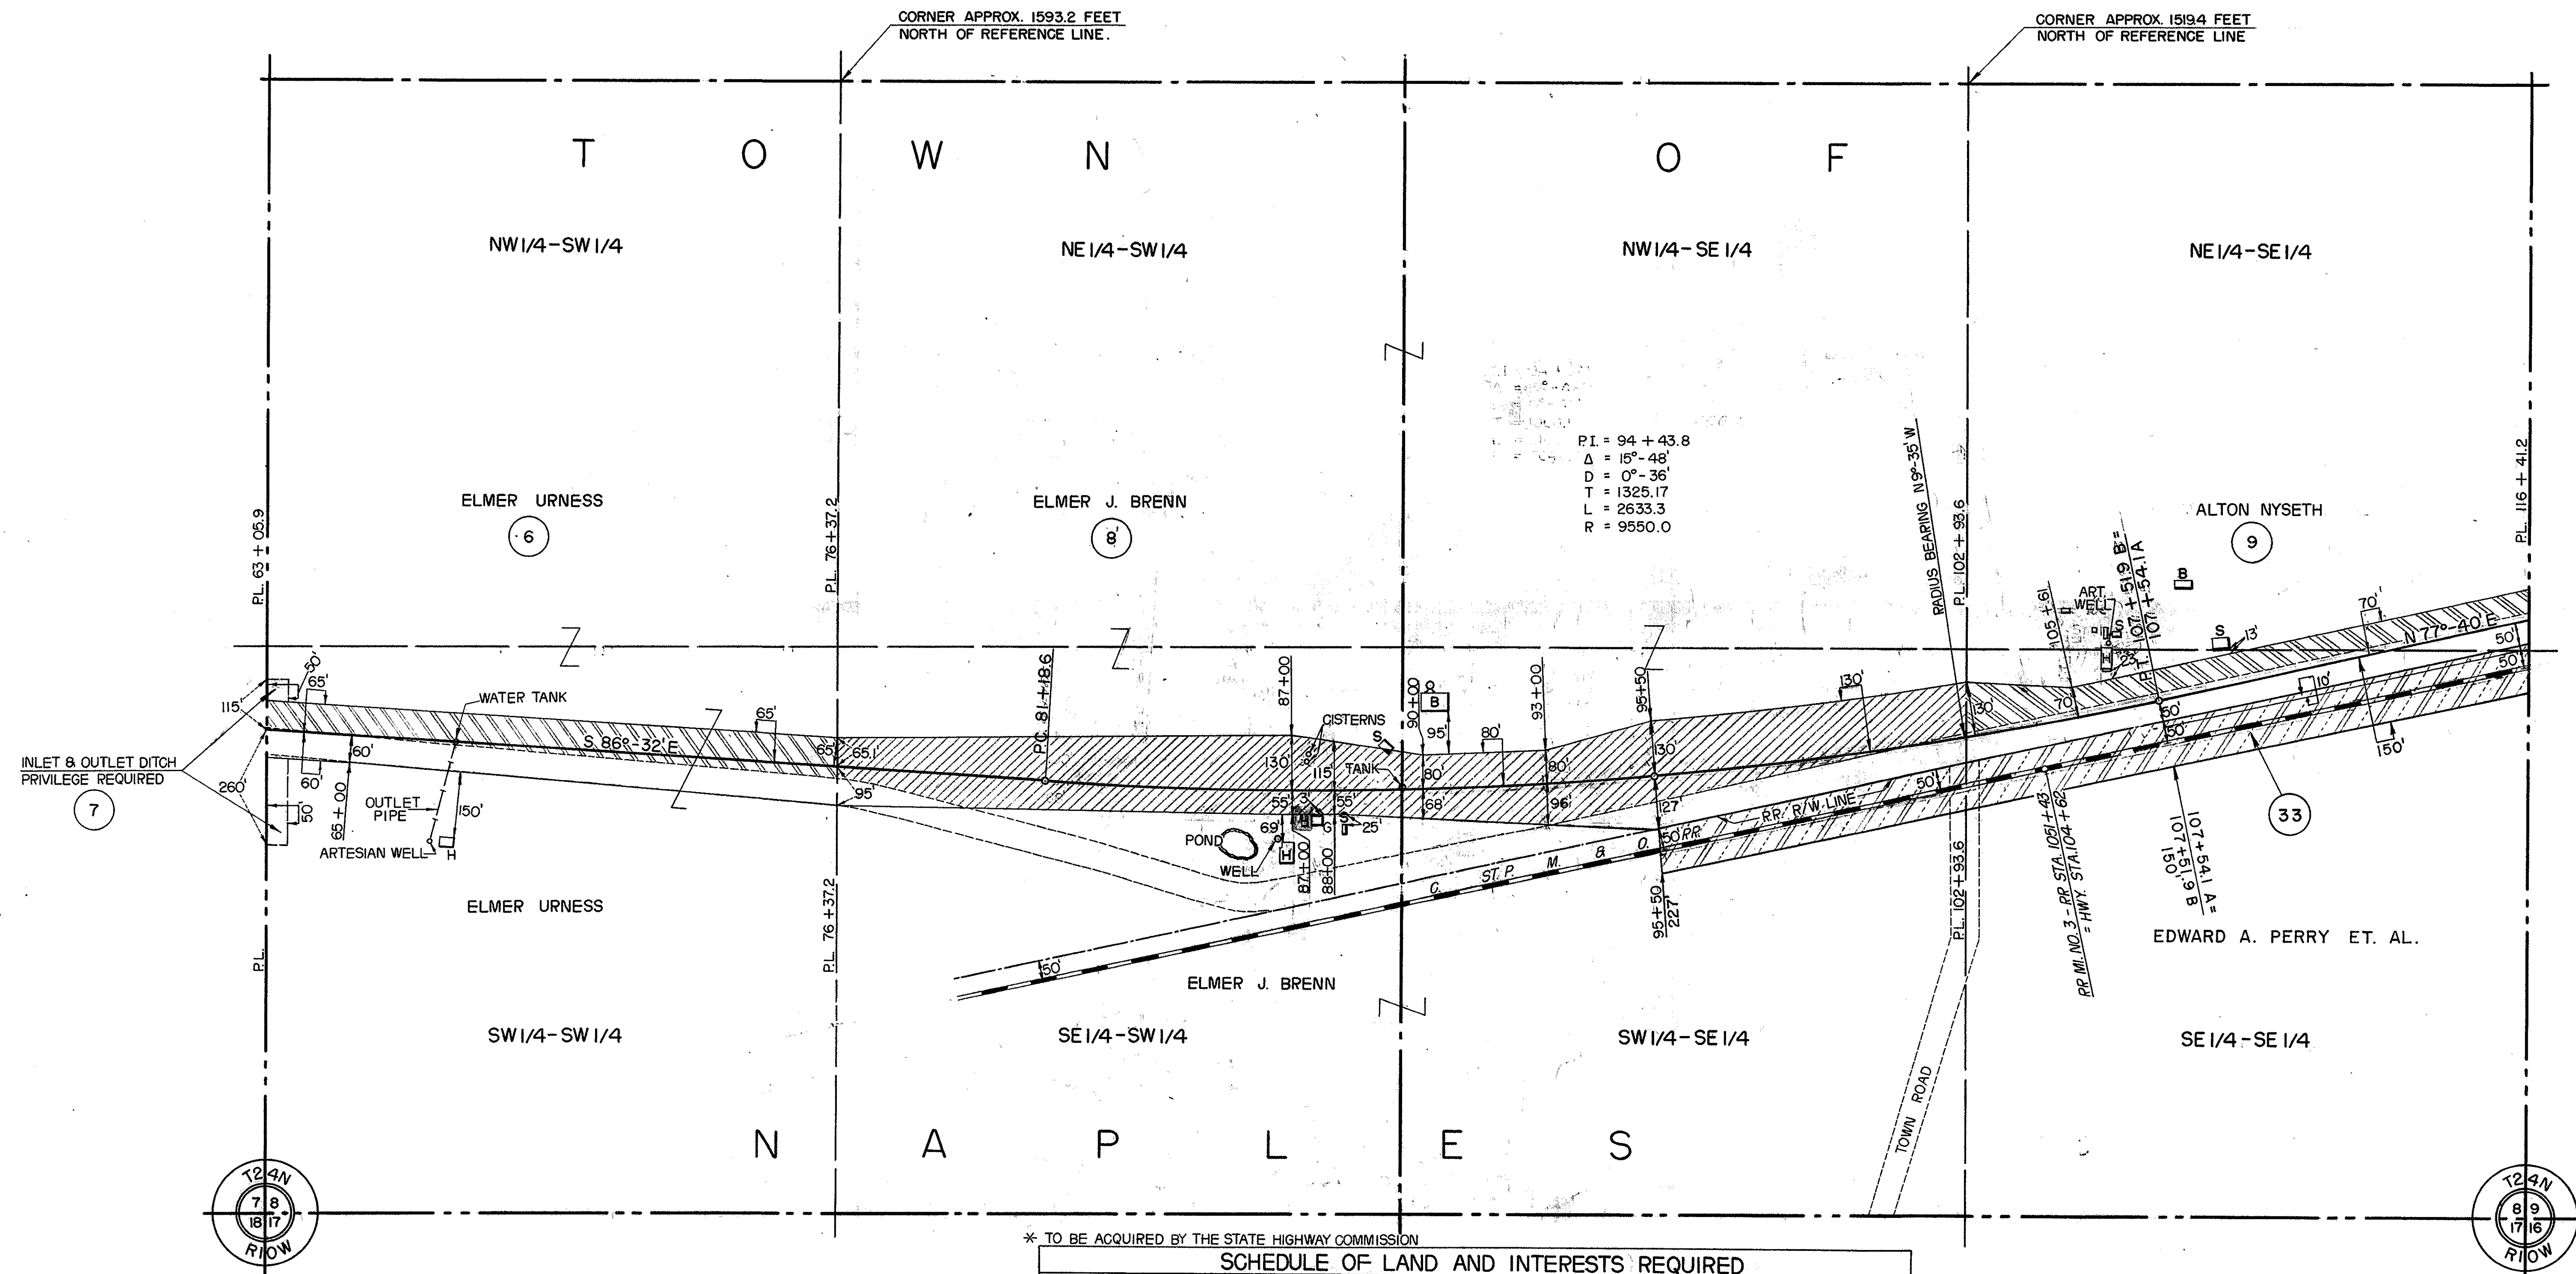

* TO BE ACQUIRED BY THE STATE HIGHWAY COMMISSION

SCHEDULE OF LAND AND INTERESTS REQUIRED			
PAR.	OWNER	ACRES	INTEREST REQUIRED
6	ELMER URNESS	2.30	FEE SIMPLE
7	ELMER URNESS	—	INLET & OUTLET DITCH PRIVILEGE
8	ELMER J. BRENN	10.22	FEE SIMPLE
9	ALTON NYSETH	1.96	" "
33	C. & N. W. TRANS. CO.	38.28	" "

** TO BE ACQUIRED BY THE DIVISION OF HIGHWAYS
 ** SOLD TO DNR (10' RETAINED BY DOT)


STATE HIGHWAY COMMISSION OF WISCONSIN
 PLAT OF RIGHT OF WAY REQUIRED
 PROJECT T 019-1(19)
 MONDOVI - EAST COUNTY LINE ROAD
 U.S.H. 10 BUFFALO COUNTY

SCALE
 0 100 200 400 FEET
 MILES

MARCH 15, 1976
 APRIL 23, 1959
 DATED MARCH 13, 1959

COUNTY AND HIGHWAY	ROUTE AND SECTION	CLASS AND AGREEMENT		FEDERAL DIVISION OFFICE	SHEET NUMBER	TOTAL SHEETS
6.1	19.1	21.19		4	4.1	

F019-1(40) 4.1-77

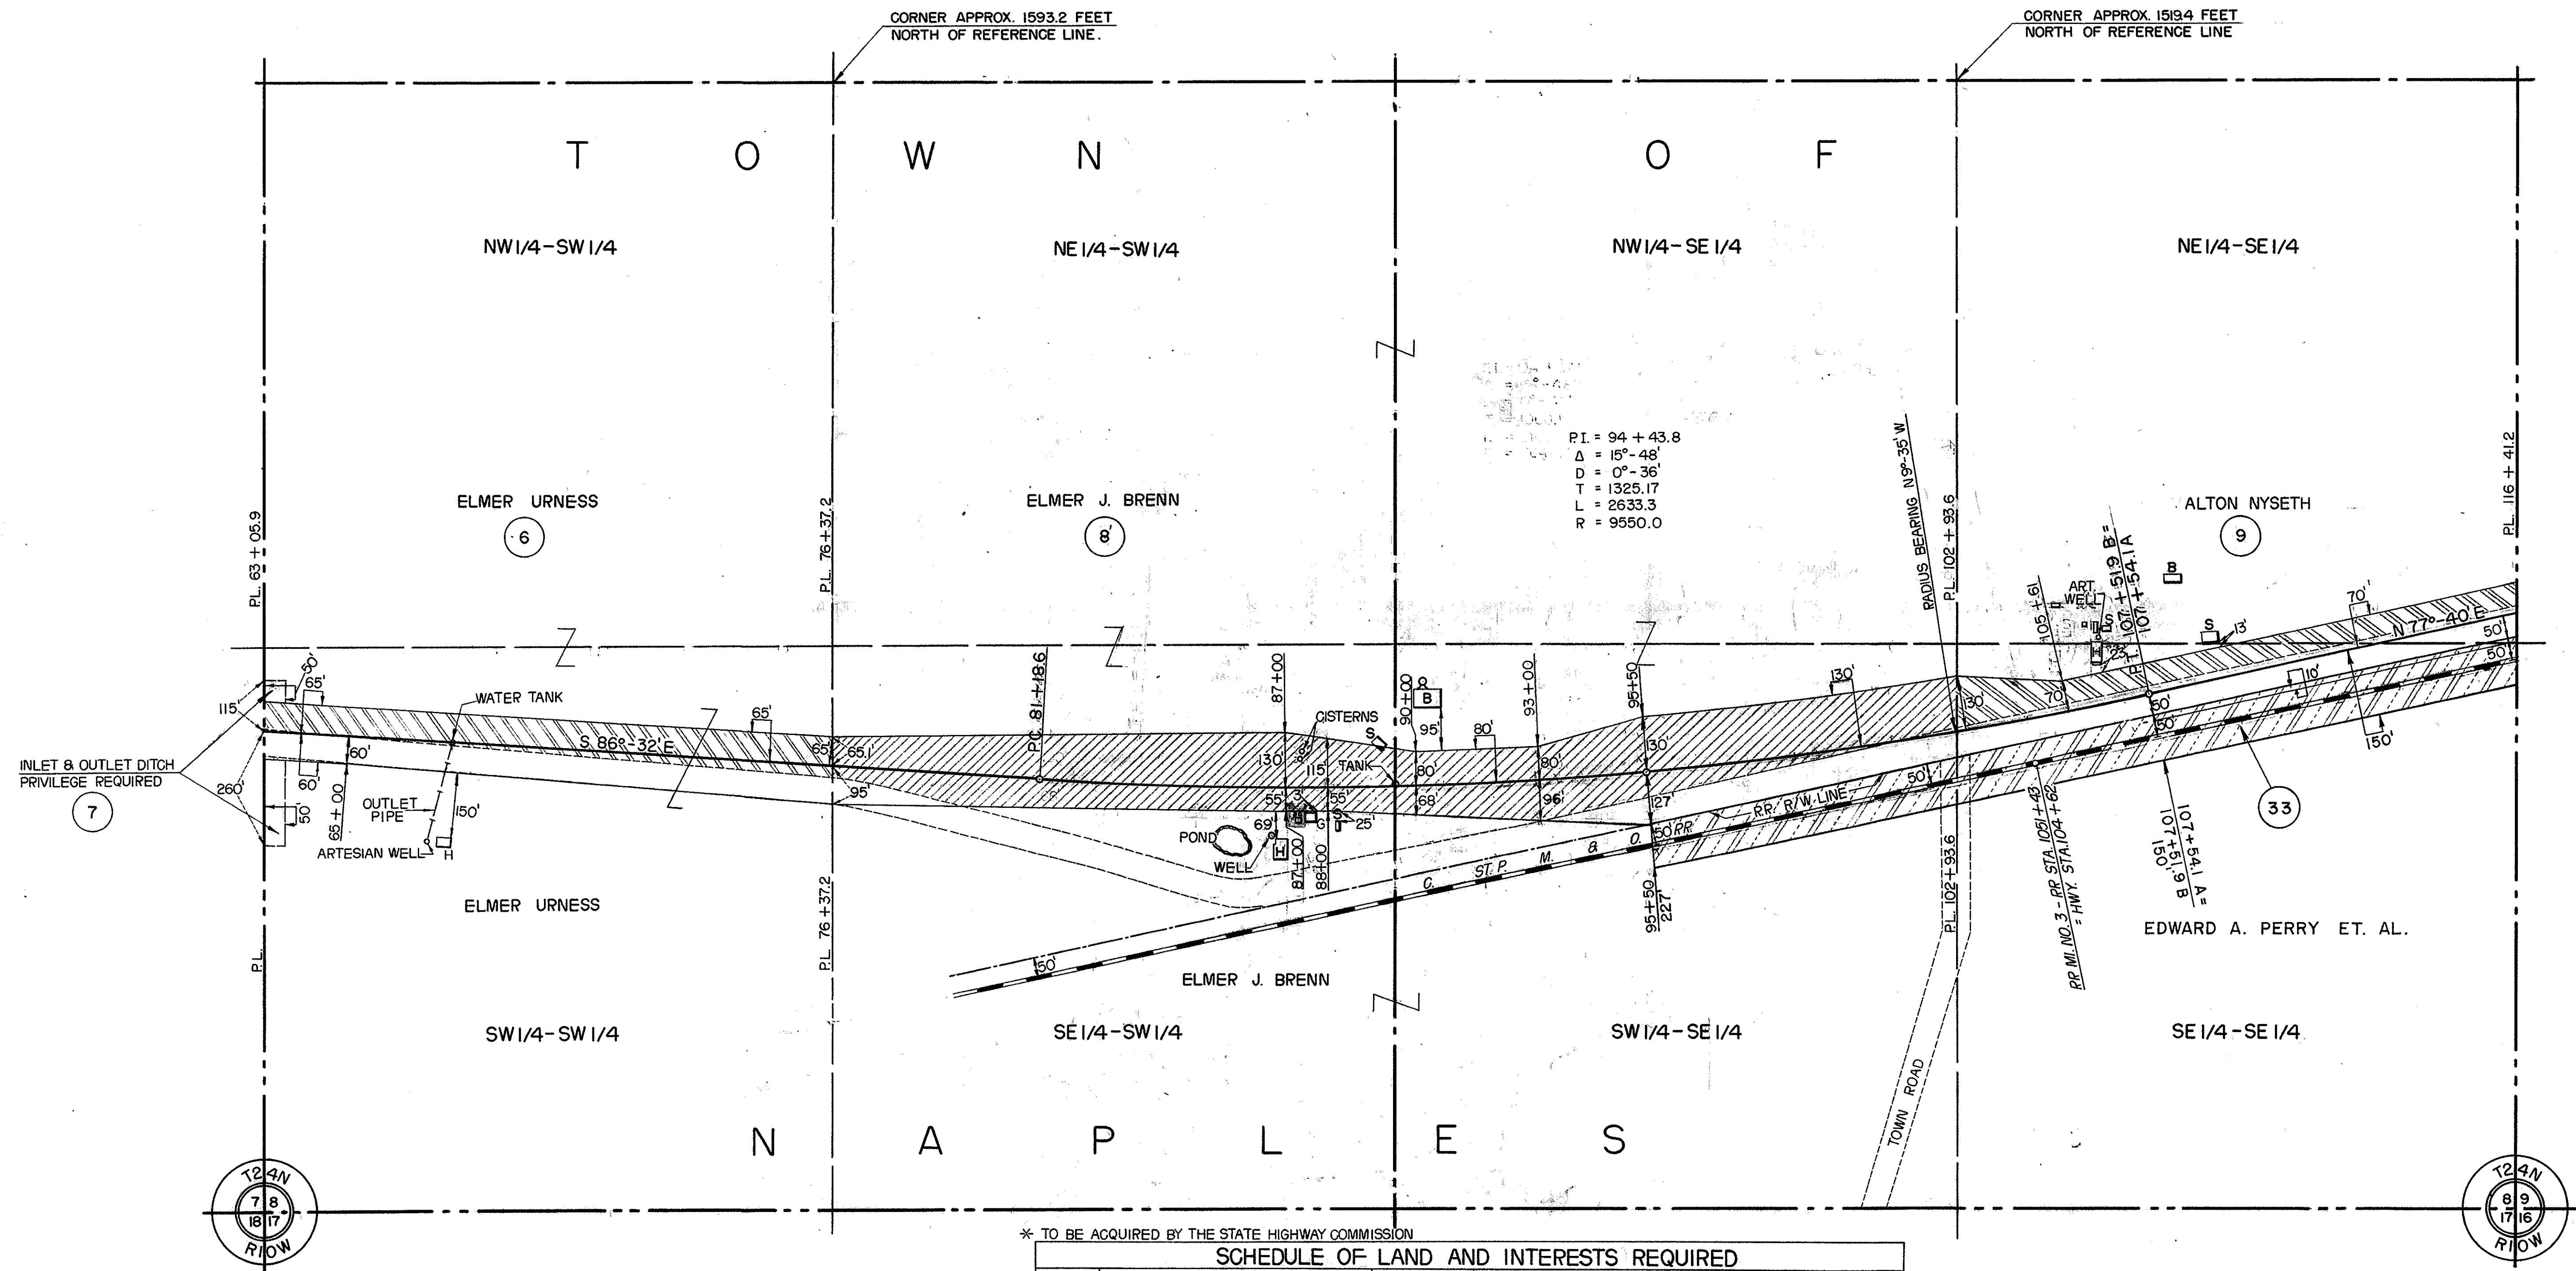

* TO BE ACQUIRED BY THE STATE HIGHWAY COMMISSION

SCHEDULE OF LAND AND INTERESTS REQUIRED			
PAR.	OWNER	ACRES	INTEREST REQUIRED
6	ELMER URNESS	2.30	FEE SIMPLE
7	ELMER URNESS	—	INLET & OUTLET DITCH PRIVILEGE
8	ELMER J. BRENN	10.22	FEE SIMPLE
9	ALTON NYSETH	1.96	" "
33	C. & N. W. TRANS. CO.	38.28	" "

** TO BE ACQUIRED BY THE DIVISION OF HIGHWAYS
 ** SOLD TO DNR (10' RETAINED BY DOT)


STATE HIGHWAY COMMISSION OF WISCONSIN
 PLAT OF RIGHT OF WAY REQUIRED
 PROJECT T 019-1(19)
 MONDOVI - EAST COUNTY LINE ROAD
 U.S.H. 10 BUFFALO COUNTY

SCALE
 0 100 200 400 FEET
 MILES

MARCH 15, 1976
 APRIL 23, 1959
 DATED, MARCH 13, 1959

COUNTY AND HIGHWAY	ROUTE AND SECTION	CLASS AND AGREEMENT		FEDERAL DIVISION OFFICE	SHEET NUMBER	TOTAL SHEETS
		STATE	FEDERAL			
6.1	19.1	21.19		4	4.4	

F019-1(19) 4.4-77

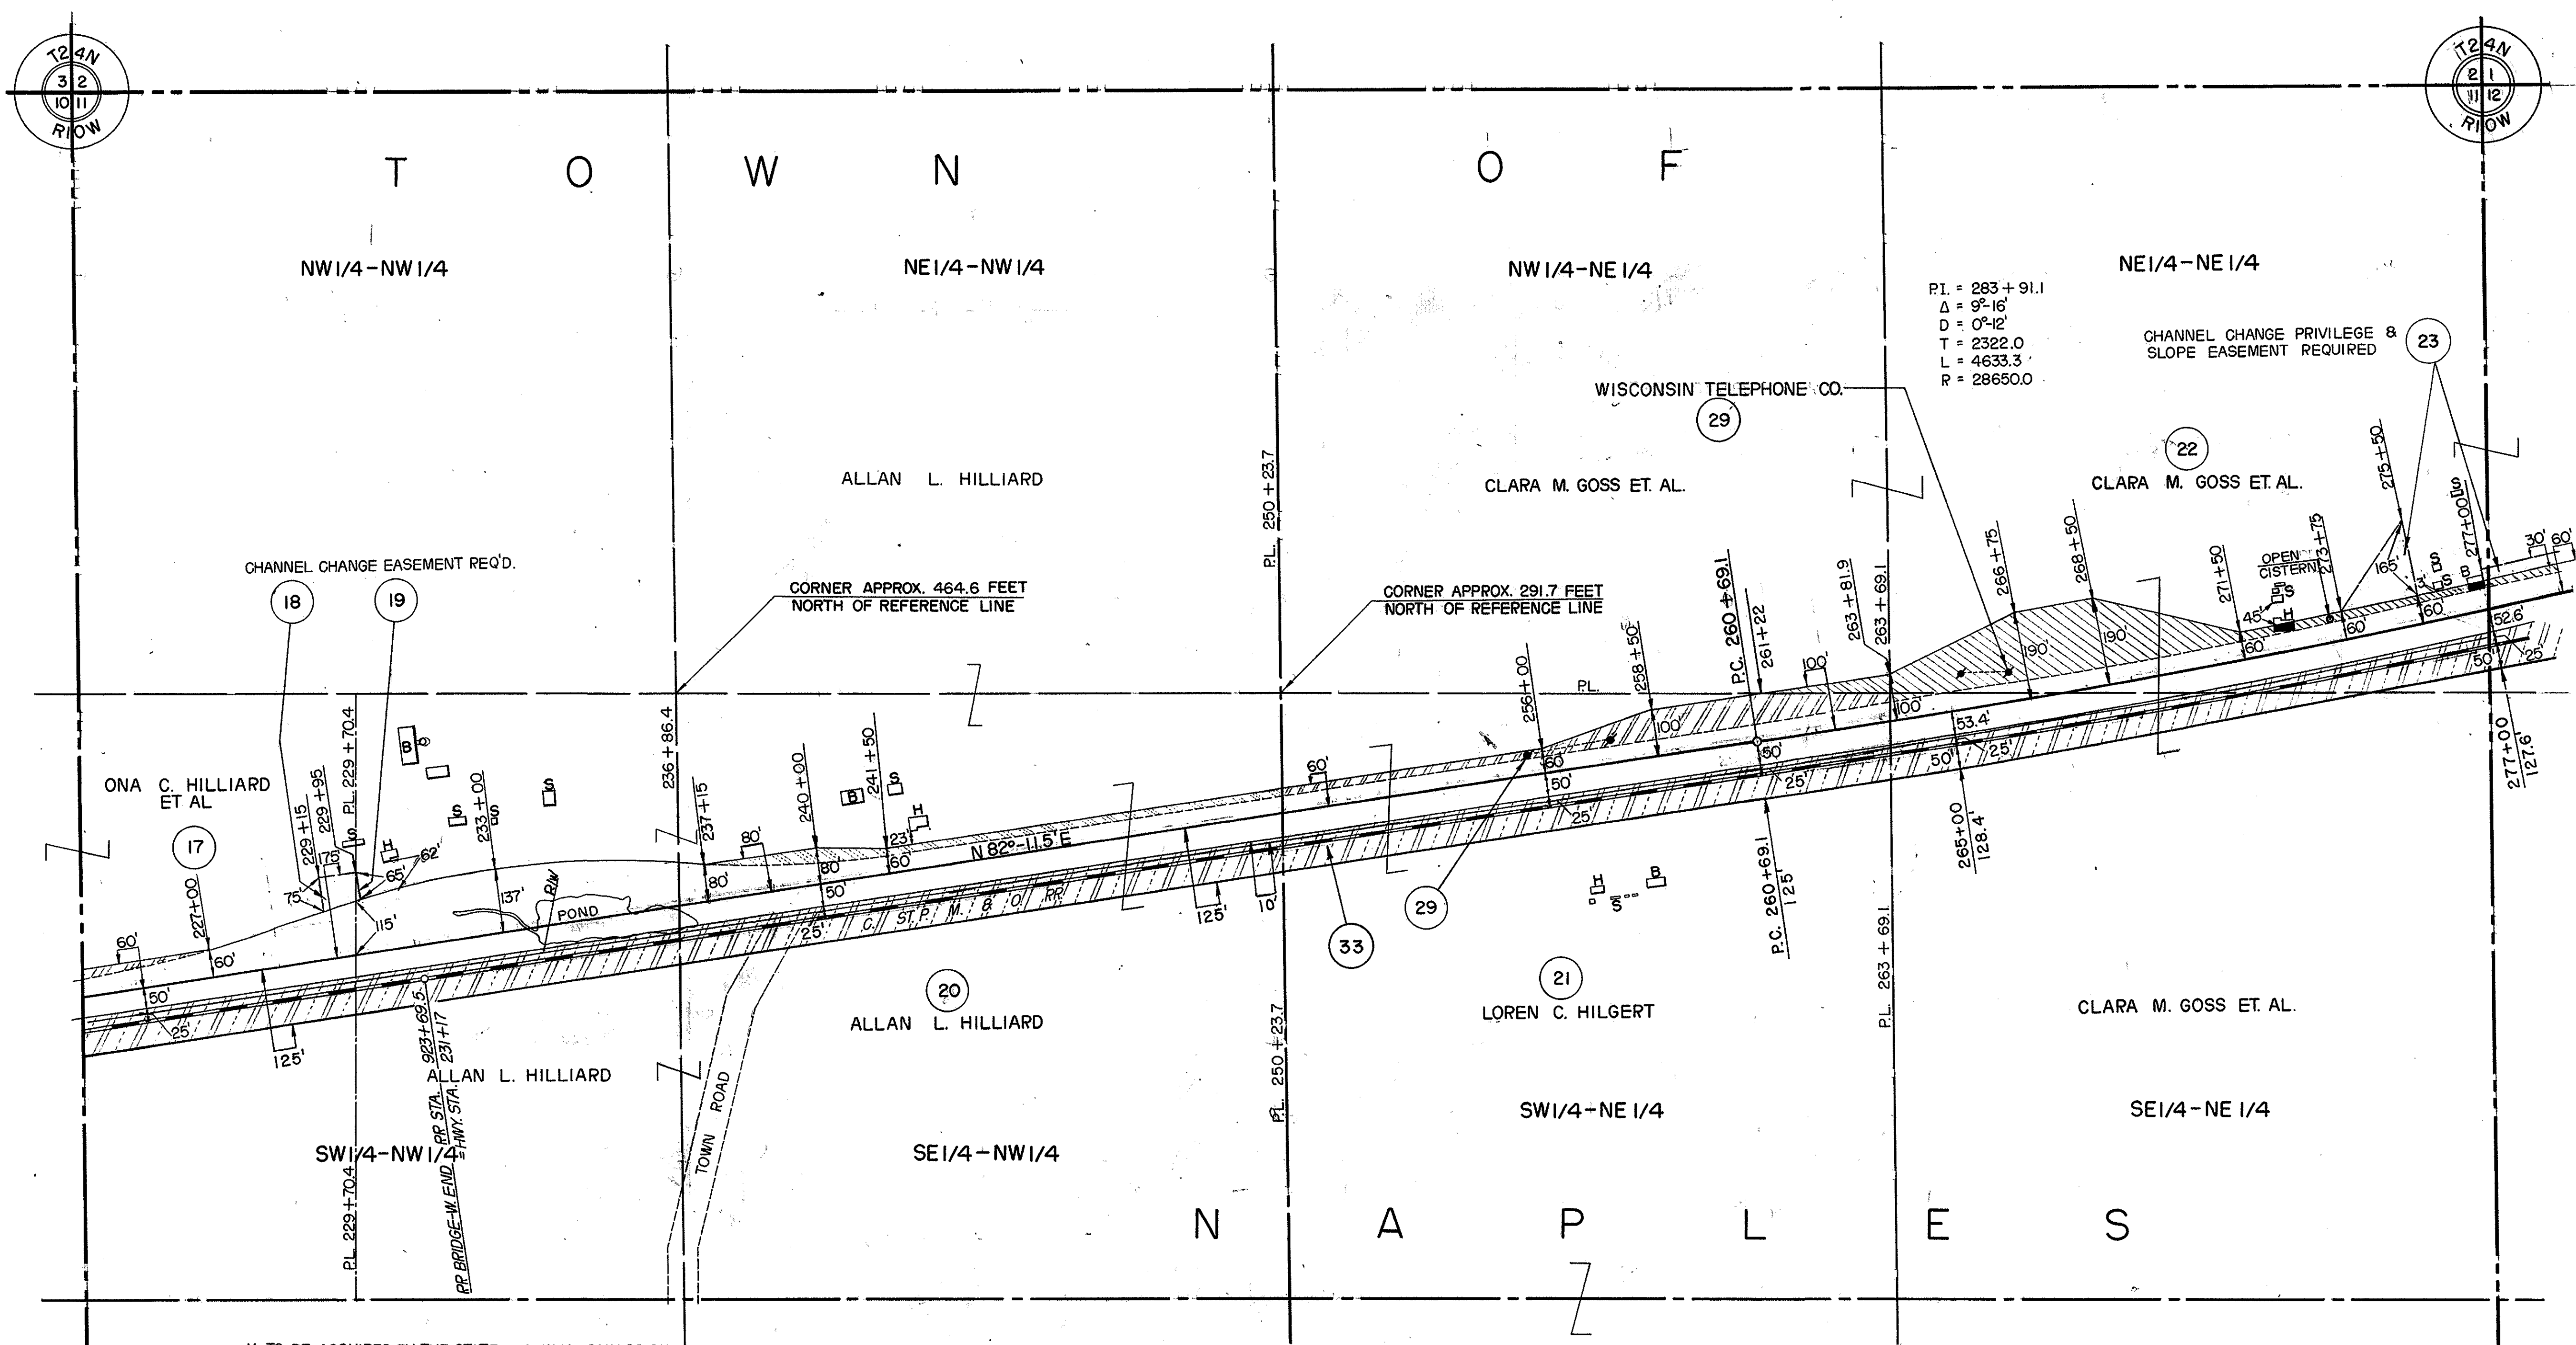

*- TO BE ACQUIRED BY THE STATE HIGHWAY COMMISSION

SCHEDULE OF LANDS AND INTERESTS REQUIRED			
PAR.	OWNER	ACRES	INTEREST REQUIRED
17	ONA C. HILLIARD ET AL.	—	FEE SIMPLE
18	" " " "	—	CHANNEL CHANGE EASEMENT
19	ALLAN L. HILLIARD	—	" " "
20	" " "	0.56	FEE SIMPLE
21	LOREN C. HILGERT	1.02	" " "
22	CLARA M. GOSS ET AL.	3.80	" " "
23	" " "	—	CHANNEL CHANGE PRIVILEGE & SLOPE EASEMENT
* 29	WISCONSIN TELEPHONE CO.	—	POLE EASEMENT RELEASE
** 33	C. & N.W. TRANS. CO.	38.28	FEE SIMPLE

** TO BE ACQUIRED BY THE DIVISION OF HIGHWAYS
 ** SOLD TO DNR

STATE HIGHWAY COMMISSION OF WISCONSIN

PLAT OF RIGHT OF WAY REQUIRED

PROJECT T 019-1(19)

MONDOVI-EAST COUNTY LINE ROAD

U.S.H. 10 BUFFALO COUNTY

SCALE

0 100 200 400 FEET

LENGTH - MILES


MARCH 15, 1976

APRIL 23, 1959

DATED MARCH 13, 1959

COUNTY AND HIGHWAY	ROUTE AND SECTION	CLASS AND AGREEMENT		FEDERAL DIVISION OFFICE	SHEET NUMBER	TOTAL SHEETS
		STATE	FEDERAL			
6.1	19.1	21.19		4	4.5	

F019-1(19) 4.5-77

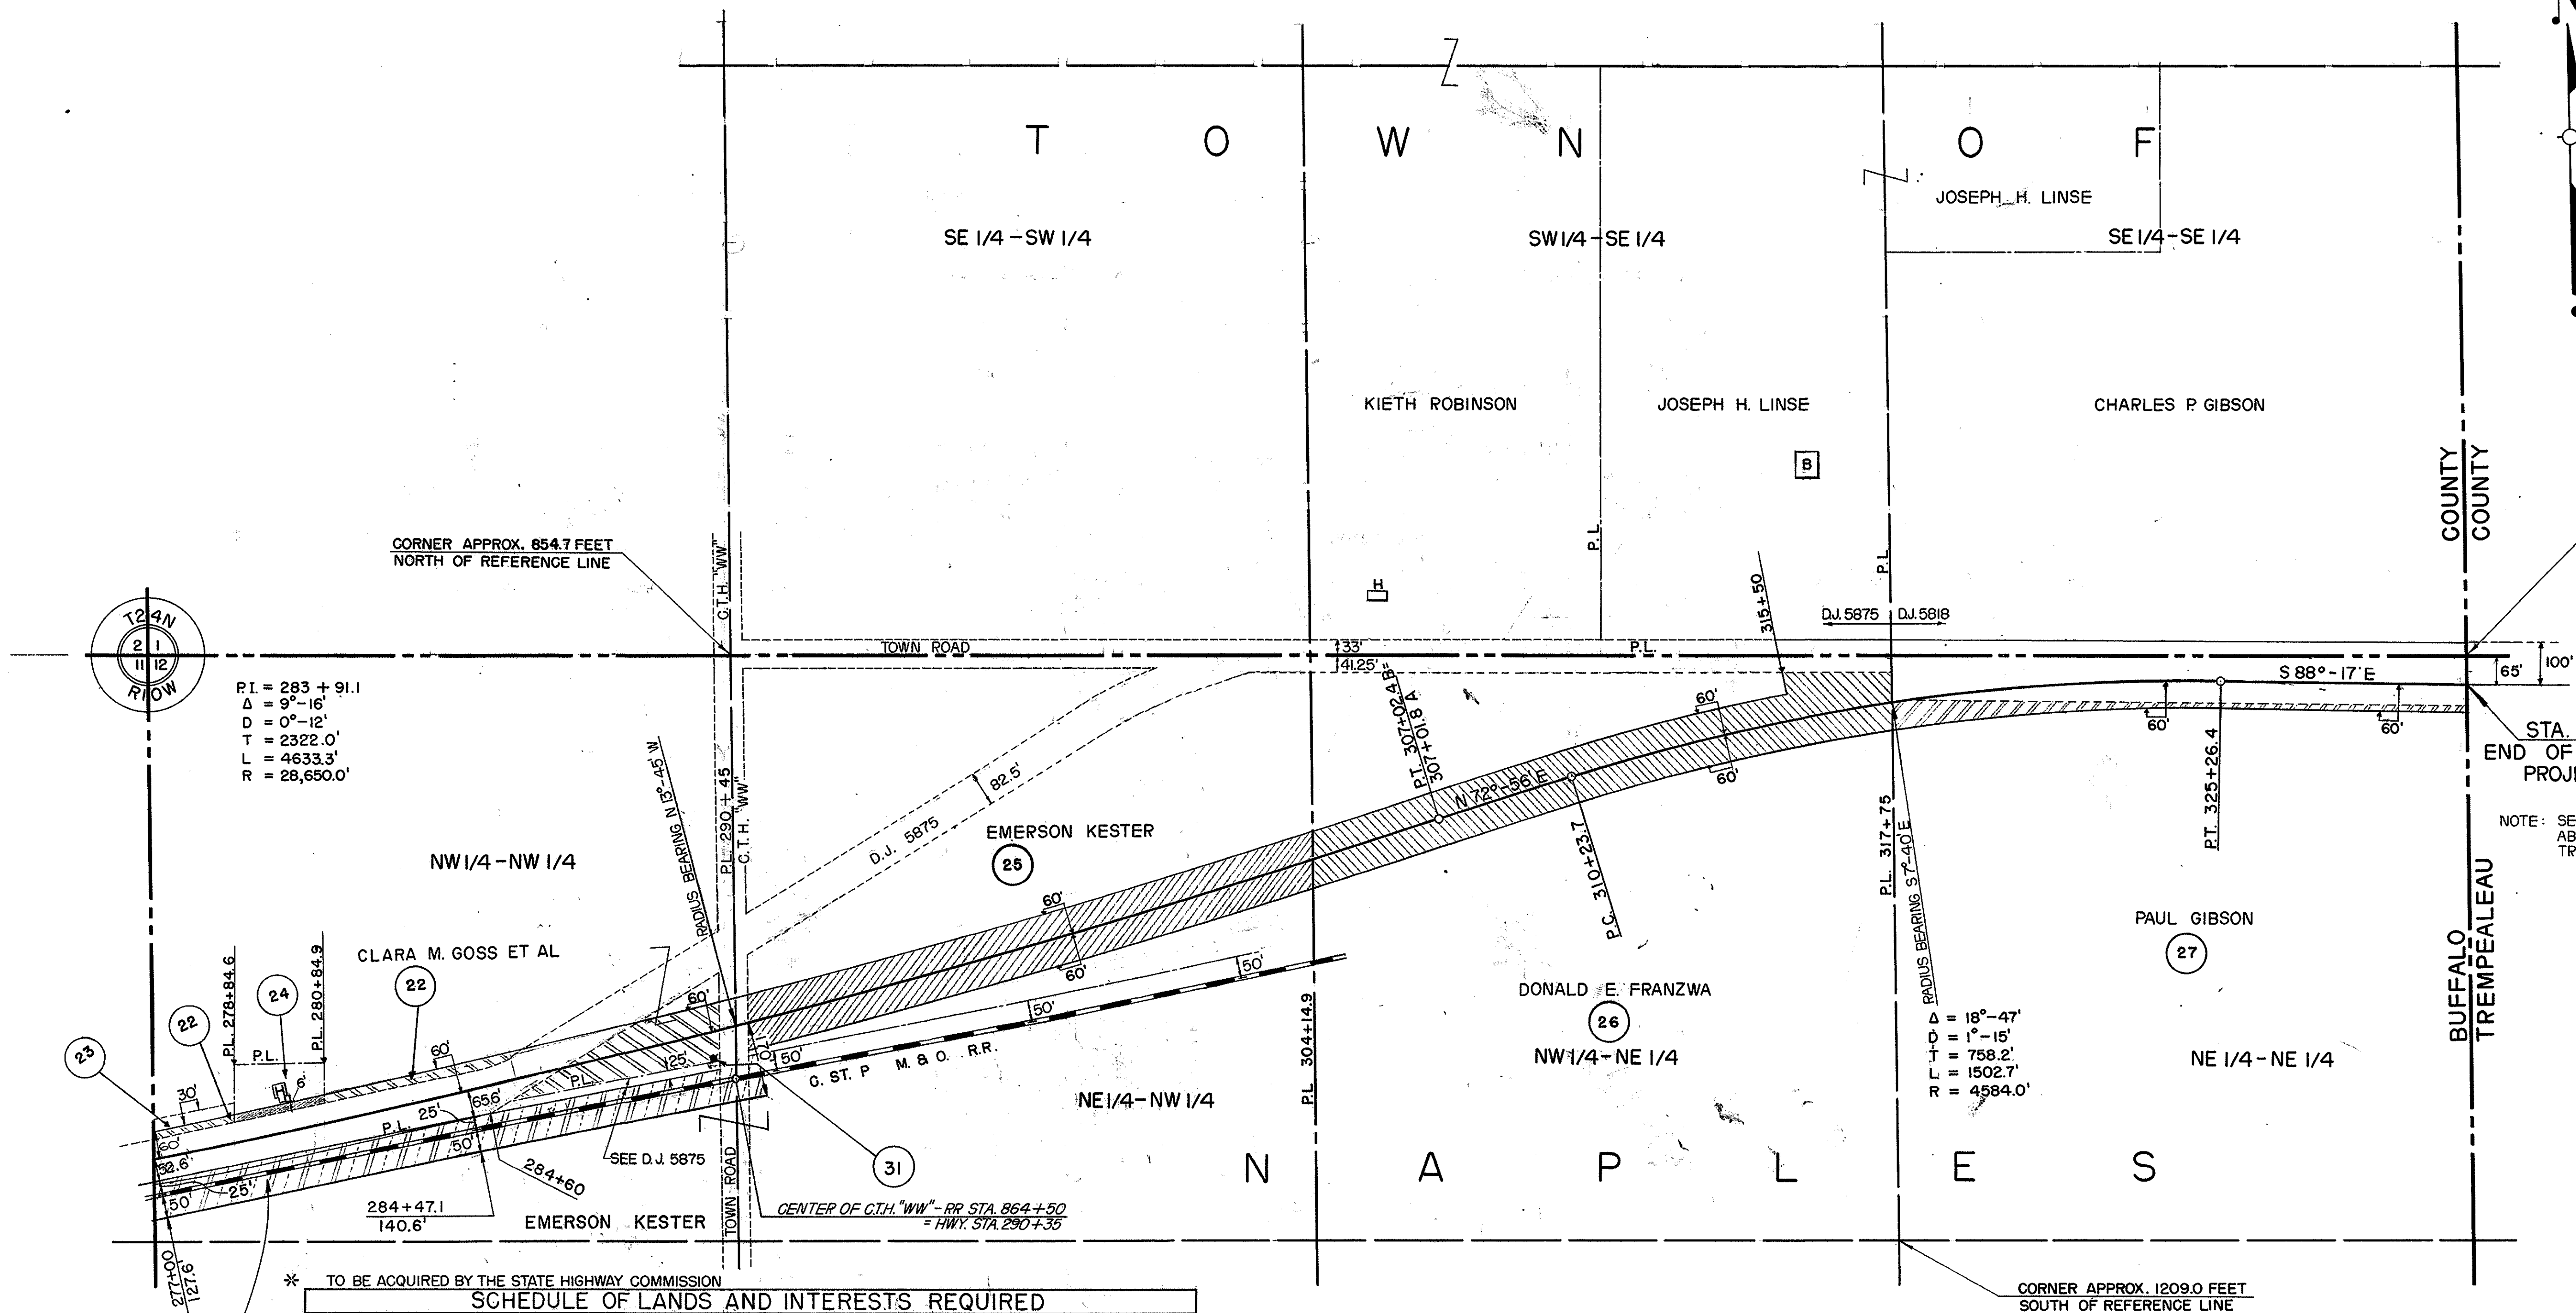

P.I. = 283 + 91.1
 Δ = 9°-16'
 D = 0°-12'
 T = 2322.0'
 L = 4633.3'
 R = 28,650.0'

STA. 330 + 81.9
 END OF RELOC. ORDER
 PROJECT T 019-1 (19)

NOTE: SEE D.J. 5781 R/W
 ABUTTING ACQUIRED IN
 TREMPLEAU COUNTY

Δ = 18°-47'
 D = 1°-15'
 T = 758.2'
 L = 1502.7'
 R = 4584.0'

SCHEDULE OF LANDS AND INTERESTS REQUIRED			
PAR.	OWNER	ACRES	INTEREST REQUIRED
22	CLARA M. GOSS ET AL	—	FEE SIMPLE
23	CLARA M. GOSS ET AL	—	CHANNEL CHANGE & SLOPE EASEMENT
24	JAMES SESSIONS	0.12	FEE SIMPLE
25	EMERSON KESTER	3.68	" "
26	DONALD E FRANZWA	3.85	" "
27	PAUL GIBSON	0.75	" "
31	ELEVA FARMERS TEL. CO.	—	POLE EASEMENT RELEASE
33	C. & N.W. TRANS. CO.	38.28	FEE SIMPLE

* * TO BE ACQUIRED BY THE DIVISION OF HIGHWAYS
 * * SOLD TO DNR

STATE HIGHWAY COMMISSION OF WISCONSIN
 PLAT OF RIGHT OF WAY REQUIRED
 PROJECT T 019-1(19)
 MONDOVI - EAST COUNTY LINE
 U.S.H. 10
 ROAD
 BUFFALO COUNTY

SCALE
 0 100 200 400 FEET
 LENGTH - MILES

MARCH 15, 1976
 APRIL 23, 1959
 DATED MARCH 13, 1959