


INDEX OF SHEETS

SHEET NO. 4.0 TITLE
SHEET NO. 4.1 SCHEDULE OF LANDS & INTERESTS REQUIRED
SHEET NO. 4.2-44 PLAN & PARCEL SHEETS

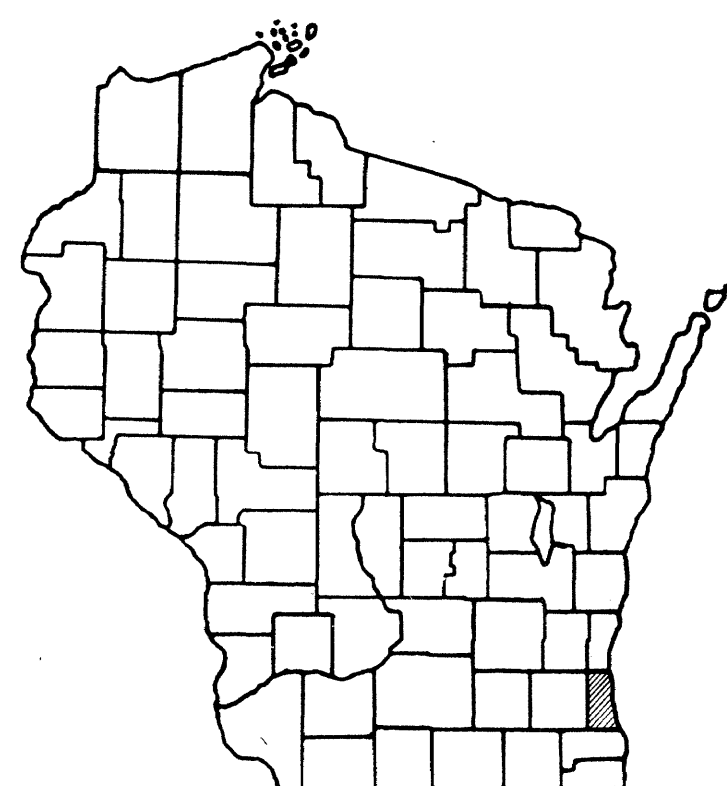

STATE OF WISCONSIN DEPARTMENT OF TRANSPORTATION DIVISION OF HIGHWAYS


PLAT OF RIGHT OF WAY REQUIRED FOR

EAST - WEST FREEWAY NORTH 5TH ST.—NORTH VAN BUREN ST.

I.H. 794


CITY OF MILWAUKEE — MILWAUKEE COUNTY

PROJECT I-794-8(1)309

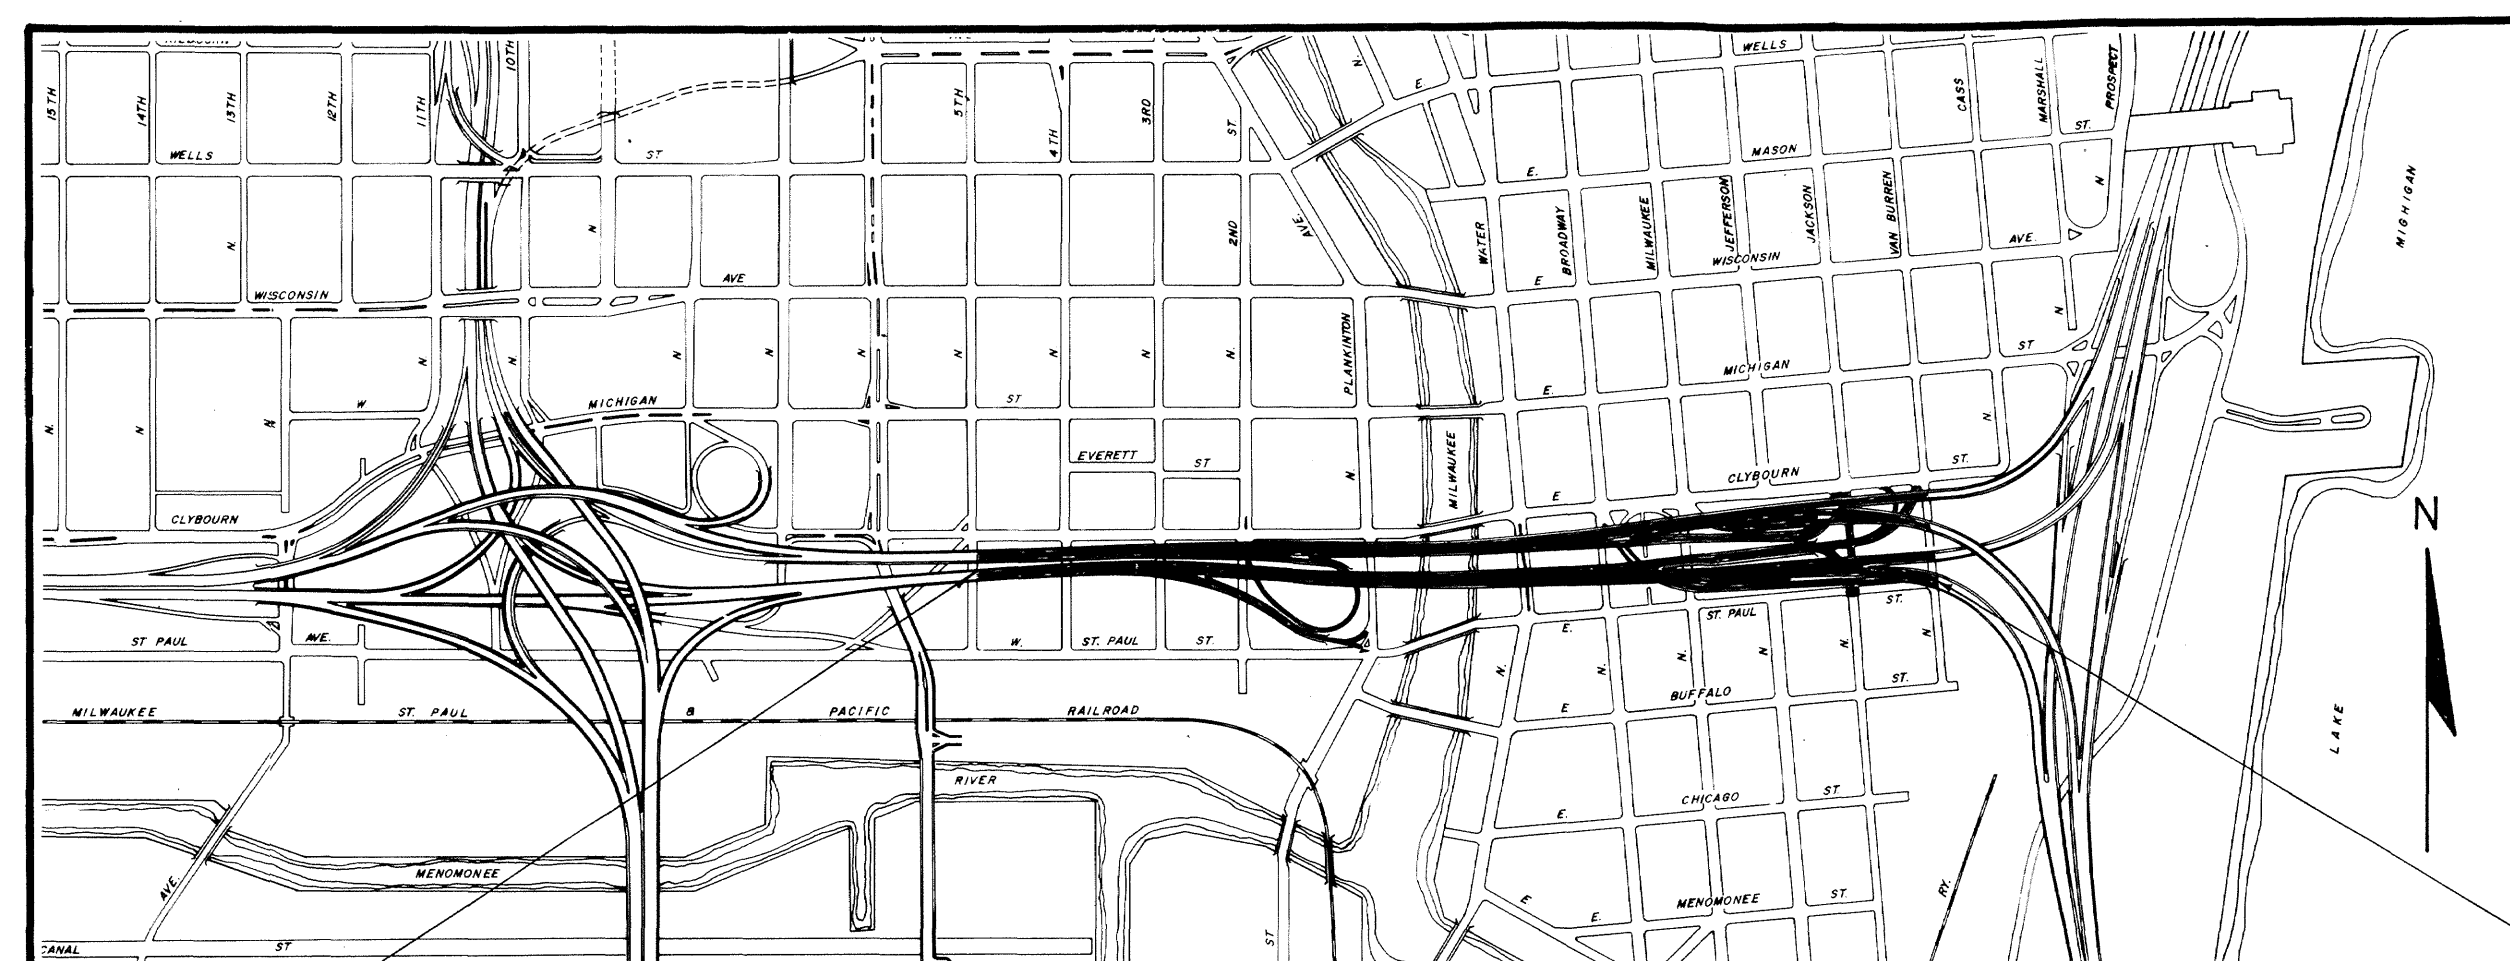

BEGIN PROJECT I-794-8(1)309
STATION 311 + 20.00 @ W-E
EAST LINE OF N. 5TH ST. 115' SOUTH OF
SOUTH LINE OF W. CLYBOURN ST. IN THE
SE. 1/4 OF SEC. 29, T7N., R22E.

END PROJECT I-794-8(1)309
STATION 351 + 00 @ W-E
EAST LINE OF N. VAN BUREN ST. 95' N. OF
THE NORTH LINE OF E. ST. PAUL AVE. IN
THE SW. 1/4 OF SEC. 28, T7N., R22E.

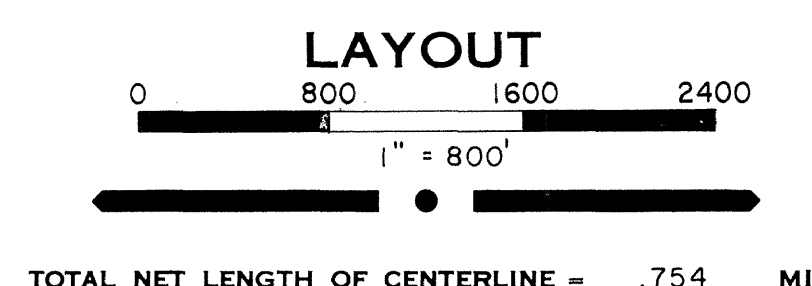

NOTE:
RIGHT OF WAY PLANS APPROVED BY B.P.R. PER
R.H. PADDOCK'S LETTER DATED 10-23-67.

COUNTY AND HIGHWAY	ROUTE AND SECTION	CLASS AND AGREEMENT		B.P.P. REGION DIVISION	SHEET NUMBER	TOTAL SHEETS
		STATE	FEDERAL			
40.3	794.8		12.1	5	4	5

STAGE "3"

REVISIONS
6-15-64
12-8-64
3-16-65
8-19-66
2-9-67
7-3-67
9-26-67
5-14-68
11-4-68
6-15-79

STATE OF WISCONSIN
DEPARTMENT OF TRANSPORTATION
DIVISION OF HIGHWAYS
MADISON, WISCONSIN

SURVEYOR _____ NOTE BOOK _____
DISTRICT COMPUTER _____ M.O. CHECKER _____
DISTRICT CHECKER _____ CORRECT _____

CORRECT
DATE 10/12/67 *J. E. Meier*
DISTRICT ENGINEER

RECOMMENDED FOR APPROVAL

DATE _____ CHIEF DESIGN ENGINEER

APPROVED

DATE _____ STATE HIGHWAY ENGINEER

MILWAUKEE COUNTY
EXPRESSWAY COMMISSION

U. S. DEPARTMENT OF TRANSPORTATION
FEDERAL HIGHWAY ADMINISTRATION
BUREAU OF PUBLIC ROADS

RECOMMENDED FOR APPROVAL
DATE 10-10-67 *Robert W. Brannan*
EXPRESSWAY ENGINEER

APPROVED

APPROVED
DATE 10-10-67 *H. B. Wierschut*
COUNTY HIGHWAY COMMISSIONER
AND DIRECTOR OF PUBLIC WORKS

DIVISION ENGINEER DATE

STAGE "3"

CONVENTIONAL SIGNS

STATE LINE	---
COUNTY LINE	---
TOWNSHIP AND RANGE LINES	---
SECTION LINE	---
QUARTER LINE	---
NEW CENTERLINE	---
NEW R/W LINE	R/W
PROPERTY LINE OF DIVIDED LOT	---
PROPERTY AND/OR LOT LINE	---
SLOPE INTERCEPTS	SLOPE INTERCEPT
LOT, TIE AND OTHER MINOR DASHED LINES	---
NO ACCESS	
LIMITED HIGHWAY EASEMENT	---
FOUNDATION	FDN
GAS PUMP ISLAND	GAS PUMP
BUILDING	TYPE
ELEVATED STRUCTURE	---
TRAVELED WAY (SHOWN ONLY IN AREA OF FRONTAGE ROADS, INTERCHANGES OR DUAL LANES.)	---
STREAM OR RIVER	(NAME)

LEGEND

RIGHT OF WAY LINE (RW)	---
NO ACCESS LINE	
SLOPE INTERCEPT LINE	---

SCHEDULE OF LANDS AND INTERESTS REQUIRED

PARCEL NUMBER	SHEET NUMBER	OWNER	INTERESTS REQUIRED	ACT CODE	SQ. FT.	PARCEL NUMBER	SHEET NUMBER	OWNER	INTERESTS REQUIRED	SQ. FT.
1	4.2	CLARA CORDS	FEE	53	3,750	* 72	4.3	SIDNEY HACK ET. AL.	FEE	80
2	4.2	BILL'S SPECIALTY MFG CO.	"	"	11,250	73	4.3	SIDNEY HACK ET. AL.	FEE	1625
3	4.2 (2)	THE ROBERT ROM. CO.	"	54/65	5,250					
4	4.2 (2)	ARMOUR & CO.	"	54/65	1,800					
5	4.2 (2)	LORRAINE F. BOERKE	"	54/65	600					
6	4.2 (2)	RUNDLE SPENCE MFG. CO.	"	54/65	34,050					
7	4.2 (2)	WALDORF PAPER PRODUCT CO.	"	54/65	25,800					
8	4.2 (2)	GIMBEL BROS. INC.	"	53	30,000					
9	4.2 (2)	KENNETH GERTENBACH	"	"	7,500					
10	4.2 (2)	HUGO W. HALLER ET. UX.	"	"	30,000					
11	4.2 (2)	CARL F. REINHART JR., ET. AL.	"	"	7,500					
12	4.2 (5)	CM. ST. P & P R.R. CO.	L.H.E.	54						
14	4.3 (2)	TRI S. CORP.	"	54/65	1,800					
15	4.3	HAROLD HALLER	"	53	21,000					
16	4.3	CYRIL GROSS, TRUSTEE	"	"	12,500					
17	4.3	JOYCE SATTTLER, ET. AL.	"	"	22,500					
18	4.3	BROADWAY CHICAGO BUILDING CO.	"	"	7,500					
19	4.3	SELMER M. FELD	"	"	7,500					
20	4.3	CLAIRE K. VAJDA, A/K/A CLARA K. VAJDA	"	"	2,524					
21	4.3	FRED GROSSMAN ET. UX.	"	"	2,570					
22	4.3 (2)	ARMOUR & COMPANY	"	"	11,690					
23	4.3	SPRINKMAN SONS CORP.	"	53	5,014					
** 24	4.3 (2)	C.M. ST. P & P R.R. CO.	"	54	34,685					
25	4.3 (2)	FRANKFURTH HARDWARE CO.	"	53	12,000					
26	4.3 (2)	JAMES F. CALLAN	"	"	5,185					
27	4.3 (2)	CHARLES DERZON ET. UX.	"	"	5,135					
28	4.3 (2)	A.J. PARELSKIN ET. UX.	"	"	2,586					
29	4.3 (2)	ROBERT E. HACKETT JR. ET. AL.	"	"	7,612					
30	4.3 (2)	THE CRESTWOOD REALTY CO.	"	"	15,000					
31	4.3 (2)	DOROTHY REALTY CO. INC.	"	54/65	9,160					
32	4.3 (4)	O'NEIL REALTY CO., CORP.	"	54	360					
33	4.3 (2)	ABRAHAM SCHWARTZ ET. UX. & ET. AL.	FEE	53	7,020					
34	4.3	MARY LEE COHN AND FLORENCE A. STERN EACH AN 1/2 UNDIVIDED INTEREST	"	53	2,400					
35	4.3	JOSEPH J. OTT ET. UX.	"	"	2,400					
36	4.3	IDA BOYM	"	"	2,400					
37	4.3	ARTHUR E. GEBHARDT ET. UX.	"	"	2,400					
38	4.3 (2)	HYMAN J. SMITH ET. AL.	"	54	4,260					
39	4.3 (2)	JACOB WAXMAN	"	53	7,200					
40	4.3 (2)	JOSEPHINE GAGLIANO	"	"	7,200					
41	4.3 (2)	BRODBERN REALTY CO.	"	53	7,200					
42	4.3 (2)	CITY OF MILWAUKEE	"	"	3,600					
43	4.3 (2)	BAUMBACH REICHEL CO.	"	"	3,600					
44	4.3 (2)	BADGER TOBACCO CO.	"	"	19,200					
45	4.3 (2)	CITY OF MILWAUKEE	"	53	3,120					
46	4.3 (2)	BADGER TOBACCO CO.	FEE	"	12,458					
47	4.3 (2)	COSMAS CATALANO ET. UX.	"	54	13,400					
48	4.3 (2)	ARTHUR F. STECKHAN ET. UX.	"	54/65	2,520					
49	4.2 (5)	LUCK BROS. INC.	H.E.	54	203					
50	4.4 (5)	MARINE NAT'L EXCHANGE BANK OF MILW. & DOROTHY HEINEMANN RICE CO-TRUSTEES OF THE BYRON B. HEINEMANN FAMILY TRUST	FEE	53	11,520					
51	4.4	WETZEL BROS. REALTY CO.	FEE	"	7,200					
52	4.4	WALDHEIM REALTY CO.	"	"	3,600					
53	4.4	HYMAN J. SMITH, ET. AL.	"	"	3,600					
54	4.4	STANZ CHEESE CO.	"	"	3,600					
* 55	4.4	COUNTY OF MILWAUKEE	"	63	17,880					
56	4.4	AUGUST I. D'AMORE	"	53	2,720					
57	4.4	FRANK W. JACOBS ET. AL.	"	"	4,600					
58	4.4	JOHN H. BEGLEY, ET. AL.	"	"	3,600					
59	4.4	H.C. SCHRANK CO.	"	"	6,240					
60	4.4	MYRTLE ALICE DU BOIS	"	"	1,200					
61	4.4	ADWILL INVESTMENT CO. INC.	"	"	6,960					
62	4.4	ELIZA DAHLMANN, ET. AL.	"	"	7,200					
63	4.4	JOSEPH LUBER, ET. AL.	"	"	7,200					
64	4.4	ELMER R. SLAVIK	"	"	2,400					
66	4.4 (2)	JAMES W.T. BARRY	FEE	53	69,600					
67	4.4 (5)	PATSY AND PAUL, INCORPORATED	"	53	91,440					
68	4.4	AMERICAN APPRAISAL CO.	FEE	53	74,400					
69	4.4	CONGREGATION OF BLESSED VIRGIN OF POMPEII	"	"	12,000					
70	4.3 (6)	ERHARD P. ROLLER JR., ET. UX.	"	73	2,760					
71	4.4 (8)	WISCONSIN ELECTRIC POWER CO.	"	53	3,600					

STANDARD ABBREVIATIONS

ACRES AHEAD	AC.
AND OTHERS	ET. AL.
APARTMENT	APT.
AVENUE	AVE.
BACK	BK.
BARN	B.
BASE LINE	B.
BOULEVARD	BLVD.
BUILDING	BLDG.
CENTER LINE	C.
COMPANY	CO.
COMMERCIAL	COM.
CONSTRUCTION	CONST.
CORPORATION	CORP.
CORNER	COR.
COUNTY TRUNK HIGHWAY	CTH.
DEGREE OF CURVE	D.
EAST	E.
EAST LINE	E/L.
FOOT (FEET)	FT.
GARAGE	G.
HIGHWAY	HWY.
HIGHWAY EASEMENT	H.E.
HIS WIFE	ET. UX.
HOUSE	H.
INCORPORATED	INC.
LEFT	LT.
LENGTH OF CURVE	L.
LIMITED HIGHWAY EASEMENT	L.H.E.
MANUFACTURING	MFG.
MEASURED	M.
MILE	MI.
MILWAUKEE	MILW.
MILWAUKEE COUNTY	MIL CO.
NORTH	N.
NORTHEAST	N.E.
NORTHWEST	N.W.
NUMBER	NO. OR #.
PARALLEL	PLL.
PERMANENT	PERM.
POINT OF CURVATURE	P.C.
POINT OF INTERSECTION	P.I.
POINT OF TANGENCY	P.T.
PROJECT	PROJ.
PROPERTY LINE	PL.
QUIT CLAIM DEED	Q.C.D.
RADIUS	R.
RAILROAD	R.R.
RAILWAY	R.Y.
RELOCATED	REL.
RESTAURANT	REST.
RIGHT OF WAY	R/W.
ROAD	RD.
SECTION	SEC.
SERVICE STATION	S.S.
SHED	SH.
SOUTH	S.
SOUTHEAST	S.E.
SOUTHWEST	S.W.
SQUARE	SQ.
STATE TRUNK HIGHWAY	STH.
STATION	STA.
STREET STORE	ST.
SUBDIVISION	SUBD.
TEMPORARY	TEMP.
TANGENT LENGTH OF CURVE	T.
TAVERN	TAV.
WEST	W.
WISCONSIN	WISC.
WISCONSIN ELECTRIC	WISC. ELEC.
POWER COMPANY	W.E.P. CO.
WAREHOUSE	WH.

* NOTE: THIS PARCEL SHOWN HERE FOR INFORMATIONAL PURPOSES ONLY. THE INDICATED INTEREST HAS BEEN ACQUIRED BY MILWAUKEE COUNTY.

** NOTE: THIS PARCEL SHOWN HERE FOR INFORMATIONAL PURPOSES ONLY. THE INDICATED INTEREST WILL BE ACQUIRED UNDER PROJECT U016-1(37)

REVISION	DATE
6-15-64	
12-8-64	
3-6-65	
8-19-66	
2-9-67	
7-3-67	
9-26-67	
5-14-68	
11-4-68	
6-15-79	

MILWAUKEE COUNTY EXPRESSWAY COMMISSION
STATE HIGHWAY COMMISSION OF WISCONSIN
PLAT OF RIGHT OF WAY REQUIRED

PROJECT 1794-8(1) 309

EAST WEST FREEWAY

(N. 5TH ST. TO N. VAN BUREN ST.)

I.H. 794

MILWAUKEE COUNTY

SCALE

1 2

MILES

DATE 3-26-63

NOTES

CONTROL OF ACCESS

WITHIN THE LIMITS OF THIS PROJECT NO ACCESS IS PERMITTED TO THE INTERSTATE HIGHWAY TRAFFIC LANES (EXCEPT BY RAMPS AT INTERCHANGES.) CONTROL OF ACCESS IS CONSIDERED TO BE A MINIMUM OF 15 FEET OUTSIDE THE FACIA OF STRUCTURE.

RELOCATION OF UTILITIES


BEING DONE UNDER CONST. PROJECT NO. I794-8(6)309

COUNTY AND HIGHWAY	ROUTE AND SECTION	CLASS & AGREEMENT	B.B.R. REGION DIVISION	SHEET NO.	TOTAL SHEETS
40.3	794.8	12.1	5	4.2	5
CONST. PROJ.					

STAGE "3"

NON-PARTICIPATING	
PARCEL	SQ. FT.
3	2250
4	3200
5	1900
6	10,950
7	4200

N

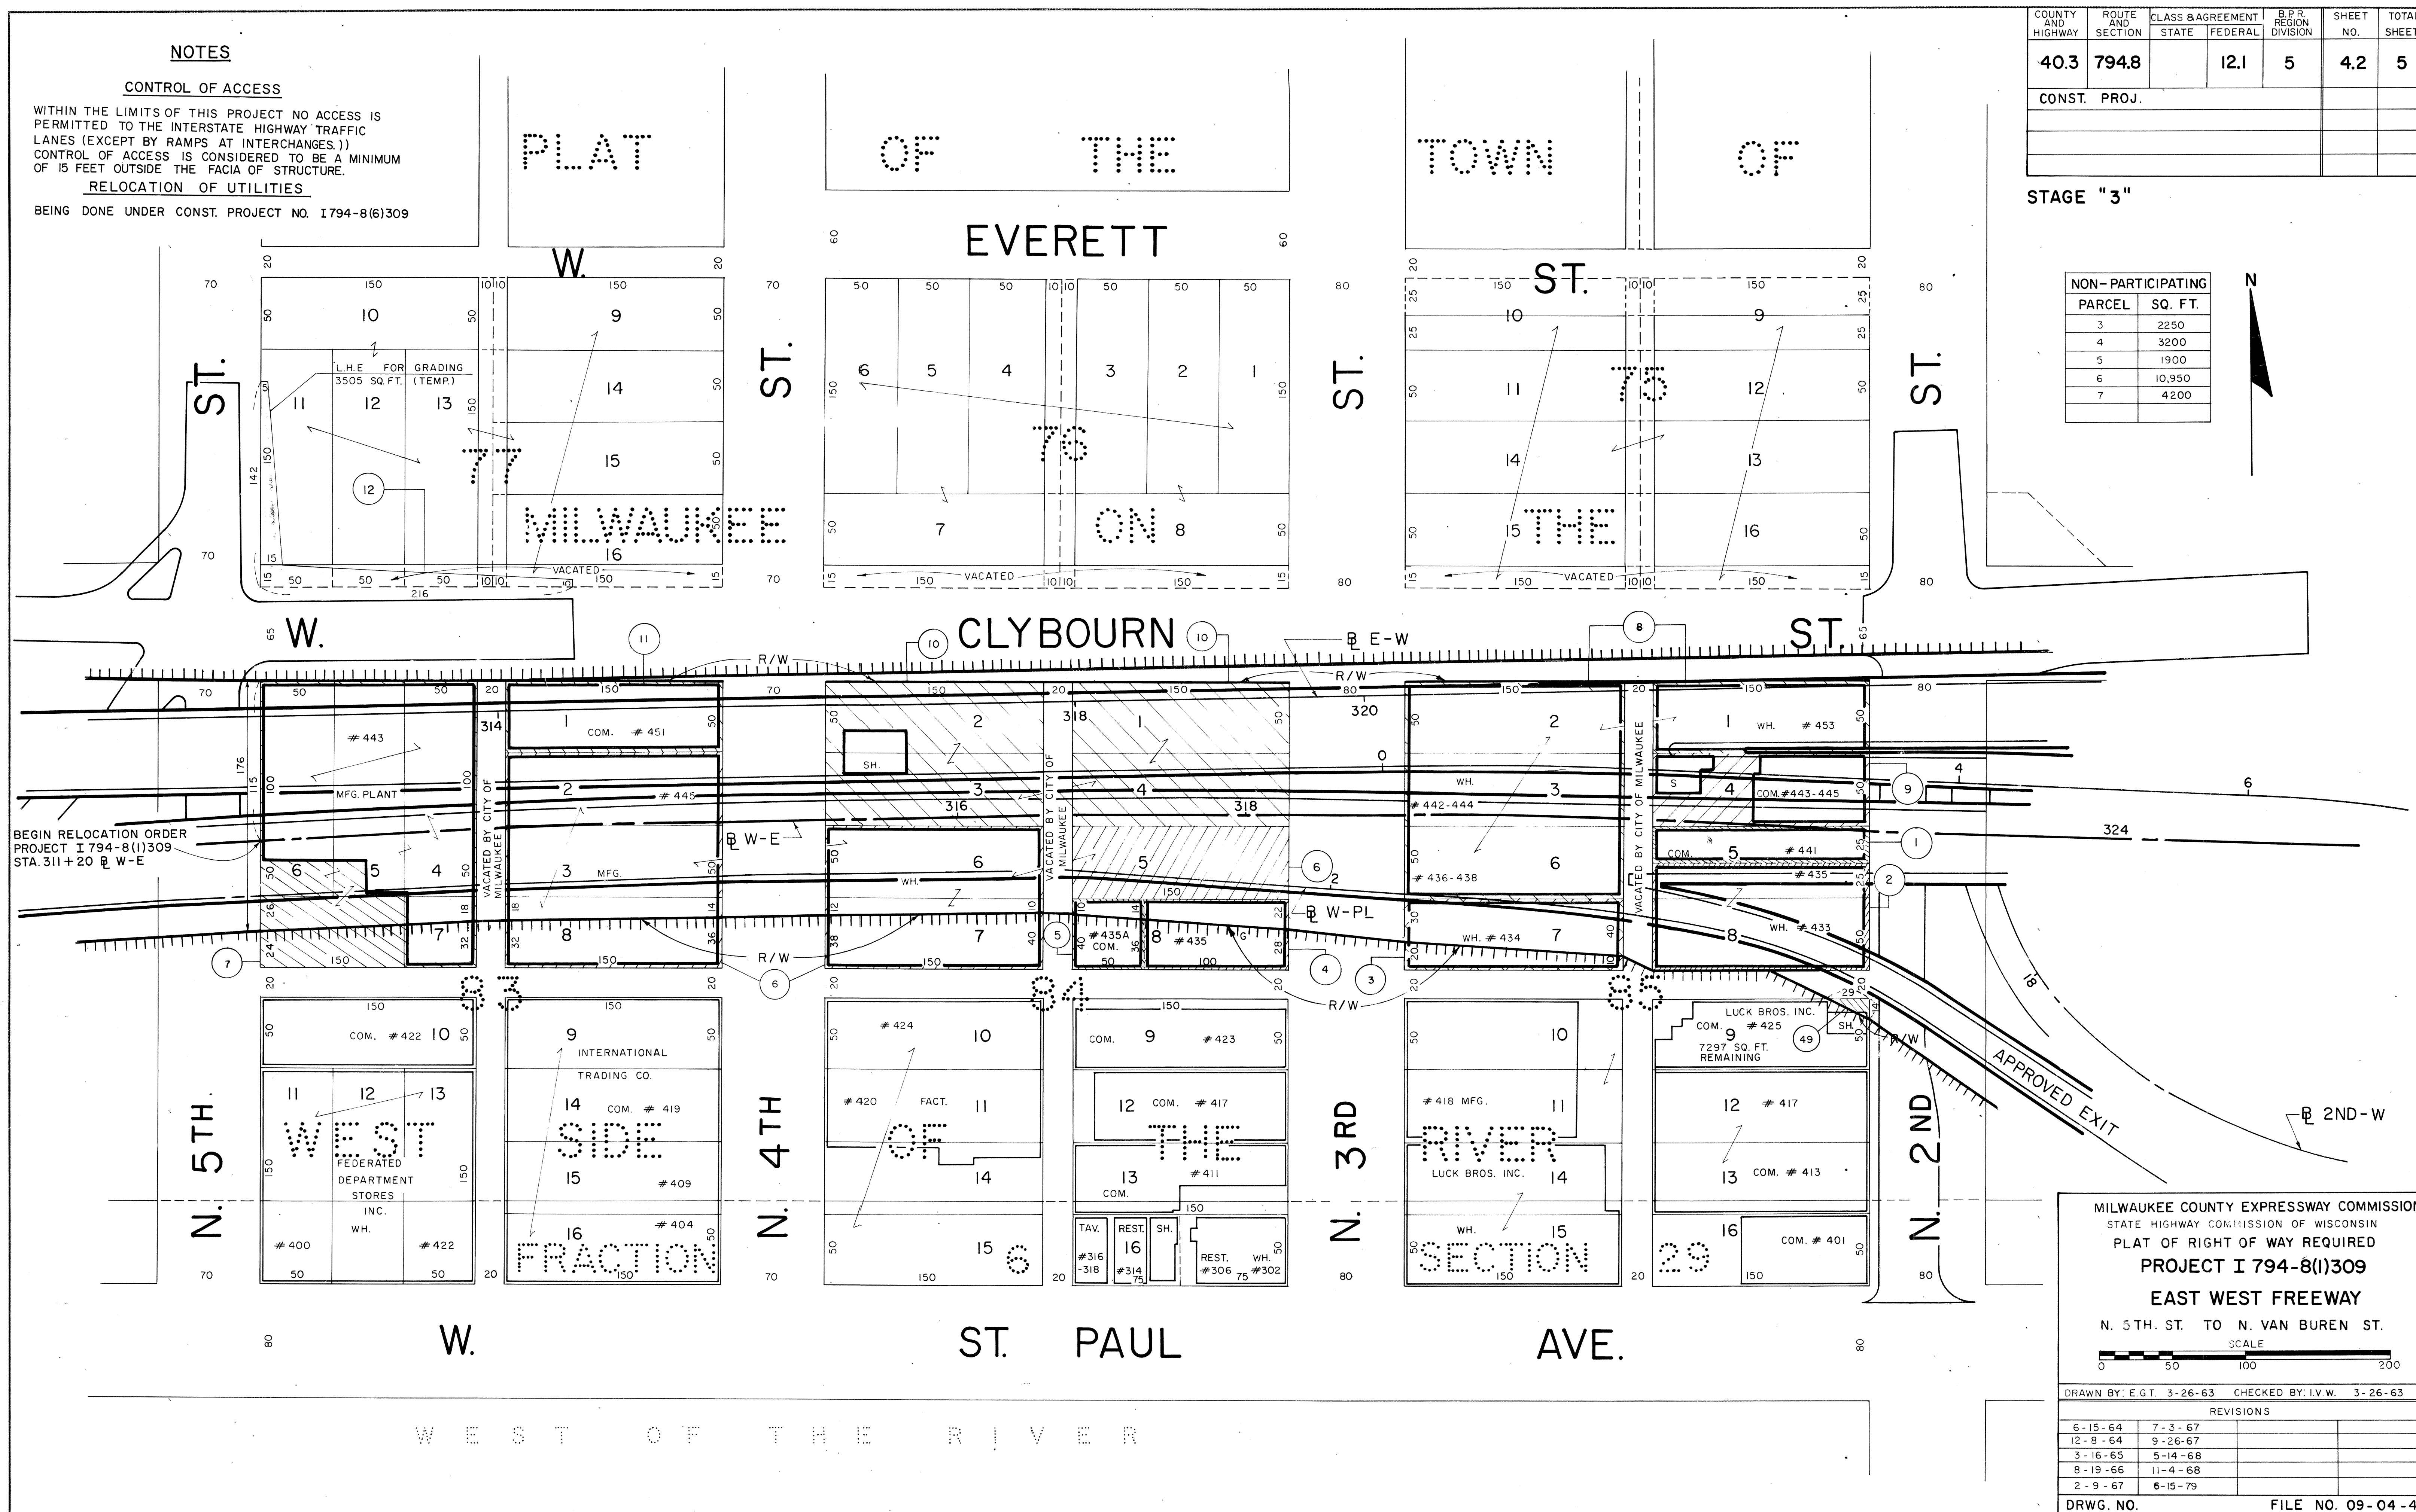

MILWAUKEE COUNTY EXPRESSWAY COMMISSION
STATE HIGHWAY COMMISSION OF WISCONSIN
PLAT OF RIGHT OF WAY REQUIRED
PROJECT I 794-8(1)309
EAST WEST FREEWAY
N. 5TH. ST. TO N. VAN BUREN ST.

SCALE
0 50 100 200


DRAWN BY: E.G.T. 3-26-63 CHECKED BY: I.V.W. 3-26-63

REVISIONS	
6-15-64	7-3-67
12-8-64	9-26-67
3-16-65	5-14-68
8-19-66	11-4-68
2-9-67	6-15-79

DRWG. NO. FILE NO. 09-04-4.2

PLAT OF THE TOWN 74 OF MILWAUKEE ON THE WEST SIDE OF THE RIVER

COUNTY AND HIGHWAY	ROUTE AND SECTION	CLASS AND AGREEMENT	STATE	FEDERAL	SHEET NUMBER	TOTAL SHEETS
403	7948		12.1	5	4.3	5
CONST. PROJ.						

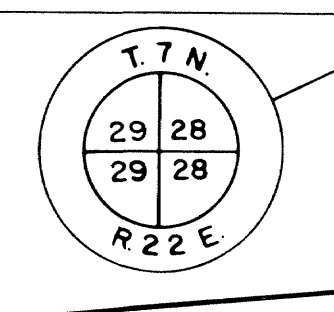

NON-PARTICIPATING	
PARCEL	SQ. FT.
14	6200
31	4,014
32	10,470
33	331
48	4680
70	2760
73	1625

MILWAUKEE COUNTY EXPRESSWAY COMMISSION
STATE HIGHWAY COMMISSION OF WISCONSIN
PLAT OF RIGHT OF WAY REQUIRED
PROJECT 1794-8(1)309
EAST WEST FREEWAY
(N. 5TH ST. TO N. VAN BUREN ST.)

SCALE
0 50 100 200


DRAWN BY: E. G. T. CHECKED BY: L. V. W.

REVISIONS	
6-15-64	7-3-67
12-8-64	9-26-67
3-16-65	5-14-68
8-19-66	11-4-68
2-9-67	6-15-79

DRWG. NO. FILE NO. 09-04-43

COUNTY AND HIGHWAY	ROUTE AND SECTION	CLASS AND AGREEMENT	S.D. & REGION DIVISION	SHEET NUMBER	TOTAL SHEET
403	7948	STATE	FEDERAL	5	4.4
CONST. PROJ.					

STAGE '3'

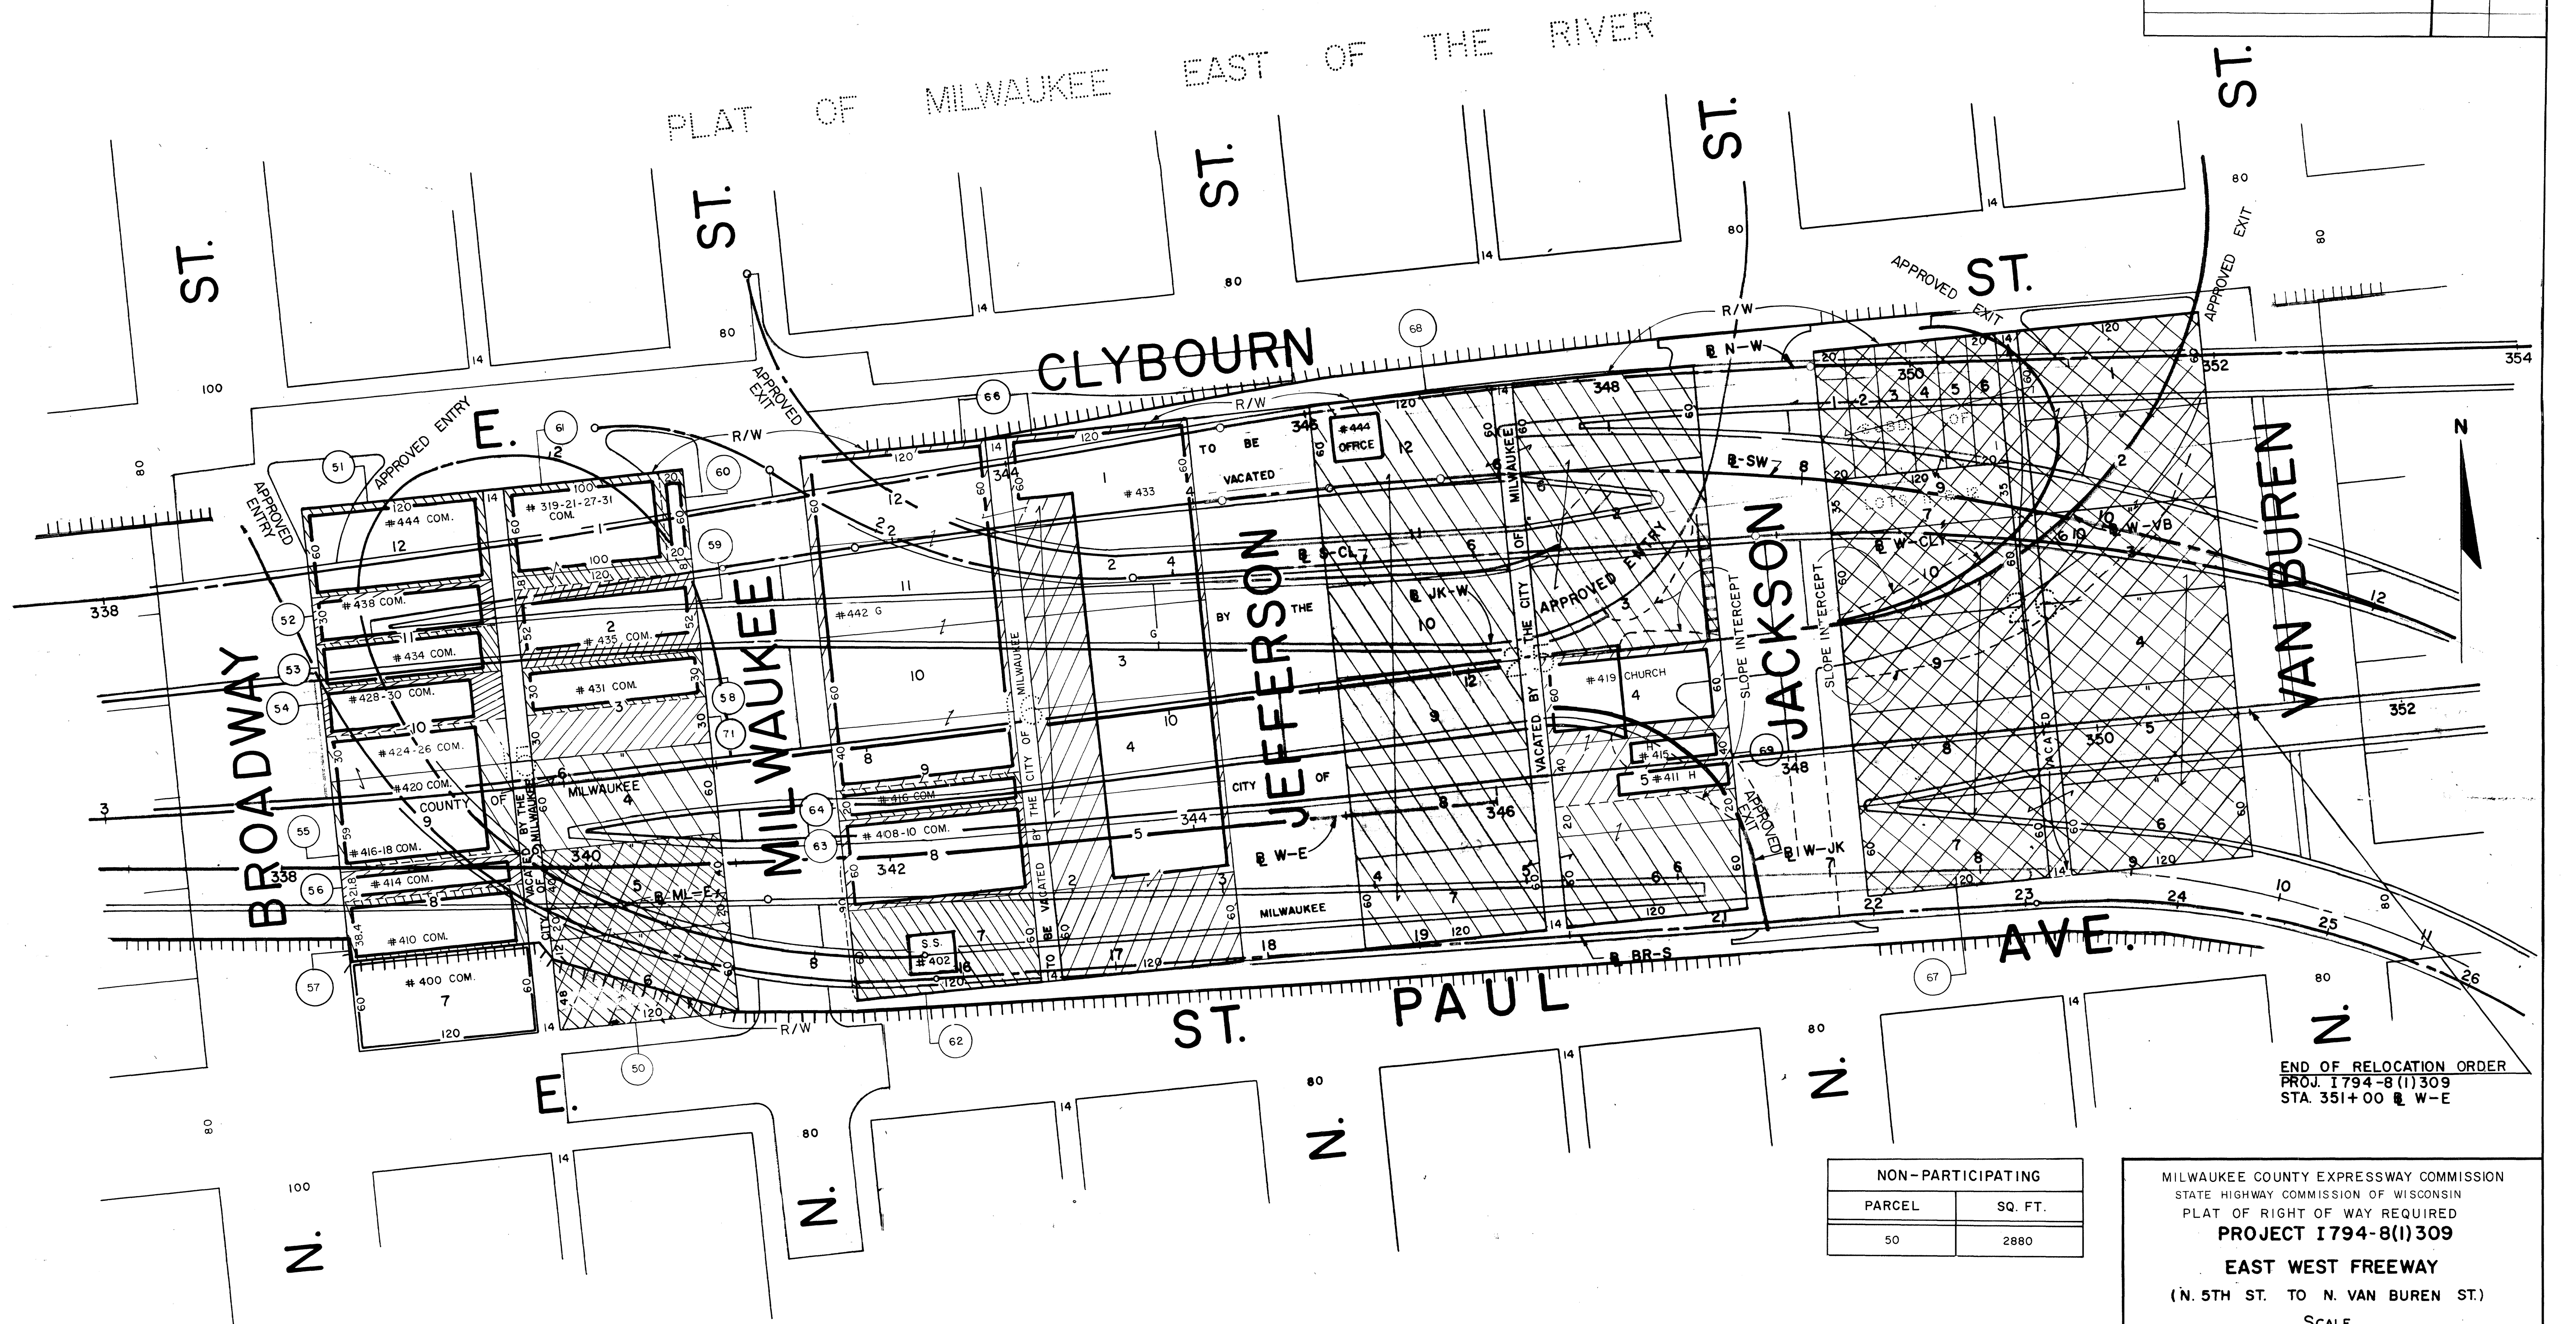

END OF RELOCATION ORDER
 PROJ. 1794-8(1)309
 STA. 351+00 E W-E

NON-PARTICIPATING	
PARCEL	SQ. FT.
50	2880

MILWAUKEE COUNTY EXPRESSWAY COMMISSION
 STATE HIGHWAY COMMISSION OF WISCONSIN
 PLAT OF RIGHT OF WAY REQUIRED
PROJECT 1794-8(1)309
EAST WEST FREEWAY
 (N. 5TH ST. TO N. VAN BUREN ST.)

SCALE
 0 50 100 200

DRAWN BY: E.G.T. 3-26-63 CHECKED BY: L.V.W. 3-26-63

REVISIONS	
6-15-64	7-3-67
12-8-64	9-26-67
3-16-65	5-14-68
8-19-66	11-4-68
2-9-67	6-15-79

DRWG. NO. FILE NO. 09-04-4.4