


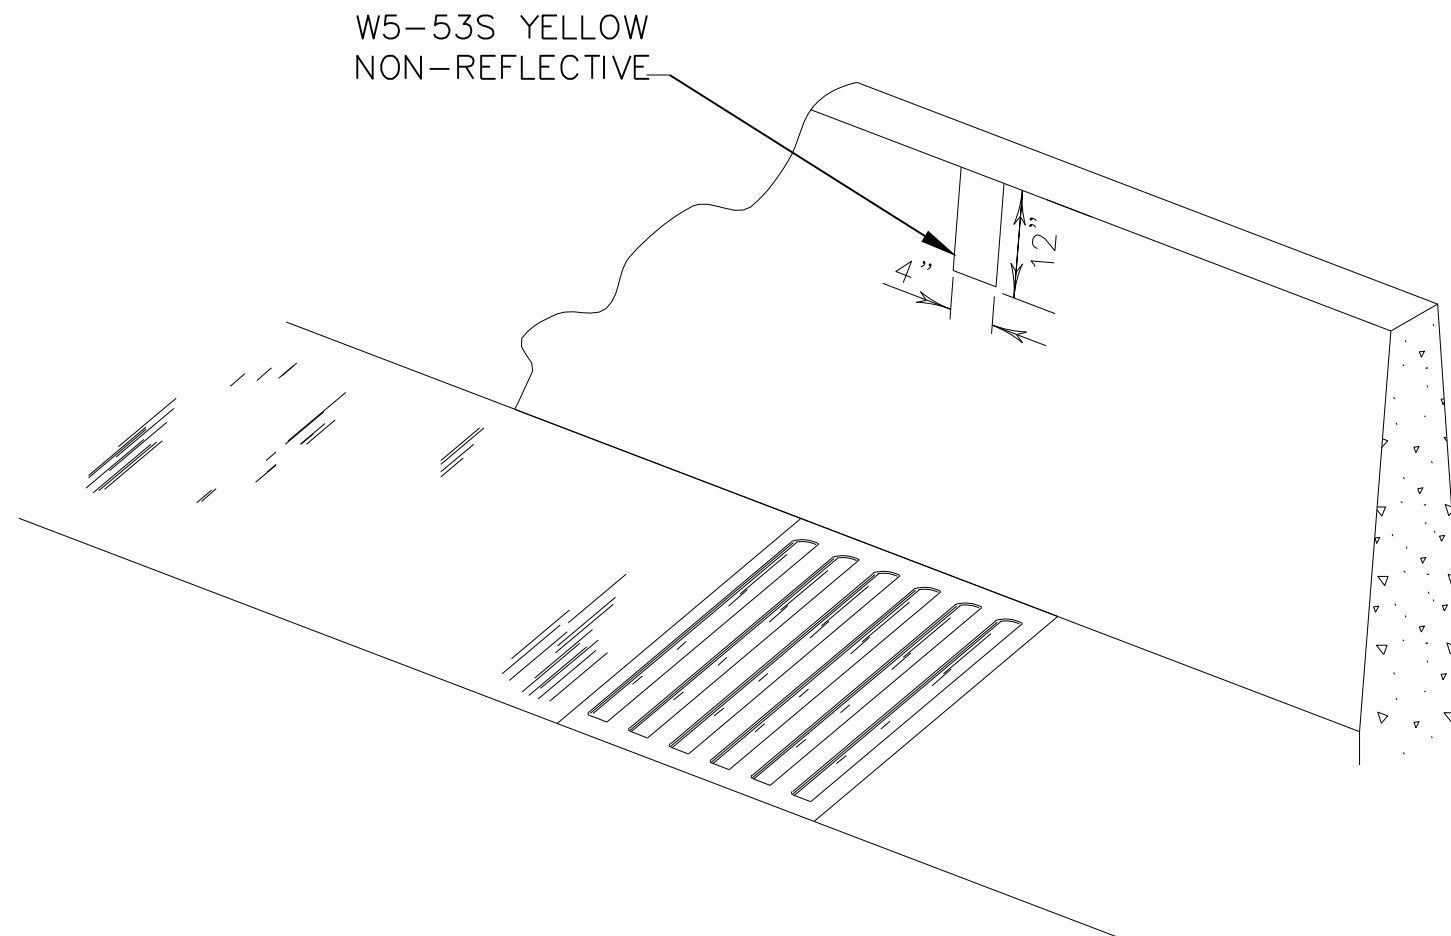

STORM DRAIN INLET MARKING

100915