


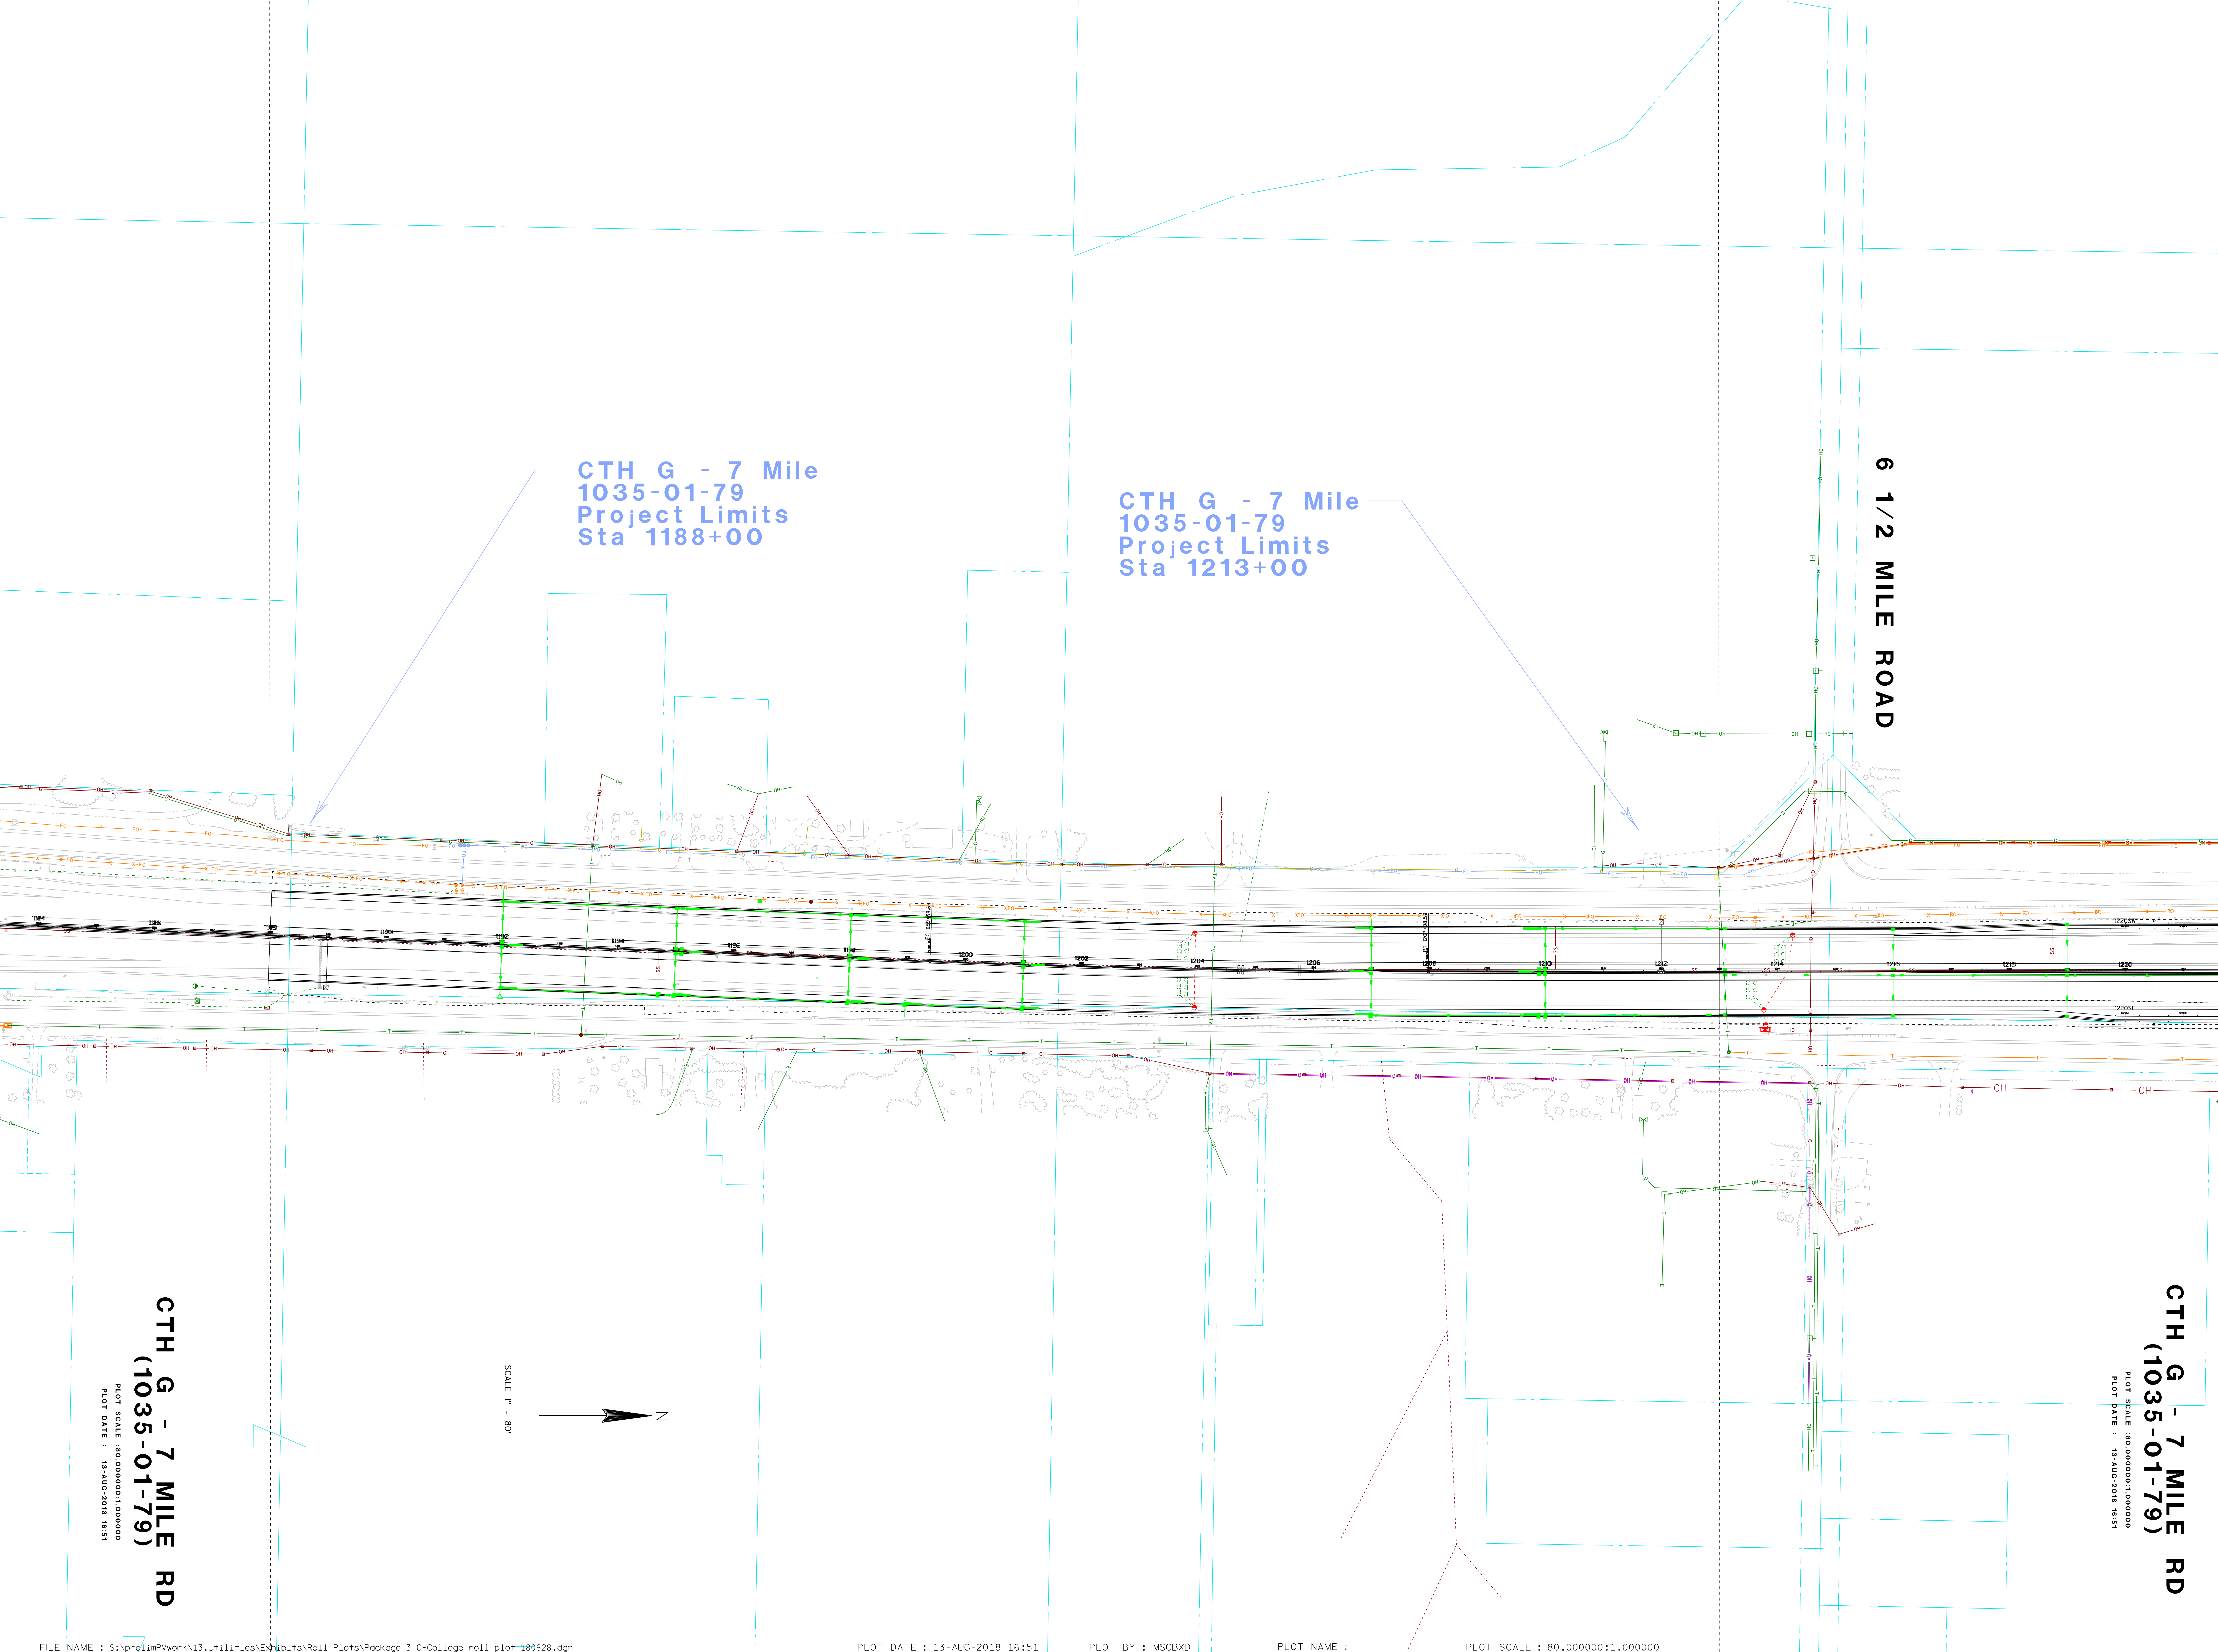

CTH G - 7 MILE RD
(1035-01-79)
PLOT SCALE : 80.000000:1.000000
PLOT DATE : 13-AUG-2018 16:51

CTH G - 7 MILE RD
(1035-01-79)
PLOT SCALE : 80.000000:1.000000
PLOT DATE : 13-AUG-2018 16:51

SCALE 1" = 80'
N