

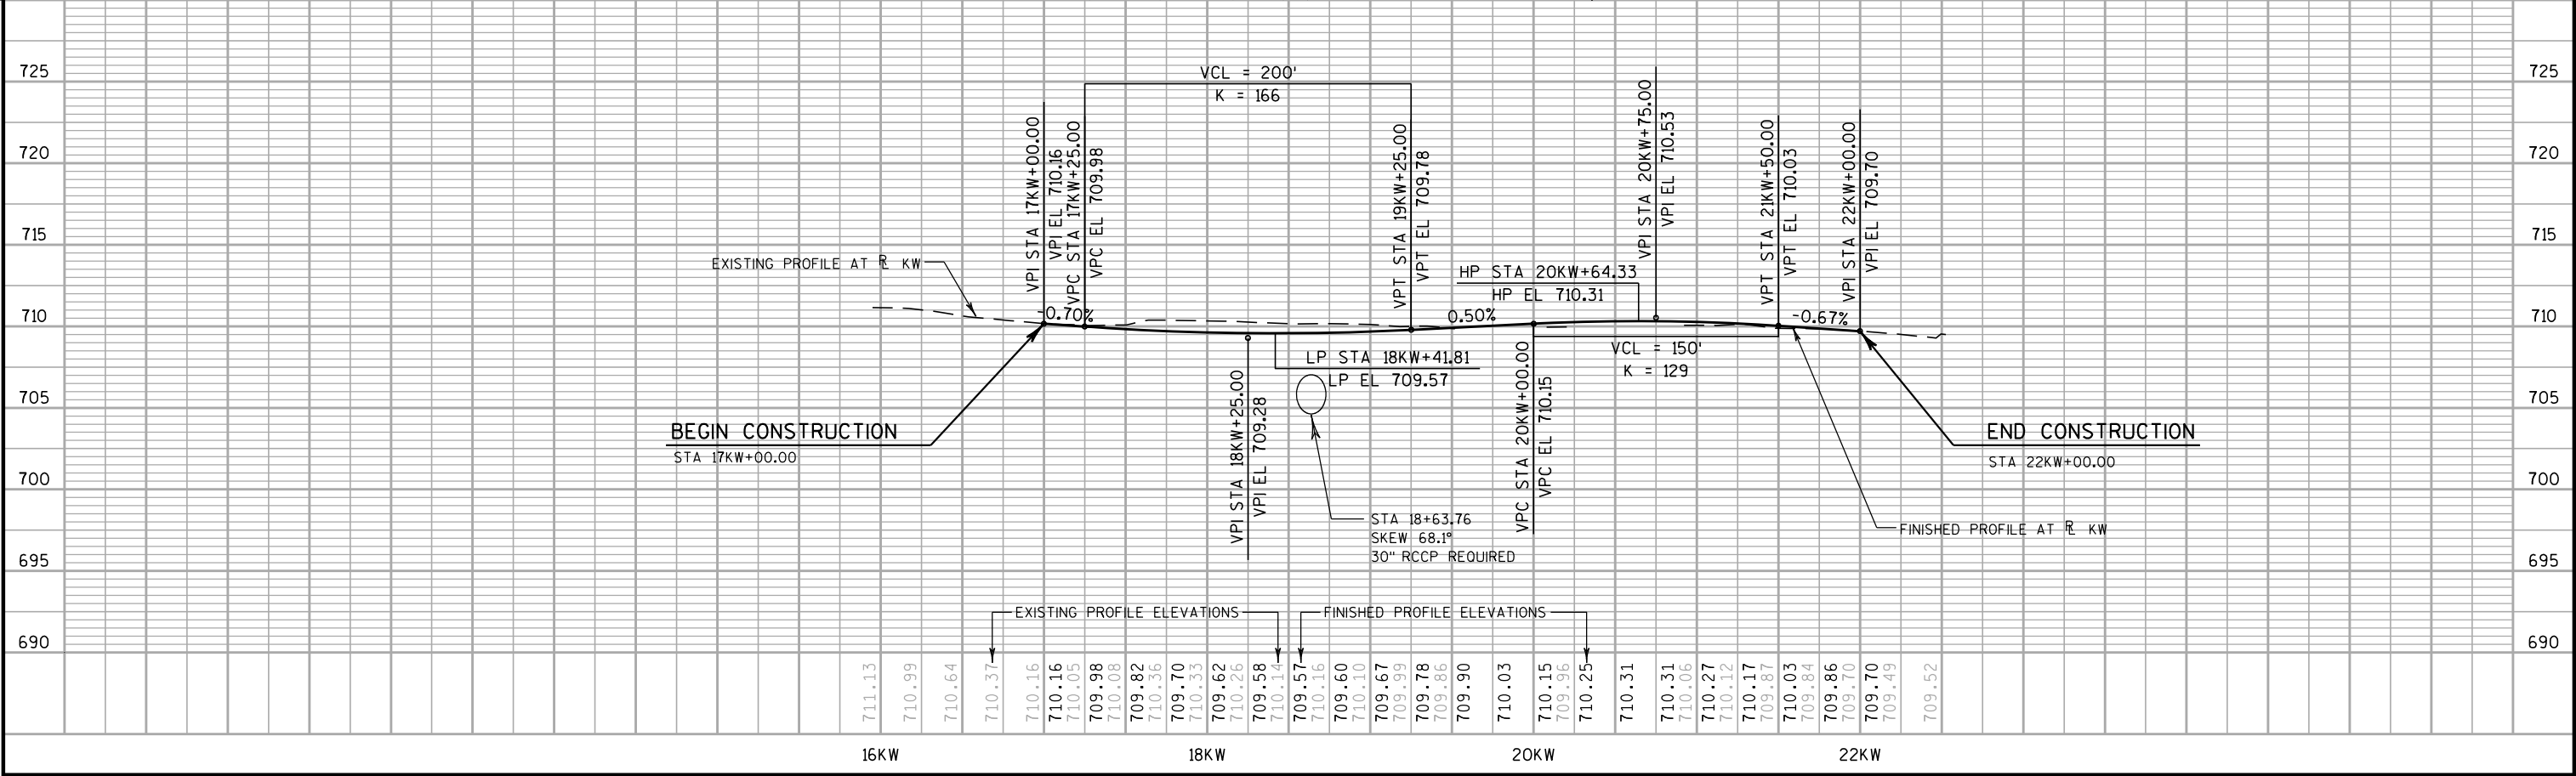


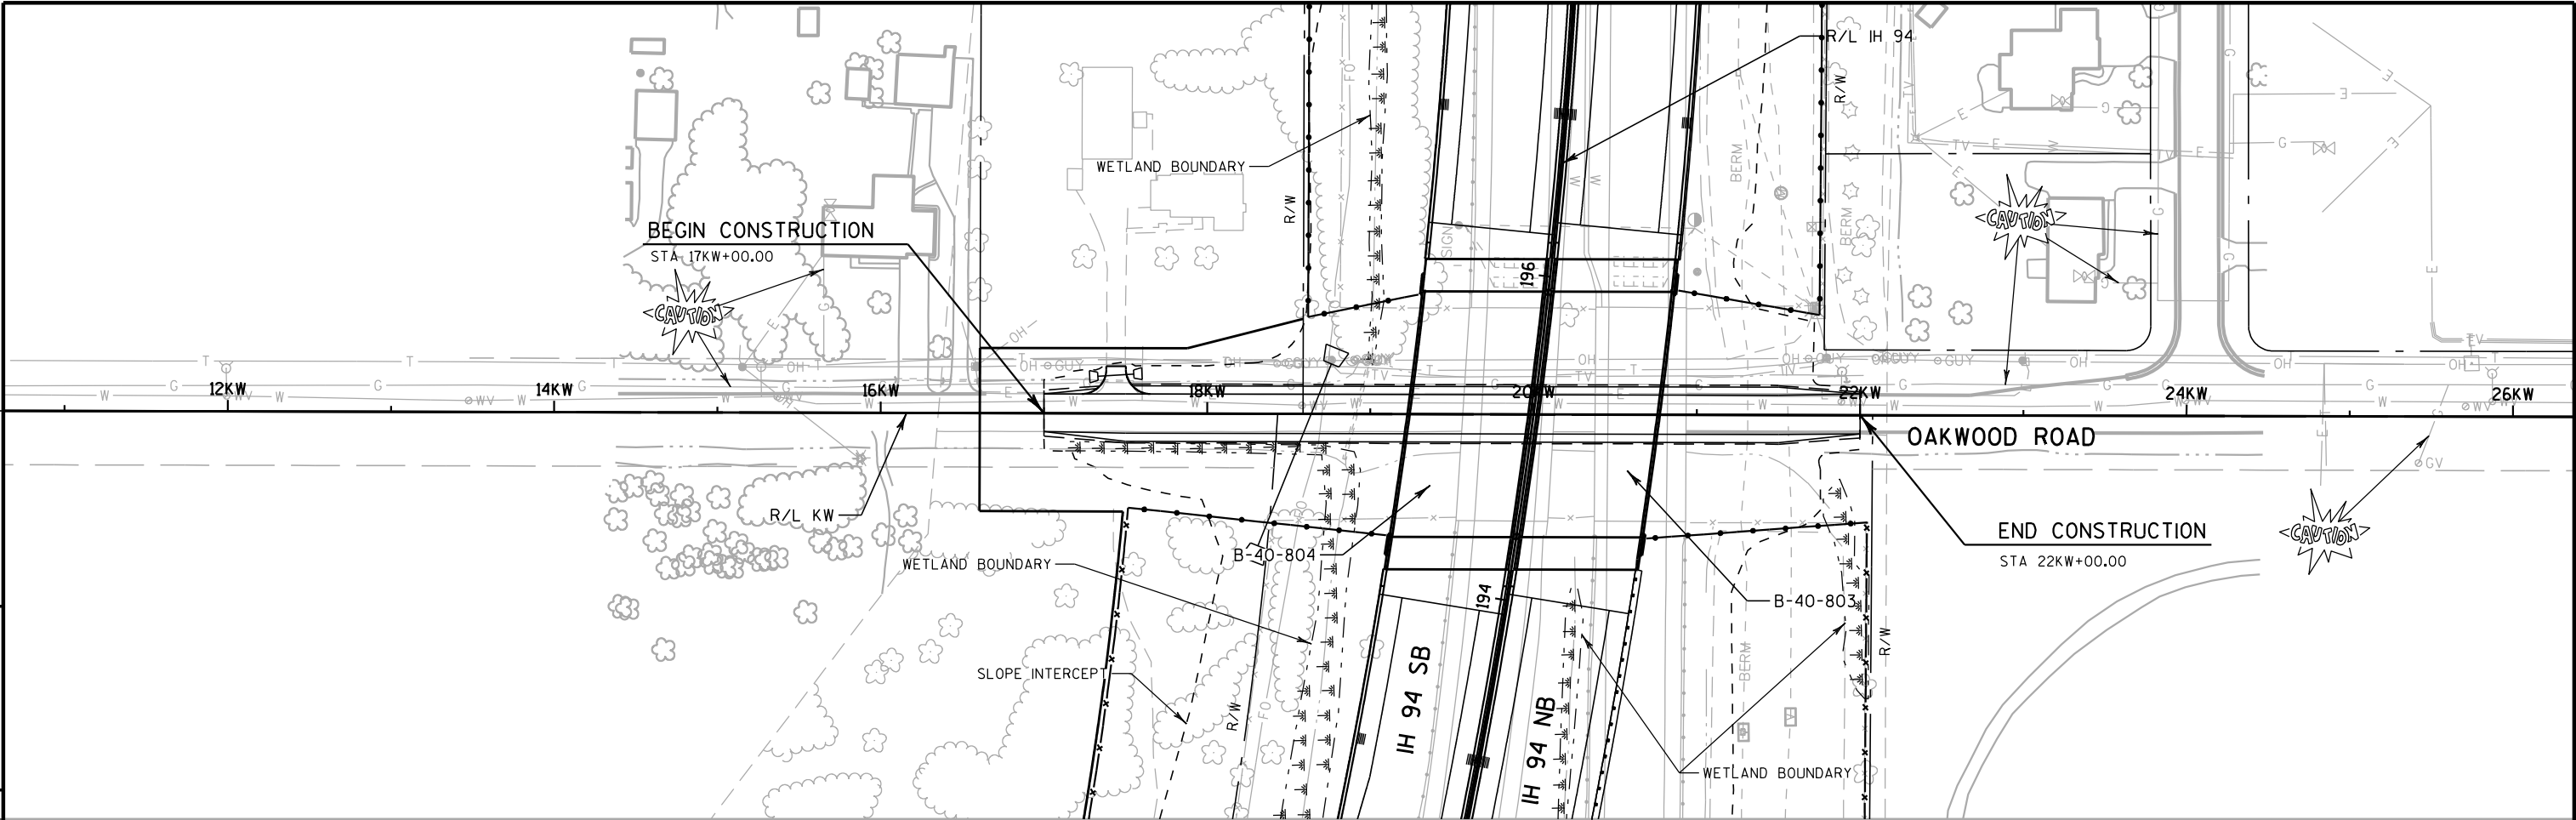

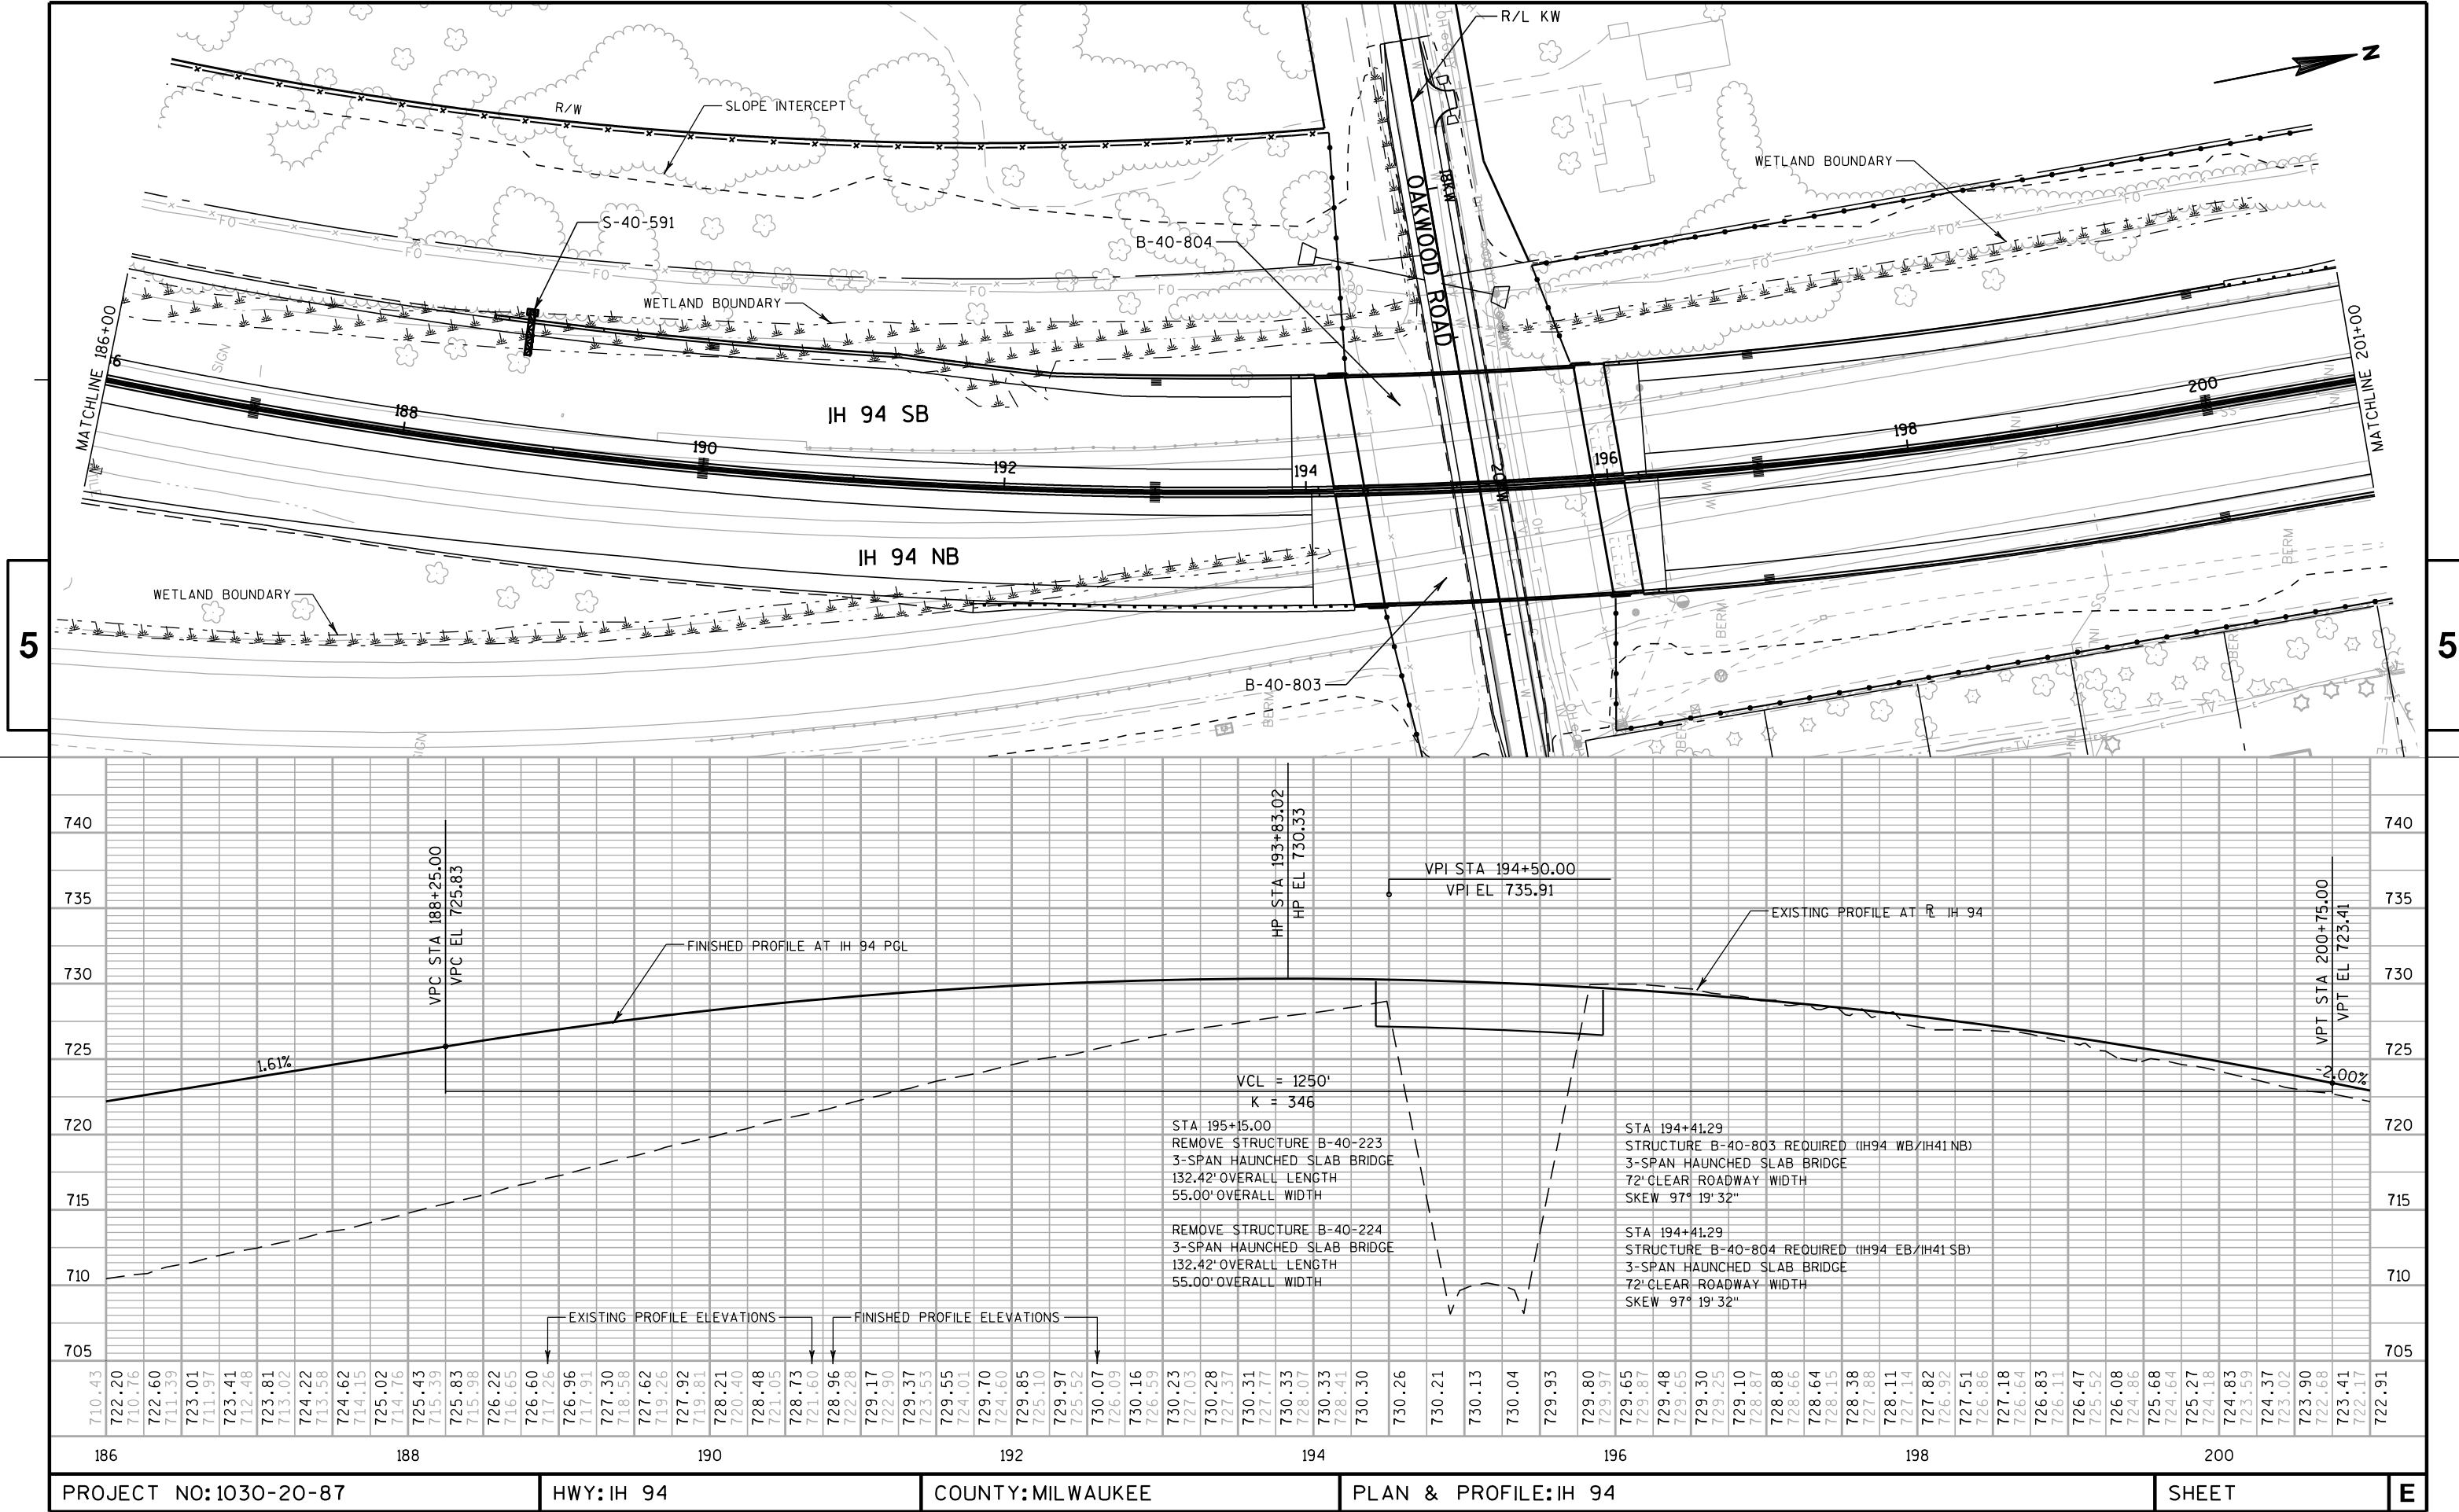

PROJECT NO:1030-20-87

HWY: IH 94

COUNTY: MILWAUKEE

PLAN & PROFILE: IH 94

SHEET

E