

Index of Sheets

Sheet No. 4 Title
 Sheet No. 4.1 Schedule of Lands & Interests Required
 Sheet No. 4.2 Layout Showing Property Boundaries and Acreage
 Sheet No. 4.3-4.15 Plan and Parcel Sheets




STATE OF WISCONSIN DEPARTMENT OF TRANSPORTATION DIVISION OF HIGHWAYS

PLAT OF RIGHT OF WAY REQUIRED FOR STURTEVANT — RACINE ROAD S.T.H. 11 RACINE COUNTY

PROJECT IDENTIFICATION NUMBER	FEDERAL PROJECT DESIGNATION
1322-1-21	TO14-3(34)

BEGIN PROJECT TO14-3(34) / 1322-1-21
 STA. 63+17.68 R
 1,317.68' E. OF SW COR. SEC. 22, T3N, R22E

GN

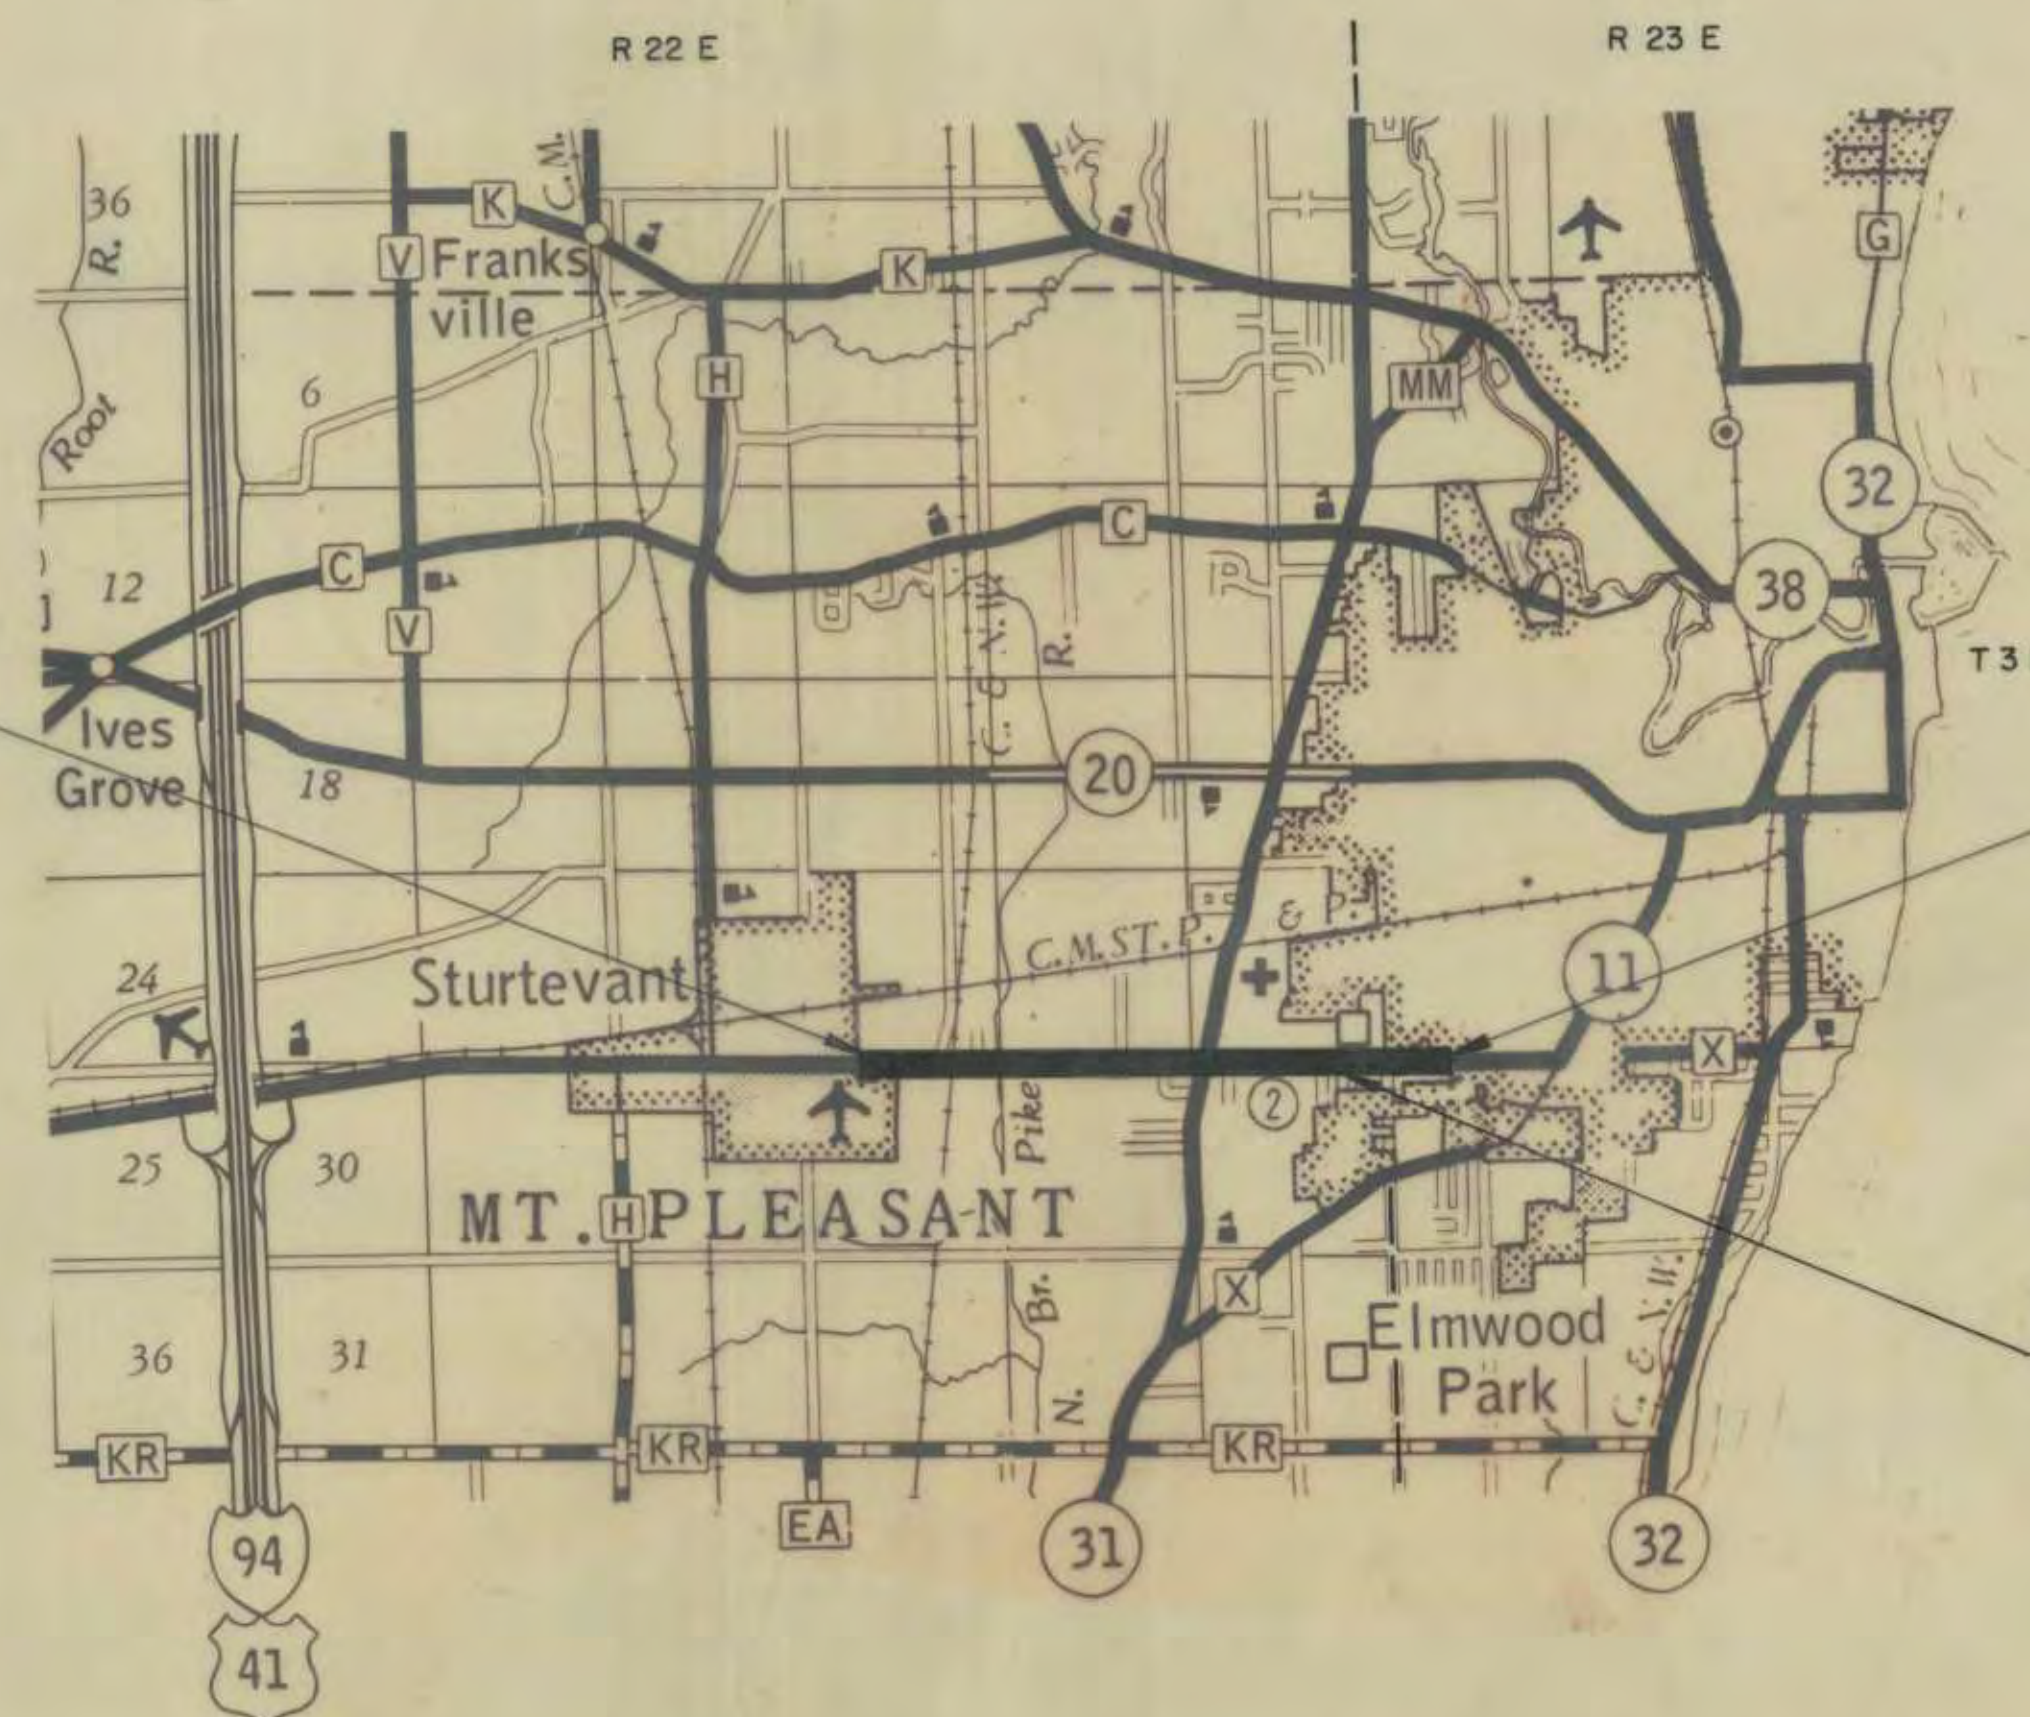

END PROJECT TO14-3(34) / 1322-1-21
 STA. 221+92.37 R
 1,324.03' W. OF S 1/4 COR. SEC. 19, T3N, R23E

EQUATION:
 PT. 192+68.63 R BK. =
 192+66.25 R AHD.

TOWN ROAD RECORD		
ROAD	WIDTH	TOWN RECORD
S.T.H. 11	49.5'	BK. 1, SEC. A, P. 62, 12-26-1843 (TOWN OF MT. PLEASANT RECORDS)
S.T.H. 31	66'	NO RECORD. ABUTTING OWNERS AGREE- MENT TO 4' ROAD, 1929.
WILLOW RD.	80'	SEE DIVISION JOB NO. 2347

Layout
 Scale 0 1/2 1 MILE

Total Net Length of Centerline = 3.007 Mi.

REVISION DATE		STATE OF WISCONSIN DEPARTMENT OF TRANSPORTATION DIVISION OF HIGHWAYS	
JULY 15, 1970	NC	Date MAY 4, 1970 <i>A. P. Buvazys</i> District Engineer Recommended for Approval: Date _____ Approved: _____ Chief Design Engineer Date _____ Approved: _____ Director, Bureau of Right of Way U.S. DEPARTMENT OF TRANSPORTATION FEDERAL HIGHWAY ADMINISTRATION BUREAU OF PUBLIC ROADS REGION 4 WISCONSIN DIVISION Approved: _____ Date _____ Division Engineer	
SEPT 1, 1970	NC		
SEPT 28, 1970	NC		
NOV. 16, 1970	NC		
FEB. 4, 1971	N.C.		
APR. 1, 1971	N.C.		
JUNE 2, 1971	—		

CONVENTIONAL SIGNS

STATE LINE
COUNTY LINE
TOWNSHIP AND RANGE LINES
SECTION LINE
QUARTER LINE
SIXTEENTH LINE
NEW CENTERLINE
NEW R/W LINE
OLD R/W LINE
PROPERTY LINE
CORPORATE LIMITS
SLOPE INTERCEPTS
LOT, TIE AND OTHER MINOR DASHED LINES
UNDERGROUND FACILITY (POWER, TELEPHONE, TELEGRAPH, GAS, ETC.)
NO ACCESS
LIMITED HIGHWAY EASEMENT
(Shading omitted on Aerial Halftones)

* HIGHWAY HIGHWAY SEPARATION
HIGHWAY OVERPASS
RAIL LINE OVERPASS
ALL OTHER BRIDGES
STREAM OR RIVER
LAKE
CATTLE PASS
RELOCATED STREAM OR RIVER
TRAVELED WAY (Shown only in area of Frontage Roads, Interchanges or Dual Lanes)

CEMETERY
FOUNDATION
GAS PUMP ISLAND
BUILDING
IRON PIN
POWER POLE
TELEPHONE POLE
RAIL LINE
TRANSMISSION TOWER AND LINE
UNDERGROUND CABLE MARKER
WELL
STONE MONUMENT
SEPTIC TANK
WINDMILL

Cem.
Fdn.
Gas Pump
type
I. P.
(name)
(name)
(Name or Type)

STANDARD ABBREVIATIONS

ACCESS POINT
ACRES
AHEAD
AND OTHERS
BACK
BARN
CENTRAL ANGLE OR DELTA
CHANNEL CHANGE
COMPANY
CONCRETE
COUNTY
COUNTY TRUNK HIGHWAY
DEED
DEGREE OF CURVE
ESTATE
EXTERNAL DISTANCE
GARAGE
HOUSE
INTERSECTION ANGLE
LENGTH OF CURVE
LAND CONTRACT
LIMITED HIGHWAY EASEMENT
MONUMENT
NORTHEAST
NORTHWEST
POINT OF CURVATURE
POINT OF INTERSECTION
POINT OF TANGENCY
PROPERTY LINE
RADIUS
REFERENCE LINE
REMAINING
RIGHT OF WAY
ROAD
SHED
SOUTHEAST
SOUTHWEST

A.P.
AC.
AH.
ET. AL.
BK.
B
Δ
CH.CH.
CO.
CONC.
CO.
C.T.H.
(D)
D
EST.
E
G
H
I
L
L.C.
L.H.E.
MON.
N.E.
N.W.
P.C.
P.I.
P.T.
P.L.
R
R
REM.
R/W
RD.
S
S.E.
S.W.

STATE TRUNK HIGHWAY
STATION
TANGENT
TANGENT LENGTH OF CURVE
TOTAL
TEMPORARY
TRANSIT LINE
EAST BOUND
WEST BOUND
EASEMENT

S.T.H.
STA.
TAN.
T
TOT.
TEMP.
T
E.B.
W.B.
ESM'T.

SCHEDULE OF LANDS AND INTERESTS REQUIRED

PARCEL NUMBER	SHEET NUMBER	OWNER	INTEREST REQUIRED	ACRES	OPERATIONS PROJECT I.D.
1 (2)	4.3 & 4.4	CHARLES M. CREUZIGER	FEE	0.19	1322-1-21
2 (2)	4.3	GLENN K. JOHNSON L.C. TO GEORGE P. & TOM LOUMOS	FEE	0.05	1322-1-21
3	4.3	LUDWIG W. WIESE L.C. TO GLENN K. JOHNSON	FEE	0.07	1322-1-21
4	4.3	IDALGO TOSI	FEE	0.04	1322-1-21
5 (7)	4.3 & 4.4	COMMONWEALTH LAND COMPANY	FEE	0.66	1322-1-21
6 (2)	4.4 & 4.5	GORTON MACHINE CORPORATION	FEE	1.32	1322-1-21
* 7	4.5	TOWN OF MT. PLEASANT	FEE	0.02	1322-1-21
8	4.5	HENRY ROHNER	FEE	1.60	1322-1-21
9	4.6	THOMAS J. BORGLIN	FEE	0.03	1322-1-21
10	4.6	ORLAND GUARD	FEE	0.02	1322-1-21
11	4.6	HILDA KAPPEL L.C. TO CRAIG H. SCHULTZ ET AL.	FEE	0.02	1322-1-21
12 (3)	4.6	MARIE F. KAPPEL	FEE	0.06	1322-1-21
13	4.6	ARTHUR V. KEERAN	FEE	0.01	1322-1-21
14 (2)	4.6	ARTHUR V. KEERAN	FEE	0.03	1322-1-21
15	4.6	EUGENE S. BISHER	FEE	0.02	1322-1-21
16	4.6	EINER R. PETERSON	FEE	0.06	1322-1-21
17 (2)	4.6 & 4.7	J.I. CASE COMPANY	FEE	0.65	1322-1-21
* 18	4.6	TOWN OF MT. PLEASANT	FEE	0.18	1322-1-21
19	4.6	RACINE HYDRAULICS & MACHINERY, INC.	FEE	0.84	1322-1-21
20	4.6	HENRY DE BAETS	FEE	0.23	1322-1-21
21 (2)	4.6 & 4.7	NORMAN P. MILLER AGREEMENT WITH S.C. JOHNSON & SON, INC.	FEE	2.05	1322-1-21
22 (2)	4.7	PHILIP MICHAEL JR.	FEE	0.10	1322-1-21
23	4.7	ROLLIN F. SCHULTZ	FEE	0.05	1322-1-21
24	4.7	LYLE G. SCHULTZ	FEE	0.04	1322-1-21
25	4.7	JOHN L. KOWALSKY	FEE	0.05	1322-1-21
26	4.7	JOHN F. UVESES L.C. TO THOMAS MIKULANEC	FEE	0.05	1322-1-21
27	4.7	CHESTER HARRY WEASEMAN	FEE	0.05	1322-1-21
28	4.7	MARVIN E. GLEASON	FEE	0.10	1322-1-21
29	4.7	CLARENCE F. DENZIN	FEE	0.09	1322-1-21
30	4.7	JOHN E. ASPLUND	FEE	0.11	1322-1-21
31	4.8	OLIVE RITCHIE L.C. TO ELIZABETH J. TIEDKE	FEE	0.06	1322-1-21
32	4.8	ADRIAN R. WILSON	FEE	0.06	1322-1-21
33	4.8	BARBARA C. DIETER L.C. TO ELIZABETH J. TIEDKE	FEE	0.06	1322-1-21
34	4.8	LAWRENCE T. MIANECKI	FEE	0.06	1322-1-21
35	4.8	MERLE MASTERS	FEE	0.06	1322-1-21
36	4.8	ELMER L. LA PLANTE	FEE	0.13	1322-1-21
37	4.8	WILLIAM E. LATTISH, SR.	FEE	0.13	1322-1-21
38 (2)	4.8	RONALD L. WINSALL	FEE	0.06	1322-1-21
39	4.8	DARLENE A. ANDERSON	FEE	0.06	1322-1-21
40 (2)	4.8	KENNELTH L. DE RANGO	FEE	0.06	1322-1-21
41	4.8	ROY A. MILLER	FEE	0.13	1322-1-21
42	4.8	WILLIAM LA FLEUR	FEE	0.07	1322-1-21
43	4.8	ROBERT J. GAGNON ET. AL.	FEE	0.08	1322-1-21
44	4.8	LEROY N. WALL	FEE	0.07	1322-1-21
45	4.8	RALPH VOETBERG	FEE	0.07	1322-1-21
46	4.8	FRED SCHMIDT	FEE	0.08	1322-1-21
47	4.8	MARVIN J. WIRTZ	FEE	0.06	1322-1-21
48	4.8	ANDREW C. KAPPEL	FEE	0.06	1322-1-21
49	4.8	RUTH HIGHMAN	FEE	0.06	1322-1-21
50	4.8	VENICE W. SHELTON	FEE	0.06	1322-1-21
51	4.8	EDWARD L. BERGER	FEE	0.06	1322-1-21
52	4.8	CHARLES E. STRATMAN	FEE	0.06	1322-1-21
53	4.8	VIOLET E. MANDERFIELD & LILA M. CHRISTENSEN	FEE	0.06	1322-1-21
54	4.8	ROBERT J. BUSS	FEE	0.07	1322-1-21
55 (2)	4.8	WARREN L. BERTELSEN	FEE	0.05	1322-1-21
56	4.8	ROBERT G. POTTINGER	FEE	0.07	1322-1-21
* 57 (4)	4.8, 4.9 & 4.11	RACINE COUNTY	FEE	1.79	1322-1-21
* 58 (3)	4.9 & 4.11	TOWN OF MT. PLEASANT	FEE & ACCESS RIGHTS	1.45	1322-1-21
59	4.9	ROBERT J. BUSS	FEE	0.06	1322-1-21
60	4.9	HERBERT E. KAPPEL	FEE	0.06	1322-1-21
61 (2)	4.9	GORDON J. CHRISTIANSEN	FEE	0.06	1322-1-21
62	4.9	FLOYD MIDDLETON	FEE	0.06	1322-1-21
63	4.9	CARLETON J. PETERSON	FEE	0.12	1322-1-21
64 (5)	4.9	LAWRENCE RIVEST EST.	FEE	0.06	1322-1-21
65 (2)	4.9	W. H. PUGH OIL COMPANY	FEE & ACCESS RIGHTS	0.52	1322-1-21
66 (2)	4.9	SOCONY MOBIL OIL COMPANY, INC.	FEE & ACCESS RIGHTS	0.24	1322-1-21
* 67 (8)	4.9, 4.11 & 4.15	RACINE COUNTY	FEE, L.H.E. & ACCESS RIGHTS	8.61	1322-1-21

* TO BE ACQUIRED IN THE NAME OF THE STATE OF WISCONSIN

PARCEL NUMBER	SHEET NUMBER	OWNER	INTEREST REQUIRED	ACRES	OPERATIONS PROJECT I.D.
68 (2)	4.12	PETER & LAWRENCE SCHMIDT	FEE	0.04	1322-1-21
69 (8)	4.13	HANS S. MUNCH	FEE & L.H.E.	131 SQ. FT.	1322-1-21
70 (8)					
71 (8)	4.13	JOHN E. GLEBS	FEE	0.08	1322-1-21
72 (8)	4.14	RALPH HUGHES	FEE	0.05	1322-1-21
73 (8)	4.14	WALLACE E. SCHMIDT	FEE	0.04	1322-1-21
74 (8)	4.14	CLARENCE E. KOHLMANN	FEE	0.05	1322-1-21
75 (8)	4.14	DANIEL STEINBRINK	FEE	0.13	1322-1-21
76 (8)	4.14	MESSIAH LUTHERAN CHURCH OF RACINE	FEE	0.13	1322-1-21
77 (8)	4.14	MARTHA E. KANETZKE	FEE	0.16	1322-1-21
78 (8)	4.14	JOHN P. JENSEN	FEE	0.16	1322-1-21
79	4.15	THEODORE FORD	FEE	0.06	1322-1-21
80	4.15	ALLEN W. ANDERSON ET AL.	FEE	0.04	1322-1-21
81	4.15	VERN JACOBS	FEE	0.04	1322-1-21
82 (2)	4.15	JAMES H. FERGUS	FEE	0.04	1322-1-21
83	4.15	HARRY J. ZIMDARS	FEE	0.04	1322-1-21
84 (3)	4.15	JAMES J. GRECO	FEE	0.02	1322-1-21
85	4.15	LEONHART WINTERLE	FEE	0.01	1322-1-21
86	4.15	ANNA PAULSON	FEE	0.08	1322-1-21
87	4.15	JOHN G. DOMANICO	FEE	0.06	1322-1-21
88	4.15	MINIATURE ARTS & CRAFTS, INC.	FEE	0.08	1322-1-21
89	4.15	HAROLD F. FREDRICKSON	FEE	0.03	1322-1-21
90	4.15	EINAR DAMHOLT	FEE	0.03	1322-1-21
91	4.15	GRACE PARKER MYLES	FEE	0.03	1322-1-21
92	4.15	CELESTINE J. BECK	FEE	0.06	1322-1-21
93 (8)	4.15	BRUNO MELITZ	FEE, L.H.E. & ACCESS RIGHTS	0.06	1322-1-21
94 (2)	4.15	SKYLINE CONSTRUCTION, INC.	FEE	0.06	1322-1-21
* 95 (2)	4.3	WIS. ELECTRIC POWER CO.	RELEASE OF RIGHTS	—	1322-1-40
* 96 (2)	4.4 & 4.5	MT. PLEASANT STORM WATER DRAINAGE DISTRICT #1	UTILITY EASEMENT	—	1322-1-41
* 97 (2)	4.15	WIS. TELEPHONE CO.	UTILITY EASEMENT	—	1322-1-42
* 98 (2)	4.6-4.9	WIS. ELECTRIC POWER CO.	RELEASE OF RIGHTS	—	1322-1-43
99	4.7	CHARLES TAKERIAN	FEE	0.07	1322-1-21
* 100 (2)	4.7	WIS. ELECTRIC POWER CO.	UTILITY EASEMENT	—	1322-1-44
* 101 (2)	4.12-4.15	WIS. ELECTRIC POWER CO.	RELEASE OF RIGHTS	—	1322-1-45
* 102 (2)	4.9 & 4.14	WIS. ELECTRIC POWER CO.	UTILITY EASEMENT	—	1322-1-46
103 (2)	4.10	ERNA CRONIN	FEE	0.13	1322-1-21
104 (2)	4.10	JEROME B. HERMAN	FEE	0.09	1322-1-21
105 (2)	4.10	ROBERT F. WHITE	FEE	0.09	1322-1-21
106 (2)	4.10	RAYMOND J. BLOOM	FEE	0.05	1322-1-21
107 (2)	4.10	HENRY G. POTTHOFF	FEE	0.04	1322-1-21
108 (2)	4.10	ROBERT C. NELSON	FEE	0.05	1322-1-21
109 (2)	4.10	ORVILLE W. JENSEN	FEE	0.05	1322-1-21
110 (2)	4.10	LOUIS F. SHERMAN	FEE	0.06	1322-1-21
111 (2)	4.10	MARCEL GESQUIERE	FEE	0.06	1322-1-21
112 (2)	4.10	HARRY E. KLINE	FEE	0.06	1322-1-21
* 113 (2)	4.5, 4.8 & 4.13	CITY OF RACINE WATER DEPT.	UTILITY EASEMENT	—	1322-1-47
114 (2)	4.3	GEORGE P. & TOM LOUMOS	FEE	141 SQ. FT.	1322-1-21
115 (5)	4.15	DOROTHY V. SHARPE	FEE & L.H.E.	0.06	1322-1-21
* 116 (2)	4.14 & 4.15	WIS. ELECTRIC POWER CO.	UTILITY EASEMENT	—	1322-1-48
* 117 (3)	4.9 & 4.15	MT. PLEASANT SANITARY SEWER UTILITY	RELEASE OF RIGHTS	—	1322-1-49
* 120 (8)	4.4	WIS. ELECTRIC POWER CO.	HIGHWAY EASEMENT	0.25	1322-1-21

REVISION DATE
JULY 15, 1970
SEPT. 1, 1970
SEPT. 28, 1970
NOV. 16, 1970
FEB. 4, 1971
APR. 1, 1971
JUNE 2, 1971

PROJECT I.D.
1322-1-21
FEDERAL PROJECT DESIGNATION
T 014-3(34)
PLAT OF RIGHT OF WAY REQUIRED
STH II
RACINE CO.

SHEET NUMBER
4.1


TOTAL SHEETS
4.1

DATE MAY 4, 1970

CONST. PROJECT
1322-1-73
1322-1-71
4-64

REVISION DATE	PROJECT I.D.	SHEET NUMBER	TOTAL SHEETS
JULY 15, 1970	1322-1-21		
SEPT. 1, 1970	NC		
SEPT. 28, 1970	NC		4.2
NOV. 16, 1970	NC		
FEB. 4, 1971	N.C.		
APR. 1, 1971	N.C.		
JUNE 2, 1971	N.C.		
LAYOUT SHOWING PROPERTY BOUNDARIES AND ACREAGE STH II RACINE CO.			
NOT TO SCALE DATE MAY 4, 1970			
CONST. PROJECT	1322-1-71	4.1-64	4.




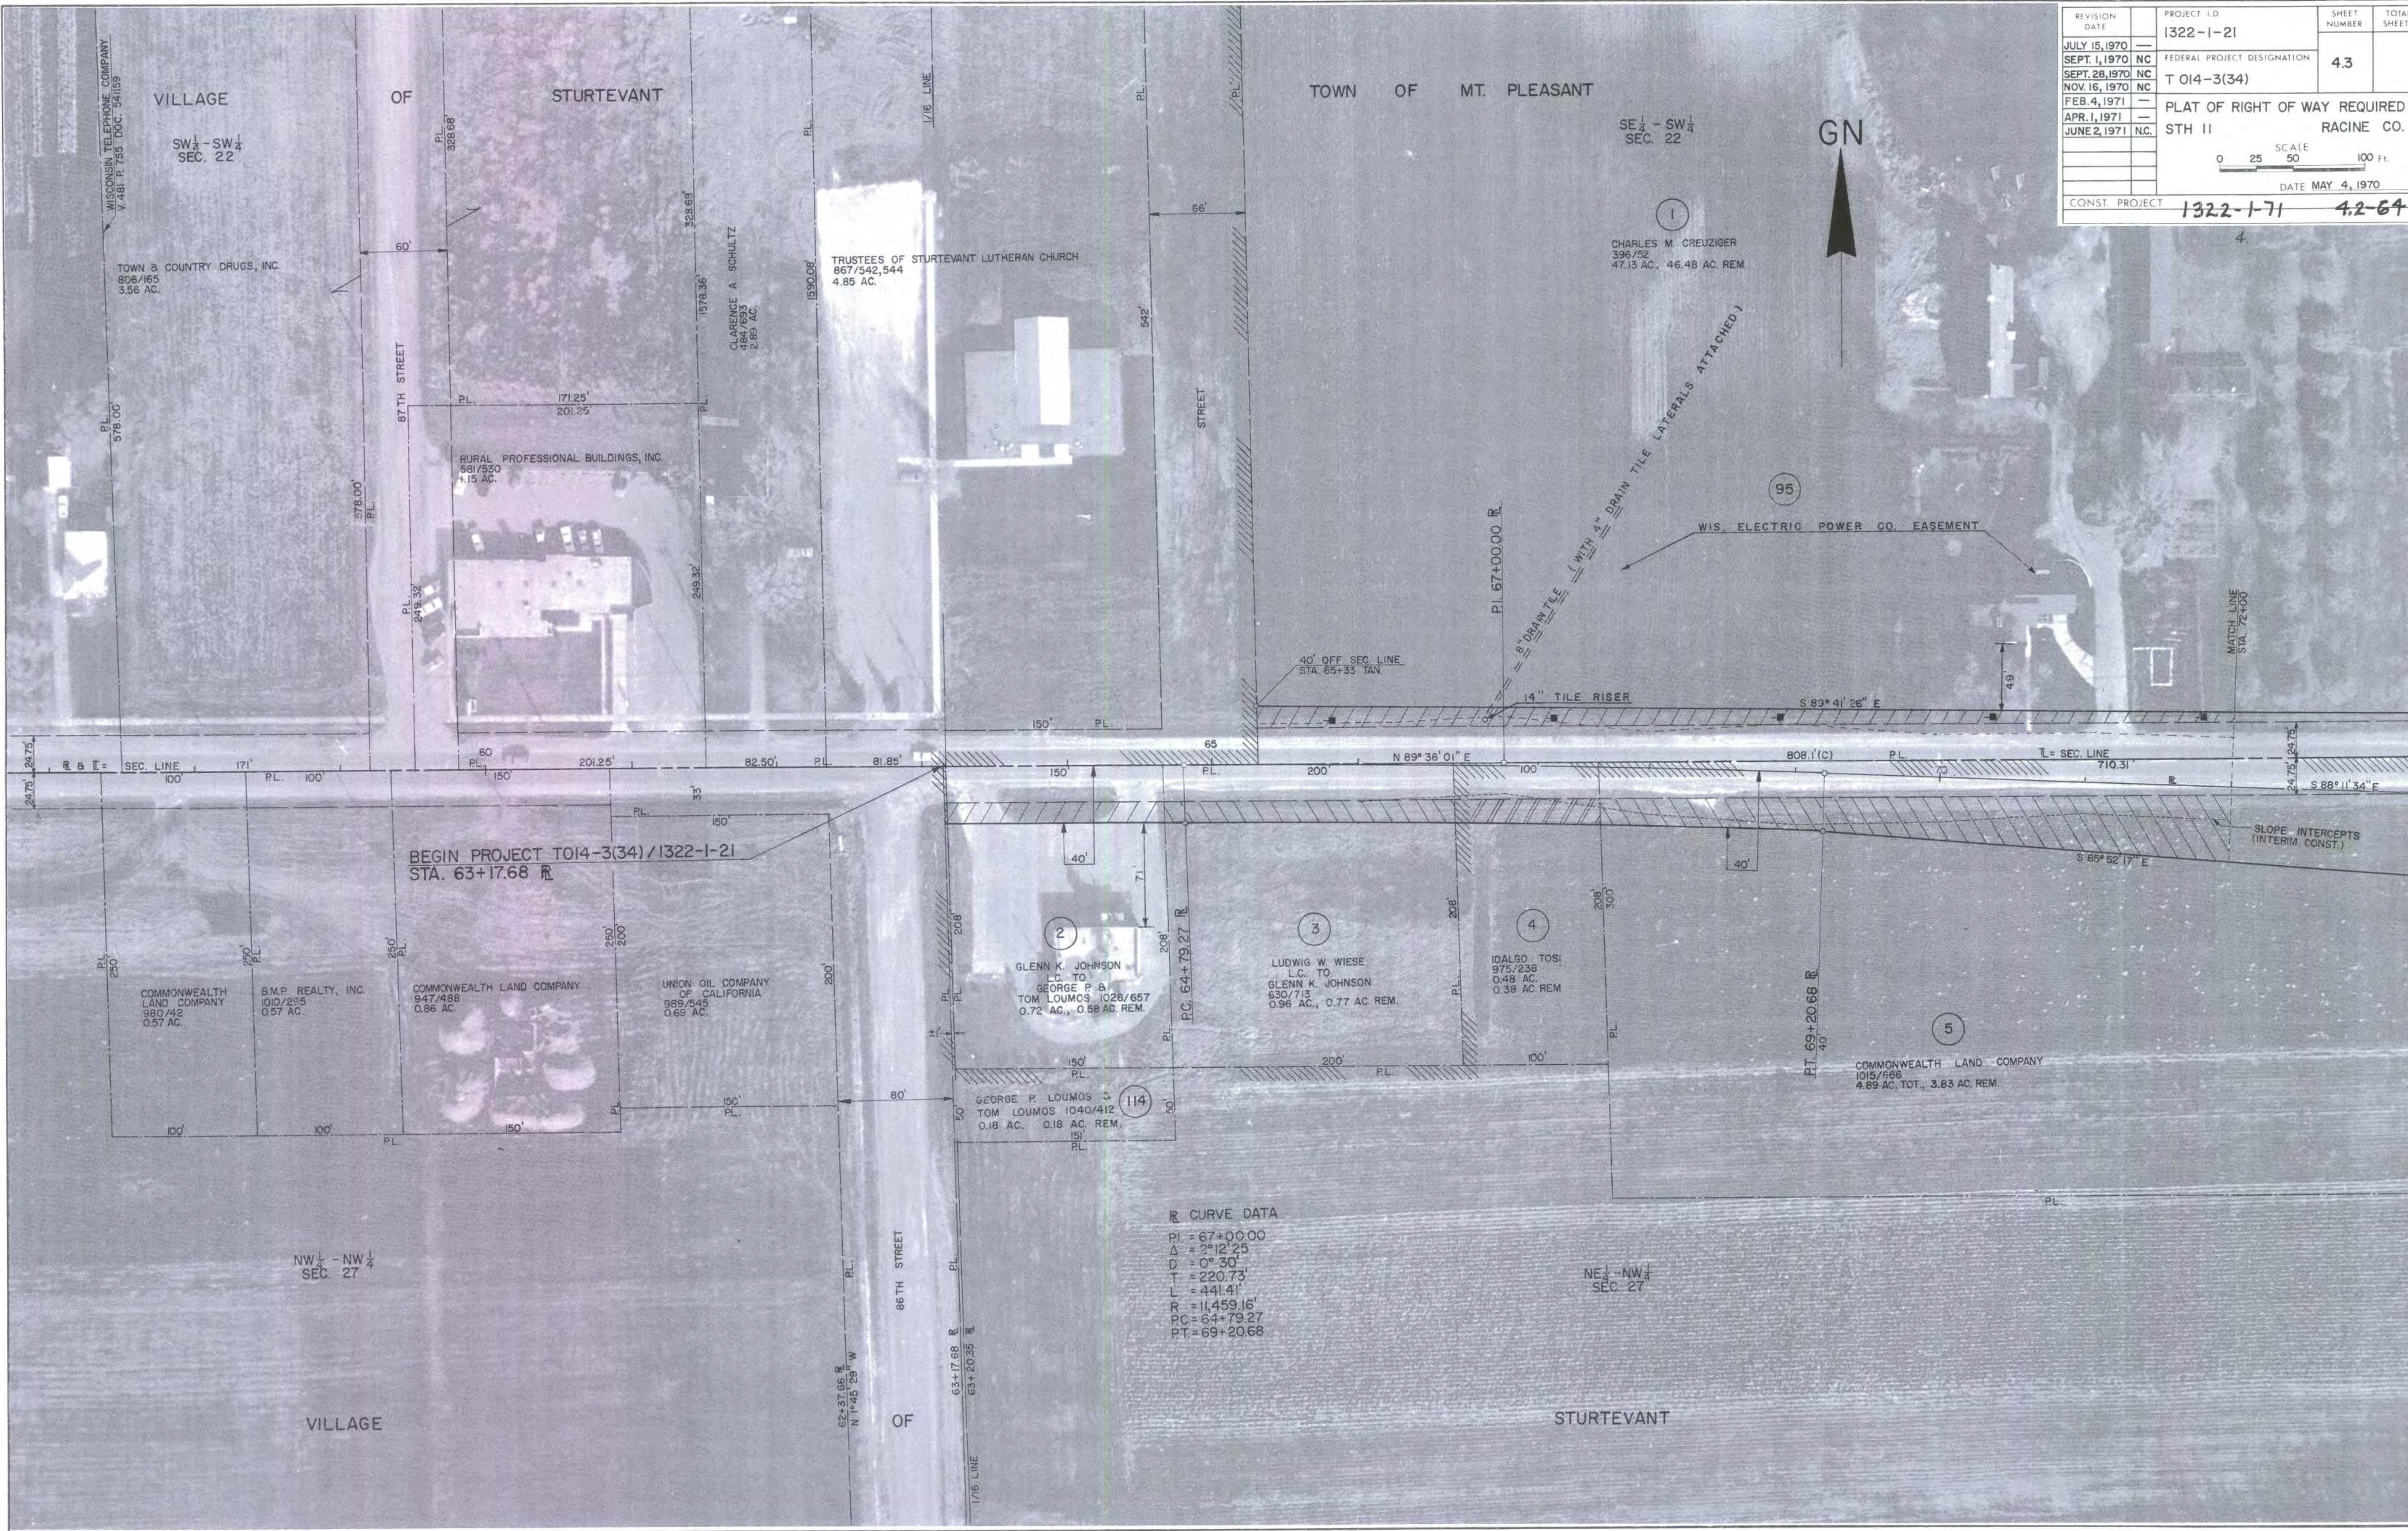


REVISION	DATE	PROJECT I.D.	SHEET NUMBER	TOTAL SHEETS
JULY 15, 1970	—	1322-1-21	4.3	—
SEPT. 1, 1970	NC	FEDERAL PROJECT DESIGNATION	—	—
SEPT. 28, 1970	NC	T 014-3(34)	—	—
NOV. 16, 1970	NC	PLAT OF RIGHT OF WAY REQUIRED	—	—
FEB. 4, 1971	—	STH II	—	—
APR. 1, 1971	—	—	—	—
JUNE 2, 1971	NC	—	—	—
CONST. PROJECT		1322-1-71	4.2-64	—

SCALE 0 25 50 100 FT.
DATE MAY 4, 1970

R CURVE DATA
PI = 67+00.00
D = 2° 12' 25"
L = 220.73
T = 441.41
R = 11,459.16'
PC = 64+79.27
PT = 69+20.68

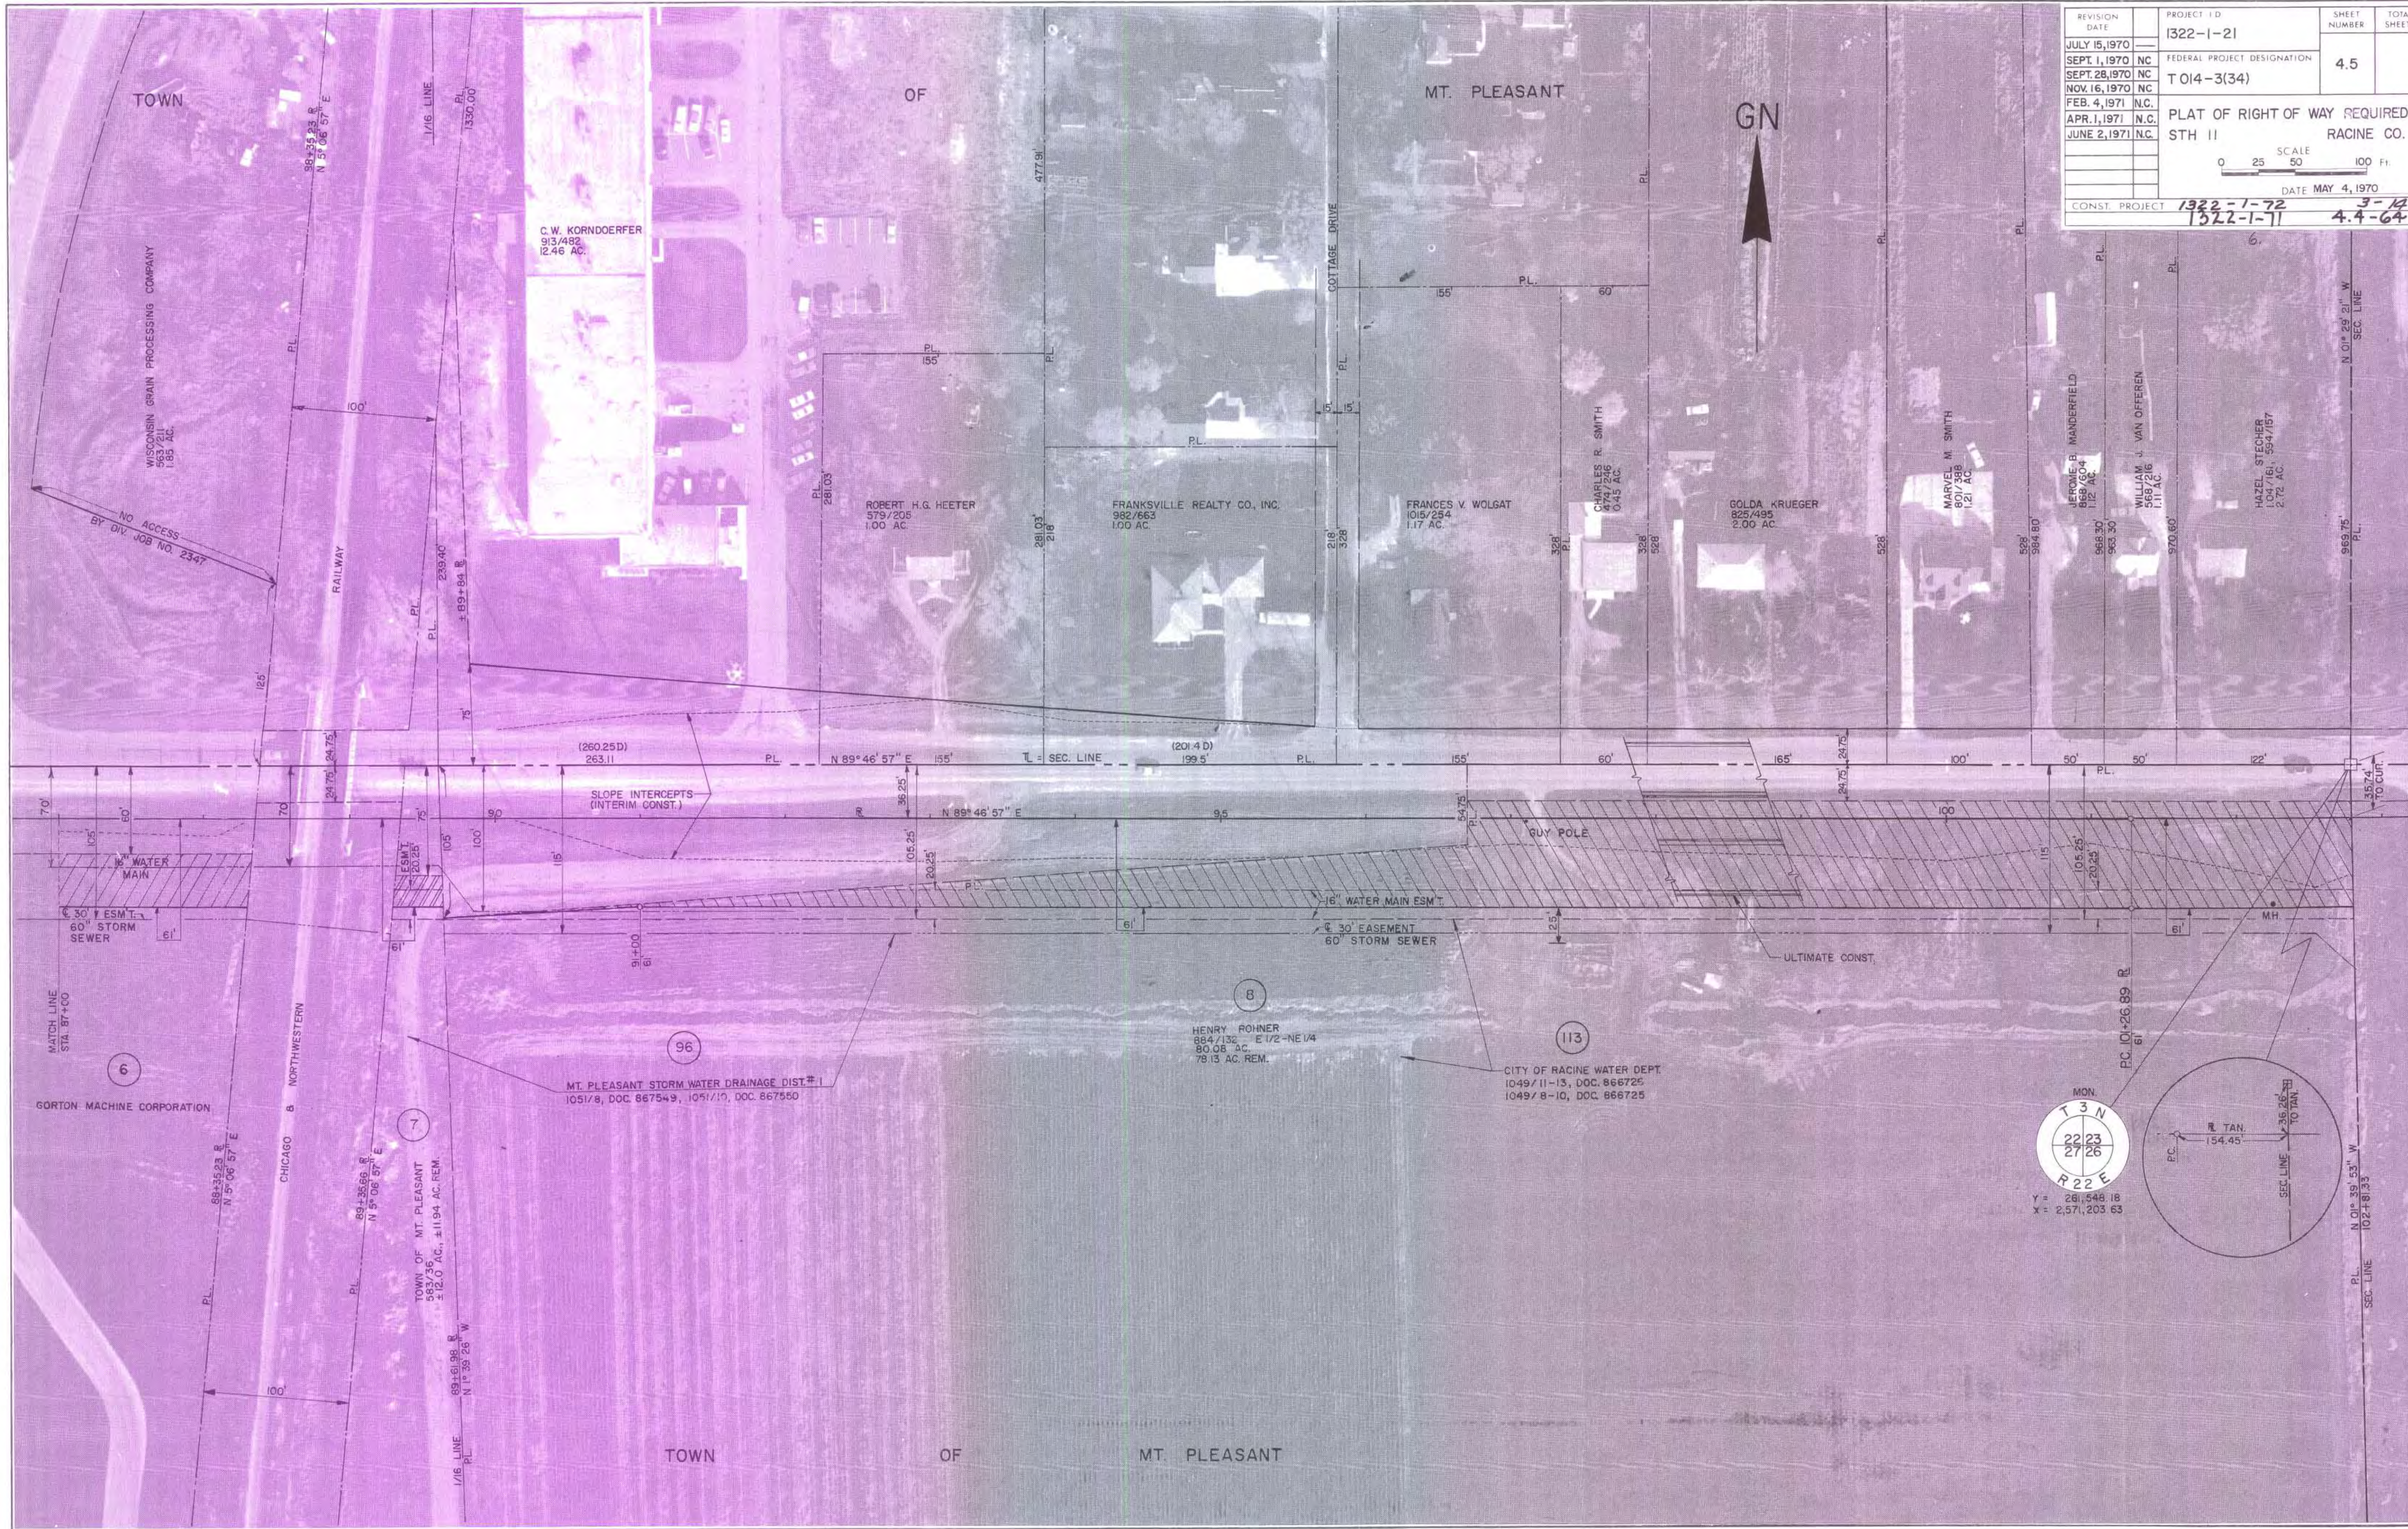

REVISION DATE	PROJECT I.D.	SHEET NUMBER	TOTAL SHEETS
JULY 15, 1970	1322-1-21	4.5	
SEPT. 1, 1970 NC	FEDERAL PROJECT DESIGNATION		
SEPT. 28, 1970 NC	T 014-3(34)		
NOV. 16, 1970 NC	PLAT OF RIGHT OF WAY REQUIRED		
APR. 1, 1971 N.C.	STH II		
JUNE 2, 1971 NC	RACINE CO.		
	SCALE		
	0 25 50 100 Ft.		
	DATE MAY 4, 1970		
CONST. PROJECT	1322-1-72	3-12	
	1322-1-71	4.4-64	

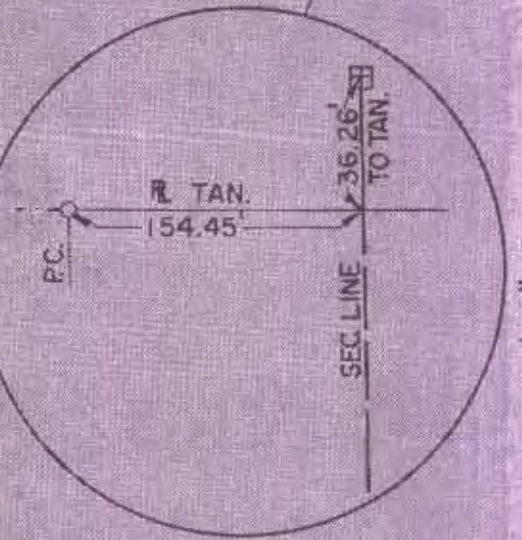



REVISION DATE	PROJECT I.D.	SHEET NUMBER	TOTAL SHEETS
JULY 15, 1970	1322-1-21	4.6	
SEPT. 1, 1970	FEDERAL PROJECT DESIGNATION		
SEPT. 28, 1970 NC	T 014-3(34)		
NOV. 16, 1970 NC	PLAT OF RIGHT OF WAY REQUIRE		
FEB. 4, 1971 N.C.	STH II		
APR. 1, 1971 N.C.	RACINE CO.		
JUNE 2, 1971 N.C.			
CONST. PROJECT		1322-1-72	3.1-14
		1322-1-71	4.5-64
		DATE	MAY 4, 1970


SCALE 0 25 50 100 FT.

R CURVE DATA
PI = 103+84.32
Δ = 1°17'14"
D = 0°15'
L = 514.84'
T = 257.43'
R = 22,918.31'
PC = 101+26.89
PT = 106+41.73

R CURVE DATA
PI = 117+00.83
Δ = 1°06'46"
D = 0°10'
L = 667.63'
T = 333.83'
R = 33,377.47'
PC = 113+67.00
PT = 120+34.63

4.7

REVISION DATE	PROJECT I.D.	SHEET NUMBER	TOT SHEETS
JULY 15, 1970	1322-1-21		
SEPT. 1, 1970 NC	FEDERAL PROJECT DESIGNATION	4.8	
SEPT. 28, 1970	T 014-3(34)		
NOV. 16, 1970 NC			
FEB. 4, 1971 NC	PLAT OF RIGHT OF WAY REQUIRED		
APR. 1, 1971 N.C.	STH II		
JUNE 2, 1971 NC	RACINE CO.		
CONST. PROJECT		1322-1-71	4.7-64
		9	
		SCALE	0 25 50 100 FT.
		DATE	MAY 4, 1970

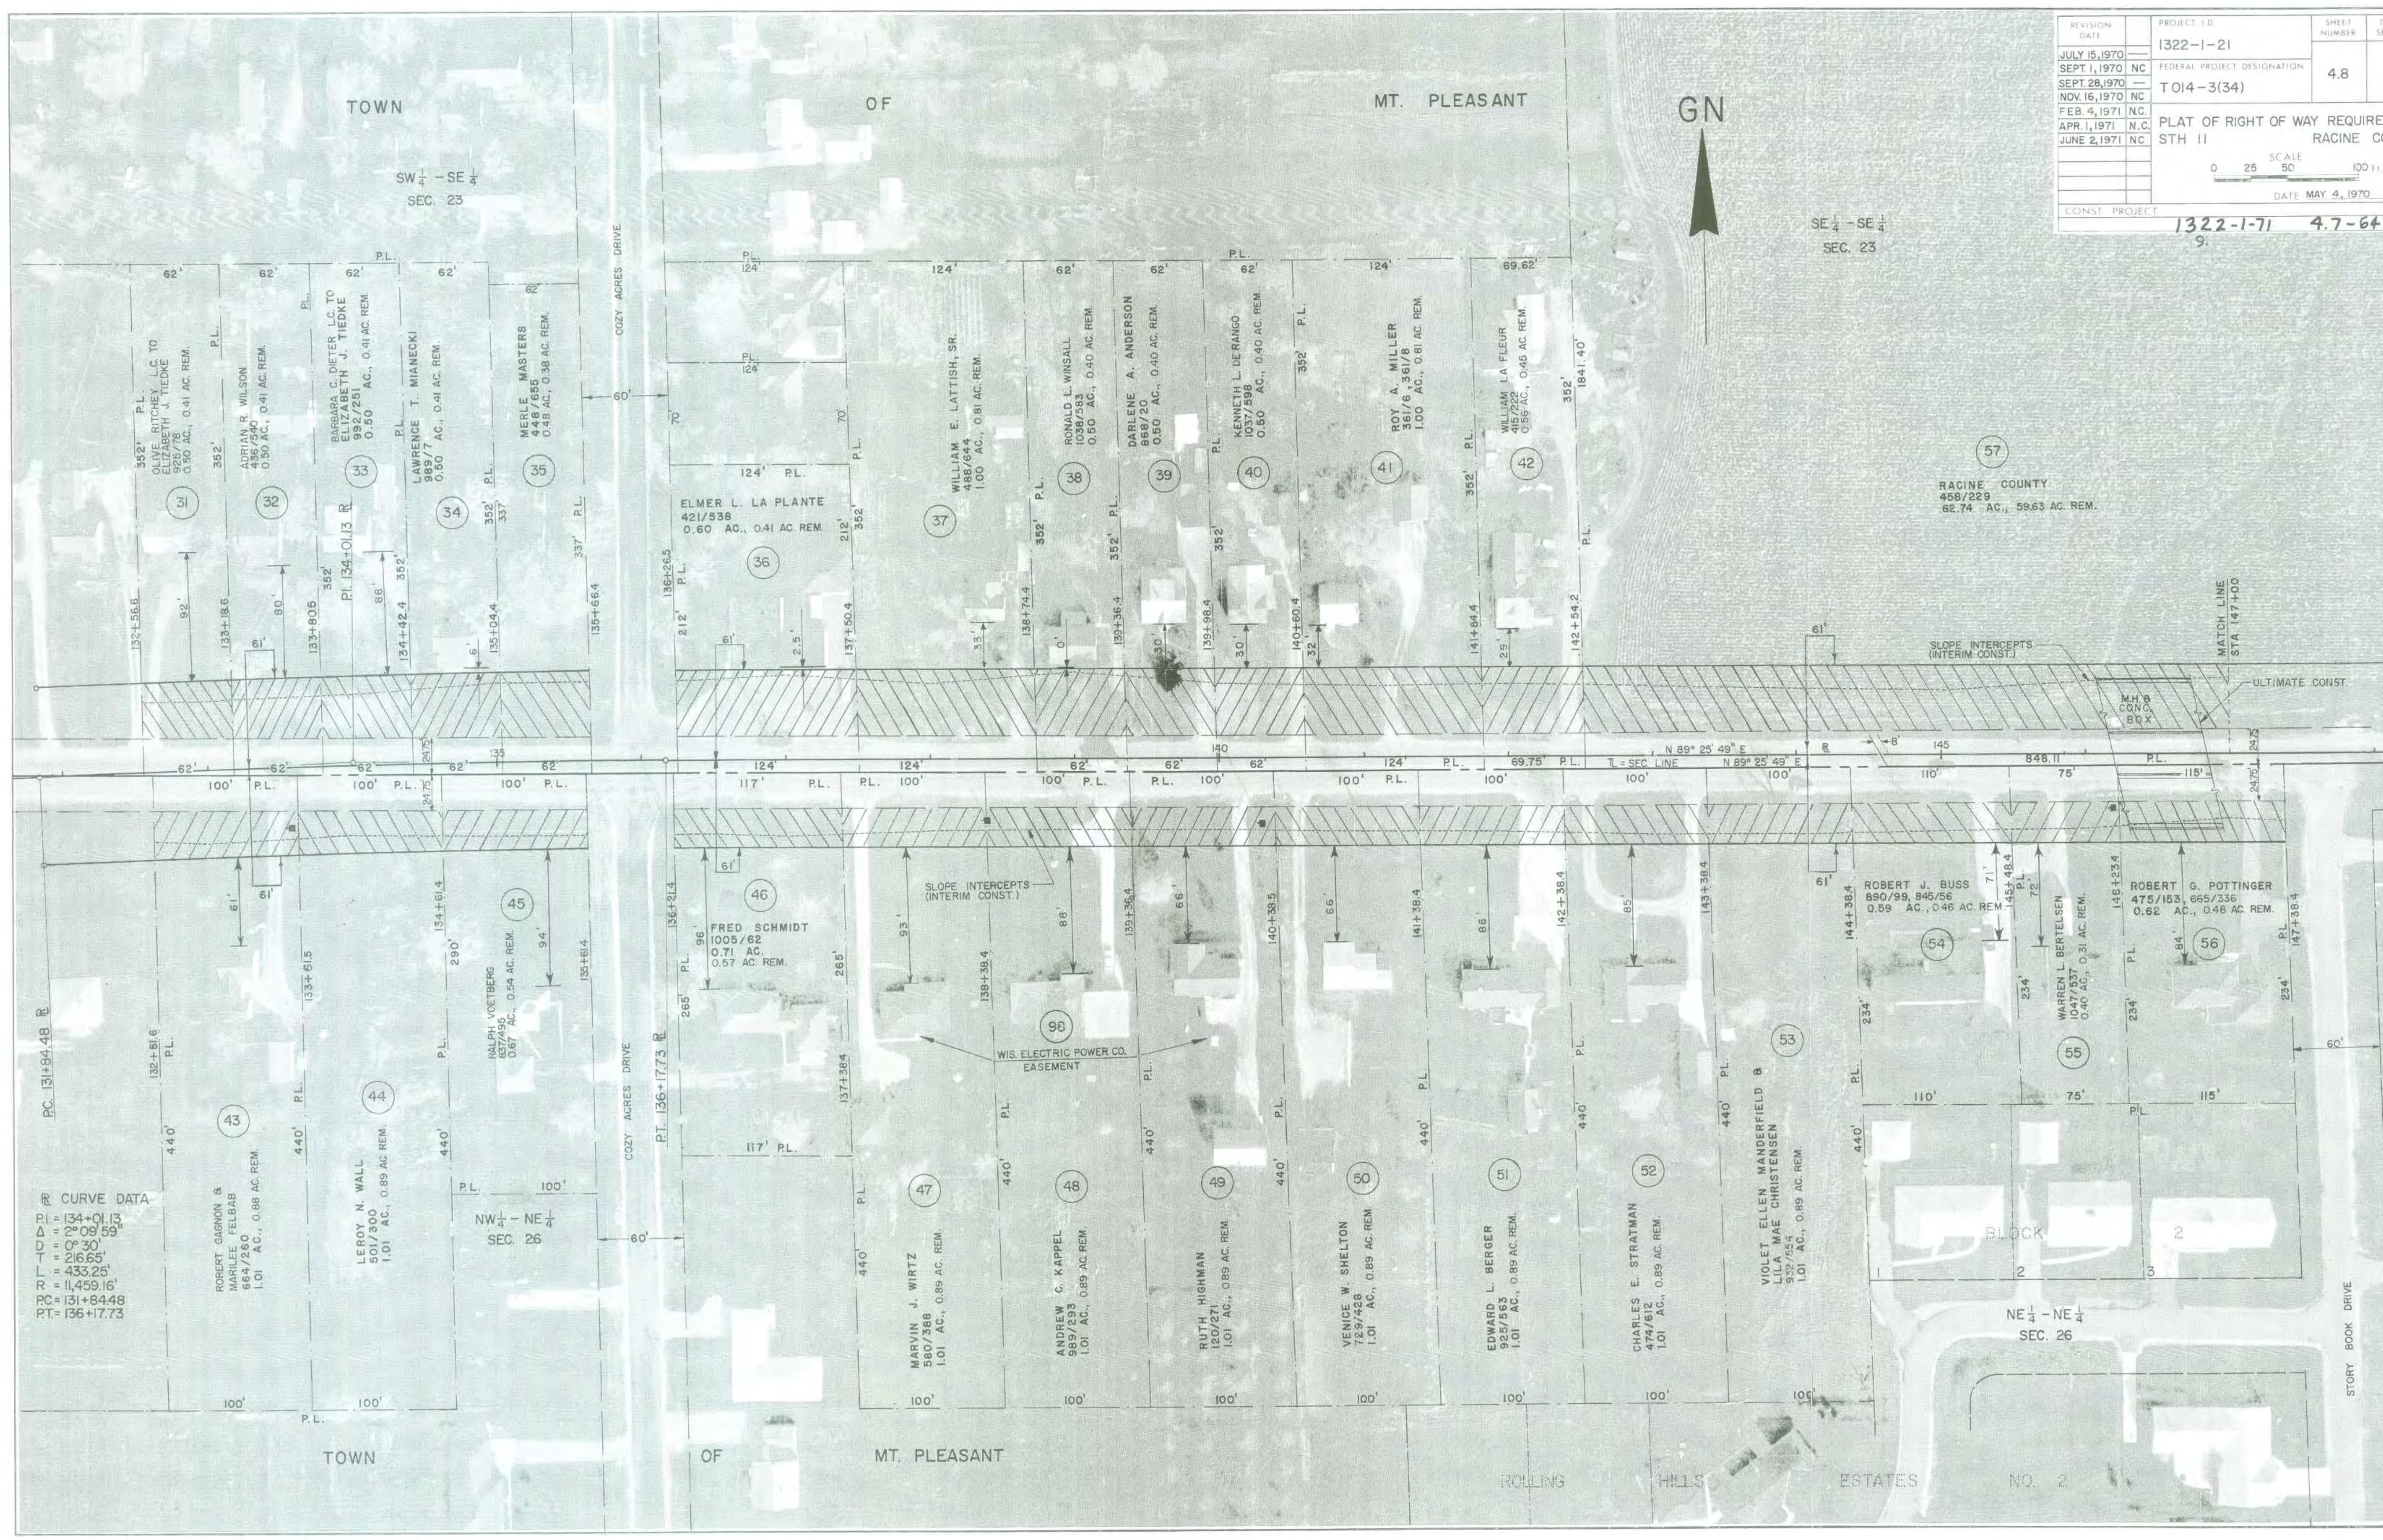

REVISION DATE	PROJECT I.D.	SHEET NUMBER	TOTAL SHEETS
JULY 15, 1970	1322-1-21		
SEPT. 1, 1970	FEDERAL PROJECT DESIGNATION	4.9	
NOV. 16, 1970	TO14-3(34)		
FEB. 4, 1971	N.C.		
APR. 1, 1971	N.C.		
JUNE 2, 1971	NC		
PLAT OF RIGHT OF WAY REQUIRED STH II		RACINE CO.	
CONST. PROJECT		1322-1-71	4.2
		1322-1-71	4.8-64
		10.	
		DATE MAY 4, 1970	

SCALE
0 25 50 100 Ft.




R CURVE DATA
 PL = 158+01.37
 Δ = 1° 01' 00"
 D = 0° 15'
 T = 203.33'
 L = 406.66'
 R = 22,918.31'
 PC = 155+98.04
 PT = 160+04.70

R CURVE DATA
 PL = 163+01.86
 Δ = 2° 33' 07"
 D = 0° 30'
 T = 255.24'
 L = 510.39'
 R = 11,459.16'
 PC = 160+46.62
 PT = 165+57.01

MON
 T 3
 N
 23 24
 26 25
 22
 X = 261,592.64
 Y = 2,575,500.90



REVISION DATE	PROJECT I.D.	SHEET NUMBER	TOTAL SHEETS
JULY 15, 1970	1322-1-21	4.10	
SEPT. 1, 1970	FEDERAL PROJECT DESIGNATION		
SEPT. 28, 1970	NC		
NOV. 16, 1970	NC		
FEB. 4, 1971	NC		
APR. 1, 1971	NC		
JUNE 2, 1971	NC		
PLAT OF RIGHT OF WAY REQUIRED STH 11 RACINE CO			
CONST. PROJECT 1322-1-71 4.9-64			

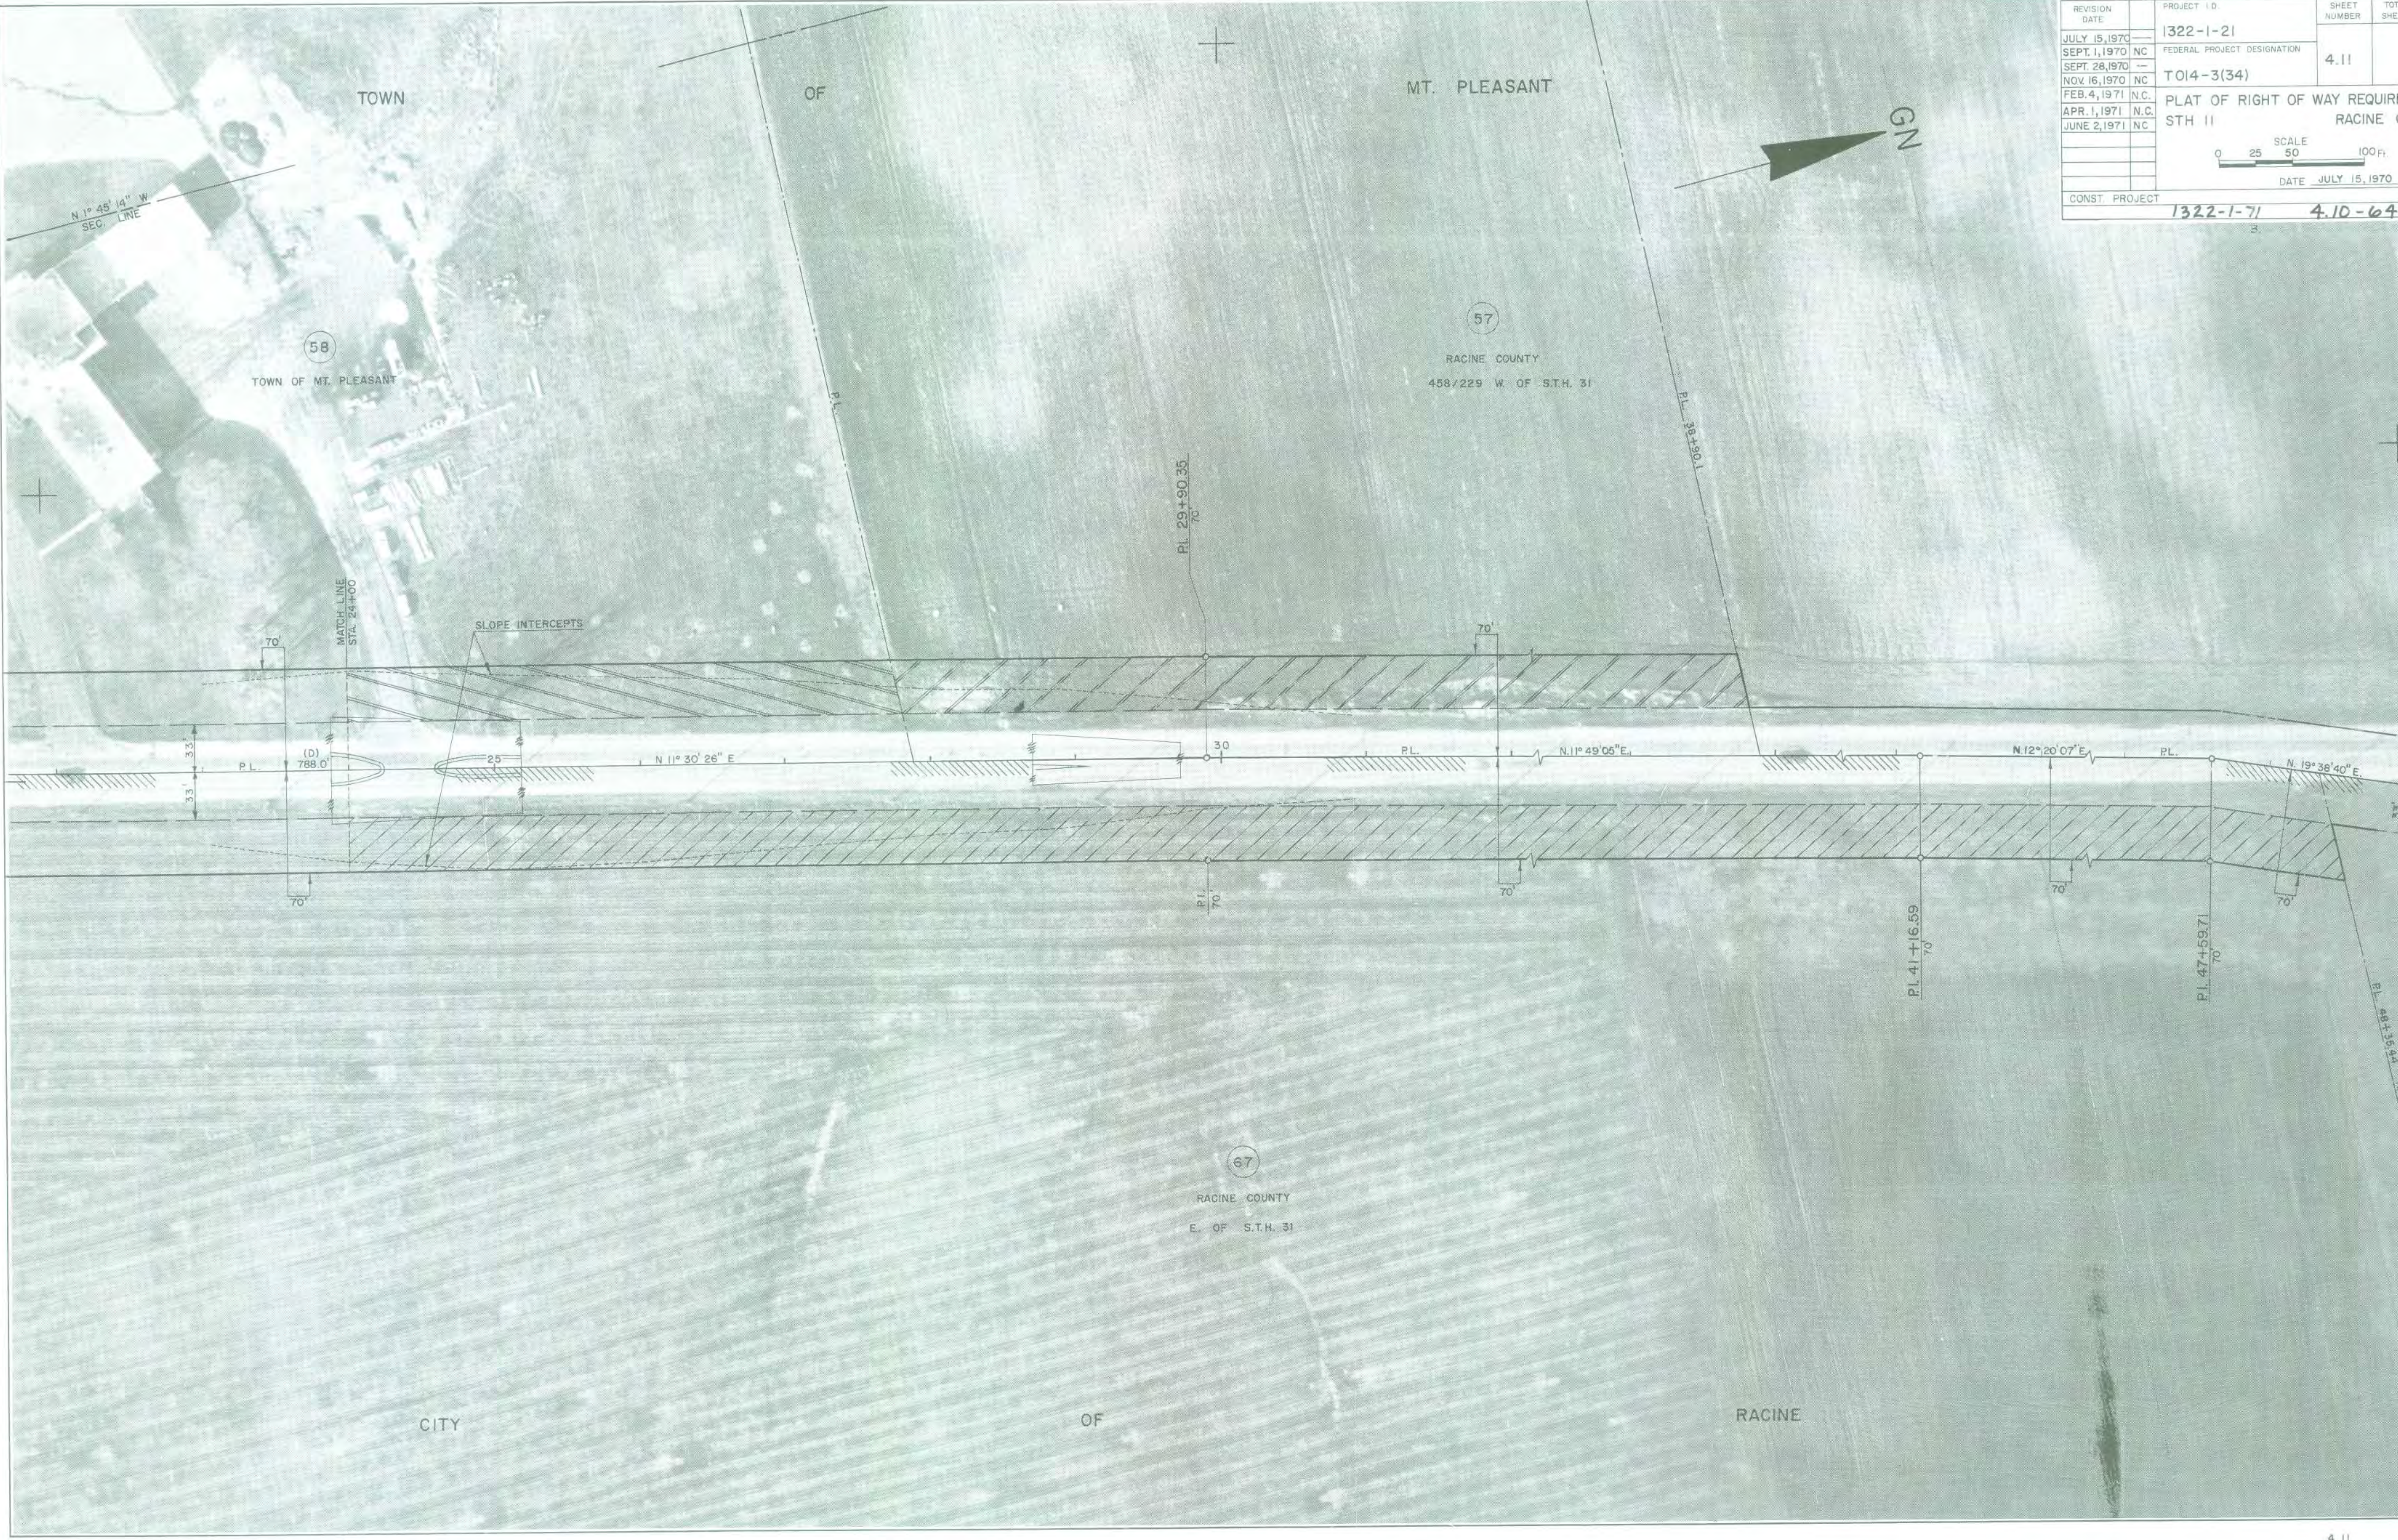

REVISION	DATE	PROJECT I.D.	SHEET NUMBER	TOTAL SHEETS
JULY 15, 1970		1322-1-21		
SEPT. 1, 1970	NC	FEDERAL PROJECT DESIGNATION	4.11	
SEPT. 28, 1970				
NOV. 16, 1970	NC	TO14-3(34)		
FEB. 4, 1971	N.C.	PLAT OF RIGHT OF WAY REQUIRED		
APR. 1, 1971	N.C.	STH 11		
JUNE 2, 1971	NC	RACINE CO		
		SCALE	0 25 50 100 Ft.	
		DATE	JULY 15, 1970	
CONST. PROJECT		1322-1-71	4.10-64	

REVISION DATE	PROJECT I.D.	SHEET NUMBER	TOTAL SHEETS
JULY 15, 1970	1322-1-21		
SEPT. 1, 1970 NC	FEDERAL PROJECT DESIGNATION	4.12	
SEPT. 28, 1970	T 014-3(34)		
NOV. 16, 1970	PLAT OF RIGHT OF WAY REQUIRED		
FEB. 4, 1971 N.C.	STH II		
APR. 1, 1971 N.C.	RACINE CO.		
JUNE 2, 1971			
CONST. PROJECT 1322-1-73		4.3	
1322-1-71		4.11-64	
		DATE MAY 4, 1970	

SCALE 0 25 50 100 Ft.

CITY

OF

RACINE

GN

SW 1/4 - SW 1/4
SEC. 24

SE 1/4 - SW 1/4
SEC. 24

R CURVE DATA

PI = 163+01.86
Δ = 2° 33' 07"
D = 0° 30'
T = 255.24'
L = 510.39'
R = 11,459.16'
PC = 160+46.62
PT = 165+57.01

67

RACINE COUNTY
86/59, 85/560
120/270, 120/271
117/391, 425/525
458/229,
± 282 AC., ± 268.1 AC. REM.

101

WIS. ELECTRIC POWER CO. EASEMENT

L.H.E. SLOPES
0.64 AC. (TEMP)

SLOPE INTERCEPTS

68

PETER & LAWRENCE SCHMIDT
124/149, 10 AC., 9.77 AC. REM.

NW 1/4 - NW 1/4
SEC. 25

TOWN

OF


MT. PLEASANT


NE 1/4 - NW 1/4
SEC. 25

REVISION DATE	PROJECT I.D.	SHEET NUMBER	TOTAL SHEETS
JULY 15, 1970	1322-1-21	4.13	
SEPT. 1, 1970 NC	FEDERAL PROJECT DESIGNATION		
SEPT. 28, 1970 NC	TO 14-3(34)		
NOV. 16, 1970			
FEB. 4, 1971 N.C.	PLAT OF RIGHT OF WAY REQUIRED		
APR. 1, 1971 N.C.	STH II		
JUNE 2, 1971	RACINE CO.		
	SCALE 0 25 50 100 Ft.		
	DATE MAY 4, 1970		
CONST. PROJECT	1322-1-73 4.4		

R CURVE DATA
 PI = 182+22.42
 Δ = 2° 13' 18"
 D = 0° 30'
 T = 222.19'
 L = 444.33'
 R = 11,459.16'
 PC = 180+00.23
 PT = 184+44.56

R CURVE DATA
 PI = 190+02.28
 Δ = 2° 39' 50"
 D = 0° 30'
 T = 266.45'
 L = 532.79'
 R = 11,459.16'
 PC = 187+35.84
 PT = 192+68.63 BK = 192+66.25 L & R AHD.

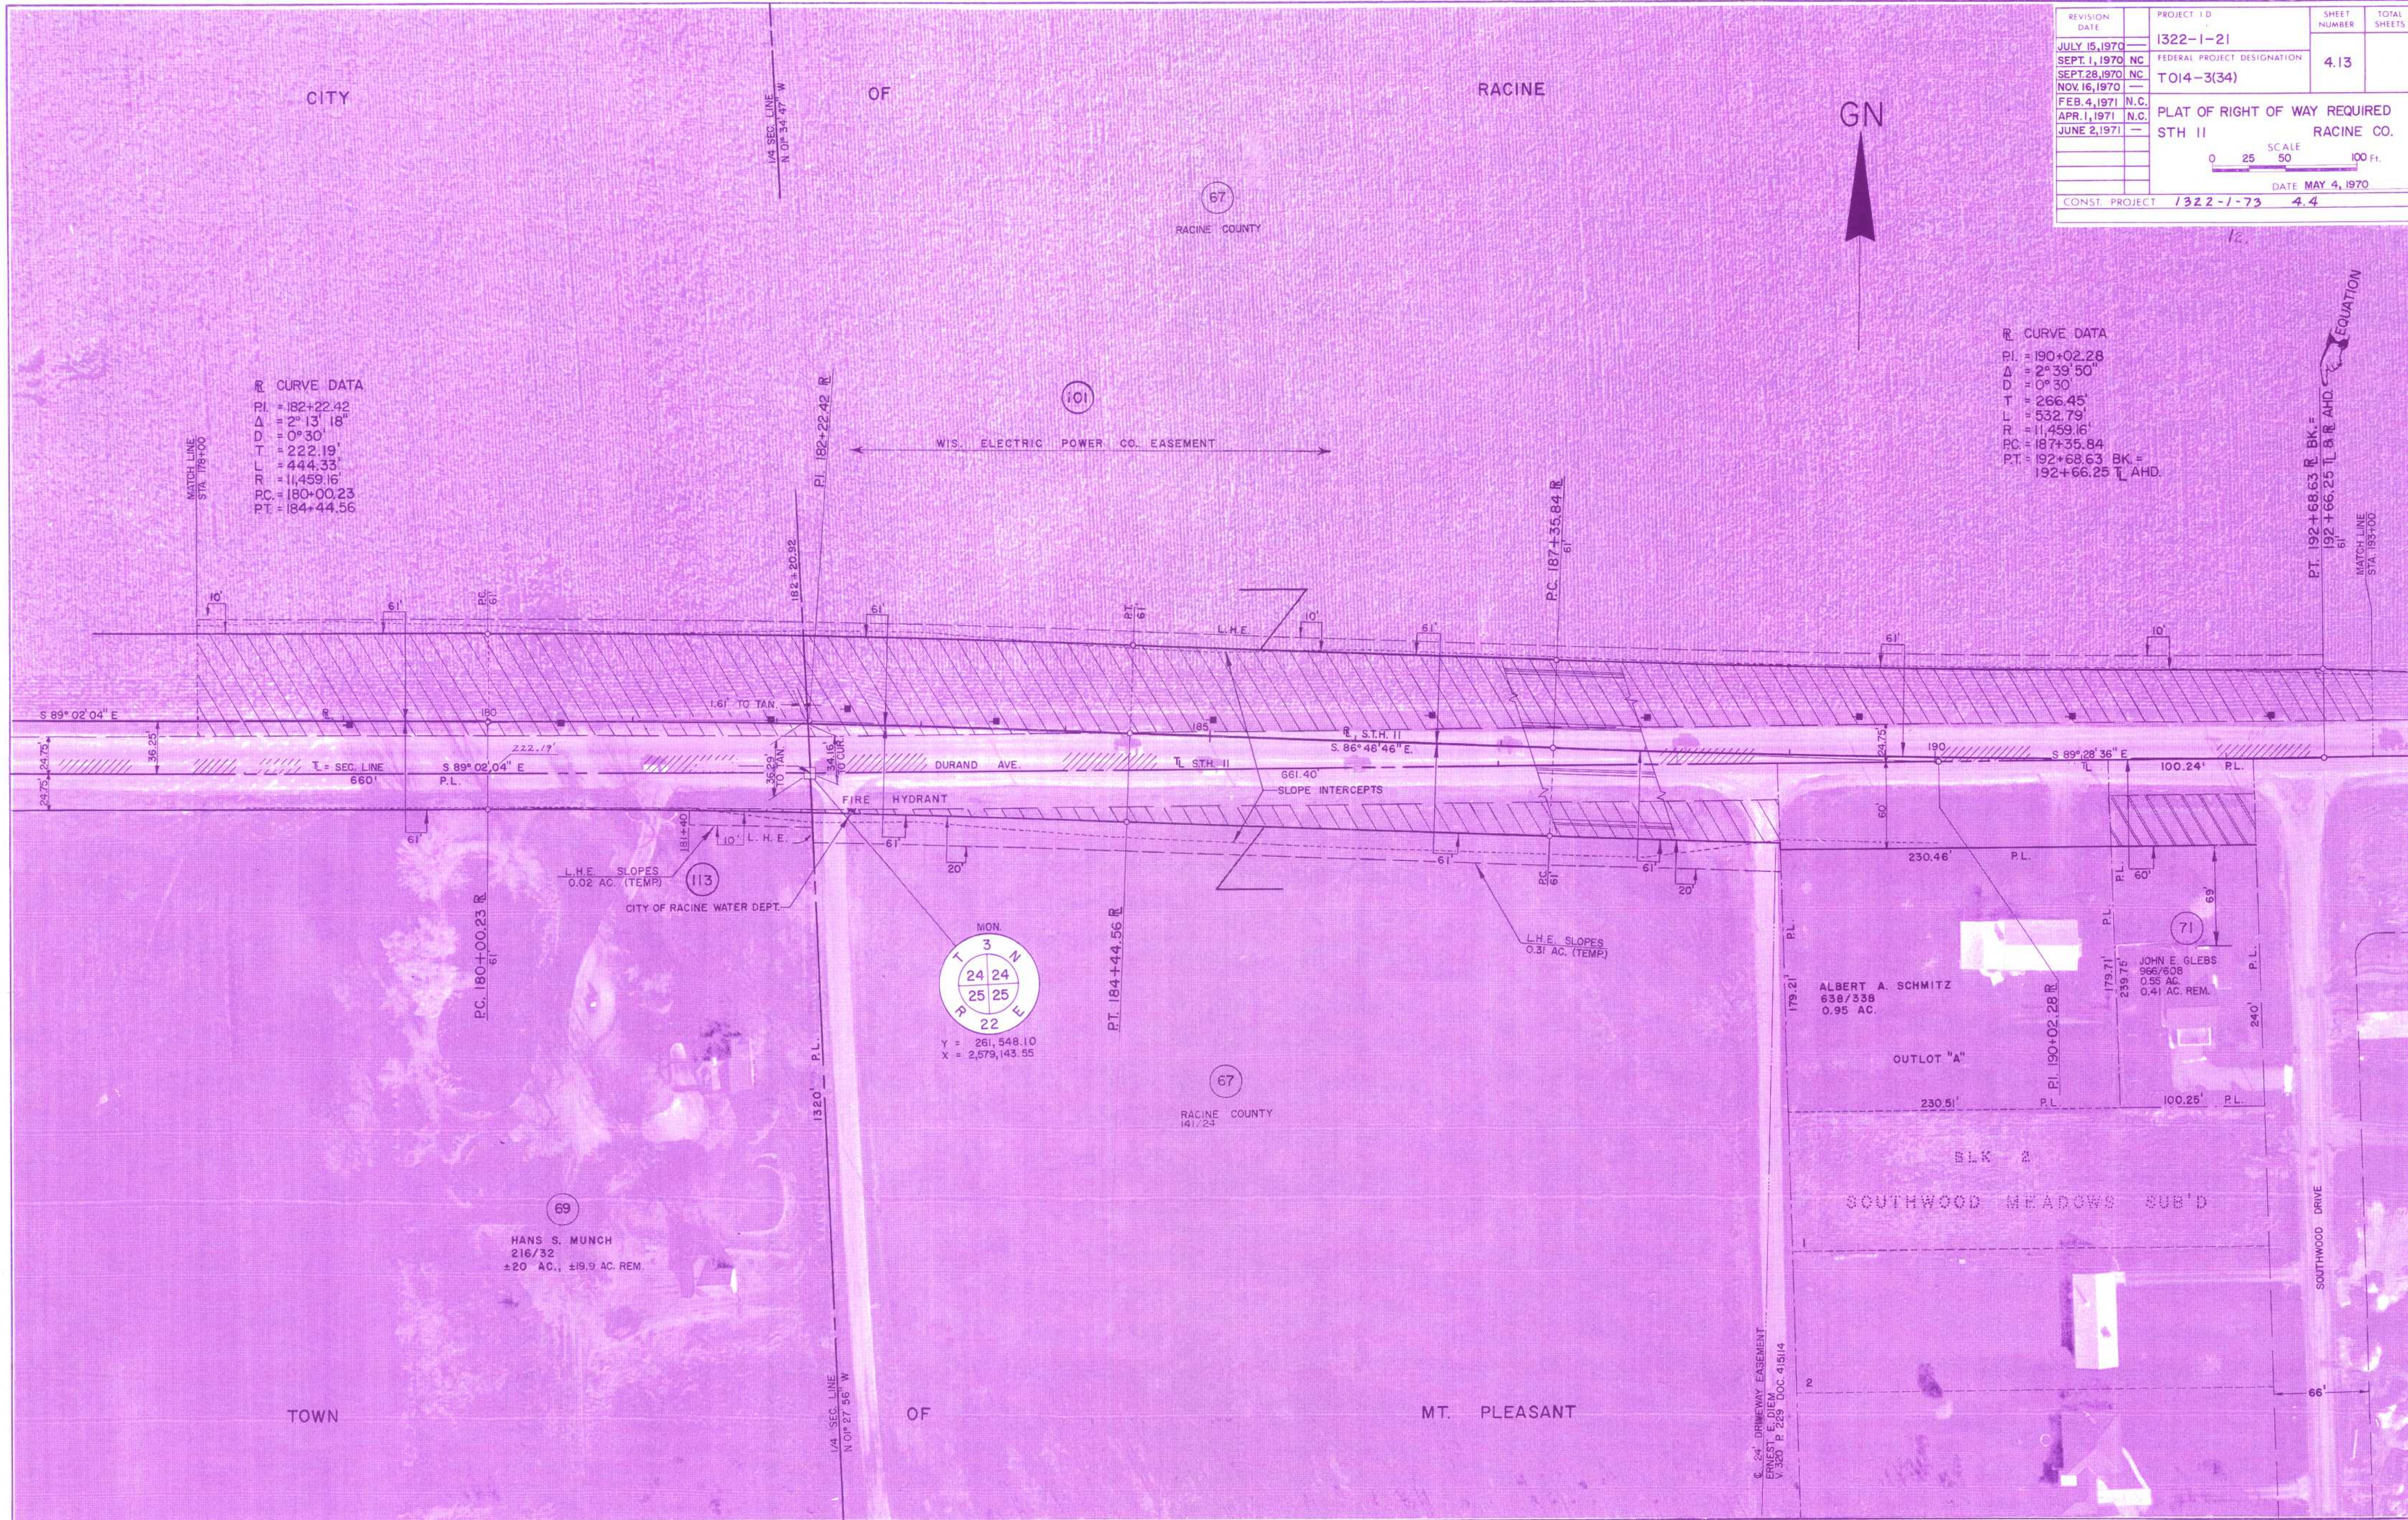

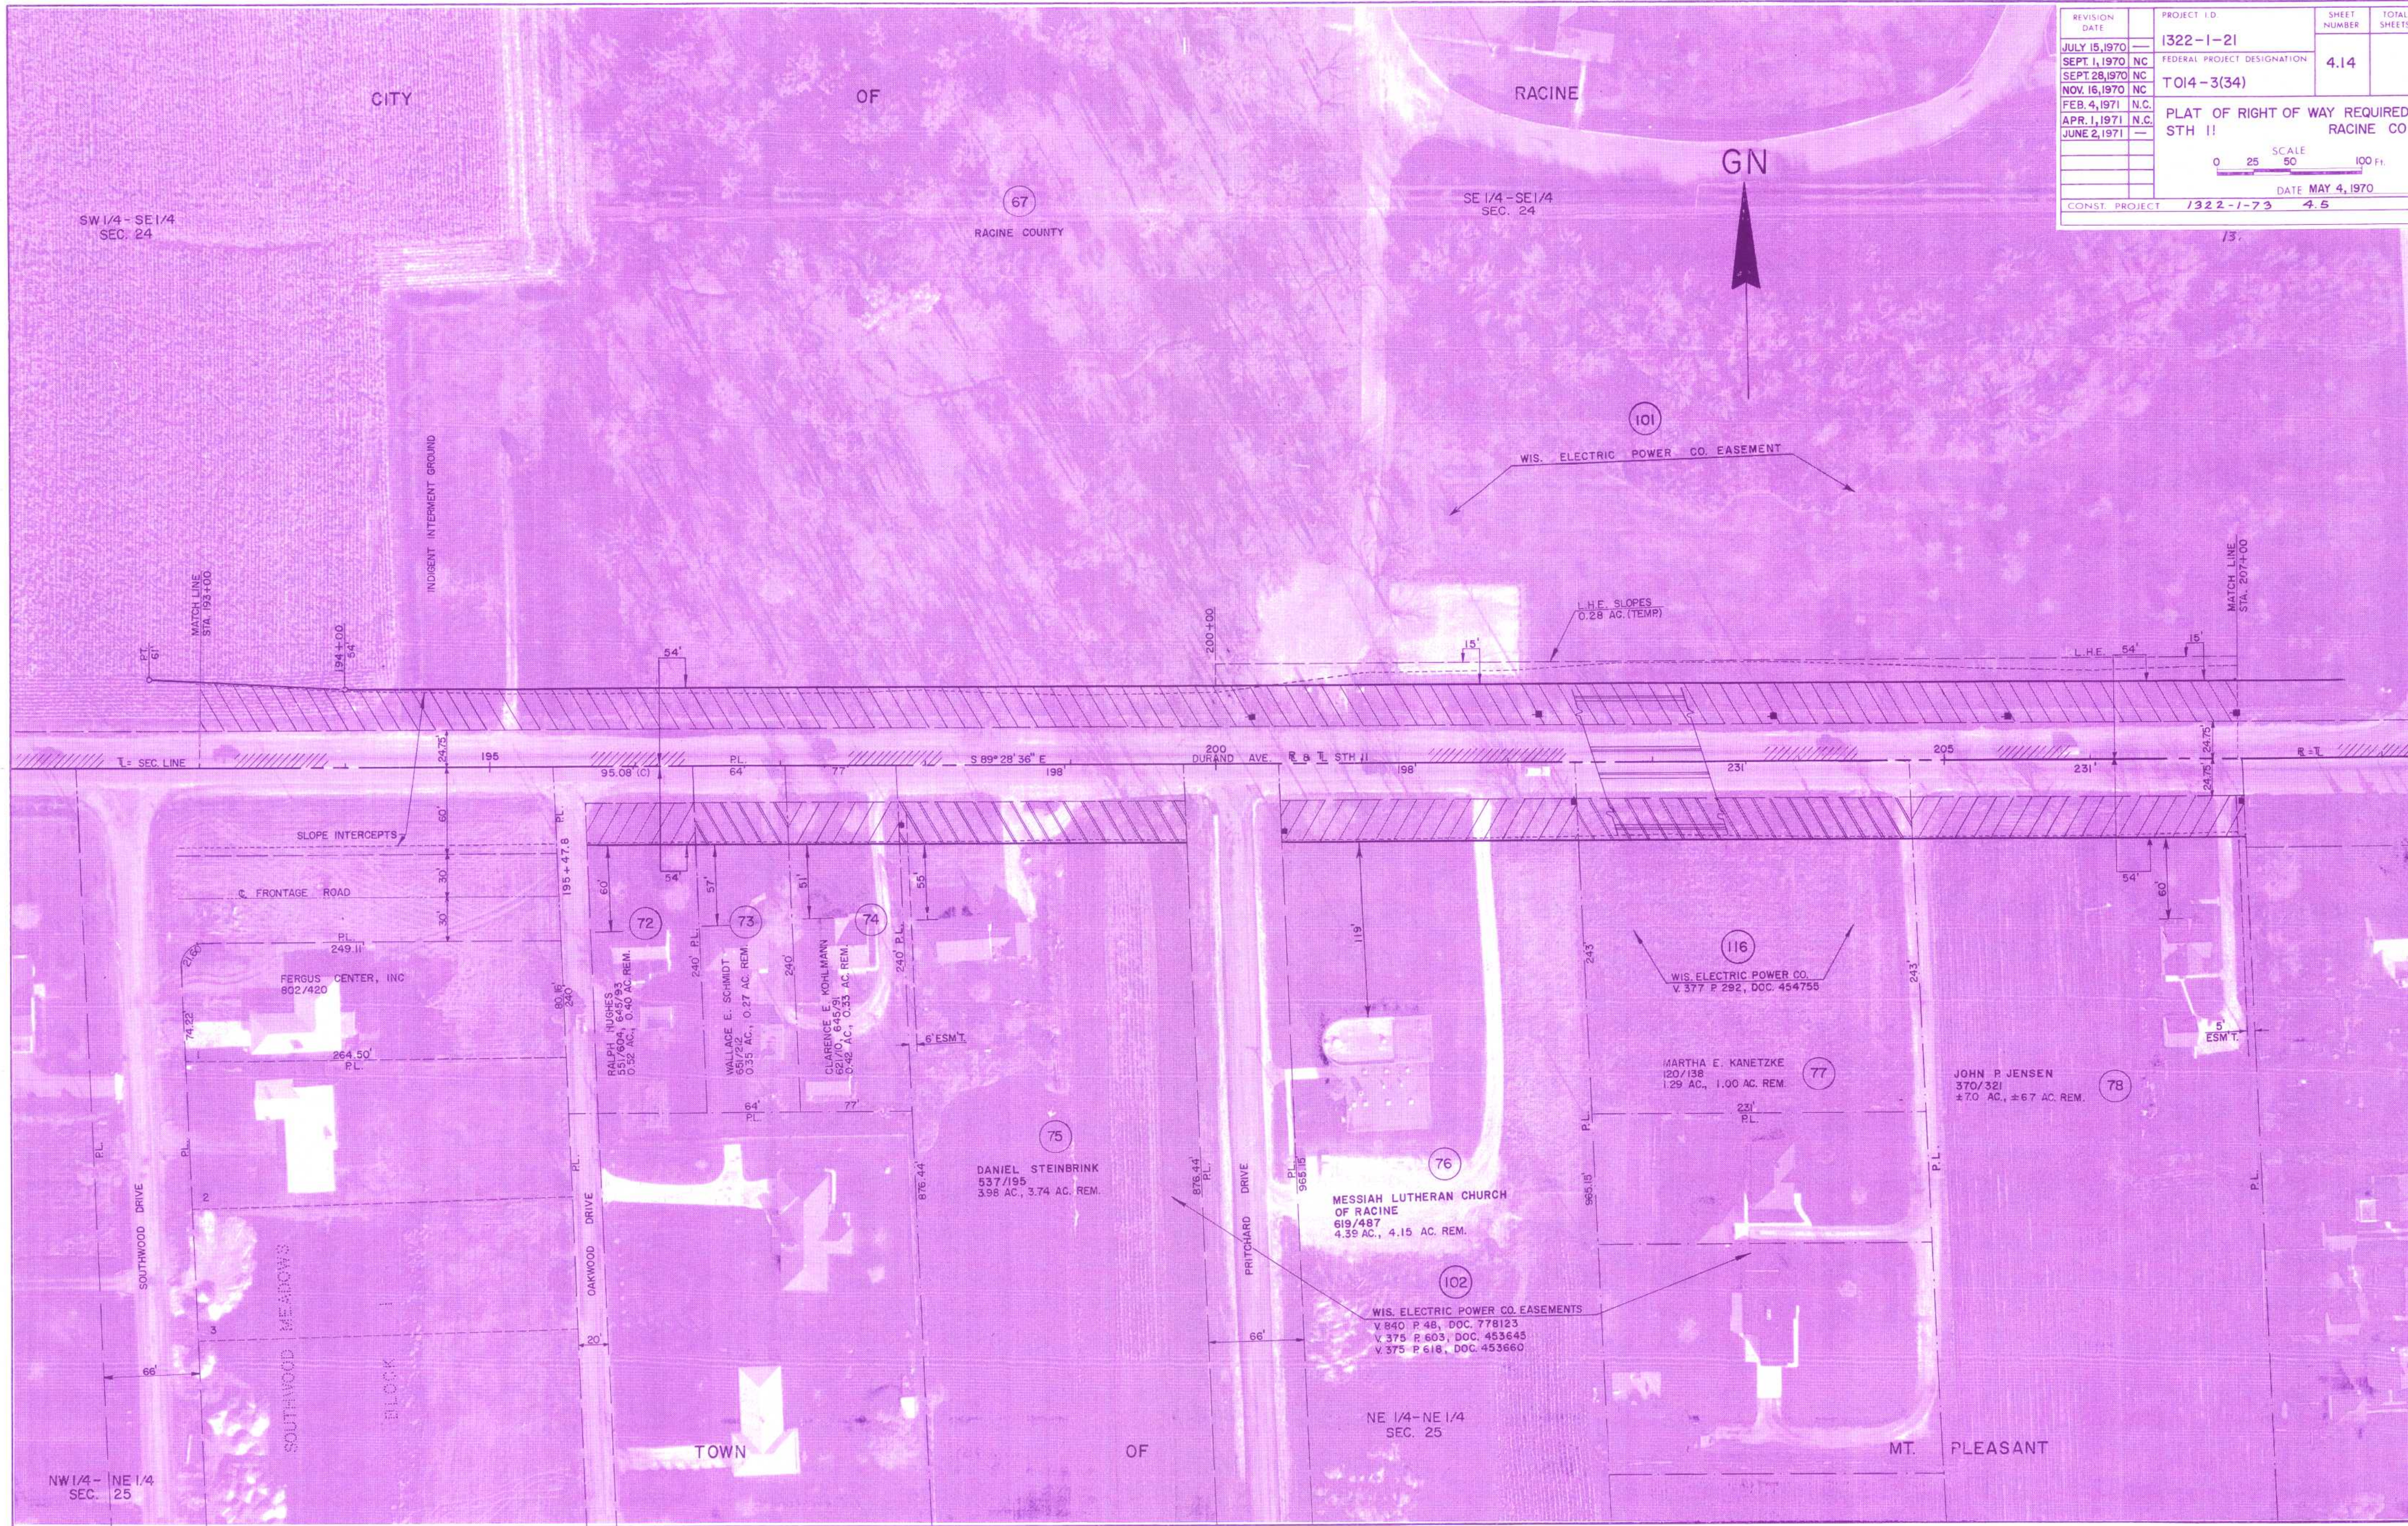

REVISION DATE	PROJECT I.D.	SHEET NUMBER	TOTAL SHEETS
JULY 15, 1970	1322-1-21	4.14	
SEPT 1, 1970 NC	FEDERAL PROJECT DESIGNATION		
SEPT 28, 1970 NC	T014-3(34)		
NOV 16, 1970 NC	PLAT OF RIGHT OF WAY REQUIRED STH 11		
FEB 4, 1971 N.C.			
APR 1, 1971 N.C.			
JUNE 2, 1971			
CONST. PROJECT	1322-1-73	4.5	

SCALE
0 25 50 100 Ft.

DATE MAY 4, 1970

13.

