

Conventional Signs and Abbreviations

STATE LINE	-----	HIGHWAY HIGHWAY SEPARATION		CEMETERY	
COUNTY LINE	-----	HIGHWAY OVERPASS		FOUNDATION	
TOWNSHIP AND RANGE LINES	-----	* RAIL LINE OVERPASS		GAS PUMP ISLAND	
SECTION LINE	-----	ALL OTHER BRIDGES		BUILDING	
QUARTER LINE	-----	STREAM OR RIVER		IRON PIPE	
SIXTEENTH LINE	-----	LAKE		POWER POLE	
NEW CENTERLINE	-----	CATTLE PASS		TELEPHONE POLE	
NEW R/W LINE	-----	* RELOCATED STREAM OR RIVER		RAIL LINE	
OLD R/W LINE	-----	* TRAVELED WAY (Shown only in area of Frontage Roads, Interchanges or Dual Lanes)		TRANSMISSION TOWER AND LINE	
PROPERTY LINE	-----			UNDERGROUND CABLE MARKER	
CORPORATE LIMITS	-----			WELL	
SLOPE INTERCEPTS	-----			STONE MONUMENT	
LOT, TIE AND OTHER MINOR DASHED LINES	-----			SEPTIC TANK	
UNDERGROUND FACILITY (GAS, TELEPHONE)	-----			FIRE HYDRANT	
NO ACCESS (Acquisition)	-----				
* LIMITED HIGHWAY EASEMENT	-----				
(Shading omitted on Aerial Halftones)					


ACCESS POINT	A.P.	SHED	S
ACRES	AC.	SOUTHEAST	S.E.
AHEAD	AH.	SOUTHWEST	S.W.
AND OTHERS	ET. AL.	STATE TRUNK HIGHWAY	S.T.H.
BACK	BK.	STATION	STA.
BARN	B	TANGENT	TAN.
CENTRAL ANGLE OR DELTA	Δ	TANGENT LENGTH OF CURVE	T
CHANNEL CHANGE	CH.CH.	TOTAL	TOT.
COMPANY	CO.	TEMPORARY	TEMP.
CONCRETE	CONC.	TRANSIT LINE	TL
COUNTY	CO.	CURVE	CUR.
COUNTY TRUNK HIGHWAY	C.T.H.	DEPT. OF TRANSPORTATION	D.O.T.
DEED	(D)	DISTANCE	DIST.
DEGREE OF CURVE	D	DIST. BETWEEN 1/4 CORNERS	(DIST.)
ESTATE	EST.	DOCUMENT	DOC.
EXTERNAL DISTANCE	E	EXCLUDING	EXCL.
GARAGE	G	FRONTAGE ROAD	FR. RD.
HOUSE	H	LANDLOCKED	L.L.
INTERSECTION ANGLE	I	LONG CHORD	L. CH.
LENGTH OF CURVE	L	PRIVATE DRIVE	P.D.
LAND CONTRACT	L.C.	RAILROAD	RR.
LIMITED HIGHWAY EASEMENT	L.H.E.	RELOCATED	RELOC.
MONUMENT	MON.	SEVERED	SEV.
NORTHEAST	N.E.	SPECIAL CROSSING	S.C.
NORTHWEST	N.W.	CORNER	COR.
POINT OF CURVATURE	P.C.	OUTLOT	O.L.
POINT OF INTERSECTION	P.I.	QUIT CLAIM DEED	Q.C.D.
POINT OF TANGENCY	P.T.	ELECTRICAL DISTANCE MEASUREMENT	E.D.M.
PROPERTY LINE	P.L.		
RADIUS	R		
REFERENCE LINE	R		
REMAINING	REM.		
RIGHT OF WAY	R/W		
ROAD	RD.		

ALL COORDINATES SHOWN ON THIS PLAT ARE REFERENCED TO THE WISCONSIN COORDINATE SYSTEM SOUTH ZONE.

PARCEL NO.	SHEET NO.	OWNER	29	4.4	THOMAS M. BOWER, ET. AL.
1	4.2	WILLIAM E. MC COY	30	4.4	IDA S. LAWTON, L.C. TO THOMAS M. BOWER, ET. AL.
2	4.2	MICHAEL A. MURPHY ET AL. L.C. TO KNEIPPER	31	4.5	FIRST BANK SOUTHEAST OF RACINE CO.
3	4.2	KENNETH J. SPENCE	32	4.5	PATRICIA L. TORRES
4	4.2	RACINE CO.	33	4.5	MARVIN A. PETERS
5	4.2	WILLIAM C. BURCHYETT	34	4.5	WILLIAM E. BECK, ET. AL.
6	4.2	DANNY L. MINOR	35	4.5	JOHN F. MARKIEWICZ
7	4.2	WILLIAM C. BURCHYETT, ET. AL.	36	4.5	UNIFIED SCHOOL DISTRICT #1, CITY OF RACINE
8	4.2	LLOYD BURCHYETT	37	4.5	RUSSELL H. SCHULZ EST.
9	4.2	GEORGE M. KNUDTSON, JR.	38	4.5	JOHN D. POORMAN
10	4.2	C. BUISSE L.C. TO CARTER LUMBER, INC.	39	4.5	THOMAS M. BOWER, ET. AL.
11	4.2	JANICE M. MRAZEK	40	4.5	ALLAN A. ACKER
12	4.2	AKABE GULBANKIAN	41	4.5	ALVIN CREUZIGER, ET. AL.
13	4.2	HARLEY S. KOESHALL	42	4.5	FRANCIS I. SCHEBERLE
14	4.3 & 4.4	JEANETTE MARESH	43	4.5	JAMES S. LANE
15	4.3	DANIEL J. & ROY W. WATRING	44	4.5	DONALD HRYCAY
16	4.3 & 4.4	WISCONSIN ELECTRIC POWER COMPANY	45	4.5	EDWARD J. HAUSER
17	4.4	WOLOHAN LUMBER CO.	46	4.5	CALVARY BAPTIST CHURCH OF STURTEVANT
18	4.4	JOSEPH C. MRAZEK, SR.	47	4.5	LAWRENCE G. SWANSON
19	4.4	CLIFFORD T. BAARS	48	4.5	CLARA H. NEARING
20	4.4	ALBERT CALBOW JR.	49	4.5	VERNE H. GEHRIG
21	4.4	JOSEPH C. MRAZEK, SR.	50	4.5	ALVIN W. PRUEFER, JR.
22	4.4	WISCONSIN ELECTRIC POWER COMPANY	51	4.5	EDWARD J. KRUMENACHER
23	4.4	MARVIN C. ECKERT	52	4.5	DAVID M. ROSENTHAL
24	4.4	C.M. ST. P. & P. RR	53	4.5	THOMAS E. BURNS
25	4.2	CORALIE BUISSE	54	4.6	LORENCE H. DOSEMAGEN
26	4.1	PETER ZENNER	55	4.6	RICHARD F. AMOS, JR.
27	4.1		56	4.6	HENRY JOHNSON
28	4.4	CREUZIGER FARMS, INC.	57	4.6	STEVEN R. SIMONSEN, ET. AL.
		W.H. PUGH OIL COMPANY	58	4.6	ALVIE BRADSHAW
			59	4.6	ROGER P. GREEN
			60	4.6	CALVARY BAPTIST CHURCH OF STURTEVANT
			61	4.6	ROBERT D. FOHR
			62	4.6	ROBERT J. HARRISON
			63	4.6	W.H. PUGH OIL COMPANY CORP.
			64	4.6	EDWARD E. PROSKA
			65	4.6	JAMES H. ANDERSEN

BEGIN RELOCATION ORDER PROJ. 1323-00-20 STA. 150+00

8' S. OF AND 644' E. OF THE NW COR.
OF SEC. 29, T. 3 N., R. 22 E.
Y 261,437.78
X 2,555,924.95

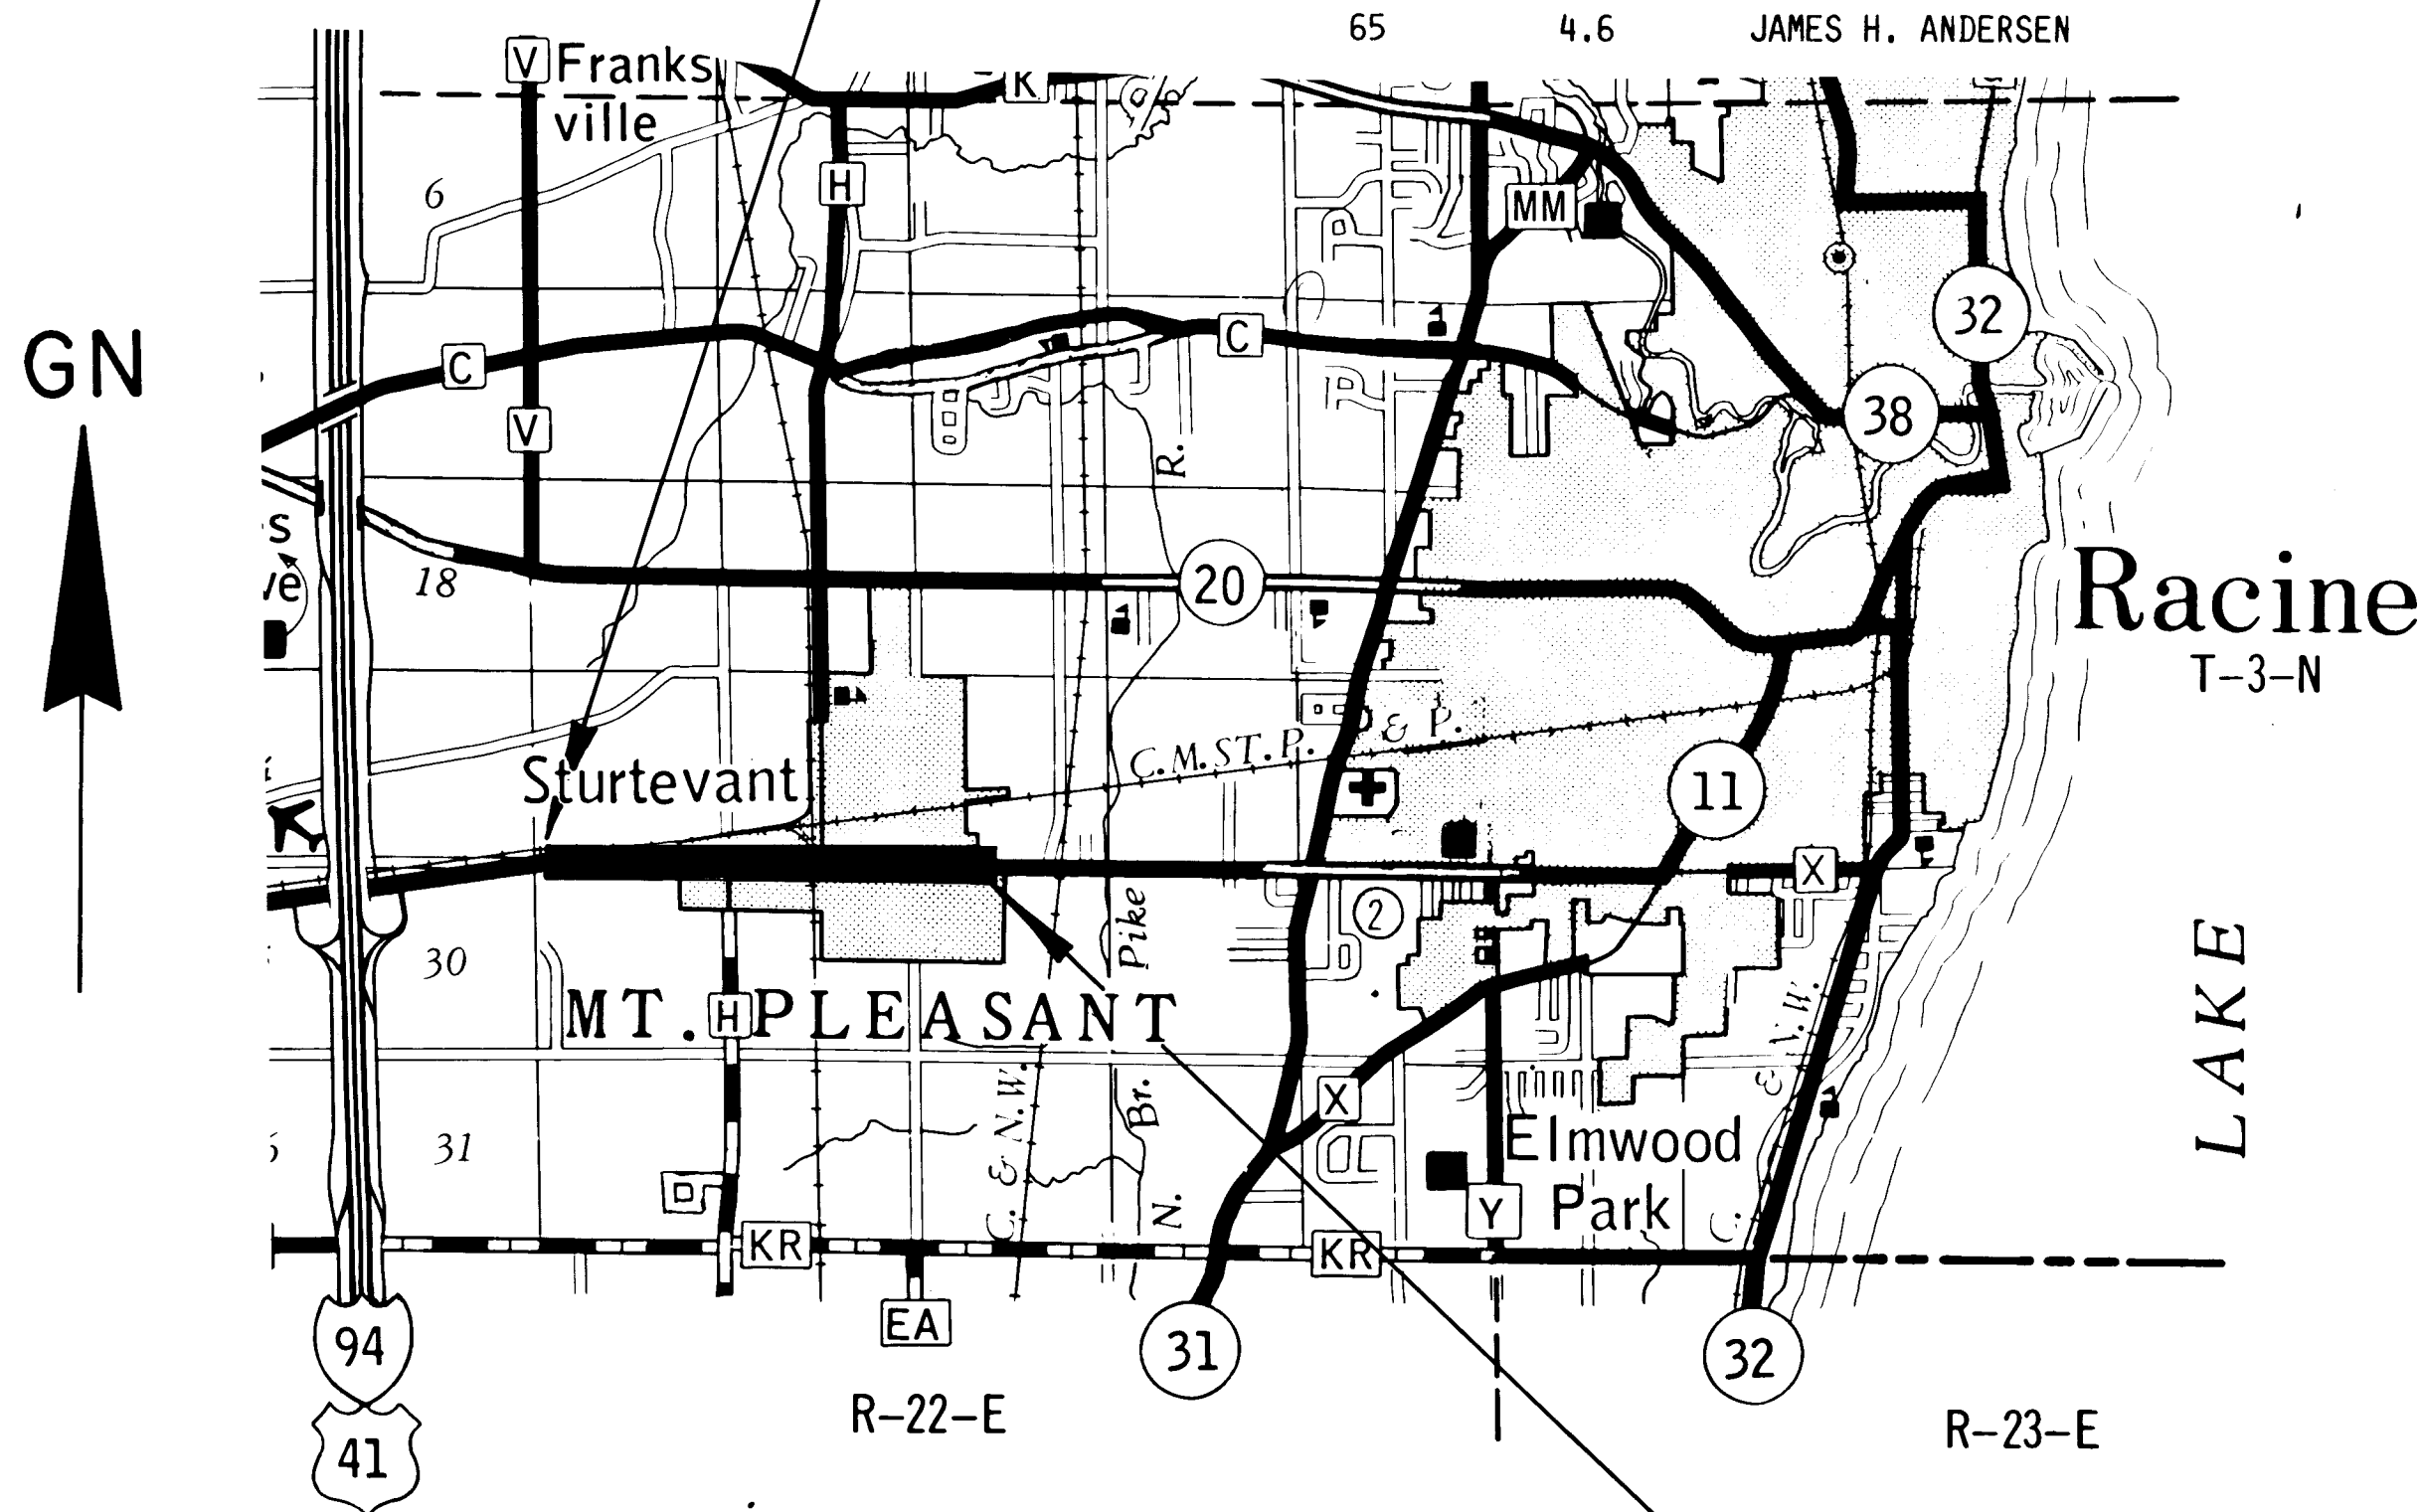

Layout
Scale 0 1 MI.

Total Net Length of Centerline = 2.254 Mi.

END RELOCATION ORDER PROJ. 1323-00-20 STA. 269+00

740.79' W. OF THE S. 1/4 COR. OF
SEC. 22, T. 3 N., R. 22 E.
Y 261,533.05
X 2,567,823.62

R/W PROJECT NUMBER	1323-00-20	SHEET NUMBER	4.0	TOTAL SHEETS	
FEDERAL PROJECT NUMBER					
PLAT OF RIGHT OF WAY REQUIRED FOR 1323-00-00 RACINE AVENUE VILLAGE OF STURTEVANT S.T.H. 11 RACINE CO.					
CONSTRUCTION PROJECT NUMBER					

66	4.6	MARY ANN FREAR
67	4.6	JAMES V. CELESTE
68	4.6	JEANNETTE T.E. VERBETEN L.C. TO KENNETH DELUCA
69	4.6	WILLIAM C. SEEGER
70	4.7	EMRO MARKETING CO.
71	4.7	ARNOLD F. PANKE
72	4.7	KIRK A. KORSLIN
73	4.7	HAZEL E. STECHER, ET. AL.
74	4.7	LOYAL W. MENTINK
75	4.7	MICHAEL D. CHEVALIER
76	4.7	WILLIAM F. CETIN
77	4.7	GEORGE L. BROUWERS
78	4.7	VERN L. LARRABEE
79	4.7	CLARENCE TREPTOW
80	4.7	GUY F. MARSHALL
81	4.7	JOHN E. ABERNATHY
82	4.7	SOUTHEASTERN SAVINGS ASSOC., CORP.
83	4.7	LELAND R. MOEBIUS, ET. AL., L.C. TO RONALD E. SCHROEDER
84	4.7	FAITH EVANGELICAL LUTHERAN CHURCH OF STURTEVANT
85	4.7	LESLIE E. ZBORIL
86	4.7	AIRPORT INN, INC.
87	4.7	RACINE CONSUMERS COOP.
88	4.7	DANIEL MILAEGER
89	4.7	B.M.P. REALTY, INC.
90	4.7	BERNARD W. CHULEW, ET. AL.
91	4.1, 4.2, 4.3, 4.4 & 4.7	WISCONSIN ELECTRIC POWER COMPANY
92	4.2 & 4.7	WISCONSIN TELEPHONE COMPANY
93	4.2, 4.3, 4.4 & 4.7	VILLAGE OF STURTEVANT
94	4.3	WISCONSIN ELECTRIC POWER COMPANY
95	4.4 & 4.7	WISCONSIN NATURAL GAS COMPANY
96	4.8	MARINE 1 ST. NAT. BANK OF RACINE
97	4.8	LOUMOS ENTERPRISES, INC.
98	4.8	FRANK M. DEANGELIS ET. AT.
99	4.8	FARM & FLEET OF JANESVILLE, INC.

REVISION DATE	STATE OF WISCONSIN DEPARTMENT OF TRANSPORTATION
SEPT. 23, 83	Approved: <i>Henry Roberts</i> State Transportation Director
MAR. 1, 1995	Date: 4/22/83
	Approved: _____ Director, Bureau of Real Estate
	U. S. DEPARTMENT OF TRANSPORTATION FEDERAL HIGHWAY ADMINISTRATION REGION 5 WISCONSIN DIVISION
	Approved: _____ Division Administrator

30279

RIGHT-OF-WAY BOUNDARIES ARE DEFINED WITH COURSES OF THE PERIMETER OF THE HIGHWAY LANDS REFERENCED TO THE U.S. PUBLIC LAND SURVEY OR OTHER SURVEYS OF PUBLIC RECORD. OTHER INFORMATION IS PROVIDED TO SUPPLEMENT THE BASIC PERIMETER DESCRIPTION AND SHALL NOT BE CONSTRUED TO PREVAIL OVER THE PERIMETER DESCRIPTION.

REVISION
DATE


SHEET
NUMBER

SEPT. 23, 1983 —	FEDERAL PROJECT NUMBER
MAR. 1, 1995	

4.1

PLAT OF RIGHT OF WAY REQUIRED FOR 1323-00-00 RACINE AVENUE VILLAGE OF STURTEVANT		
S.T.H. II	SCALE  0 100 200 Ft.	RACINE CO. DATE <u>APRIL 22, 1983</u>

CONSTRUCTION PROJECT NUMBER

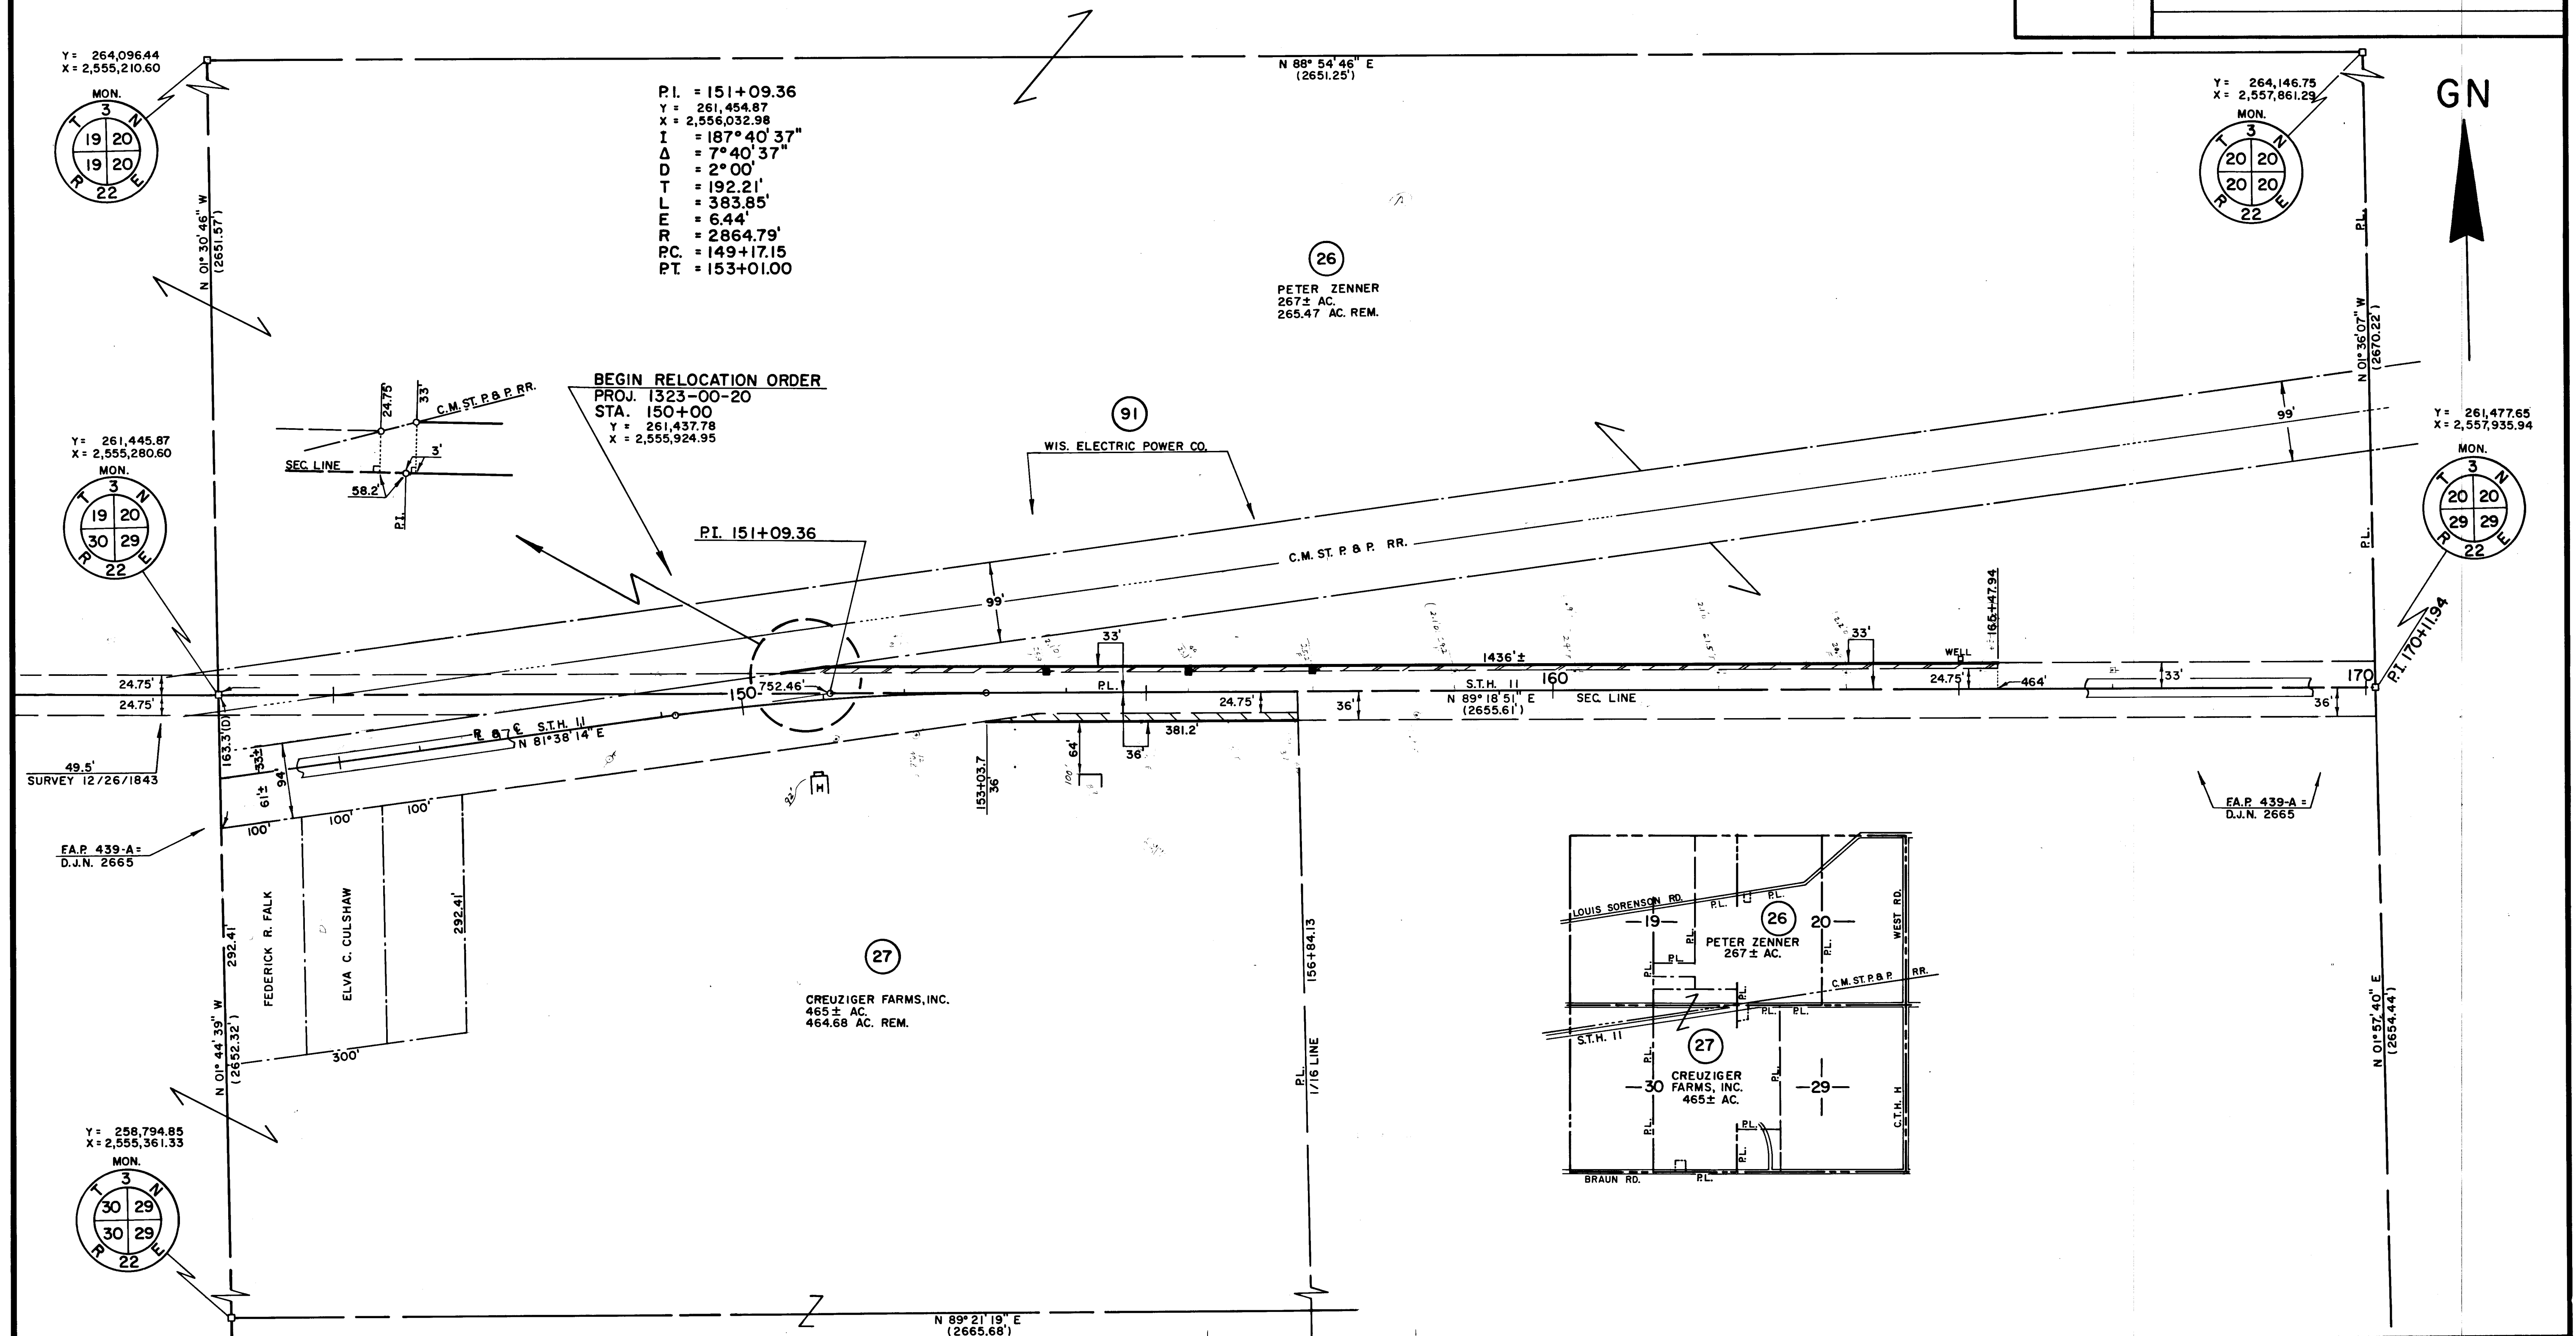[illegible]

BEARING ORIENTATION AND GRID CONVERSION


COORDINATES AND RIGHT-OF-WAY PLAT BEARINGS ARE ORIENTED TO THE WISCONSIN COORDINATE SYSTEM WITH 0 DEGREES, 0 MINUTES, 0 SECONDS BEING GRID NORTH. THE DIFFERENCE BETWEEN PROJECT PLAT BEARINGS REPRESENT PLANE ANGLES IN DEGREES, MINUTES AND SECONDS TO THE NEAREST SECOND. R/W PLAT DISTANCES ARE GROUND LENGTHS UNLESS OTHERWISE NOTED AND MAY BE CONVERTED TO GRID LENGTHS BY MULTIPLYING PLAT DISTANCES BY .99997316.

RIGHT-OF-WAY BOUNDARIES ARE DEFINED WITH COURSES OF THE PERIMETER OF THE HIGHWAY LANDS REFERENCED TO THE U.S. PUBLIC LAND SURVEY OR OTHER SURVEYS OF PUBLIC RECORD. OTHER INFORMATION IS PROVIDED TO SUPPLEMENT THE BASIC PERIMETER DESCRIPTION AND SHALL NOT BE CONSTRUED TO PREVAIL OVER THE PERIMETER DESCRIPTION.

SCHEDULE OF LANDS & INTERESTS REQUIRED

PARCEL NUMBER	OWNER	INTEREST REQUIRED	L.H.E. ACRES		R/W ACRES REQ'D.			TOTAL ACRES REM.	OPERATIONS PROJECT I.D.
			TEMP.	PERM.	NEW	EXISTING	TOTAL		
1 ⁽³⁾	WILLIAM E. MCCOY	FEE			0.003	0.017	0.02	1.1	1323-0-20
2 ⁽²⁾	MICHAEL A. MURPHY ET AL. L.C. TO J.M. KNEIPPER	FEE			0.014	0.042	0.056	0.764	" "
3 ⁽²⁾	KENNETH J. SPENCE	FEE			0.015	0.046	0.061	0.849	" "
4 ⁽²⁾	RACINE CO.	FEE			0.002	0.005	0.007	0.093	" "
5 ⁽²⁾	WILLIAM C. BURCHYETT	FEE			0.007	0.021	0.028	2.072	" "
6	DANNY L. MINOR	FEE			0.02	0.07	0.09	0.31	" "
7	WILLIAM C. BURCHYETT ET AL.	FEE			0.02	0.06	0.08	0.67	" "
8 ⁽²⁾	LLOYD BURCHYETT	FEE			0.014	0.043	0.057	0.173	" "
9 ⁽²⁾	GEORGE M. KNUDTSON, JR.	FEE			0.018	0.052	0.07	1.09	" "
10	C. BUISSE L.C. TO CARTER LUMBER, INC.	FEE			0.07	0.22	0.29	6.01	" "
11 ⁽²⁾	JANICE M. MRAZEK	FEE & L.H.E.	0.07		0.042	0.142	0.184	2.706	" "
12	AKABE GULBANKIAN	FEE			0.20	0.61	0.81	36.57	" "
13	HARLEY S. KOESHALL	FEE & L.H.E.	0.03		0.05	0.14	0.19	1.51	" "
25 ⁽²⁾	CORALIE BUISSE	FEE & L.H.E.	0.03		0.026	0.077	0.103	0.537	" "
91	WIS. ELECTRIC POWER CO.	RELEASE OF RIGHTS			-	-	-	-	1323-00-40
92	WIS. TELEPHONE CO.	CONVEYANCE OF RIGHTS			-	-	-	-	1323-00-41
93	VILLAGE OF STURTEVANT	CONVEYANCE OF RIGHTS			-	-	-	-	1323-00-42

REVISION DATE	R/W PROJECT NUMBER	SHEET NUMBER
SEPT. 23, 1983	1323-00-20	4.2
MAR. 1, 1995	FEDERAL PROJECT NUMBER	
PLAT OF RIGHT OF WAY REQUIRED FOR 1323-00-00 RACINE AVENUE VILLAGE OF STURTEVANT S.T.H. 11 RACINE CO. SCALE 0 50 100 Ft. DATE APRIL 22, 1983 CONSTRUCTION PROJECT NUMBER		

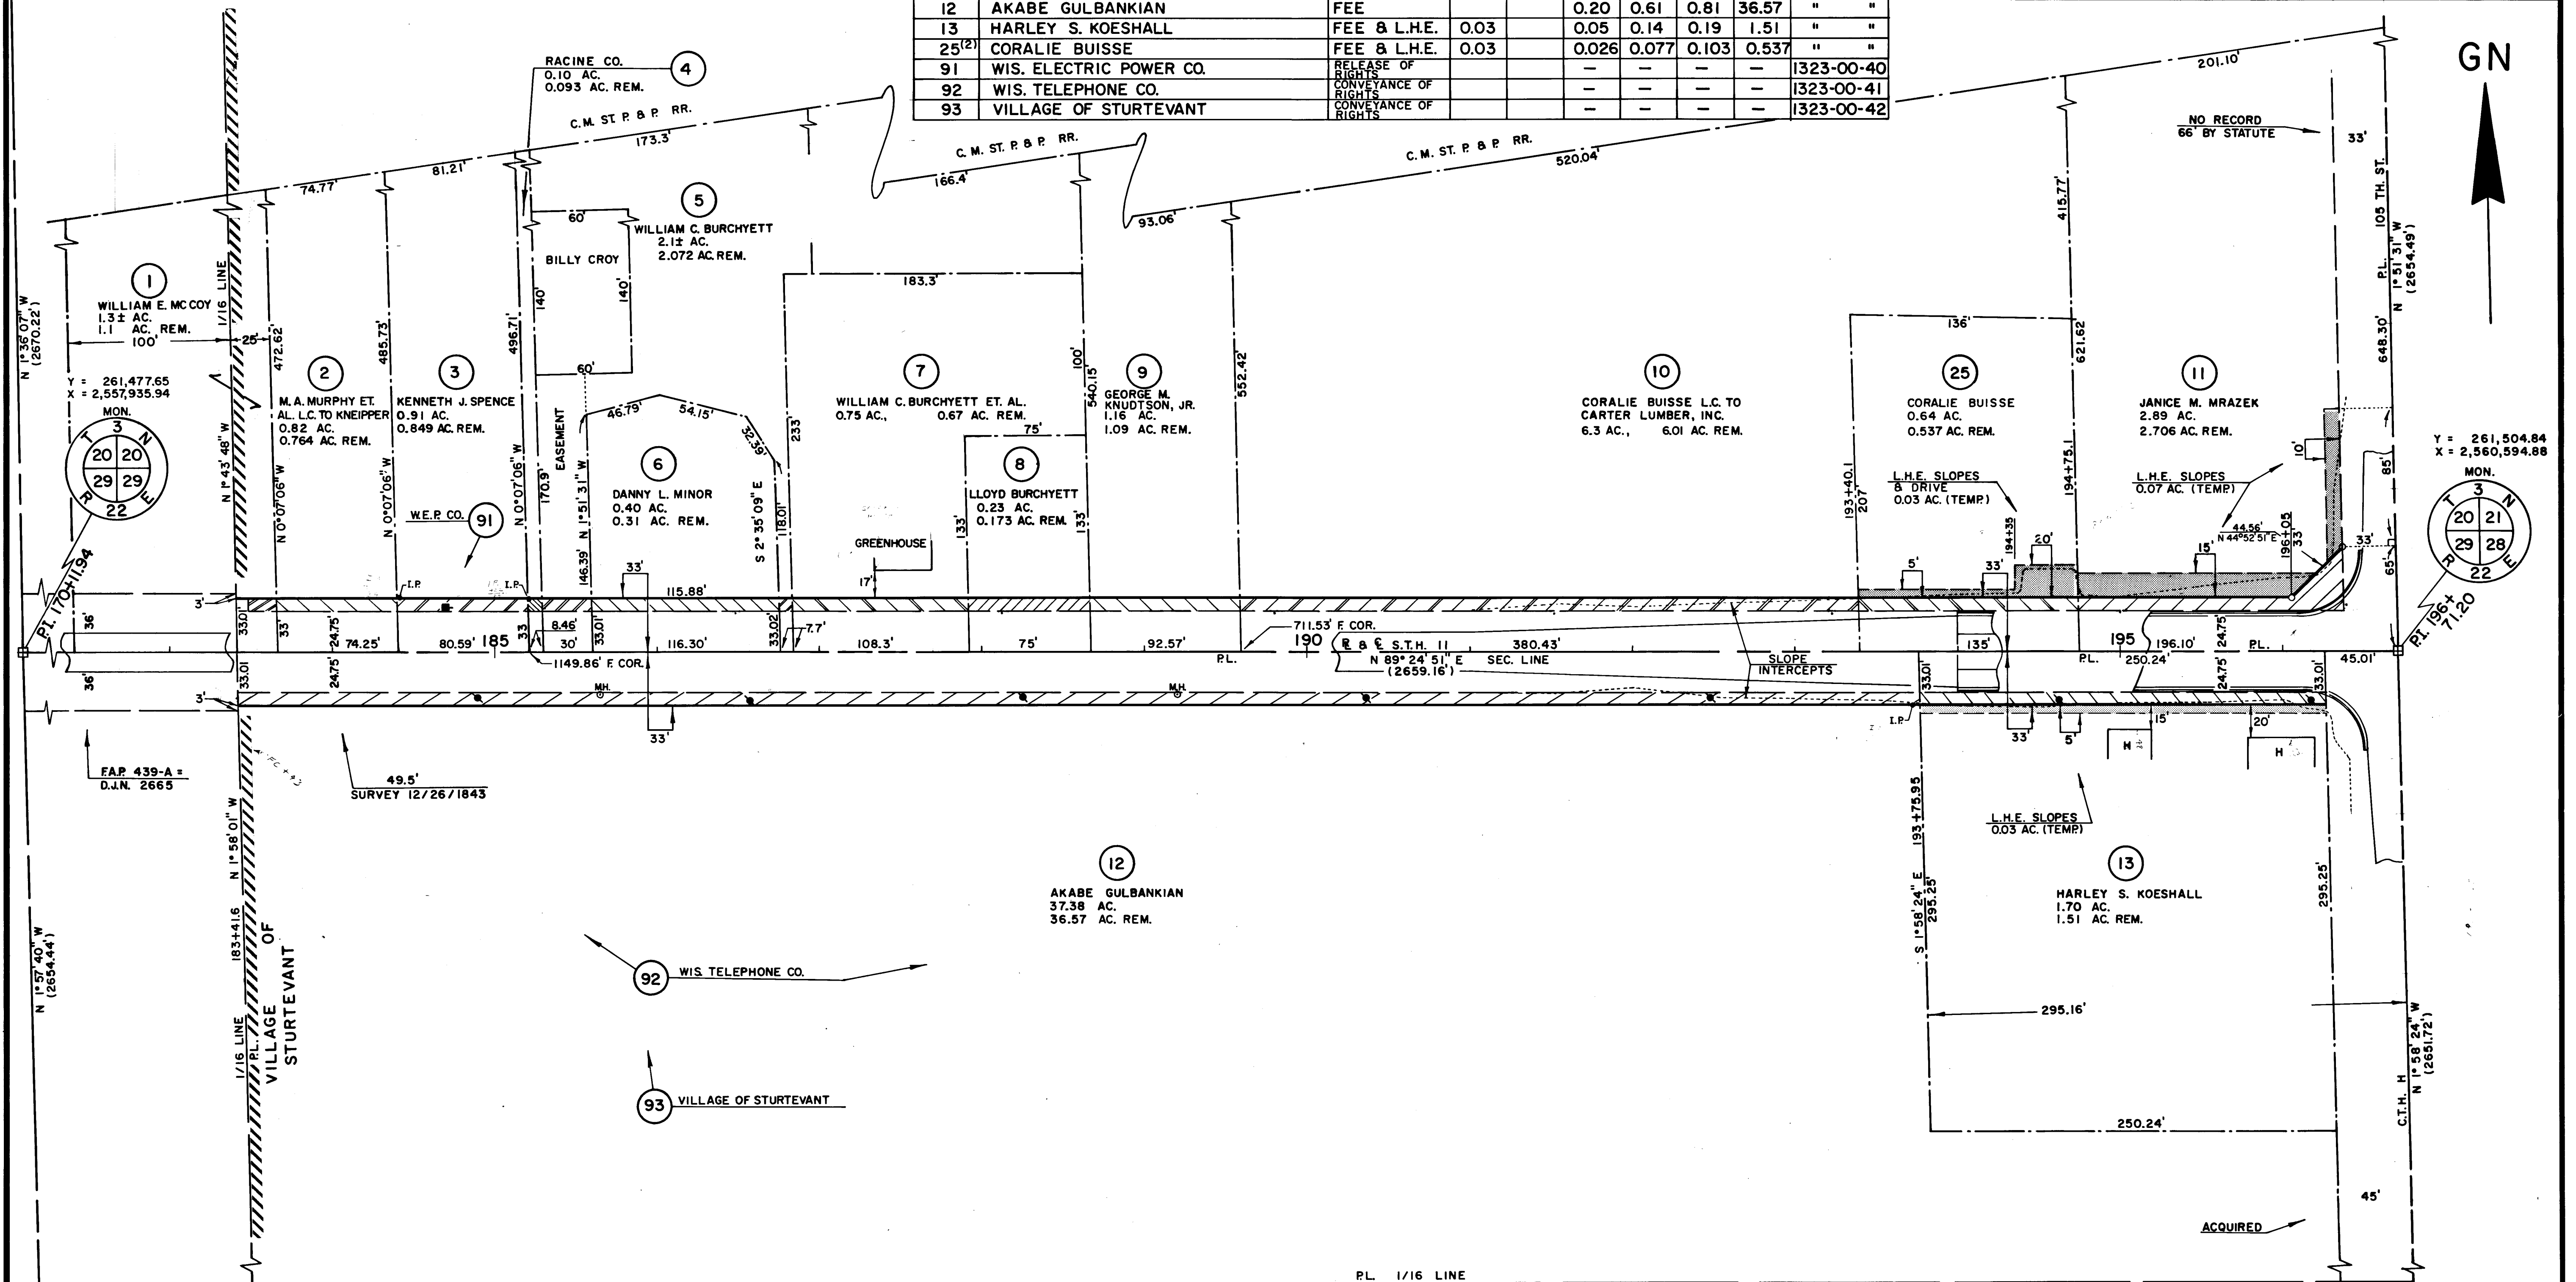


30279

RIGHT-OF-WAY BOUNDARIES ARE DEFINED WITH COURSES OF THE PERIMETER OF THE HIGHWAY LANDS REFERENCED TO THE U.S. PUBLIC LAND SURVEY OR OTHER SURVEYS OF PUBLIC RECORD. OTHER INFORMATION IS PROVIDED TO SUPPLEMENT THE BASIC PERIMETER DESCRIPTION AND SHALL NOT BE CONSTRUED TO PREVAIL OVER THE PERIMETER DESCRIPTION.

[illegible]

REVISION DATE SEPT. 23, 1983 — MAR. 1, 1995 — 	R/W PROJECT NUMBER 1323-00-20 FEDERAL PROJECT NUMBER PLAT OF RIGHT OF WAY REQUIRED FOR 1323-00-00 RACINE AVENUE VILLAGE OF STURTEVANT S.T.H. II SCALE 0 50 100 Ft. RACINE CO. DATE APRIL 22, 1983 CONSTRUCTION PROJECT NUMBER	SHEET NUMBER 4.3
--	---	---------------------------------------

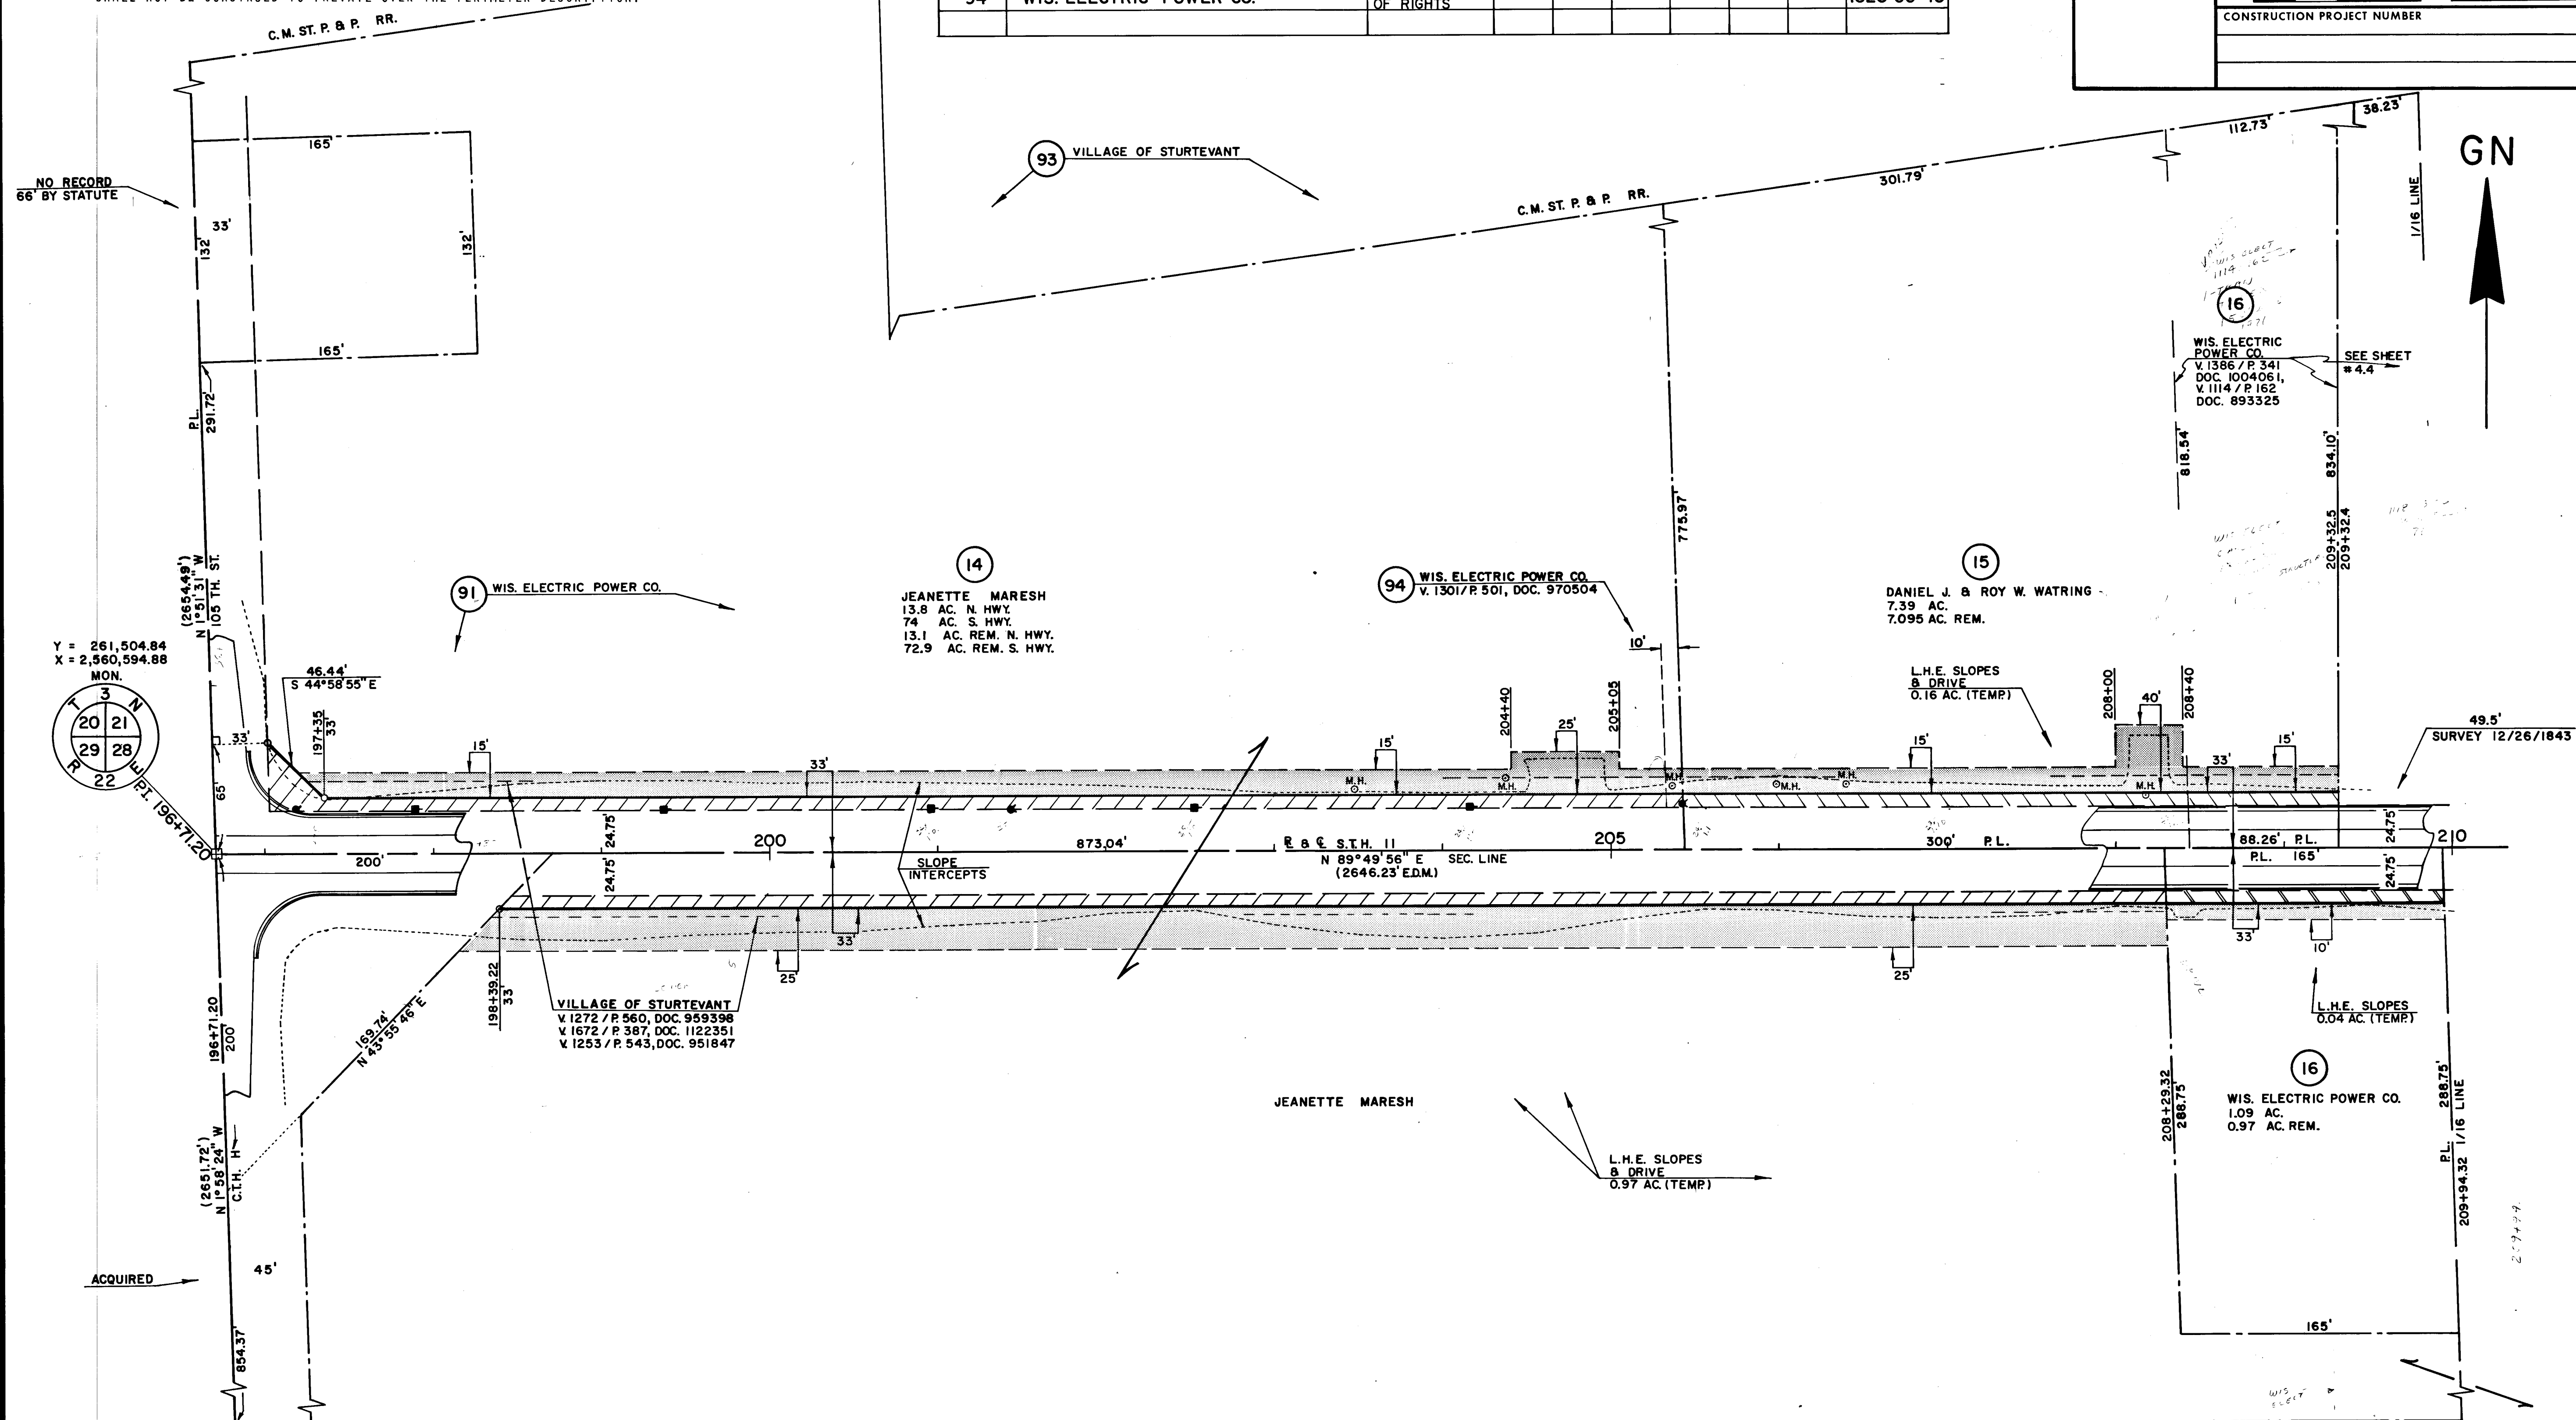

BEARING ORIENTATION AND GRID CONVERSION




COORDINATES AND RIGHT-OF-WAY PLAT BEARINGS ARE ORIENTED TO THE WISCONSIN COORDINATE SYSTEM WITH 0 DEGREES, 0 MINUTES, 0 SECONDS BEING GRID NORTH. THE DIFFERENCE BETWEEN PROJECT PLAT BEARINGS REPRESENT PLANE ANGLES IN DEGREES, MINUTES AND SECONDS TO THE NEAREST SECOND. R/W PLAT DISTANCES ARE GROUND LENGTHS UNLESS OTHERWISE NOTED AND MAY BE CONVERTED TO GRID LENGTHS BY MULTIPLYING PLAT DISTANCES BY .99997316.

RIGHT-OF-WAY BOUNDARIES ARE DEFINED WITH COURSES OF THE PERIMETER OF THE HIGHWAY LANDS REFERENCED TO THE U.S. PUBLIC LAND SURVEY OR OTHER SURVEYS OF PUBLIC RECORD. OTHER INFORMATION IS PROVIDED TO SUPPLEMENT THE BASIC PERIMETER DESCRIPTION AND SHALL NOT BE CONSTRUED TO PREVAIL OVER THE PERIMETER DESCRIPTION.

SCHEDULE OF LANDS & INTERESTS REQUIRED

PARCEL NUMBER	OWNER	INTEREST REQUIRED	L.H.E. ACRES		R/W ACRES REQ'D.			TOTAL ACRES REM.	OPERATIONS PROJECT I.D.
			TEMP.	PERM.	NEW	EXISTING	TOTAL		
17 ⁽²⁾	WOLOHAN LUMBER CO.	FEE & L.H.E.	0.11		0.095	0.285	0.38	9.42	1323-00-20
18	JOSEPH C. MRAZEK, SR.	FEE & L.H.E.	0.14		0.02	—	0.02	2.95	" "
19	CLIFFORD T. BAARS	FEE			0.05	—	0.05	0.61	" "
20 ⁽²⁾	ALBERT CALBOW JR.	FEE & L.H.E.	0.01		0.011	0.034	0.045	0.18	" "
21	JOSEPH C. MRAZEK, SR.	FEE & L.H.E.	0.01		0.02	0.07	0.09	0.36	" "
22	WIS. ELECTRIC POWER CO.	H.E. & L.H.E.	0.04		0.03	0.09	0.12	0.90	" "
23 ⁽²⁾	MARVIN C. ECKERT	FEE & L.H.E.	0.02		0.04	0.13	0.17	1.31	" "
24 ⁽²⁾	C.M. ST. P. & P. RR.	H.E. L.H.E. & AGREEMENT	0.01		0.03	—	0.03	—	1323-00-50
28	W. H. PUGH OIL CO.	FEE & L.H.E.	0.02		50 FT. 32	—	50 FT. 32	13,053	1323-00-20
29	THOMAS M. BOWER ET. AL.	L.H.E.	0.01		—	—	—	—	" "
30	IDA S. LAWTON L.C. TO THOMAS M. BOWER ET. AL.	L.H.E.	0.01		—	—	—	—	" "
91 ⁽²⁾	WIS. ELECTRIC POWER CO.	RELEASE OF RIGHTS			—	—	—	—	1323-00-40
93	VILLAGE OF STURTEVANT	CONVEYANCE OF RIGHTS			—	—	—	—	1323-00-42
95	WIS. NATURAL GAS	CONVEYANCE OF RIGHTS			—	—	—	—	1323-00-44

REVISION DATE	R/W PROJECT NUMBER	SHEET NUMBER
SEPT. 23, 1983	1323-00-20	4.4
MAR. 1, 1995	FEDERAL PROJECT NUMBER	
PLAT OF RIGHT OF WAY REQUIRED FOR 1323-00-00 RACINE AVENUE VILLAGE OF STURTEVANT S.T.H. II SCALE 0 50 100 Ft. DATE APRIL 22, 1983 CONSTRUCTION PROJECT NUMBER		

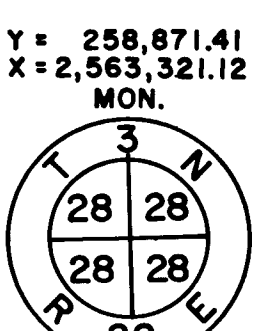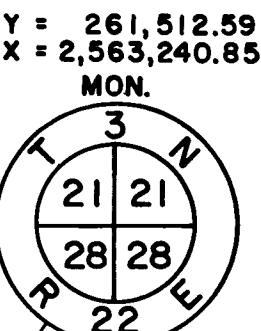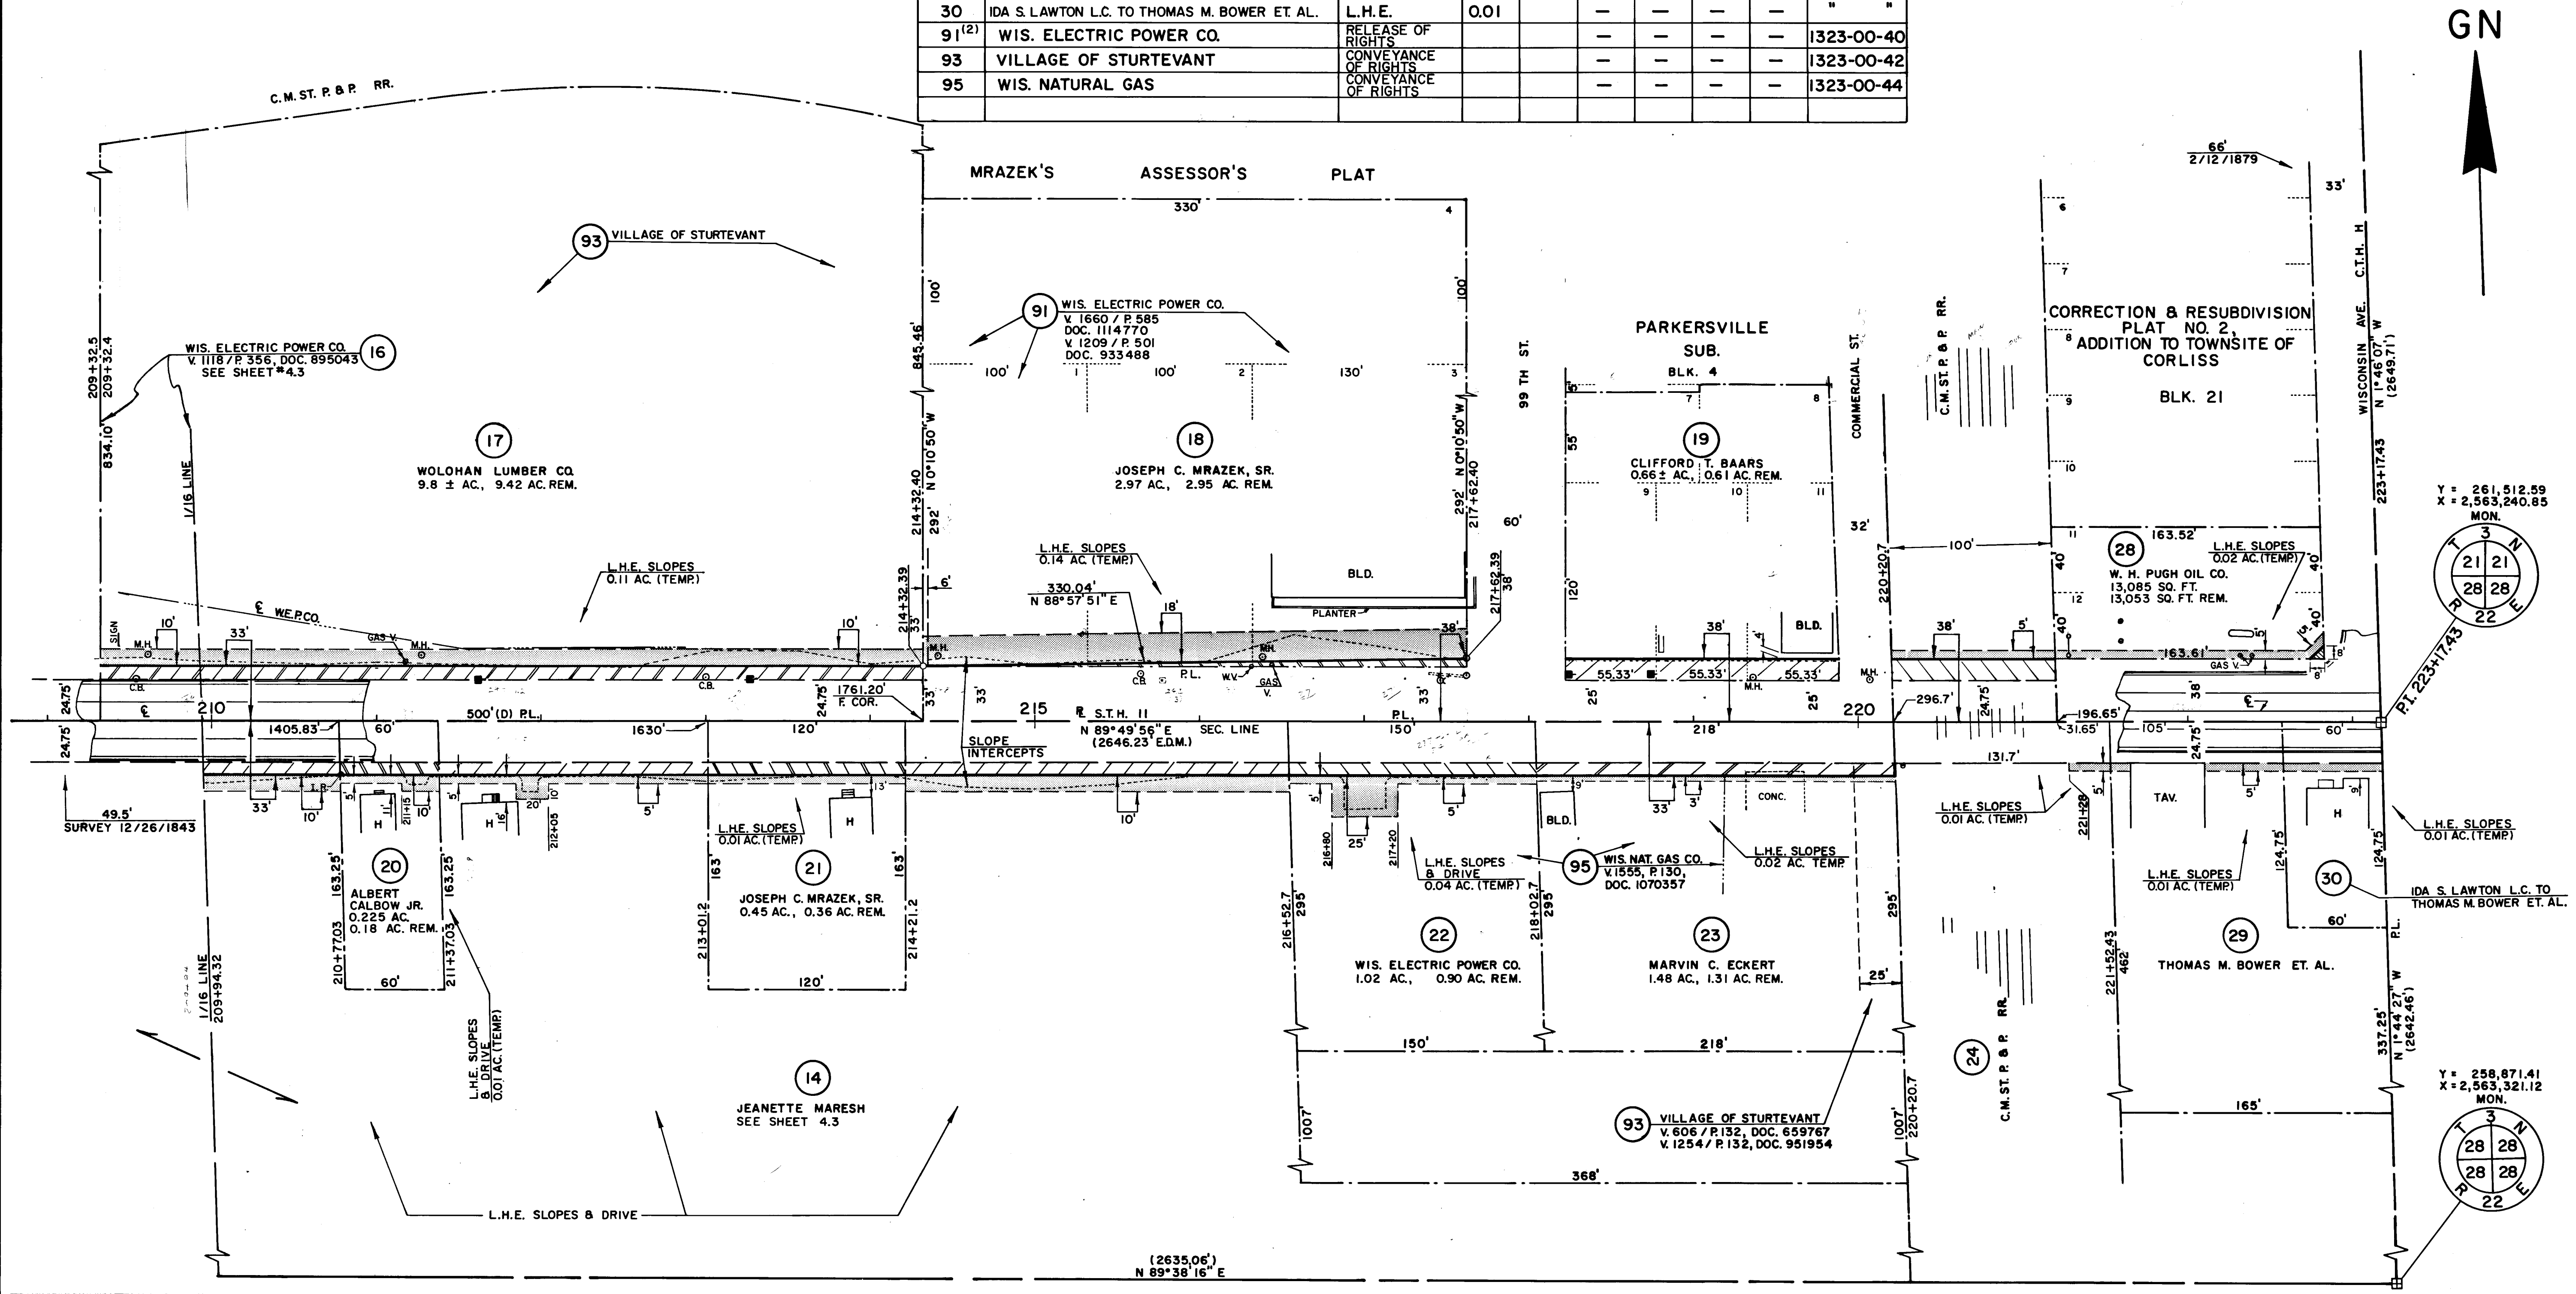

BEARING ORIENTATION AND GRID CONVERSION



COORDINATES AND RIGHT-OF-WAY PLAT BEARINGS ARE ORIENTED TO THE WISCONSIN COORDINATE SYSTEM WITH 0 DEGREES, 0 MINUTES, 0 SECONDS BEING GRID NORTH. THE DIFFERENCE BETWEEN PROJECT PLAT BEARINGS REPRESENT PLANE ANGLES IN DEGREES, MINUTES AND SECONDS TO THE NEAREST SECOND. R/W PLAT DISTANCES ARE GROUND LENGTHS UNLESS OTHERWISE NOTED AND MAY BE CONVERTED TO GRID LENGTHS BY MULTIPLYING PLAT DISTANCES BY .99997316.

RIGHT-OF-WAY BOUNDARIES ARE DEFINED WITH COURSES OF THE PERIMETER OF THE HIGHWAY LANDS REFERENCED TO THE U.S. PUBLIC LAND SURVEY OR OTHER SURVEYS OF PUBLIC RECORD. OTHER INFORMATION IS PROVIDED TO SUPPLEMENT THE BASIC PERIMETER DESCRIPTION AND SHALL NOT BE CONSTRUED TO PREVAIL OVER THE PERIMETER DESCRIPTION.

SCHEDULE OF LANDS & INTERESTS REQUIRED

PARCEL NUMBER	OWNER	INTEREST REQUIRED	L.H.E. ACRES		R/W ACRES REQ'D.			TOTAL ACRES REM.	OPERATIONS PROJECT I.D.
			TEMP.	PERM.	NEW	EXISTING	TOTAL		
31 ⁽²⁾	FIRST BANK SOUTHEAST OF RACINE CO.	FEE & L.H.E.	0.016		50.00	—	50.00	32,820	1323-00-20
32 ⁽²⁾	PATRICIA L. TORRES	"	0.002		50.00	—	50.00	3,595	"
33	MARVIN A. PETERS	L.H.E.	0.005		—	—	—	—	"
34	WILLIAM E. BECK ET. AL.	FEE & L.H.E.	0.019		50.00	—	50.00	20,395	"
35	JOHN F. MARKIEWICZ	"	0.003		50.00	—	50.00	10,769	"
36	UNIFIED SCHOOL DIST. NO. 1, CITY OF RACINE	"	0.003		50.00	—	50.00	68,678	"
37 ⁽²⁾	RUSSELL H. SCHULZ EST.	"	0.003		50.00	—	50.00	14,395	"
38	JOHN D. POORMAN	"	0.014		50.00	—	50.00	17,995	"
39	THOMAS M. BOWER ET. AL.	L.H.E.	0.002		—	—	—	—	"
40	ALLAN A. ACKER	"	0.001		—	—	—	—	"
41	ALVIN CREUZIGER ET. AL.	"	0.001		—	—	—	—	"
42	FRANCIS I. SCHEBERLE	FEE & L.H.E.	0.009		50.00	—	50.00	12,380	"
43	JAMES S. LANE	"	0.002		50.00	—	50.00	43,515	"
44	DONALD HRYCAY	L.H.E.	0.007		—	—	—	—	"
45	EDWARD J. HAUSER	"	0.014		—	—	—	—	"
46 ⁽²⁾	CALVARY BAPTIST CHURCH OF STURTEVANT	"	0.009		—	—	—	—	"
47	LAWRENCE G. SWANSON	"	0.007		—	—	—	—	"
48 ⁽²⁾	CLARA H. NEARING	FEE & L.H.E.	0.007		50.00	—	50.00	9,940	"
49	VERNE H. GEHRIG	"	0.006		50.00	—	50.00	8,095	"
50 ⁽²⁾	ALVIN W. PRUEFER, JR.	L.H.E.	0.006		—	—	—	—	"
51	EDWARD J. KRUMENACHER	"	0.006		—	—	—	—	"
52	DAVID M. ROSENTHAL	"	0.006		—	—	—	—	"
53	THOMAS E. BURNS	FEE & L.H.E.	0.006		50.00	—	50.00	8,095	"

REVISION DATE	R/W PROJECT NUMBER	SHEET NUMBER
SEPT 23, 1983	1323-00-20	4.5
MAR. 1, 1995	FEDERAL PROJECT NUMBER	
PLAT OF RIGHT OF WAY REQUIRED FOR 1323-00-00 RACINE AVENUE VILLAGE OF STURTEVANT S.T.H. II SCALE 0 50 100 Ft. APRIL 22, 1983 CONSTRUCTION PROJECT NUMBER		

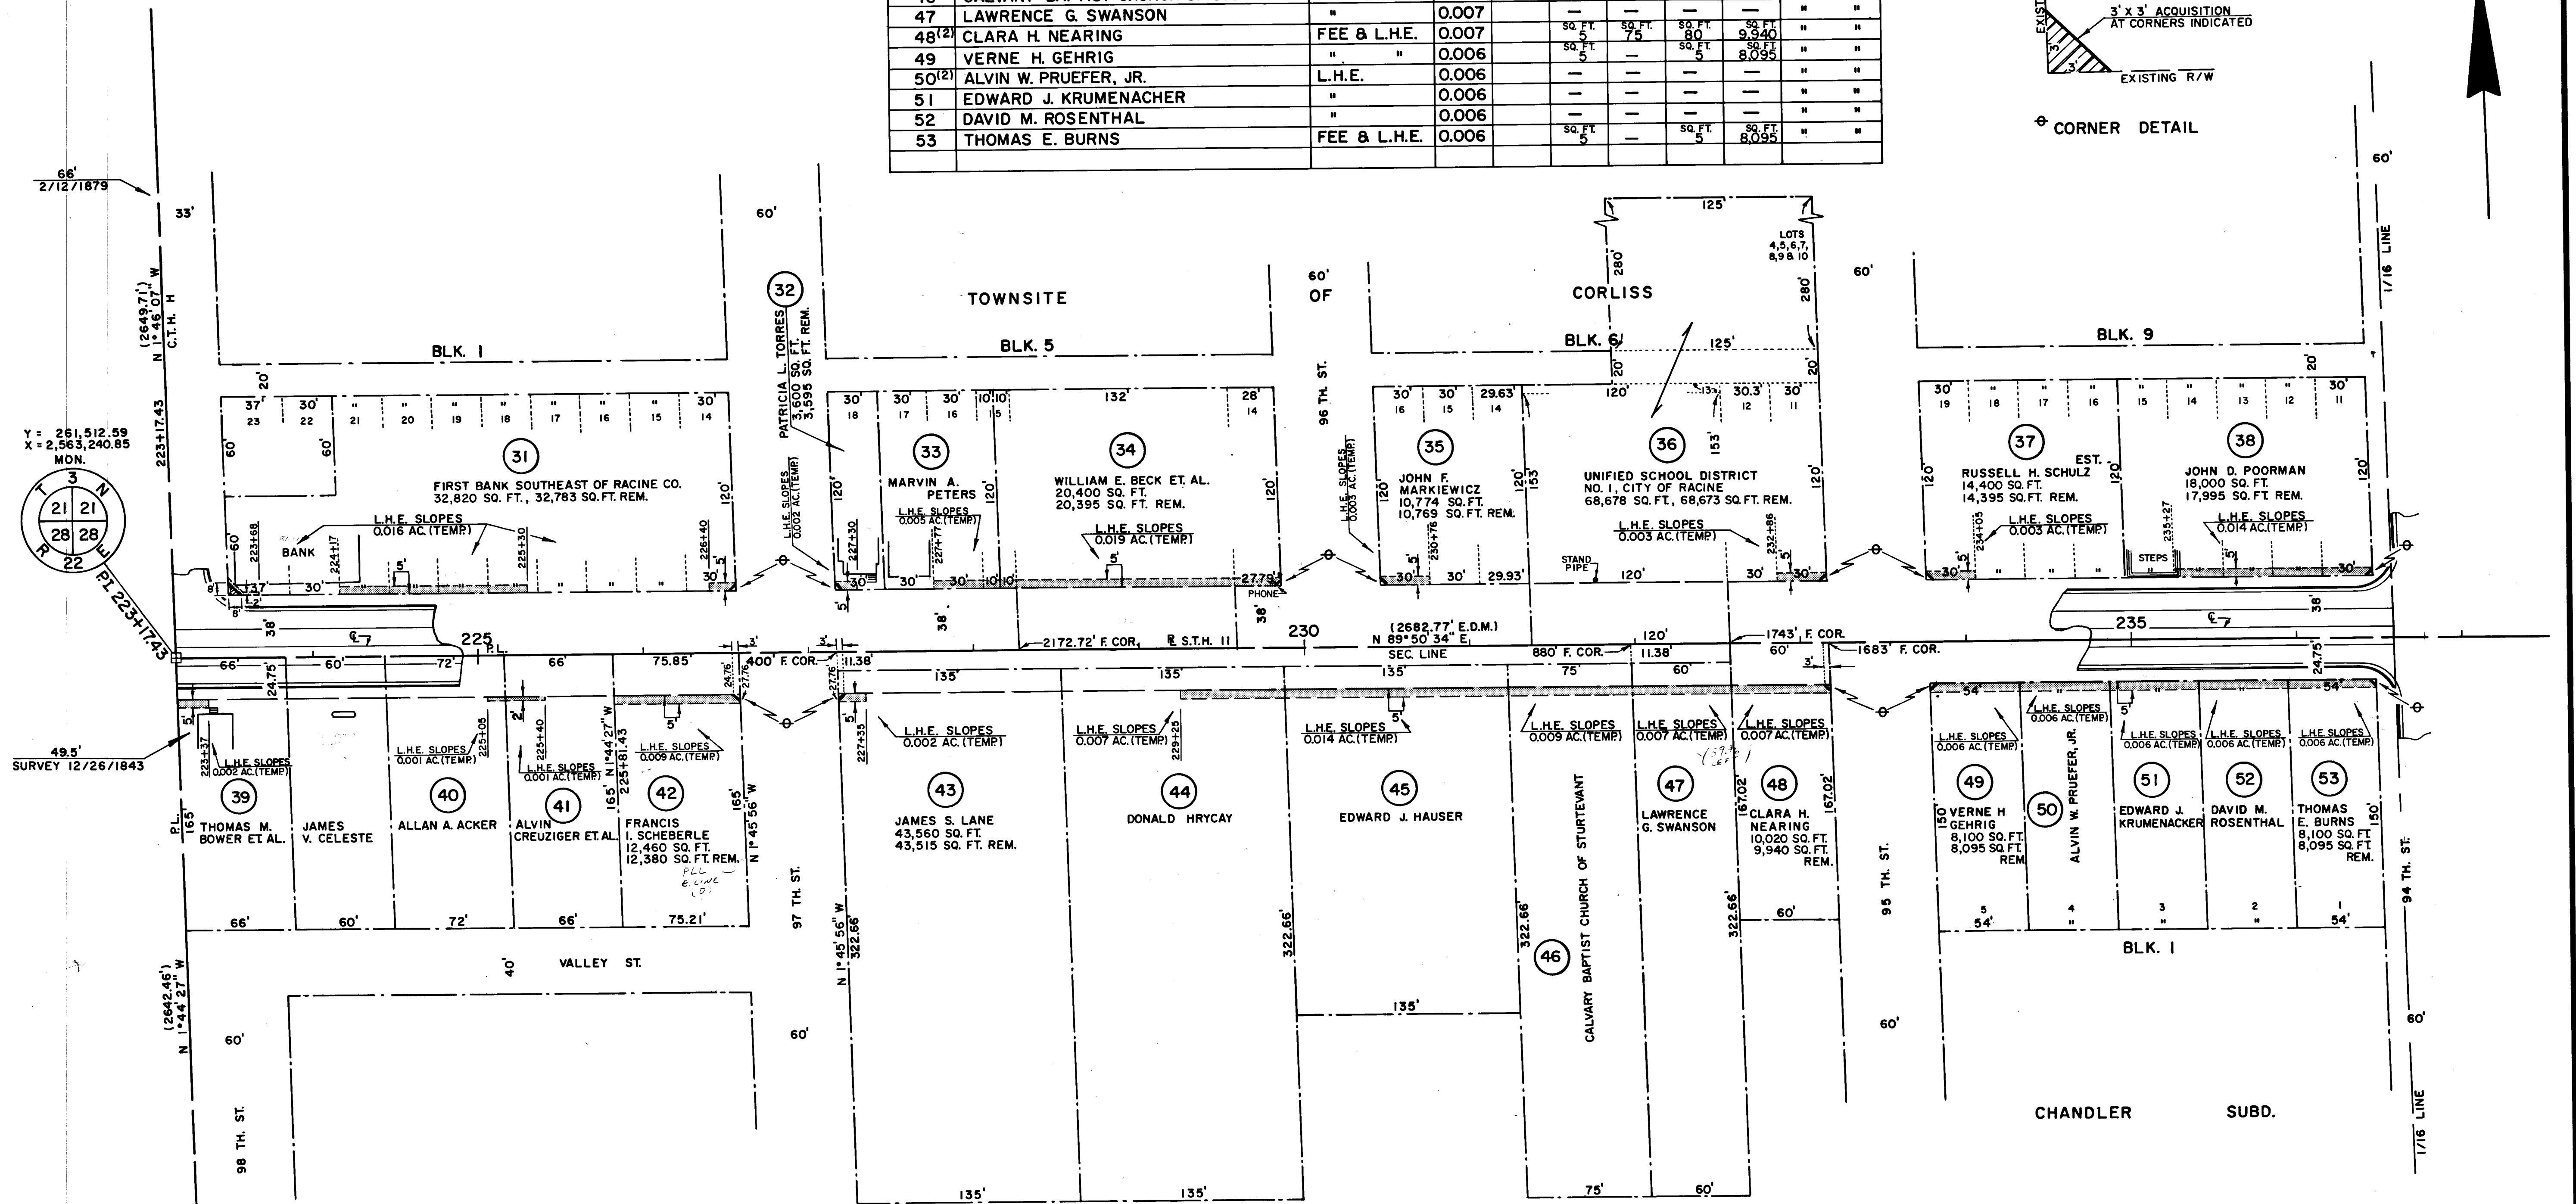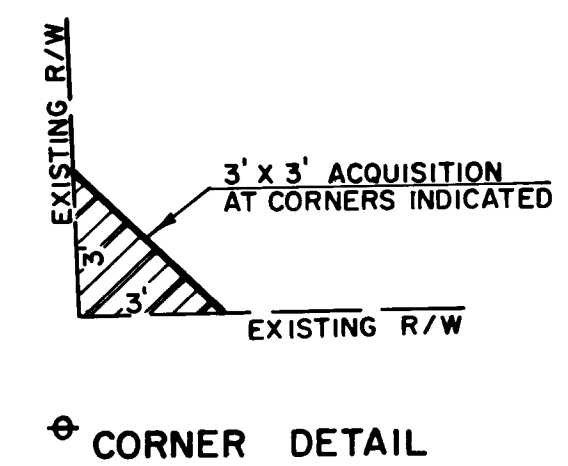

BEARING ORIENTATION AND GRID CONVERSION


COORDINATES AND RIGHT-OF-WAY PLAT BEARINGS ARE ORIENTED TO THE WISCONSIN COORDINATE SYSTEM WITH 0 DEGREES, 0 MINUTES, 0 SECONDS BEING GRID NORTH. THE DIFFERENCE BETWEEN PROJECT PLAT BEARINGS REPRESENT PLANE ANGLES IN DEGREES, MINUTES AND SECONDS TO THE NEAREST SECOND. R/W PLAT DISTANCES ARE GROUND LENGTHS UNLESS OTHERWISE NOTED AND MAY BE CONVERTED TO GRID LENGTHS BY MULTIPLYING PLAT DISTANCES BY .99997316.

RIGHT-OF-WAY BOUNDARIES ARE DEFINED WITH COURSES OF THE PERIMETER OF THE HIGHWAY LANDS REFERENCED TO THE U.S. PUBLIC LAND SURVEY OR OTHER SURVEYS OF PUBLIC RECORD. OTHER INFORMATION IS PROVIDED TO SUPPLEMENT THE BASIC PERIMETER DESCRIPTION AND SHALL NOT BE CONSTRUED TO PREVAIL OVER THE PERIMETER DESCRIPTION.

SCHEDULE OF LANDS & INTERESTS REQUIRED

[illegible]

REVISION DATE	R/W PROJECT NUMBER 1323-00-20	SHEET NUMBER
SEPT. 23, 1983	FEDERAL PROJECT NUMBER	4.6
MAR. 1, 1995		
	PLAT OF RIGHT OF WAY REQUIRED FOR 1323-00-00 RACINE AVENUE VILLAGE OF STURTEVANT S.T.H. 11	
	SCALE 0 50 100 Ft.	
	RACINE CO. DATE APRIL 22, 1983	
	CONSTRUCTION PROJECT NUMBER	

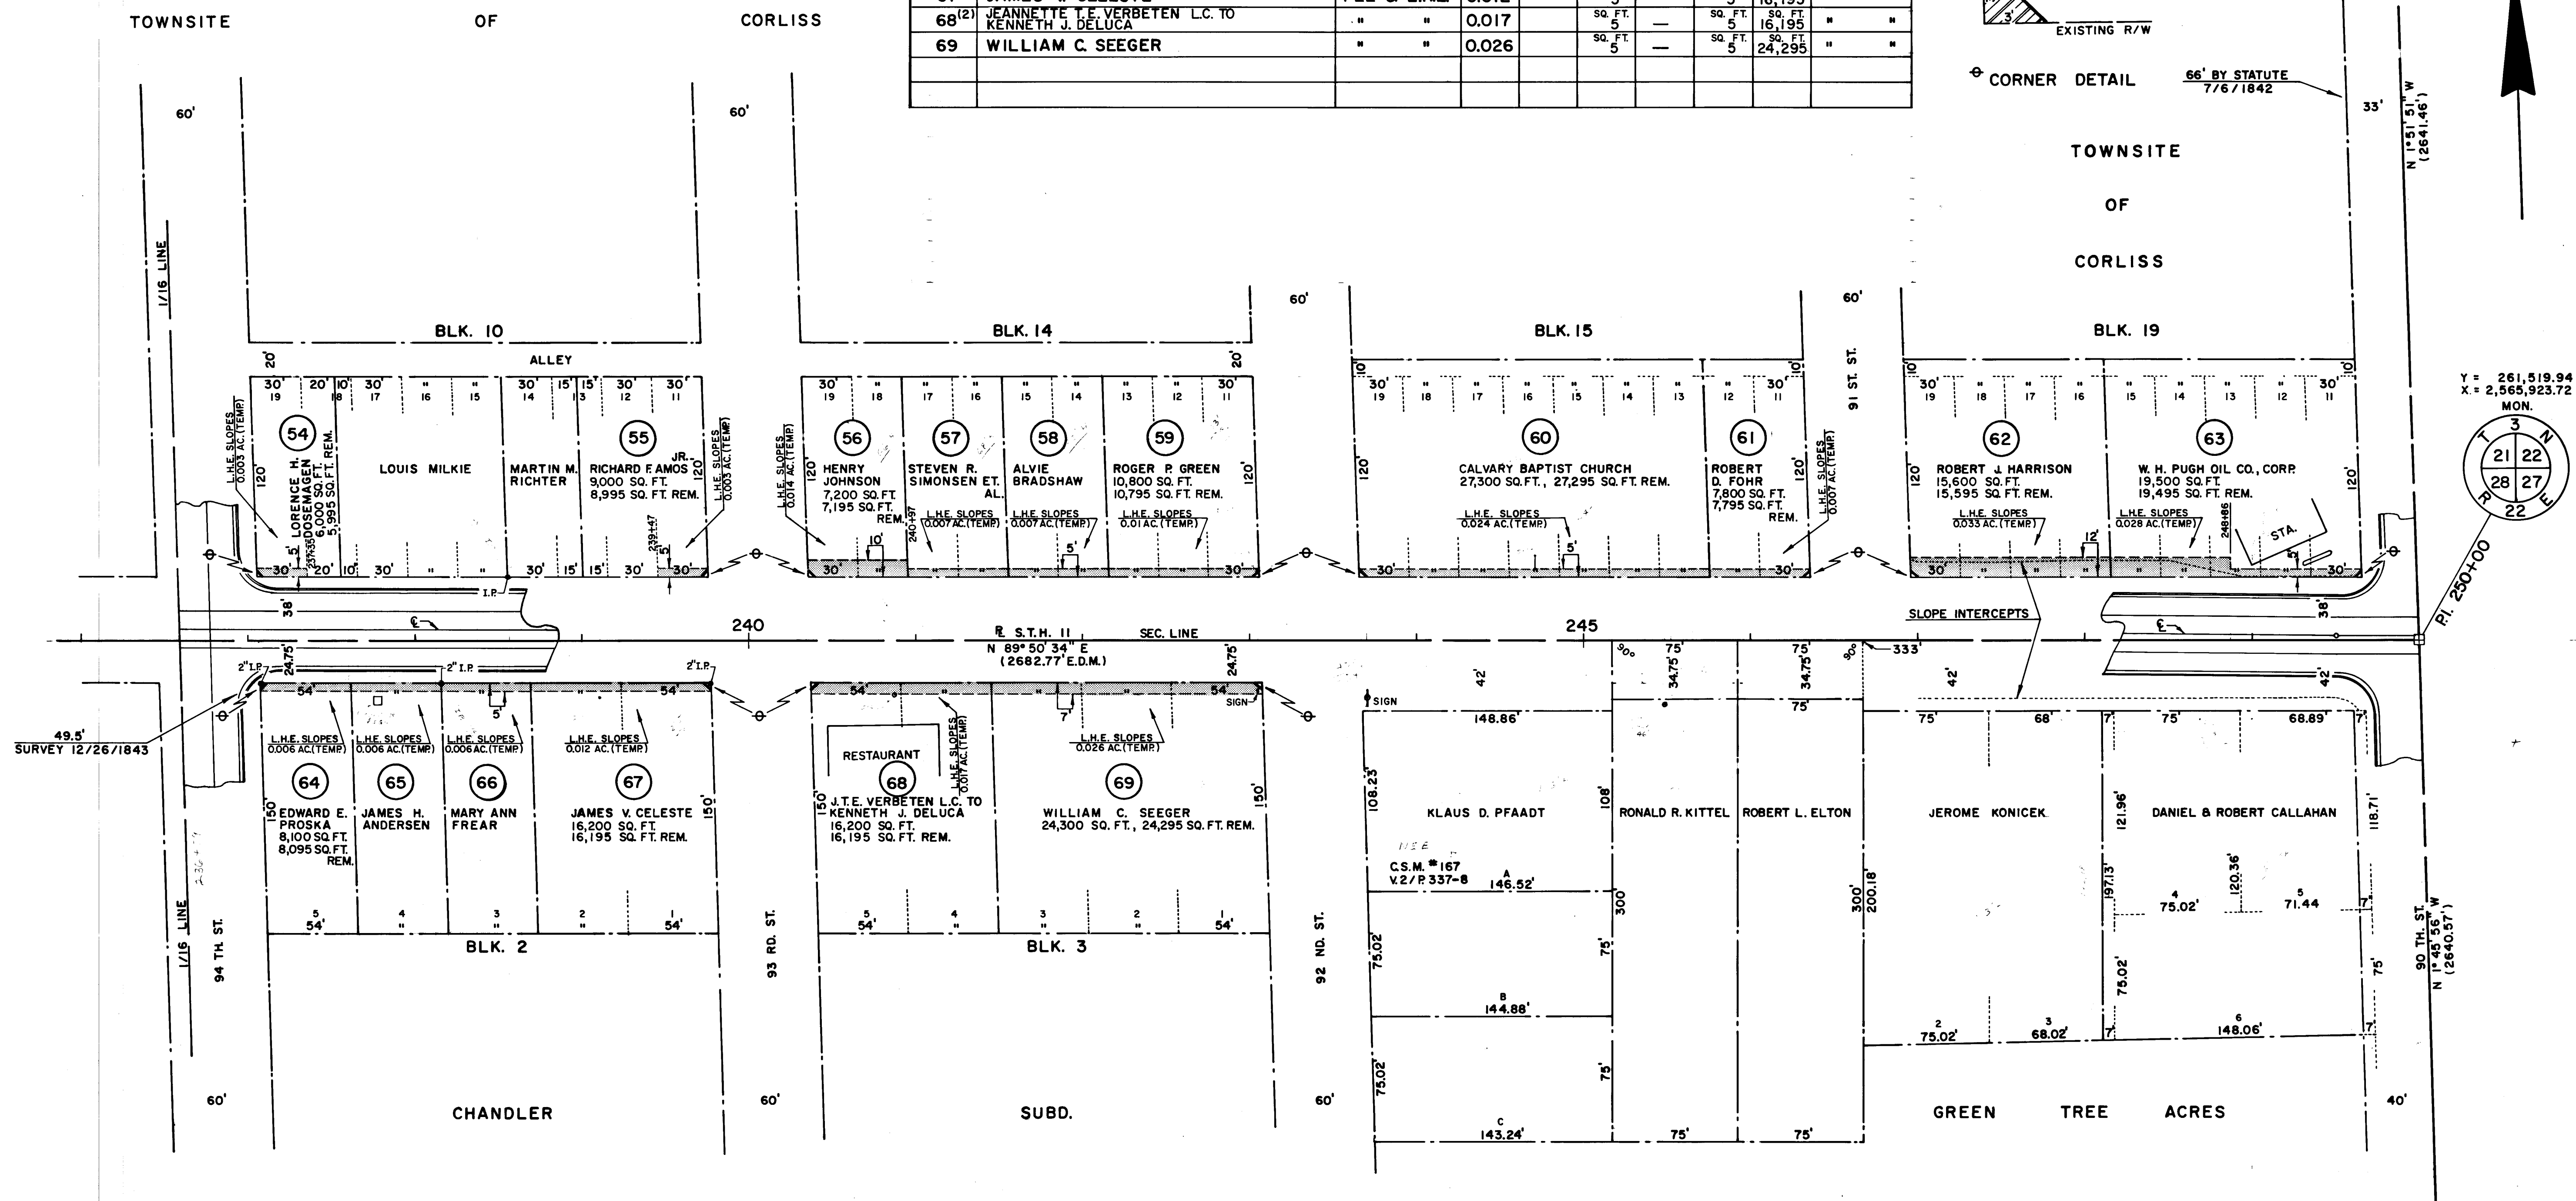

BEARING ORIENTATION AND GRID CONVERSION


COORDINATES AND RIGHT-OF-WAY PLAT BEARINGS ARE ORIENTED TO THE WISCONSIN COORDINATE SYSTEM WITH 0 DEGREES, 0 MINUTES, 0 SECONDS BEING GRID NORTH. THE DIFFERENCE BETWEEN PROJECT PLAT BEARINGS REPRESENT PLANE ANGLES IN DEGREES, MINUTES AND SECONDS TO THE NEAREST SECOND. R/W PLAT DISTANCES ARE GROUND LENGTHS UNLESS OTHERWISE NOTED AND MAY BE CONVERTED TO GRID LENGTHS BY MULTIPLYING PLAT DISTANCES BY .99997316.

RIGHT-OF-WAY BOUNDARIES ARE DEFINED WITH COURSES OF THE PERIMETER OF THE HIGHWAY LANDS REFERENCED TO THE U.S. PUBLIC LAND SURVEY OR OTHER SURVEYS OF PUBLIC RECORD. OTHER INFORMATION IS PROVIDED TO SUPPLEMENT THE BASIC PERIMETER DESCRIPTION AND SHALL NOT BE CONSTRUED TO PREVAIL OVER THE PERIMETER DESCRIPTION.


SCHEDULE OF LANDS & INTERESTS REQUIRED

PARCEL NUMBER	OWNER	INTEREST REQUIRED	L.H.E. ACRES		R/W ACRES REQ'D.			TOTAL ACRES REM.	OPERATIONS PROJECT I.D.
			TEMP.	PERM.	NEW	EXISTING	TOTAL		
70 ⁽¹⁾	EMRO MARKETING CO.	FEE & L.H.E.	0.019		SQ. FT. 5	SQ. FT. 1,435	SQ. FT. 1,440	SQ. FT. 22,800	1323-00-20
71	ARNOLD F. PANKE	L.H.E.	0.006		—	—	—	"	"
72	KIRK A. KORSLIN	"	0.006		—	—	—	"	"
73	HAZEL E. STECHER ET AL.	"	0.006		—	—	—	"	"
74	LOYAL W. MENTINK	"	0.006		—	—	—	"	"
75 ⁽²⁾	MICHAEL D. CHEVALIER	"	0.006		—	—	—	"	"
76	WILLIAM F. CETIN	"	0.006		—	—	—	"	"
77	GEORGE L. BROUWERS	"	0.006		—	—	—	"	"
78	VERN L. LARRABEE	"	0.006		—	—	—	"	"
79	CLARENCE TREPTOW	"	0.006		—	—	—	"	"
80	GUY F. MARSHALL	"	0.006		—	—	—	"	"
81 ⁽²⁾	JOHN E. ABERNATHY	"	0.006		—	—	—	"	"
82	SOUTHEASTERN SAVINGS ASSO., CORP.	FEE & L.H.E.	0.02		SQ. FT. 5	SQ. FT. 114	SQ. FT. 119	SQ. FT. 49,371	"
83	LELAND R. MOEBIUS ET AL. L.C. TO RONALD E. SCHROEDER	"	0.008		SQ. FT. 5	SQ. FT. 114	SQ. FT. 119	SQ. FT. 42,577	"
84 ⁽²⁾	FAITH EVANGELICAL LUTHERAN CHURCH OF STURTEVANT	"	0.027		0.046	0.157	0.203	2.877	"
85	LESLIE E. ZBORIL	"	0.014		0.02	0.07	0.09	0.54	"
86 ⁽²⁾	AIRPORT INN, INC.	FEE	—		0.03	0.09	0.12	1.26	"
87	RACINE CONSUMERS COOP.	FEE & L.H.E.	0.022		0.04	0.11	0.15	0.45	"
88	DANIEL MILAAGER	"	0.016		0.06	0.19	0.25	2.42	"
89	B.M.P. REALTY, INC.	"	0.078		0.05	0.14	0.19	1.24	"
90 ⁽²⁾	BERNARD W. CHULEW ET AL.	"	0.024		SQ. FT. 5	SQ. FT. 99	SQ. FT. 104	SQ. FT. 34,846	"
91 ⁽²⁾	WIS. ELECTRIC POWER CO.	RELEASE OF RIGHTS	—		—	—	—	—	1323-00-40
92	WIS. TELEPHONE CO.	CONVEYANCE OF RIGHTS	—		—	—	—	—	1323-00-41
93	VILLAGE OF STURTEVANT	CONVEYANCE OF RIGHTS	—		—	—	—	—	1323-00-42
95 ⁽²⁾	WIS. NATURAL GAS CO.	CONVEYANCE OF RIGHTS	—		—	—	—	—	1323-00-44

REVISION DATE	R/W PROJECT NUMBER	SHEET NUMBER
SEPT. 23, 1983	1323-00-20	4.7
MAR. 1, 1995	FEDERAL PROJECT NUMBER	
PLAT OF RIGHT OF WAY REQUIRED FOR		
1323-00-00		
RACINE AVENUE		
VILLAGE OF STURTEVANT		
S.T.H. II	SCALE	RACINE CO. DATE
	Fe.	APRIL 22, 1983
CONSTRUCTION PROJECT NUMBER		

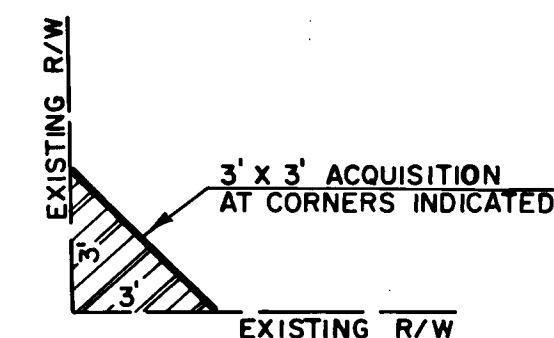

CORNER DETAIL

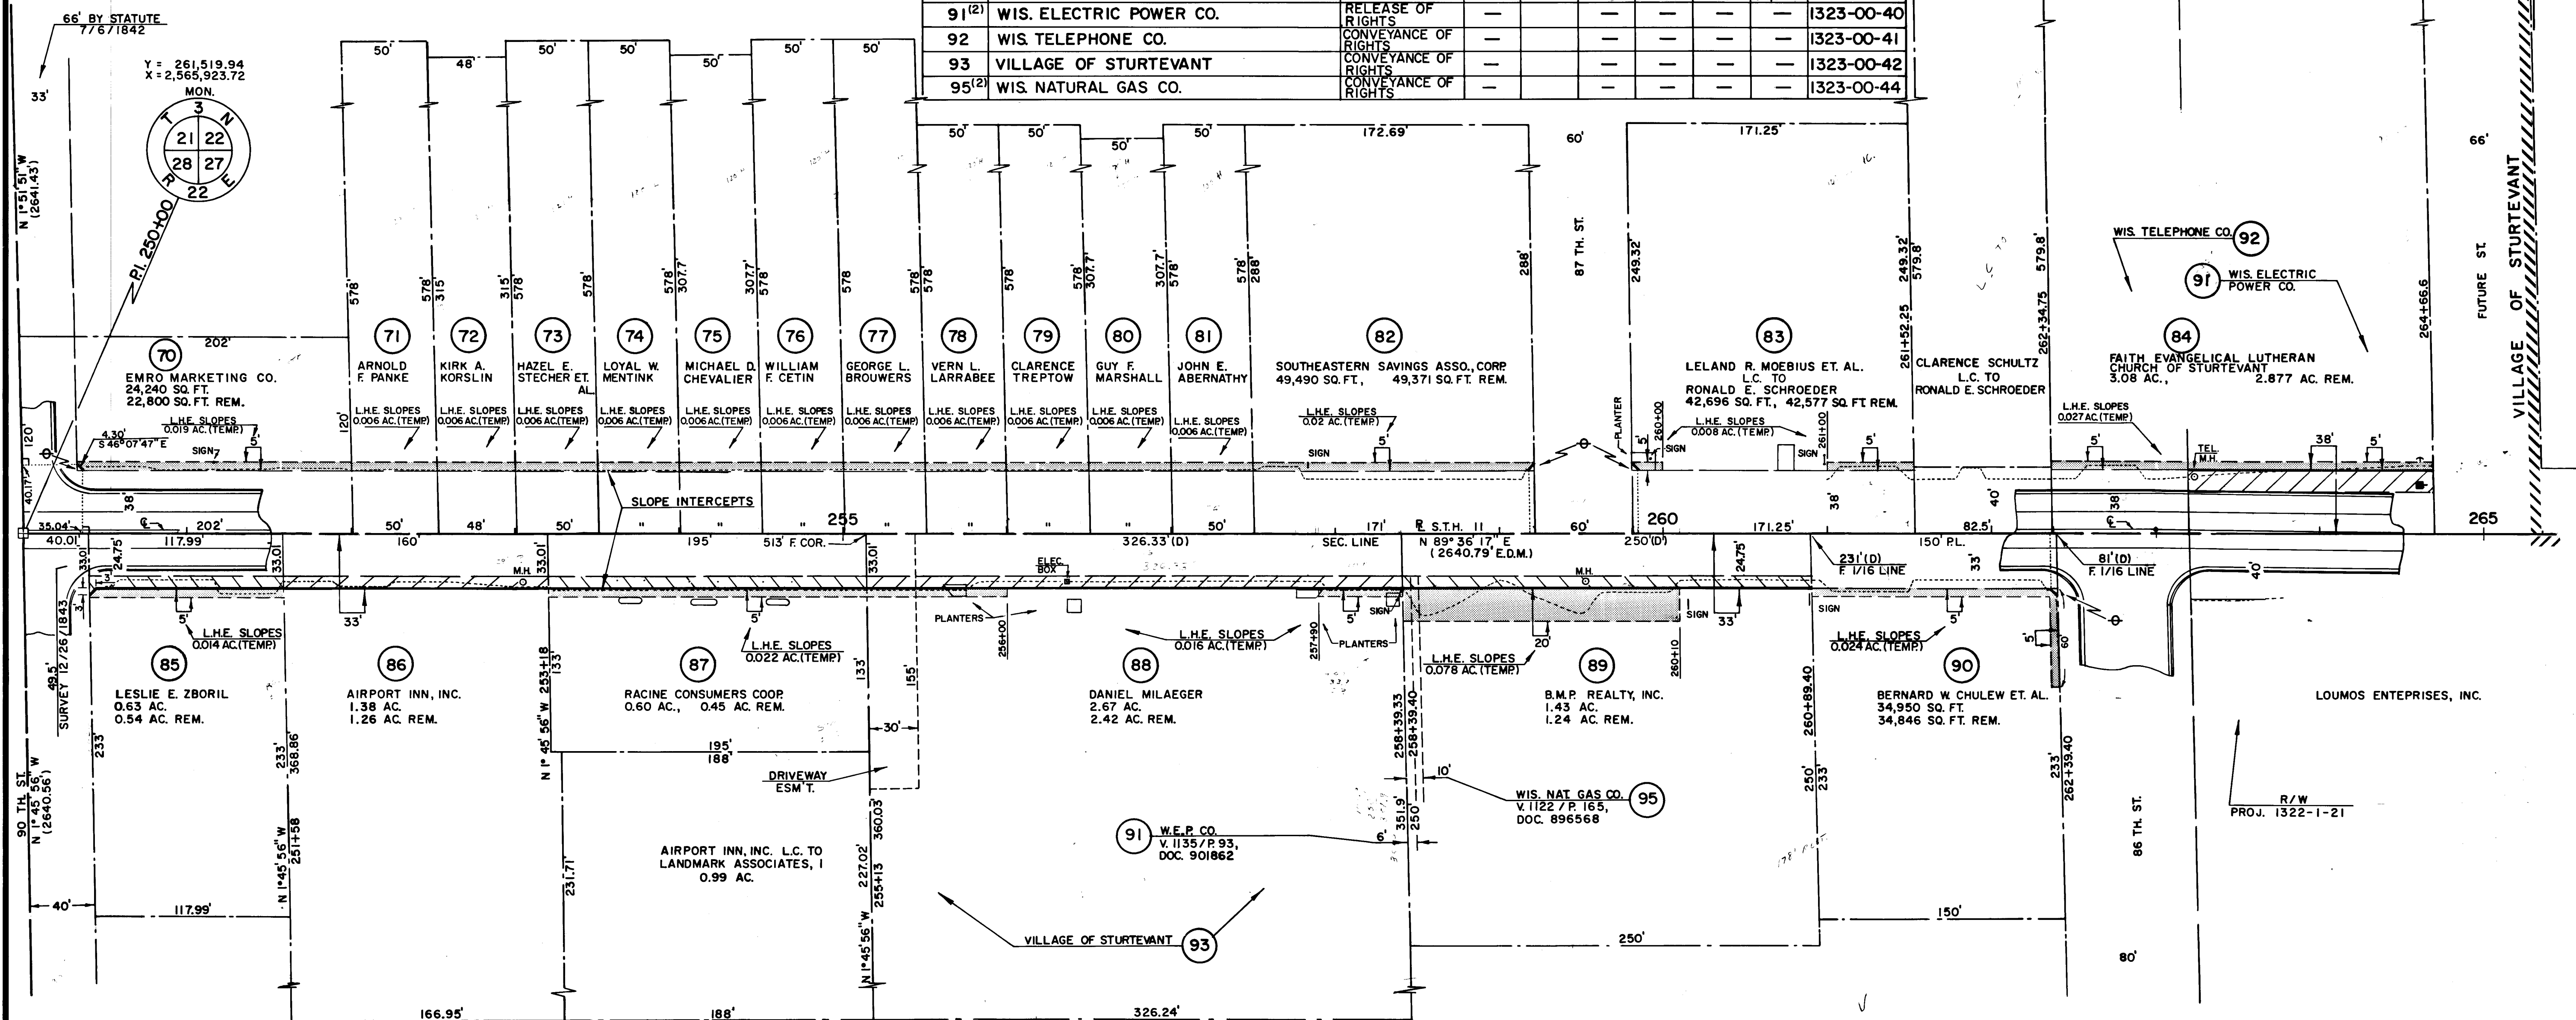

BEARING ORIENTATION AND GRID CONVERSION

COORDINATES AND RIGHT-OF-WAY PLAT BEARINGS ARE ORIENTED TO THE WISCONSIN COORDINATE SYSTEM WITH 0 DEGREES, 0 MINUTES, 0 SECONDS BEING GRID NORTH. THE DIFFERENCE BETWEEN PROJECT PLAT BEARINGS REPRESENT PLANE ANGLES IN DEGREES, MINUTES AND SECONDS TO THE NEAREST SECOND. R/W PLAT DISTANCES ARE GROUND LENGTHS UNLESS OTHERWISE NOTED AND MAY BE CONVERTED TO GRID LENGTHS BY MULTIPLYING PLAT DISTANCES BY

RIGHT-OF-WAY BOUNDARIES ARE DEFINED WITH COURSES OF THE PERIMETER OF THE HIGHWAY LANDS REFERENCED TO THE U.S. PUBLIC LAND SURVEY OR OTHER SURVEYS OF PUBLIC RECORD. OTHER INFORMATION IS PROVIDED TO SUPPLEMENT THE BASIC PERIMETER DESCRIPTION AND SHALL NOT BE CONSTRUED TO PREVAIL OVER THE PERIMETER DESCRIPTION.

SCHEDULE OF LANDS & INTERESTS REQUIRED

PARCEL NUMBER	OWNER	INTEREST REQUIRED	L.H.E. ACRES		R/W ACRES REQ'D.			TOTAL ACRES REM.	OPERATIONS PROJECT I.D.
			TEMP.	PERM.	NEW	EXISTING	TOTAL		
96 ⁽²⁾	MARINE FIRST NATIONAL BANK OF RACINE	L.H.E.	0.10		—	—	—	—	1323-00-20
97 ⁽²⁾	LOUMOS ENTERPRISES, INC.	"	0.08		—	—	—	—	"
98 ⁽²⁾	FRANK M. DEANGELIS ET AL.	"	0.23		—	—	—	—	"
99 ⁽²⁾	FARM & FLEET OF JANESVILLE, INC., A WI. CORP.	"	0.07		—	—	—	—	"

REVISION DATE	R/W PROJECT NUMBER	SHEET NUMBER
MAR. 1, 1995	1323-00-20	4.8
FEDERAL PROJECT NUMBER		
PLAT OF RIGHT OF WAY REQUIRED FOR 1323-00-00 RACINE AVENUE VILLAGE OF STURTEVANT S.T.H. II SCALE Ft. DATE SEPT. 23, 1983 CONSTRUCTION PROJECT NUMBER		

