

HWY	BASIS OF EXIST. R/W	YEAR	WIDTH
S.T.H. 100/ U.S.H. 45	T059-1(18)/ 2040-3-21	1968	VARIES
RAWSON AVE.	F059-1(4)	1958	33'
S. PHYLLIS LN.	PLAT OF WHITNALL PARK HEIGHTS	1946	60'

R/W COURSE TABLE				R/W COURSE TABLE			
TIE47 - RW1370	N 0°58'05" E	33.01'		RW1370 - TLE446	S 89° 34' 27" W	7.07'	
RW1370 - RW1369	N 0°58'05" E	153.96'		TLE446 - TLE447	N 14° 55' 31" E	29.31'	
RW1369 - RW1368	N 7°37'47" W	73.47'		TLE447 - TLE448	N 0° 58' 05" E	94.88'	
RW1368 - RW10004	S 89°49'30" W	20.13'		TLE448 - TLE449	N 8° 22' 25" W	99.66'	
RW10004 - PRW337	N 59°03'40" W	12.31'		TLE449 - TLE911	S 89° 49' 30" W	41.83'	
PRW337 - PRW9	SEE CURVE PRW S86			TLE911 - TLE912	N 12° 32' 36" W	84.26'	
PRW9 - PRW11	N 1°01'11" E	222.02'		TLE912 - TLE913	N 4° 23' 42" E	129.21'	
PRW11 - PRW12	S 89°40'36" E	29.96'		TLE913 - TLE914	N 1° 01' 11" E	88.21'	
PRW12 - RW3222	N 1°02'19" E	19.25'		TLE914 - TLE915	N 33° 11' 30" W	30.24'	
RW3222 - TIE48	S 88°58'49" E	70.04'		TLE915 - TLE916	N 1° 01' 11" E	54.44'	
TIE48 - TIE49	N 1°01'11" E	31.12'		TLE916 - TLE917	N 20° 49' 07" E	26.57'	
TIE49 - PRW19	S 88°55'15" E	94.52'		TLE917 - TLE450	N 1° 01' 11" E	114.48'	
PRW19 - RW1346	S 0°57'22" W	220.00'		TLE450 - TLE451	S 88° 58' 49" E	39.00'	
RW1346 - RW3002	S 2°07'40" E	272.73'		TLE451 - TLE753	N 1° 01' 11" E	18.00'	
RW3002 - PRW338	S 3°28'09" W	60.16'		TLE753 - RW3222	S 88° 58' 49" E	8.96'	
PRW338 - PRW339	SEE CURVE PRW S85			PRW19 - TLE512	S 88° 55' 15" E	23.48'	
PRW339 - 310	SEE CURVE EXRW S85			TLE512 - TLE376	S 1° 01' 11" W	10.00'	
310 - RW3223	S 89°31'58" W	22.03'		TLE376 - TLE379	N 88° 55' 15" W	8.37'	
RW3223 - RW3224	SEE CURVE EXRW S85A			TLE379 - TLE378	S 1° 20' 07" W	10.00'	
RW3224 - TIE50	S 89°34'27" W	109.91'		TLE378 - TLE372	S 88° 55' 15" E	8.98'	
TIE50 - TIE47	S 89°34'27" W	112.20'		TLE372 - TLE370	S 1° 01' 11" W	119.89'	
				TLE370 - TLE369	S 2° 48' 44" E	152.04'	
				TLE369 - RW1699	SEE CURVE EXRW S87		
				RW1699 - RW3002	S 89° 19' 53" W	7.00'	
				RW3002 - RW1700	N 89° 19' 53" E	14.26'	
				RW1700 - TLE368	SEE CURVE EXRW S85B		
				TLE368 - TLE367	S 12° 54' 21" W	115.60'	
				TLE367 - 310	SEE CURVE EXRW S55		

POINT #	STATION	OFFSET	POINT #	STATION	OFFSET	POINT #	STATION	OFFSET
310	920+92.56	113.35'	TIE48	928+50.00	0.00'	TLE911	923+28.85	-117.61'
PRW9	926+08.36	-100.00'	TIE49	928+81.12	0.00'	TLE912	924+07.85	-127.83'
PRW11	928+30.38	-100.00'	TIE50	920+56.77	0.00'	TLE913	925+29.09	-111.59'
PRW12	928+30.75	-70.05'	TLE367	921+97.70	93.77'	TLE914	926+13.07	-110.00'
PRW19	928+81.02	94.52'	TLE368	923+11.46	136.36'	TLE915	926+38.08	-127.00'
PRW337	923+37.85	-100.00'	TLE369	923+76.03	115.95'	TLE916	926+92.52	-127.00'
PRW338	923+15.38	87.48'	TLE370	925+37.10	116.85'	TLE917	927+17.52	-118.00'
PRW339	923+12.24	77.37'	TLE372	926+60.99	118.00'			
RW1346	926+61.02	94.77'	TLE376	927+70.99	118.00'			
RW1368	923+28.51	-70.22'	TLE378	926+61.00	109.02'			
RW1369	922+57.43	-70.25'	TLE379	927+71.00	109.63'			
RW1370	921+12.54	-101.18'	TLE446	921+13.95	-108.09'			
RW1699	923+76.76	104.54'	TLE447	921+38.83	-94.72'			
RW1700	923+13.72	101.65'	TLE448	922+28.12	-75.59'			
RW3002	923+77.45	97.57'	TLE449	923+24.30	-76.06'			
RW3222	928+50.00	-70.04'	TLE450	928+32.00	-118.00'			
RW3223	920+97.62	91.86'	TLE451	928+32.00	-79.00'			
RW3224	920+29.31	106.61'	TLE512	928+80.99	118.00'			
RW10004	923+30.69	-90.22'	TLE753	928+50.00	-79.00'			
TIE47	920+82.04	-109.16'						


CURVE EXRW S55 L = 101.84' R = 1086.28' LC = 101.80' LCB = S 22°47'46" E	CURVE EXRW S85 L = 212.93' R = 1,086.28' LC = 212.59' LCB = S 19°51'59" E	CURVE EXRW S85A L = 66.72' R = 1,106.28' LC = 66.71' LCB = S 26°43'37" E	CURVE EXRW S85B L = 34.78' R = 370.00' LC = 34.77' LCB = N 86°24'09" E
--	---	--	--

CURVE EXRW S87 L = 11.43' R = 310.00' LC = 11.43' LCB = S 88°31'57" W	CURVE PRW S85 L = 10.73' R = 17.00' LC = 10.55' LCB = S 66°16'42" W	CURVE PRW S86 L = 283.48' R = 2,185.00' LC = 283.28' LCB = N 2°41'49" W
---	---	---

EXISTING ACCESS CONTROL ALONG S.T.H. 100/ U.S.H. 45 ESTABLISHED FROM PREVIOUS PROJECT CA059-1(I) AND CA058-1(I)

SCHEDULE OF LANDS & INTERESTS REQUIRED						OWNER'S NAMES ARE SHOWN FOR REFERENCE PURPOSES ONLY AND ARE SUBJECT TO CHANGE PRIOR TO THE TRANSFER OF LAND INTEREST.	
PARCEL NUMBER	OWNER(S)	INTEREST REQUIRED	R/W ACRES OR S.F. REQUIRED	NEW	EXISTING	TOTAL	TLE
54	SALLY A. & FRANK L. STANZER	TLE	---	---	---	---	0.02 AC
55	RUSSELL & SHIRLEY A. SPILKA	FEE,TLE	16 SF	---	16 SF	16 SF	0.08 AC
56	STORAGE MASTER REALTY LLC.	FEE,TLE	0.05 AC	---	0.05 AC	0.10 AC	0.10 AC
57	GERARDO HUERTA & ROXANNA HUERTA	TLE	---	---	---	---	0.06 AC
58	JEFFREY R. PIONTKOWSKI & MARY C. SPRYSZAK	TLE	---	---	---	---	0.05 AC
59	DAVOR POLOVIC	FEE,TLE	0.06 AC	---	0.06 AC	0.11 AC	0.11 AC
60	AARON G. BAUMANN	FEE,TLE	0.01 AC	0.08 AC	0.09 AC	0.04 AC	0.04 AC
61	JOHN P. & DIANE L. WINKOWSKI	FEE,TLE	0.01 AC	0.08 AC	0.09 AC	0.06 AC	0.06 AC
62	STORAGE MASTER LLC.	FEE,TLE	0.01 AC	---	0.01 AC	0.02 AC	0.02 AC

UTILITY INTERESTS REQUIRED		
UTILITY NUMBER	OWNER(S)	INTEREST REQUIRED
200	AT&T WISCONSIN	RELEASE OF RIGHTS
201	WE ENERGIES - ELECTRIC	RELEASE OF RIGHTS
204	CITY OF FRANKLIN WATER UTILITY	RELEASE OF RIGHTS

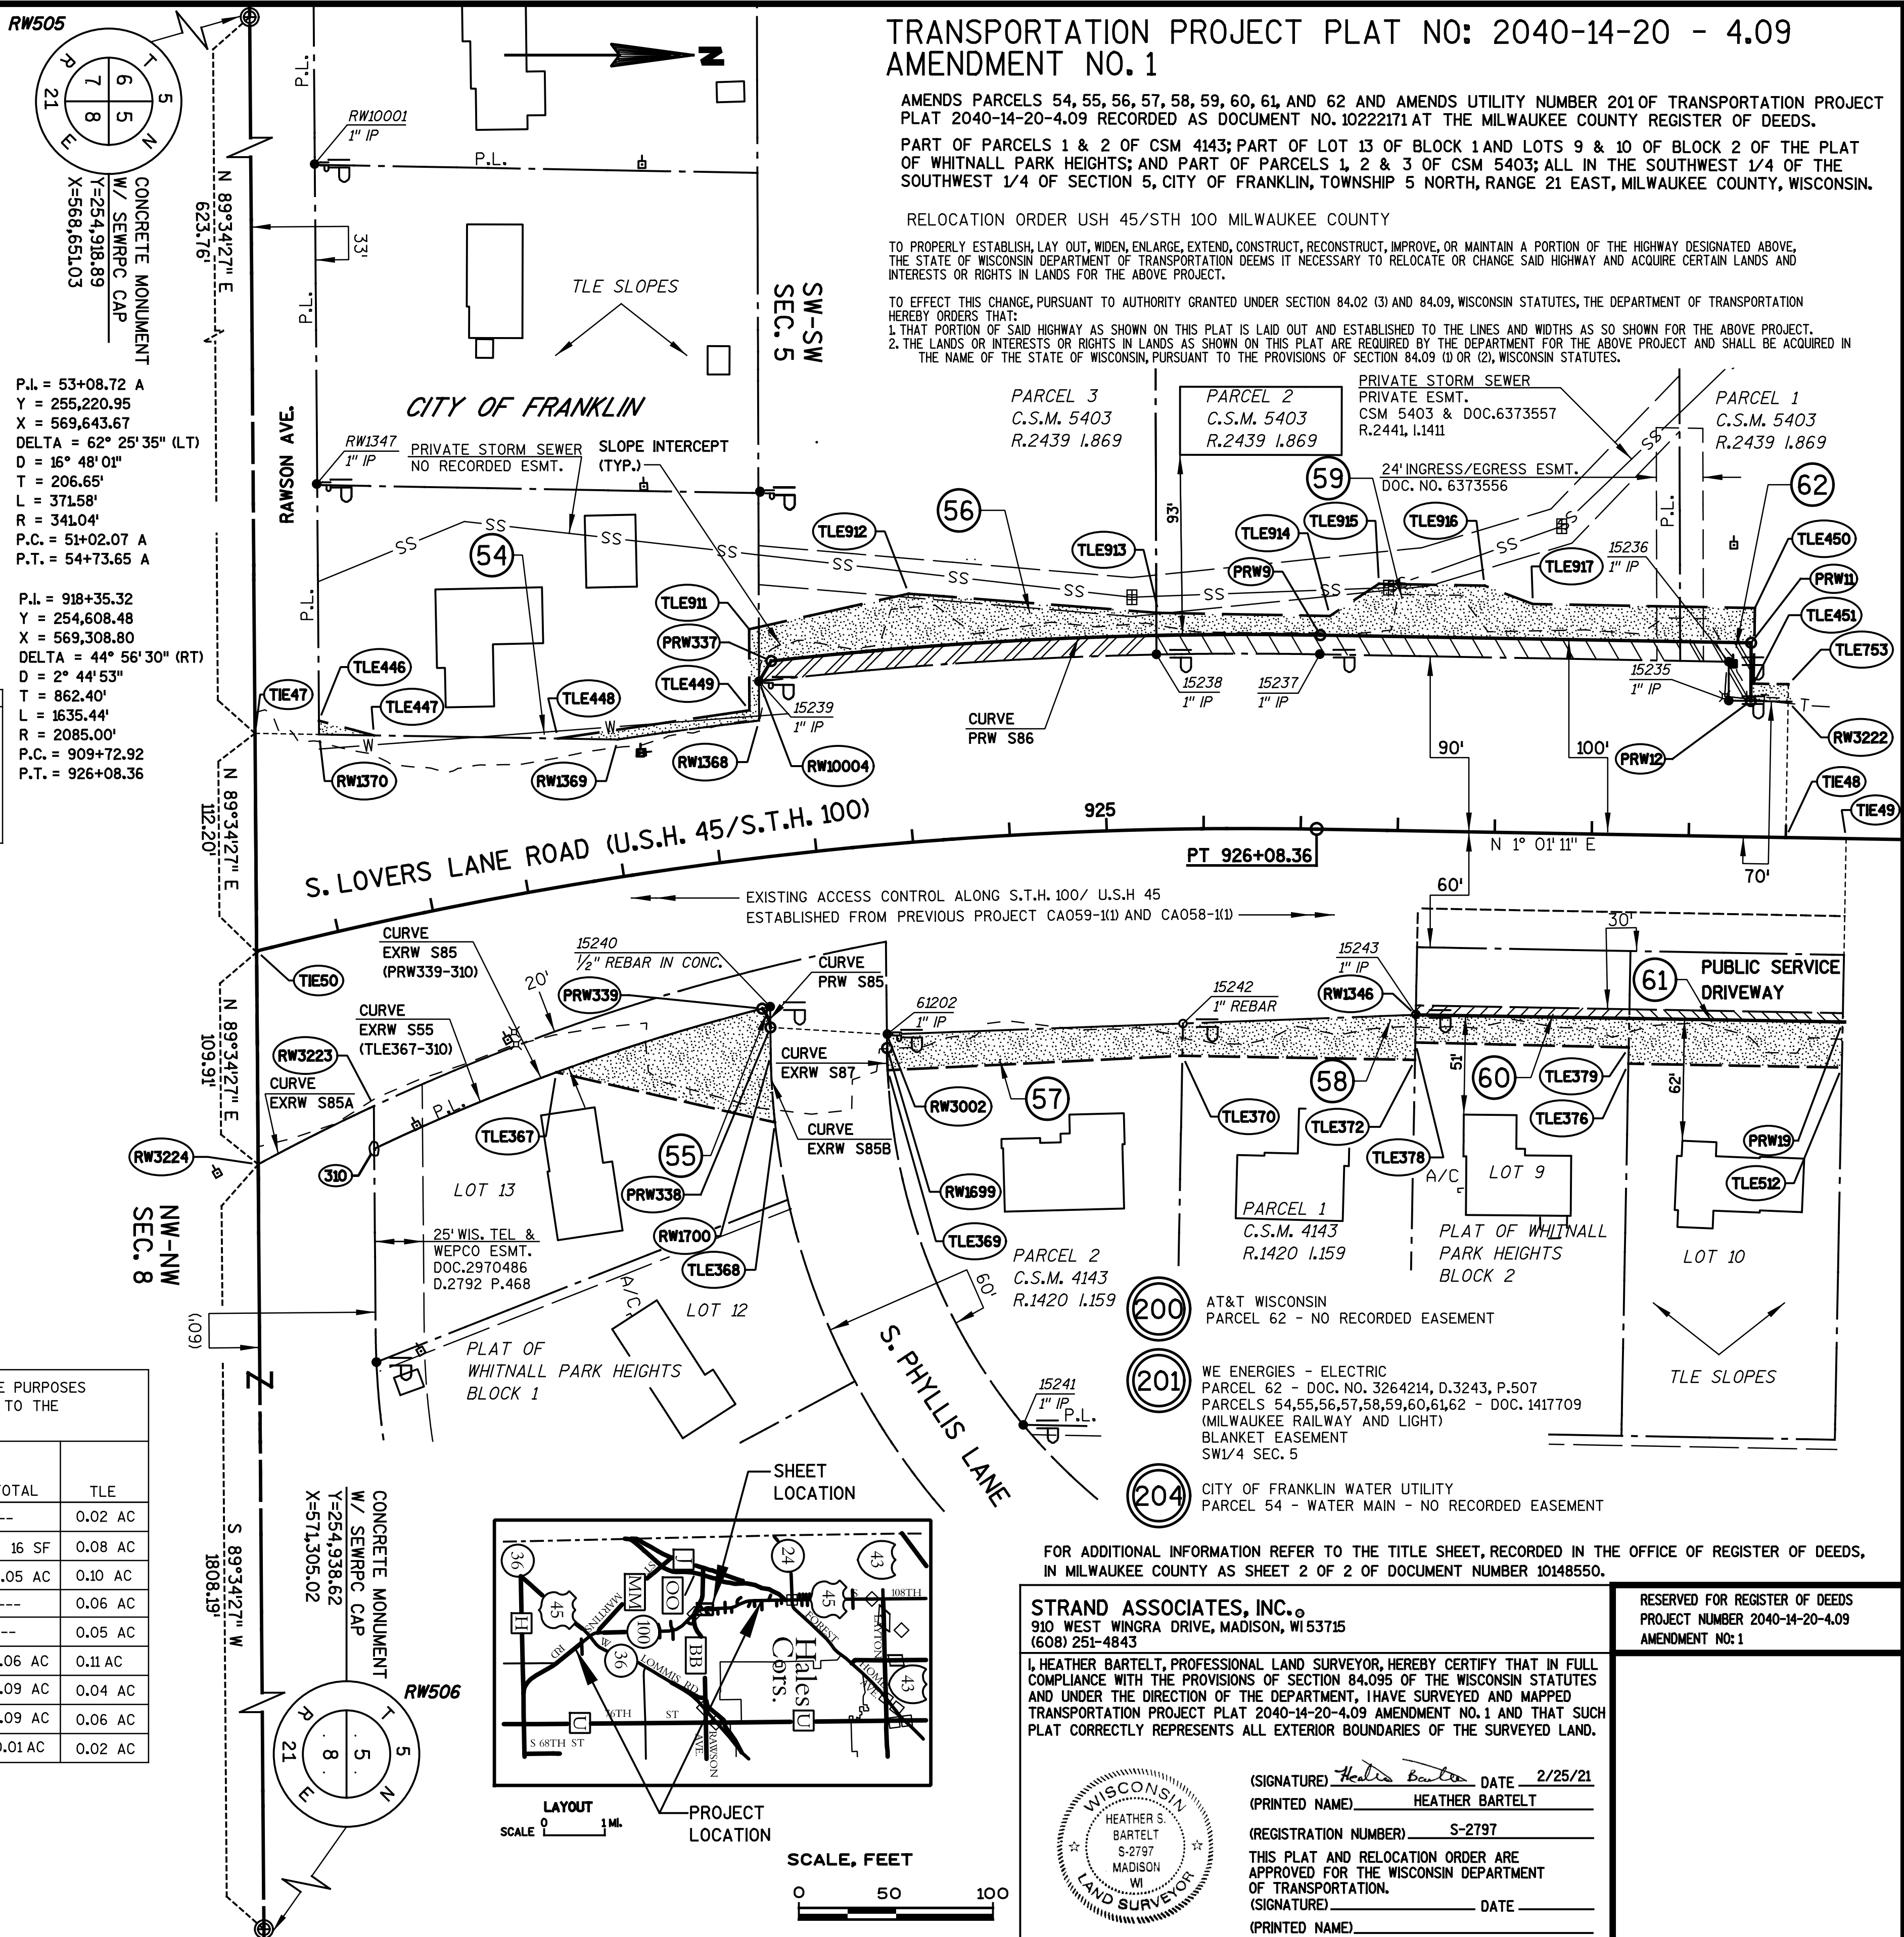

4



SHEET LOCATION

PROJECT LOCATION

LAYOUT

SCALE 0 1 Mi.

FOR ADDITIONAL INFORMATION REFER TO THE TITLE SHEET,
RECORDED IN THE OFFICE OF REGISTER OF DEEDS,
IN MILWAUKEE COUNTY AS SHEET 2 OF 2 OF
DOCUMENT NUMBER 1014855.



AMENDS PARCELS 62, 63, 64, 65, 68, 69, 70, 71, 72, 73 & 74, REMOVES PARCEL 75, AMENDS UTILITY 201 AND REMOVES UTILITY 202 OF TRANSPORTATION PROJECT PLAT 2040-14-20-4.10 RECORDED AS DOCUMENT NO. 10222172 AT THE MILWAUKEE COUNTY REGISTER OF DEEDS.

PART OF PARCEL 1 OF CSM 5403; AND PART OF LOTS 11, 12 AND 13 OF BLOCK 2 OF THE PLAT OF WHITNALL PARK HEIGHTS, LOCATED IN THE SOUTHWEST 1/4 OF THE SOUTHWEST 1/4; AND PART OF LOT 1 OF CSM 540; PART OF PARCEL 1 OF CSM 3256; PART OF PARCELS 1 & 2 OF CSM 5276; AND PART OF LOT 1, BLOCK 1 PLAT OF WHITNALL SLOPES; AND PART OF LOT 8 OF BLOCK 1 OF THE PLAT OF WHITNALL SLOPES, IN THE NORTHWEST 1/4 OF THE SOUTHWEST 1/4, ALL IN SECTION 5, CITY OF FRANKLIN, TOWNSHIP 5 NORTH, RANGE 21 EAST, MILWAUKEE COUNTY, WISCONSIN.


RELOCATION ORDER USH 45/STH 100 MILWAUKEE COUNTY

TO PROPERLY ESTABLISH, LAY OUT, WIDEN, ENLARGE, EXTEND, CONSTRUCT, RECONSTRUCT, IMPROVE, OR MAINTAIN A PORTION OF THE HIGHWAY DESIGNATED ABOVE, THE STATE OF WISCONSIN DEPARTMENT OF TRANSPORTATION DEEMS IT NECESSARY TO RELOCATE OR CHANGE SAID HIGHWAY AND ACQUIRE CERTAIN LANDS AND INTERESTS OR RIGHTS IN LANDS FOR THE ABOVE PROJECT.

TO EFFECT THIS CHANGE, PURSUANT TO AUTHORITY GRANTED UNDER SECTION 84.02 (3) AND 84.09, WISCONSIN STATUTES, THE DEPARTMENT OF TRANSPORTATION HEREBY ORDERS THAT:

1. THAT PORTION OF SAID HIGHWAY AS SHOWN ON THIS PLAT IS LAID OUT AND ESTABLISHED TO THE LINES AND WIDTHS AS SO SHOWN FOR THE ABOVE PROJECT.
2. THE LANDS OR INTERESTS OR RIGHTS IN LANDS AS SHOWN ON THIS PLAT ARE REQUIRED BY THE DEPARTMENT FOR THE ABOVE PROJECT AND SHALL BE ACQUIRED IN THE NAME OF THE STATE OF WISCONSIN, PURSUANT TO THE PROVISIONS OF SECTION 84.09 (1) OR (2), WISCONSIN STATUTES.


POT 933+80.24
Y= 256,245.50
X= 569,337.88

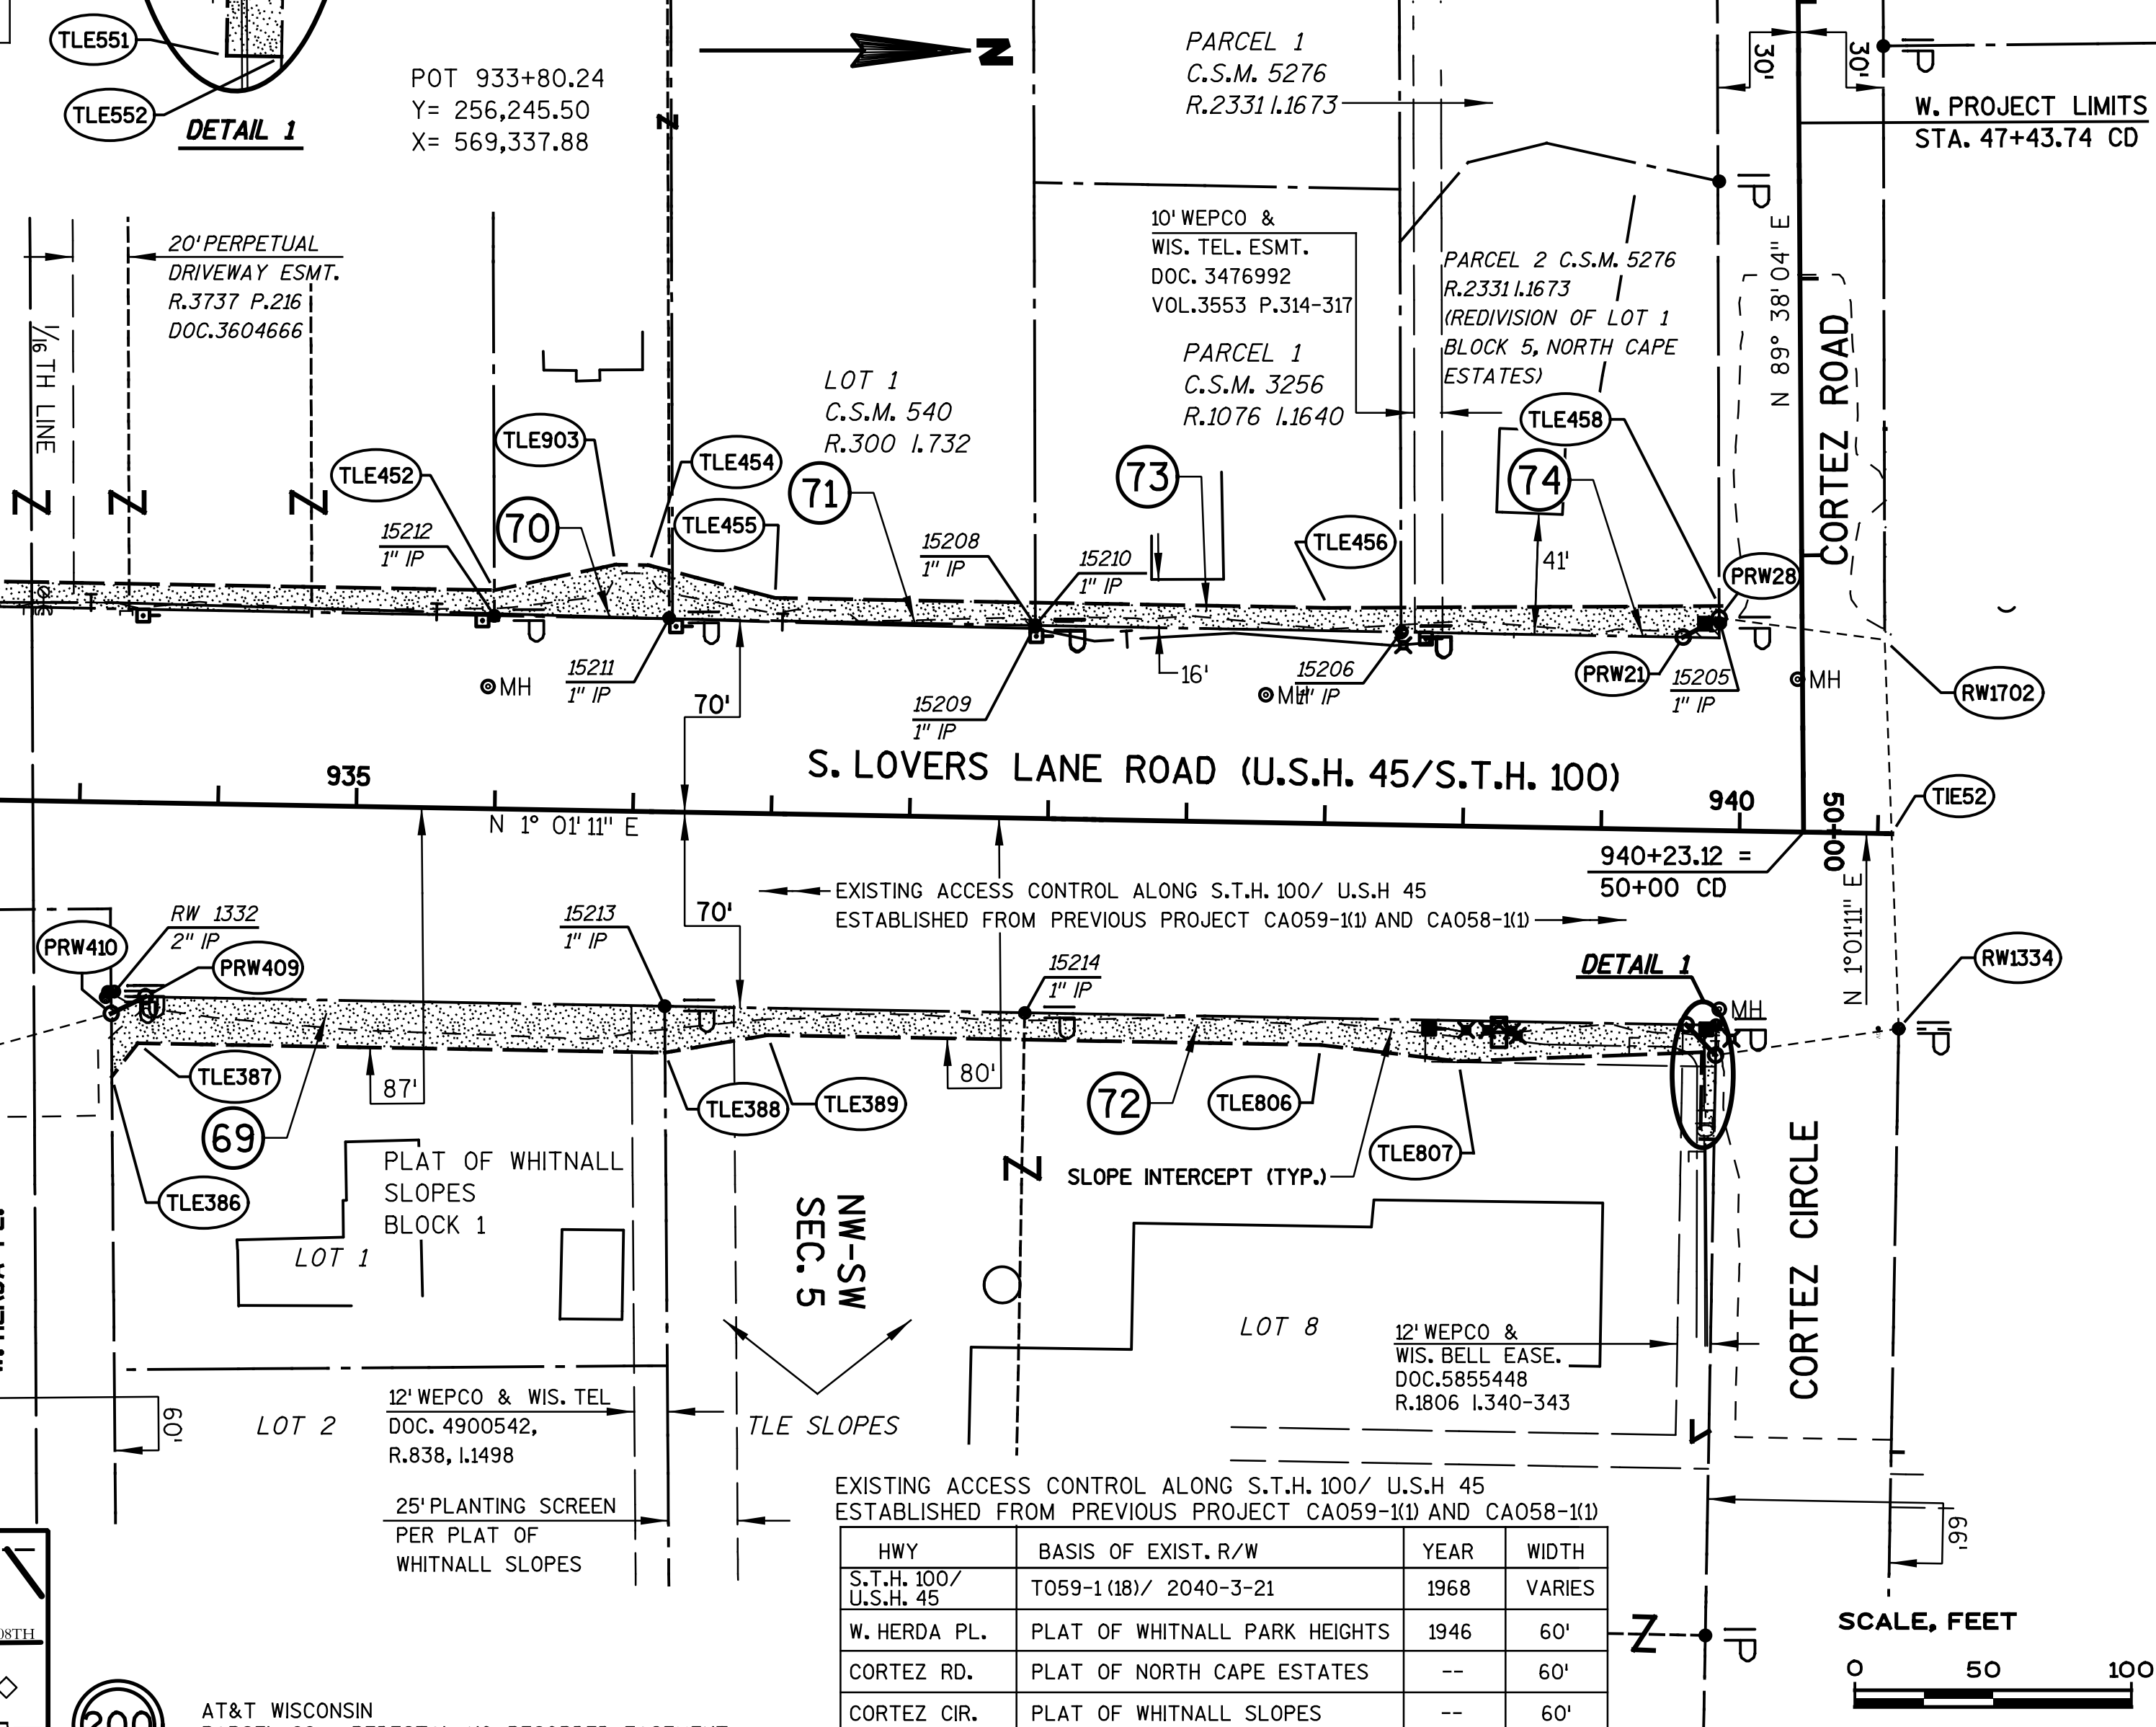

HWY	BASIS OF EXIST. R/W	YEAR	WIDTH
S.T.H. 100/ U.S.H. 45	T059-1 (18)/ 2040-3-21	1968	VARIES
W. HERDA PL.	PLAT OF WHITNALL PARK HEIGHTS	1946	60'
CORTEZ RD.	PLAT OF NORTH CAPE ESTATES	--	60'
CORTEZ CIR.	PLAT OF WHITNALL SLOPES	--	60'

STRAND ASSOCIATES, INC.®
910 WEST WINGRA DRIVE, MADISON, WI 53715
(608) 251-4843

I, HEATHER BARTELT, PROFESSIONAL LAND SURVEYOR, HEREBY CERTIFY THAT IN FULL COMPLIANCE WITH THE PROVISIONS OF SECTION 84.095 OF THE WISCONSIN STATUTES AND UNDER THE DIRECTION OF THE DEPARTMENT, I HAVE SURVEYED AND MAPPED TRANSPORTATION PROJECT PLAT 2040-14-20-4.10 AMENDMENT NO.1 AND THAT SUCH PLAT CORRECTLY REPRESENTS ALL EXTERIOR BOUNDARIES OF THE SURVEYED LAND.

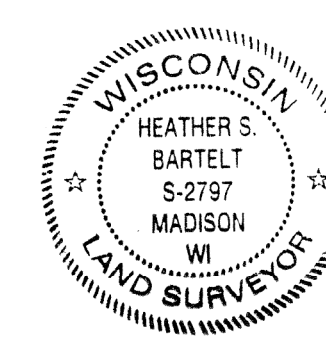

(SIGNATURE) Heather Bartelt DATE 2/25/21
(PRINTED NAME) HEATHER BARTELT
(REGISTRATION NUMBER) S-2797
THIS PLAT AND RELOCATION ORDER ARE
APPROVED FOR THE WISCONSIN DEPARTMENT
OF TRANSPORTATION.
(SIGNATURE) _____ DATE _____
(PRINTED NAME) _____

RESERVED FOR REGISTER OF DEEDS
PROJECT NUMBER 2040-14-20-4.10
AMENDMENT NO: 1

SCHEDULE OF LANDS & INTERESTS REQUIRED

OWNER'S NAMES ARE SHOWN FOR REFERENCE PURPOSES ONLY AND ARE SUBJECT TO CHANGE PRIOR TO THE TRANSFER OF LAND INTEREST.


PARCEL NUMBER	OWNER(S)	INTEREST REQUIRED	R/W ACRES NEW EXISTING TOTAL	TLE
72	WHITNALL POINTE LIMITED PARTNERSHIP	FEE,TLE	91 SF -- 91 SF	0.18 AC
76	RAFAEL & GLORIA E. CRUZ	TLE	-- -- --	0.13 AC
77	WOODLAND PRAIRIE CONDOMINIUMS *	TLE	-- -- --	0.19 AC
78	NISENBAUM HOMES AND REALTY, INC.	TLE	-- -- --	0.01 AC

UTILITY INTERESTS REQUIRED

UTILITY NUMBER	OWNER(S)	INTEREST REQUIRED
200	AT&T WISCONSIN	RELEASE OF RIGHTS
201	WE ENERGIES - ELECTRIC	RELEASE OF RIGHTS
203	TIME WARNER	RELEASE OF RIGHTS
204	CITY OF FRANKLIN WATER UTILITY	RELEASE OF RIGHTS

* (RICK & RON DEVELOPMENT, LLC)

CURVE EXRW S102 L = 368.09' R = 2,361.83' LC = 367.72' LCB = S 3°26'34" E	CURVE EXRW S106 L = 363.15' R = 2,221.83' LC = 362.75' LCB = N 3°39'33" W	CURVE EXRW S109 L = 92.87' R = 2,221.83' LC = 92.87' LCB = N 11°17'05" W
---	---	--

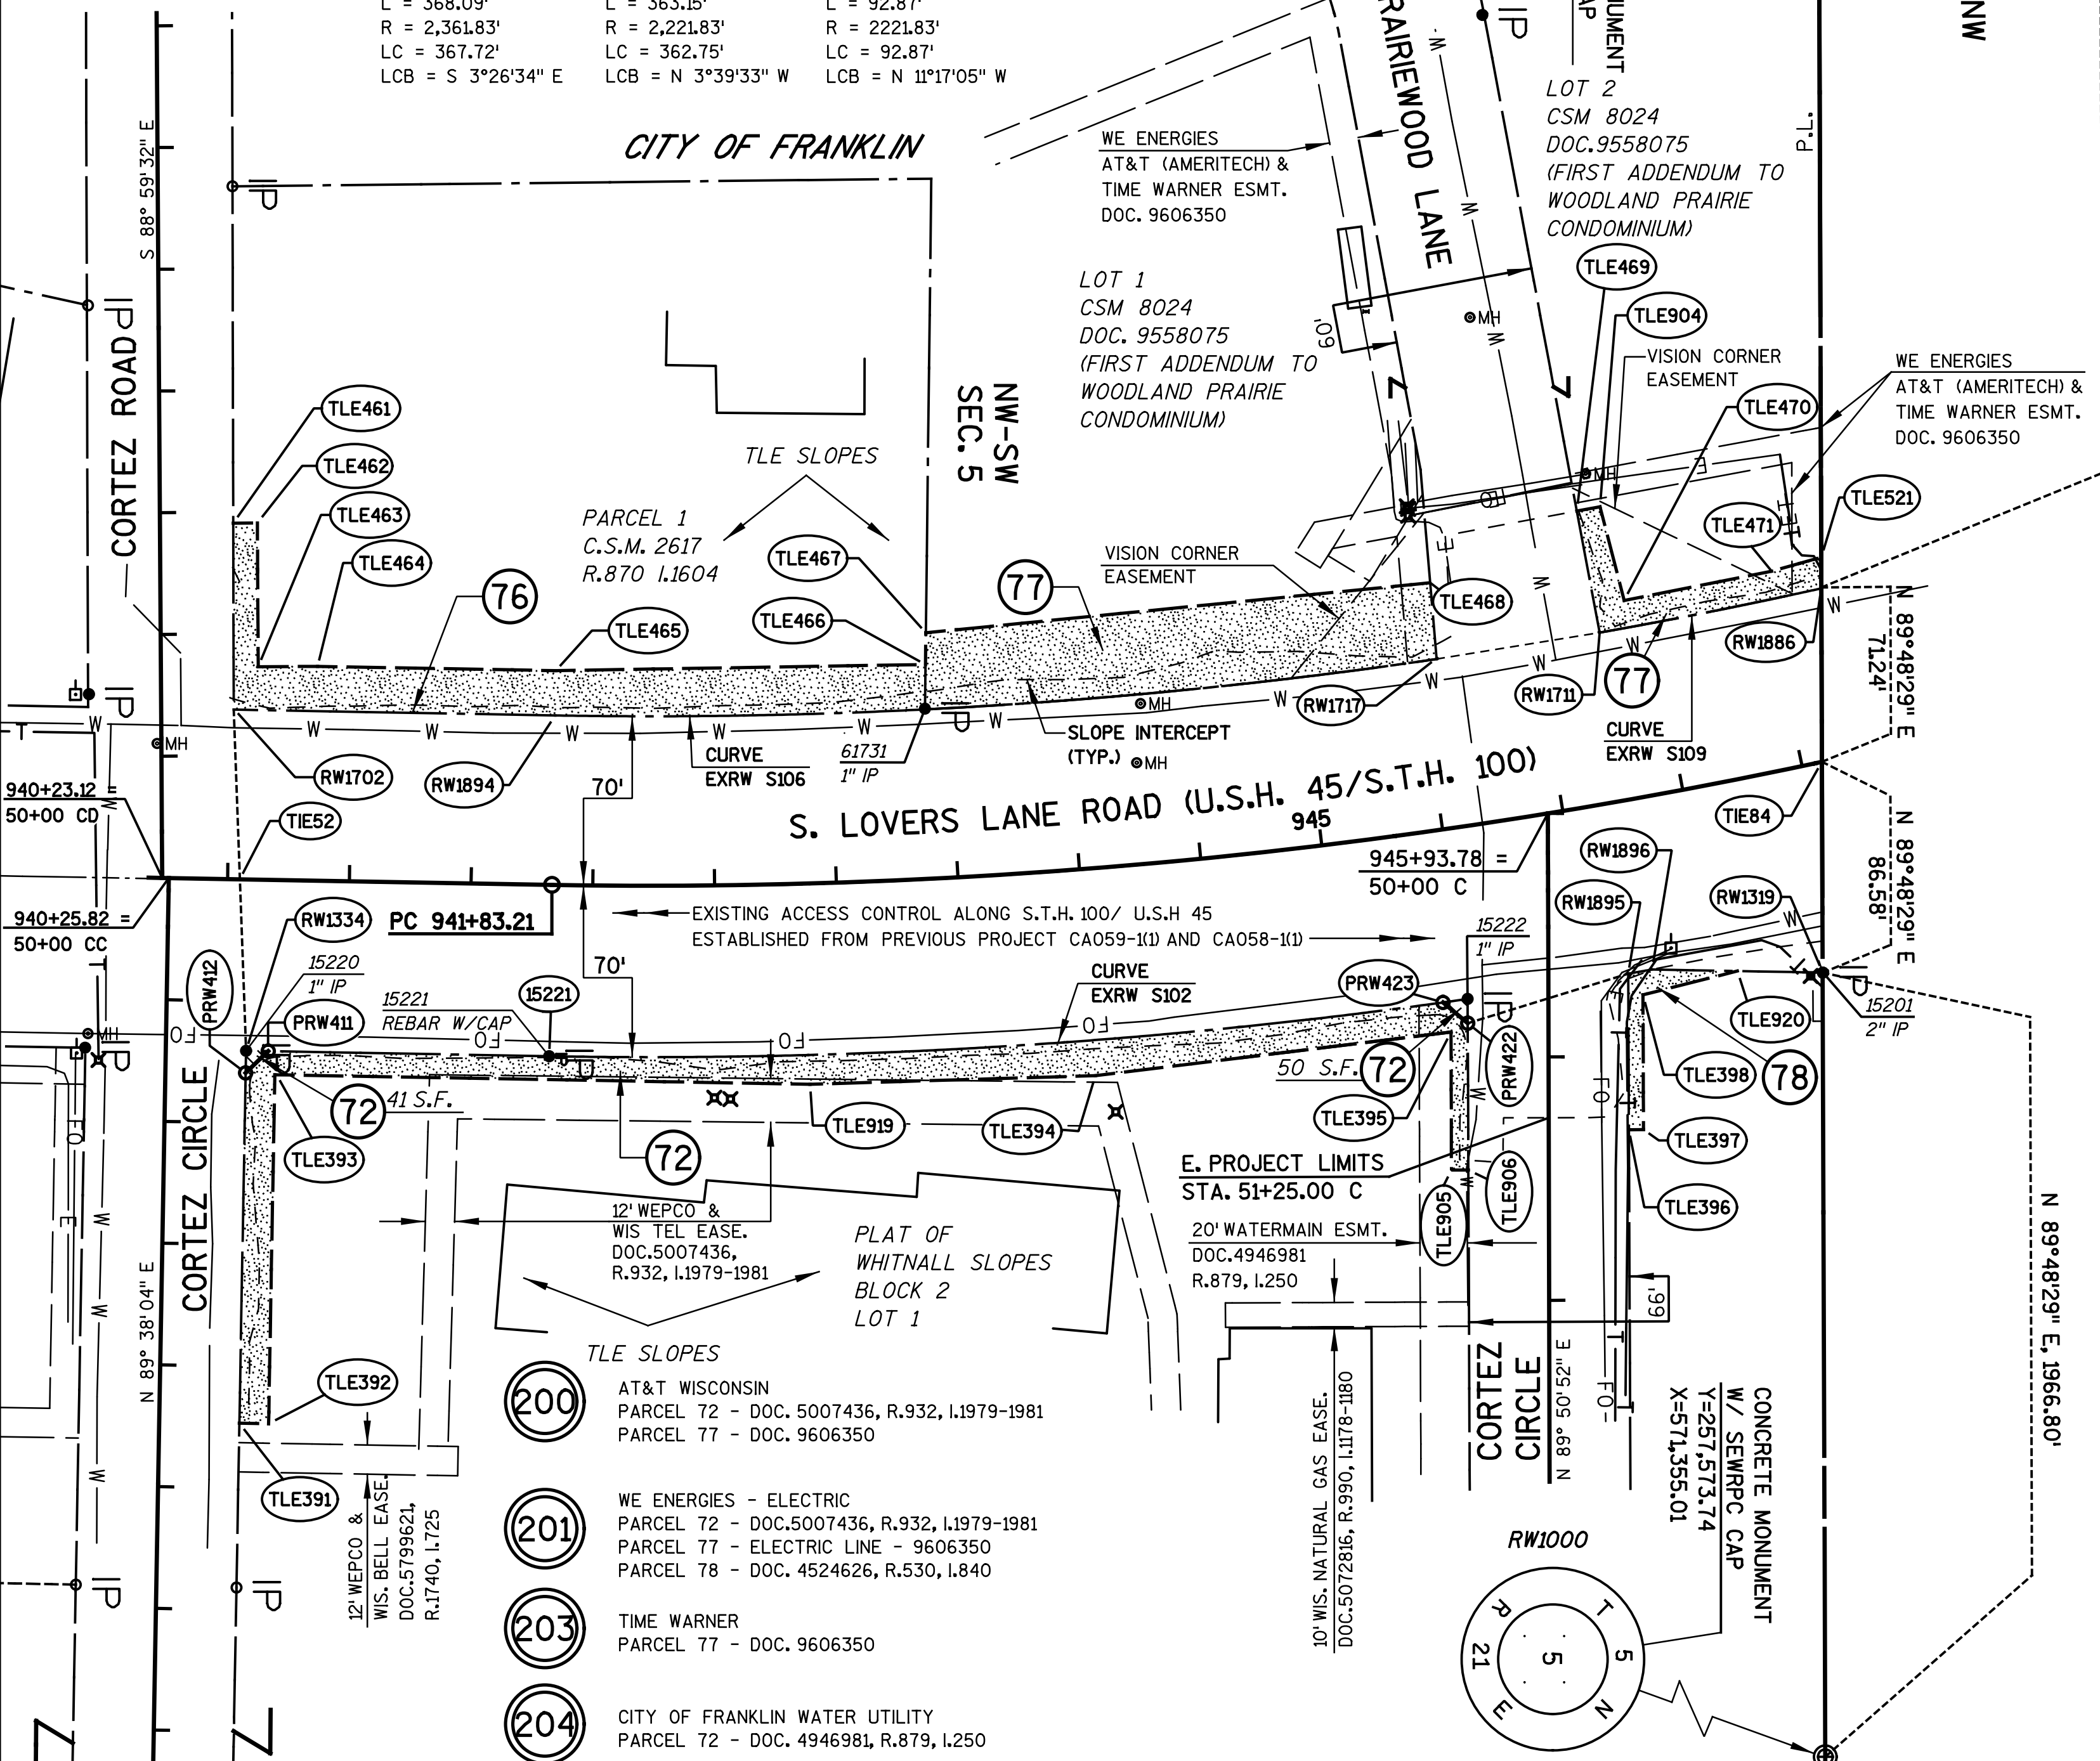

HWY	BASIS OF EXIST. R/W	YEAR	WIDTH
S.T.H. 100/ U.S.H. 45	T059-1 (18)/ 2040-3-21	1968	VARIES
S. PRAIRIEWOOD DRIVE	WOODLAND PRAIRIE CONDOMINIUMS	2009	66'
CORTEZ CIR.	PLAT OF WHITNALL SLOPES	--	66'

EXISTING ACCESS CONTROL ALONG S.T.H. 100/ U.S.H 45
ESTABLISHED FROM PREVIOUS PROJECT CA059-1(I) AND CA058-1(I)

P.I. = 947+62.96
Y = 257,625.01
X = 569,362.49
DELTA = 28° 21' 15" (LT)
D = 2° 29' 48"
T = 579.75'
L = 1135.74'
R = 2295.00'
P.C. = 941+83.21
P.T. = 953+18.95

TRANSPORTATION PROJECT PLAT NO: 2040-14-20 - 4.11 AMENDMENT NO. 1

AMENDS PARCELS 72, 76, 77 & 78 AND AMENDS UTILITY NUMBERS 200, 201, & 204 AND ADDS UTILITY NUMBER 203 OF TRANSPORTATION PROJECT PLAT 2040-14-20-4.11 RECORDED AS DOCUMENT NO. 10222173 AT THE MILWAUKEE COUNTY REGISTER OF DEEDS.


PART OF PARCEL 1 OF CSM 2617; AND PART OF LOTS 1 & 2 OF CSM 8024; AND PART OF LOT 1 OF BLOCK 2 OF THE PLAT OF WHITNALL SLOPES; AND PART OF THE WOODLAND PRAIRIE CONDOMINIUMS; ALL IN THE NORTHWEST 1/4 OF THE SOUTHWEST 1/4 OF SECTION 5, CITY OF FRANKLIN, TOWNSHIP 5 NORTH, RANGE 21 EAST, MILWAUKEE COUNTY, WISCONSIN.

RELOCATION ORDER USH 45/STH 100 MILWAUKEE COUNTY

TO PROPERLY ESTABLISH, LAY OUT, WIDEN, ENLARGE, EXTEND, CONSTRUCT, RECONSTRUCT, IMPROVE, OR MAINTAIN A PORTION OF THE HIGHWAY DESIGNATED ABOVE, THE STATE OF WISCONSIN DEPARTMENT OF TRANSPORTATION DEEMS IT NECESSARY TO RELOCATE OR CHANGE SAID HIGHWAY AND ACQUIRE CERTAIN LANDS AND INTERESTS OR RIGHTS IN LANDS FOR THE ABOVE PROJECT.

TO EFFECT THIS CHANGE, PURSUANT TO AUTHORITY GRANTED UNDER SECTION 84.02 (3) AND 84.09, WISCONSIN STATUTES, THE DEPARTMENT OF TRANSPORTATION HEREBY ORDERS THAT:
1. THAT PORTION OF SAID HIGHWAY AS SHOWN ON THIS PLAT IS LAID OUT AND ESTABLISHED TO THE LINES AND WIDTHS AS SO SHOWN FOR THE ABOVE PROJECT.
2. THE LANDS OR INTERESTS OR RIGHTS IN LANDS AS SHOWN ON THIS PLAT ARE REQUIRED BY THE DEPARTMENT FOR THE ABOVE PROJECT AND SHALL BE ACQUIRED IN THE NAME OF THE STATE OF WISCONSIN, PURSUANT TO THE PROVISIONS OF SECTION 84.09 (1) OR (2), WISCONSIN STATUTES.


R/W COURSE TABLE	POINT #	STATION	OFFSET	POINT #	STATION	OFFSET
RW1319 - RW1896 S 1° 02' 37" W 70.06'	15221	941+83.29	70.40'	TLE395	945+41.99	82.88'
RW1896 - RW1895 S 9° 53' 46" E 9.94'	PRW33	945+57.80	-70.00'	TLE396	51+30.00 C	-32.93'
RW1895 - PRW422 S 17° 08' 42" E 68.98'	PRW278	940+51.24	-70.00'	TLE397	51+30.00 C	-38.93'
PRW422 - PRW423 13.25'	PRW411	940+67.91	70.36'	TLE398	946+19.46	79.98'
PRW423 - 15221 SEE CURVE EXRW S102	PRW412	940+58.81	79.45'	TLE461	48+54.49 CD	-30.11'
15221 - PRW411 S 1° 02' 19" W 115.38'	PRW422	945+49.03	80.22'	TLE462	48+54.49 CD	-40.00'
PRW411 - PRW412 S 43° 57' 41" E 12.86'	PRW423	945+40.43	70.38'	TLE463	940+61.01	-87.42'
PRW412 - RW1334 N 88° 58' 40" W 9.09'	RW1319	946+91.10	84.78'	TLE464	940+85.36	-88.00'
RW1334 - TIE52 S 87° 55' 37" W 70.46'	RW1334	940+58.81	70.36'	TLE465	941+83.21	-88.00'
TIE52 - RW1702 S 87° 55' 37" W 69.75'	RW1702	940+51.25	-69.65'	TLE466	943+41.12	-88.00'
RW1702 - RW1894 N 1° 02' 19" E 132.01'	RW1711	946+27.68	-69.63'	TLE467	943+41.98	-101.00'
RW1894 - RW1717 SEE CURVE EXRW S106	RW1717	945+57.77	-69.62'	TLE468	945+59.75	-101.00'
RW1717 - RW1711 N 9° 12' 57" W 67.79'	RW1886	947+23.46	-69.66'	TLE469	946+27.20	-120.44'
RW1711 - RW1886 SEE CURVE EXRW S109	RW1894	941+83.26	-69.60'	TLE470	946+40.37	-80.85'
RW1319 - TLE920 S 1° 02' 37" W 35.03'	RW1895	946+15.14	70.37'	TLE471	947+04.38	-80.90'
TLE920 - TLE398 S 14° 09' 28" E 39.99'	RW1896	946+24.78	70.37'	TLE521	947+26.28	-82.13'
TLE398 - TLE397 N 89° 45' 23" E 55.36'	TIE52	940+55.01	0.00'	TLE904	946+37.42	-120.50'
TLE397 - TLE396 S 0° 09' 08" E 6.00'	TIE84	947+08.31	0.00'	TLE905	51+46.39 C	40.00'
TLE396 - RW1895 S 89° 45' 23" W 64.09'	TLE391	52+23.39 CC	-32.94'	TLE906	51+46.39 C	33.05'
TLE395 - TLE906 N 89° 45' 23" E 60.32'	TLE392	52+23.39 CC	-44.95'	TLE919	942+86.92	82.43'
TLE906 - TLE905 S 0° 09' 10" E 6.95'	TLE393	940+70.79	80.00'	TLE920	946+58.04	77.33'
TLE905 - TLE395 S 89° 50' 50" W 56.68'	TLE394	944+00.00	85.00'			
TLE395 - TLE394 S 6° 59' 29" E 147.18'						
TLE394 - TLE919 S 1° 43' 25" E 117.22'						
TLE919 - TLE393 S 1° 01' 11" W 219.82'						
TLE393 - TLE392 S 88° 59' 32" E 143.38'						
TLE392 - TLE391 S 1° 01' 20" W 12.02'						
TLE391 - PRW412 N 88° 58' 40" W 143.93'						
PRW278 - TLE461 S 89° 51' 50" W 76.21'						
TLE461 - TLE462 N 0° 21' 56" W 9.89'						
TLE462 - TLE463 N 89° 38' 40" E 59.04'						
TLE463 - TLE464 N 0° 21' 20" W 24.36'						
TLE464 - TLE465 S 1° 01' 11" E 97.85'						
TLE465 - TLE466 N 0° 57' 05" W 151.83'						
TLE466 - TLE467 S 89° 18' 44" W 13.03'						
TLE467 - TLE468 S 5° 39' 45" W 208.11'						
TLE468 - RW1717 N 85° 07' 14" E 31.44'						
RW1717 - TLE469 S 79° 24' 33" W 50.80'						
TLE469 - TLE904 N 10° 32' 29" W 9.68'						
TLE904 - TLE470 S 75° 34' 47" E 39.75'						
TLE470 - TLE471 N 11° 14' 26" W 61.76'						
TLE471 - TLE521 N 15° 35' 35" W 21.15'						

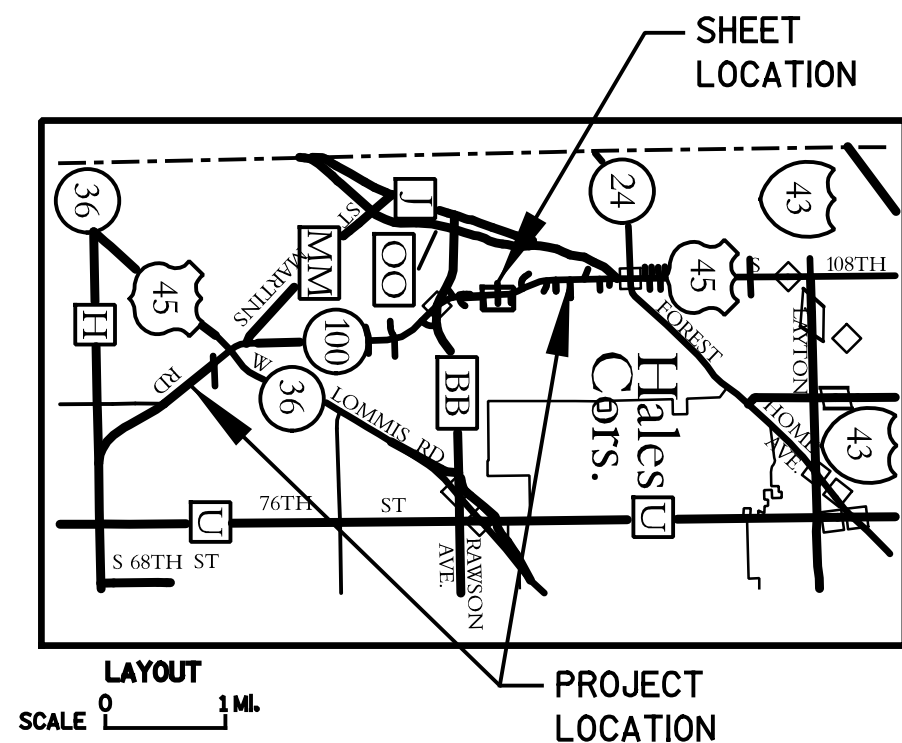

FOR ADDITIONAL INFORMATION REFER TO THE TITLE SHEET, RECORDED IN THE OFFICE OF REGISTER OF DEEDS, IN MILWAUKEE COUNTY AS SHEET 2 OF 2 OF DOCUMENT NUMBER 10148550.

STRAND ASSOCIATES, INC.
910 WEST WINGRA DRIVE, MADISON, WI 53715
(608) 251-4843

I, HEATHER BARTELT, PROFESSIONAL LAND SURVEYOR, HEREBY CERTIFY THAT IN FULL COMPLIANCE WITH THE PROVISIONS OF SECTION 84.095 OF THE WISCONSIN STATUTES AND UNDER THE DIRECTION OF THE DEPARTMENT, I HAVE SURVEYED AND MAPPED TRANSPORTATION PROJECT PLAT 2040-14-20-4.11 AMENDMENT NO. 1 AND THAT SUCH PLAT CORRECTLY REPRESENTS ALL EXTERIOR BOUNDARIES OF THE SURVEYED LAND.

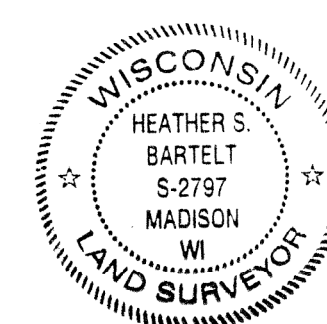

(SIGNATURE) *Heather Bartelt* DATE 3/23/21
(PRINTED NAME) HEATHER BARTELT
(REGISTRATION NUMBER) S-2797
THIS PLAT AND RELOCATION ORDER ARE APPROVED FOR THE WISCONSIN DEPARTMENT OF TRANSPORTATION.
(SIGNATURE) _____ DATE _____
(PRINTED NAME) _____

RESERVED FOR REGISTER OF DEEDS
PROJECT NUMBER 2040-14-20-4.11
AMENDMENT NO: 1

SCHEDULE OF LANDS & INTERESTS REQUIRED

OWNER'S NAMES ARE SHOWN FOR REFERENCE PURPOSES ONLY AND ARE SUBJECT TO CHANGE PRIOR TO THE TRANSFER OF LAND INTEREST.

PARCEL NUMBER	OWNER(S)	INTEREST REQUIRED	R/W ACRES NEW EXISTING TOTAL	TLE
79	MANCHESTER OAKS APARTMENTS LLC.	FEE,TLE	150 SF -- 150 SF	0.30 AC
80	MENARD, INC	FEE,TLE	24 SF -- 24 SF	0.14 AC
81	WAUWATOSA SAVINGS BANK	FEE,TLE	0.04 AC -- 0.04 AC	0.04 AC
82	HARTLAND MEADOWS, LLC	FEE,TLE	0.03 AC -- 0.03 AC	0.16 AC

UTILITY INTERESTS REQUIRED

UTILITY NUMBER	OWNER(S)	INTEREST REQUIRED
200	AT&T WISCONSIN	RELEASE OF RIGHTS
201	WE ENERGIES - ELECTRIC	RELEASE OF RIGHTS
202	CITY OF FRANKLIN SANITARY SEWER	RELEASE OF RIGHTS

POINT #	STATION	OFFSET	POINT #	STATION	OFFSET	R/W COURSE TABLE
PRW36	951+20.40	-69.80'	TIE95	952+08.36	-123.67'	RW1886 - PRW36 SEE CURVE EXRW S112B
PRW37	951+41.98	-74.40'	TLE399	951+41.03	102.71'	PRW36 - PRW37 SEE CURVE PRW S112C
PRW262	952+24.29	84.81'	TLE400	951+52.44	183.71'	PRW37 - PRW318 N 73° 49' 20" W 45.34'
PRW263	952+47.88	70.13'	TLE401	954+00.00	88.00'	PRW318 - PRW317 SEE CURVE PRW S112D
PRW274	953+18.76	-82.00'	TLE472	947+58.10	-83.55'	PRW317 - TIE95 N 40° 12' 26" W 35.02'
PRW275	952+72.90	-100.60'	TLE473	948+50.00	-79.00'	TIE95 - PRW276 N 40° 12' 26" W 35.47'
PRW276	952+44.62	-132.96'	TLE474	951+03.58	-79.00'	PRW276 - PRW275 N 24° 29' 38" E 42.04'
PRW317	951+72.87	-113.97'	TLE475	951+65.75	-118.93'	PRW275 - PRW274 SEE CURVE PRW S113A
PRW318	951+72.00	-109.40'	TLE476	951+72.61	-166.91'	PRW274 - PRW340 N 27° 20' 04" W 81.24'
PRW340	954+00.00	-82.00'	TLE477	951+78.91	-165.83'	PRW340 - TIE53 N 62° 39' 56" E 82.00'
PRW369	951+43.82	84.35'	TLE478	952+46.84	-145.49'	TIE53 - RW3226 N 62° 39' 56" E 69.92'
PRW370	951+16.30	70.20'	TLE479	953+00.00	-90.92'	RW3226 - PRW418 S 27° 27' 22" E 60.00'
PRW418	953+40.00	70.04'	TLE514	946+88.45	98.39'	PRW418 - PRW419 N 62° 39' 56" E 2.96'
PRW419	953+40.00	73.00'	TLE521	947+26.28	-82.13'	PRW419 - PRW420 S 27° 20' 04" E 30.28'
PRW420	953+10.00	73.02'	TLE754	954+00.00	-91.00'	PRW420 - PRW421 S 62° 53' 20" W 2.93'
PRW421	953+10.00	70.09'	TLE755	949+90.00	105.00'	PRW421 - PRW263 SEE CURVE EXRW S118
RW1283	946+89.06	95.26'	TLE824	951+82.98	184.42'	PRW263 - PRW262 S 56° 18' 49" E 28.47'
RW1323	947+50.83	70.33'	TLE825	951+85.48	92.04'	PRW262 - PRW369 S 23° 38' 54" E 83.44'
RW1886	947+23.46	-69.66'	TLE907	951+53.25	125.87'	PRW369 - PRW370 SEE CURVE PRW S79
RW3226	954+00.00	69.92'				PRW370 - RW1323 SEE CURVE EXRW S111
TIE53	954+00.00	0.00'				RW1323 - RW1283 S 33° 39' 35" E 68.68'
TIE84	947+08.31	0.00'				RW1283 - TIE84 S 89° 48' 29" W 97.27'

CURVE PRW S79
L = 32.47'
R = 45.00'
LC = 31.77'
LCB = S 3°49'15" W

CURVE EXRW S111
L = 376.66'
R = 2,361.83'
LC = 2,366.26'
LCB = S 17°44'02" E

CURVE EXRW S112B
L = 384.86'
R = 2,221.83'
LC = 384.40'
LCB = N 17°26'40" W

CURVE PRW S112D
L = 4.65'
R = 50.00'
LC = 4.65'
LCB = S 76°33'16" W


CURVE PRW S113A
L = 49.17'
R = 60.00'
LC = 47.80'
LCB = N 3°51'31" W

CURVE EXRW S112
L = 52.21'
R = 353.00'
LC = 52.16'
LCB = N 72°28'37" E

CURVE PRW S112C
L = 21.57'
R = 50.00'
LC = 21.40'
LCB = N 35°02'28" W

CURVE EXRW S113
L = 12.71'
R = 287.00'
LC = 12.71'
LCB = S 73°57'57" W

CURVE EXRW S118
L = 64.02'
R = 2,361.83'
LC = 64.01'
LCB = S 26°22'08" E

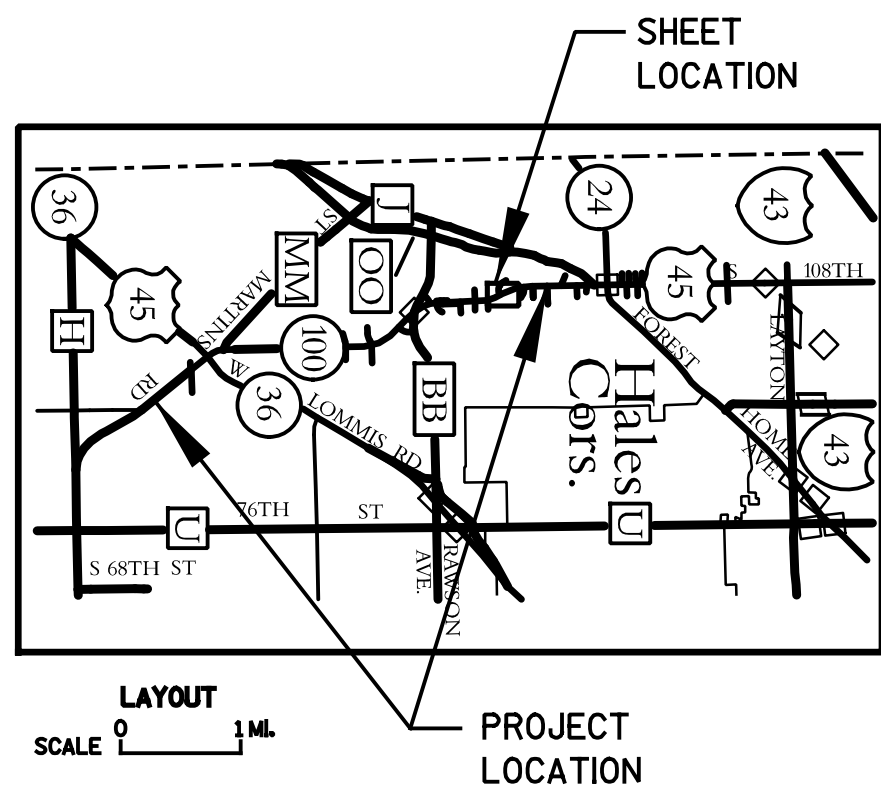


HWY	BASIS OF EXIST. R/W	YEAR	WIDTH
S.T.H. 100/ U.S.H. 45	T059-1 (18)/ 2040-3-21	1968	VARIES
SPEEDWAY DR.	C.S.M. 7435	--	66'

EXISTING ACCESS CONTROL ALONG S.T.H. 100/ U.S.H. 45
ESTABLISHED FROM PREVIOUS PROJECT CA059-1(1) AND CA058-1(1)

P.L. = 947+62.96
Y = 257,625.01
X = 568,900.05
DELTA = 52° 23' 44" (LT)
D = 17° 54' 18"
T = 157.44'
L = 292.63'
R = 320.00'
P.C. = 45+98.04 SD
P.T. = 48+90.67 SD

P.L. = 947+62.96
Y = 257,625.01
X = 569,362.49
DELTA = 28° 21' 15" (LT)
D = 2° 29' 48"
T = 579.75'
L = 1135.74'
R = 2295.00'
P.C. = 941+83.21
P.T. = 953+18.95

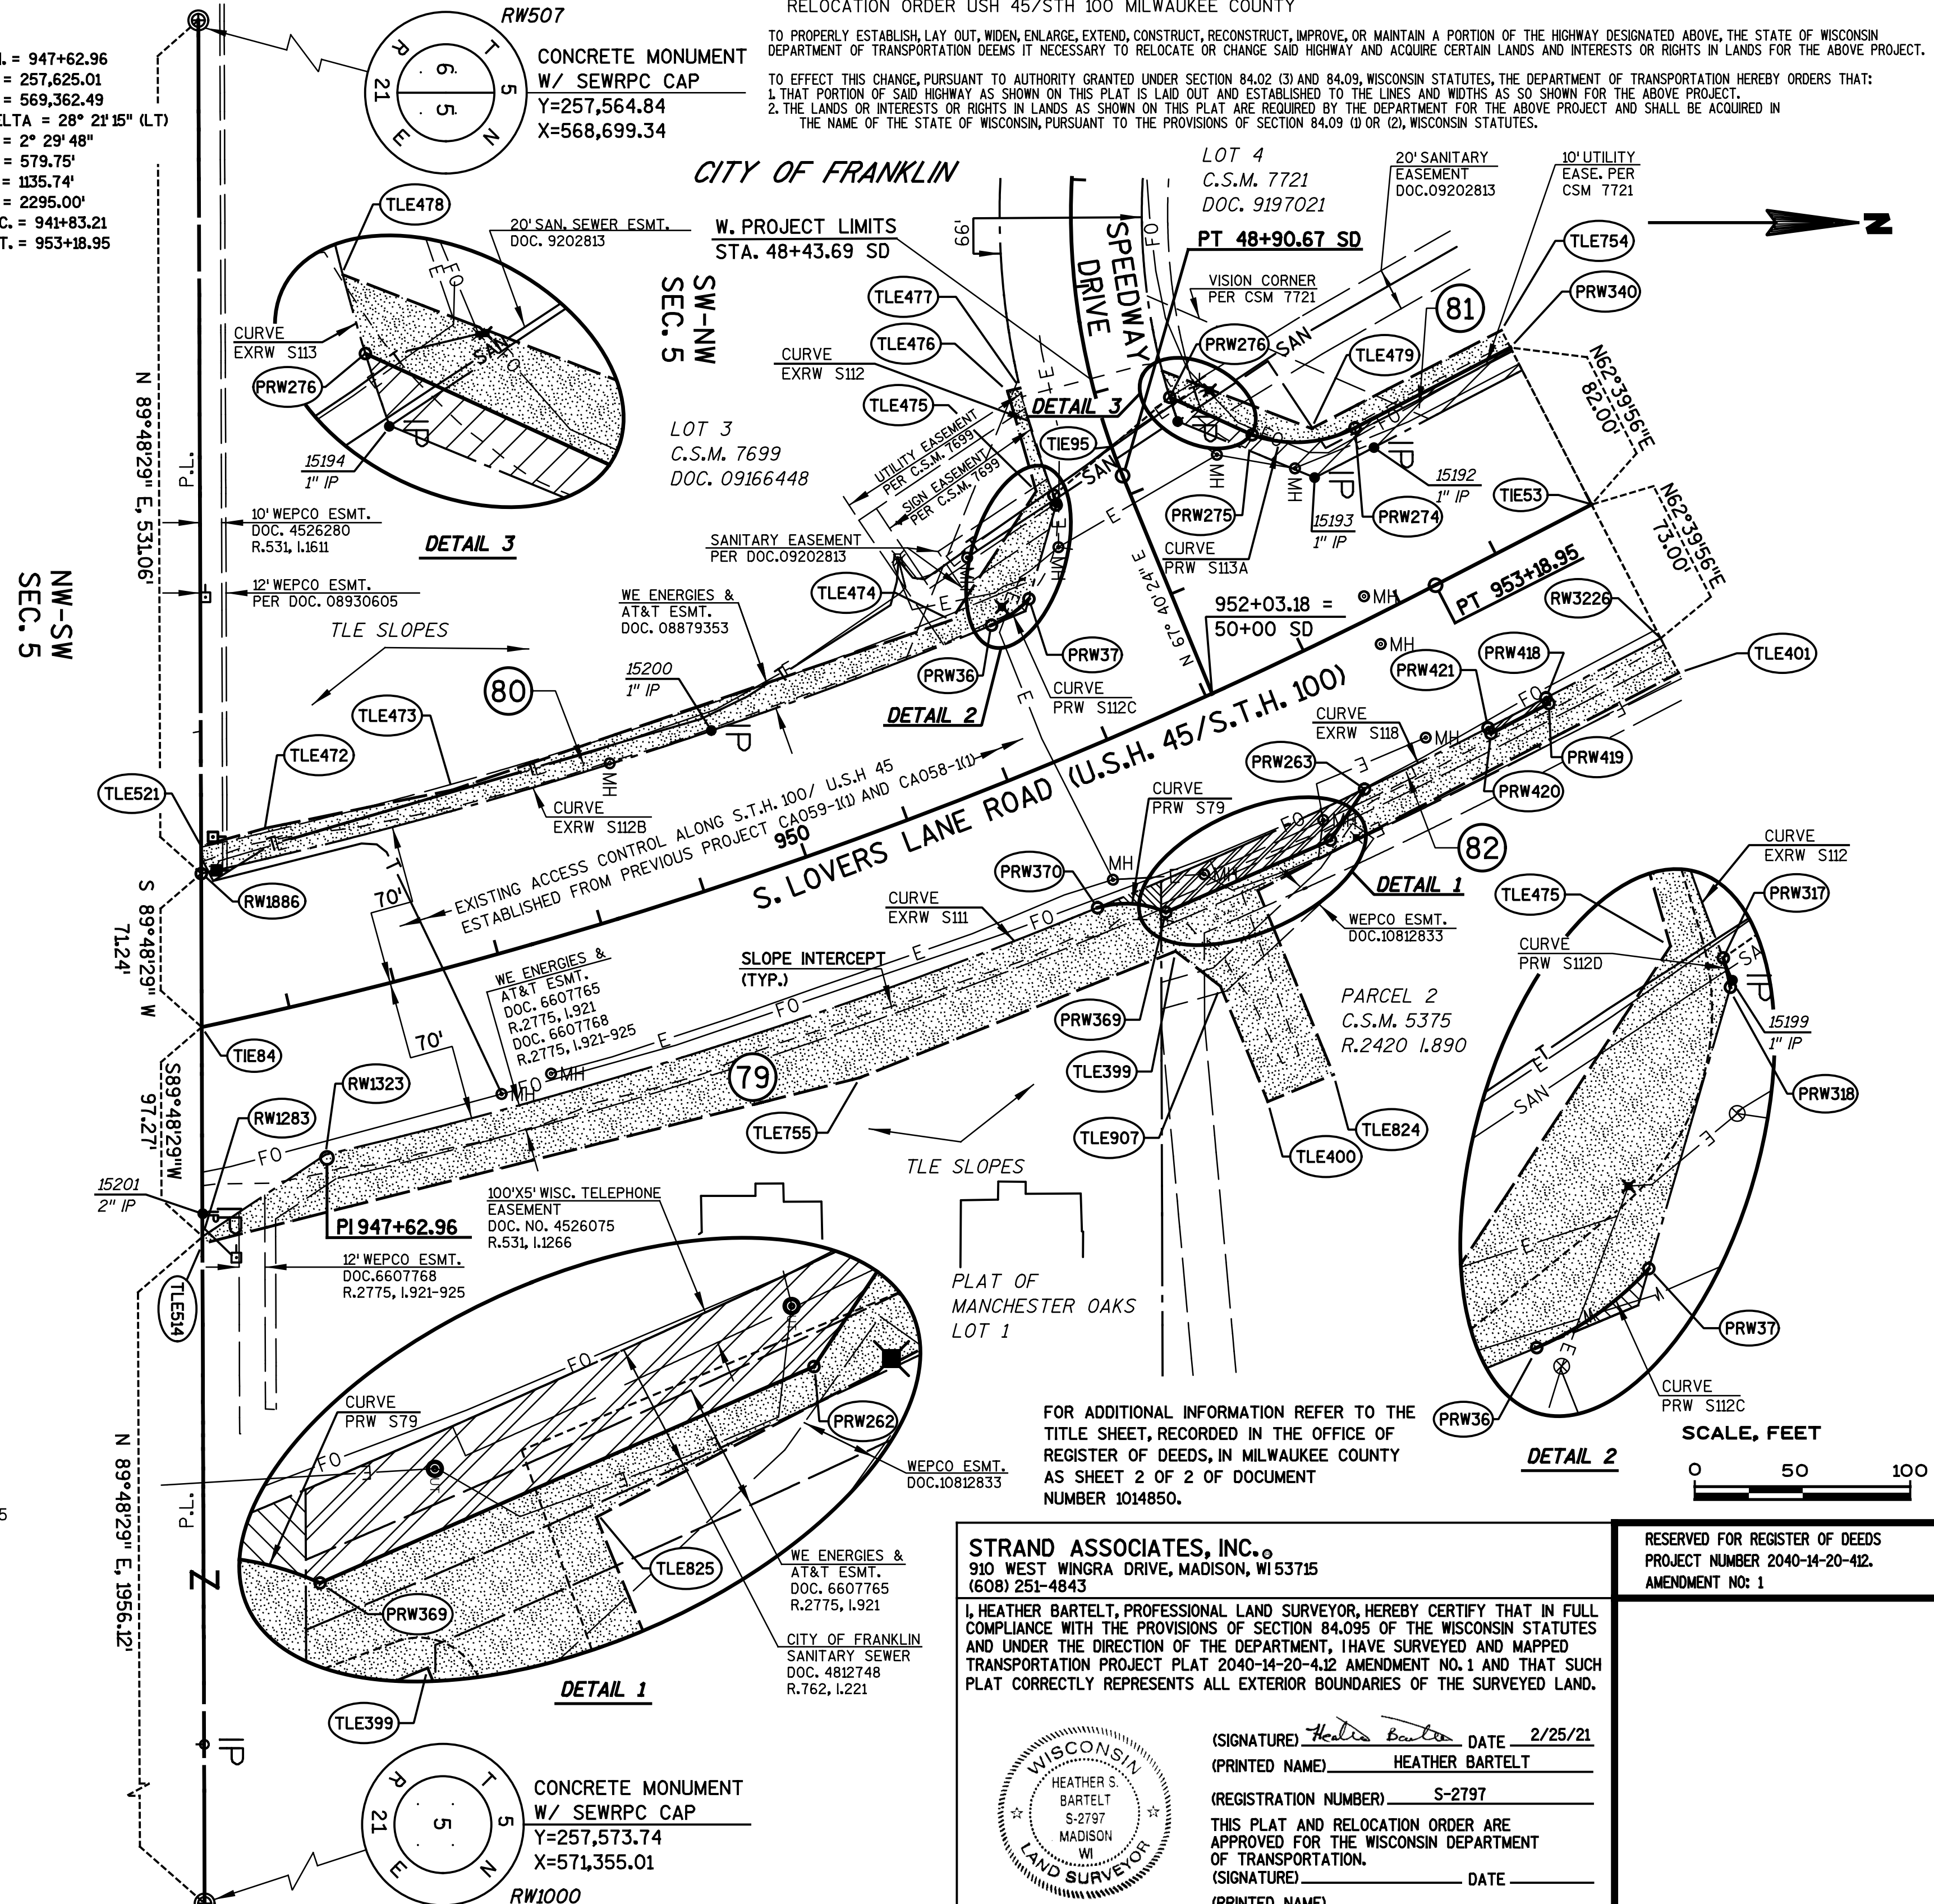

TRANSPORTATION PROJECT PLAT NO: 2040-14-20 - 4.12 AMENDMENT NO. 1

AMENDS PARCELS 80, 81, AND 82 AND AMENDS UTILITY 200, 201, & 202 AND REMOVES UTILITY 204 OF TRANSPORTATION PROJECT PLAT 2040-14-20-4.12 RECORDED AS DOCUMENT NO. 10222174 AT THE MILWAUKEE COUNTY REGISTER OF DEEDS.

PART OF PARCEL 2 OF CSM 5375, AND PART OF LOT 1 OF THE PLAT OF MANCHESTER OAKS, AND PART OF LOT 3 OF CSM 7699, AND PART OF LOT 4 OF CSM 7721, ALL IN THE SOUTHWEST 1/4 OF THE NORTHWEST 1/4 OF SECTION 5 CITY OF FRANKLIN, TOWNSHIP 5 NORTH, RANGE 21 EAST, MILWAUKEE COUNTY, WISCONSIN.


RELOCATION ORDER USH 45/STH 100 MILWAUKEE COUNTY

TO PROPERLY ESTABLISH LAY OUT, WIDEN, ENLARGE, EXTEND, CONSTRUCT, RECONSTRUCT, IMPROVE, OR MAINTAIN A PORTION OF THE HIGHWAY DESIGNATED ABOVE, THE STATE OF WISCONSIN DEPARTMENT OF TRANSPORTATION DEEMS IT NECESSARY TO RELOCATE OR CHANGE SAID HIGHWAY AND ACQUIRE CERTAIN LANDS AND INTERESTS OR RIGHTS IN LANDS FOR THE ABOVE PROJECT.

TO EFFECT THIS CHANGE, PURSUANT TO AUTHORITY GRANTED UNDER SECTION 84.02 (3) AND 84.09, WISCONSIN STATUTES, THE DEPARTMENT OF TRANSPORTATION HEREBY ORDERS THAT:
1. THAT PORTION OF SAID HIGHWAY AS SHOWN ON THIS PLAT IS LAID OUT AND ESTABLISHED TO THE LINES AND WIDTHS AS SO SHOWN FOR THE ABOVE PROJECT.
2. THE LANDS OR INTERESTS OR RIGHTS IN LANDS AS SHOWN ON THIS PLAT ARE REQUIRED BY THE DEPARTMENT FOR THE ABOVE PROJECT AND SHALL BE ACQUIRED IN THE NAME OF THE STATE OF WISCONSIN, PURSUANT TO THE PROVISIONS OF SECTION 84.09 (1) OR (2), WISCONSIN STATUTES.

STRAND ASSOCIATES, INC.
910 WEST WINGRA DRIVE, MADISON, WI 53715
(608) 251-4843

I, HEATHER BARTELT, PROFESSIONAL LAND SURVEYOR, HEREBY CERTIFY THAT IN FULL COMPLIANCE WITH THE PROVISIONS OF SECTION 84.095 OF THE WISCONSIN STATUTES AND UNDER THE DIRECTION OF THE DEPARTMENT, I HAVE SURVEYED AND MAPPED TRANSPORTATION PROJECT PLAT 2040-14-20-4.12 AMENDMENT NO. 1 AND THAT SUCH PLAT CORRECTLY REPRESENTS ALL EXTERIOR BOUNDARIES OF THE SURVEYED LAND.

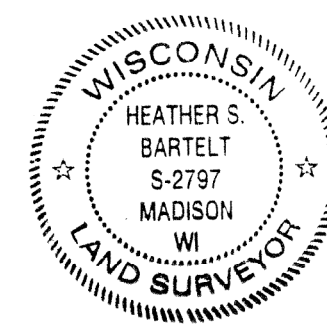

(SIGNATURE) *Heather Bartelt* DATE 2/25/21
(PRINTED NAME) HEATHER BARTELT
(REGISTRATION NUMBER) S-2797
THIS PLAT AND RELOCATION ORDER ARE APPROVED FOR THE WISCONSIN DEPARTMENT OF TRANSPORTATION.
(SIGNATURE) _____ DATE _____
(PRINTED NAME) _____

RESERVED FOR REGISTER OF DEEDS
PROJECT NUMBER 2040-14-20-412.
AMENDMENT NO: 1

SCHEDULE OF LANDS & INTERESTS REQUIRED

OWNER'S NAMES ARE SHOWN FOR REFERENCE PURPOSES ONLY AND ARE SUBJECT TO CHANGE PRIOR TO THE TRANSFER OF LAND INTEREST.

PARCEL NUMBER	OWNER(S)	INTEREST REQUIRED	R/W ACRES NEW EXISTING TOTAL	TLE
81	WAUWATOSA SAVINGS BANK	FEE, TLE	0.04 AC -- 0.04 AC	0.03 AC
82	HARTLAND MEADOWS, LLC	TLE	-- -- --	0.38 AC
83	MENARD, INC	TLE	-- -- --	0.05 AC
84	HILLER FORD, INC & DEALERSHIP PROPERTIES, INC.	TLE	-- -- --	0.16 AC
86	BOUCHER HOLDINGS, LLC	TLE	-- -- --	0.14 AC
183	CONVENIENCE STORE INVESTMENTS	FEE, TLE	0.01 AC -- 0.01 AC	0.08 AC

UTILITY INTERESTS REQUIRED

UTILITY NUMBER	OWNER(S)	INTEREST REQUIRED
200	AT&T WISCONSIN	RELEASE OF RIGHTS
201	WE ENERGIES - ELECTRIC	RELEASE OF RIGHTS
202	CITY OF FRANKLIN SANITARY SEWER	RELEASE OF RIGHTS
203	CITY OF FRANKLIN WATER UTILITY	RELEASE OF RIGHTS
204	TIME WARNER CABLE	RELEASE OF RIGHTS
209	WE ENERGIES - GAS	RELEASE OF RIGHTS

(200) AT&T WISCONSIN
PARCELS 81, 83, 183 - DOC. 08879353
PARCEL 82 - DOC. 6386165, DOC. 5477523
PARCEL 84 - DOC. 3537762, DOC. 3685856
PARCEL 86 - DOC. 8288428, DOC. 5349867

(203) TIME WARNER CABLE
PARCEL 86 - DOC. 8288428

(201) WE ENERGIES - ELECTRIC
PARCELS 81, 83, 183 - 08879353
PARCEL 82 - DOC. 6386165, R.2456, L.140
PARCEL 84 - DOC. 5477523
PARCEL 86 - DOC. 3537762
PARCEL 86 - DOC. 5349867, DOC. 8288428, DOC. 6549838
PARCELS 82 & 86 - BLANKET EASEMENTS
DOC. 2284169, DOC. 2639238, DOC. 2957622, DOC. 2187019, DOC. 1417708
PARCELS 81, 82, 83, 183
BLANKET EASEMENTS
DOC. 1417708, DOC. 2284169, DOC. 2957622
PARCEL 183 - DOC. 10274763

(202) CITY OF FRANKLIN SANITARY SEWER
PARCEL 82 - DOC. 4812748, R.762, L.221
PARCEL 83 - DOC. 9202813
PARCEL 86 - DOC. 4826386, DOC. 4826392

(204) CITY OF FRANKLIN WATER UTILITY
PARCEL 83 - CSM 7721, DOC. 09197021
DOC. 08948225

(209) WE ENERGIES - GAS
PARCEL 83 - NO RECORDED EASEMENT
PARCEL 84 - DOC. 3604487

TRANSPORTATION PROJECT PLAT NO: 2040-14-20 - 4.13 AMENDMENT NO. 1


AMENDS PARCELS 81, 82, 83, 84, & 86 REMOVES PARCEL 85, ADDS PARCEL 183, AND ALSO AMENDS UTILITY NUMBERS 200, 201, 202, 203, 204, 209 ALL ON TRANSPORTATION PROJECT PLAT 2040-14-20-4.13 RECORDED AS DOCUMENT NO. 10222175 AT THE MILWAUKEE COUNTY REGISTER OF DEEDS.

PART OF LOT 4 OF CSM 7721, AND PART OF LOTS 1 & 2 OF CSM 8519 AND PART OF PARCELS 1 AND 2 OF CSM 5375, LOCATED IN THE SOUTHWEST 1/4 OF THE NORTHWEST 1/4; AND PART OF LOTS 1 OF CSM 8425 AND PART OF PARCEL 1 OF CSM 5375 LOCATED IN THE NORTHWEST 1/4 OF THE NORTHWEST 1/4 OF SECTION 5; AND PART LOTS 1 & 2 OF CSM 8705 OF THE NORTHEAST 1/4 OF THE NORTHEAST 1/4 OF SECTION 6; ALL IN THE CITY OF FRANKLIN, TOWNSHIP 5 NORTH, RANGE 21 EAST, MILWAUKEE COUNTY, WISCONSIN.

RELOCATION ORDER USH 45/STH 100 MILWAUKEE COUNTY

TO PROPERLY ESTABLISH, LAY OUT, WIDEN, ENLARGE, EXTEND, CONSTRUCT, RECONSTRUCT, IMPROVE, OR MAINTAIN A PORTION OF THE HIGHWAY DESIGNATED ABOVE, THE STATE OF WISCONSIN DEPARTMENT OF TRANSPORTATION DEEMS IT NECESSARY TO RELOCATE OR CHANGE SAID HIGHWAY AND ACQUIRE CERTAIN LANDS AND INTERESTS OR RIGHTS IN LANDS FOR THE ABOVE PROJECT.

TO EFFECT THIS CHANGE, PURSUANT TO AUTHORITY GRANTED UNDER SECTION 84.02 (3) AND 84.09, WISCONSIN STATUTES, THE DEPARTMENT OF TRANSPORTATION HEREBY ORDERS THAT: 1. THAT PORTION OF SAID HIGHWAY AS SHOWN ON THIS PLAT IS LAY OUT AND ESTABLISHED TO THE LINES AND WIDTHS AS SO SHOWN FOR THE ABOVE PROJECT. 2. THE LANDS OR INTERESTS OR RIGHTS IN LANDS AS SHOWN ON THIS PLAT ARE REQUIRED BY THE DEPARTMENT FOR THE ABOVE PROJECT AND SHALL BE ACQUIRED IN THE NAME OF THE STATE OF WISCONSIN, PURSUANT TO THE PROVISIONS OF SECTION 84.09 (D) OR (2), WISCONSIN STATUTES.

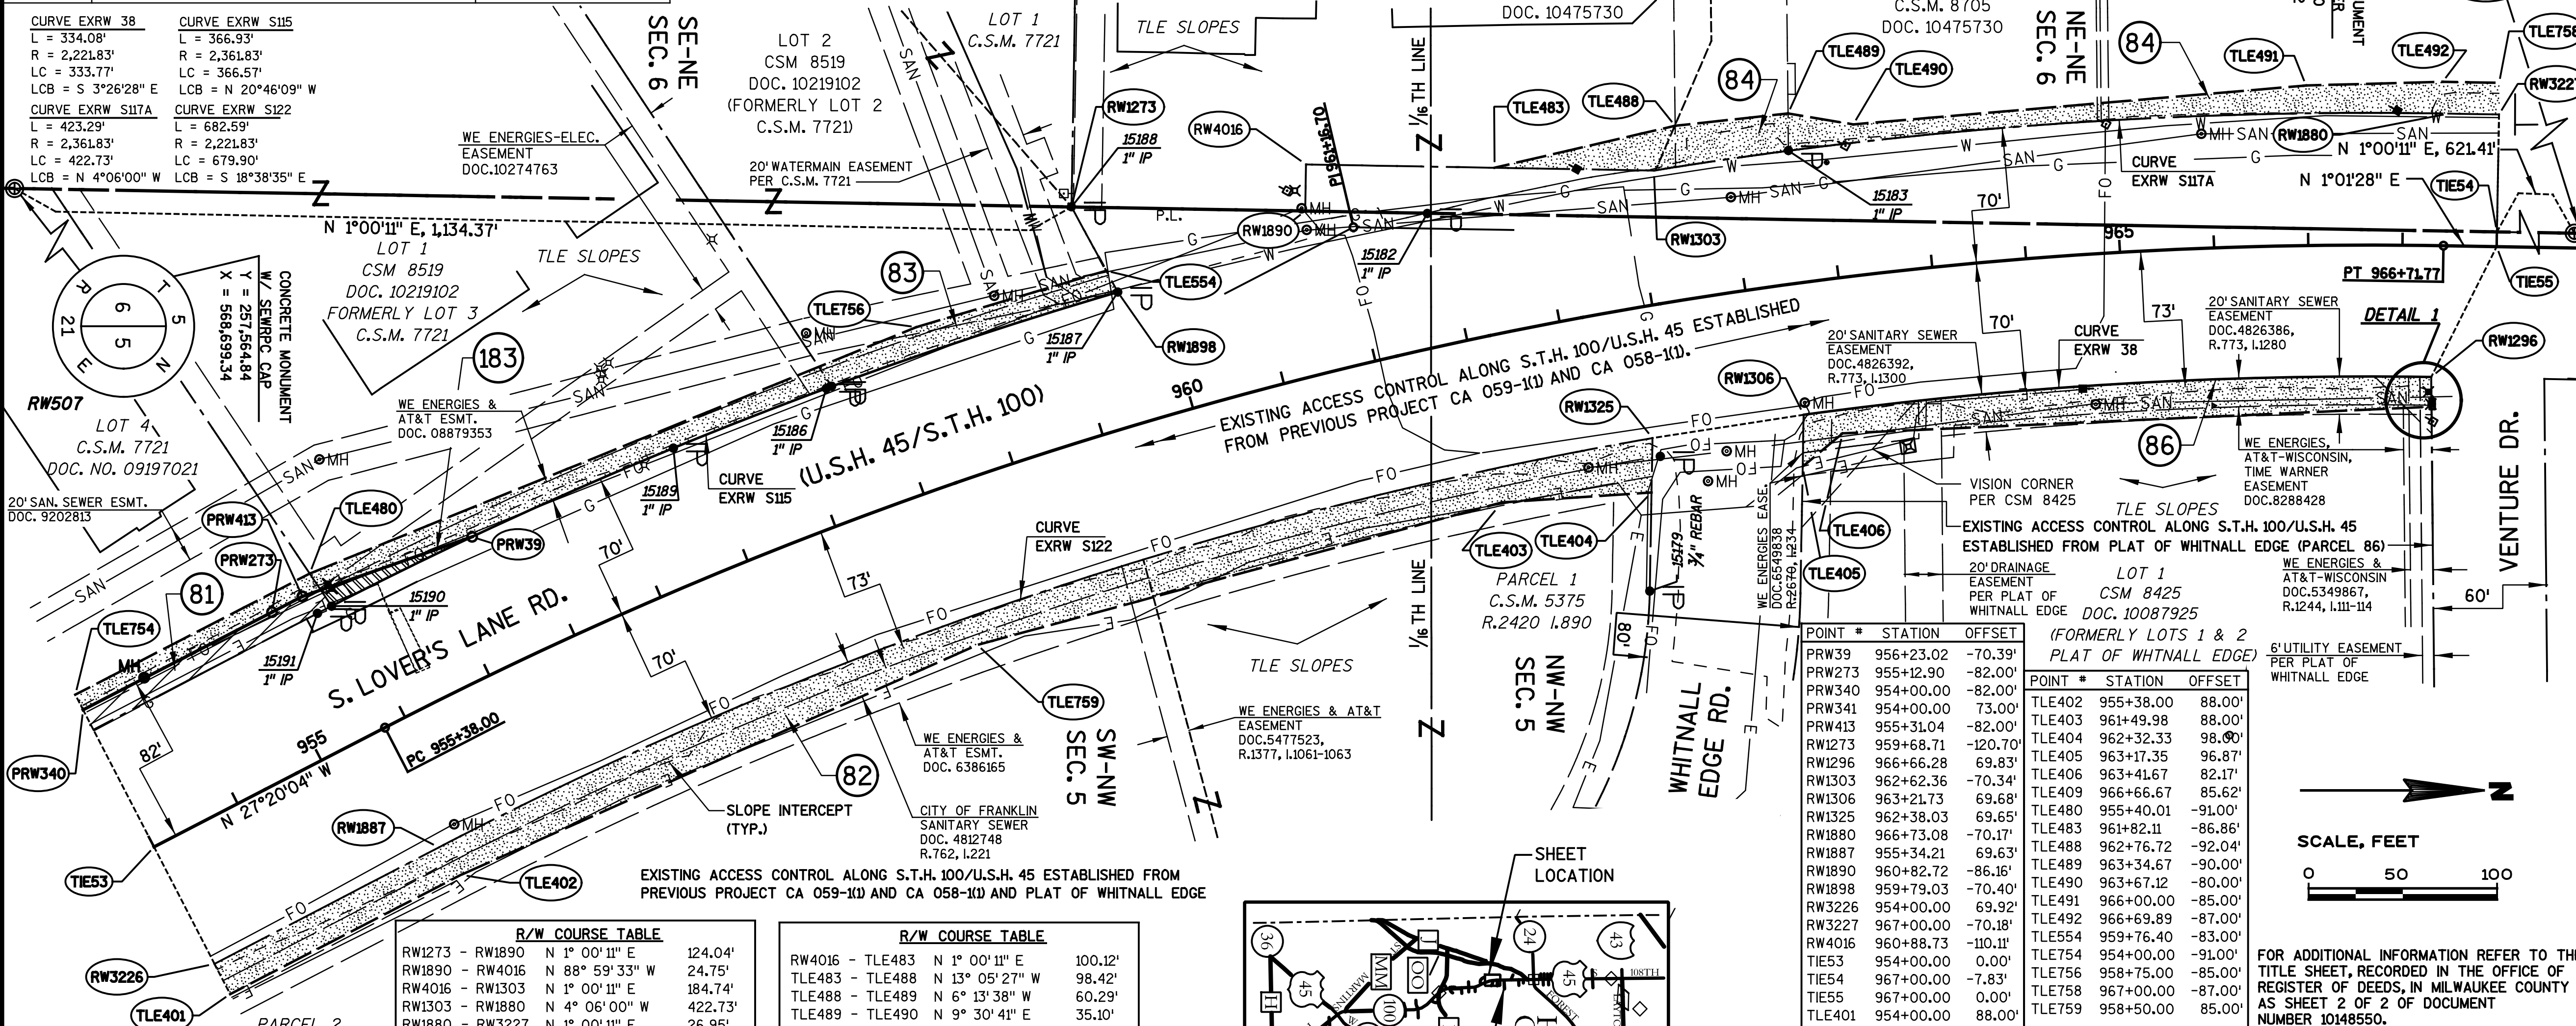


POINT #	STATION	OFFSET
PRW339	956+23.02	-70.39'
PRW273	955+12.90	-82.00'
PRW340	954+00.00	-82.00'
PRW341	954+00.00	73.00'
PRW413	955+31.04	-82.00'
TLE273	959+68.71	-120.70'
RW1296	966+66.28	69.83'
RW1303	962+62.36	-70.34'
RW1306	963+21.73	69.68'
RW1325	962+38.03	69.65'
RW1880	966+73.08	-70.17'
RW1887	955+34.21	69.63'
RW1890	960+82.72	-86.16'
RW1898	959+79.03	-70.40'
RW3226	954+00.00	69.92'
RW3227	967+00.00	-70.18'
RW4016	960+88.73	-110.11'
TIE53	954+00.00	0.00'
TIE54	967+00.00	-7.83'
TIE55	967+00.00	0.00'
TLE401	954+00.00	88.00'

POINT #	STATION	OFFSET
TLE402	955+38.00	88.00'
TLE403	961+49.98	88.00'
TLE404	962+32.33	98.00'
TLE405	963+17.35	96.87'
TLE406	963+41.67	82.17'
TLE409	966+66.67	85.62'
TLE480	955+40.01	-91.00'
TLE483	961+82.11	-86.86'
TLE488	962+76.72	-92.04'
TLE489	963+34.67	-90.00'
TLE490	963+67.12	-80.00'
TLE491	966+00.00	-85.00'
TLE492	966+69.89	-87.00'
TLE554	959+76.40	-83.00'
TLE754	954+00.00	-91.00'
TLE756	958+75.00	-85.00'
TLE758	967+00.00	-87.00'
TLE759	958+50.00	85.00'



FOR ADDITIONAL INFORMATION REFER TO THE TITLE SHEET, RECORDED IN THE OFFICE OF REGISTER OF DEEDS, IN MILWAUKEE COUNTY AS SHEET 2 OF 2 OF DOCUMENT NUMBER 10148550.

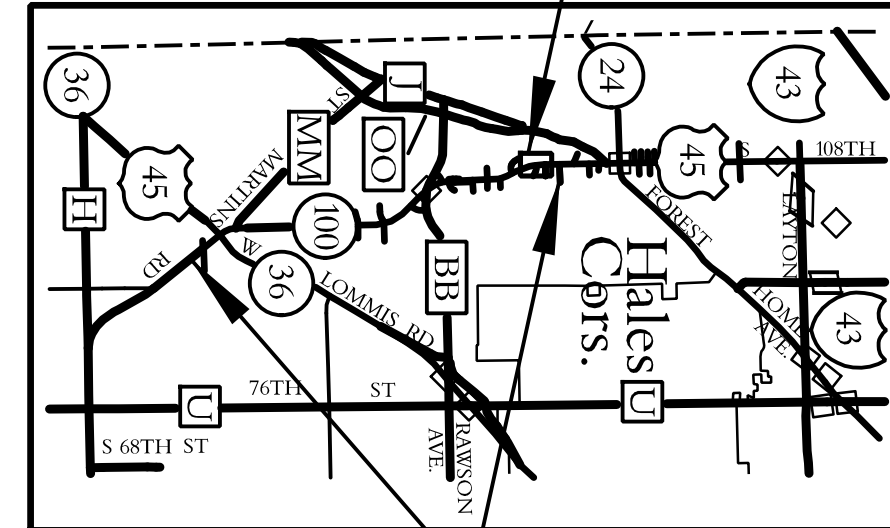

HWY	BASIS OF EXIST. R/W	YEAR	WIDTH
S.T.H. 100/ U.S.H. 45	T059-1 (181)/ 2040-3-21	1968	140'
WHITNALL EDGE ROAD	PLAT OF WHITNALL EDGE	1978	80'
WHITNALL EDGE DRIVE	CITY OF FRANKLIN RESOLUTION DOC. NO. 5419093	1980	60'
VENTURE DR.	C.S.M. 4834	1986	60'




(SIGNATURE) *Heather Bartelt* DATE 2/25/21
(PRINTED NAME) HEATHER BARTELT
(REGISTRATION NUMBER) S-2797
THIS PLAT AND RELOCATION ORDER ARE APPROVED FOR THE WISCONSIN DEPARTMENT OF TRANSPORTATION.
(SIGNATURE) _____ DATE _____
(PRINTED NAME) _____

RESERVED FOR REGISTER OF DEEDS
PROJECT NUMBER 2040-14-20-4.13
AMENDMENT NO: 1

SCHEDULE OF LANDS & INTERESTS REQUIRED						
OWNER'S NAMES ARE SHOWN FOR REFERENCE PURPOSES ONLY AND ARE SUBJECT TO CHANGE PRIOR TO THE TRANSFER OF LAND INTEREST.						
PARCEL NUMBER	OWNER(S)	INTEREST REQUIRED	R/W ACRES OR S.F. REQUIRED NEW EXISTING TOTAL			TLE
84	HILLER FORD, INC & DEALERSHIP PROPERTIES, INC.	TLE	--	--	--	0.04 AC
87	CBDT 6321 REAL ESTATE LLC.	TLE	--	--	--	0.04 AC
88	BOSCHI INVESTMENTS	FEE, TLE	32 SF	--	32 SF	0.03 AC

UTILITY INTERESTS REQUIRED		
UTILITY NUMBER	OWNER(S)	INTEREST REQUIRED
201	WE ENERGIES - ELECTRIC	RELEASE OF RIGHTS
202	CITY OF FRANKLIN SANITARY SEWER	RELEASE OF RIGHTS
203	TIME WARNER CABLE	RELEASE OF RIGHTS

HWY	BASIS OF EXIST. R/W	YEAR	WIDTH
S.T.H. 100/ U.S.H. 45	T059-1 (18)/ 2040-3-21	1968	140'
W. COLLEGE AVE. (CITY OF FRANKLIN)	C.S.M. NO. 6226	1996	45'
W. COLLEGE AVE. (VILLAGE OF HALES CORNERS)	PLAT OF PARK TERRACE ADDITION NO. 2	1993	35'

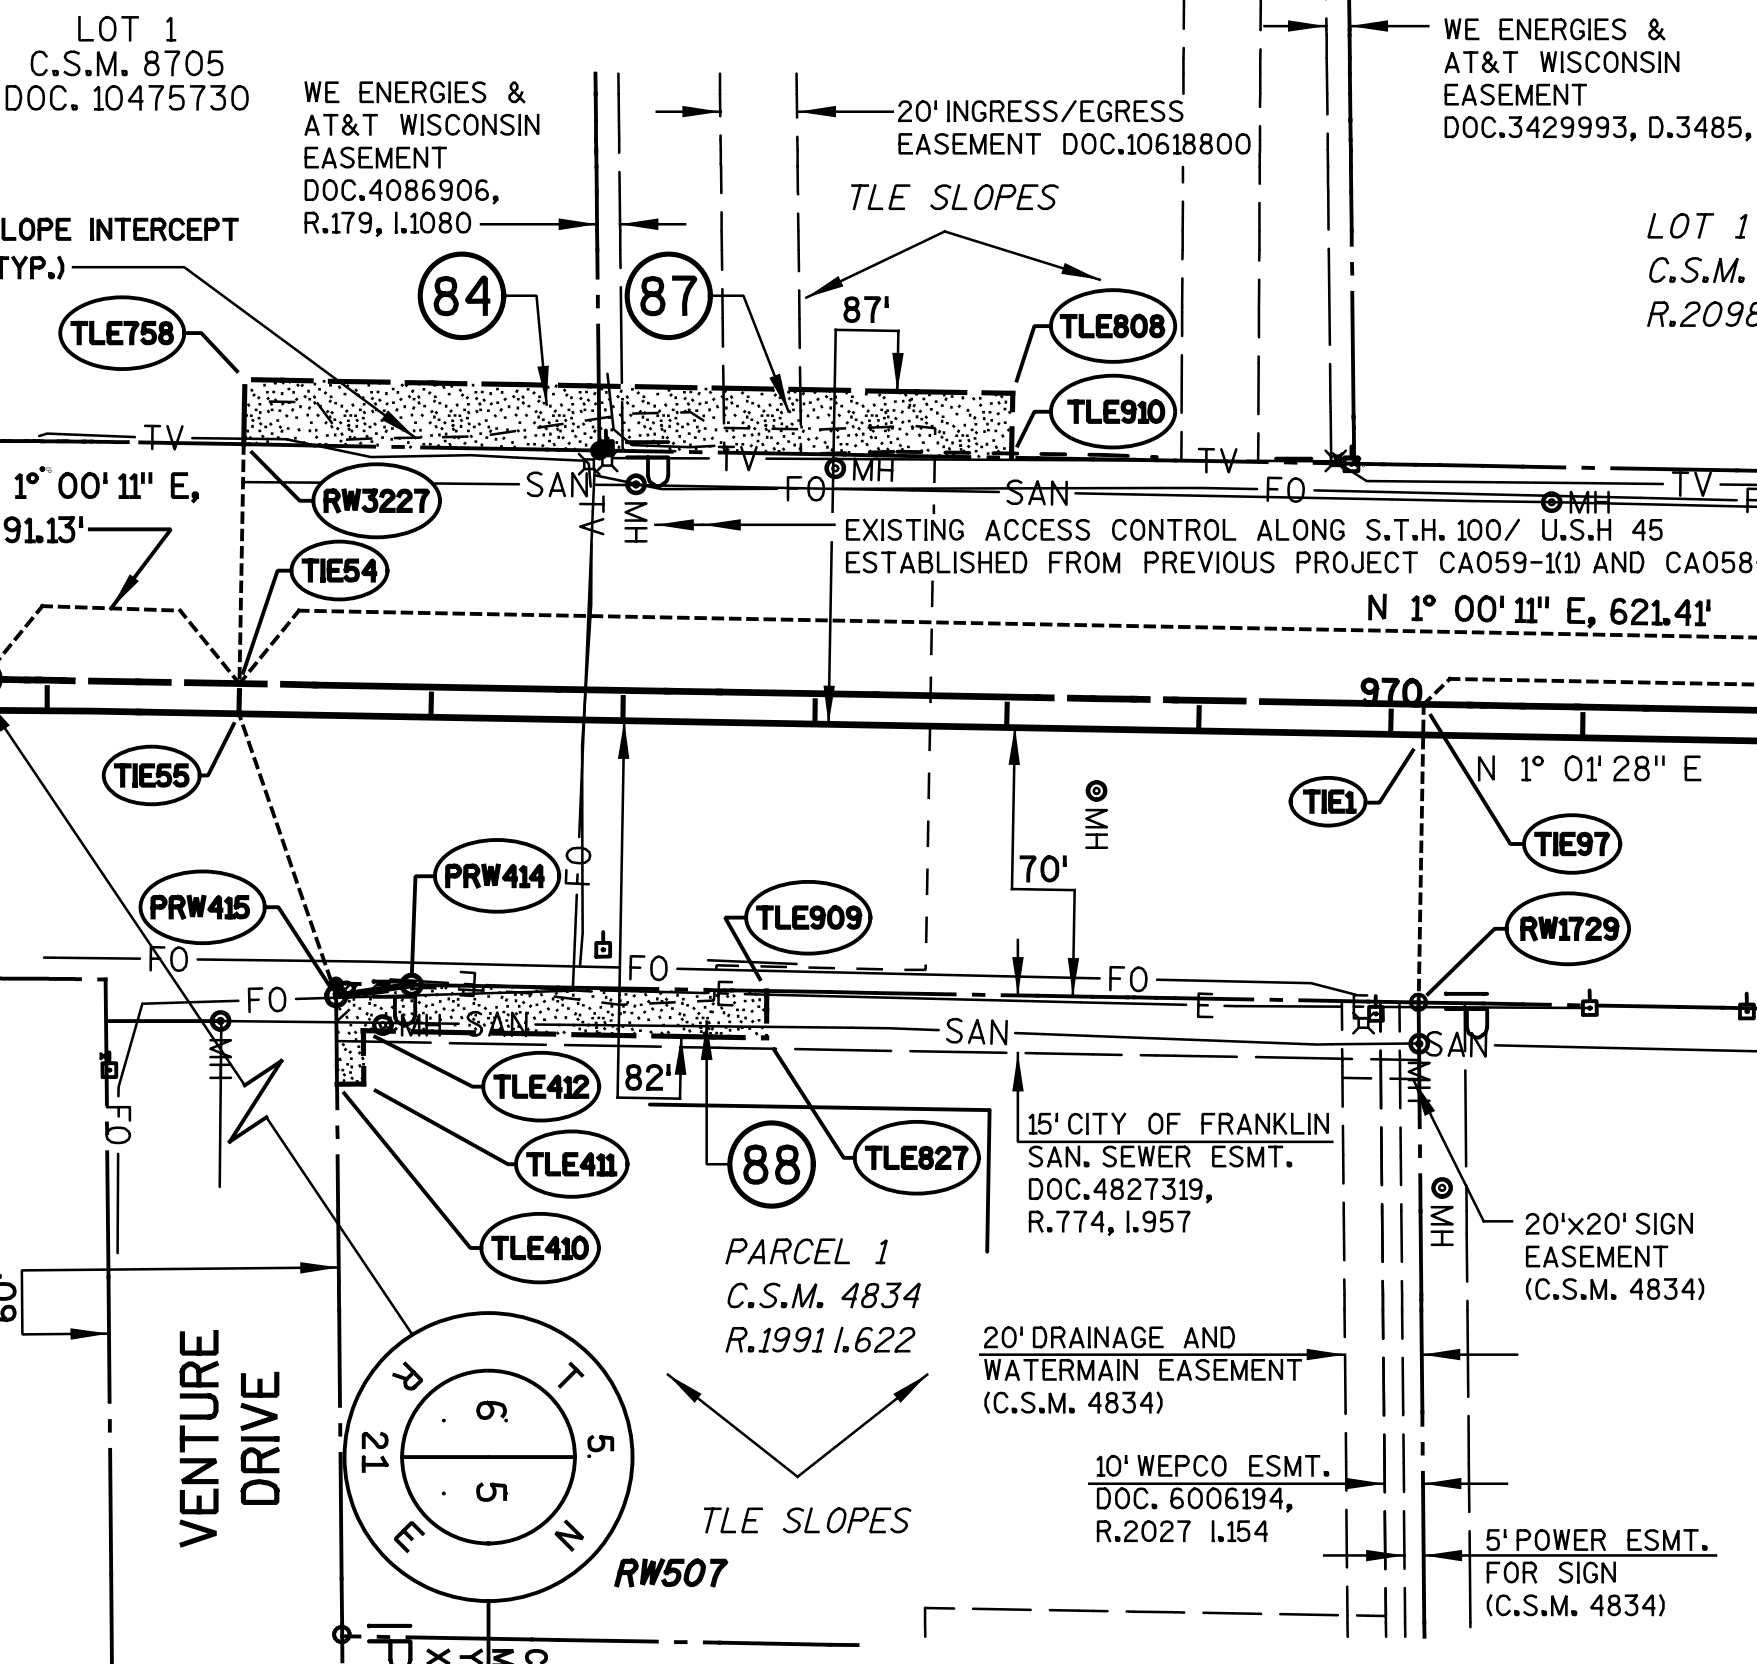

POINT #	STATION	OFFSET	R/W COURSE TABLE	
PRW414	967+46.21	69.80'	TIE97 - TIE1	S 88° 59' 49" E 7.94'
PRW415	967+26.63	73.10'	TIE1 - RW1729	S 88° 59' 49" E 69.71'
RW525	973+21.41	-8.06'	RW1729 - PRW414	S 1° 00' 11" W 262.30'
RW1244	973+19.52	-70.41'	PRW414 - PRW415	S 8° 31' 50" E 19.86'
RW1729	970+08.52	69.71'	PRW415 - TIE55	S 71° 00' 40" W 77.80'
RW2073	973+20.58	-33.45'	TIE55 - TIE54	N 88° 58' 32" W 7.83'
RW3227	967+00.00	-70.18'	TIE54 - RW3227	N 88° 58' 32" W 62.35'
TIE1	970+08.49	0.00'	RW3227 - RW1244	N 1° 00' 11" E 619.52'
TIE54	967+00.00	-7.83'	RW1244 - RW2073	N 89° 22' 43" E 36.98'
TIE55	967+00.00	0.00'	RW1729 - TLE909	S 1° 00' 11" W 169.84'
TIE97	970+08.49	-7.94'	TLE909 - TLE827	S 90° 00' 00" E 12.23'
TLE410	967+27.25	96.07'	TLE827 - TLE412	S 1° 01' 28" W 105.06'
TLE411	967+34.24	95.88'	TLE412 - TLE411	N 89° 22' 34" E 13.88'
TLE412	967+33.84	82.00'	TLE411 - TLE410	S 0° 35' 53" E 6.99'
TLE758	967+00.00	-87.00'	TLE410 - PRW415	S 89° 28' 01" W 22.98'
TLE808	969+00.00	-87.00'	RW3227 - TLE758	N 88° 58' 32" W 16.82'
TLE827	968+38.90	82.00'	TLE758 - TLE808	N 1° 01' 28" E 200.00'
TLE909	968+38.68	69.77'	TLE808 - TLE910	S 88° 58' 32" E 16.75'
TLE910	969+00.00	-70.25'	TLE910 - RW1244	N 1° 00' 11" E 419.52'

FOR ADDITIONAL INFORMATION REFER TO THE TITLE SHEET, RECORDED IN THE OFFICE OF REGISTER OF DEEDS, IN MILWAUKEE COUNTY AS SHEET 2 OF 2 OF DOCUMENT NUMBER 10148550.

TRANSPORTATION PROJECT PLAT NO: 2040-14-20 - 4.14 AMENDMENT NO. 1


AMENDS PARCELS 84, 87 & 88 AND REMOVES PARCEL 90 AND AMENDS UTILITY 201, 202, & 203 AND REMOVES UTILITY 206 & 209 OF TRANSPORTATION PROJECT PLAT 2040-14-20-4.14 RECORDED AS DOCUMENT NO. 10222176 AT THE MILWAUKEE COUNTY REGISTER OF DEEDS.

PART OF LOT 1 OF CSM 8705 AND OTHER LANDS LOCATED IN THE NORTHEAST 1/4 OF THE NORTHEAST 1/4 OF SECTION 6; AND PART OF PARCEL 1 OF CSM 4834, LOCATED IN THE NORTHWEST 1/4 OF THE NORTHWEST 1/4 OF SECTION 5, IN THE CITY OF FRANKLIN, TOWNSHIP 5 NORTH, RANGE 21 EAST, MILWAUKEE COUNTY, WISCONSIN.

RELOCATION ORDER USH 45/STH 100 MILWAUKEE COUNTY

TO PROPERLY ESTABLISH, LAY OUT, WIDEN, ENLARGE, EXTEND, CONSTRUCT, RECONSTRUCT, IMPROVE, OR MAINTAIN A PORTION OF THE HIGHWAY DESIGNATED ABOVE, THE STATE OF WISCONSIN DEPARTMENT OF TRANSPORTATION DEEMS IT NECESSARY TO RELOCATE OR CHANGE SAID HIGHWAY AND ACQUIRE CERTAIN LANDS AND INTERESTS OR RIGHTS IN LANDS FOR THE ABOVE PROJECT.

TO EFFECT THIS CHANGE, PURSUANT TO AUTHORITY GRANTED UNDER SECTION 84.02 (3) AND 84.09, WISCONSIN STATUTES, THE DEPARTMENT OF TRANSPORTATION HEREBY ORDERS THAT:
1. THAT PORTION OF SAID HIGHWAY AS SHOWN ON THIS PLAT IS LAID OUT AND ESTABLISHED TO THE LINES AND WIDTHS AS SO SHOWN FOR THE ABOVE PROJECT.
2. THE LANDS OR INTERESTS OR RIGHTS IN LANDS AS SHOWN ON THIS PLAT ARE REQUIRED BY THE DEPARTMENT FOR THE ABOVE PROJECT AND SHALL BE ACQUIRED IN THE NAME OF THE STATE OF WISCONSIN, PURSUANT TO THE PROVISIONS OF SECTION 84.09 (1) OR (2), WISCONSIN STATUTES.

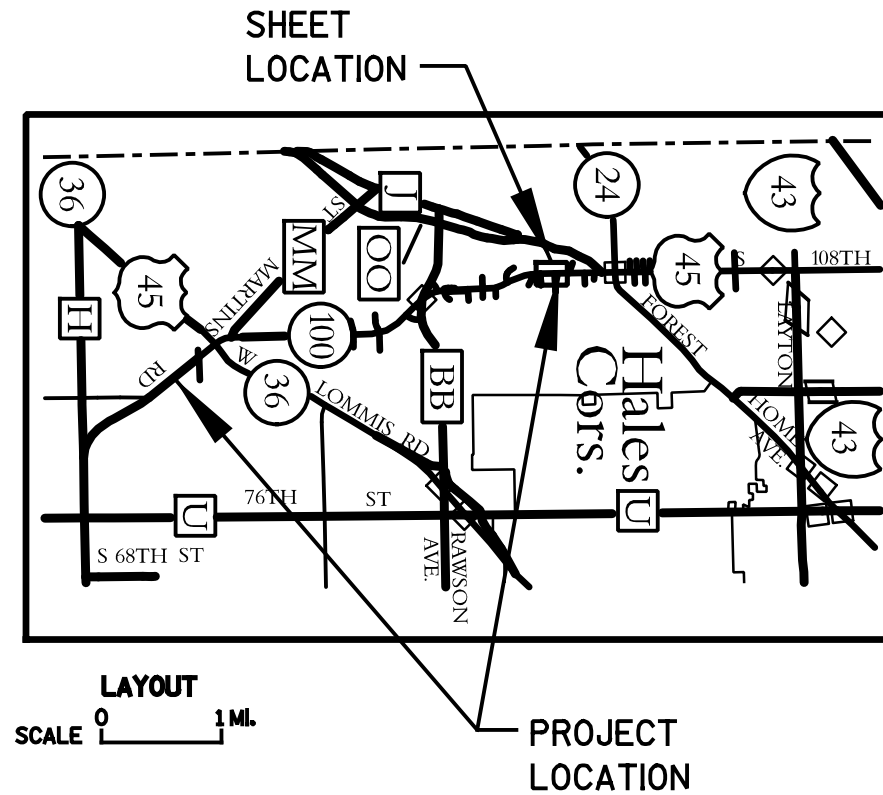

- 201 WE ENERGIES - ELECTRIC
PARCEL 87 - DOC. NO. 4086906, R.179, I.1080
PARCELS 84 & 87 - BLANKET EASEMENTS
DOC. 2957621, DOC. 2627578, DOC. 2880352
DOC. 2030233, DOC. 4002547, DOC. 3041972
PARCEL 88 - BLANKET EASEMENTS
DOC. 2284169, DOC. 2639238, DOC. 2957622
DOC. 2187019, DOC. 1417708
- 202 CITY OF FRANKLIN SANITARY SEWER
PARCEL 88 - DOC. NO. 4827319, R.774, I.957
- 203 TIME WARNER CABLE
PARCEL 84 - NO RECORDED EASEMENT
PARCEL 87 - DOC.3429993, D.3485, P.464

EXISTING ACCESS CONTROL ALONG S.T.H. 100/ U.S.H 45
ESTABLISHED FROM PREVIOUS PROJECT CA059-1(1) AND CA058-1(1)

STRAND ASSOCIATES, INC.
910 WEST WINGRA DRIVE, MADISON, WI 53715
(608) 251-4843

RESERVED FOR REGISTER OF DEEDS
PROJECT NUMBER 2040-14-20-4.14
AMENDMENT NO: 1

(SIGNATURE) *Heather Bartelt* DATE 2/25/21
(PRINTED NAME) HEATHER BARTELT
(REGISTRATION NUMBER) S-2797
THIS PLAT AND RELOCATION ORDER ARE APPROVED FOR THE WISCONSIN DEPARTMENT OF TRANSPORTATION.
(SIGNATURE) _____ DATE _____
(PRINTED NAME) _____