
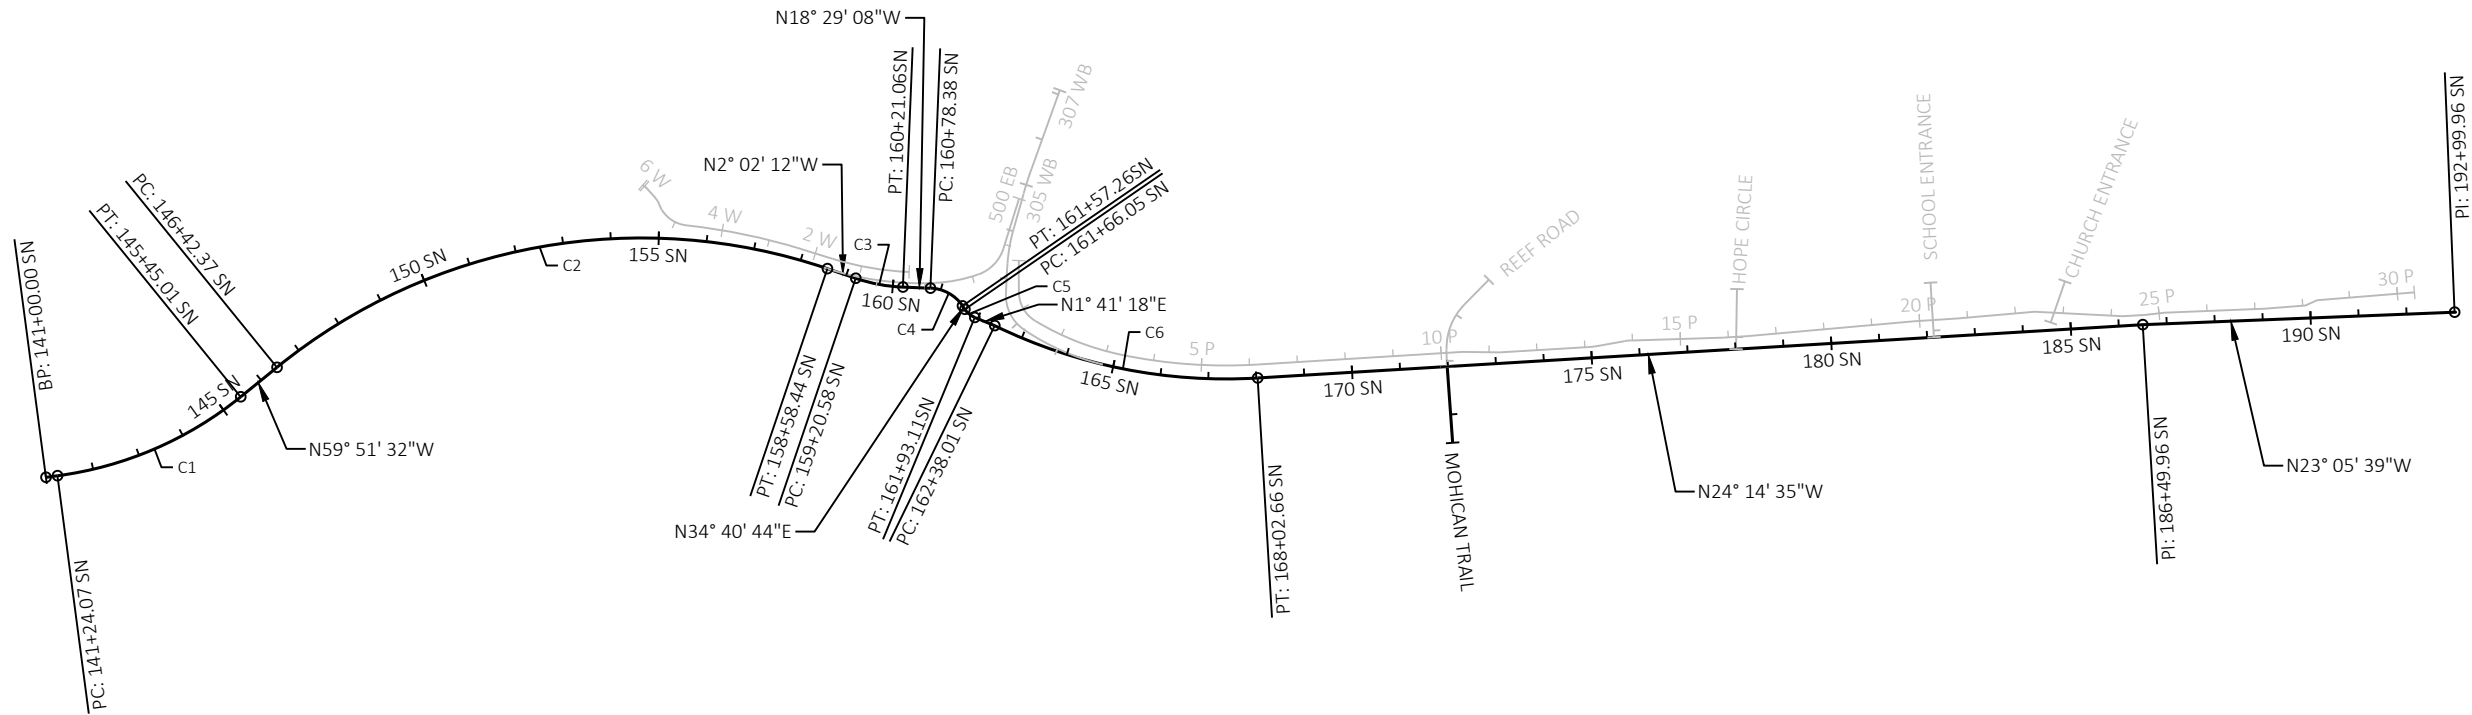


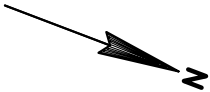

CURVE 1
PI STA = 143+40.02 SN
Y = 170734.335
X = 450305.106
DELTA = 31°31'38"
D = 7°29'23"
T = 215.95'
L = 420.94'
R = 765.00'
PC STA = 141+24.07 SN
PT STA = 145+45.01 SN

CURVE 2
PI STA = 153+07.87 SN
Y = 171225.822
X = 449458.645
DELTA = 57°49'20"
D = 4°45'17"
T = 665.50'
L = 1216.07'
R = 1205.00'
PC STA = 146+42.37 SN
PT STA = 158+58.44 SN

CURVE 3
PI STA = 159+71.17 SN
Y = 172003.560
X = 449430.986
DELTA = 16°26'55"
D = 16°22'13"
T = 50.59'
L = 100.48'
R = 350.00'
PC STA = 159+20.58 SN
PT STA = 160+21.06 SN

CURVE 4
PI STA = 161+20.92 SN
Y = 172146.240
X = 449383.286
DELTA = 53°09'51"
D = 67°24'24"
T = 42.53'
L = 78.87'
R = 85.00'
PC STA = 160+78.38 SN
PT STA = 161+57.26 SN

CURVE 5
PI STA = 161+79.97 SN
Y = 172199.896
X = 449420.410
DELTA = 32°59'25"
D = 121°54'21"
T = 13.92'
L = 27.06'
R = 47.00'
PC STA = 161+66.05 SN
PT STA = 161+93.11 SN


CURVE 6
PI STA = 165+26.70 SN
Y = 172546.205
X = 449448.145
DELTA = 29°24'39"
D = 5°12'31"
T = 288.69'
L = 564.65'
R = 1100.00'
PC STA = 162+38.01 SN
PT STA = 168+02.66 SN

CURVE 1
PI STA = 5+81.22 W
Y = 171491.316
X = 449416.038
DELTA = 13°56'49"
D = 30°19'44"
T = 23.11'
L = 45.99'
R = 188.91'
PC STA = 5+58.11 W
PT STA = 6+04.10 W

CURVE 2
PI STA = 5+09.29 W
Y = 171551.263
X = 449463.151
DELTA = 51°30'20"
D = 83°37'08"
T = 33.05'
L = 61.60'
R = 68.52'
PC STA = 4+76.23 W
PT STA = 5+37.83 W

CURVE 3
PI STA = 3+53.13 W
Y = 171703.136
X = 449423.646
DELTA = 11°03'35"
D = 4°28'41"
T = 123.87'
L = 246.98'
R = 1279.47'
PC STA = 2+29.26 W
PT STA = 4+76.23 W

CURVE 4
PI STA = 0+81.82 W
Y = 171974.833
X = 449406.593
DELTA = 14°52'09"
D = 9°08'17"
T = 81.82'
L = 162.72'
R = 627.00'
PC STA = 0+00.00 W
PT STA = 1+62.72 W

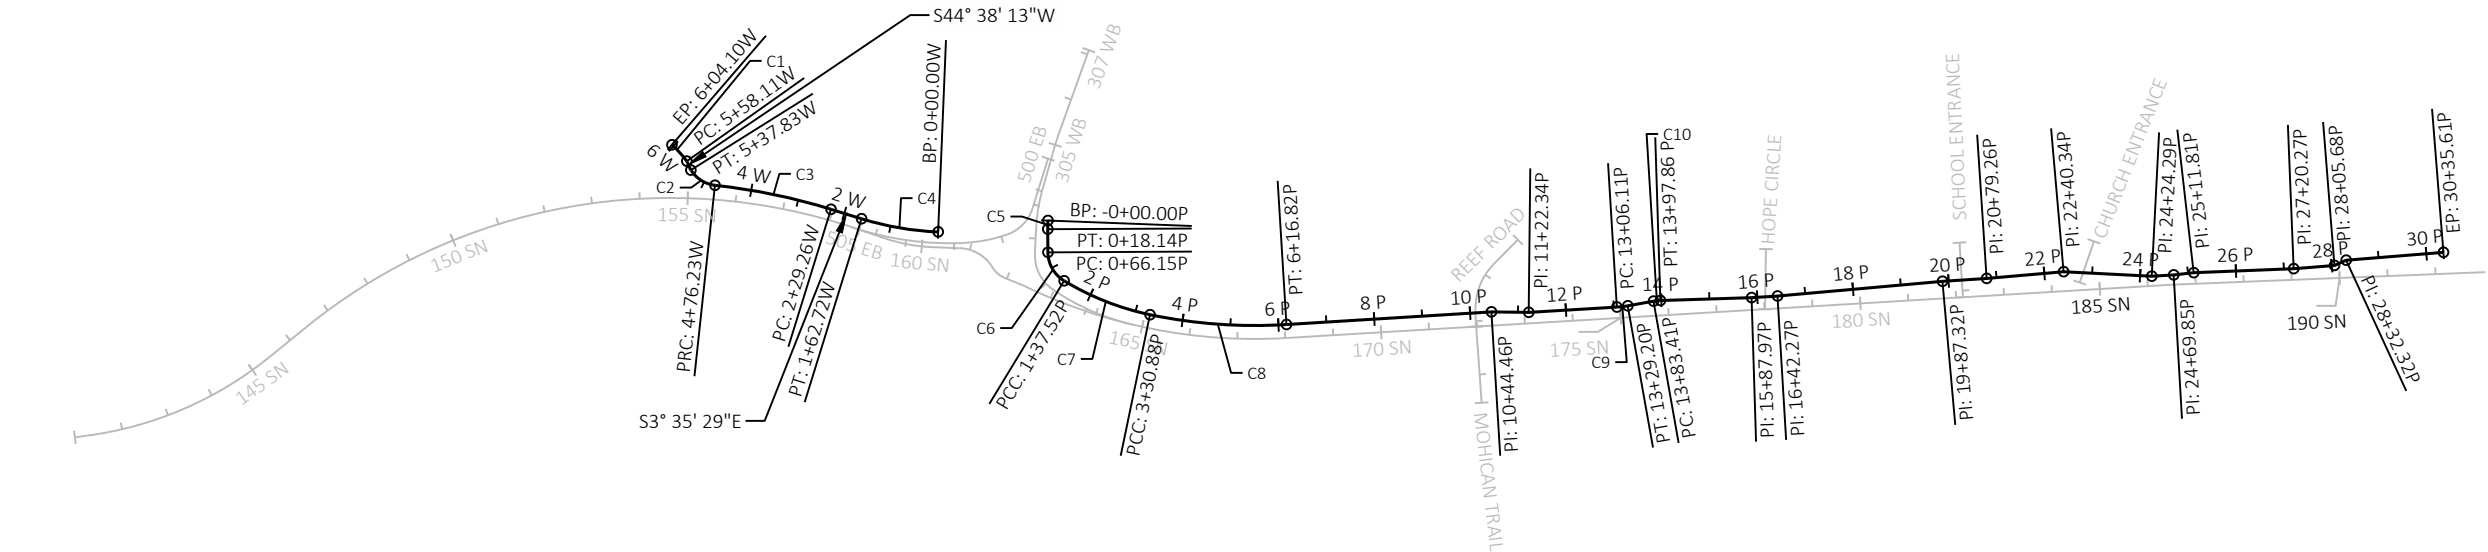

CURVE 5
PI STA = 0+09.07 P
Y = 172260.602
X = 449285.988
DELTA = 2°26'03"
D = 13°25'06"
T = 9.07'
L = 18.14'
R = 427.00'
PC STA = -0+00.00 P
PT STA = 0+18.14 P


CURVE 6
PI STA = 1+05.28 P
Y = 172295.239
X = 449375.752
DELTA = 58°24'49"
D = 81°51'04"
T = 39.13'
L = 71.37'
R = 70.00'
PC STA = 0+66.15 P
PT STA = 1+37.52 P

CURVE 7
PI STA = 2+35.15 P
Y = 172429.718
X = 449400.643
DELTA = 19°31'22"
D = 10°05'46"
T = 97.63'
L = 193.37'
R = 567.50'
PC STA = 1+37.52 P
PT STA = 3+30.88 P

CURVE 8
PI STA = 4+74.70 P
Y = 172668.170
X = 449362.720
DELTA = 15°16'56"
D = 5°20'41"
T = 143.82'
L = 285.93'
R = 1072.00'
PC STA = 3+30.88 P
PT STA = 6+16.82 P

CURVE 9
PI STA = 13+17.67 P
Y = 173440.144
X = 449020.359
DELTA = 6°36'54"
D = 28°38'52"
T = 11.56'
L = 23.09'
R = 200.00'
PC STA = 13+06.11 P
PT STA = 13+29.20 P

CURVE 10
PI STA = 13+90.65 P
Y = 173502.815
X = 448982.914
DELTA = 8°16'53"
D = 57°17'45"
T = 7.24'
L = 14.45'
R = 100.00'
PC STA = 13+83.41 P
PT STA = 13+97.86 P

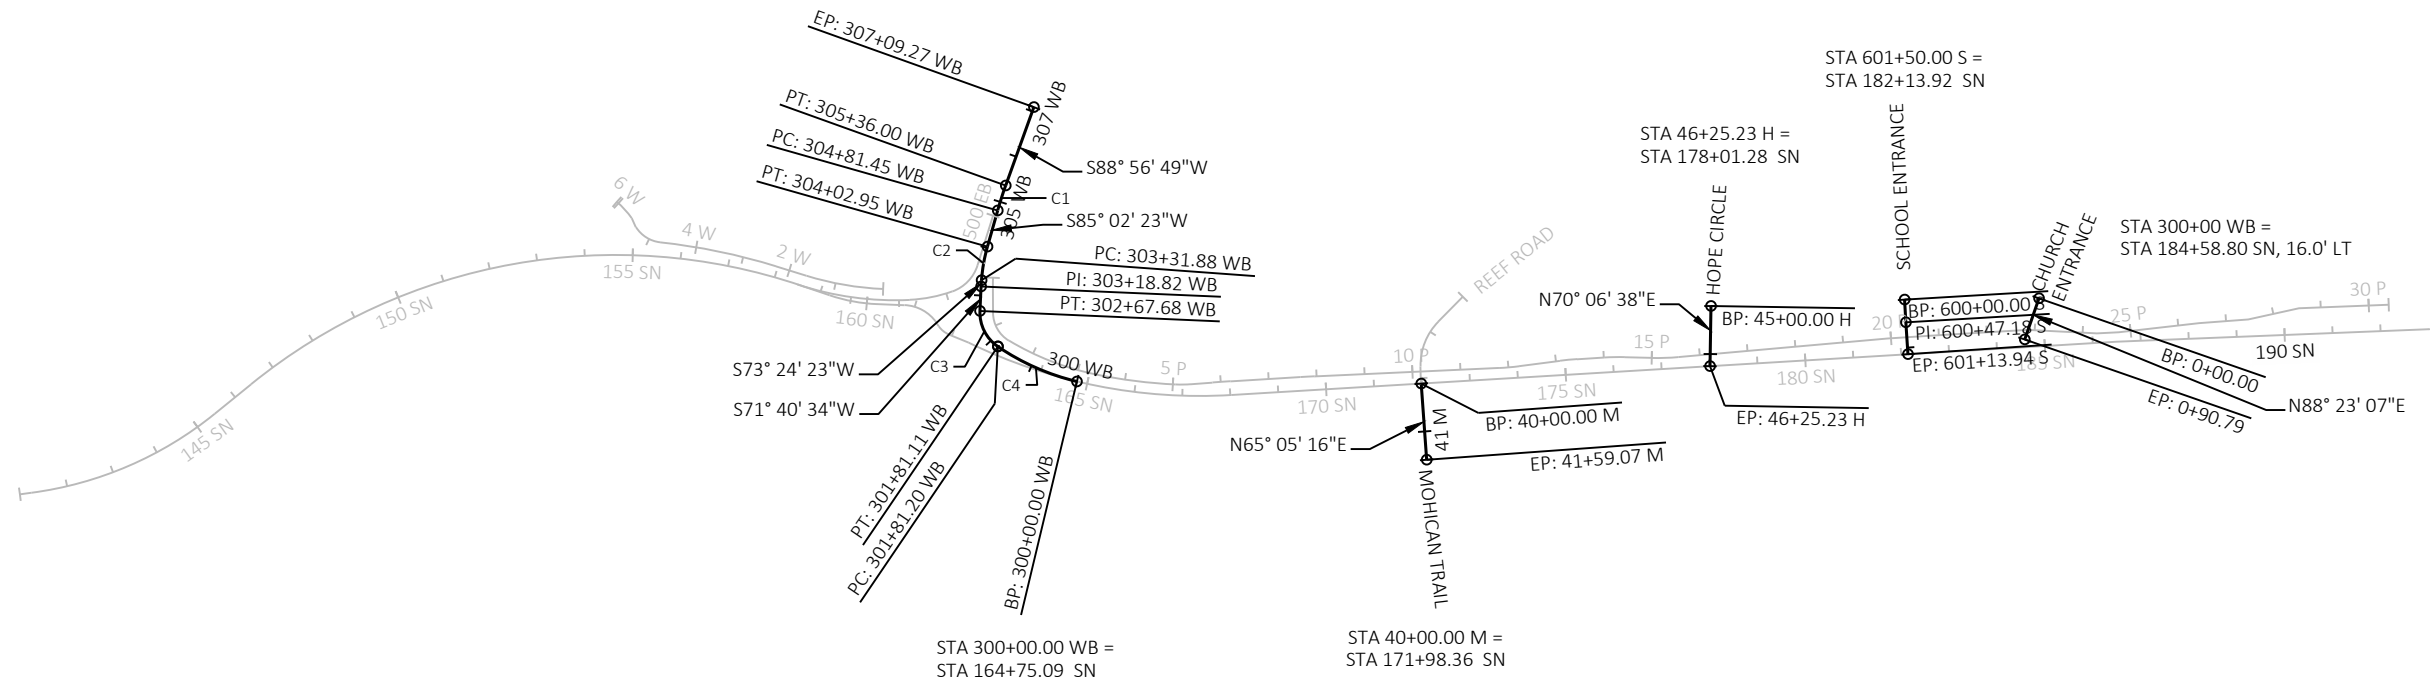


CURVE 1
PI STA = 305+08.74 WB
Y = 172215.050
X = 449115.918
DELTA = 3°54'26"
D = 7°09'43"
T = 27.29'
L = 54.55'
R = 800.00'
PC STA = 304+81.45 WB
PT STA = 305+36.00 WB

CURVE 2
PI STA = 303+67.54 WB
Y = 172227.280
X = 449256.832
DELTA = 11°38'00"
D = 16°22'13"
T = 35.65'
L = 71.06'
R = 350.00'
PC STA = 303+31.88 WB
PT STA = 304+02.95 WB

CURVE 3
PI STA = 302+28.60 WB
Y = 172272.174
X = 449397.067
DELTA = 58°17'54"
D = 67°24'24"
T = 47.41'
L = 86.49'
R = 85.00'
PC STA = 301+81.20 WB
PT STA = 302+67.68 WB

CURVE 4
PI STA = 300+91.56 WB
Y = 172407.439
X = 449429.299
DELTA = 20°45'13"
D = 11°27'33"
T = 91.56'
L = 181.11'
R = 500.00'
PC STA = 300+00.00 WB
PT STA = 301+81.11 WB

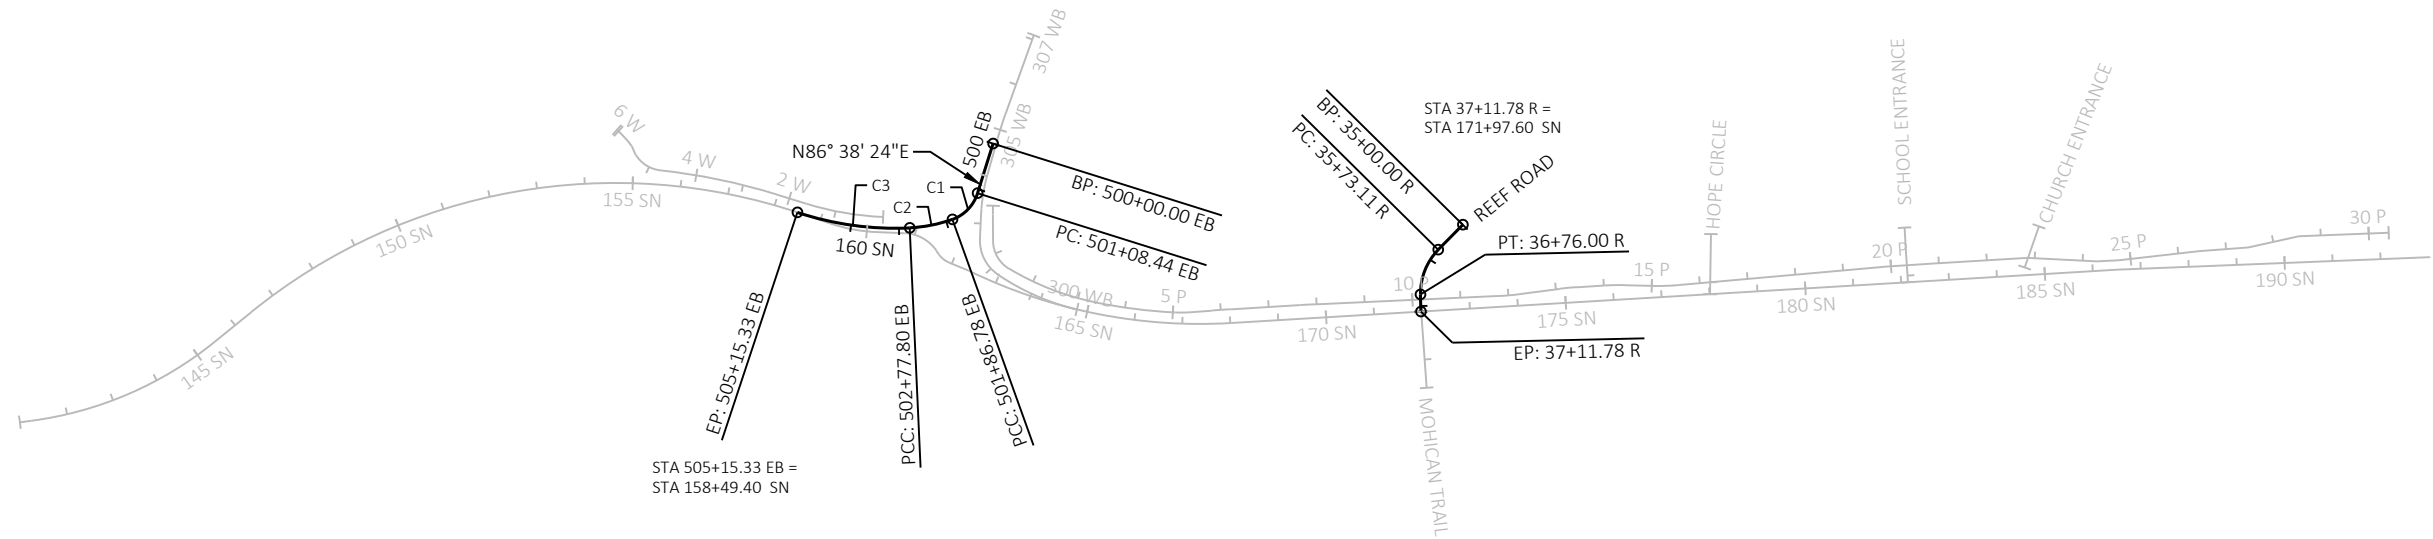

CURVE 1
PI STA = 501+50.64 EB
Y = 172221.076
X = 449307.010
DELTA = 52°48'30"
D = 67°24'24"
T = 42.20'
L = 78.34'
R = 85.00'
PC STA = 501+08.44 EB
PT STA = 501+86.78 EB

CURVE 2
PI STA = 502+32.63 EB
Y = 172154.169
X = 449364.259
DELTA = 17°08'52"
D = 18°50'21"
T = 45.85'
L = 91.02'
R = 304.13'
PC STA = 501+86.78 EB
PT STA = 502+77.80 EB

CURVE 3
PI STA = 503+97.91 EB
Y = 172001.865
X = 449430.179
DELTA = 20°56'15"
D = 8°48'53"
T = 120.10'
L = 237.53'
R = 650.00'
PC STA = 502+77.80 EB
PT STA = 505+15.33 EB