


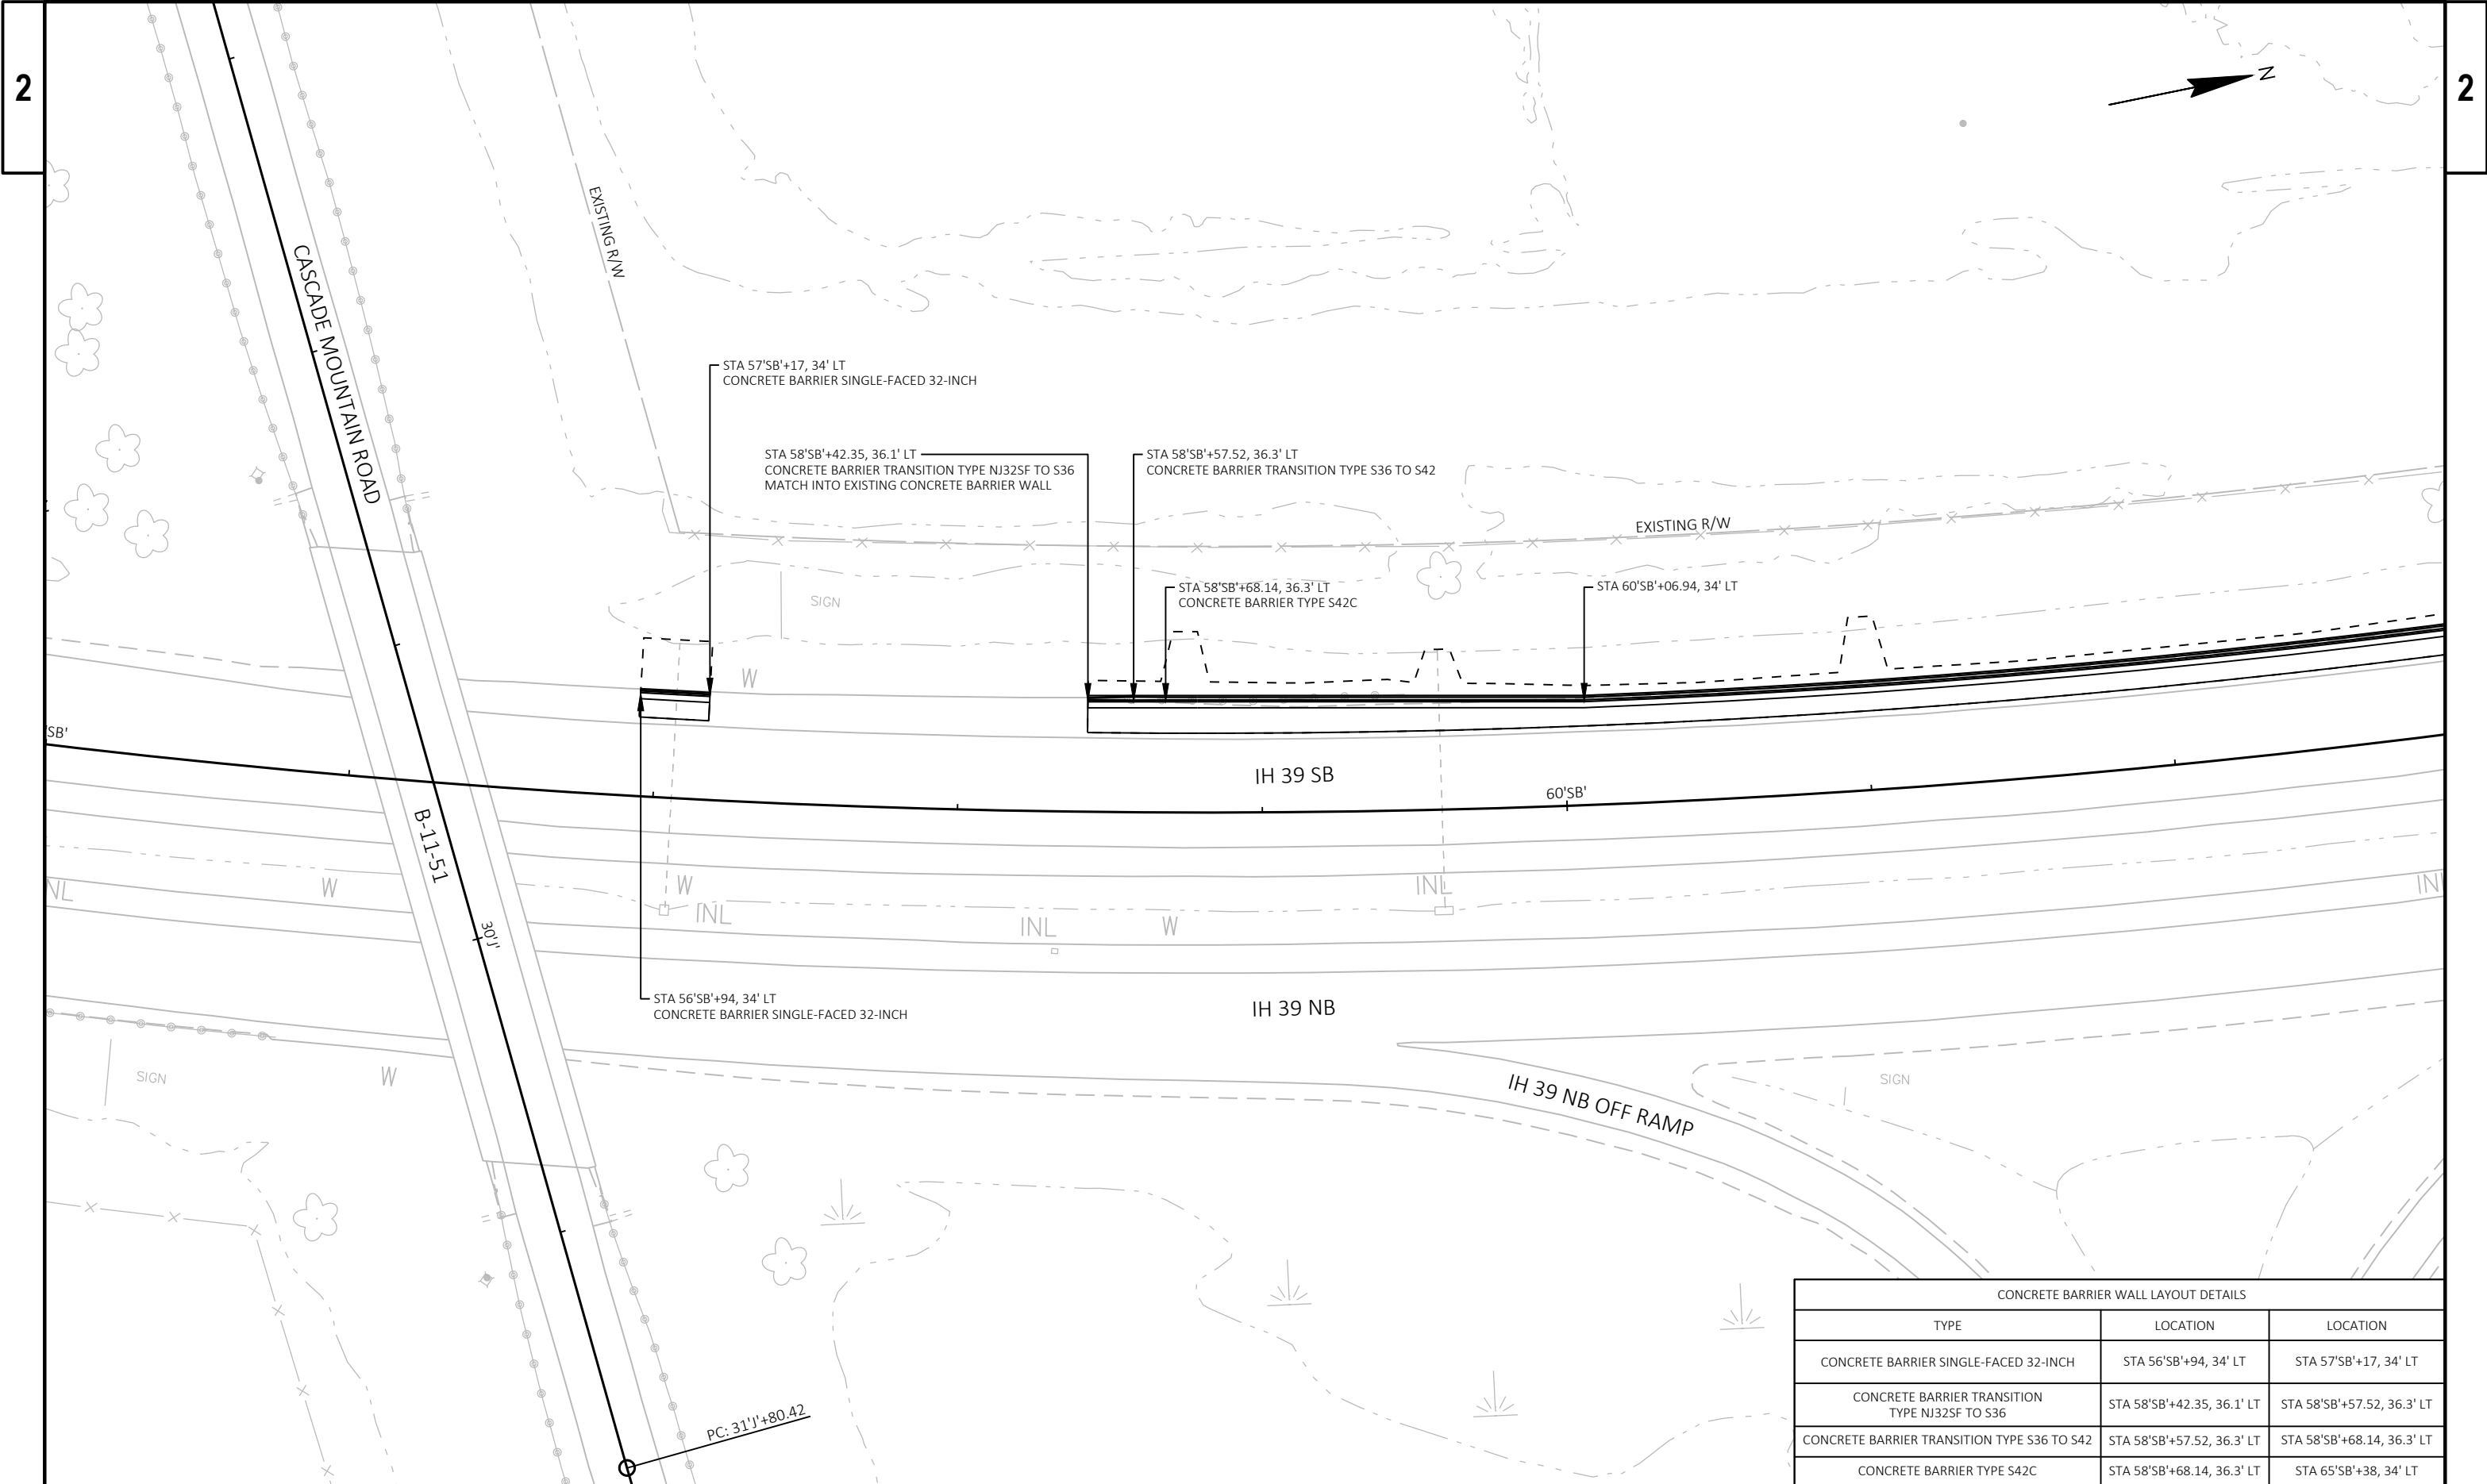

CONCRETE BARRIER WALL LAYOUT DETAILS		
TYPE	LOCATION	LOCATION
CONCRETE BARRIER SINGLE-FACED 32-INCH	STA 56'SB'+94, 34' LT	STA 57'SB'+17, 34' LT
CONCRETE BARRIER TRANSITION TYPE NJ32SF TO S36	STA 58'SB'+42.35, 36.1' LT	STA 58'SB'+57.52, 36.3' LT
CONCRETE BARRIER TRANSITION TYPE S36 TO S42	STA 58'SB'+57.52, 36.3' LT	STA 58'SB'+68.14, 36.3' LT
CONCRETE BARRIER TYPE S42C	STA 58'SB'+68.14, 36.3' LT	STA 65'SB'+38, 34' LT

