


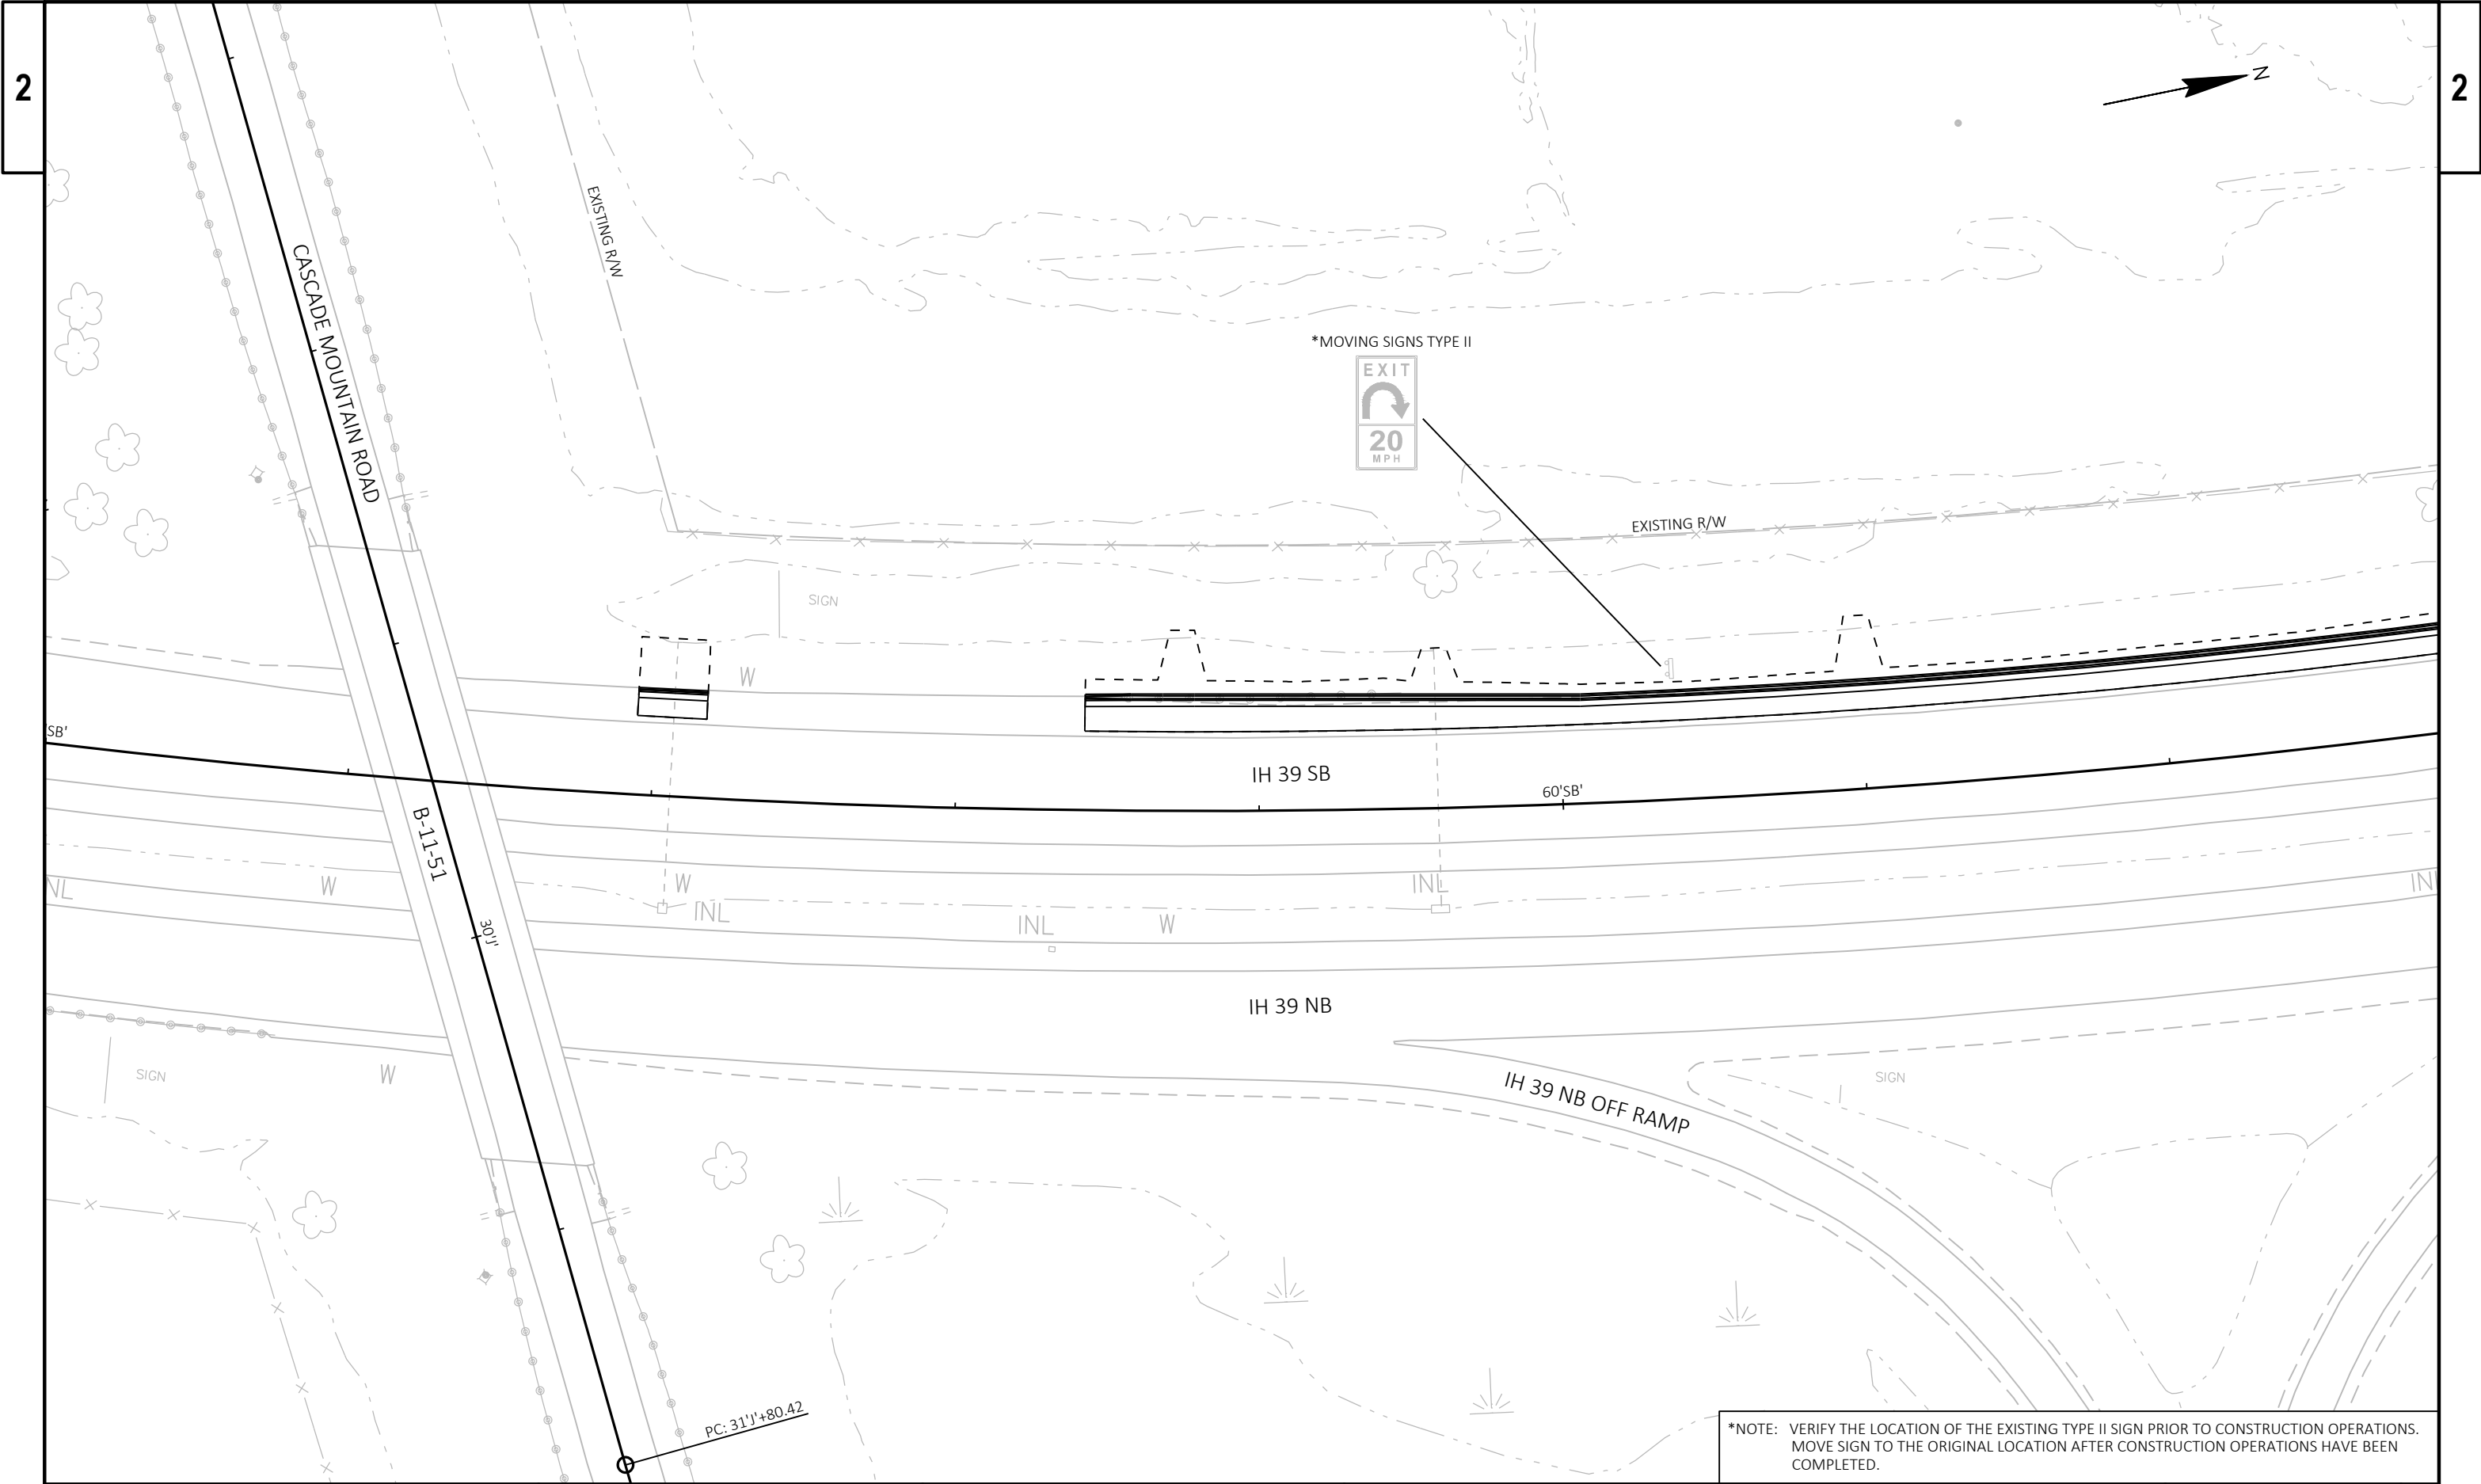

PROJECT NO: 1161-00-66	HWY: IH 39	COUNTY: COLUMBIA	CONSTRUCTION DETAILS - MOVING SIGNS	SHEET	E
------------------------	------------	------------------	-------------------------------------	-------	---