



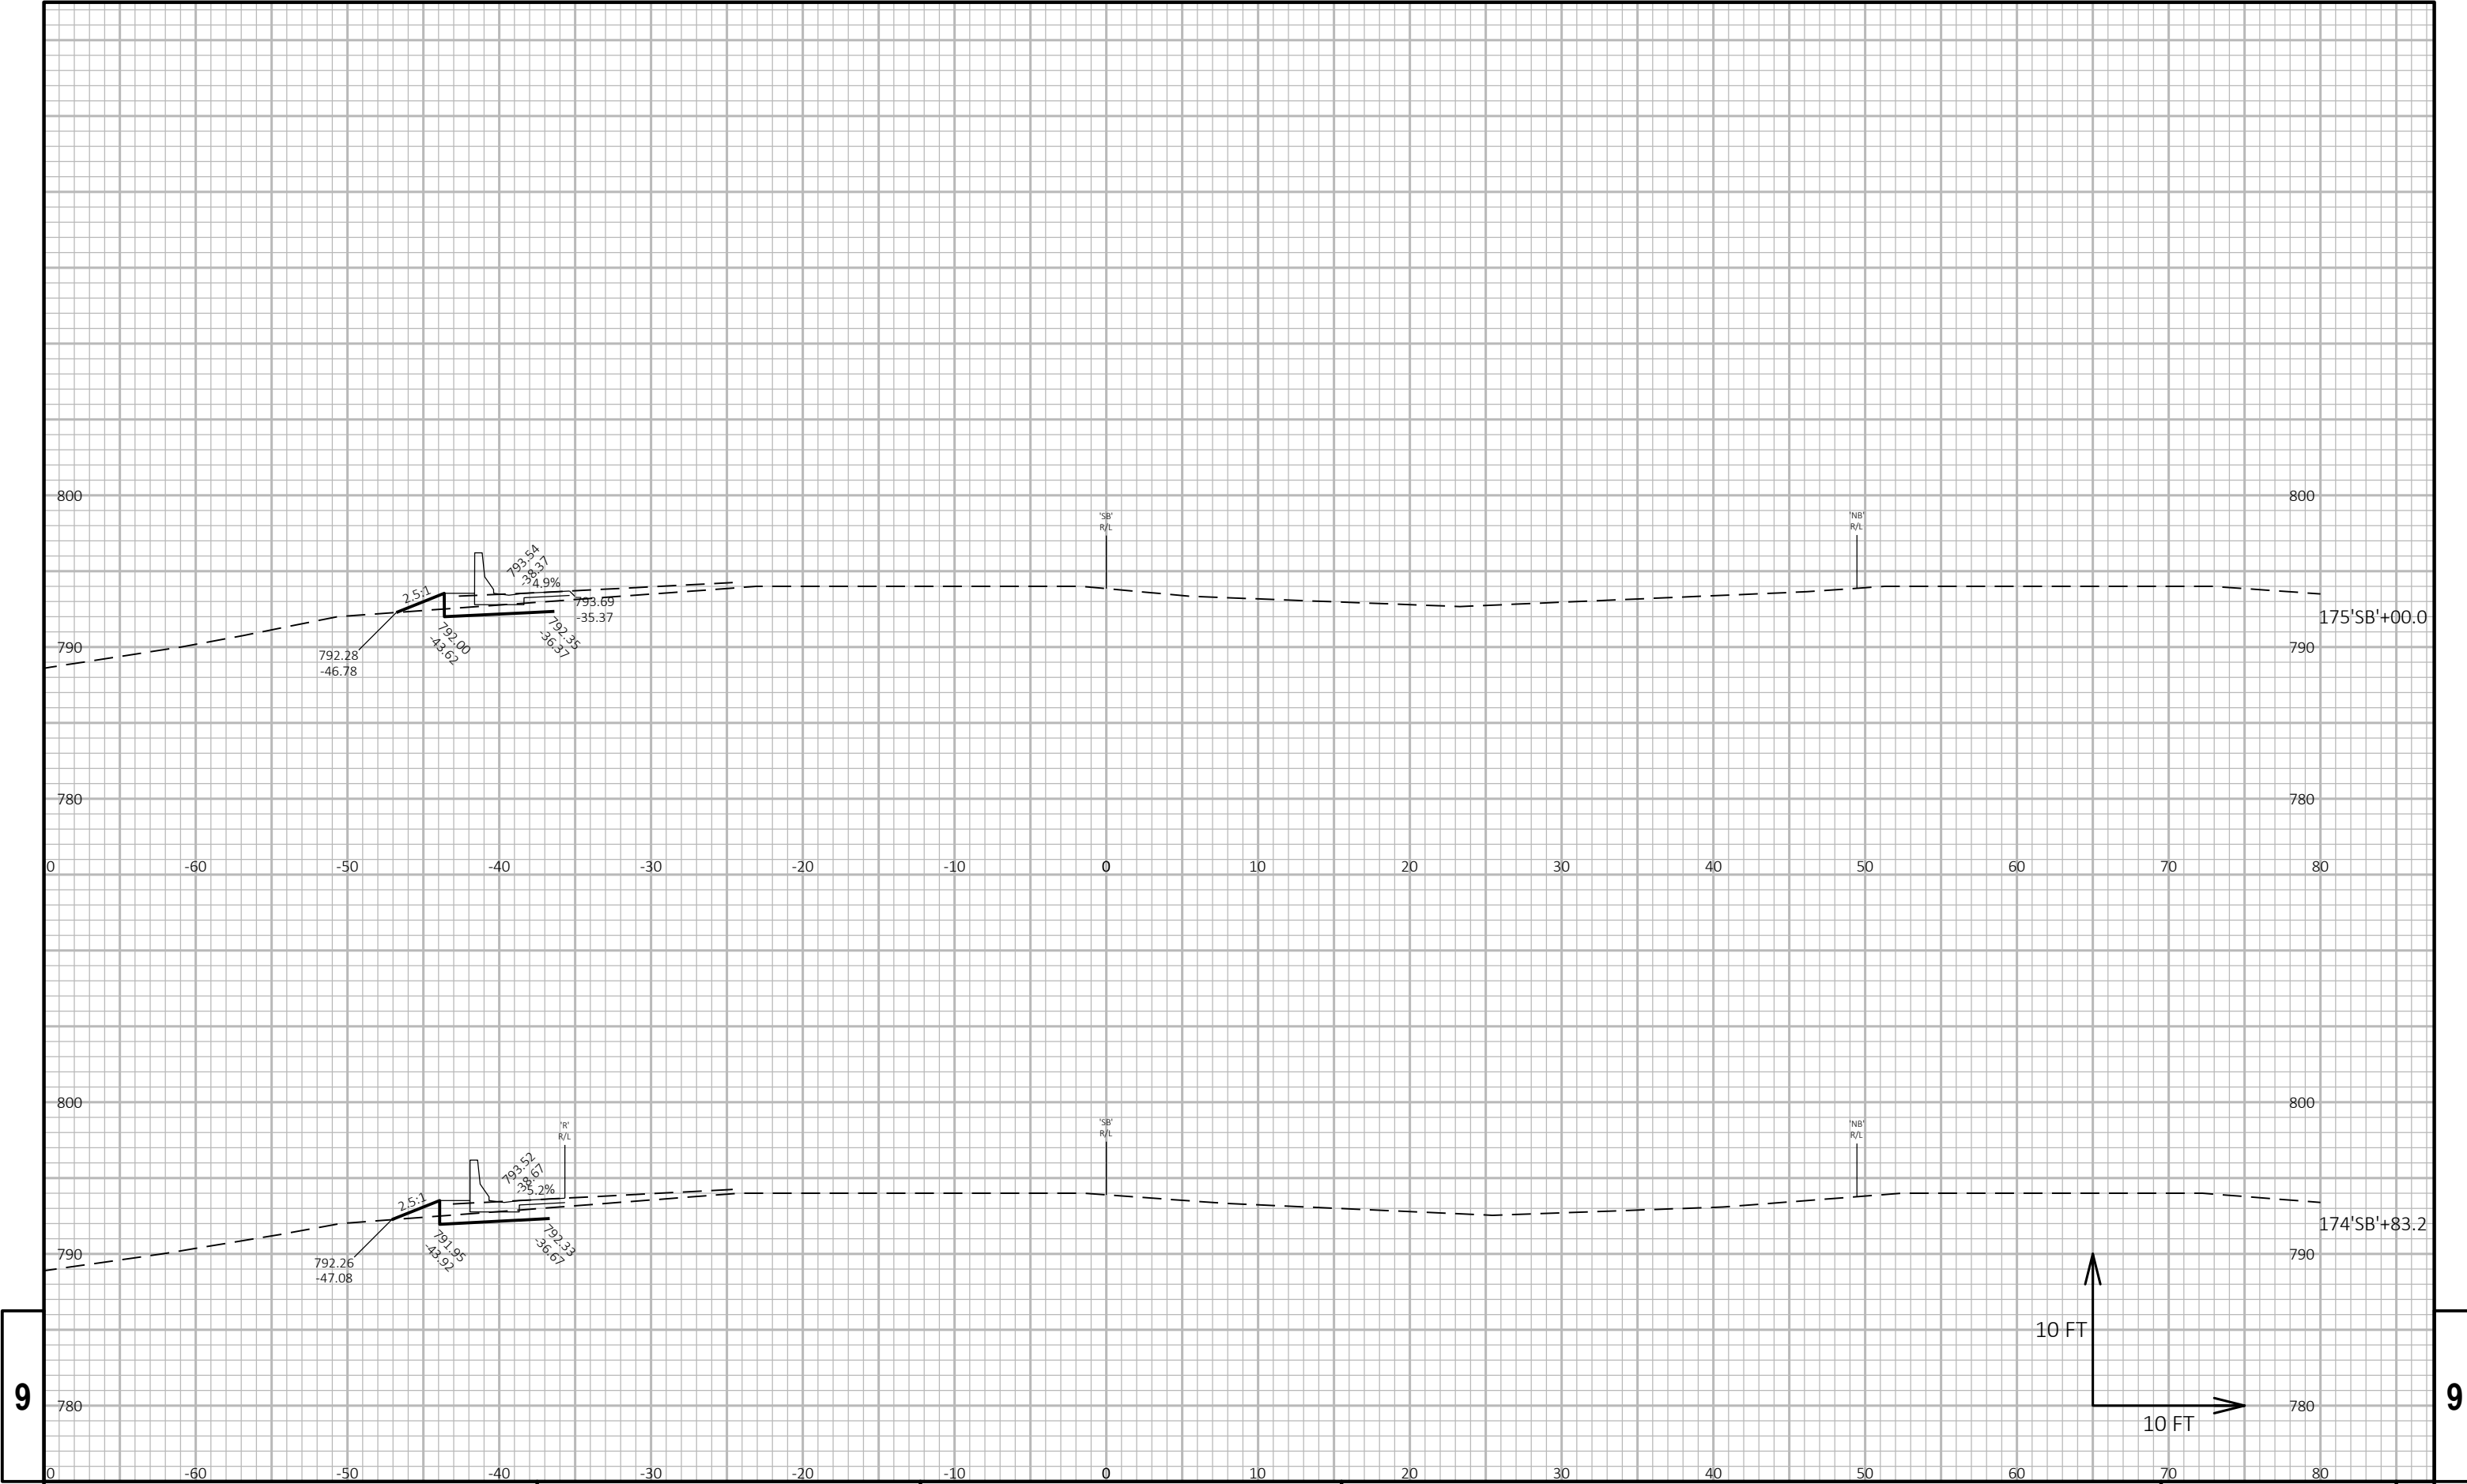

9

9


PROJECT NO: 1161-00-36	HWY: IH 39 SB	COUNTY: COLUMBIA	CROSS SECTIONS: IH 39 SB	SHEET	E
------------------------	---------------	------------------	--------------------------	-------	---

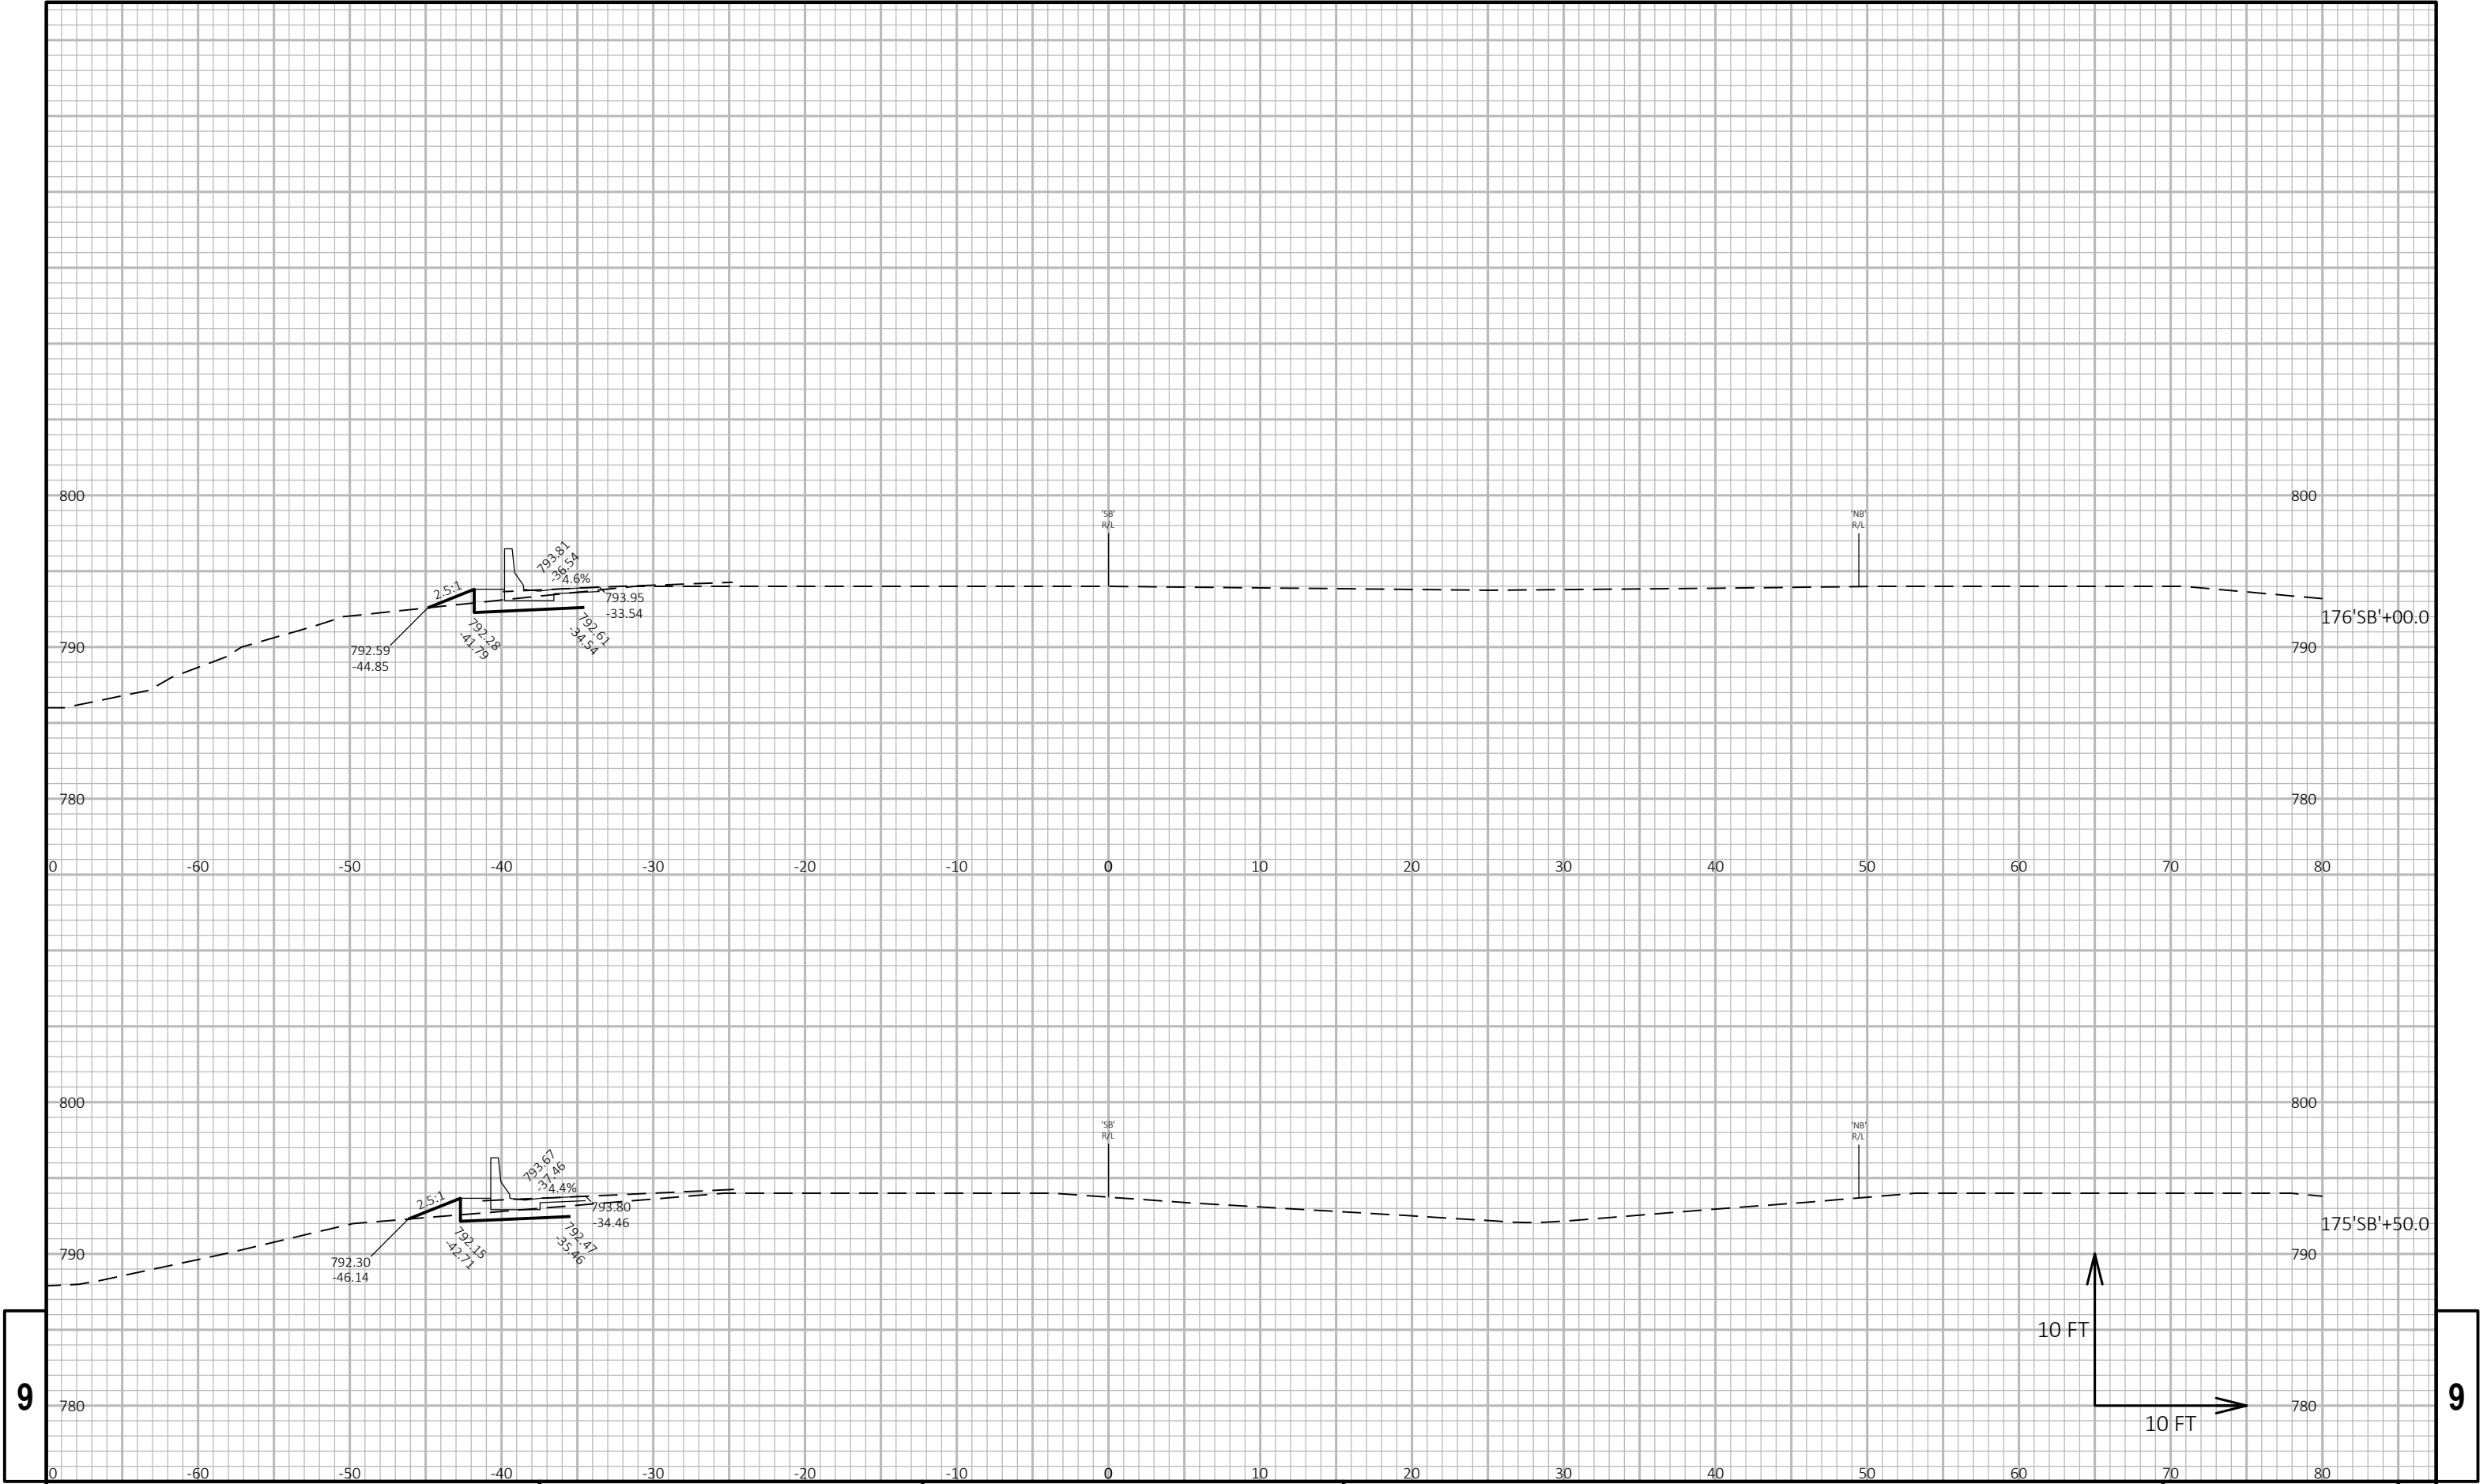

9

9


PROJECT NO: 1161-00-36	HWY: IH 39 SB	COUNTY: COLUMBIA	CROSS SECTIONS: IH 39 SB	SHEET	E
------------------------	---------------	------------------	--------------------------	-------	---

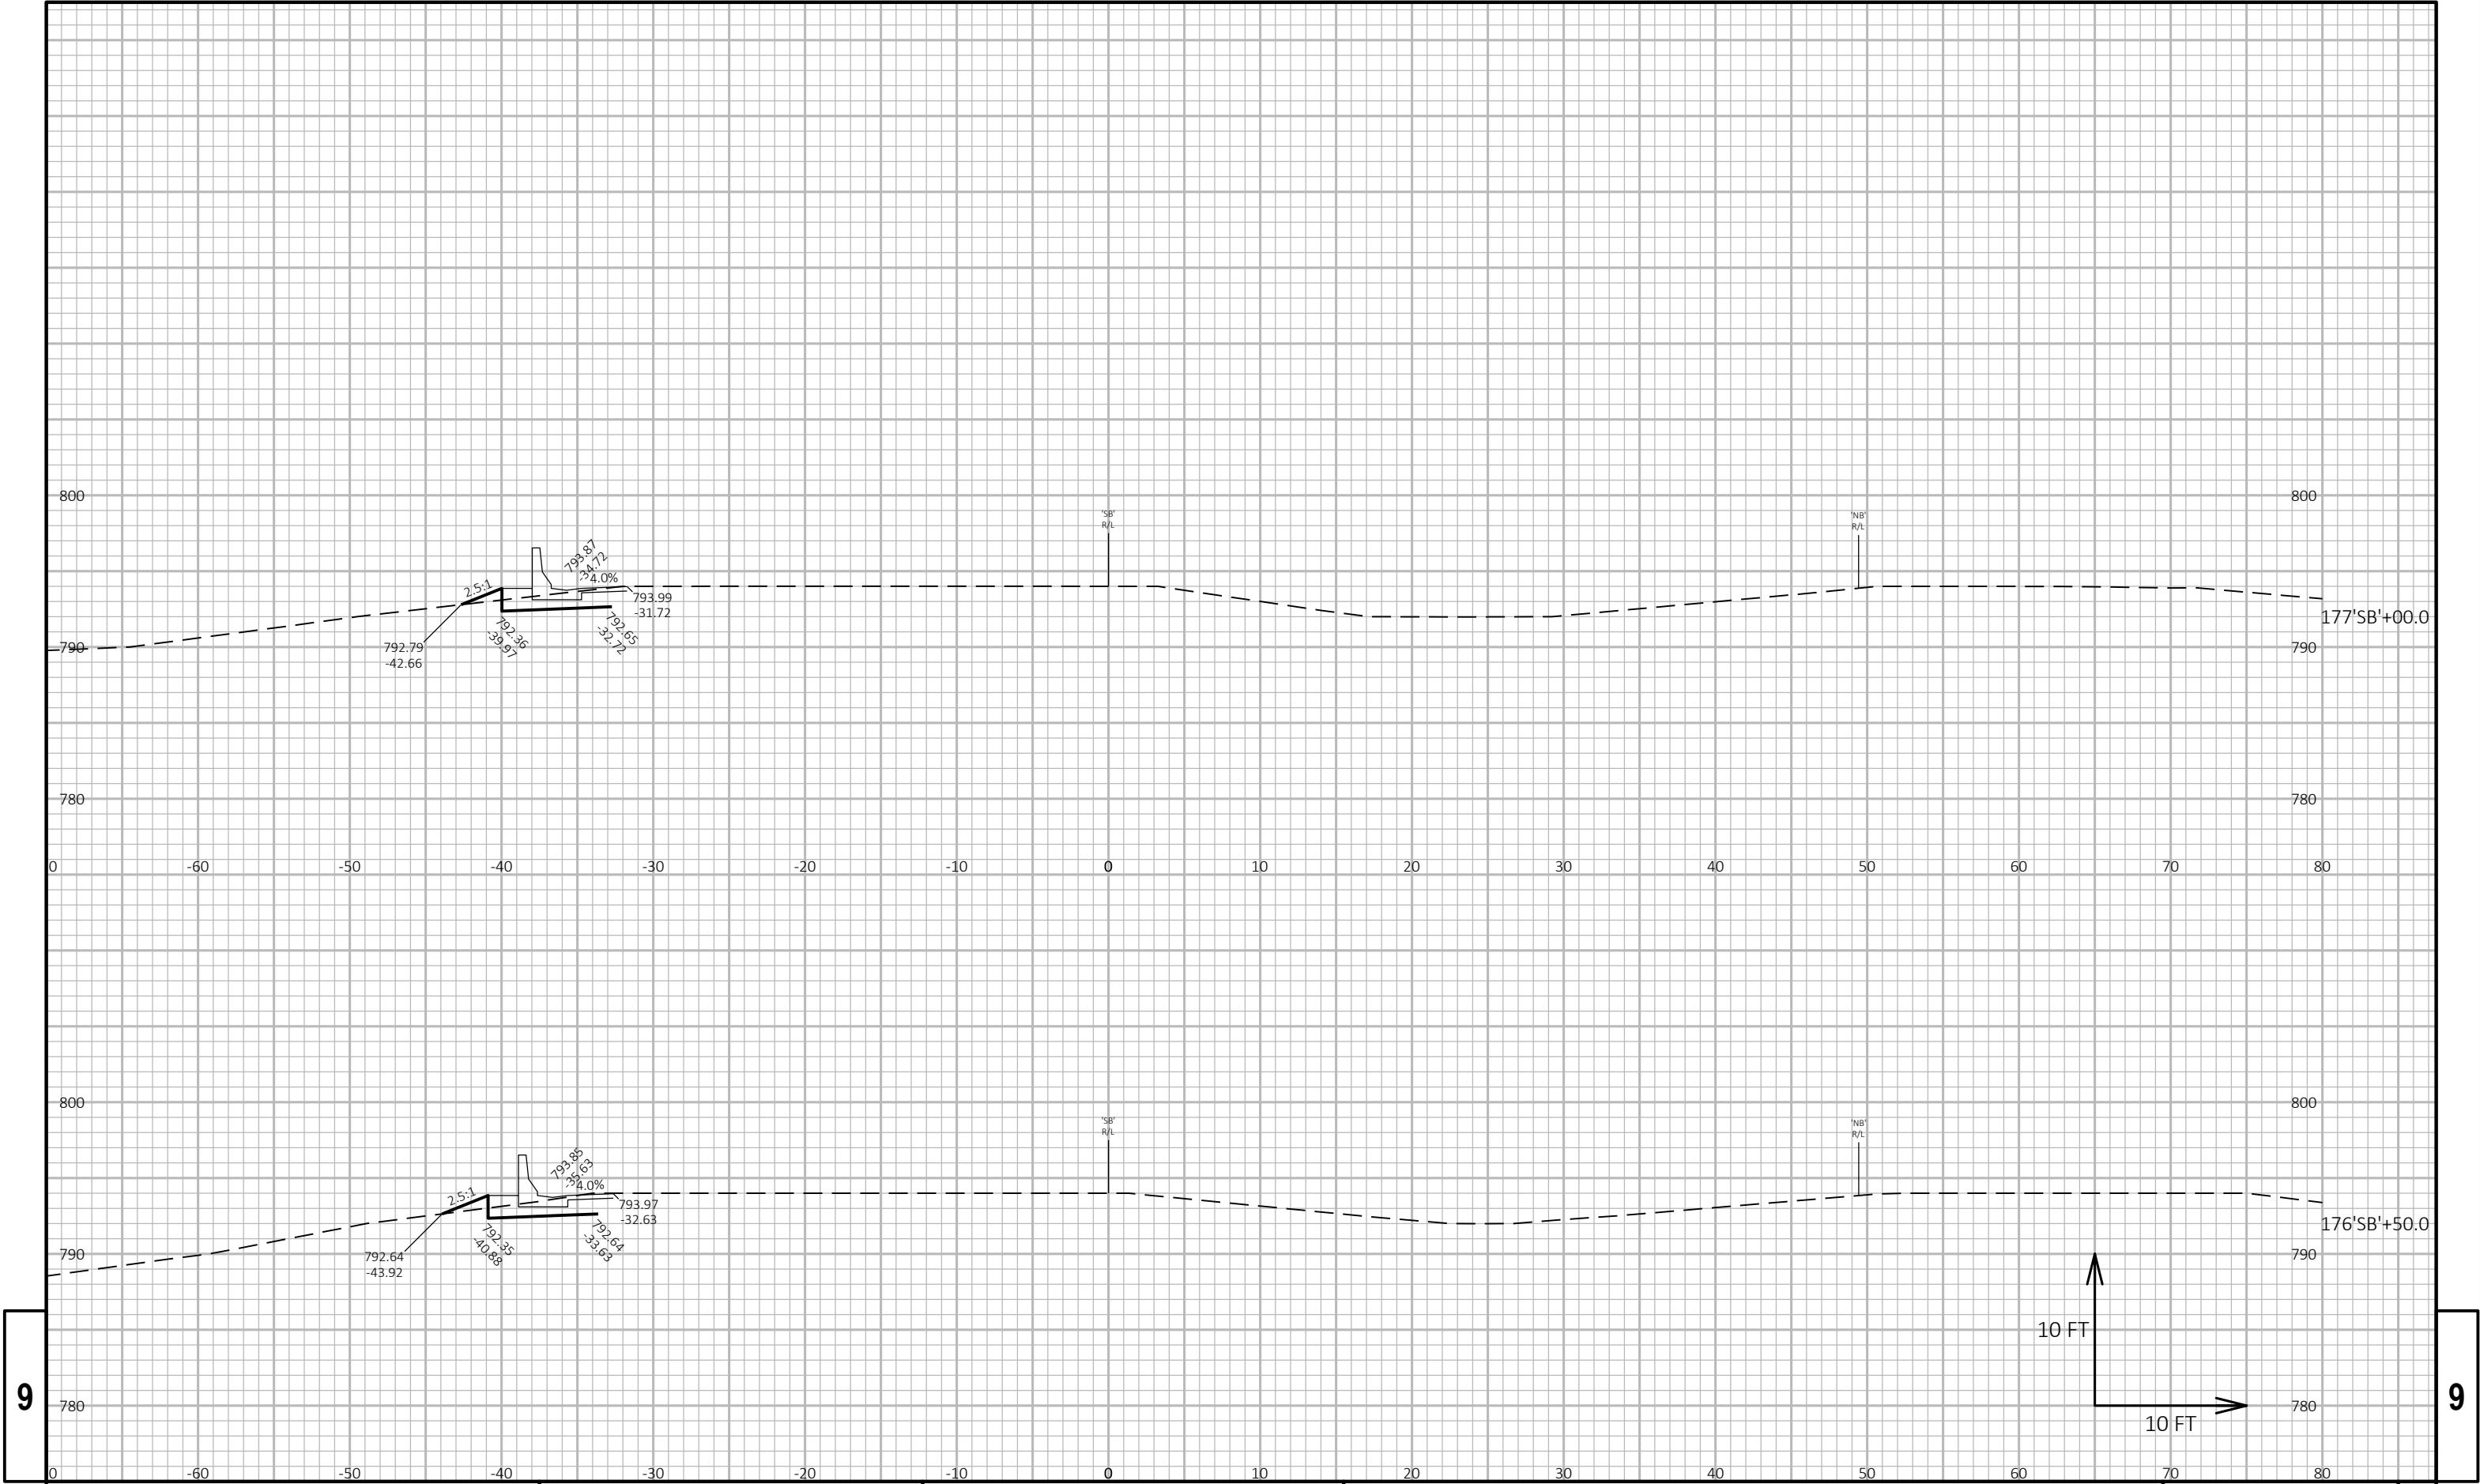

9

9


PROJECT NO: 1161-00-36	HWY: IH 39 SB	COUNTY: COLUMBIA	CROSS SECTIONS: IH 39 SB	SHEET	E
------------------------	---------------	------------------	--------------------------	-------	---

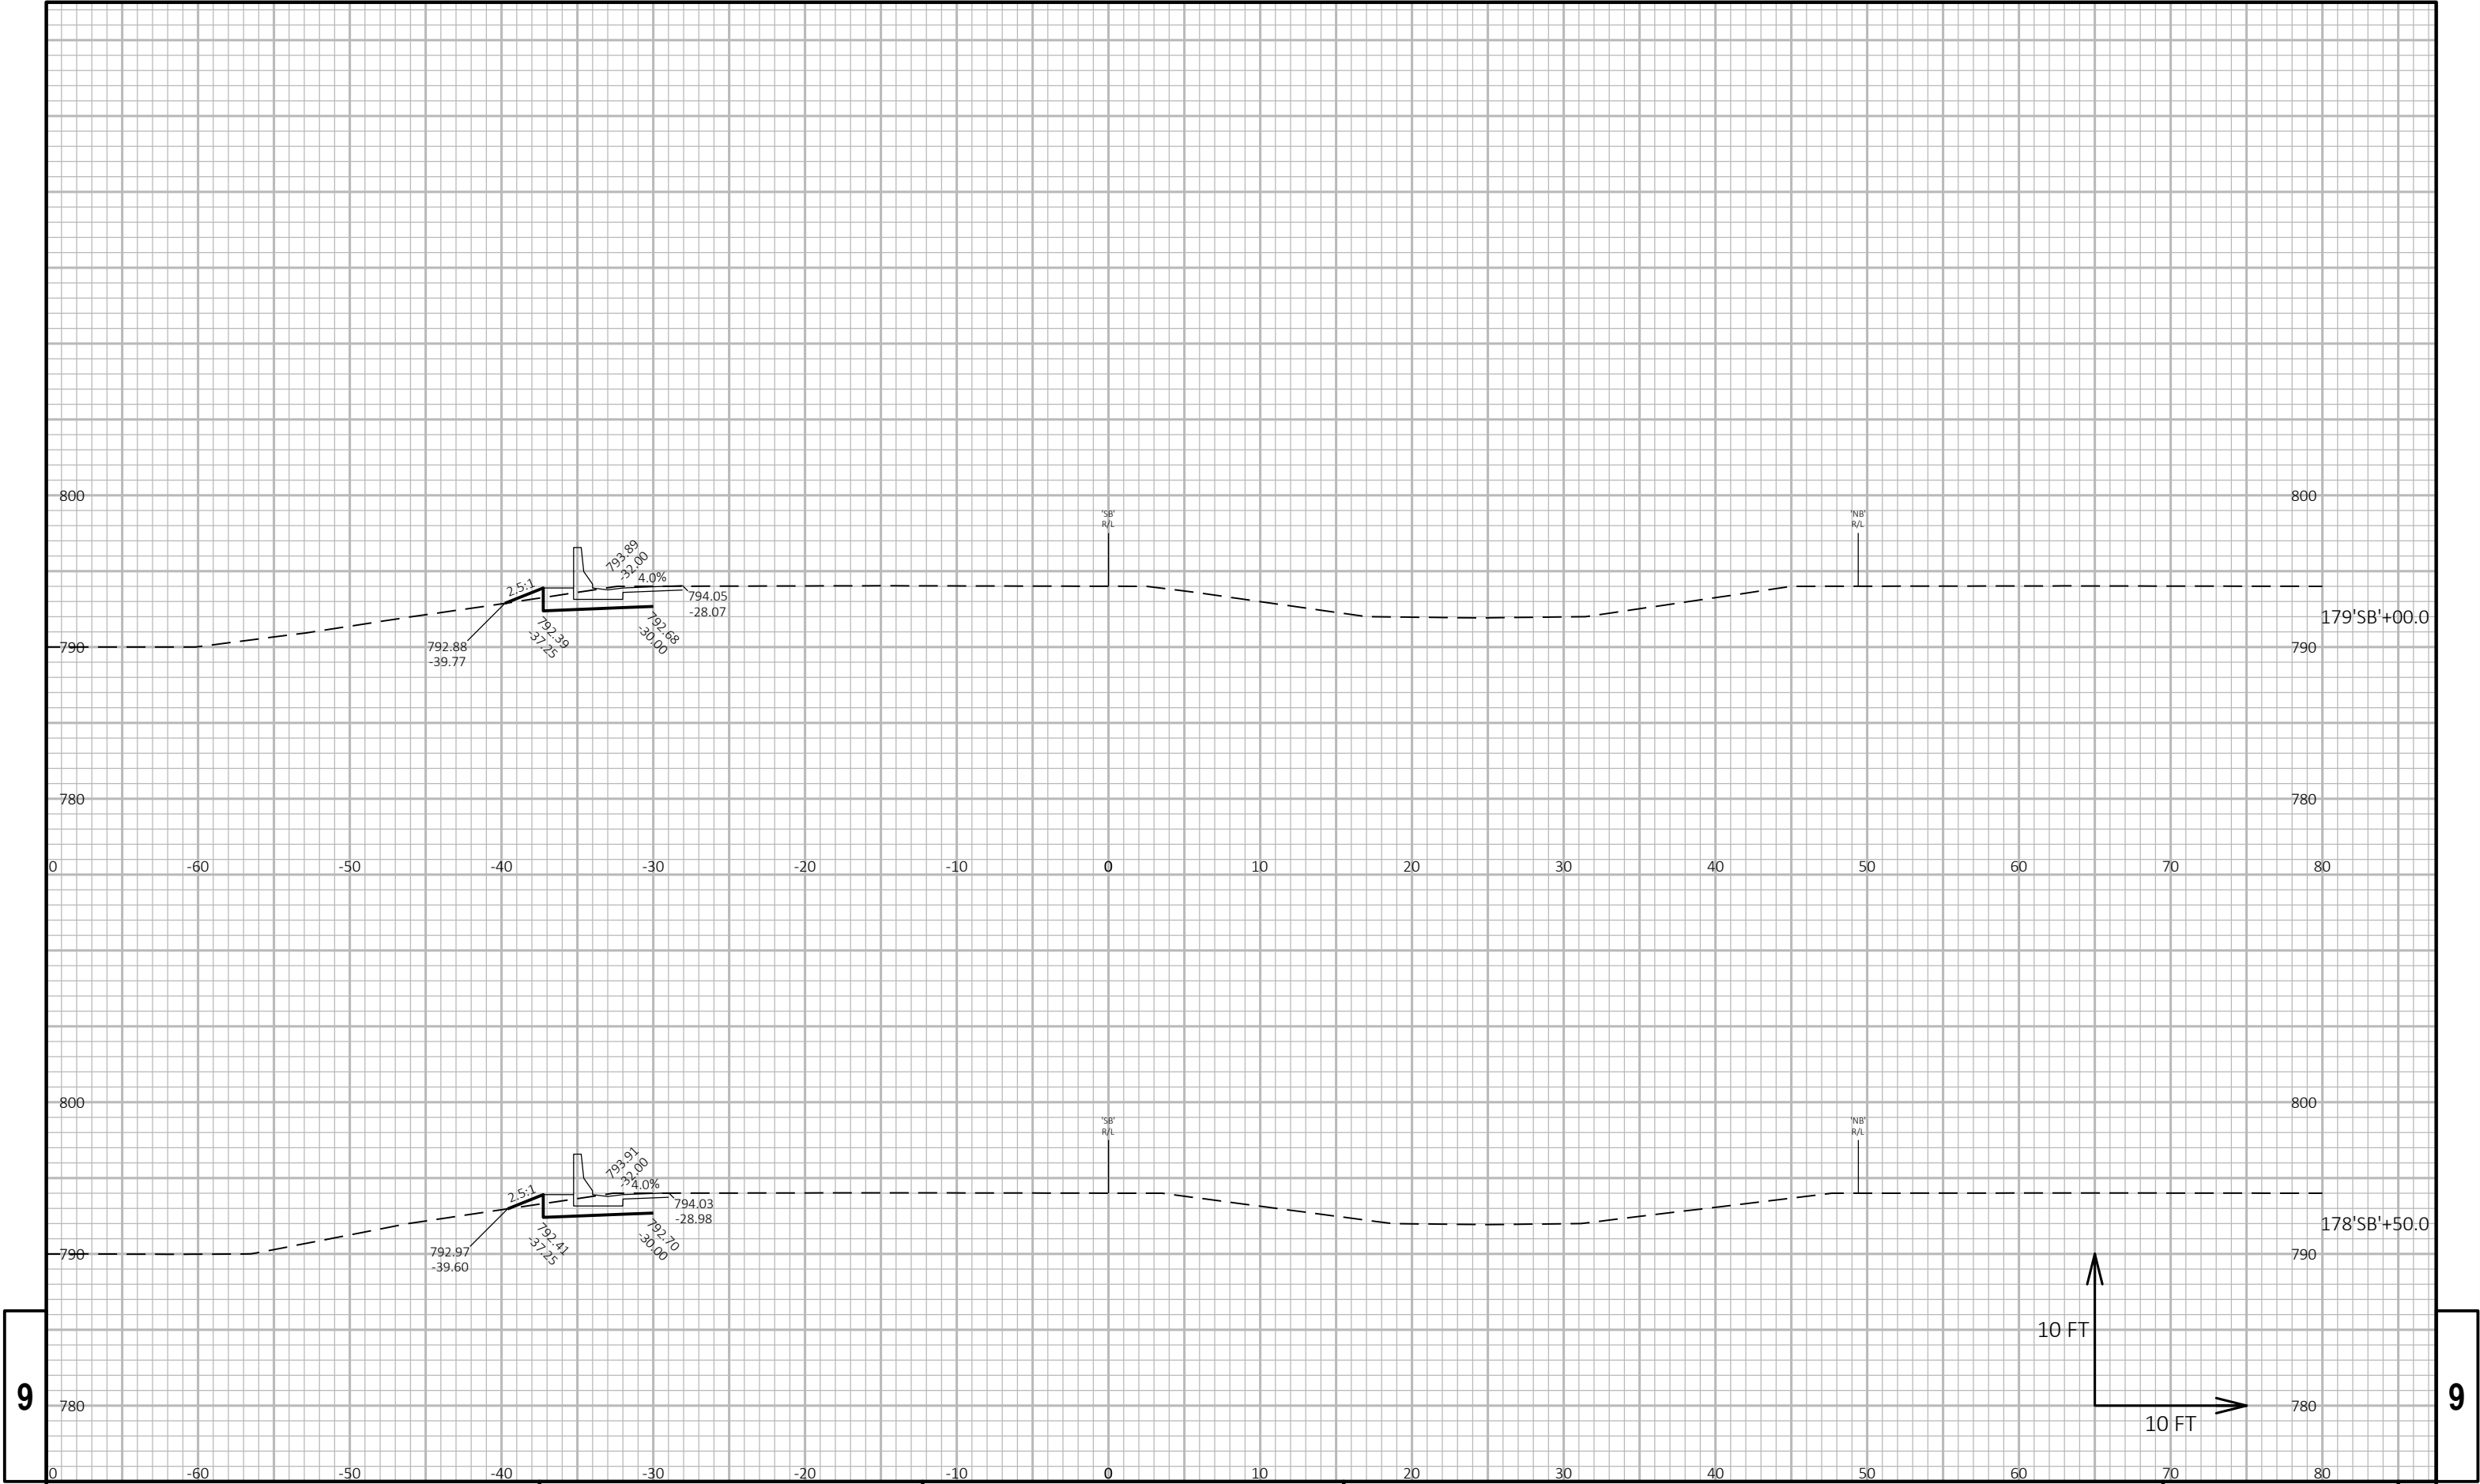

9

9


PROJECT NO: 1161-00-36	HWY: IH 39 SB	COUNTY: COLUMBIA	CROSS SECTIONS: IH 39 SB	SHEET	E
------------------------	---------------	------------------	--------------------------	-------	---

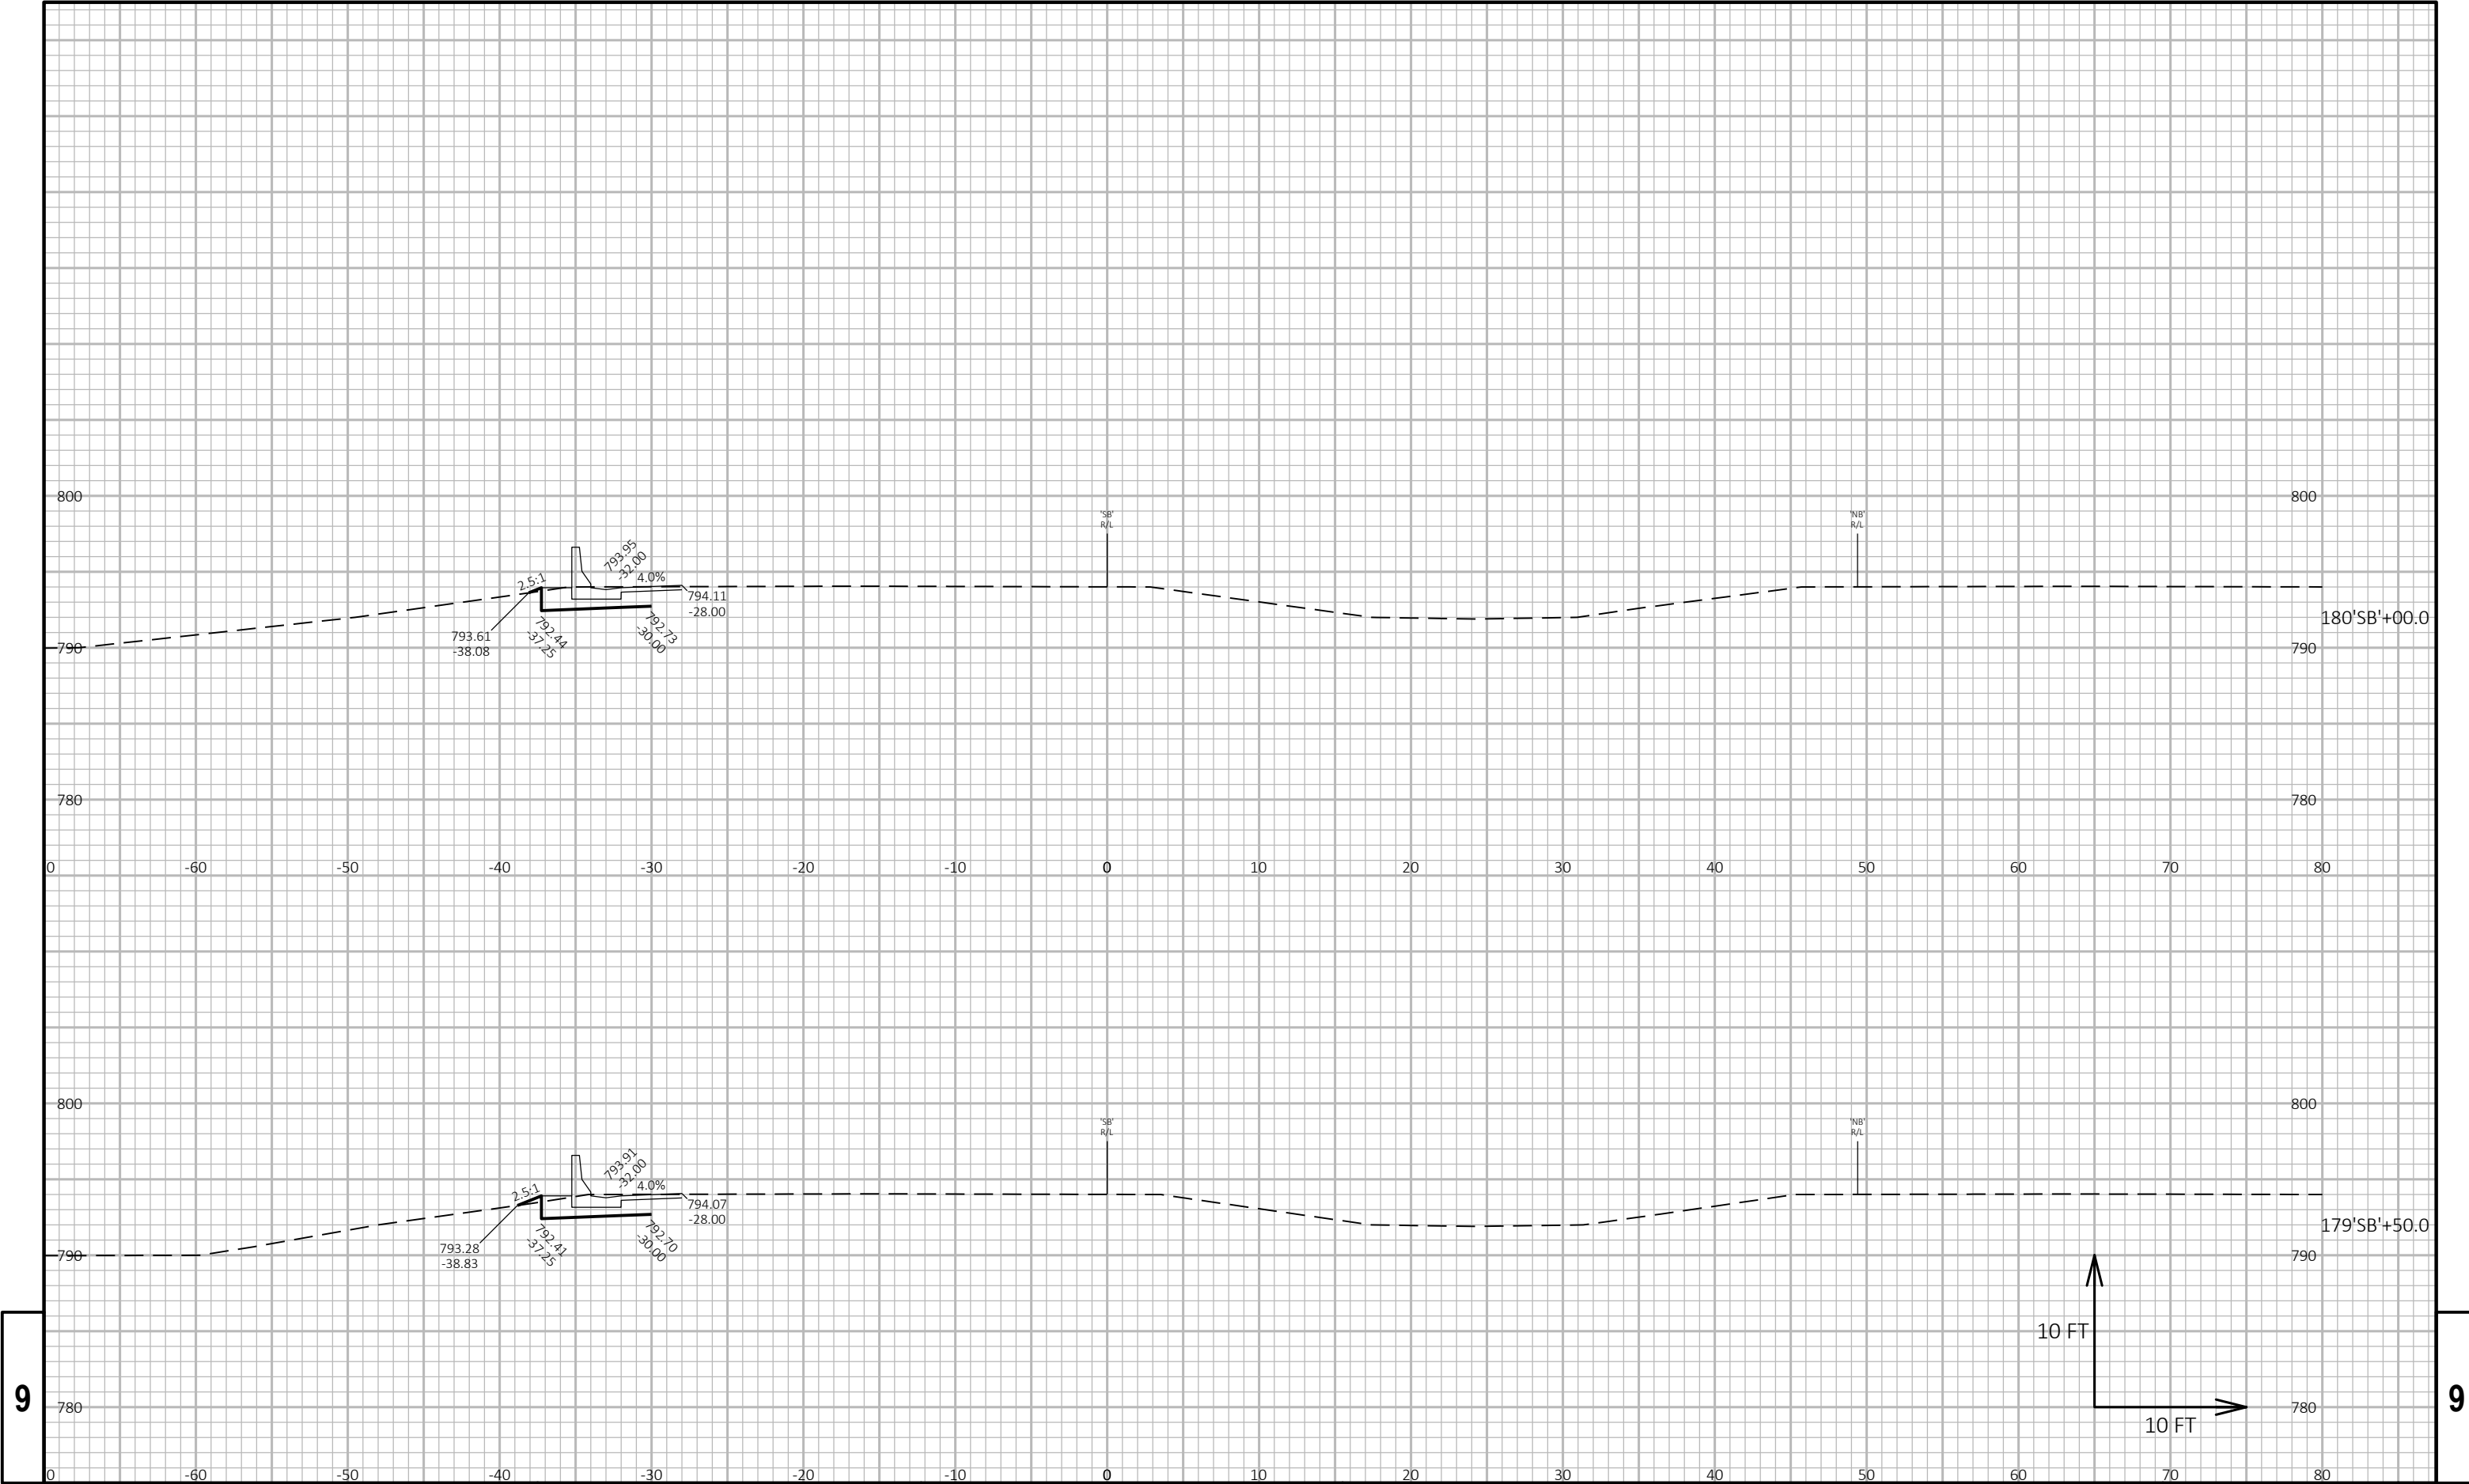

9


9

PROJECT NO: 1161-00-36	HWY: IH 39 SB	COUNTY: COLUMBIA	CROSS SECTIONS: IH 39 SB	SHEET	E
------------------------	---------------	------------------	--------------------------	-------	---

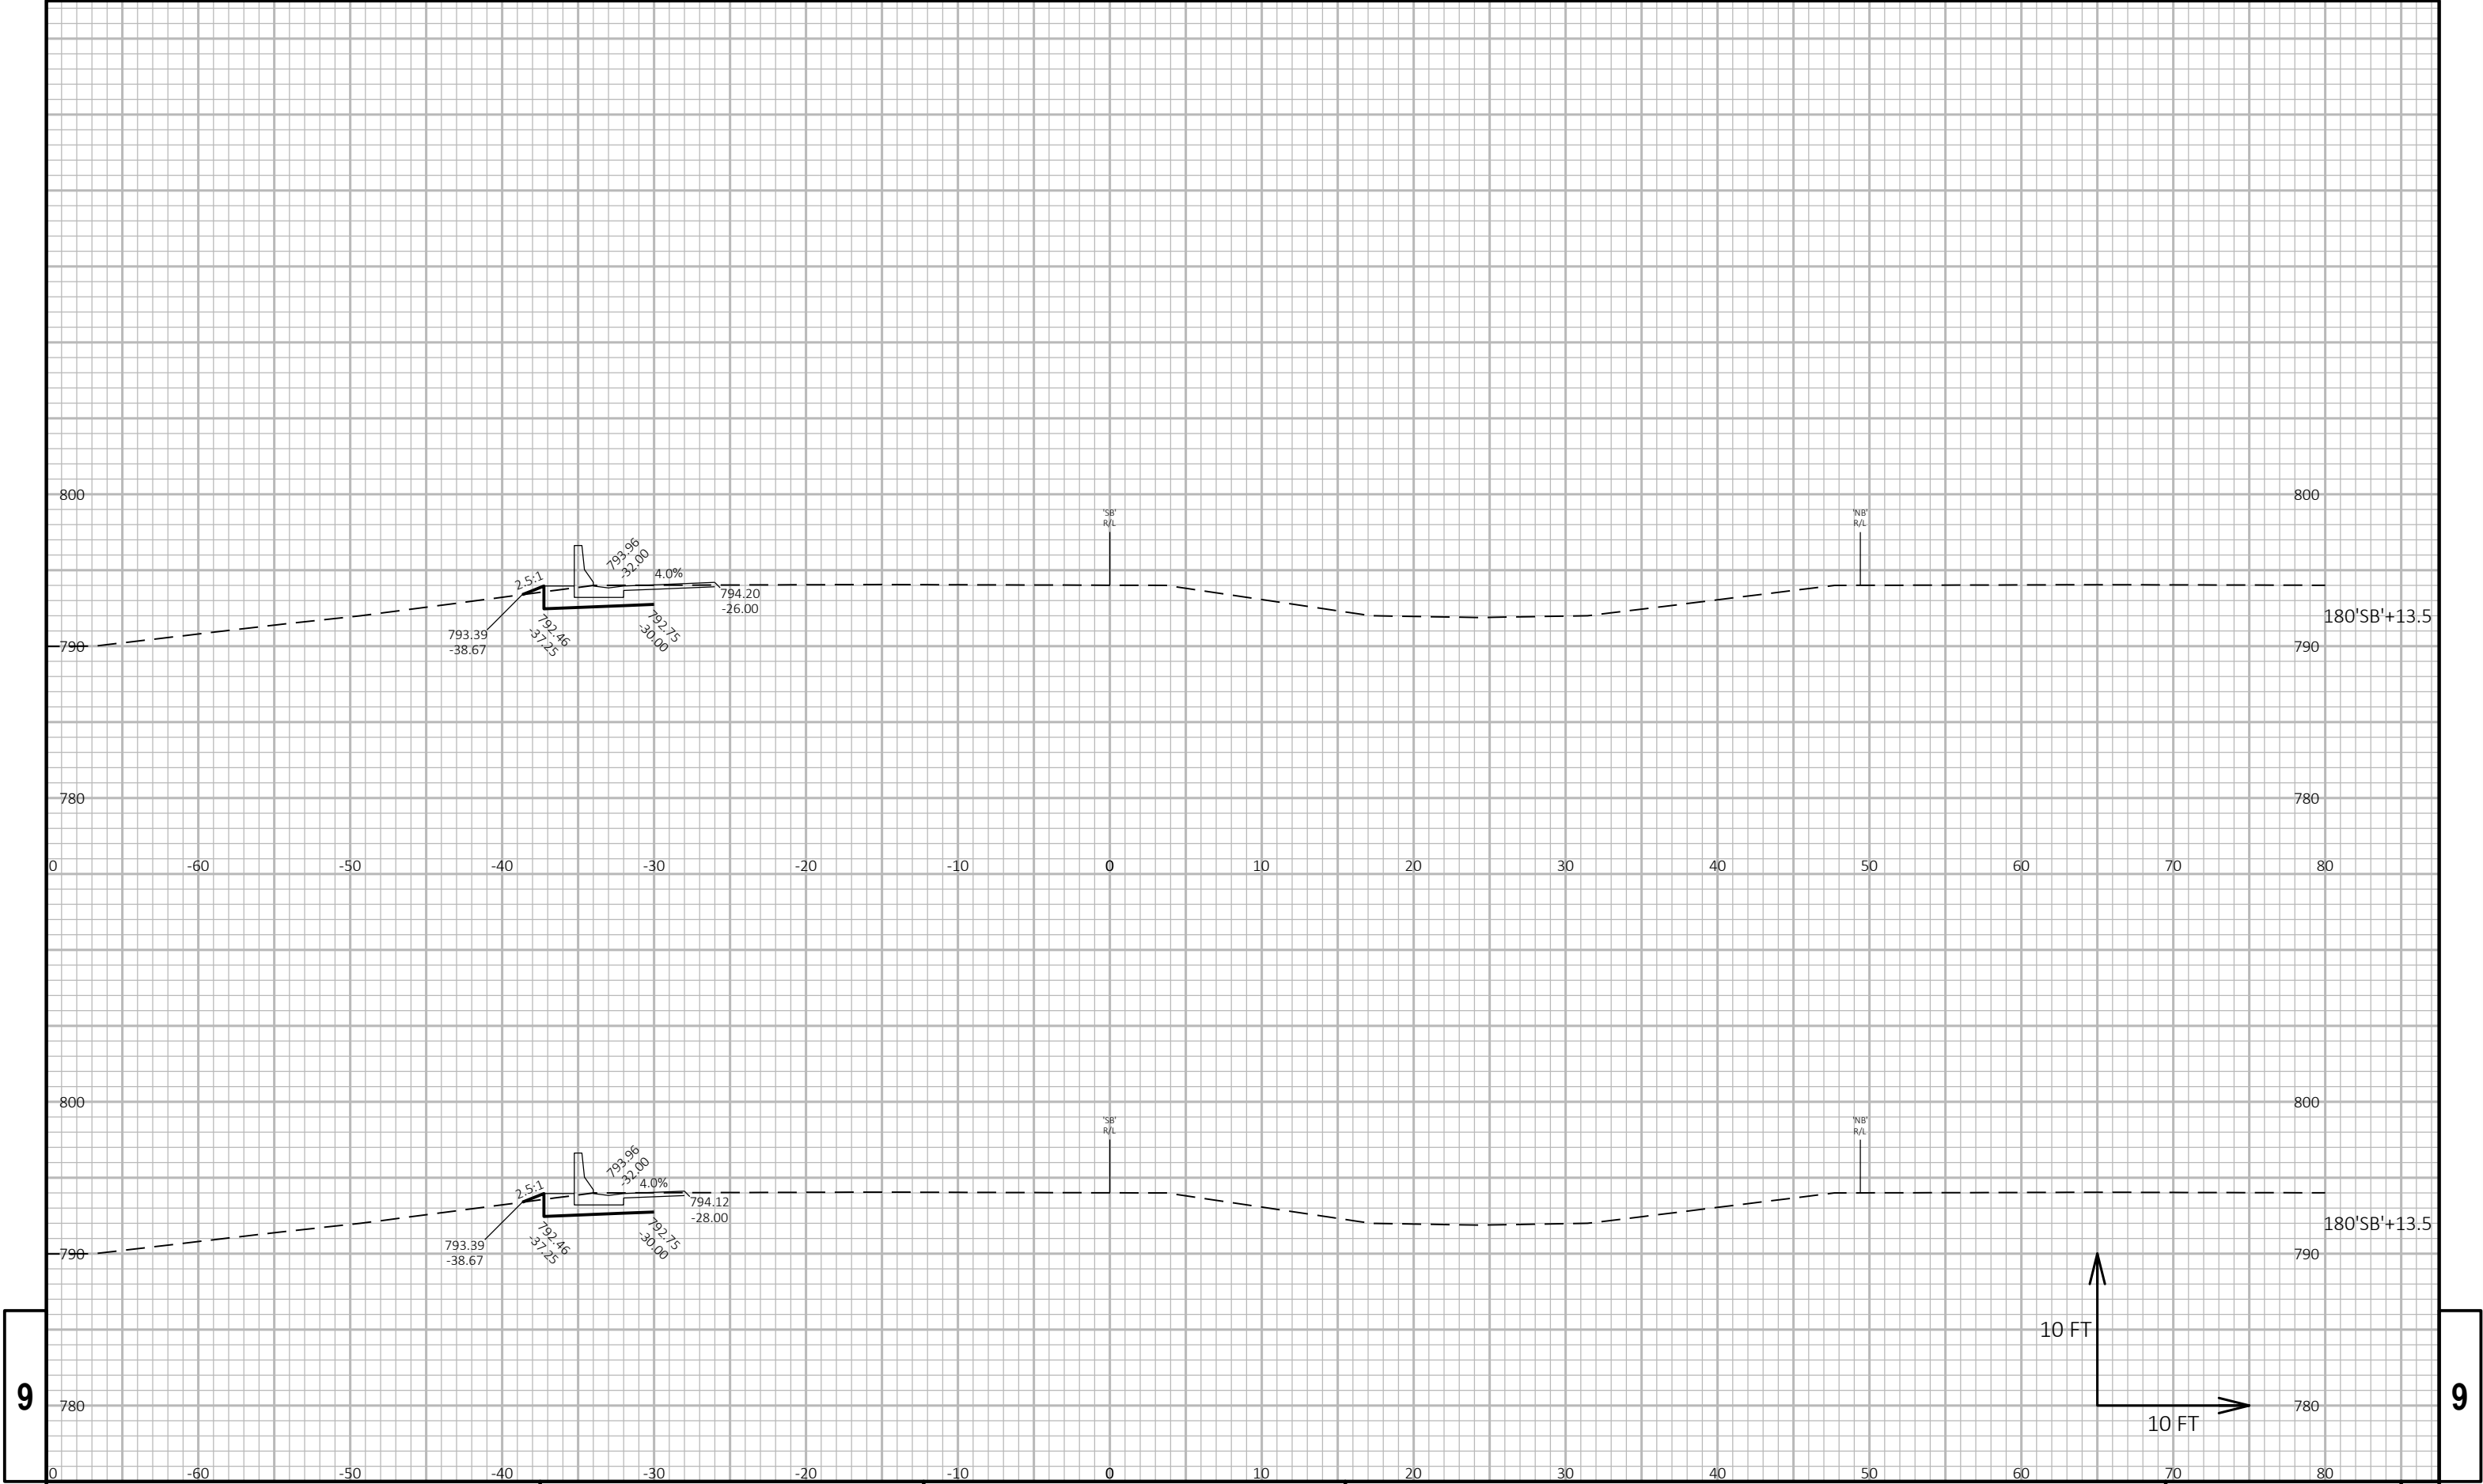

9


9

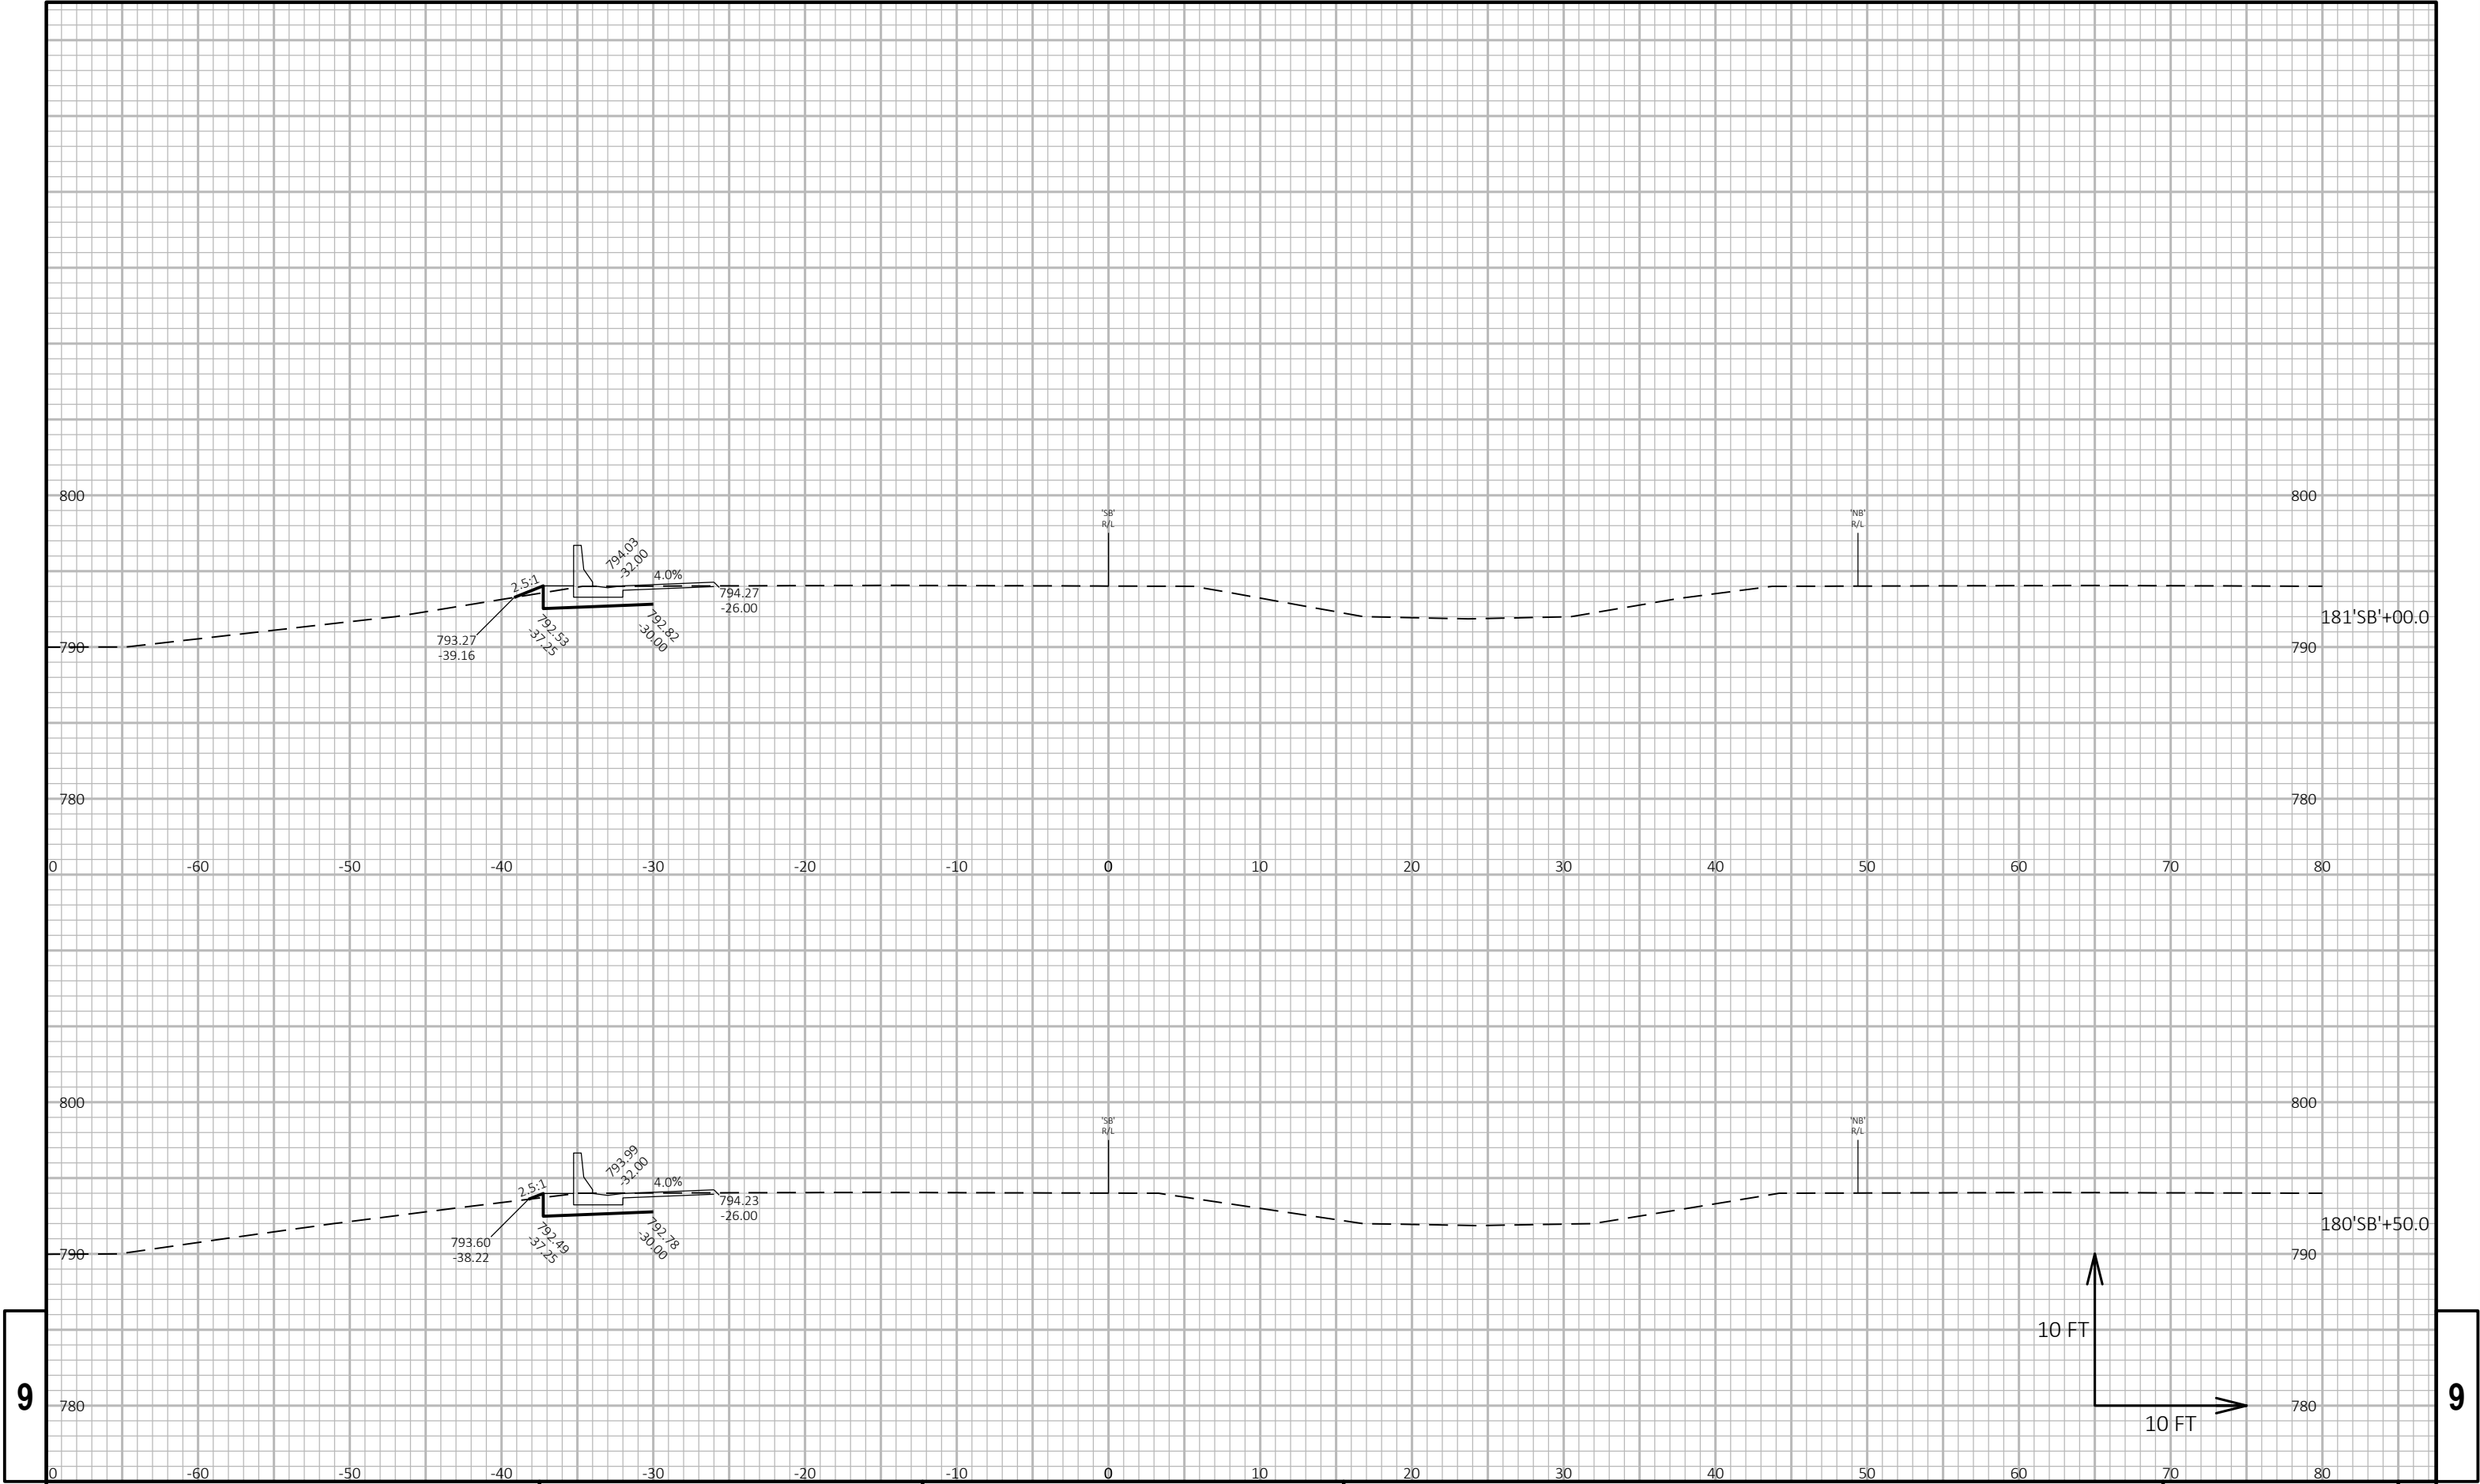

9


9

PROJECT NO: 1161-00-36	HWY: IH 39 SB	COUNTY: COLUMBIA	CROSS SECTIONS: IH 39 SB	SHEET	E
------------------------	---------------	------------------	--------------------------	-------	---

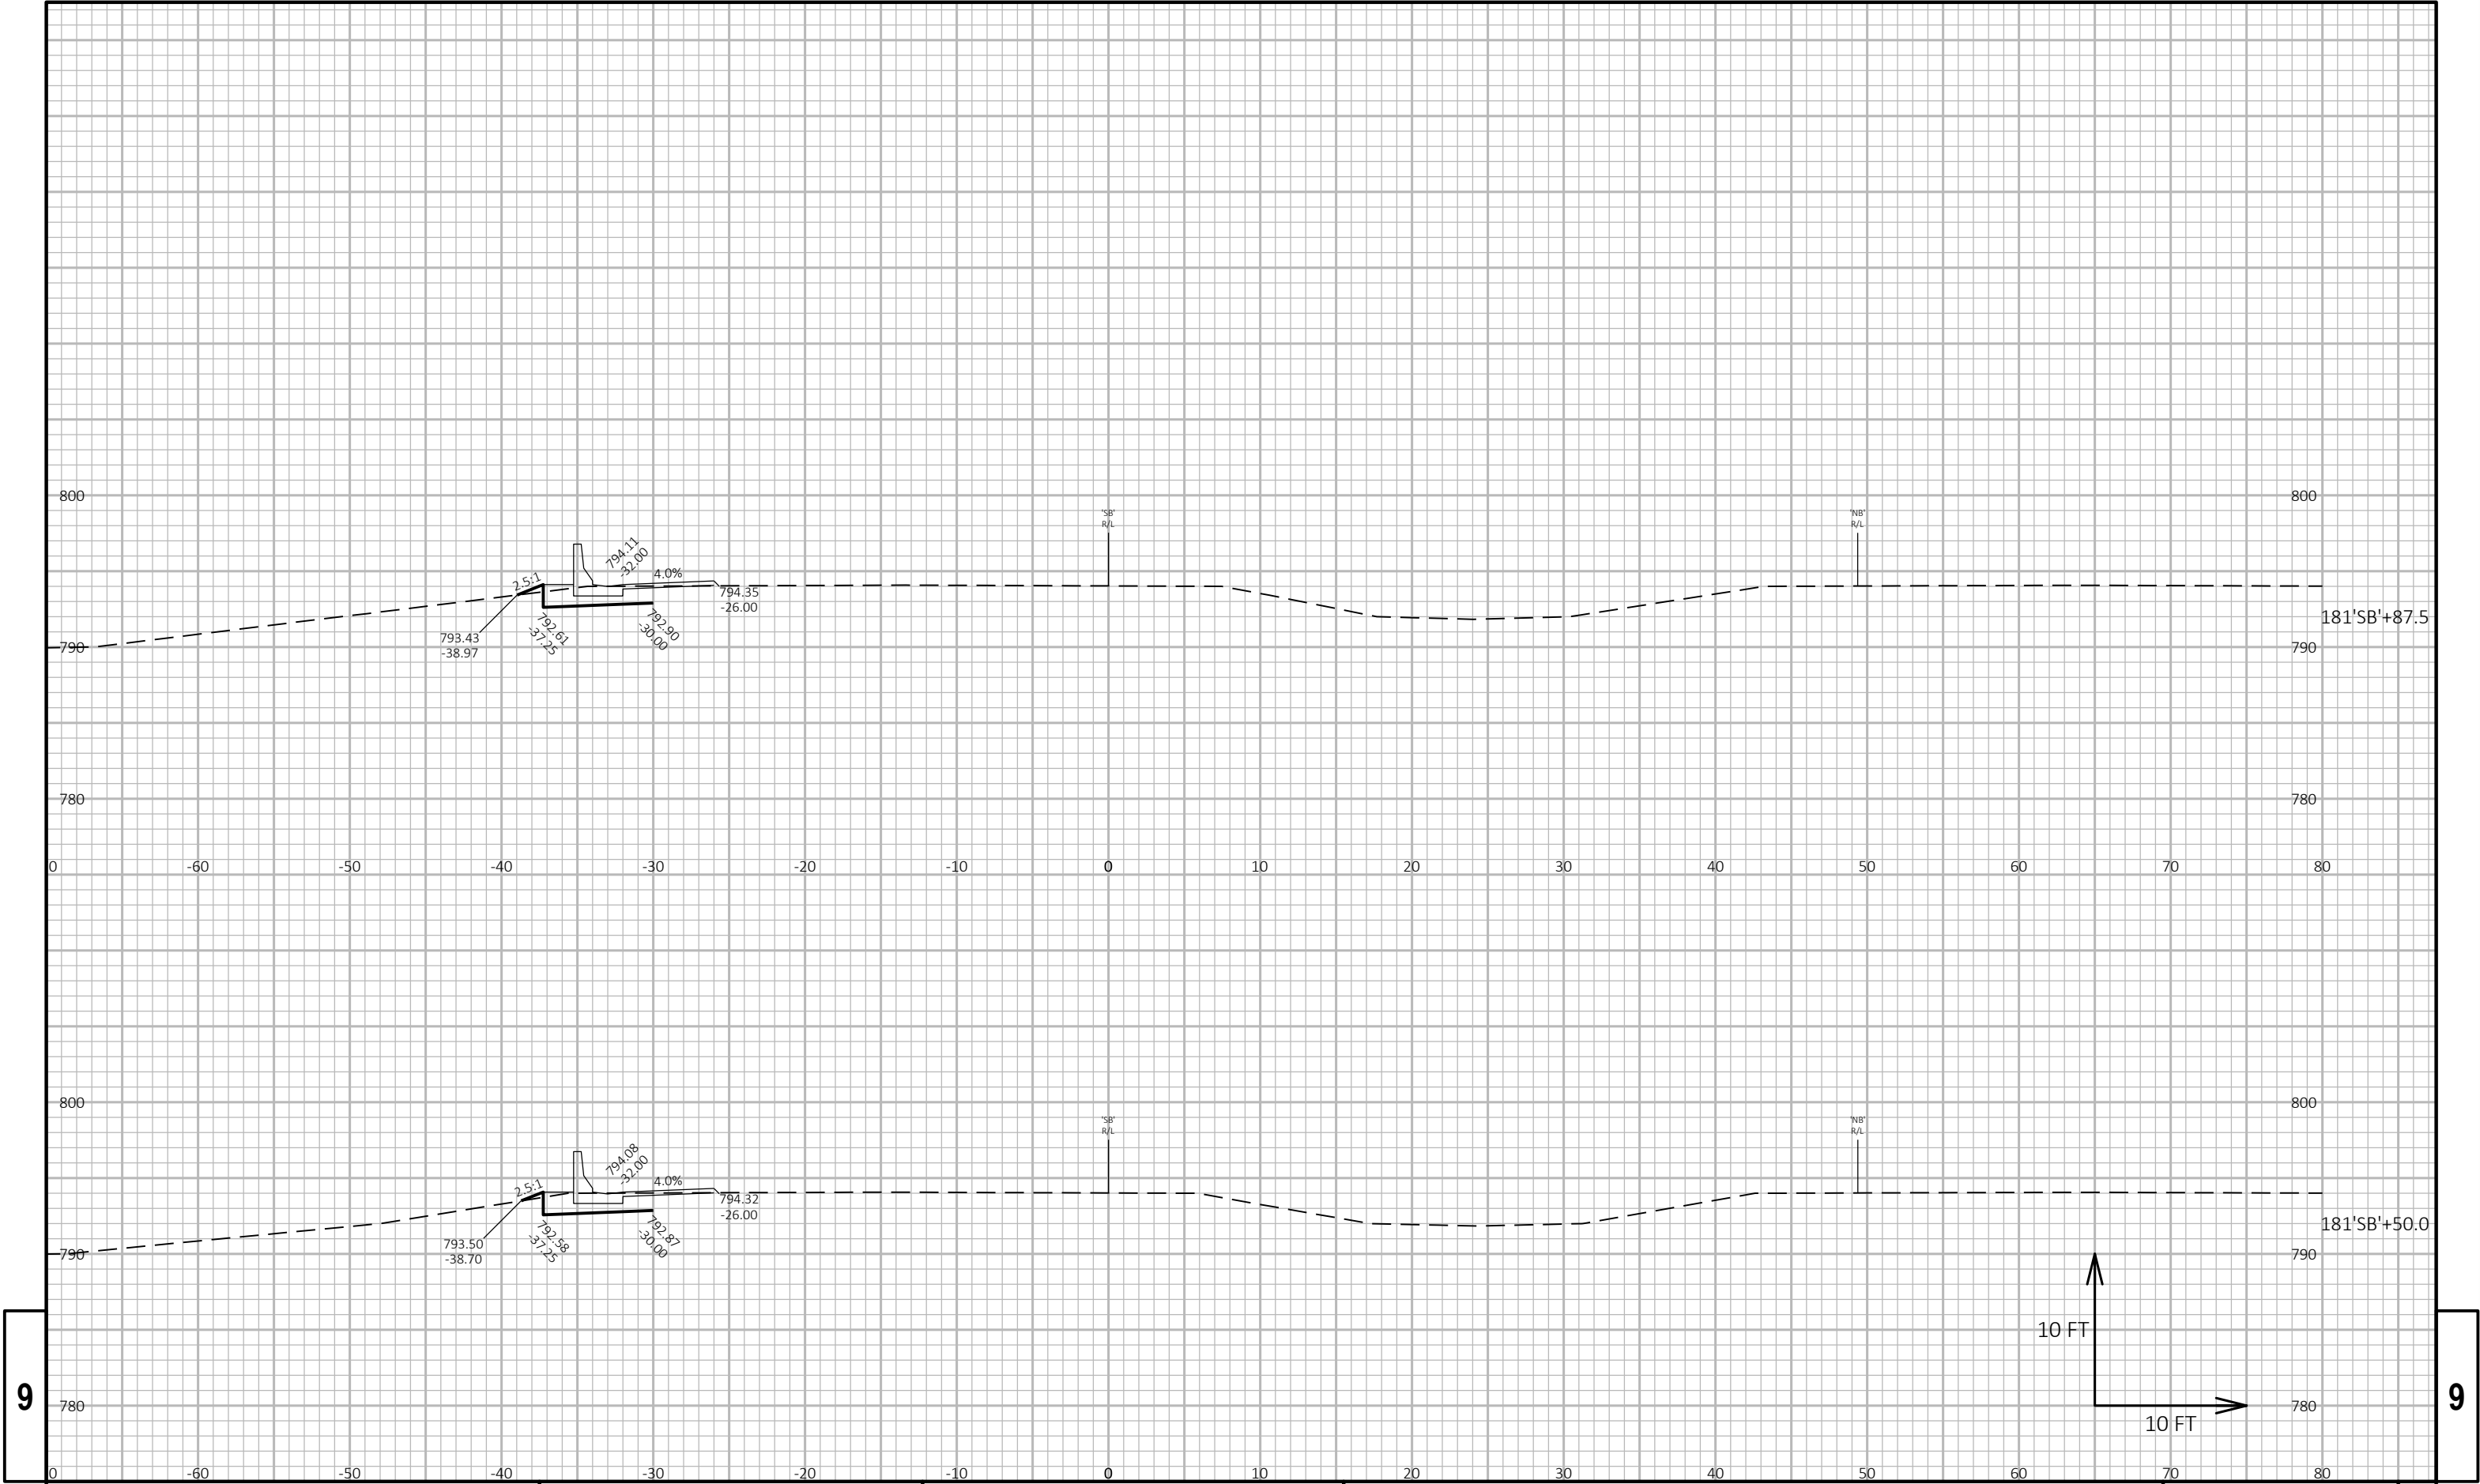

9


9

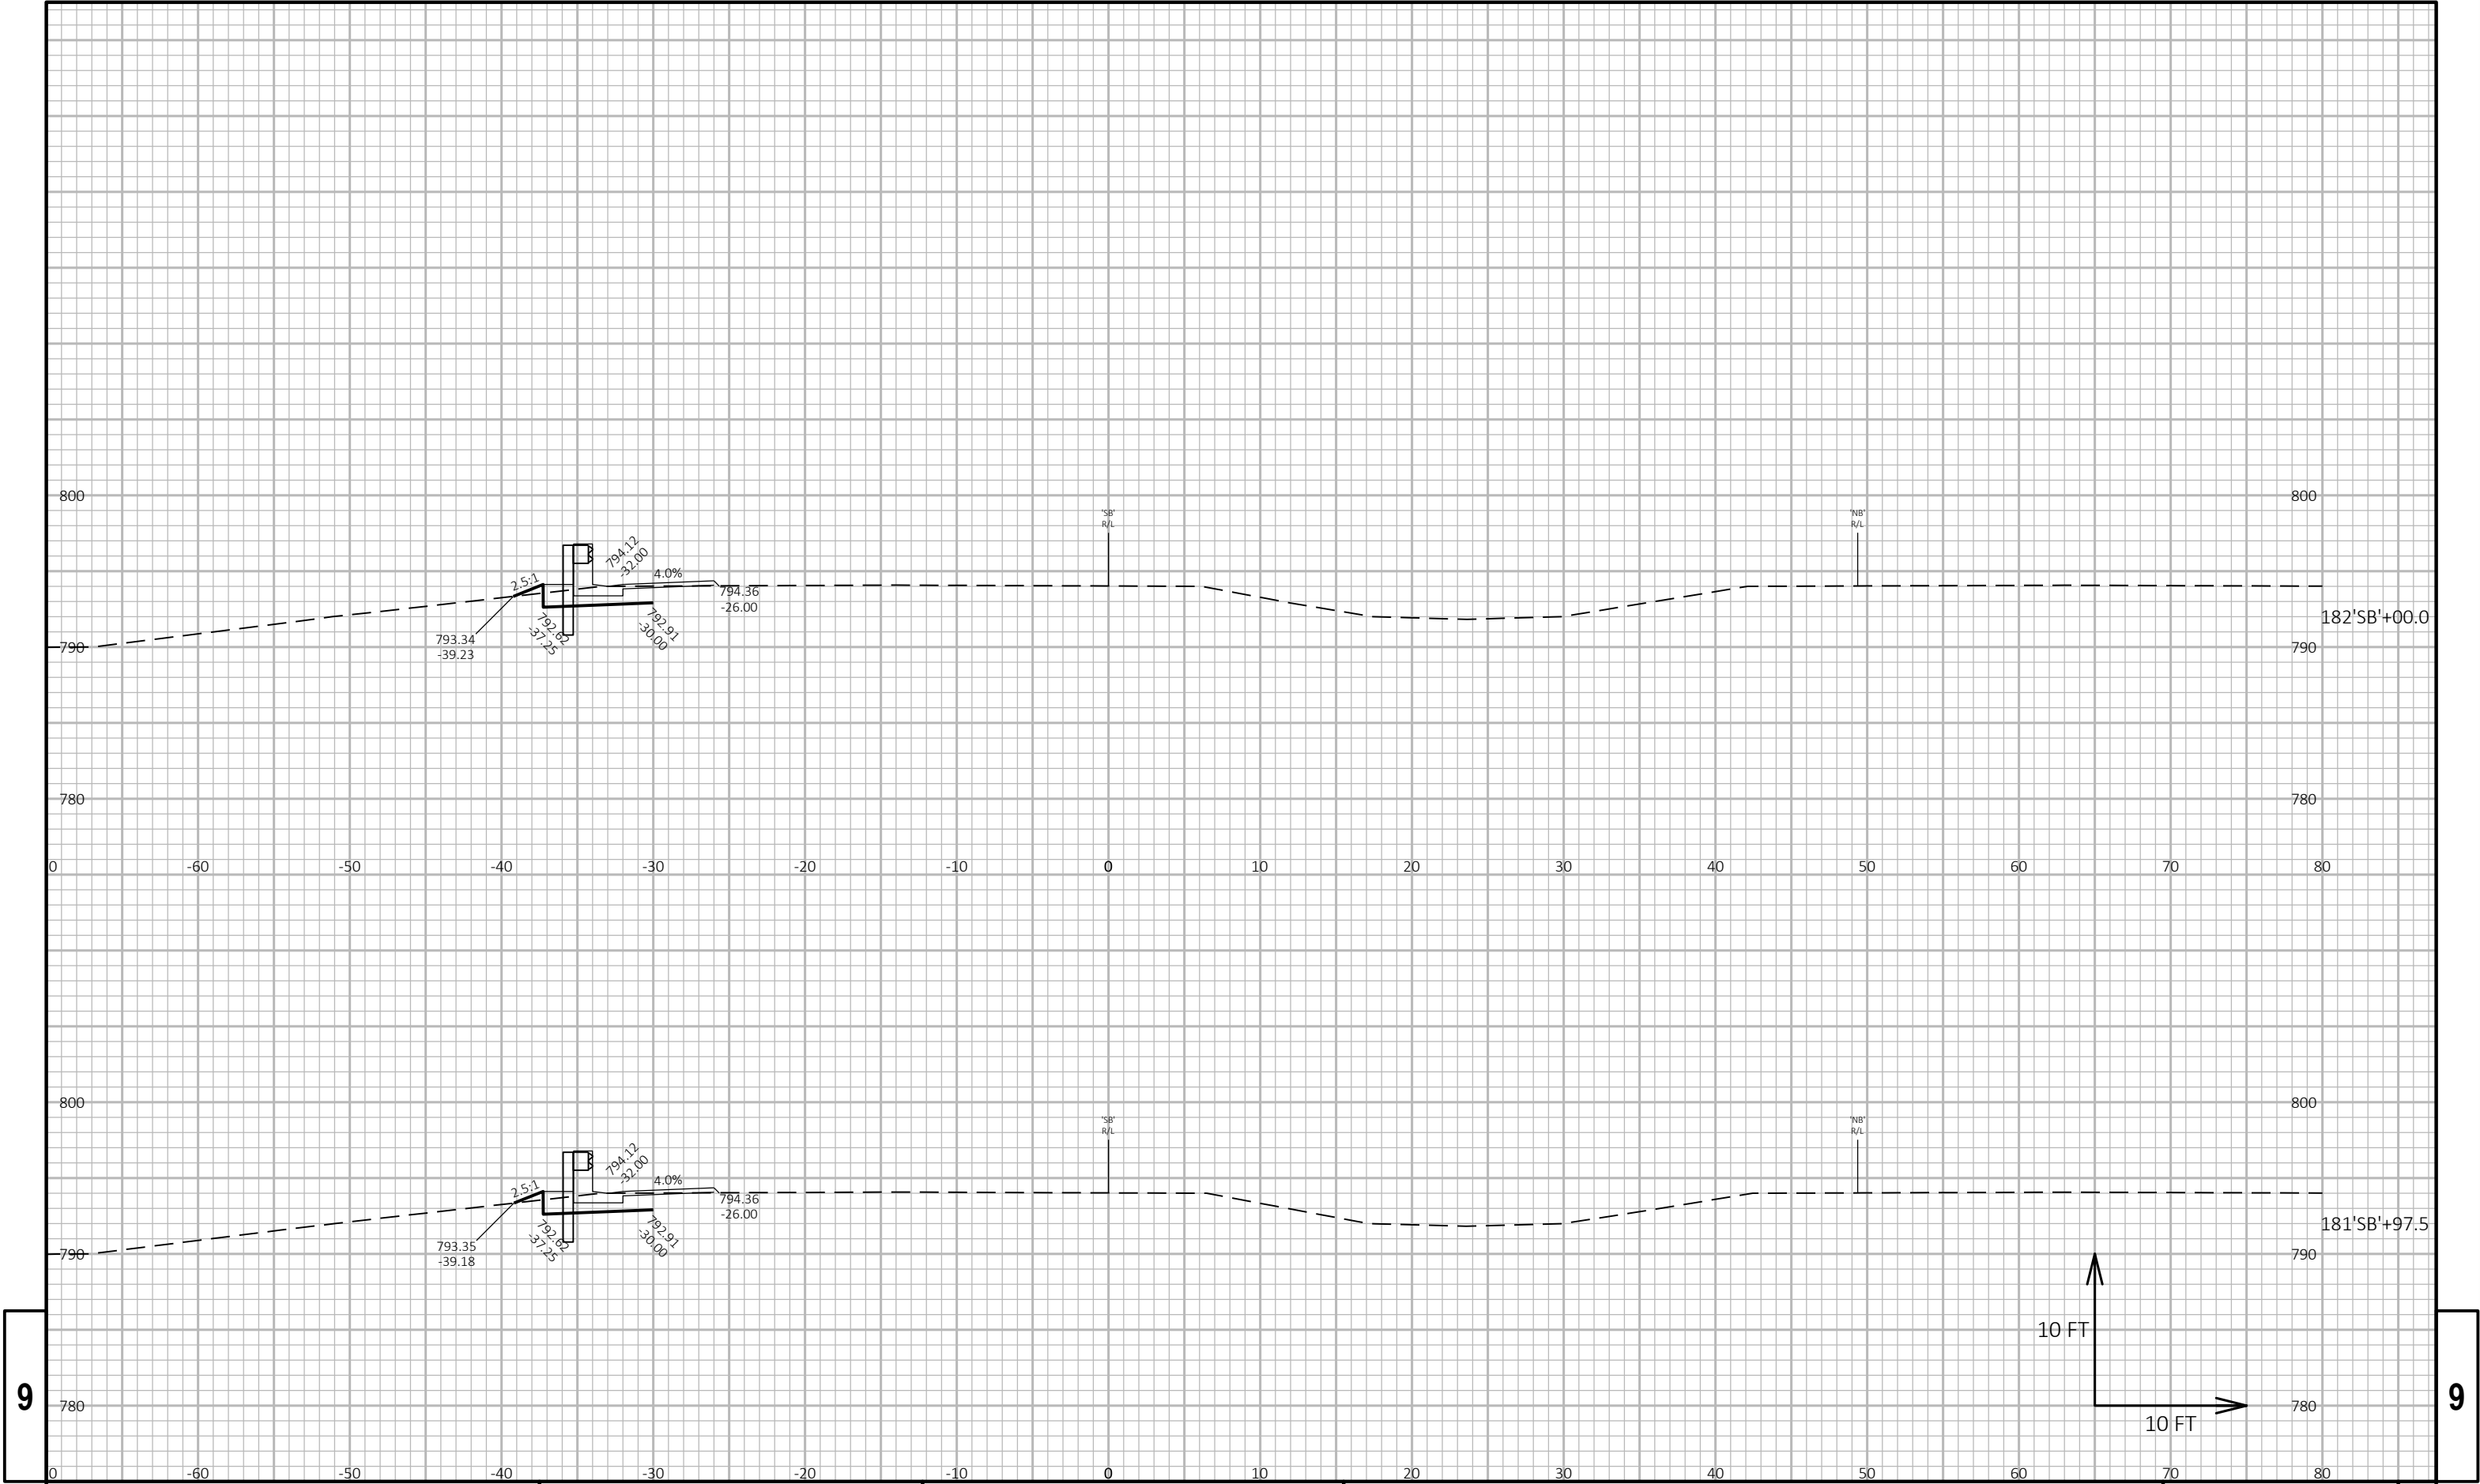

9

9


PROJECT NO: 1161-00-36	HWY: IH 39 SB	COUNTY: COLUMBIA	CROSS SECTIONS: IH 39 SB	SHEET	E
------------------------	---------------	------------------	--------------------------	-------	---

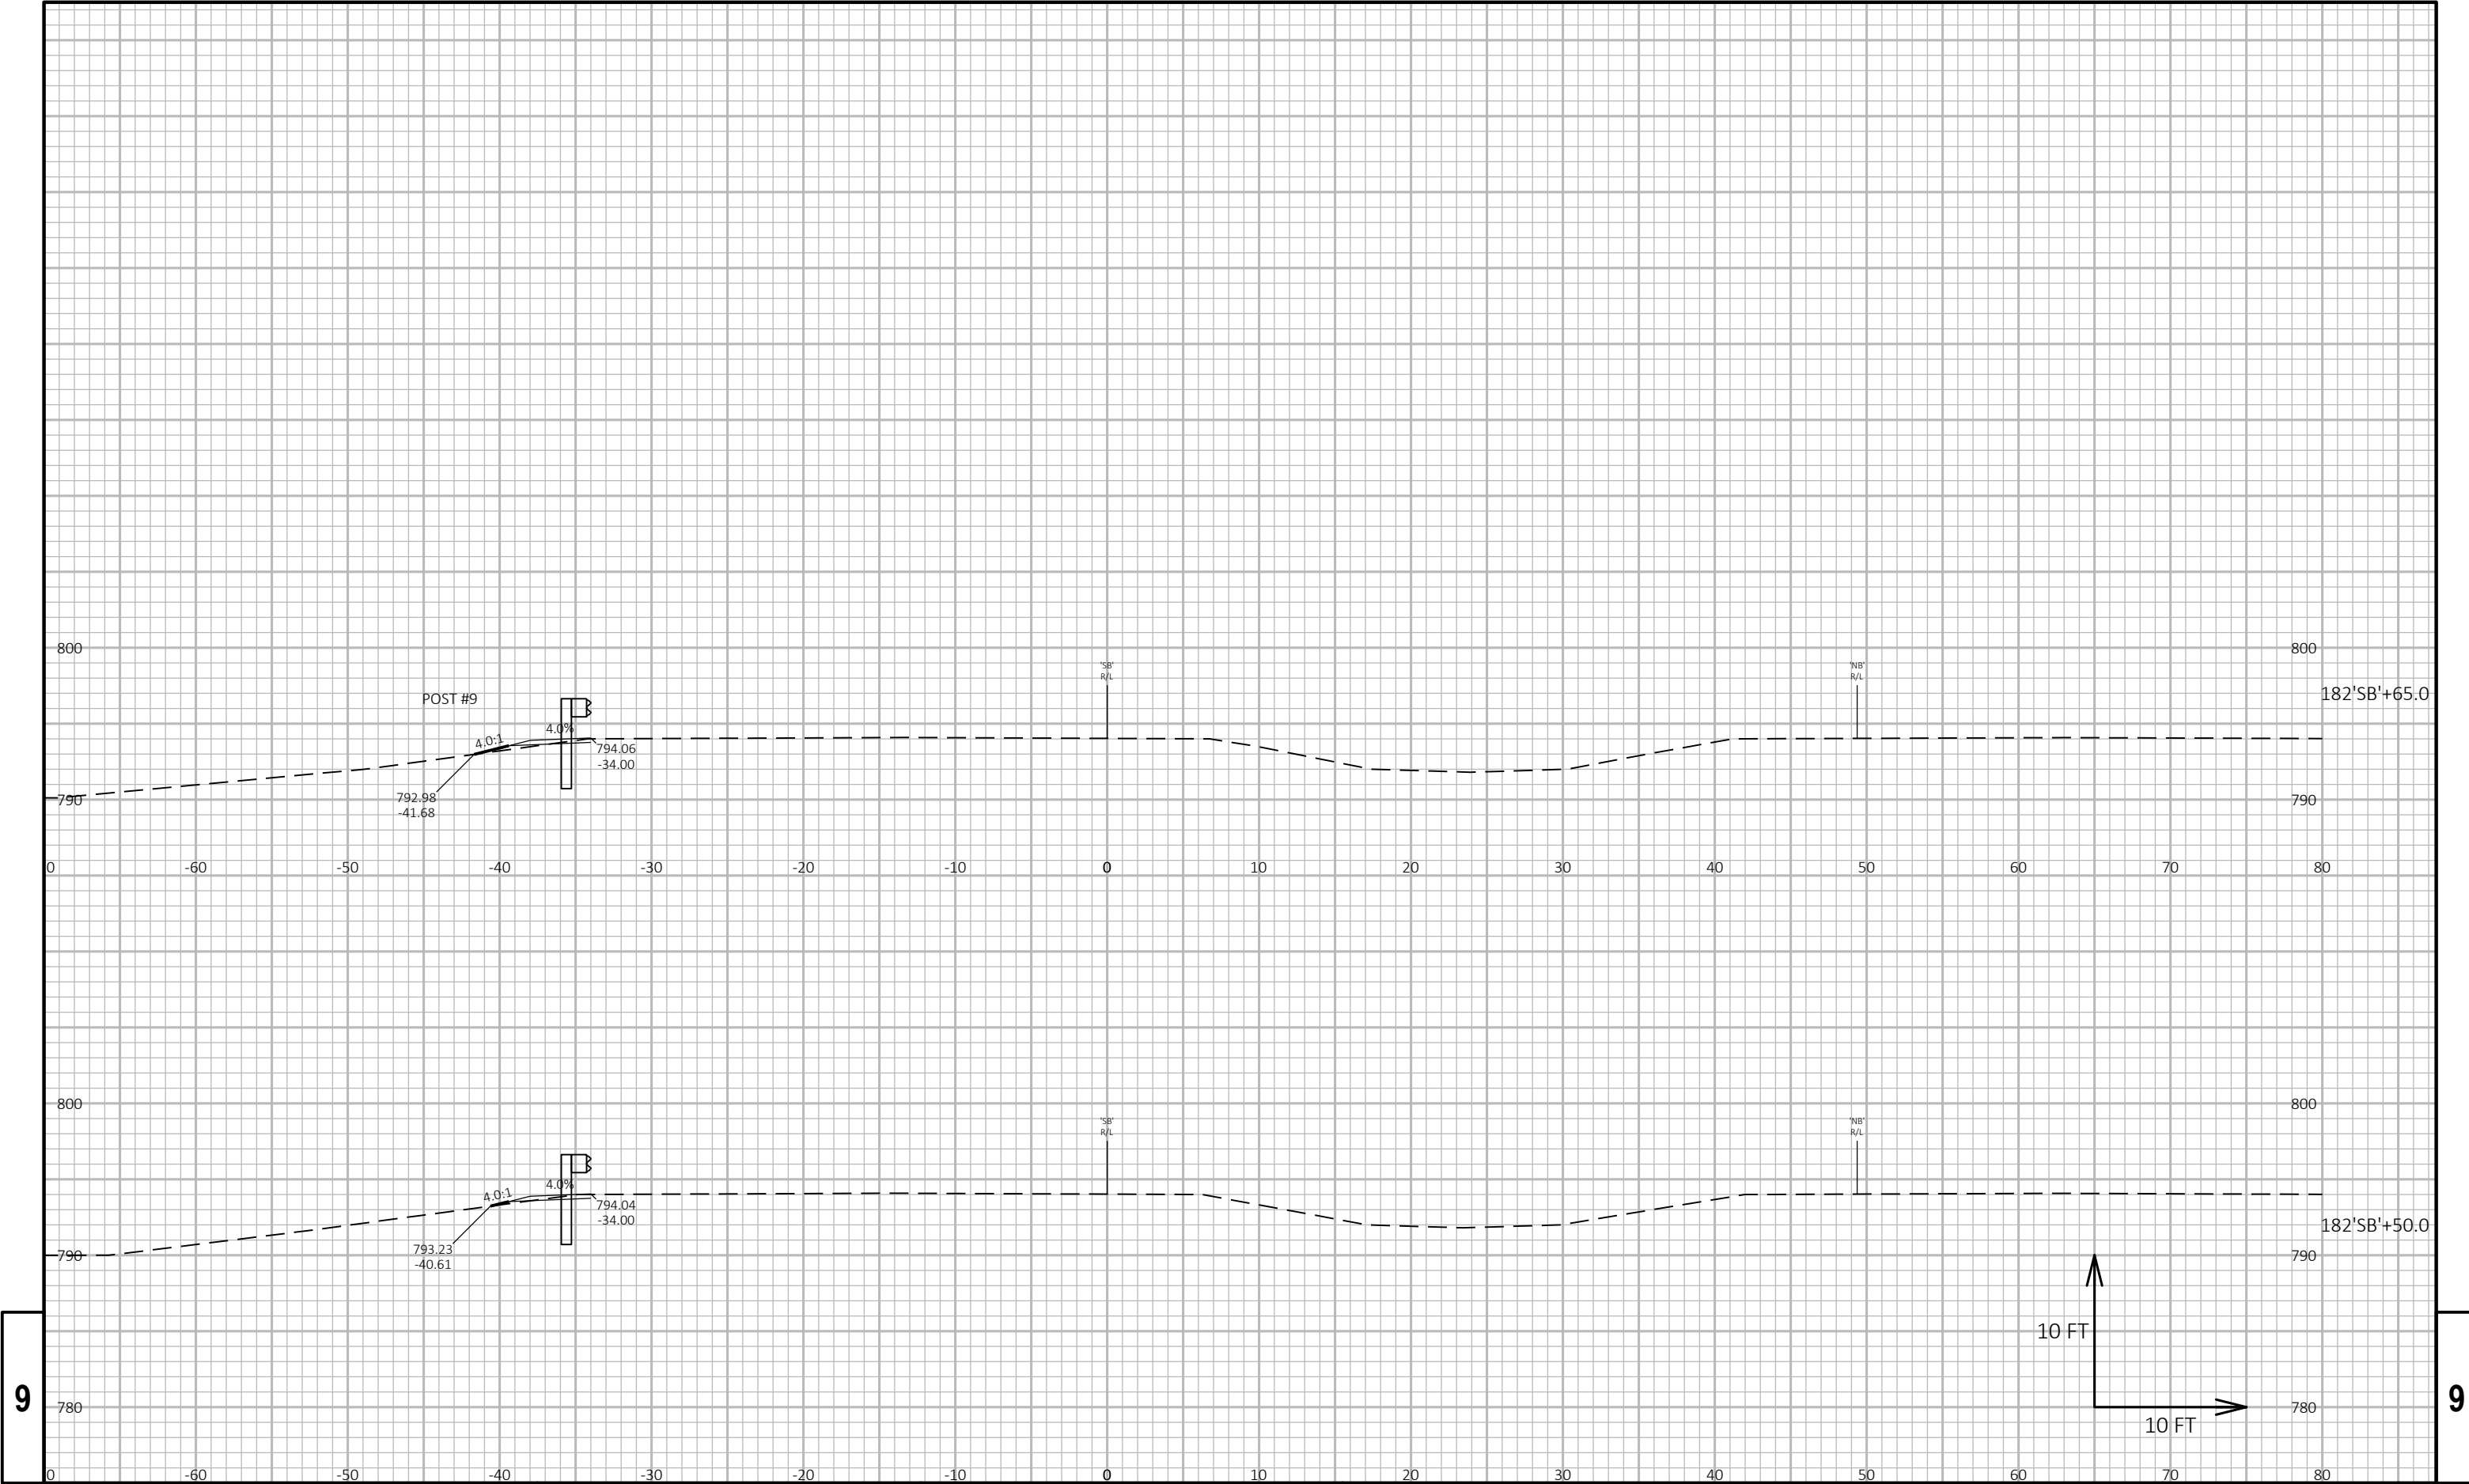

9


9

PROJECT NO: 1161-00-36	HWY: IH 39 SB	COUNTY: COLUMBIA	CROSS SECTIONS: IH 39 SB	SHEET E
------------------------	---------------	------------------	--------------------------	---------

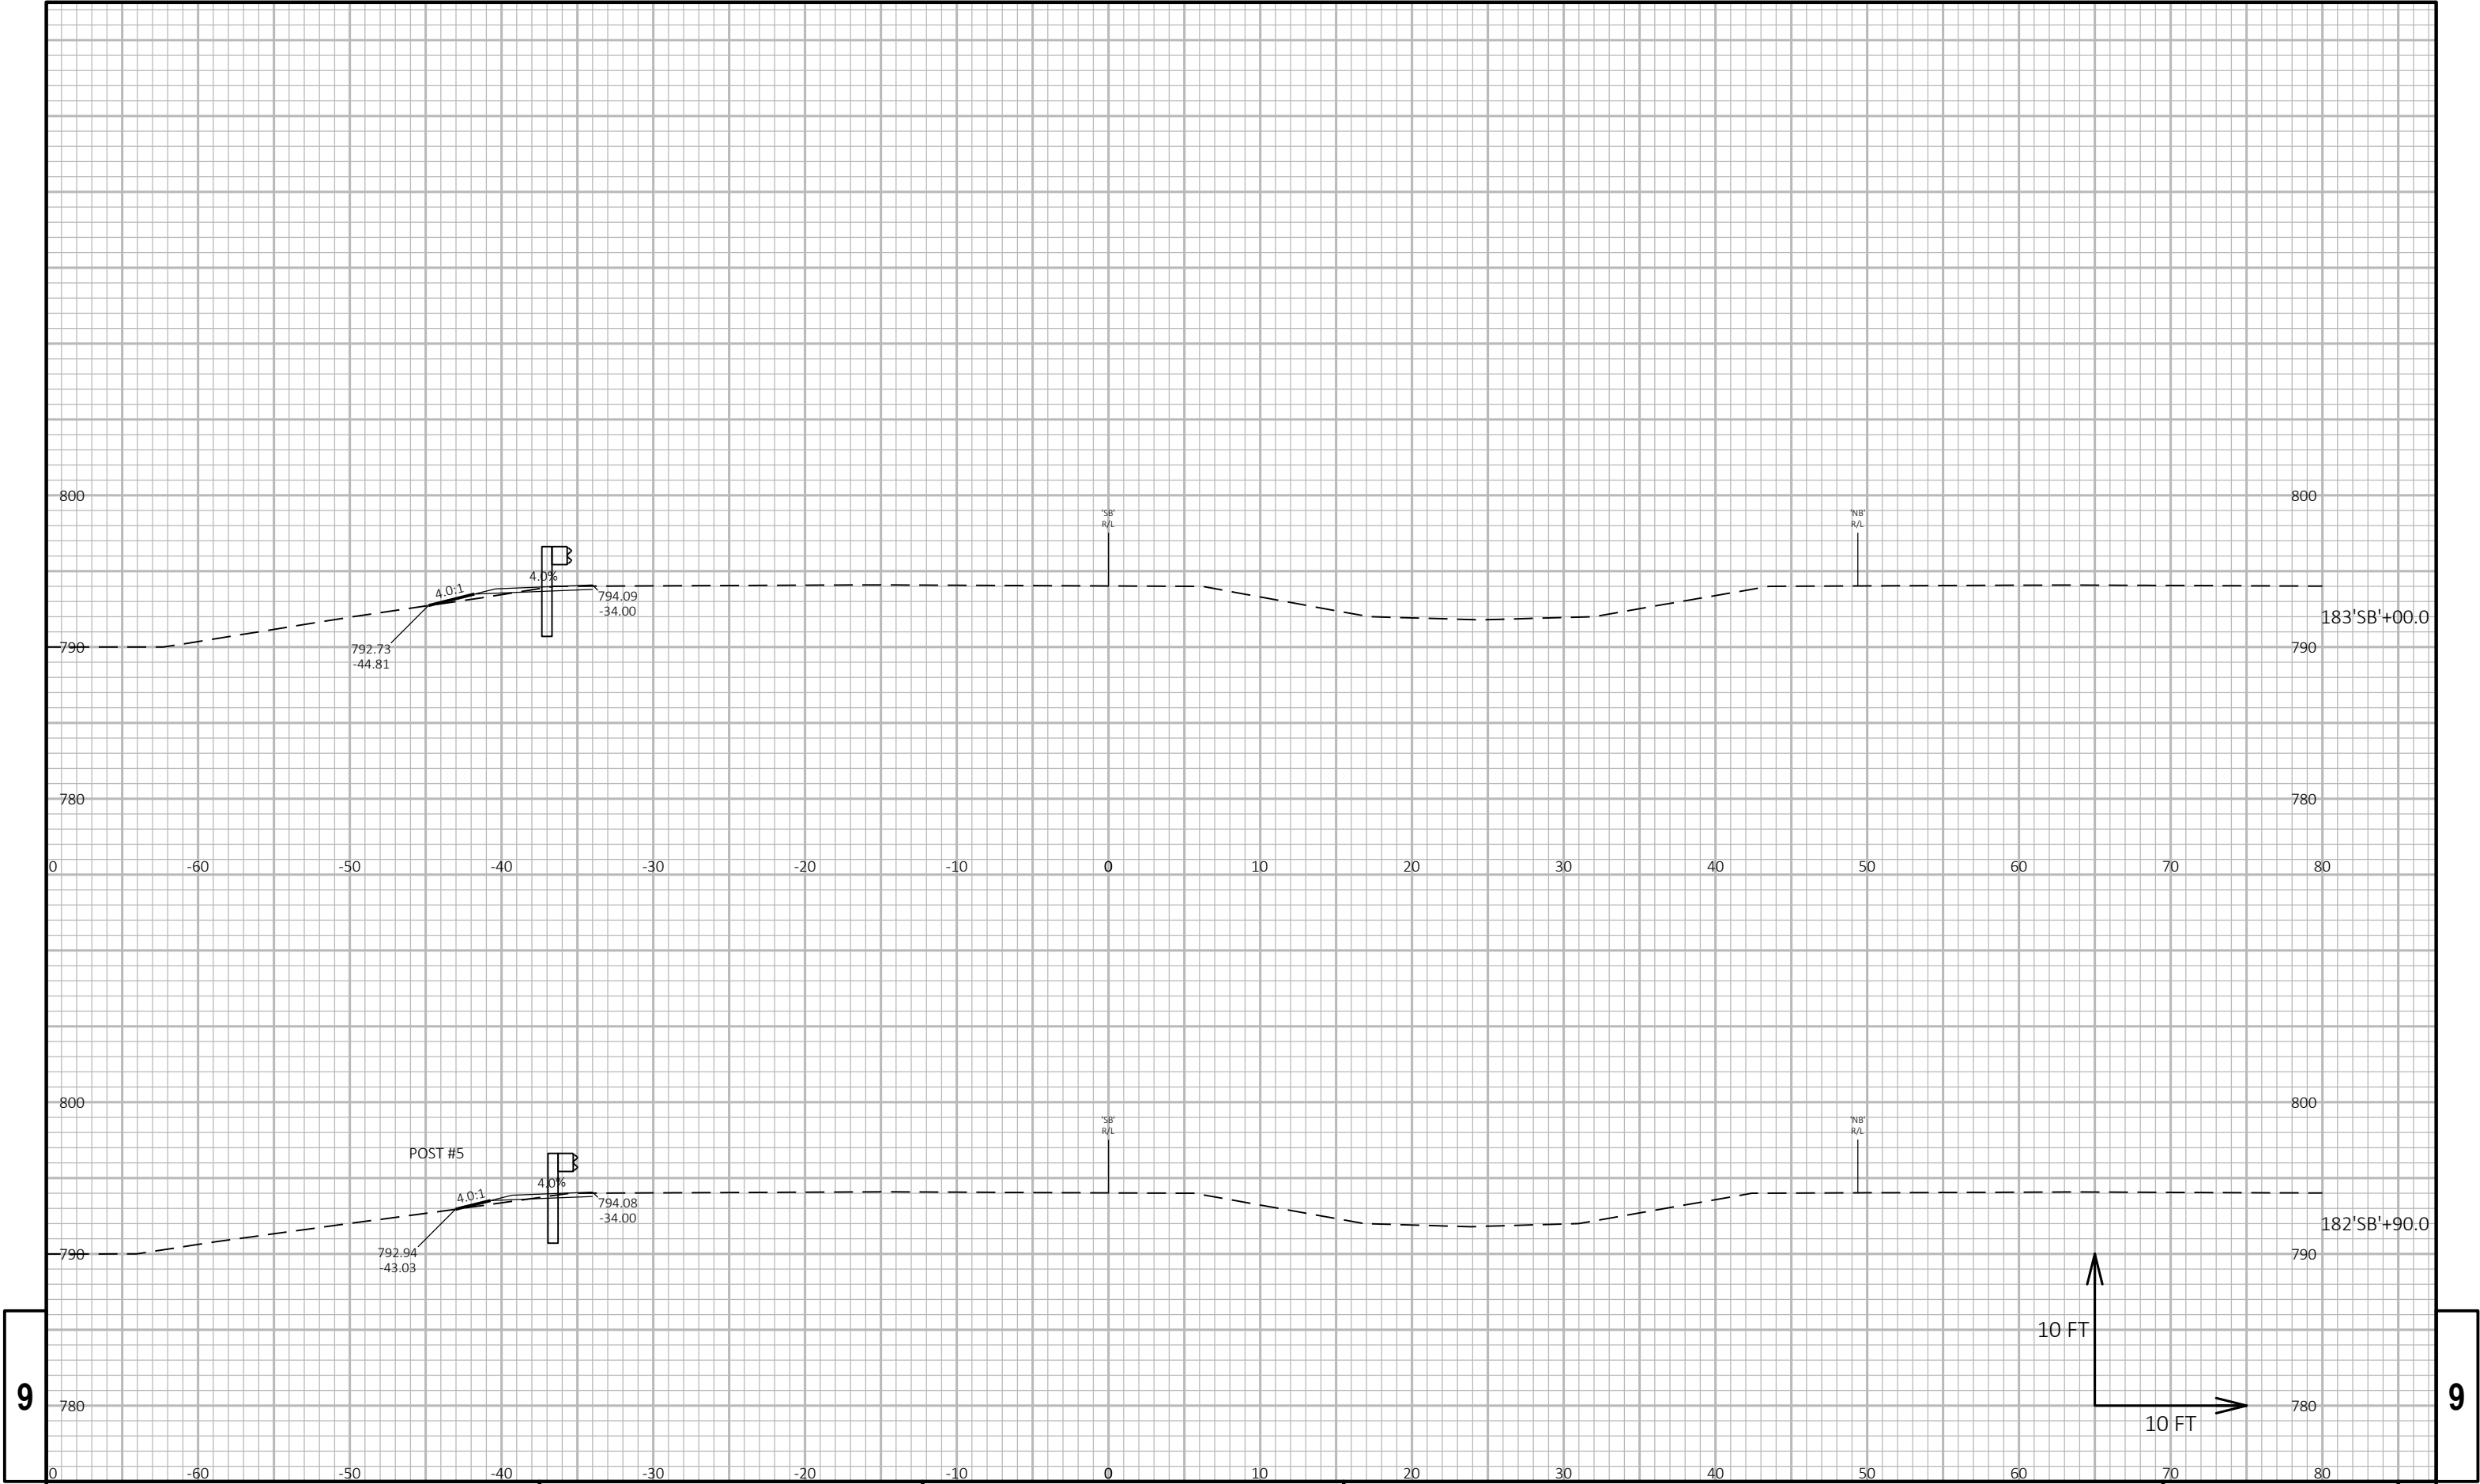

9


9

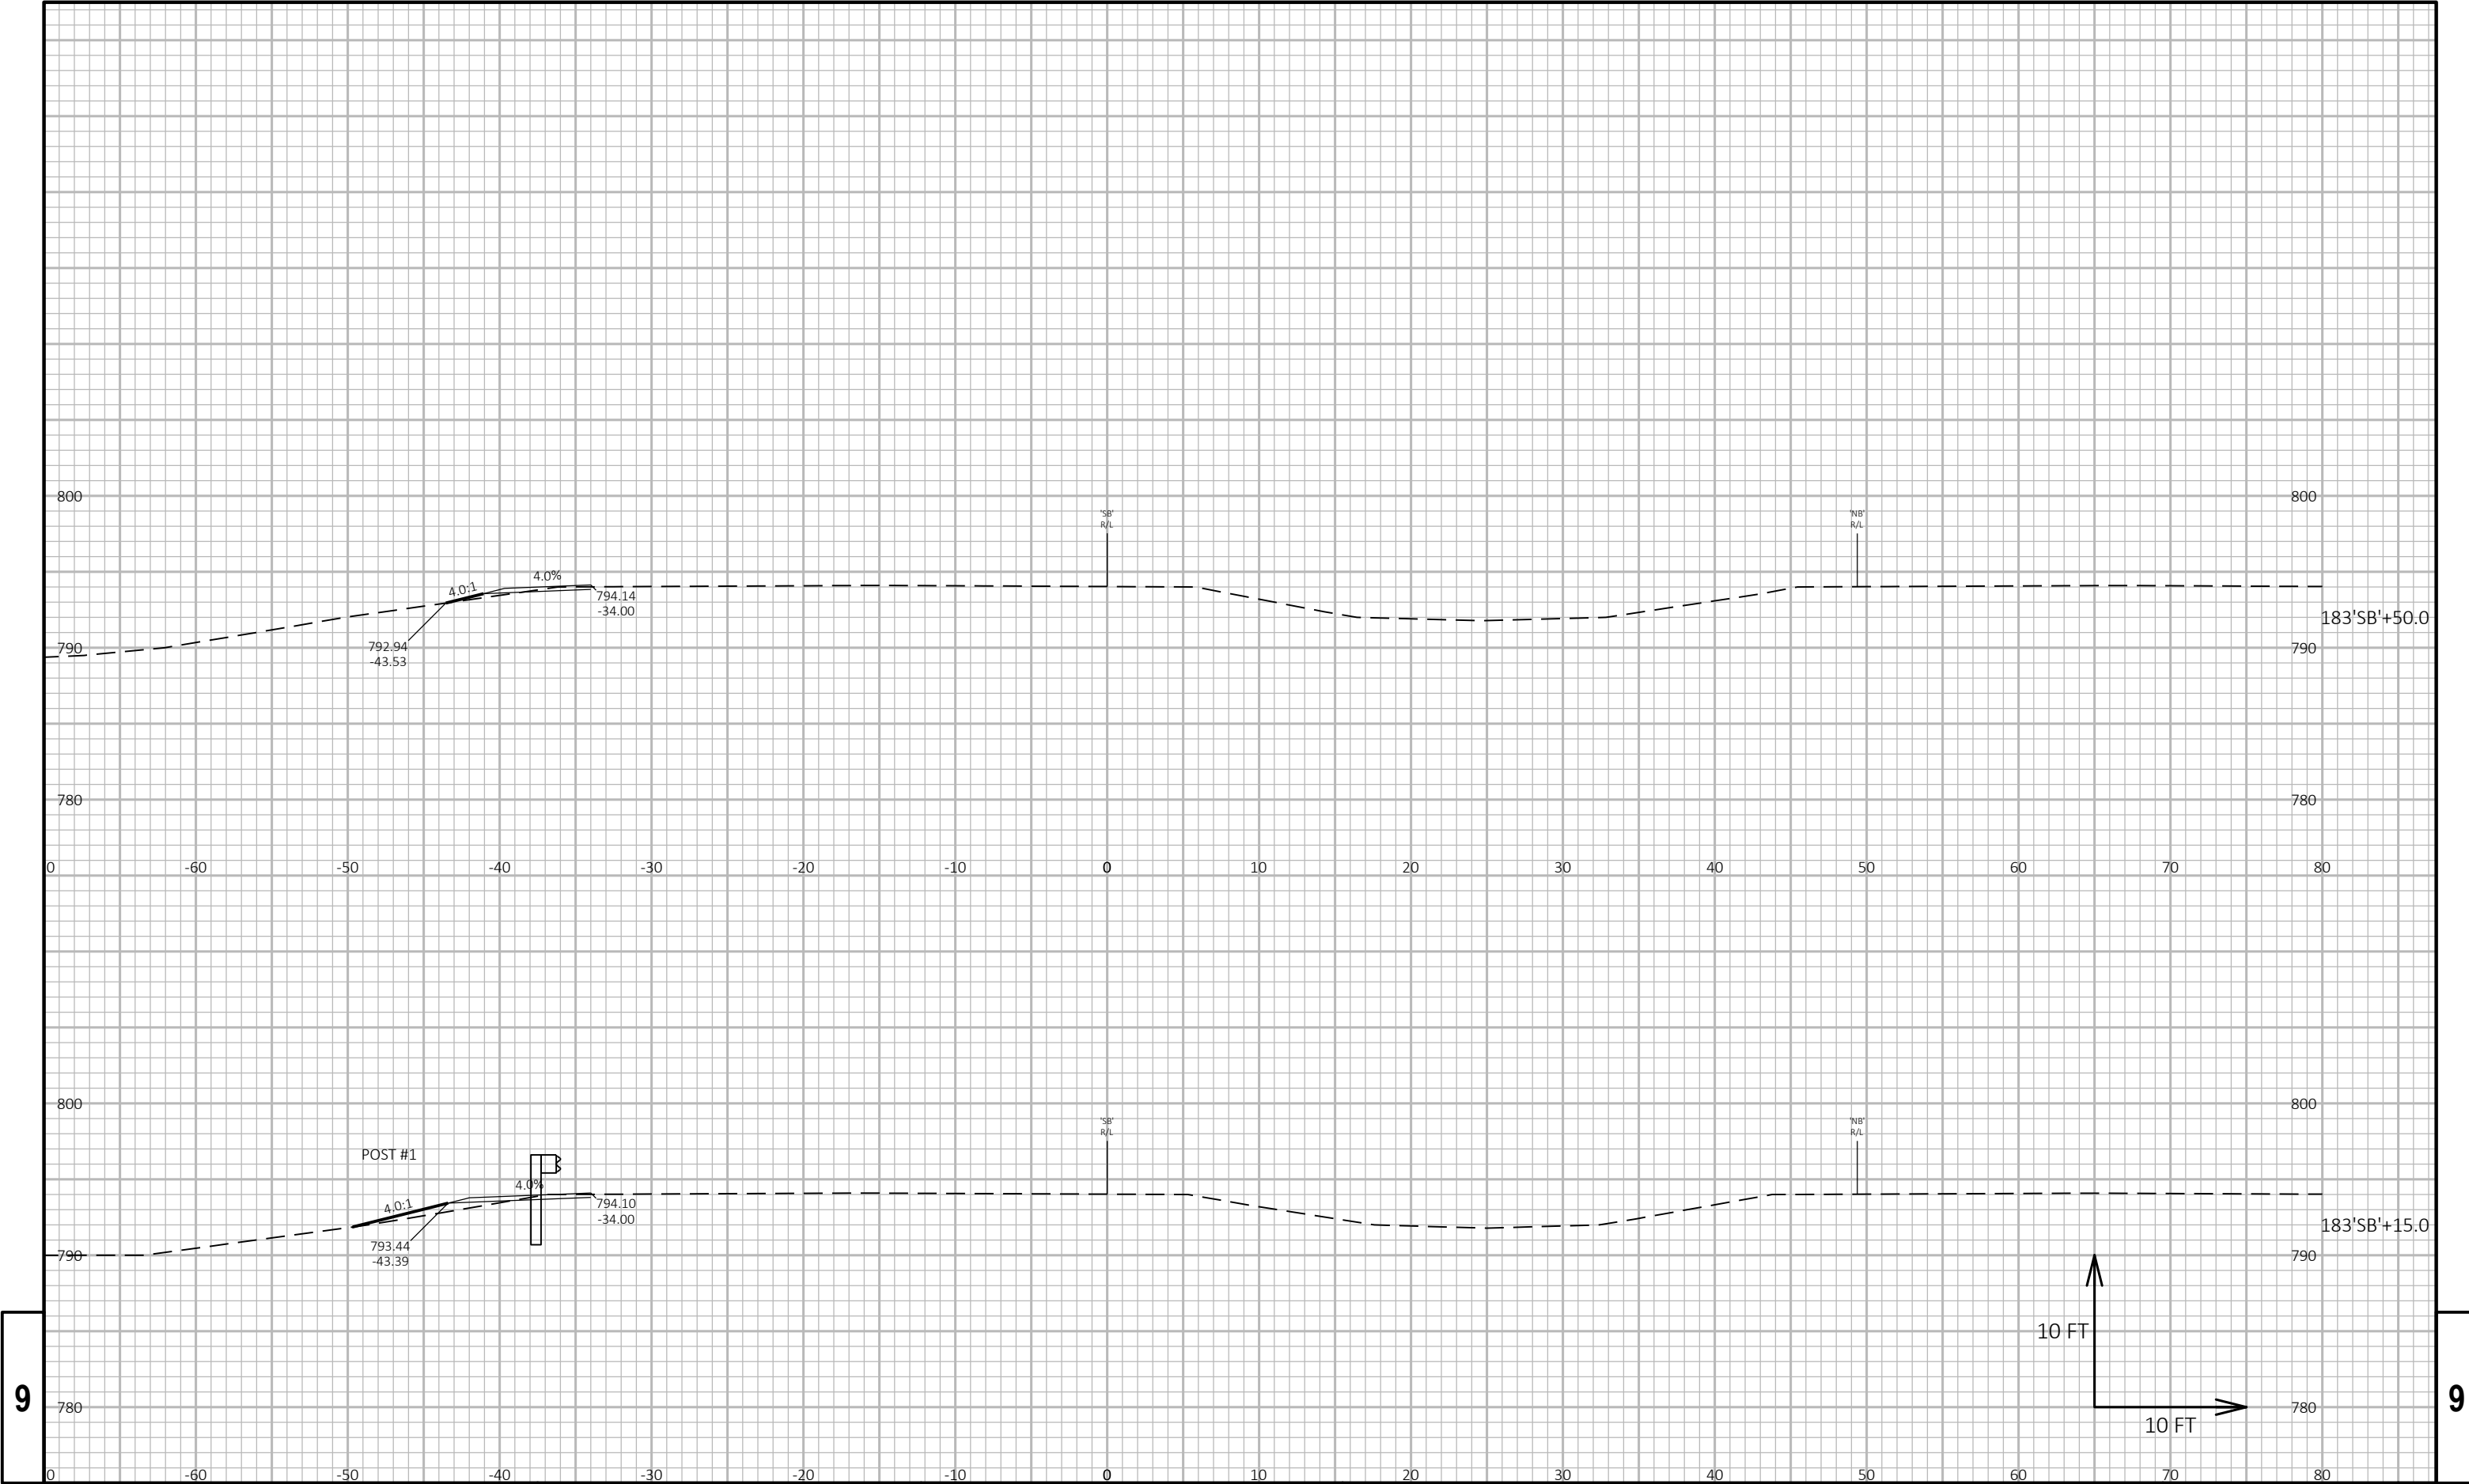

9

9

PROJECT NO: 1161-00-36	HWY: IH 39 SB	COUNTY: COLUMBIA	CROSS SECTIONS: IH 39 SB	SHEET E
------------------------	---------------	------------------	--------------------------	---------

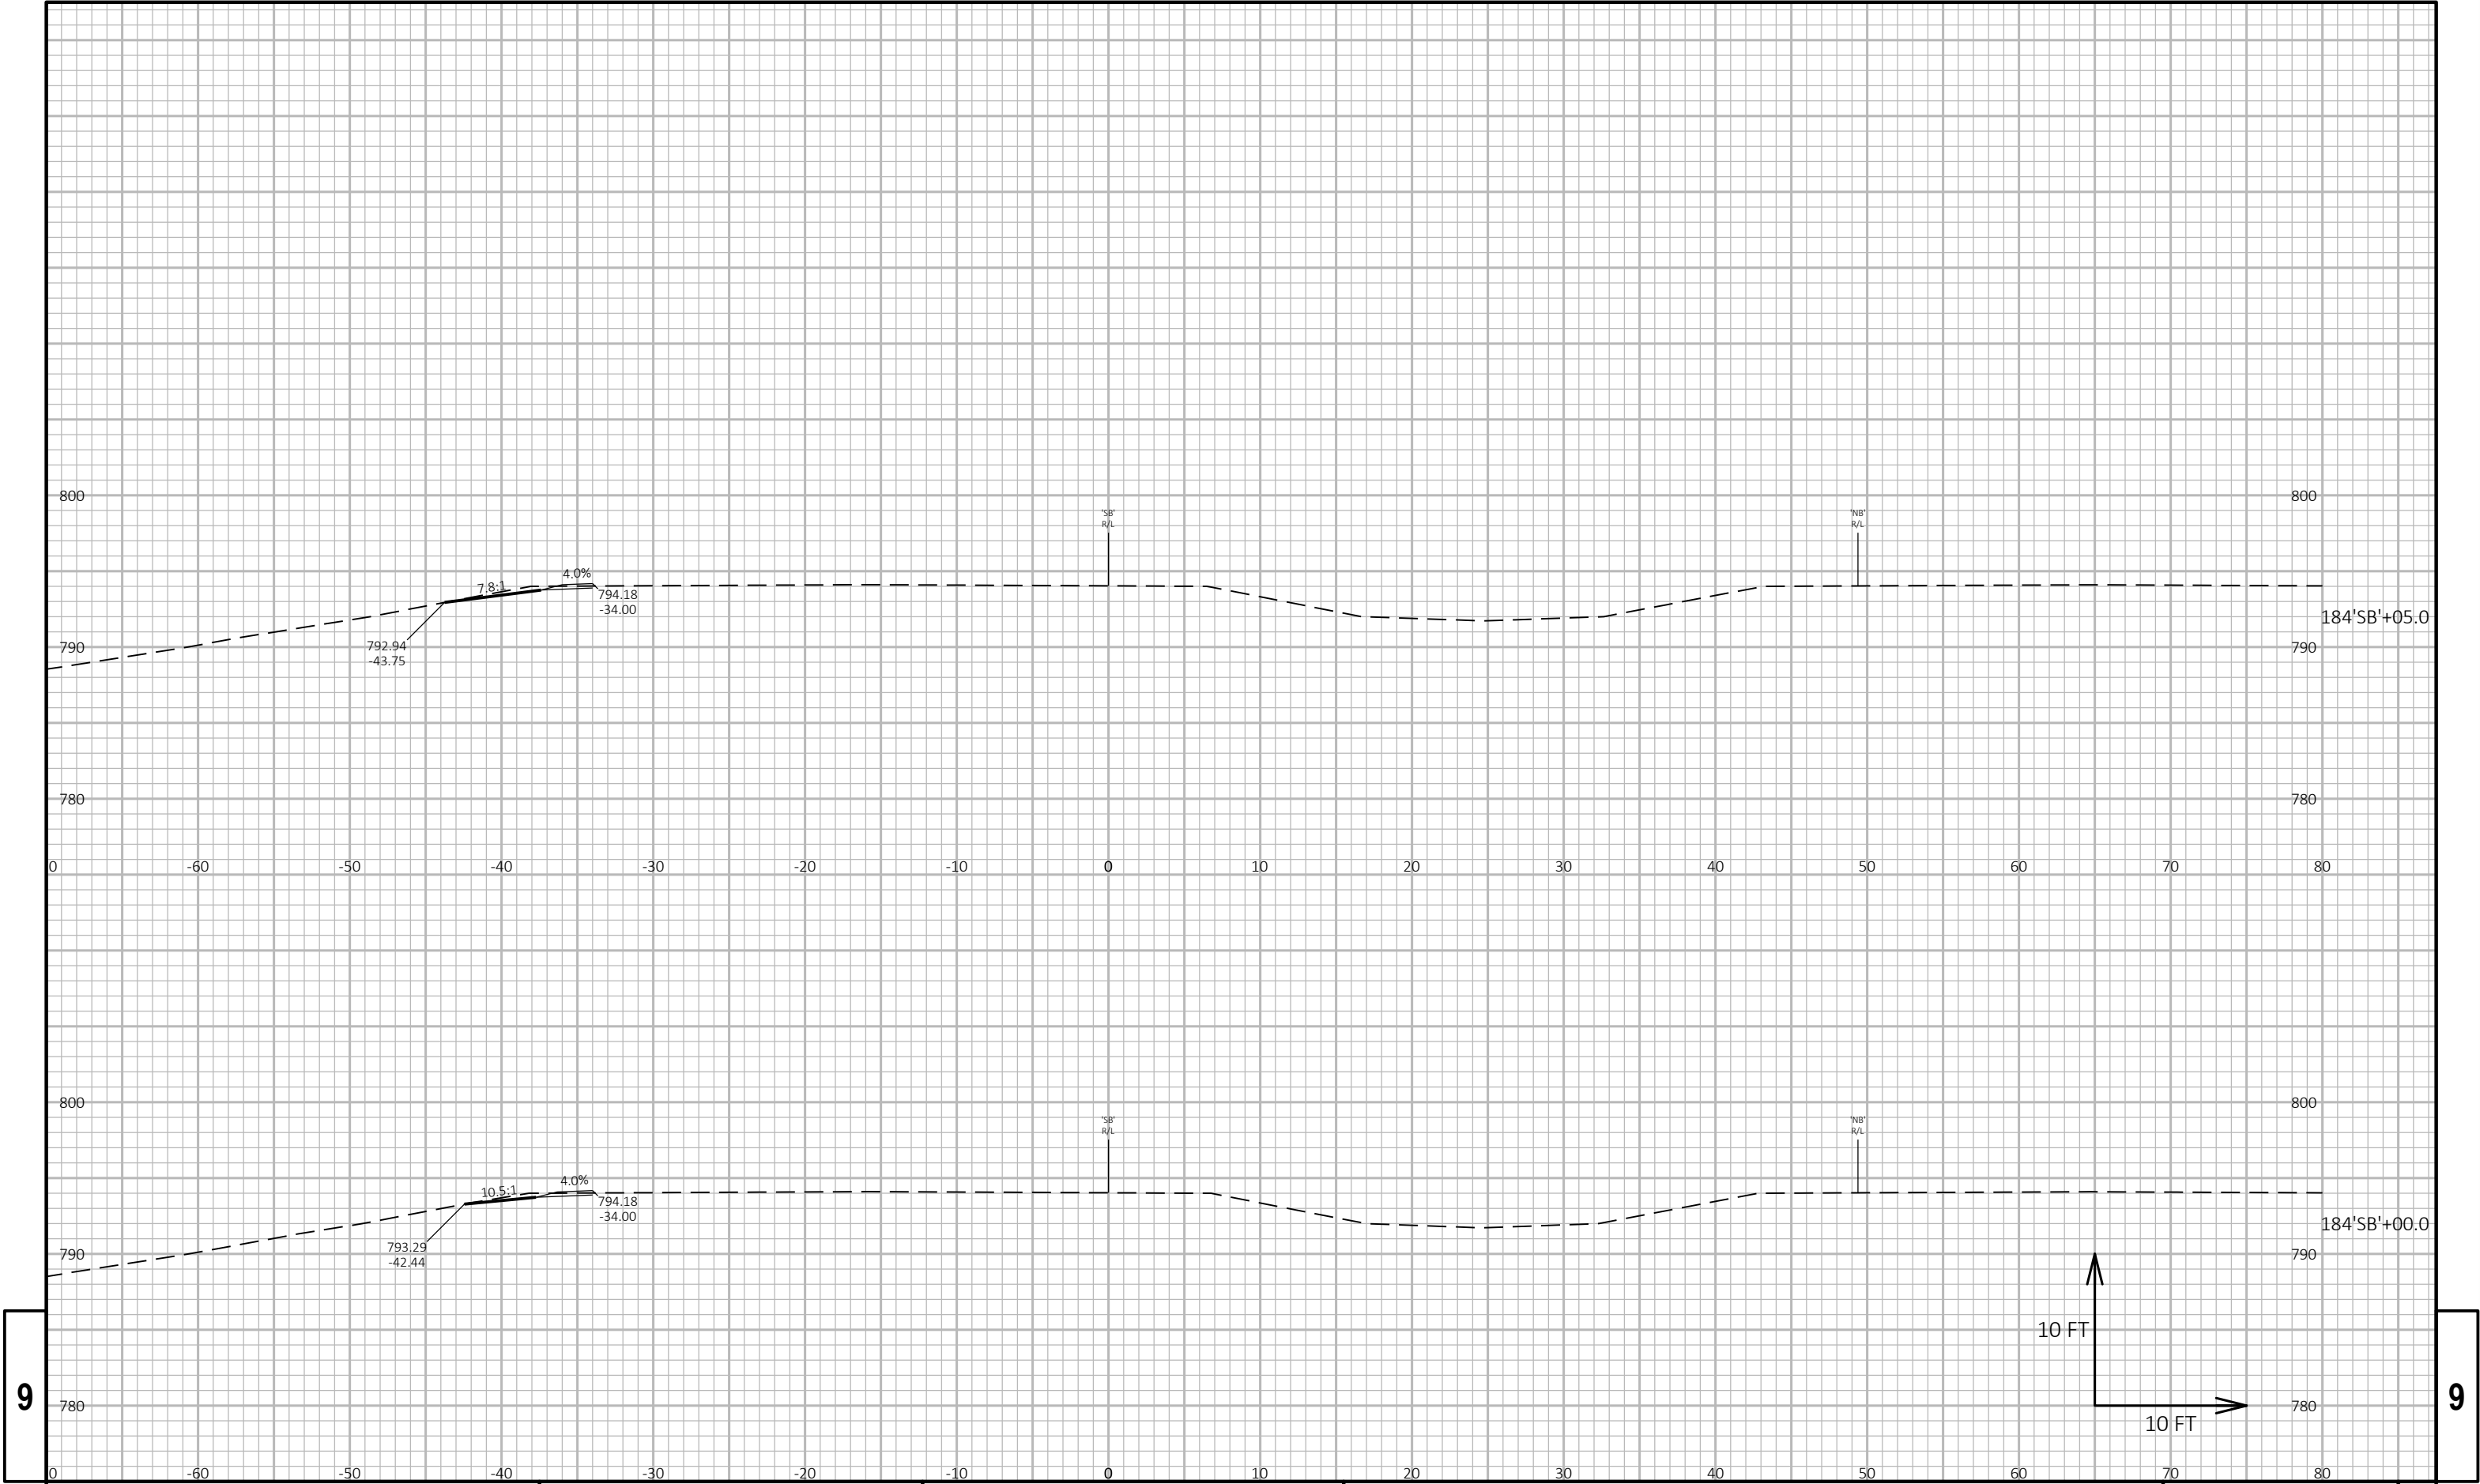

9

9