


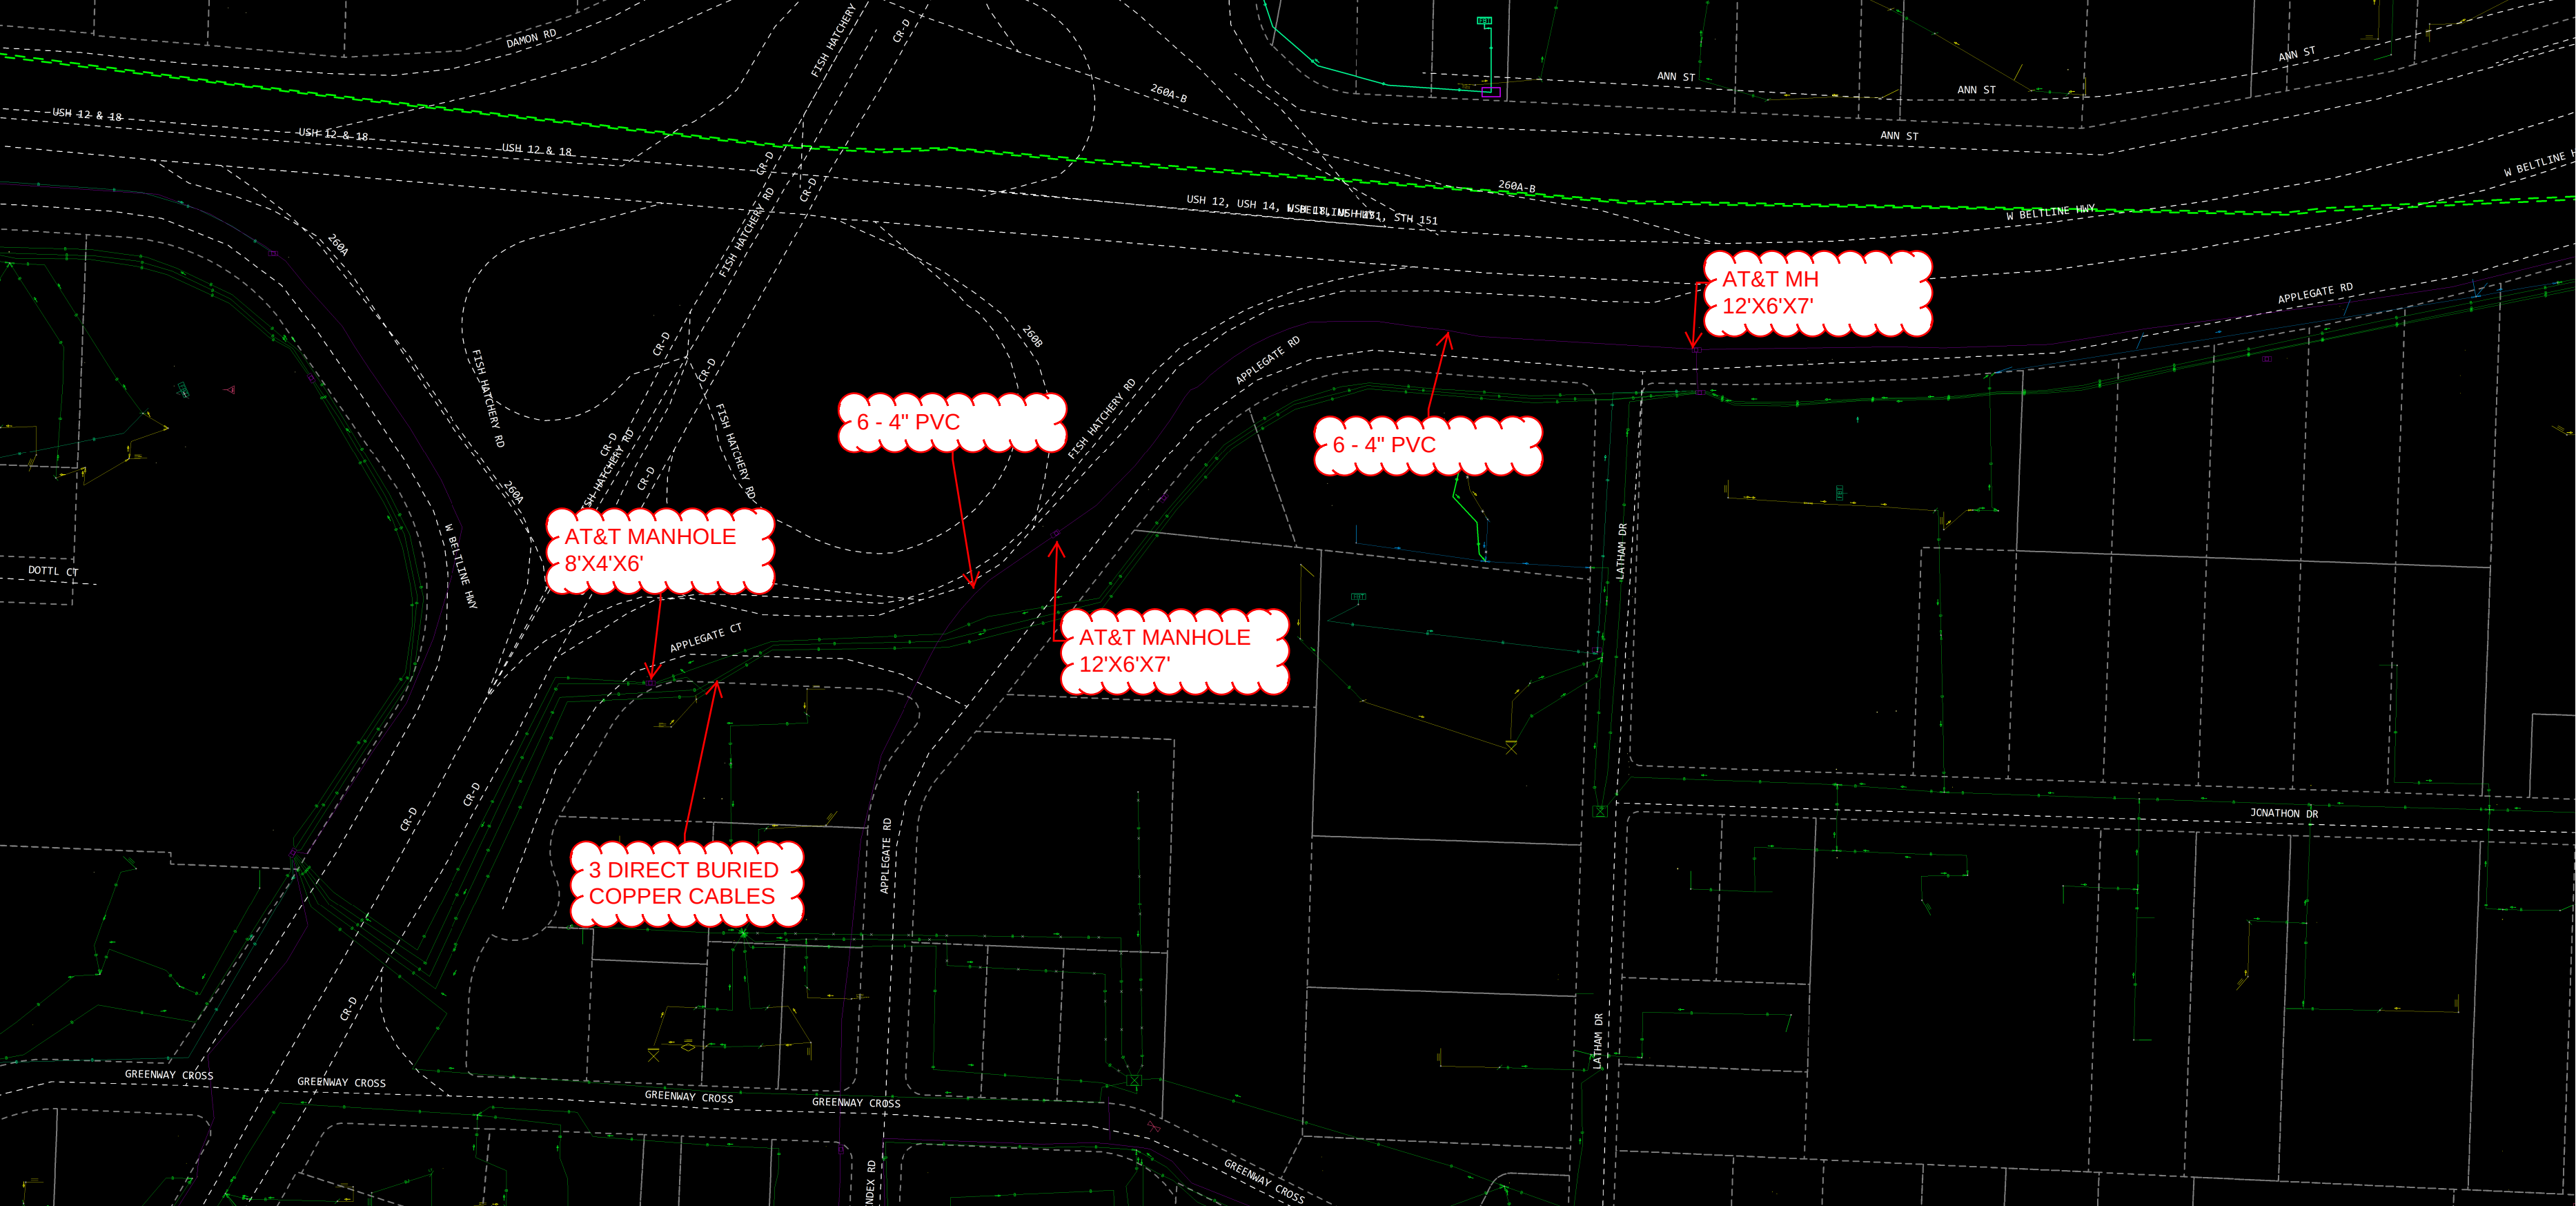

AT&T MH
12'X6'X7'


6 - 4" PVC

AT&T MANHOLE
12'X6'X7'

6 - 4" PVC

AT&T MANHOLE
8'X4'X6'

3 DIRECT BURIED
COPPER CABLES

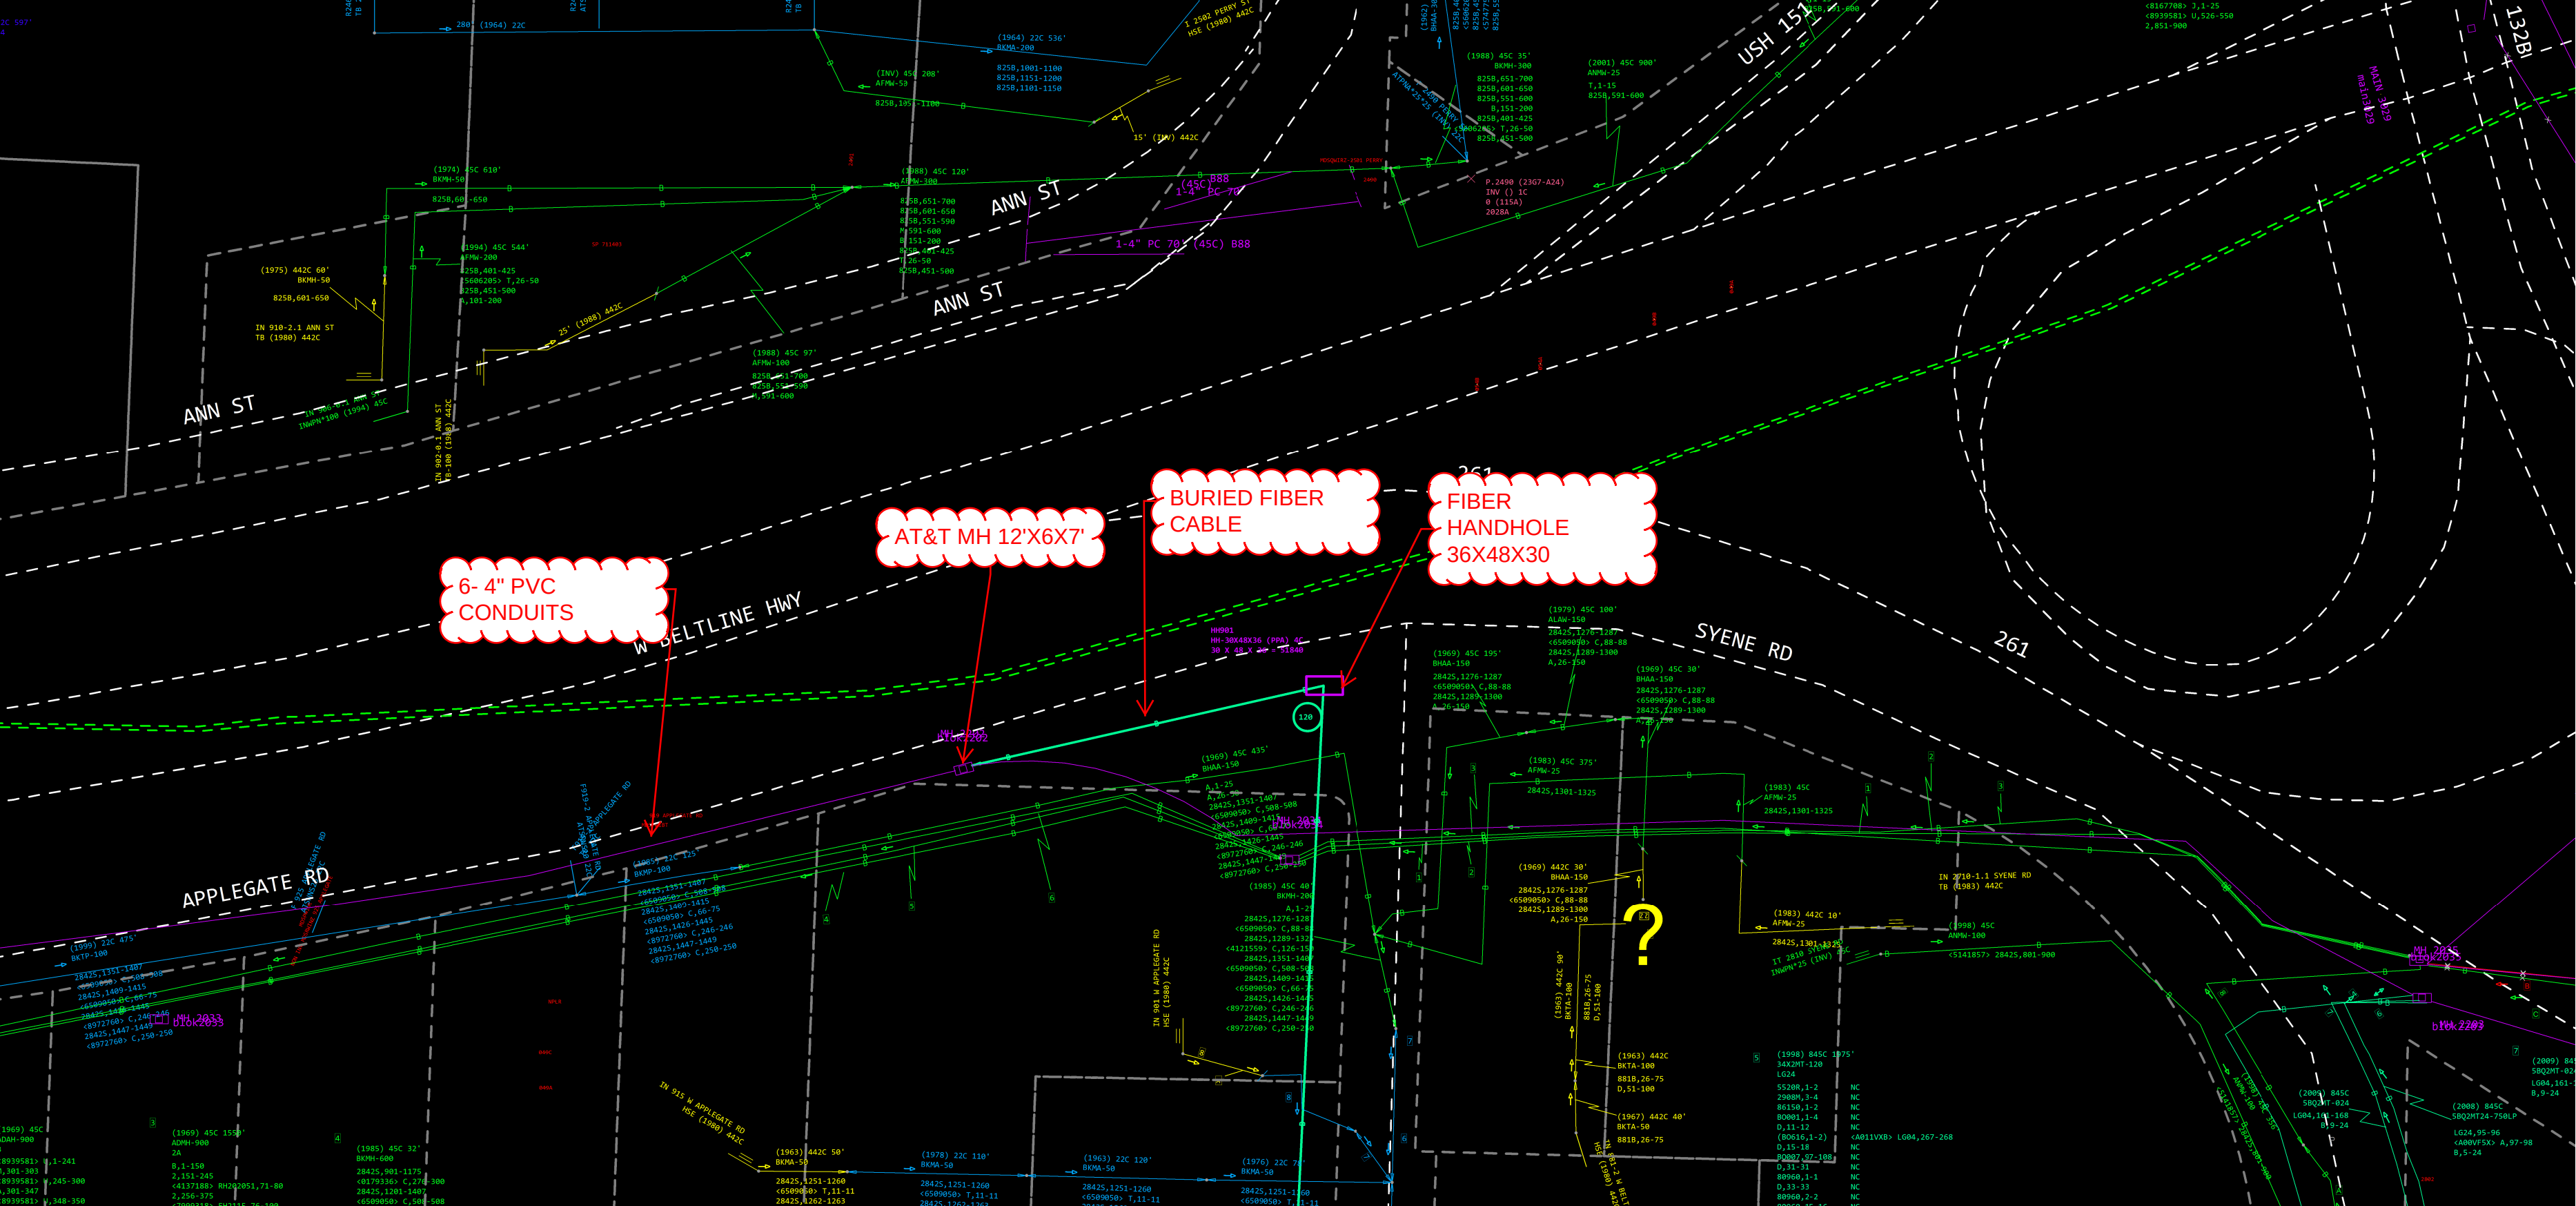


6- 4" PVC
CONDUITS

AT&T MH 12'X6'X7'

BURIED FIBER
CABLE

FIBER
HANDHOLE
36X48X30

?

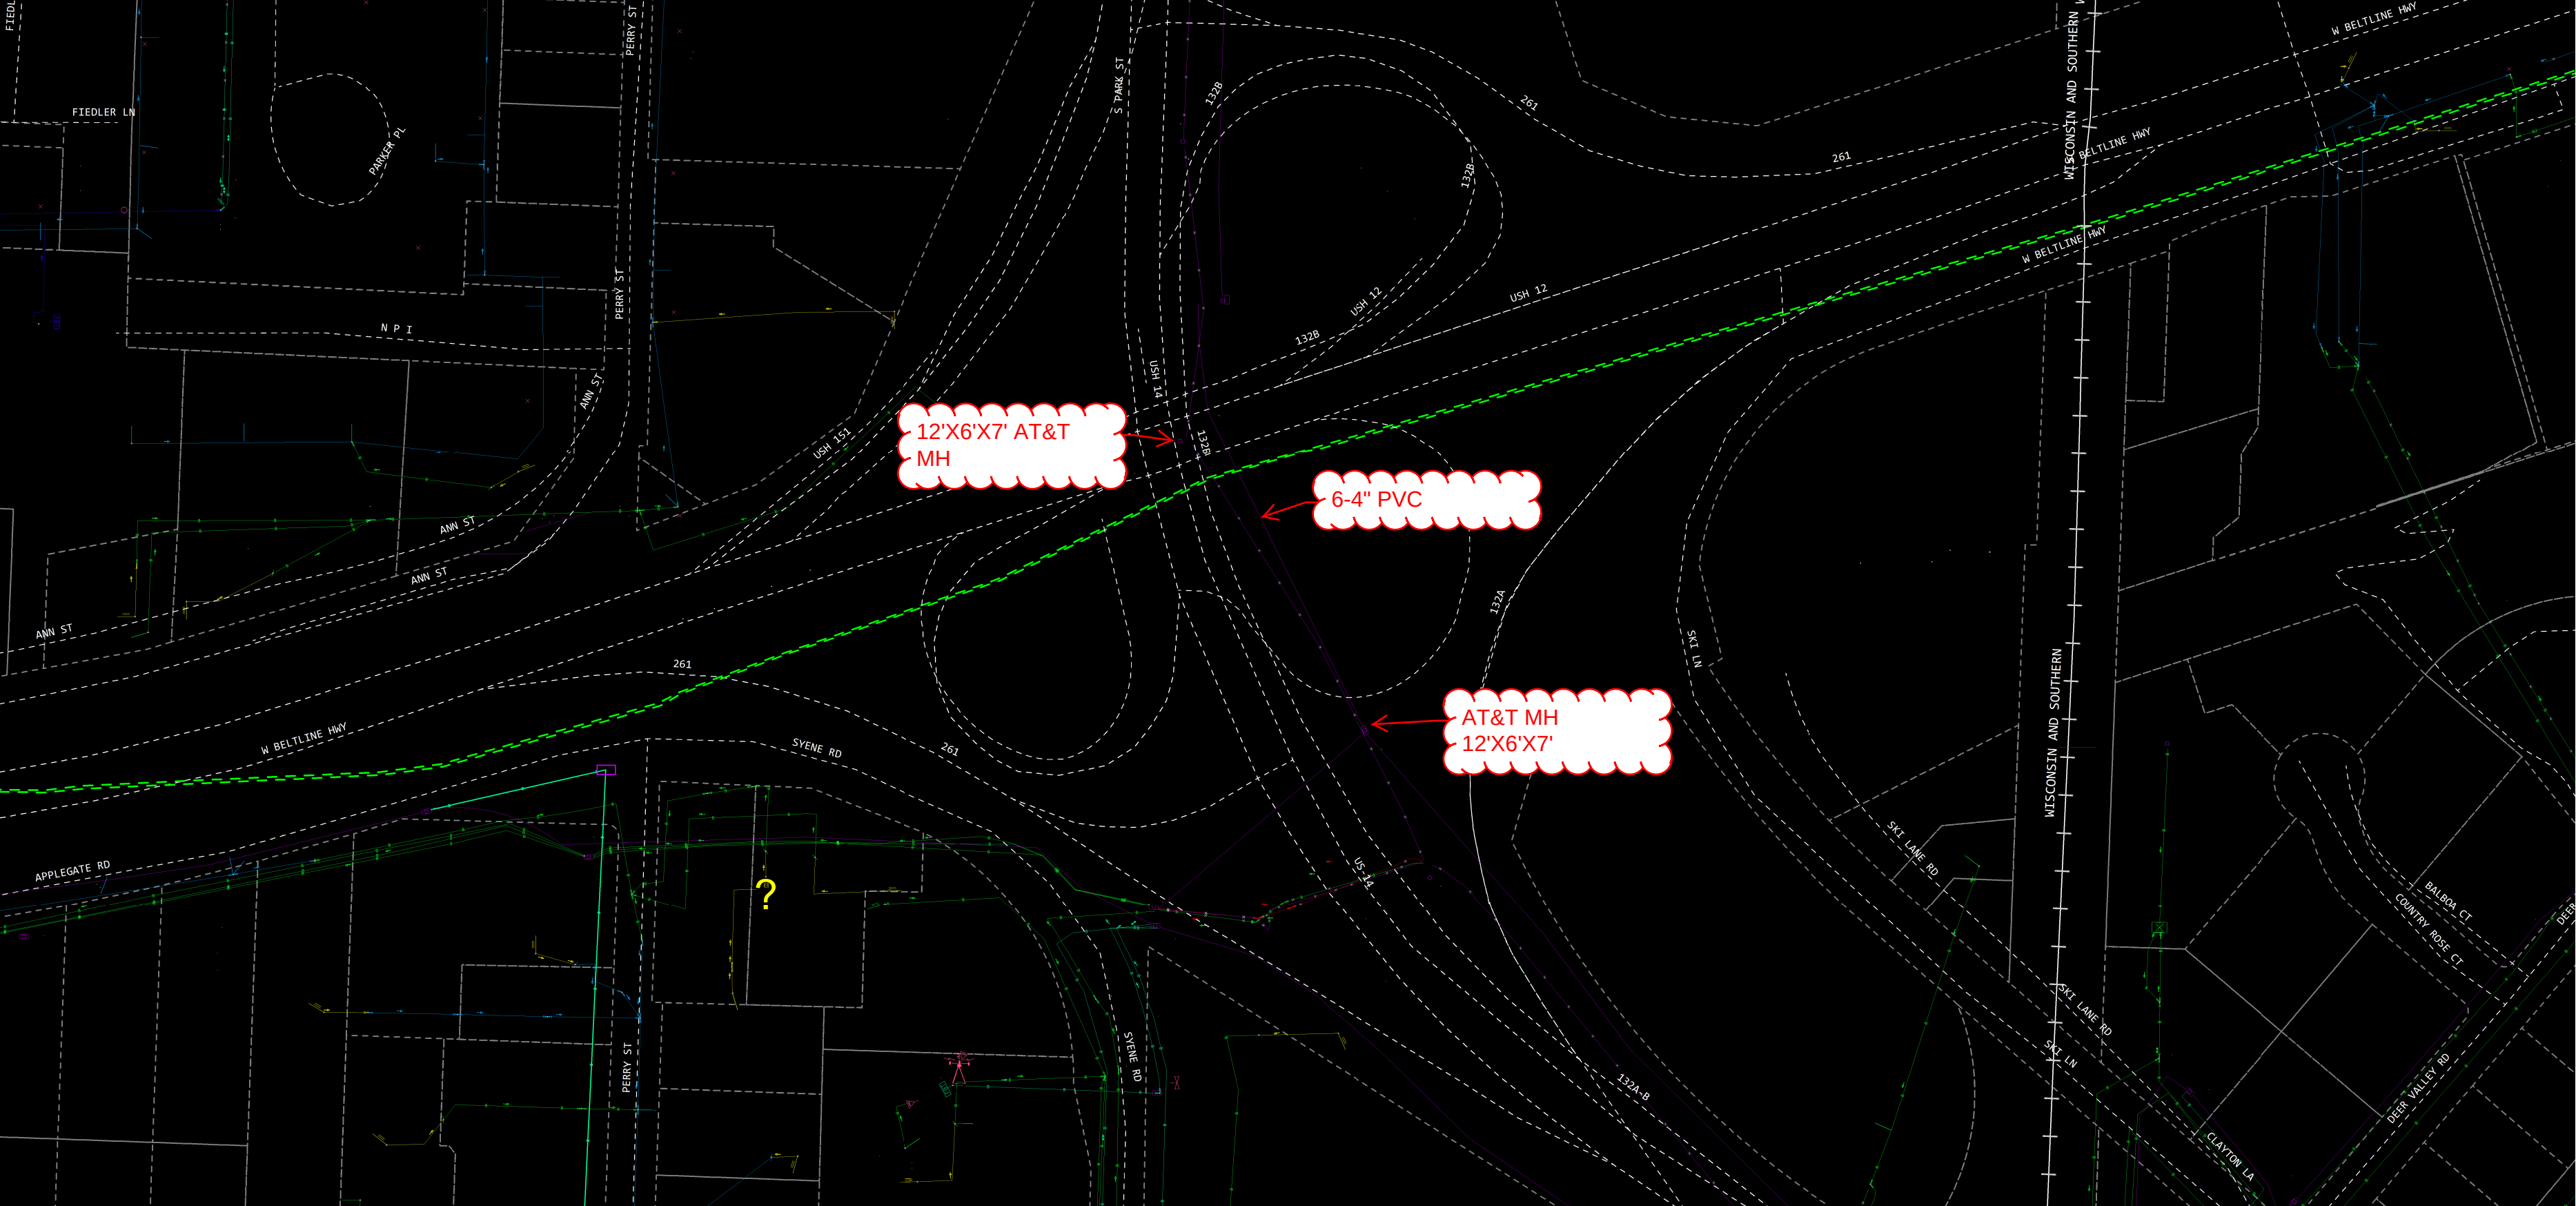



12'X6'X7' AT&T
MH

6-4" PVC

AT&T MH
12'X6'X7'



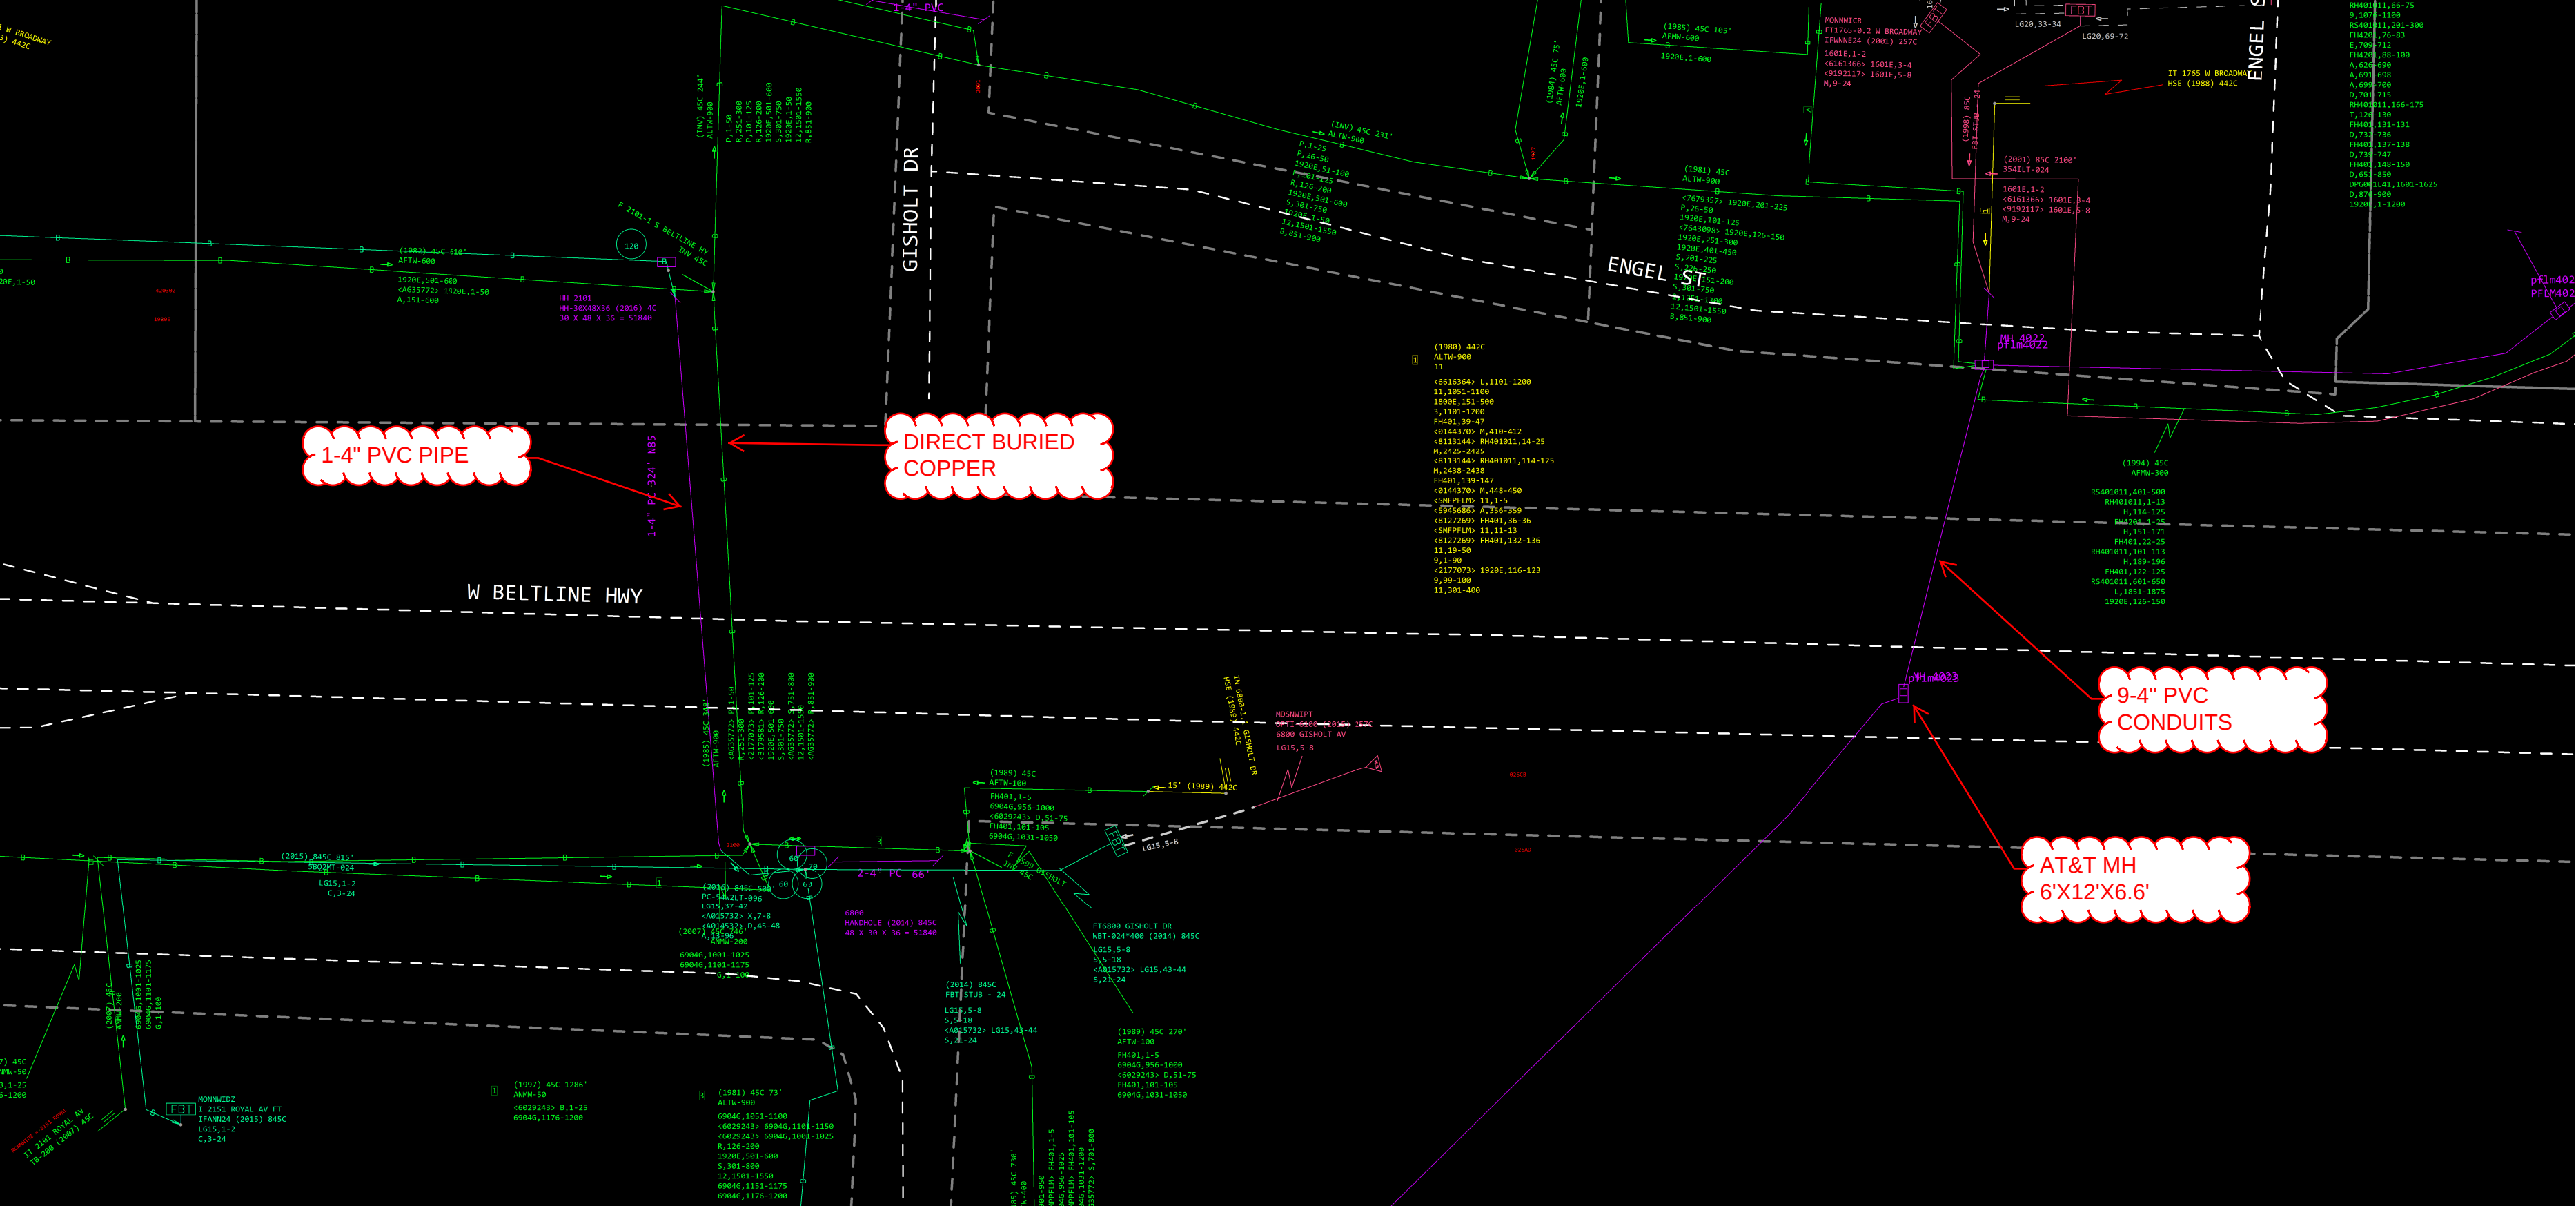

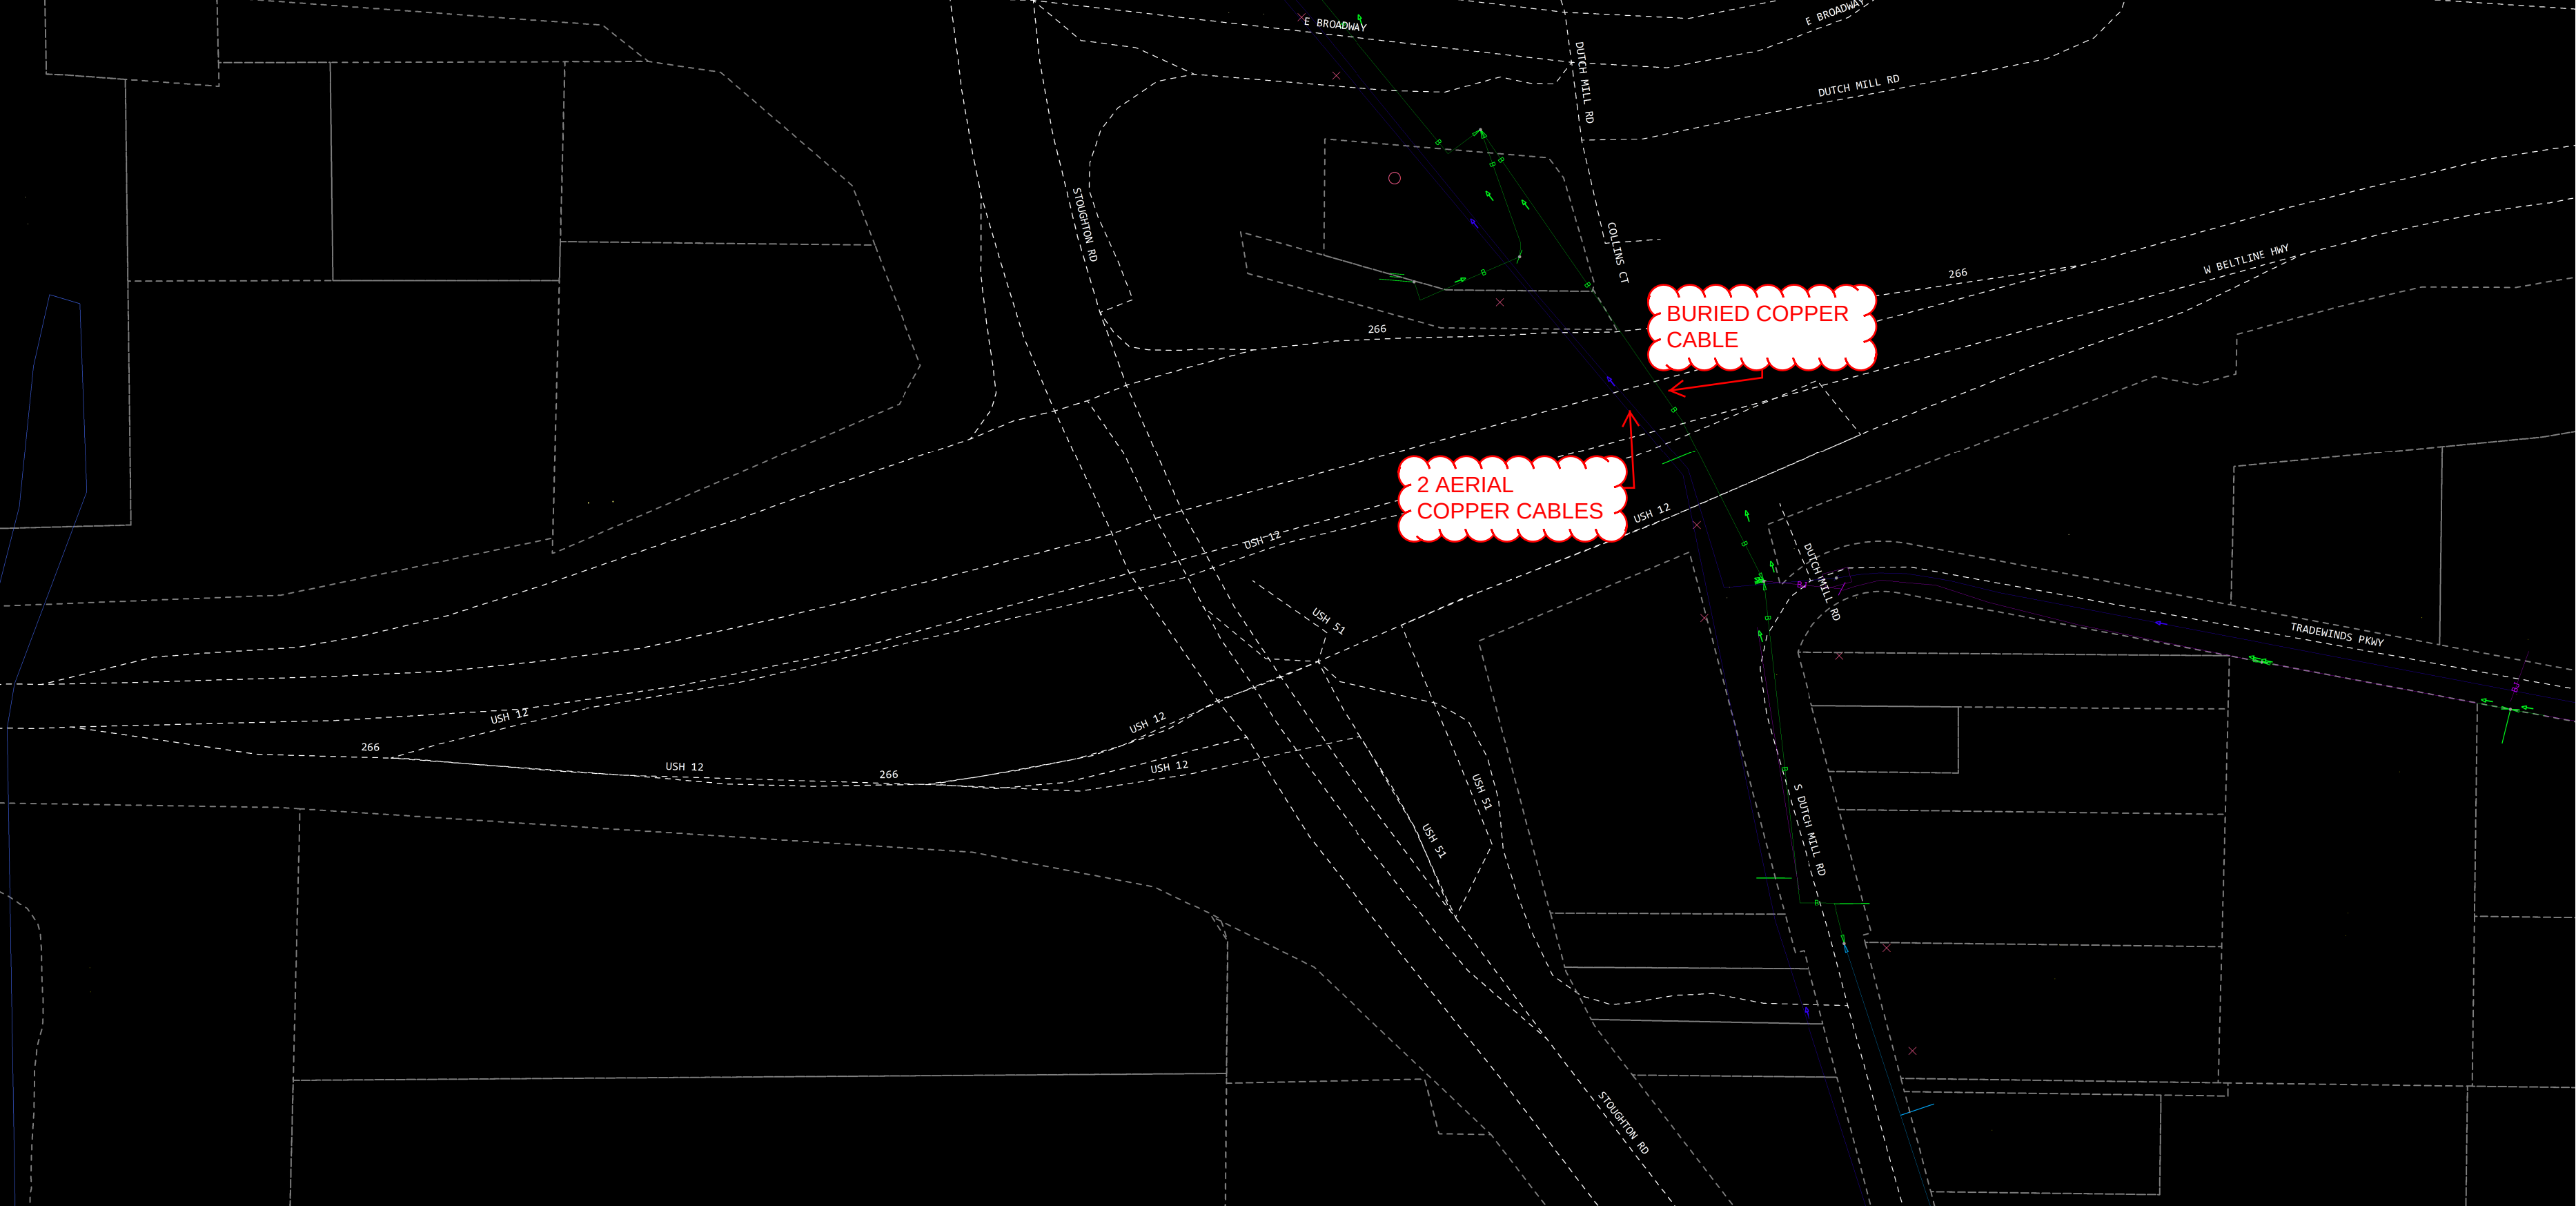

BURIED COPPER
CABLE

2 AERIAL
COPPER CABLES