


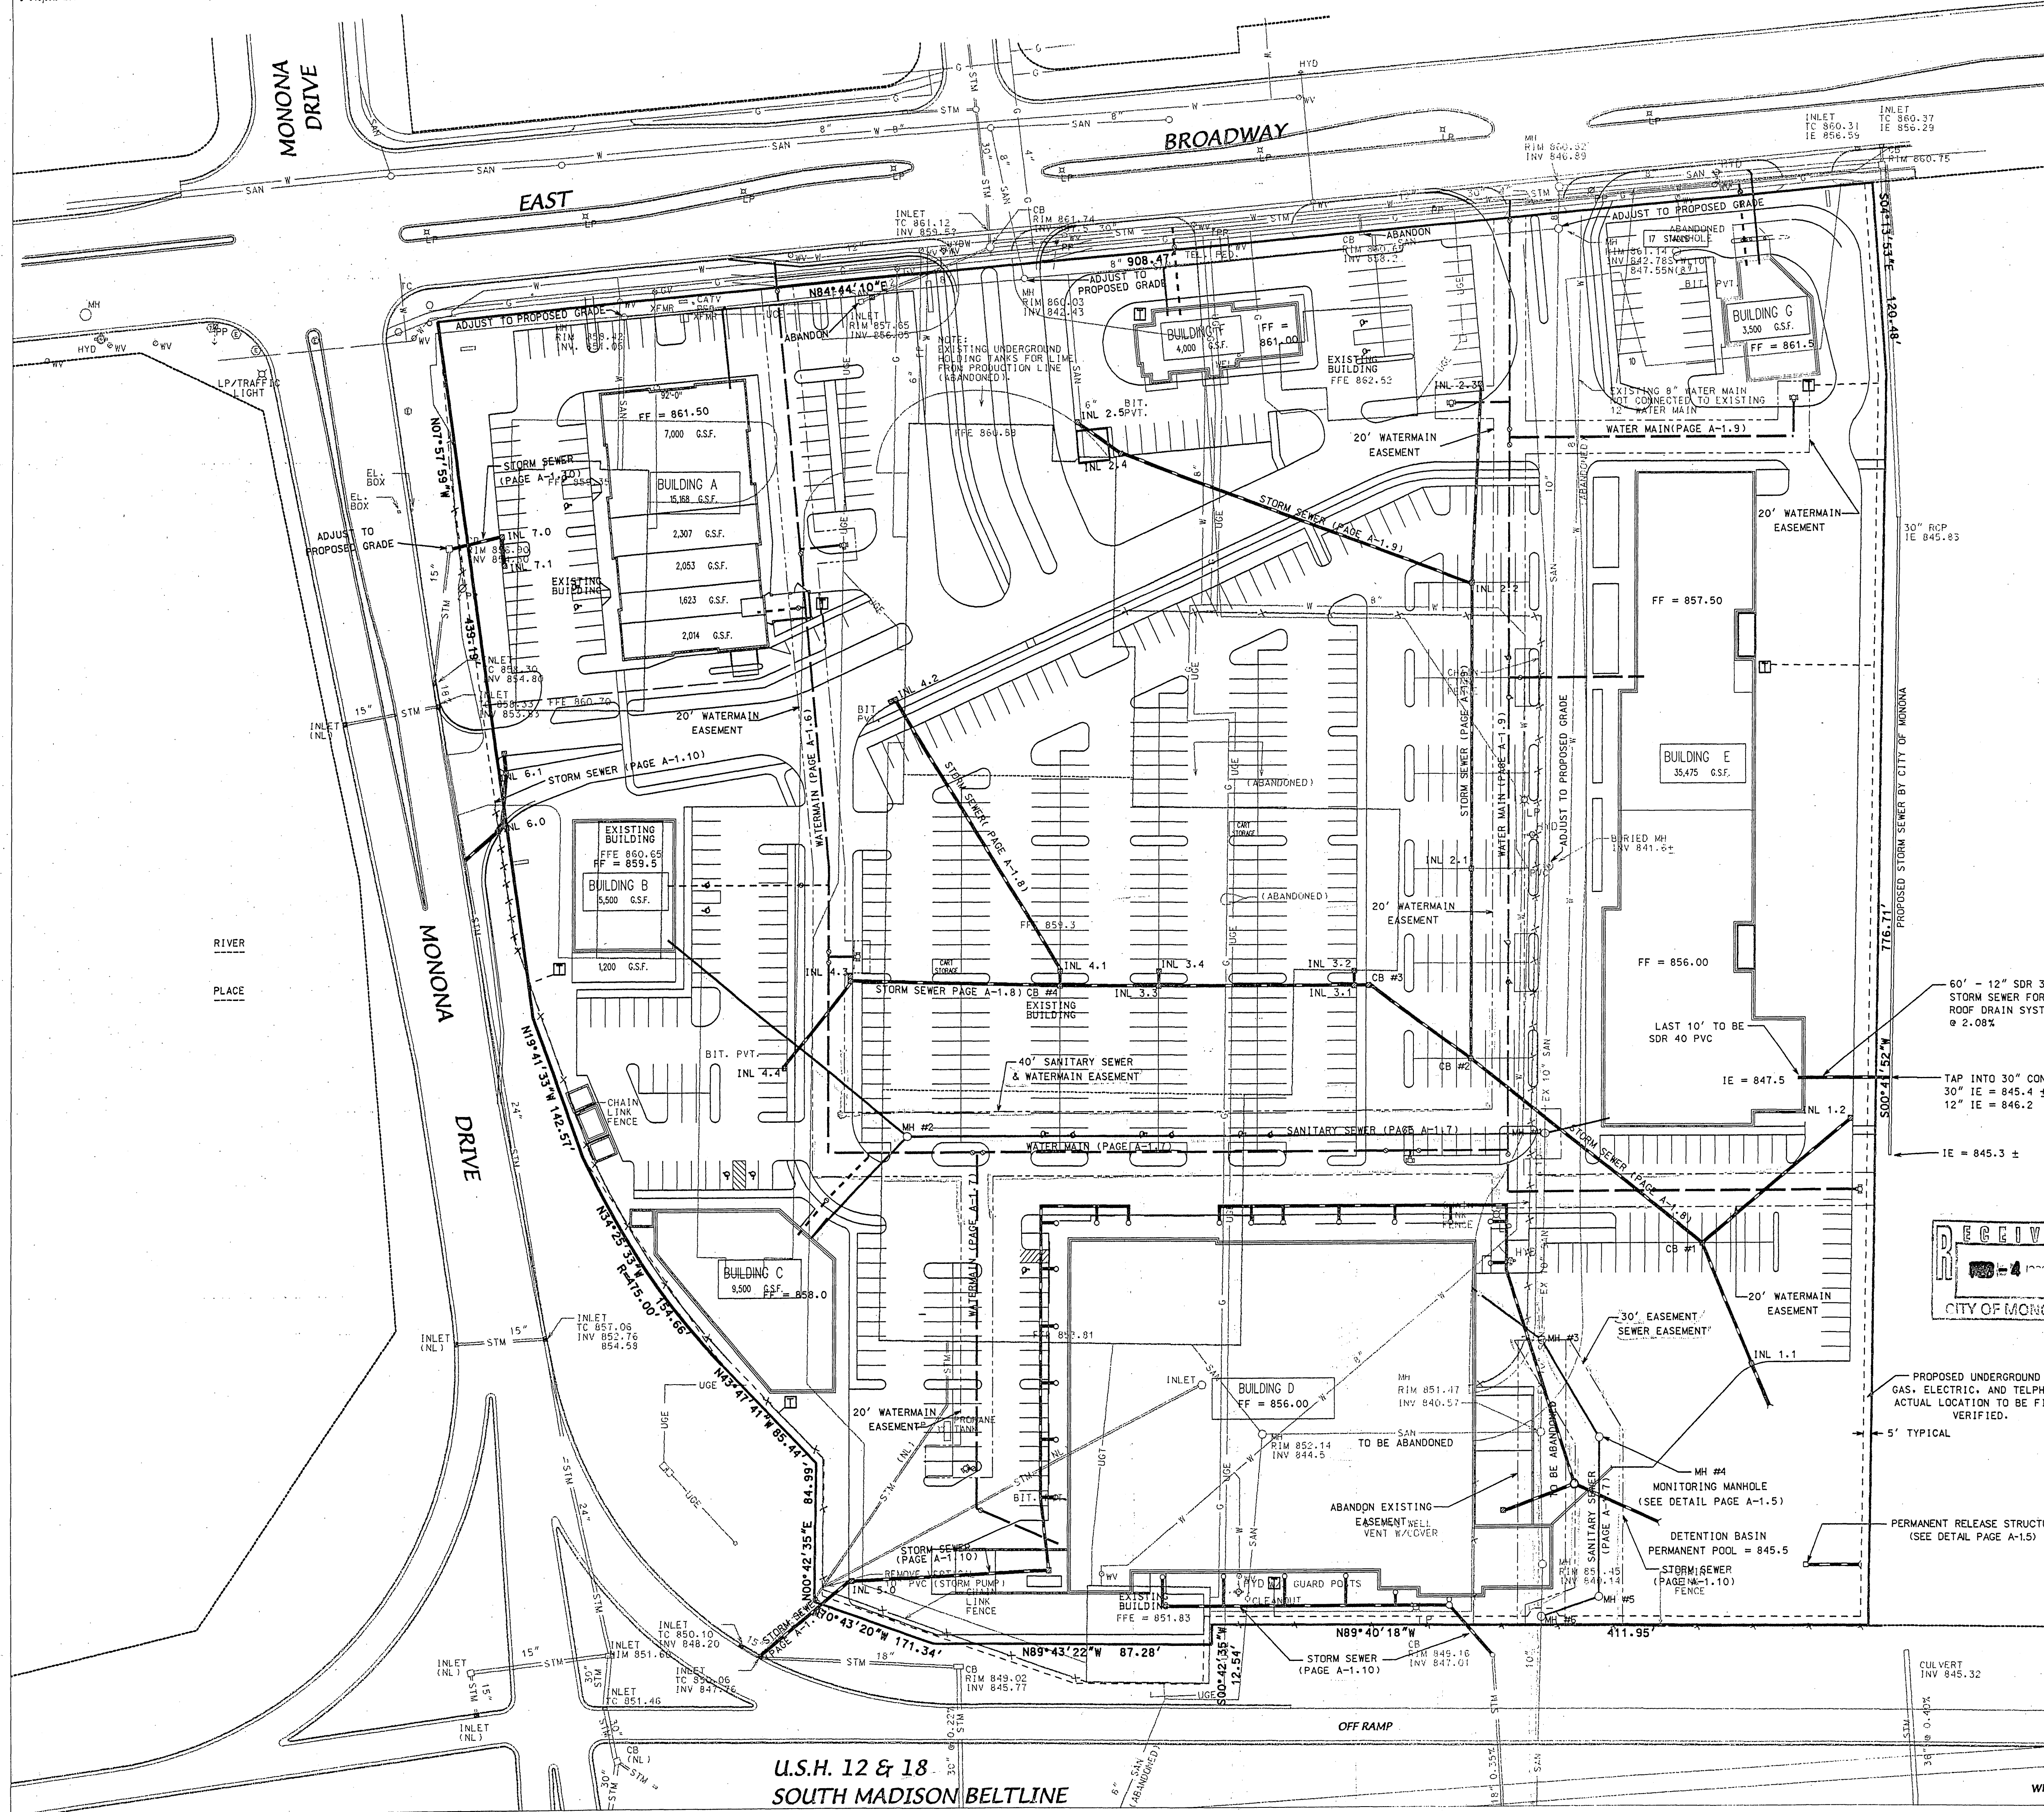



LEGEND

ELEVATIONS ARE IN CITY OF MONONA DATUM

●	FOUND IRON STAKE
○	PLACED IRON STAKE
TC	TOP OF CURB ELEVATION (@ DECIMAL POINT)
TC	TOP OF CURB ELEVATION (@ ARROW)
SW	SIDEWALK ELEVATION
834.56	SPOT ELEVATION (@ DECIMAL POINT)
FP	FIRE PROTECTION WATER LINE
SAN	SANITARY SEWER
W	WATER MAIN
GAS	GAS MAIN
UGE	UNDERGROUND ELECTRIC
UGT	UNDERGROUND TELEPHONE
STM	STORM SEWER
⊙	ELECTRIC/TELEPHONE/CABLE TV MANHOLE
⊙	SANITARY OR STORM MANHOLE
⊙	CATCH BASIN
⊙	POWER POLE
(NL)	NOT LOCATED IN FIELD
⊙	LIGHT POLE
⊙	HYDRANT
[]	RECORDED AS

NOTE: UTILITIES SHOWN AS (NL) WERE LOCATED FROM UTILITY MAPS

NOTE:
SEE SHEET A-1.5
FOR SITE UTILITY
NOTES AND DETAILS.

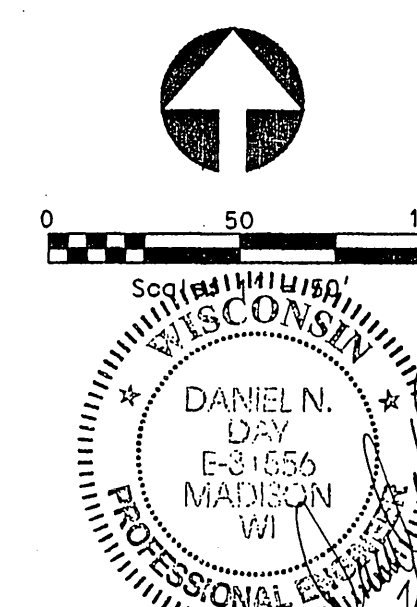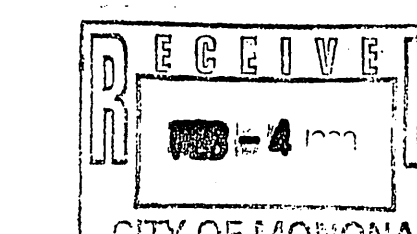

SITE UTILITY SCHEMATIC

SURVEYORS & ENGINEERS:
D'ONOFRIO, KOTKE
AND ASSOCIATES, INC.

7530 WESTWARD WAY
MADISON, WISCONSIN 53717
TEL: 608-833-7530
FAX: 608-833-1089

FN: 98-05-112

PLANNING ASSOCIATES, INC.

8025 EXCELSIOR DRIVE
[voice] 608 - 836 - 8055
MADISON, WI
[fax] 608 - 836 - 5818
53717-1945

DESIGN - BUILD
ARCHITECTURE
CONSTRUCTION

PIER 37
EAST BROADWAY
MONONA, WISCONSIN

Livesey company

PROJECT #9714
DATE DRAWN: 6-1-98


NO:	REVISION:	BY:
△	6/16/98	JKM
△	7/7/98	JKM
△	8/6/98	DND
△	11/24/98	JKM
△	2/2/99	JKM

ISSUE DATES:
BID PKG #1 8-6-98

REVIEW DATES:
ARCHITECTURAL:
CONSTRUCTION:
DRAWN BY: JKM

DRAWING NUMBER
A-1.4

1998-003

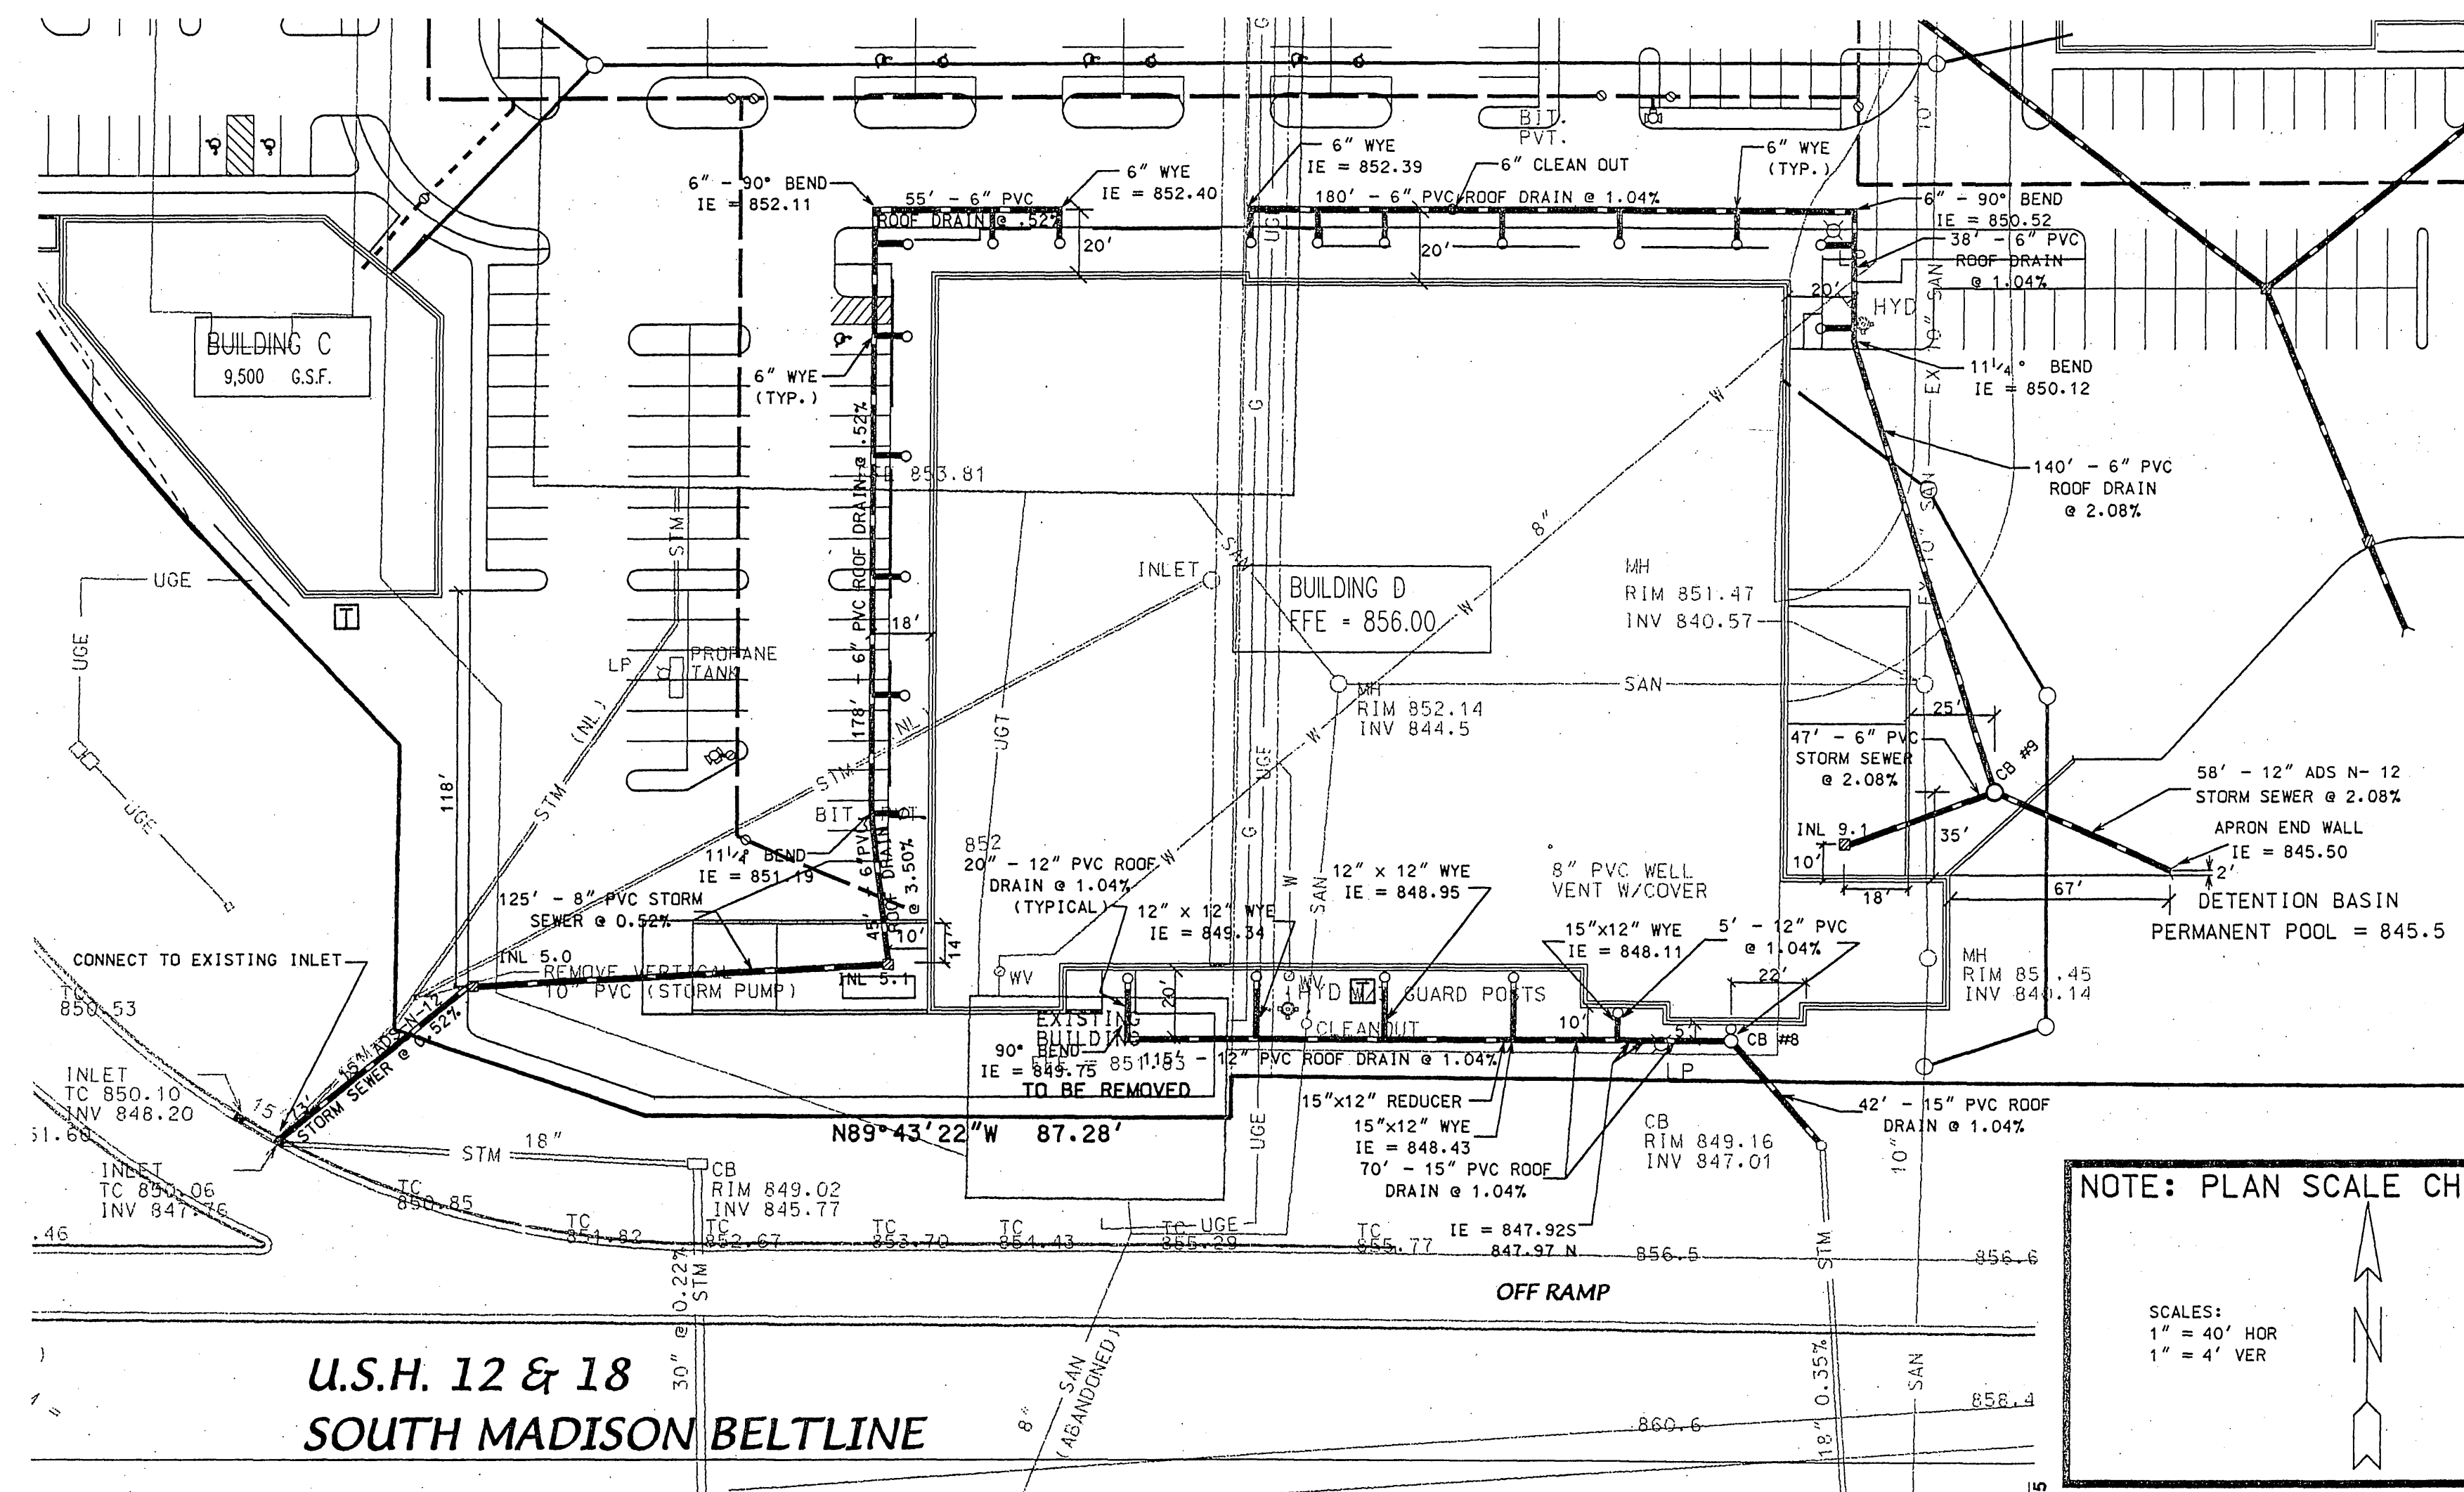


U.S.H. 12 & 18
SOUTH MADISON BELTLINE

NOTE: PLAN SCALE CHANGE


SCALES:
1" = 40' HOR
1" = 4' VER

RIVER
PLACE

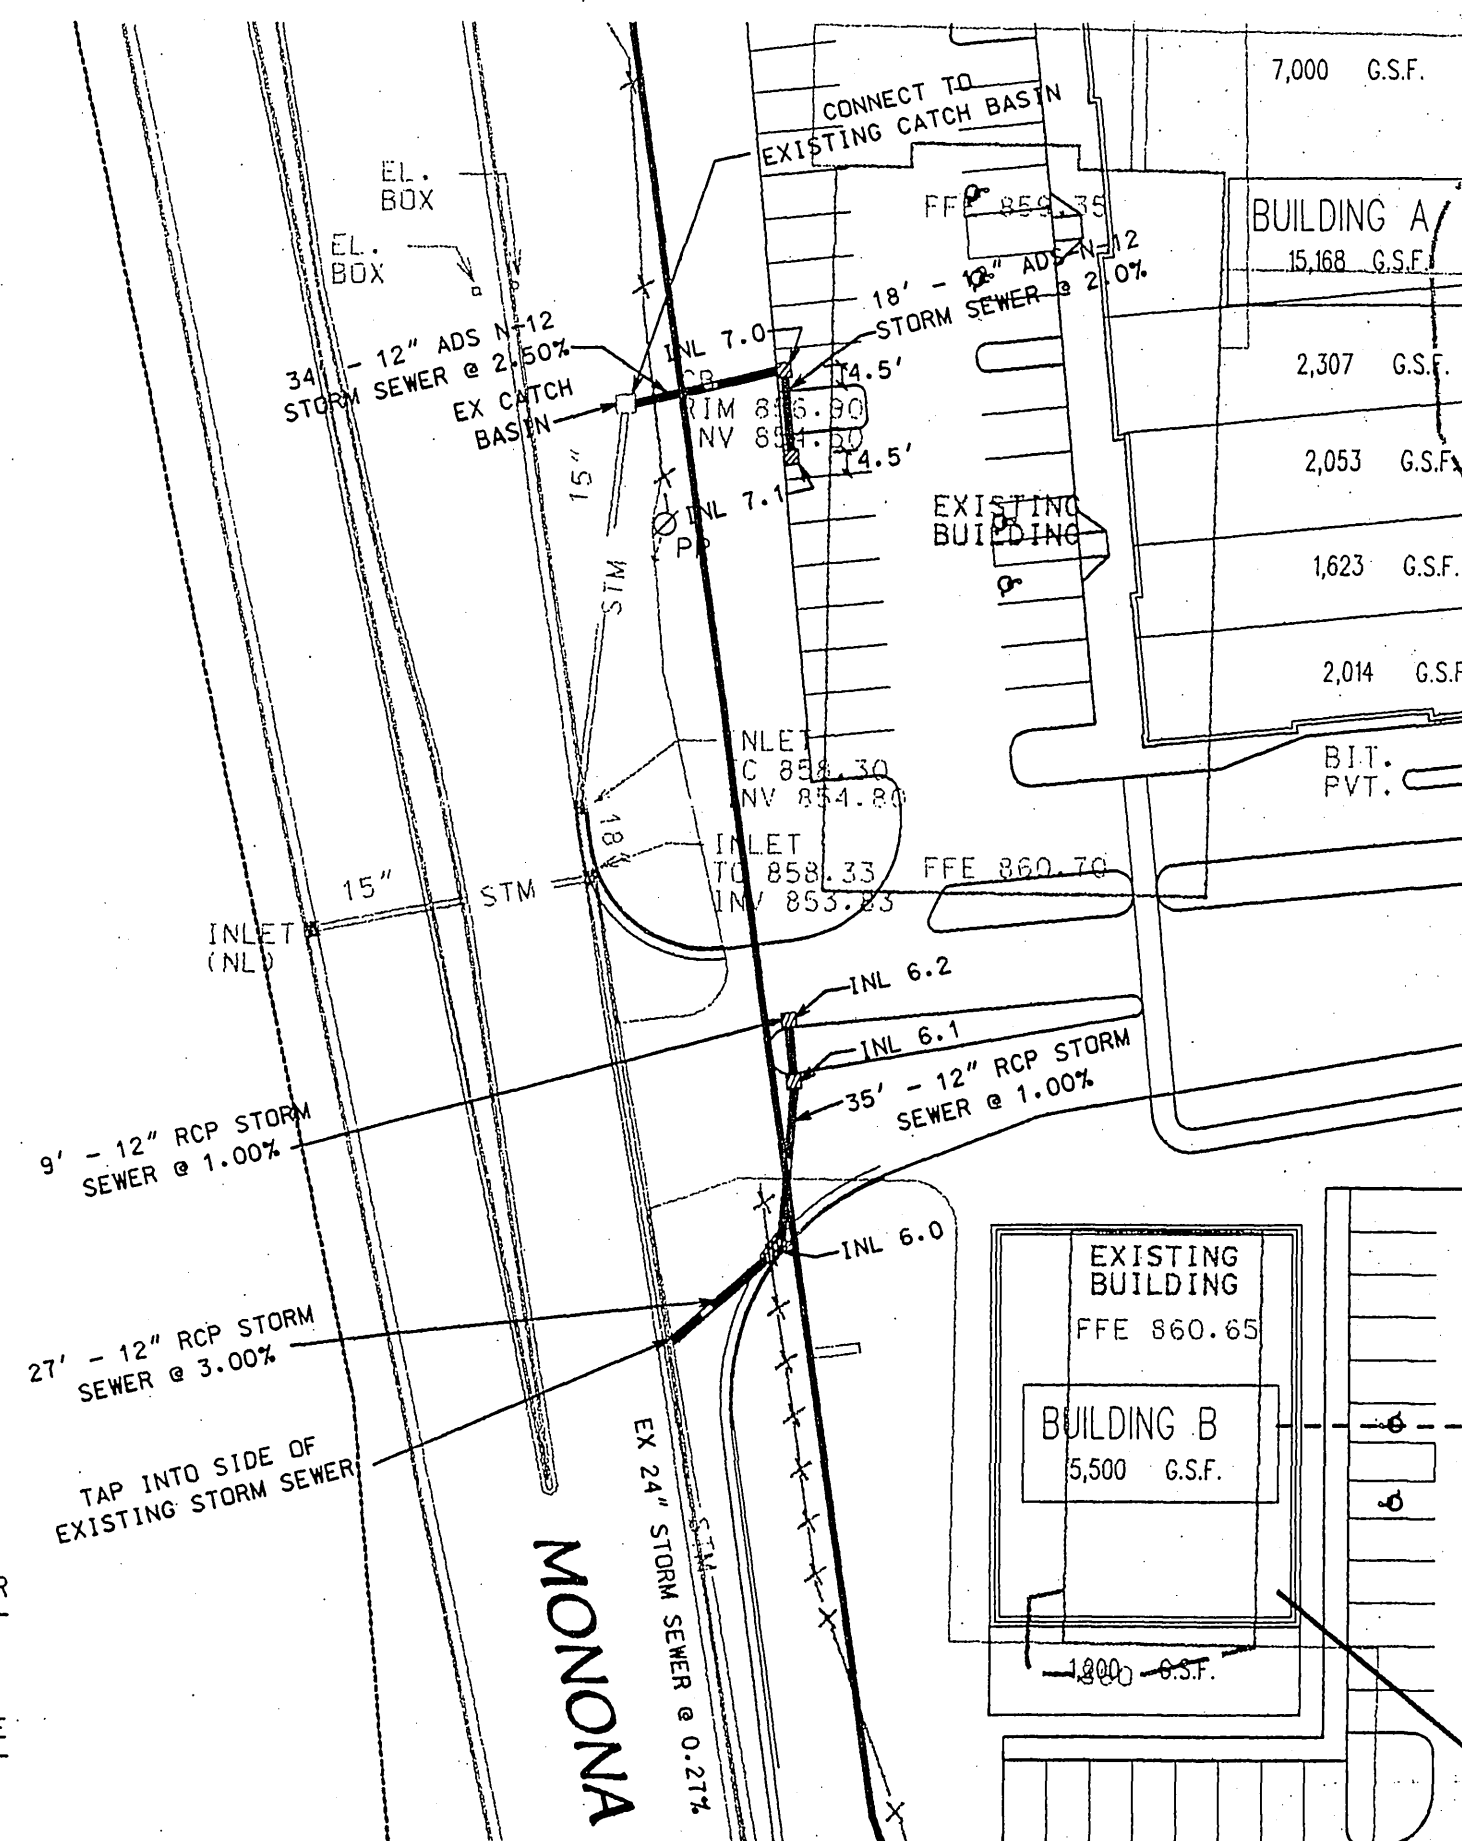

NOTE: PLAN SCALE CHANGE

SCALES:
1" = 40' HOR
1" = 4' VER

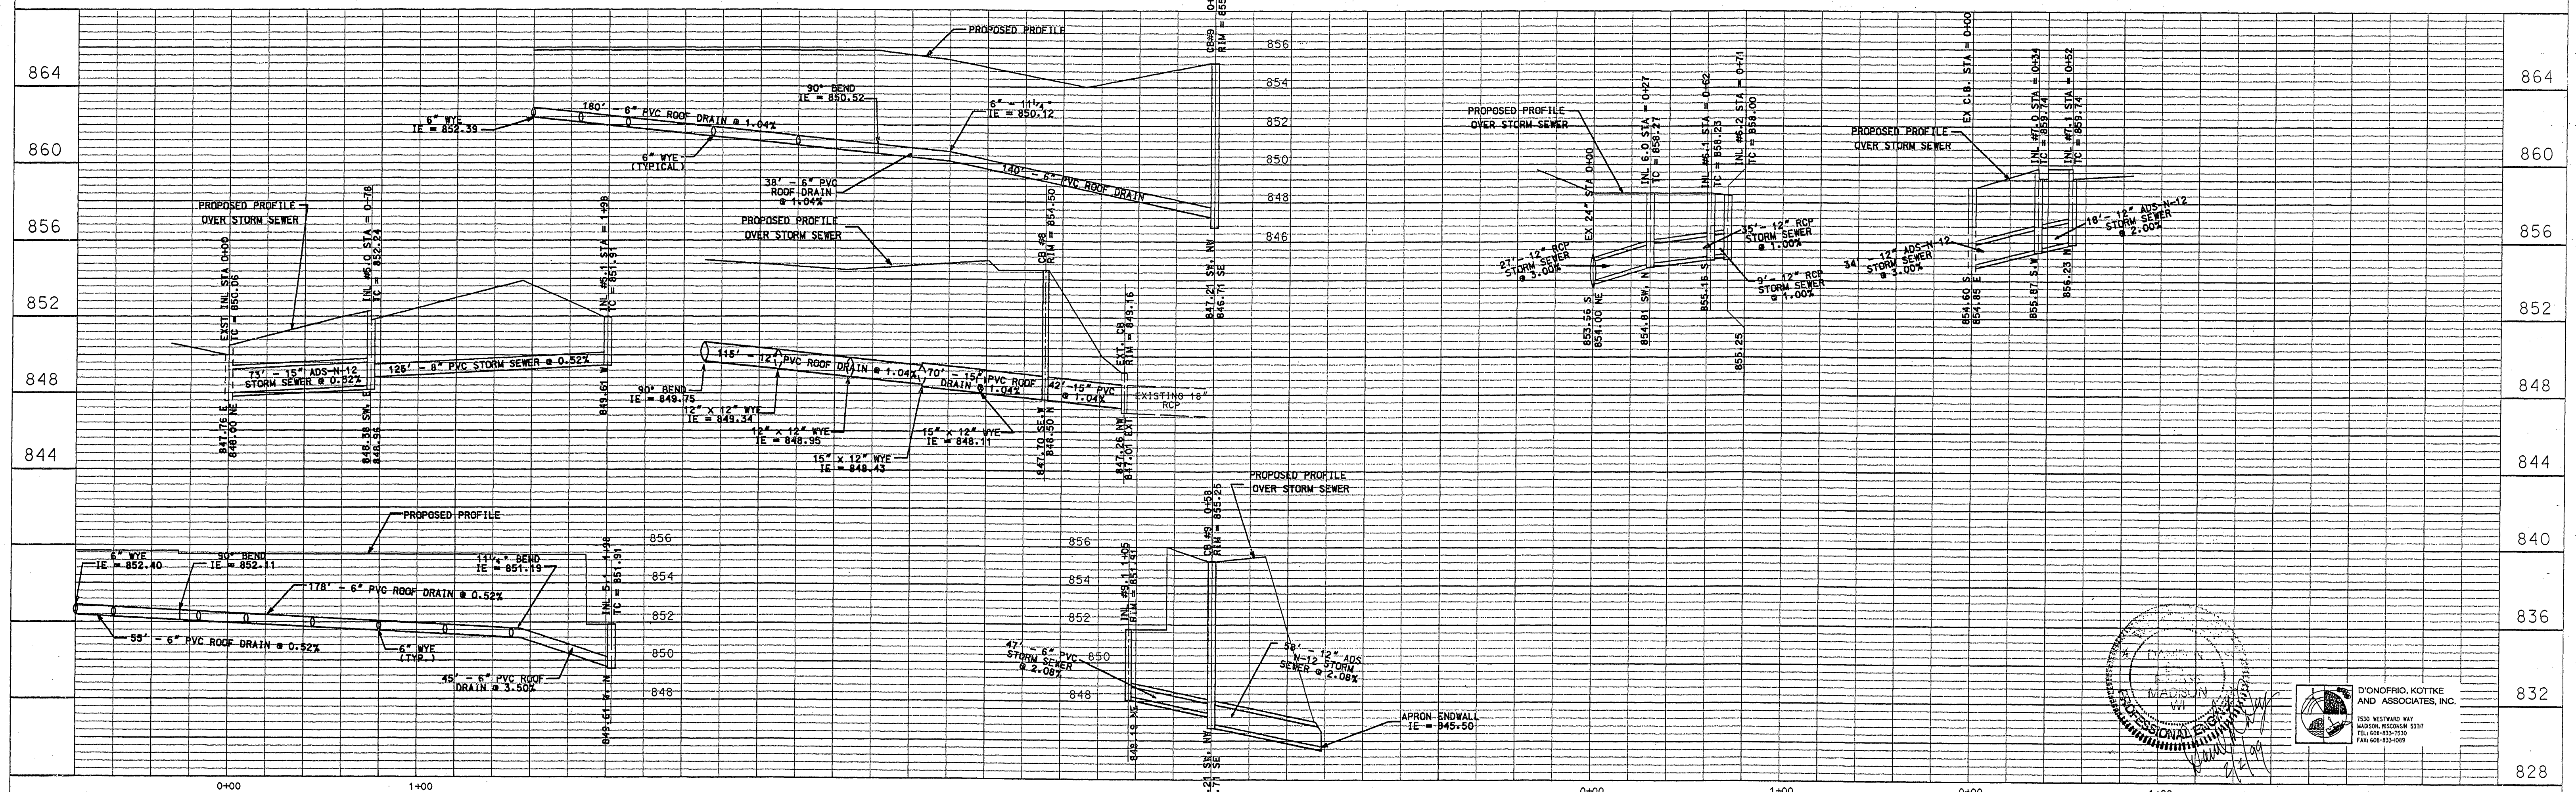

REV. 6/16/98 11/24/98
7/7/98 12/2/98
8/6/98 2/2/99

PIER 37

FN: 98-05-112
DATE: 6-1-98

A-1.10
1998-00A