


PLAN	DATE	BY
	REVISION	BY
NOTE BOOK	NO.	

PROFILE	DATE	BY
	REVISION	BY
NOTE BOOK	NO.	

SEE SHEET SA3

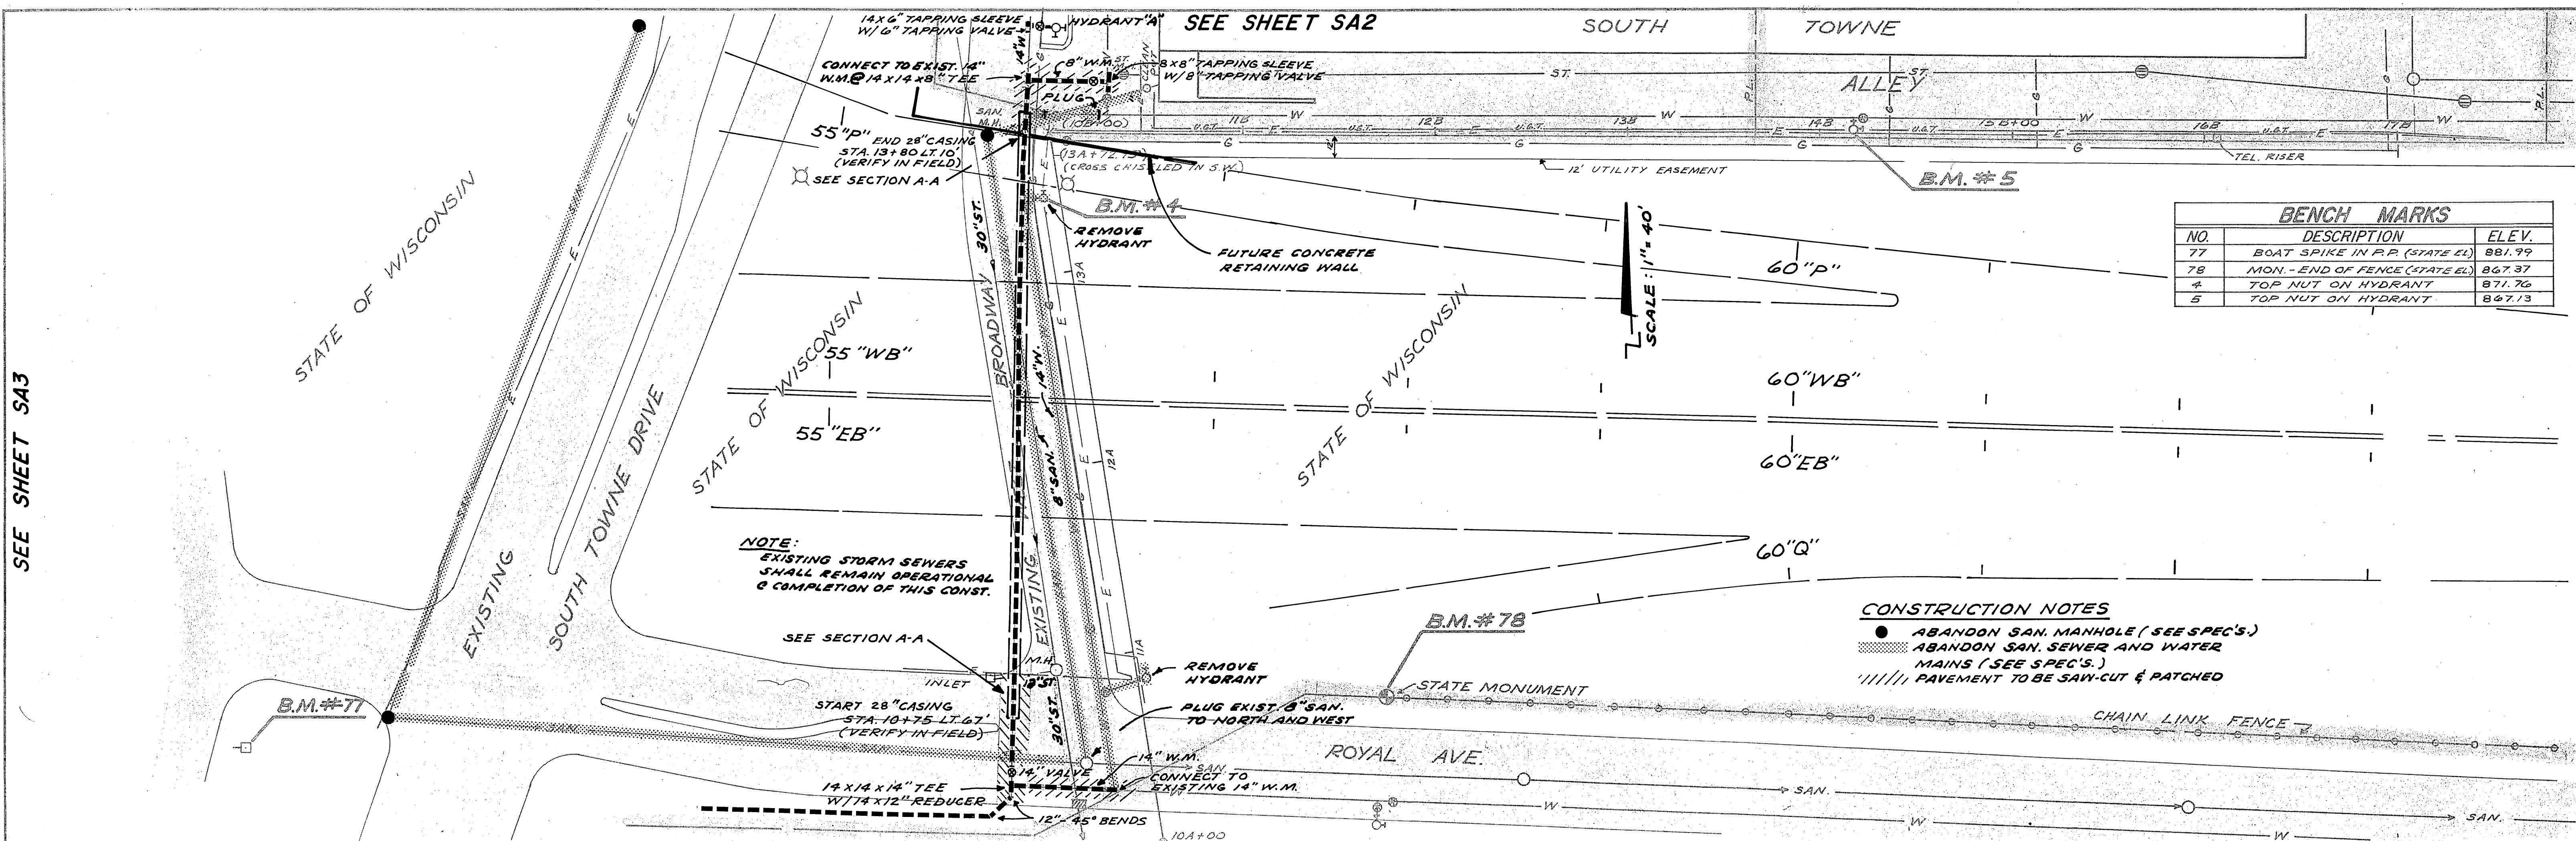

BENCH MARKS		
NO.	DESCRIPTION	ELEV.
77	BOAT SPIKE IN P.P. (STATE EL.)	881.99
78	MON. - END OF FENCE (STATE EL.)	867.37
4	TOP NUT ON HYDRANT	871.76
5	TOP NUT ON HYDRANT	867.13

CONSTRUCTION NOTES

- ABANDON SAN. MANHOLE (SEE SPEC'S.)
- ▨ ABANDON SAN. SEWER AND WATER MAINS (SEE SPEC'S.)
- ////// PAVEMENT TO BE SAW-CUT & PATCHED

