




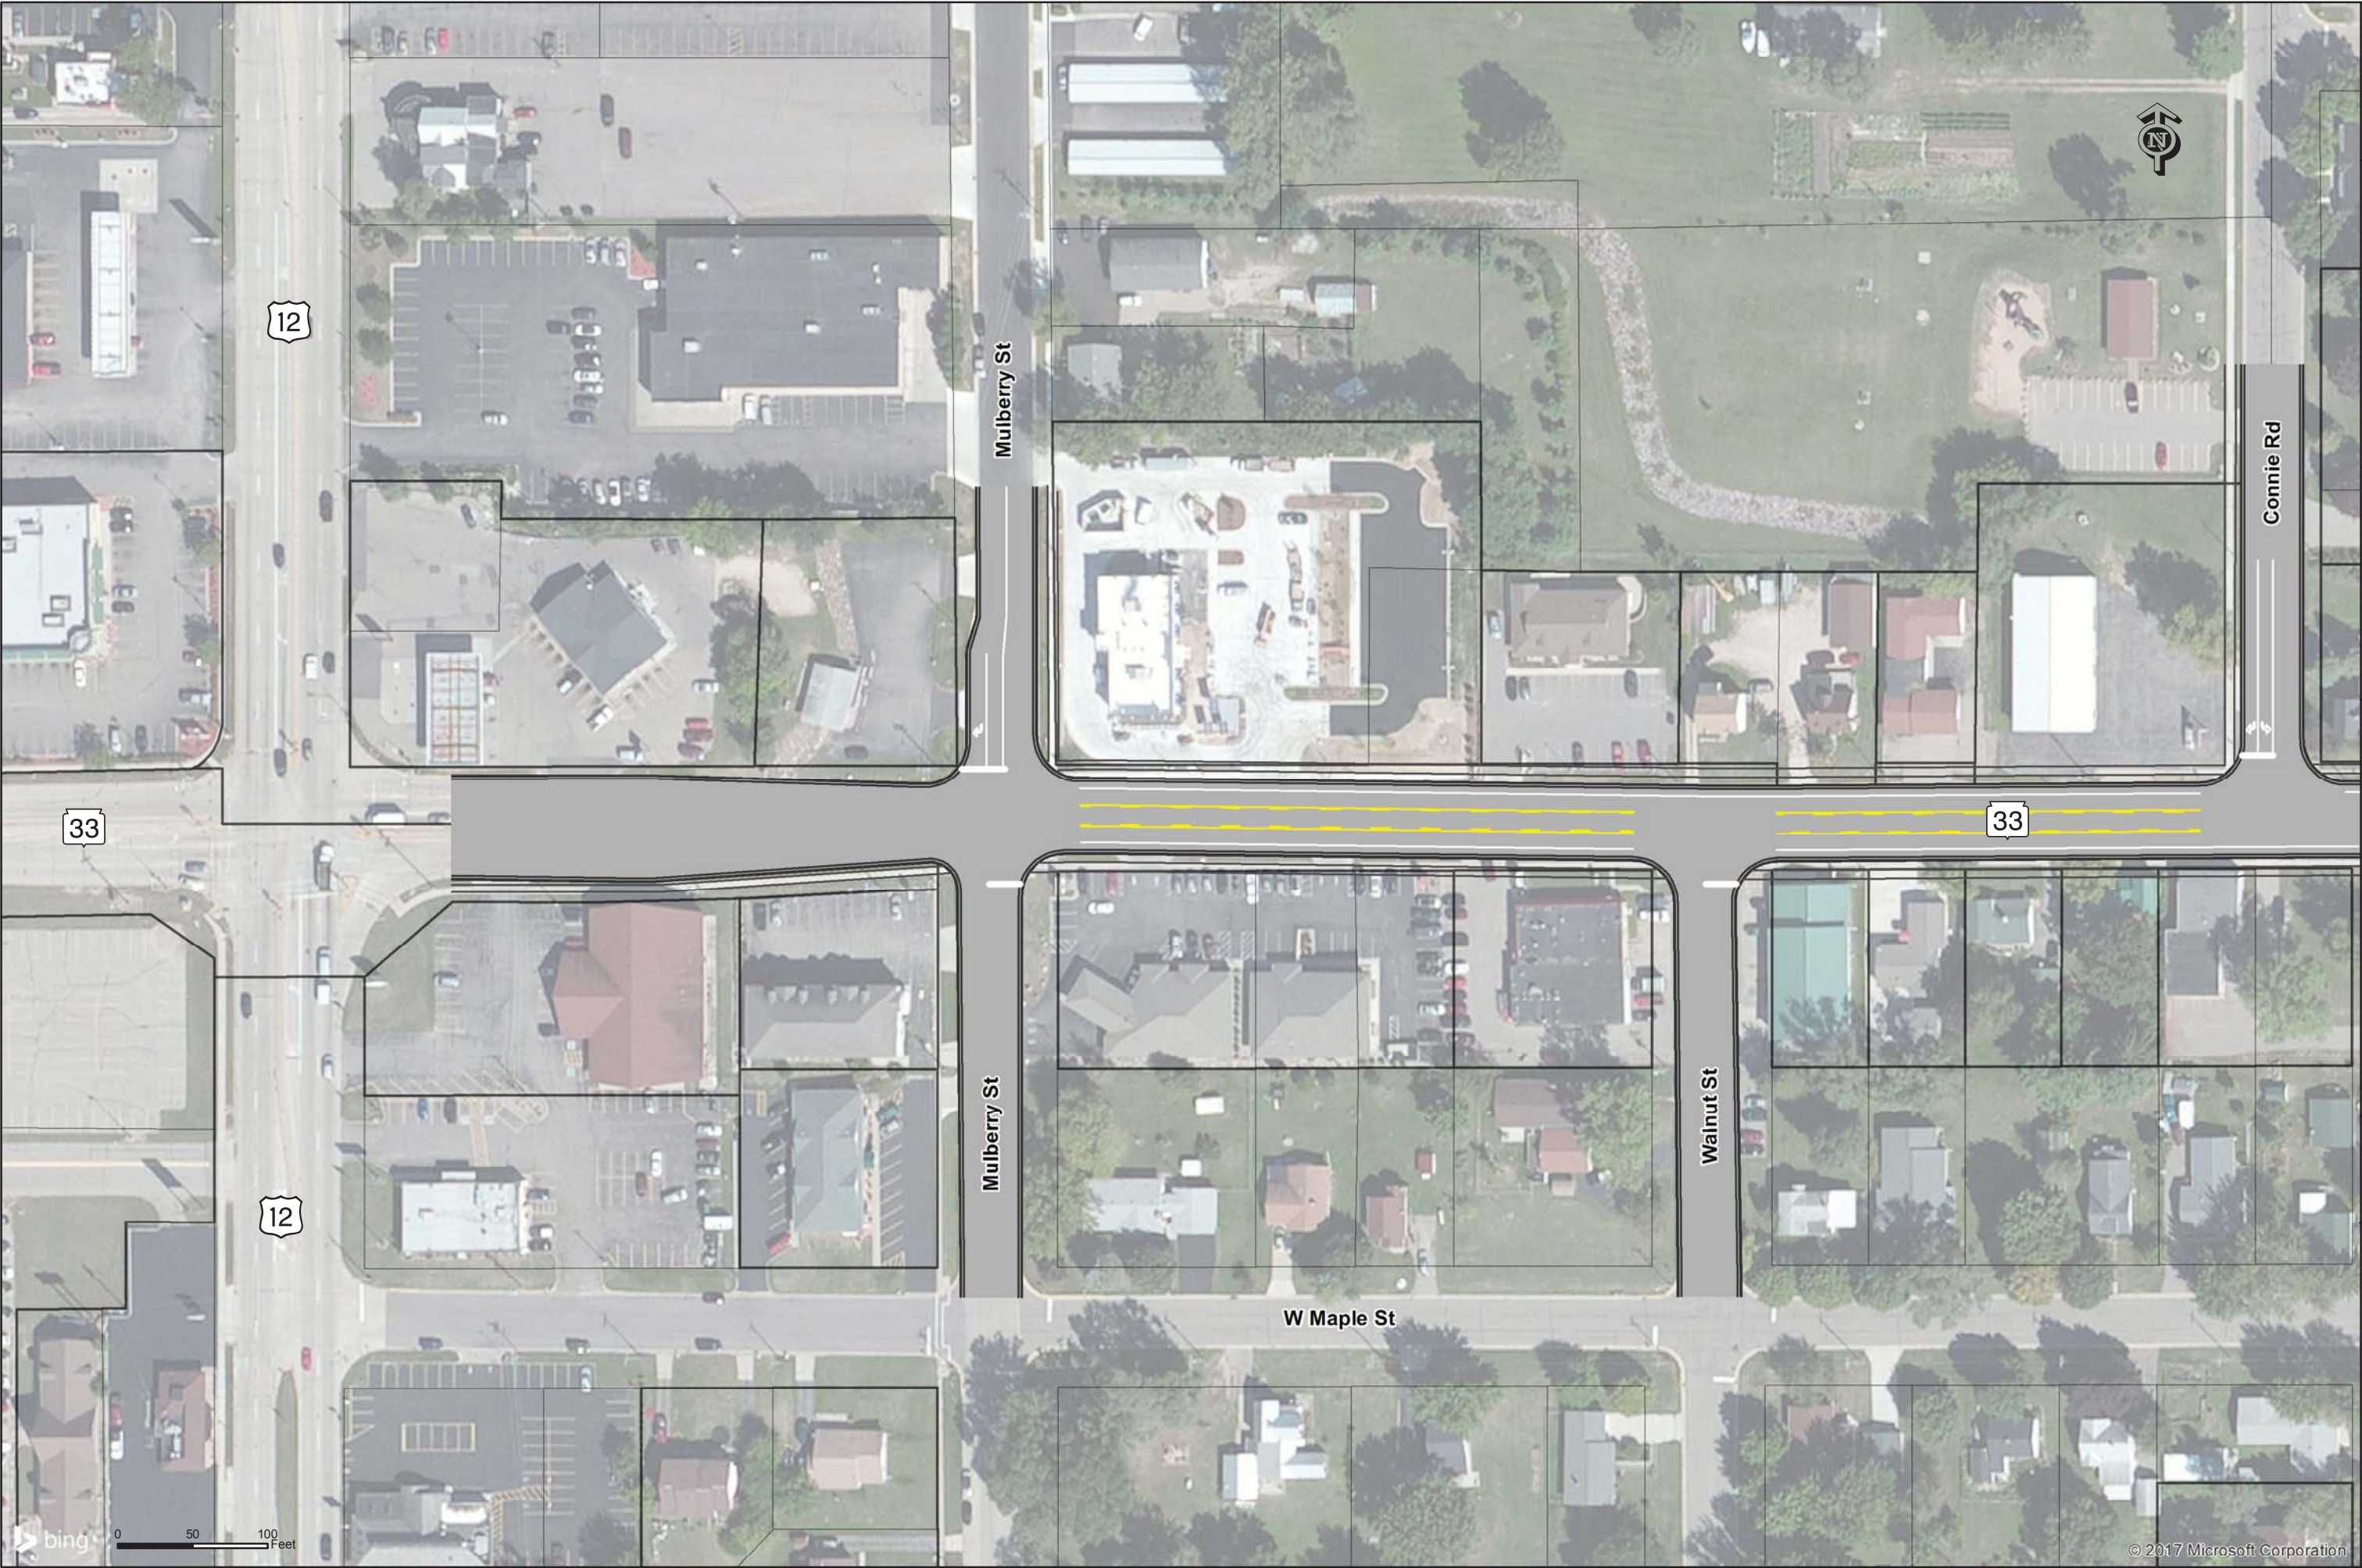


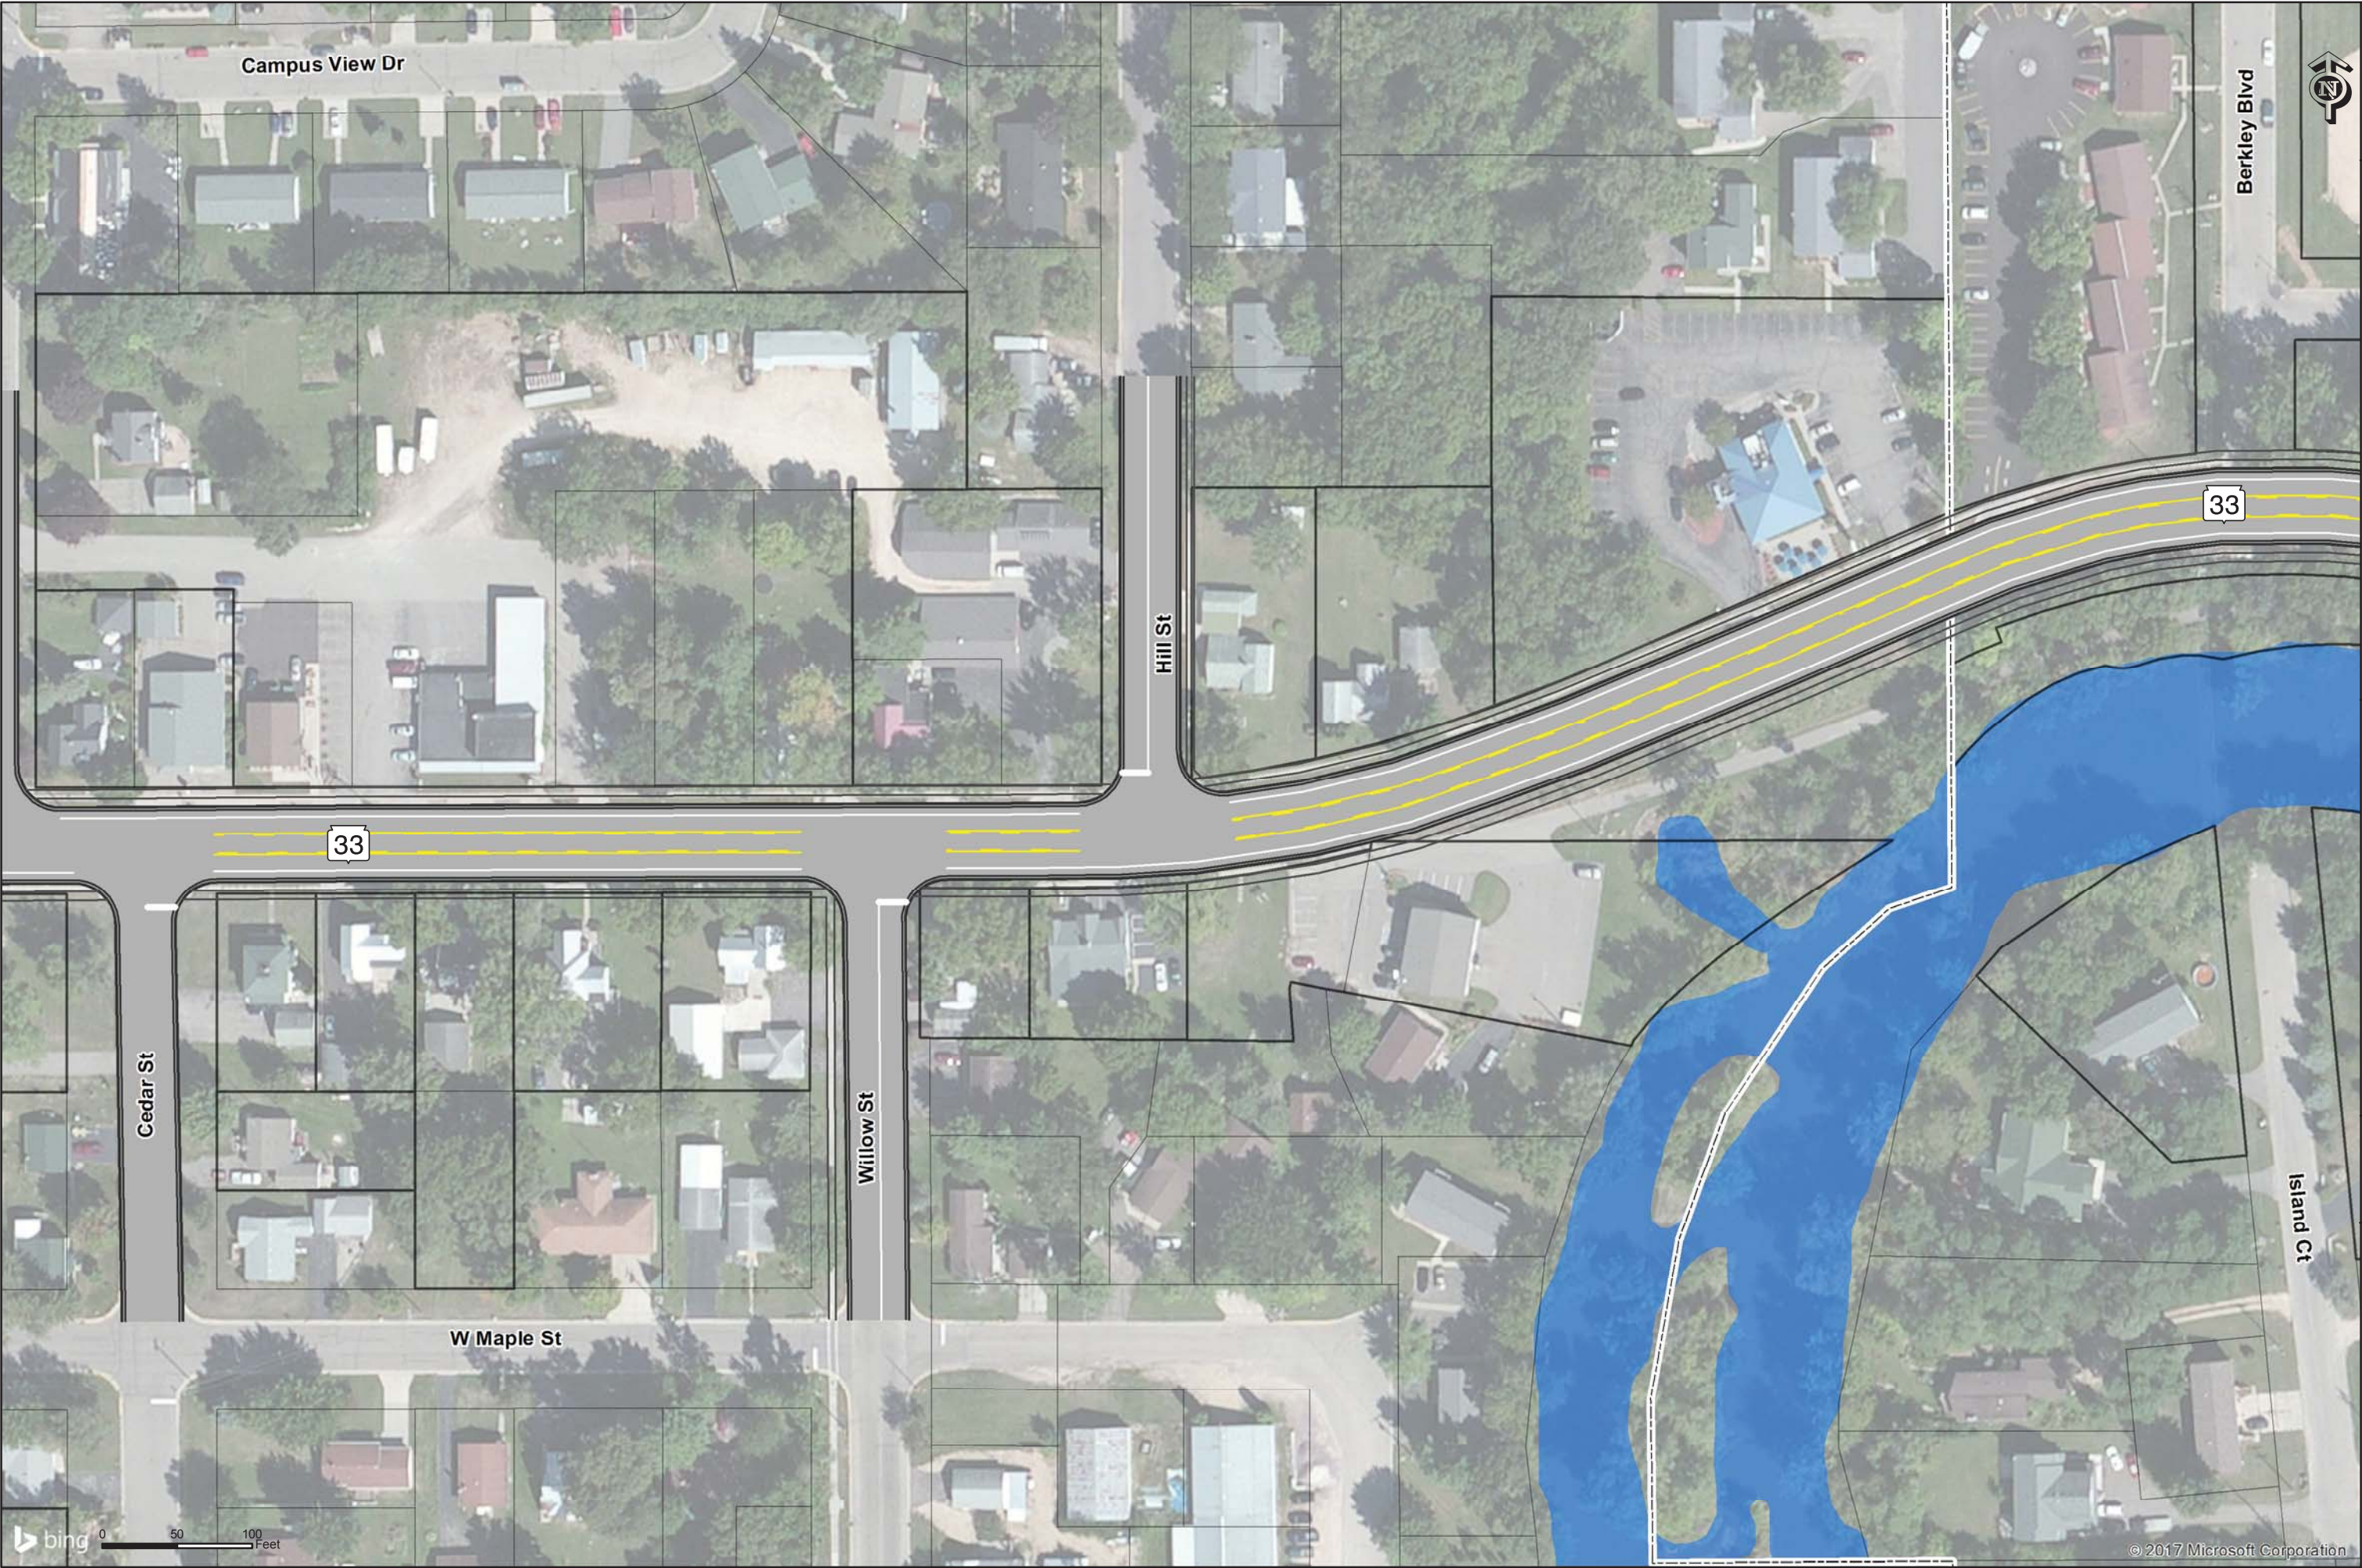

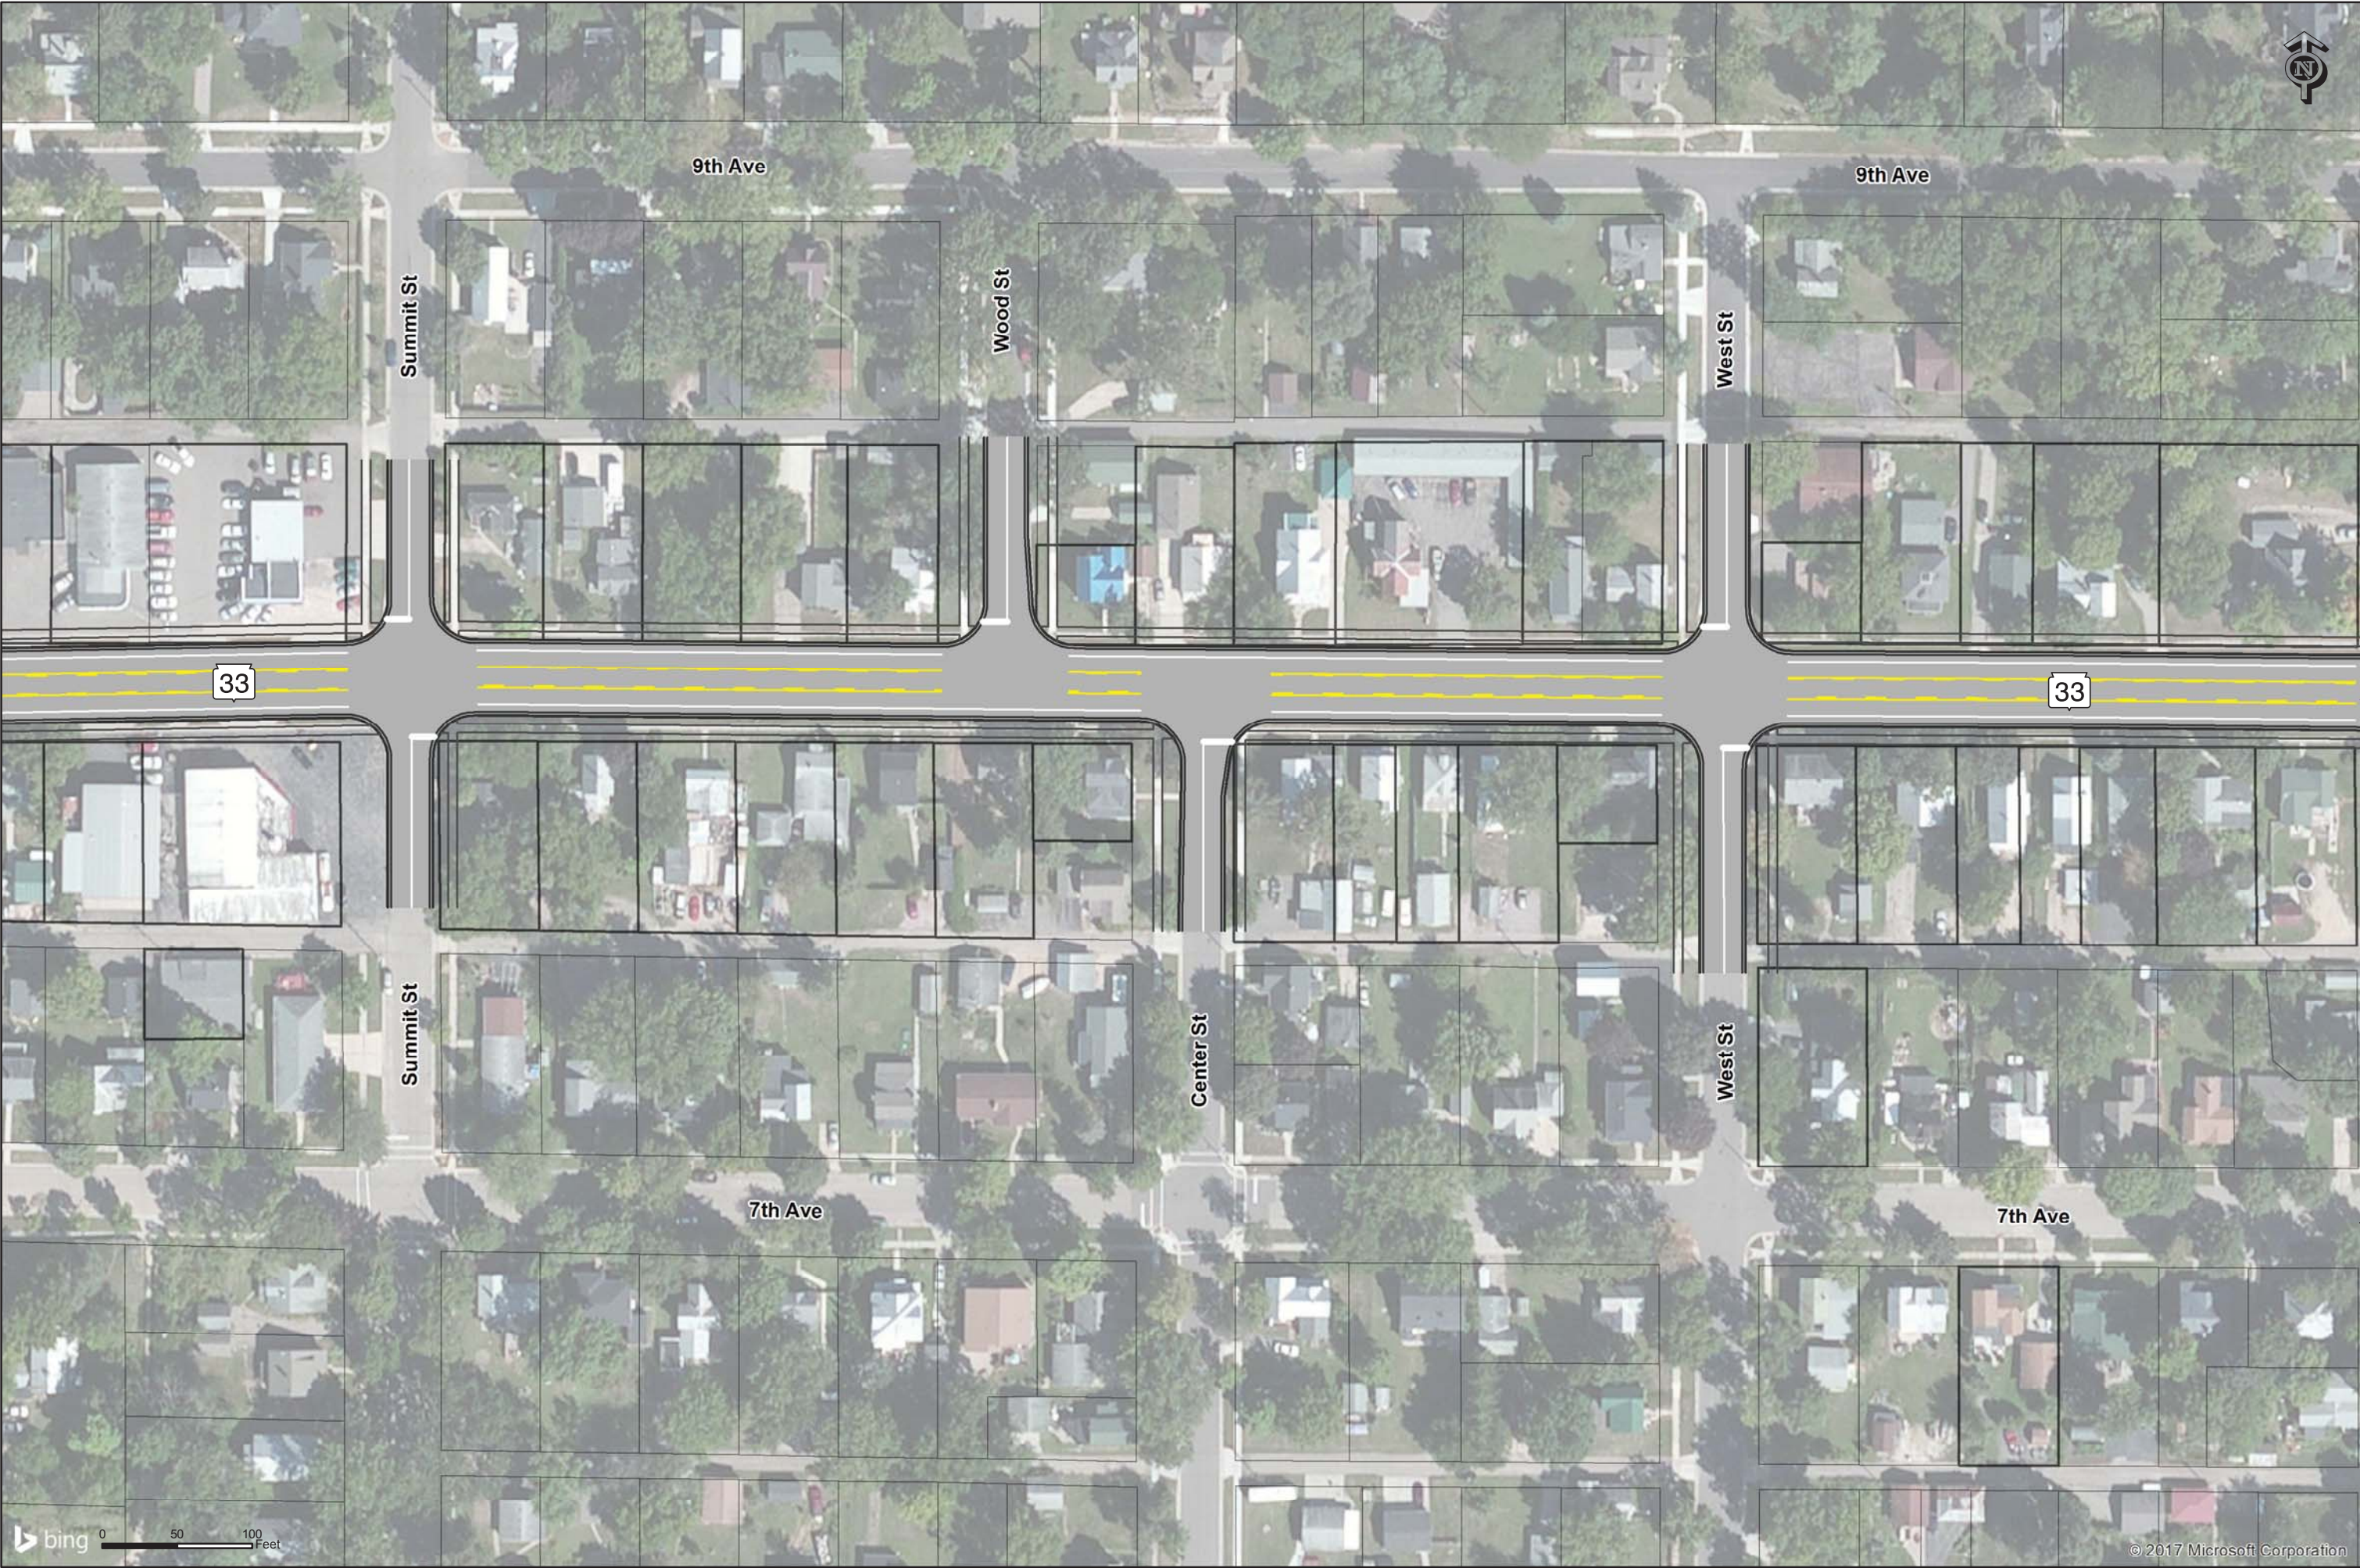





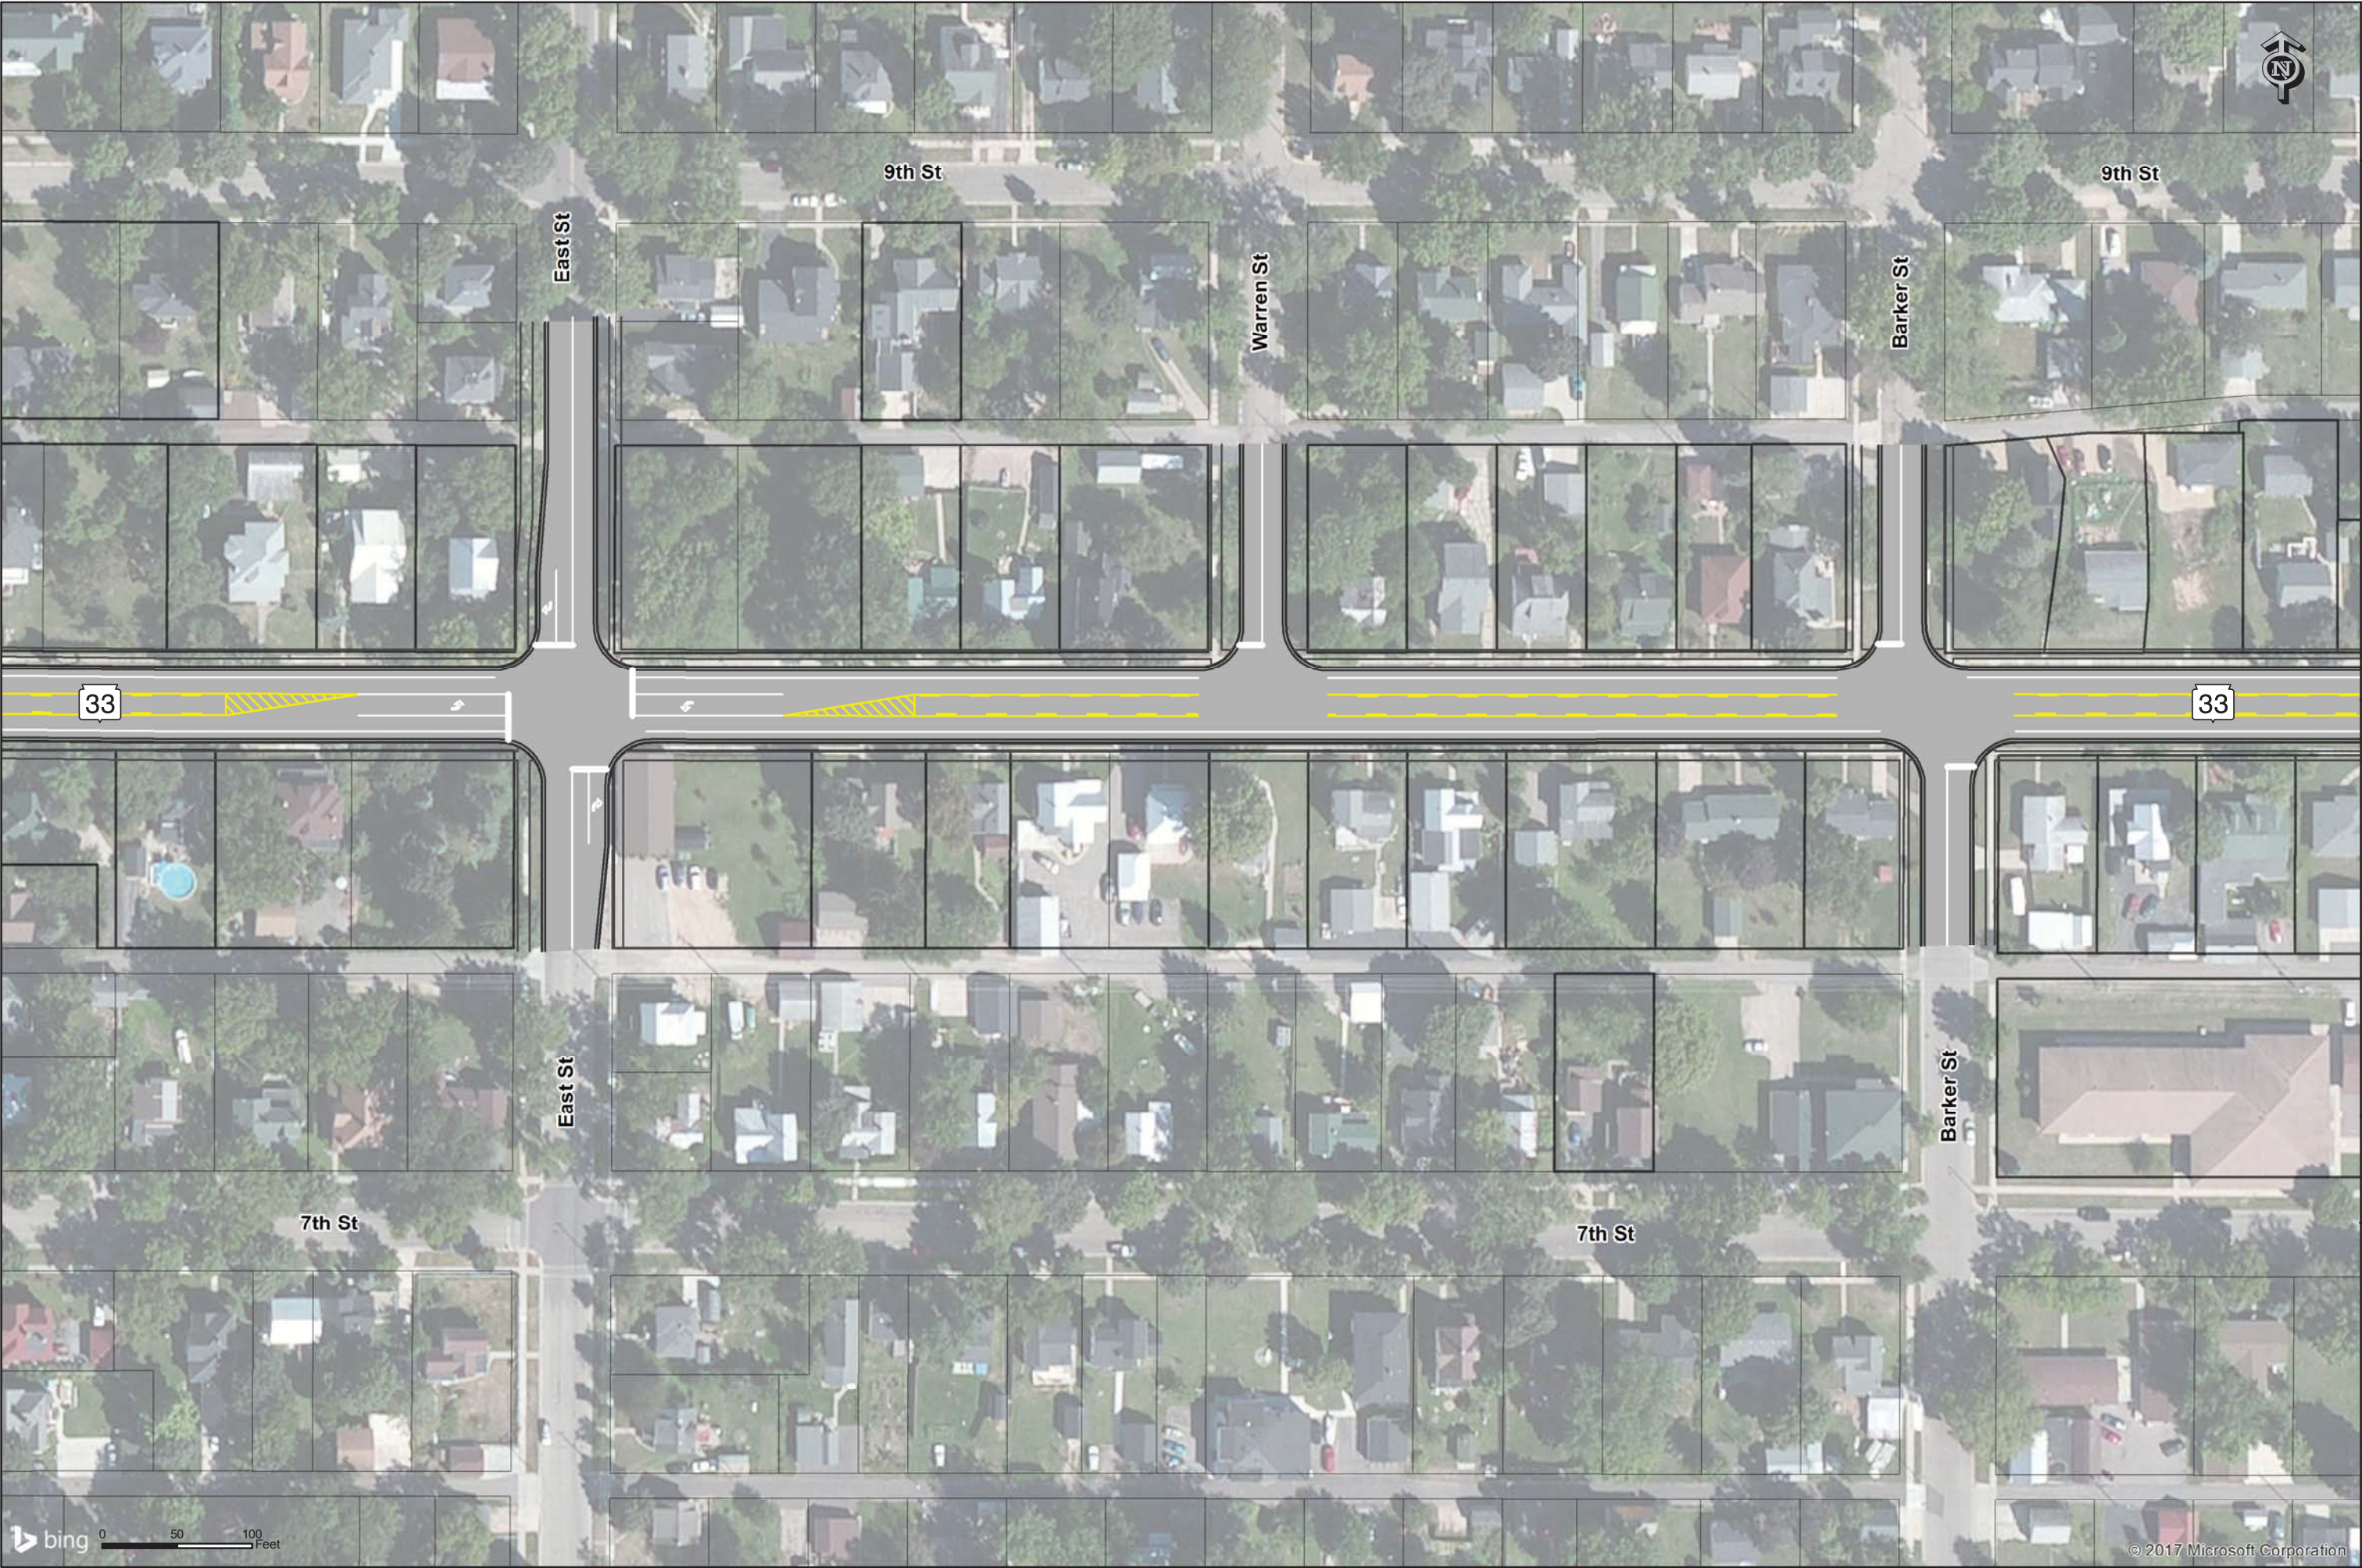

	Scale 1" = 100'	WIS 33 Corridor Preservation Study	Baraboo Road Diet Recommendation	Map 6
				Exhibit 4

