


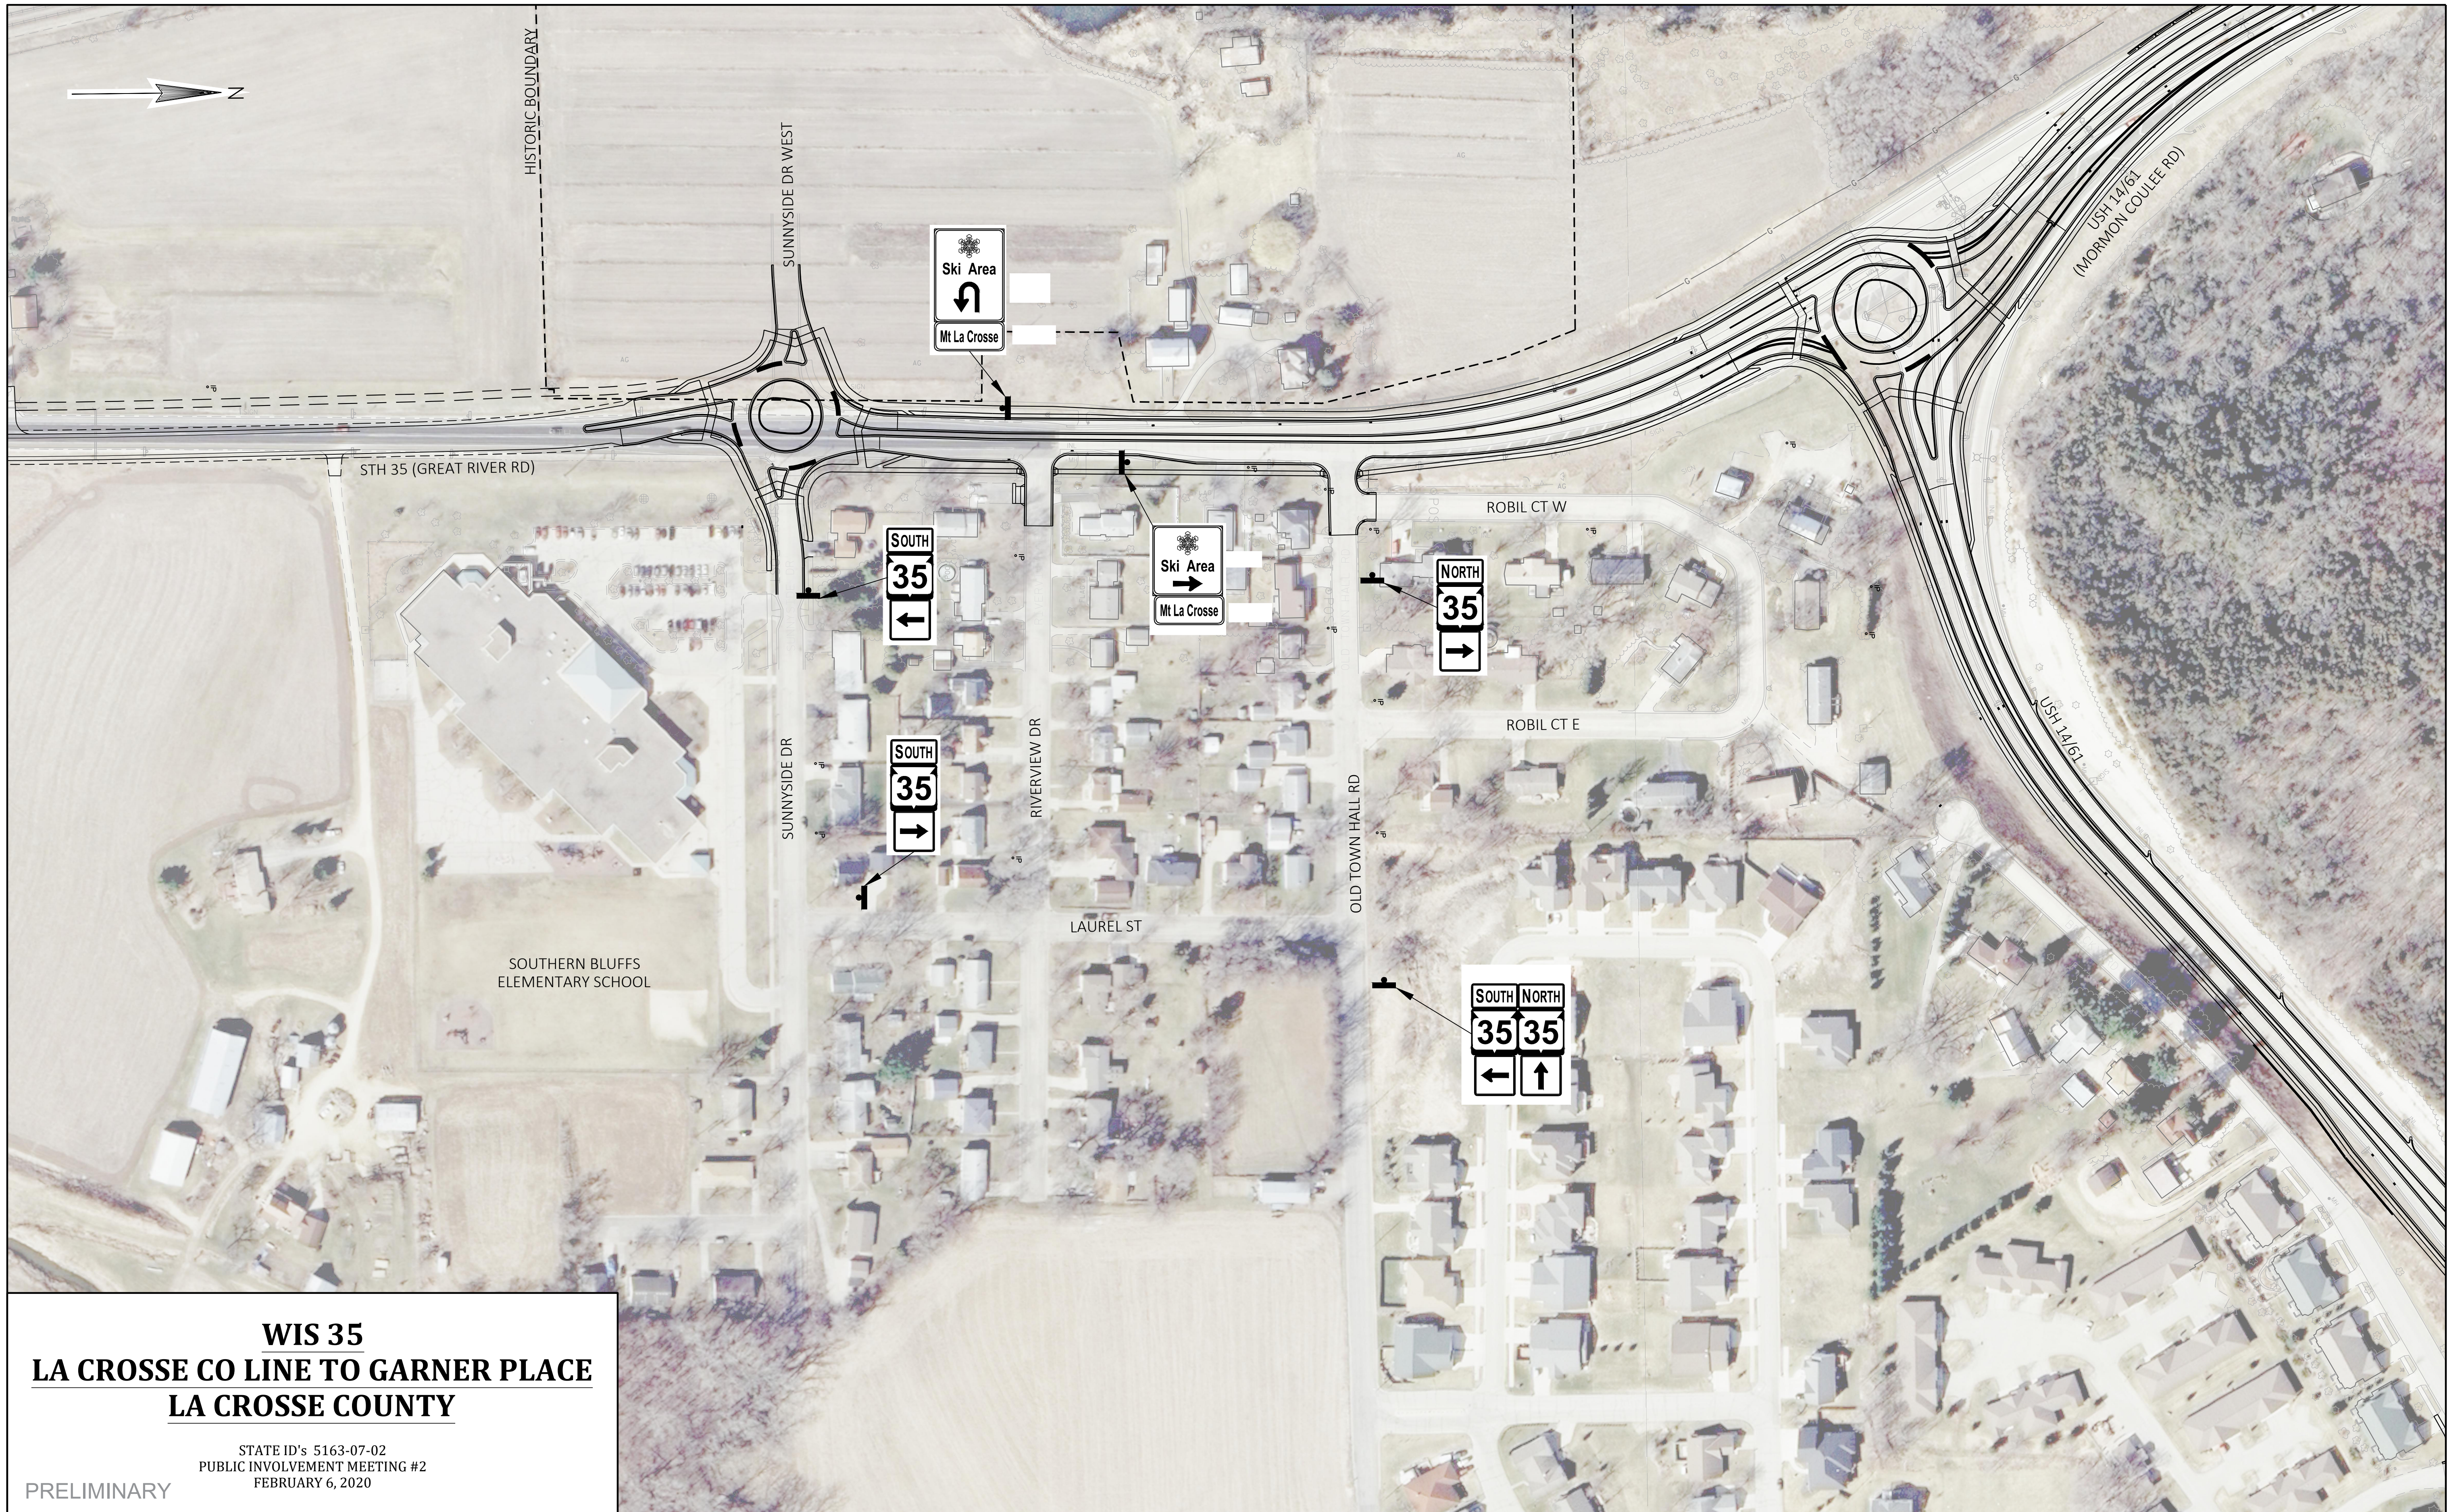

**WIS 35**  
**LA CROSSE CO LINE TO GARNER PLACE**  
**LA CROSSE COUNTY**

STATE ID's 5163-07-02  
PUBLIC INVOLVEMENT MEETING #2  
FEBRUARY 6, 2020

PRELIMINARY