

PROJECT ID: 5419-06-71
WITH: N/A

COUNTY: RICHLAND

ORDER OF SHEETS

Section No. 1	Title
Section No. 2	Typical Sections and Details
Section No. 3	Estimate of Quantities
Section No. 3	Miscellaneous Quantities
Section No. 4	Right of Way Plat
Section No. 5	Plan and Profile (Includes Erosion Control Plans)
Section No. 6	Standard Detail Drawings
Section No. 7	Sign Plates
Section No. 8	Structure Plans
Section No. 9	Computer Earthwork Data
Section No. 9	Cross Sections

TOTAL SHEETS =



PROJECT LOCATION


DESIGN DESIGNATION	SANTA KLAUS LN-CTH 00	CTH 00-PINE RIVER TRAIL
A.A.D.T. 2018	= 1050	1800
A.A.D.T. 2038	= 1300	2300
D.H.V.	= 161	285
D.D.	= 50%	50%
T.	= 6.1% ADT	6.1% ADT
DESIGN SPEED	= 50 MPH	55 MPH
ESALS	= 160,600	270,100

CONVENTIONAL SYMBOLS

PLAN	
CORPORATE LIMITS	
PROPERTY LINE	
LOT LINE	
LIMITED HIGHWAY EASEMENT	
EXISTING RIGHT OF WAY	
PROPOSED OR NEW R/W LINE	
SLOPE INTERCEPT	
REFERENCE LINE	
EXISTING CULVERT	
PROPOSED CULVERT (Box or Pipe)	
COMBUSTIBLE FLUIDS	
MARSH AREA	
WOODED OR SHRUB AREA	

PROFILE	
GRADE LINE	
ORIGINAL GROUND	
MARSH OR ROCK PROFILE (To be noted as such)	
SPECIAL DITCH	
GRADE ELEVATION	
CULVERT (Profile View)	
UTILITIES	
ELECTRIC	
OVERHEAD UTILITY	
FIBER OPTIC	
GAS	
SANITARY SEWER	
STORM SEWER	
TELEPHONE	
WATER	
UTILITY PEDESTAL	
POWER POLE	
TELEPHONE POLE	

STATE OF WISCONSIN
DEPARTMENT OF TRANSPORTATION
PLAN OF PROPOSED IMPROVEMENT
STH 80 - RICHLAND CENTER
(CTH 00 TO USH 14)
CTH 0
RICHLAND COUNTY

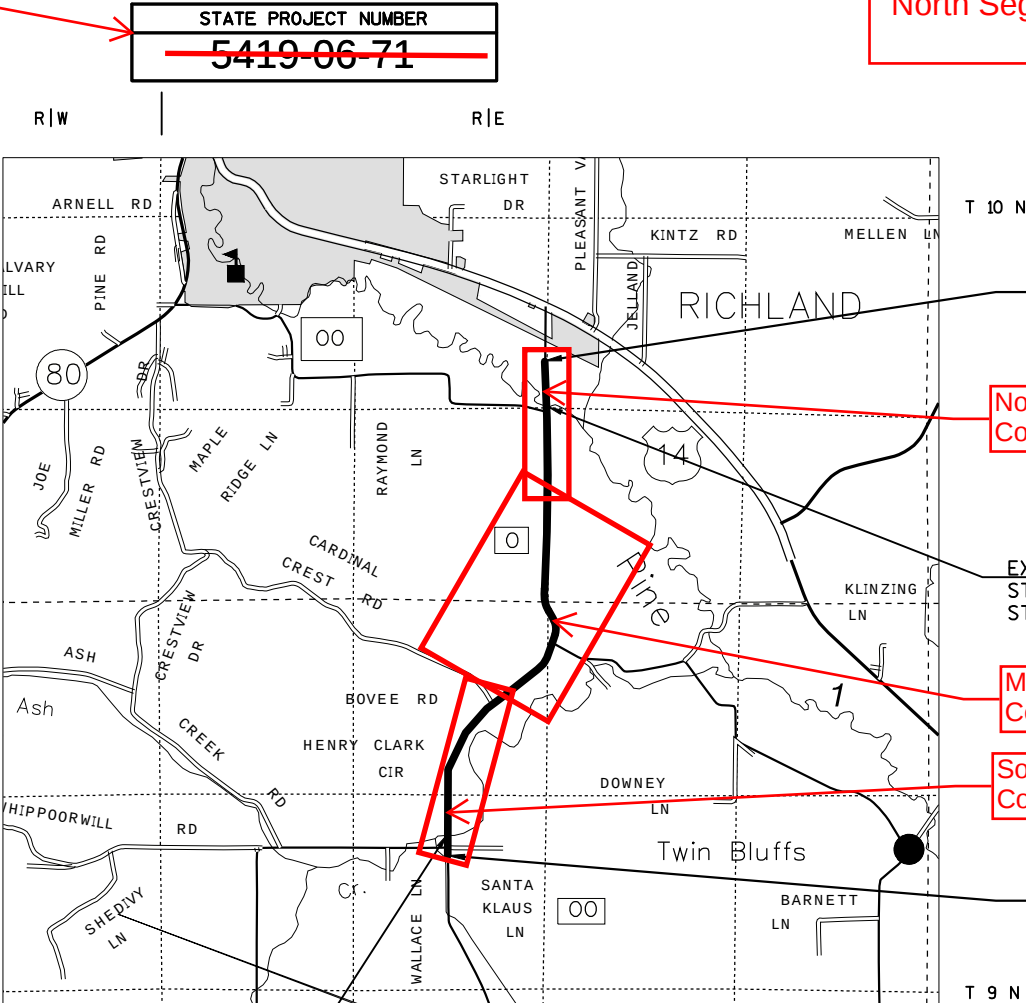

EXCEPTION TO NET CENTERLINE LENGTH
STA 509+70.39 TO STA 510+24.01
STR B-52-15

LAYOUT
SCALE 0 1 MILE

TOTAL NET LENGTH OF CENTERLINE = 2.874 MI

COORDINATES ON THIS PLAN ARE REFERENCED TO THE WISCONSIN
COUNTY COORDINATE SYSTEM (WCCS), RICHLAND COUNTY

STATE PROJECT	FEDERAL PROJECT	
	PROJECT	CONTRACT
5419-06-71		

One Design ID: 5419-06-00
- Environmental Document covers entire corridor
- DSR covers entire corridor

Three Construction IDs to construct entire corridor:
South Segment
Mid Segment
North Segment

No construction ID currently exists that is tied to design ID 5419-06-00.

ACCEPTED FOR
COUNTY _____ of _____ RICHLAND


(Date) _____ (Signature & Title of Official) _____

ORIGINAL PLANS PREPARED BY

(Date) _____ (Signature) _____

STATE OF WISCONSIN
DEPARTMENT OF TRANSPORTATION
PREPARED BY
Surveyor _____ SEH
Designer _____ SEH
Management Consultant _____ KL Engineering

APPROVED FOR THE DEPARTMENT
DATE: _____
Management Consultant Signature _____

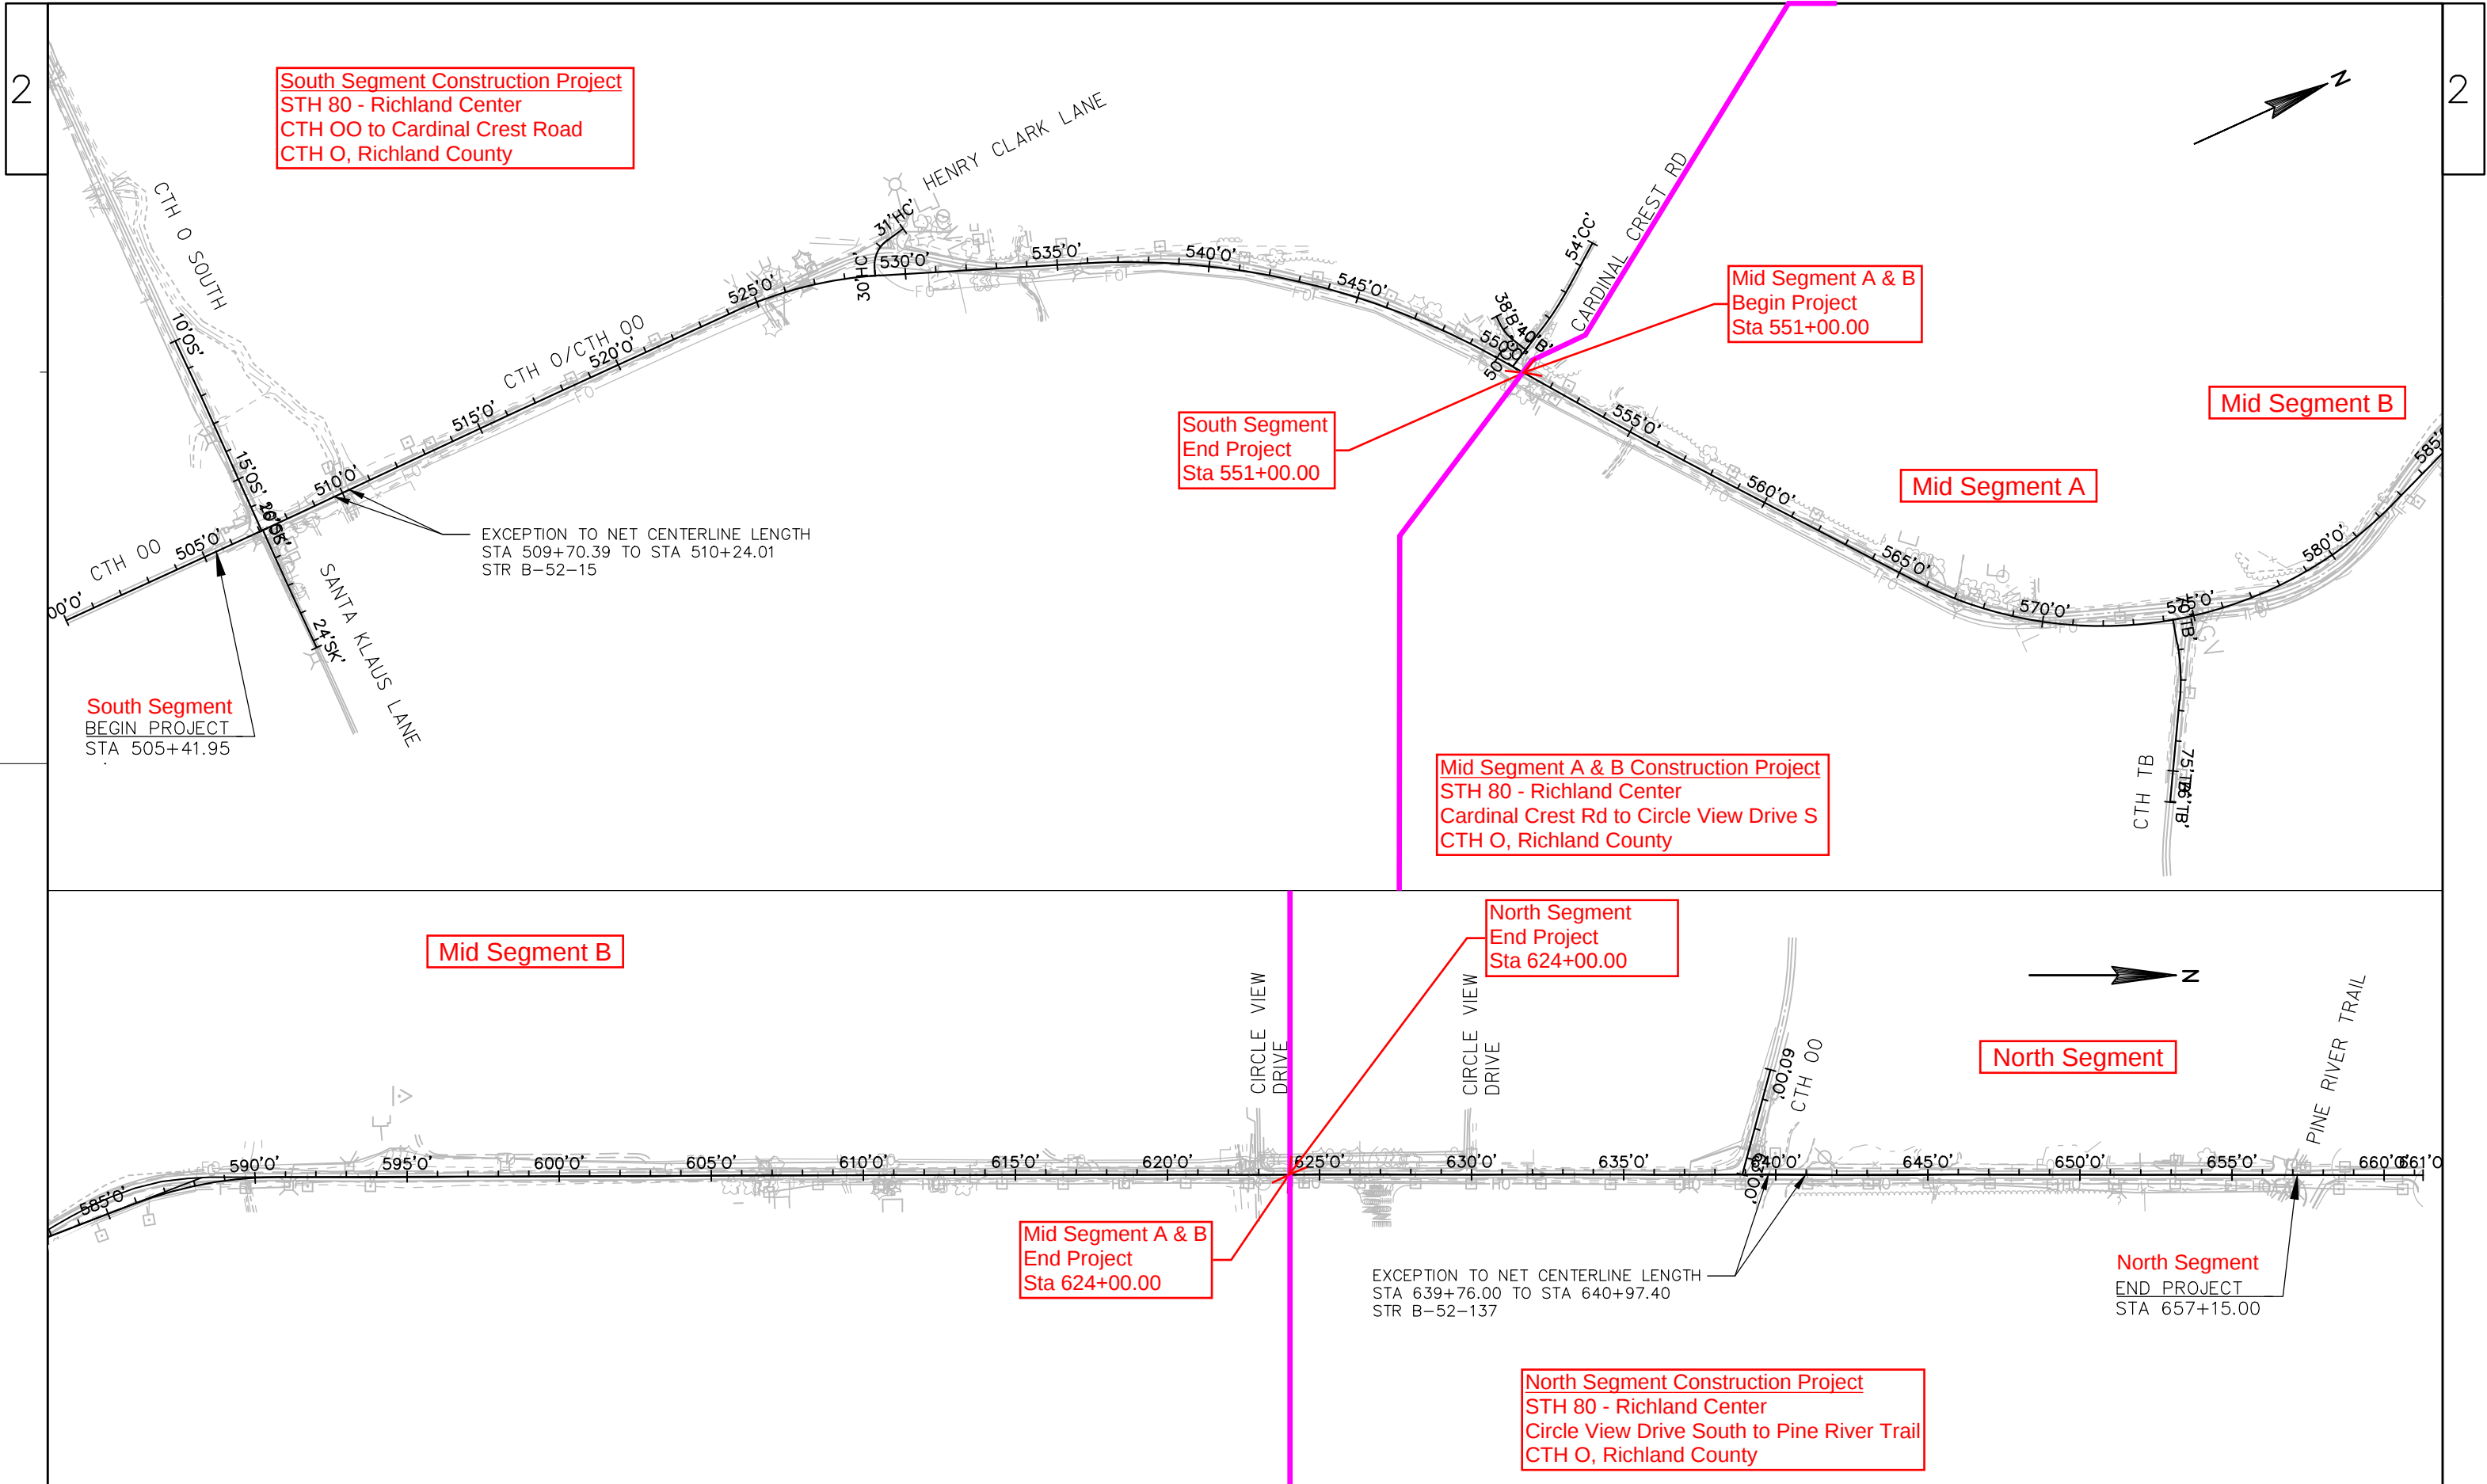

PROJECT NO:5419-06-71	HWY:CTH O	COUNTY:RICHLAND	PROJECT OVERVIEW	SHEET	E
-----------------------	-----------	-----------------	------------------	-------	---